
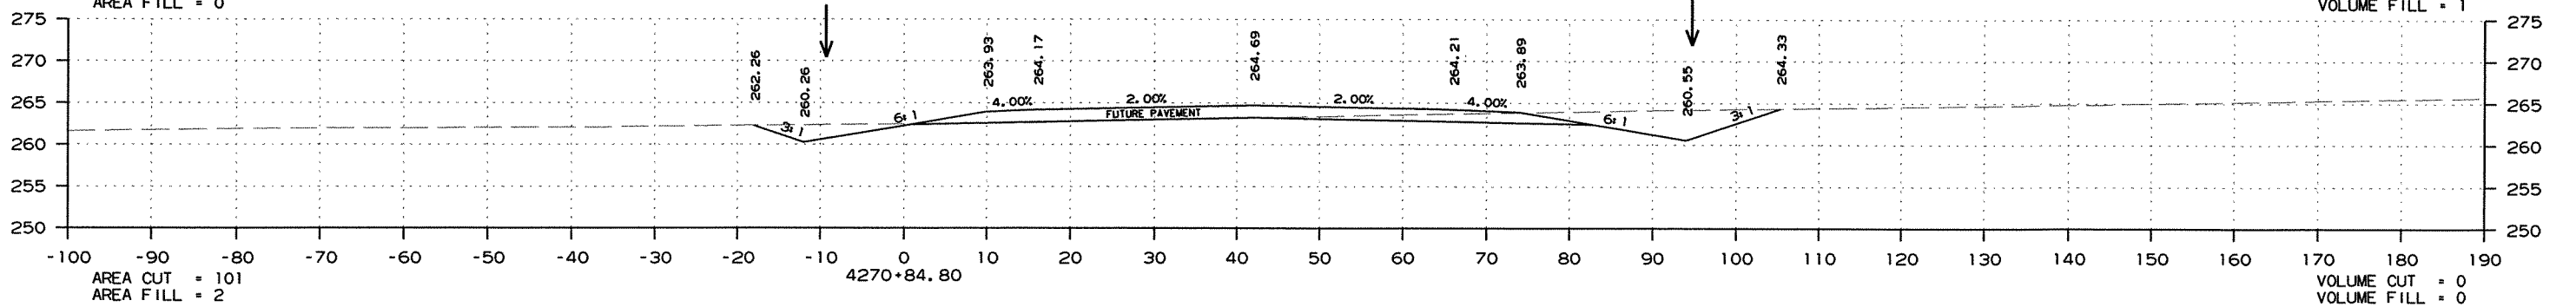
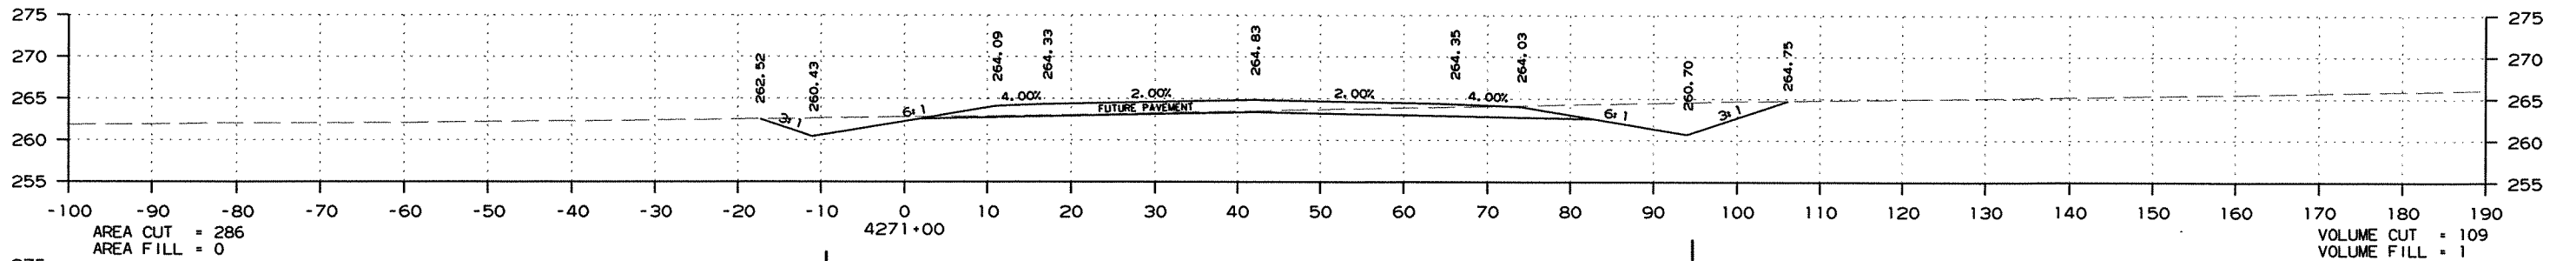
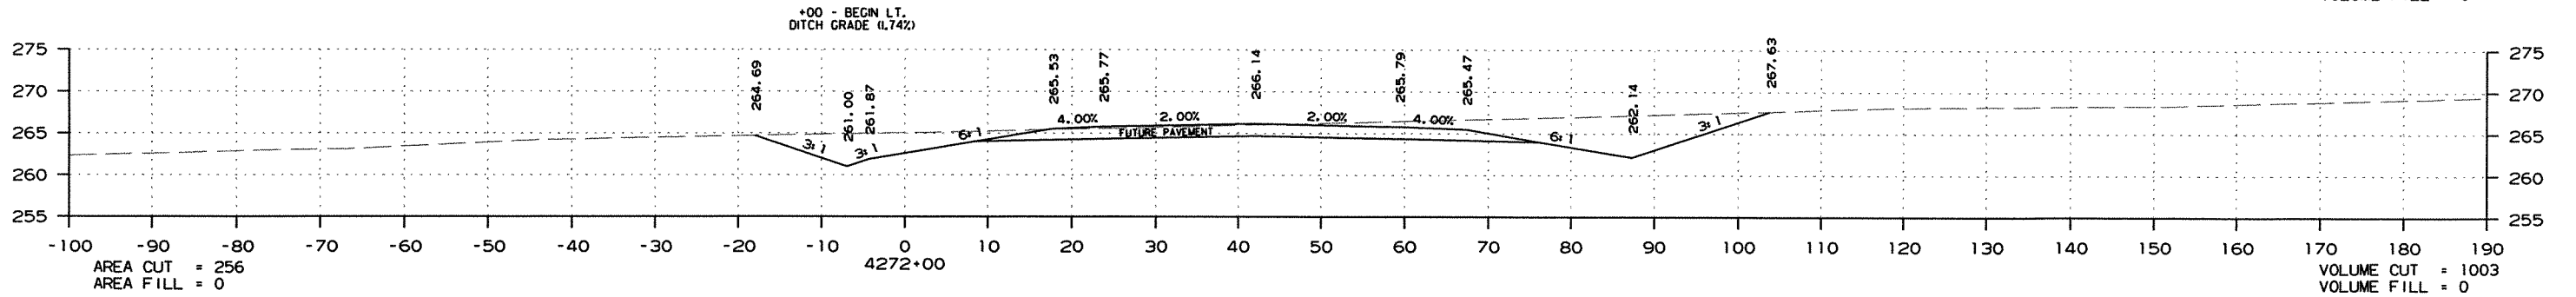


DATE REVISED	DATE FILMED	DATE REVISED	DATE FILMED	FED. RD. DIST. NO.	STATE	FED. AID PROJ. NO.	SHEET NO.	TOTAL SHEETS
				6	ARK.			
				JOB NO.	020471		190	346

2 CROSS SECTIONS - MAIN LANES




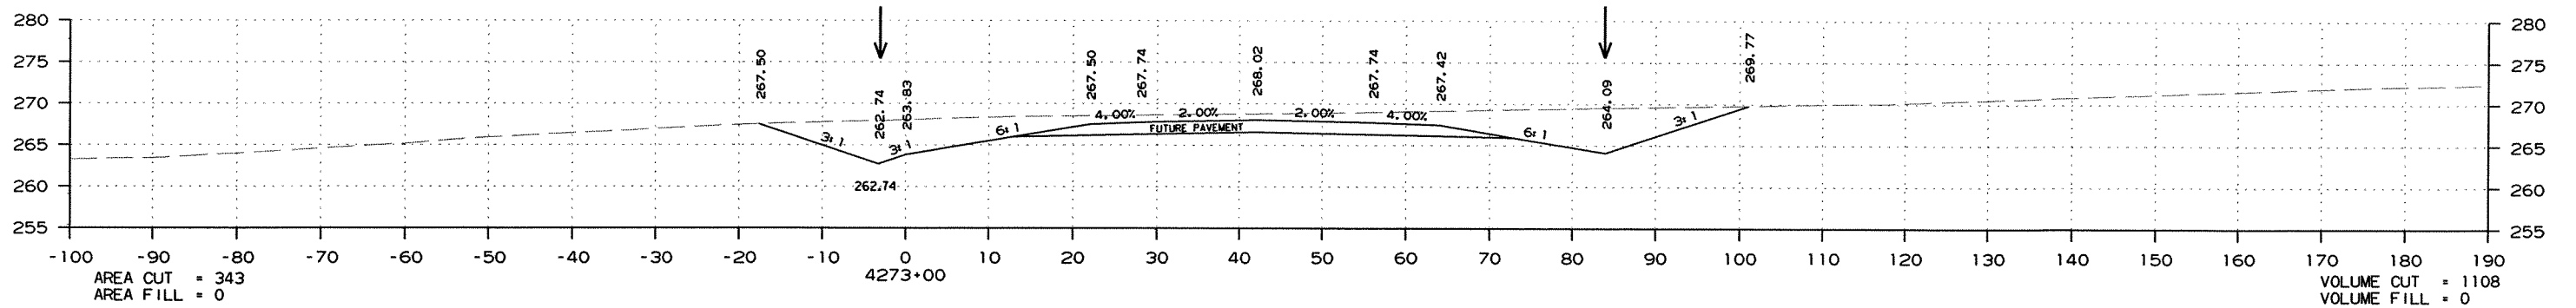


STA. 4270+84.80 - BEGIN JOB 020471

CROSS SECTION STA. 4270+84.80 TO STA. 4273+00

DATE REVISED	DATE FILMED	DATE REVISED	DATE FILMED	FED. RD. DIST. NO.	STATE	FED. AID PROJ. NO.	SHEET NO.	TOTAL SHEETS
				6	ARK.			
						JOB NO. 020471	191	346





② CROSS SECTIONS - MAIN LANES

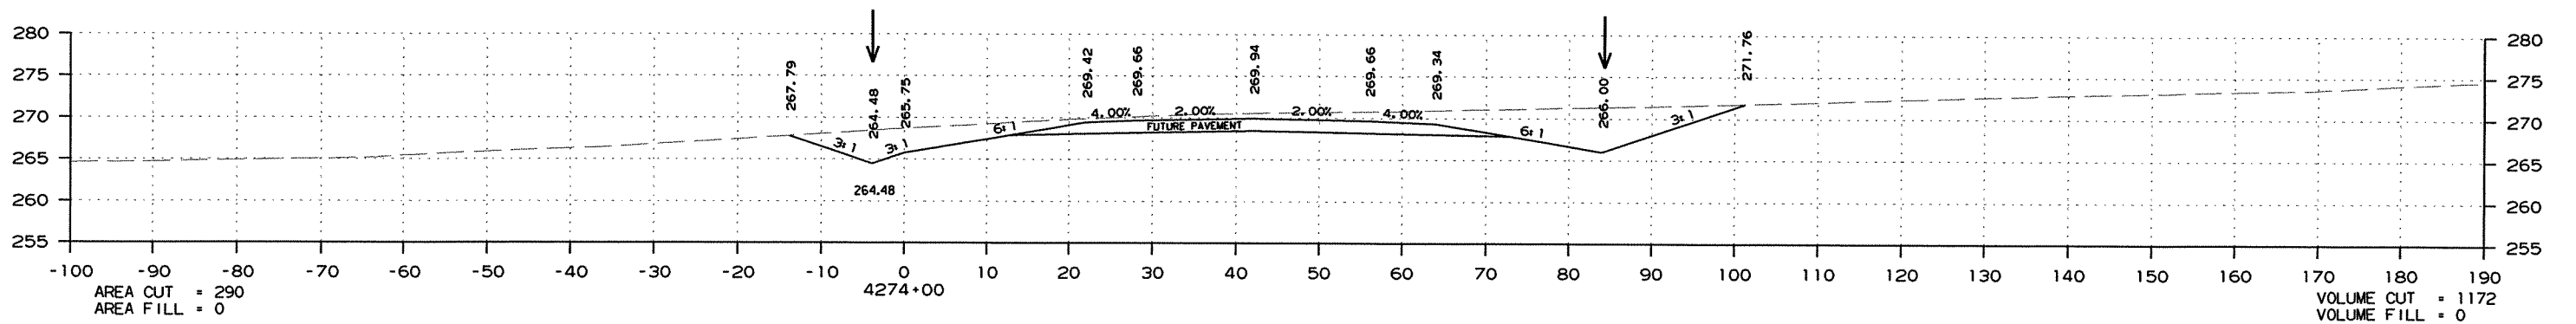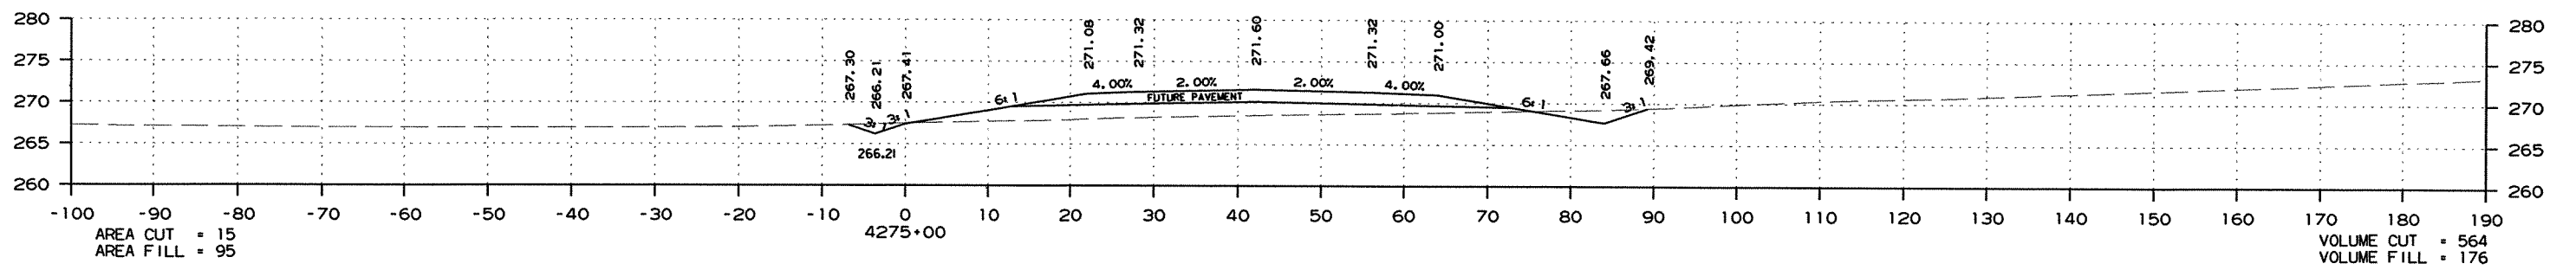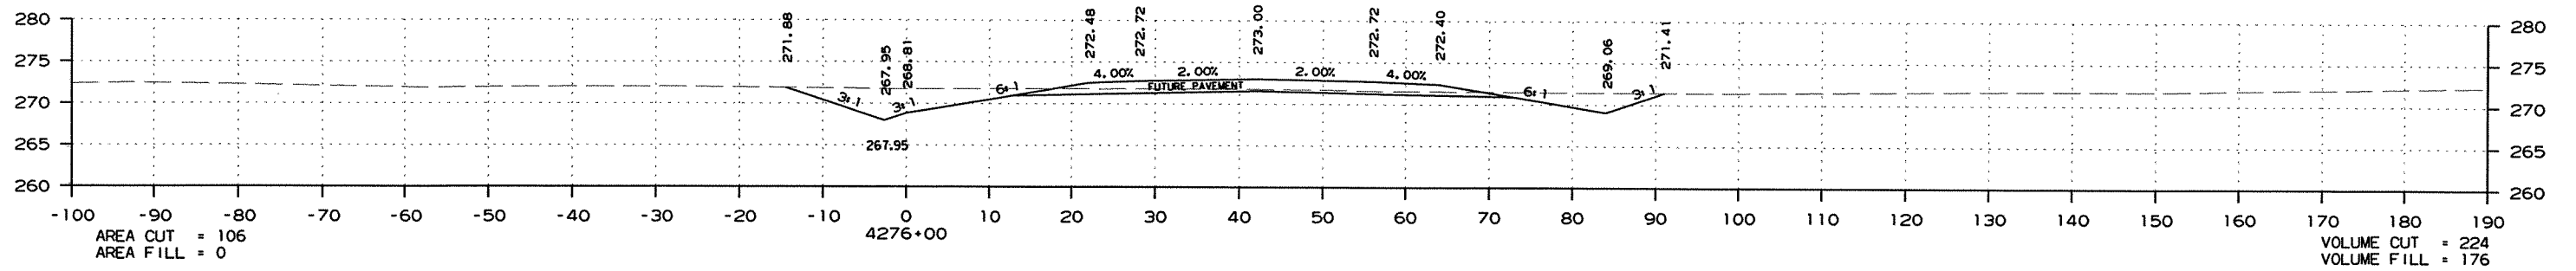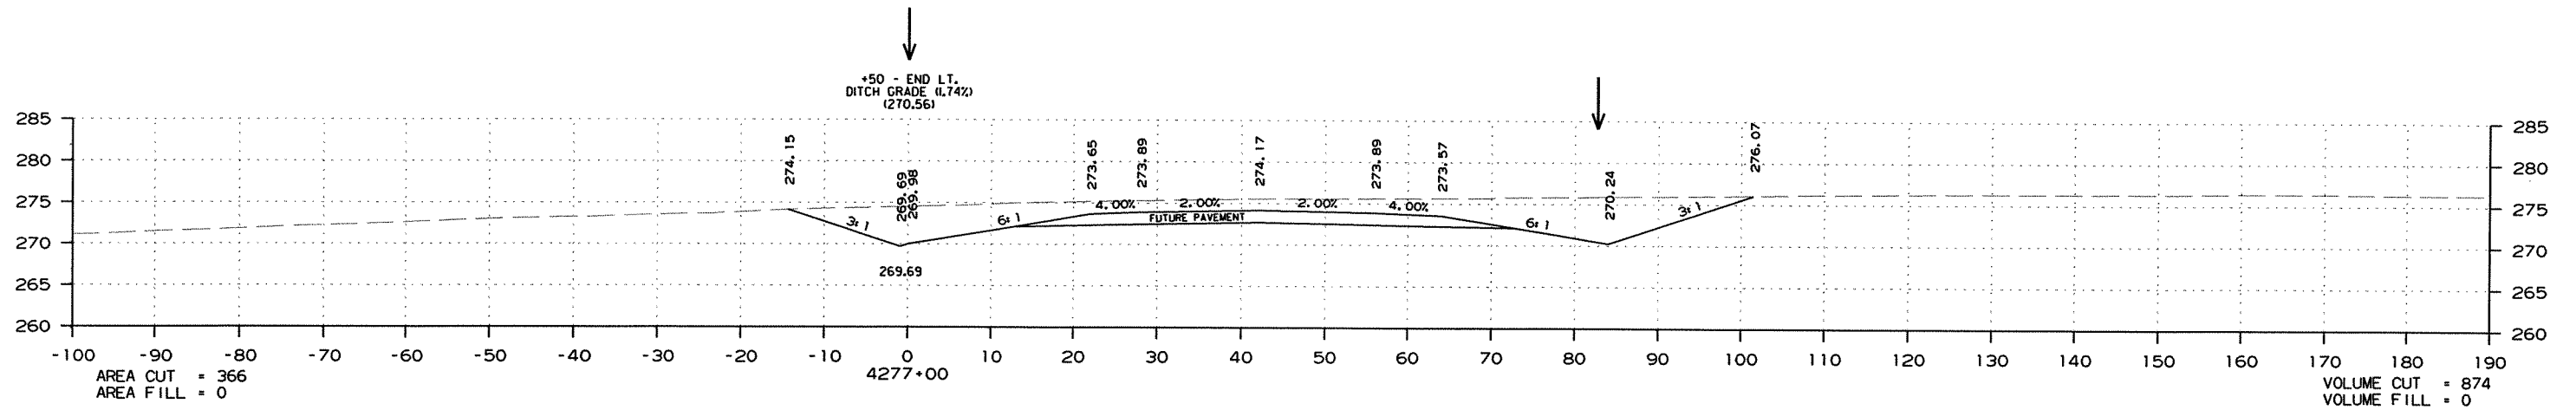

CROSS SECTION STA. 4274+00 TO STA. 4277+00

DATE REVISED	DATE FILMED	DATE REVISED	DATE FILMED	FED. RD. DIST. NO.	STATE	FED. AID PROJ. NO.	SHEET NO.	TOTAL SHEETS
				6	ARK.			
						JOB NO. 020471	192	346

2 CROSS SECTIONS - MAIN LANES

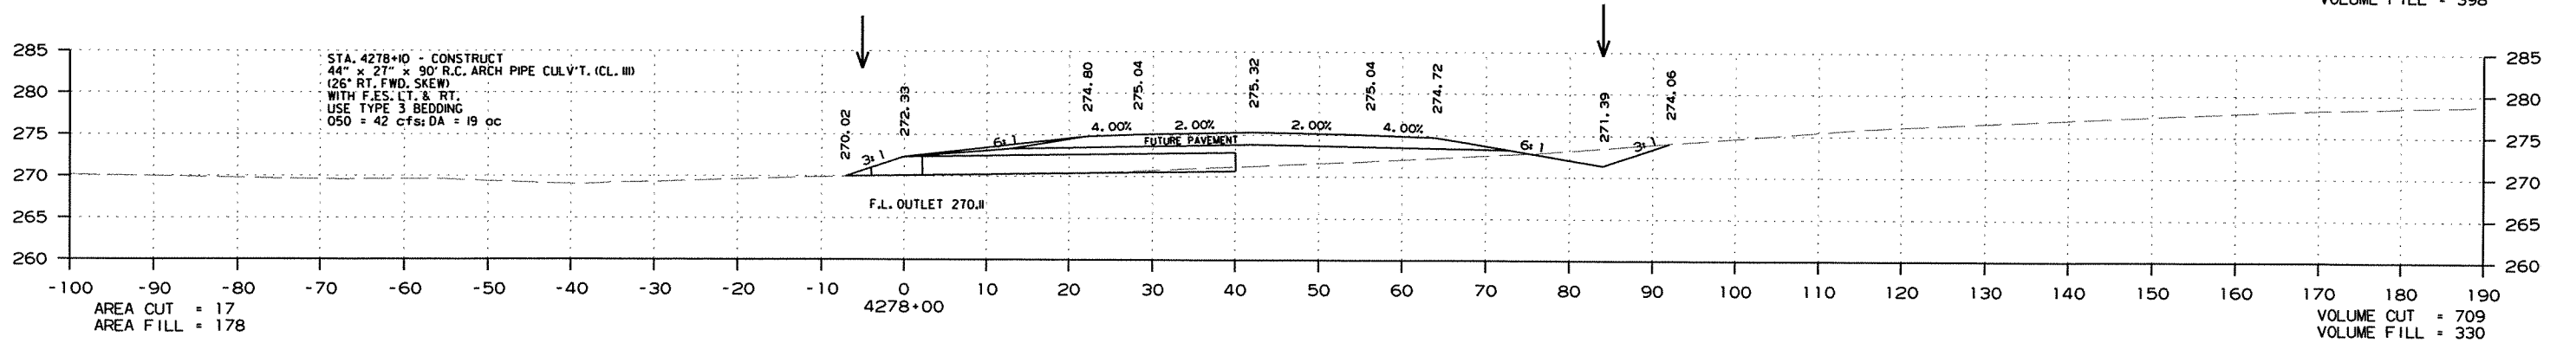
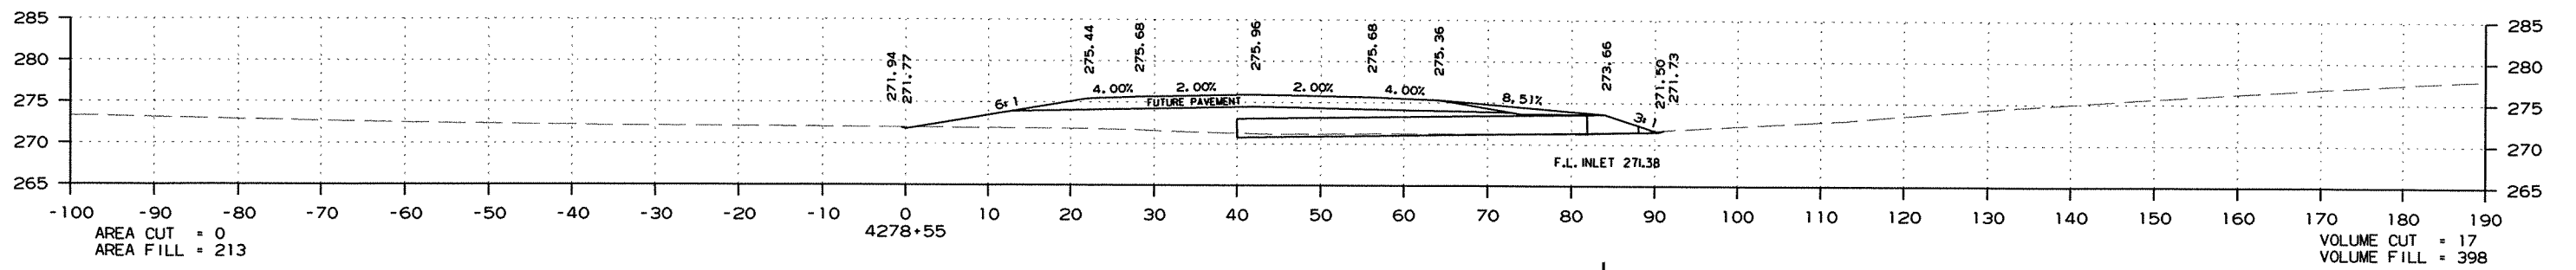
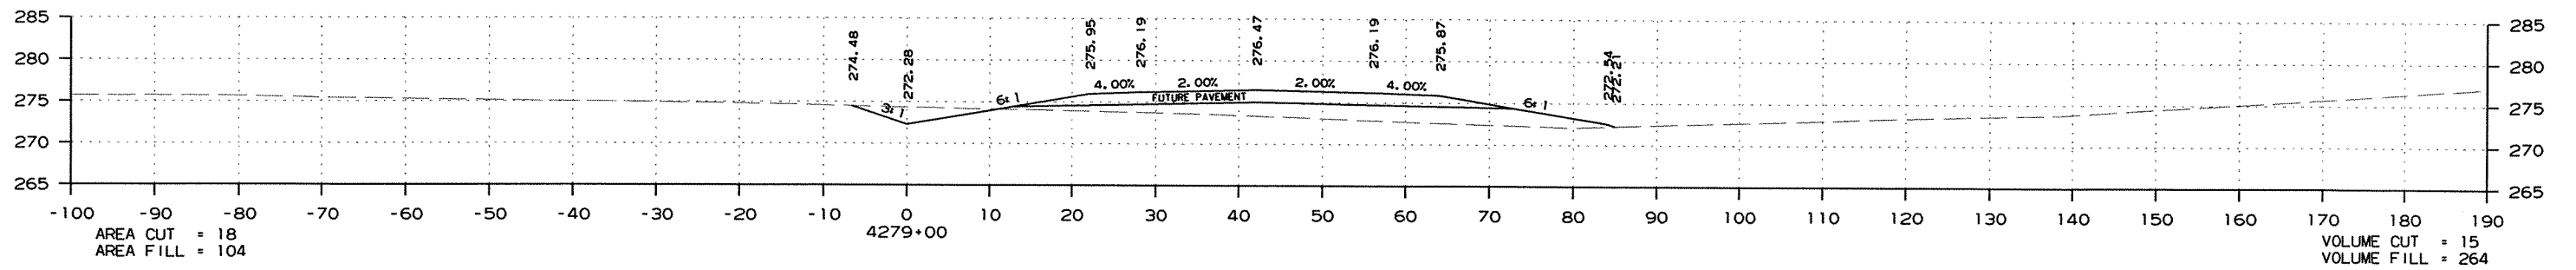
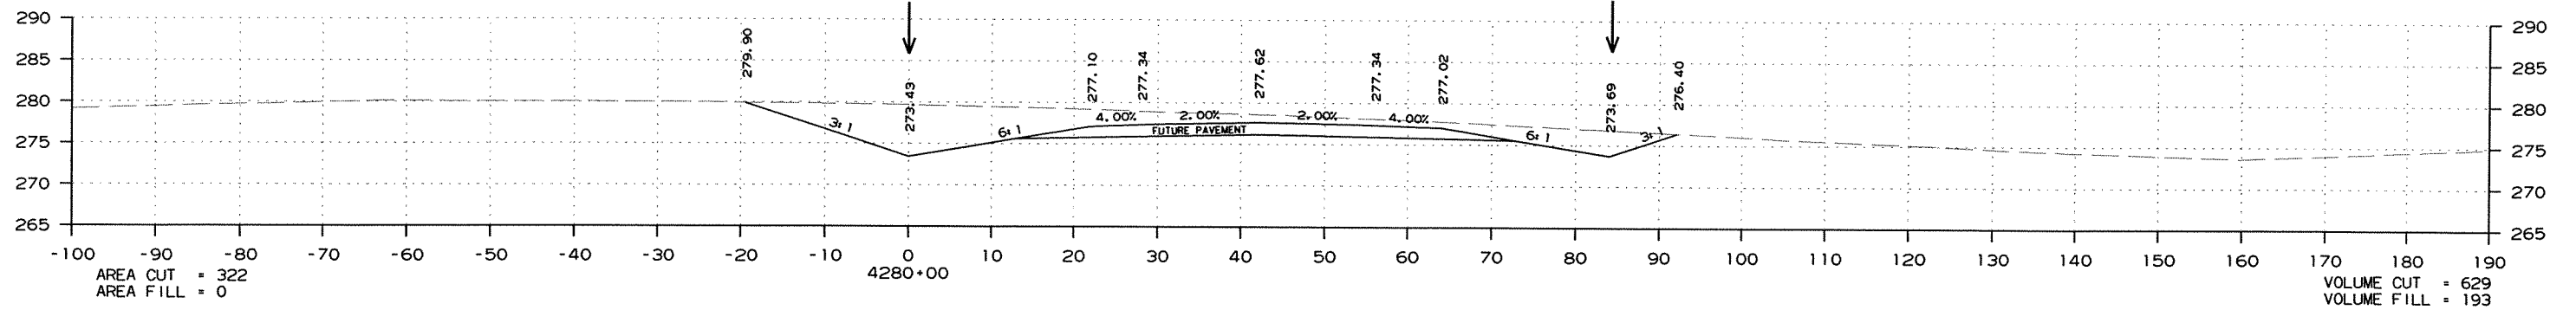


STA. 4278+10 - CONSTRUCT
 44" x 27" x 90" R.C. ARCH PIPE CULV'T. (CL. III)
 (26° RT. FWD. SKEW)
 WITH F.E.S. LT. & RT.
 USE TYPE 3 BEDDING
 050 = 42 cfs; DA = 19 oc

CROSS SECTION STA. 4278+00 TO STA. 4280+00

DATE REVISED	DATE FILMED	DATE REVISED	DATE FILMED	FED. RD. DIST. NO.	STATE	FED. AID PROJ. NO.	SHEET NO.	TOTAL SHEETS
				6	ARK.			
						JOB NO. 020471	193	346




2 CROSS SECTIONS - MAIN LANES

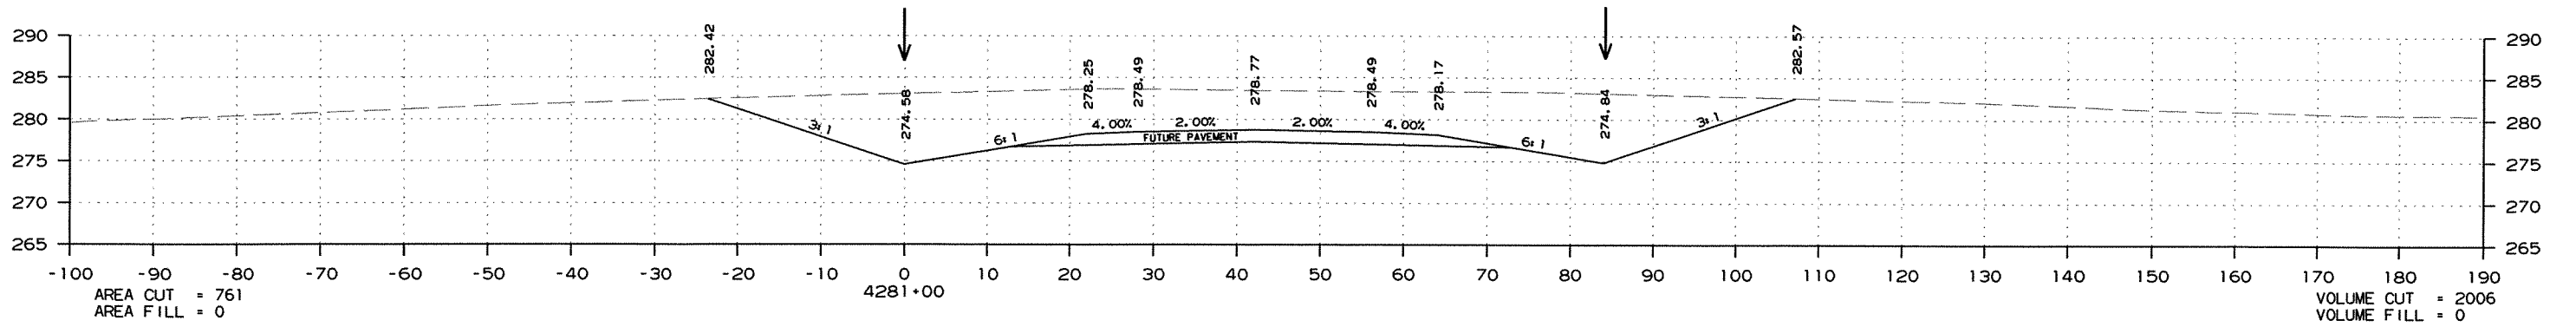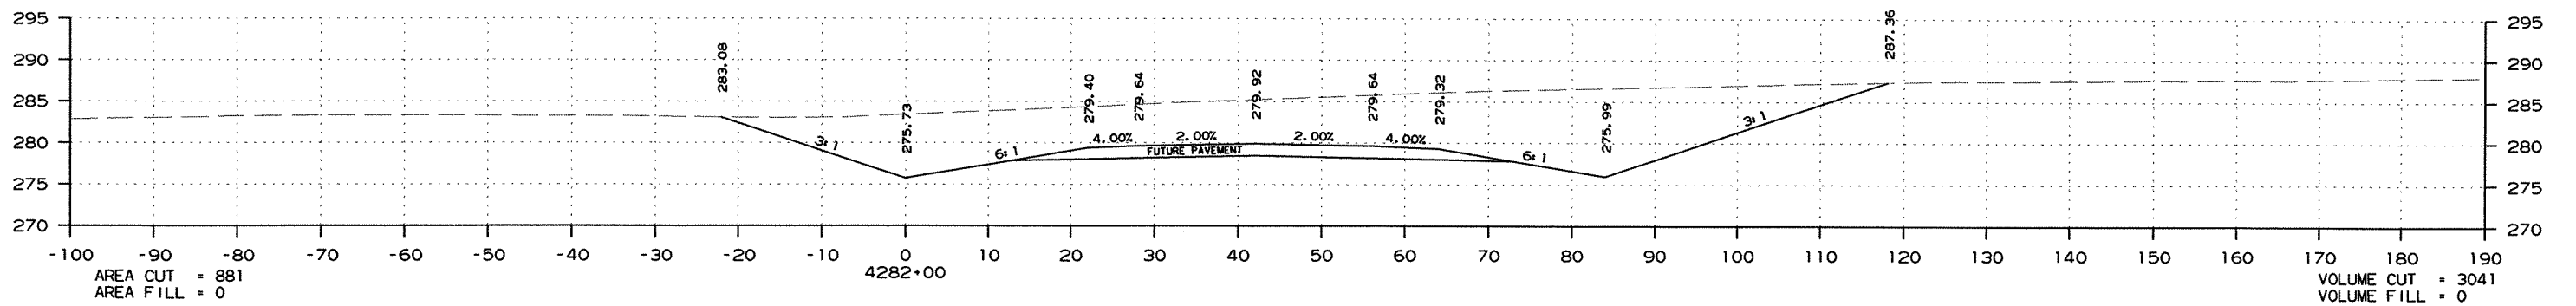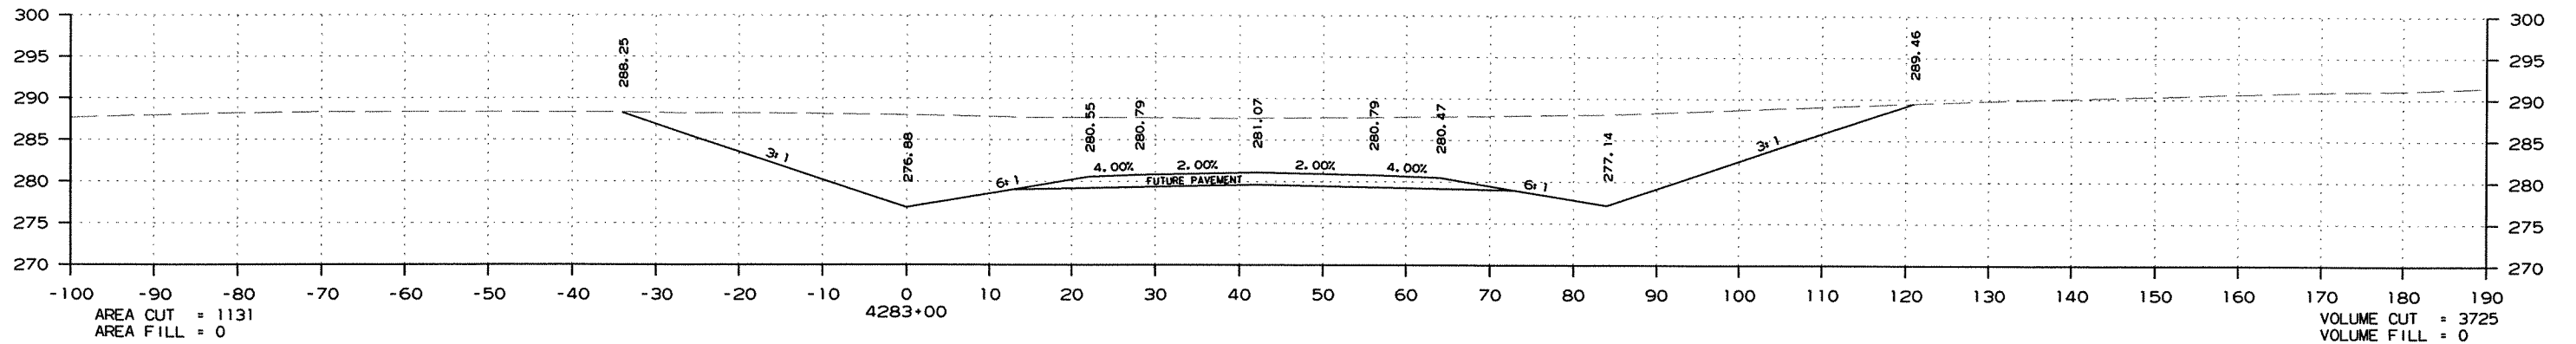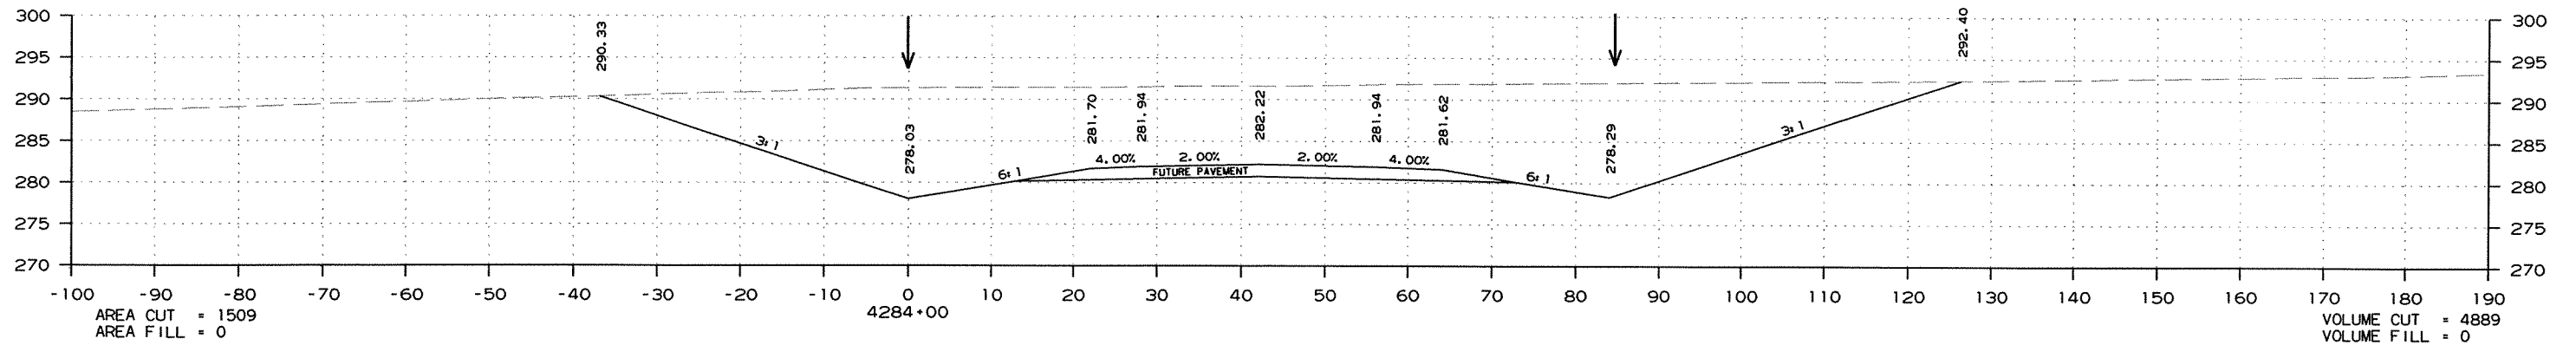

CROSS SECTION STA. 4281+00 TO STA. 4284+00

DATE REVISED	DATE FILMED	DATE REVISED	DATE FILMED	FED. RD. DIST. NO.	STATE	FED. AID PROJ. NO.	SHEET NO.	TOTAL SHEETS
				6	ARK.			
						JOB NO. 020471	194	346




② CROSS SECTIONS - MAIN LANES

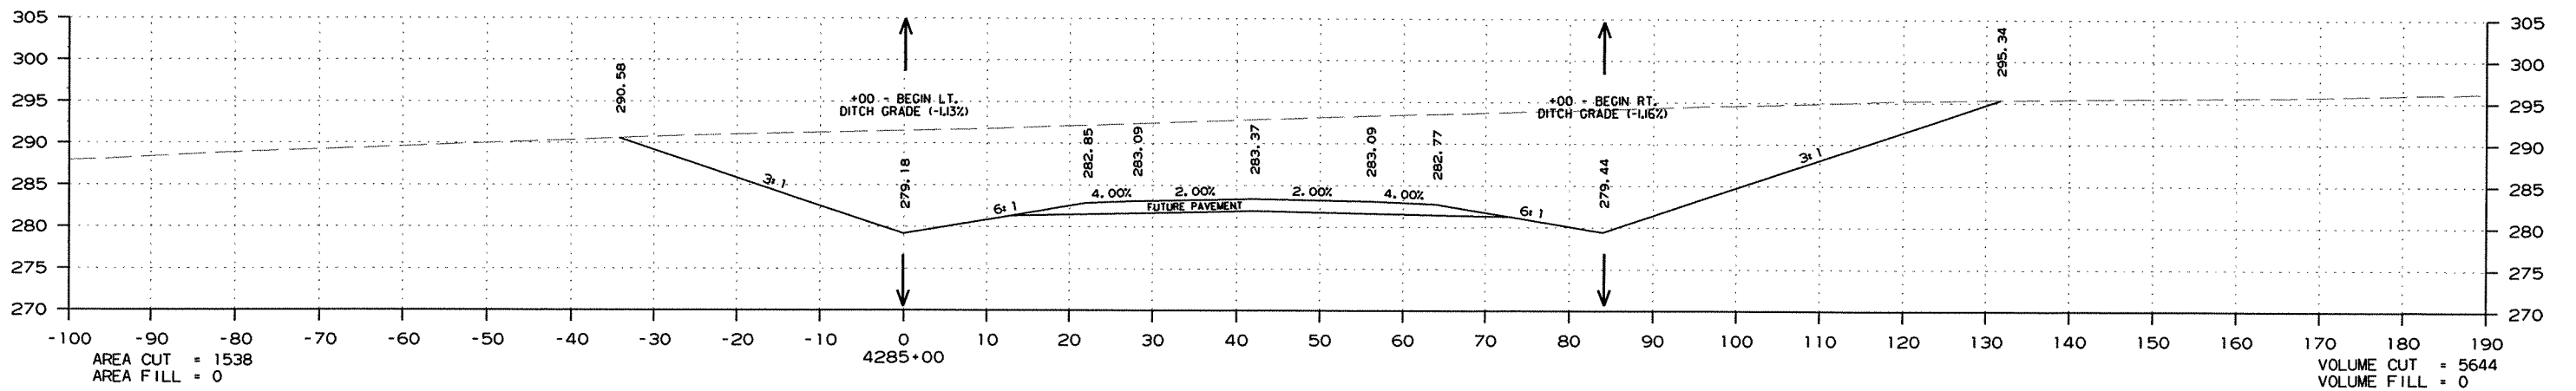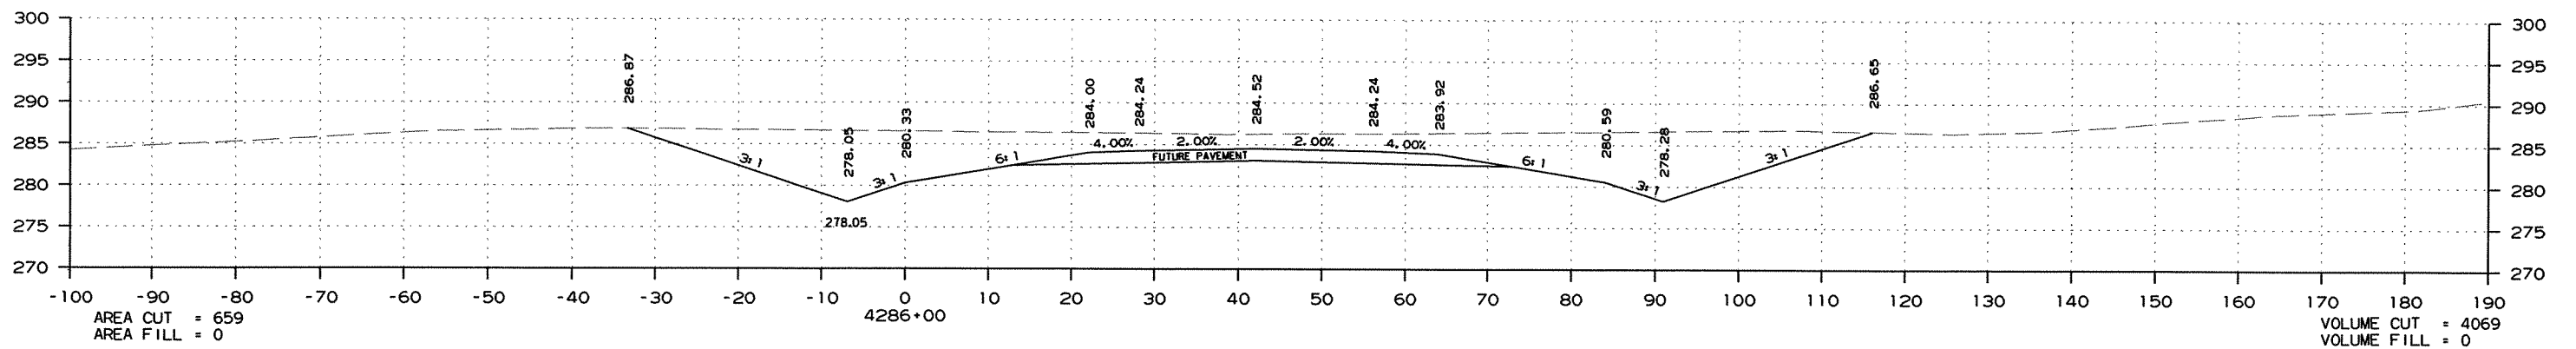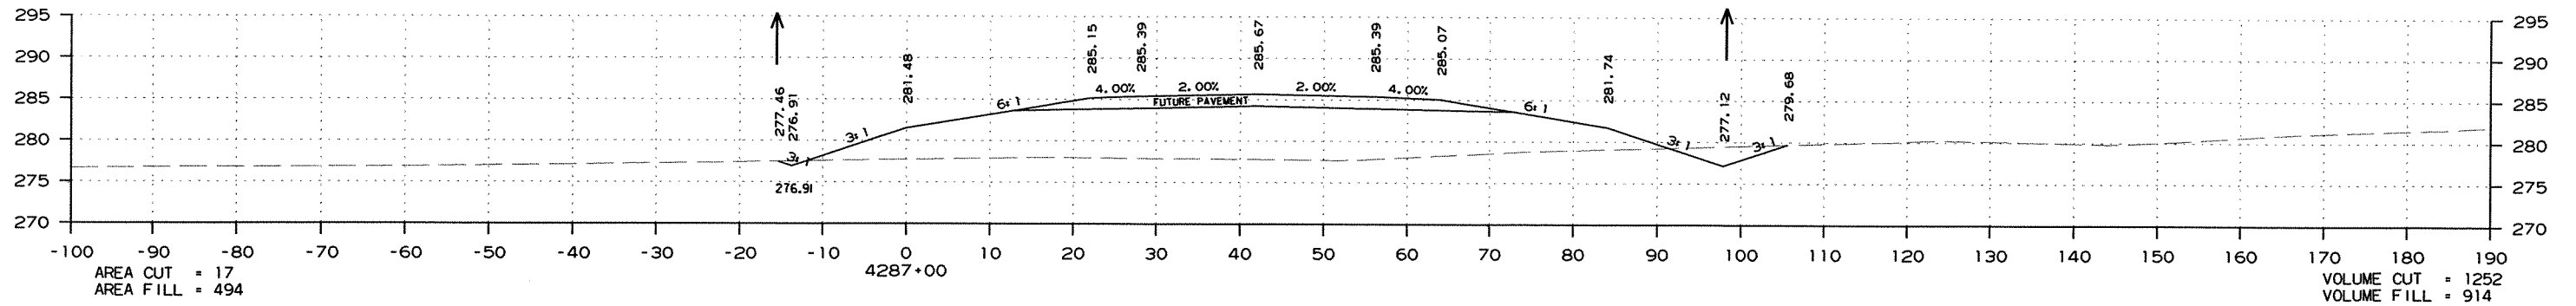

CROSS SECTION STA. 4285+00 TO STA. 4287+00

DATE REVISED	DATE FILMED	DATE REVISED	DATE FILMED	FED. RD. DIST. NO.	STATE	FED. AID PROJ. NO.	SHEET NO.	TOTAL SHEETS
				6	ARK.			
						JOB NO. 020471	195	346




2 CROSS SECTIONS - MAIN LANES

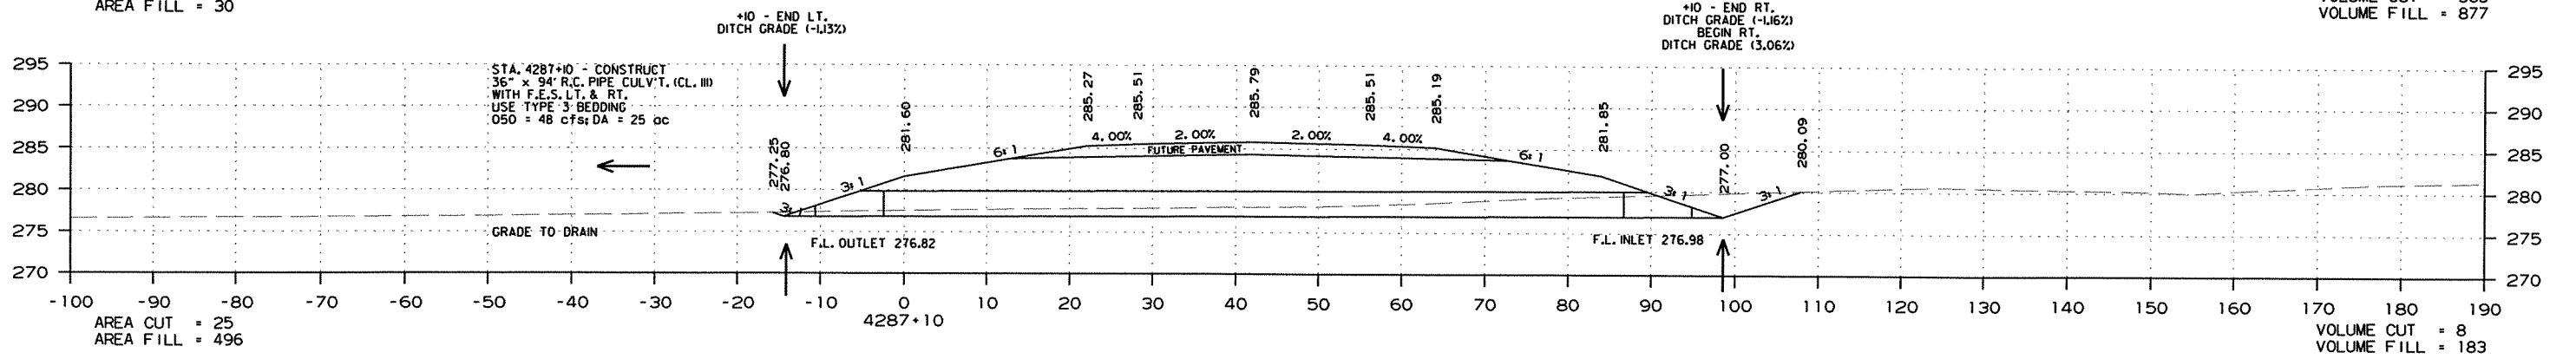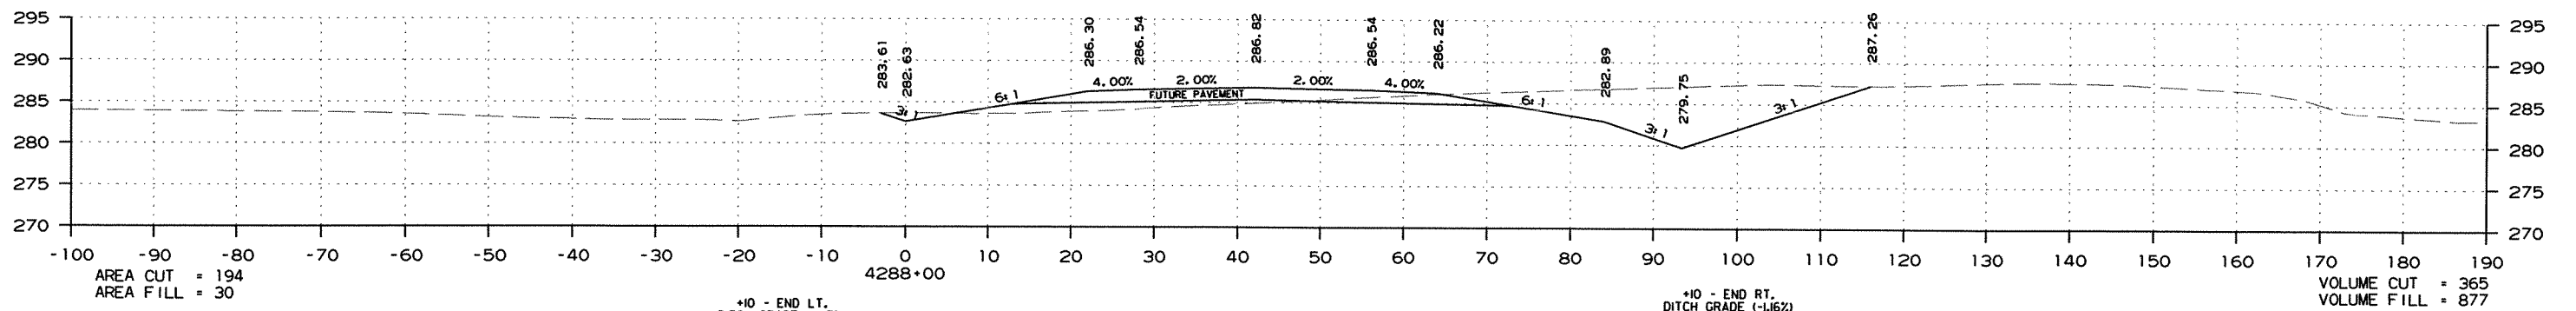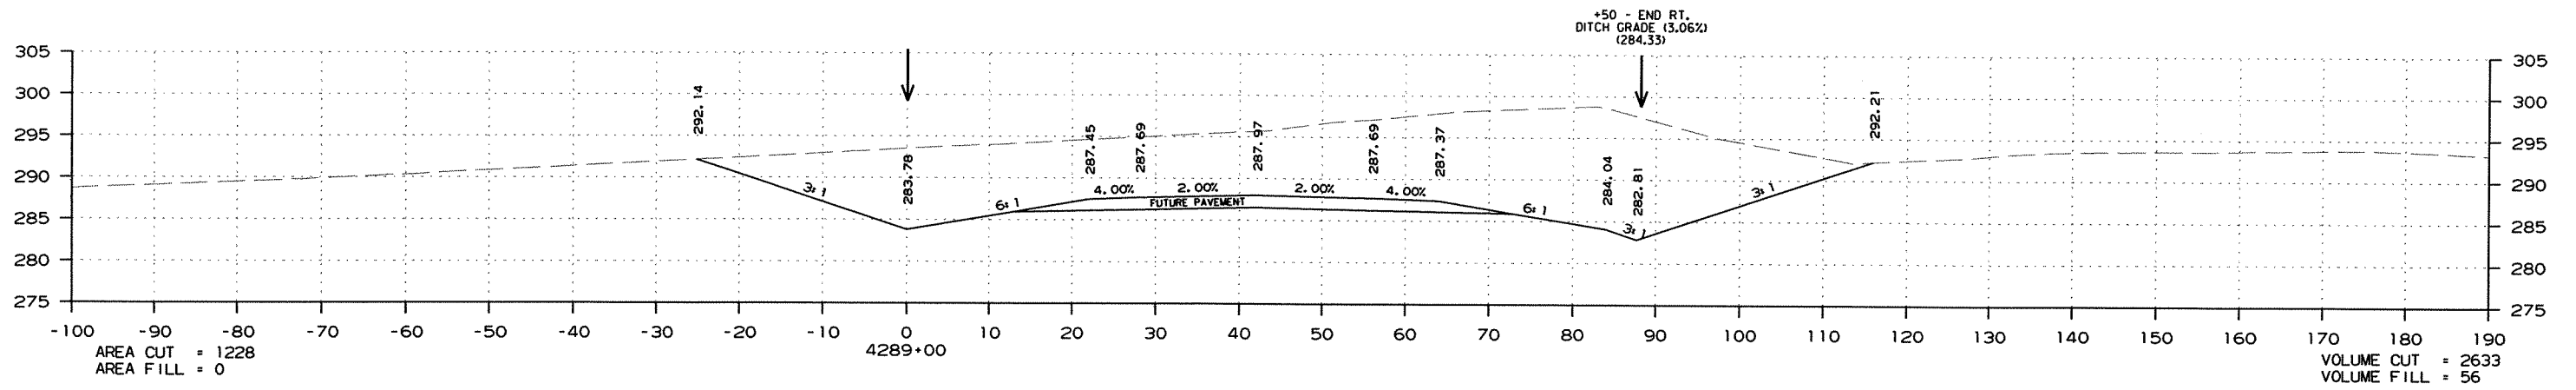

CROSS SECTION STA. 4287+10 TO STA. 4289+00

DATE REVISED	DATE FILED	DATE REVISED	DATE FILED	FED. RD. DIST. NO.	STATE	FED. AID PROJ. NO.	SHEET NO.	TOTAL SHEETS
				6	ARK.			
						JOB NO. 020471	196	346




② CROSS SECTIONS - MAIN LANES

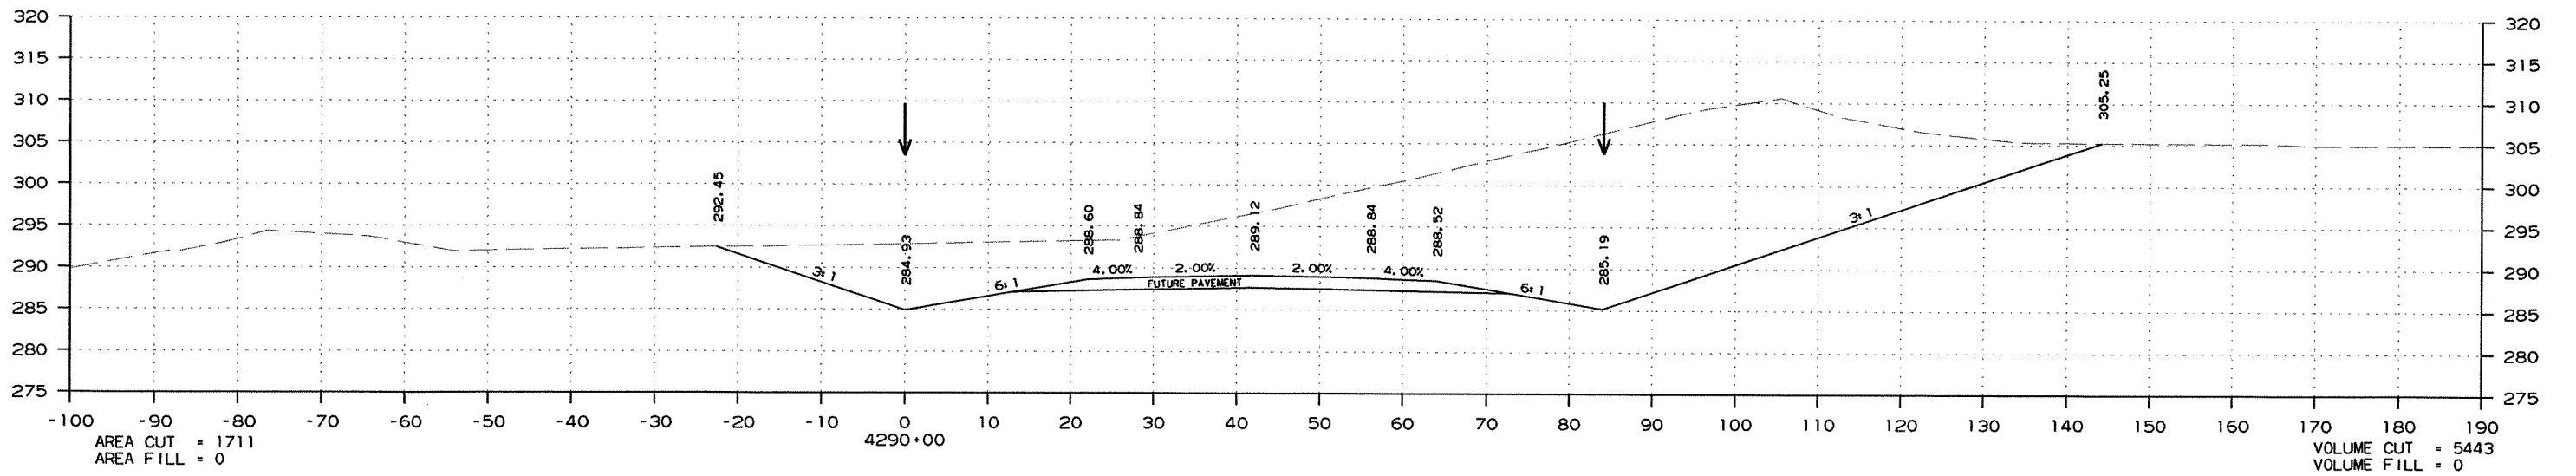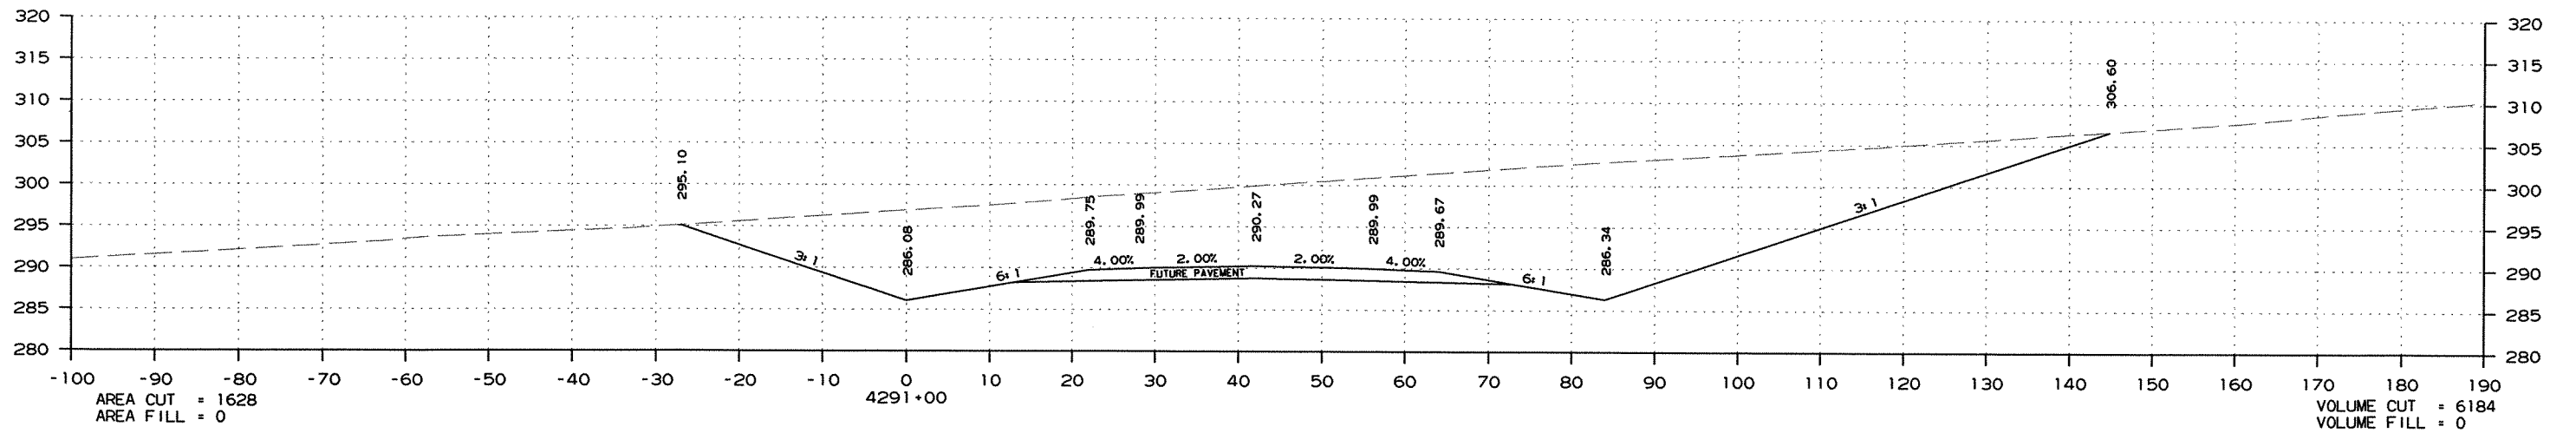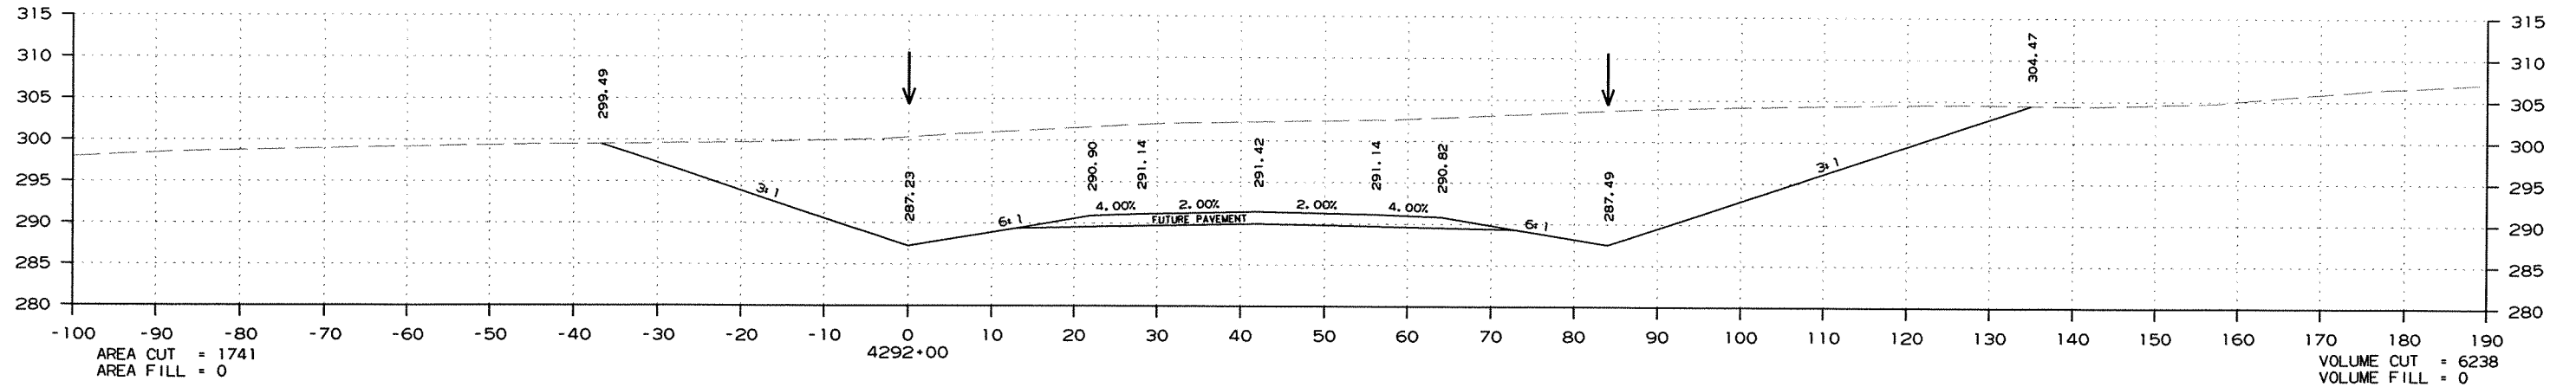

CROSS SECTION STA. 4290+00 TO STA. 4292+00

DATE REVISED	DATE FILMED	DATE REVISED	DATE FILMED	FED. RD. DIST. NO.	STATE	FED. AID PROJ. NO.	SHEET NO.	TOTAL SHEETS
				6	ARK.			
				JOB NO. 020471		197	346	




2 CROSS SECTIONS - MAIN LANES

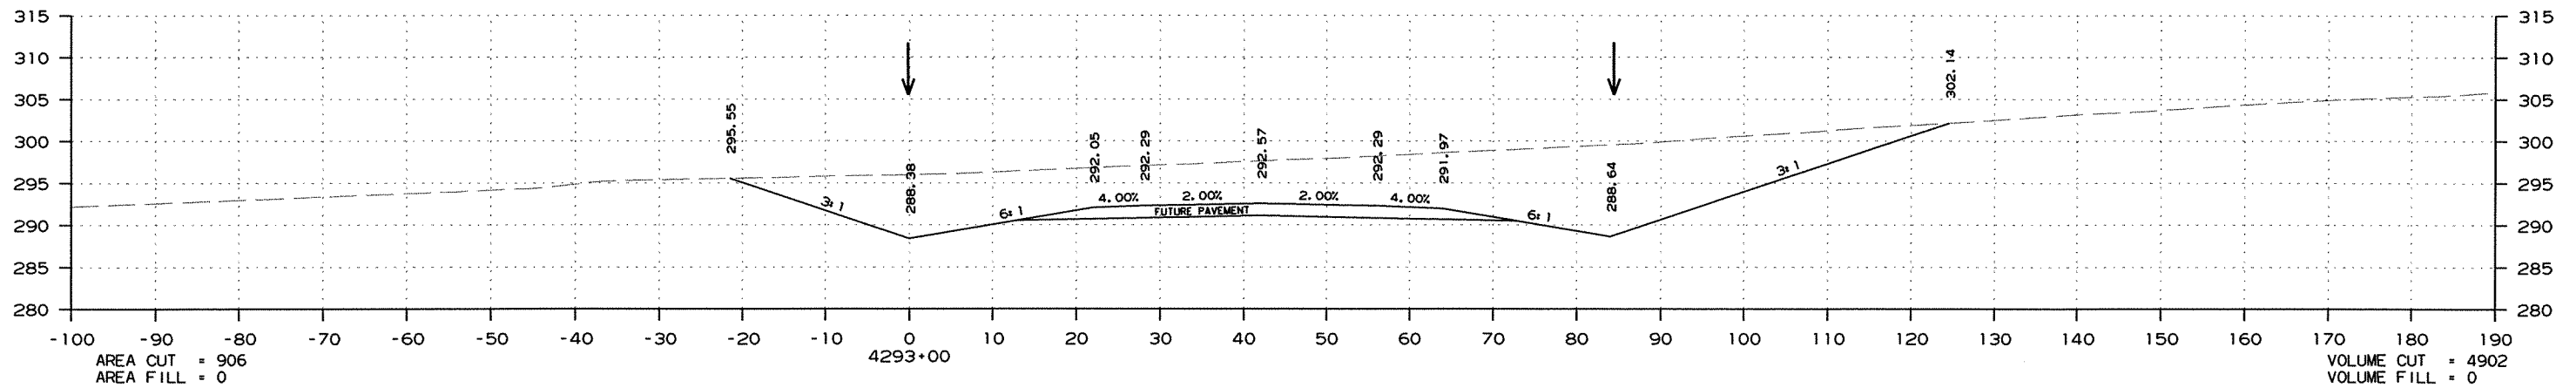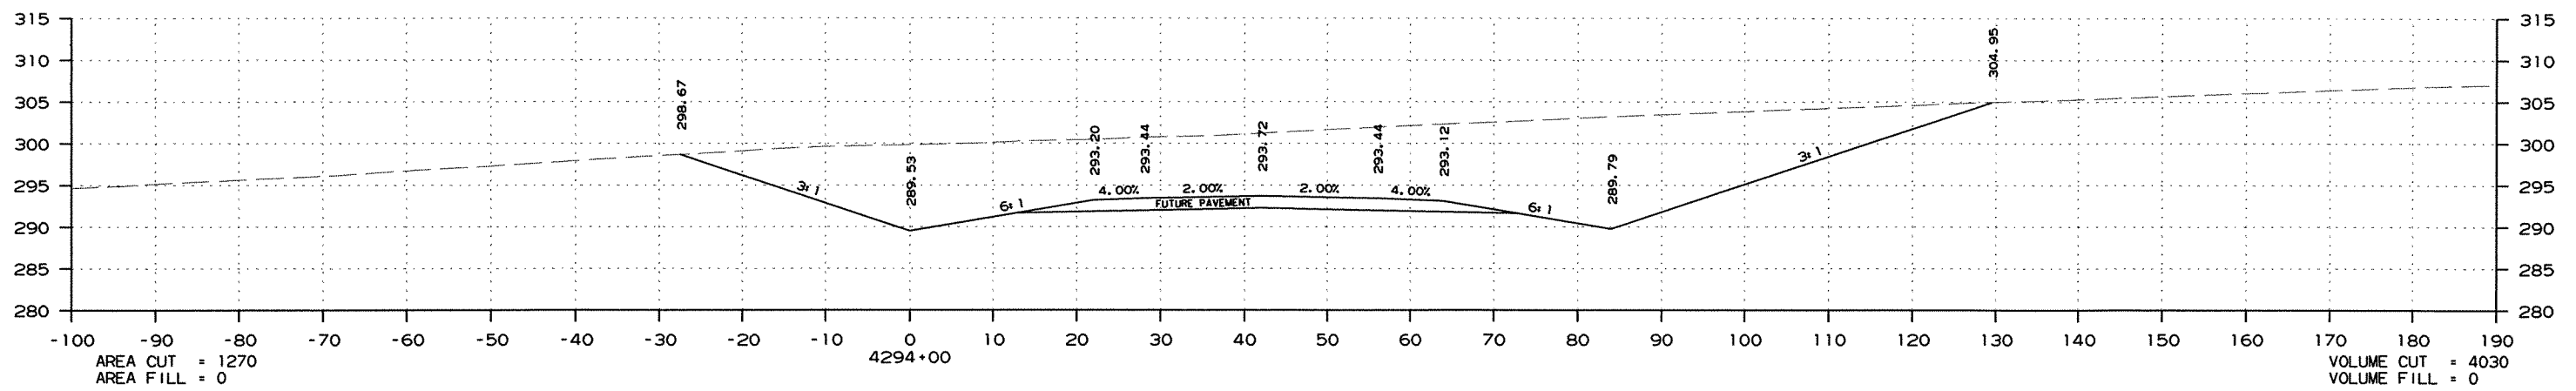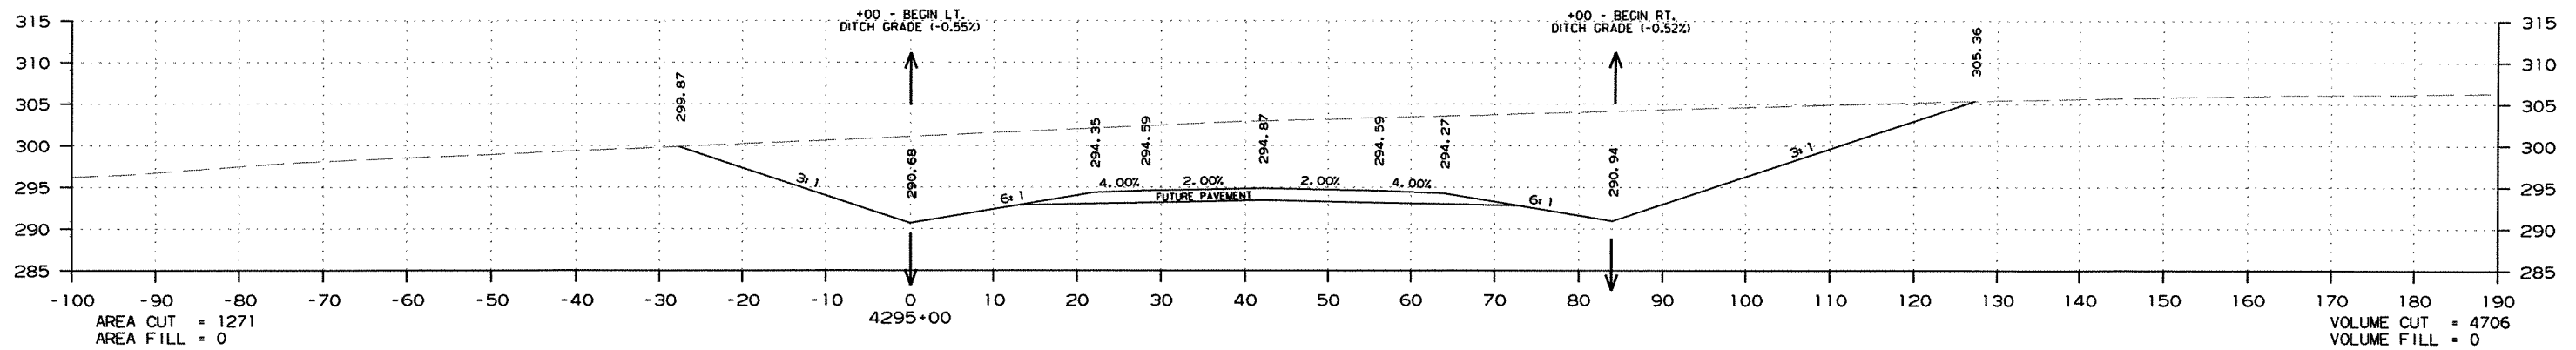

CROSS SECTION STA. 4293+00 TO STA. 4295+00

DATE REVISED	DATE FILMED	DATE REVISED	DATE FILMED	FED. RD. DIST. NO.	STATE	FED. AID PROJ. NO.	SHEET NO.	TOTAL SHEETS
				6	ARK.			
						JOB NO. 020471	198	346




2 CROSS SECTIONS - MAIN LANES

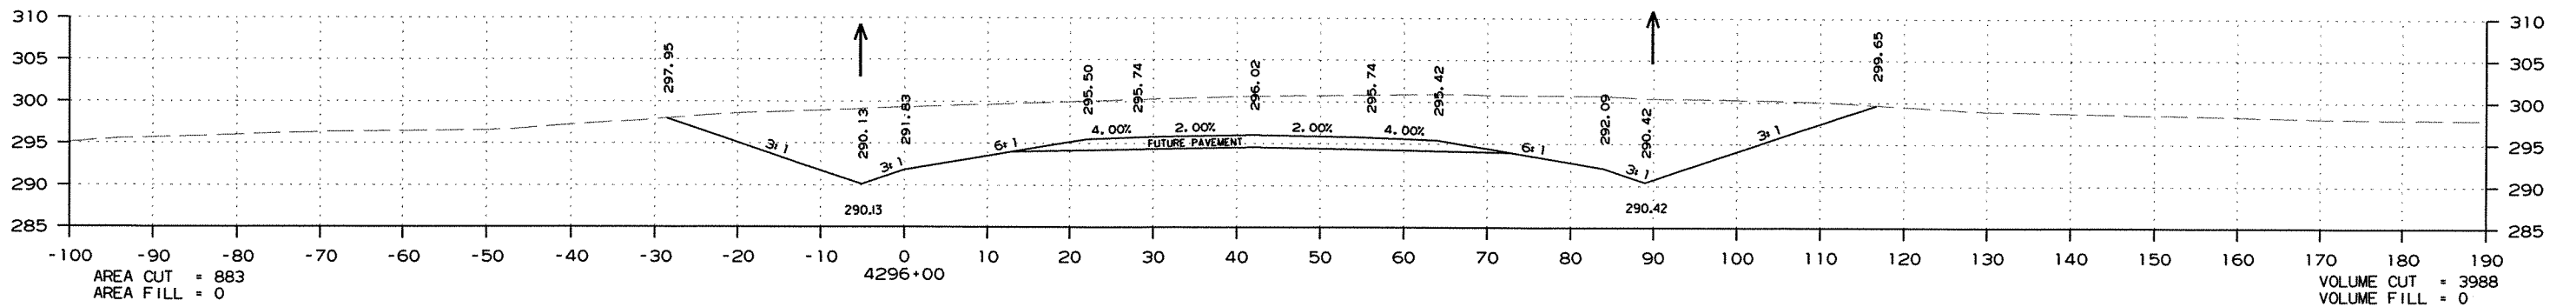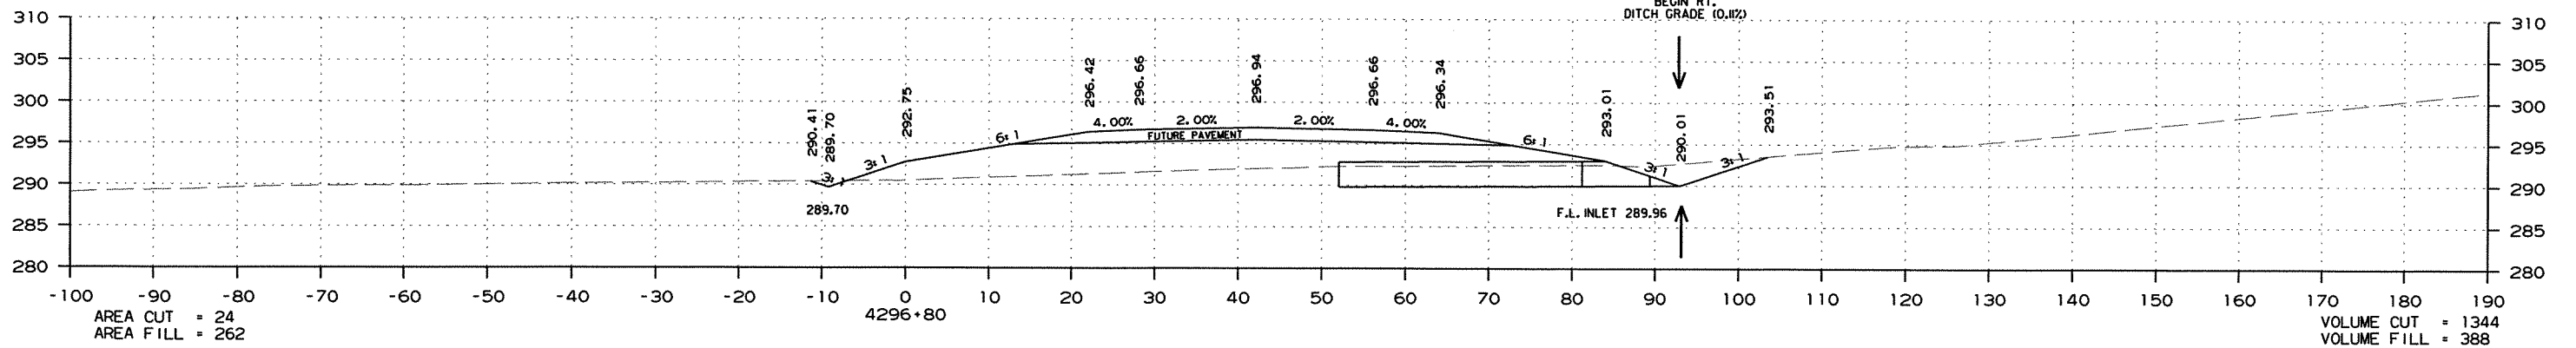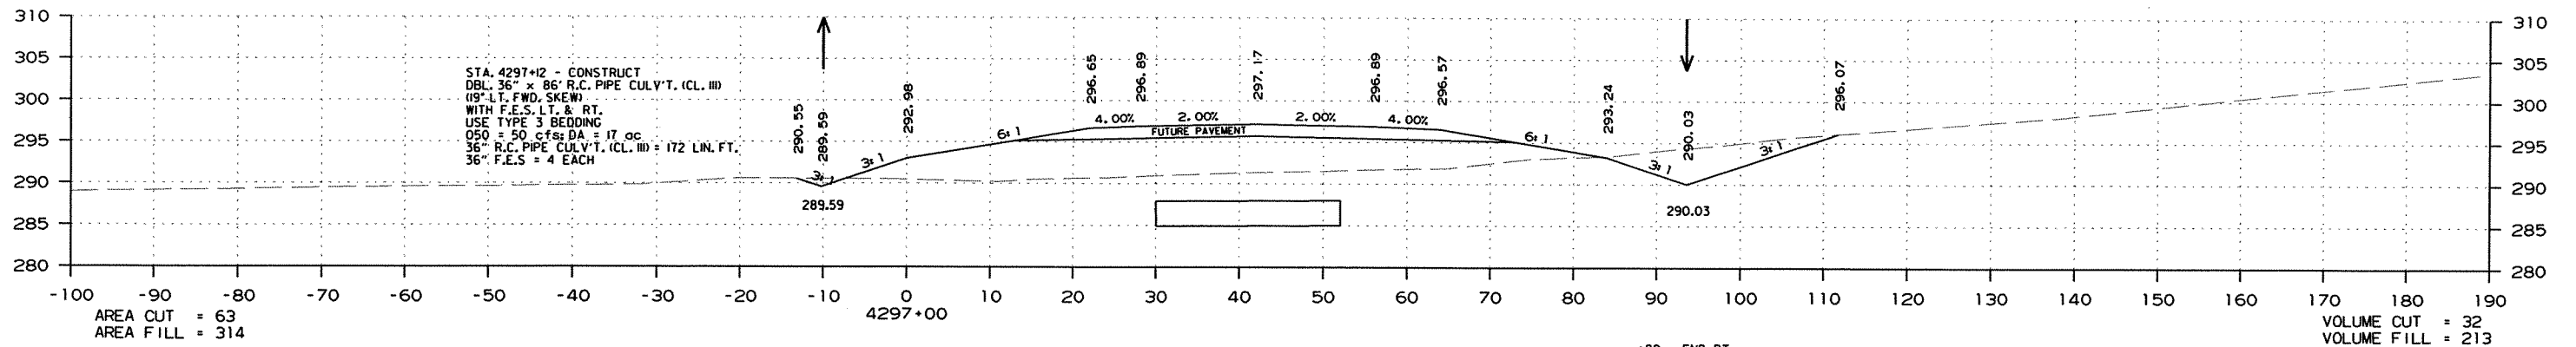

CROSS SECTION STA. 4296+00 TO STA. 4297+00

DATE REVISED	DATE FILMED	DATE REVISED	DATE FILMED	FED. DIST. NO.	STATE	FED. AID PROJ. NO.	SHEET NO.	TOTAL SHEETS
				6	ARK.			
						JOB NO. 020471	199	346





2 CROSS SECTIONS - MAIN LANES

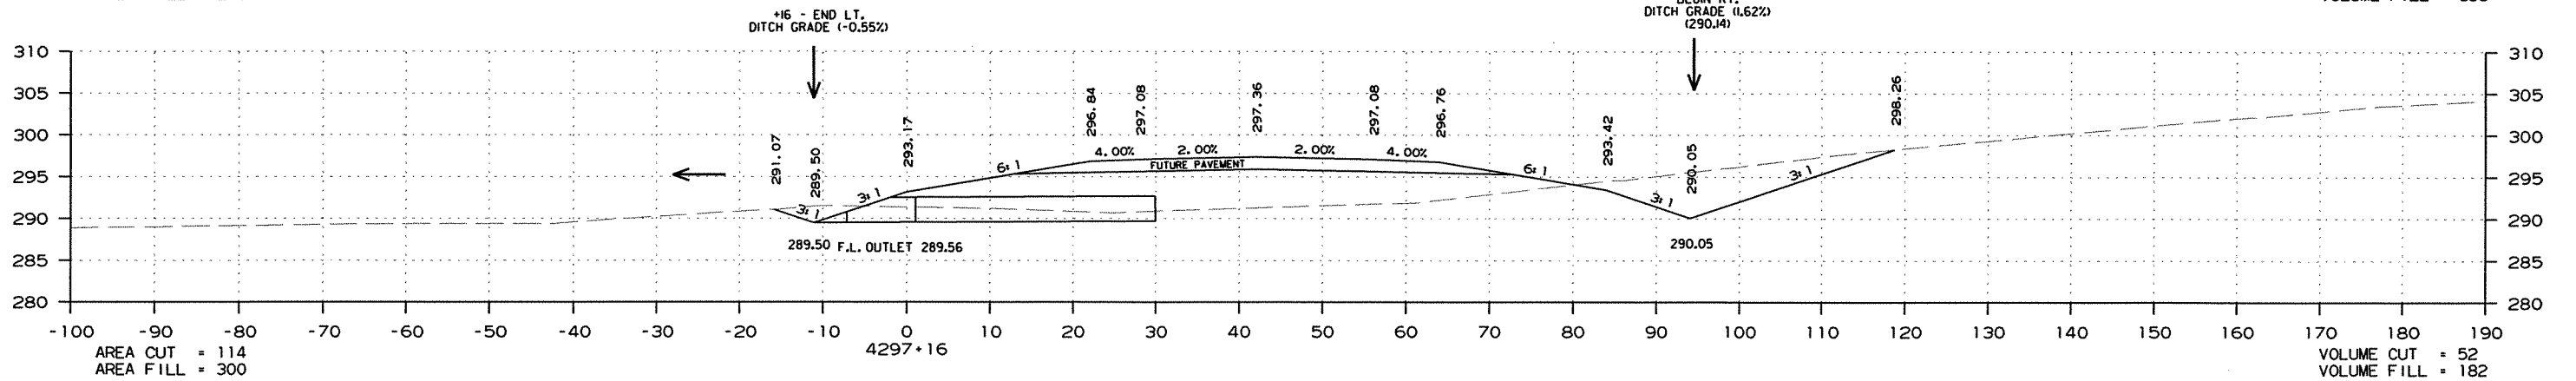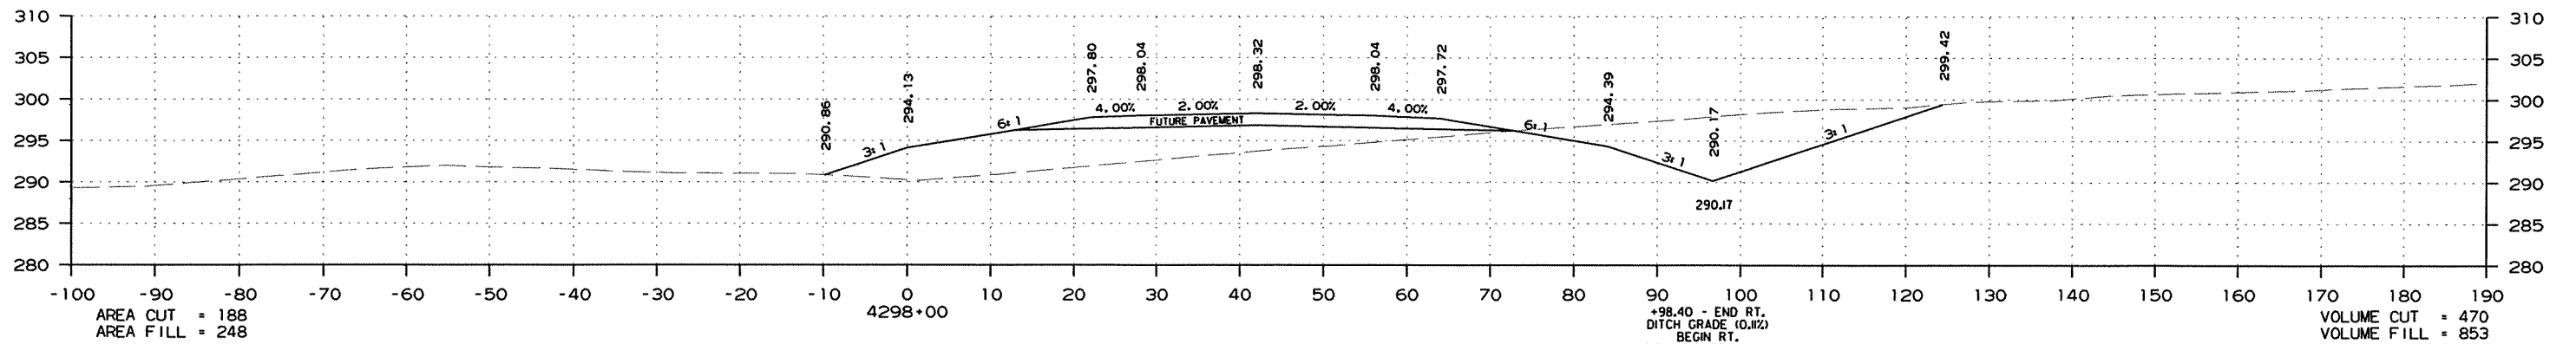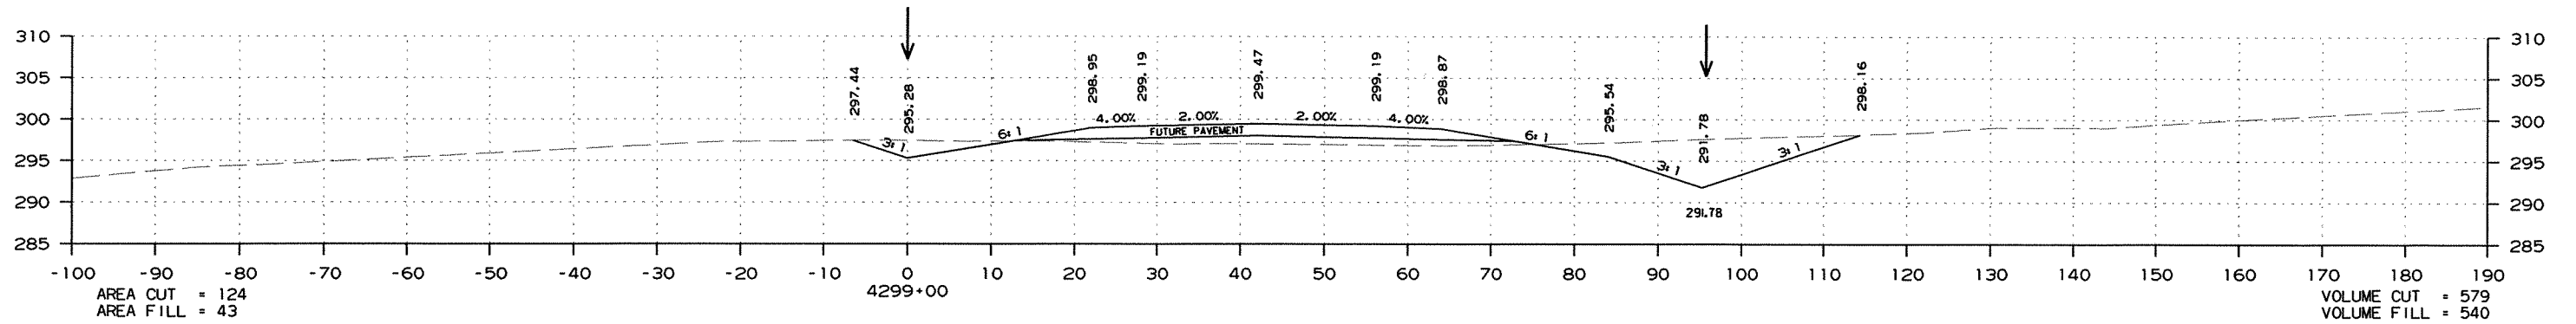

CROSS SECTION STA. 4297+16 TO STA. 4299+00

DATE REVISED	DATE FILMED	DATE REVISED	DATE FILMED	FED. RD. DIST. NO.	STATE	FED. AID PROJ. NO.	SHEET NO.	TOTAL SHEETS
				6	ARK.			
				JOB NO.	020471		200	346




2 CROSS SECTIONS - MAIN LANES

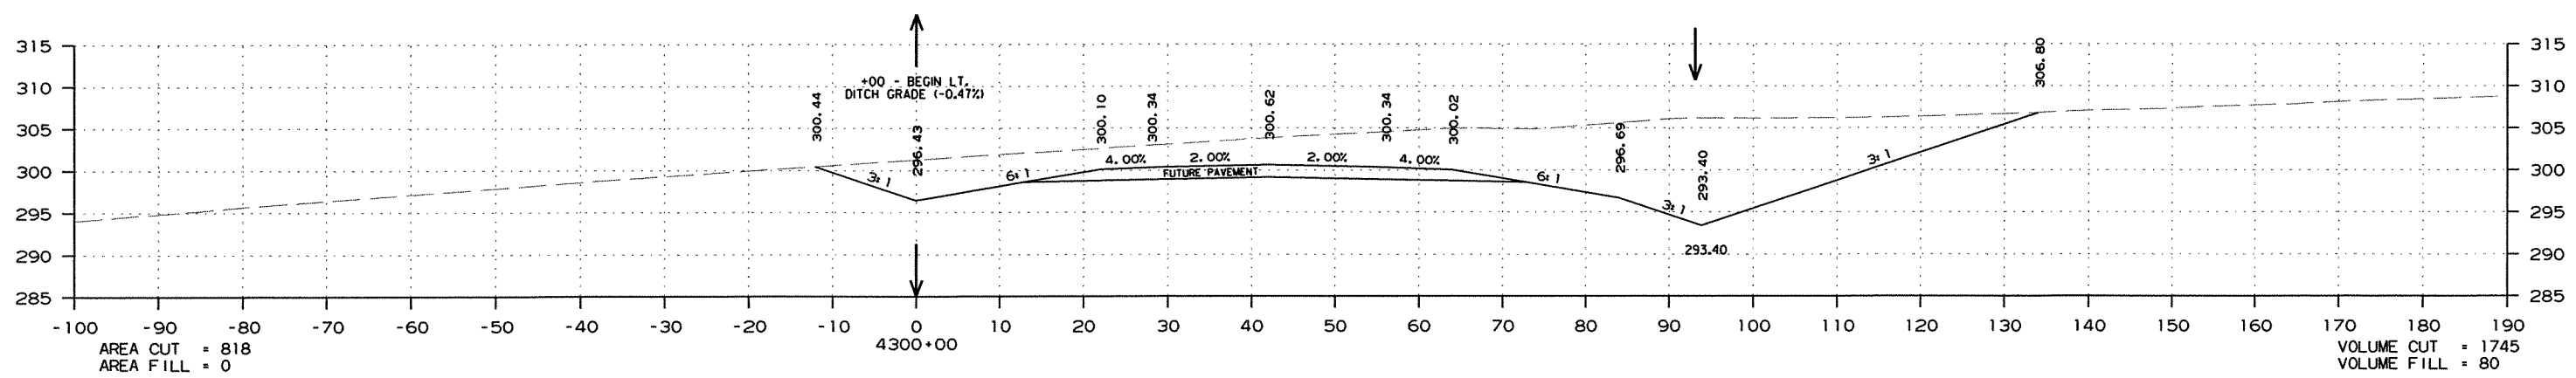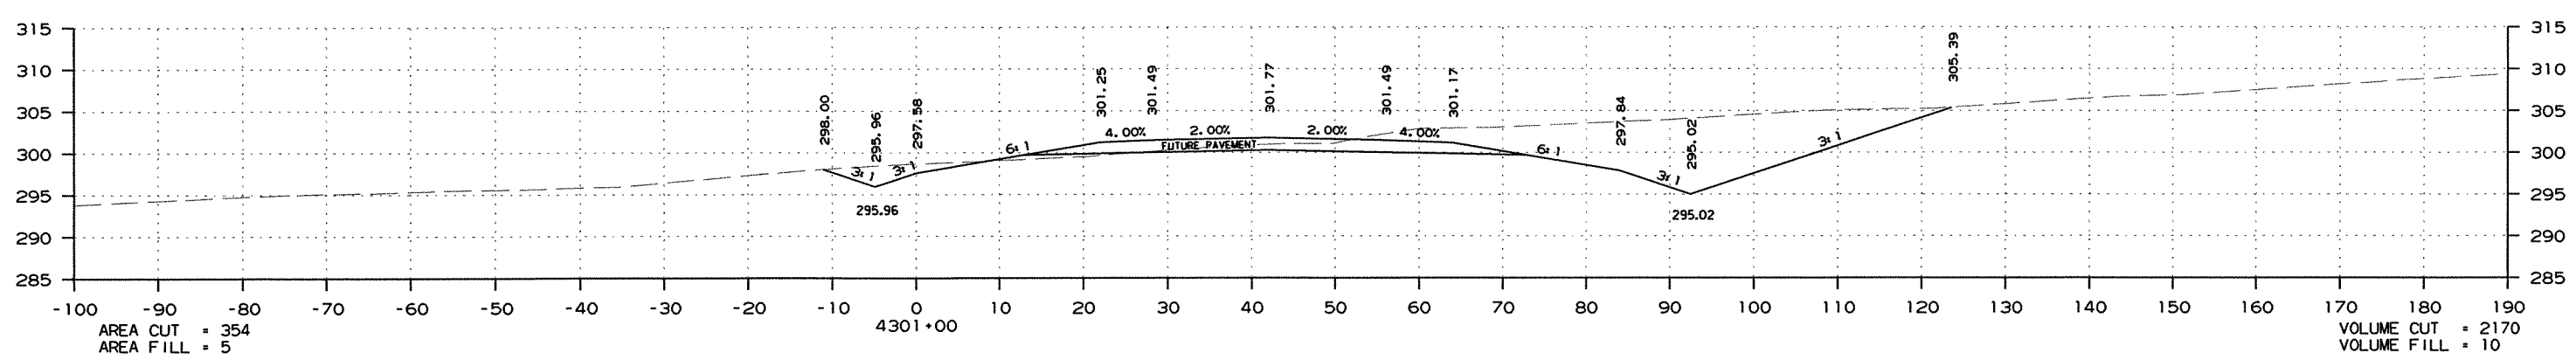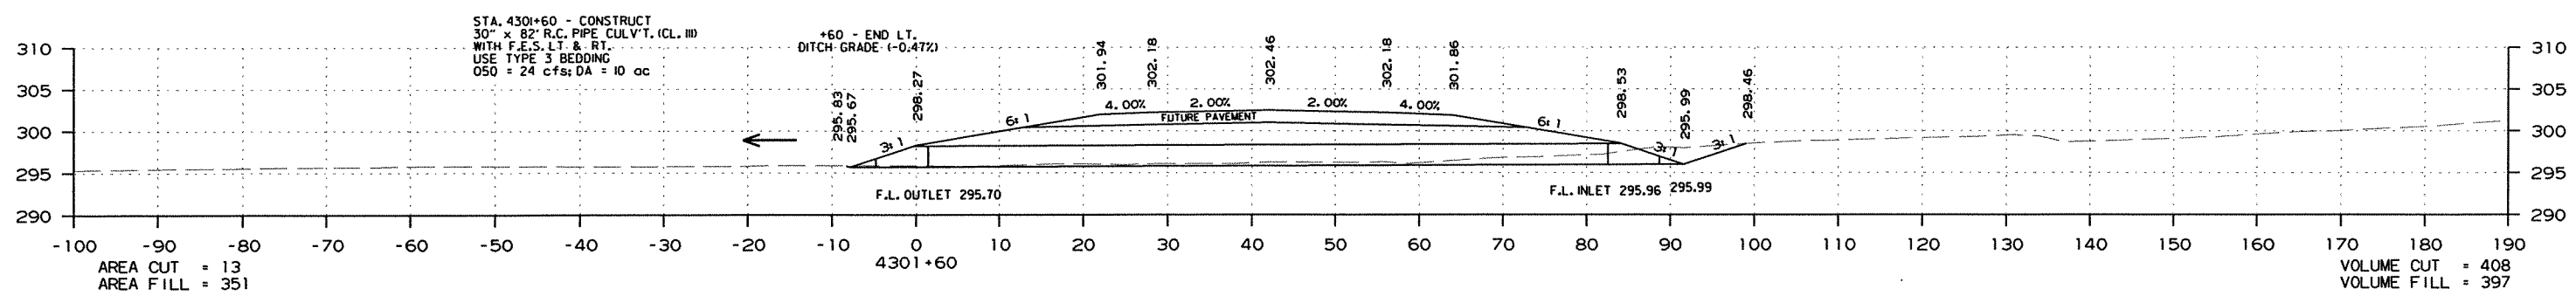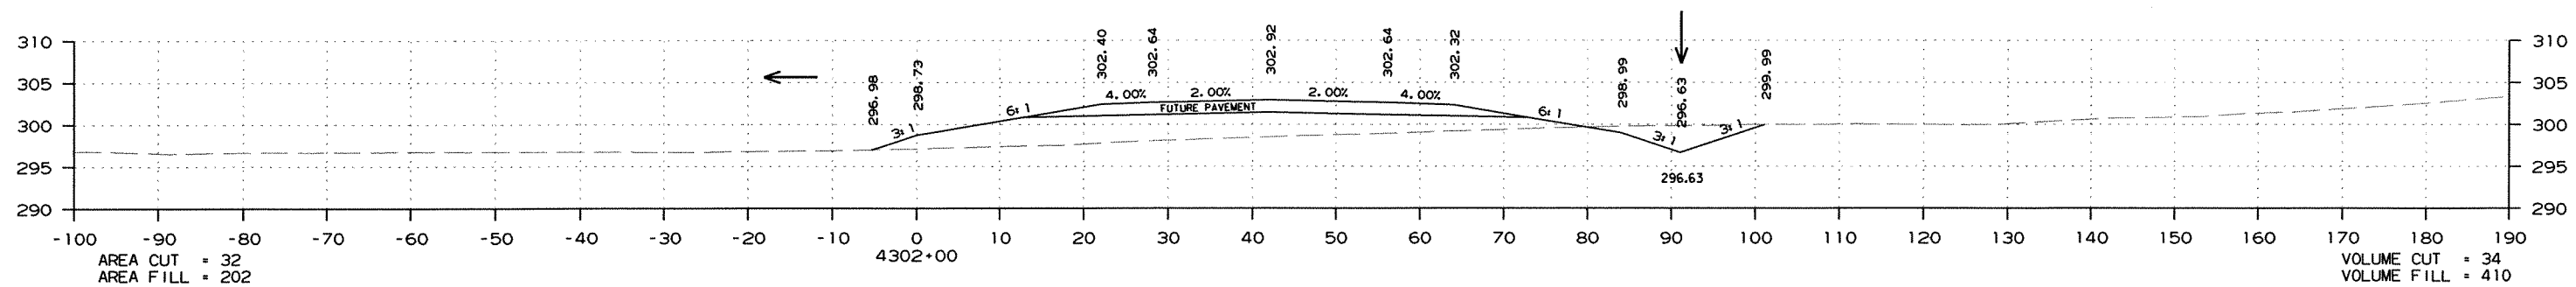

CROSS SECTION STA. 4300+00 TO STA. 4302+00

DATE REVISED	DATE FILMED	DATE REVISED	DATE FILMED	FED. RD. DIST. NO.	STATE	FED. AID PROJ. NO.	SHEET NO.	TOTAL SHEETS
				6	ARK.			
						JOB NO. 020471	201	346

2 CROSS SECTIONS - MAIN LANES


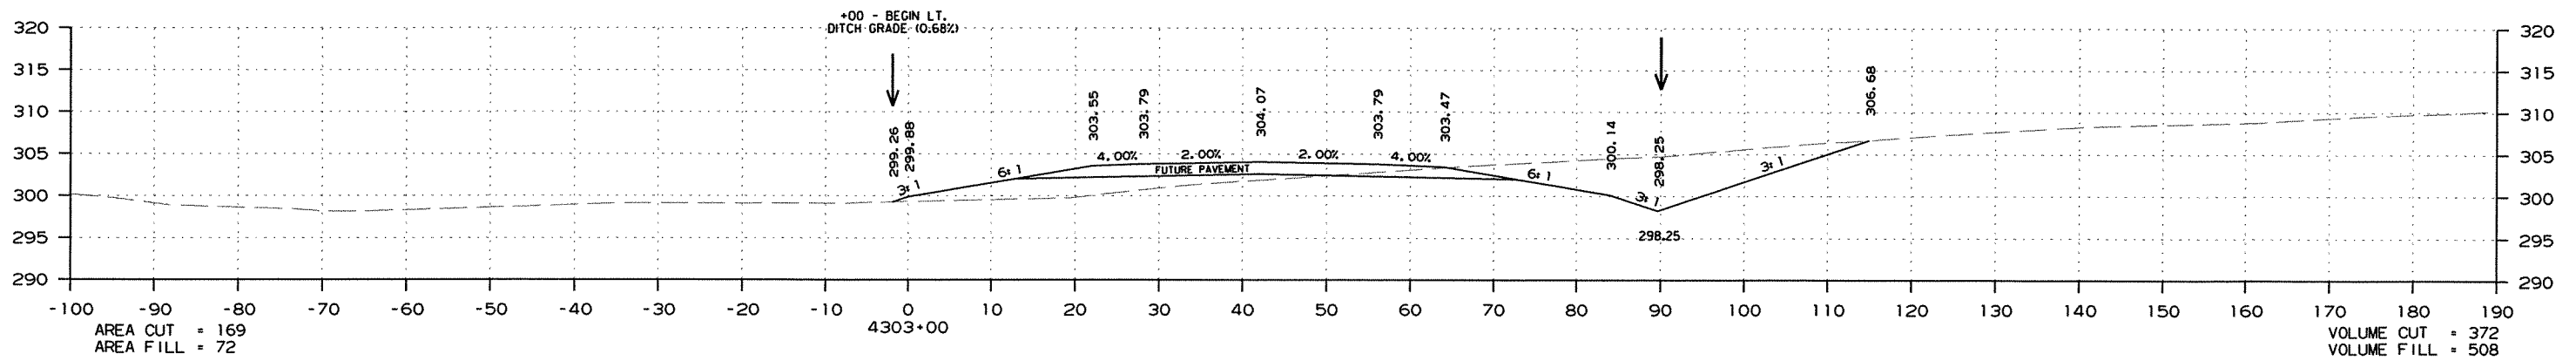
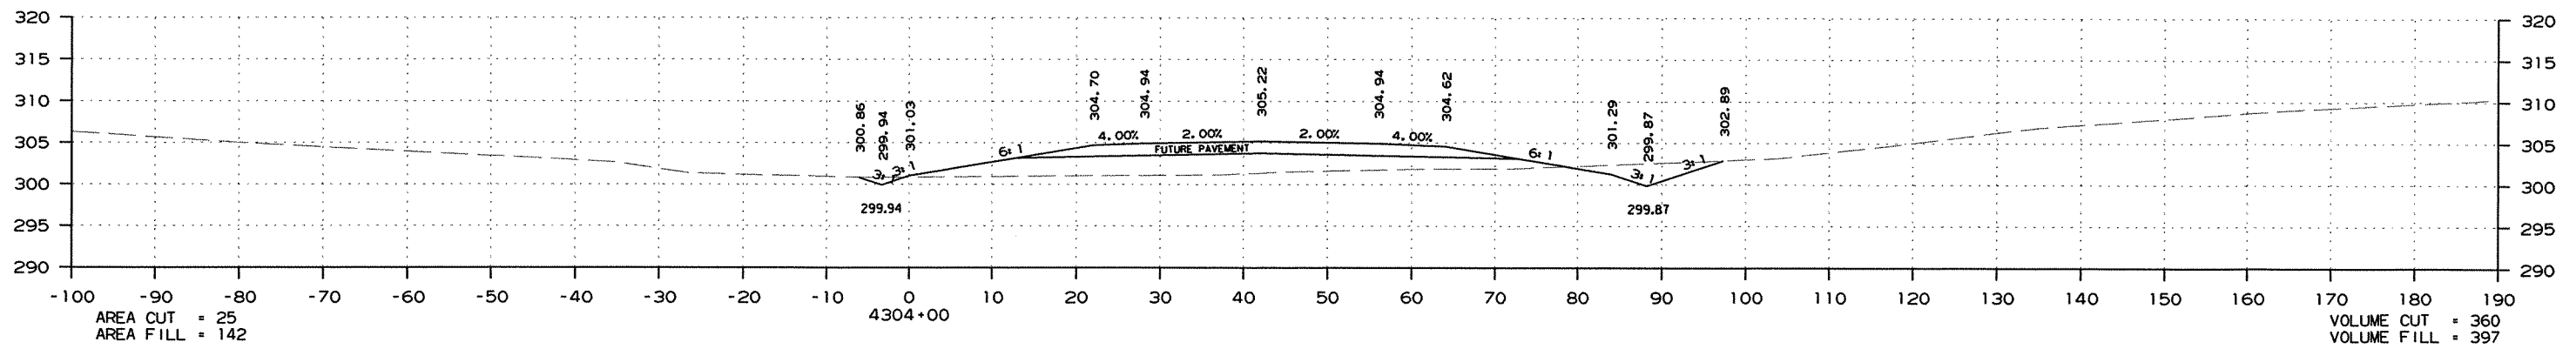
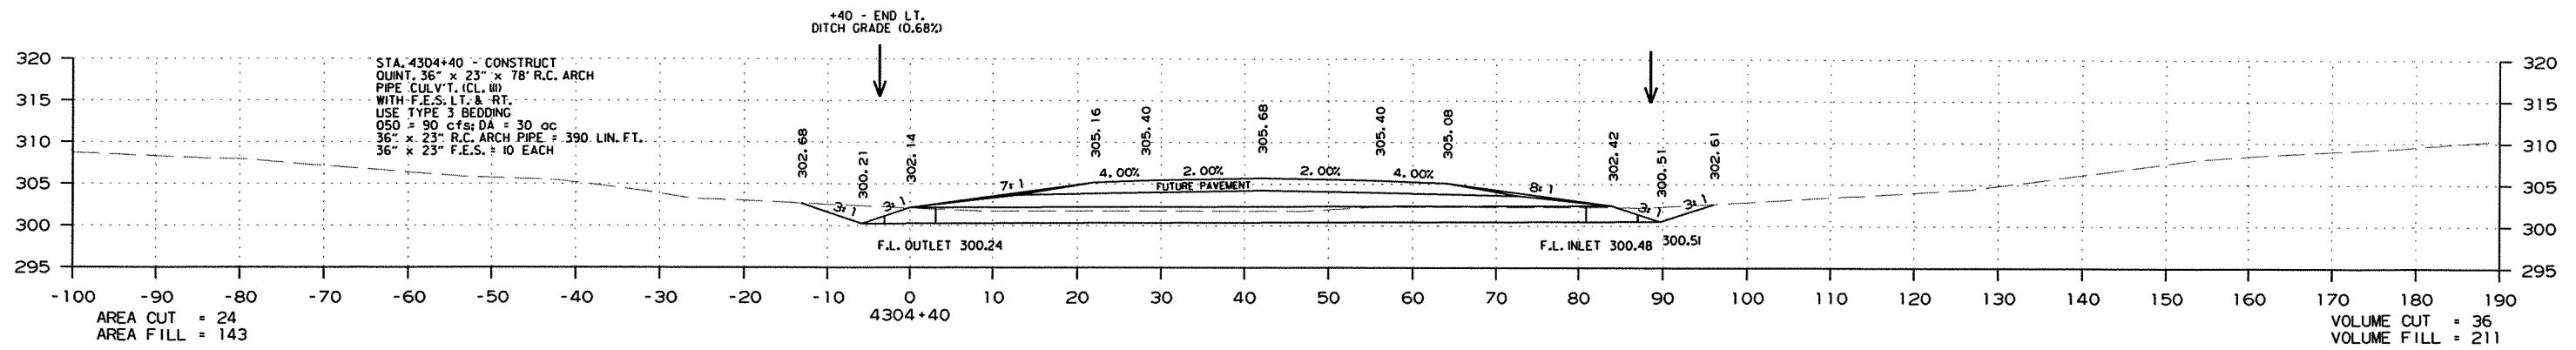


CROSS SECTION STA. 4303+00 TO STA. 4304+40

R020471.DGN 7/6/2011

DATE REVISED	DATE FILMED	DATE REVISED	DATE FILMED	FED. RD. DIST. NO.	STATE	FED. AID PROJ. NO.	SHEET NO.	TOTAL SHEETS
				6	ARK.			
				JOB NO.	020471		202	346




2 CROSS SECTIONS - MAIN LANES

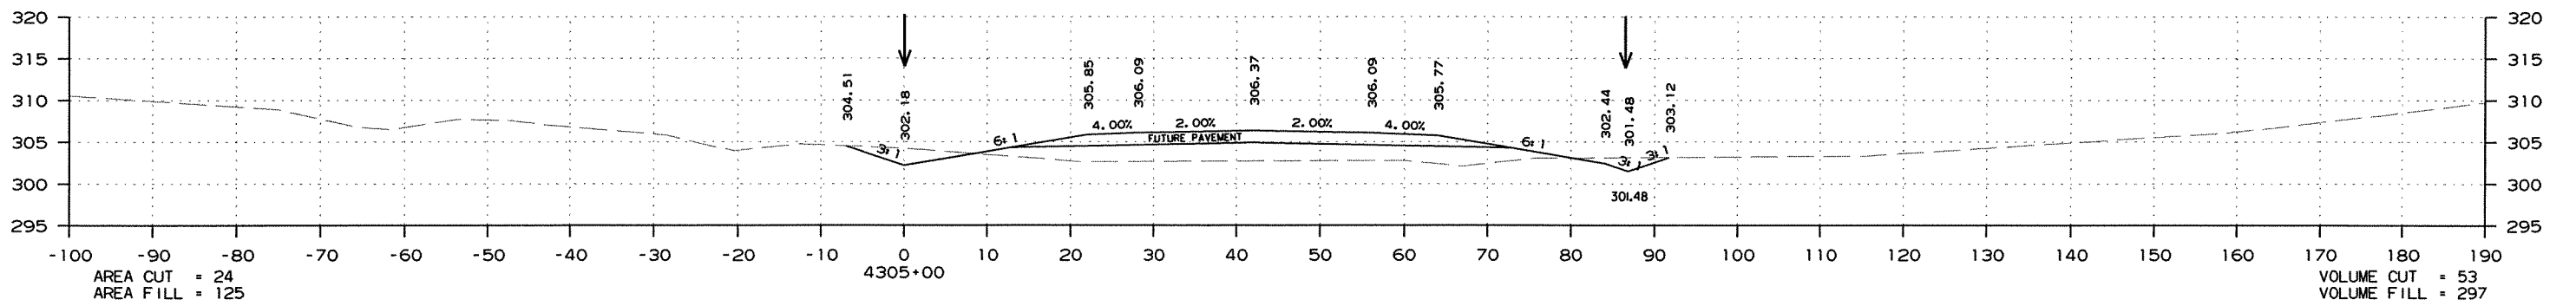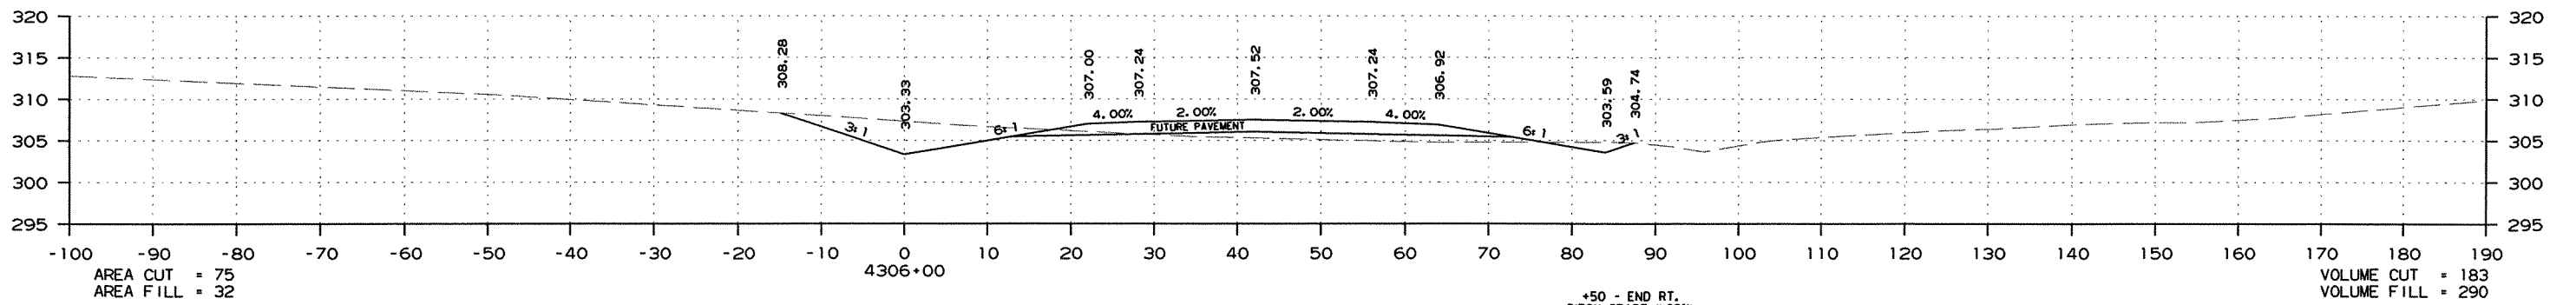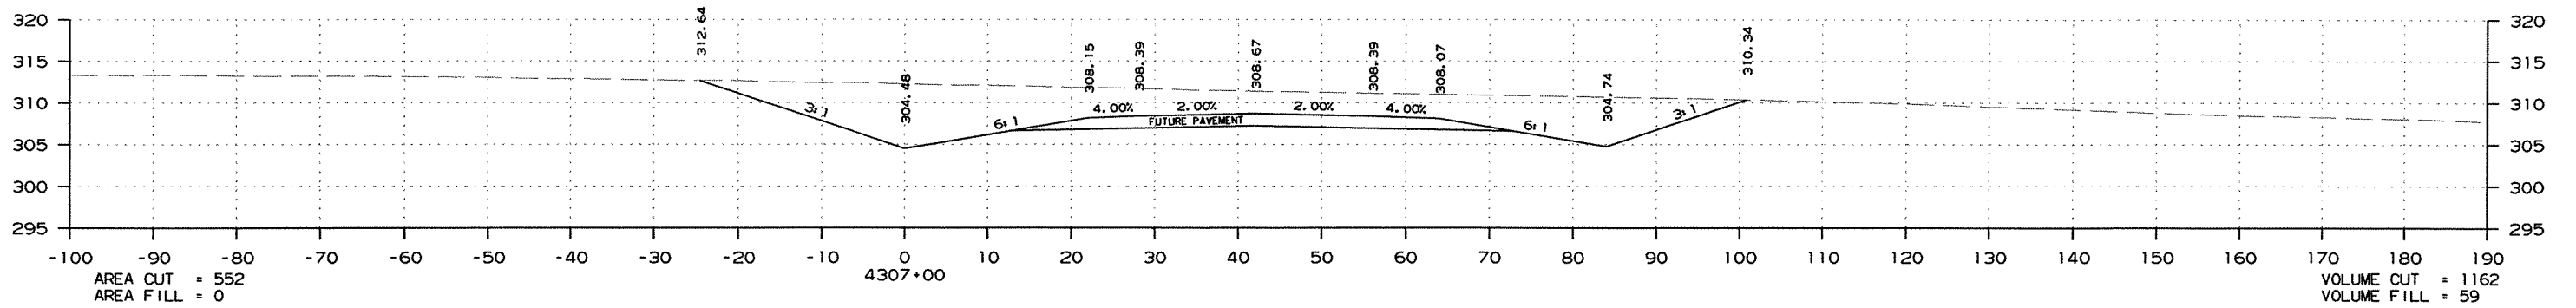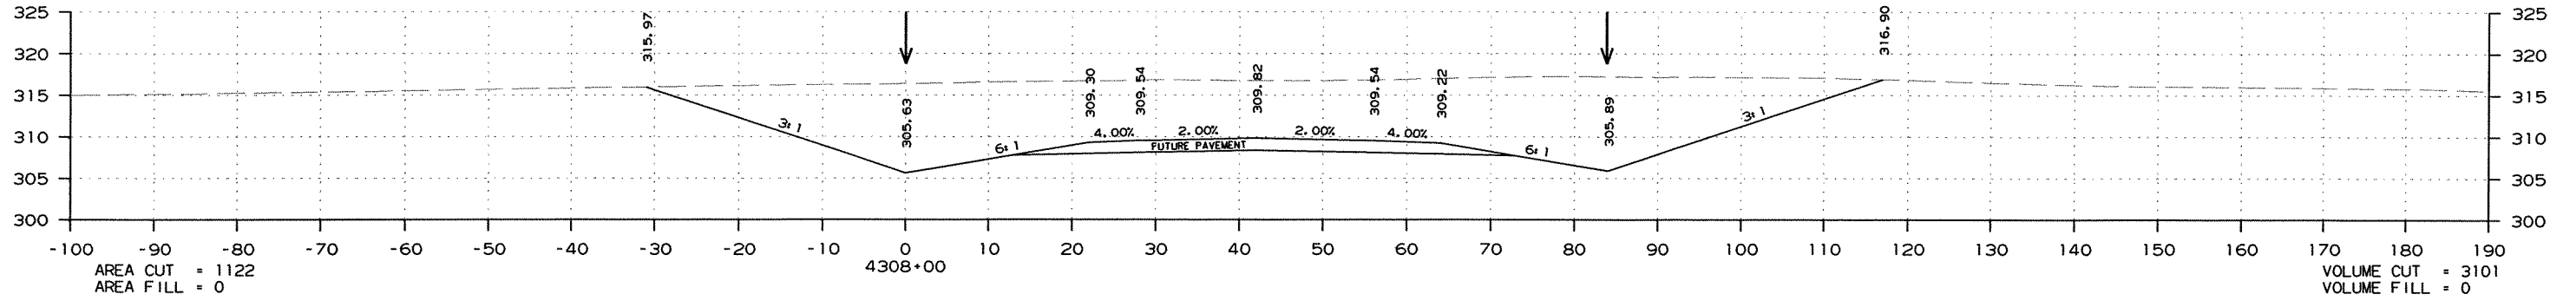

CROSS SECTION STA. 4305+00 TO STA. 4308+00

DATE REVISED	DATE FILMED	DATE REVISED	DATE FILMED	FED. DIST. NO.	STATE	FED. AID PROJ. NO.	SHEET NO.	TOTAL SHEETS
				6	ARK.			
						JOB NO. 020471	203	346




2 CROSS SECTIONS - MAIN LANES

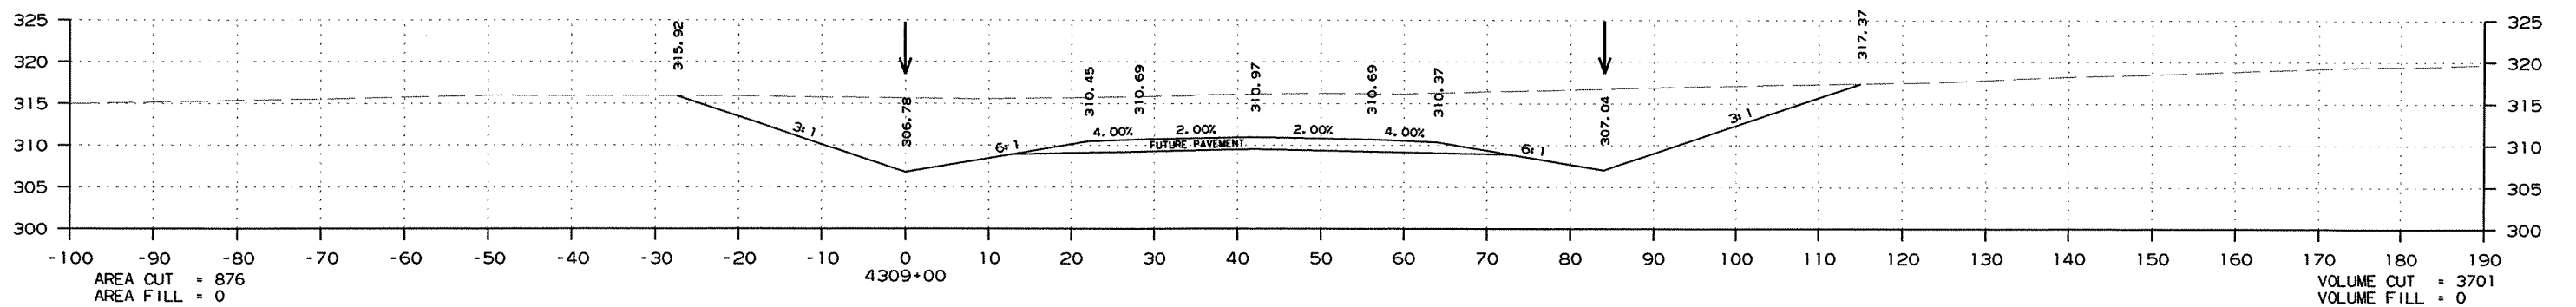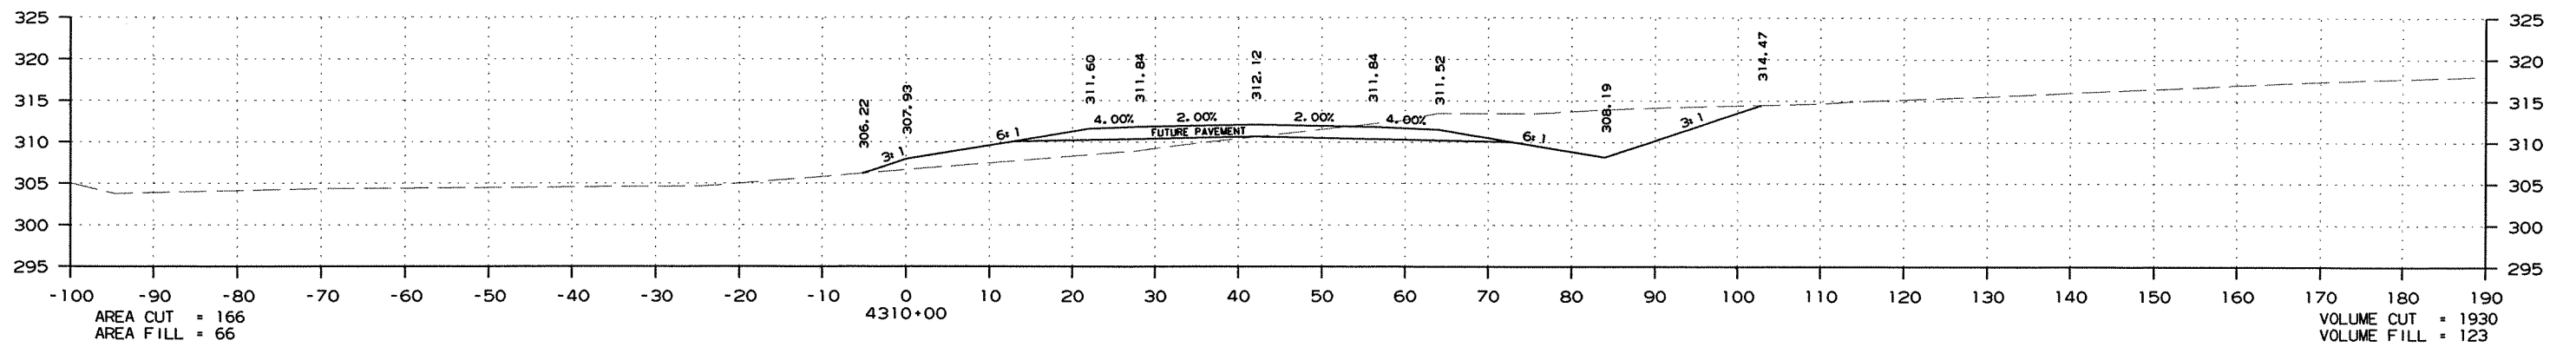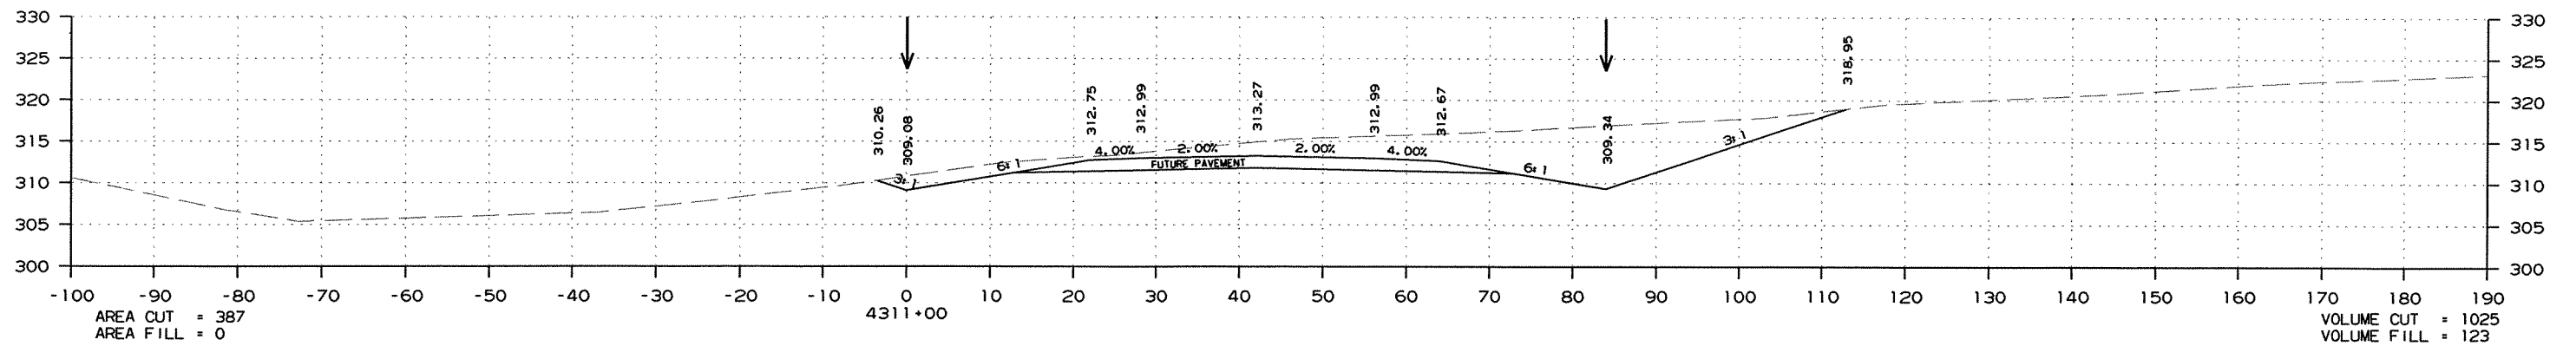

CROSS SECTION STA. 4309+00 TO STA. 4311+00

DATE REVISED	DATE FILMED	DATE REVISED	DATE FILMED	FED. RD. DIST. NO.	STATE	FED. AID PROJ. NO.	SHEET NO.	TOTAL SHEETS
				6	ARK.			
JOB NO.						020471	204	346



② CROSS SECTIONS - MAIN LANES

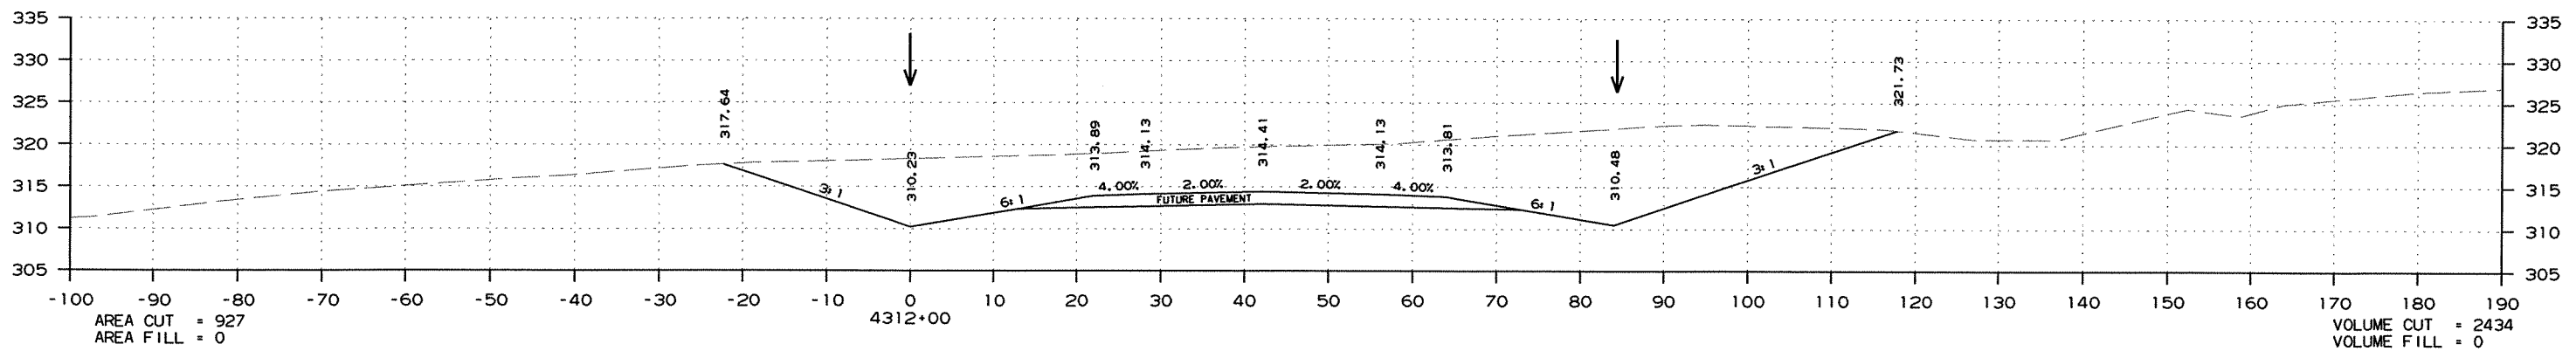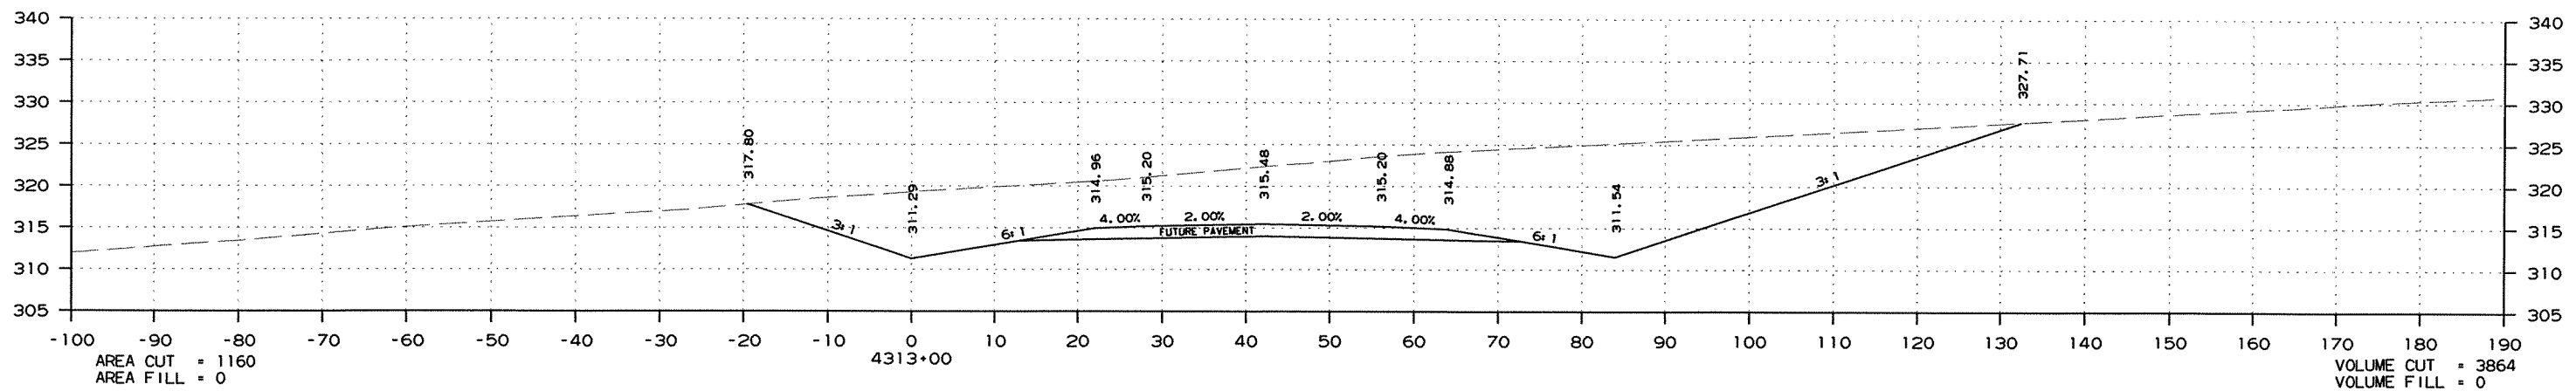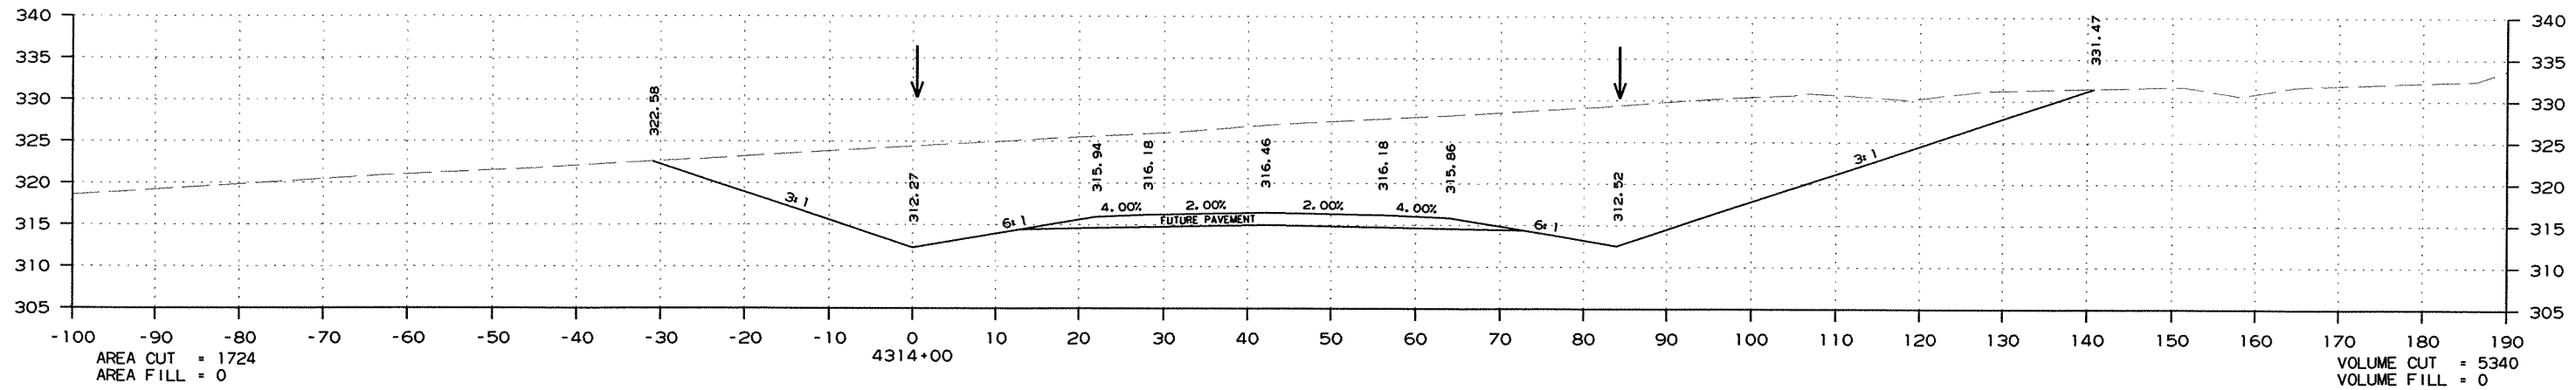

CROSS SECTION STA. 4312+00 TO STA. 4314+00

DATE REVISED	DATE FILMED	DATE REVISED	DATE FILMED	FED. RD. DIST. NO.	STATE	FED. AID PROJ. NO.	SHEET NO.	TOTAL SHEETS
				6	ARK.			
						JOB NO. 020471	205	346



2 CROSS SECTIONS - MAIN LANES

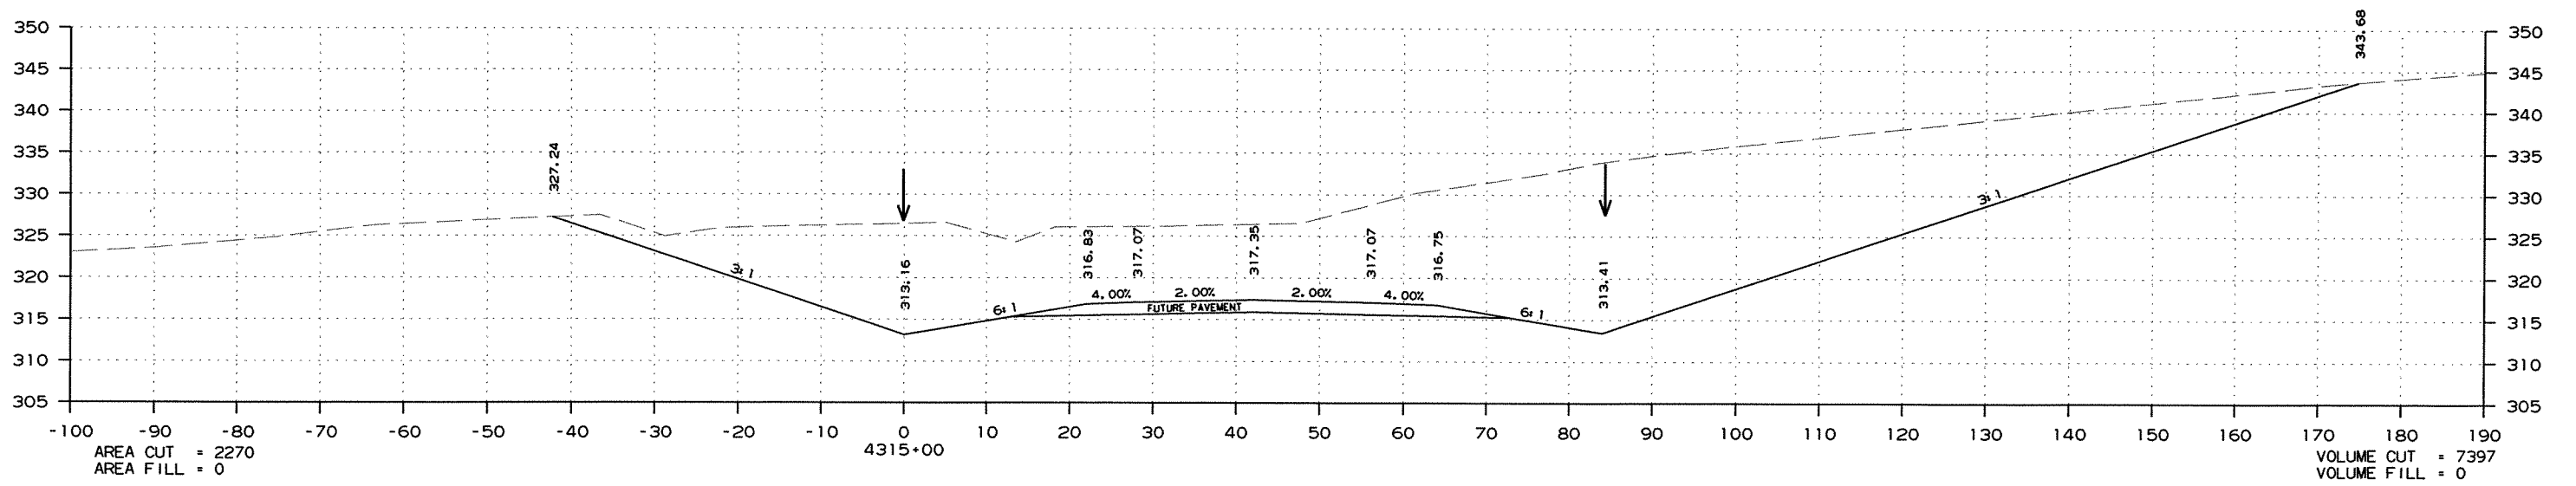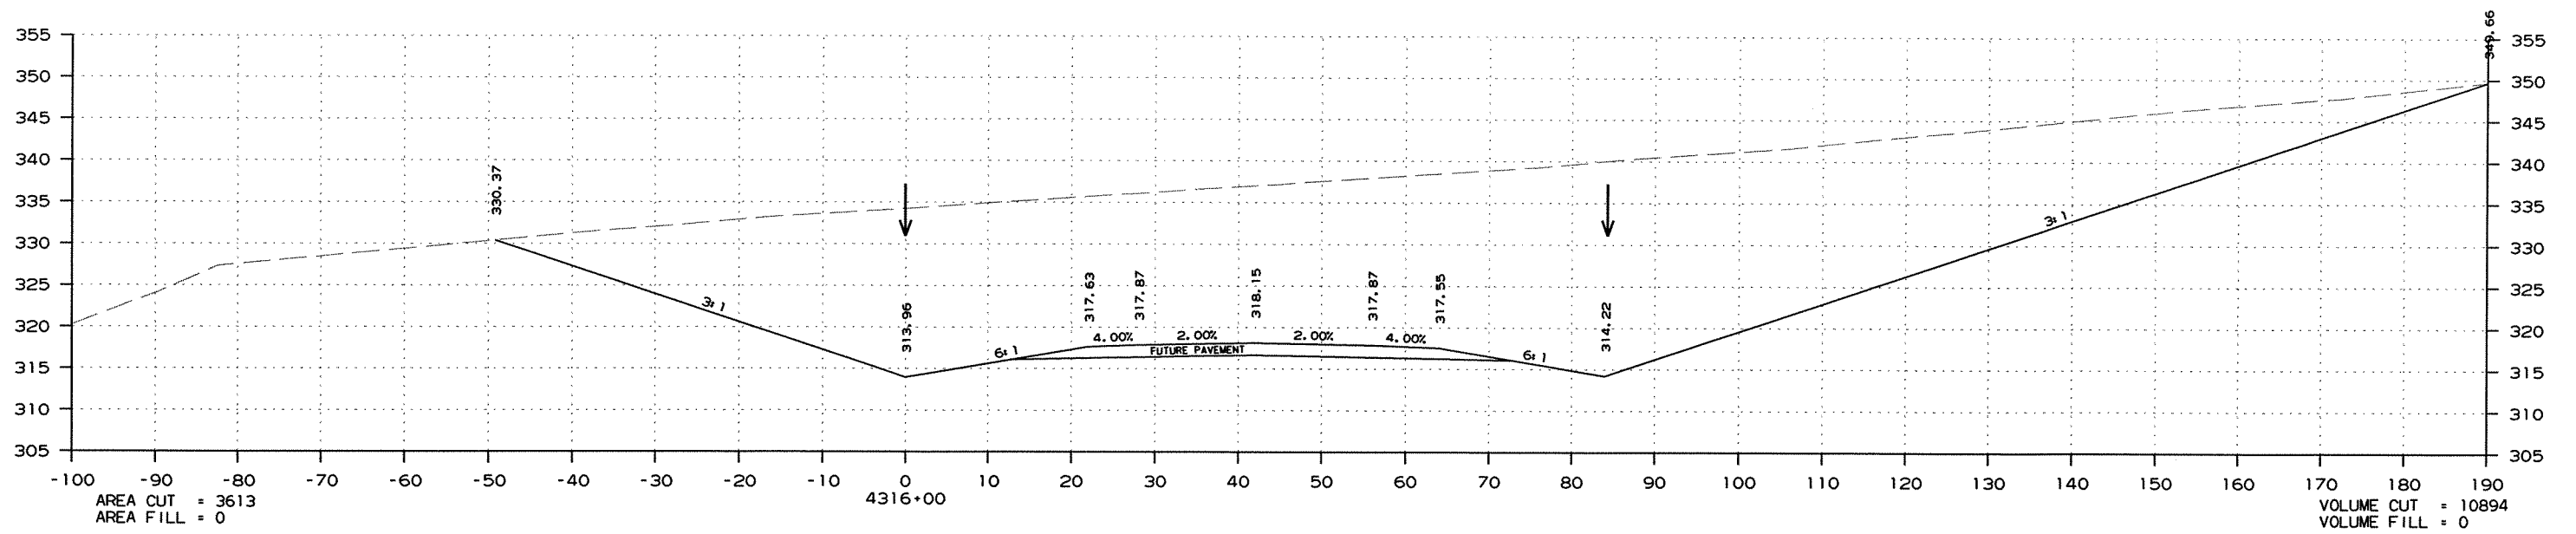

CROSS SECTION STA. 4315+00 TO STA. 4316+00

DATE REVISED	DATE FILMED	DATE REVISED	DATE FILMED	FED. RD. DIST. NO.	STATE	FED. AID PROJ. NO.	SHEET NO.	TOTAL SHEETS
				6	ARK.			
						JOB NO. 020471	206	346




② CROSS SECTIONS - MAIN LANES

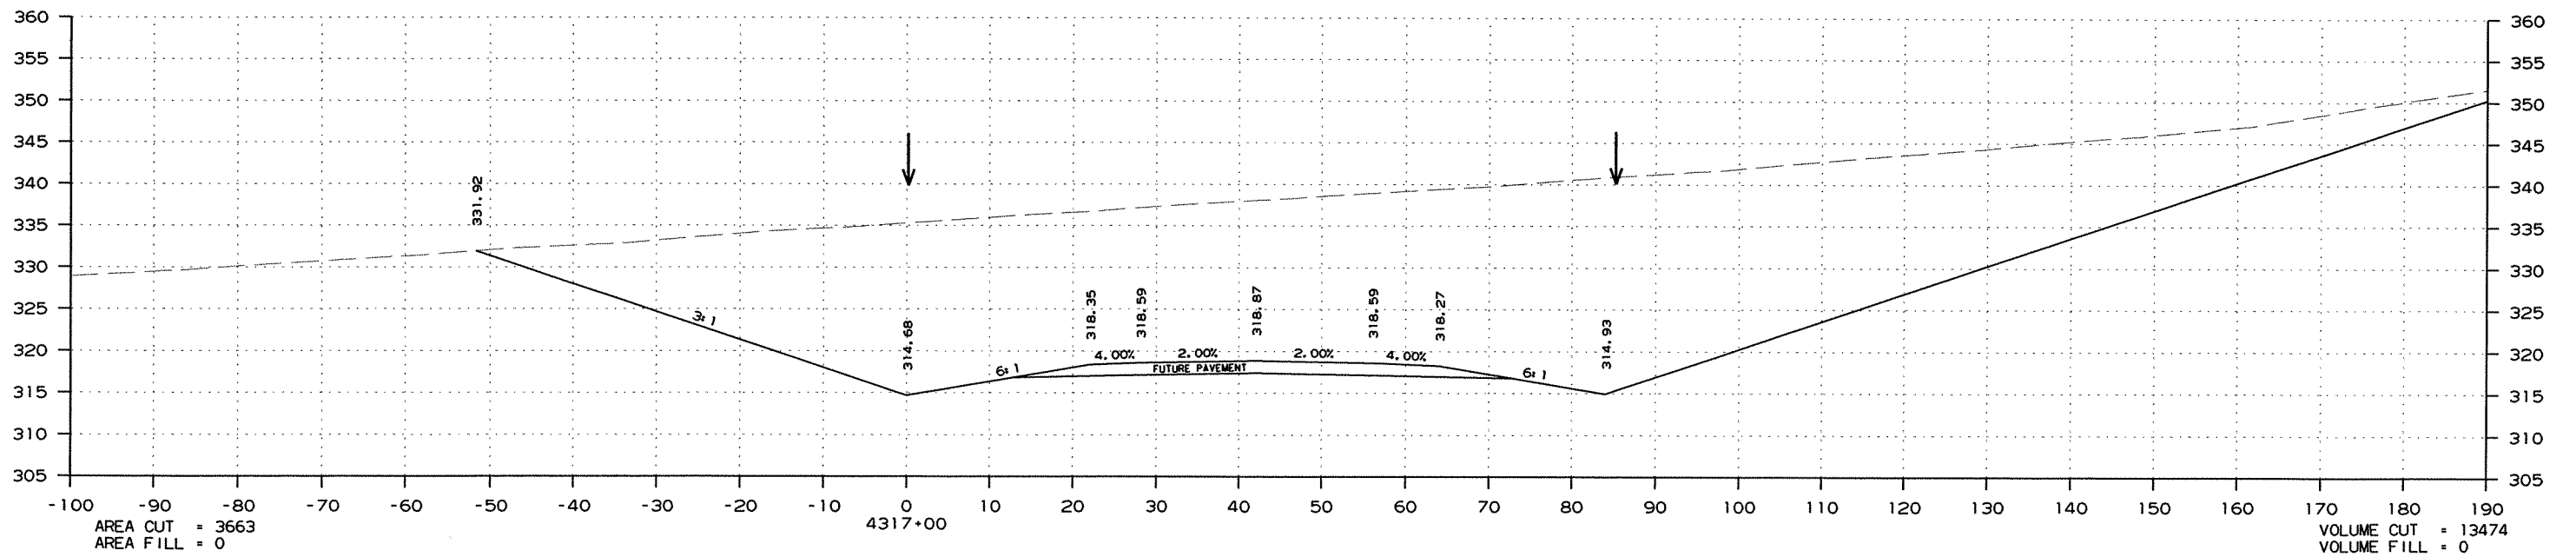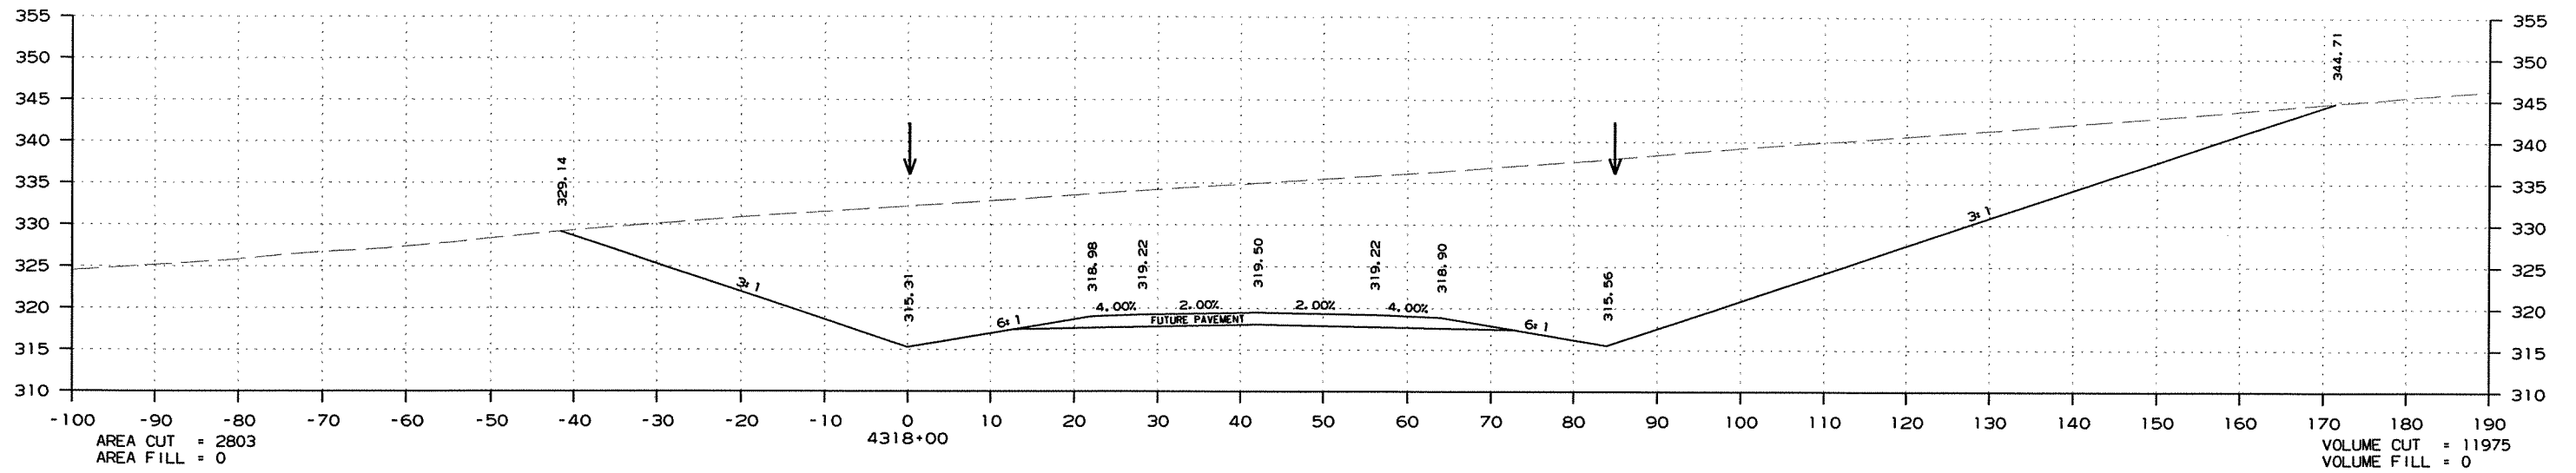

CROSS SECTION STA. 4317+00 TO STA. 4318+00

DATE REVISED	DATE FILMED	DATE REVISED	DATE FILMED	FED. RD. DIST. NO.	STATE	FED. AID PROJ. NO.	SHEET NO.	TOTAL SHEETS
				6	ARK.			
						JOB NO. 020471	207	346

② CROSS SECTIONS - MAIN LANES

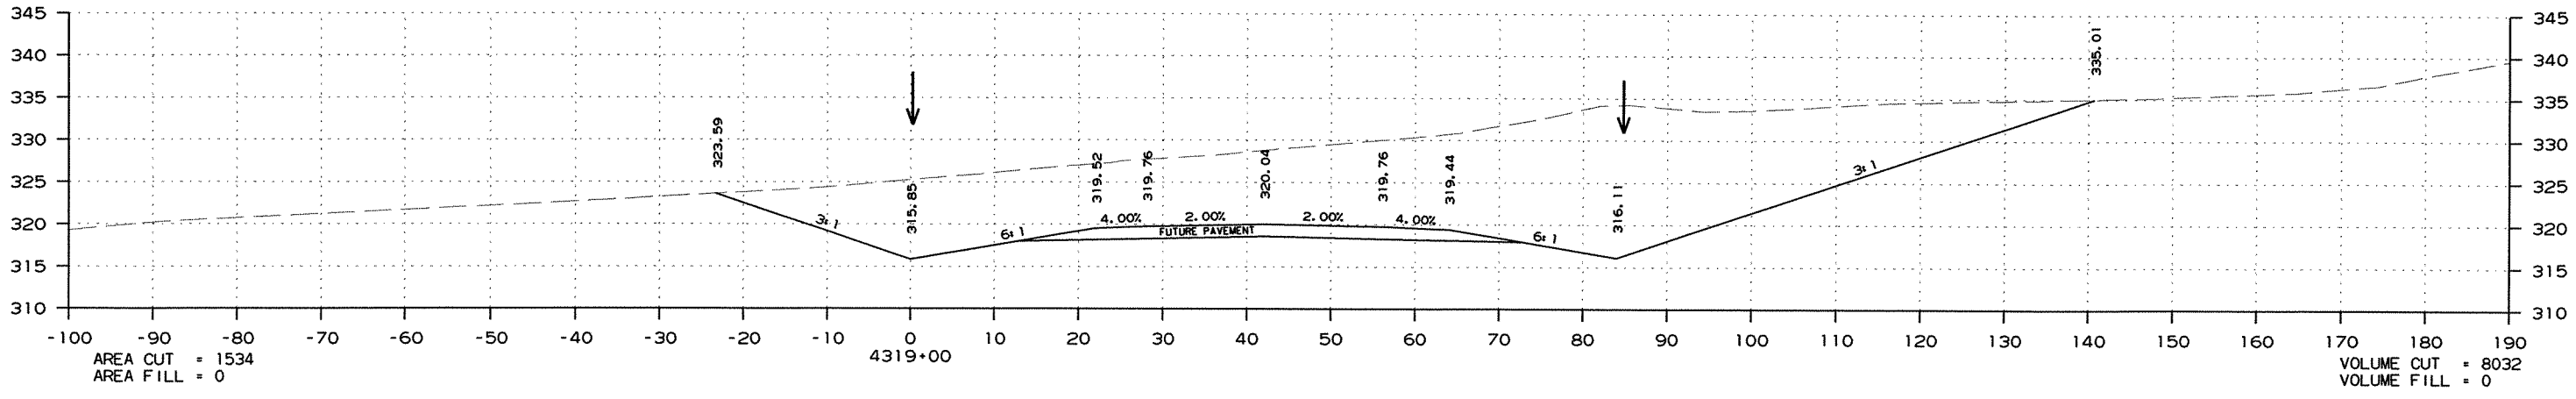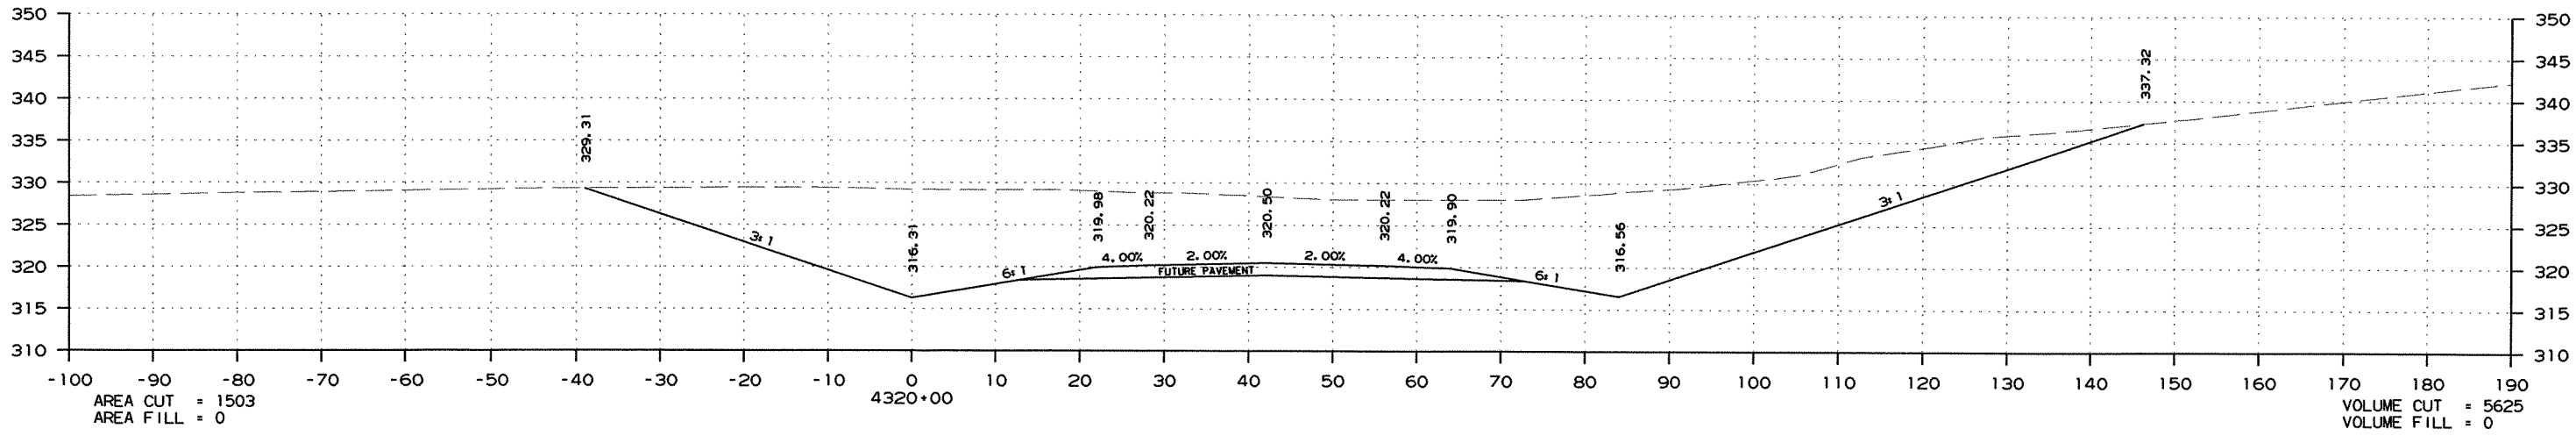
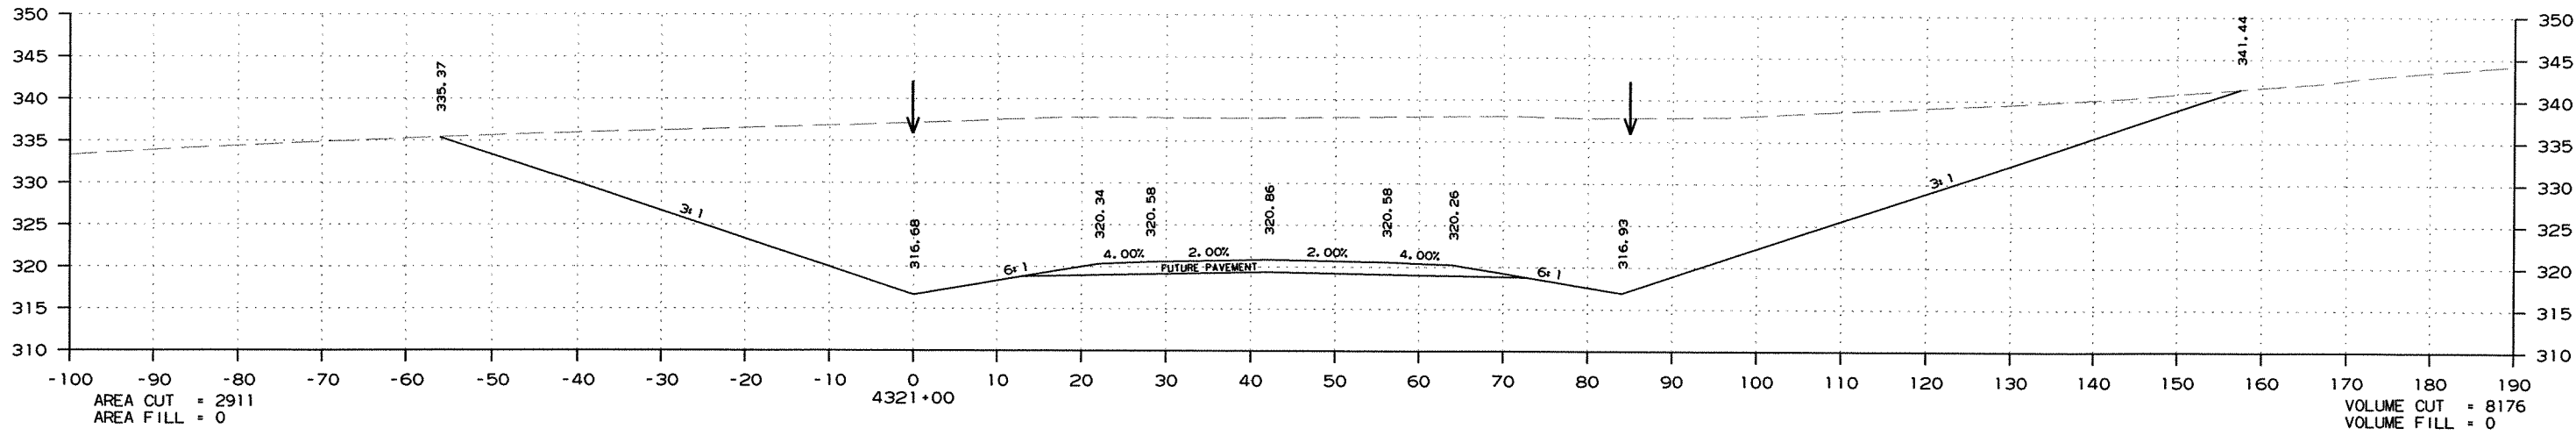


CROSS SECTION STA. 4319+00 TO STA. 4321+00

R020471.DGN 7/6/2011

DATE REVISED	DATE FILMED	DATE REVISED	DATE FILMED	FED. RD. DIST. NO.	STATE	FED. AID PROJ. NO.	SHEET NO.	TOTAL SHEETS
				6	ARK.			
JOB NO.						020471	208	346




② CROSS SECTIONS - MAIN LANES

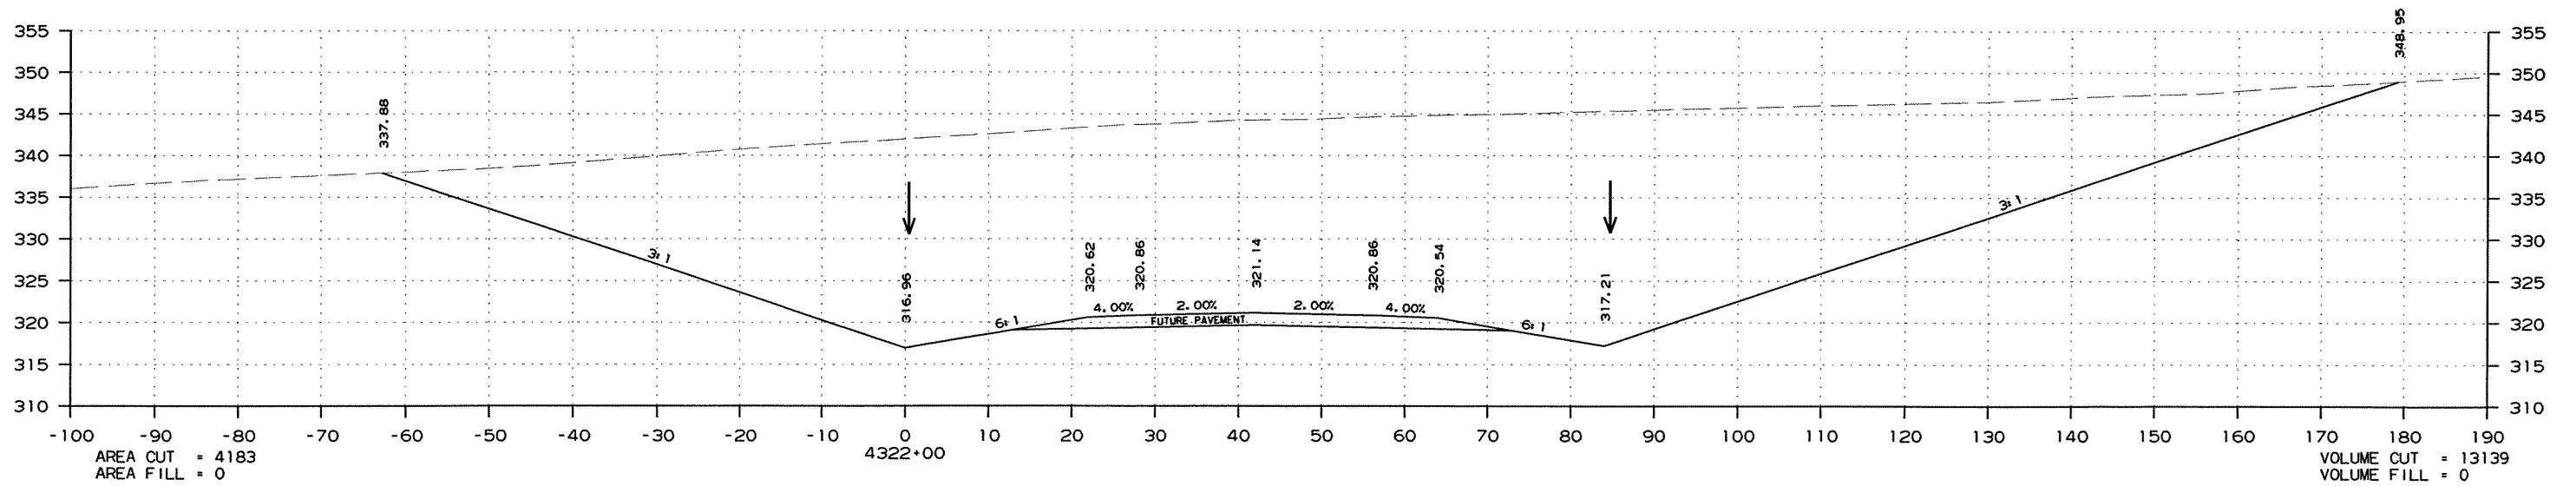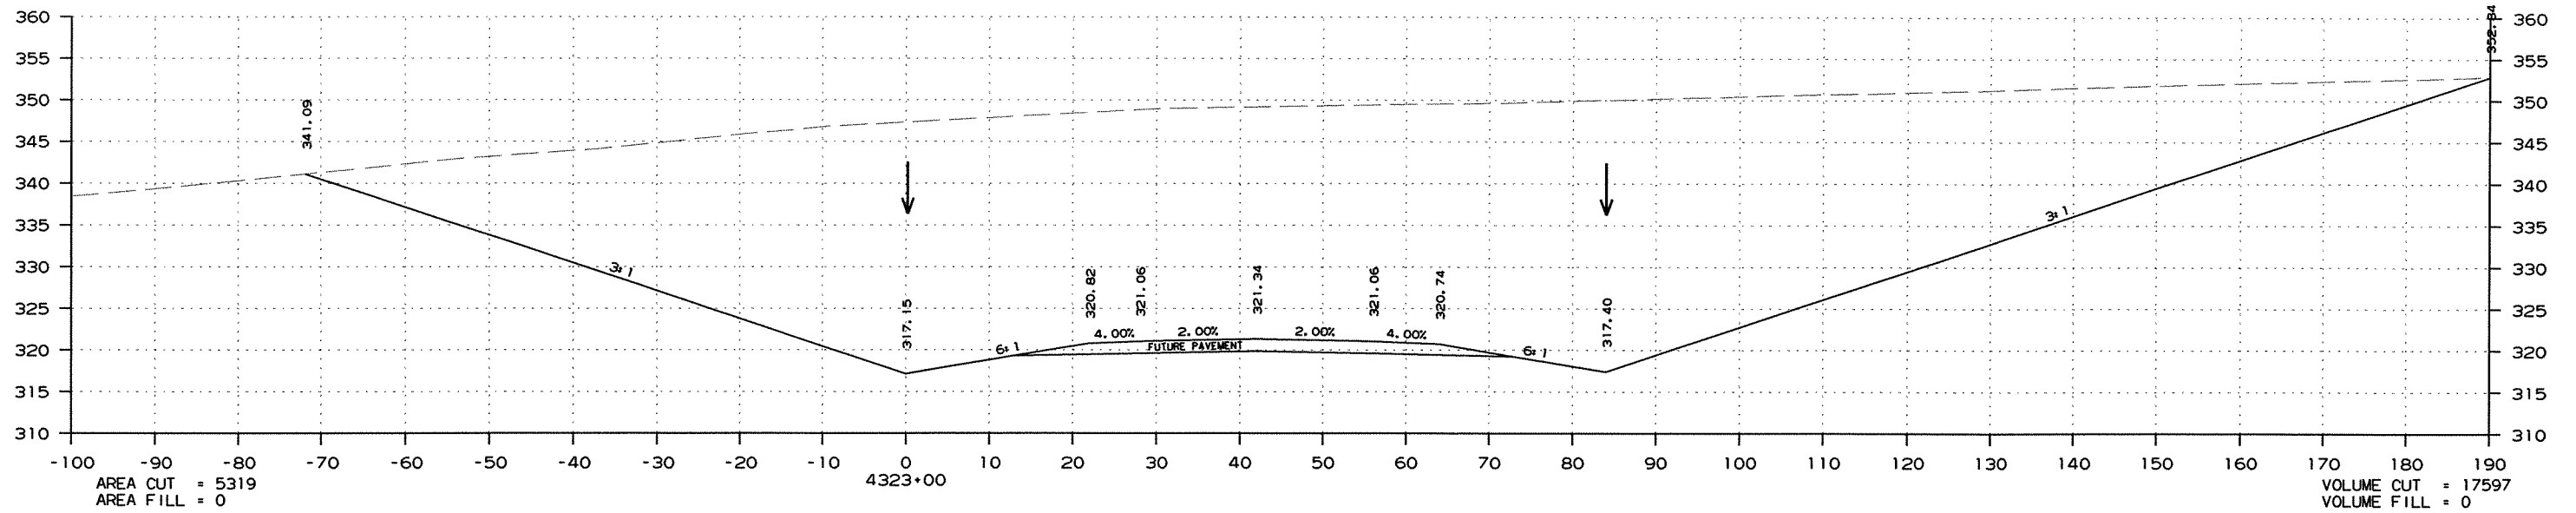

CROSS SECTION STA. 4322+00 TO STA. 4323+00

DATE REVISED	DATE FILMED	DATE REVISED	DATE FILMED	FED. DIST. NO.	STATE	FED. AID PROJ. NO.	SHEET NO.	TOTAL SHEETS
				6	ARK.			
						JOB NO. 020471	209	346





2 CROSS SECTIONS - MAIN LANES

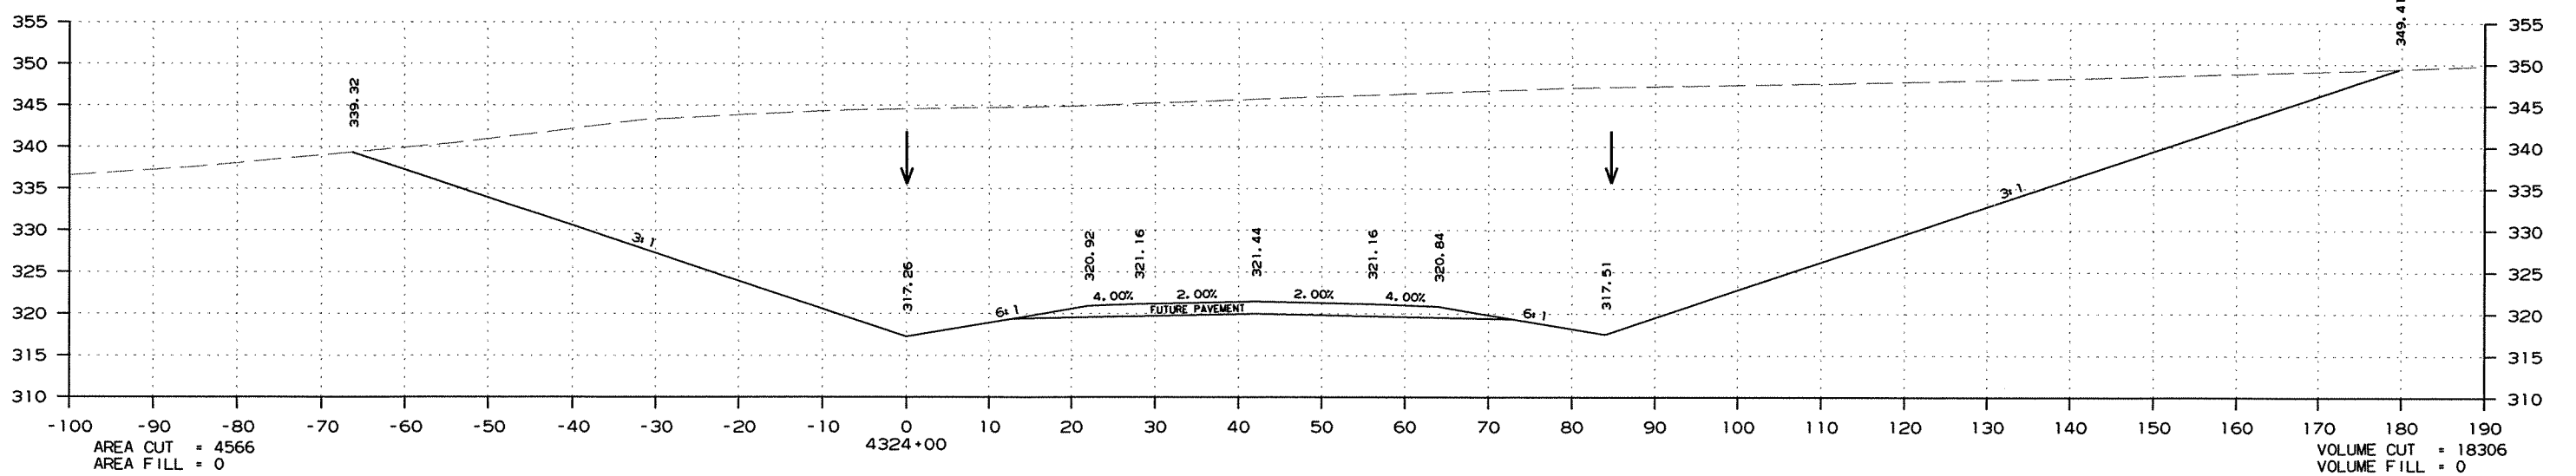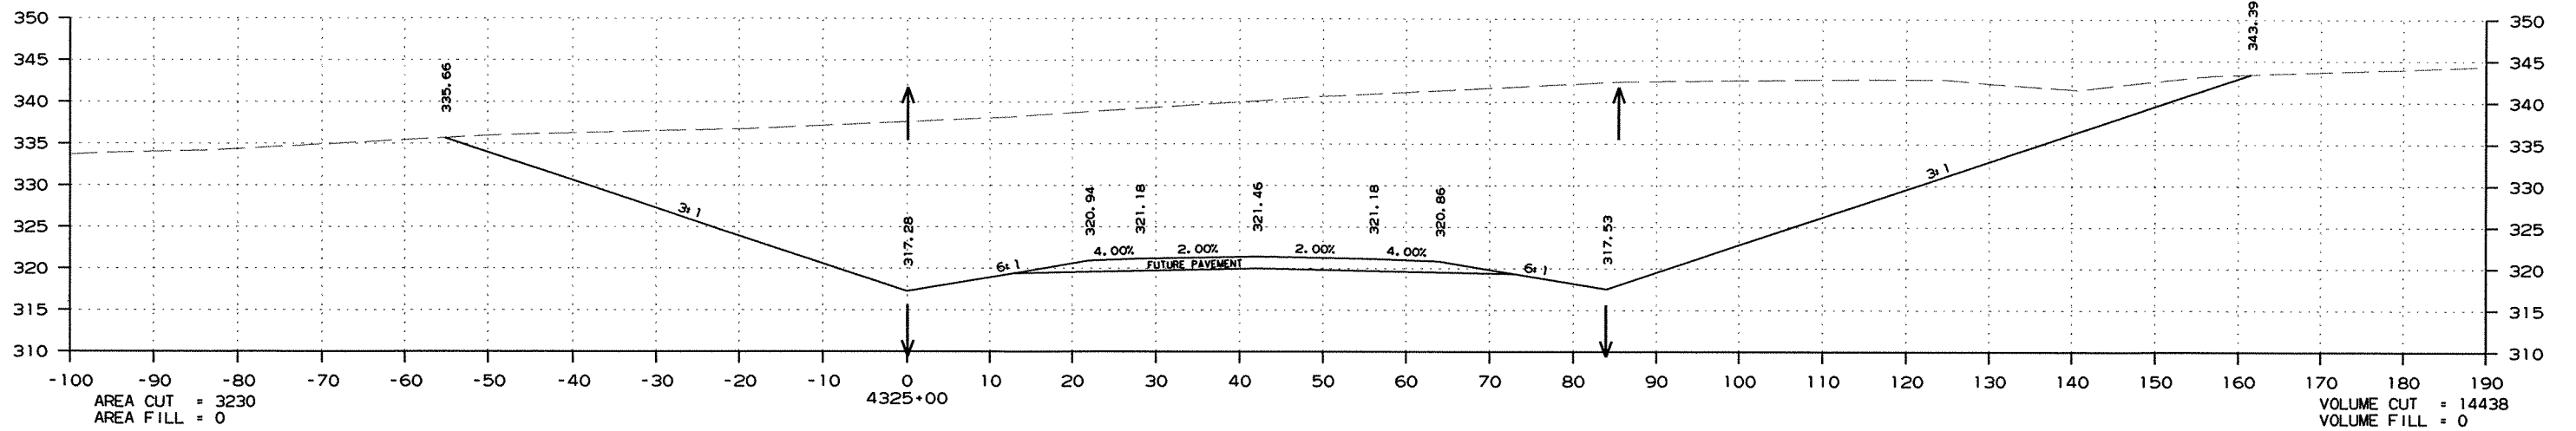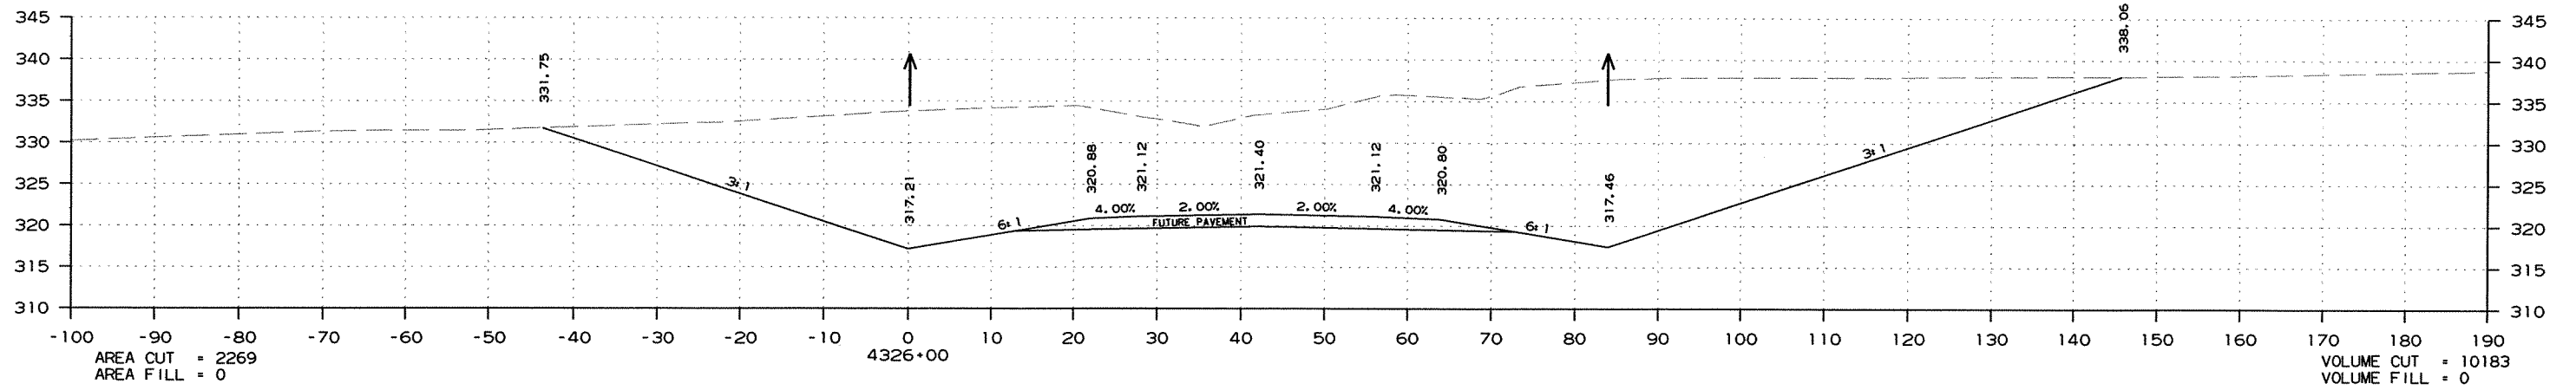

CROSS SECTION STA. 4324+00 TO STA. 4326+00

DATE REVISED	DATE FILMED	DATE REVISED	DATE FILMED	FED. RD. DIST. NO.	STATE	FED. AID PROJ. NO.	SHEET NO.	TOTAL SHEETS
				6	ARK.			
						JOB NO. 020471	210	346




2 CROSS SECTIONS - MAIN LANES

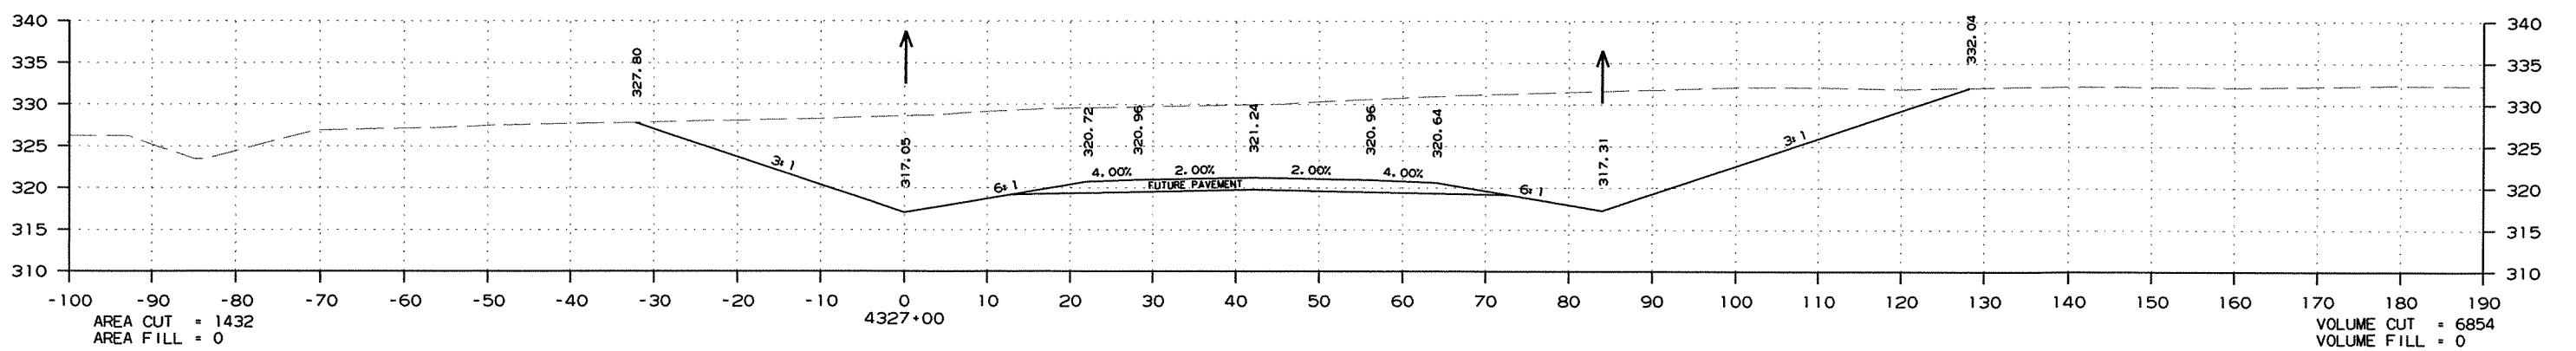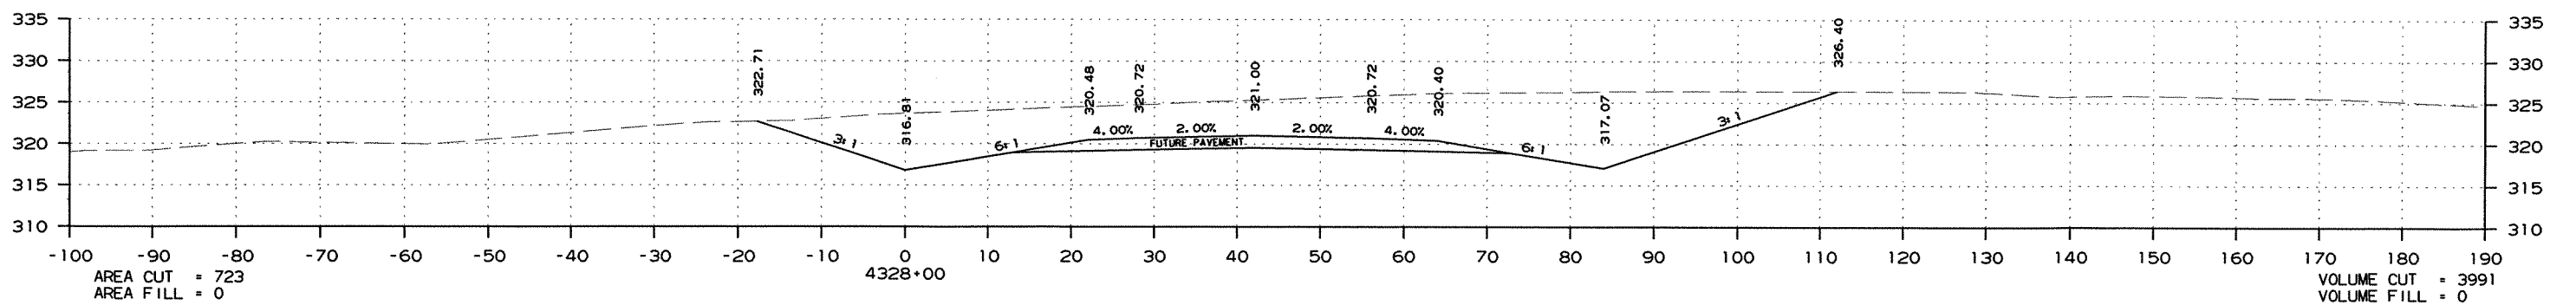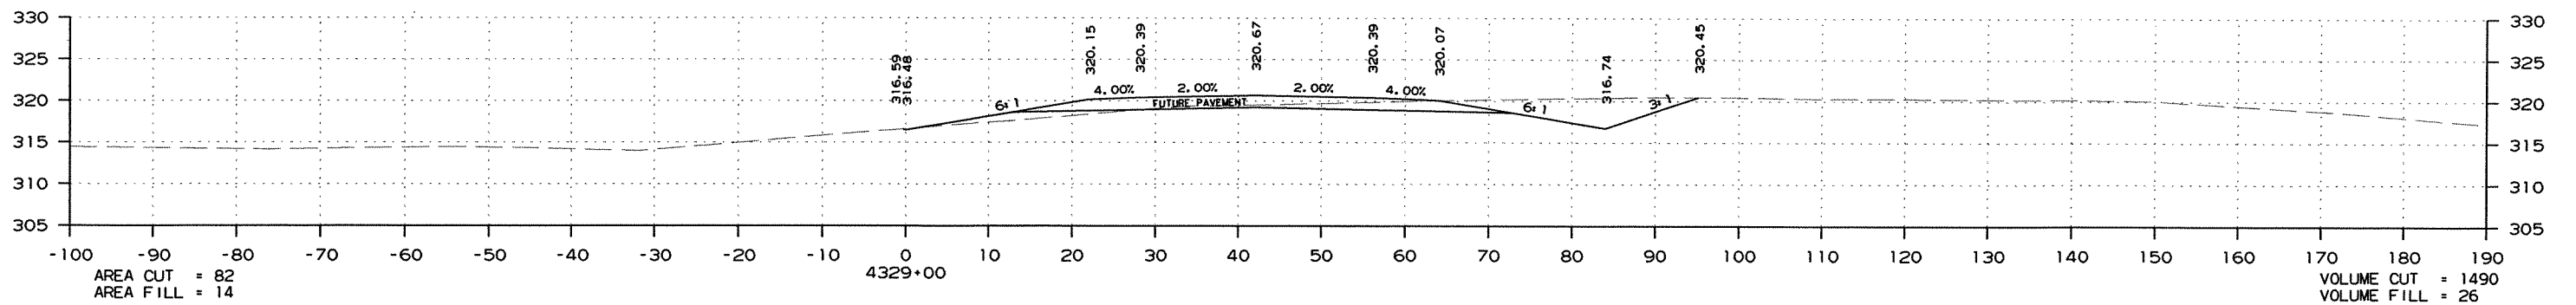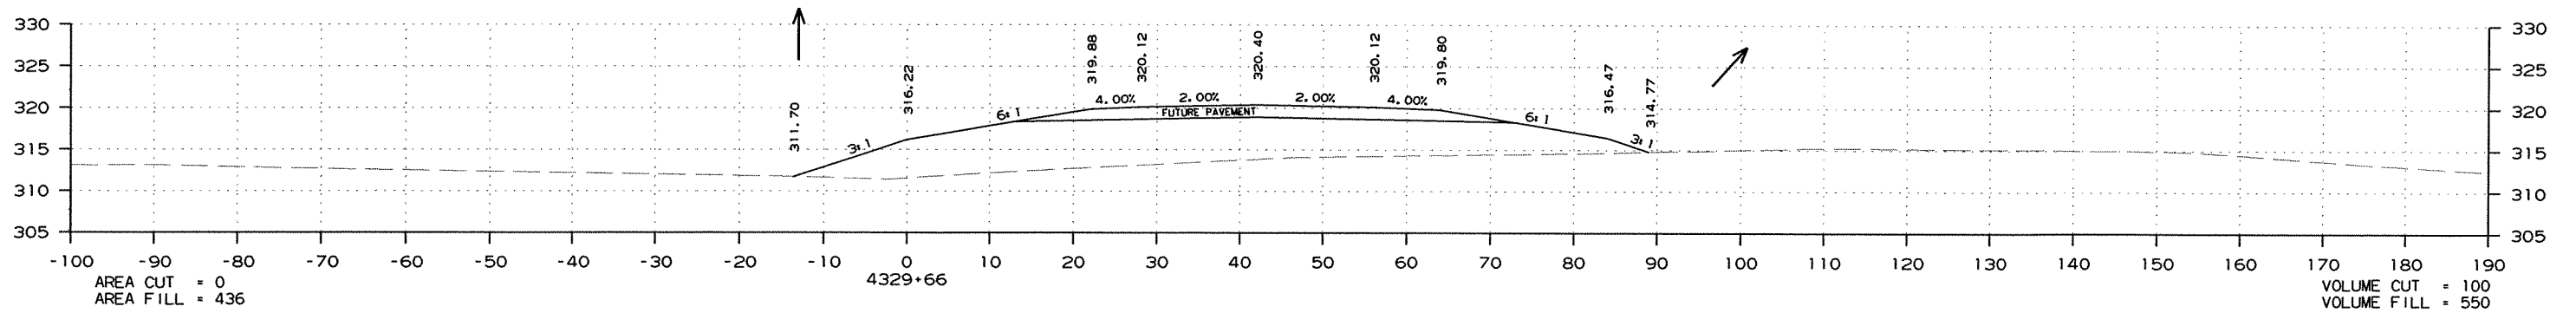

CROSS SECTION STA. 4327+00 TO STA. 4329+66

DATE REVISED	DATE FILMED	DATE REVISED	DATE FILMED	FED. RD. DIST. NO.	STATE	FED. AID PROJ. NO.	SHEET NO.	TOTAL SHEETS
				6	ARK.			
						JOB NO. 020471	211	346

2 CROSS SECTIONS - MAIN LANES


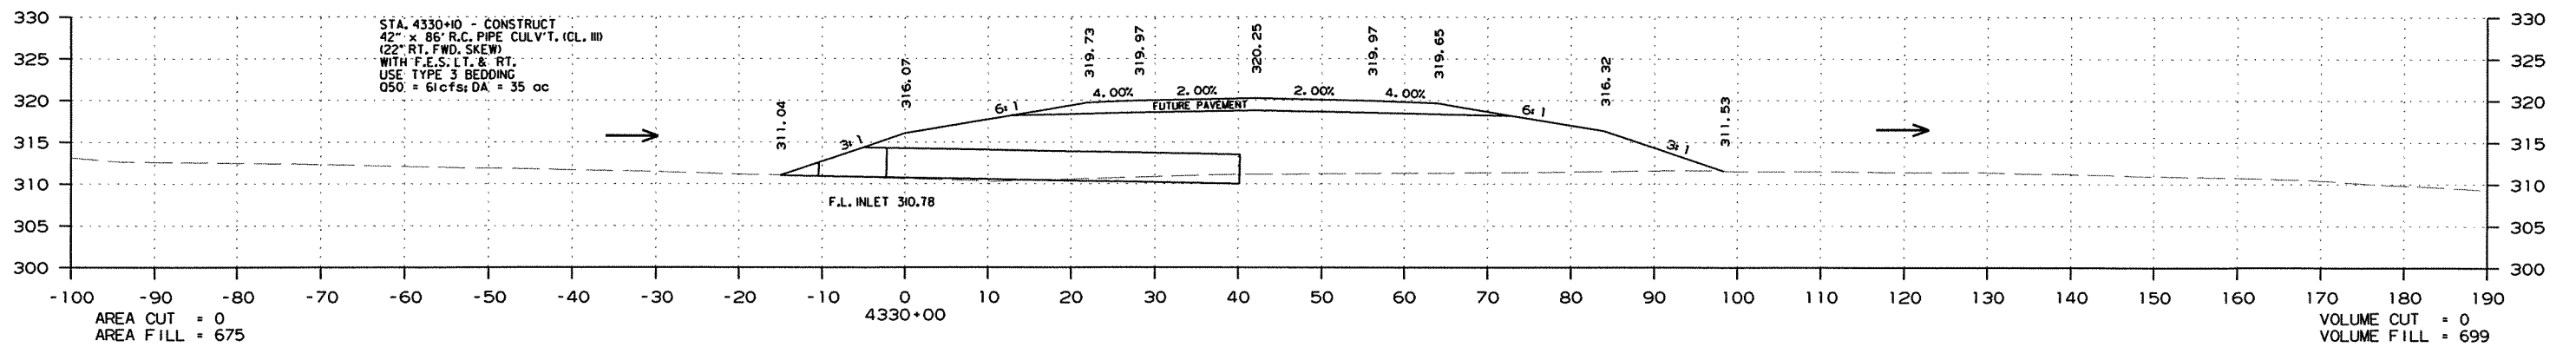
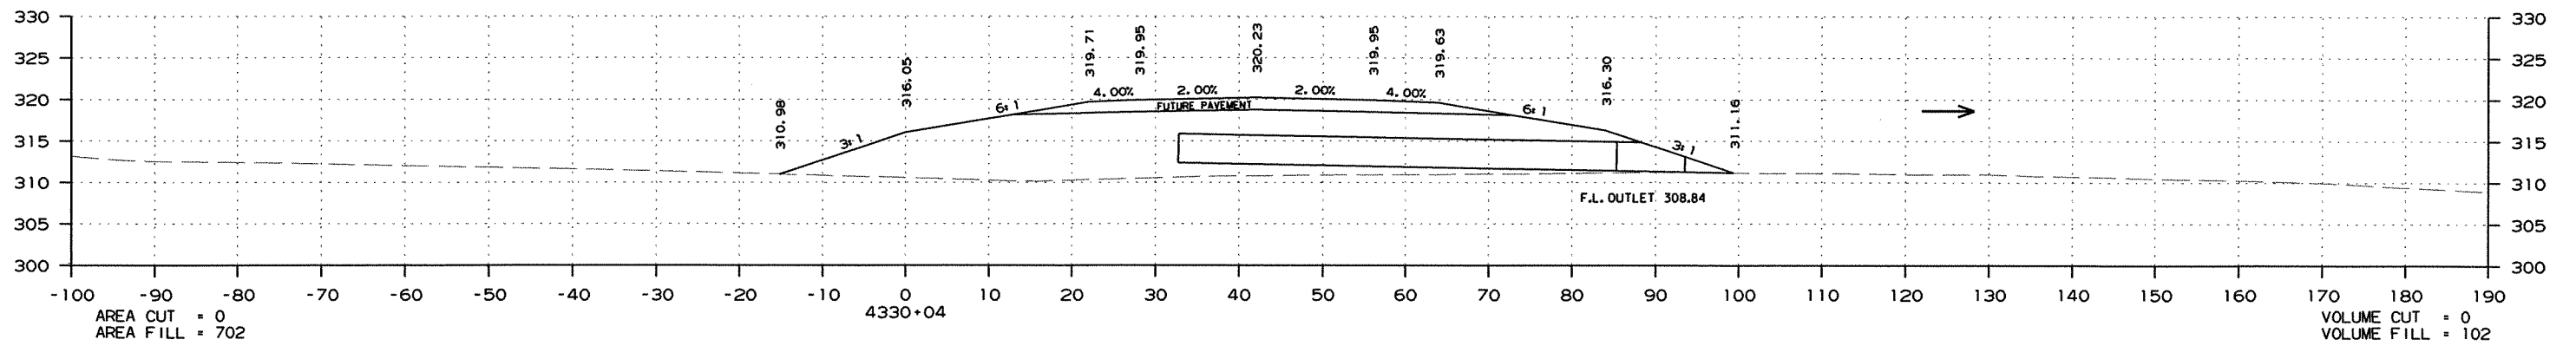
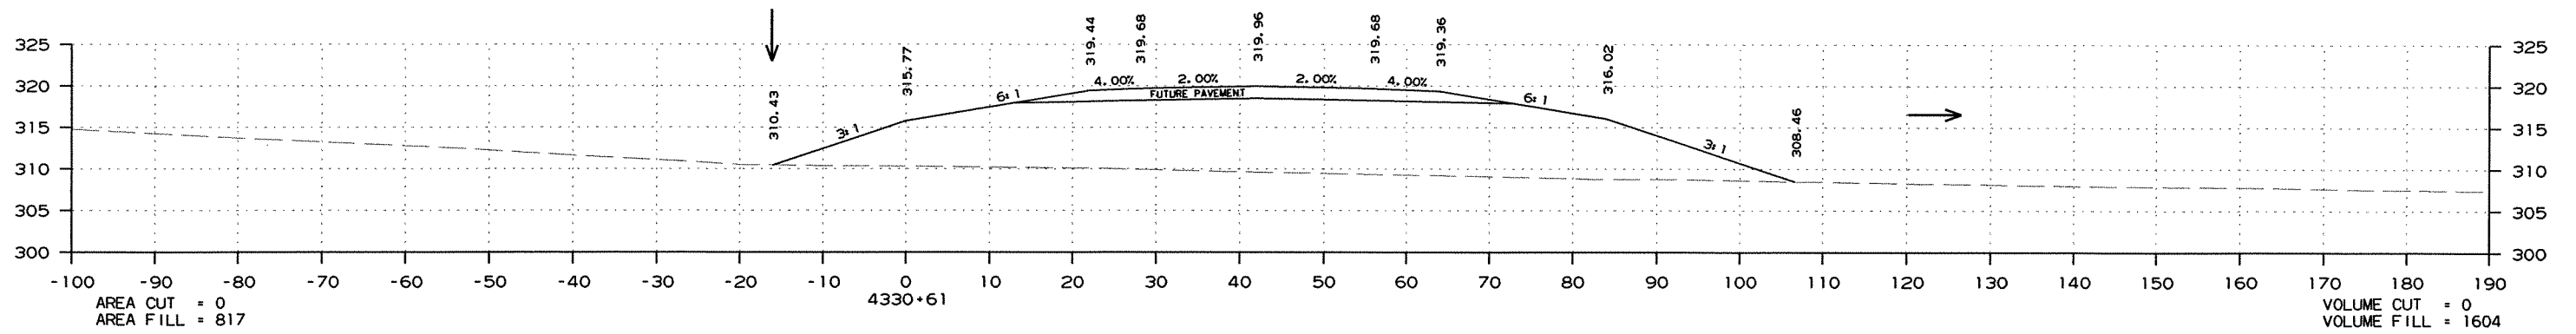


STA. 4330+10 - CONSTRUCT
42" x 86" R.C. PIPE CULV'T. (CL. III)
(22' RT. FWD. SKEW)
WITH F.E.S. LT. & RT.
USE TYPE 3 BEDDING
050 = 61cfs; DA = 35 ac

CROSS SECTION STA. 4330+00 TO STA. 4330+61

DATE REVISED	DATE FILMED	DATE REVISED	DATE FILMED	FED. RD. DIST. NO.	STATE	FED. AID PROJ. NO.	SHEET NO.	TOTAL SHEETS
				6	ARK.			
JOB NO. 020471							212	346





2 CROSS SECTIONS - MAIN LANES

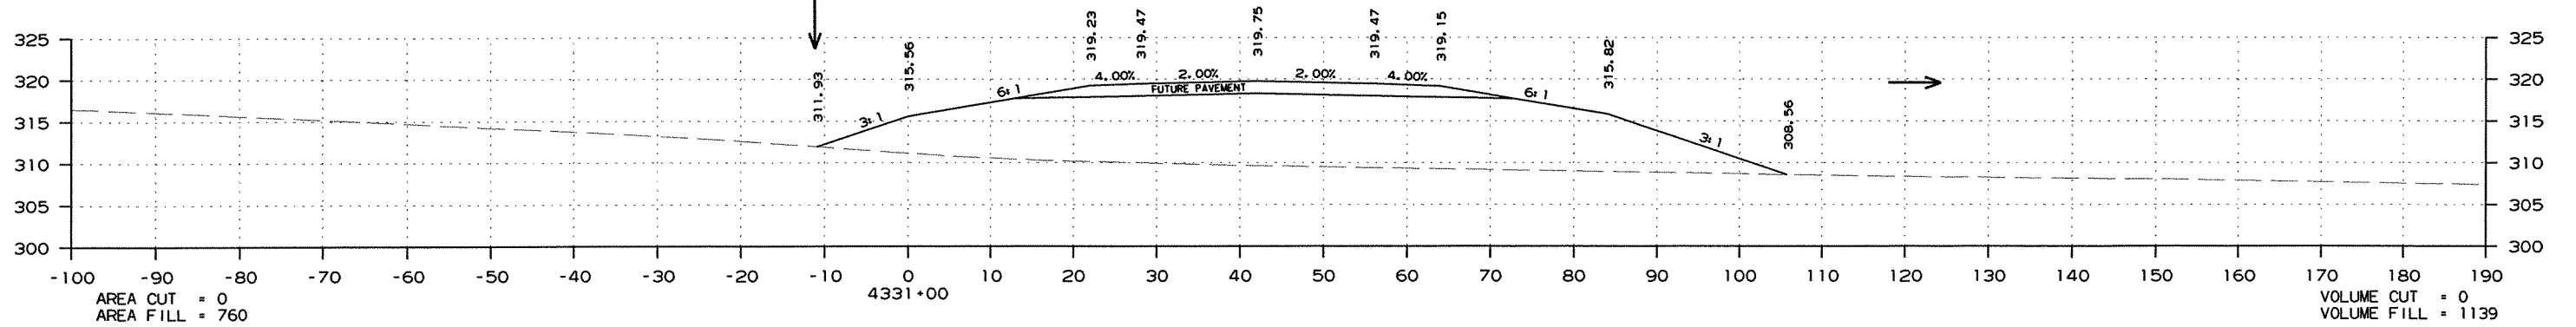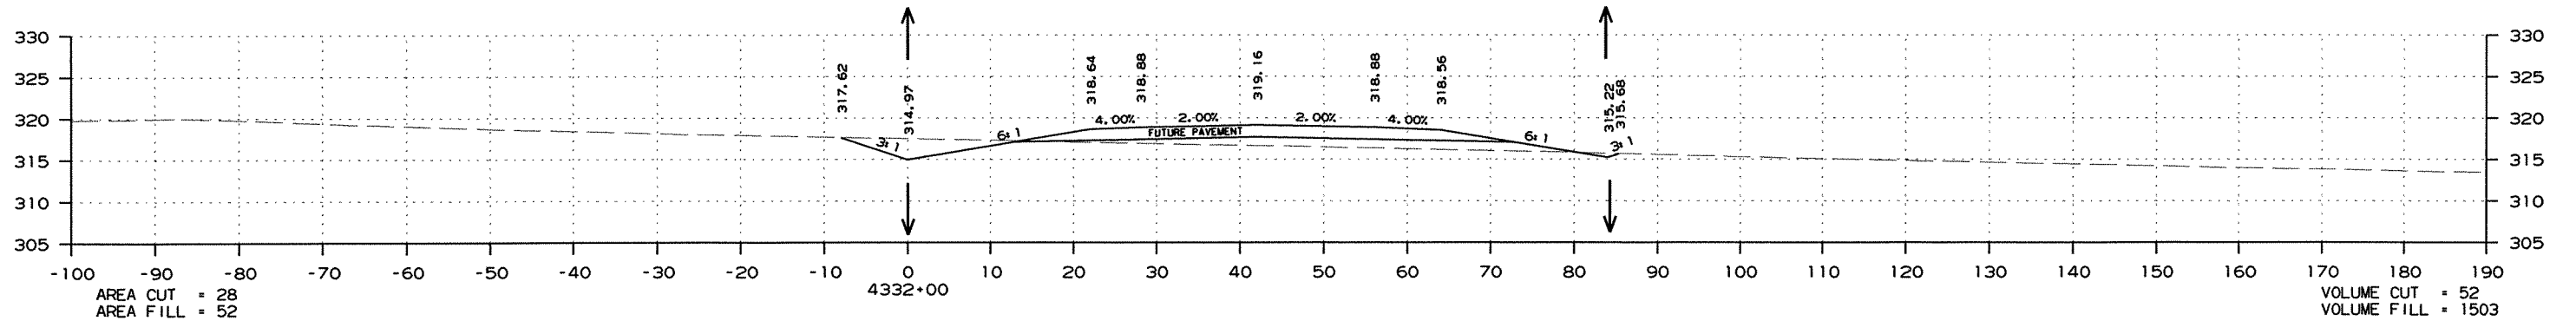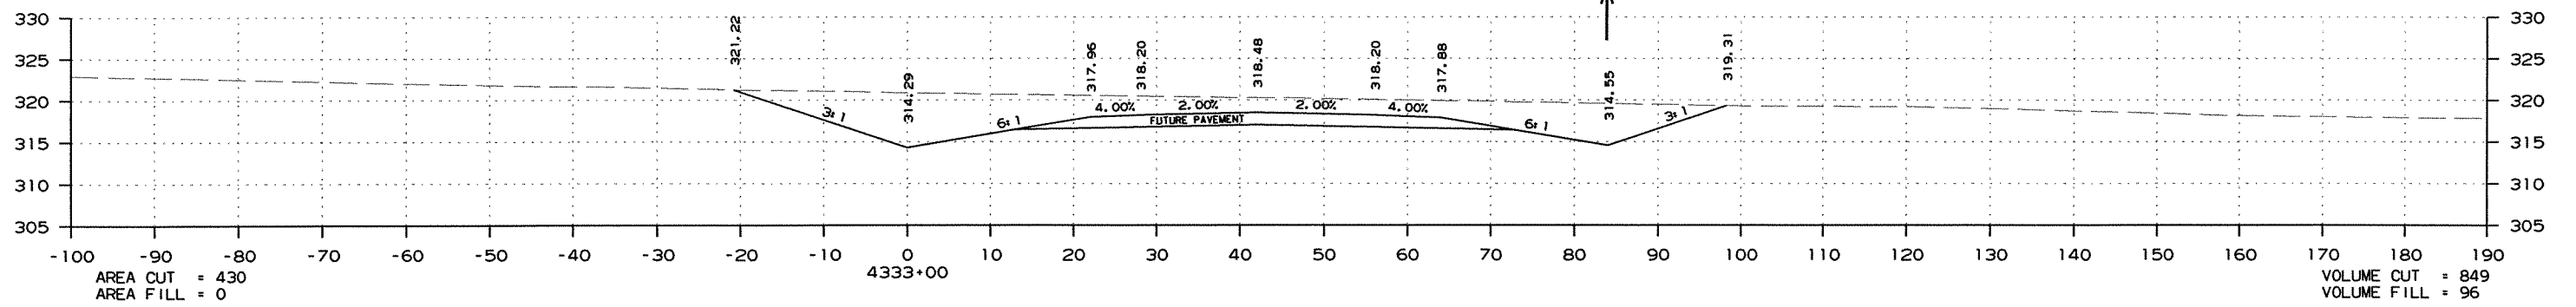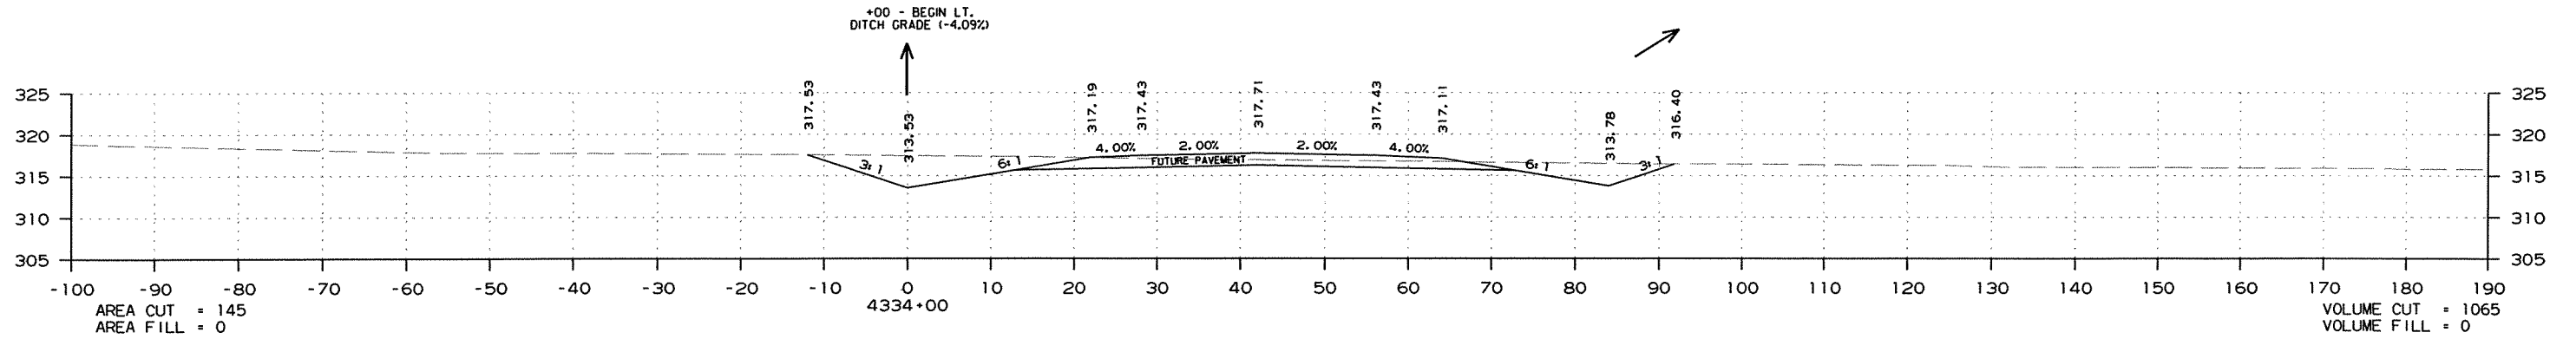

CROSS SECTION STA. 4331+00 TO STA. 4334+00

DATE REVISED	DATE FILMED	DATE REVISED	DATE FILMED	FED. RD. DIST. NO.	STATE	FED. AID PROJ. NO.	SHEET NO.	TOTAL SHEETS
				6	ARK.			
JOB NO. 020471							213	346





2 CROSS SECTIONS - MAIN LANES

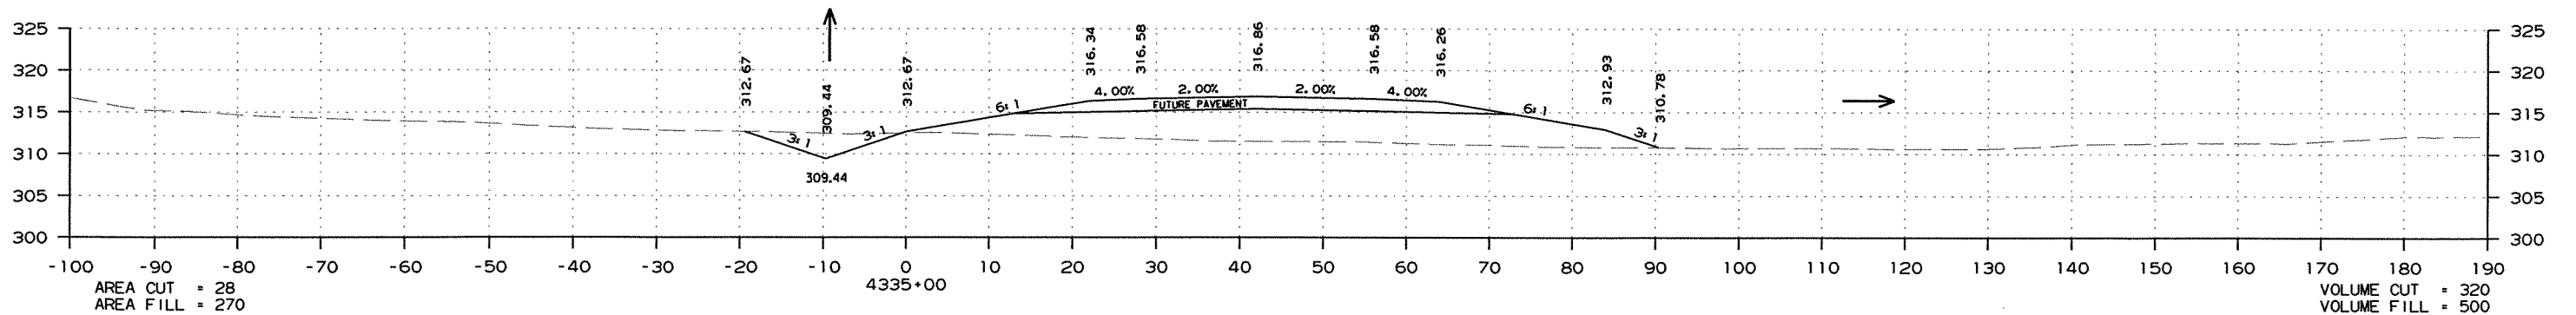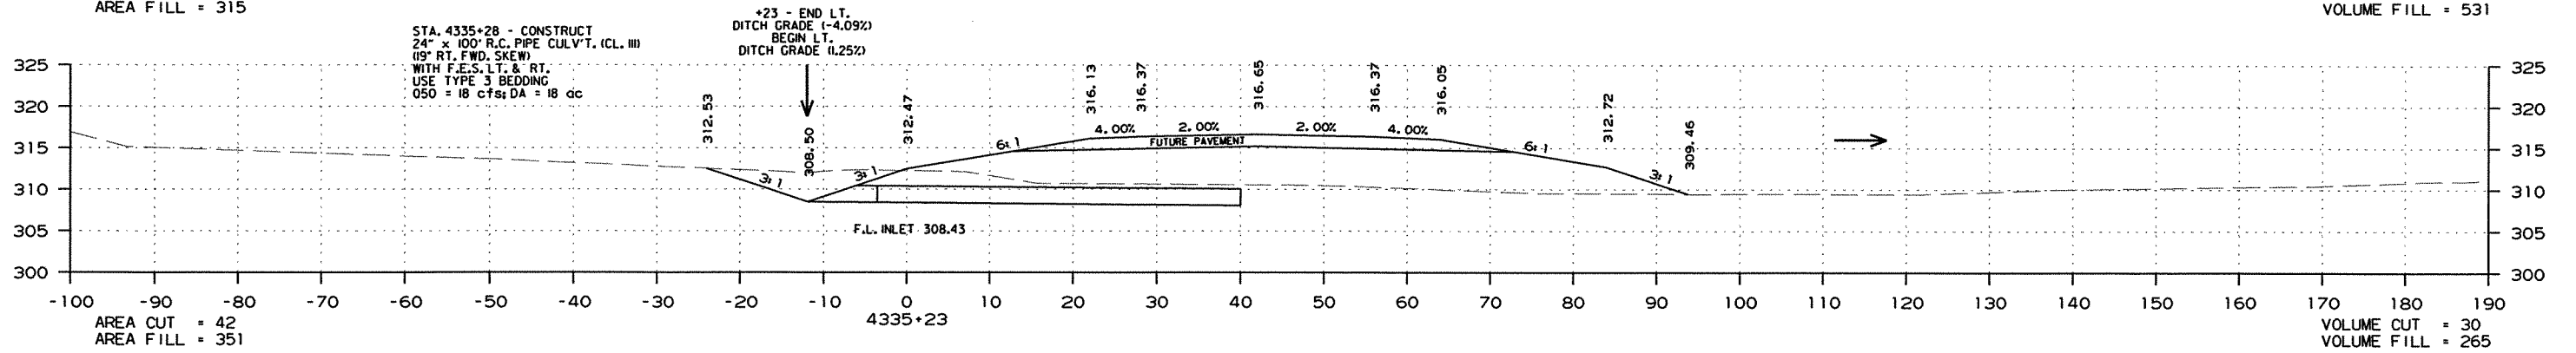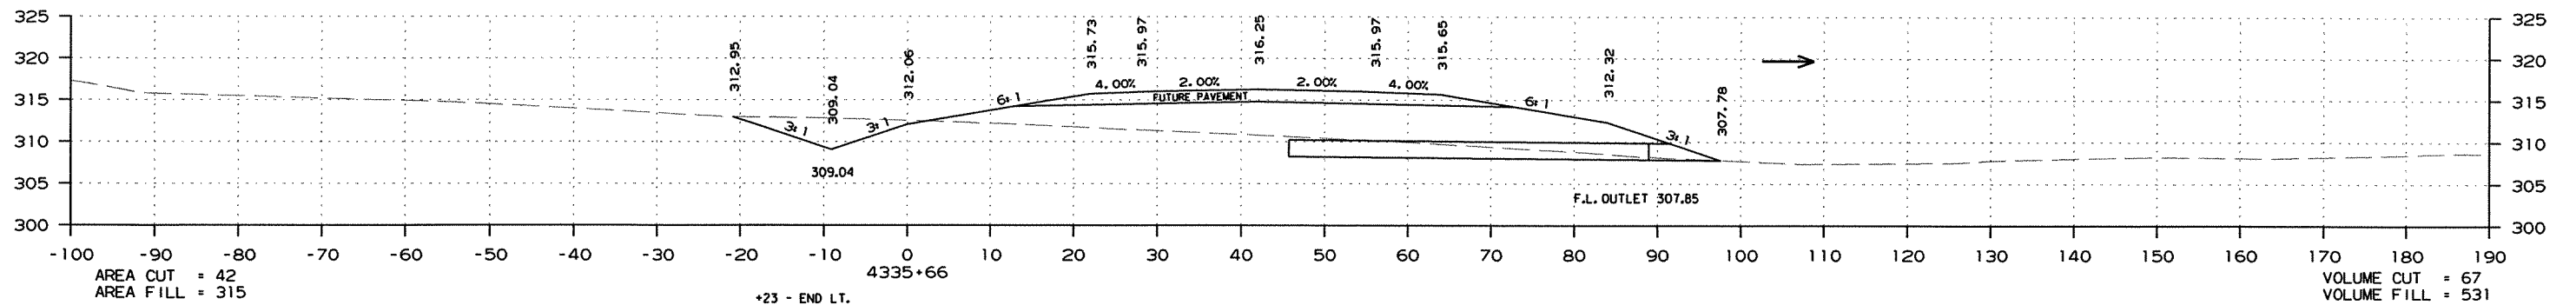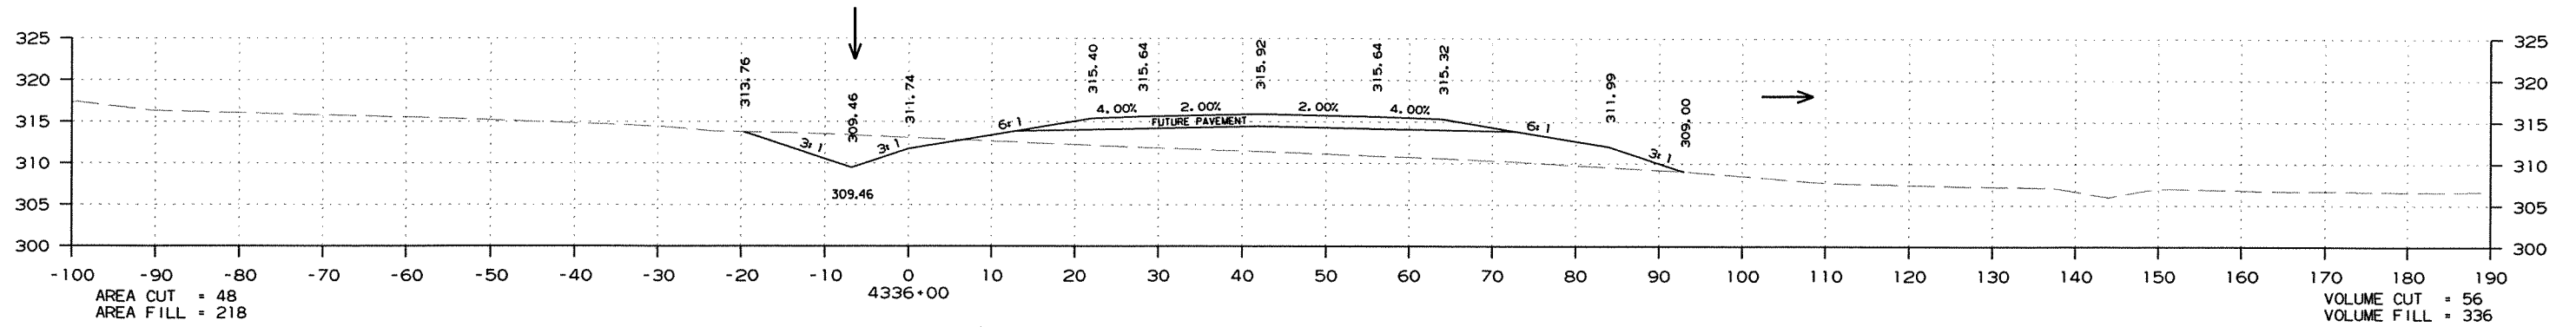

CROSS SECTION STA. 4335+00 TO STA. 4336+00

DATE REVISED	DATE FILMED	DATE REVISED	DATE FILMED	FED. RD. DIST. NO.	STATE	FED. AID PROJ. NO.	SHEET NO.	TOTAL SHEETS
				6	ARK.			
						JOB NO. 020471	214	346





② CROSS SECTIONS - MAIN LANES

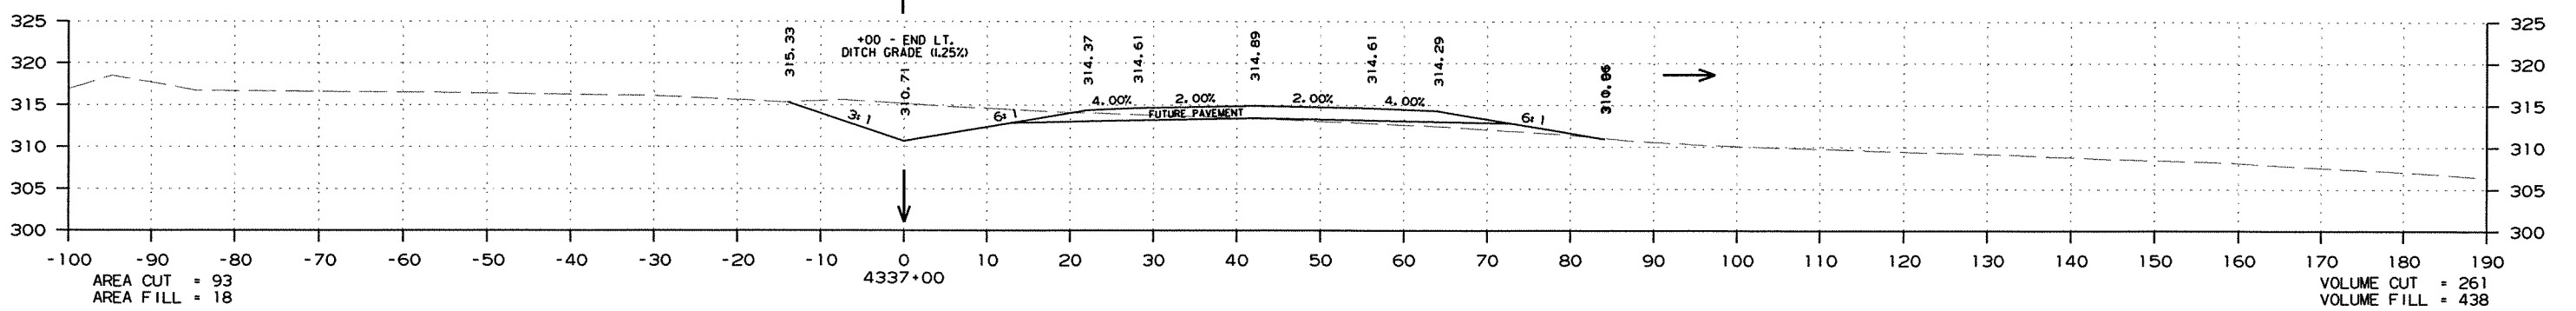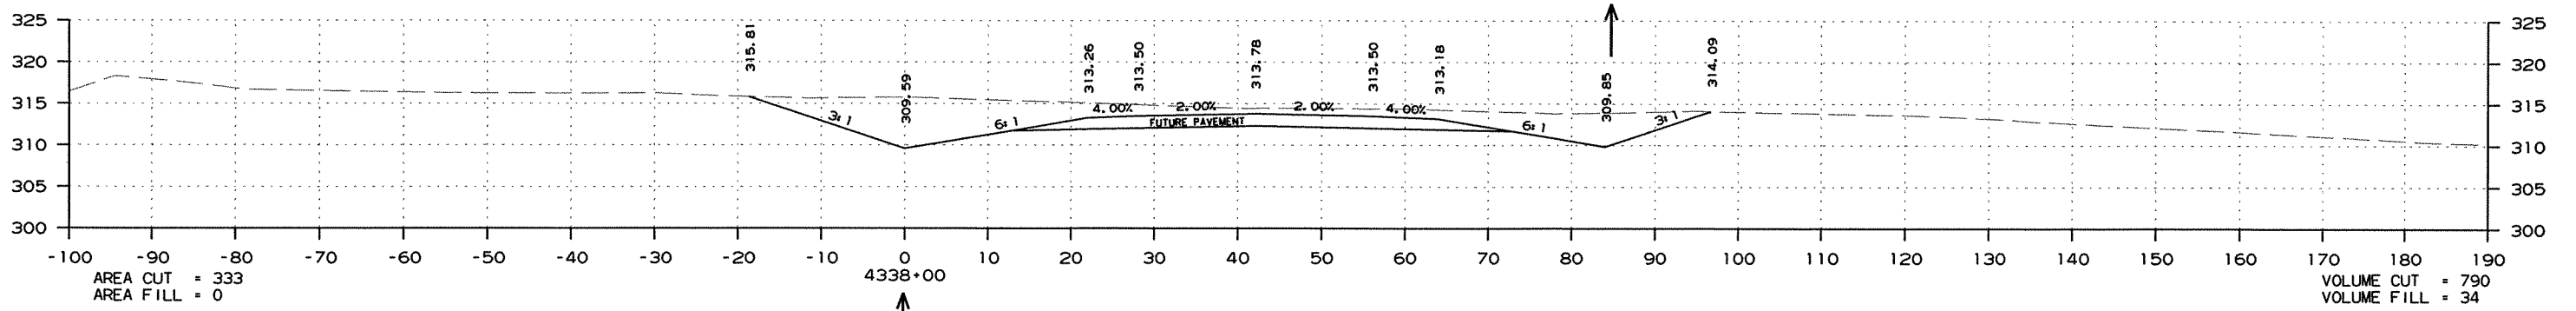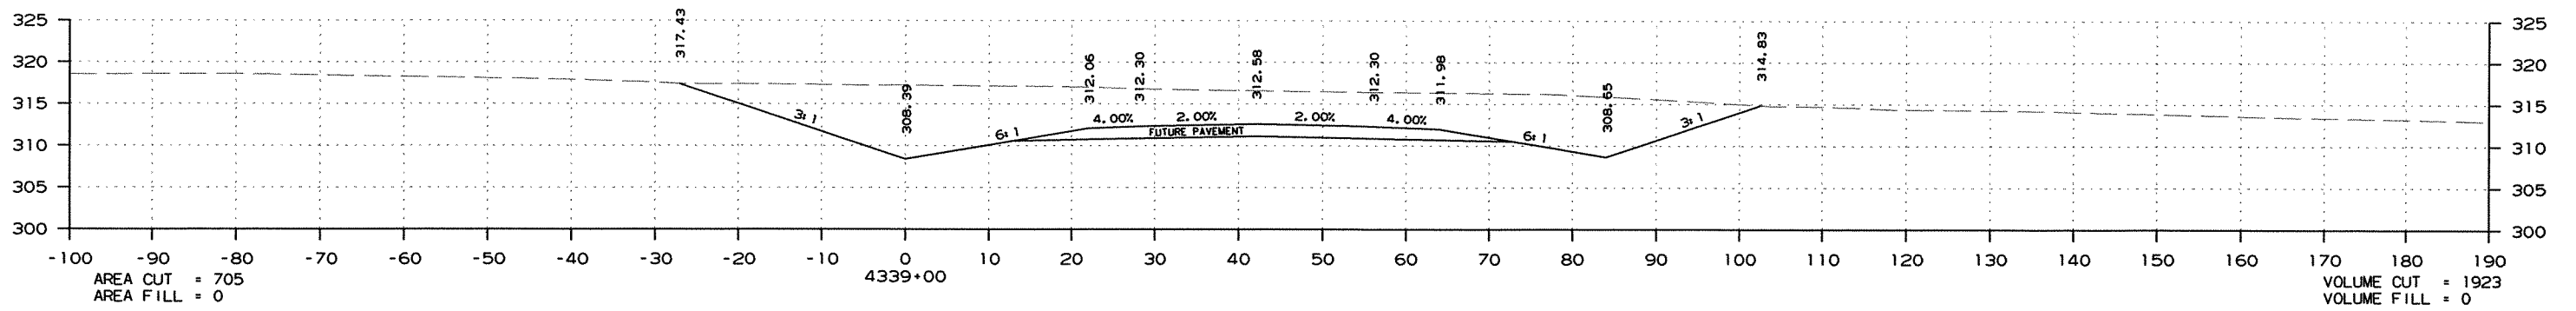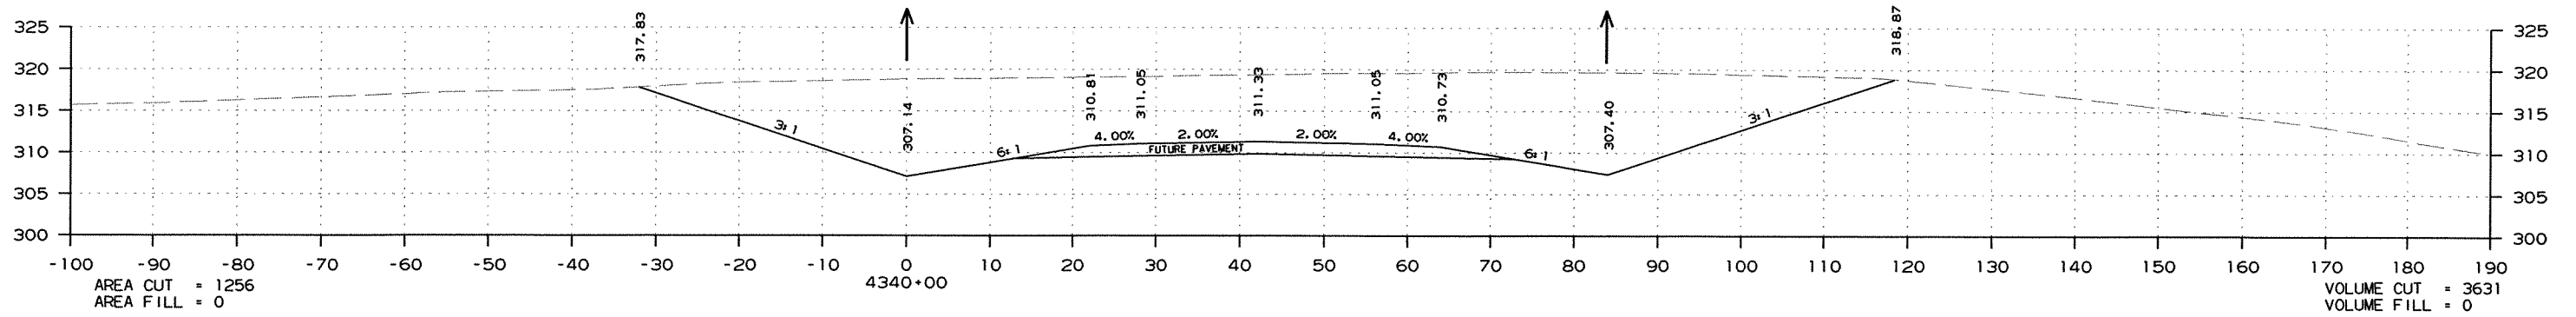

CROSS SECTION STA. 4337+00 TO STA. 4340+00

DATE REVISED	DATE FILMED	DATE REVISED	DATE FILMED	FED. RD. DIST. NO.	STATE	FED. AID PROJ. NO.	SHEET NO.	TOTAL SHEETS
				6	ARK.			
JOB NO. 020471							215	346





2 CROSS SECTIONS - MAIN LANES

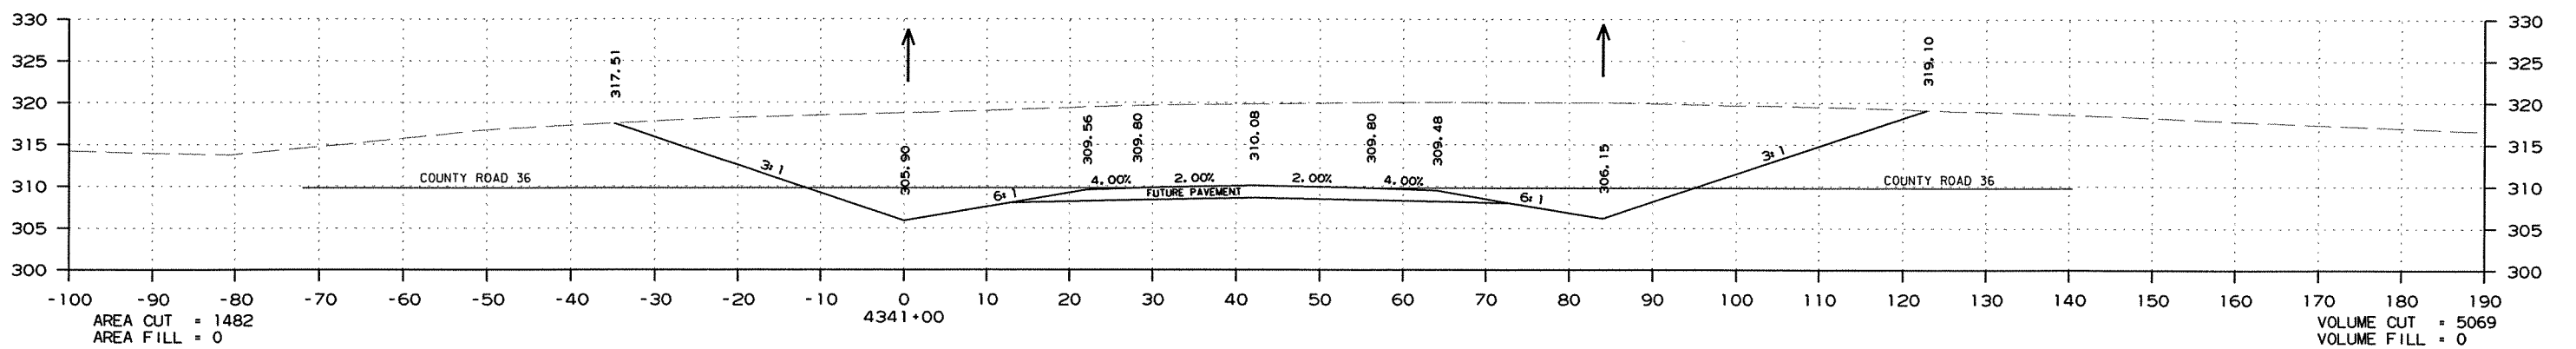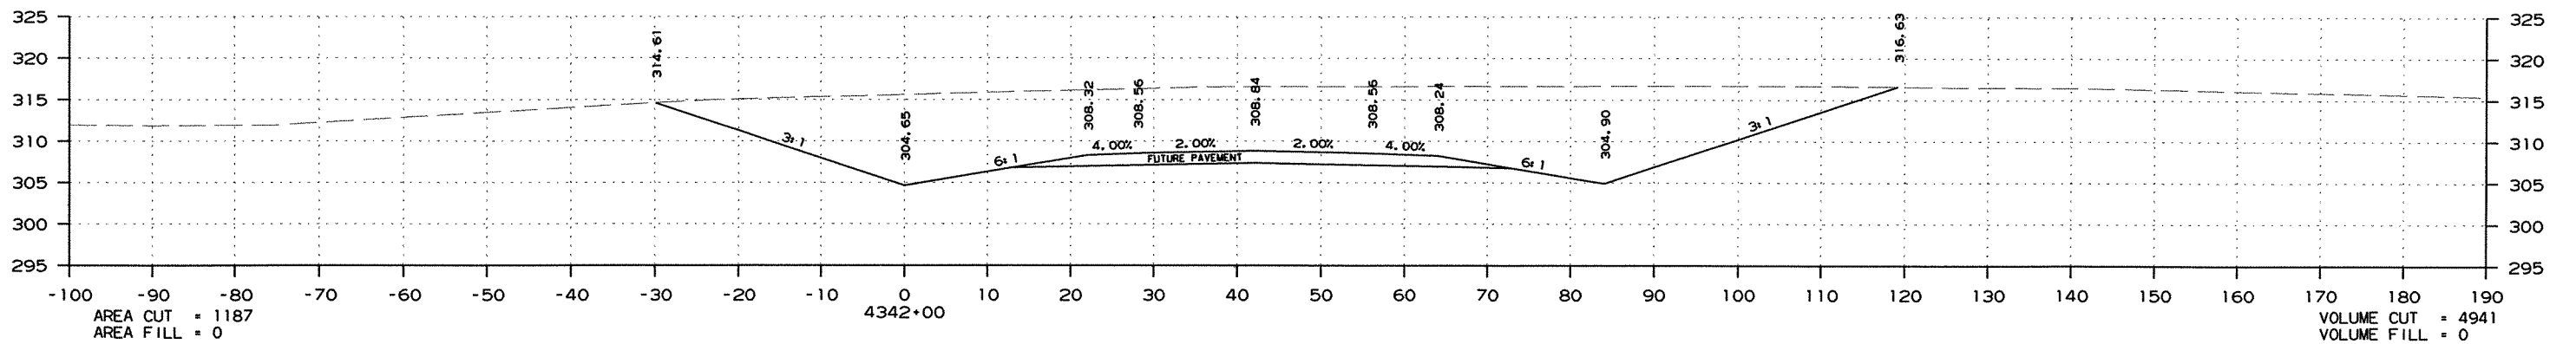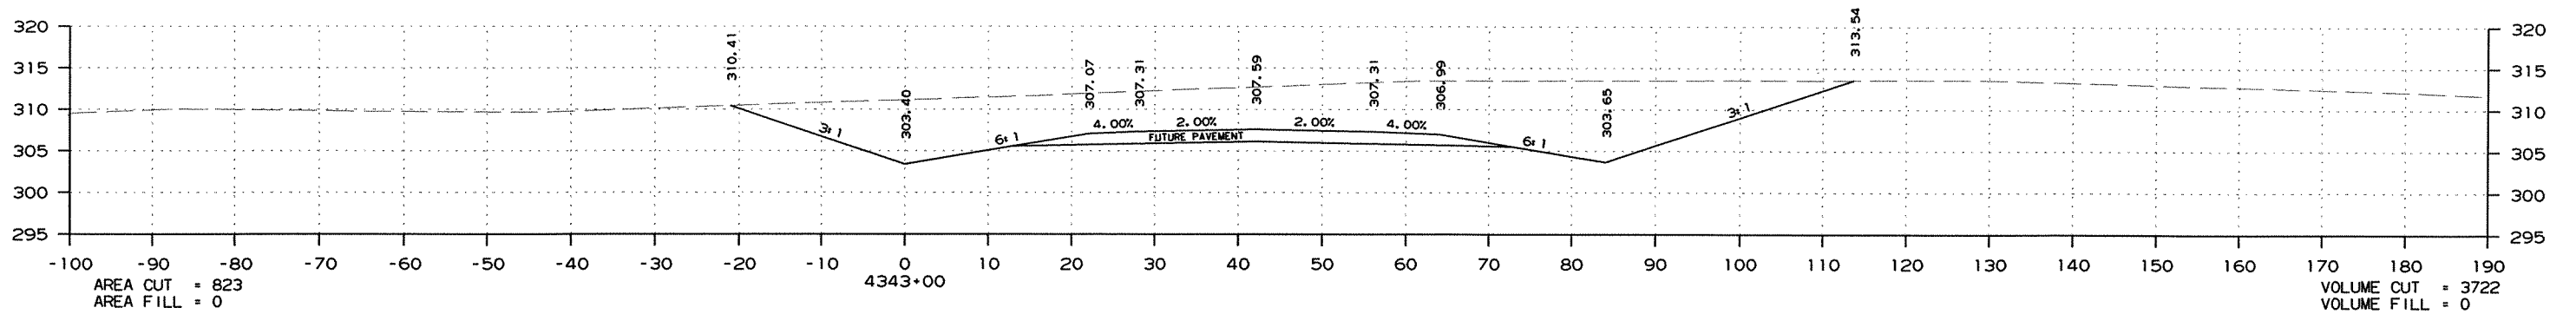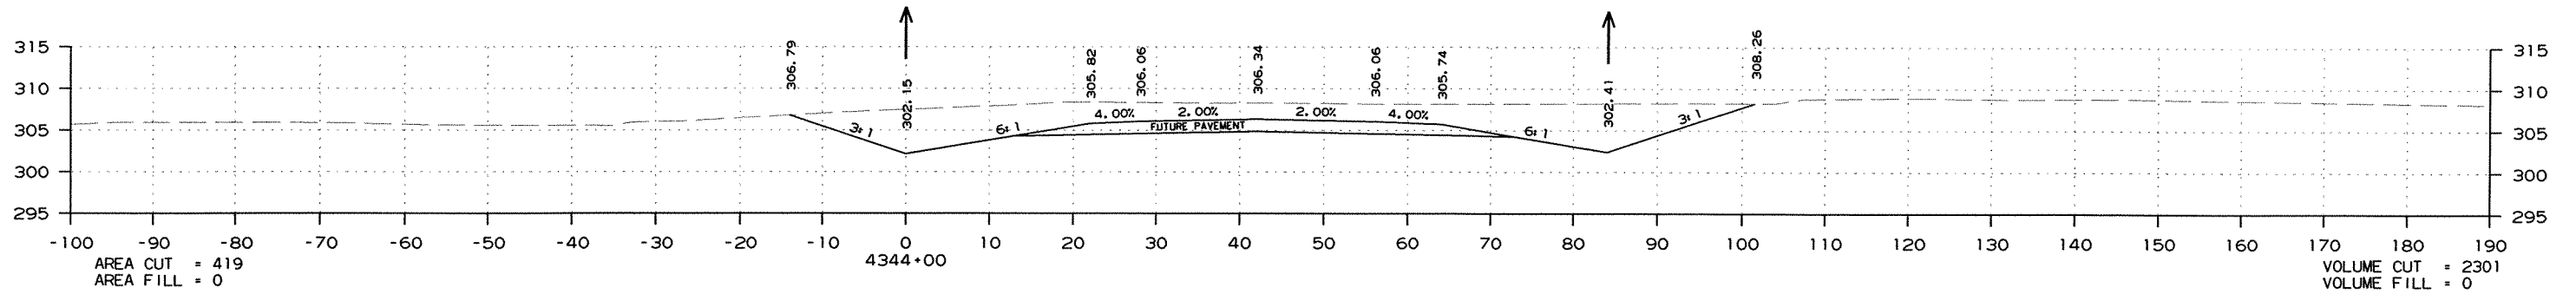

CROSS SECTION STA. 4341+00 TO STA. 4344+00

DATE REVISED	DATE FILMED	DATE REVISED	DATE FILMED	FED. RD. DIST. NO.	STATE	FED. AID PROJ. NO.	SHEET NO.	TOTAL SHEETS
				6	ARK.			
						JOB NO. 020471	216	346




2 CROSS SECTIONS - MAIN LANES

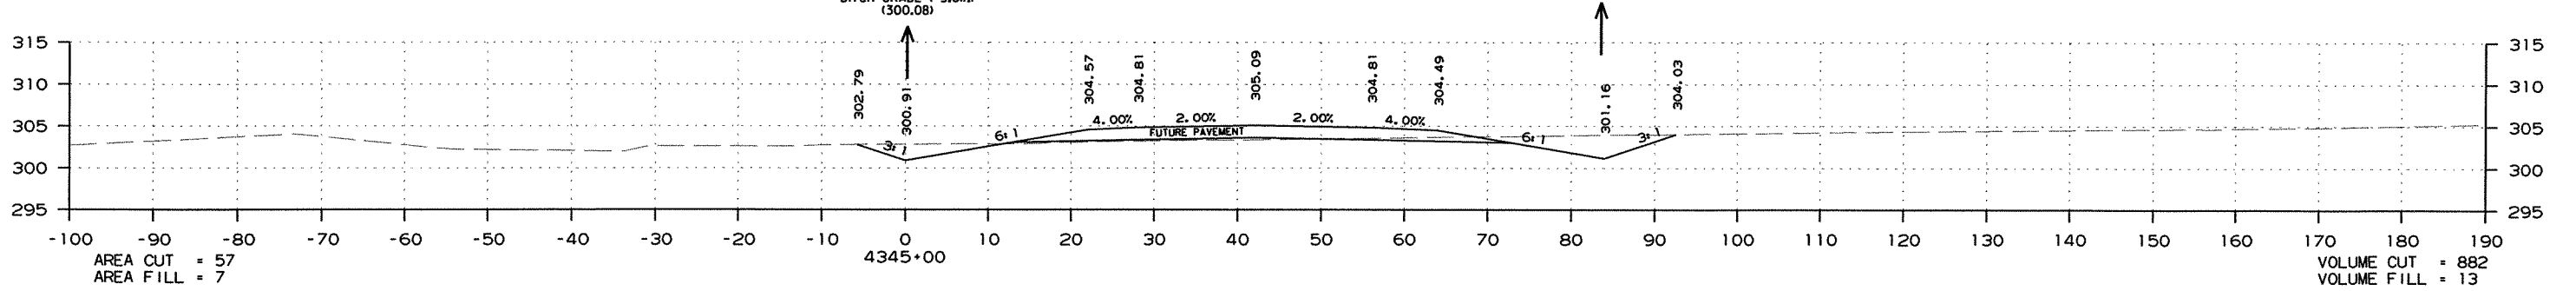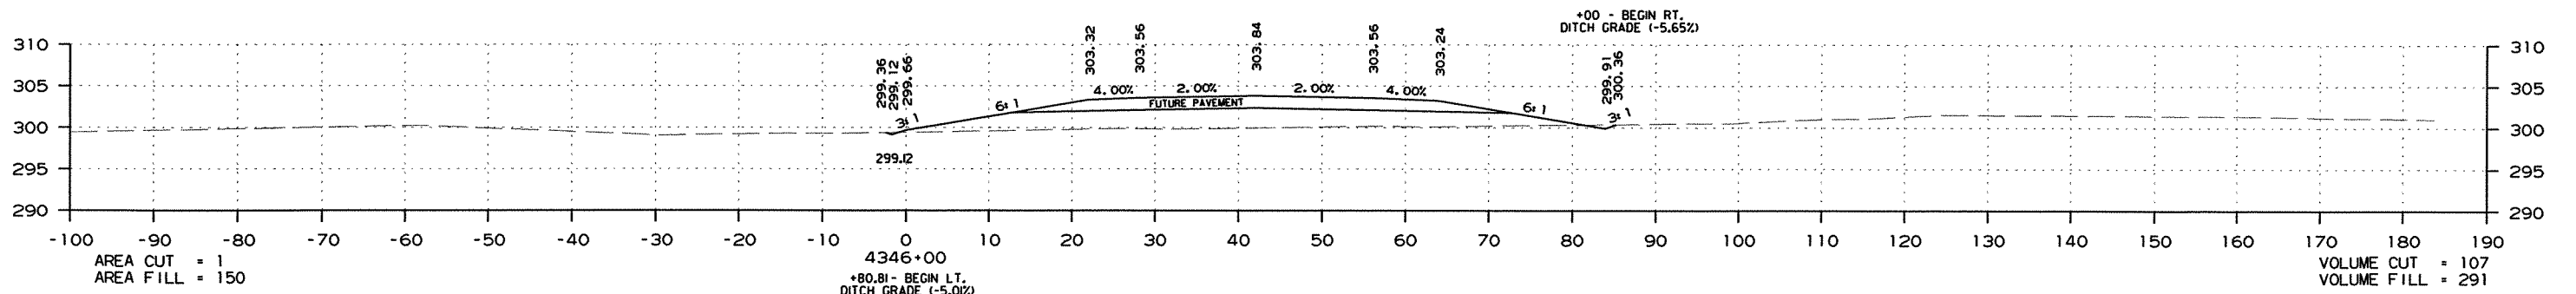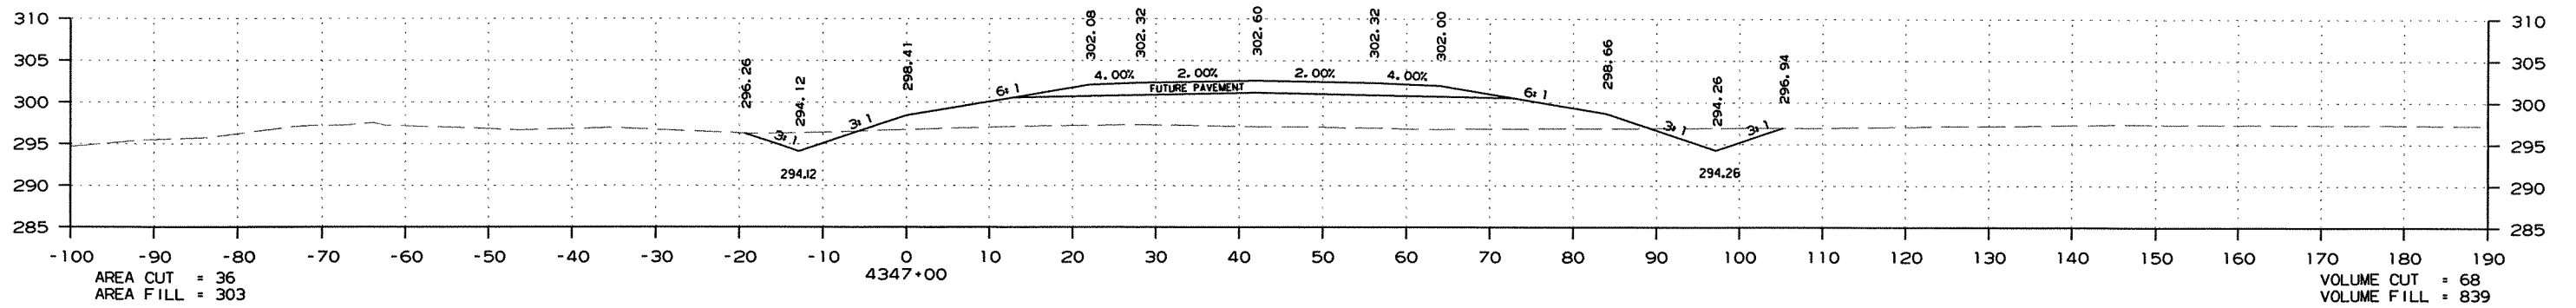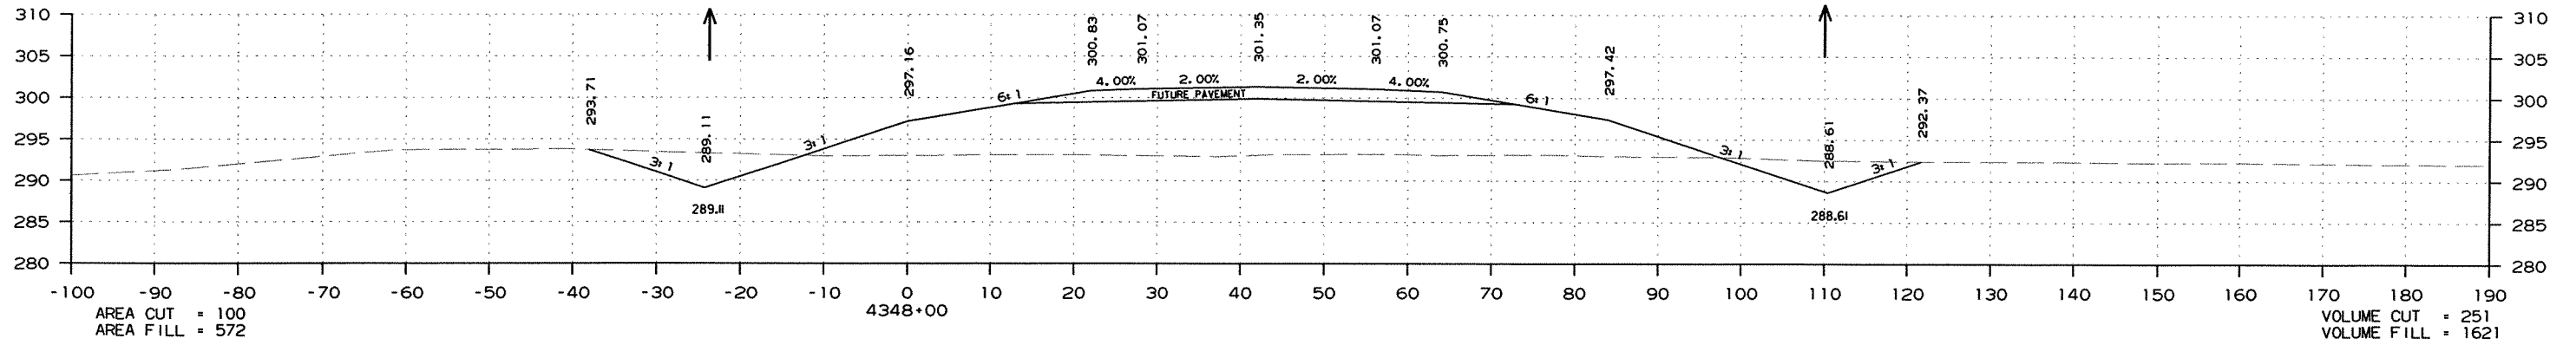

CROSS SECTION STA. 4345+00 TO STA. 4348+00

DATE REVISED	DATE FILMED	DATE REVISED	DATE FILMED	FED. RD. DIST. NO.	STATE	FED. AID PROJ. NO.	SHEET NO.	TOTAL SHEETS
				6	ARK.			
						JOB NO. 020471	217	346

2 CROSS SECTIONS - MAIN LANES


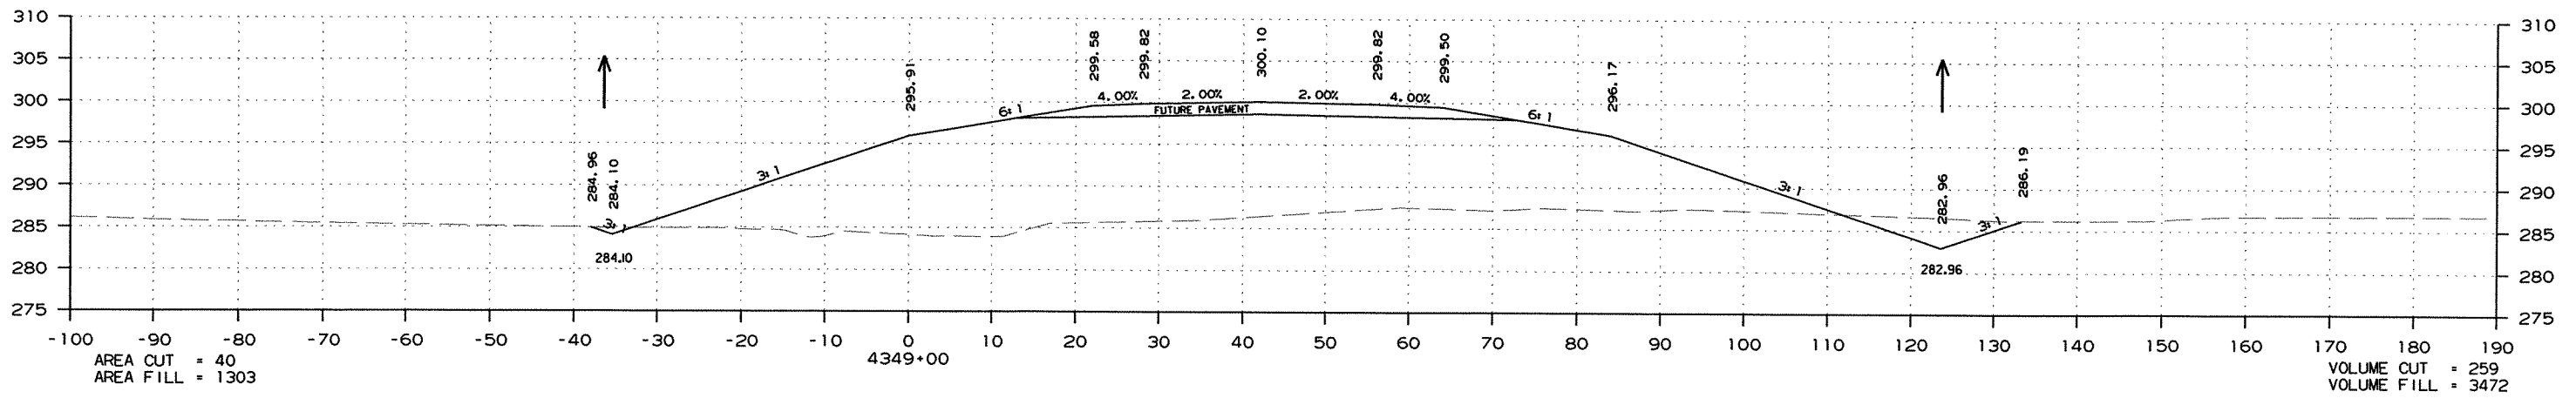
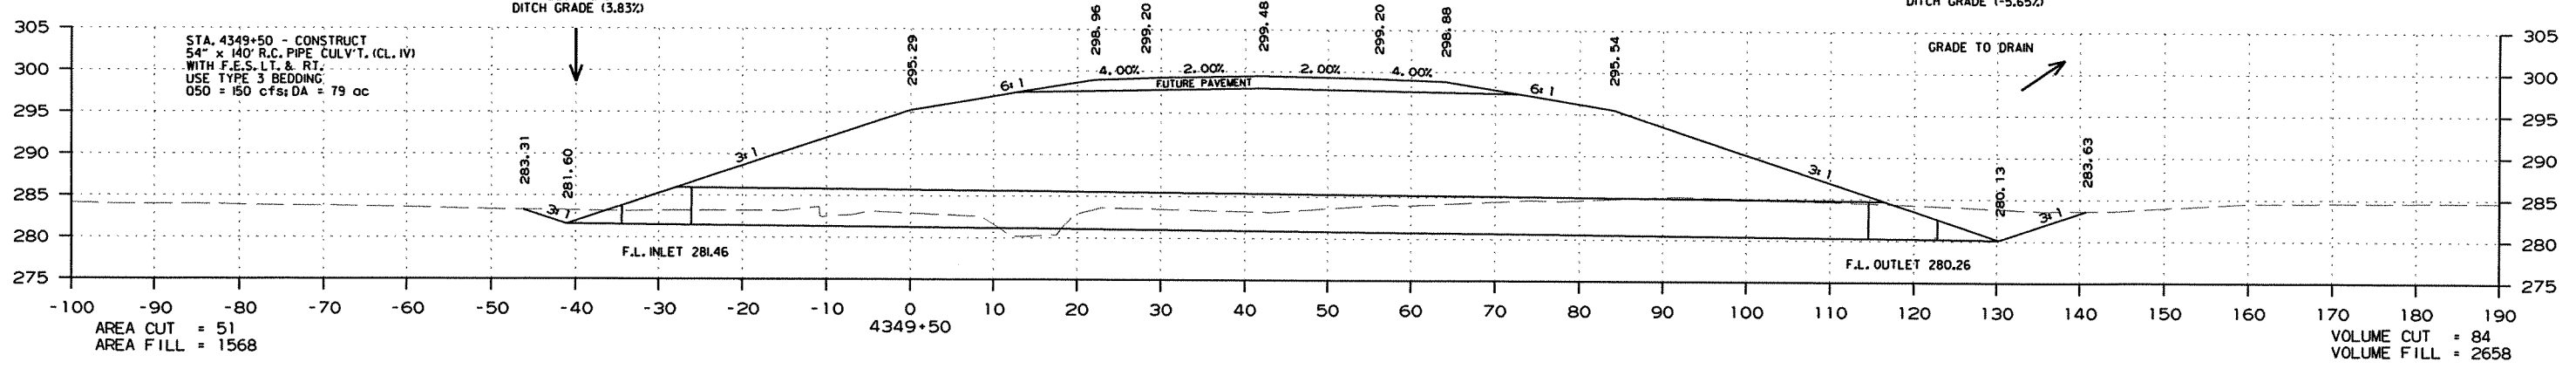
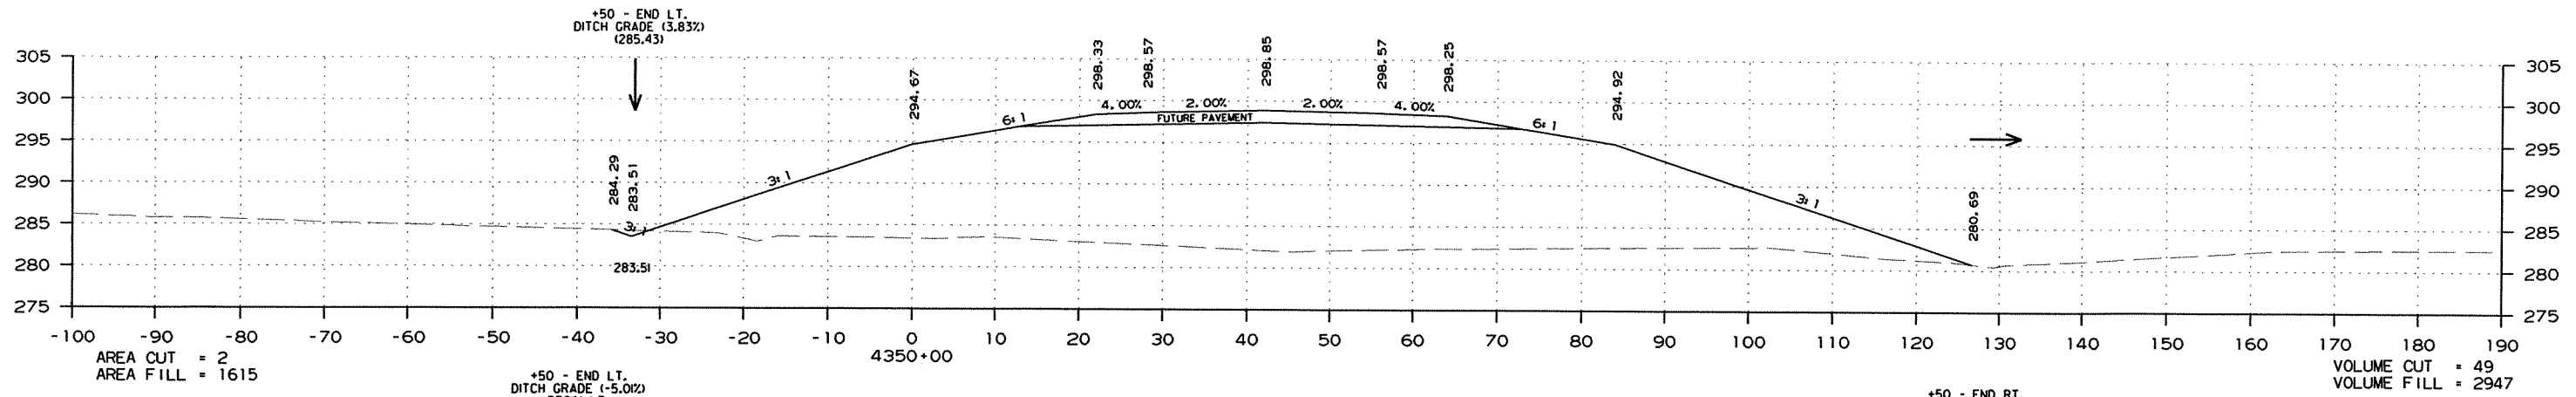


CROSS SECTION STA. 4349+00 TO STA. 4350+00

R020471.DGN 7/6/2011

DATE REVISED	DATE FILMED	DATE REVISED	DATE FILMED	FED. RD. DIST. NO.	STATE	FED. AID PROJ. NO.	SHEET NO.	TOTAL SHEETS
				6	ARK.			
						JOB NO. 020471	218	346

② CROSS SECTIONS - MAIN LANES

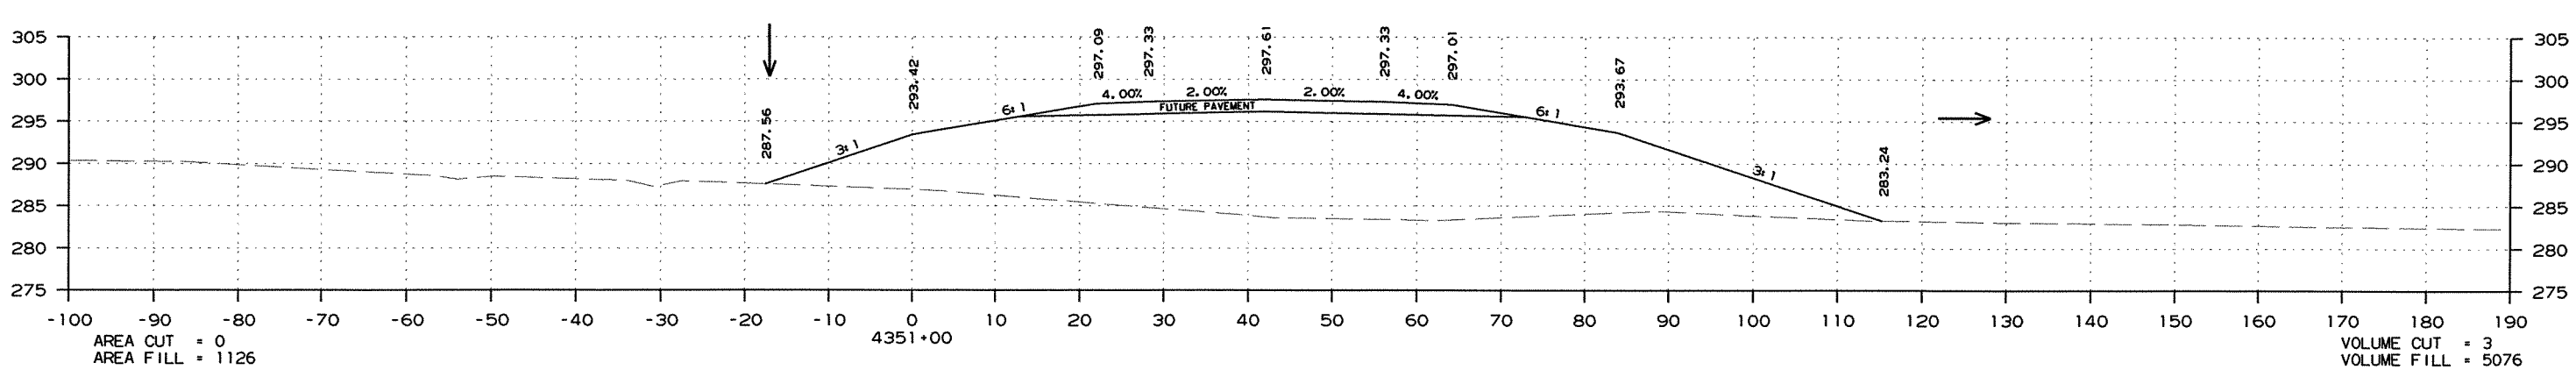
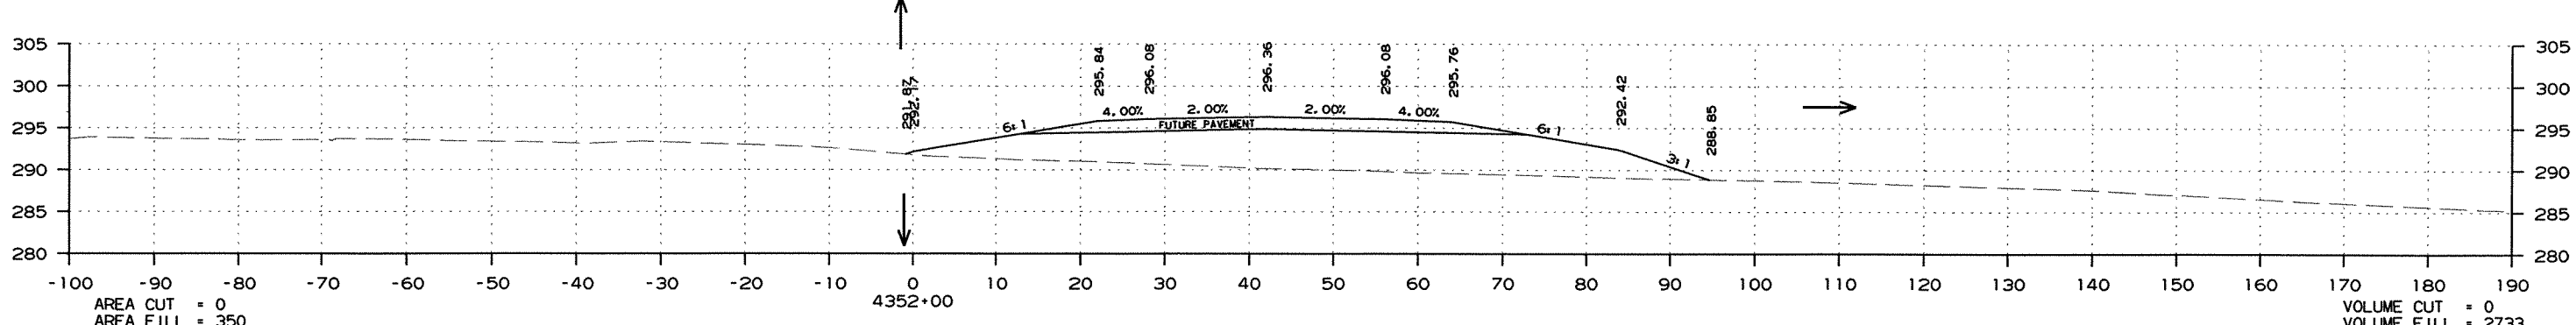
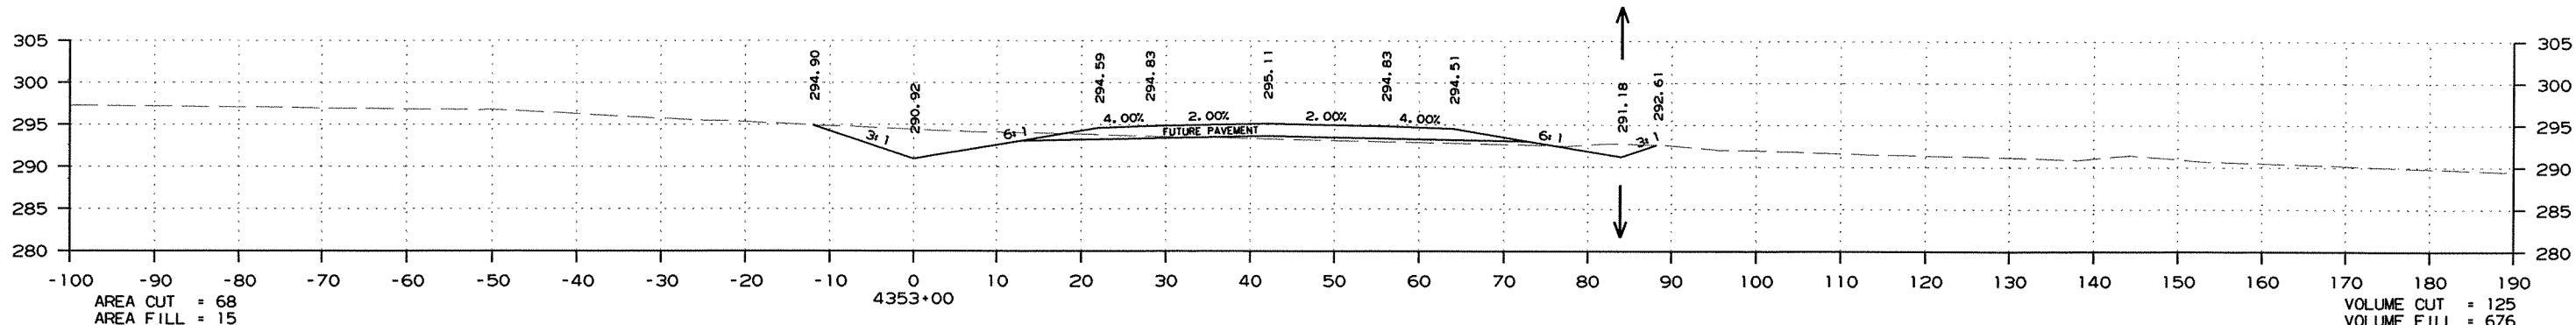
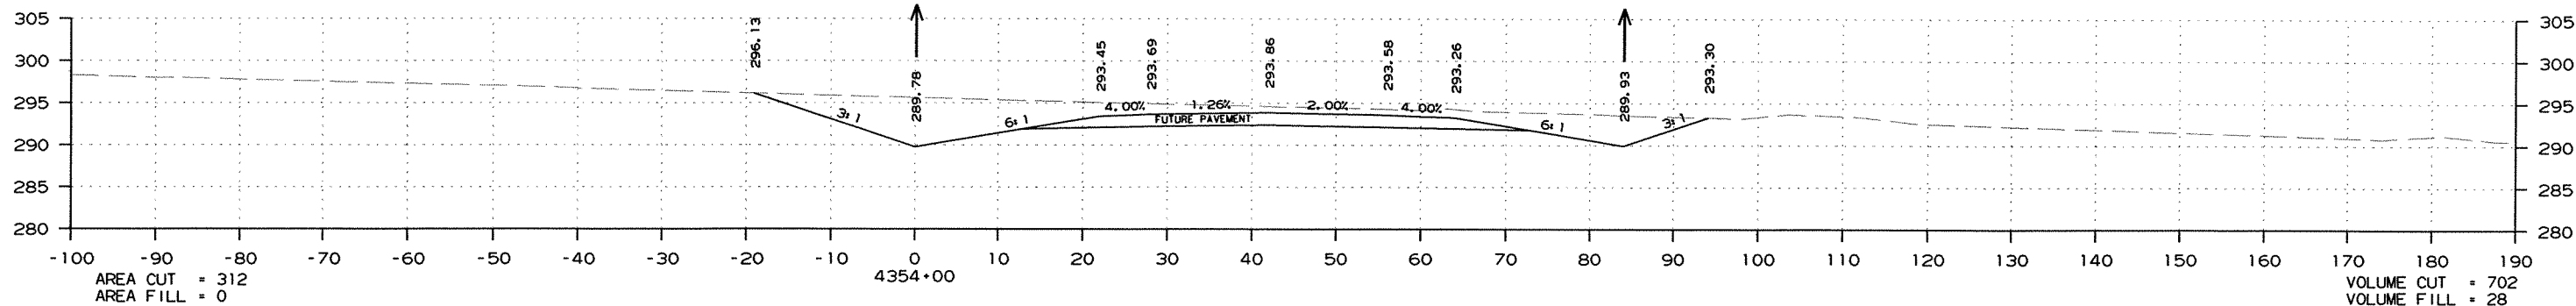


CROSS SECTION STA. 4351+00 TO STA. 4354+00

R020471.DGN 7/6/2011

DATE REVISED	DATE FILMED	DATE REVISED	DATE FILMED	FED. RD. DIST. NO.	STATE	FED. AID PROJ. NO.	SHEET NO.	TOTAL SHEETS
				6	ARK.			
						JOB NO. 020471	219	346





2 CROSS SECTIONS - MAIN LANES

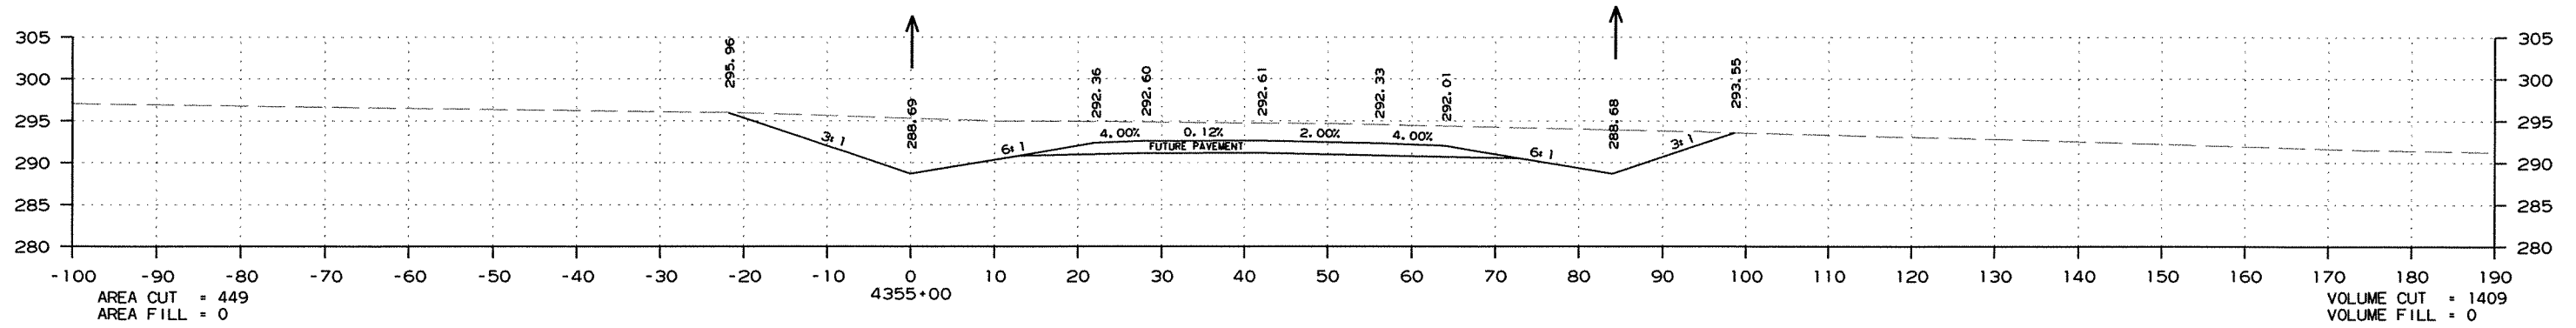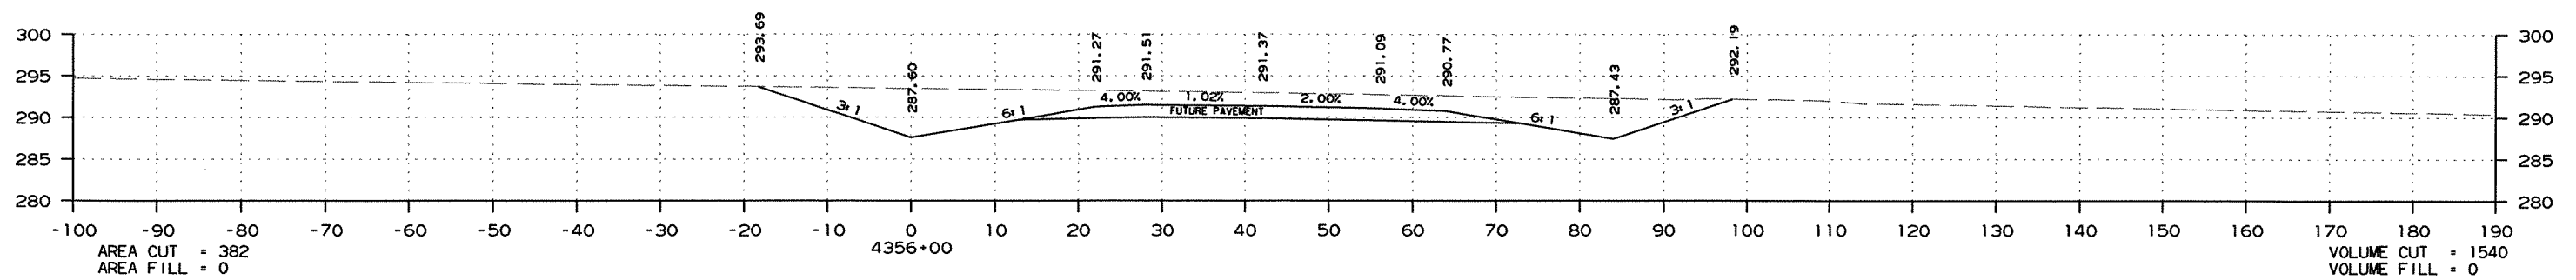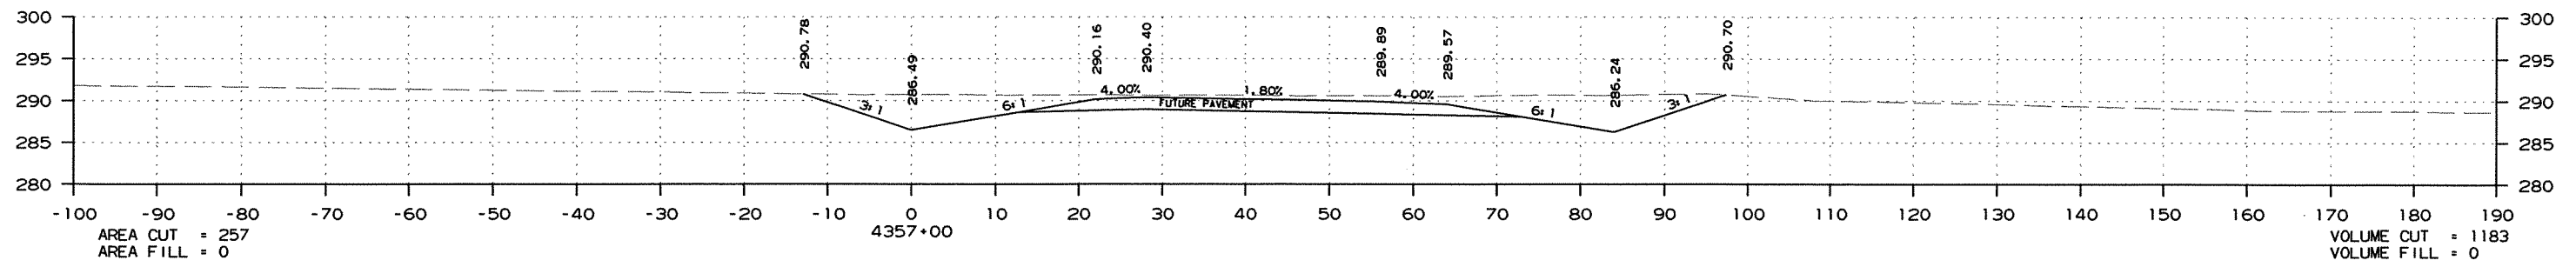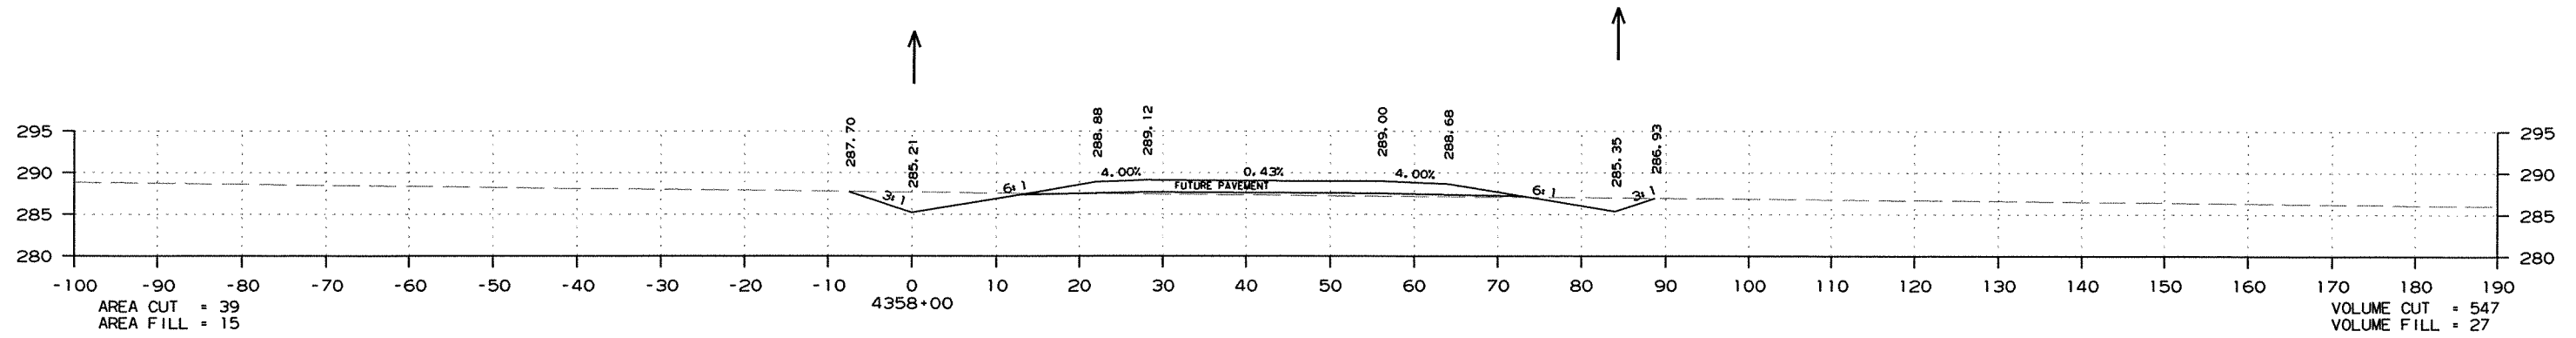

CROSS SECTION STA. 4355+00 TO STA. 4358+00

DATE REVISED	DATE FILMED	DATE REVISED	DATE FILMED	FED. RD. DIST. NO.	STATE	FED. AID PROJ. NO.	SHEET NO.	TOTAL SHEETS
				6	ARK.			
JOB NO. 020471						220	346	

2 CROSS SECTIONS - MAIN LANES

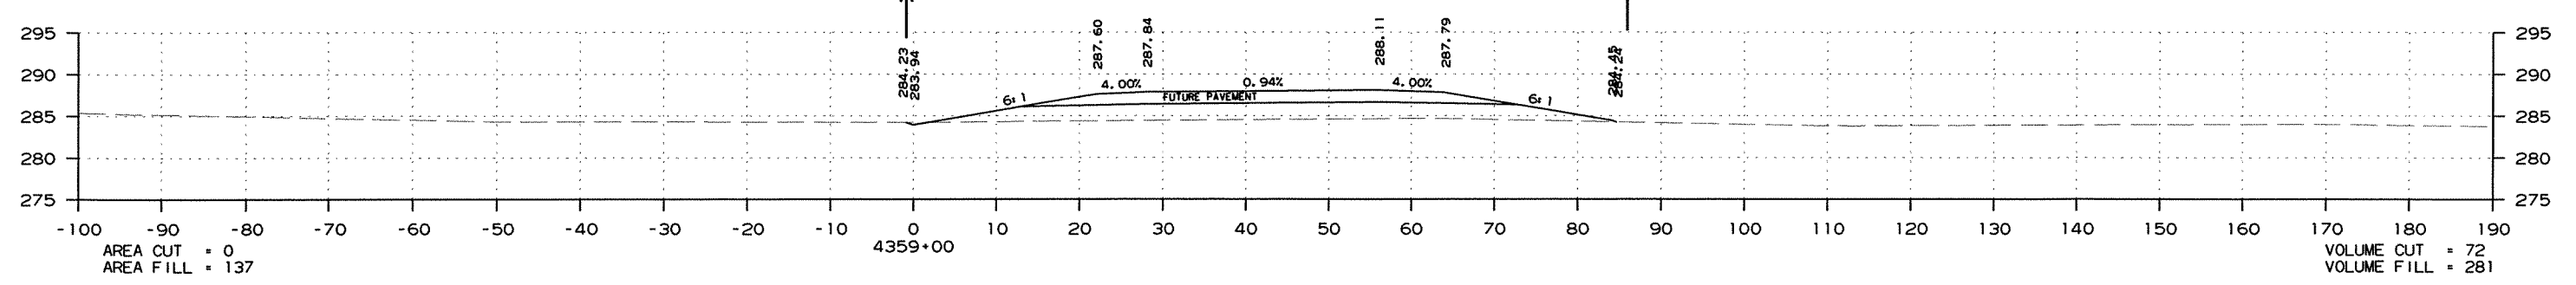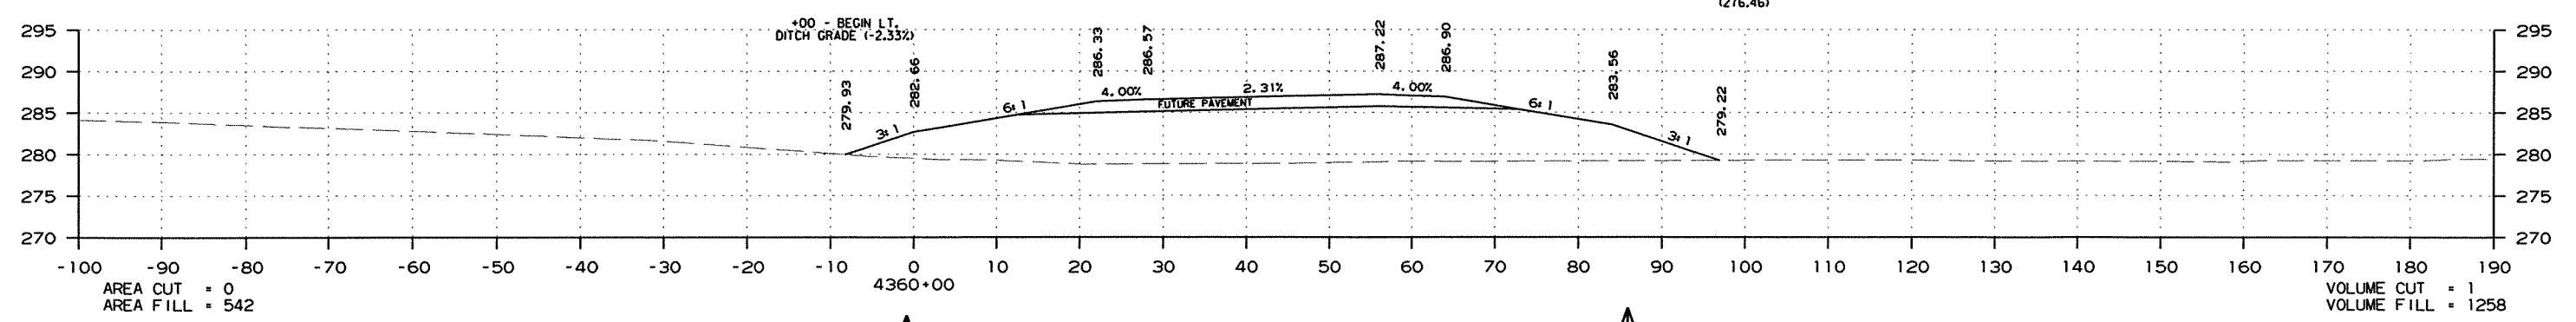
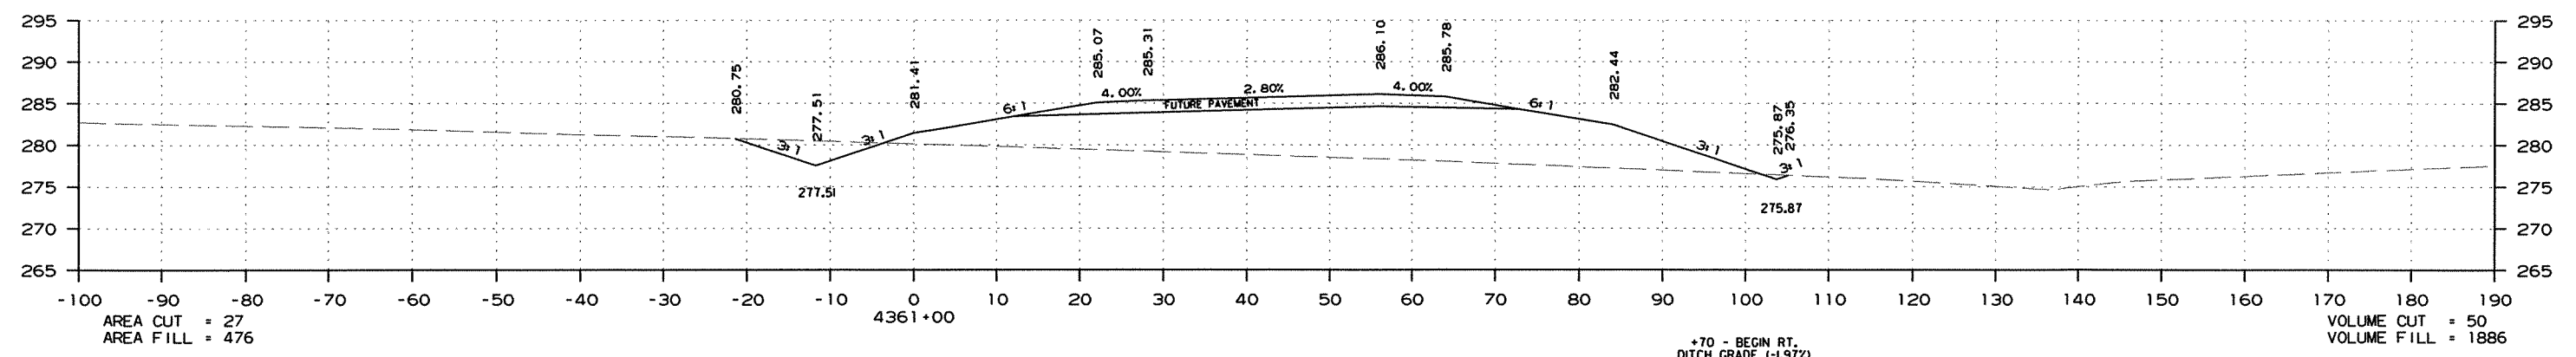
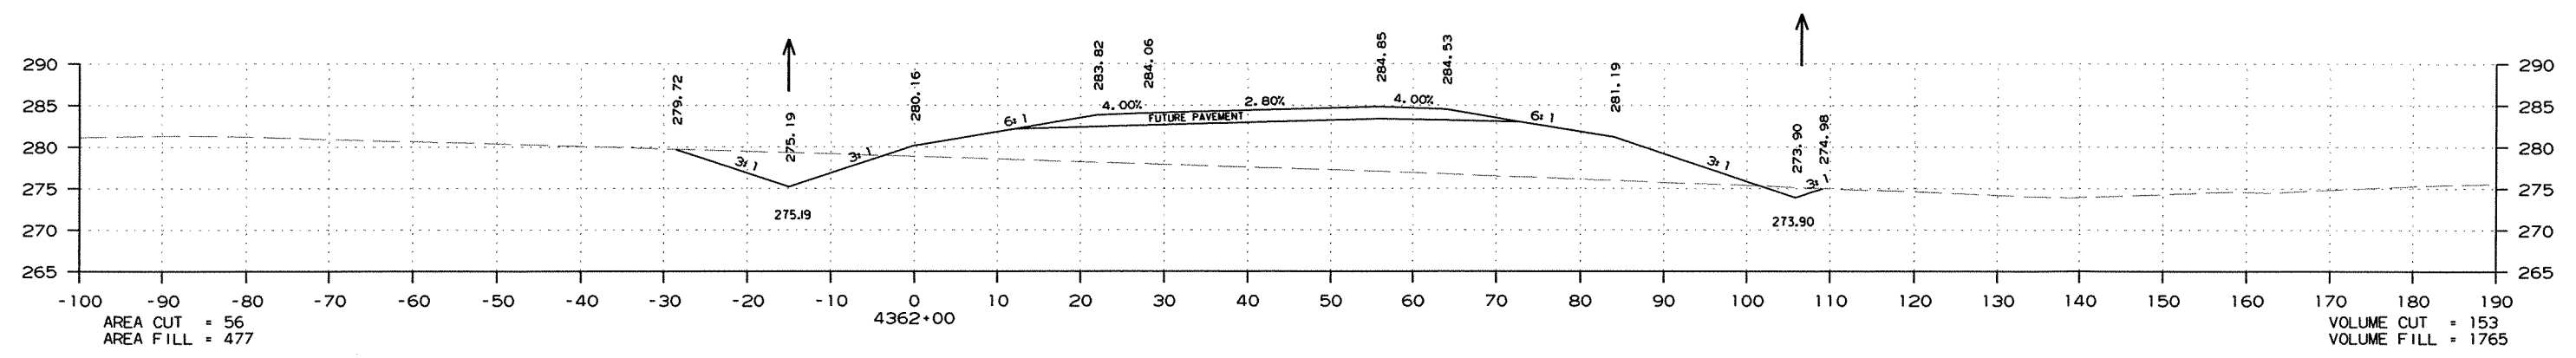


CROSS SECTION STA. 4359+00 TO STA. 4362+00

R020471.DGN 7/6/2011

DATE REVISED	DATE FILMED	DATE REVISED	DATE FILMED	FED. RD. DIST. NO.	STATE	FED. AID PROJ. NO.	SHEET NO.	TOTAL SHEETS
				6	ARK.			
						JOB NO. 020471	221	346




2 CROSS SECTIONS - MAIN LANES

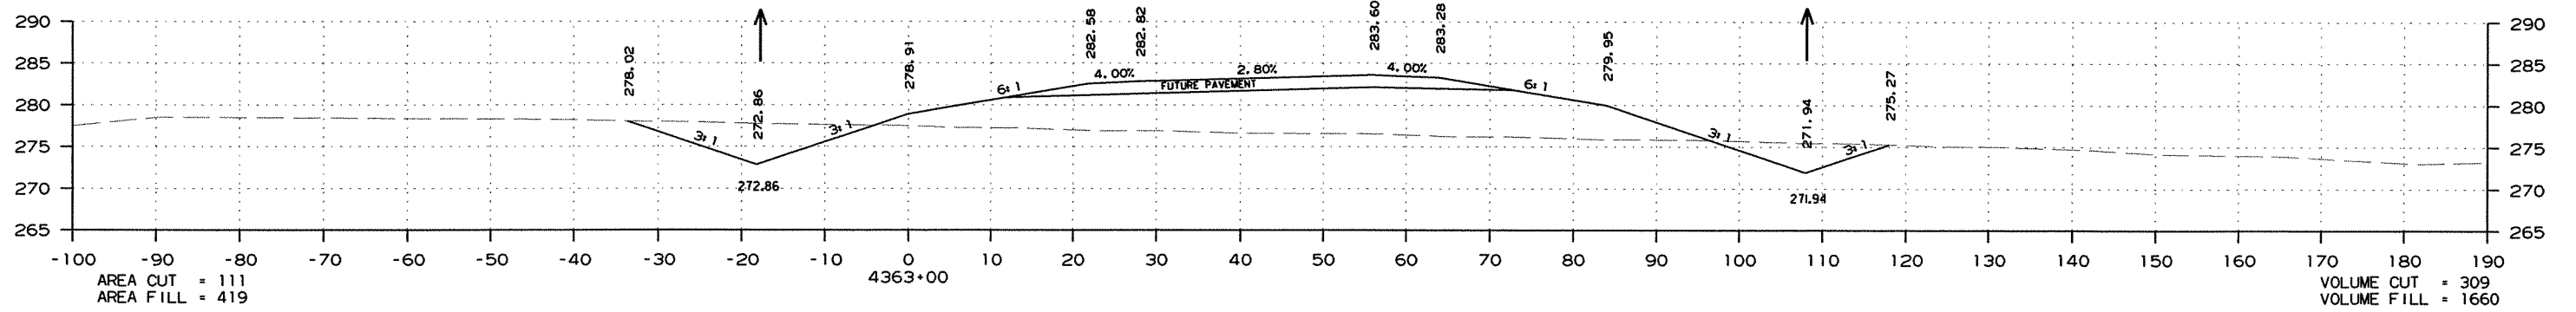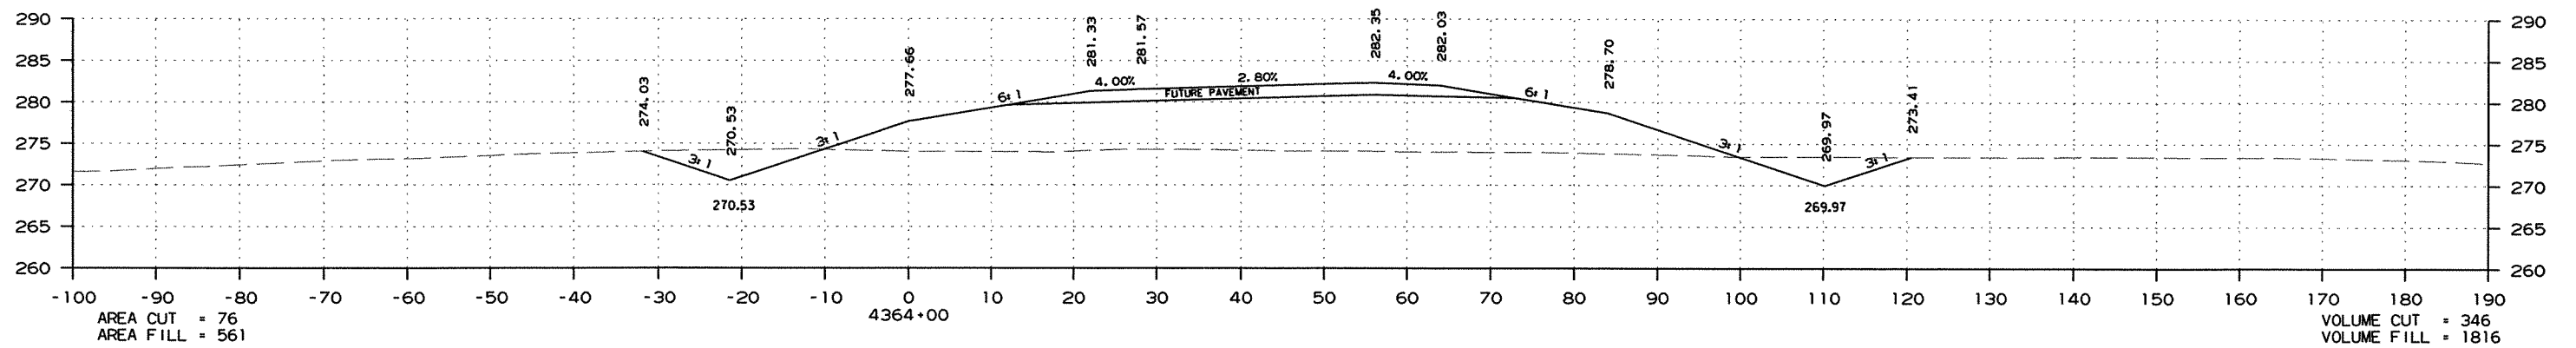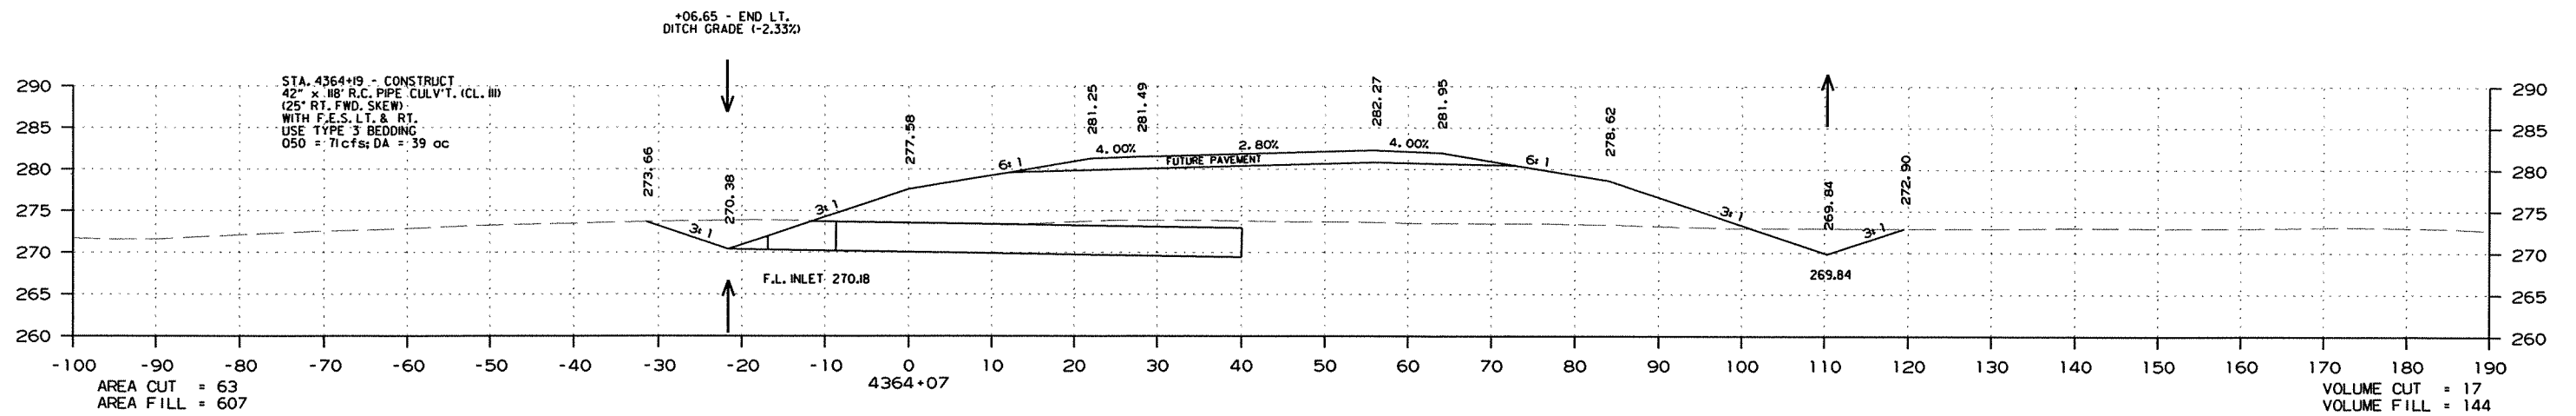

CROSS SECTION STA. 4363+00 TO STA. 4364+07

DATE REVISED	DATE FILMED	DATE REVISED	DATE FILMED	FED. DIST. NO.	STATE	FED. AID PROJ. NO.	SHEET NO.	TOTAL SHEETS
				6	ARK.			
						JOB NO. 020471	222	346





2 CROSS SECTIONS - MAIN LANES

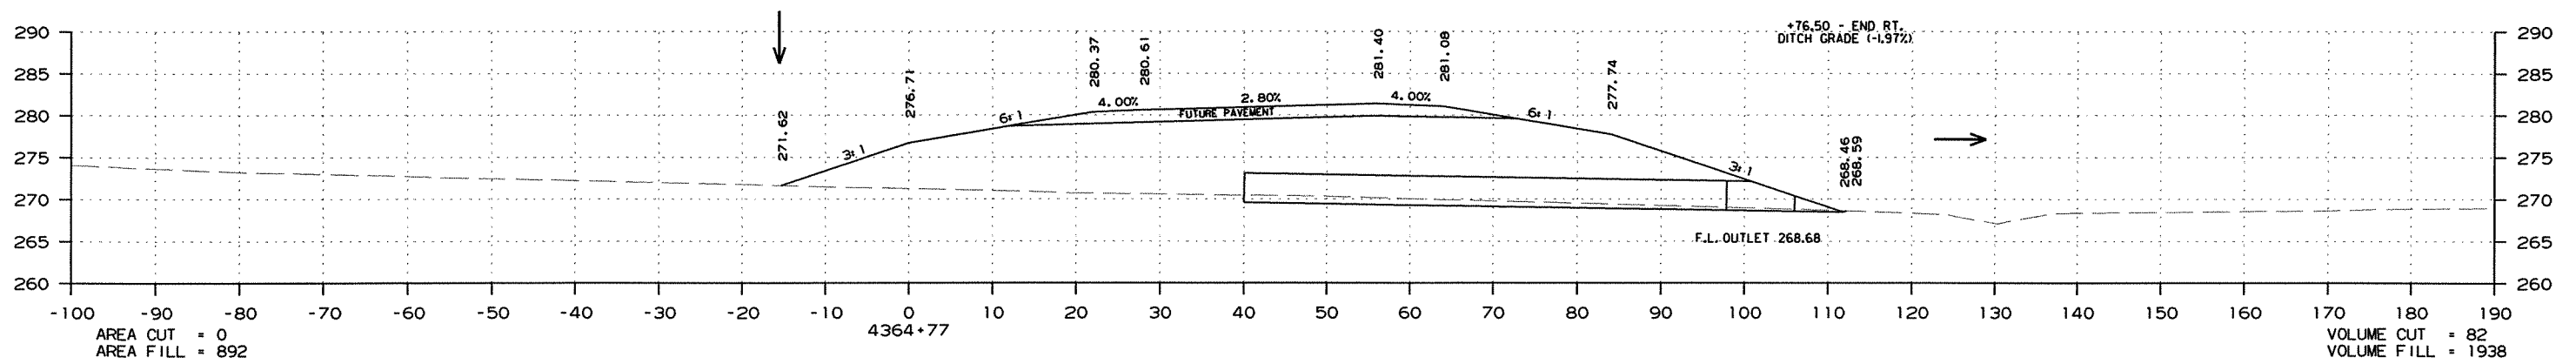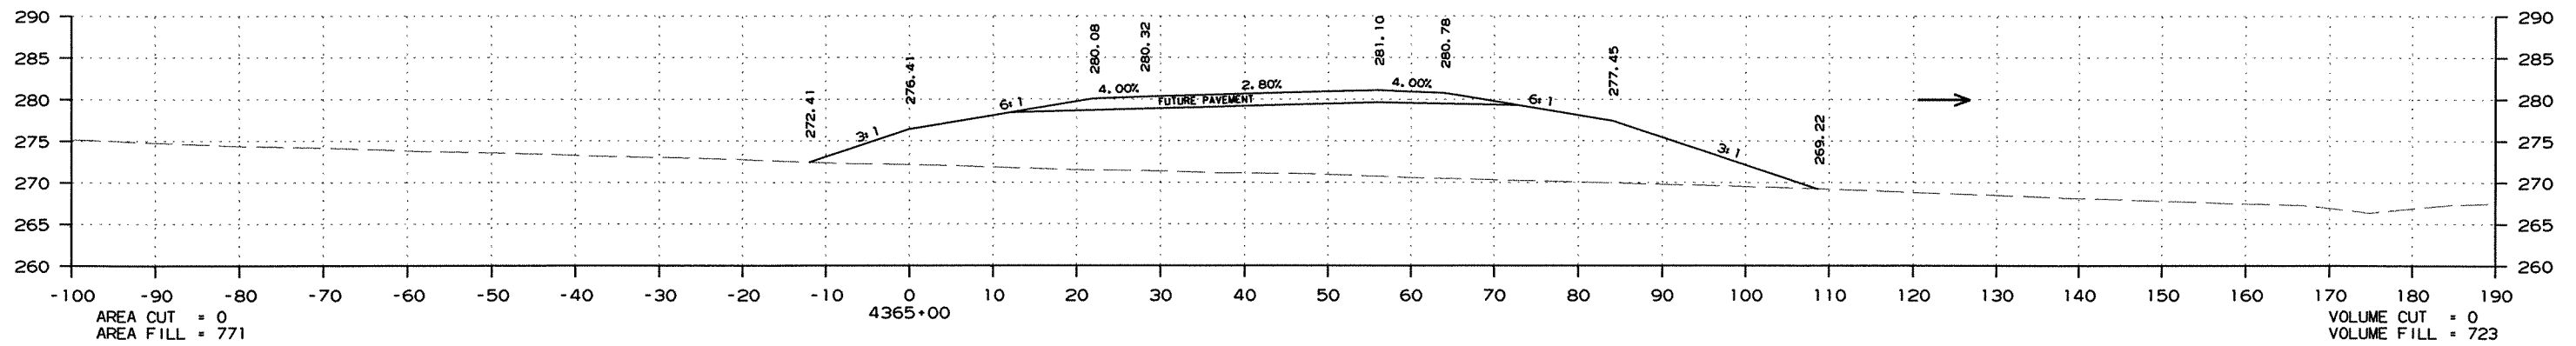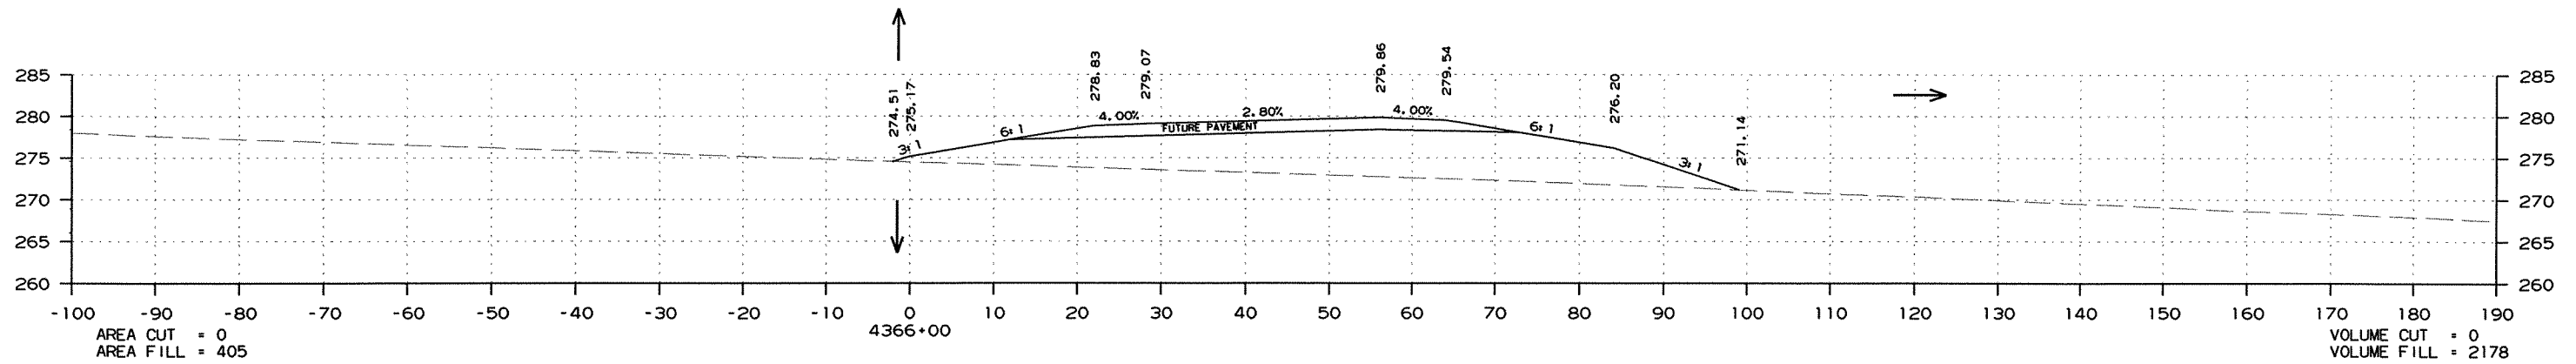

CROSS SECTION STA. 4364+77 TO STA. 4366+00

DATE REVISED	DATE FILMED	DATE REVISED	DATE FILMED	FED. RD. DIST. NO.	STATE	FED. AID PROJ. NO.	SHEET NO.	TOTAL SHEETS
				6	ARK.			
						JOB NO. 020471	223	346




② CROSS SECTIONS - MAIN LANES

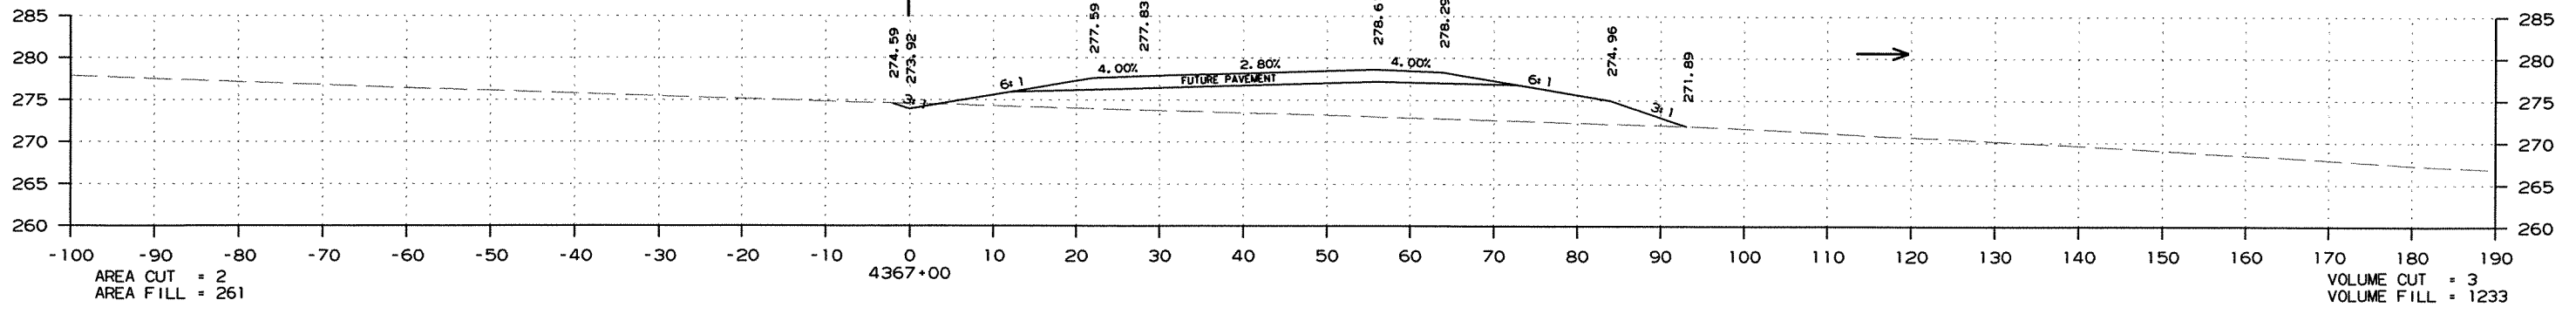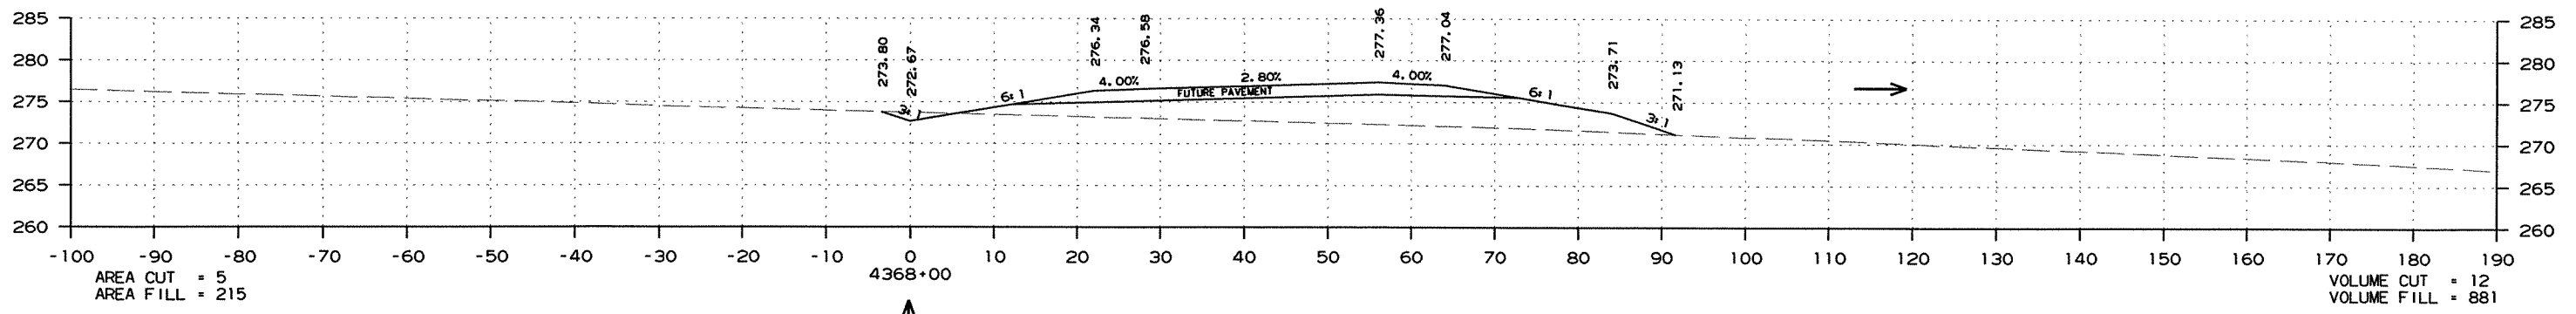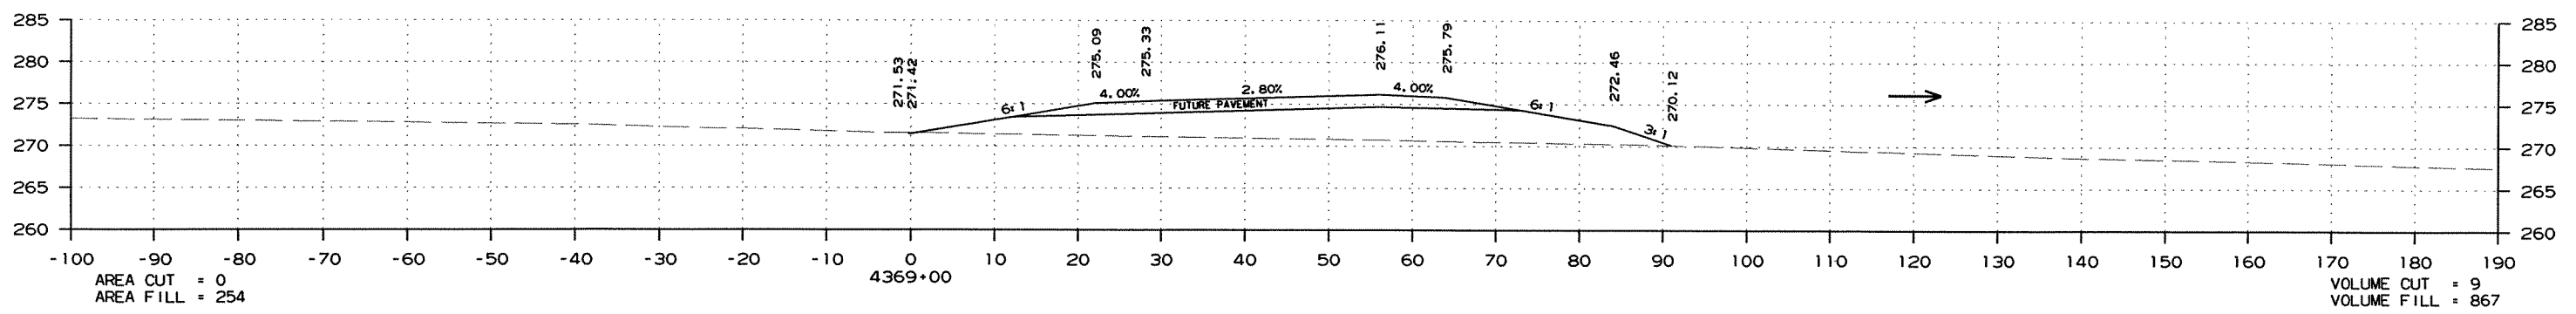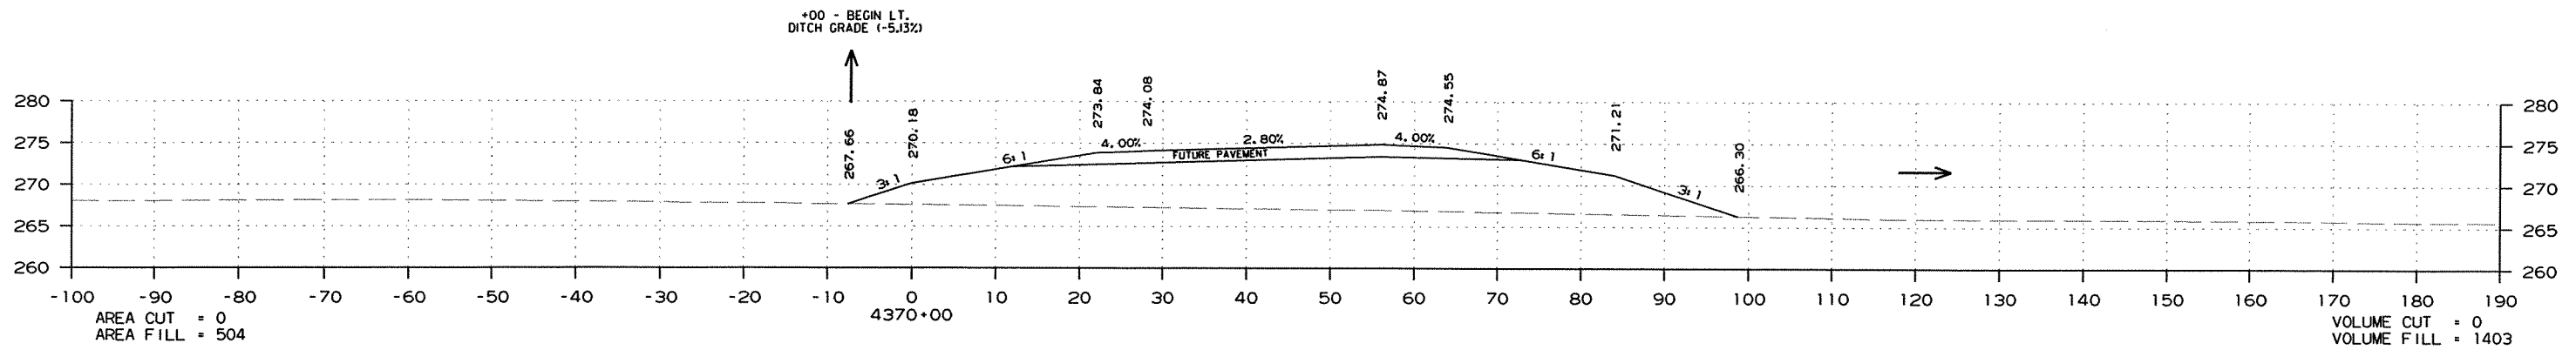

CROSS SECTION STA. 4367+00 TO STA. 4370+00

DATE REVISED	DATE FILMED	DATE REVISED	DATE FILMED	FED. RD. DIST. NO.	STATE	FED. AID PROJ. NO.	SHEET NO.	TOTAL SHEETS
				6	ARK.			
						JOB NO. 020471	224	346





2 CROSS SECTIONS - MAIN LANES

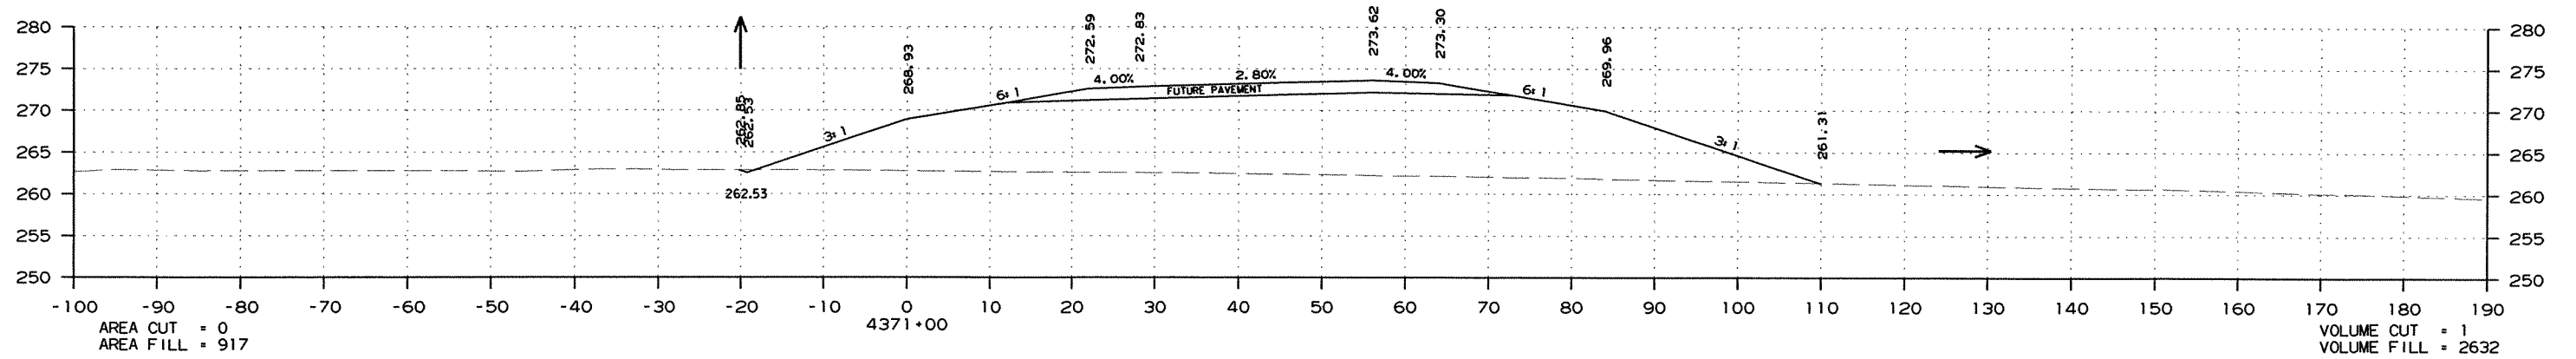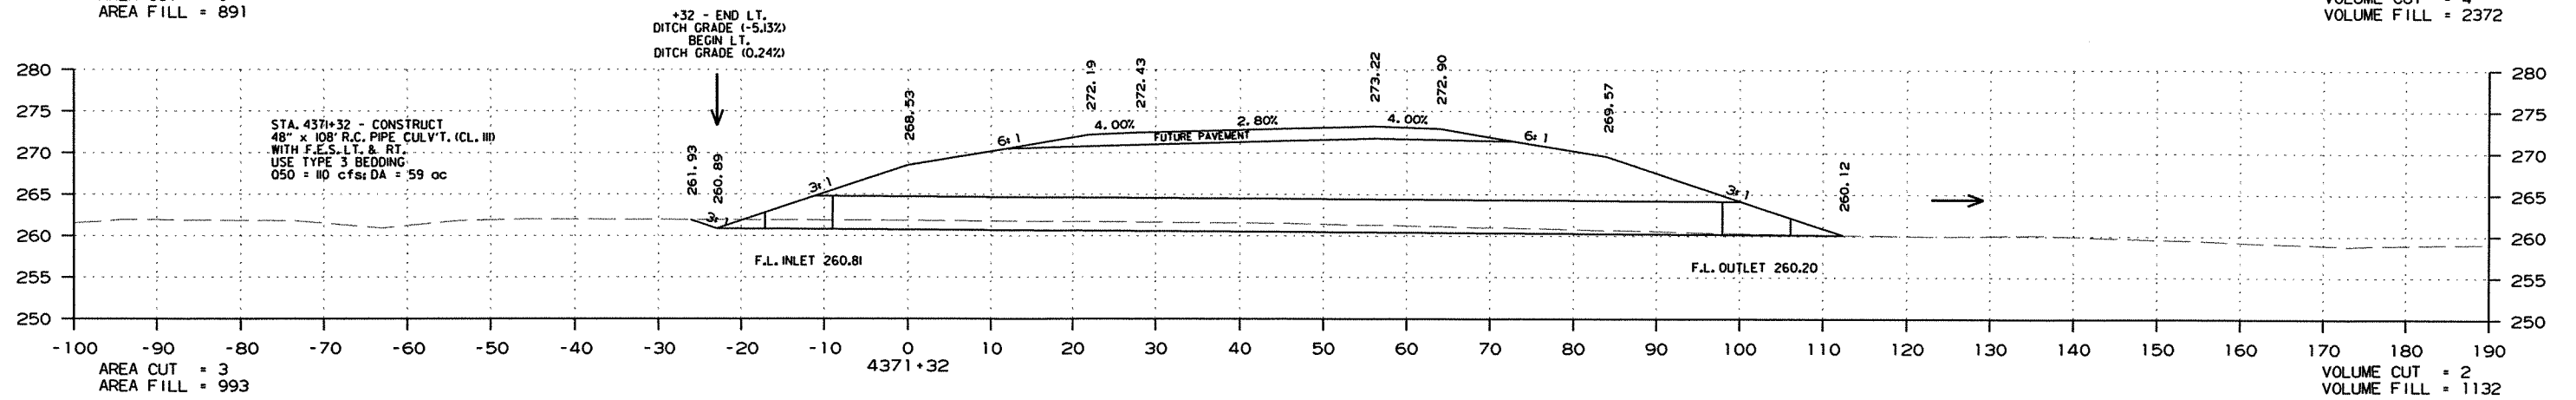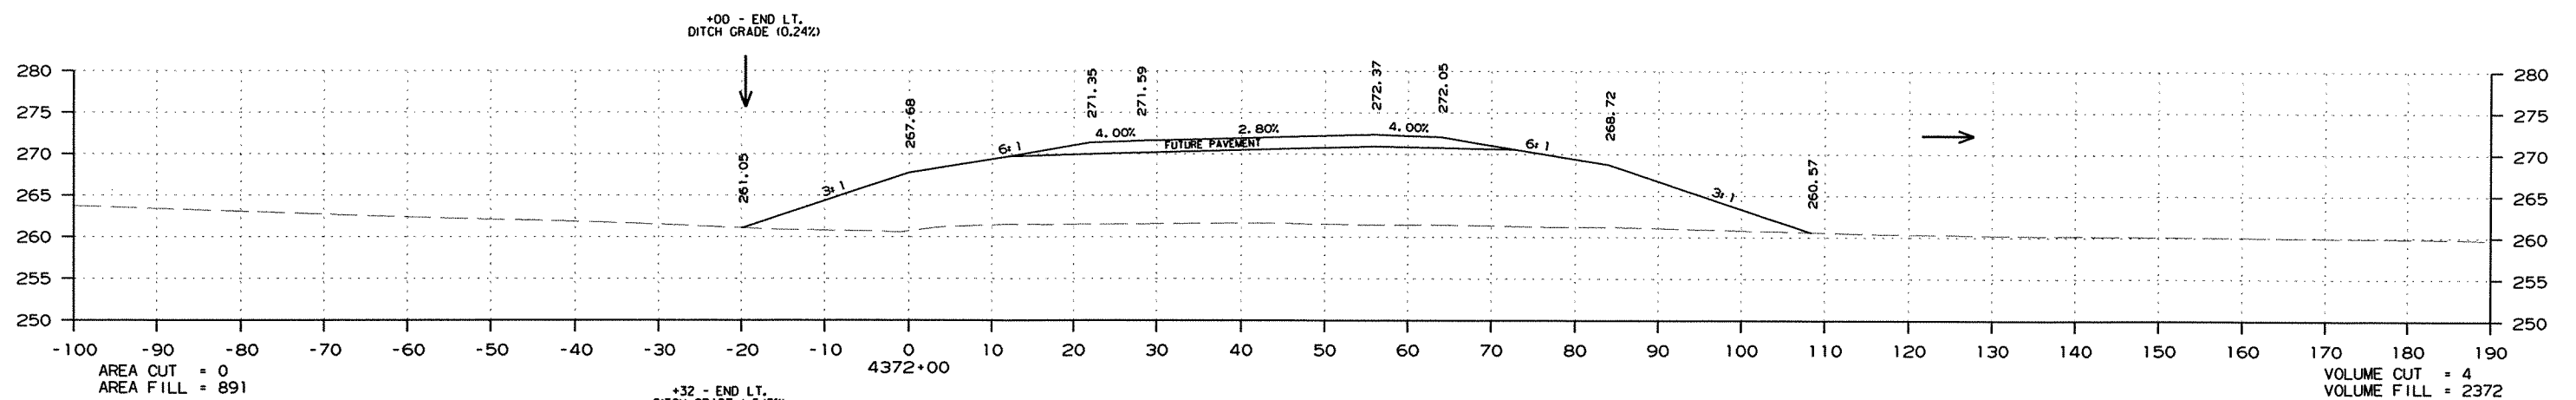

CROSS SECTION STA. 4371+00 TO STA. 4372+00

DATE REVISED	DATE FILMED	DATE REVISED	DATE FILMED	FED. RD. DIST. NO.	STATE	FED. AID PROJ. NO.	SHEET NO.	TOTAL SHEETS
				6	ARK.			
						JOB NO. 020471	225	346





2 CROSS SECTIONS - MAIN LANES

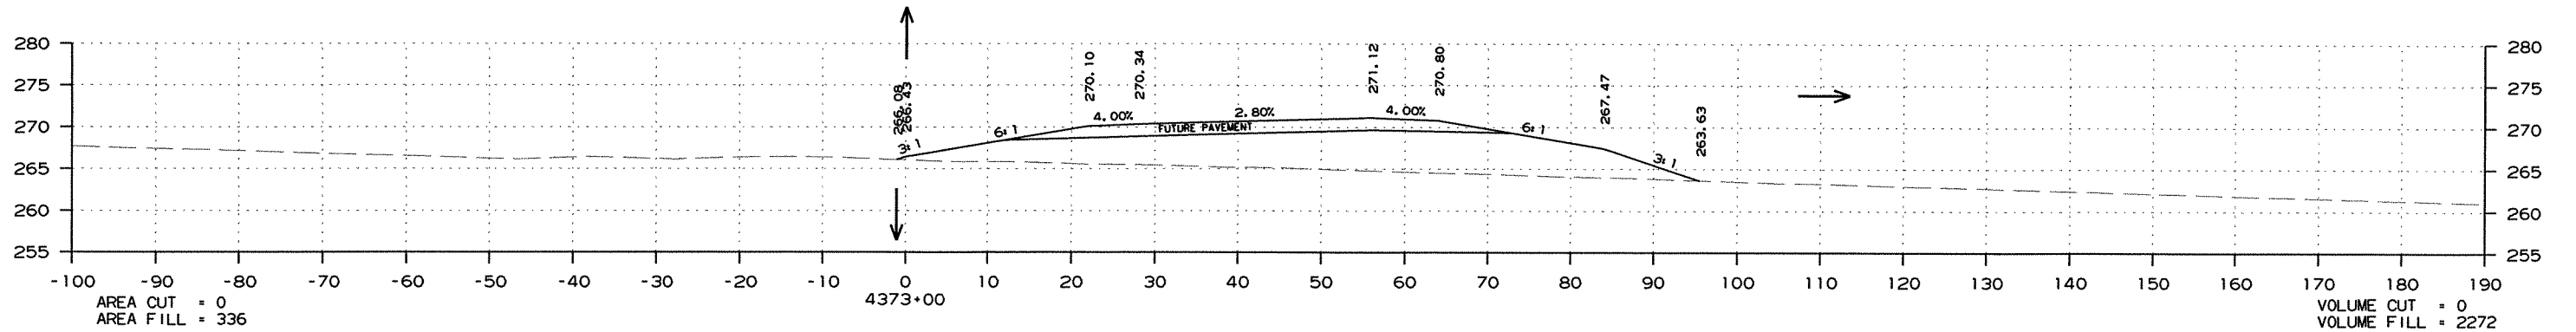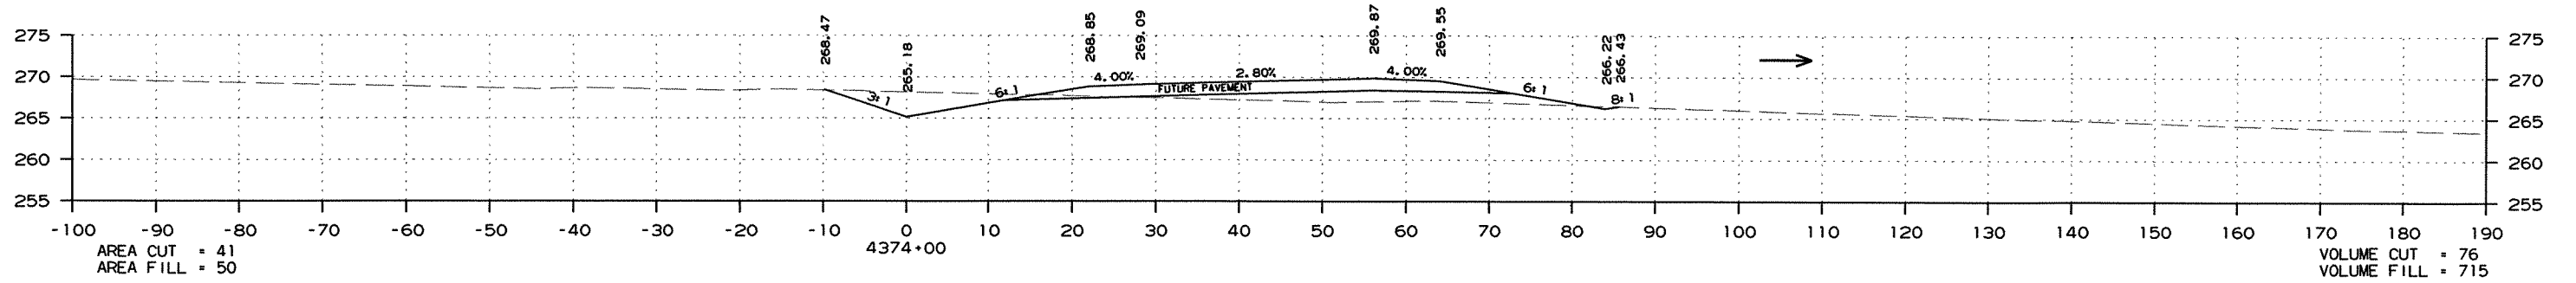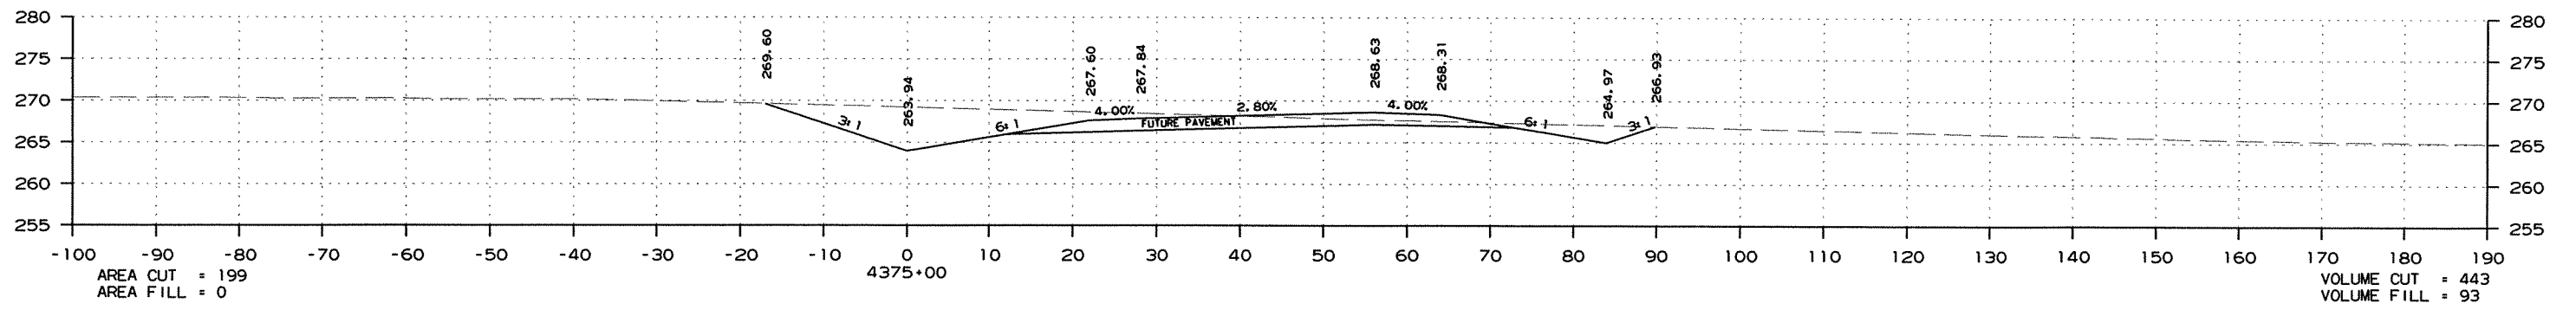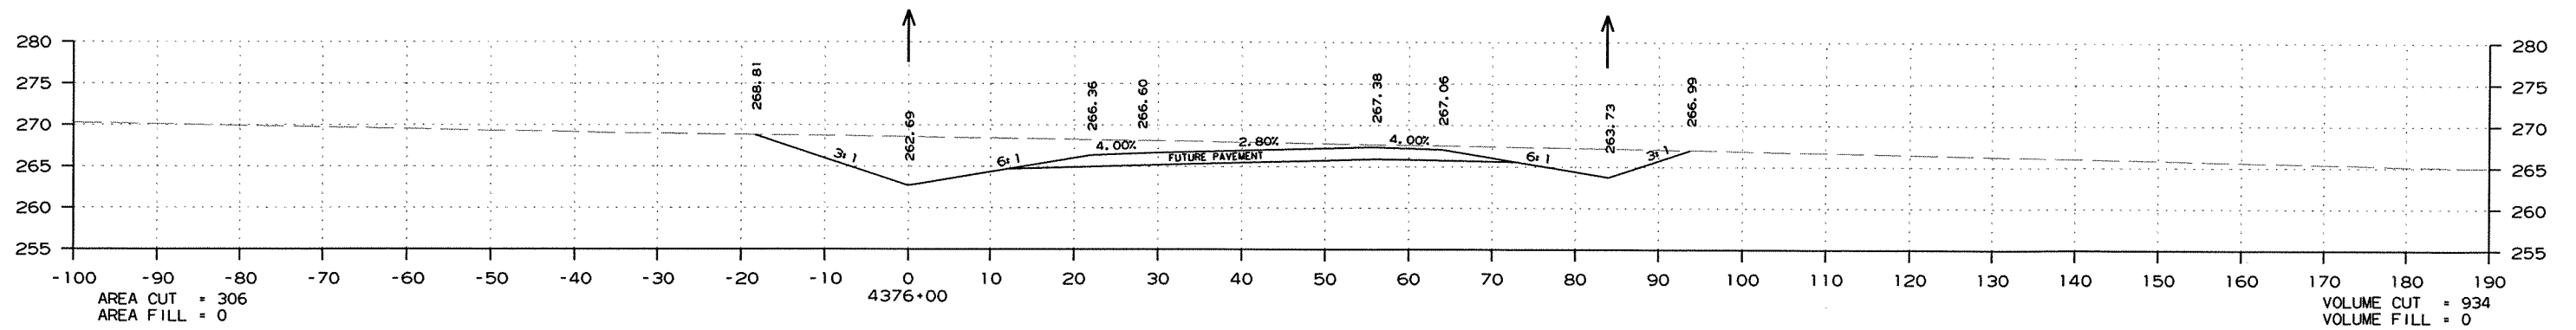

CROSS SECTION STA. 4373+00 TO STA. 4376+00

DATE REVISED	DATE FILMED	DATE REVISED	DATE FILMED	FED. RD. DIST. NO.	STATE	FED. AID PROJ. NO.	SHEET NO.	TOTAL SHEETS
				6	ARK.			
JOB NO. 020471							226	346


2 CROSS SECTIONS - MAIN LANES

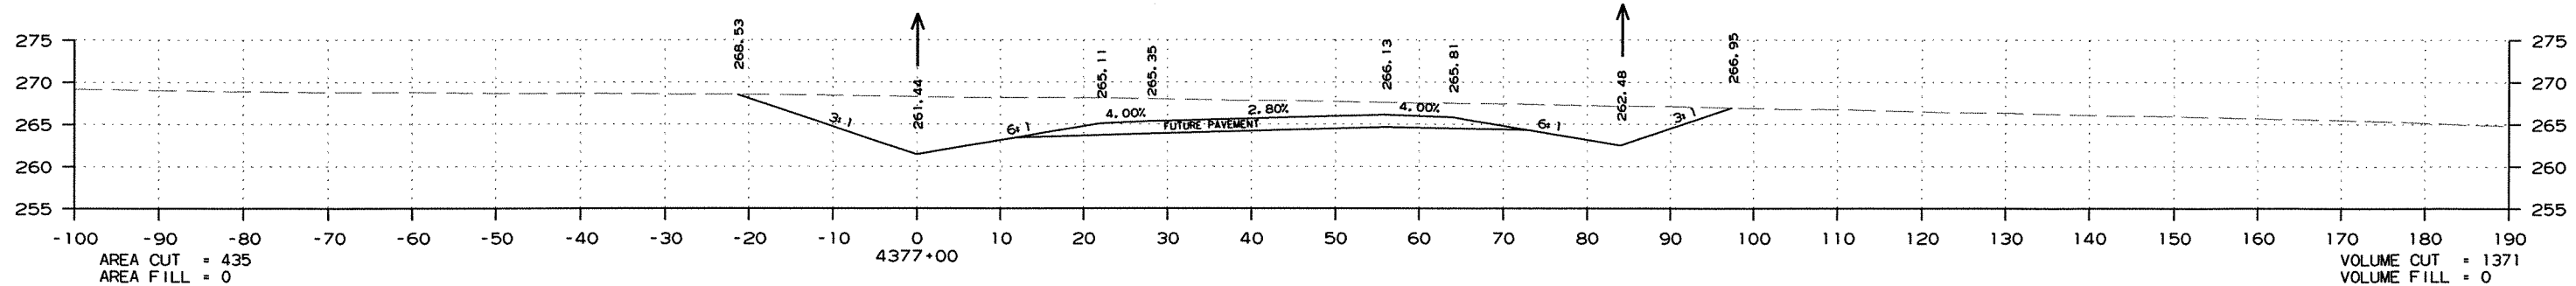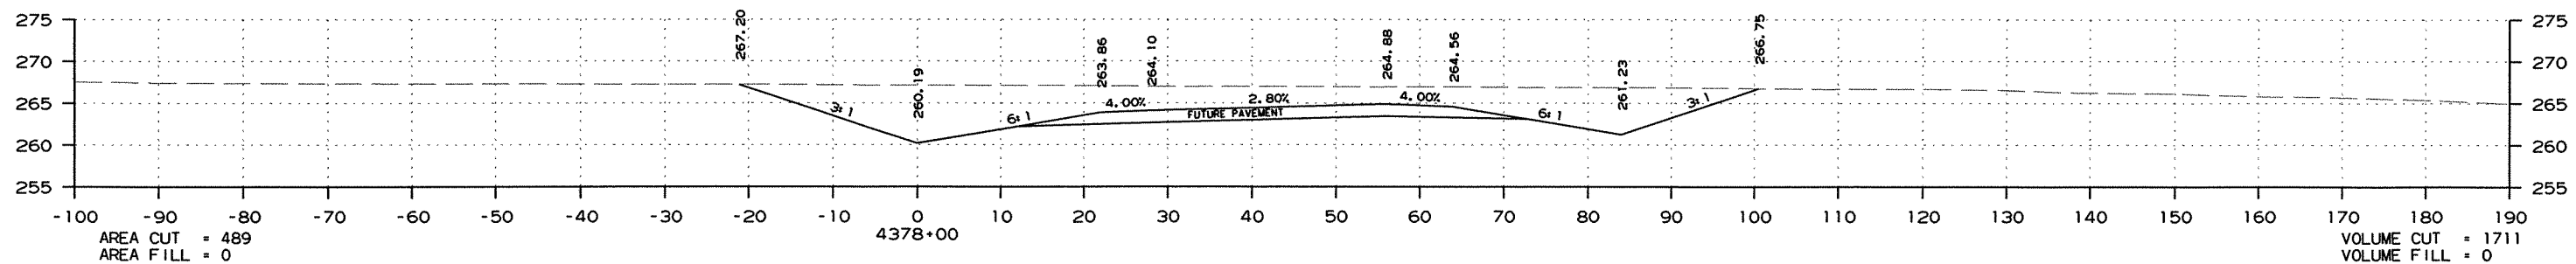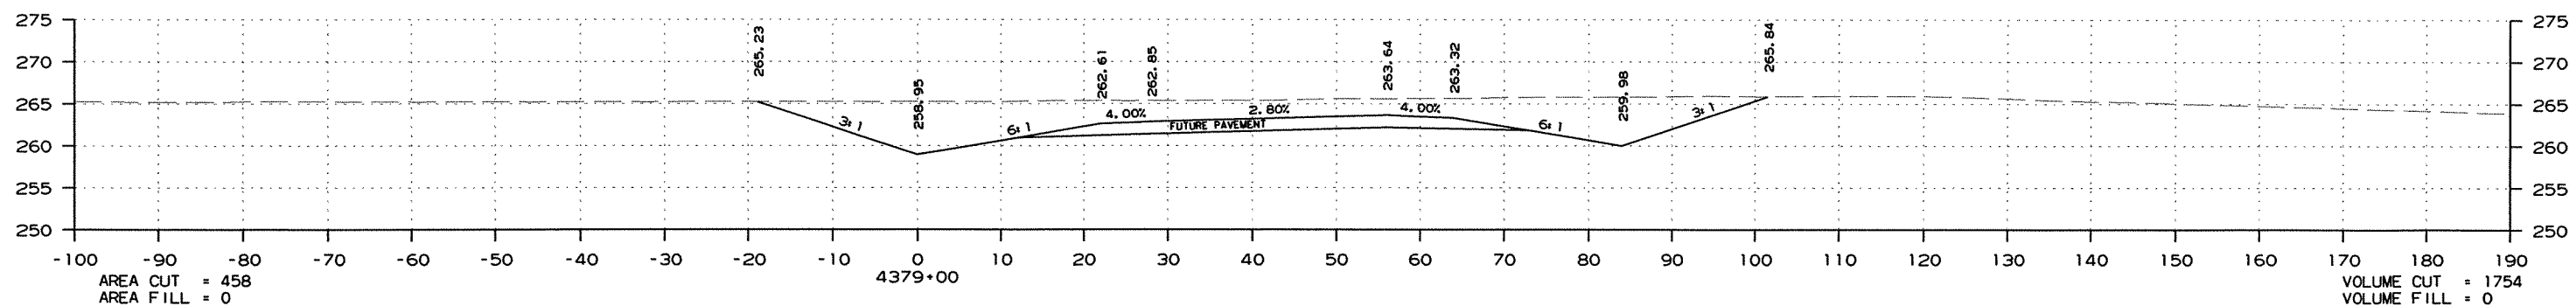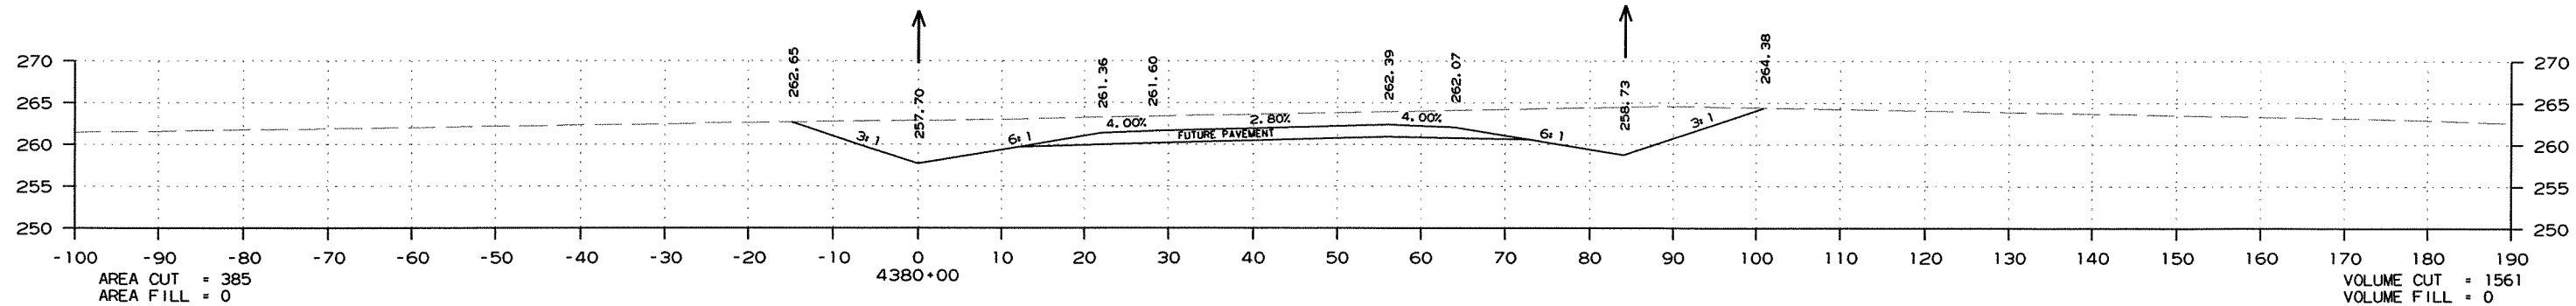

CROSS SECTION STA. 4377+00 TO STA. 4380+00

DATE REVISED	DATE FILMED	DATE REVISED	DATE FILMED	FED. RD. DIST. NO.	STATE	FED. AID PROJ. NO.	SHEET NO.	TOTAL SHEETS
				6	ARK.			
JOB NO. 020471							227	346

2 CROSS SECTIONS - MAIN LANES




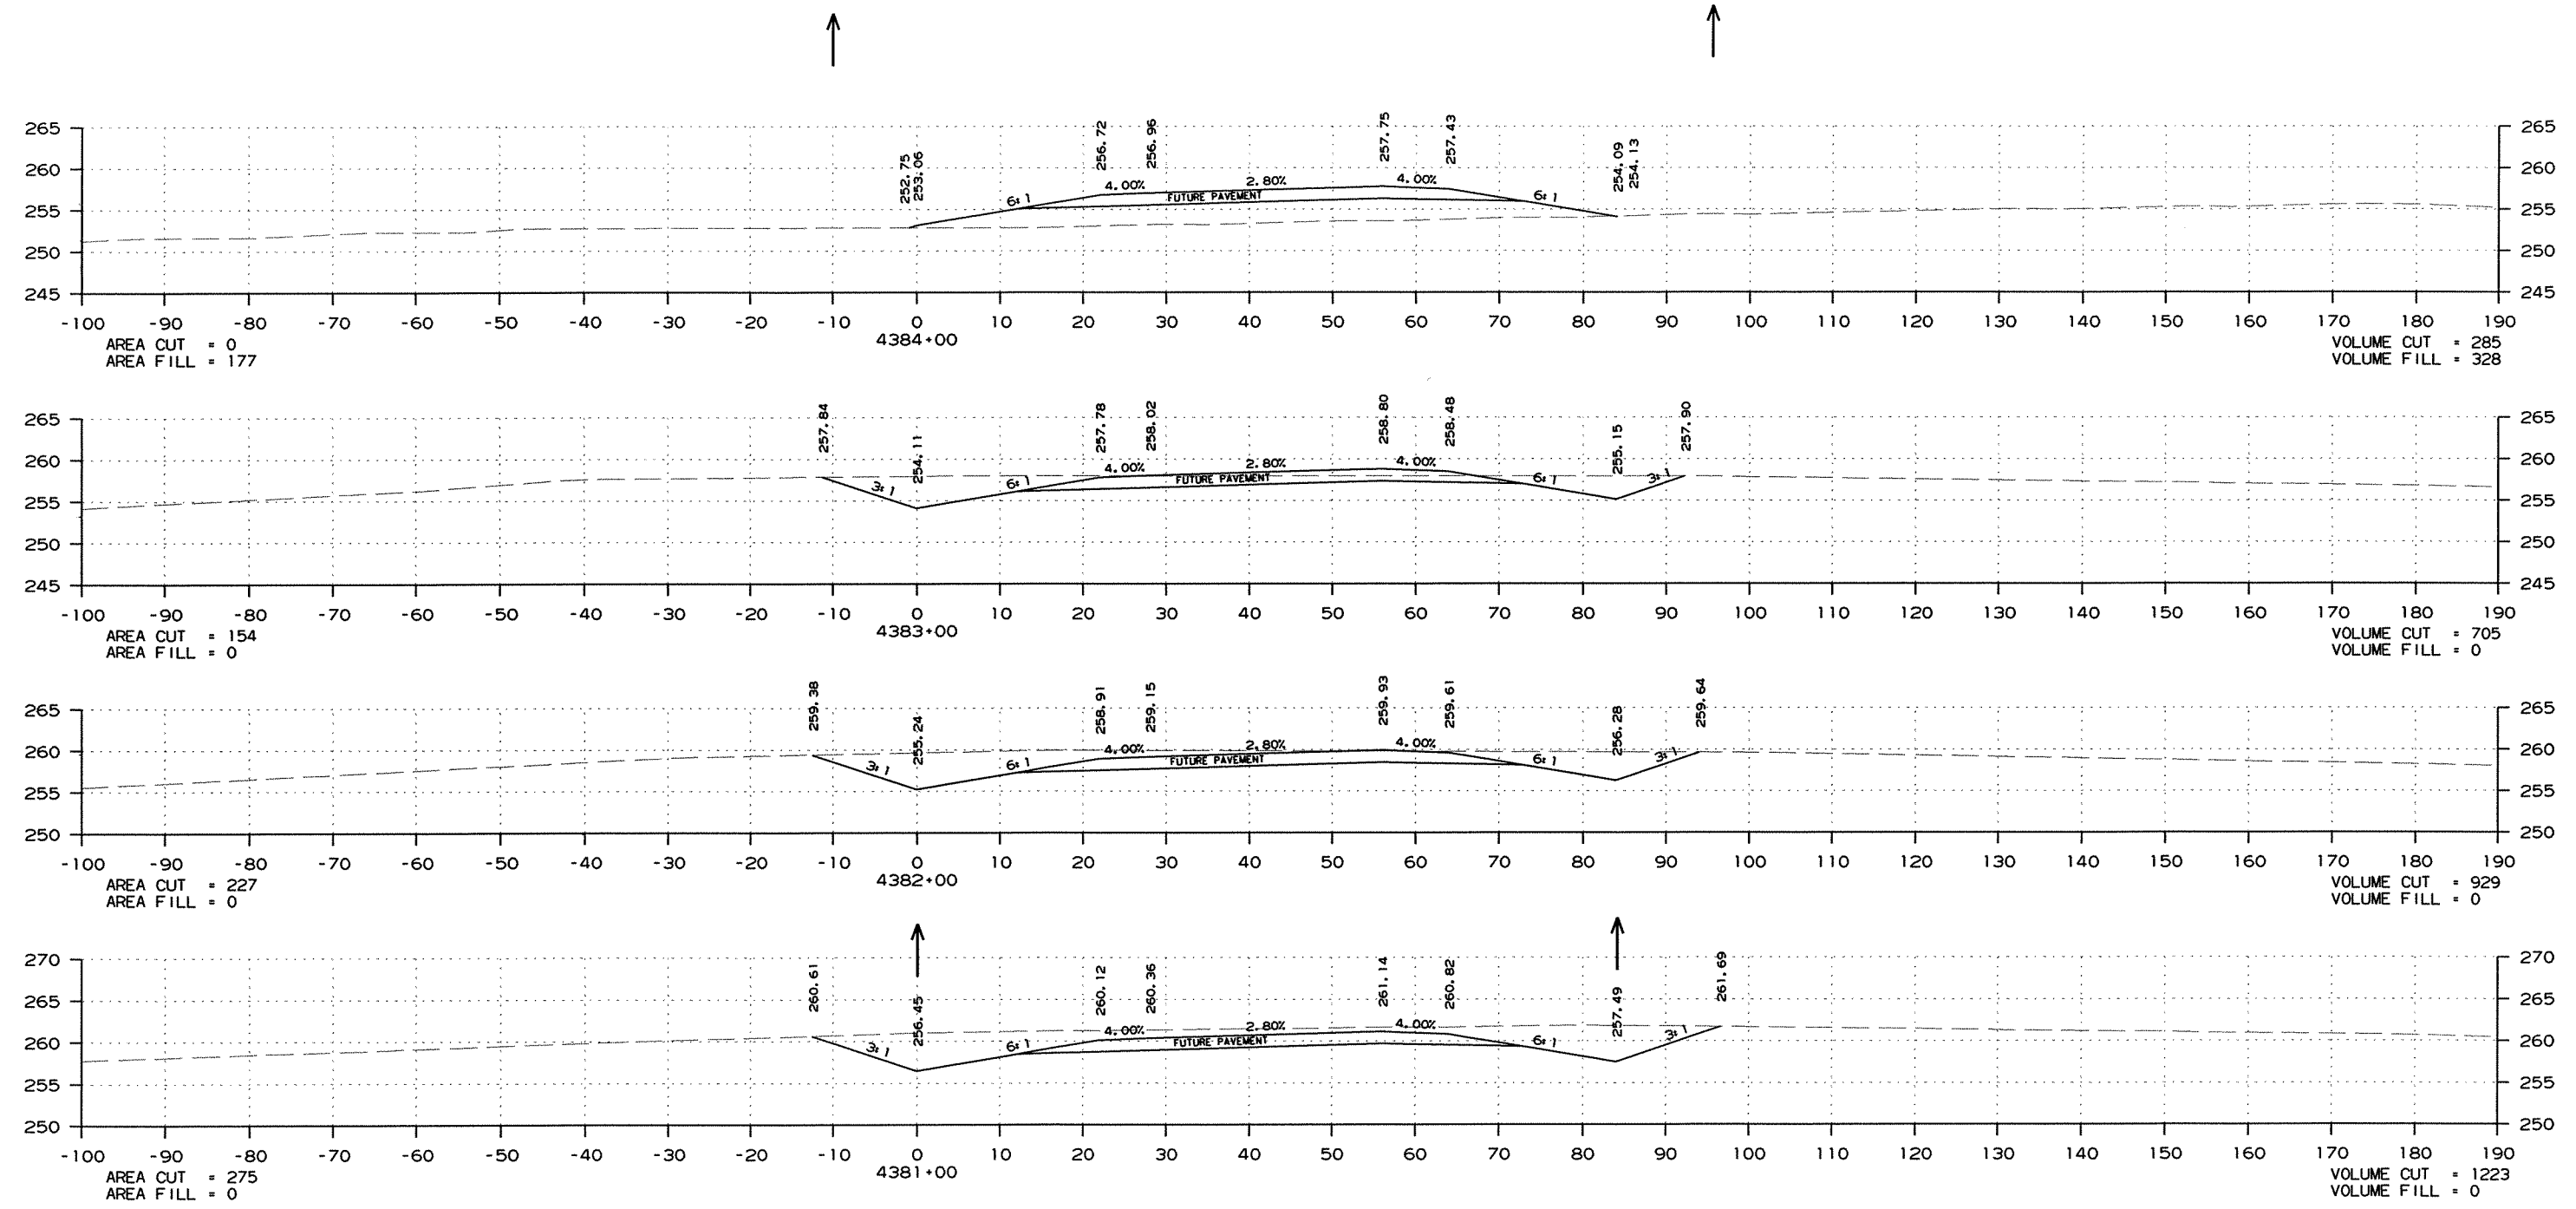


CROSS SECTION STA. 4381+00 TO STA. 4384+00

R020471.DGN 7/6/2011

DATE REVISED	DATE FILMED	DATE REVISED	DATE FILMED	FED. RD. DIST. NO.	STATE	FED. AID PROJ. NO.	SHEET NO.	TOTAL SHEETS
				6	ARK.			
						JOB NO. 020471	228	346





2 CROSS SECTIONS - MAIN LANES

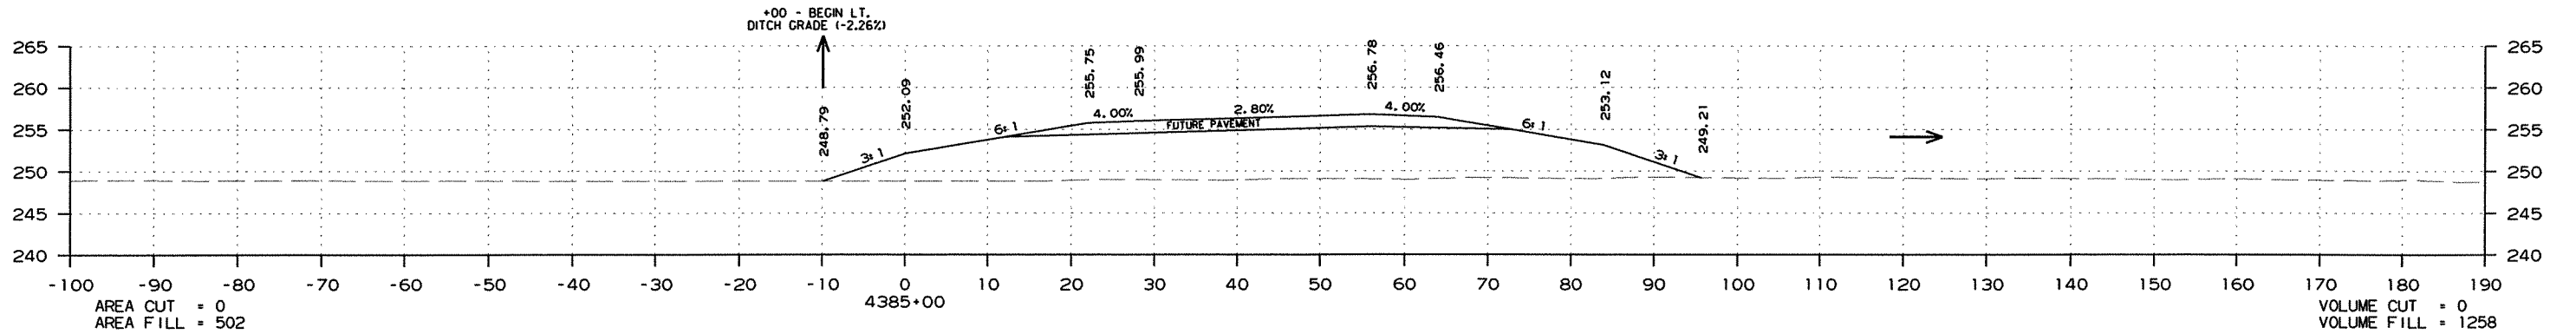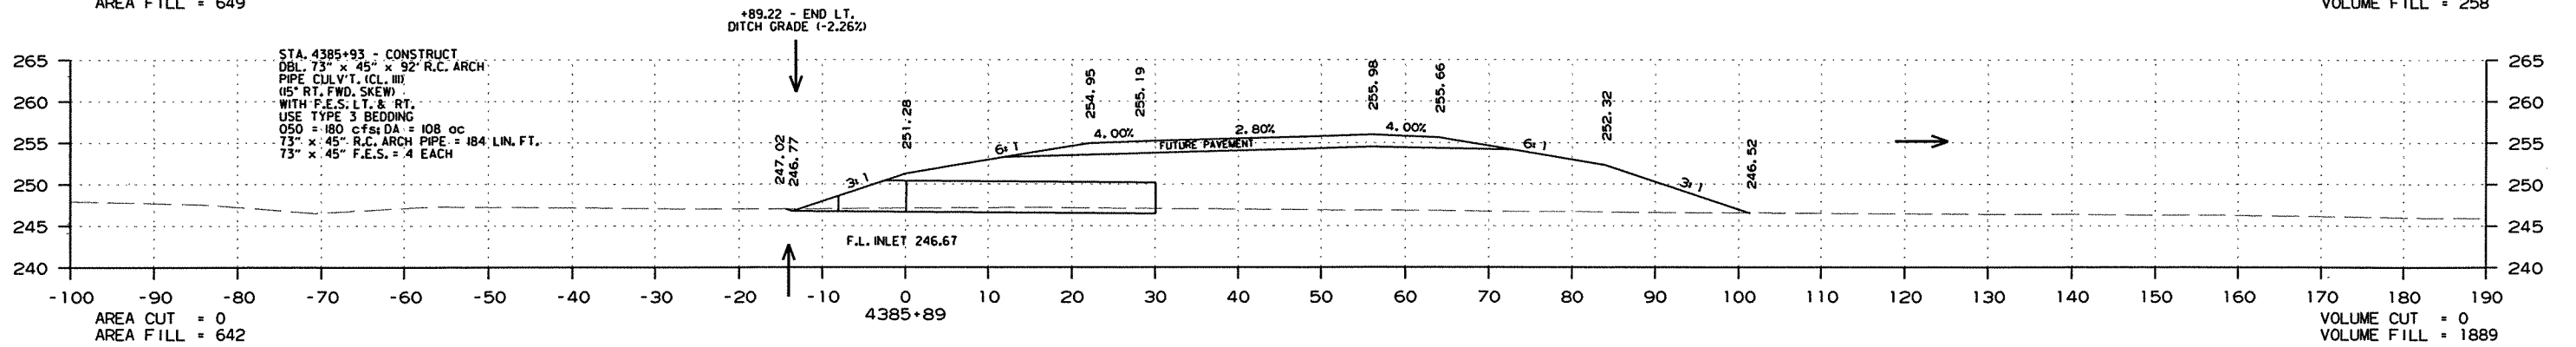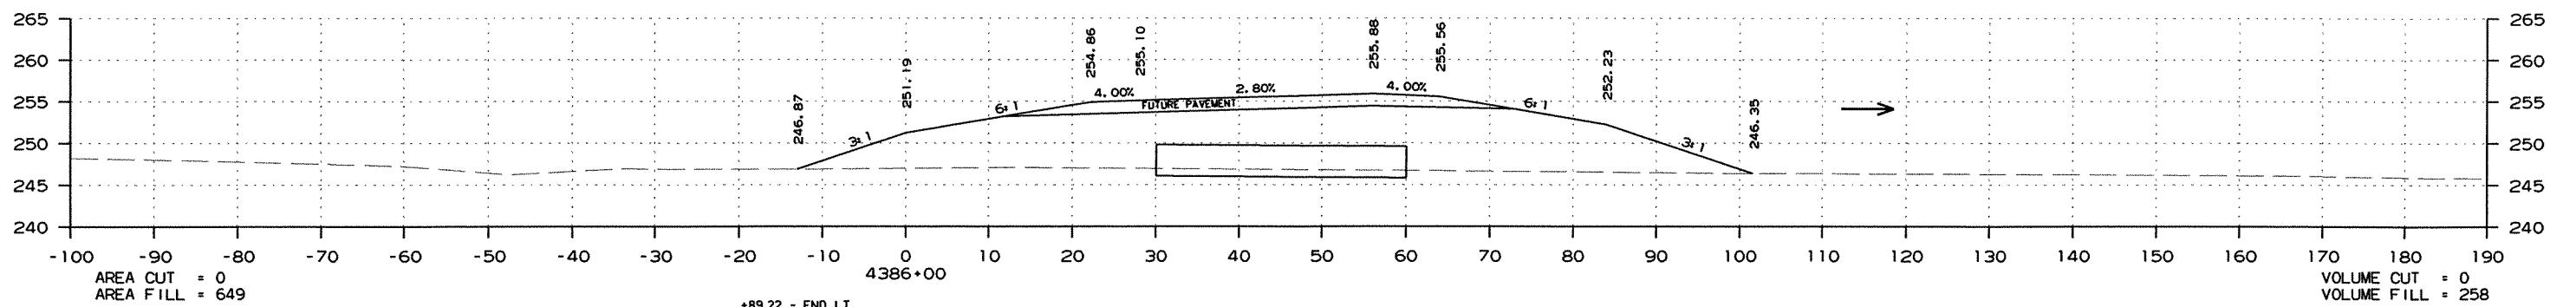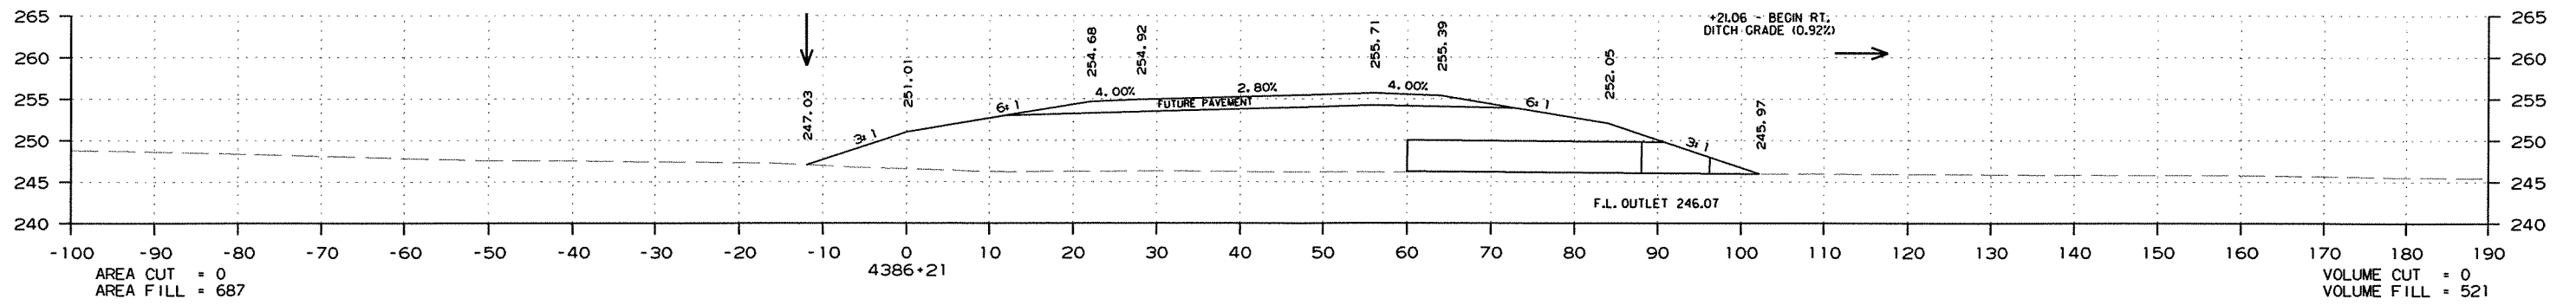

STA. 4385+93 - CONSTRUCT
DBL. 73" x 45" x 92" R.C. ARCH
PIPE CULVERT (CL. III)
(15' RT. FWD. SKEW)
WITH F.E.S. LT. & RT.
USE TYPE 3 BEDDING
050 = 180 cfs; DA = 108 oc
73" x 45" R.C. ARCH PIPE = 184' LIN. FT.
73" x 45" F.E.S. = 4 EACH

DATE REVISED	DATE FILMED	DATE REVISED	DATE FILMED	FED. RD. DIST. NO.	STATE	FED. AID PROJ. NO.	SHEET NO.	TOTAL SHEETS
				6	ARK.			
						JOB NO. 020471	229	346




2 CROSS SECTIONS - MAIN LANES

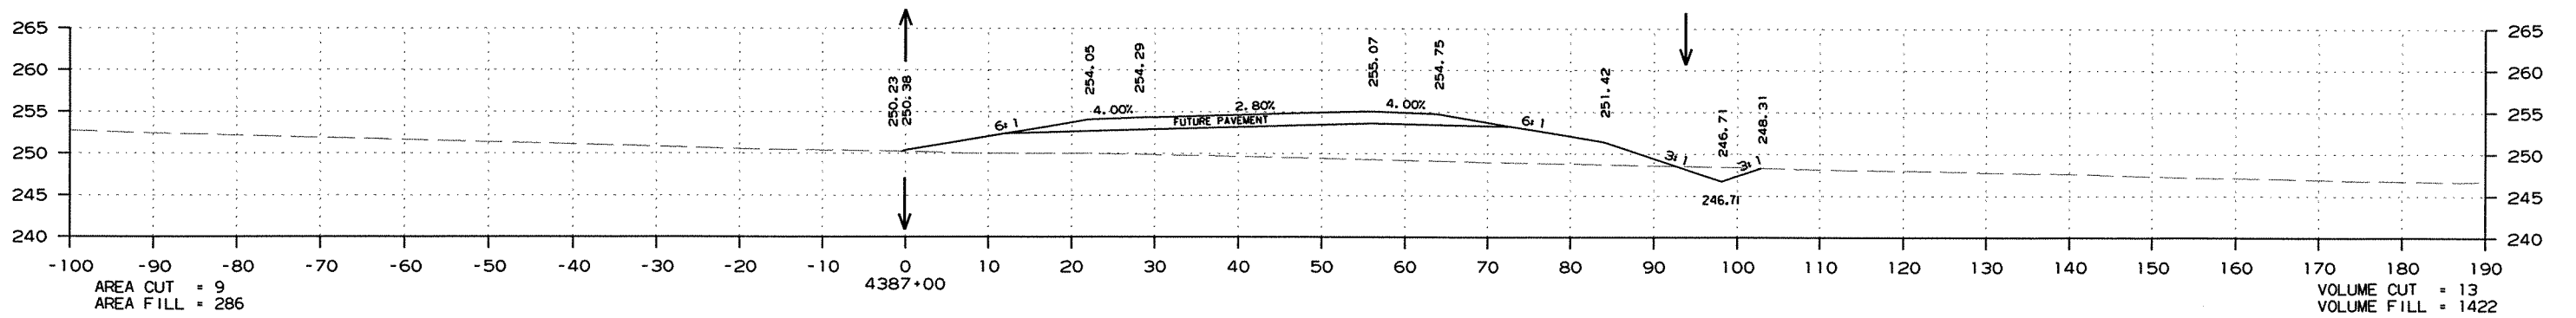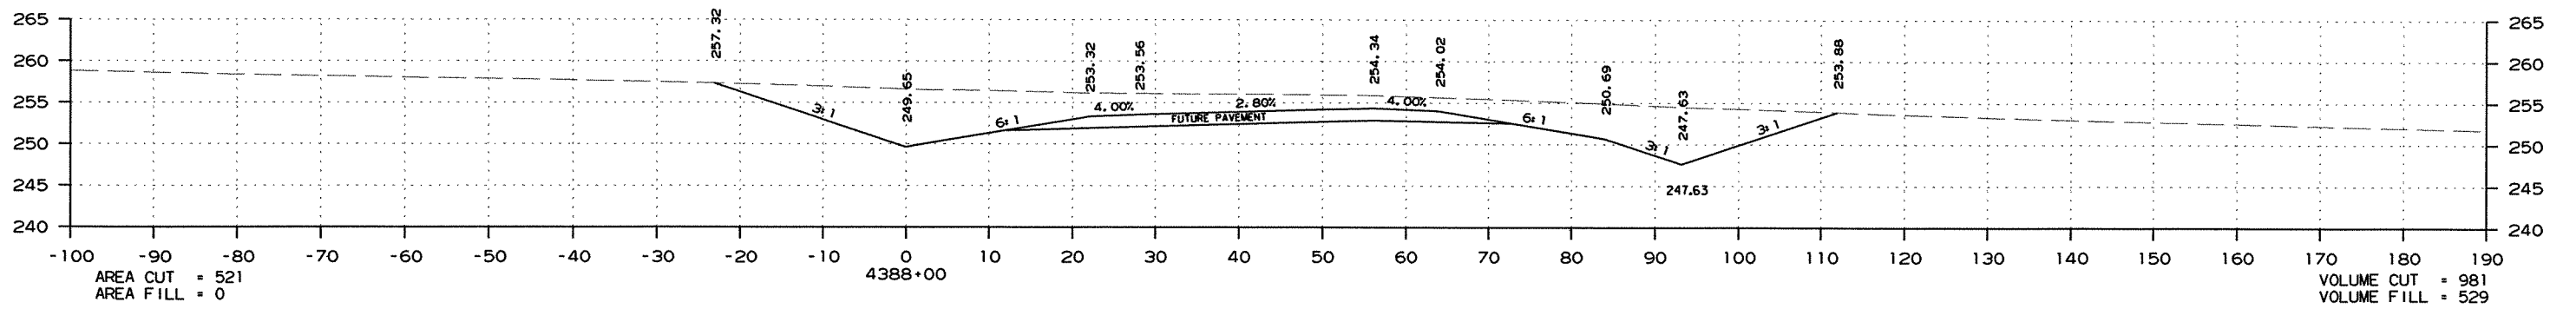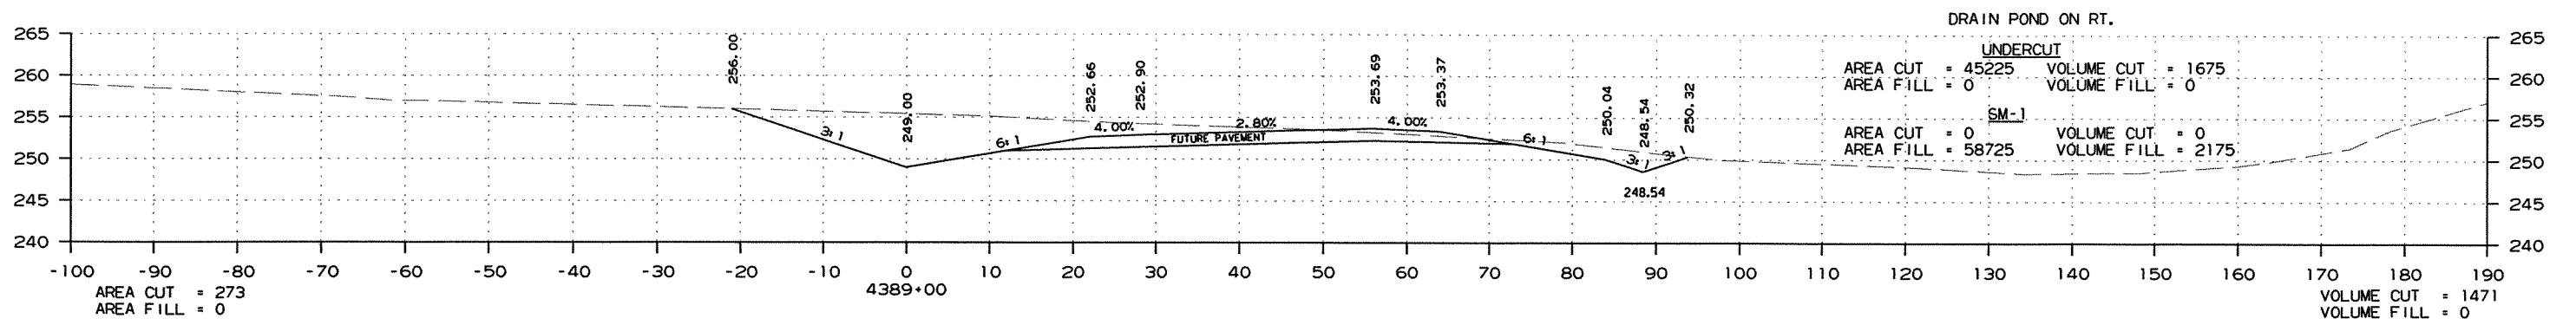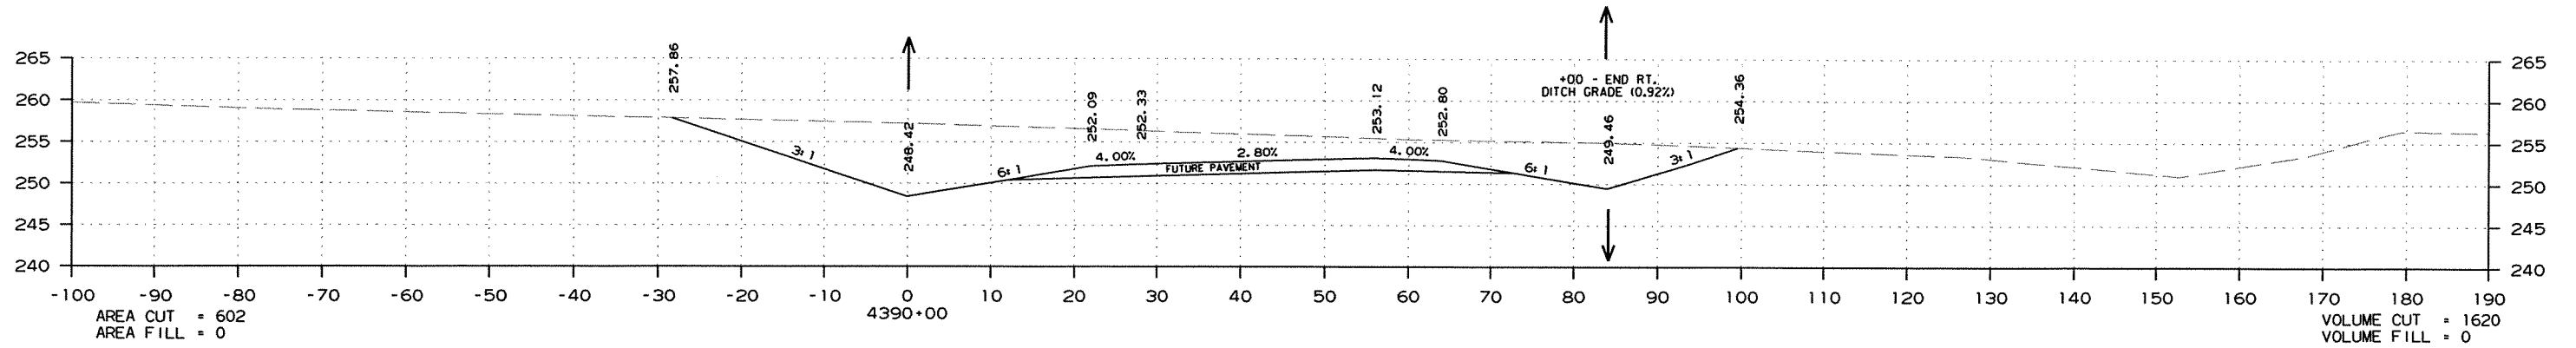

CROSS SECTION STA. 4387+00 TO STA. 4390+00

DATE REVISED	DATE FILMED	DATE REVISED	DATE FILMED	FED. RD. DIST. NO.	STATE	FED. AID PROJ. NO.	SHEET NO.	TOTAL SHEETS
				6	ARK.			
JOB NO. 020471						230	346	

2 CROSS SECTIONS - MAIN LANES

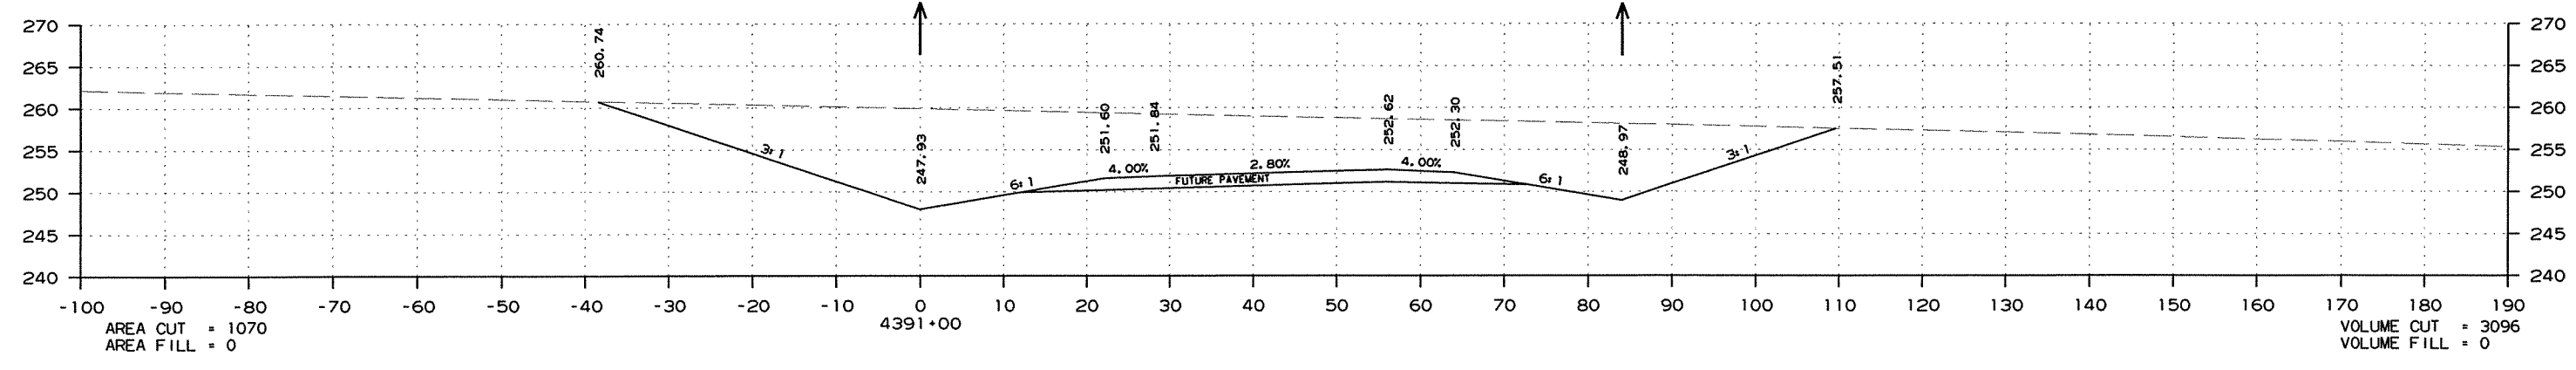
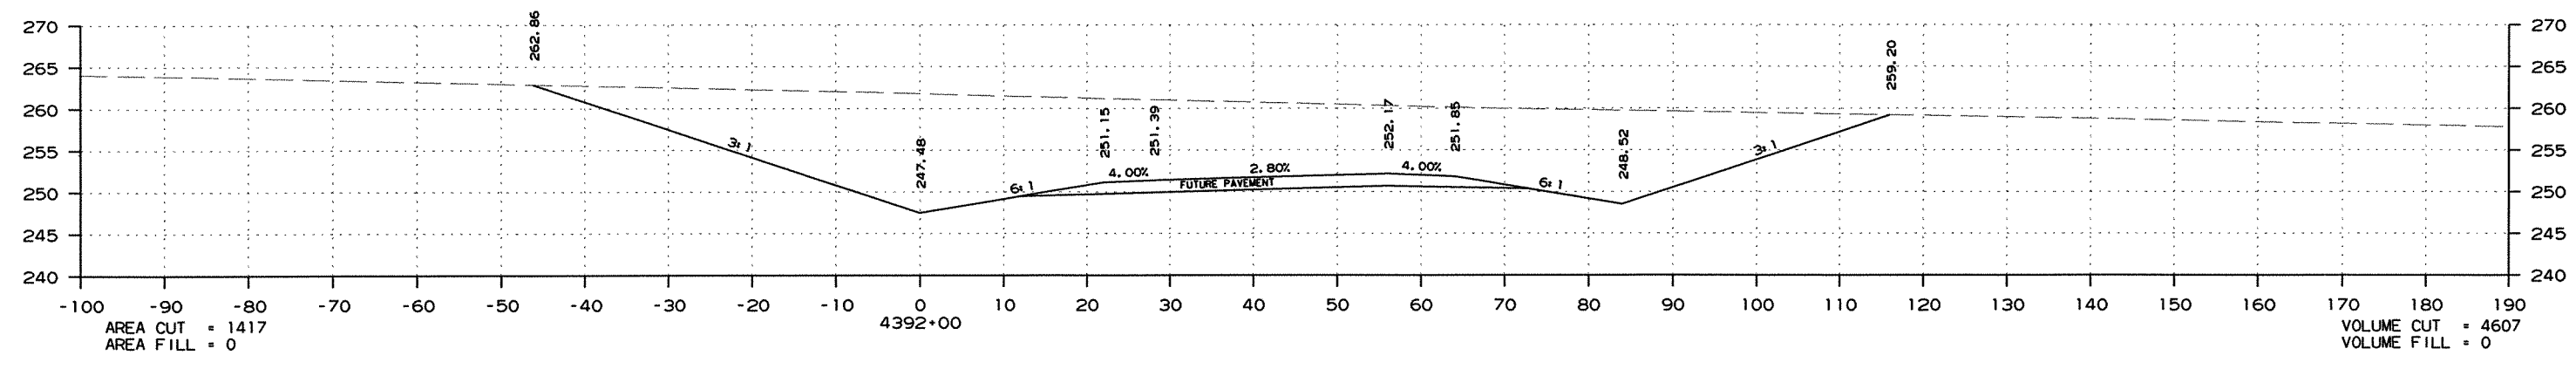
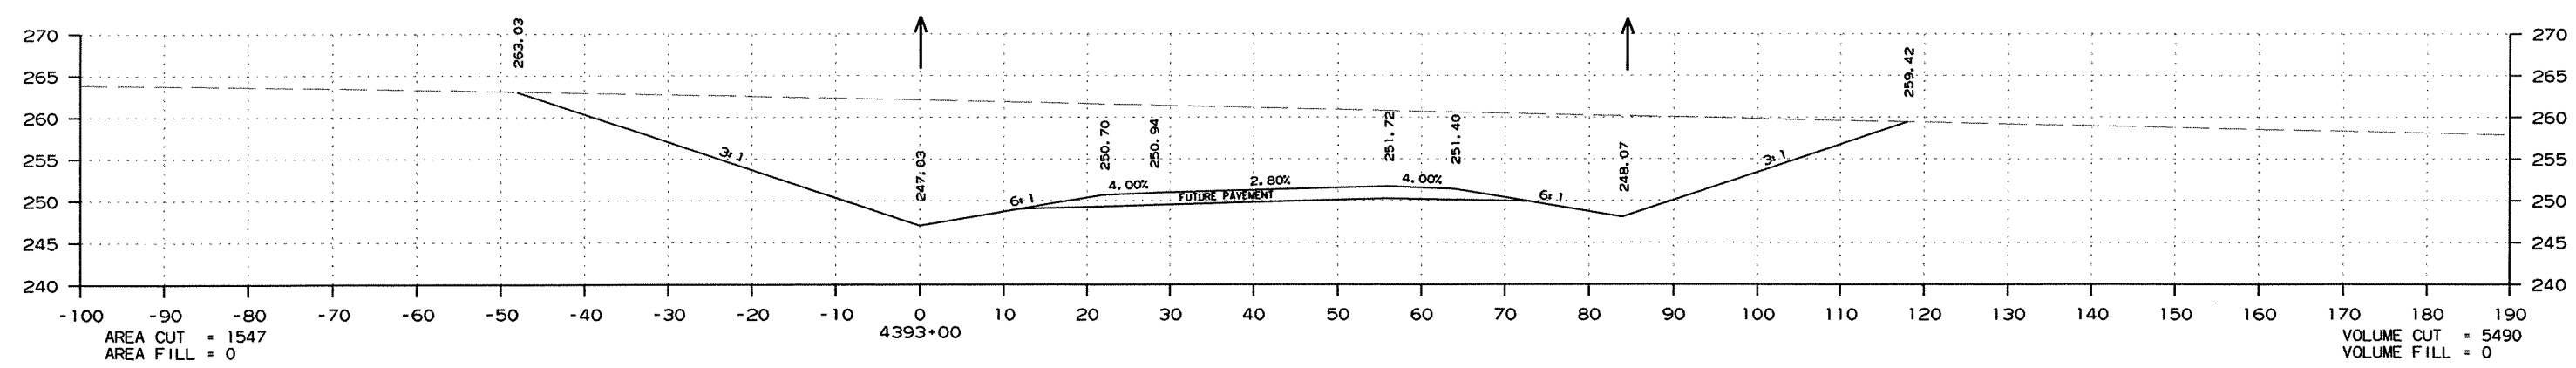


CROSS SECTION STA. 4391+00 TO STA. 4393+00

R020471.DGN 7/6/2011

DATE REVISED	DATE FILMED	DATE REVISED	DATE FILMED	FED. RD. DIST. NO.	STATE	FED. AID PROJ. NO.	SHEET NO.	TOTAL SHEETS
				6	ARK.			
JOB NO.						020471	231	346





② CROSS SECTIONS - MAIN LANES

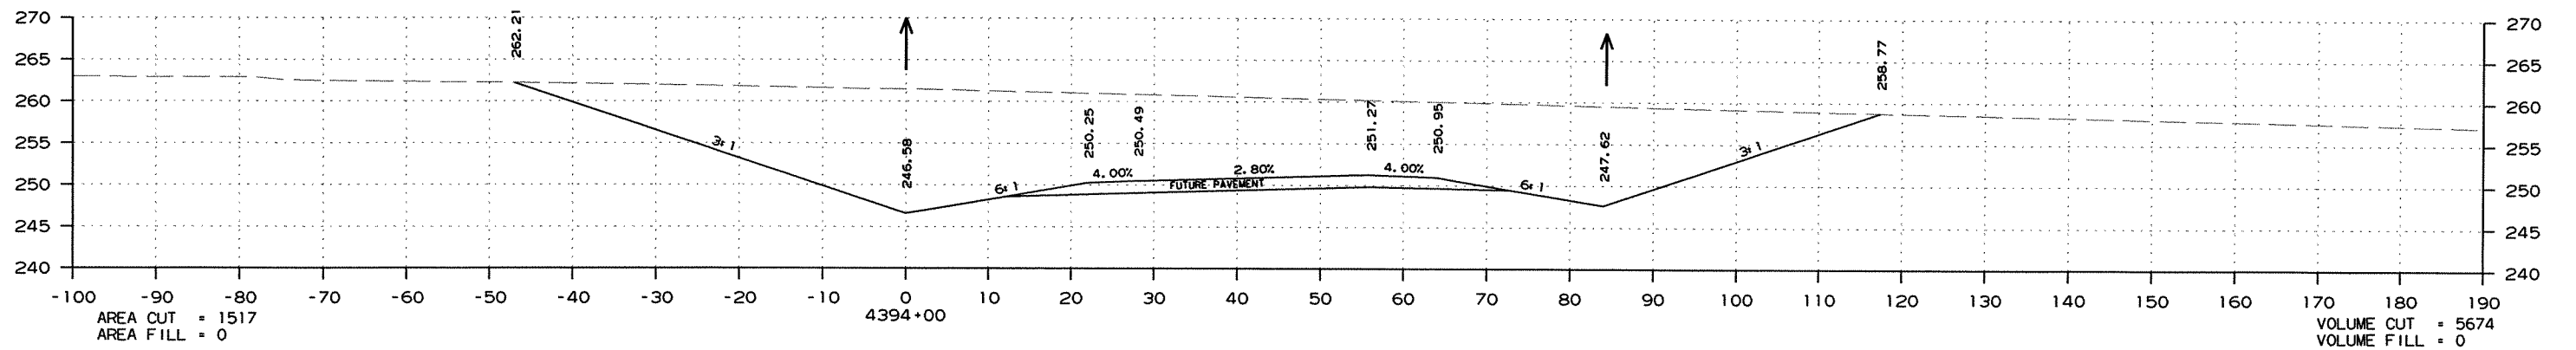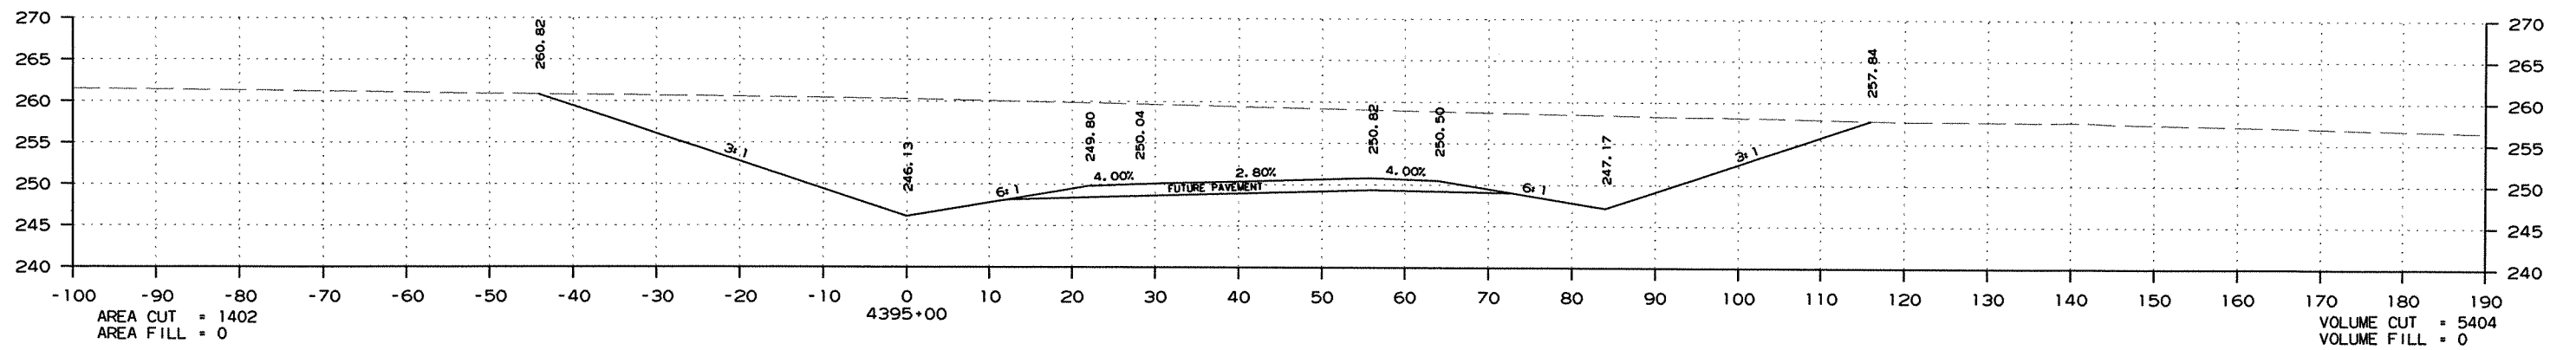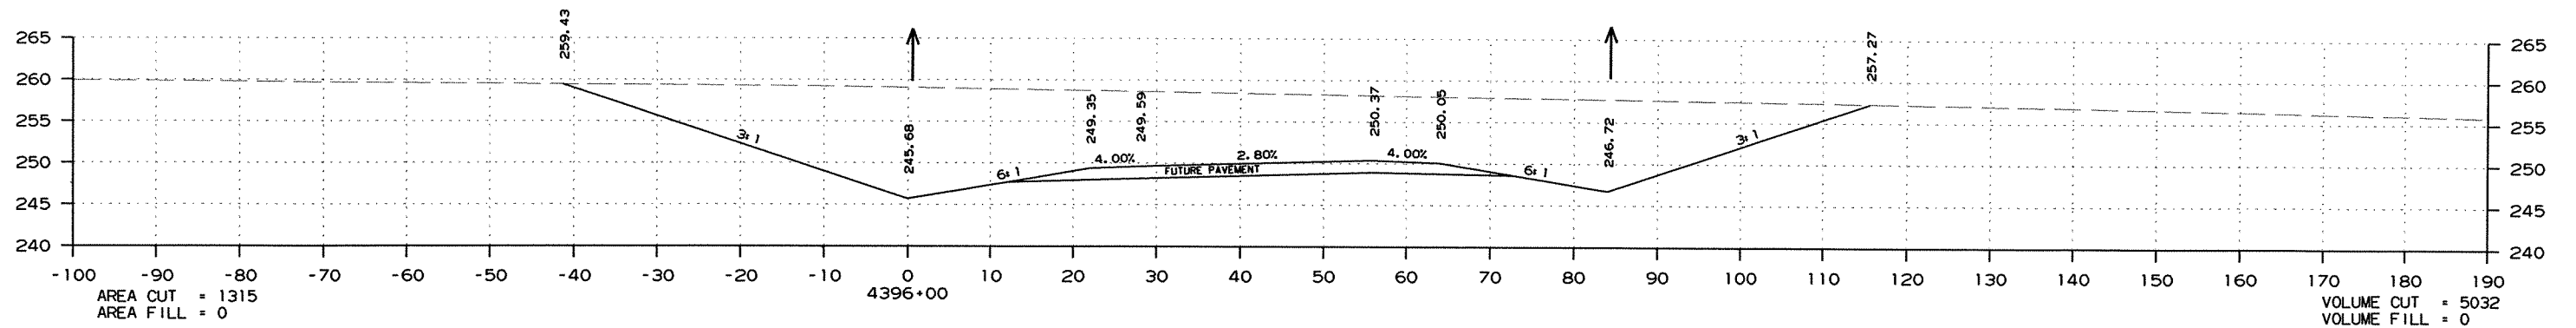

CROSS SECTION STA. 4394+00 TO STA. 4396+00

DATE REVISED	DATE FILMED	DATE REVISED	DATE FILMED	FED. RD. DIST. NO.	STATE	FED. AID PROJ. NO.	SHEET NO.	TOTAL SHEETS
				6	ARK.			
JOB NO. 020471							232	346




2 CROSS SECTIONS - MAIN LANES

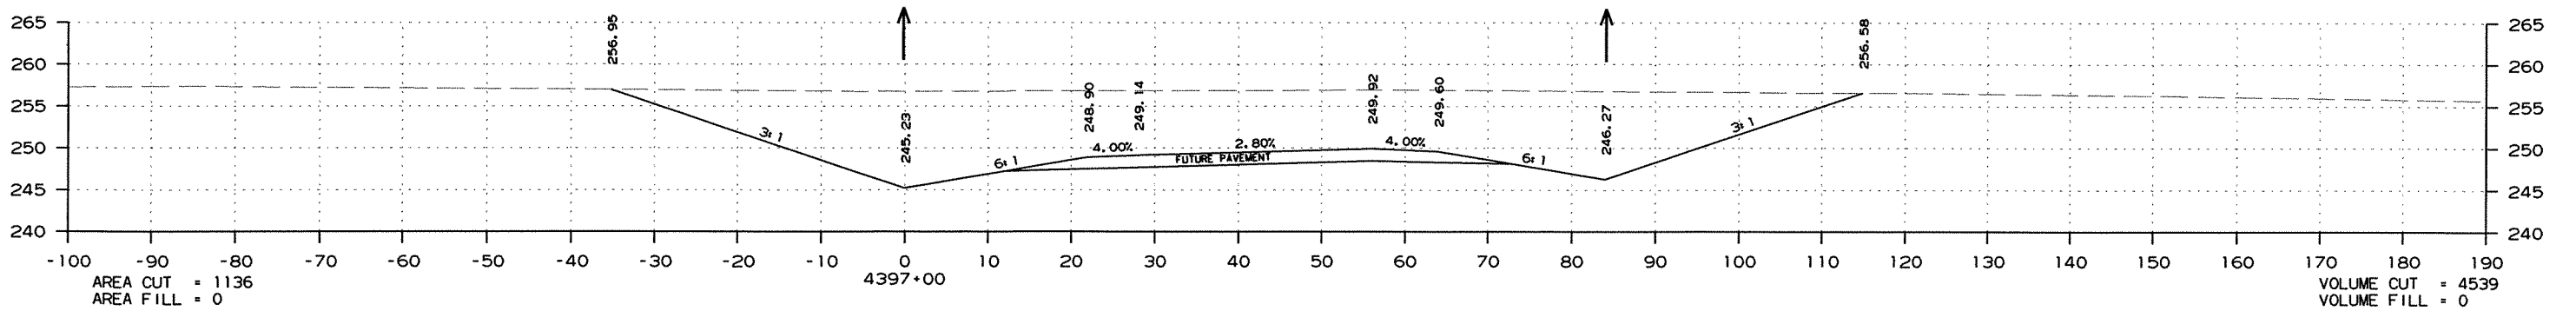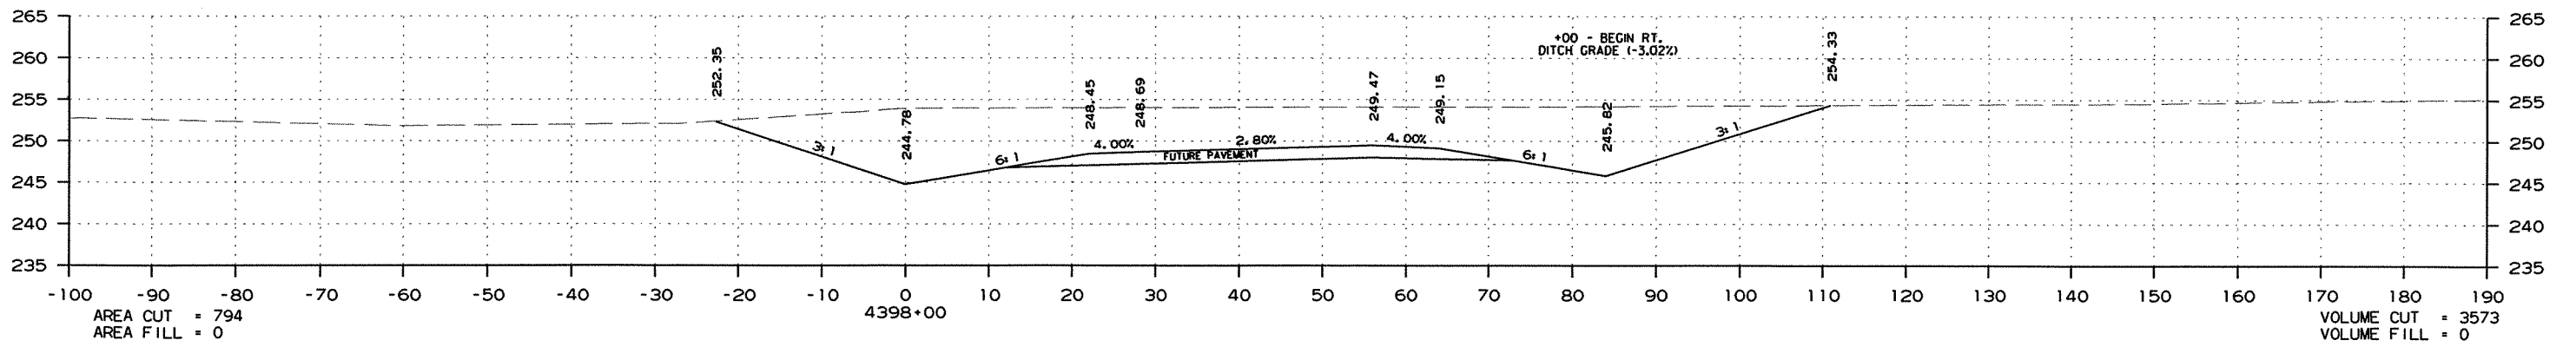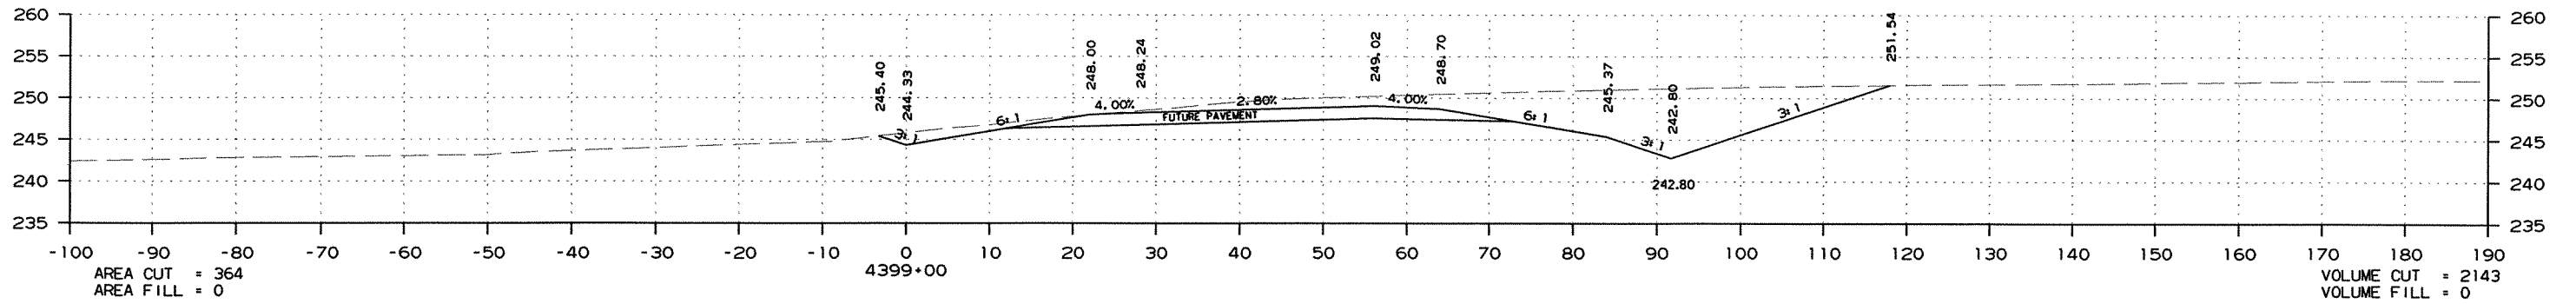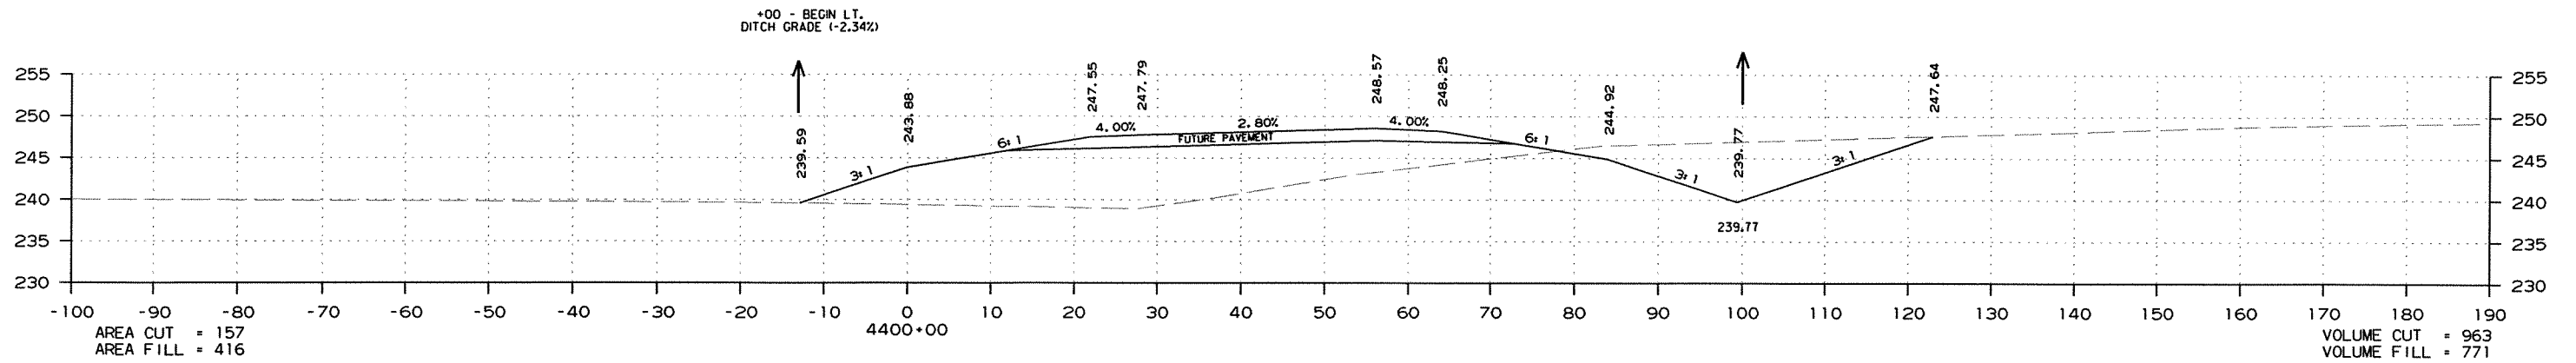

CROSS SECTION STA. 4397+00 TO STA. 4400+00

DATE REVISED	DATE FILMED	DATE REVISED	DATE FILMED	FED. DIST. NO.	STATE	FED. AID PROJ. NO.	SHEET NO.	TOTAL SHEETS
				6	ARK.			
						JOB NO. 020471	233	346




2 CROSS SECTIONS - MAIN LANES

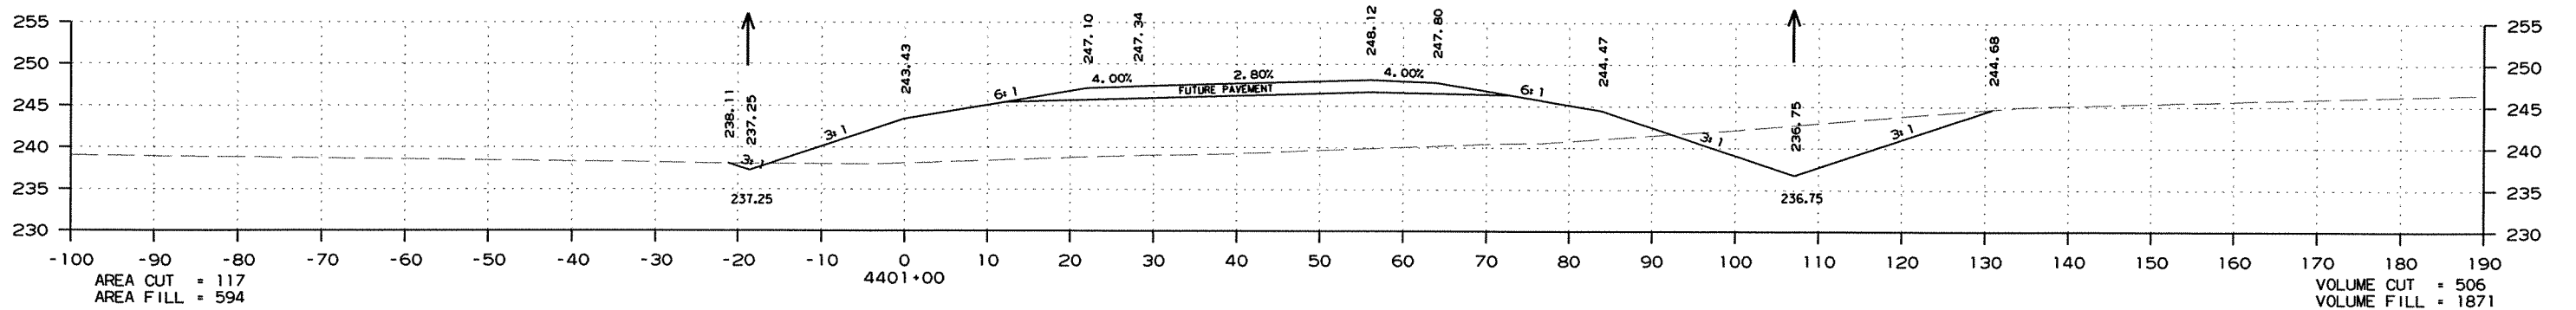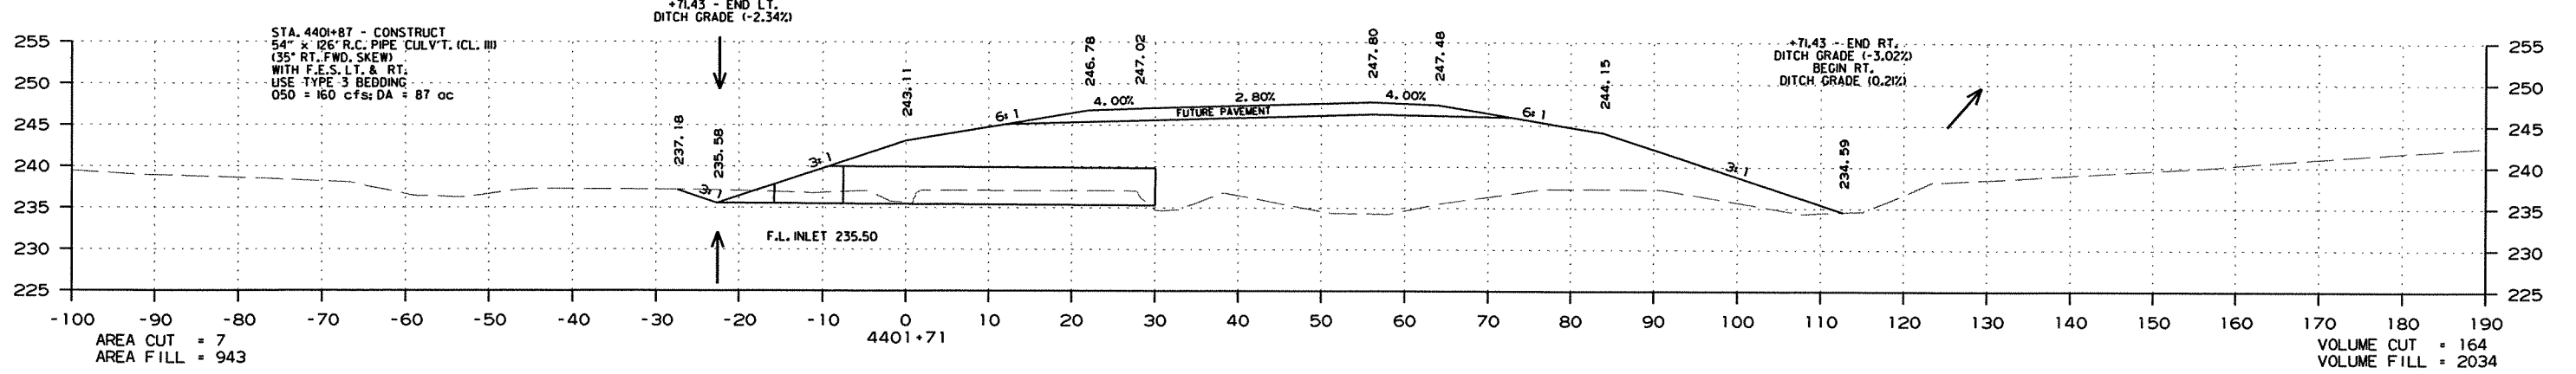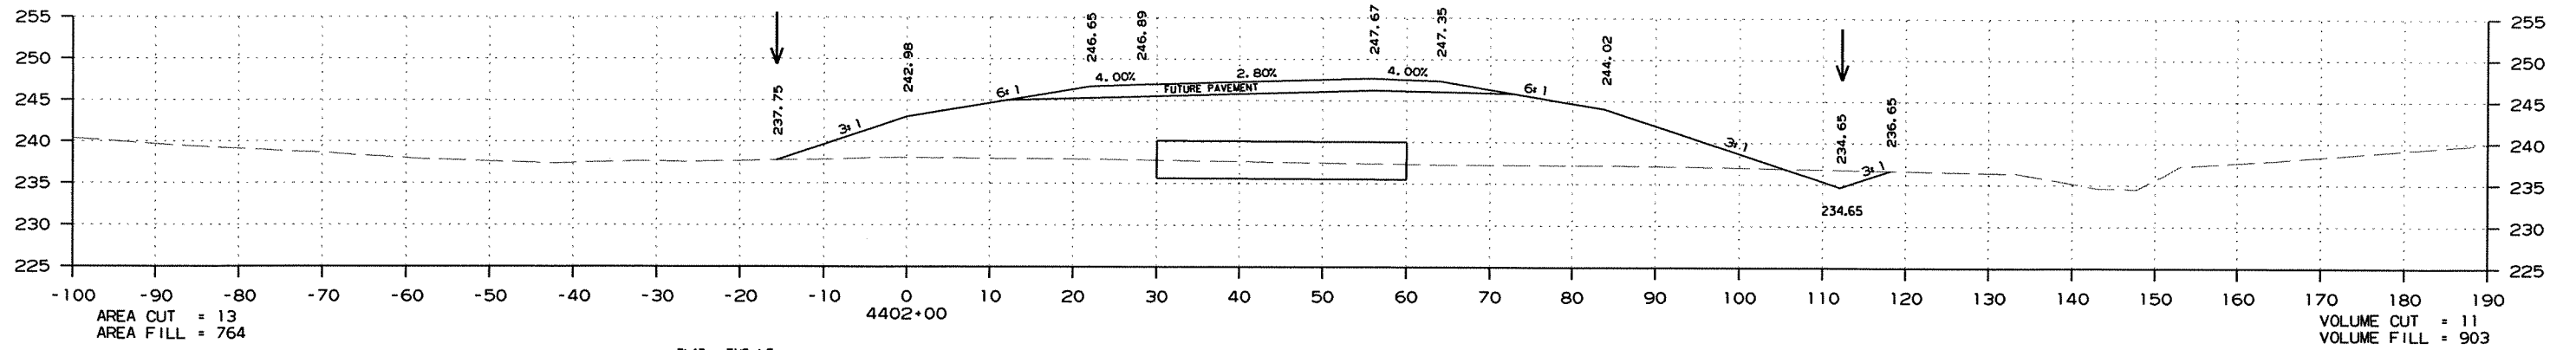

CROSS SECTION STA. 4401+00 TO STA. 4402+00

DATE REVISED	DATE FILMED	DATE REVISED	DATE FILMED	FED. RD. DIST. NO.	STATE	FED. AID PROJ. NO.	SHEET NO.	TOTAL SHEETS
				6	ARK.			
JOB NO.						020471	234	346




2 CROSS SECTIONS - MAIN LANES

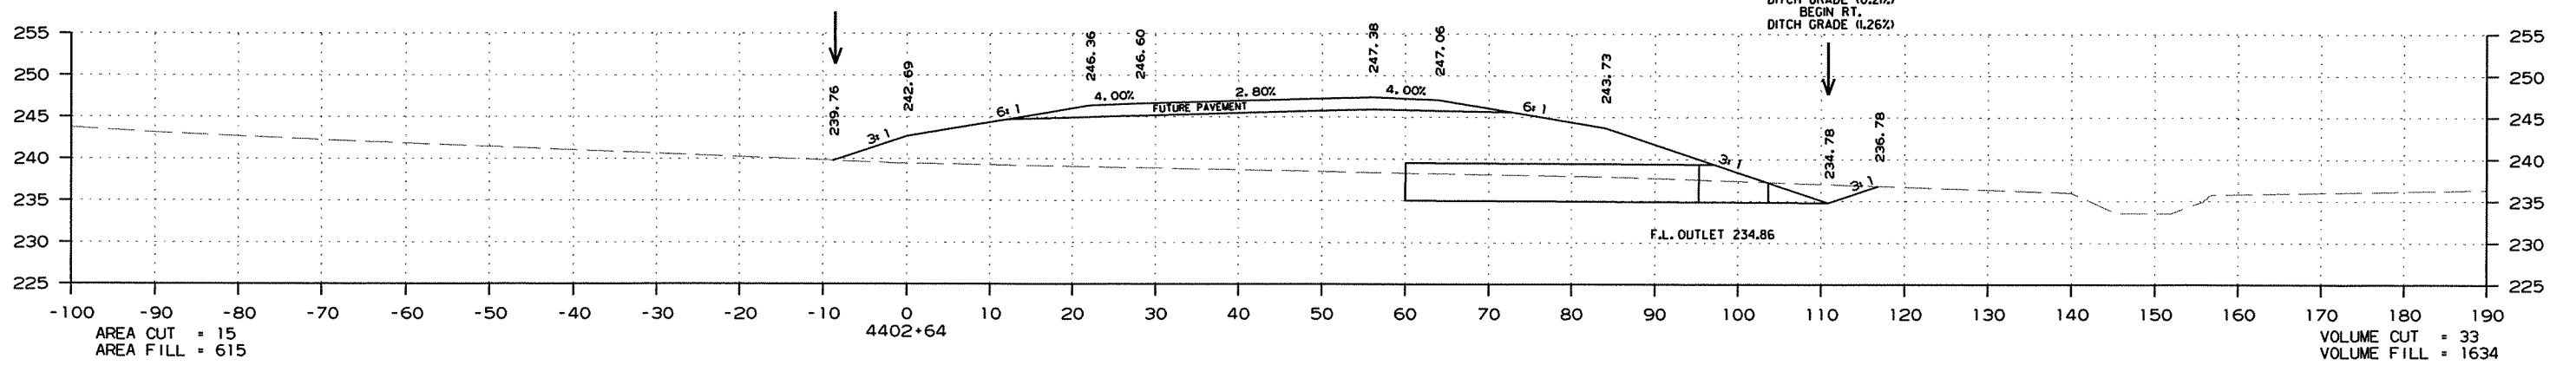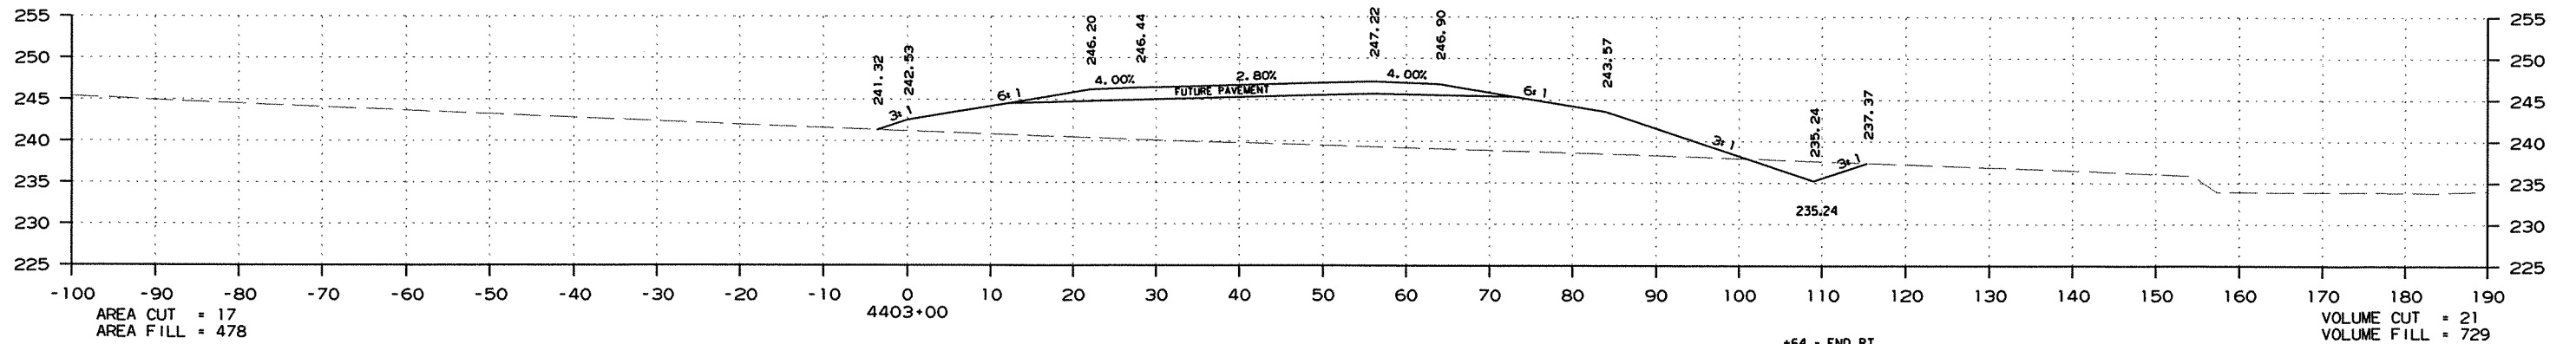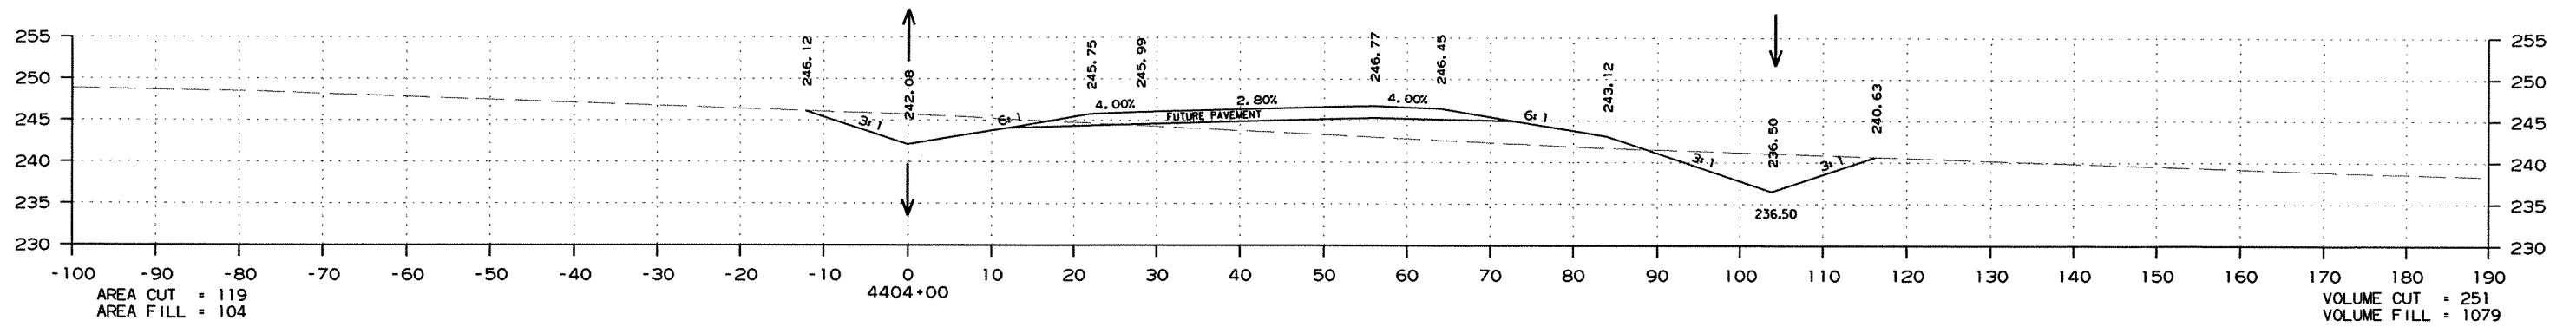

CROSS SECTION STA. 4402+64 TO STA. 4404+00

DATE REVISED	DATE FILMED	DATE REVISED	DATE FILMED	FED. RD. DIST. NO.	STATE	FED. AID PROJ. NO.	SHEET NO.	TOTAL SHEETS
				6	ARK.			
JOB NO. 020471							235	346





2 CROSS SECTIONS - MAIN LANES

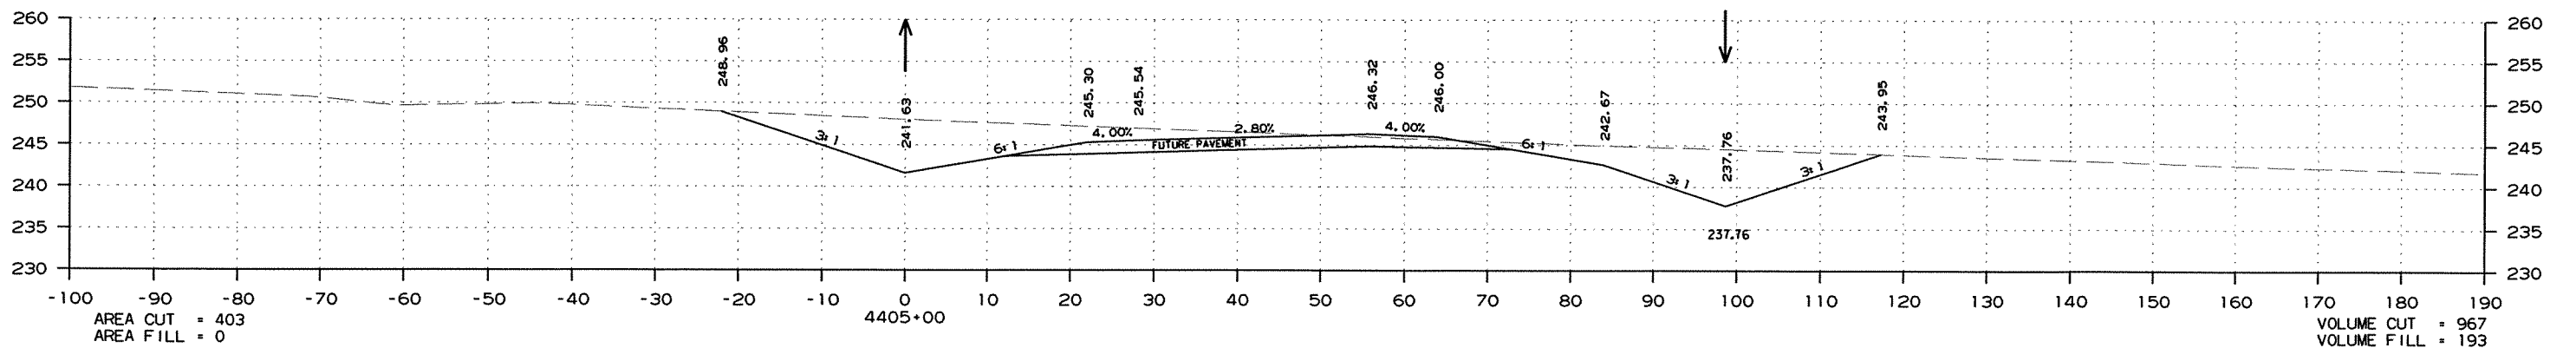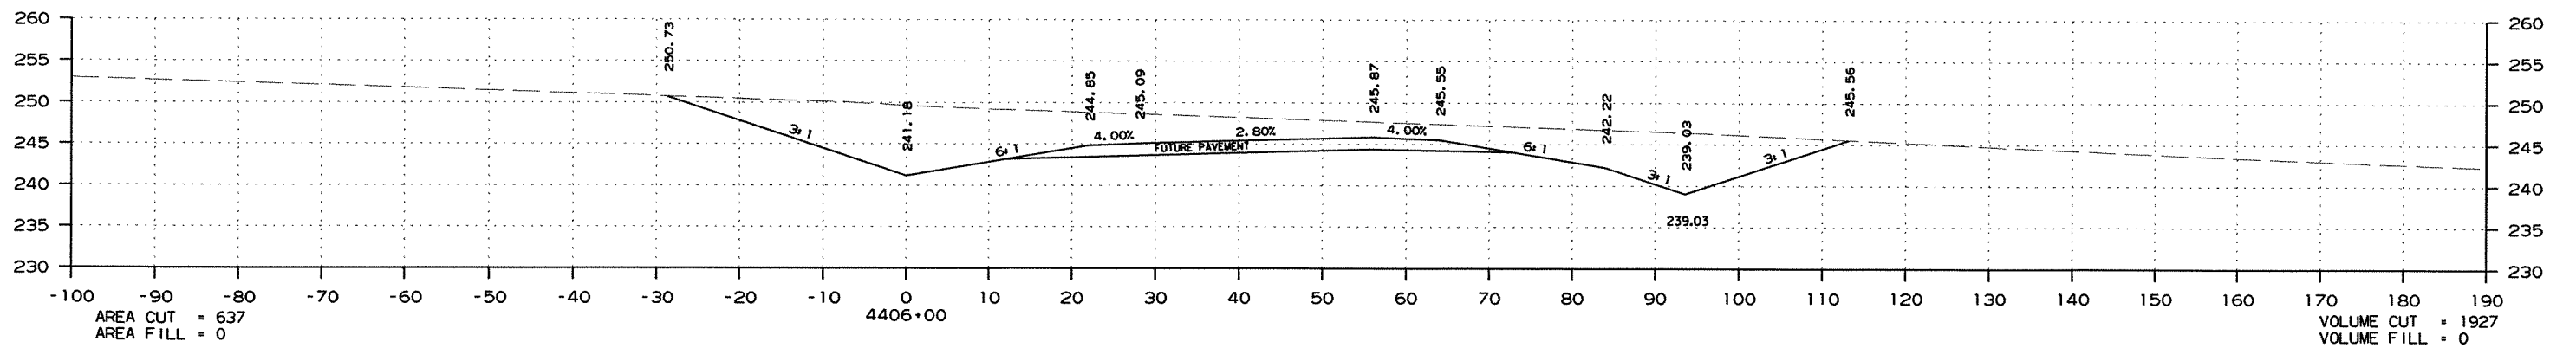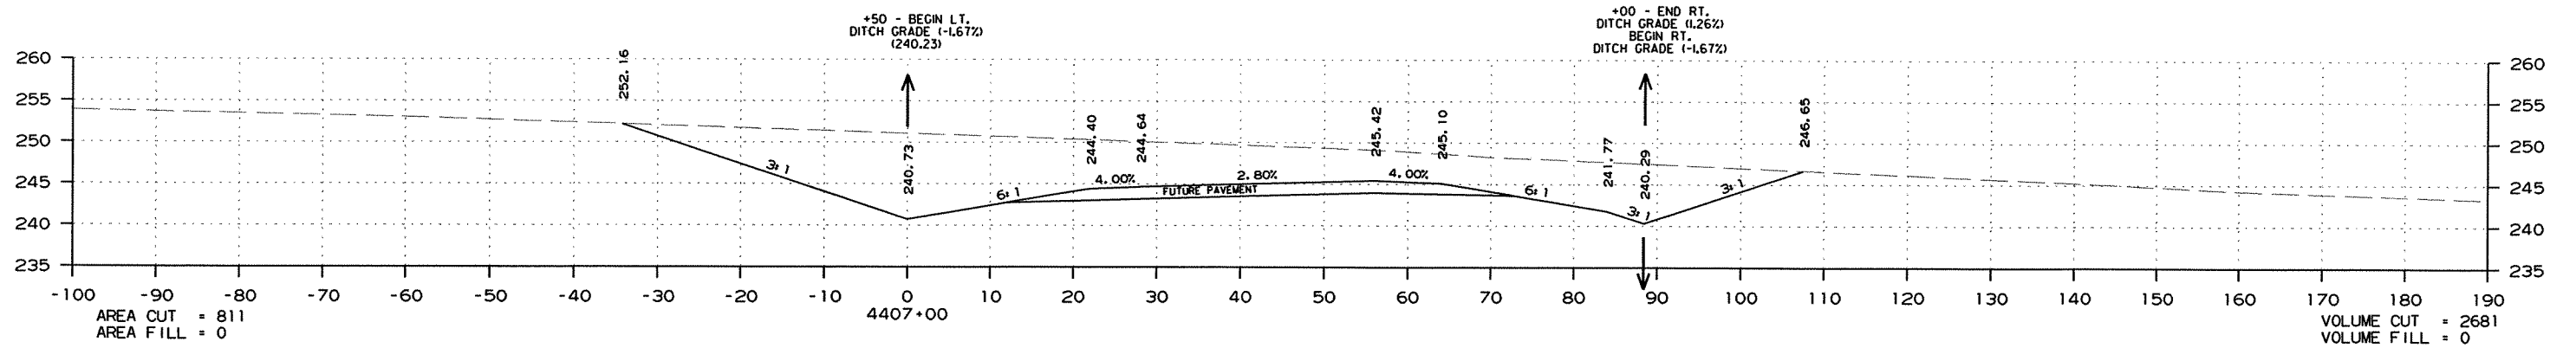

CROSS SECTION STA. 4405+00 TO STA. 4407+00

DATE REVISED	DATE FILMED	DATE REVISED	DATE FILMED	FED. RD. DIST. NO.	STATE	FED. AID PROJ. NO.	SHEET NO.	TOTAL SHEETS
				6	ARK.			
				JOB NO.	020471		236	346

2 CROSS SECTIONS - MAIN LANES

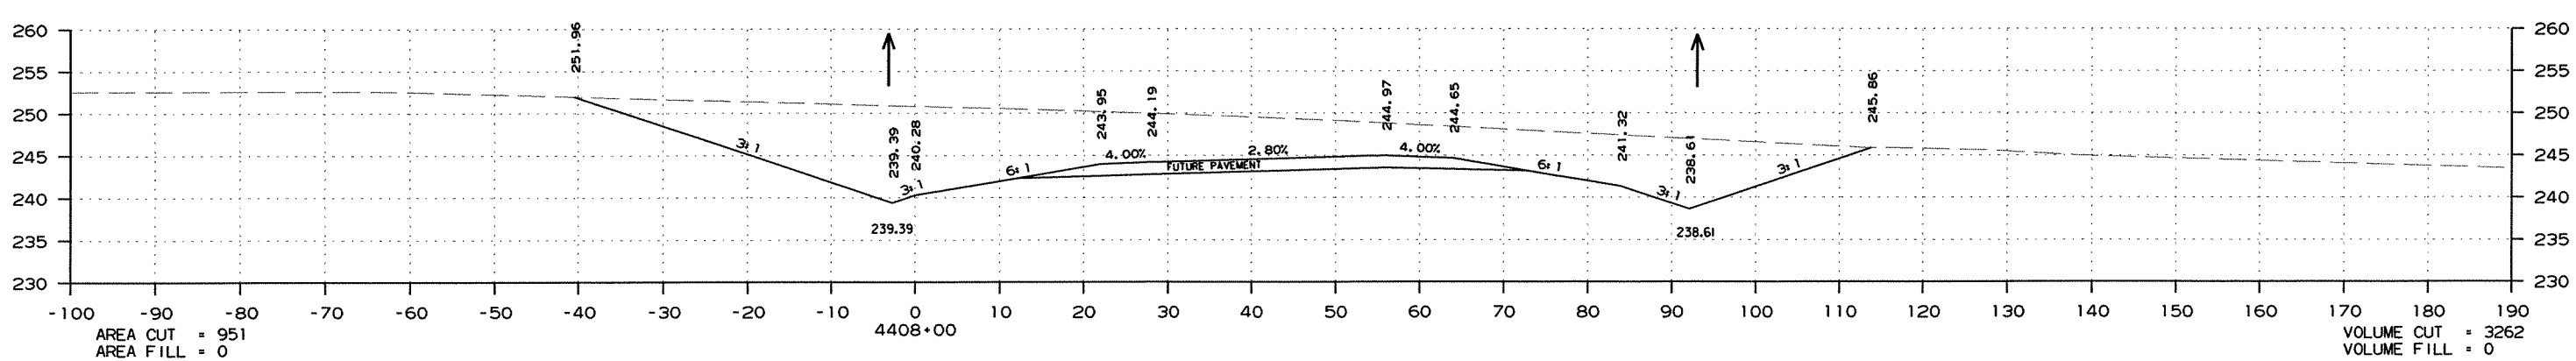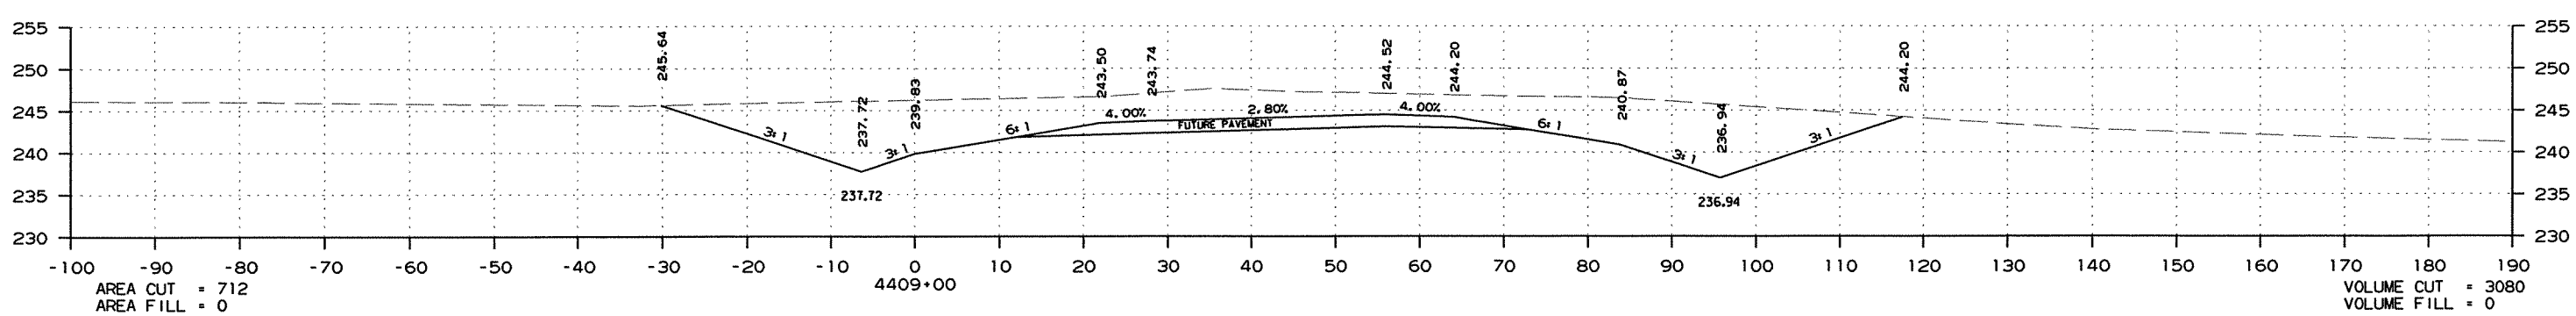
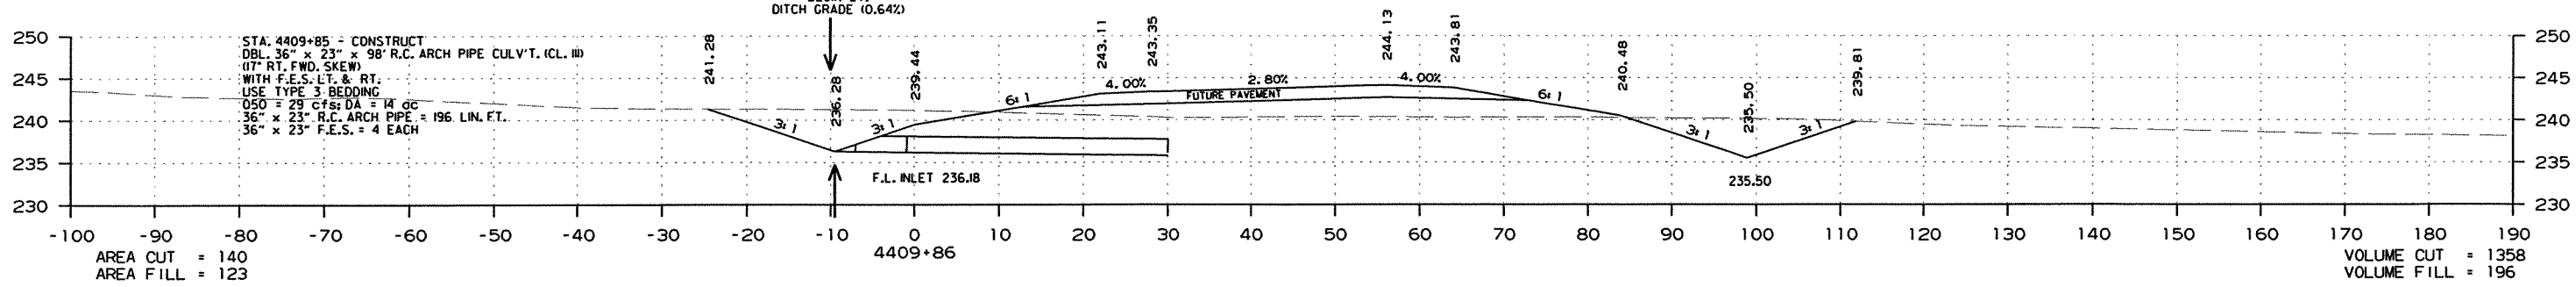
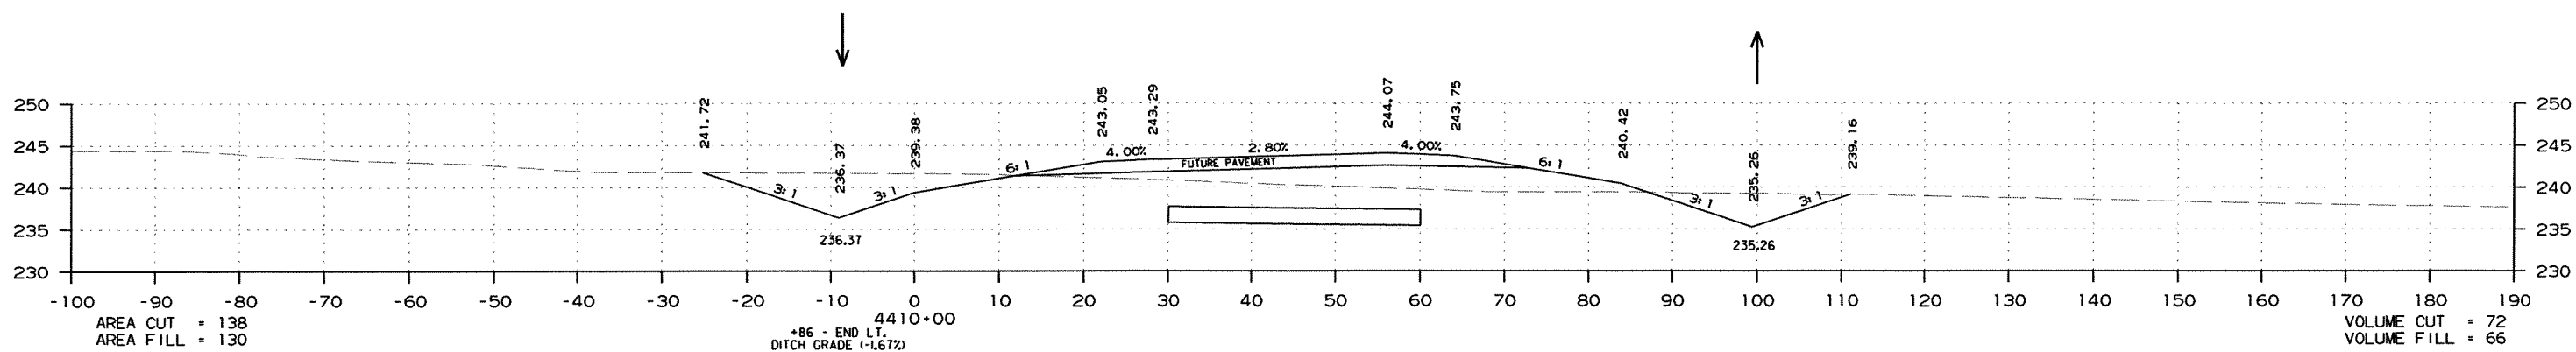


CROSS SECTION STA. 4408+00 TO STA. 4410+00

R020471.DGN 7/6/2011

DATE REVISED	DATE FILMED	DATE REVISED	DATE FILMED	FED. RD. DIST. NO.	STATE	FED. AID PROJ. NO.	SHEET NO.	TOTAL SHEETS
				6	ARK.			
						JOB NO. 020471	237	346




② CROSS SECTIONS - MAIN LANES

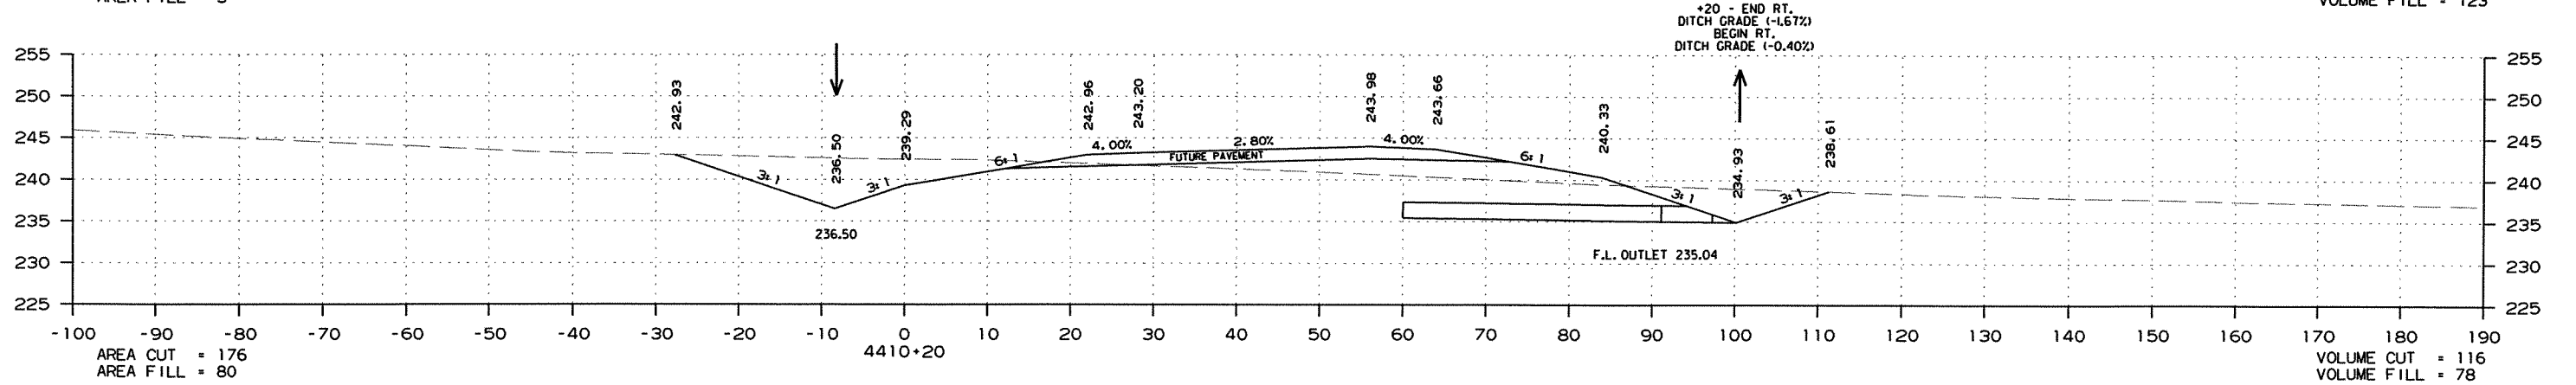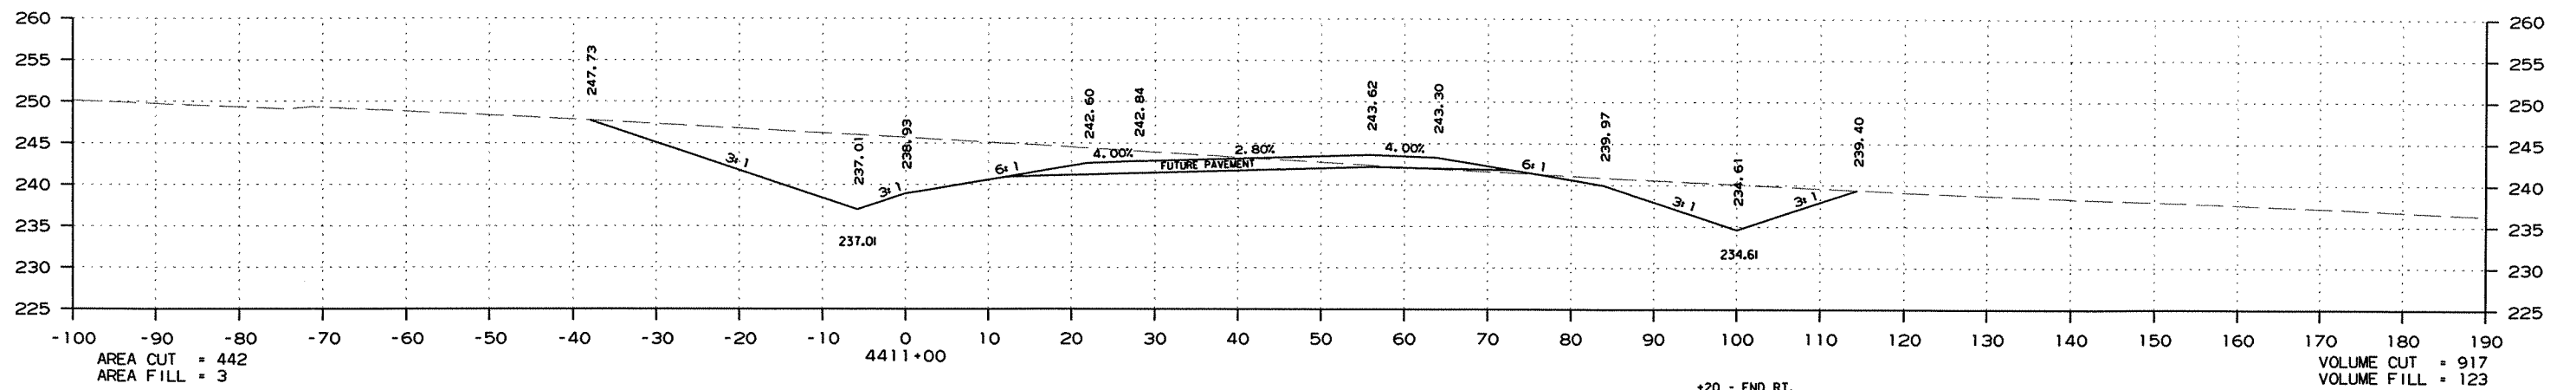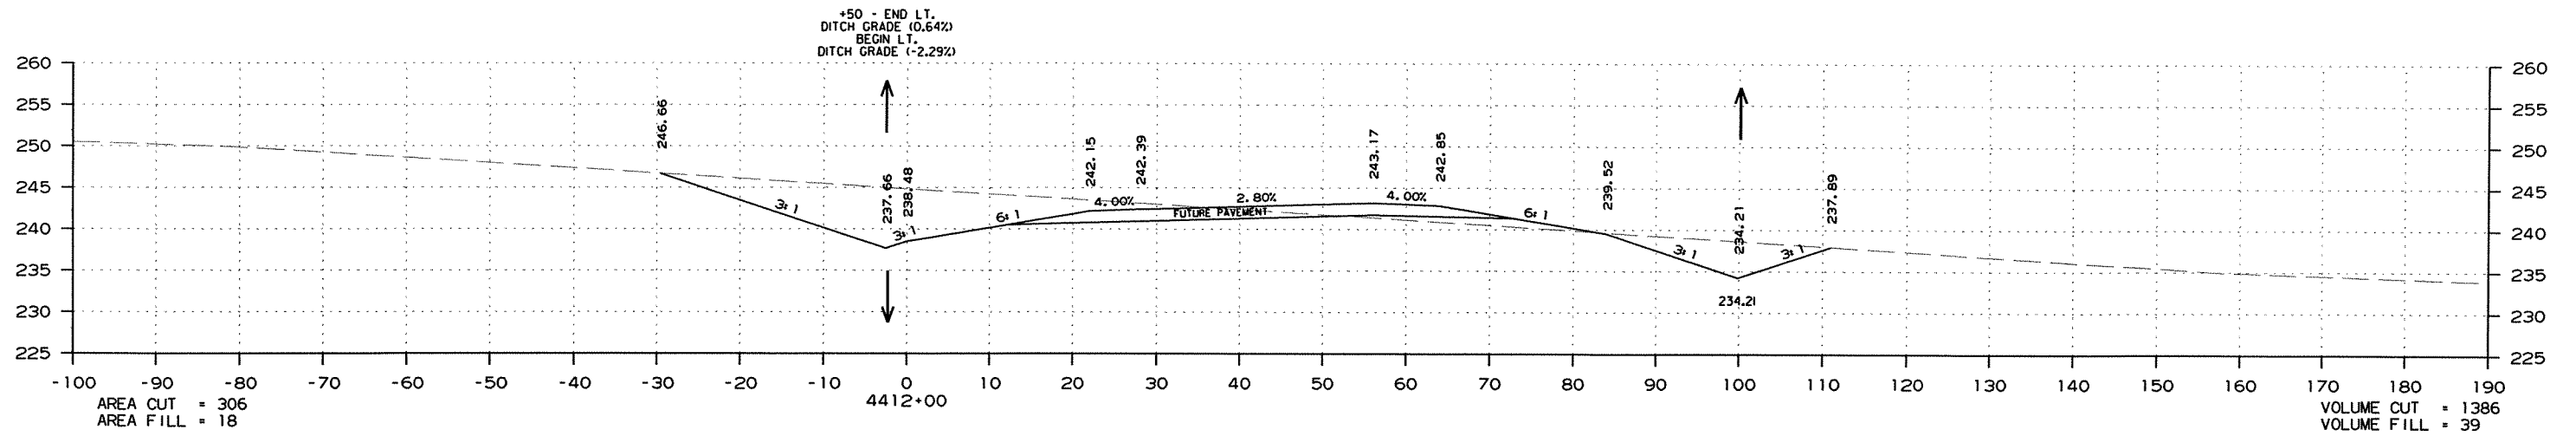

CROSS SECTION STA. 4410+20 TO STA. 4412+00

DATE REVISED	DATE FILMED	DATE REVISED	DATE FILMED	FED. RD. DIST. NO.	STATE	FED. AID PROJ. NO.	SHEET NO.	TOTAL SHEETS
				6	ARK.			
				JOB NO.	020471		238	346




2 CROSS SECTIONS - MAIN LANES

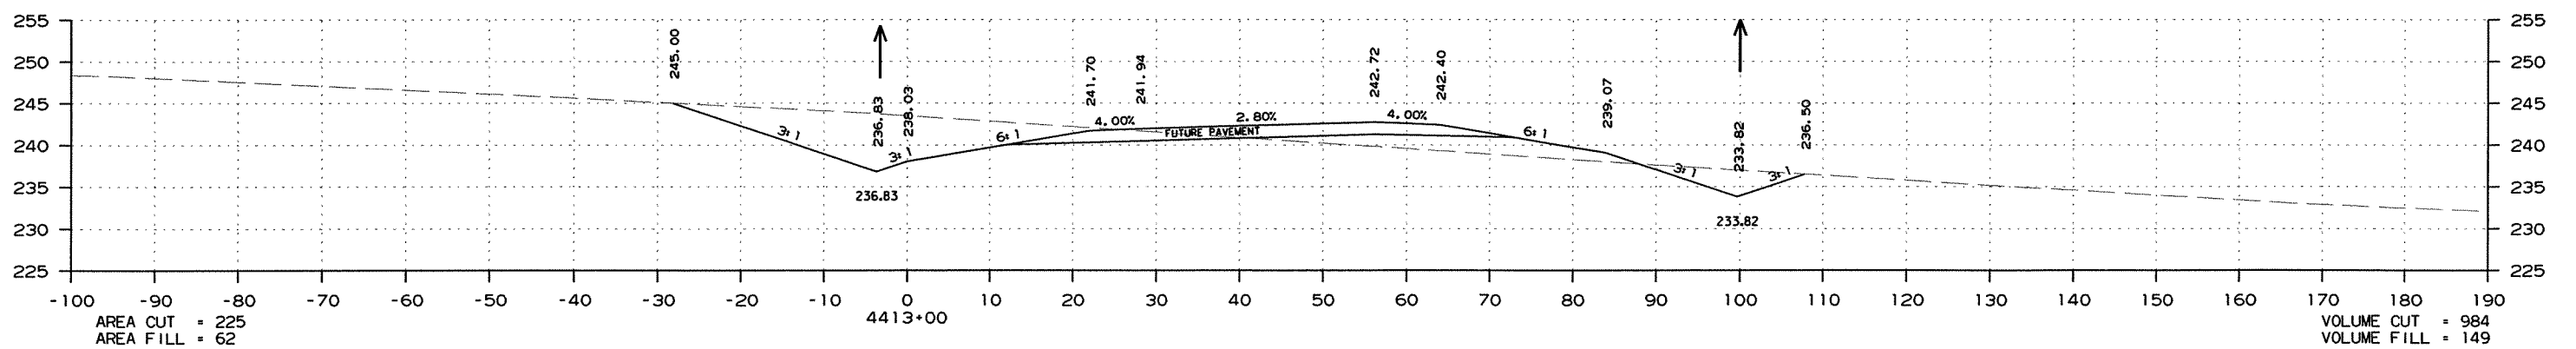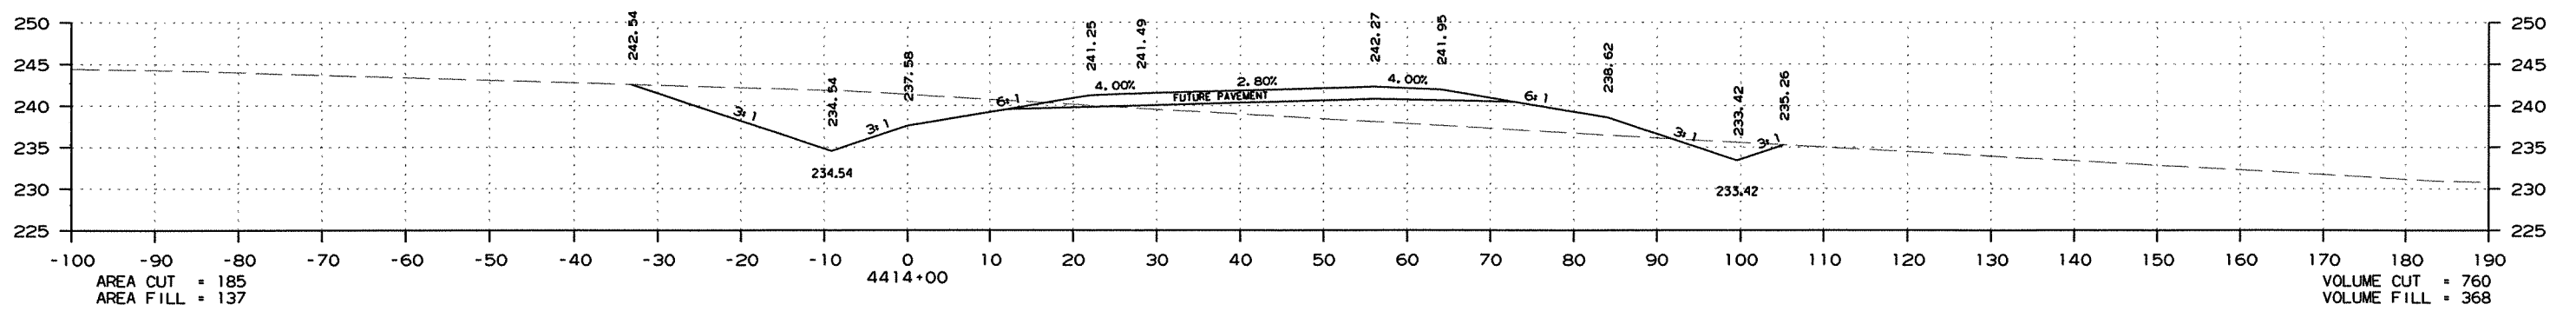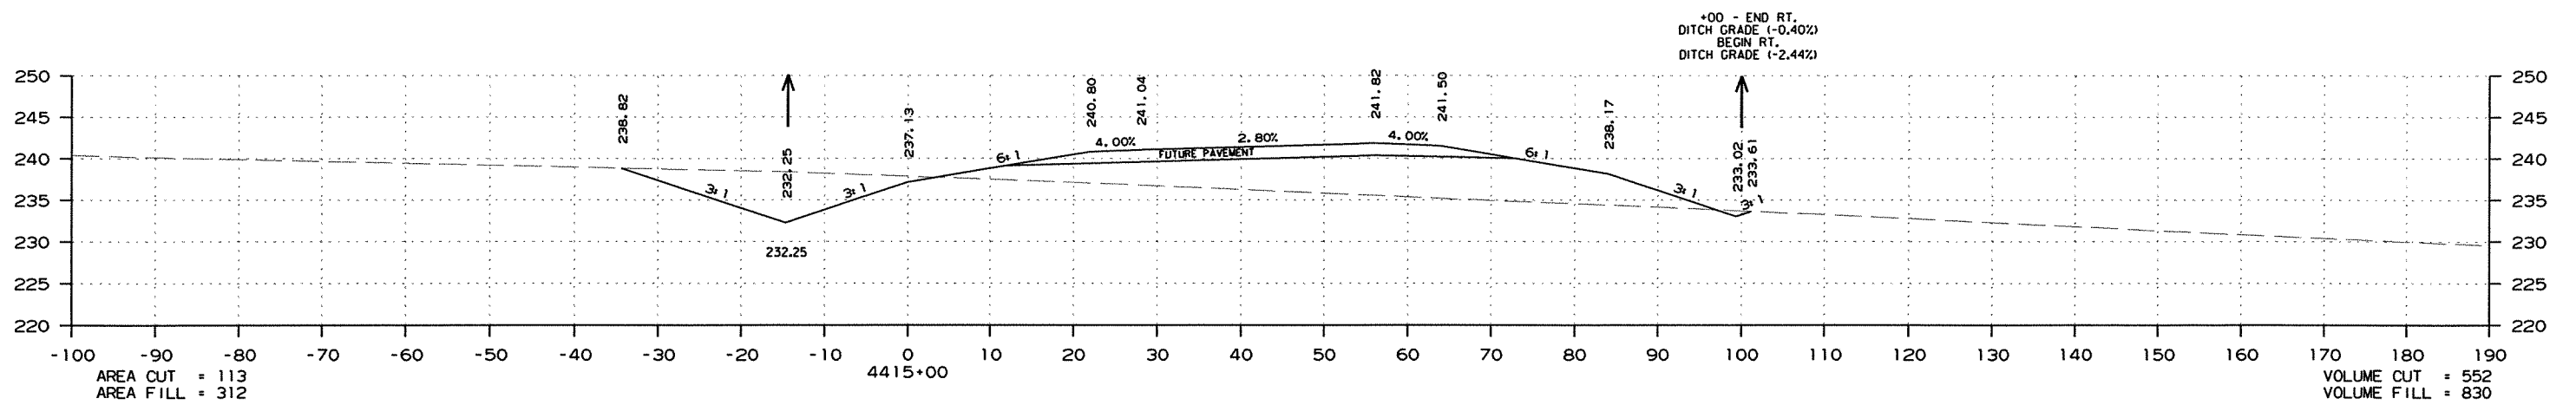

CROSS SECTION STA. 4413+00 TO STA. 4415+00

DATE REVISED	DATE FILMED	DATE REVISED	DATE FILMED	FED. RD. DIST. NO.	STATE	FED. AID PROJ. NO.	SHEET NO.	TOTAL SHEETS
				6	ARK.			
						JOB NO. 020471	239	346




2 CROSS SECTIONS - MAIN LANES

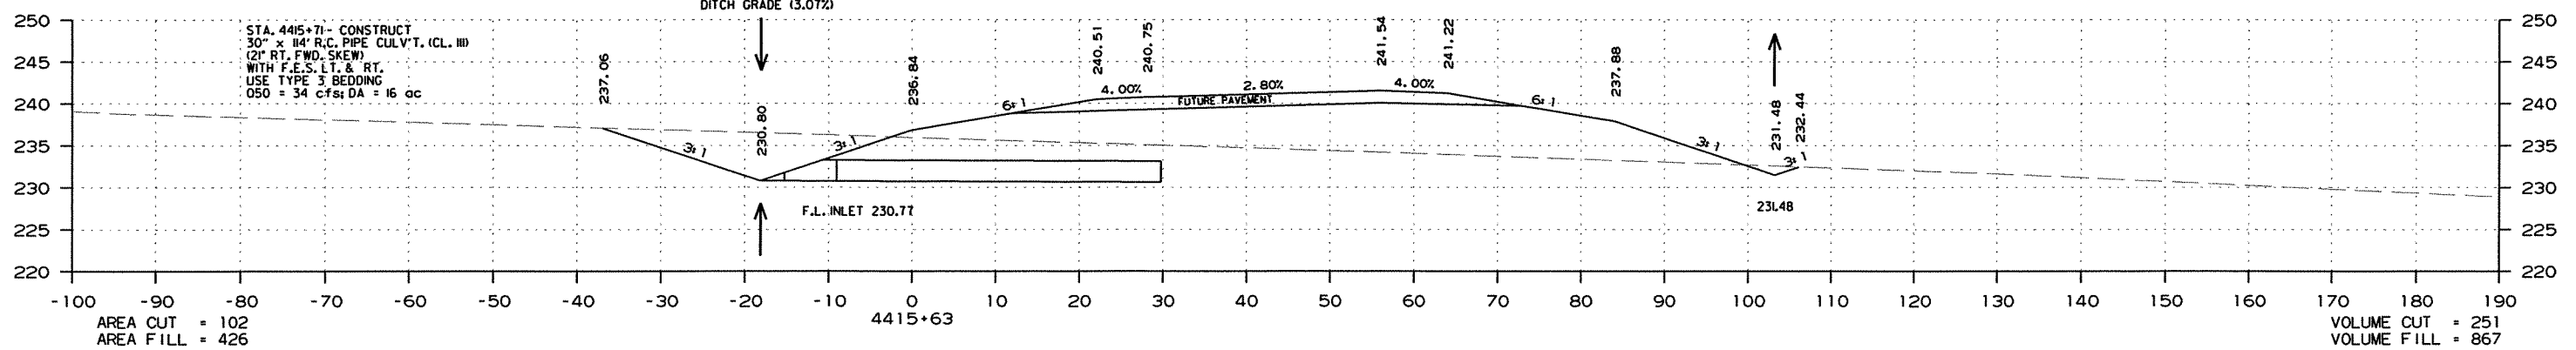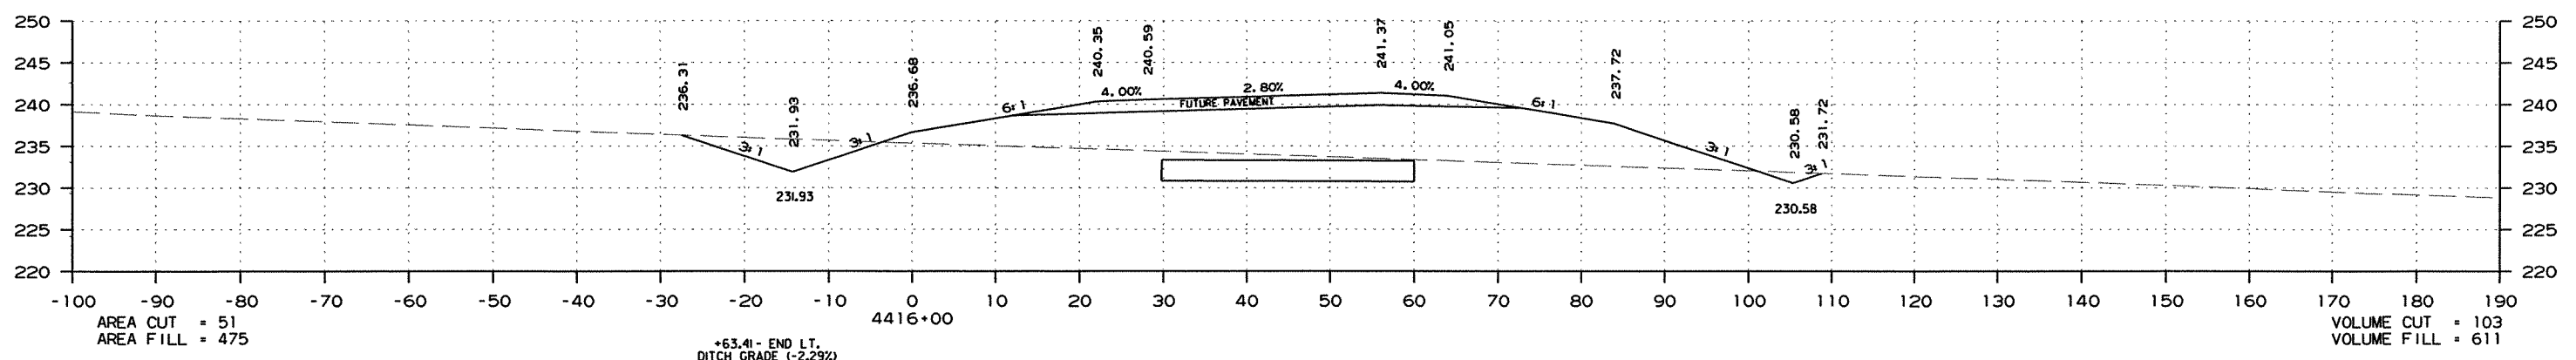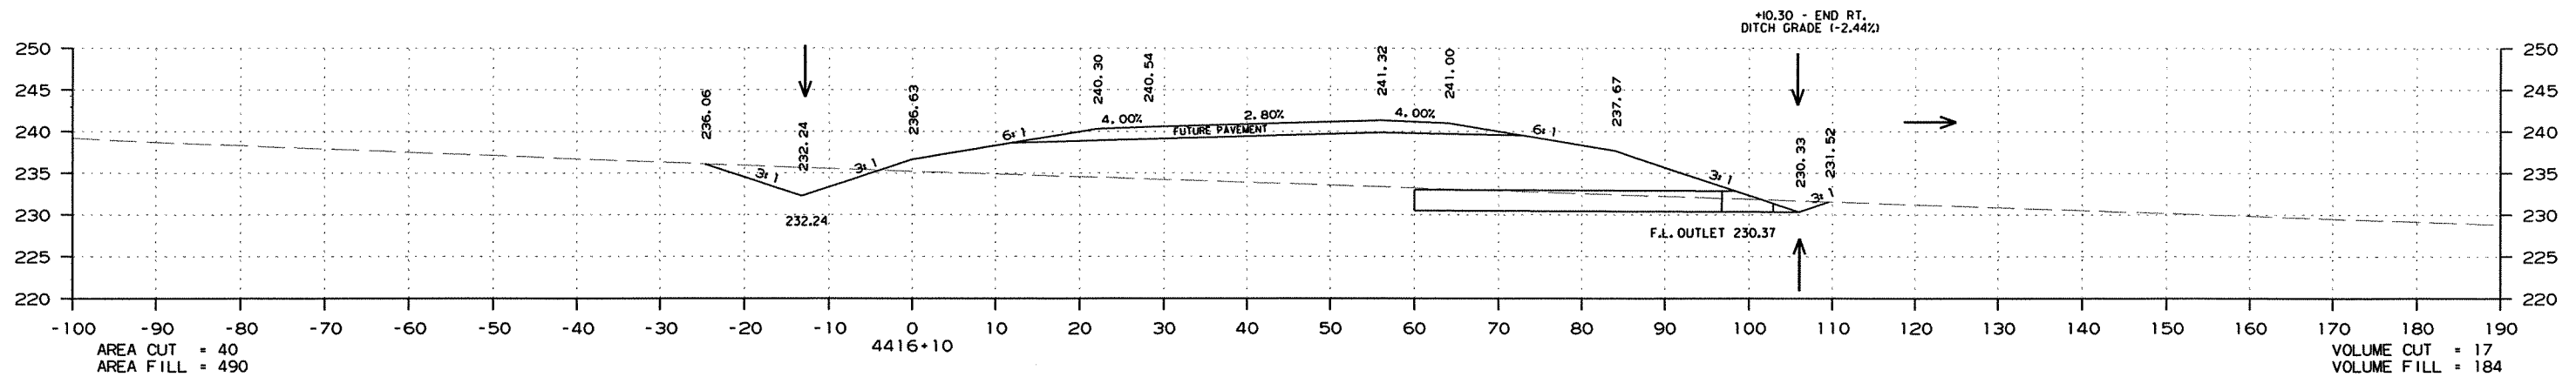

CROSS SECTION STA. 4415+63 TO STA. 4416+10

DATE REVISED	DATE FILMED	DATE REVISED	DATE FILMED	FED. RD. DIST. NO.	STATE	FED. AID PROJ. NO.	SHEET NO.	TOTAL SHEETS
				6	ARK.			
				JOB NO.	020471		240	346




② CROSS SECTIONS - MAIN LANES

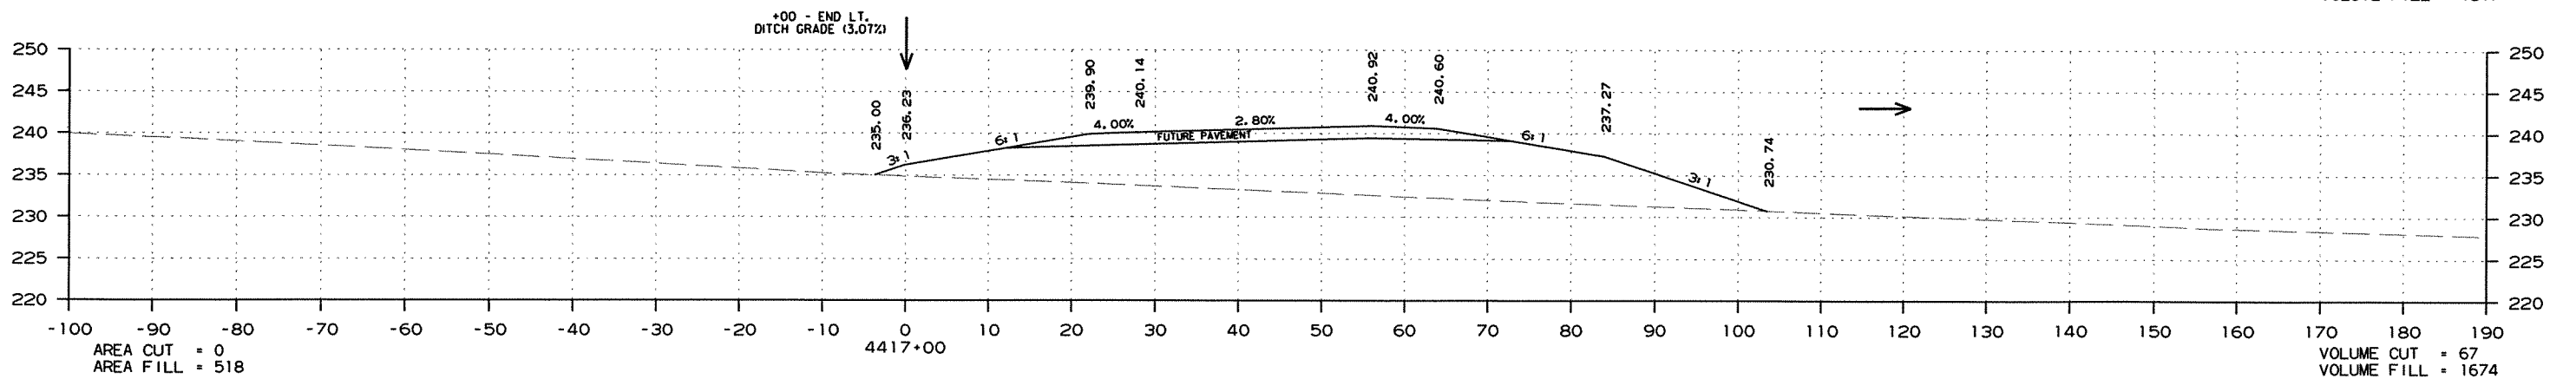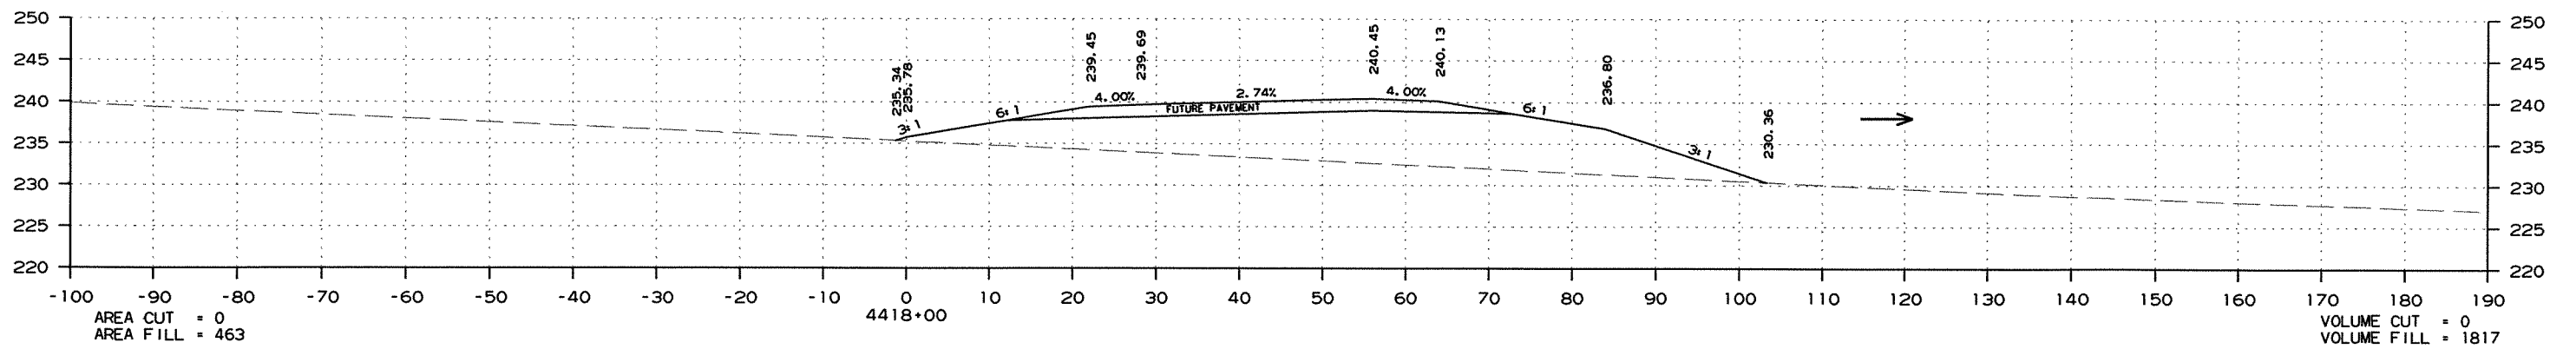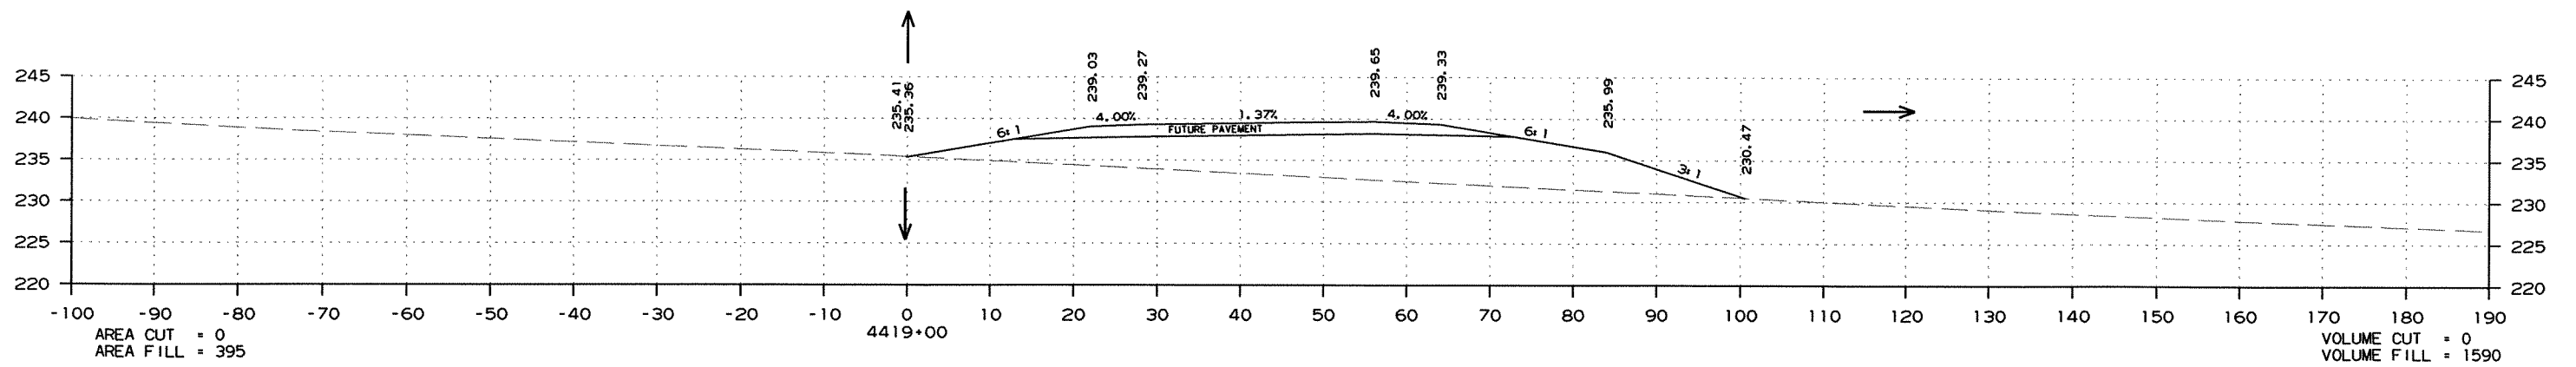

CROSS SECTION STA. 4417+00 TO STA. 4419+00

DATE REVISED	DATE FILMED	DATE REVISED	DATE FILMED	FED. RD. DIST. NO.	STATE	FED. AID PROJ. NO.	SHEET NO.	TOTAL SHEETS
				6	ARK.			
JOB NO.						020471	241	346




② CROSS SECTIONS - MAIN LANES

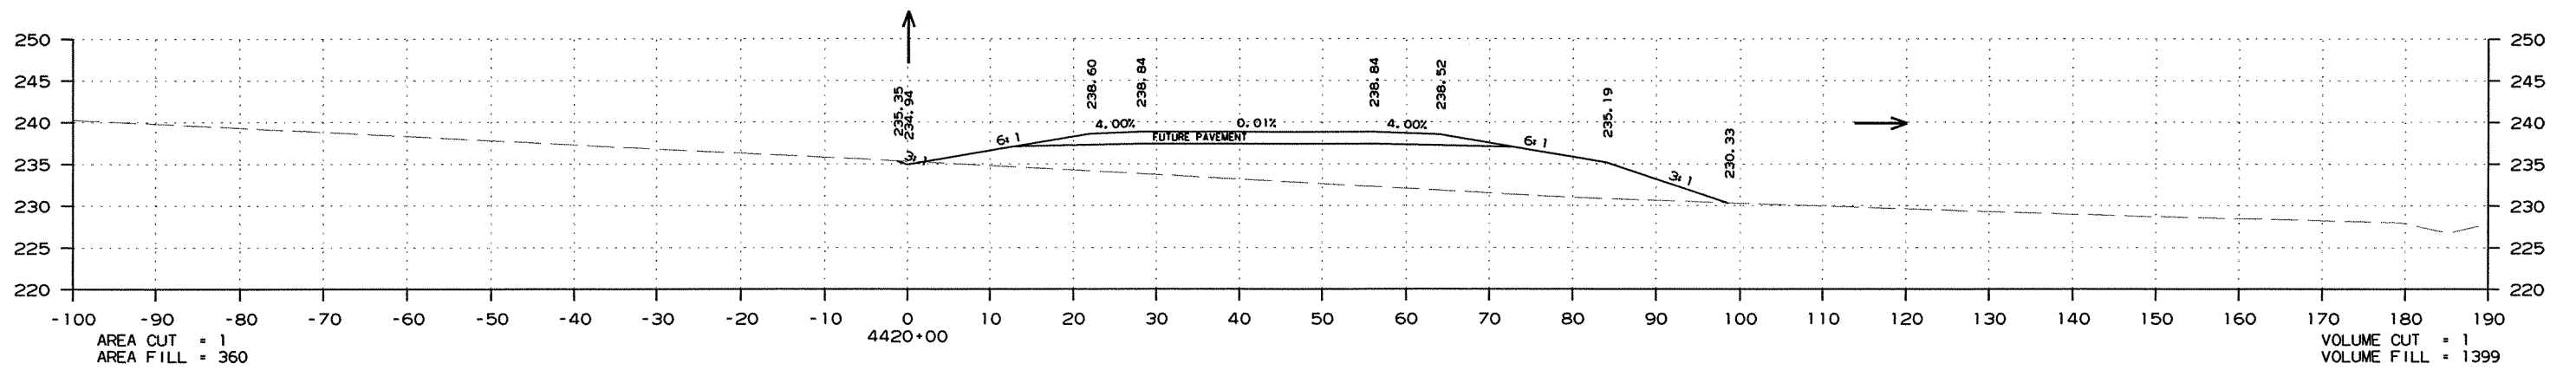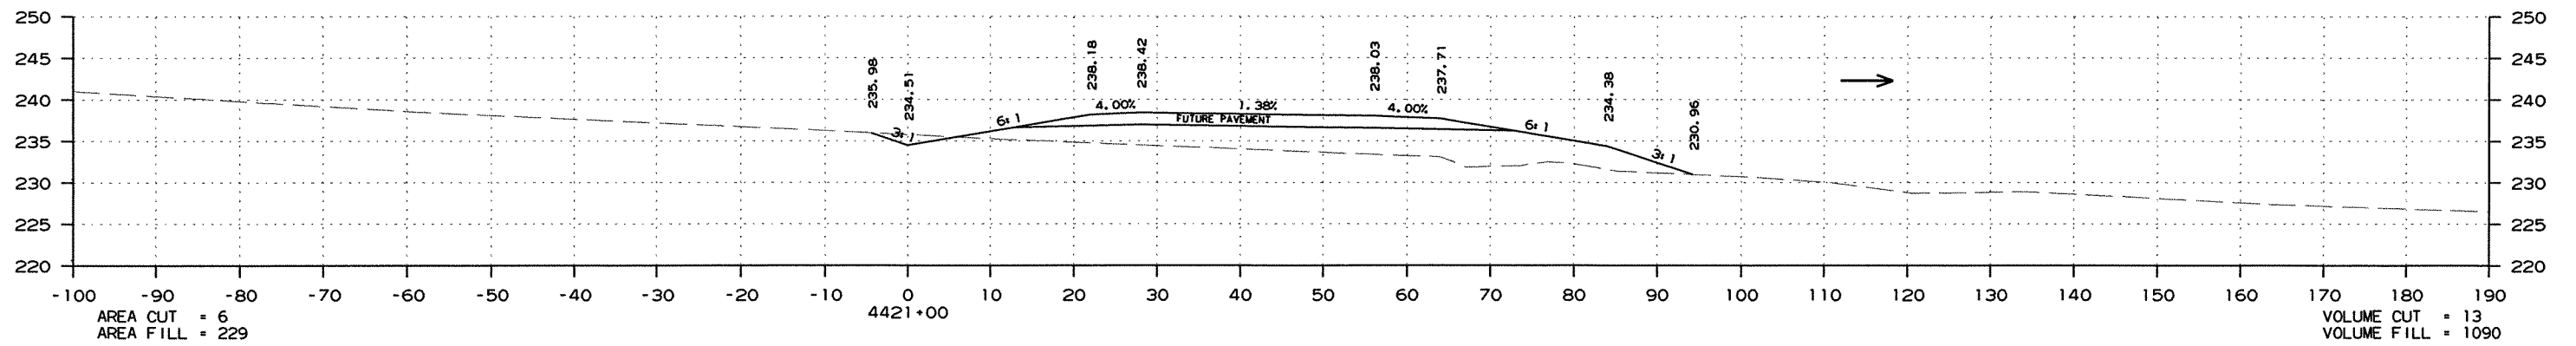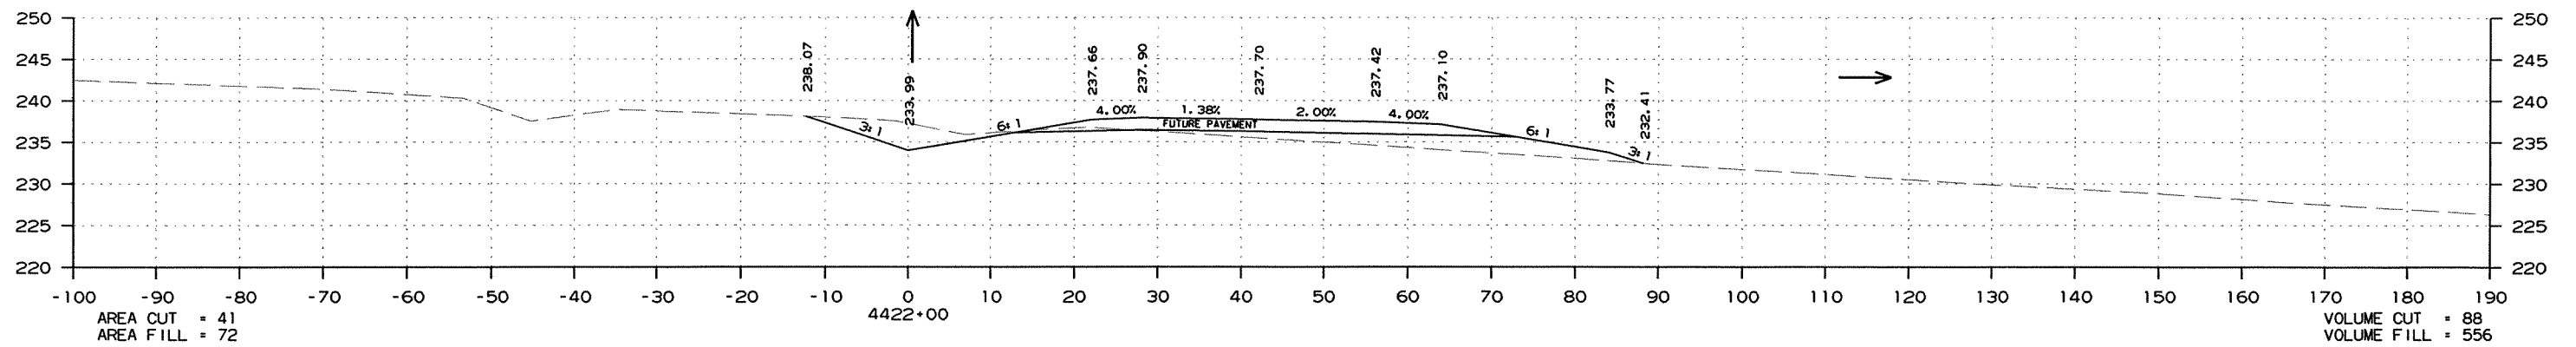

CROSS SECTION STA. 4420+00 TO STA. 4422+00

DATE REVISED	DATE FILMED	DATE REVISED	DATE FILMED	FED. RD. DIST. NO.	STATE	FED. AID PROJ. NO.	SHEET NO.	TOTAL SHEETS
				6	ARK.			
						JOB NO. 020471	242	346




2 CROSS SECTIONS - MAIN LANES

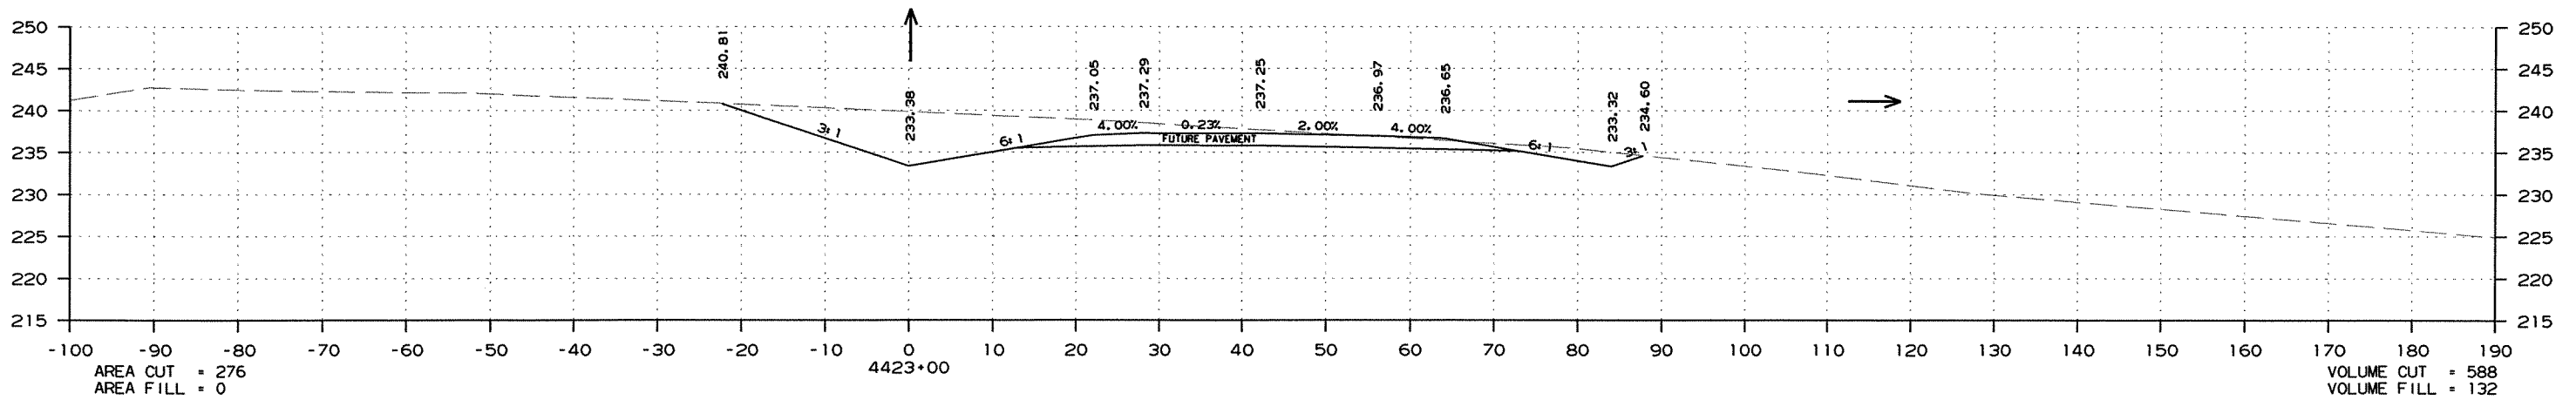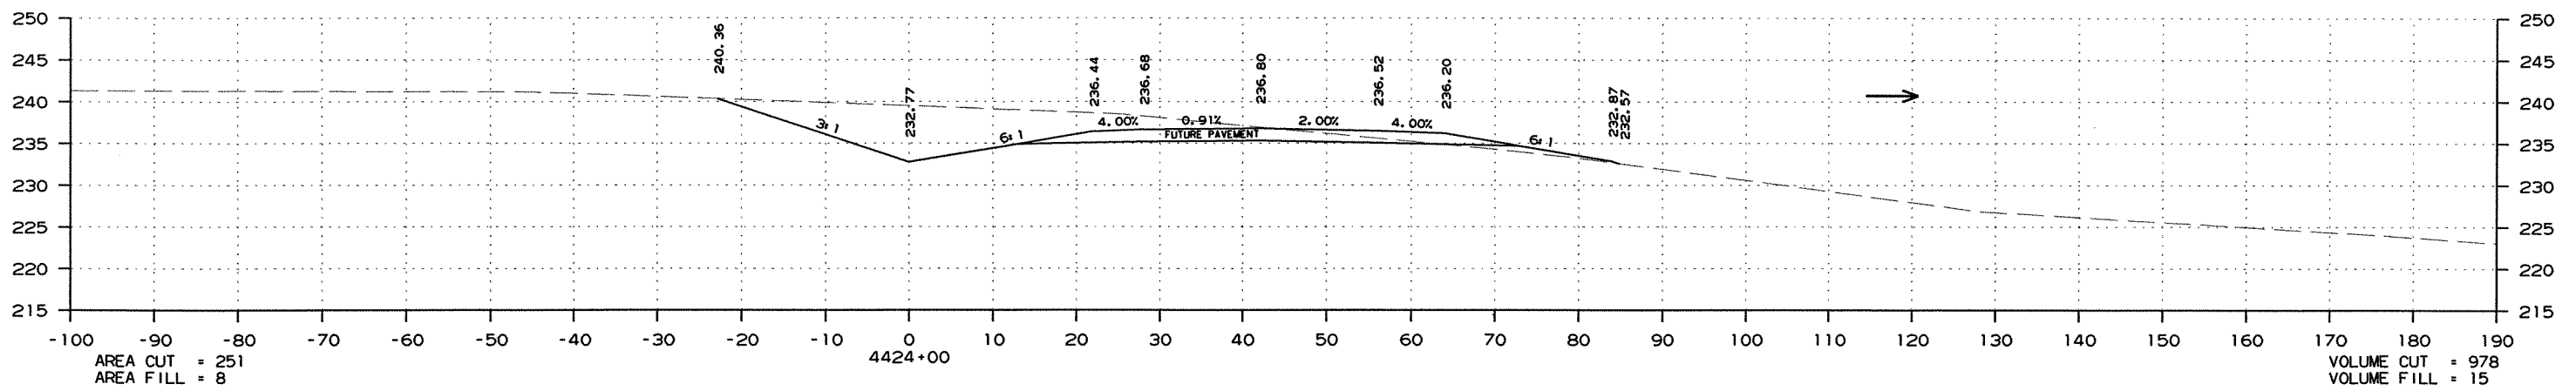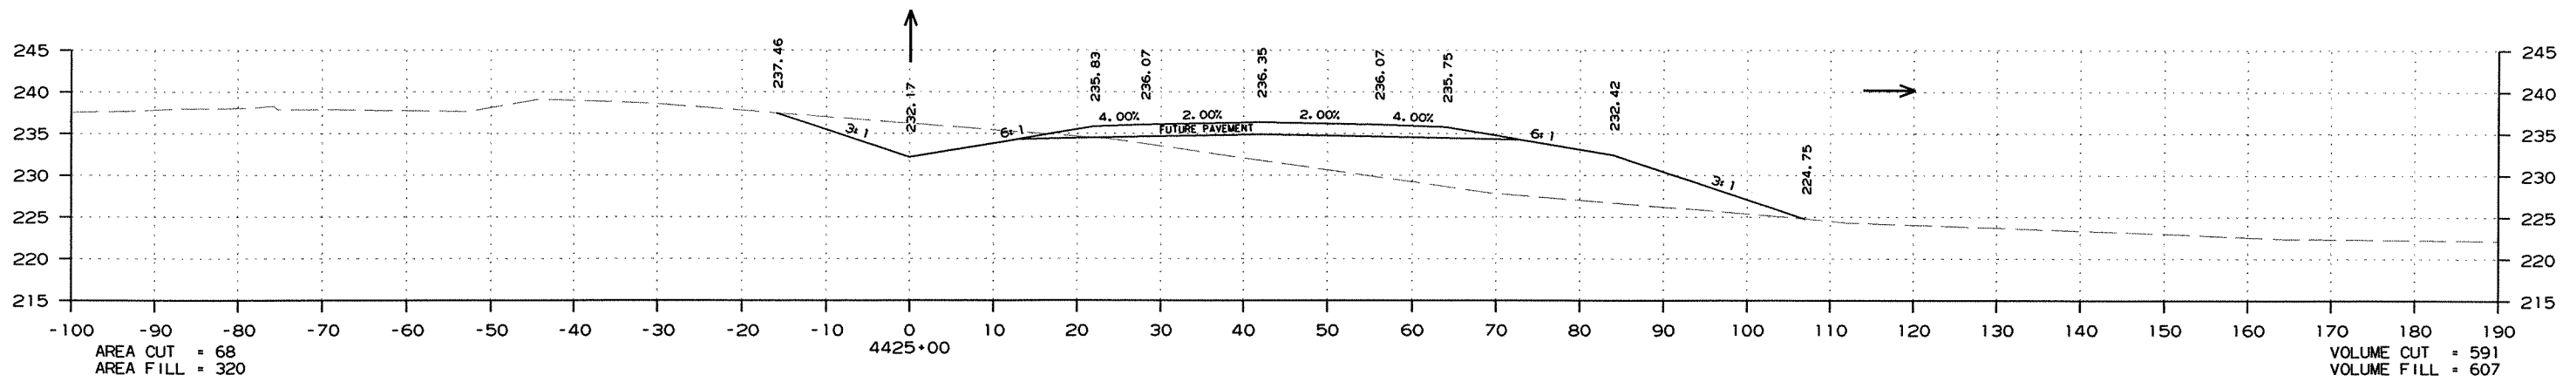

CROSS SECTION STA. 4423+00 TO STA. 4425+00

DATE REVISED	DATE FILMED	DATE REVISED	DATE FILMED	FED. RD. DIST. NO.	STATE	FED. AID PROJ. NO.	SHEET NO.	TOTAL SHEETS
				6	ARK.			
						JOB NO. 020471	243	346





2 CROSS SECTIONS - MAIN LANES

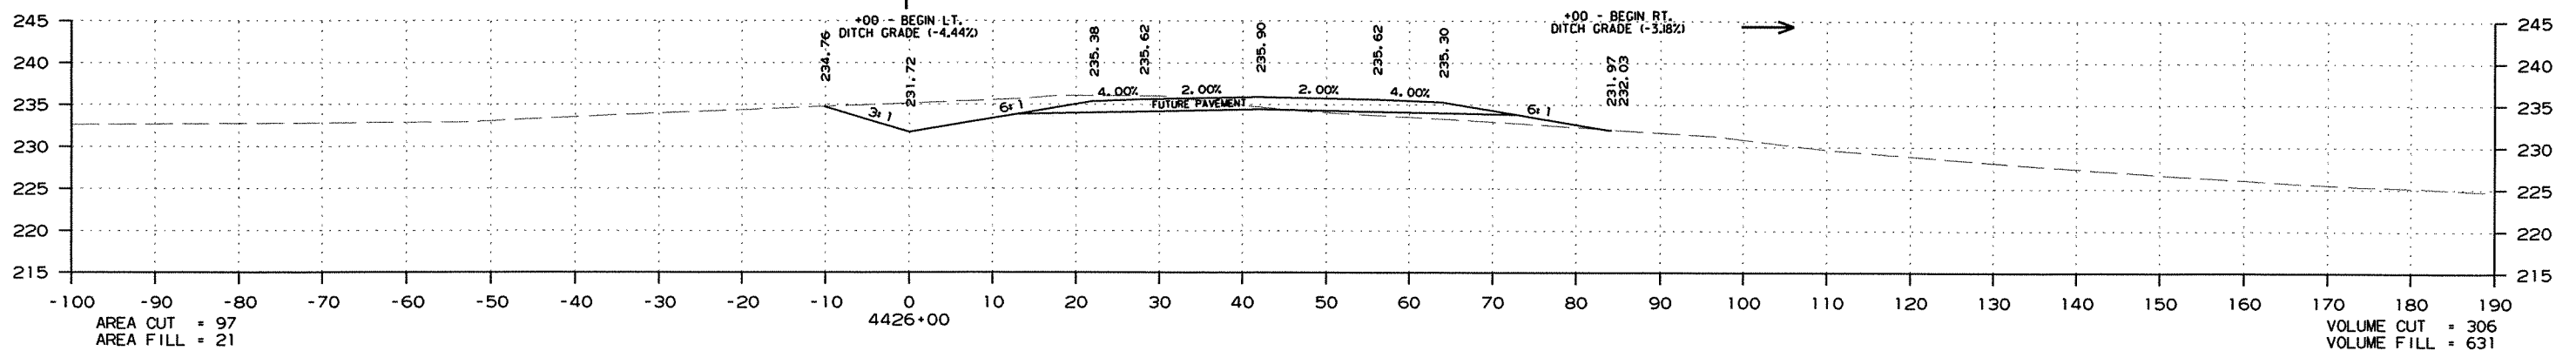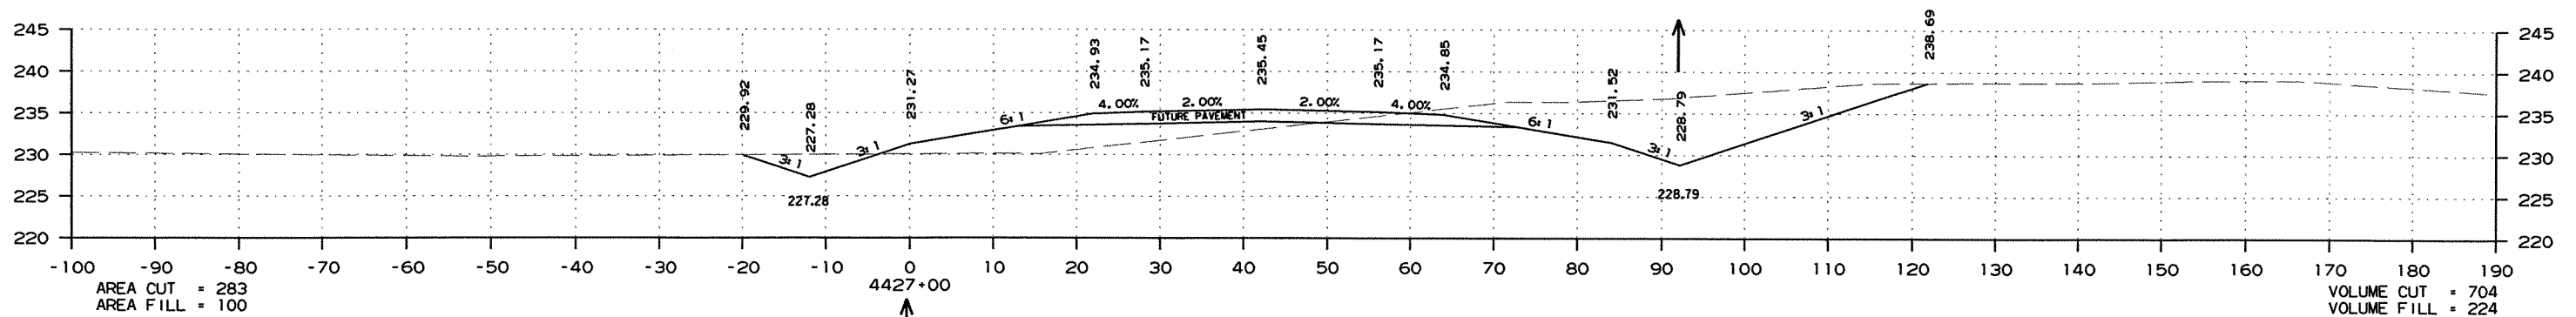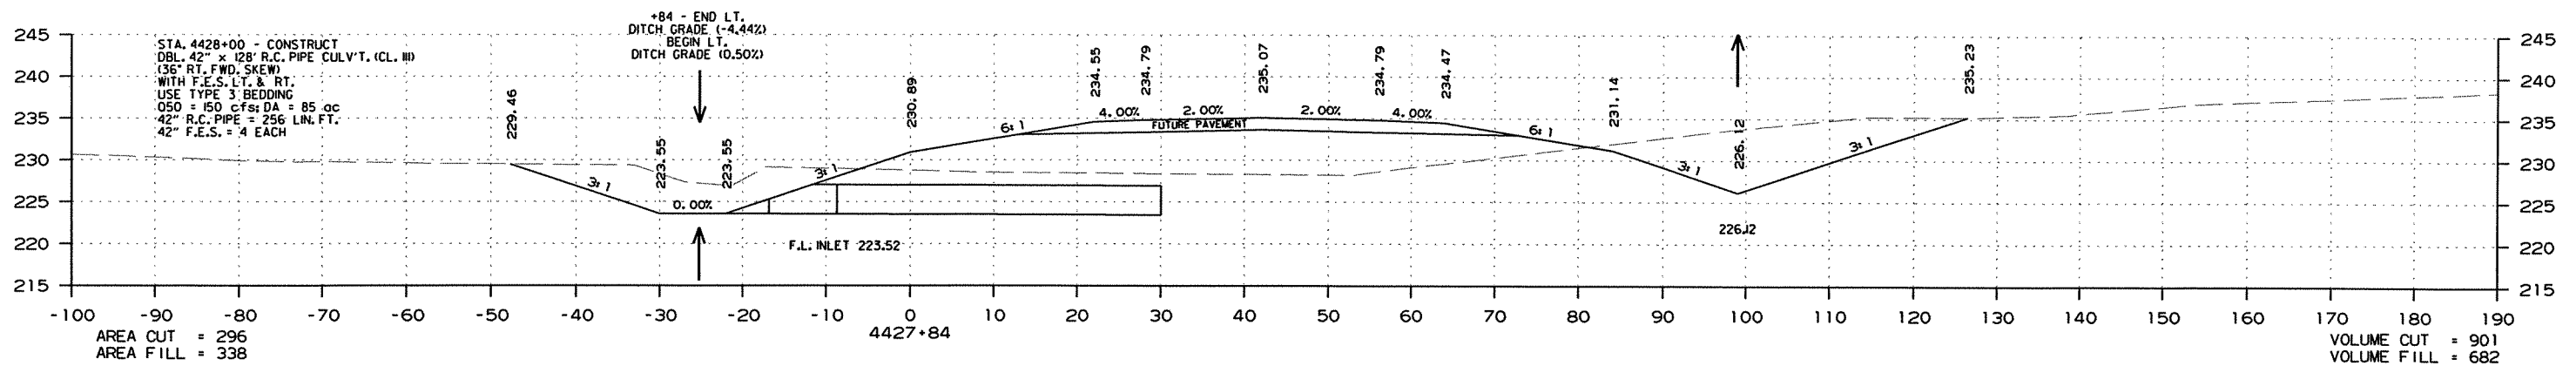

CROSS SECTION STA. 4426+00 TO STA. 4427+84

DATE REVISED	DATE FILMED	DATE REVISED	DATE FILMED	FED. RD. DIST. NO.	STATE	FED. AID PROJ. NO.	SHEET NO.	TOTAL SHEETS
				6	ARK.			
JOB NO. 020471							244	346




2 CROSS SECTIONS - MAIN LANES

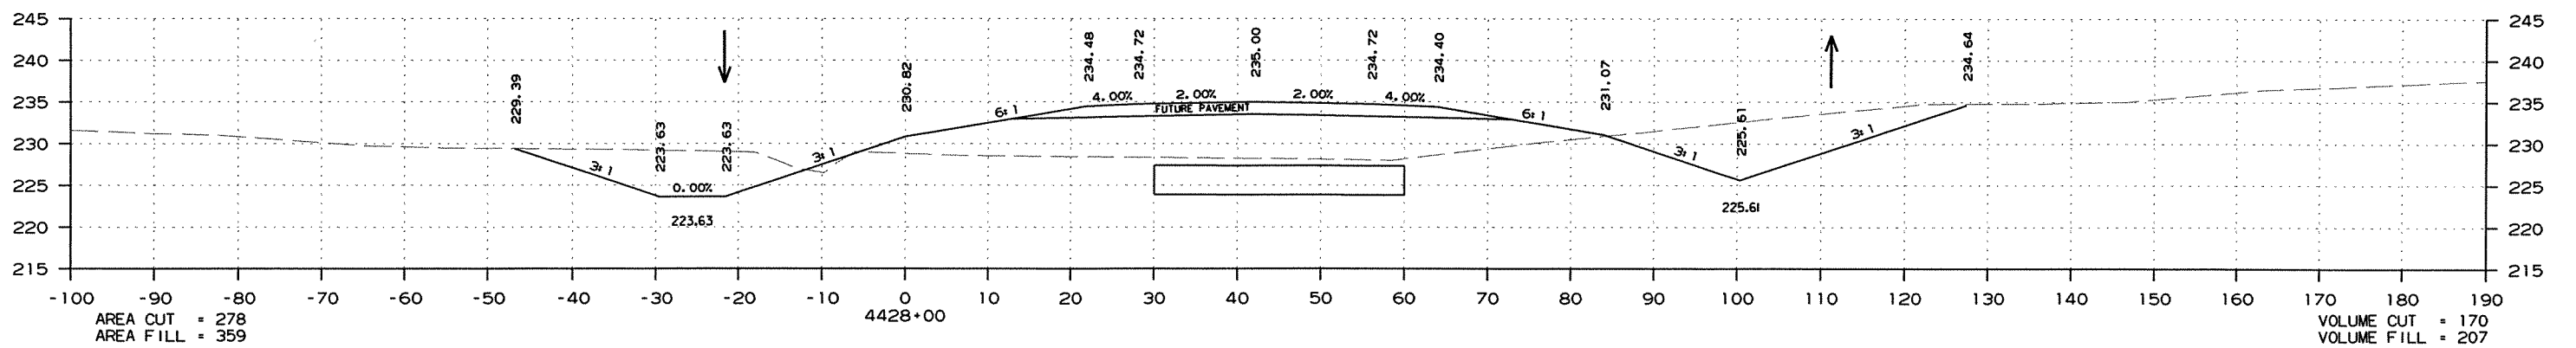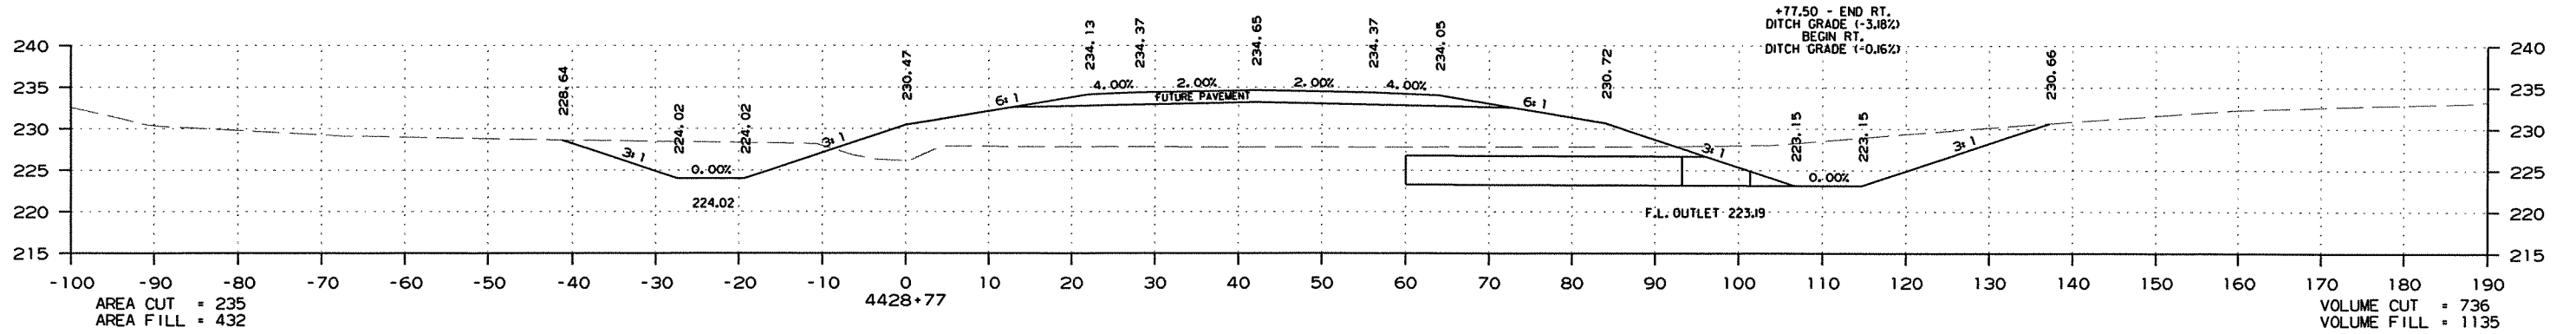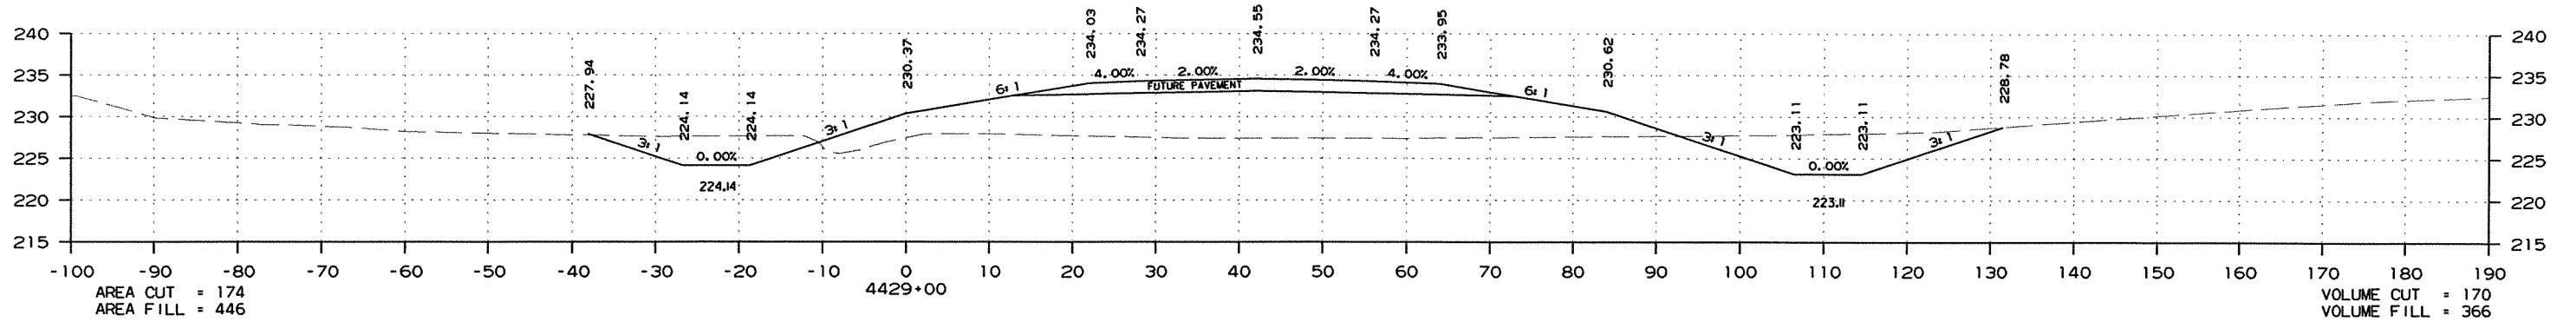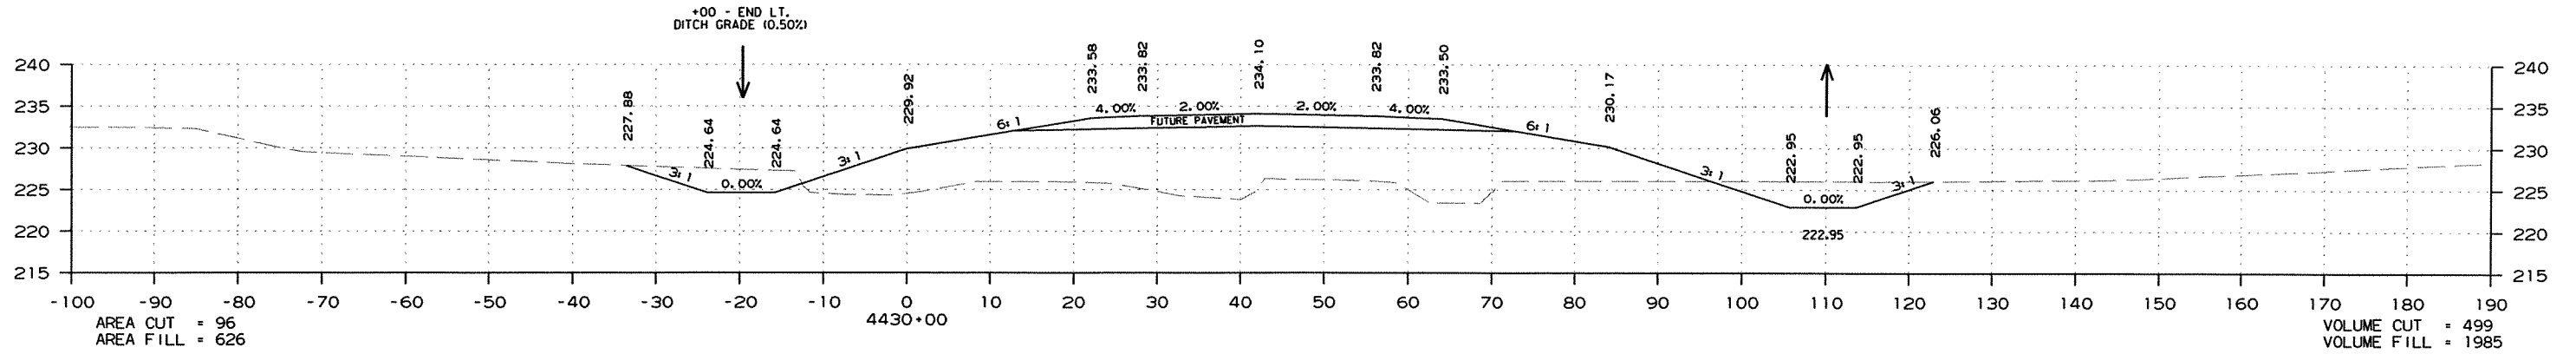

CROSS SECTION STA. 4428+00 TO STA. 4430+00

DATE REVISED	DATE FILMED	DATE REVISED	DATE FILMED	FED. RD. DIST. NO.	STATE	FED. AID PROJ. NO.	SHEET NO.	TOTAL SHEETS
				6	ARK.			
				JOB NO.	020471		245	346

2 CROSS SECTIONS - MAIN LANES


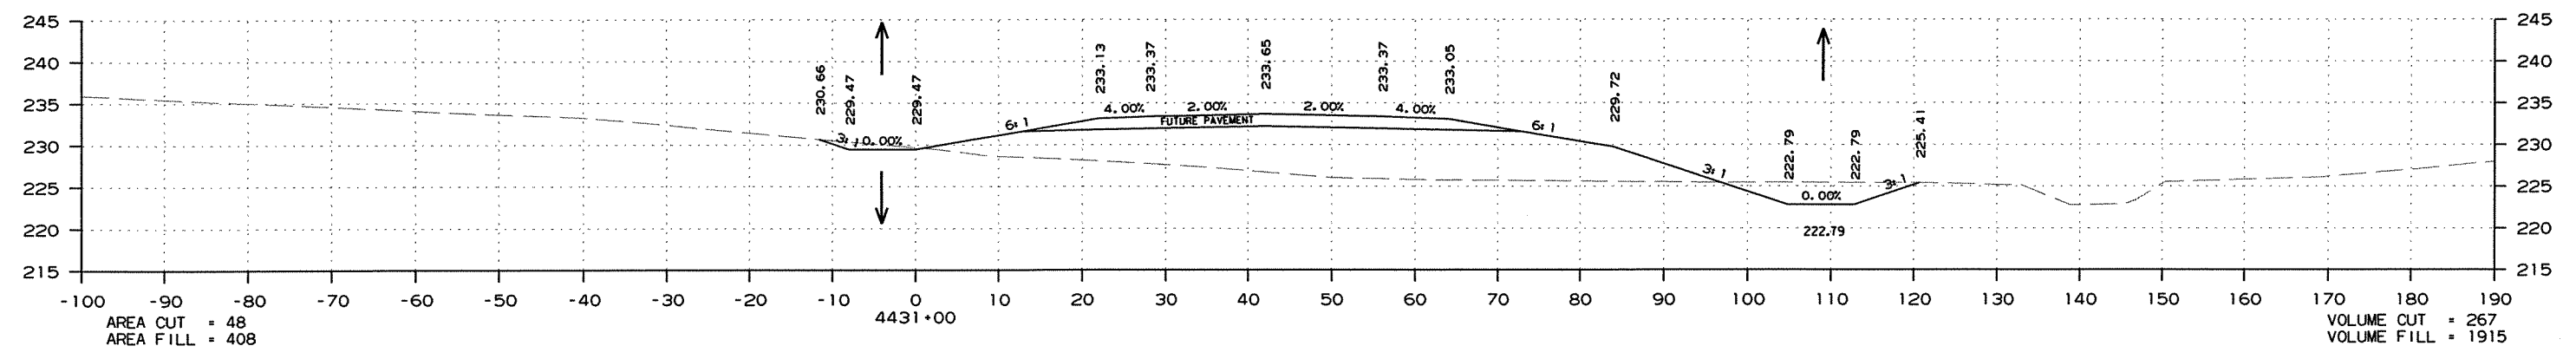
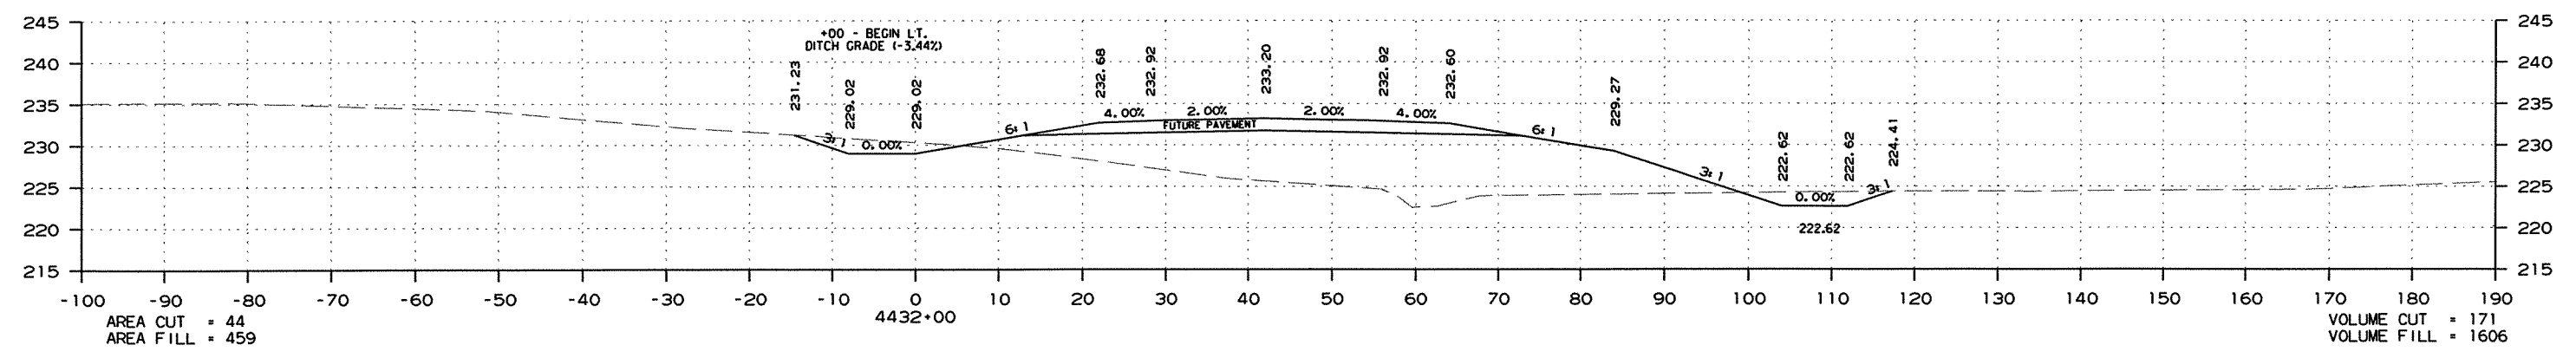
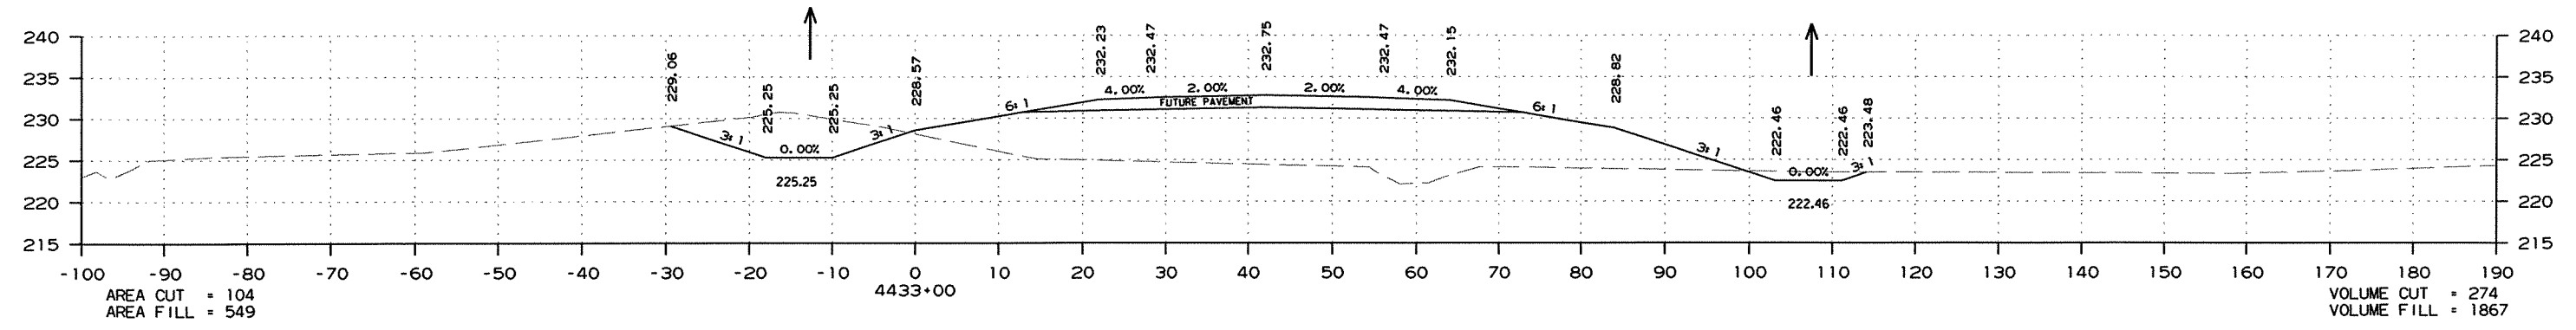


CROSS SECTION STA. 4431+00 TO STA. 4433+00

R020471.DGN 7/6/2011

DATE REVISED	DATE FILMED	DATE REVISED	DATE FILMED	FED. RD. DIST. NO.	STATE	FED. AID PROJ. NO.	SHEET NO.	TOTAL SHEETS
				6	ARK.			
						JOB NO. 020471	246	346




2 CROSS SECTIONS - MAIN LANES

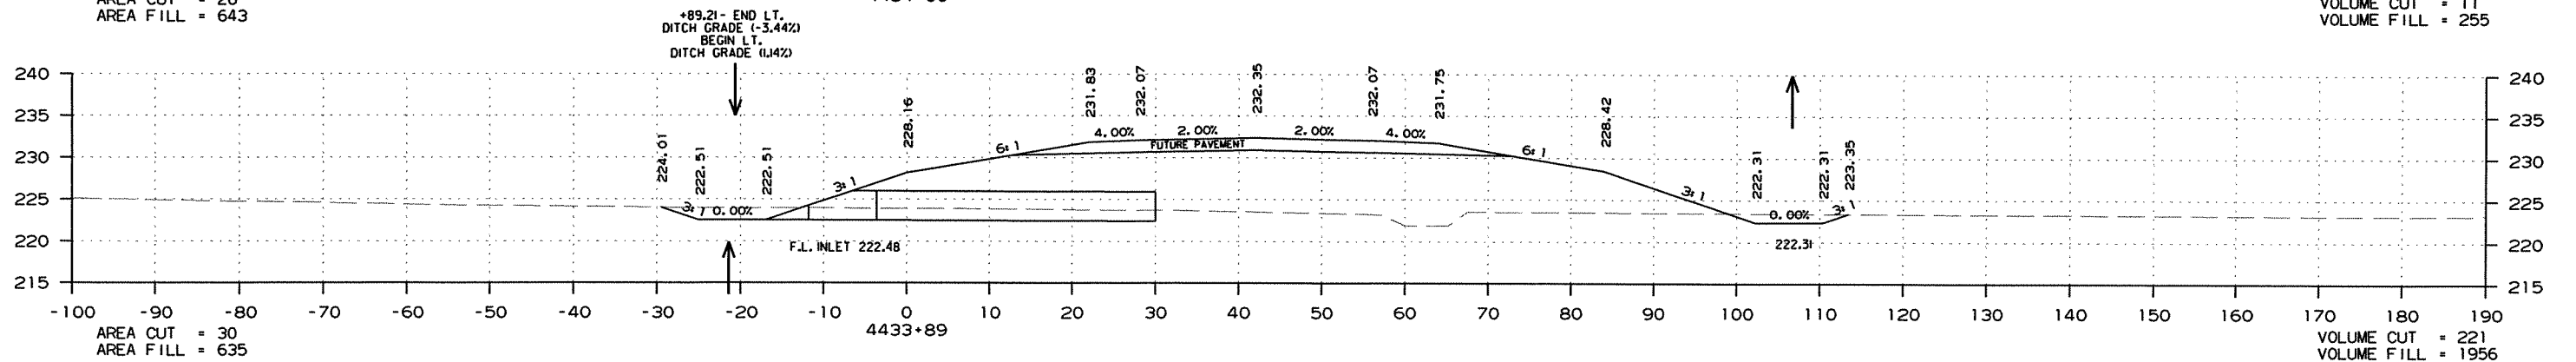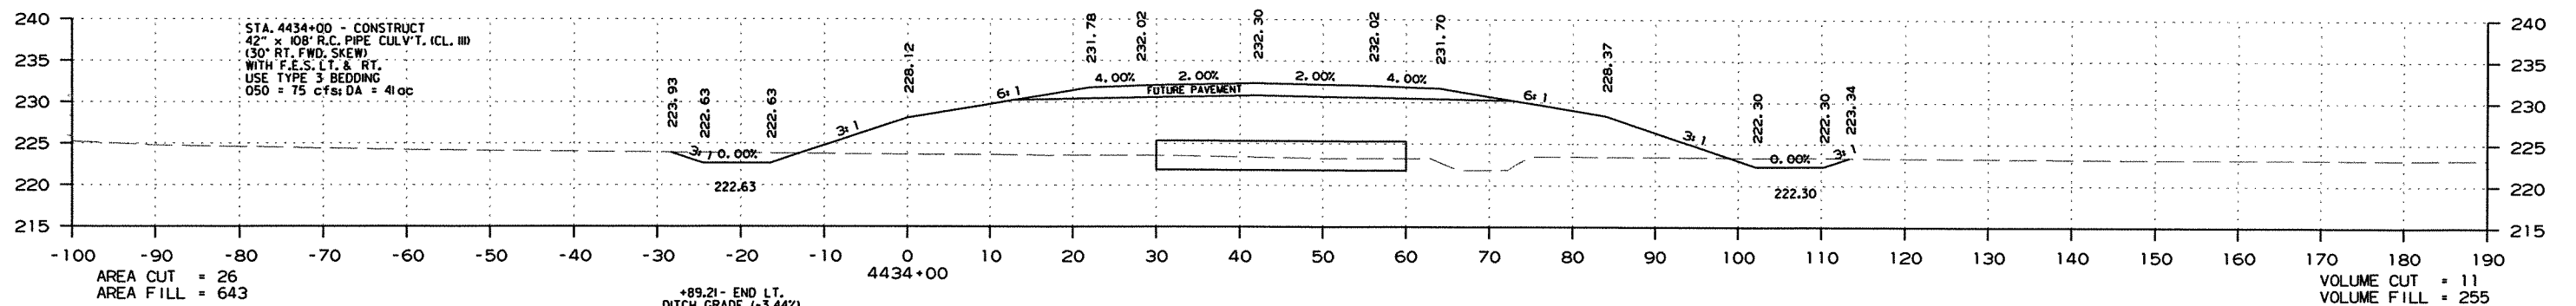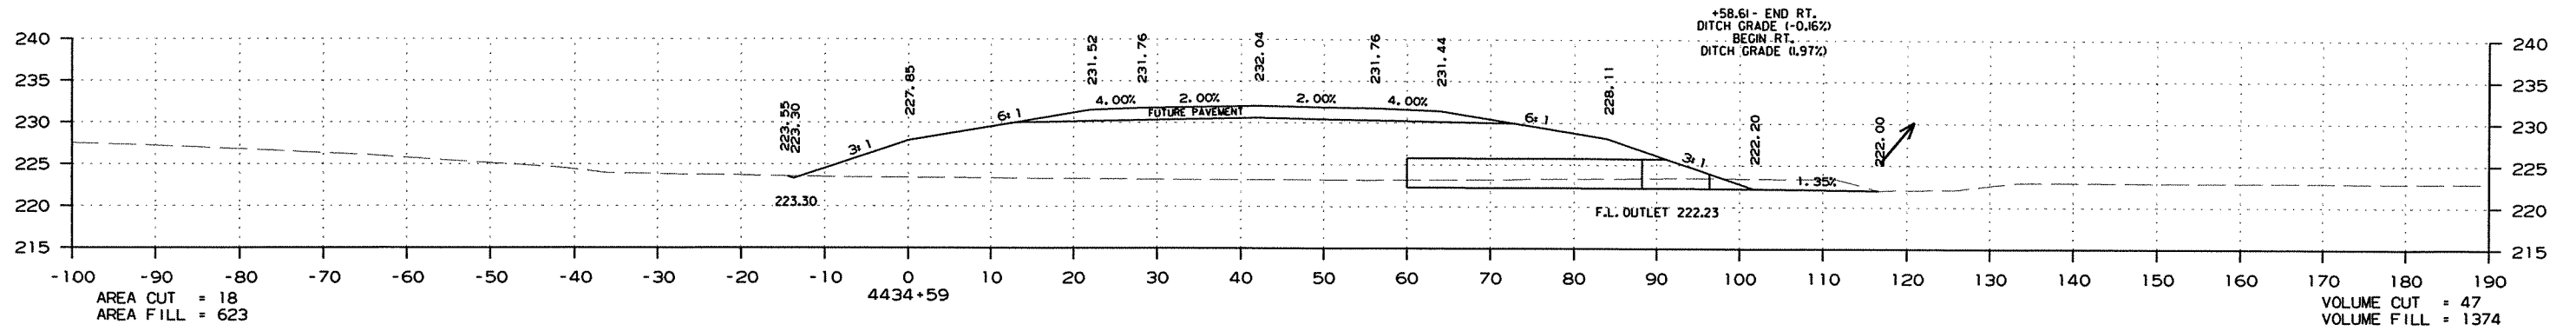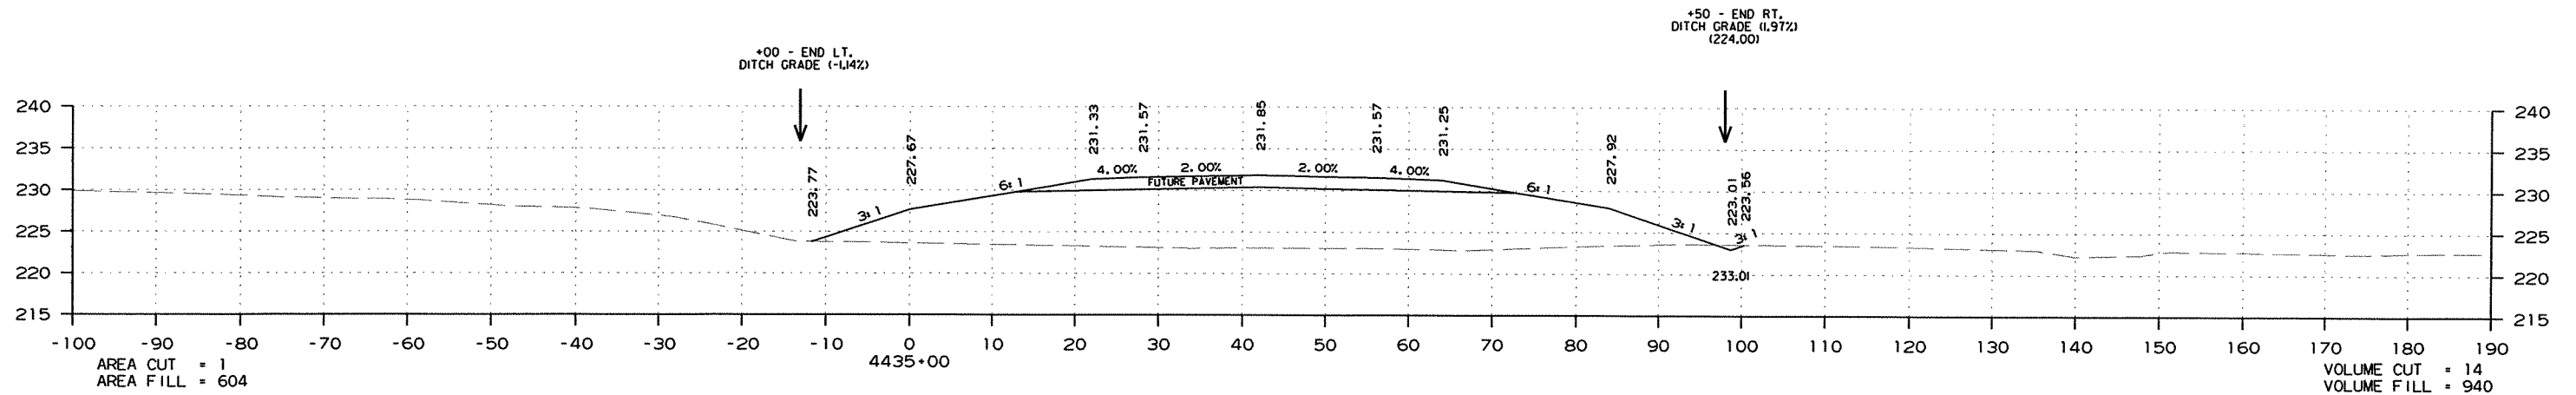

CROSS SECTION STA. 4433+89 TO STA. 4435+00

DATE REVISED	DATE FILMED	DATE REVISED	DATE FILMED	FED. RD. DIST. NO.	STATE	FED. AID PROJ. NO.	SHEET NO.	TOTAL SHEETS
				6	ARK.			
						JOB NO. 020471	247	346





2 CROSS SECTIONS - MAIN LANES

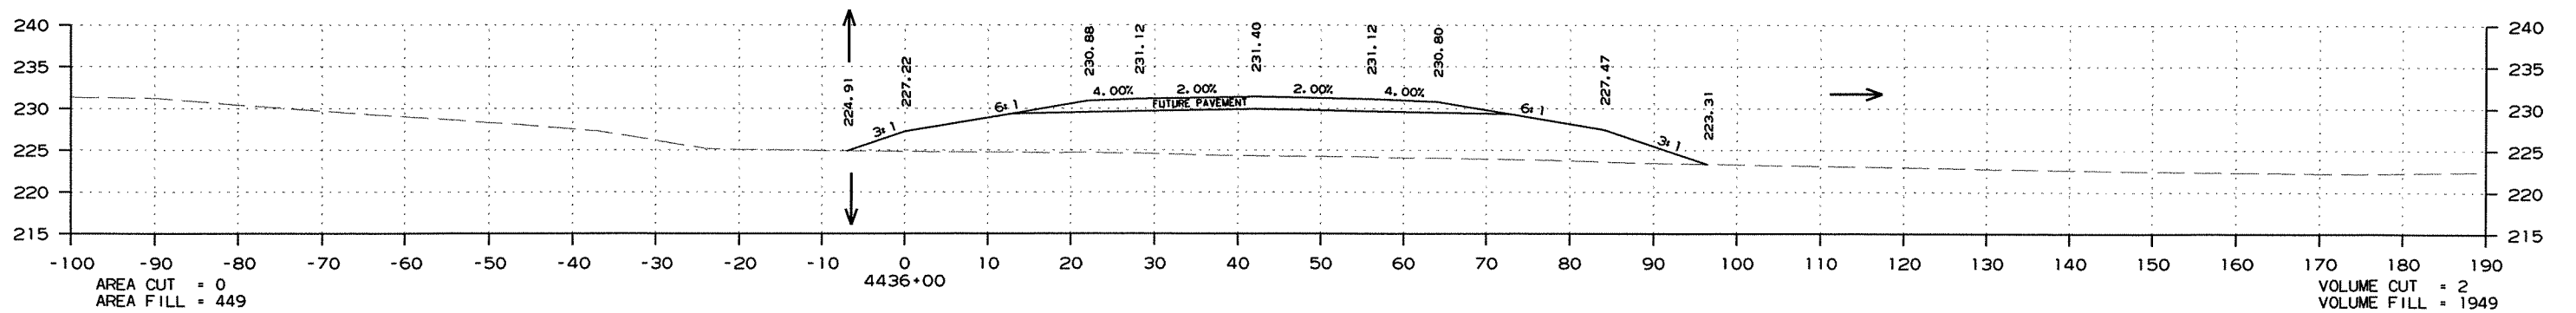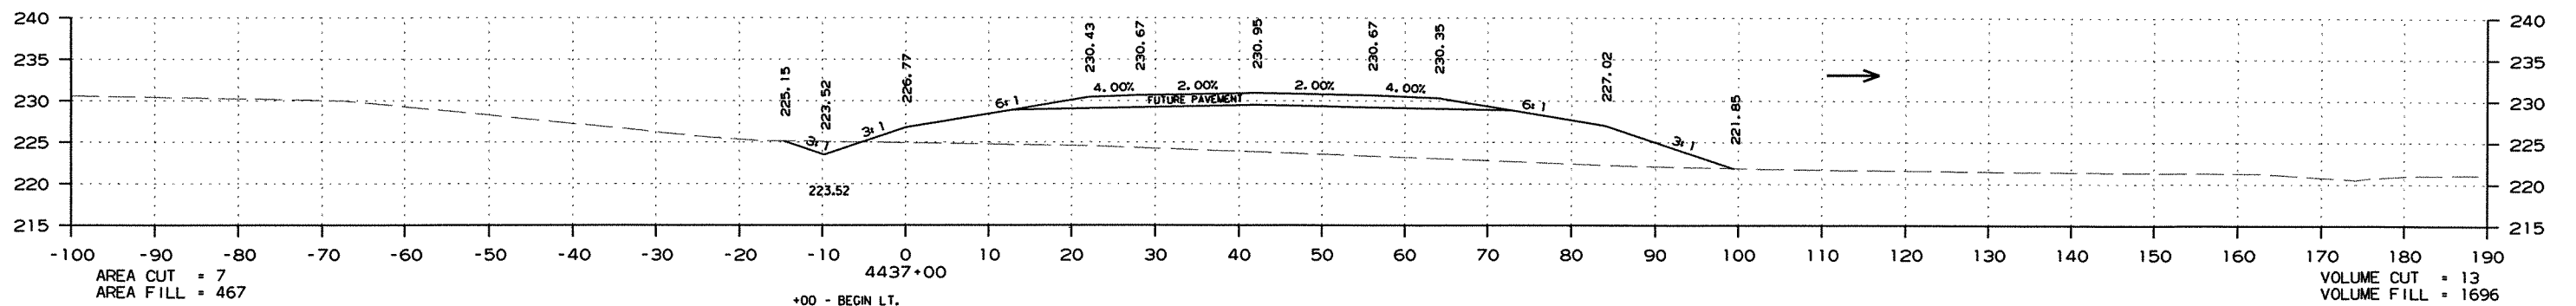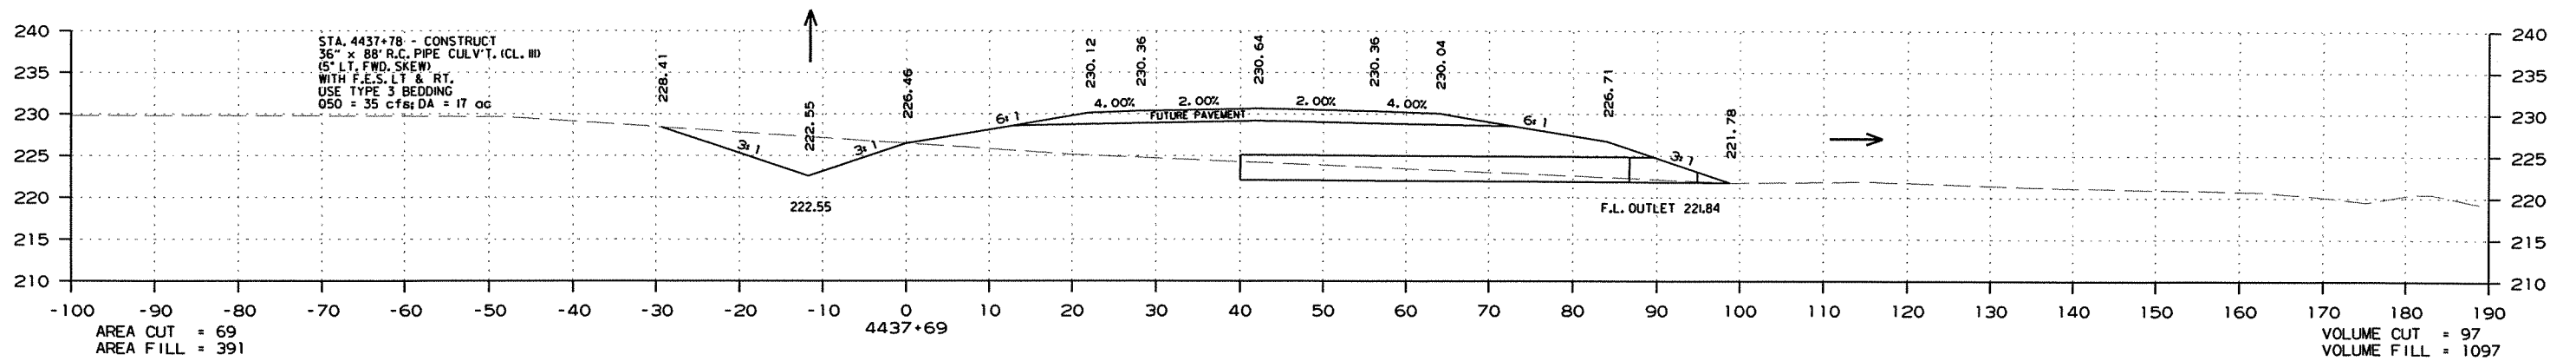

CROSS SECTION STA. 4436+00 TO STA. 4437+69

DATE REVISED	DATE FILMED	DATE REVISED	DATE FILMED	FED. RD. DIST. NO.	STATE	FED. AID PROJ. NO.	SHEET NO.	TOTAL SHEETS
				6	ARK.			
				JOB NO.	020471		248	346





② CROSS SECTIONS - MAIN LANES

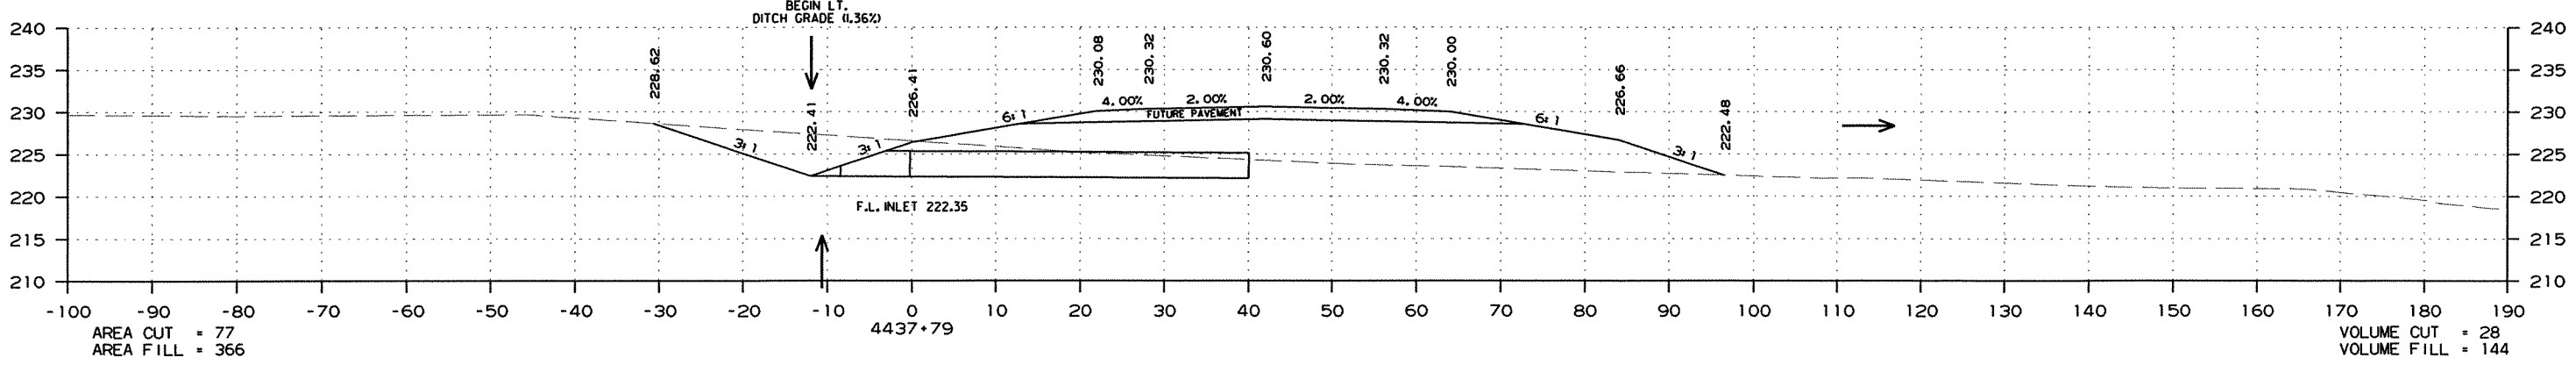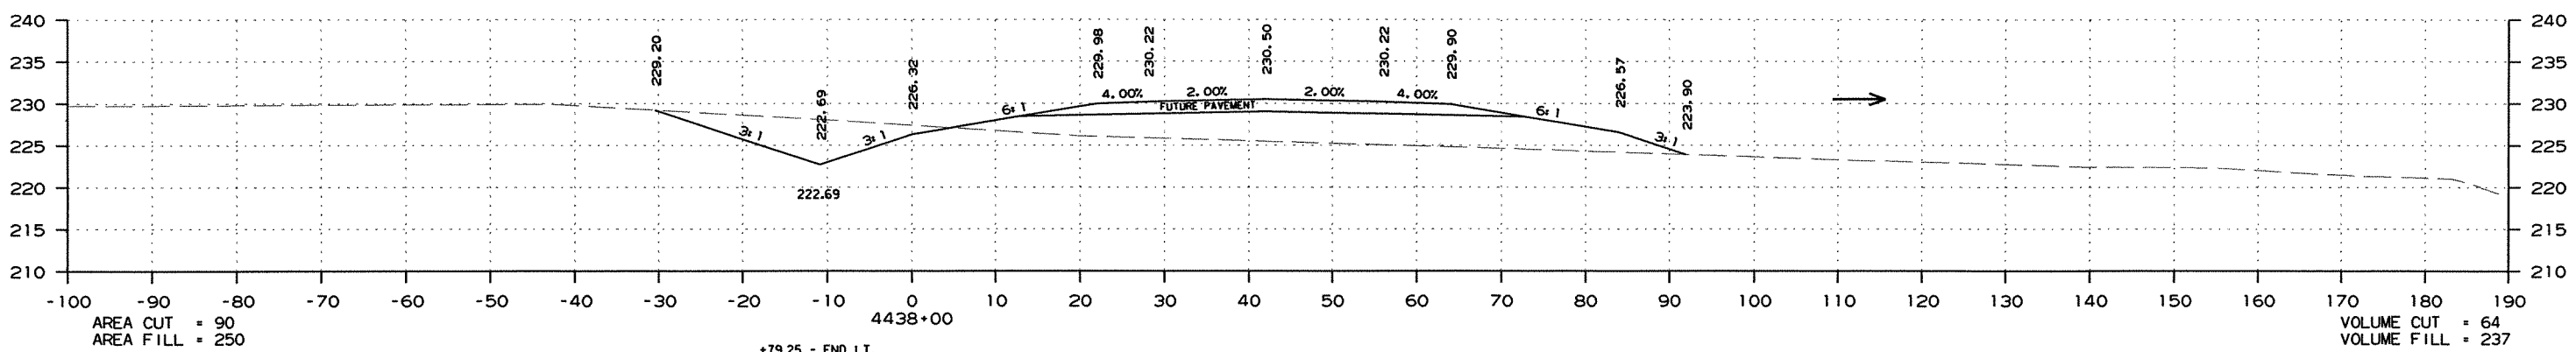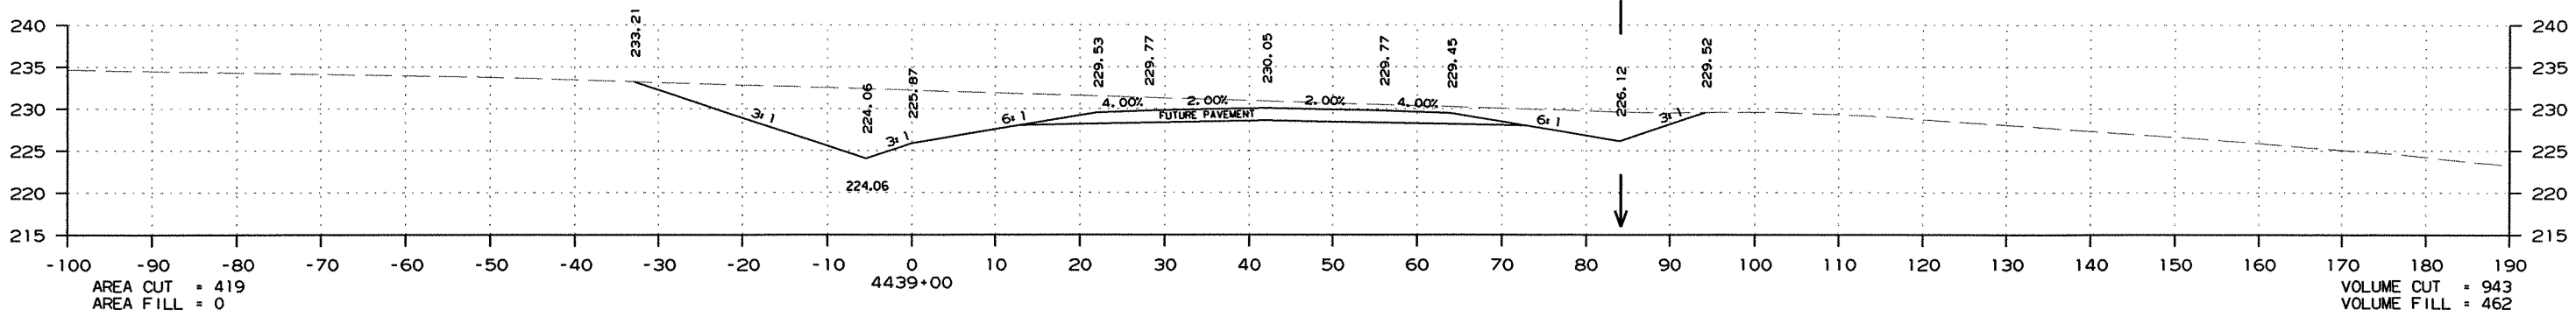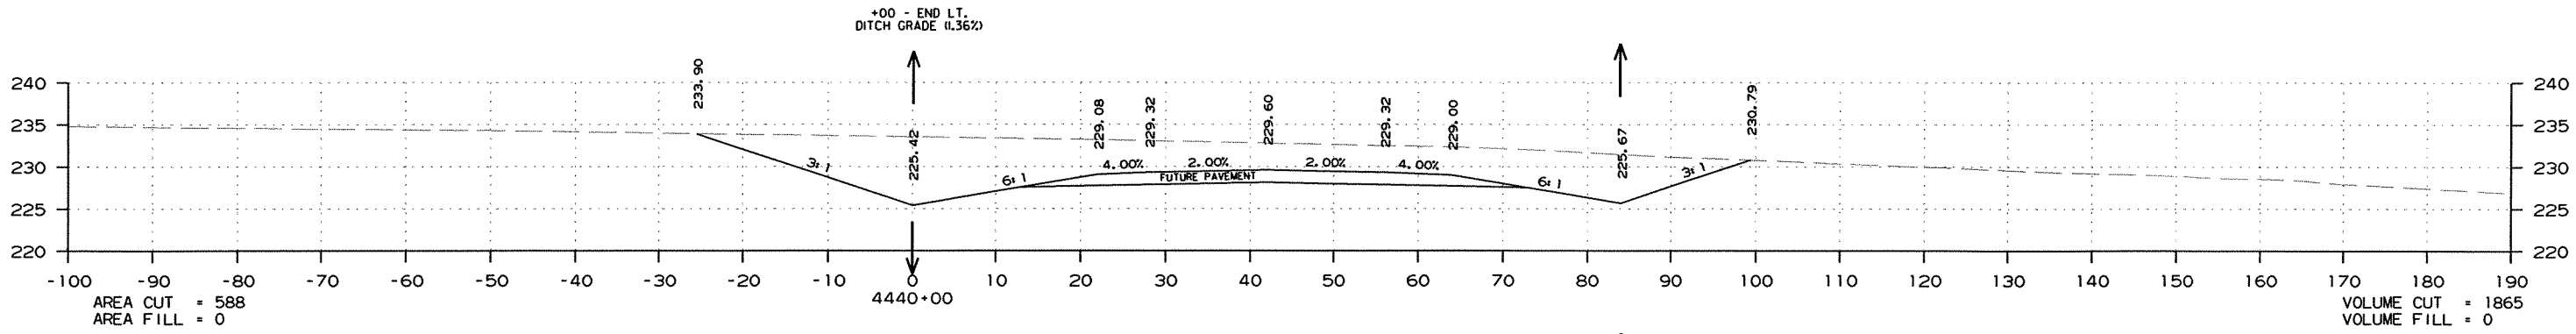

CROSS SECTION STA. 4437+79 TO STA. 4440+00

DATE REVISED	DATE FILMED	DATE REVISED	DATE FILMED	FED. RD. DIST. NO.	STATE	FED. AID PROJ. NO.	SHEET NO.	TOTAL SHEETS
				6	ARK.			
				JOB NO.	020471		249	346





2 CROSS SECTIONS - MAIN LANES

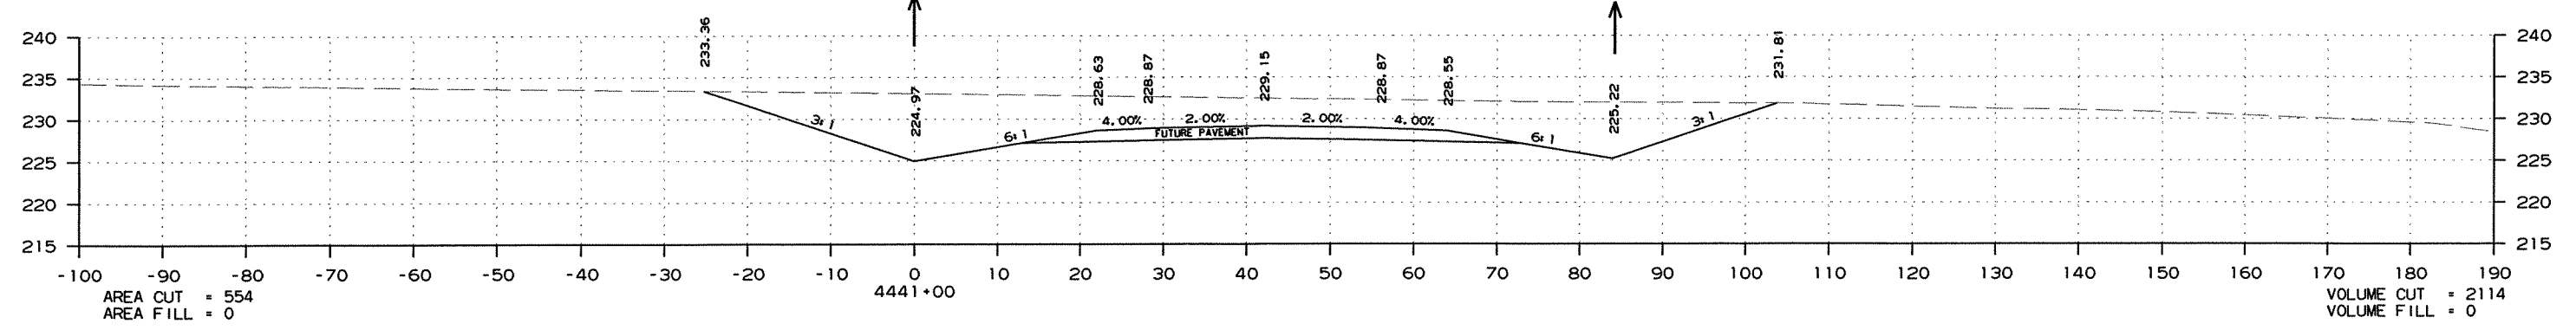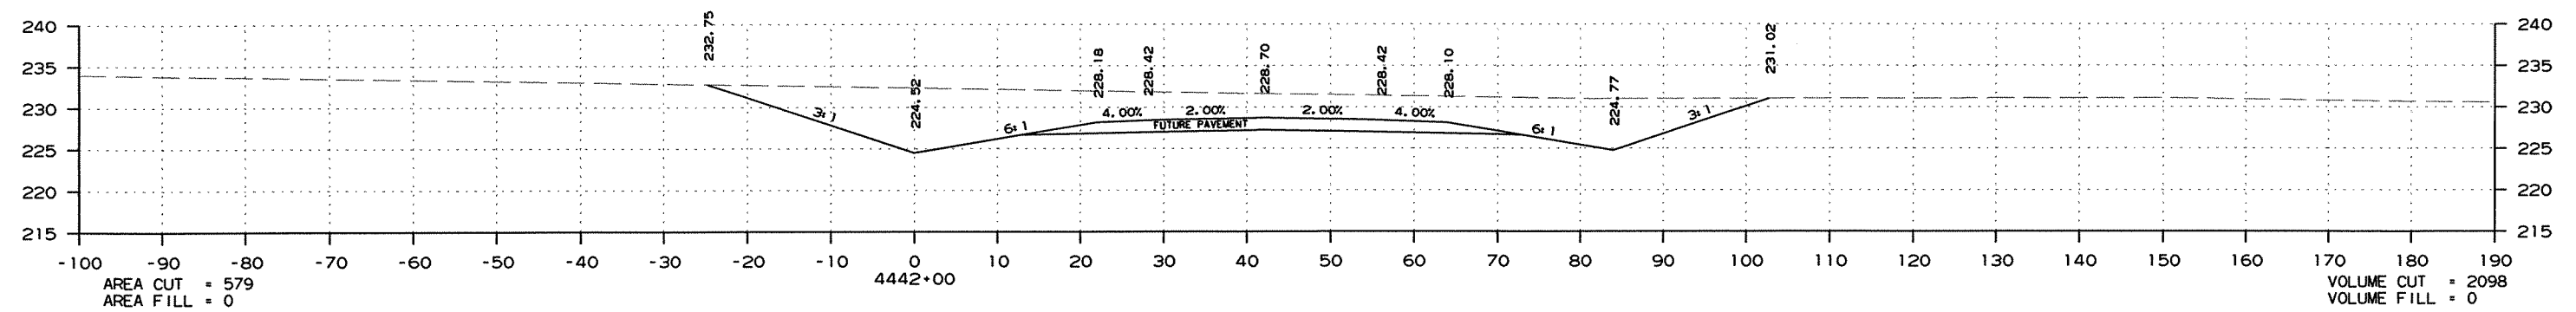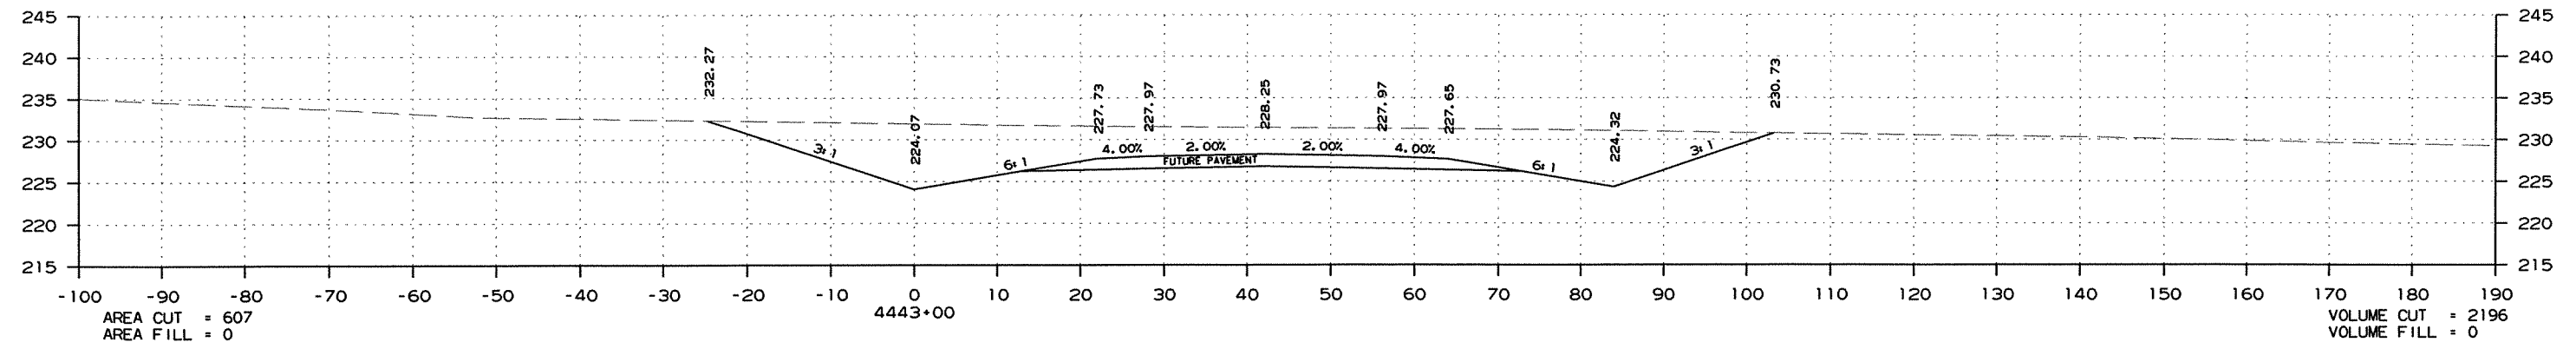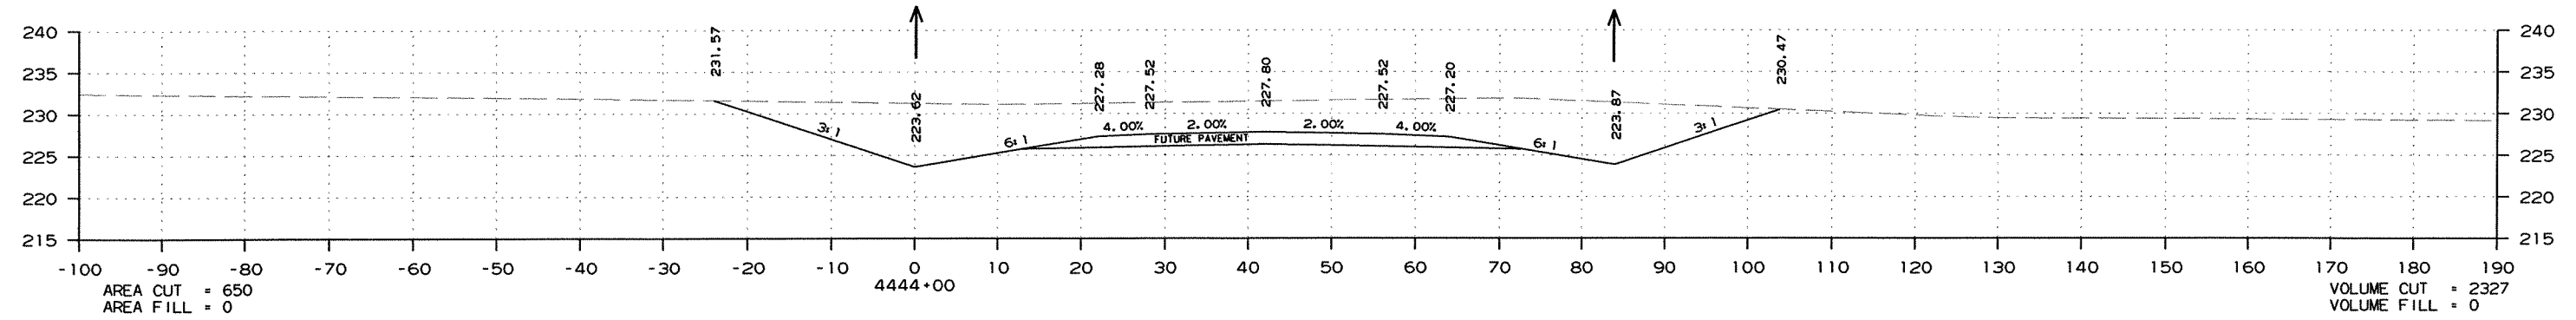

CROSS SECTION STA. 4441+00 TO STA. 4444+00

DATE REVISED	DATE FILMED	DATE REVISED	DATE FILMED	FED. RD. DIST. NO.	STATE	FED. AID PROJ. NO.	SHEET NO.	TOTAL SHEETS
				6	ARK.			
JOB NO.						020471	250	346





2 CROSS SECTIONS - MAIN LANES

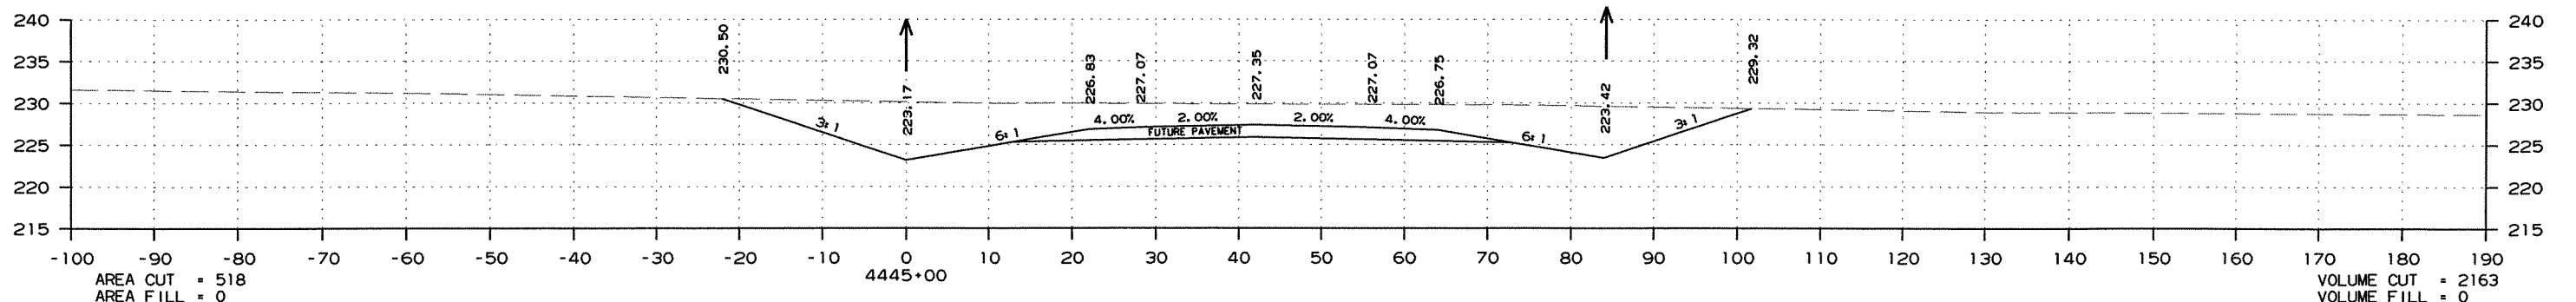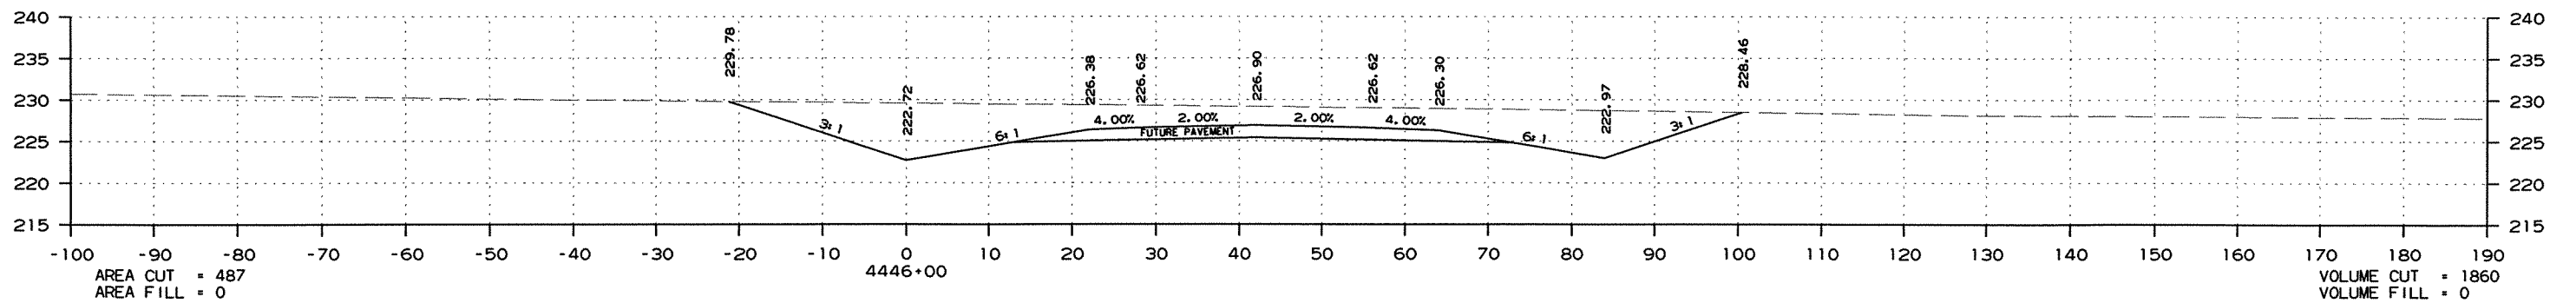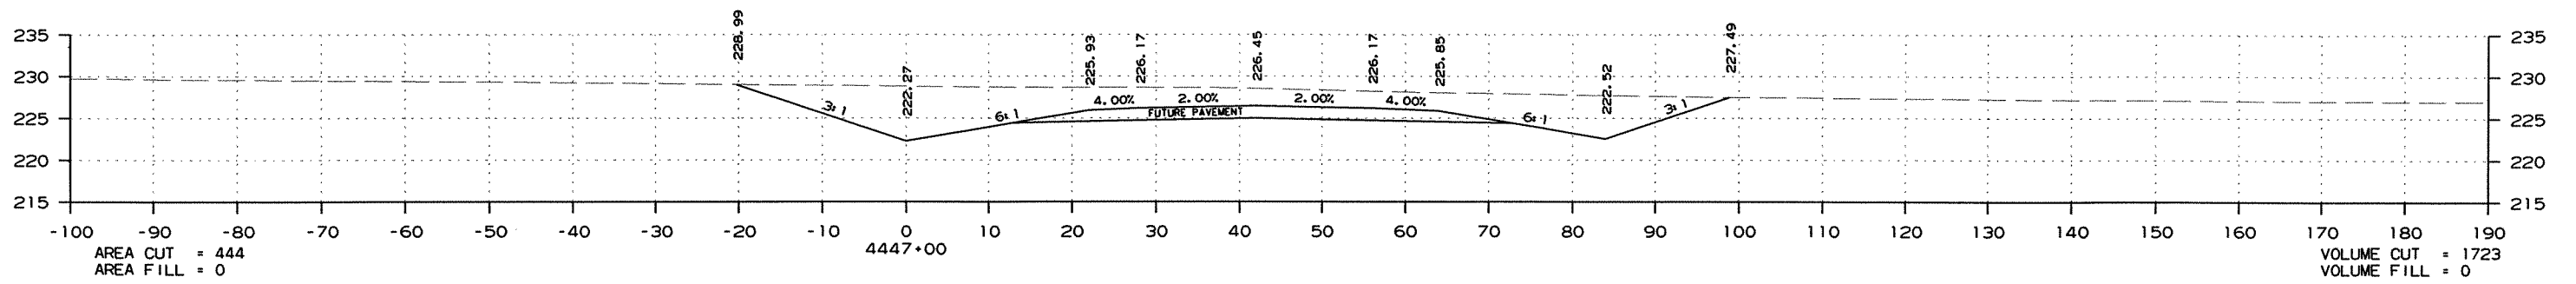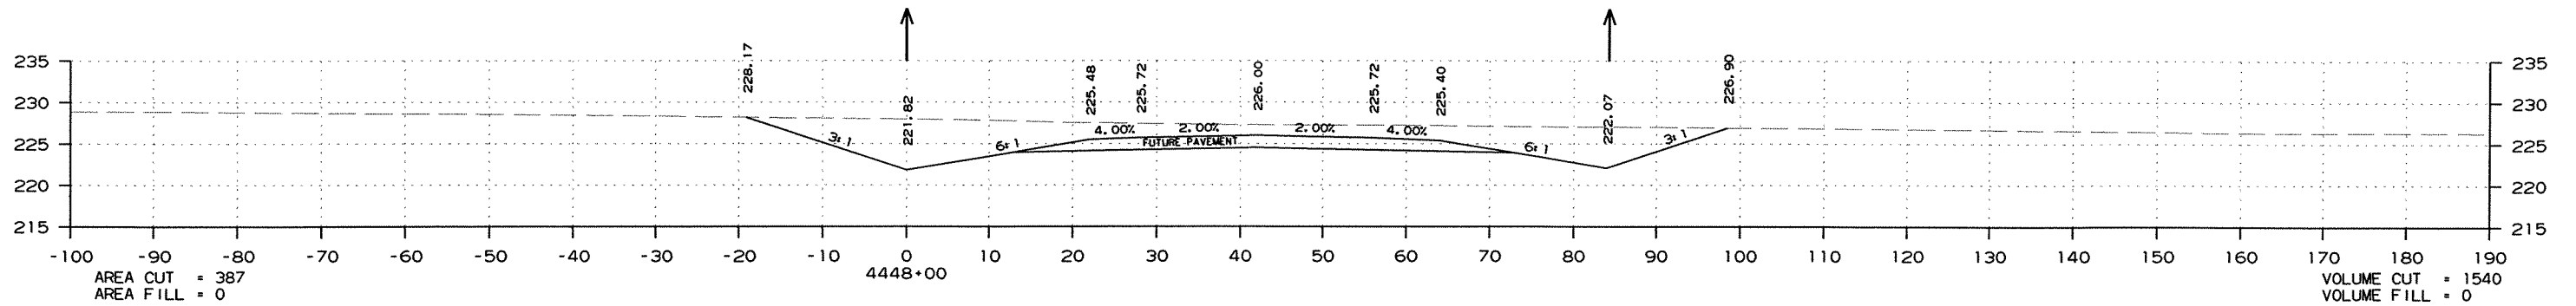

CROSS SECTION STA. 4445+00 TO STA. 4448+00

DATE REVISED	DATE FILMED	DATE REVISED	DATE FILMED	FED. RD. DIST. NO.	STATE	FED. AID PROJ. NO.	SHEET NO.	TOTAL SHEETS
				6	ARK.			
						JOB NO. 020471	251	346





② CROSS SECTIONS - MAIN LANES

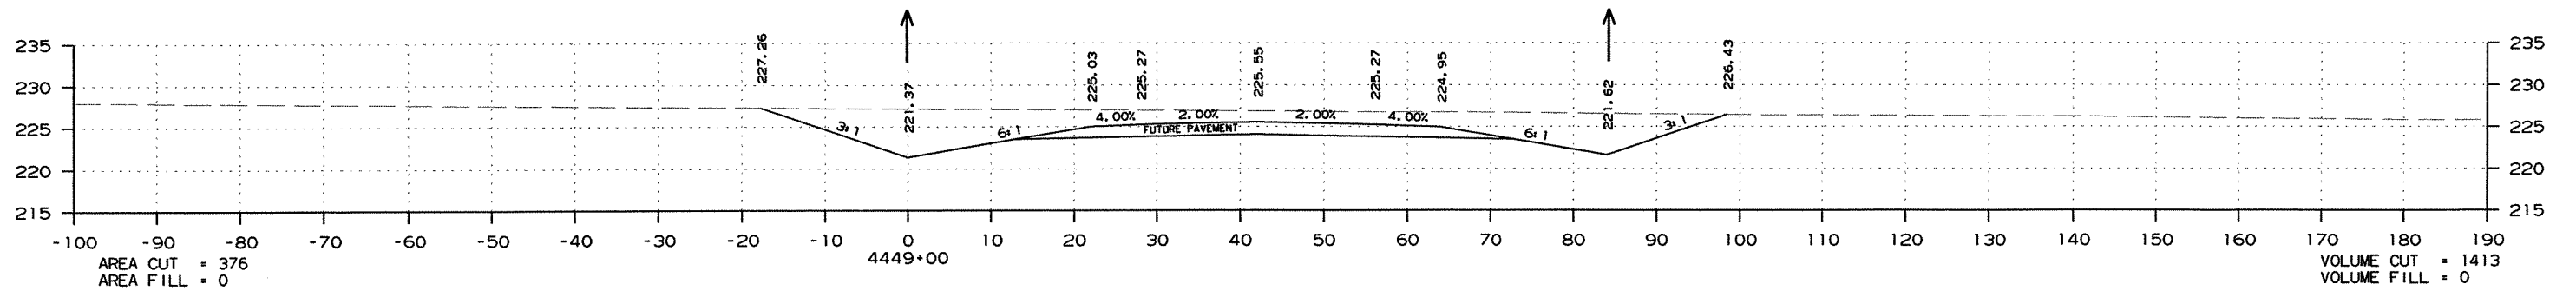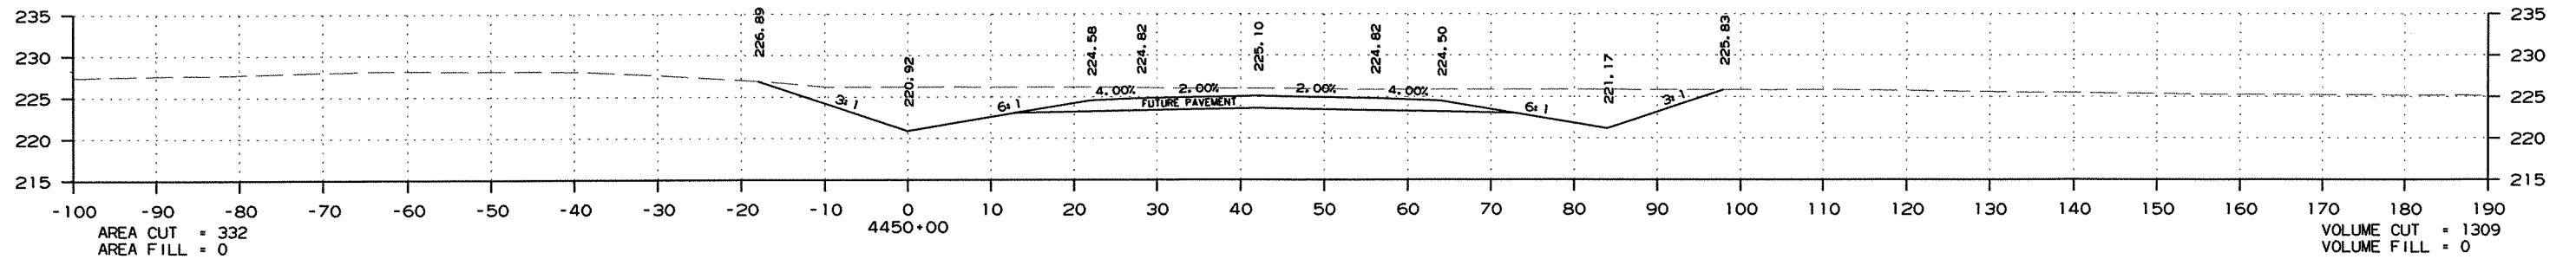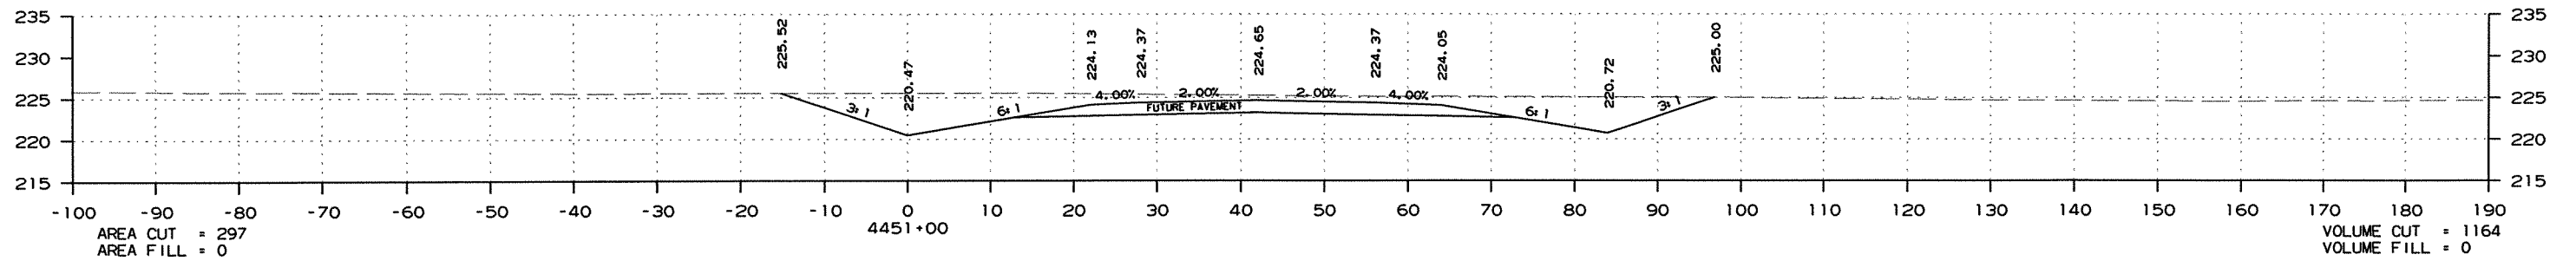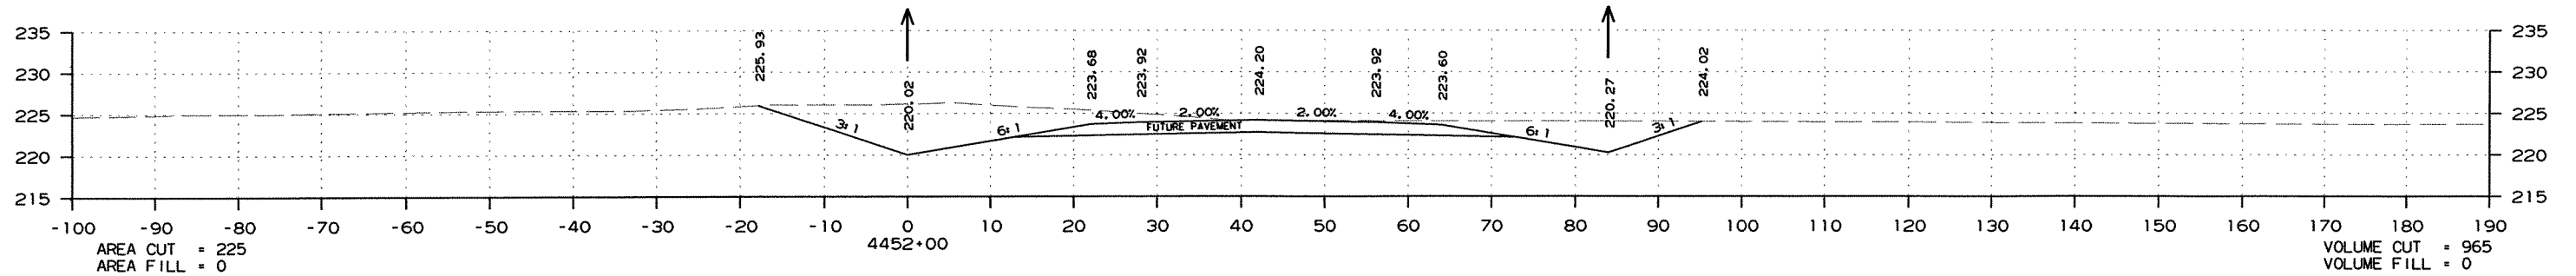

CROSS SECTION STA. 4449+00 TO STA. 4452+00

DATE REVISED	DATE FILMED	DATE REVISED	DATE FILMED	FED. RD. DIST. NO.	STATE	FED. AID PROJ. NO.	SHEET NO.	TOTAL SHEETS
				6	ARK.			
						JOB NO. 020471	252	346





② CROSS SECTIONS - MAIN LANES

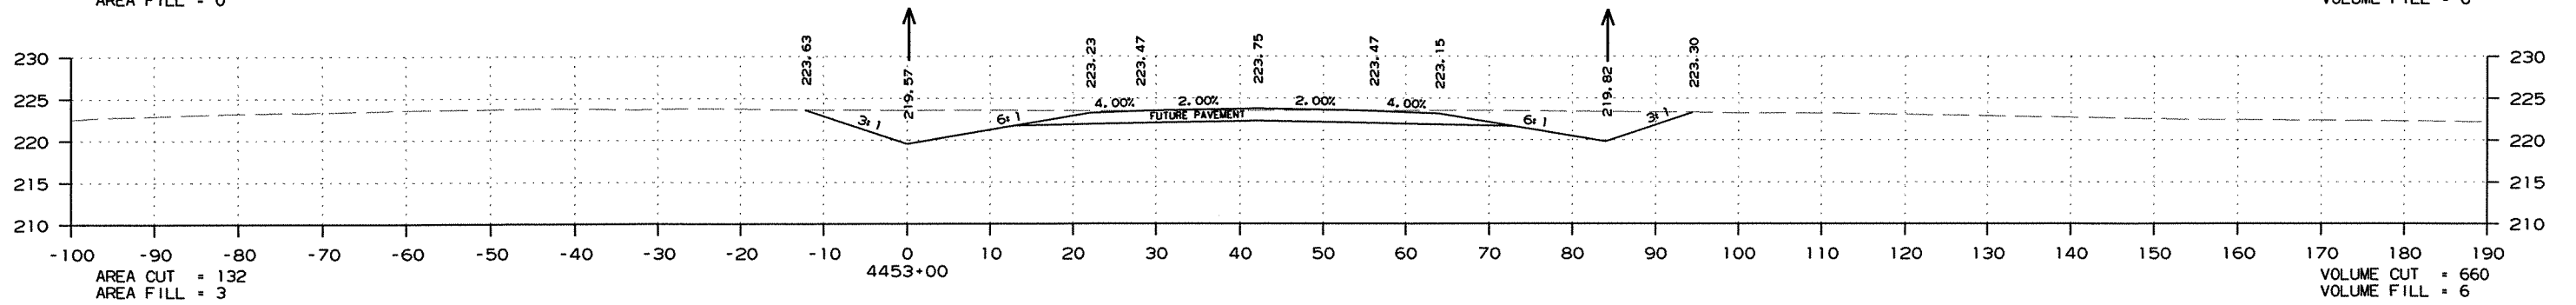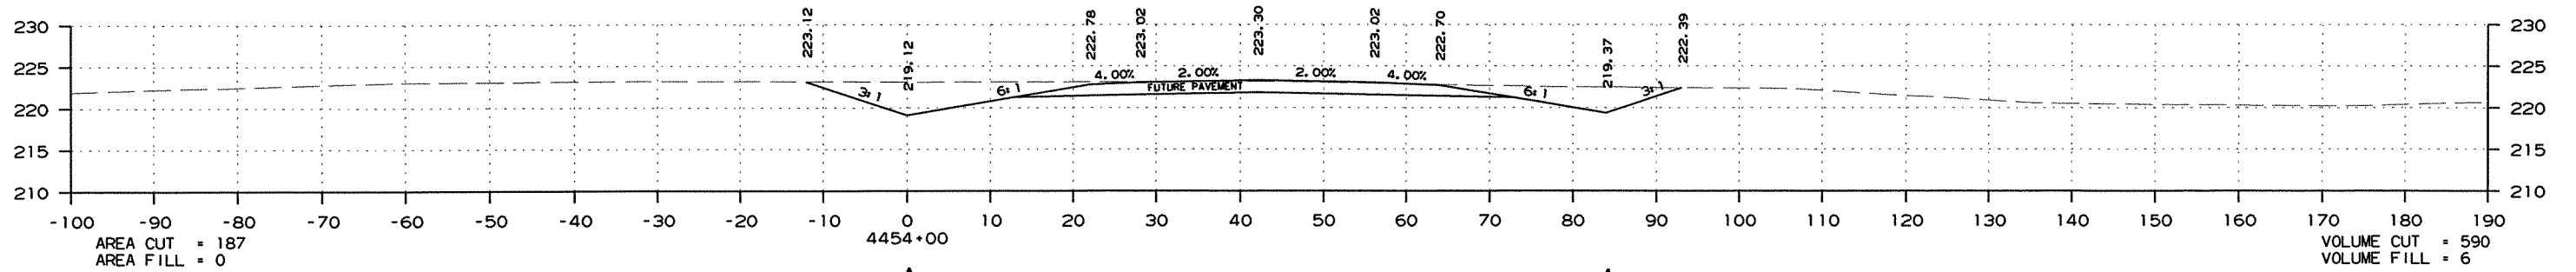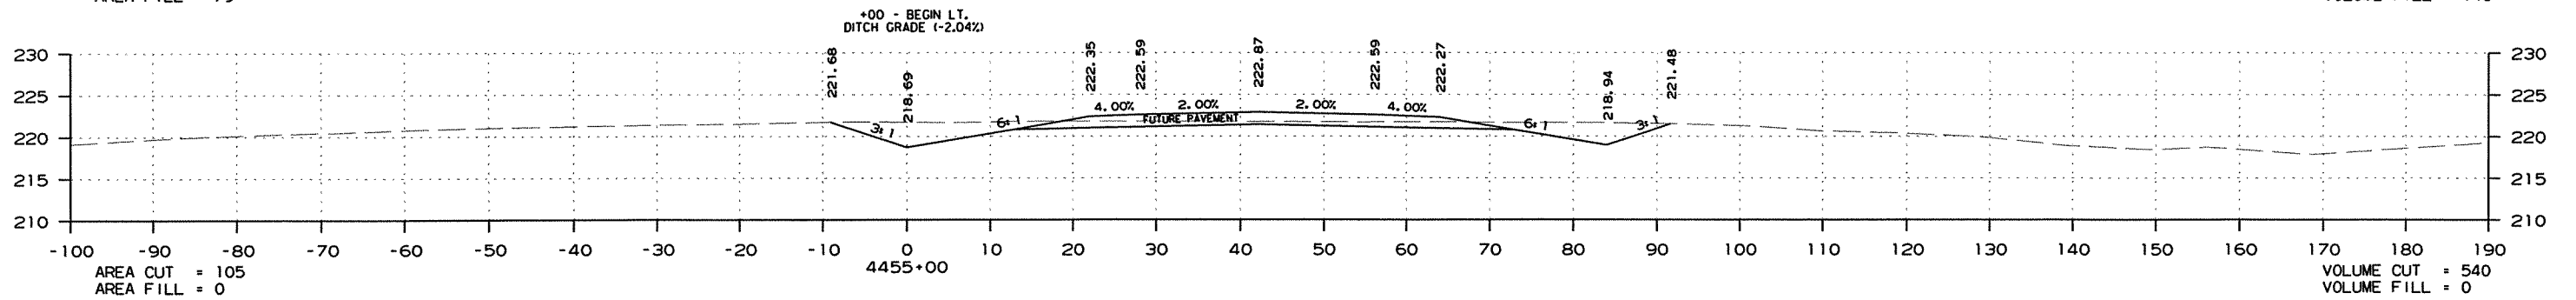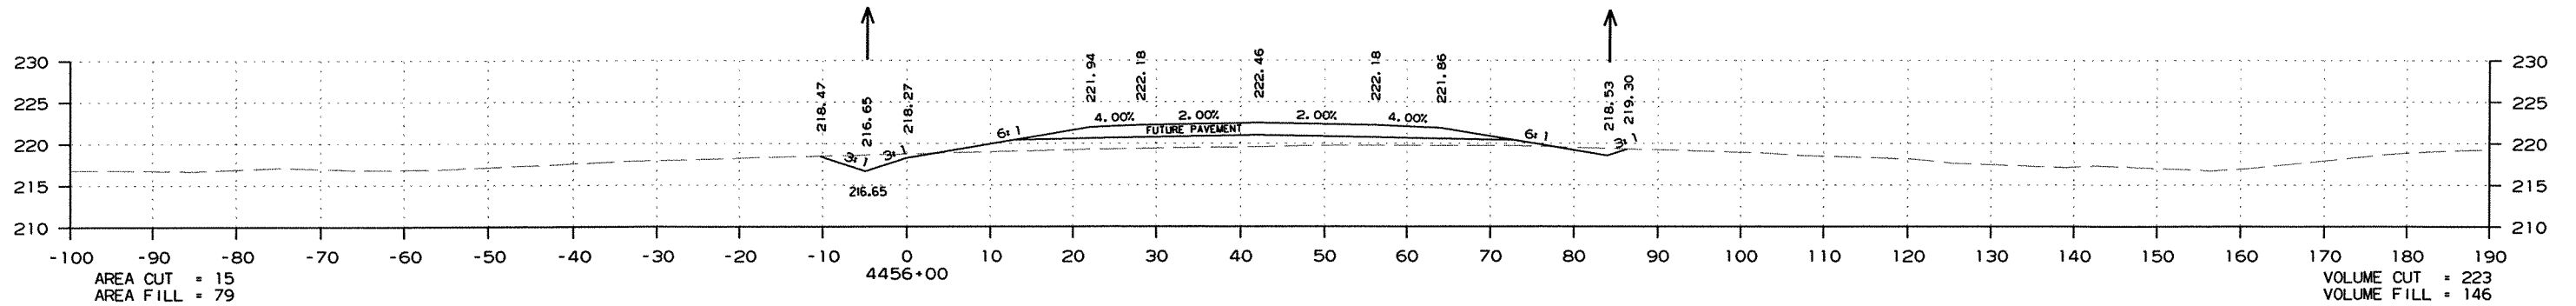

CROSS SECTION STA. 4453+00 TO STA. 4456+00

DATE REVISED	DATE FILMED	DATE REVISED	DATE FILMED	FED. RD. DIST. NO.	STATE	FED. AID PROJ. NO.	SHEET NO.	TOTAL SHEETS
				6	ARK.			
				JOB NO.	020471		253	346

2 CROSS SECTIONS - MAIN LANES

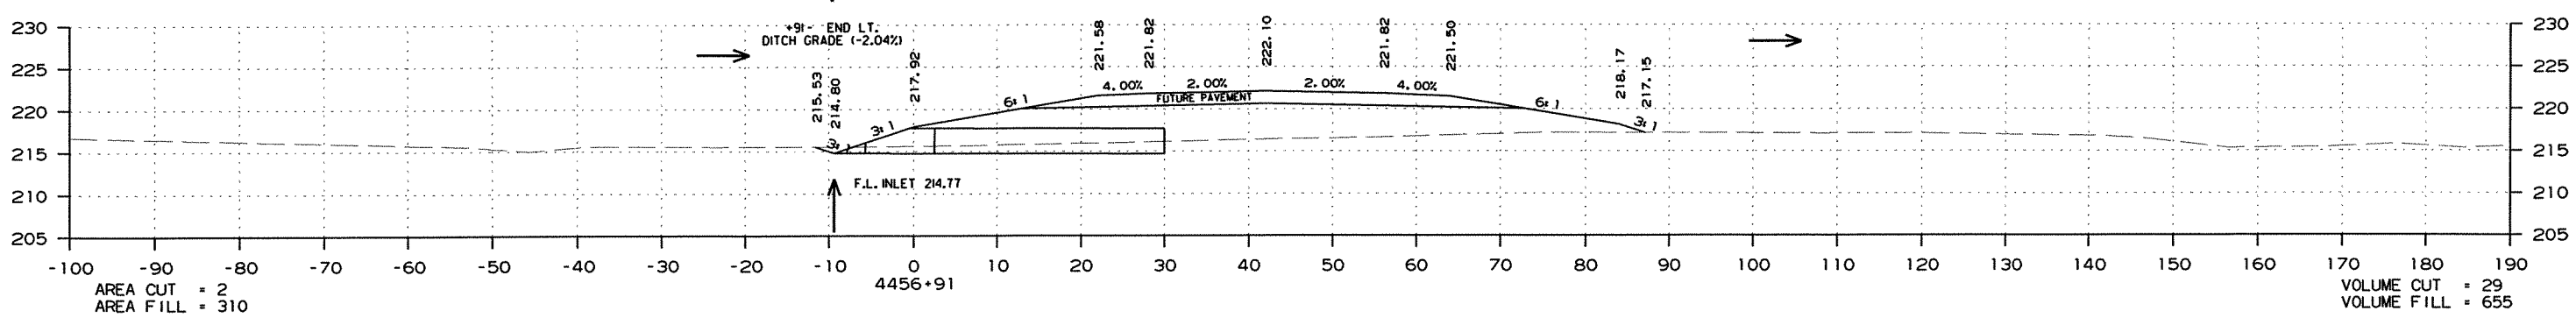
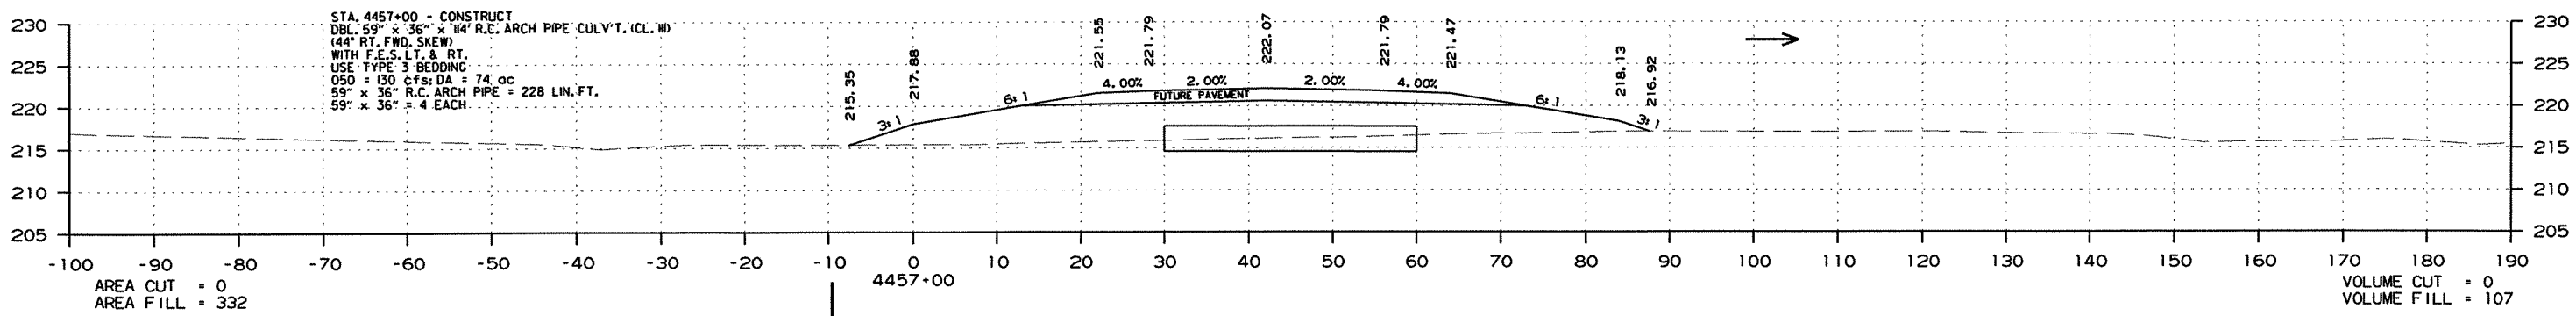
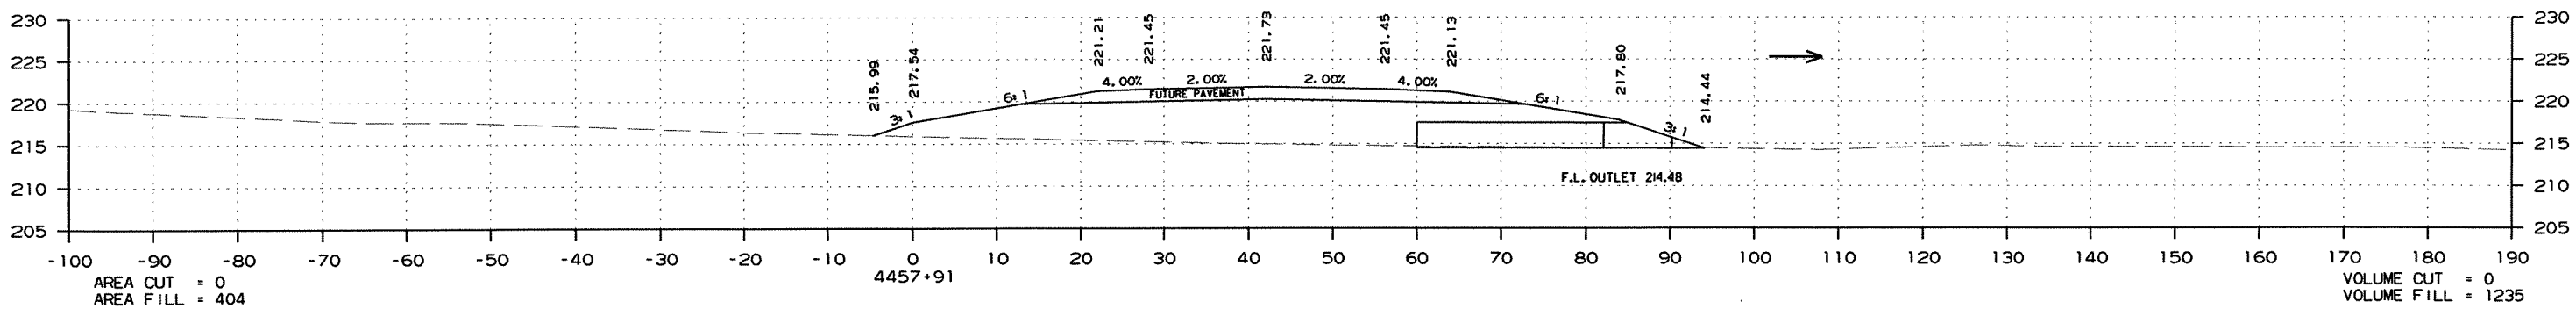
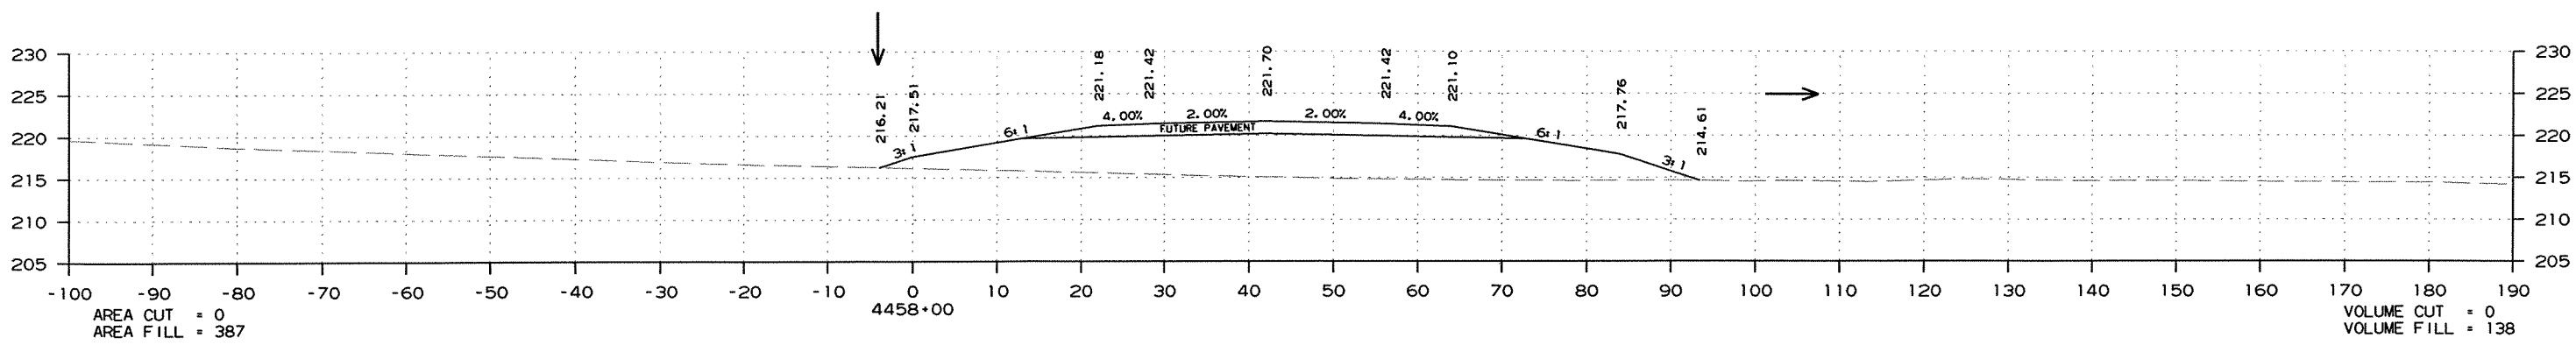


CROSS SECTION STA. 4456+91 TO STA. 4458+00

R020471.DGN 7/6/2011

DATE REVISED	DATE FILMED	DATE REVISED	DATE FILMED	FED. RD. DIST. NO.	STATE	FED. AID PROJ. NO.	SHEET NO.	TOTAL SHEETS
				6	ARK.			
				JOB NO.	020471		254	346





② CROSS SECTIONS - MAIN LANES

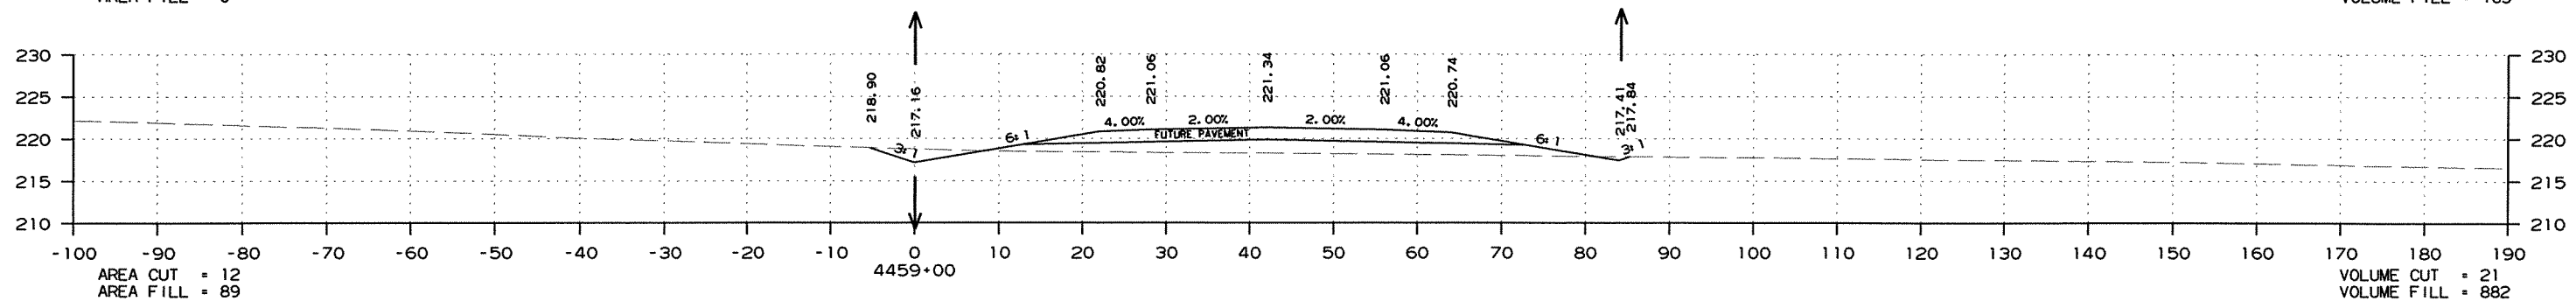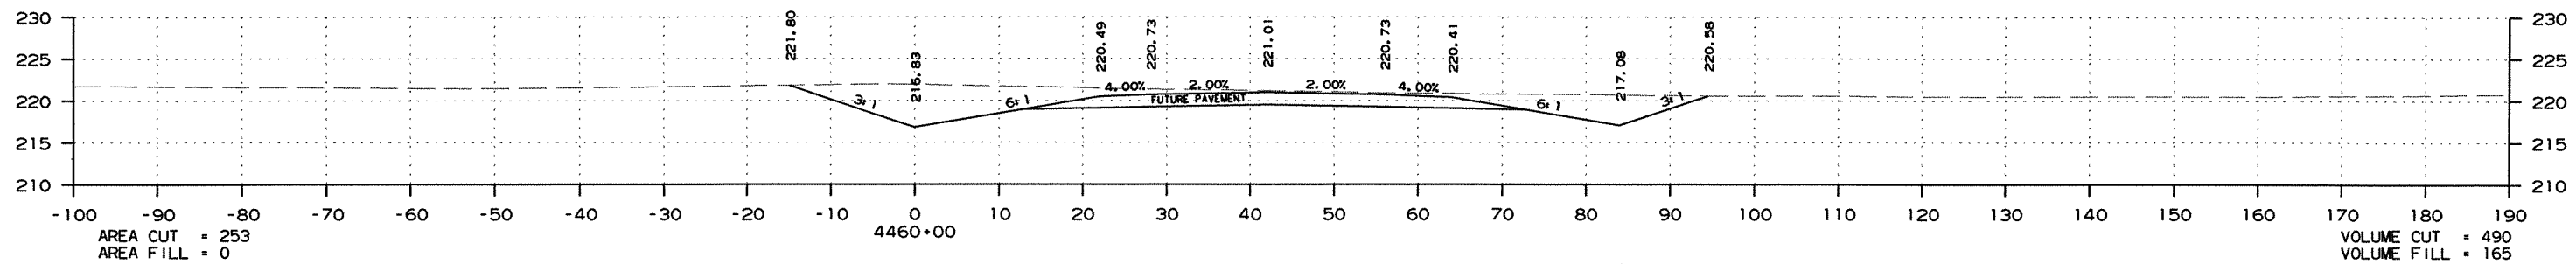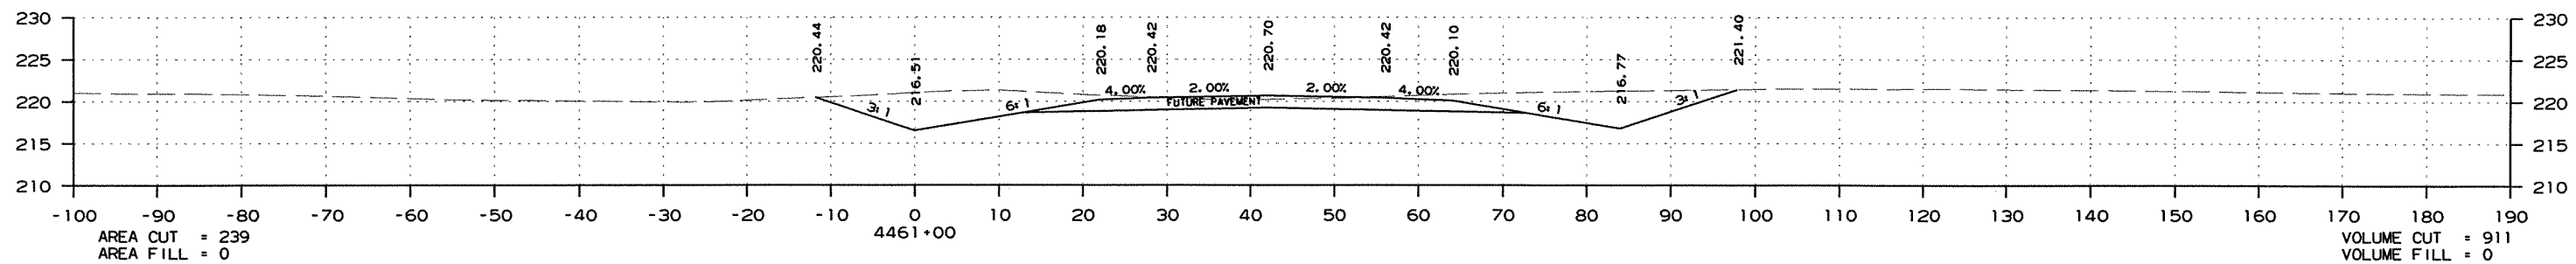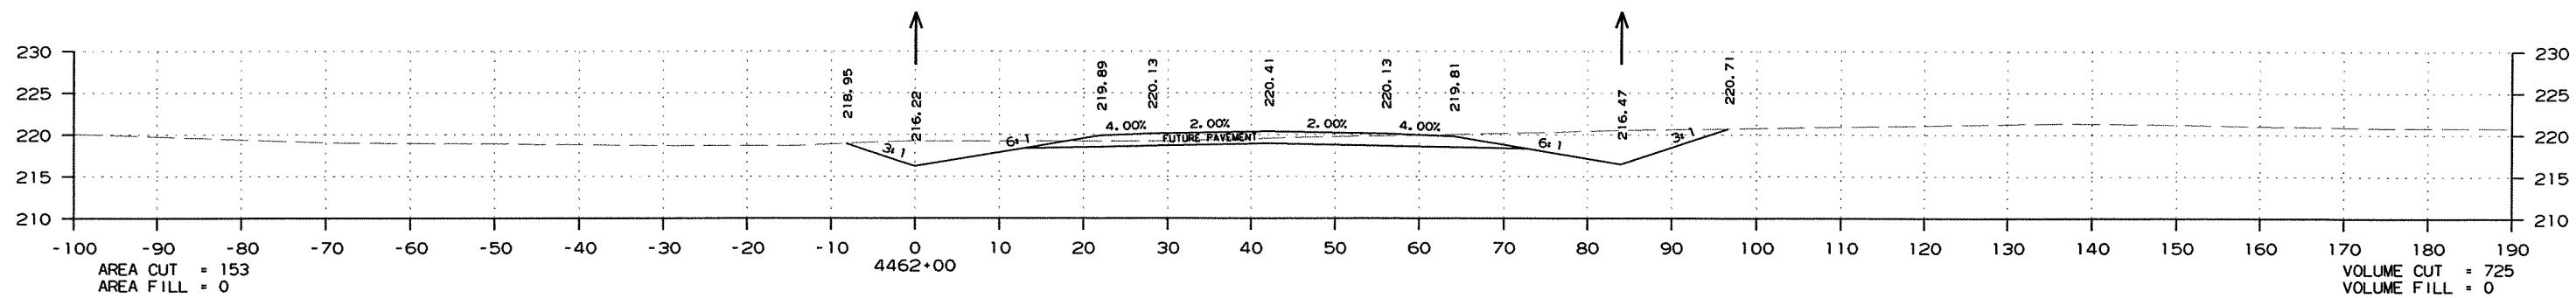

CROSS SECTION STA. 4459+00 TO STA. 4462+00

DATE REVISED	DATE FILMED	DATE REVISED	DATE FILMED	FED. RD. DIST. NO.	STATE	FED. AID PROJ. NO.	SHEET NO.	TOTAL SHEETS
				6	ARK.			
						JOB NO. 020471	255	346





② CROSS SECTIONS - MAIN LANES

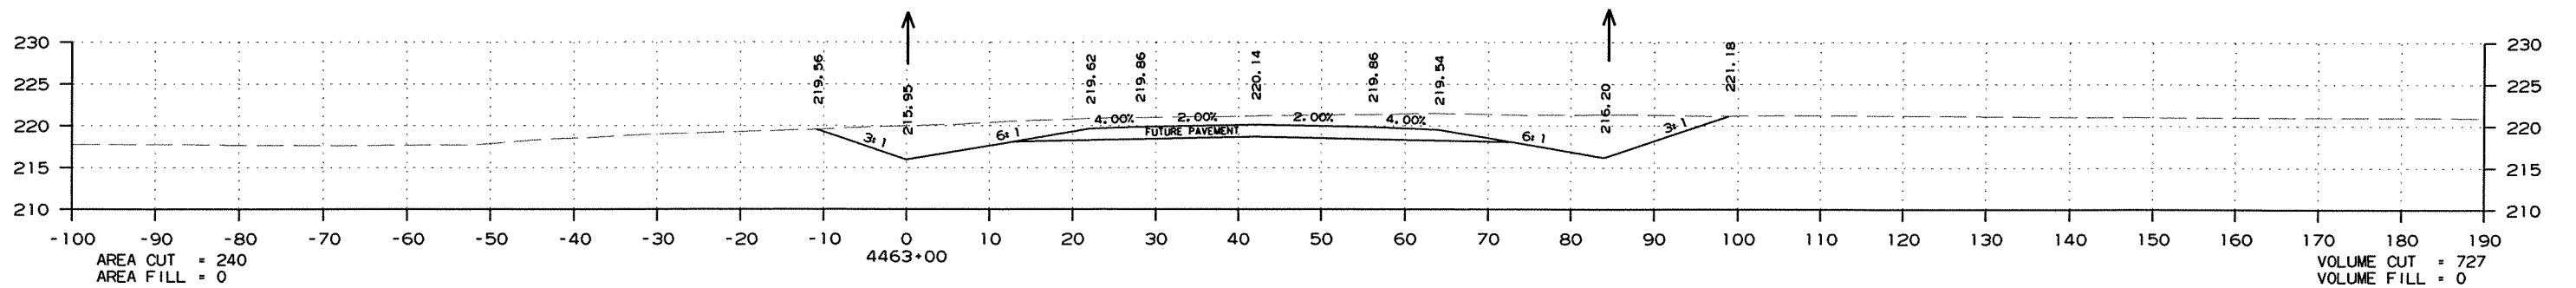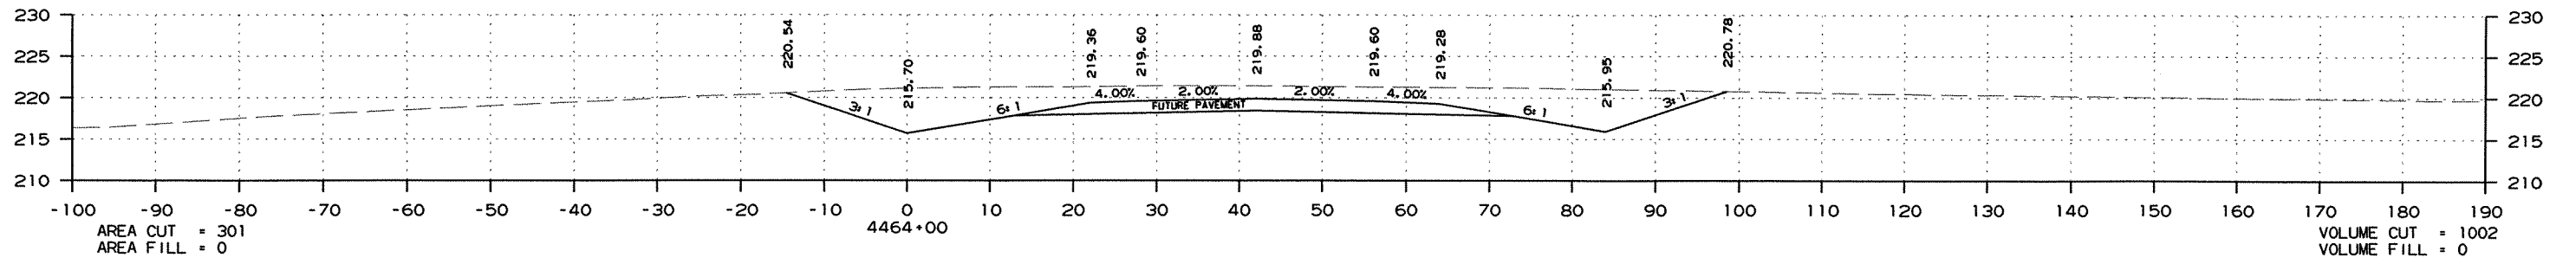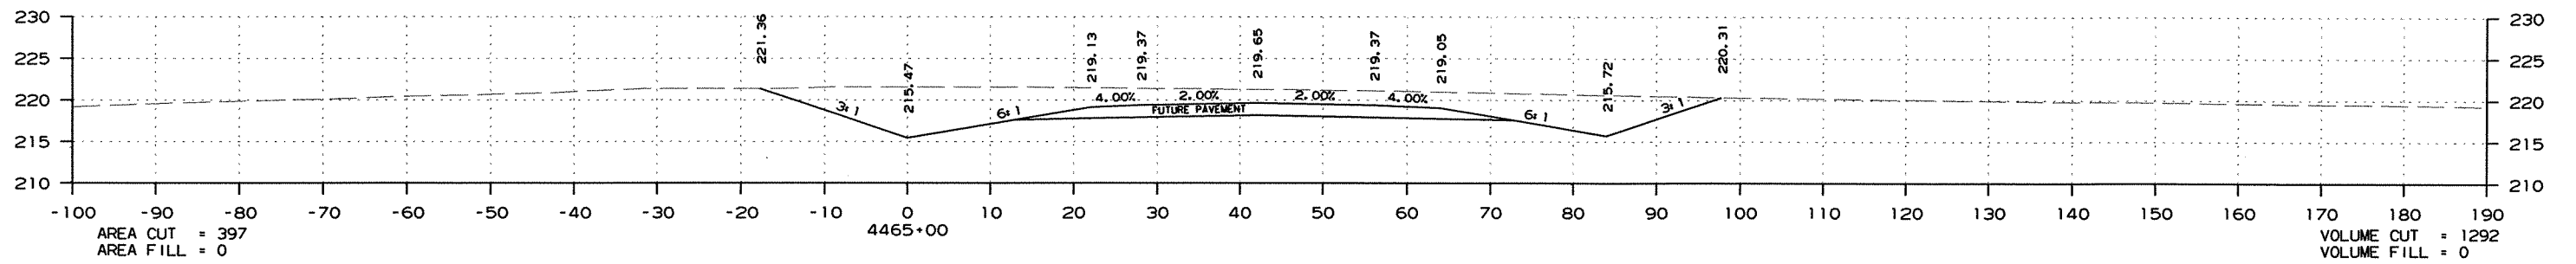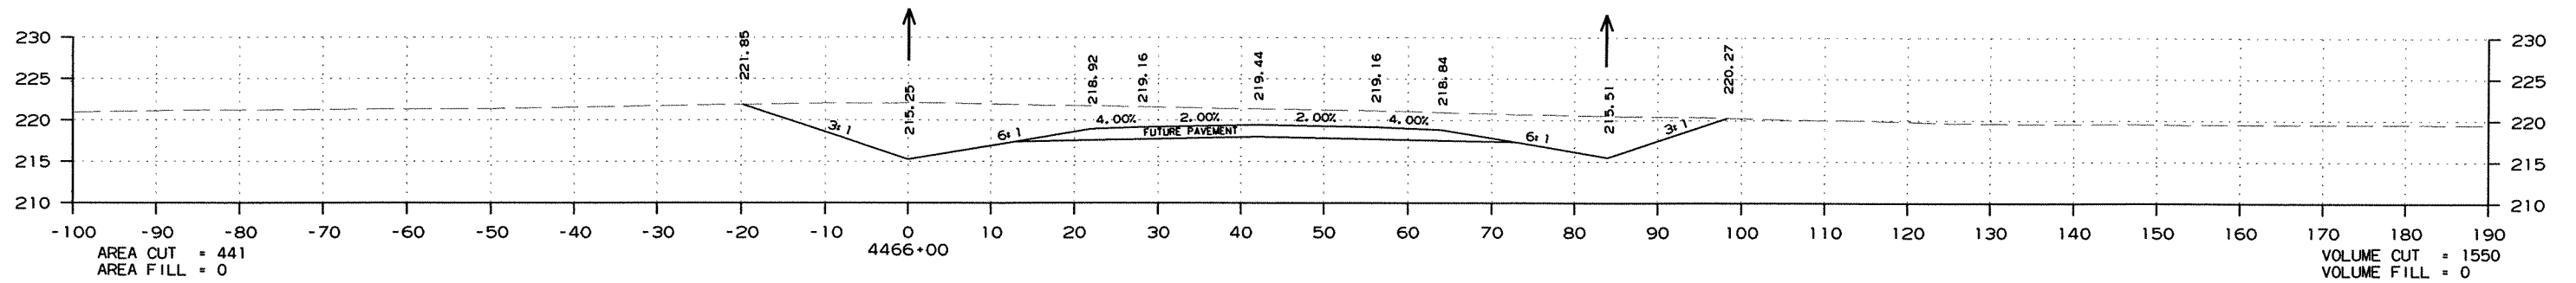

CROSS SECTION STA. 4463+00 TO STA. 4466+00

DATE REVISED	DATE FILMED	DATE REVISED	DATE FILMED	FED. RD. DIST. NO.	STATE	FED. RD. PROJ. NO.	SHEET NO.	TOTAL SHEETS
				6	ARK.			
				JOB NO.	020471		256	346




② CROSS SECTIONS - MAIN LANES

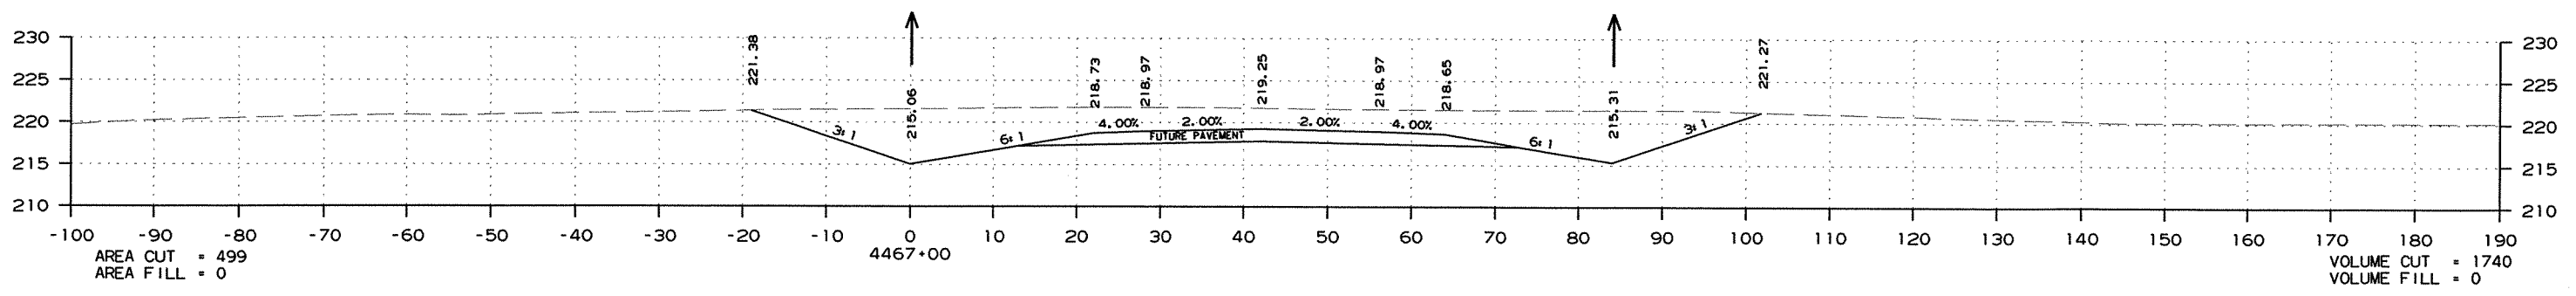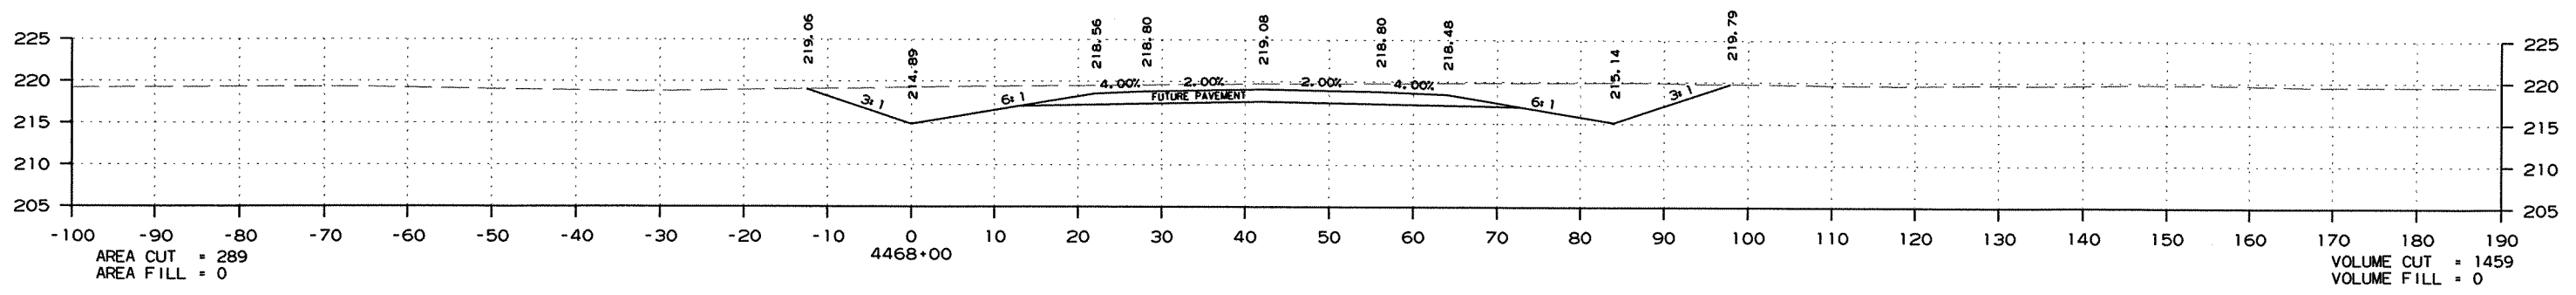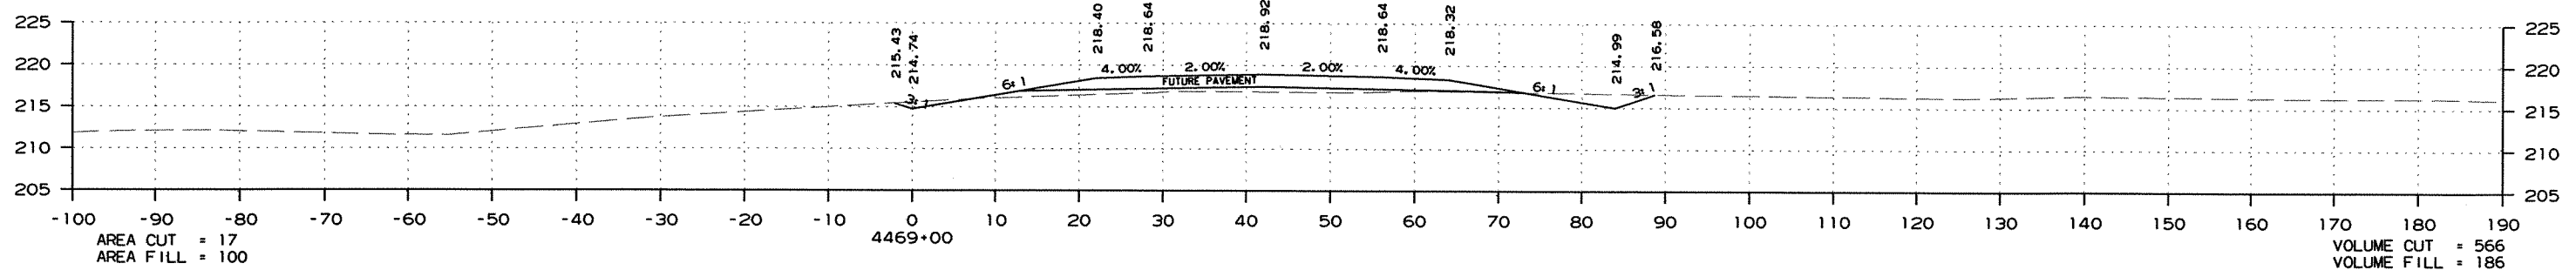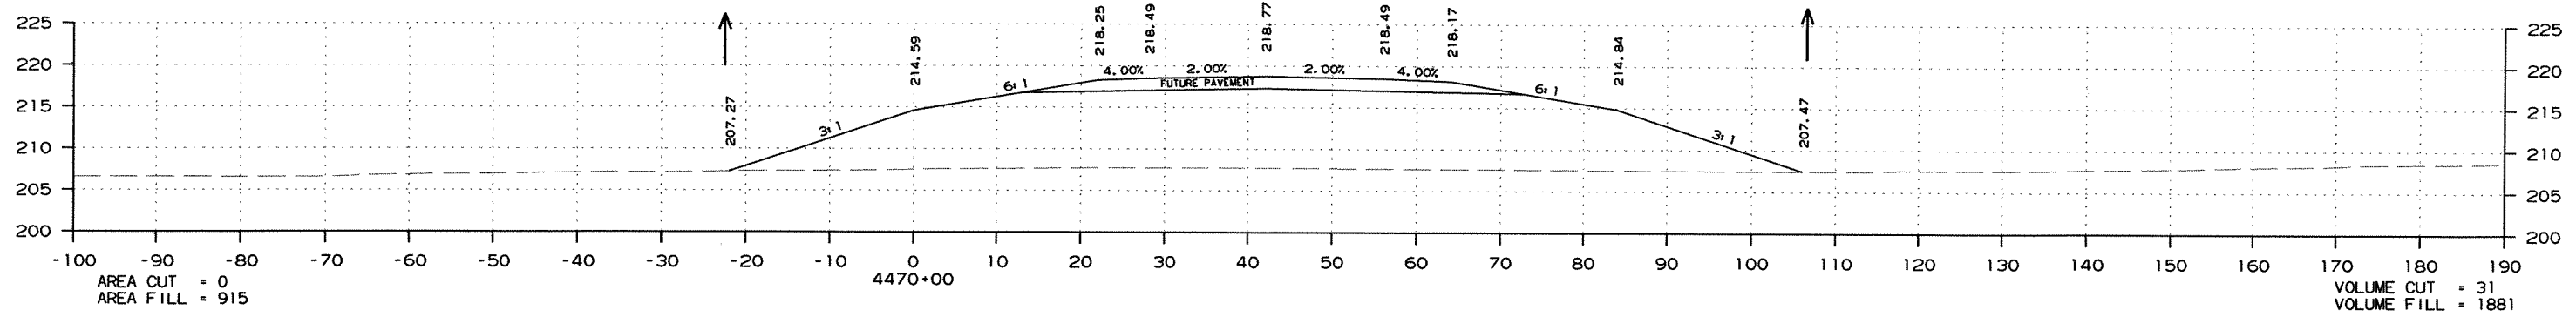

CROSS SECTION STA. 4467+00 TO STA. 4470+00

DATE REVISED	DATE FILMED	DATE REVISED	DATE FILMED	FED. RD. DIST. NO.	STATE	FED. AID PROJ. NO.	SHEET NO.	TOTAL SHEETS
				6	ARK.			
JOB NO. 020471							257	346

2 CROSS SECTIONS - MAIN LANES

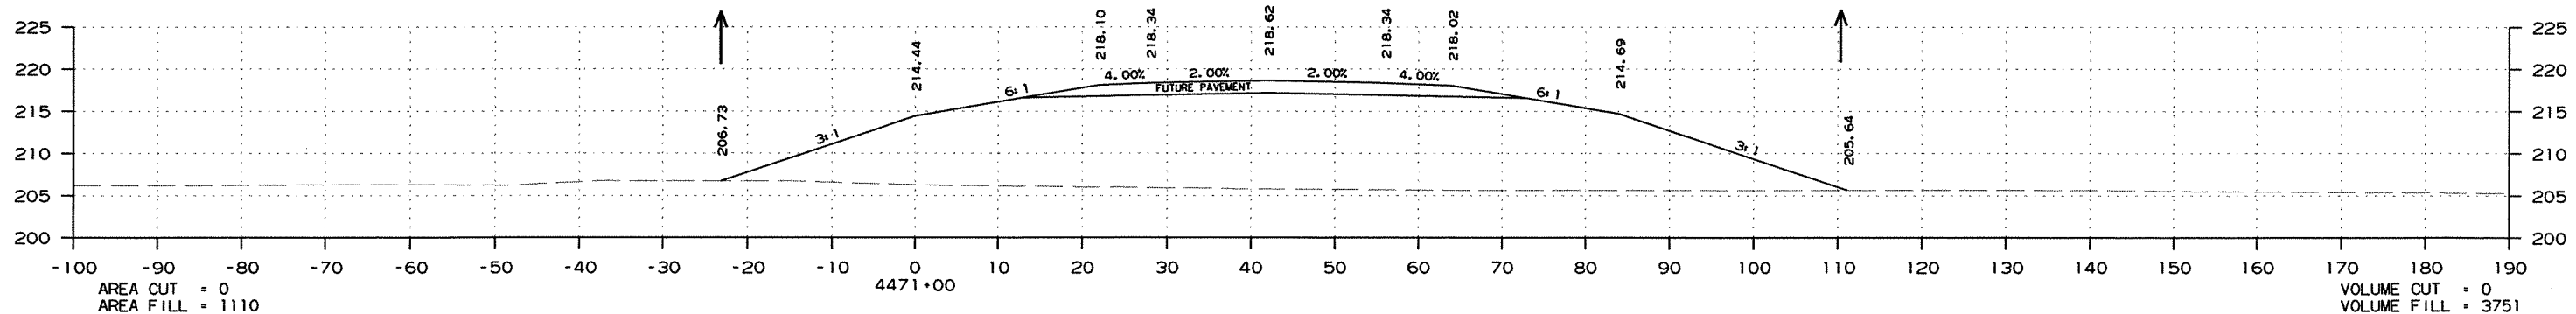
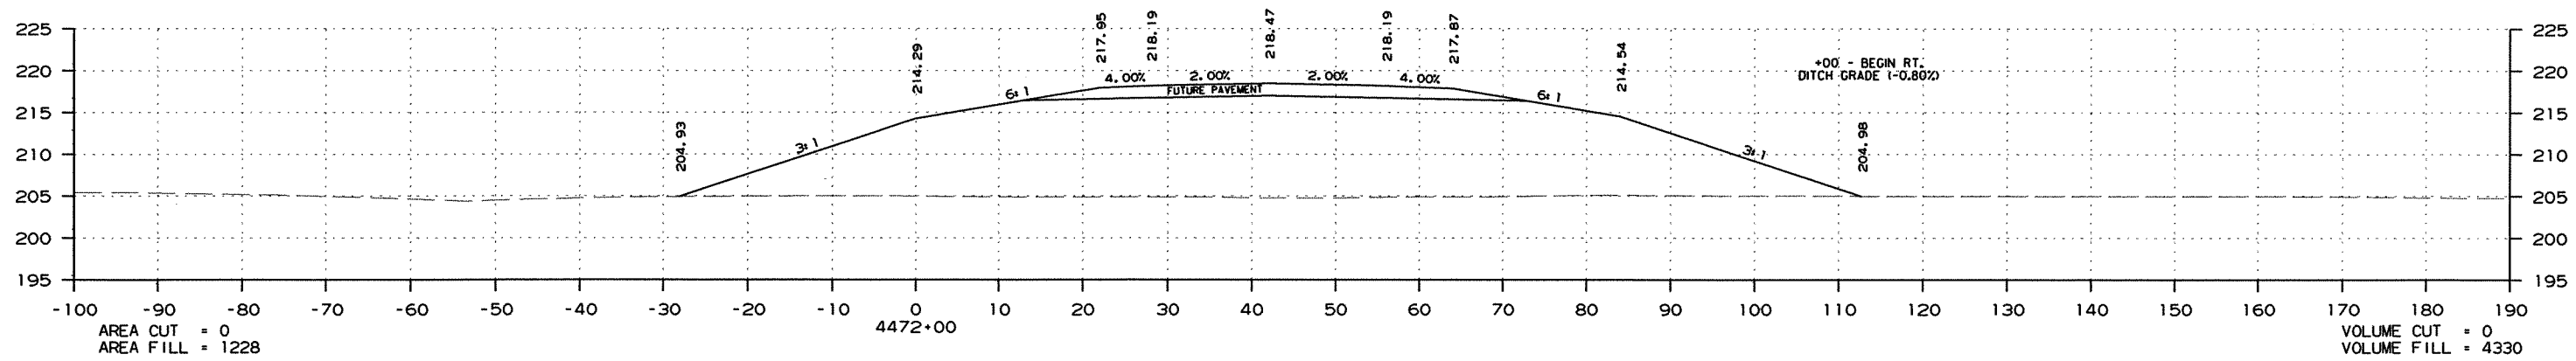
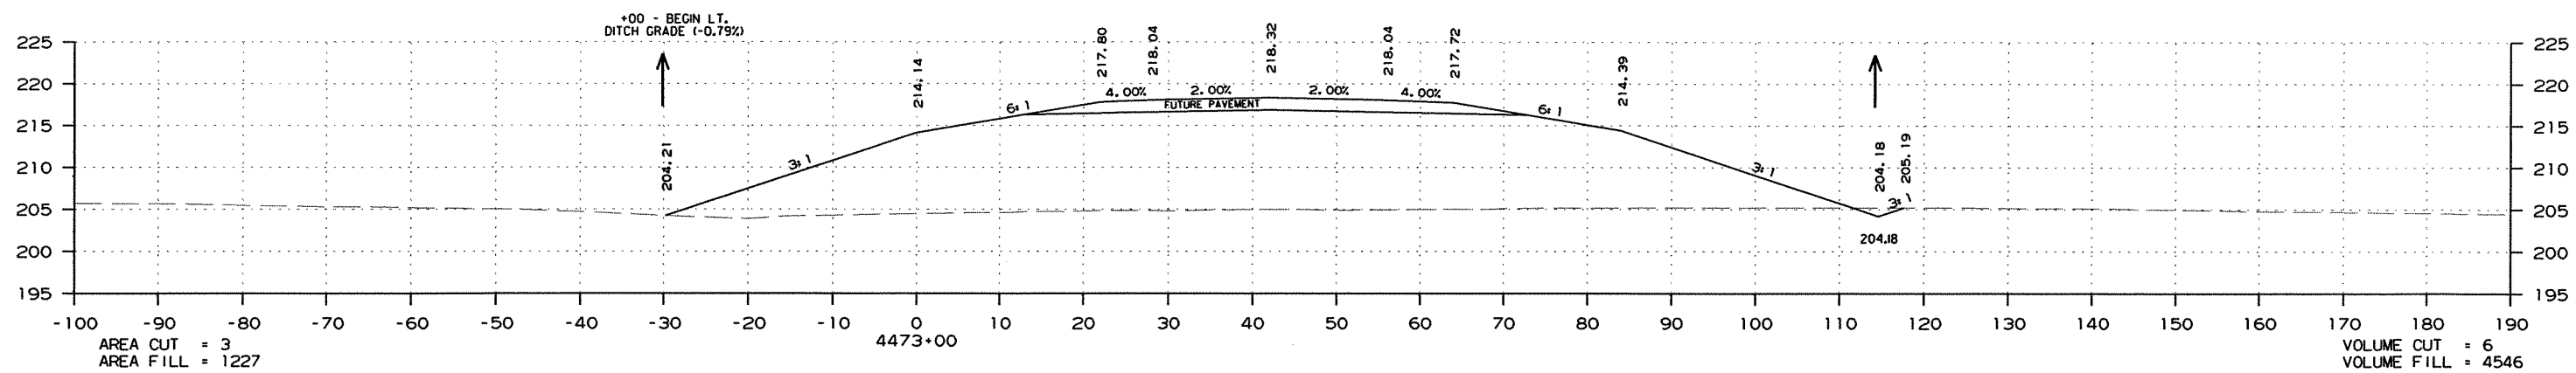


CROSS SECTION STA. 4471+00 TO STA. 4473+00

R020471.DGN 7/6/2011

DATE REVISED	DATE FILMED	DATE REVISED	DATE FILMED	FED. RD. DIST. NO.	STATE	FED. AID PROJ. NO.	SHEET NO.	TOTAL SHEETS
				6	ARK.			
JOB NO. 020471							258	346




2 CROSS SECTIONS - MAIN LANES

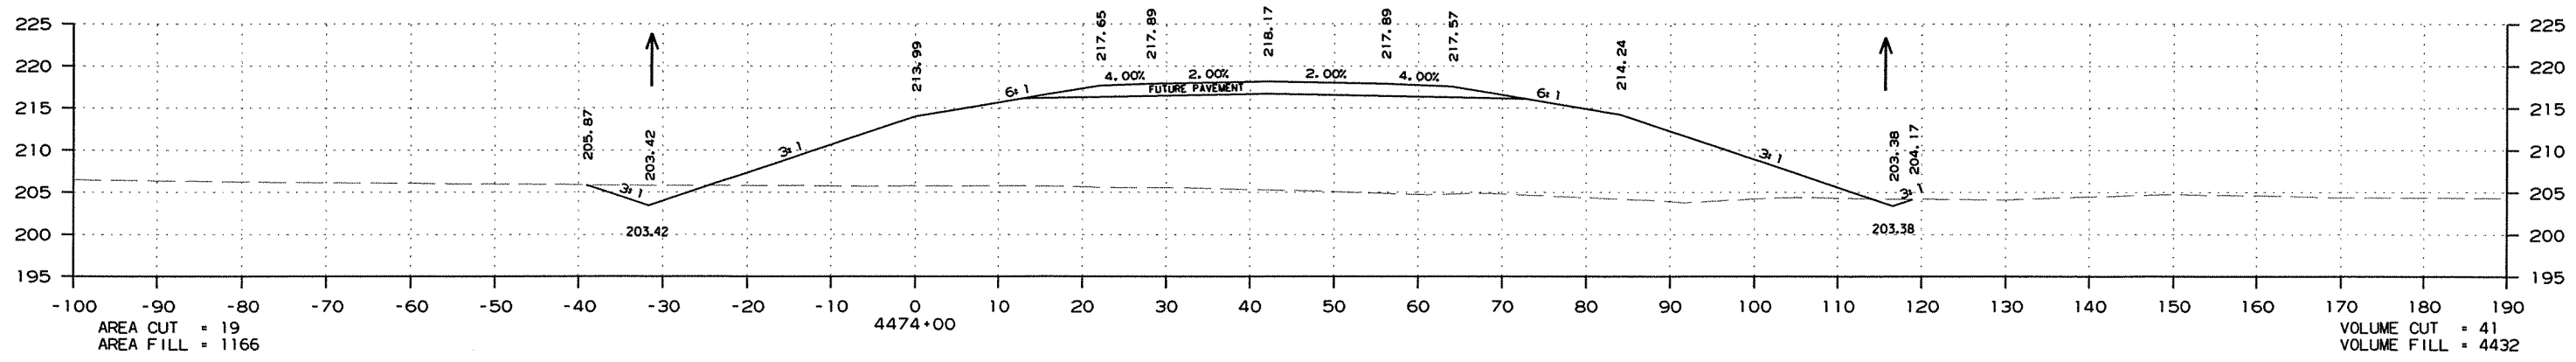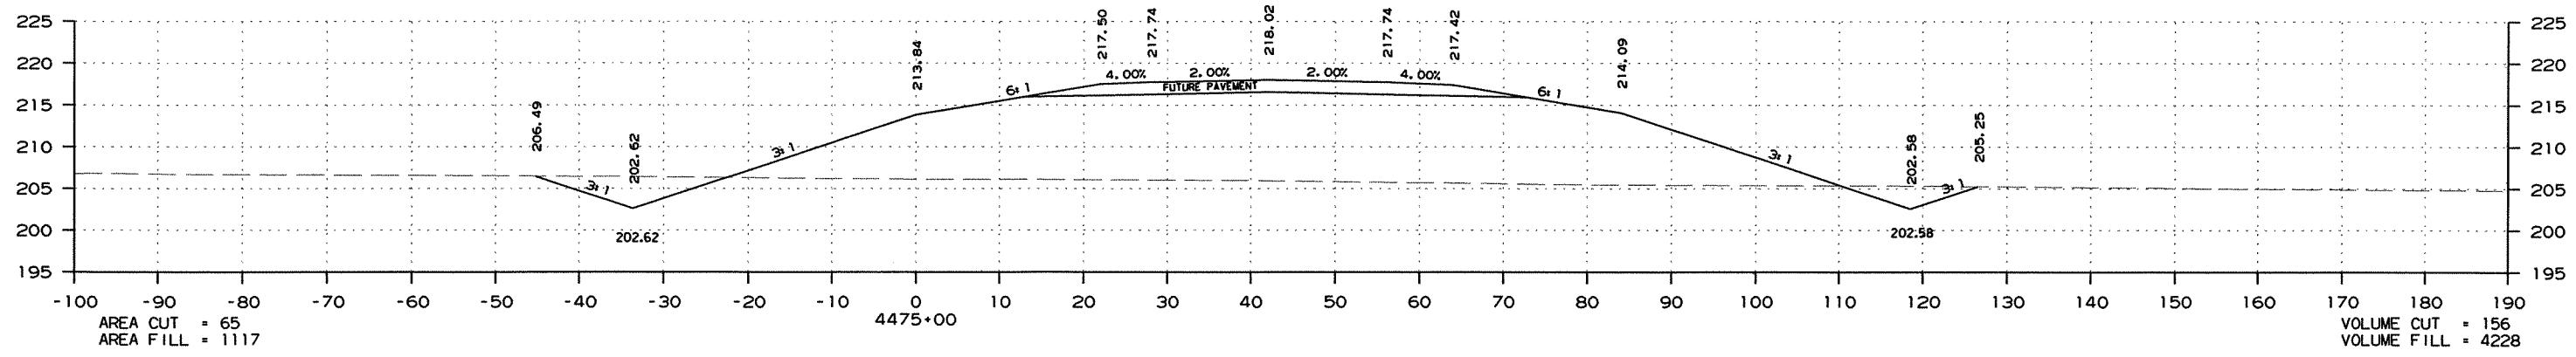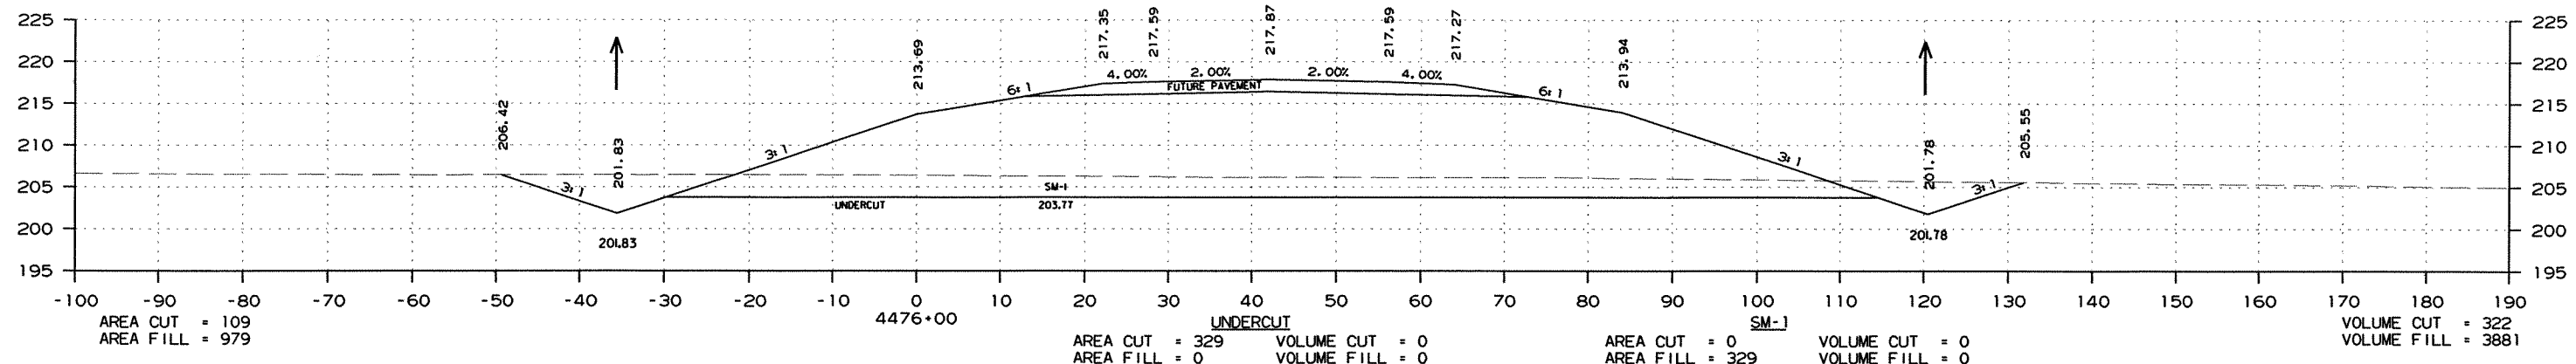

CROSS SECTION STA. 4474+00 TO STA. 4476+00

DATE REVISED	DATE FILMED	DATE REVISED	DATE FILMED	FED. RD. DIST. NO.	STATE	FED. AID PROJ. NO.	SHEET NO.	TOTAL SHEETS
				6	ARK.			
				JOB NO.	020471		259	346




2 CROSS SECTIONS - MAIN LANES

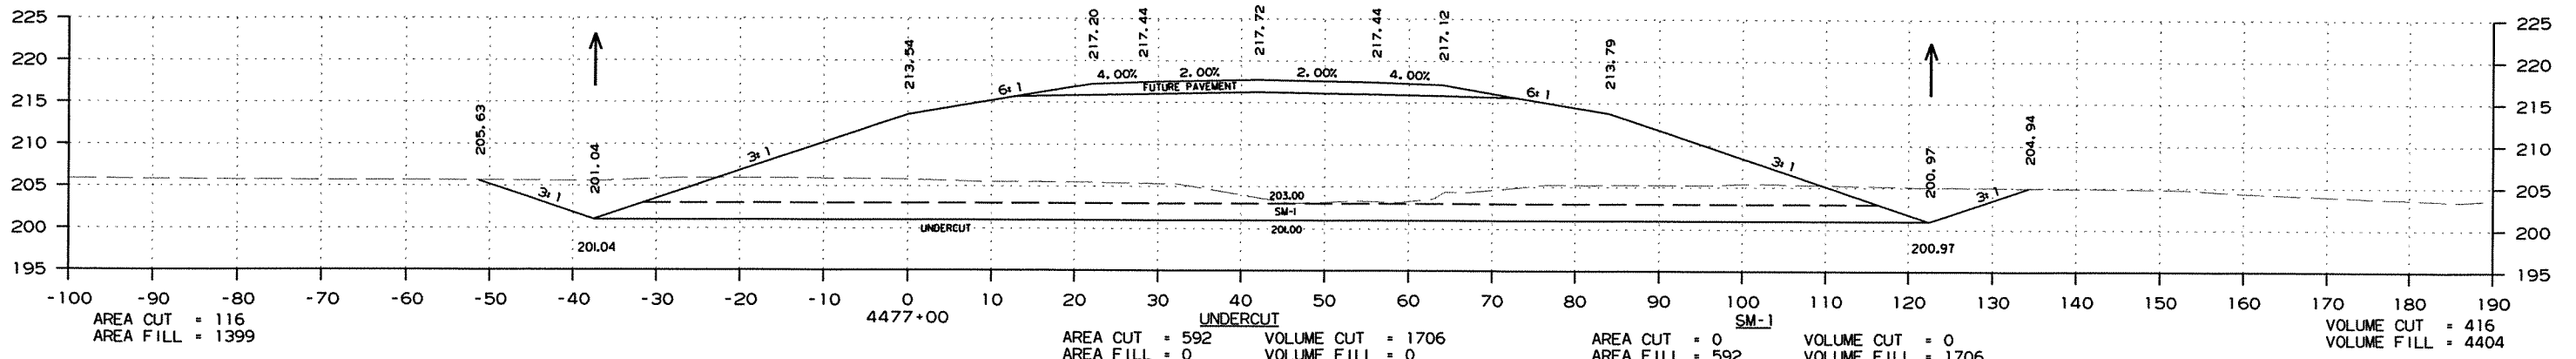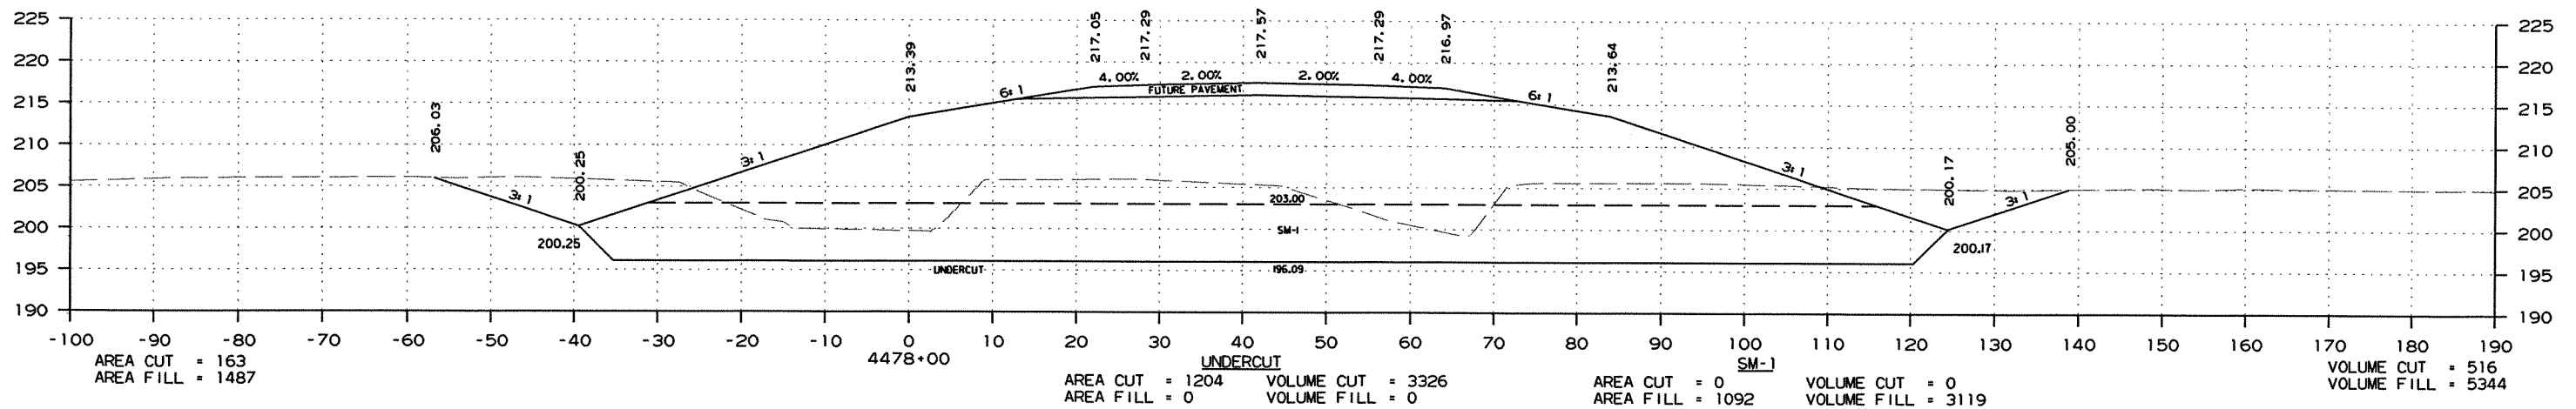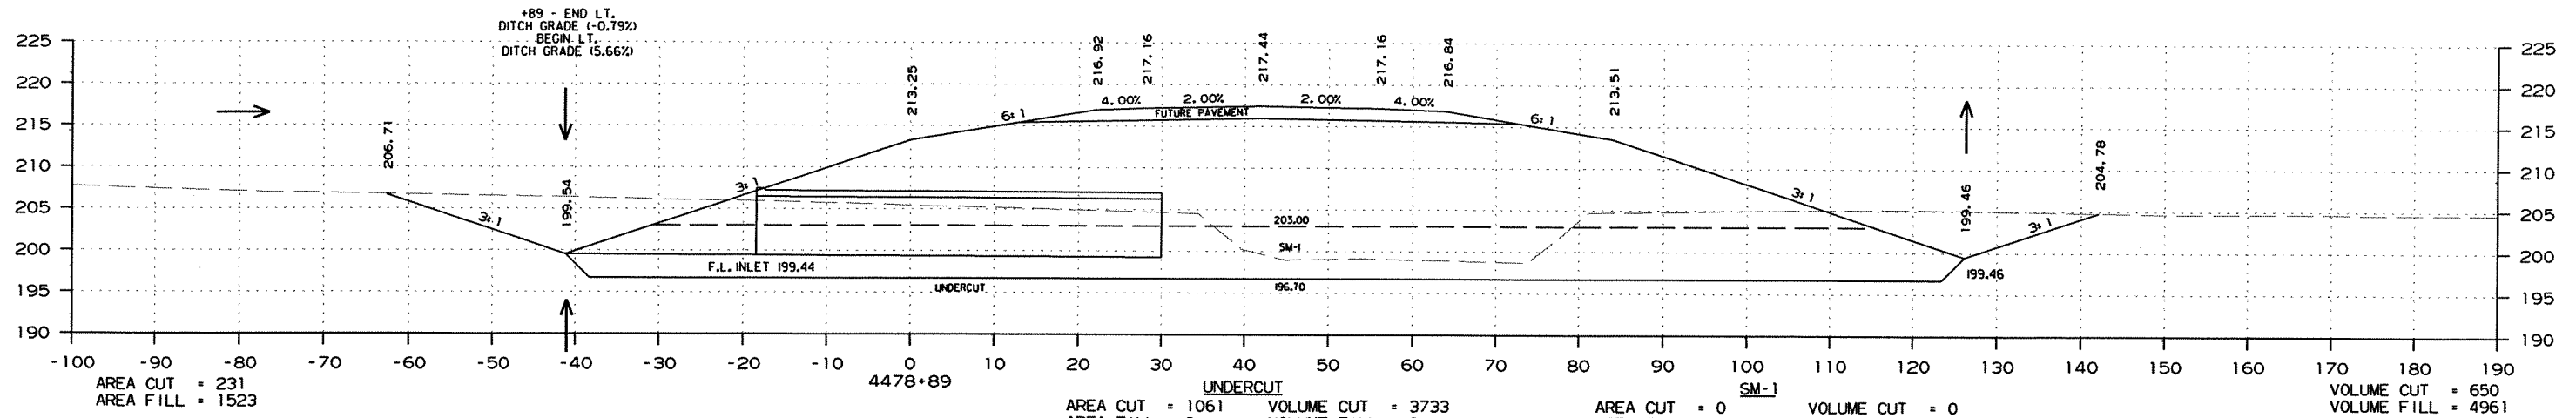

CROSS SECTION STA. 4477+00 TO STA. 4478+89

DATE REVISED	DATE FILMED	DATE REVISED	DATE FILMED	FED. RD. DIST. NO.	STATE	FED. AID PROJ. NO.	SHEET NO.	TOTAL SHEETS
				6	ARK.			
						JOB NO. 020471	260	346





2 CROSS SECTIONS - MAIN LANES

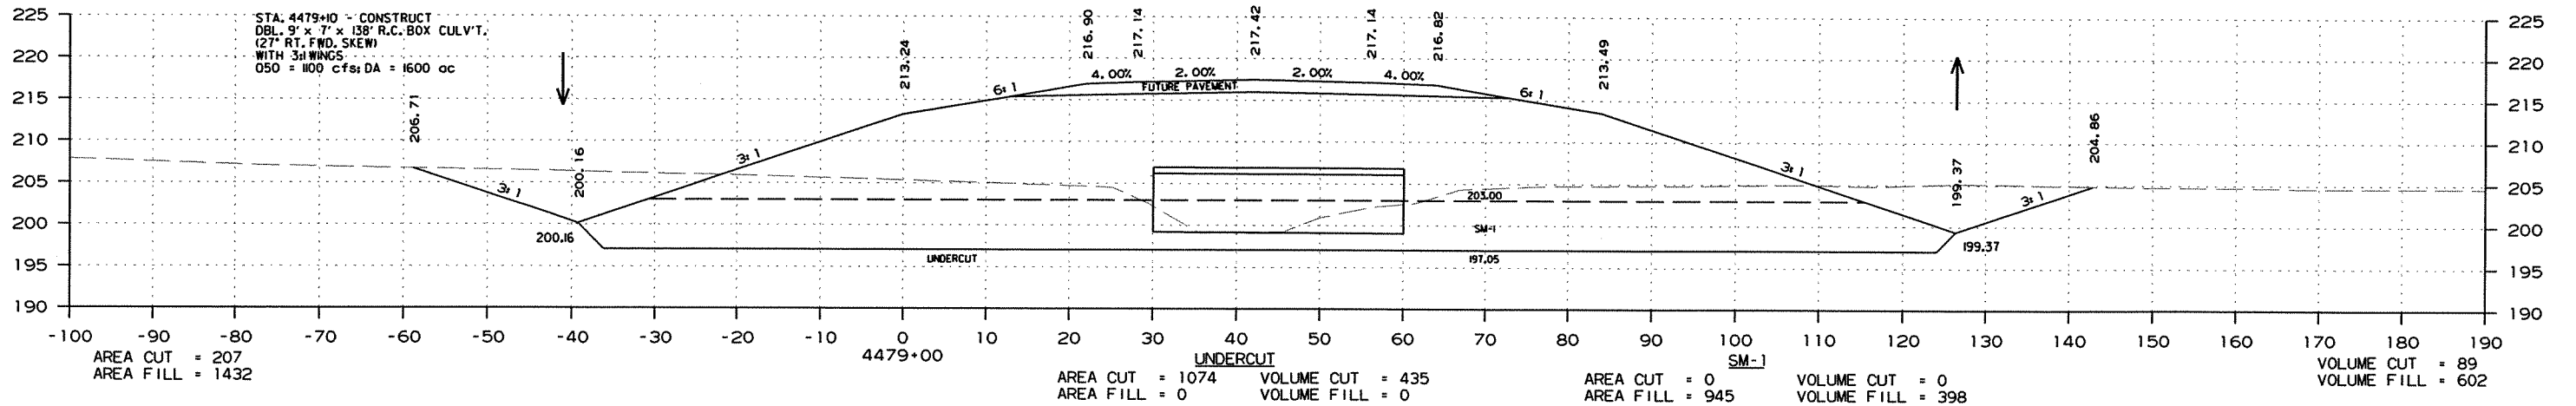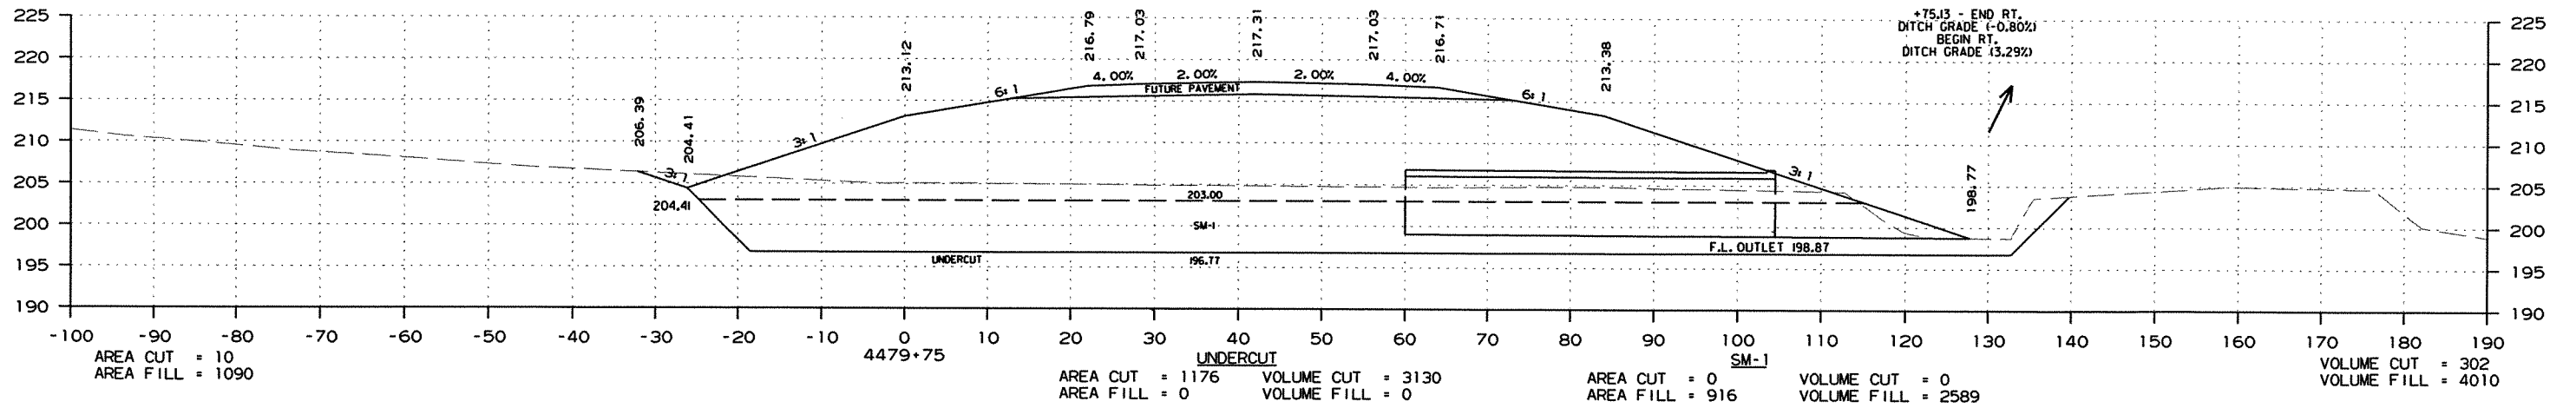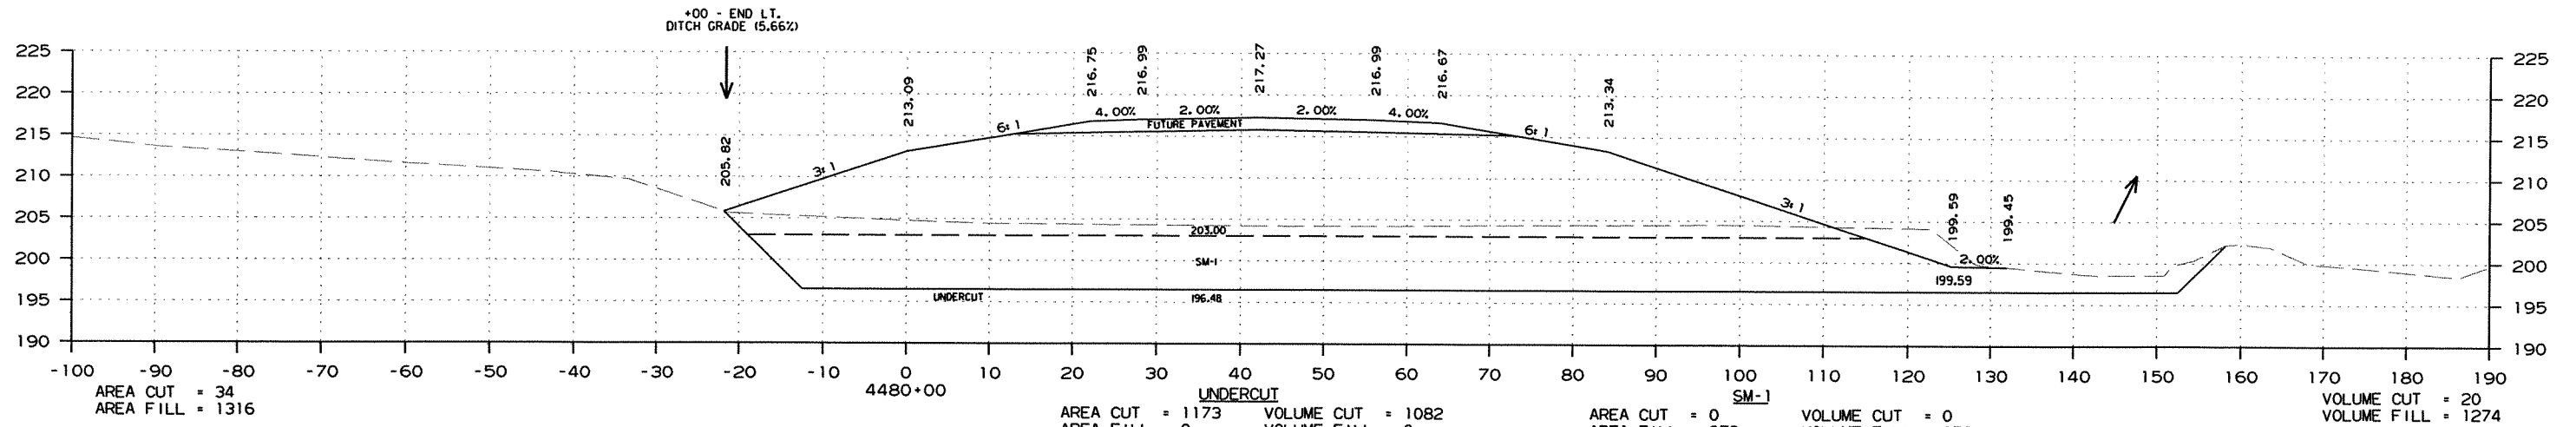

CROSS SECTION STA. 4479+00 TO STA. 4480+00

DATE REVISED	DATE FILMED	DATE REVISED	DATE FILMED	FED. RD. DIST. NO.	STATE	FED. AID PROJ. NO.	SHEET NO.	TOTAL SHEETS
				6	ARK.			
						JOB NO. 020471	261	346





② CROSS SECTIONS - MAIN LANES

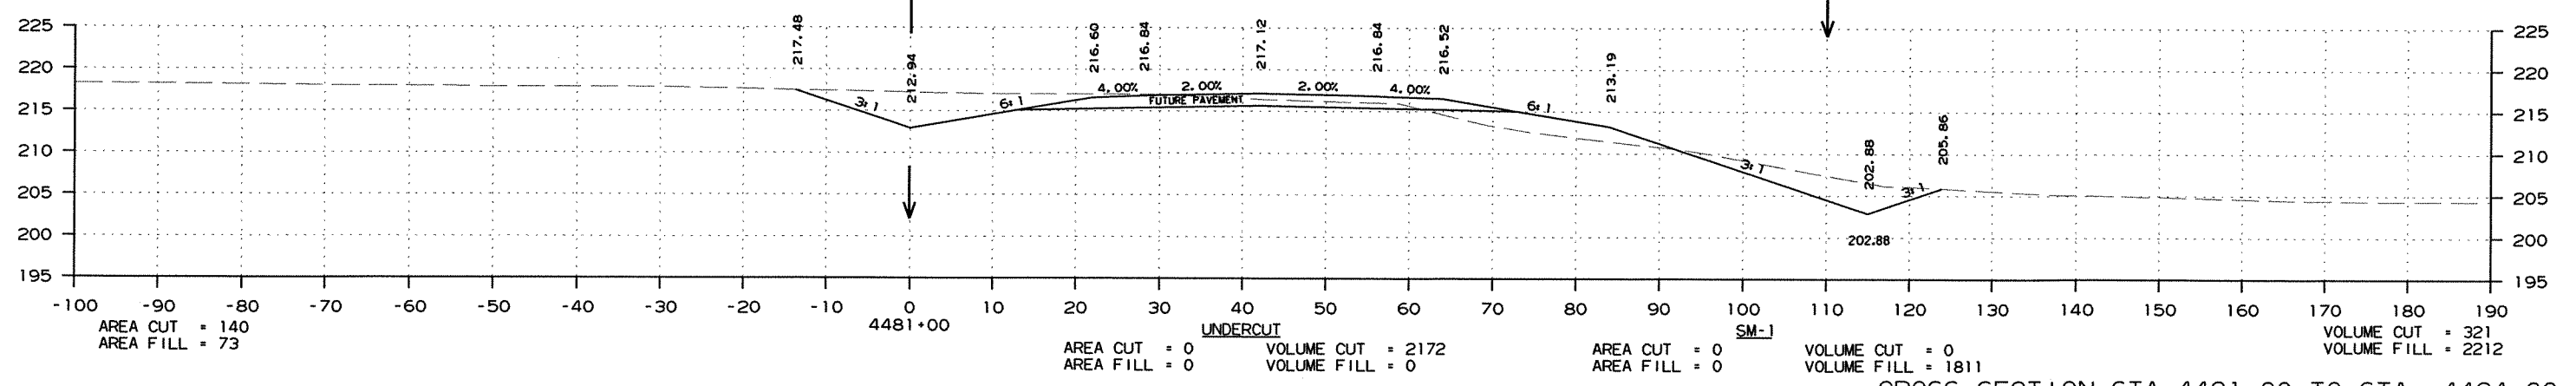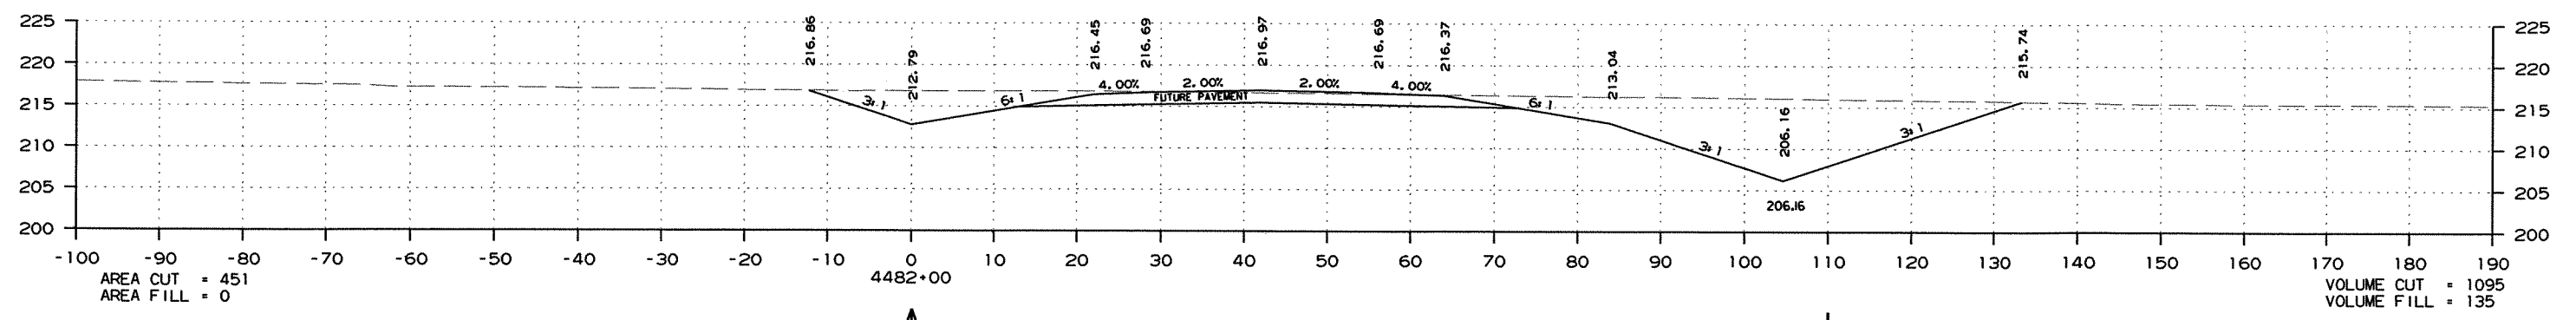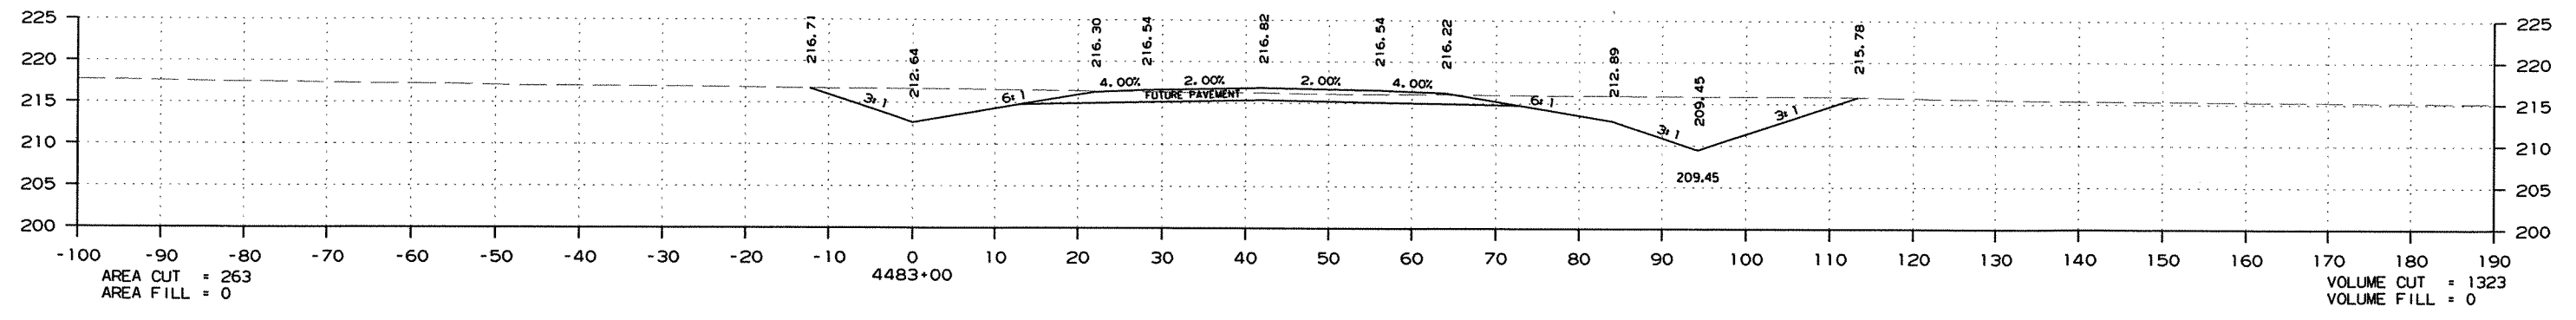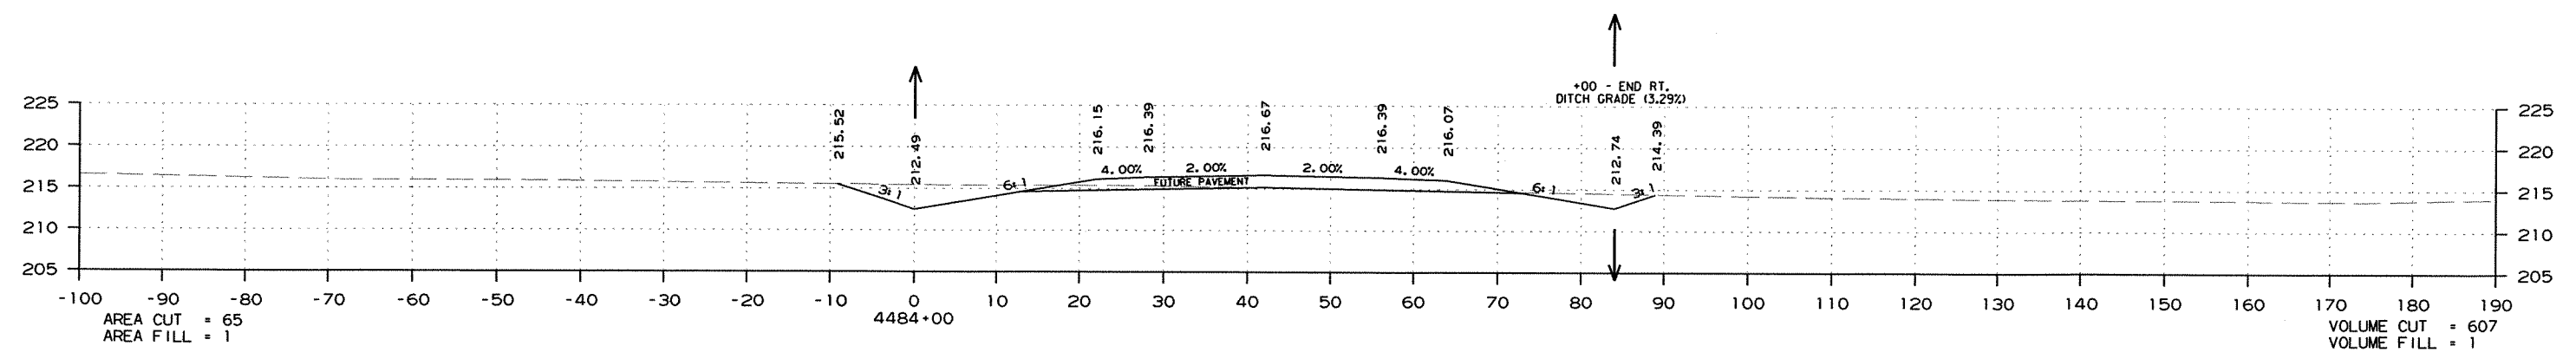

CROSS SECTION STA. 4481+00 TO STA. 4484+00

DATE REVISED	DATE FILMED	DATE REVISED	DATE FILMED	FED. AID DIST. NO.	STATE	FED. AID PROJ. NO.	SHEET NO.	TOTAL SHEETS
				6	ARK.			
JOB NO.						020471	262	346


2 CROSS SECTIONS - MAIN LANES

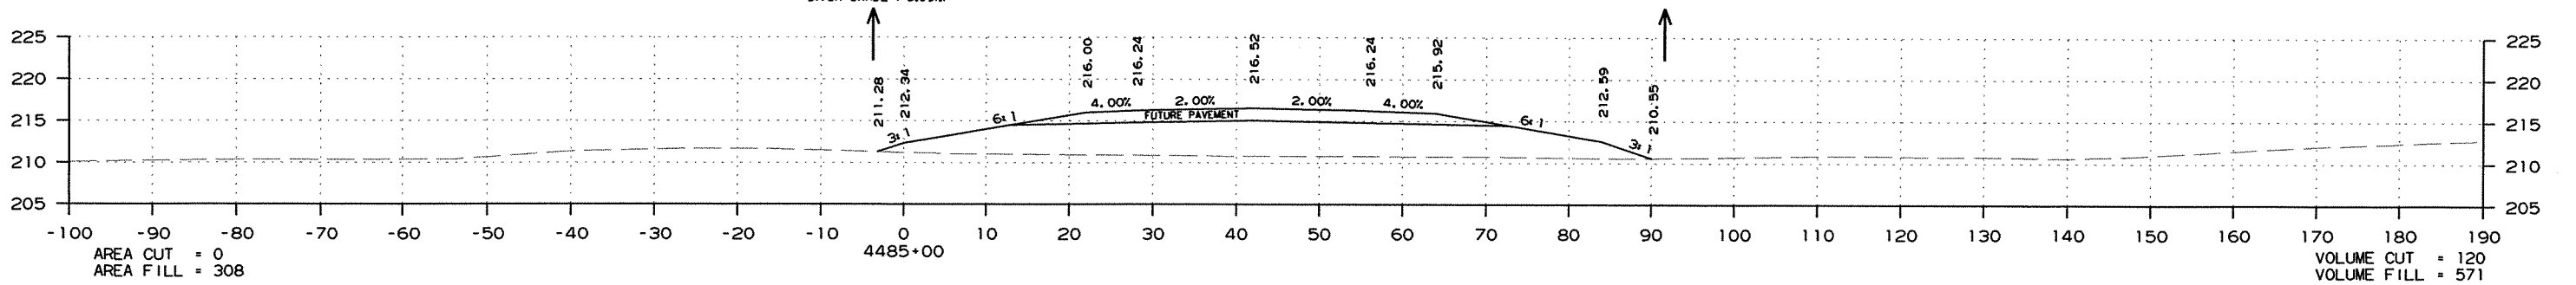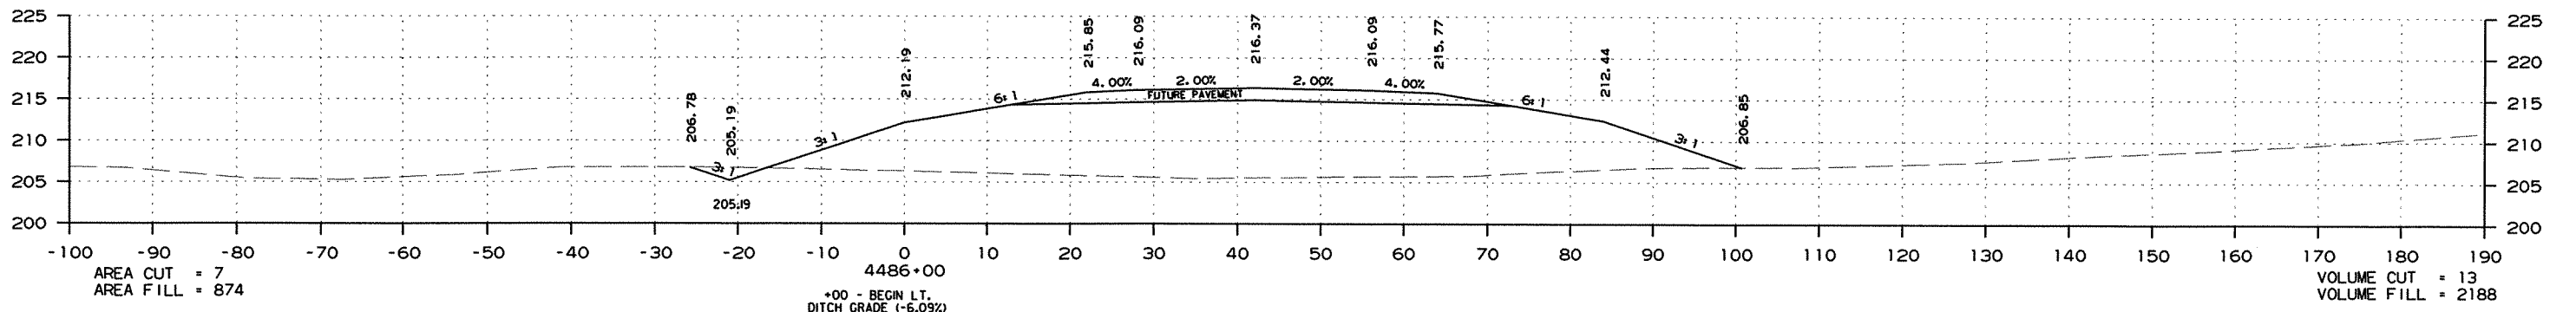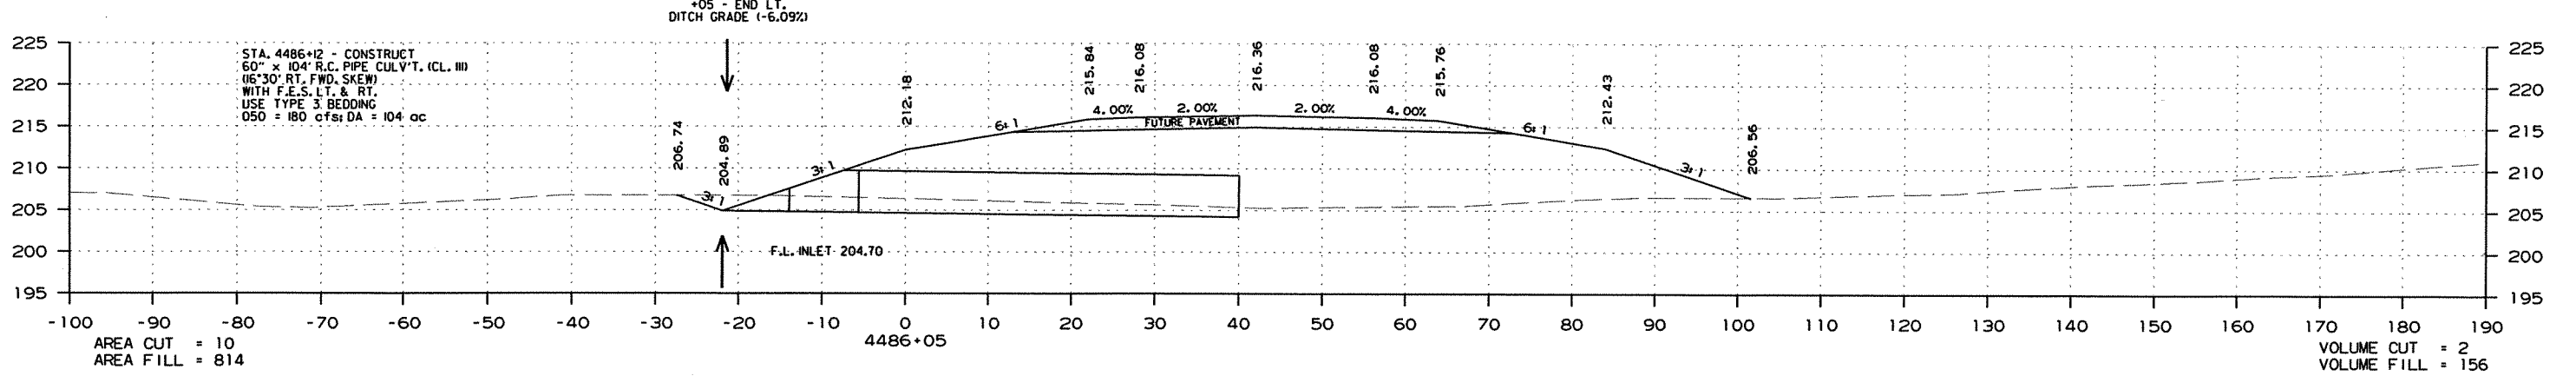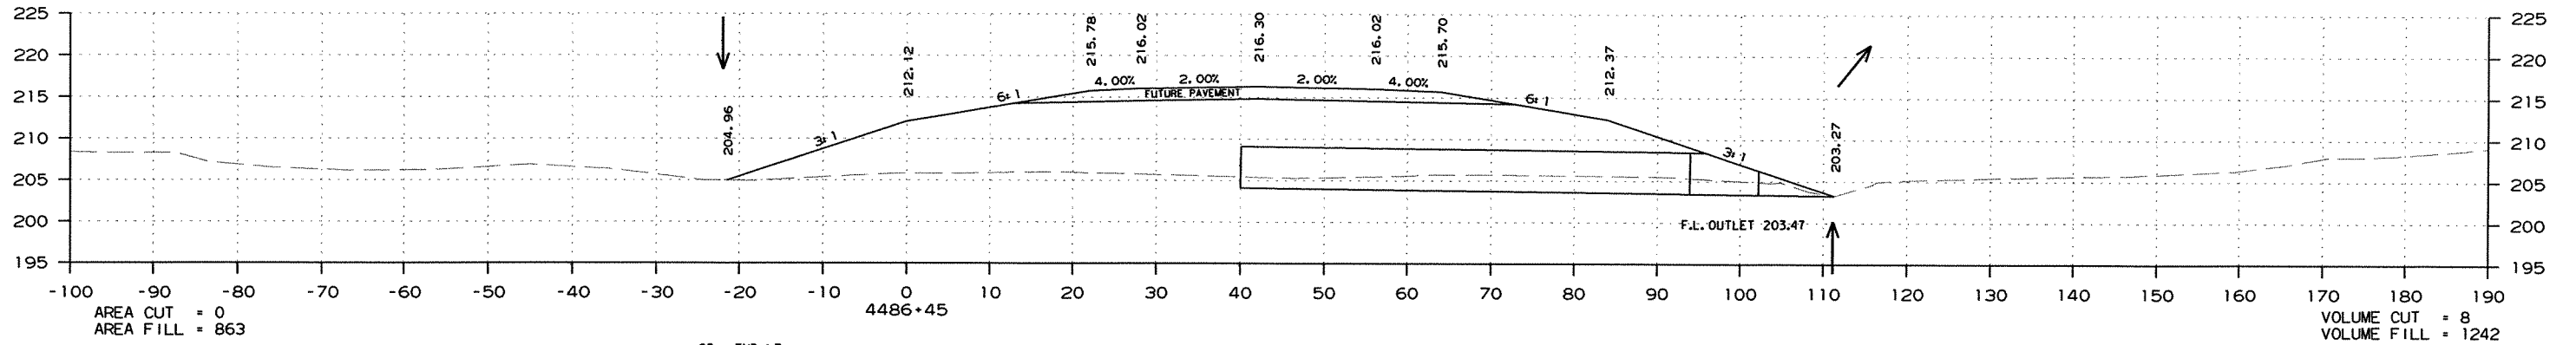

CROSS SECTION STA. 4485+00 TO STA. 4486+45

DATE REVISED	DATE FILMED	DATE REVISED	DATE FILMED	FED. RD. DIST. NO.	STATE	FED. AID PROJ. NO.	SHEET NO.	TOTAL SHEETS
				6	ARK.			
JOB NO.						020471	263	346





② CROSS SECTIONS - MAIN LANES

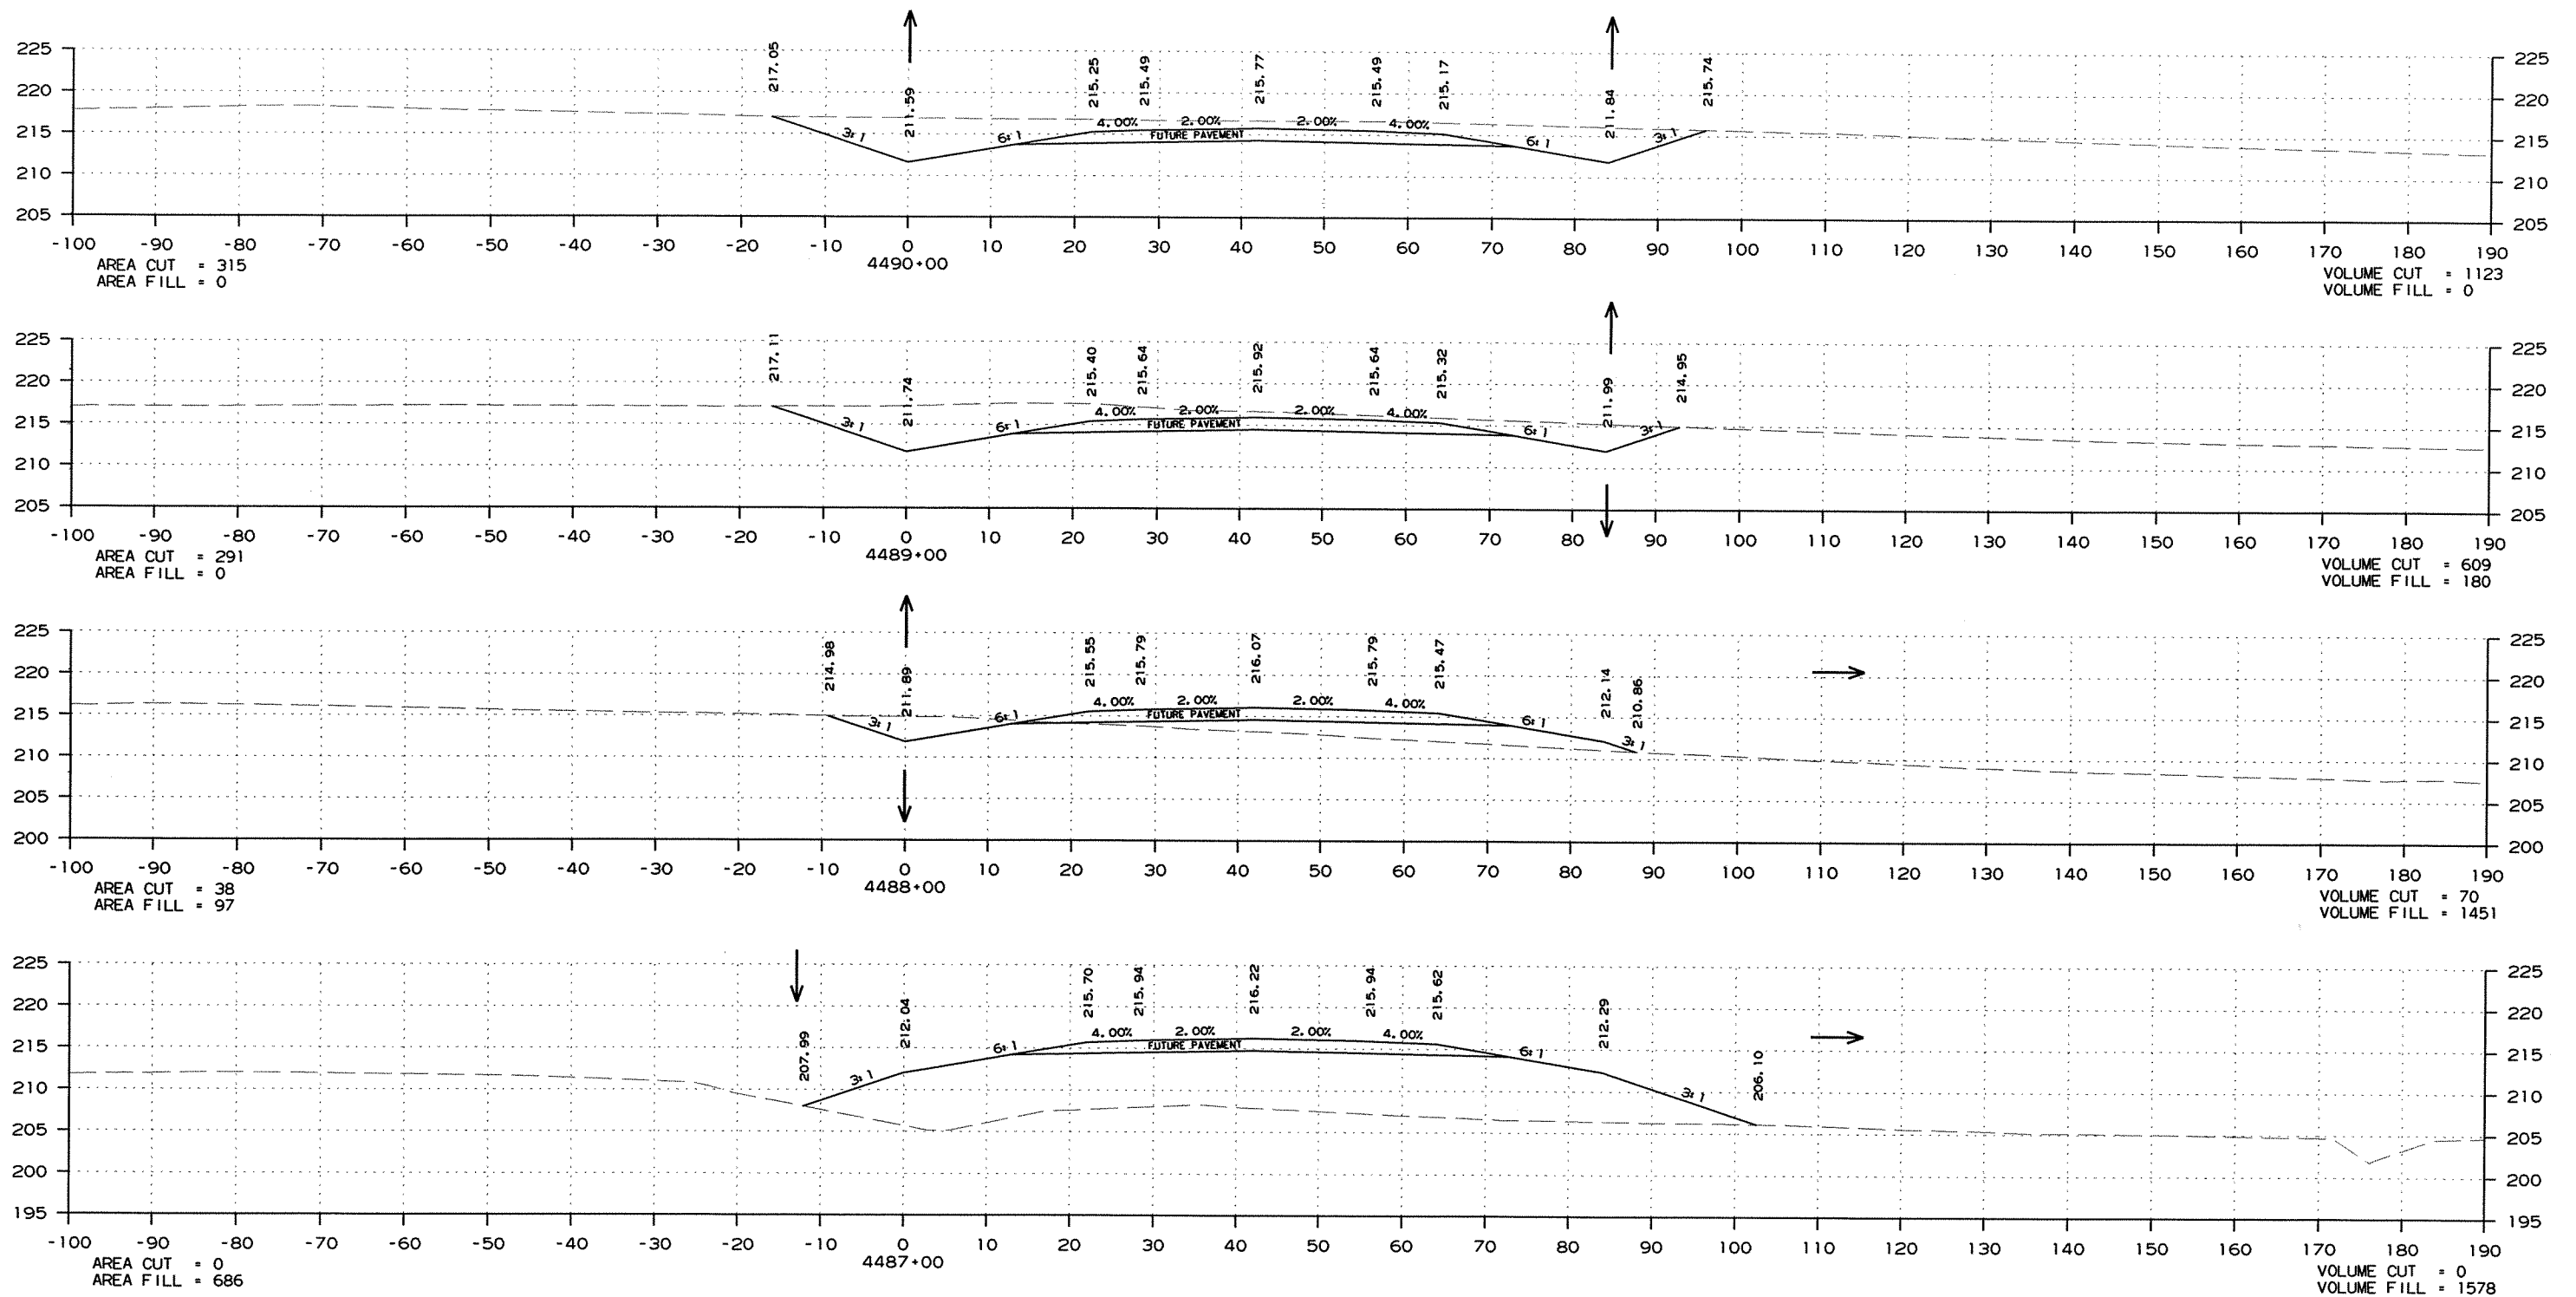

CROSS SECTION STA. 4487+00 TO STA. 4490+00

DATE REVISED	DATE FILMED	DATE REVISED	DATE FILMED	FED. RD. DIST. NO.	STATE	FED. AID PROJ. NO.	SHEET NO.	TOTAL SHEETS
				6	ARK.			
						JOB NO. 020471	264	346

2 CROSS SECTIONS - MAIN LANES

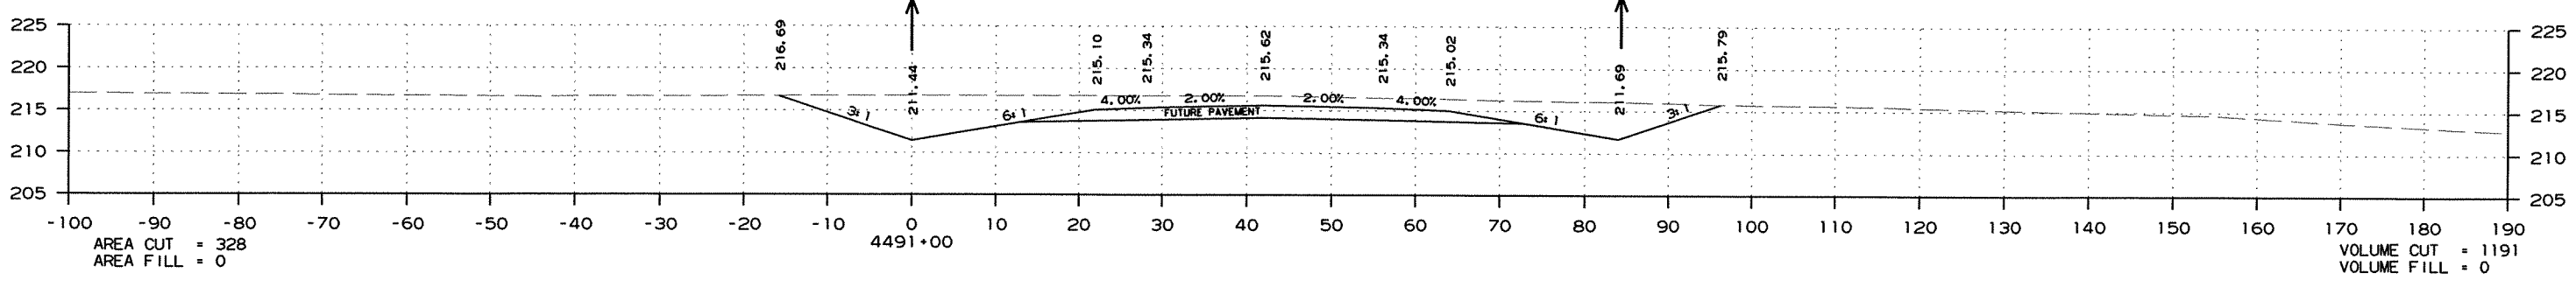
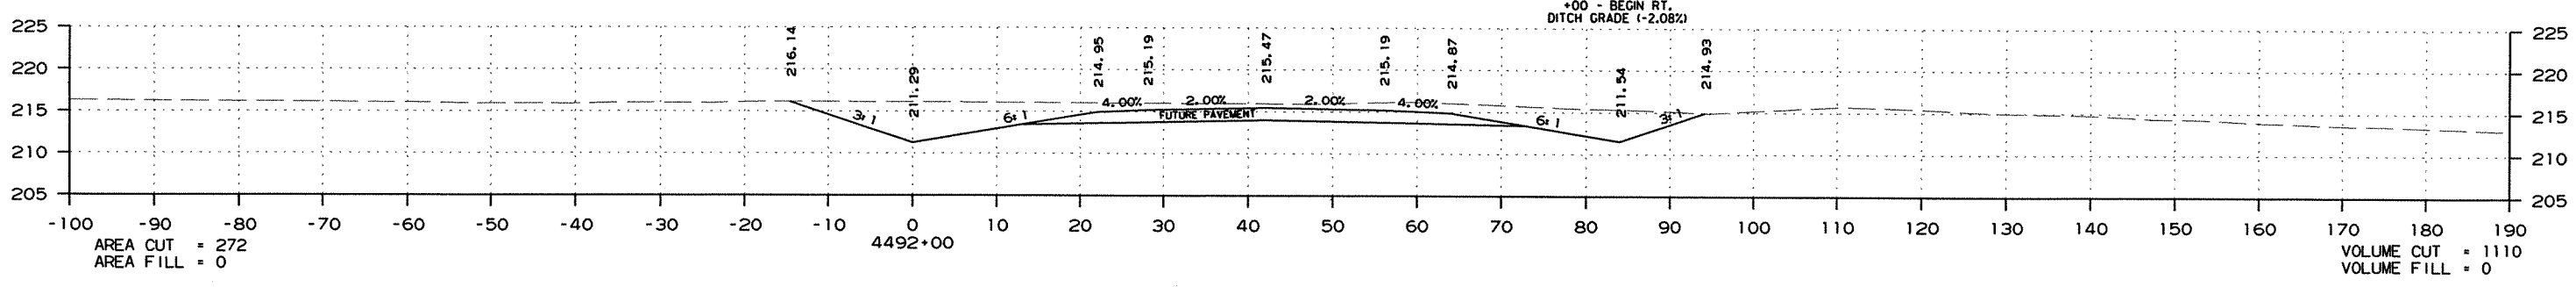
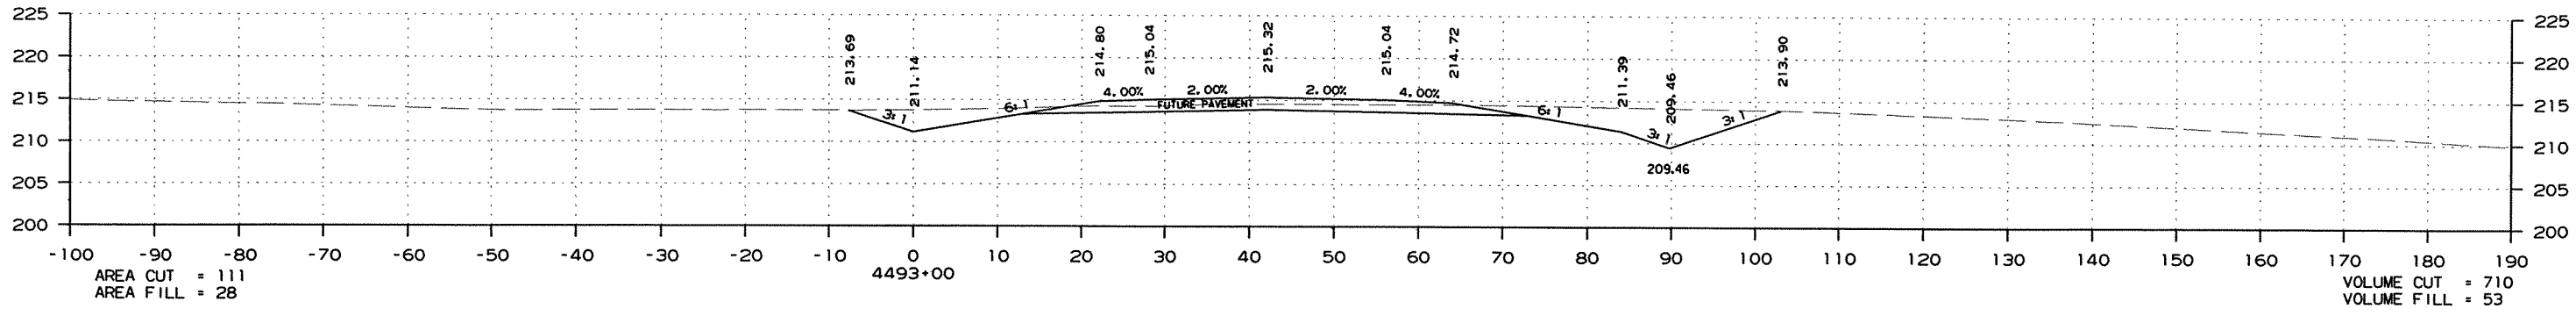
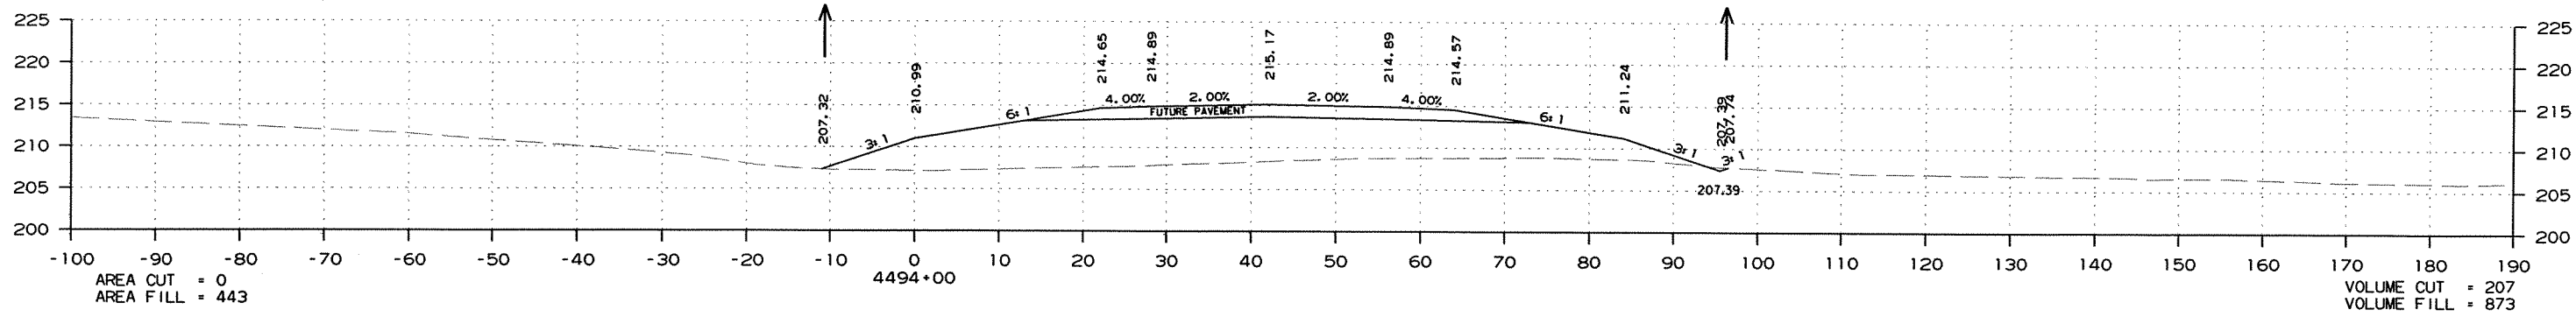


CROSS SECTION STA. 4491+00 TO STA. 4494+00

R020471.DGN 7/6/2011

DATE REVISED	DATE FILMED	DATE REVISED	DATE FILMED	FED. RD. DIST. NO.	STATE	FED. AID PROJ. NO.	SHEET NO.	TOTAL SHEETS
				6	ARK.			
JOB NO. 020471							265	346

2 CROSS SECTIONS - MAIN LANES

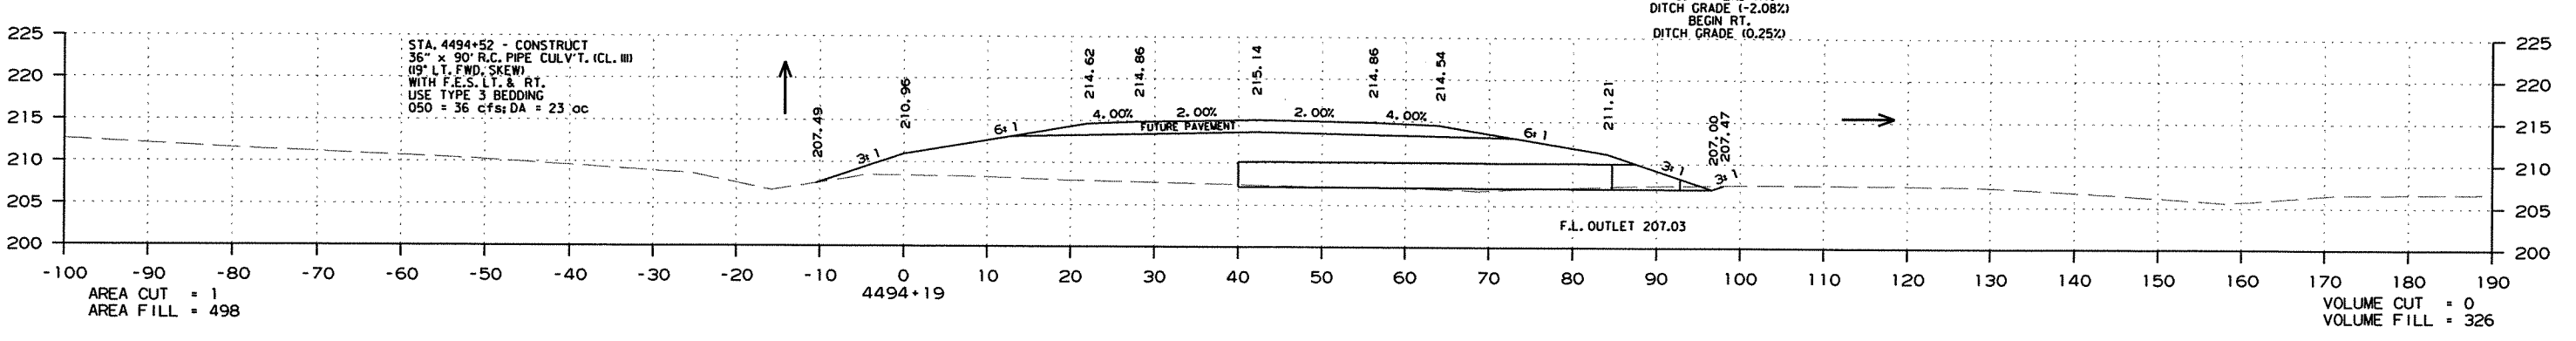
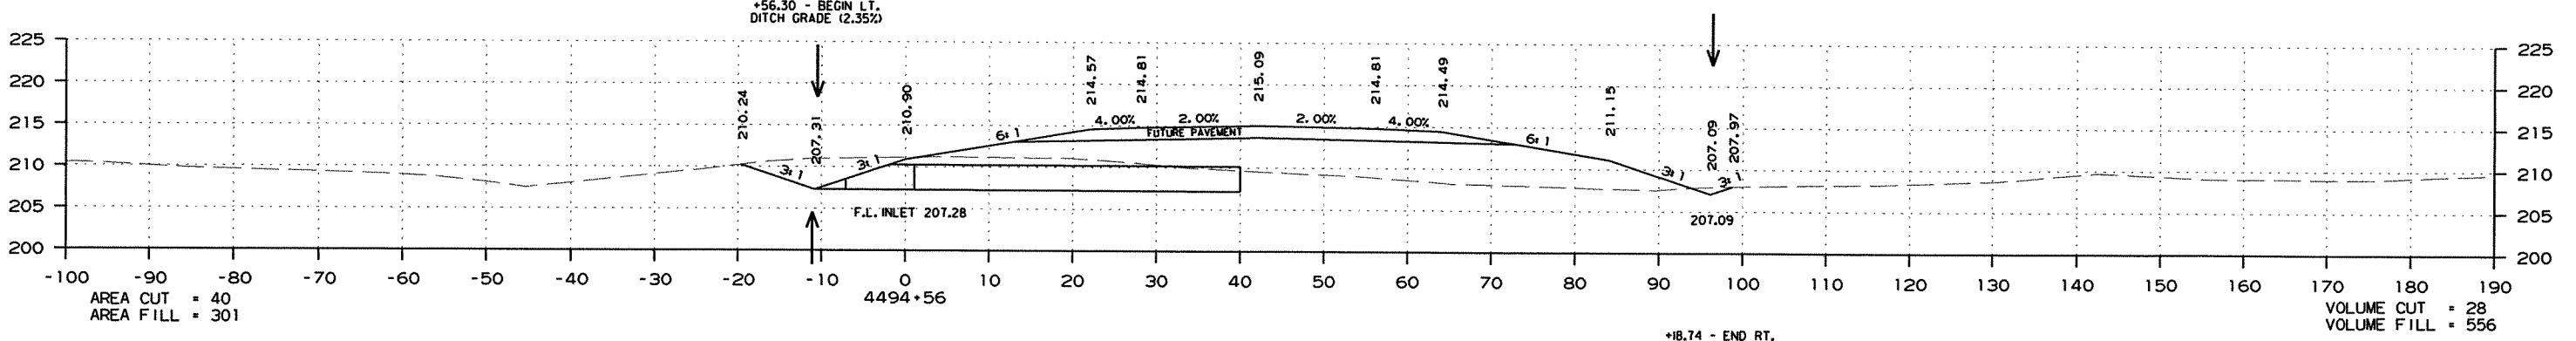
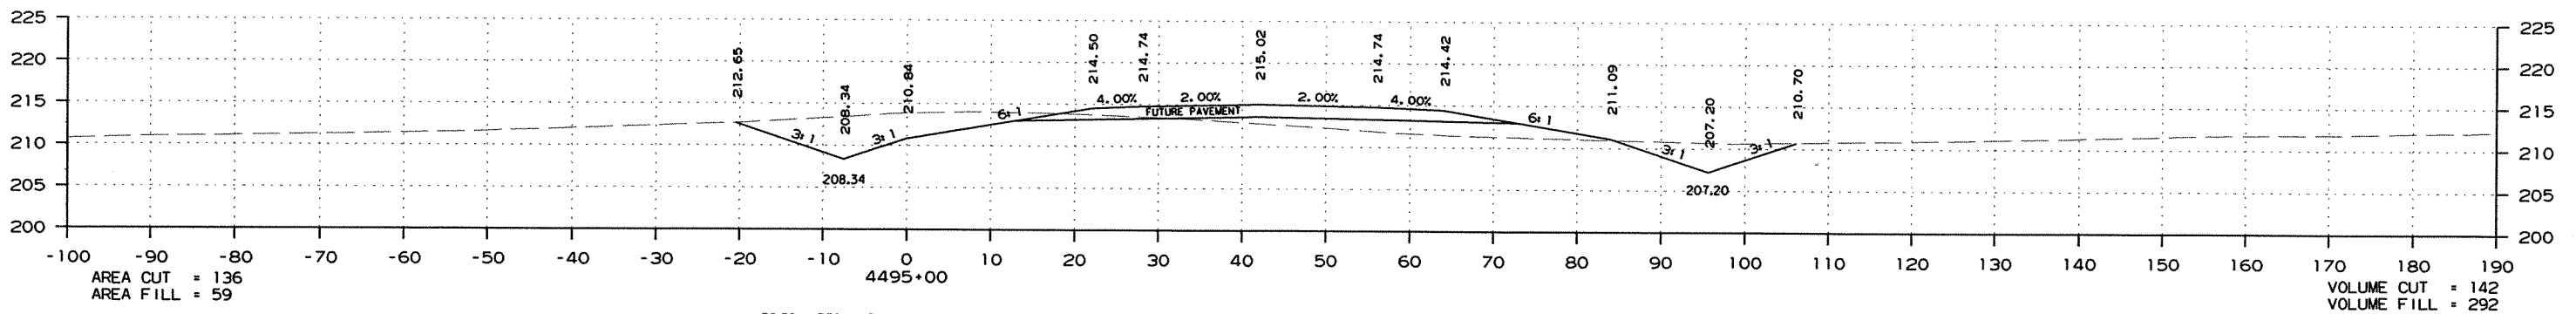
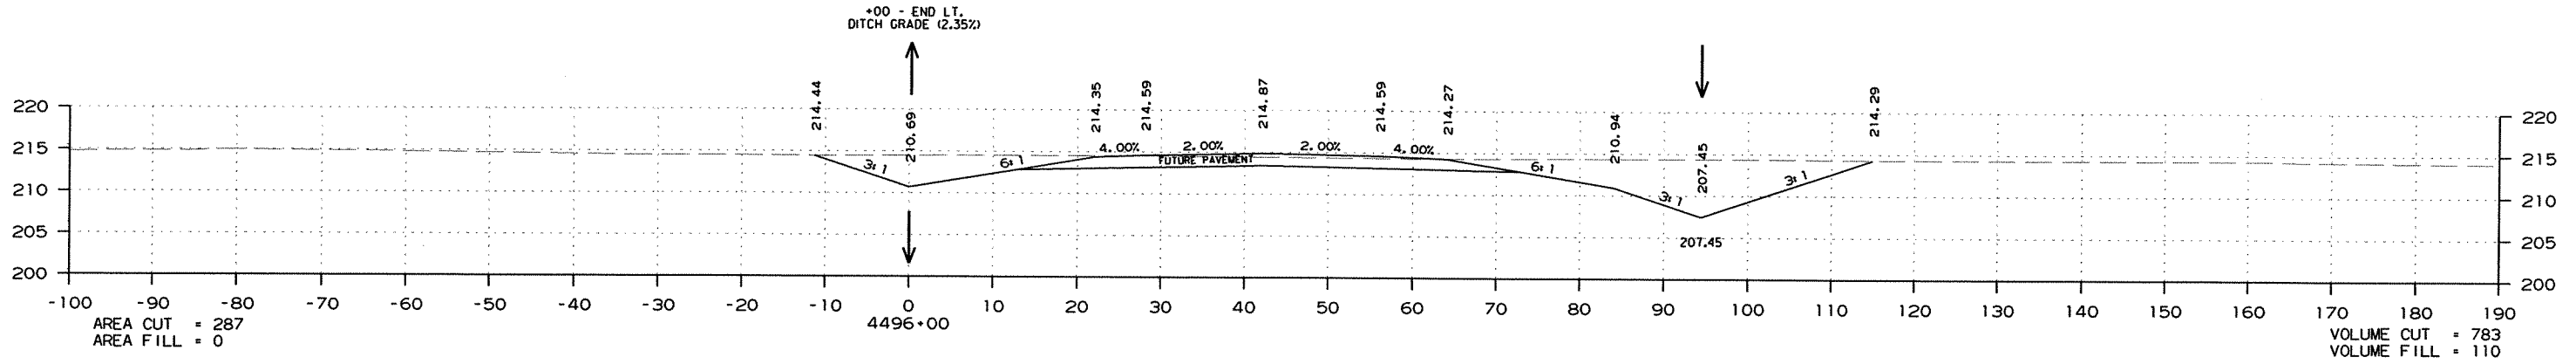


CROSS SECTION STA. 4494+19 TO STA. 4496+00

R020471.DGN 7/6/2011

DATE REVISED	DATE FILMED	DATE REVISED	DATE FILMED	FED. RD. DIST. NO.	STATE	FED. AID PROJ. NO.	SHEET NO.	TOTAL SHEETS
				6	ARK.			
JOB NO. 020471							266	346





② CROSS SECTIONS - MAIN LANES

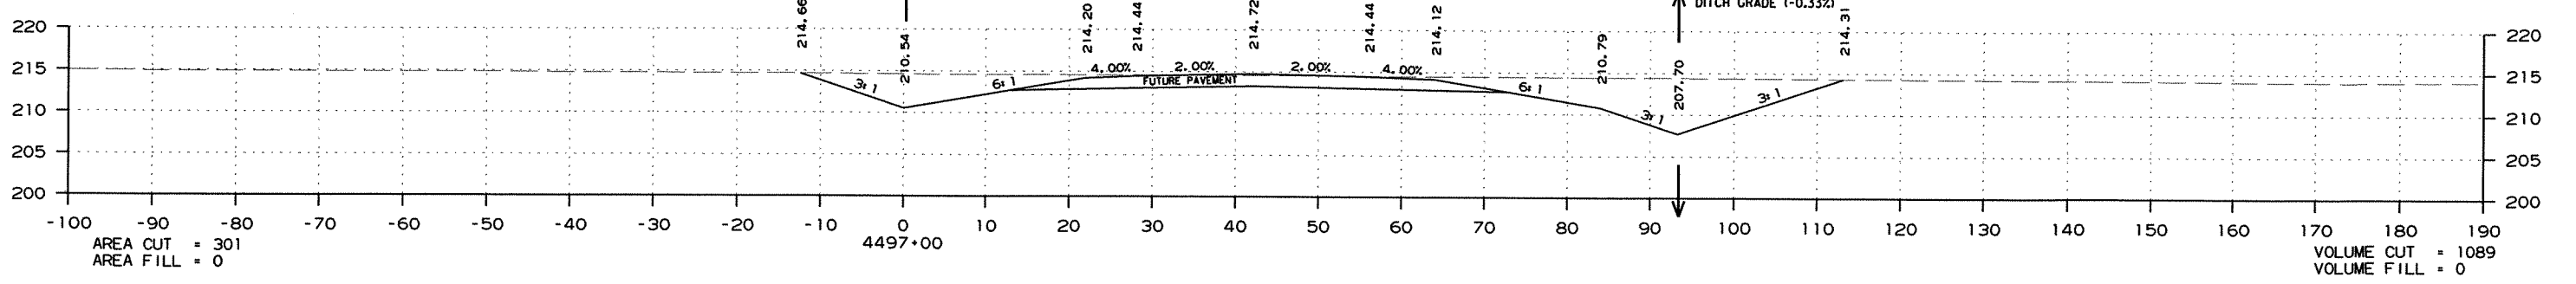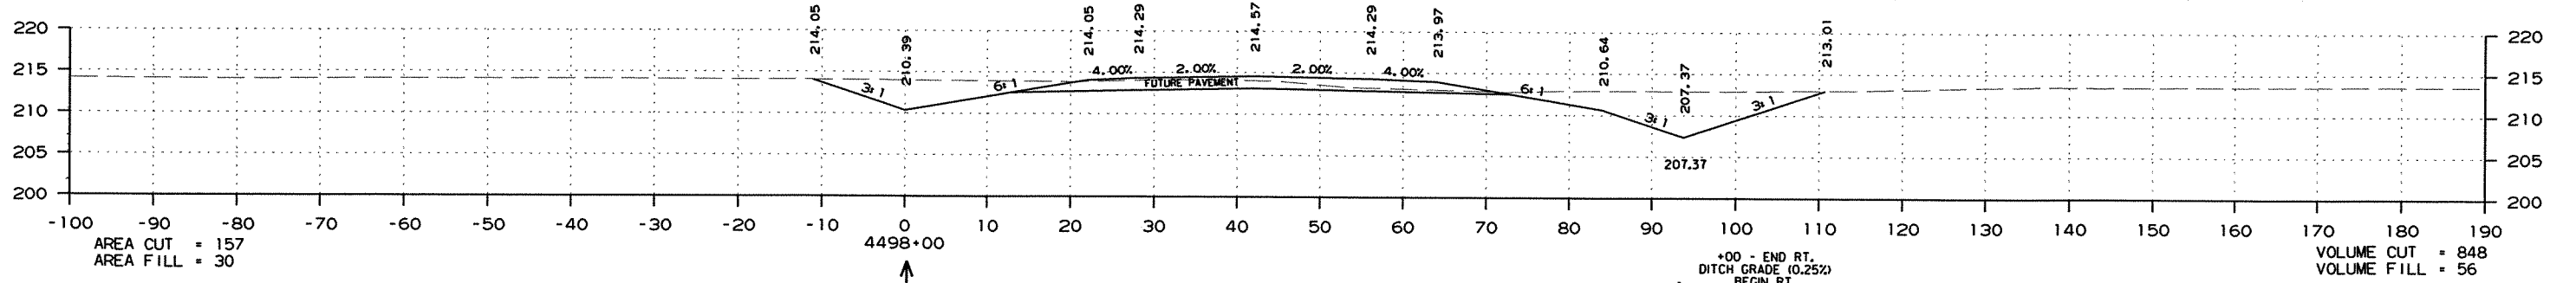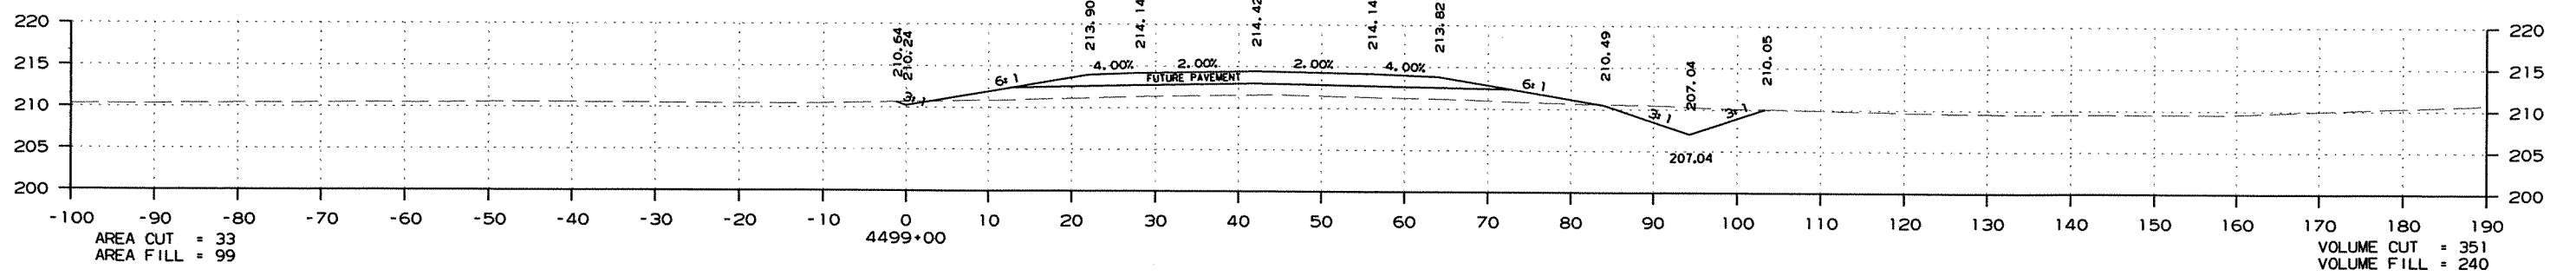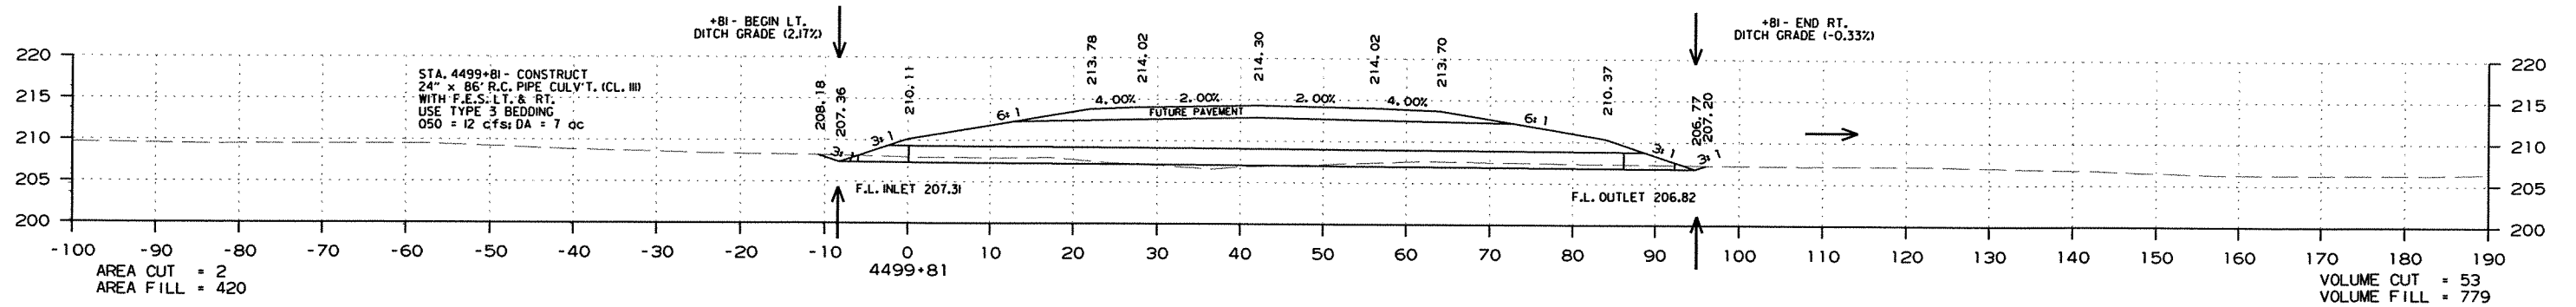

CROSS SECTION STA. 4497+00 TO STA. 4499+81

DATE REVISED	DATE FILMED	DATE REVISED	DATE FILMED	FED. RD. DIST. NO.	STATE	FED. AID PROJ. NO.	SHEET NO.	TOTAL SHEETS
				6	ARK.			
						JOB NO. 020471	267	346





2 CROSS SECTIONS - MAIN LANES

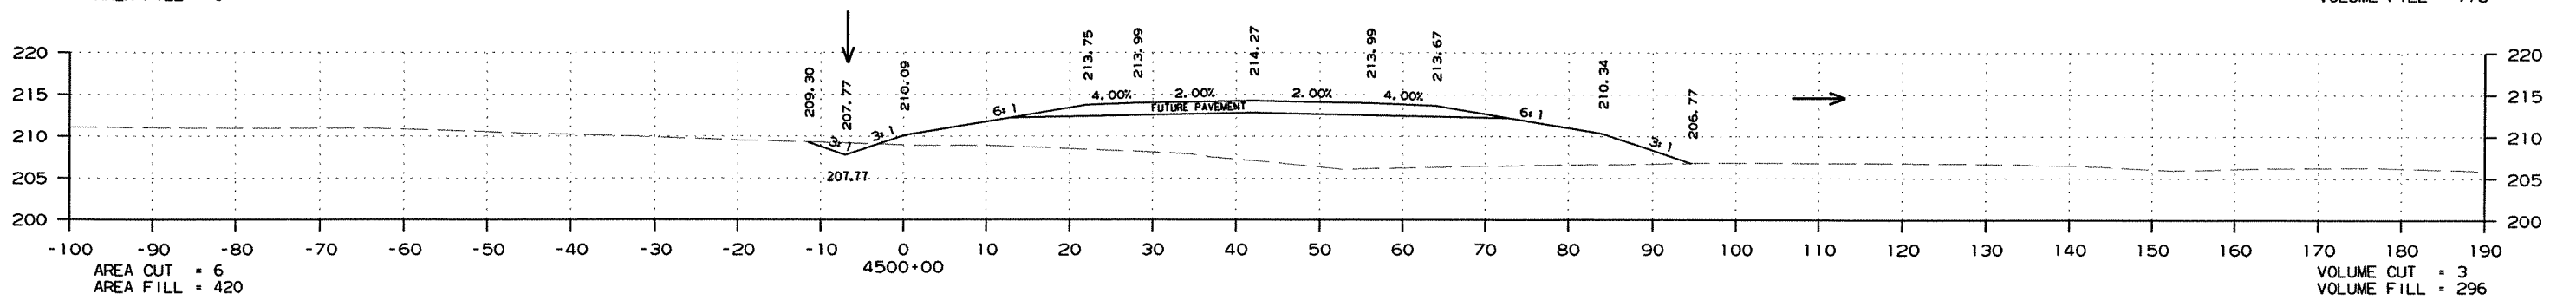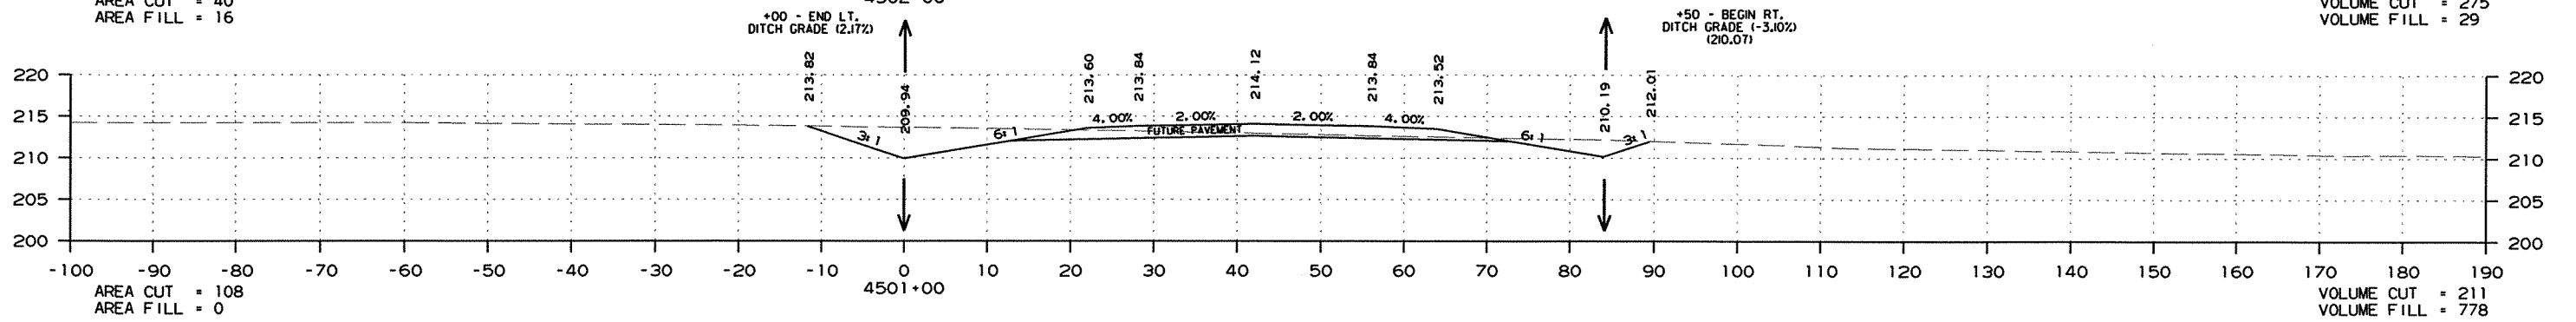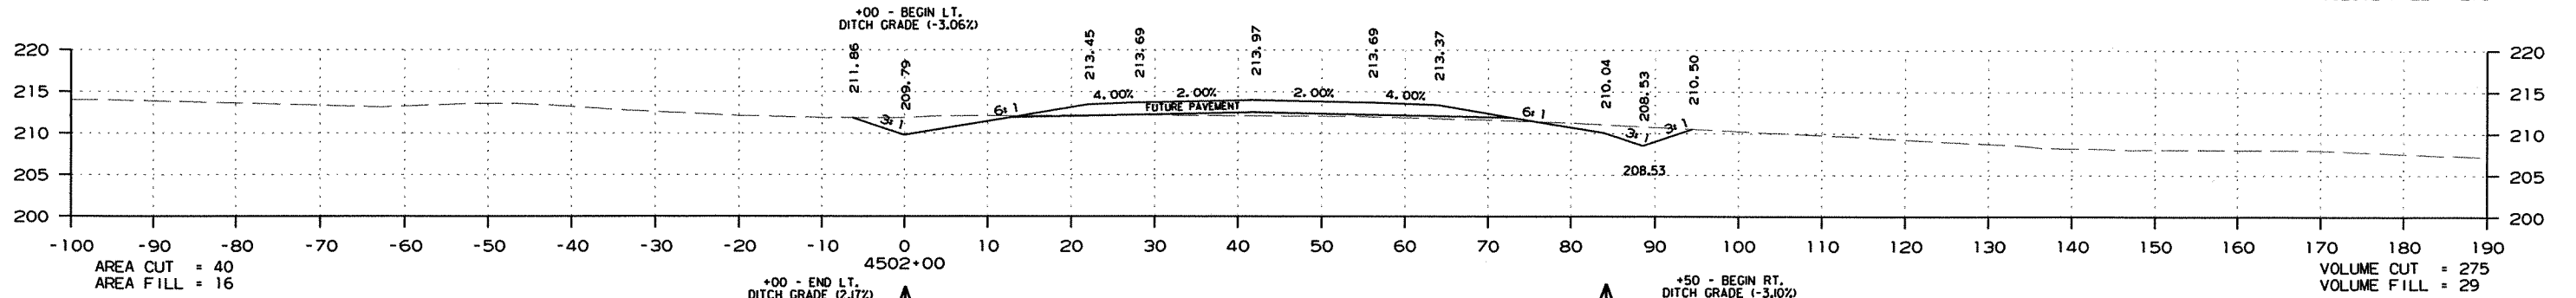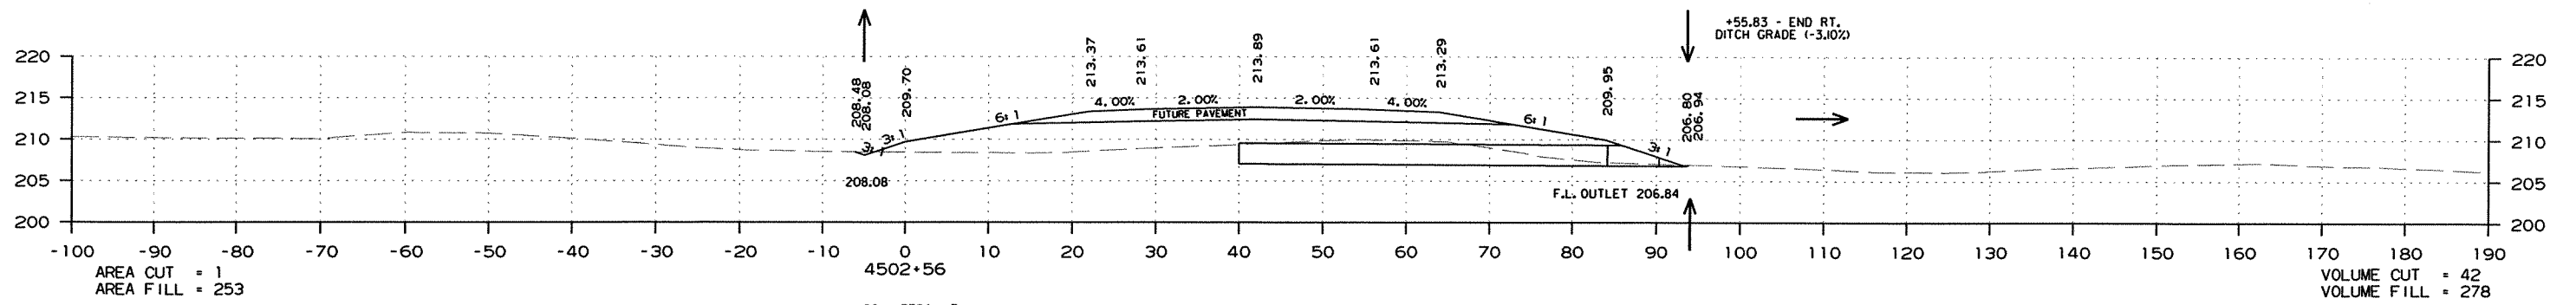

CROSS SECTION STA. 4500+00 TO STA. 4502+56

DATE REVISED	DATE FILMED	DATE REVISED	DATE FILMED	FED. RD. DIST. NO.	STATE	FED. AID PROJ. NO.	SHEET NO.	TOTAL SHEETS
				6	ARK.			
						JOB NO. 020471	268	346





② CROSS SECTIONS - MAIN LANES

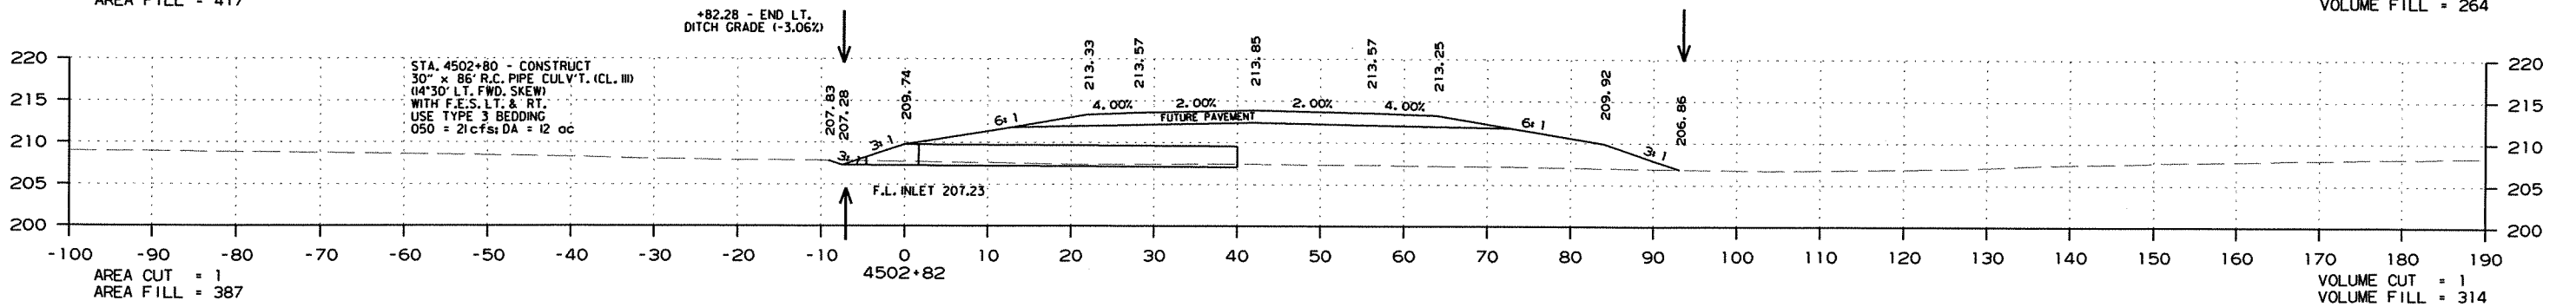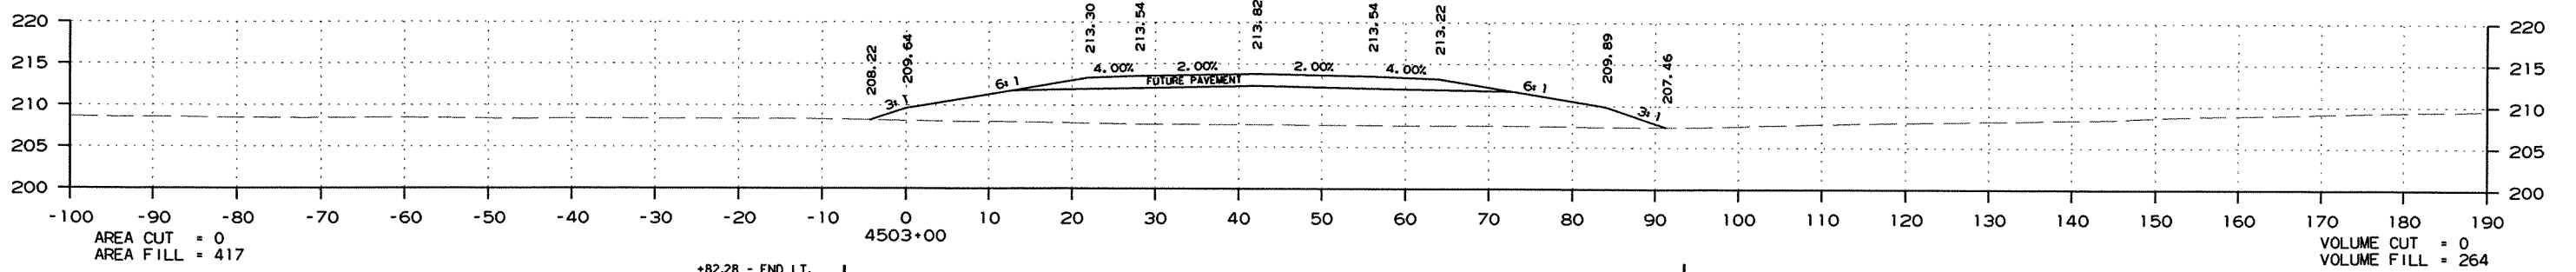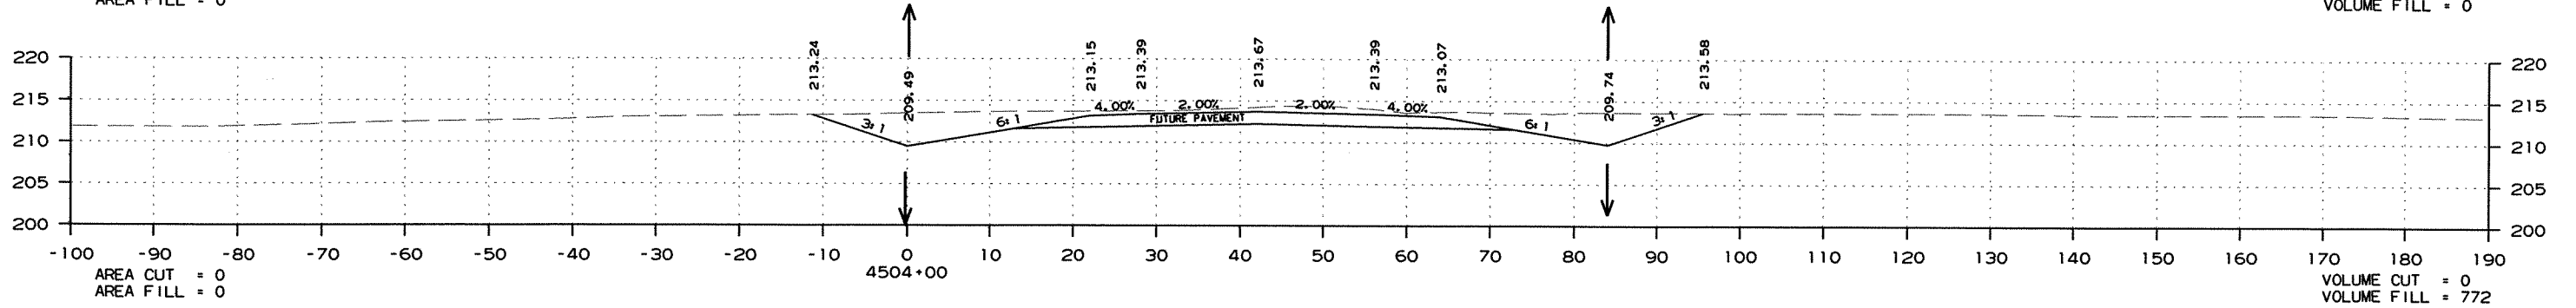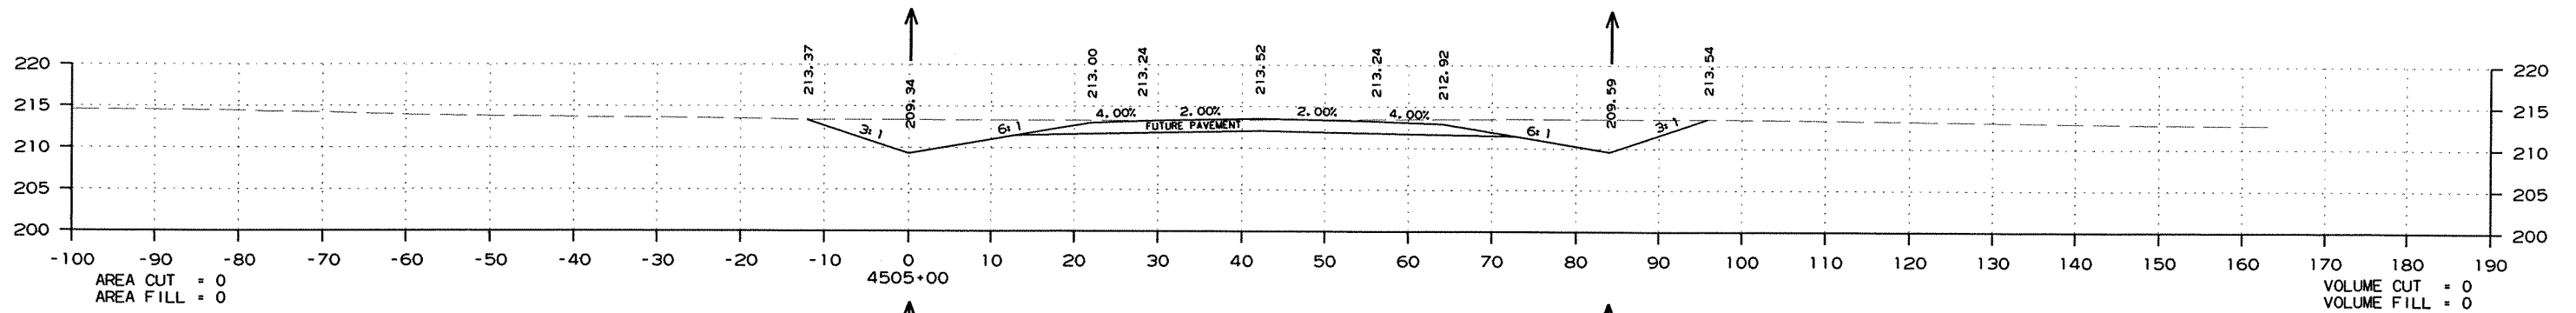

CROSS SECTION STA. 4502+82 TO STA. 4505+00

DATE REVISED	DATE FILMED	DATE REVISED	DATE FILMED	FED. RD. DIST. NO.	STATE	FED. AID PROJ. NO.	SHEET NO.	TOTAL SHEETS
				6	ARK.			
						JOB NO. 020471	269	346





2 CROSS SECTIONS - MAIN LANES

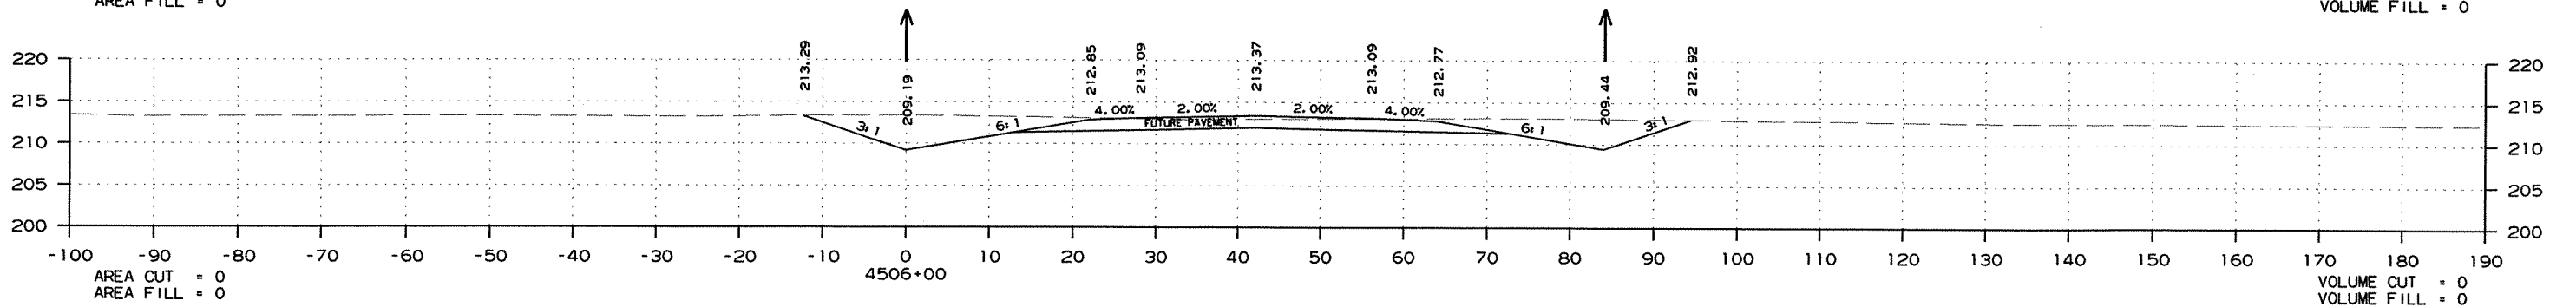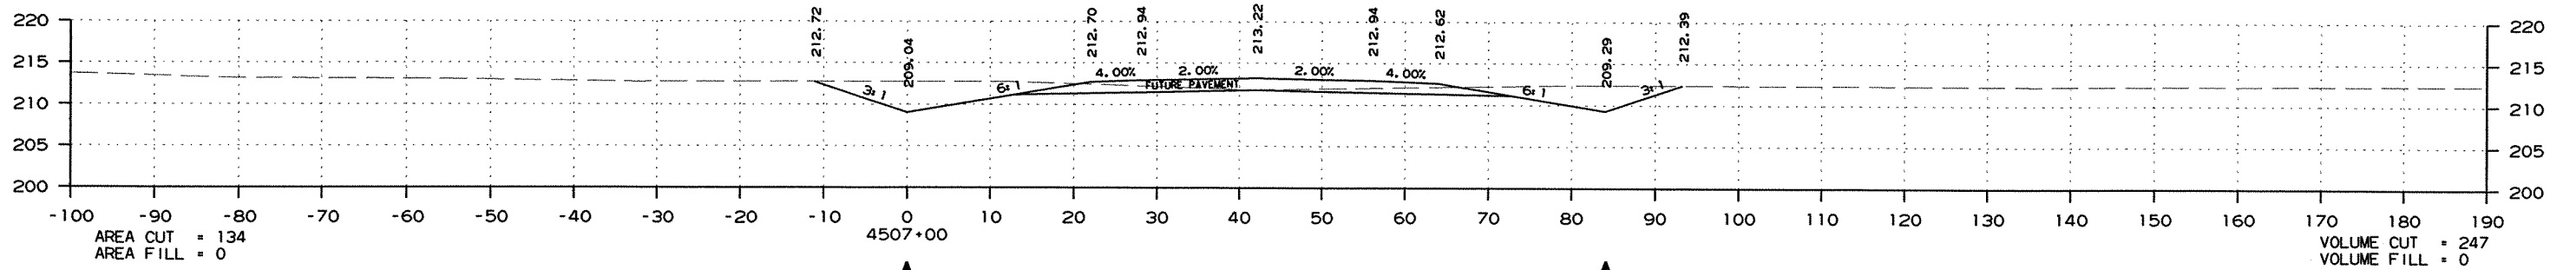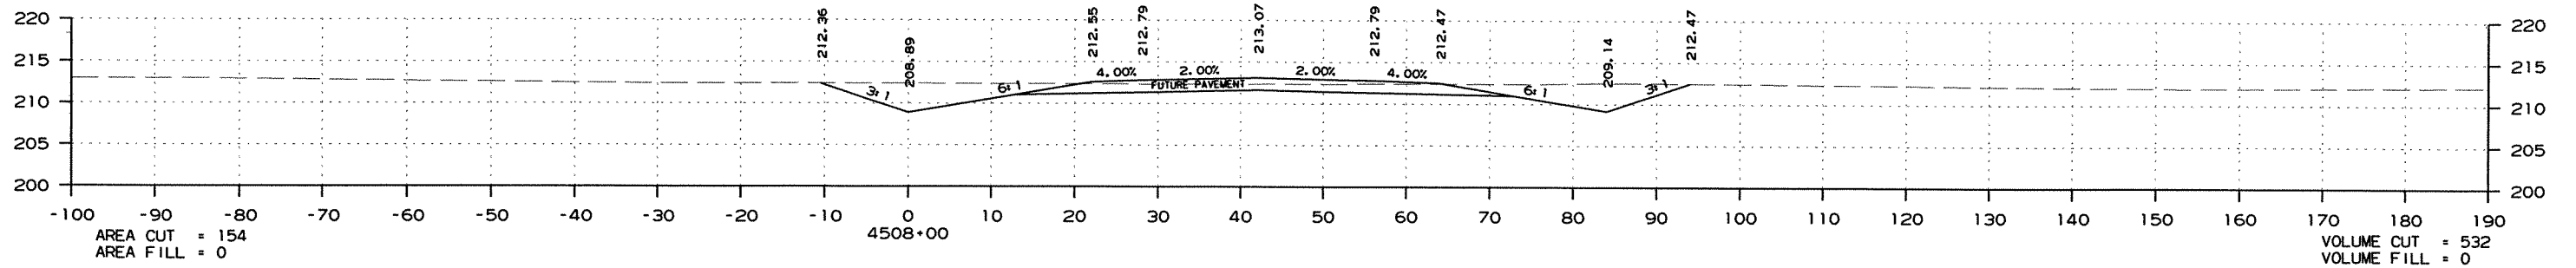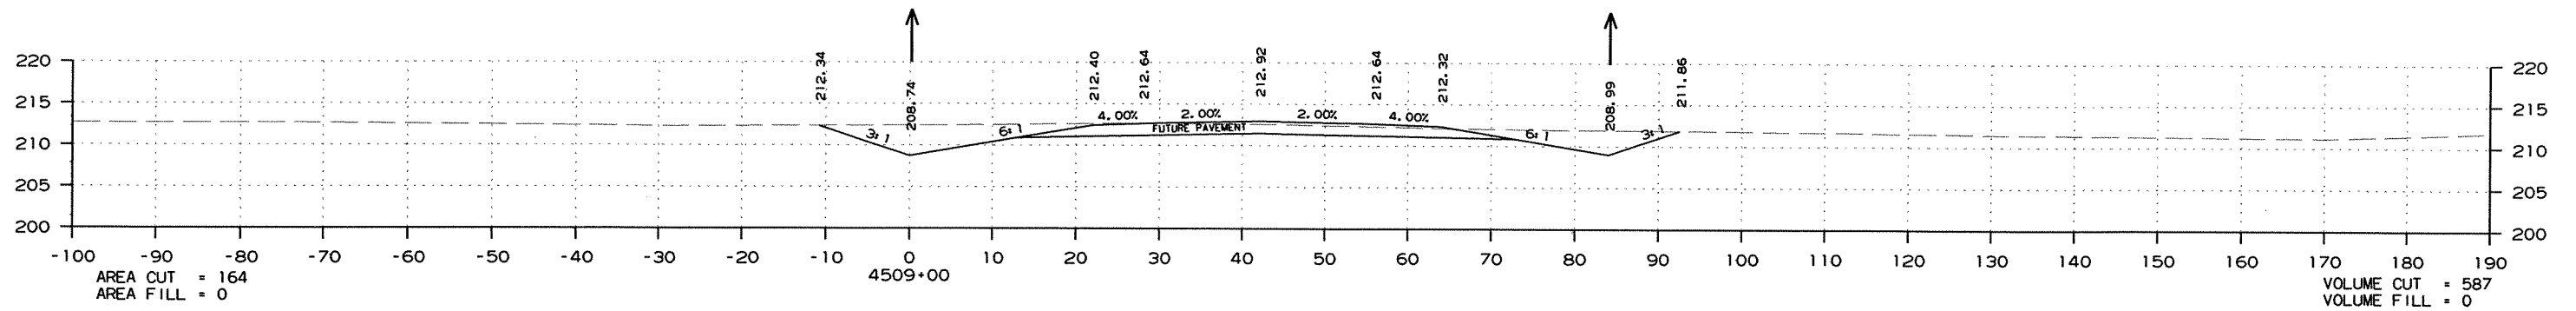

CROSS SECTION STA. 4506+00 TO STA. 4509+00

DATE REVISED	DATE FILMED	DATE REVISED	DATE FILMED	FED. RD. DIST. NO.	STATE	FED. AID PROJ. NO.	SHEET NO.	TOTAL SHEETS
				6	ARK.			
JOB NO.						020471	270	346





2 CROSS SECTIONS - MAIN LANES

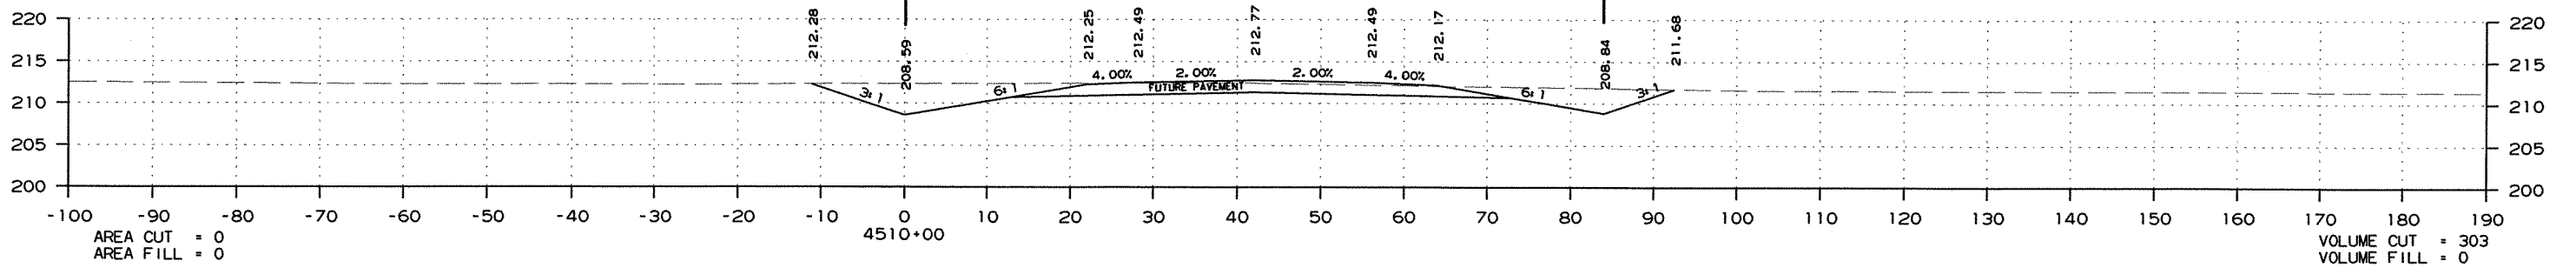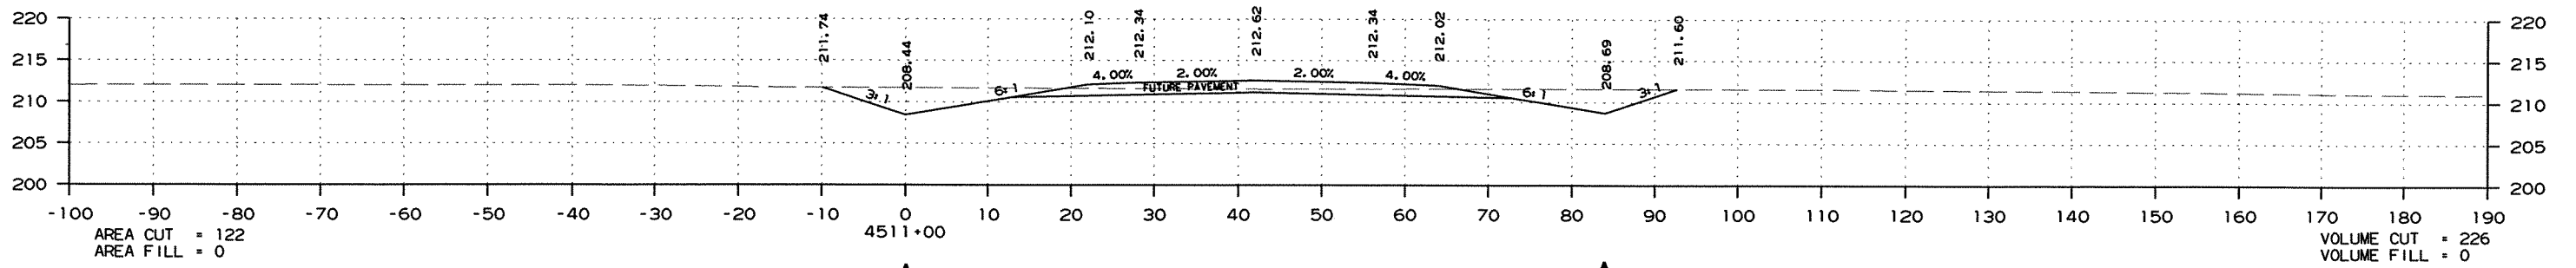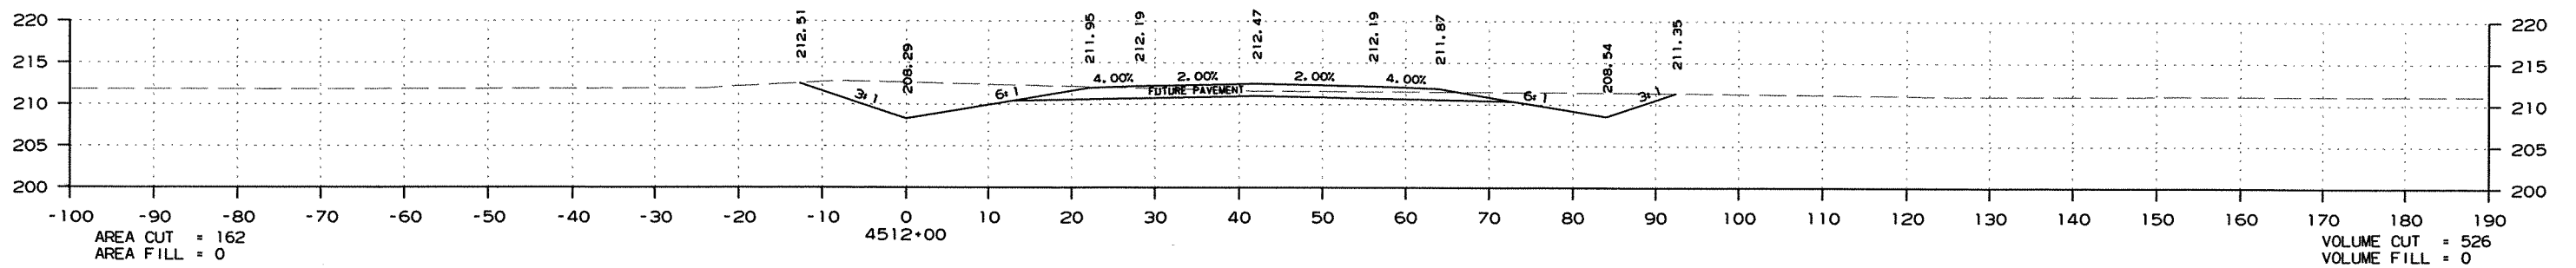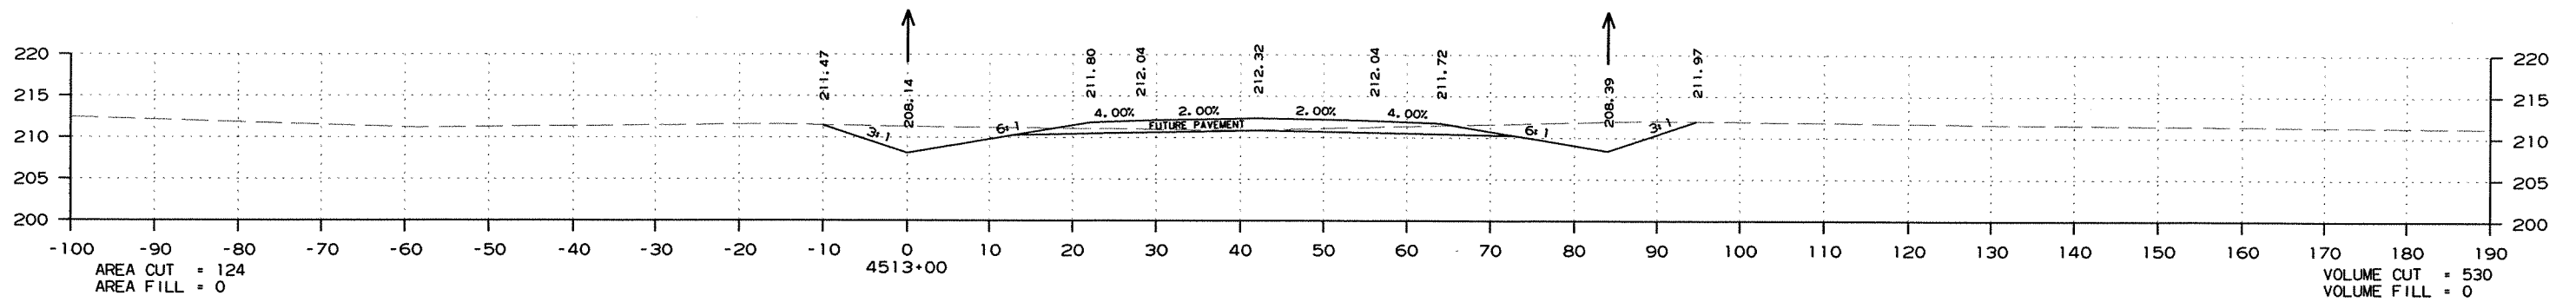

CROSS SECTION STA. 4510+00 TO STA. 4513+00

DATE REVISED	DATE FILMED	DATE REVISED	DATE FILMED	FED. DIST. NO.	STATE	FED. AID PROJ. NO.	SHEET NO.	TOTAL SHEETS
				6	ARK.			
				JOB NO.	020471		271	346





② CROSS SECTIONS - MAIN LANES

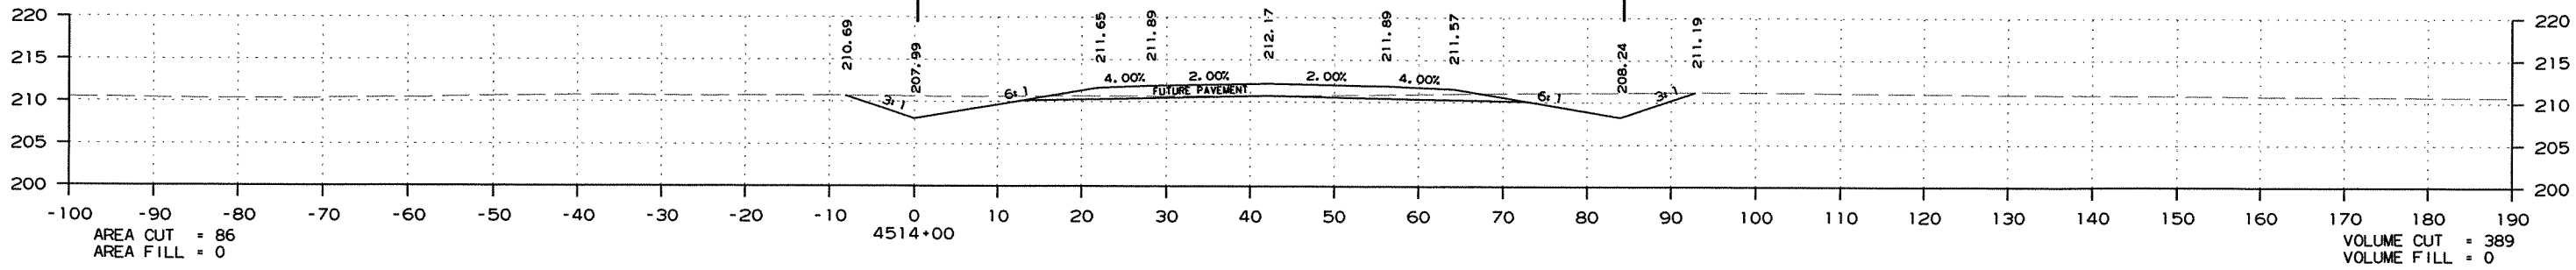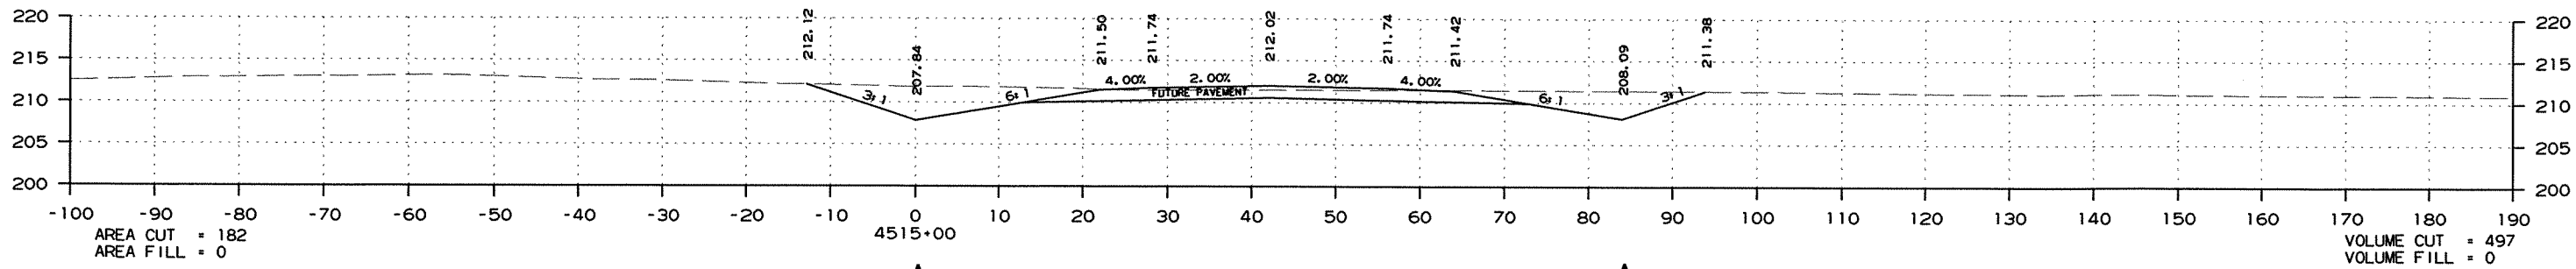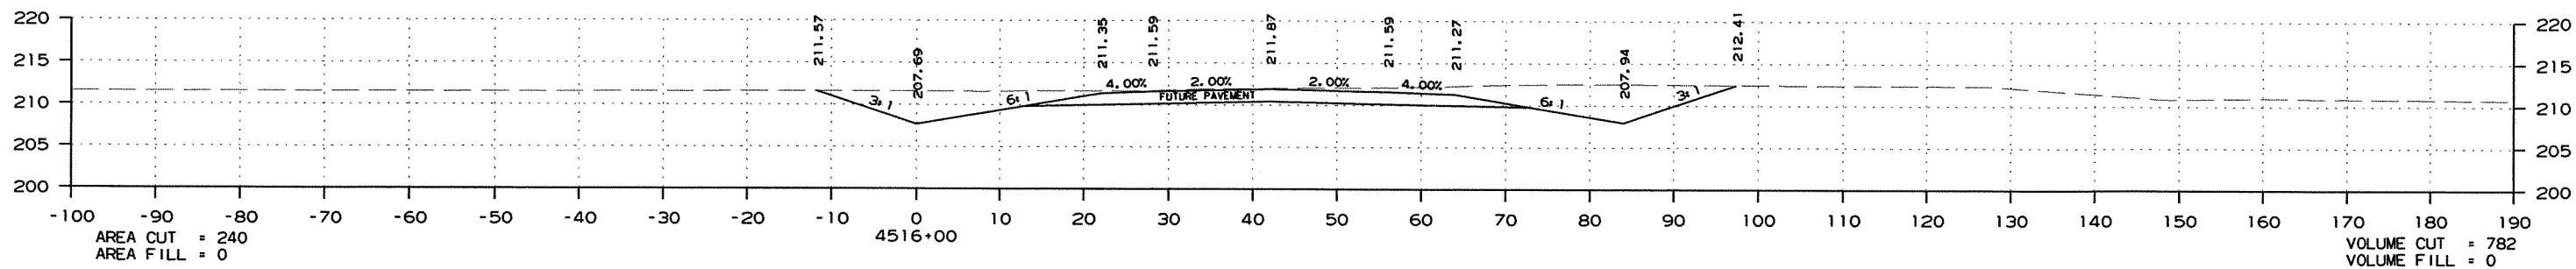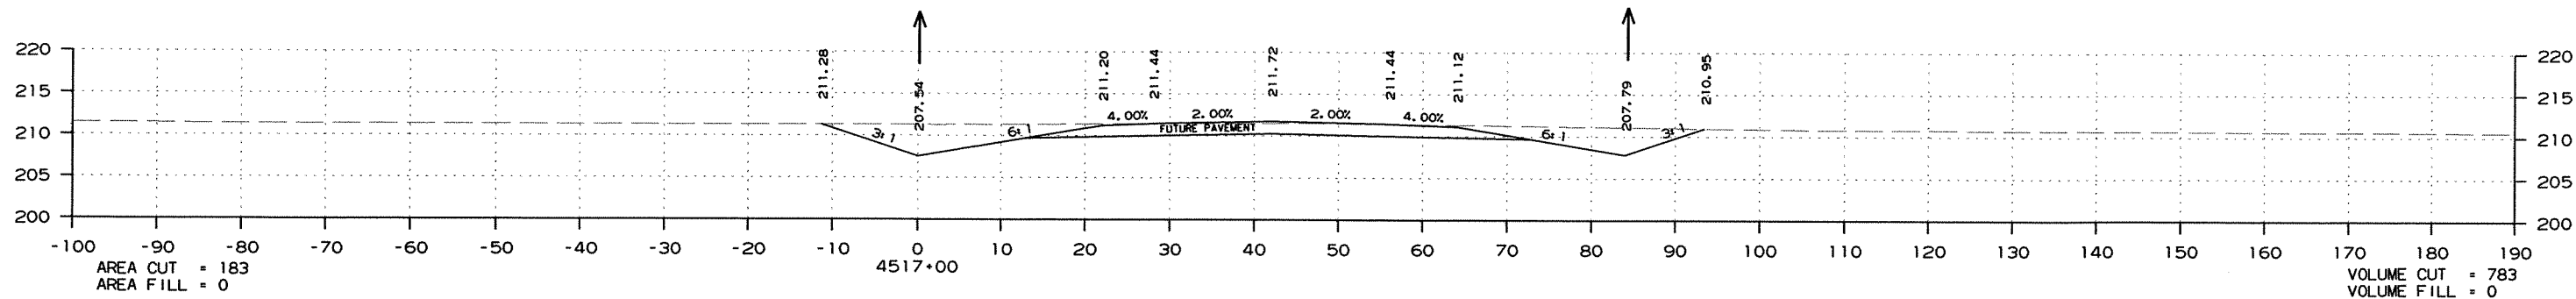

CROSS SECTION STA. 4514+00 TO STA. 4517+00

DATE REVISED	DATE FILMED	DATE REVISED	DATE FILMED	FED. RD. DIST. NO.	STATE	FED. AID PROJ. NO.	SHEET NO.	TOTAL SHEETS
				6	ARK.			
						JOB NO. 020471	272	346





② CROSS SECTIONS - MAIN LANES

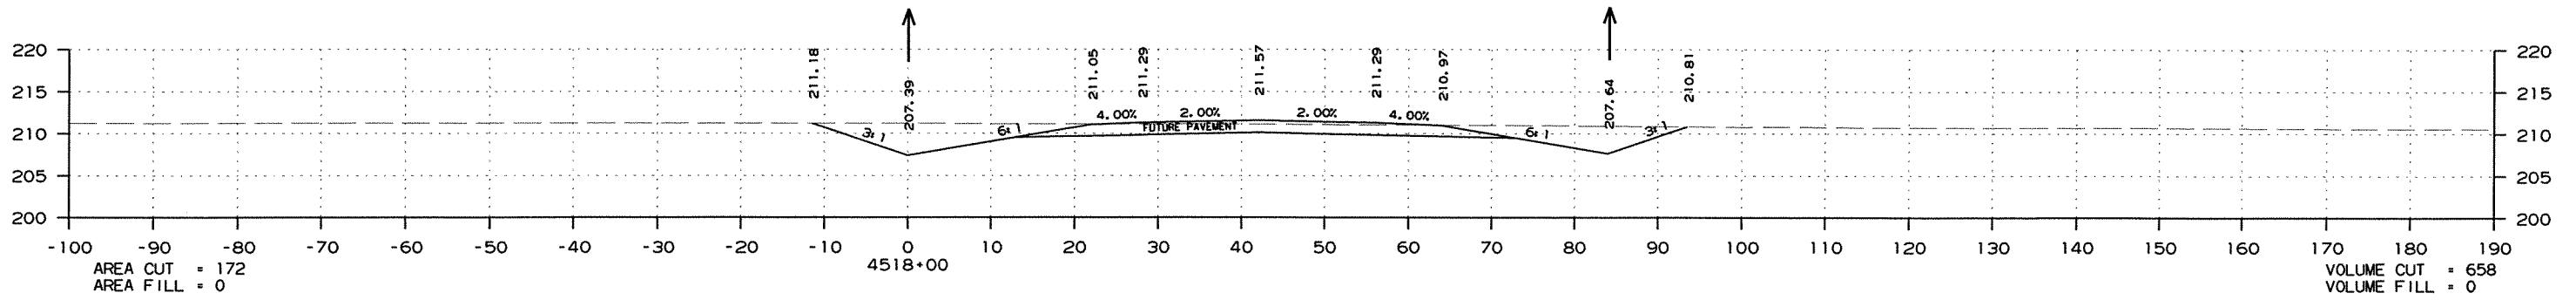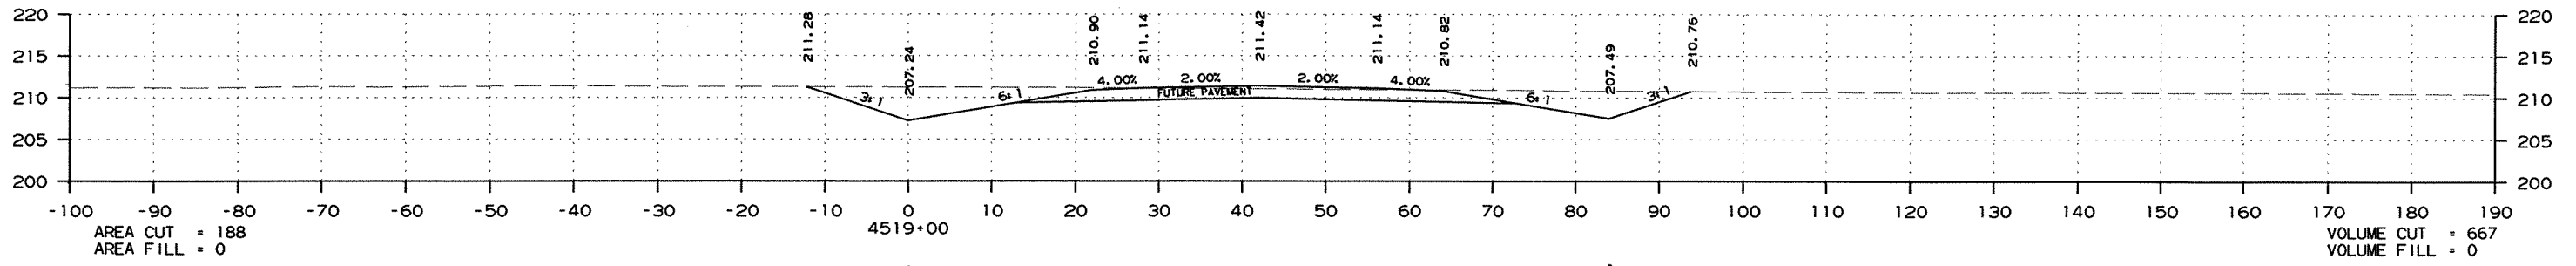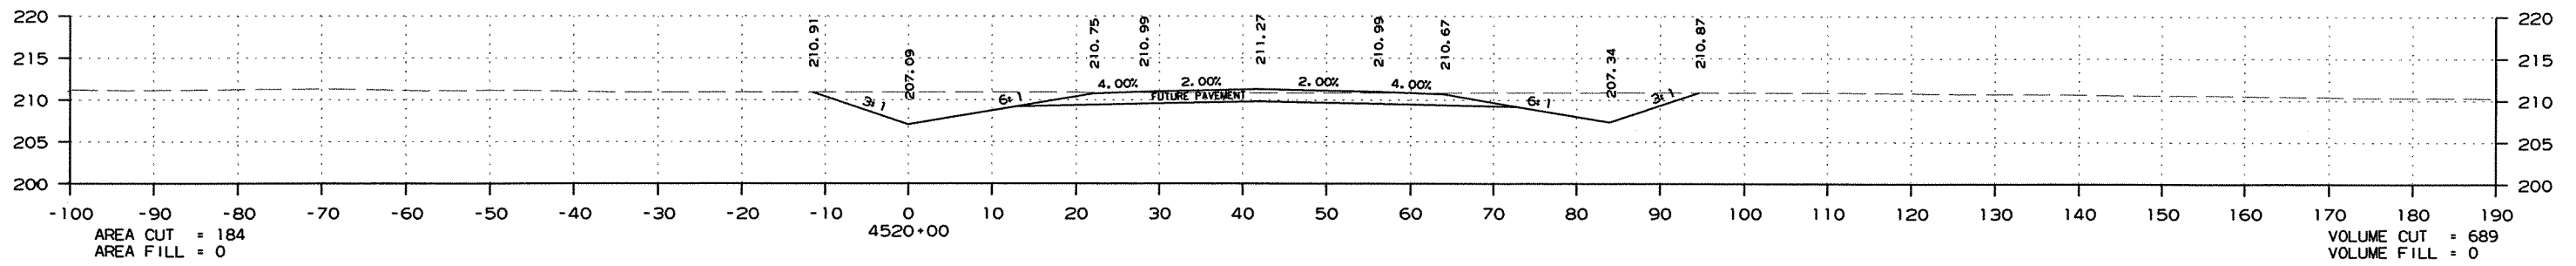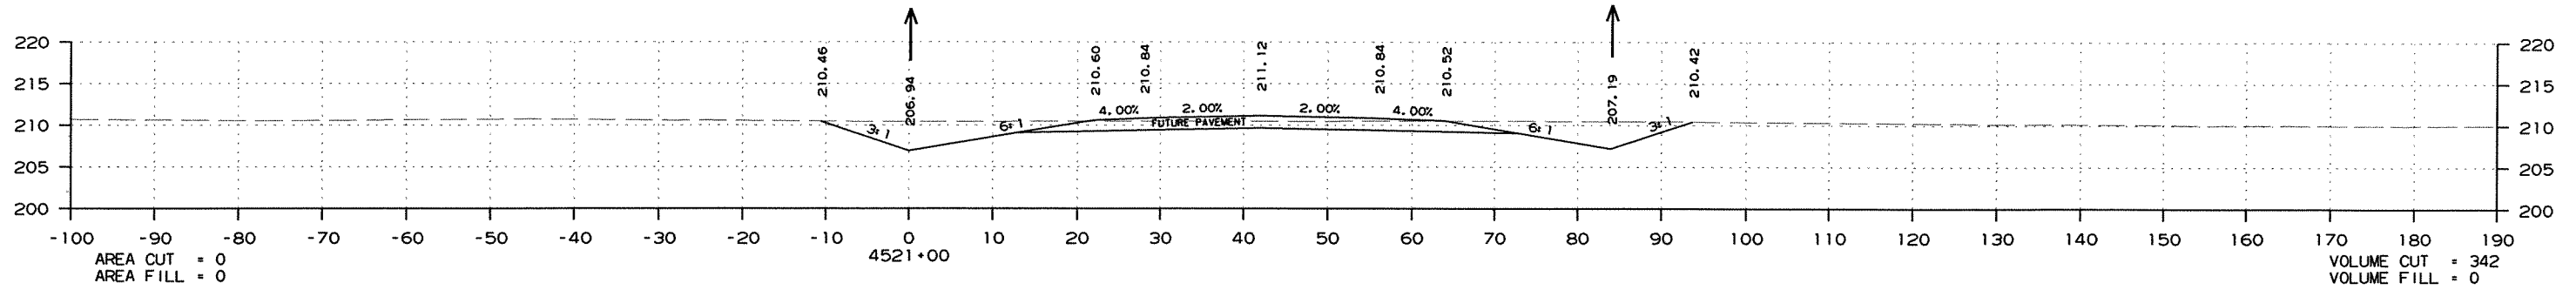

CROSS SECTION STA. 4518+00 TO STA. 4521+00

DATE REVISED	DATE FILMED	DATE REVISED	DATE FILMED	FED. RD. DIST. NO.	STATE	FED. AID PROJ. NO.	SHEET NO.	TOTAL SHEETS
				6	ARK.			
						JOB NO. 020471	273	346





② CROSS SECTIONS - MAIN LANES

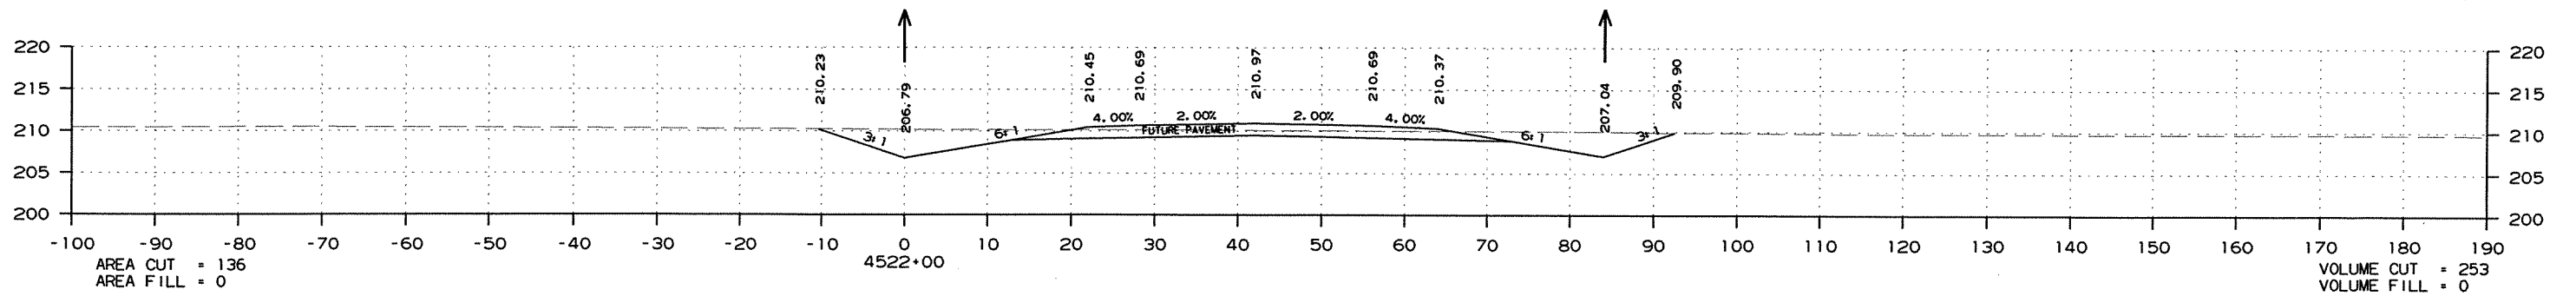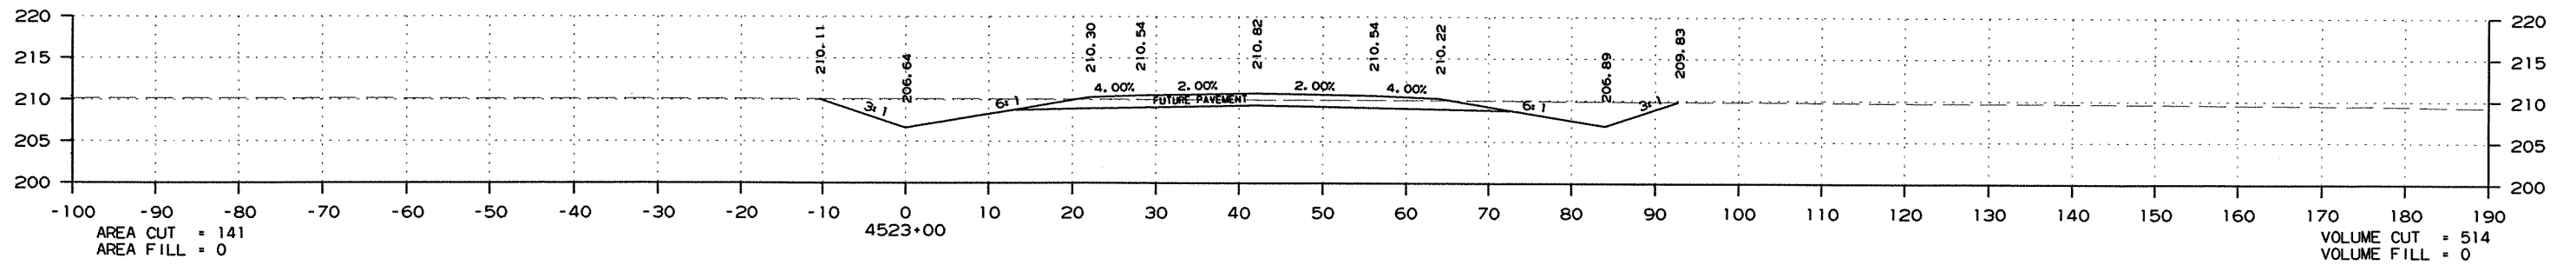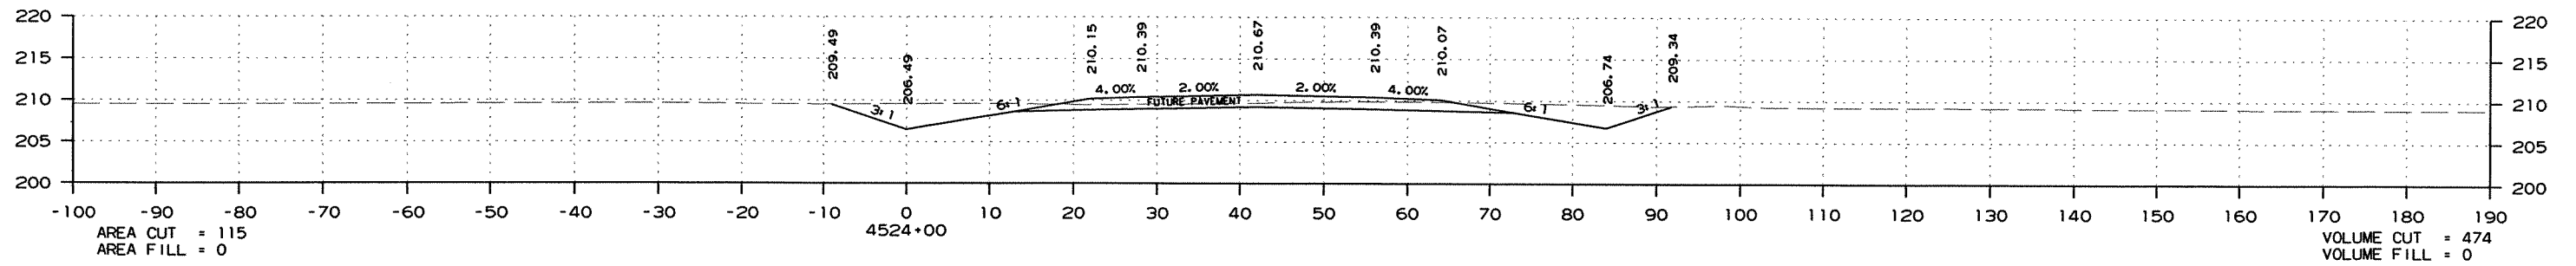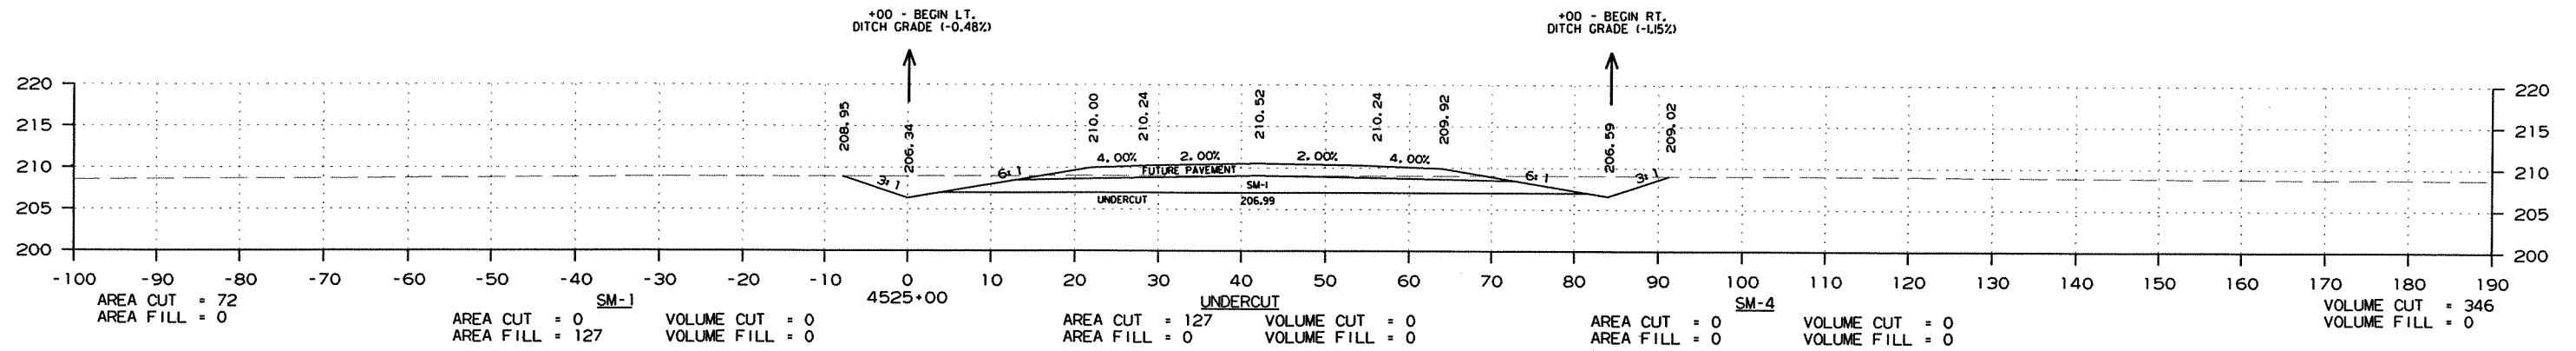

CROSS SECTION STA. 4522+00 TO STA. 4525+00

DATE REVISED	DATE FILMED	DATE REVISED	DATE FILMED	FED. RD. DIST. NO.	STATE	FED. AID PROJ. NO.	SHEET NO.	TOTAL SHEETS
				6	ARK.			
						JOB NO. 020471	274	346




2 CROSS SECTIONS - MAIN LANES

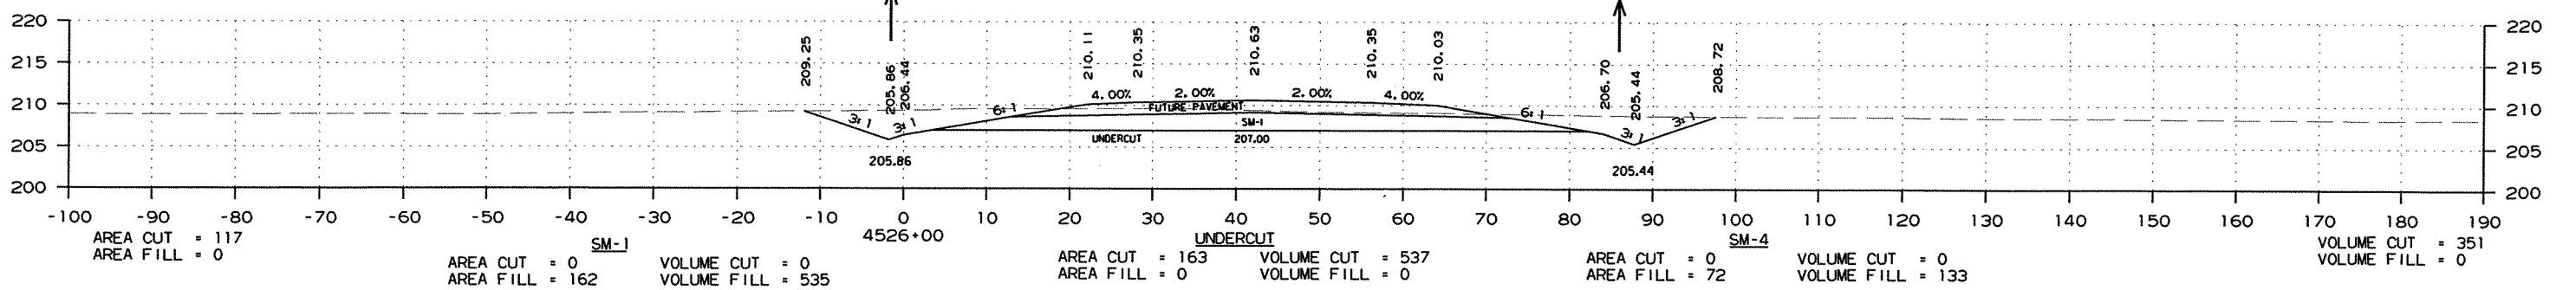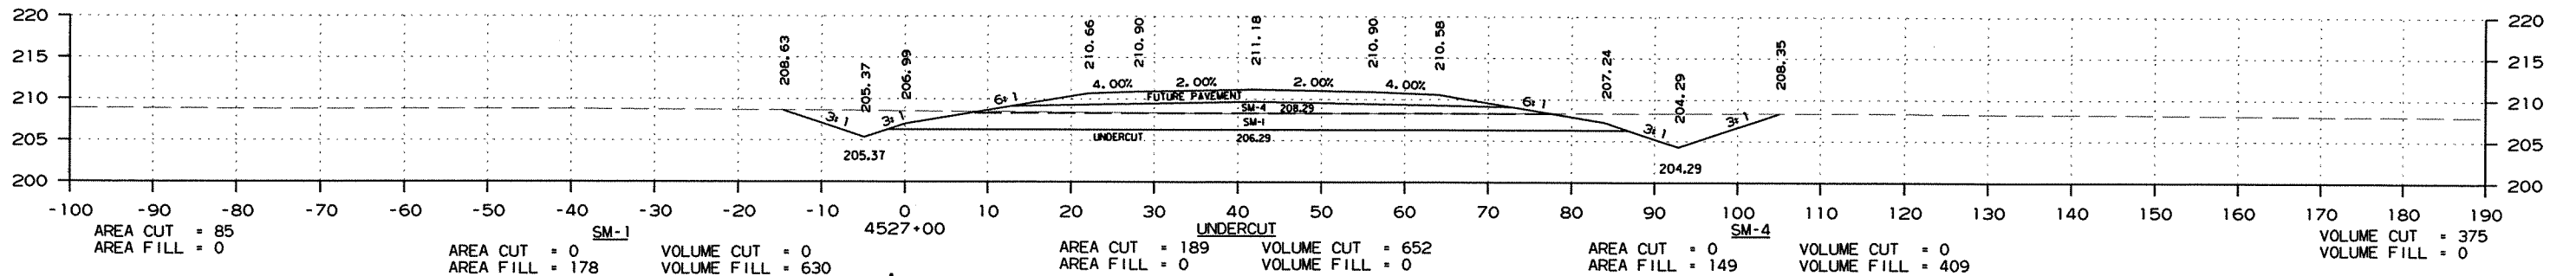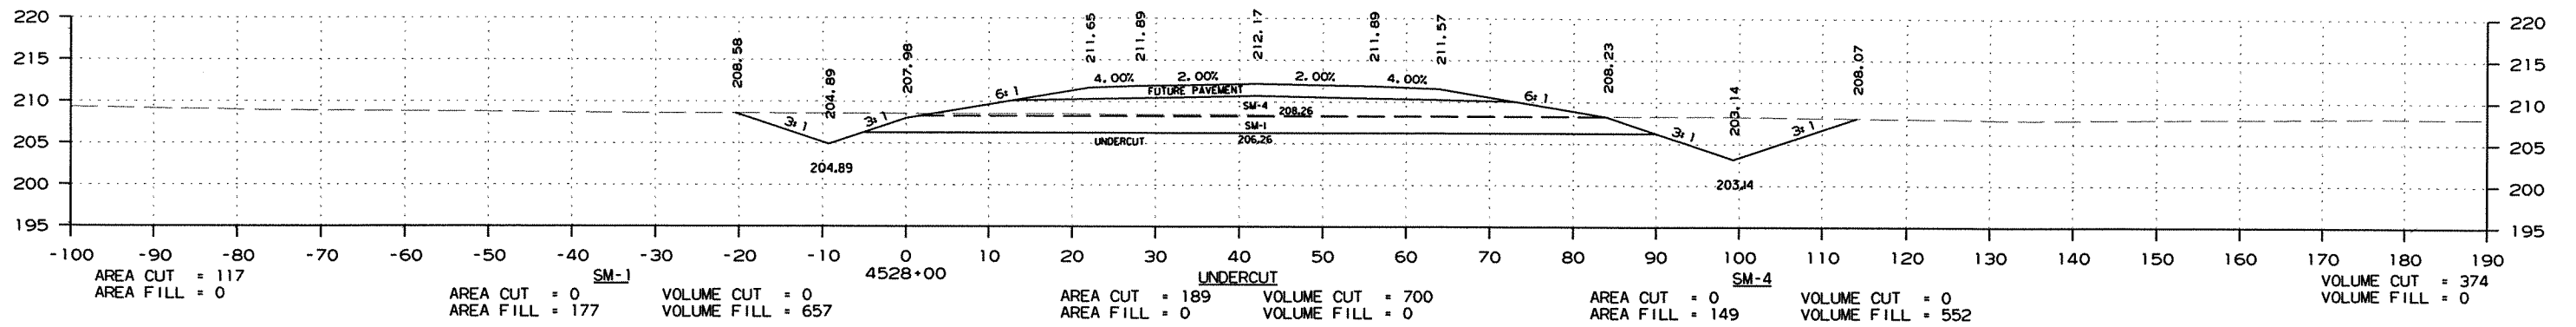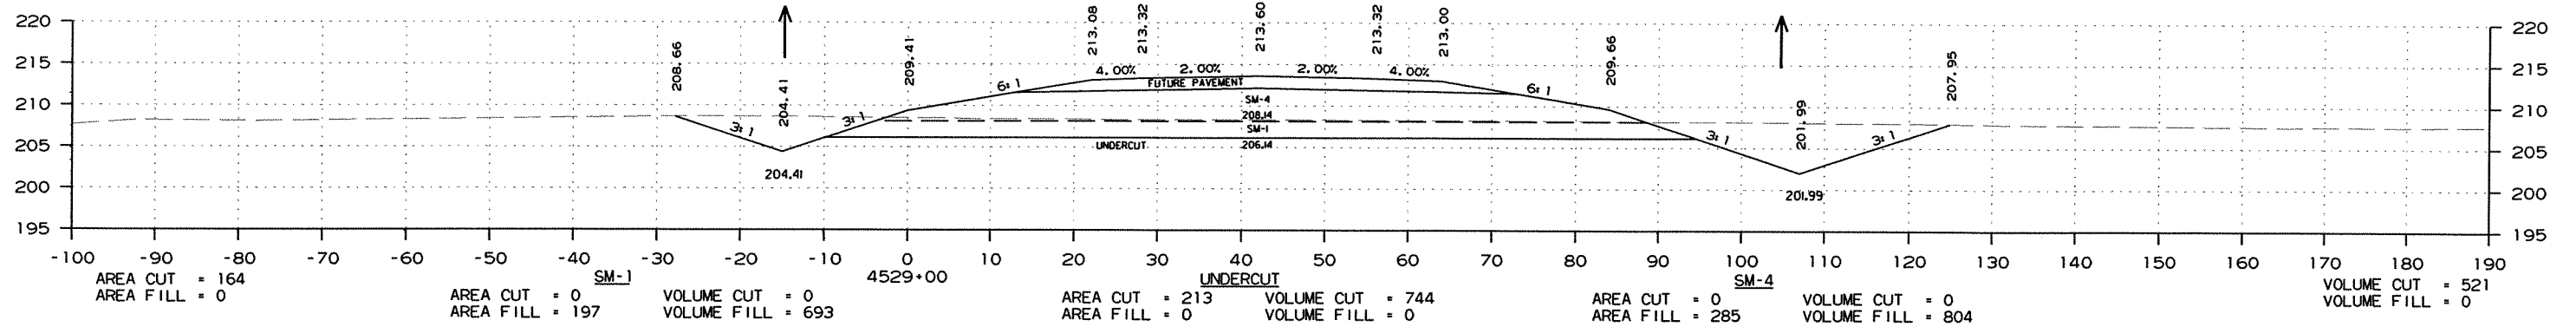

CROSS SECTION STA. 4526+00 TO STA. 4529+00

DATE REVISED	DATE FILMED	DATE REVISED	DATE FILMED	FED. RD. DIST. NO.	STATE	FED. AID PROJ. NO.	SHEET NO.	TOTAL SHEETS
				6	ARK.			
						JOB NO. 020471	275	346



2 CROSS SECTIONS - MAIN LANES

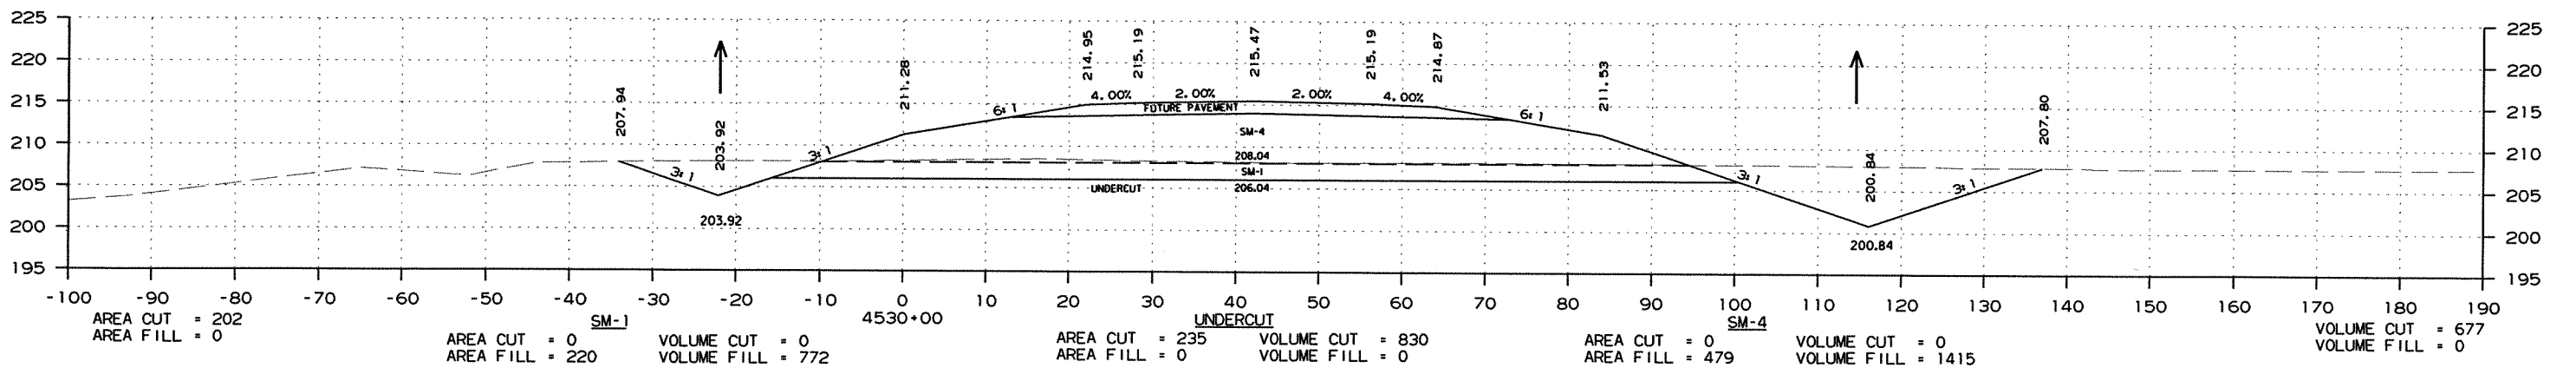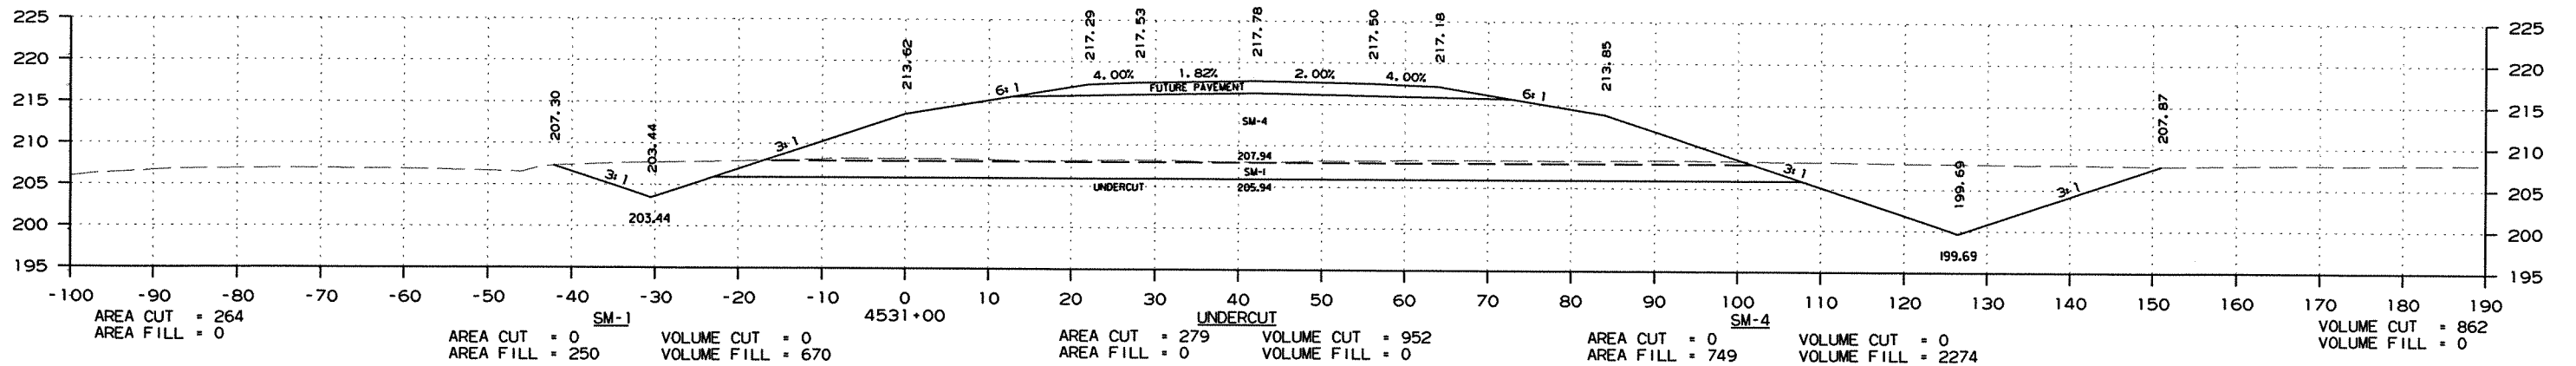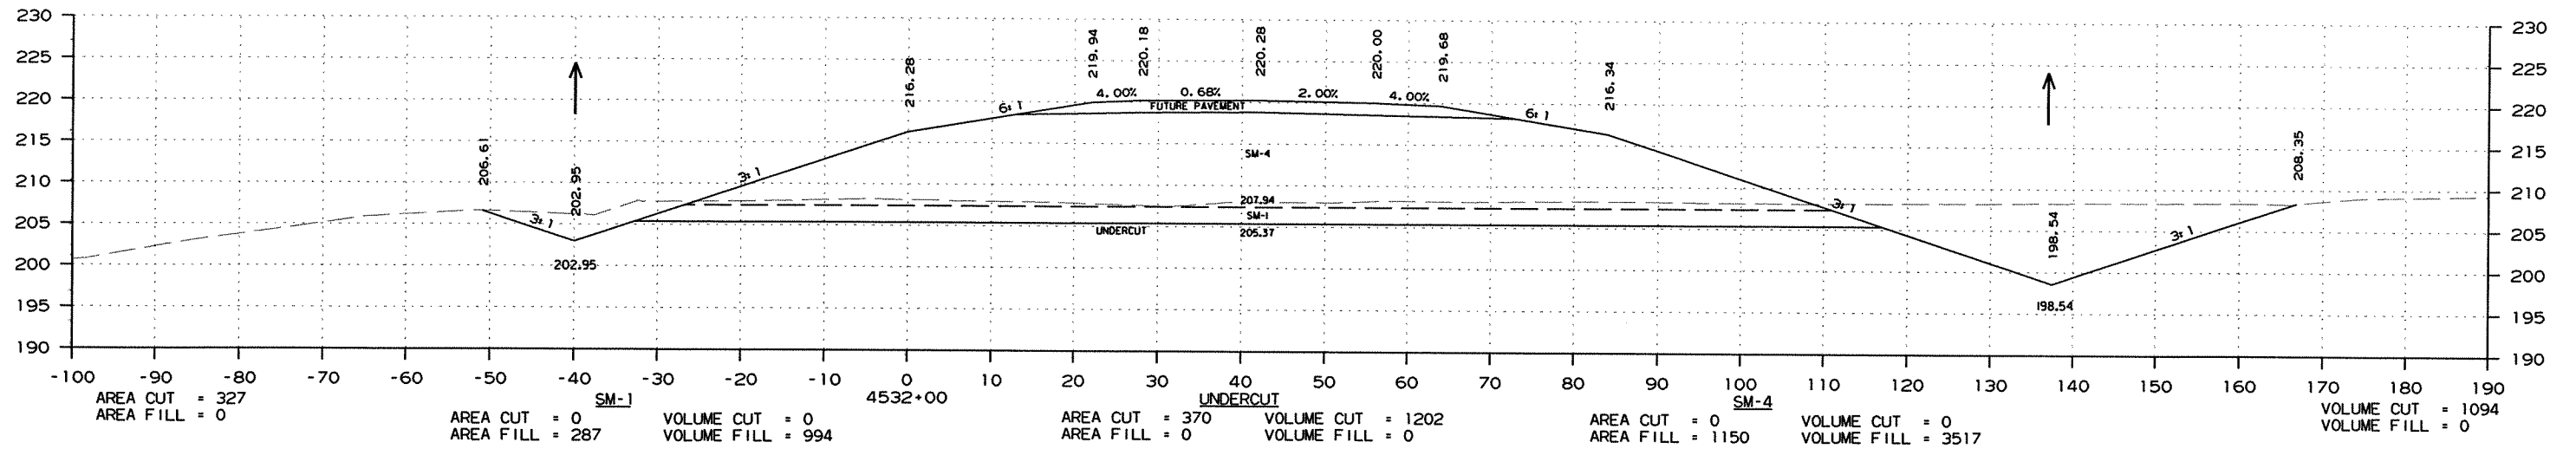

CROSS SECTION STA. 4530+00 TO STA. 4532+00

DATE REVISED	DATE FILMED	DATE REVISED	DATE FILMED	FED. RD. DIST. NO.	STATE	FED. AID PROJ. NO.	SHEET NO.	TOTAL SHEETS
				6	ARK.			
JOB NO. 020471							276	346

2 CROSS SECTIONS - MAIN LANES

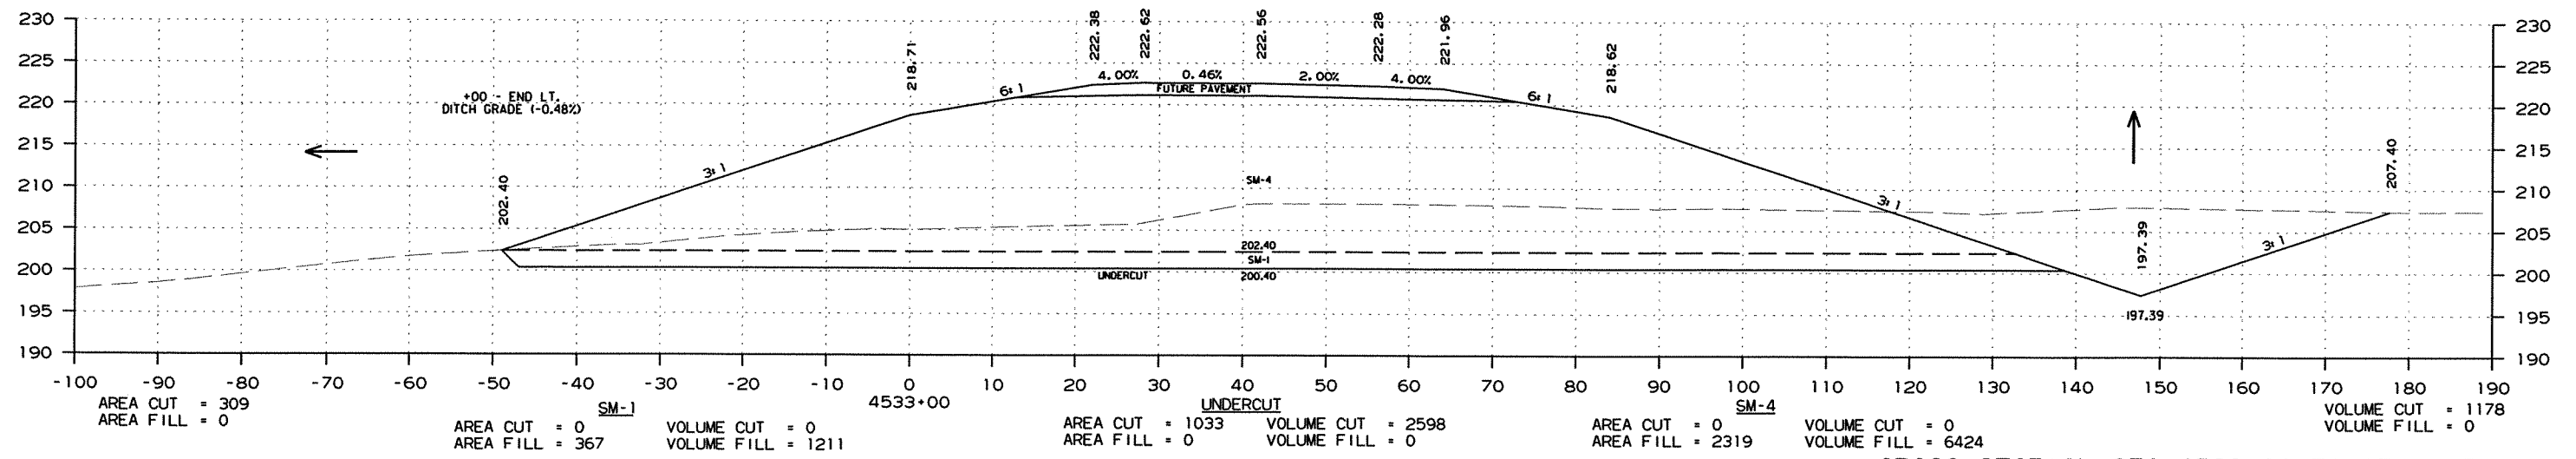
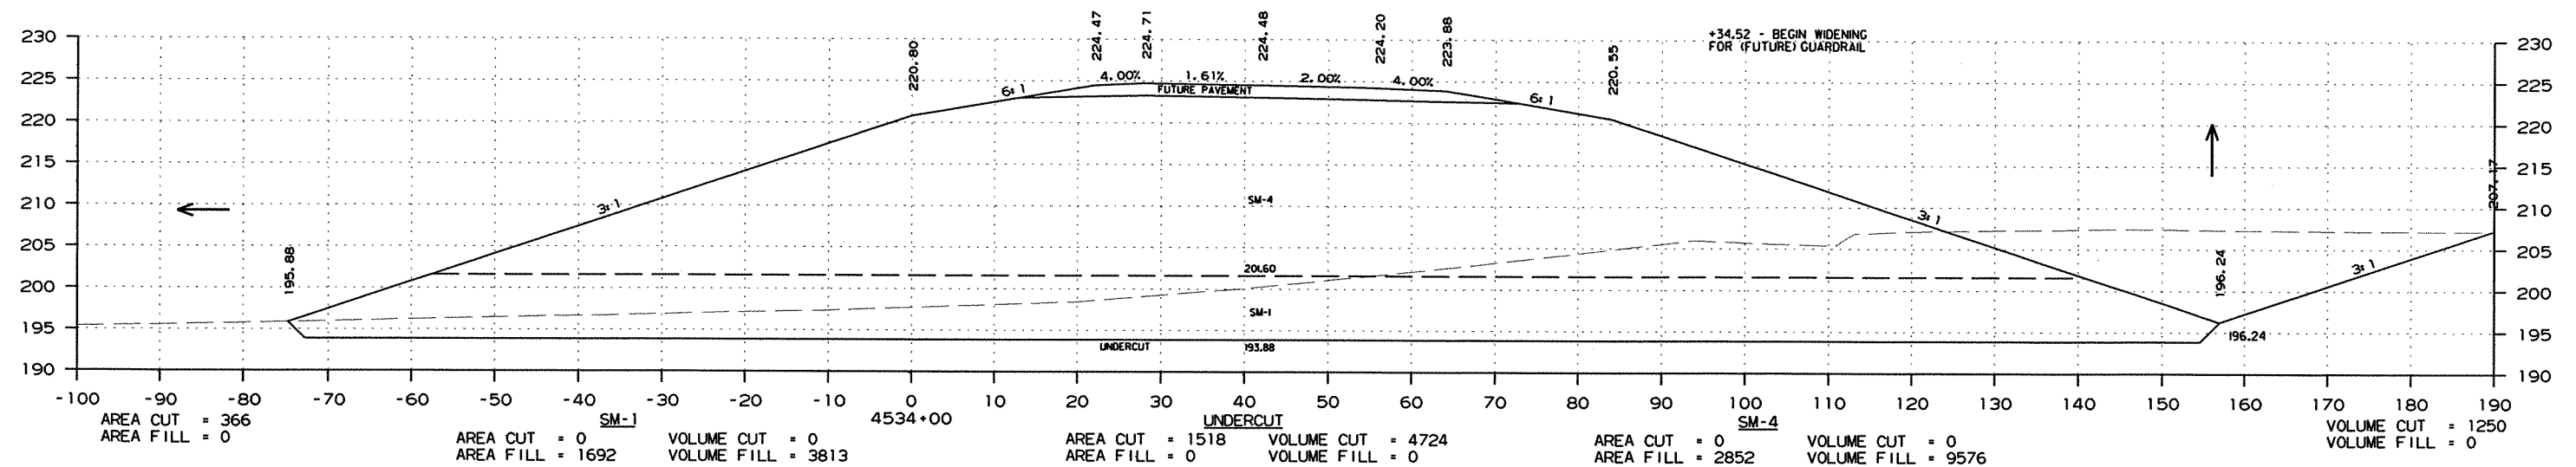


CROSS SECTION STA. 4533+00 TO STA. 4534+00

R020471.DGN 7/6/2011

DATE REVISED	DATE FILMED	DATE REVISED	DATE FILMED	FED. RD. DIST. NO.	STATE	FED. AID PROJ. NO.	SHEET NO.	TOTAL SHEETS
				6	ARK.			
						JOB NO. 020471	277	346



2 CROSS SECTIONS - MAIN LANES

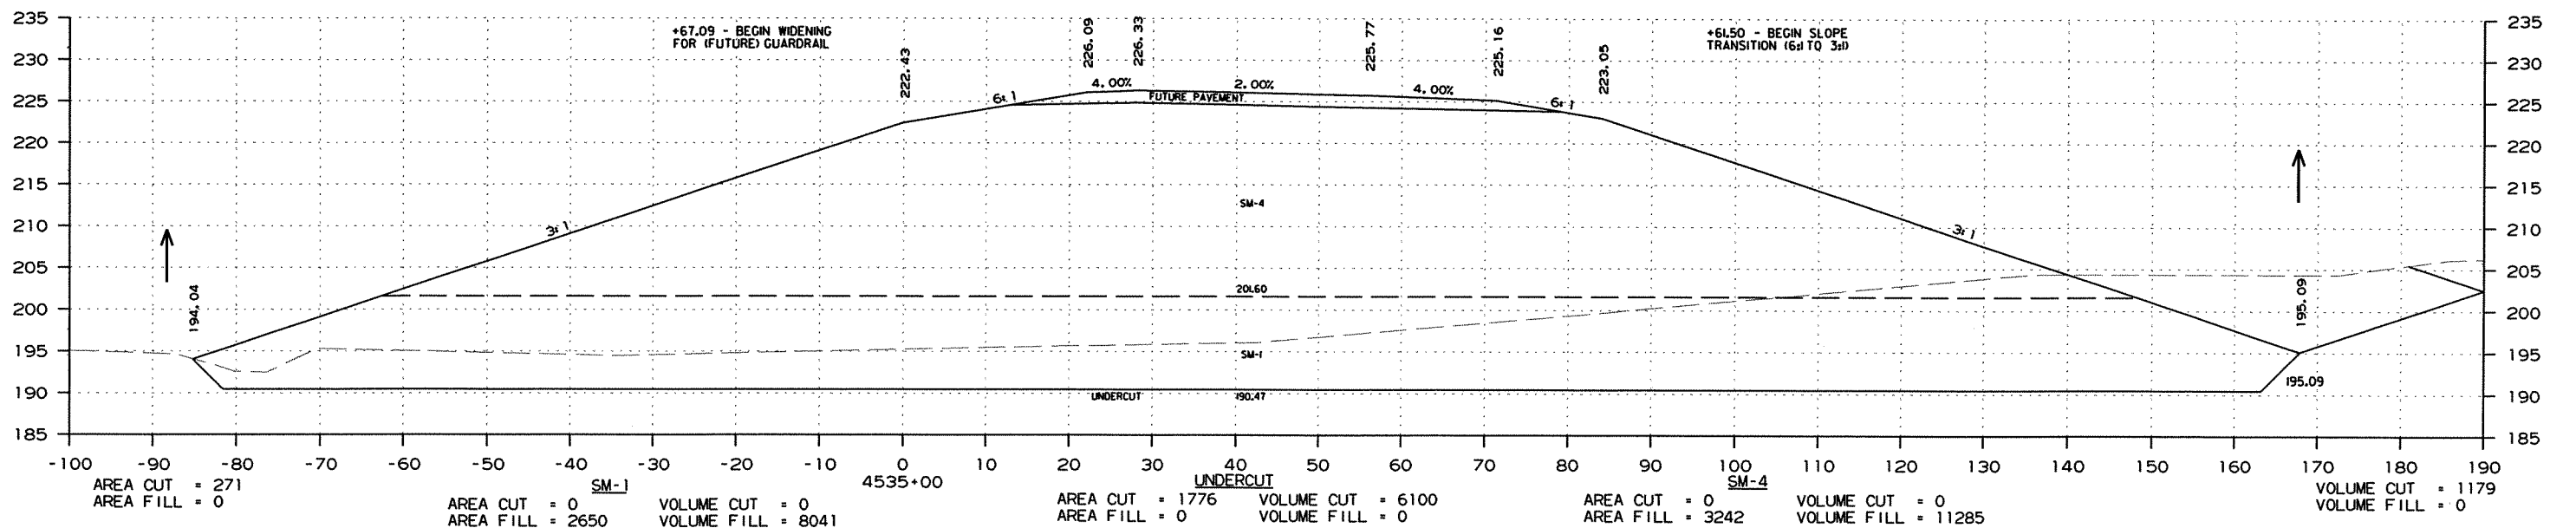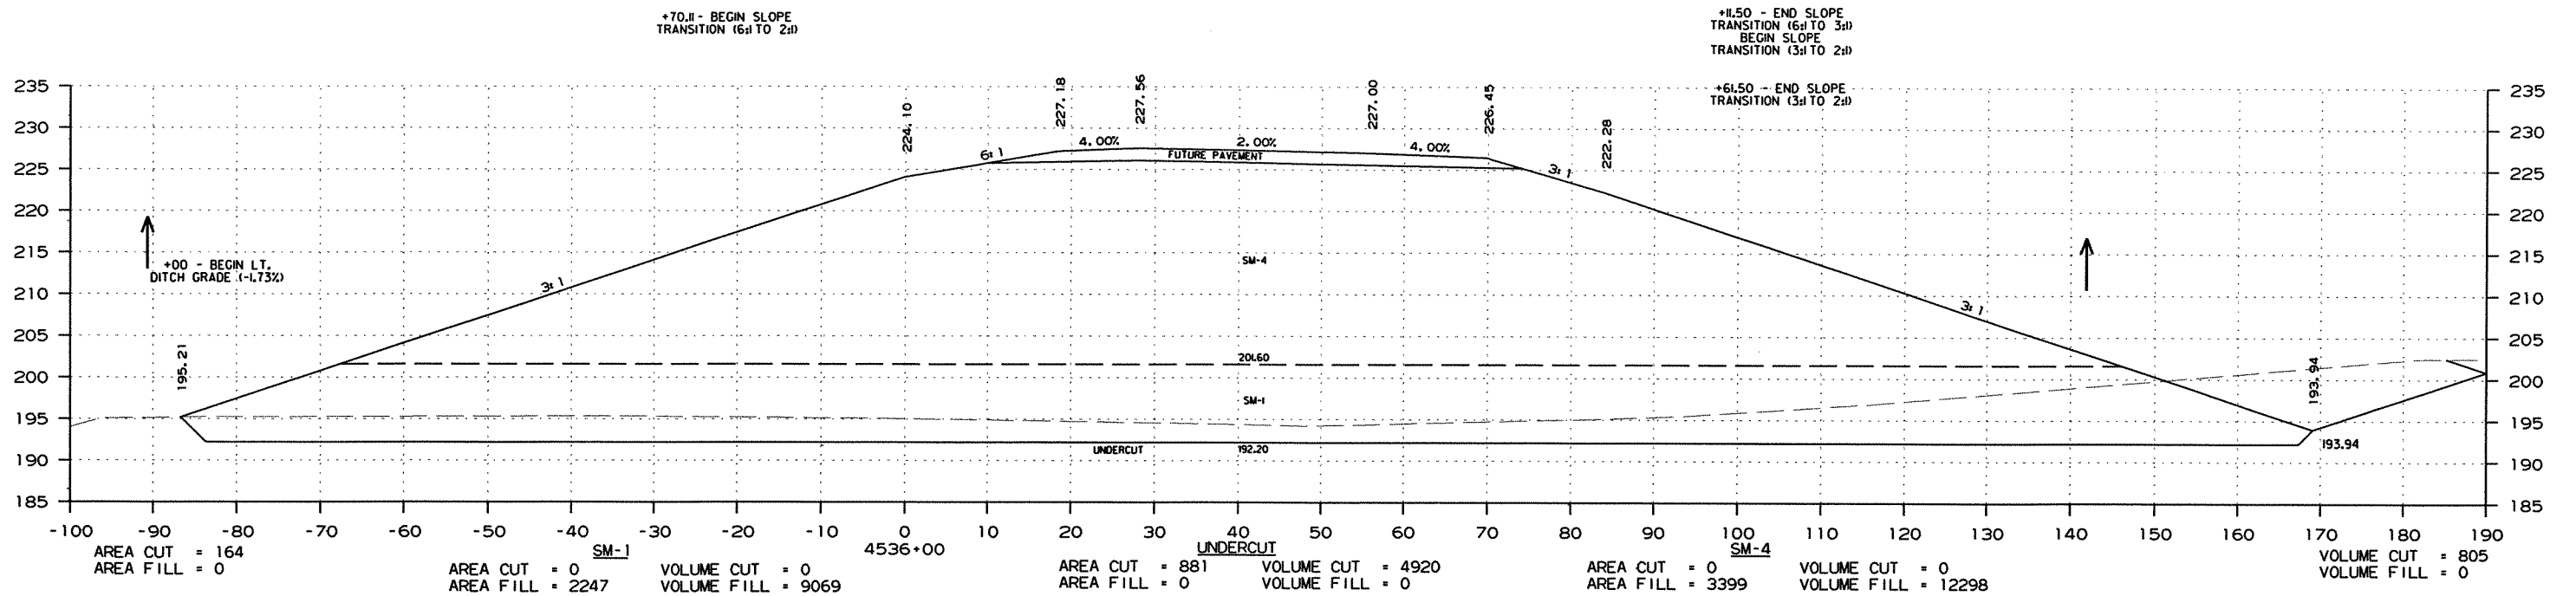

CROSS SECTION STA. 4535+00 TO STA. 4536+00

DATE REVISED	DATE FILMED	DATE REVISED	DATE FILMED	FED. RD. DIST. NO.	STATE	FED. AID PROJ. NO.	SHEET NO.	TOTAL SHEETS
				6	ARK.			
JOB NO. 020471							278	346

2 CROSS SECTIONS - MAIN LANES

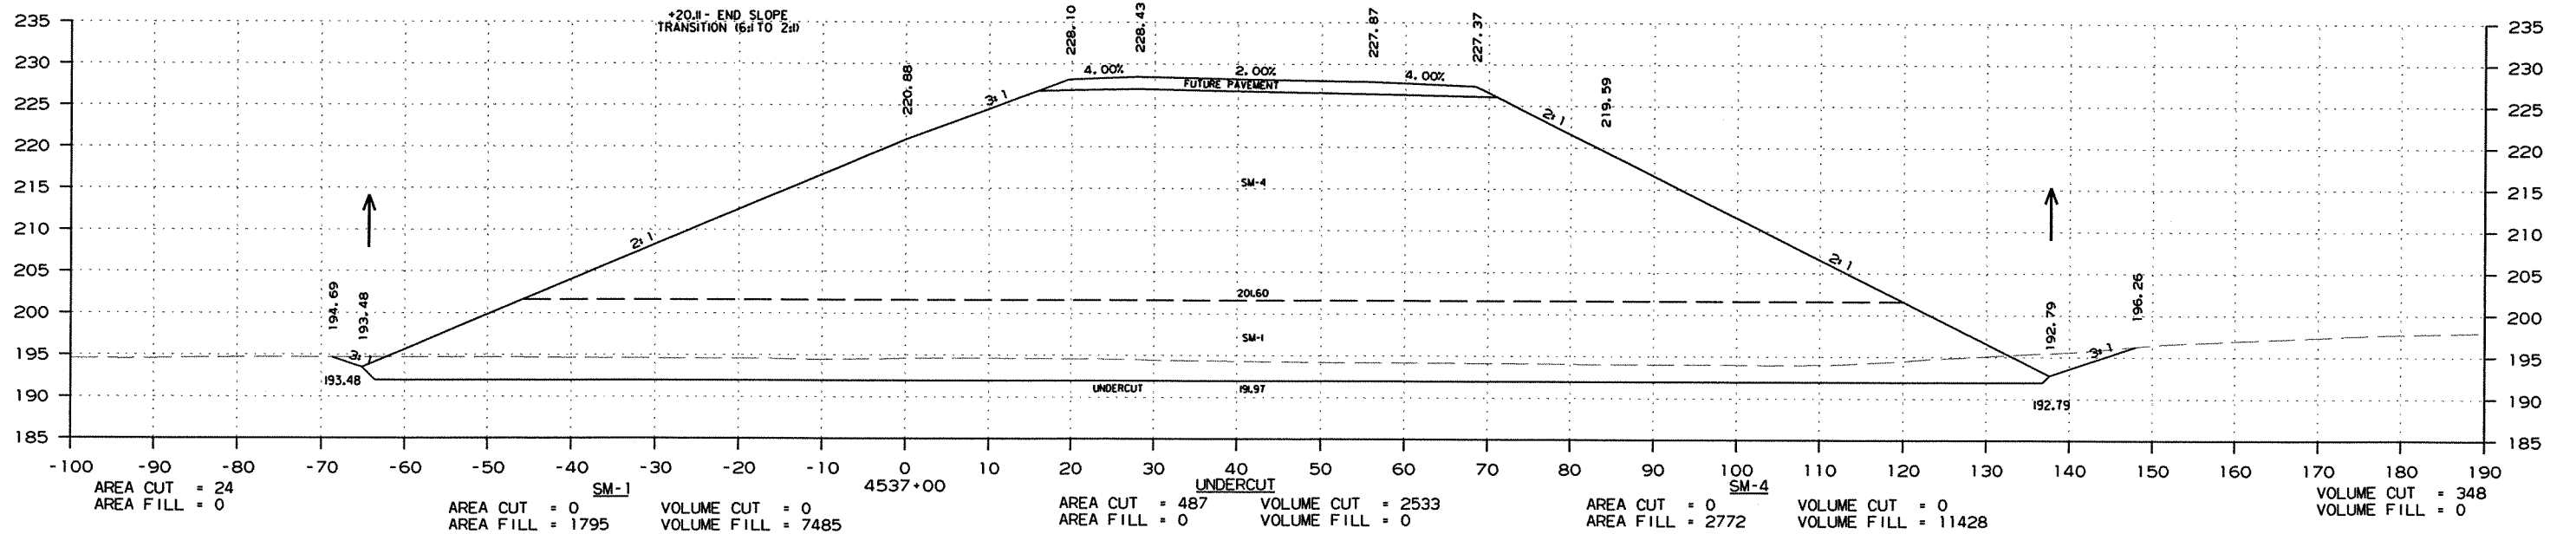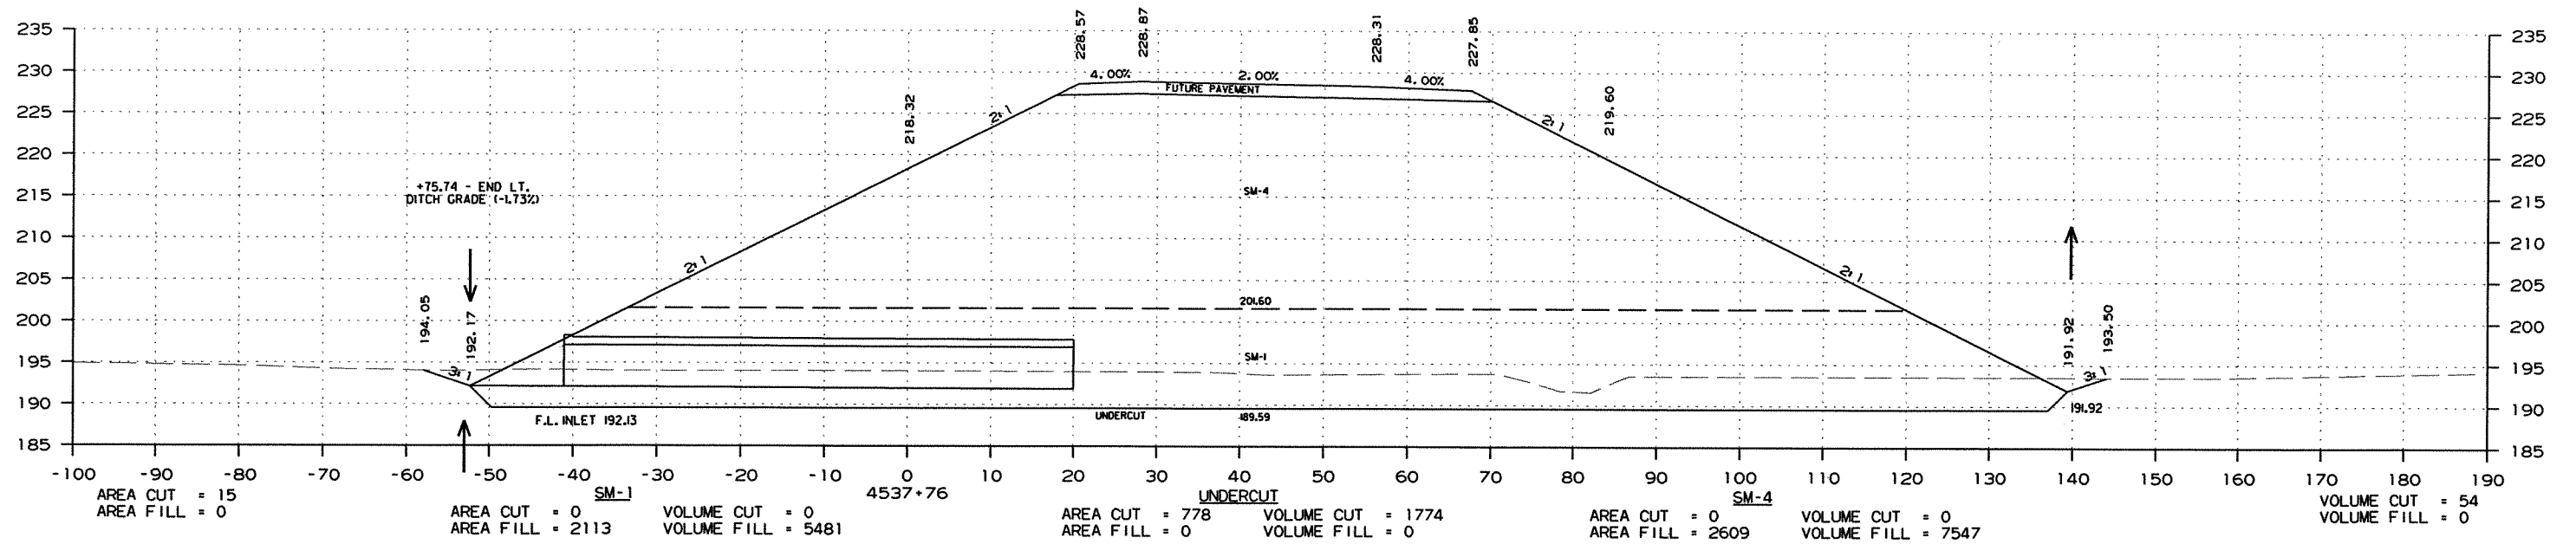


CROSS SECTION STA. 4537+00 TO STA. 4537+76


DATE REVISED	DATE FILMED	DATE REVISED	DATE FILMED	FED. RD. DIST. NO.	STATE	FED. AID PROJ. NO.	SHEET NO.	TOTAL SHEETS
				6	ARK.			
				JOB NO.	020471		279	346

2 CROSS SECTIONS - MAIN LANES

AREA CUT = 0 AREA CUT = 0 VOLUME CUT = 0 STA. 4538+76.76 - TOE OF SLOPE AREA CUT = 355 VOLUME CUT = 1221 AREA CUT = 0 VOLUME CUT = 0 VOLUME CUT = 0
 AREA FILL = 0 AREA FILL = 355 VOLUME FILL = 2551 AREA FILL = 0 VOLUME FILL = 0 AREA FILL = 0 VOLUME FILL = 2649 VOLUME FILL = 0

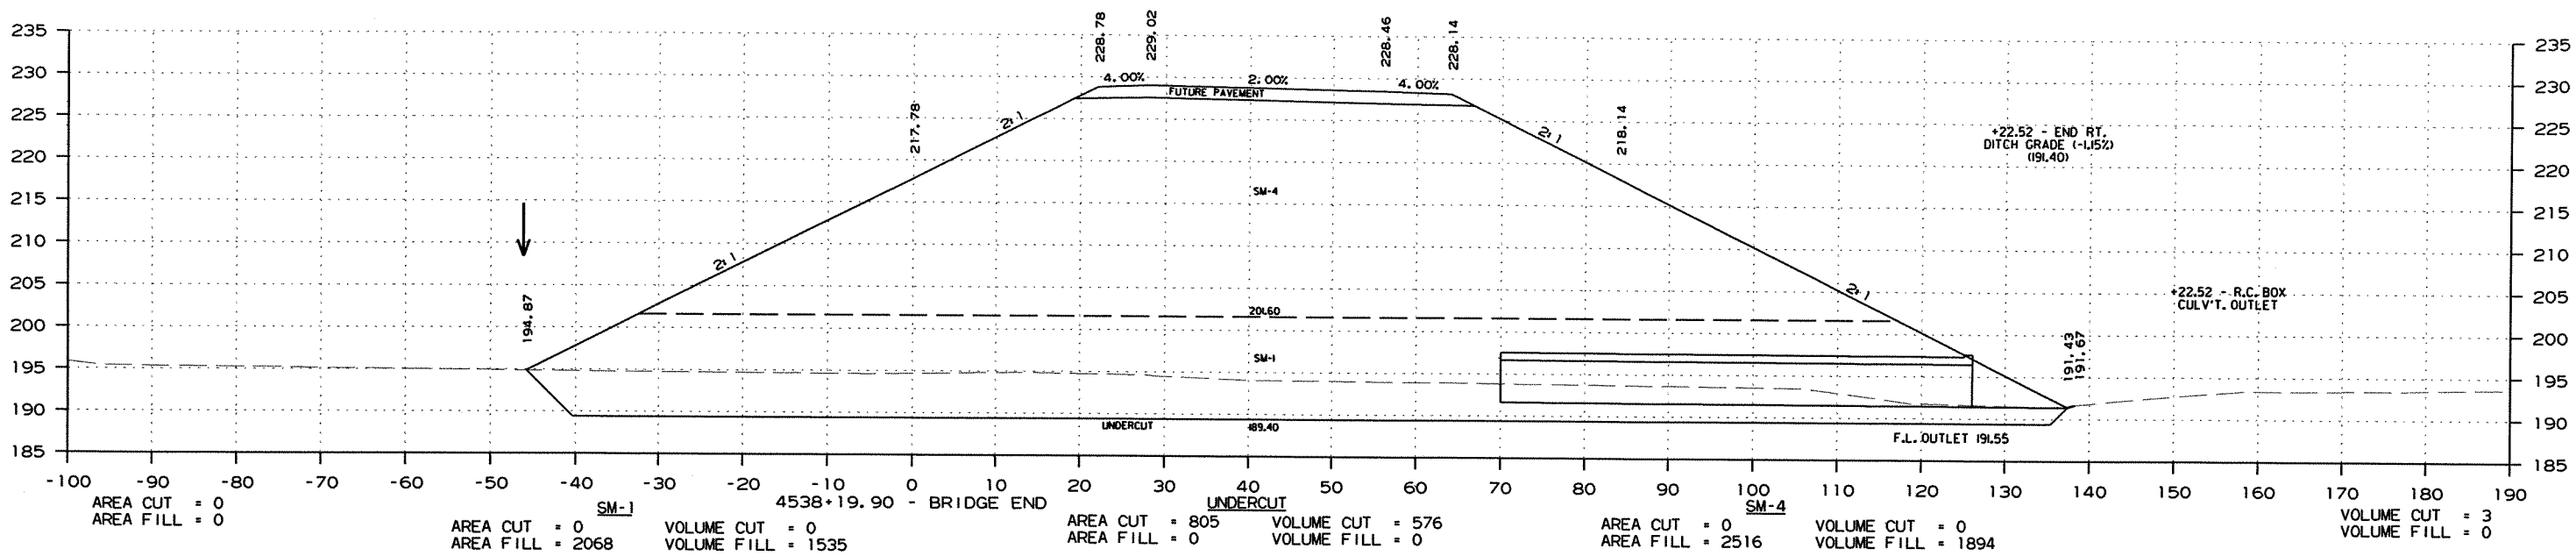

AREA CUT = 0 AREA CUT = 0 VOLUME CUT = 0 AREA CUT = 0 VOLUME CUT = 0 VOLUME CUT = 3
 AREA FILL = 0 AREA FILL = 2068 VOLUME FILL = 1535 AREA FILL = 805 VOLUME FILL = 576 AREA FILL = 2516 VOLUME FILL = 1894 VOLUME FILL = 0

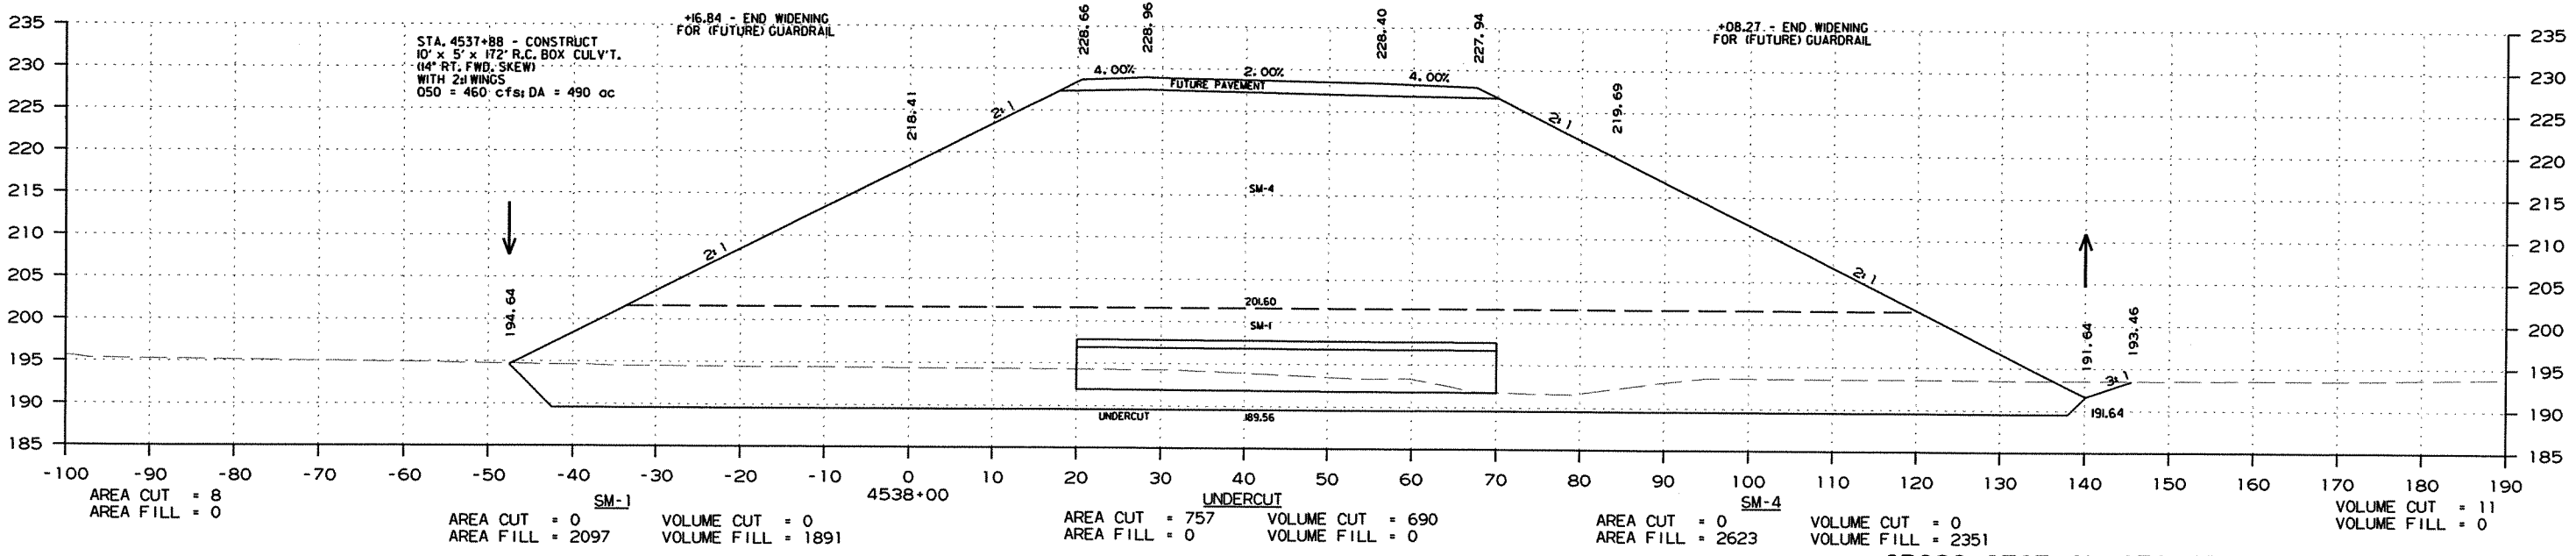



AREA CUT = 8 AREA CUT = 0 VOLUME CUT = 0 AREA CUT = 0 VOLUME CUT = 690 AREA CUT = 0 VOLUME CUT = 0 VOLUME CUT = 11
 AREA FILL = 0 AREA FILL = 2097 VOLUME FILL = 1891 AREA FILL = 757 VOLUME FILL = 0 AREA FILL = 2623 VOLUME FILL = 2351 VOLUME FILL = 0

CROSS SECTION STA. 4538+00 TO STA. 4538+20

R020471.DGN 7/6/2011



DATE REVISED	DATE FILMED	DATE REVISED	DATE FILMED	FED. RD. DIST. NO.	STATE	FED. AID PROJ. NO.	SHEET NO.	TOTAL SHEETS
				6	ARK.			
						JOB NO. 020471	280	346

2 CROSS SECTIONS - MAIN LANES

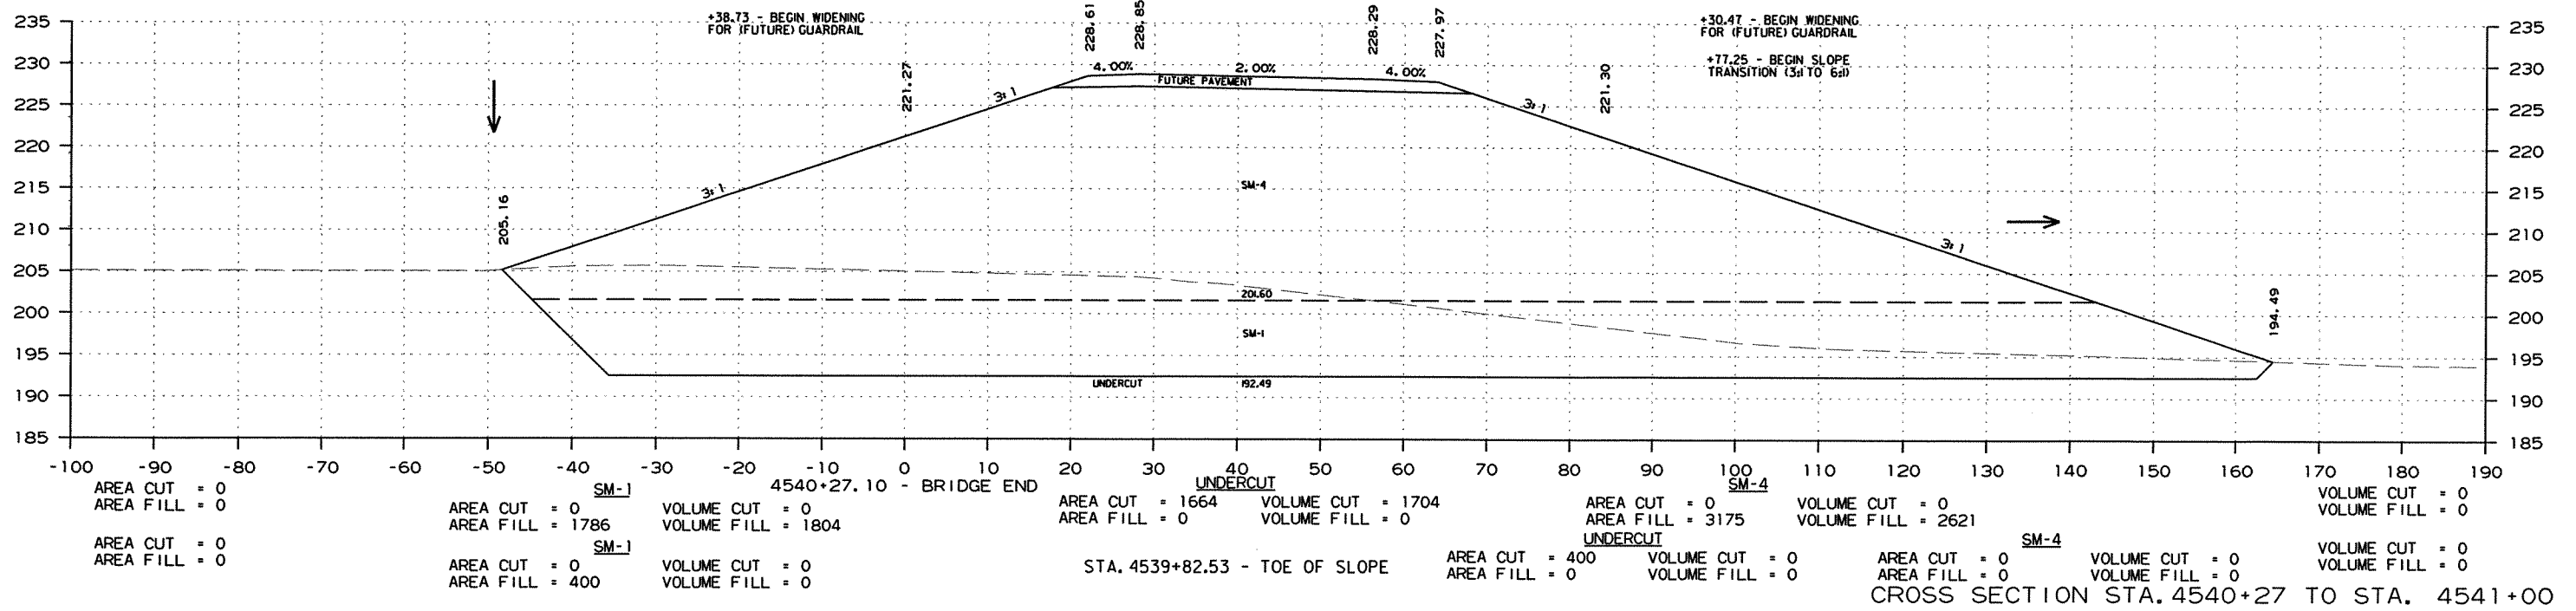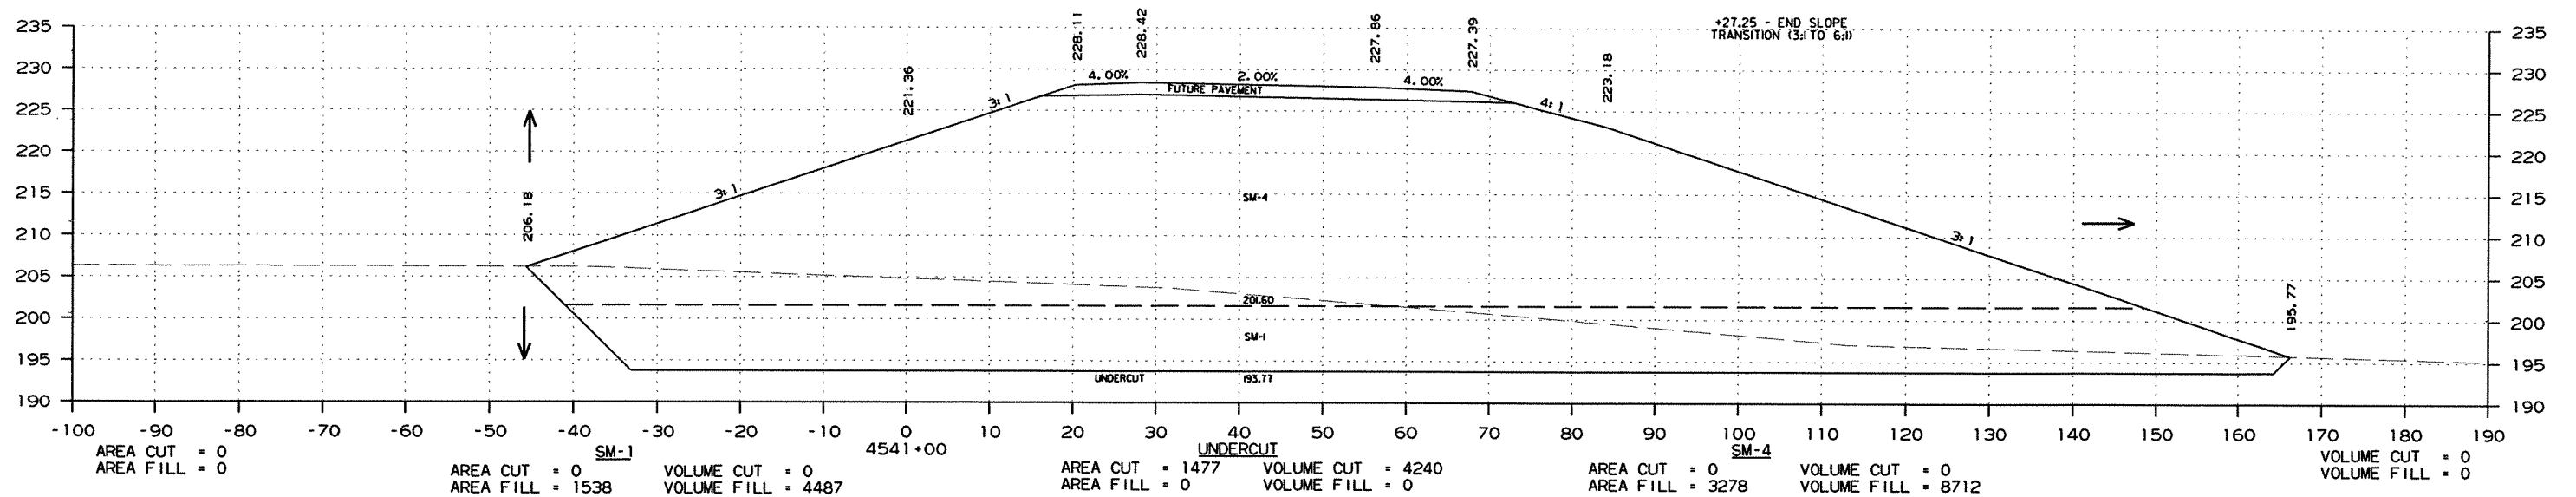

DATE REVISED	DATE FILMED	DATE REVISED	DATE FILMED	FED. RD. DIST. NO.	STATE	FED. AID PROJ. NO.	SHEET NO.	TOTAL SHEETS
				6	ARK.			
				JOB NO.	020471		281	346



② CROSS SECTIONS - MAIN LANES

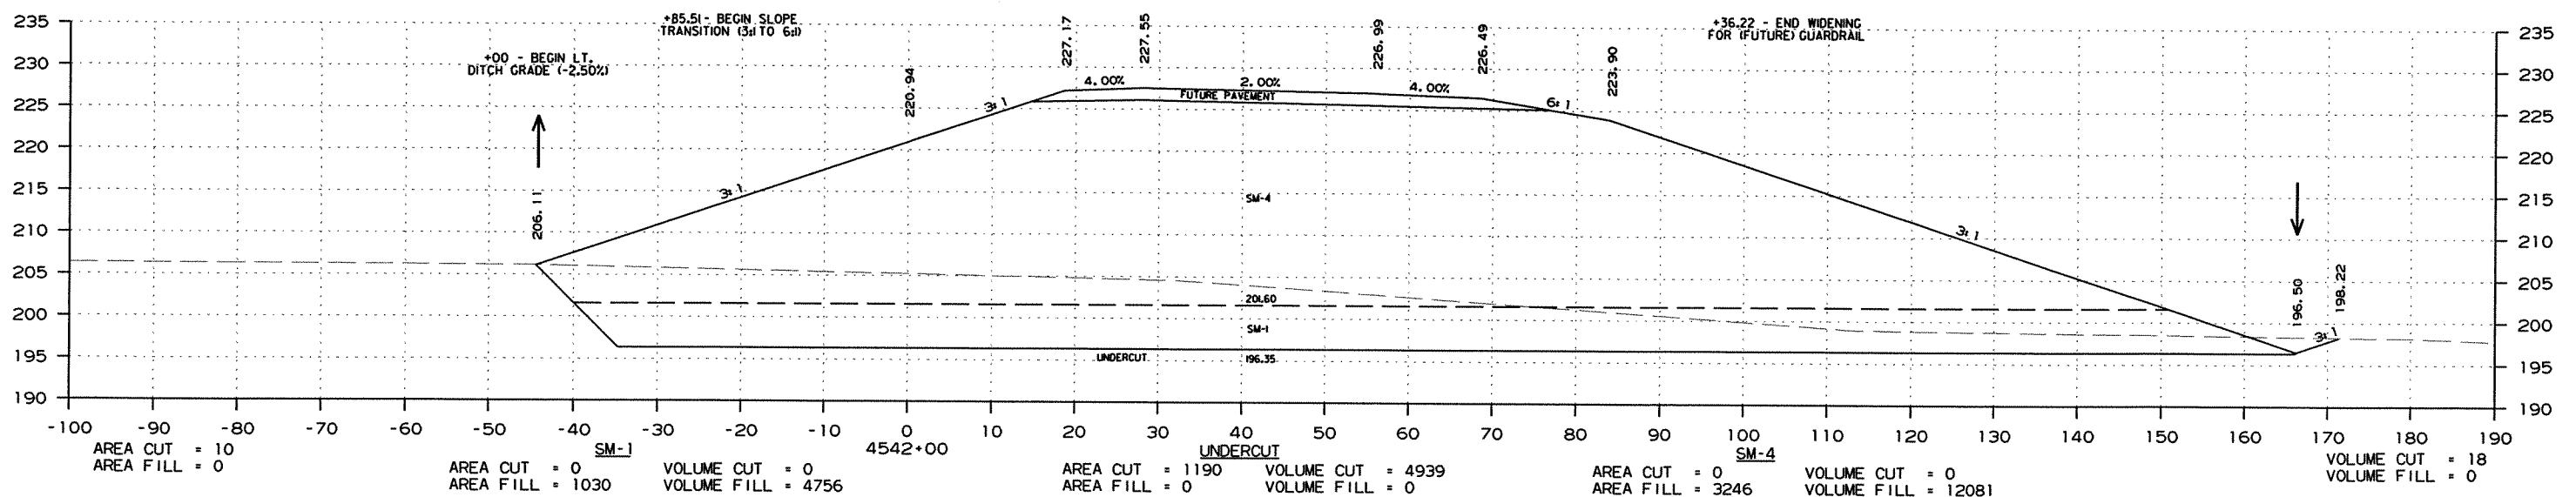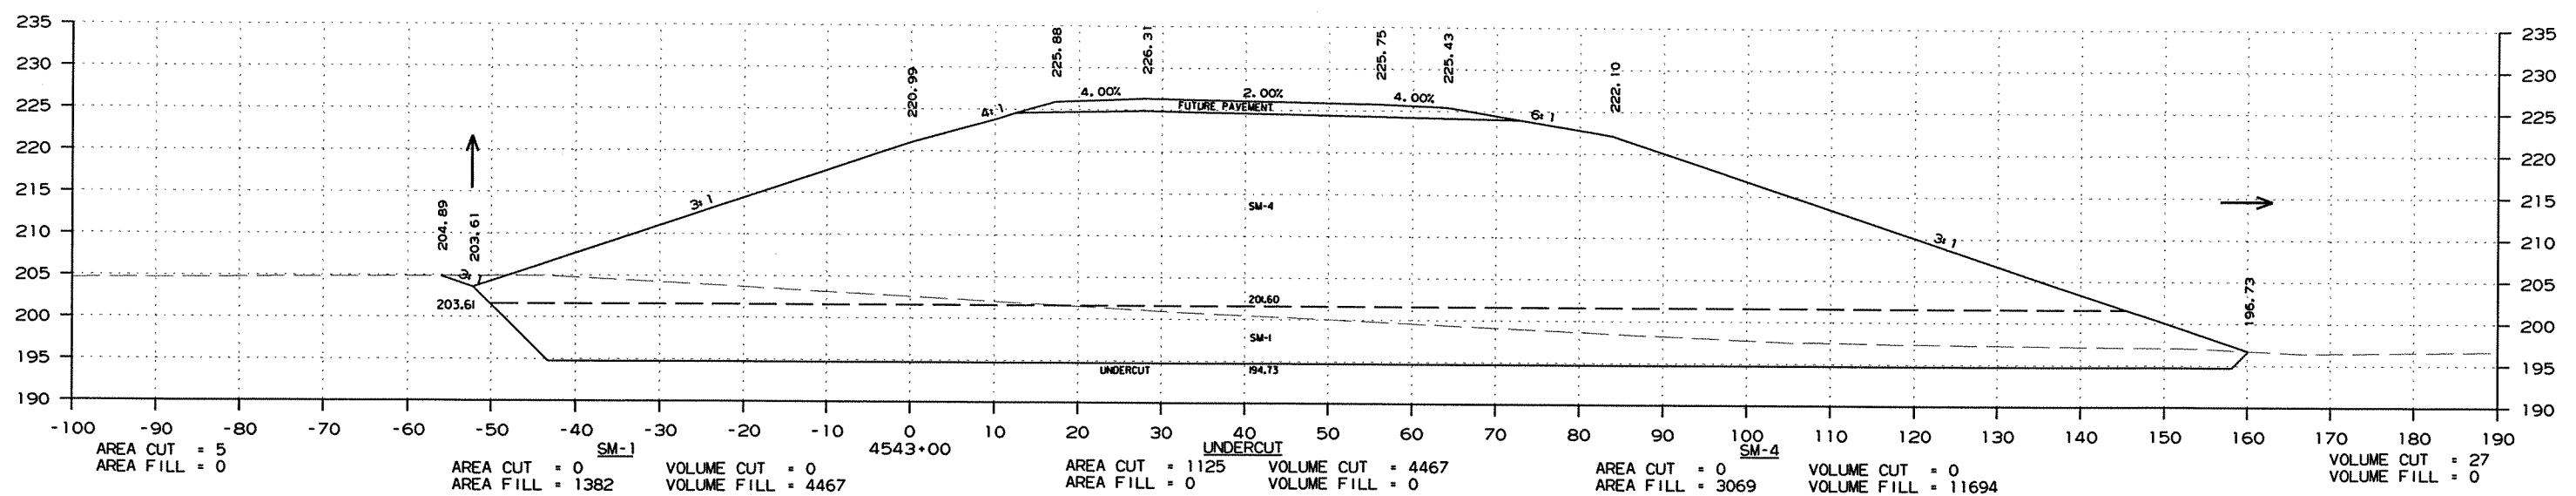

CROSS SECTION STA. 4542+00 TO STA. 4543+00

DATE REVISED	DATE FILMED	DATE REVISED	DATE FILMED	FED. RD. DIST. NO.	STATE	FED. AID PROJ. NO.	SHEET NO.	TOTAL SHEETS
				6	ARK.			
JOB NO.						020471	282	346




② CROSS SECTIONS - MAIN LANES

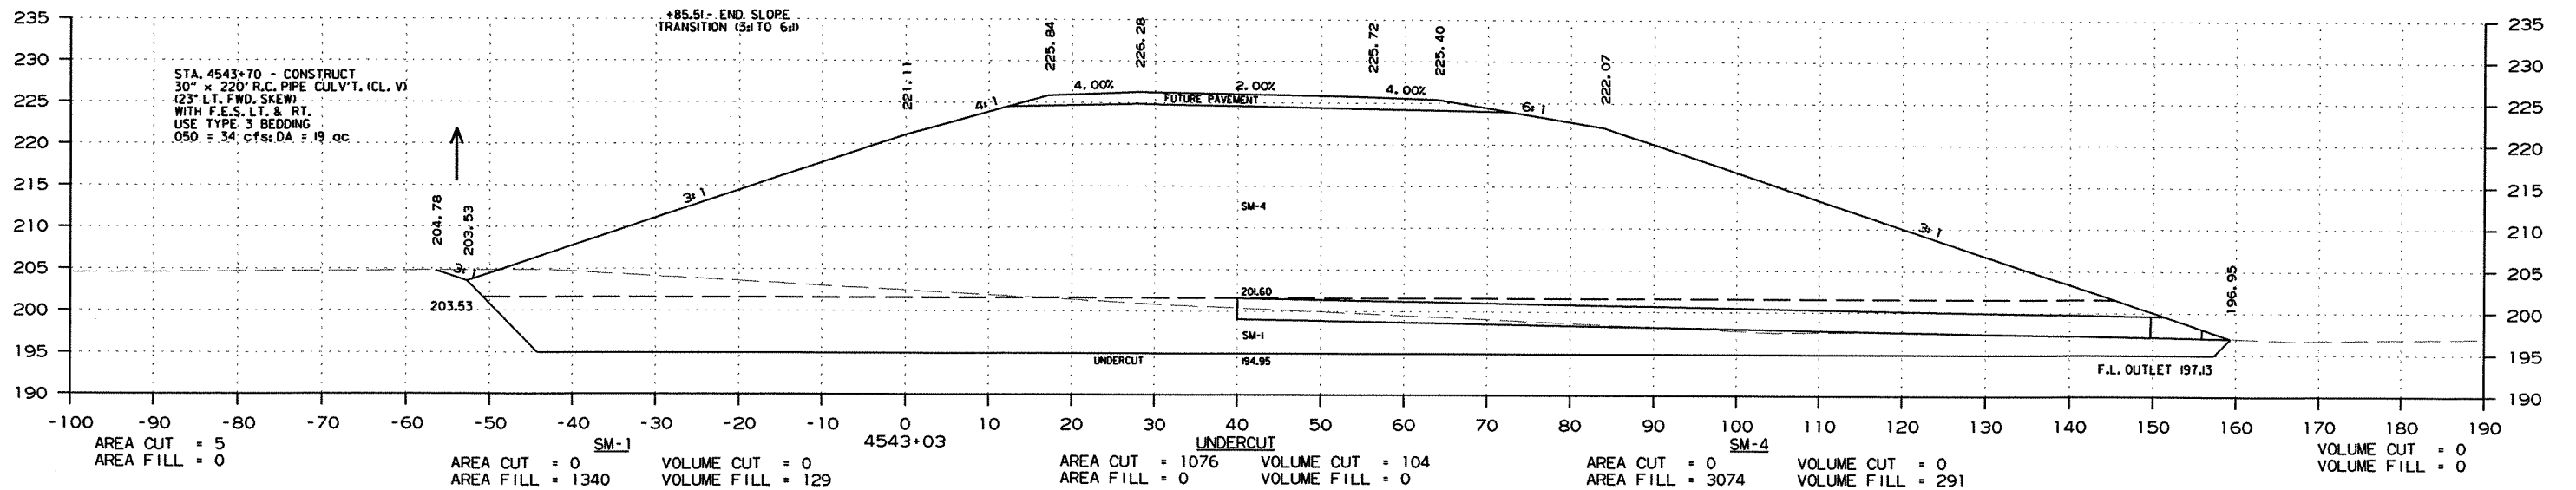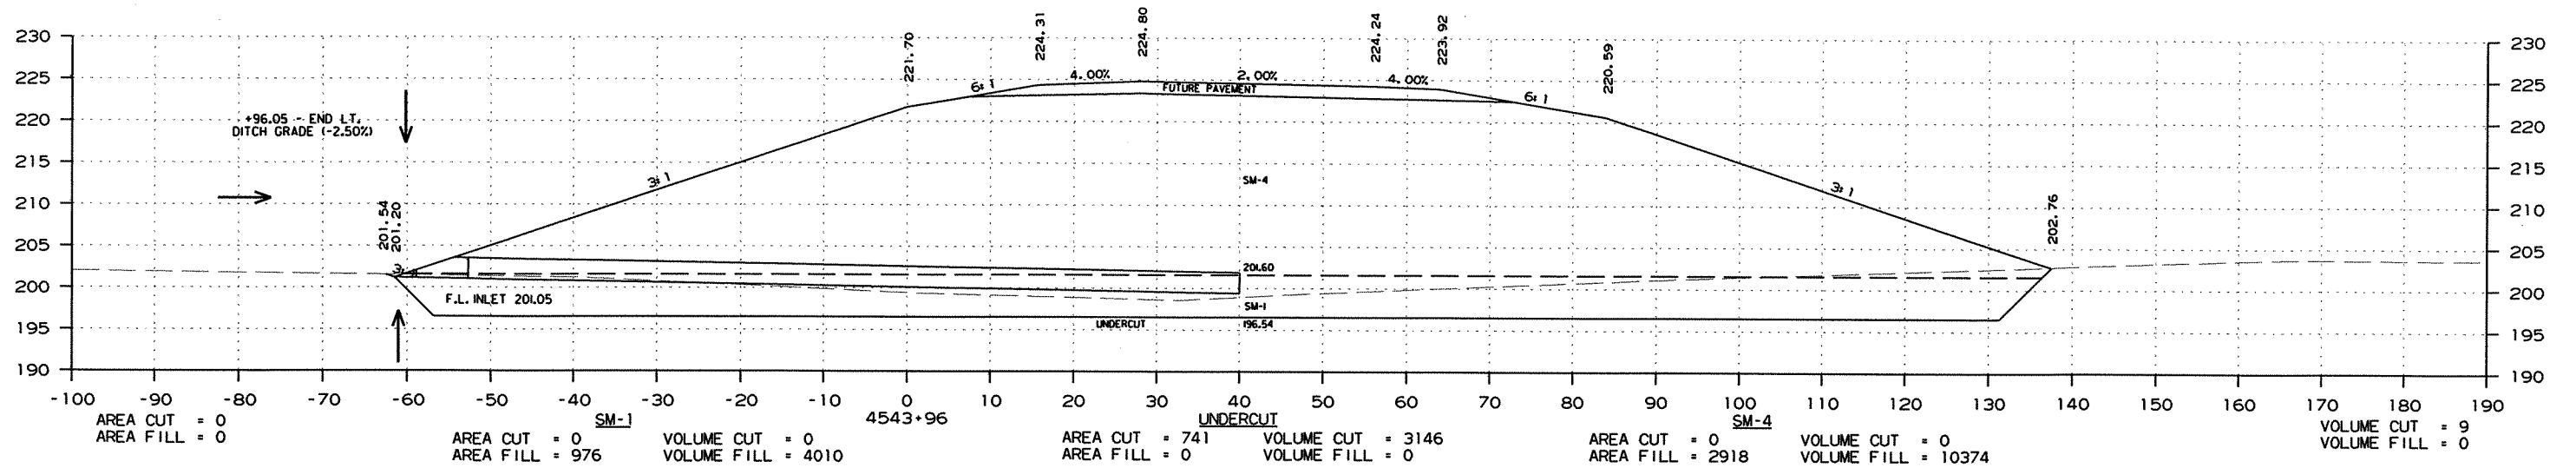

CROSS SECTION STA. 4543+03 TO STA. 4543+96

DATE REVISED	DATE FILMED	DATE REVISED	DATE FILMED	FED. RD. DIST. NO.	STATE	FED. AID PROJ. NO.	SHEET NO.	TOTAL SHEETS
				6	ARK.			
						JOB NO. 020471	283	346

2 CROSS SECTIONS - MAIN LANES

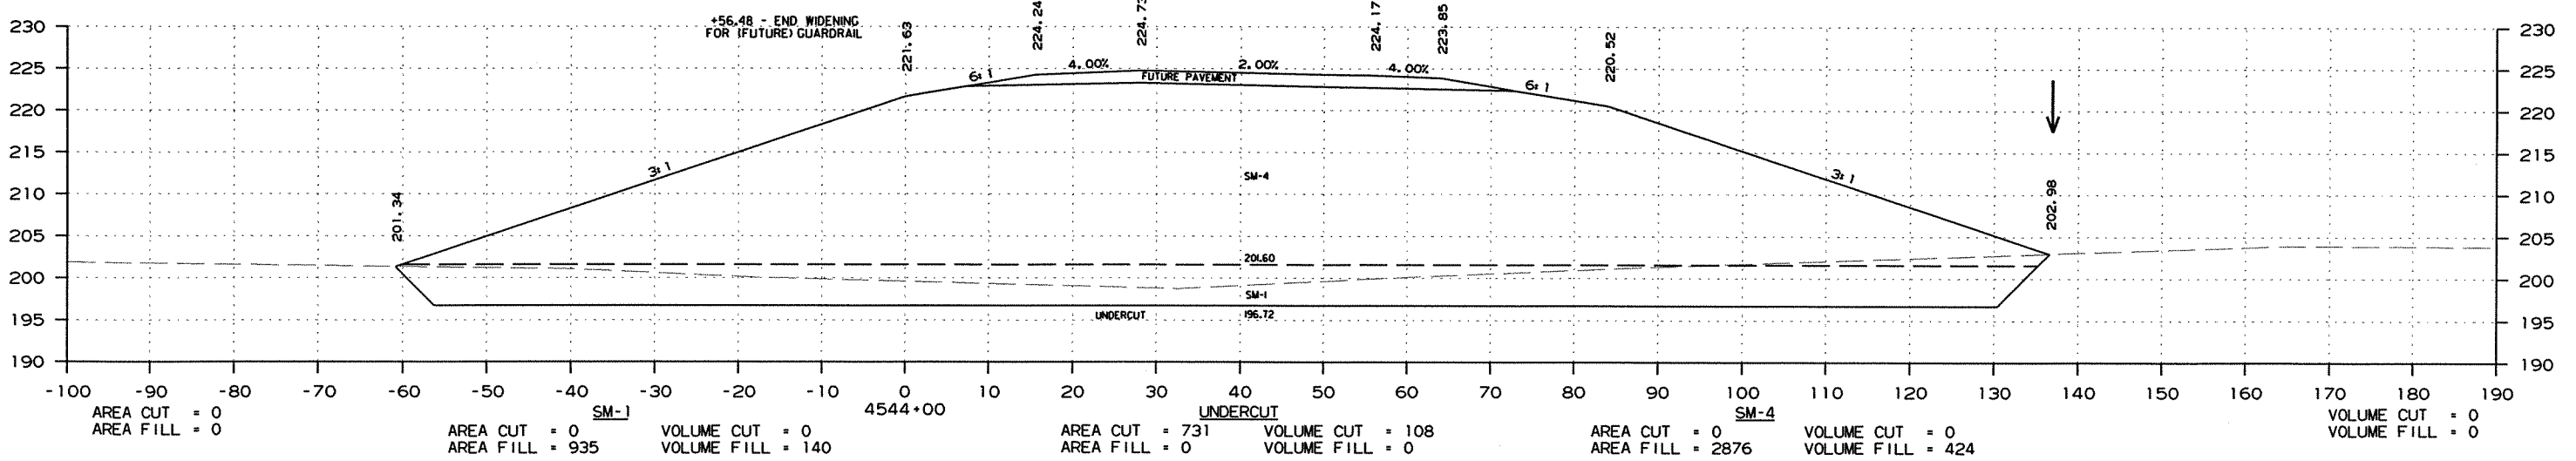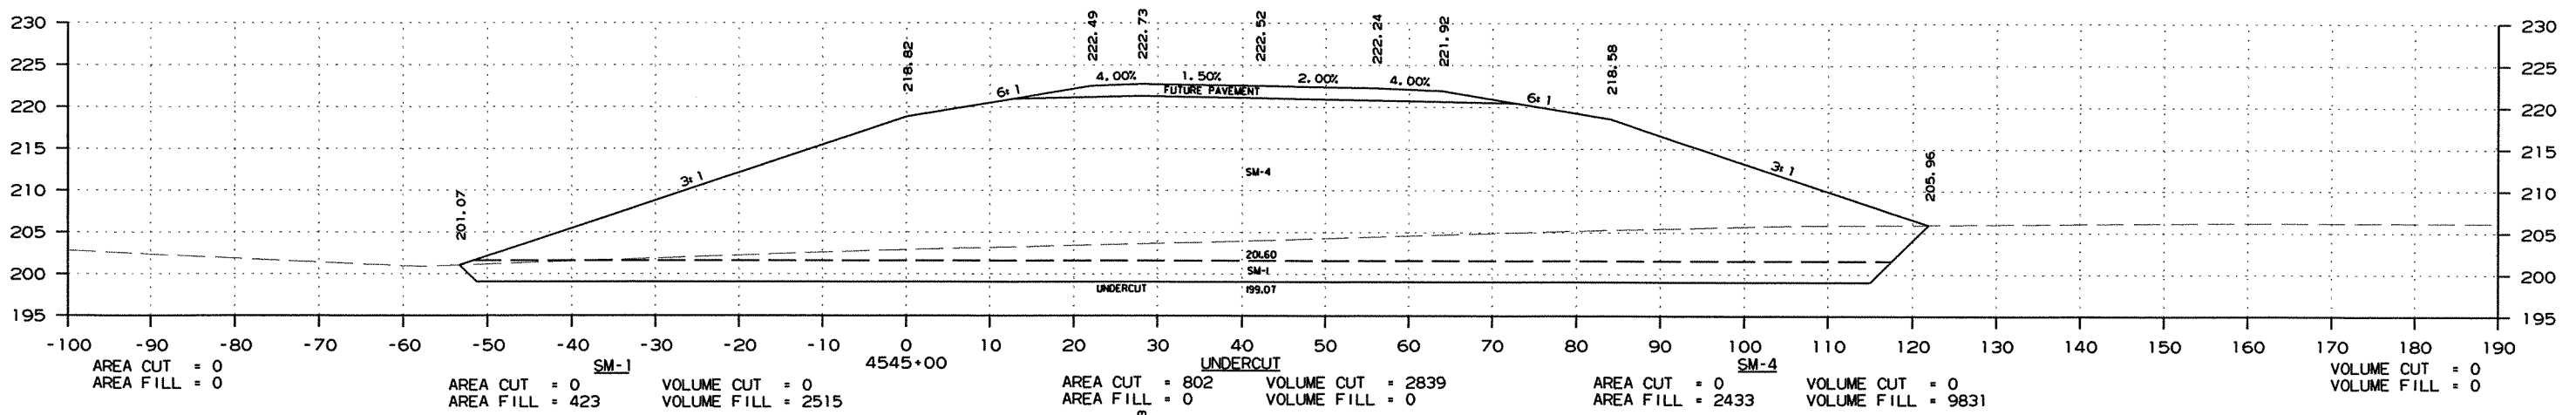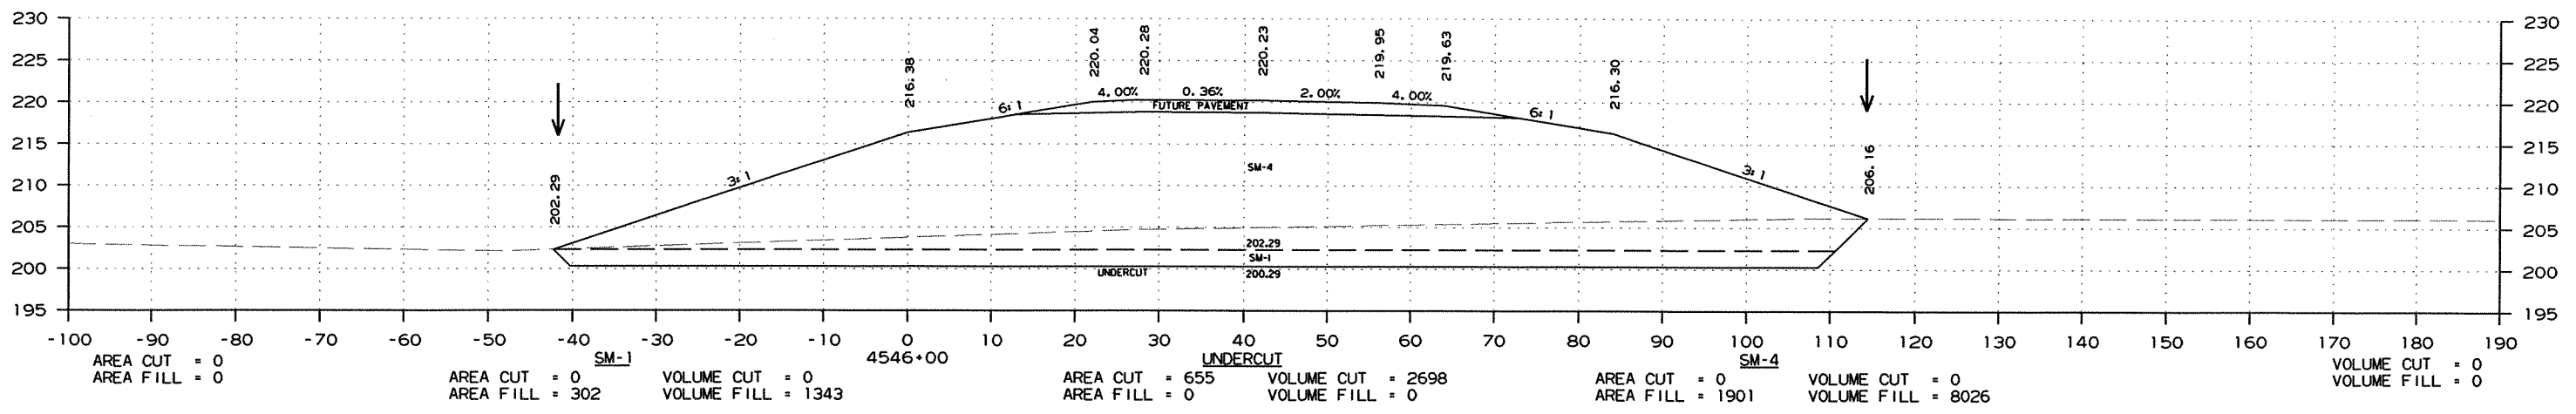


CROSS SECTION STA. 4544+00 TO STA. 4546+00

R020471.DGN 7/6/2011

DATE REVISED	DATE FILMED	DATE REVISED	DATE FILMED	FED. RD. DIST. NO.	STATE	FED. AID PROJ. NO.	SHEET NO.	TOTAL SHEETS
				6	ARK.			
JOB NO. 020471							284	346






2 CROSS SECTIONS - MAIN LANES

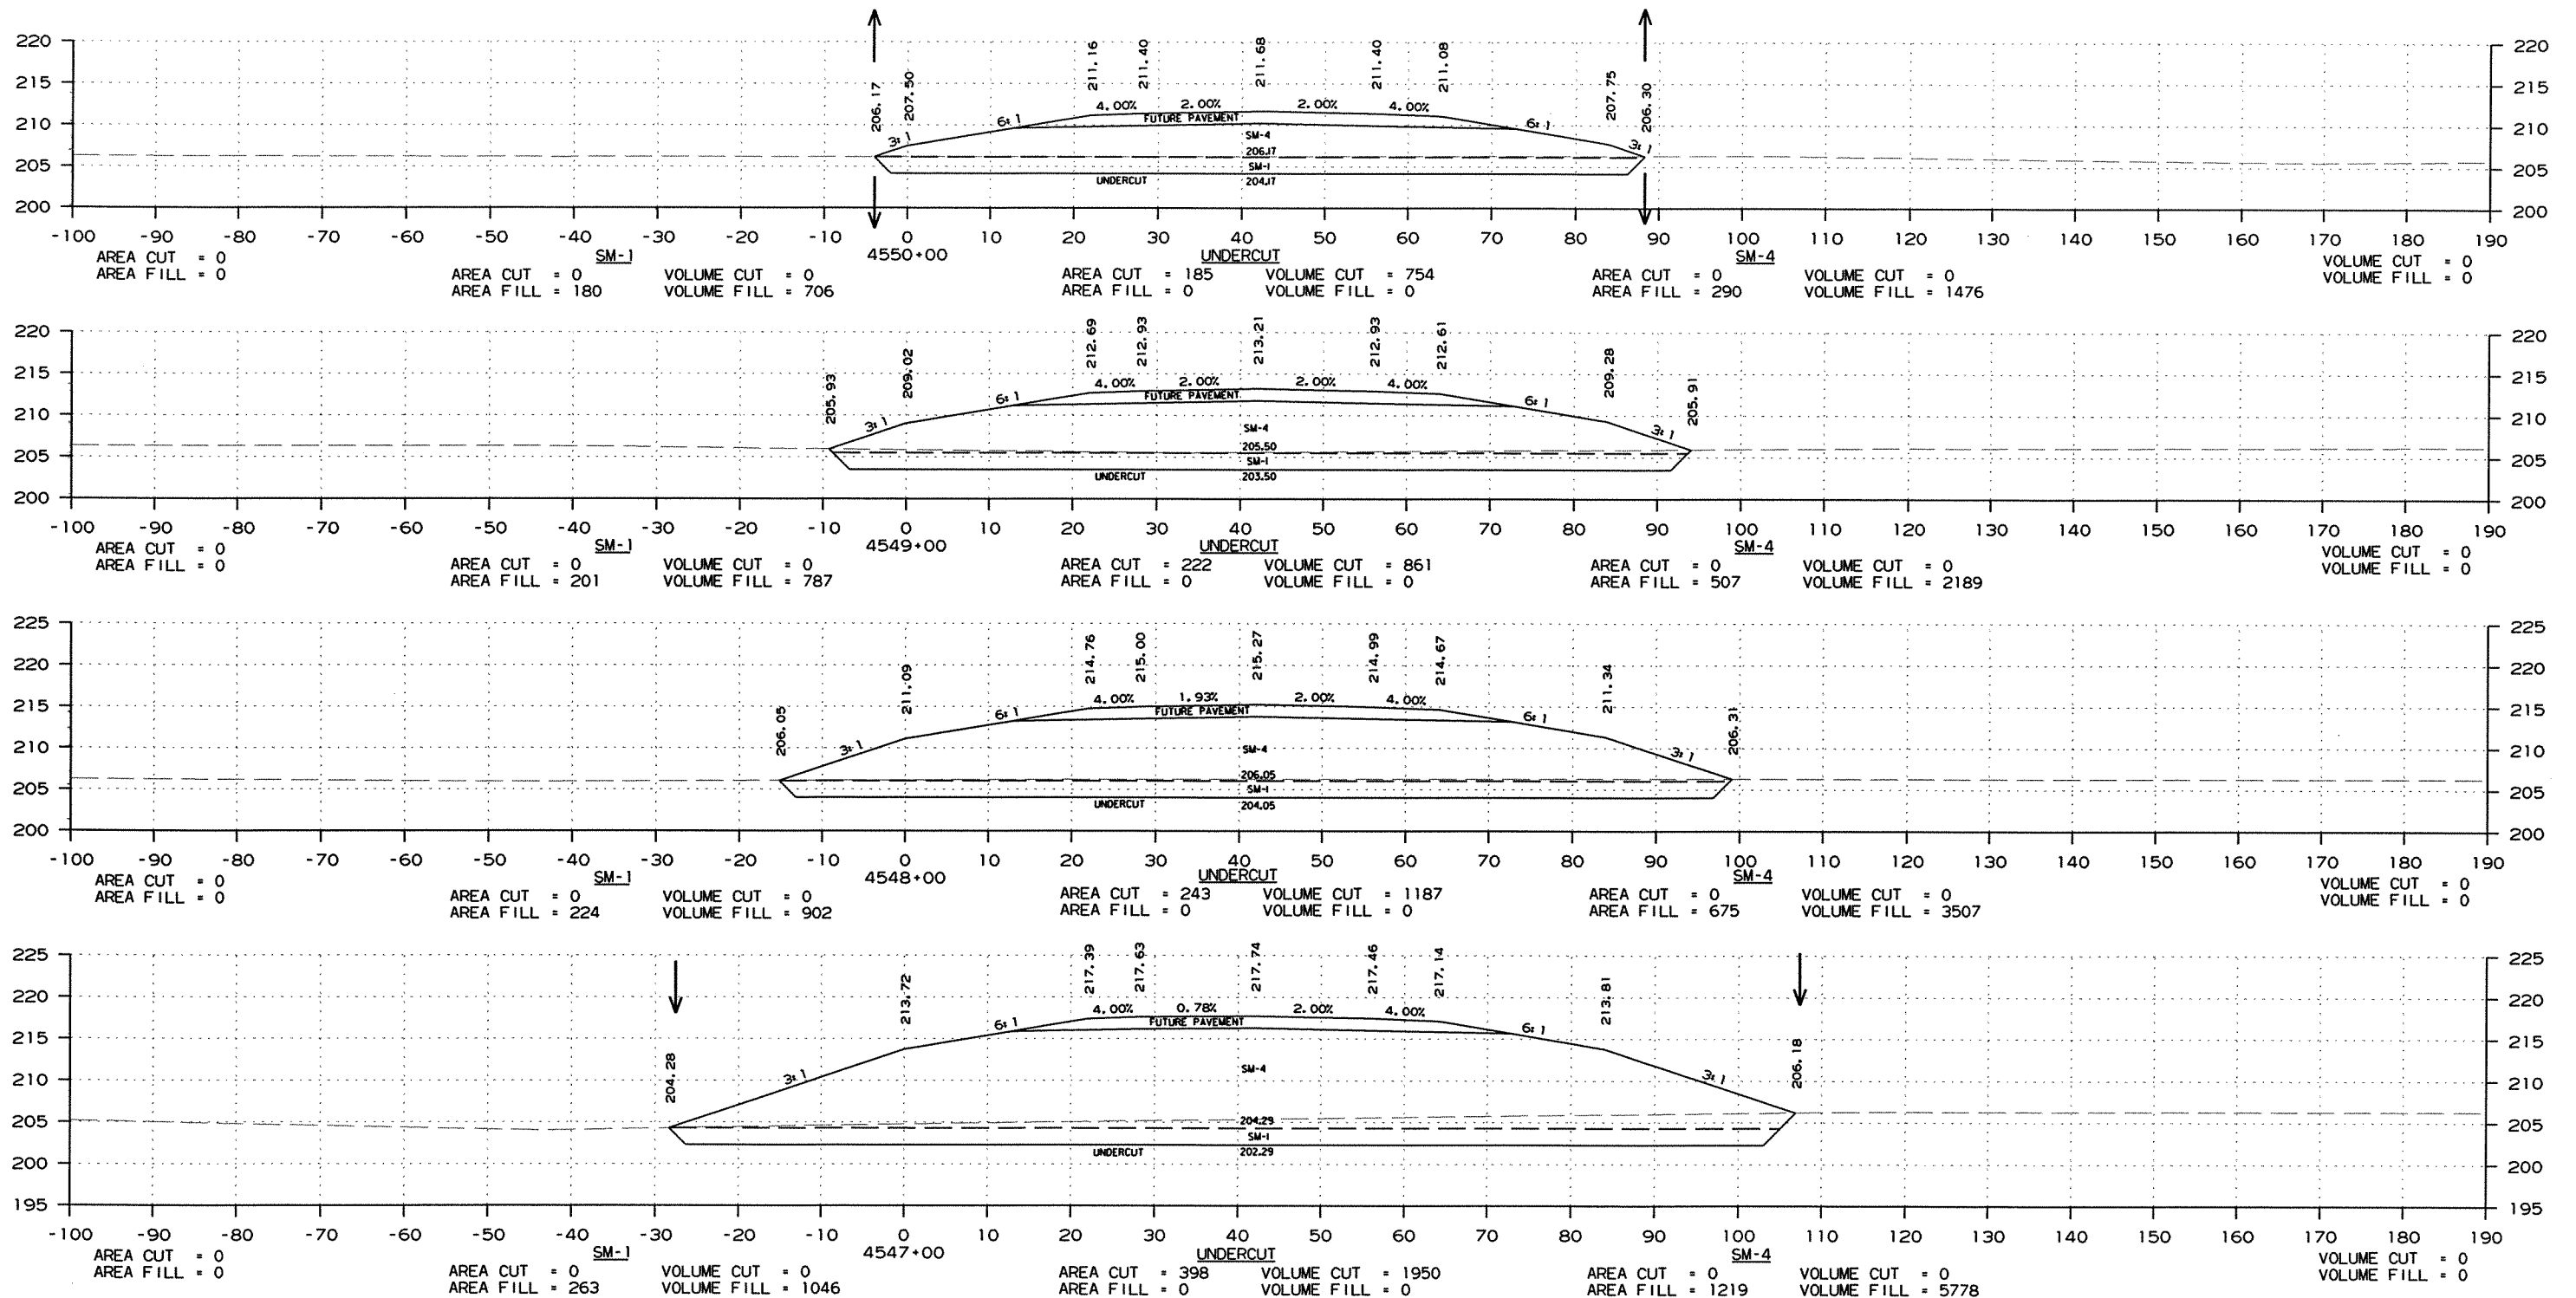

CROSS SECTION STA. 4547+00 TO STA. 4550+00

DATE REVISED	DATE FILMED	DATE REVISED	DATE FILMED	FED. RD. DIST. NO.	STATE	FED. AID PROJ. NO.	SHEET NO.	TOTAL SHEETS
				6	ARK.			
						JOB NO. 020471	285	346





② CROSS SECTIONS - MAIN LANES

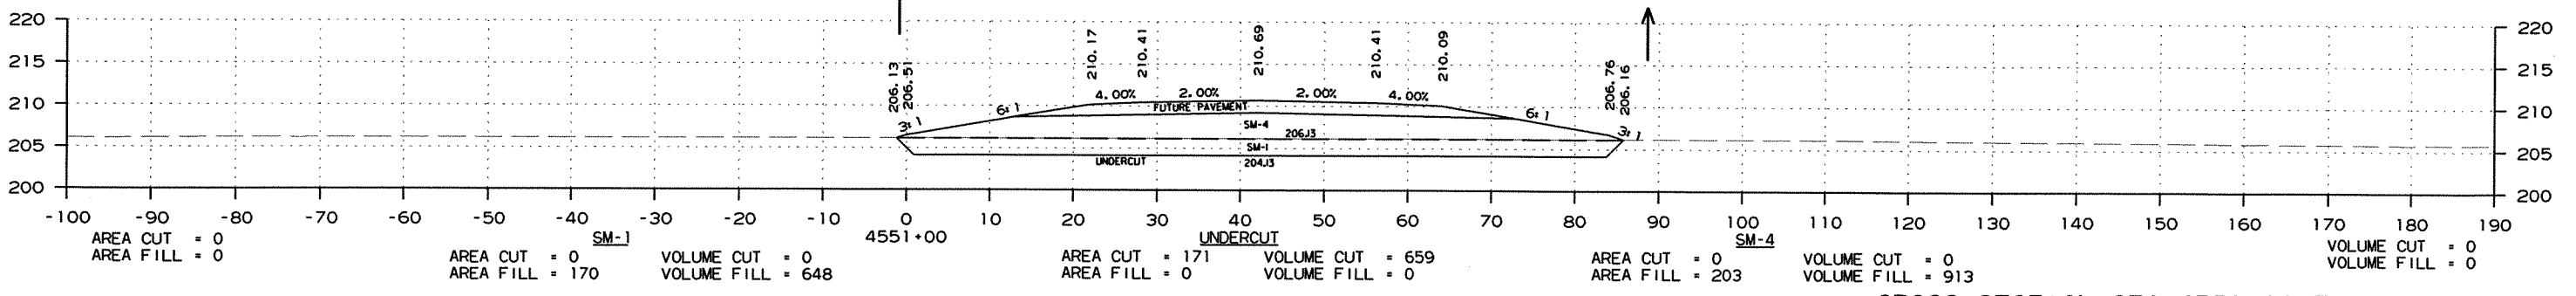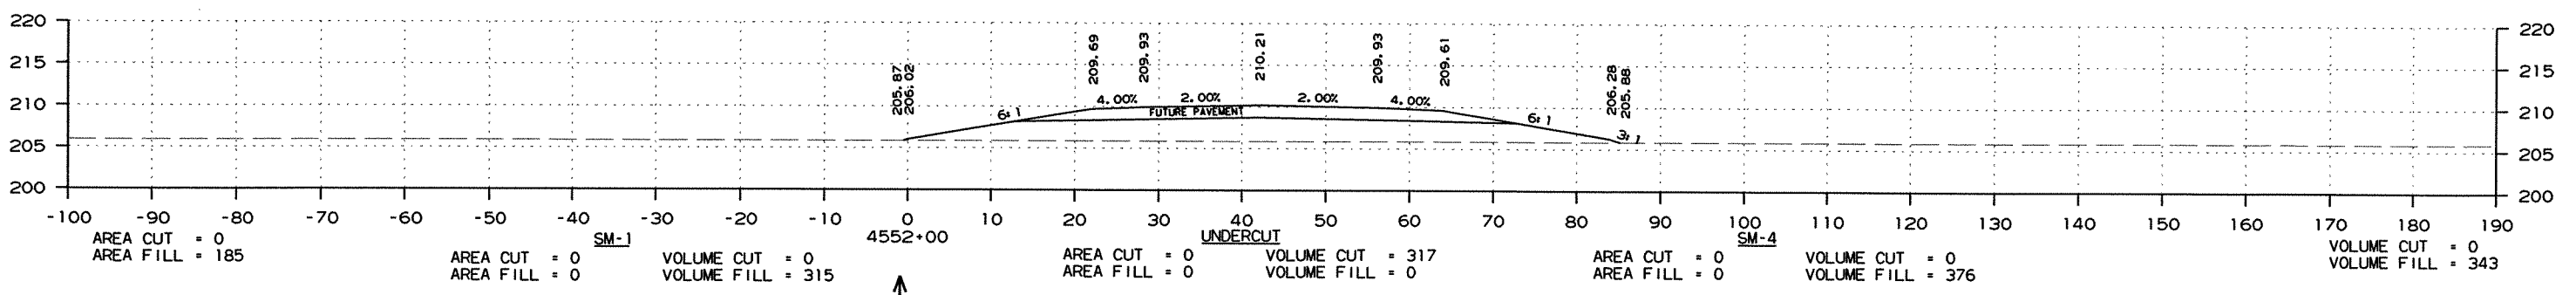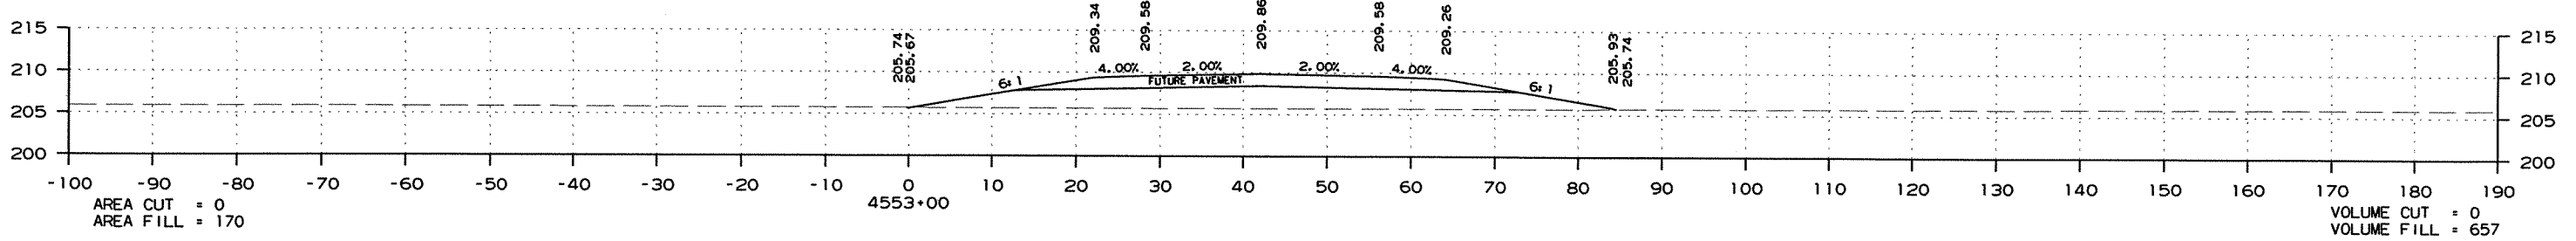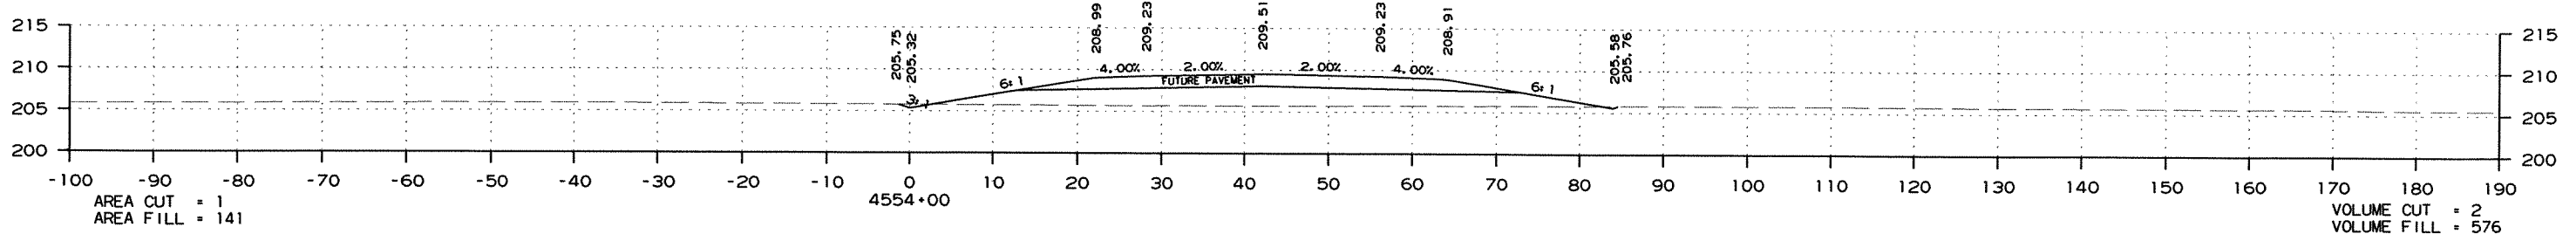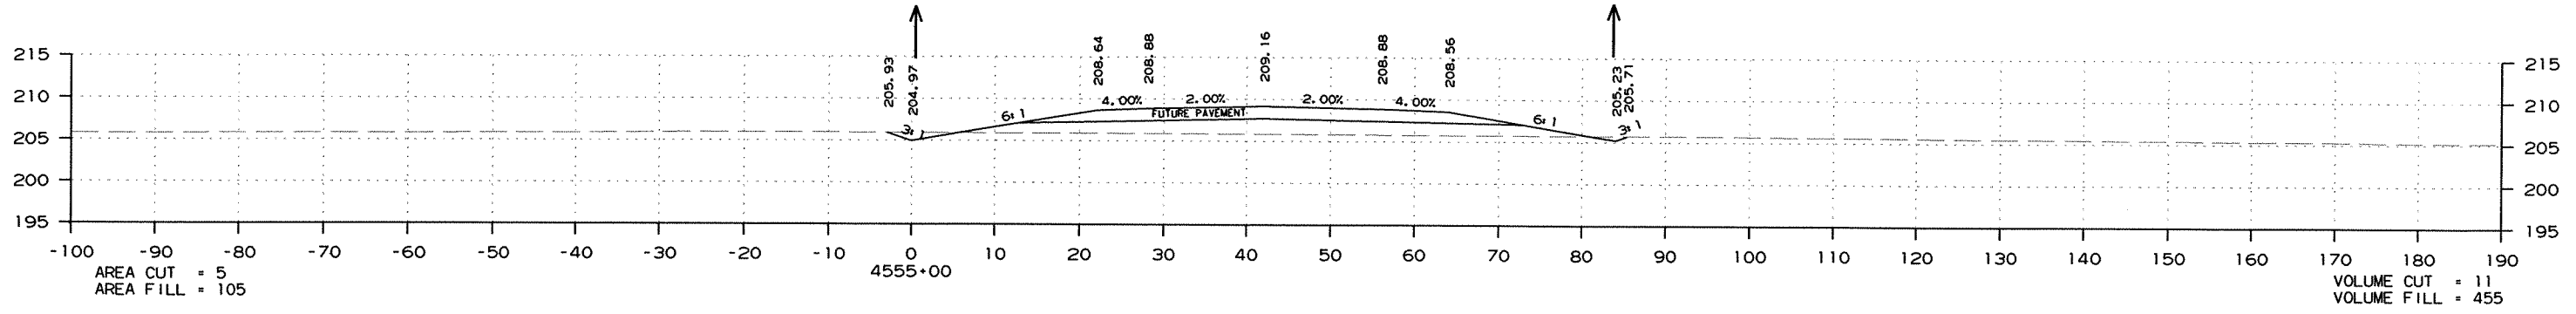

CROSS SECTION STA. 4551+00 TO STA. 4555+00

DATE REVISED	DATE FILMED	DATE REVISED	DATE FILMED	FED. RD. DIST. NO.	STATE	FED. AID PROJ. NO.	SHEET NO.	TOTAL SHEETS
				6	ARK.			
JOB NO.						020471	286	346





② CROSS SECTIONS - MAIN LANES

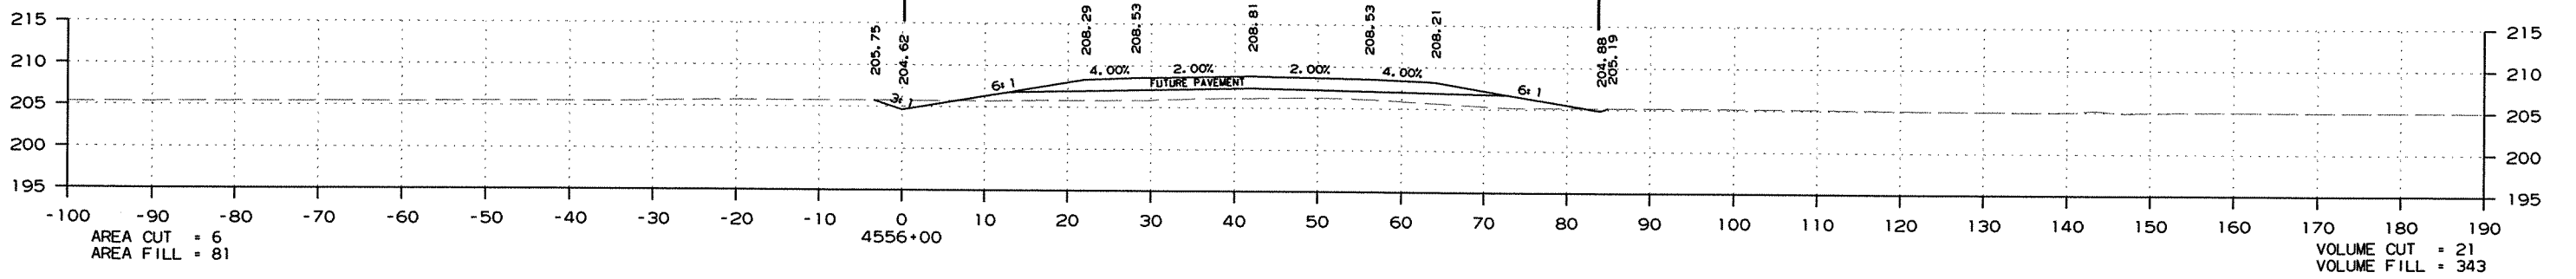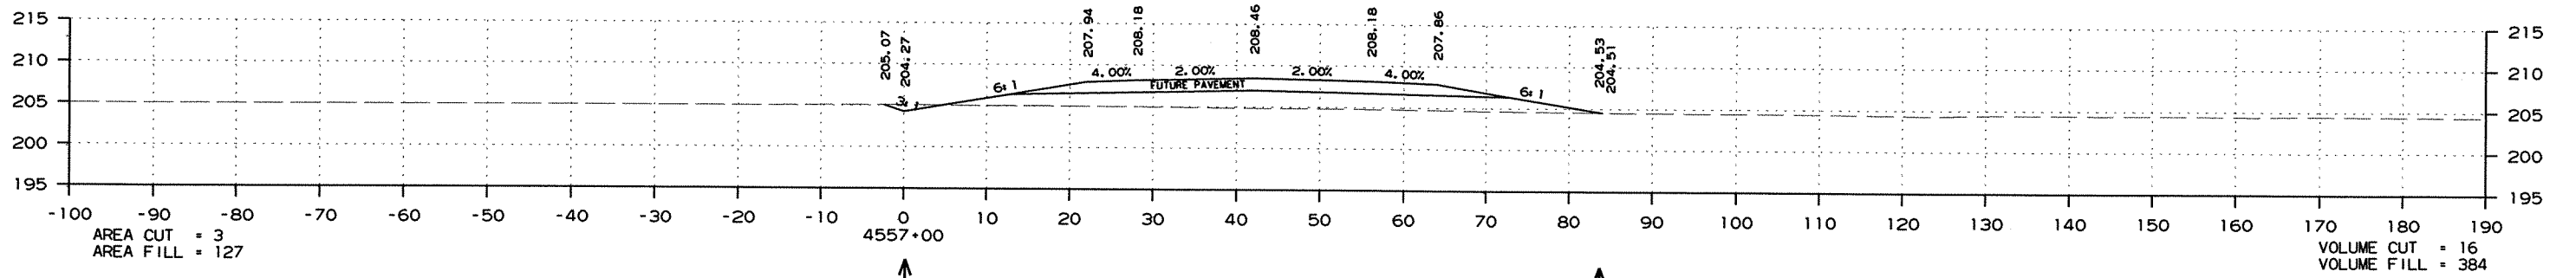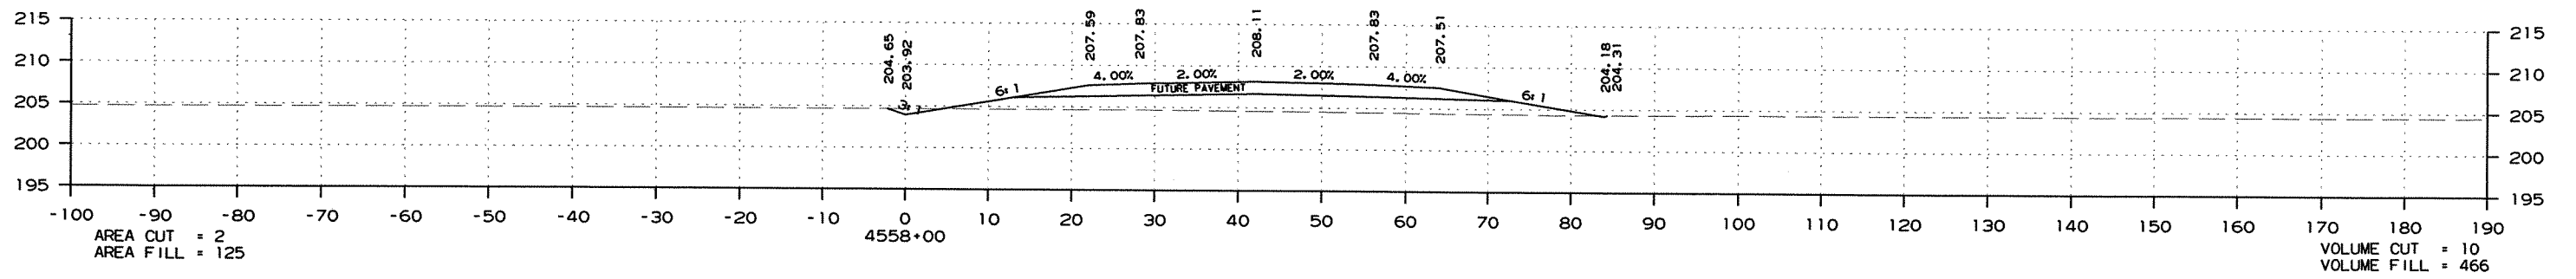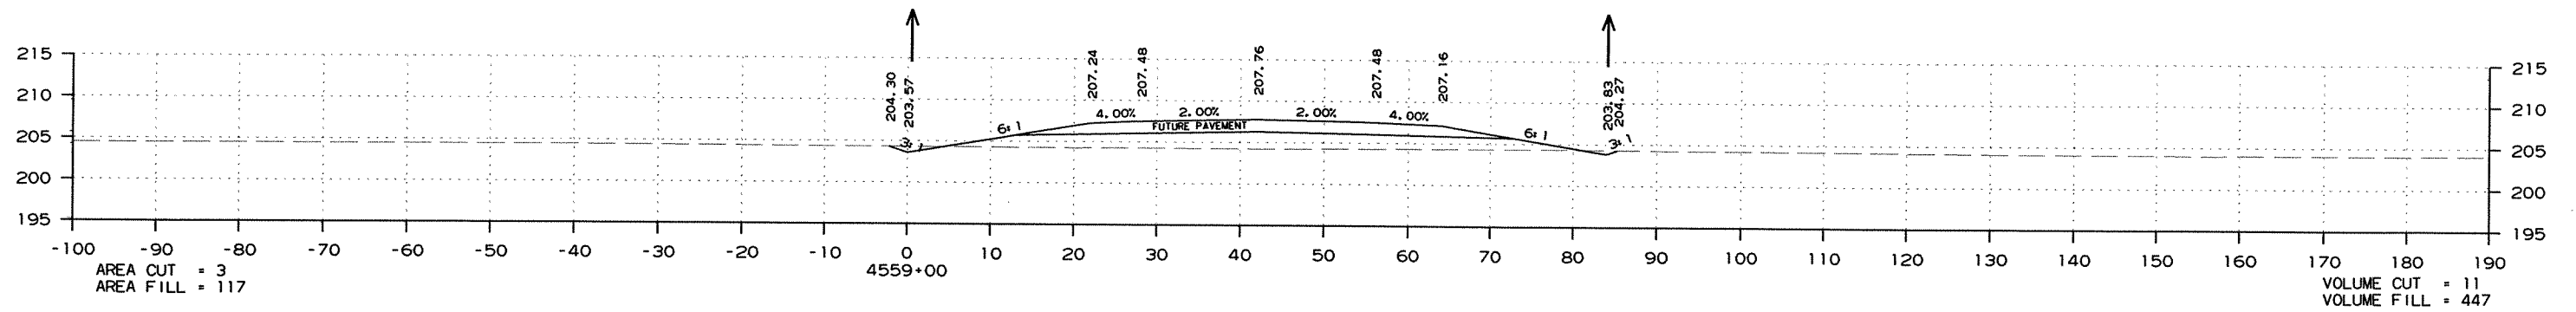

CROSS SECTION STA. 4556+00 TO STA. 4559+00

DATE REVISED	DATE FILMED	DATE REVISED	DATE FILMED	FED. RD. DIST. NO.	STATE	FED. AID PROJ. NO.	SHEET NO.	TOTAL SHEETS
				6	ARK.			
						JOB NO. 020471	287	346

2 CROSS SECTIONS - MAIN LANES

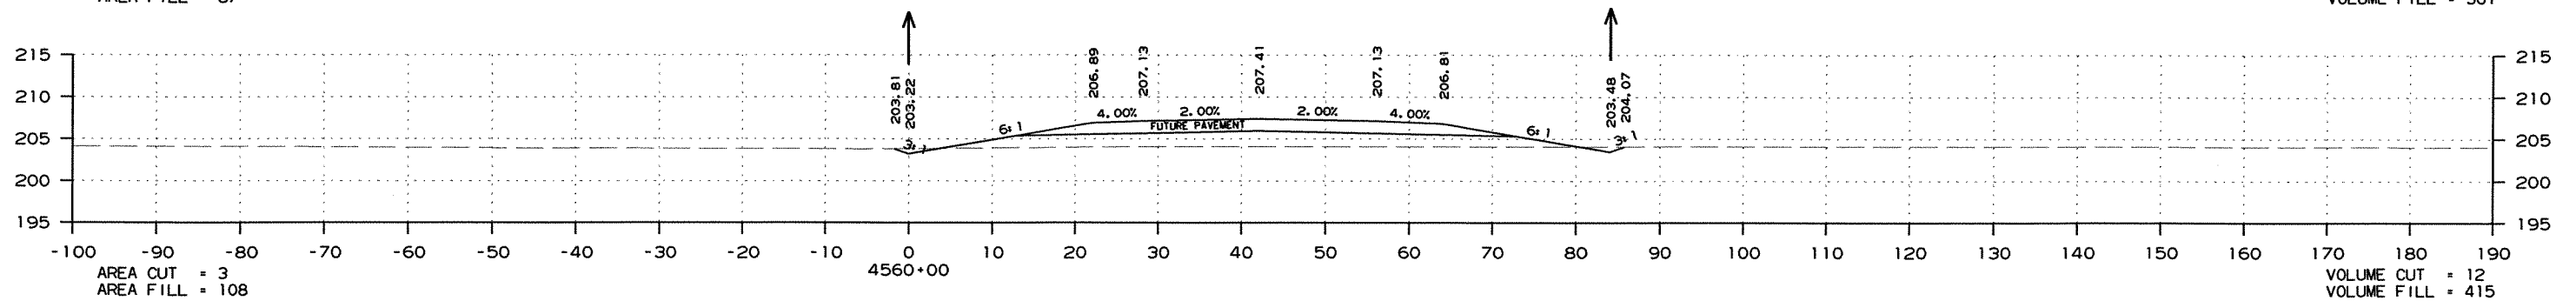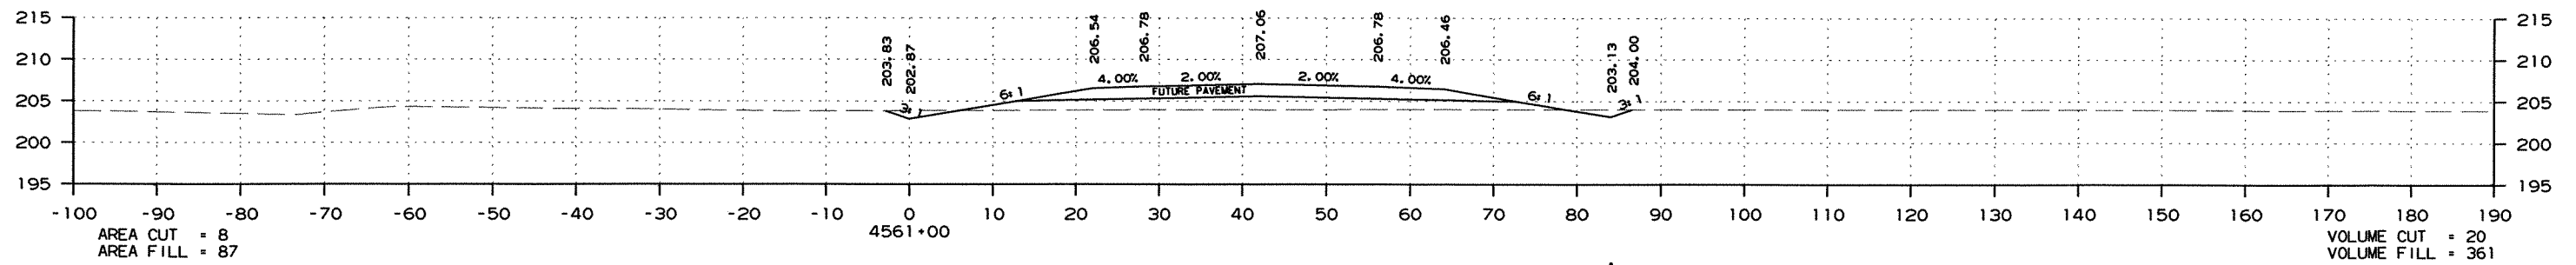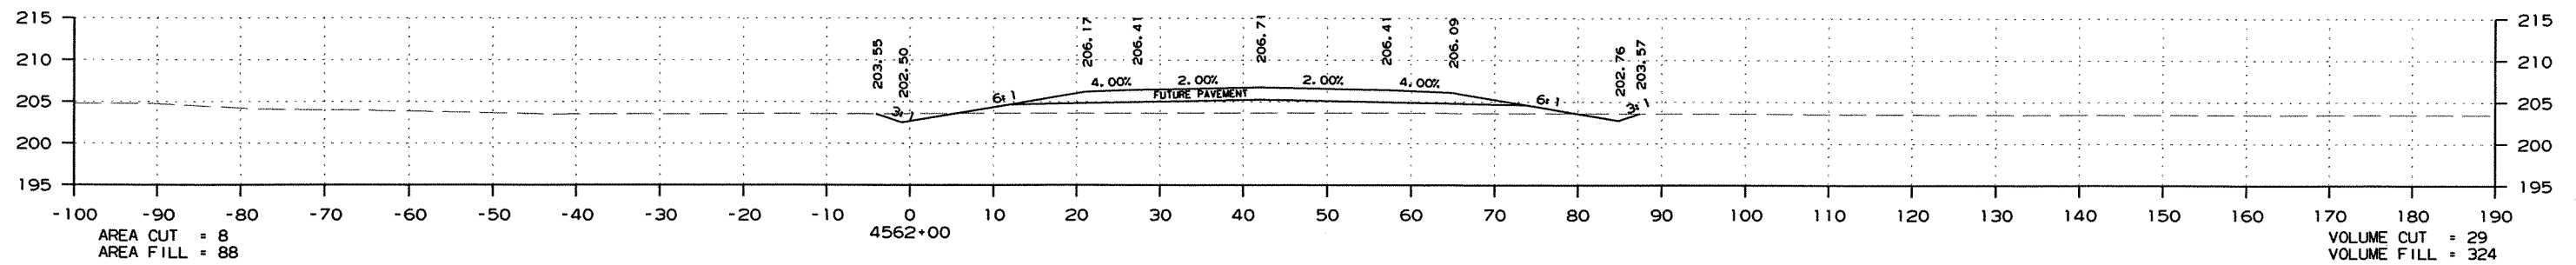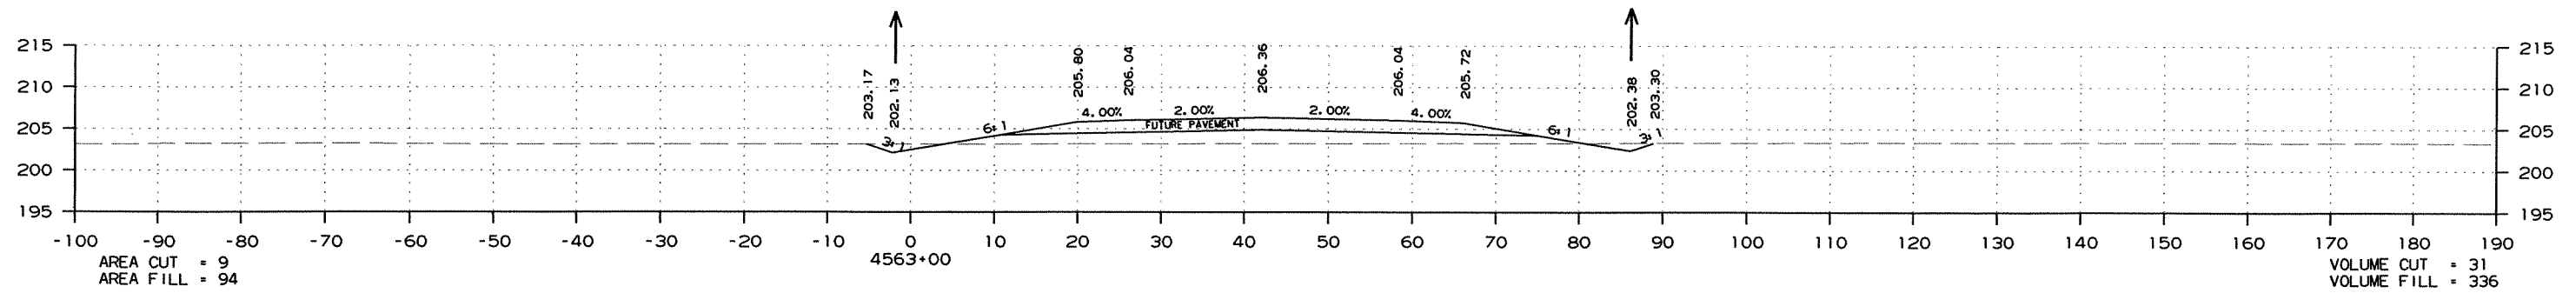

CROSS SECTION STA. 4560+00 TO STA. 4563+00

DATE REVISED	DATE FILMED	DATE REVISED	DATE FILMED	FED. RD. DIST. NO.	STATE	FED. AID PROJ. NO.	SHEET NO.	TOTAL SHEETS
				6	ARK.			
						JOB NO. 020471	288	346





2 CROSS SECTIONS - MAIN LANES

AREA CUT = 0
AREA FILL = 0

STA. 4566+24.50 - TOE OF TEMPORARY SLOPE

VOLUME CUT = 6
VOLUME FILL = 15





STA. 4566+15.00 - BEGIN EXCEPTION

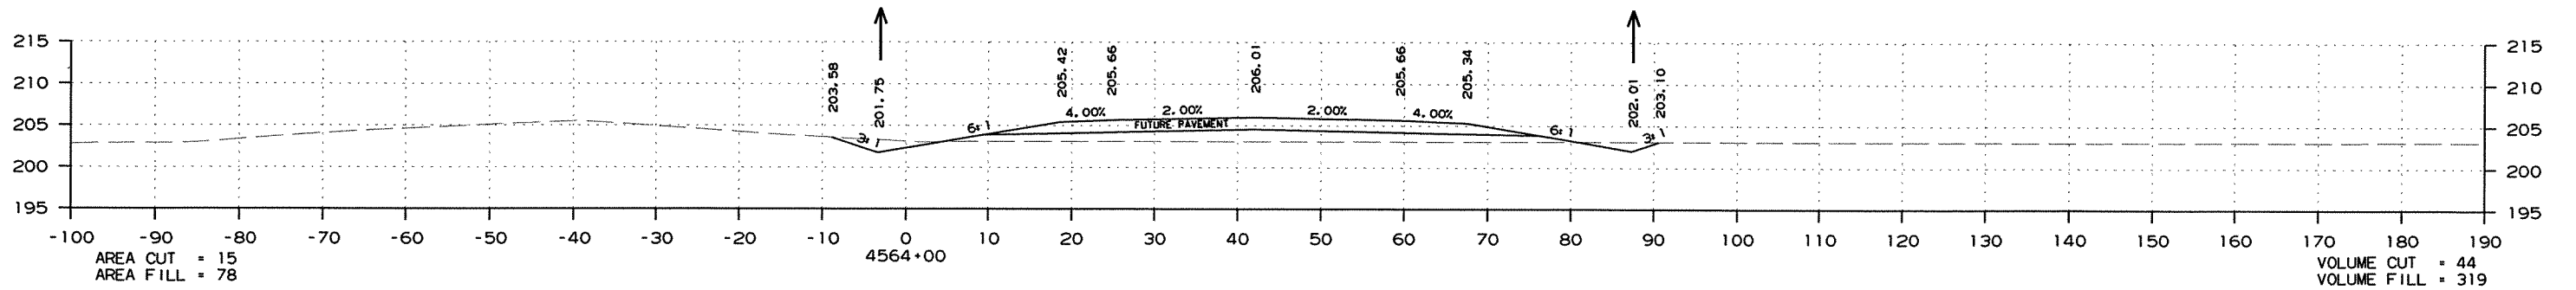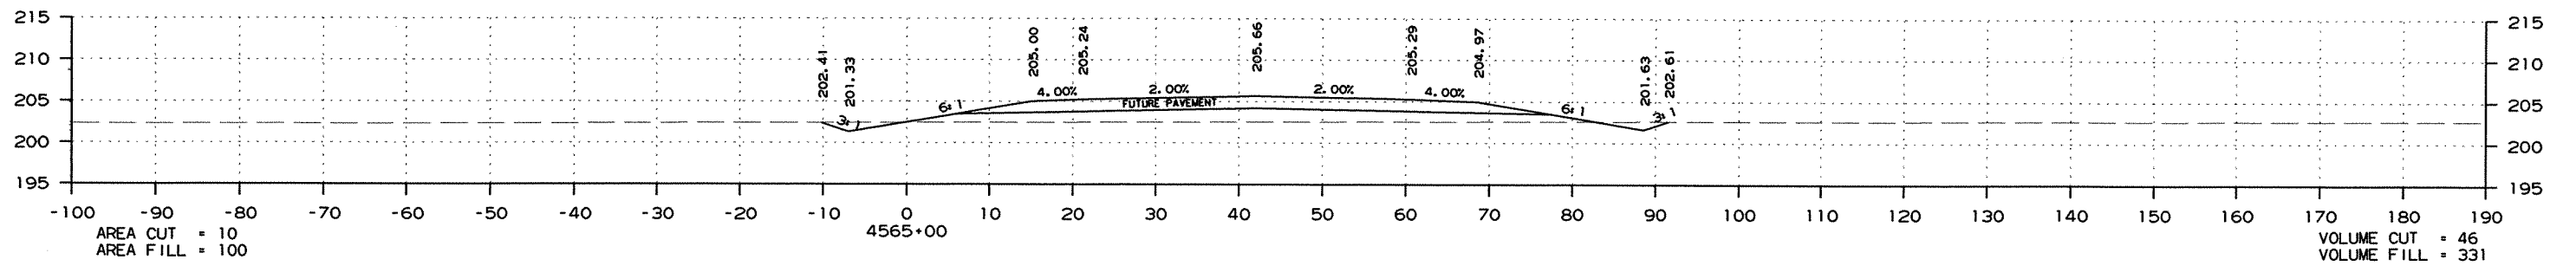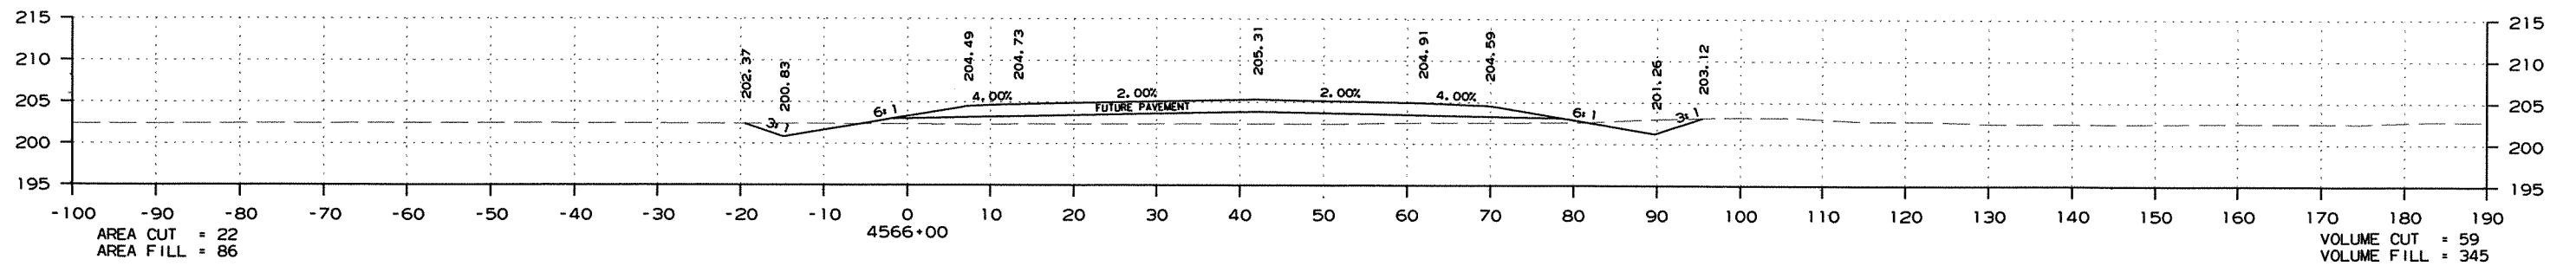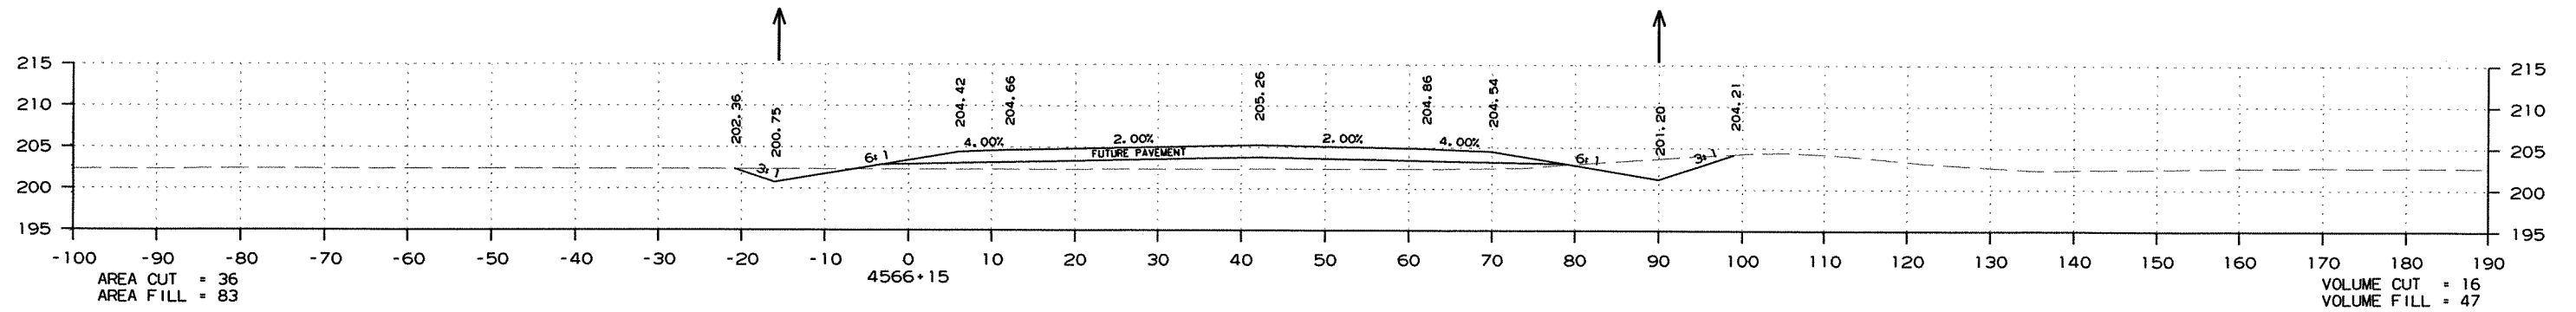

CROSS SECTION STA. 4564+00 TO STA. 4566+15

DATE REVISED	DATE FILMED	DATE REVISED	DATE FILMED	FED. RD. DIST. NO.	STATE	FED. AID PROJ. NO.	SHEET NO.	TOTAL SHEETS
				6	ARK.			
							JOB NO. 020471	289

② CROSS SECTIONS - MAIN LANES

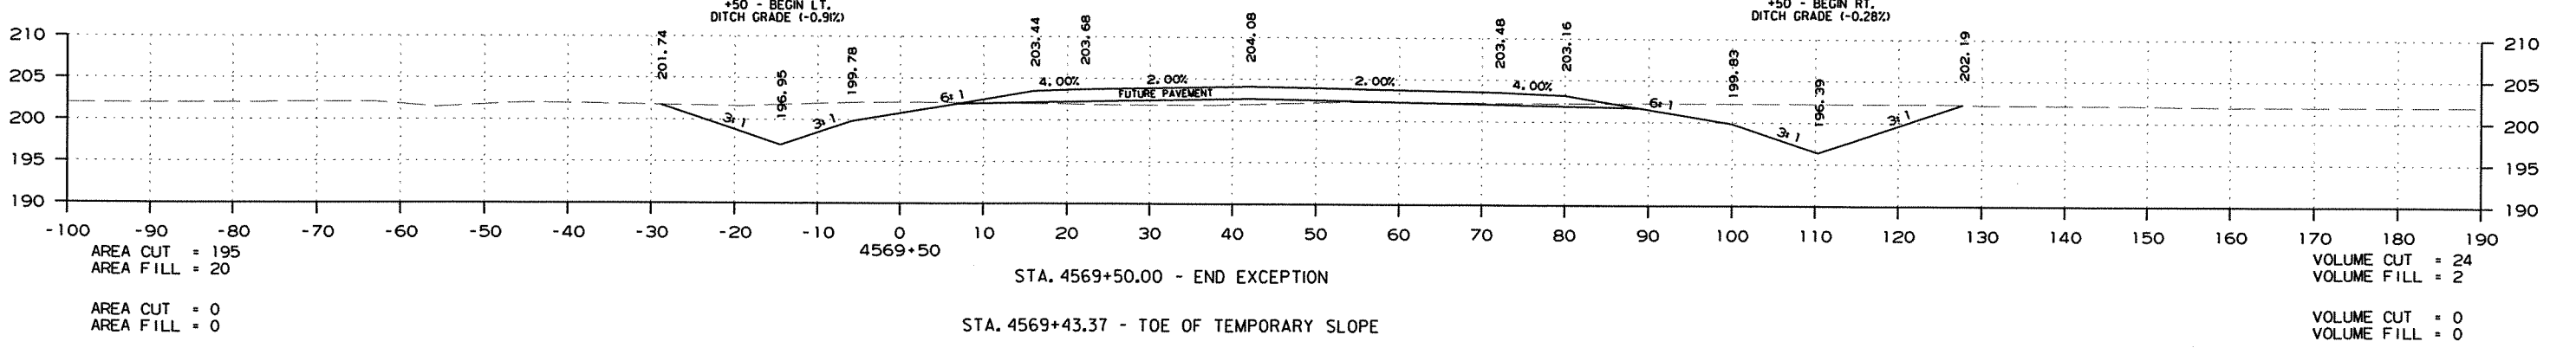
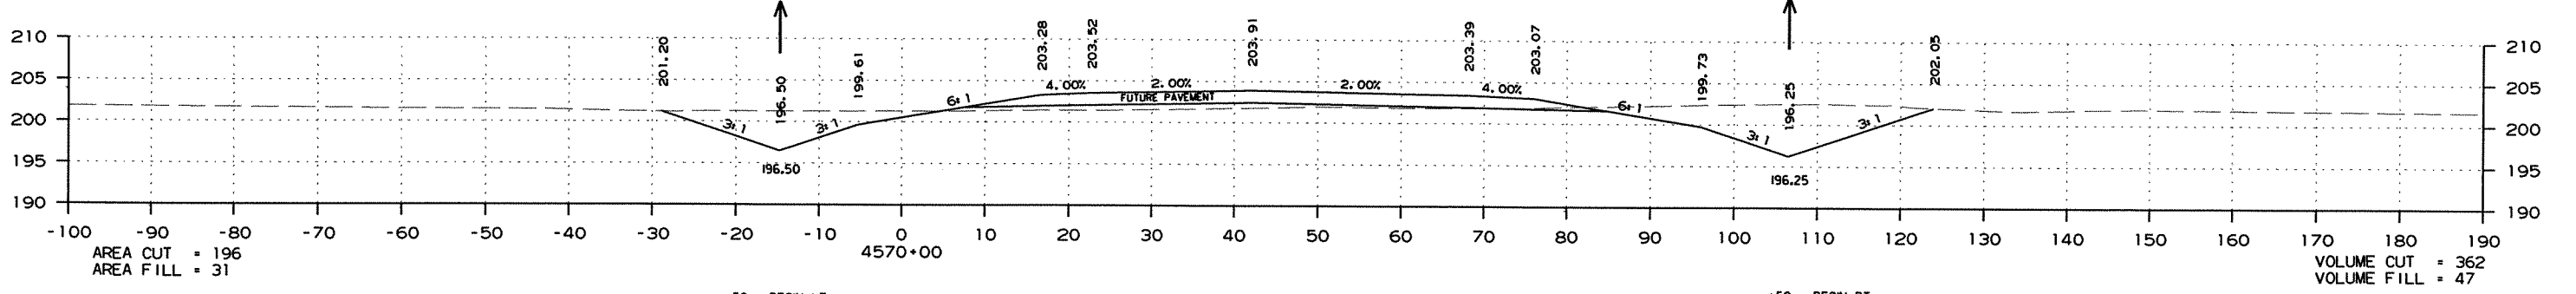
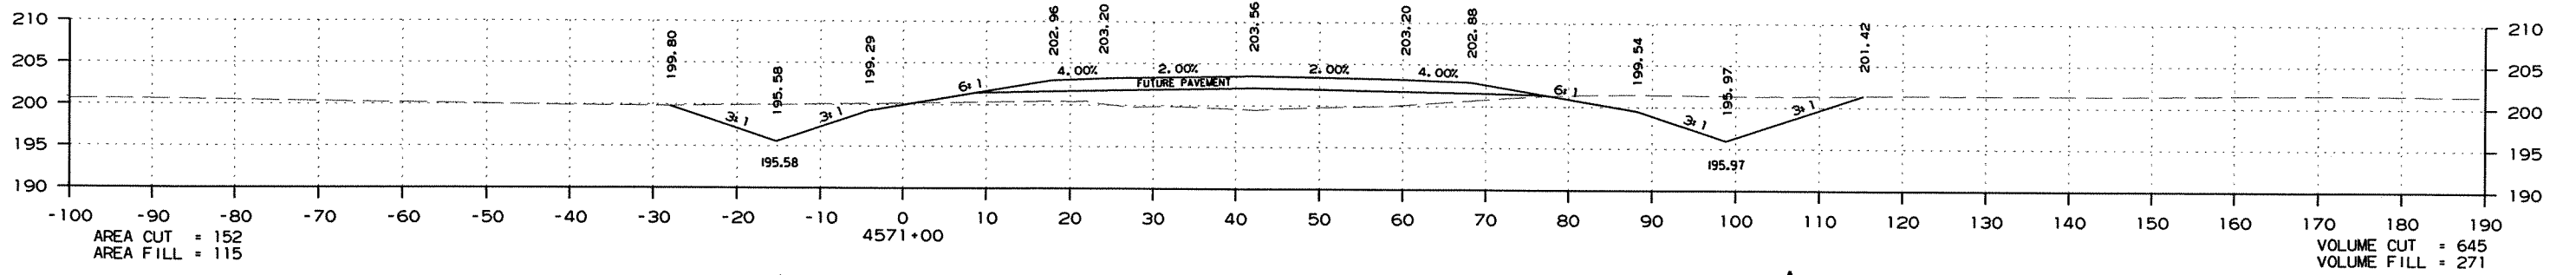
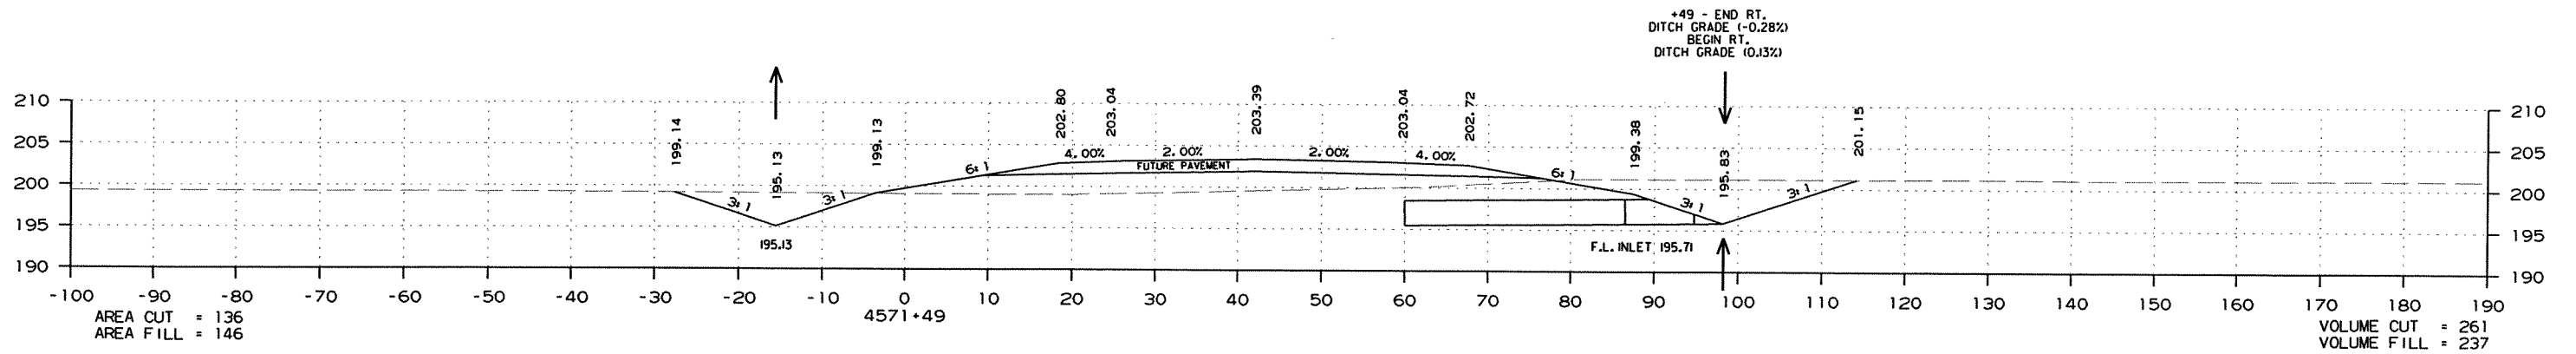


STA. 4569+50.00 - END EXCEPTION
STA. 4569+43.37 - TOE OF TEMPORARY SLOPE

CROSS SECTION STA. 4569+50 TO STA. 4571+49

DATE REVISED	DATE FILMED	DATE REVISED	DATE FILMED	FED. RD. DIST. NO.	STATE	FED. AID PROJ. NO.	SHEET NO.	TOTAL SHEETS
				6	ARK.			
						JOB NO. 020471	290	346

2 CROSS SECTIONS - MAIN LANES

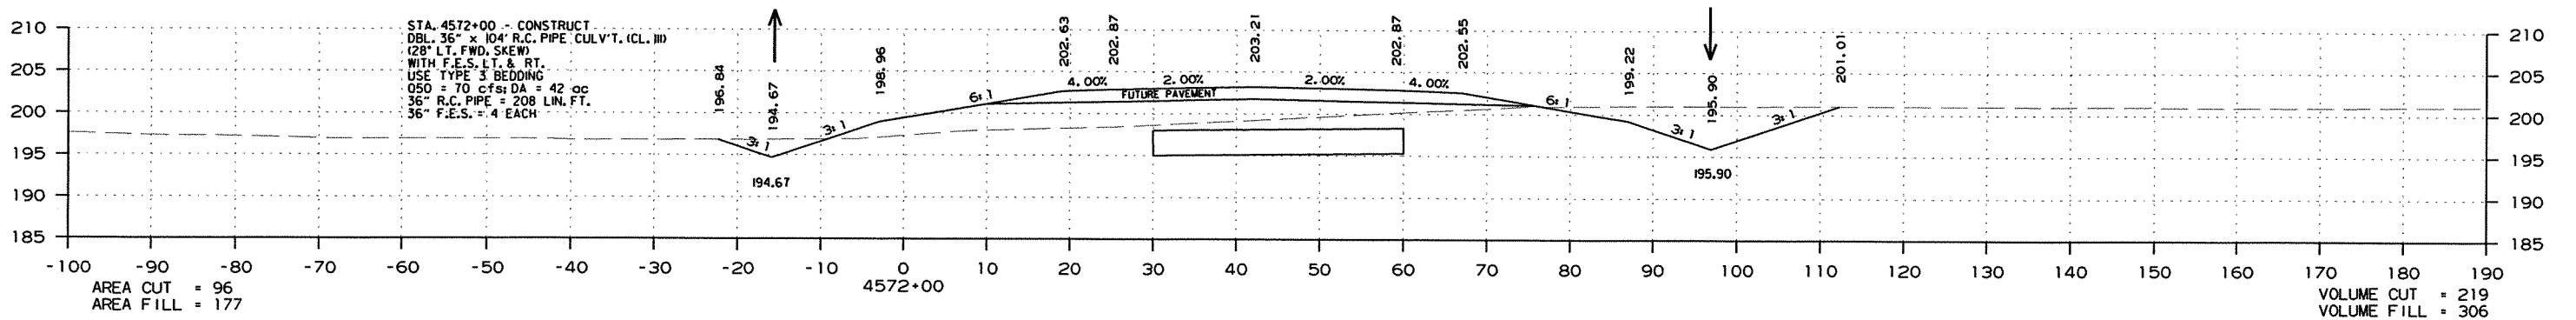
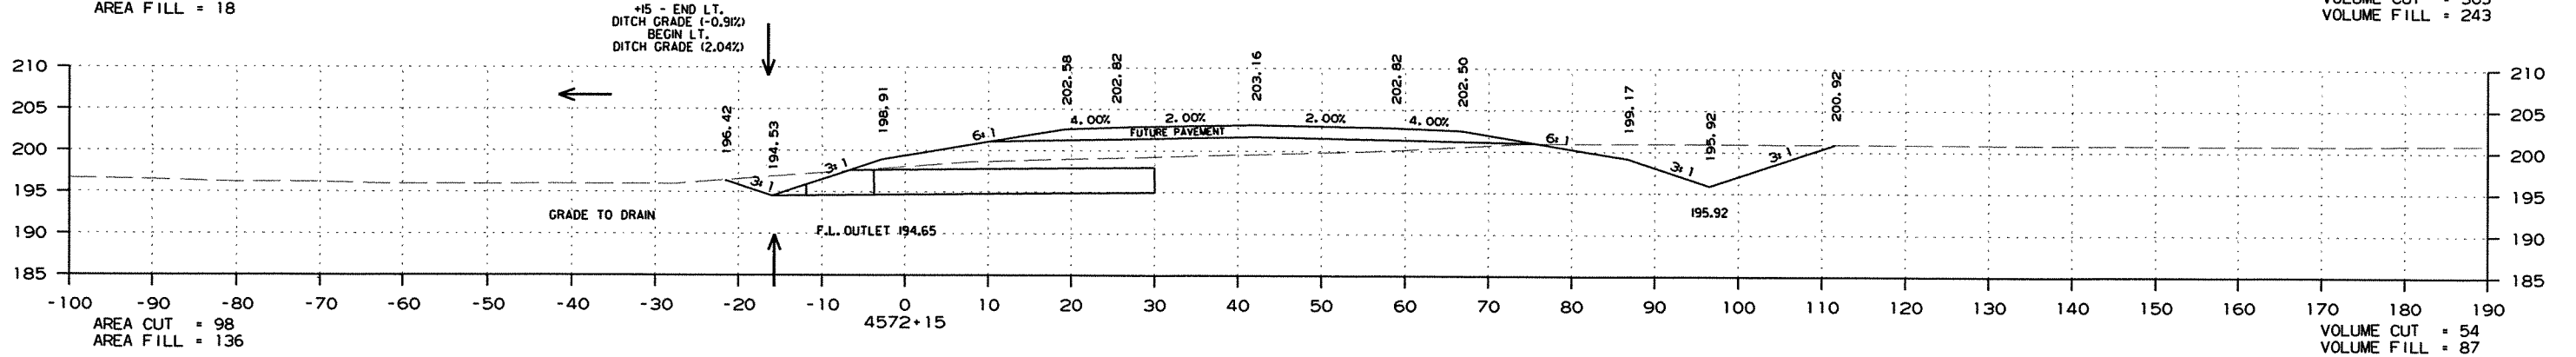
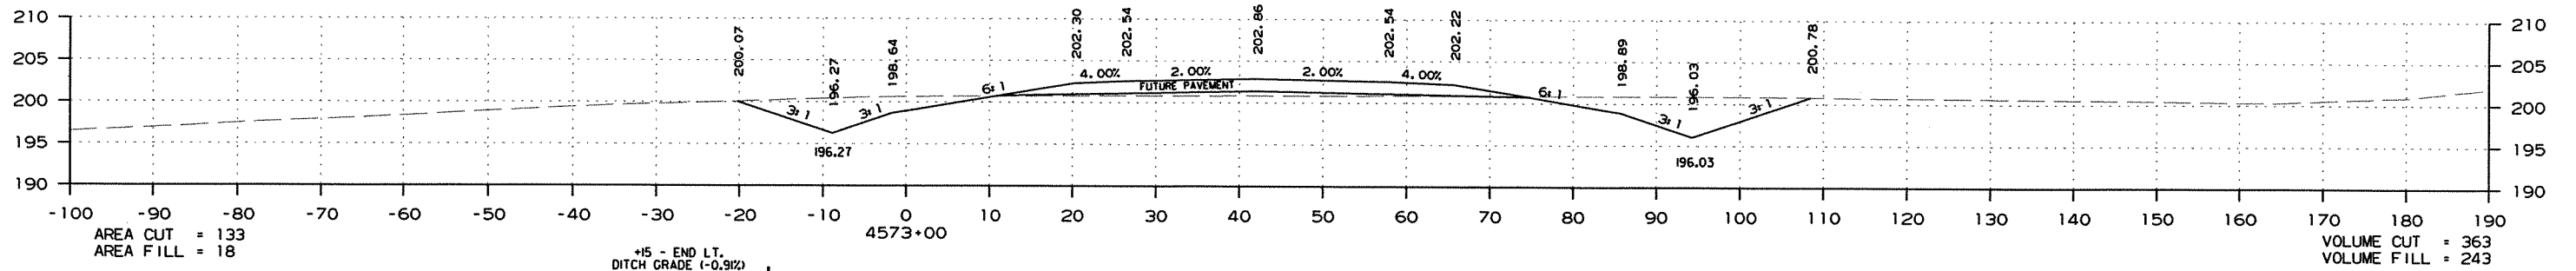
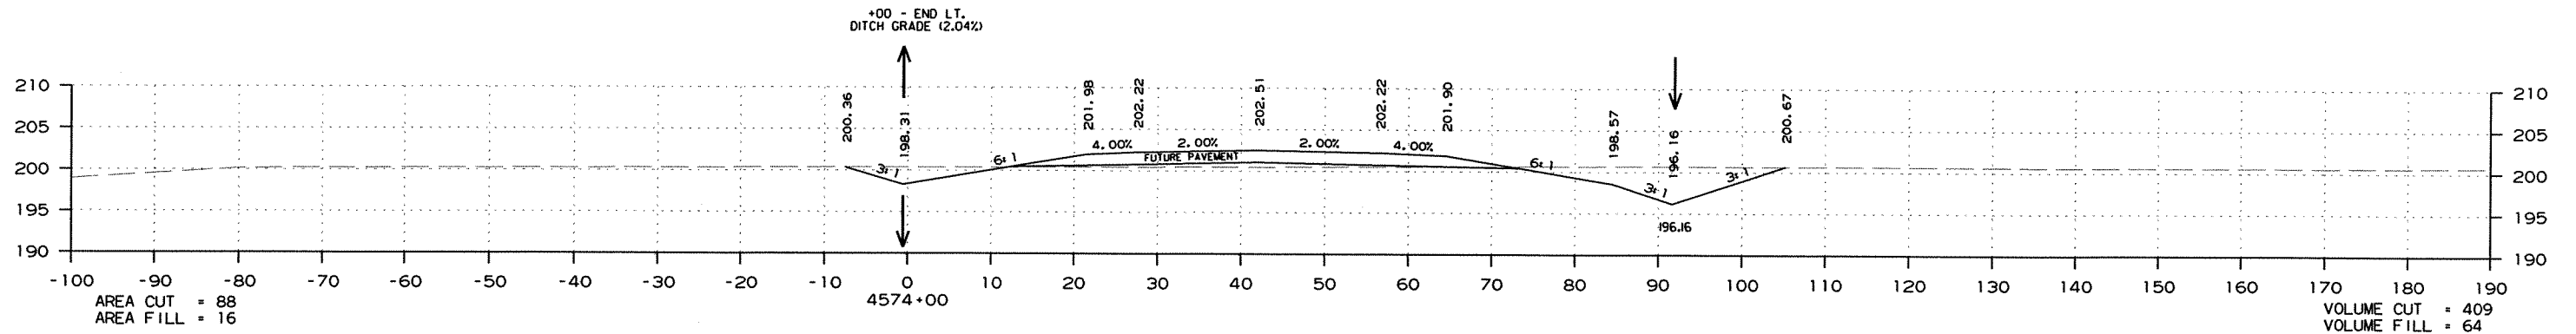


STA. 4572+00 - CONSTRUCT
 DBL. 36" x 104' R.C. PIPE CULV'T. (CL. III)
 (28' LT. FWD. SKEW)
 WITH F.E.S. LT. & RT.
 USE TYPE 3 BEDDING
 Q50 = 70 cfs; DA = 42 cc
 36" R.C. PIPE = 208 LIN. FT.
 36" F.E.S. = 4 EACH

CROSS SECTION STA. 4572+00 TO STA. 4574+00

DATE REVISED	DATE FILMED	DATE REVISED	DATE FILMED	FED. RD. DIST. NO.	STATE	FED. AID PROJ. NO.	SHEET NO.	TOTAL SHEETS
				6	ARK.			
						JOB NO. 020471	291	346





2 CROSS SECTIONS - MAIN LANES

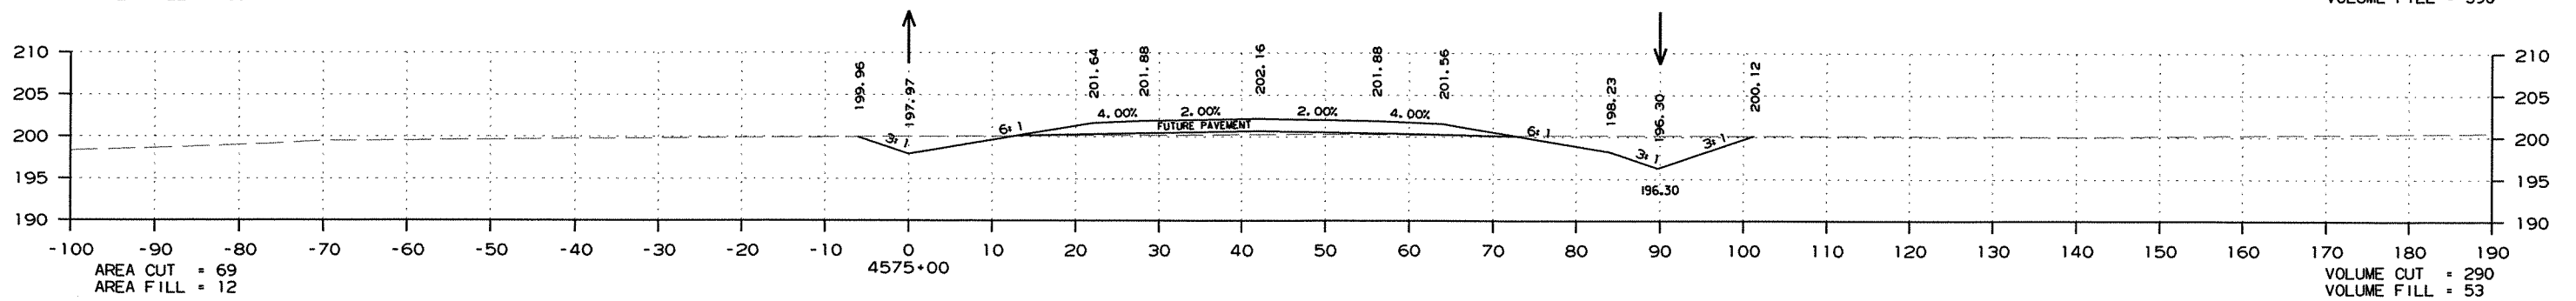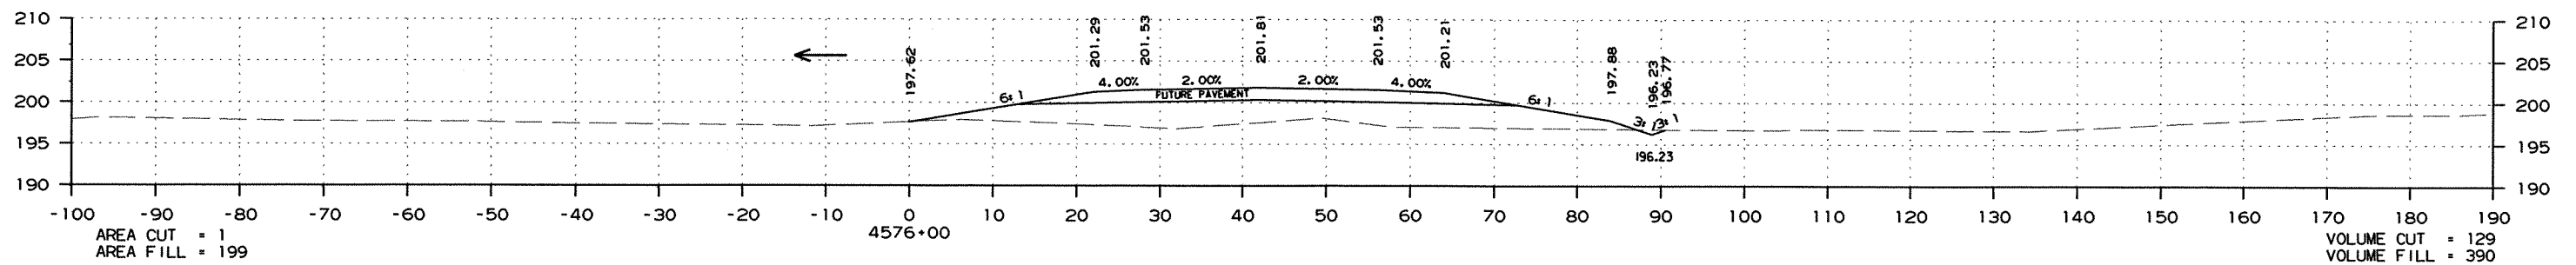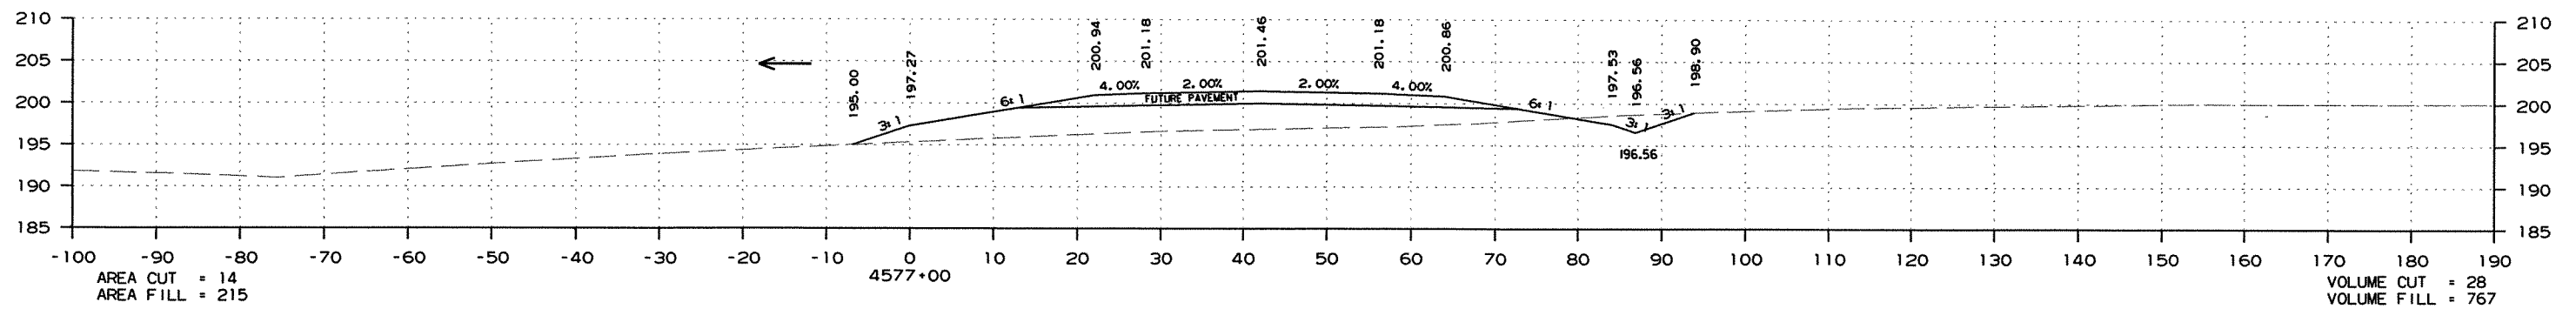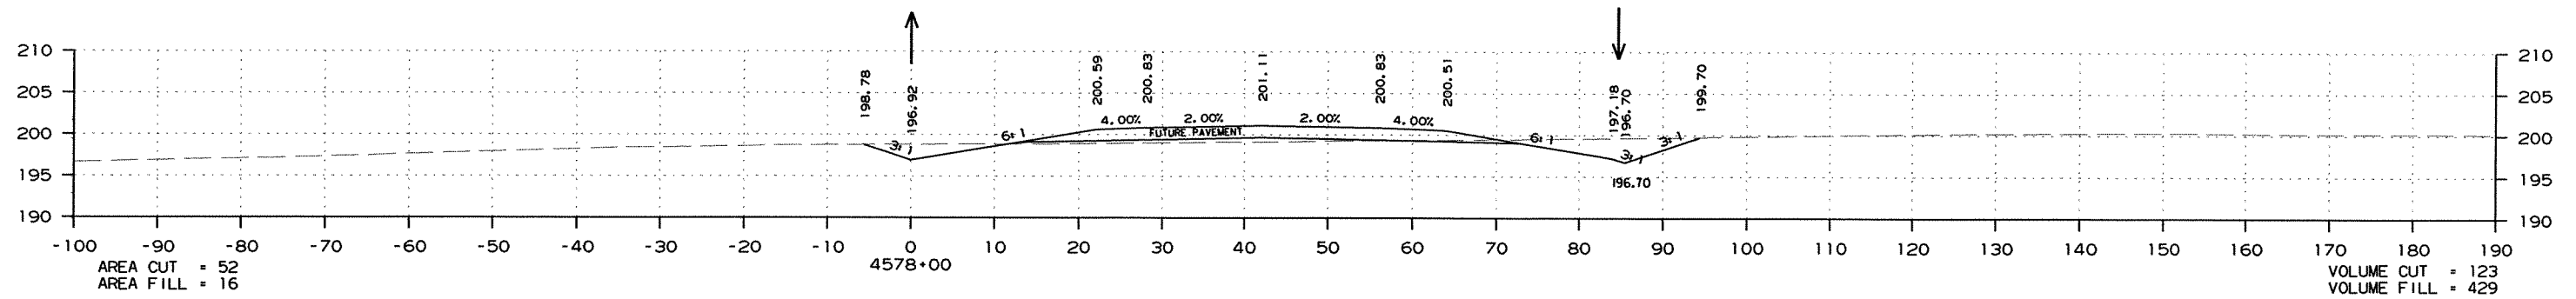

CROSS SECTION STA. 4575+00 TO STA. 4578+00

DATE REVISED	DATE FILMED	DATE REVISED	DATE FILMED	FED. DIST. NO.	STATE	FED. AID PROJ. NO.	SHEET NO.	TOTAL SHEETS
				6	ARK.			
JOB NO. 020471							292	346




② CROSS SECTIONS - MAIN LANES

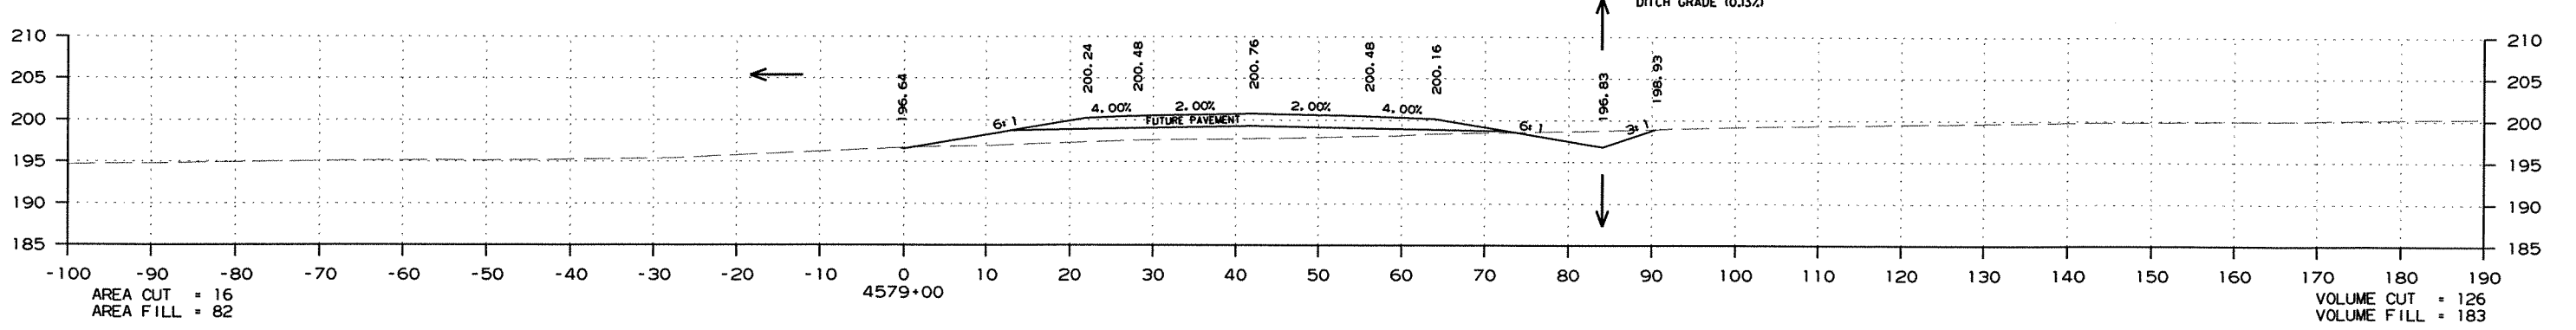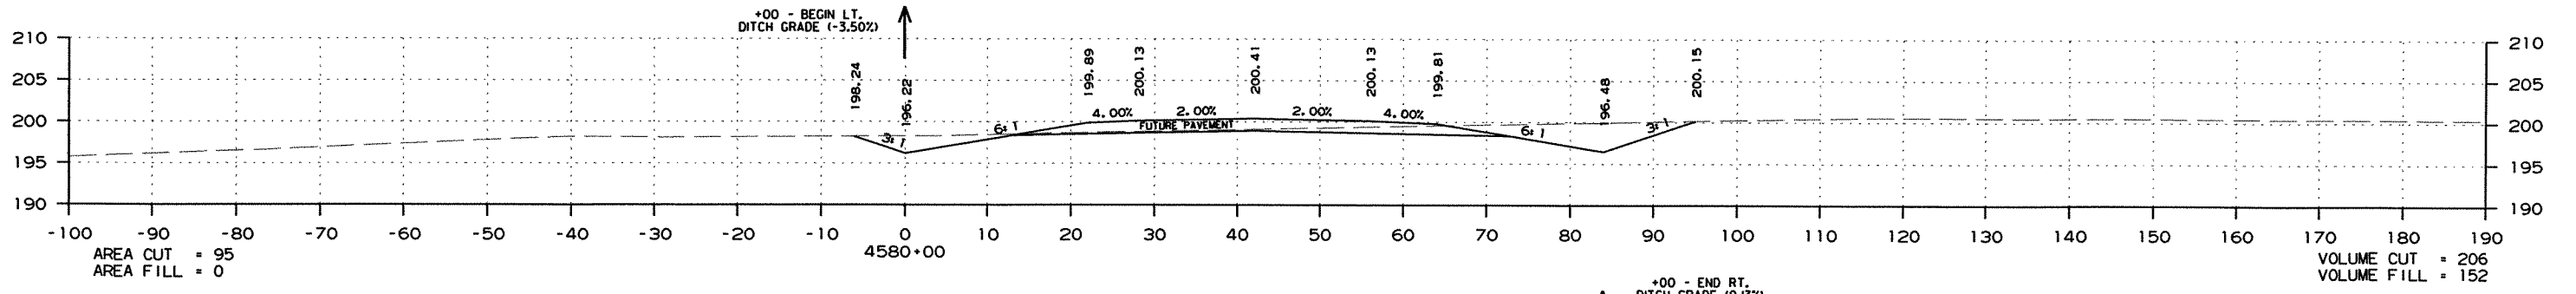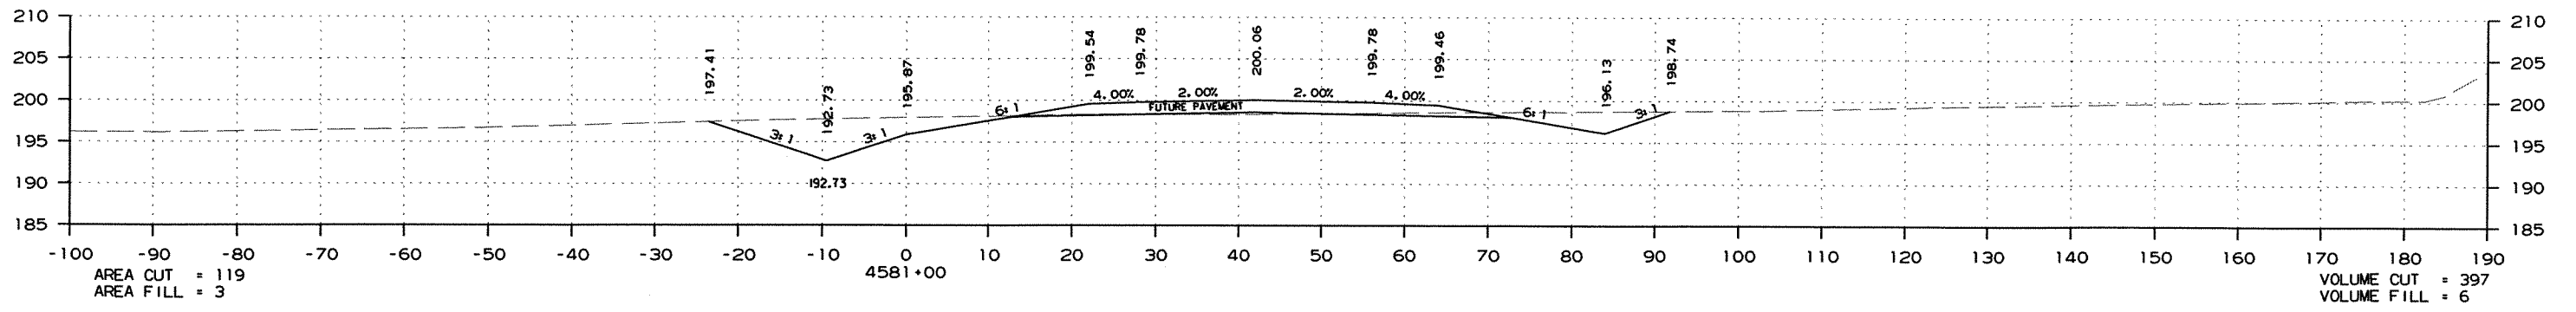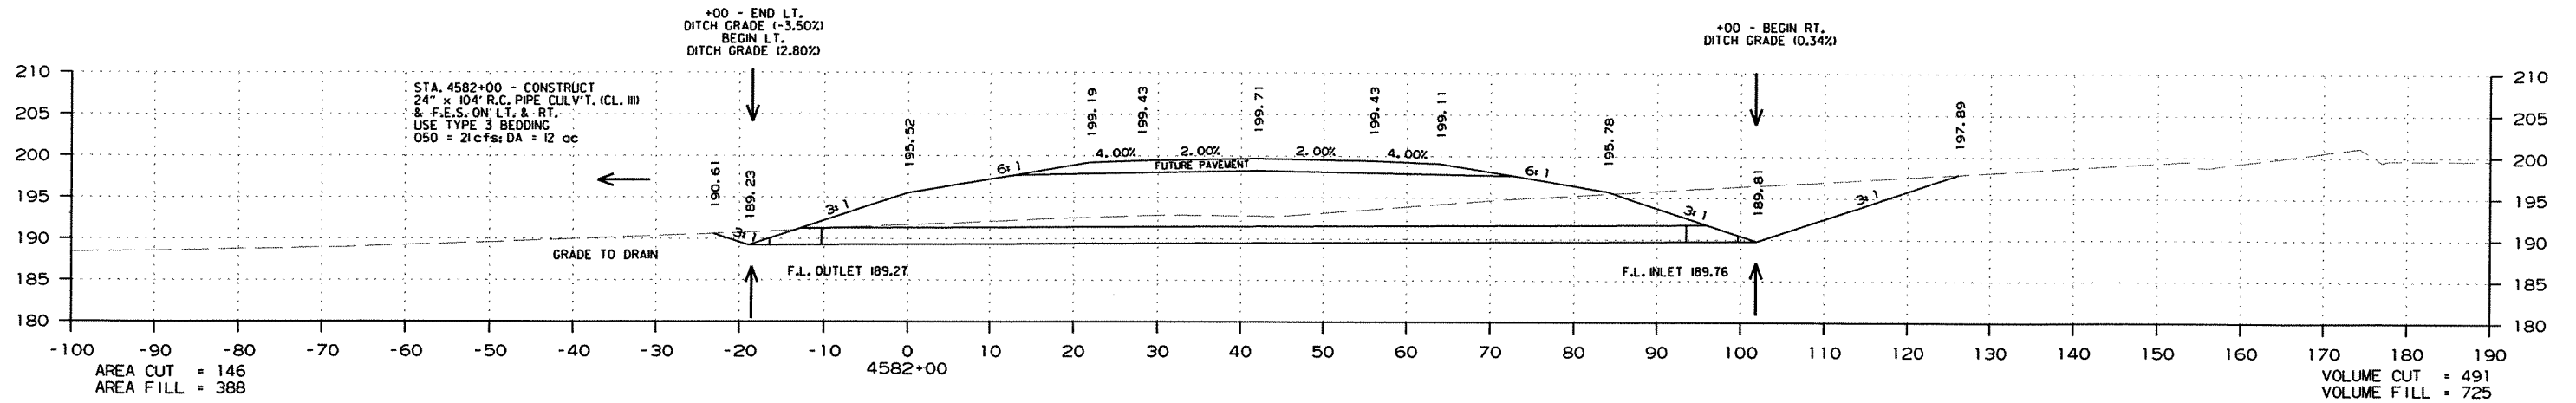

CROSS SECTION STA. 4579+00 TO STA. 4582+00

DATE REVISED	DATE FILMED	DATE REVISED	DATE FILMED	FED. RD. DIST. NO.	STATE	FED. AID PROJ. NO.	SHEET NO.	TOTAL SHEETS
				6	ARK.			
						JOB NO. 020471	293	346




2 CROSS SECTIONS - MAIN LANES

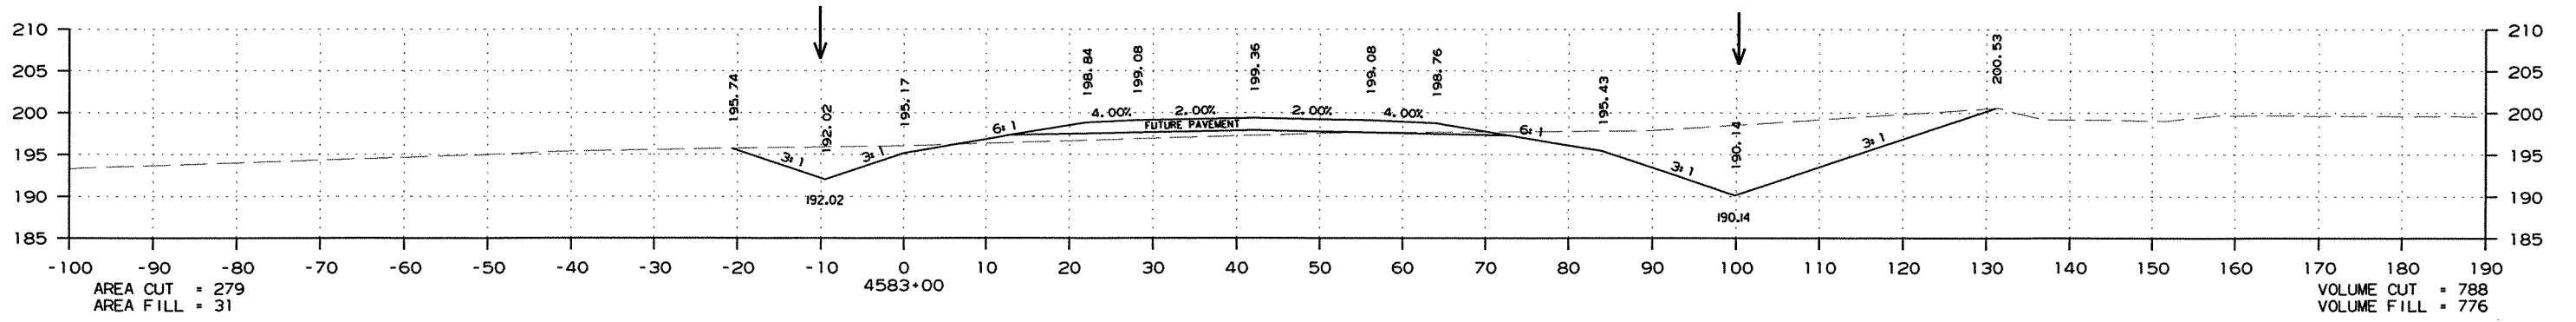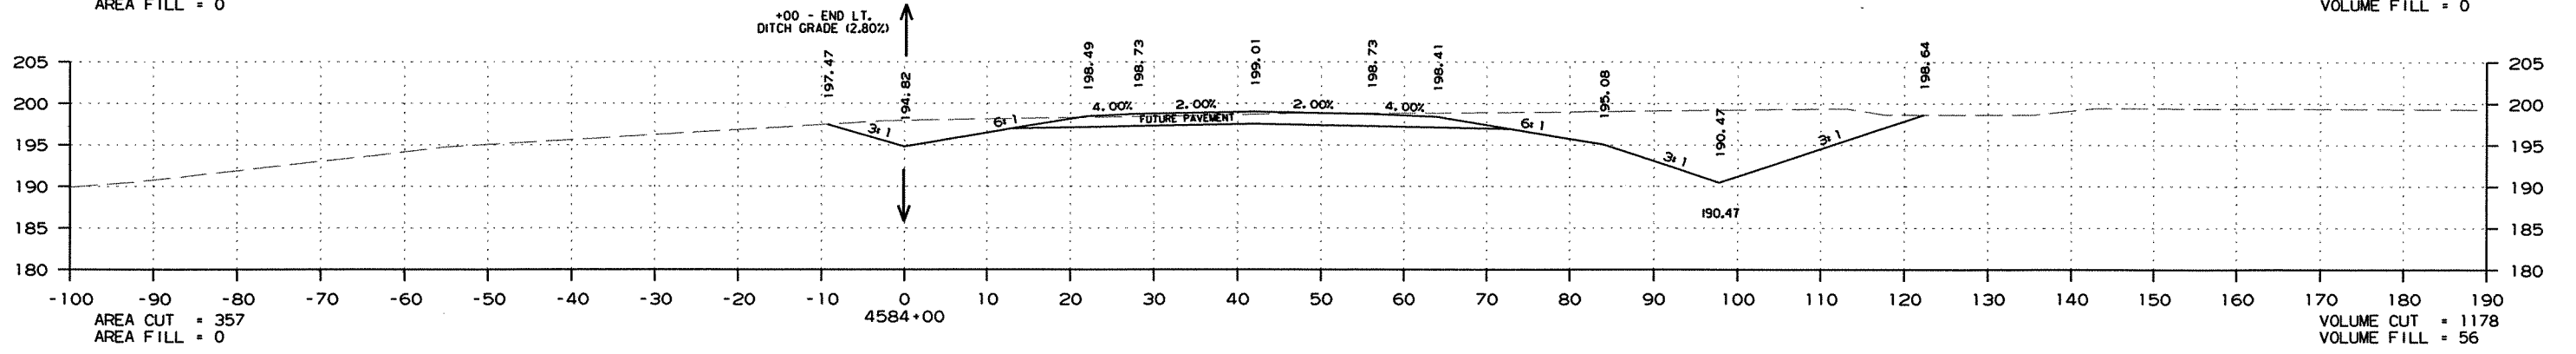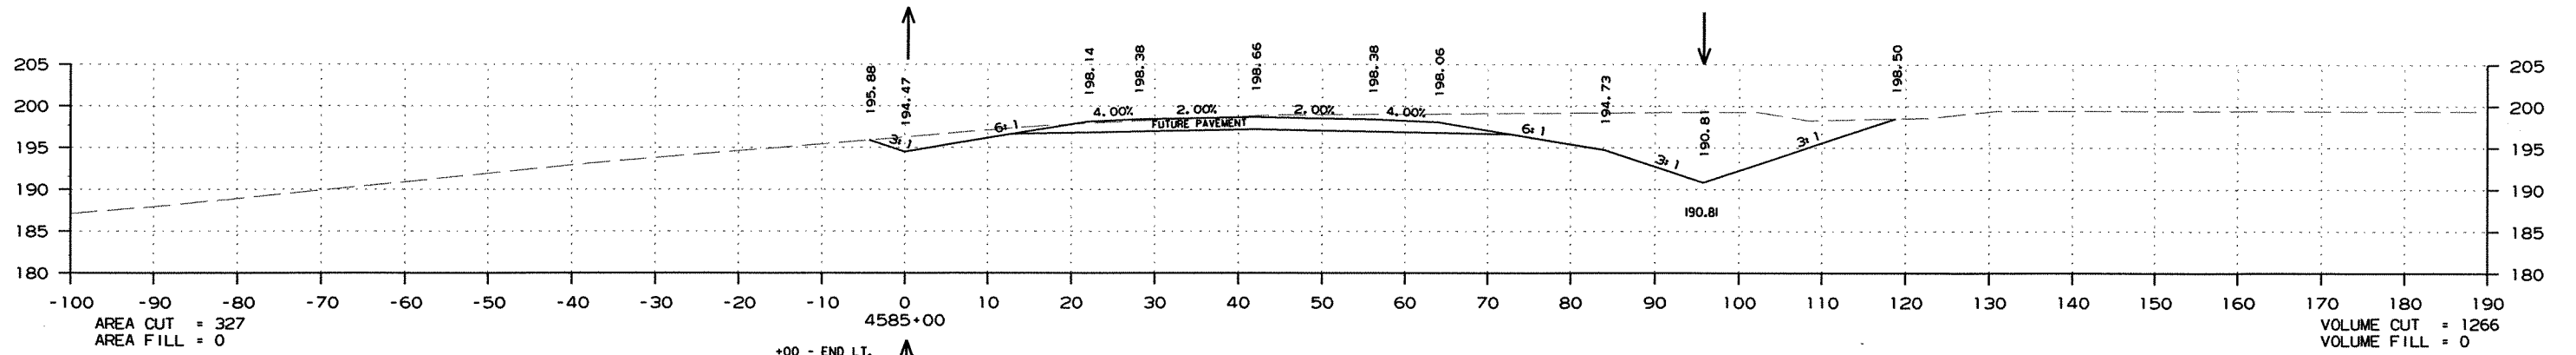

CROSS SECTION STA. 4583+00 TO STA. 4585+00

DATE REVISED	DATE FILMED	DATE REVISED	DATE FILMED	FED. RD. DIST. NO.	STATE	FED. AID PROJ. NO.	SHEET NO.	TOTAL SHEETS
				6	ARK.			
JOB NO. 020471							294	346





2 CROSS SECTIONS - MAIN LANES

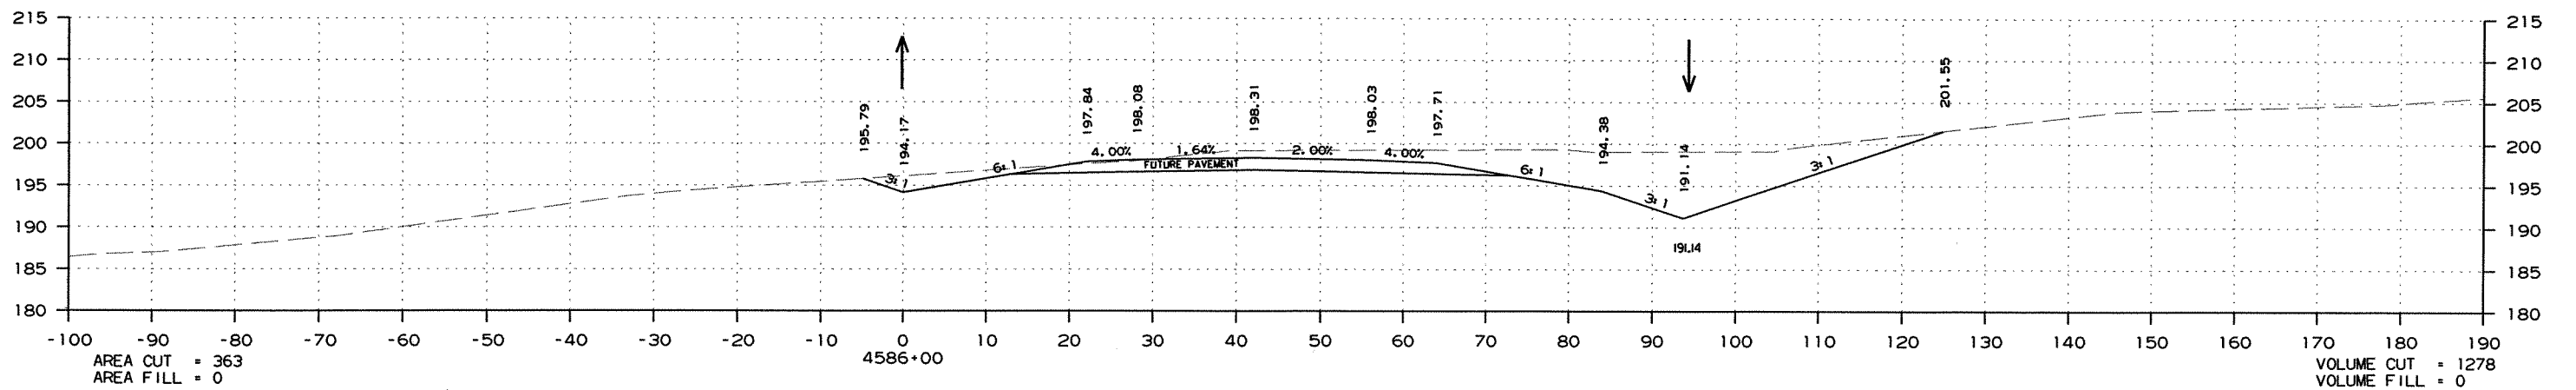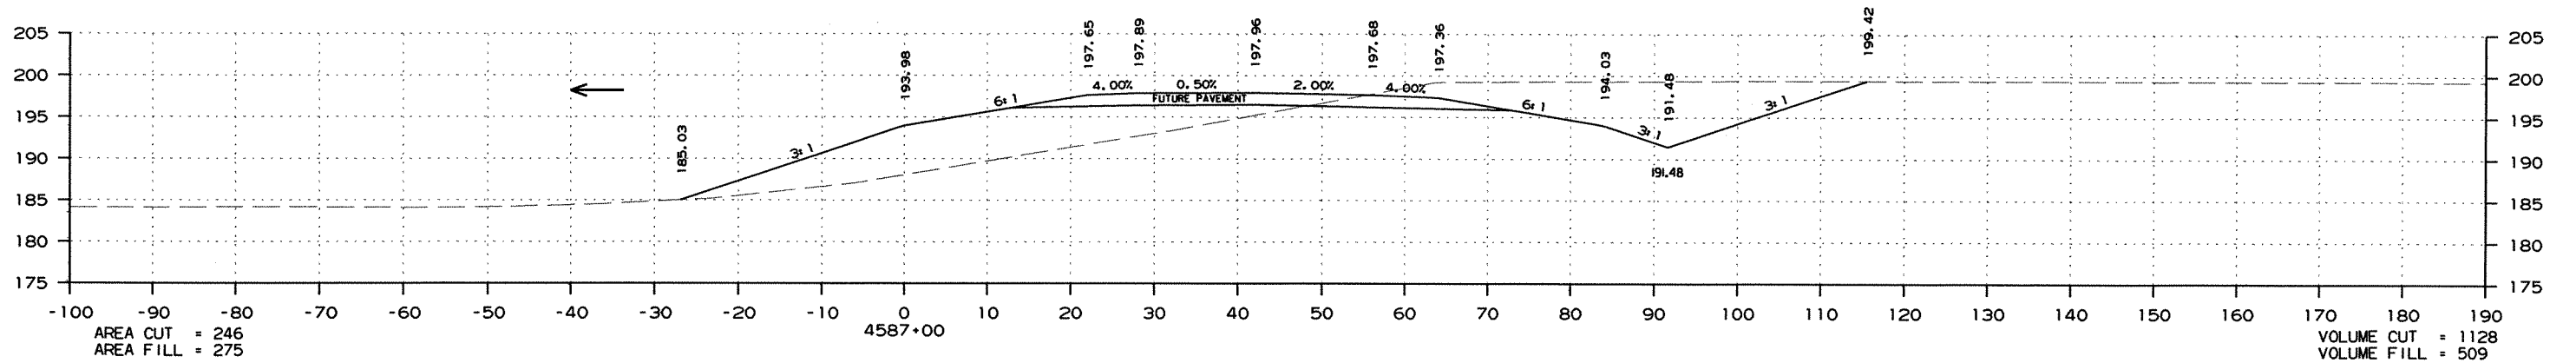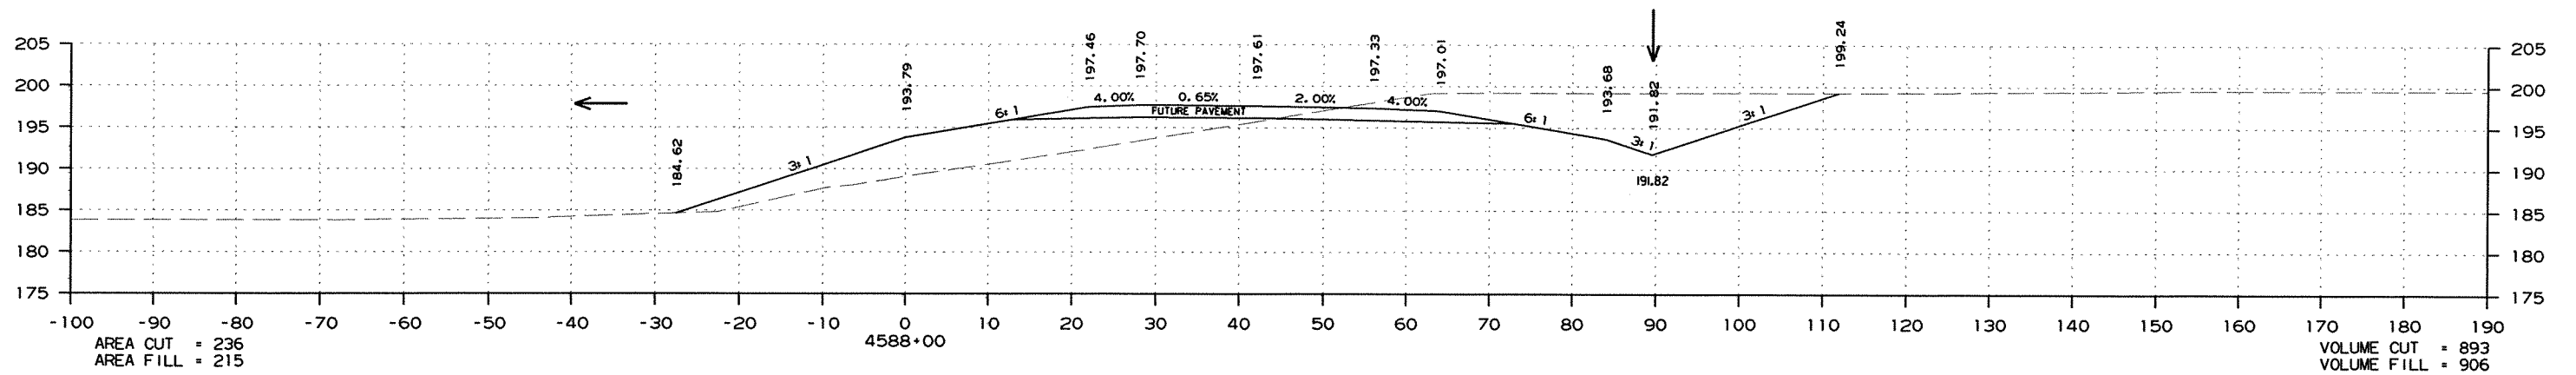

CROSS SECTION STA. 4586+00 TO STA. 4588+00

DATE REVISED	DATE FILMED	DATE REVISED	DATE FILMED	FED. RD. DIST. NO.	STATE	FED. AID PROJ. NO.	SHEET NO.	TOTAL SHEETS
				6	ARK.			
						JOB NO. 020471	295	346





2 CROSS SECTIONS - MAIN LANES

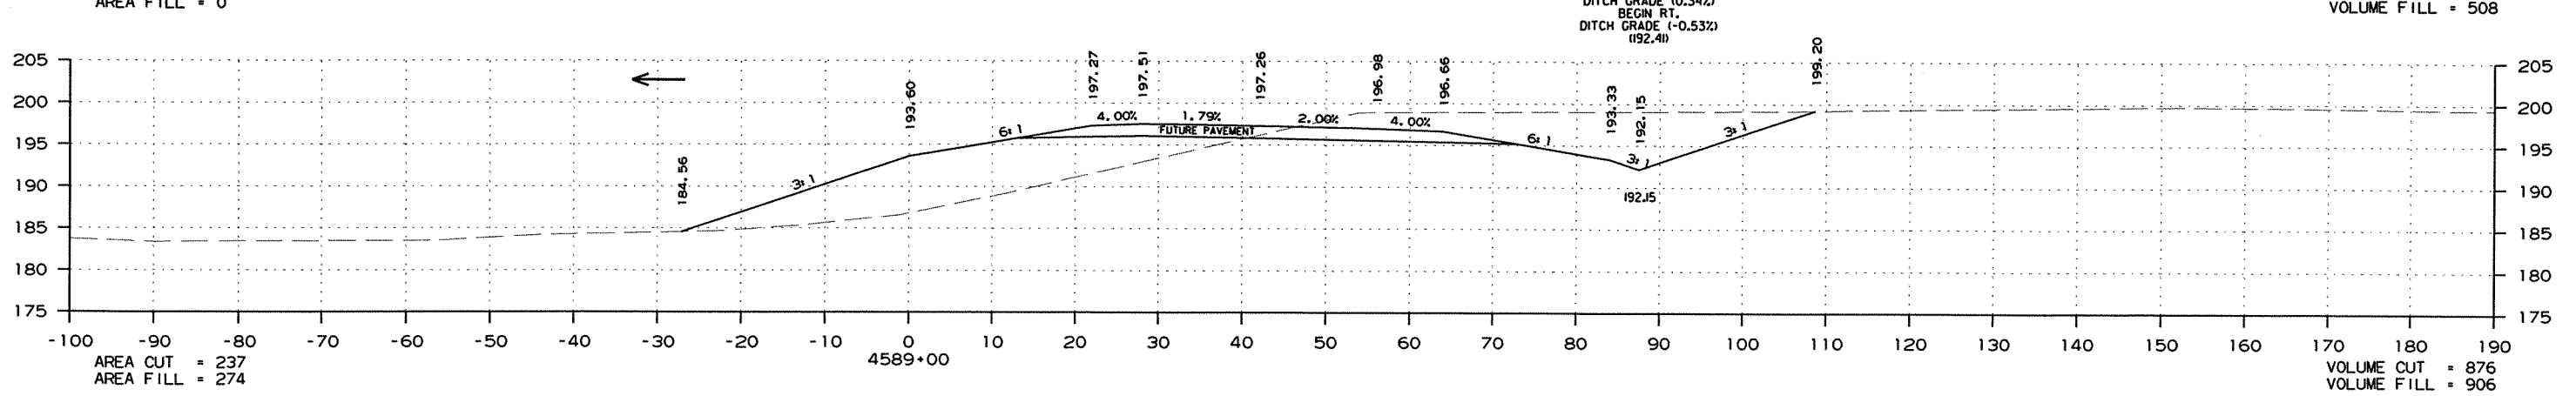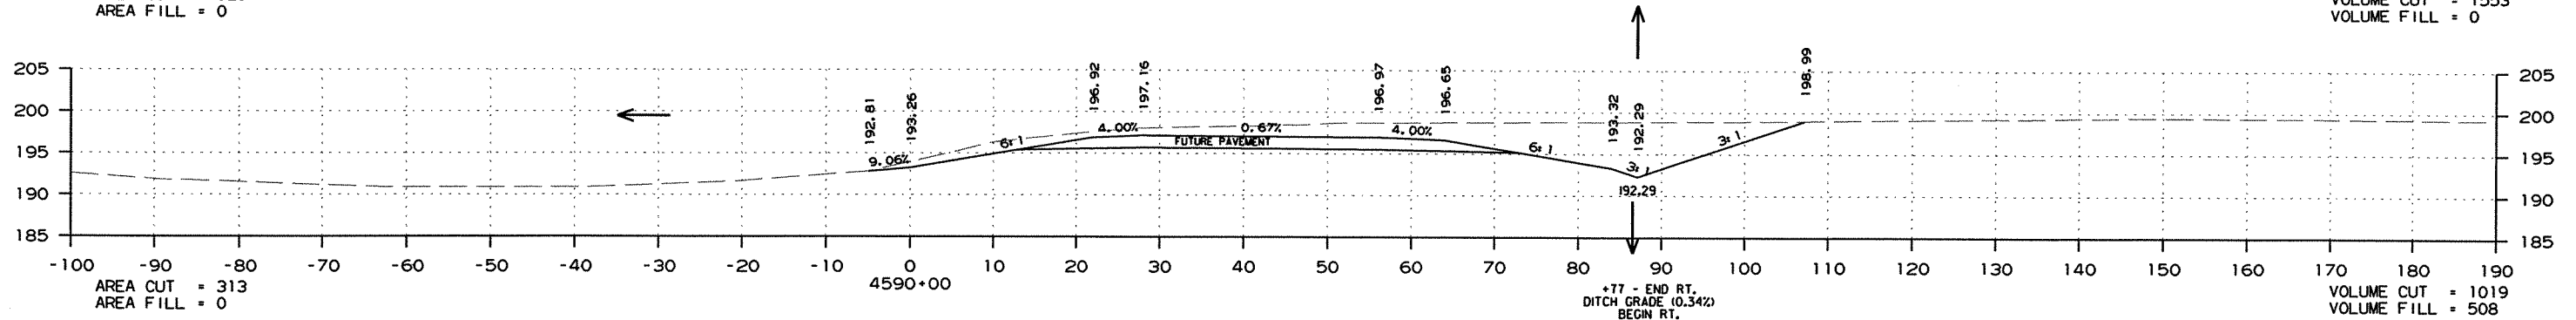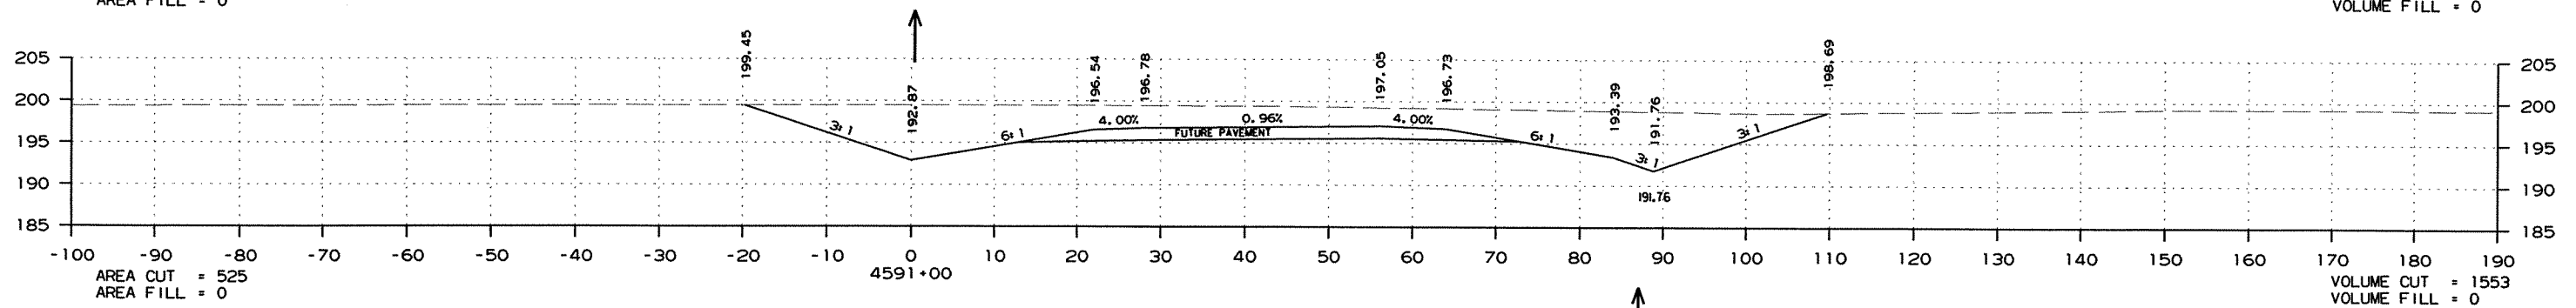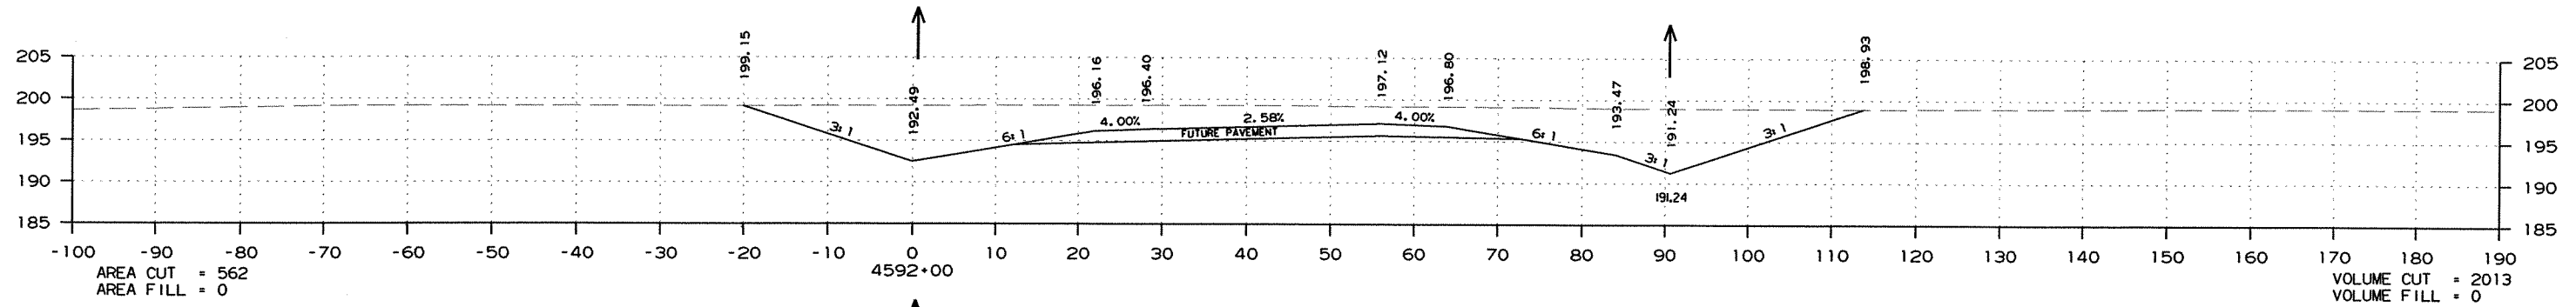

CROSS SECTION STA. 4589+00 TO STA. 4592+00

DATE REVISED	DATE FILMED	DATE REVISED	DATE FILMED	FED. RD. DIST. NO.	STATE	FED. AID PROJ. NO.	SHEET NO.	TOTAL SHEETS
				6	ARK.			
						JOB NO. 020471	296	346





② CROSS SECTIONS - MAIN LANES

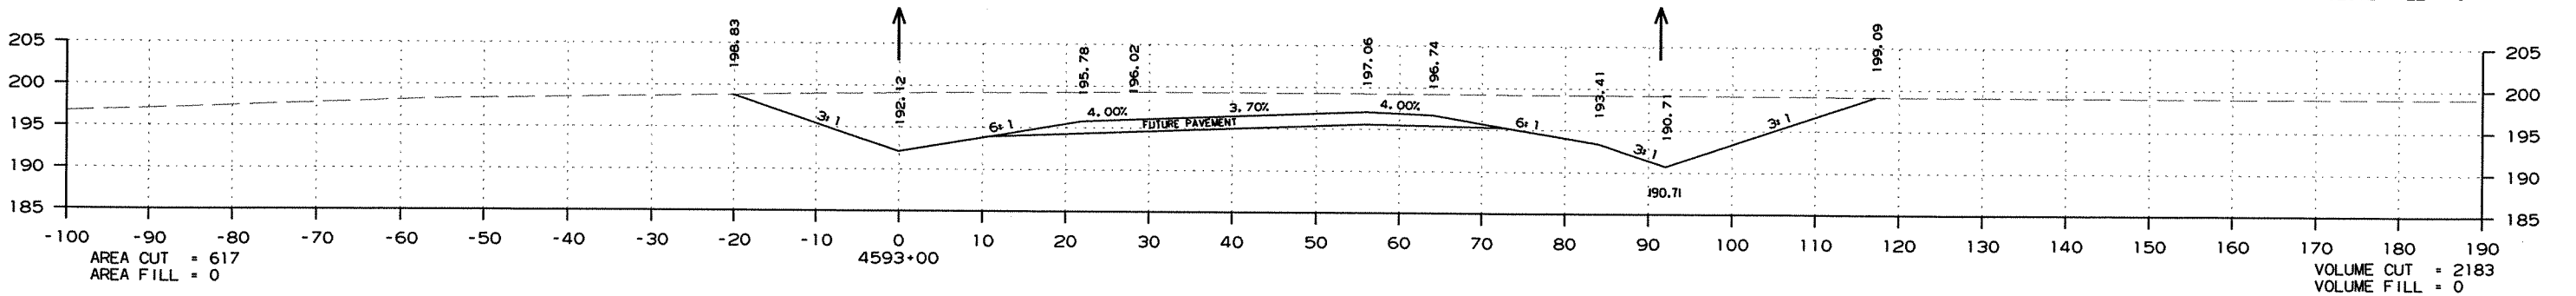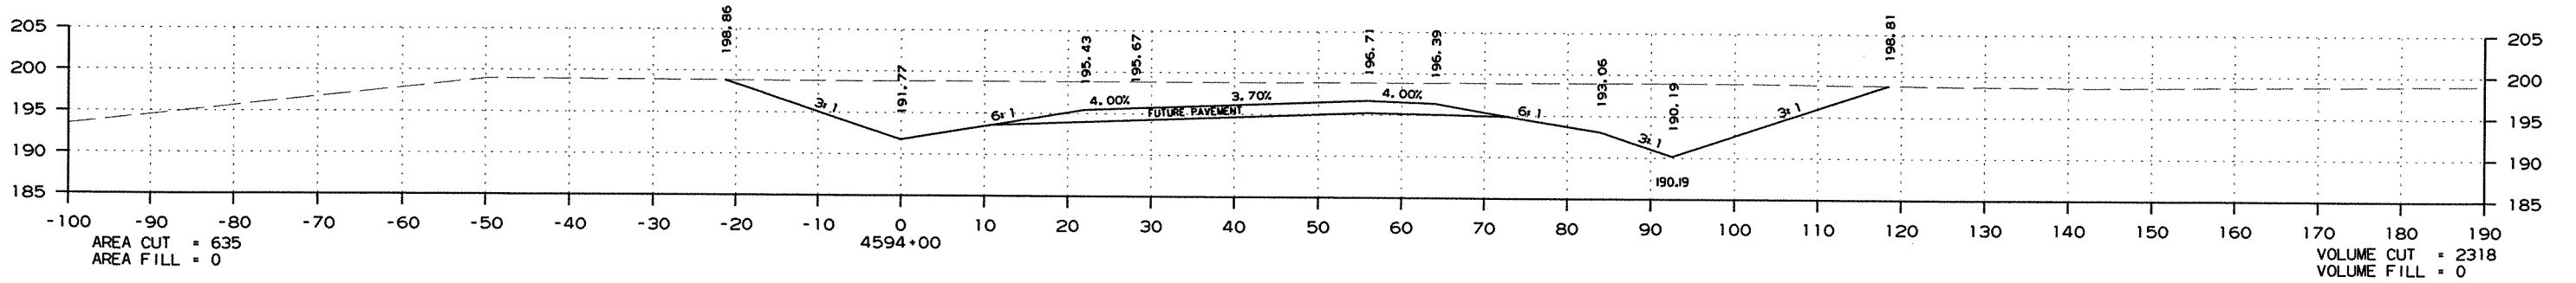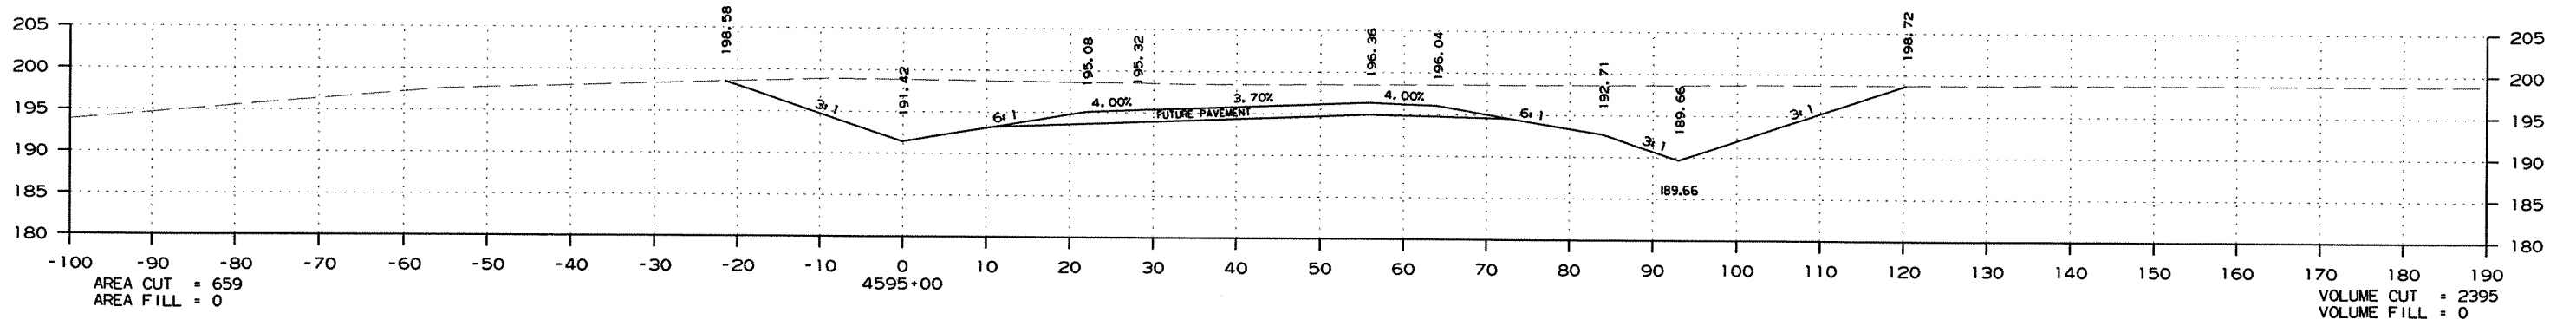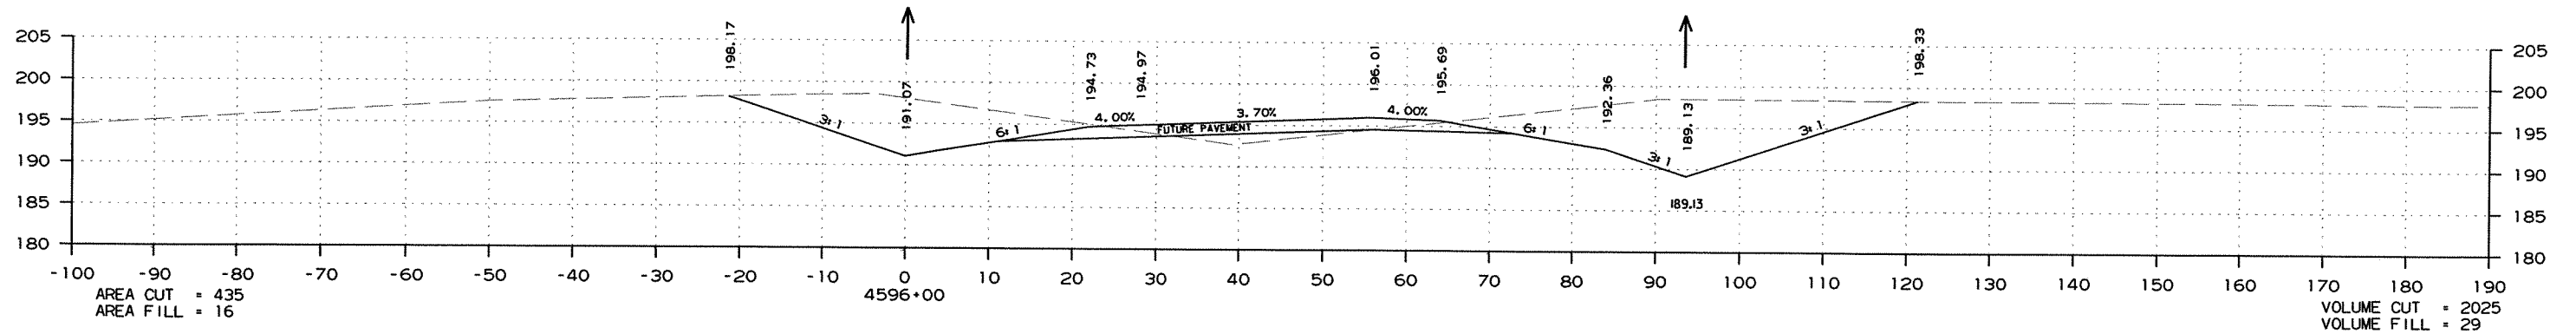

CROSS SECTION STA. 4593+00 TO STA. 4596+00

DATE REVISED	DATE FILMED	DATE REVISED	DATE FILMED	FED. RD. DIST. NO.	STATE	FED. AID PROJ. NO.	SHEET NO.	TOTAL SHEETS
				6	ARK.			
				JOB NO.	020471		297	346




2 CROSS SECTIONS - MAIN LANES

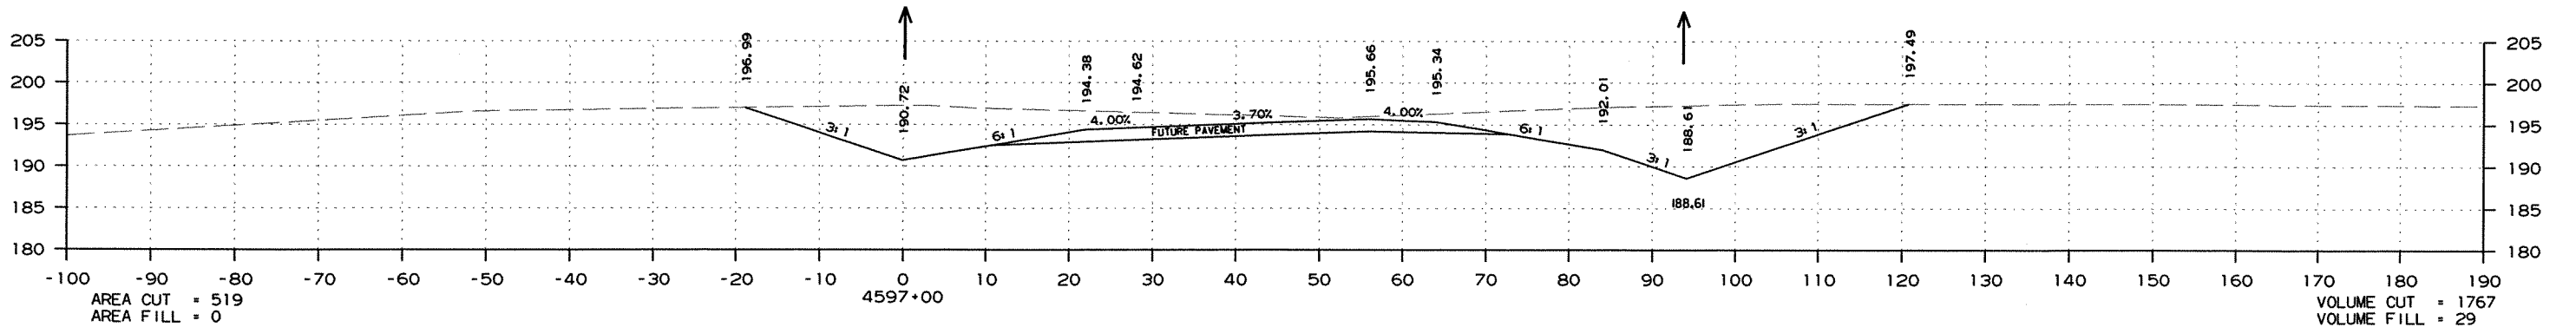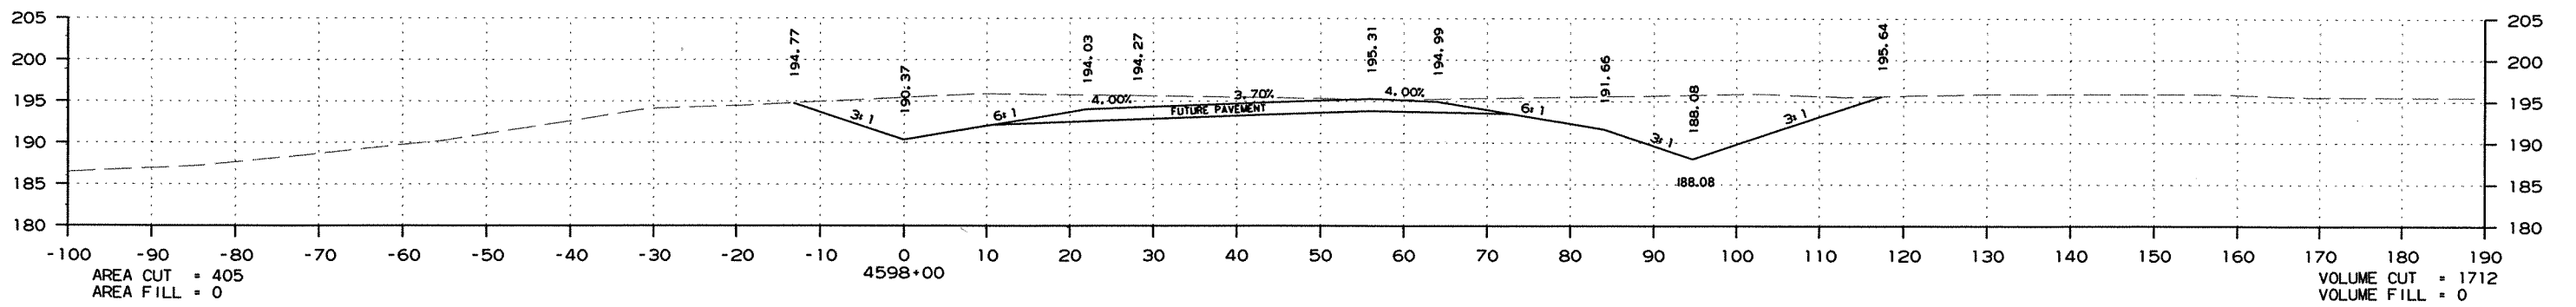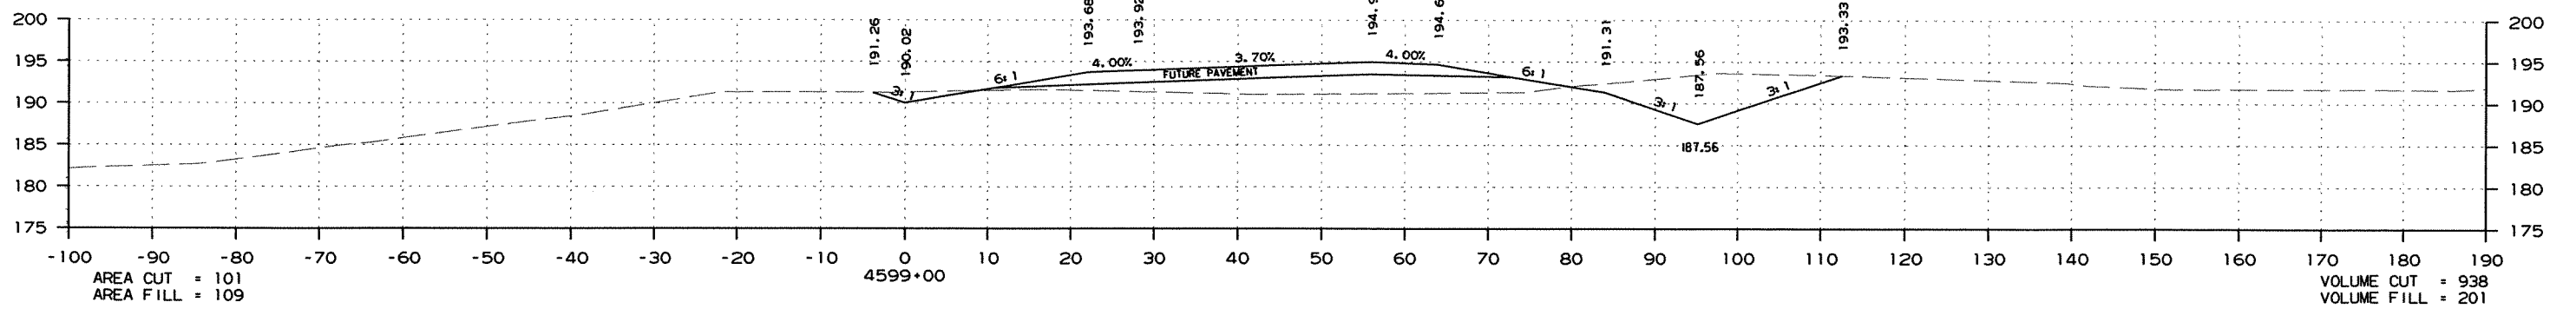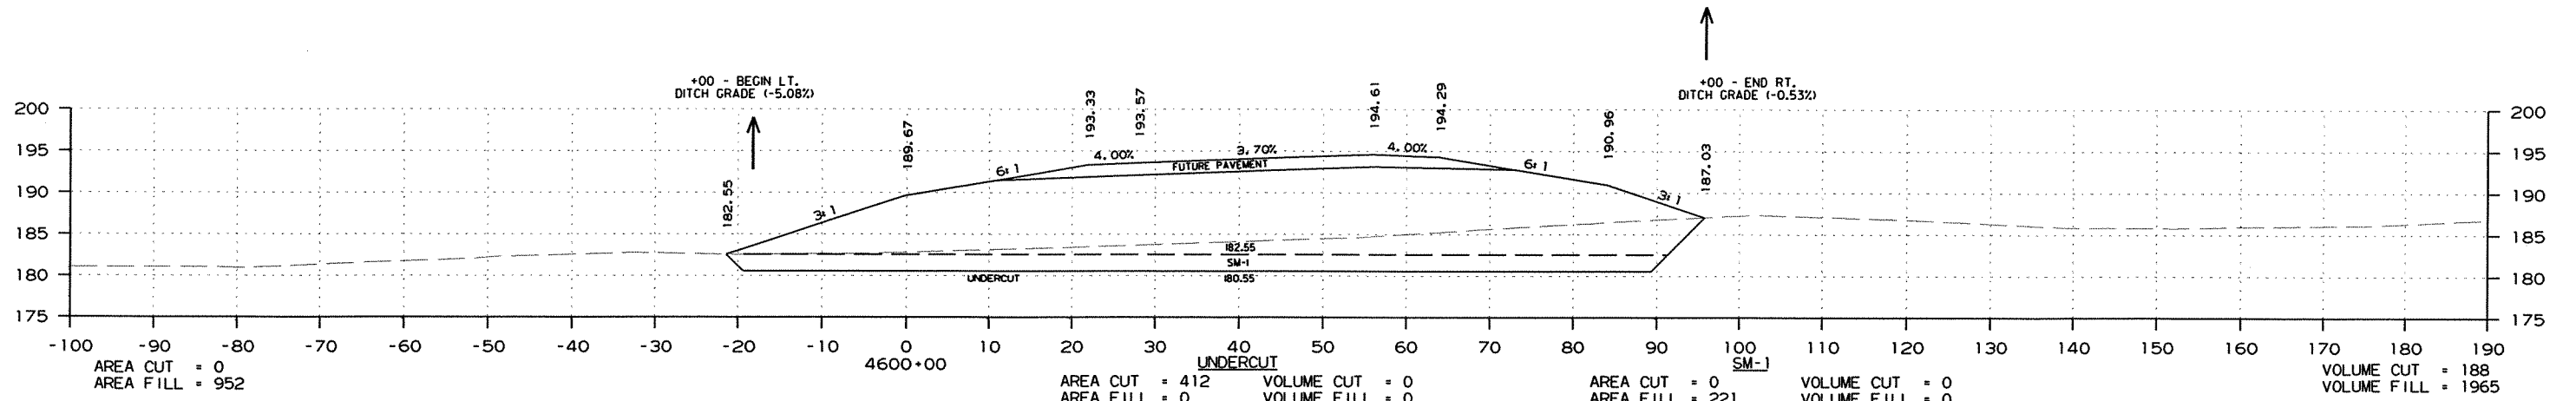

CROSS SECTION STA. 4597+00 TO STA. 4600+00

DATE REVISED	DATE FILMED	DATE REVISED	DATE FILMED	FED. RD. DIST. NO.	STATE	FED. AID PROJ. NO.	SHEET NO.	TOTAL SHEETS
				6	ARK.			
JOB NO. 020471							298	346

2 CROSS SECTIONS - MAIN LANES

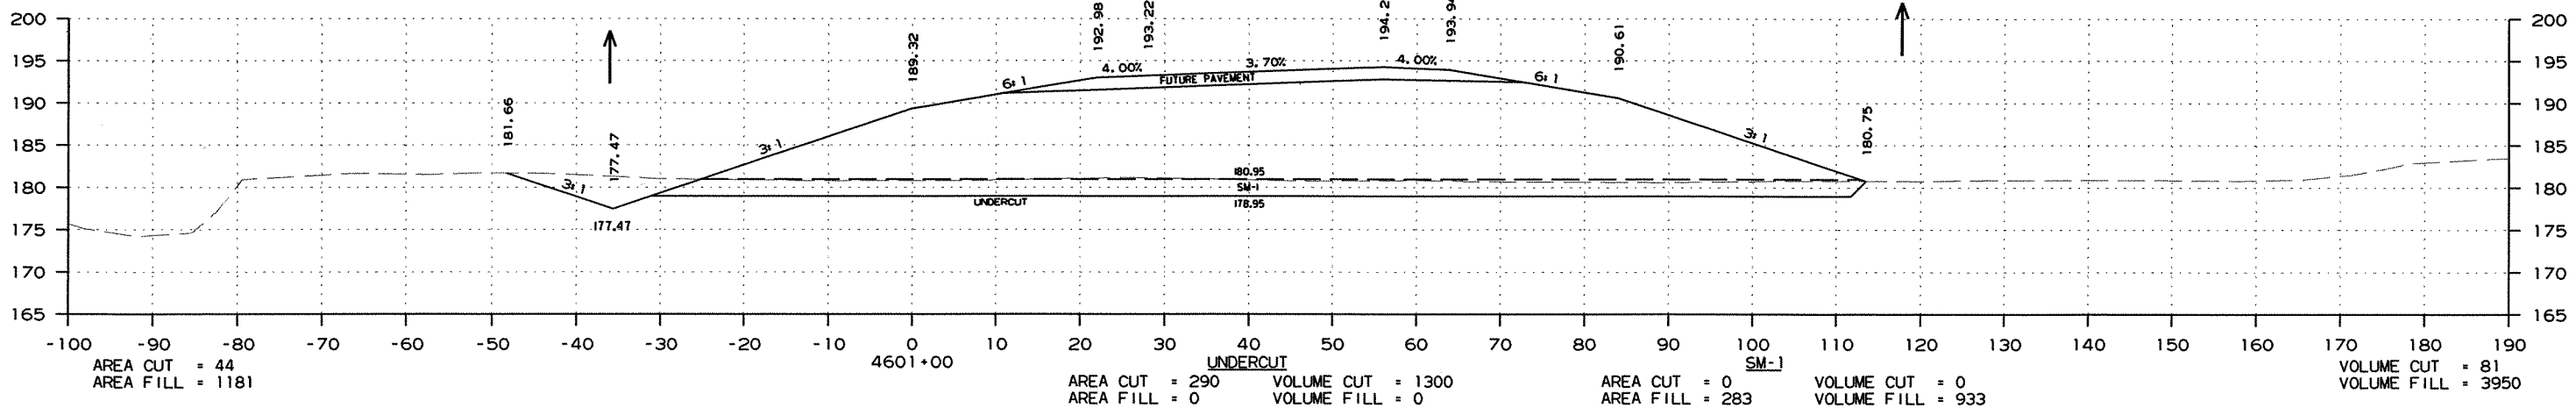
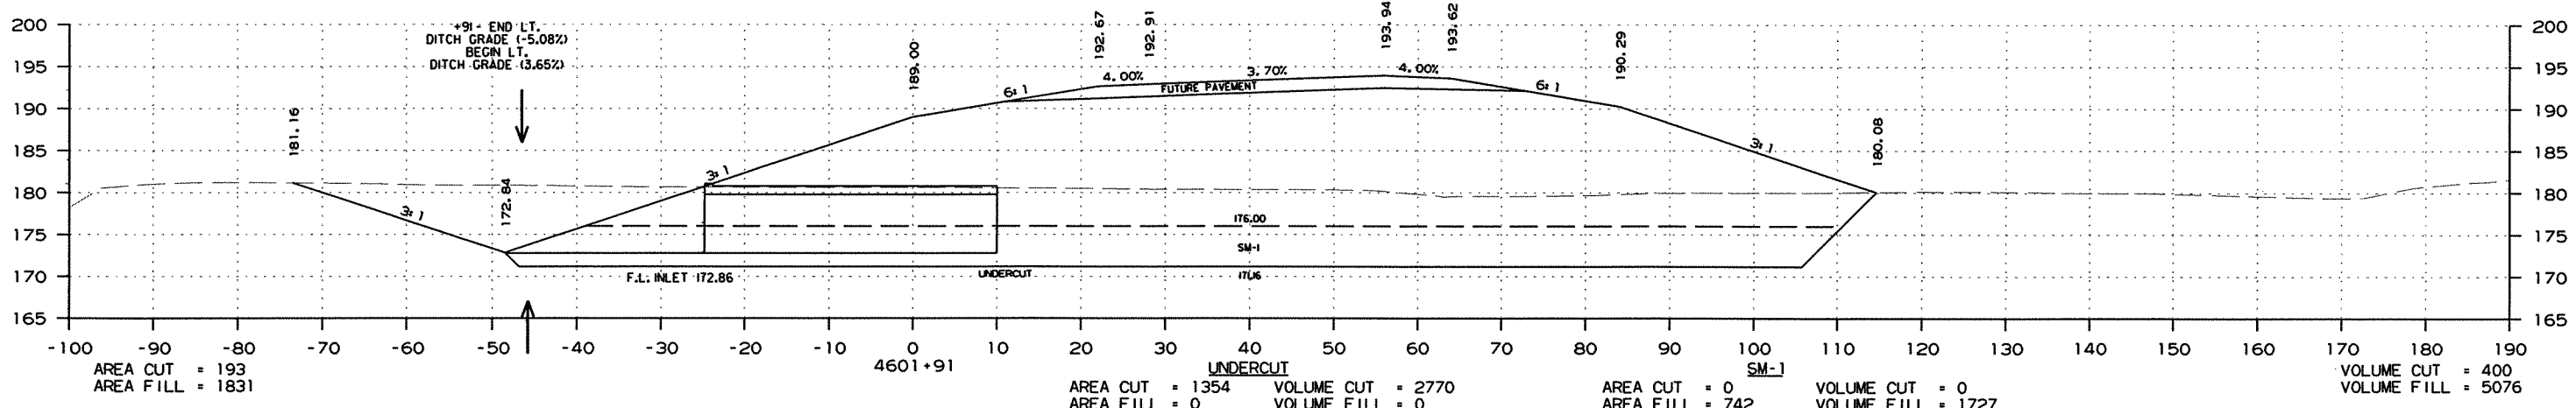
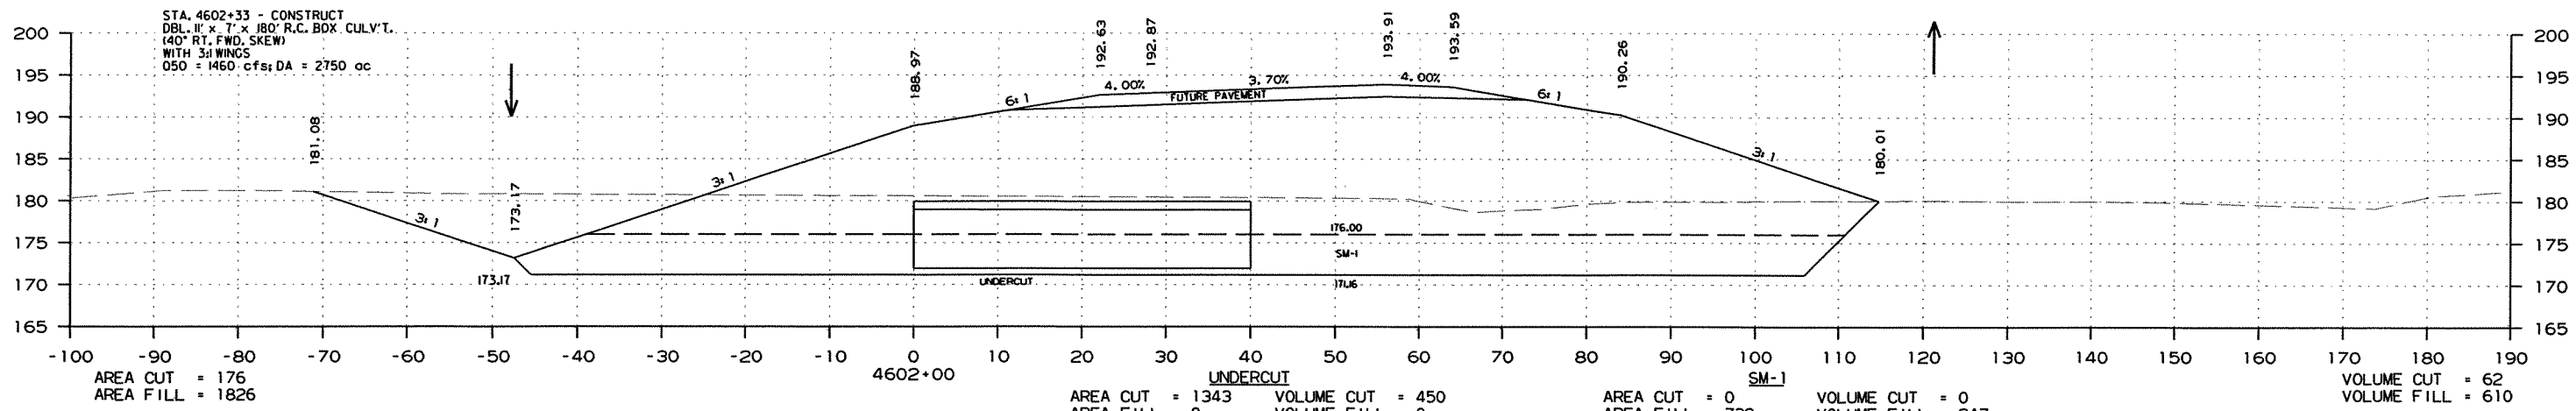


CROSS SECTION STA. 4601+00 TO STA. 4602+00

R020471.DGN 7/6/2011

DATE REVISED	DATE FILMED	DATE REVISED	DATE FILMED	FED. RD. DIST. NO.	STATE	FED. AID PROJ. NO.	SHEET NO.	TOTAL SHEETS
				6	ARK.			
						JOB NO. 020471	299	346




② CROSS SECTIONS - MAIN LANES

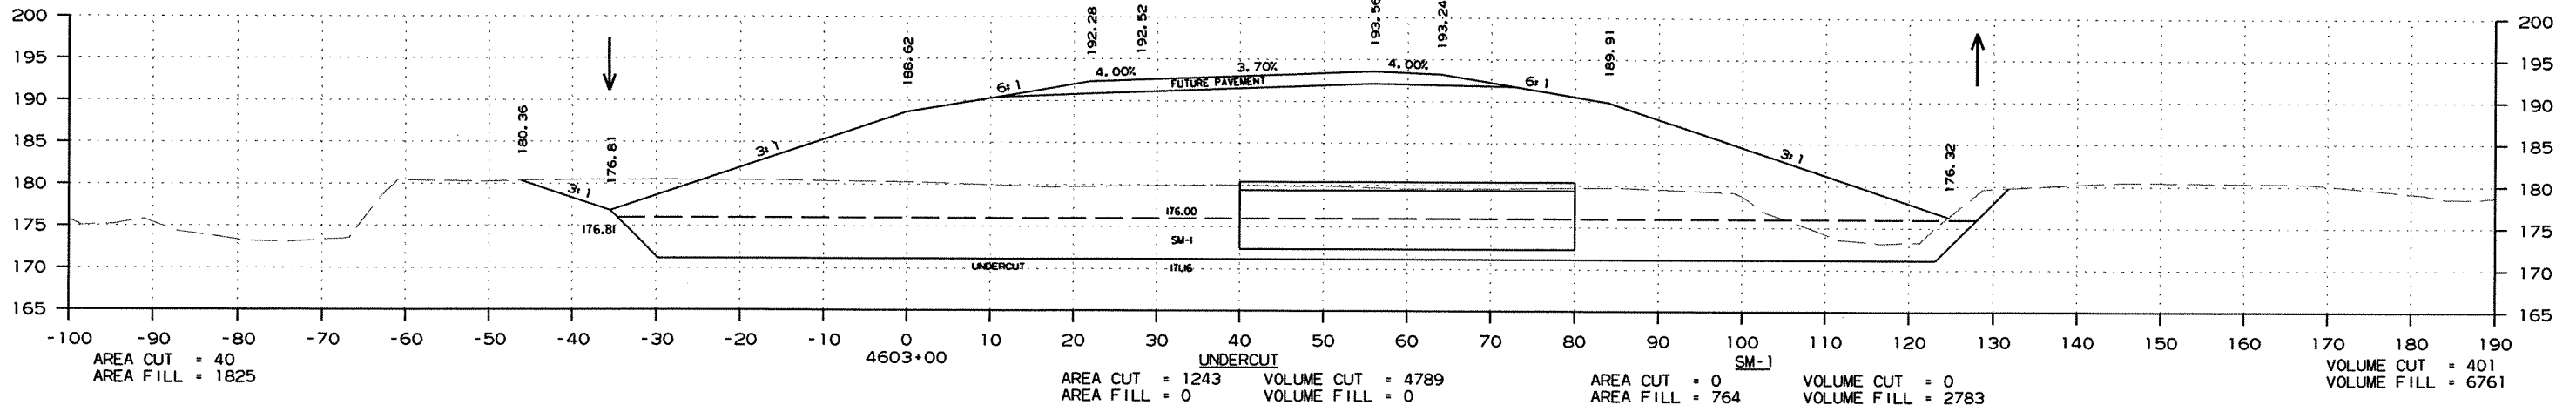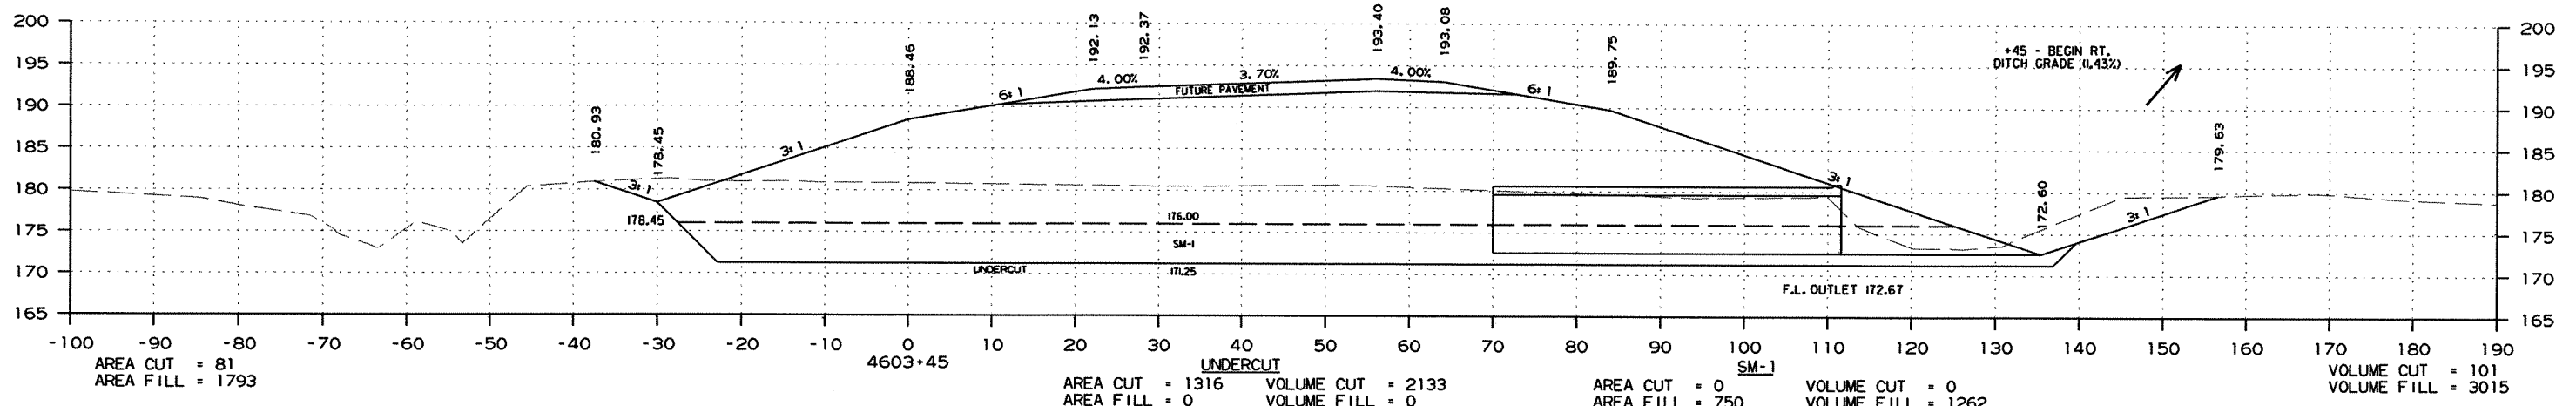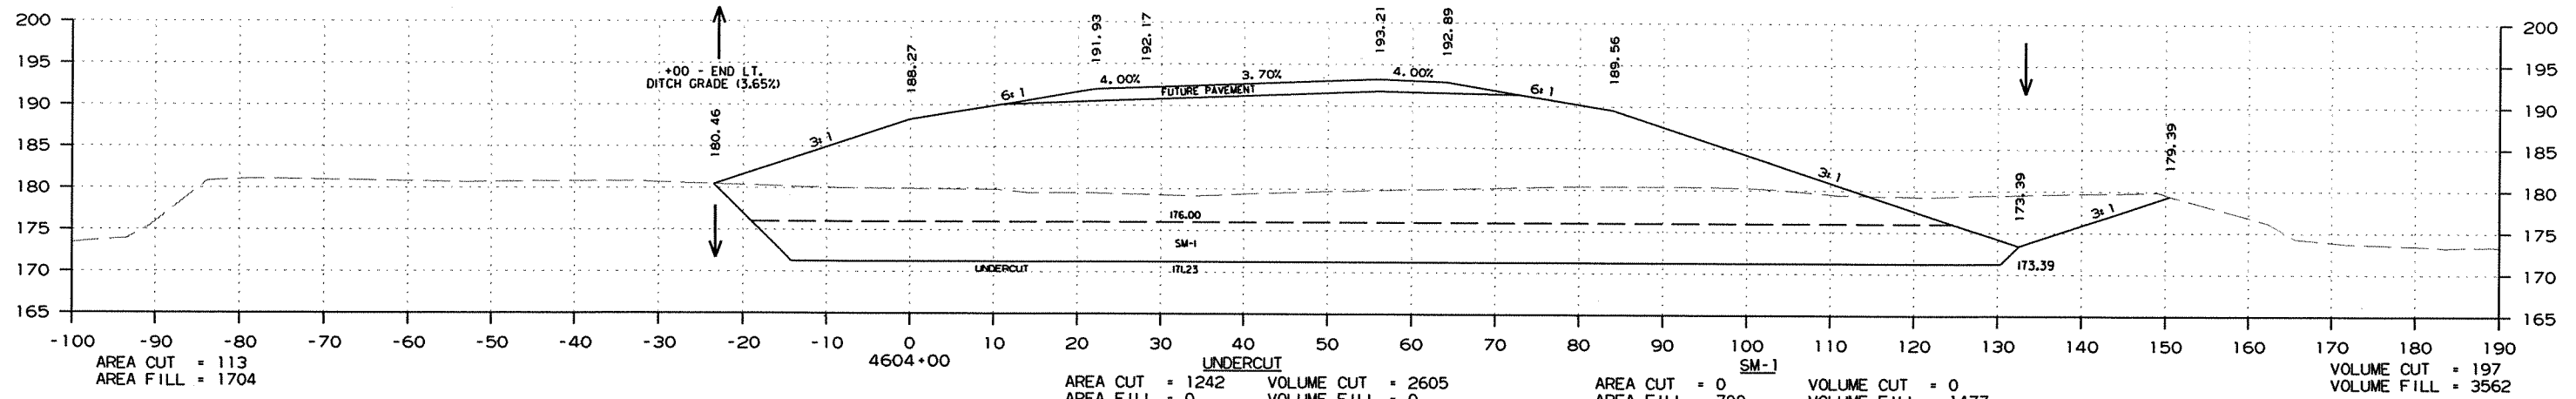

CROSS SECTION STA. 4603+00 TO STA. 4604+00

DATE REVISED	DATE FILMED	DATE REVISED	DATE FILMED	FED. RD. DIST. NO.	STATE	FED. AID PROJ. NO.	SHEET NO.	TOTAL SHEETS
				6	ARK.			
JOB NO. 020471							300	346




2 CROSS SECTIONS - MAIN LANES

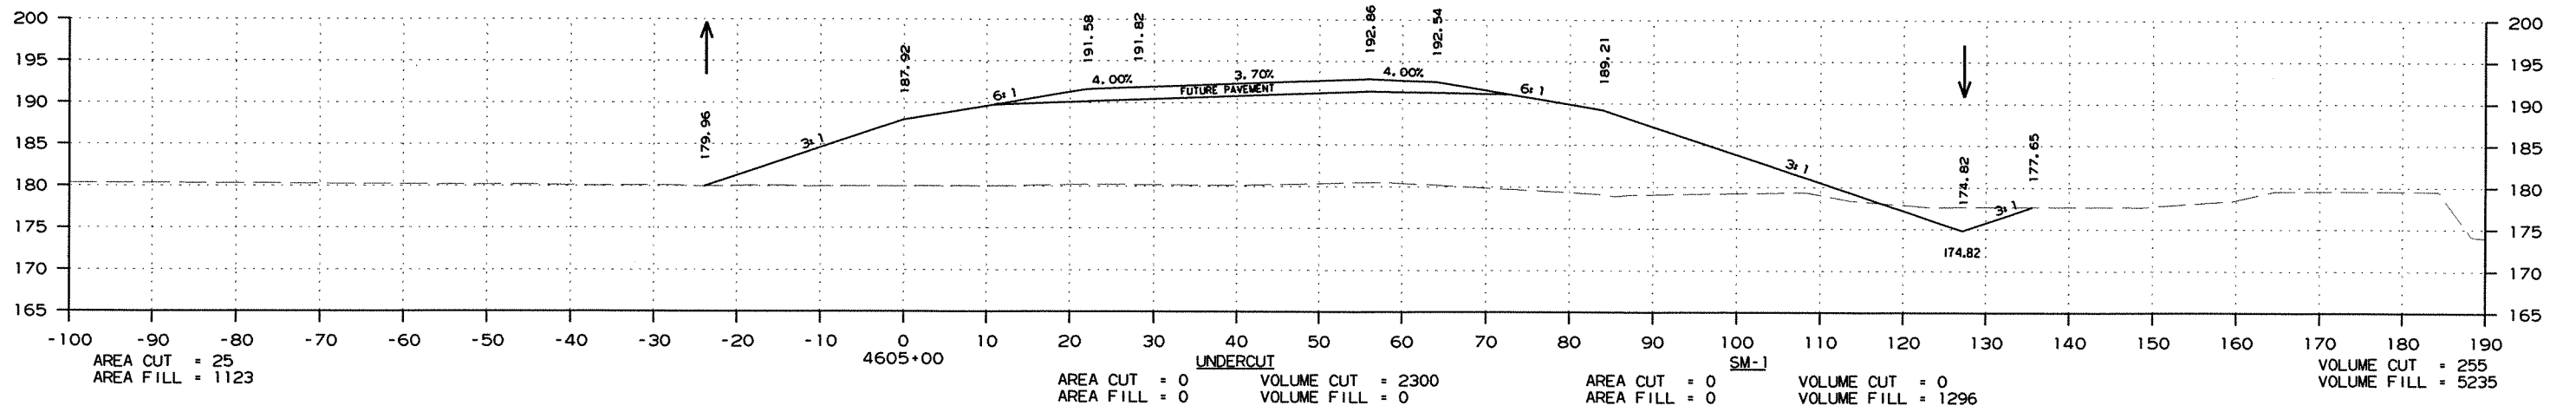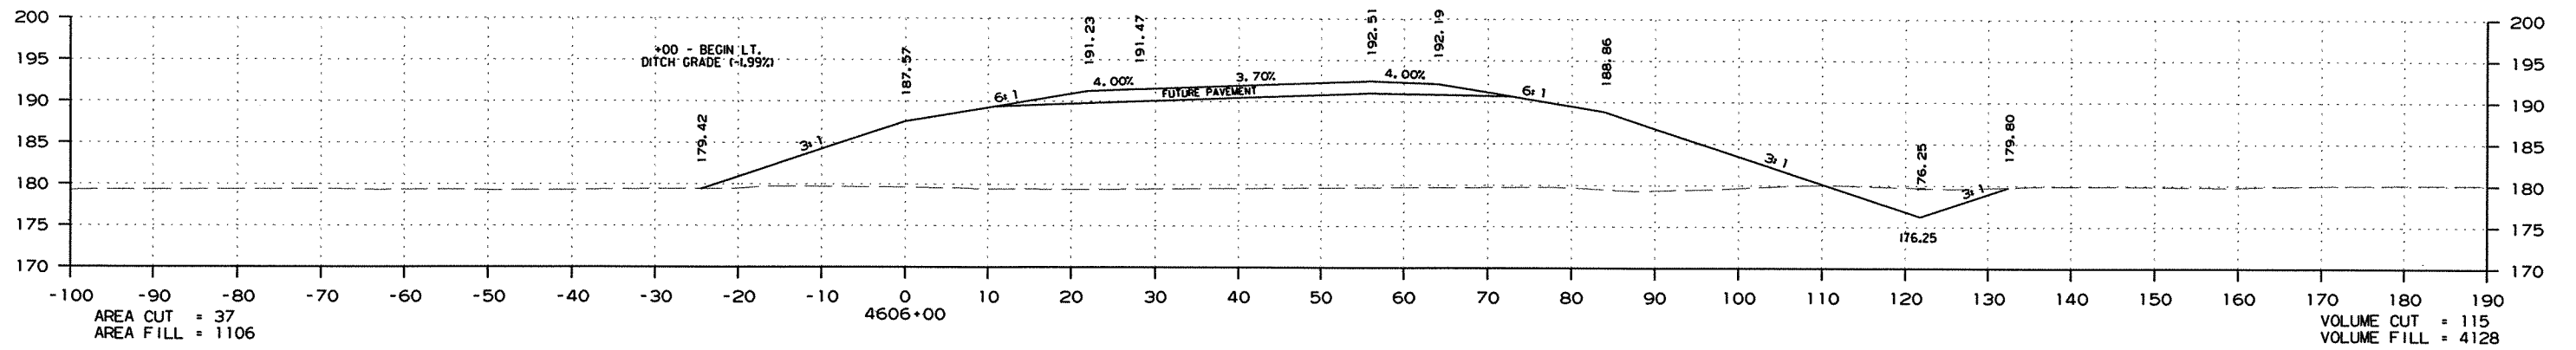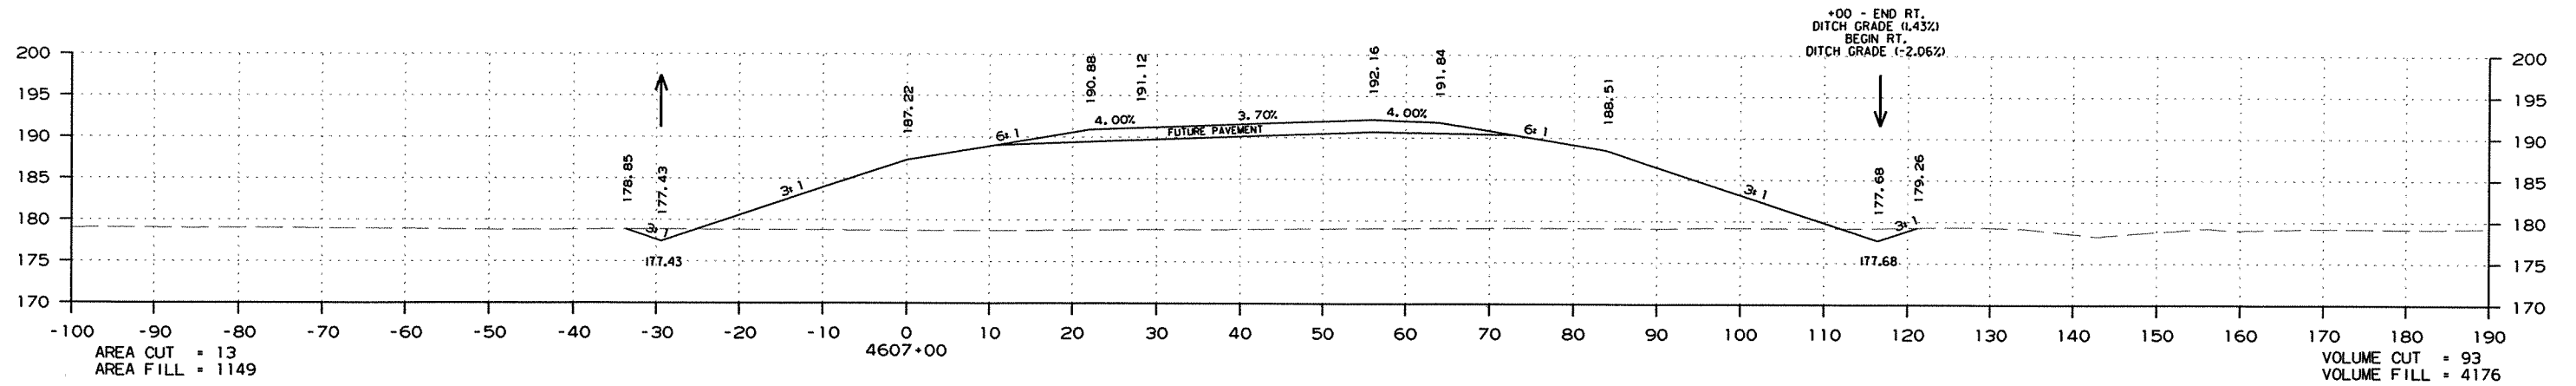

CROSS SECTION STA. 4605+00 TO STA. 4607+00

DATE REVISED	DATE FILMED	DATE REVISED	DATE FILMED	FED. RD. DIST. NO.	STATE	FED. AID PROJ. NO.	SHEET NO.	TOTAL SHEETS
				6	ARK.			
						JOB NO. 020471	301	346




2 CROSS SECTIONS - MAIN LANES

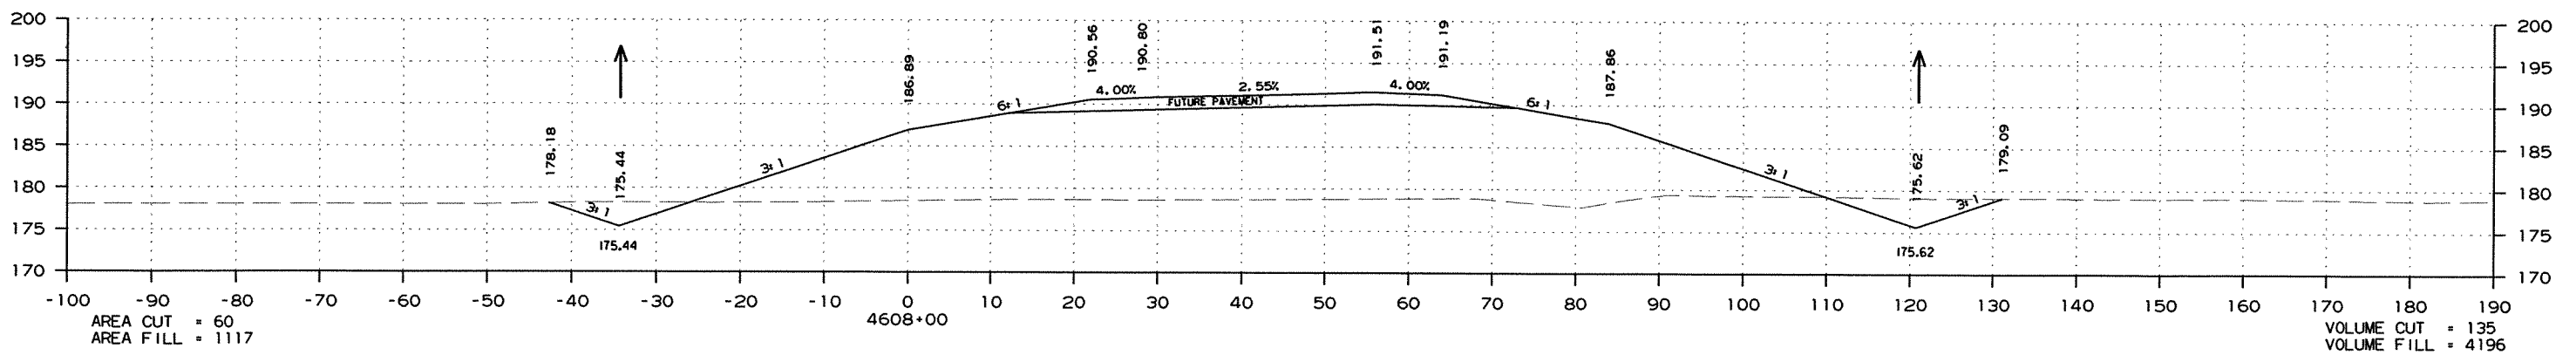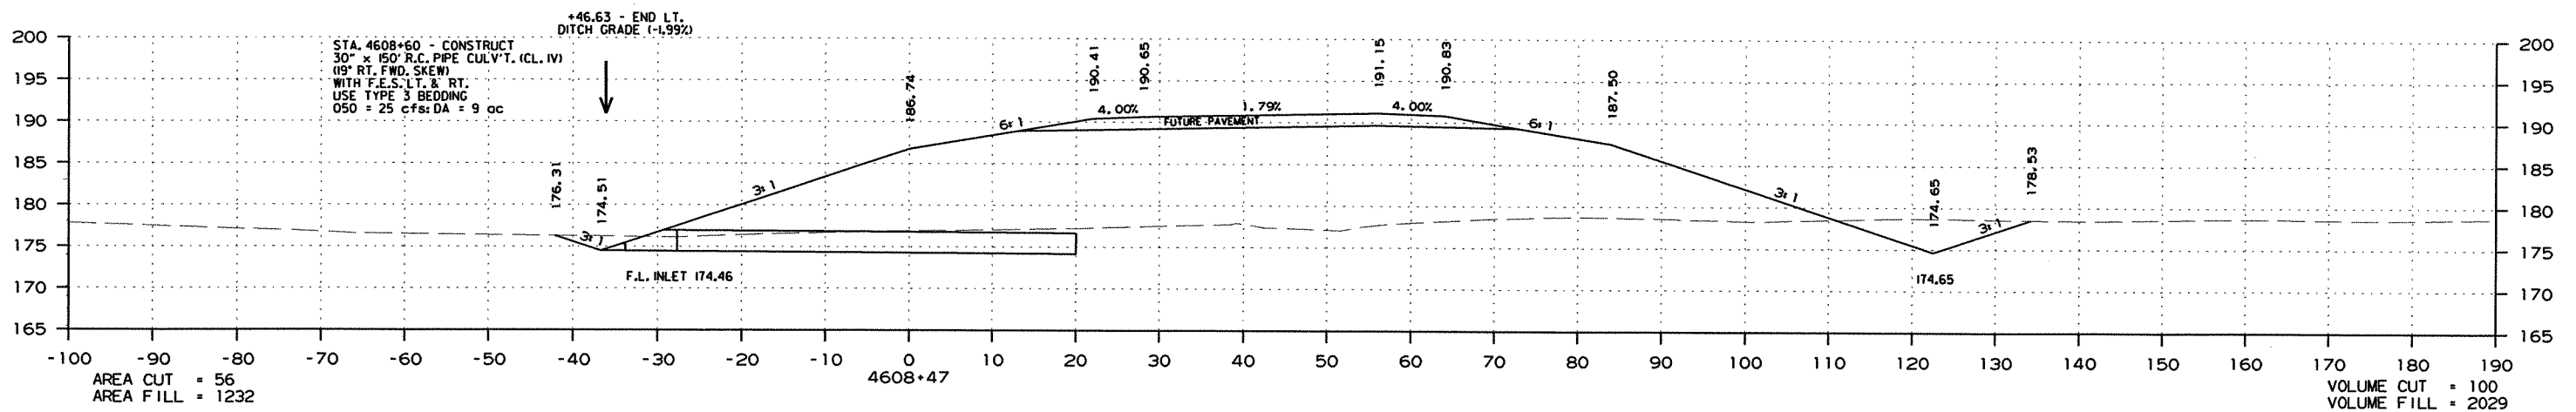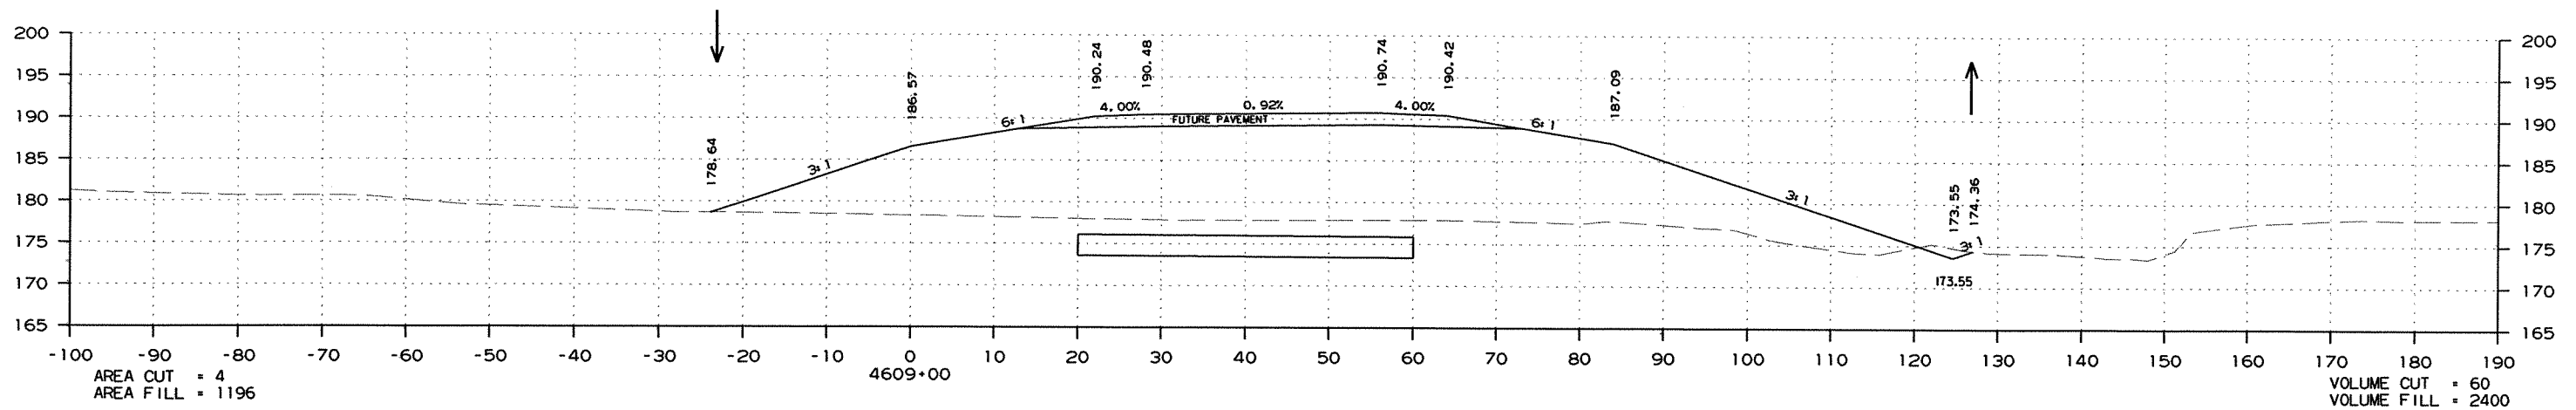

CROSS SECTION STA. 4608+00 TO STA. 4609+00

DATE REVISED	DATE FILMED	DATE REVISED	DATE FILMED	FED. RD. DIST. NO.	STATE	FED. AID PROJ. NO.	SHEET NO.	TOTAL SHEETS
				6	ARK.			
JOB NO. 020471							302	346

② CROSS SECTIONS - MAIN LANES

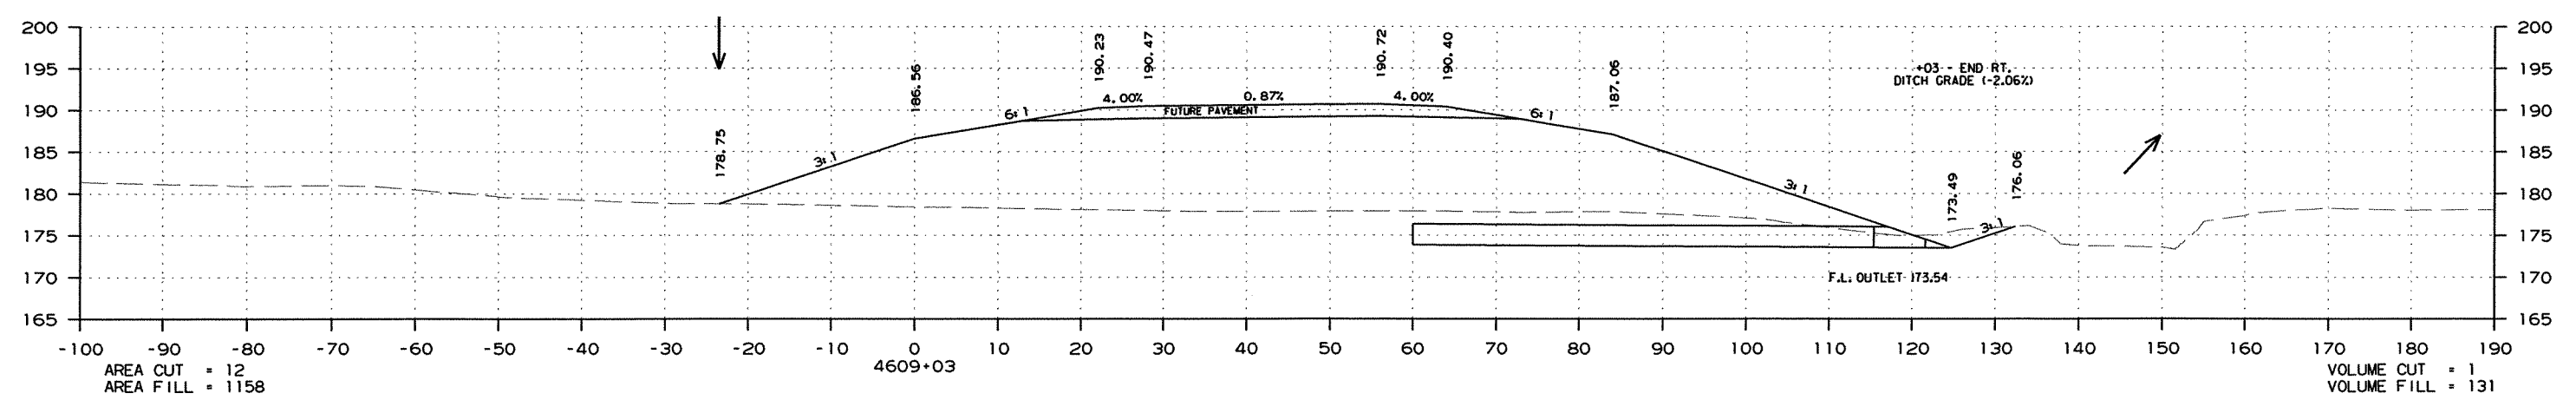
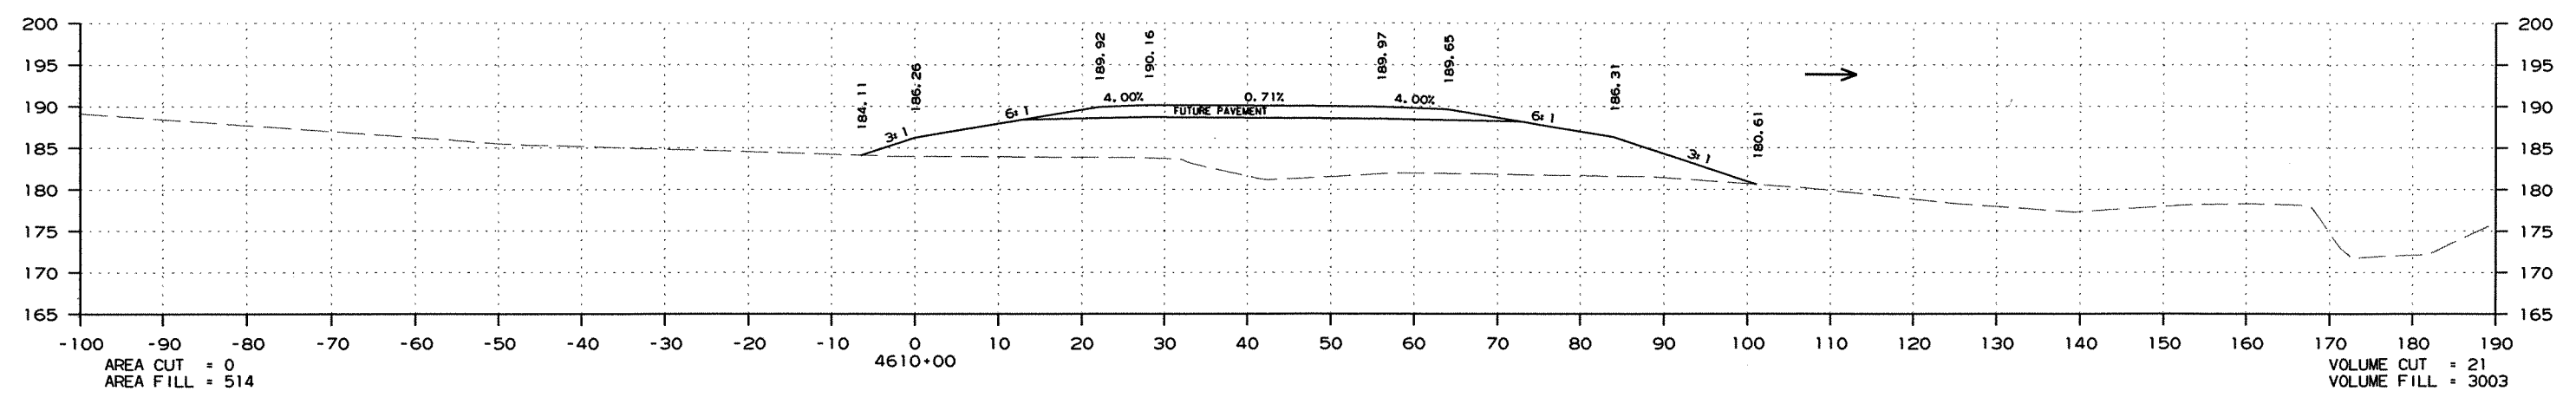
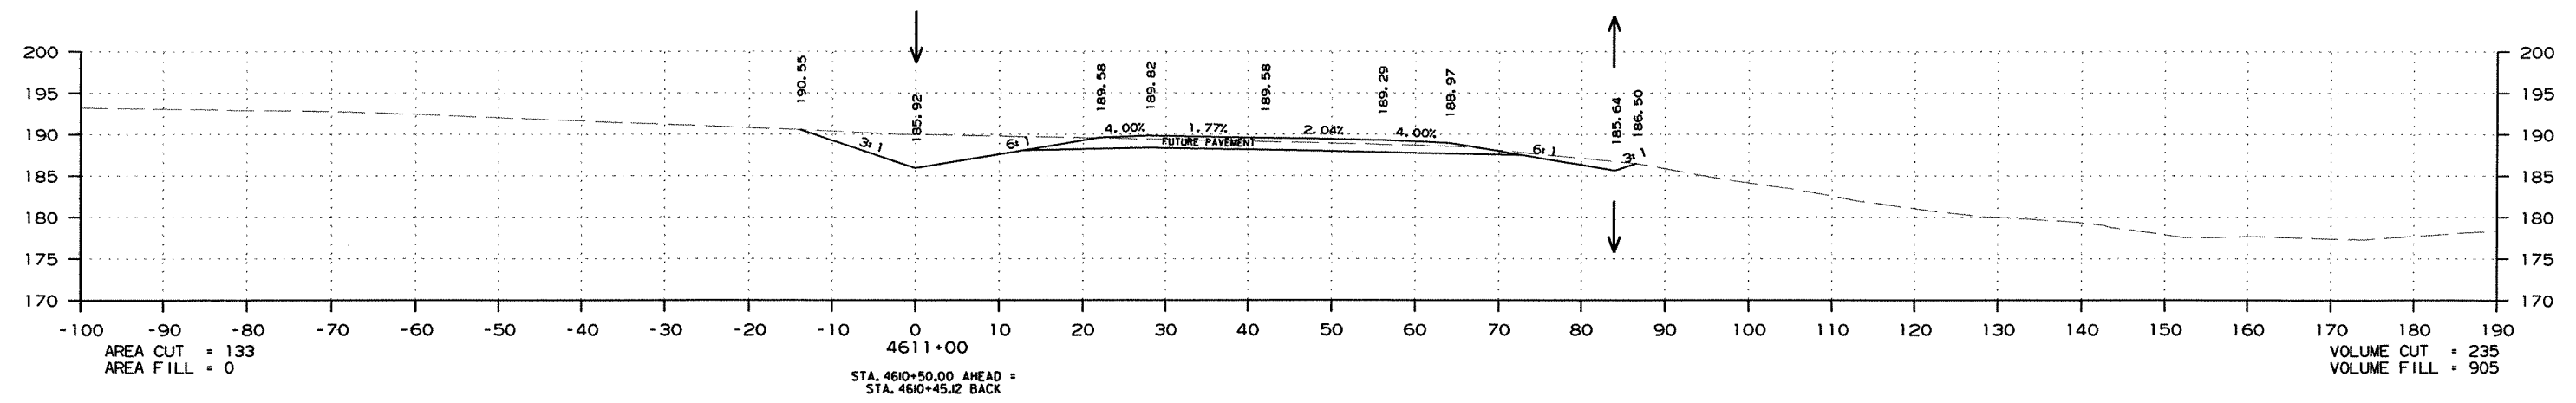


CROSS SECTION STA. 4609+03 TO STA. 4611+00

R020471.DGN 7/6/2011

DATE REVISED	DATE FILMED	DATE REVISED	DATE FILMED	FED. DIST. NO.	STATE	FED. AID PROJ. NO.	SHEET NO.	TOTAL SHEETS
				6	ARK.			
						JOB NO. 020471	303	346




2 CROSS SECTIONS - MAIN LANES

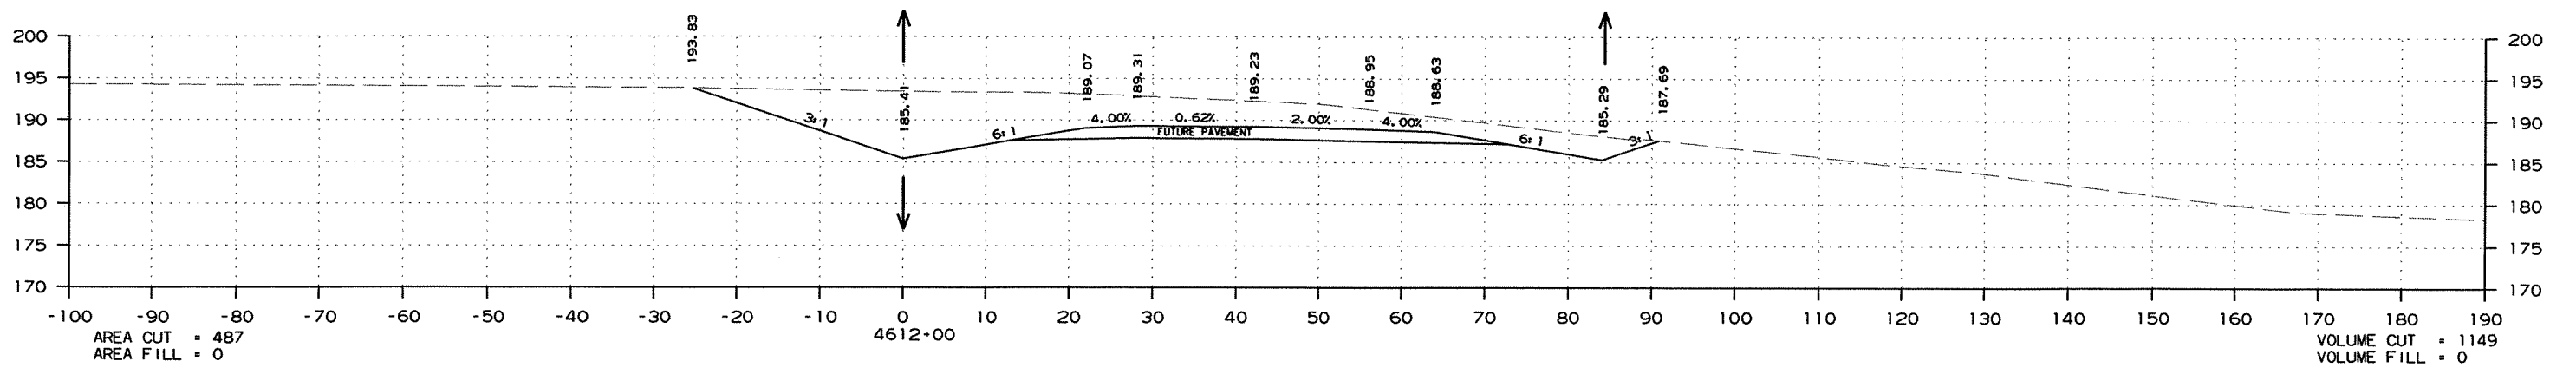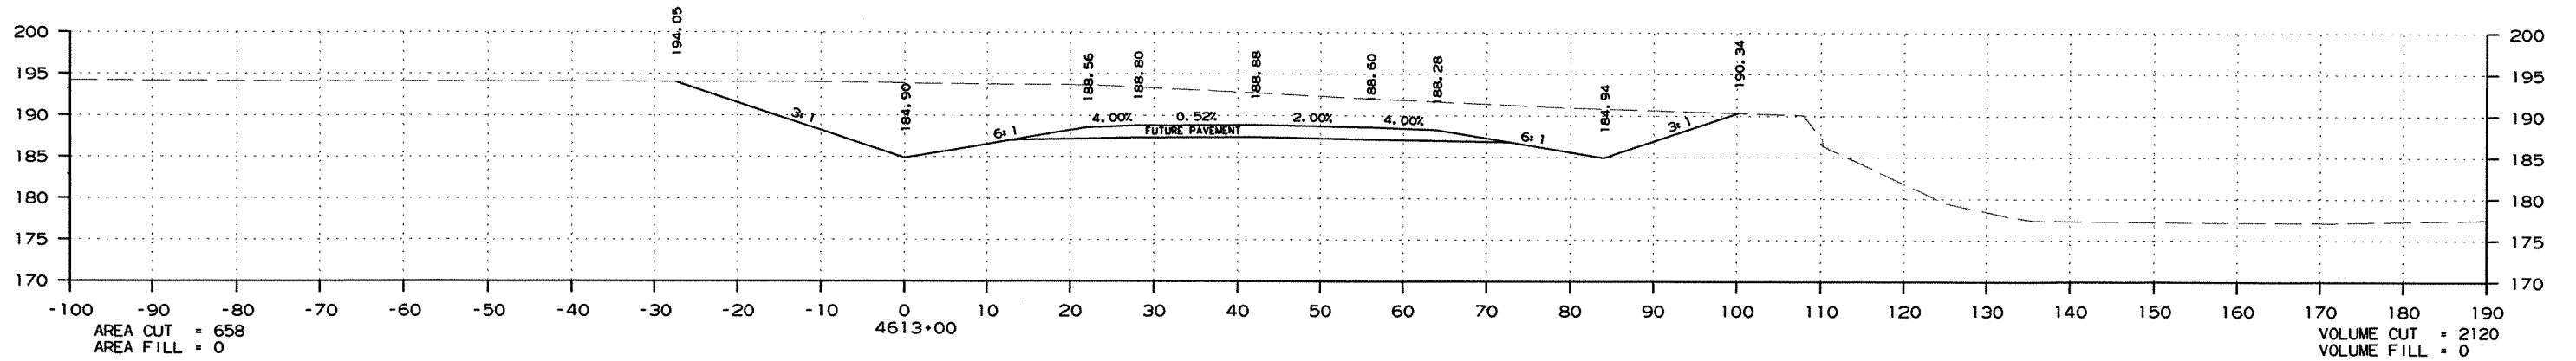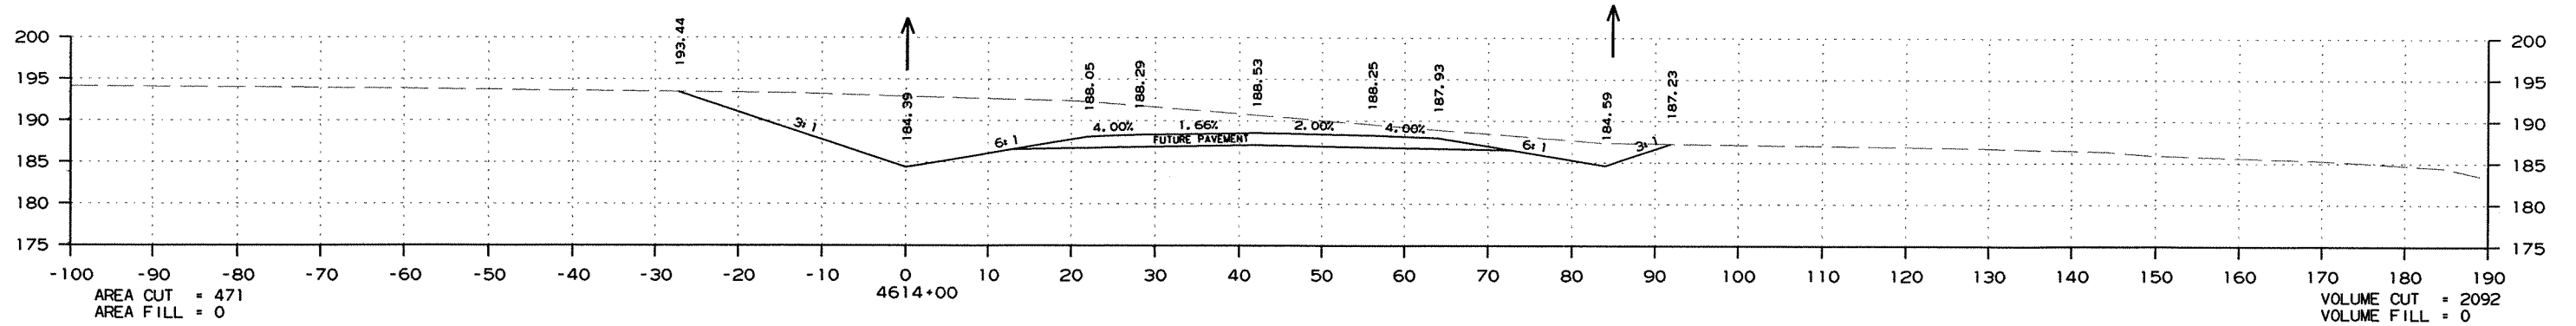

CROSS SECTION STA. 4612+00 TO STA. 4614+00

DATE REVISED	DATE FILLED	DATE REVISED	DATE FILLED	FED. RD. DIST. NO.	STATE	FED. AID PROJ. NO.	SHEET NO.	TOTAL SHEETS
				6	ARK.			
						JOB NO. 020471	304	346




② CROSS SECTIONS - MAIN LANES

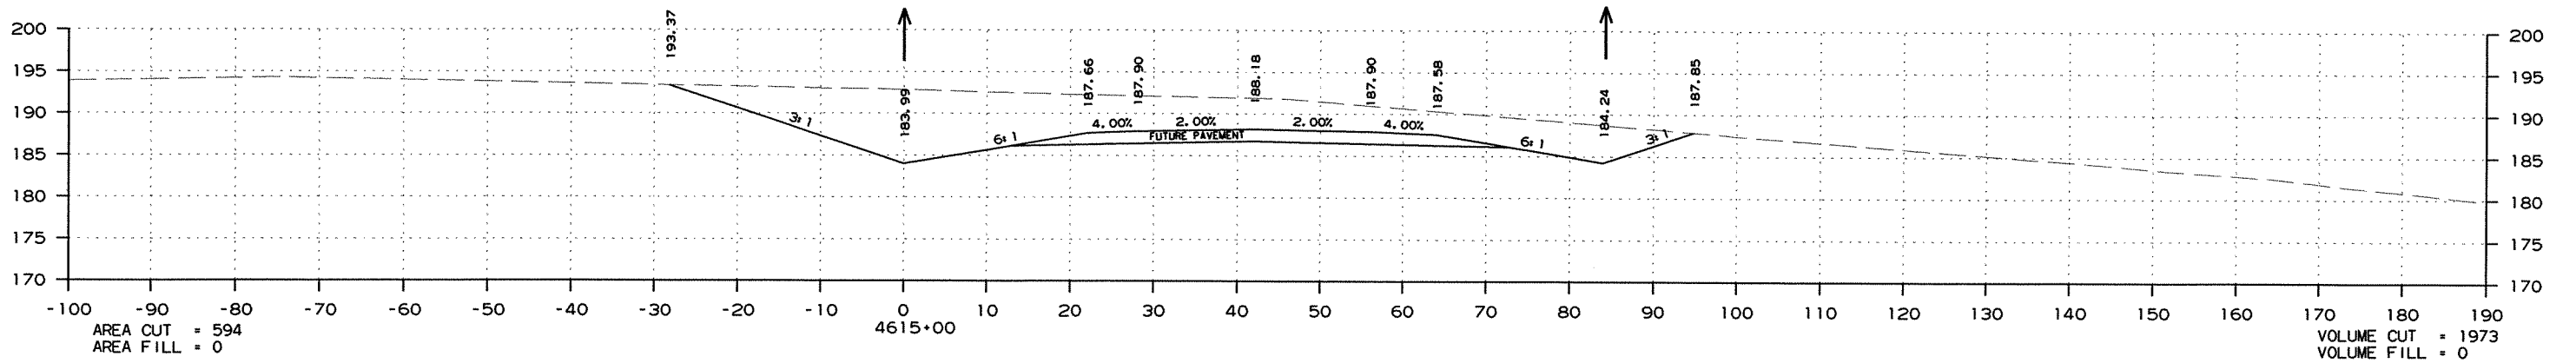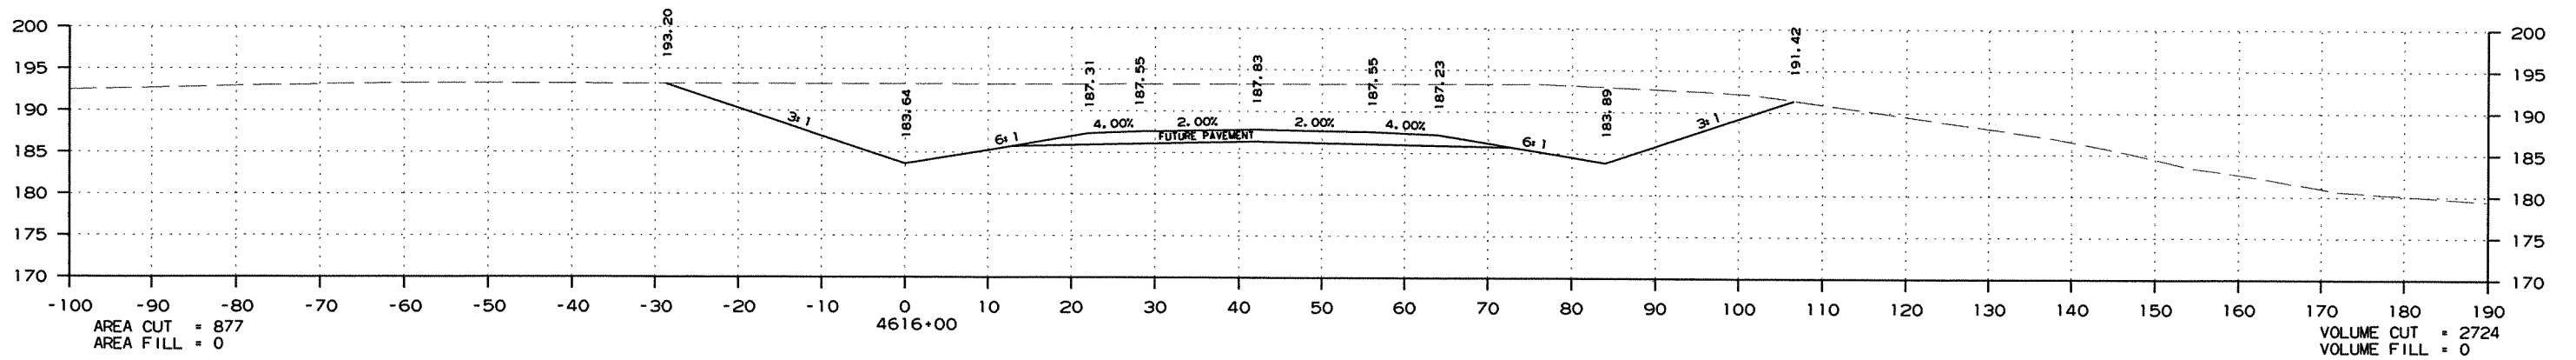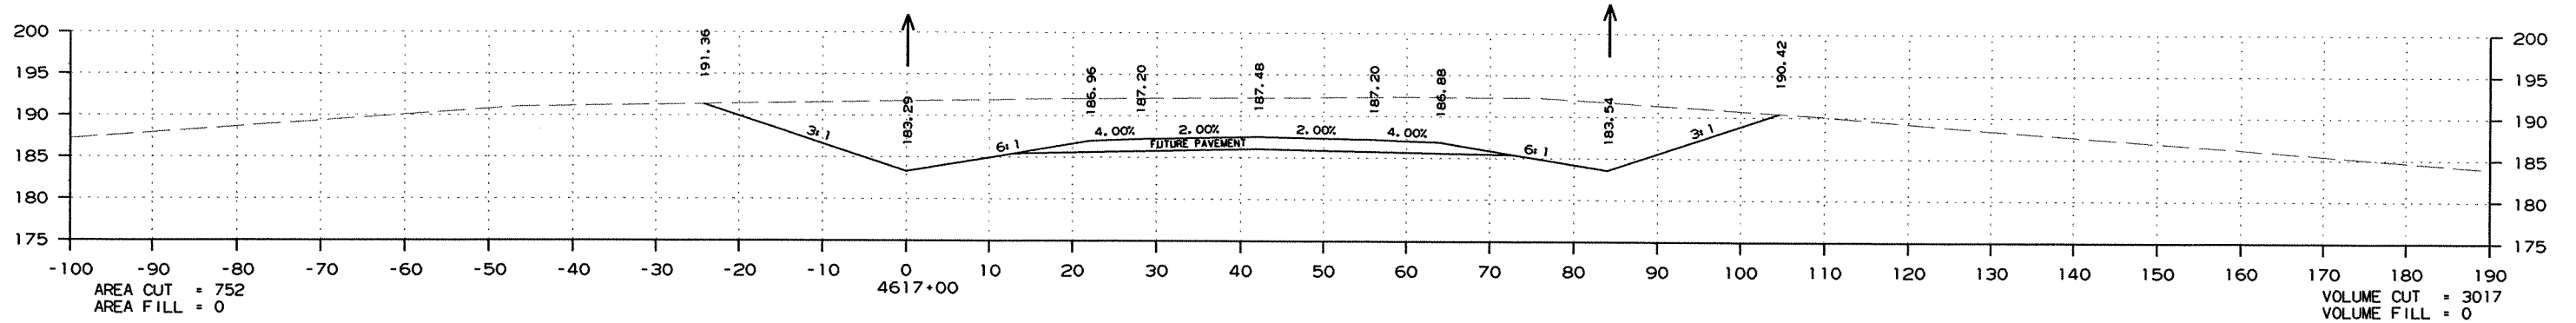

CROSS SECTION STA. 4615+00 TO STA. 4617+00

DATE REVISED	DATE FILMED	DATE REVISED	DATE FILMED	FED. RD. DIST. NO.	STATE	FED. AID PROJ. NO.	SHEET NO.	TOTAL SHEETS
				6	ARK.			
						JOB NO. 020471	305	346

2 CROSS SECTIONS - MAIN LANES

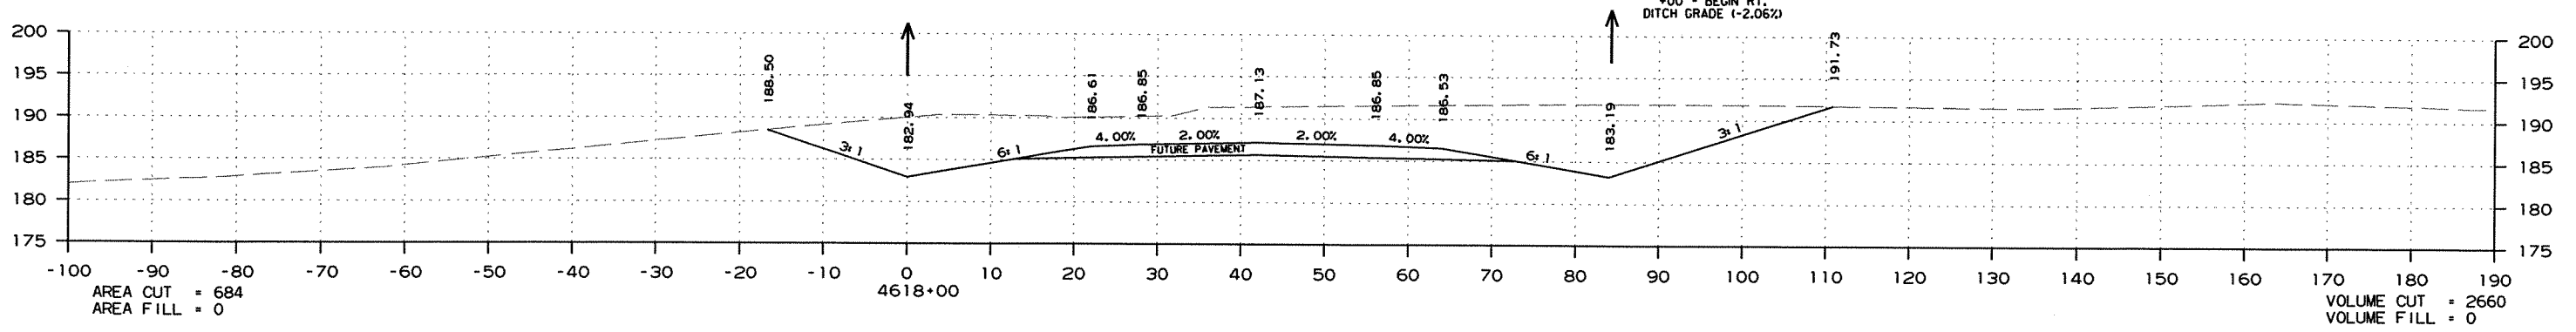
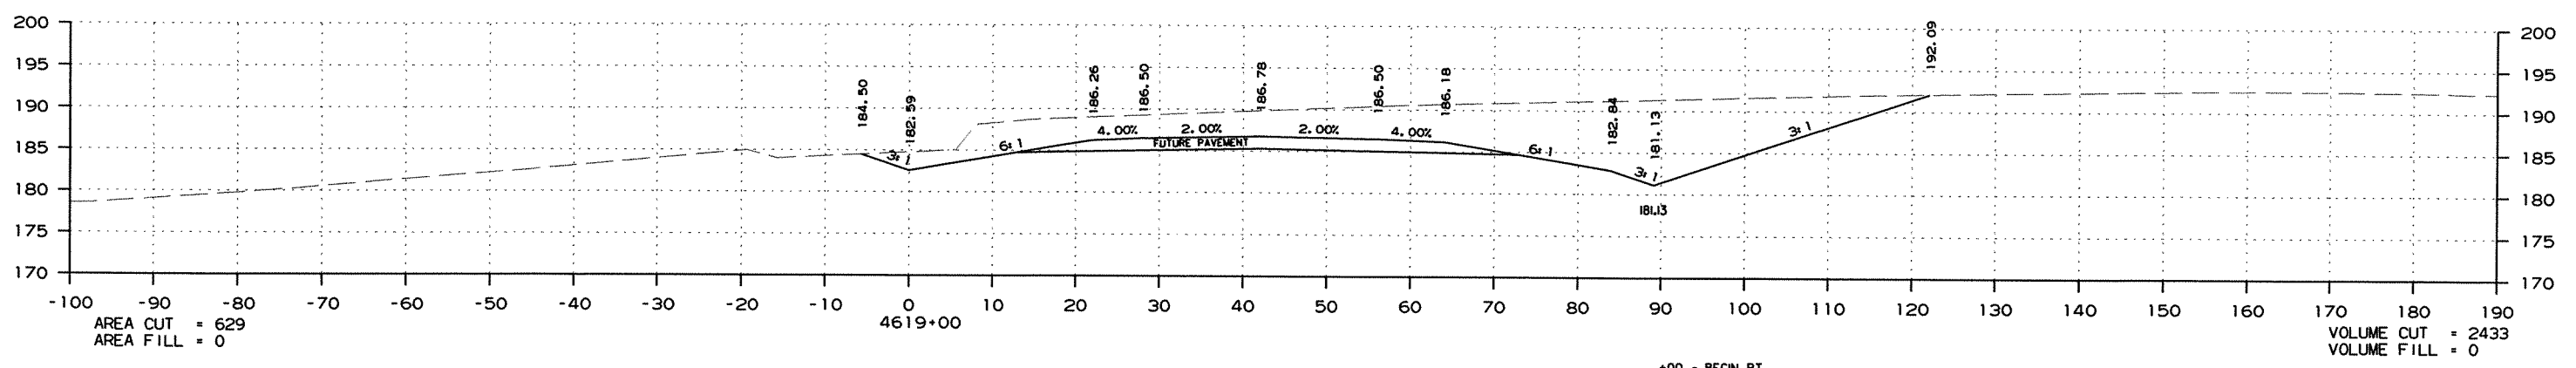
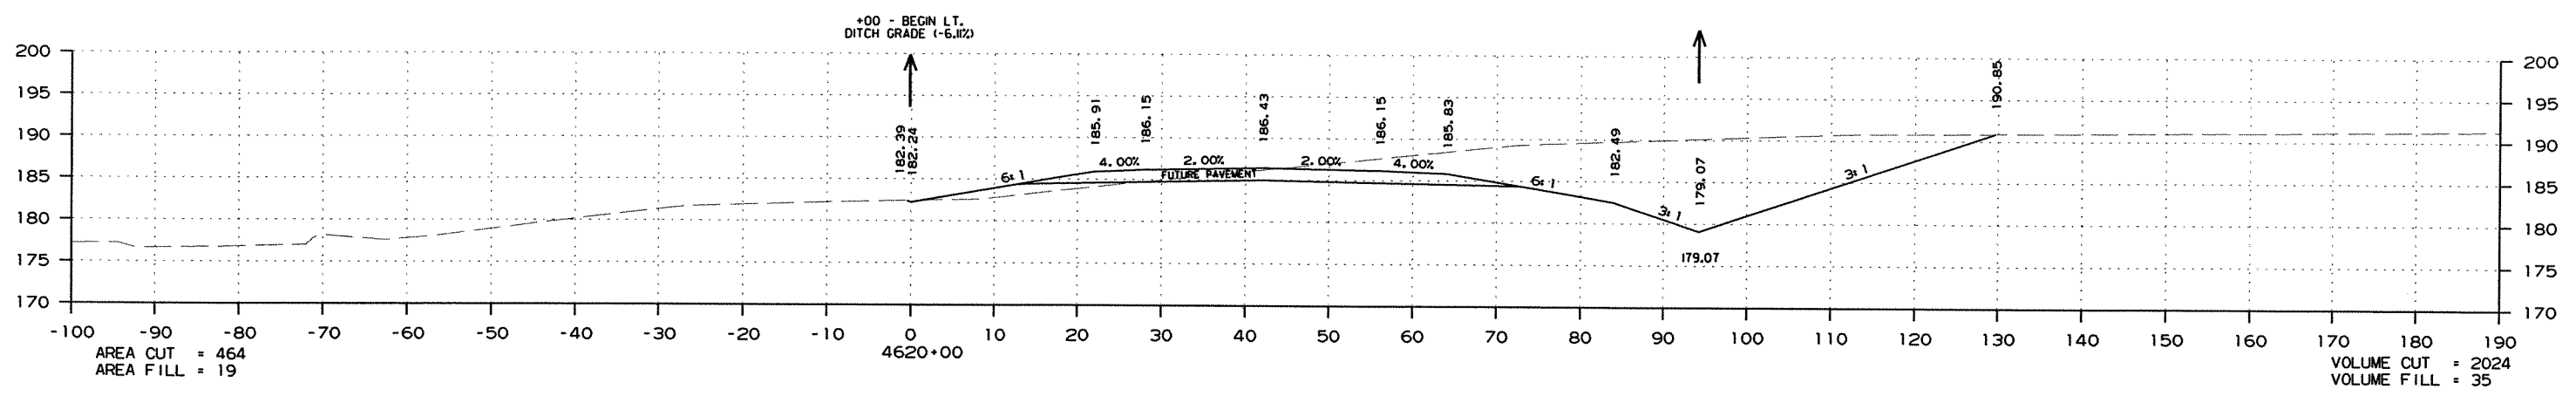


CROSS SECTION STA. 4618+00 TO STA. 4620+00

R020471.DGN 7/6/2011

DATE REVISED	DATE FILMED	DATE REVISED	DATE FILMED	FED. RD. DIST. NO.	STATE	FED. AID PROJ. NO.	SHEET NO.	TOTAL SHEETS
				6	ARK.			
						JOB NO. 020471	306	346




2 CROSS SECTIONS - MAIN LANES

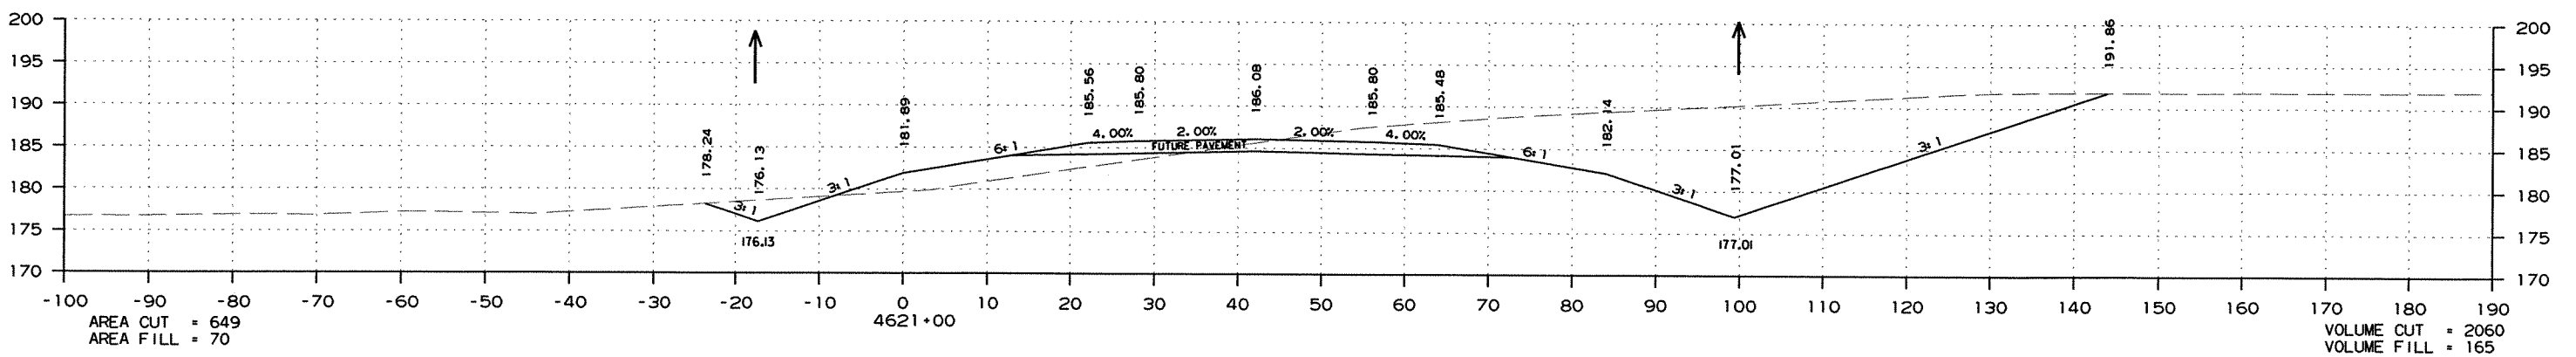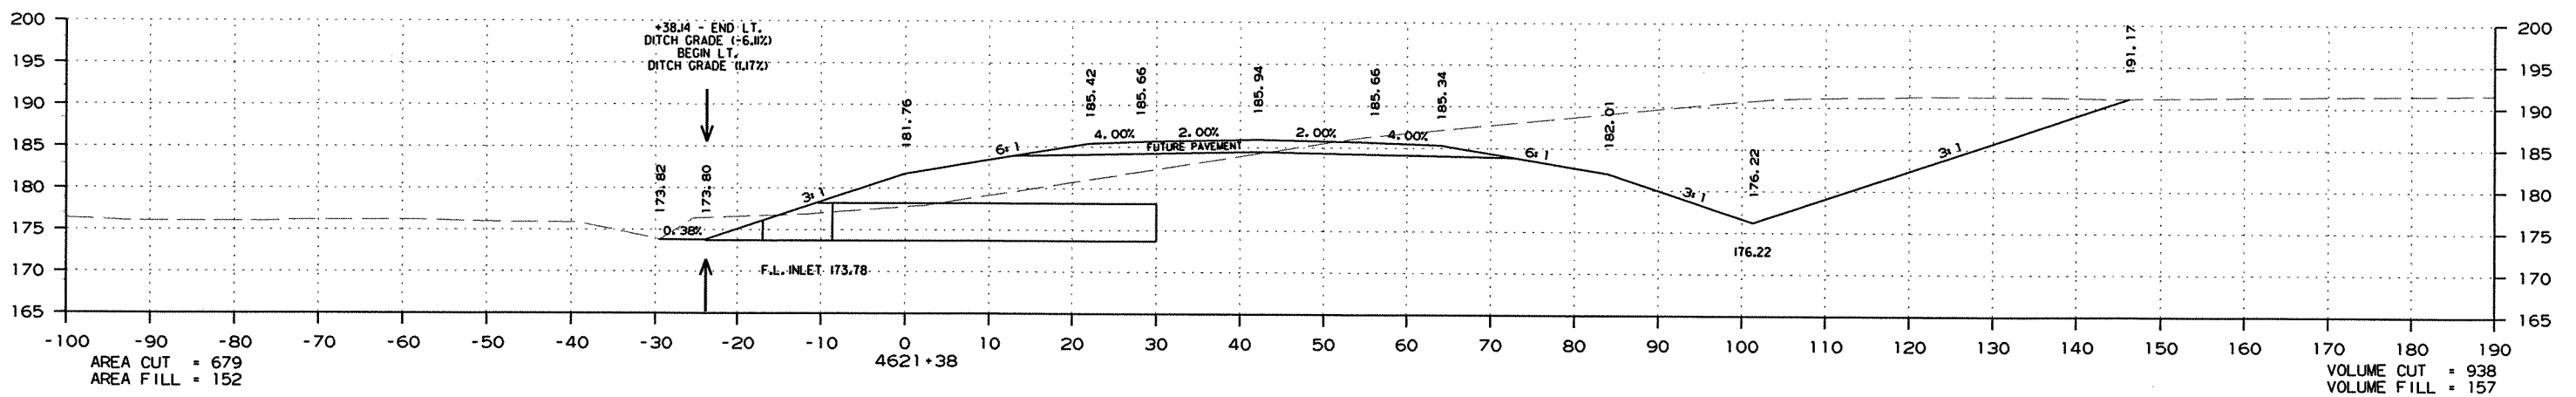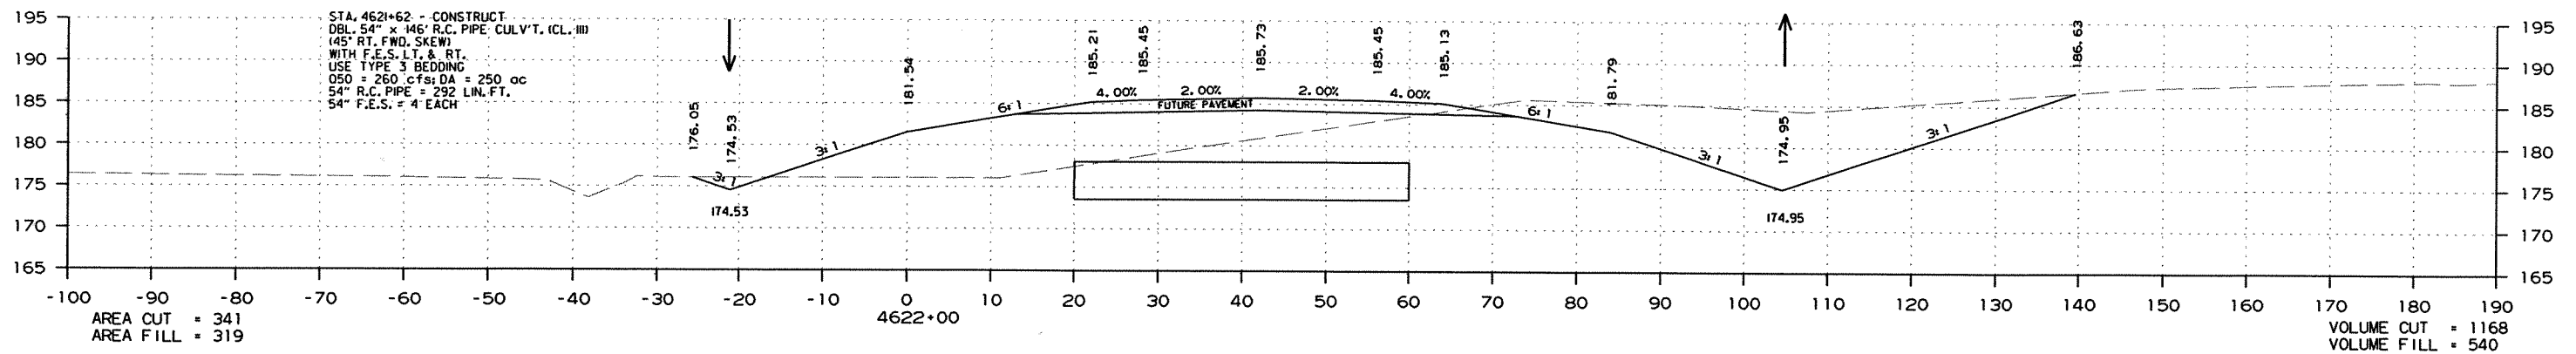

CROSS SECTION STA. 4621+00 TO STA. 4622+00

DATE REVISED	DATE FILMED	DATE REVISED	DATE FILMED	FED. RD. DIST. NO.	STATE	FED. AID PROJ. NO.	SHEET NO.	TOTAL SHEETS
				6	ARK.			
JOB NO. 020471							307	346





2 CROSS SECTIONS - MAIN LANES

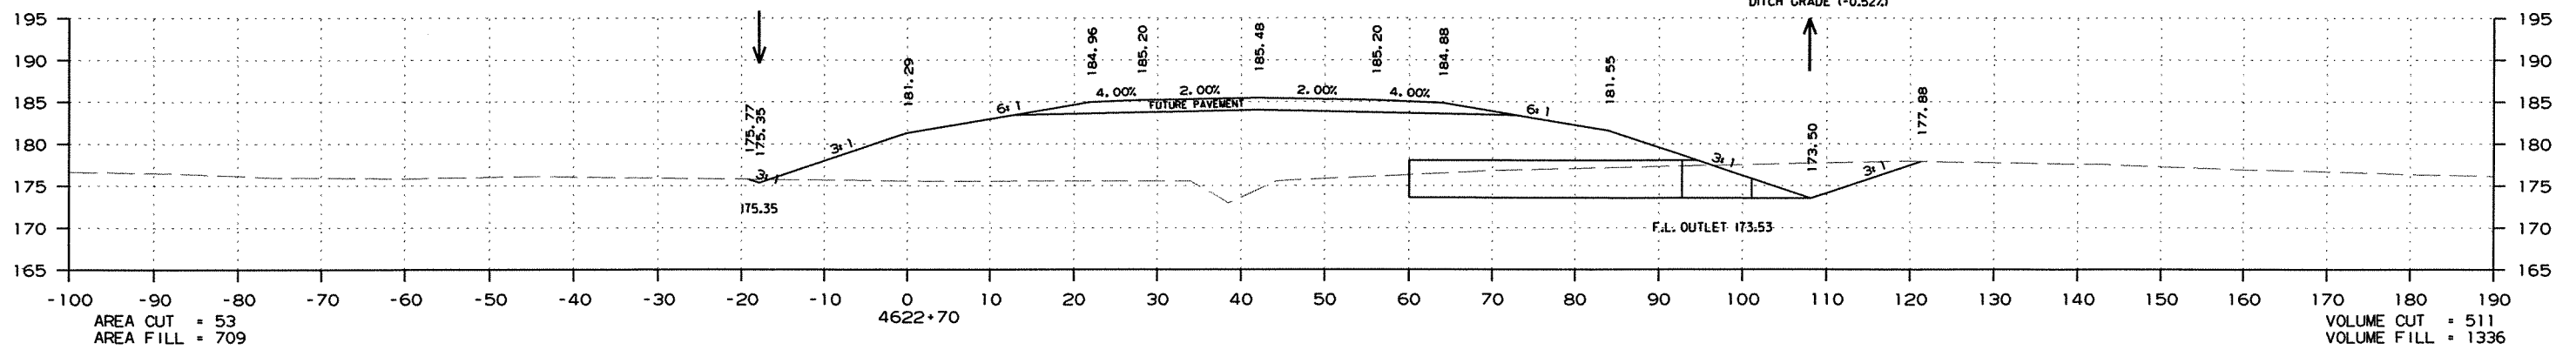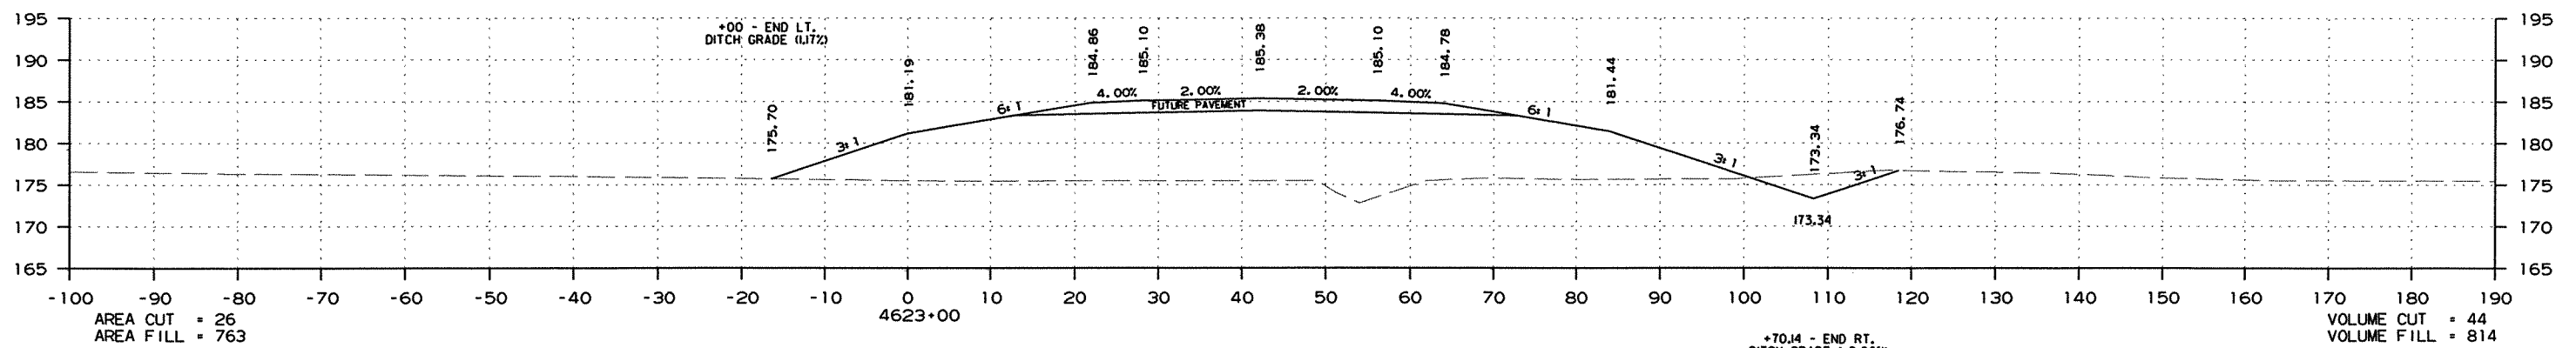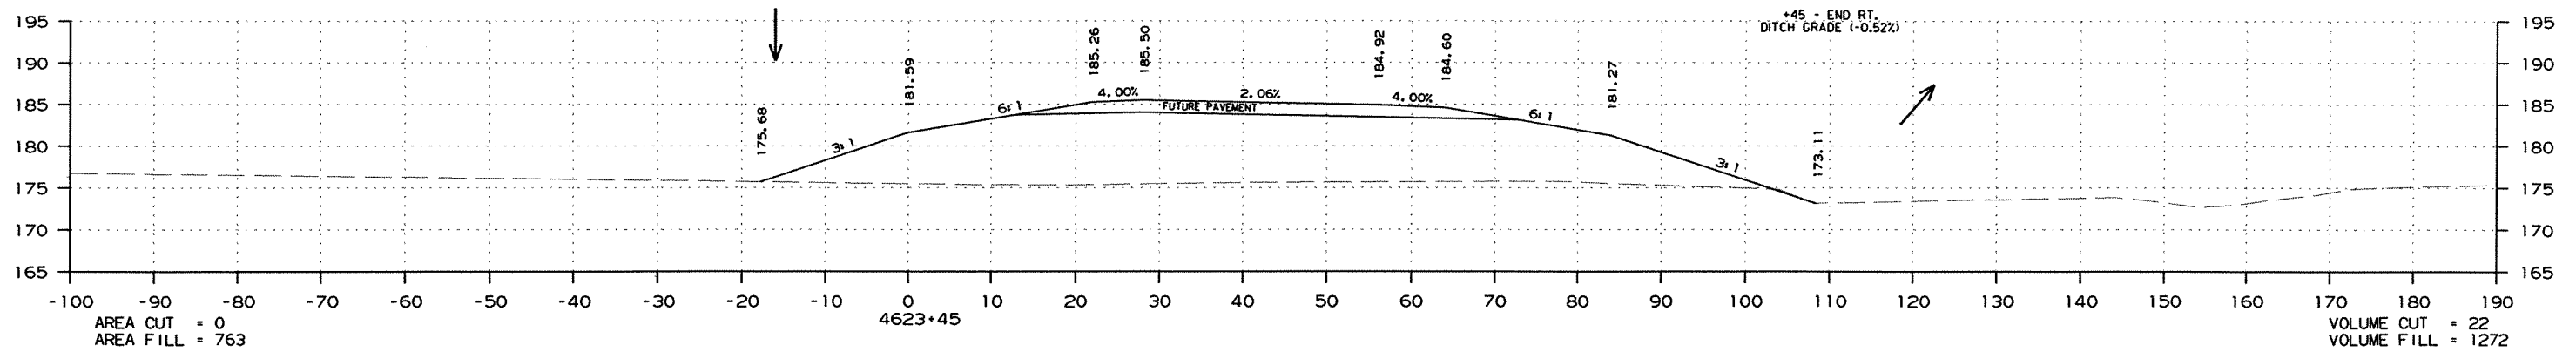

CROSS SECTION STA. 4622+70 TO STA. 4623+45

DATE REVISED	DATE FILMED	DATE REVISED	DATE FILMED	FED. RD. DIST. NO.	STATE	FED. AID PROJ. NO.	SHEET NO.	TOTAL SHEETS
				6	ARK.			
JOB NO.						020471	308	346




② CROSS SECTIONS - MAIN LANES

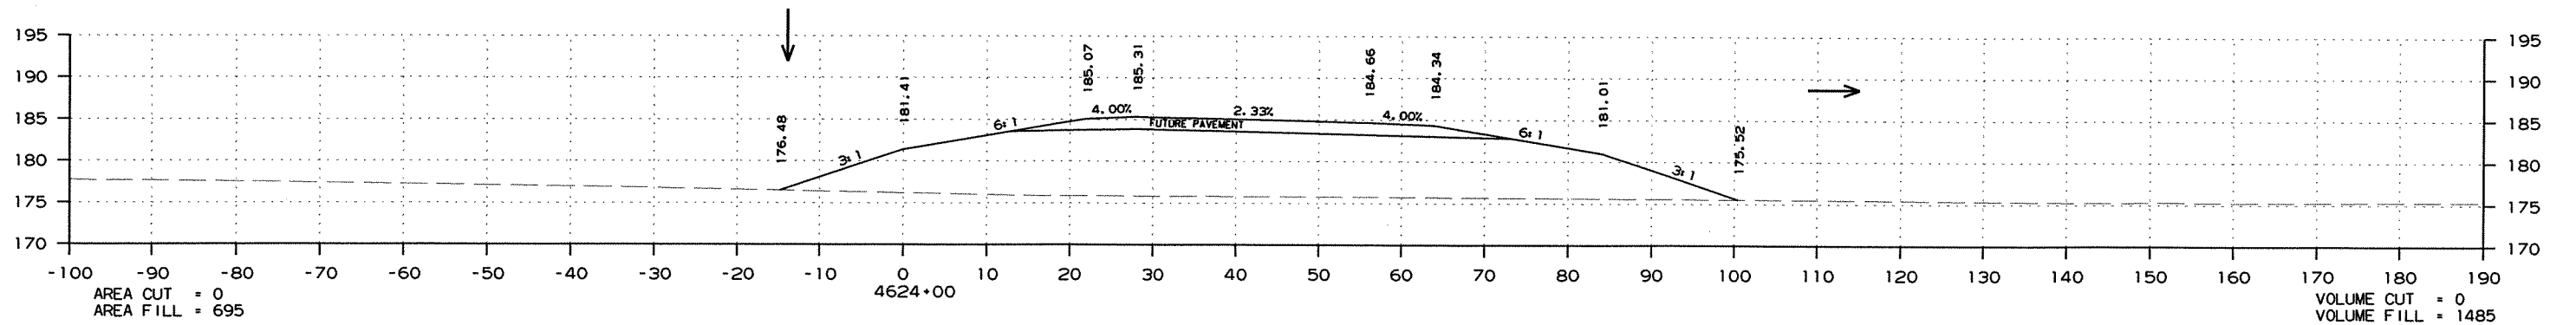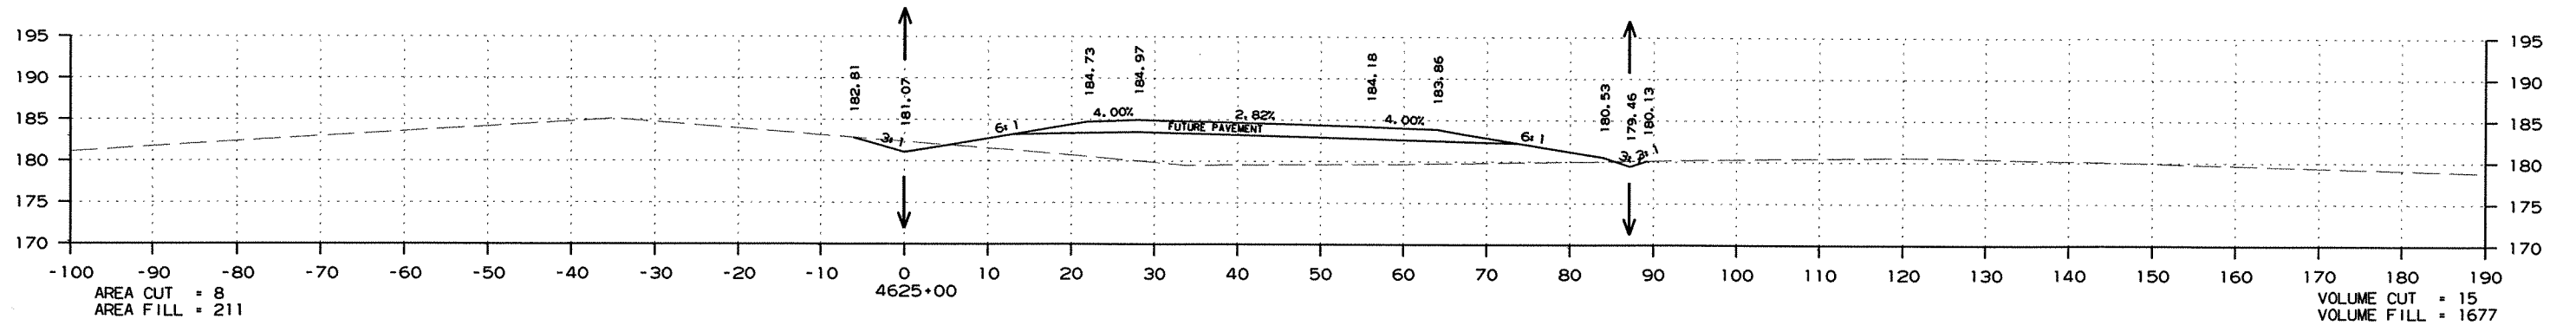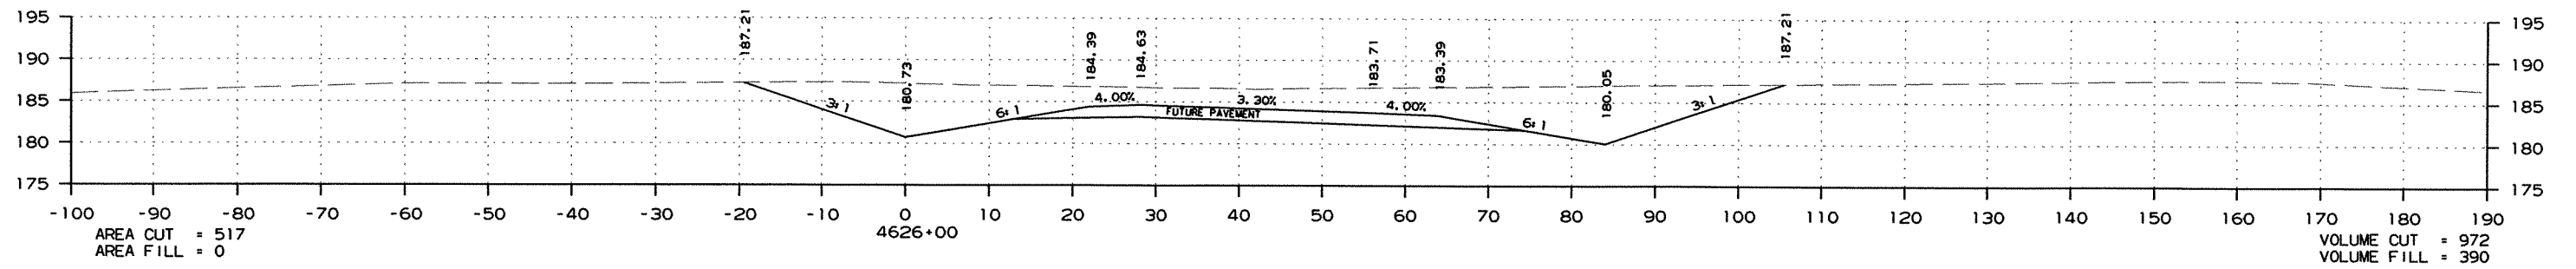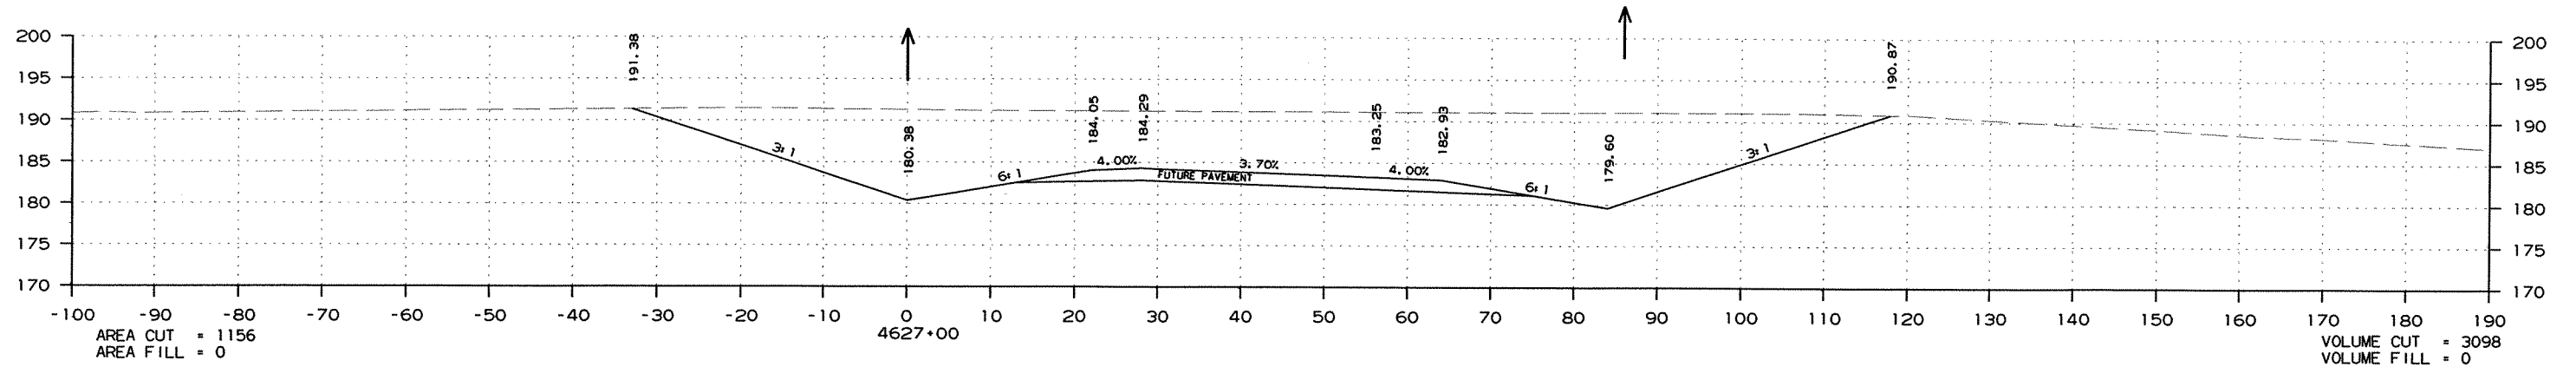

CROSS SECTION STA. 4624+00 TO STA. 4627+00

DATE REVISED	DATE FILMED	DATE REVISED	DATE FILMED	FED. RD. DIST. NO.	STATE	FED. AID PROJ. NO.	SHEET NO.	TOTAL SHEETS
				6	ARK.			
						JOB NO. 020471	309	346




② CROSS SECTIONS - MAIN LANES

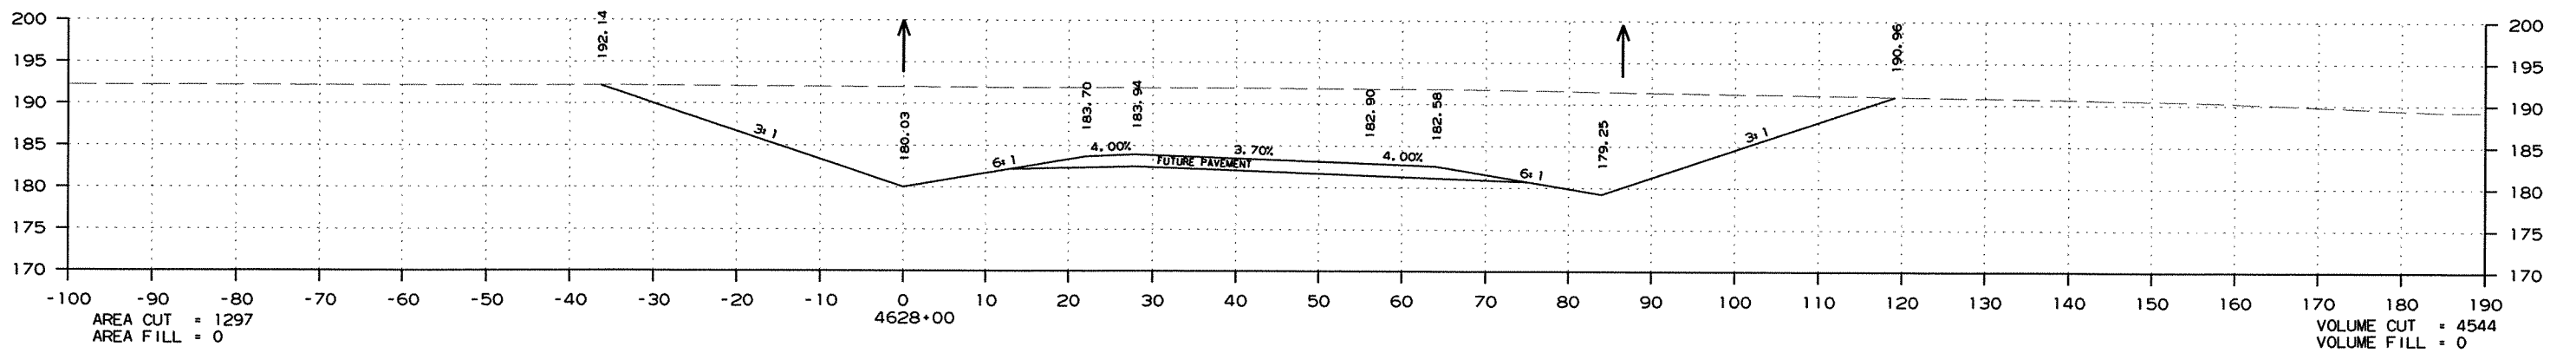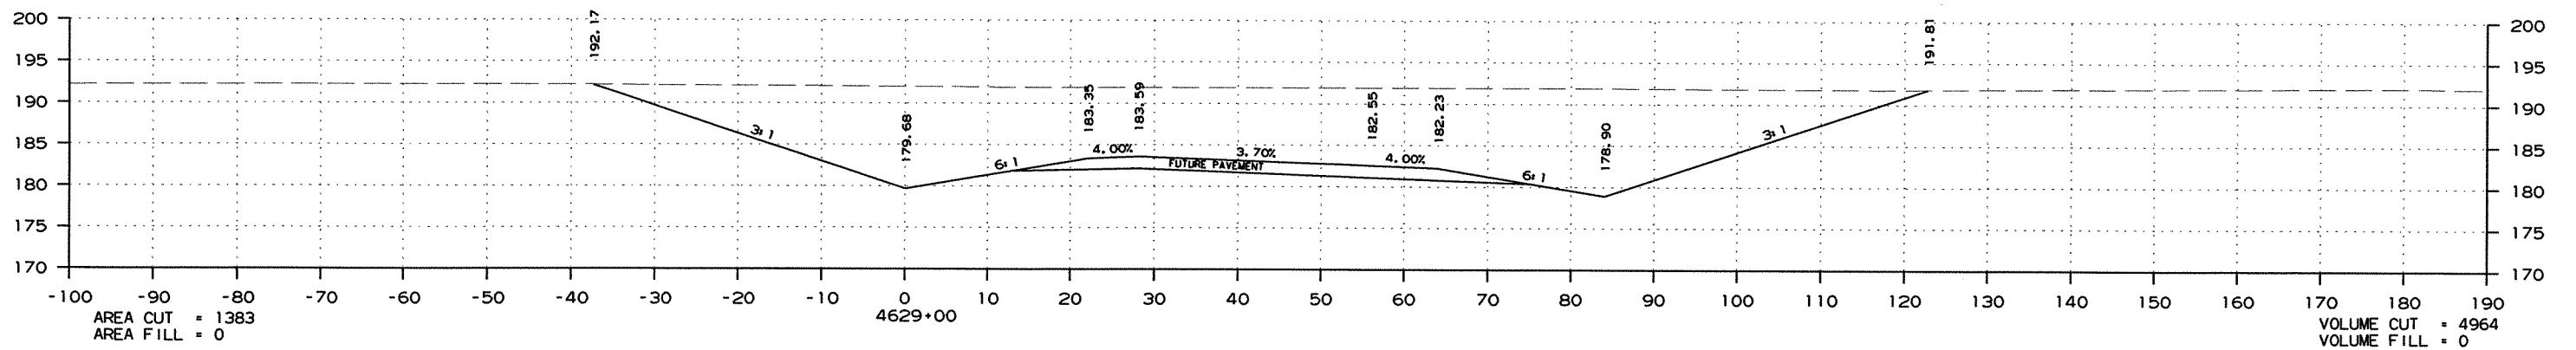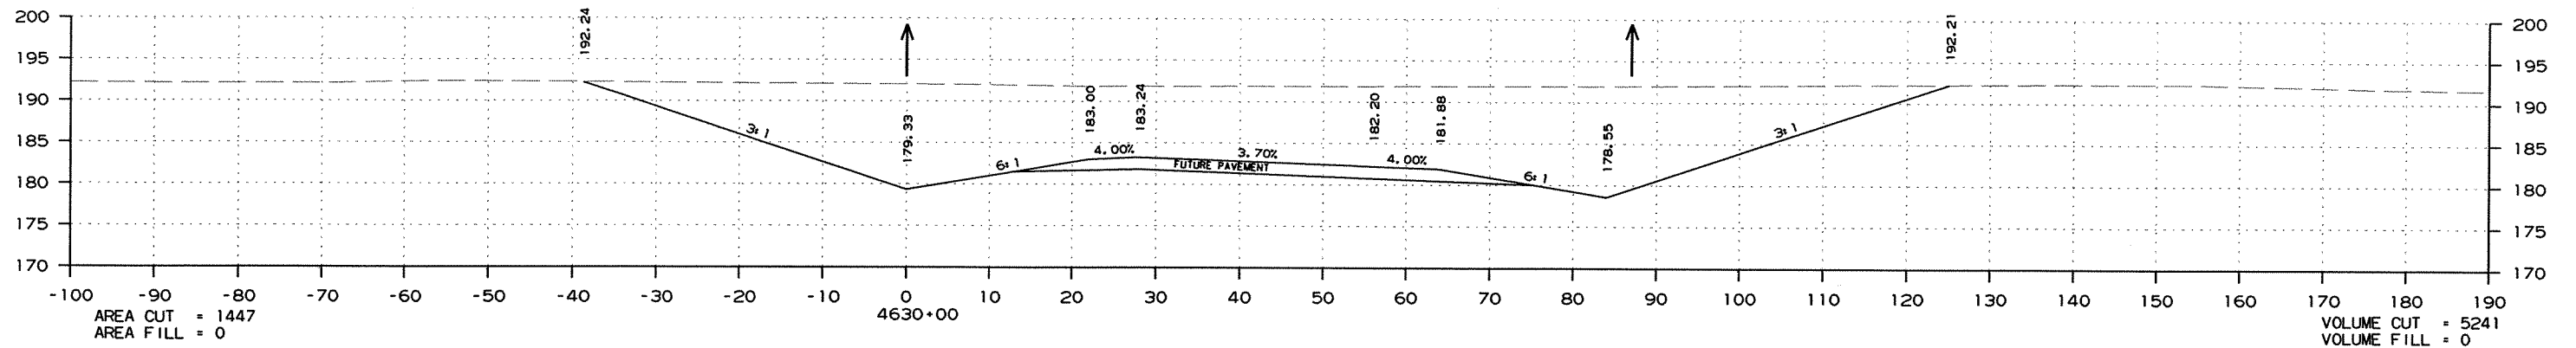

CROSS SECTION STA. 4628+00 TO STA. 4630+00

DATE REVISED	DATE FILMED	DATE REVISED	DATE FILMED	FED. RD. DIST. NO.	STATE	FED. AID PROJ. NO.	SHEET NO.	TOTAL SHEETS
				6	ARK.			
JOB NO. 020471							310	346




2 CROSS SECTIONS - MAIN LANES

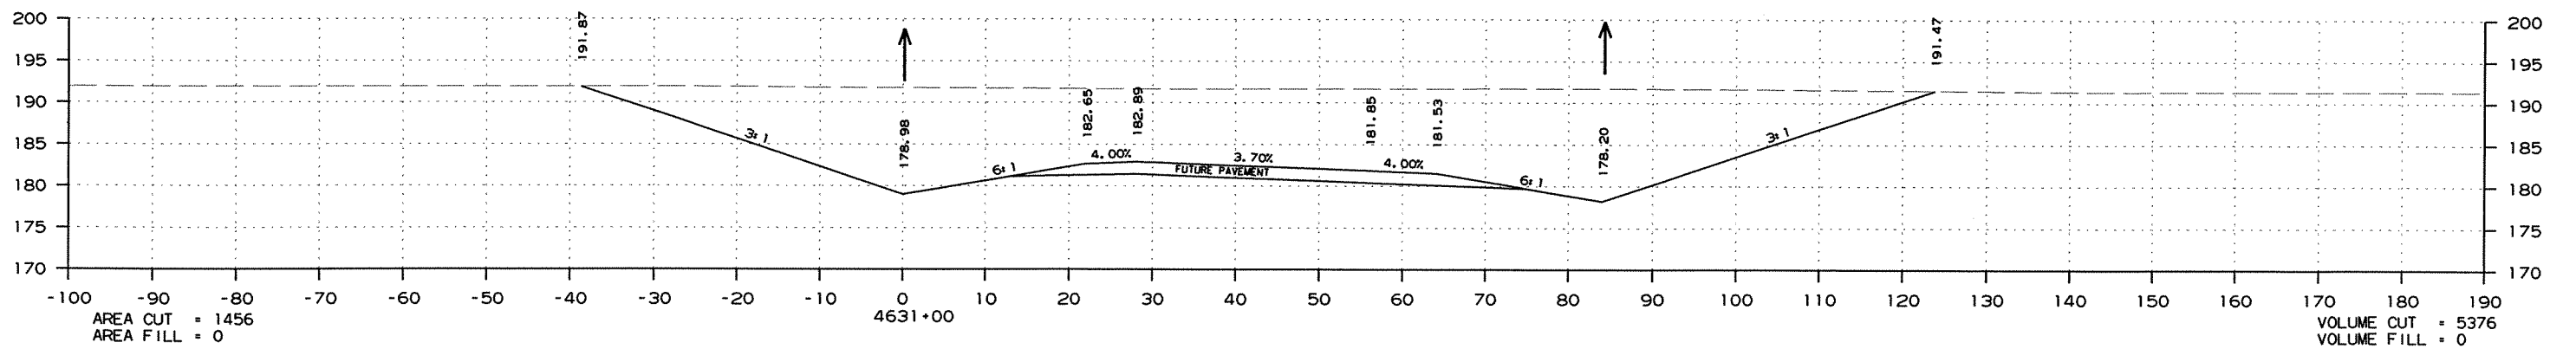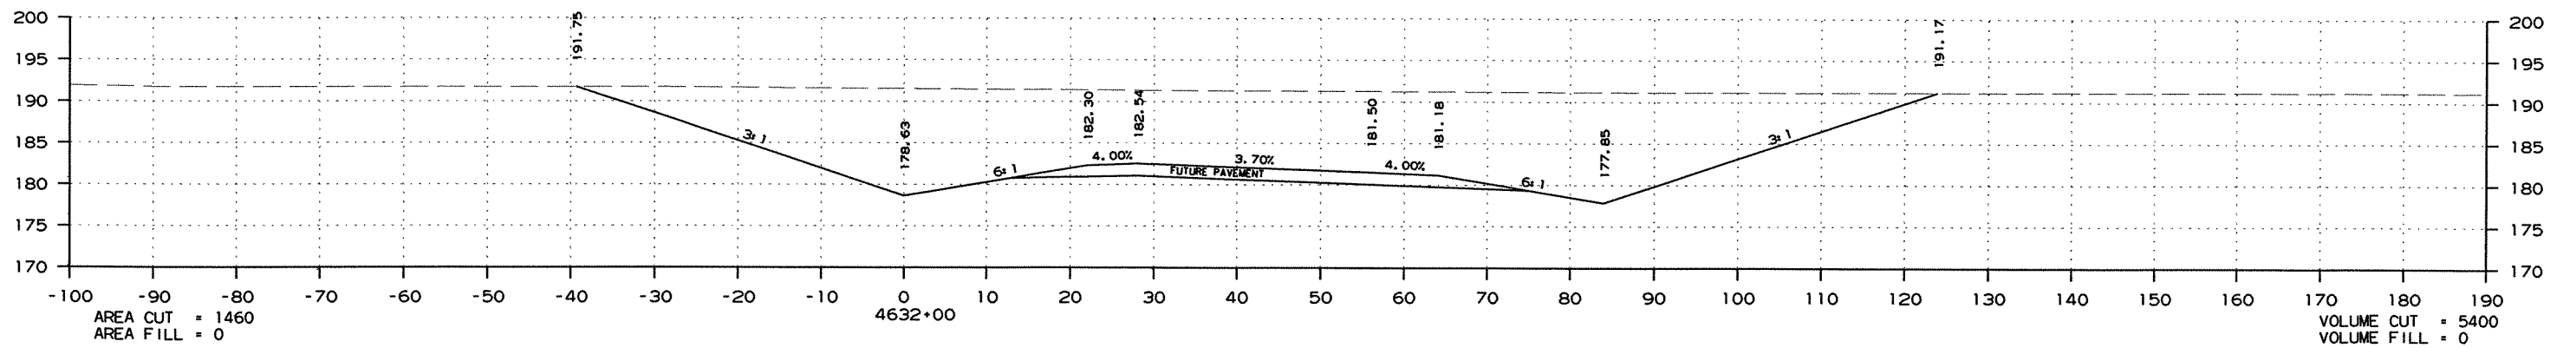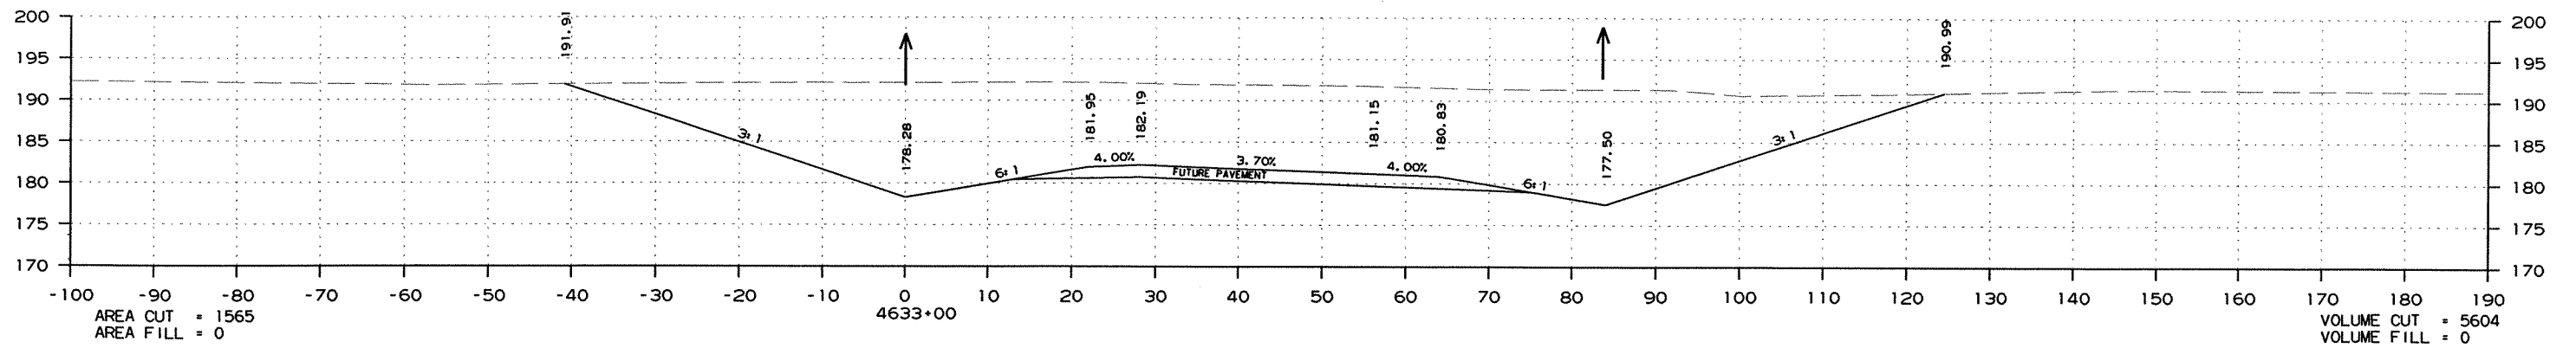

CROSS SECTION STA. 4631+00 TO STA. 4633+00

DATE REVISED	DATE FILMED	DATE REVISED	DATE FILMED	FED. RD. DIST. NO.	STATE	FED. AID PROJ. NO.	SHEET NO.	TOTAL SHEETS
				6	ARK.			
				JOB NO.	020471		311	346




② CROSS SECTIONS - MAIN LANES

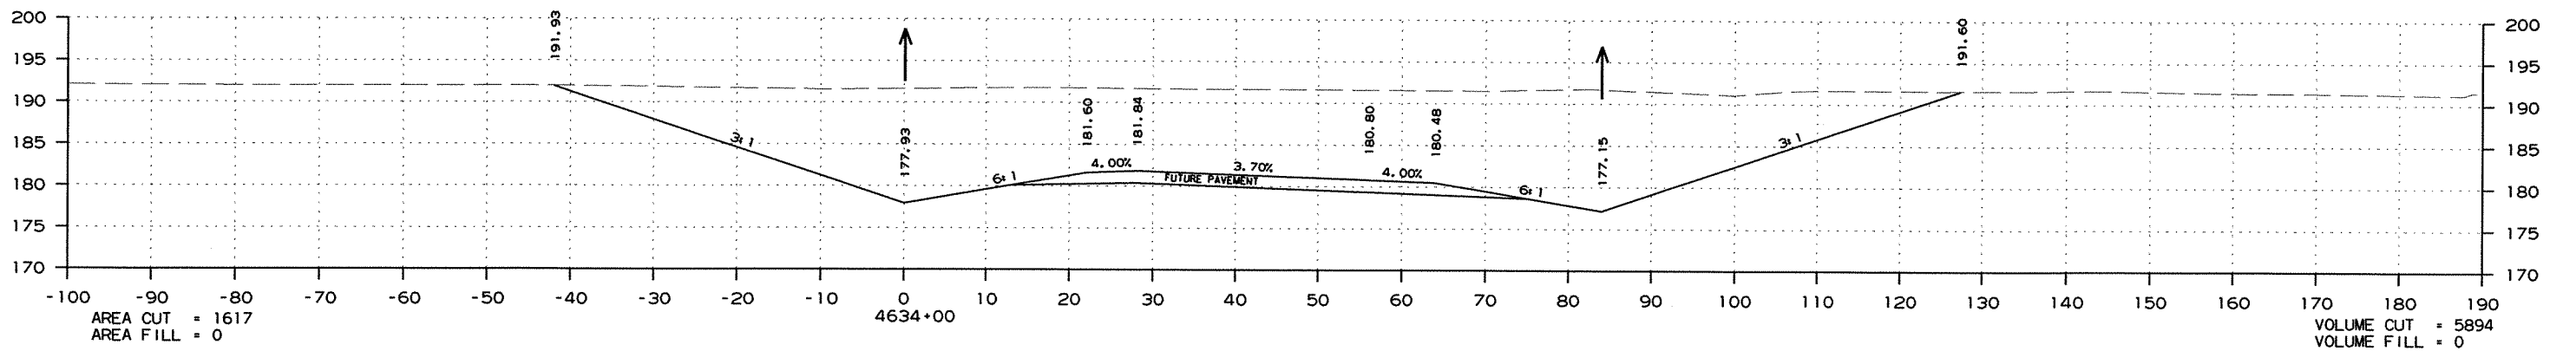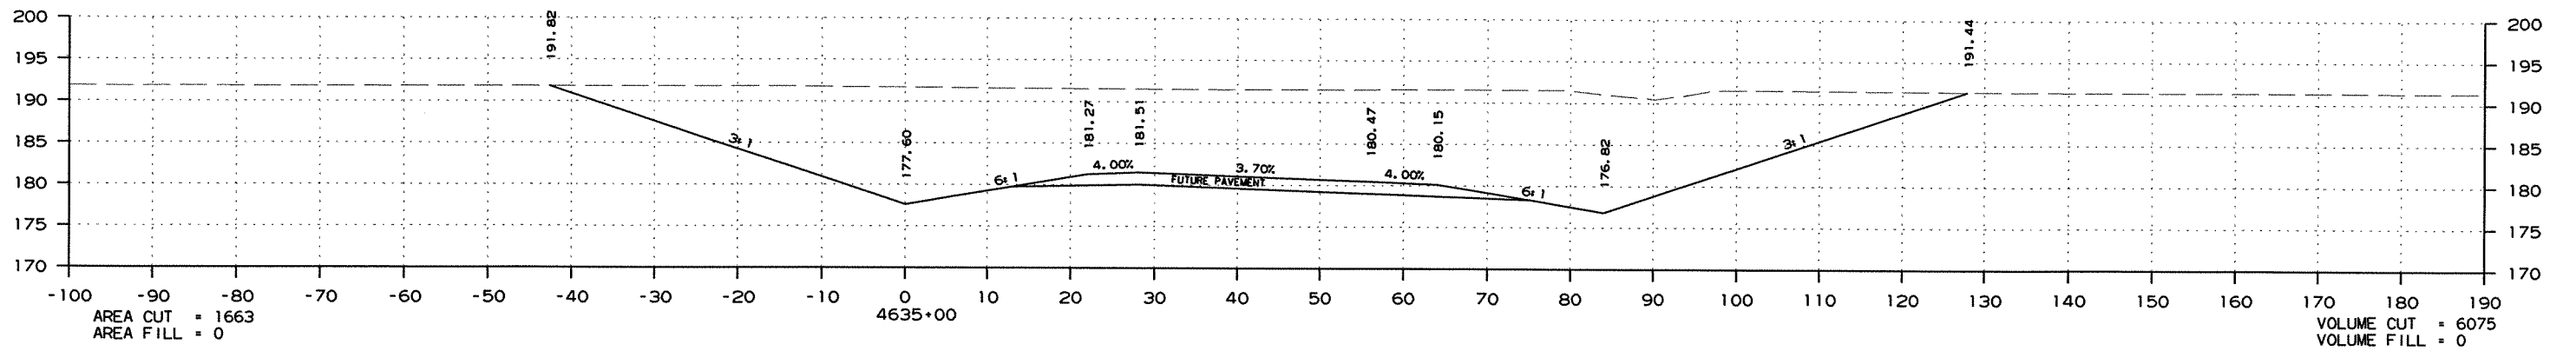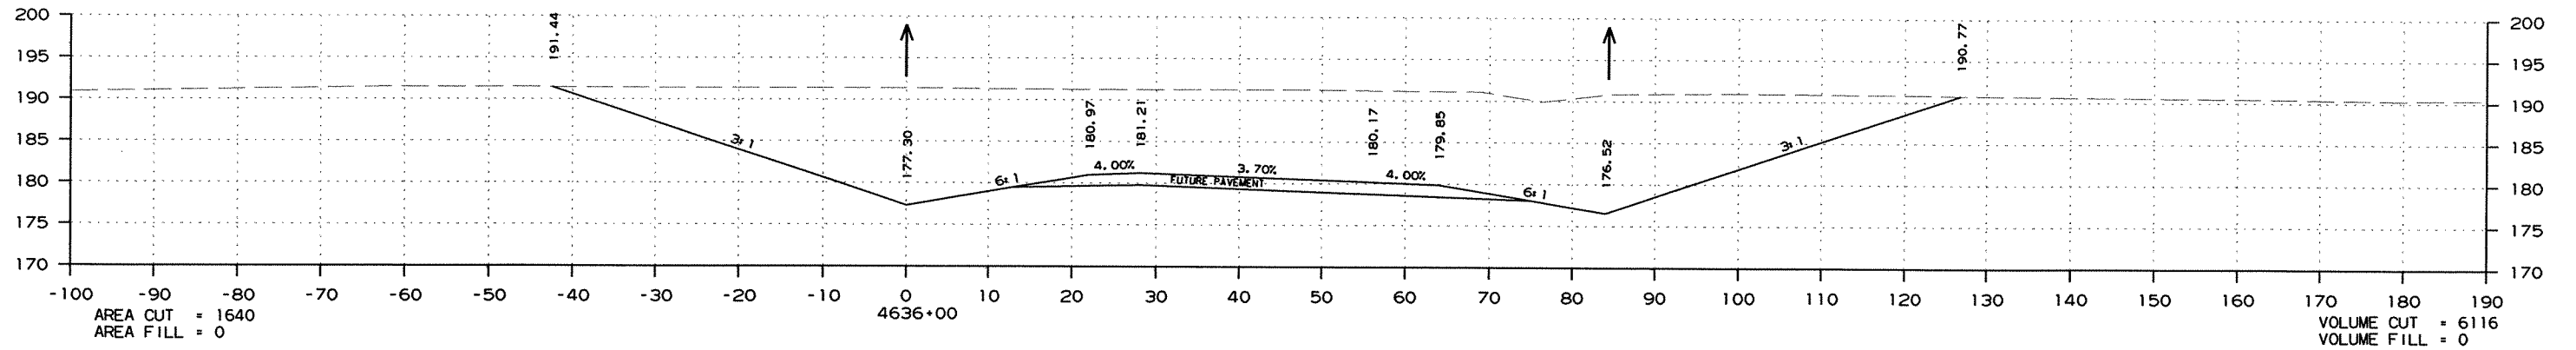

CROSS SECTION STA. 4634+00 TO STA. 4636+00

DATE REVISED	DATE FILMED	DATE REVISED	DATE FILMED	FED. RD. DIST. NO.	STATE	FED. AID PROJ. NO.	SHEET NO.	TOTAL SHEETS
				6	ARK.			
						JOB NO. 020471	312	346





2 CROSS SECTIONS - MAIN LANES

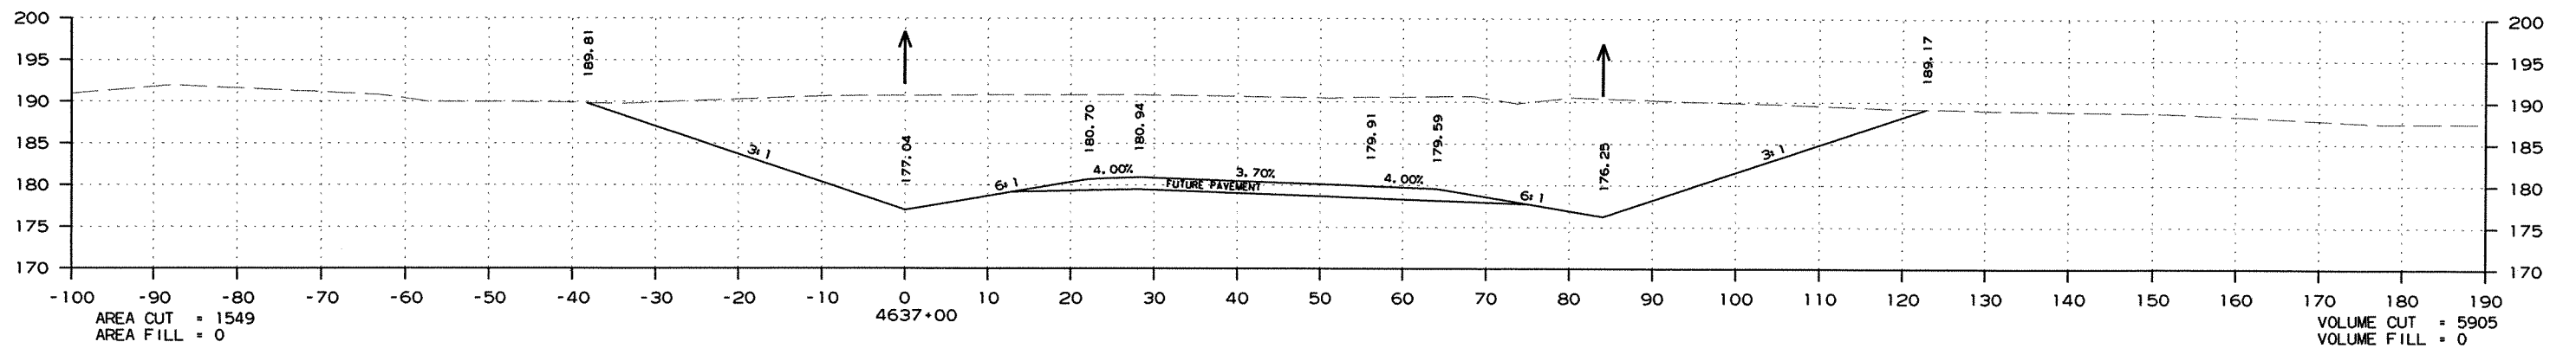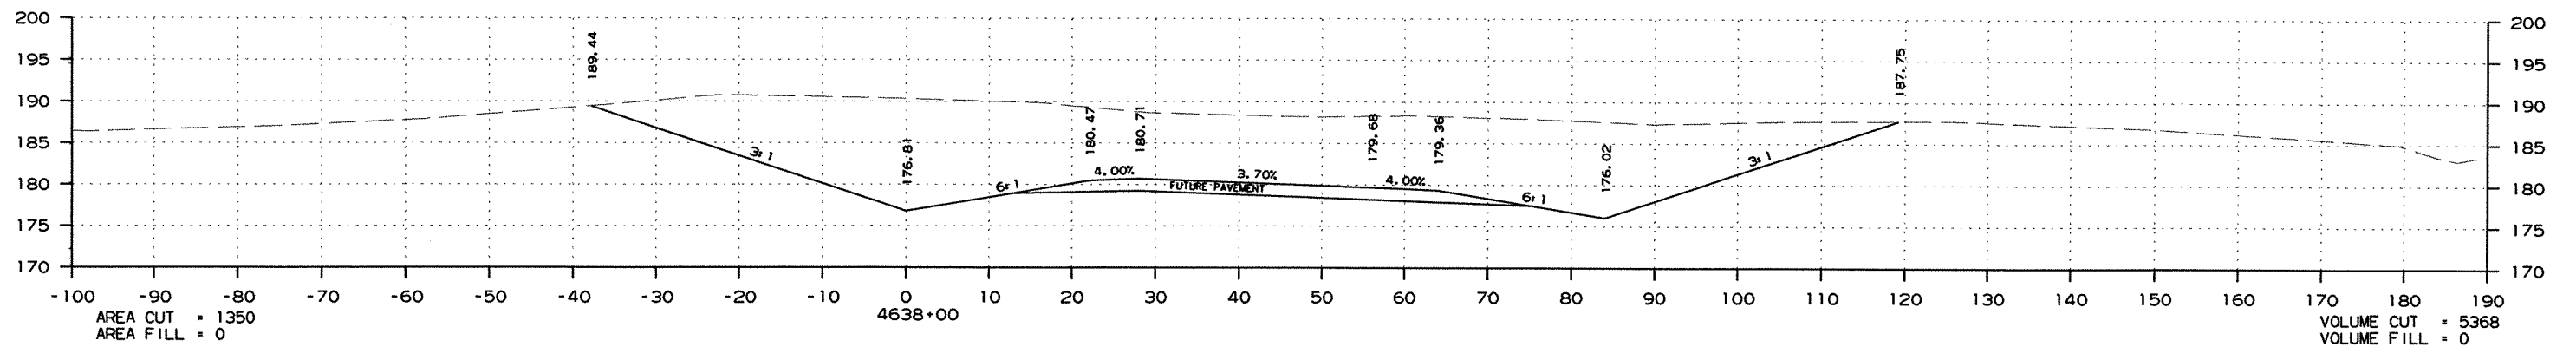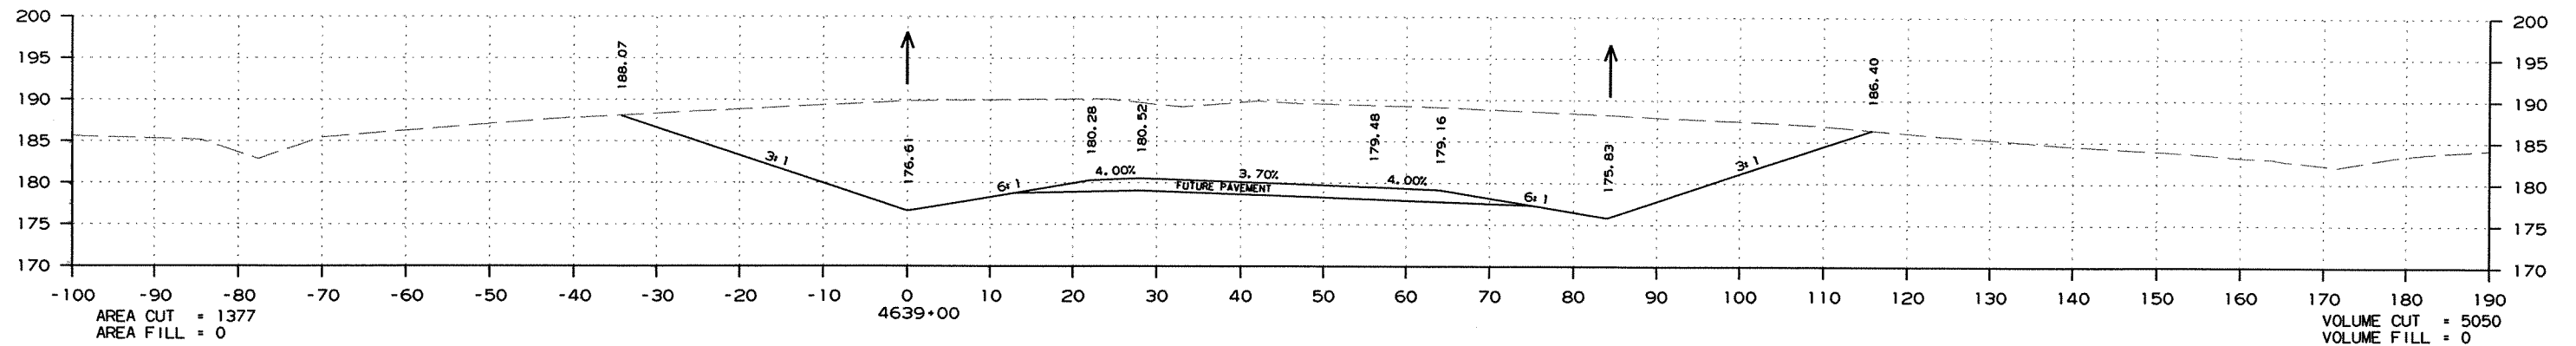

CROSS SECTION STA. 4637+00 TO STA. 4639+00

DATE REVISED	DATE FILMED	DATE REVISED	DATE FILMED	FED. RD. DIST. NO.	STATE	FED. AID PROJ. NO.	SHEET NO.	TOTAL SHEETS
				6	ARK.			
						JOB NO. 020471	313	346




2 CROSS SECTIONS - MAIN LANES

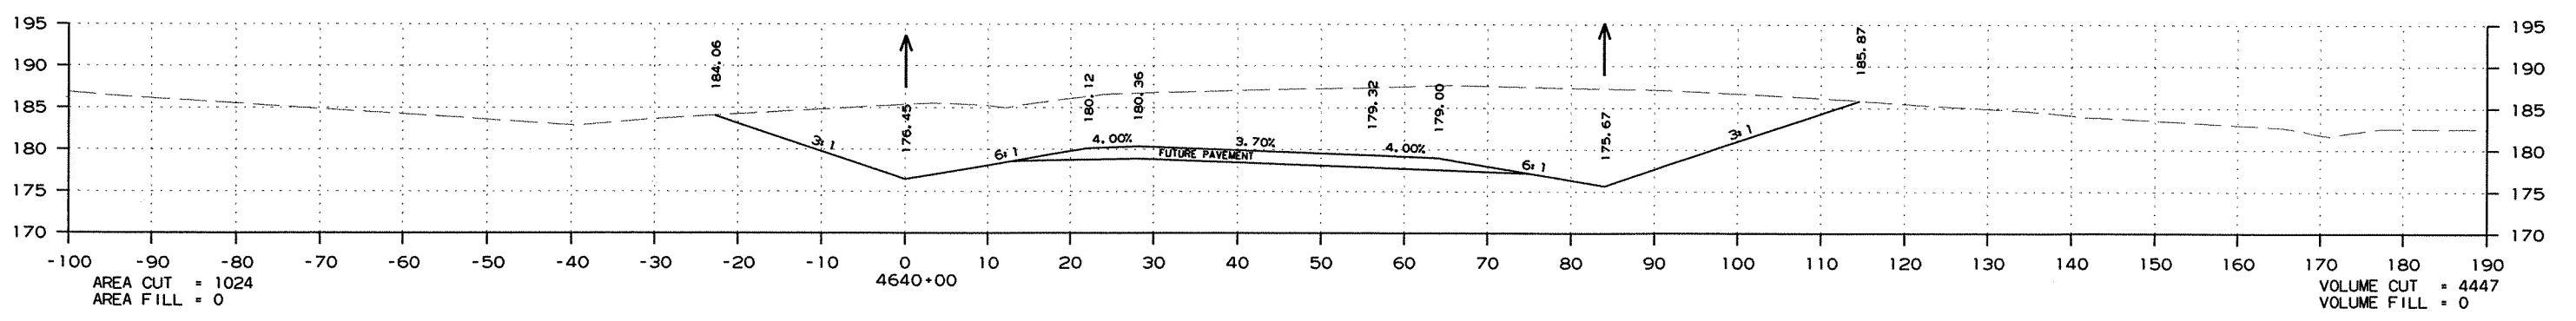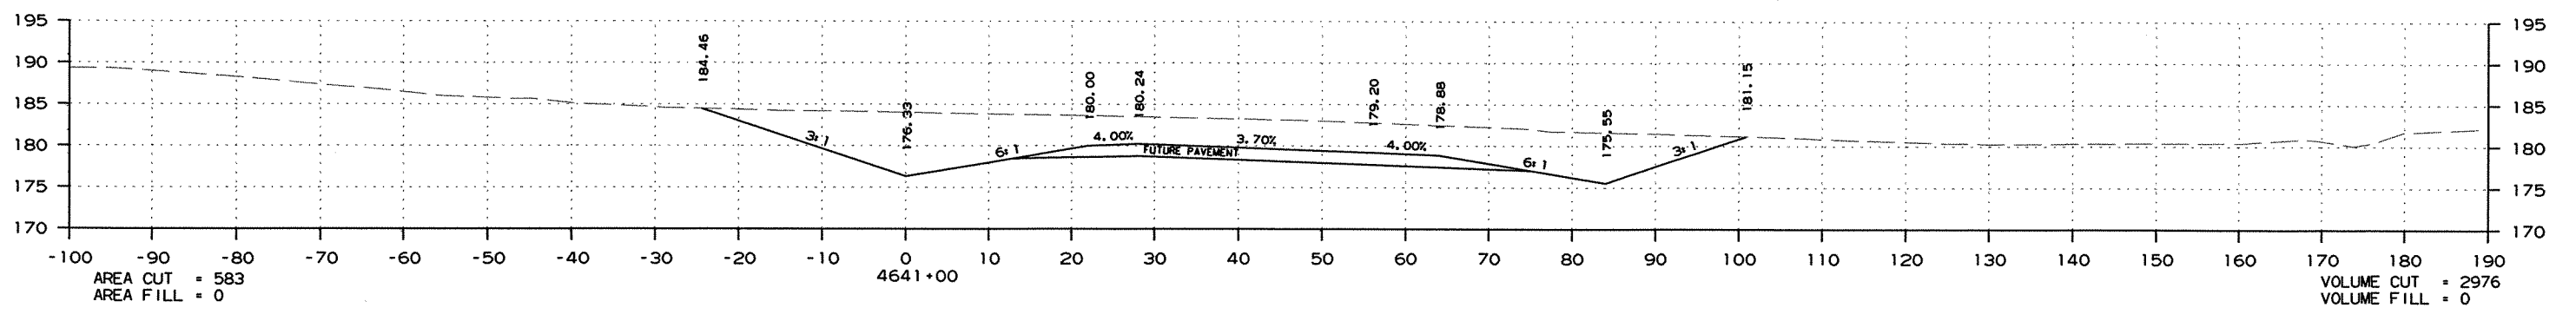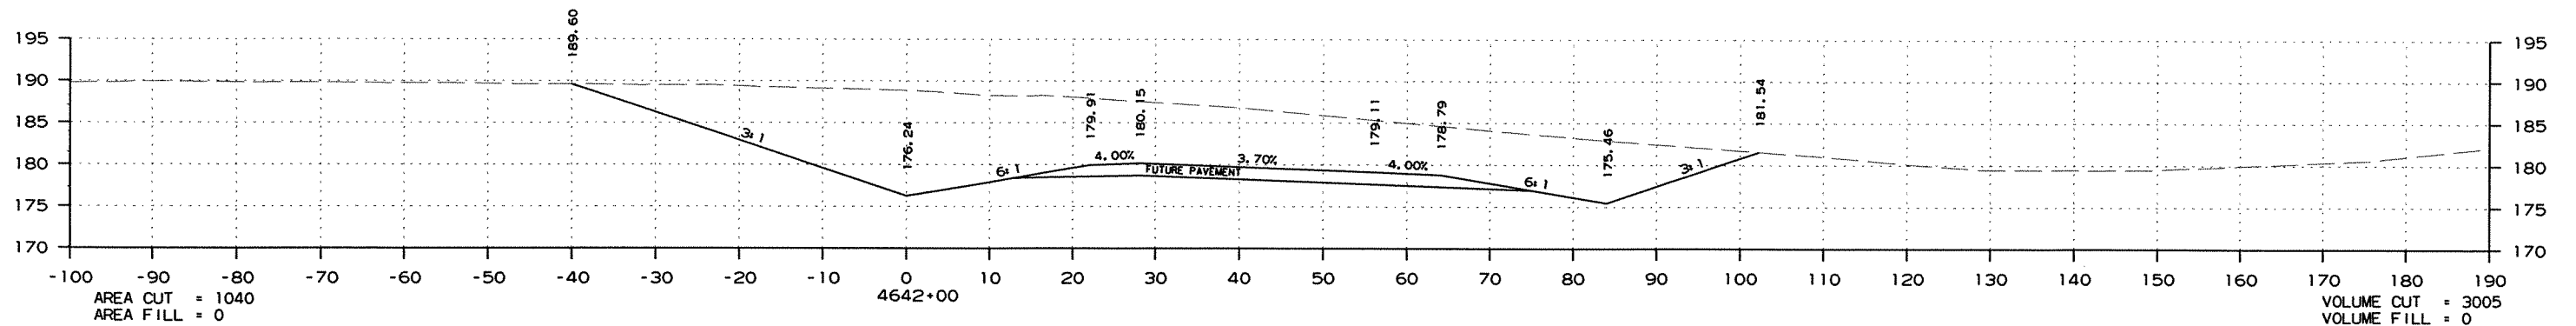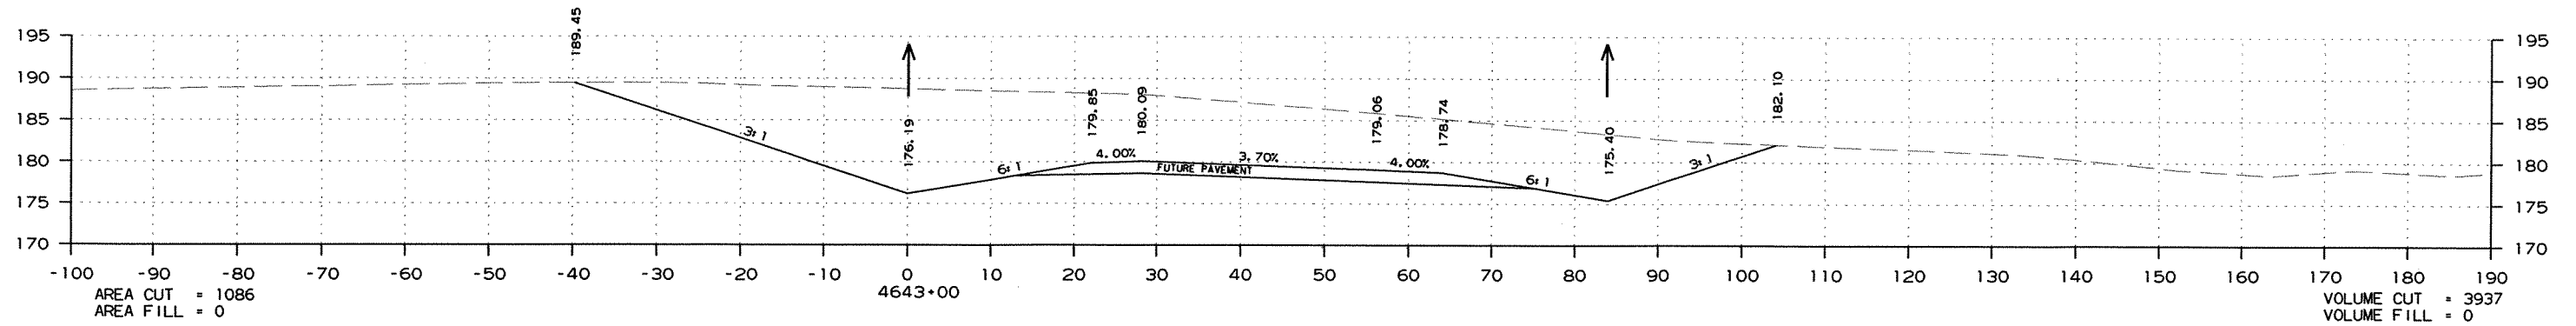

CROSS SECTION STA. 4640+00 TO STA. 4643+00

DATE REVISED	DATE FILMED	DATE REVISED	DATE FILMED	FED. RD. DIST. NO.	STATE	FED. AID PROJ. NO.	SHEET NO.	TOTAL SHEETS
				6	ARK.			
						JOB NO. 020471	314	346




2 CROSS SECTIONS - MAIN LANES

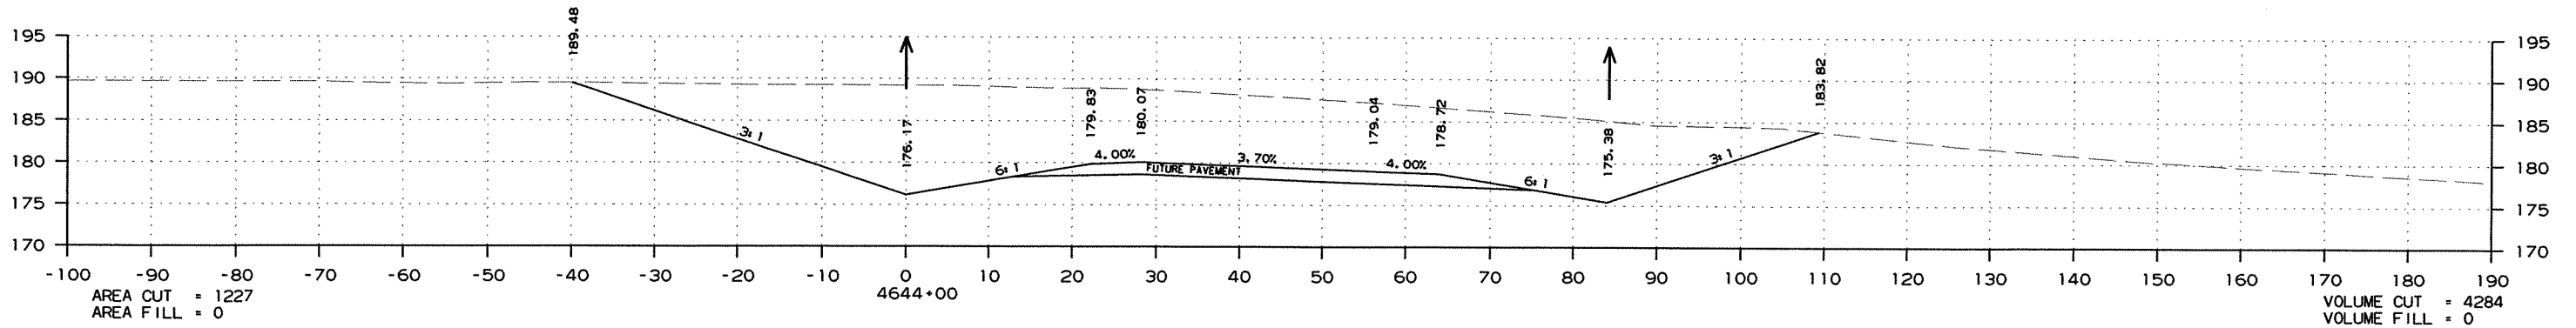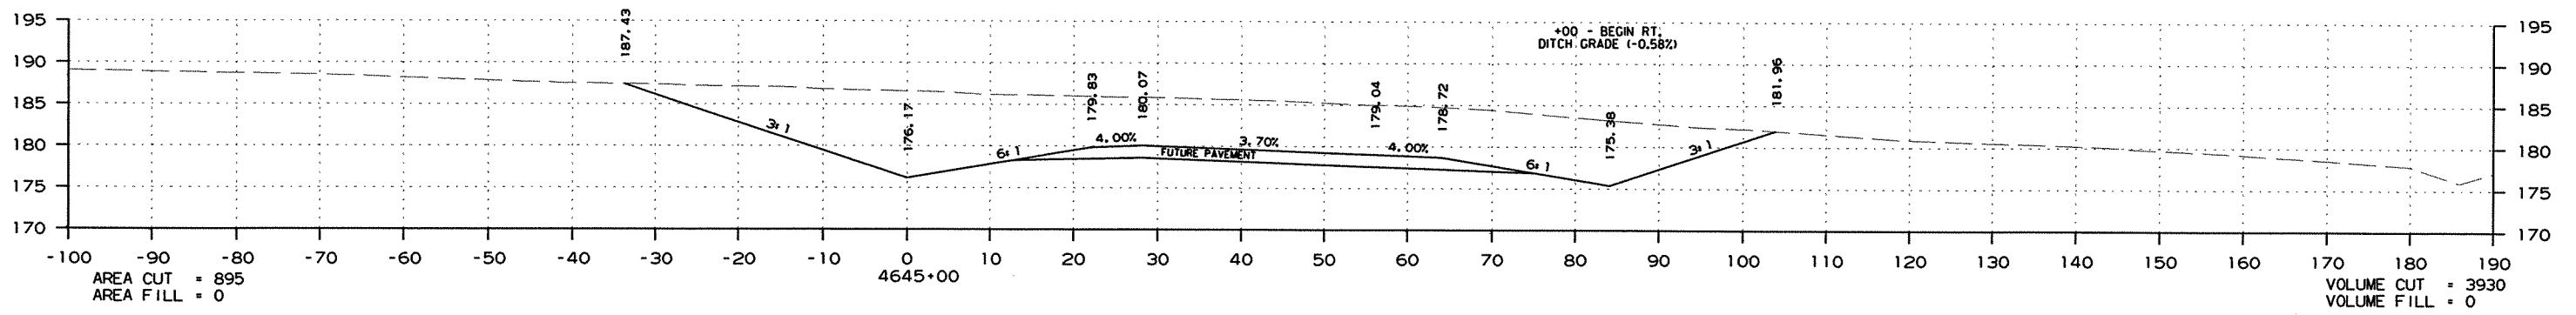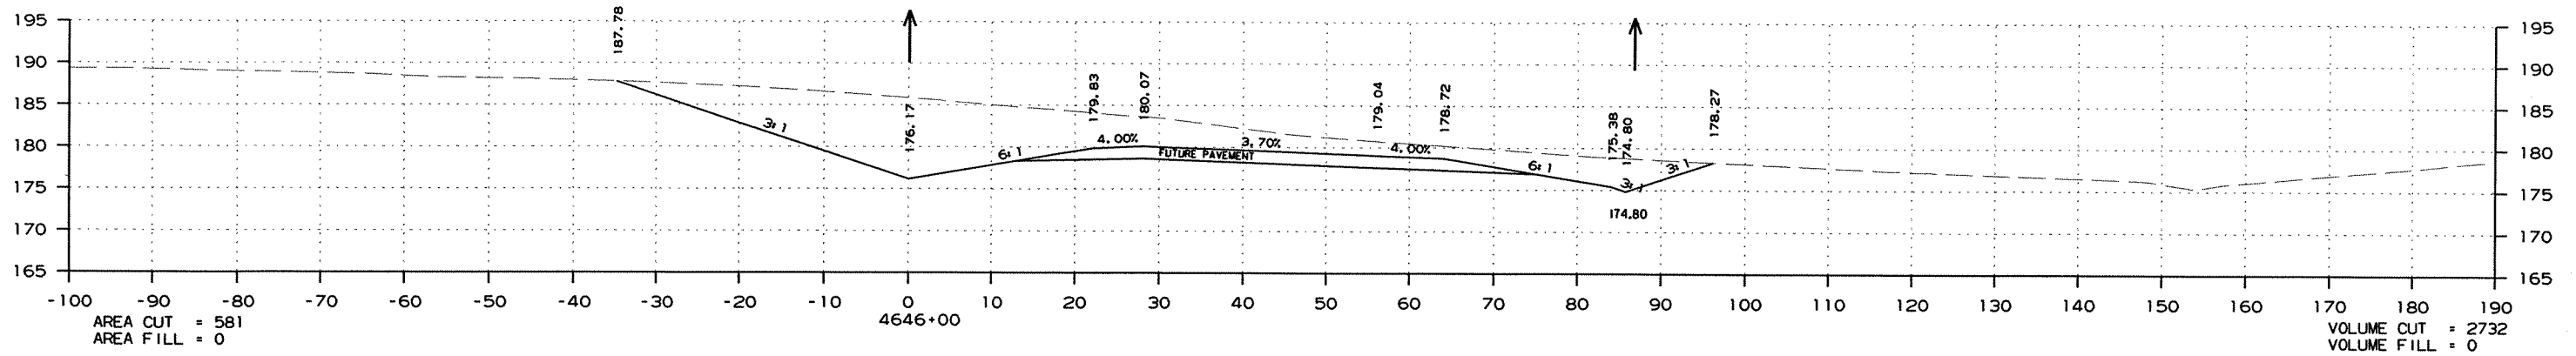

CROSS SECTION STA. 4644+00 TO STA. 4646+00

DATE REVISED	DATE FILMED	DATE REVISED	DATE FILMED	FED. RD. DIST. NO.	STATE	FED. AID PROJ. NO.	SHEET NO.	TOTAL SHEETS
				6	ARK.			
						JOB NO. 020471	315	346

2 CROSS SECTIONS - MAIN LANES

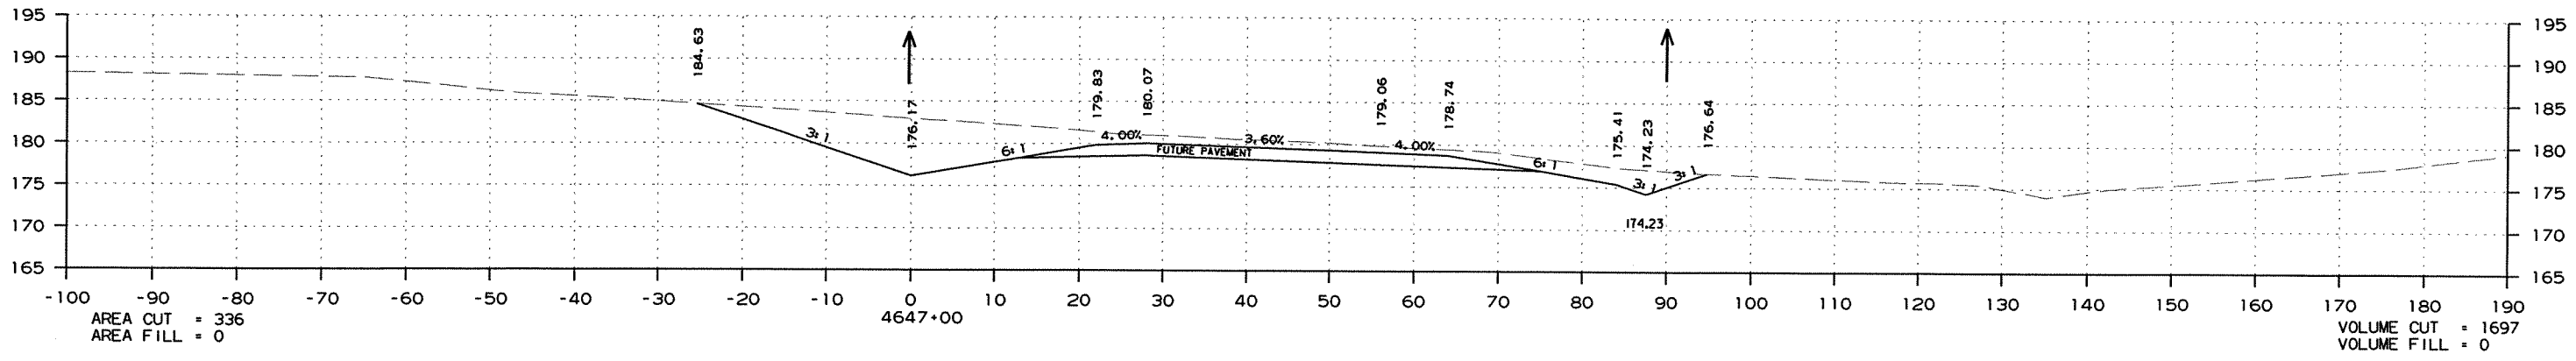
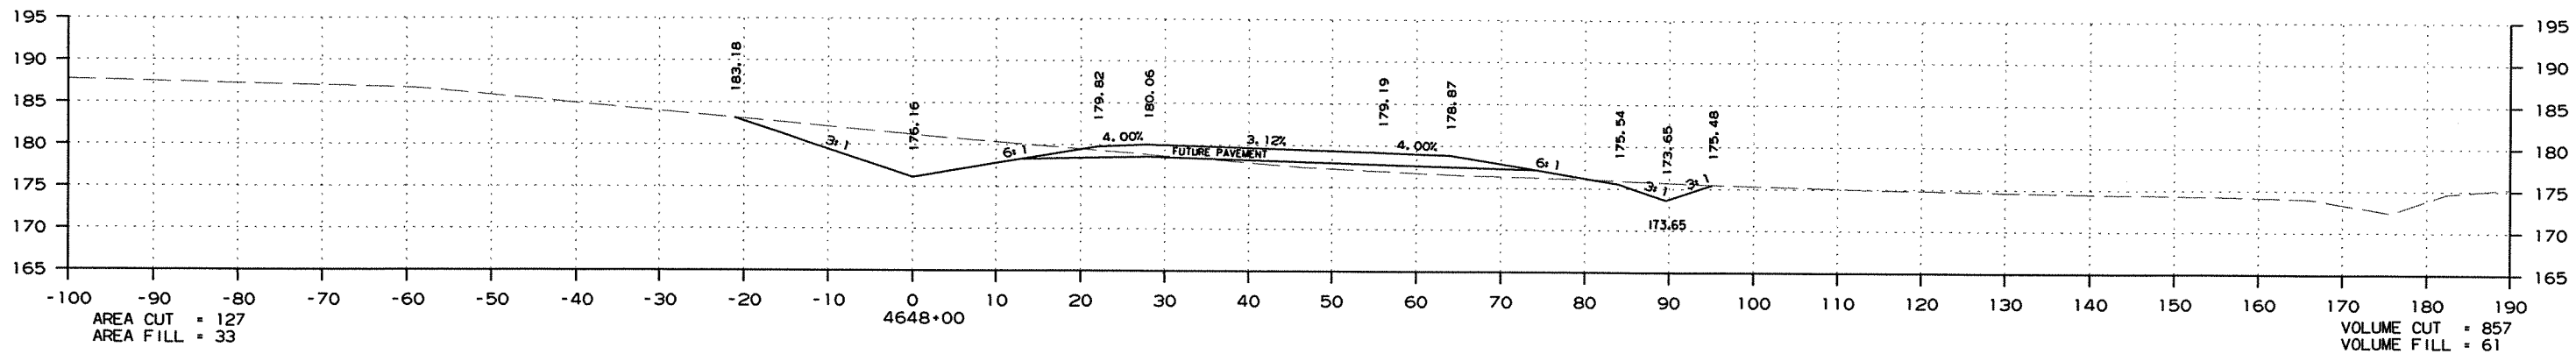
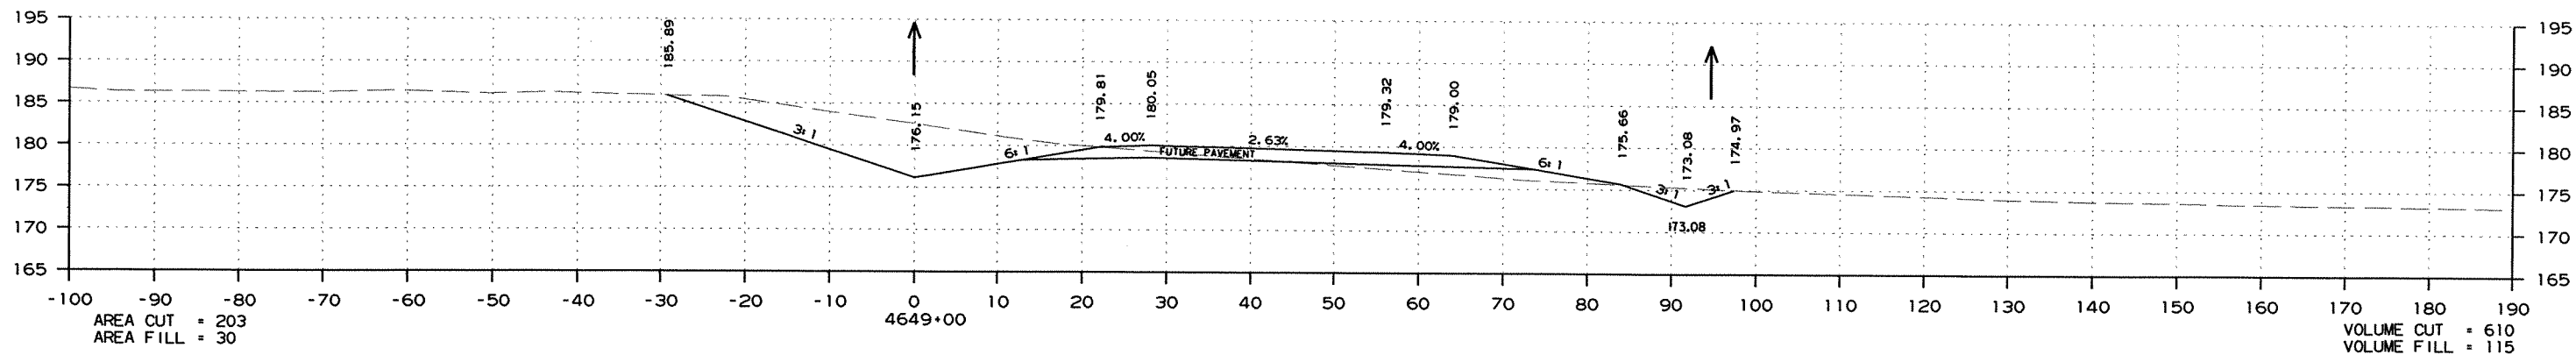


CROSS SECTION STA. 4647+00 TO STA. 4649+00

R020471.DGN 7/6/2011

DATE REVISED	DATE FILMED	DATE REVISED	DATE FILMED	FED. RD. DIST. NO.	STATE	FED. AID PROJ. NO.	SHEET NO.	TOTAL SHEETS
				6	ARK.			
JOB NO.						020471	316	346




② CROSS SECTIONS - MAIN LANES

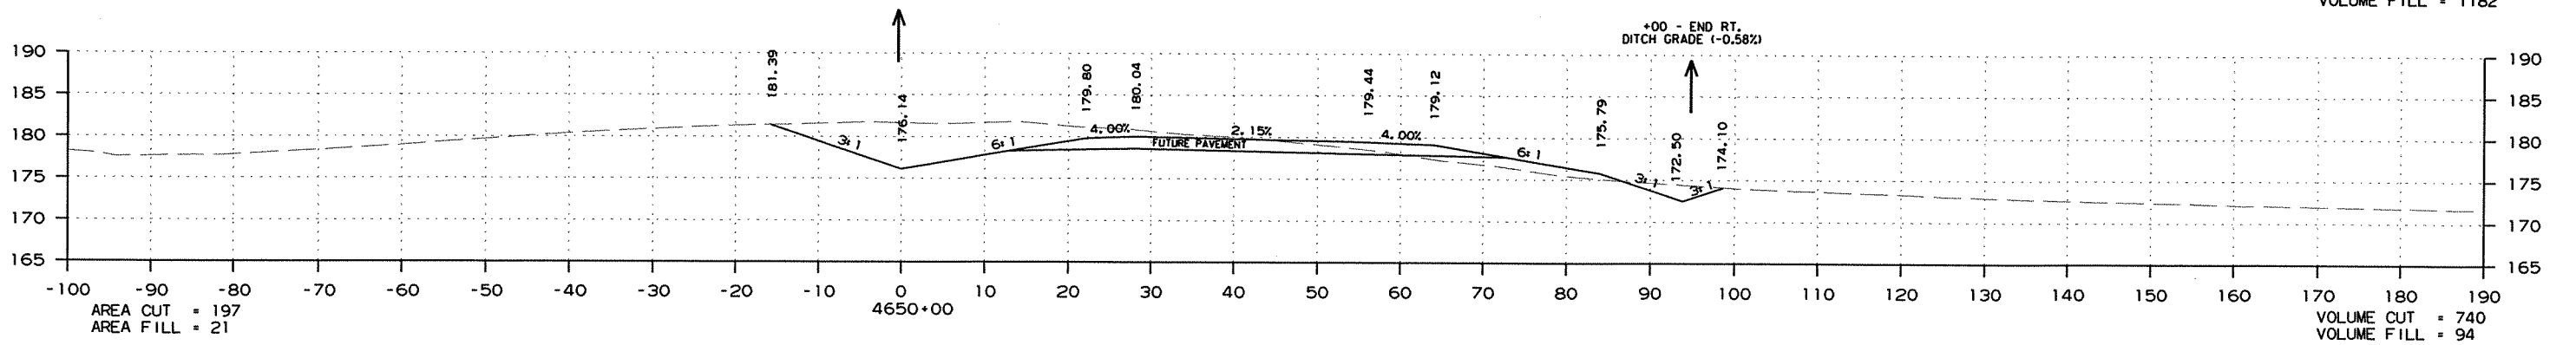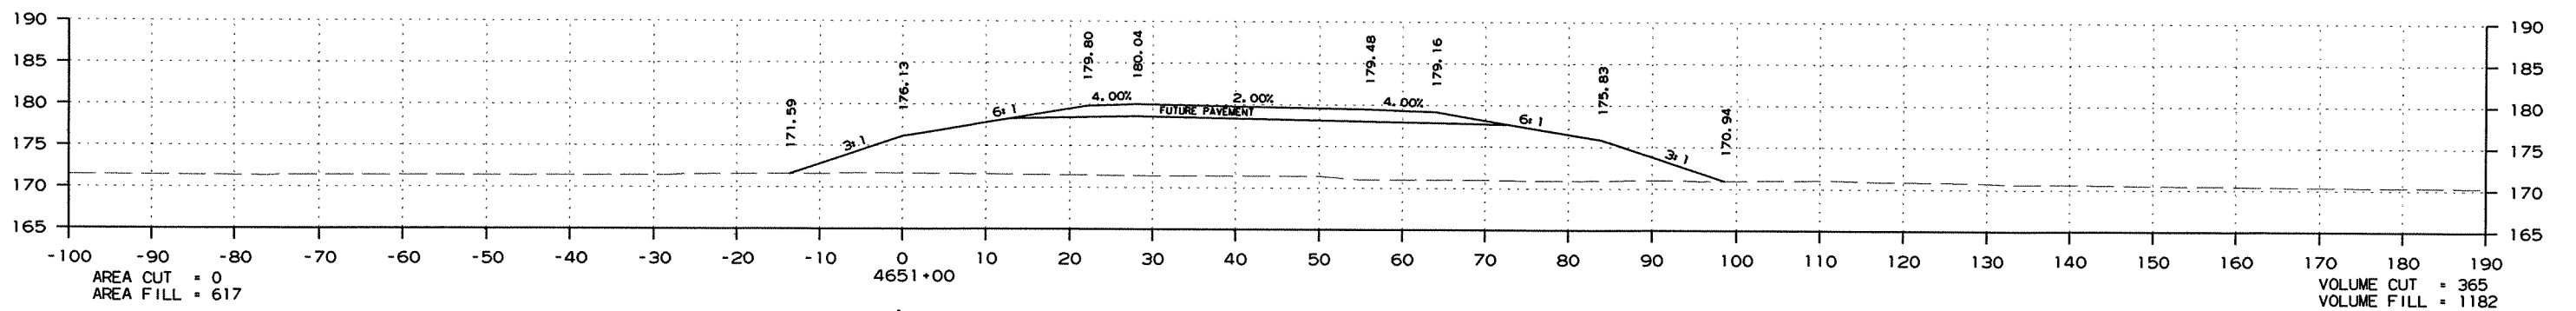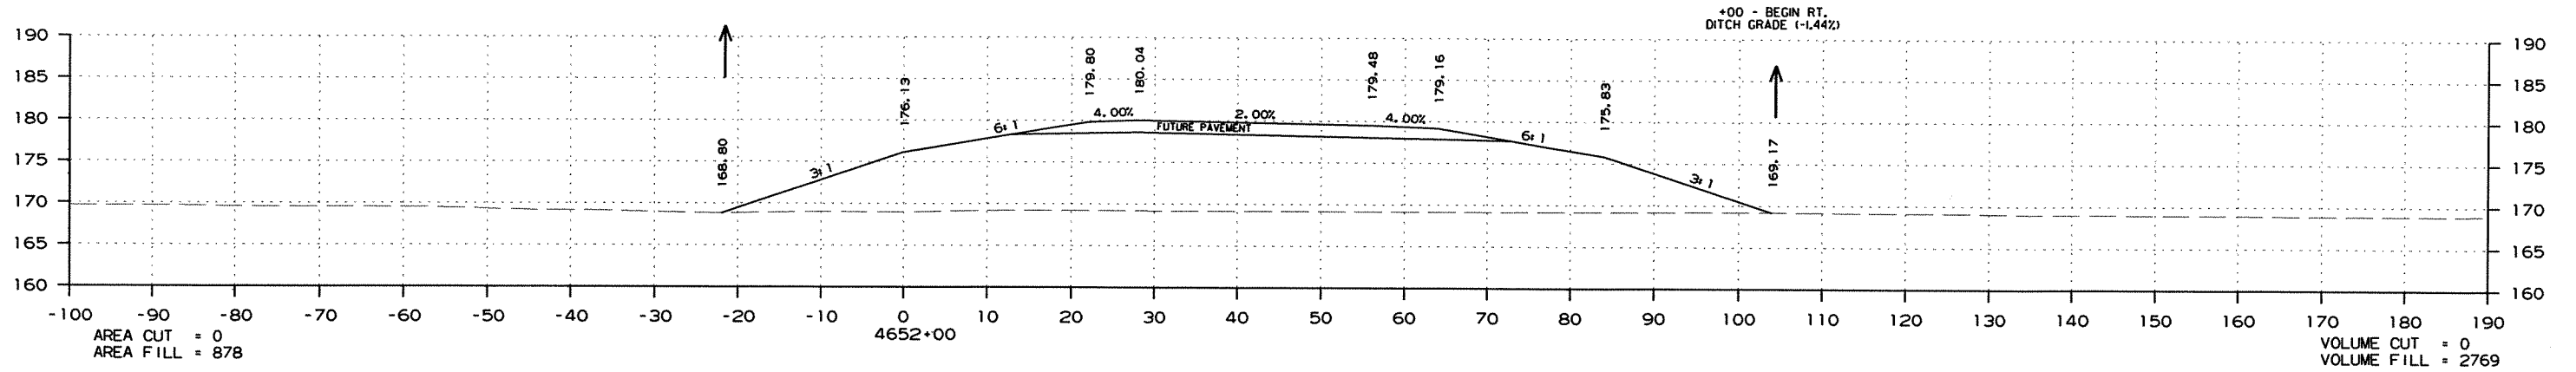

CROSS SECTION STA. 4650+00 TO STA. 4652+00

DATE REVISED	DATE FILMED	DATE REVISED	DATE FILMED	FED. RD. DIST. NO.	STATE	FED. AID PROJ. NO.	SHEET NO.	TOTAL SHEETS
				6	ARK.			
				JOB NO.	020471		317	346




2 CROSS SECTIONS - MAIN LANES

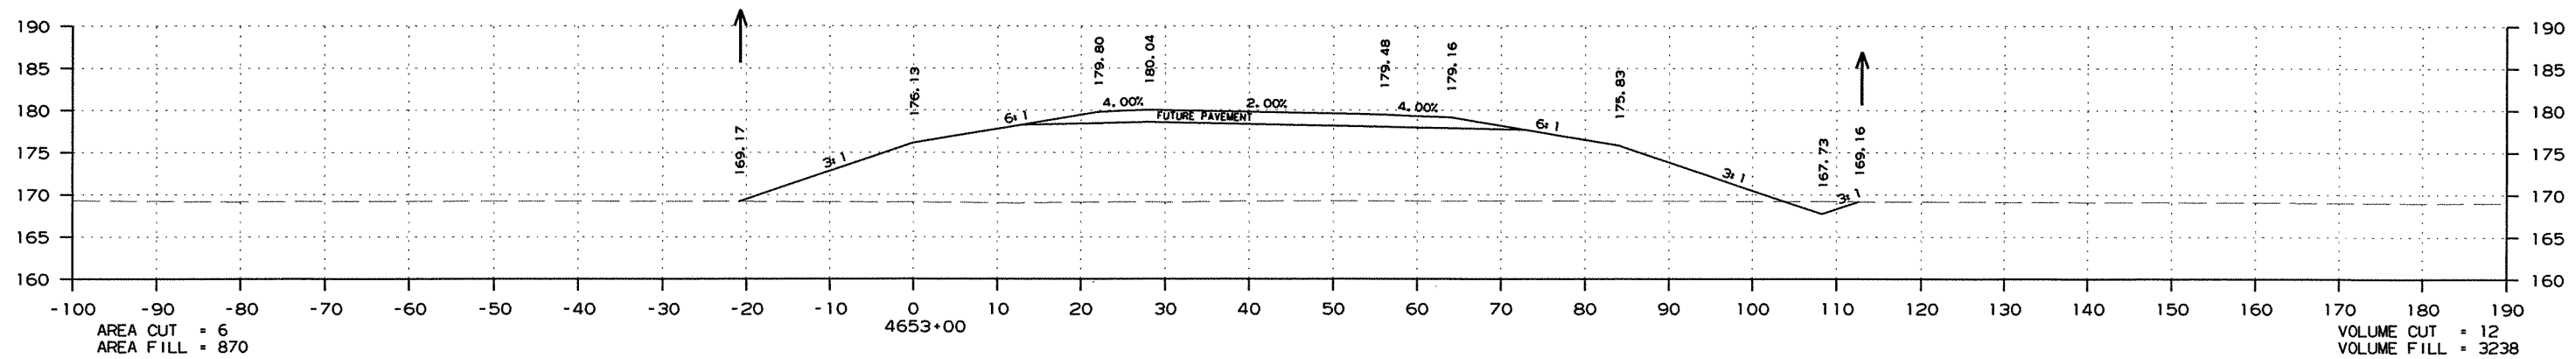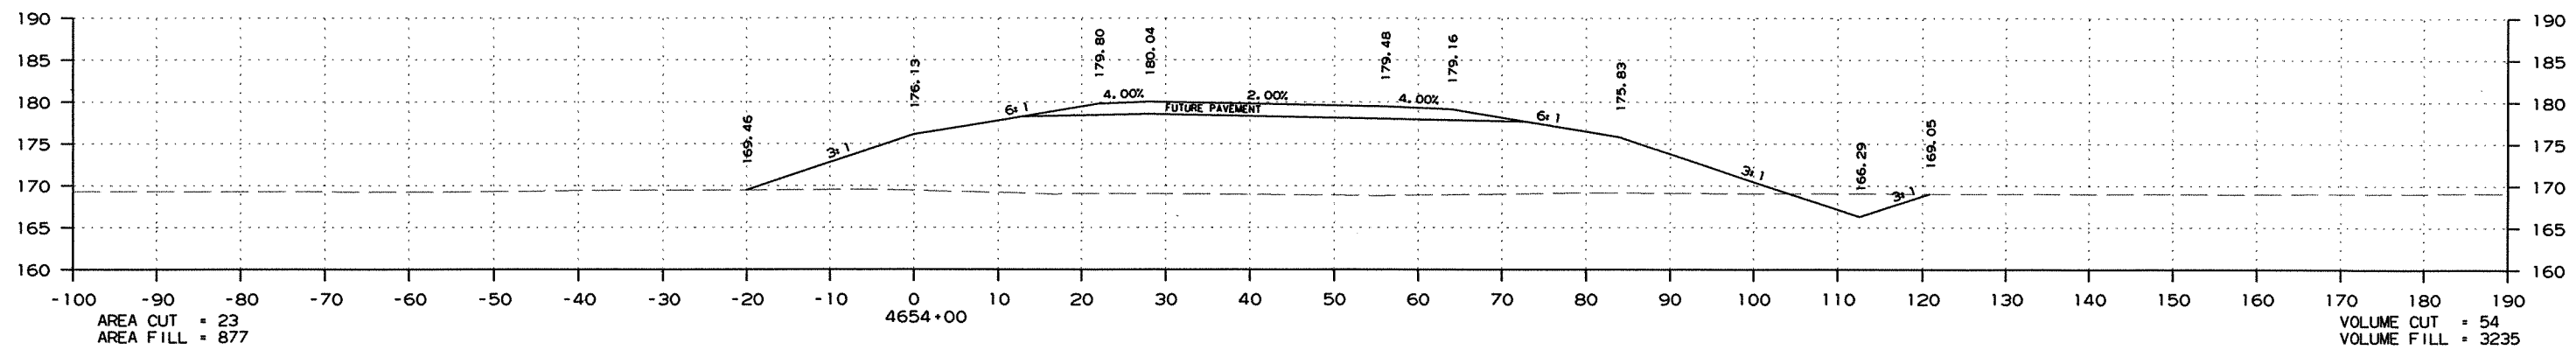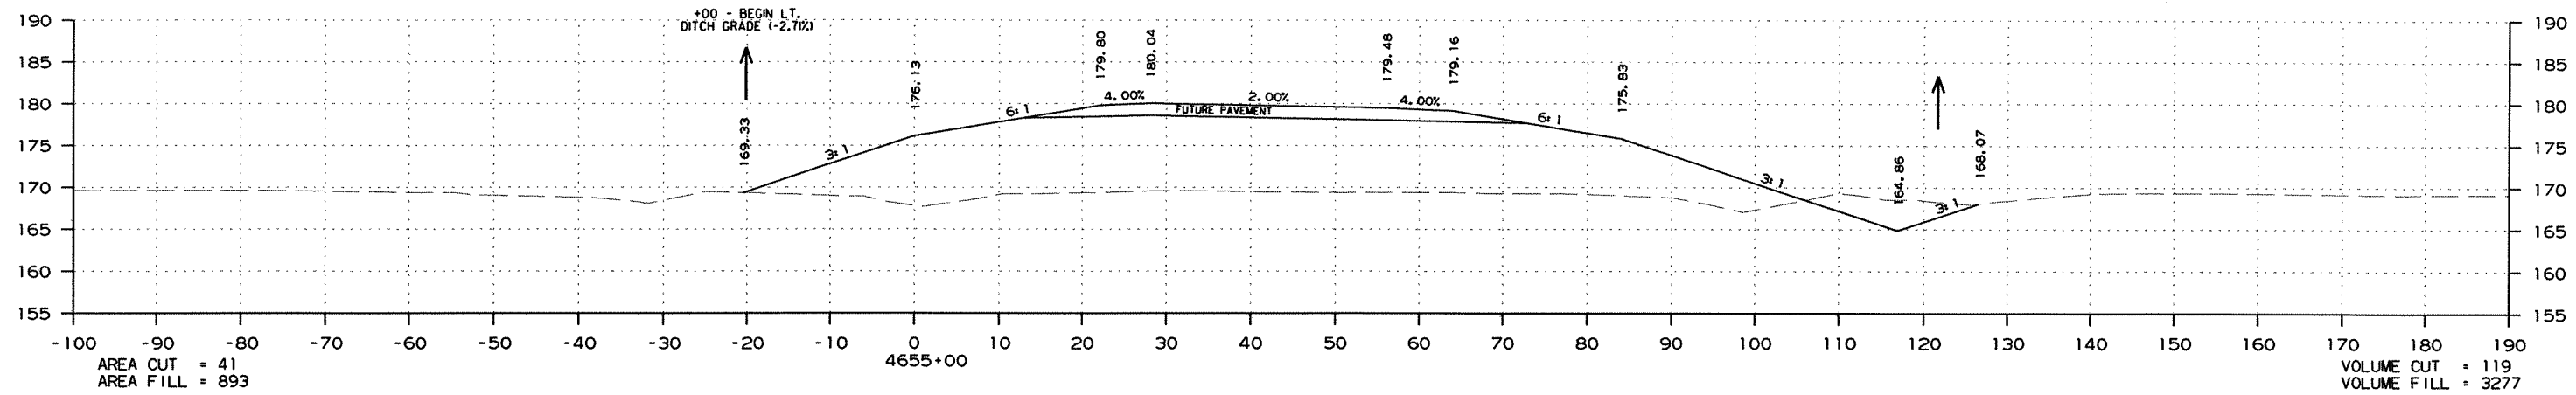

CROSS SECTION STA. 4653+00 TO STA. 4655+00

DATE REVISED	DATE FILMED	DATE REVISED	DATE FILMED	FED. RD. DIST. NO.	STATE	FED. AID PROJ. NO.	SHEET NO.	TOTAL SHEETS
				6	ARK.			
						JOB NO. 020471	318	346




2 CROSS SECTIONS - MAIN LANES

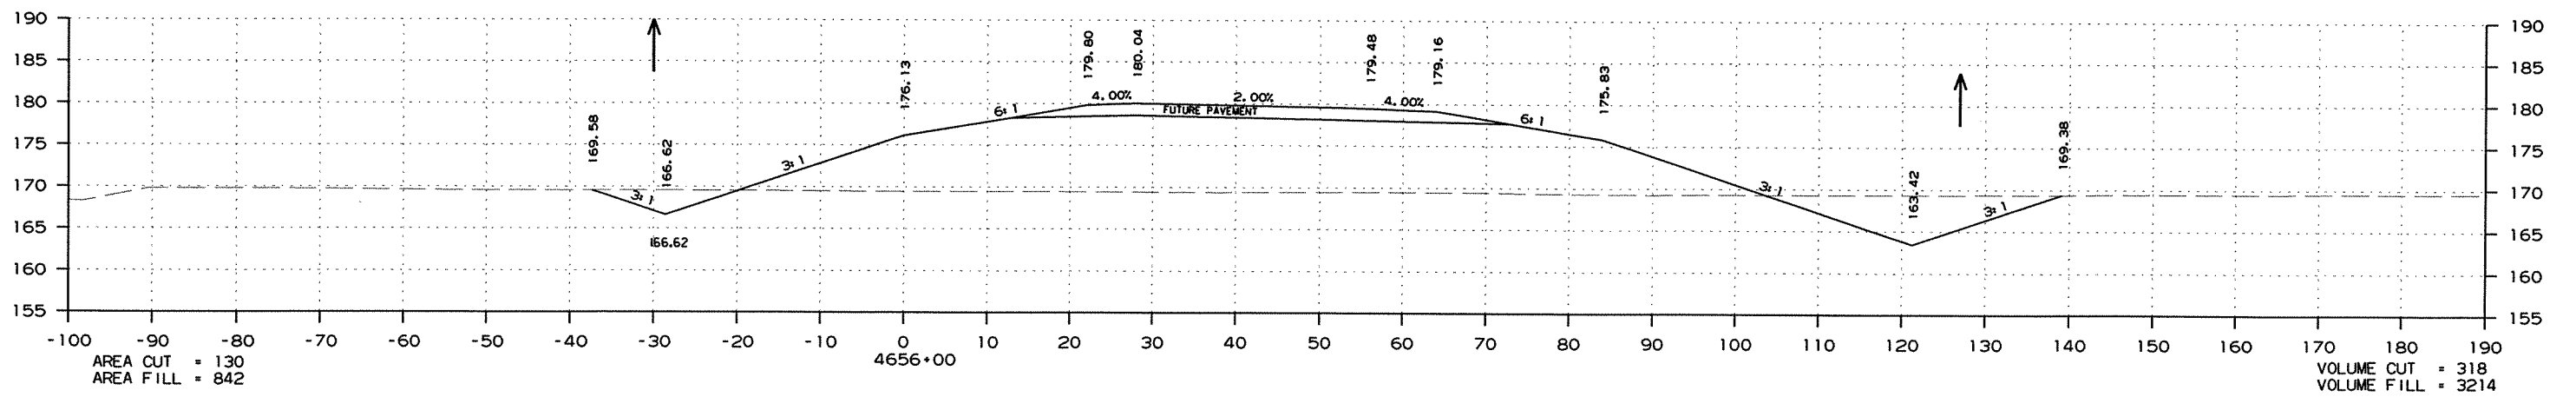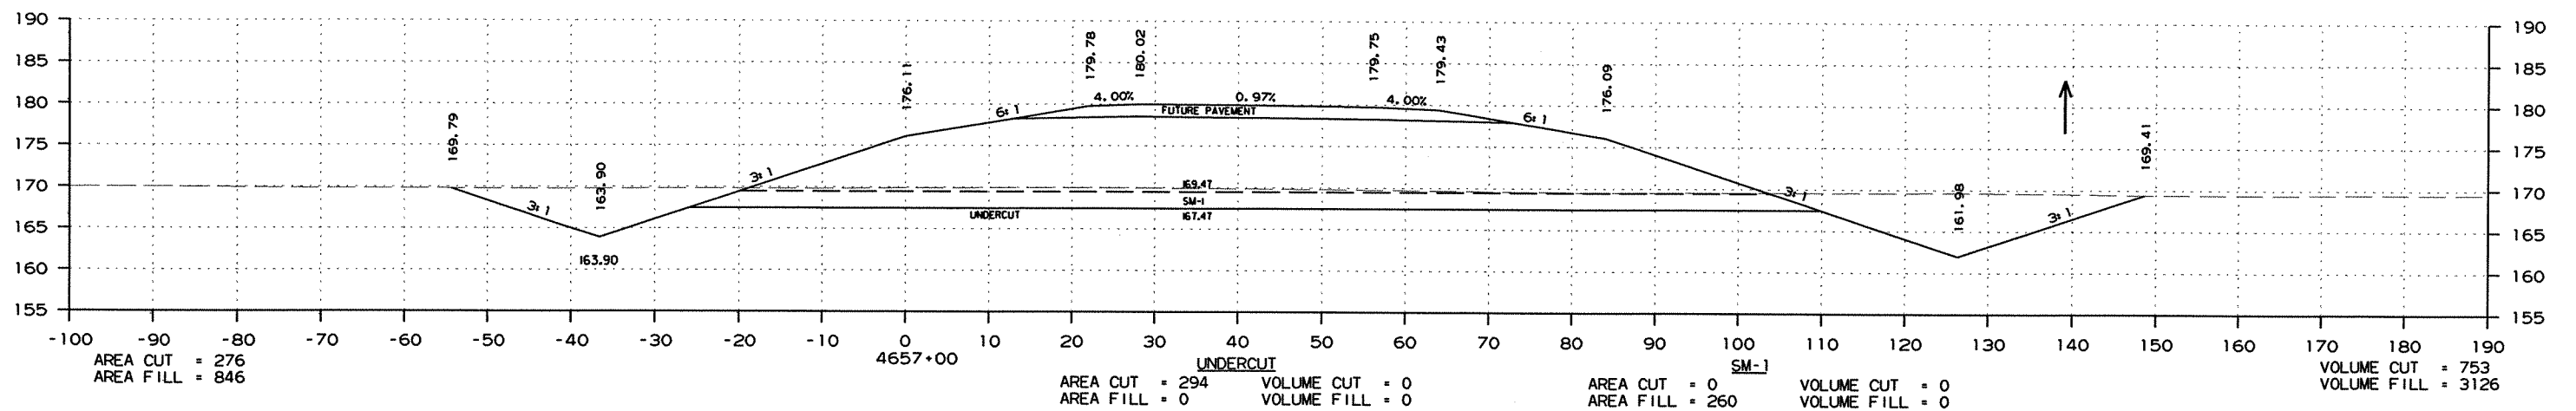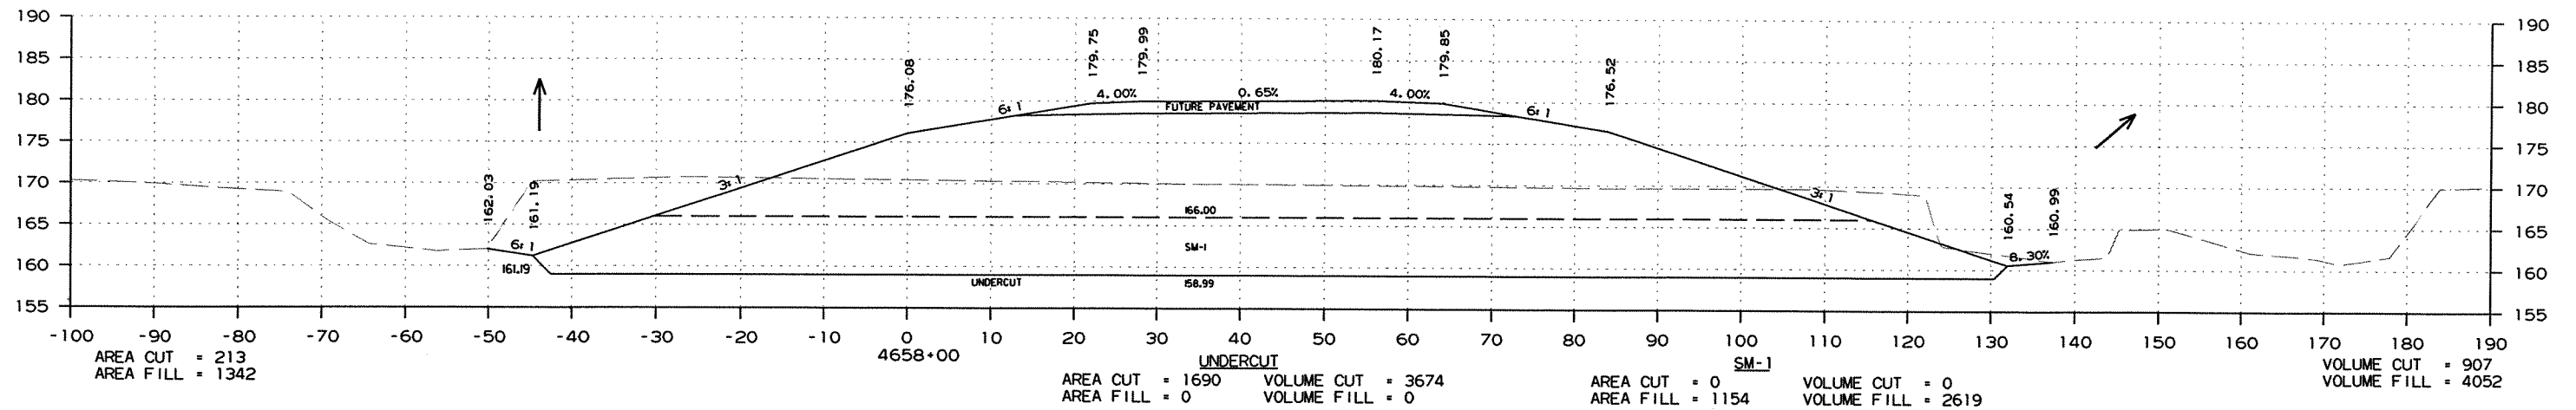

CROSS SECTION STA. 4656+00 TO STA. 4658+00

DATE REVISED	DATE FILMED	DATE REVISED	DATE FILMED	FED. RD. DIST. NO.	STATE	FED. AID PROJ. NO.	SHEET NO.	TOTAL SHEETS
				6	ARK.			
						JOB NO. 020471	319	346




2 CROSS SECTIONS - MAIN LANES

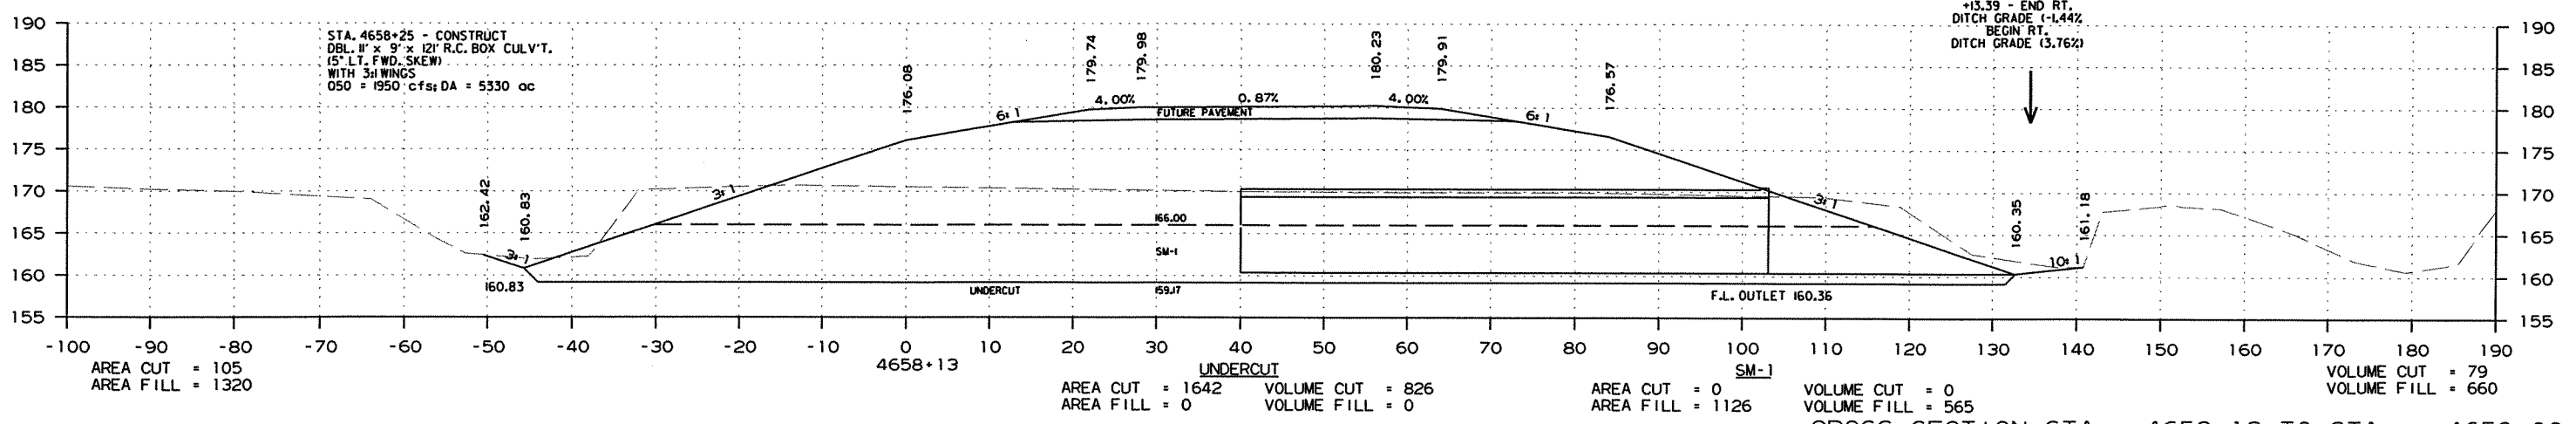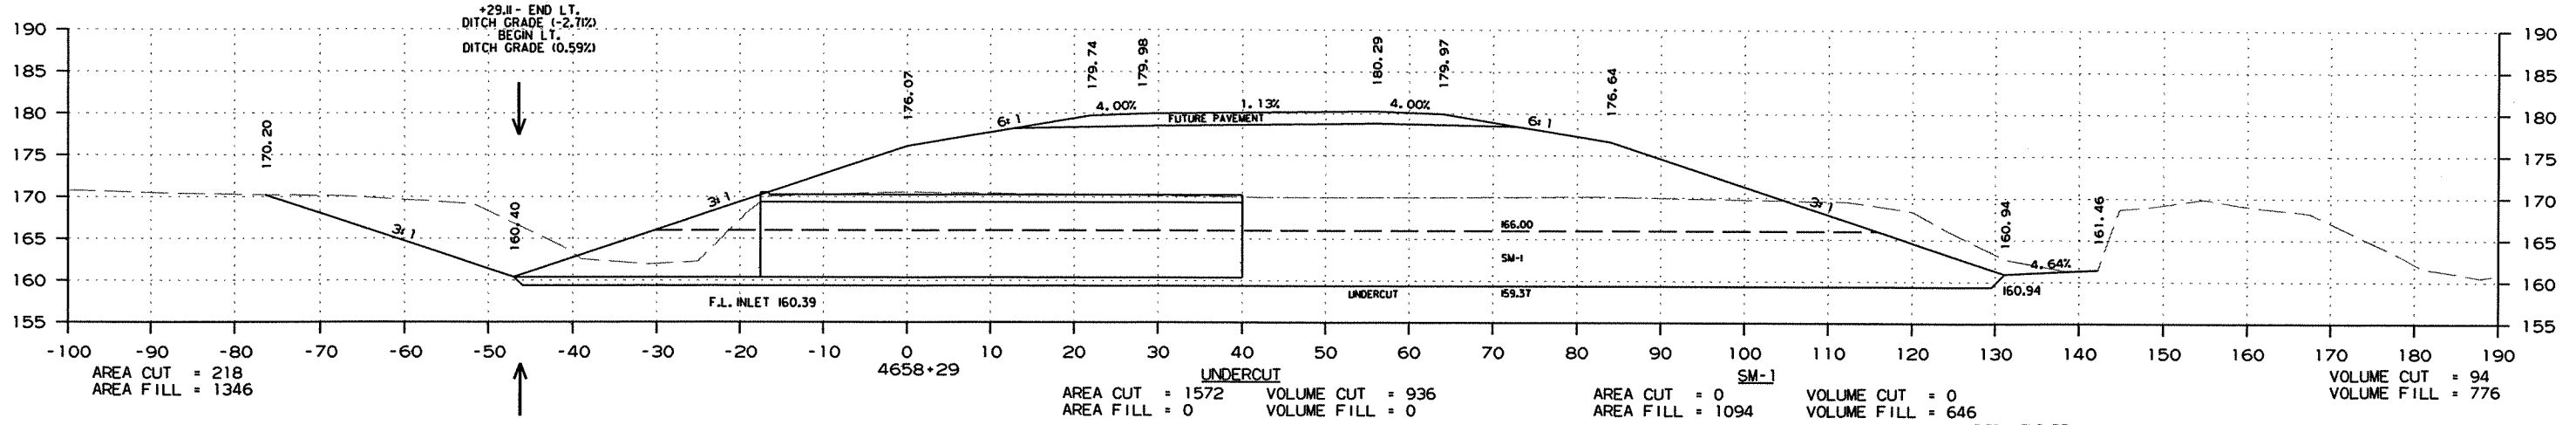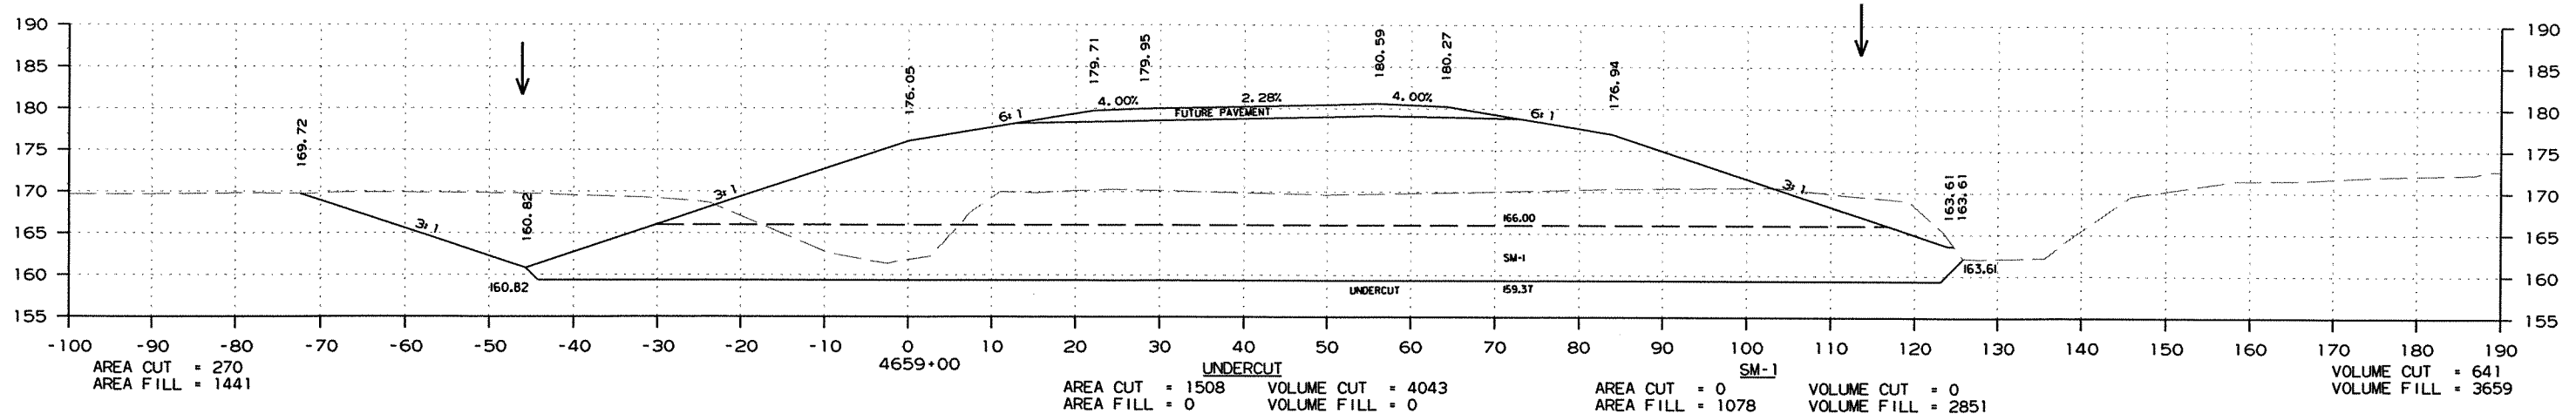

CROSS SECTION STA. 4658+13 TO STA. 4659+00

DATE REVISED	DATE FILMED	DATE REVISED	DATE FILMED	FED. RD. DIST. NO.	STATE	FED. AID PROJ. NO.	SHEET NO.	TOTAL SHEETS
				6	ARK.			
JOB NO. 020471							320	346





2 CROSS SECTIONS - MAIN LANES

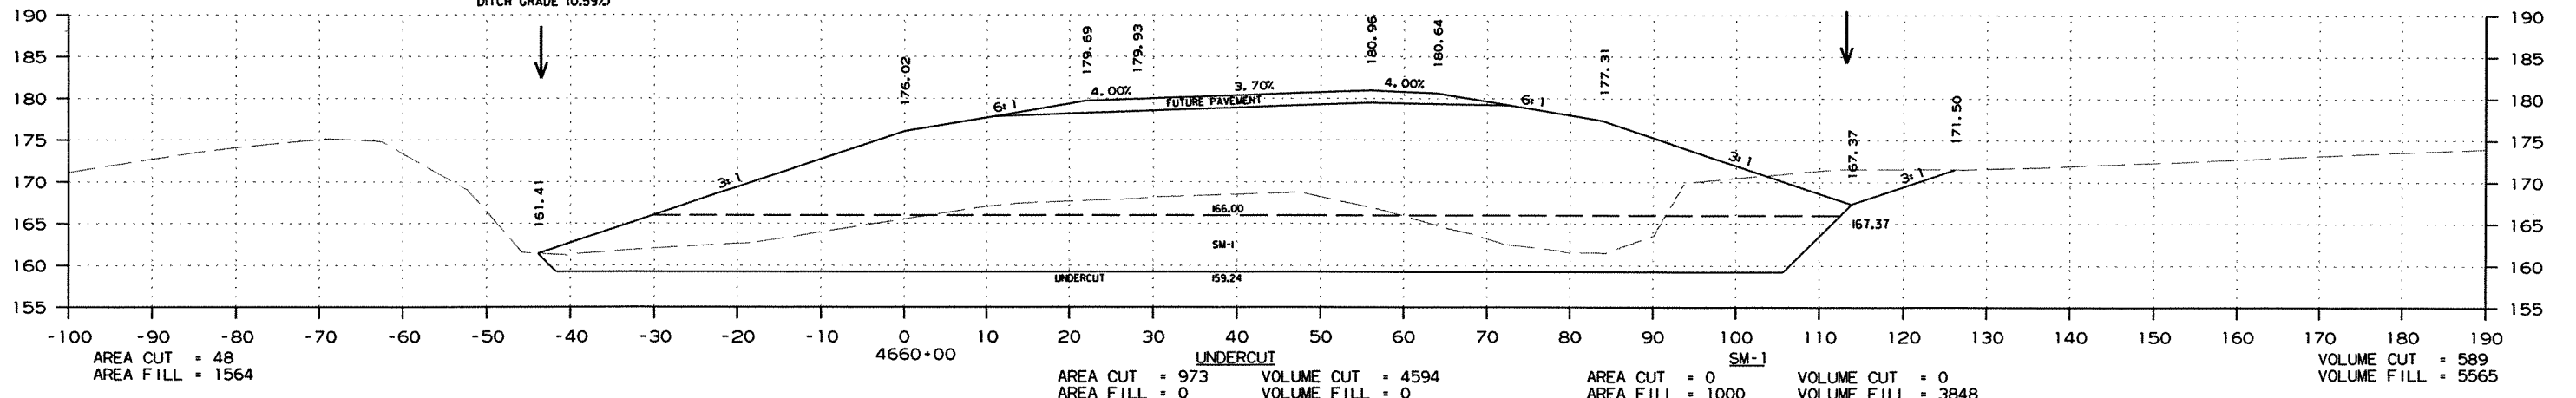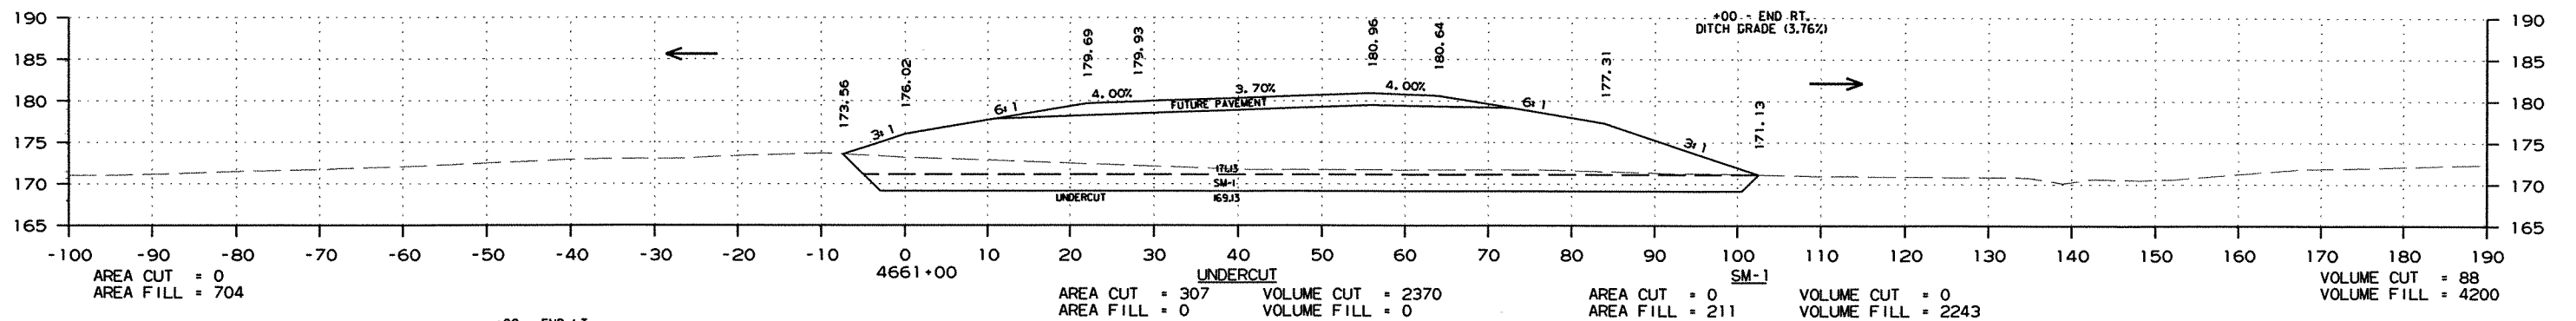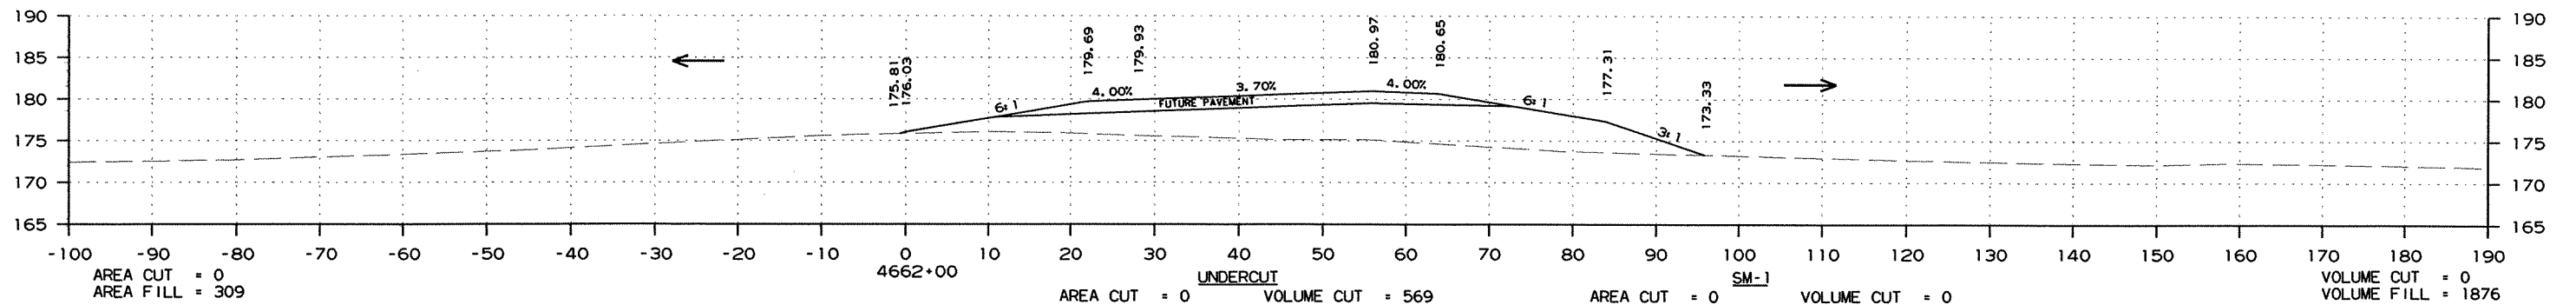

CROSS SECTION STA. 4660+00 TO STA. 4662+00

DATE REVISED	DATE FILMED	DATE REVISED	DATE FILMED	FED. DIST. NO.	STATE	FED. AID PROJ. NO.	SHEET NO.	TOTAL SHEETS
				6	ARK.			
				JOB NO.	020471		321	346





② CROSS SECTIONS - MAIN LANES

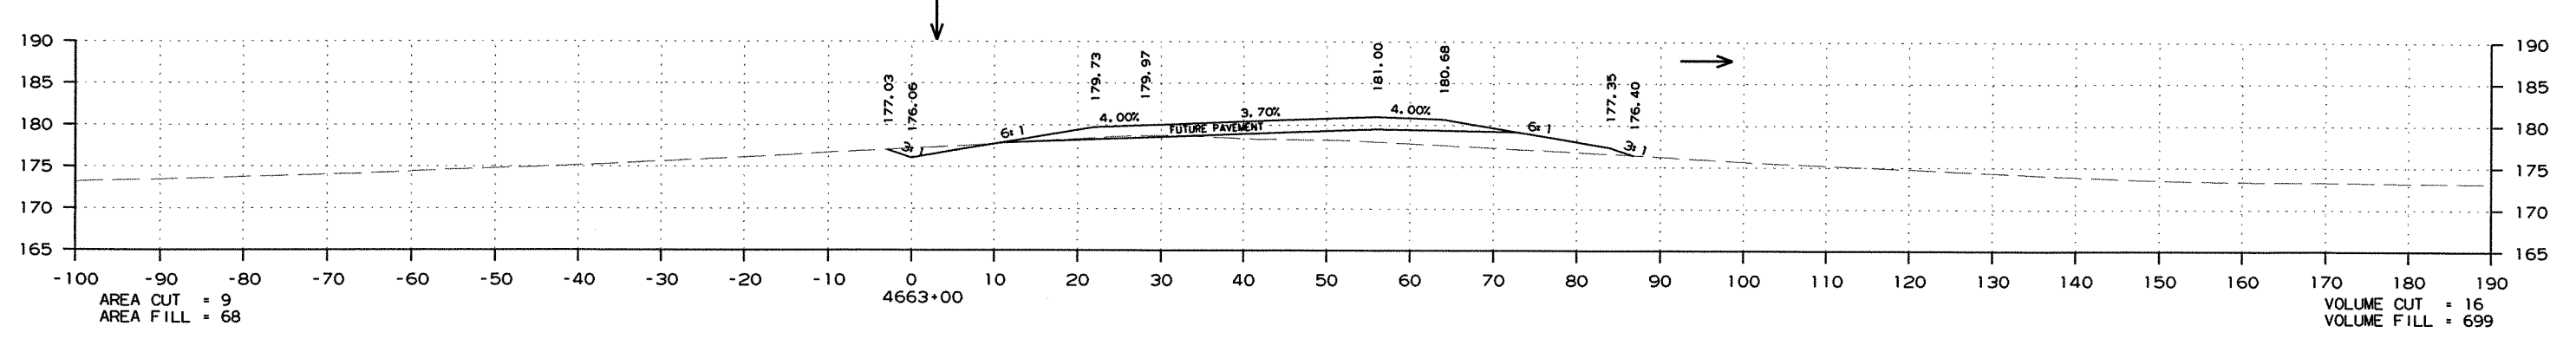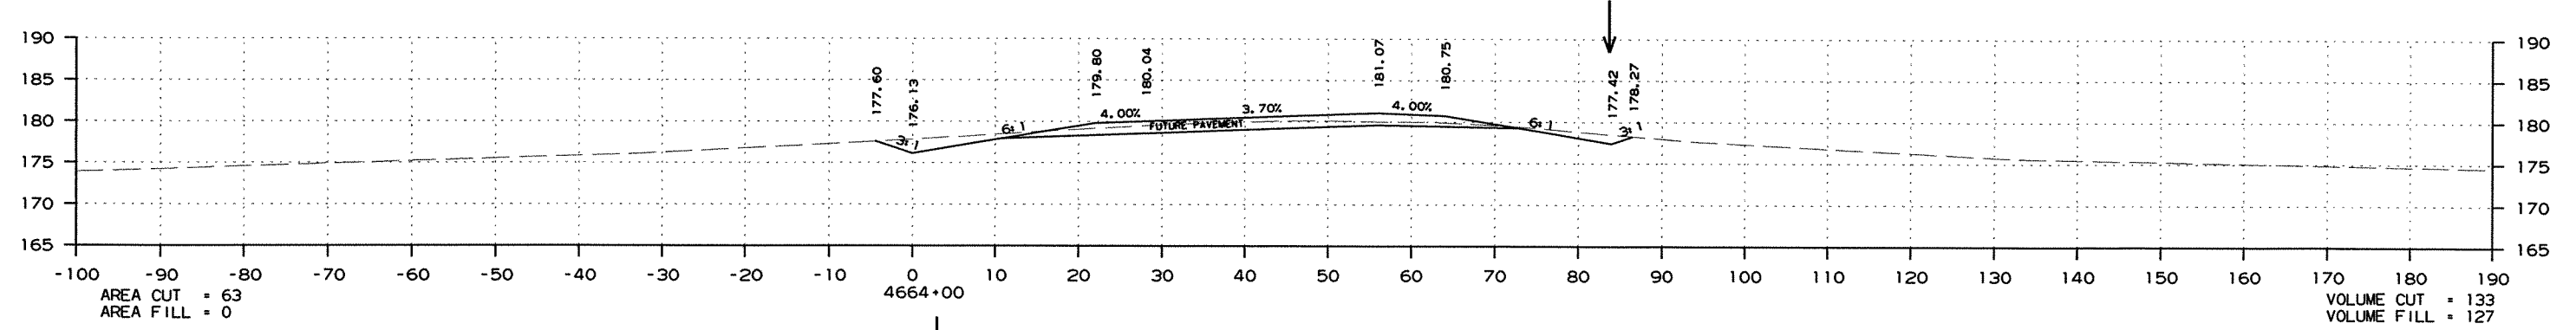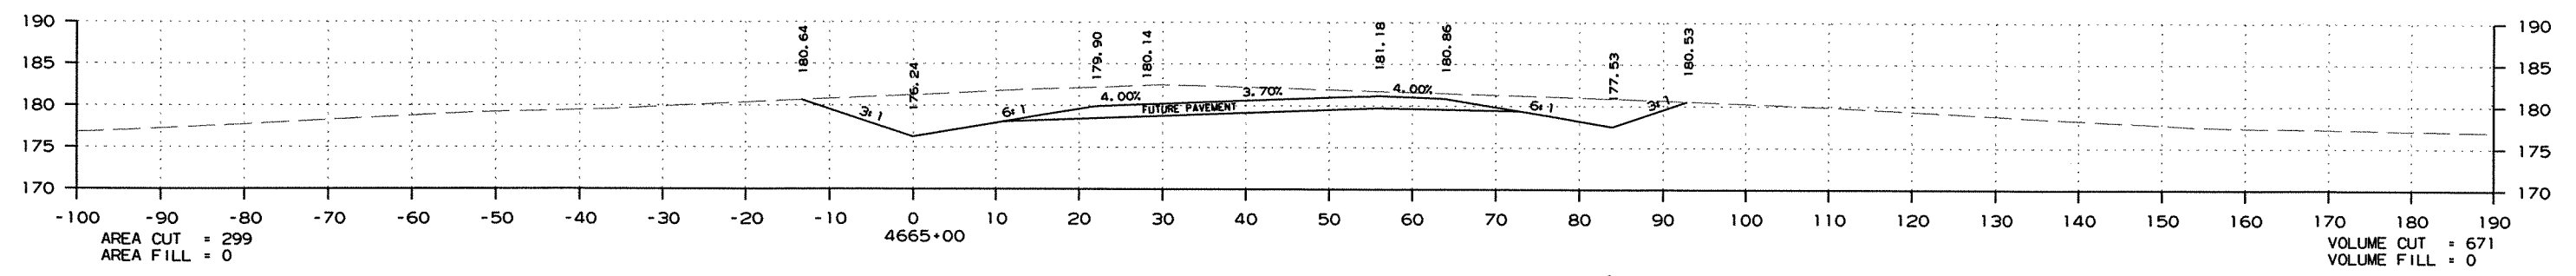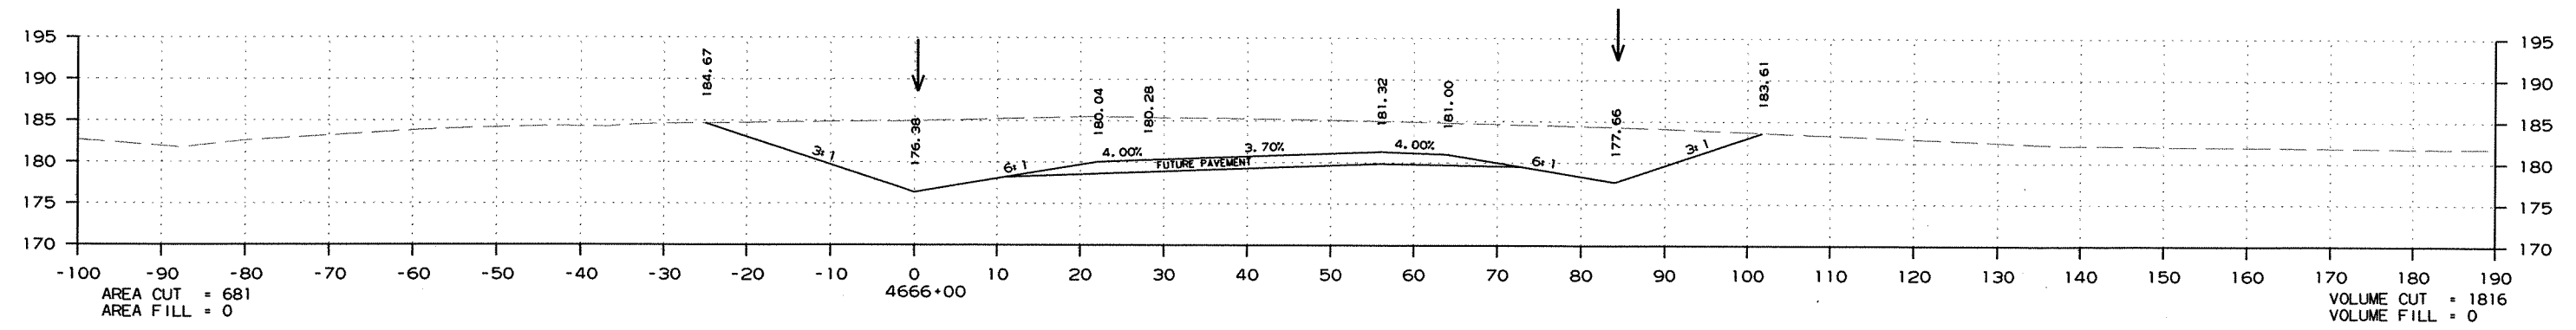

CROSS SECTION STA. 4663+00 TO STA. 4666+00

DATE REVISED	DATE FILMED	DATE REVISED	DATE FILMED	FED. RD. DIST. NO.	STATE	FED. AID PROJ. NO.	SHEET NO.	TOTAL SHEETS
				6	ARK.			
						JOB NO. 020471	322	346





② CROSS SECTIONS - MAIN LANES

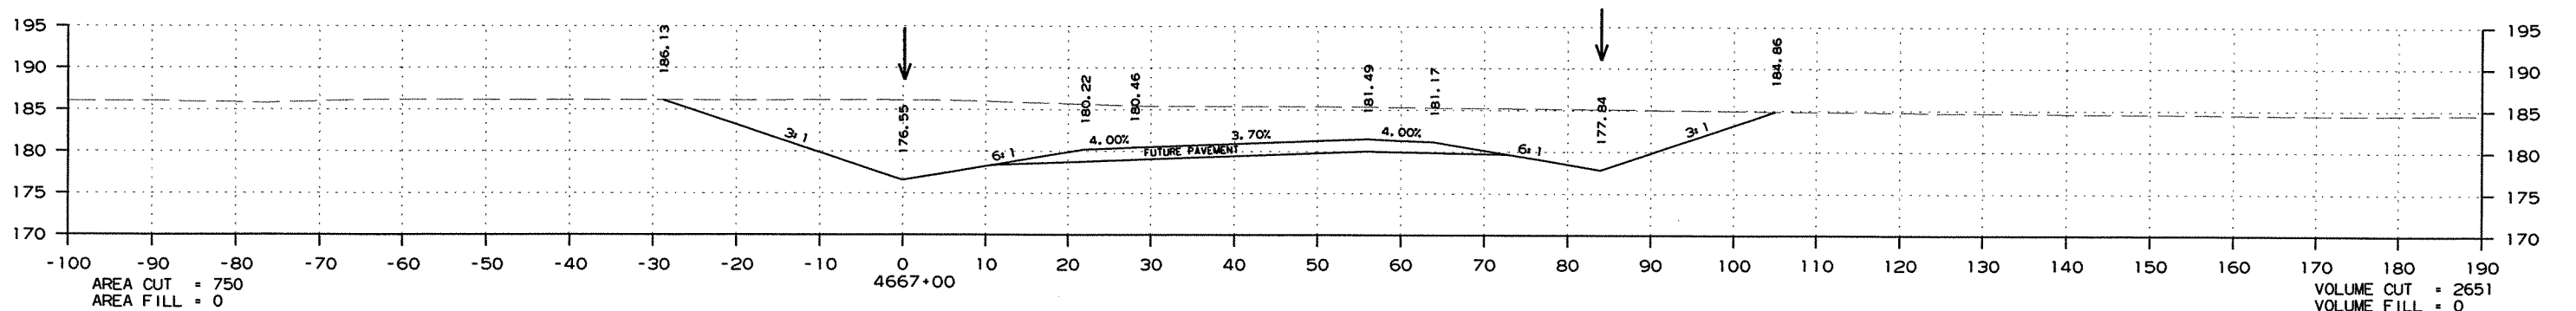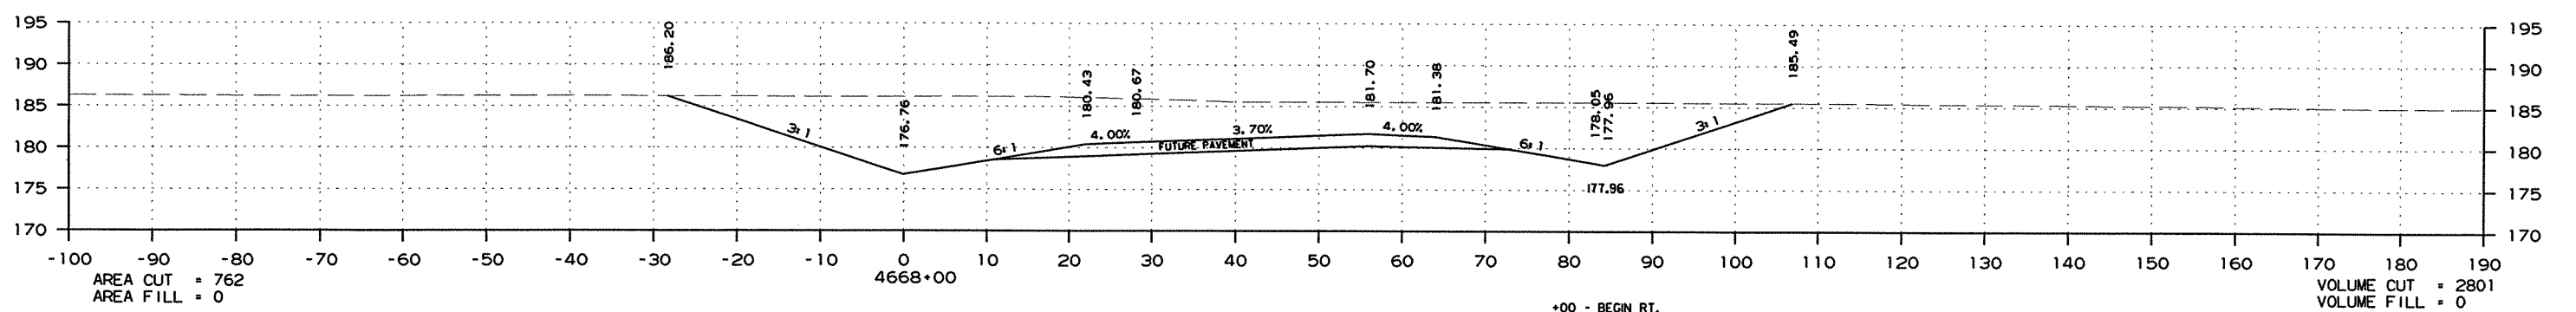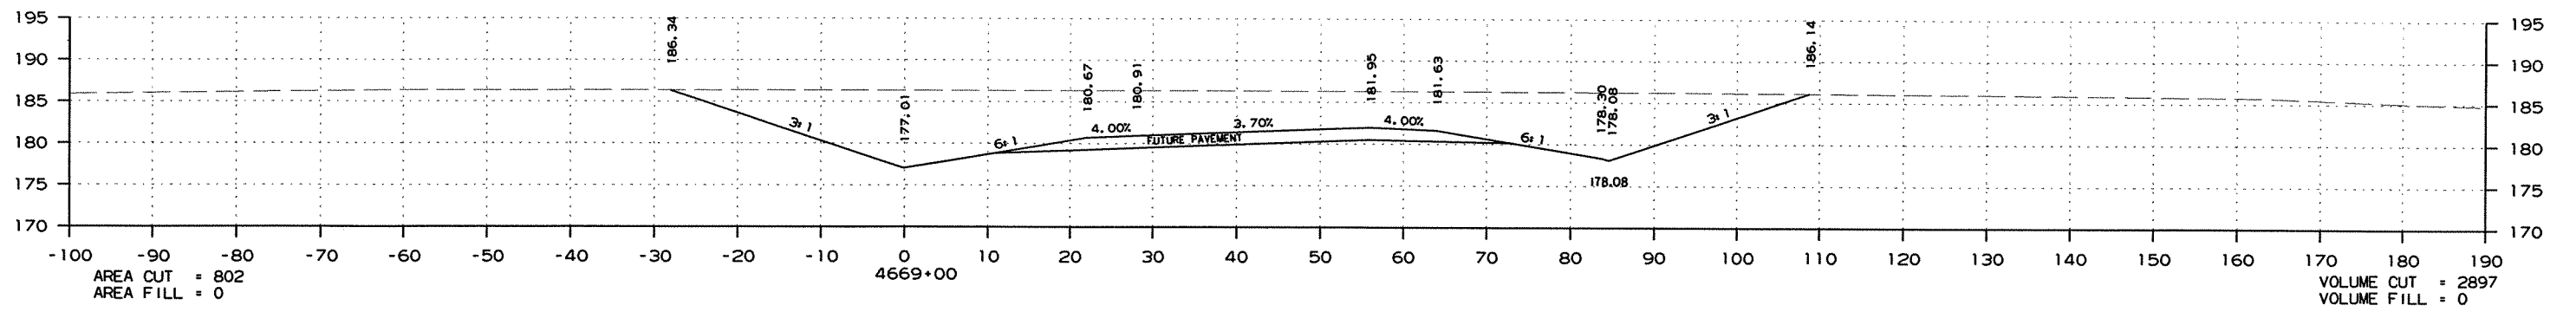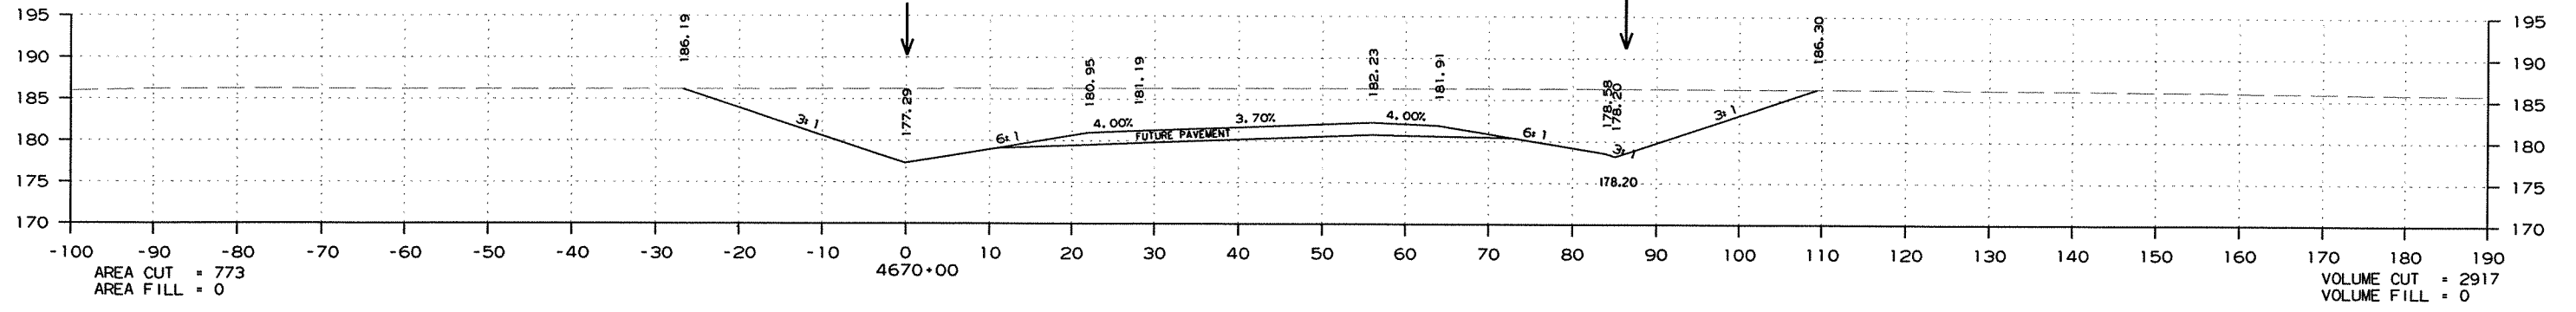

CROSS SECTION STA. 4667+00 TO STA. 4670+00

DATE REVISED	DATE FILMED	DATE REVISED	DATE FILMED	FED. RD. DIST. NO.	STATE	FED. AID PROJ. NO.	SHEET NO.	TOTAL SHEETS
				6	ARK.			
						JOB NO. 020471	323	346




② CROSS SECTIONS - MAIN LANES

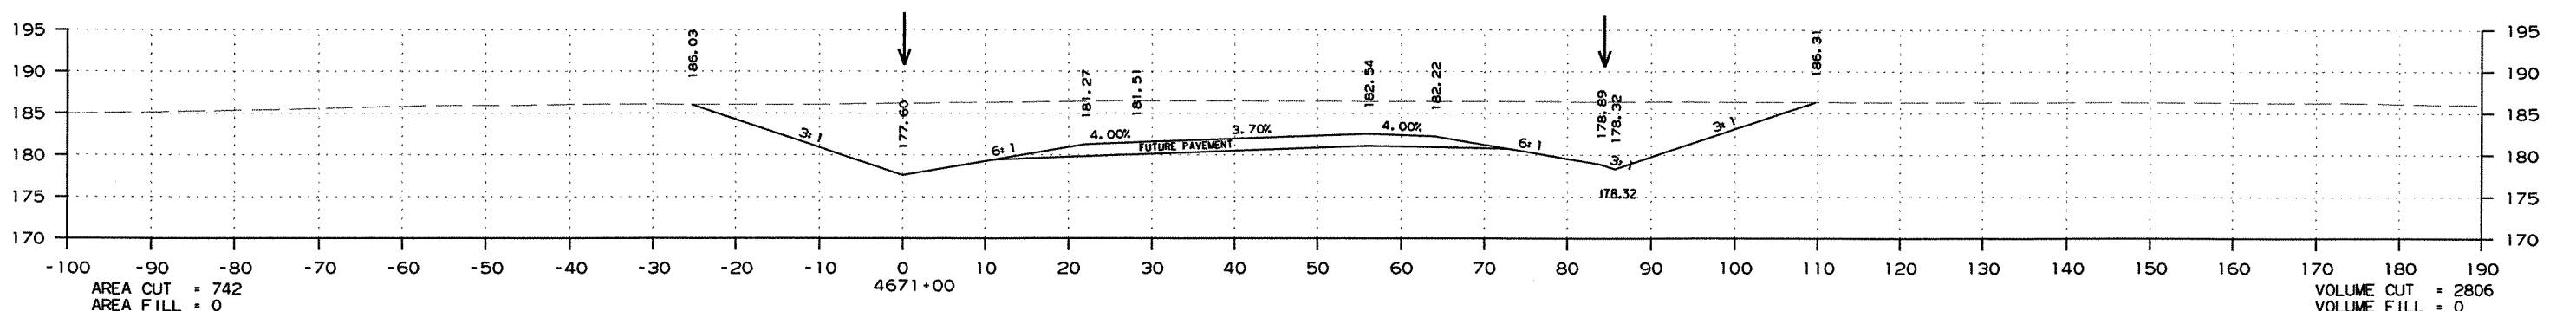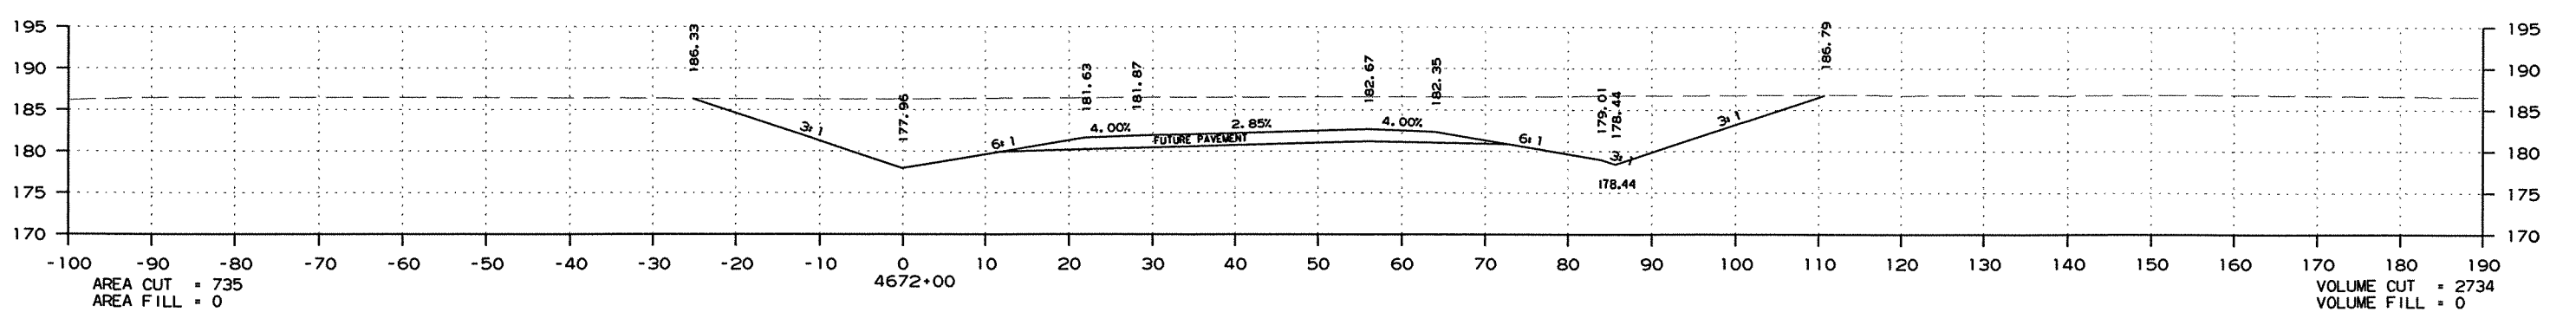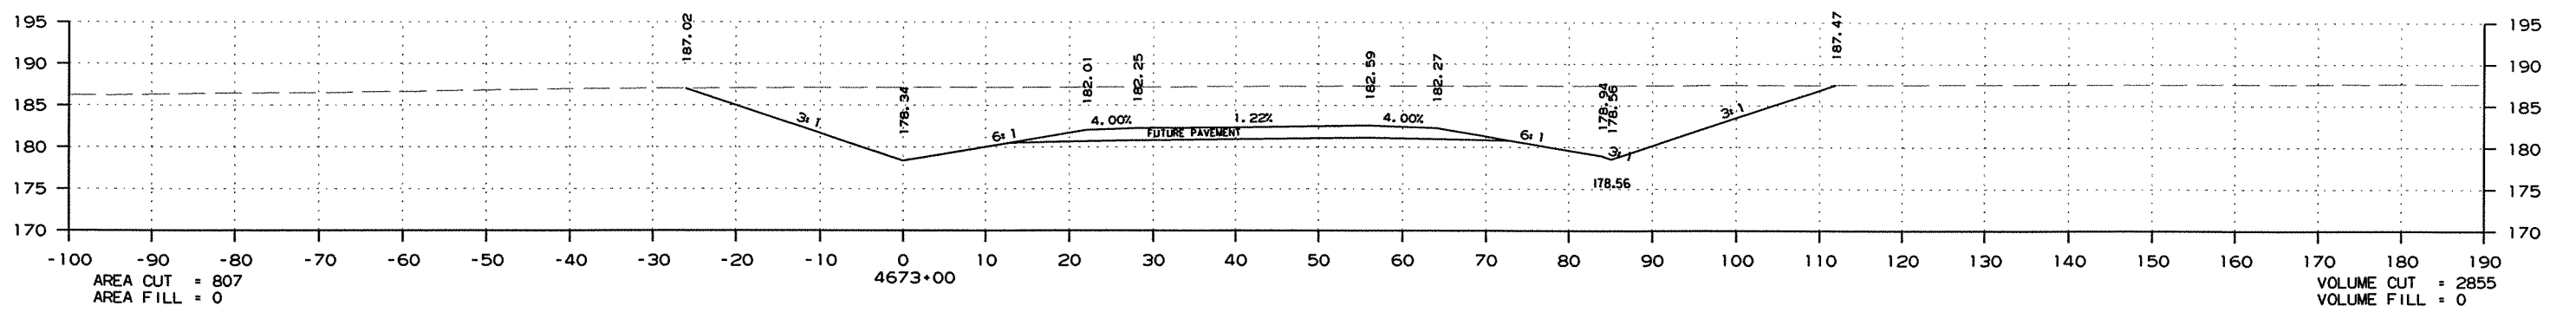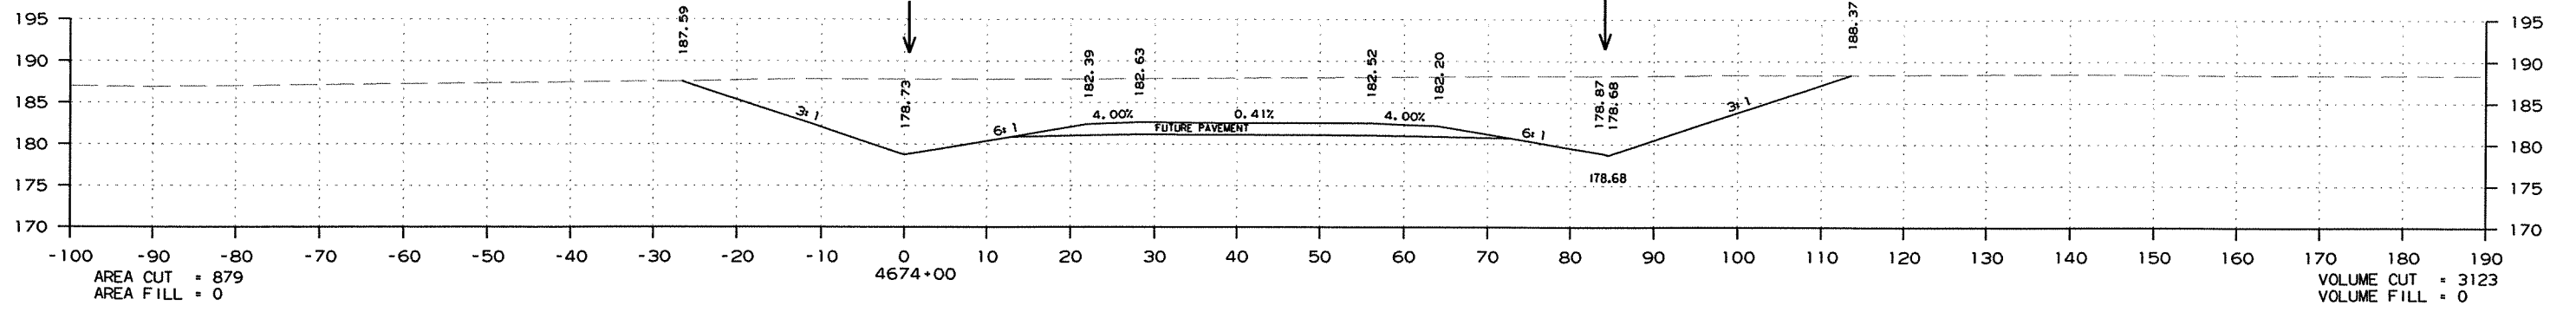

CROSS SECTION STA. 4671+00 TO STA. 4674+00

DATE REVISED	DATE FILMED	DATE REVISED	DATE FILMED	FED. RD. DIST. NO.	STATE	FED. AID PROJ. NO.	SHEET NO.	TOTAL SHEETS
				6	ARK.			
						JOB NO. 020471	324	346




2 CROSS SECTIONS - MAIN LANES

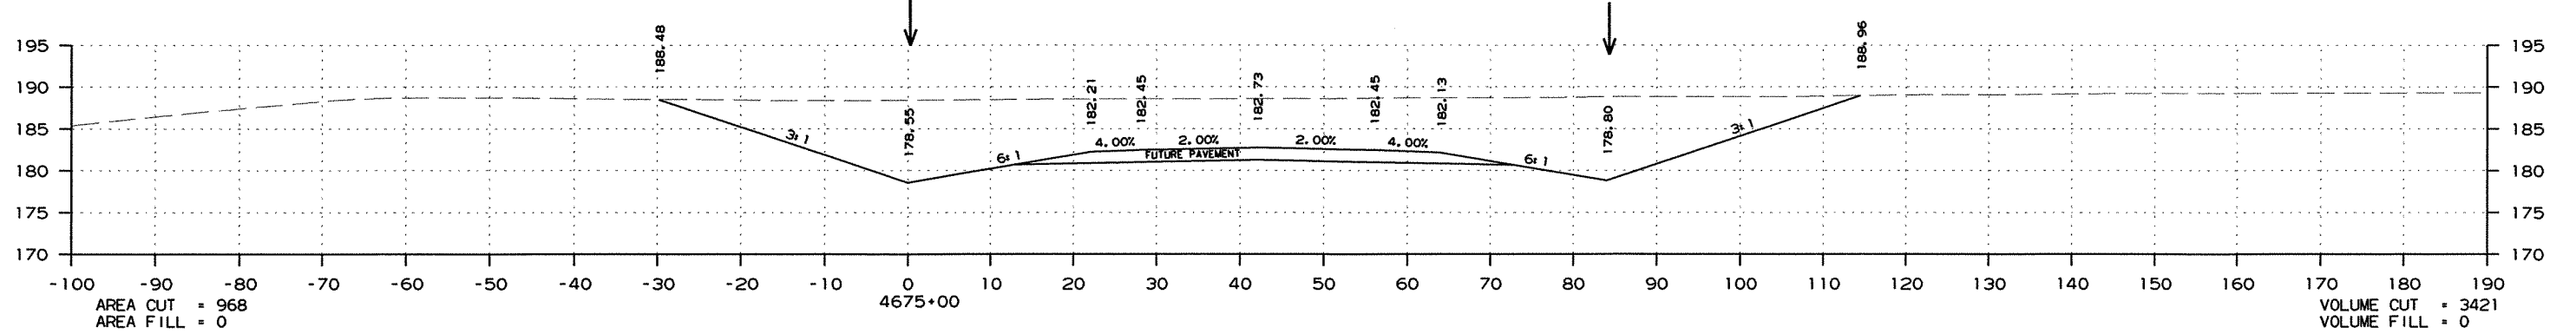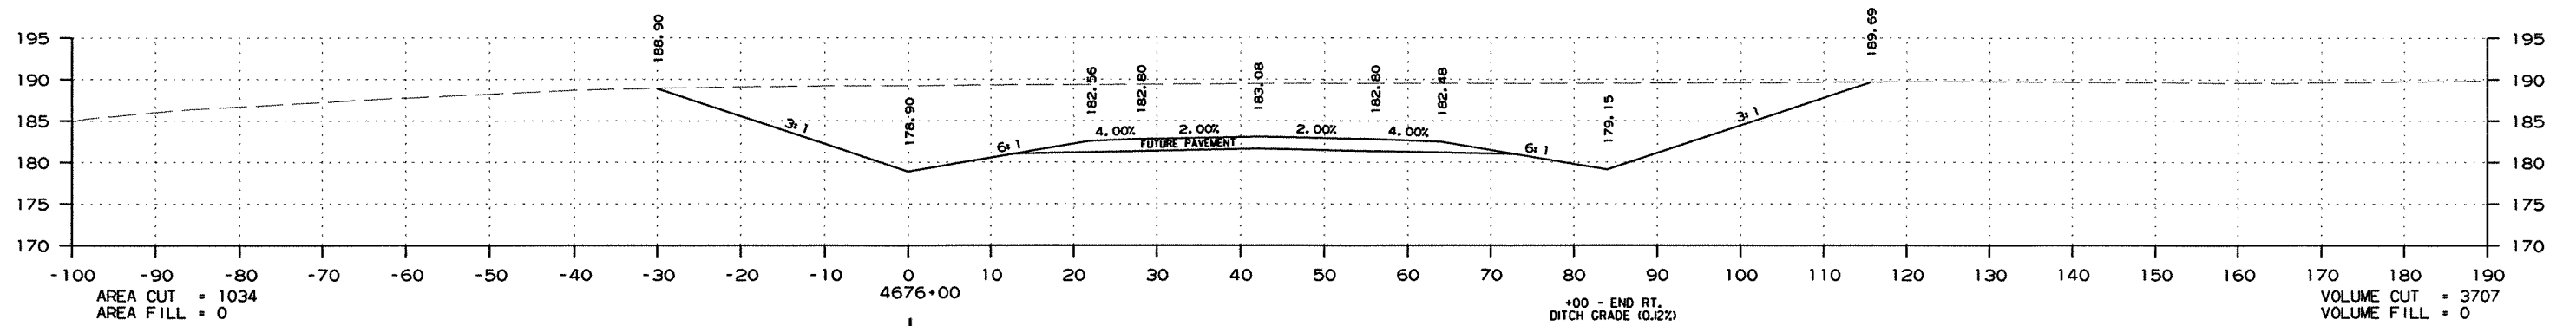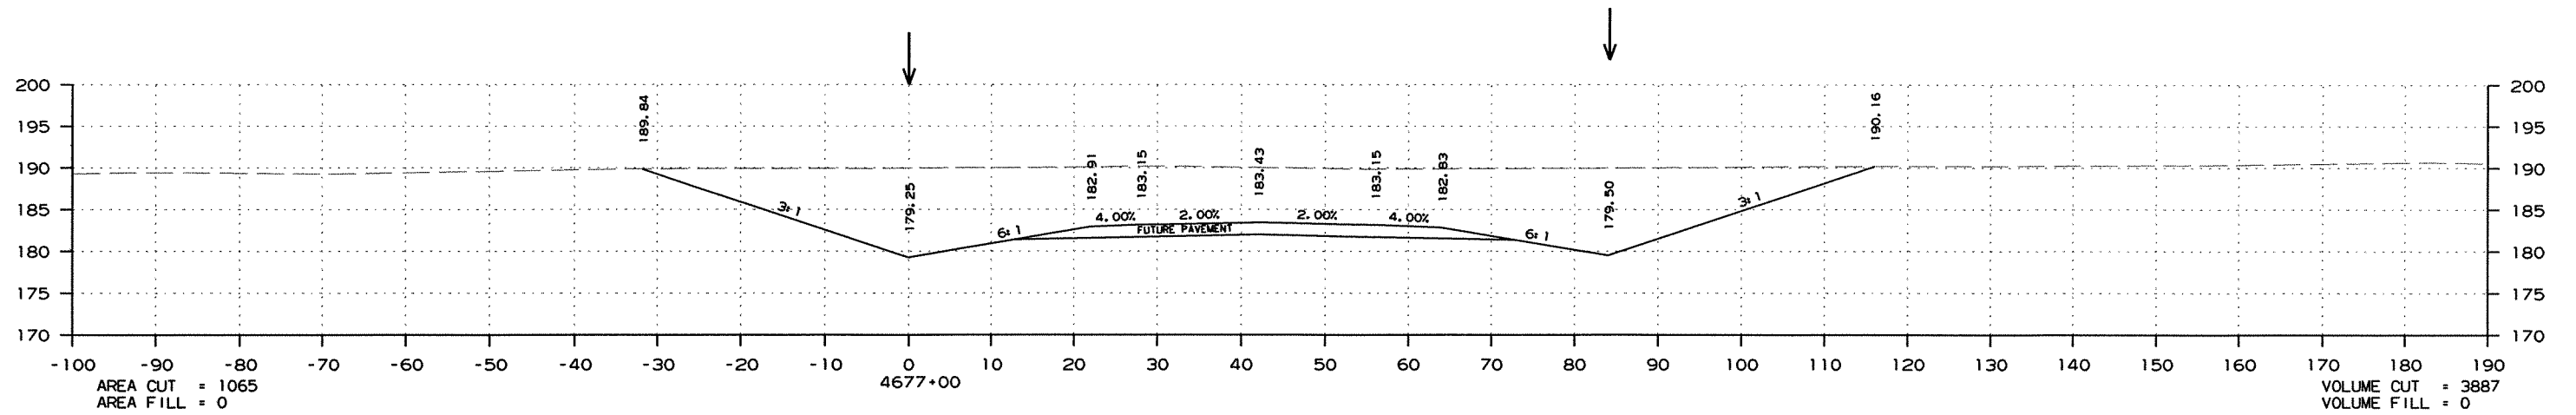

CROSS SECTION STA. 4675+00 TO STA. 4677+00

DATE REVISED	DATE FILMED	DATE REVISED	DATE FILMED	FED. RD. DIST. NO.	STATE	FED. AID PROJ. NO.	SHEET NO.	TOTAL SHEETS
				6	ARK.			
JOB NO. 020471						325	346	





② CROSS SECTIONS - MAIN LANES

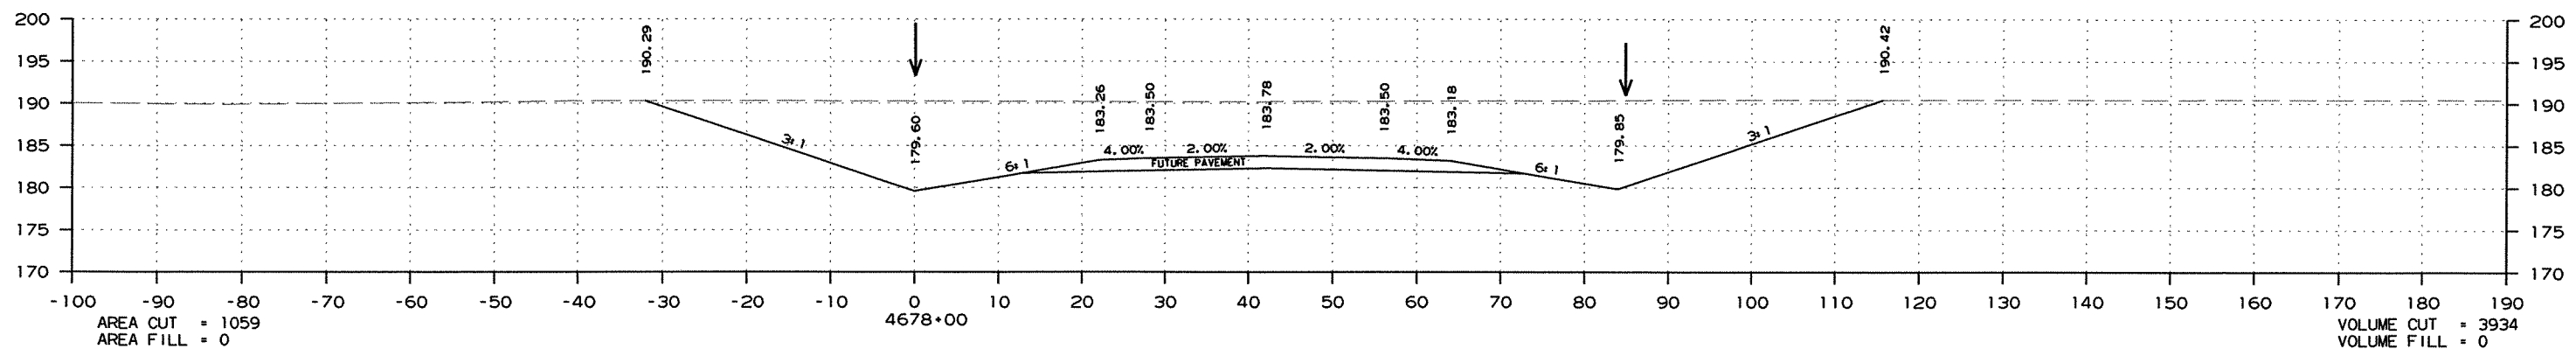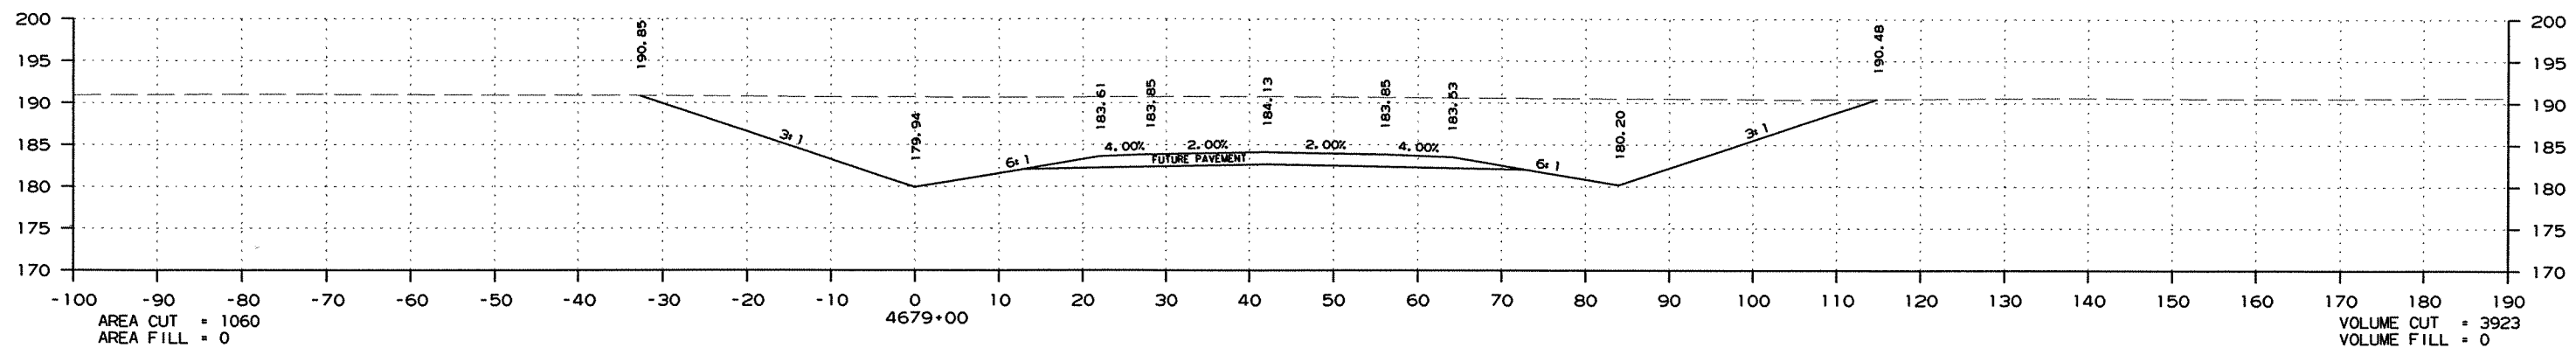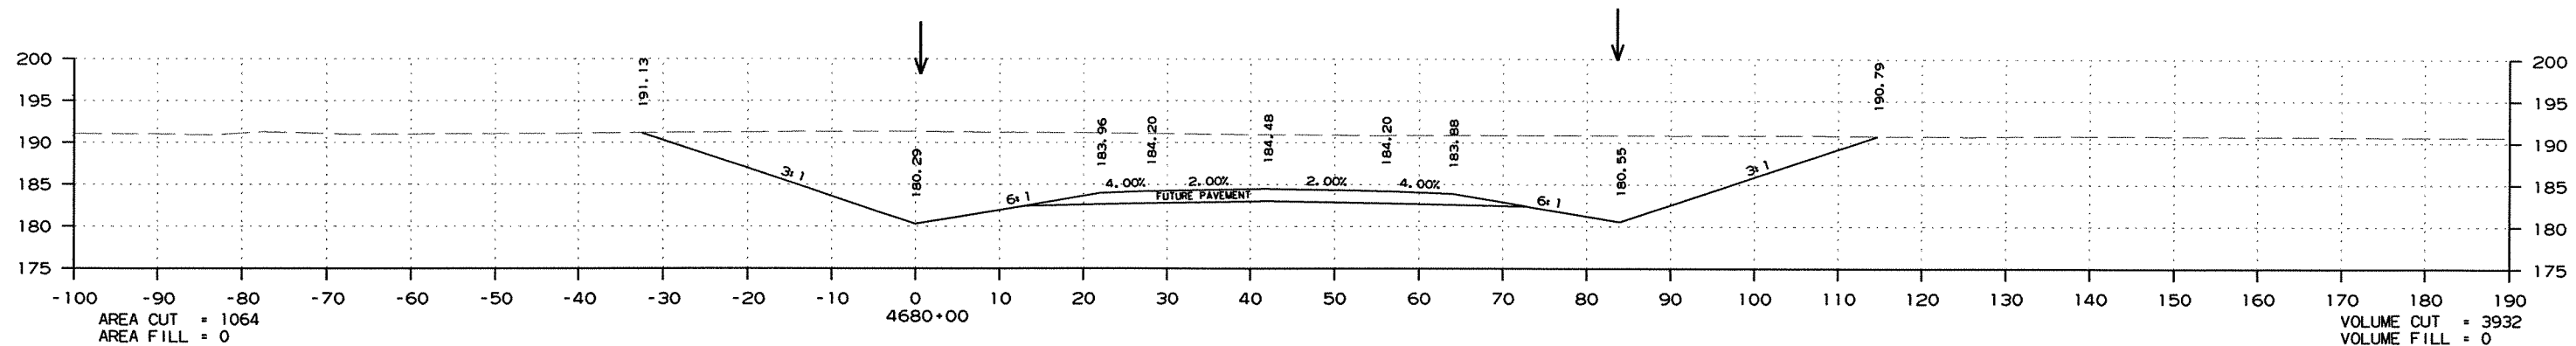

CROSS SECTION STA. 4678+00 TO STA. 4680+00

DATE REVISED	DATE FILMED	DATE REVISED	DATE FILMED	FED. RD. DIST. NO.	STATE	FED. AID PROJ. NO.	SHEET NO.	TOTAL SHEETS
				6	ARK.			
						JOB NO. 020471	326	346

2 CROSS SECTIONS - MAIN LANES

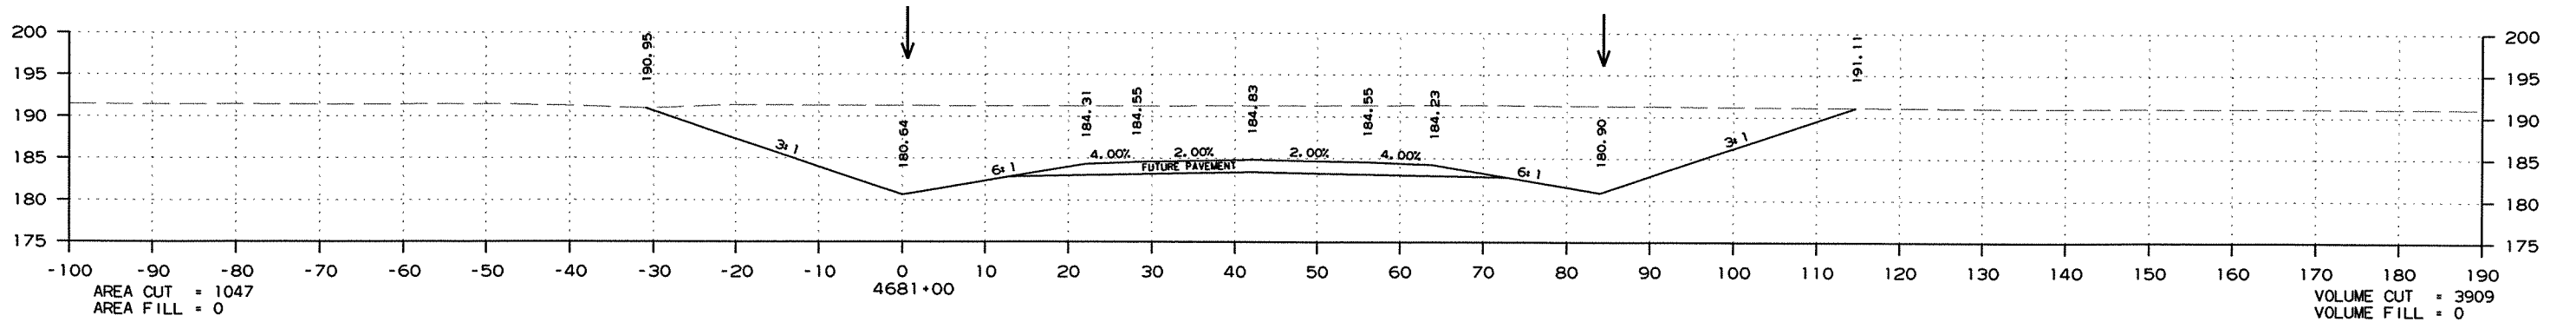
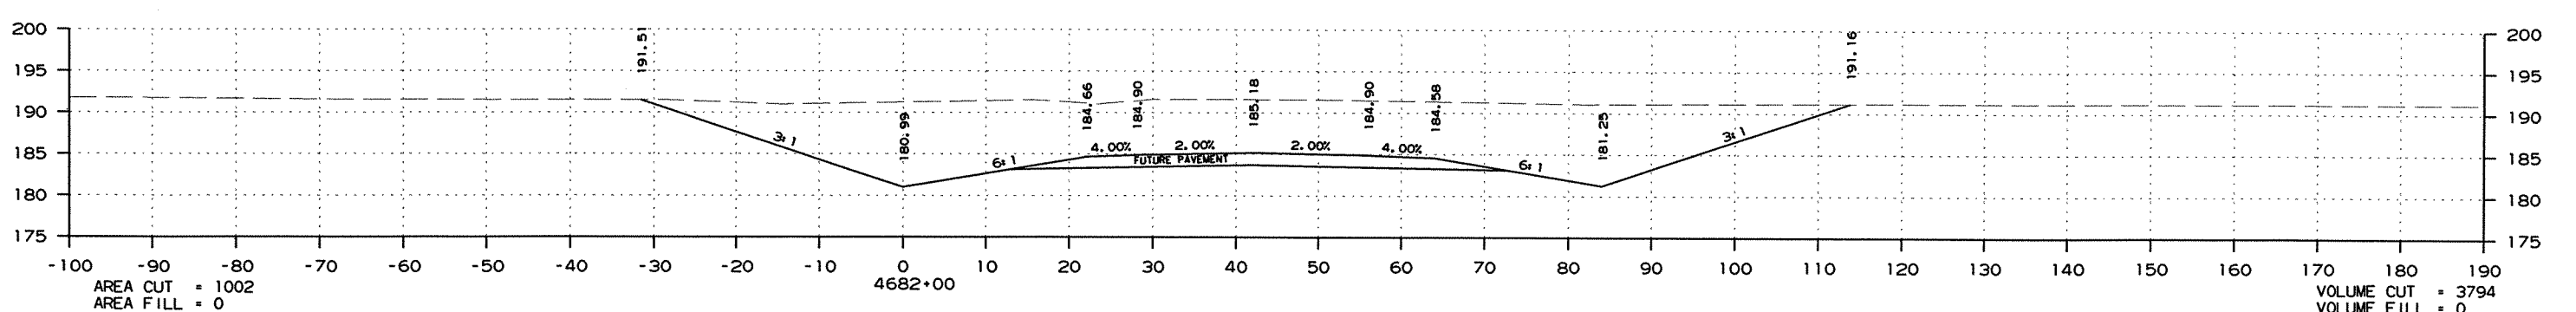
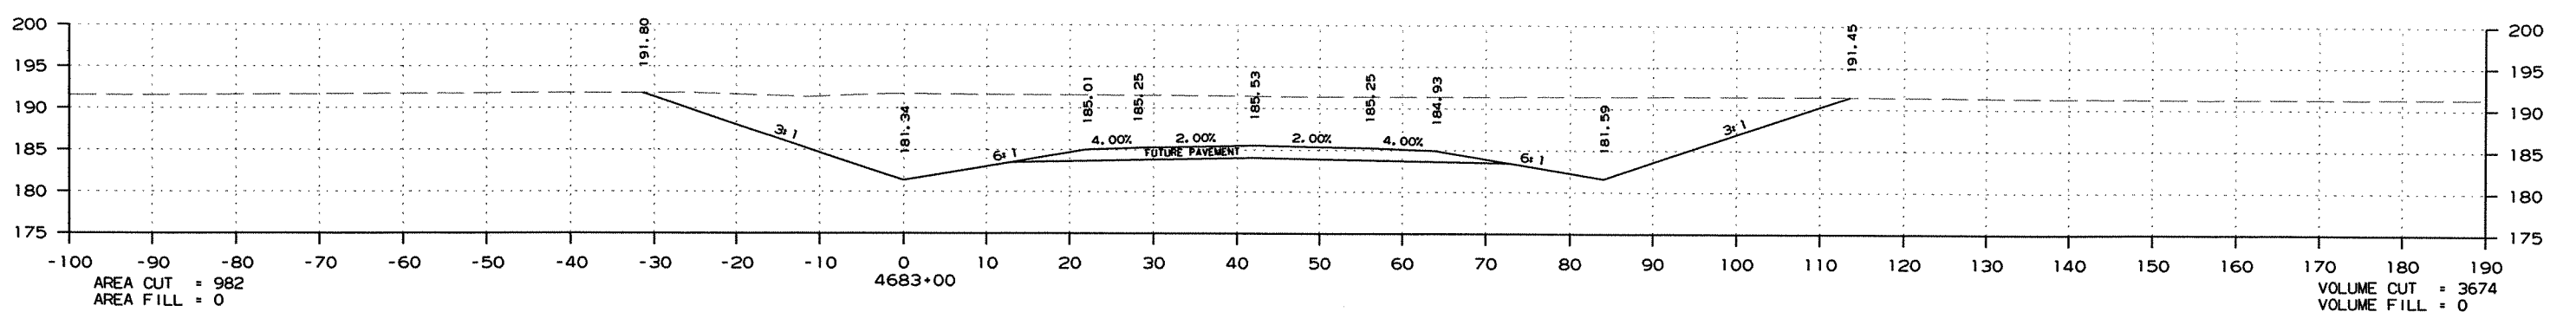
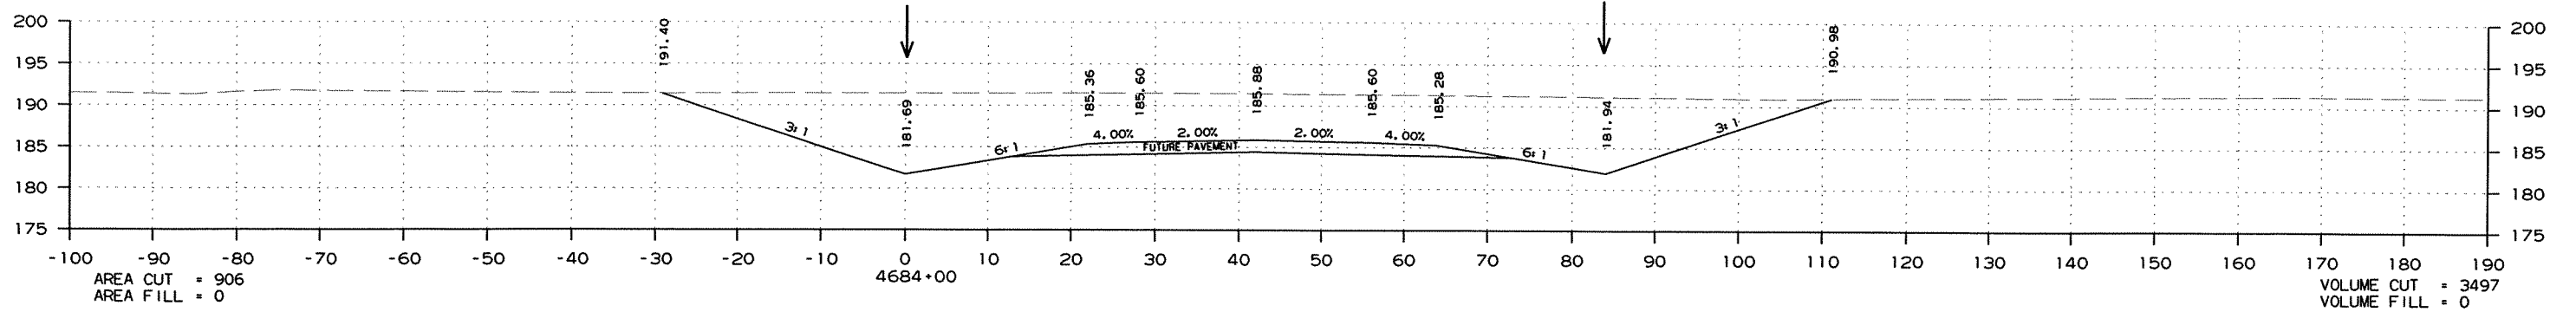


CROSS SECTION STA. 4681+00 TO STA. 4684+00

R020471.DGN 7/6/2011

DATE REVISED	DATE FILMED	DATE REVISED	DATE FILMED	FED. RD. DIST. NO.	STATE	FED. AID PROJ. NO.	SHEET NO.	TOTAL SHEETS
				6	ARK.			
						JOB NO. 020471	327	346




2 CROSS SECTIONS - MAIN LANES

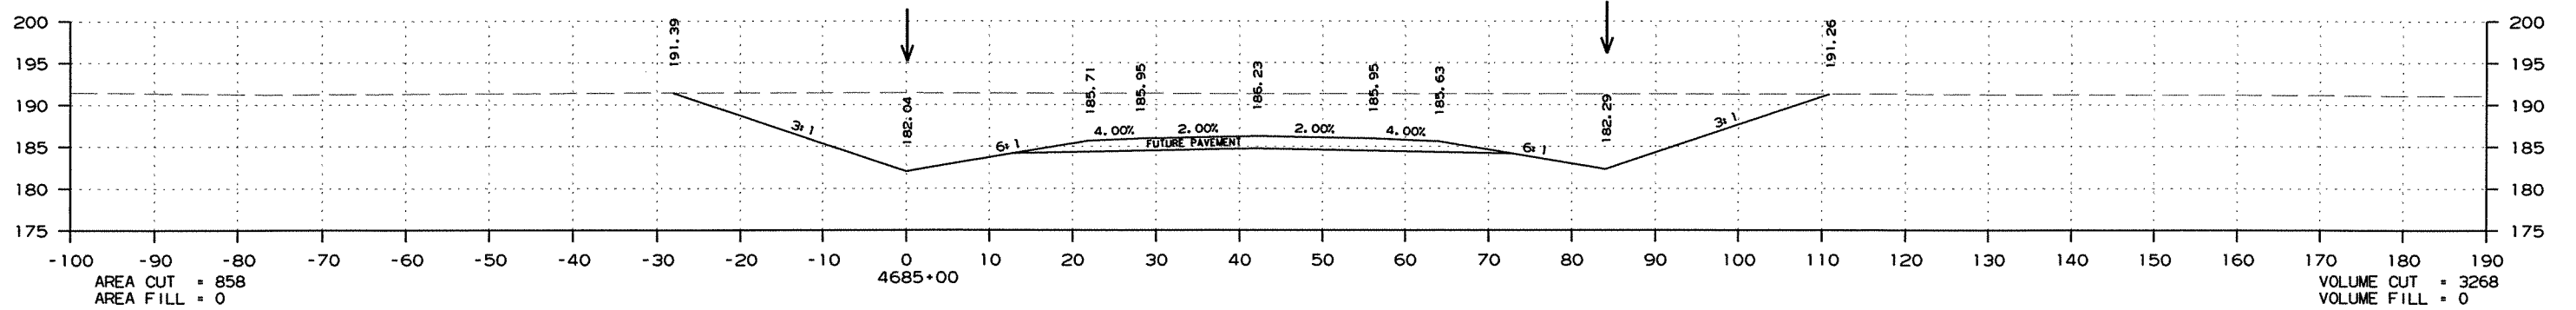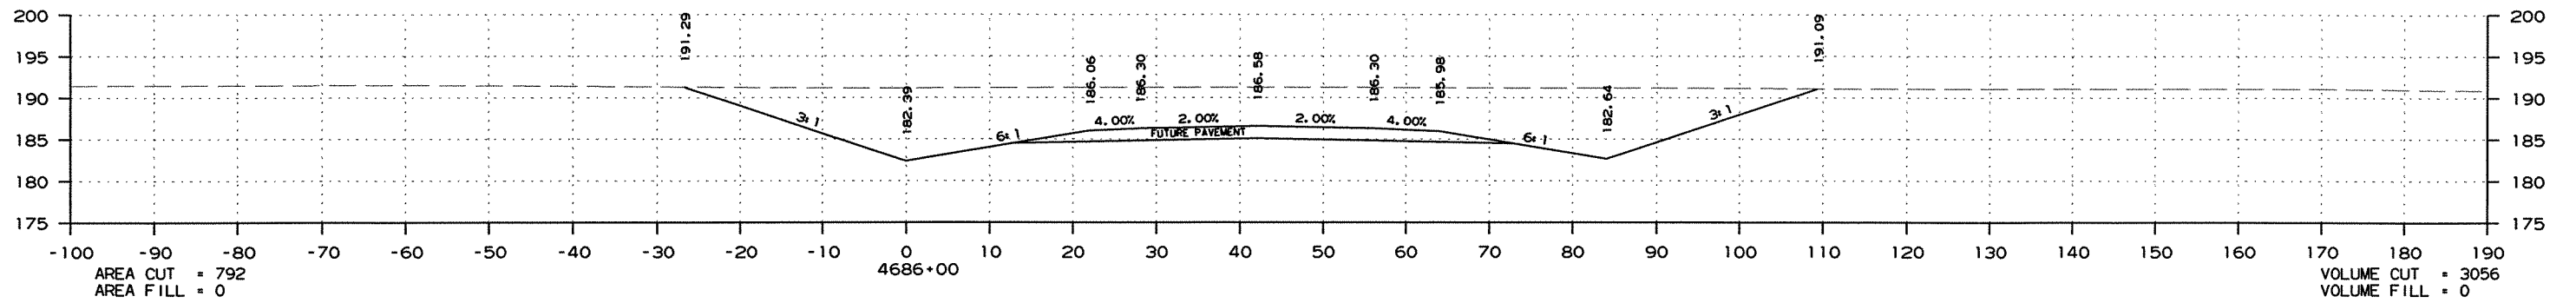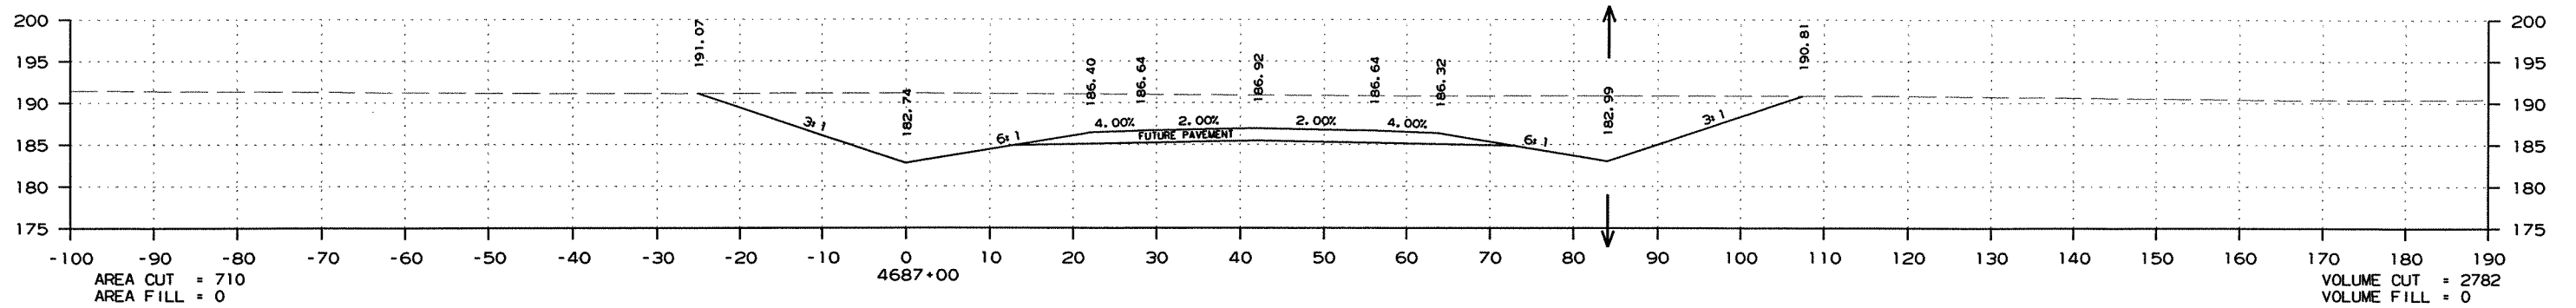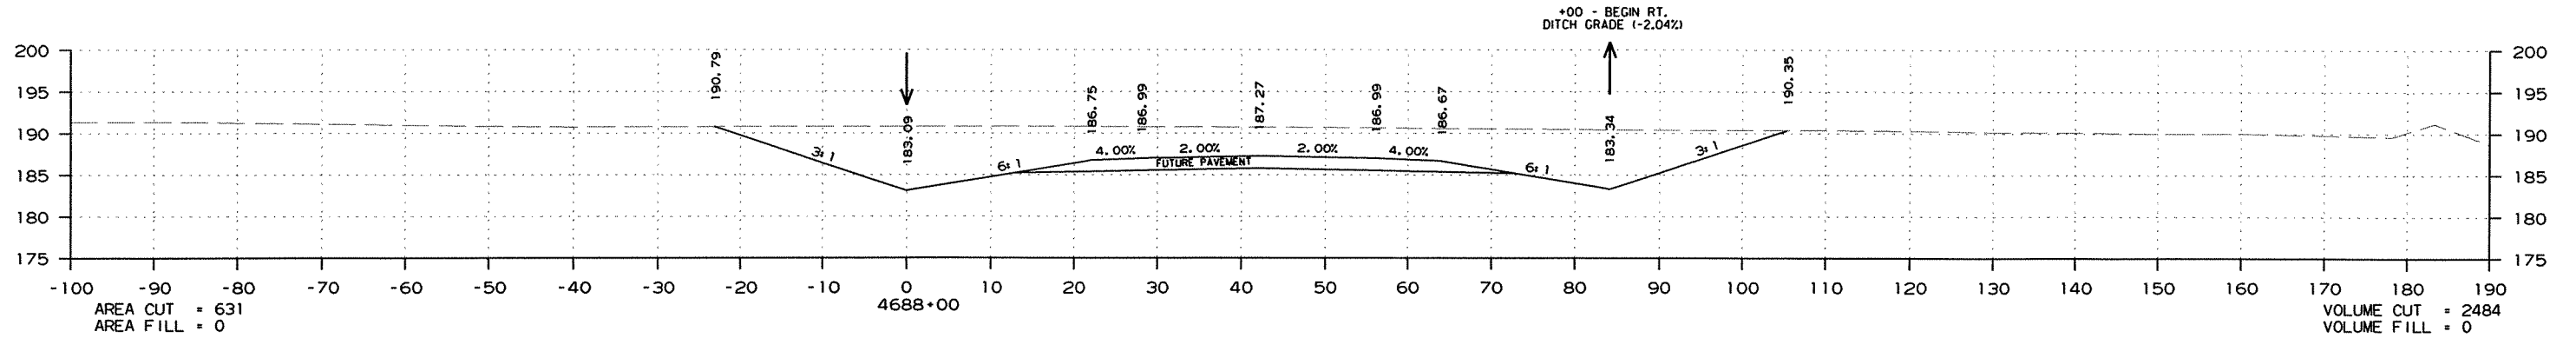

CROSS SECTION STA. 4685+00 TO STA. 4688+00

DATE REVISED	DATE FILMED	DATE REVISED	DATE FILMED	FED. RD. DIST. NO.	STATE	FED. AID PROJ. NO.	SHEET NO.	TOTAL SHEETS
				6	ARK.			
						JOB NO. 020471	328	346





2 CROSS SECTIONS - MAIN LANES

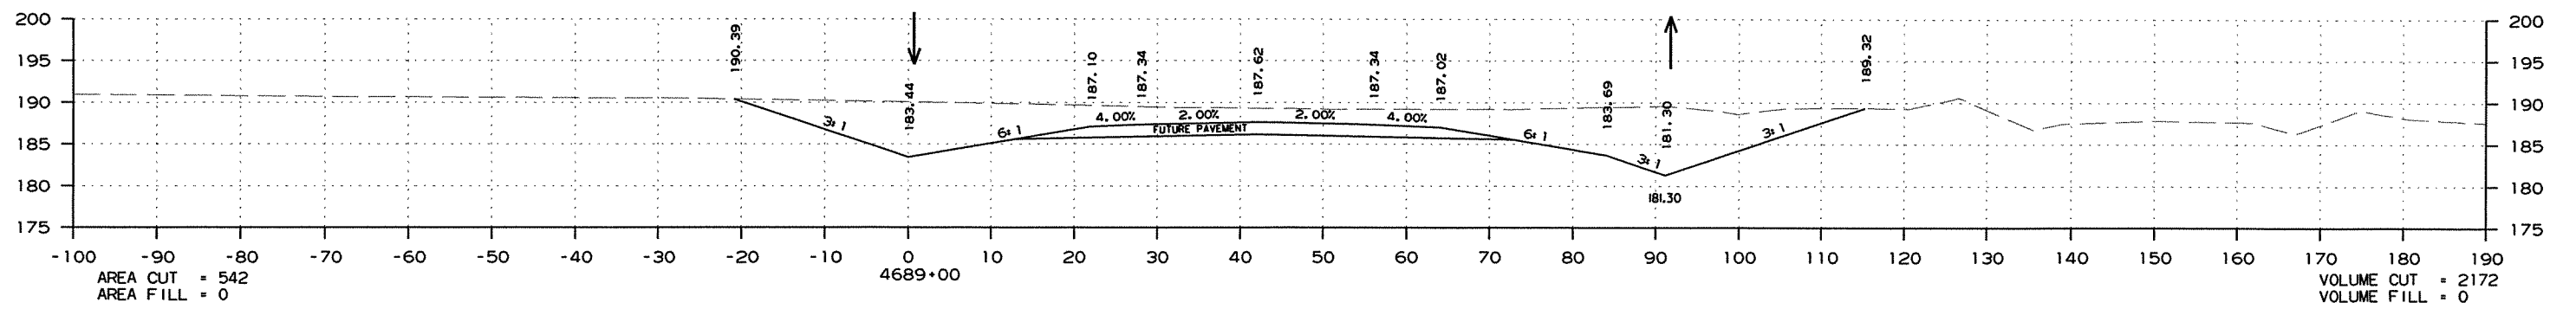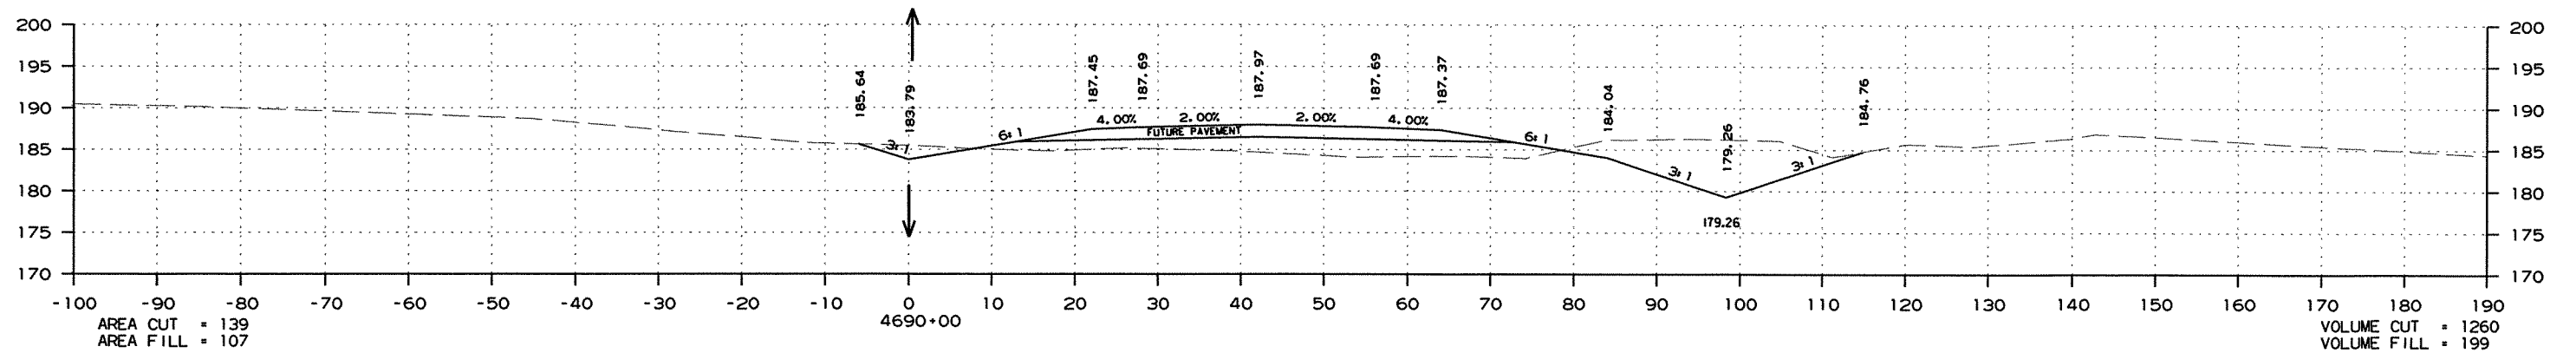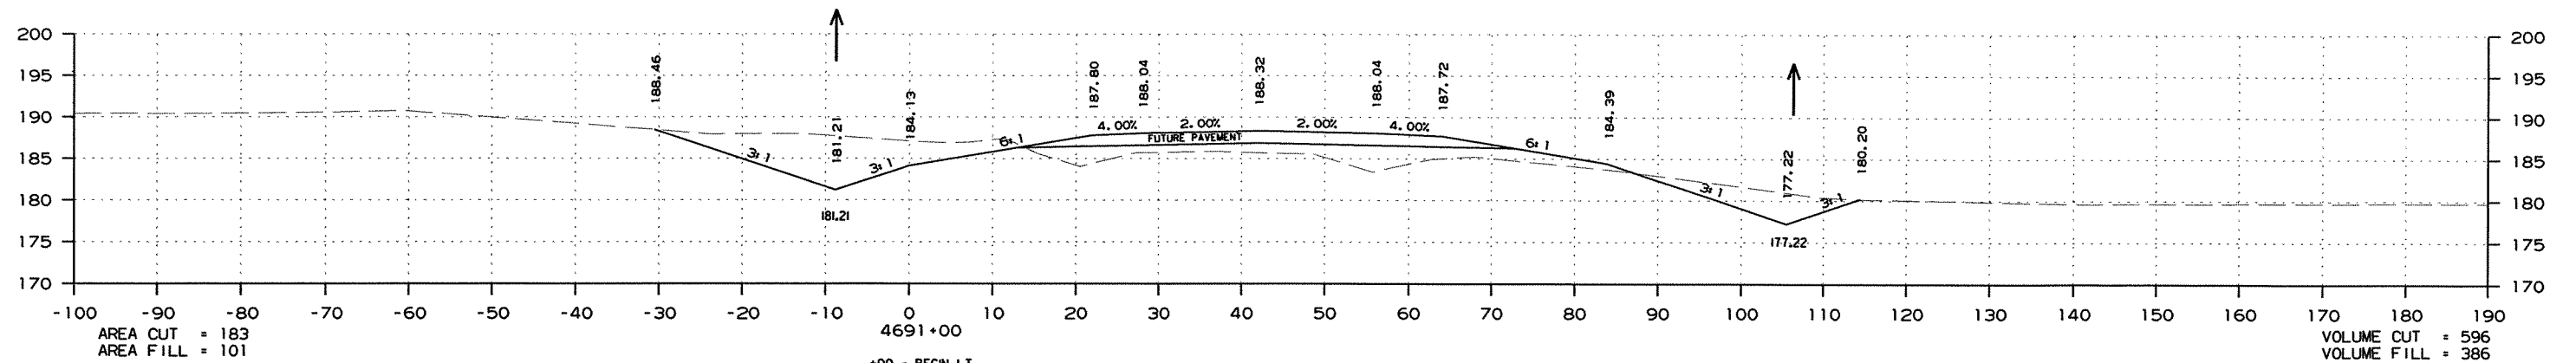

CROSS SECTION STA. 4689+00 TO STA. 4691+00

DATE REVISED	DATE FILED	DATE REVISED	DATE FILED	FED. RD. DIST. NO.	STATE	FED. AID PROJ. NO.	SHEET NO.	TOTAL SHEETS
				6	ARK.			
						JOB NO. 020471	329	346



2 CROSS SECTIONS - MAIN LANES

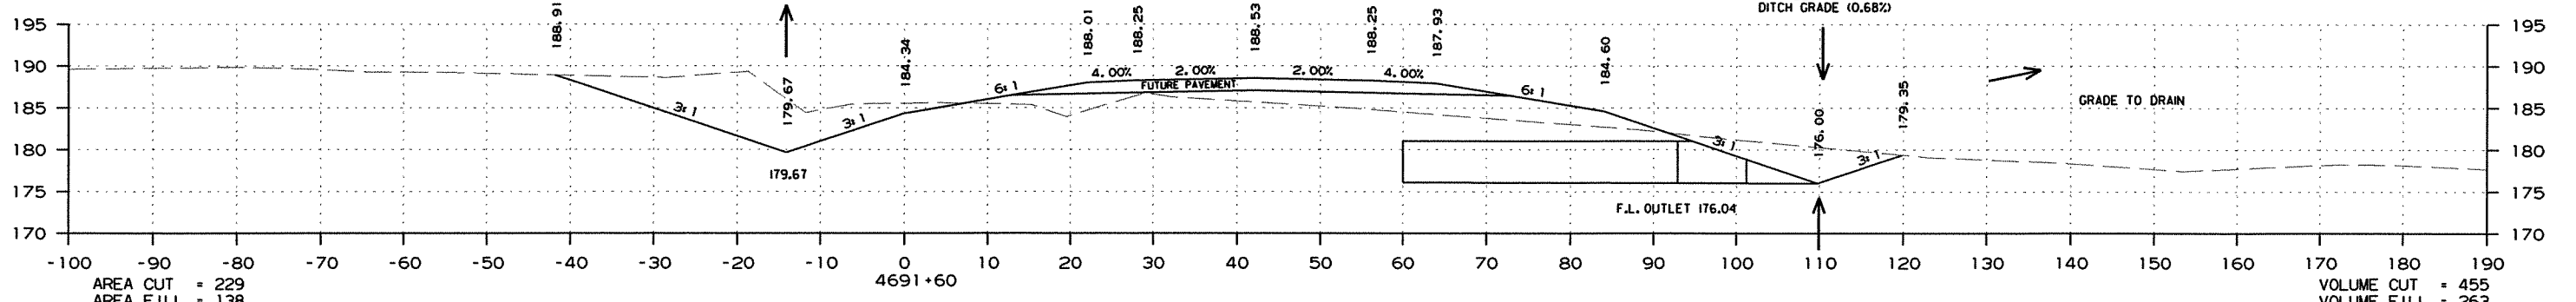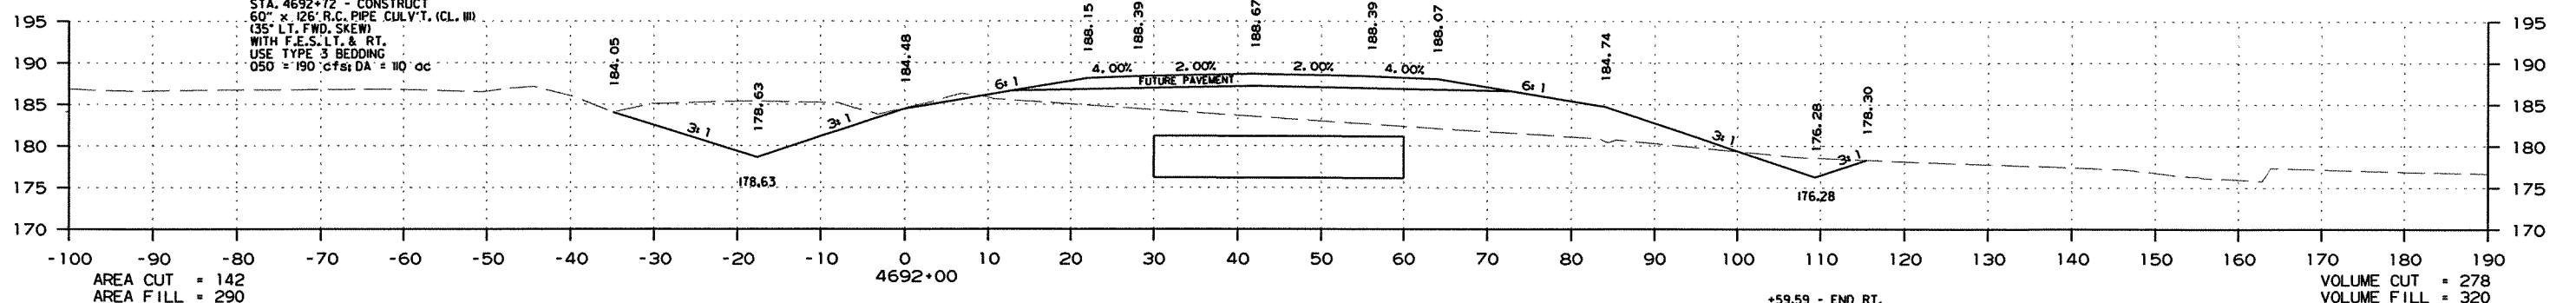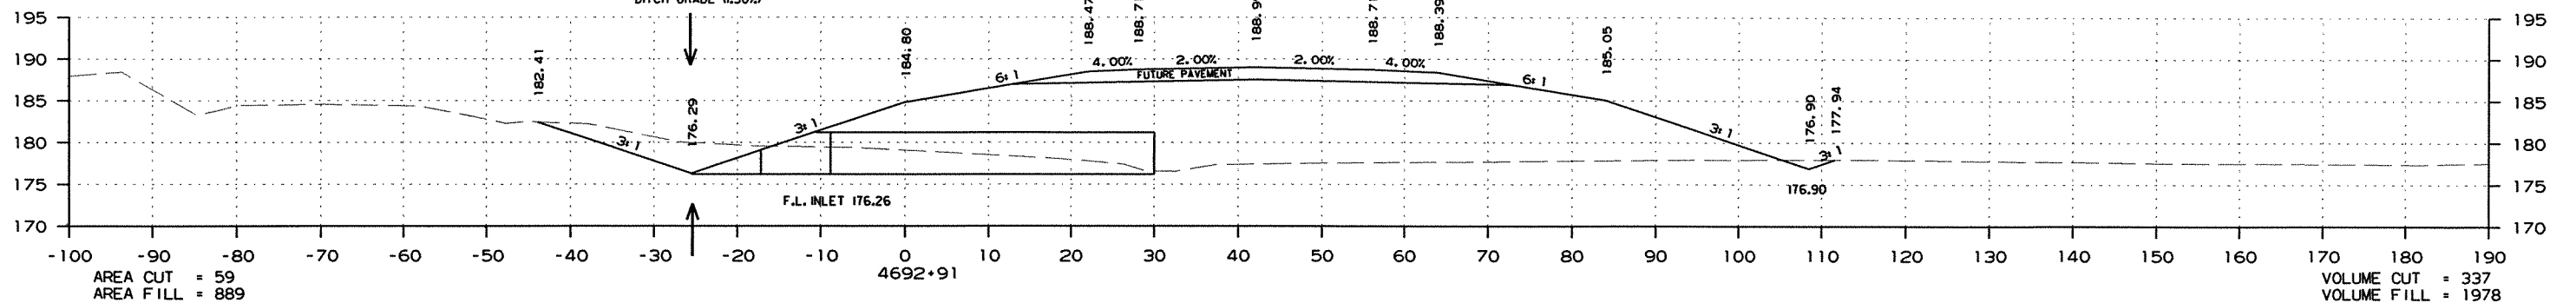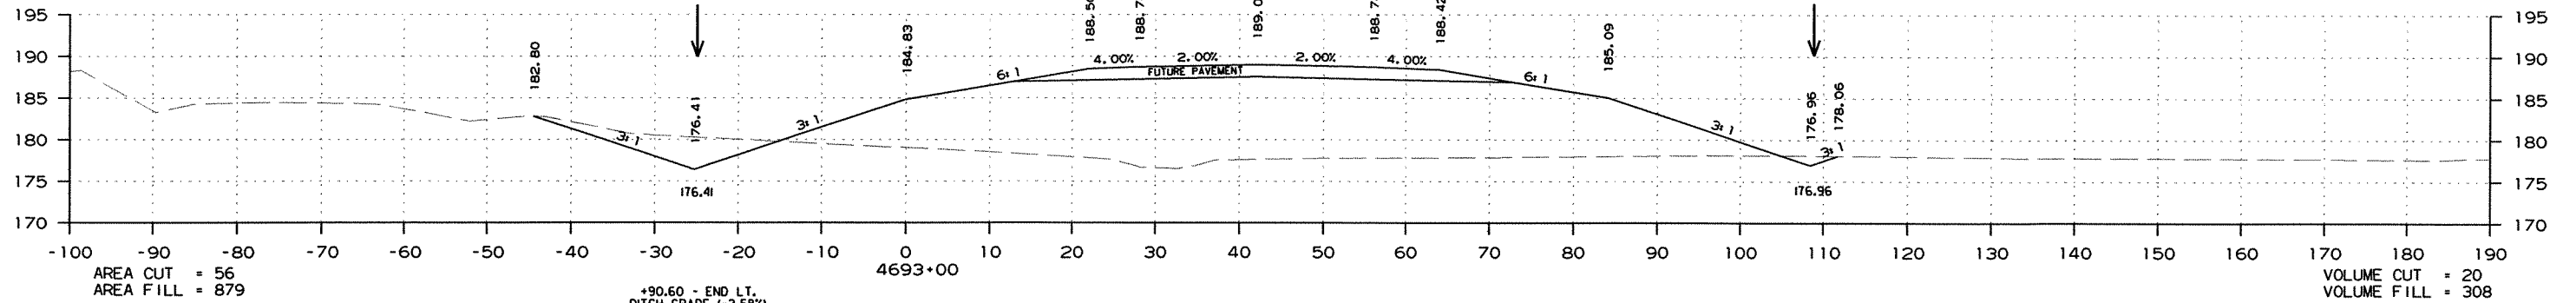

CROSS SECTION STA. 4691+60 TO STA. 4693+00



DATE REVISED	DATE FILMED	DATE REVISED	DATE FILMED	FED. RD. DIST. NO.	STATE	FED. AID PROJ. NO.	SHEET NO.	TOTAL SHEETS
				6	ARK.			
JOB NO. 020471							330	346

2 CROSS SECTIONS - MAIN LANES

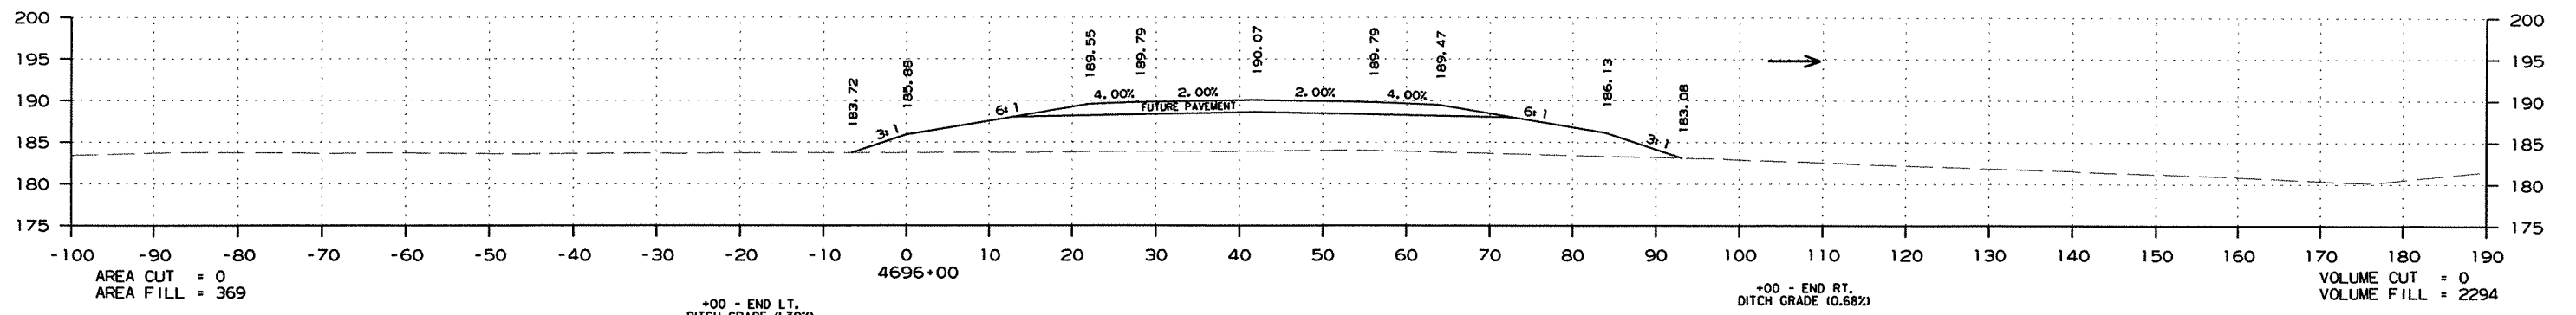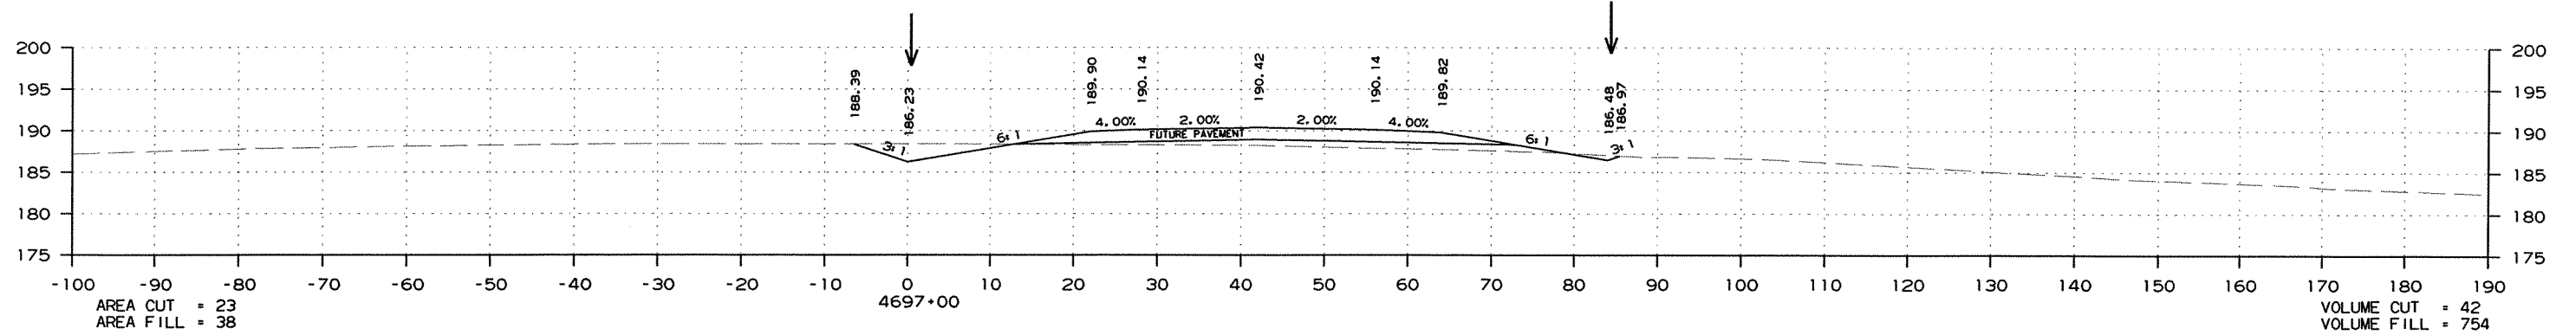

+00 - END LT.
DITCH GRADE (4.30%)





+00 - END RT.
DITCH GRADE (0.68%)

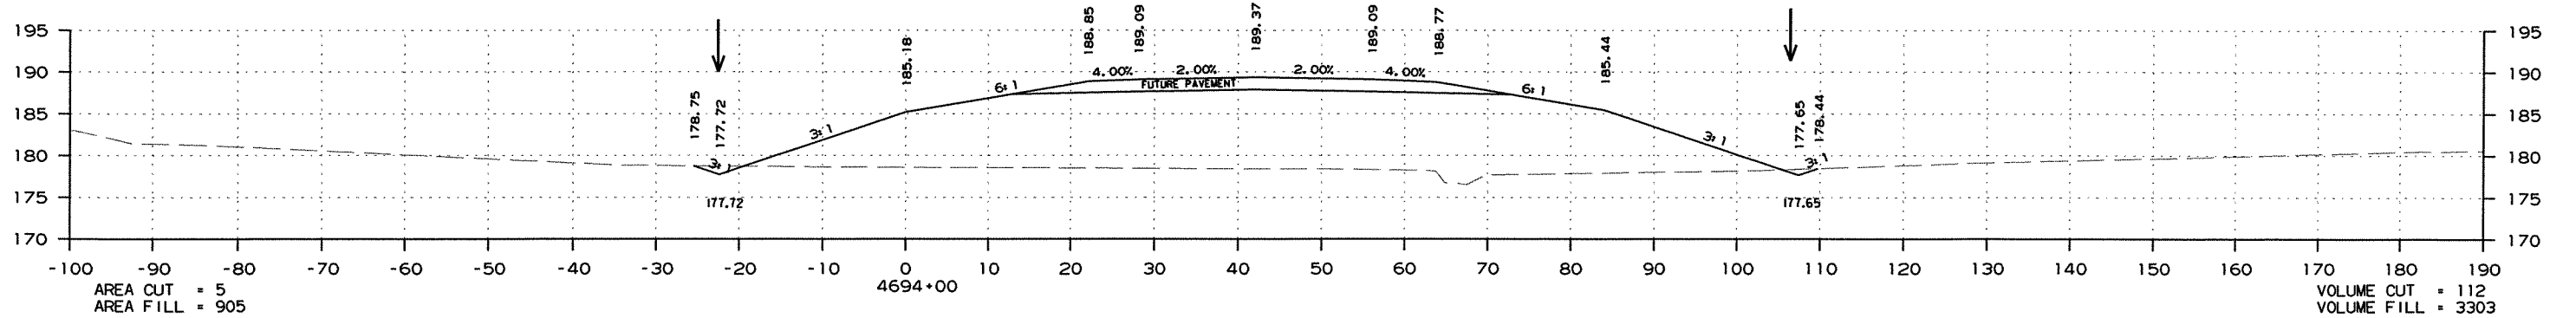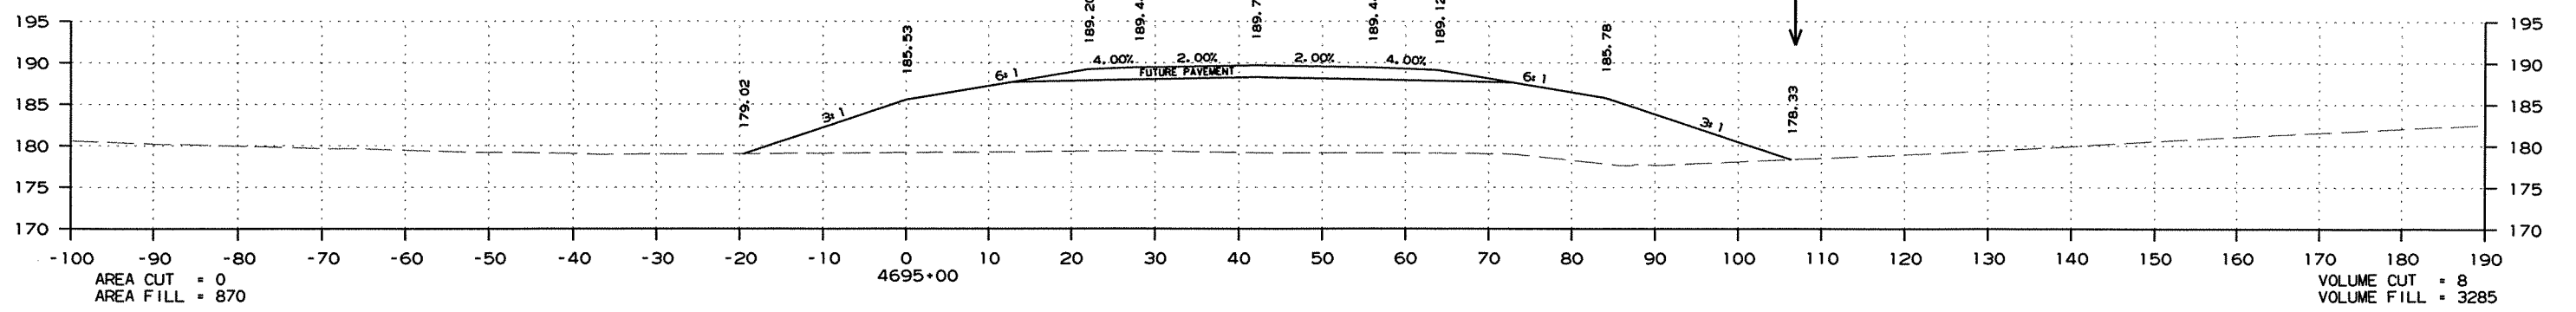

CROSS SECTION STA. 4694+00 TO STA. 4697+00

DATE REVISED	DATE FILMED	DATE REVISED	DATE FILMED	FED. RD. DIST. NO.	STATE	FED. AID PROJ. NO.	SHEET NO.	TOTAL SHEETS
				6	ARK.			
JOB NO. 020471							331	346





2 CROSS SECTIONS - MAIN LANES

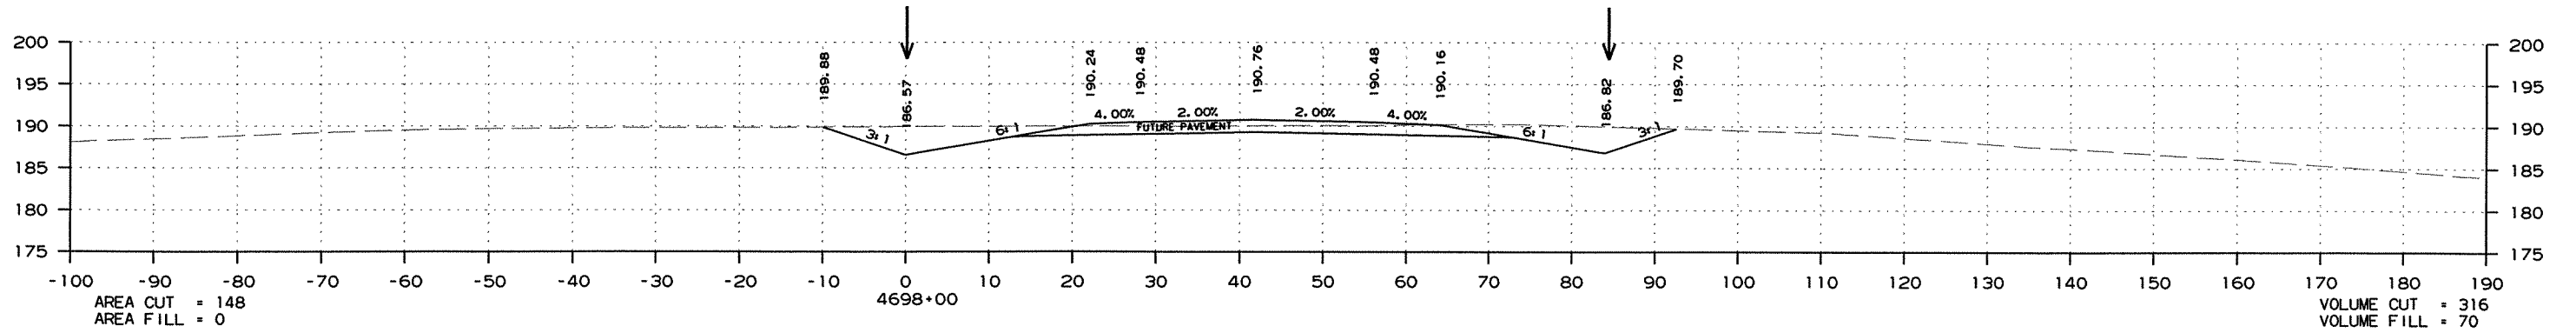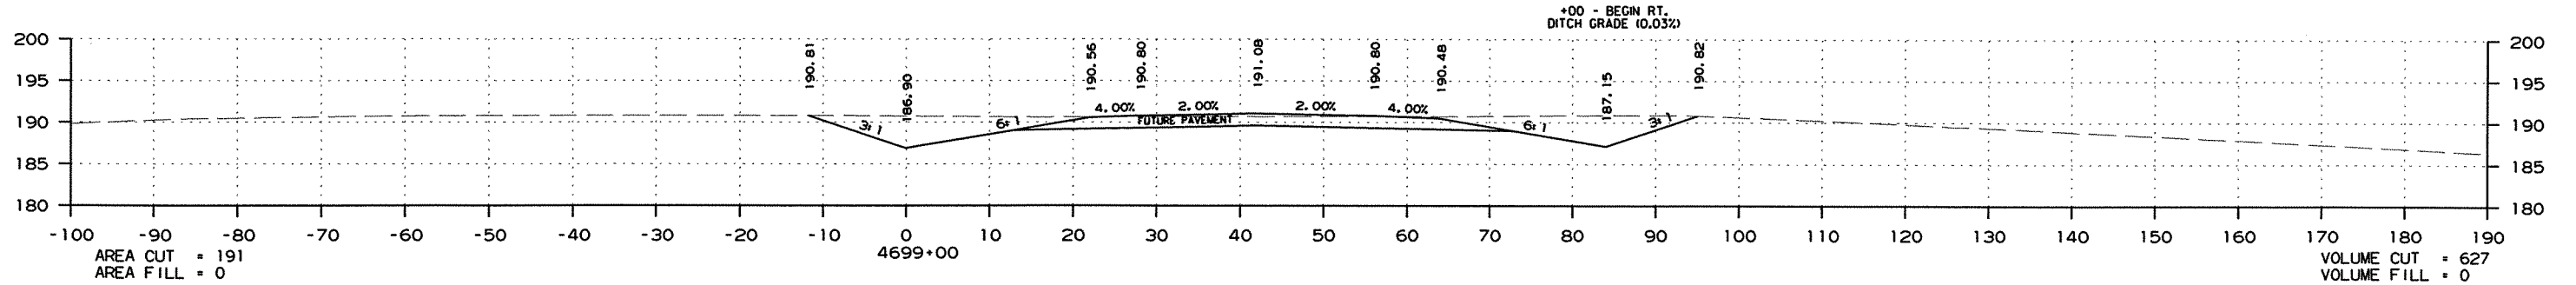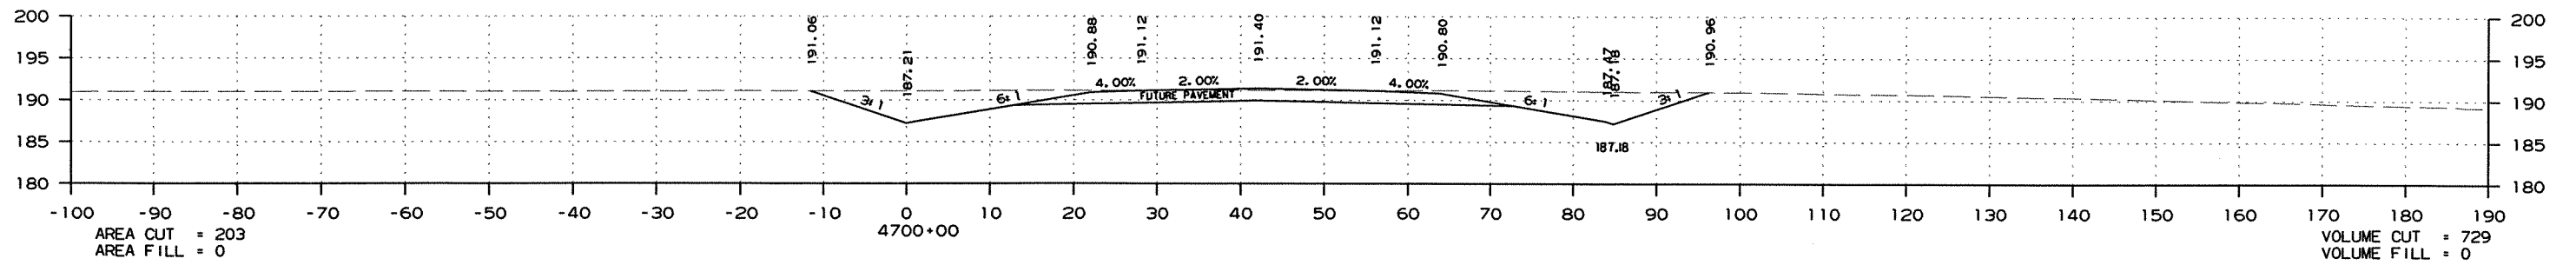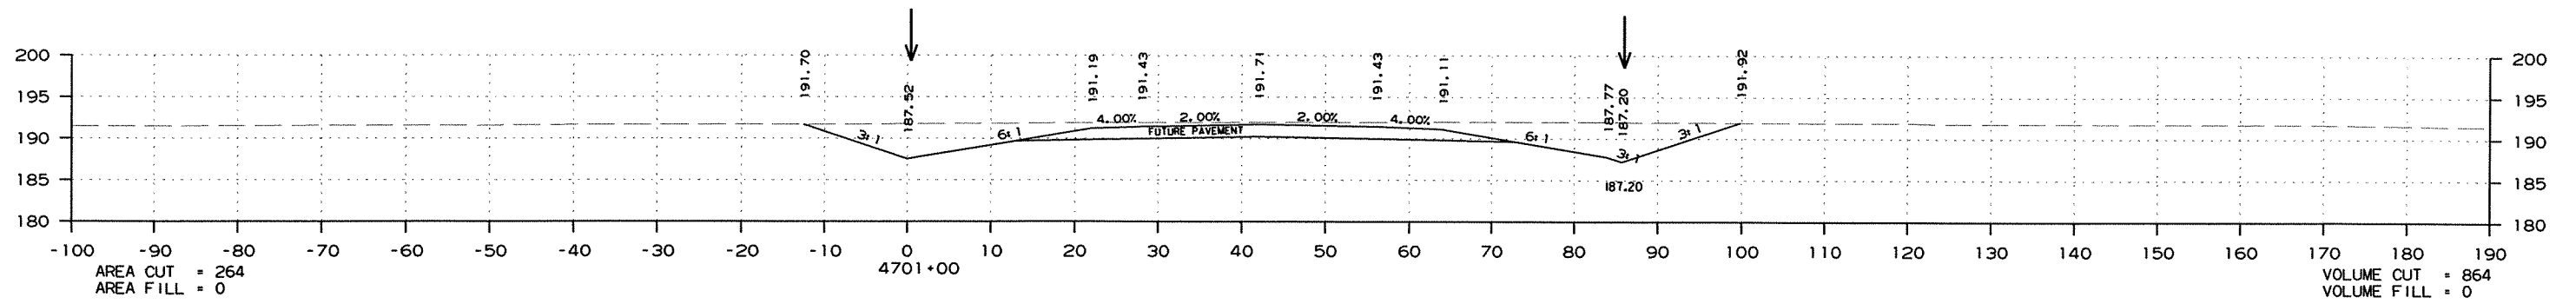

CROSS SECTION STA. 4698+00 TO STA. 4701+00

DATE REVISED	DATE FILMED	DATE REVISED	DATE FILMED	FED. RD. DIST. NO.	STATE	FED. AID PROJ. NO.	SHEET NO.	TOTAL SHEETS
				6	ARK.			
				JOB NO.	020471		332	346





② CROSS SECTIONS - MAIN LANES

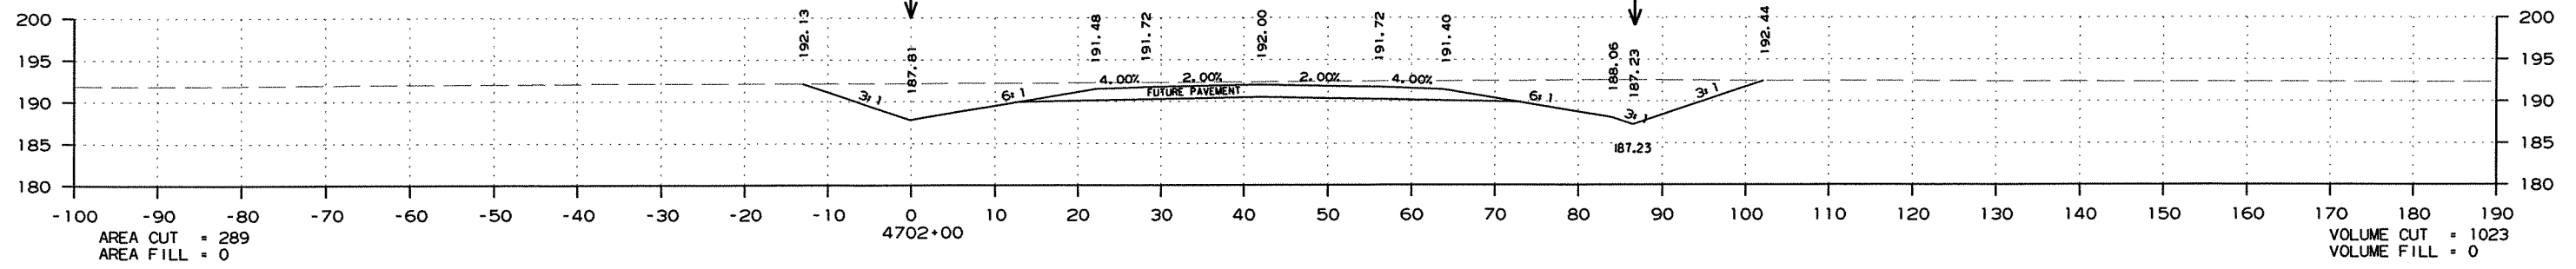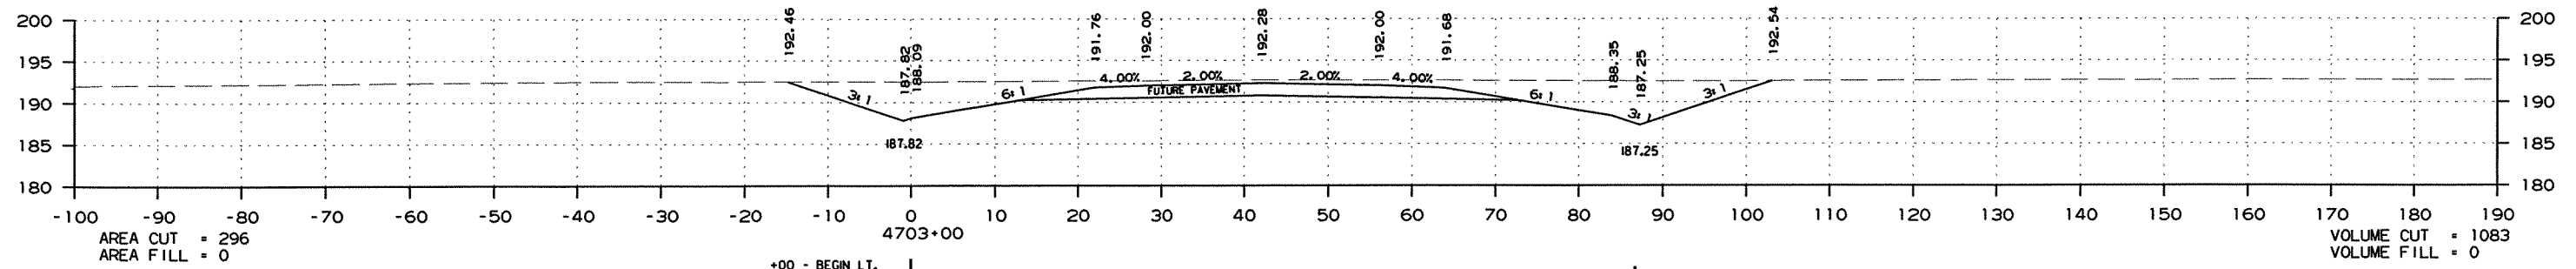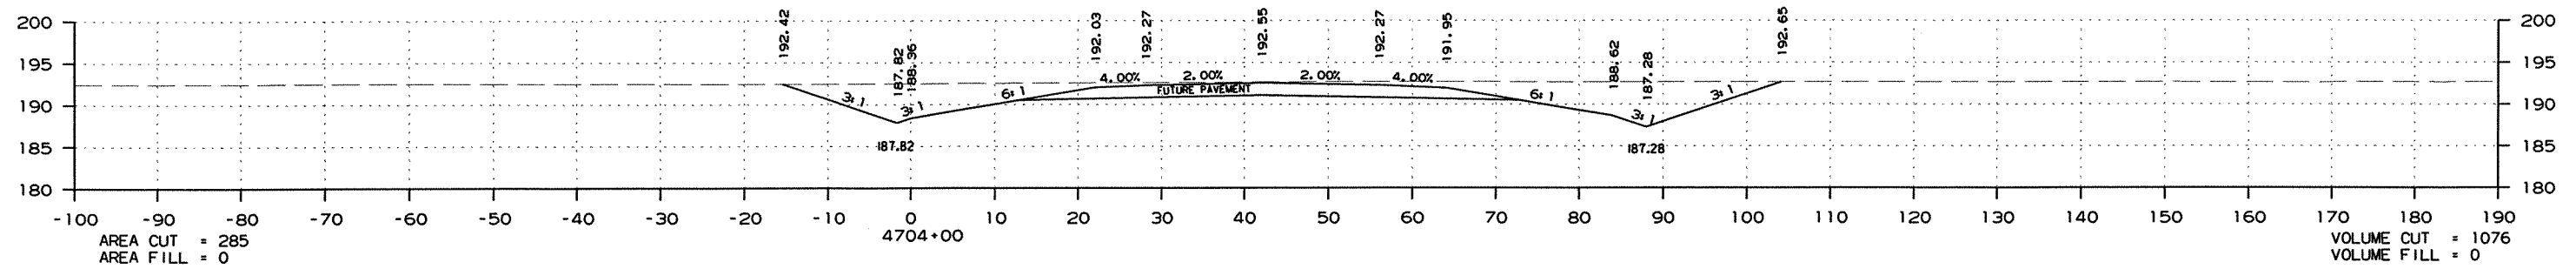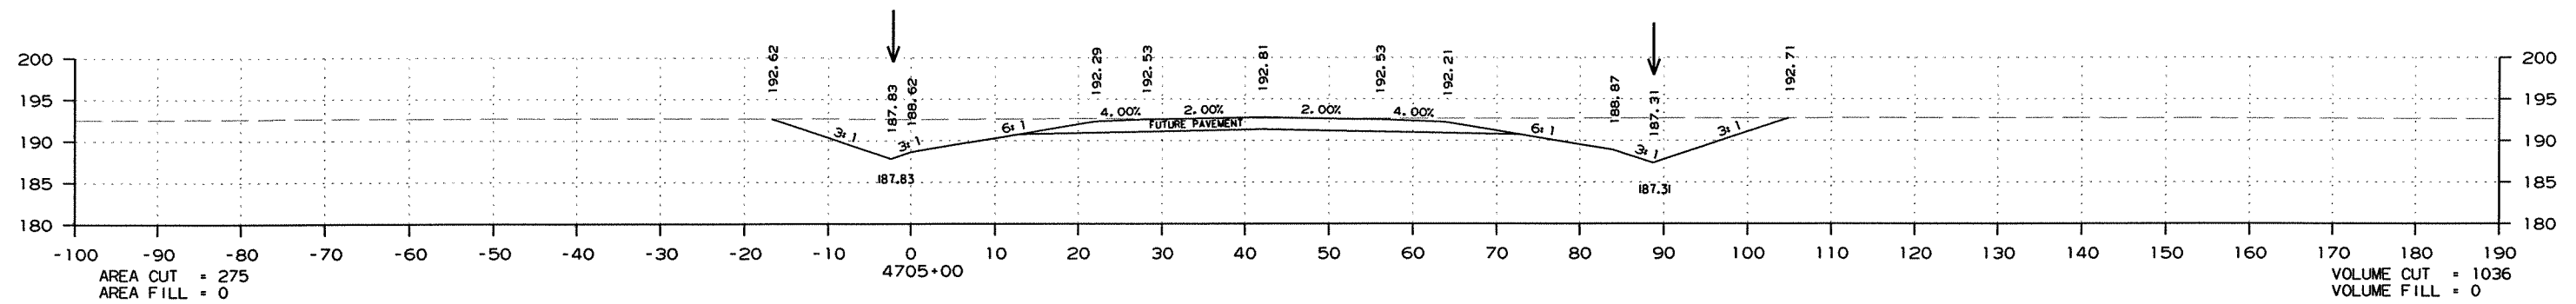

CROSS SECTION STA. 4702+00 TO STA. 4705+00

DATE REVISED	DATE FILMED	DATE REVISED	DATE FILMED	FED. RD. DIST. NO.	STATE	FED. AID PROJ. NO.	SHEET NO.	TOTAL SHEETS
				6	ARK.			
JOB NO. 020471							333	346






2 CROSS SECTIONS - MAIN LANES

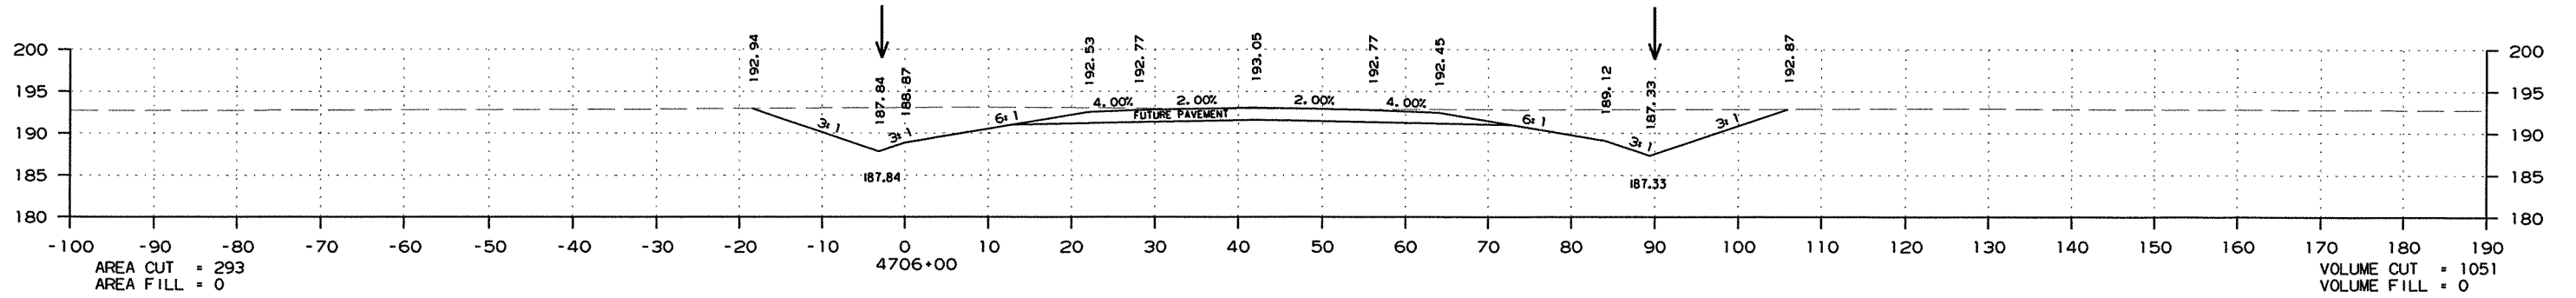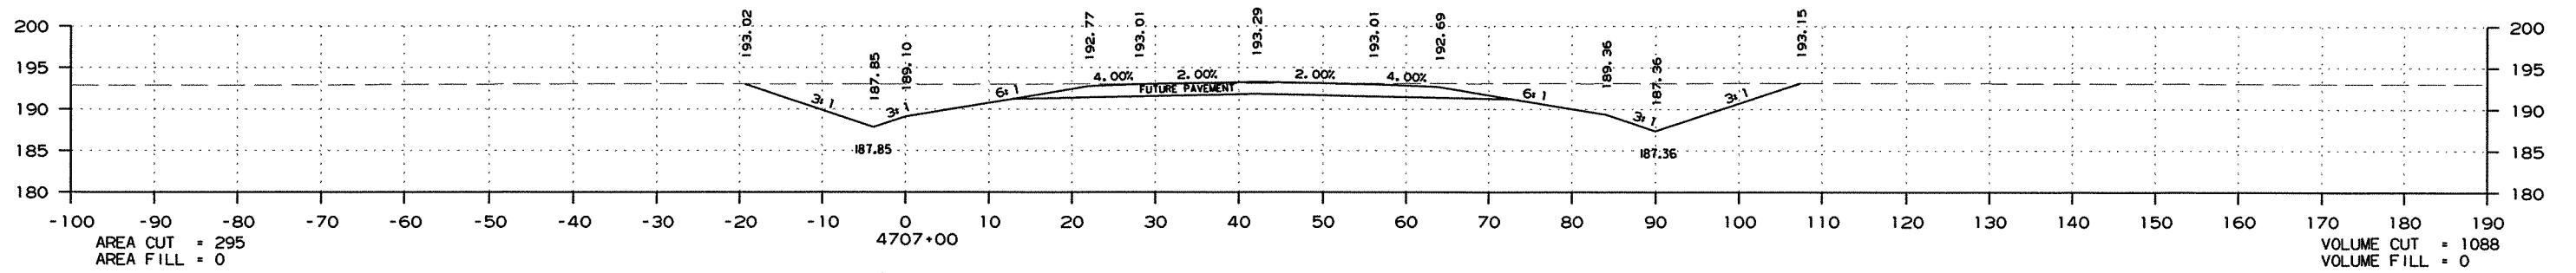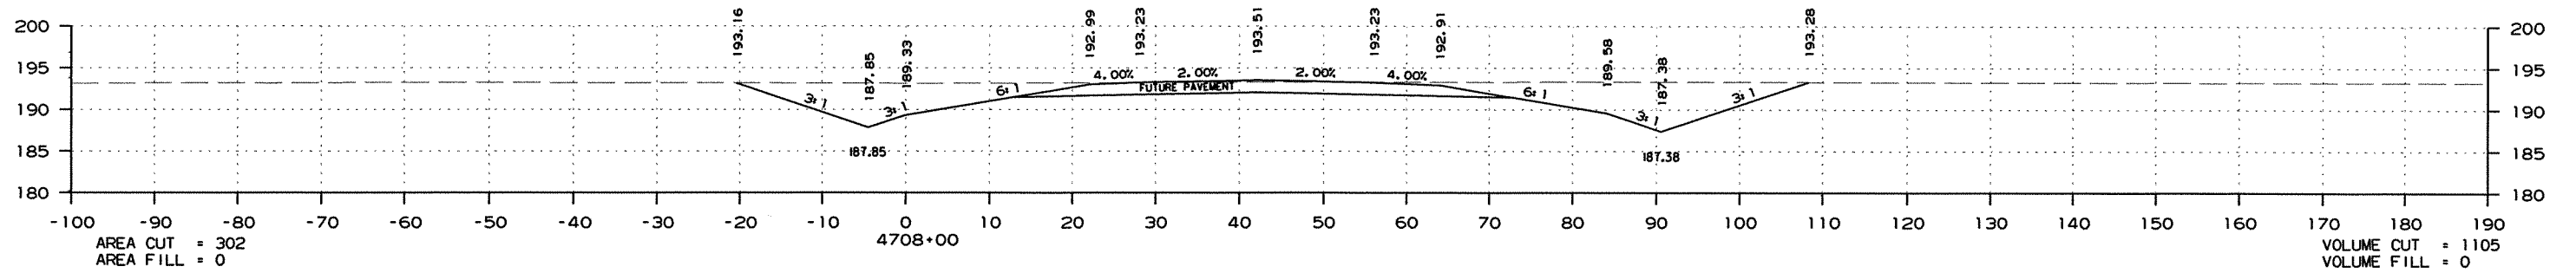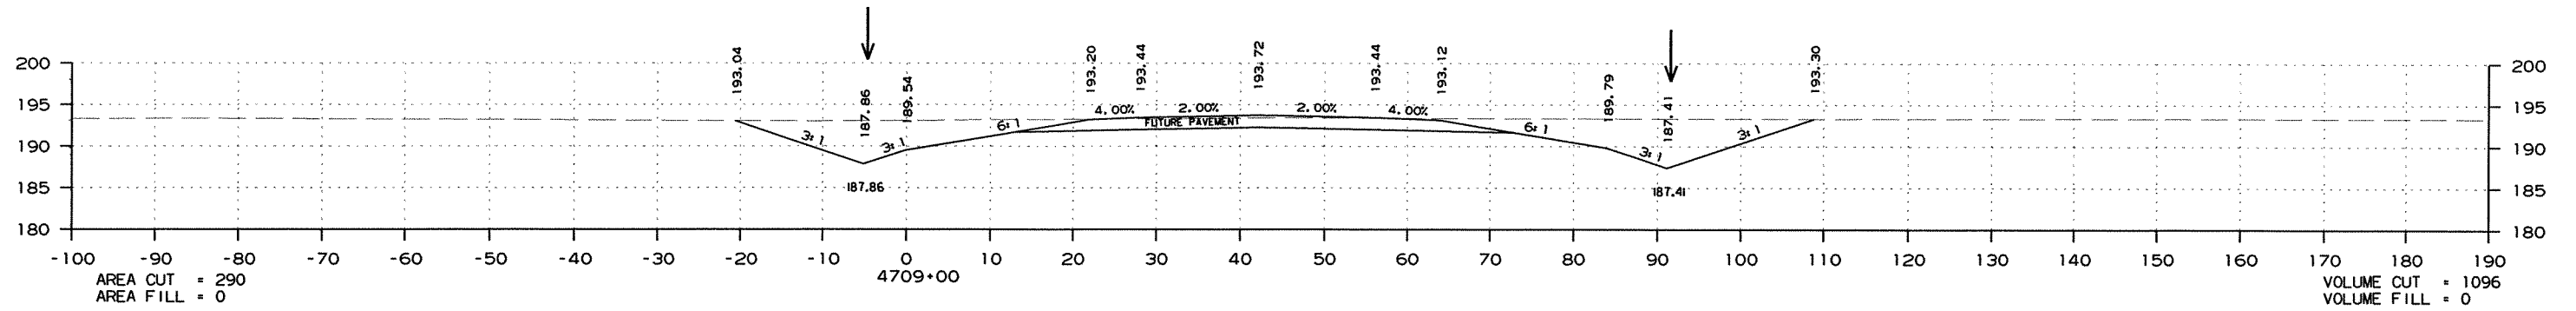

CROSS SECTION STA. 4706+00 TO STA. 4709+00

DATE REVISED	DATE FILMED	DATE REVISED	DATE FILMED	FED. RD. DIST. NO.	STATE	FED. AID PROJ. NO.	SHEET NO.	TOTAL SHEETS
				6	ARK.			
JOB NO.						020471	334	346






2 CROSS SECTIONS - MAIN LANES

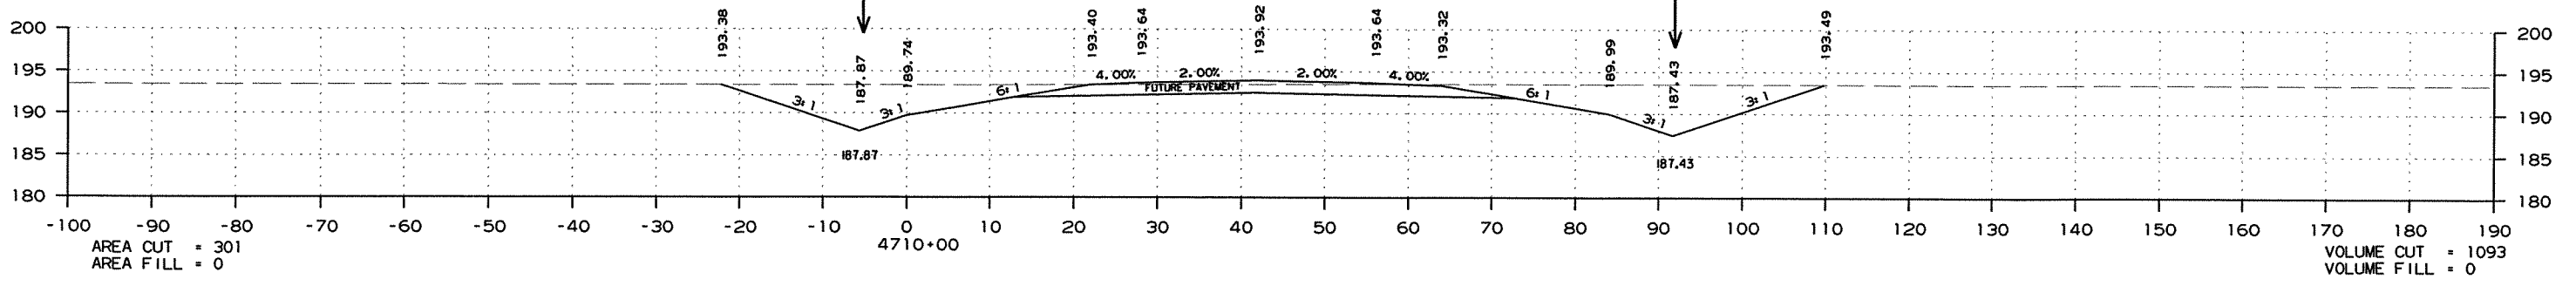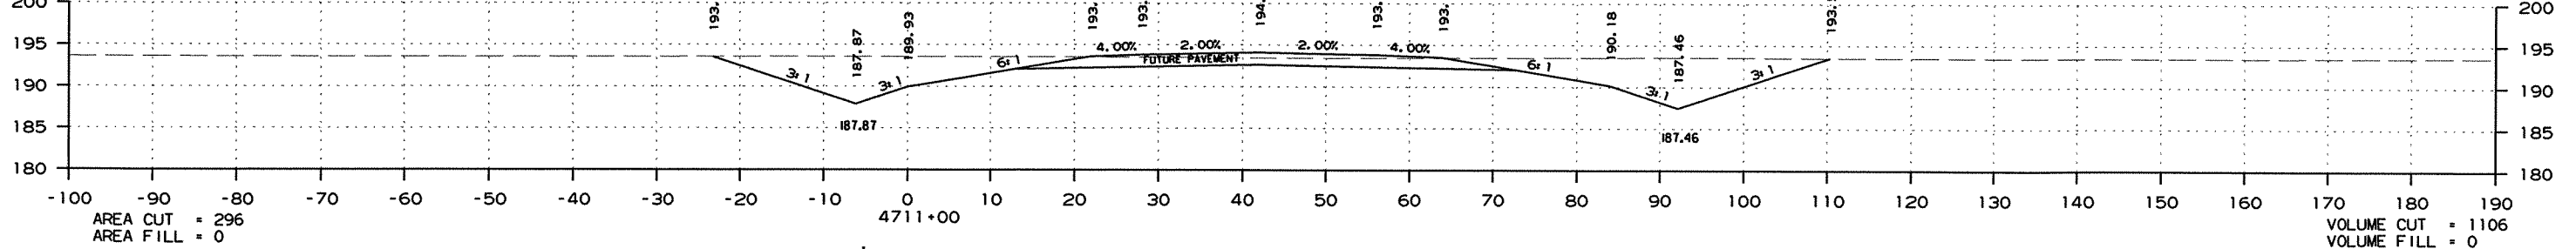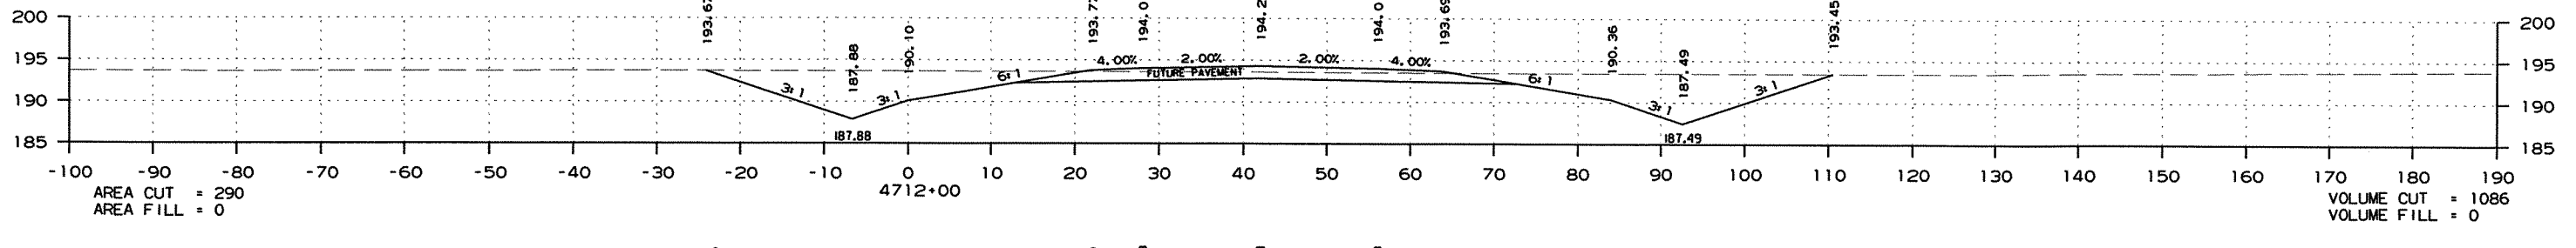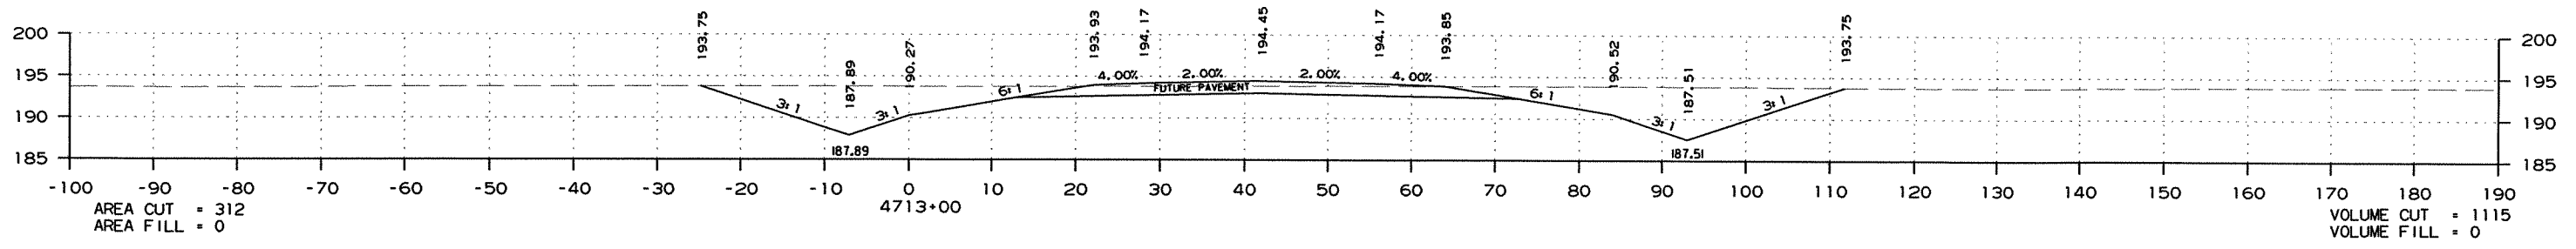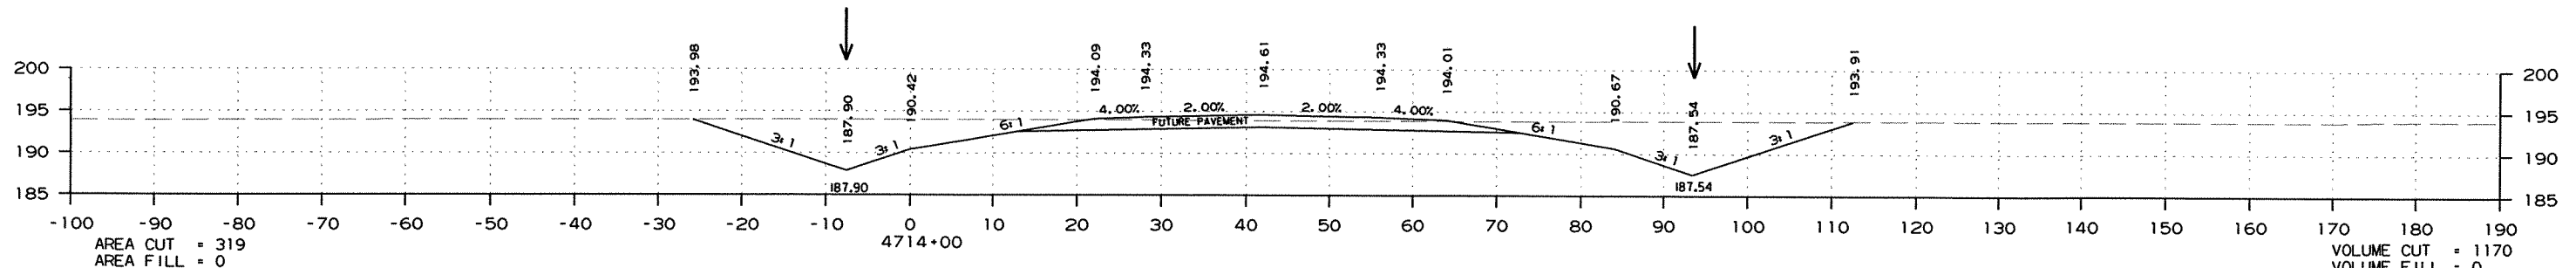

CROSS SECTION STA. 4710+00 TO STA. 4714+00

DATE REVISED	DATE FILMED	DATE REVISED	DATE FILMED	FED. RD. DIST. NO.	STATE	FED. AID PROJ. NO.	SHEET NO.	TOTAL SHEETS
				6	ARK.			
JOB NO. 020471							335	346

2 CROSS SECTIONS - MAIN LANES

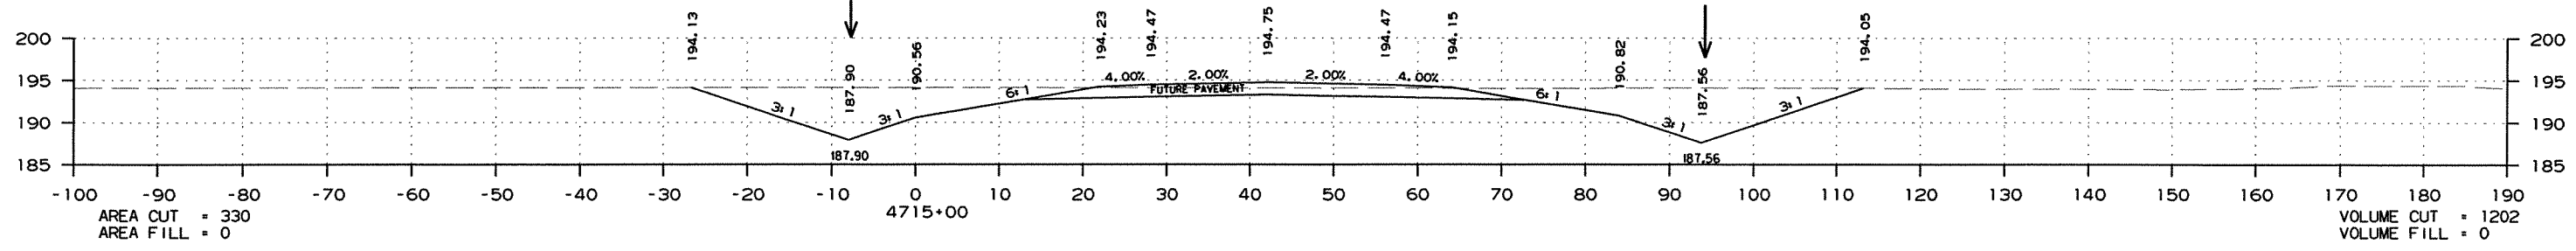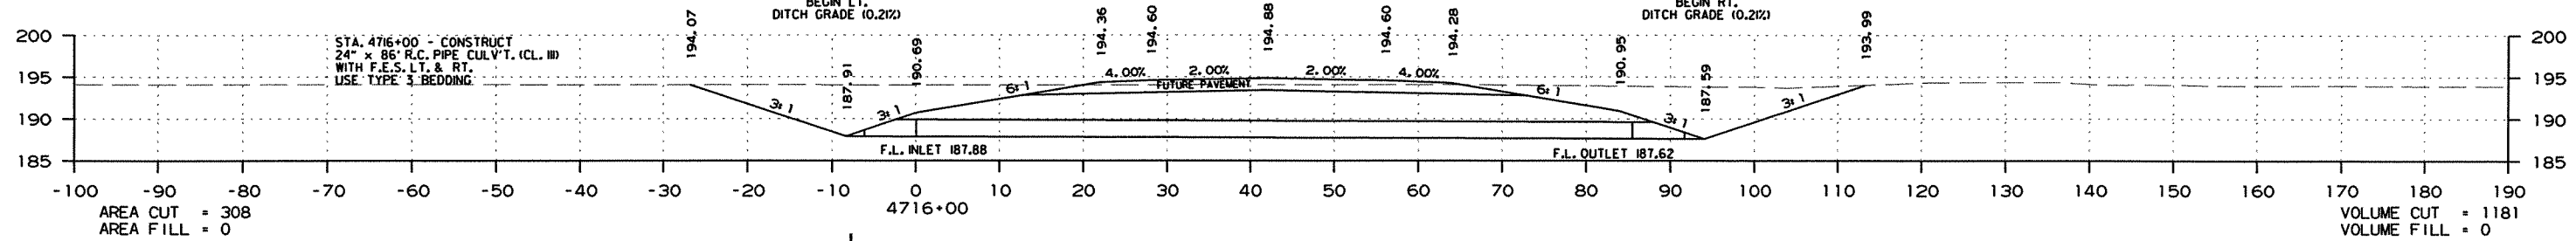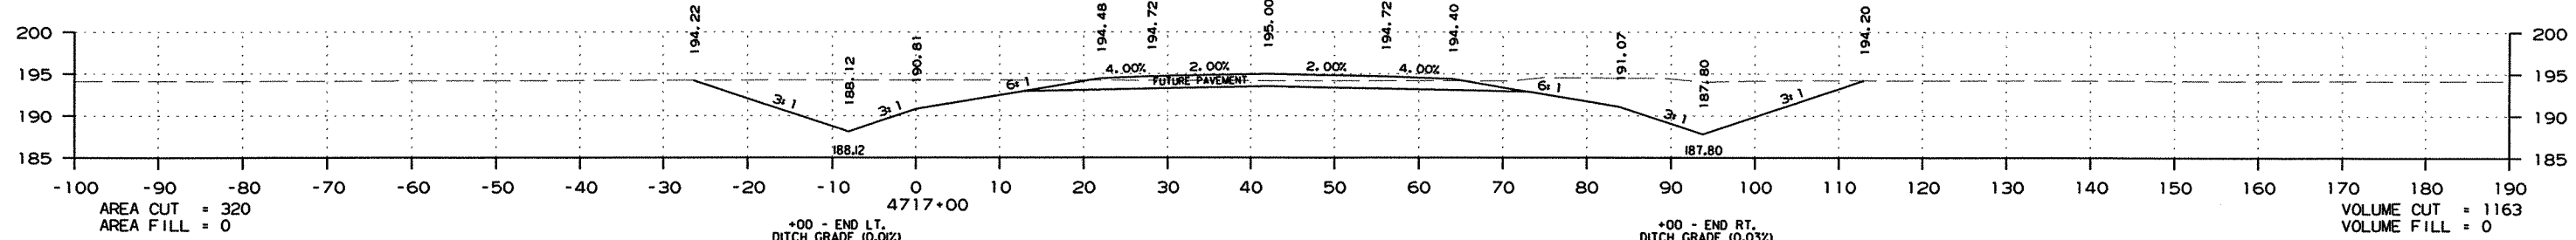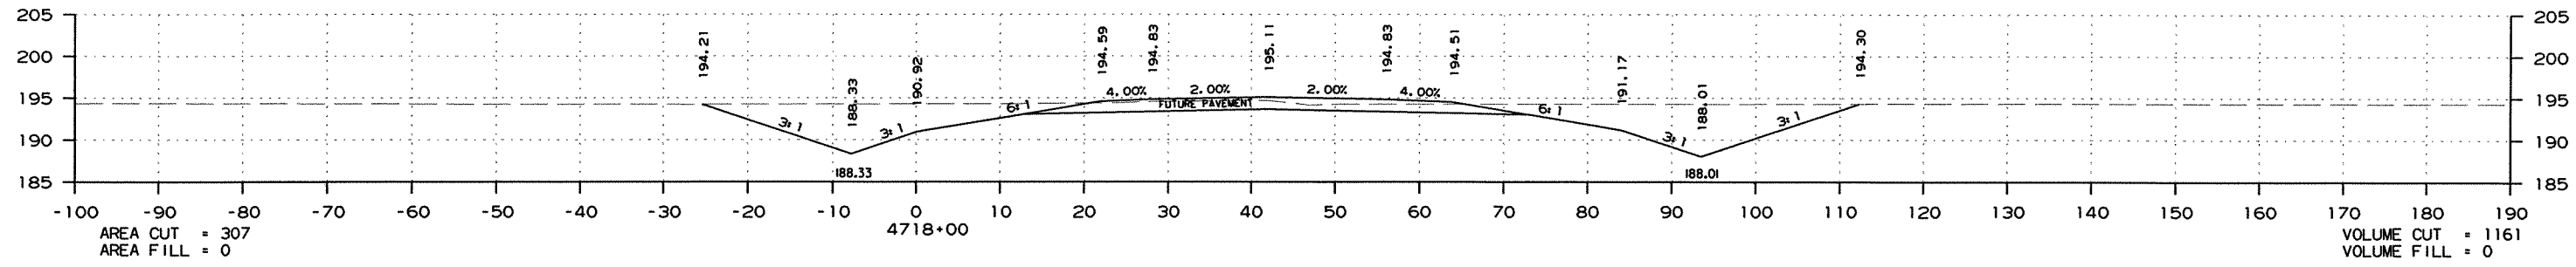
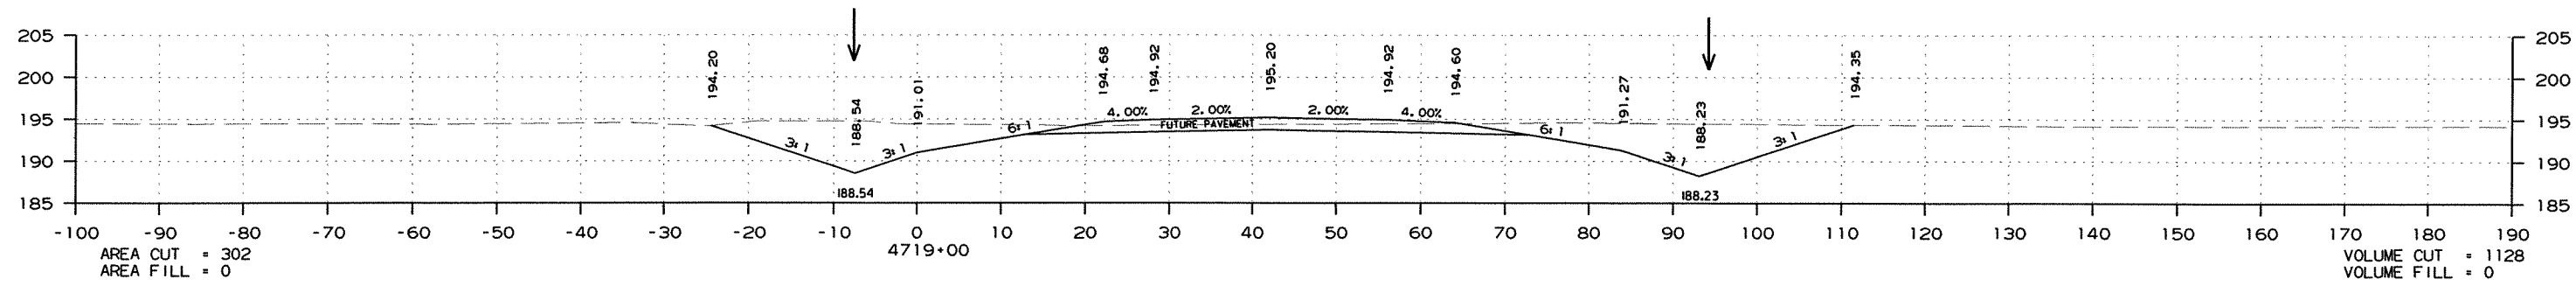


CROSS SECTION STA. 4715+00 TO STA. 4719+00

R020471.DGN 7/6/2011

DATE REVISED	DATE FILMED	DATE REVISED	DATE FILMED	FED. RD. DIST. NO.	STATE	FED. AID PROJ. NO.	SHEET NO.	TOTAL SHEETS
				6	ARK.			
				JOB NO.	020471		336	346

2 CROSS SECTIONS - MAIN LANES



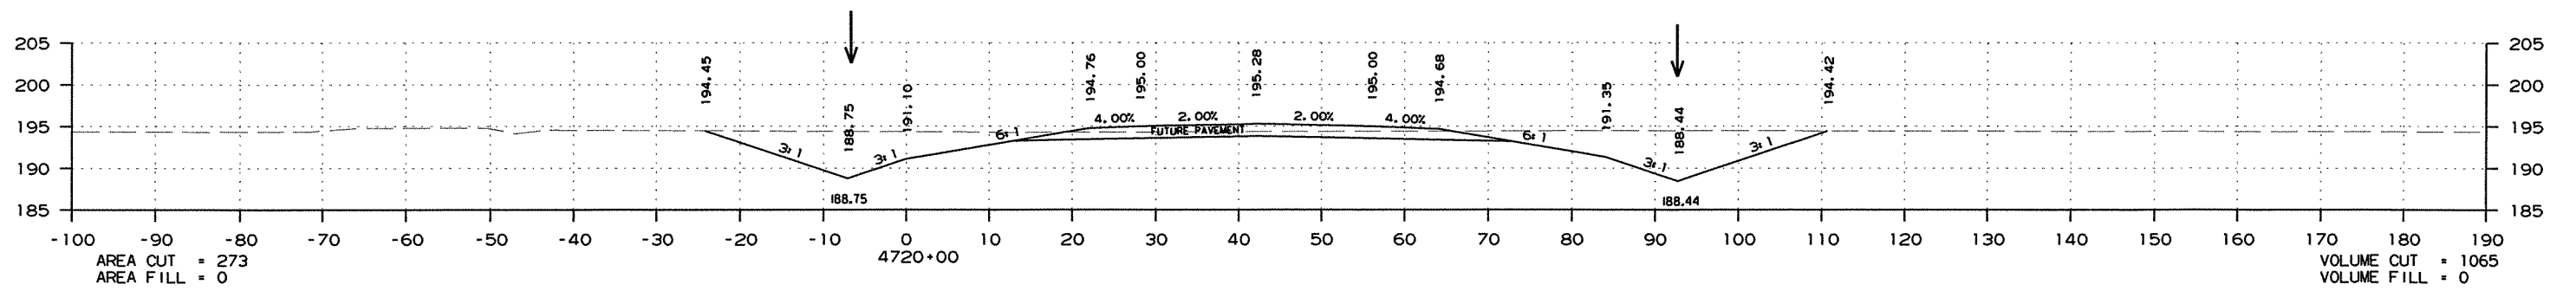
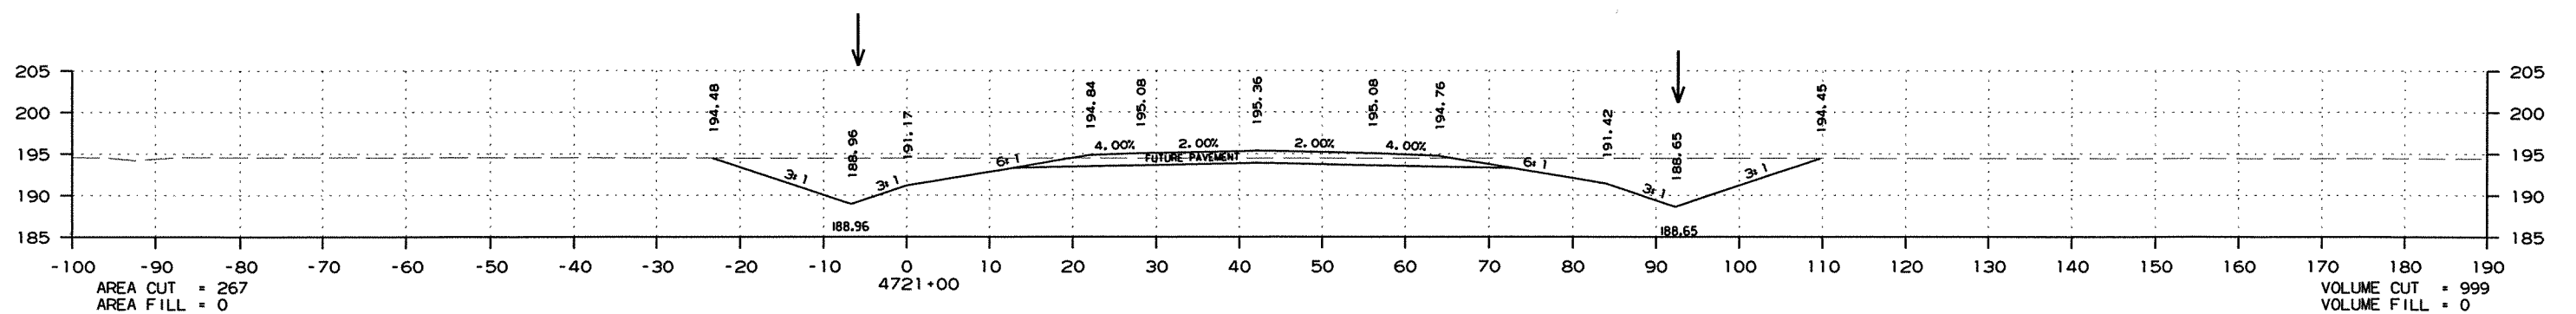


CROSS SECTION STA. 4720+00 TO STA. 4721+00

DATE REVISED	DATE FILMED	DATE REVISED	DATE FILMED	FED. RD. DIST. NO.	STATE	FED. AID PROJ. NO.	SHEET NO.	TOTAL SHEETS
				6	ARK.			
				JOB NO.	020471		337	346

2 CROSS SECTIONS - MAIN LANES

STA. 4724+60.00 - END JOB 020471

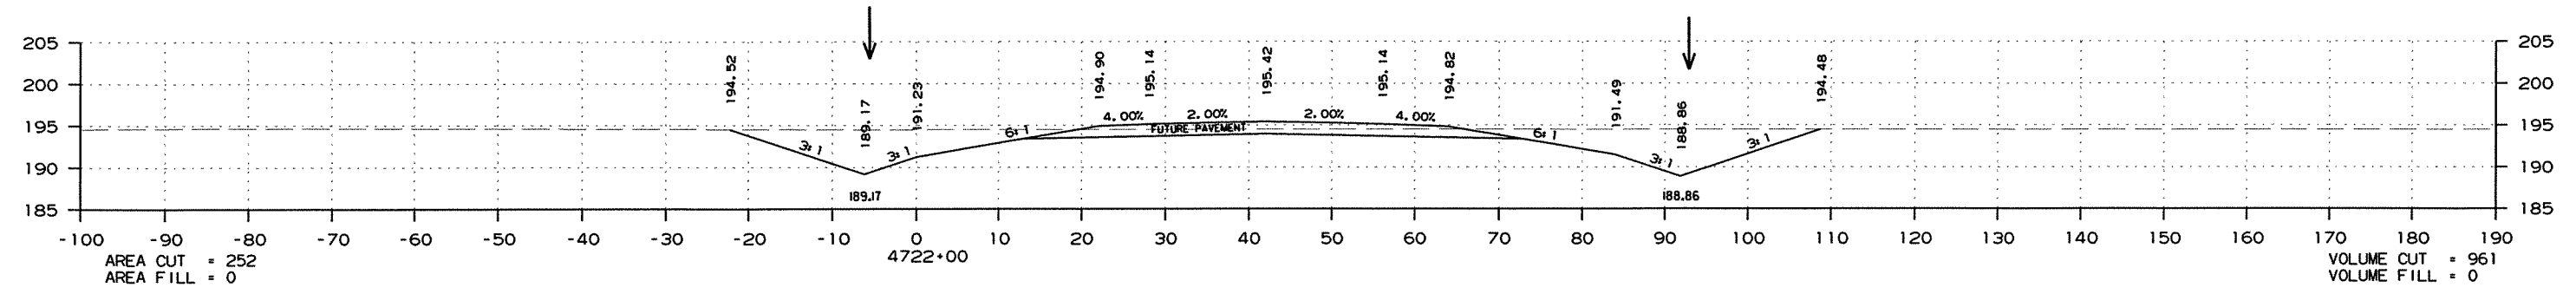
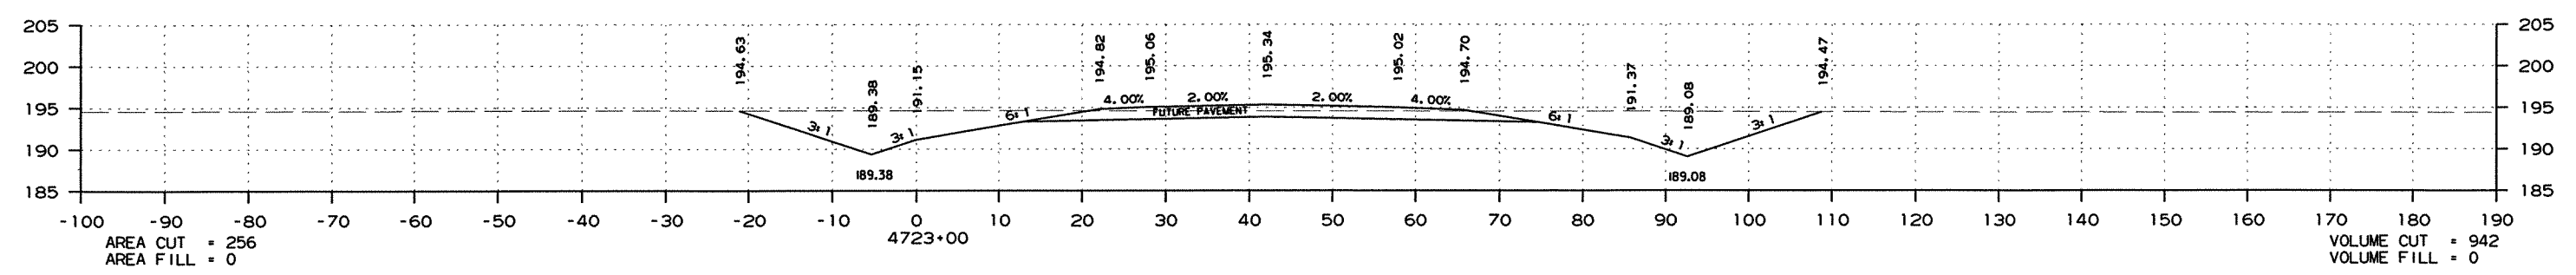
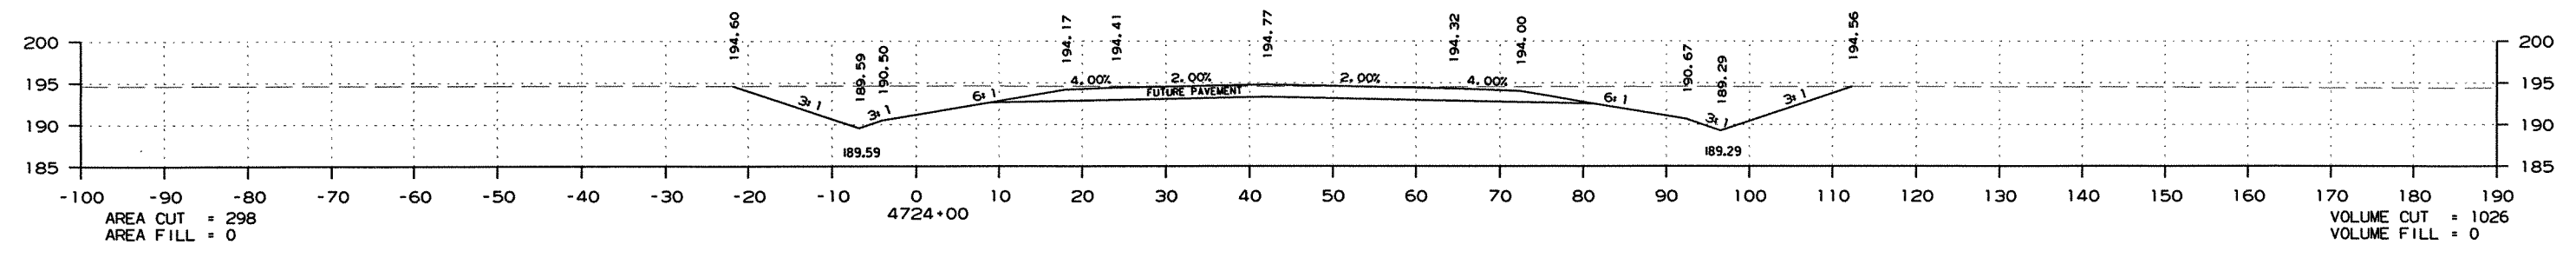
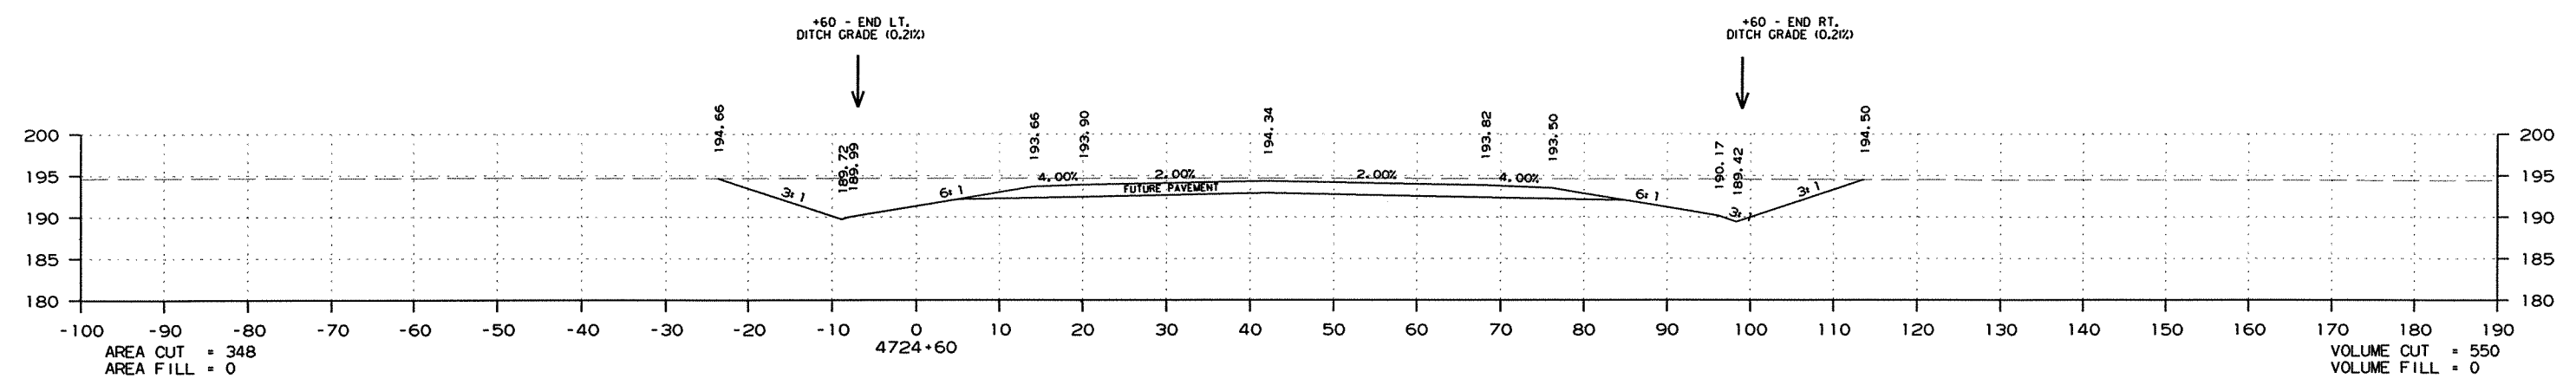


CROSS SECTION STA. 4722+00 TO STA. 4724+60

R020471.DGN 7/6/2011

DATE REVISED	DATE FILMED	DATE REVISED	DATE FILMED	FED. RD. DIST. NO.	STATE	FED. AID PROJ. NO.	SHEET NO.	TOTAL SHEETS
				6	ARK.			
						JOB NO. 020471	338	346




② CROSS SECTIONS - COUNTY ROAD 36

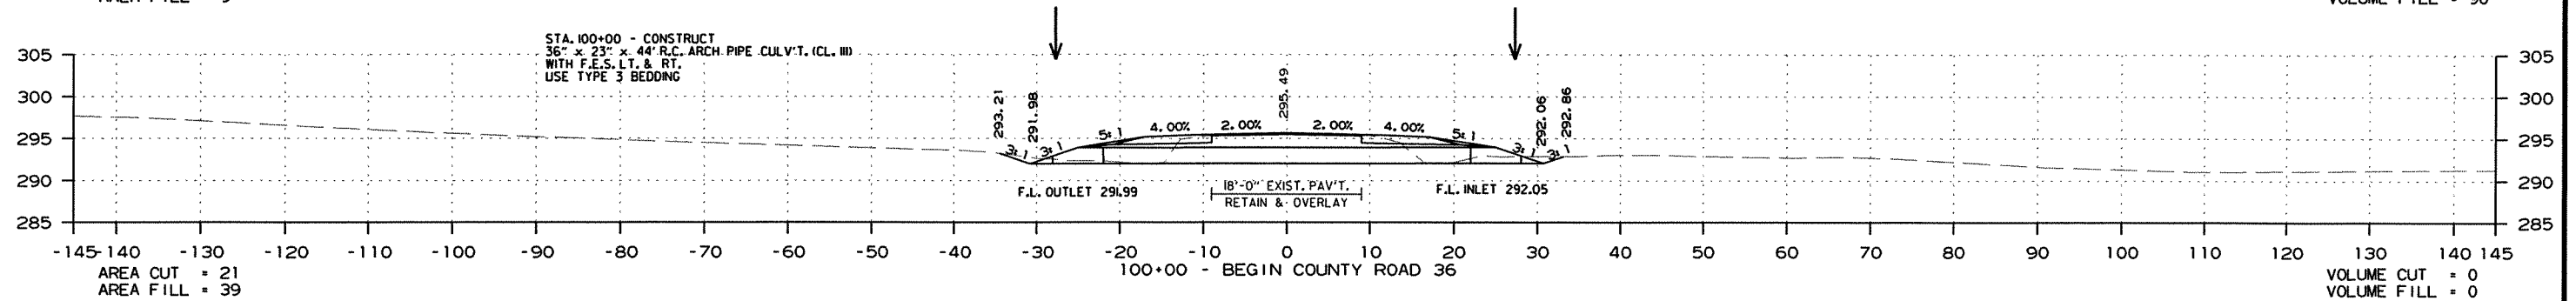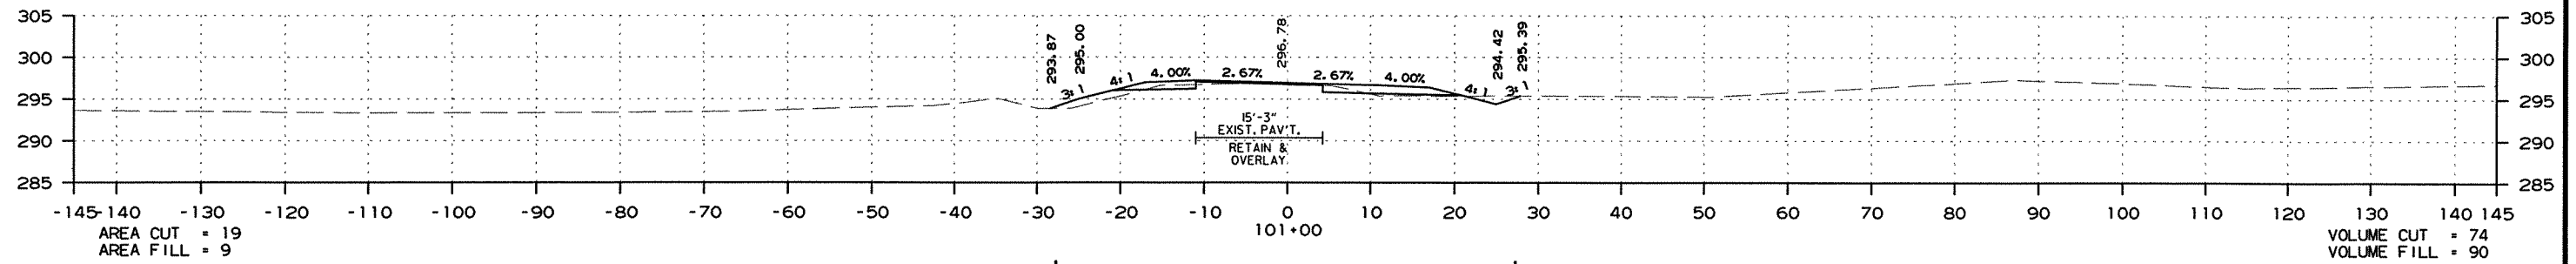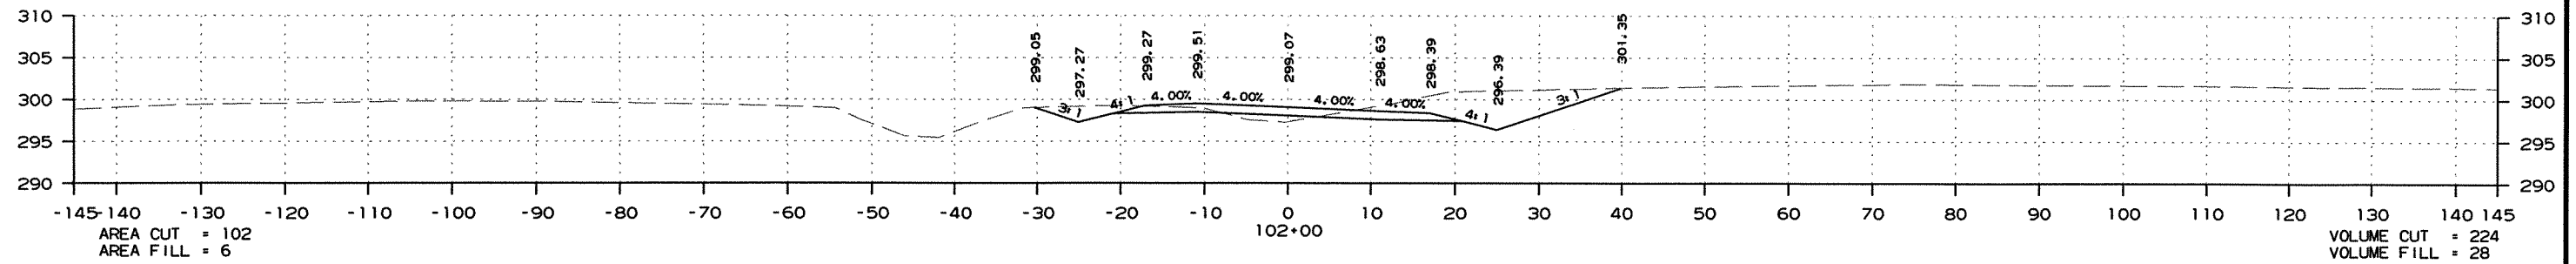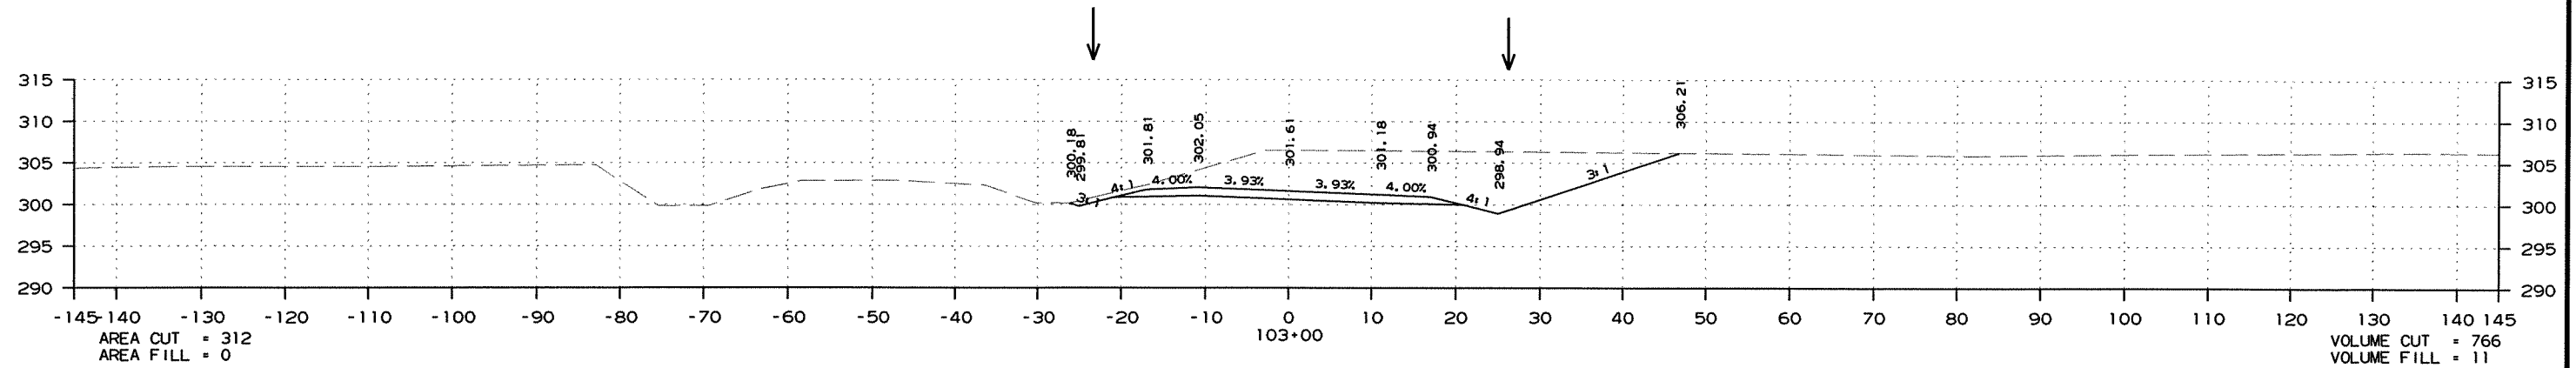

CROSS SECTION STA. 100+00 TO STA. 103+00

DATE REVISED	DATE FILMED	DATE REVISED	DATE FILMED	FED. RD. DIST. NO.	STATE	FED. AID PROJ. NO.	SHEET NO.	TOTAL SHEETS
				6	ARK.			
				JOB NO.	020471		339	346

2 CROSS SECTIONS - COUNTY ROAD 36


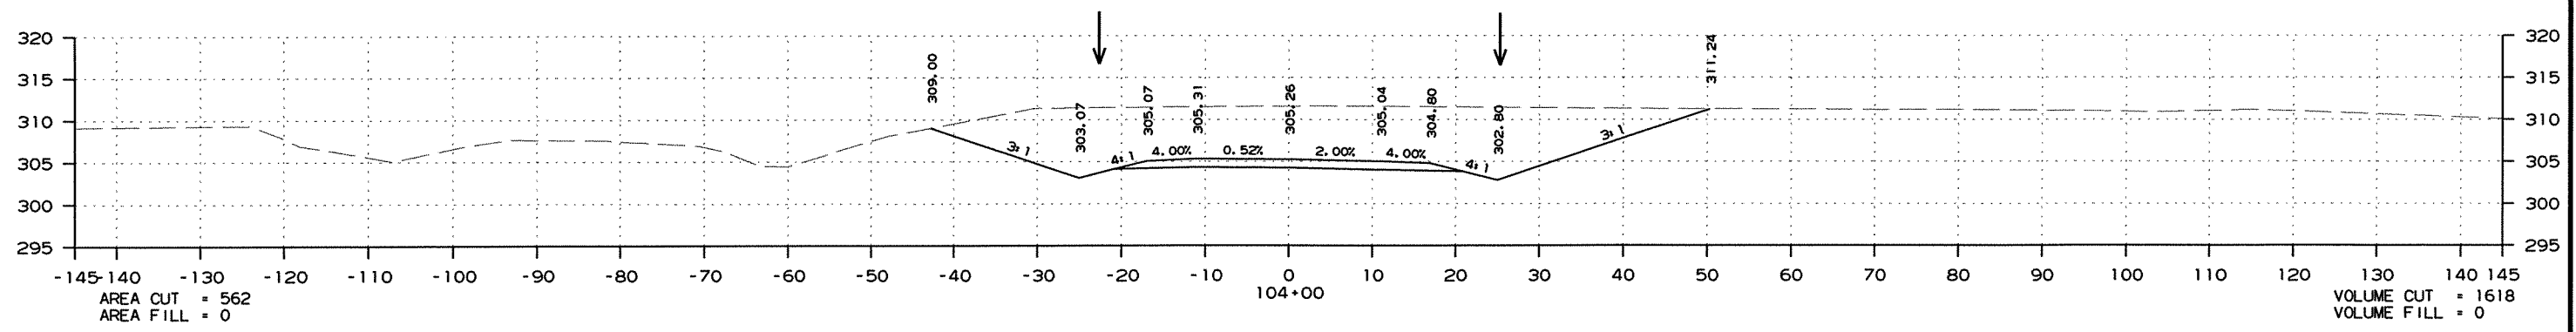
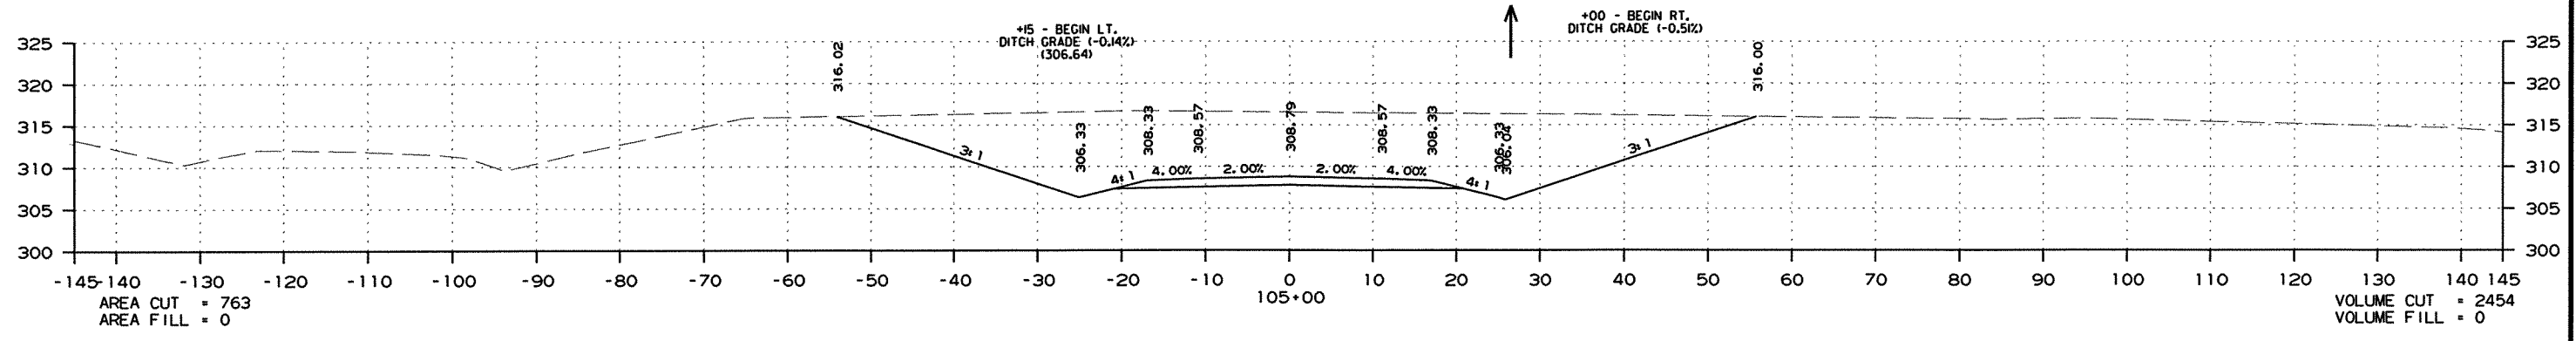
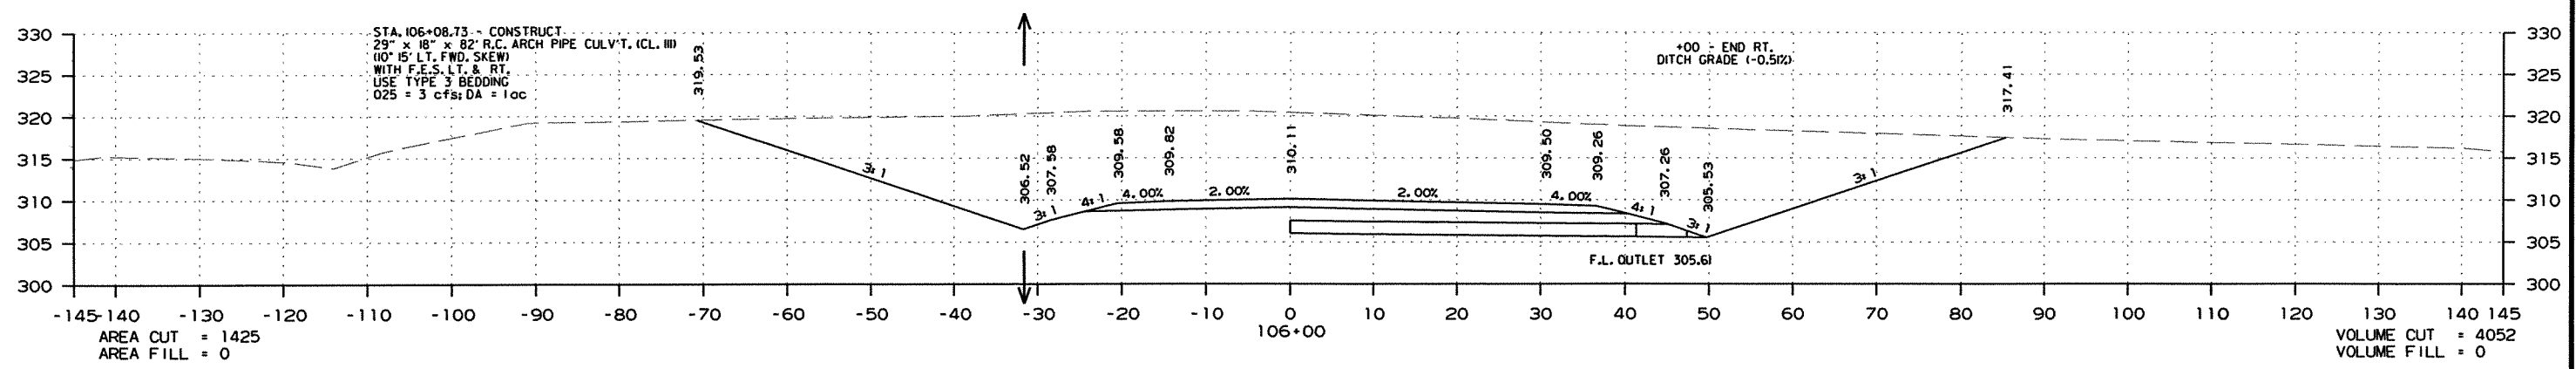


CROSS SECTION STA. 104+00 TO STA. 106+00

R020471.DGN 7/6/2011

DATE REVISED	DATE FILMED	DATE REVISED	DATE FILMED	FED. RD. DIST. NO.	STATE	FED. AID PROJ. NO.	SHEET NO.	TOTAL SHEETS
				6	ARK.			
						JOB NO. 020471	340	346




② CROSS SECTIONS - COUNTY ROAD 36

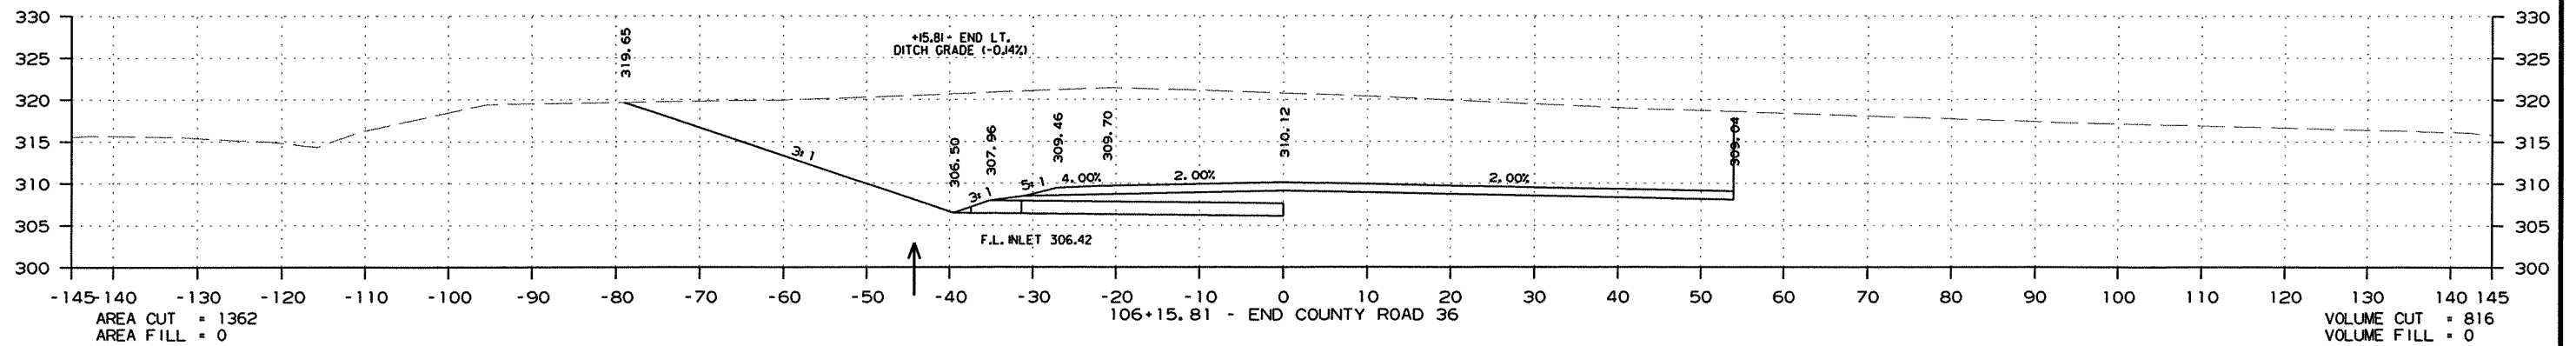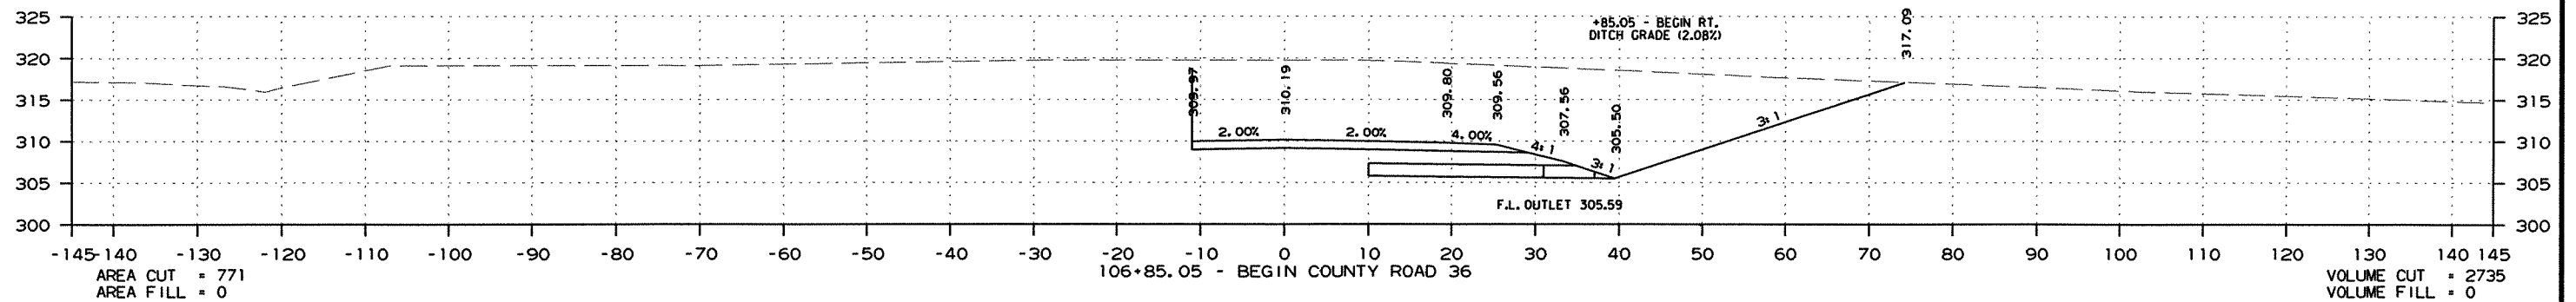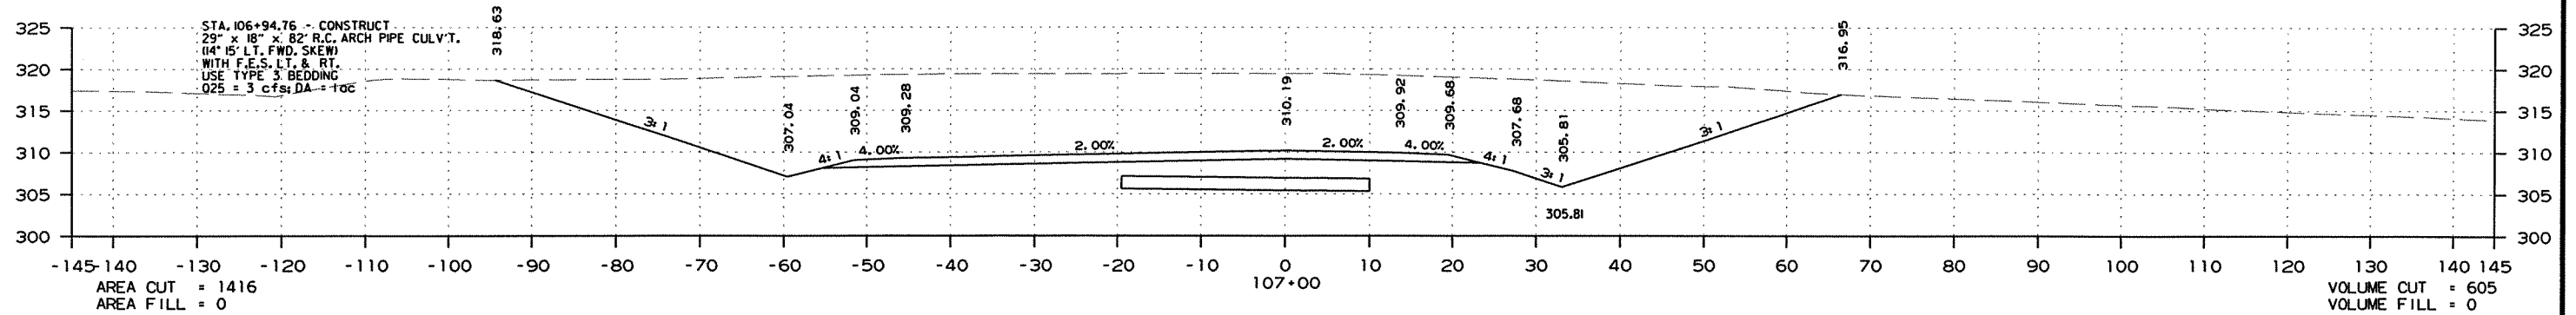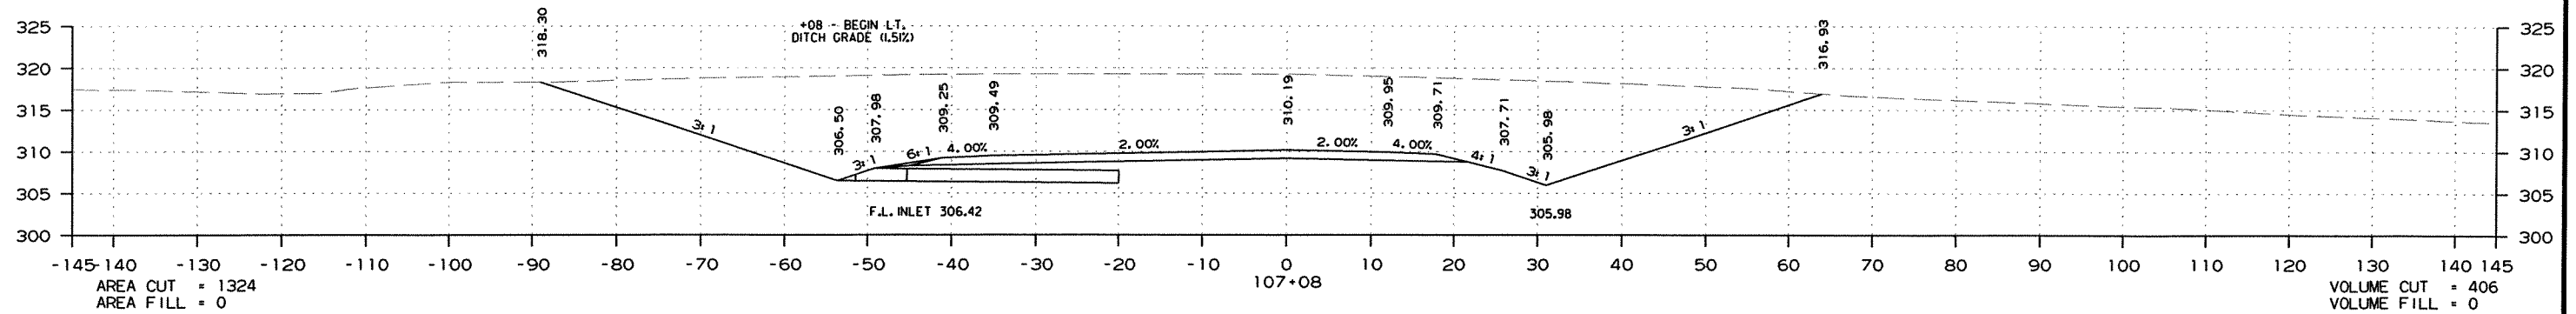

CROSS SECTION STA. 106+16 TO STA. 107+08

DATE REVISED	DATE FILMED	DATE REVISED	DATE FILMED	FED. RD. DIST. NO.	STATE	FED. AID PROJ. NO.	SHEET NO.	TOTAL SHEETS
				6	ARK.			
				JOB NO.	020471		341	346

② CROSS SECTIONS - COUNTY ROAD 36


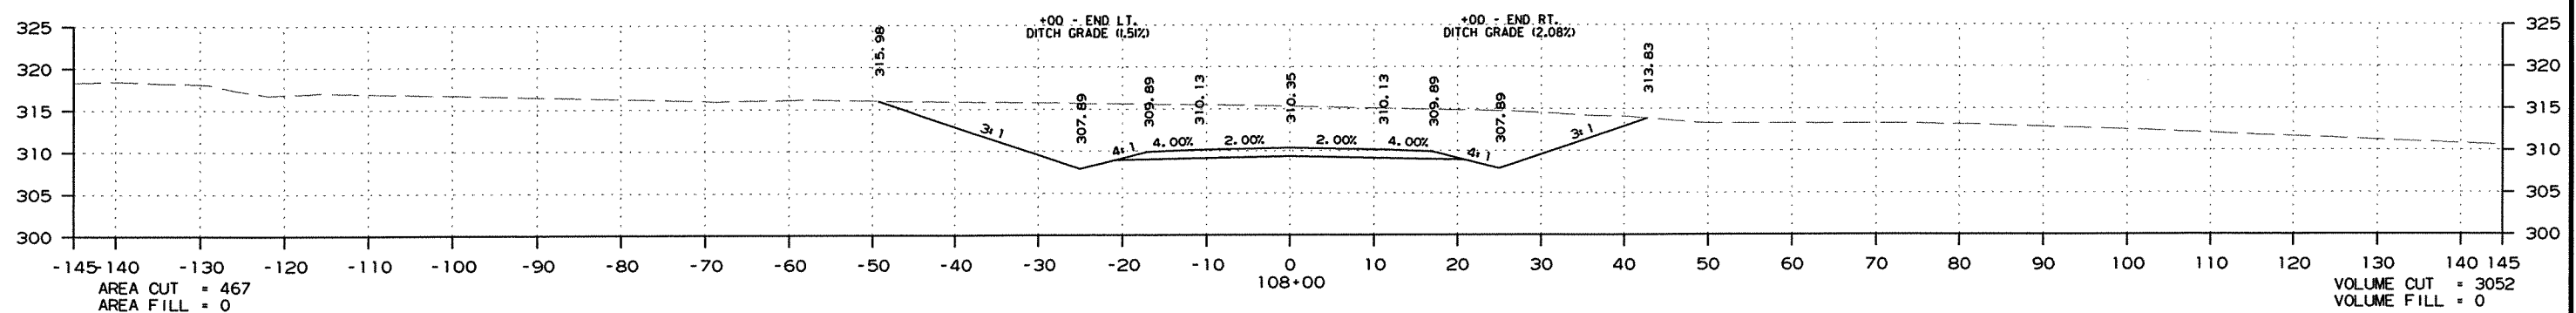
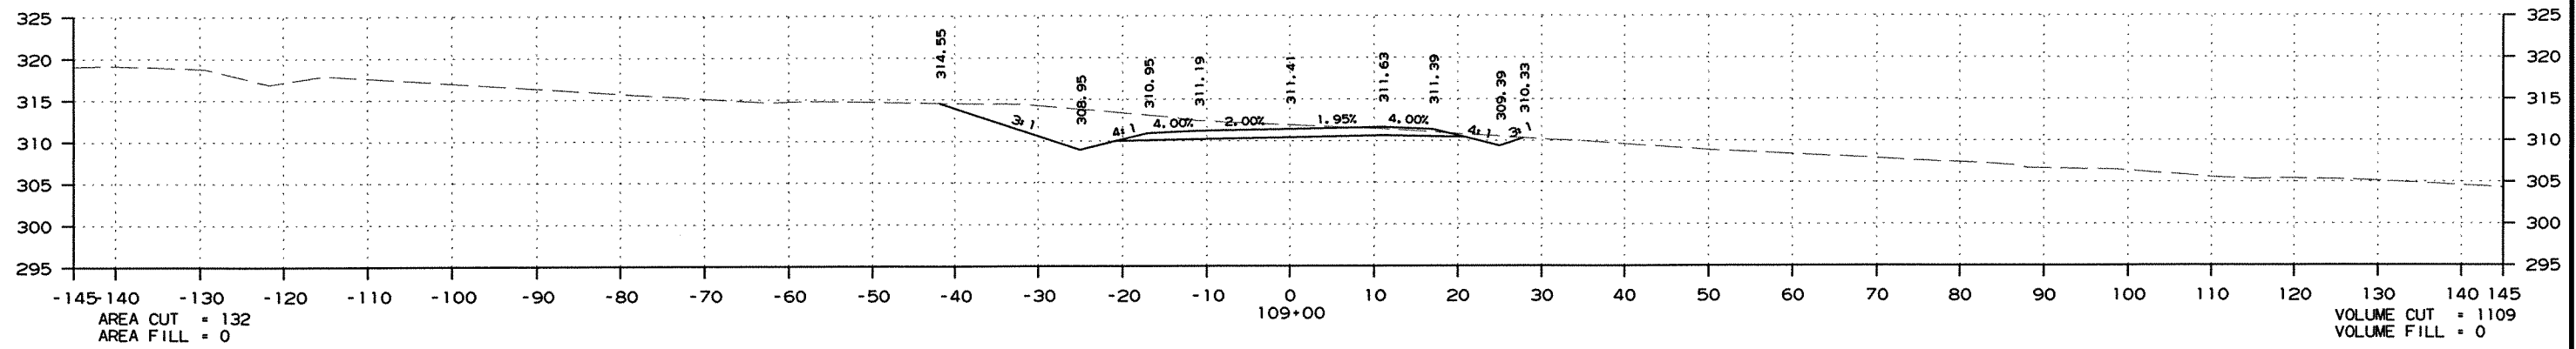
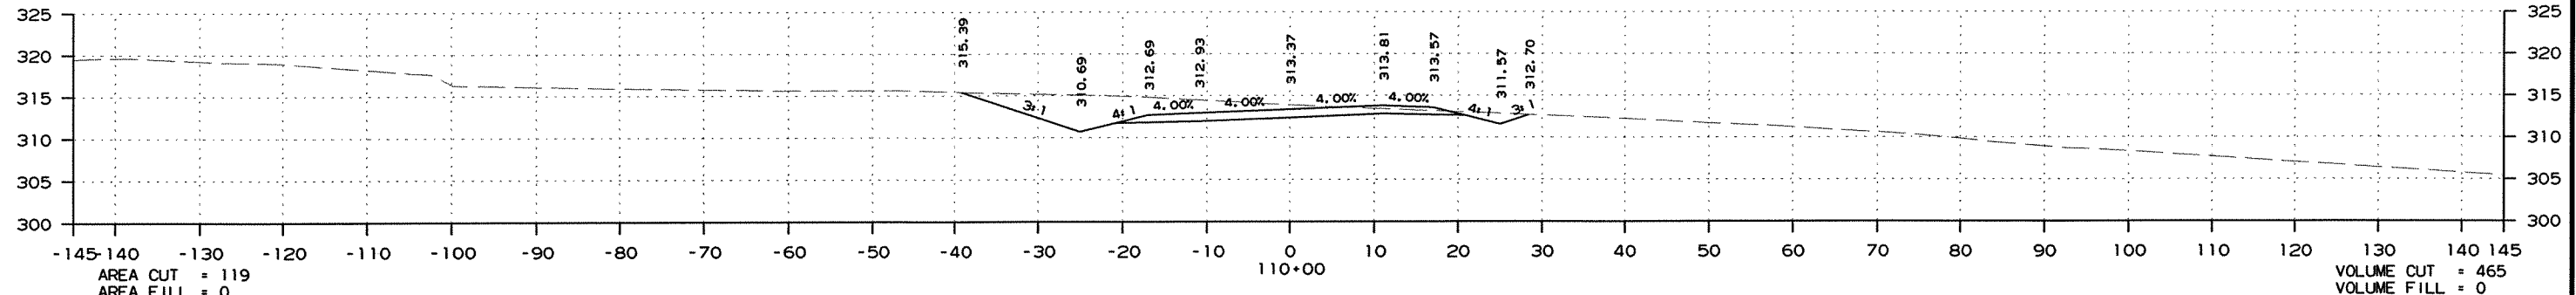


CROSS SECTION STA. 108+00 TO STA. 110+00

R020471.DGN 7/6/2011

DATE REVISED	DATE FILMED	DATE REVISED	DATE FILMED	FED. RD. DIST. NO.	STATE	FED. AID PROJ. NO.	SHEET NO.	TOTAL SHEETS
				6	ARK.			
						JOB NO. 020471	342	346





② CROSS SECTIONS - COUNTY ROAD 36

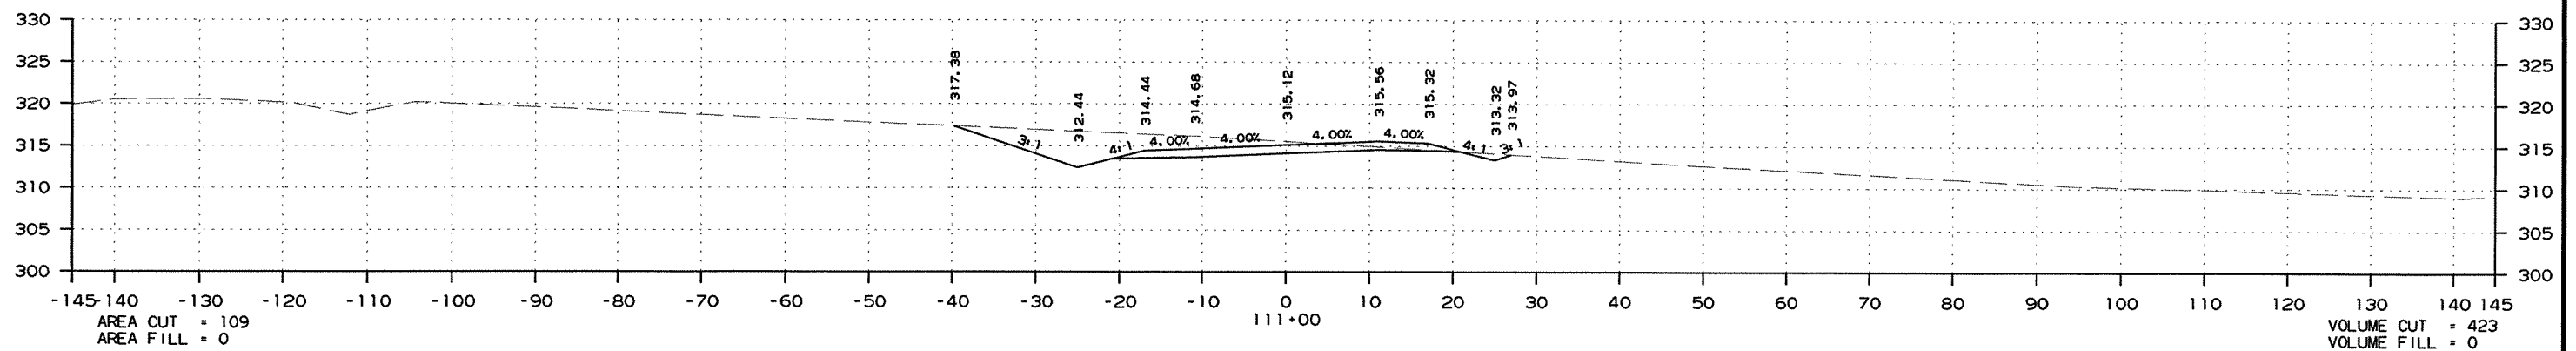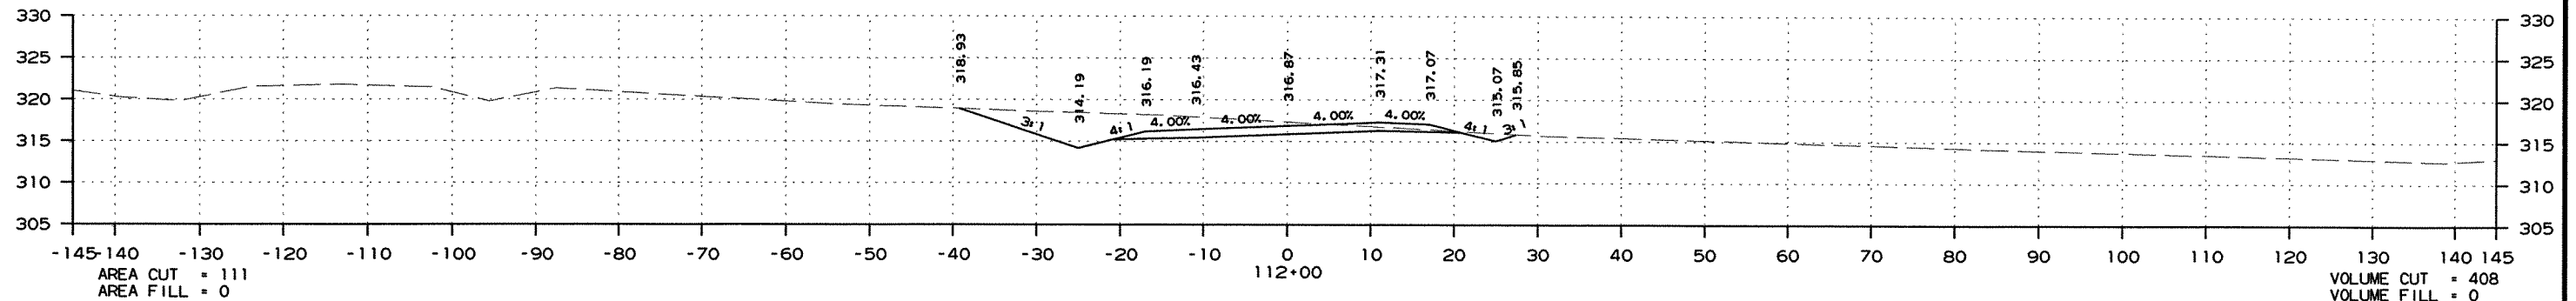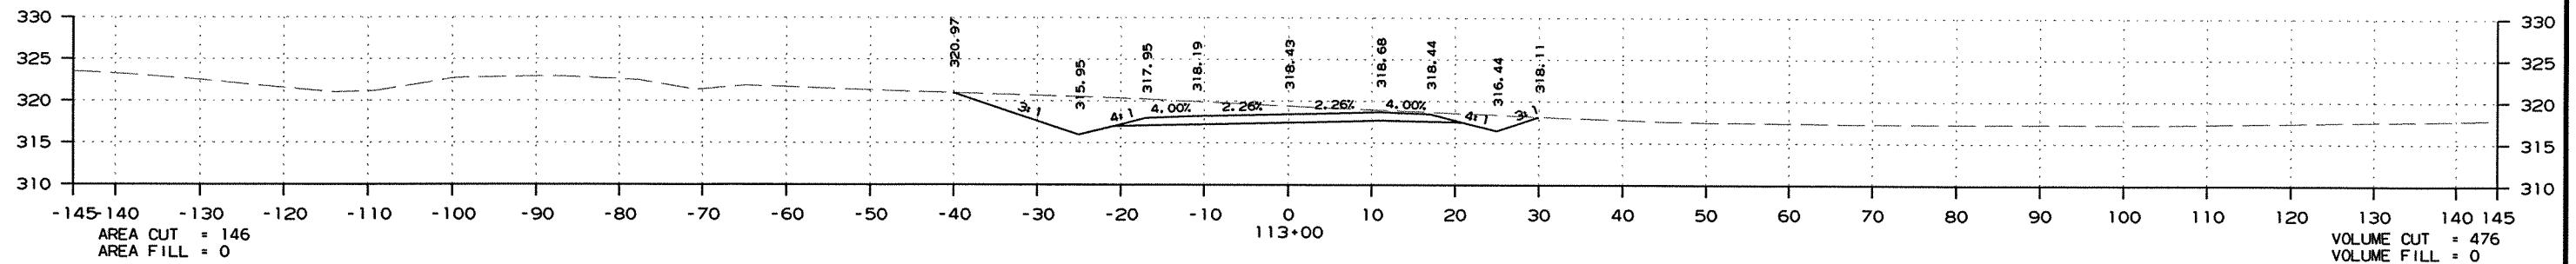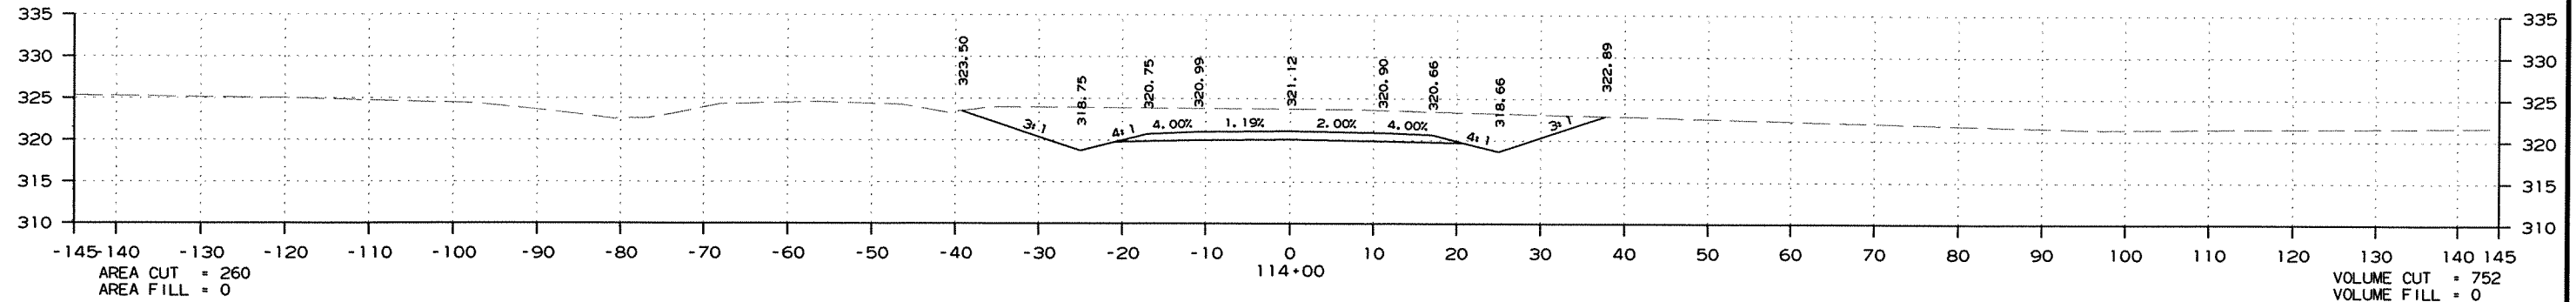

CROSS SECTION STA. 111+00 TO STA. 114+00

DATE REVISED	DATE FILMED	DATE REVISED	DATE FILMED	FED. RD. DIST. NO.	STATE	FED. AID PROJ. NO.	SHEET NO.	TOTAL SHEETS
				6	ARK.			
JOB NO. 020471							343	346





② CROSS SECTIONS - COUNTY ROAD 36

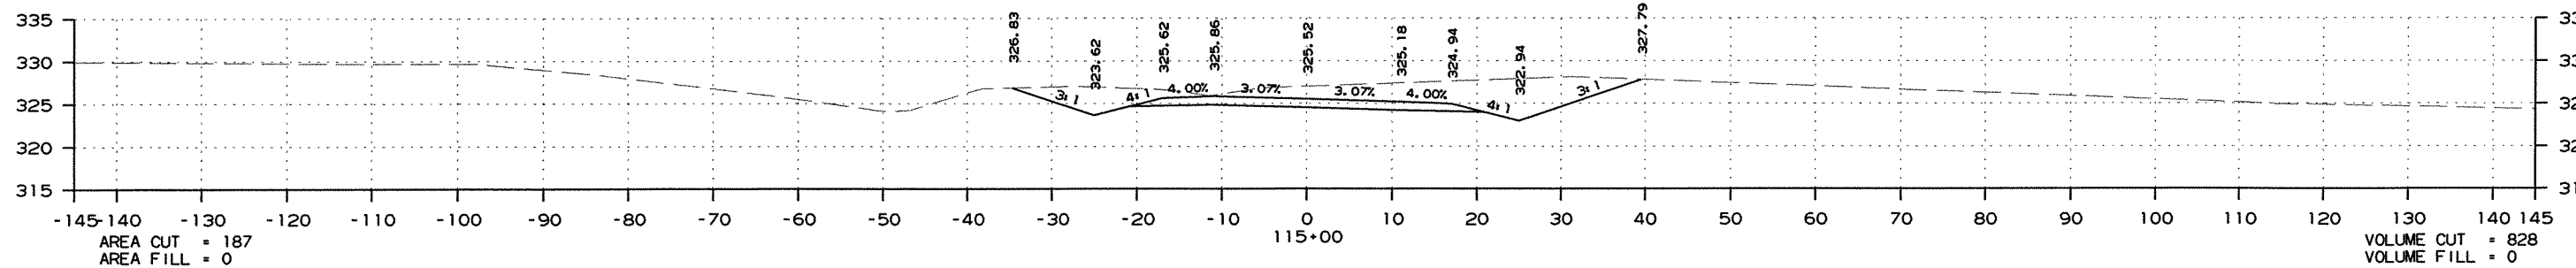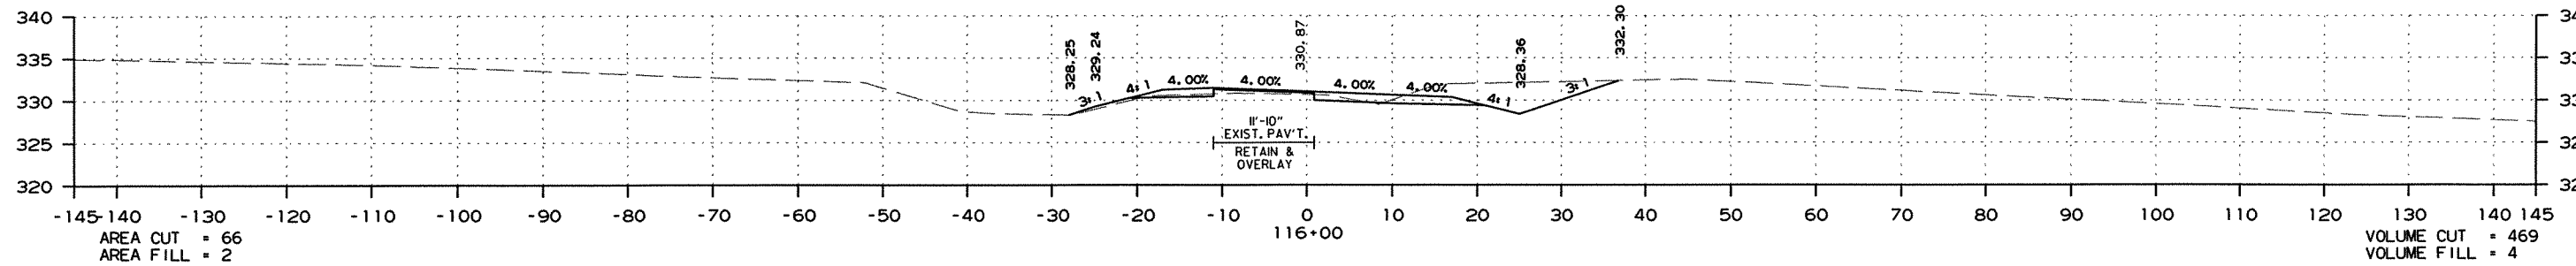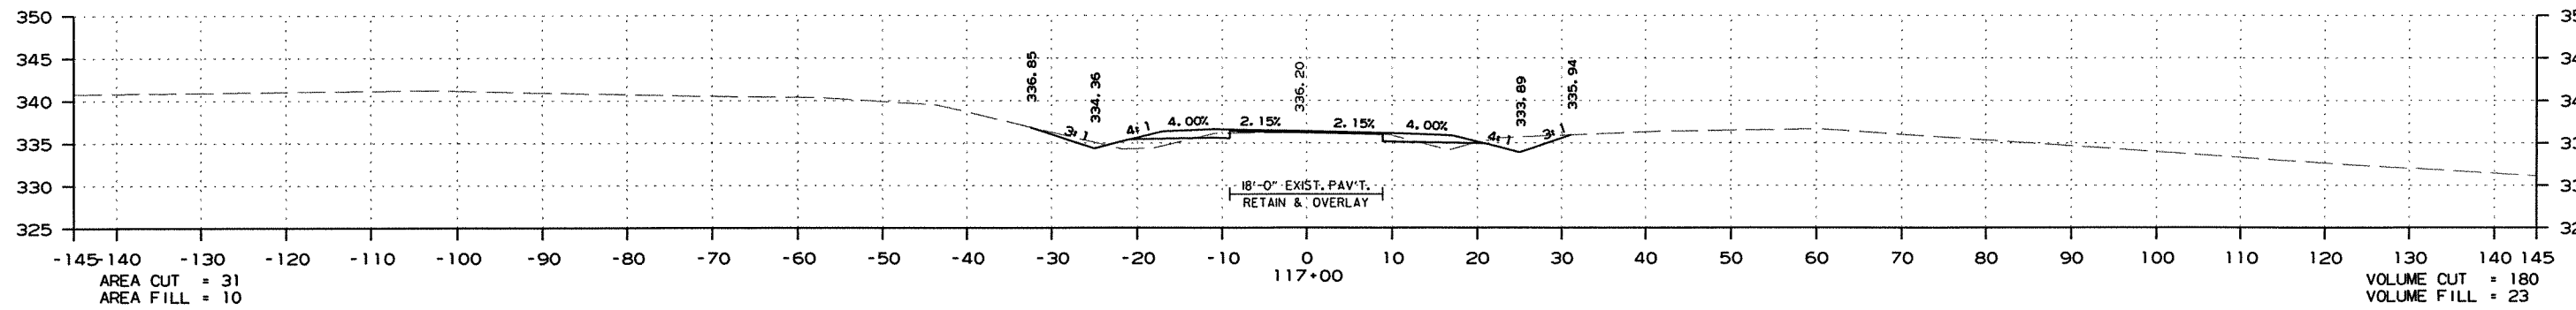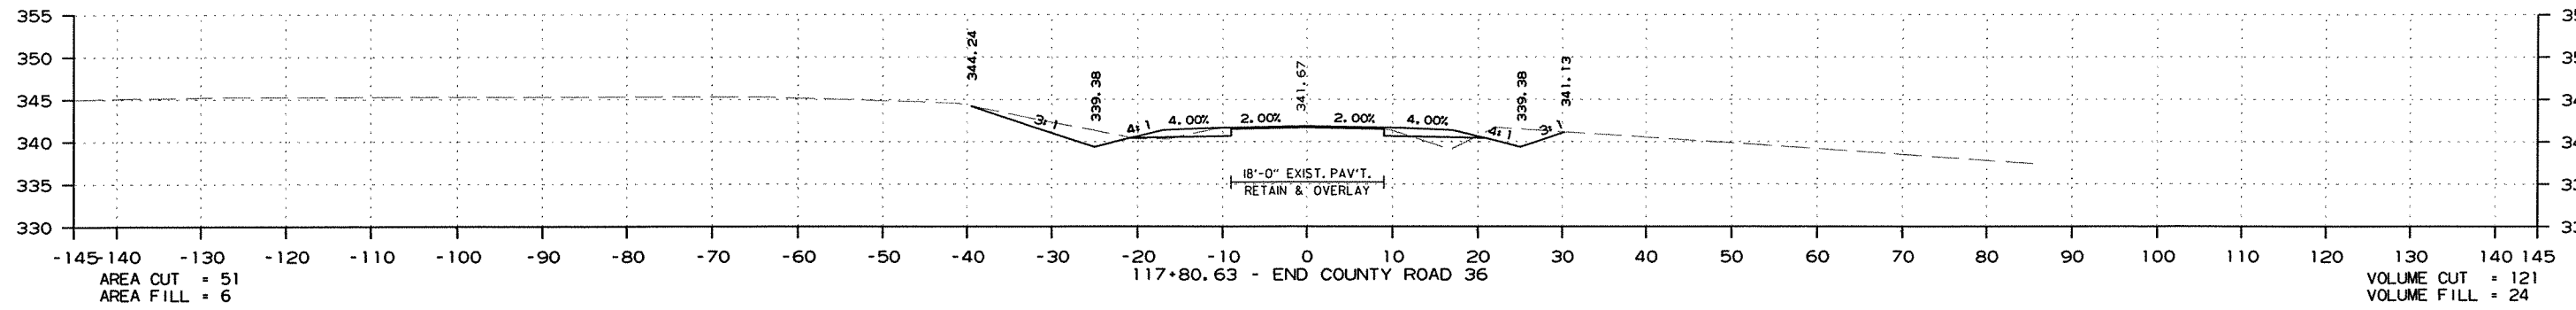

CROSS SECTION STA. 115+00 TO STA. 117+81

DATE REVISED	DATE FILMED	DATE REVISED	DATE FILMED	FED. RD. DIST. NO.	STATE	FED. AID PROJ. NO.	SHEET NO.	TOTAL SHEETS
				6	ARK.			
				JOB NO.	020471		344	346

2 CROSS SECTIONS - HWY. 35 DRIVEWAY

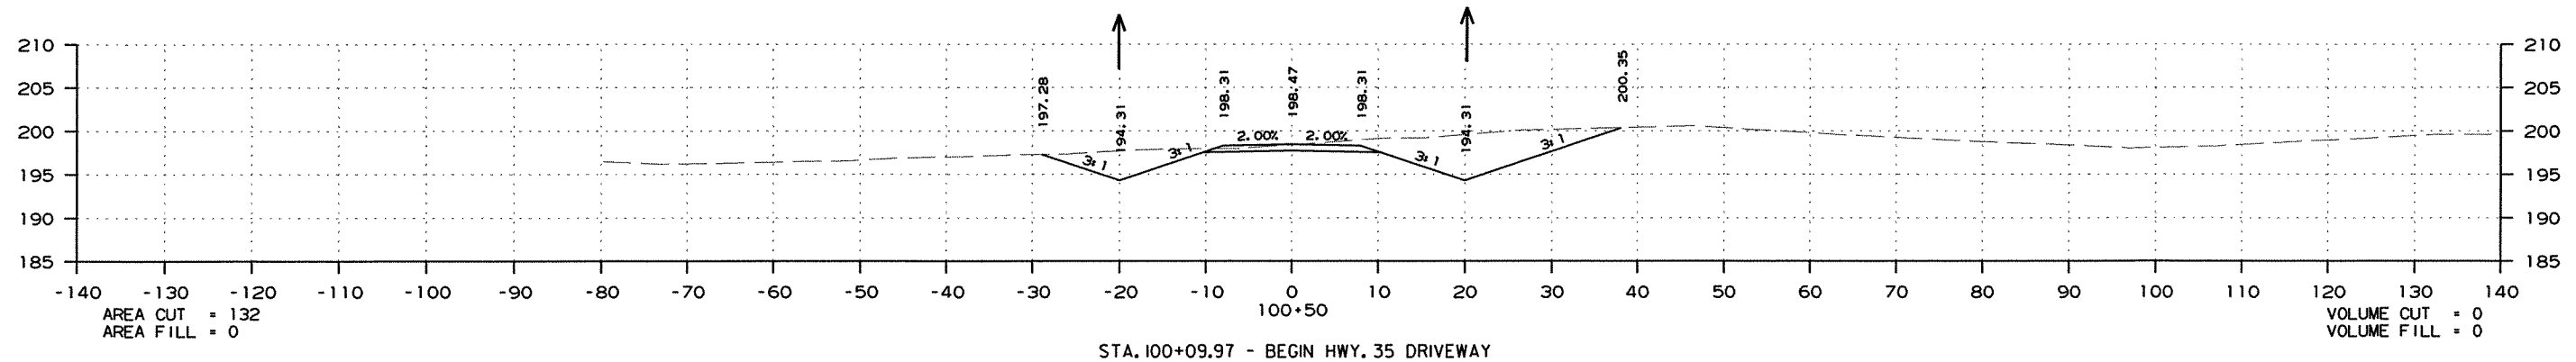
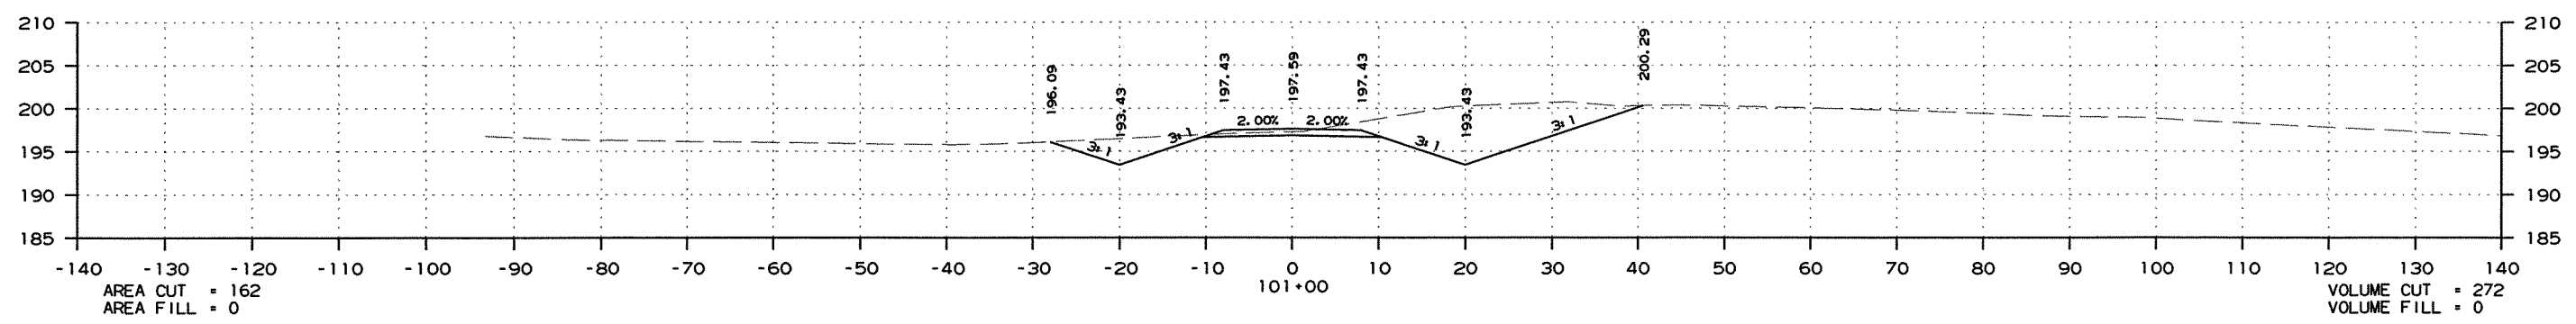
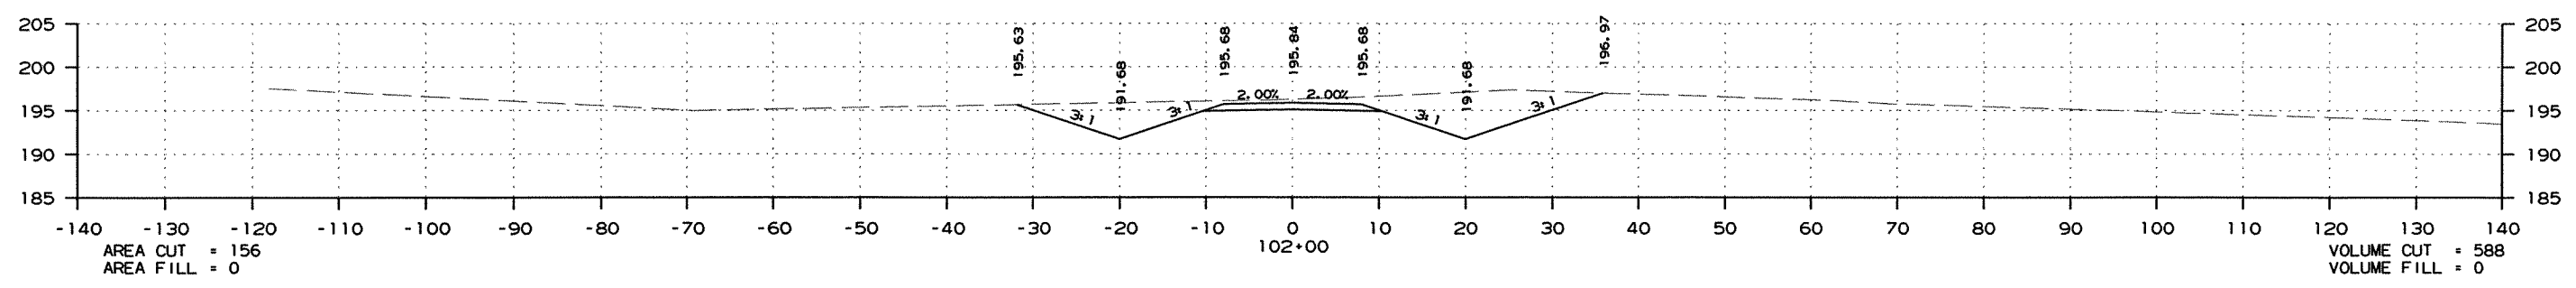
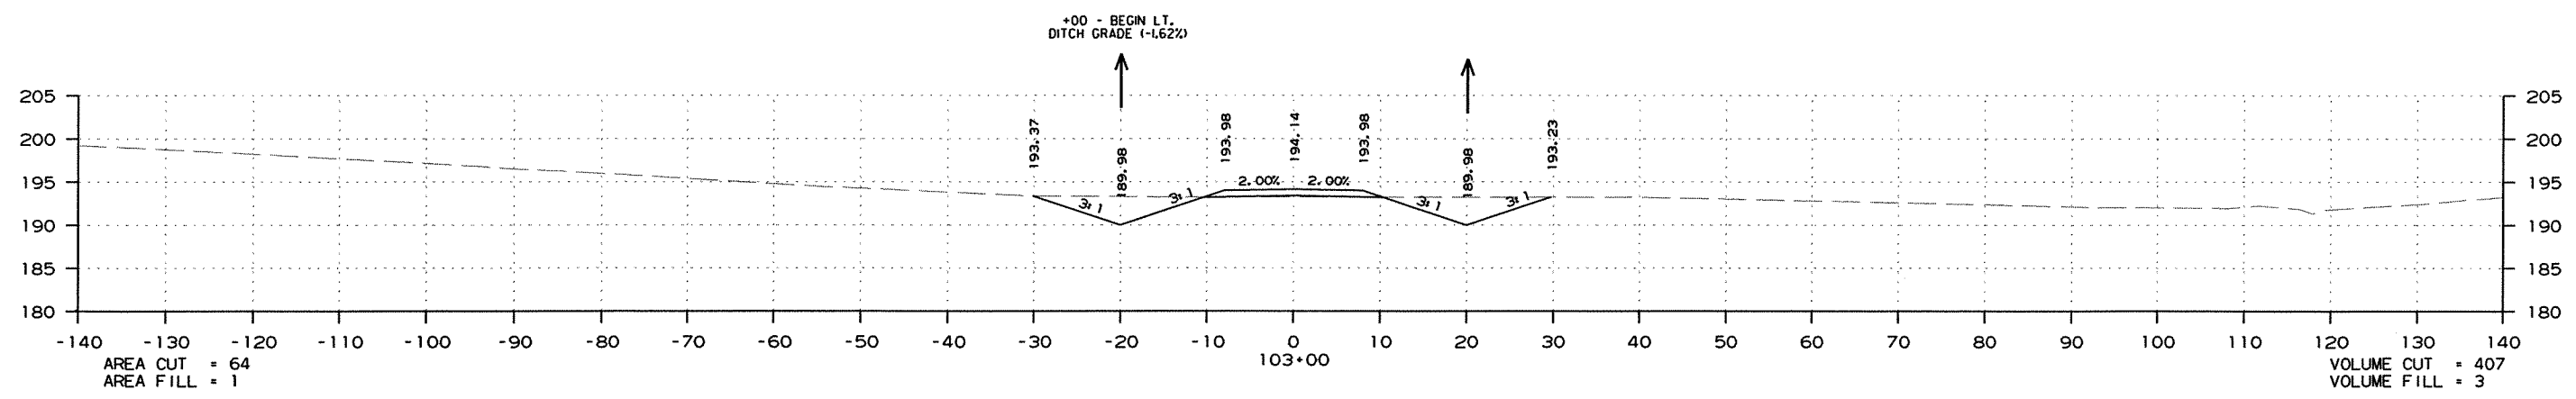


STA. 100+09.97 - BEGIN HWY. 35 DRIVEWAY

CROSS SECTION STA. 100+50 TO STA. 103+00

DATE REVISED	DATE FILMED	DATE REVISED	DATE FILMED	FED. RD. DIST. NO.	STATE	FED. AID PROJ. NO.	SHEET NO.	TOTAL SHEETS
				6	ARK.			
						JOB NO. 020471	345	346

2 CROSS SECTIONS - HWY. 35 DRIVEWAY

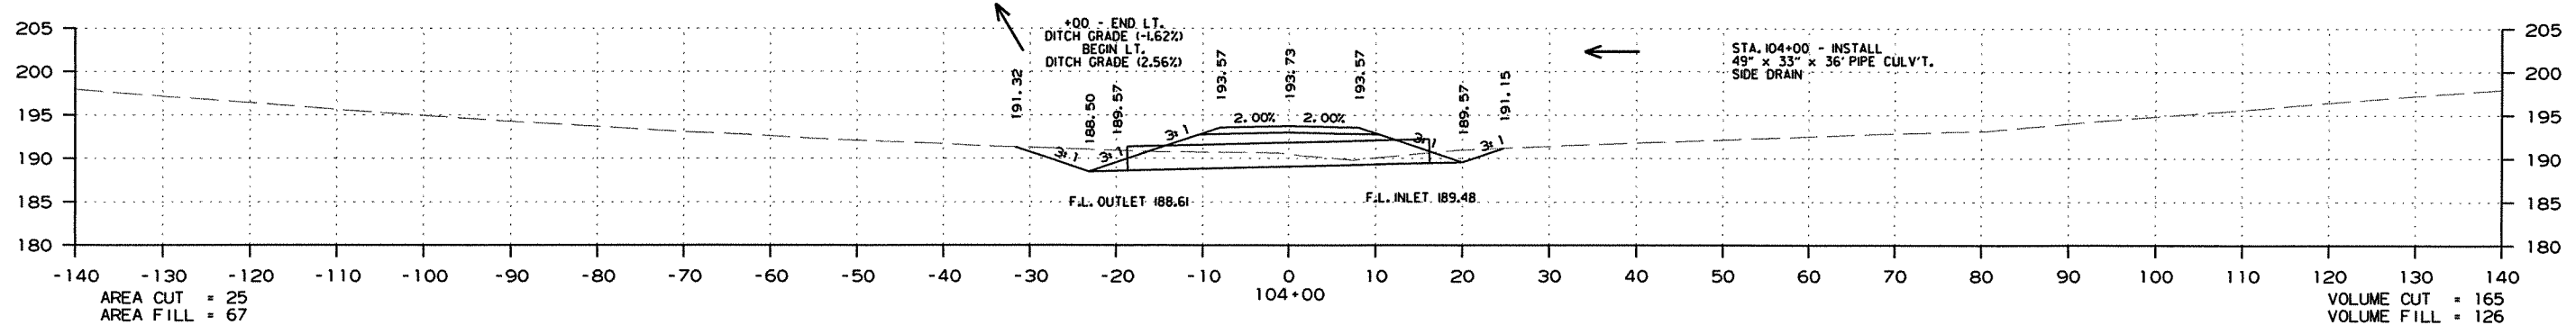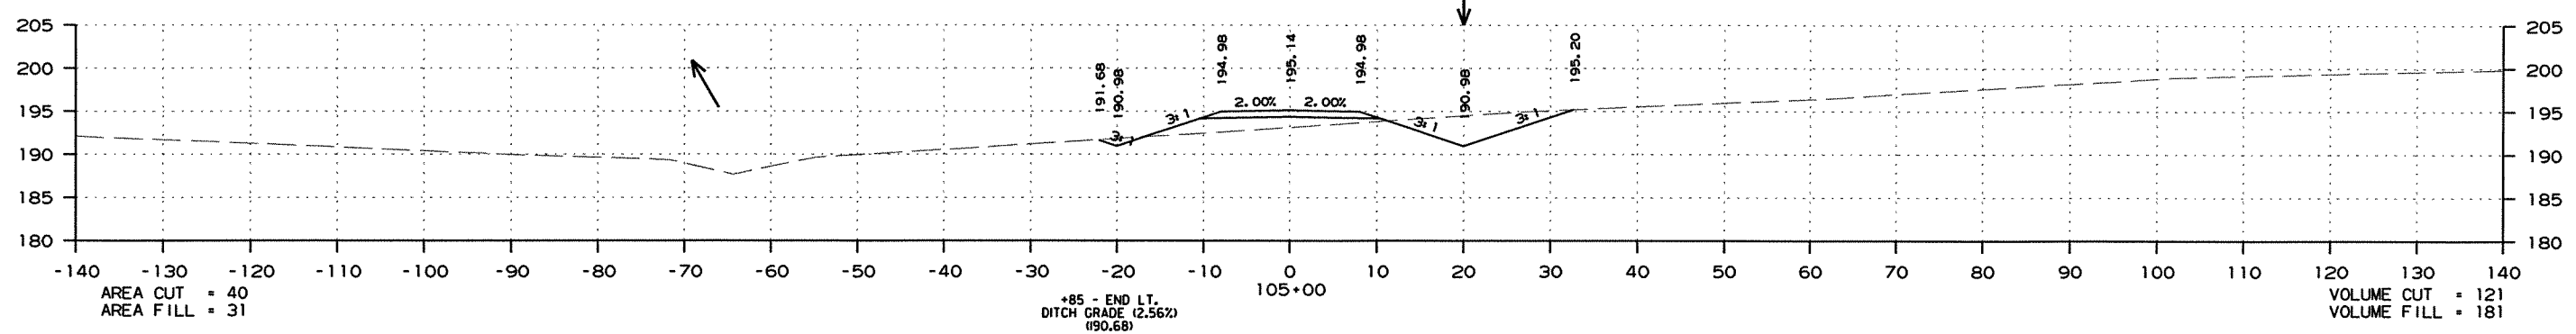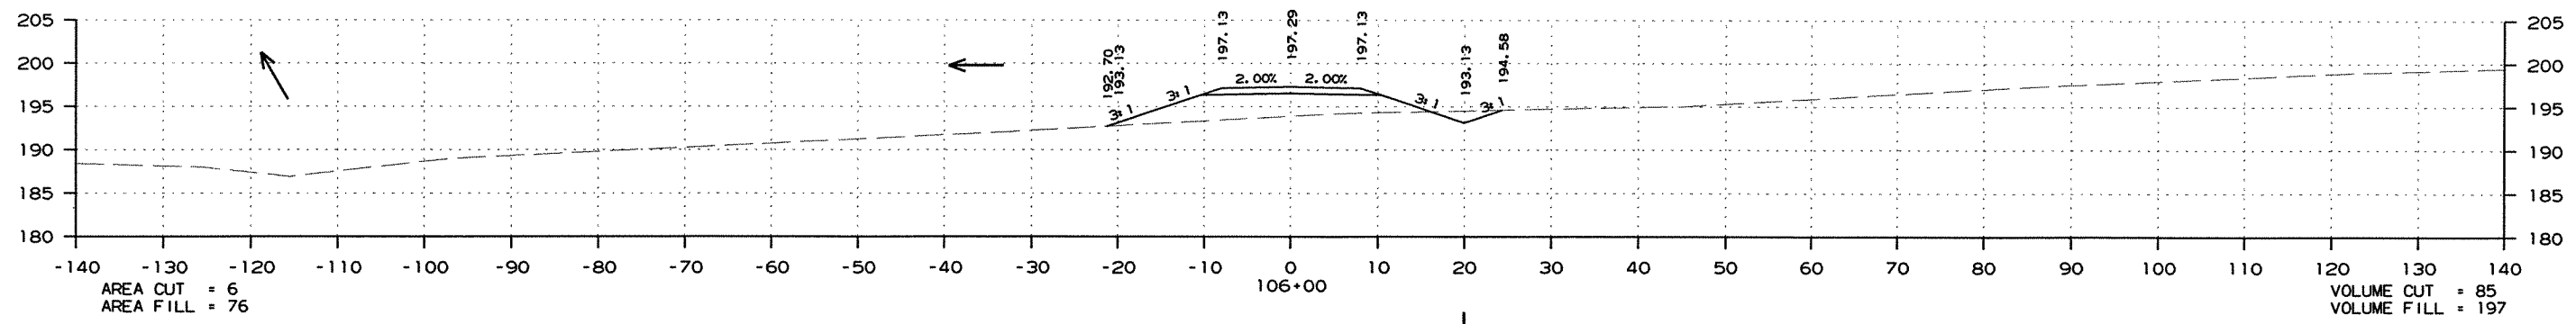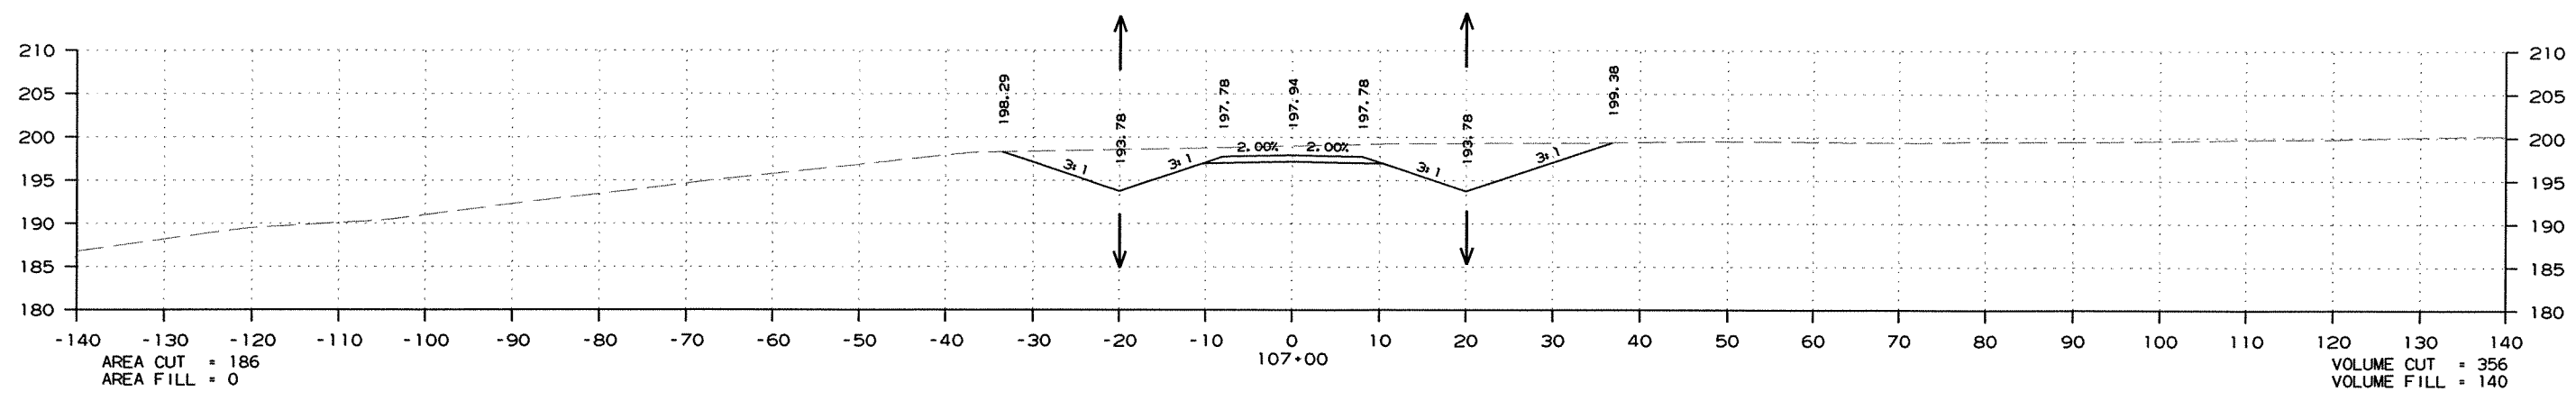





CROSS SECTION STA. 104+00 TO STA. 107+00

R020471.DGN 7/6/2011

DATE REVISED	DATE FILMED	DATE REVISED	DATE FILMED	FED. RD. DIST. NO.	STATE	FED. AID PROJ. NO.	SHEET NO.	TOTAL SHEETS
				6	ARK.			
				JOB NO.	020471		346	346

② CROSS SECTIONS - HWY. 35 DRIVEWAY

STA. 111+64.00 - END HWY. 35 DRIVEWAY

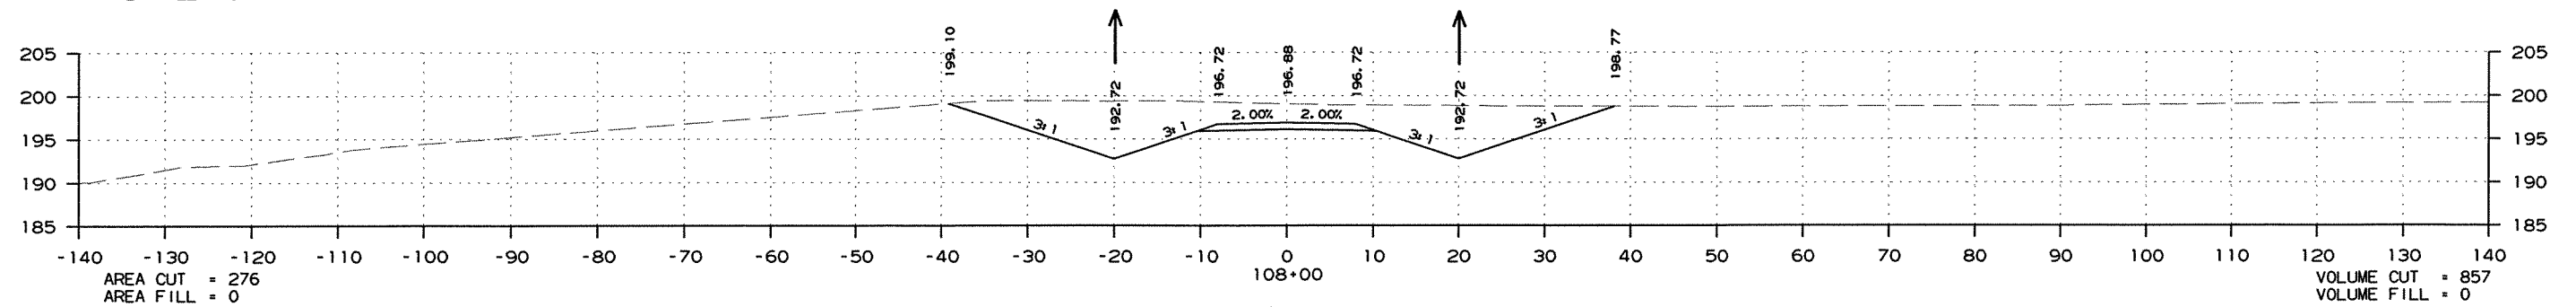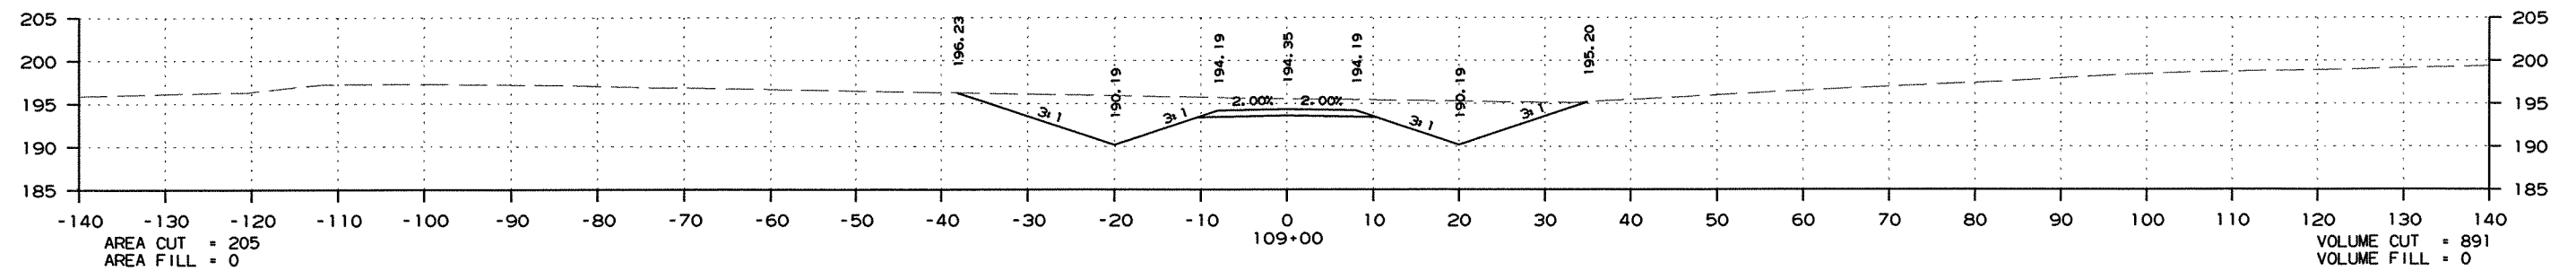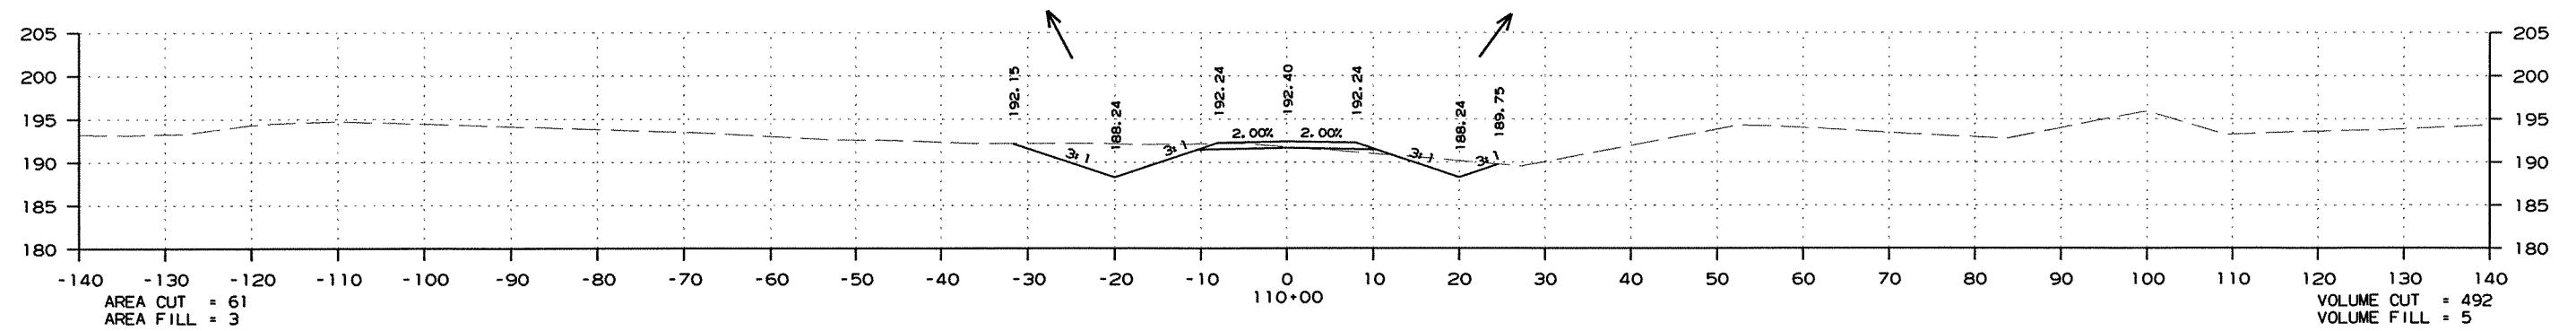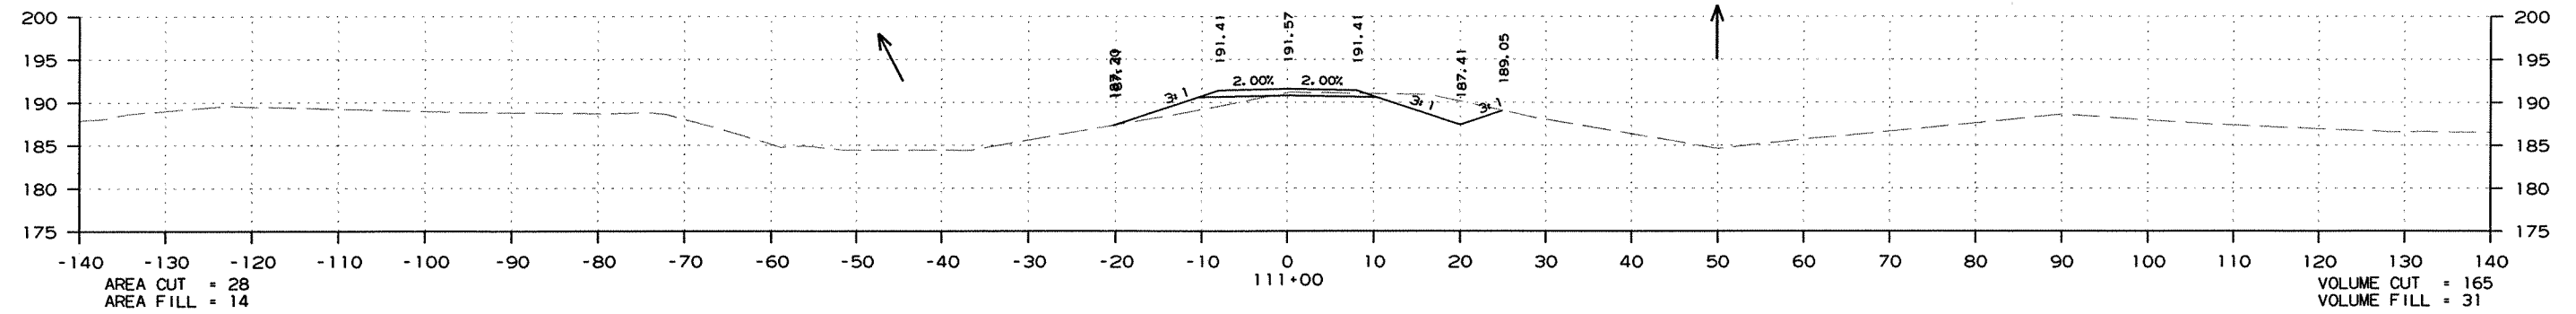

CROSS SECTION STA. 108+00 TO STA. 111+00