
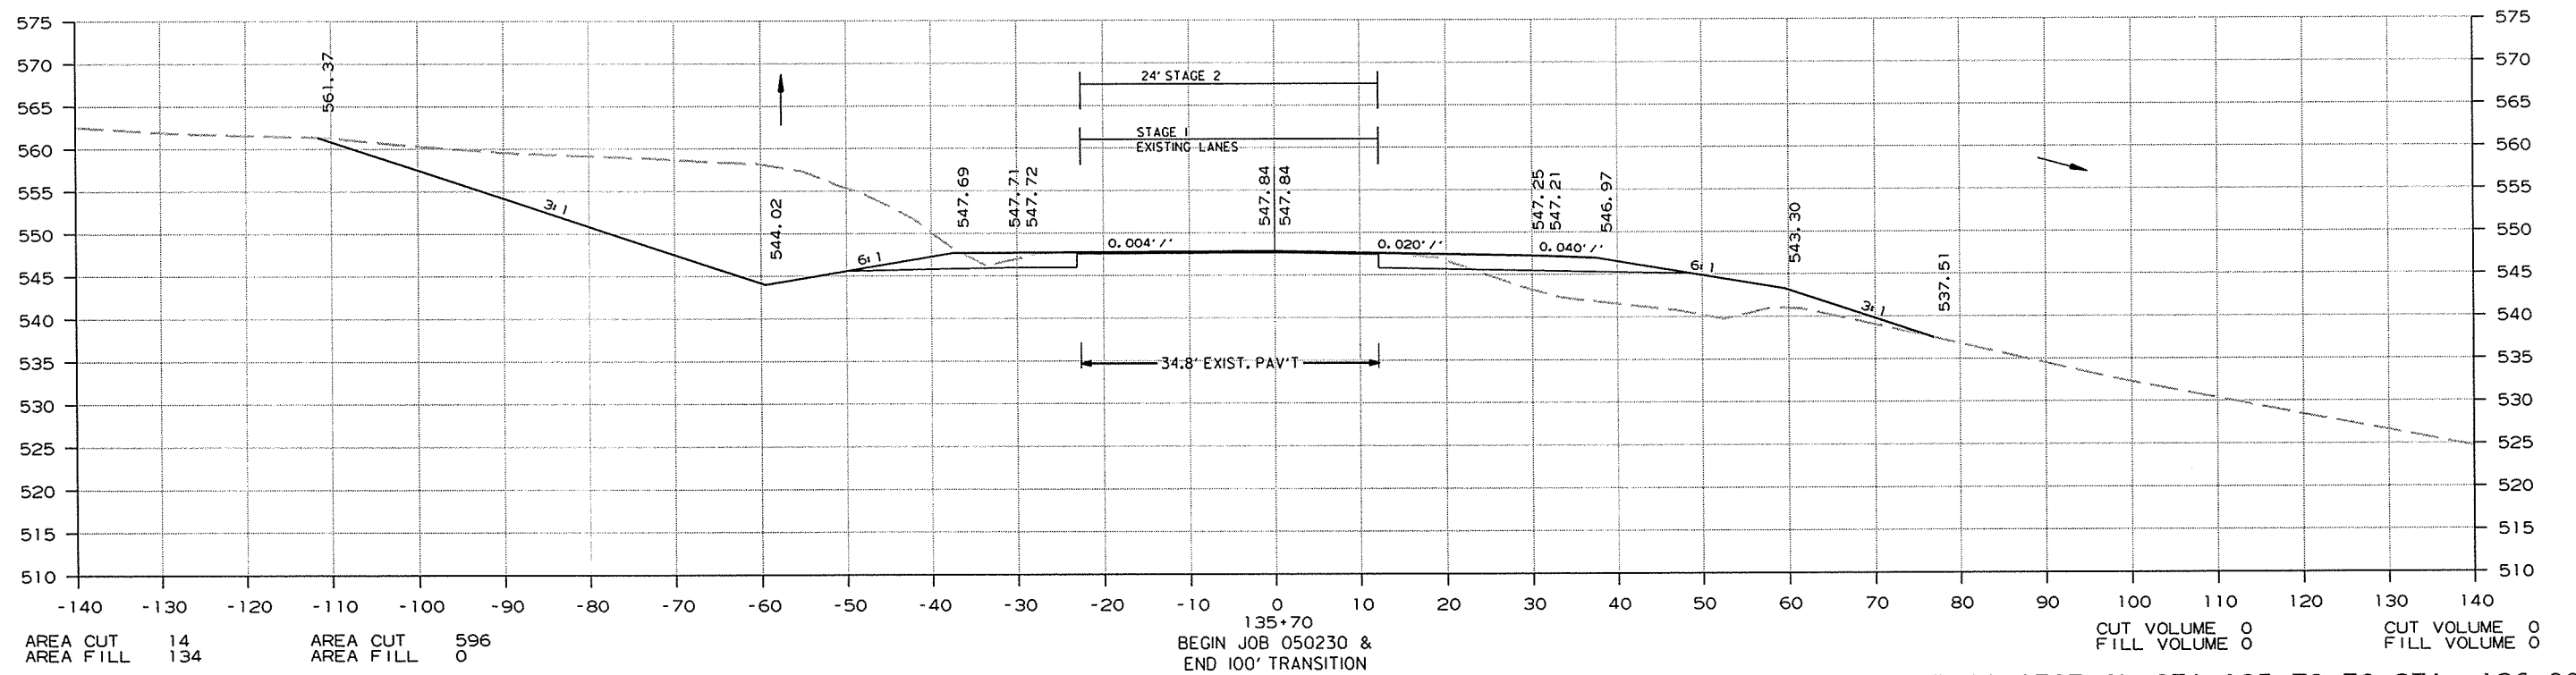


DATE REVISED	DATE FILMED	DATE REVISED	DATE FILMED	FED. RD. DIST. NO.	STATE	FED. AID PROJ. NO.	SHEET NO.	TOTAL SHEETS
				6	ARK.			
				JOB NO.	050230		229	309

2 CROSS SECTIONS

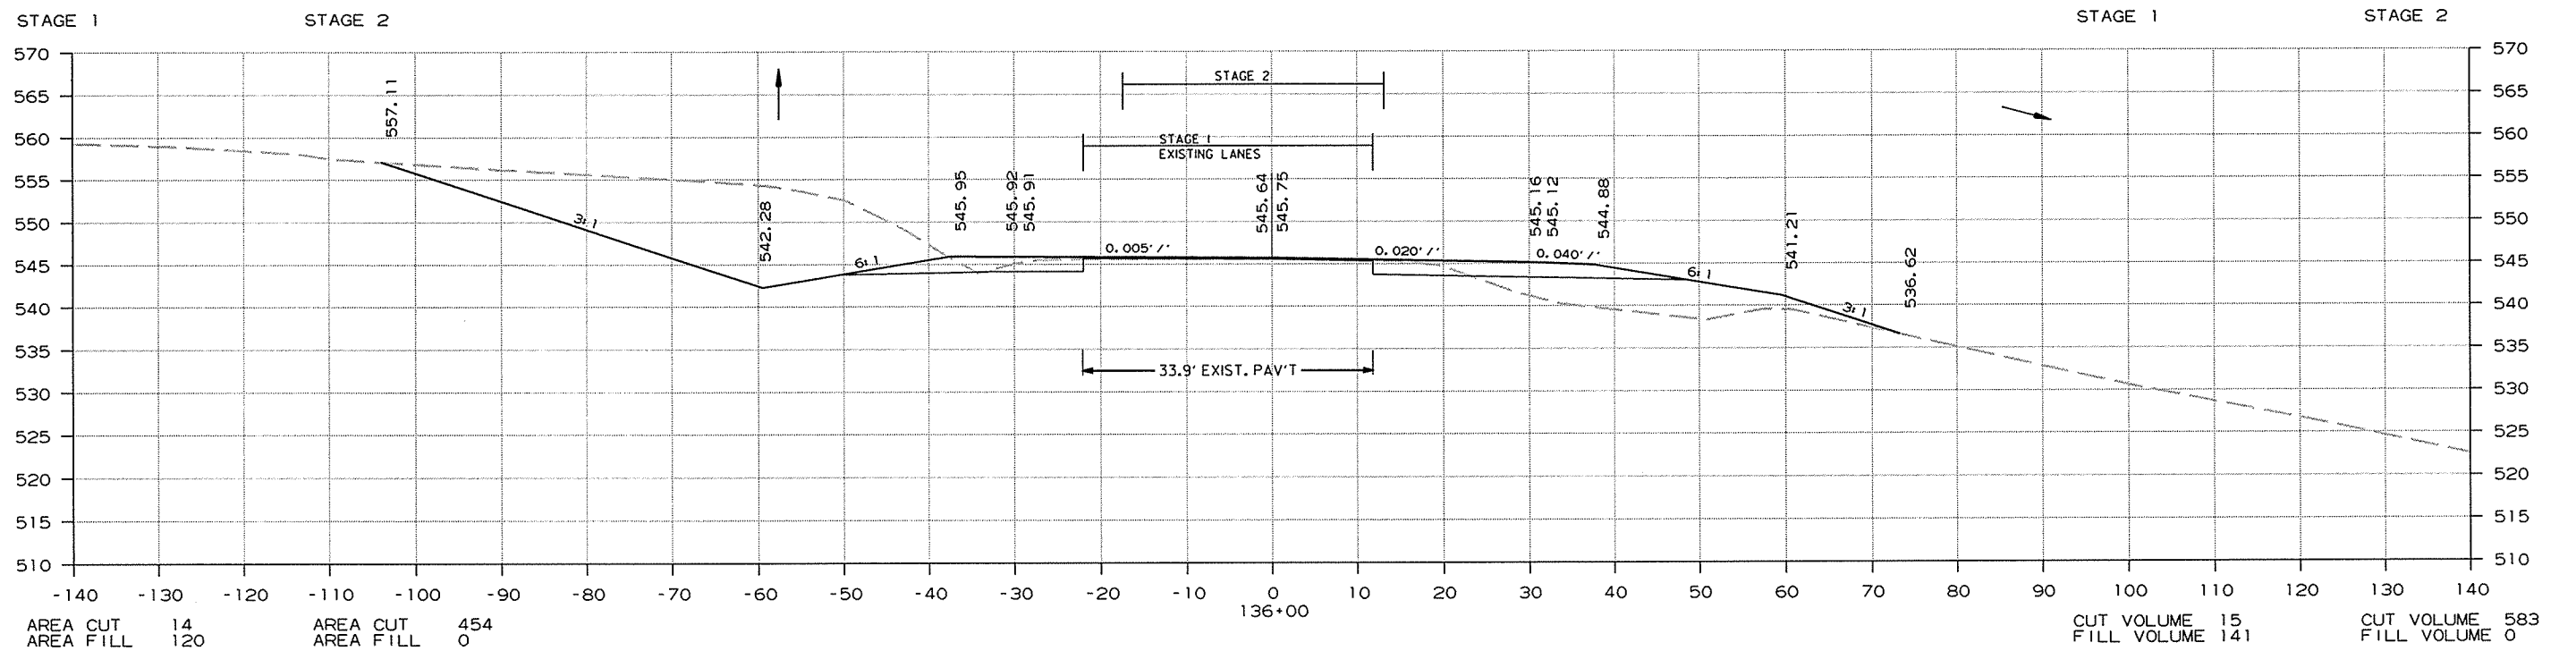

CROSS SECTION STA. 135+70 TO STA. 136+00

134+70 BEGIN 100' TRANSITION



1/13/2014

R050230.DGN

DATE REVISED	DATE FILMED	DATE REVISED	DATE FILMED	FED. RD. DIST. NO.	STATE	FED. AID PROJ. NO.	SHEET NO.	TOTAL SHEETS
				6	ARK.			
				JOB NO.	050230		230	309

2 CROSS SECTIONS

STA. 138+00  
 BEGIN -10.38% LT. DT. GRADE  
 ELEV. 530.48

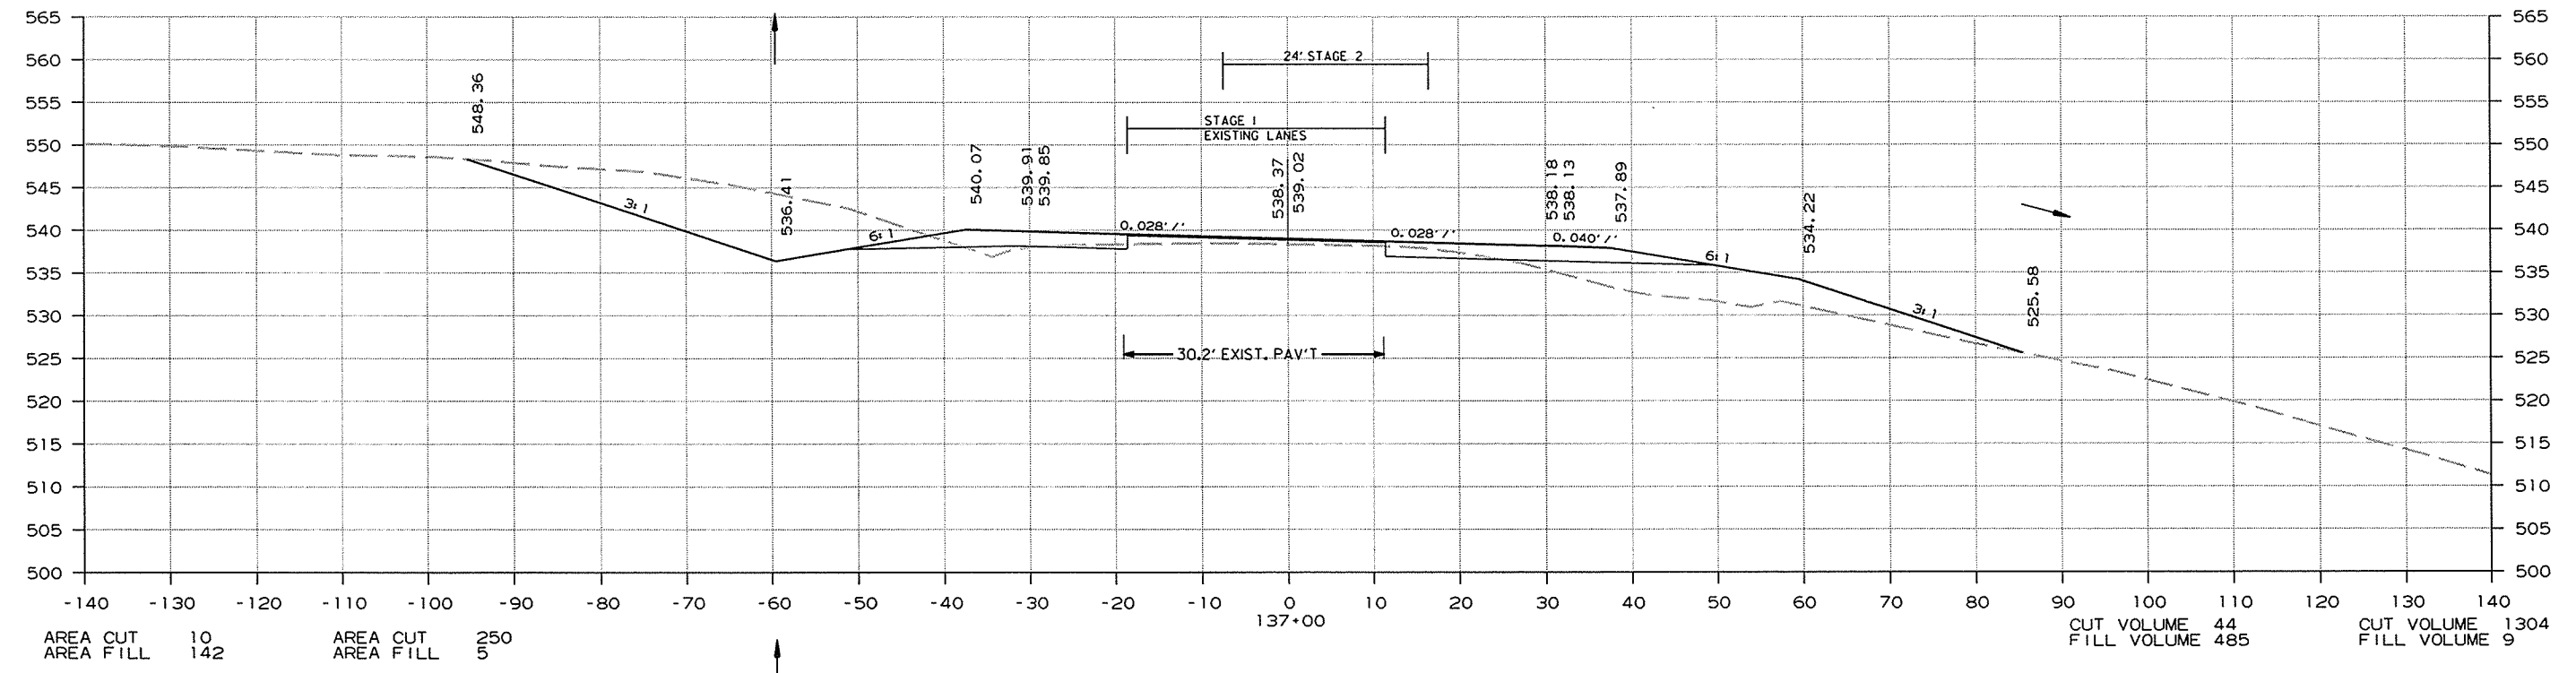
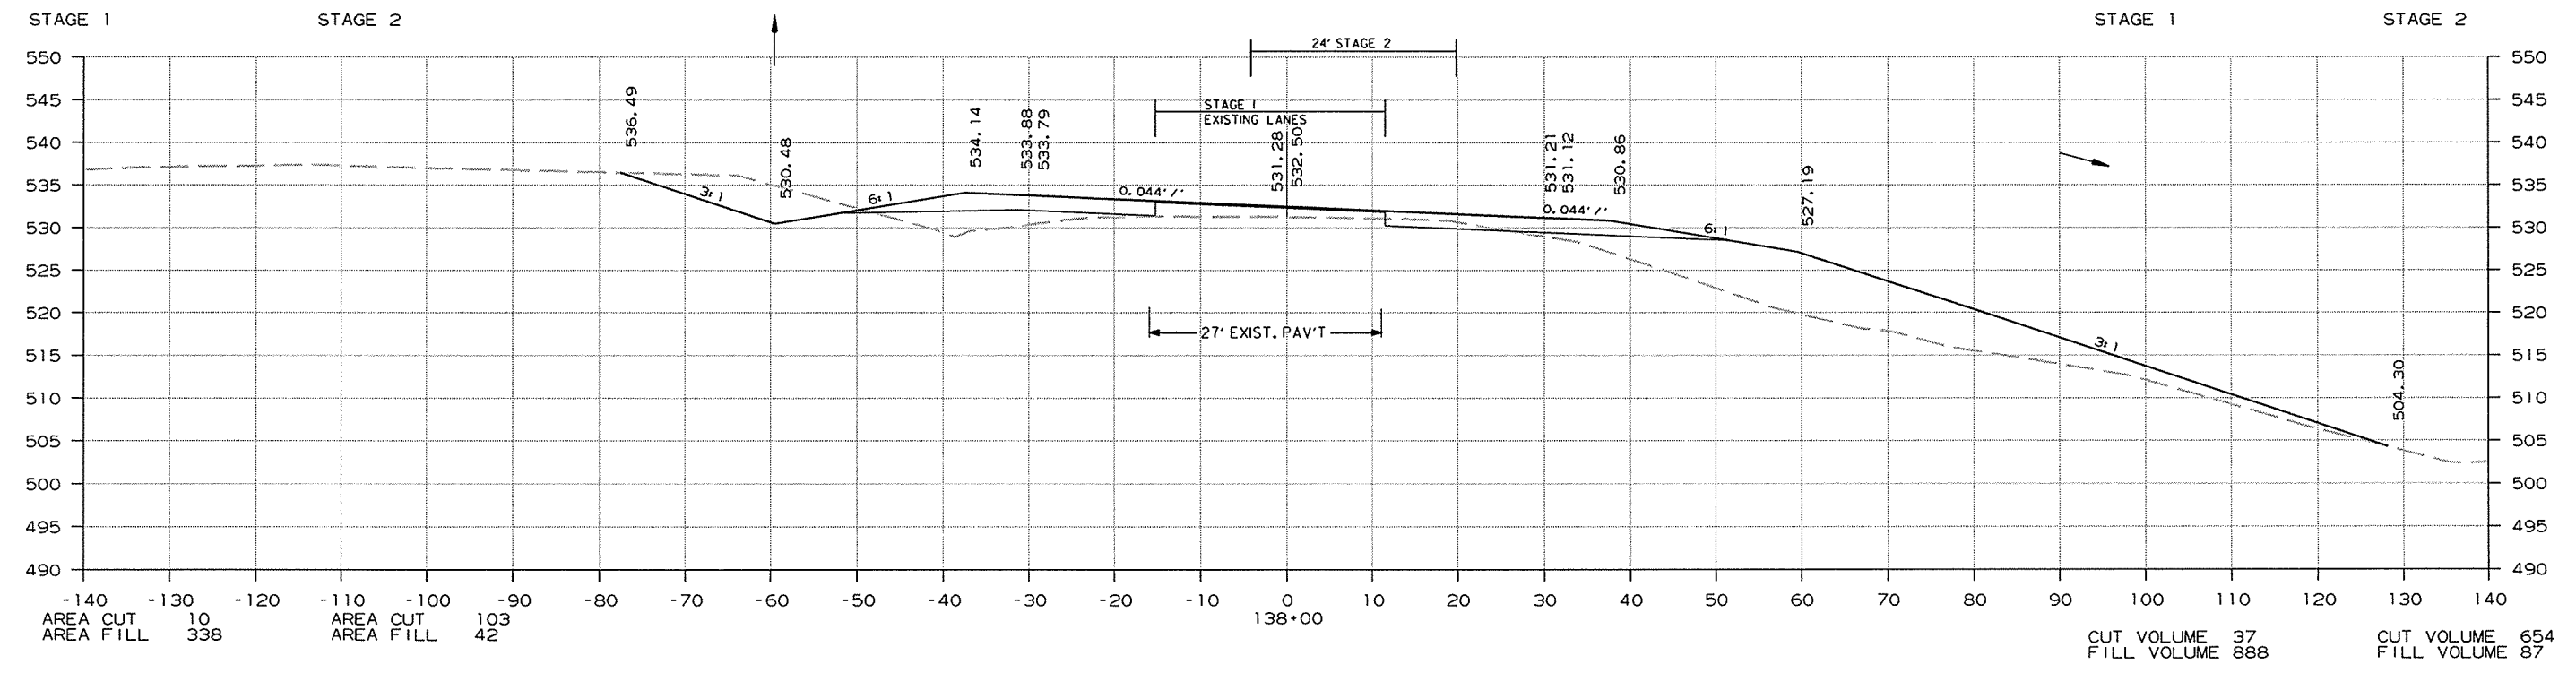


CROSS SECTION STA. 137+00 TO STA. 138+00

1/13/2014 R050230.DGN

DATE REVISED	DATE FILMED	DATE REVISED	DATE FILMED	FED. RD. DIST. NO.	STATE	FED. AID PROJ. NO.	SHEET NO.	TOTAL SHEETS
				6	ARK.			
						JOB NO. 050230	231	309

② CROSS SECTIONS

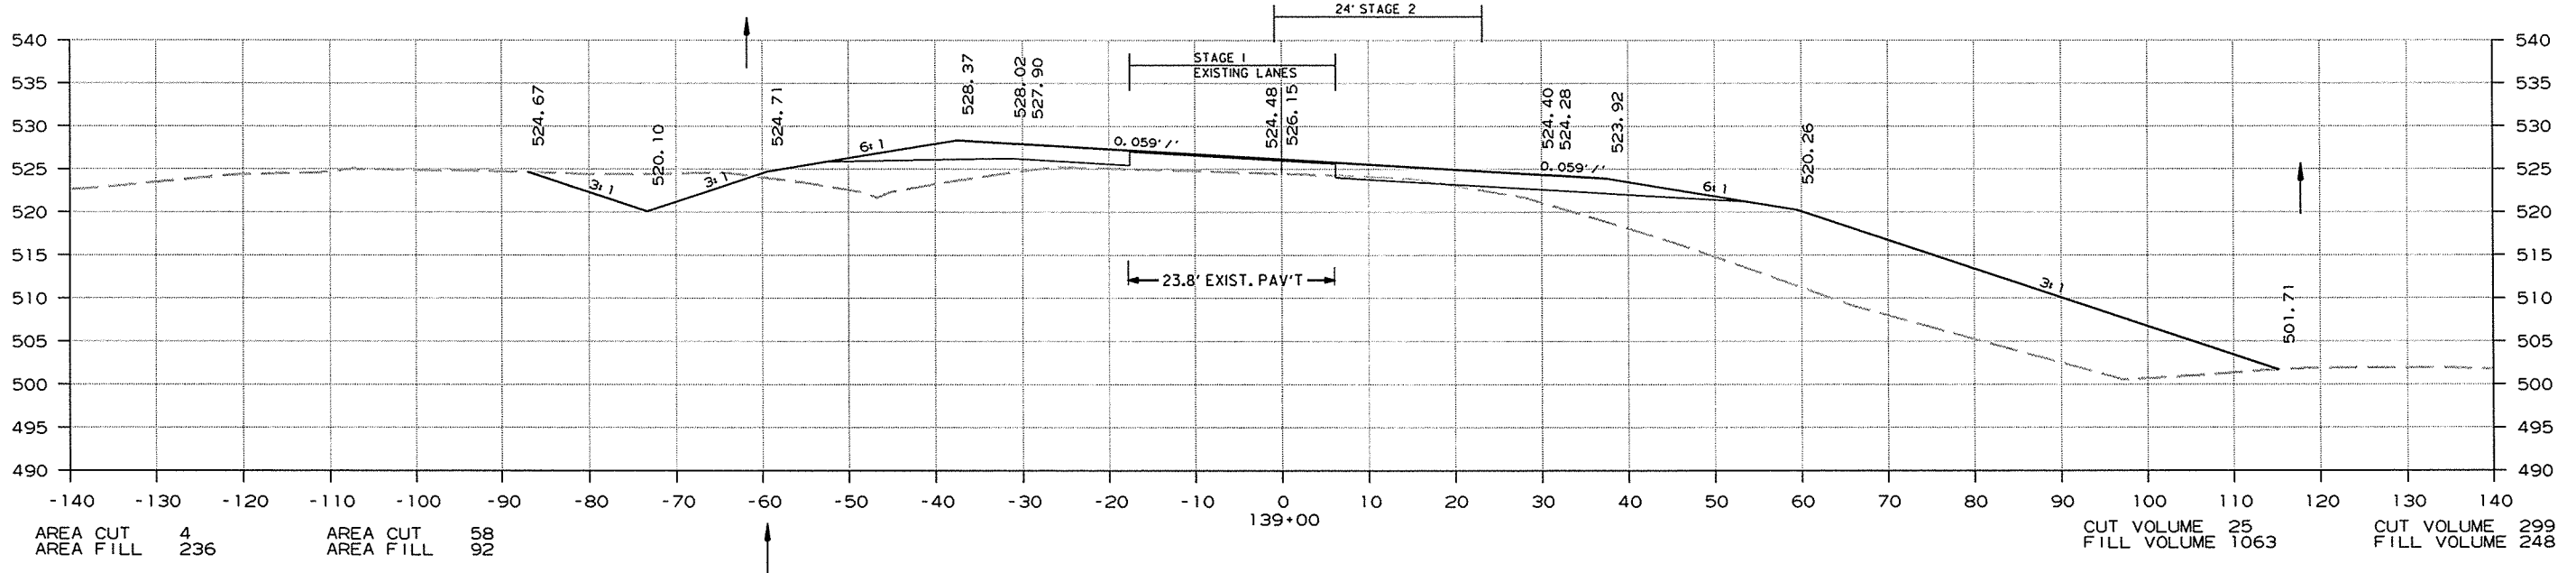
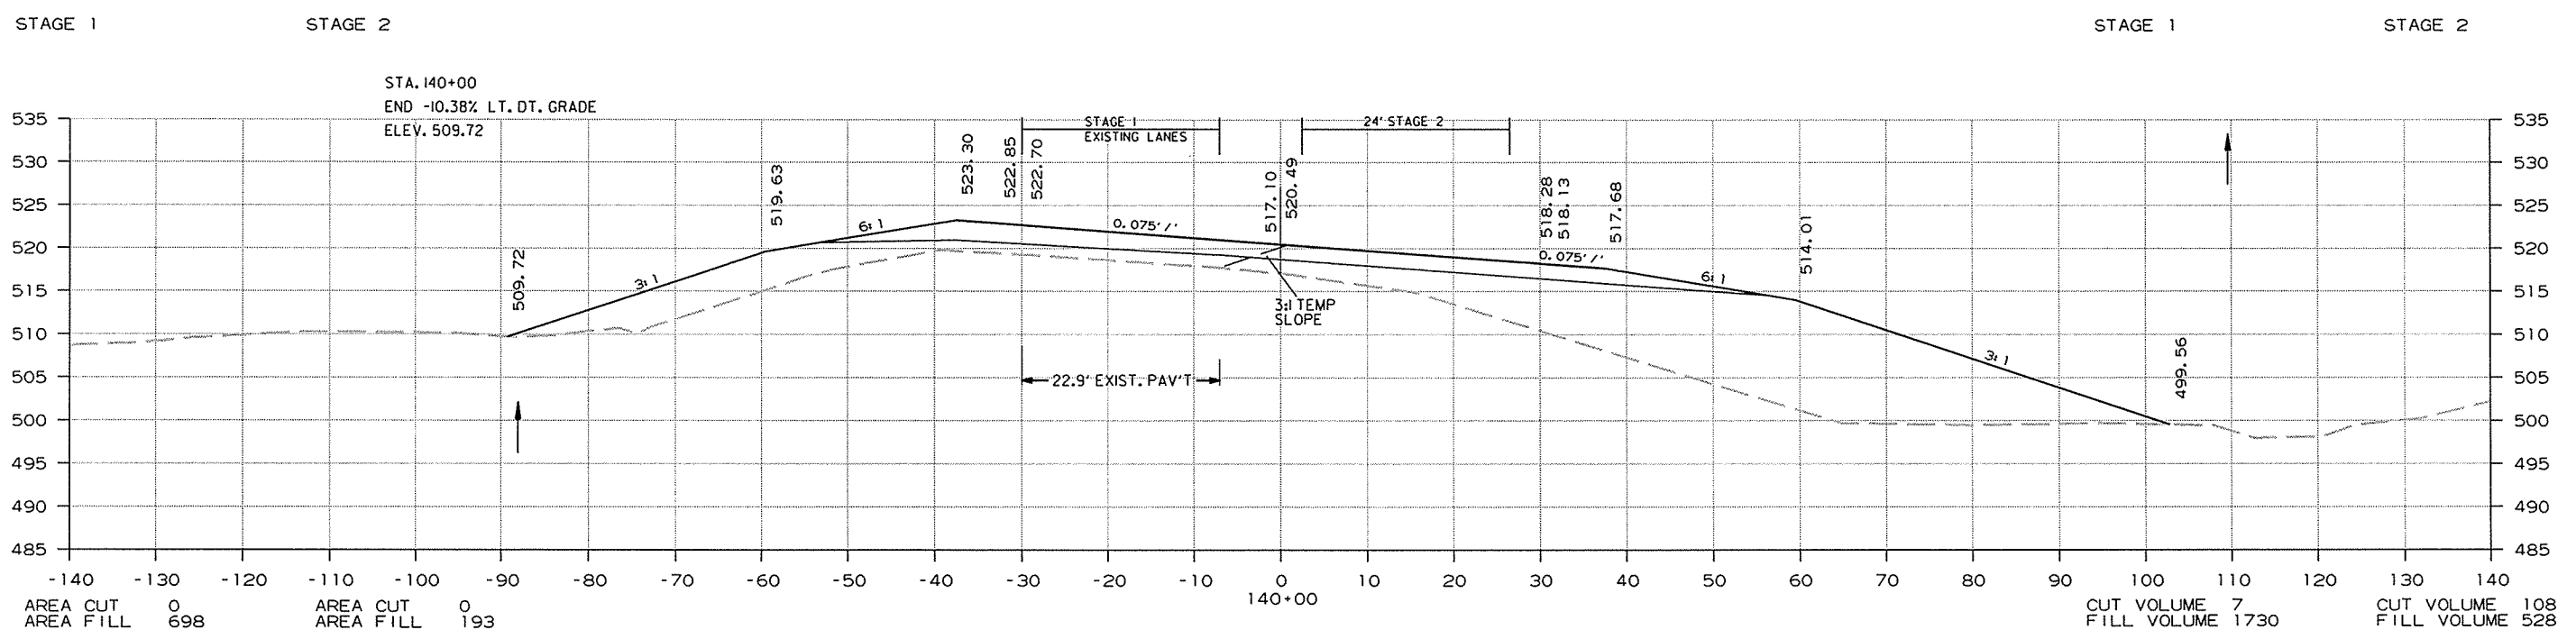


CROSS SECTION STA. 139+00 TO STA. 140+00

R050230.DGN 1/13/2014

DATE REVISED	DATE FILMED	DATE REVISED	DATE FILMED	FED. RD. DIST. NO.	STATE	FED. AID PROJ. NO.	SHEET NO.	TOTAL SHEETS
				6	ARK.			
				JOB NO.	050230		232	309

2 CROSS SECTIONS

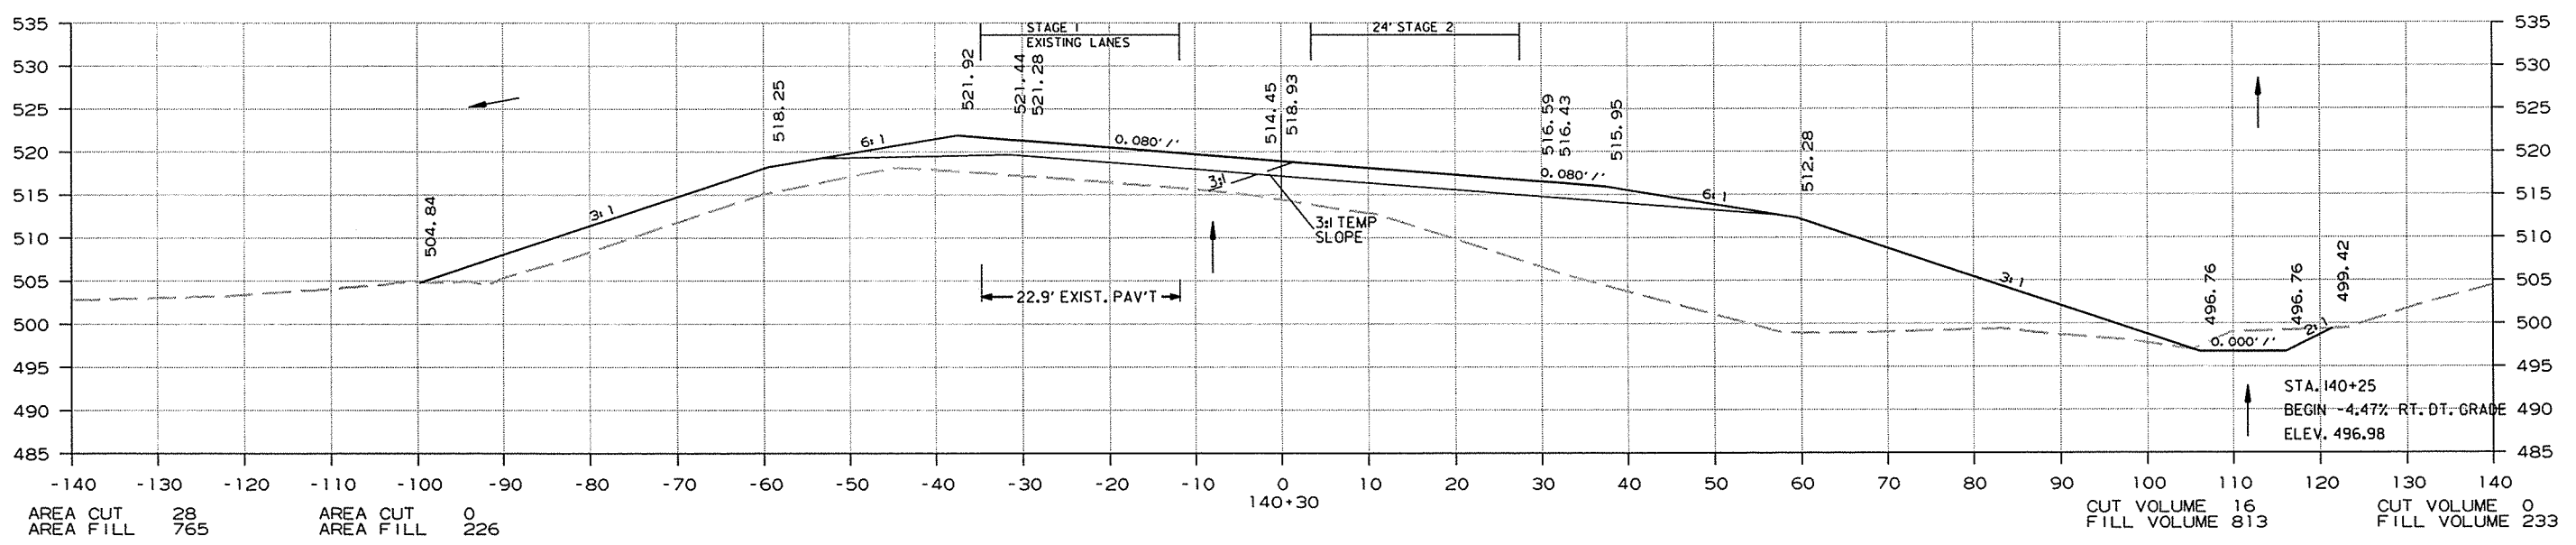
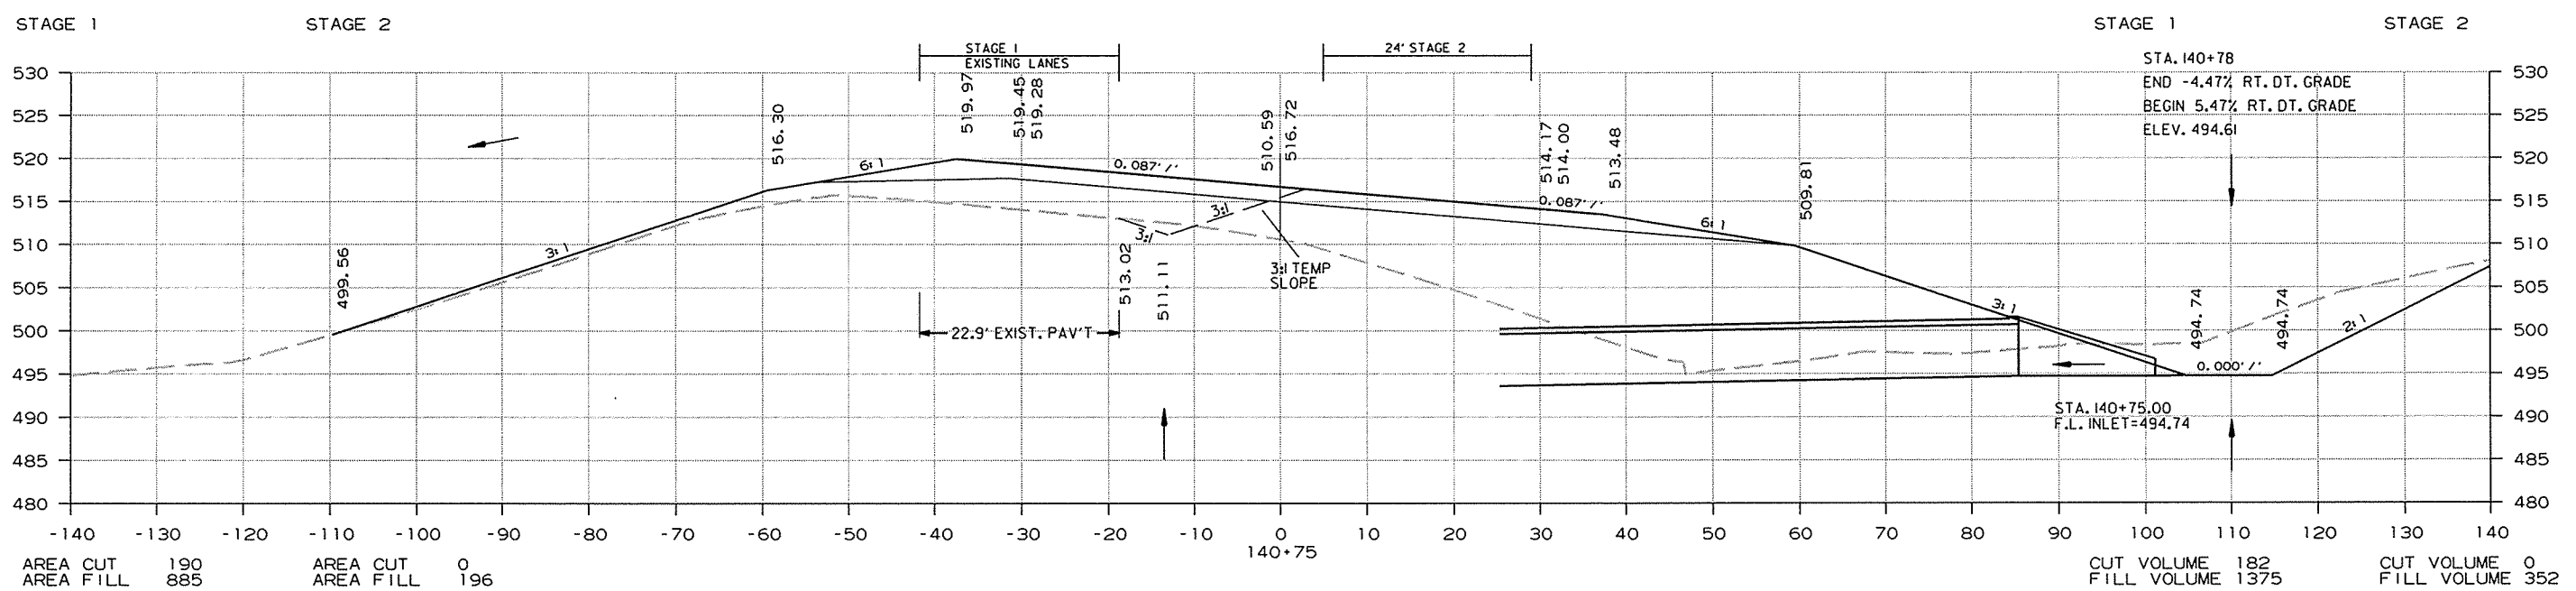


CROSS SECTION STA. 140+30 TO STA. 140+75

1/13/2014 R050230.DGN

DATE REVISED	DATE FILMED	DATE REVISED	DATE FILMED	FED. RD. DIST. NO.	STATE	FED. AID PROJ. NO.	SHEET NO.	TOTAL SHEETS
				6	ARK.			
						JOB NO.	050230	233



② CROSS SECTIONS

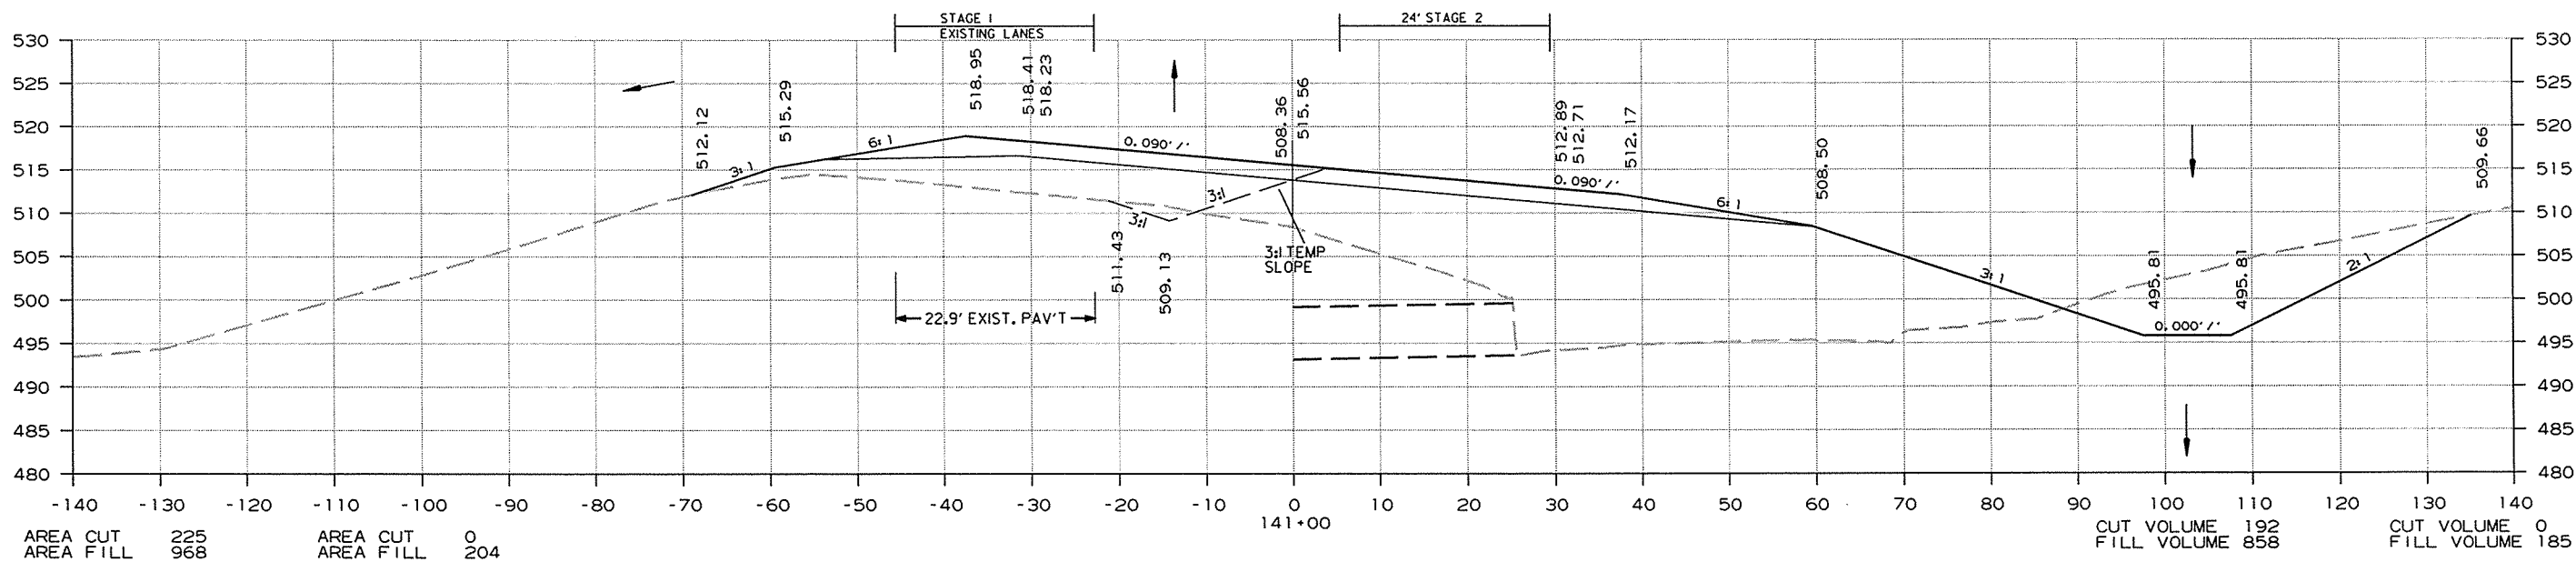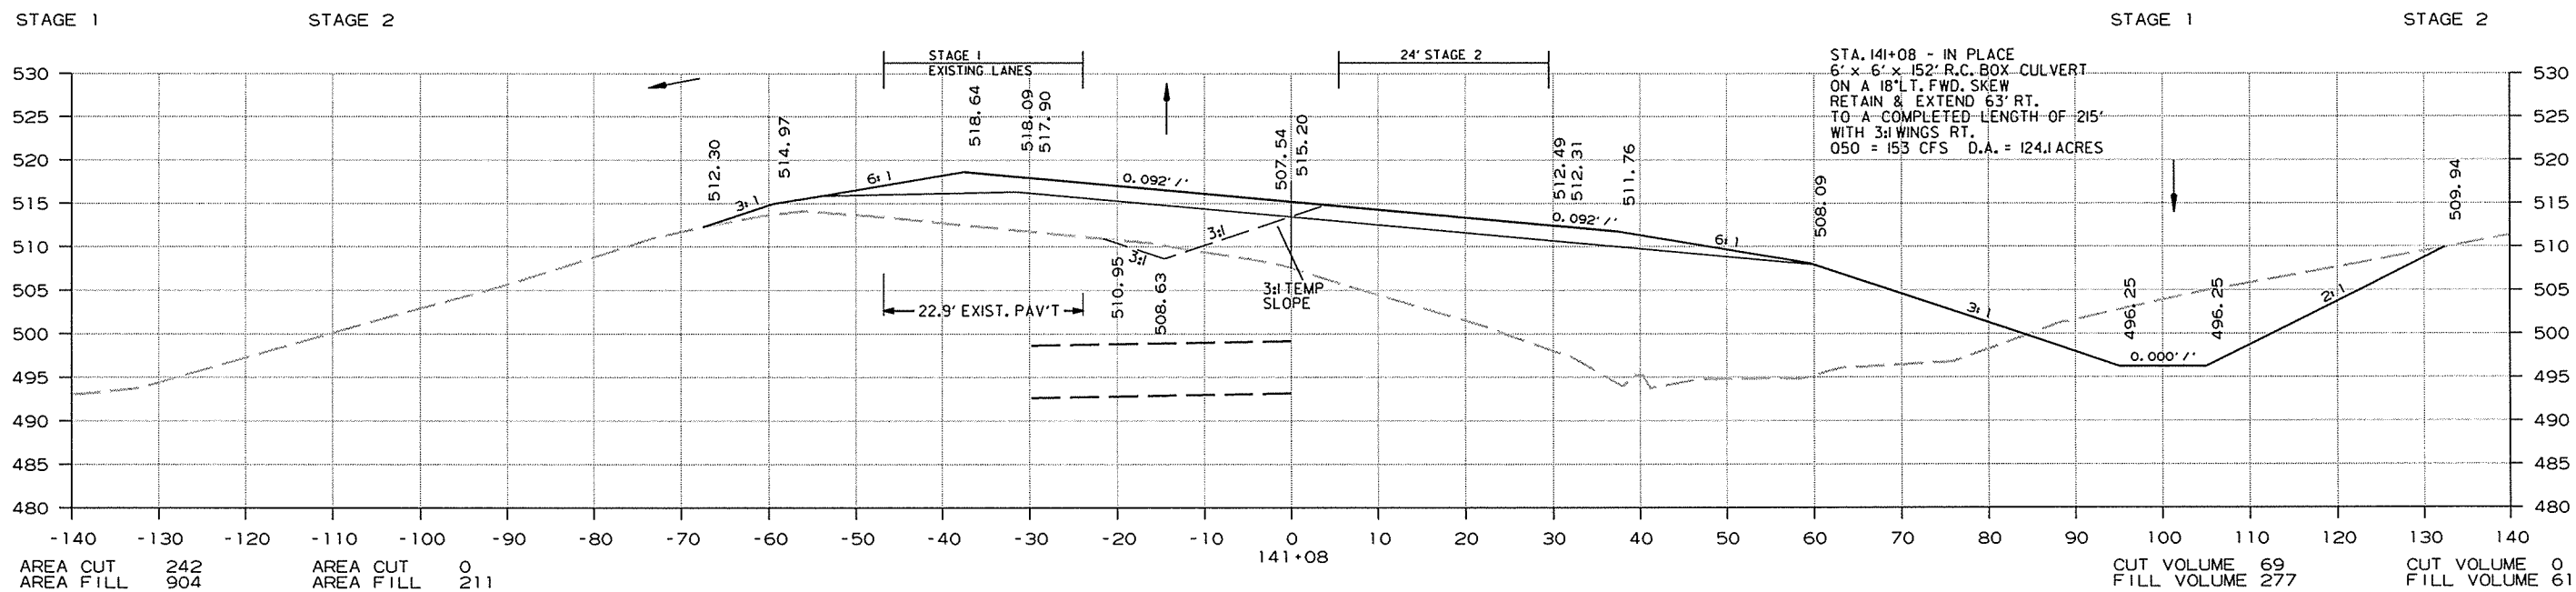

CROSS SECTION STA. 141+00 TO STA. 141+08

DATE REVISED	DATE FILMED	DATE REVISED	DATE FILMED	FED. RD. DIST. NO.	STATE	FED. AID PROJ. NO.	SHEET NO.	TOTAL SHEETS
				6	ARK.			
				JOB NO.	050230		234	309

2 CROSS SECTIONS

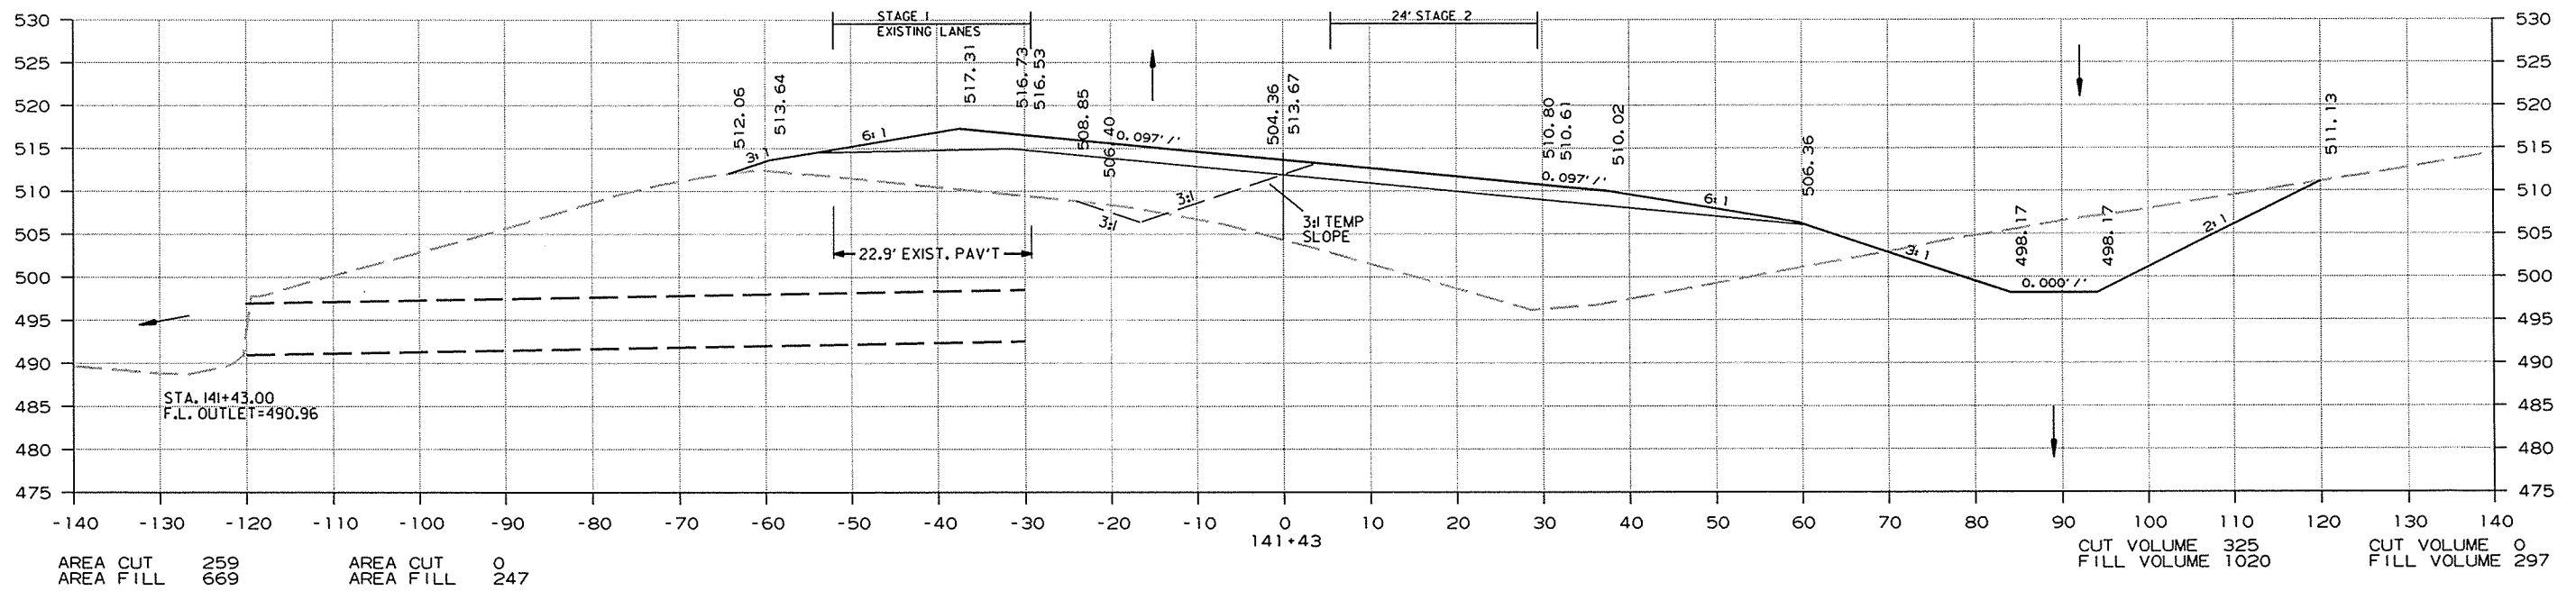
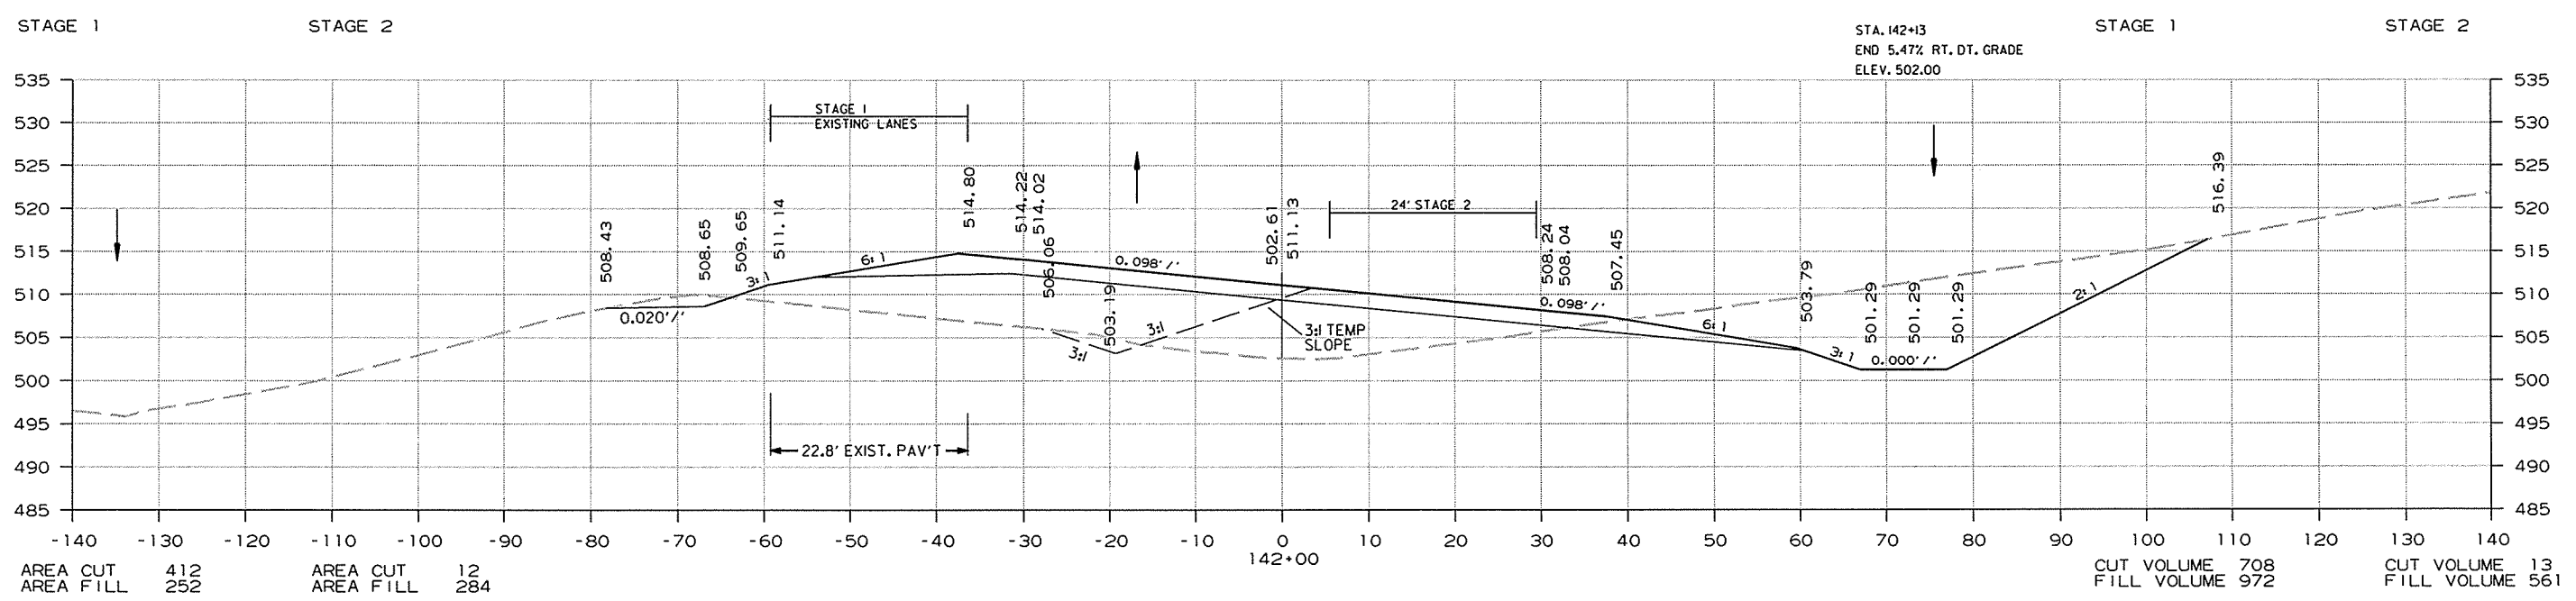


CROSS SECTION STA. 141+43 TO STA. 142+00

1/13/2014 R050230.DGN

DATE REVISED	DATE FILMED	DATE REVISED	DATE FILMED	FED. RD. DIST. NO.	STATE	FED. AID PROJ. NO.	SHEET NO.	TOTAL SHEETS
				6	ARK.			
				JOB NO.	050230		235	309

2 CROSS SECTIONS

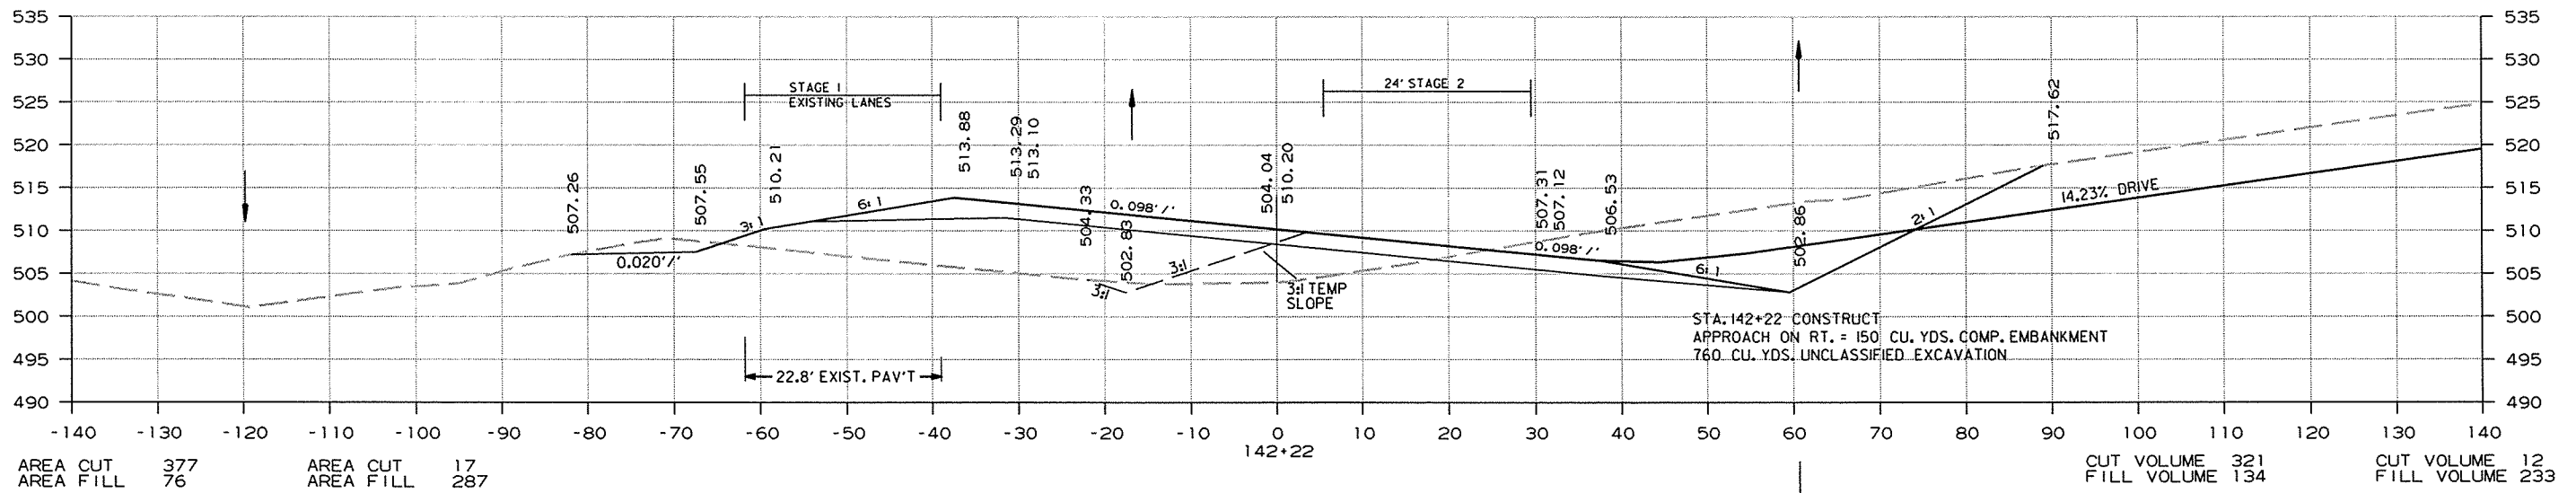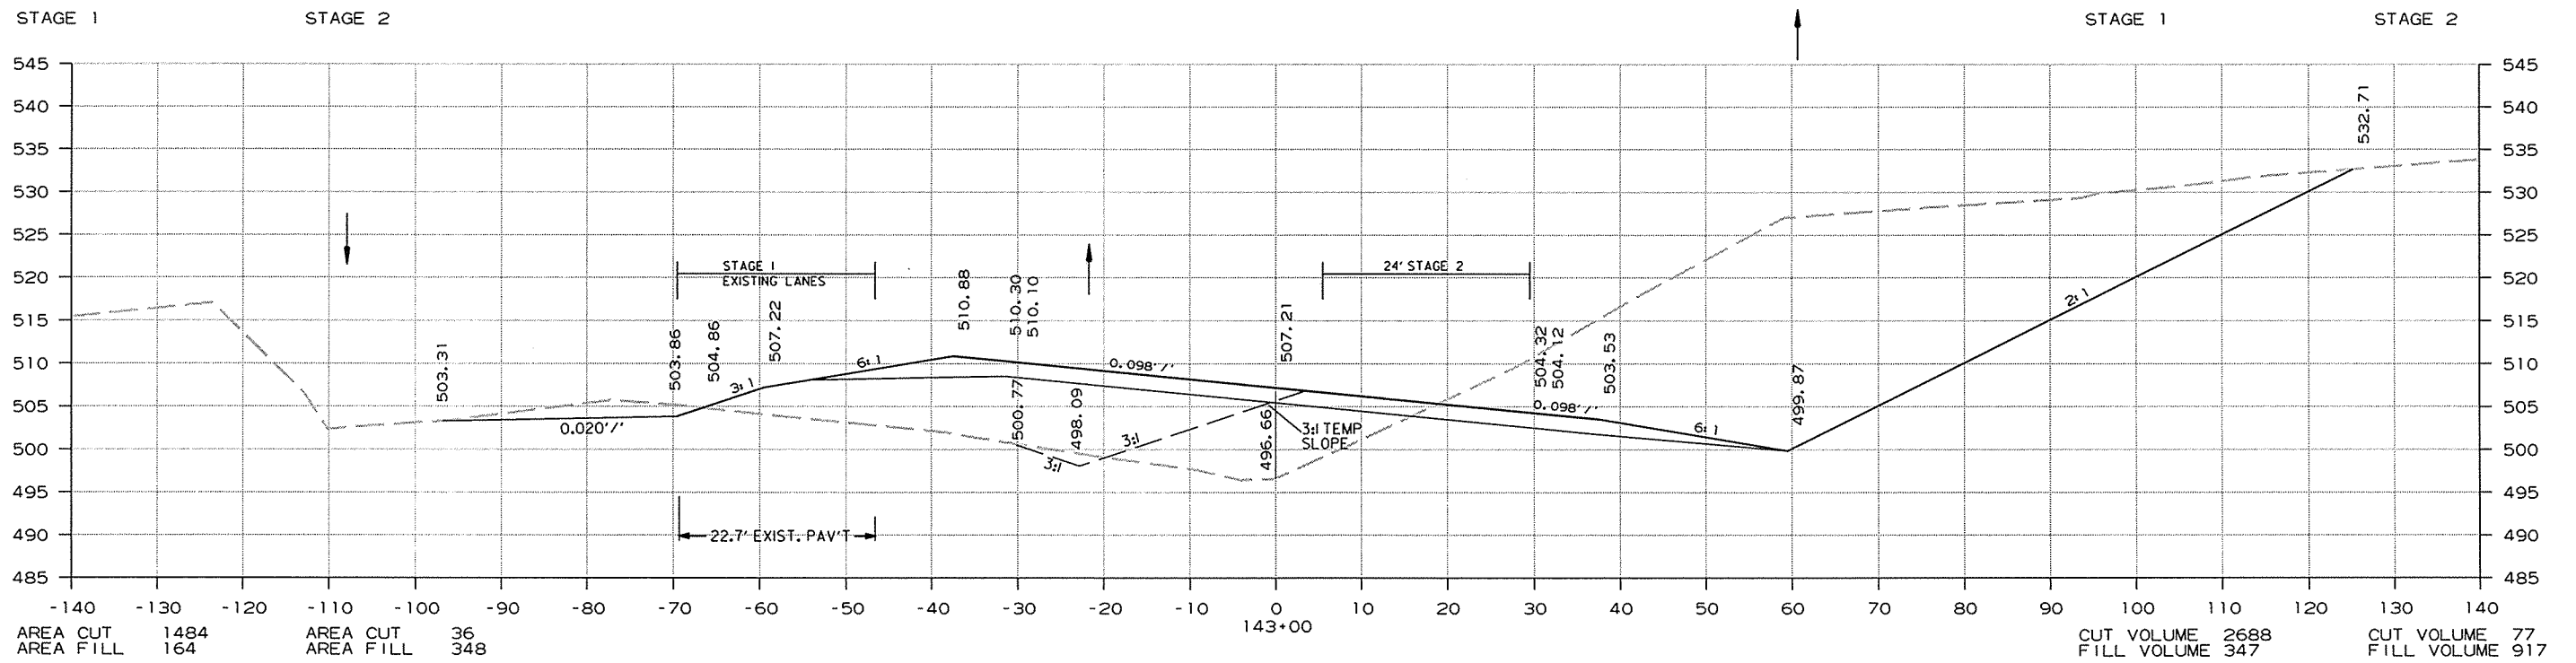



CROSS SECTION STA. 142+22 TO STA. 143+00

1/13/2014

R050230.DGN

DATE REVISED	DATE FILMED	DATE REVISED	DATE FILMED	FED. RD. DIST. NO.	STATE	FED. AID PROJ. NO.	SHEET NO.	TOTAL SHEETS
				6	ARK.			
				JOB NO.	050230		236	309

② CROSS SECTIONS

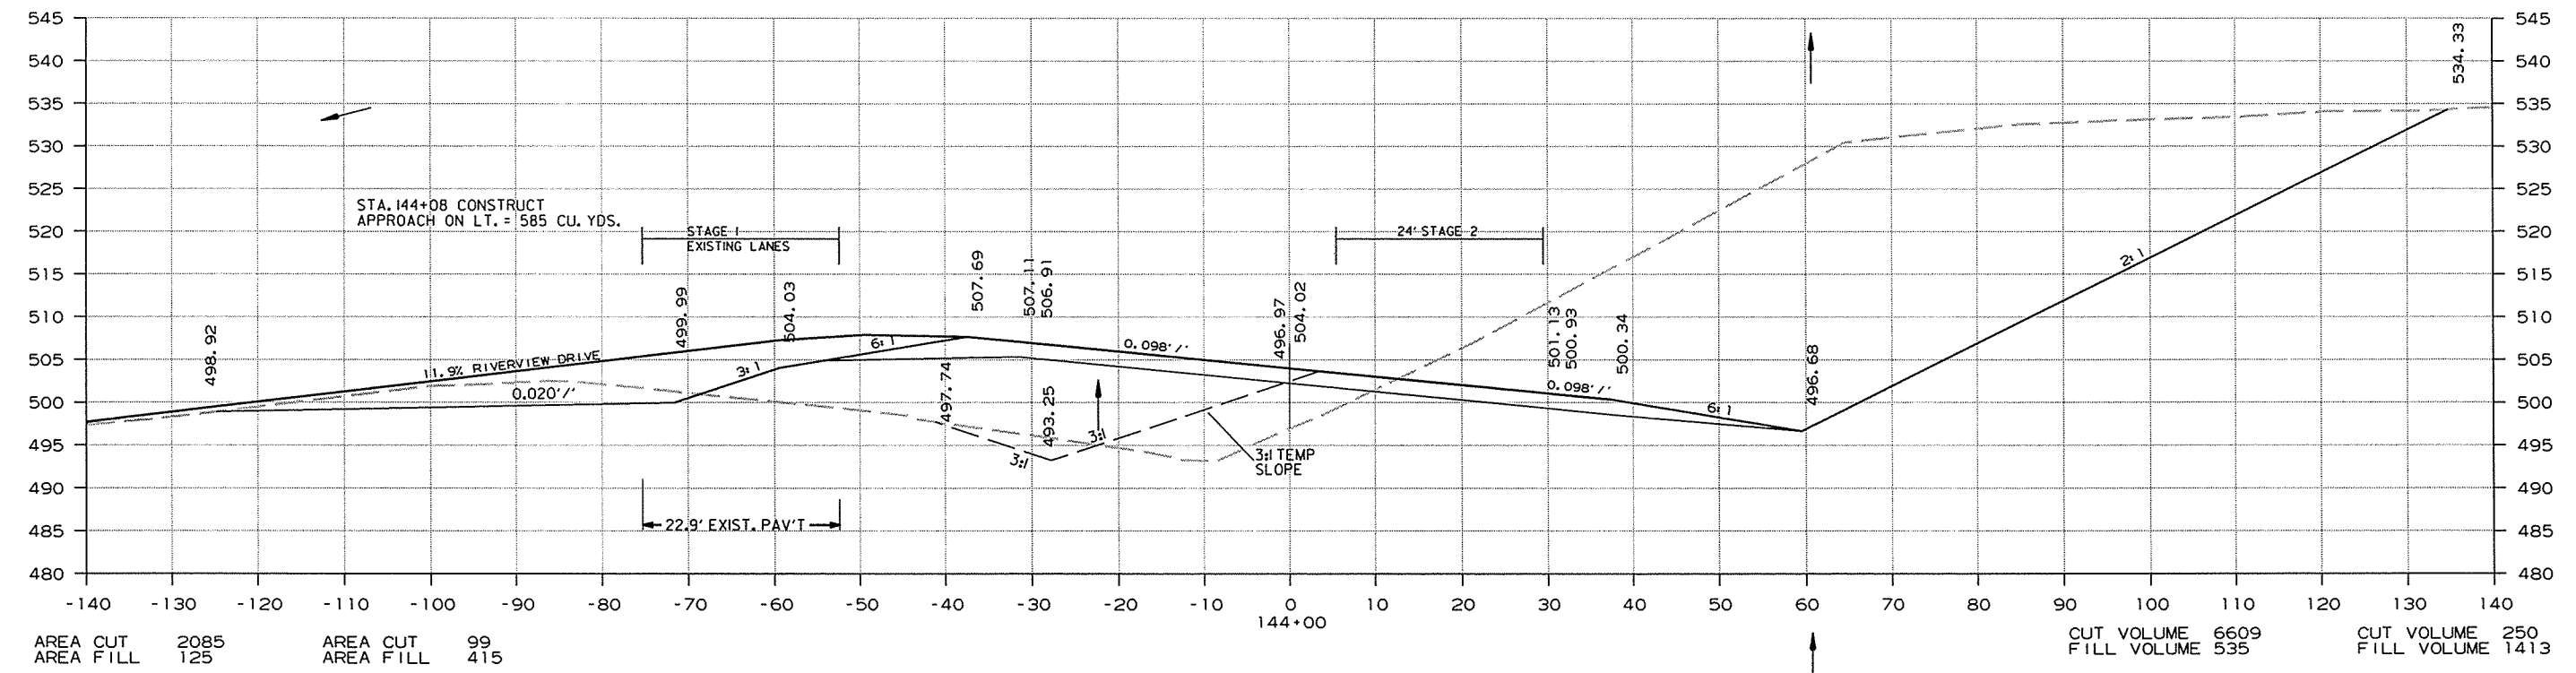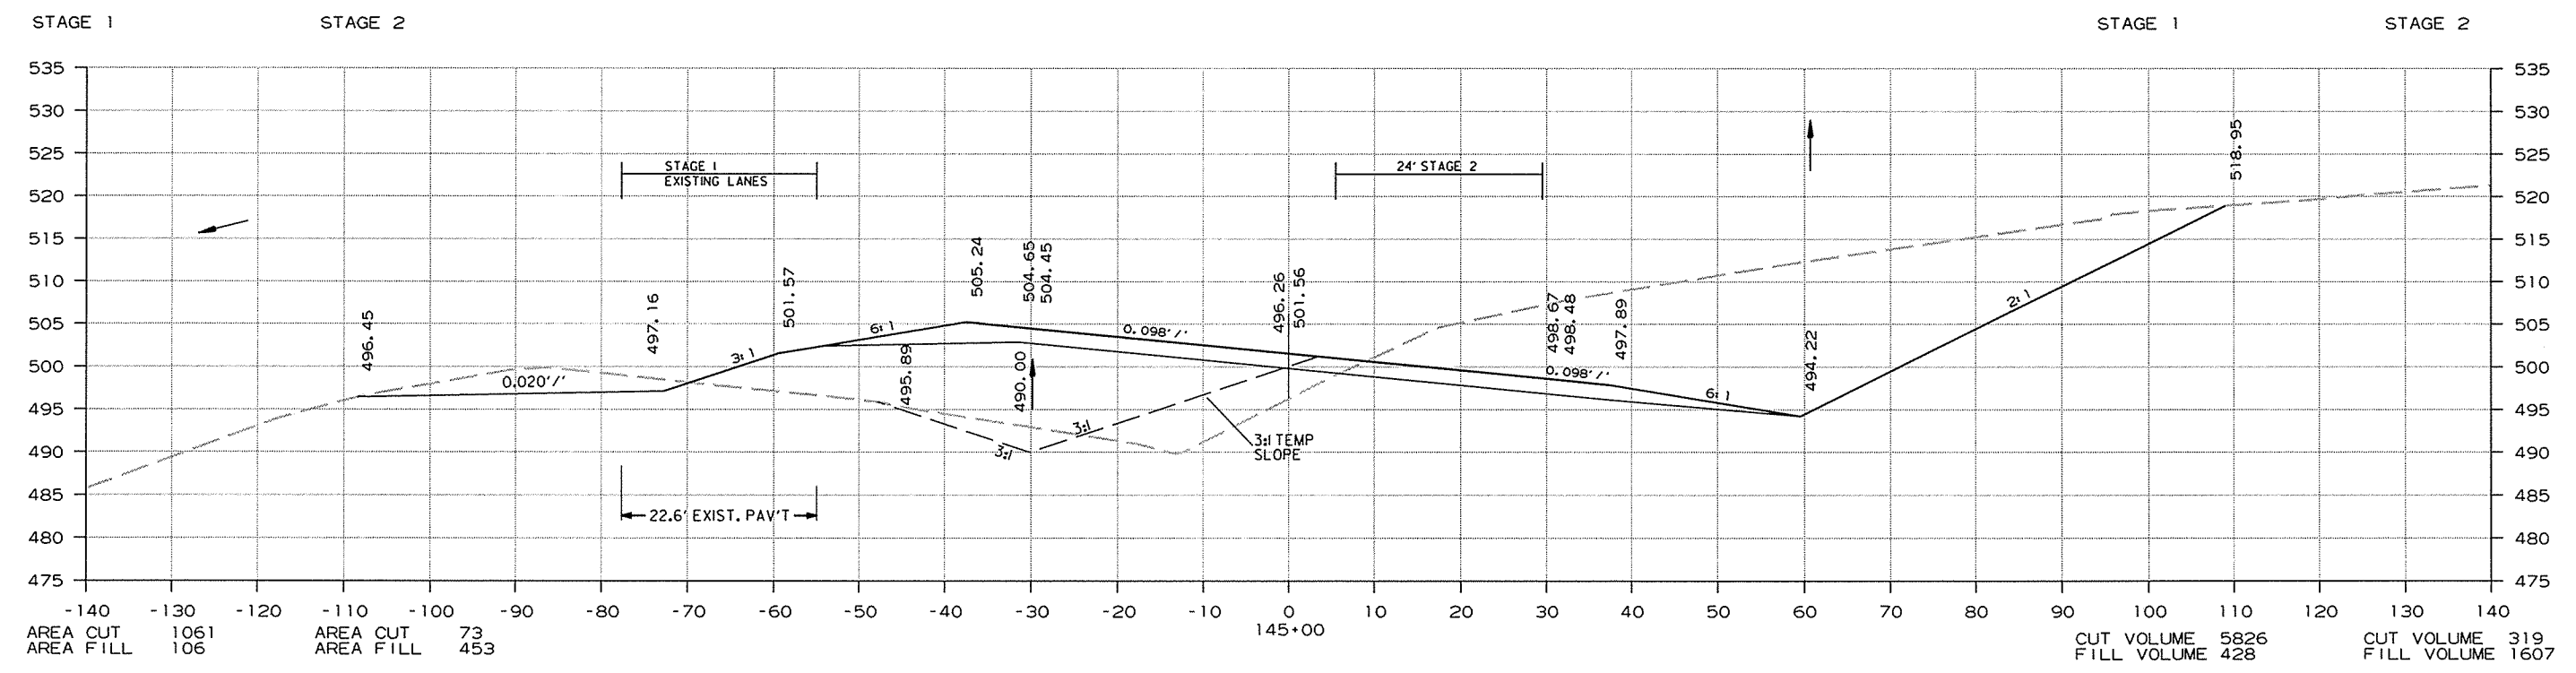




CROSS SECTION STA. 144+00 TO STA. 145+00

1/13/2014 R050230.DGN



DATE REVISED	DATE FILMED	DATE REVISED	DATE FILMED	FED. RD. DIST. NO.	STATE	FED. AID PROJ. NO.	SHEET NO.	TOTAL SHEETS
				6	ARK.			
						JOB NO. 050230	237	309

2 CROSS SECTIONS

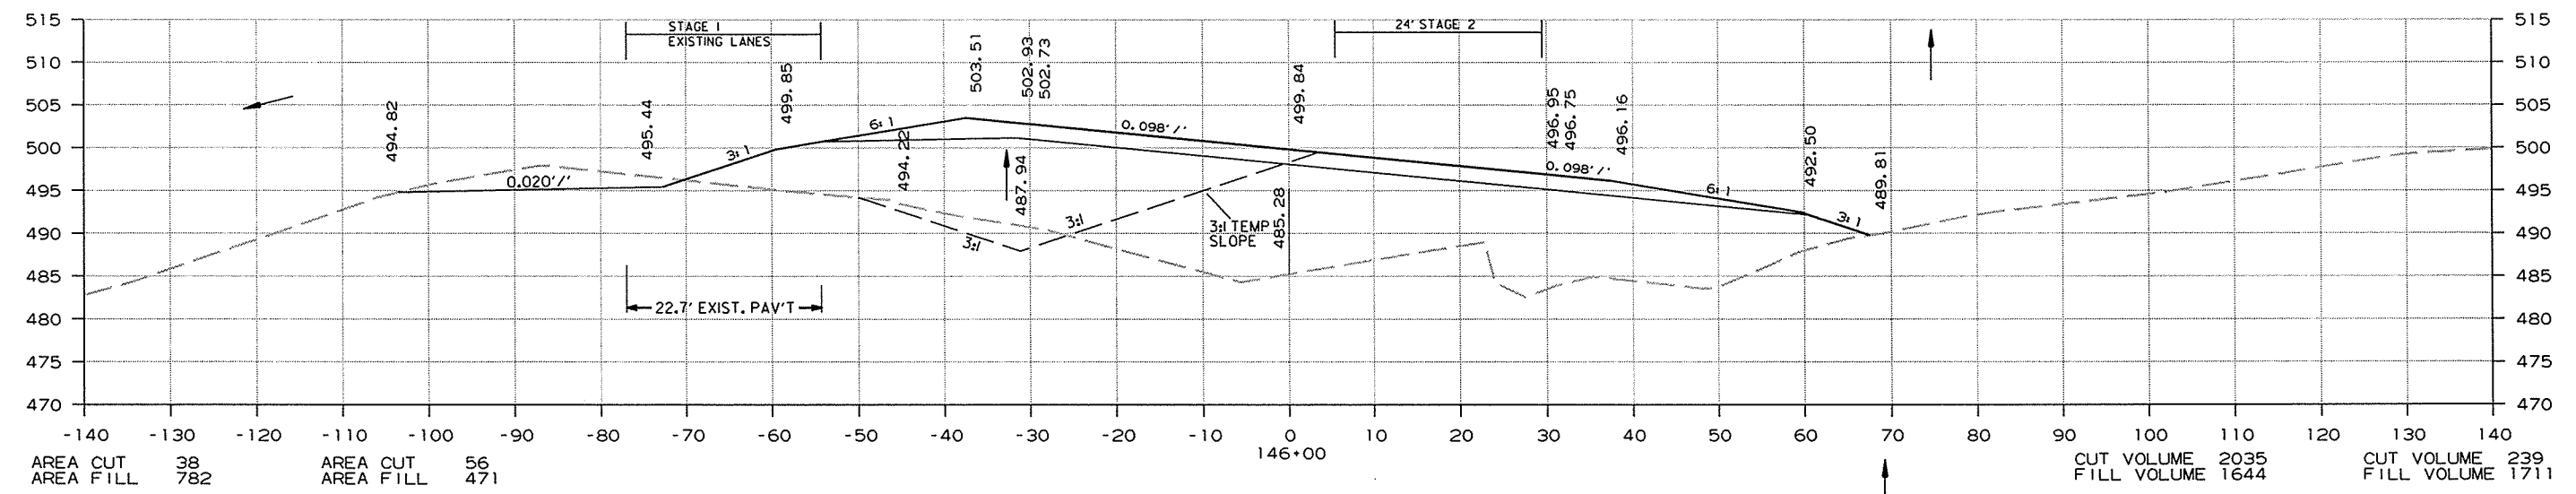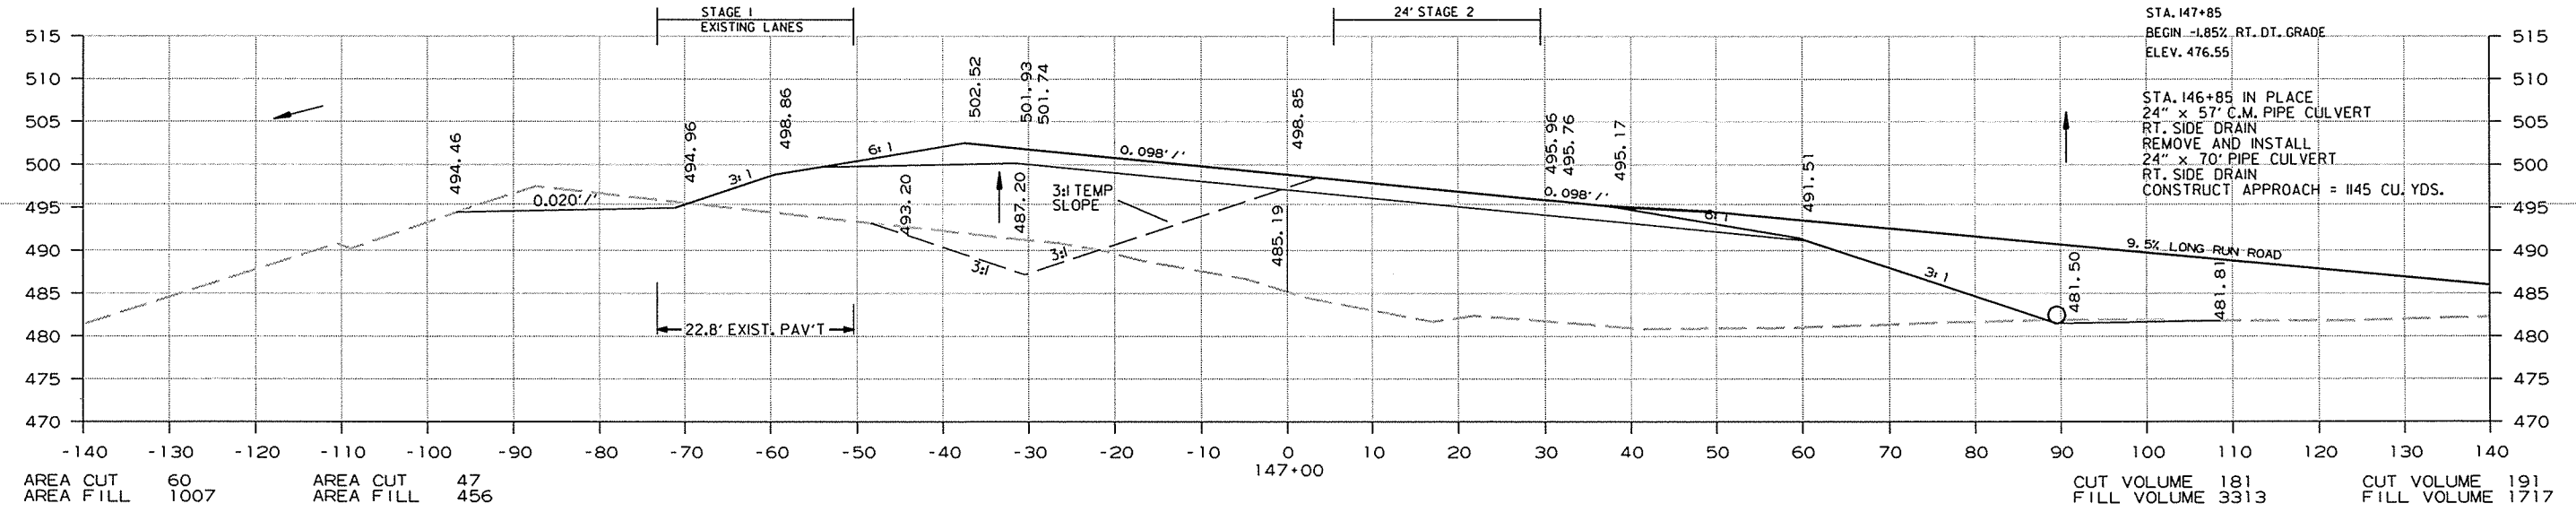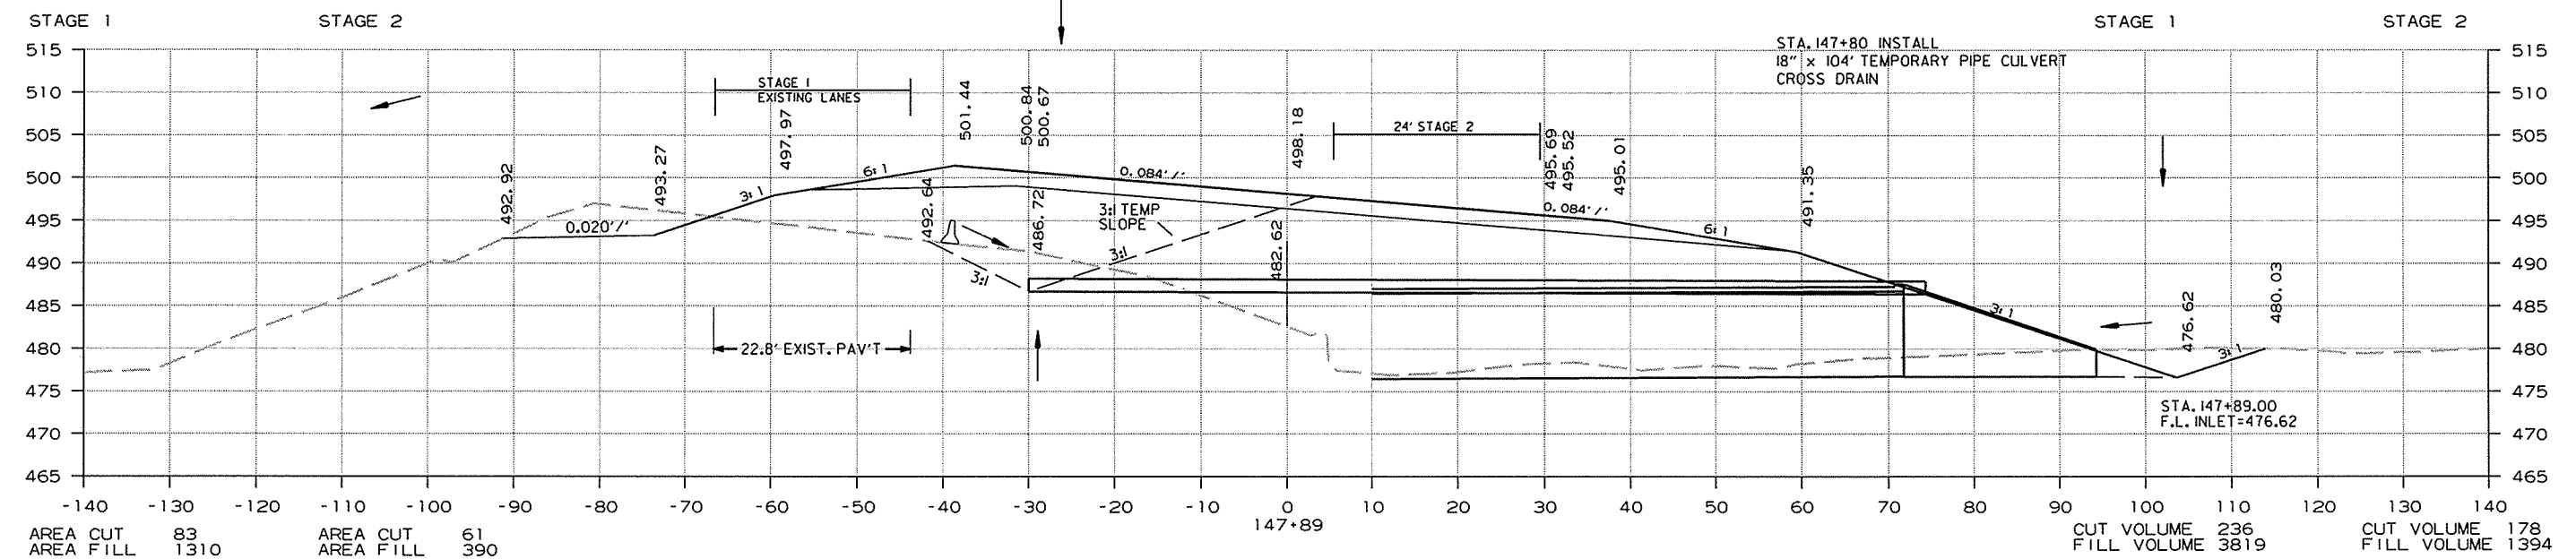



CROSS SECTION STA. 146+00 TO STA. 147+89

1/13/2014 R050230.DGN

DATE REVISED	DATE FILMED	DATE REVISED	DATE FILMED	FED. RD. DIST. NO.	STATE	FED. AID PROJ. NO.	SHEET NO.	TOTAL SHEETS
				6	ARK.			
				JOB NO.	050230		238	309

2 CROSS SECTIONS

STA. 148+08 - IN PLACE  
 10' x 10' x 93' R.C. BOX CULVERT  
 ON A 11° LT. FWD. SKEW  
 RETAIN & EXTEND 82' RT.  
 TO A COMPLETED LENGTH OF 175'  
 WITH 3:1 WINGS RT.  
 050 = 692 CFS D.A. = 436 ACRES

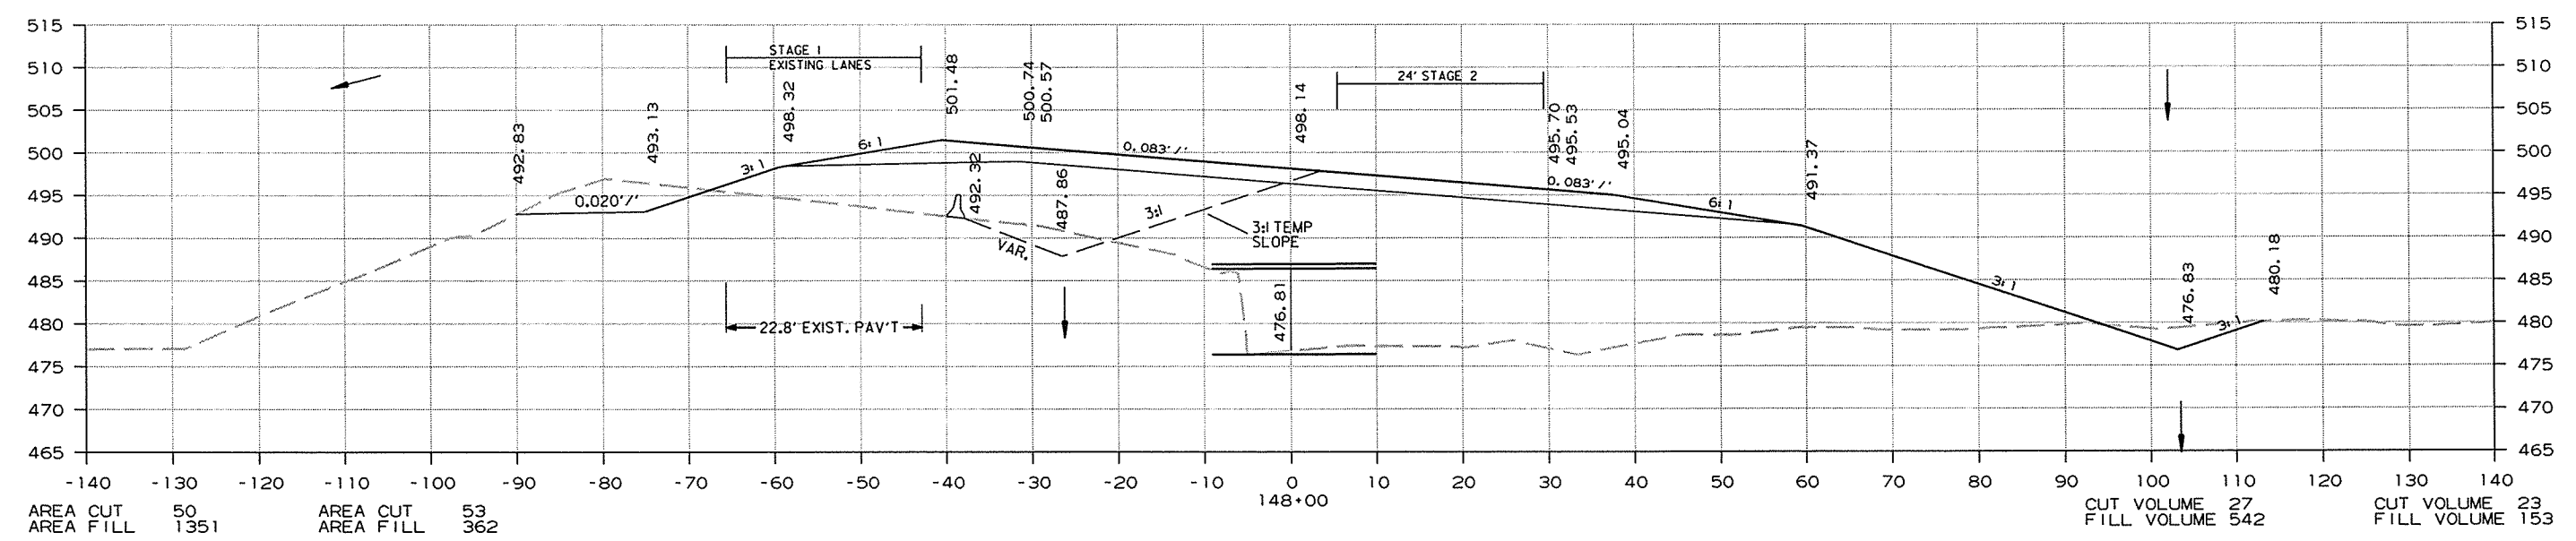
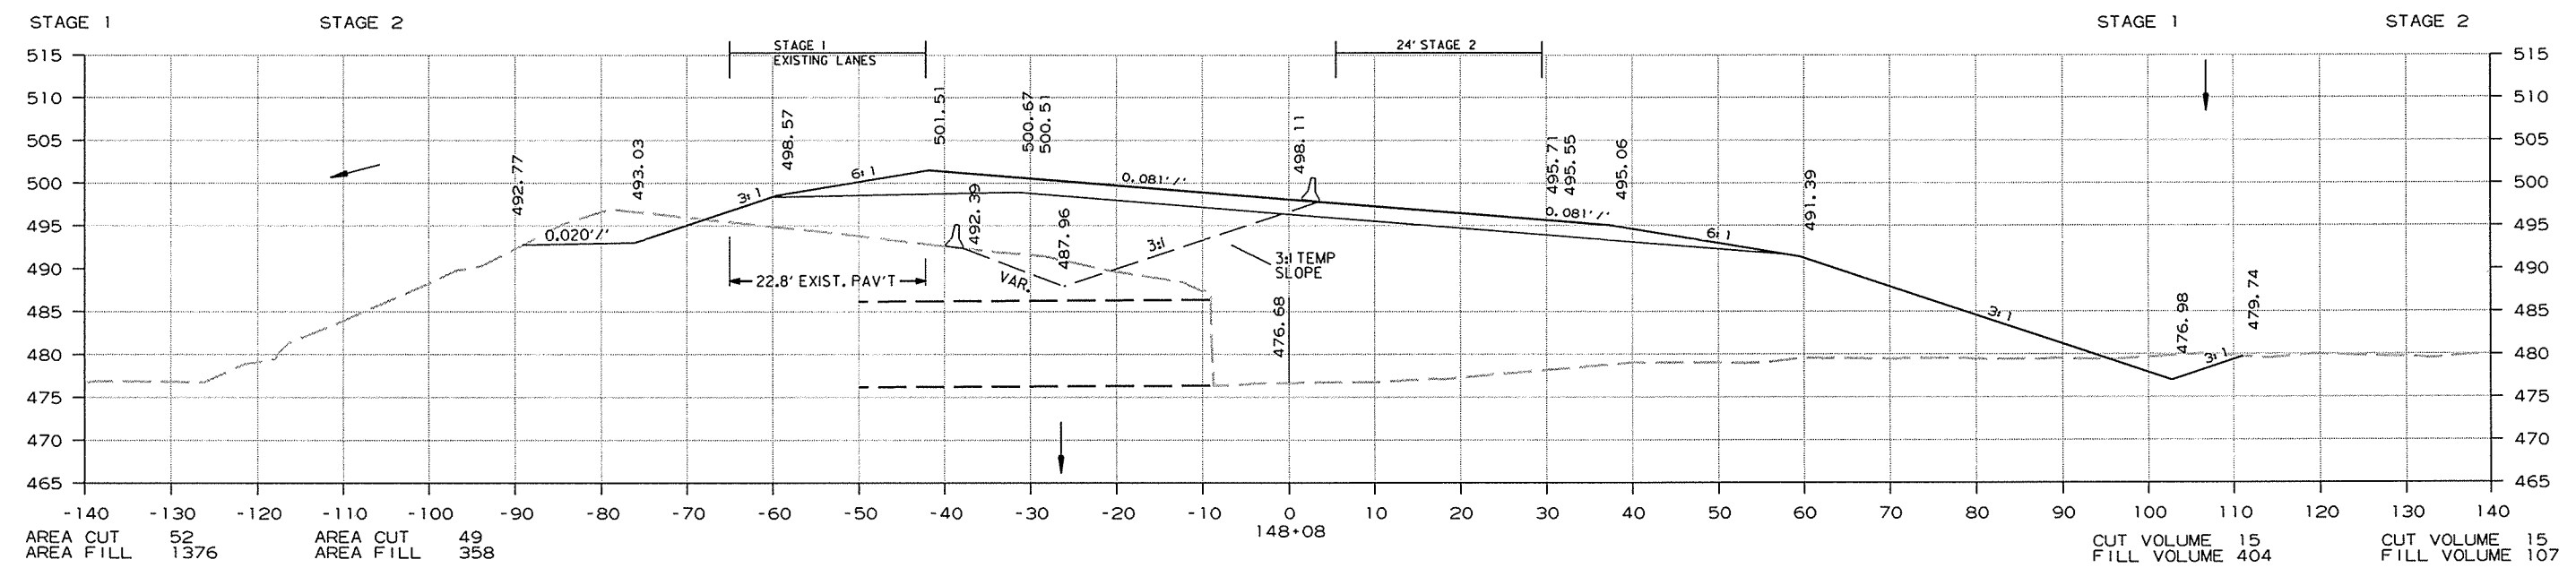


CROSS SECTION STA. 148+00 TO STA. 148+08

1/13/2014  
 R050230.DGN

DATE REVISED	DATE FILMED	DATE REVISED	DATE FILMED	FED. RD. DIST. NO.	STATE	FED. AID PROJ. NO.	SHEET NO.	TOTAL SHEETS
				6	ARK.			
				JOB NO.	050230		239	309

2 CROSS SECTIONS

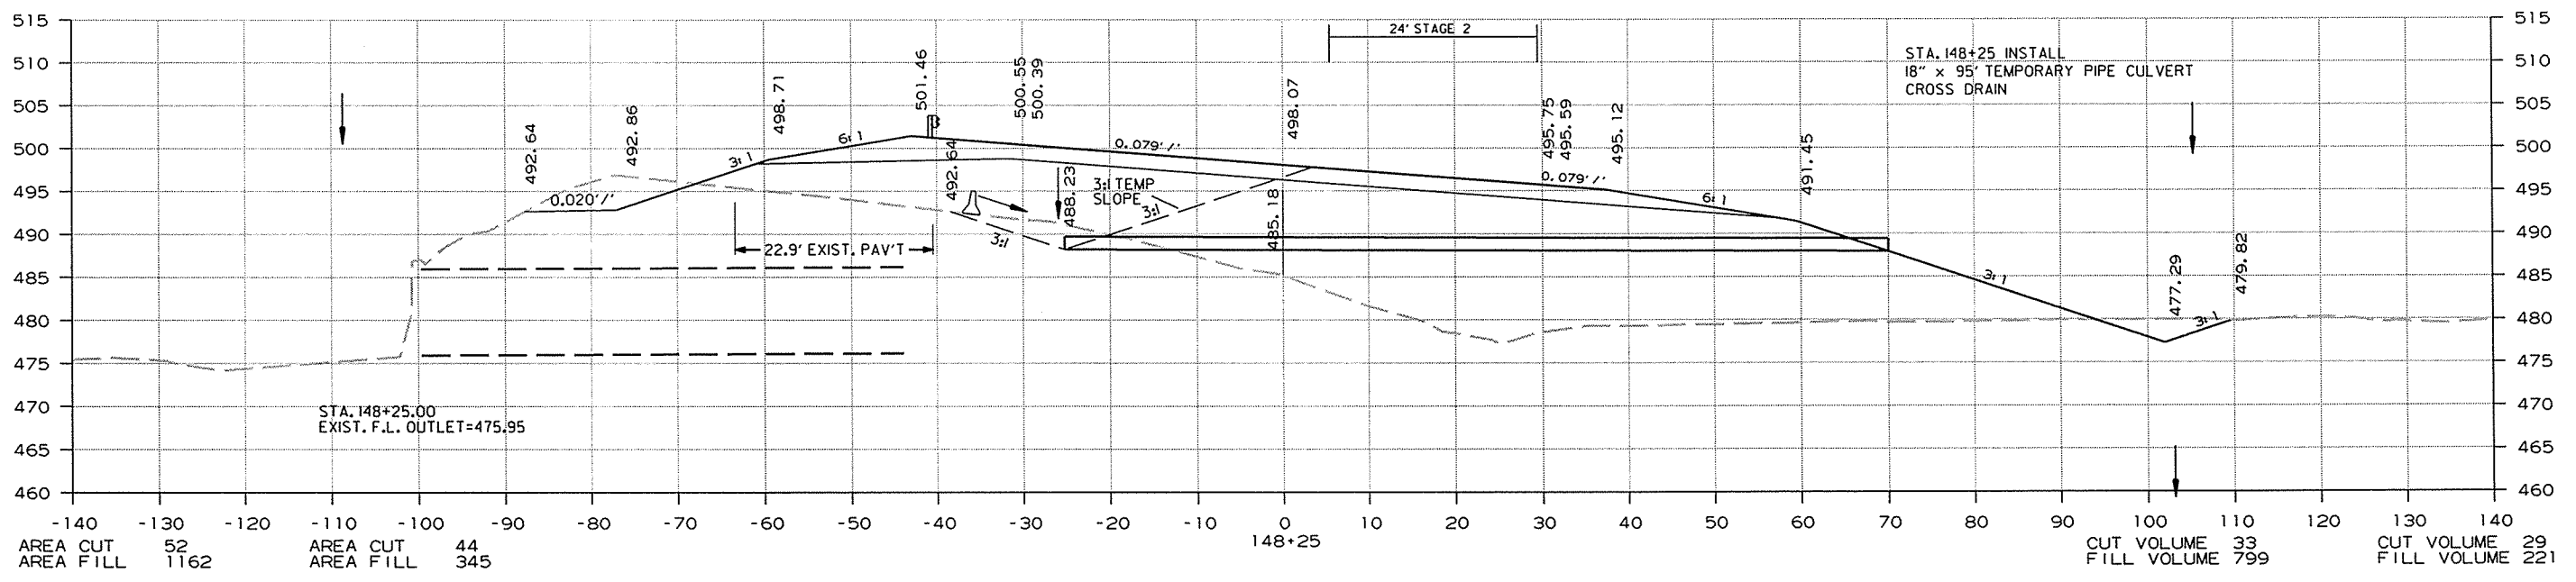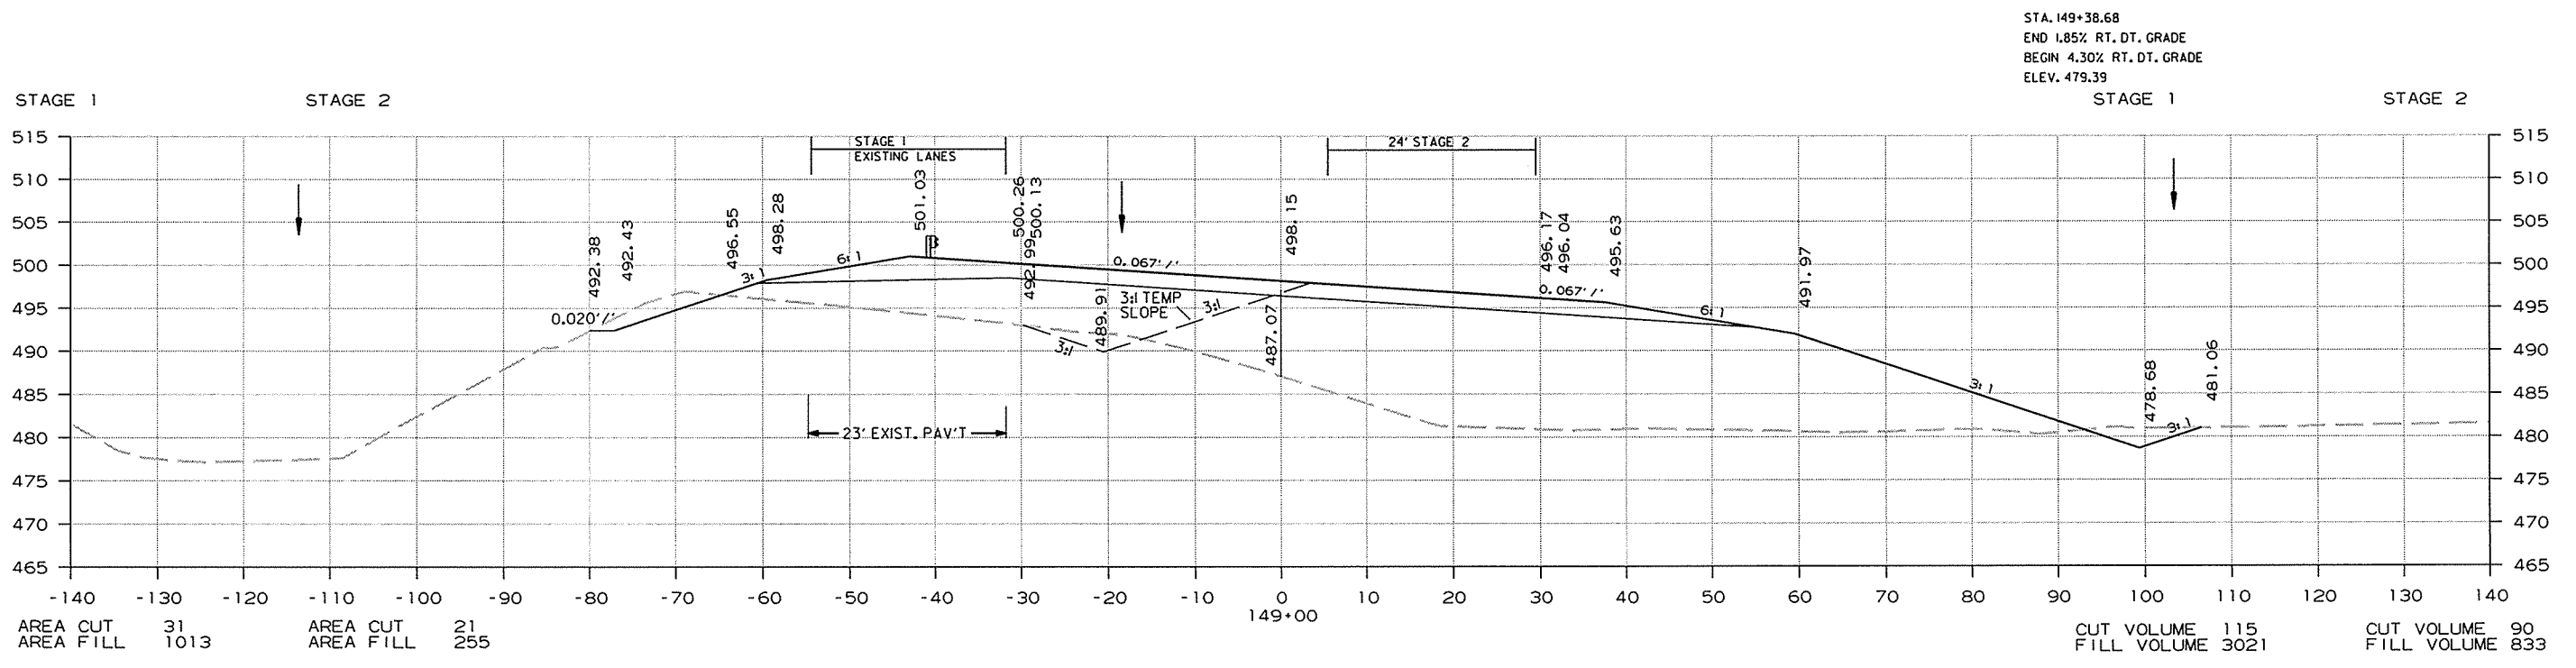



STA. 148+25.00 BEGIN GUARDRAIL ON LT.

CROSS SECTION STA. 148+25 TO STA. 149+00

1/13/2014 R050230.DGN

DATE REVISED	DATE FILMED	DATE REVISED	DATE FILMED	FED. RD. DIST. NO.	STATE	FED. AID PROJ. NO.	SHEET NO.	TOTAL SHEETS
				6	ARK.			
						JOB NO. 050230	240	309

② CROSS SECTIONS

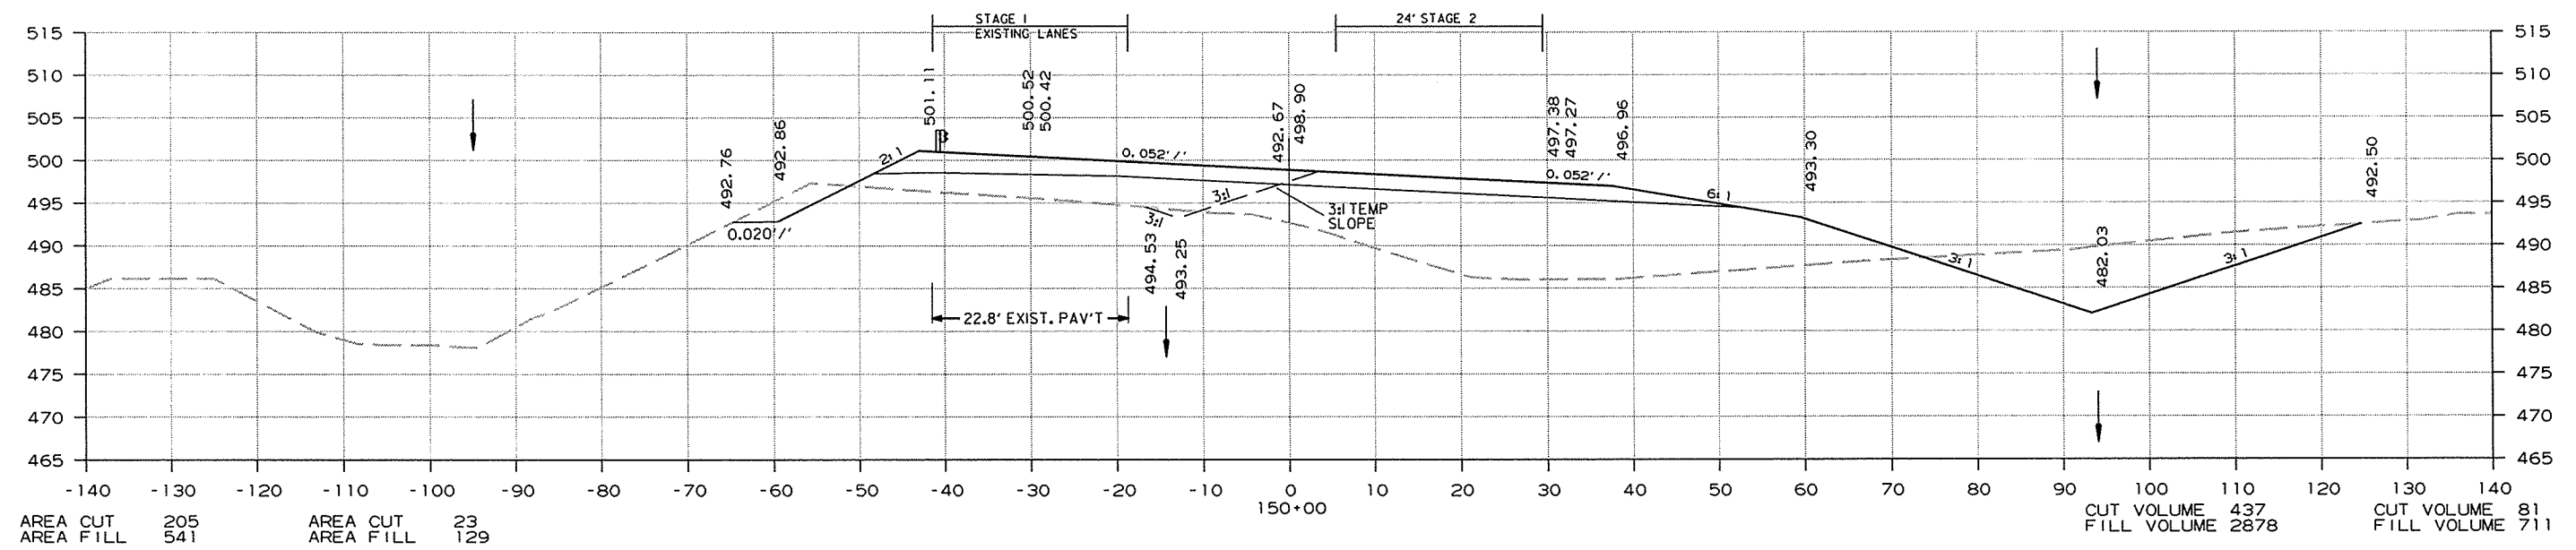
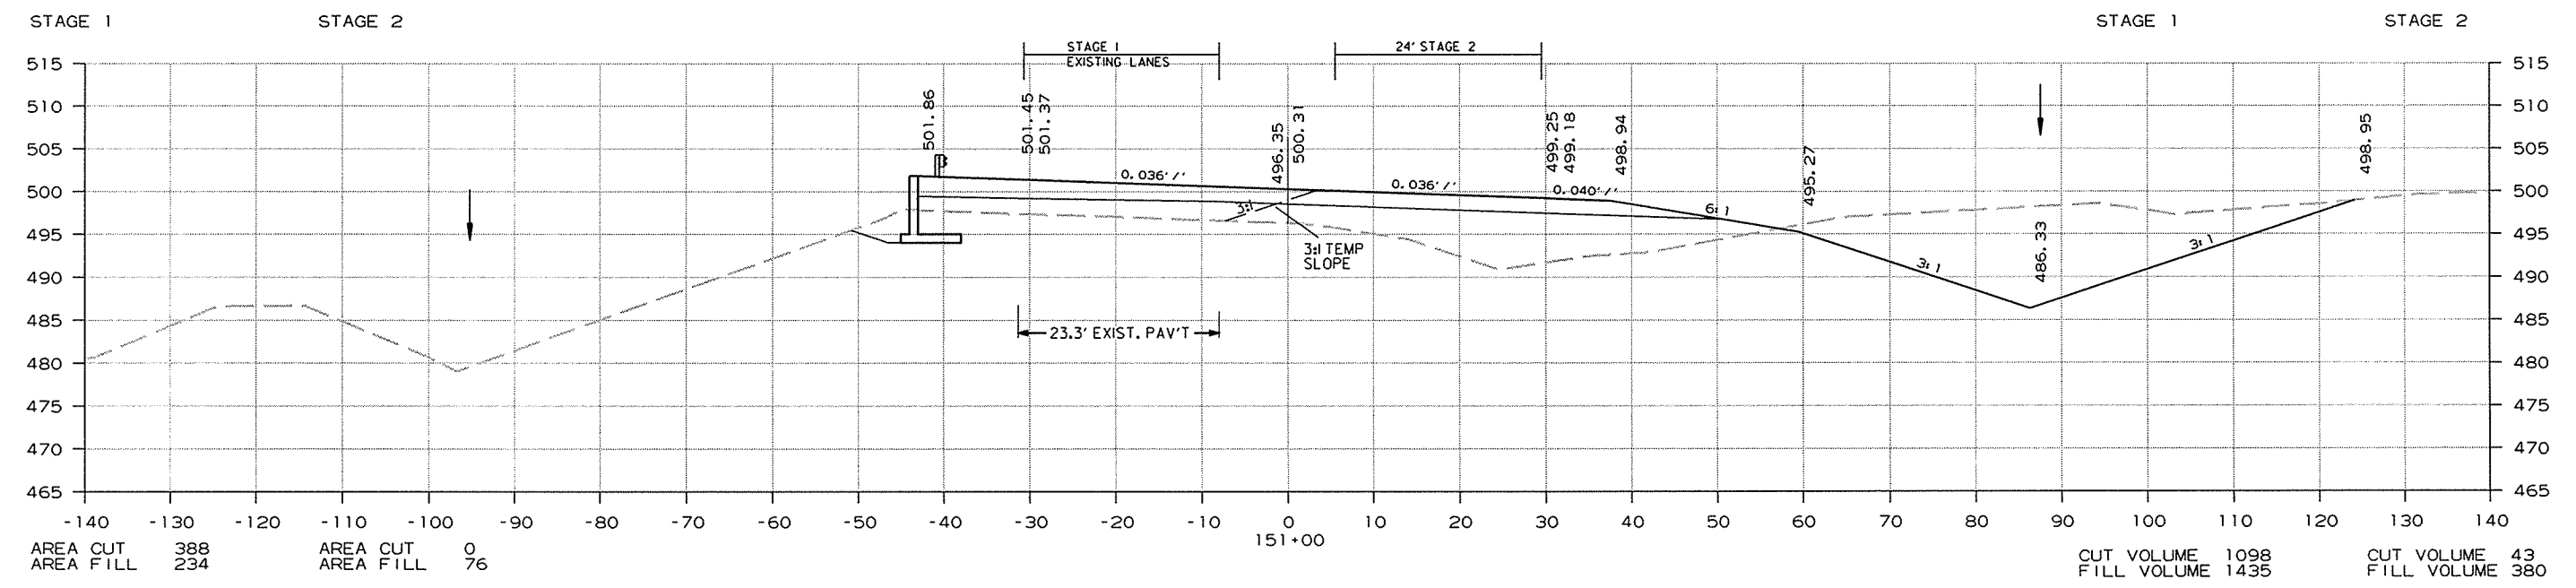


CROSS SECTION STA. 150+00 TO STA. 151+00

1/13/2014  
R050230.DGN

DATE REVISED	DATE FILMED	DATE REVISED	DATE FILMED	FED. RD. DIST. NO.	STATE	FED. AID PROJ. NO.	SHEET NO.	TOTAL SHEETS
				6	ARK.		241	309
				JOB NO.		050230		

2 CROSS SECTIONS

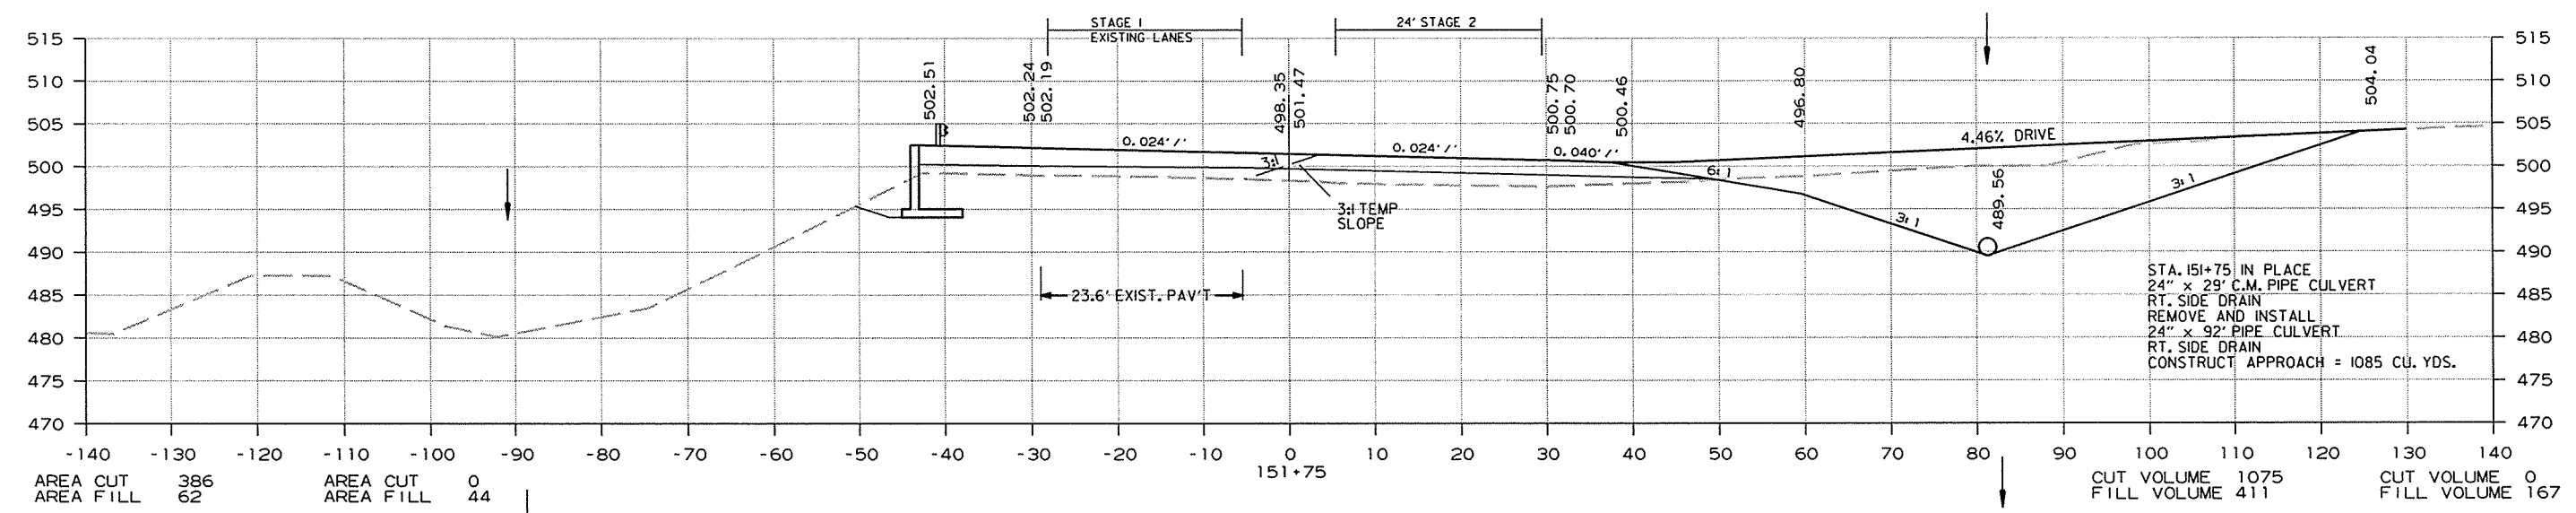
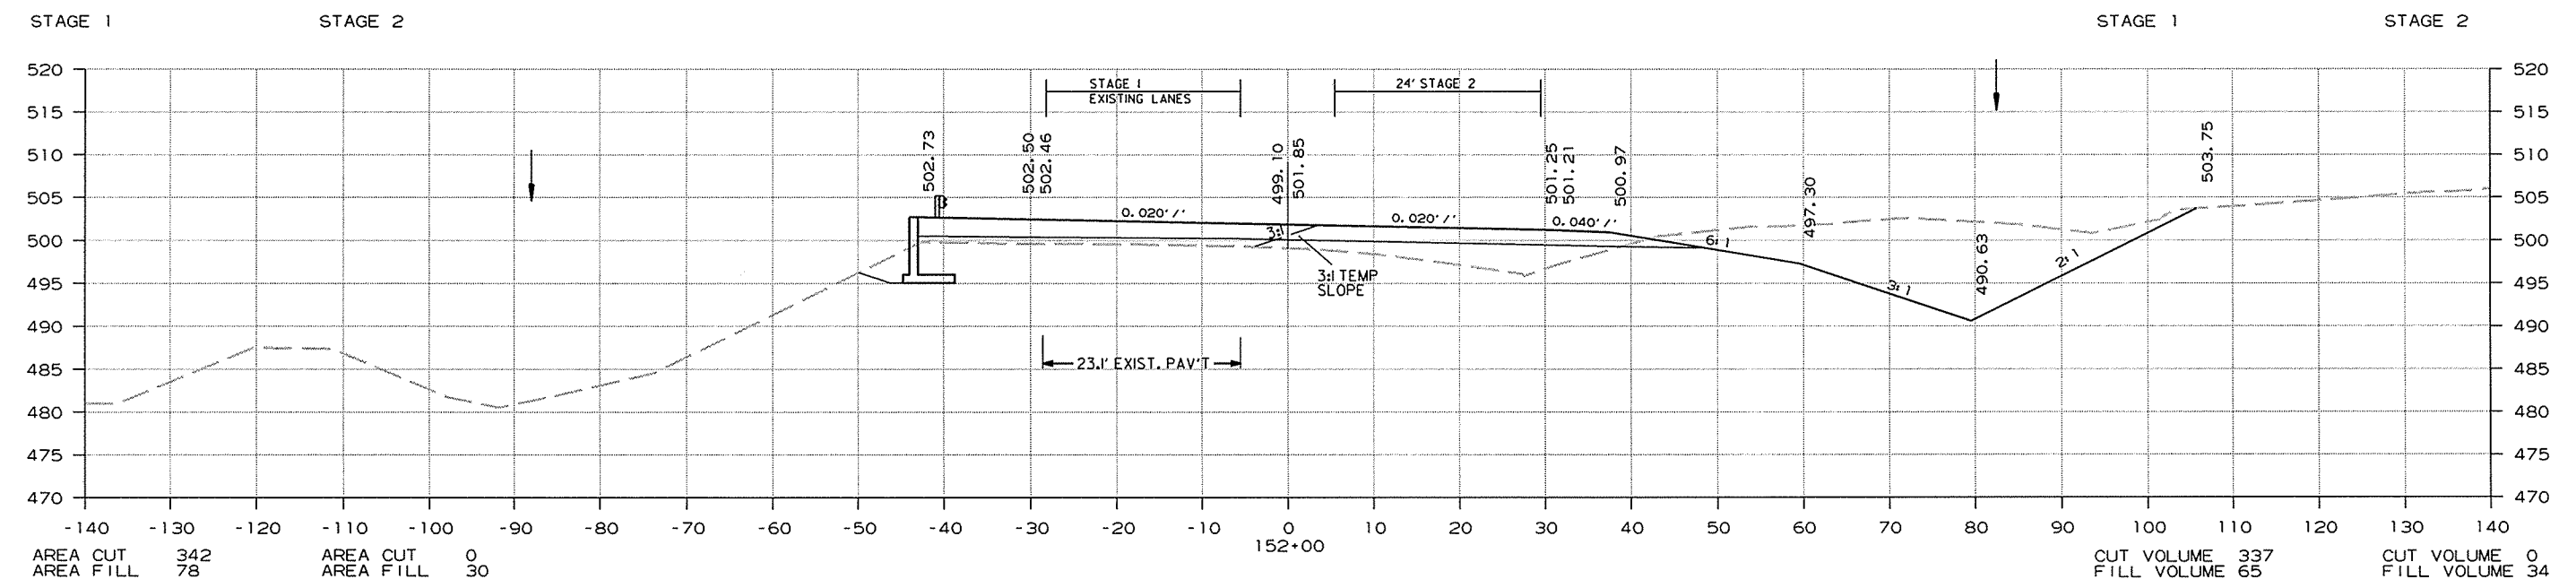


CROSS SECTION STA. 151+75 TO STA. 152+00

R050230.DGN 1/13/2014

DATE REVISED	DATE FILMED	DATE REVISED	DATE FILMED	FED. RD. DIST. NO.	STATE	FED. AID PROJ. NO.	SHEET NO.	TOTAL SHEETS
				6	ARK.			
				JOB NO.	050230		242	309

② CROSS SECTIONS

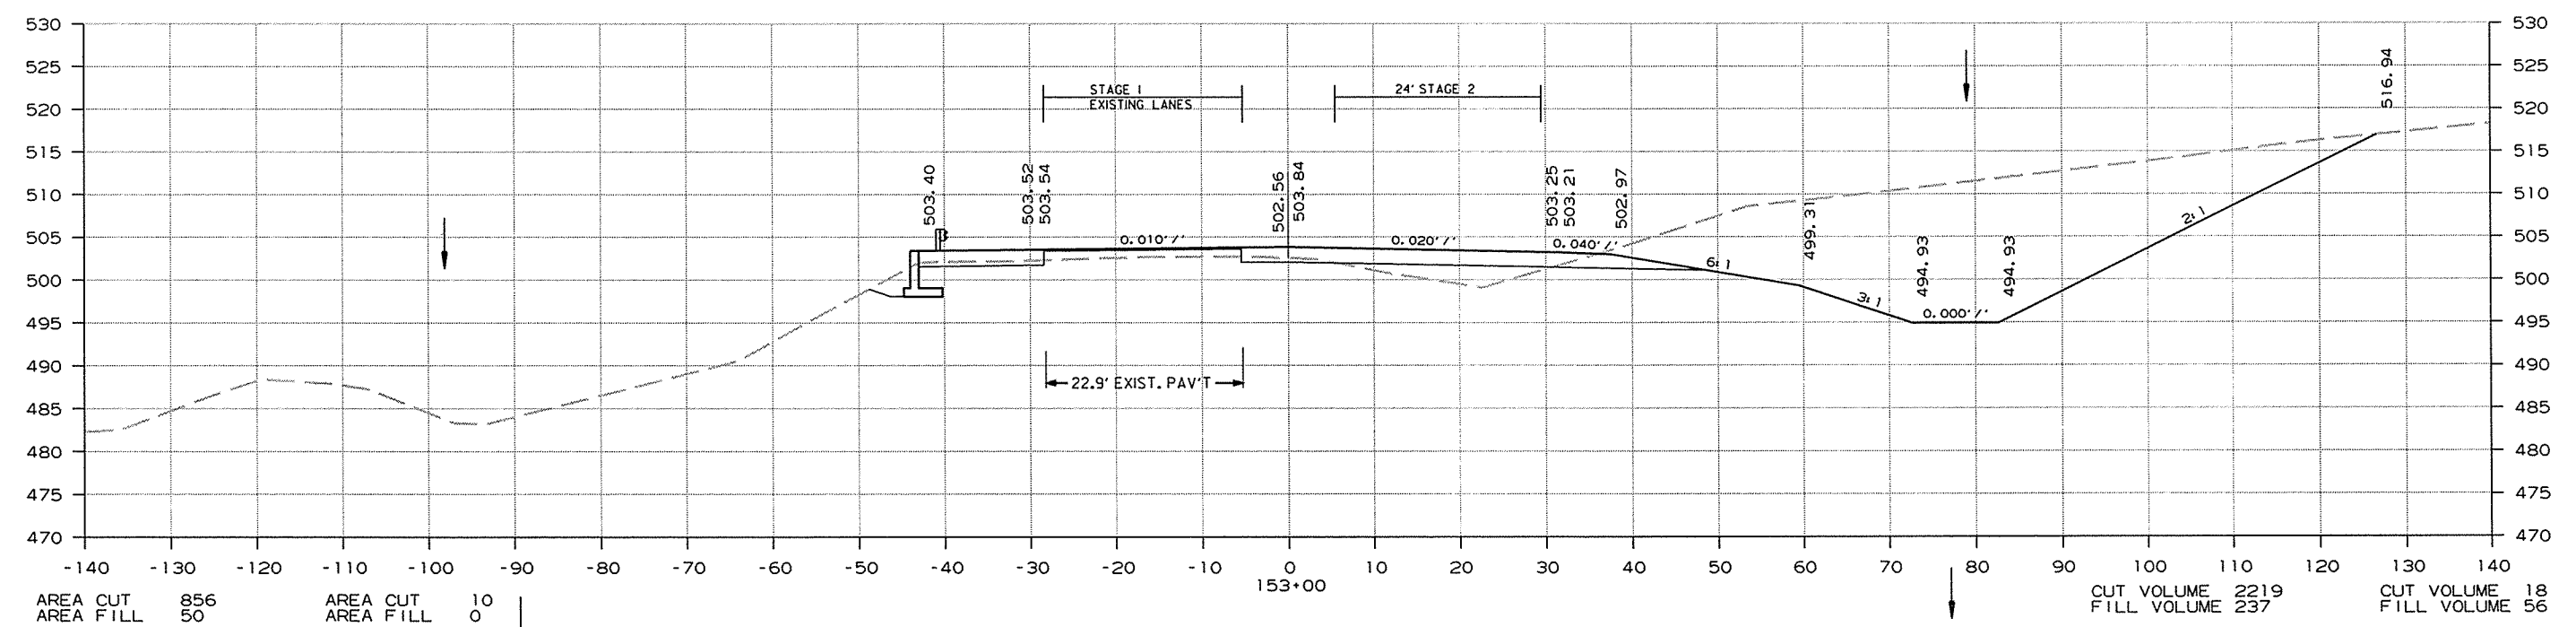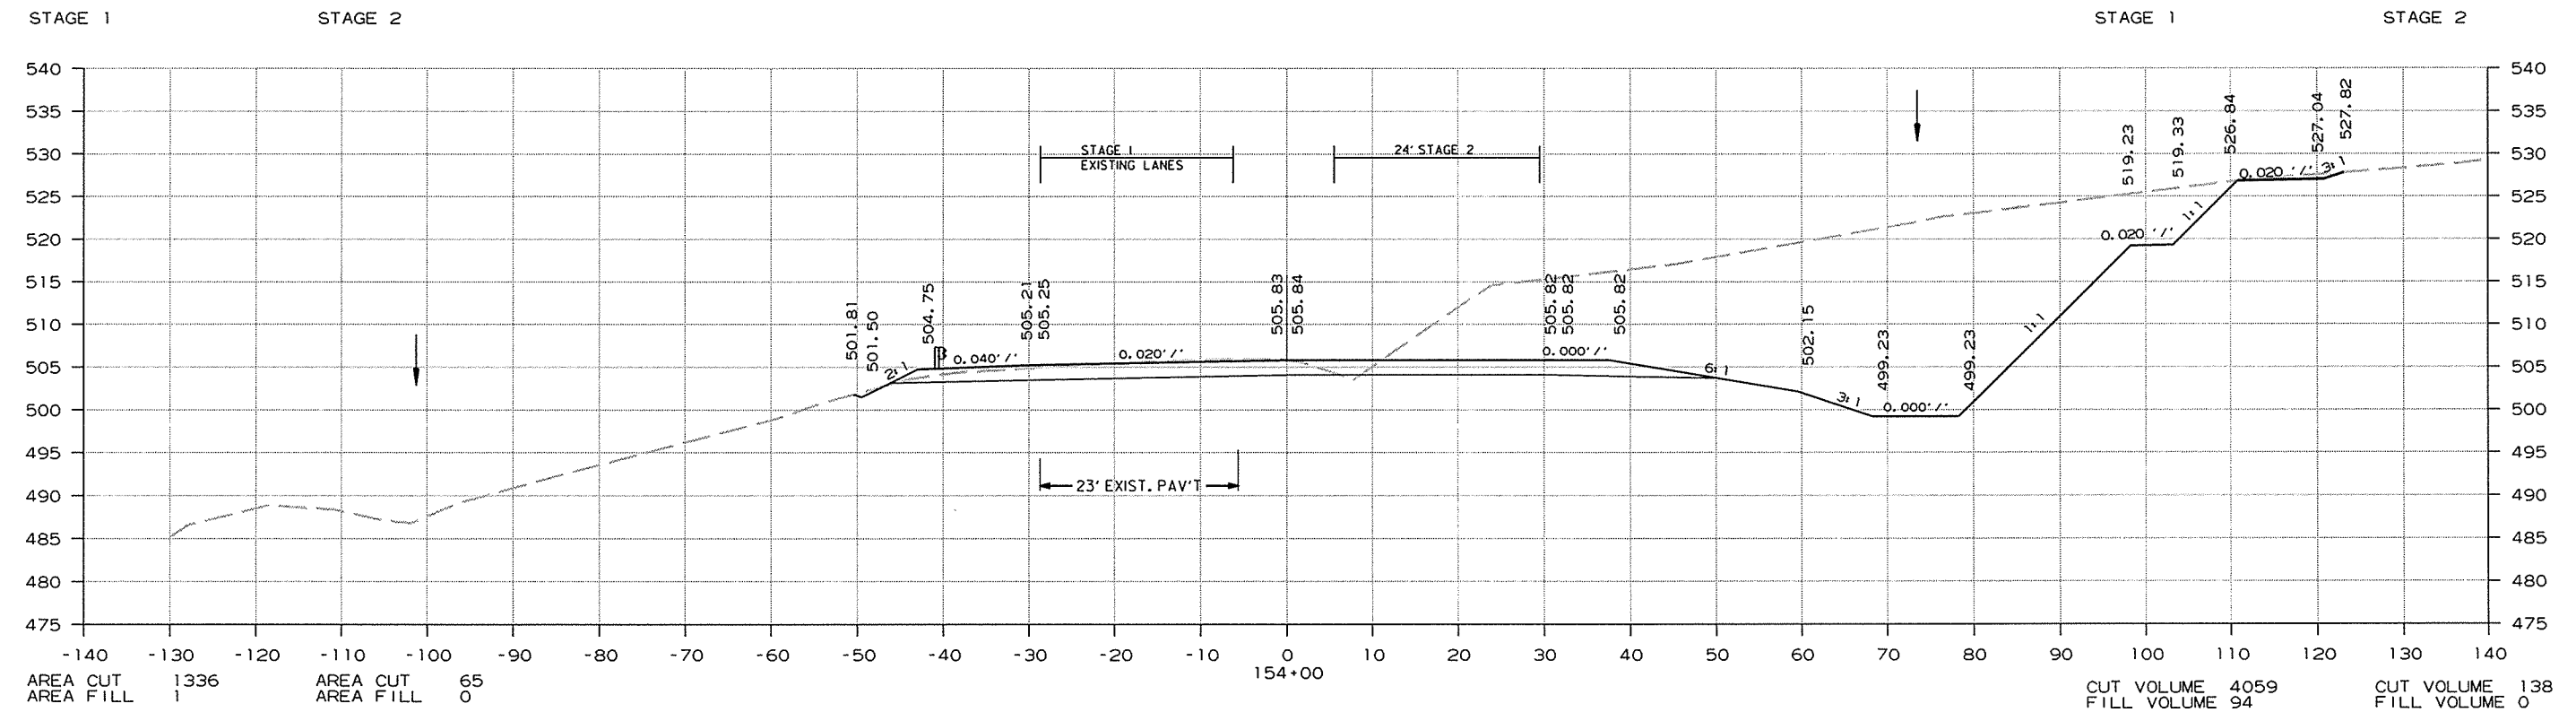


CROSS SECTION STA. 153+00 TO STA. 154+00

R050230.DGN 1/13/2014

DATE REVISED	DATE FILMED	DATE REVISED	DATE FILMED	FED. RD. DIST. NO.	STATE	FED. AID PROJ. NO.	SHEET NO.	TOTAL SHEETS
				6	ARK.			
				JOB NO.	050230		243	309


② CROSS SECTIONS

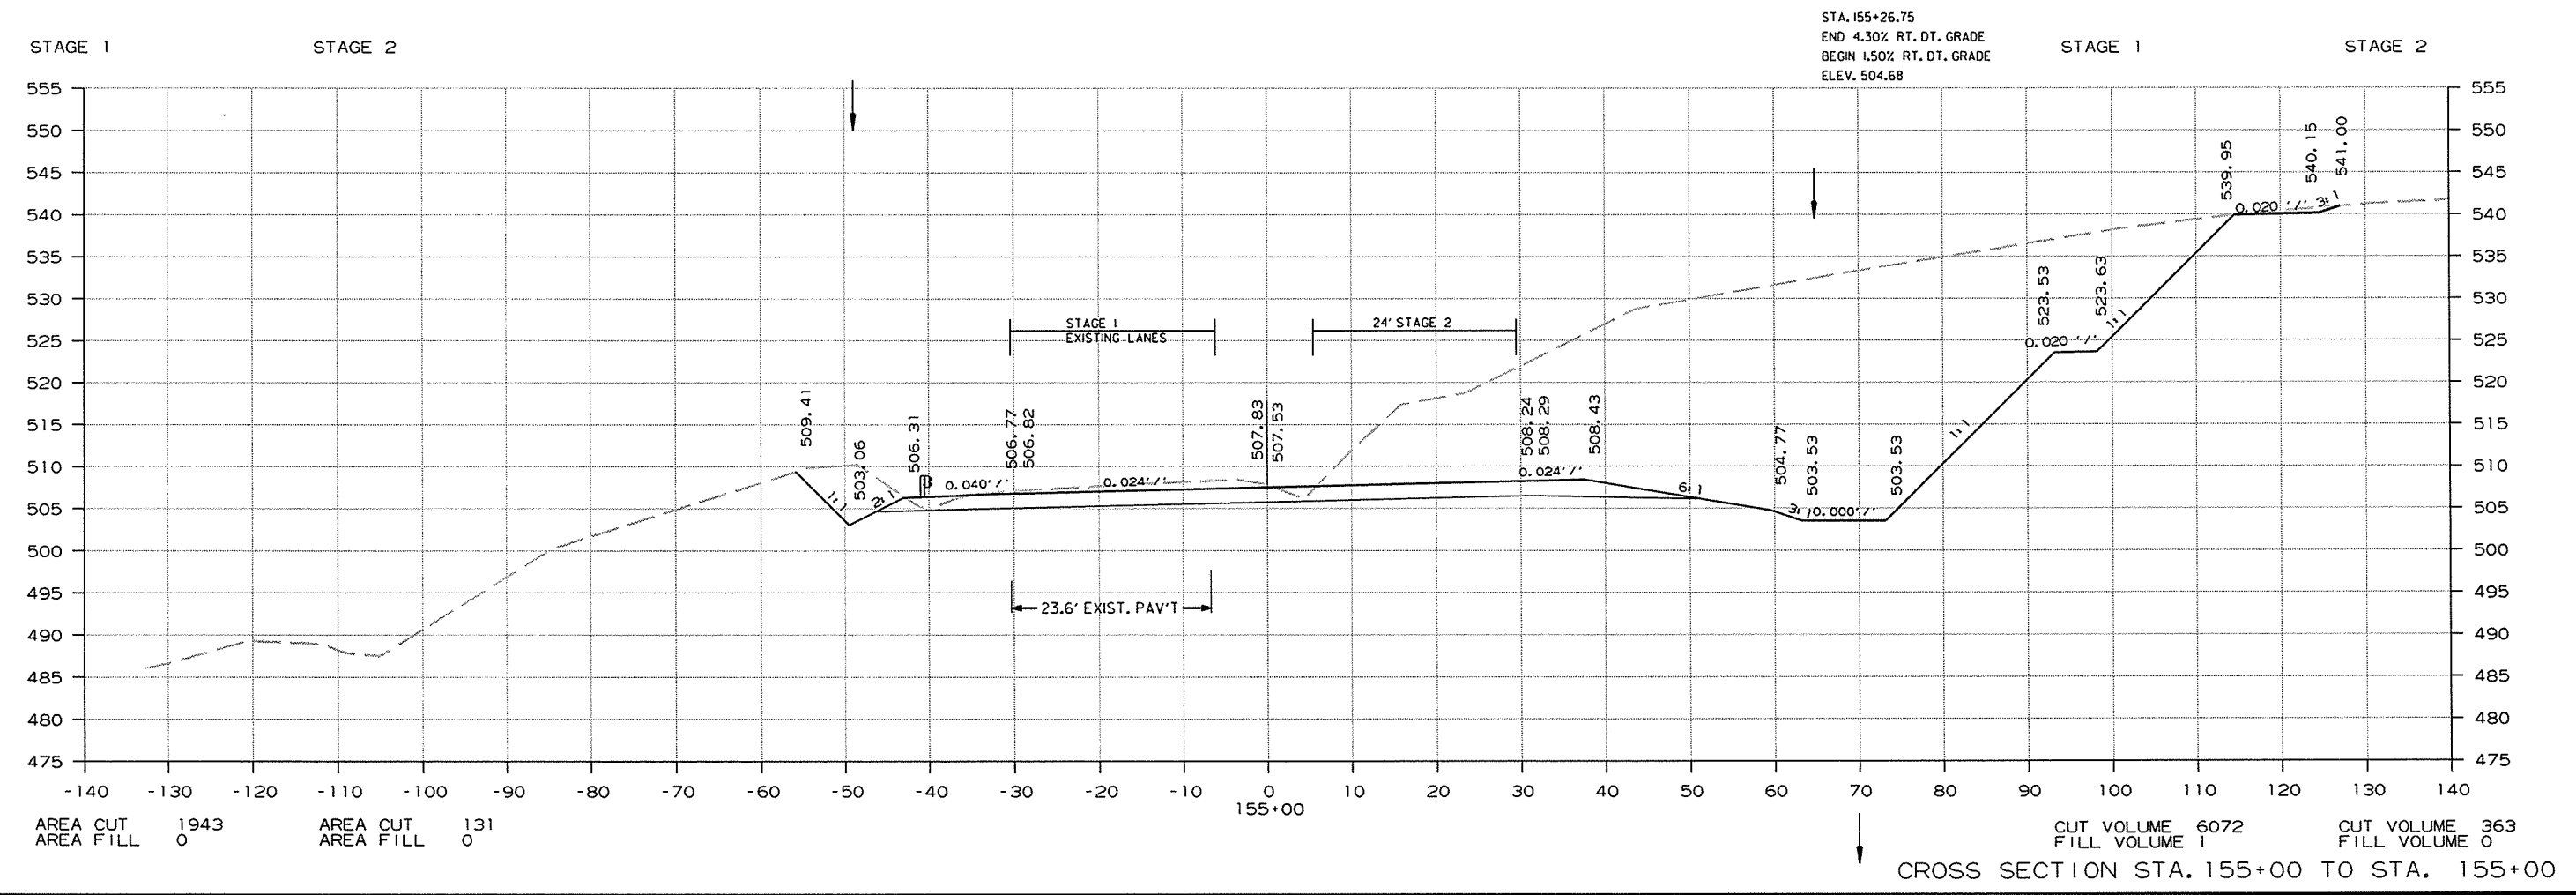

1/13/2014  
R050230.DGN

DATE REVISED	DATE FILMED	DATE REVISED	DATE FILMED	FED. RD. DIST. NO.	STATE	FED. AID PROJ. NO.	SHEET NO.	TOTAL SHEETS
				6	ARK.			
				JOB NO.	050230		244	309

2 CROSS SECTIONS

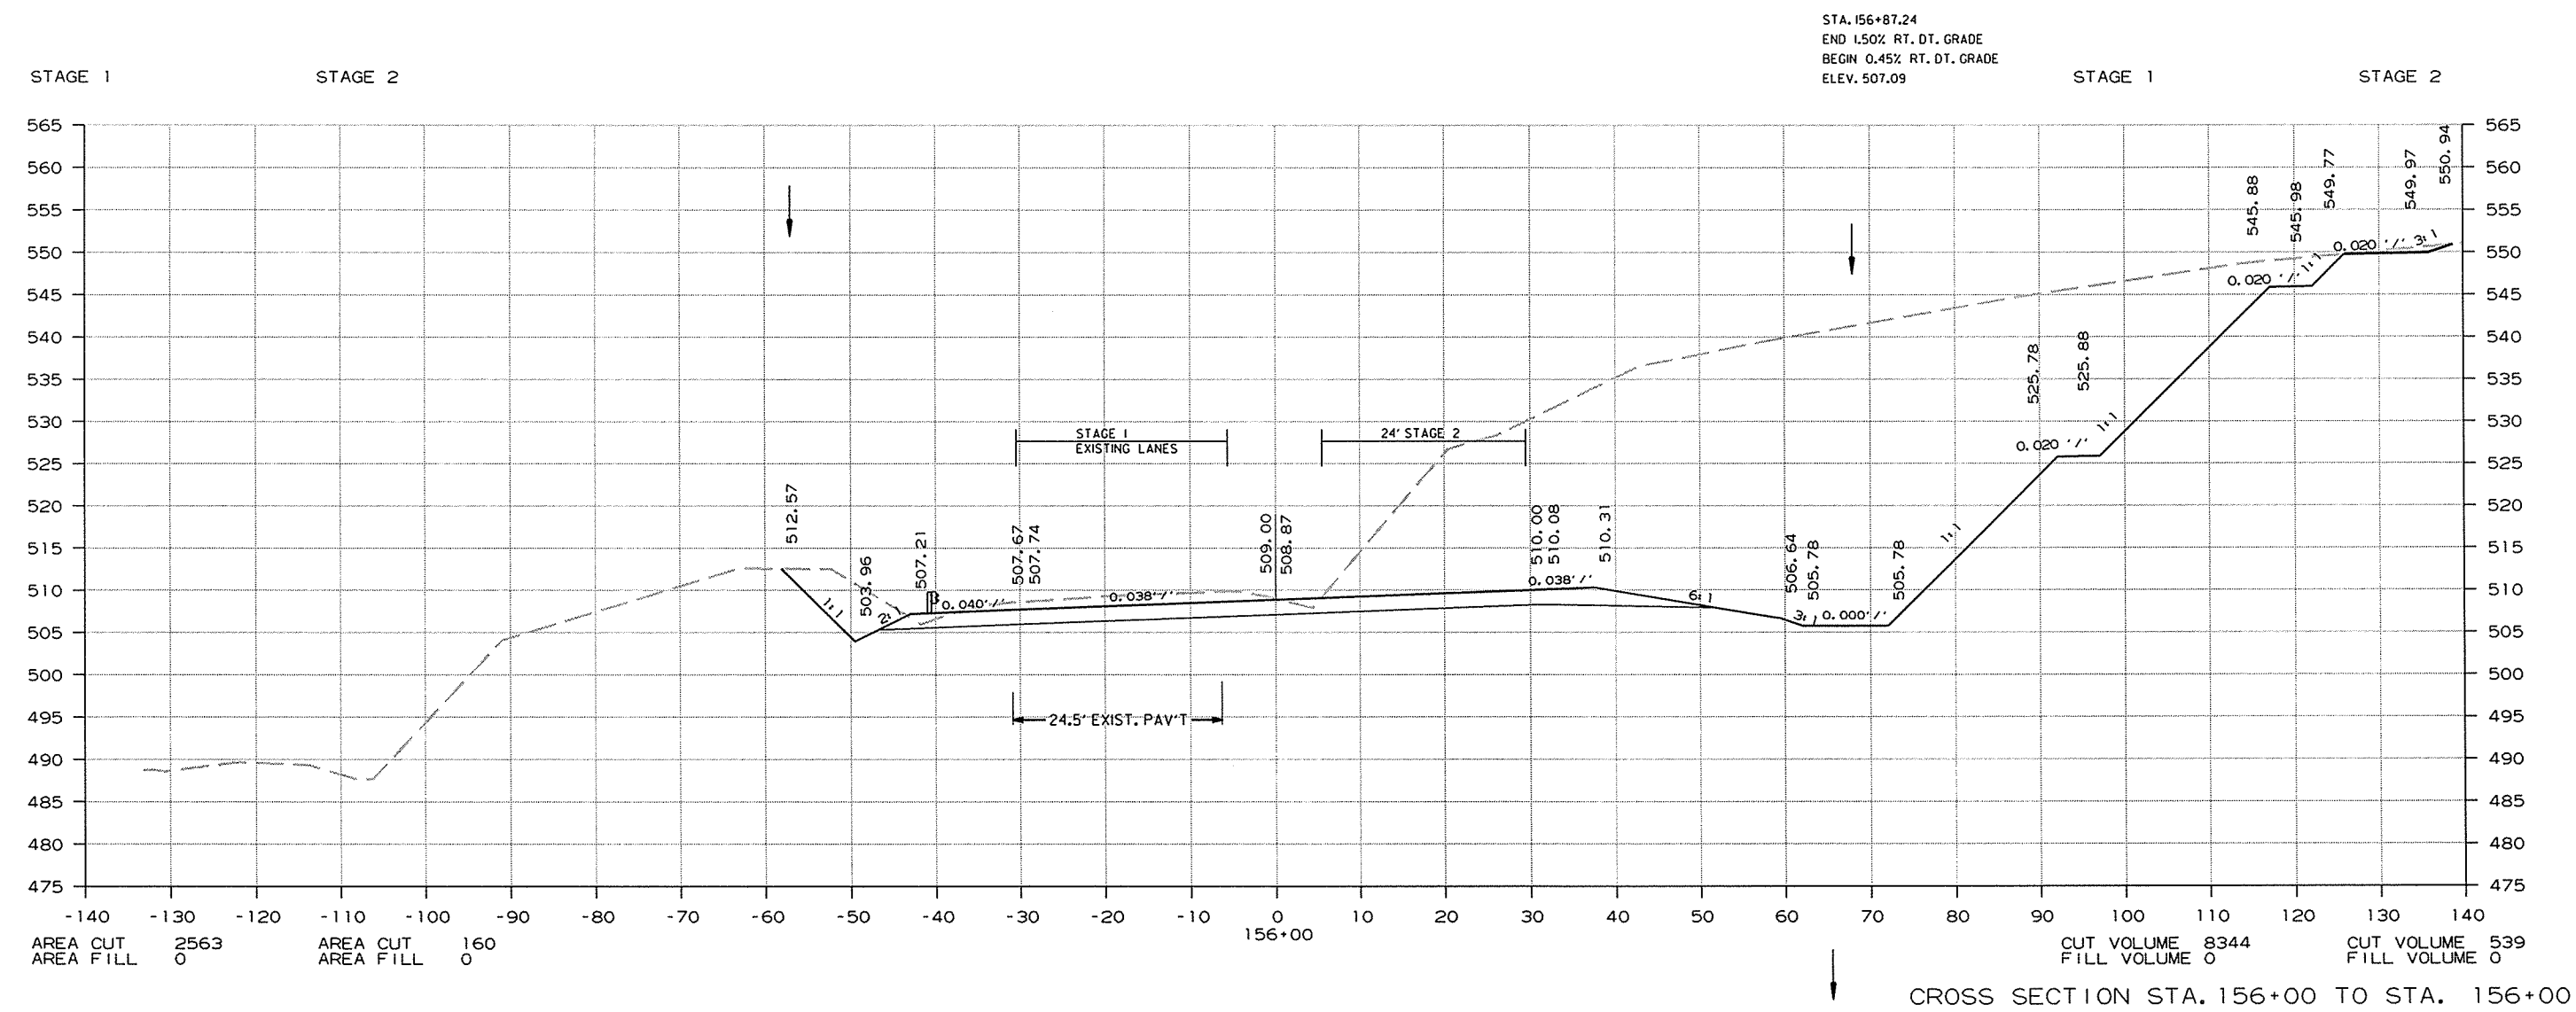


1/13/2014  
 R050230.DGN



DATE REVISED	DATE FILMED	DATE REVISED	DATE FILMED	FED. RD. DIST. NO.	STATE	FED. AID PROJ. NO.	SHEET NO.	TOTAL SHEETS
				6	ARK.			
						JOB NO. 050230	245	309

2 CROSS SECTIONS

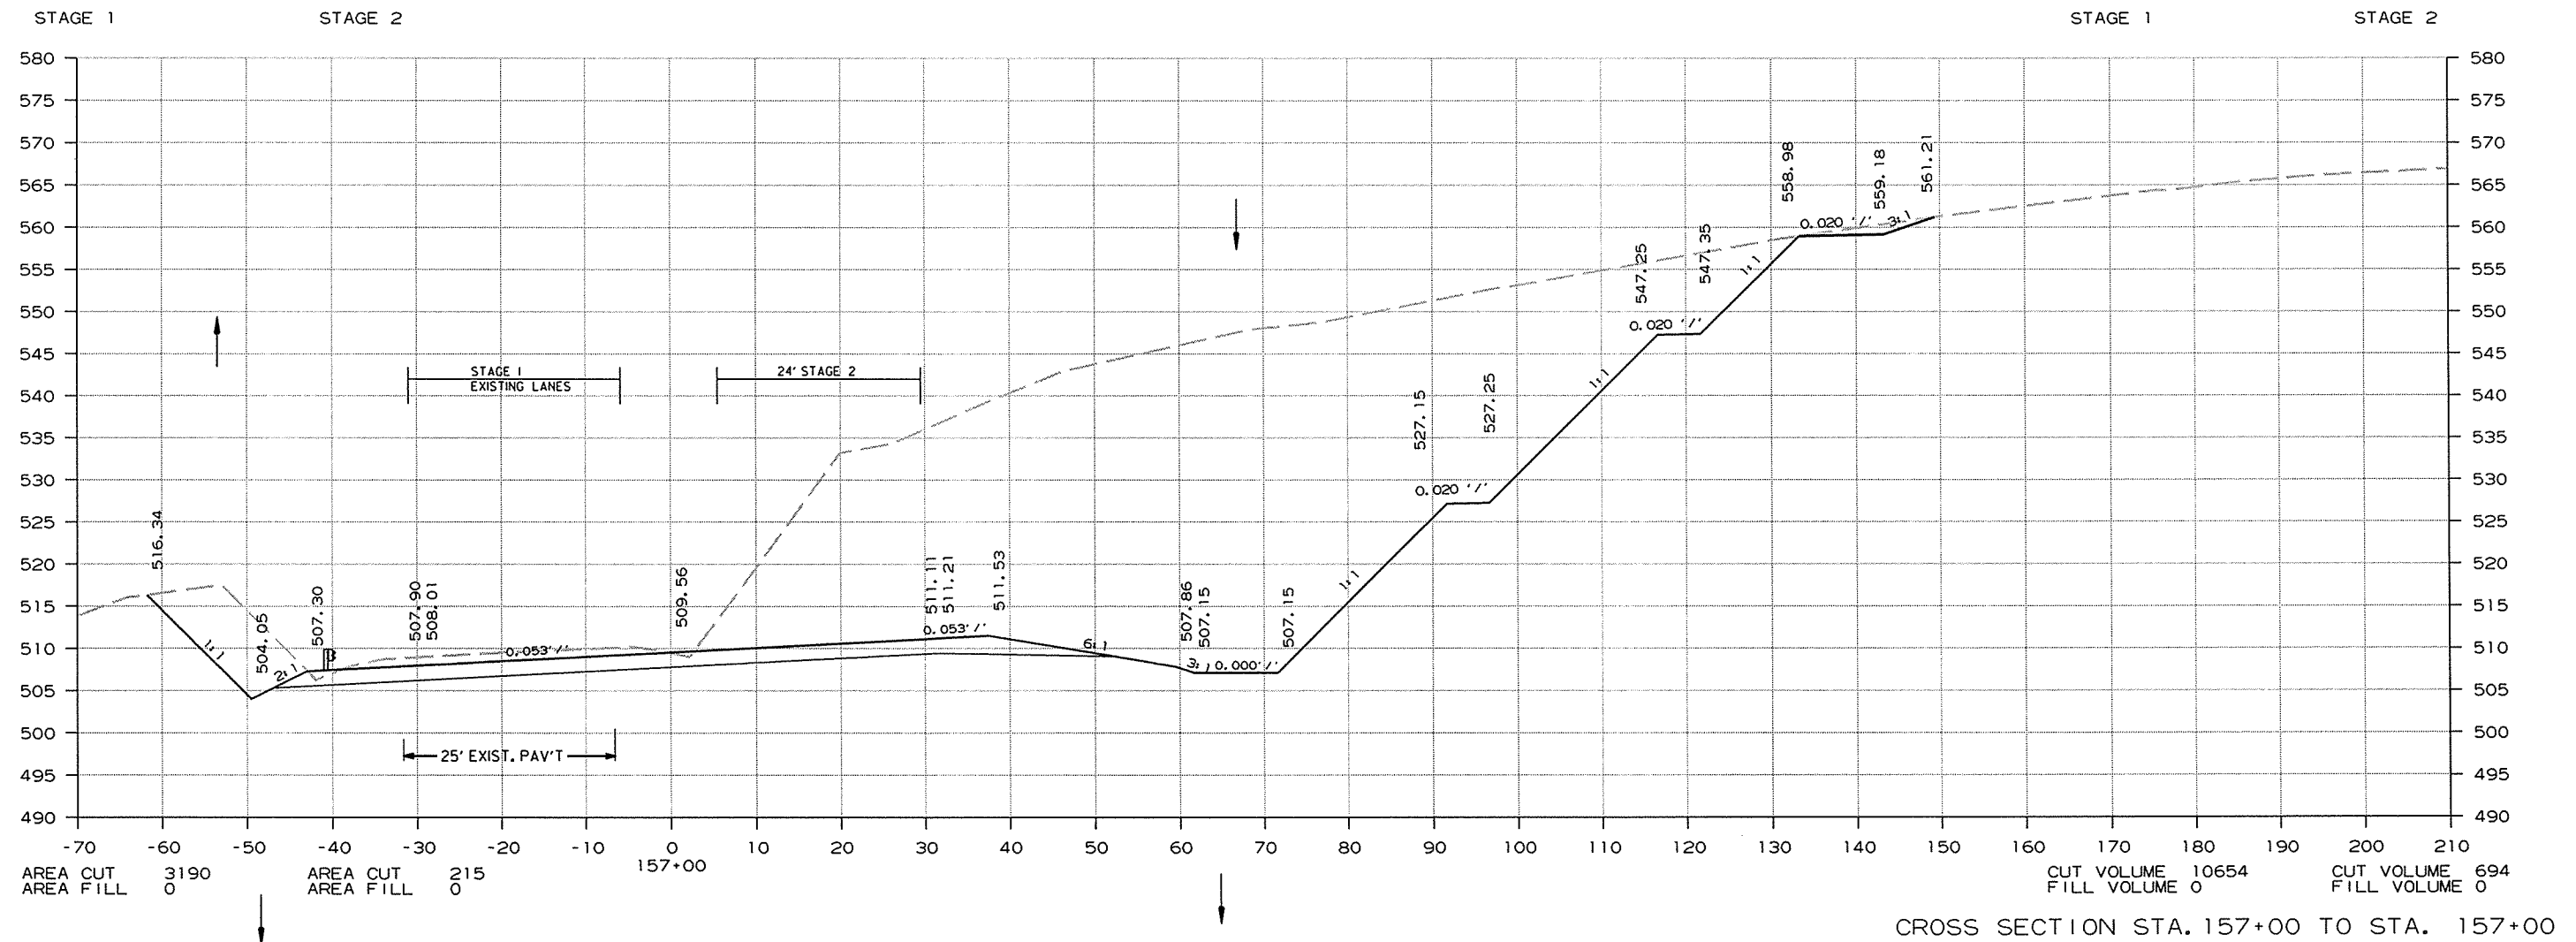


1/13/2014

R050230.DGN

DATE REVISED	DATE FILMED	DATE REVISED	DATE FILMED	FED. RD. DIST. NO.	STATE	FED. AID PROJ. NO.	SHEET NO.	TOTAL SHEETS
				6	ARK.			
JOB NO. 050230							246	309

2 CROSS SECTIONS

STA. 158+38.89  
 END 0.45% RT. DT. GRADE  
 ELEV. 507.77

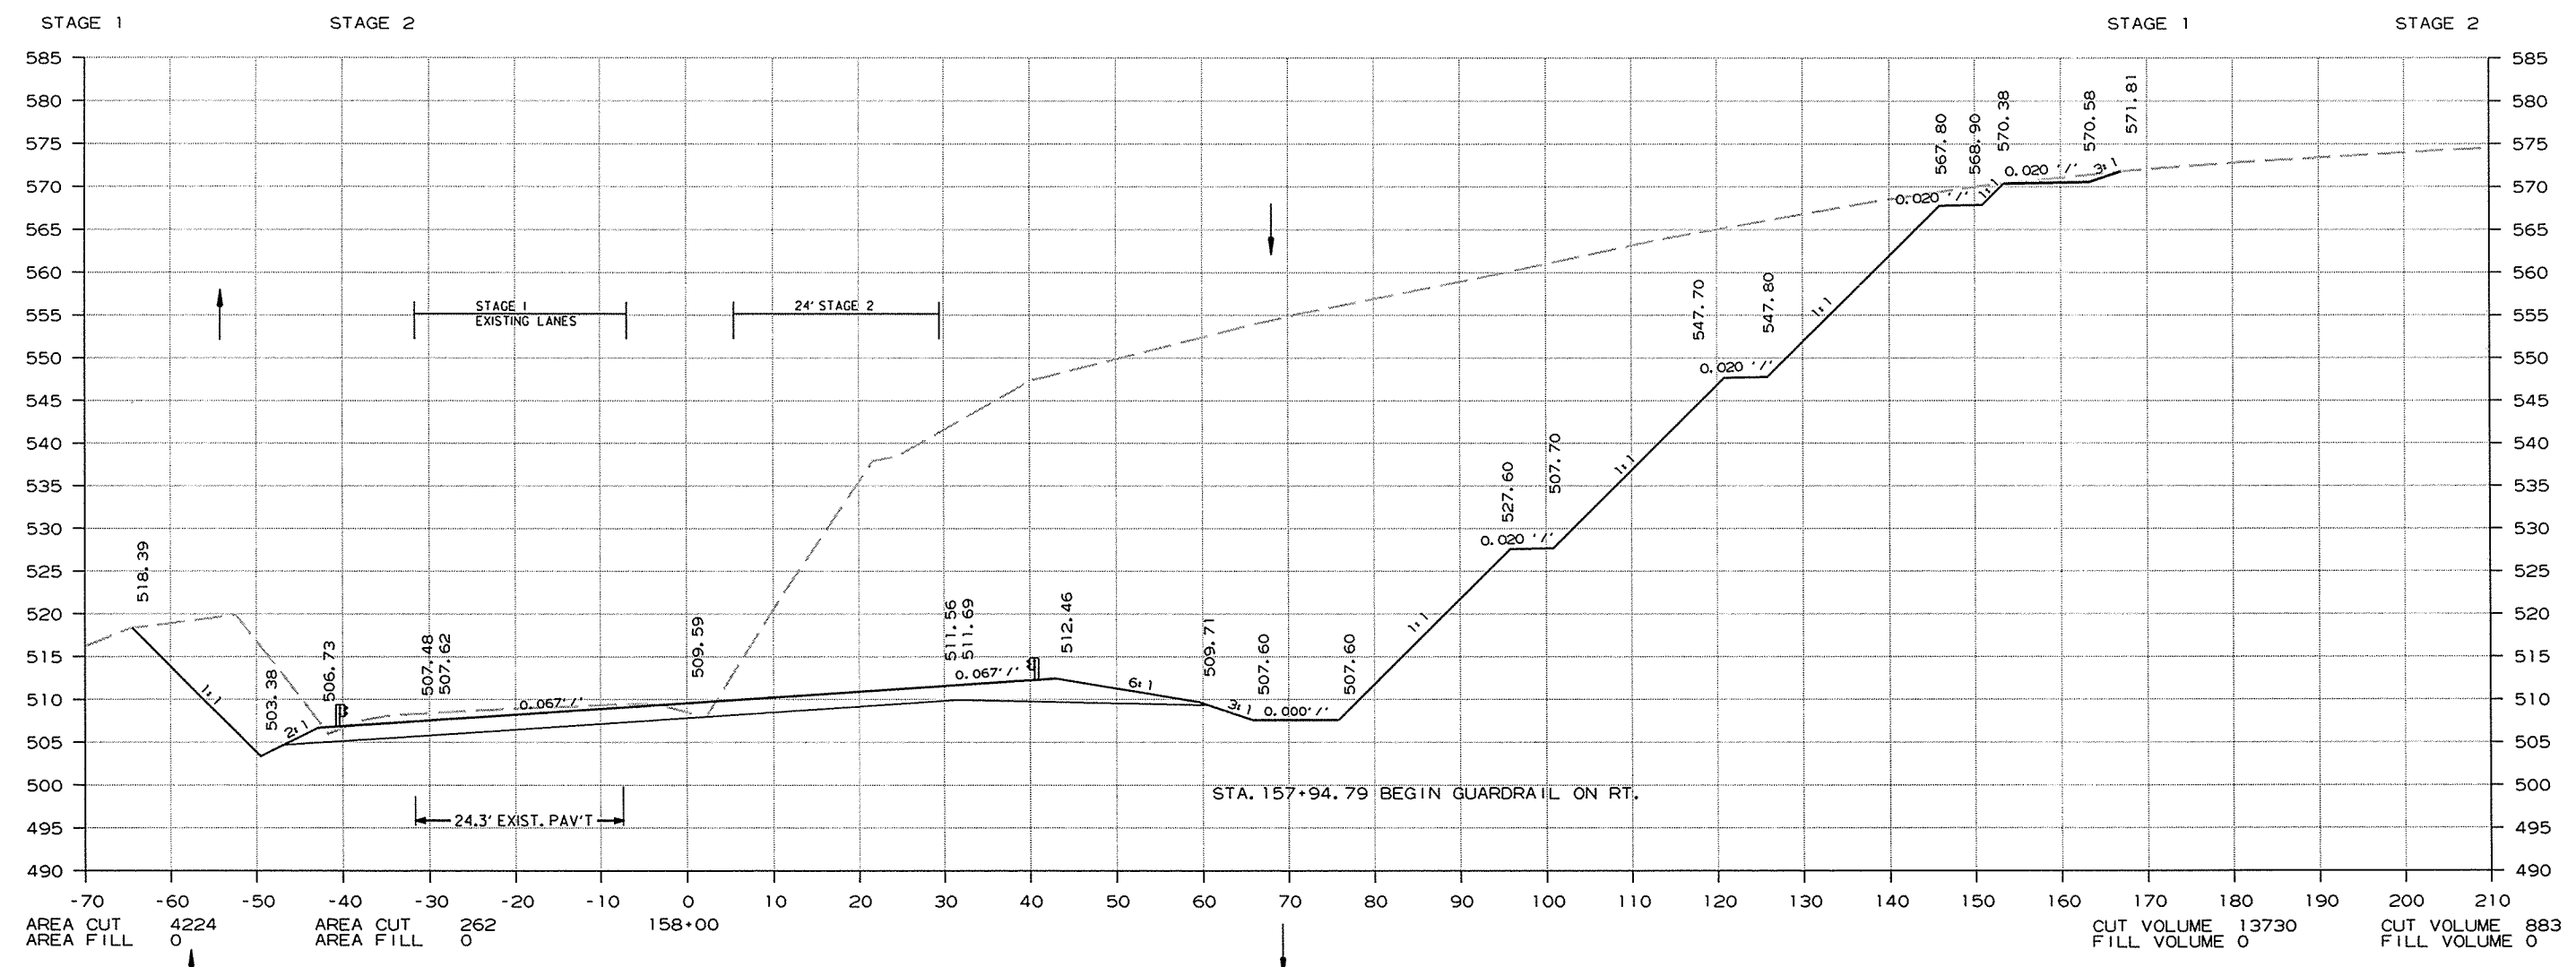


CROSS SECTION STA. 158+00 TO STA. 158+00

1/13/2014 R050230.DGN

DATE REVISED	DATE FILMED	DATE REVISED	DATE FILMED	FED. RD. DIST. NO.	STATE	FED. AID PROJ. NO.	SHEET NO.	TOTAL SHEETS
				6	ARK.			
				JOB NO.	050230		247	309

② CROSS SECTIONS

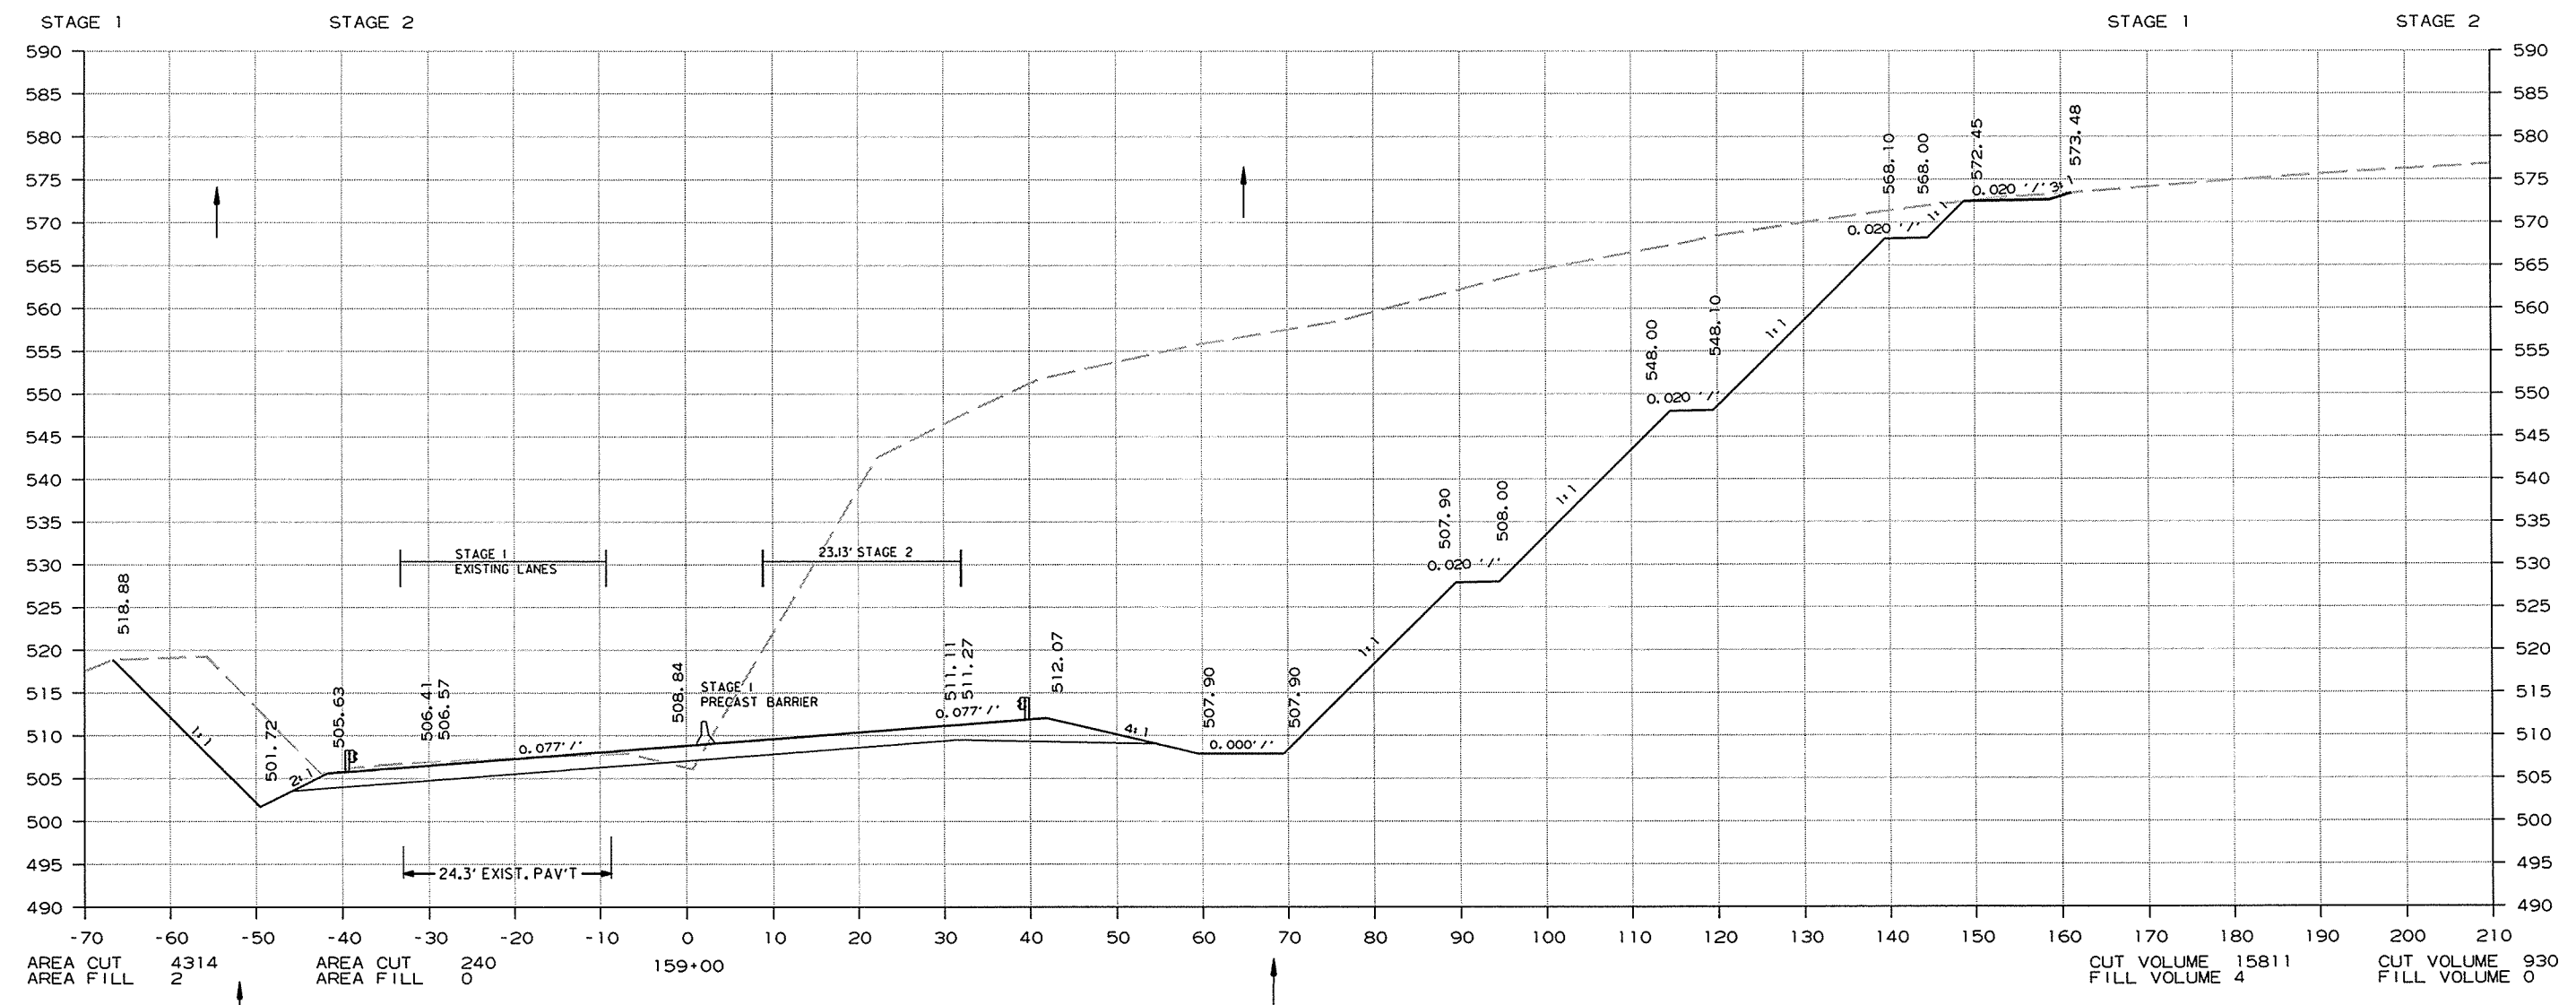


AREA CUT	4314	AREA CUT	240	CUT VOLUME	15811	CUT VOLUME	930
AREA FILL	2	AREA FILL	0	FILL VOLUME	4	FILL VOLUME	0
		159+00				CROSS SECTION STA. 159+00 TO STA. 159+00	

1/13/2014  
R050230.DGN

DATE REVISED	DATE FILMED	DATE REVISED	DATE FILMED	FED. RD. DIST. NO.	STATE	FED. AID PROJ. NO.	SHEET NO.	TOTAL SHEETS
				6	ARK.			
				JOB NO.	050230		248	309


2 CROSS SECTIONS

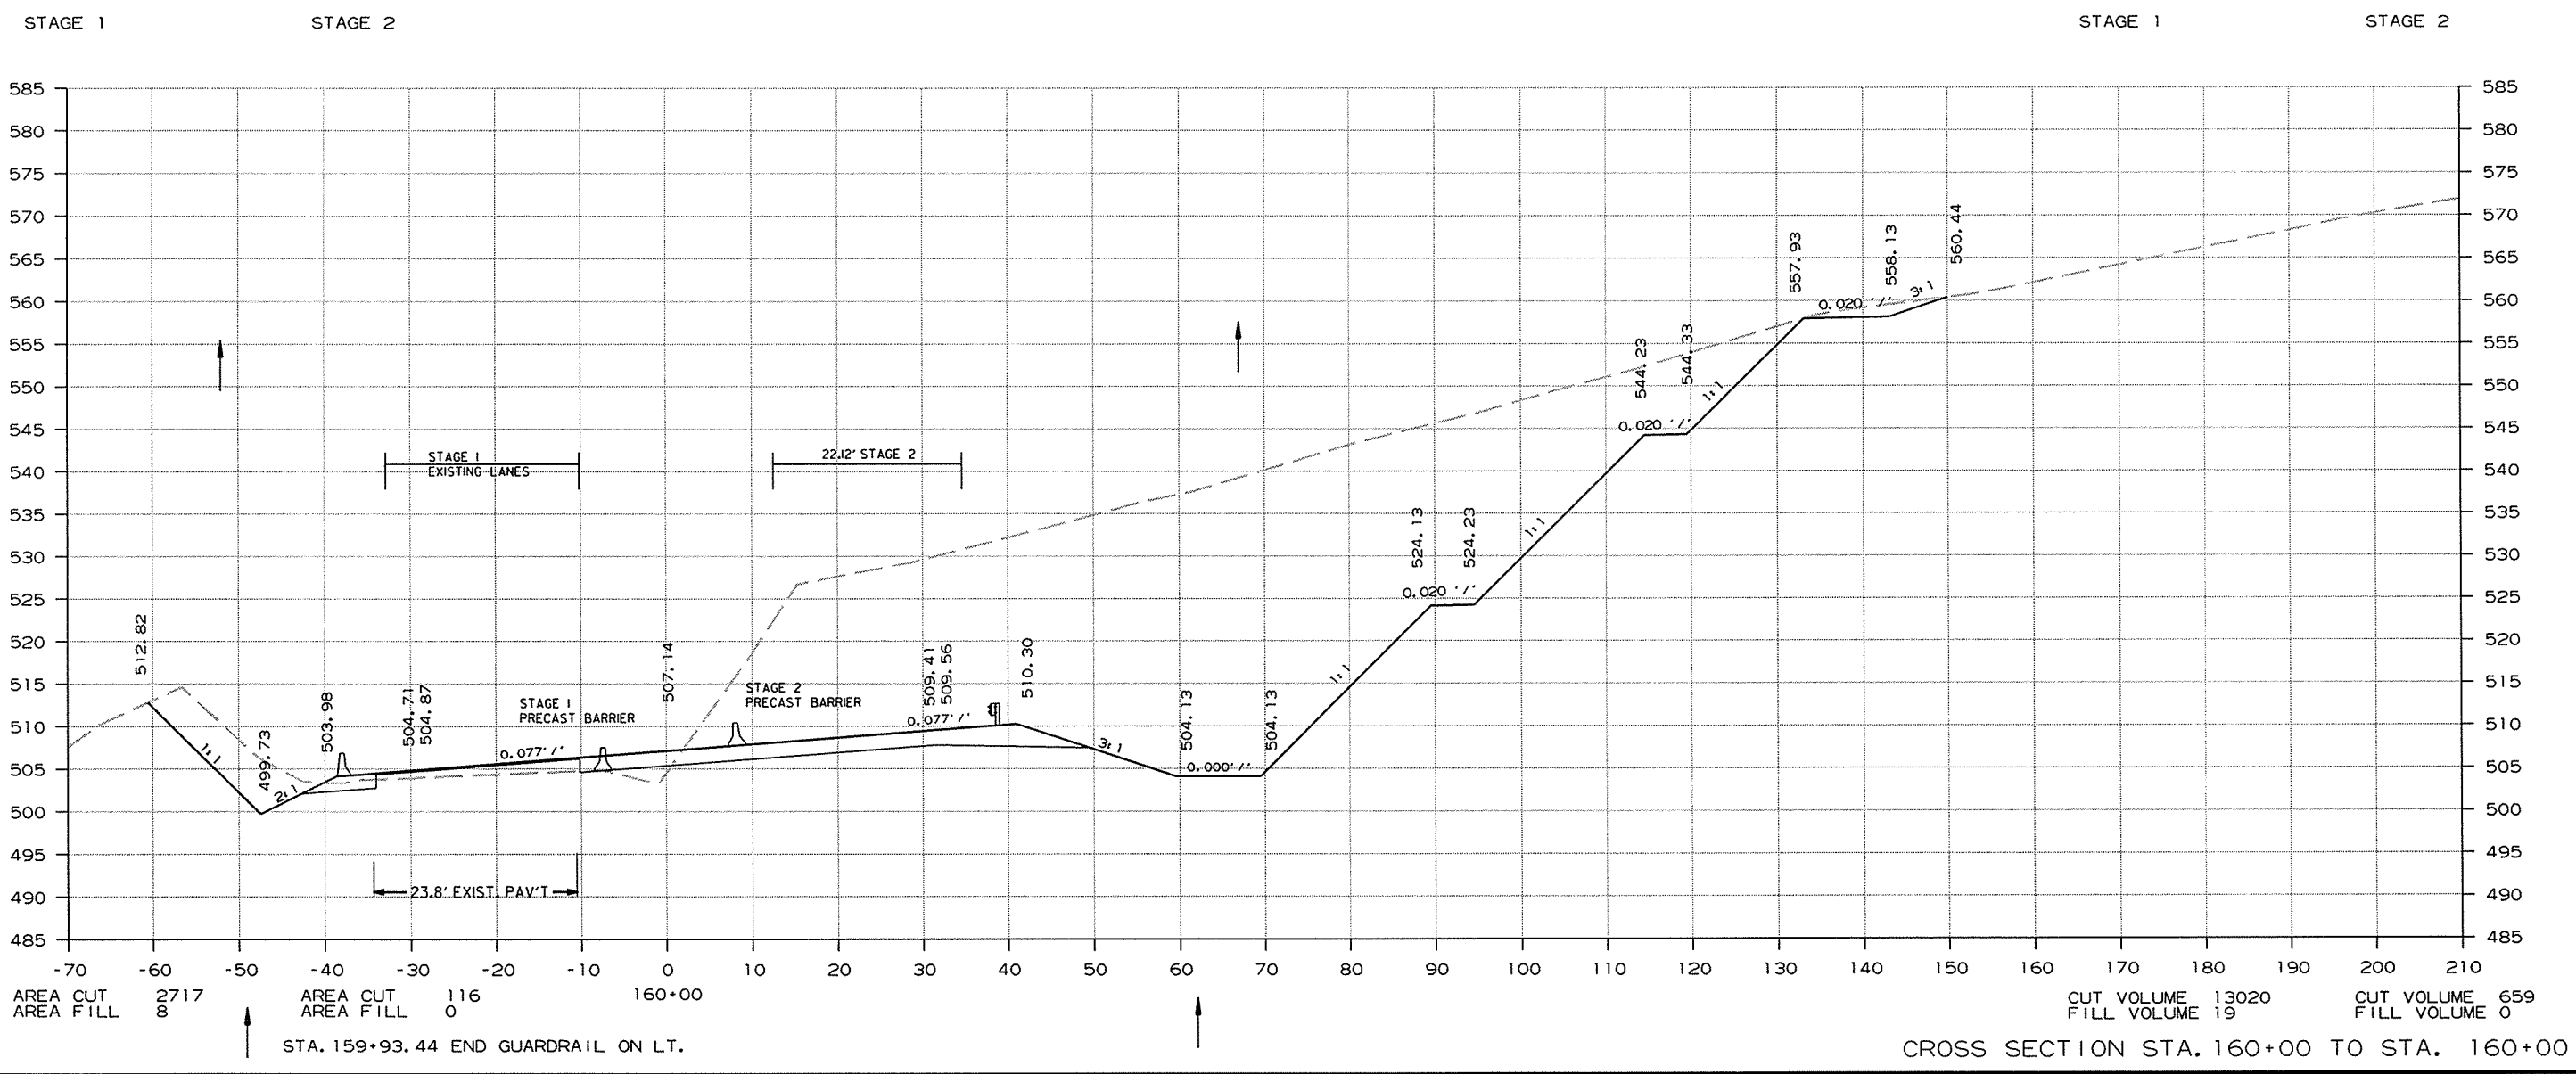

R050230.DGN 1/13/2014

DATE REVISED	DATE FILMED	DATE REVISED	DATE FILMED	FED. RD. DIST. NO.	STATE	FED. AID PROJ. NO.	SHEET NO.	TOTAL SHEETS
				6	ARK.			
JOB NO. 050230							249	309

2 CROSS SECTIONS

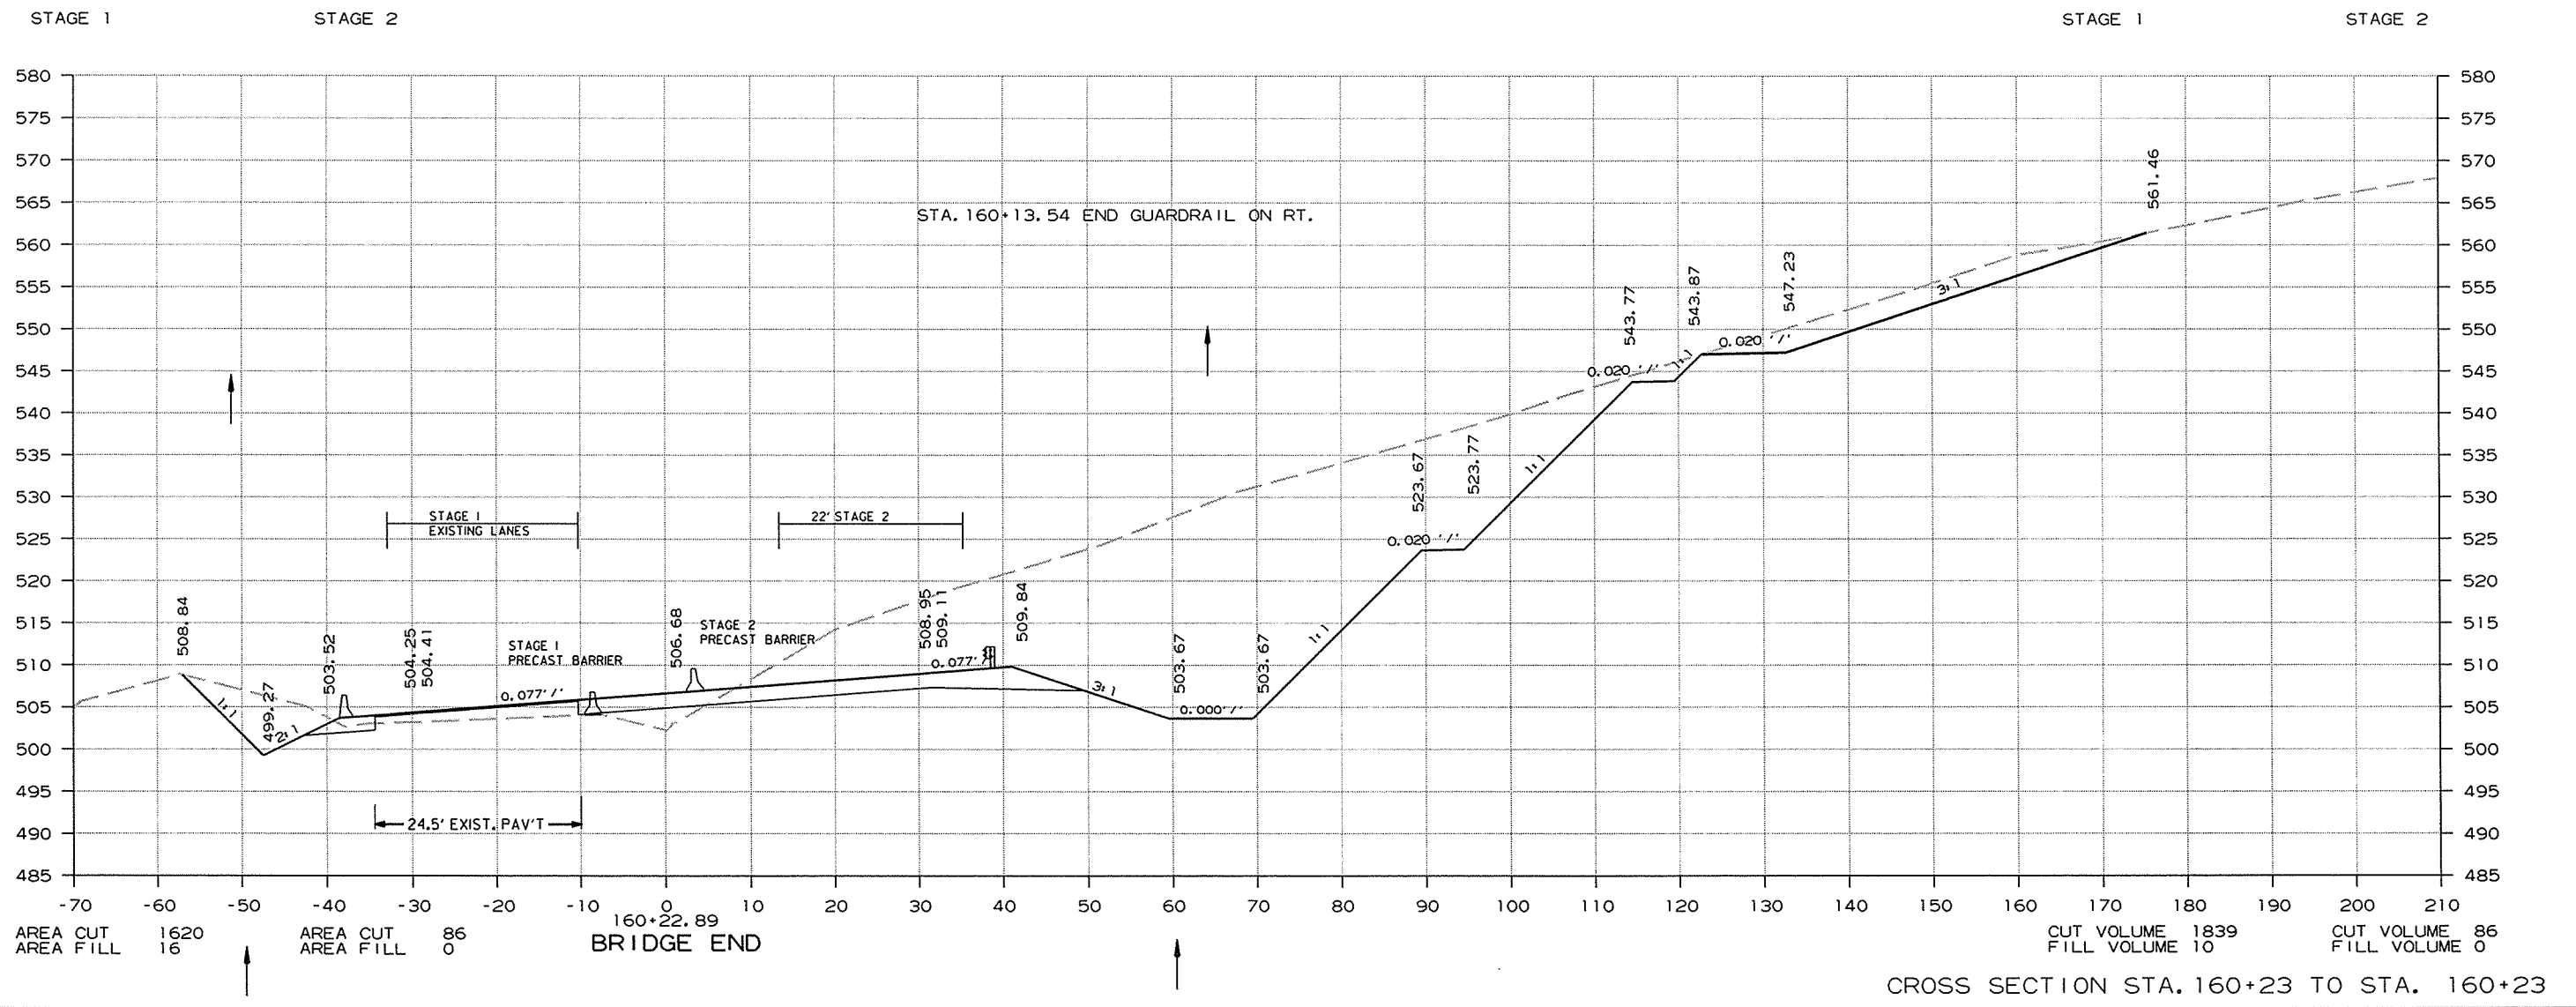

AREA CUT 1620  
AREA FILL 16

AREA CUT 86  
AREA FILL 0

BRIDGE END

CUT VOLUME 1839  
FILL VOLUME 10



CUT VOLUME 86  
FILL VOLUME 0

CROSS SECTION STA. 160+23 TO STA. 160+23

R050230.DGN 1/13/2014

DATE REVISED	DATE FILMED	DATE REVISED	DATE FILMED	FED. RD. DIST. NO.	STATE	FED. AID PROJ. NO.	SHEET NO.	TOTAL SHEETS
				6	ARK.			
				JOB NO. 050230			250	309

② CROSS SECTIONS

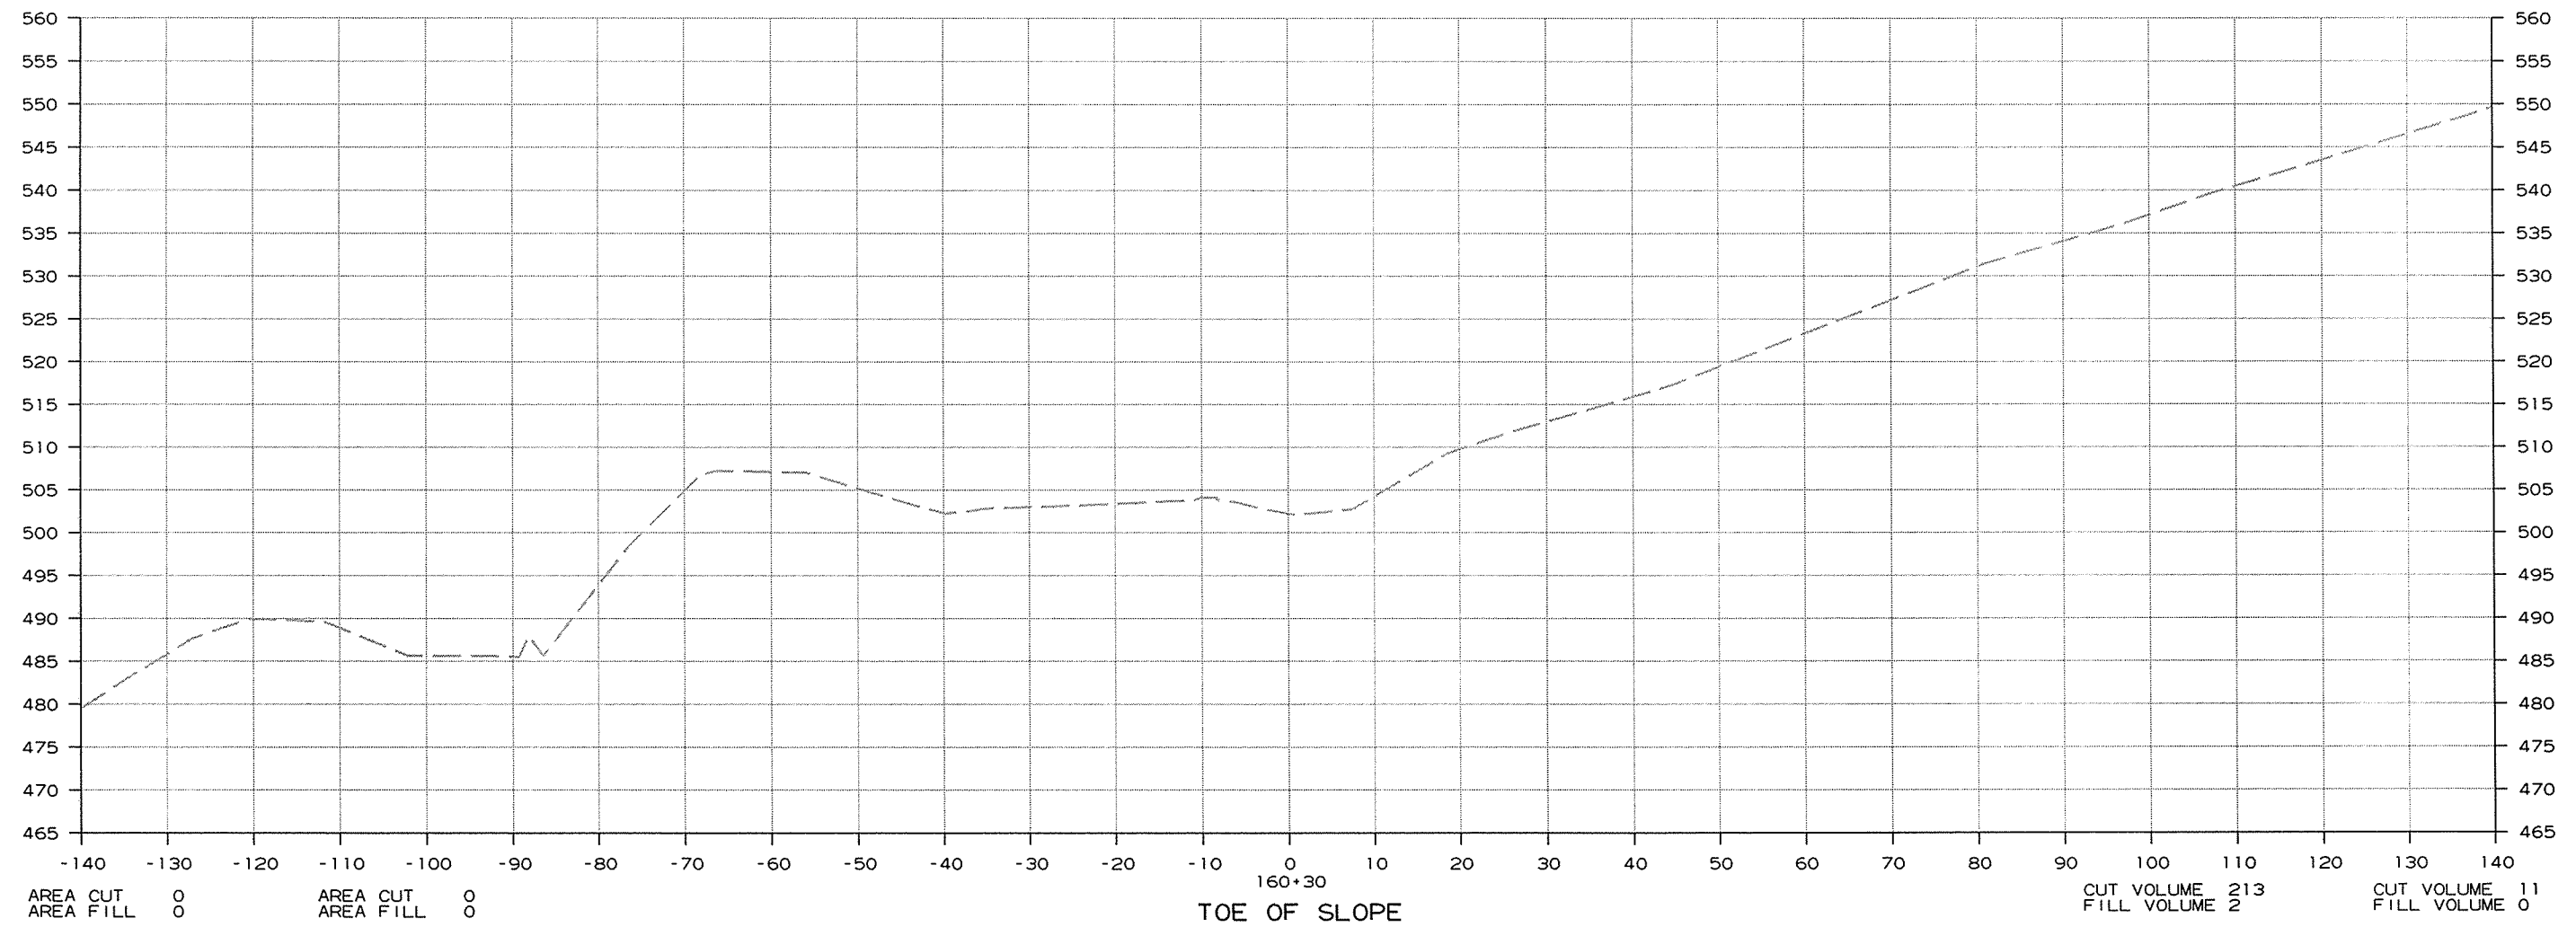
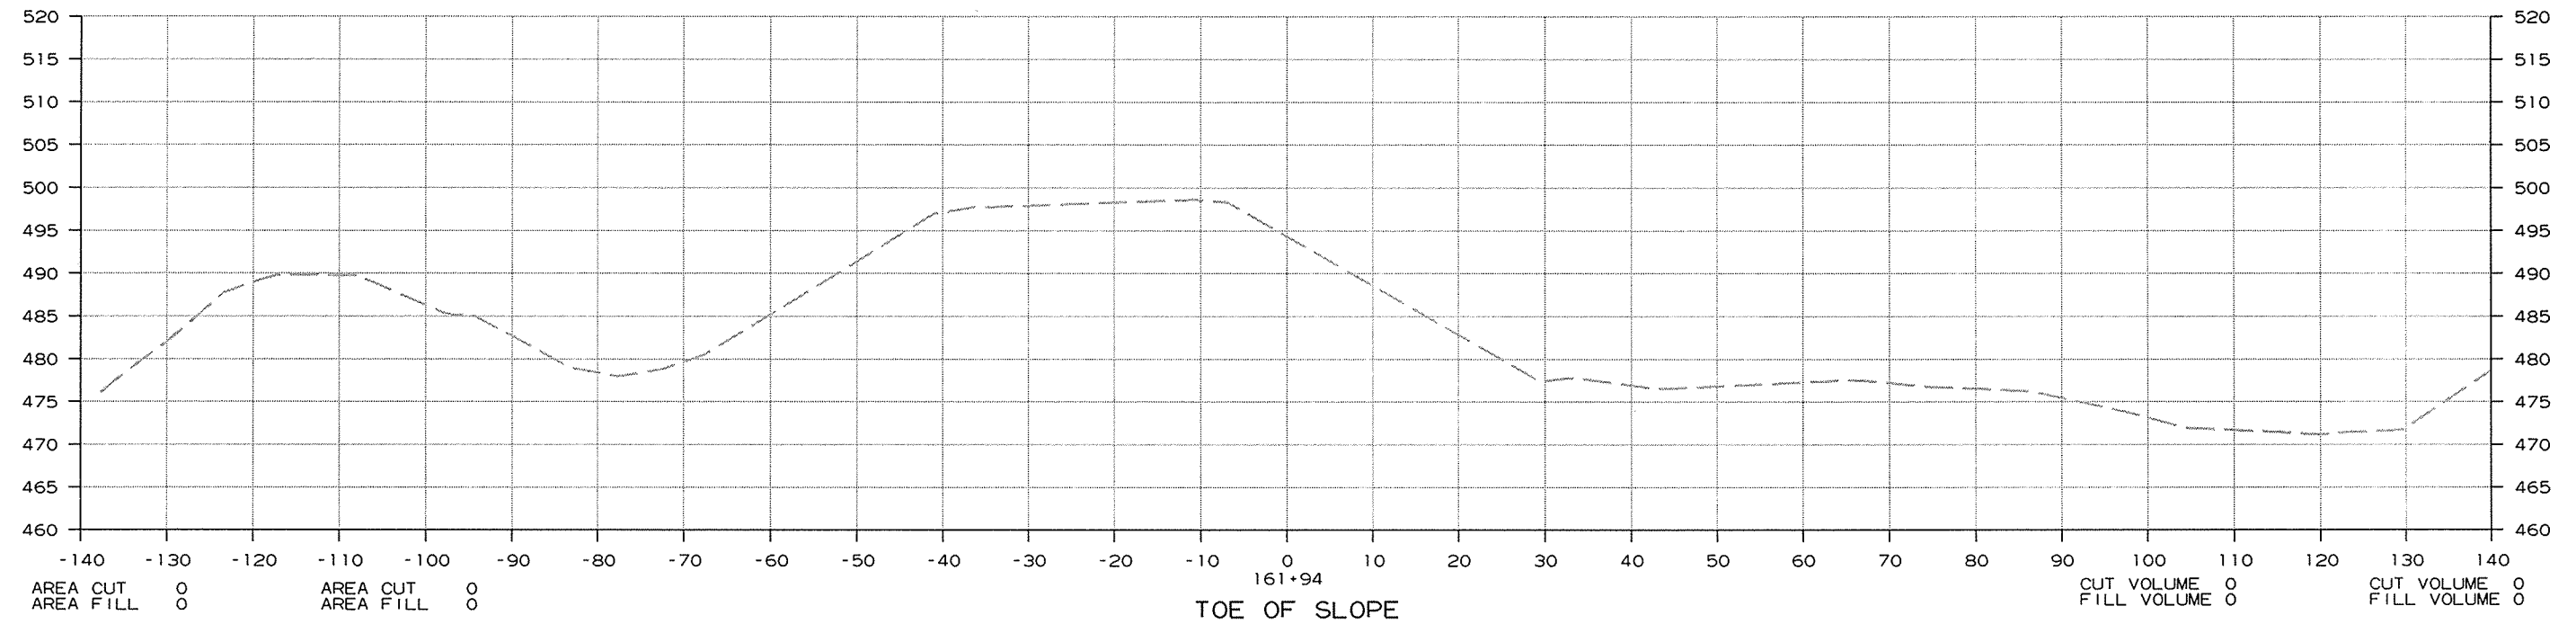


CROSS SECTION STA. 160+30 TO STA. 161+94

R050230.DGN 1/13/2014

DATE REVISED	DATE FILMED	DATE REVISED	DATE FILMED	FED. RD. DIST. NO.	STATE	FED. AID PROJ. NO.	SHEET NO.	TOTAL SHEETS
				6	ARK.			
JOB NO. 050230							251	309


2 CROSS SECTIONS

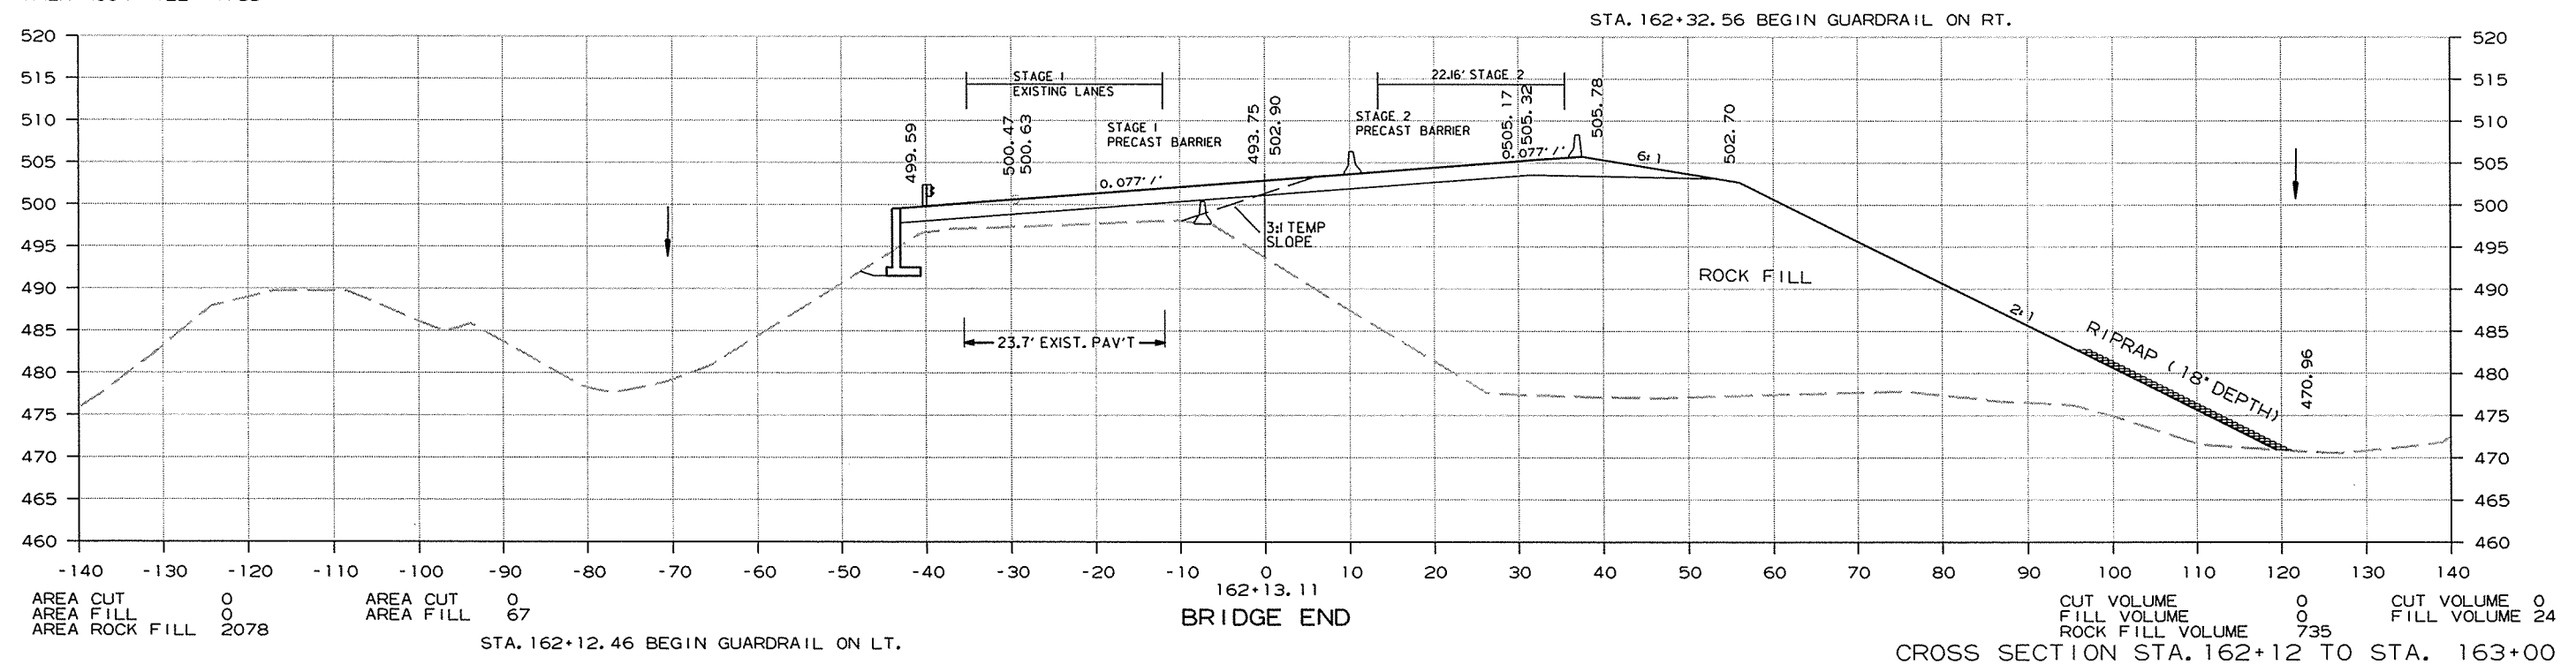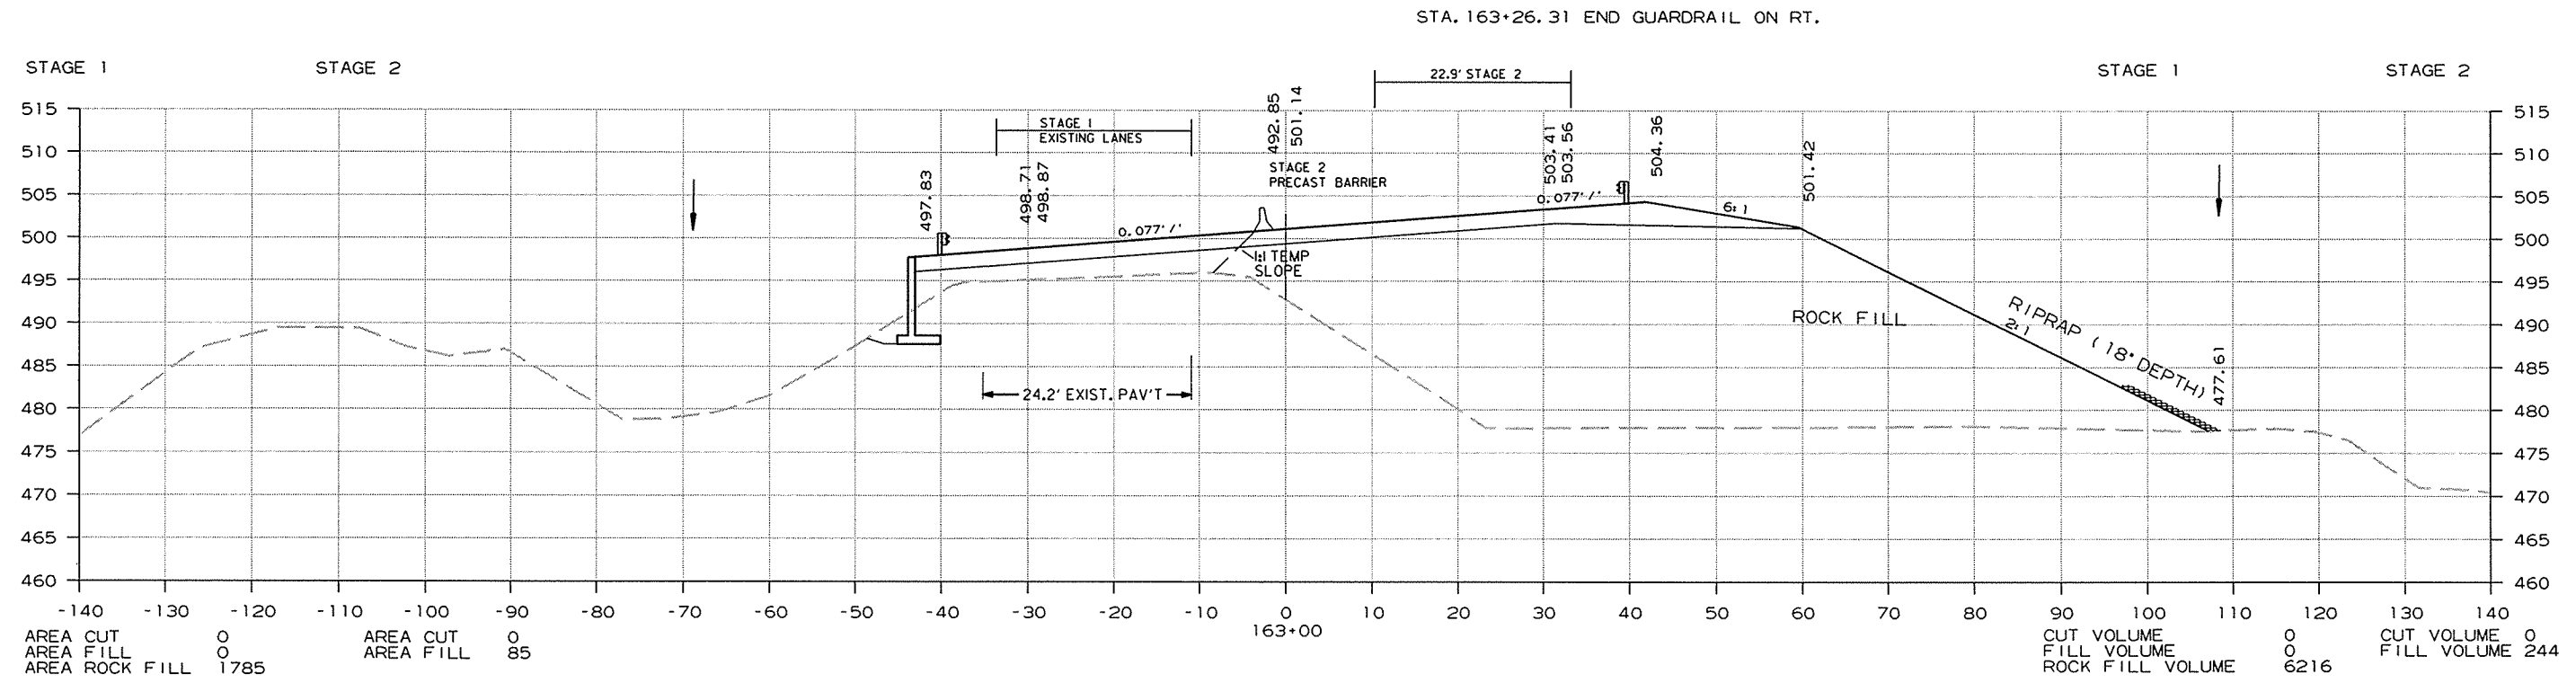

1/13/2014 R050230.DGN

DATE REVISED	DATE FILMED	DATE REVISED	DATE FILMED	FED. RD. DIST. NO.	STATE	FED. AID PROJ. NO.	SHEET NO.	TOTAL SHEETS
				6	ARK.			
						JOB NO. 050230	252	309

② CROSS SECTIONS

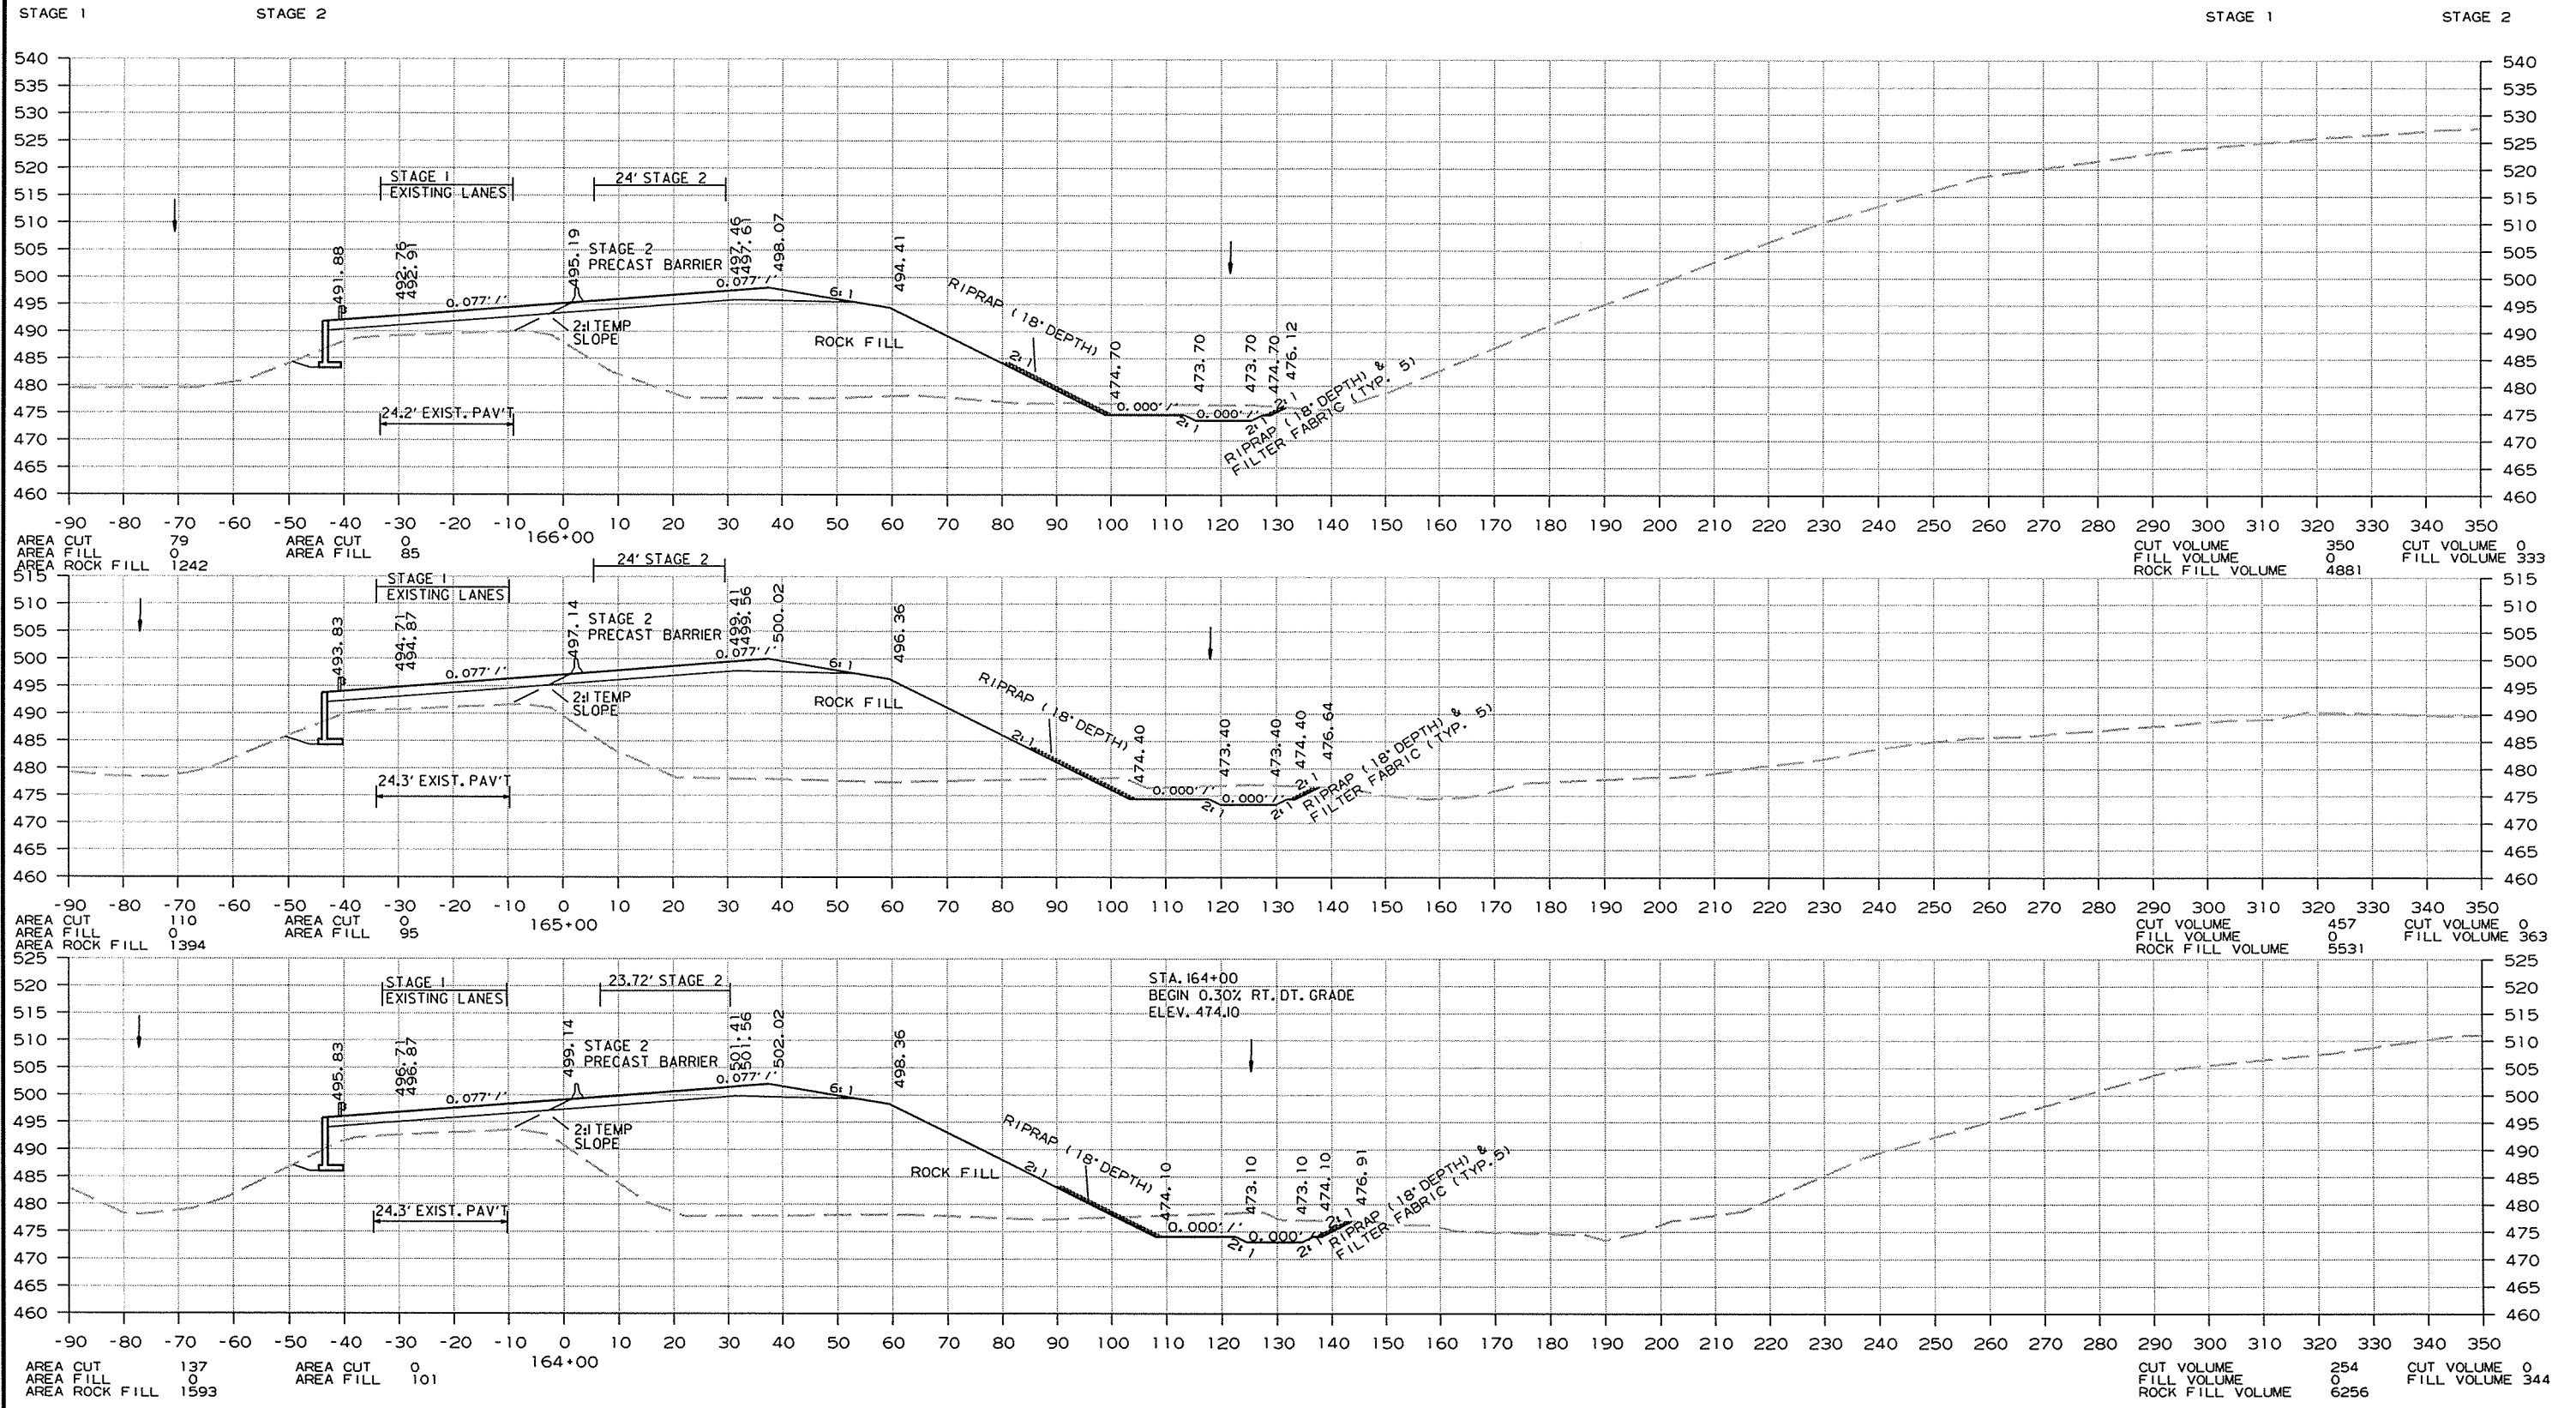


1/13/2014  
R050230.DGN

CROSS SECTION STA. 164+00 TO STA. 166+00



DATE REVISED	DATE FILMED	DATE REVISED	DATE FILMED	FED. RD. DIST. NO.	STATE	FED. AID PROJ. NO.	SHEET NO.	TOTAL SHEETS
				6	ARK.			
JOB NO. 050230							253	309

2 CROSS SECTIONS

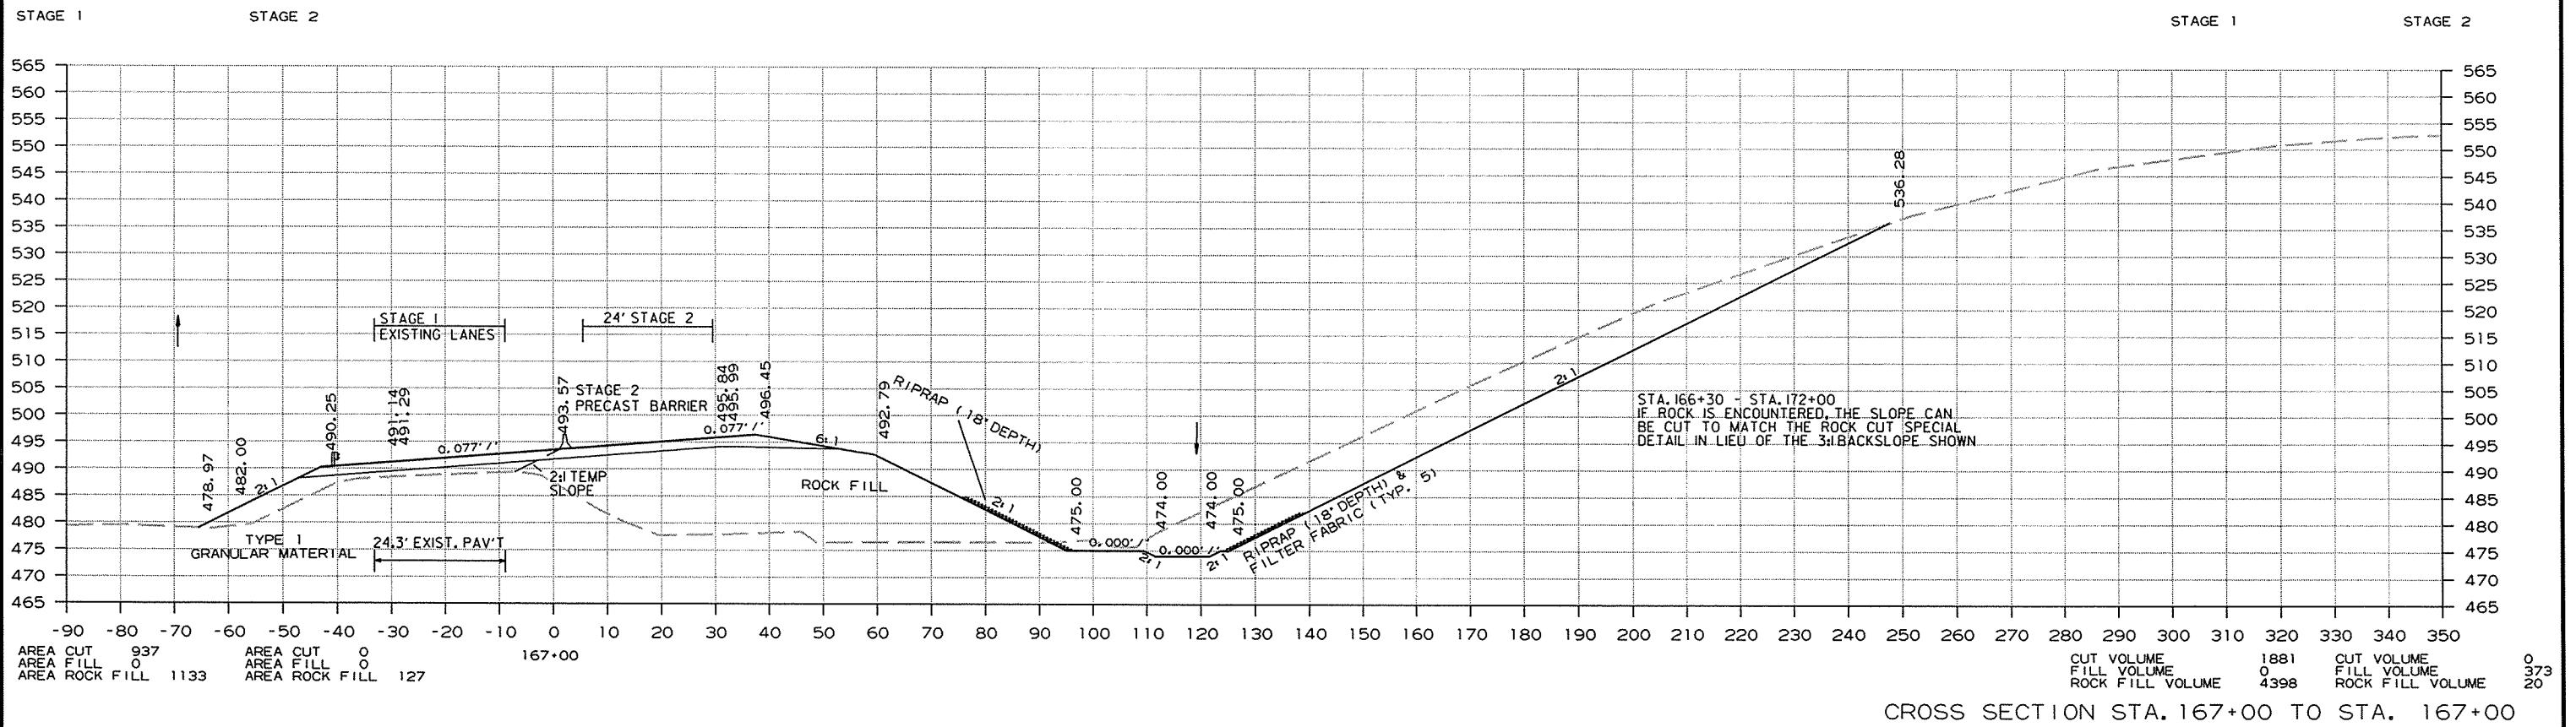


1/13/2014  
R050230.DGN



DATE REVISED	DATE FILMED	DATE REVISED	DATE FILMED	FED. RD. DIST. NO.	STATE	FED. AID PROJ. NO.	SHEET NO.	TOTAL SHEETS
				6	ARK.			
				JOB NO.	050230		255	309

2 CROSS SECTIONS

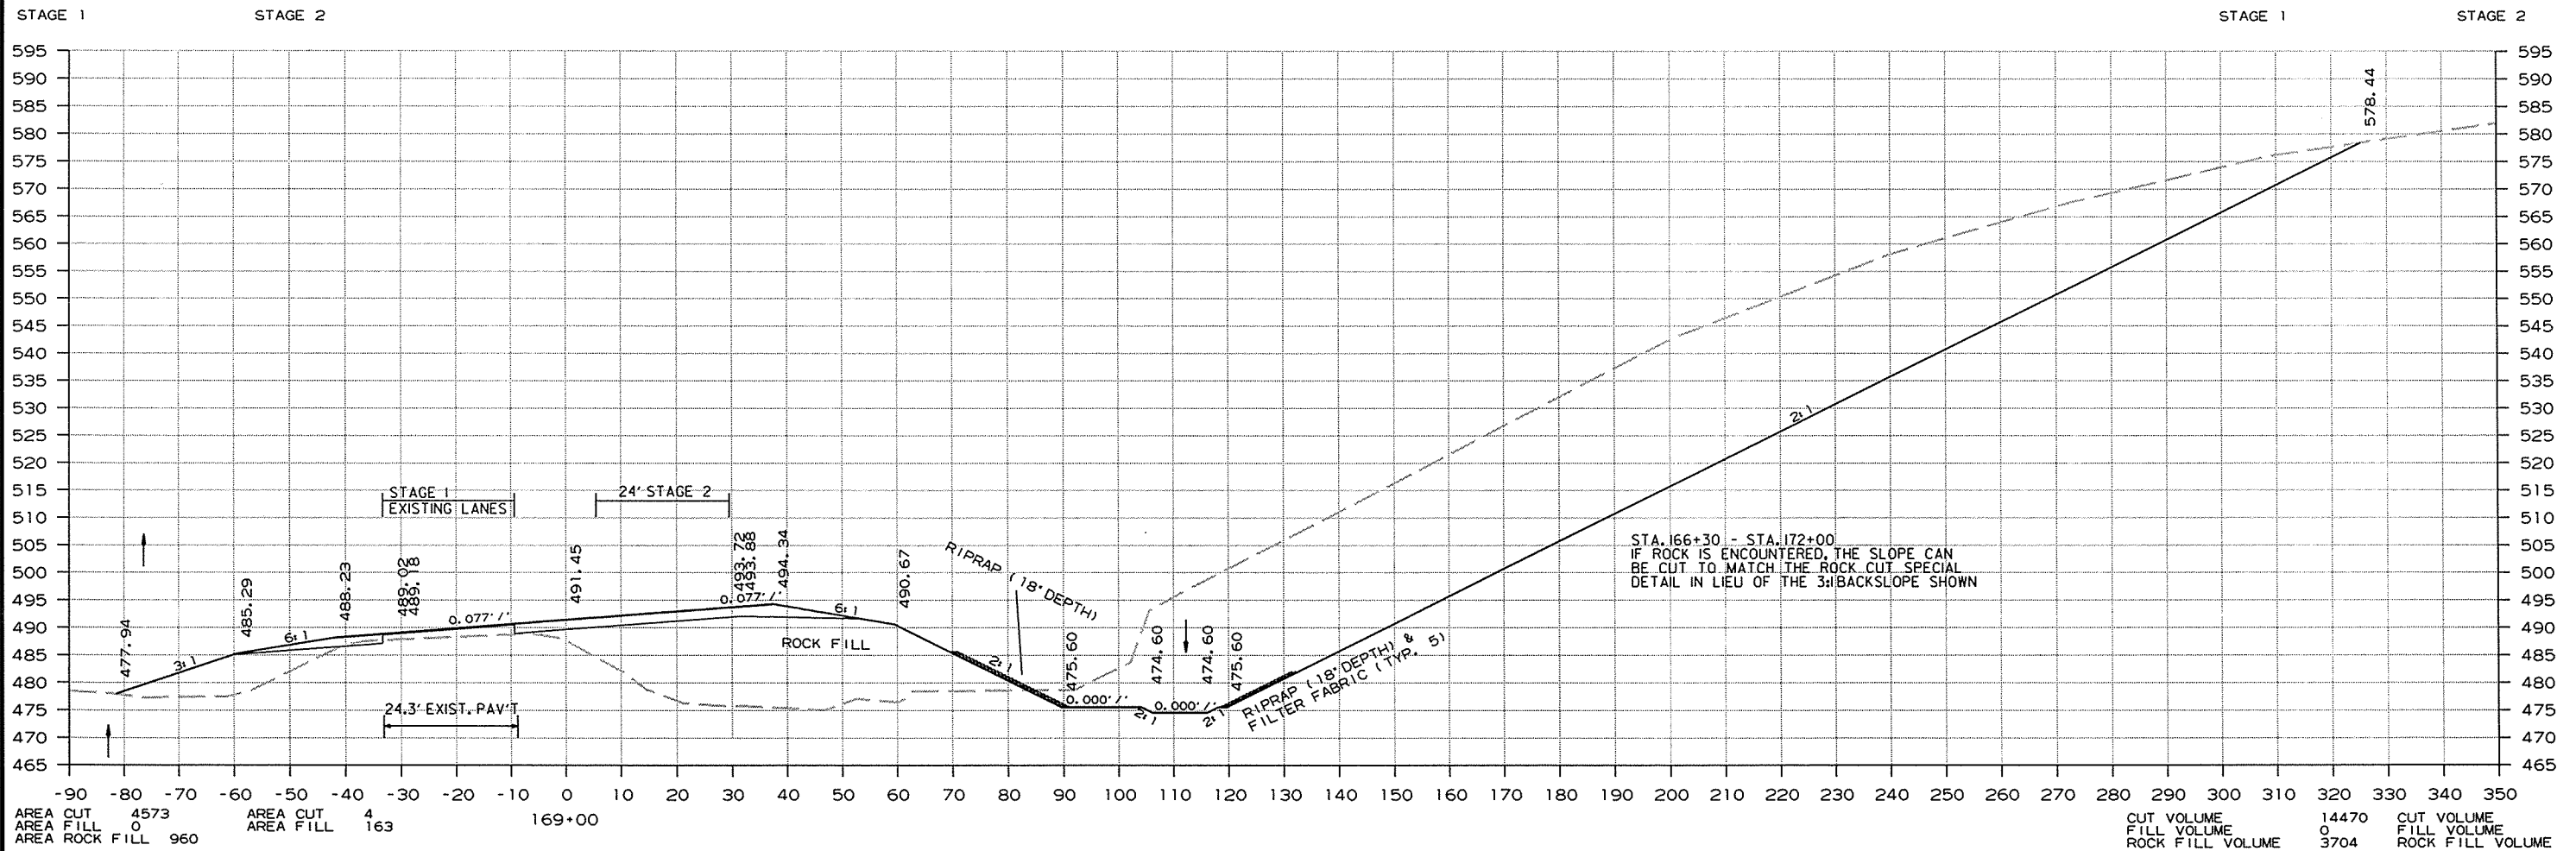

AREA CUT	4573	AREA CUT	4	169+00
AREA FILL	0	AREA FILL	163	
AREA ROCK FILL	960			


CUT VOLUME	14470	CUT VOLUME	8
FILL VOLUME	0	FILL VOLUME	523
ROCK FILL VOLUME	3704	ROCK FILL VOLUME	46

CROSS SECTION STA. 169+00 TO STA. 169+00

R050230.DGN 1/13/2014

DATE REVISED	DATE FILMED	DATE REVISED	DATE FILMED	FED. RD. DIST. NO.	STATE	FED. AID PROJ. NO.	SHEET NO.	TOTAL SHEETS
				6	ARK.			
JOB NO. 050230							256	309

2 CROSS SECTIONS

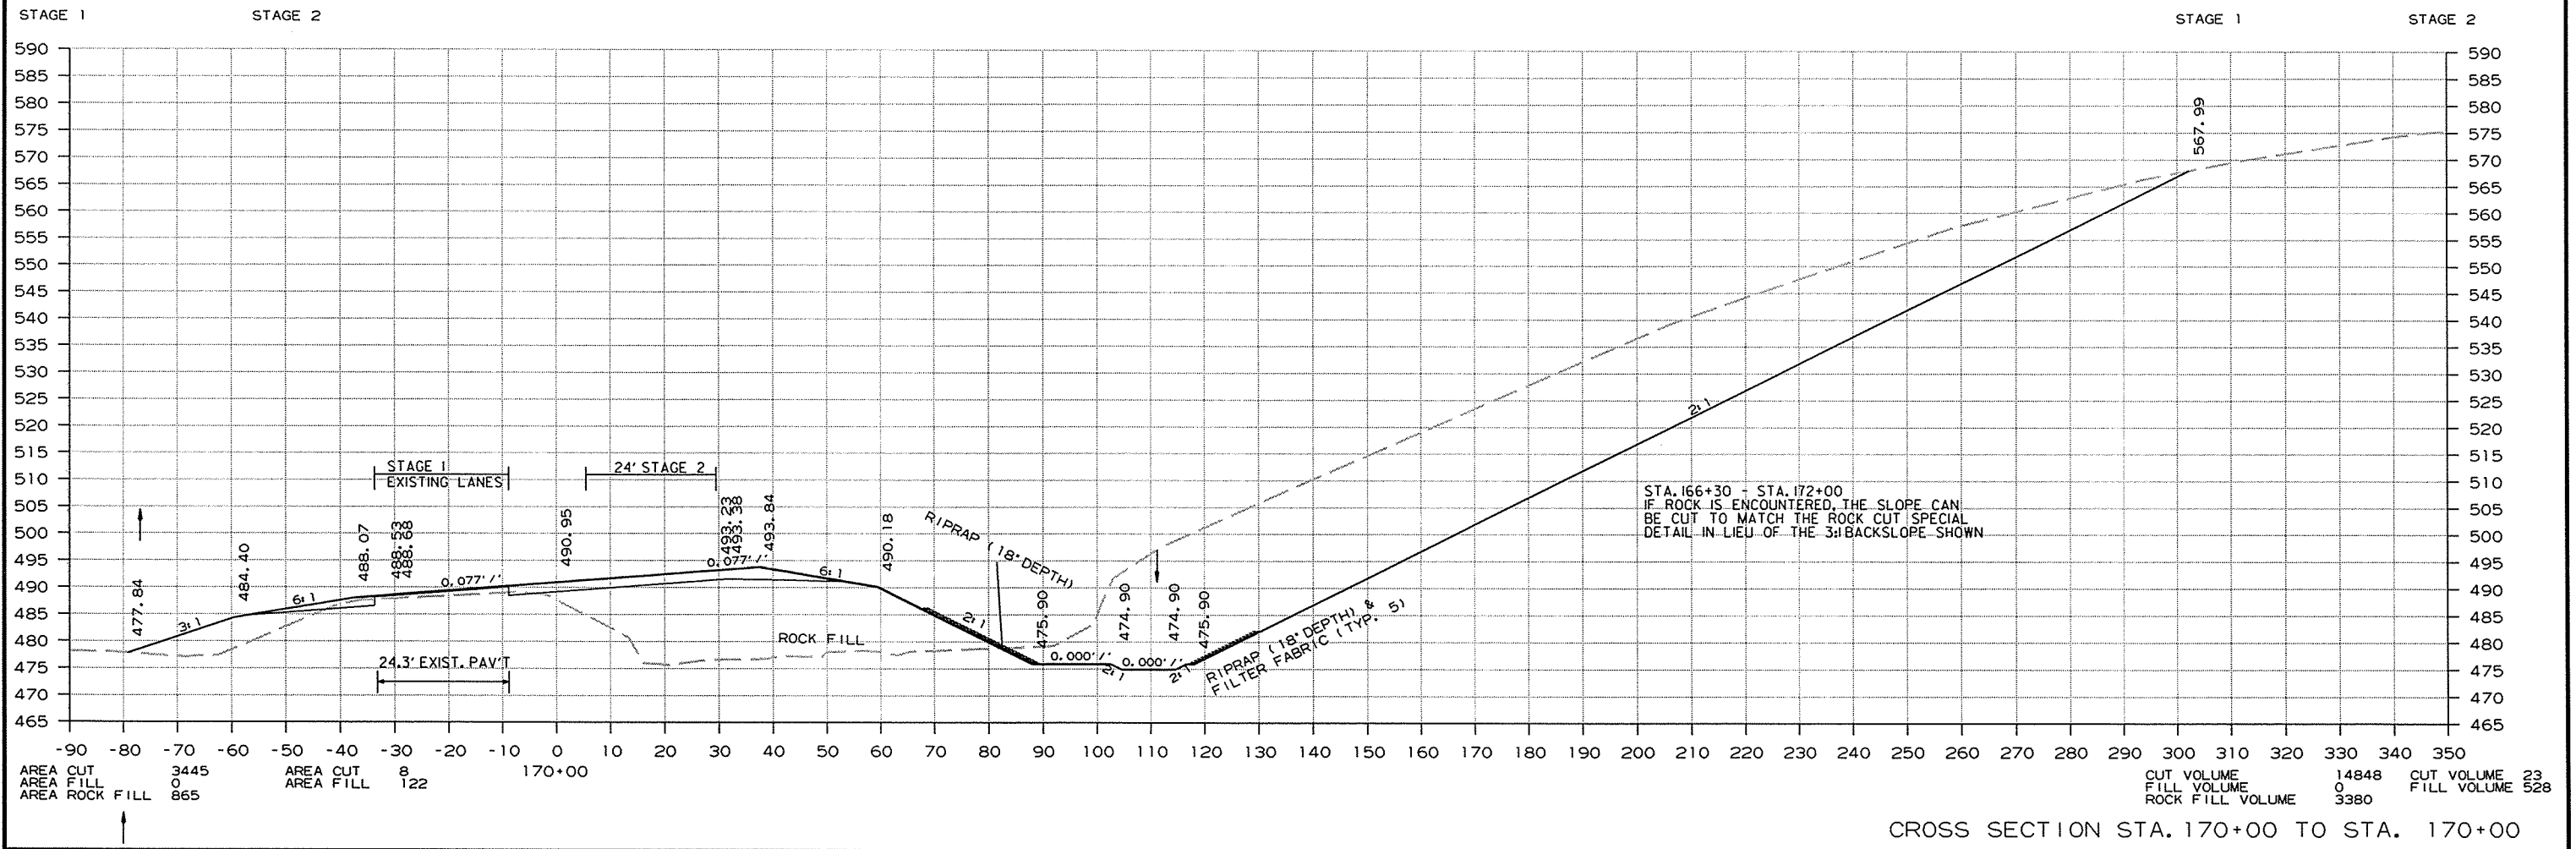


1/13/2014

R050230.DGN

DATE REVISED	DATE FILMED	DATE REVISED	DATE FILMED	FED. RD. DIST. NO.	STATE	FED. AID PROJ. NO.	SHEET NO.	TOTAL SHEETS
				6	ARK.			
JOB NO. 050230							257	309

② CROSS SECTIONS

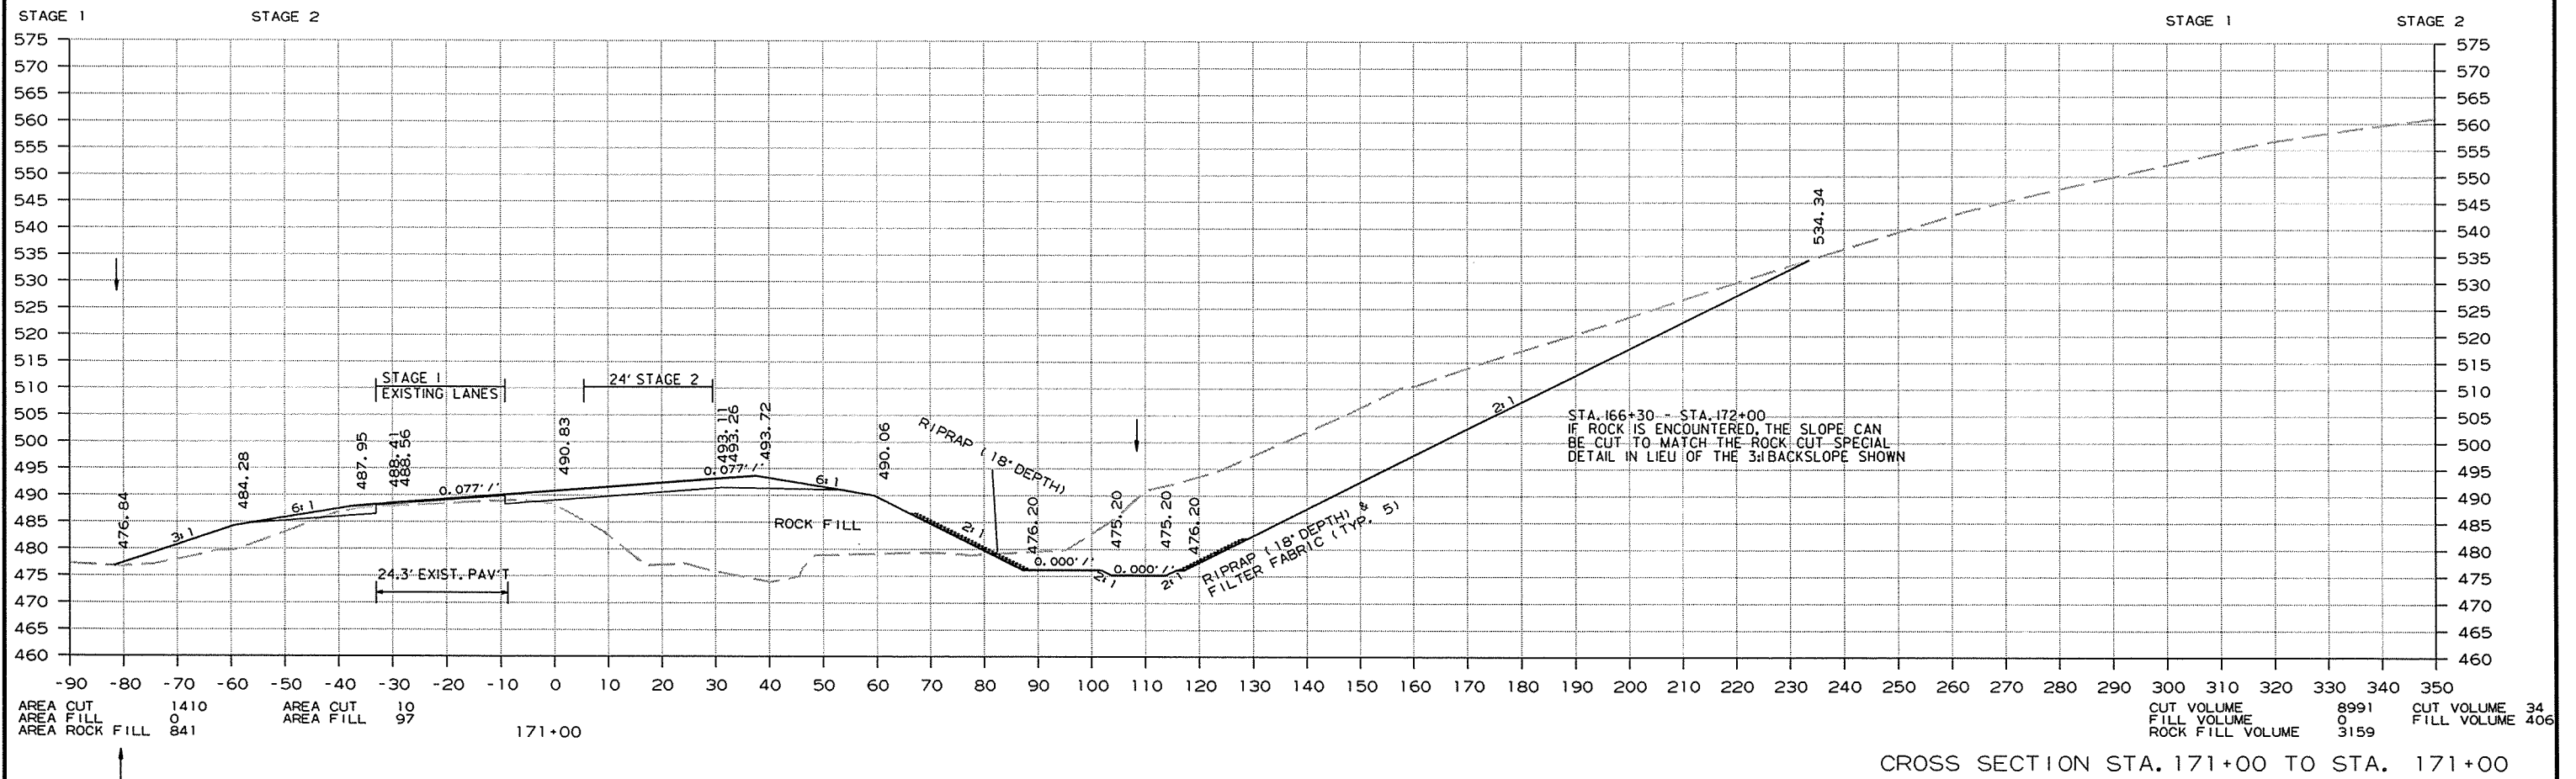




1/13/2014

R050230.DGN

CROSS SECTION STA. 171+00 TO STA. 171+00

DATE REVISED	DATE FILMED	DATE REVISED	DATE FILMED	FED. RD. DIST. NO.	STATE	FED. AID PROJ. NO.	SHEET NO.	TOTAL SHEETS
				6	ARK.			
						JOB NO. 050230	258	309

2 CROSS SECTIONS

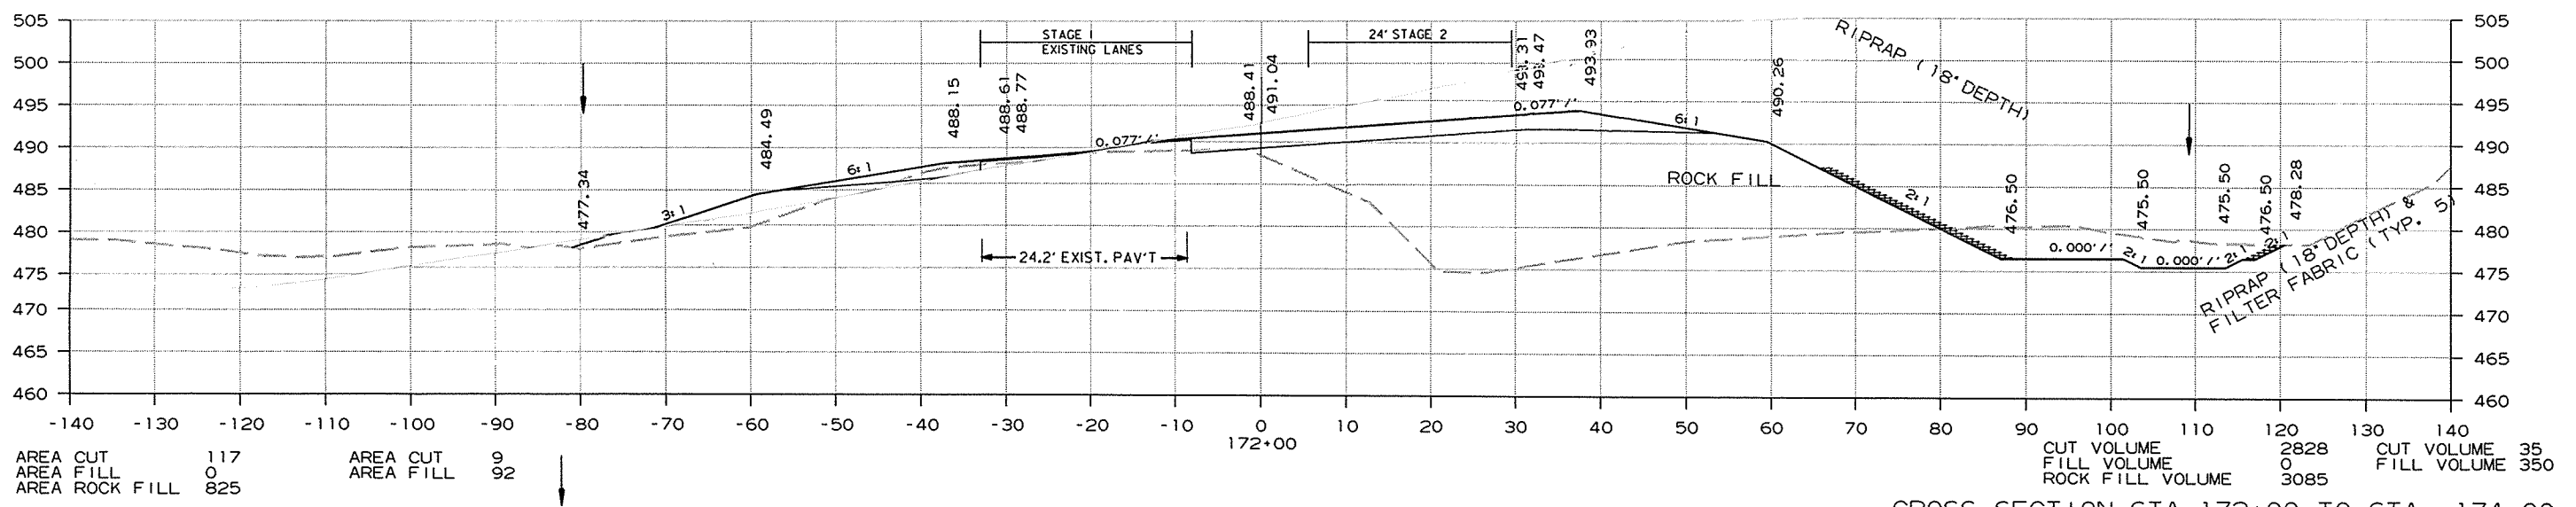
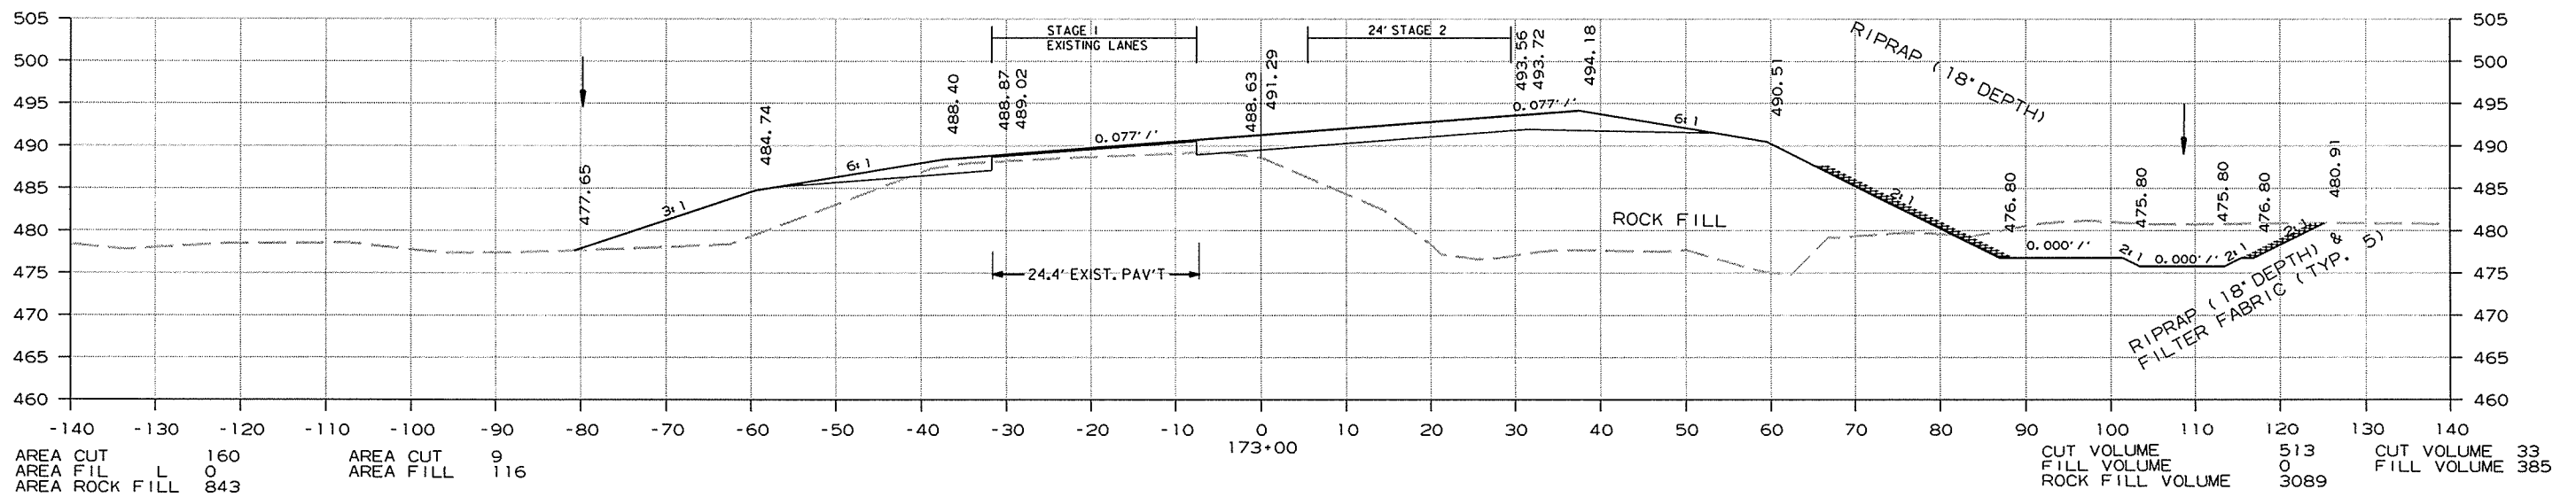
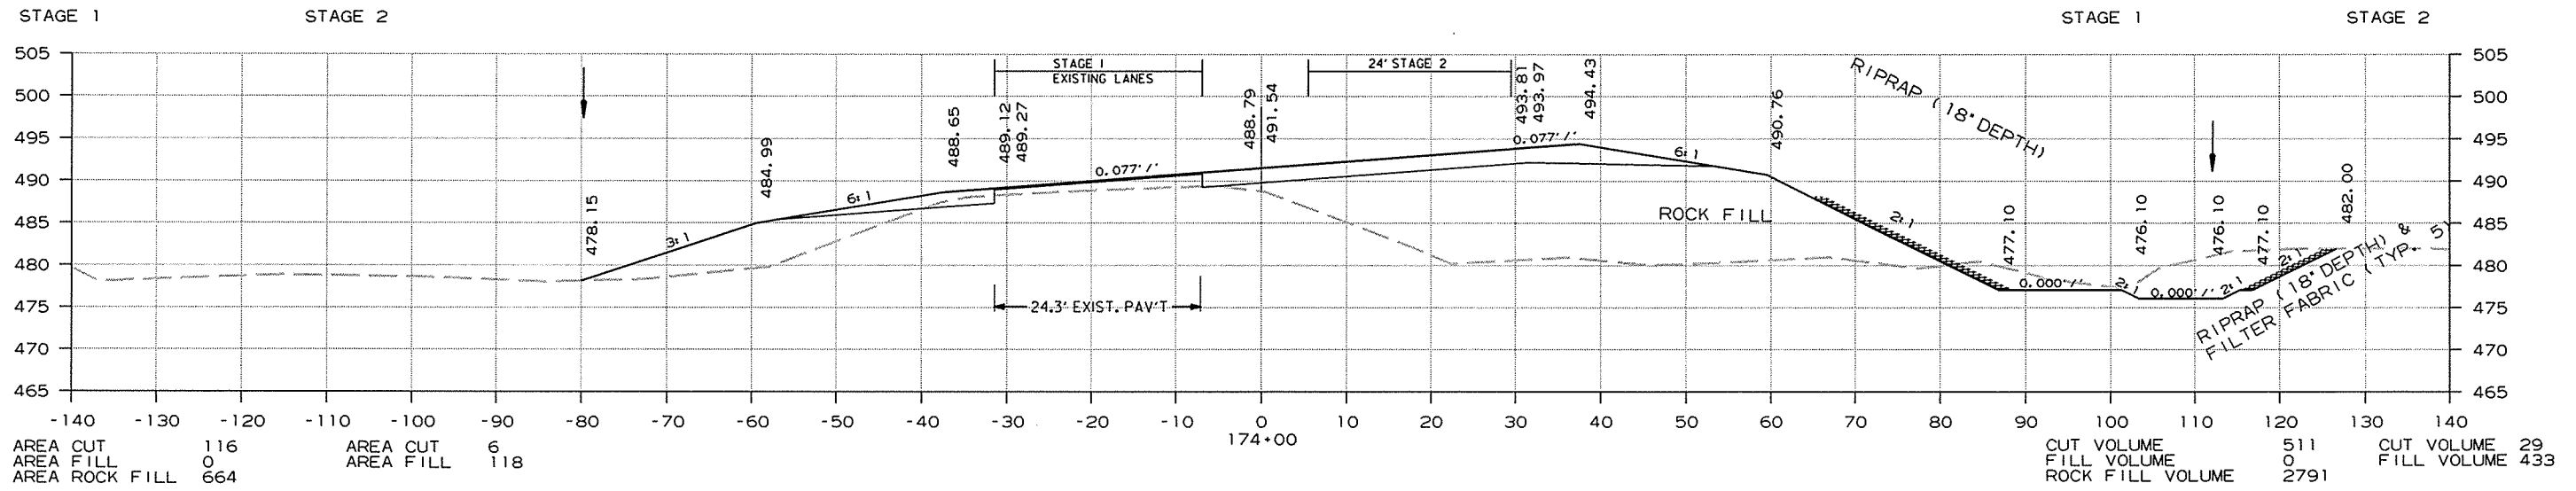


CROSS SECTION STA. 172+00 TO STA. 174+00

R050230.DGN 1/13/2014

DATE REVISED	DATE FILMED	DATE REVISED	DATE FILMED	FED. RD. DIST. NO.	STATE	FED. AID PROJ. NO.	SHEET NO.	TOTAL SHEETS
				6	ARK.			
JOB NO. 050230							259	309

2 CROSS SECTIONS

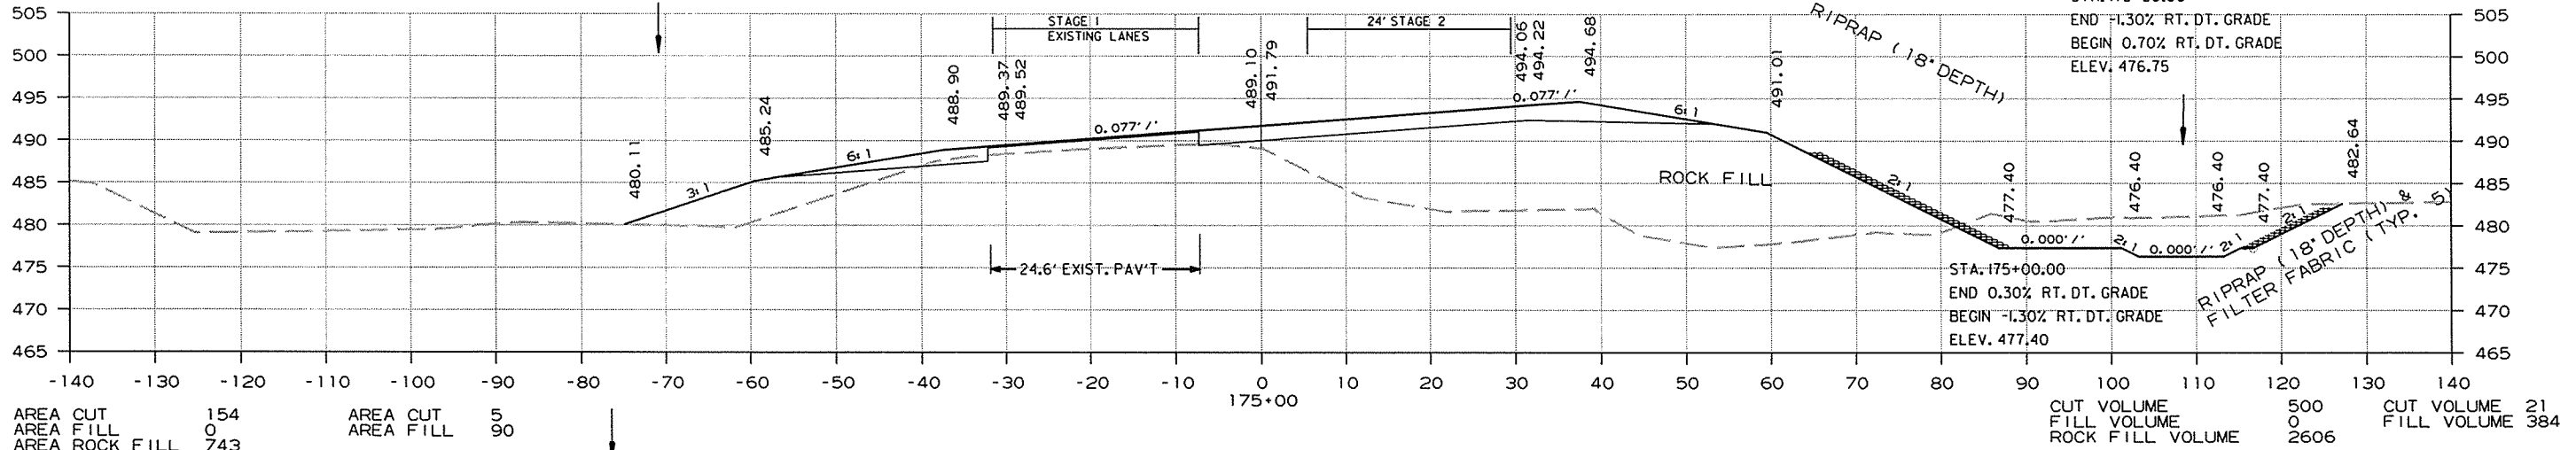
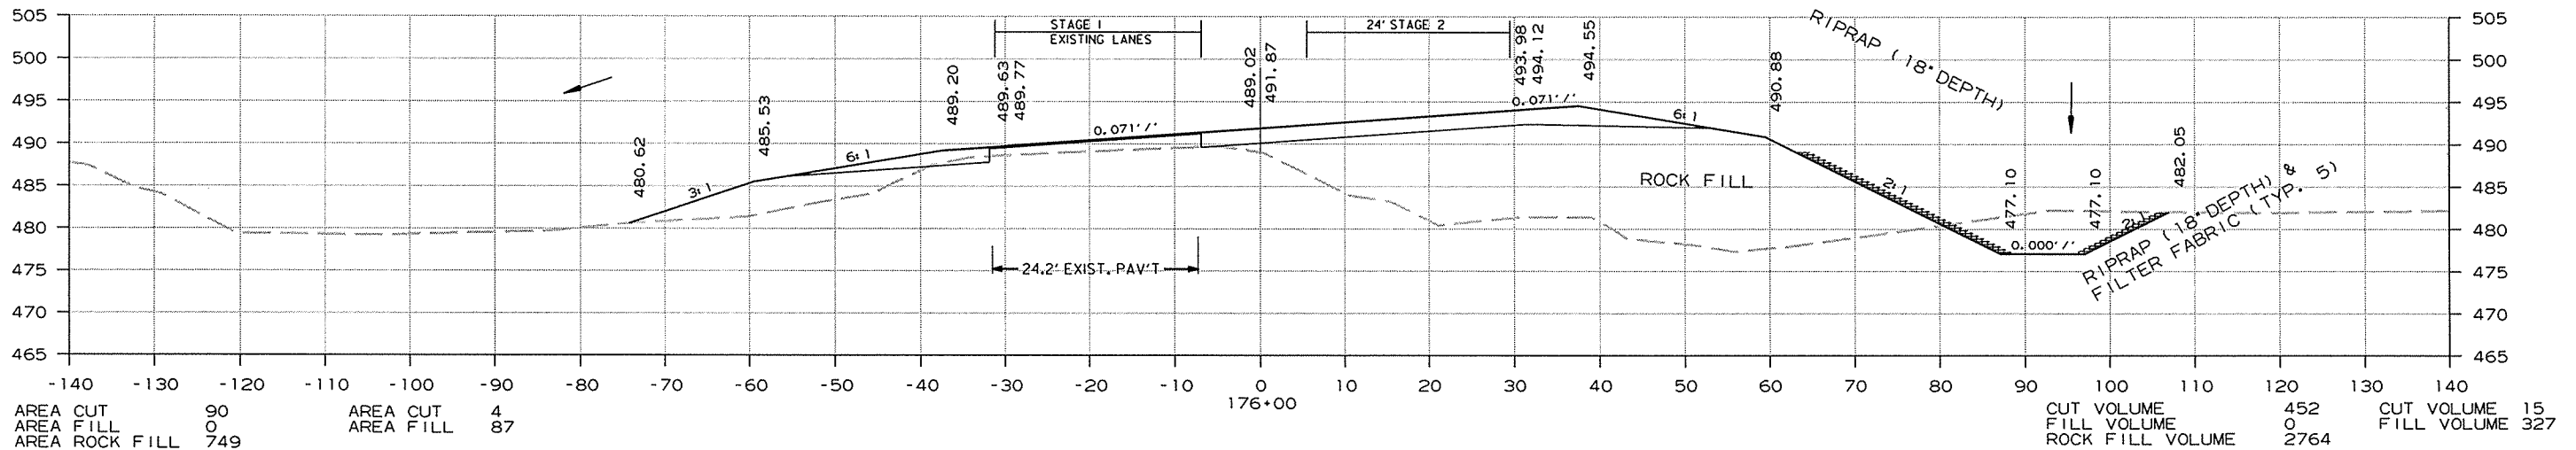
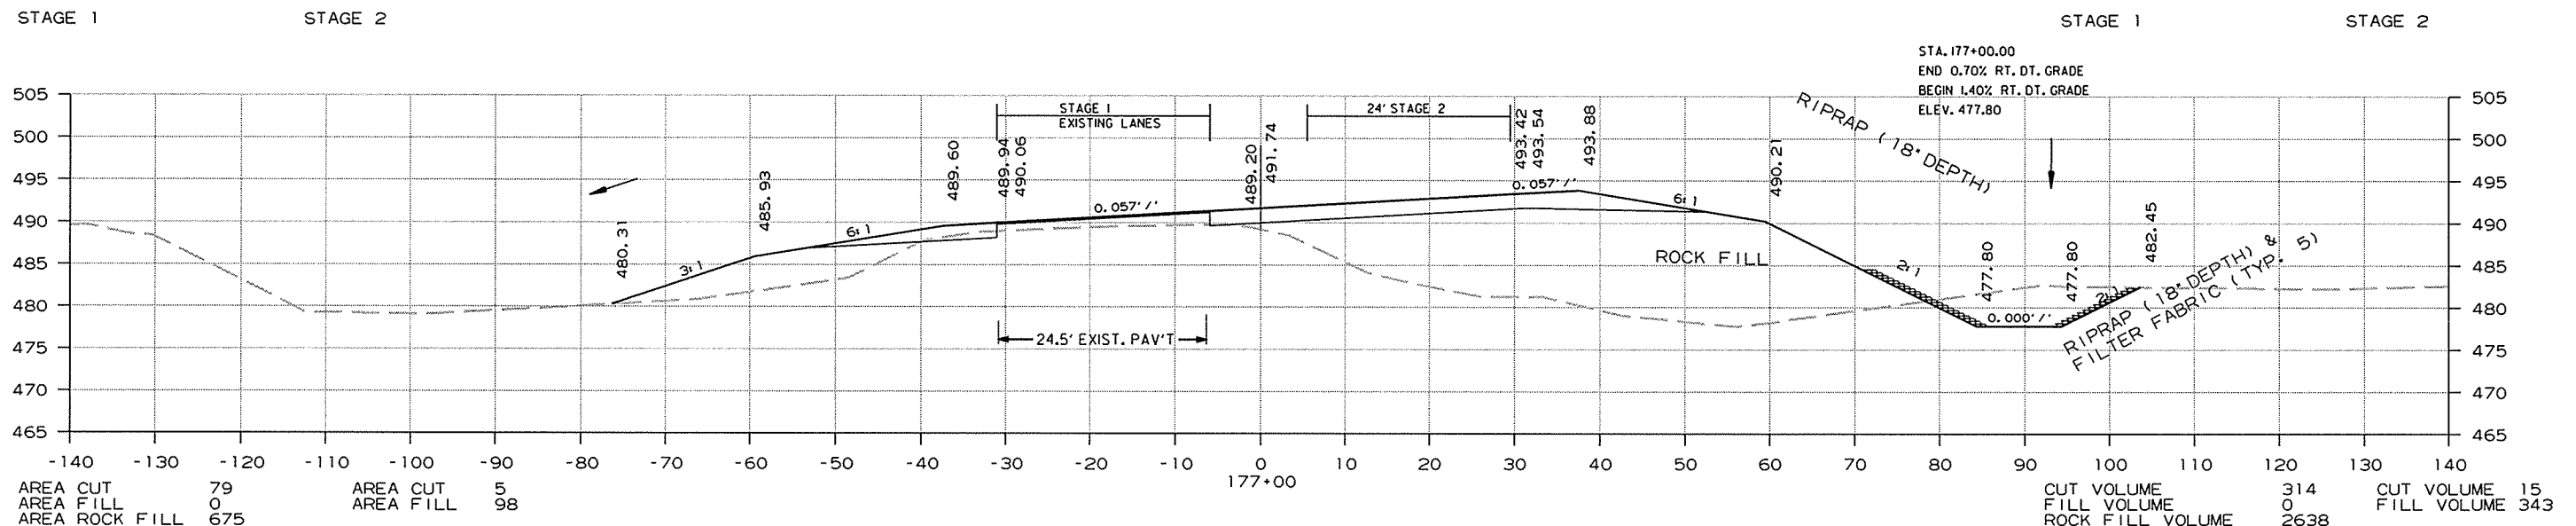


CROSS SECTION STA. 175+00 TO STA. 177+00

1/13/2014  
R050230.DGN

DATE REVISED	DATE FILMED	DATE REVISED	DATE FILMED	FED. RD. DIST. NO.	STATE	FED. AID PROJ. NO.	SHEET NO.	TOTAL SHEETS
				6	ARK.			
						JOB NO. 050230	260	309

2 CROSS SECTIONS

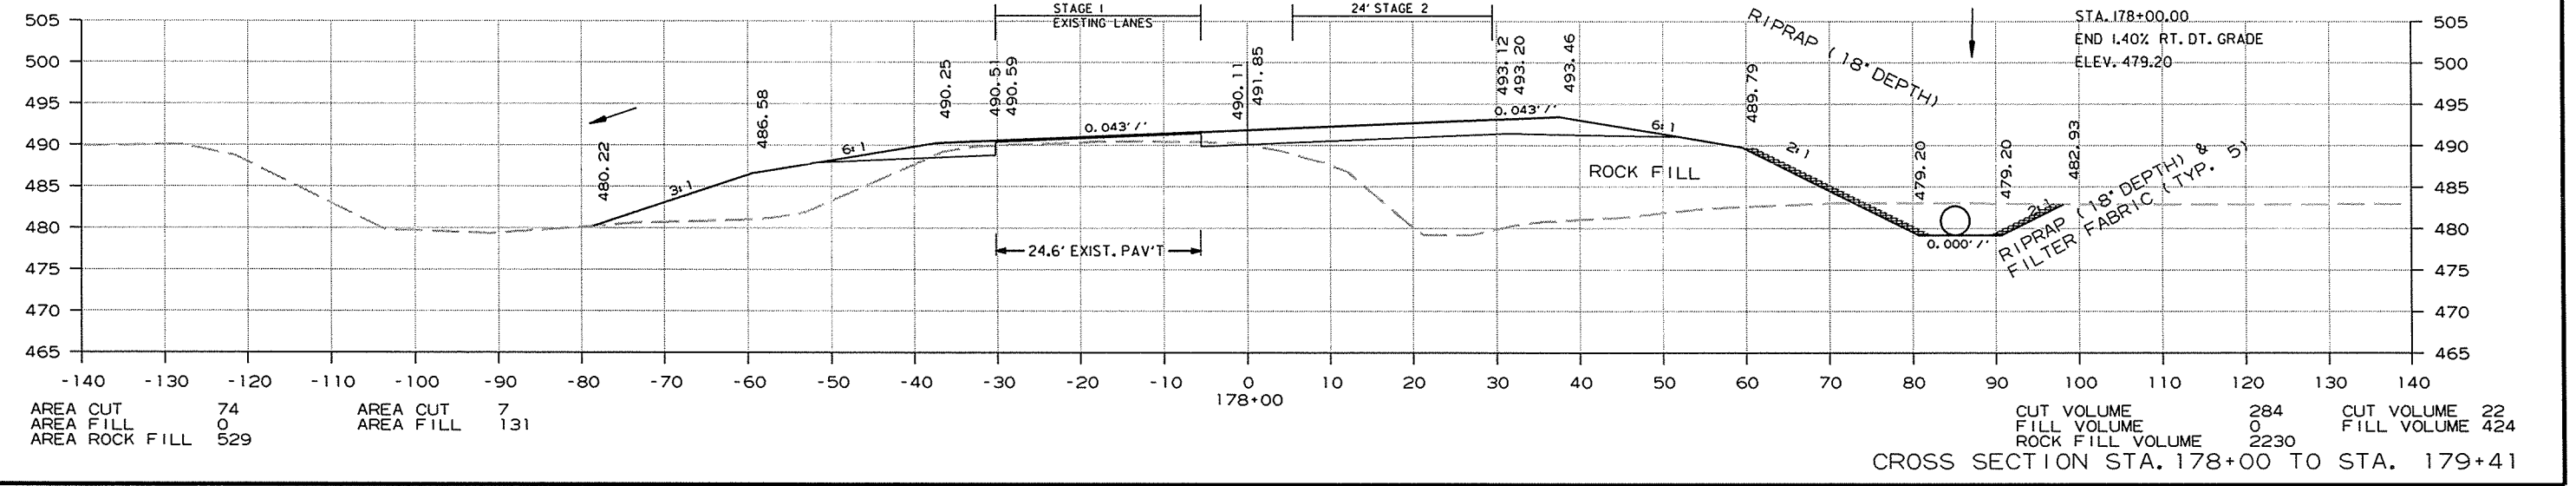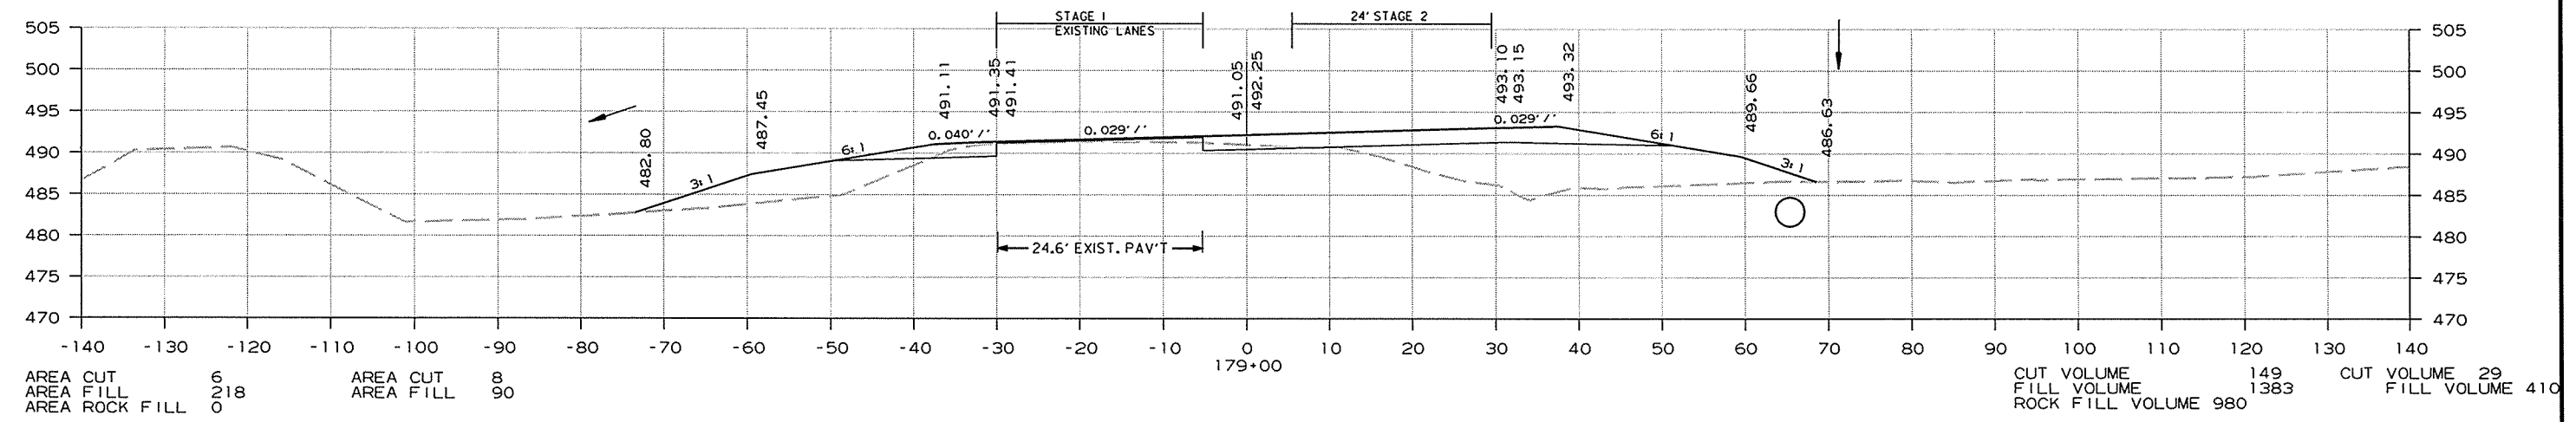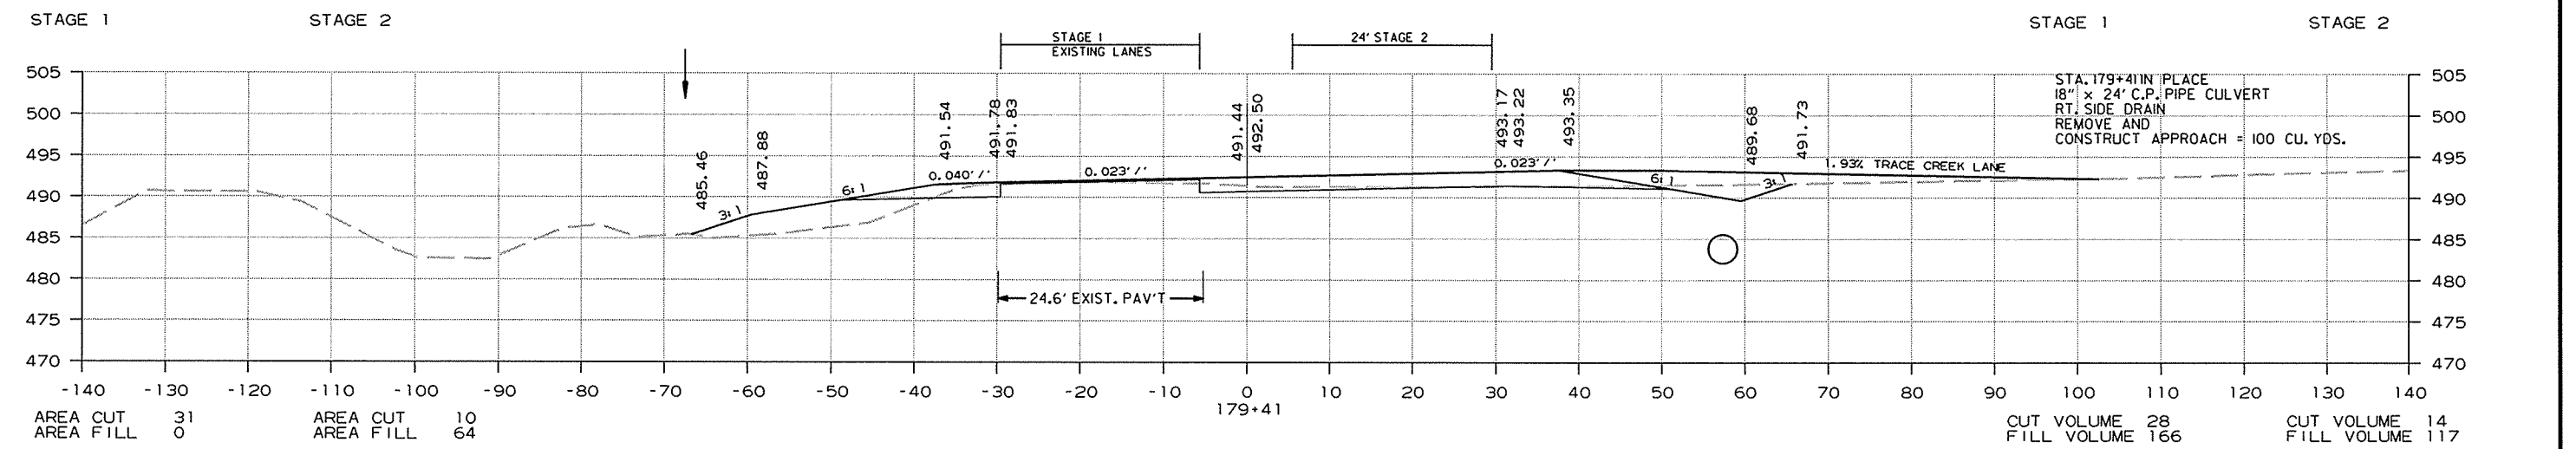




1/13/2014

R050230.DGN



DATE REVISED	DATE FILMED	DATE REVISED	DATE FILMED	FED. RD. DIST. NO.	STATE	FED. AID PROJ. NO.	SHEET NO.	TOTAL SHEETS
				6	ARK.			
						JOB NO. 050230	261	309

2 CROSS SECTIONS

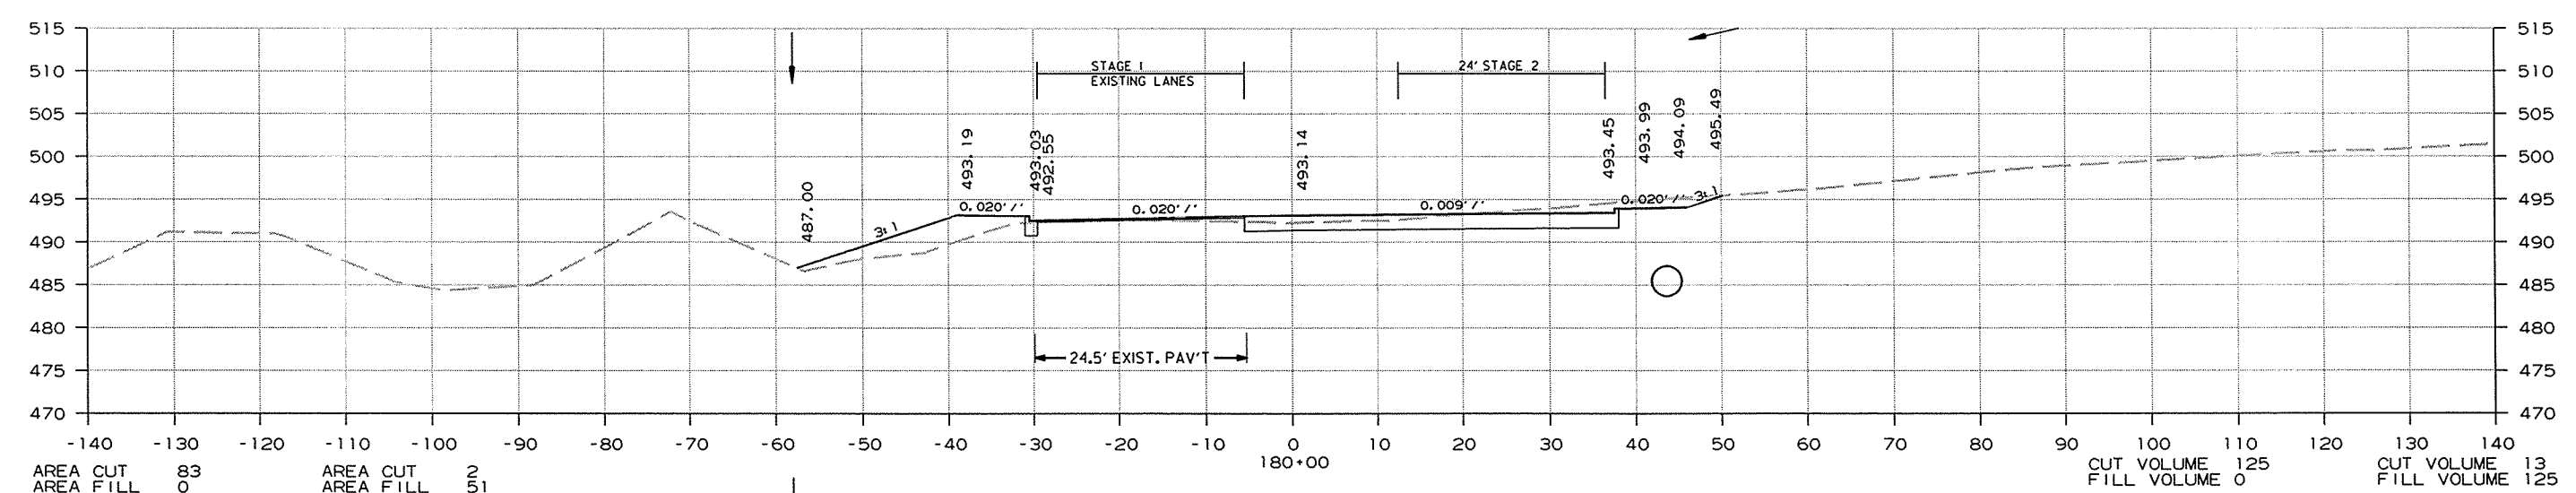
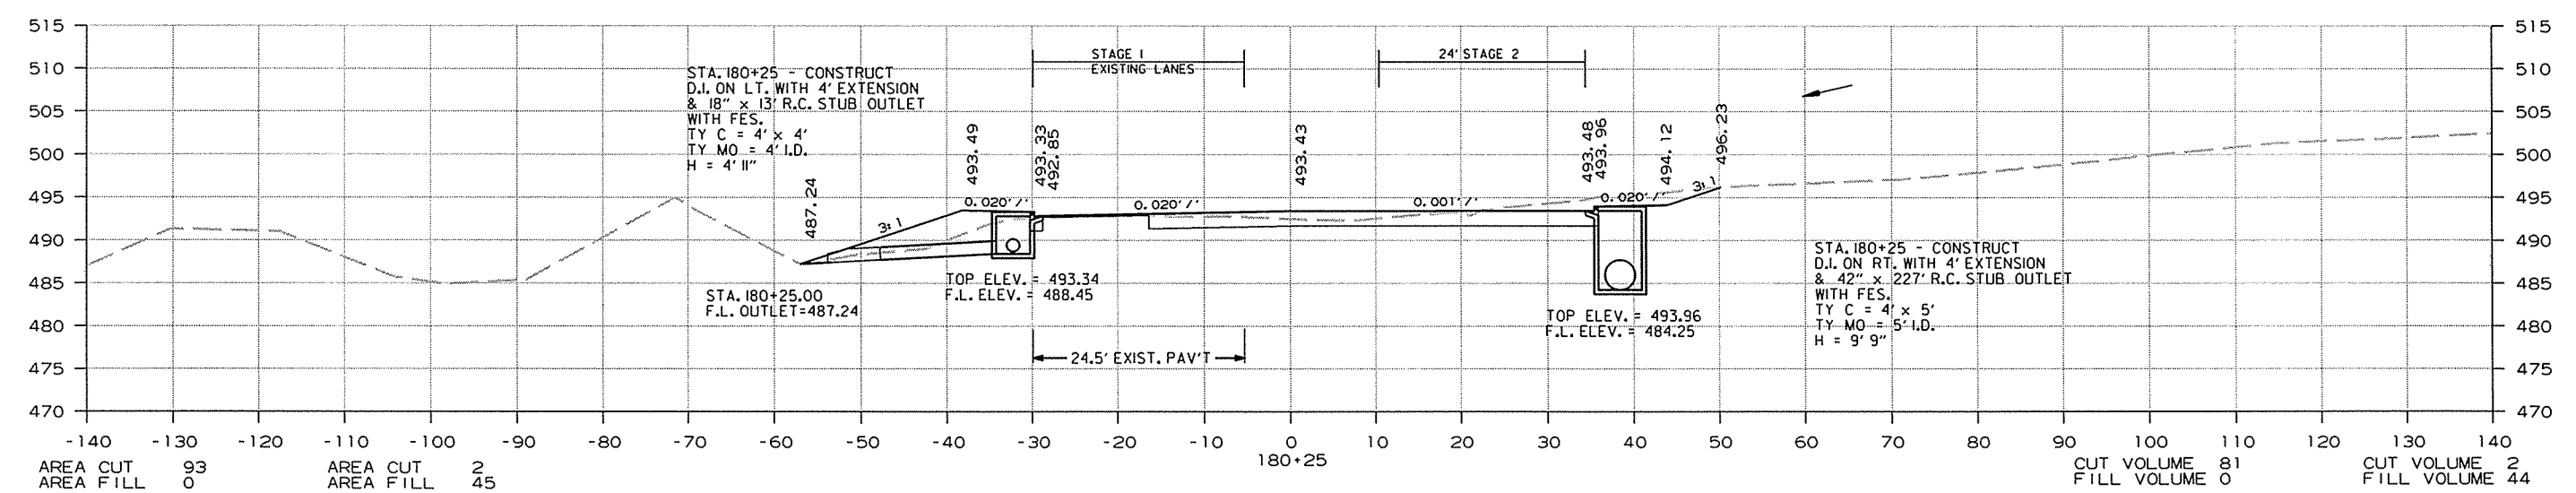
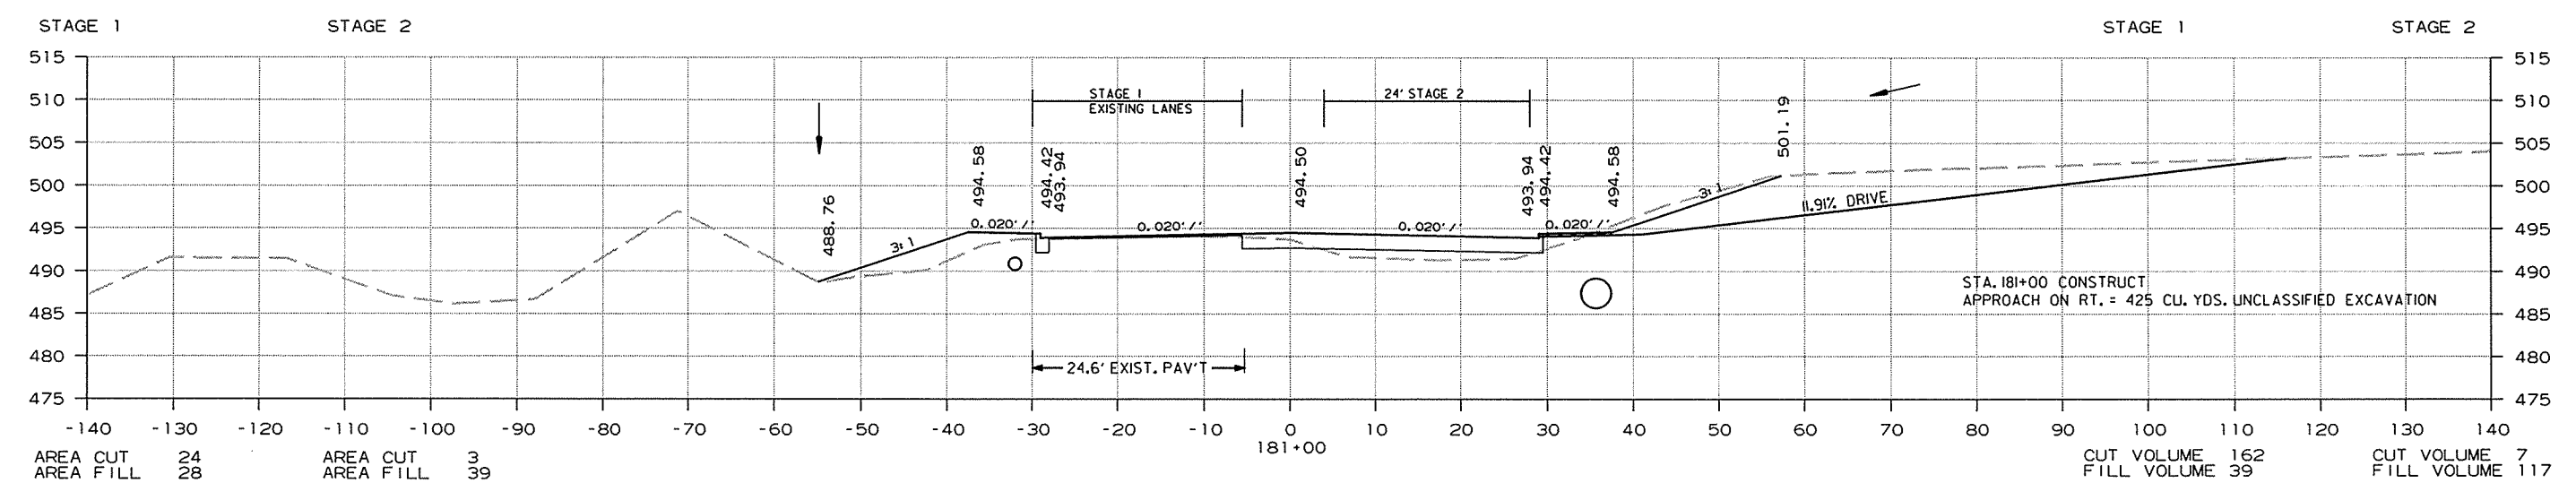


CROSS SECTION STA. 180+00 TO STA. 181+00

1/13/2014 R050230.DGN

DATE REVISED	DATE FILMED	DATE REVISED	DATE FILMED	FED. RD. DIST. NO.	STATE	FED. AID PROJ. NO.	SHEET NO.	TOTAL SHEETS
				6	ARK.			
						JOB NO. 050230	262	309

2 CROSS SECTIONS

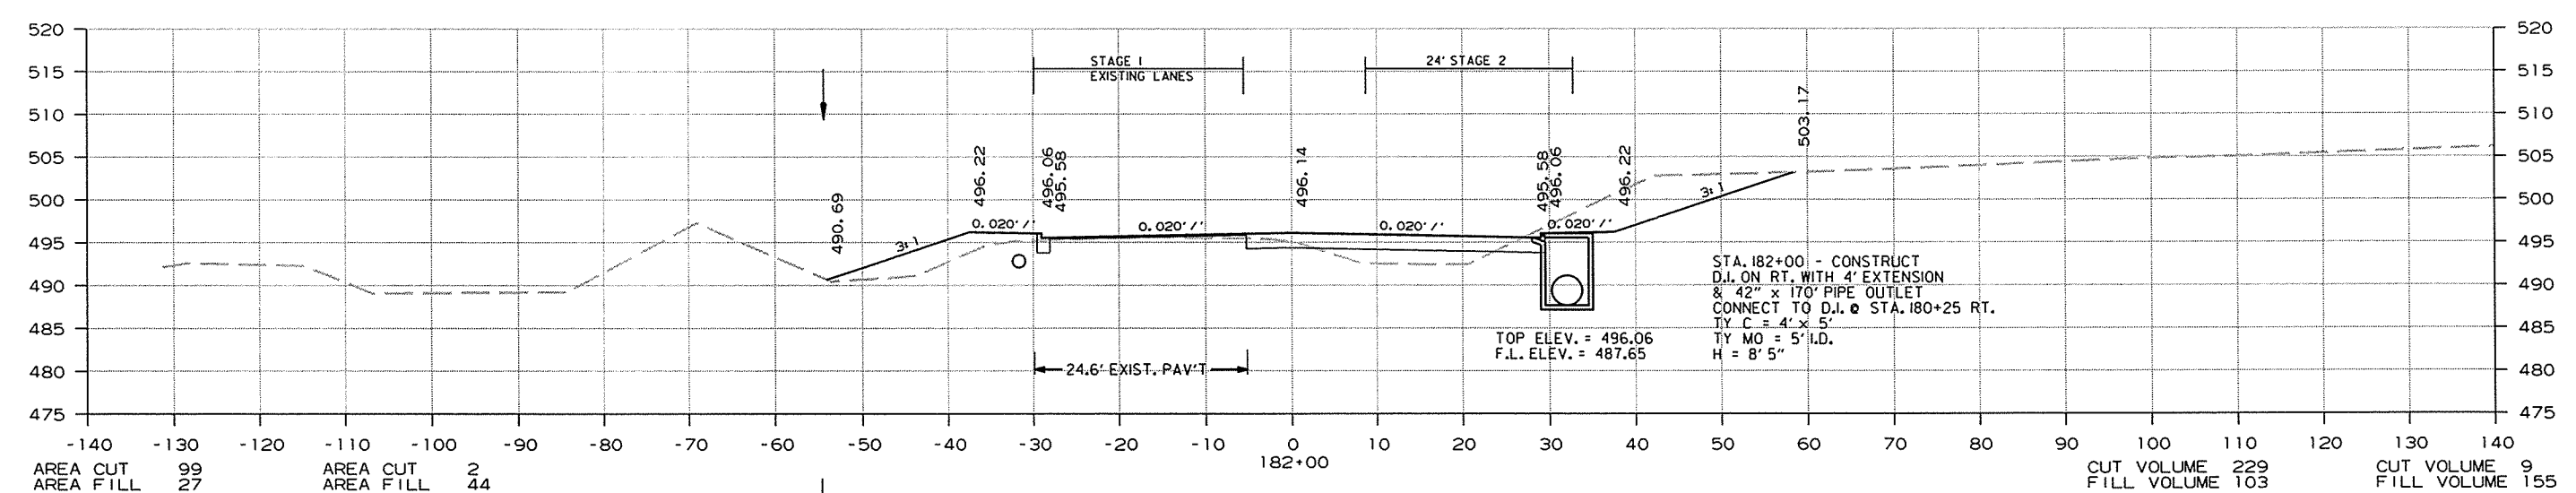
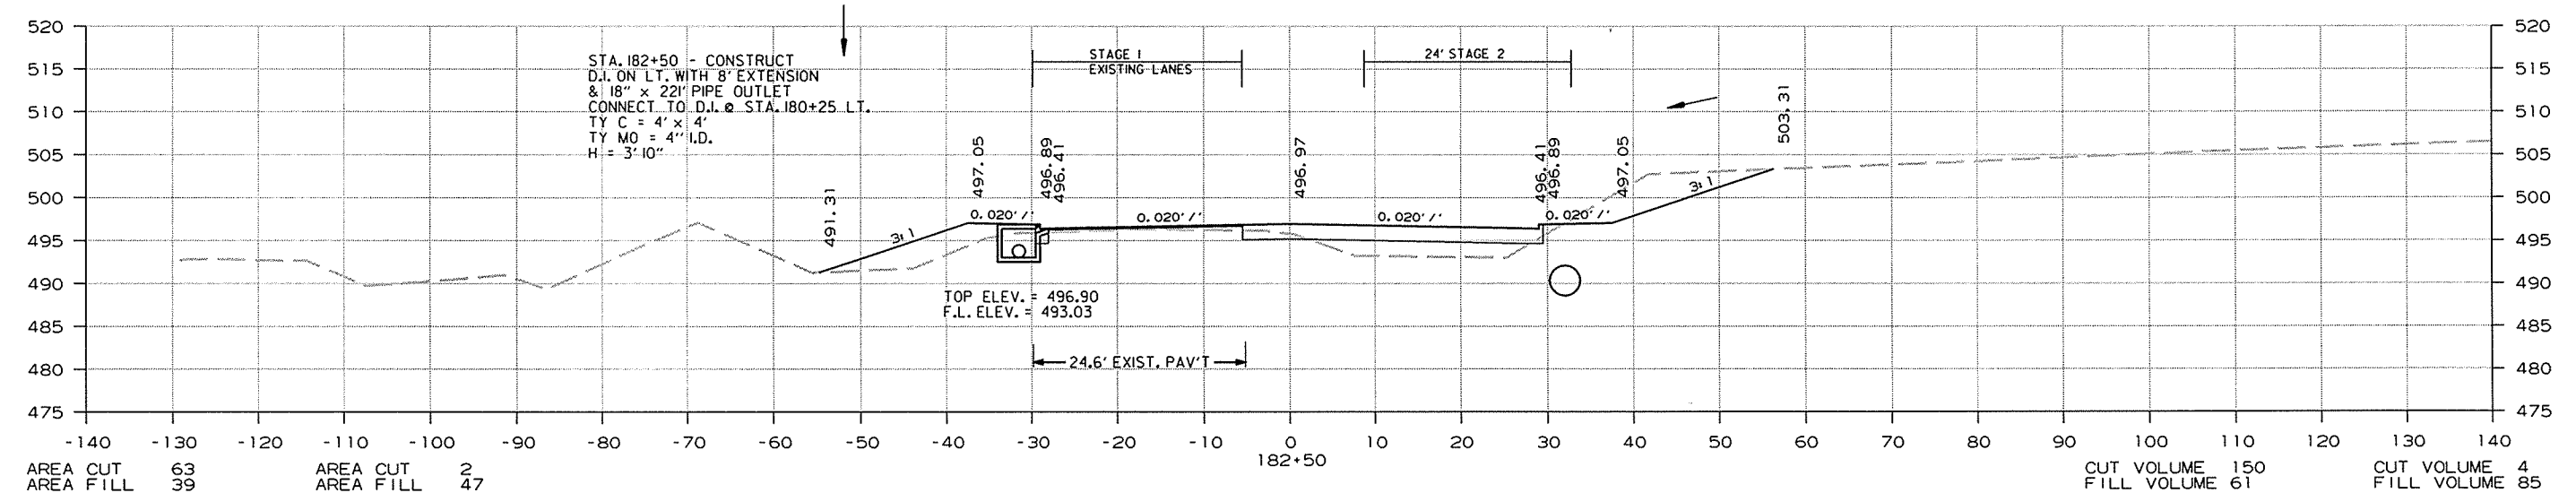
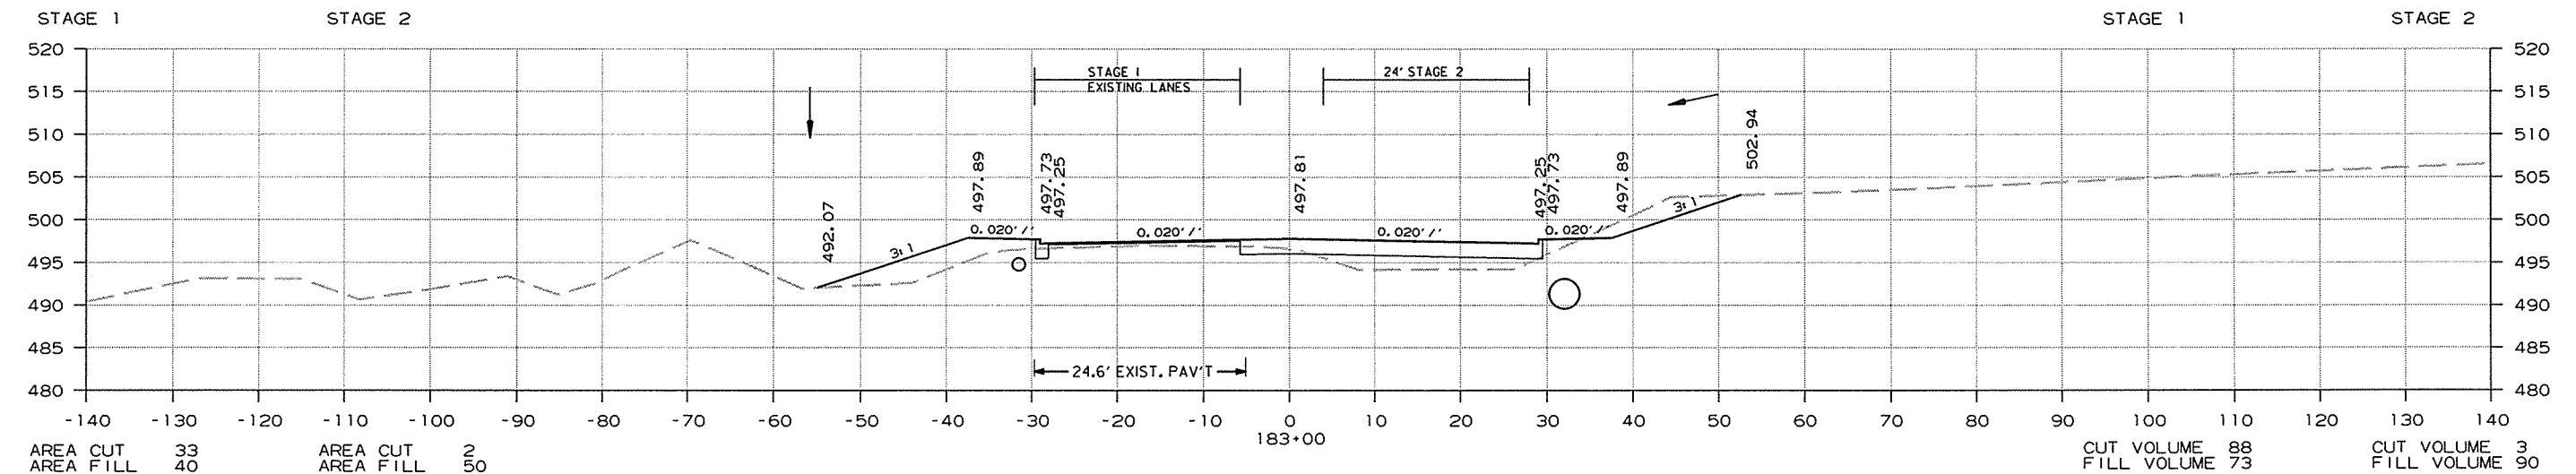


CROSS SECTION STA. 182+00 TO STA. 183+00

1/13/2014 R050230.DGN

DATE REVISED	DATE FILMED	DATE REVISED	DATE FILMED	FED. RD. DIST. NO.	STATE	FED. AID PROJ. NO.	SHEET NO.	TOTAL SHEETS
				6	ARK.			
JOB NO. 050230							263	309

2 CROSS SECTIONS

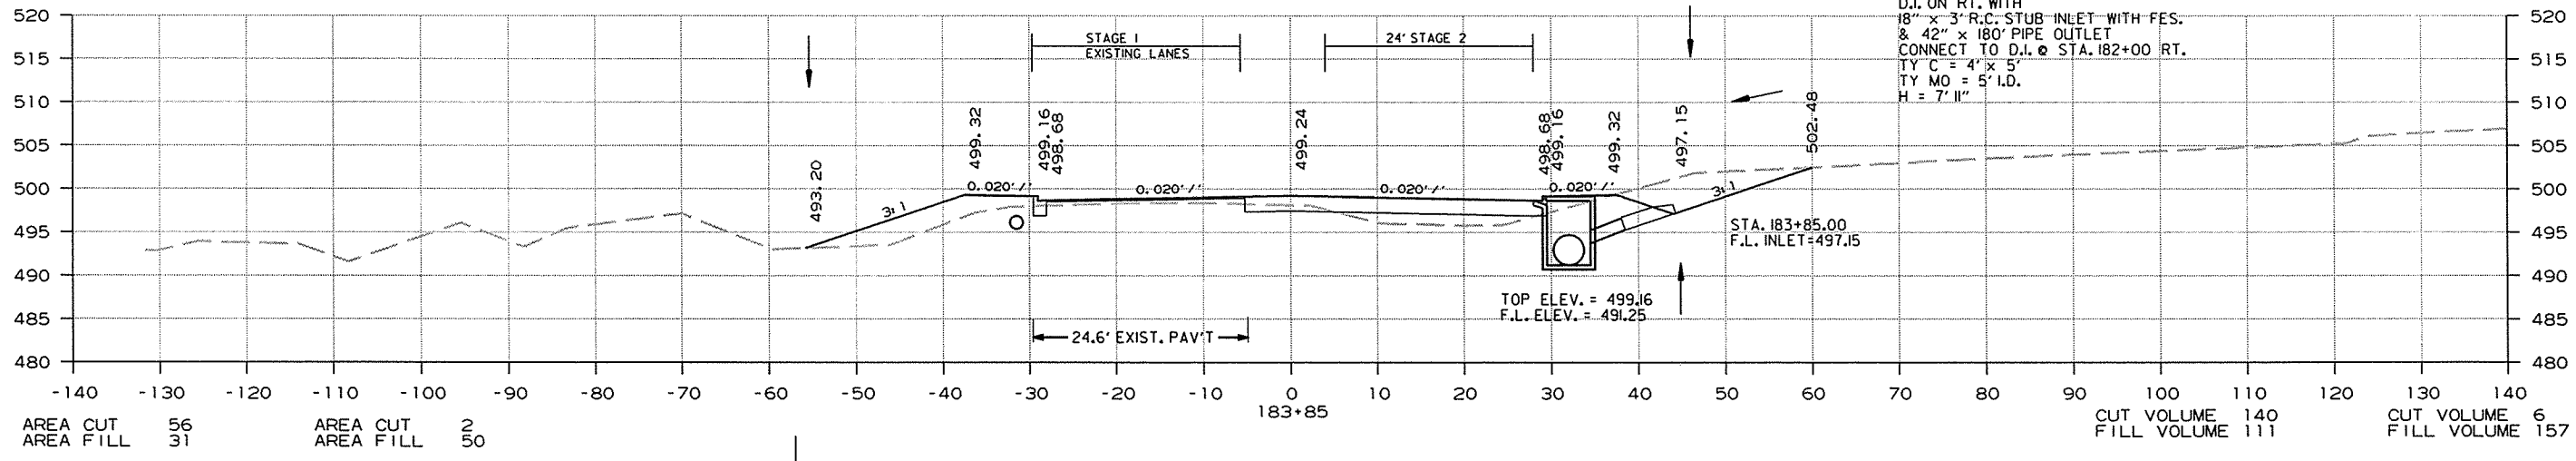
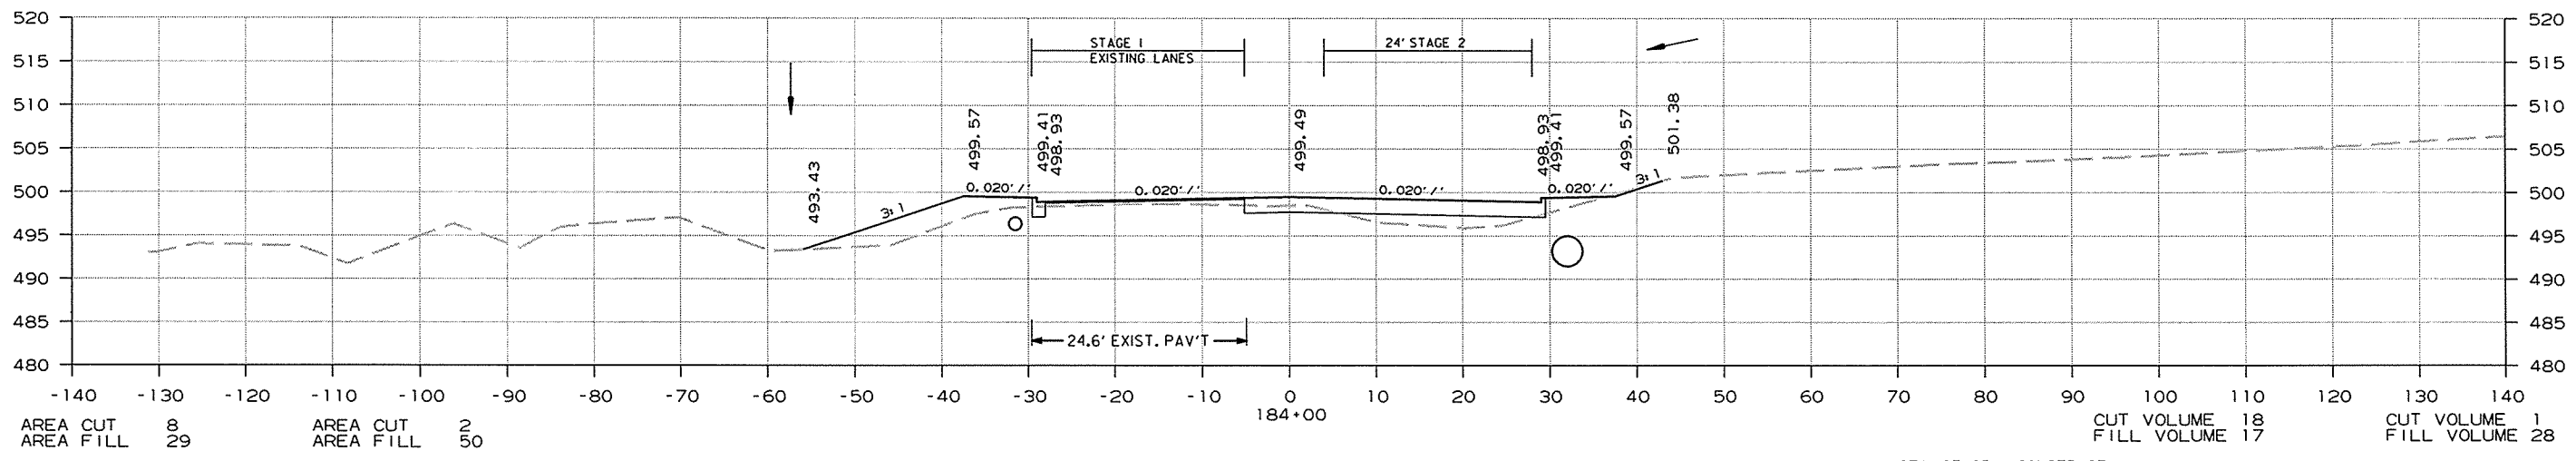
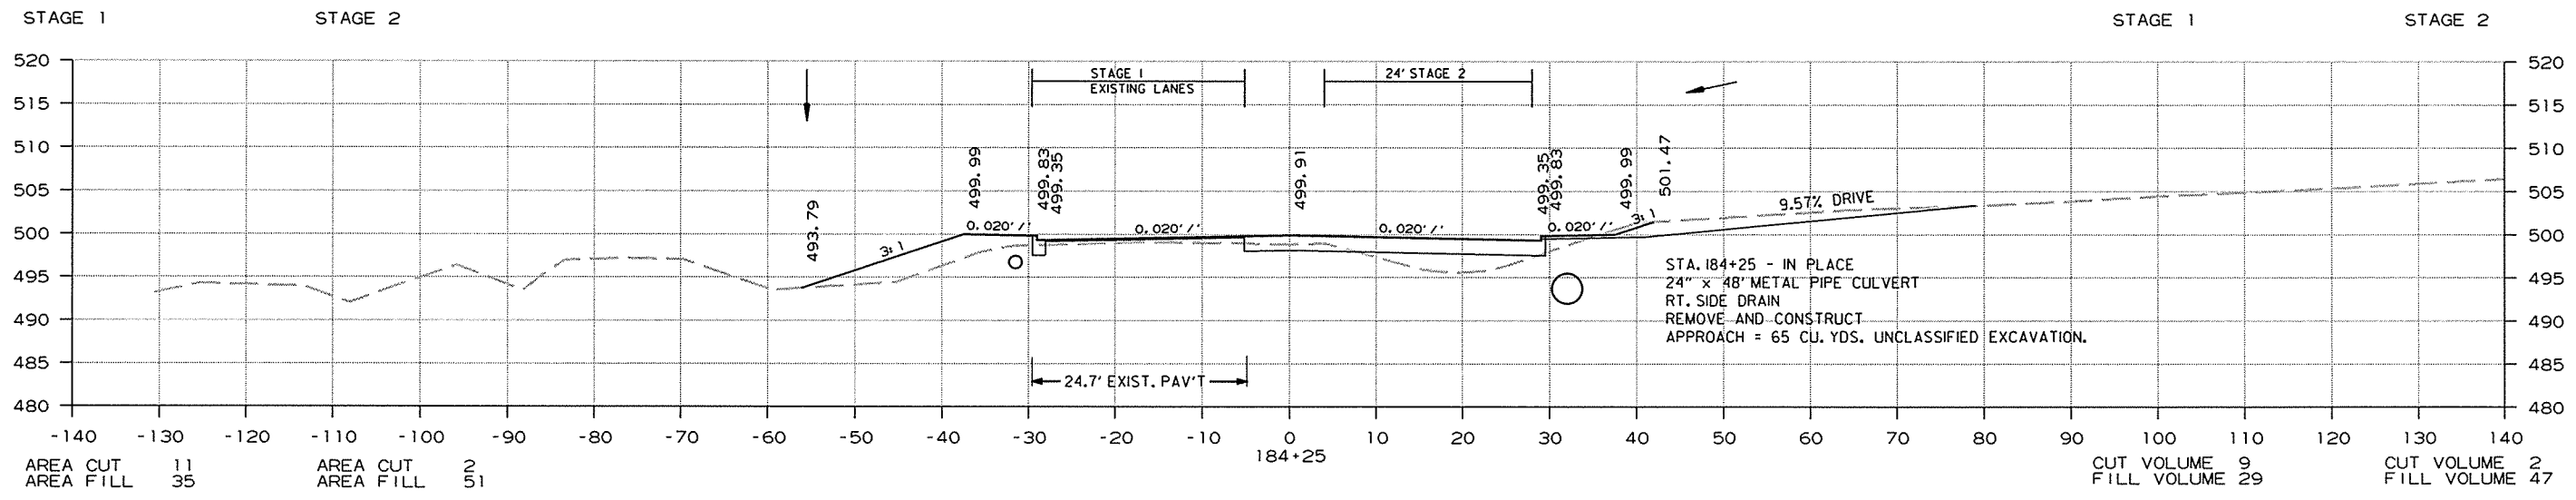


CROSS SECTION STA. 183+85 TO STA. 184+25

1/13/2014  
R050230.DGN

DATE REVISED	DATE FILMED	DATE REVISED	DATE FILMED	FED. RD. DIST. NO.	STATE	FED. AID PROJ. NO.	SHEET NO.	TOTAL SHEETS
				6	ARK.			
JOB NO. 050230							264	309

2 CROSS SECTIONS

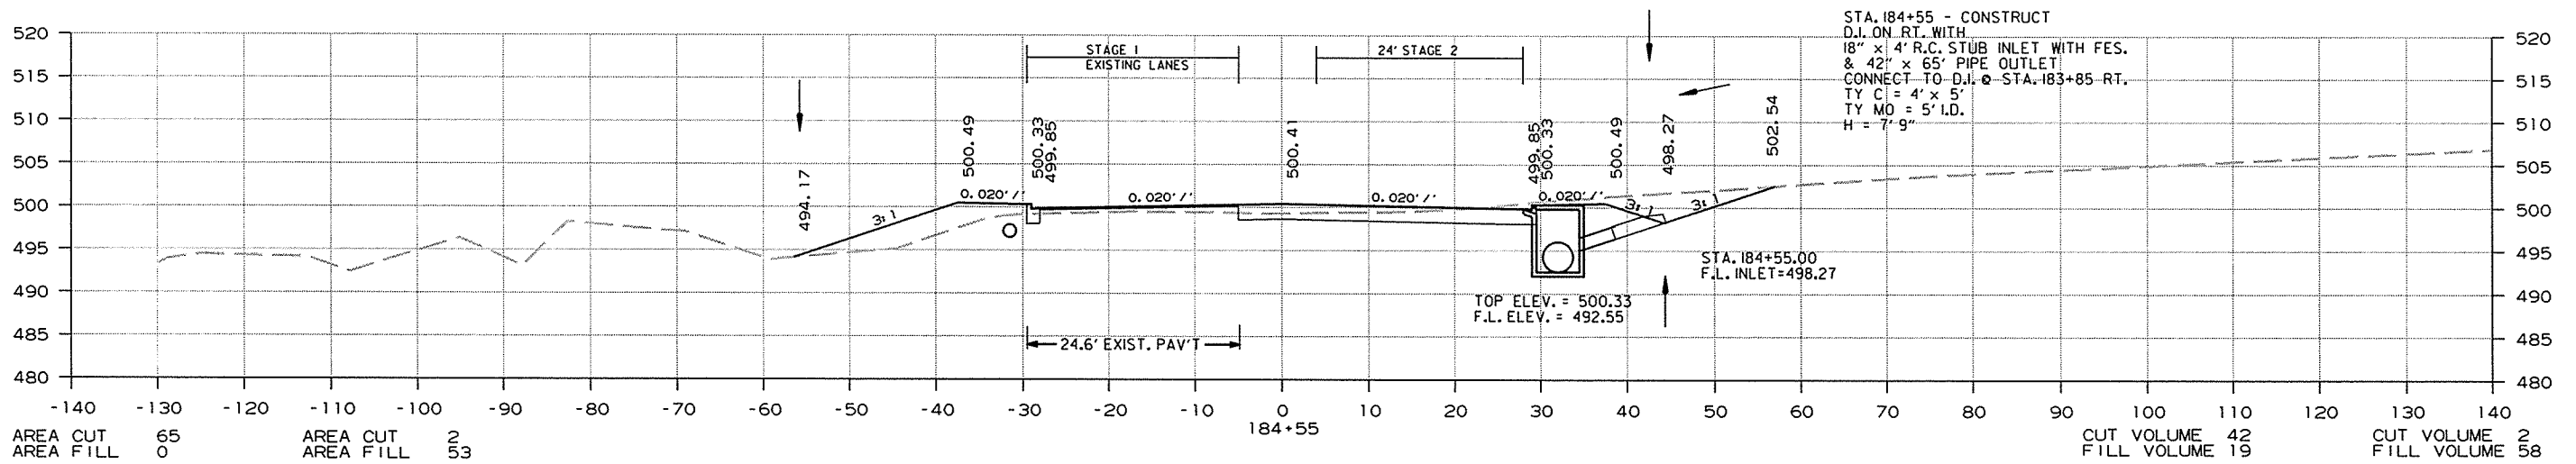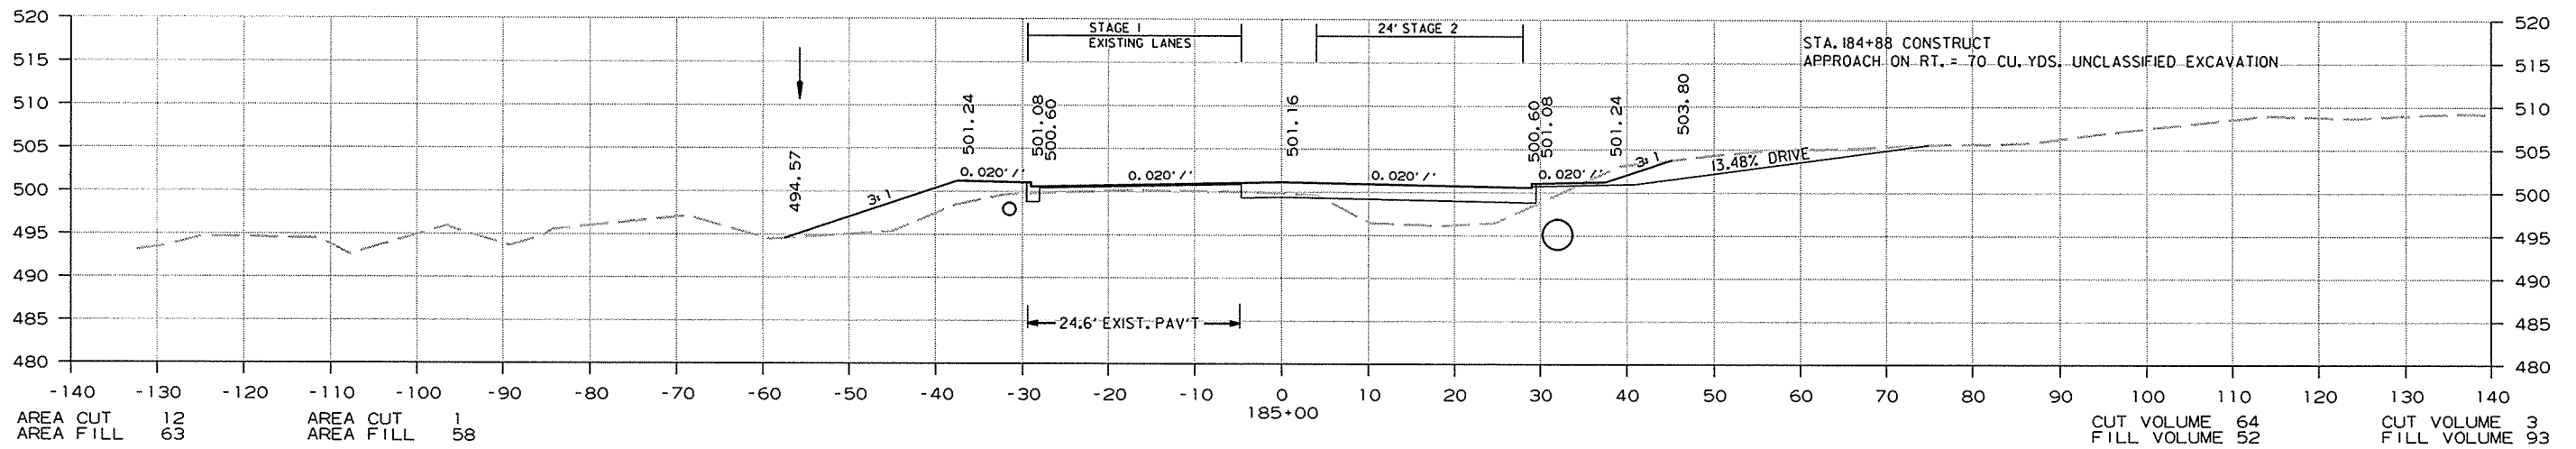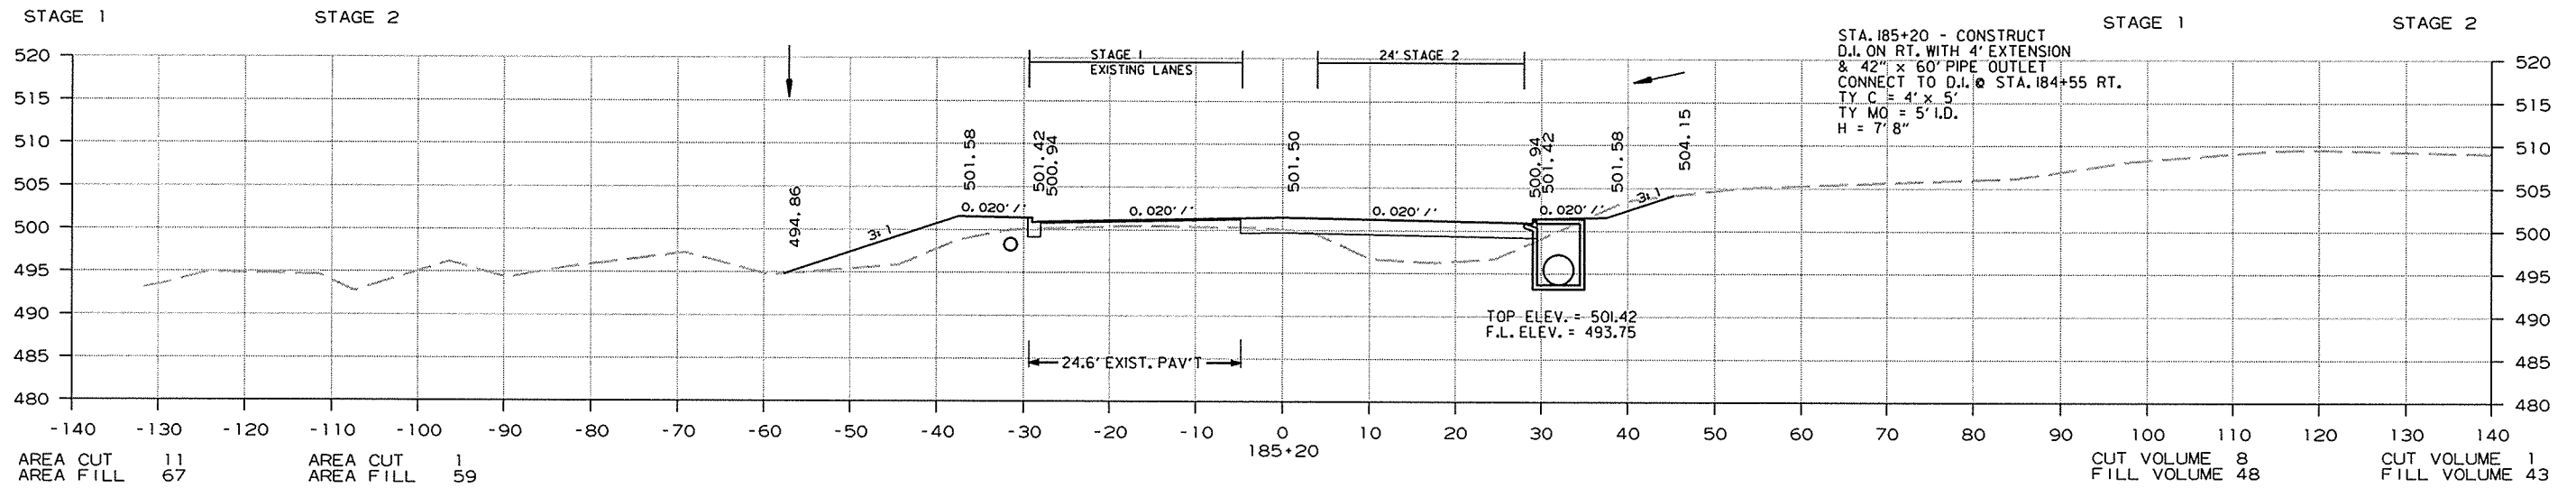




CROSS SECTION STA. 184+55 TO STA. 185+20

1/13/2014

R050230.DGN

DATE REVISED	DATE FILMED	DATE REVISED	DATE FILMED	FED. RD. DIST. NO.	STATE	FED. AID PROJ. NO.	SHEET NO.	TOTAL SHEETS
				6	ARK.			
JOB NO. 050230							265	309




2 CROSS SECTIONS

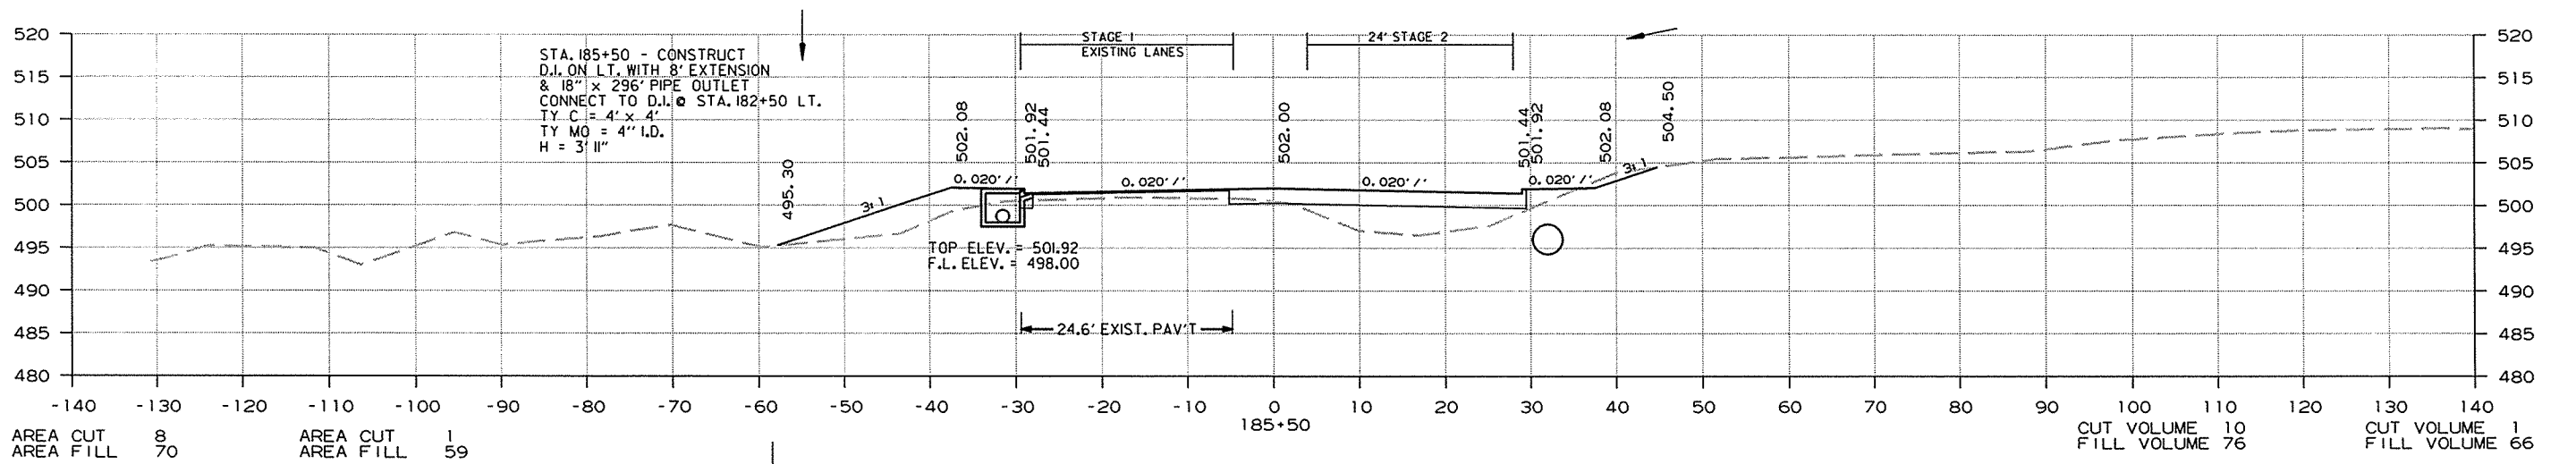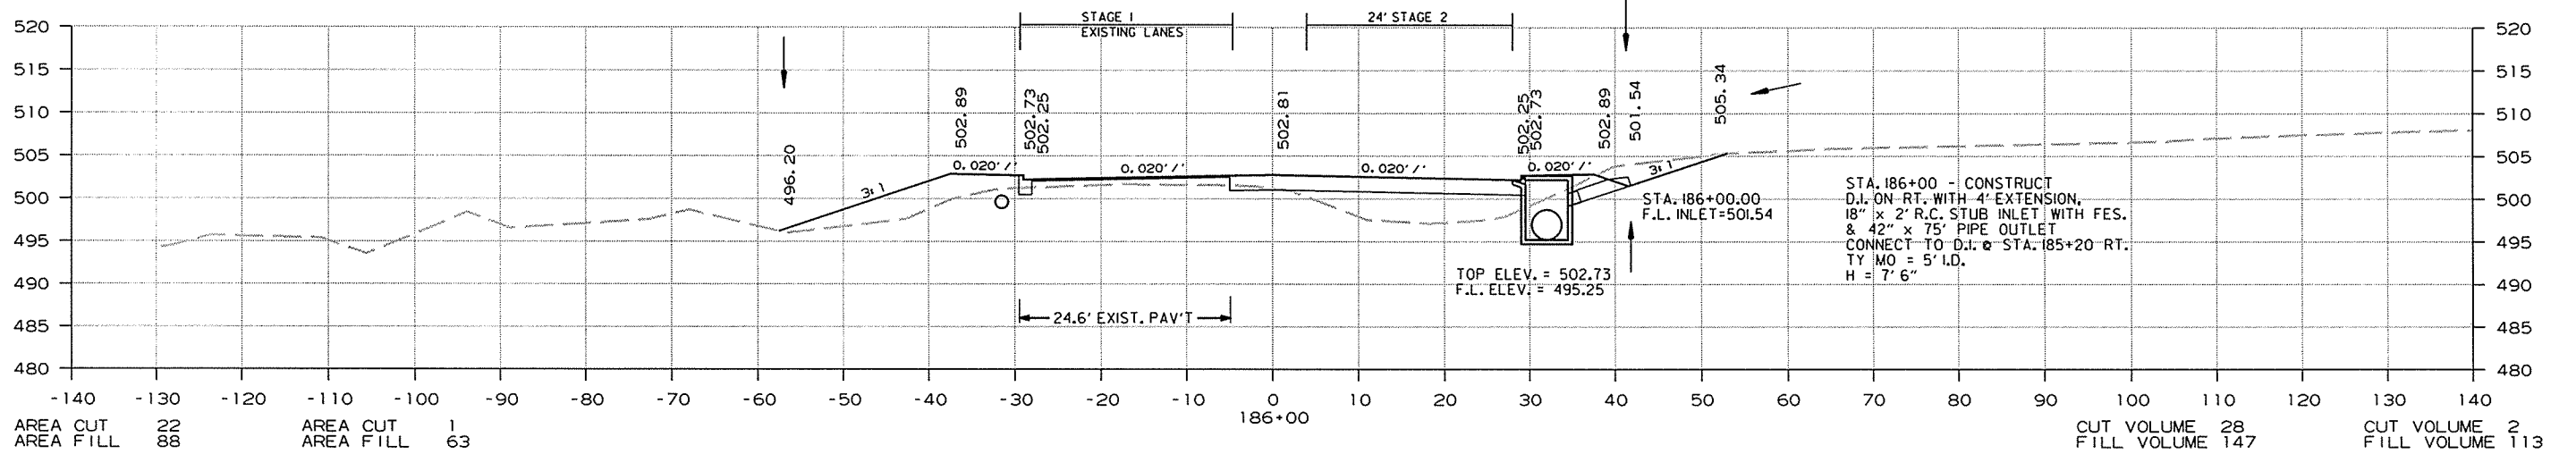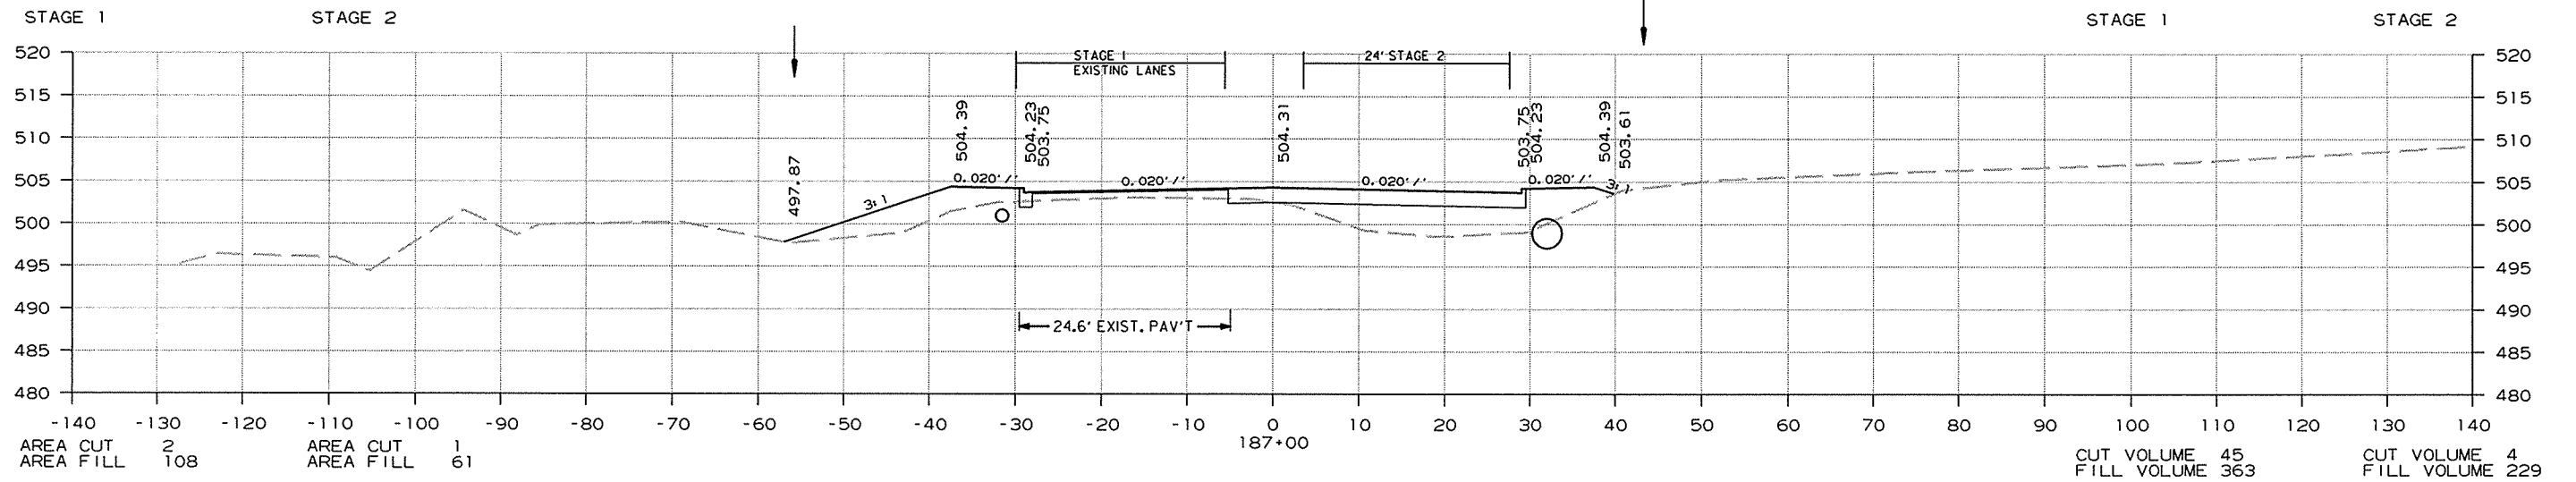

CROSS SECTION STA. 185+50 TO STA. 187+00

DATE REVISED	DATE FILMED	DATE REVISED	DATE FILMED	FED. RD. DIST. NO.	STATE	FED. AID PROJ. NO.	SHEET NO.	TOTAL SHEETS
				6	ARK.			
JOB NO. 050230							266	309

2 CROSS SECTIONS

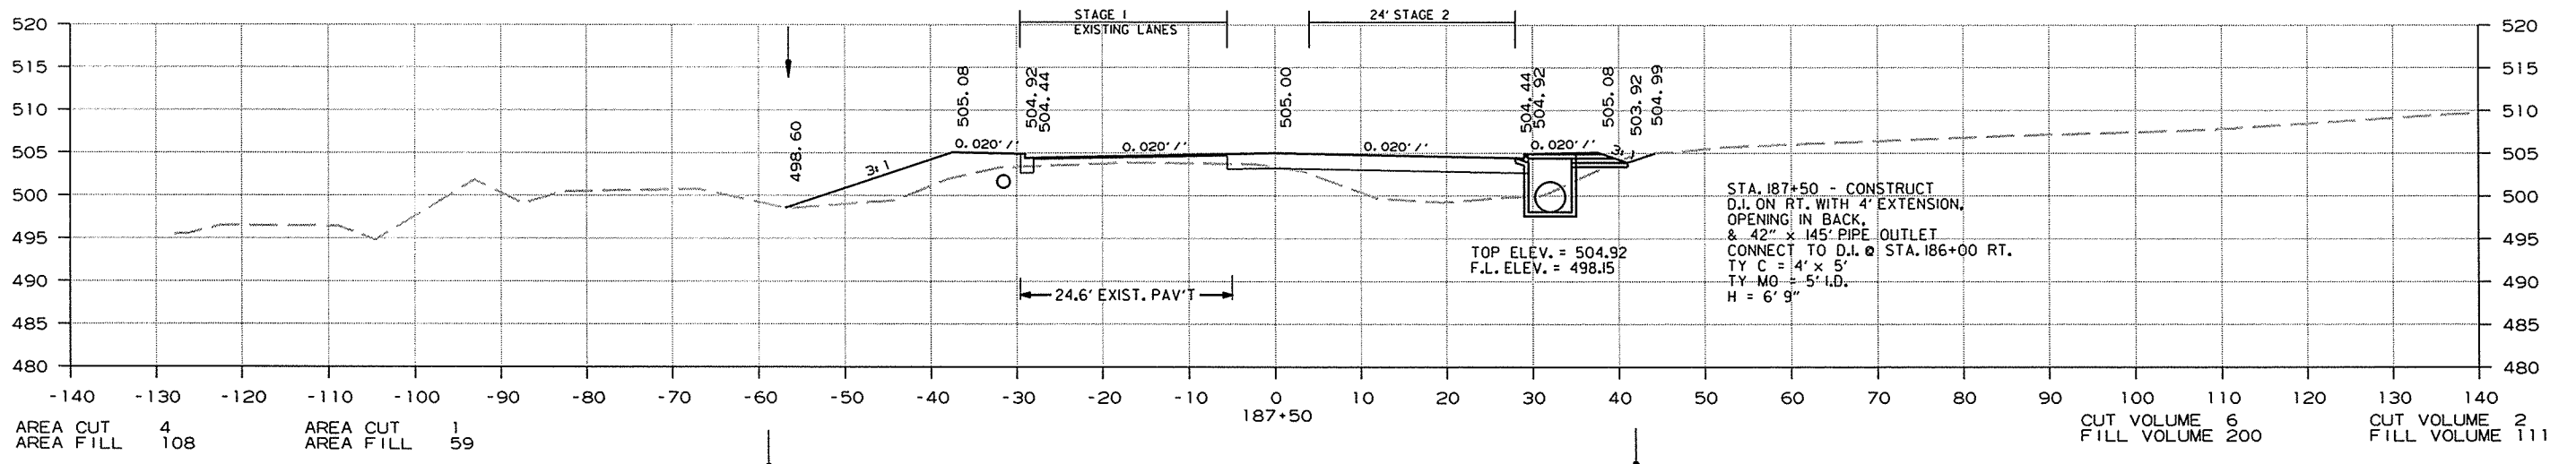
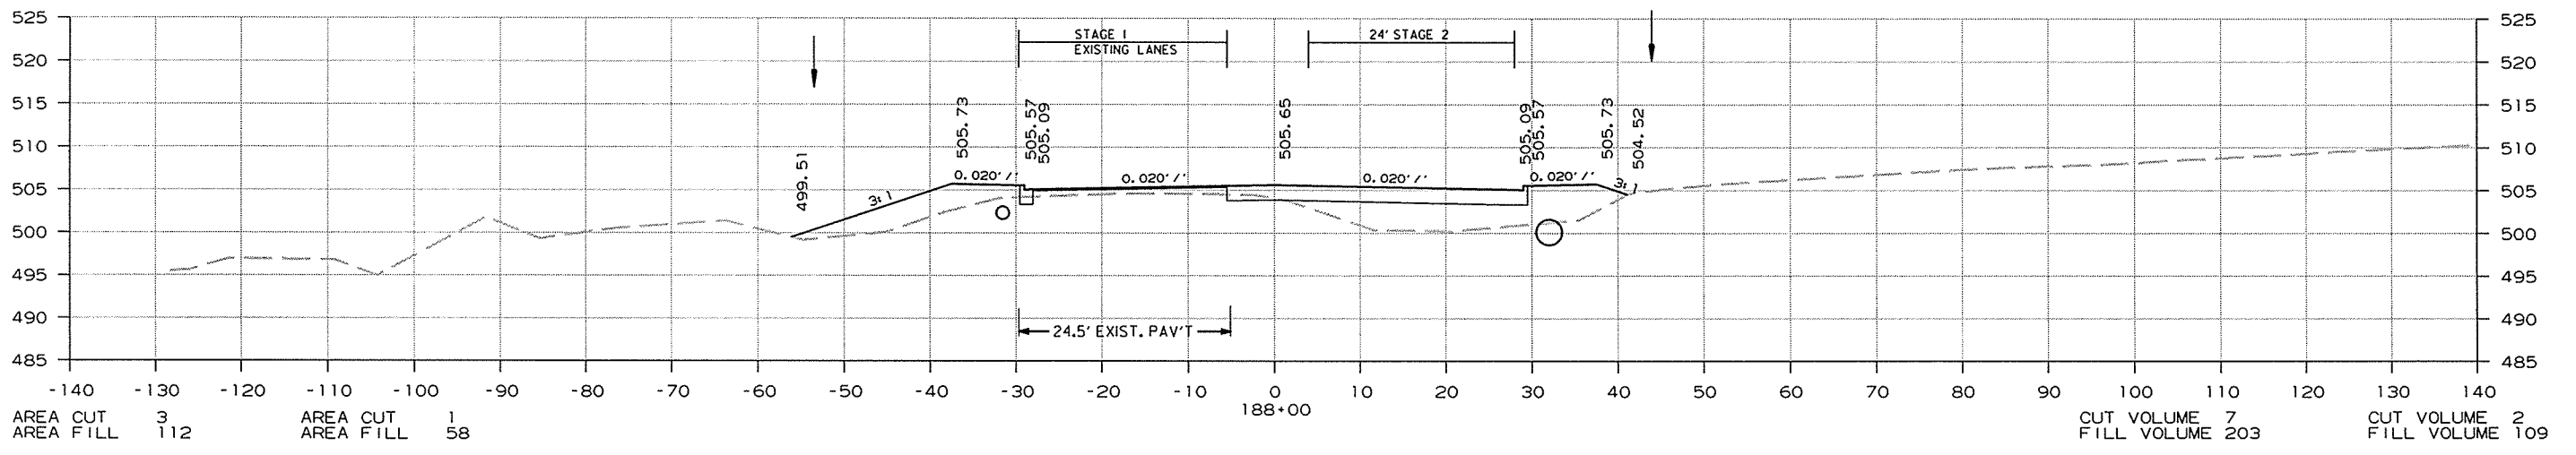
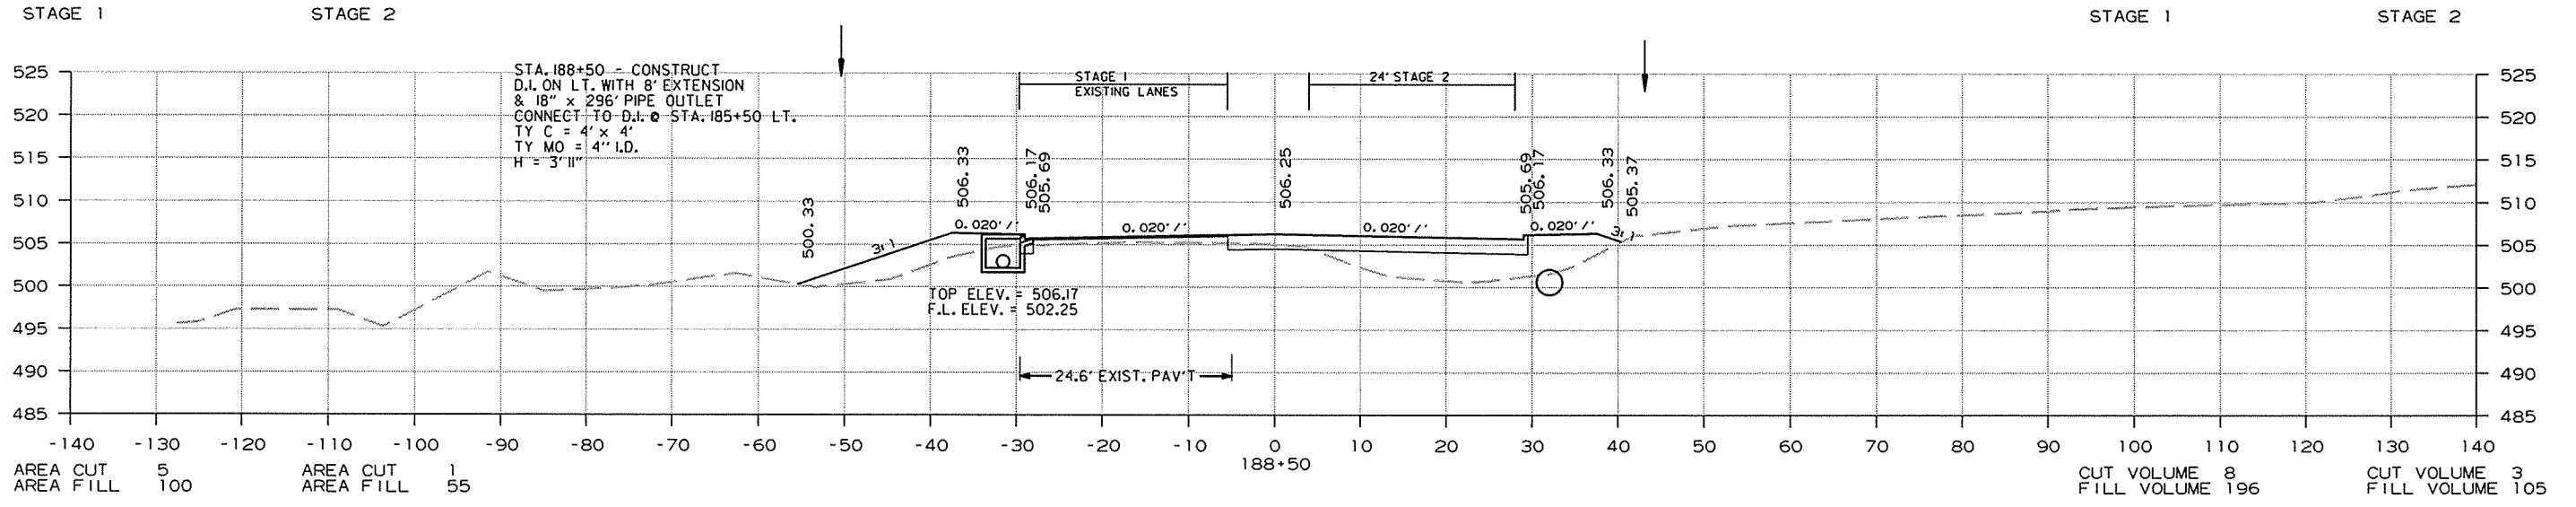


CROSS SECTION STA. 187+50 TO STA. 188+50

R050230.DGN 1/13/2014

DATE REVISED	DATE FILMED	DATE REVISED	DATE FILMED	FED. RD. DIST. NO.	STATE	FED. AID PROJ. NO.	SHEET NO.	TOTAL SHEETS
				6	ARK.			
JOB NO. 050230							267	309

② CROSS SECTIONS

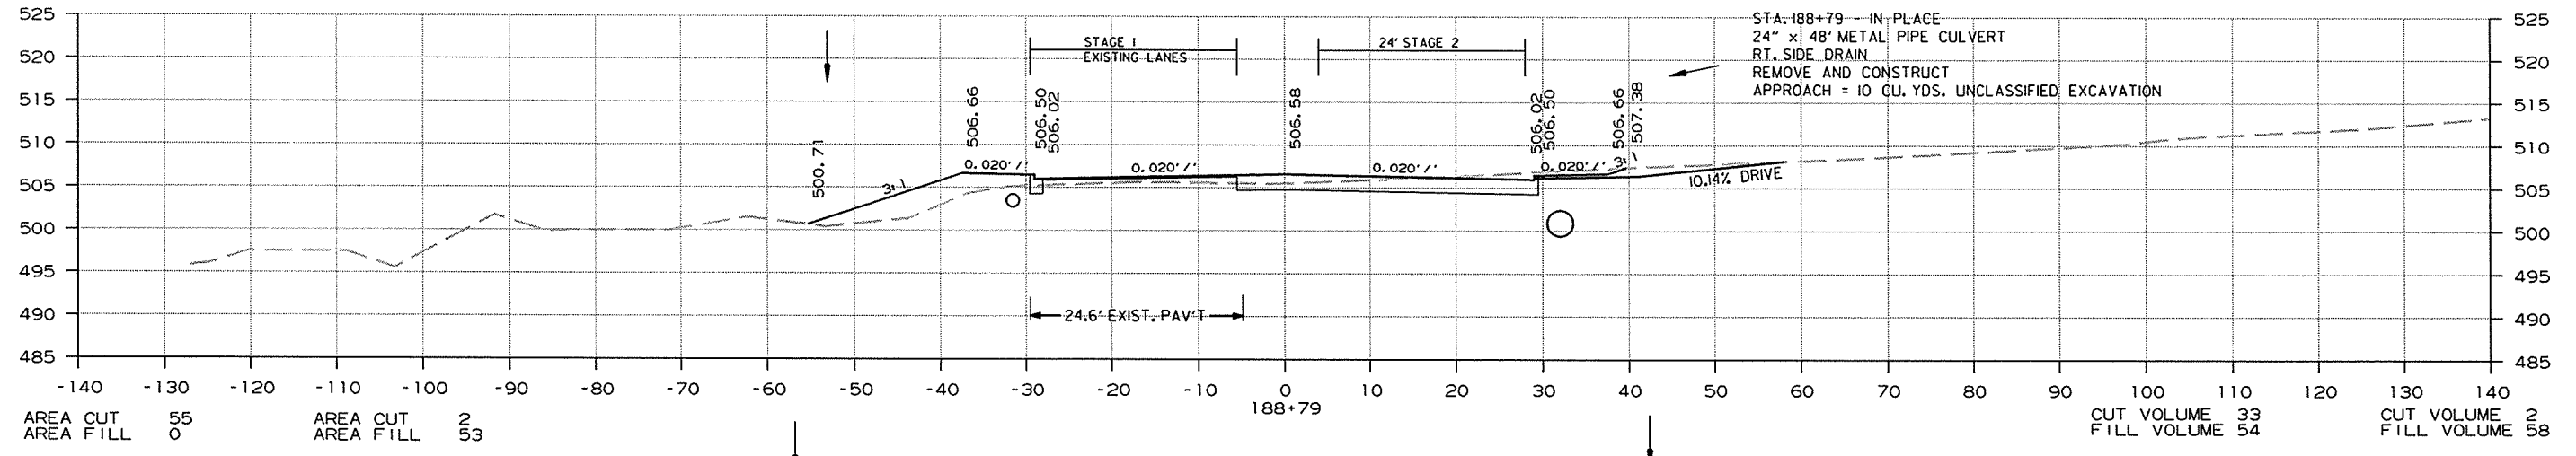
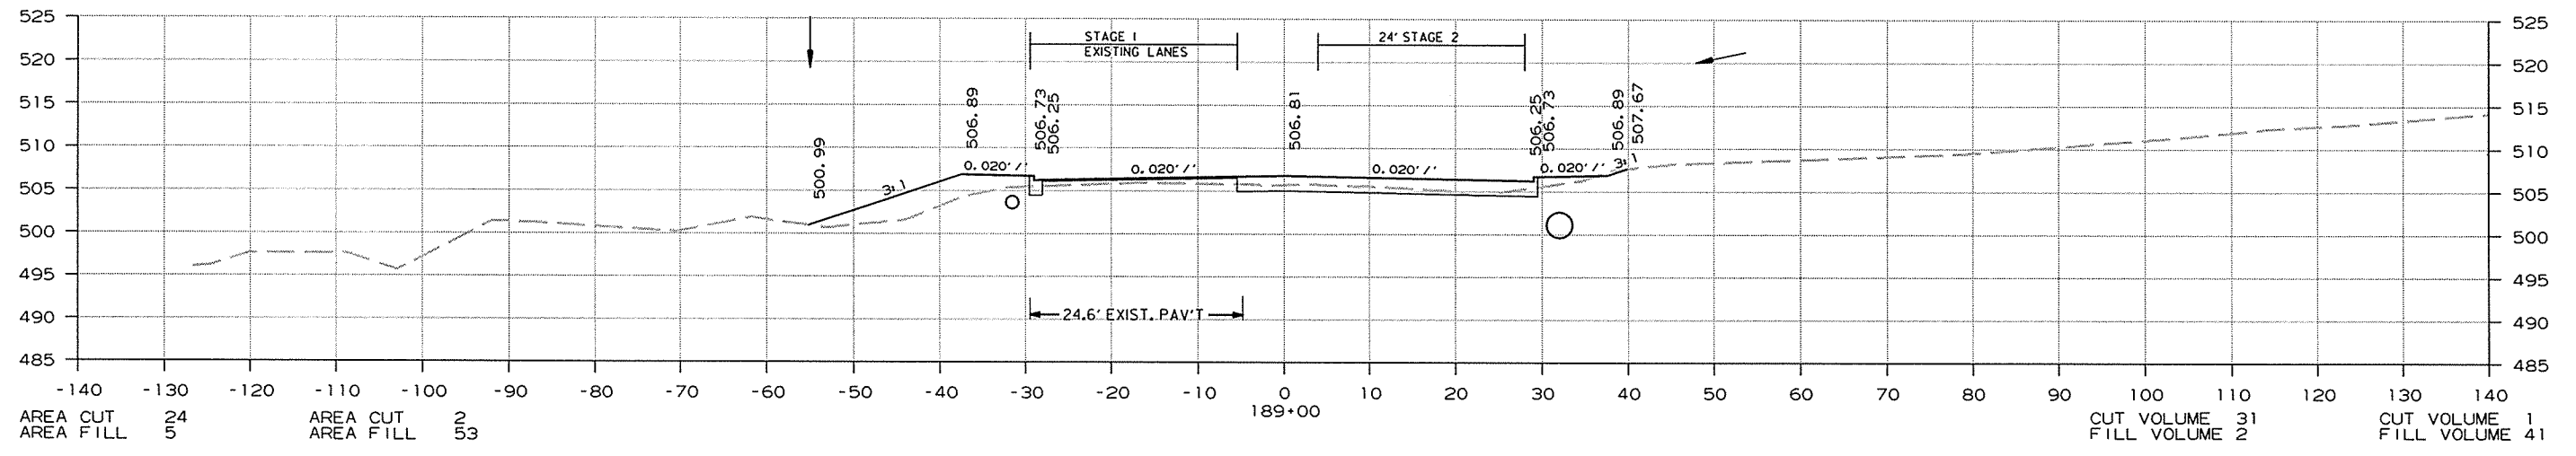
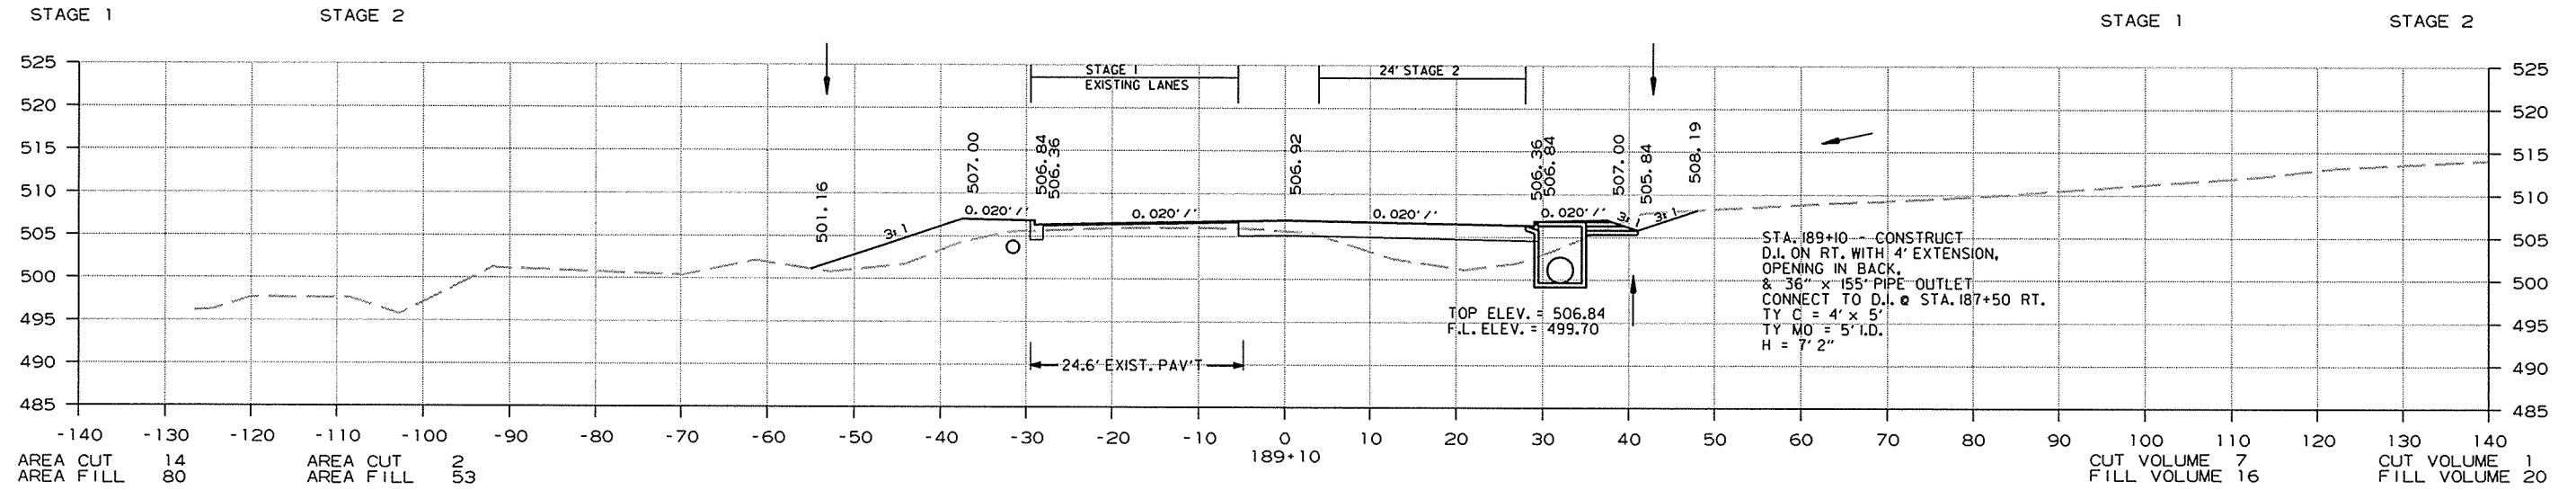


CROSS SECTION STA. 188+79 TO STA. 189+10

1/13/2014 R050230.DGN

DATE REVISED	DATE FILMED	DATE REVISED	DATE FILMED	FED. RD. DIST. NO.	STATE	FED. AID PROJ. NO.	SHEET NO.	TOTAL SHEETS
				6	ARK.			
JOB NO. 050230							268	309

2 CROSS SECTIONS

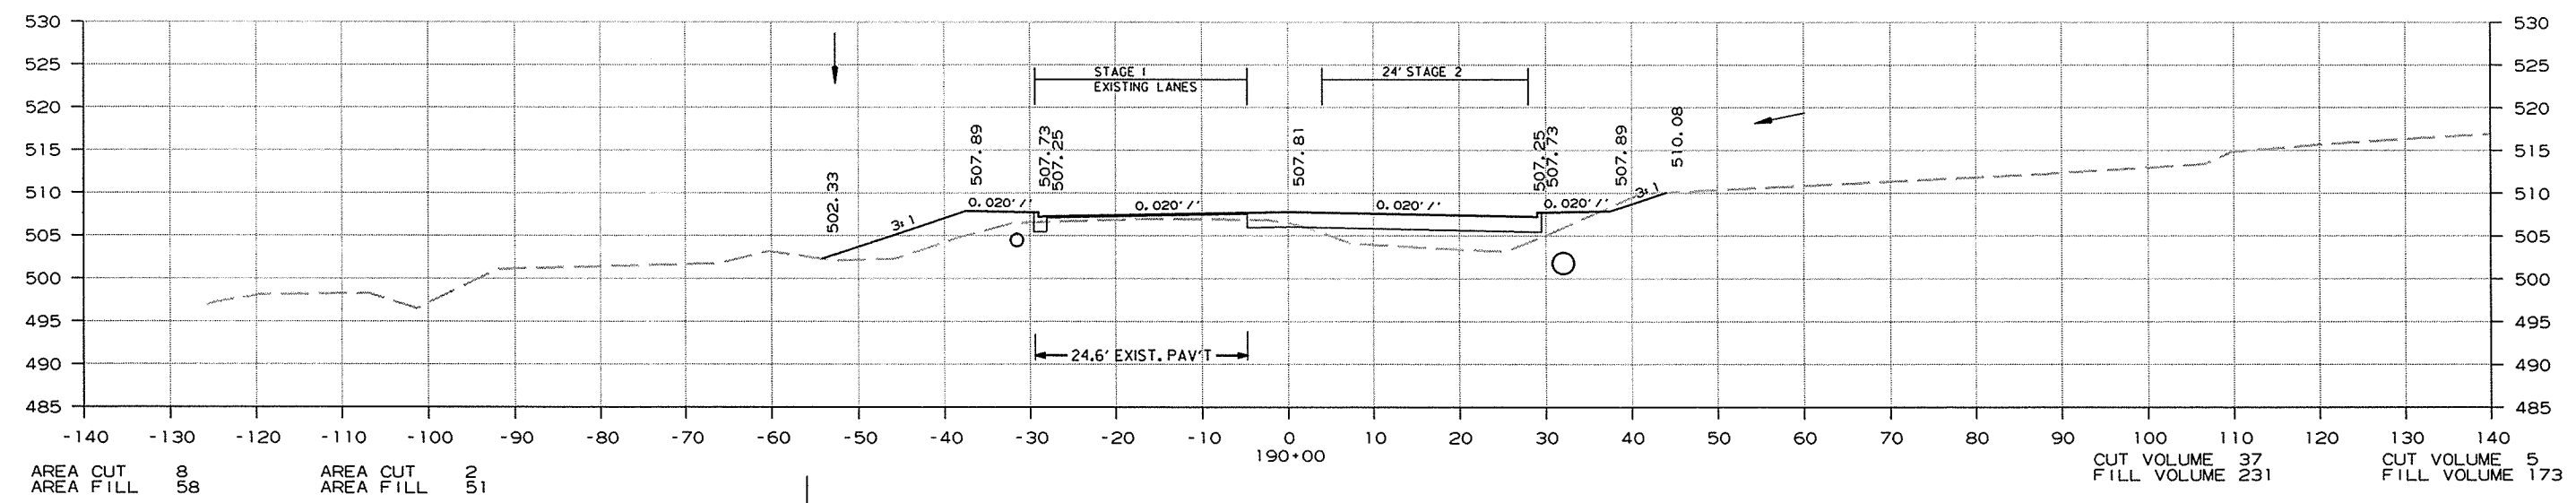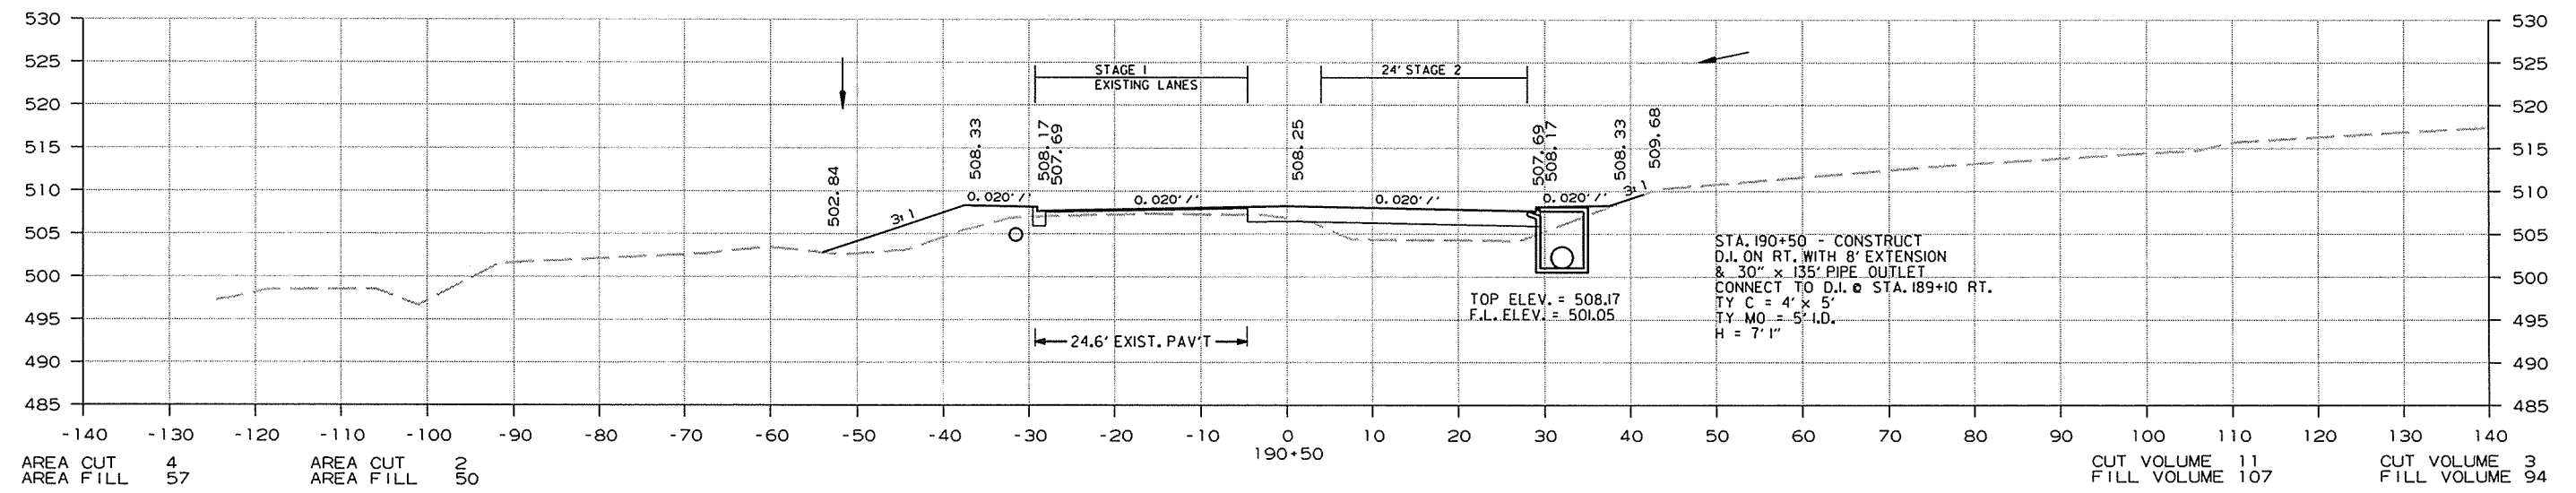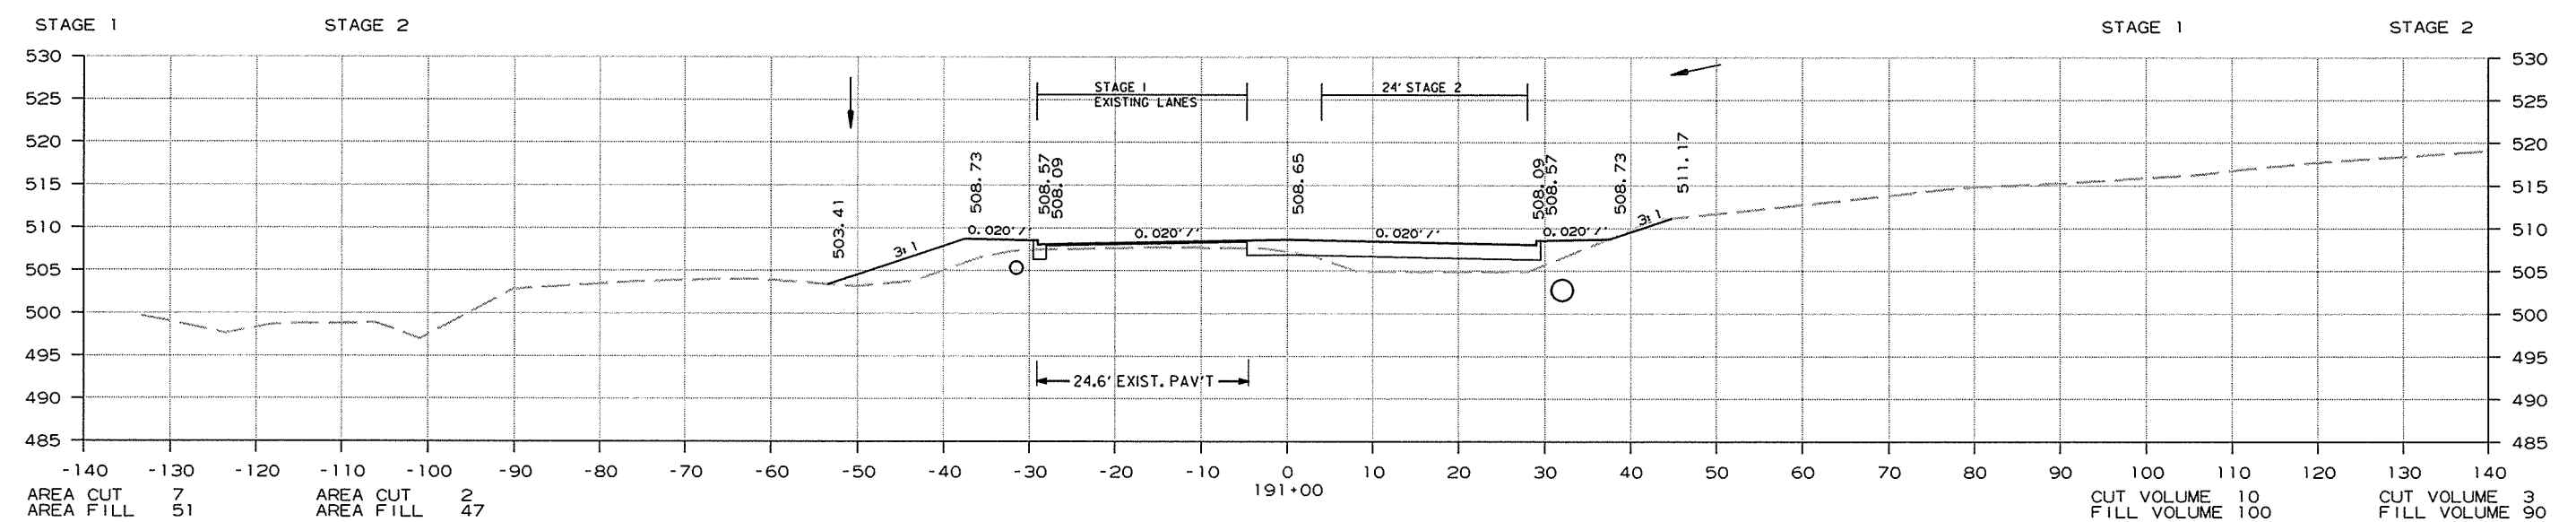




CROSS SECTION STA. 190+00 TO STA. 191+00

1/13/2014 R050230.DGN



DATE REVISED	DATE FILMED	DATE REVISED	DATE FILMED	FED. RD. DIST. NO.	STATE	FED. AID PROJ. NO.	SHEET NO.	TOTAL SHEETS
				6	ARK.			
				JOB NO.	050230		269	309

2 CROSS SECTIONS

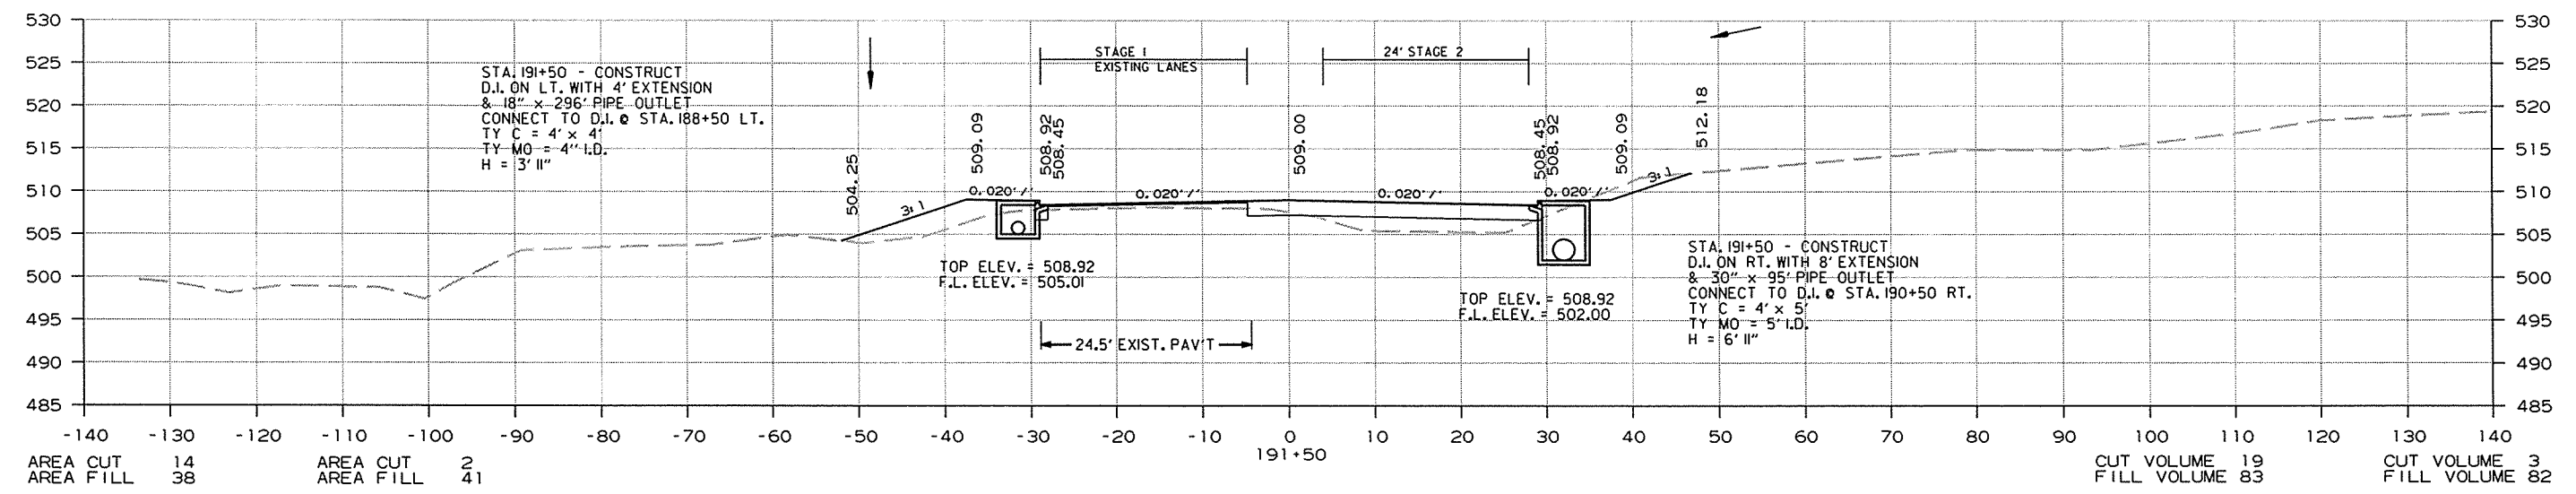
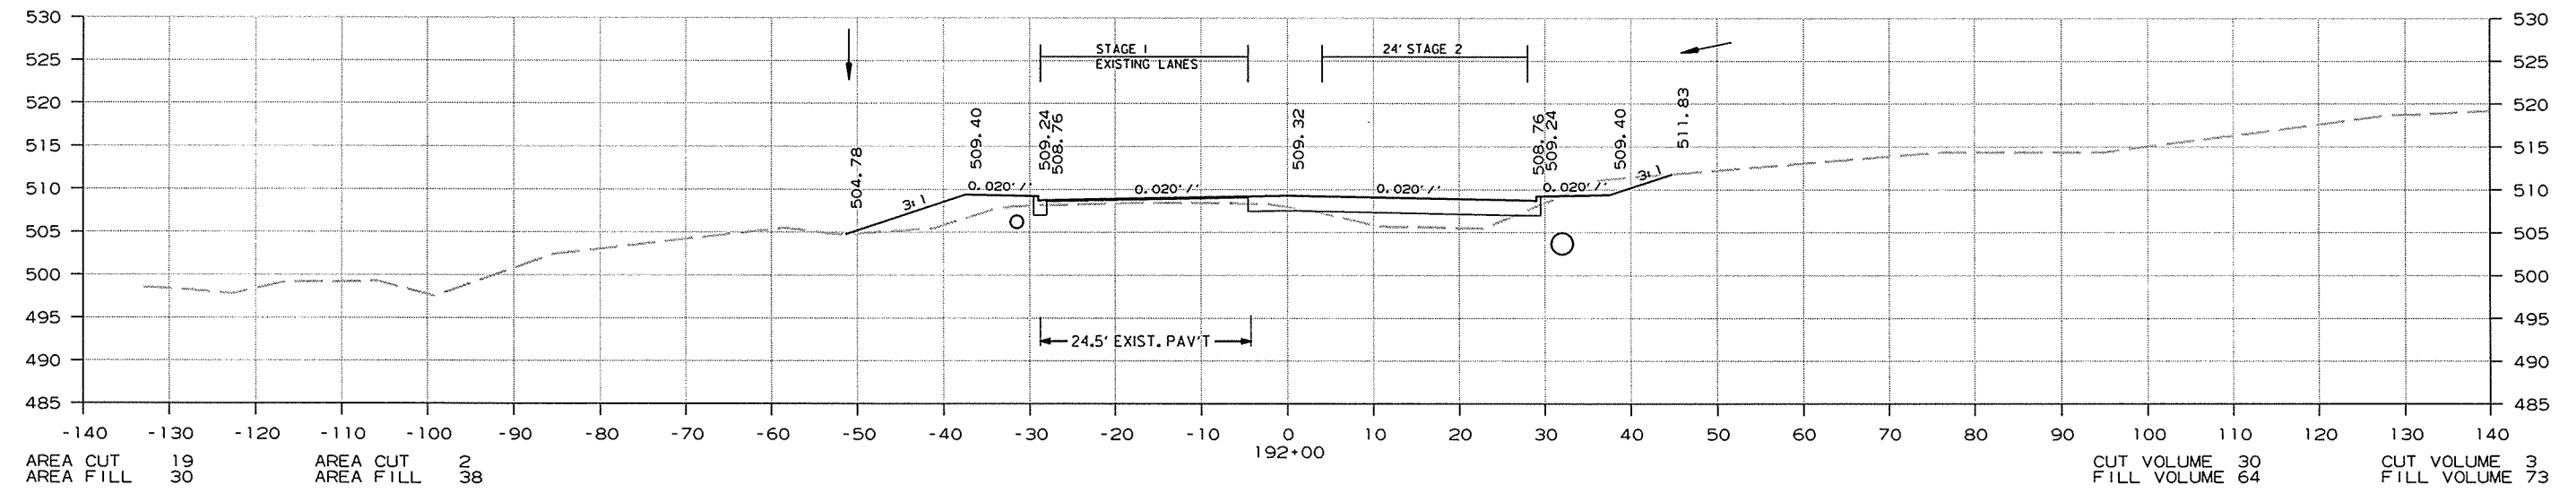
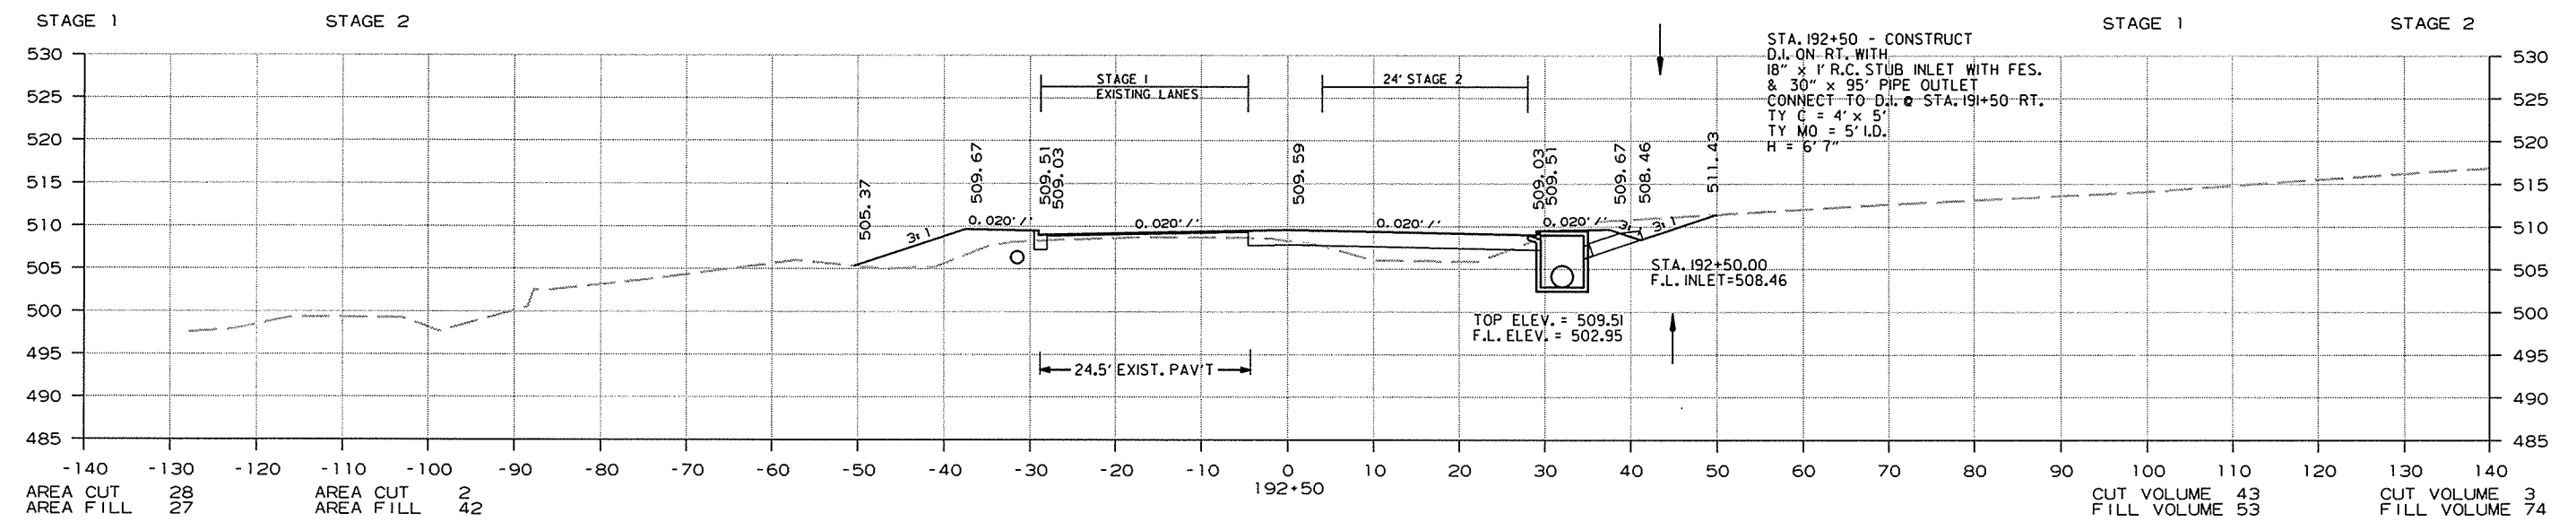


CROSS SECTION STA. 191+50 TO STA. 192+50

R050230.DGN 1/13/2014

DATE REVISED	DATE FILMED	DATE REVISED	DATE FILMED	FED. RD. DIST. NO.	STATE	FED. AID PROJ. NO.	SHEET NO.	TOTAL SHEETS
				6	ARK.			
JOB NO. 050230							270	309

2 CROSS SECTIONS

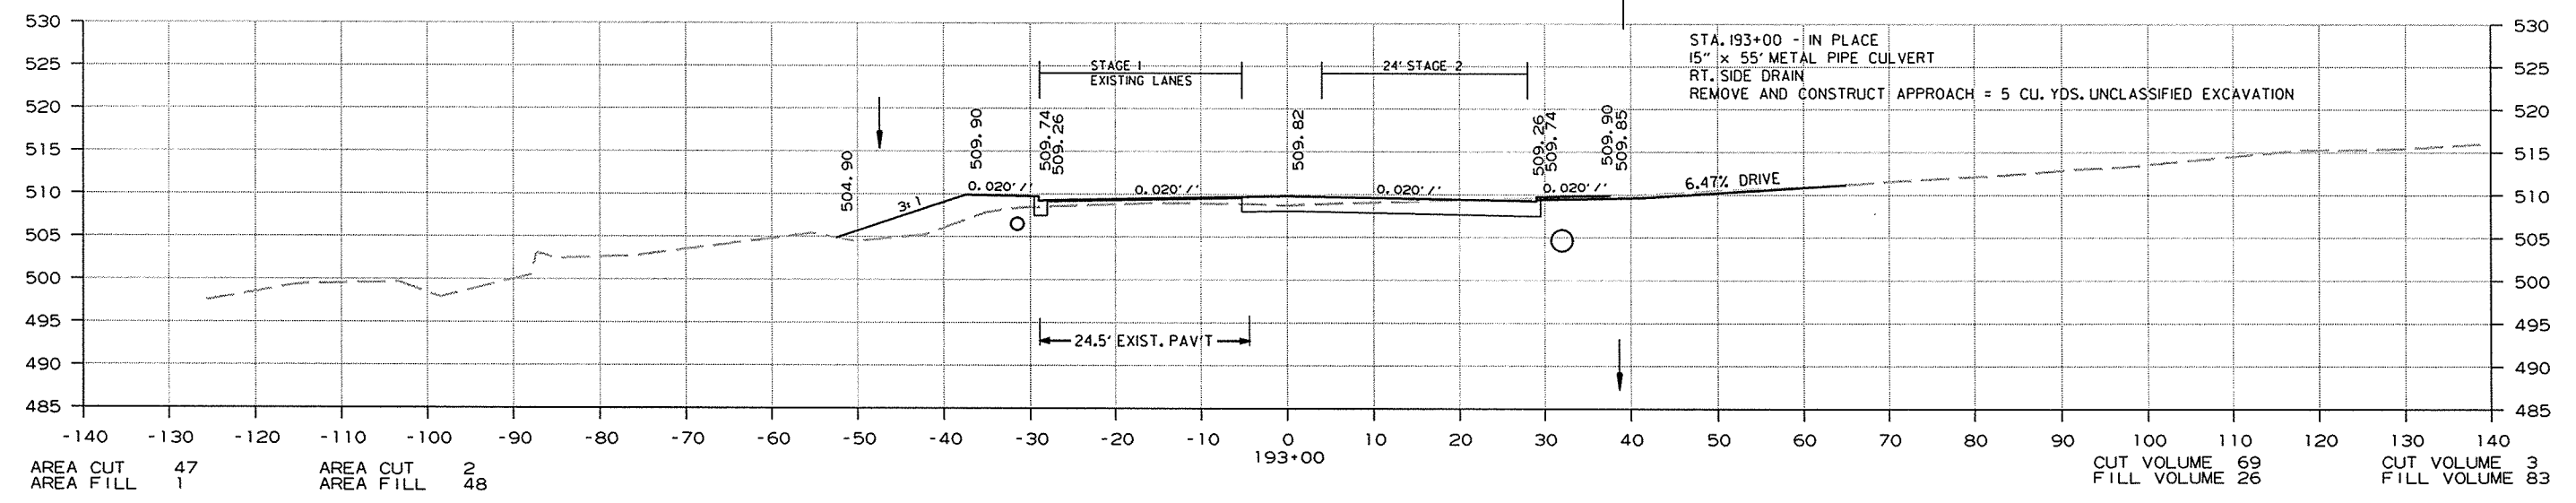
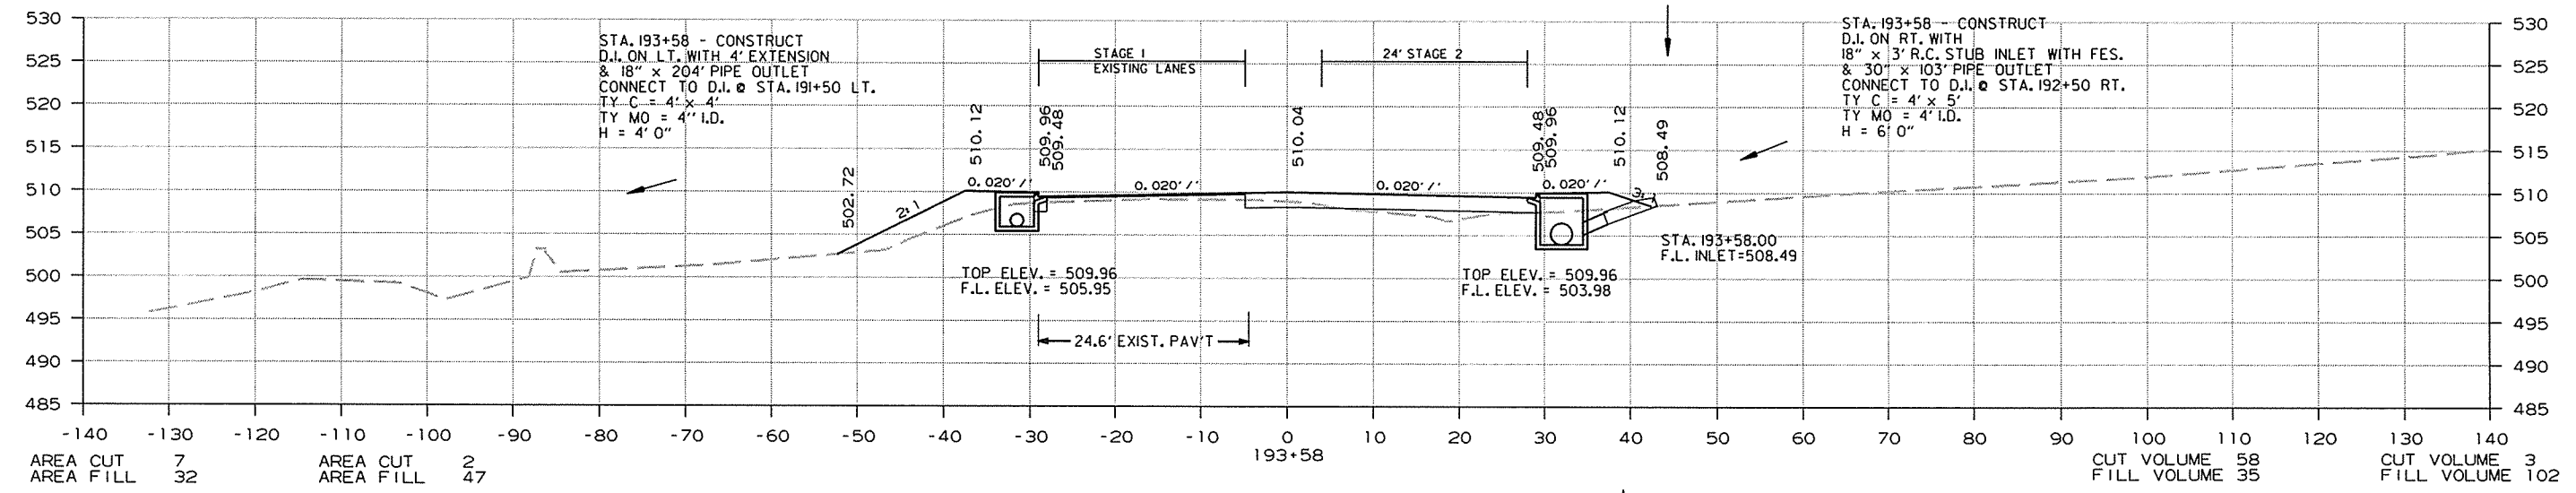
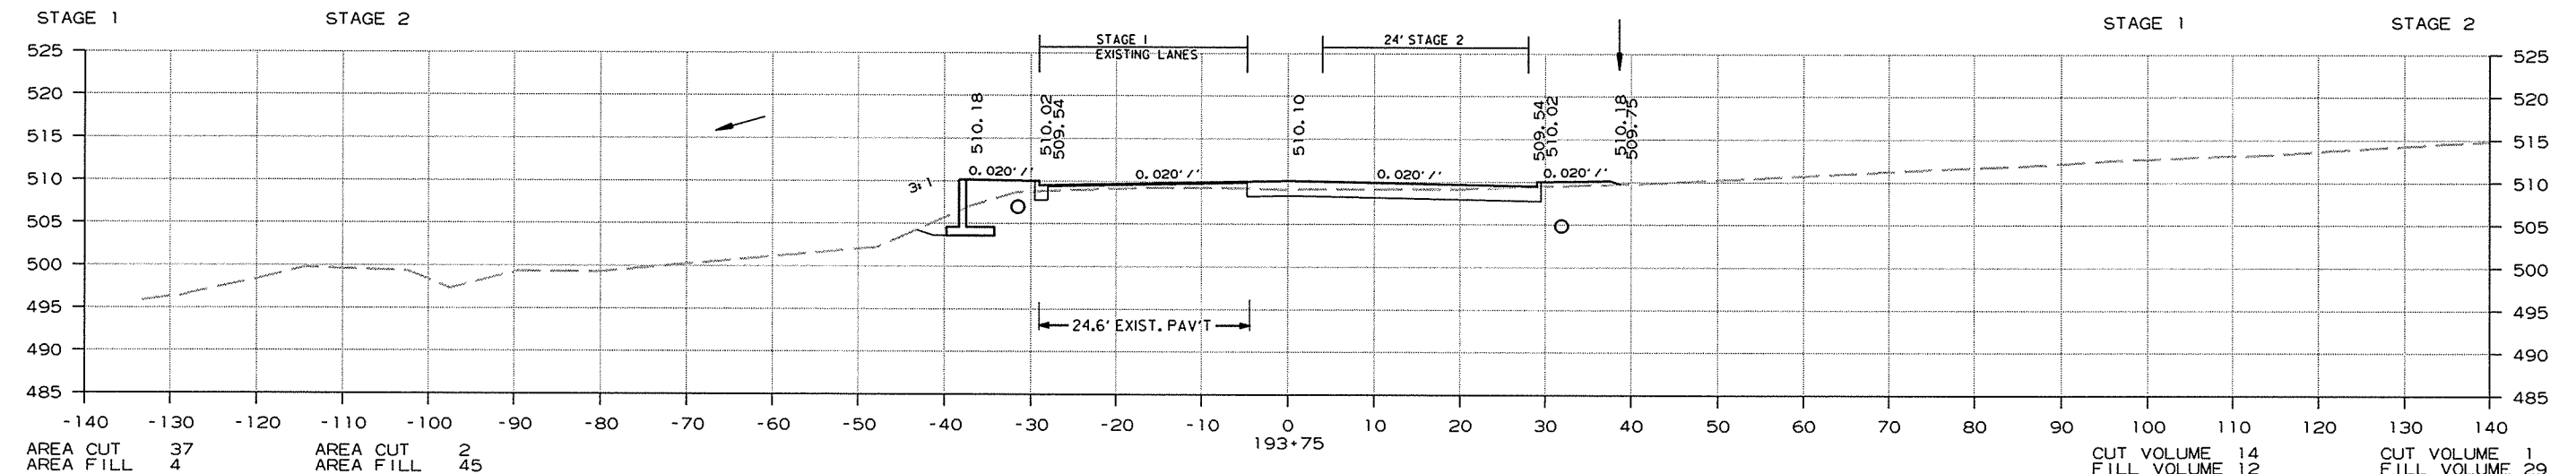


CROSS SECTION STA. 193+00 TO STA. 193+75

R050230.DGN 1/13/2014

DATE REVISED	DATE FILMED	DATE REVISED	DATE FILMED	FED. RD. DIST. NO.	STATE	FED. AID PROJ. NO.	SHEET NO.	TOTAL SHEETS
				6	ARK.			
JOB NO. 050230							271	309

2 CROSS SECTIONS

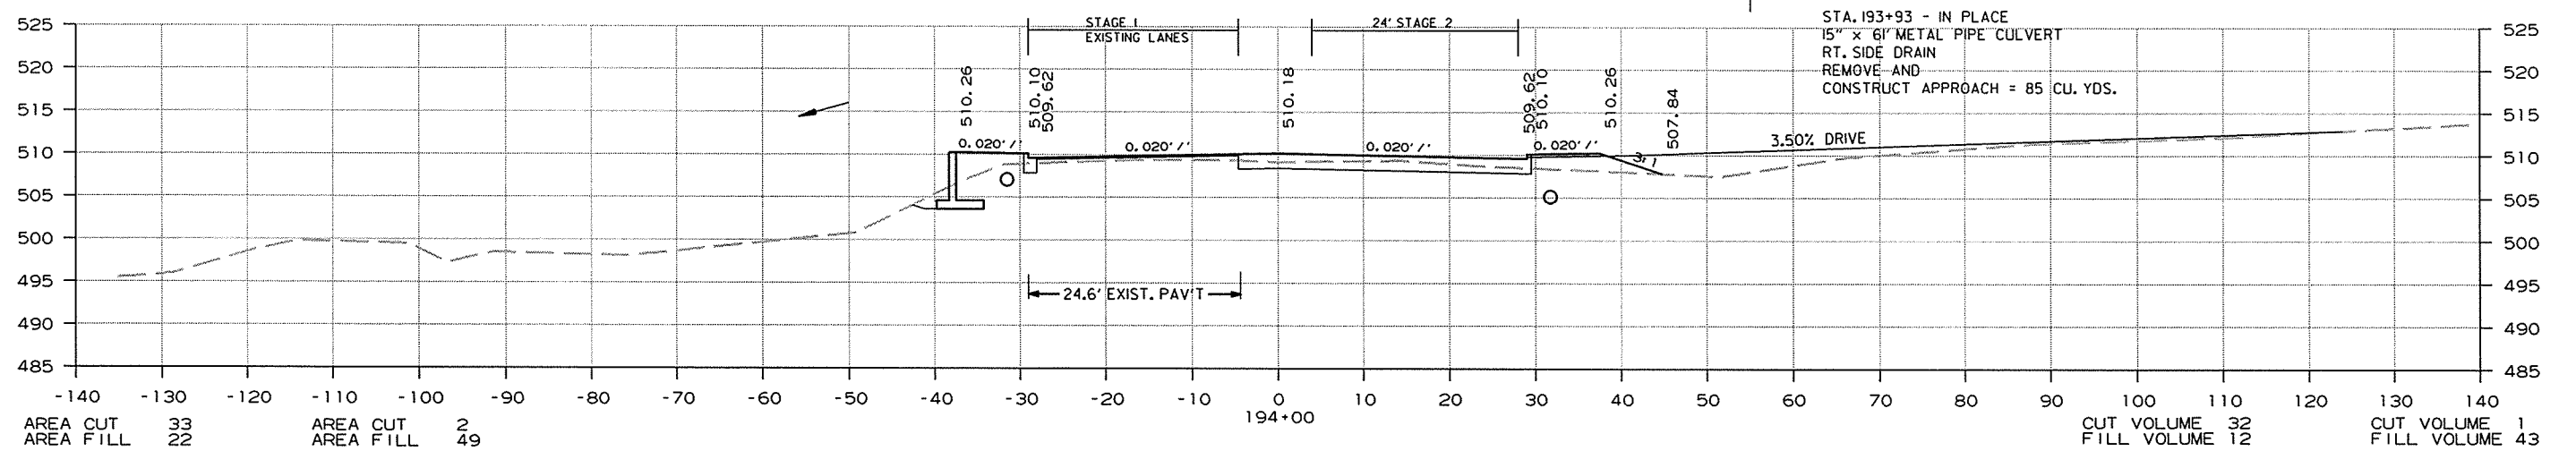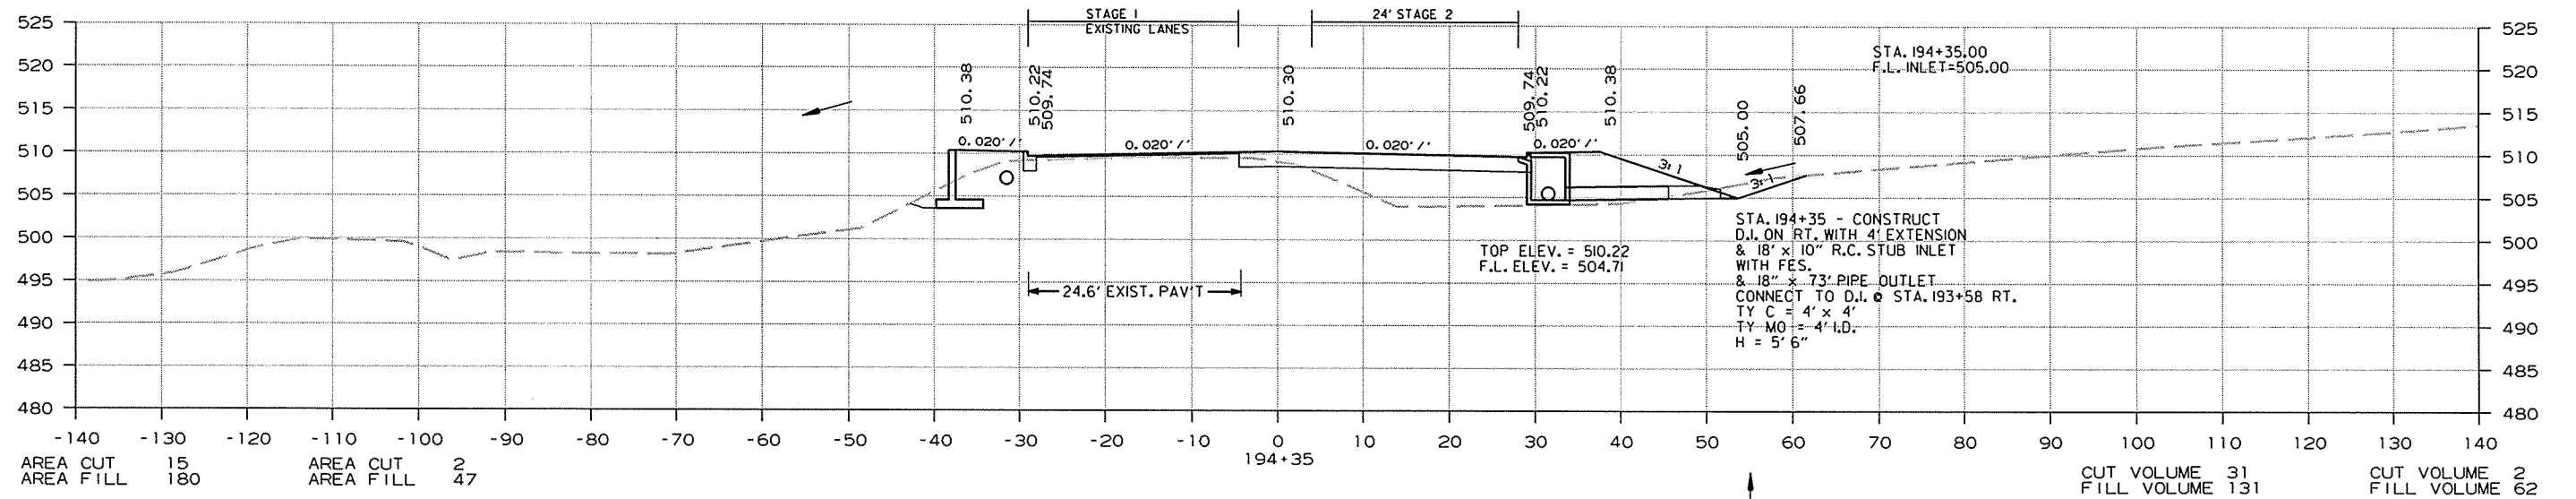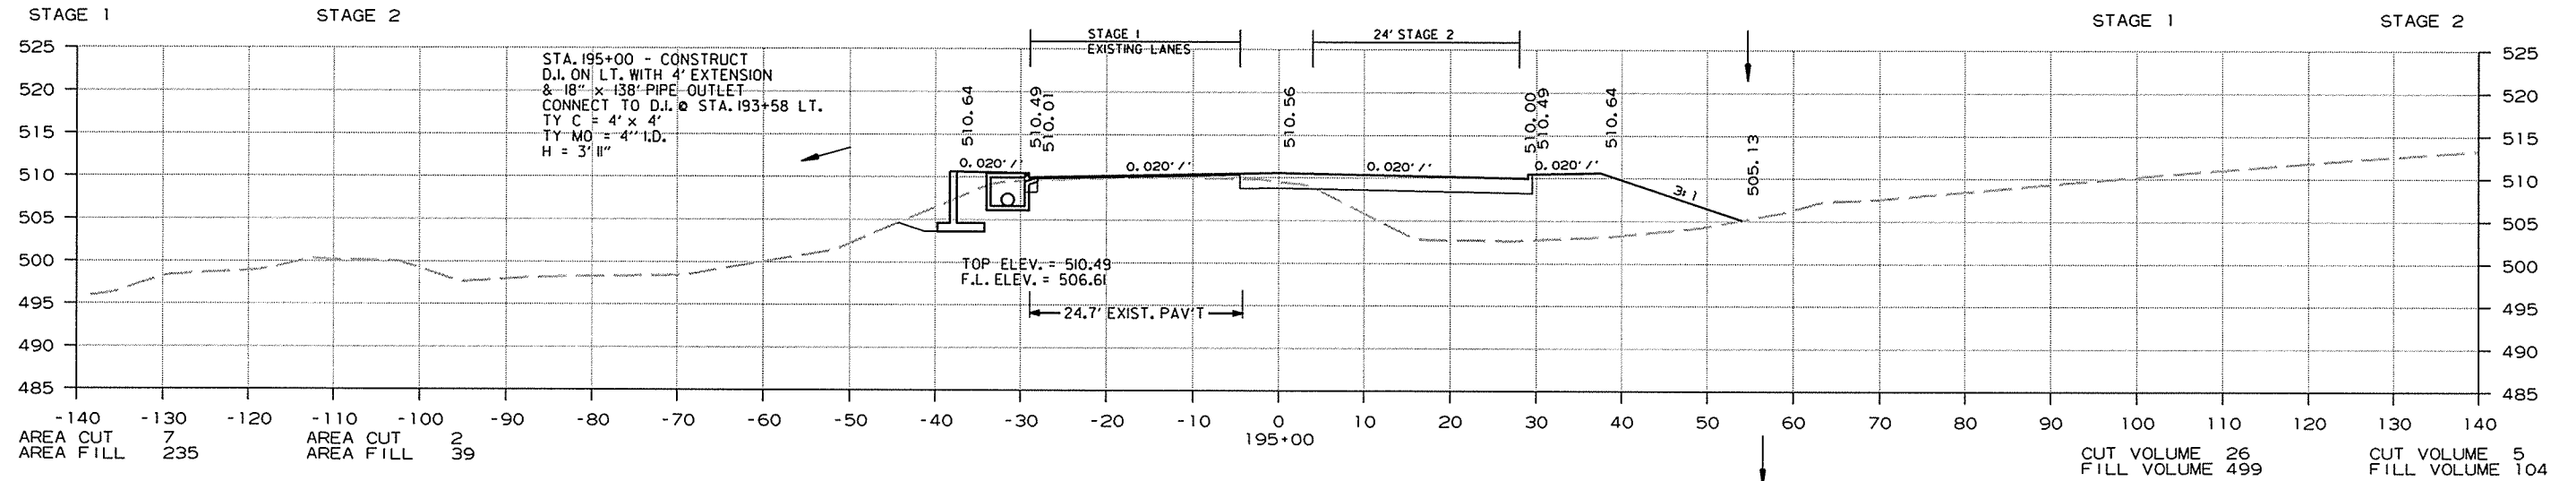




CROSS SECTION STA. 194+00 TO STA. 195+00

1/13/2014

R050230.DGN

DATE REVISED	DATE FILMED	DATE REVISED	DATE FILMED	FED. RD. DIST. NO.	STATE	FED. AID PROJ. NO.	SHEET NO.	TOTAL SHEETS
				6	ARK.			
				JOB NO.	050230		272	309

2 CROSS SECTIONS

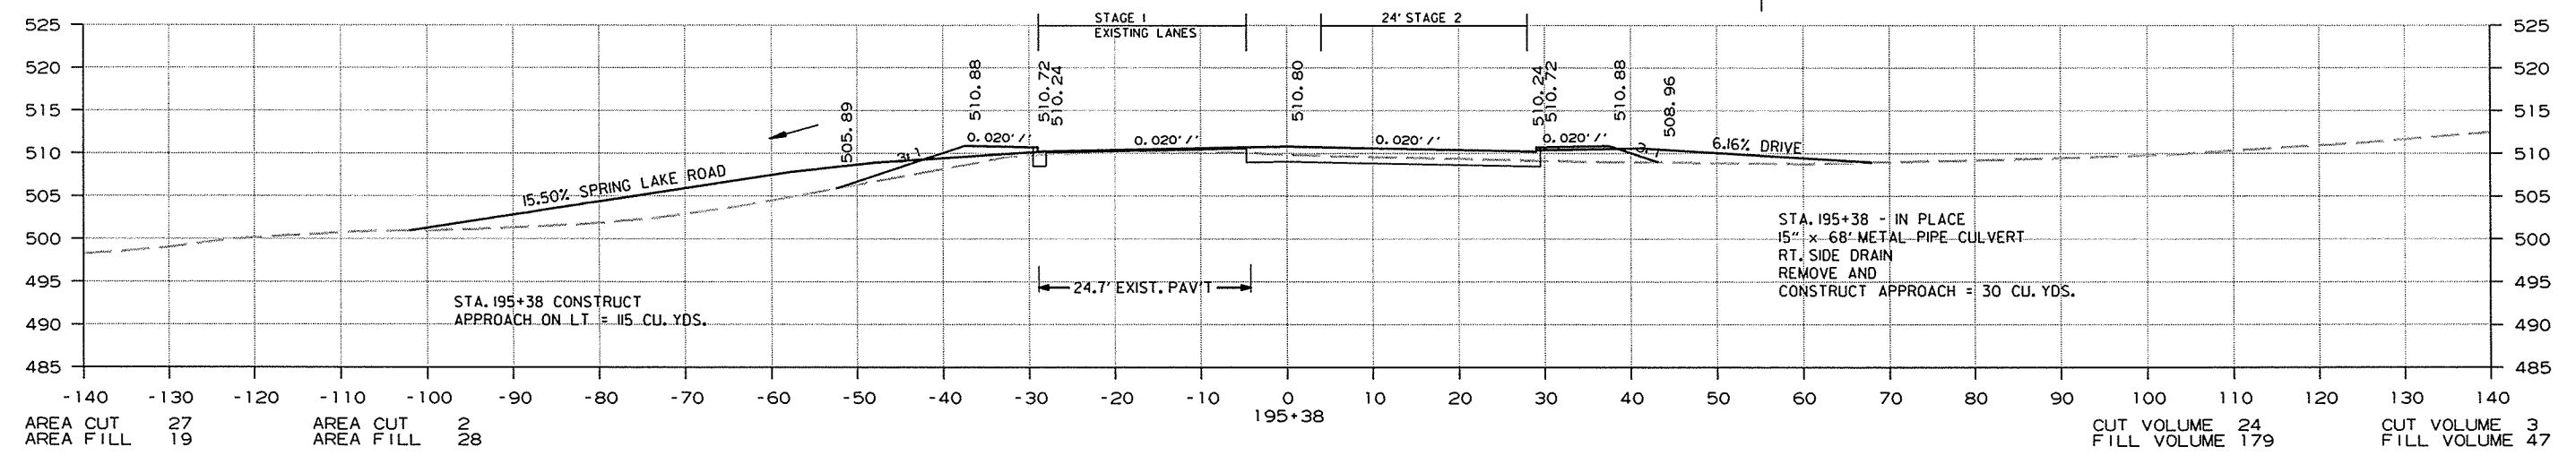
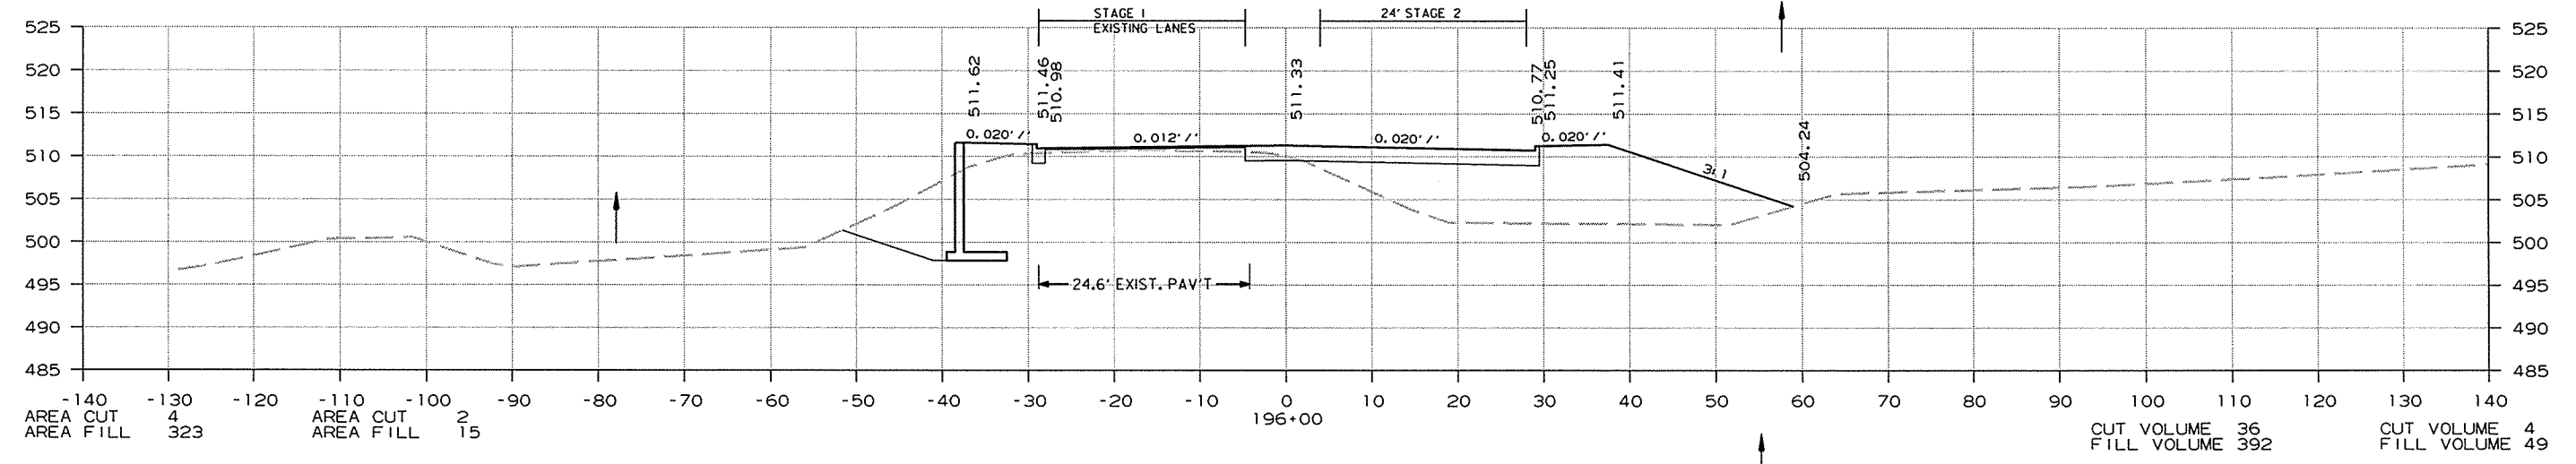
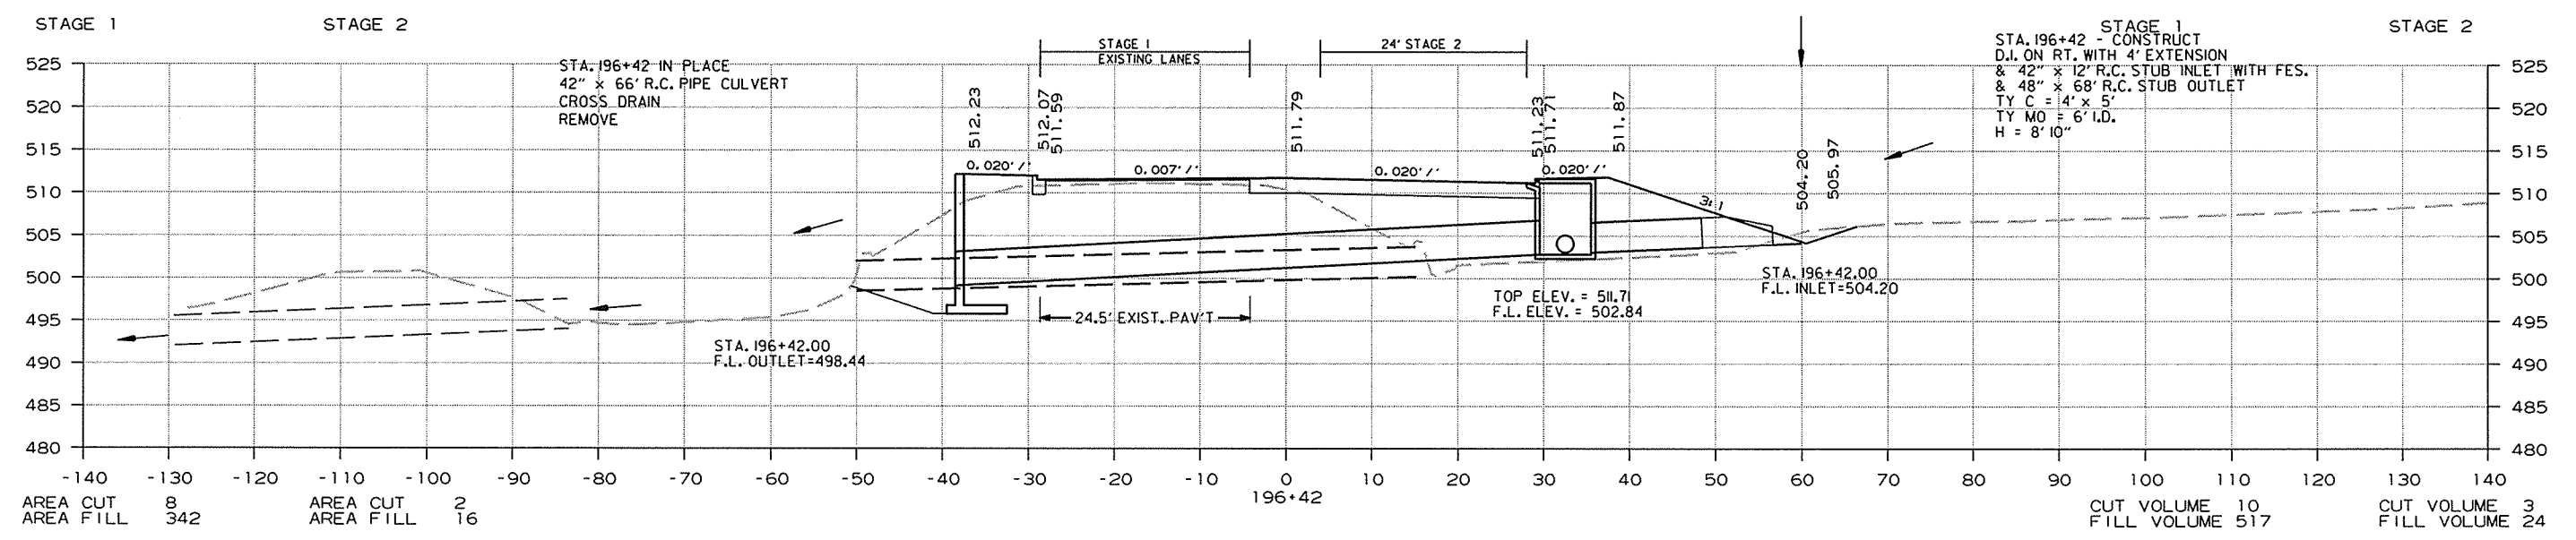


CROSS SECTION STA. 195+38 TO STA. 196+42

1/13/2014  
R050230.DGN

DATE REVISED	DATE FILMED	DATE REVISED	DATE FILMED	FED. RD. DIST. NO.	STATE	FED. AID PROJ. NO.	SHEET NO.	TOTAL SHEETS	
				6	ARK.				
JOB NO.							050230	273	309

2 CROSS SECTIONS

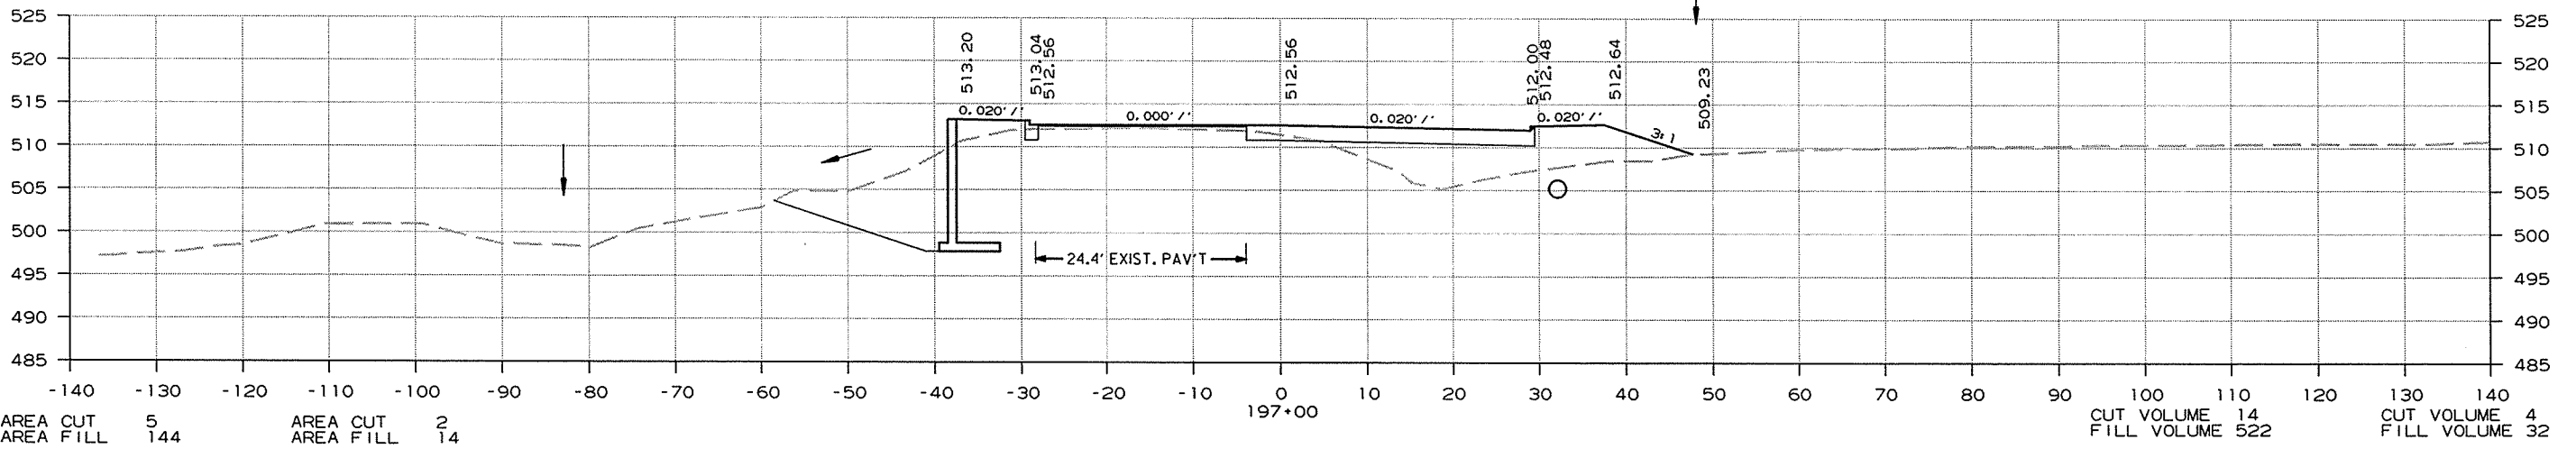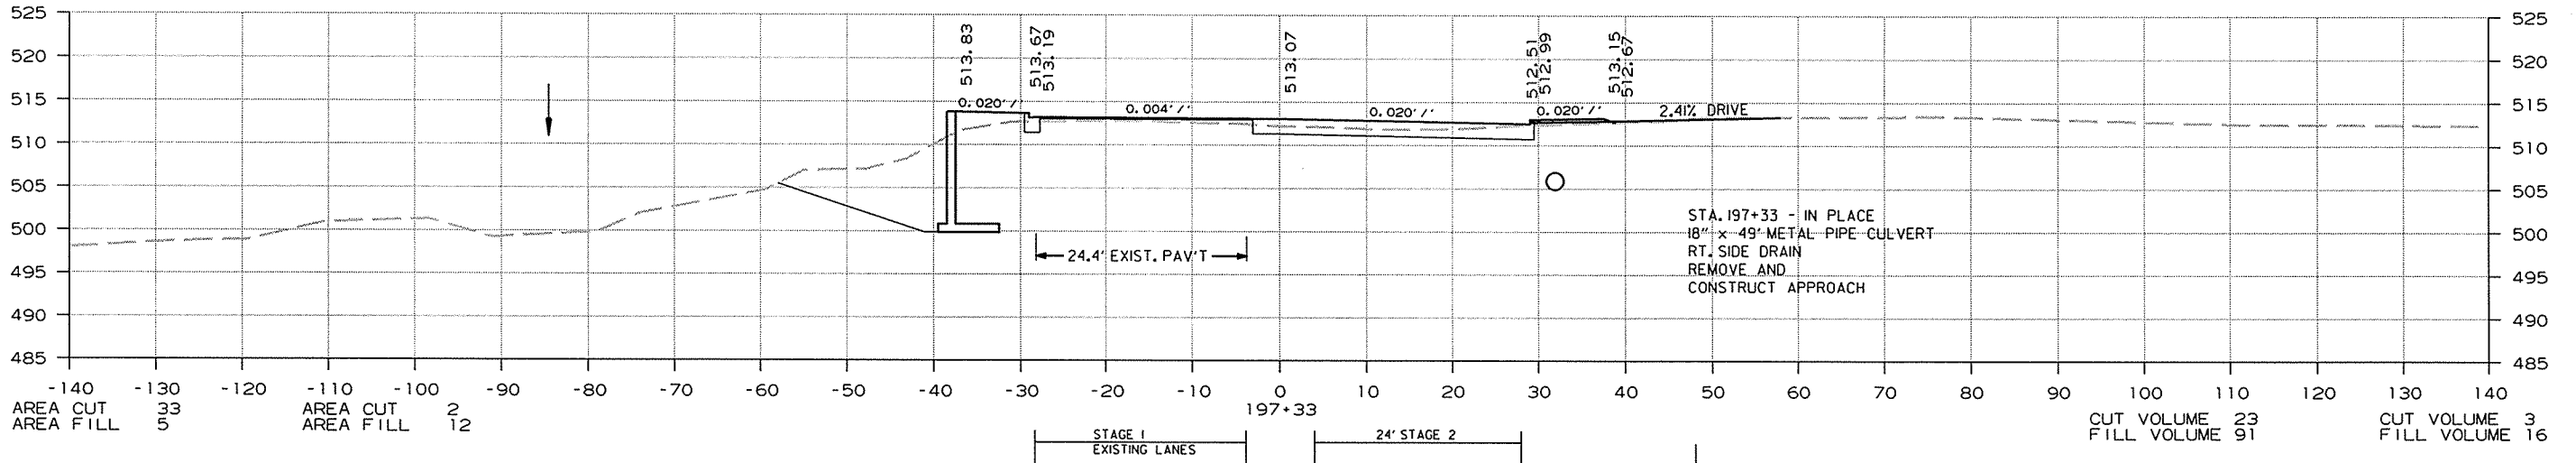
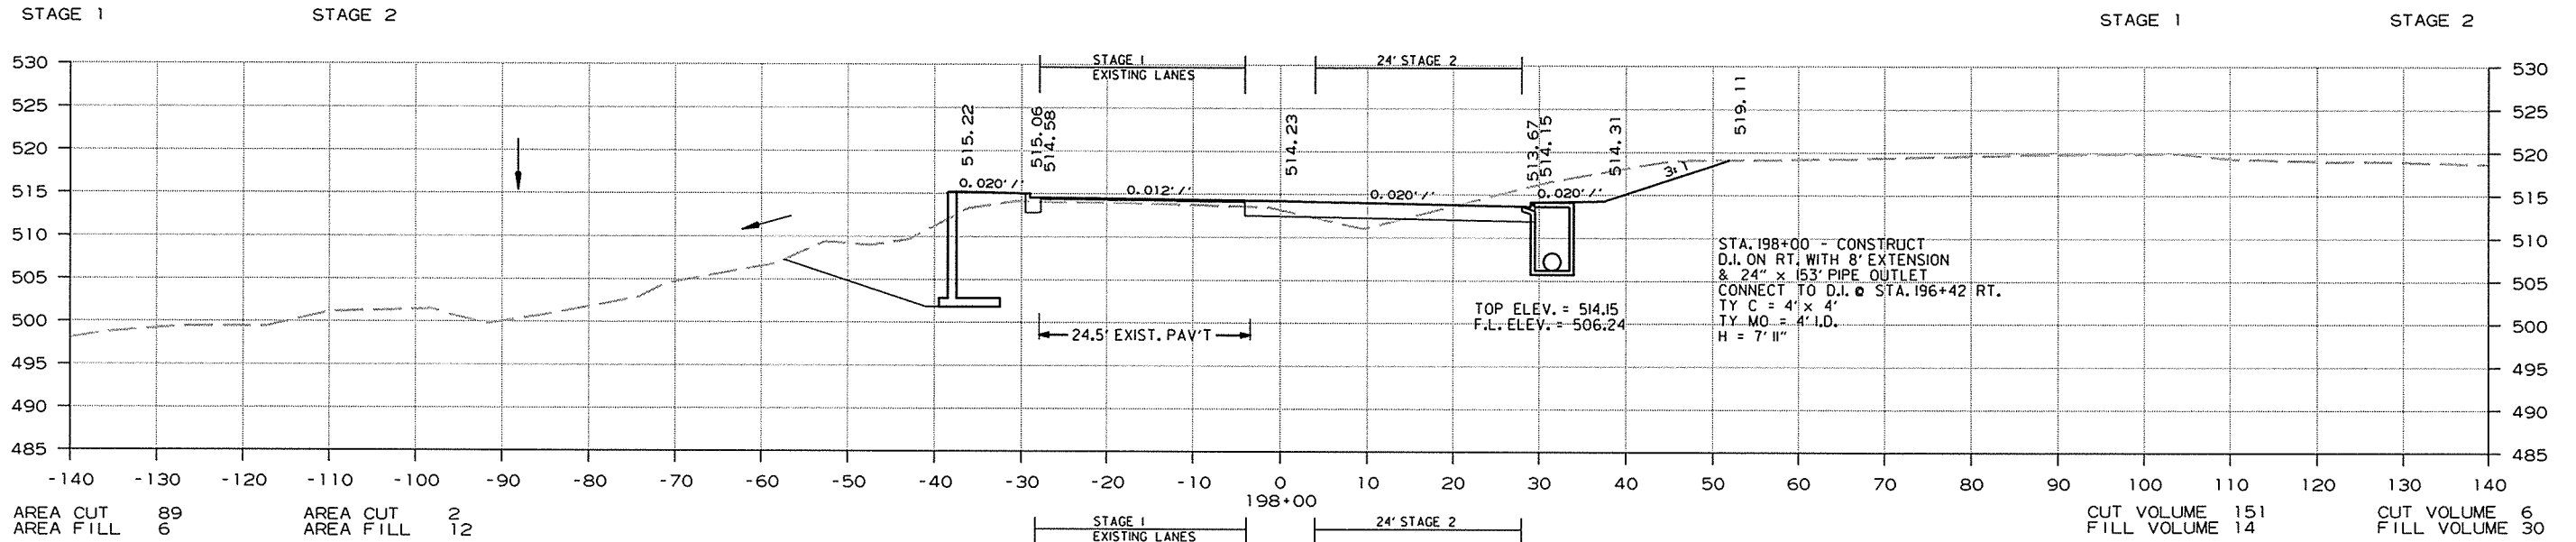


CROSS SECTION STA. 197+00 TO STA. 198+00

1/13/2014 R050230.DGN

DATE REVISED	DATE FILMED	DATE REVISED	DATE FILMED	FED. RD. DIST. NO.	STATE	FED. AID PROJ. NO.	SHEET NO.	TOTAL SHEETS
				6	ARK.			
						JOB NO. 050230	274	309

2 CROSS SECTIONS

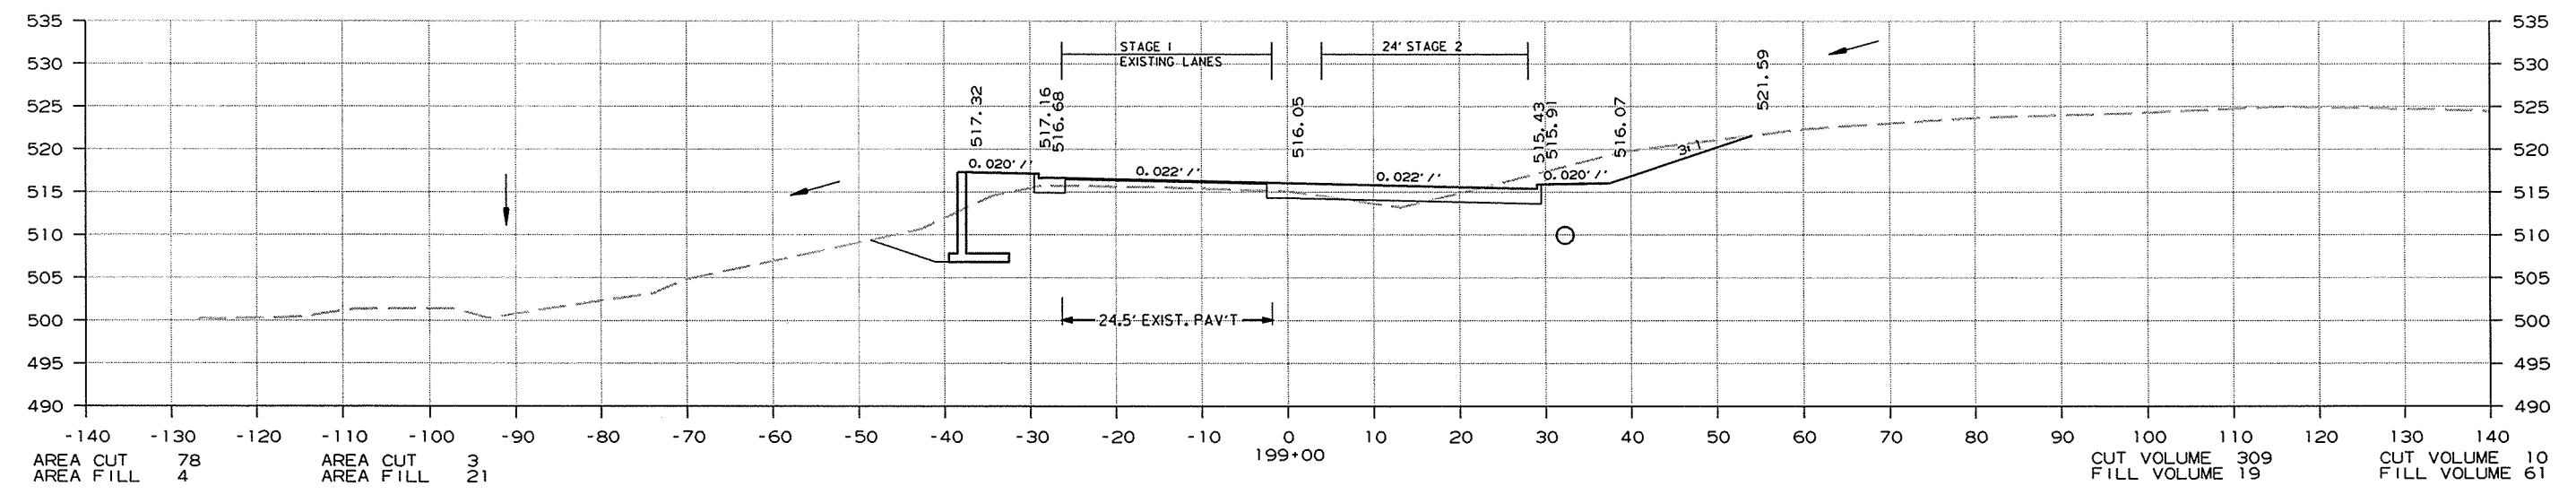
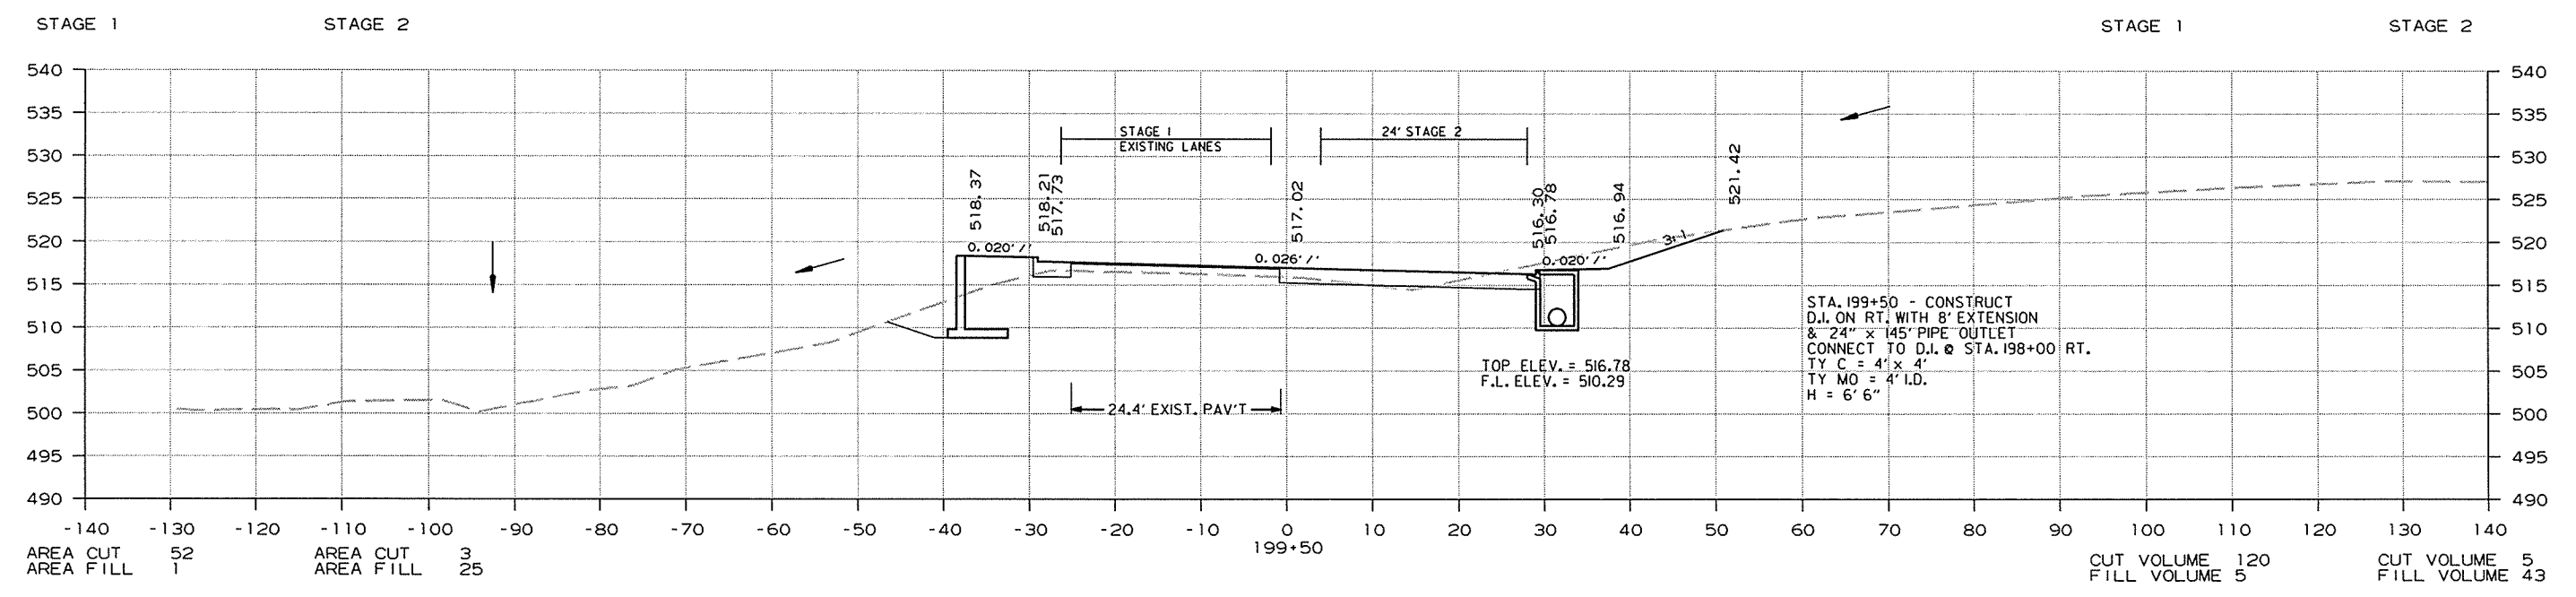


CROSS SECTION STA. 199+00 TO STA. 199+50

R050230.DGN 1/13/2014

DATE REVISED	DATE FILMED	DATE REVISED	DATE FILMED	FED. RD. DIST. NO.	STATE	FED. AID PROJ. NO.	SHEET NO.	TOTAL SHEETS
				6	ARK.			
JOB NO. 050230							275	309

2 CROSS SECTIONS

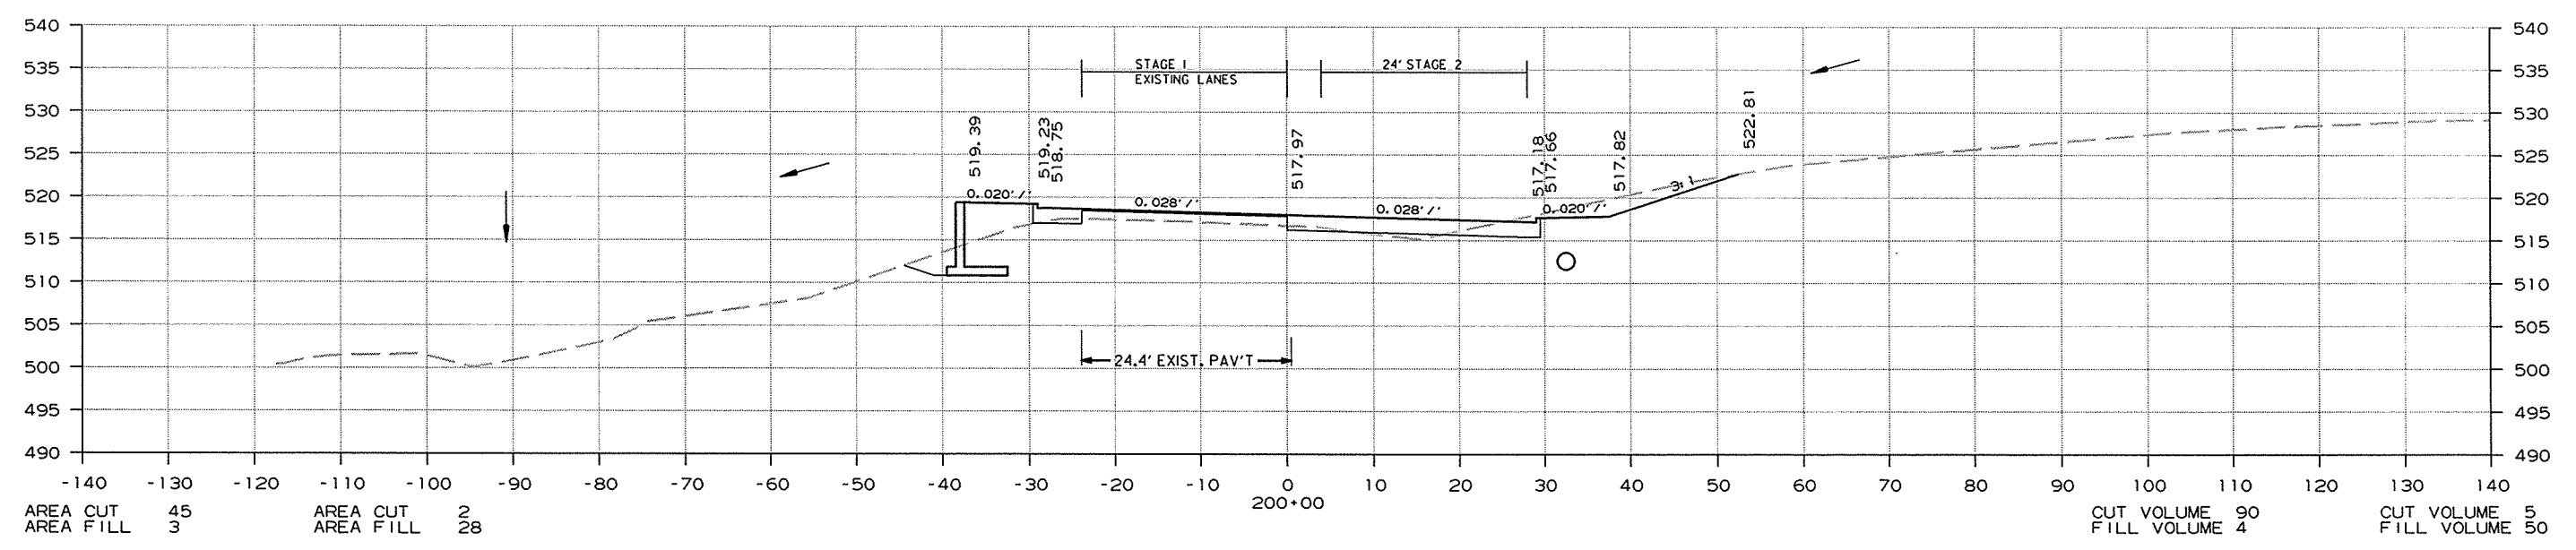
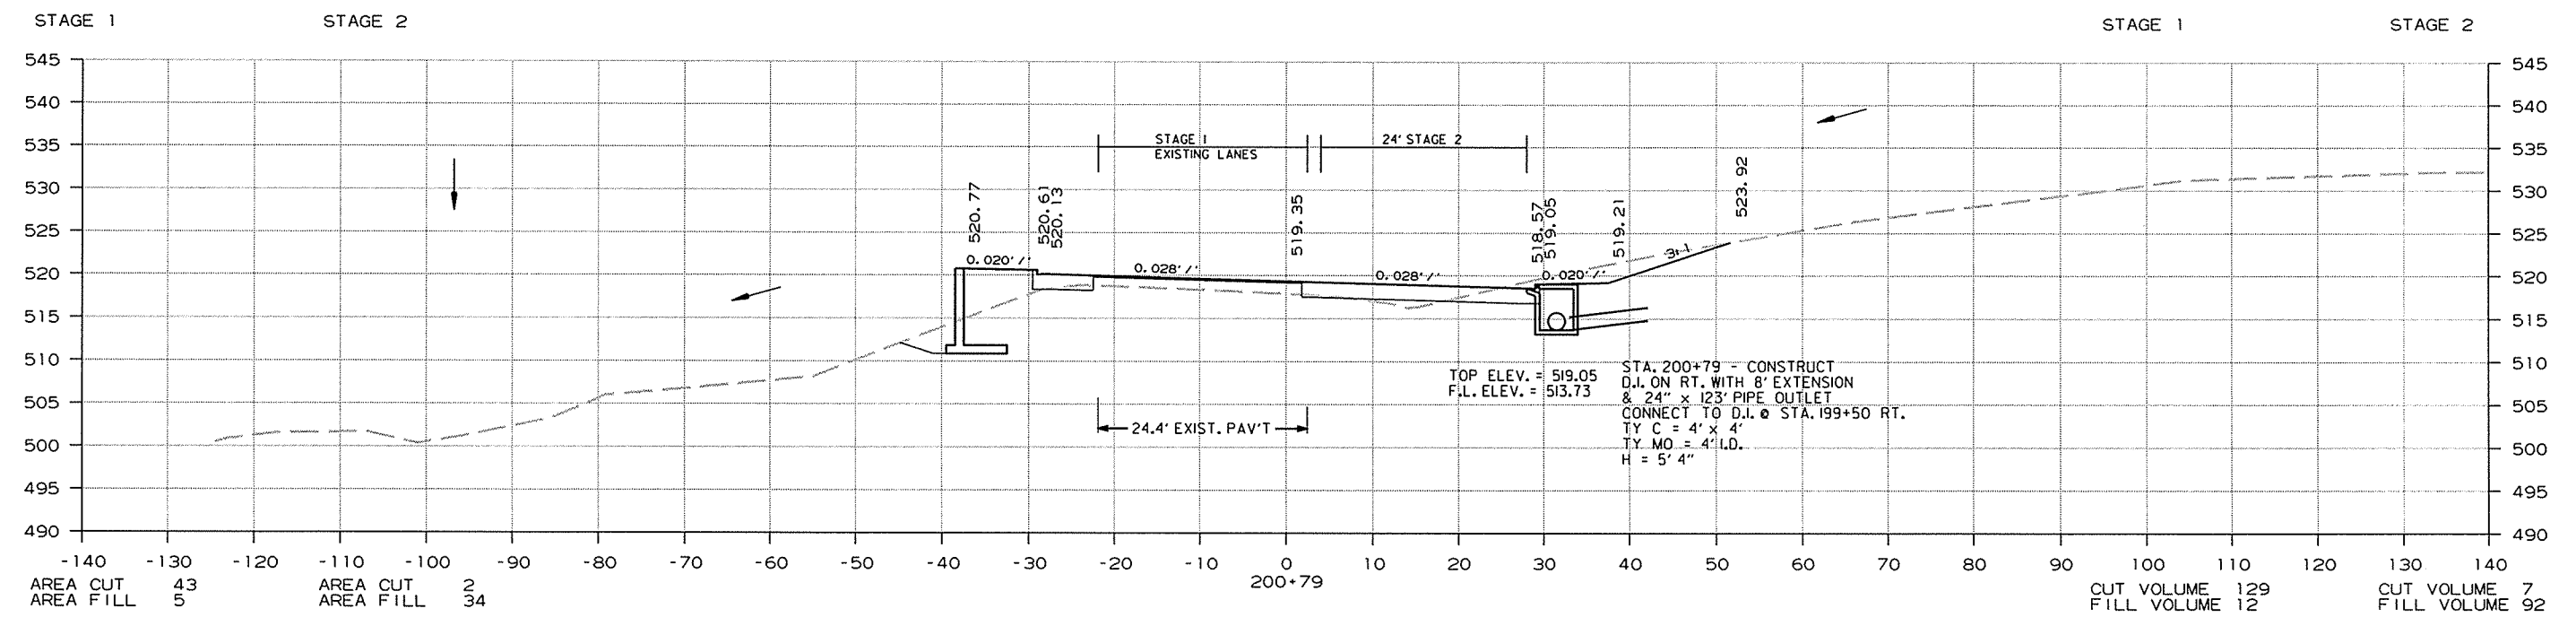


CROSS SECTION STA. 200+00 TO STA. 200+79

R050230.DGN 1/13/2014

DATE REVISED	DATE FILMED	DATE REVISED	DATE FILMED	FED. RD. DIST. NO.	STATE	FED. AID PROJ. NO.	SHEET NO.	TOTAL SHEETS
				6	ARK.			
JOB NO. 050230							276	309

2 CROSS SECTIONS

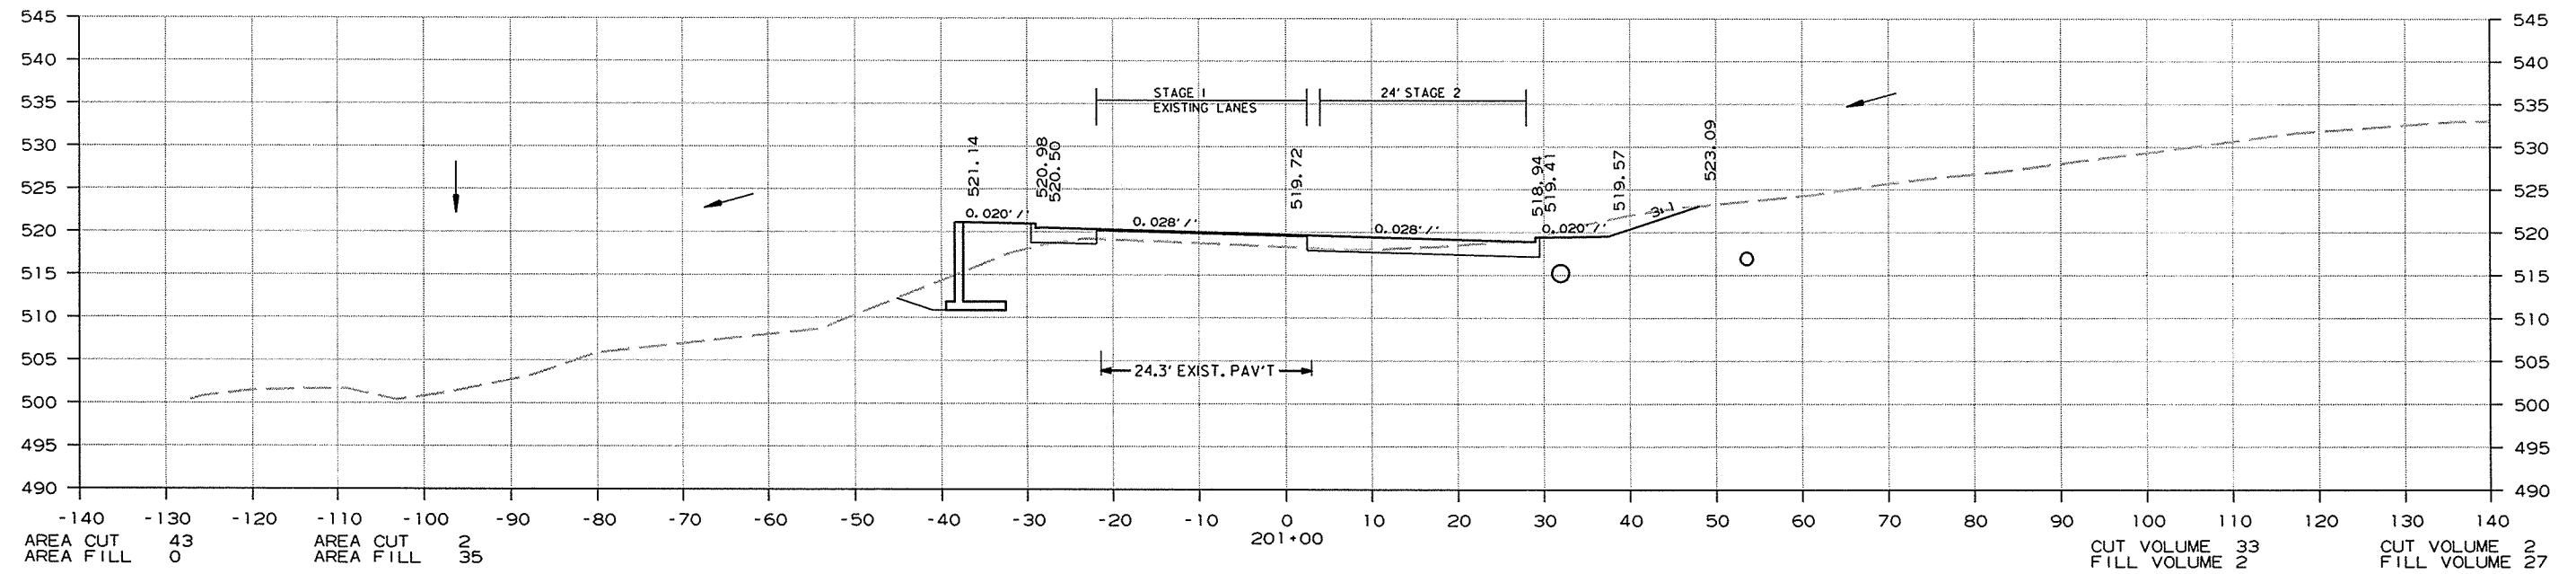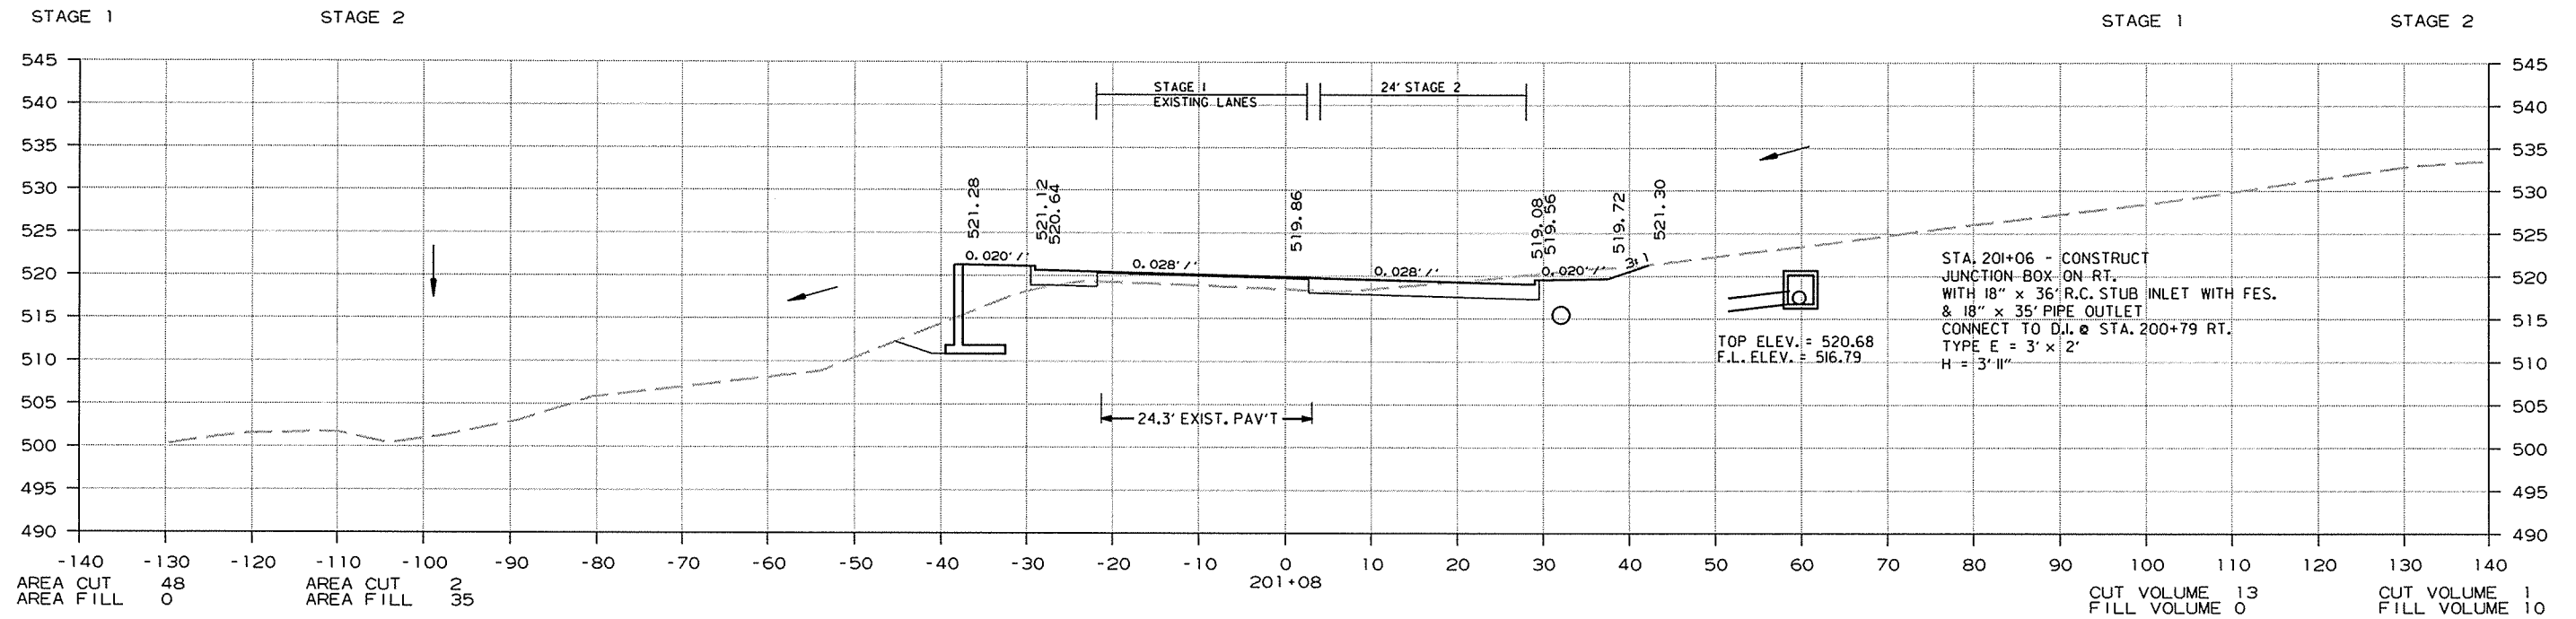



CROSS SECTION STA. 201+00 TO STA. 201+08

R050230.DGN 1/13/2014



DATE REVISED	DATE FILMED	DATE REVISED	DATE FILMED	FED. RD. DIST. NO.	STATE	FED. AID PROJ. NO.	SHEET NO.	TOTAL SHEETS
				6	ARK.			
				JOB NO.	050230		277	309

② CROSS SECTIONS

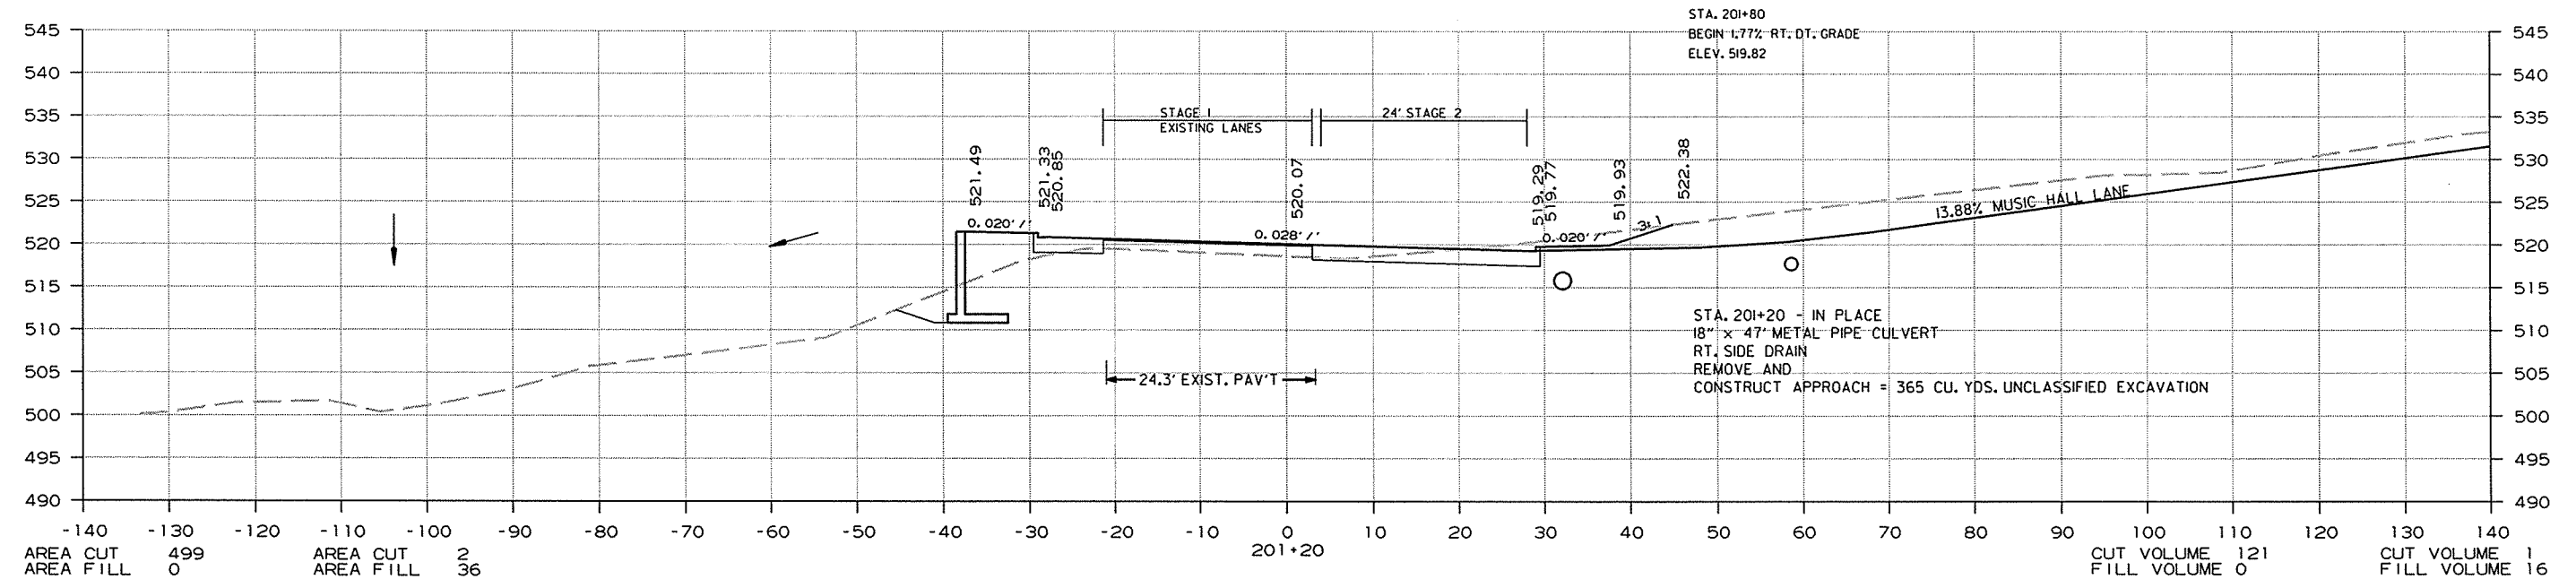
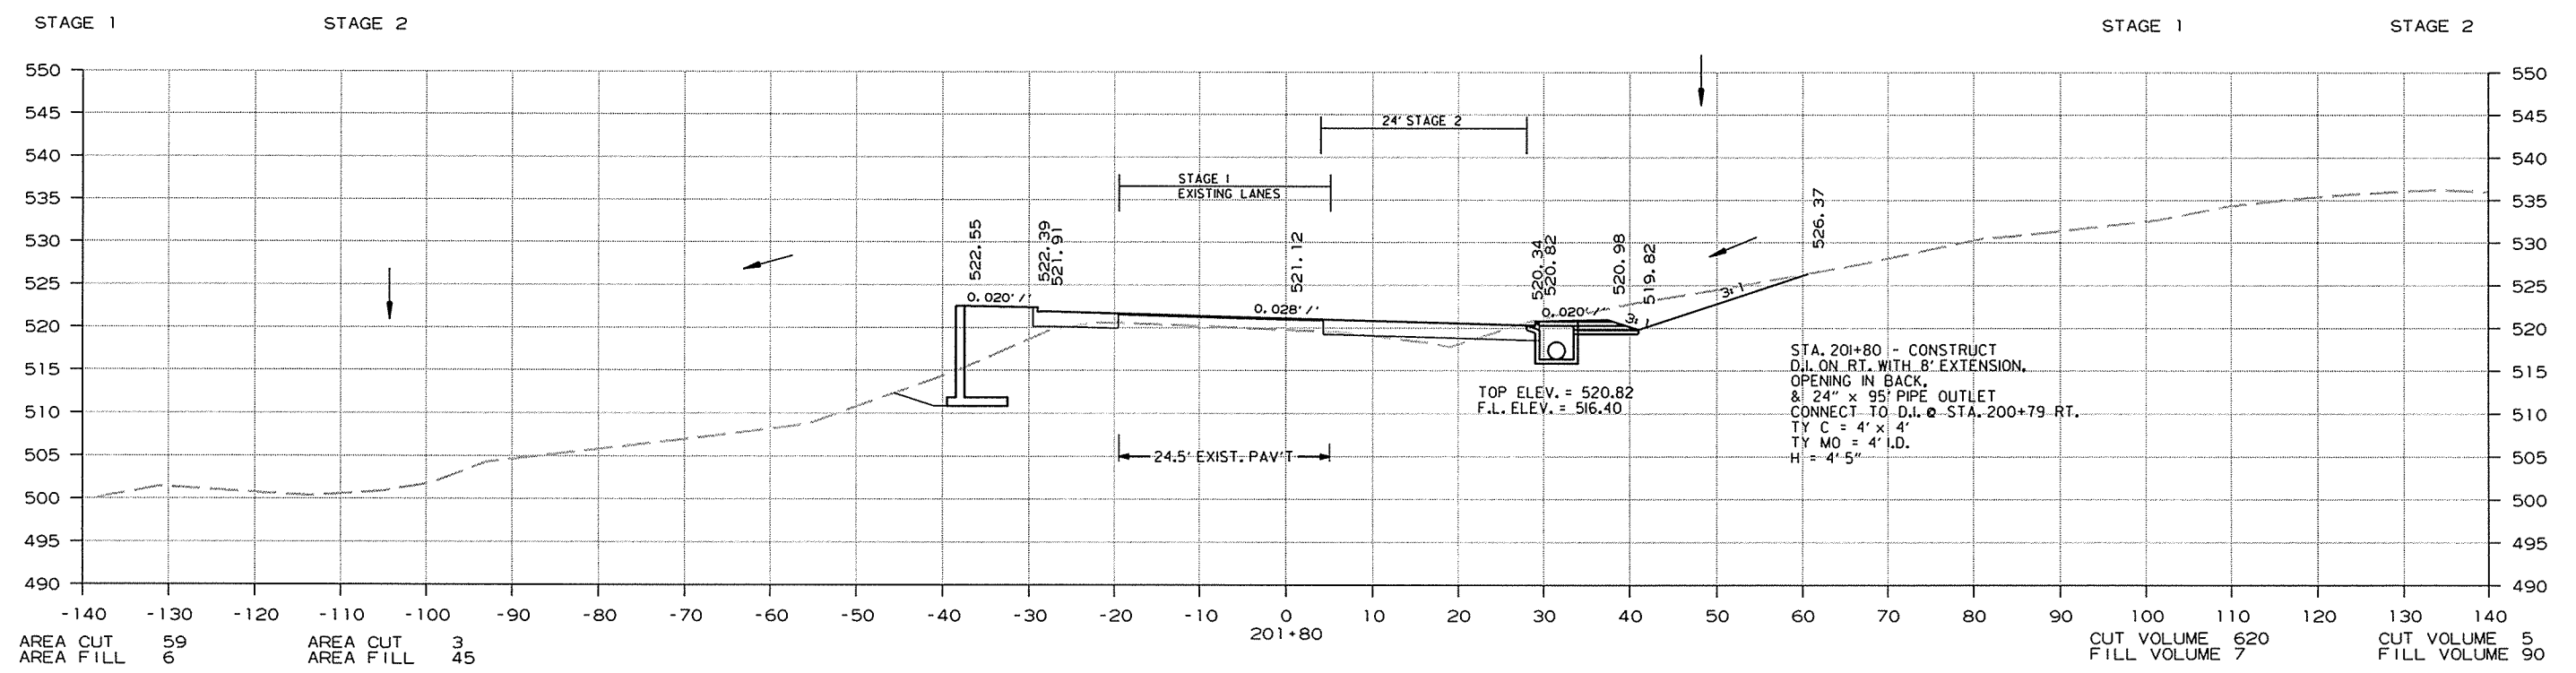


CROSS SECTION STA. 201+20 TO STA. 201+80

1/13/2014  
R050230.DGN

DATE REVISED	DATE FILMED	DATE REVISED	DATE FILMED	FED. RD. DIST. NO.	STATE	FED. AID PROJ. NO.	SHEET NO.	TOTAL SHEETS
				6	ARK.			
				JOB NO.	050230		278	309

2 CROSS SECTIONS

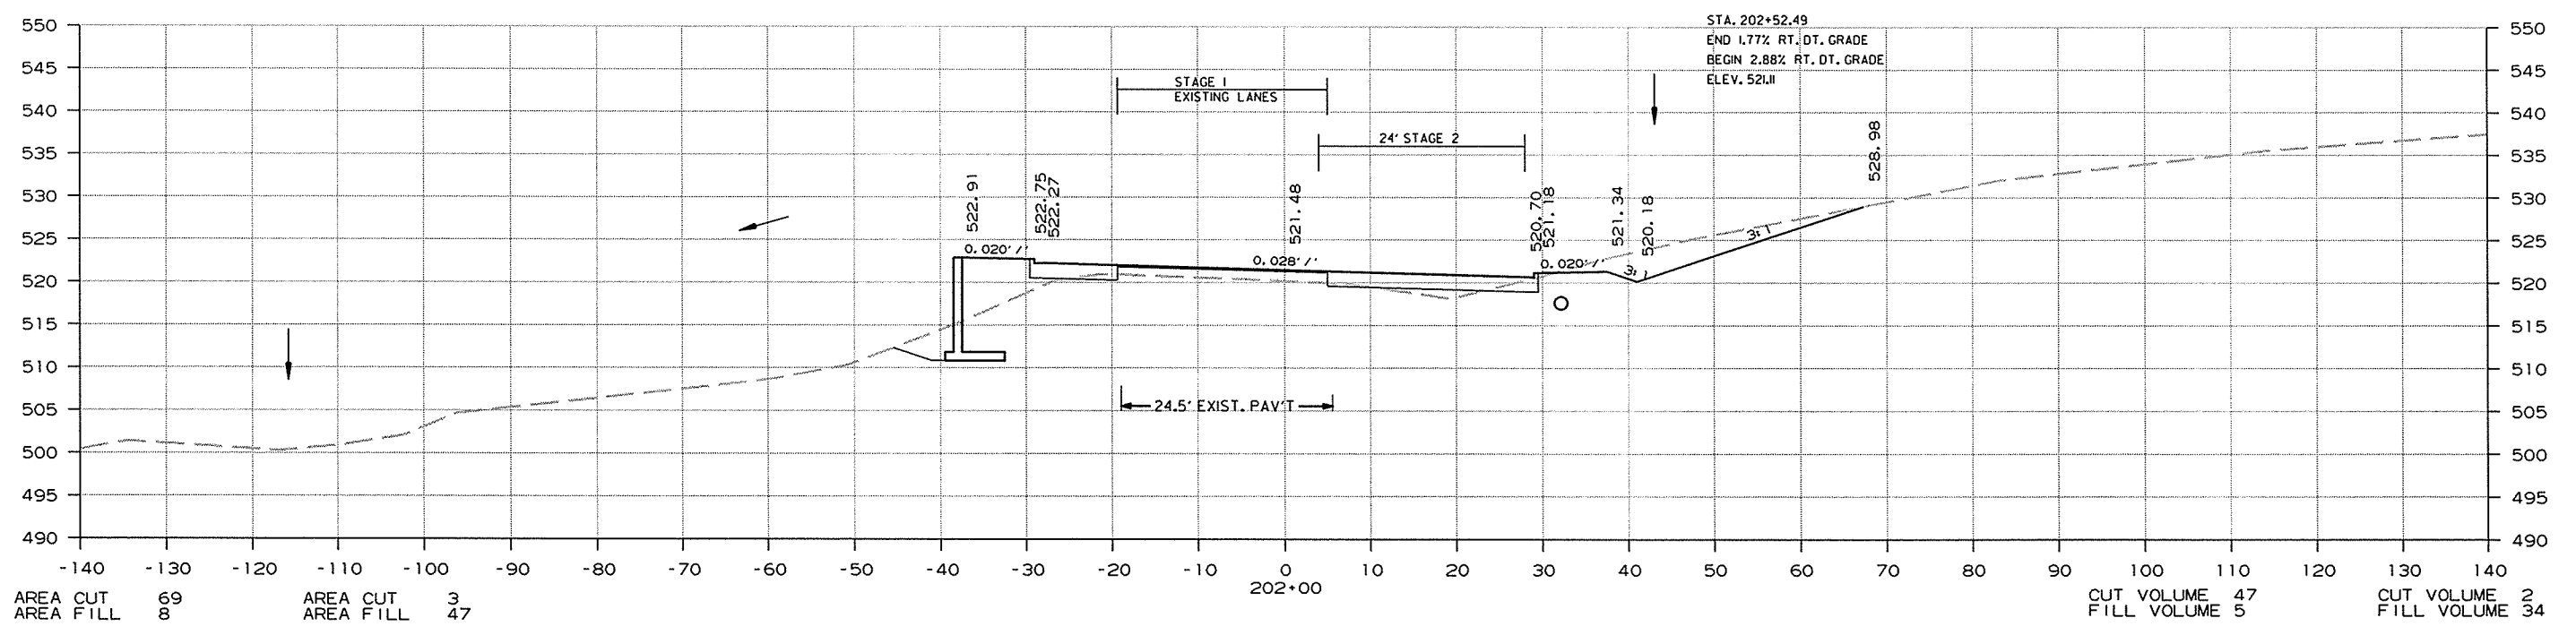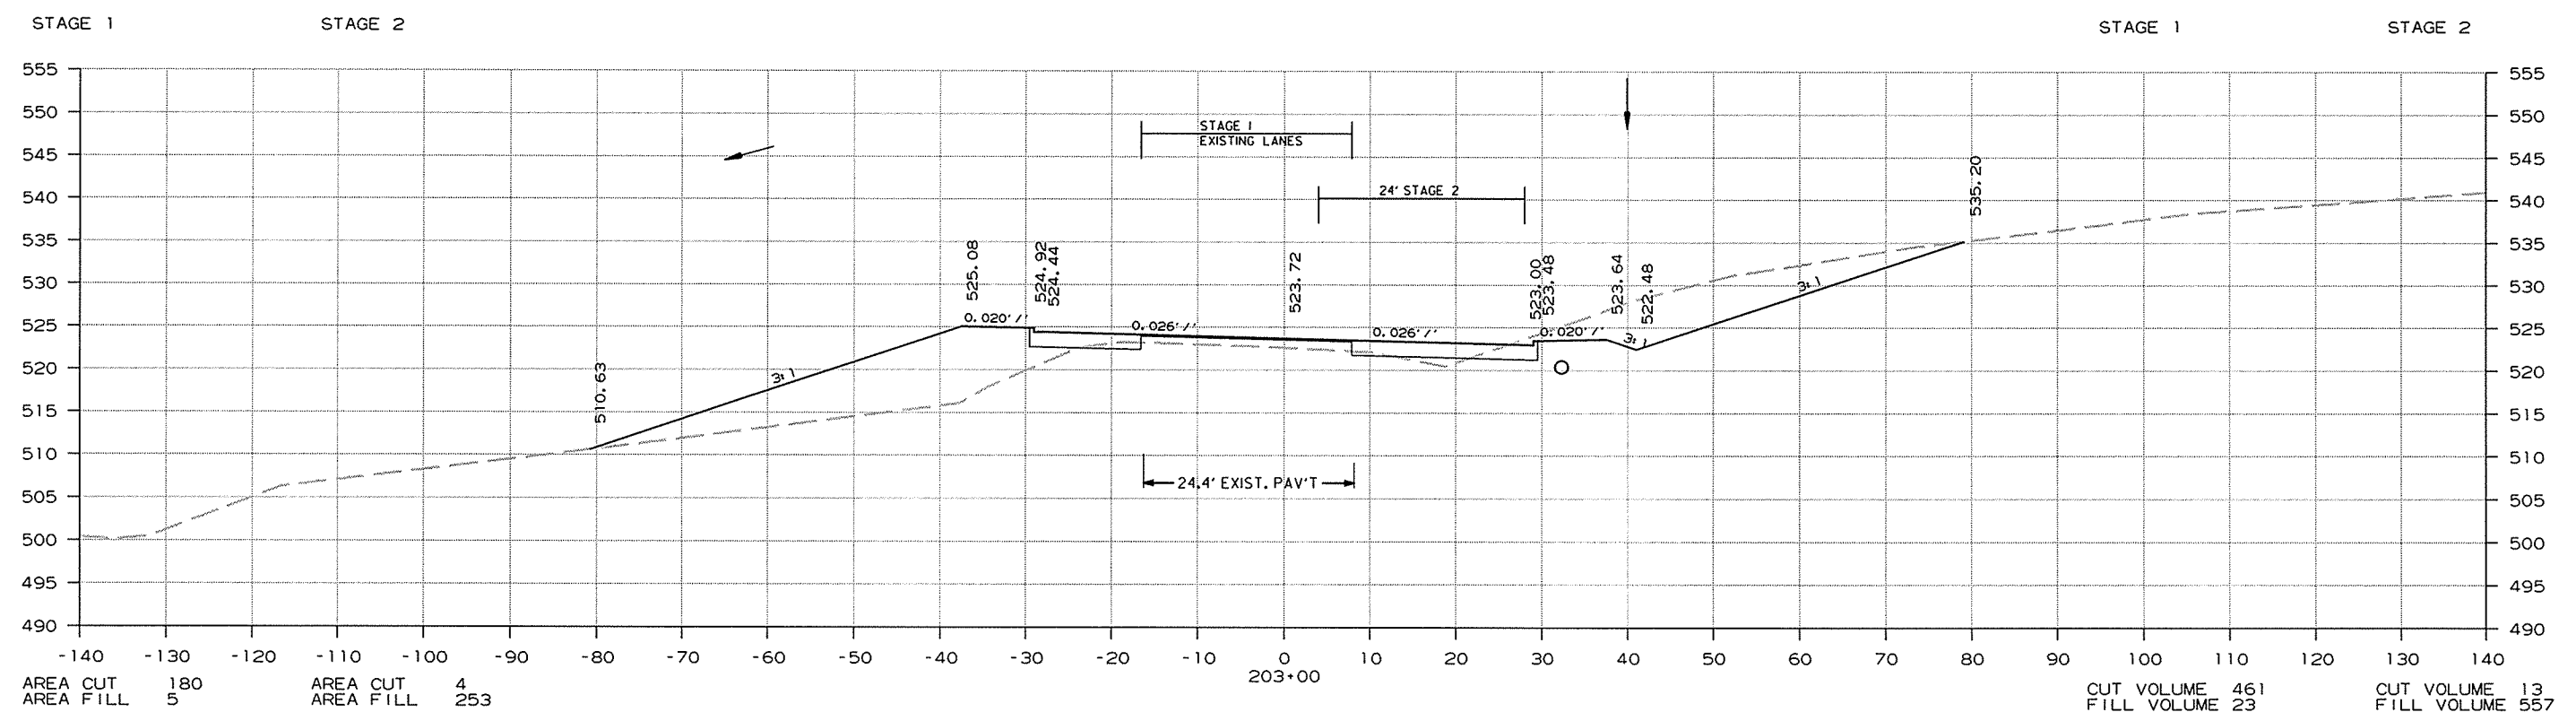



CROSS SECTION STA. 202+00 TO STA. 203+00

R050230.DGN 1/13/2014



DATE REVISED	DATE FILMED	DATE REVISED	DATE FILMED	FED. RD. DIST. NO.	STATE	FED. AID PROJ. NO.	SHEET NO.	TOTAL SHEETS
				6	ARK.			
JOB NO. 050230							280	309

2 CROSS SECTIONS

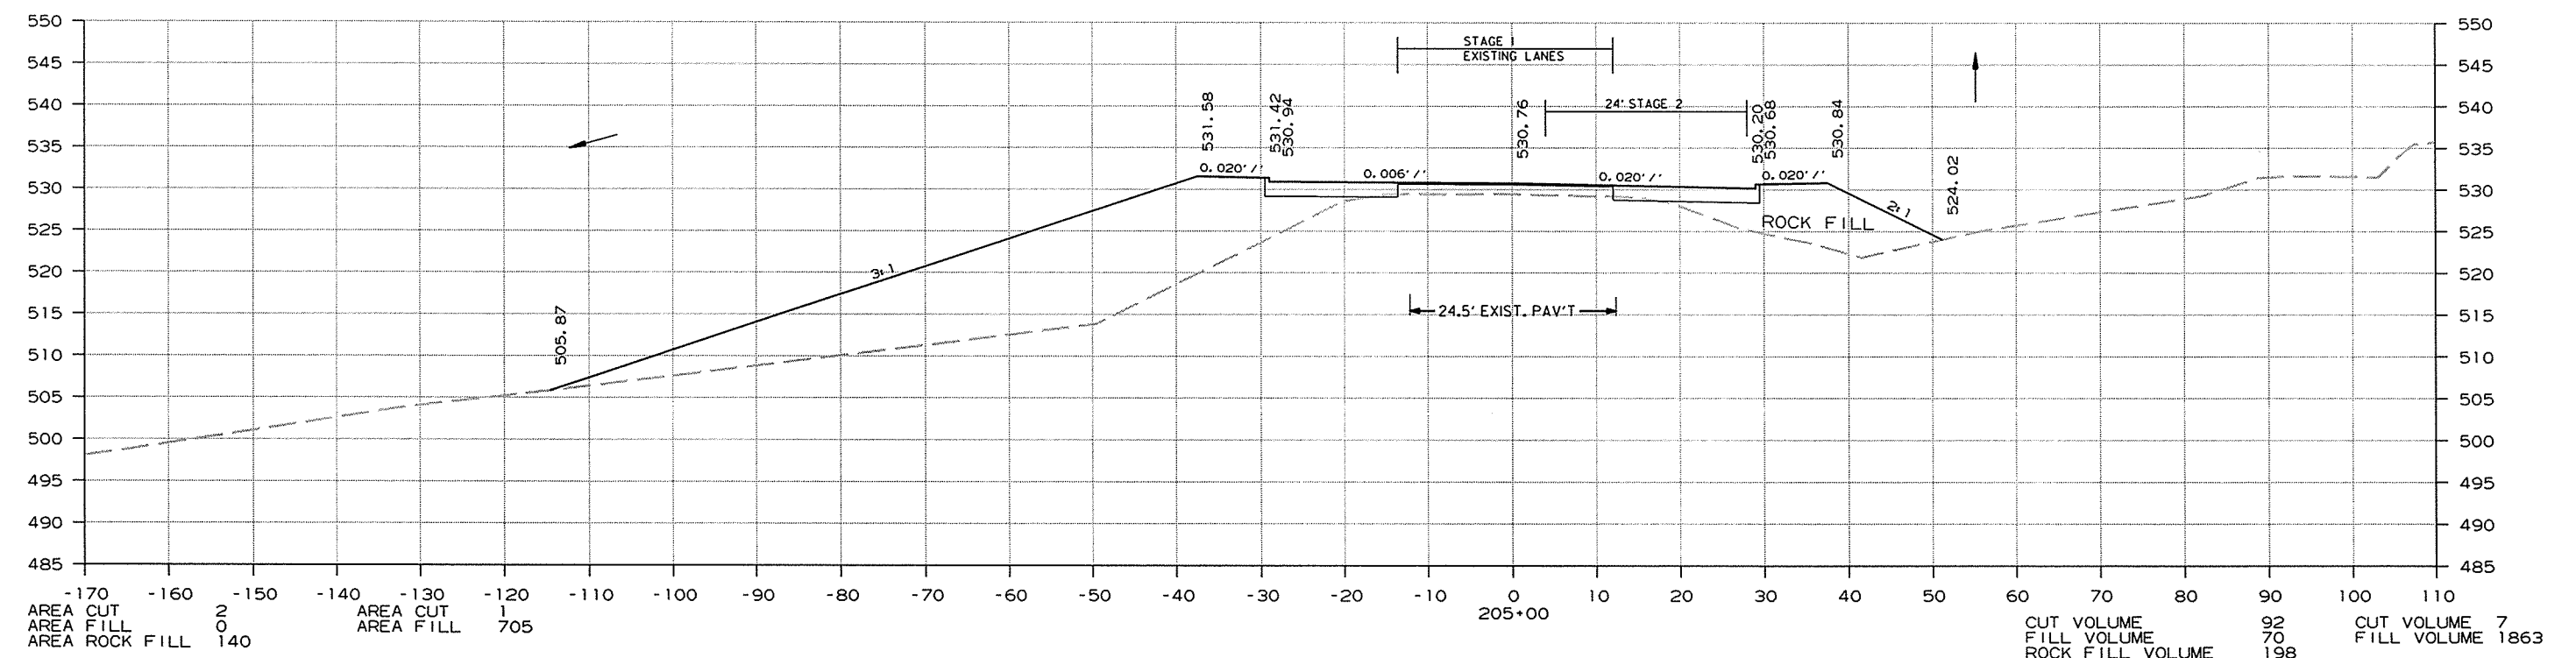
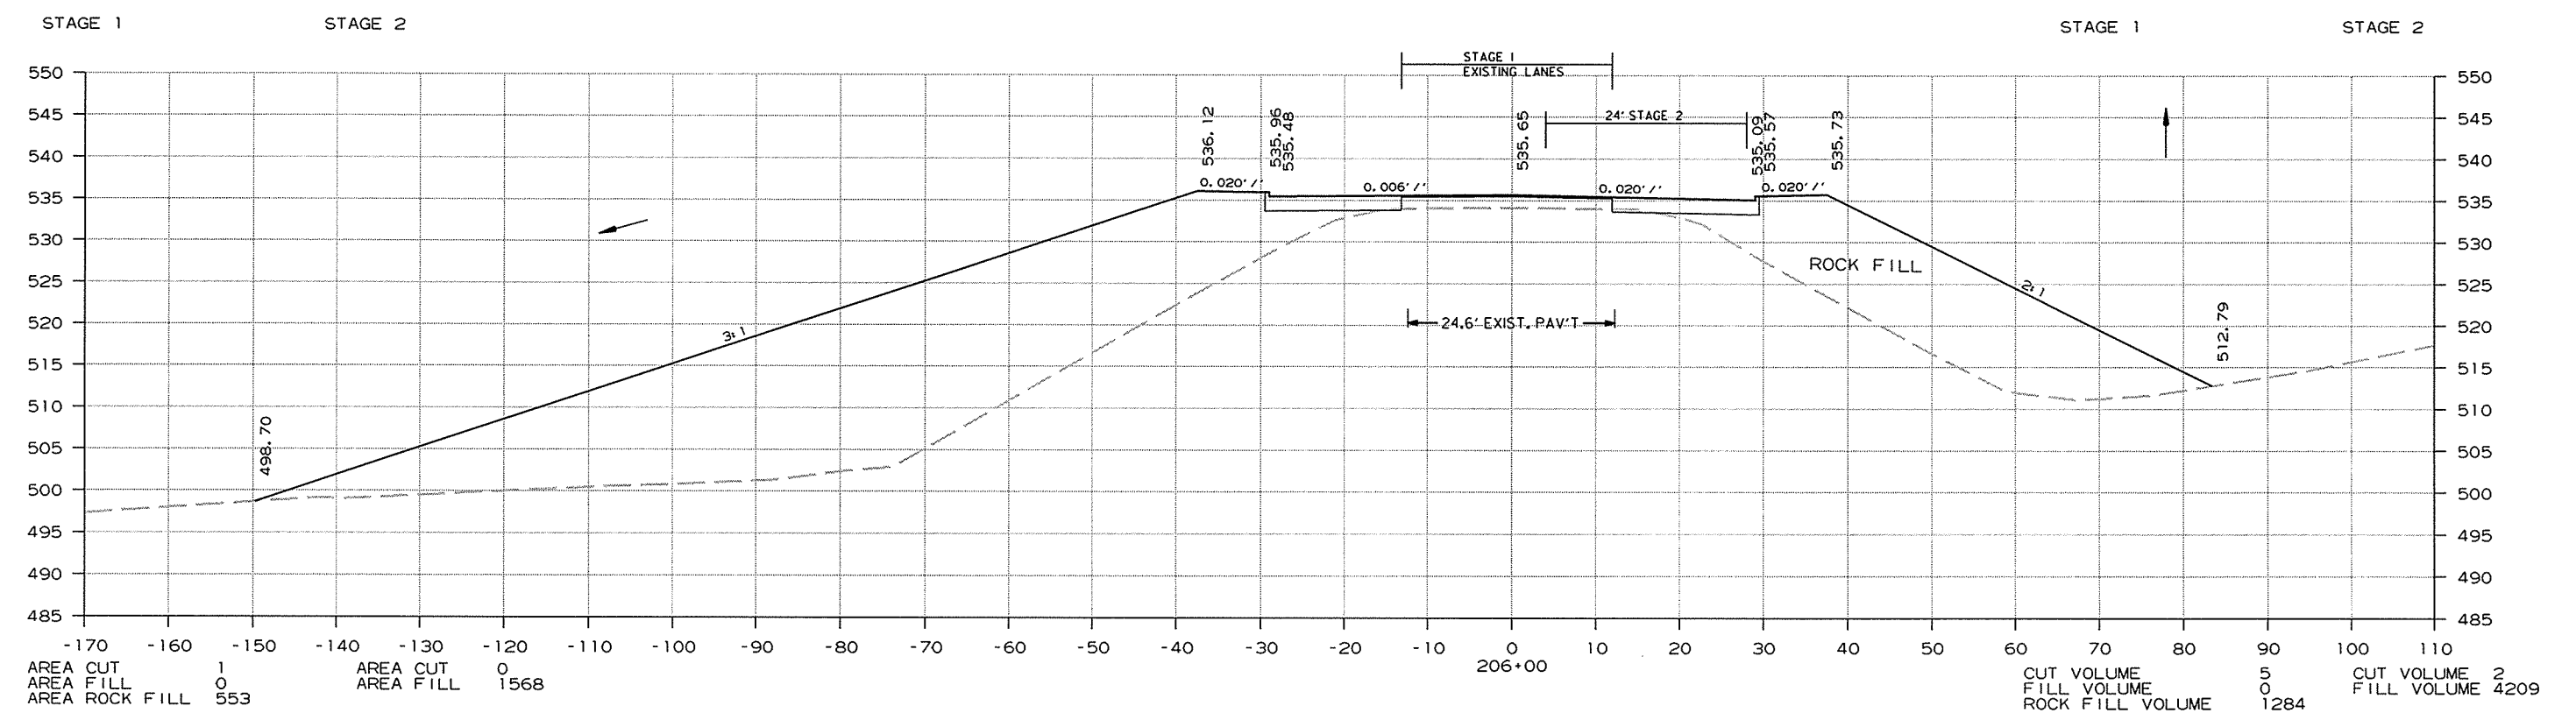


CROSS SECTION STA. 205+00 TO STA. 206+00

R050230.DGN 1/13/2014

DATE REVISED	DATE FILMED	DATE REVISED	DATE FILMED	FED. RD. DIST. NO.	STATE	FED. NO. PROJ. NO.	SHEET NO.	TOTAL SHEETS
				6	ARK.			
							JOB NO. 050230	281 309

2 CROSS SECTIONS

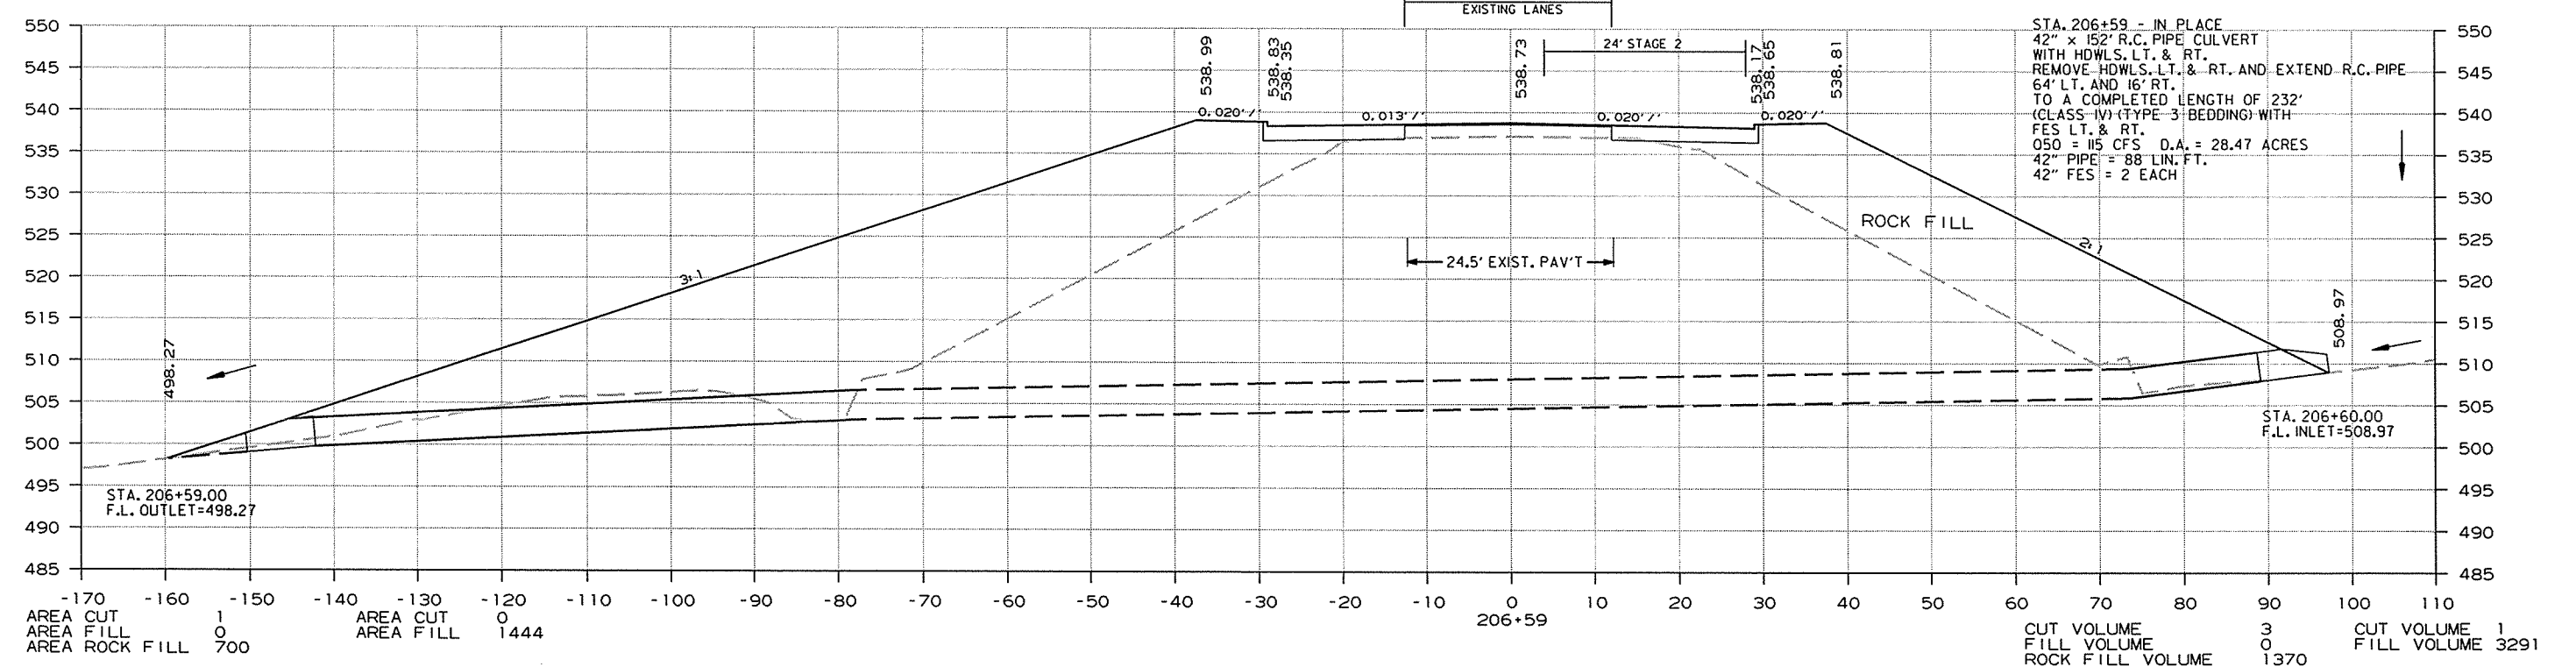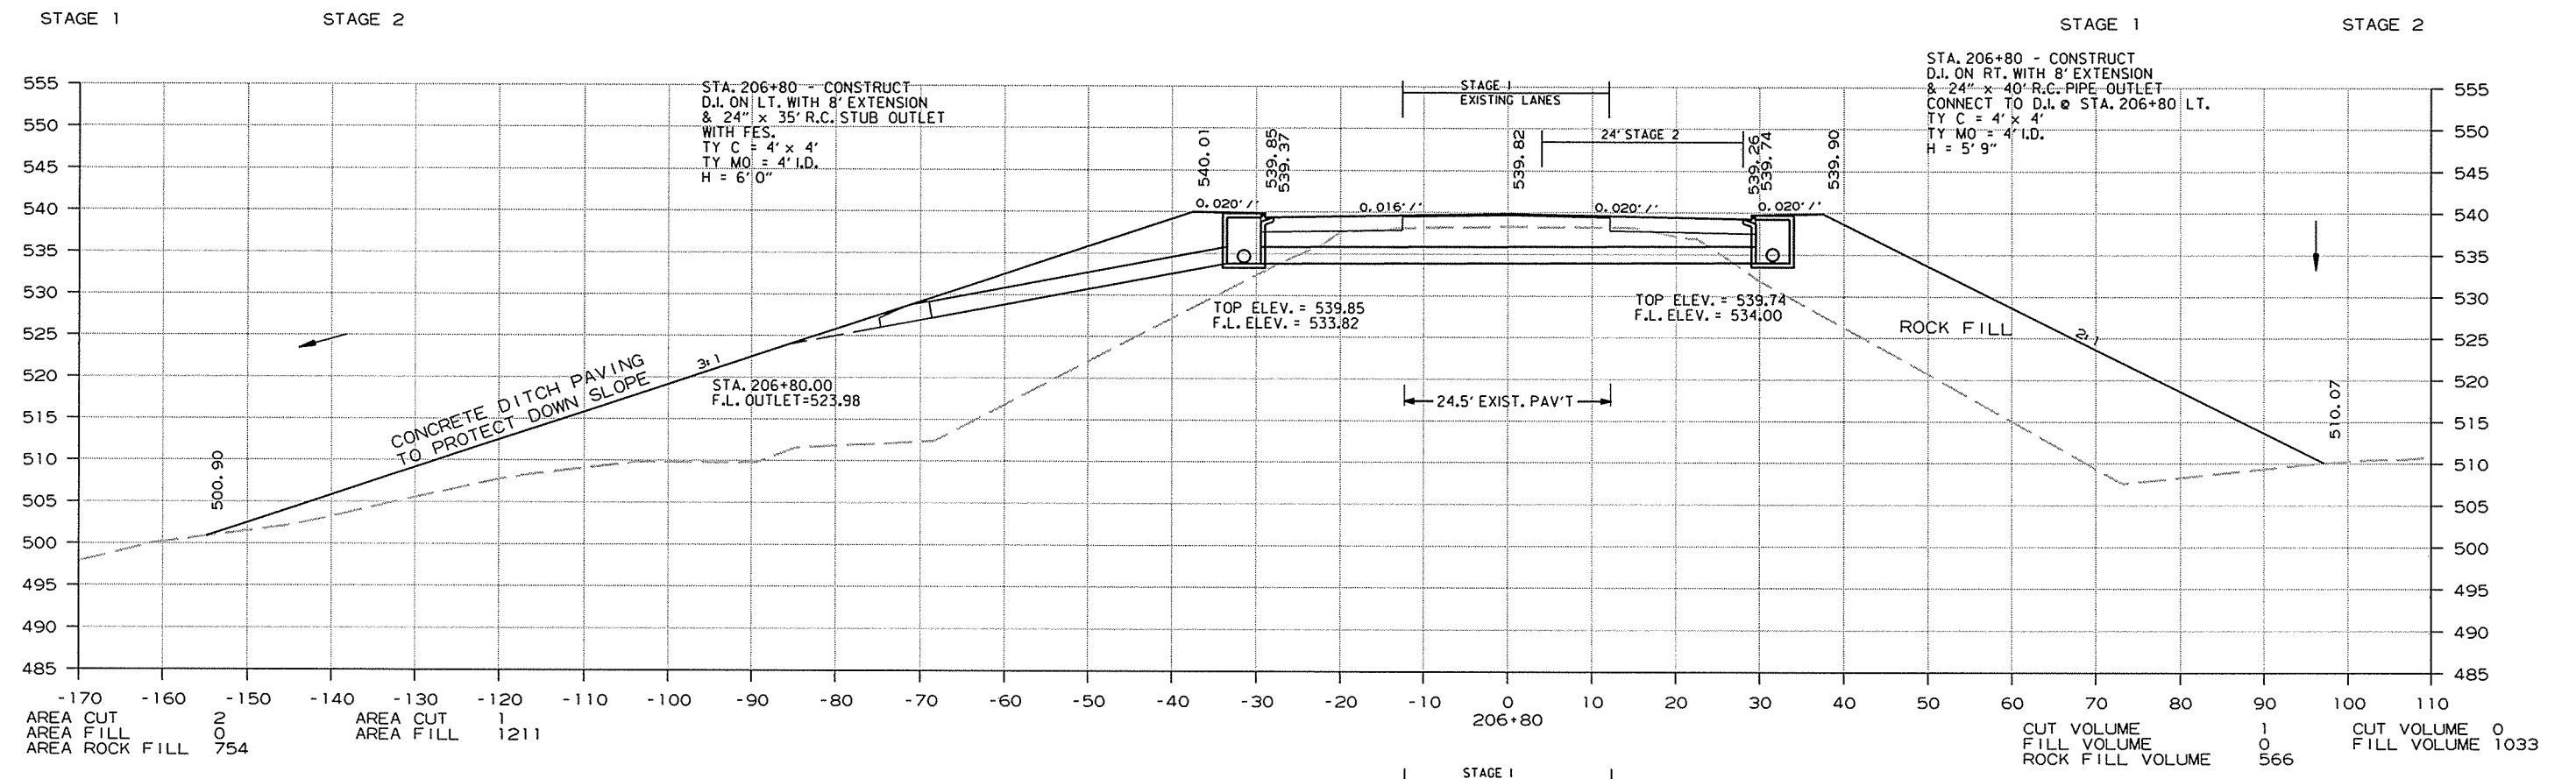


CROSS SECTION STA. 206+59 TO STA. 206+80

1/13/2014 R050230.DGN

DATE REVISED	DATE FILMED	DATE REVISED	DATE FILMED	FED. RD. DIST. NO.	STATE	FED. AID PROJ. NO.	SHEET NO.	TOTAL SHEETS
				6	ARK.			
				JOB NO.	050230		282	309


② CROSS SECTIONS

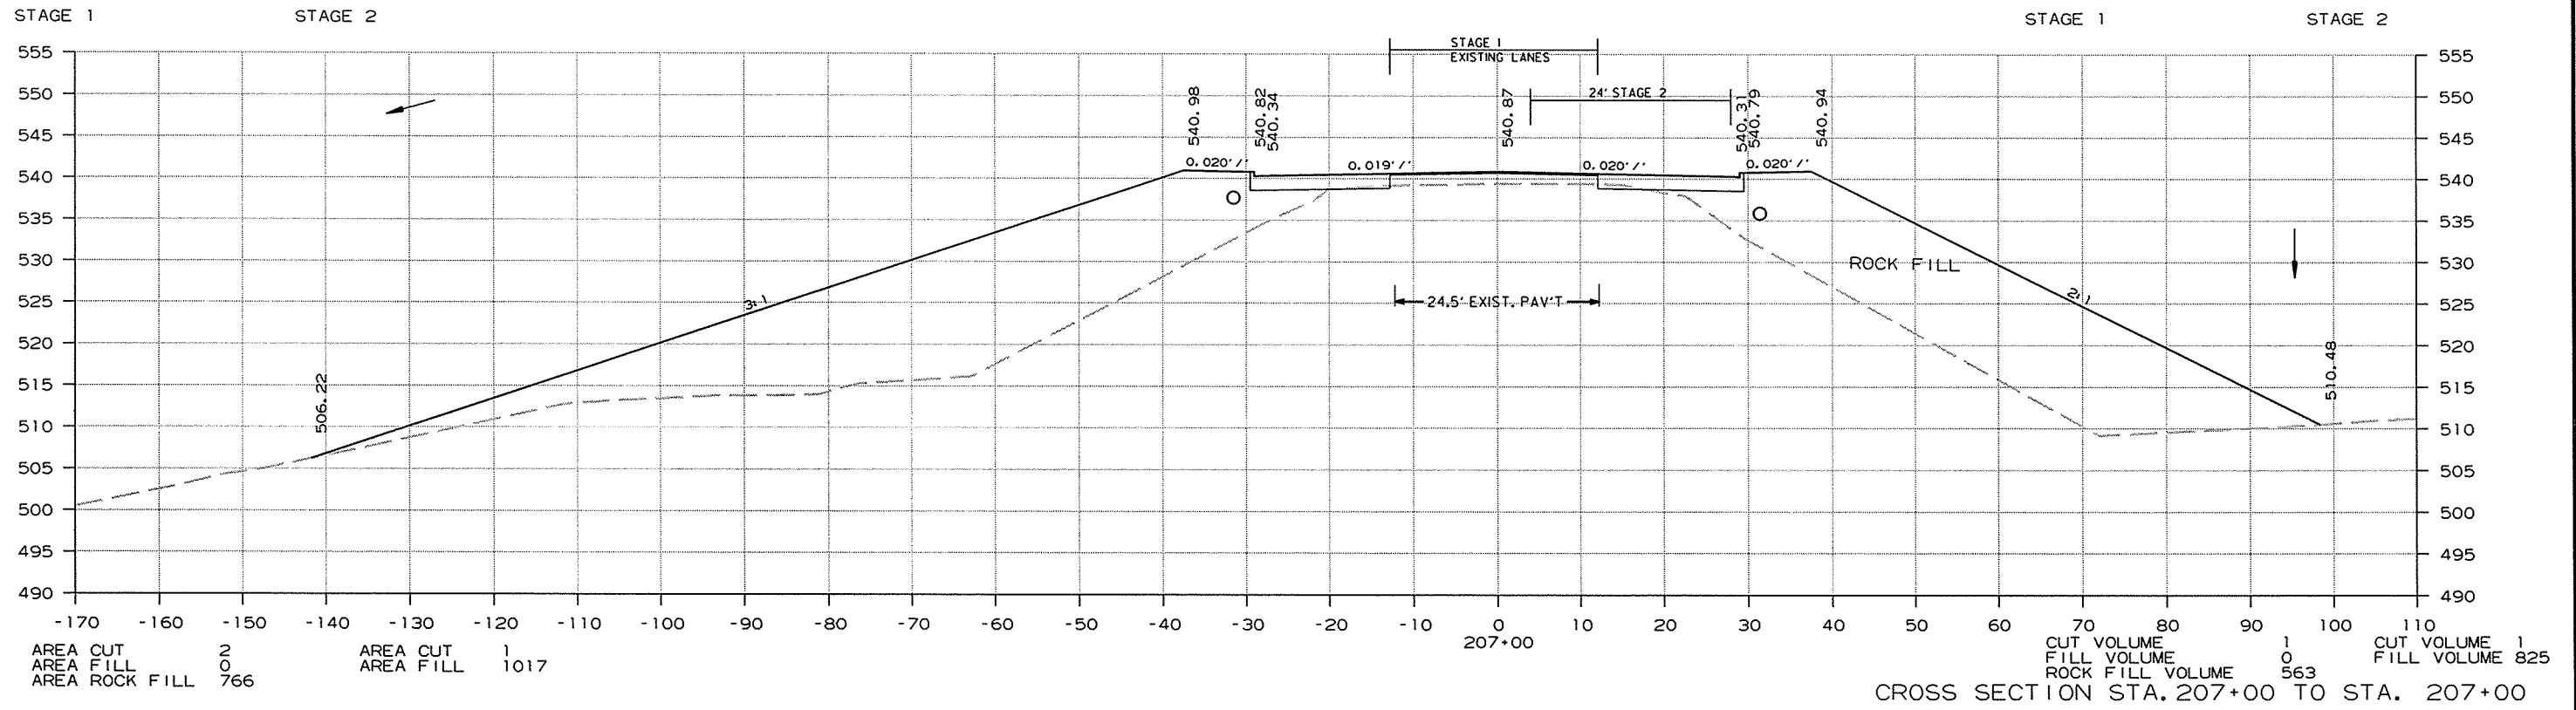

R050230.DGN 11/8/2011

DATE REVISED	DATE FILMED	DATE REVISED	DATE FILMED	FED. RD. DIST. NO.	STATE	FED. AID PROJ. NO.	SHEET NO.	TOTAL SHEETS
				6	ARK.			
JOB NO. 050230							283	309


2 CROSS SECTIONS

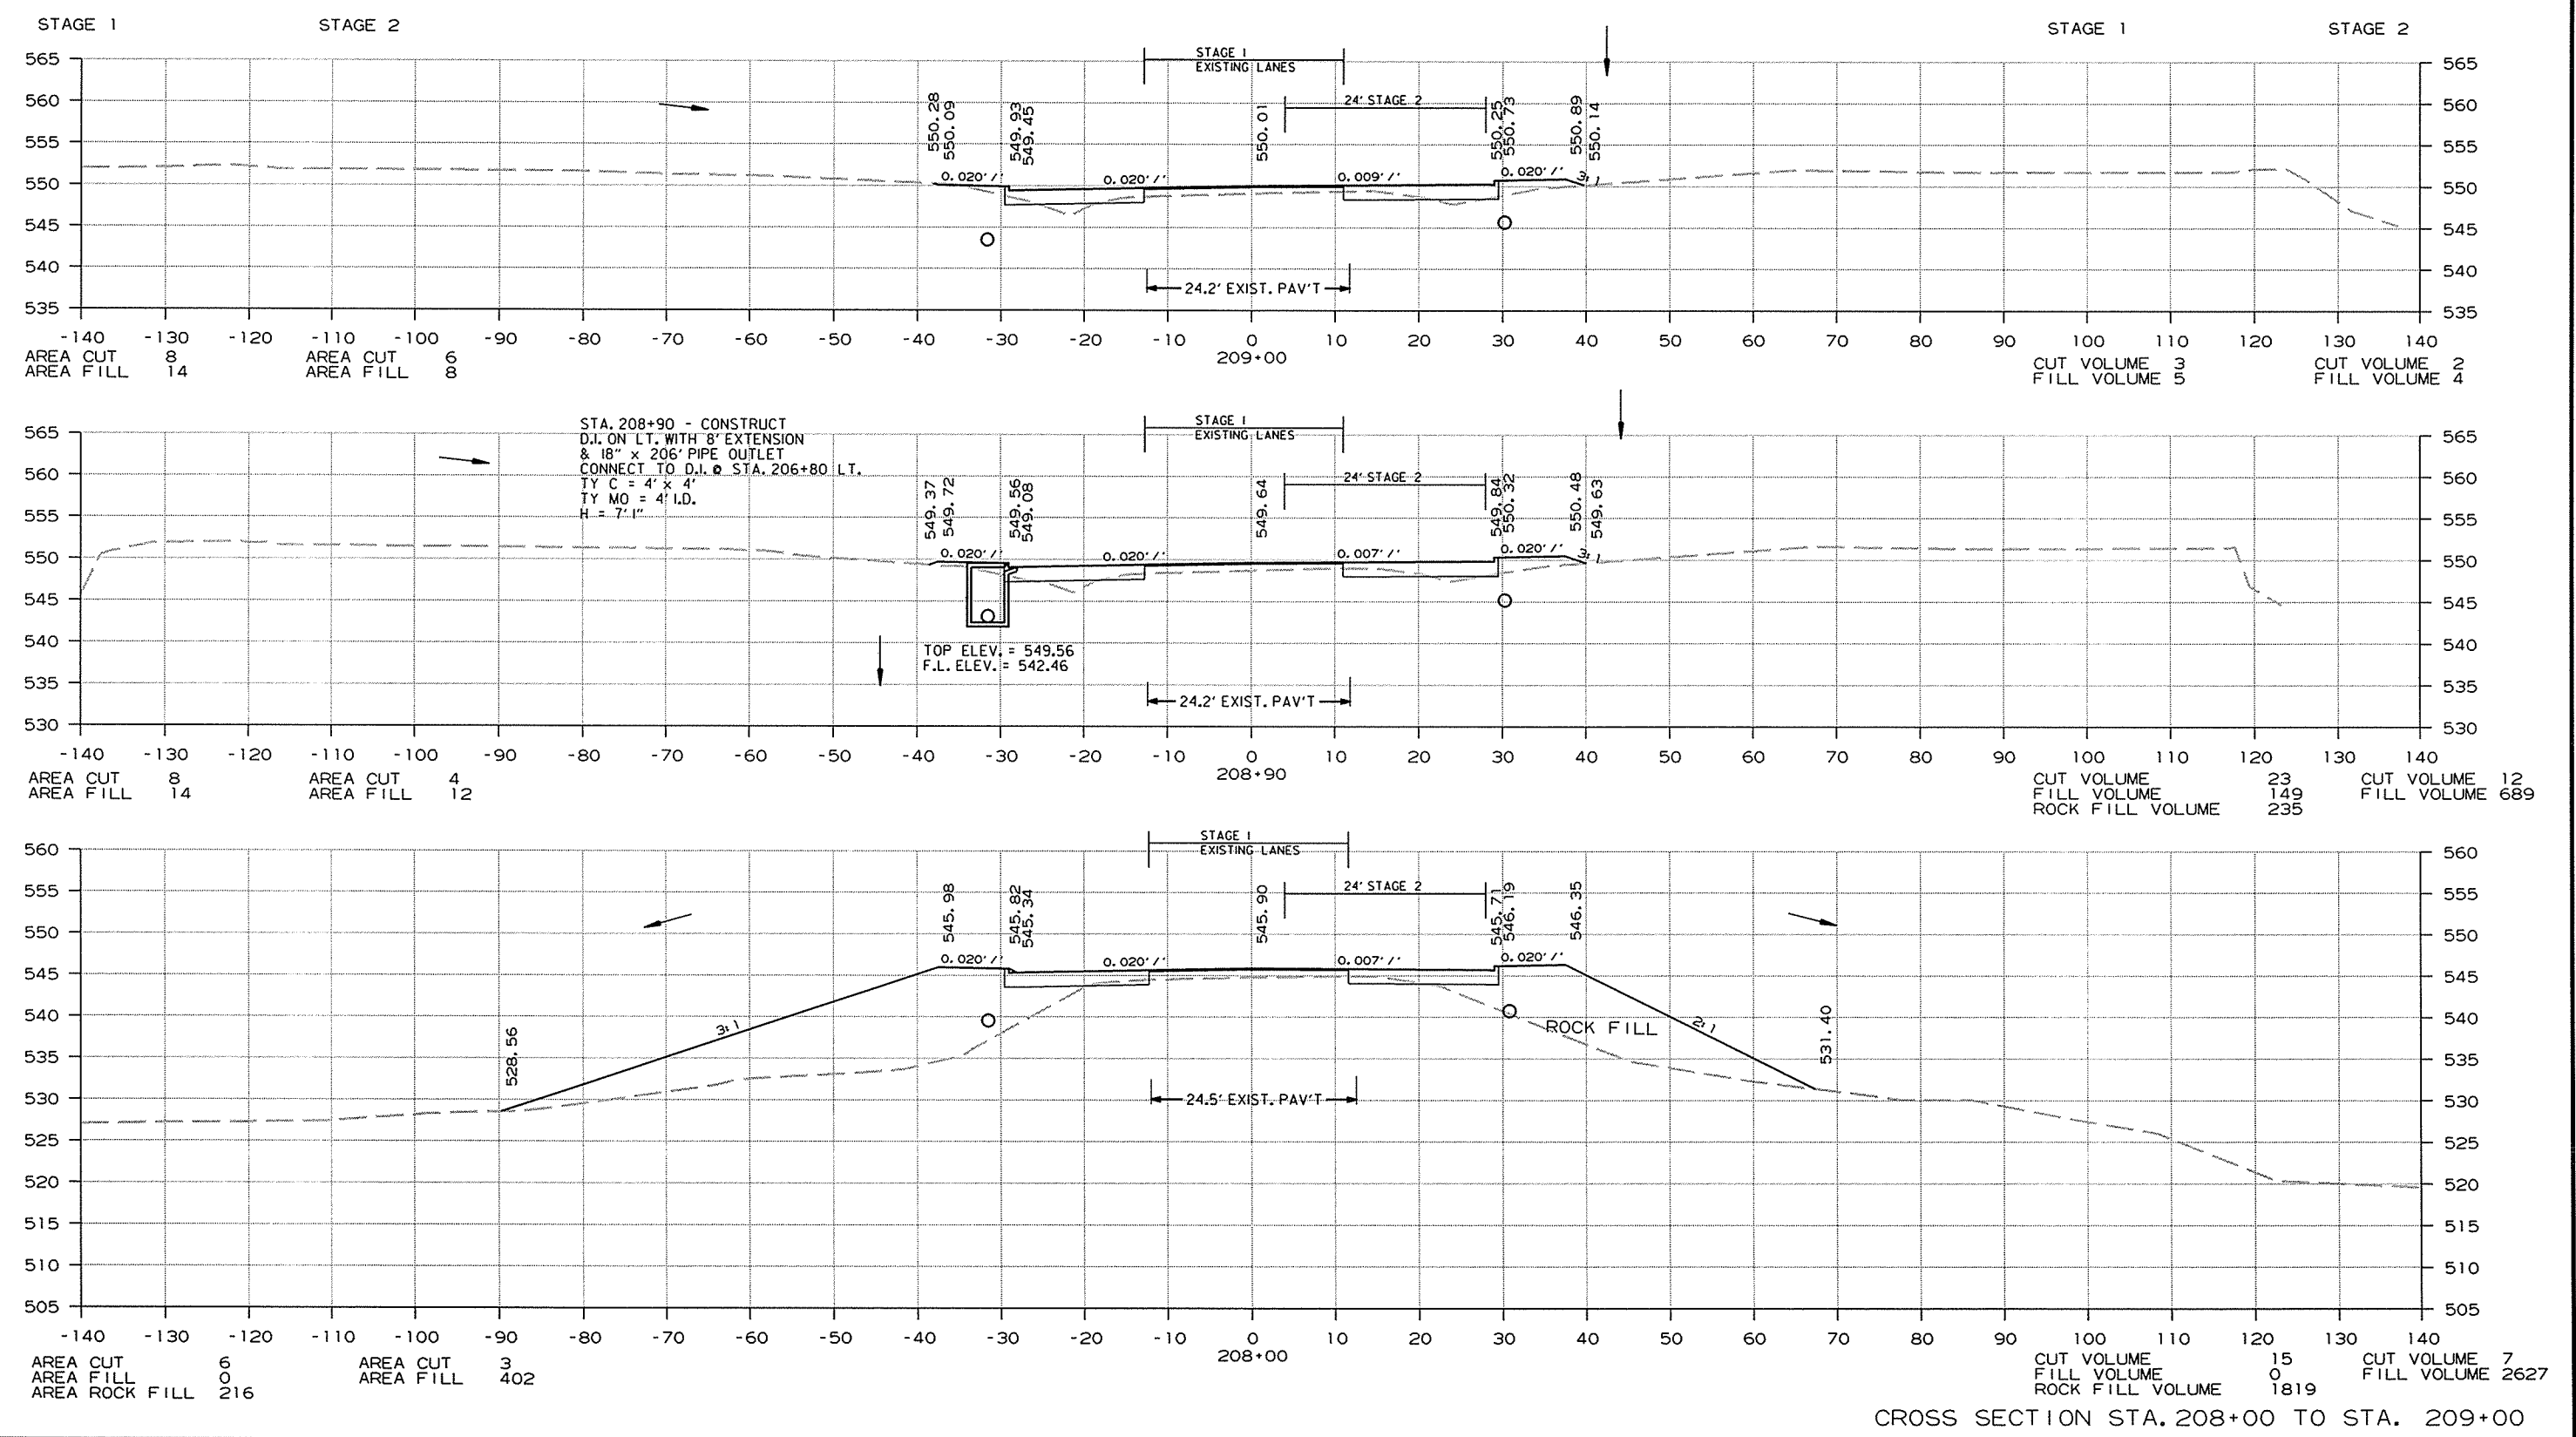

1/13/2014  
R050230.DGN

DATE REVISED	DATE FILMED	DATE REVISED	DATE FILMED	FED. RD. DIST. NO.	STATE	FED. AID PROJ. NO.	SHEET NO.	TOTAL SHEETS
				6	ARK.			
JOB NO. 050230							284	309

2 CROSS SECTIONS

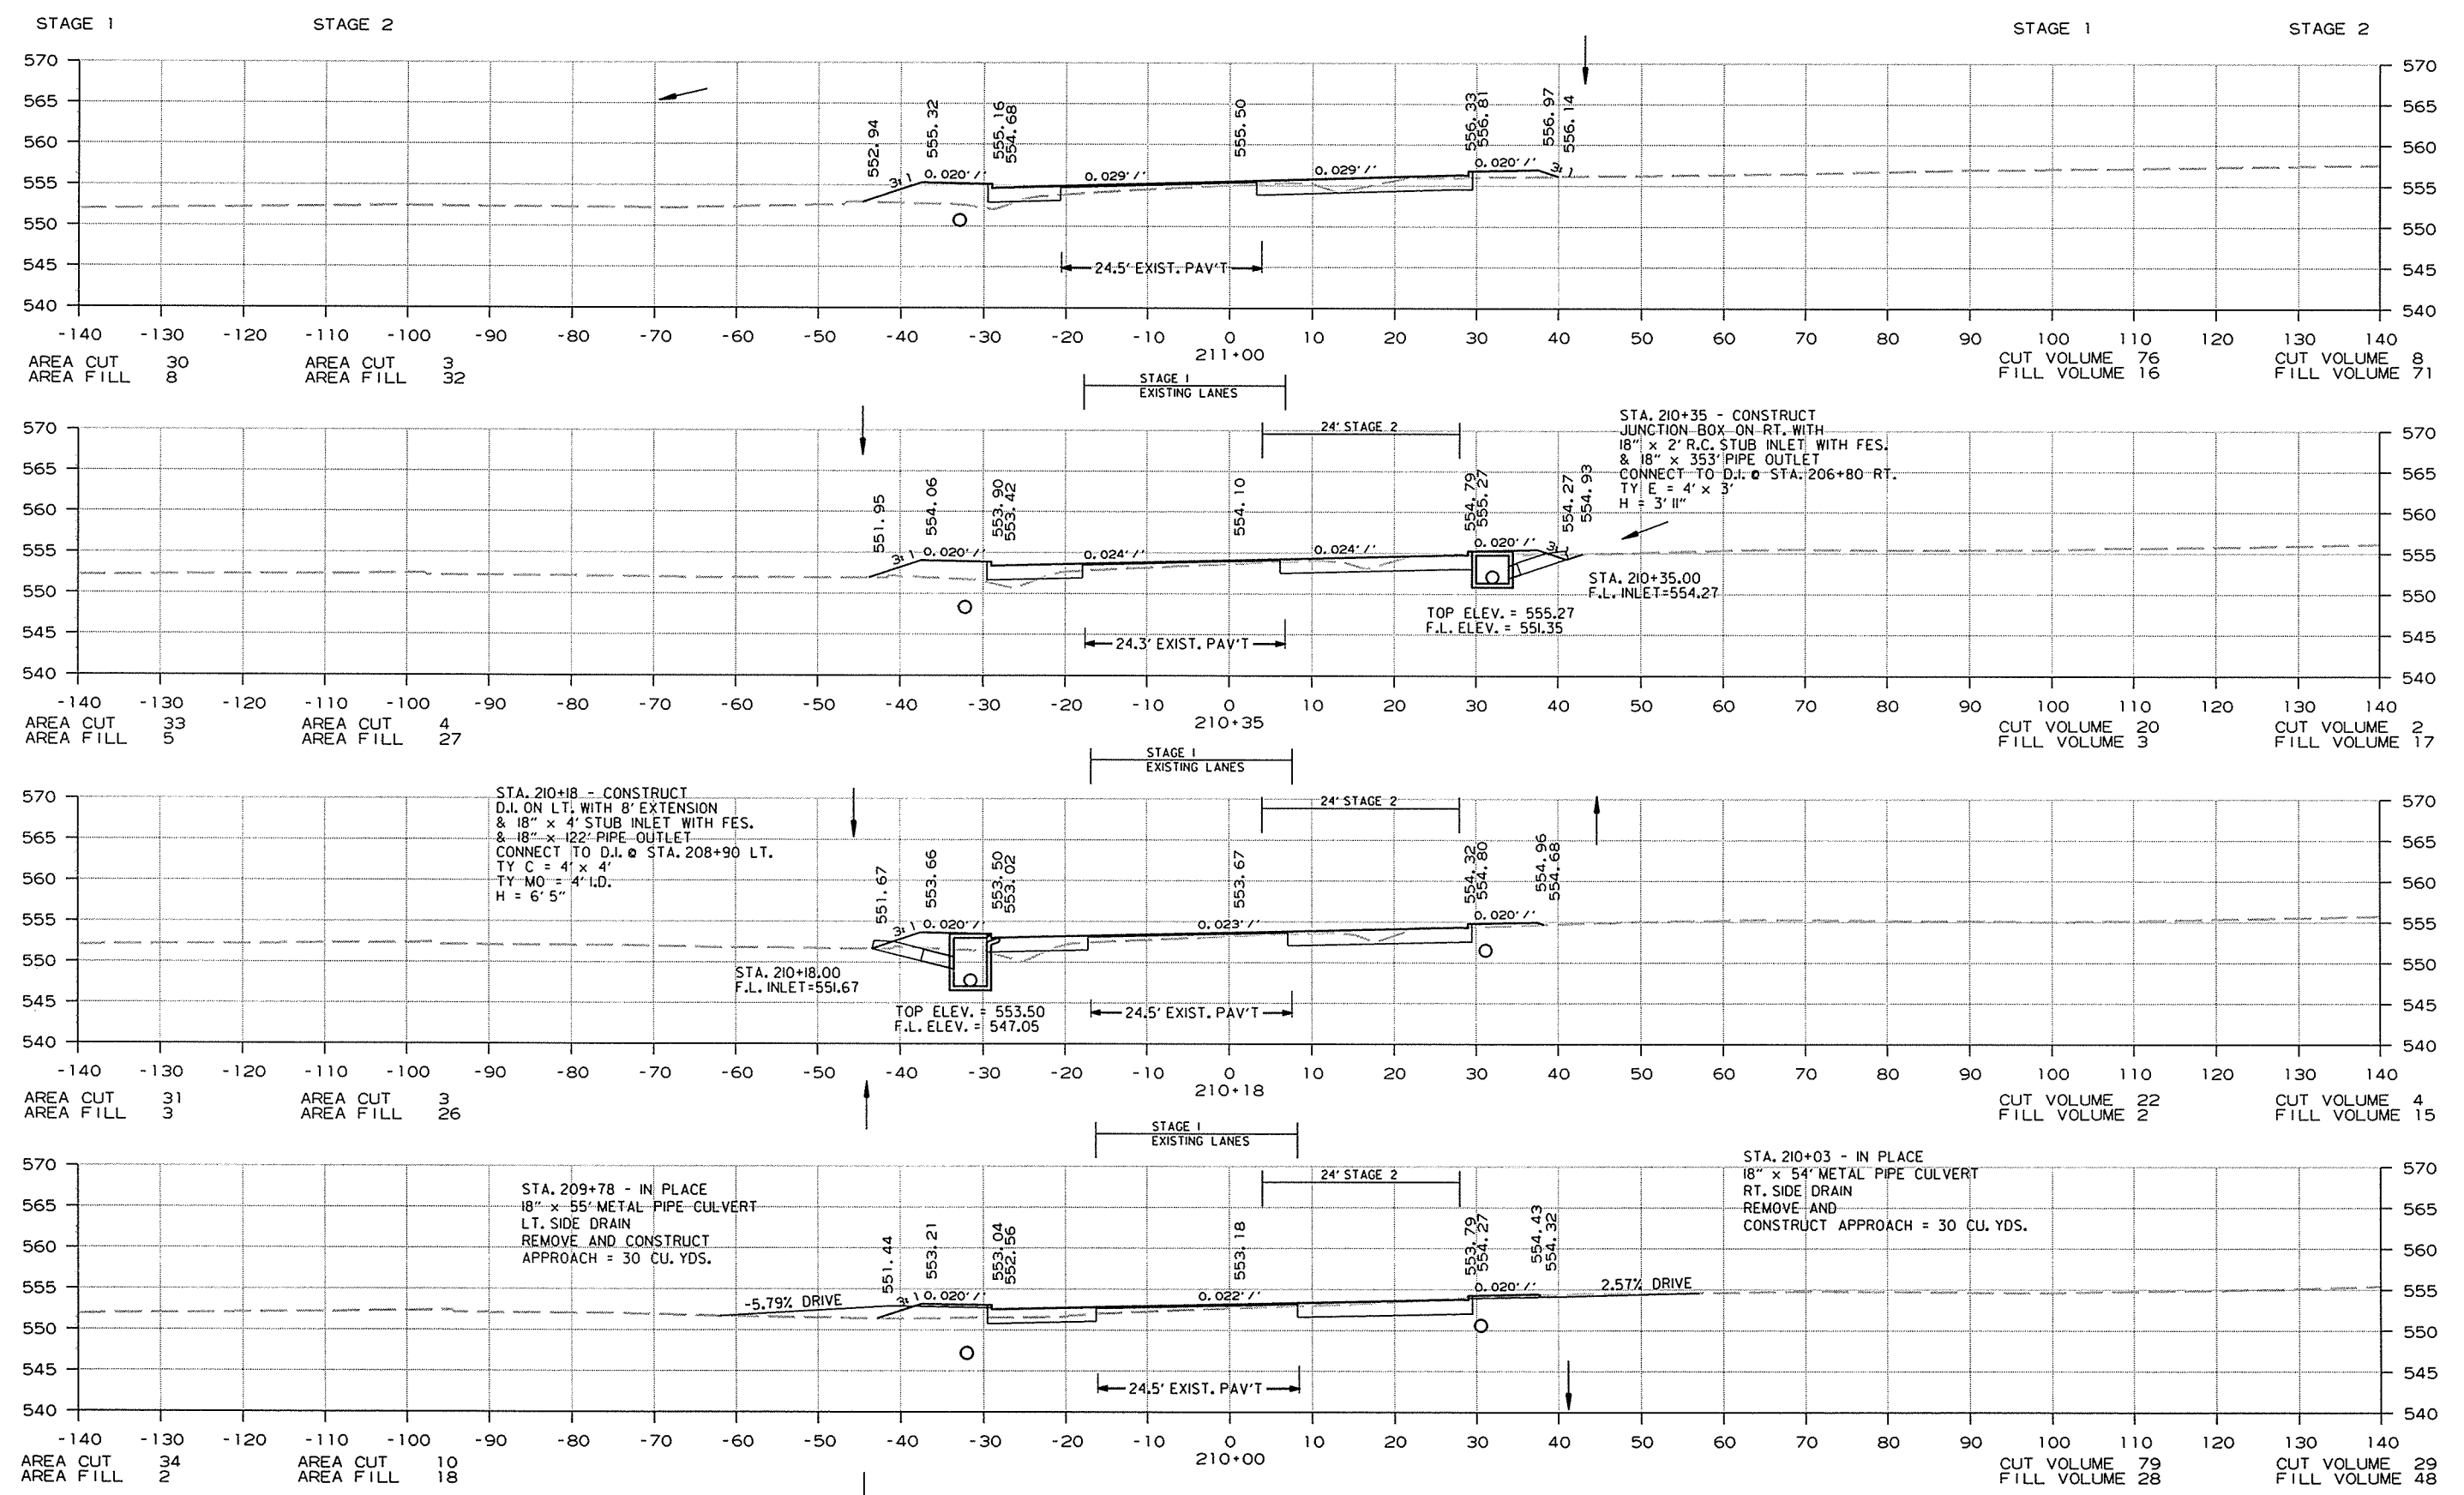




CROSS SECTION STA. 210+00 TO STA. 211+00

R050230.DGN 1/13/2014



DATE REVISED	DATE FILMED	DATE REVISED	DATE FILMED	FED. RD. DIST. NO.	STATE	FED. AID PROJ. NO.	SHEET NO.	TOTAL SHEETS
				6	ARK.			
JOB NO. 050230							285	309

② CROSS SECTIONS

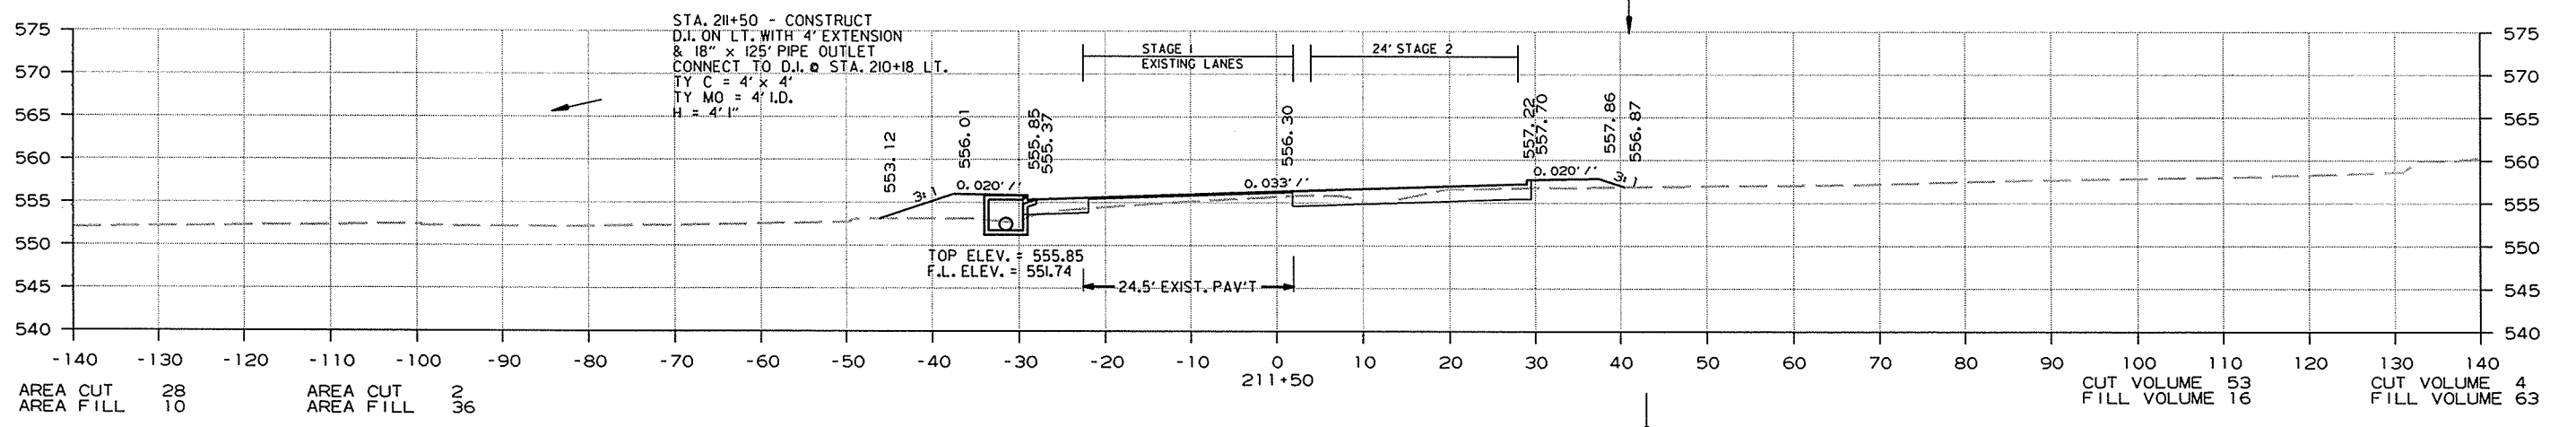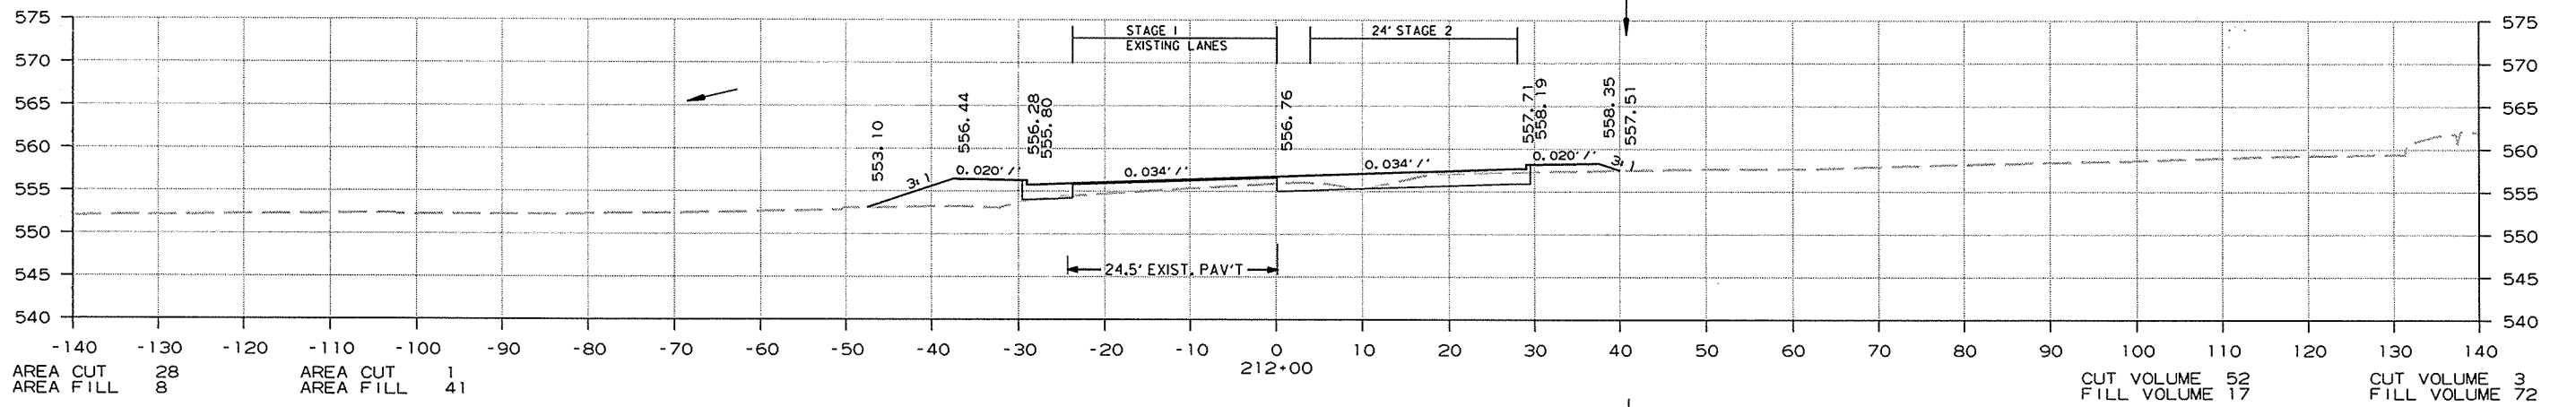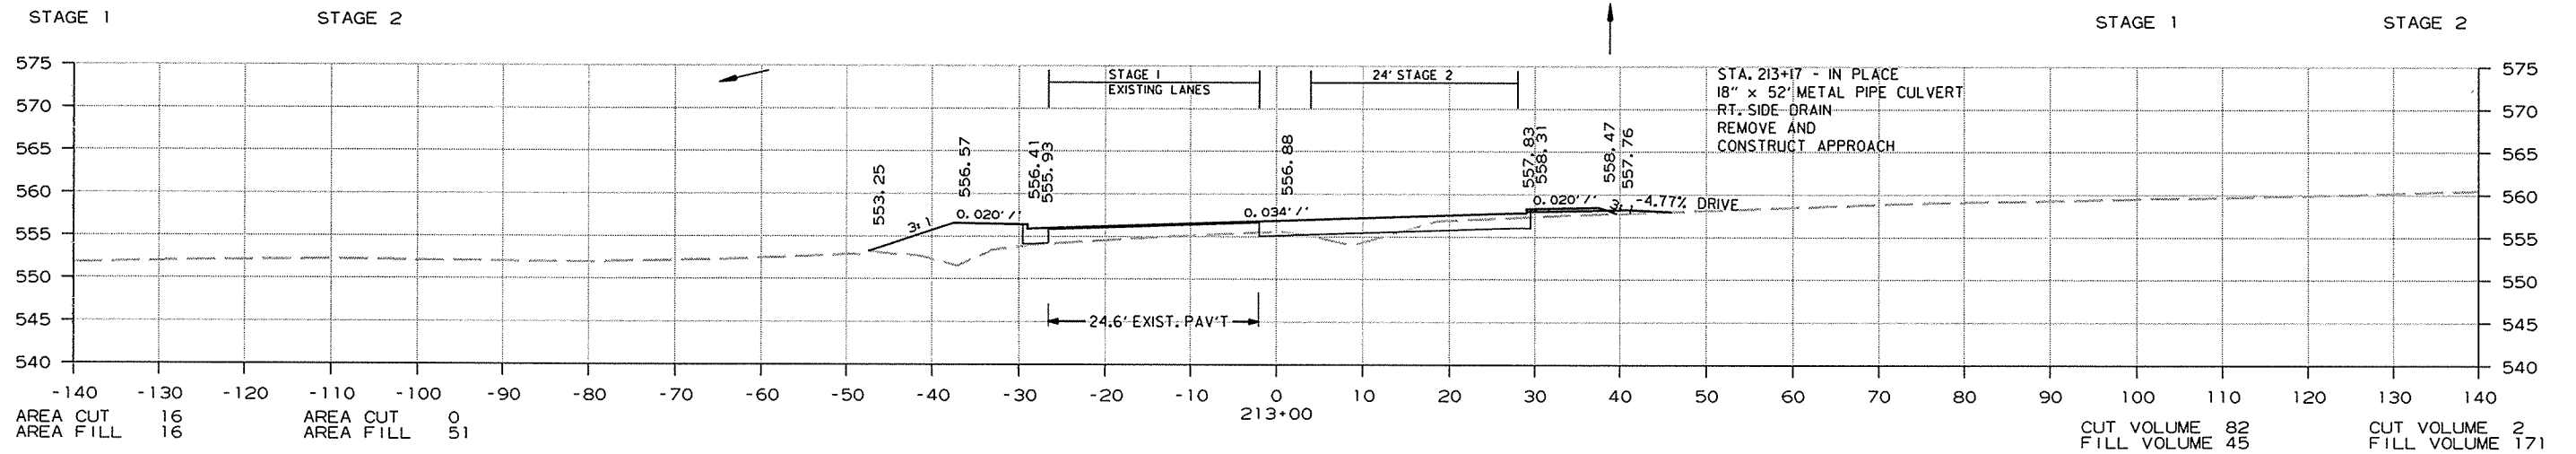



CROSS SECTION STA. 211+50 TO STA. 213+00

R050230.DGN 1/13/2014



DATE REVISED	DATE FILMED	DATE REVISED	DATE FILMED	FED. RD. DIST. NO.	STATE	FED. AID PROJ. NO.	SHEET NO.	TOTAL SHEETS
				6	ARK.			
						JOB NO. 050230	287	309

② CROSS SECTIONS

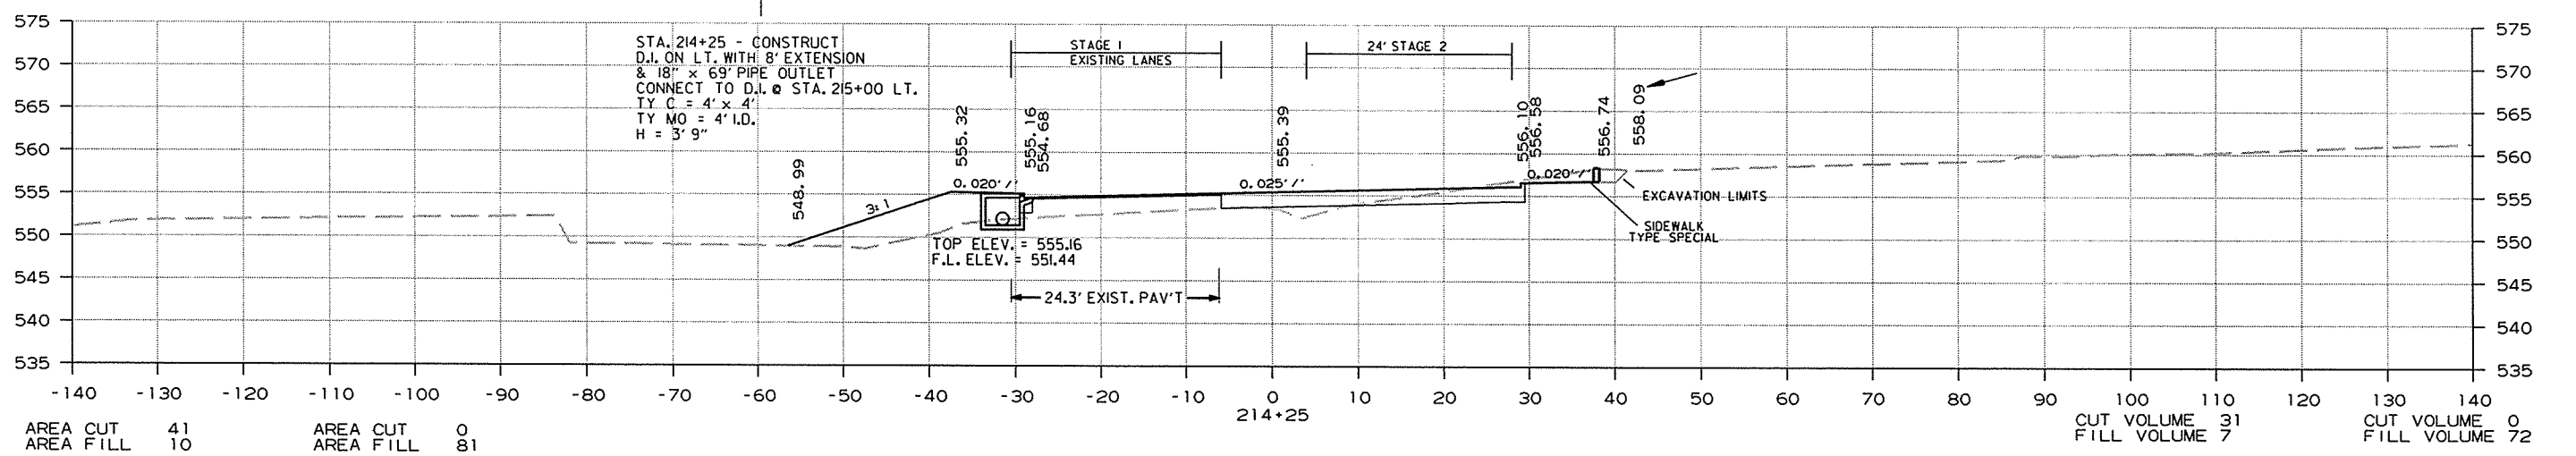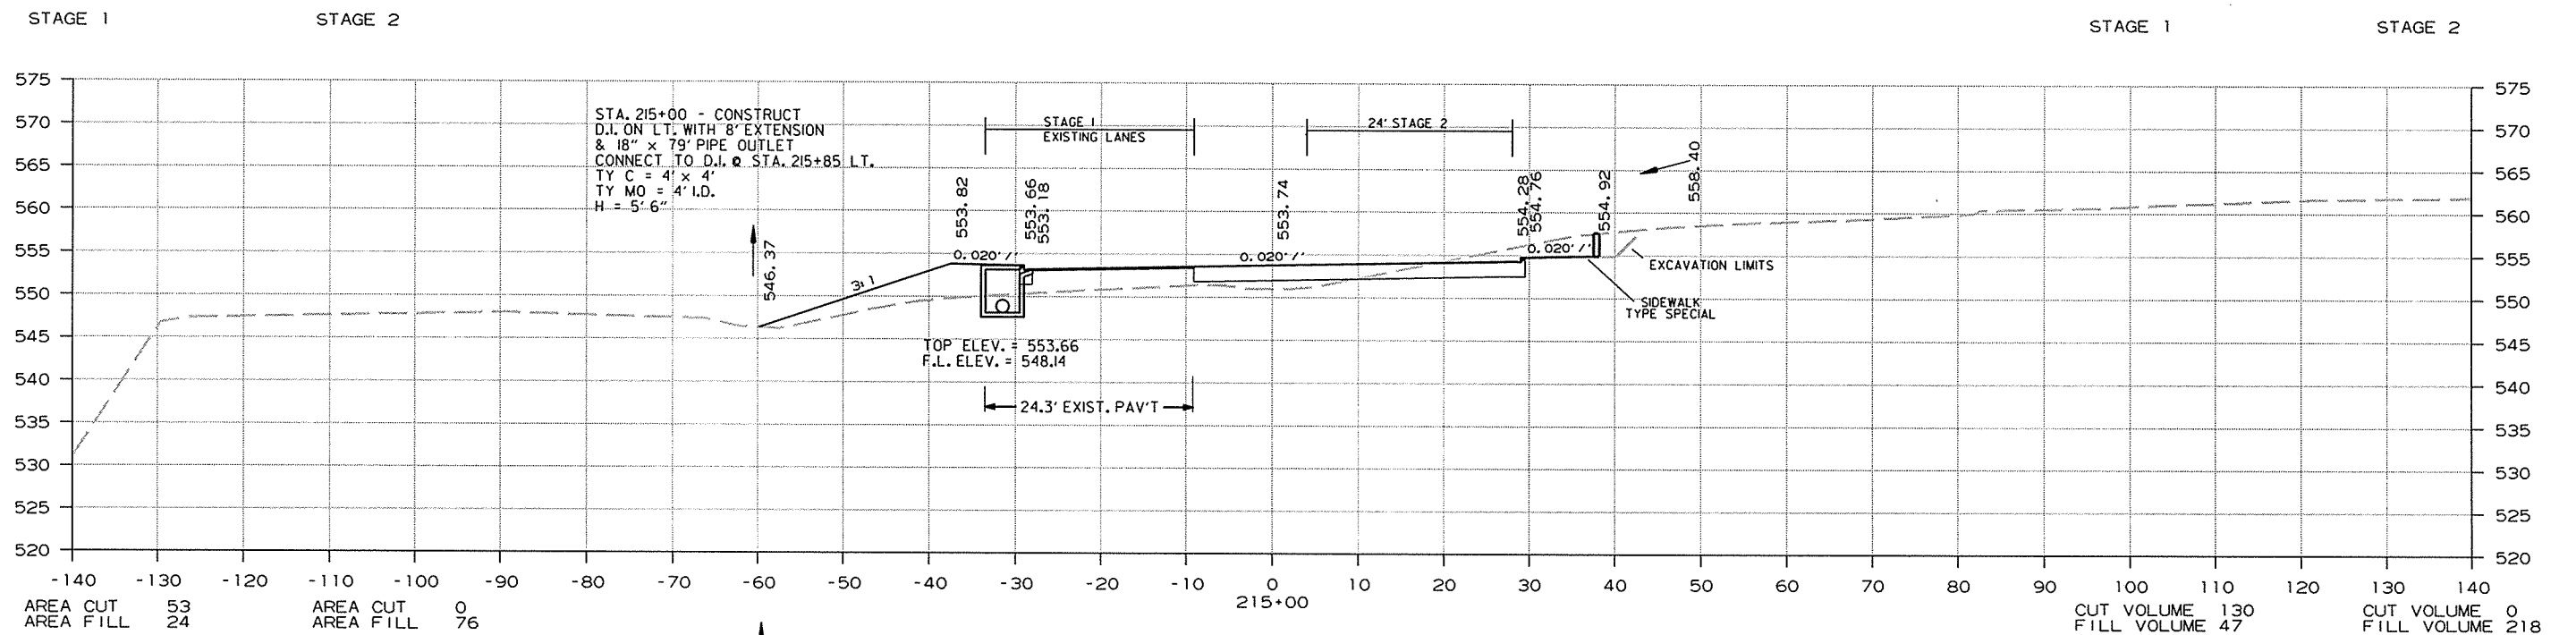



CROSS SECTION STA. 214+25 TO STA. 215+00

1/13/2014

R050230.DGN

DATE REVISED	DATE FILMED	DATE REVISED	DATE FILMED	FED. RD. DIST. NO.	STATE	FED. AID PROJ. NO.	SHEET NO.	TOTAL SHEETS	
				6	ARK.				
JOB NO.							050230	288	309

② CROSS SECTIONS

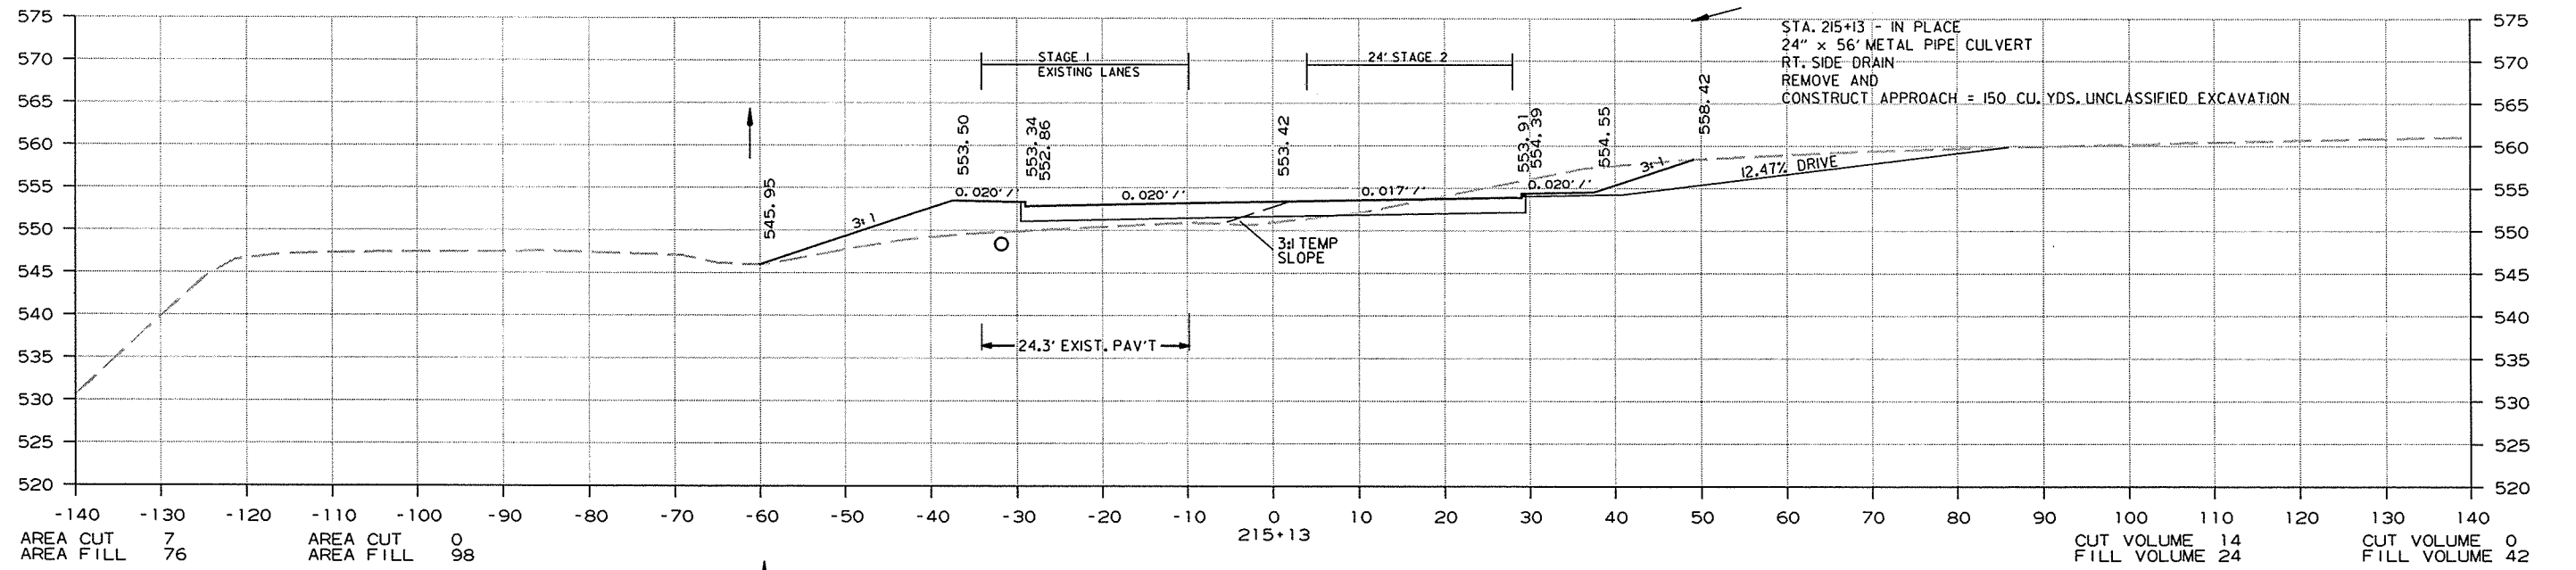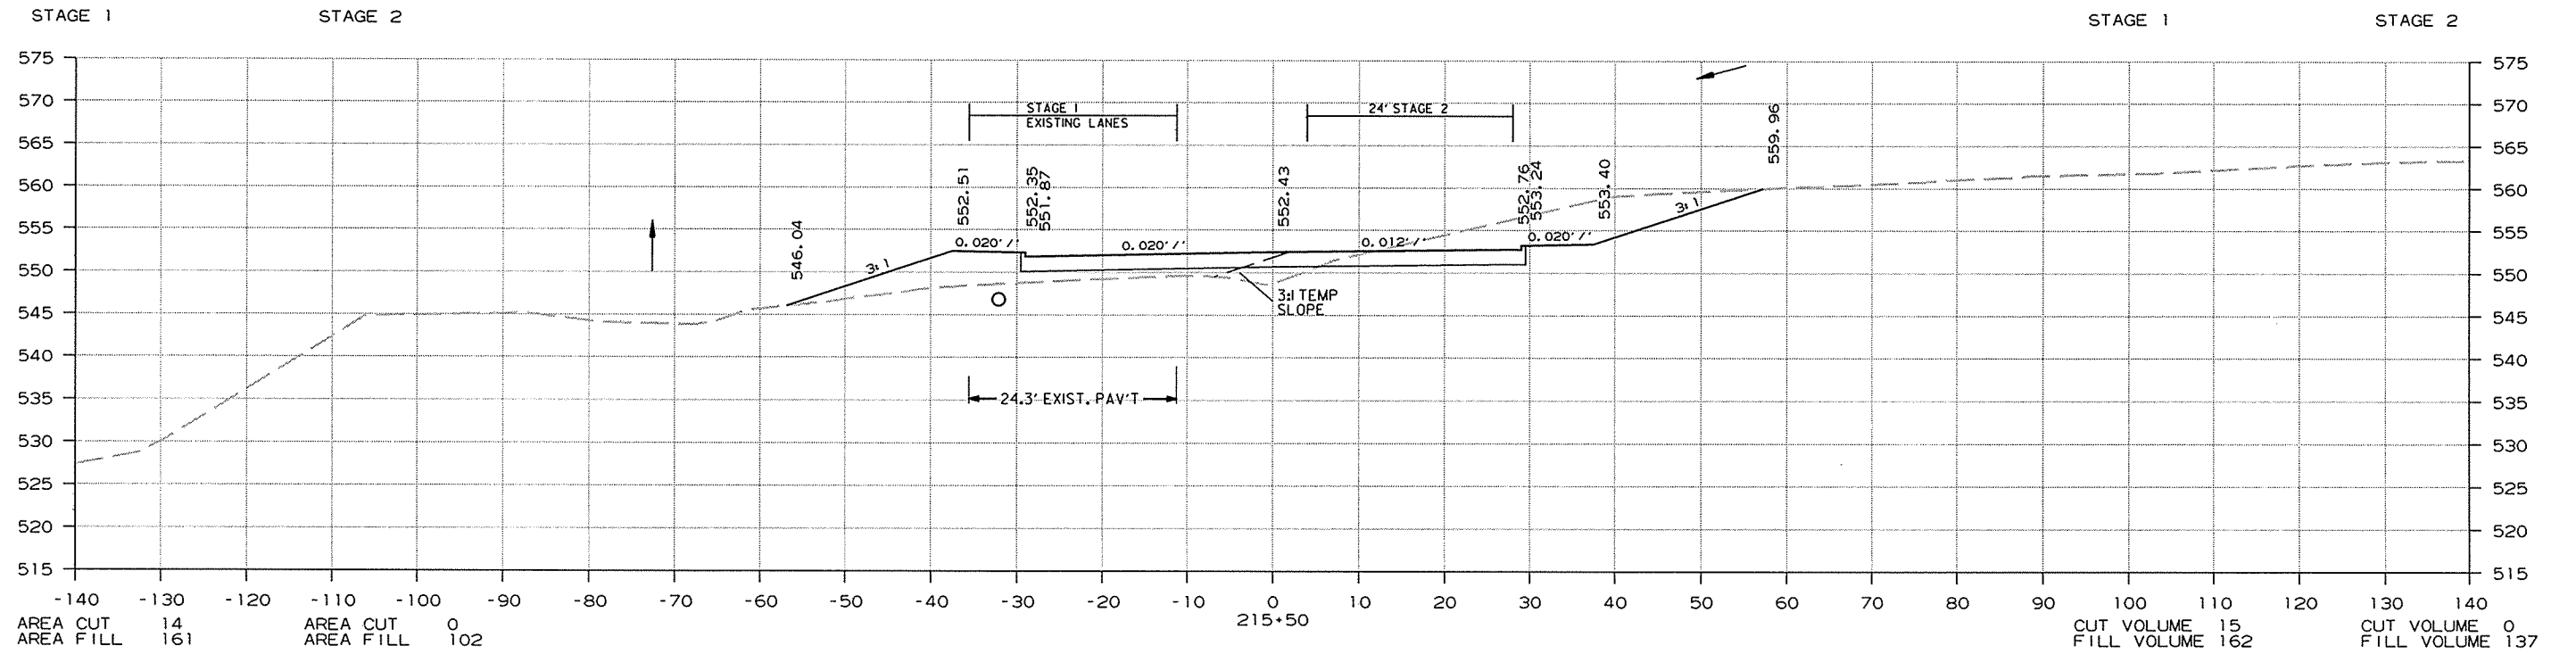



CROSS SECTION STA. 215+13 TO STA. 215+50

1/13/2014

R050230.DGN

DATE REVISED	DATE FILMED	DATE REVISED	DATE FILMED	FED. RD. DIST. NO.	STATE	FED. AID PROJ. NO.	SHEET NO.	TOTAL SHEETS
				6	ARK.			
JOB NO. 050230							289	309

2 CROSS SECTIONS

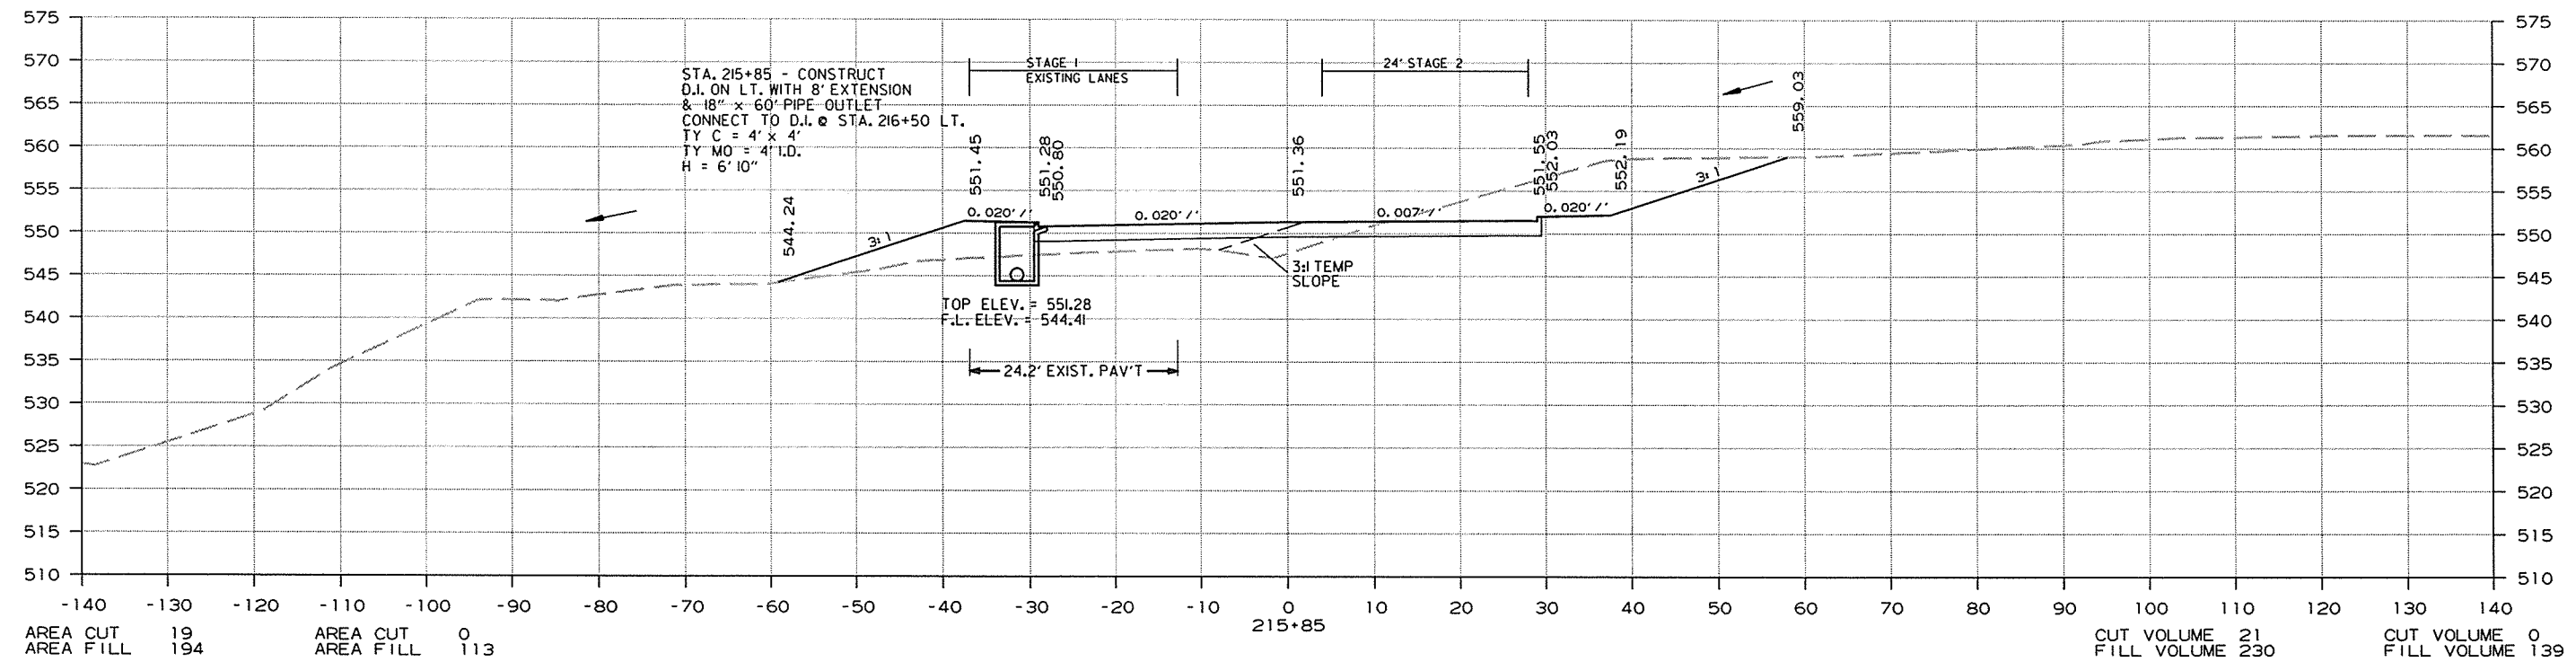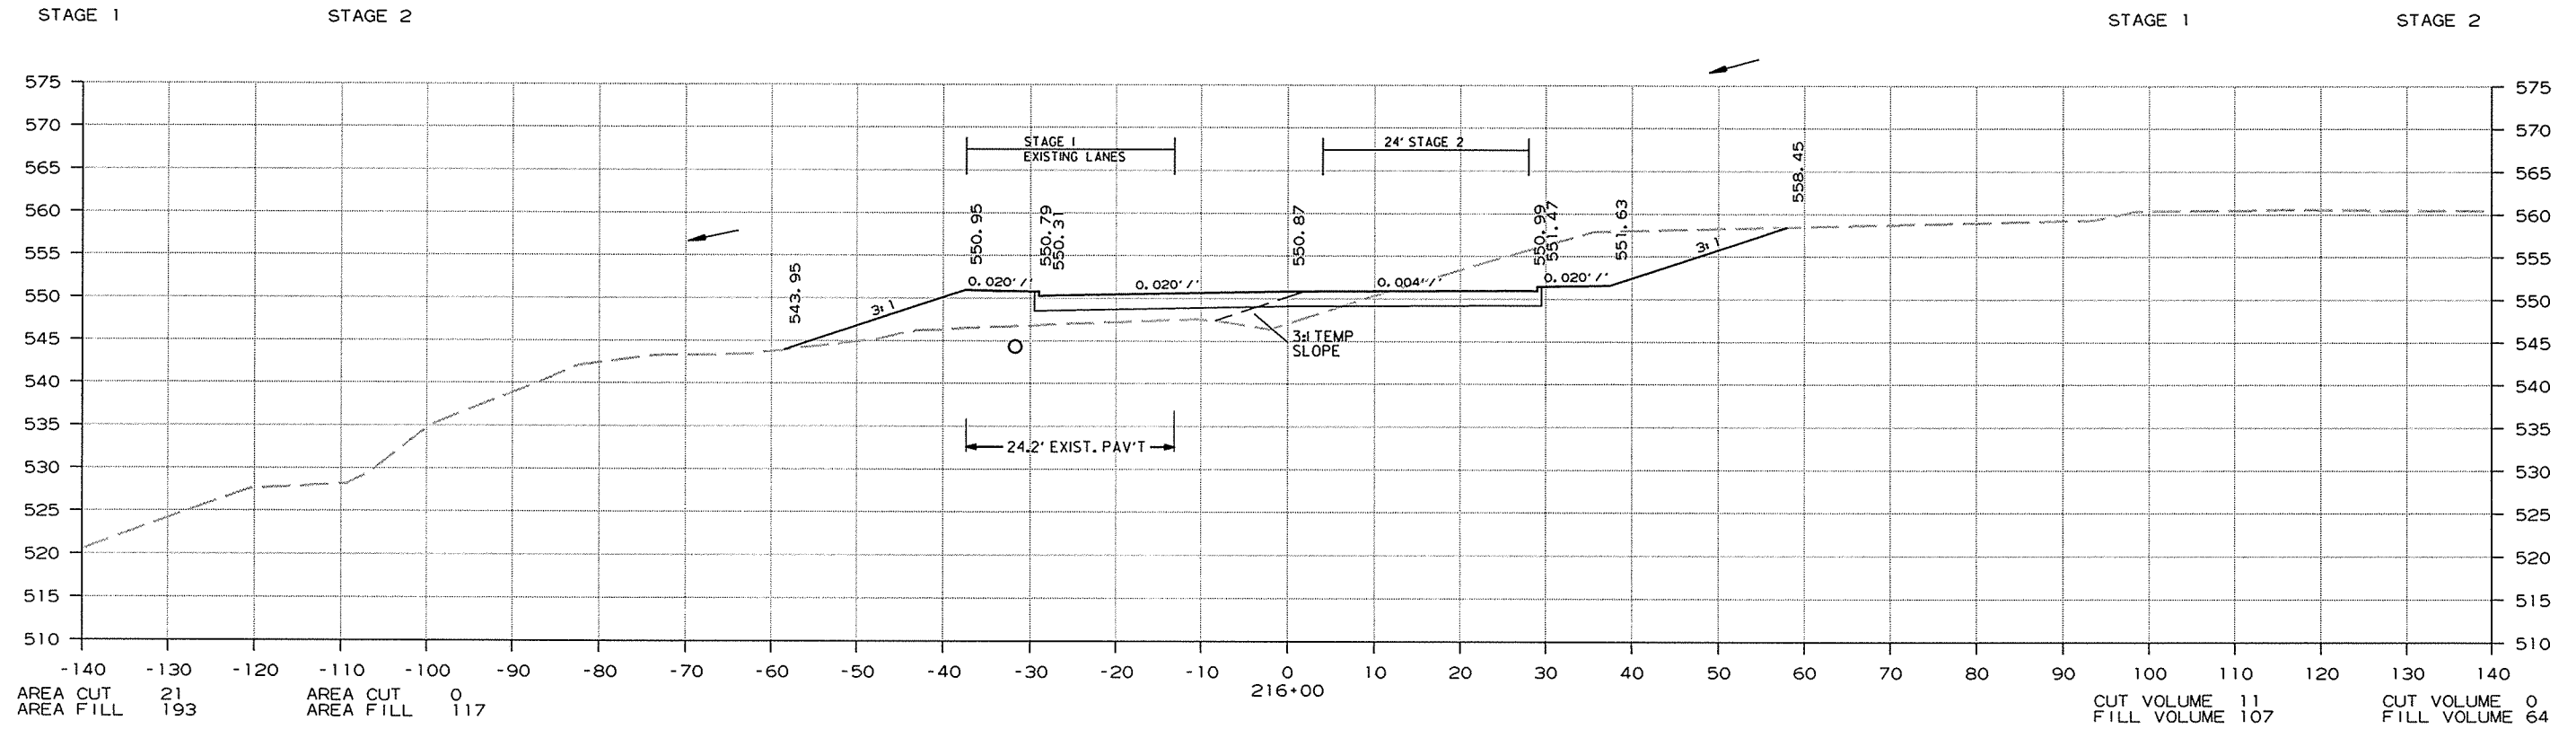


CROSS SECTION STA. 215+85 TO STA. 216+00

1/13/2014 R050230.DGN


DATE REVISED	DATE FILMED	DATE REVISED	DATE FILMED	FED. RD. DIST. NO.	STATE	FED. AID PROJ. NO.	SHEET NO.	TOTAL SHEETS
				6	ARK.			
JOB NO. 050230							290	309

2 CROSS SECTIONS

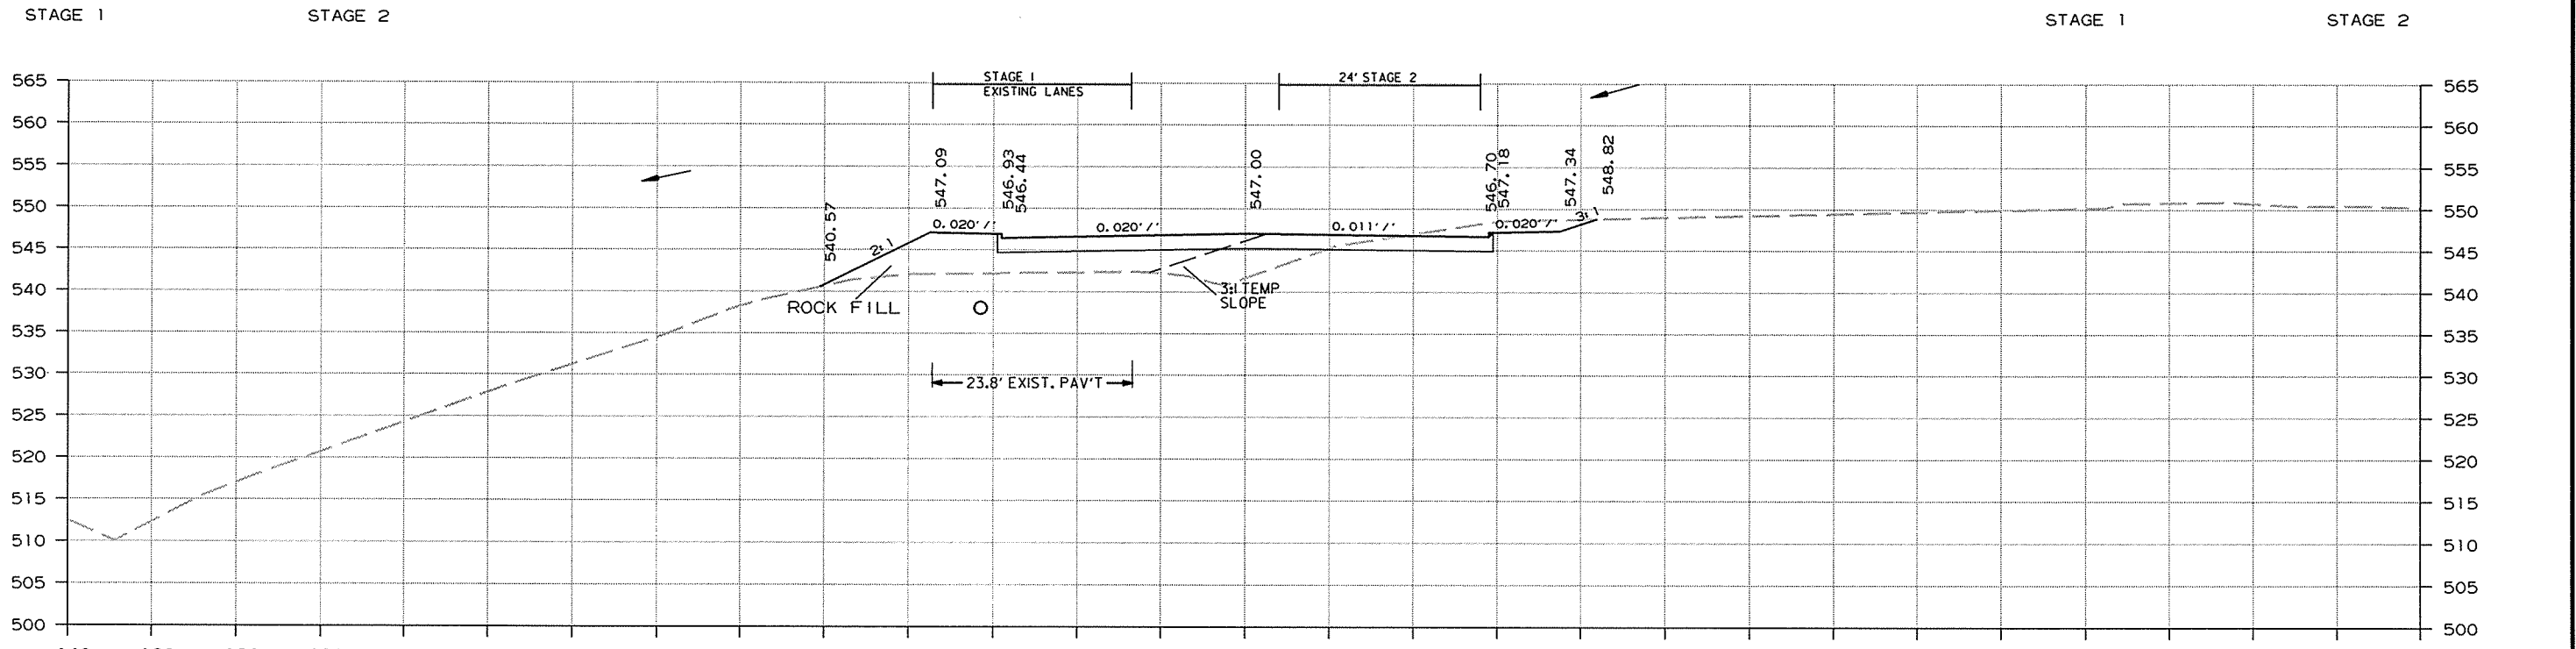

AREA CUT	53	AREA CUT	0		CUT VOLUME	153	CUT VOLUME	0
AREA FILL	46	AREA FILL	0	217+00	FILL VOLUME	75	FILL VOLUME	138
		AREA ROCK FILL	128				ROCK FILL VOLUME	92

STA. 216+50 - CONSTRUCT  
D.I. ON LT. WITH 4' EXTENSION  
& 18" x 85' PIPE OUTLET  
CONNECT TO D.I. @ STA. 217+39 LT.  
TY C = 4' x 4'  
TY MO = 4' I.D.  
H = 8' 8"

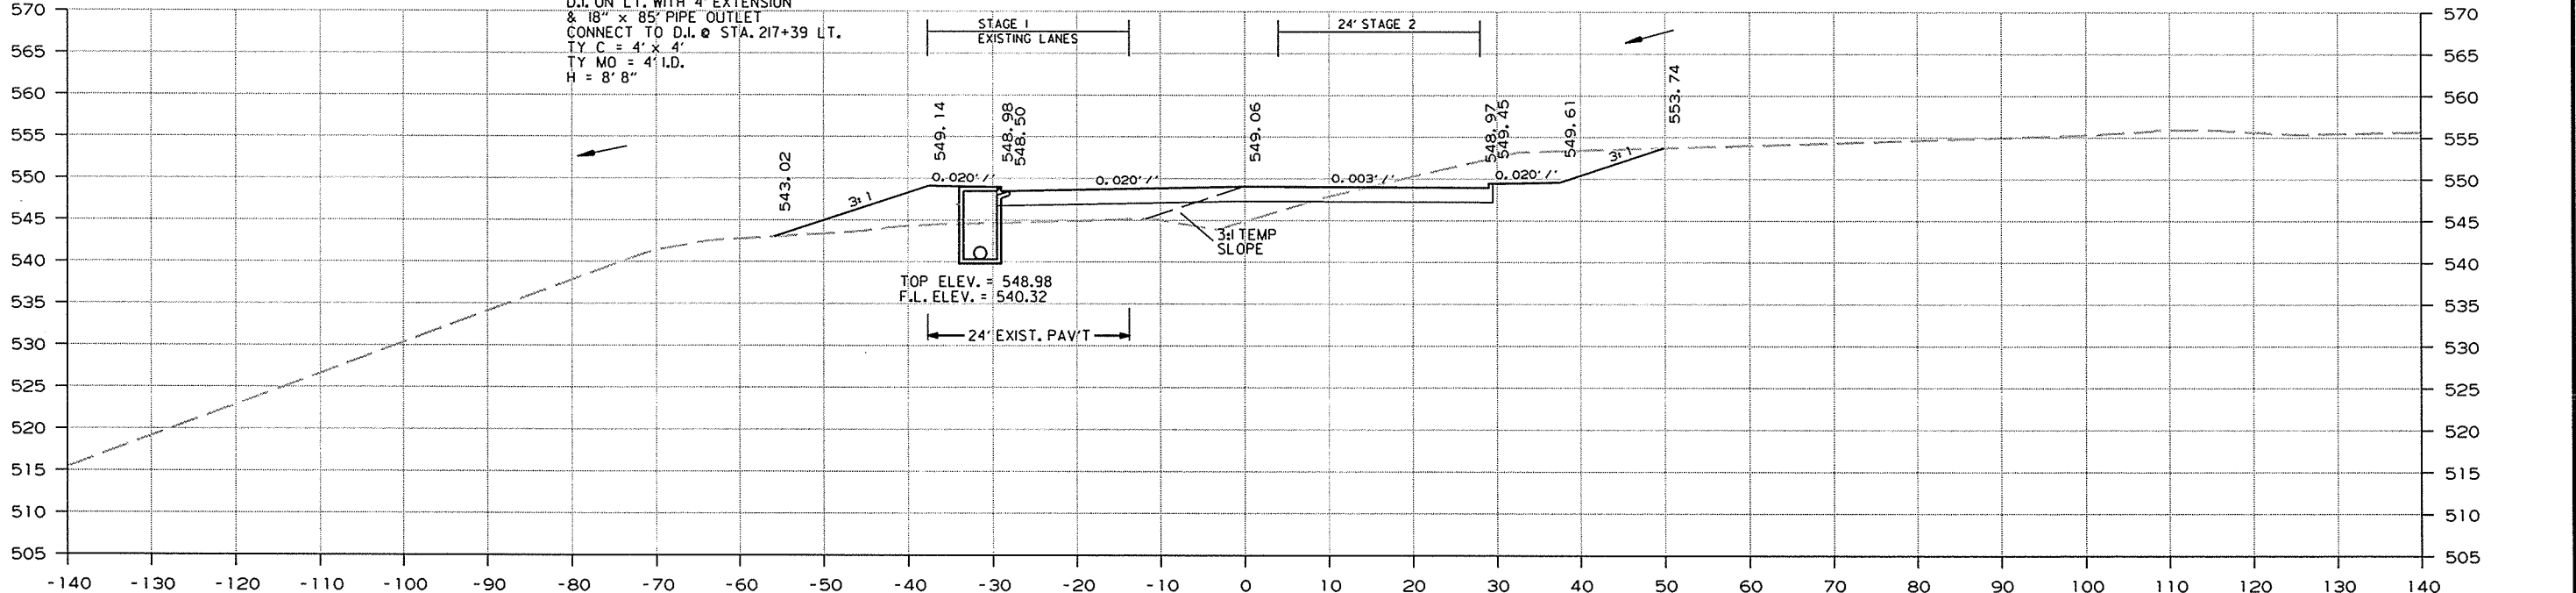



AREA CUT	113	AREA CUT	0		CUT VOLUME	124	CUT VOLUME	0
AREA FILL	35	AREA FILL	121	216+50	FILL VOLUME	211	FILL VOLUME	92
		AREA ROCK FILL	0				ROCK FILL VOLUME	

CROSS SECTION STA. 216+50 TO STA. 217+00

1/13/2014  
R050230.DGN

DATE REVISED	DATE FILMED	DATE REVISED	DATE FILMED	FED. RD. DIST. NO.	STATE	FED. RD. PROJ. NO.	SHEET NO.	TOTAL SHEETS
				6	ARK.			
JOB NO. 050230							291	309

2 CROSS SECTIONS

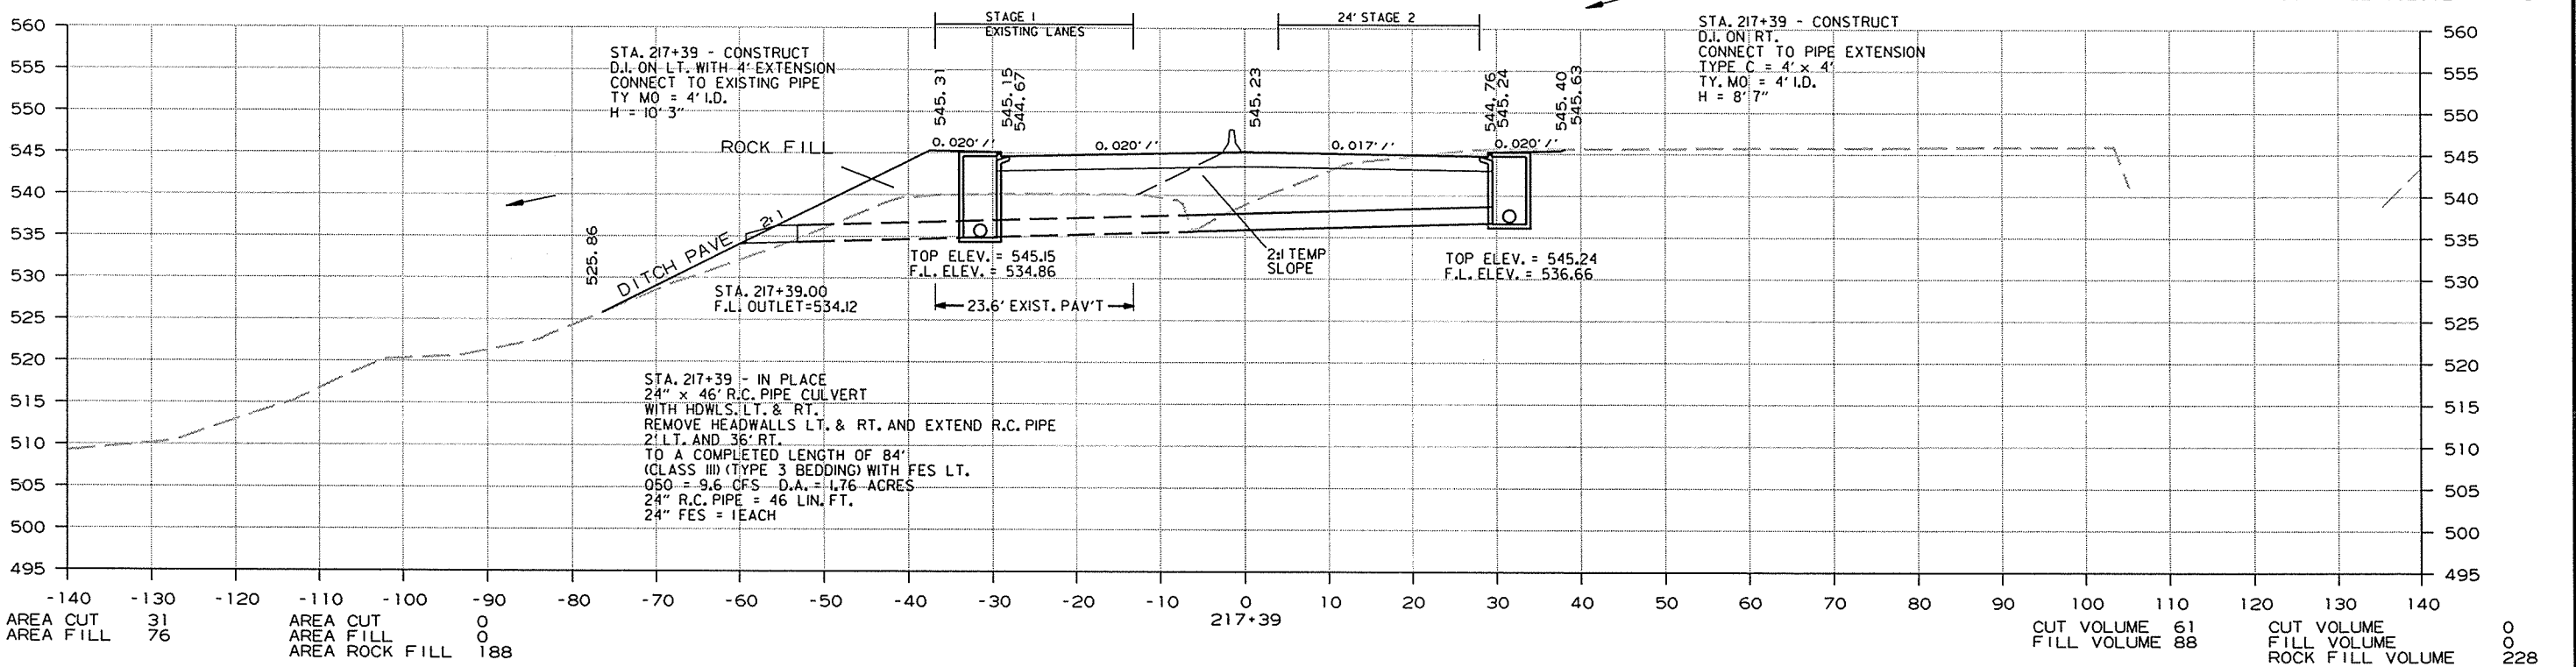
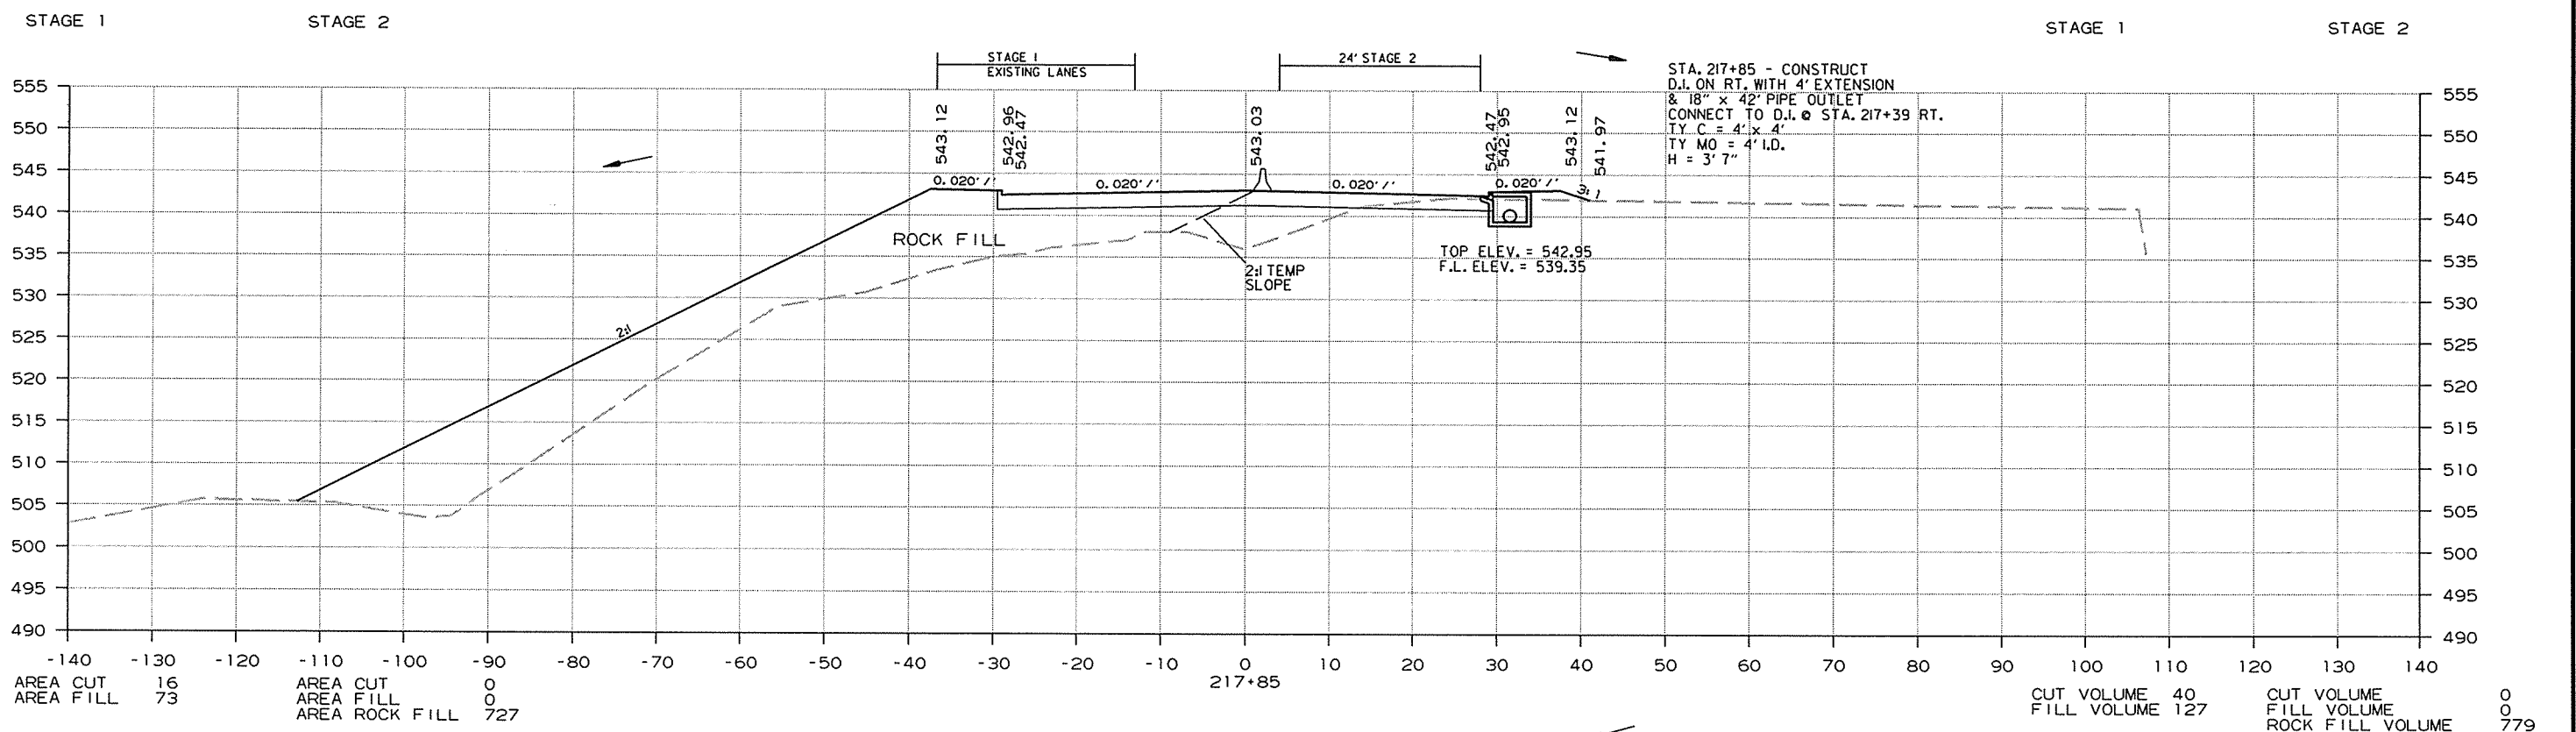


CROSS SECTION STA. 217+39 TO STA. 217+85

1/13/2014  
R050230.DGN

DATE REVISED	DATE FILMED	DATE REVISED	DATE FILMED	FED. RD. DIST. NO.	STATE	FED. AID PROJ. NO.	SHEET NO.	TOTAL SHEETS
				6	ARK.			
						JOB NO. 050230	292	309

2 CROSS SECTIONS

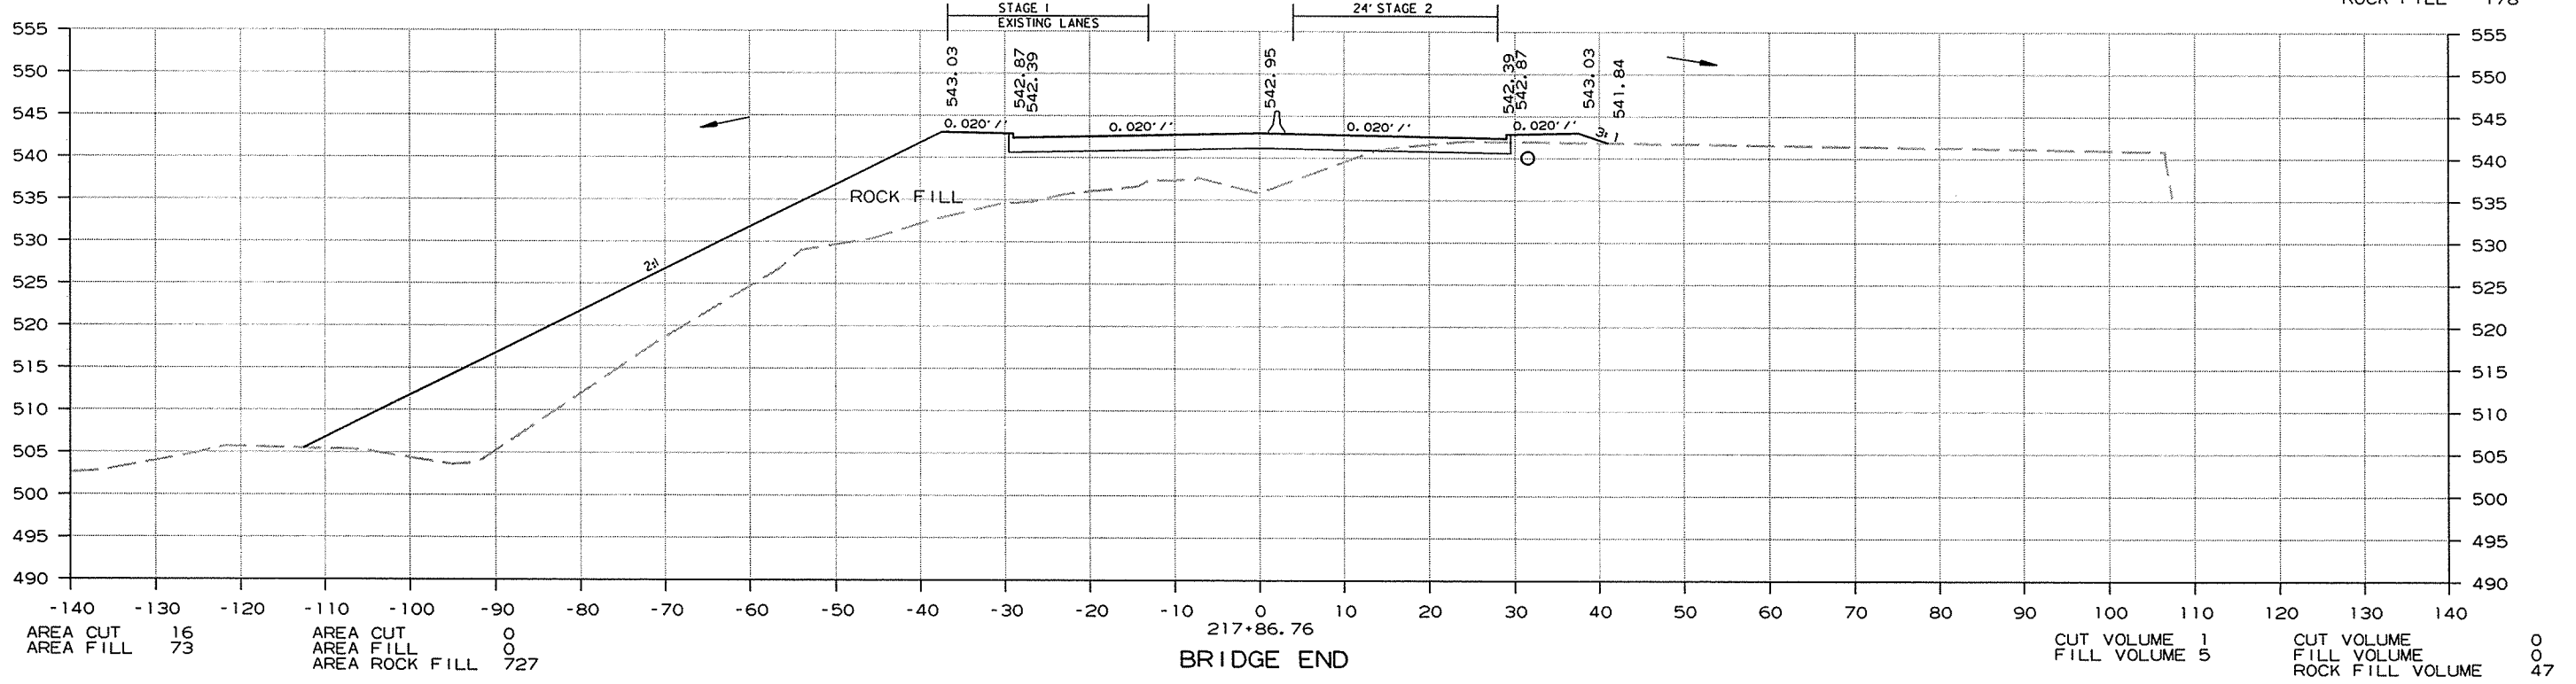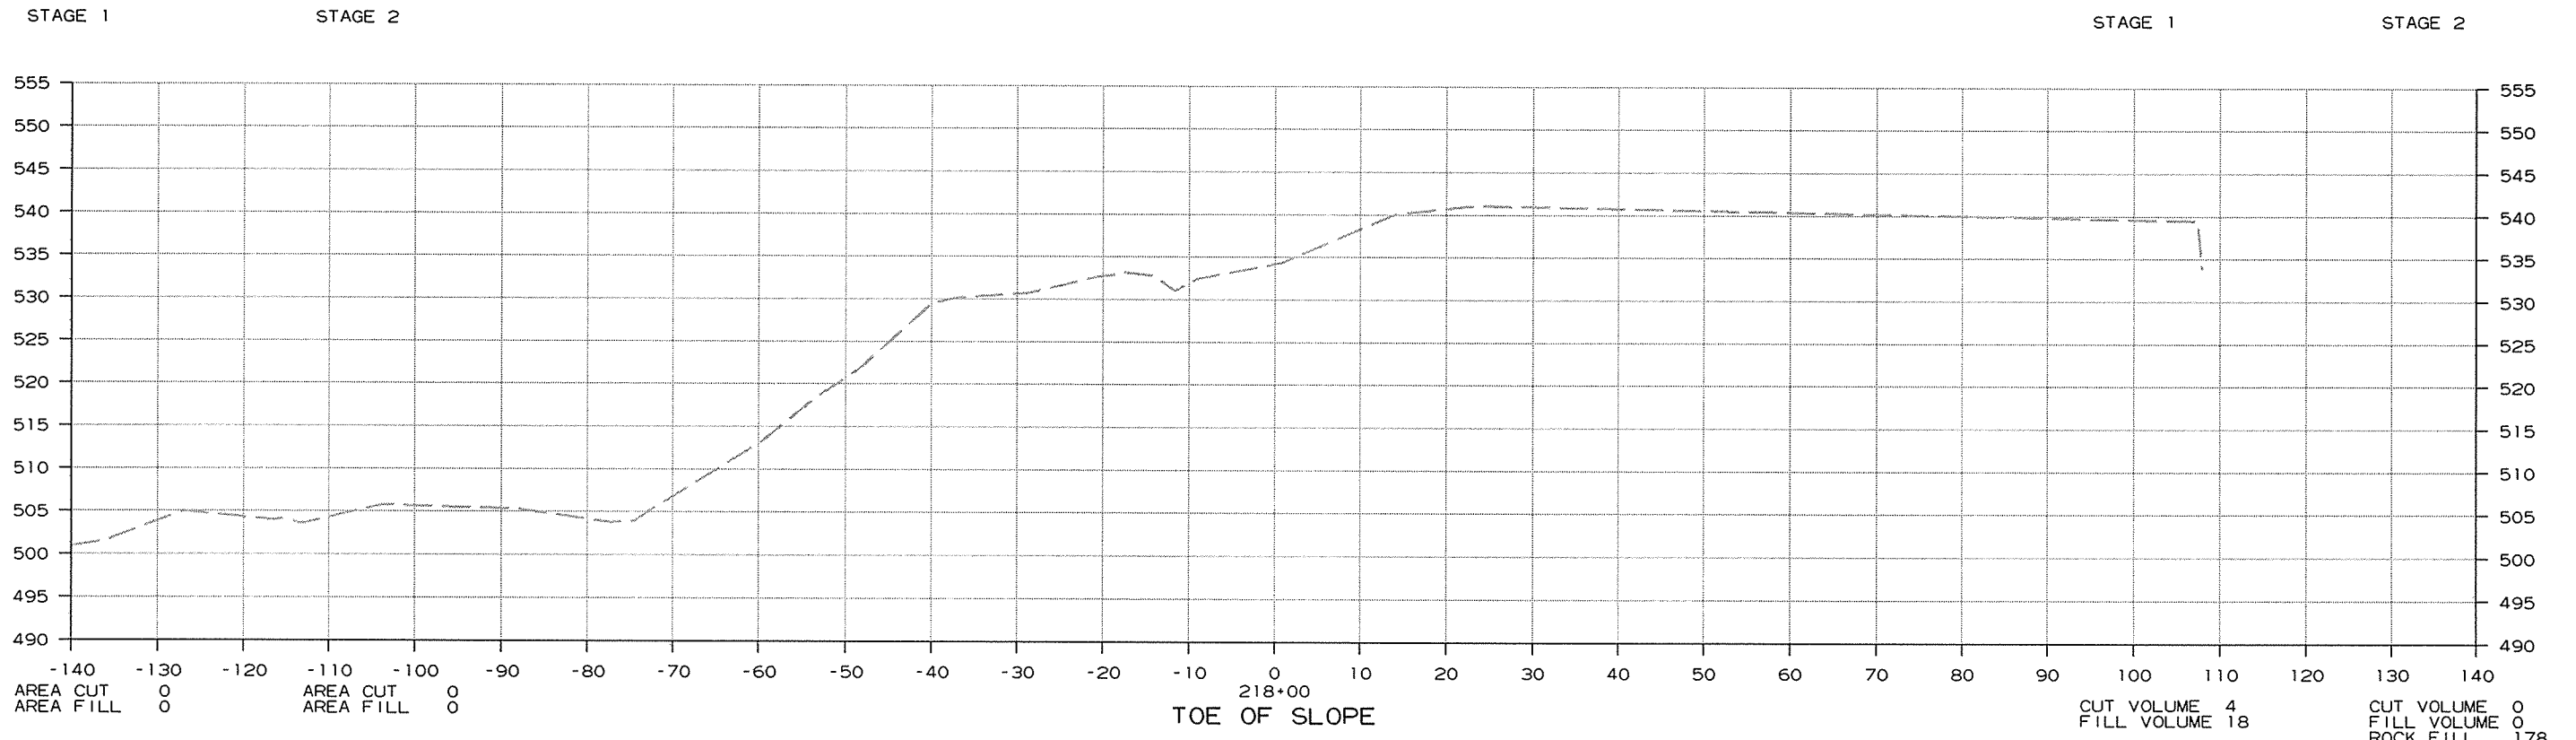



CROSS SECTION STA. 217+87 TO STA. 218+00

R050230.DGN 1/13/2014



DATE REVISED	DATE FILMED	DATE REVISED	DATE FILMED	FED. RD. DIST. NO.	STATE	FED. AID PROJ. NO.	SHEET NO.	TOTAL SHEETS
				6	ARK.			
JOB NO. 050230							293	309

② CROSS SECTIONS

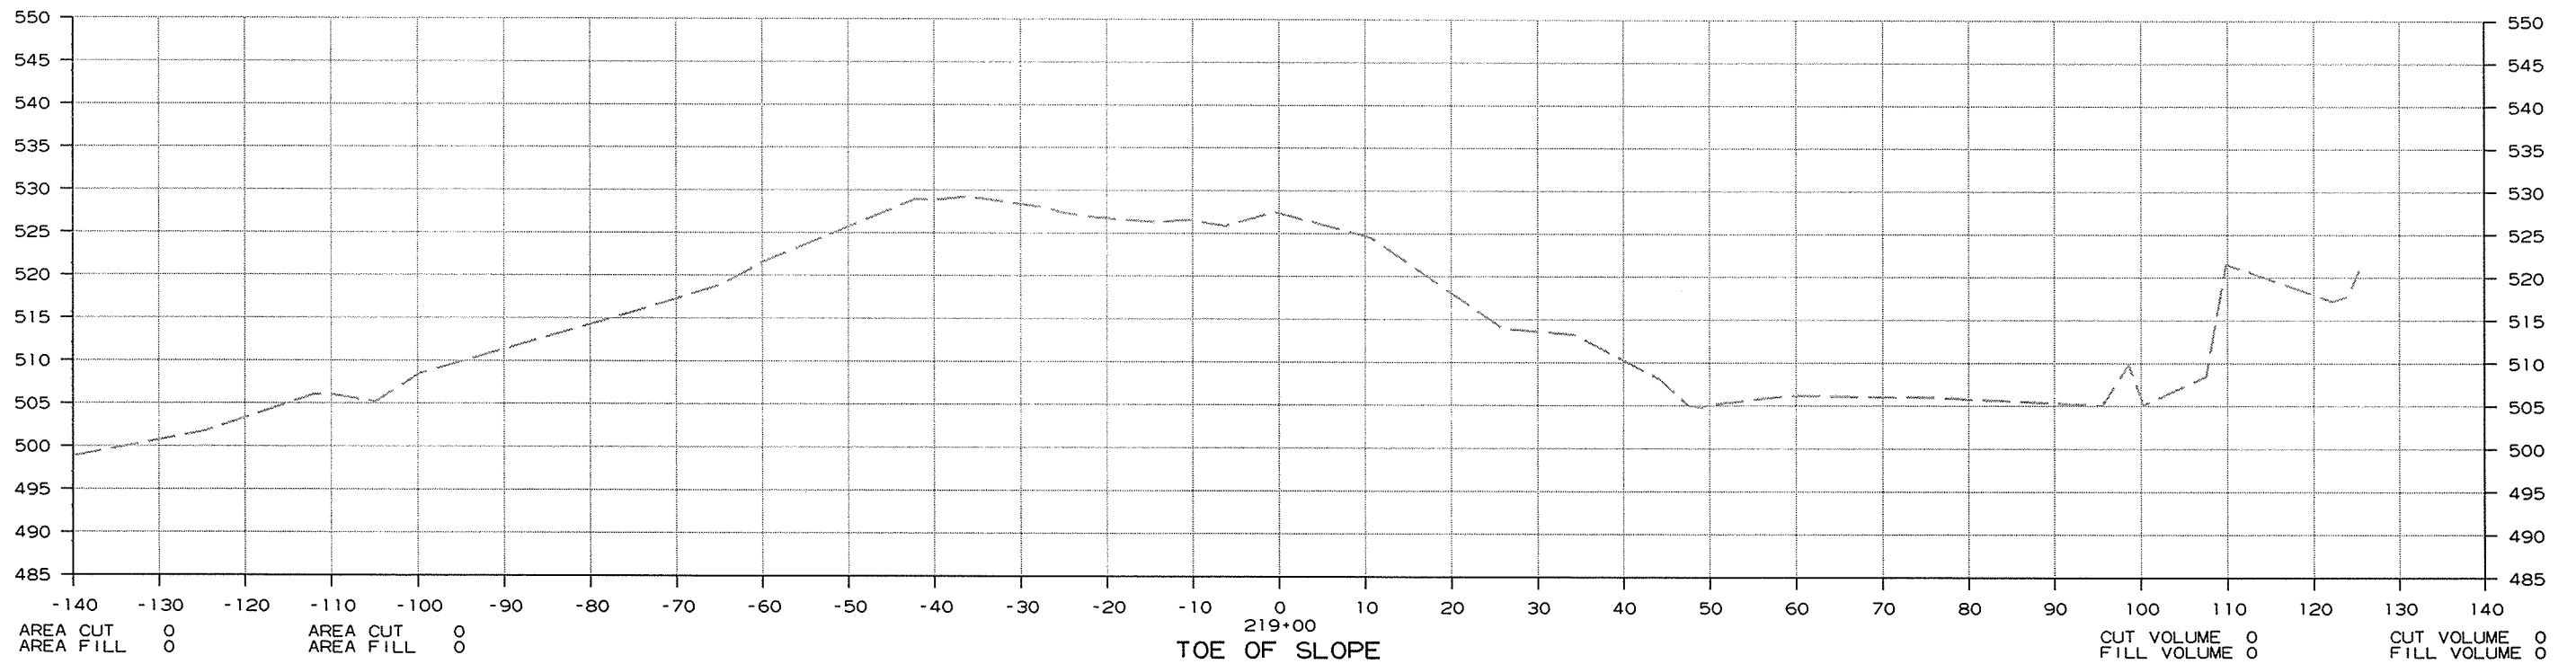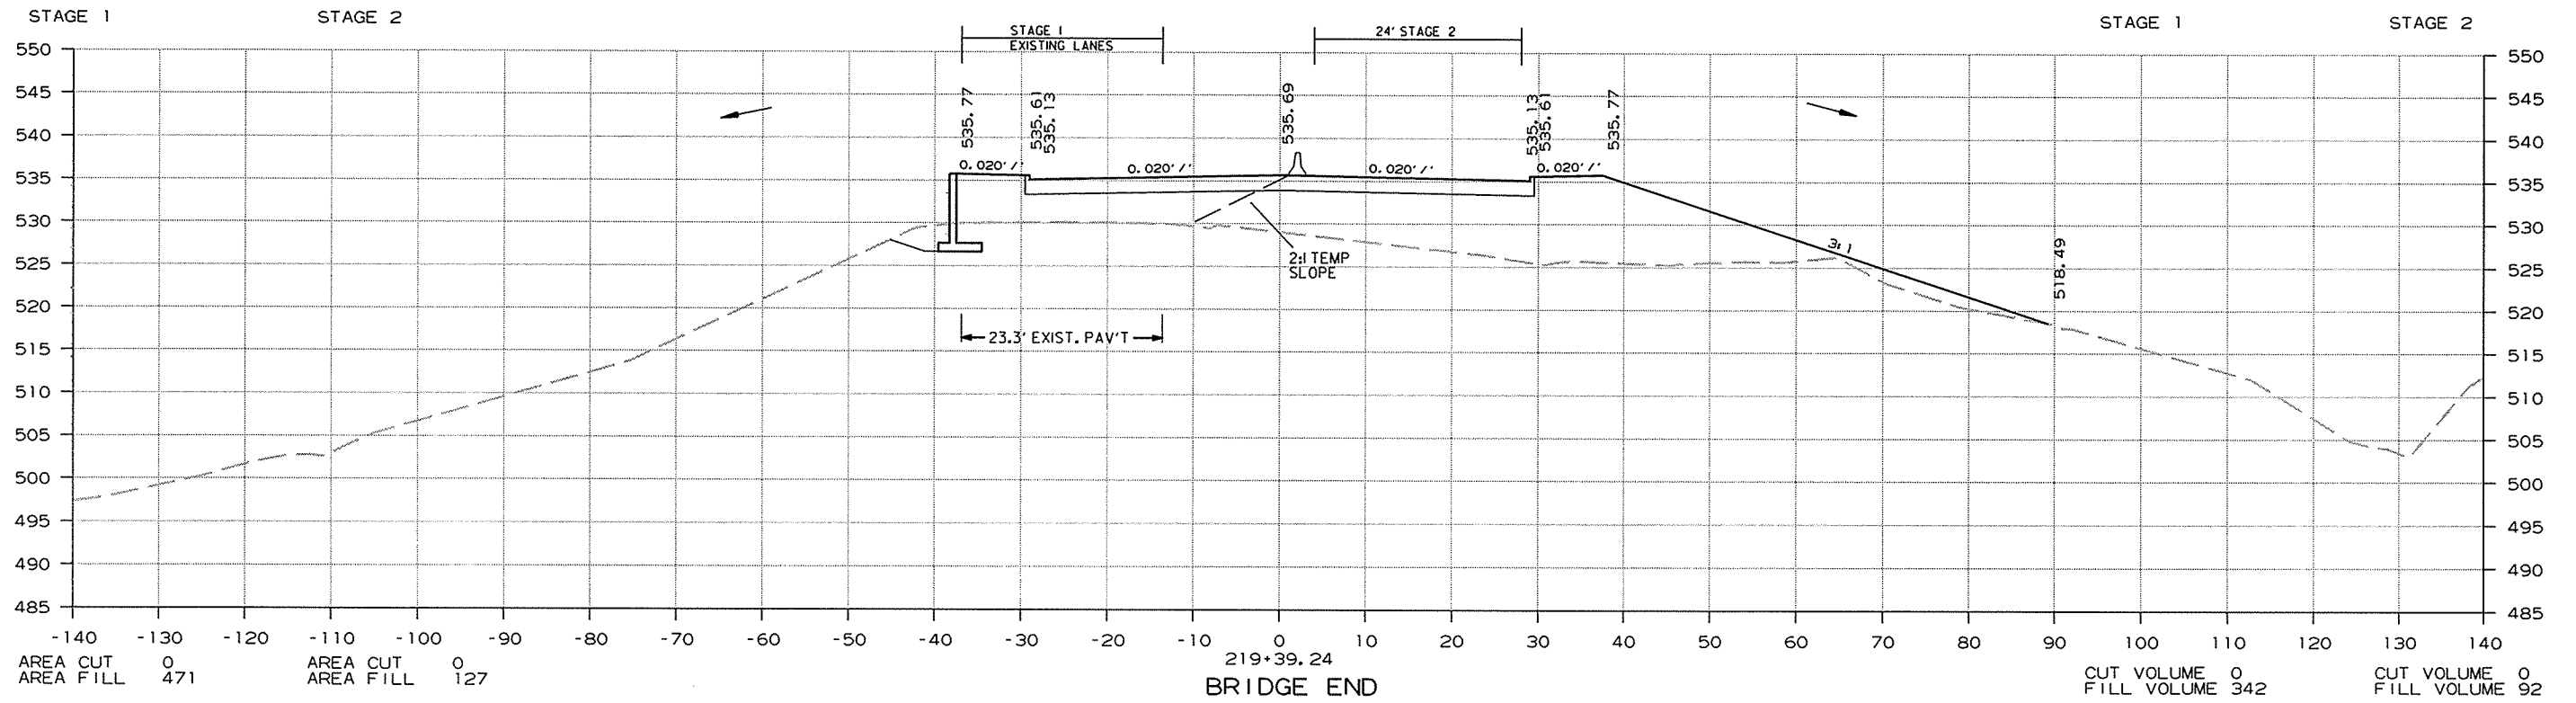



CROSS SECTION STA. 219+00 TO STA. 219+39

1/13/2014

R050230.DGN

DATE REVISED	DATE FILMED	DATE REVISED	DATE FILMED	FED. RD. DIST. NO.	STATE	FED. AID PROJ. NO.	SHEET NO.	TOTAL SHEETS
				6	ARK.			
JOB NO. 050230							294	309

2 CROSS SECTIONS

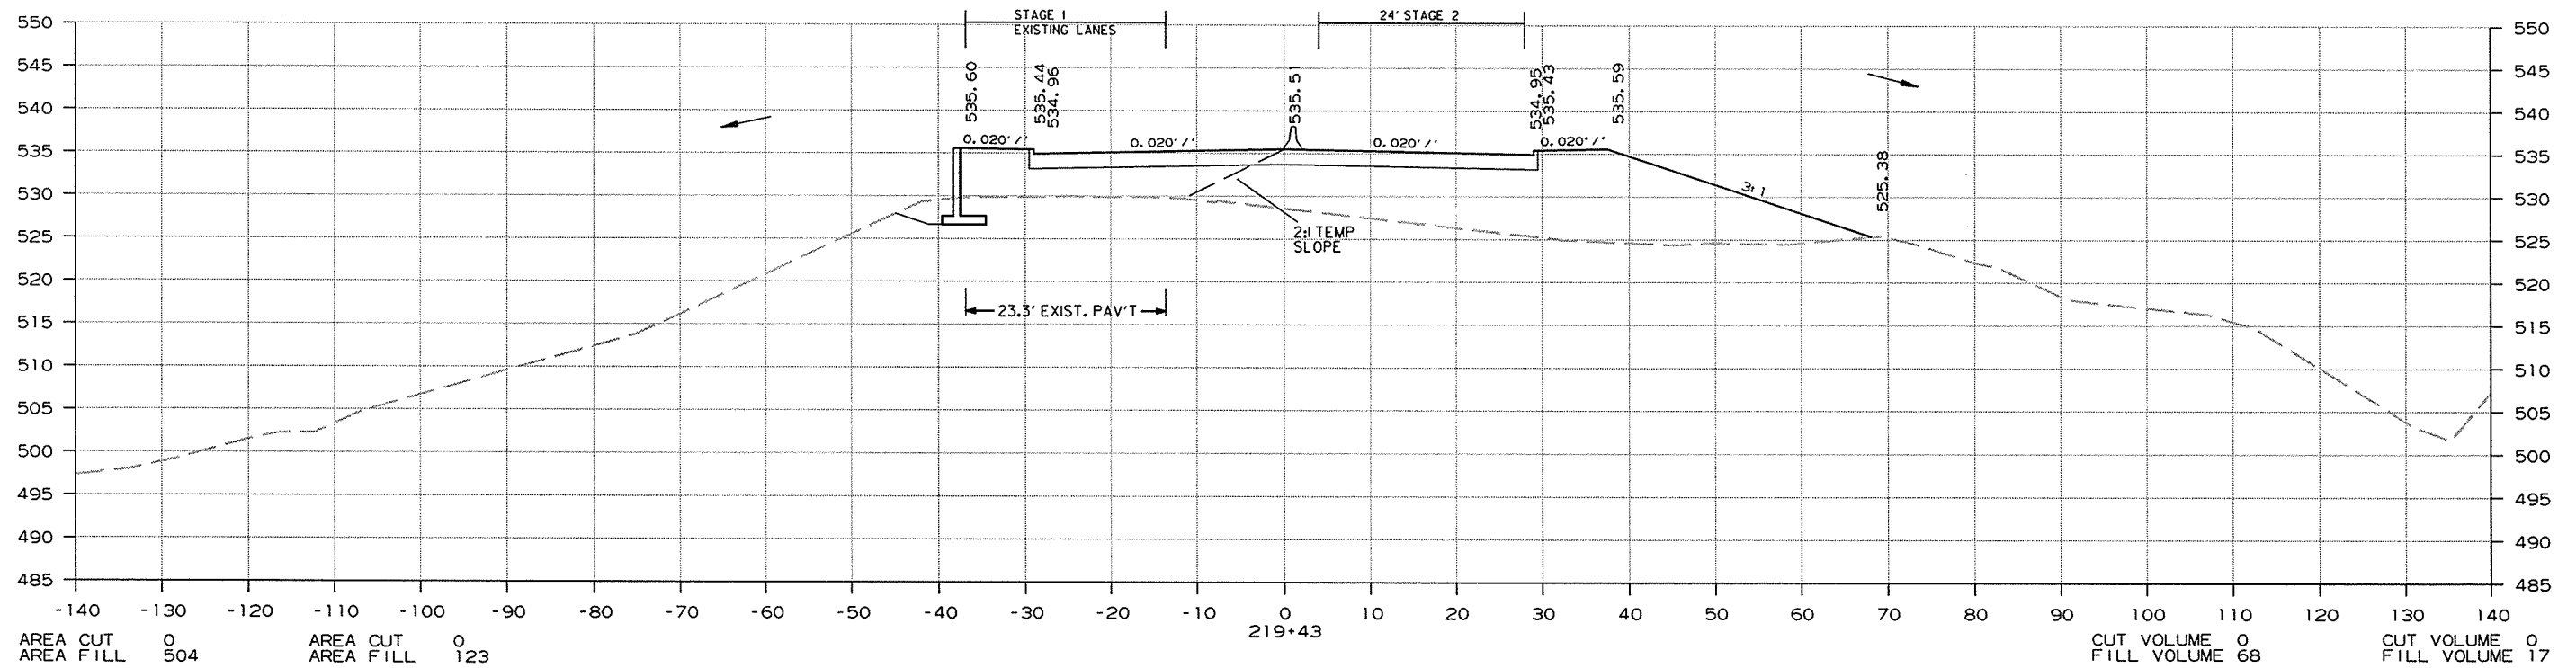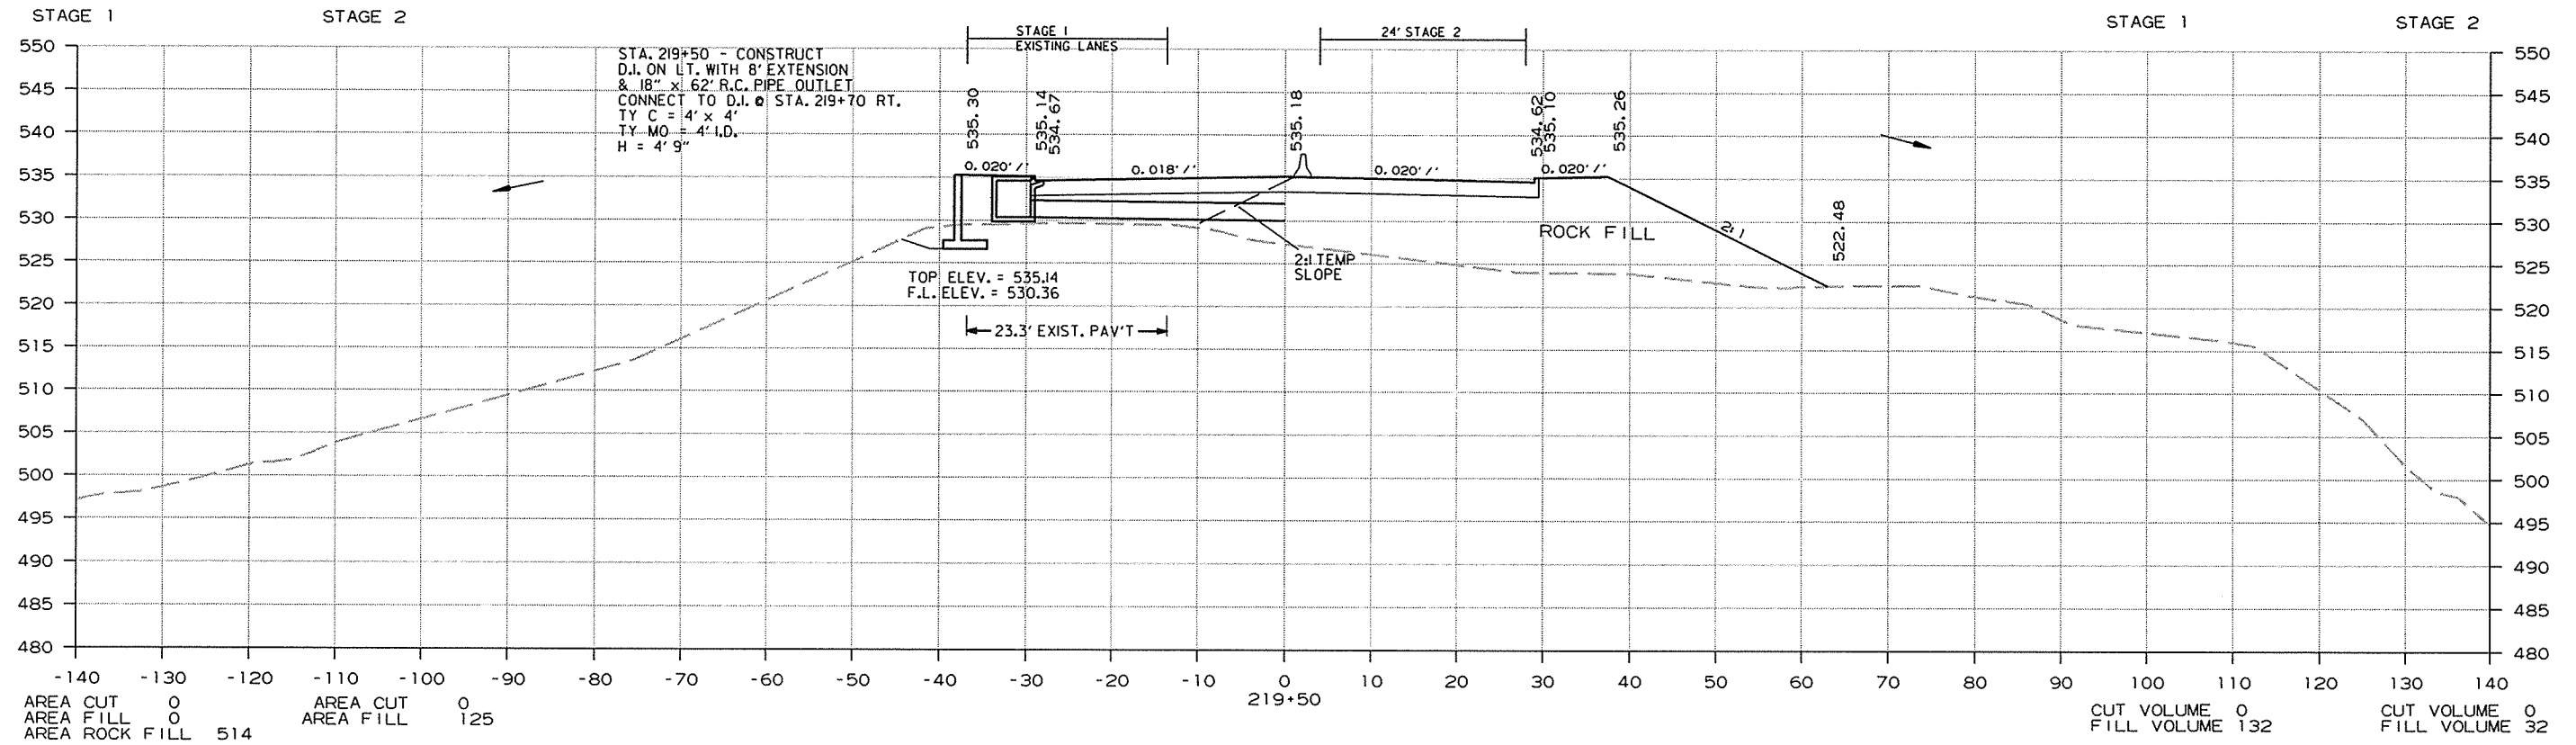


CROSS SECTION STA. 219+43 TO STA. 219+50

1/13/2014


R050230.DGN

DATE REVISED	DATE FILMED	DATE REVISED	DATE FILMED	FED. RD. DIST. NO.	STATE	FED. AID PROJ. NO.	SHEET NO.	TOTAL SHEETS
				6	ARK.			
JOB NO. 050230							295	309

② CROSS SECTIONS

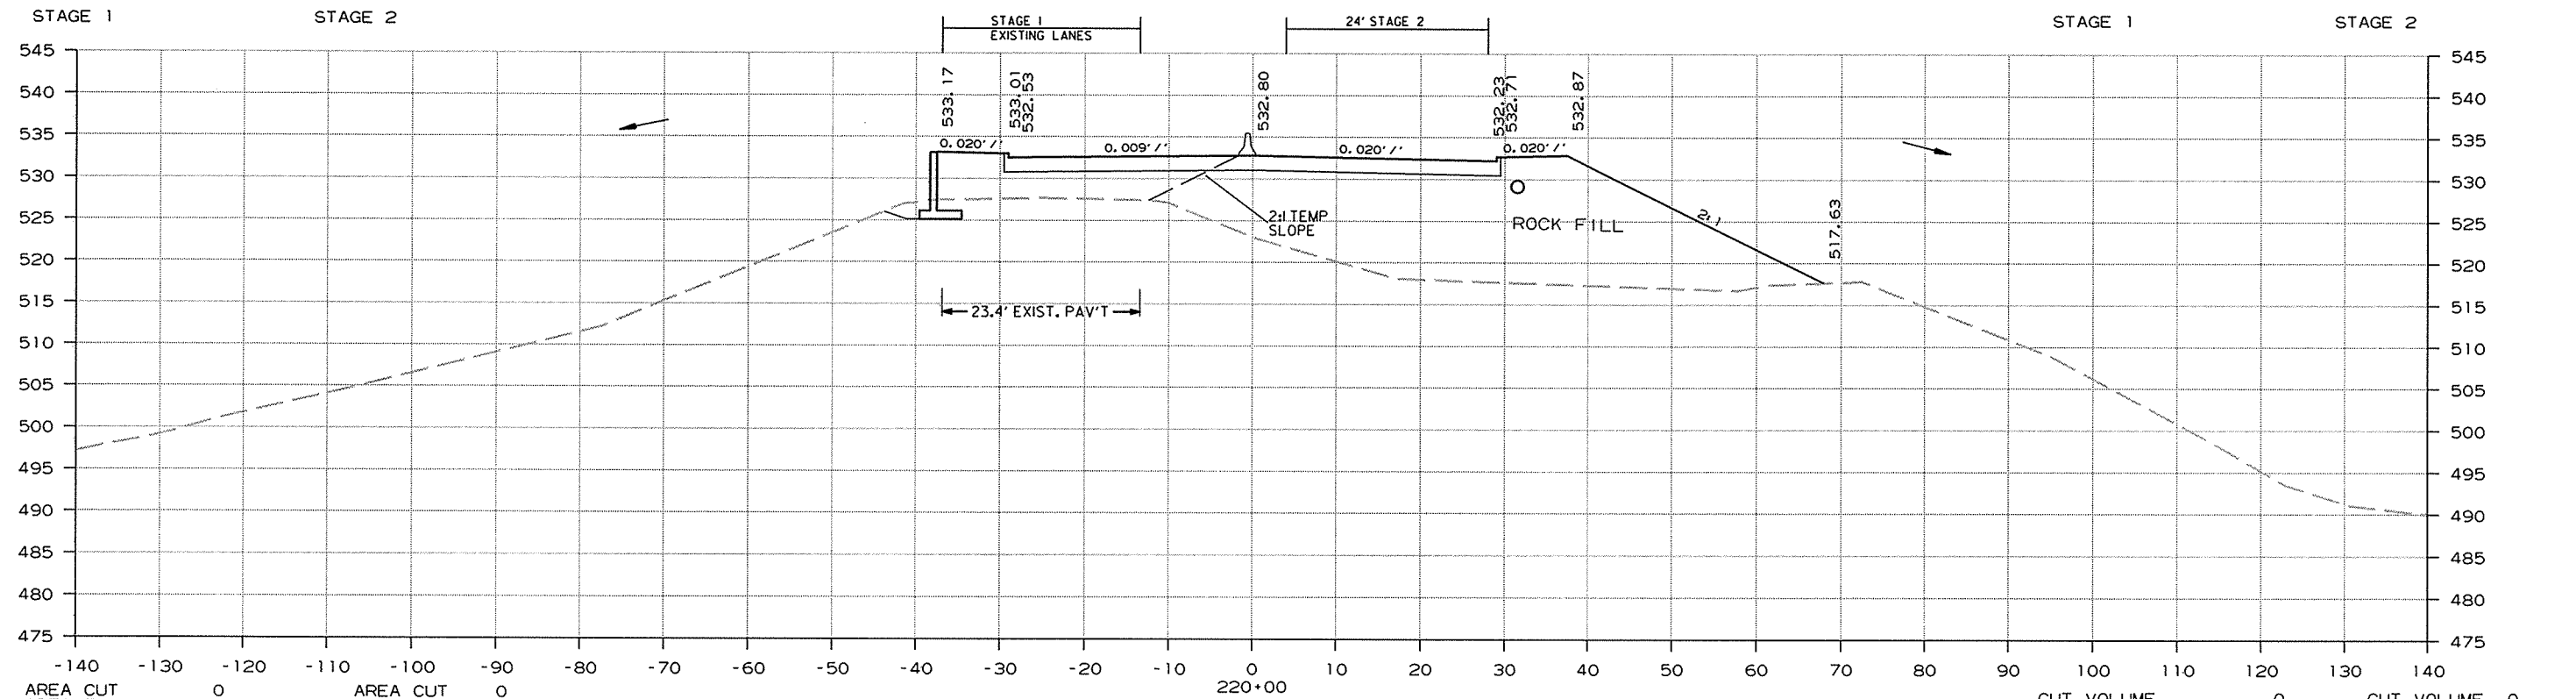

AREA CUT	0	AREA CUT	0	CUT VOLUME	0	CUT VOLUME	0
AREA FILL	0	AREA FILL	120	FILL VOLUME	0	FILL VOLUME	135
AREA ROCK FILL	753			ROCK FILL VOLUME	778		

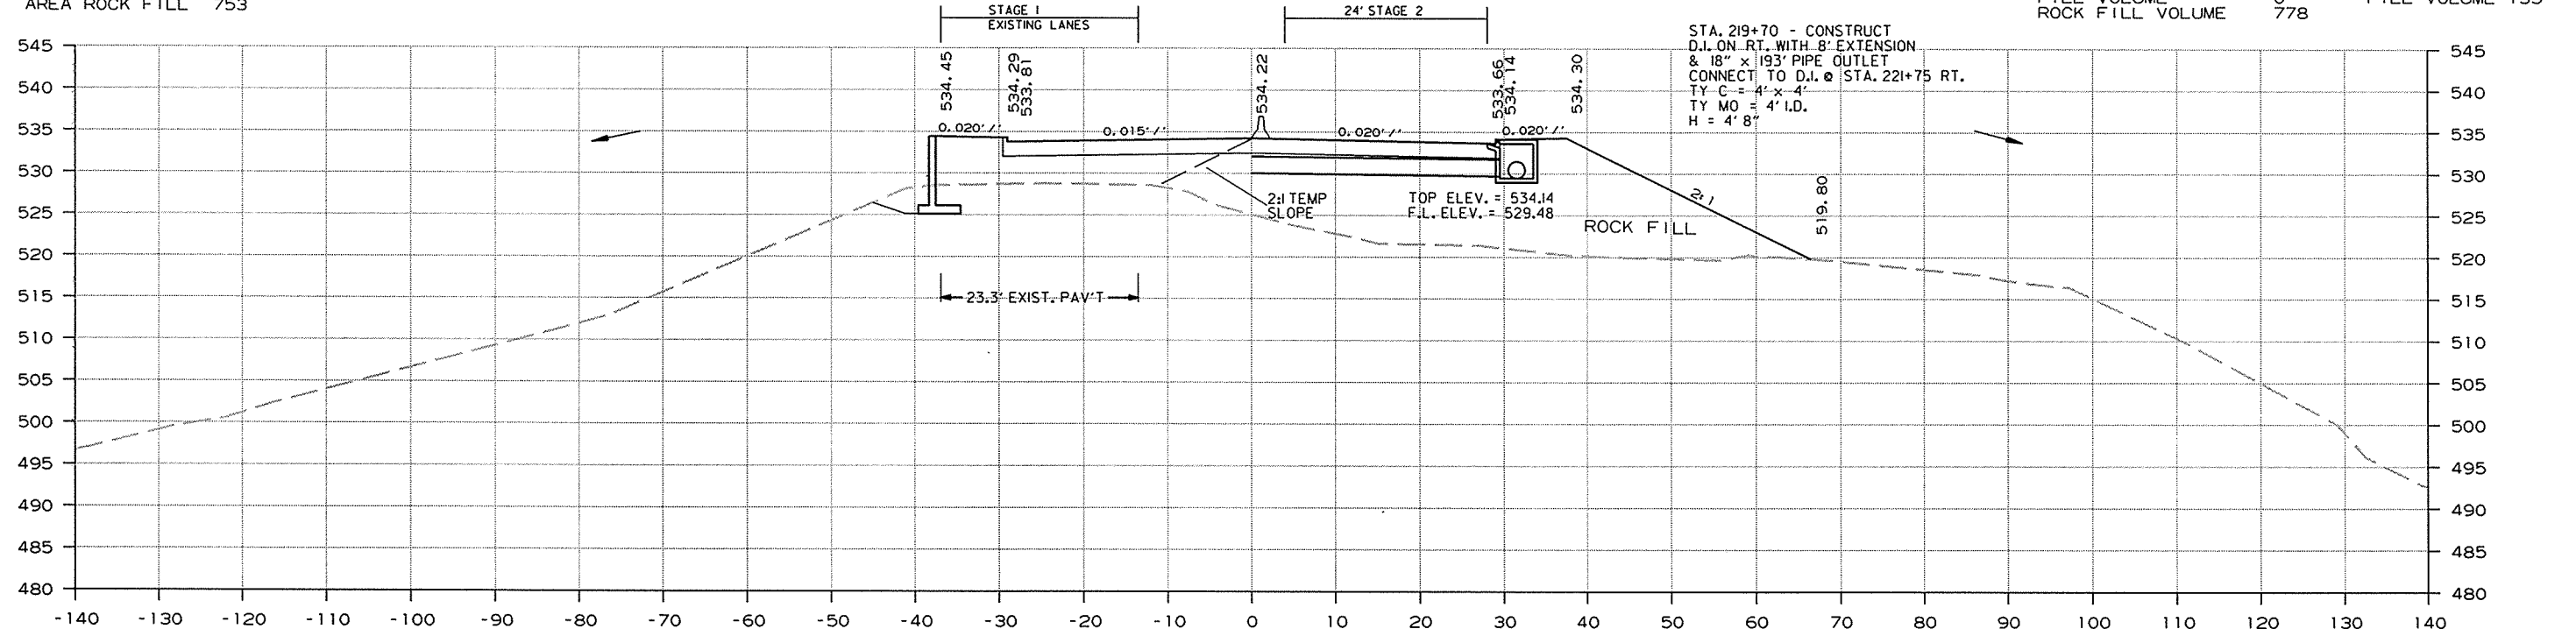

STA. 219+70 - CONSTRUCT  
D.I. ON RT. WITH 8' EXTENSION  
& 18" x 193' PIPE OUTLET  
CONNECT TO D.I. @ STA. 221+75 RT.  
TY C = 4" x 4"  
TY MO = 4' I.D.  
H = 4' 8"



TOP ELEV. = 534.14  
F.L. ELEV. = 529.48

AREA CUT	0	AREA CUT	0	CUT VOLUME	0	CUT VOLUME	0
AREA FILL	0	AREA FILL	124	FILL VOLUME	0	FILL VOLUME	92
AREA ROCK FILL	648			ROCK FILL VOLUME	132		

CROSS SECTION STA. 219+70 TO STA. 220+00

DATE REVISED	DATE FILMED	DATE REVISED	DATE FILMED	FED. RD. DIST. NO.	STATE	FED. AID PROJ. NO.	SHEET NO.	TOTAL SHEETS
				6	ARK.			
JOB NO. 050230							296	309

2 CROSS SECTIONS

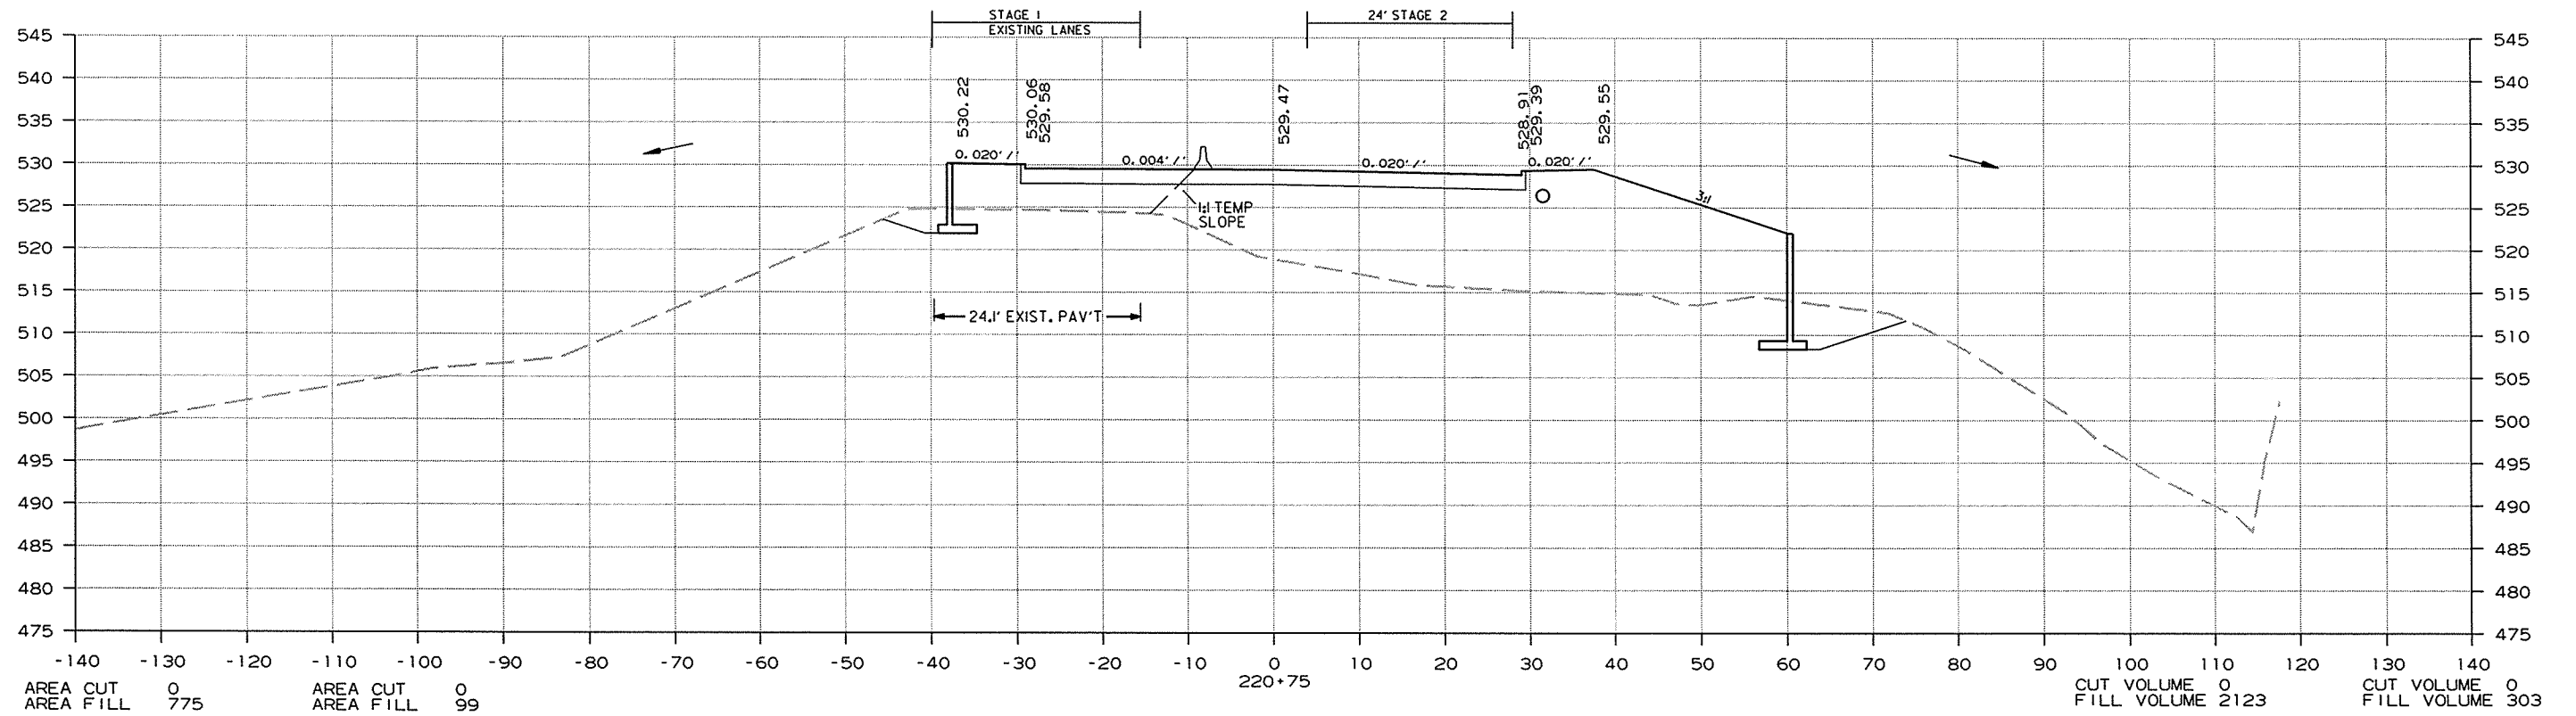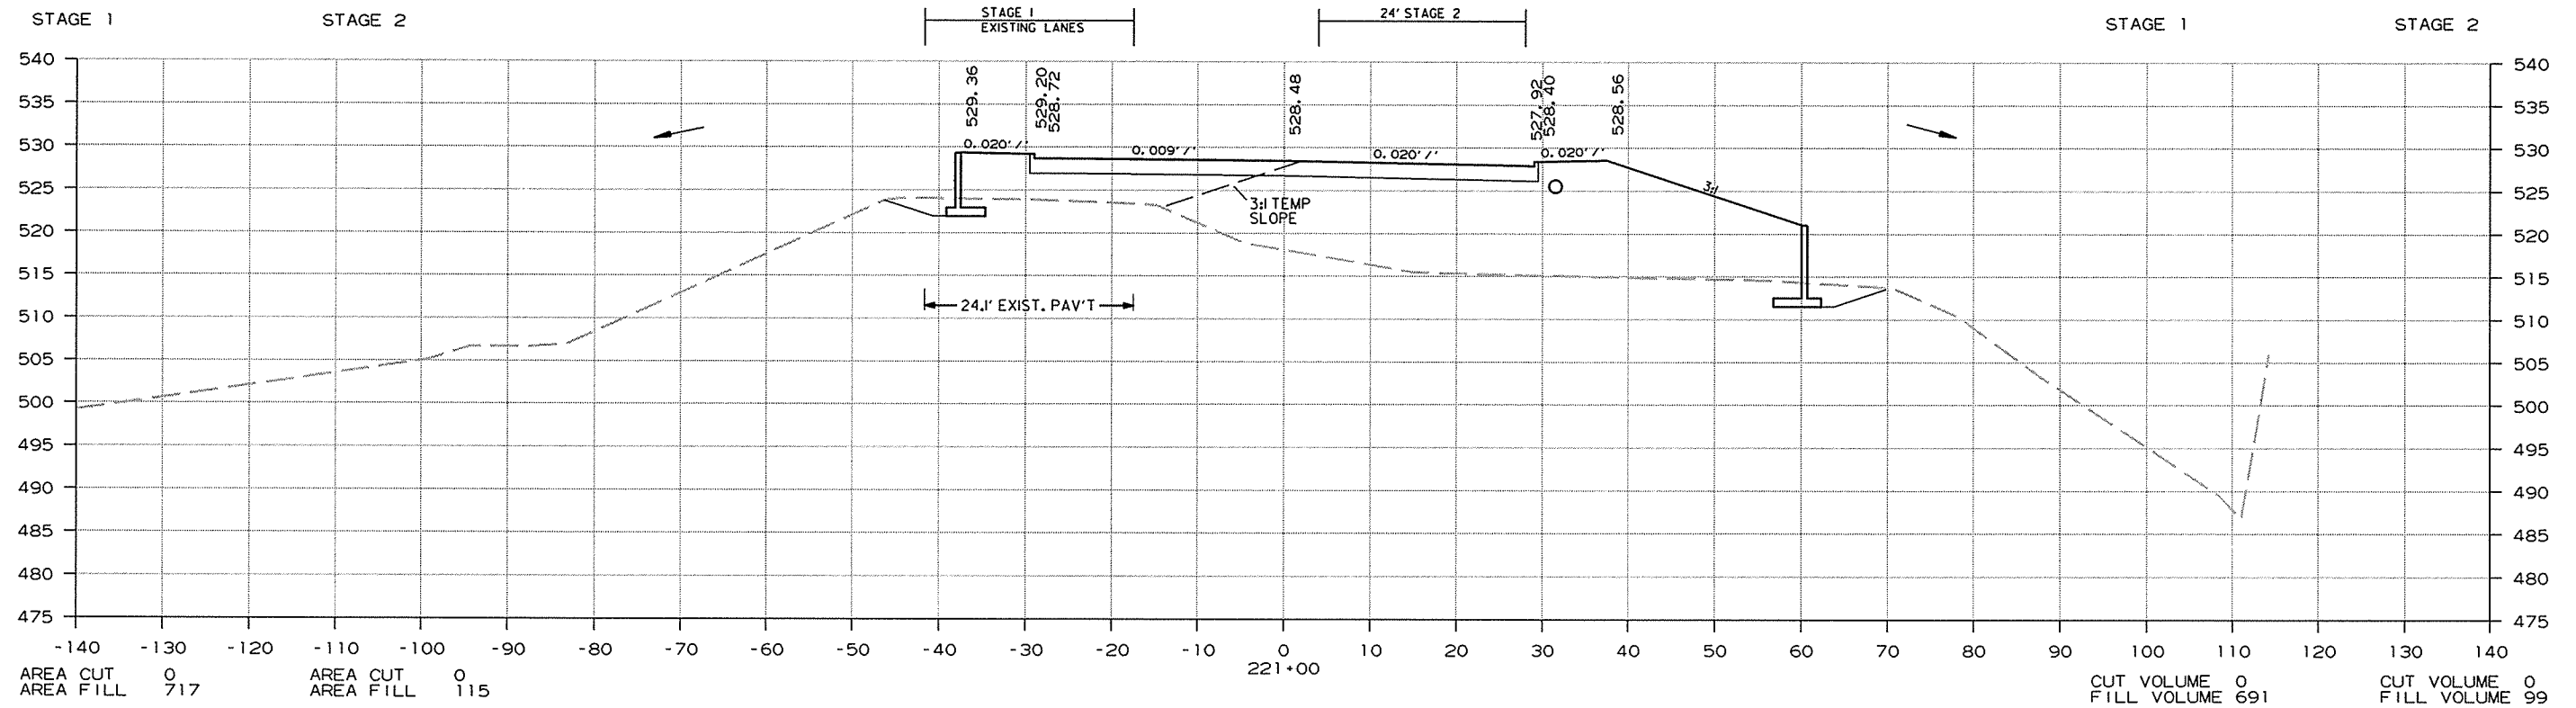



CROSS SECTION STA. 220+75 TO STA. 221+00

1/13/2014

R050230.DGN

DATE REVISED	DATE FILMED	DATE REVISED	DATE FILMED	FED. RD. DIST. NO.	STATE	FED. AID PROJ. NO.	SHEET NO.	TOTAL SHEETS
				6	ARK.			
JOB NO. 050230							297	309

2 CROSS SECTIONS

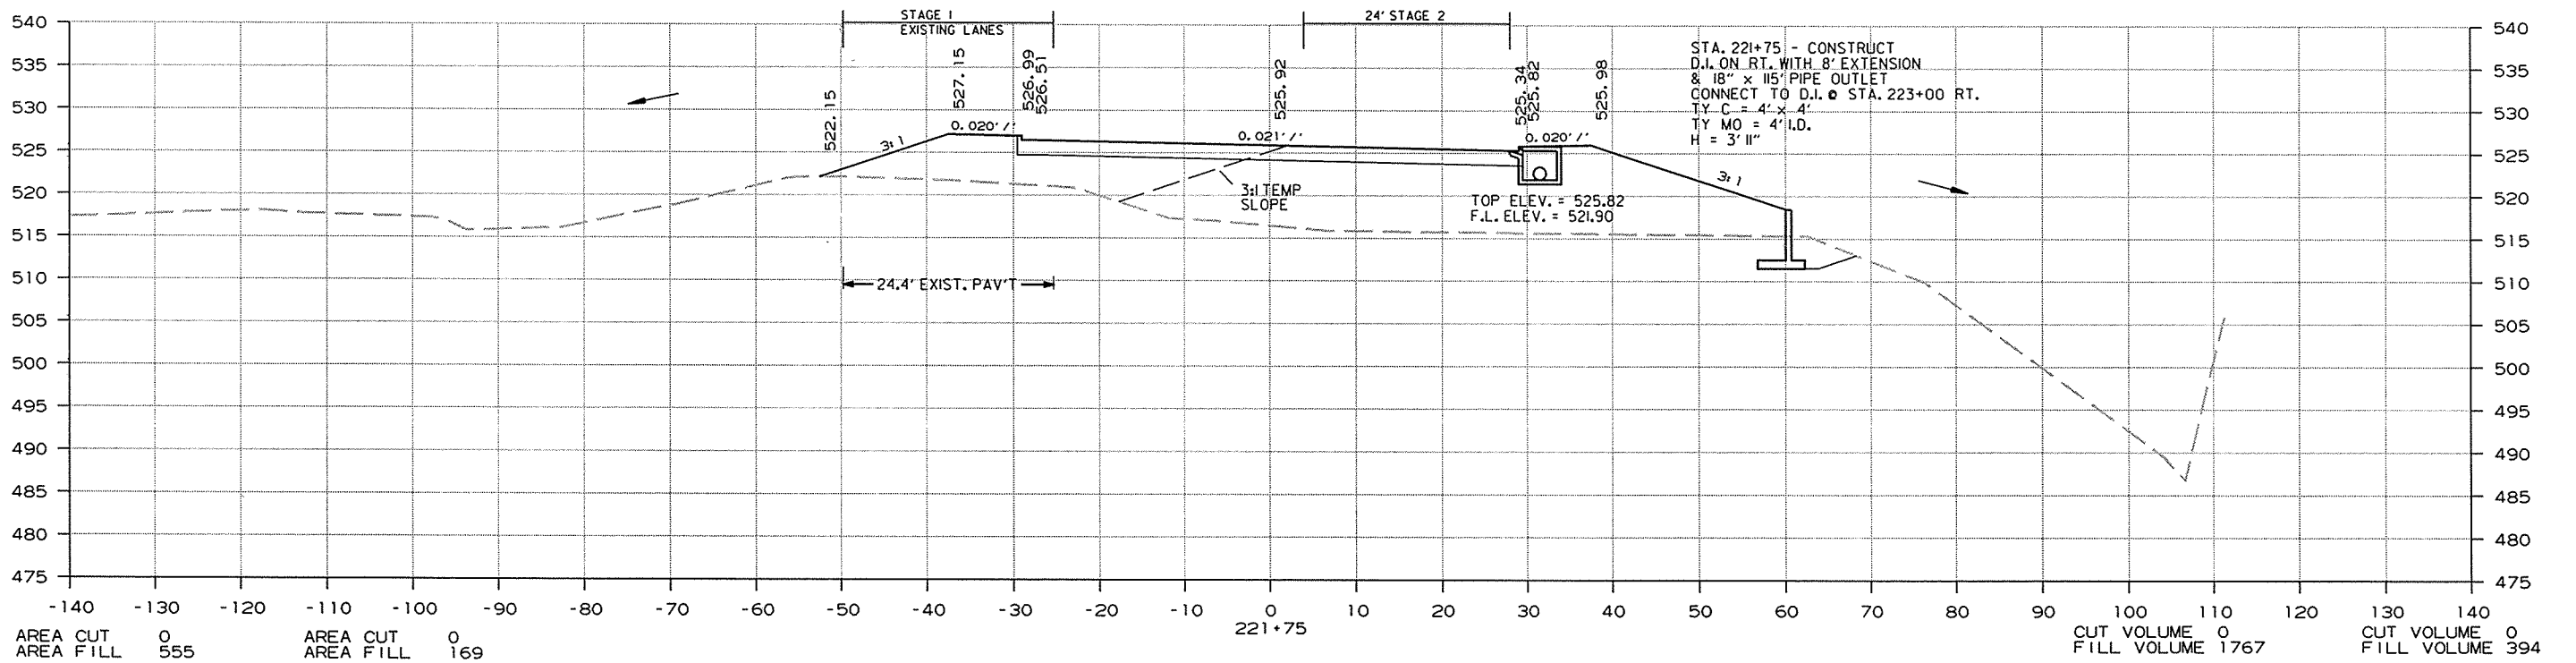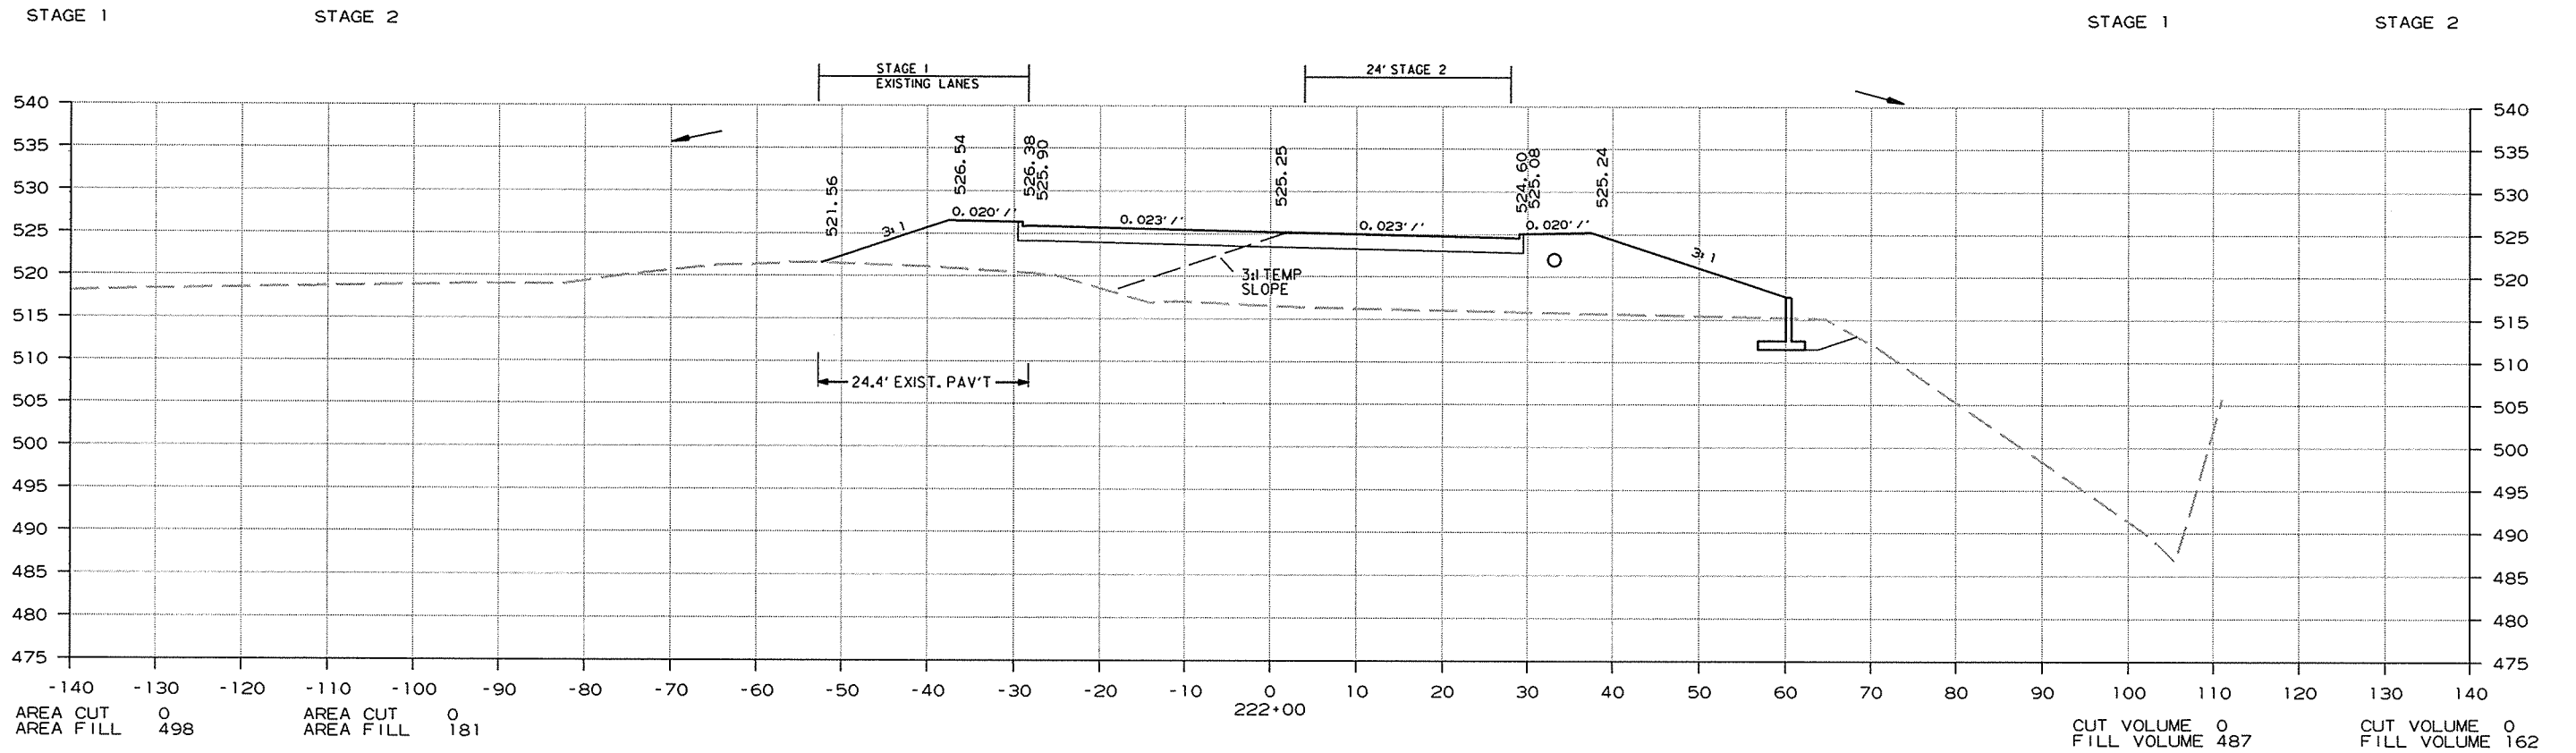


CROSS SECTION STA. 221+75 TO STA. 222+00

DATE REVISED	DATE FILMED	DATE REVISED	DATE FILMED	FED. RD. DIST. NO.	STATE	FED. AID PROJ. NO.	SHEET NO.	TOTAL SHEETS
				6	ARK.			
JOB NO. 050230							298	309


2 CROSS SECTIONS

STA. 223+95 - CONSTRUCT JUNCTION BOX ON LT. WITH & 18" x 12" R.C. STUB INLET WITH FES. & 18" x 86" PIPE OUTLET CONNECT TO JUNCTION BOX @ STA. 224+84 LT. TY E = 4' x 4' H = 5'7"

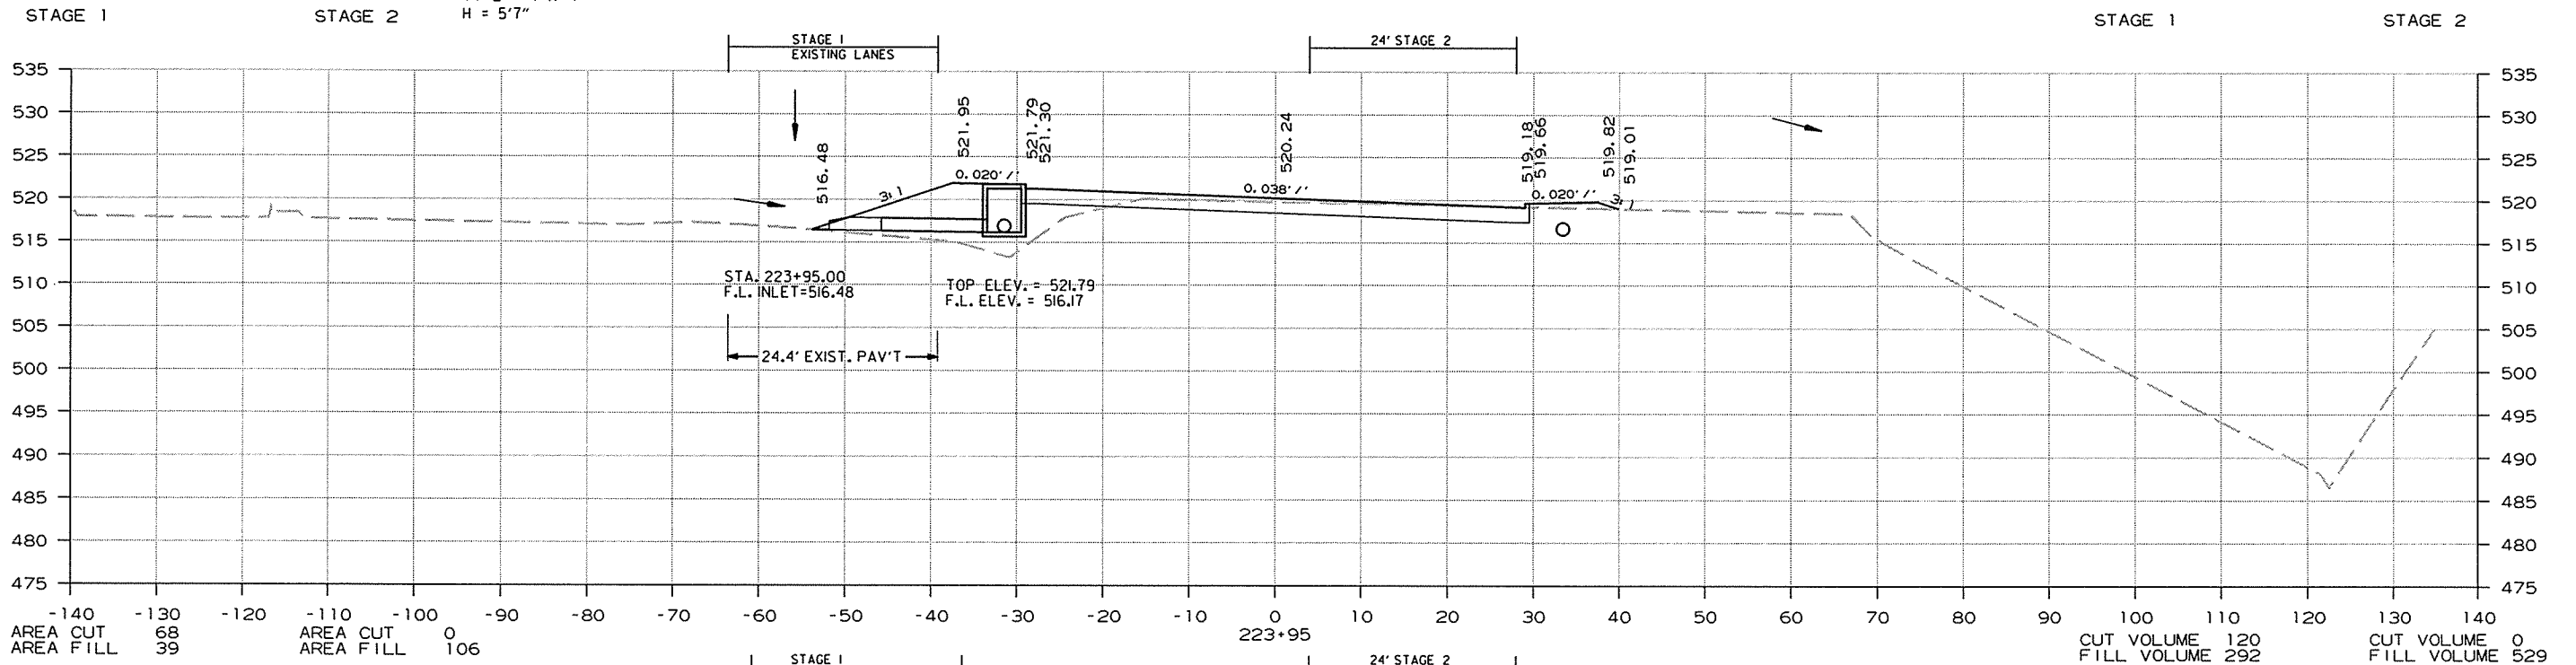

STA. 223+17 CONSTRUCT APPROACH ON LT. = 260 CU. YDS.

STA. 223+00 - CONSTRUCT D.I. ON RT. WITH 8' EXTENSION & 18" x 115" PIPE OUTLET CONNECT TO D.J. @ STA. 224+25 RT. TY C = 4' x 4' TY M0 = 4' I.D. H = 3' 11"

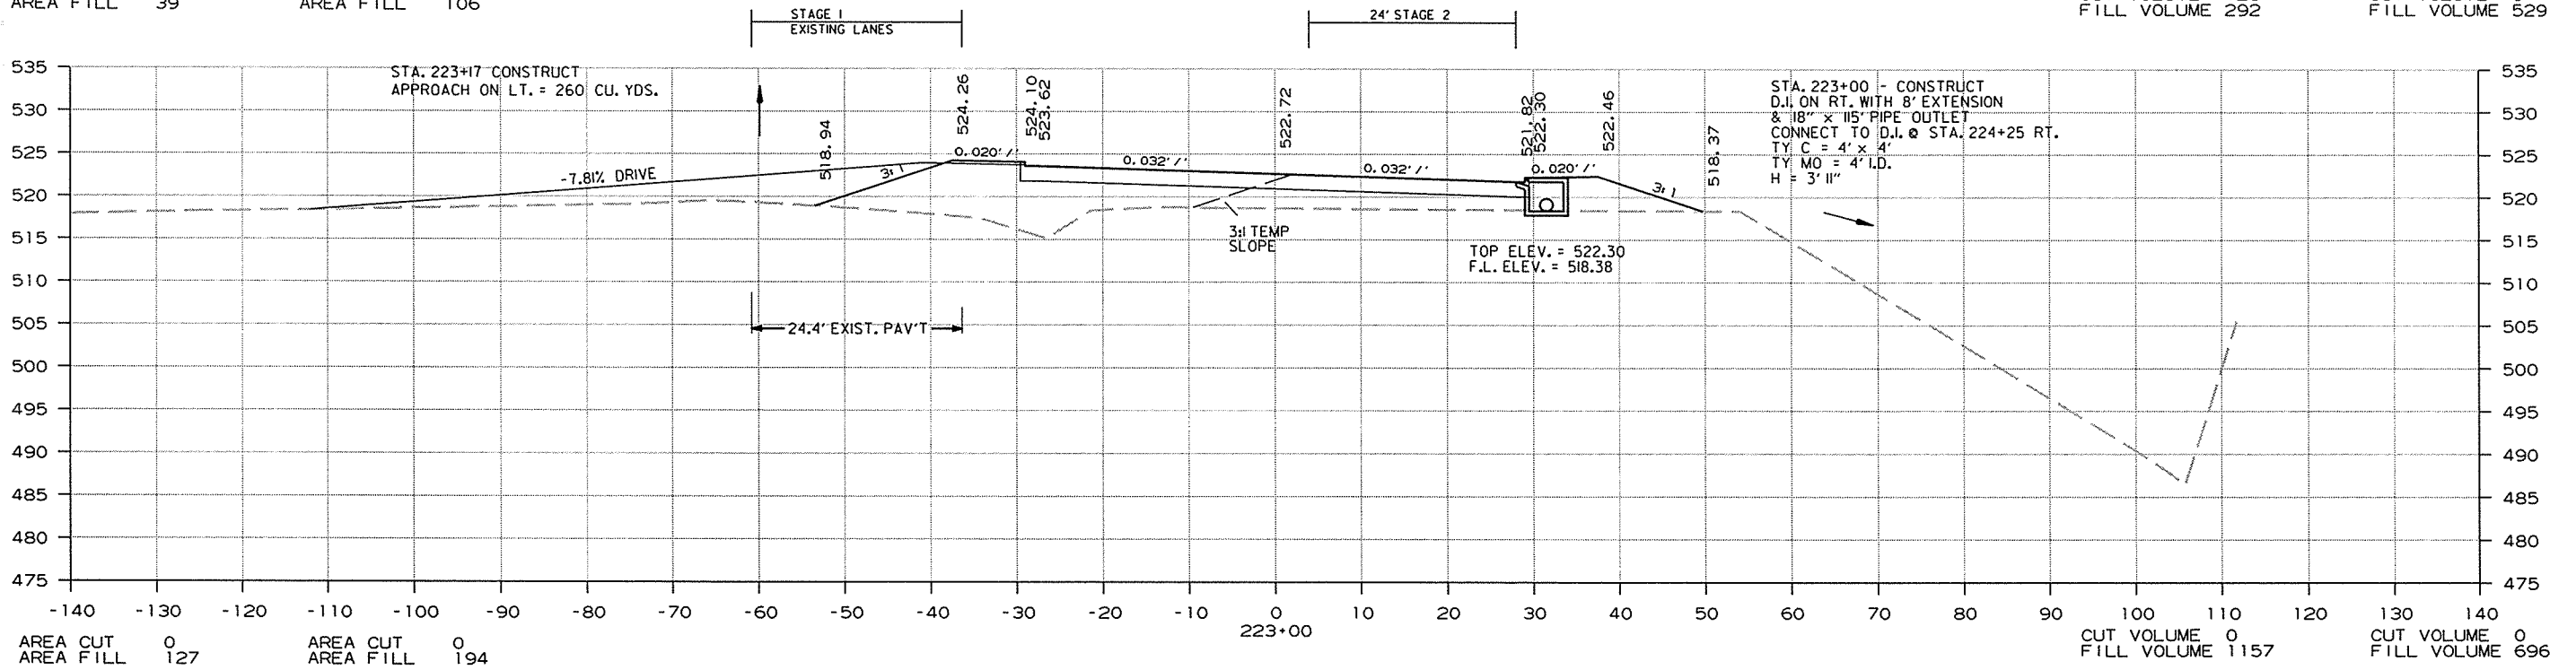



CROSS SECTION STA. 223+00 TO STA. 223+95

1/13/2014

R050230.DGN

DATE REVISED	DATE FILMED	DATE REVISED	DATE FILMED	FED. RD. DIST. NO.	STATE	FED. NO. PROJ. NO.	SHEET NO.	TOTAL SHEETS
				6	ARK.			
JOB NO. 050230							299	309

② CROSS SECTIONS

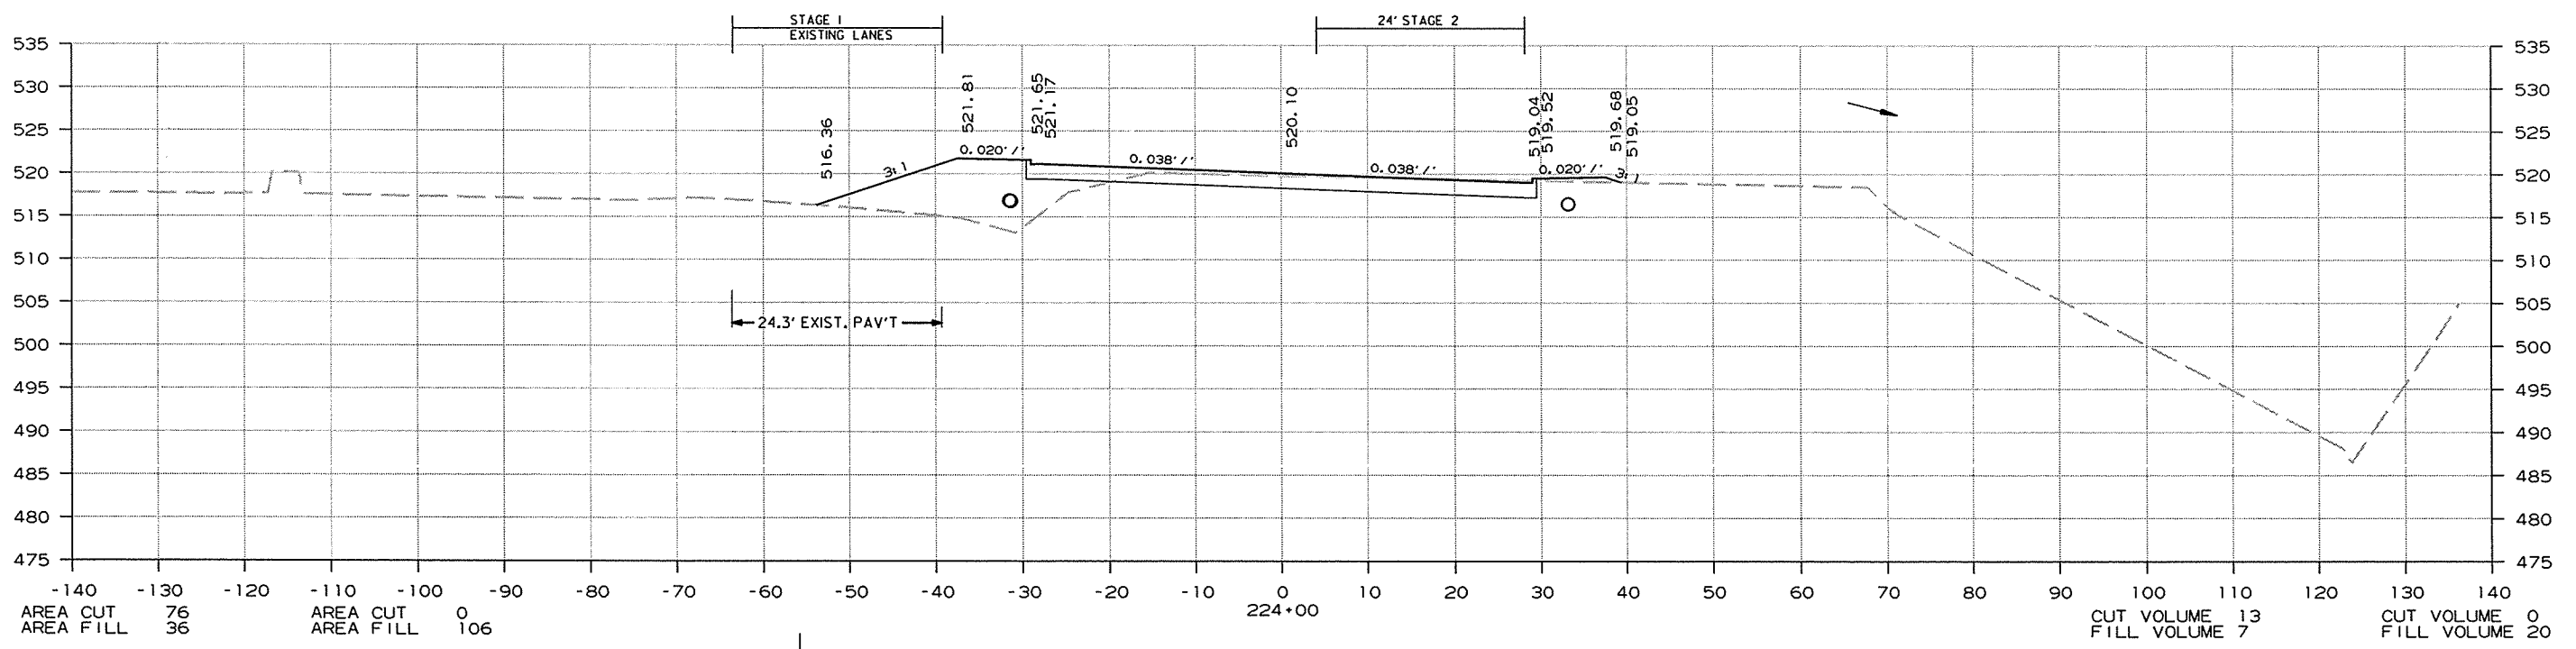
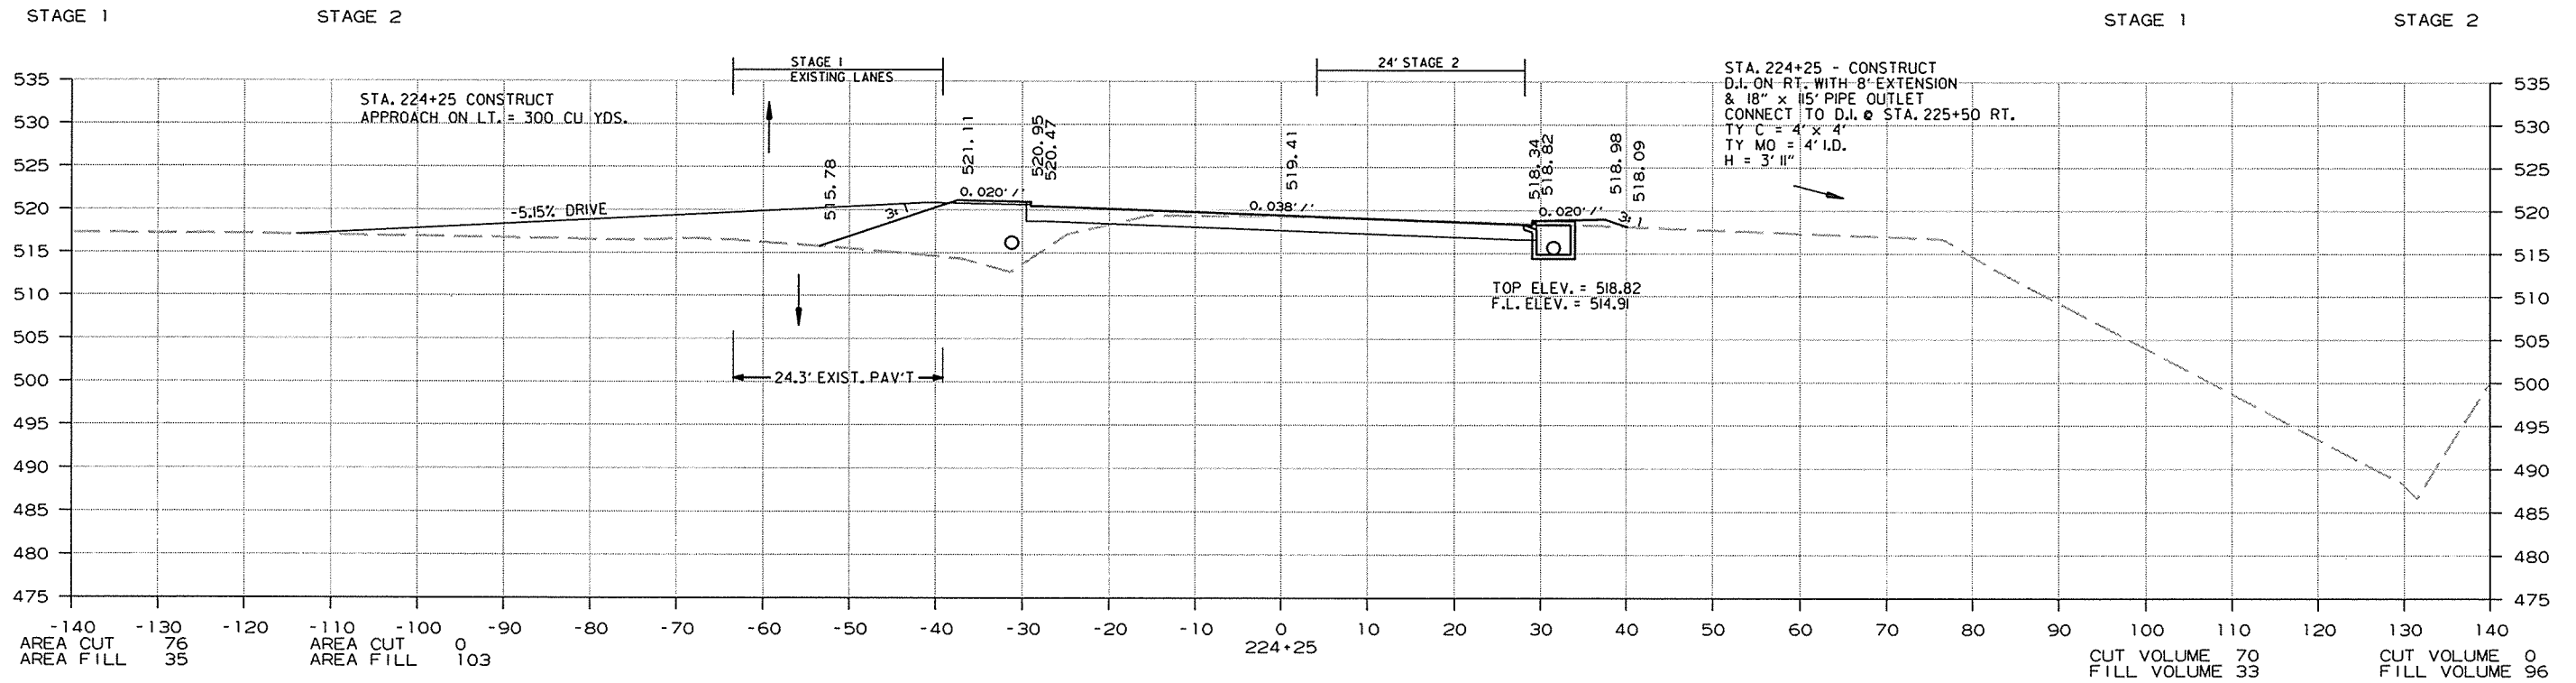


CROSS SECTION STA. 224+00 TO STA. 224+25

R050230.DGN 1/13/2014

DATE REVISED	DATE FILMED	DATE REVISED	DATE FILMED	FED. RD. DIST. NO.	STATE	FED. AID PROJ. NO.	SHEET NO.	TOTAL SHEETS
				6	ARK.			
				JOB NO.	050230		300	309

2 CROSS SECTIONS

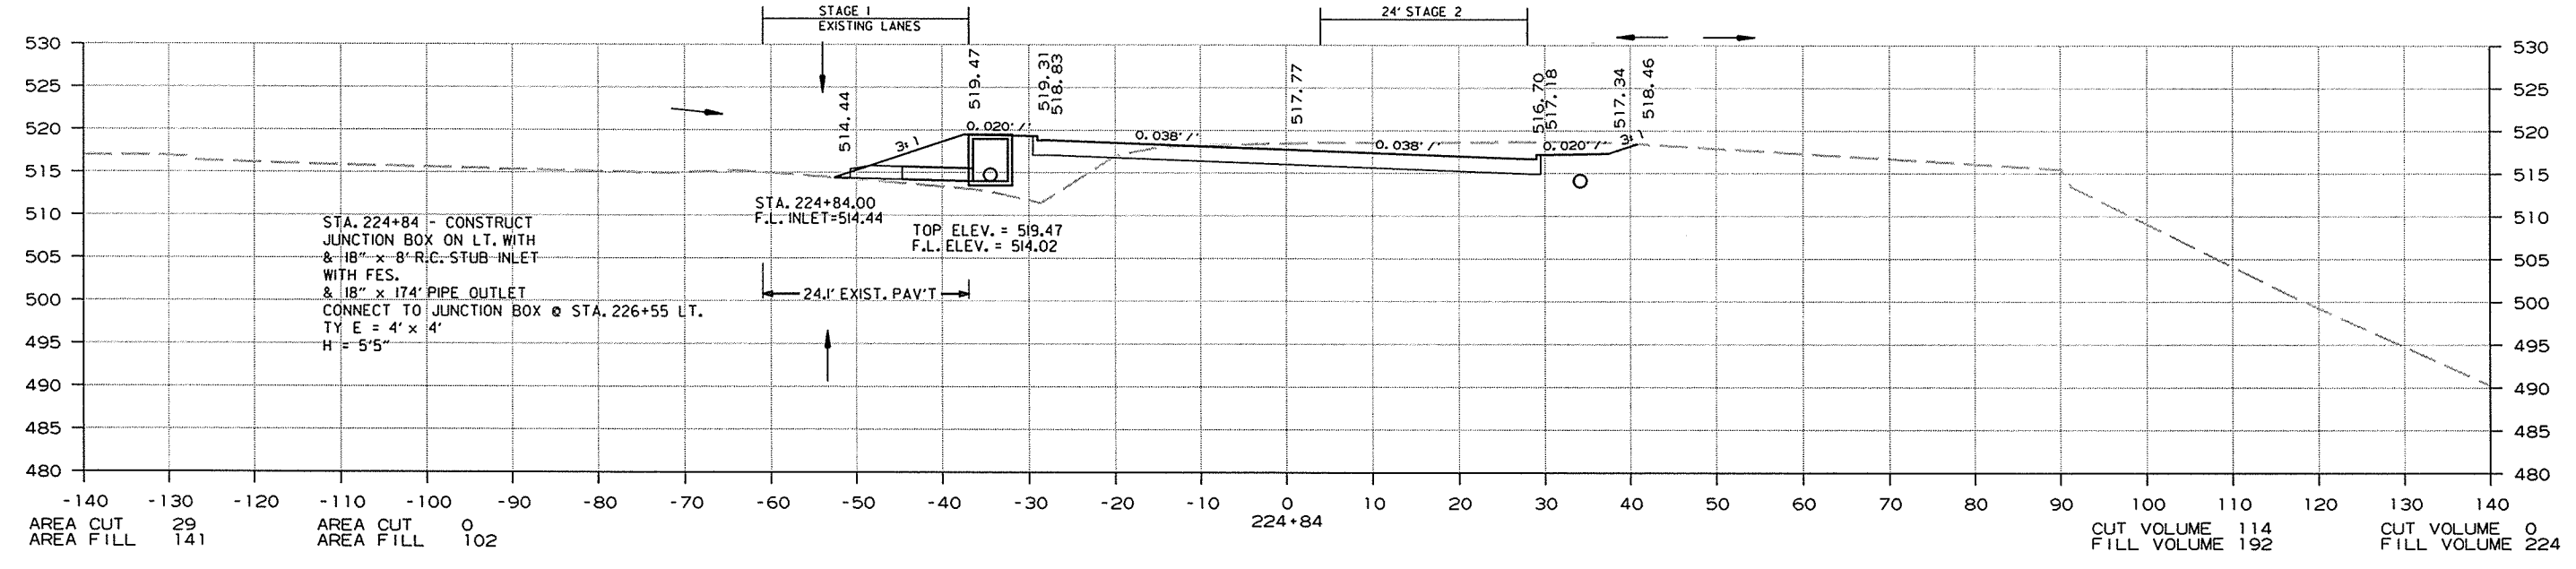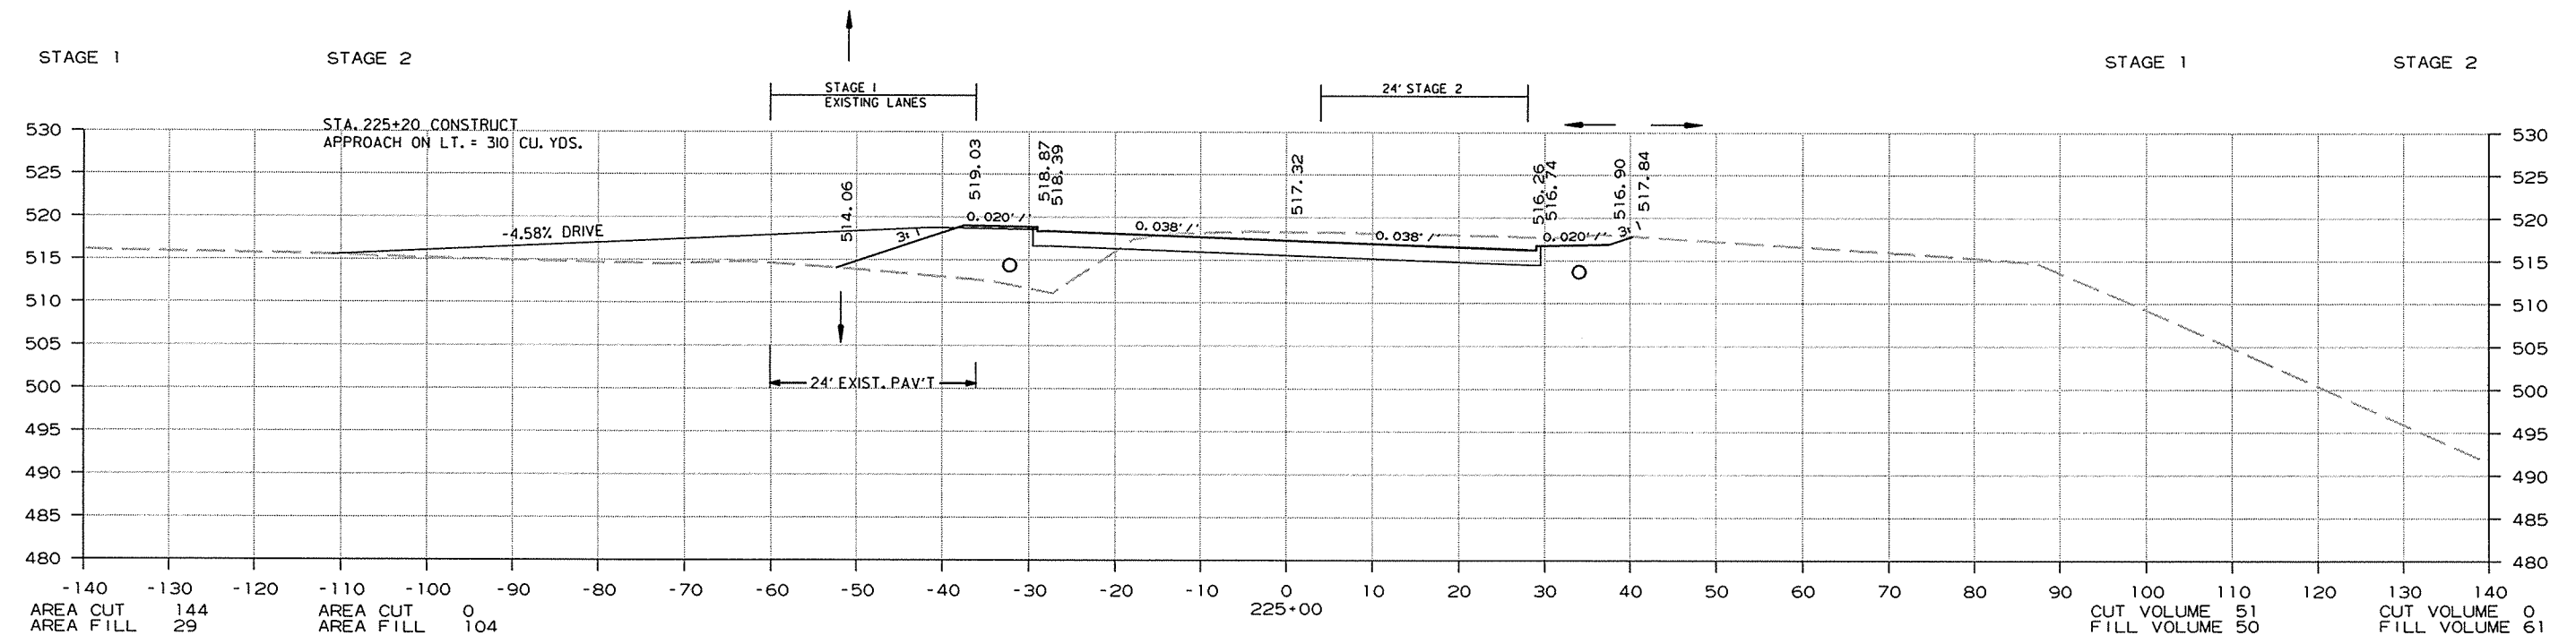


CROSS SECTION STA. 224+84 TO STA. 225+00

R050230.DGN 1/13/2014



DATE REVISED	DATE FILMED	DATE REVISED	DATE FILMED	FED. RD. DIST. NO.	STATE	FED. AID PROJ. NO.	SHEET NO.	TOTAL SHEETS
				6	ARK.			
				JOB NO.	050230		301	309

② CROSS SECTIONS

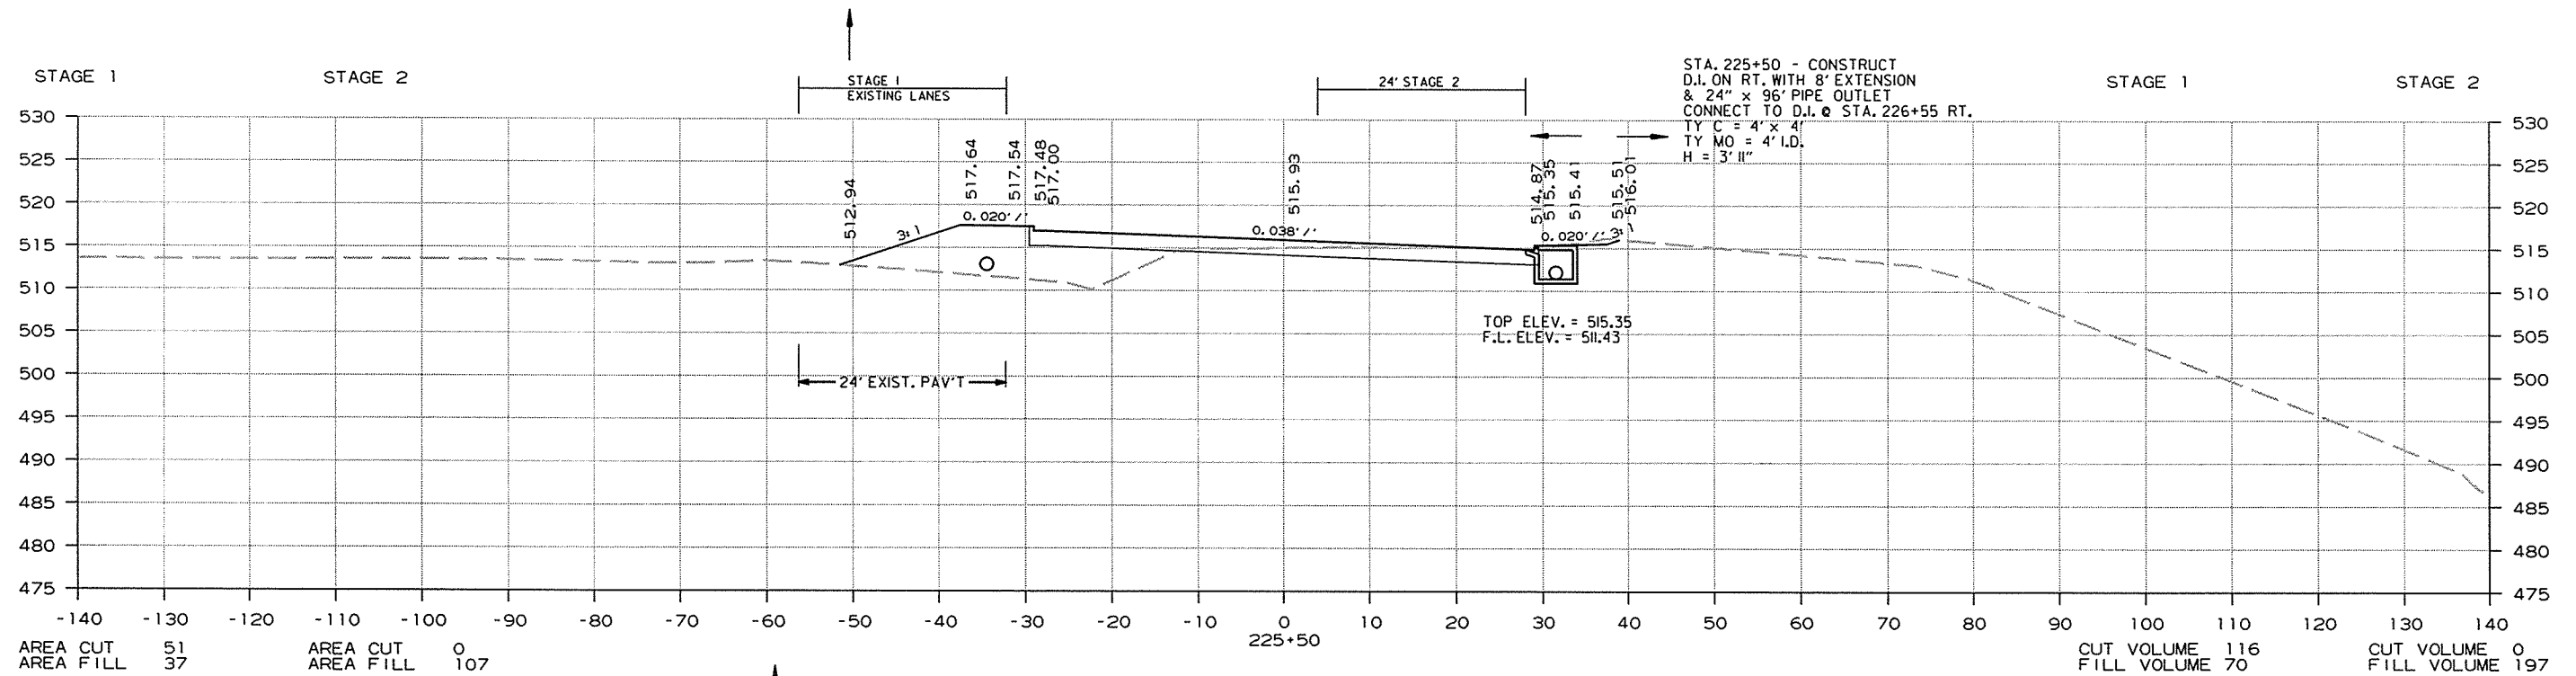



CROSS SECTION STA. 225+50 TO STA. 225+50

1/13/2014

R050230.DGN

DATE REVISED	DATE FILMED	DATE REVISED	DATE FILMED	FED. RD. DIST. NO.	STATE	FED. AID PROJ. NO.	SHEET NO.	TOTAL SHEETS
				6	ARK.			
				JOB NO.	050230		302	309

2 CROSS SECTIONS

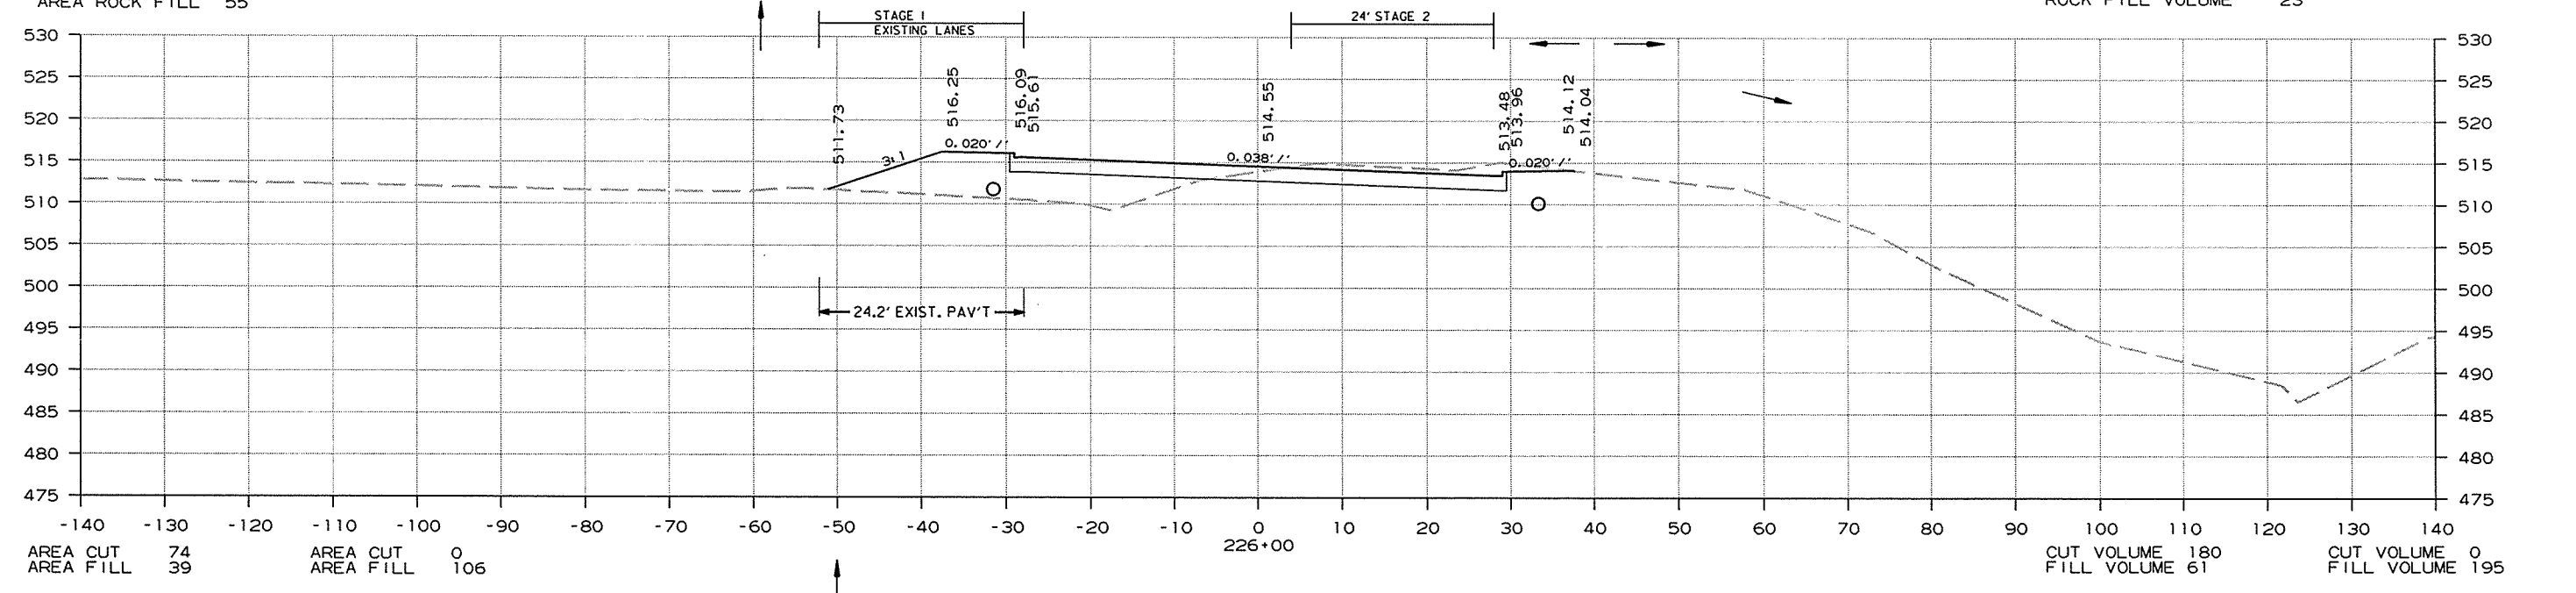
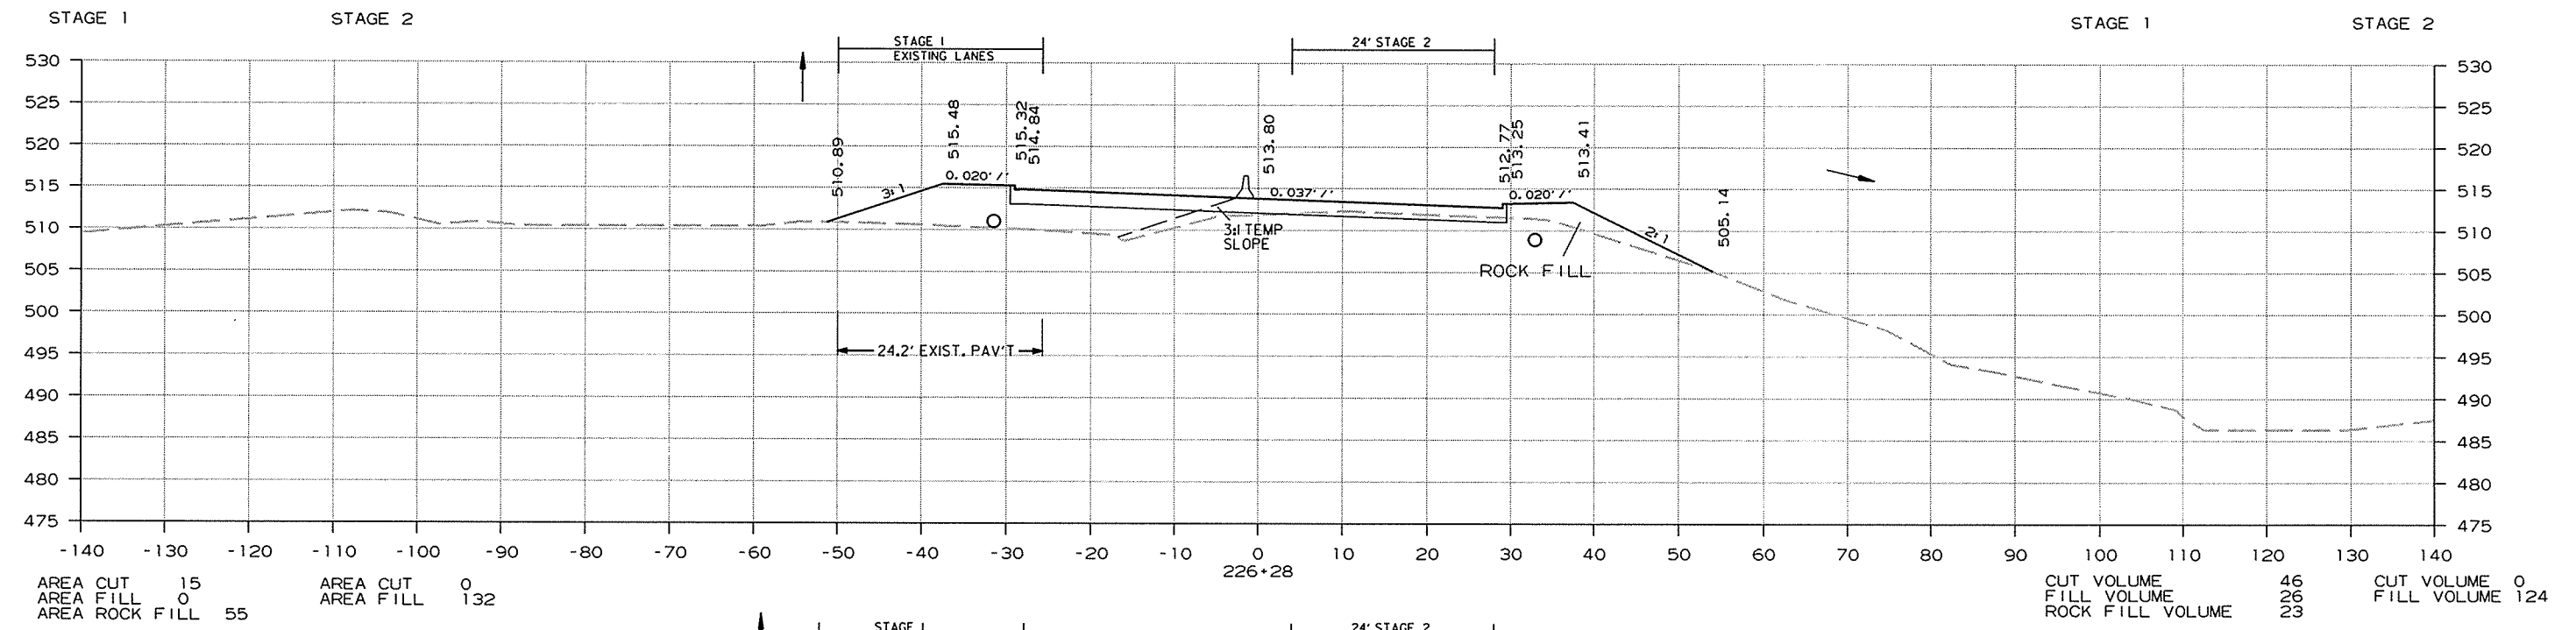


CROSS SECTION STA. 226+00 TO STA. 226+28

1/13/2014  
R050230.DGN

DATE REVISED	DATE FILMED	DATE REVISED	DATE FILMED	FED. RD. DIST. NO.	STATE	FED. AID PROJ. NO.	SHEET NO.	TOTAL SHEETS
				6	ARK.			
JOB NO. 050230							303	309

2 CROSS SECTIONS

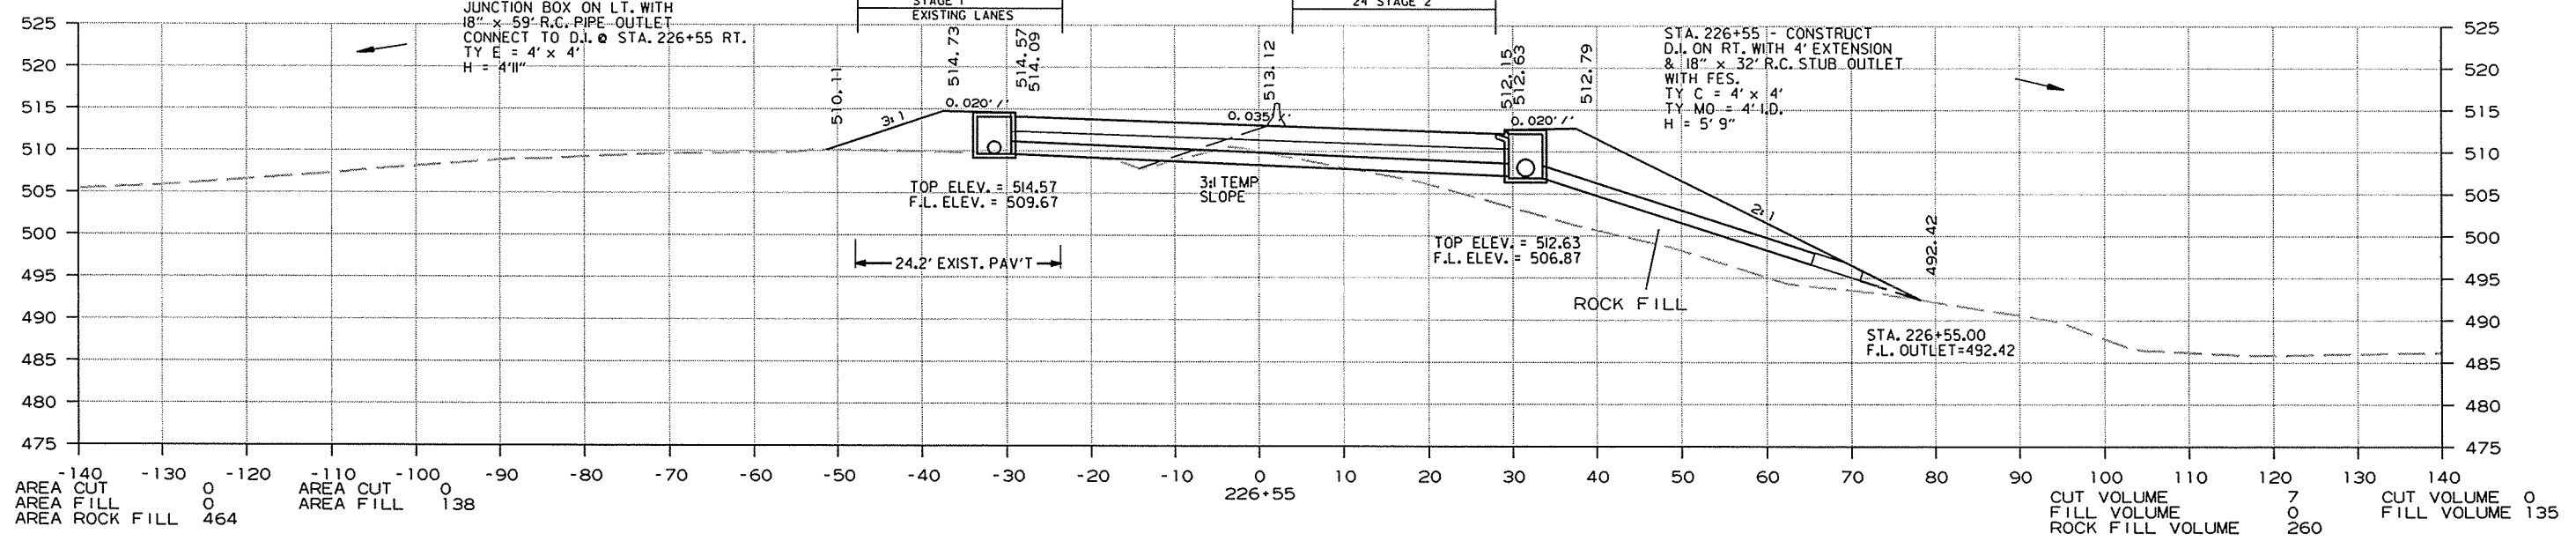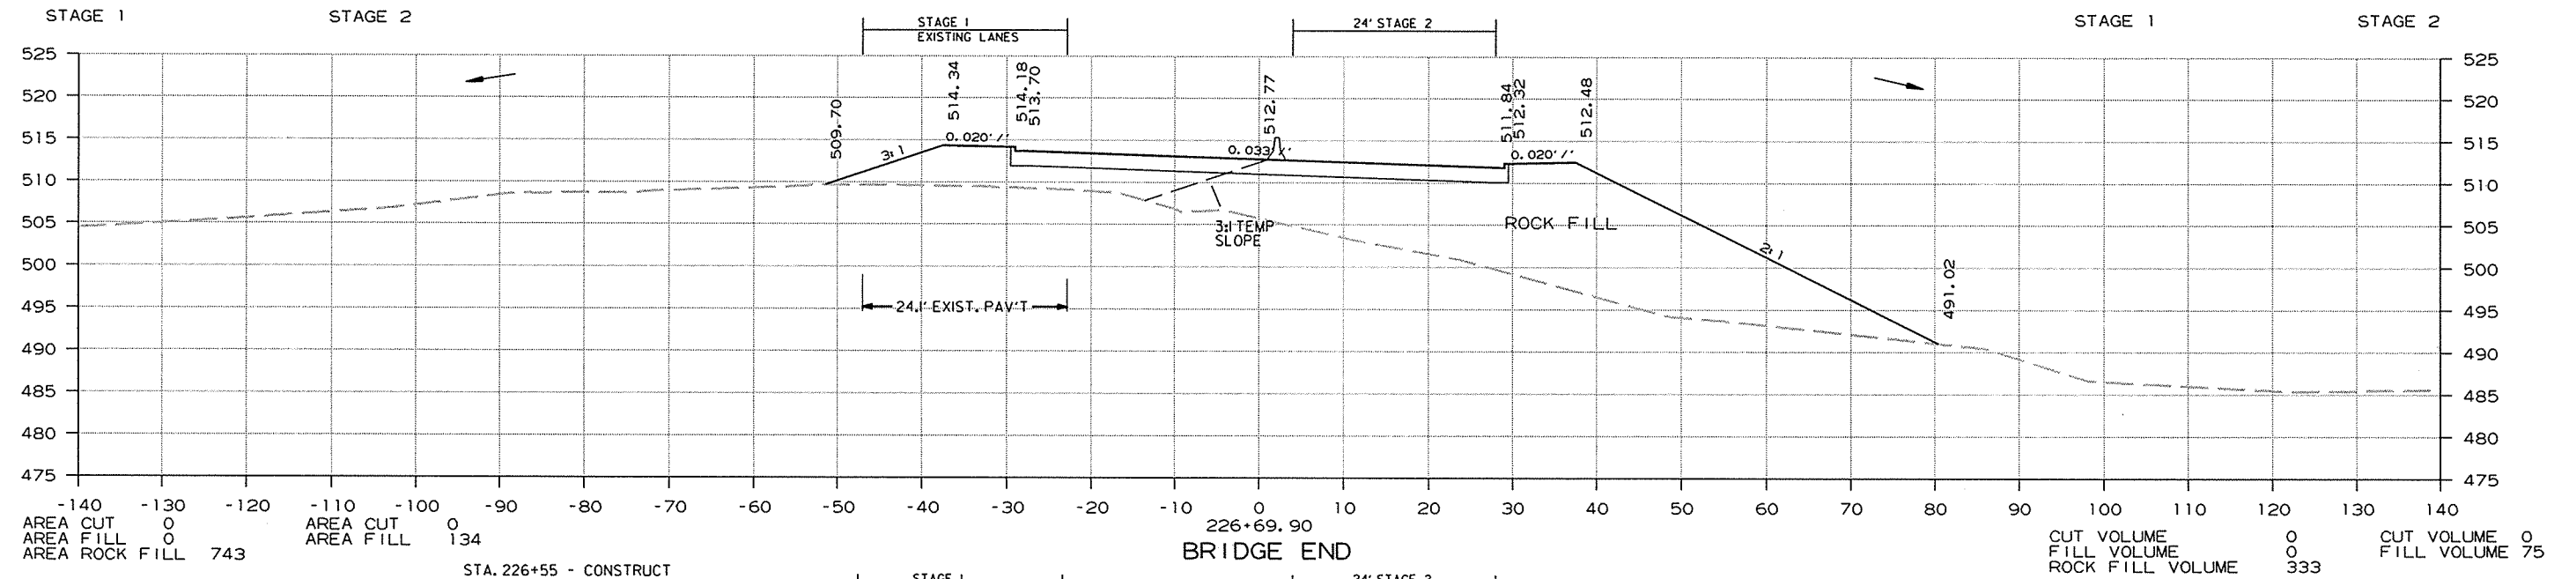



CROSS SECTION STA. 226+55 TO STA. 226+70

1/13/2014

R050230.DGN

DATE REVISED	DATE FILMED	DATE REVISED	DATE FILMED	FED. RD. DIST. NO.	STATE	FED. AID PROJ. NO.	SHEET NO.	TOTAL SHEETS
				6	ARK.			
				JOB NO. 050230			304	309



② CROSS SECTIONS

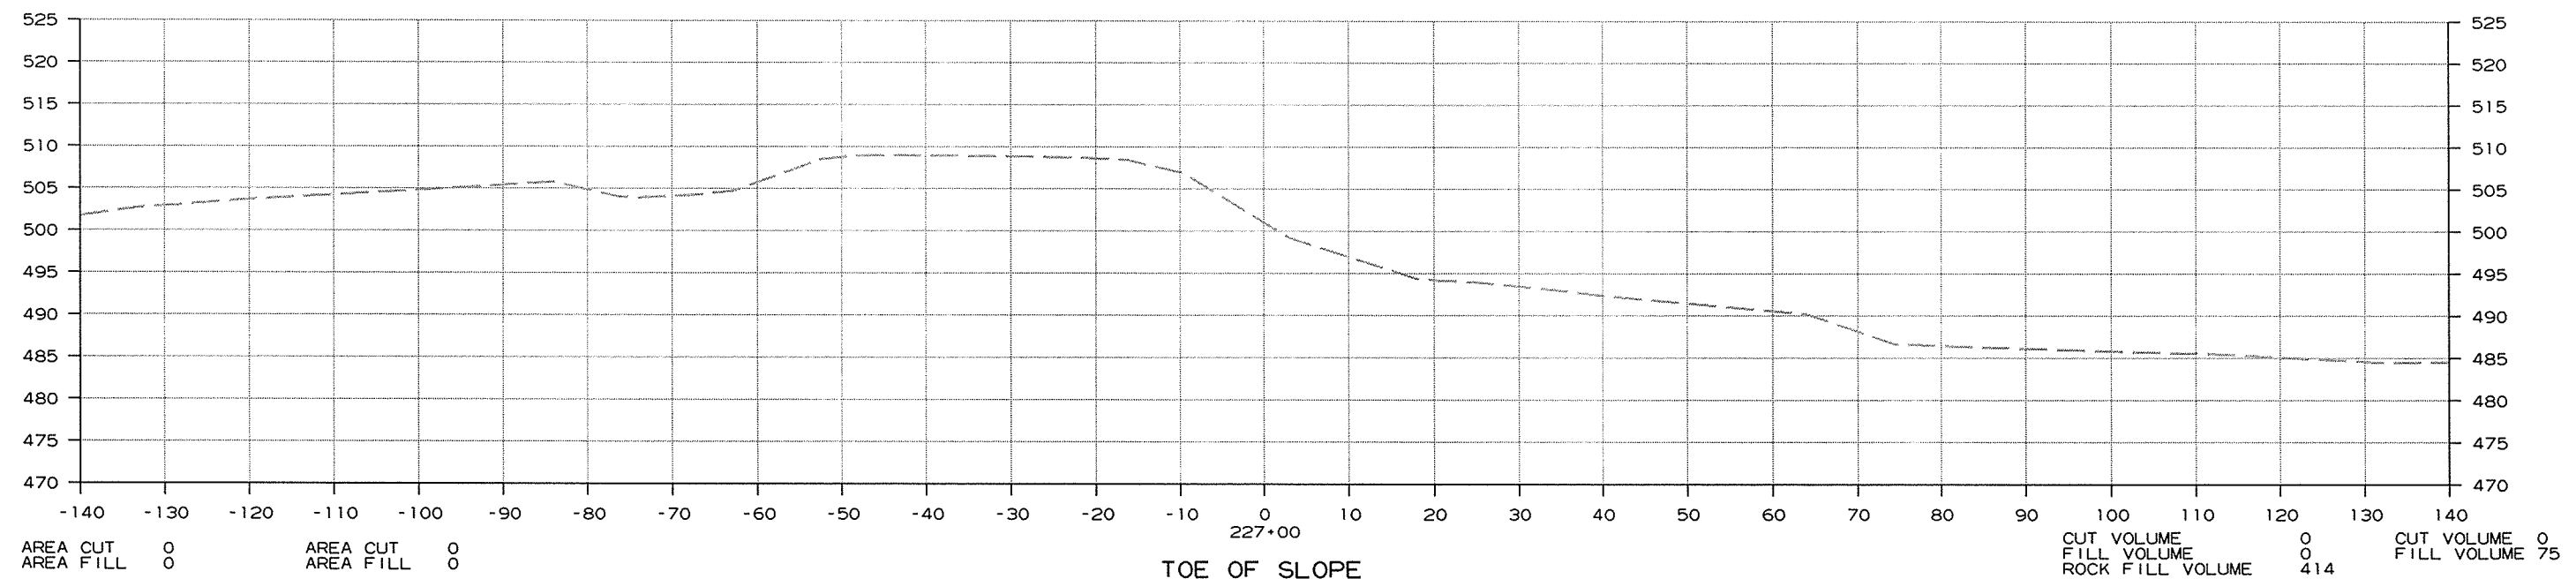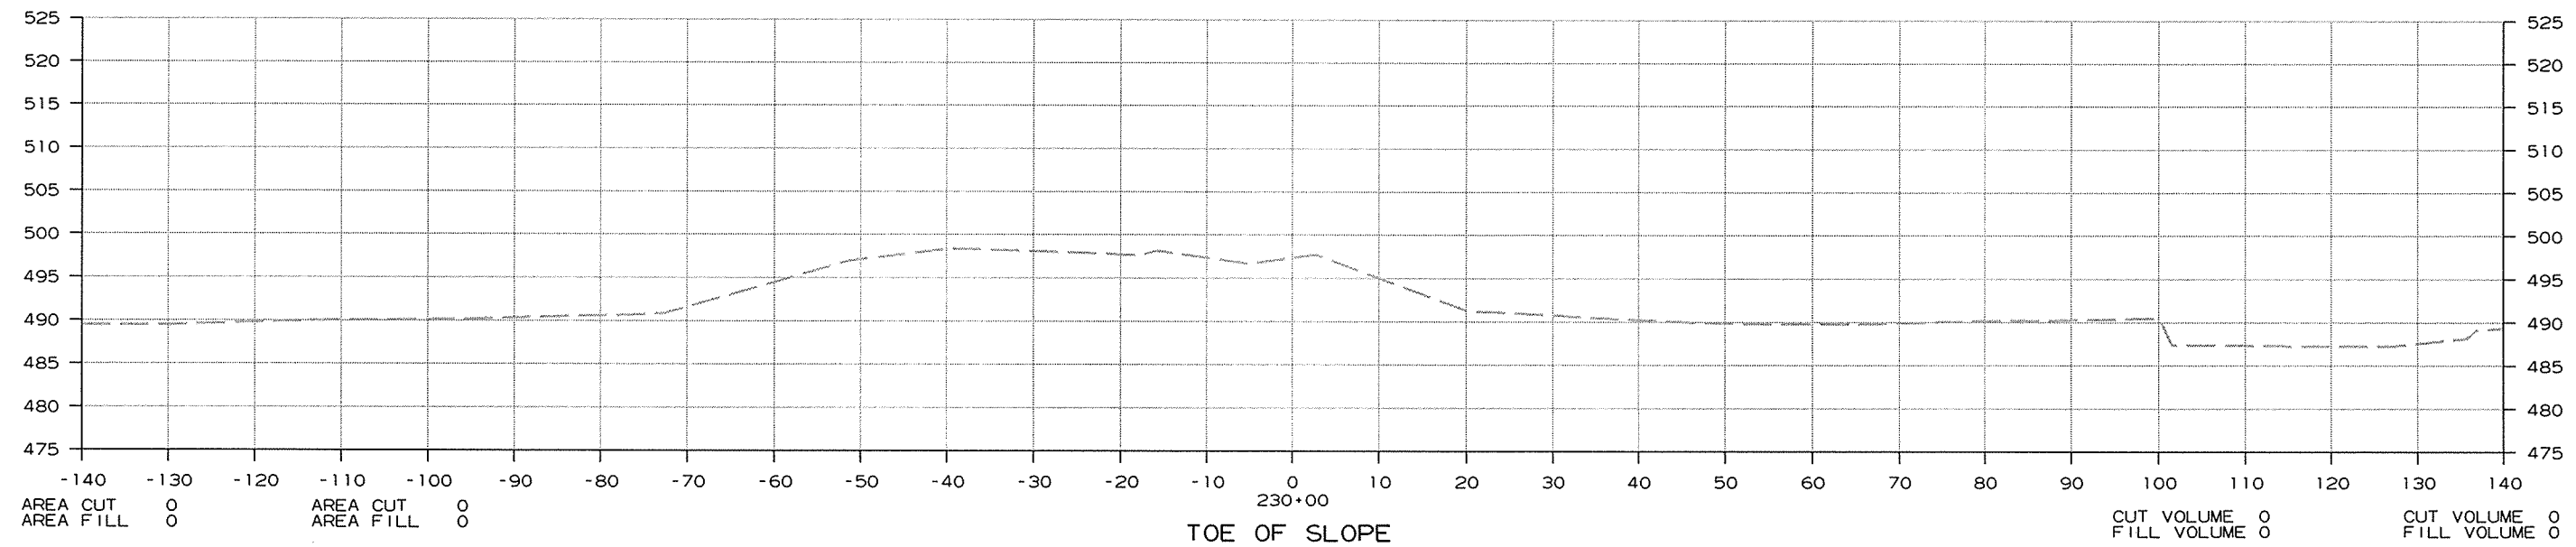

CROSS SECTION STA. 227+00 TO STA. 228+00

DATE REVISED	DATE FILMED	DATE REVISED	DATE FILMED	FED. RD. DIST. NO.	STATE	FED. NO. PROJ. NO.	SHEET NO.	TOTAL SHEETS
				6	ARK.			
				JOB NO.	050230		305	309



2 CROSS SECTIONS

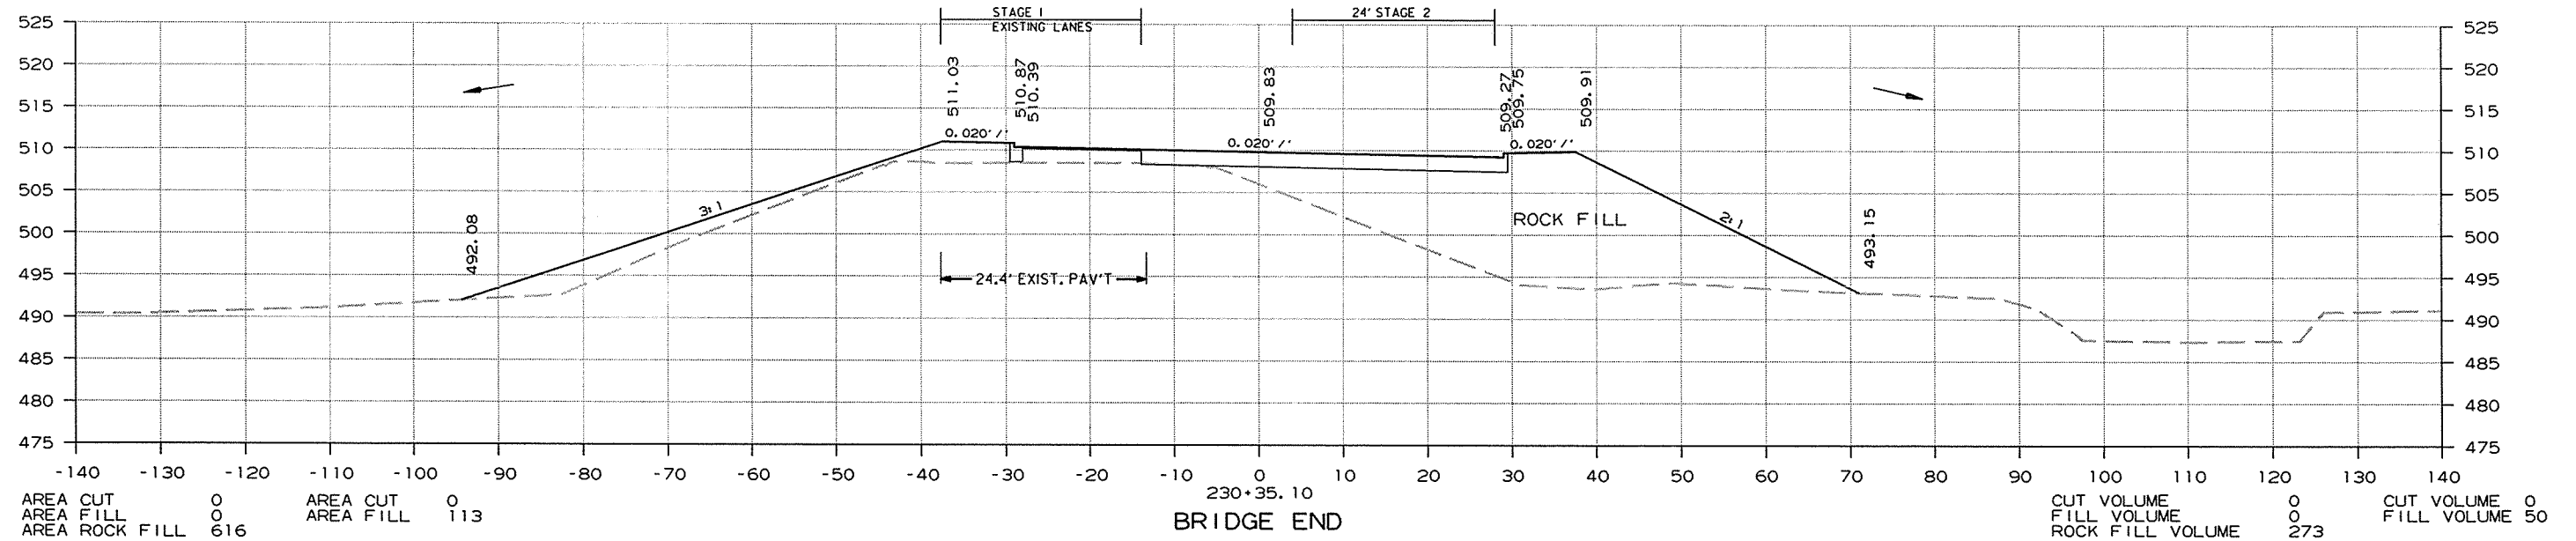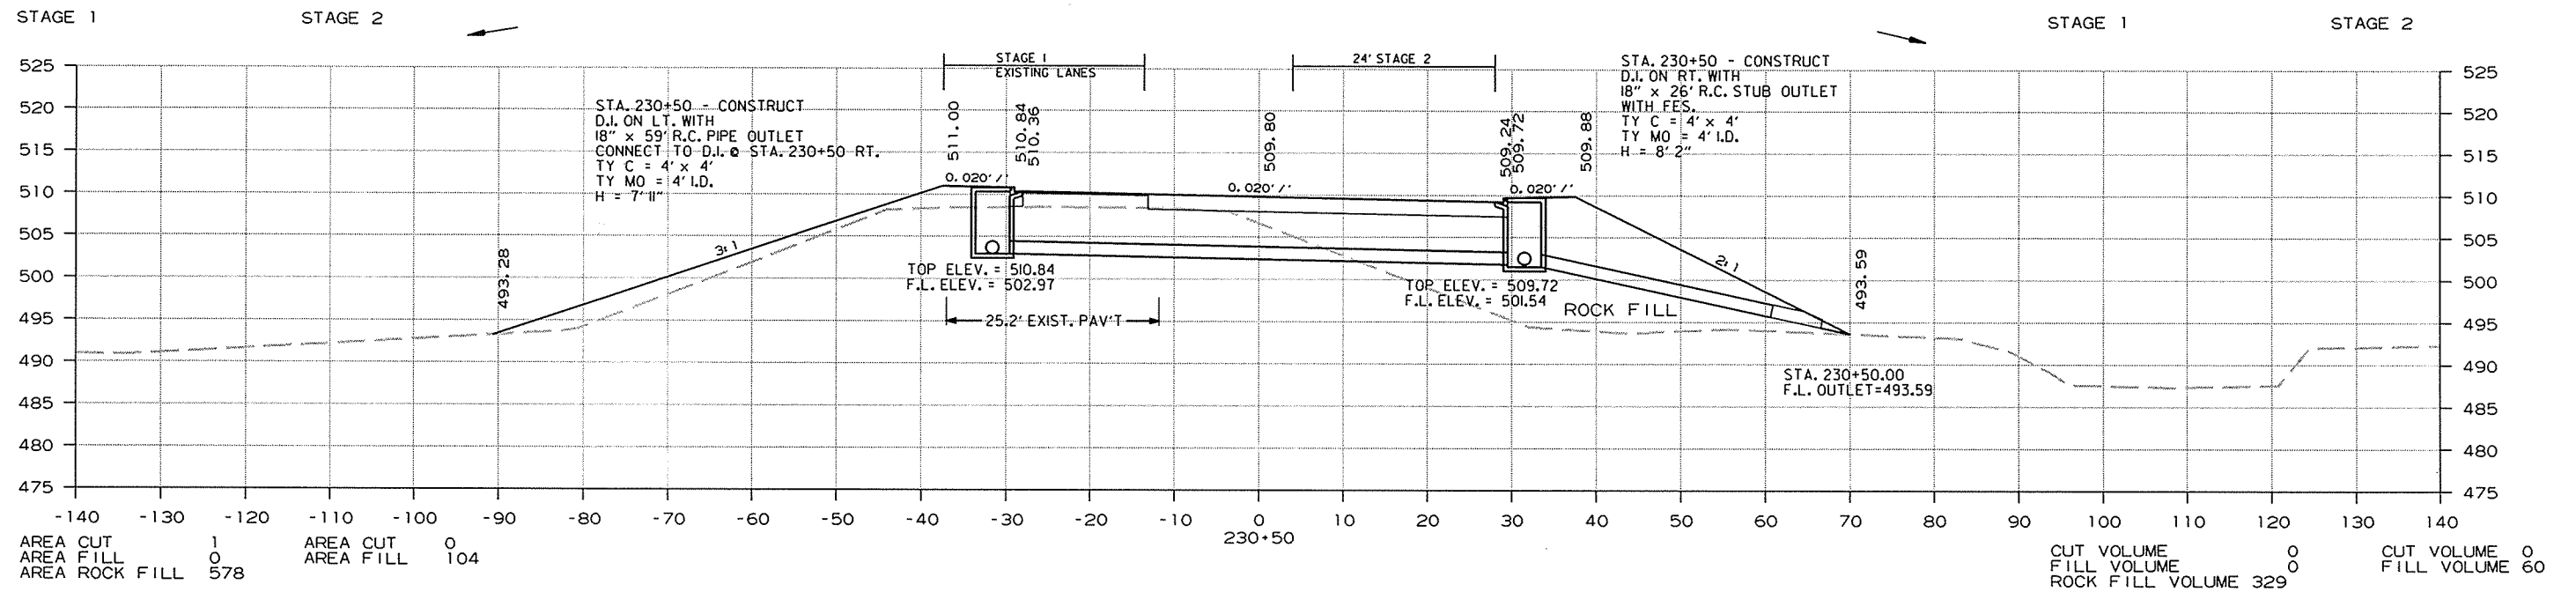

CROSS SECTION STA. 230+35 TO STA. 230+50

DATE REVISED	DATE FILMED	DATE REVISED	DATE FILMED	FED. RD. DIST. NO.	STATE	FED. AID PROJ. NO.	SHEET NO.	TOTAL SHEETS
				6	ARK.			
JOB NO. 050230							306	309

2 CROSS SECTIONS


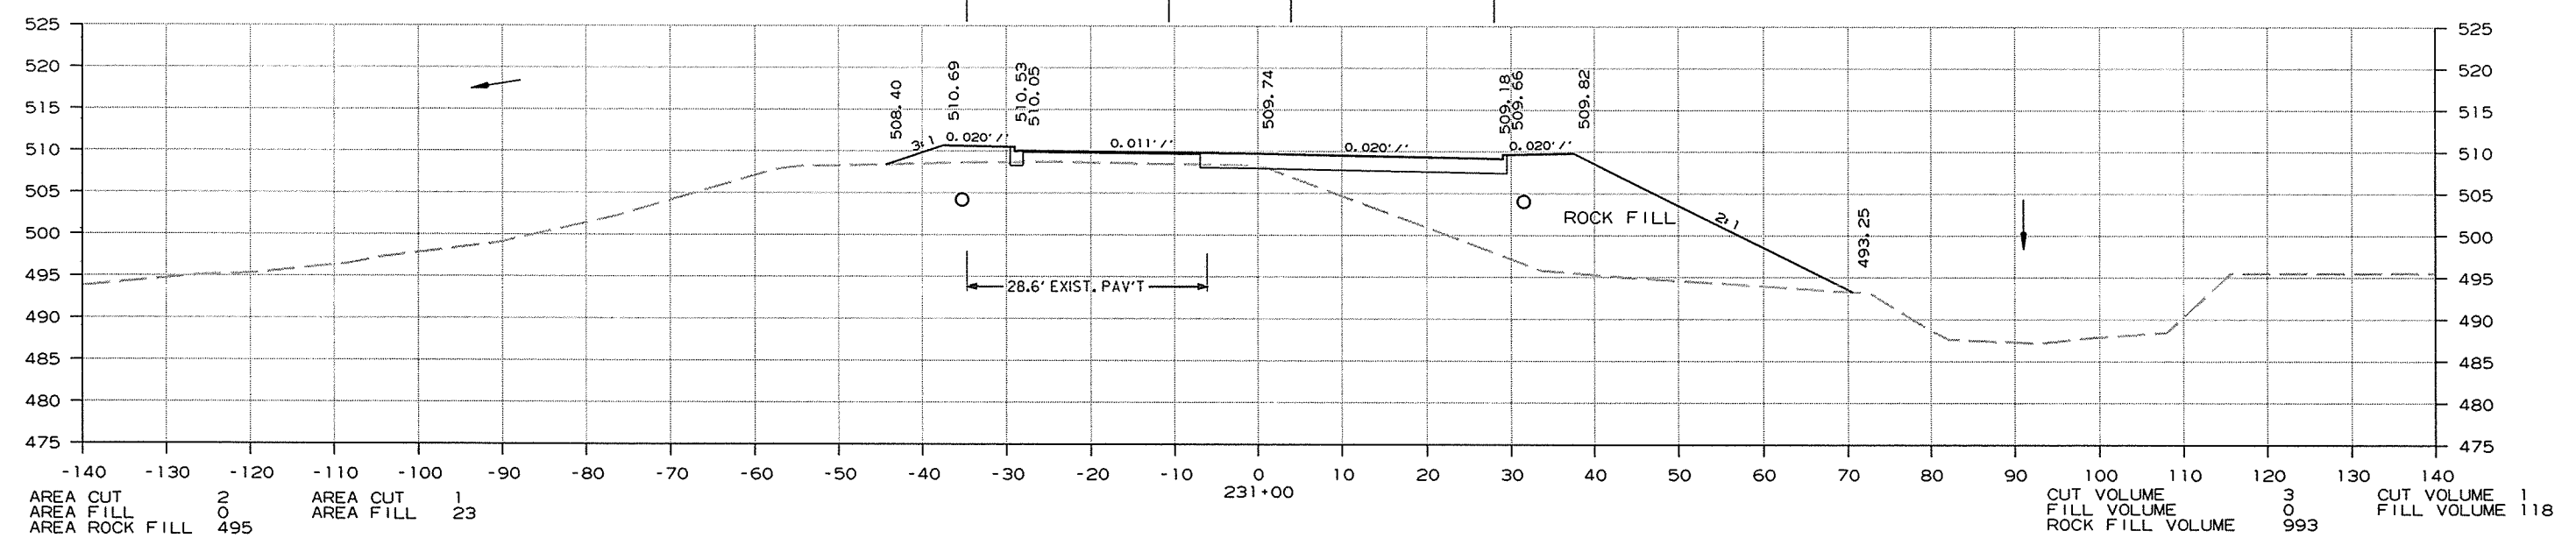
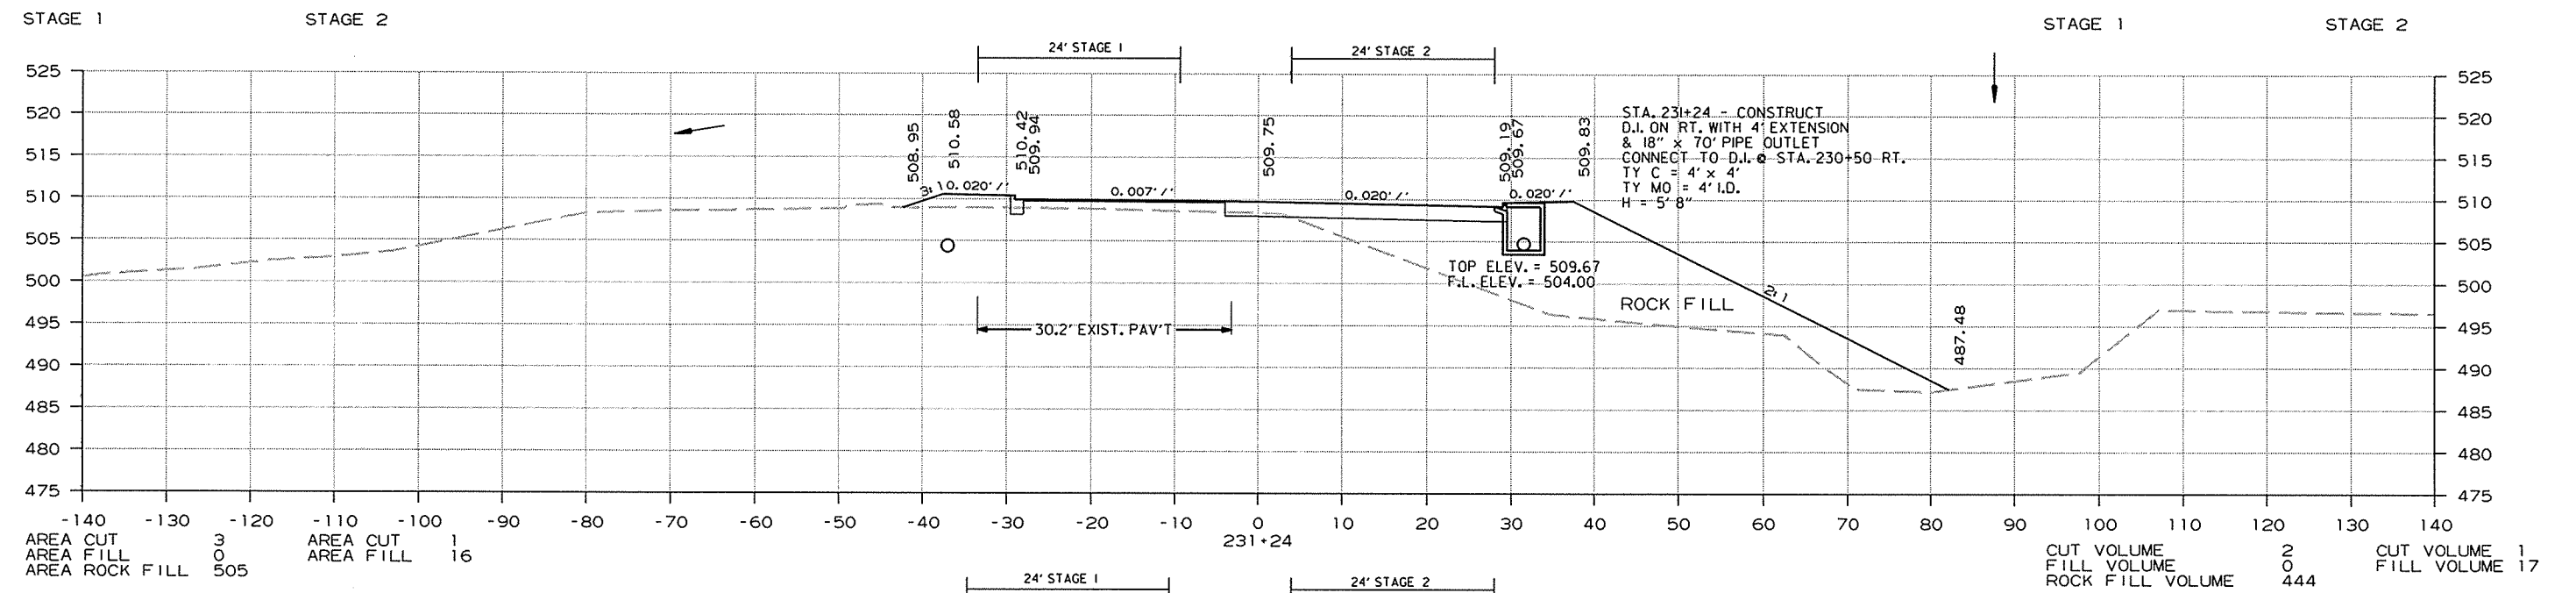


CROSS SECTION STA. 231+00 TO STA. 231+24

R050230.DGN 1/13/2014

DATE REVISED	DATE FILMED	DATE REVISED	DATE FILMED	FED. RD. DIST. NO.	STATE	FED. AID PROJ. NO.	SHEET NO.	TOTAL SHEETS
				6	ARK.			
JOB NO. 050230							307	309

2 CROSS SECTIONS

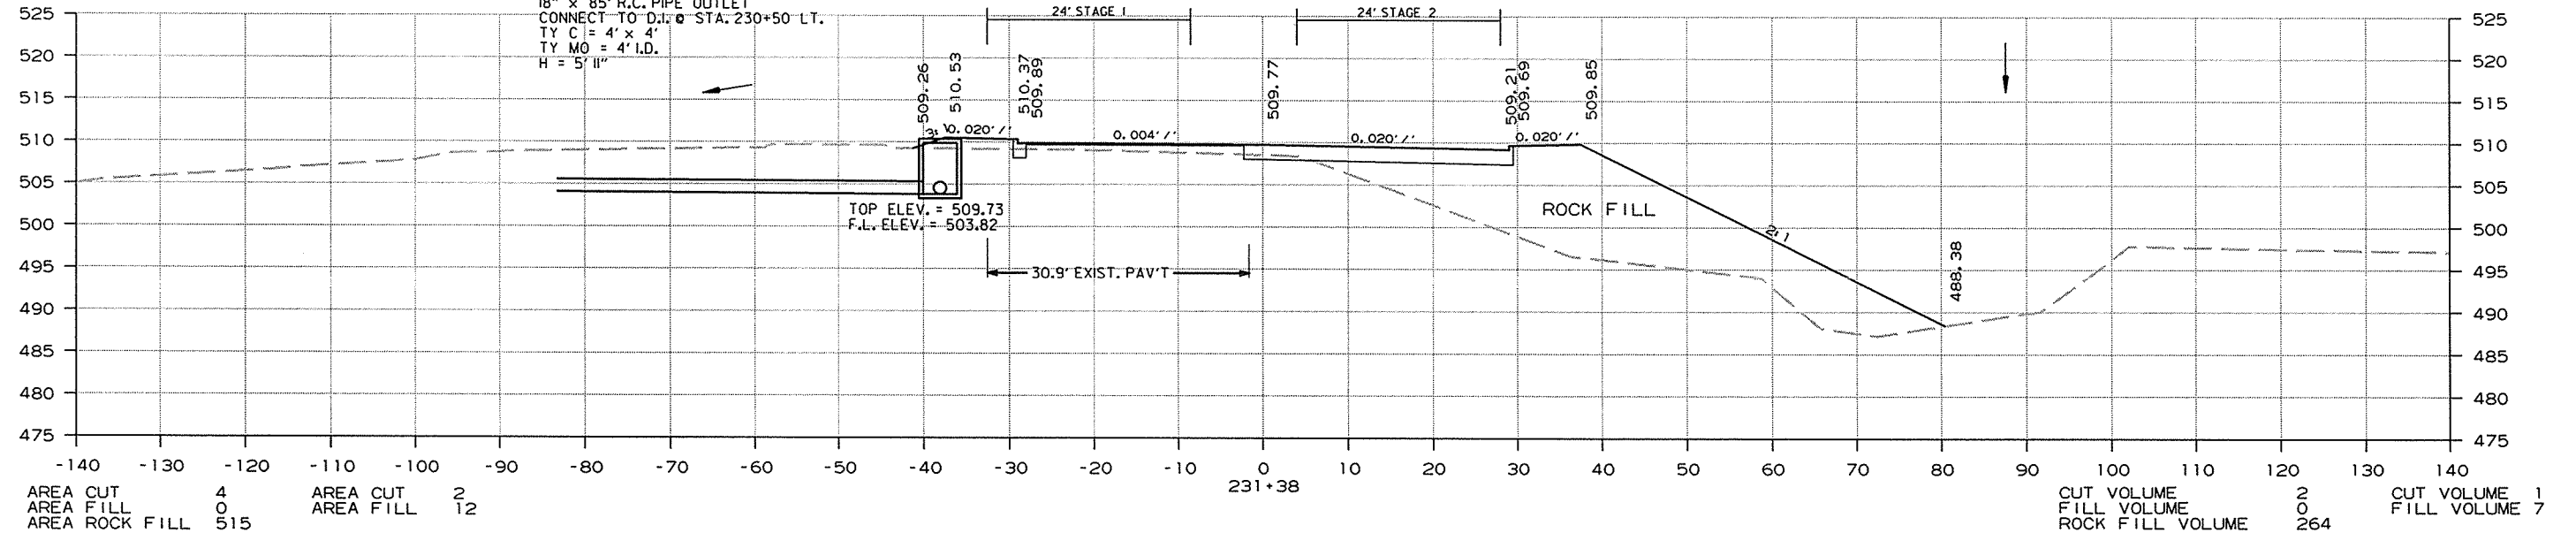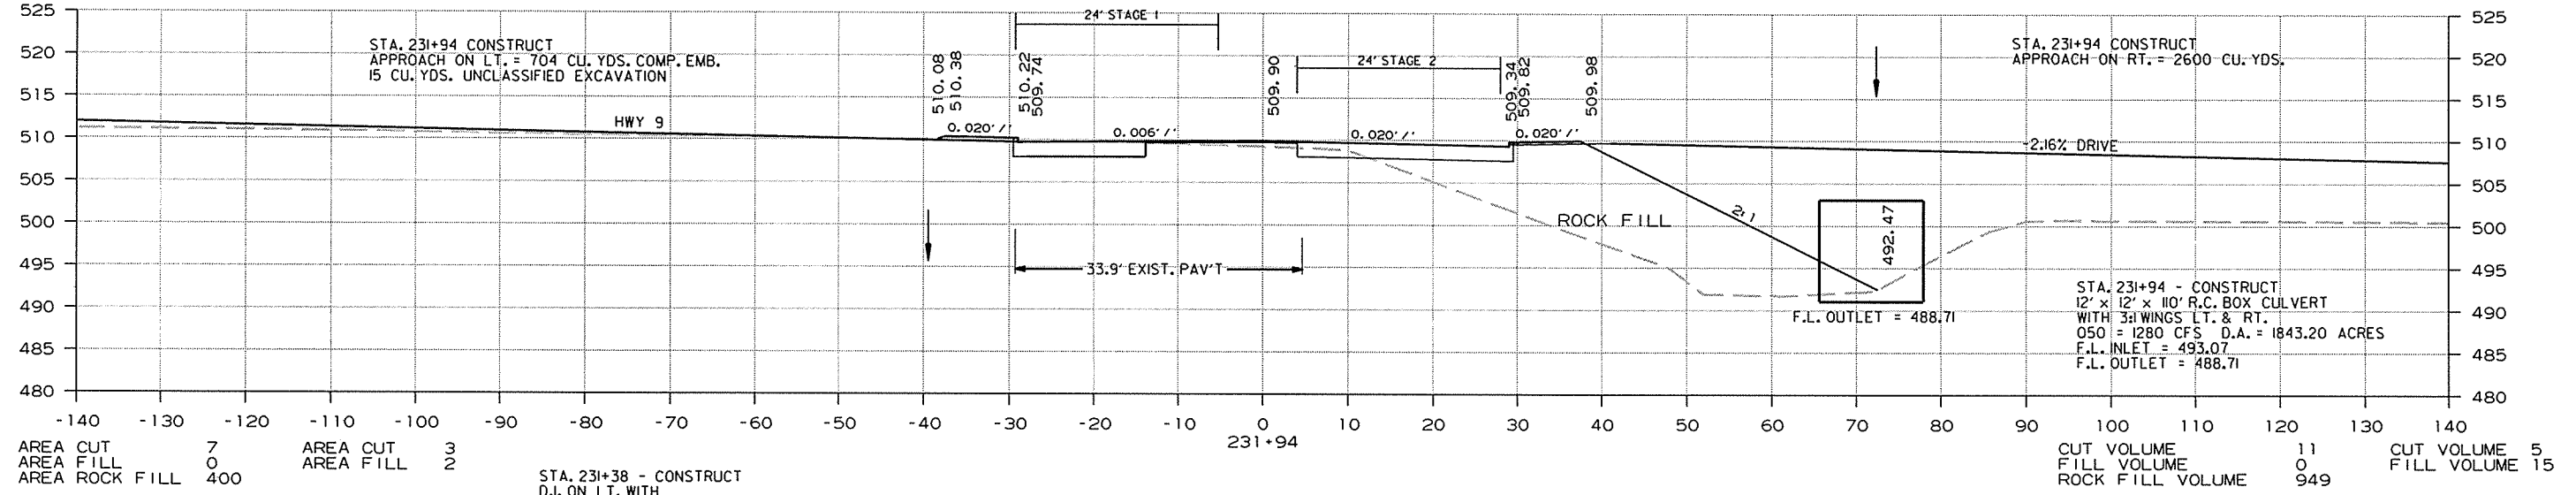
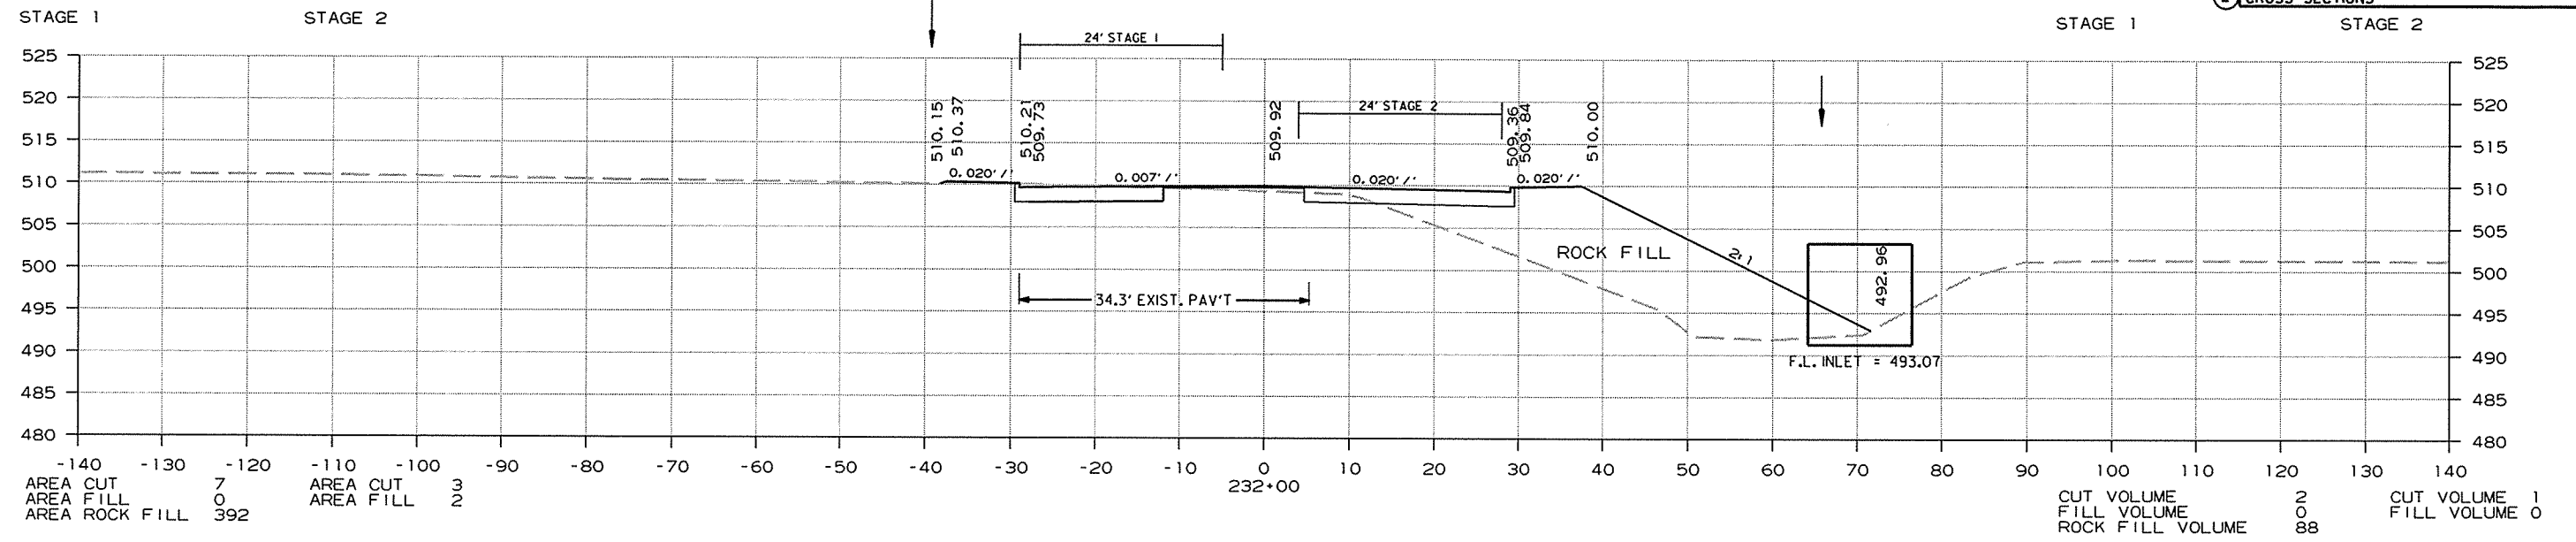


CROSS SECTION STA. 231+38 TO STA. 232+00


R050230.DGN 1/13/2014

DATE REVISED	DATE FILMED	DATE REVISED	DATE FILMED	FED. RD. DIST. NO.	STATE	FED. AID PROJ. NO.	SHEET NO.	TOTAL SHEETS
				6	ARK.			
JOB NO. 050230							308	309

2 CROSS SECTIONS

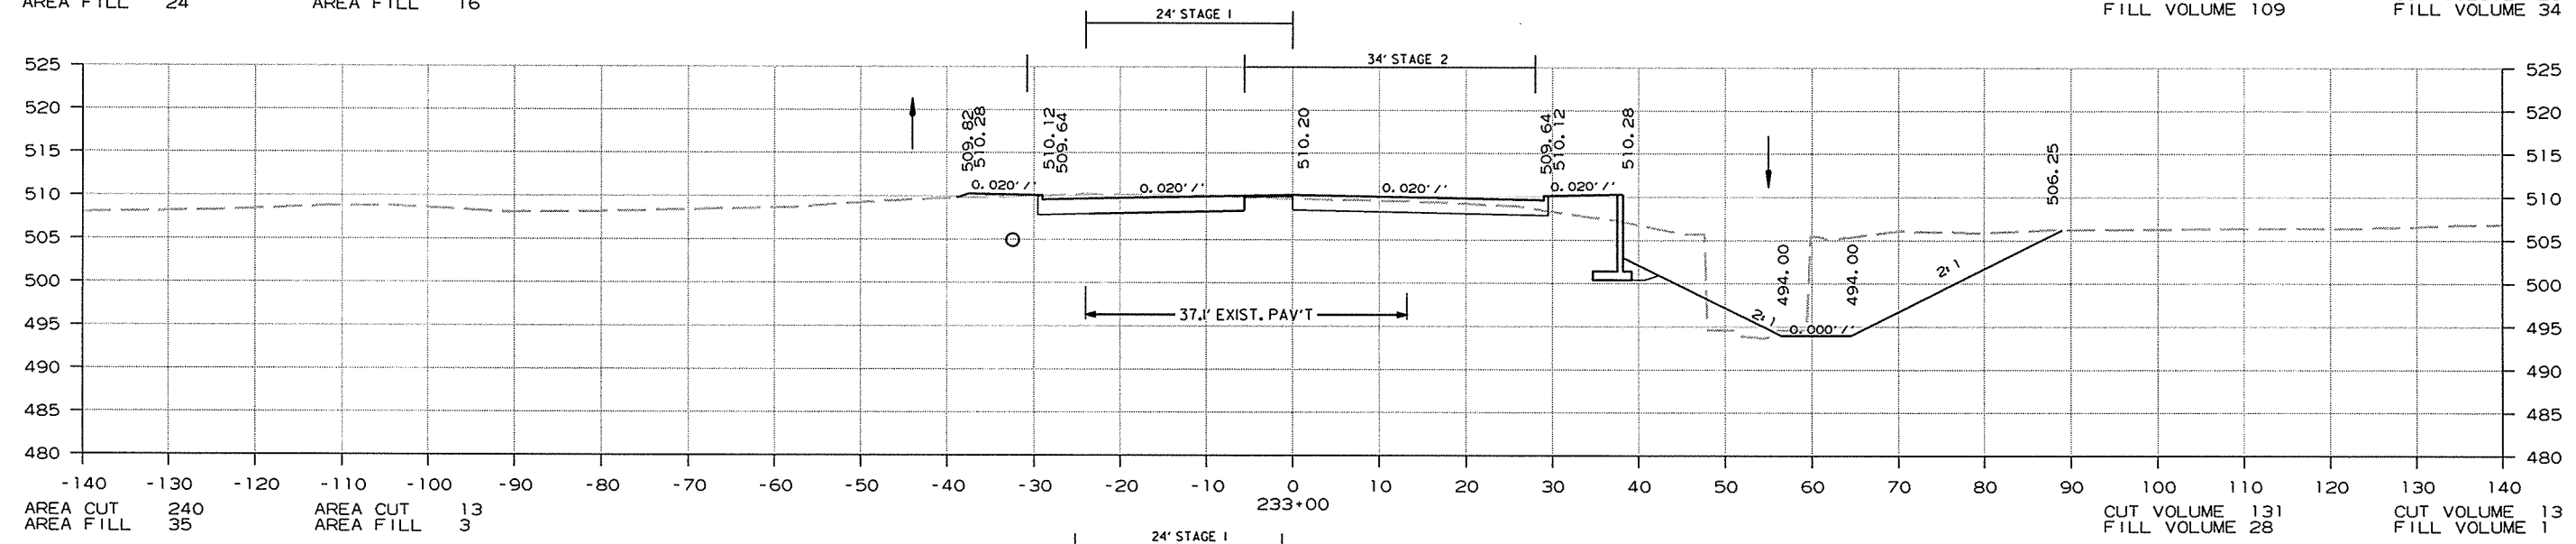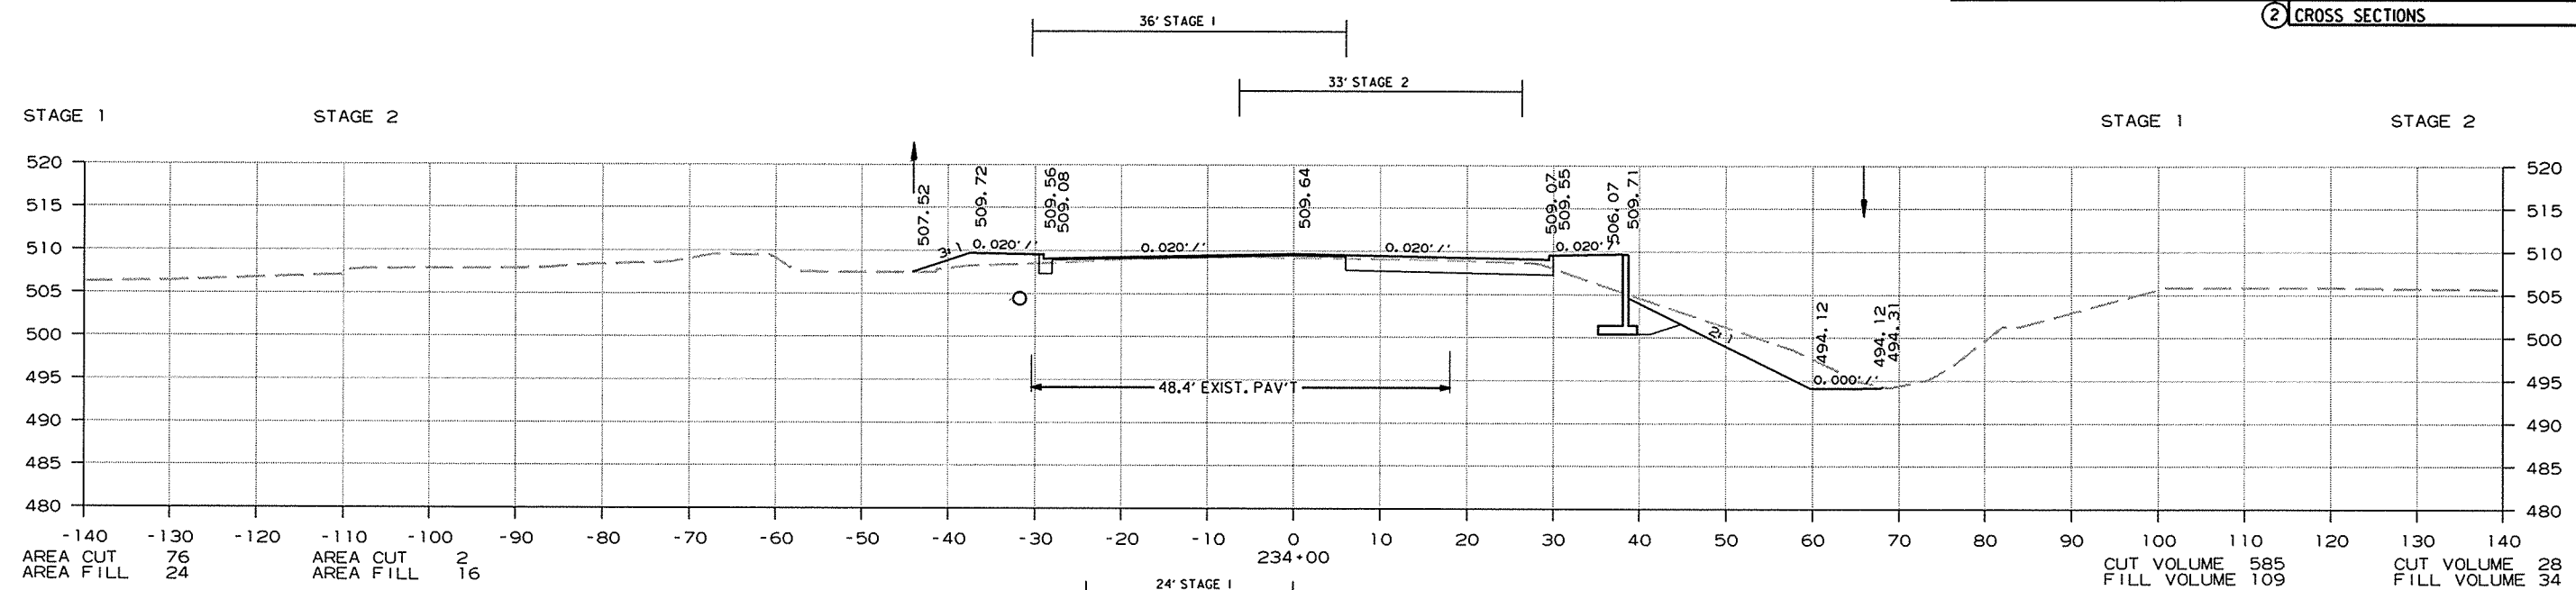

STA. 232+72 - CONSTRUCT  
D.I. ON LT. WITH 4' EXTENSION  
& 18" x 174" R.C. PIPE OUTLET  
CONNECT TO D.I. @ STA. 234+51 LT.  
TY C = 4' x 4'  
TY M0 = 4' I.D.  
H = 5' 10"

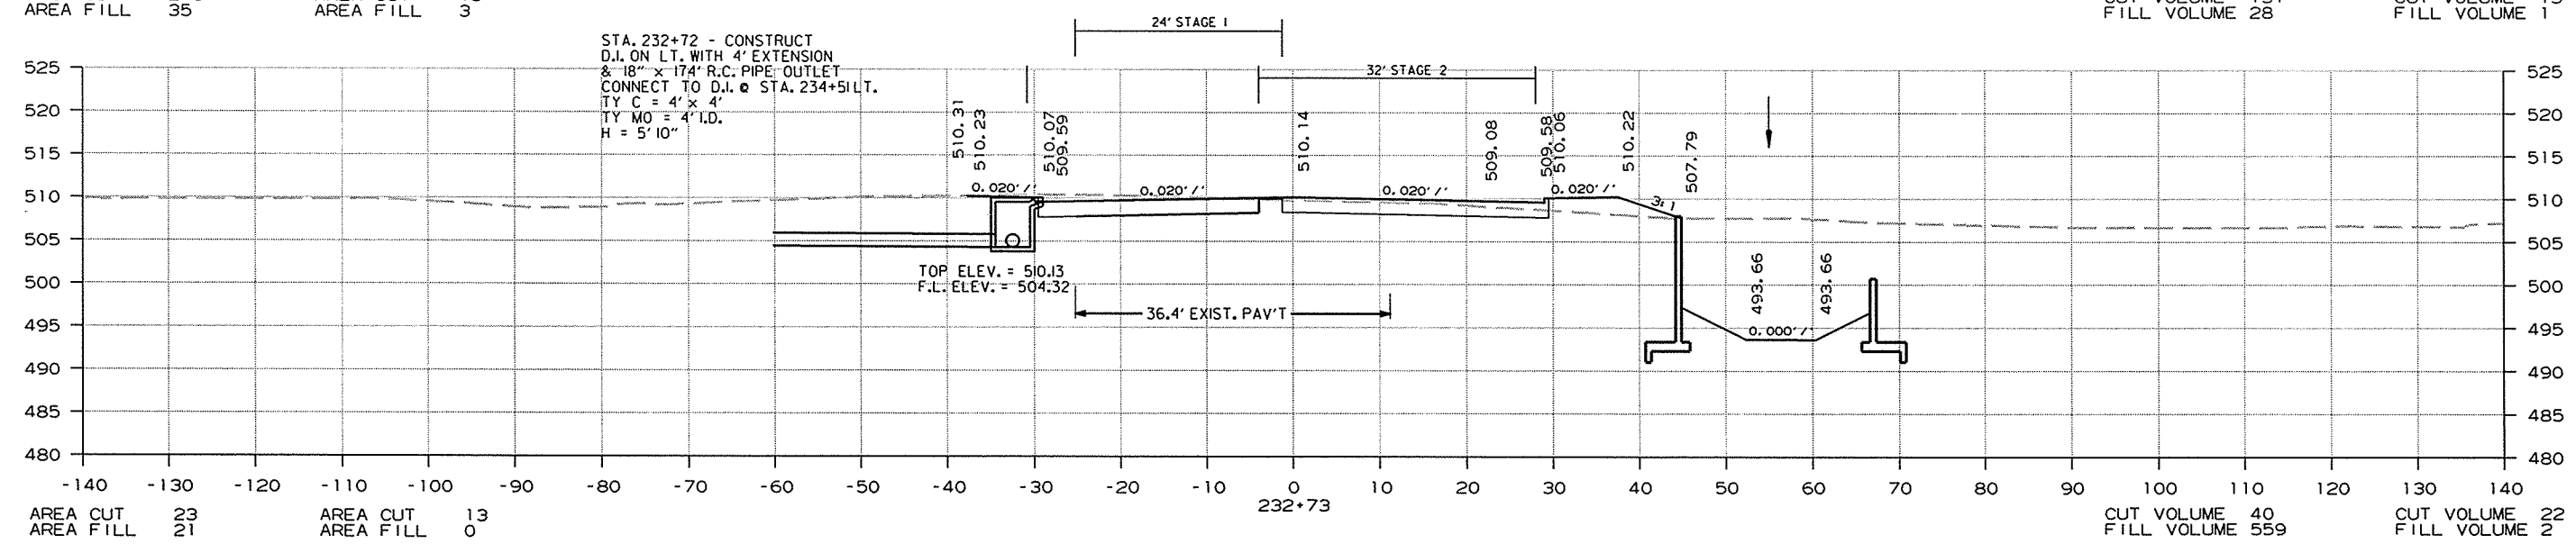

CROSS SECTION STA. 232+73 TO STA. 234+00

R050230.DGN 1/13/2014



DATE REVISED	DATE FILMED	DATE REVISED	DATE FILMED	FED. RD. DIST. NO.	STATE	FED. AID PROJ. NO.	SHEET NO.	TOTAL SHEETS
				6	ARK.			
				JOB NO.		050230	309	309

2 CROSS SECTIONS

STAGE 1  
 STA. 235+14 AREAS  
 AREA CUT 0  
 AREA FILL 0




STAGE 2  
 AREA CUT 5  
 AREA FILL 4

235+60 BEGIN 100' TRANSITION

STAGE 1  
 STA. 235+14 VOLUMES  
 CUT VOLUME 0  
 FILL VOLUME 0

STAGE 2  
 CUT VOLUME 2  
 FILL VOLUME 2

235+14  
 END JOB 050230

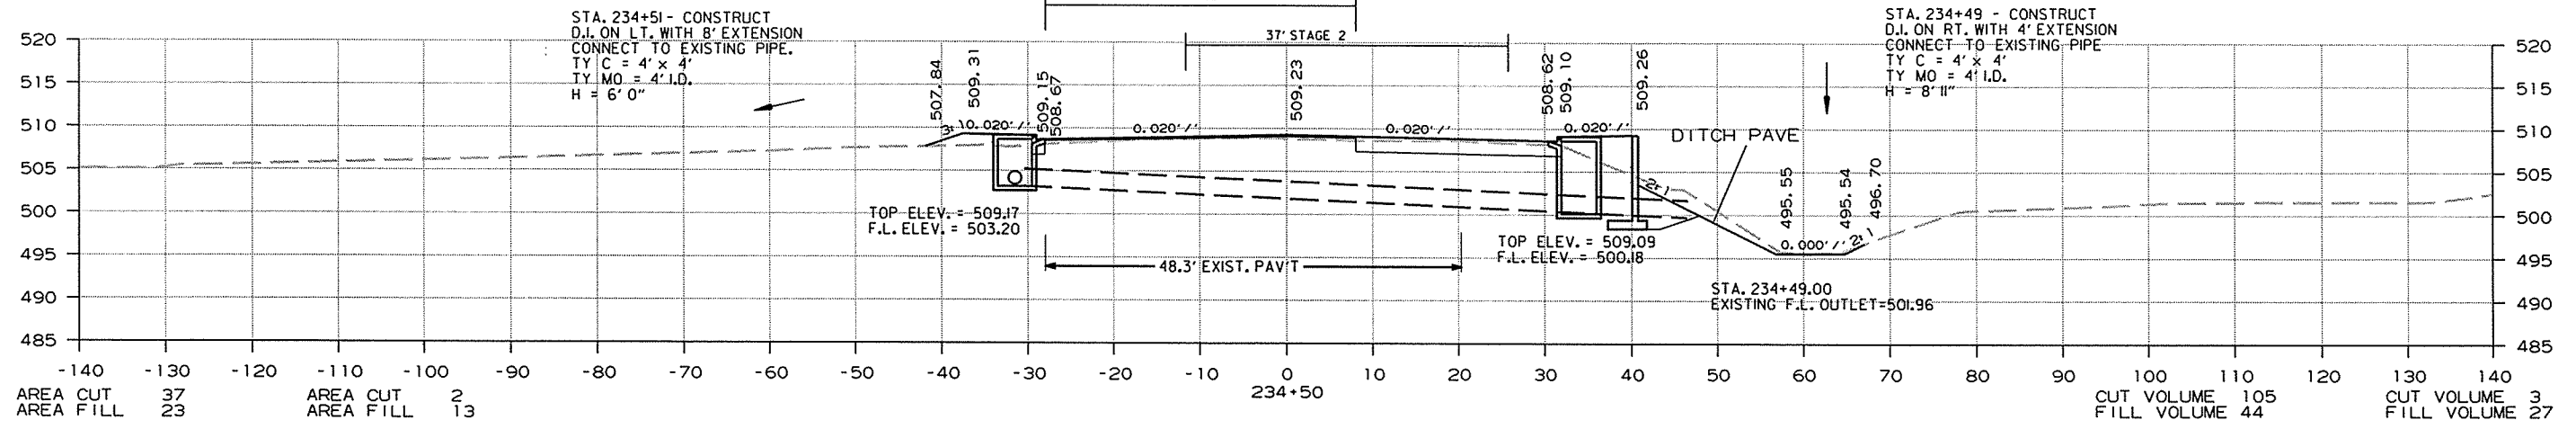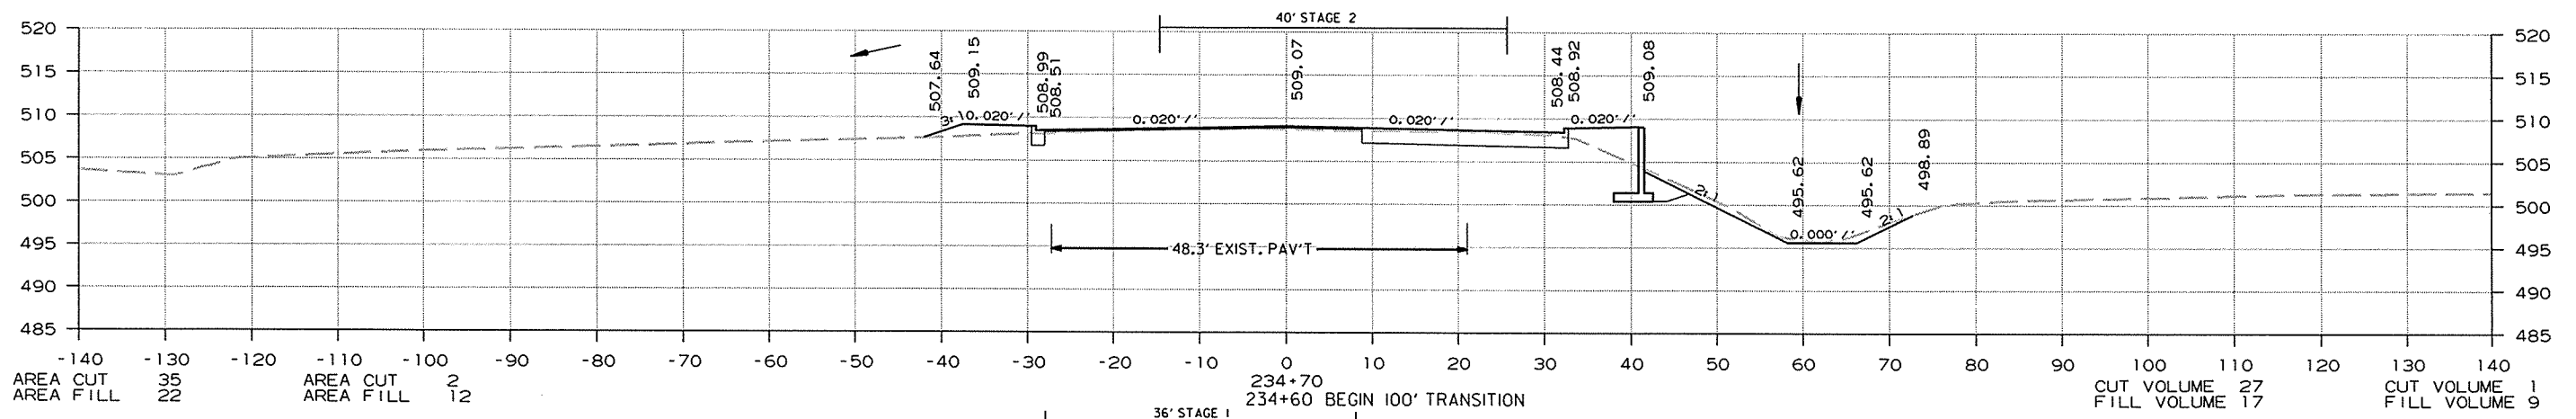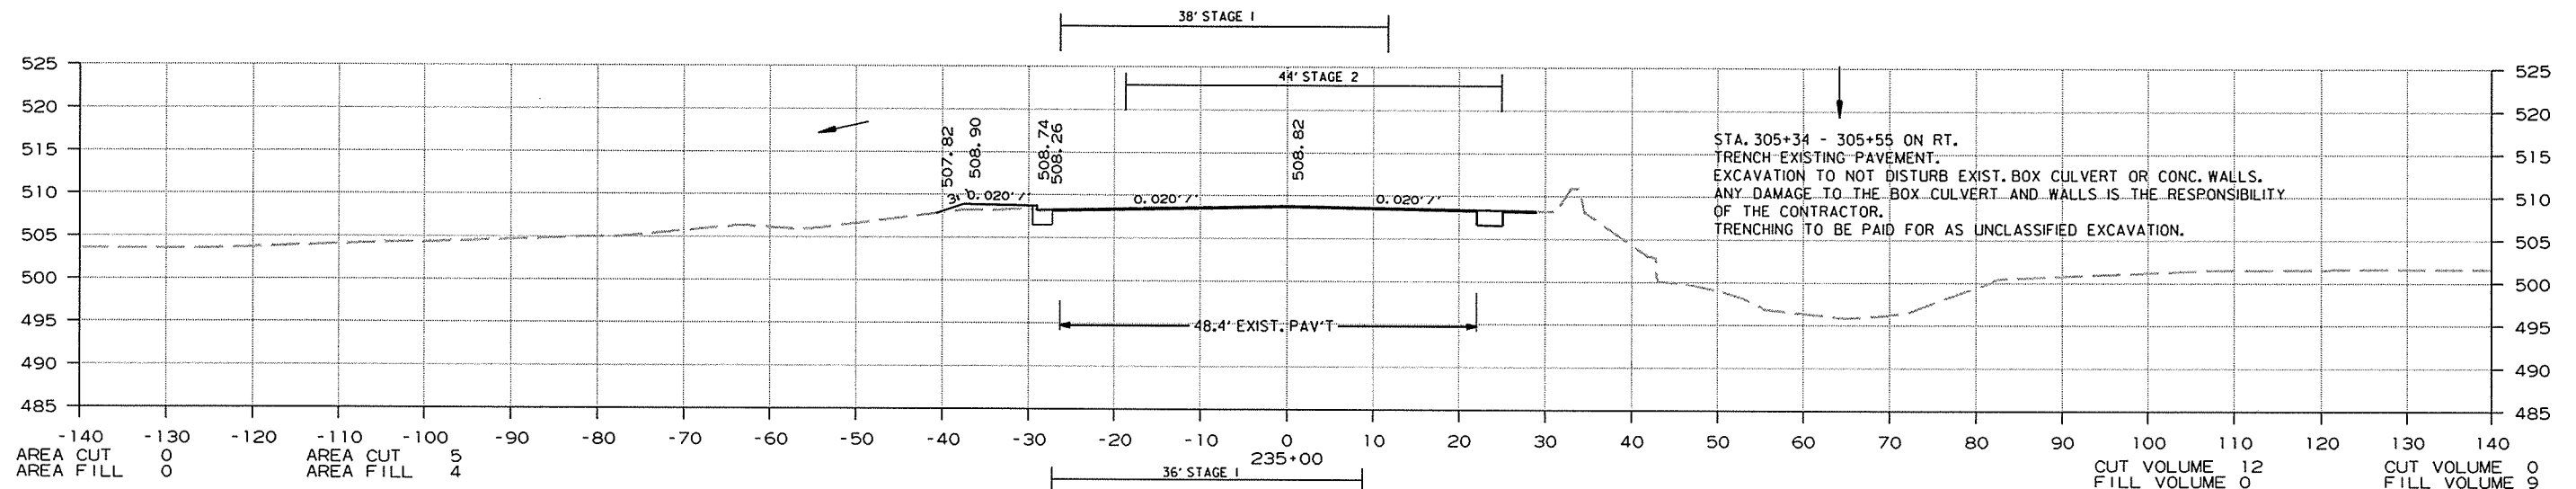

CROSS SECTION STA. 234+50 TO STA. 235+00

1/13/2014 R050230.DGN