

DATE REVISED	DATE FILMED	DATE REVISED	DATE FILMED	FED. RD. DIST. NO.	STATE	FED. AID PROJ. NO.	SHEET NO.	TOTAL SHEETS
				6	ARK.			
				JOB NO. 080484		178		283

STAGE 1

STAGE 2




STAGE 3

STAGE 1

STAGE 2

STAGE 3


② CROSS SECTIONS

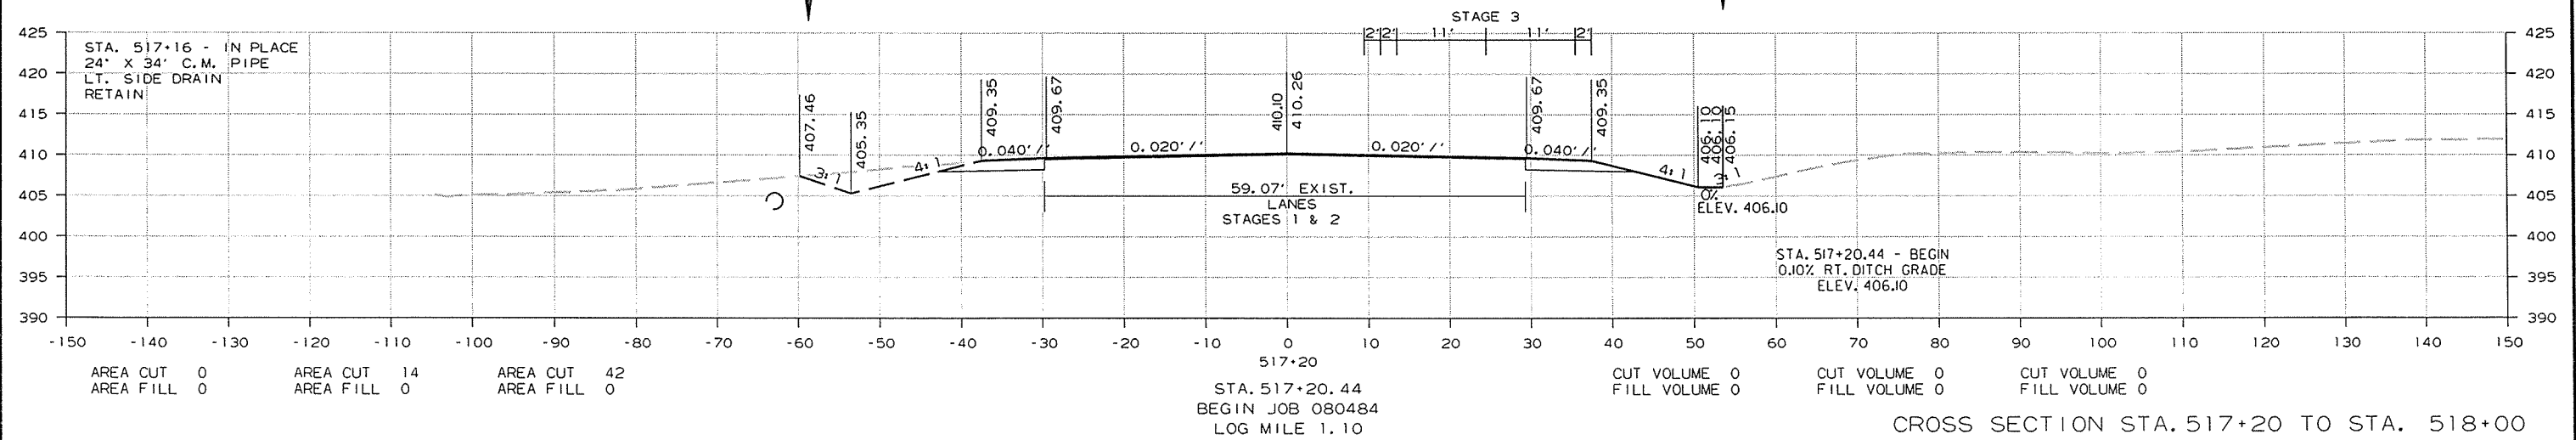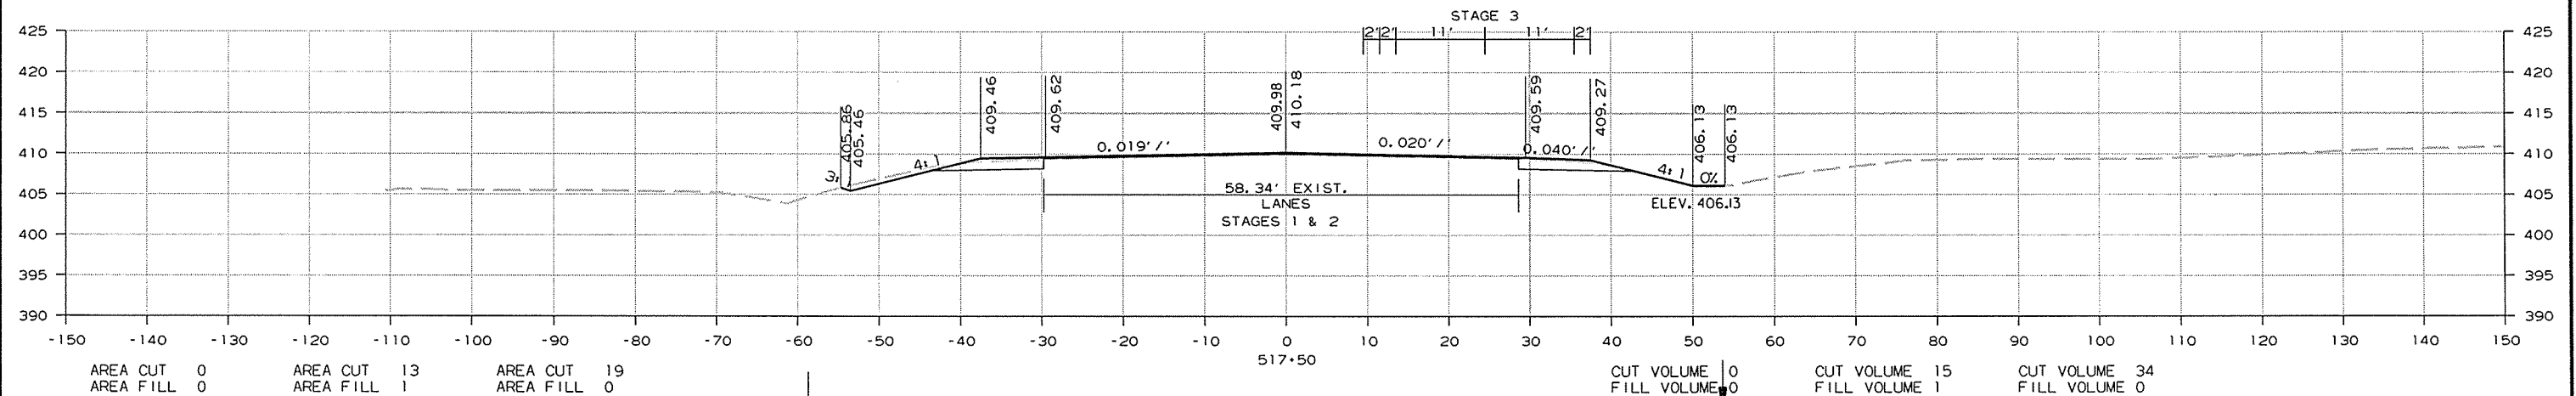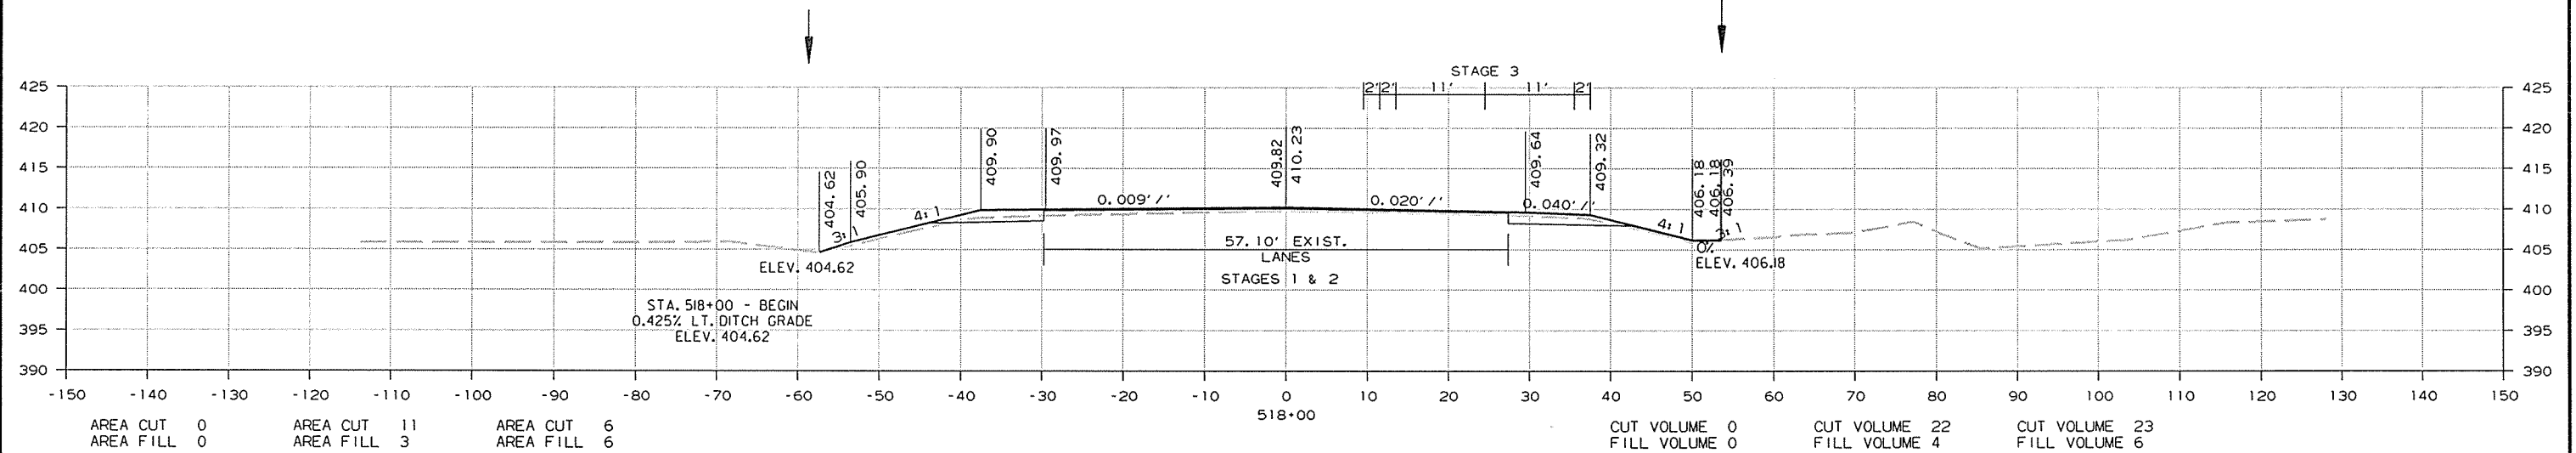

11/10/2014 R080484.DCN

DATE REVISED	DATE FILMED	DATE REVISED	DATE FILMED	FED. RD. DIST. NO.	STATE	FED. AID PROJ. NO.	SHEET NO.	TOTAL SHEETS
				6	ARK.			
				JOB NO.		080484	179	283





2 CROSS SECTIONS

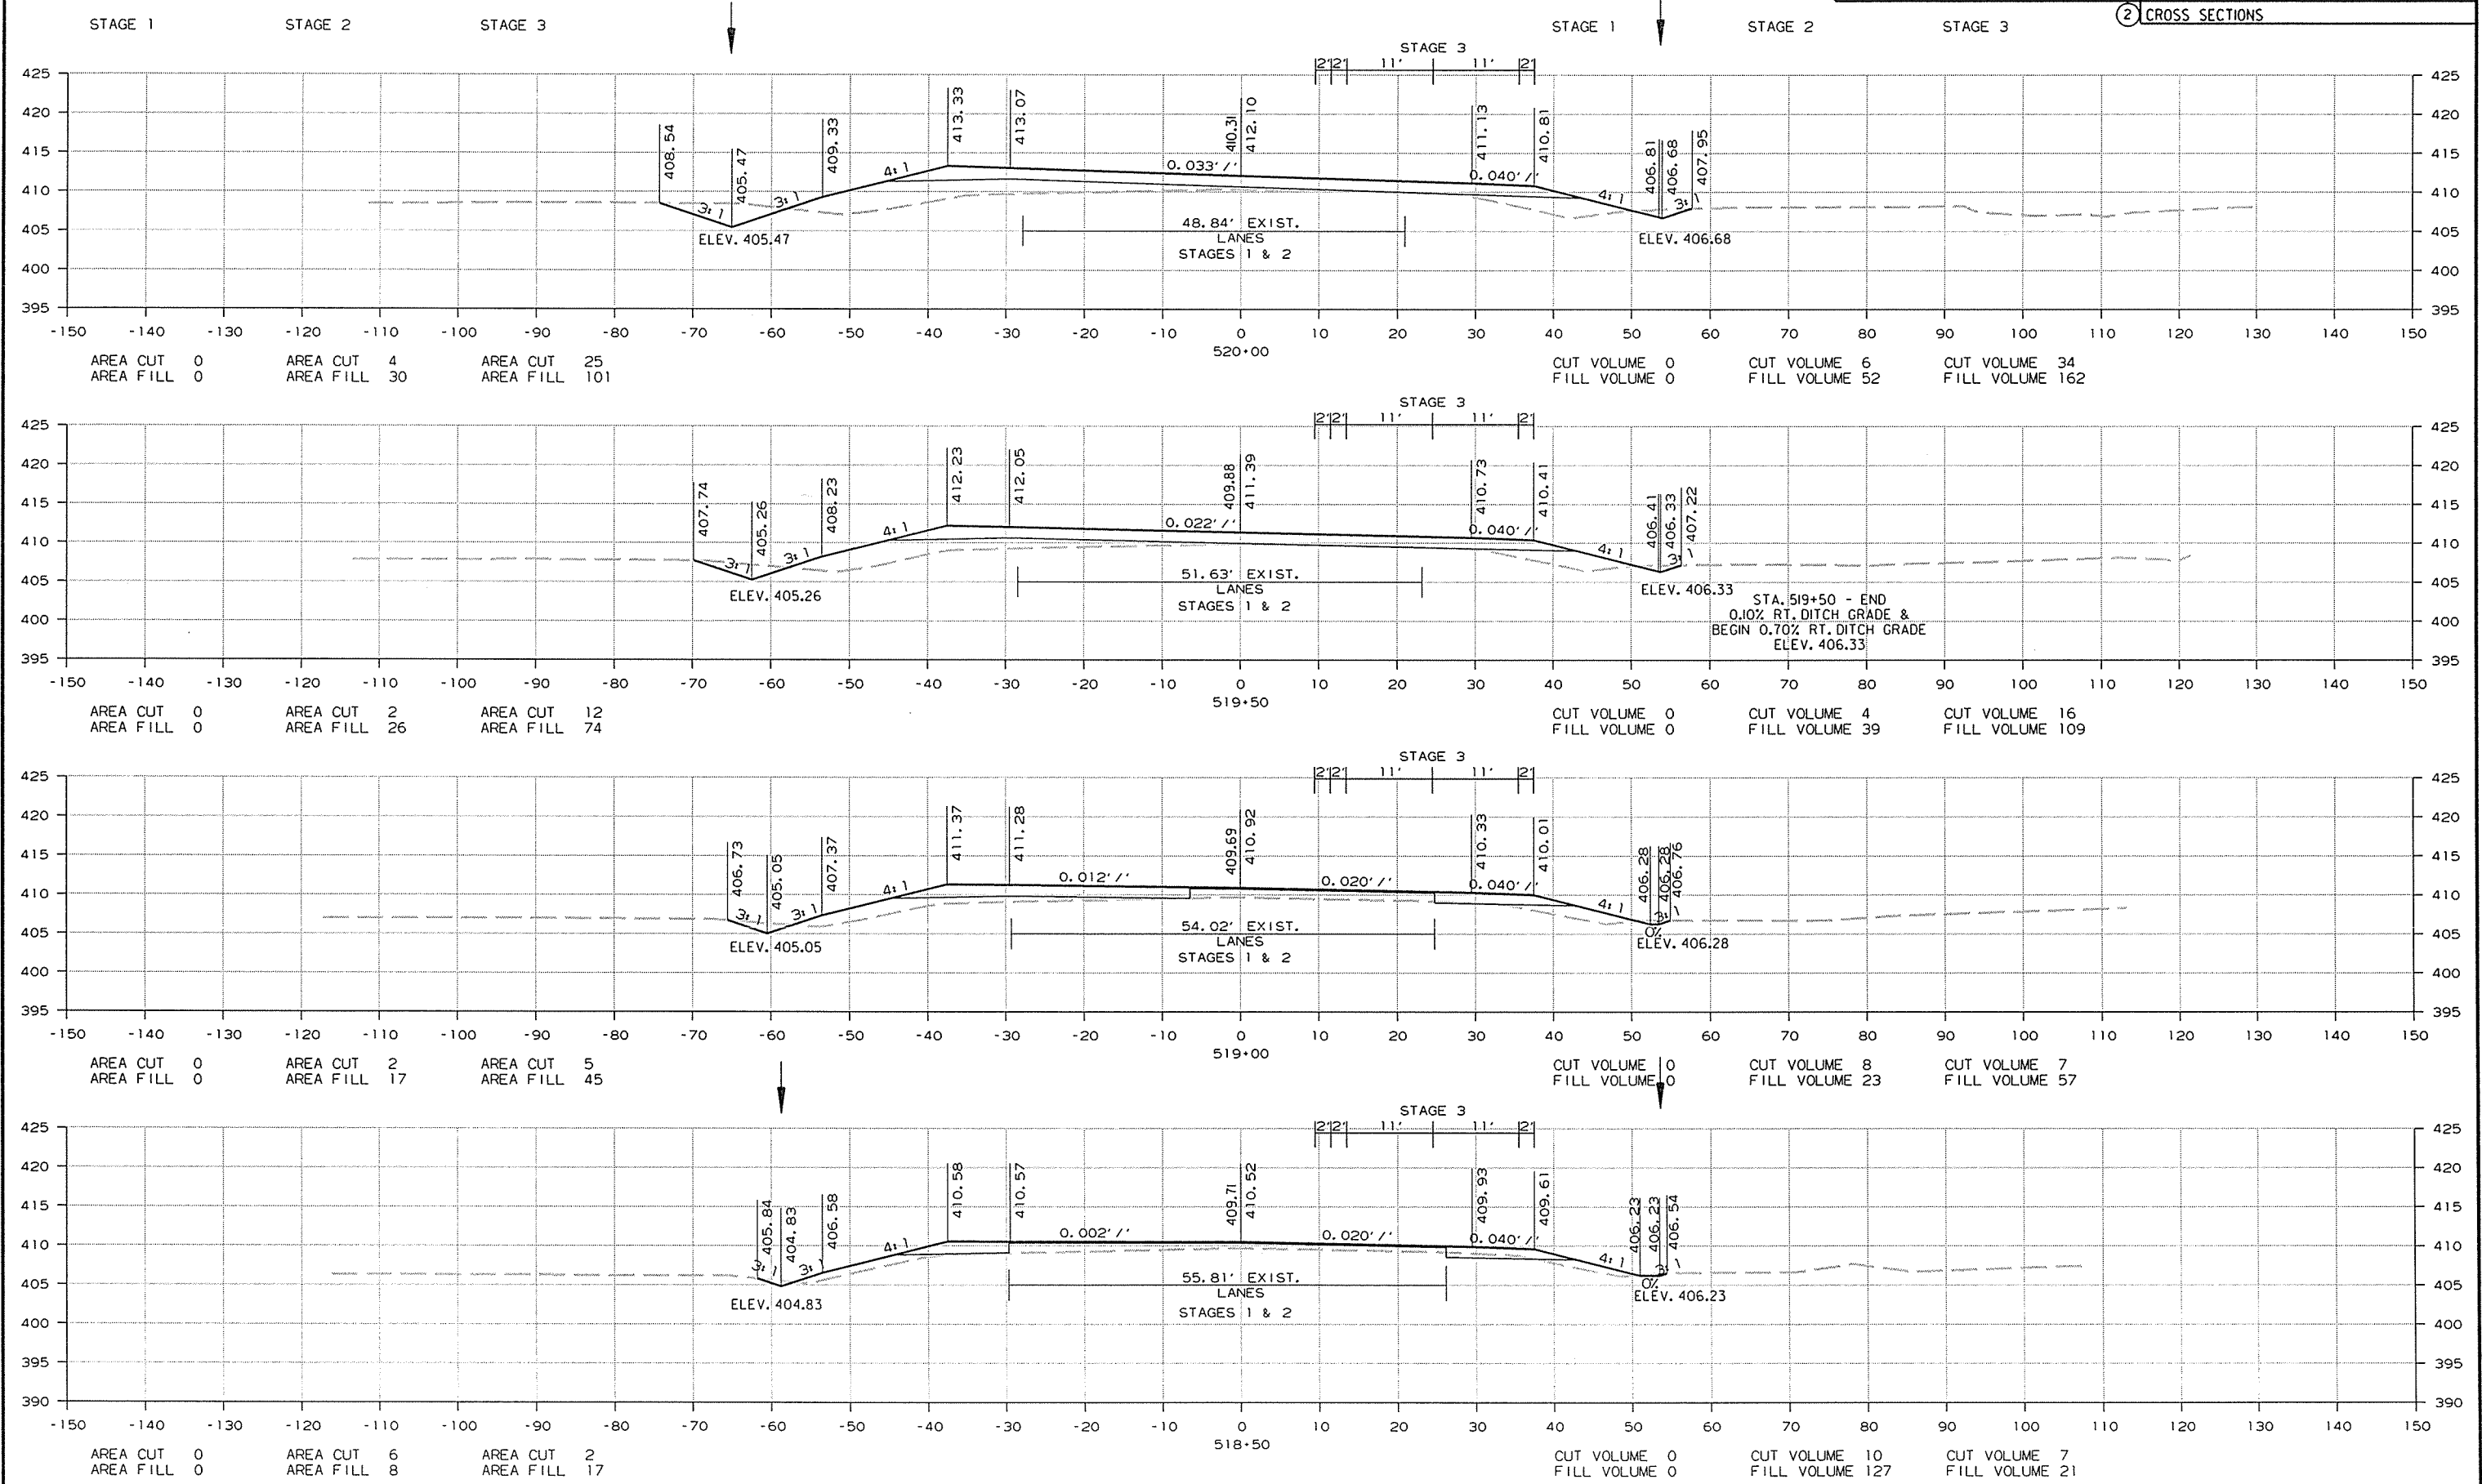

CROSS SECTION STA. 518+50 TO STA. 520+00

11/10/2014 R080484.DCN

DATE REVISED	DATE FILMED	DATE REVISED	DATE FILMED	FED. RD. DIST. NO.	STATE	FED. AID PROJ. NO.	SHEET NO.	TOTAL SHEETS
				6	ARK.			
				JOB NO. 080484		180	283	

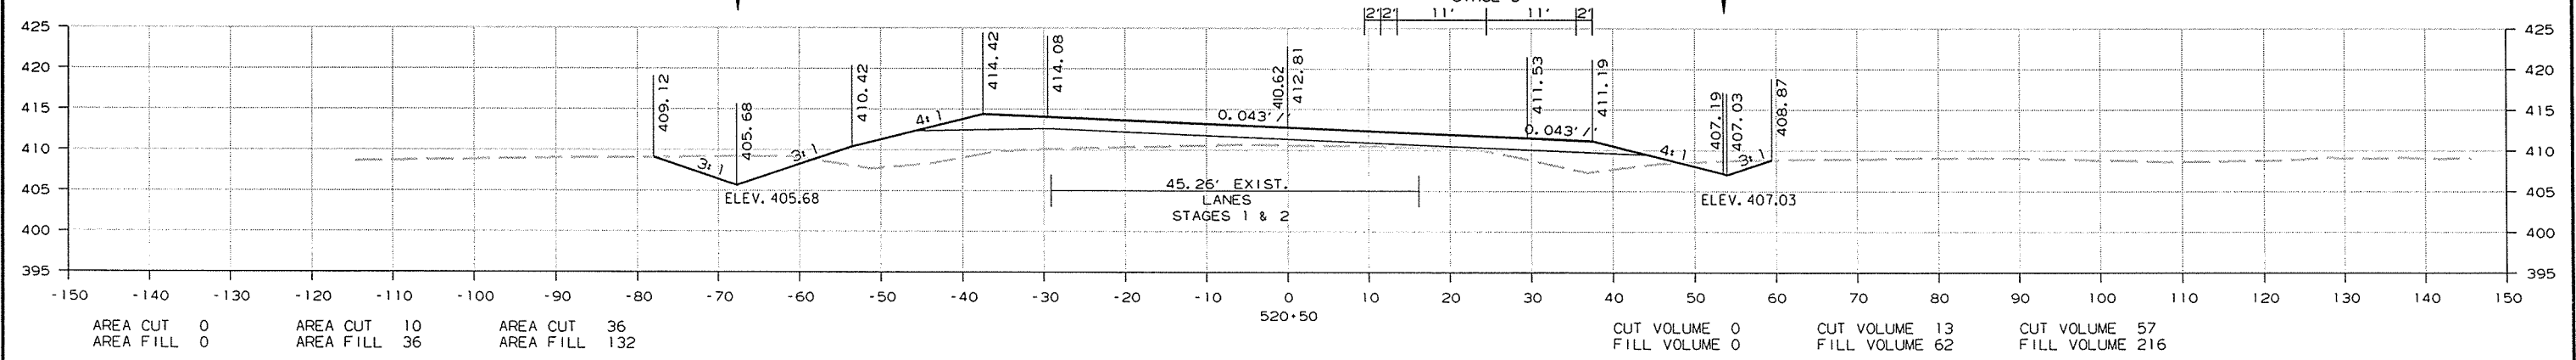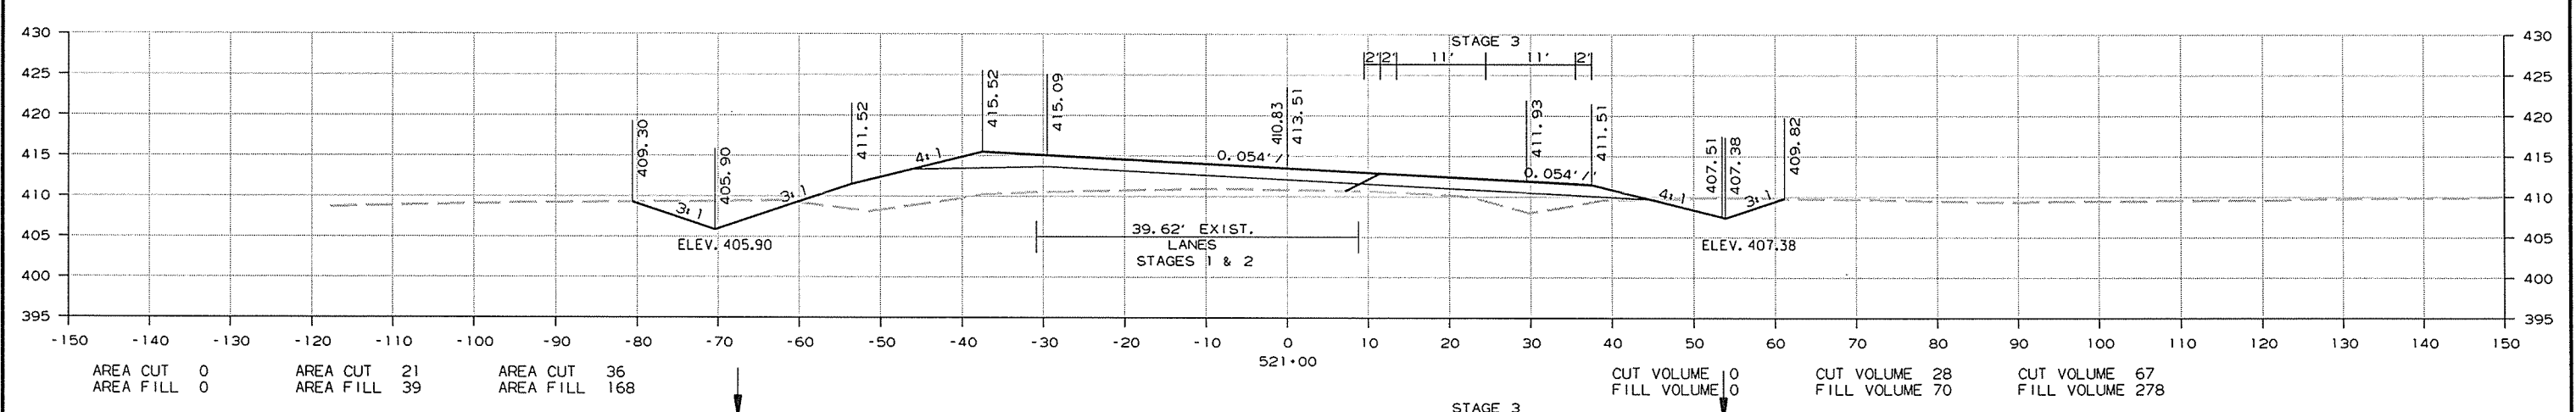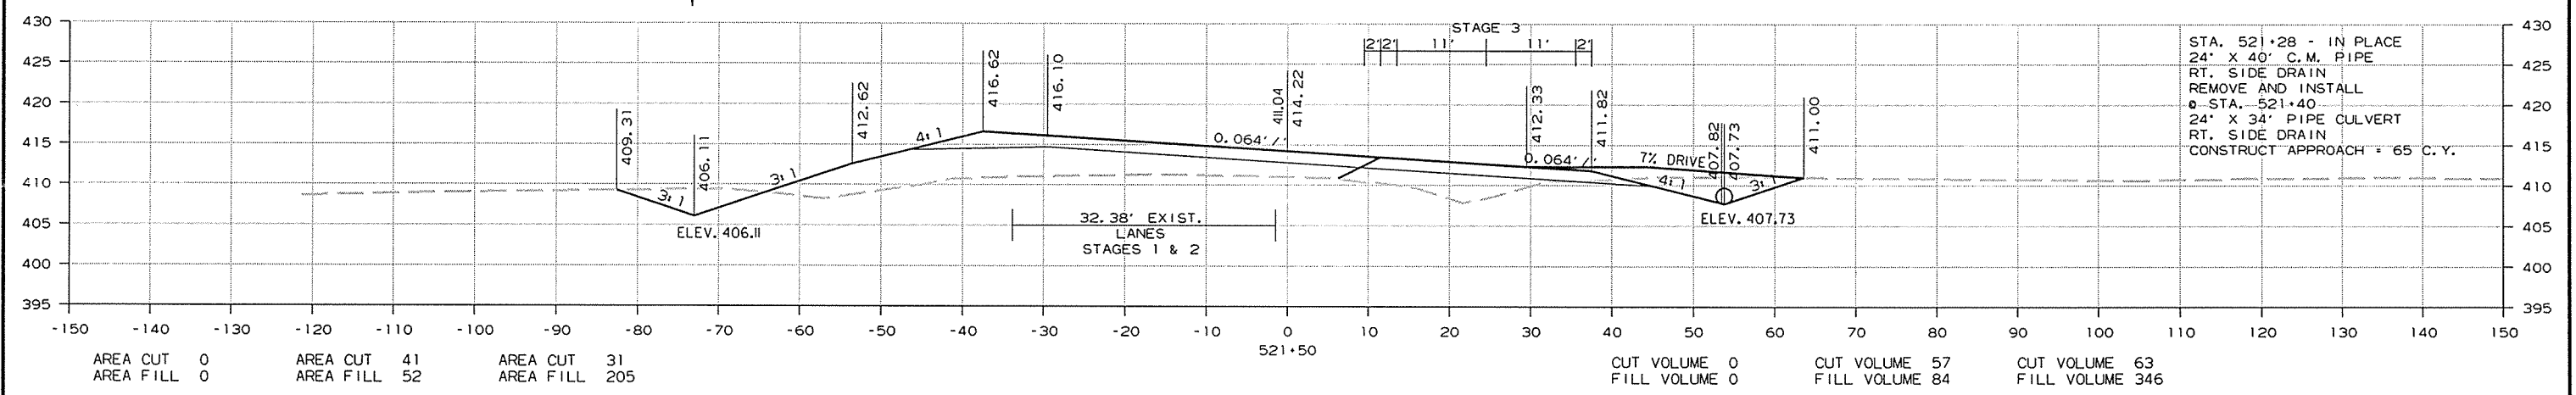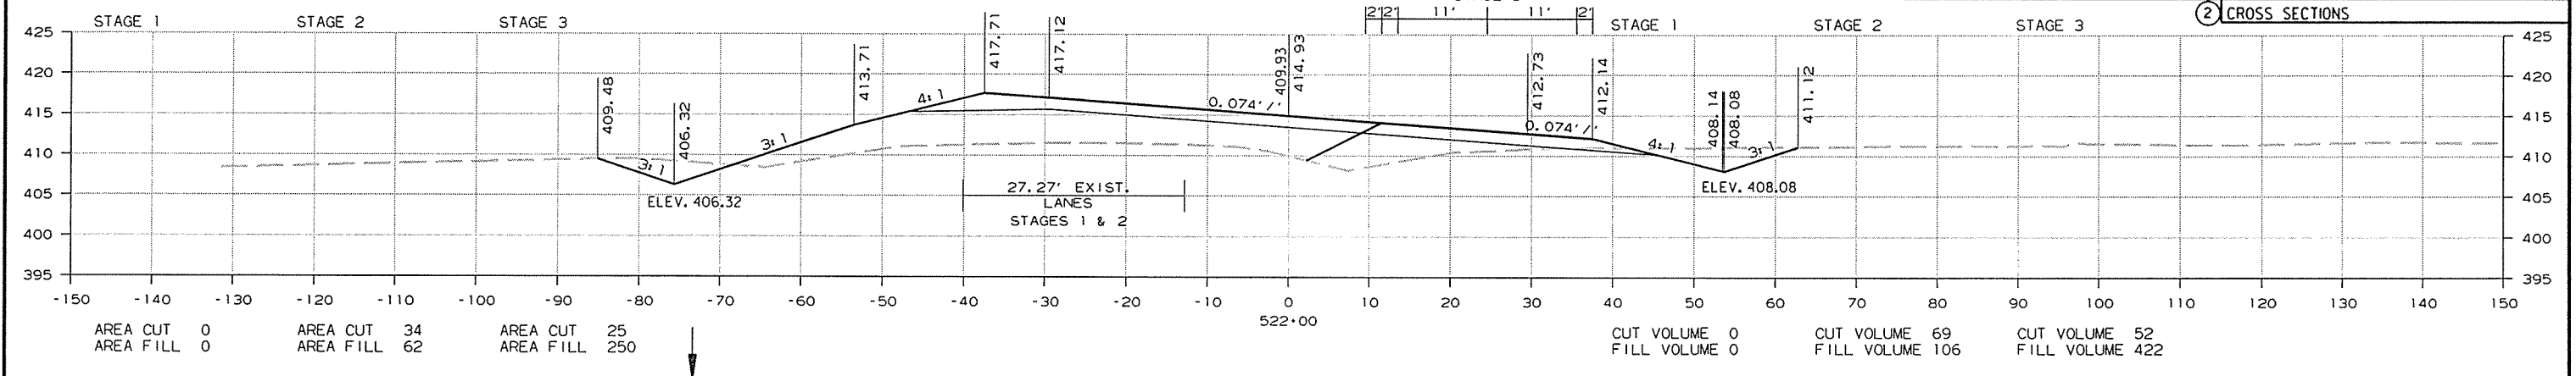




CROSS SECTION STA. 520+50 TO STA. 522+00

R080484.DGN 11/10/2014

DATE REVISED	DATE FILMED	DATE REVISED	DATE FILMED	FED. RD. DIST. NO.	STATE	FED. AID PROJ. NO.	SHEET NO.	TOTAL SHEETS
				6	ARK.			
				JOB NO.	080484	181	283	

STAGE 1 STAGE 2 STAGE 3 STAGE 1 STAGE 2 STAGE 3

② CROSS SECTIONS

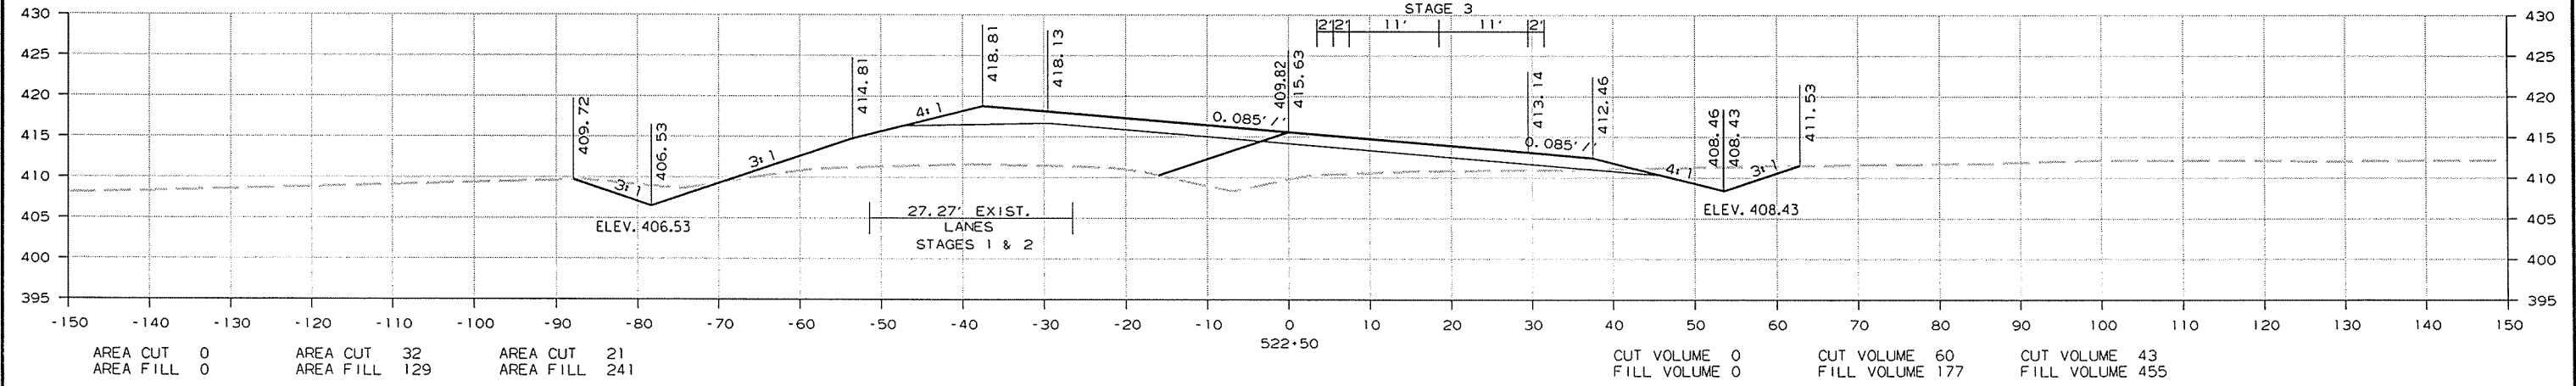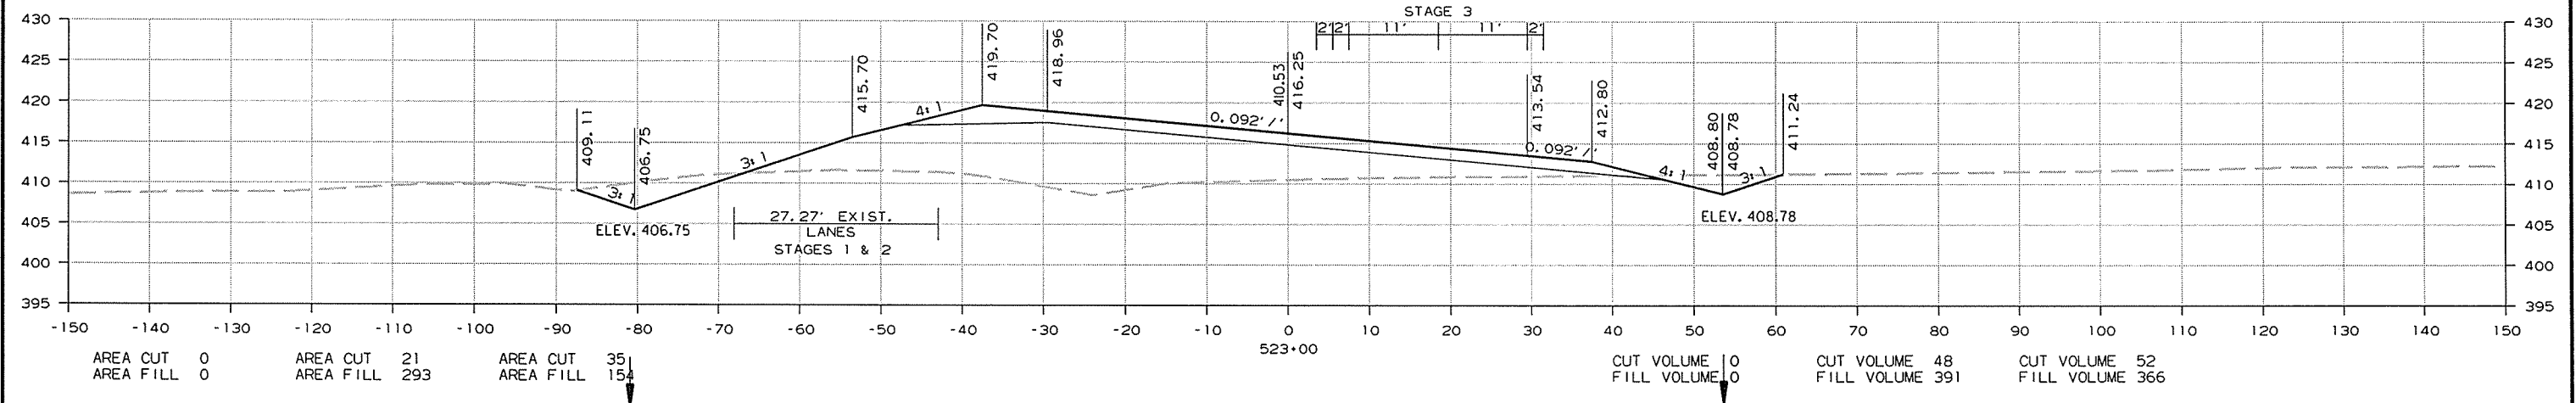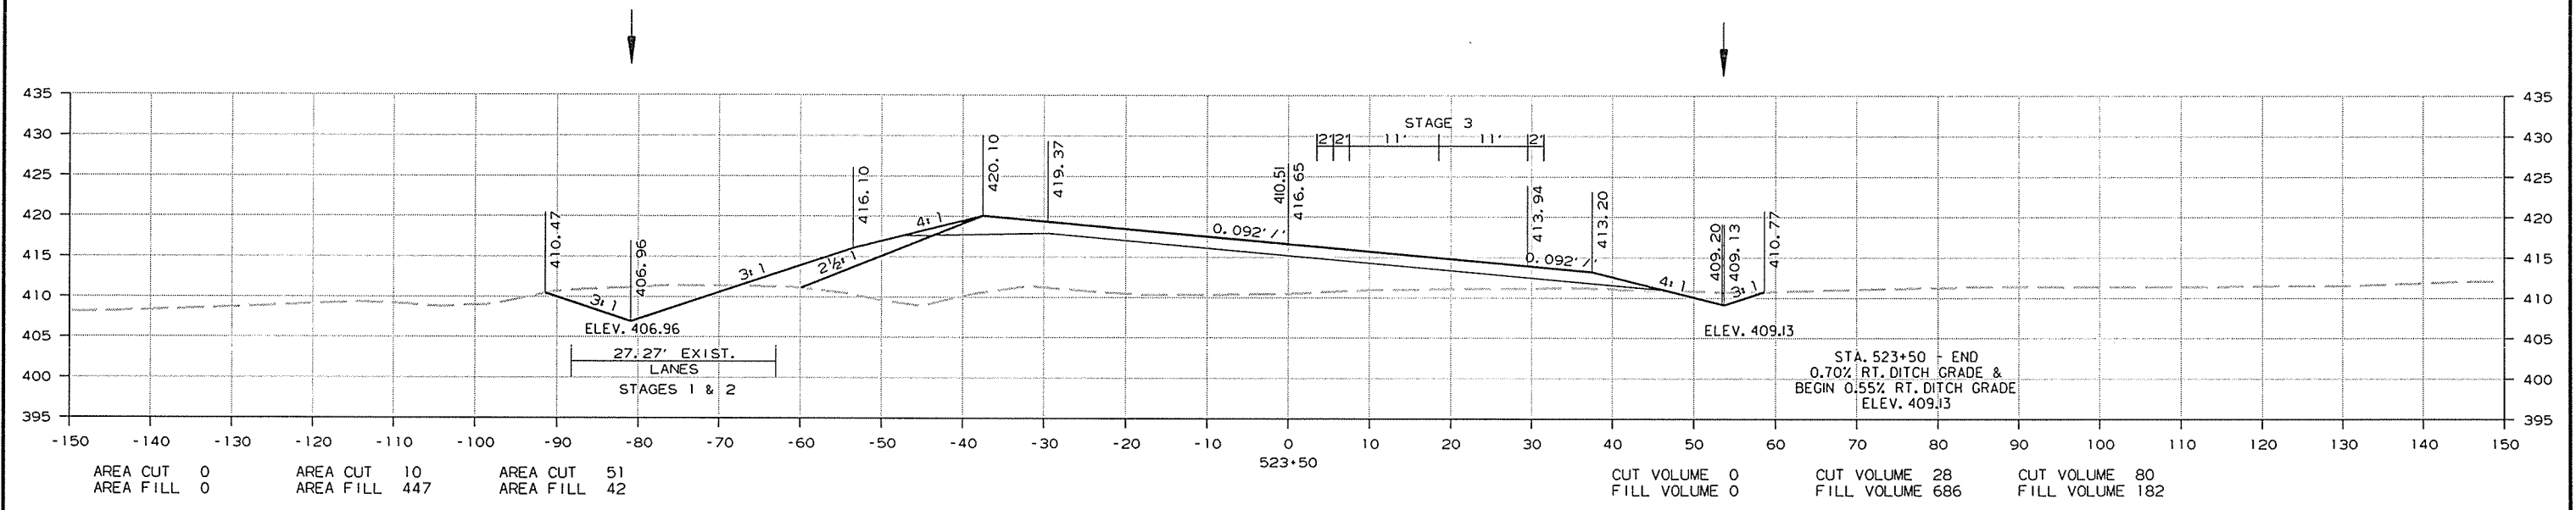




CROSS SECTION STA. 522+50 TO STA. 523+50

R080484.DGN 11/10/2014

DATE REVISED	DATE FILMED	DATE REVISED	DATE FILMED	FED. RD. DIST. NO.	STATE	FED. AID PROJ. NO.	SHEET NO.	TOTAL SHEETS
				6	ARK.			
				JOB NO. 080484		182	283	

STAGE 1 STAGE 2 STAGE 3 STAGE 1 STAGE 2 STAGE 3

2 CROSS SECTIONS

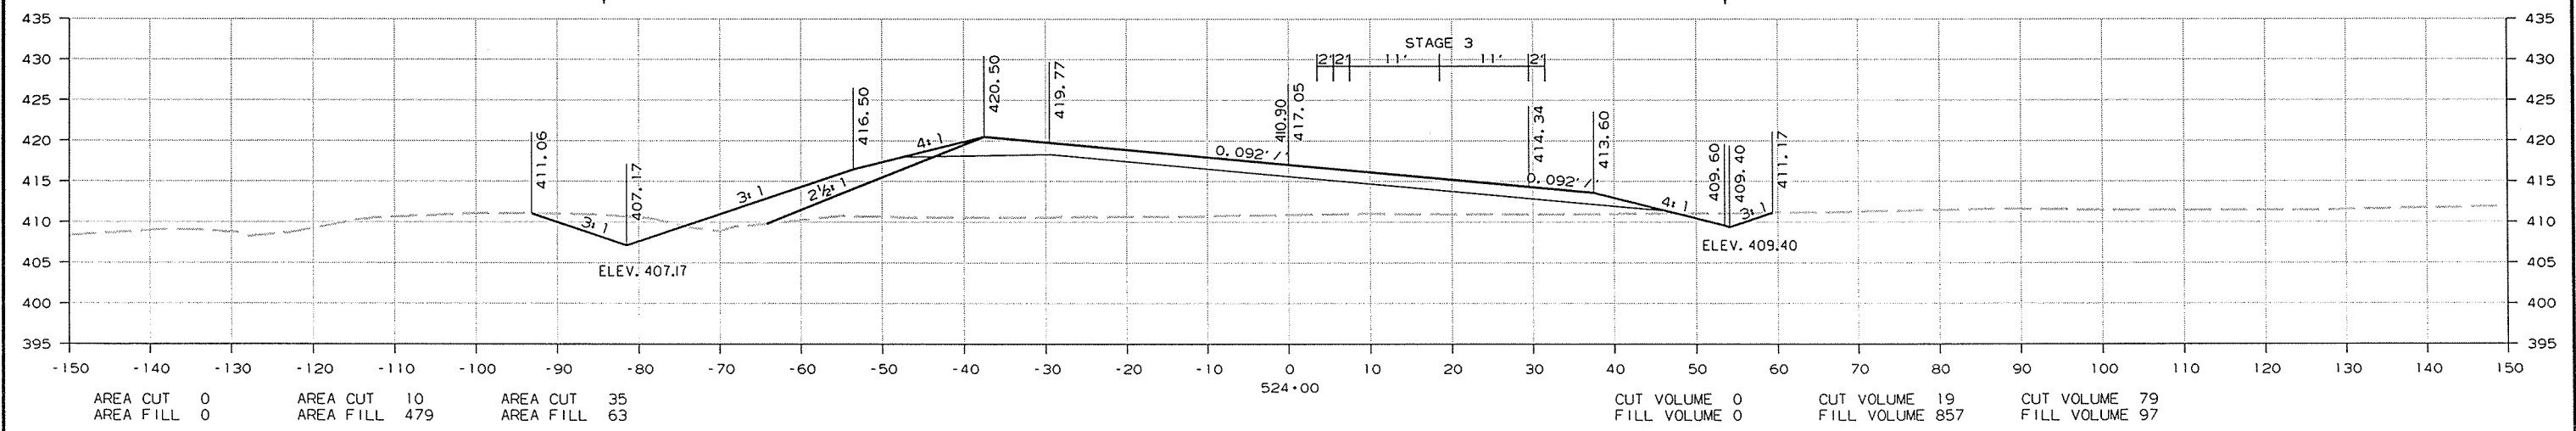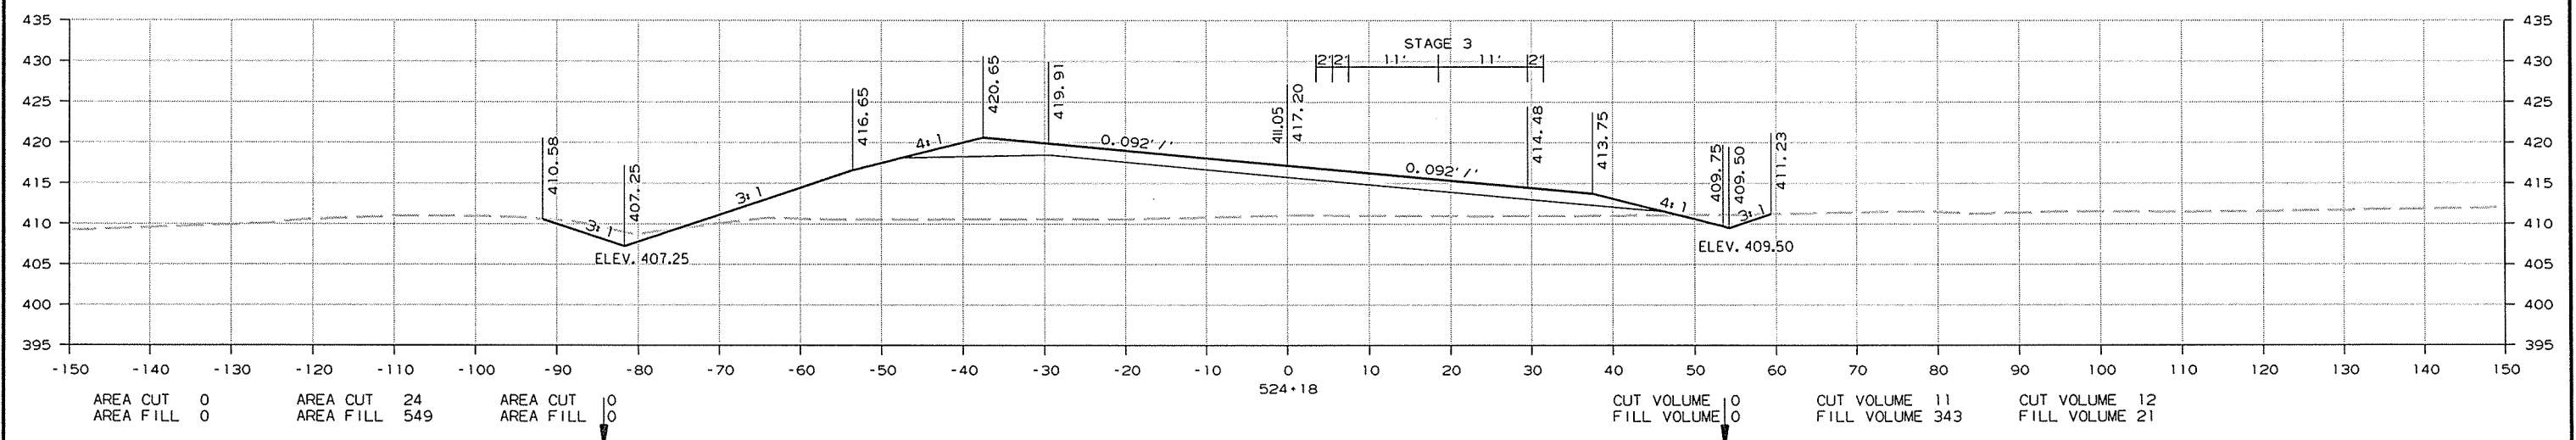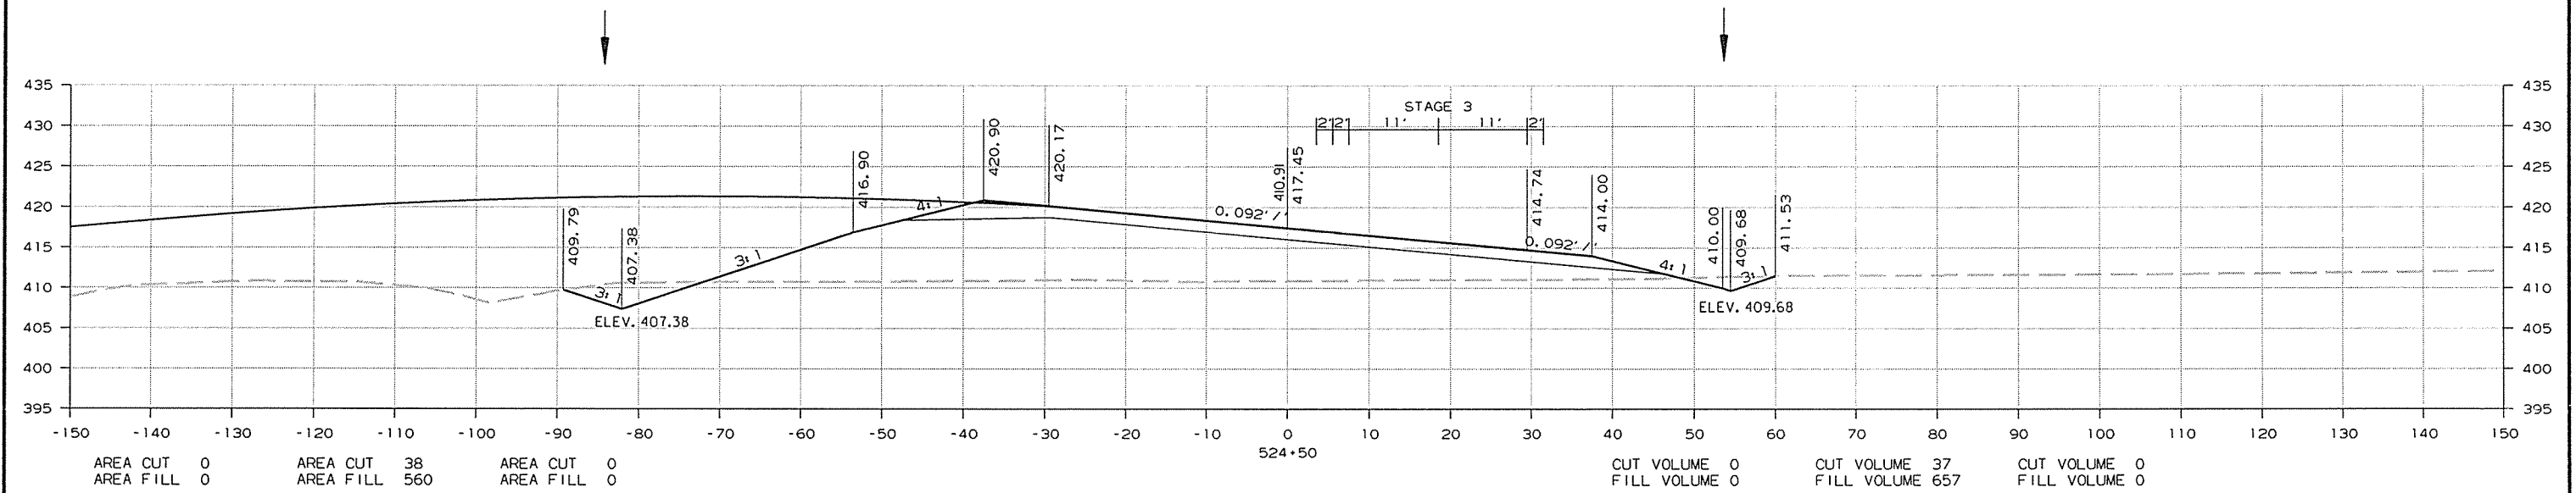




CROSS SECTION STA. 524+00 TO STA. 524+50

R080484.DGN 11/10/2014

DATE REVISED	DATE FILMED	DATE REVISED	DATE FILMED	FED. RD. DIST. NO.	STATE	FED. AID PROJ. NO.	SHEET NO.	TOTAL SHEETS
				6	ARK.			
				JOB NO.	080484		183	283

STAGE 1 STAGE 2 STAGE 3 STAGE 1 STAGE 2 STAGE 3

2 CROSS SECTIONS

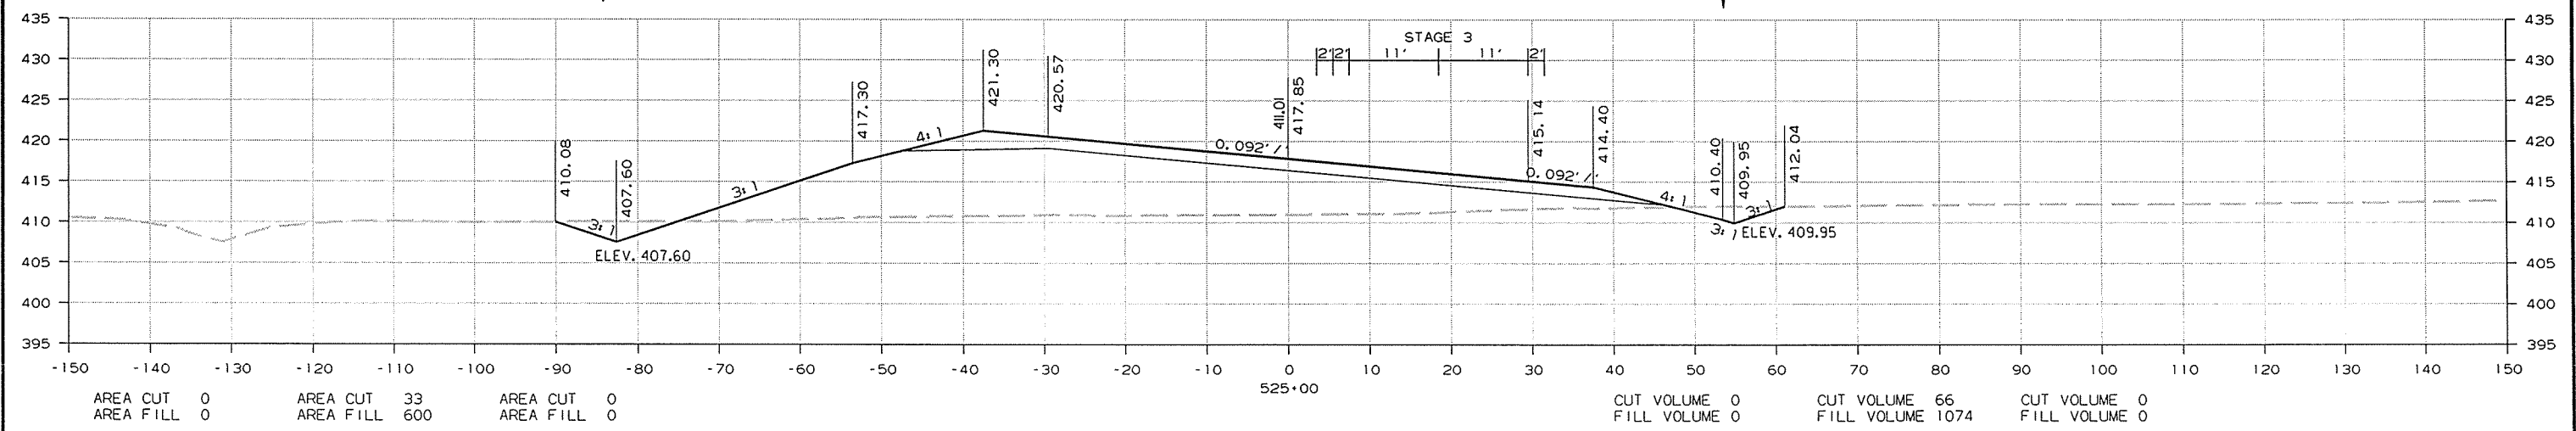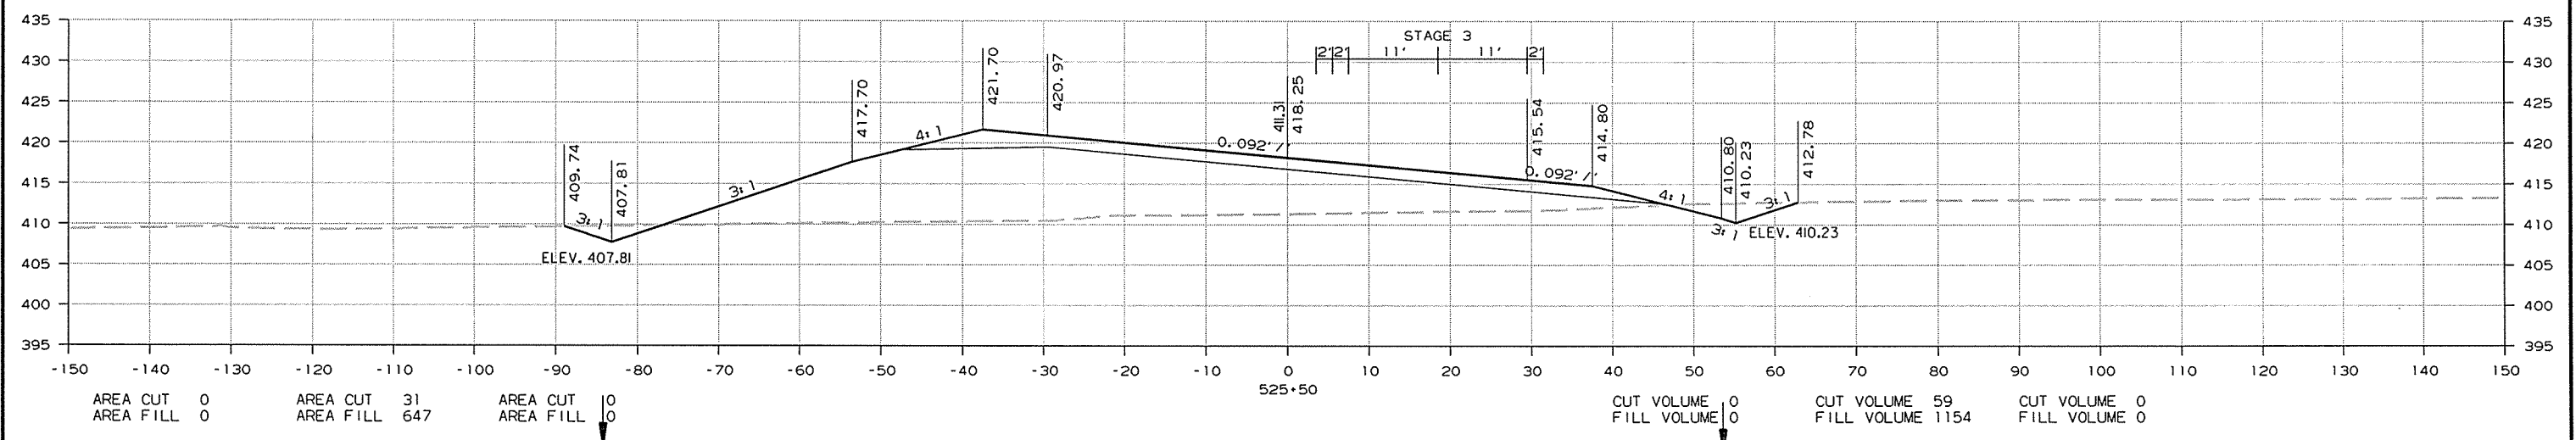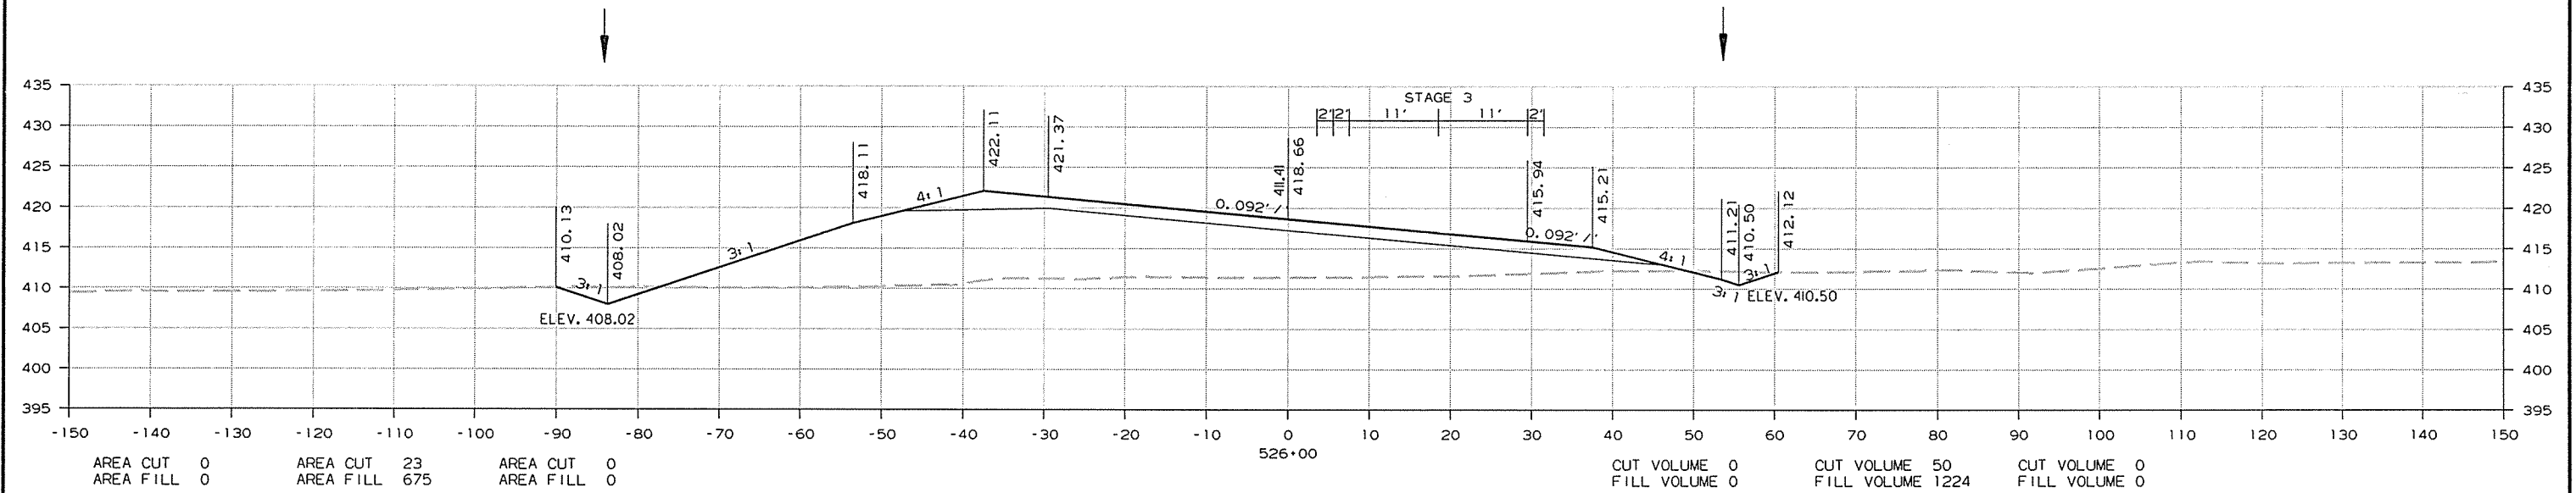

CROSS SECTION STA. 525+00 TO STA. 526+00

R080484.DGN 11/10/2014

DATE REVISED	DATE FILMED	DATE REVISED	DATE FILMED	FED. RD. DIST. NO.	STATE	FED. AID PROJ. NO.	SHEET NO.	TOTAL SHEETS
				6	ARK.			
				JOB NO. 080484		184	283	

STAGE 1

STAGE 2




STAGE 3

STAGE 1

STAGE 2

STAGE 3

2 CROSS SECTIONS

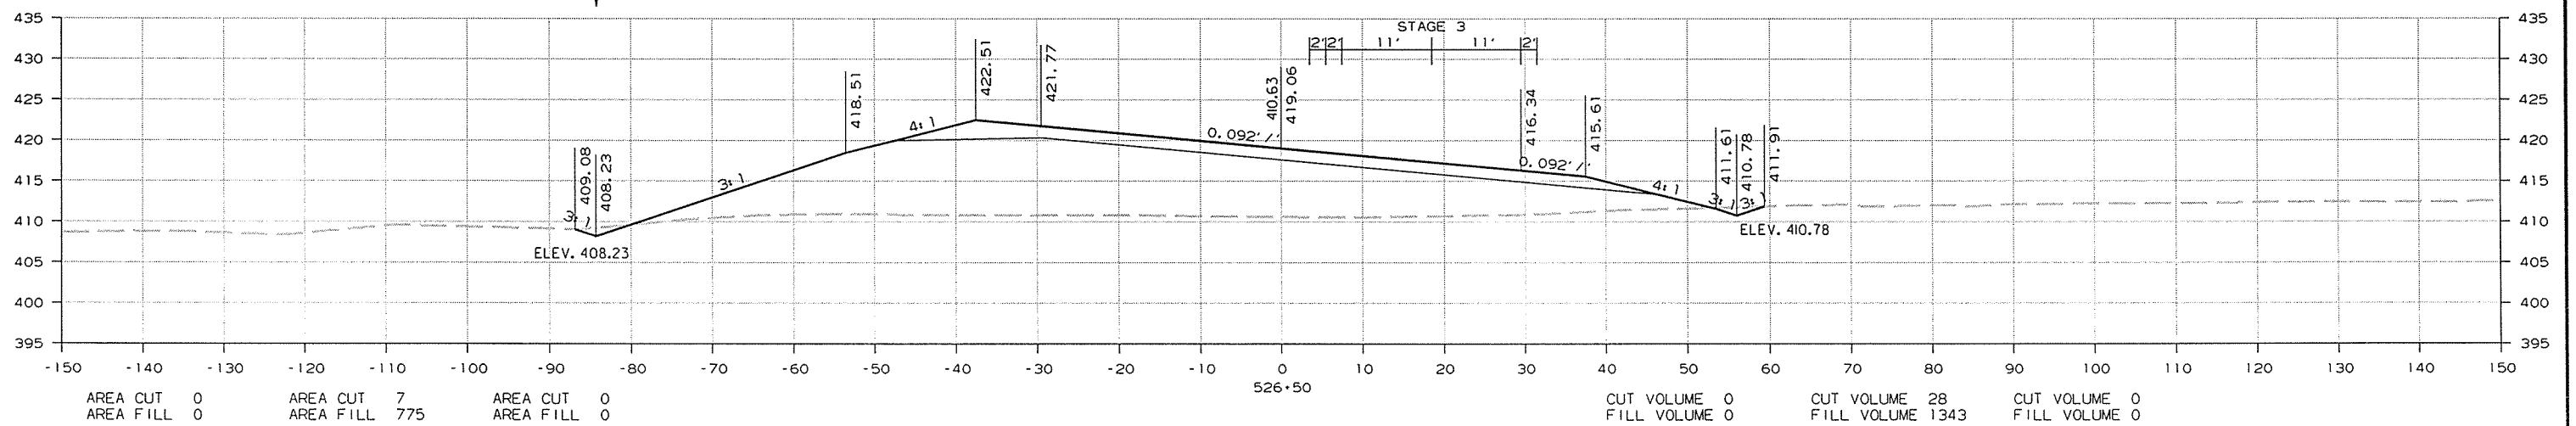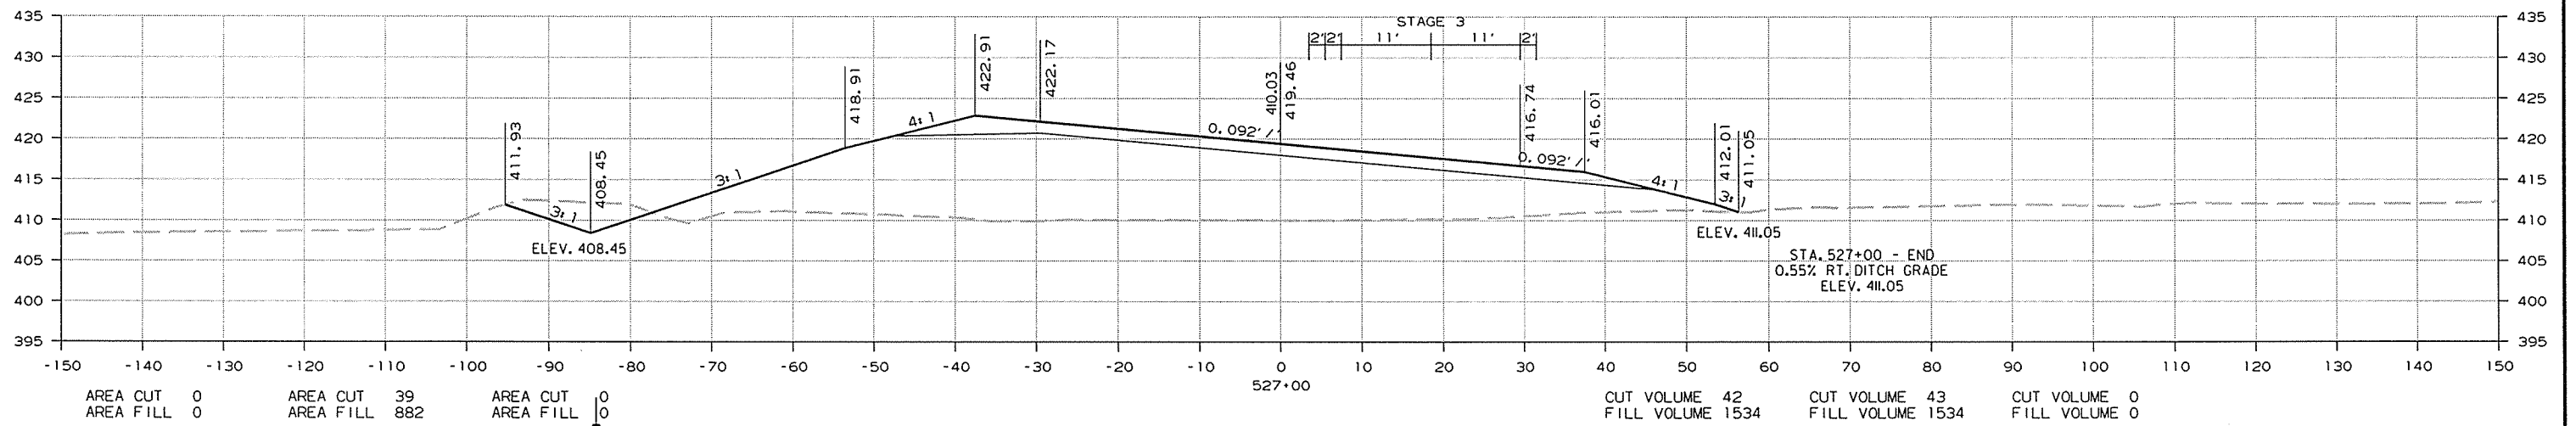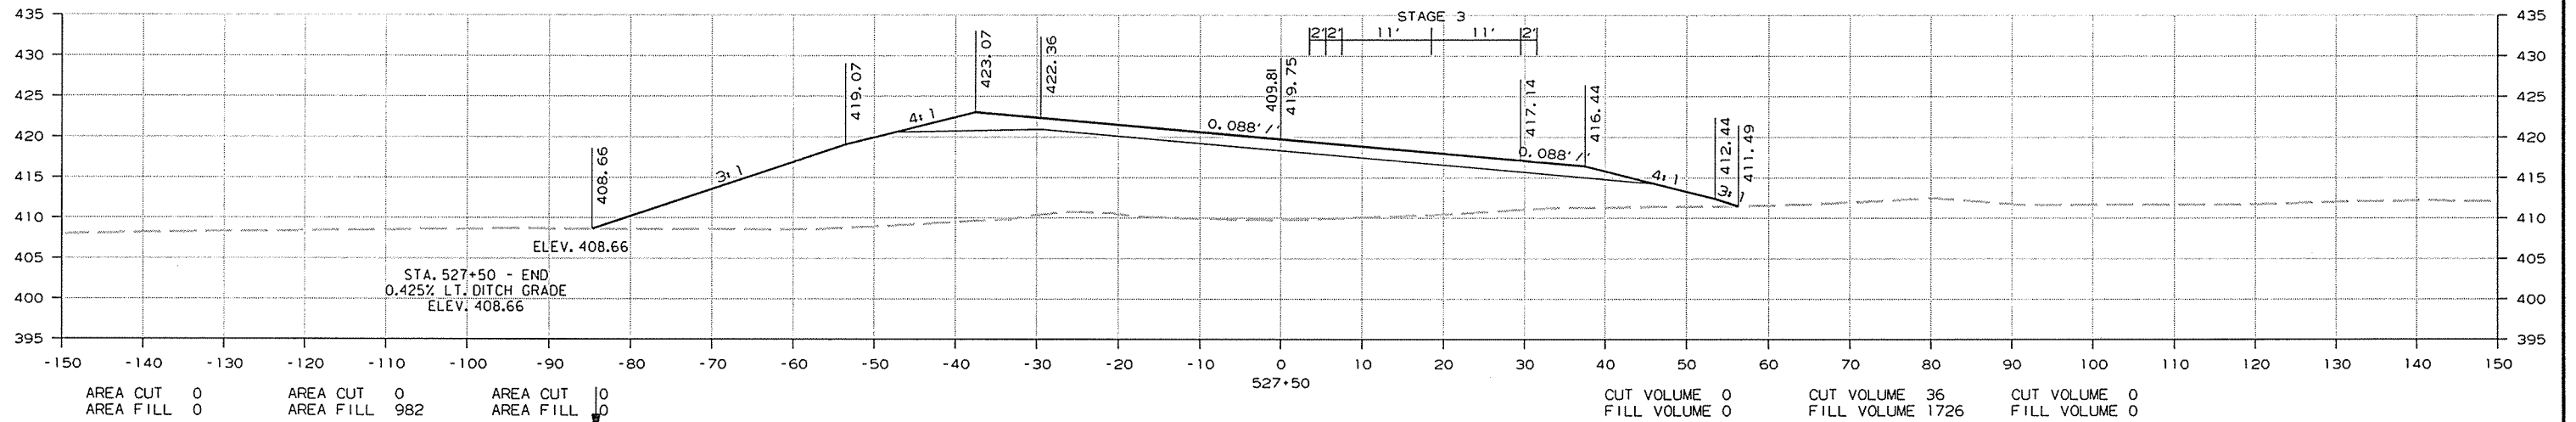




CROSS SECTION STA. 526+50 TO STA. 527+50

11/10/2014
R080484.DCN

DATE REVISED	DATE FILMED	DATE REVISED	DATE FILMED	FED. RD. DIST. NO.	STATE	FED. AID PROJ. NO.	SHEET NO.	TOTAL SHEETS
				6	ARK.			
				JOB NO.	080484	185	283	

STAGE 1 STAGE 2 STAGE 3 STAGE 1 STAGE 2 STAGE 3

② CROSS SECTIONS

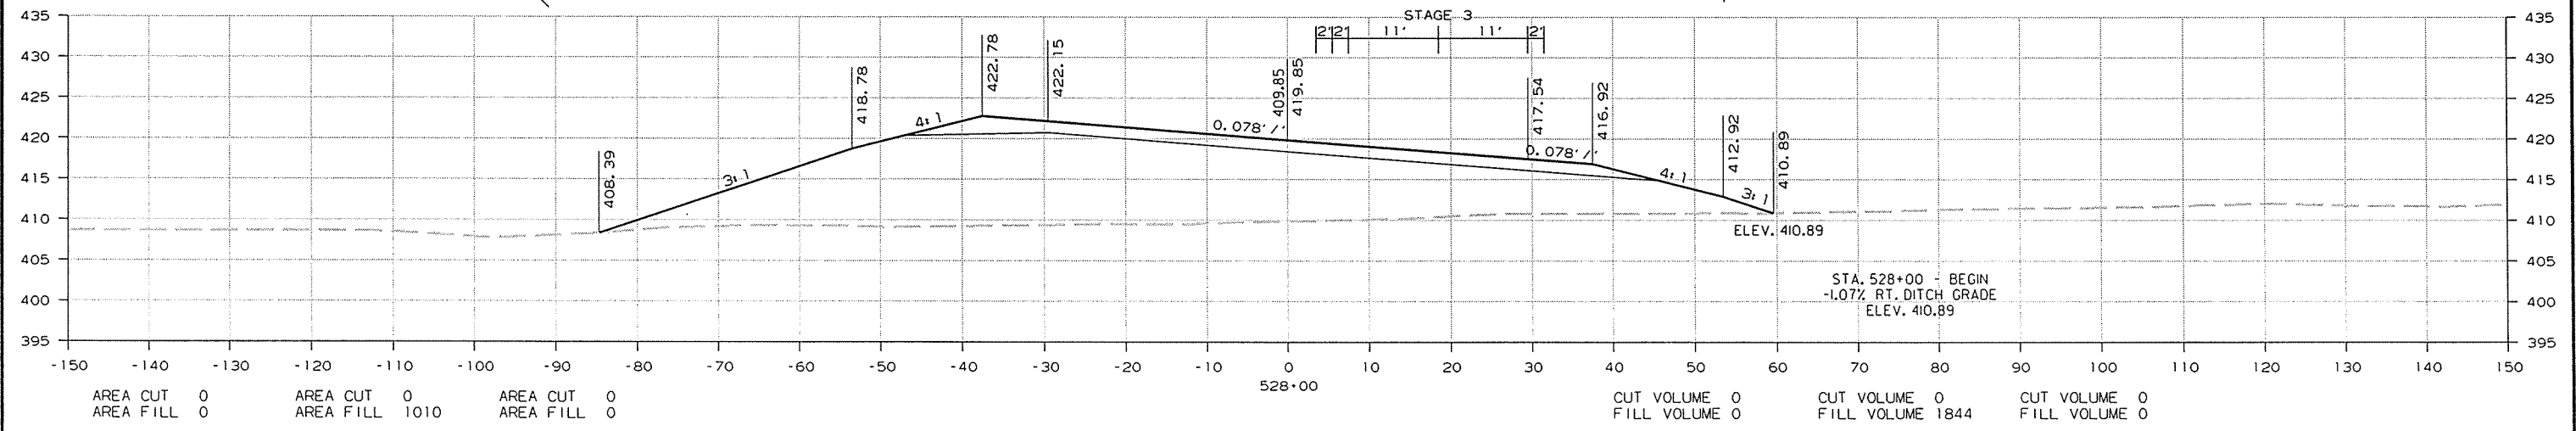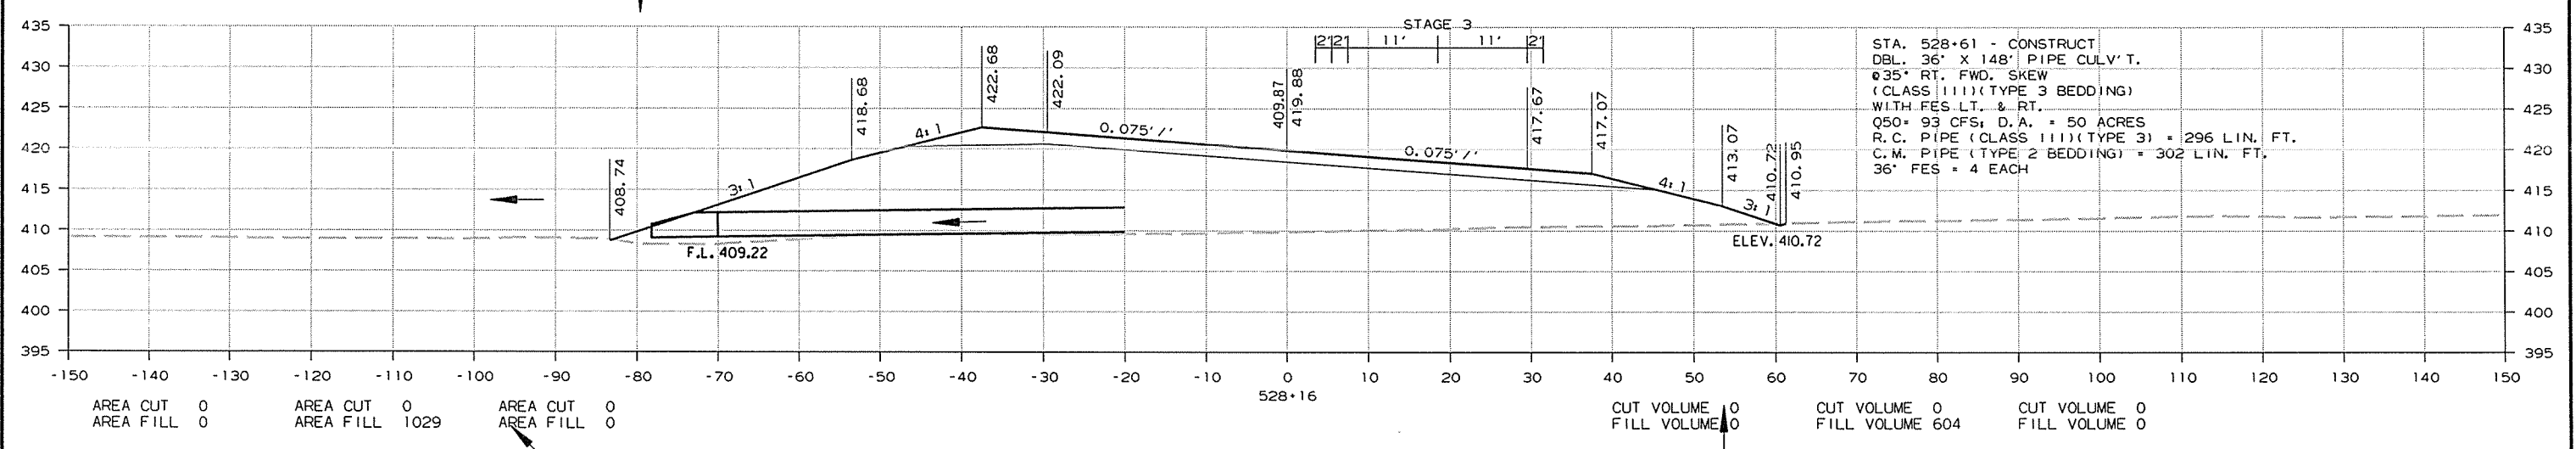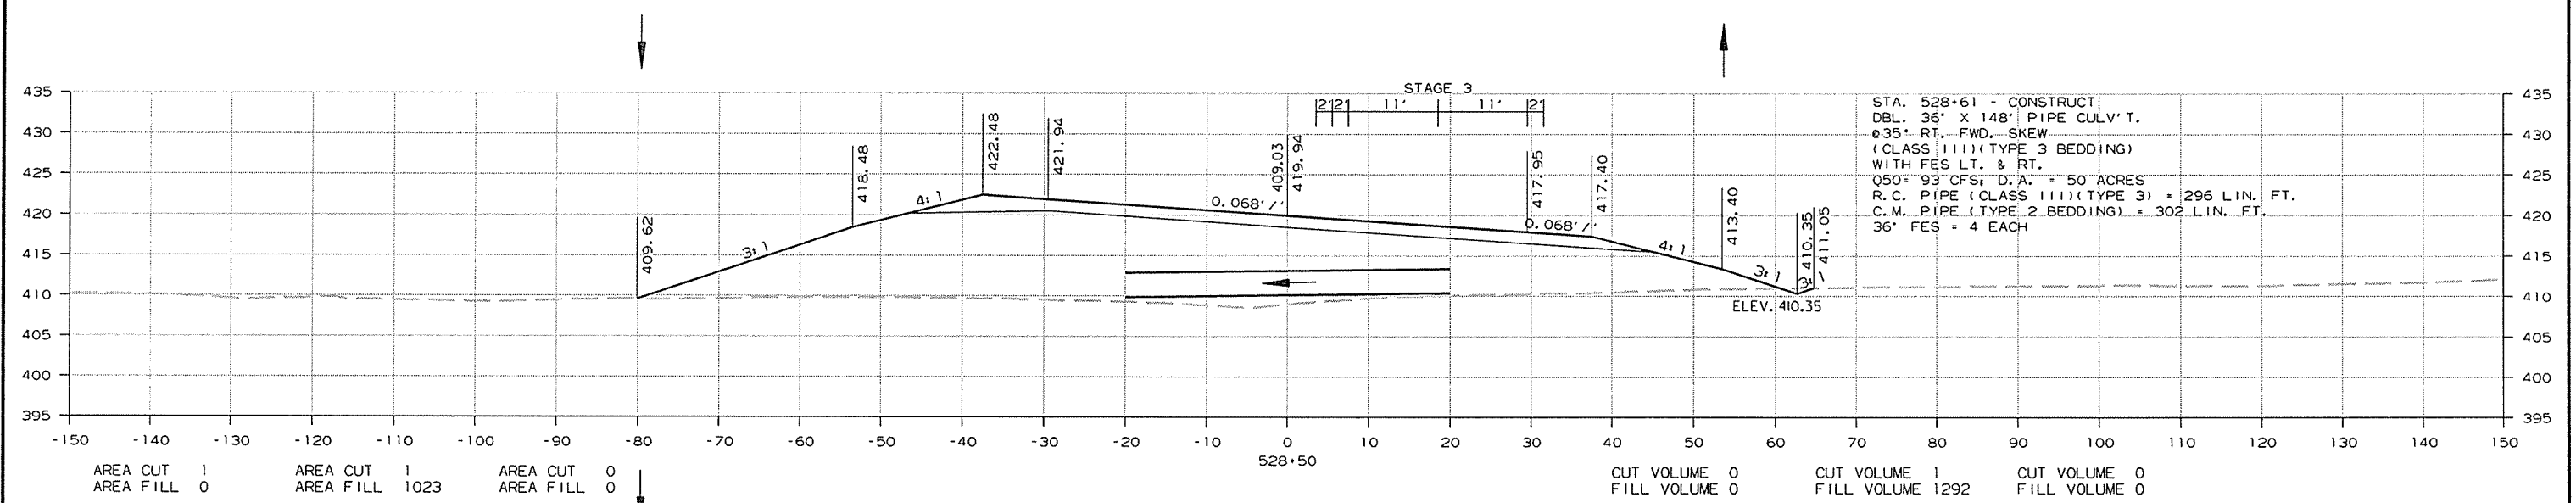




CROSS SECTION STA. 528+00 TO STA. 528+50

R080484.DGN 11/10/2014

DATE REVISED	DATE FILMED	DATE REVISED	DATE FILMED	FED. RD. DIST. NO.	STATE	FED. AID PROJ. NO.	SHEET NO.	TOTAL SHEETS
				6	ARK.			
				JOB NO.	080484		186	283

STAGE 1 STAGE 2 STAGE 3 STAGE 1 STAGE 2 STAGE 3

② CROSS SECTIONS

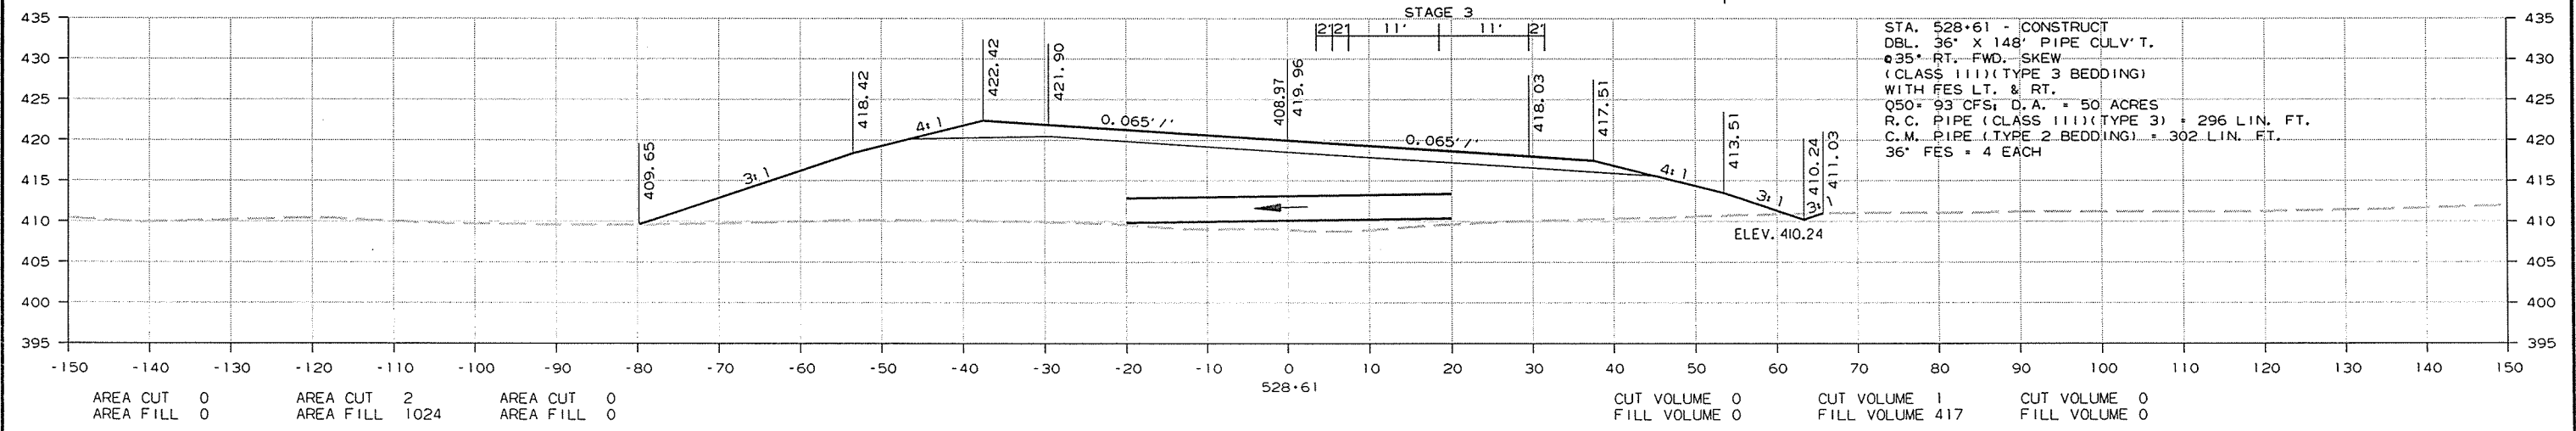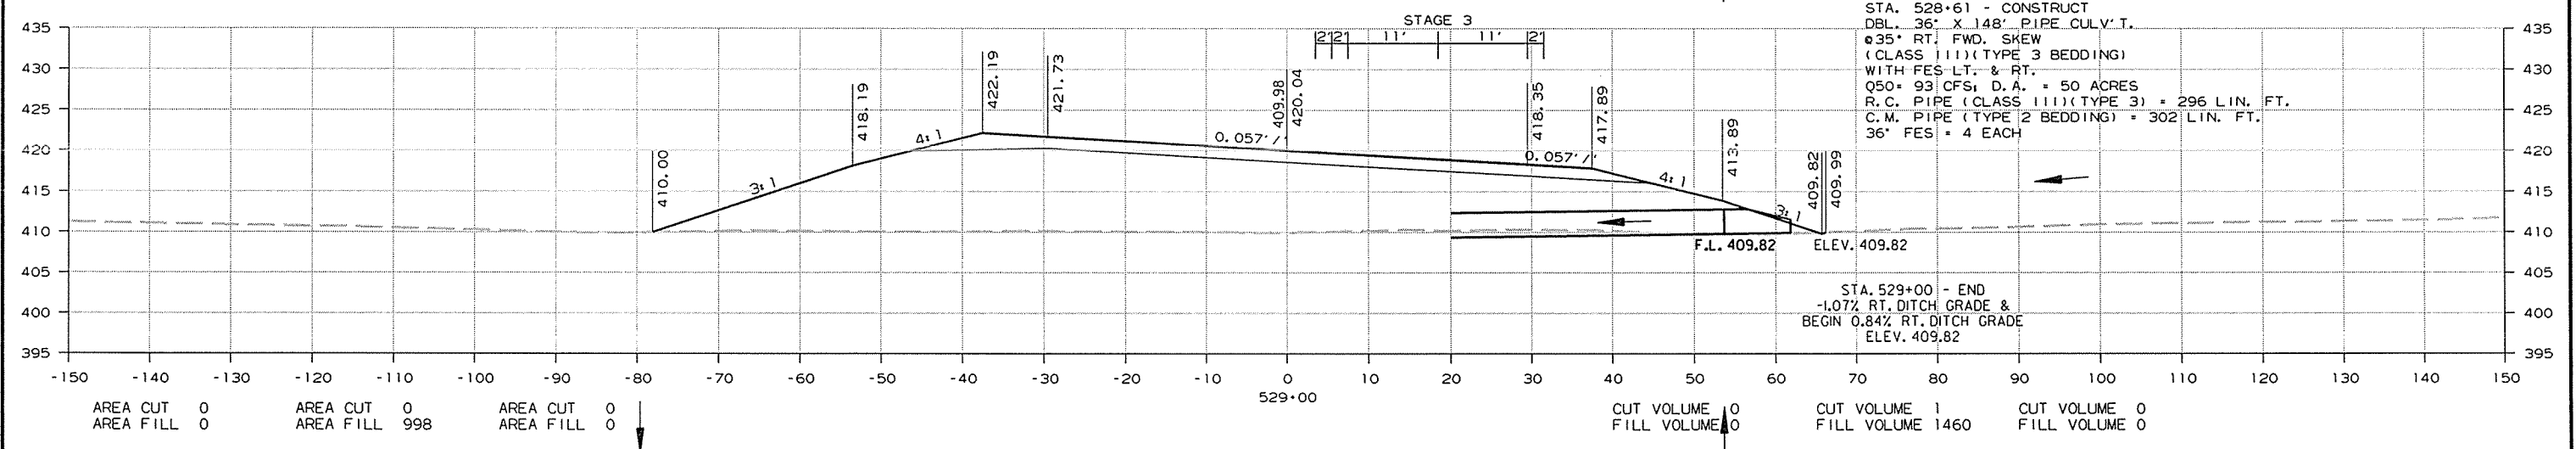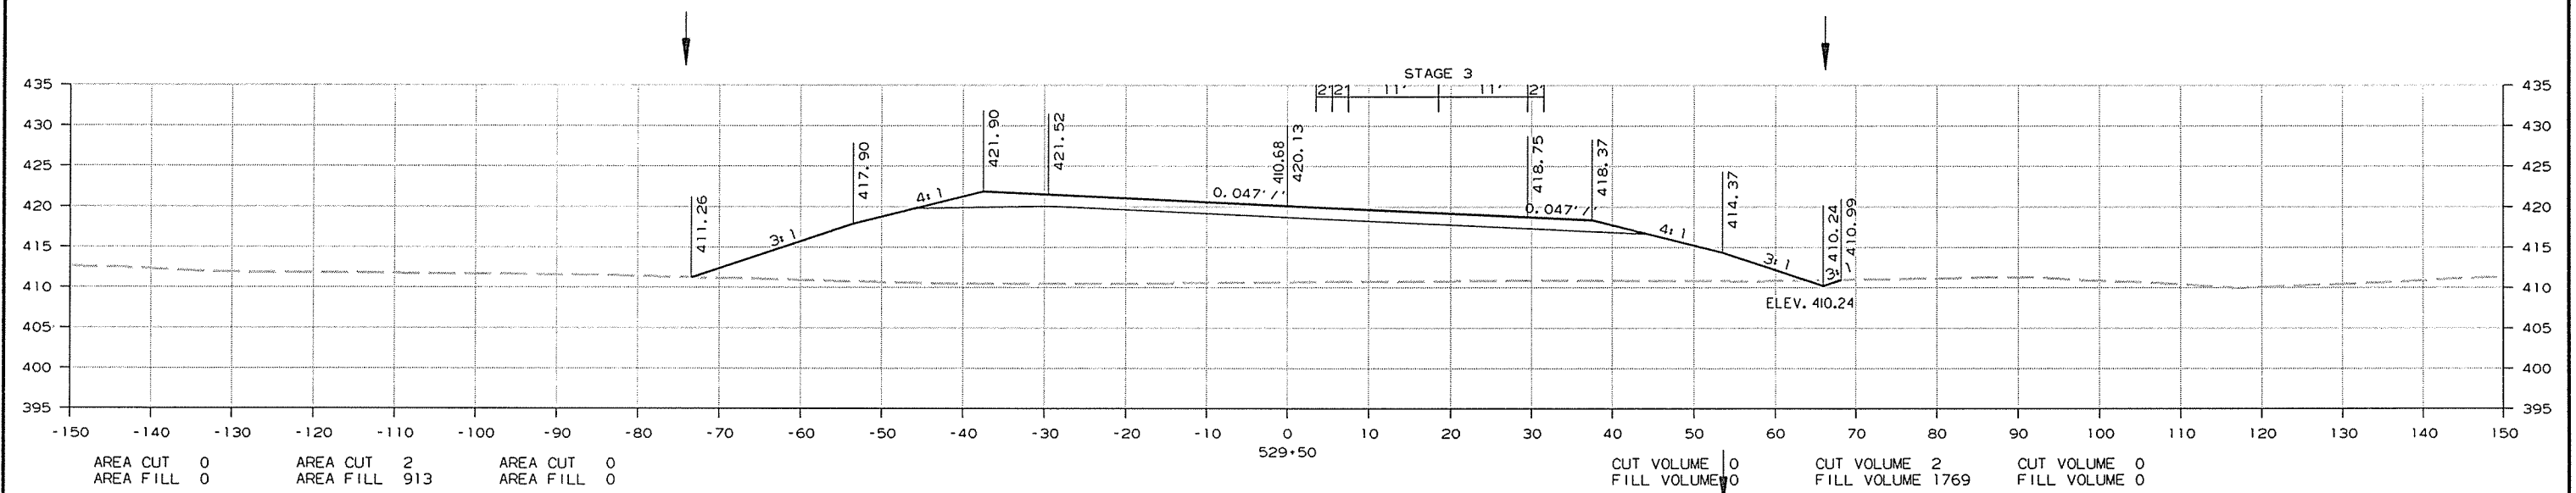




CROSS SECTION STA. 528+61 TO STA. 529+50

11/10/2014 R080484.DGN

DATE REVISED	DATE FILMED	DATE REVISED	DATE FILMED	FED. RD. DIST. NO.	STATE	FED. AID PROJ. NO.	SHEET NO.	TOTAL SHEETS
				6	ARK.			
				JOB NO.	080484	187	283	

STAGE 1 STAGE 2 STAGE 3 STAGE 1 STAGE 2 STAGE 3

2 CROSS SECTIONS

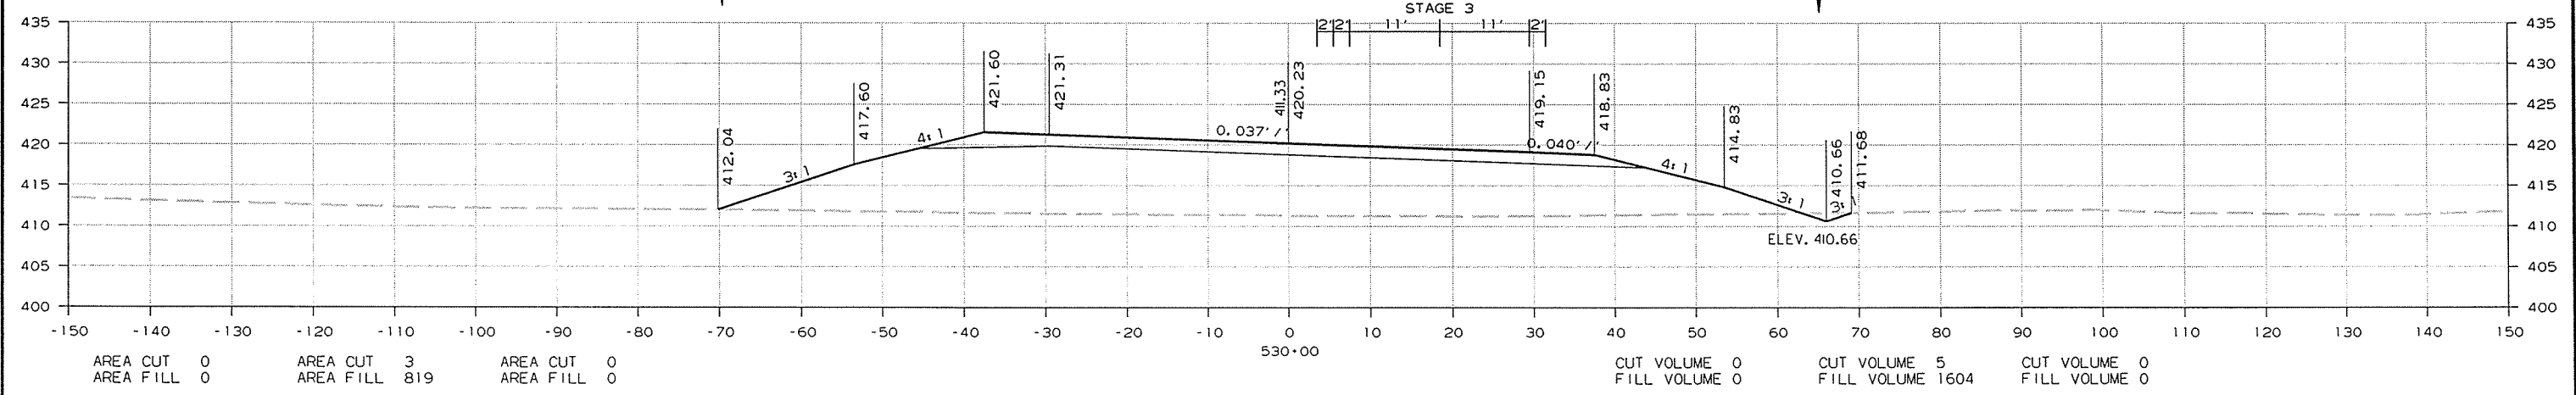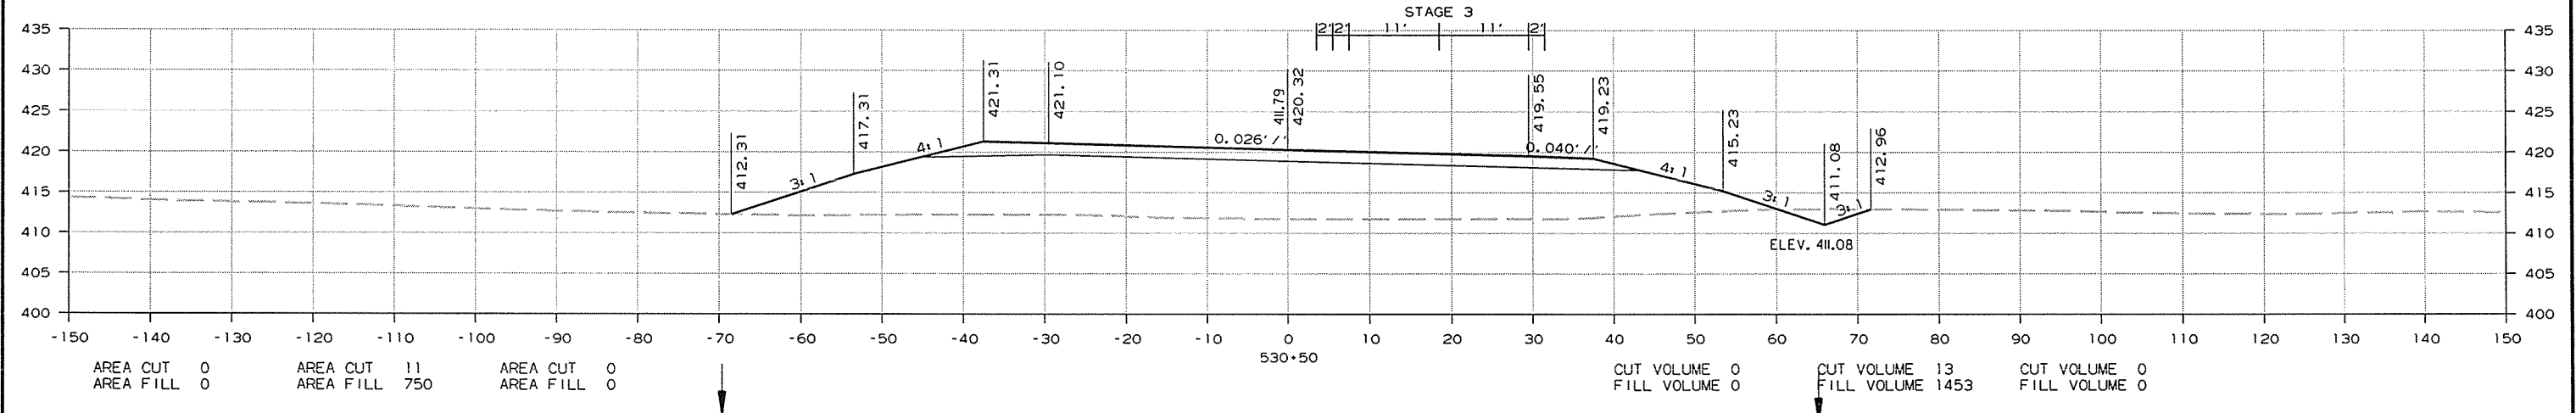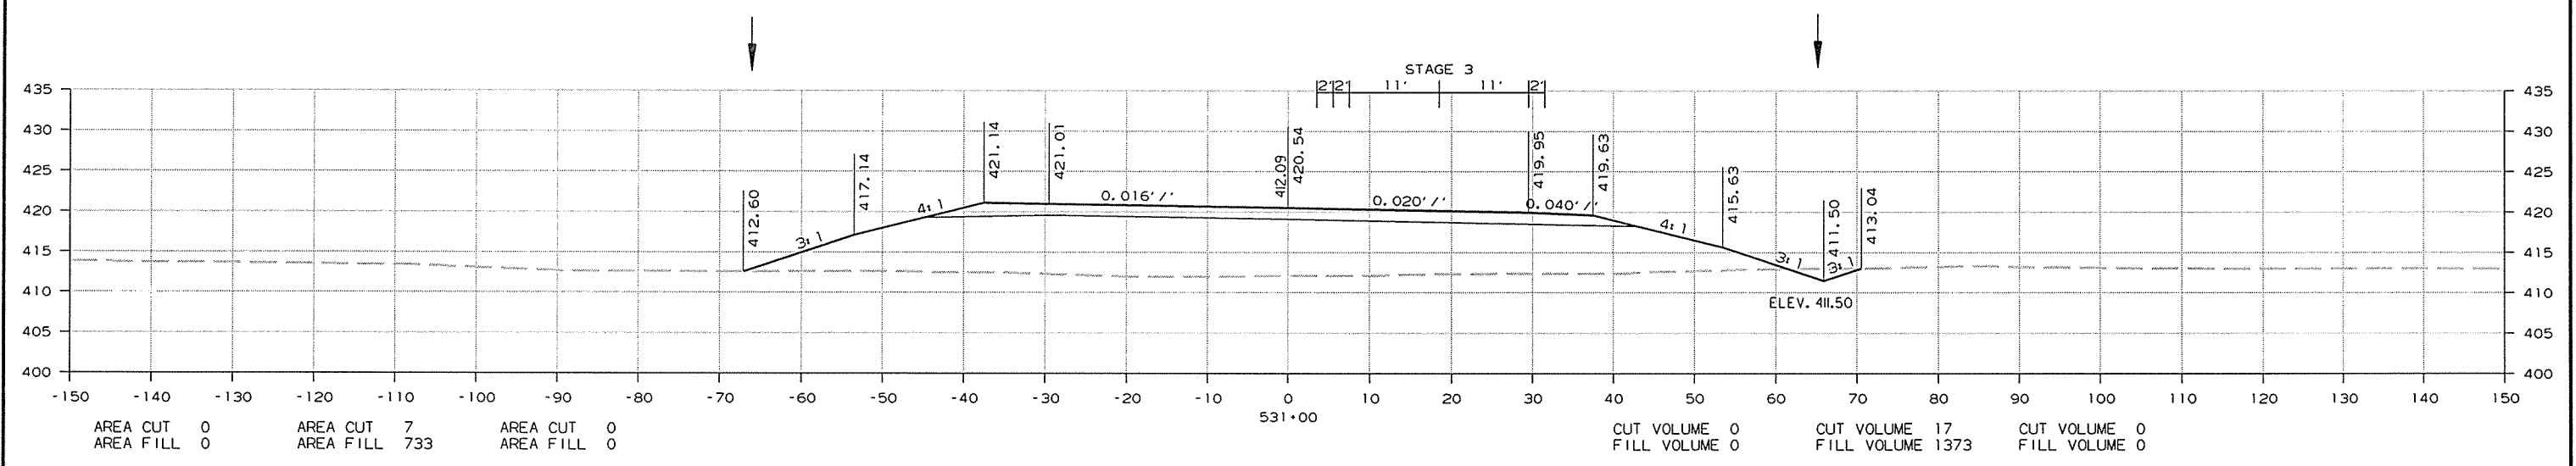

CROSS SECTION STA. 530+00 TO STA. 531+00

11/10/2014
R080484.DGN

DATE REVISED	DATE FILMED	DATE REVISED	DATE FILMED	FED. RD. DIST. NO.	STATE	FED. AID PROJ. NO.	SHEET NO.	TOTAL SHEETS
				6	ARK.			
				JOB NO.	080484		188	283

STAGE 1

STAGE 2




STAGE 3

STAGE 1

STAGE 2

STAGE 3

② CROSS SECTIONS

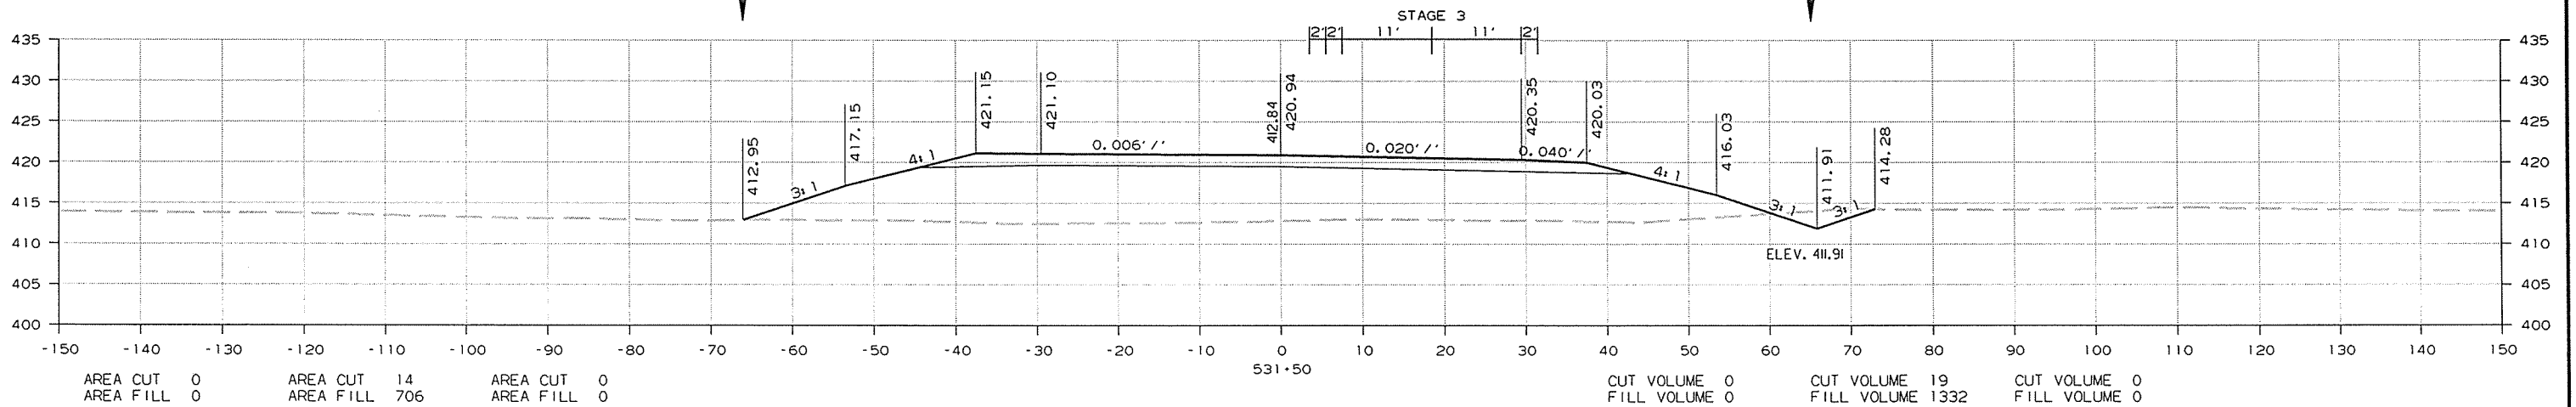
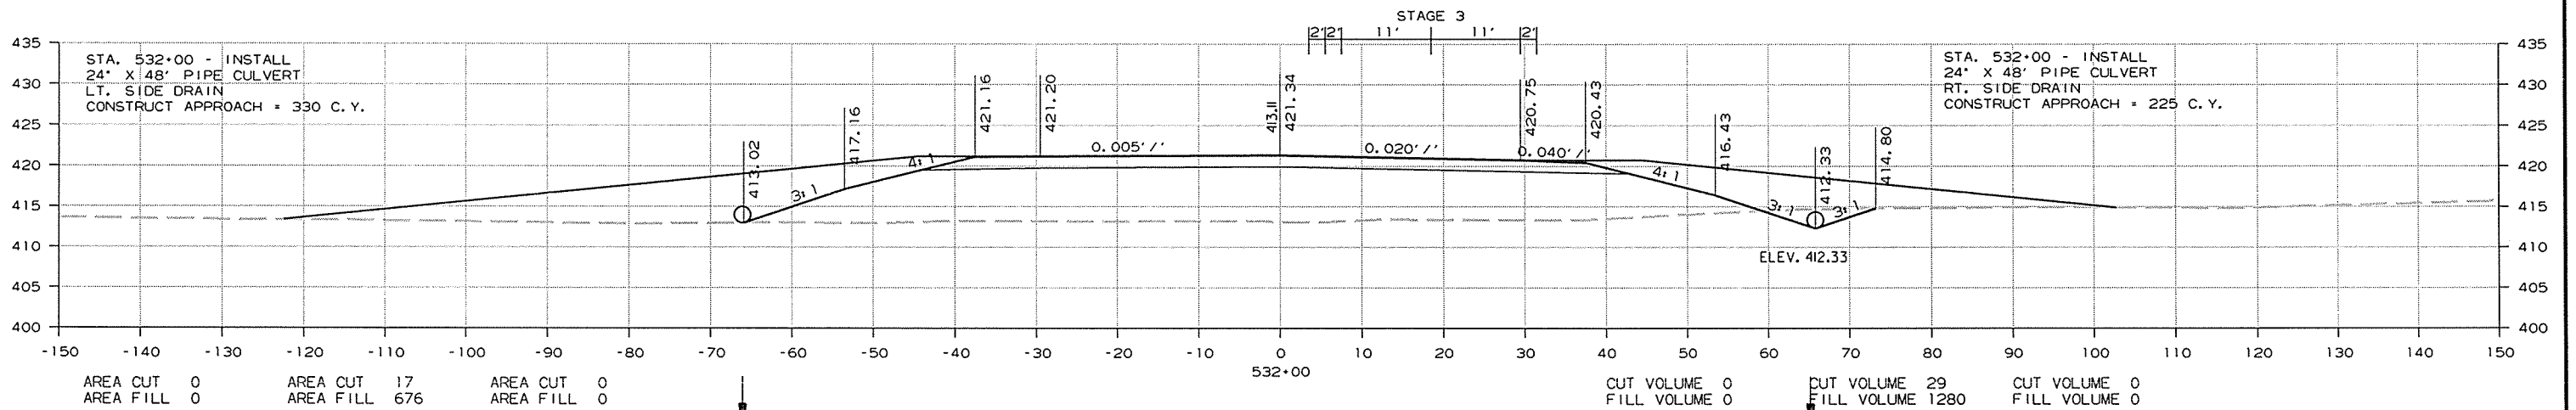
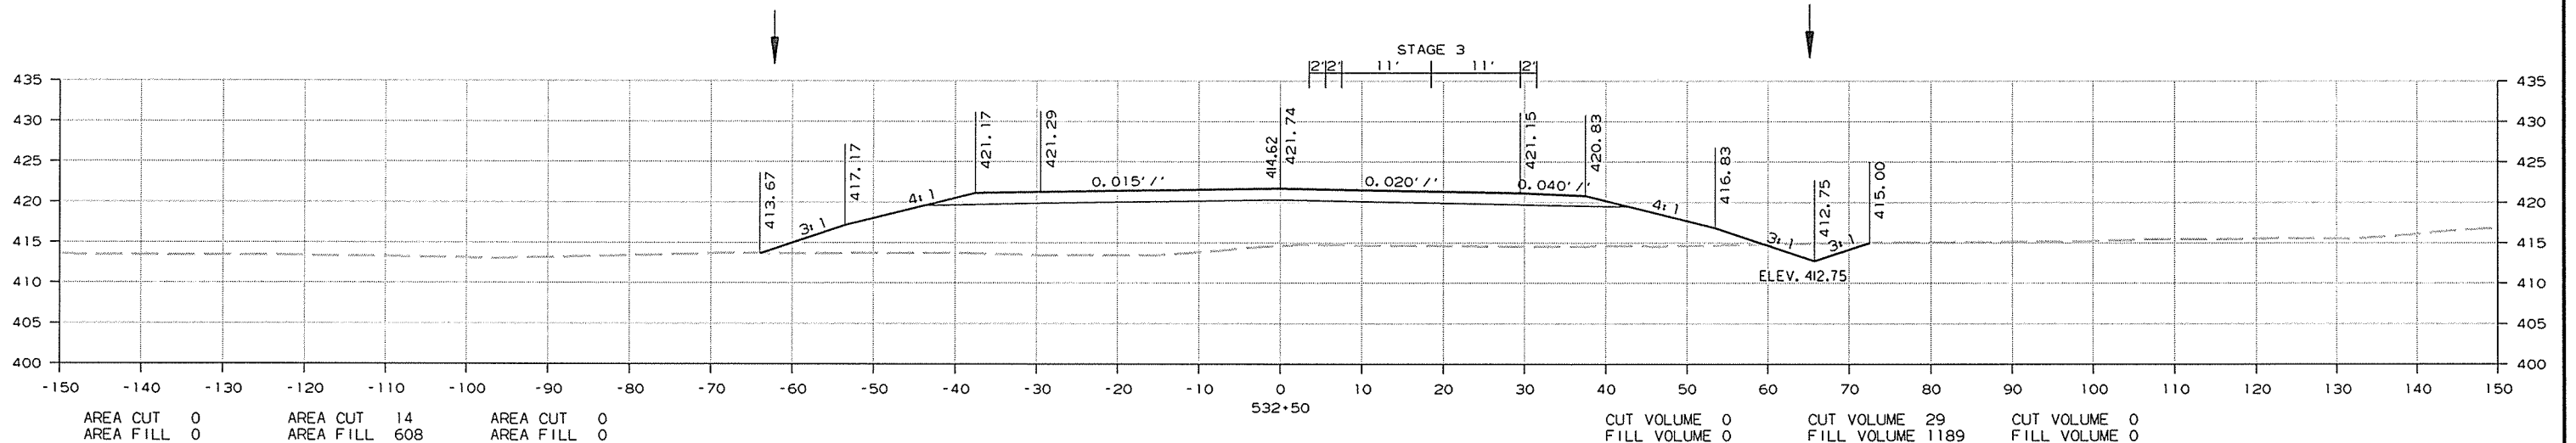


CROSS SECTION STA. 531+50 TO STA. 532+50

DATE REVISED	DATE FILMED	DATE REVISED	DATE FILMED	FED. RD. DIST. NO.	STATE	FED. AID PROJ. NO.	SHEET NO.	TOTAL SHEETS
				6	ARK.			
				JOB NO.	080484		189	283

STAGE 1 STAGE 2 STAGE 3 STAGE 1 STAGE 2 STAGE 3

2 CROSS SECTIONS


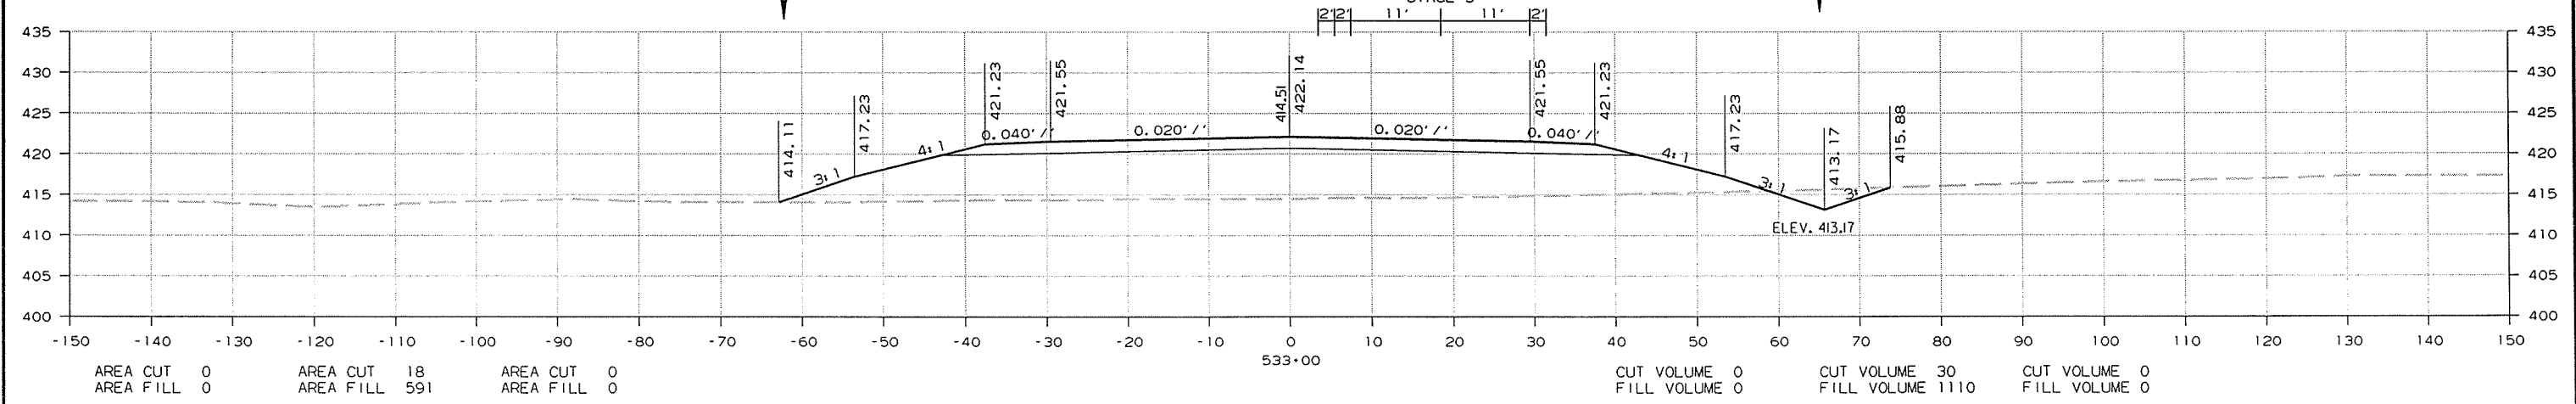
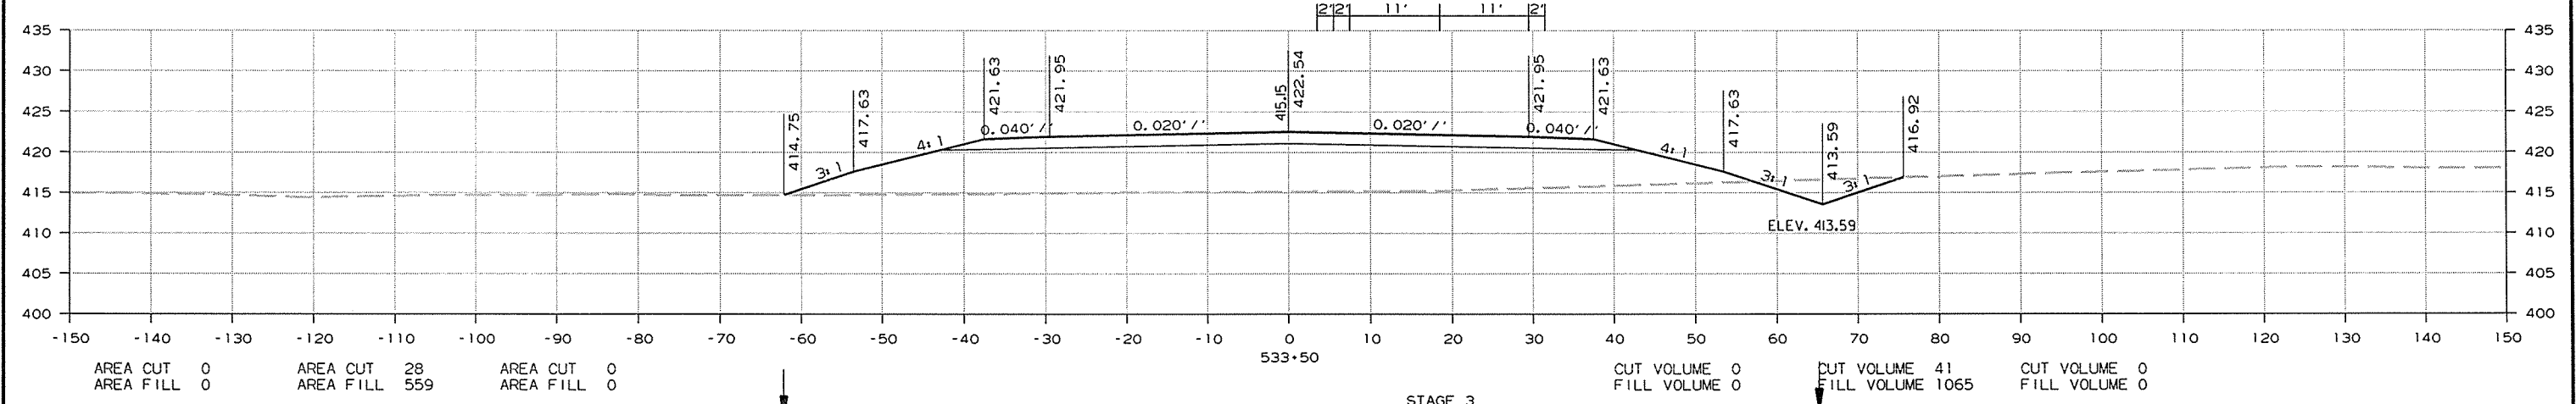
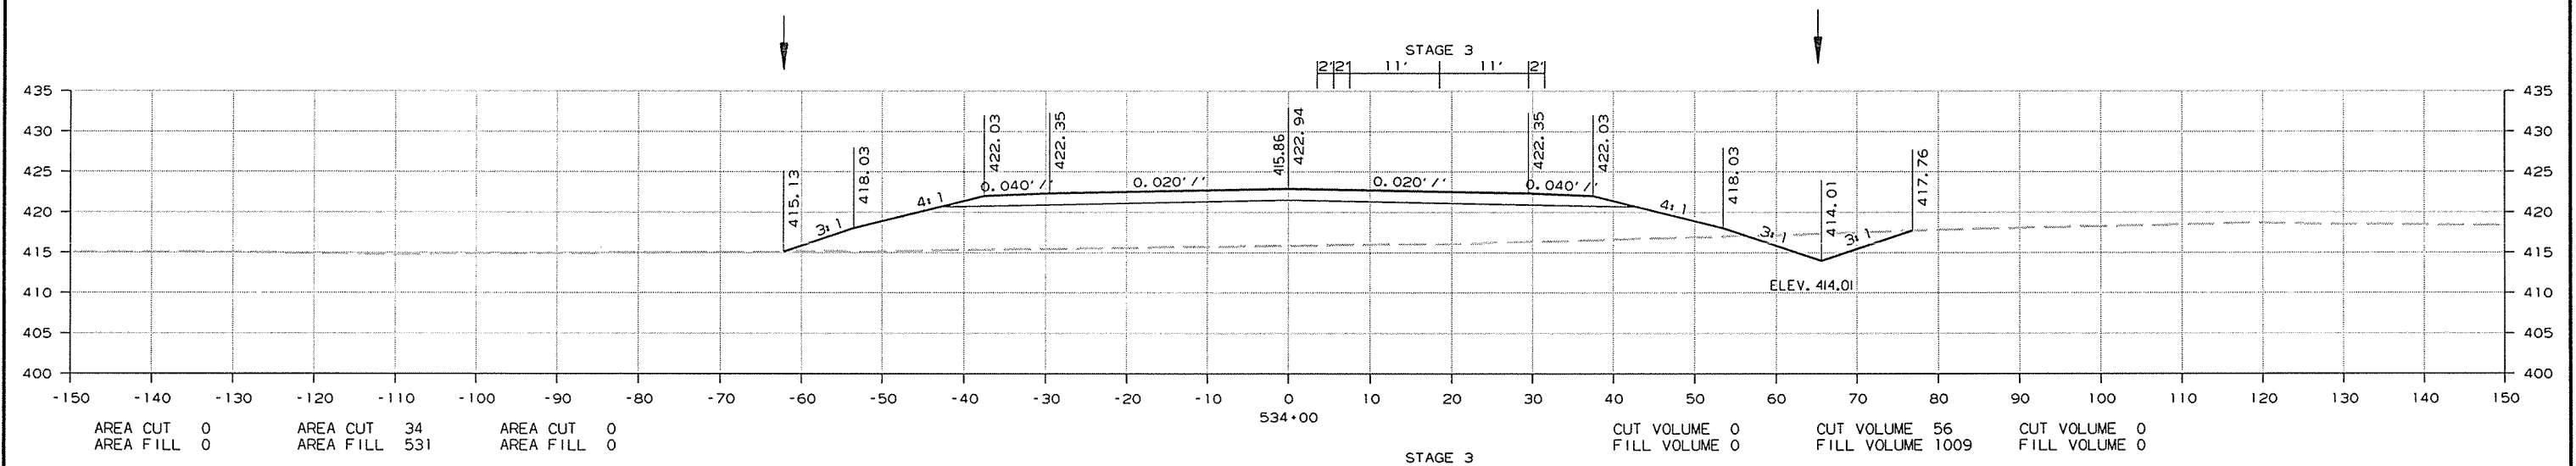


CROSS SECTION STA. 533+00 TO STA. 534+00

11/10/2014
R080484.DCN

DATE REVISED	DATE FILMED	DATE REVISED	DATE FILMED	FED. RD. DIST. NO.	STATE	FED. AID PROJ. NO.	SHEET NO.	TOTAL SHEETS
				6	ARK.			
				JOB NO.		080484	190	283

2 CROSS SECTIONS

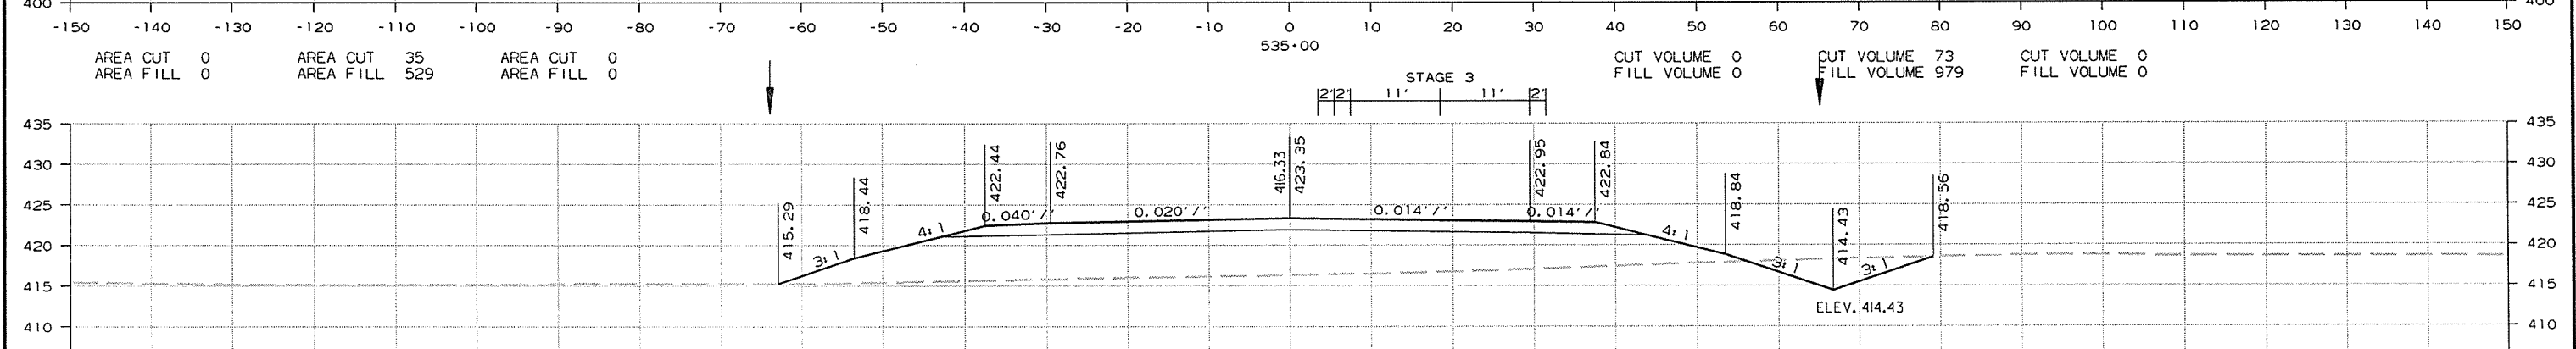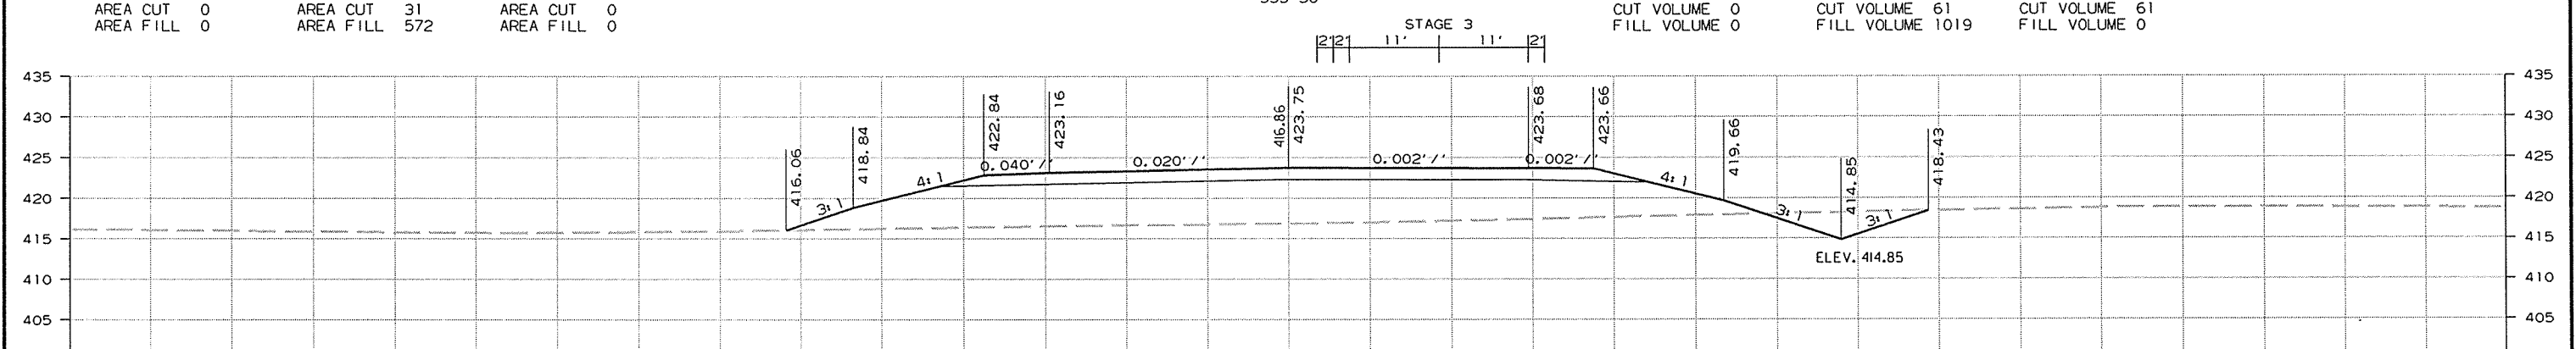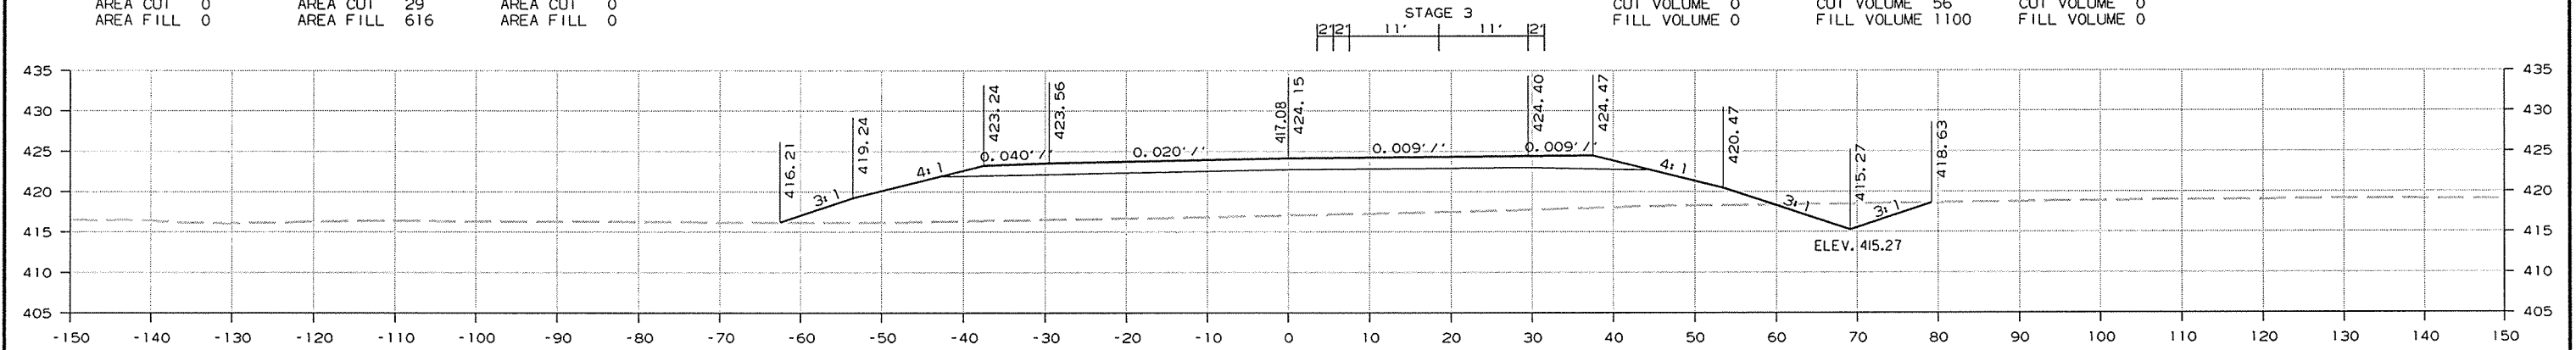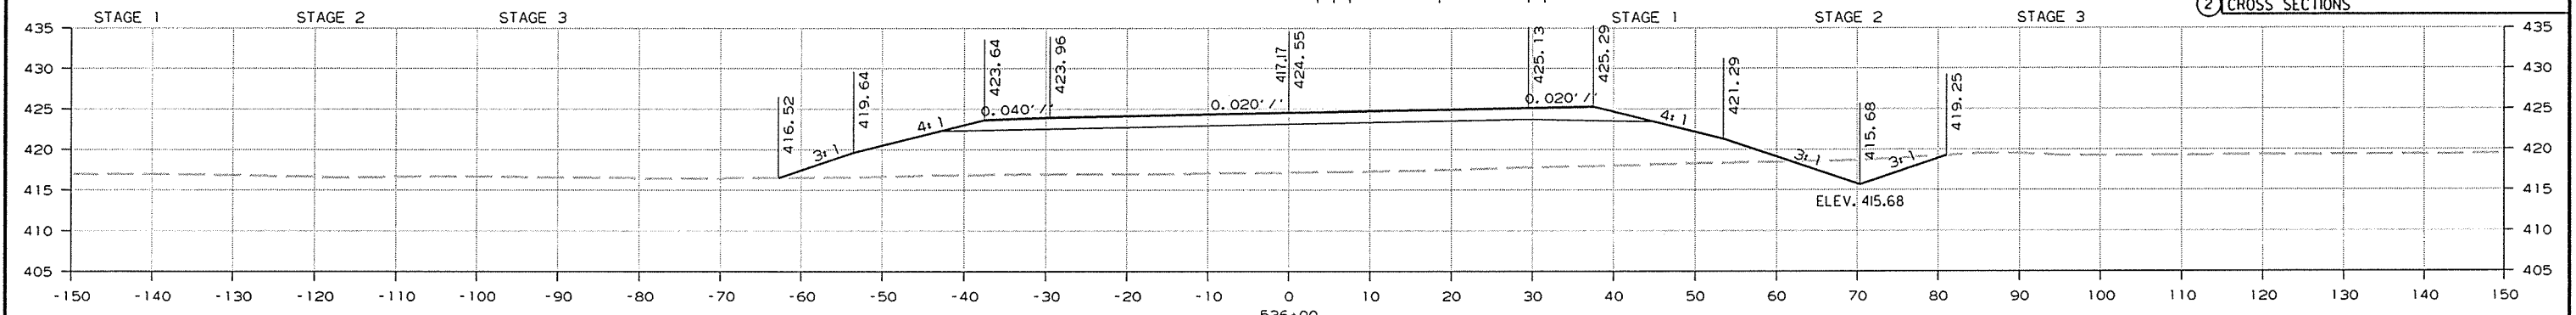

CROSS SECTION STA. 534+50 TO STA. 536+00

11/10/2014
R080484.DGN

DATE REVISED	DATE FILMED	DATE REVISED	DATE FILMED	FED. RD. DIST. NO.	STATE	FED. AID PROJ. NO.	SHEET NO.	TOTAL SHEETS
				6	ARK.			
				JOB NO.		080484	191	283

STAGE 1

STAGE 2




STAGE 3

STAGE 1

STAGE 2

STAGE 3

2 CROSS SECTIONS

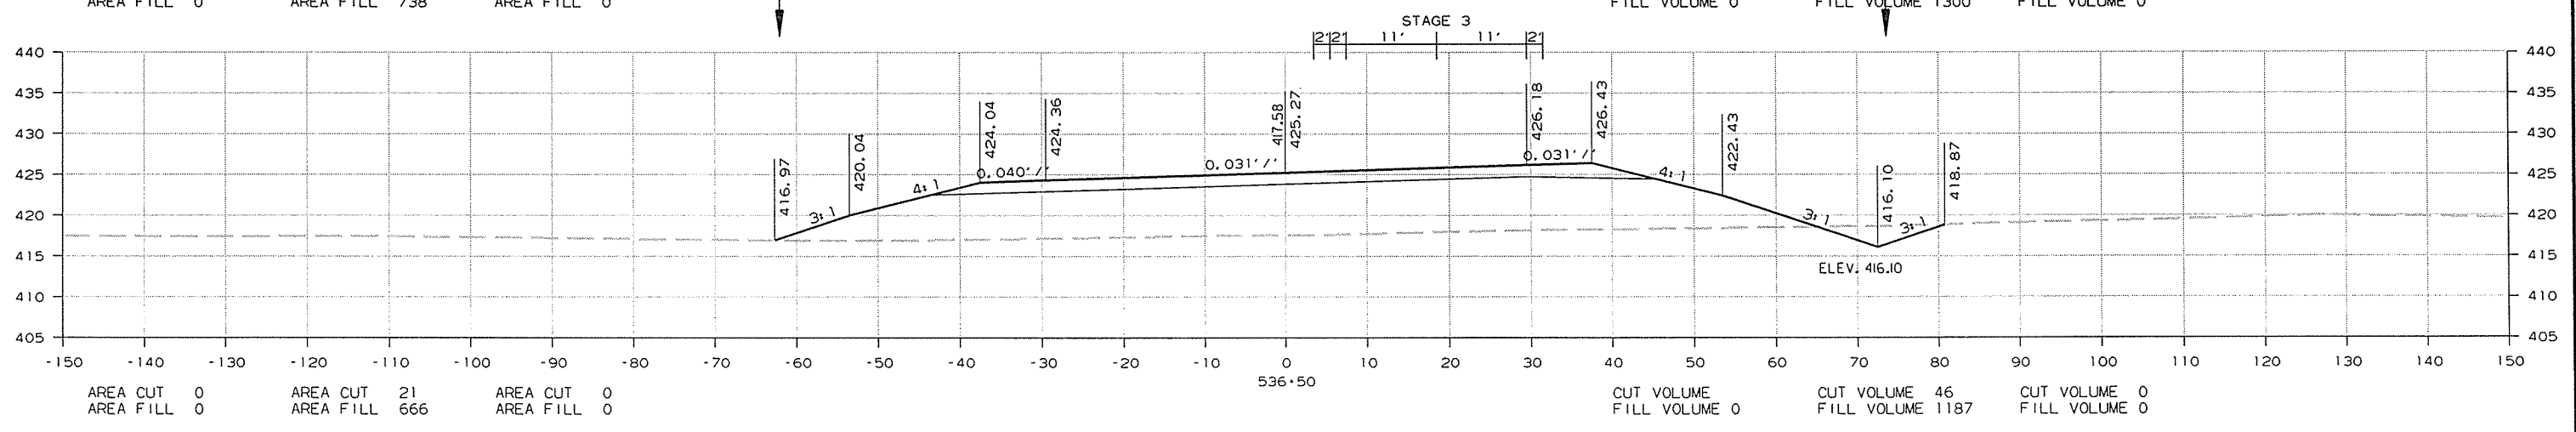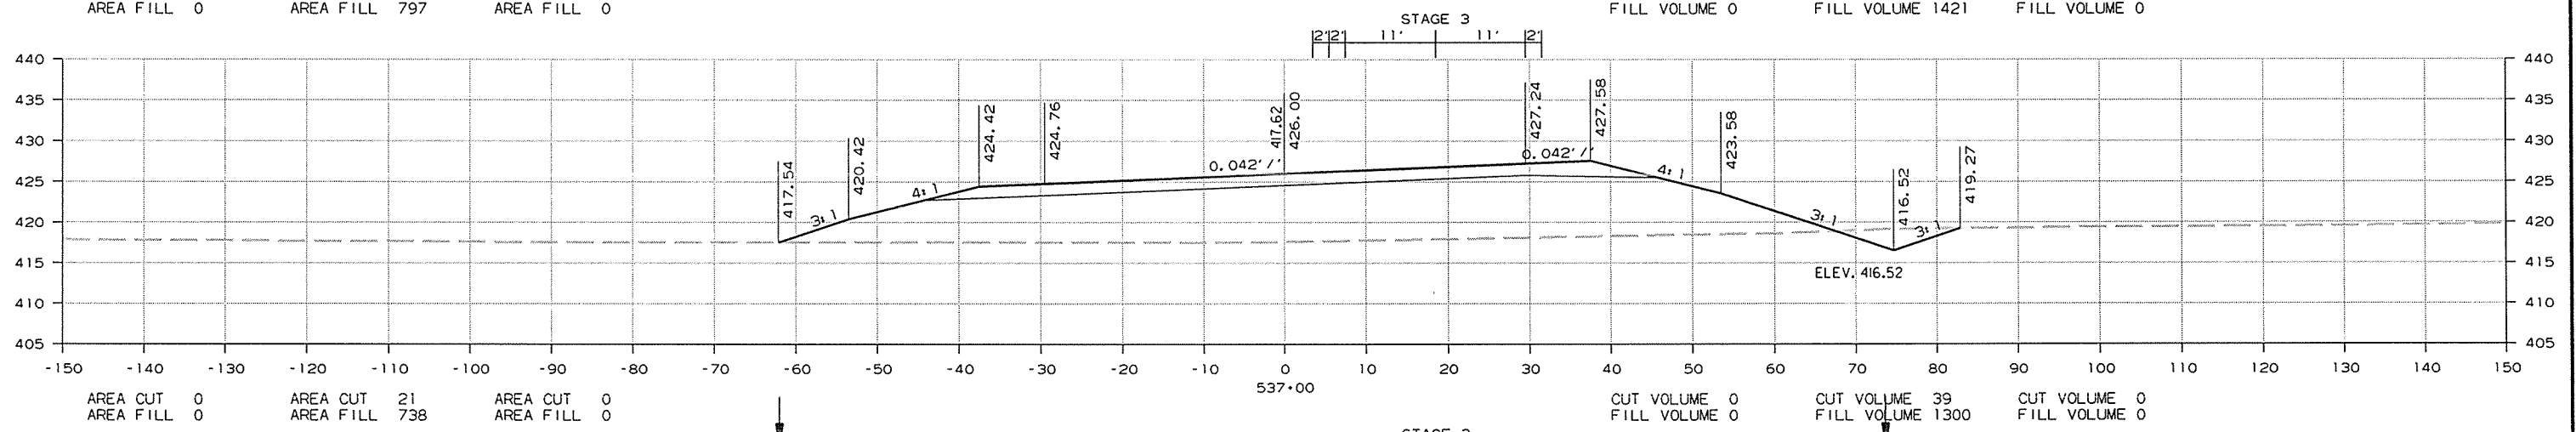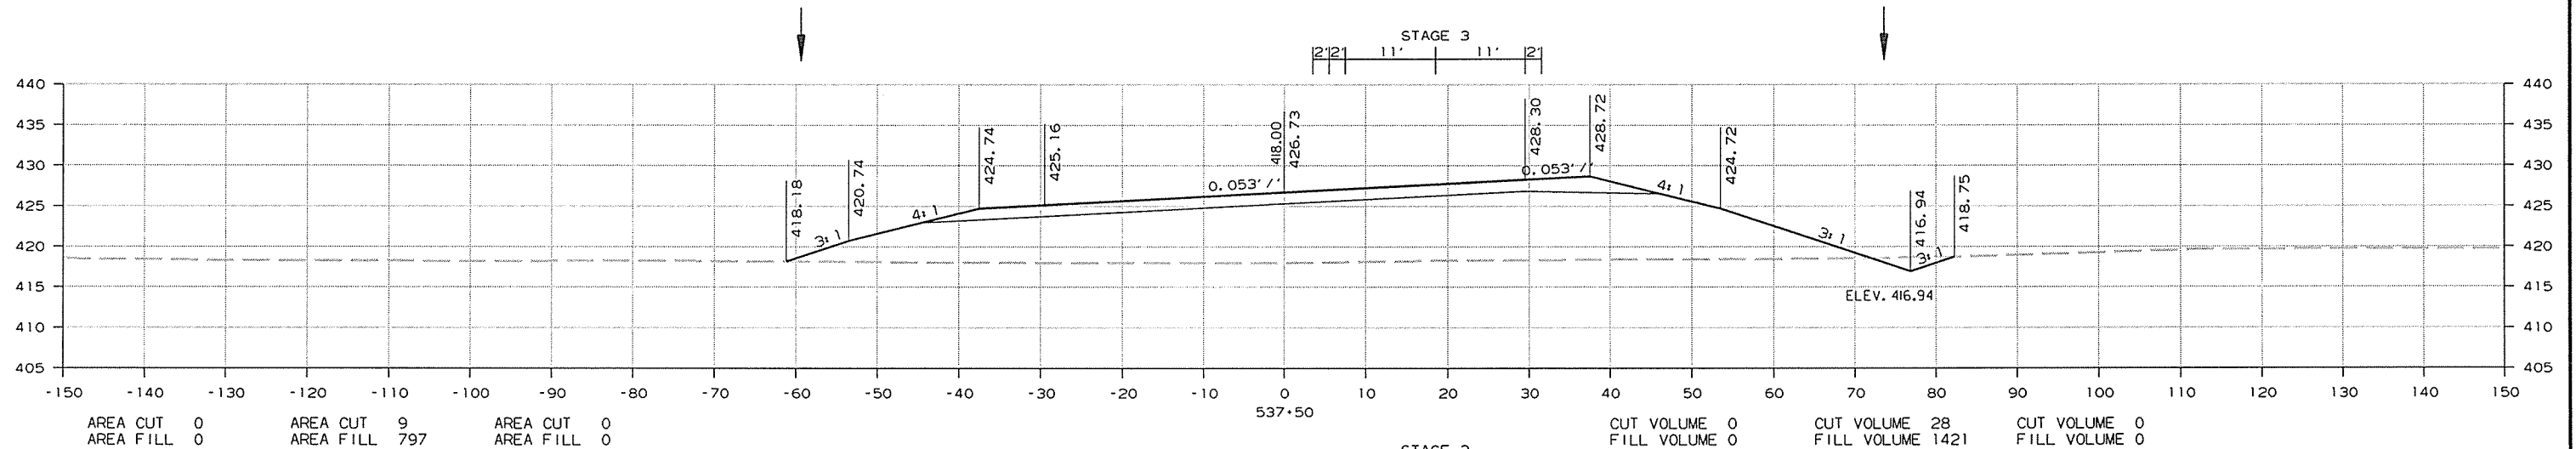

CROSS SECTION STA. 536+50 TO STA. 537+50

R080484.DGN 11/10/2014

DATE REVISED	DATE FILMED	DATE REVISED	DATE FILMED	FED. RD. DIST. NO.	STATE	FED. AID PROJ. NO.	SHEET NO.	TOTAL SHEETS
				6	ARK.			
				JOB NO.	080484		192	283

STAGE 1

STAGE 2




STAGE 3

STAGE 1

STAGE 2

STAGE 3

2 CROSS SECTIONS

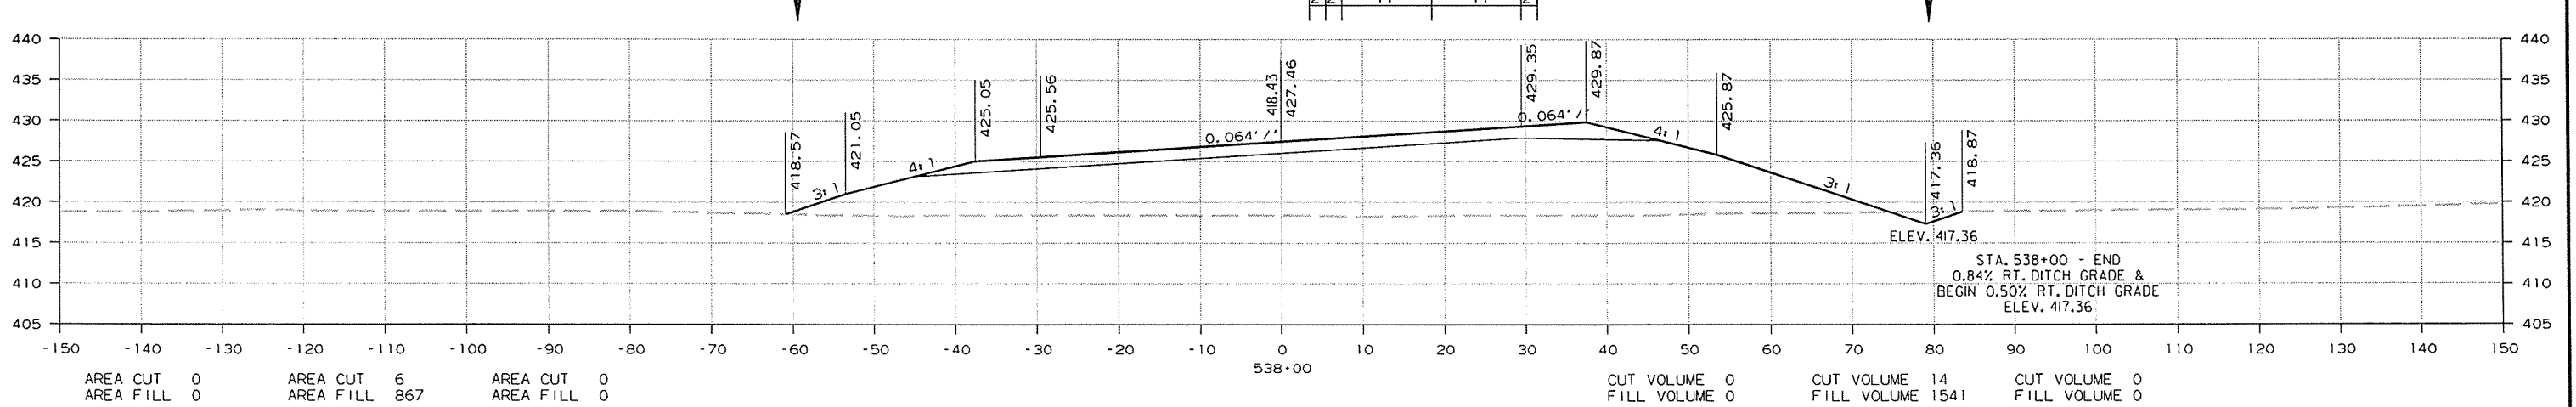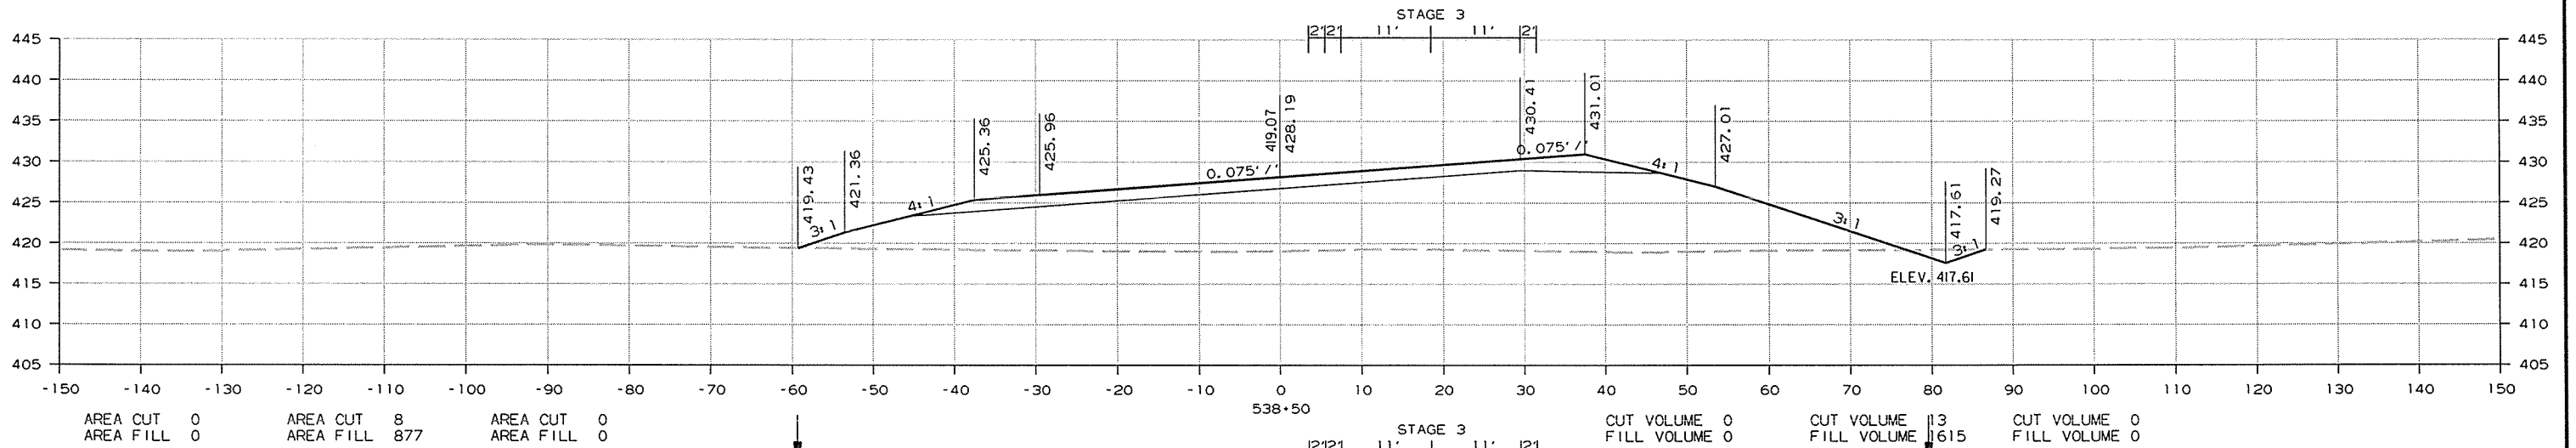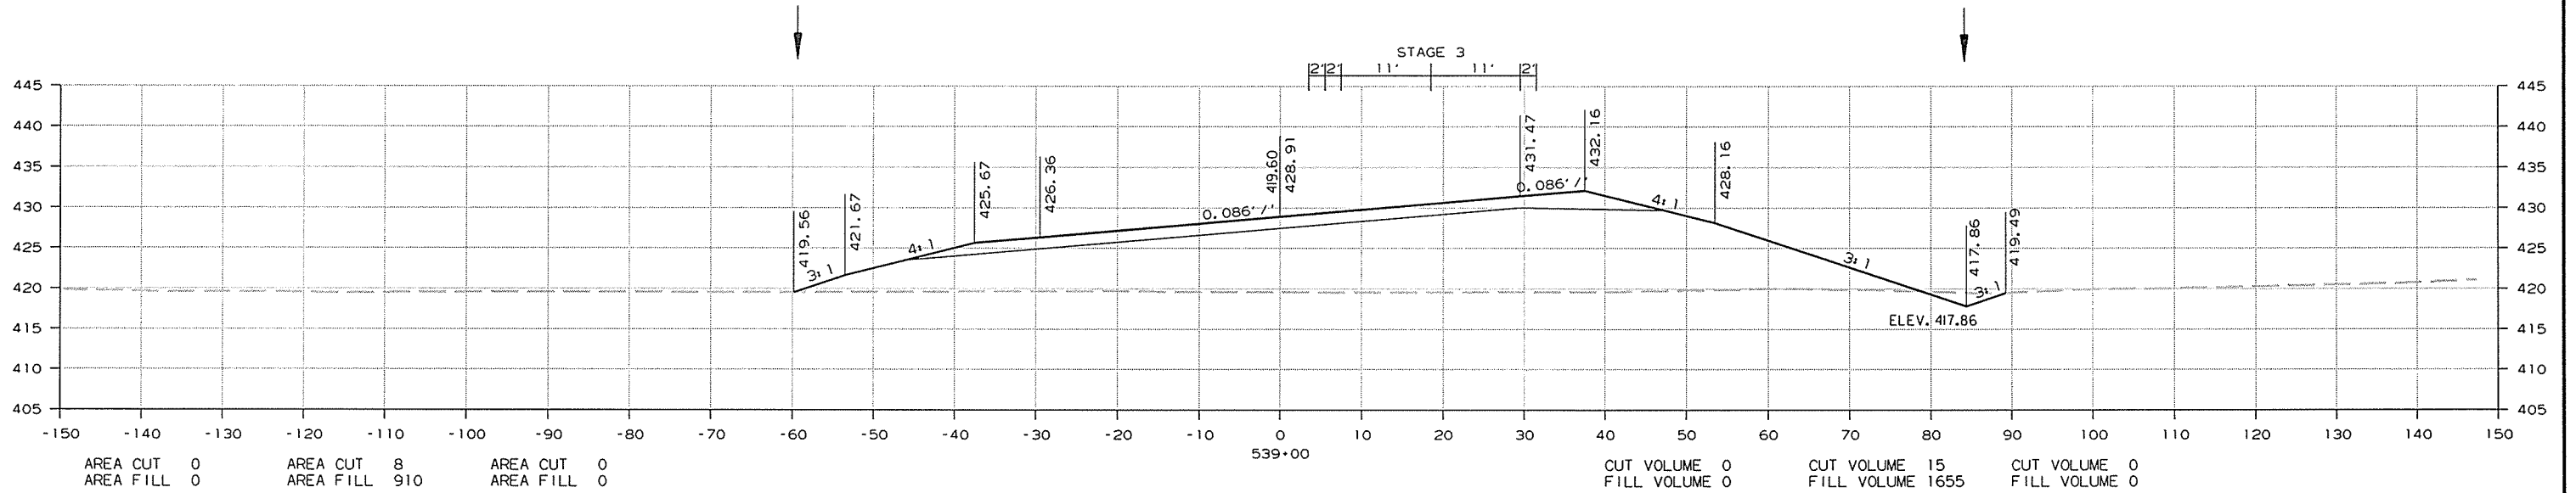

CROSS SECTION STA. 538+00 TO STA. 539+00

R080484.DGN 11/10/2014

STA. 538+00 - END
0.84% RT. DITCH GRADE &
BEGIN 0.50% RT. DITCH GRADE
ELEV. 417.36

DATE REVISED	DATE FILMED	DATE REVISED	DATE FILMED	FED. RD. DIST. NO.	STATE	FED. AID PROJ. NO.	SHEET NO.	TOTAL SHEETS
				6	ARK.			
				JOB NO.	080484		193	283

STAGE 1

STAGE 2




STAGE 3

STAGE 1

STAGE 2

STAGE 3

2 CROSS SECTIONS

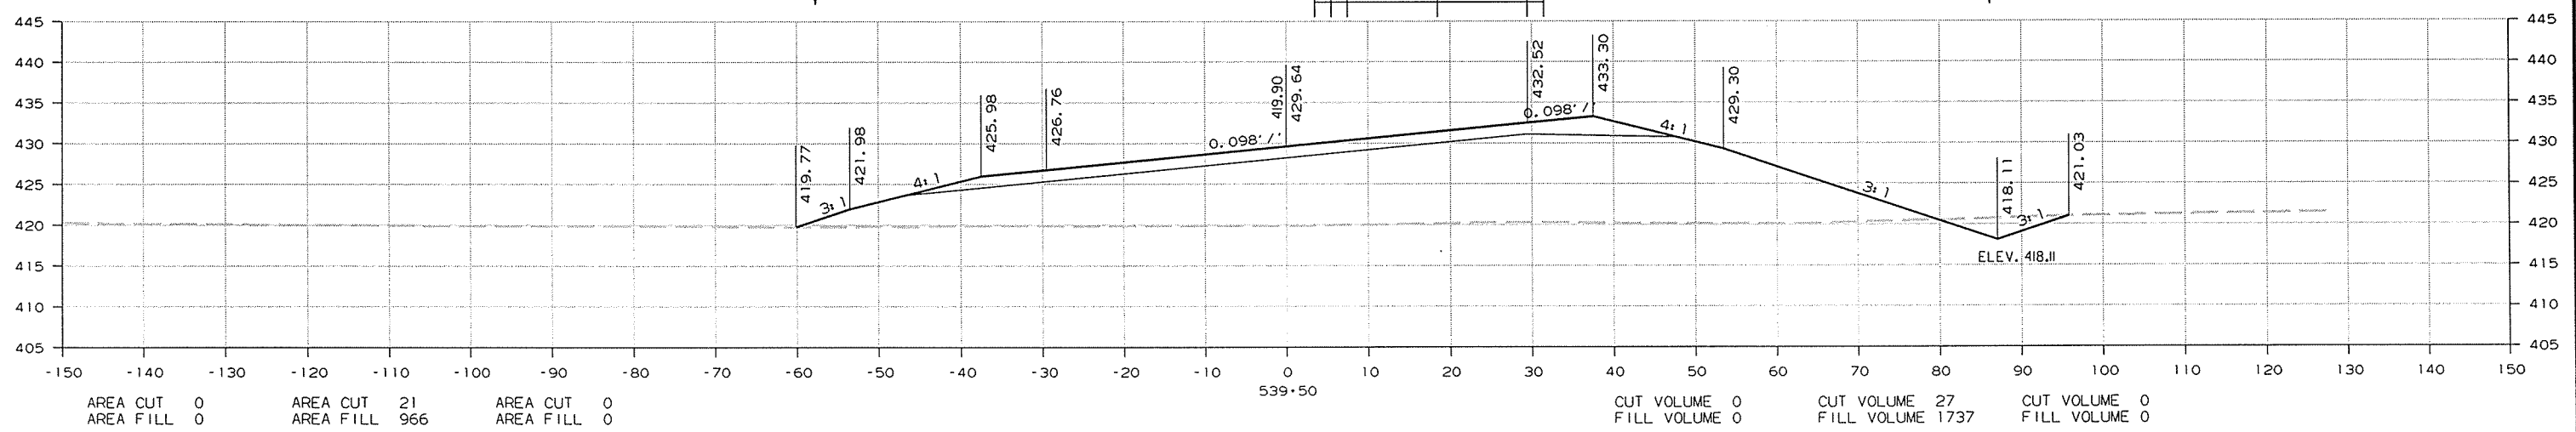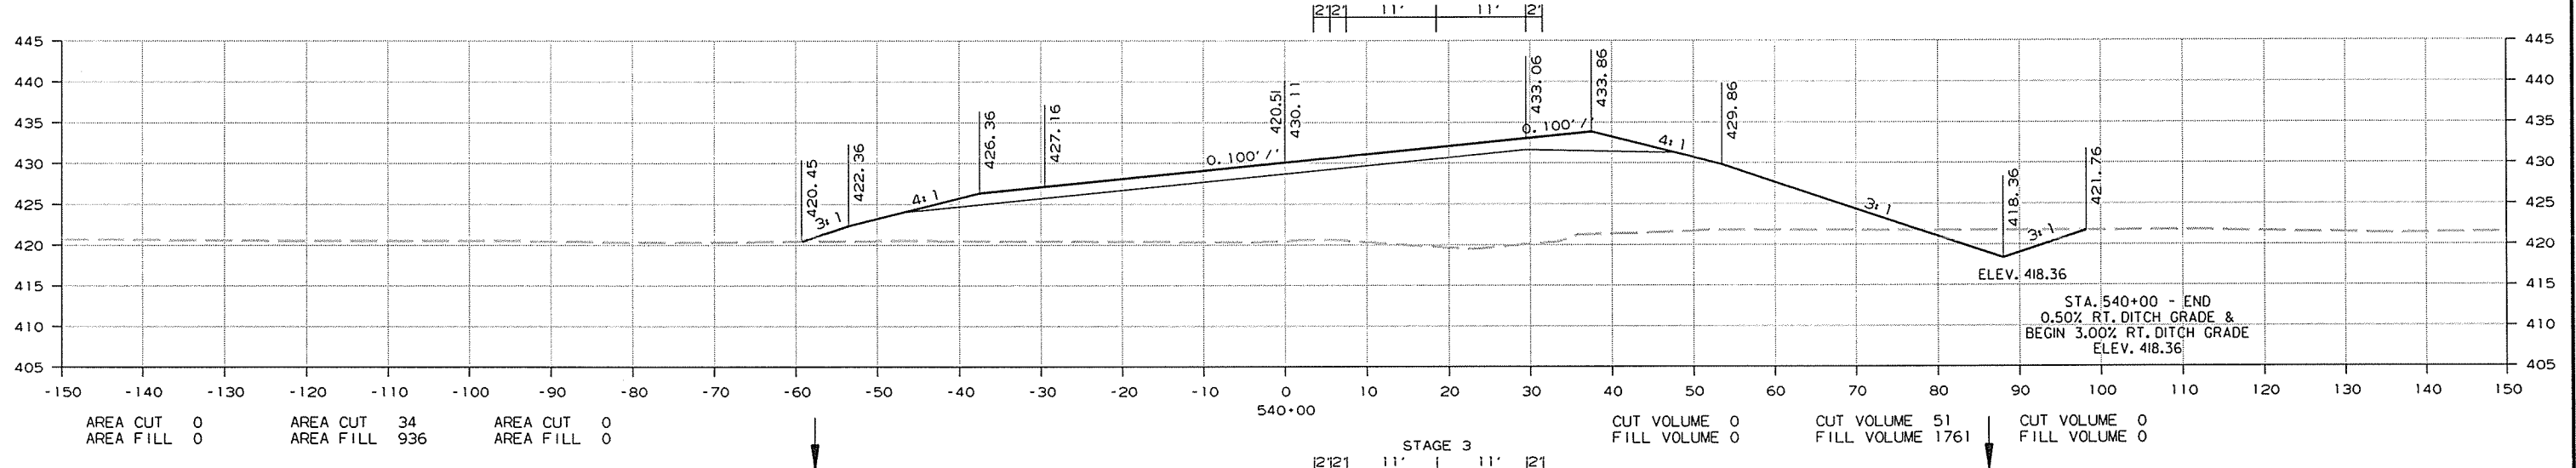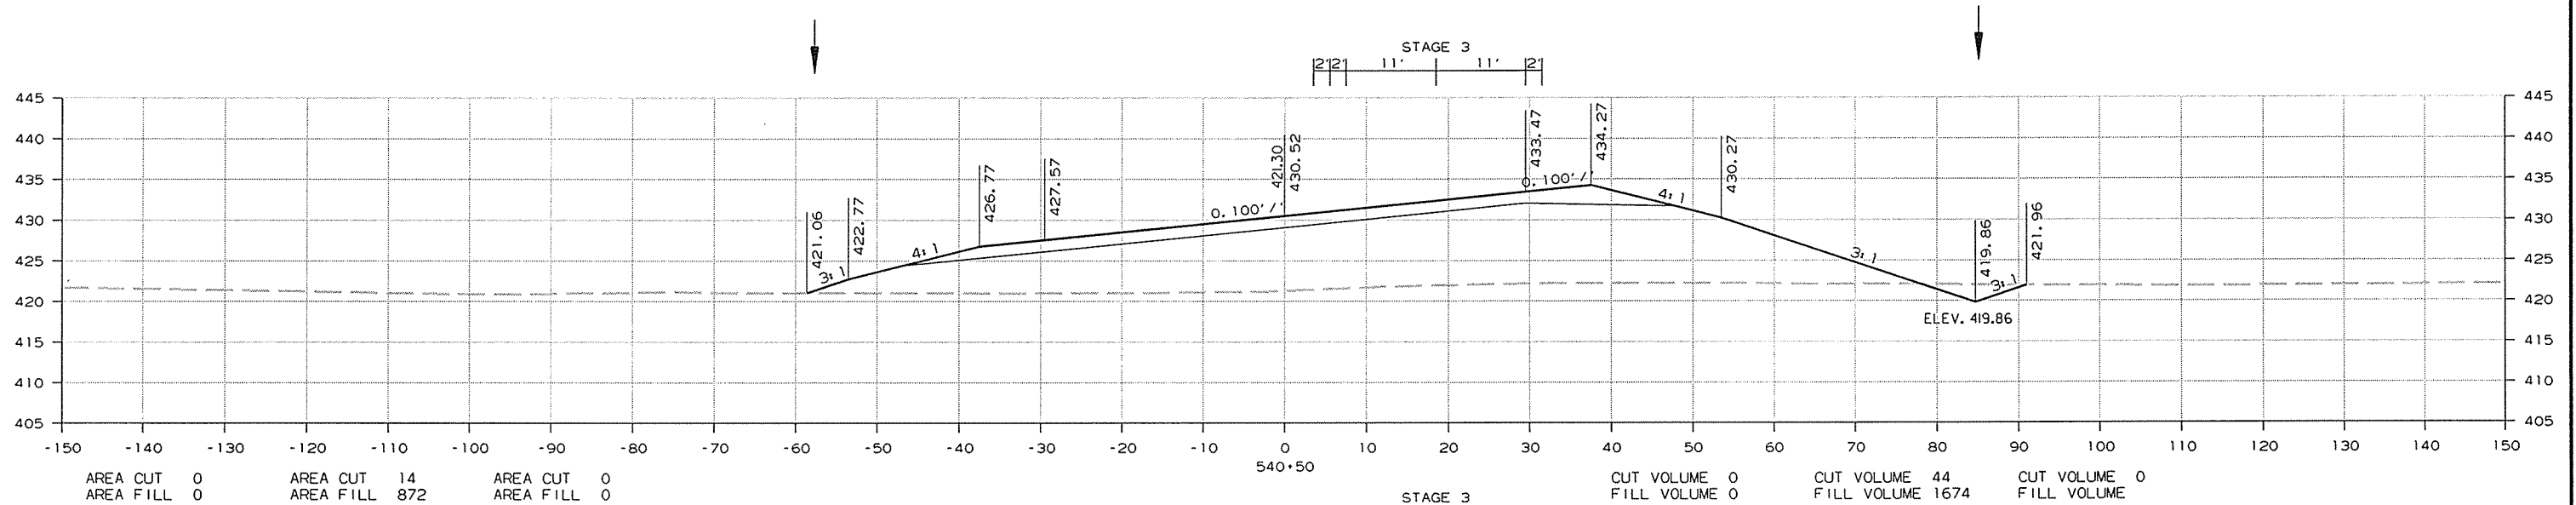

CROSS SECTION STA. 539+50 TO STA. 540+50

11/10/2014 R080484.DGN

DATE REVISED	DATE FILMED	DATE REVISED	DATE FILMED	FED. RD. DIST. NO.	STATE	FED. AID PROJ. NO.	SHEET NO.	TOTAL SHEETS
				6	ARK.			
				JOB NO.	080484		194	283

2 CROSS SECTIONS

STAGE 1




STAGE 2

STAGE 3

STAGE 1

STAGE 2

STAGE 3

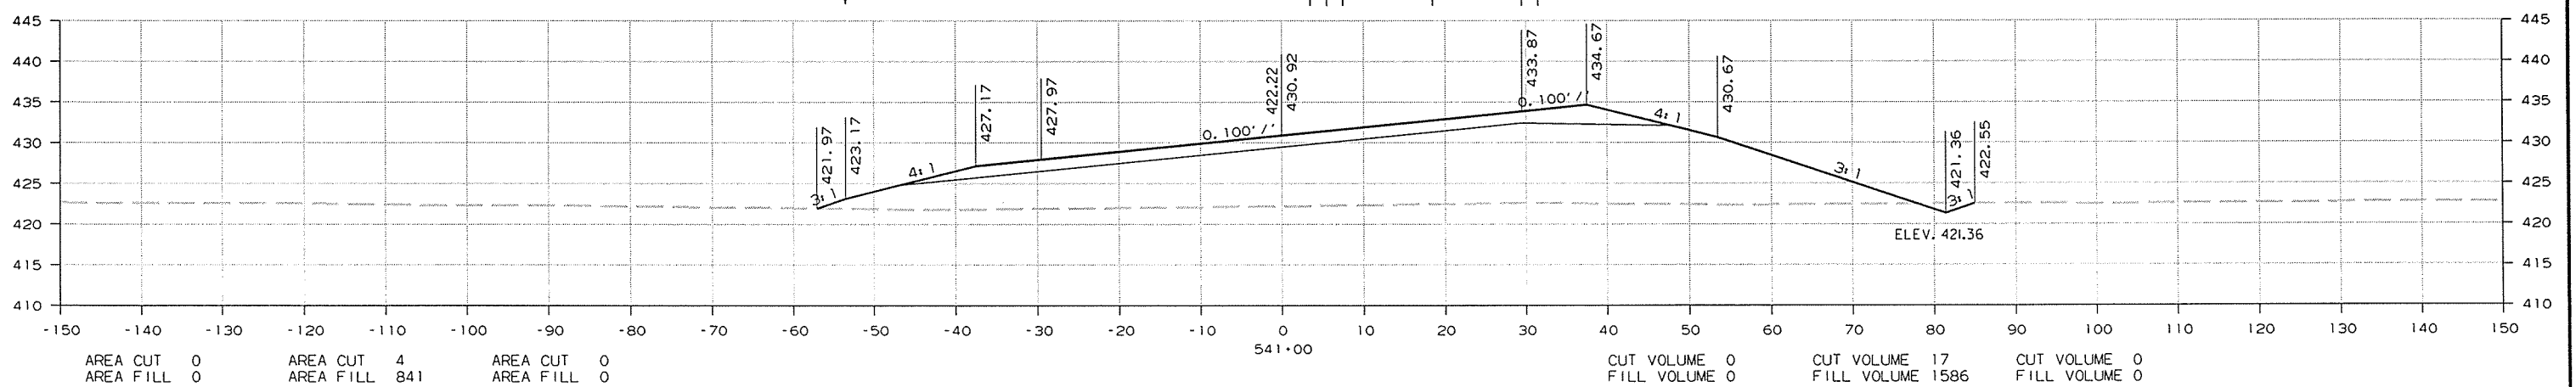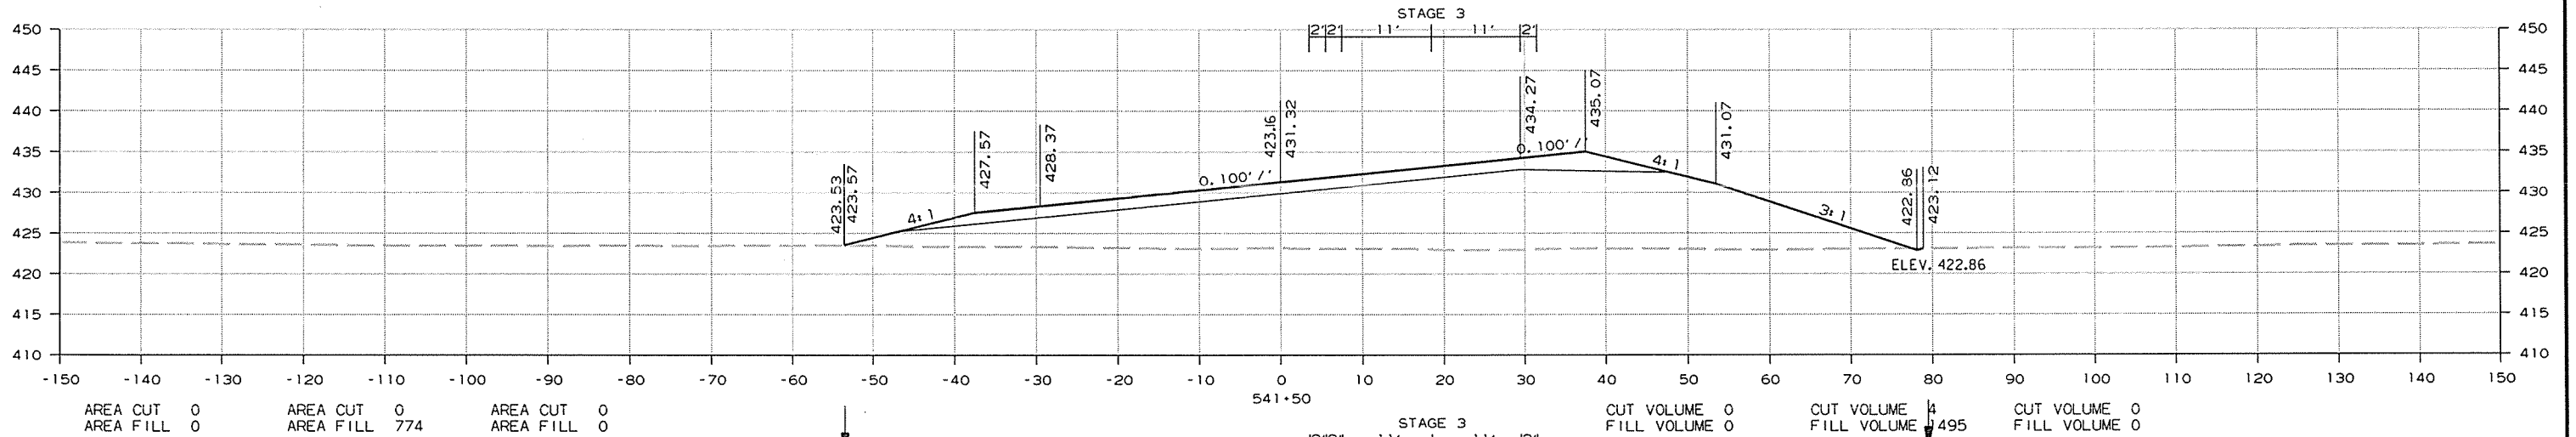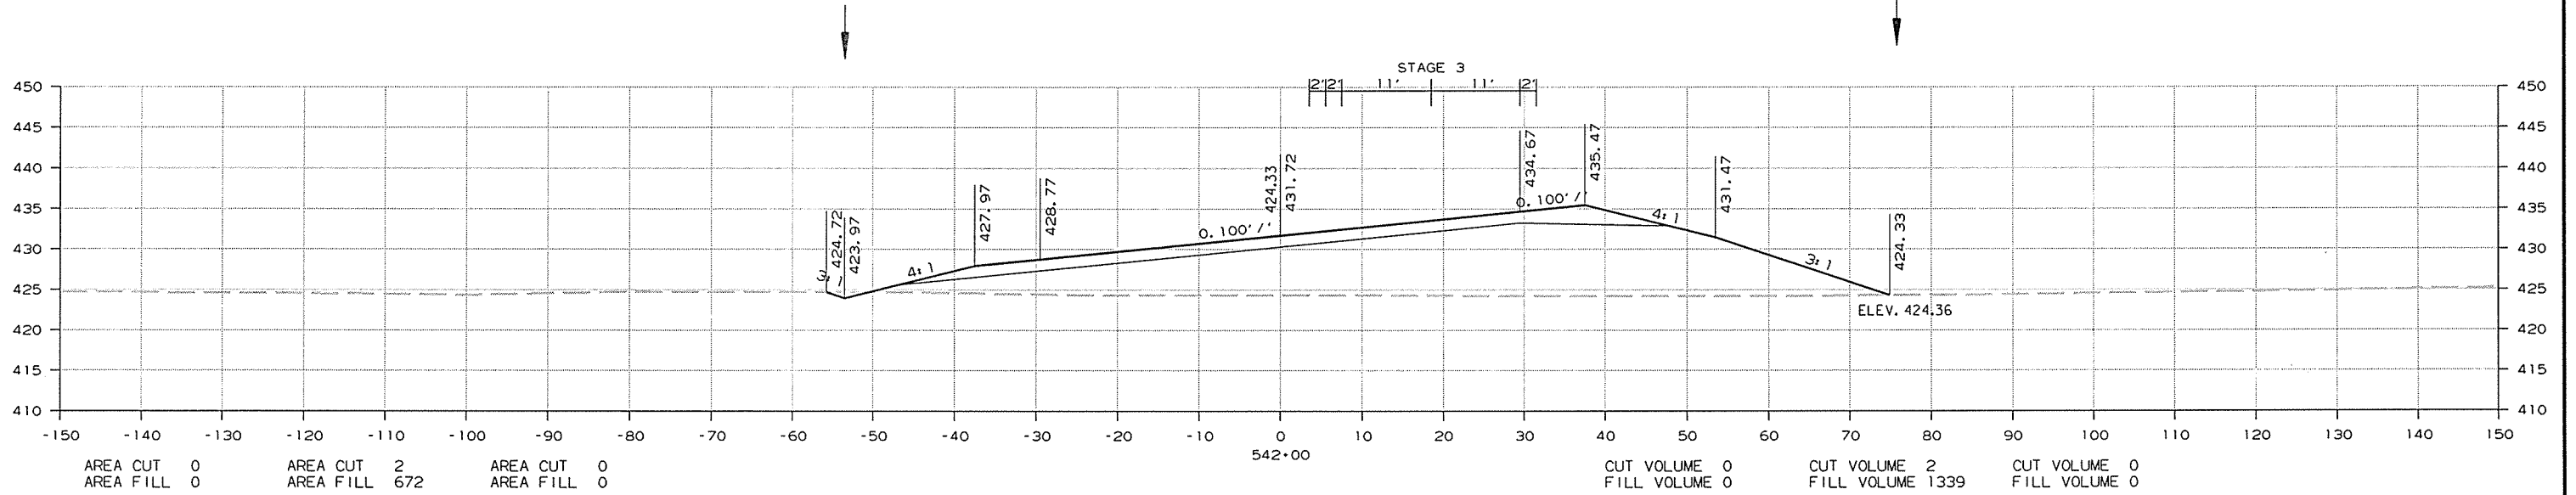

CROSS SECTION STA. 541+00 TO STA. 542+00

11/10/2014

R080484.DGN

DATE REVISED	DATE FILMED	DATE REVISED	DATE FILMED	FED. RD. DIST. NO.	STATE	FED. AID PROJ. NO.	SHEET NO.	TOTAL SHEETS
				6	ARK.			
				JOB NO.	080484		195	283

STAGE 1

STAGE 2




STAGE 3

STAGE 1

STAGE 2

STAGE 3

2 CROSS SECTIONS

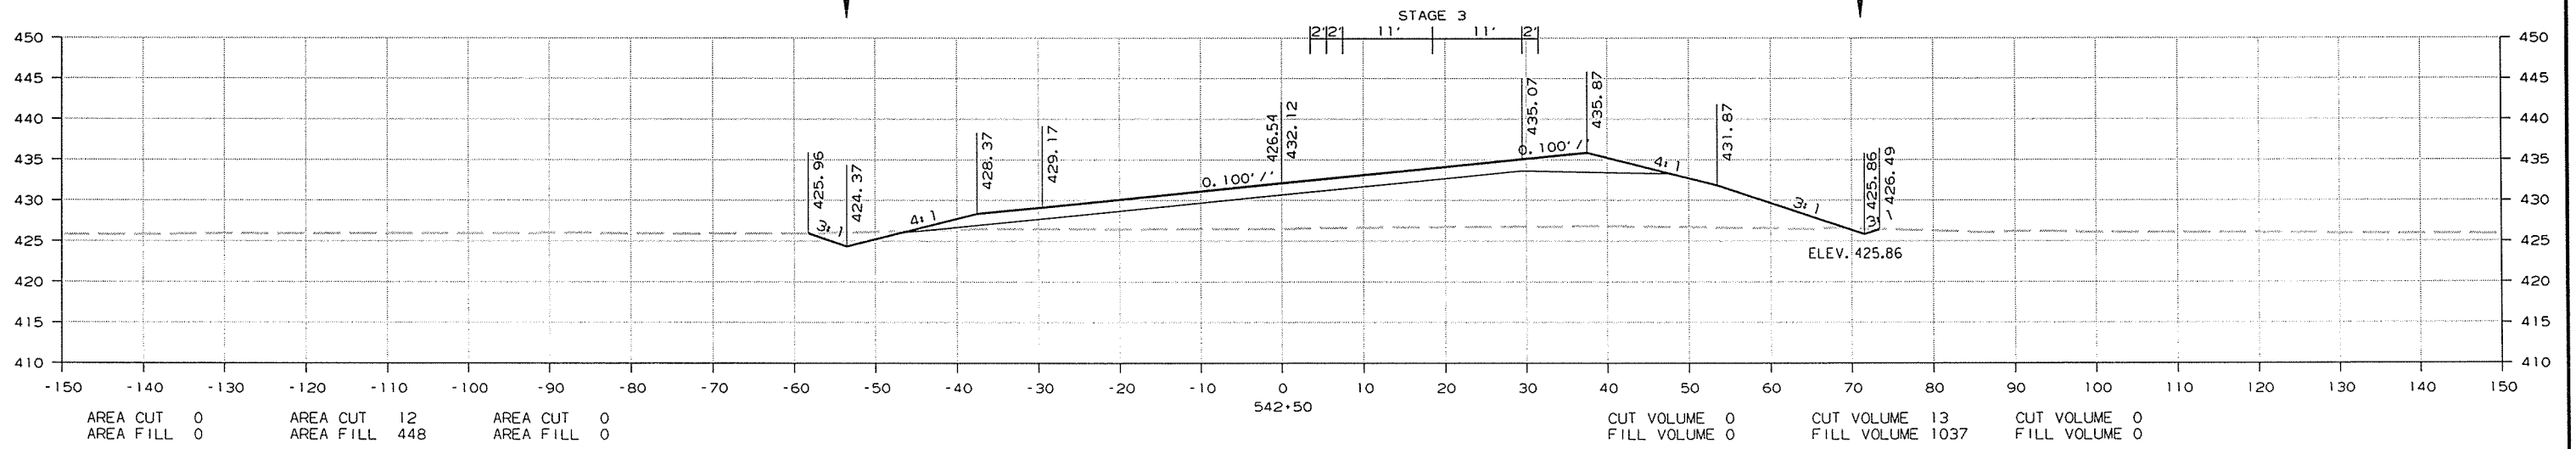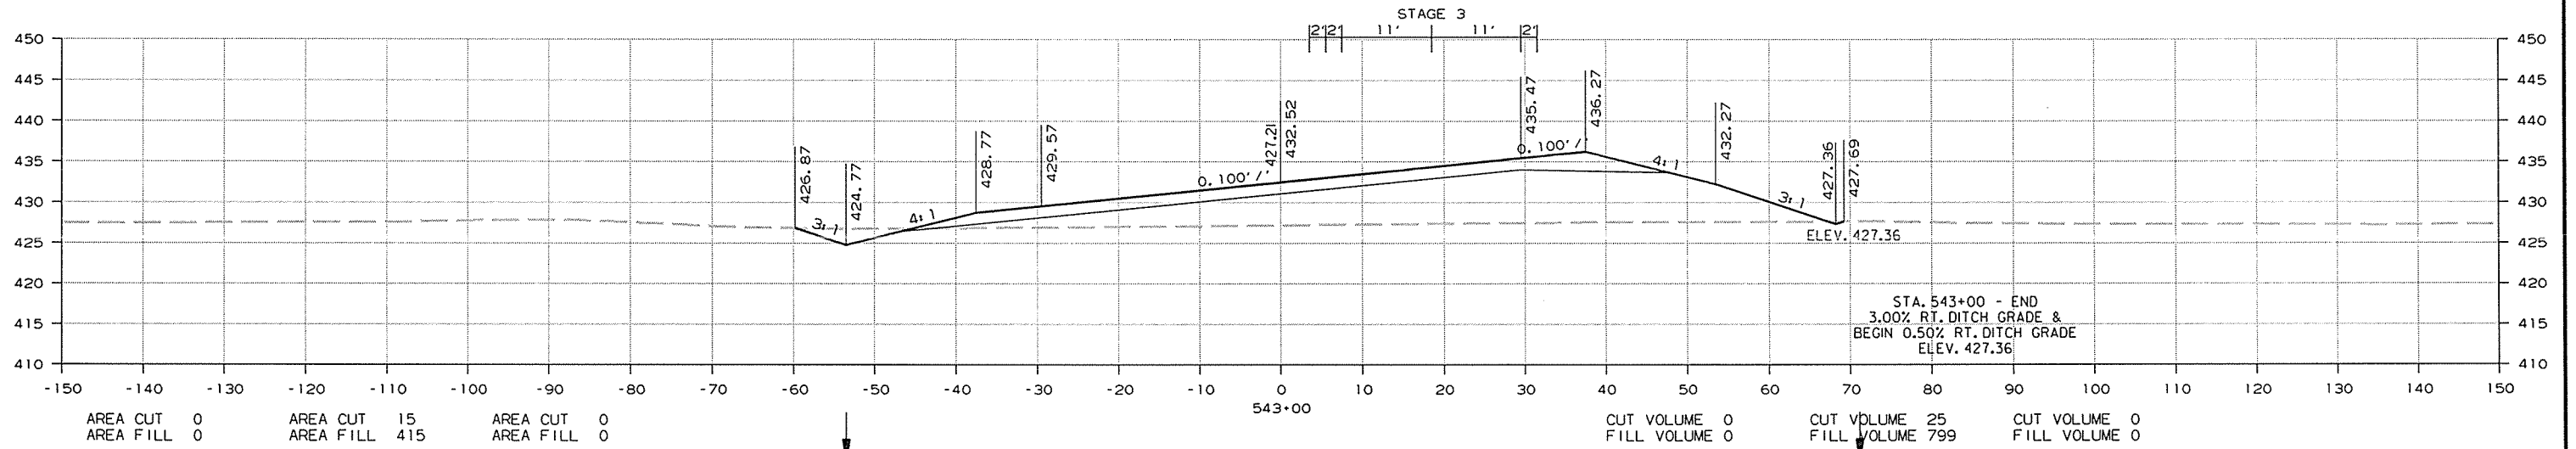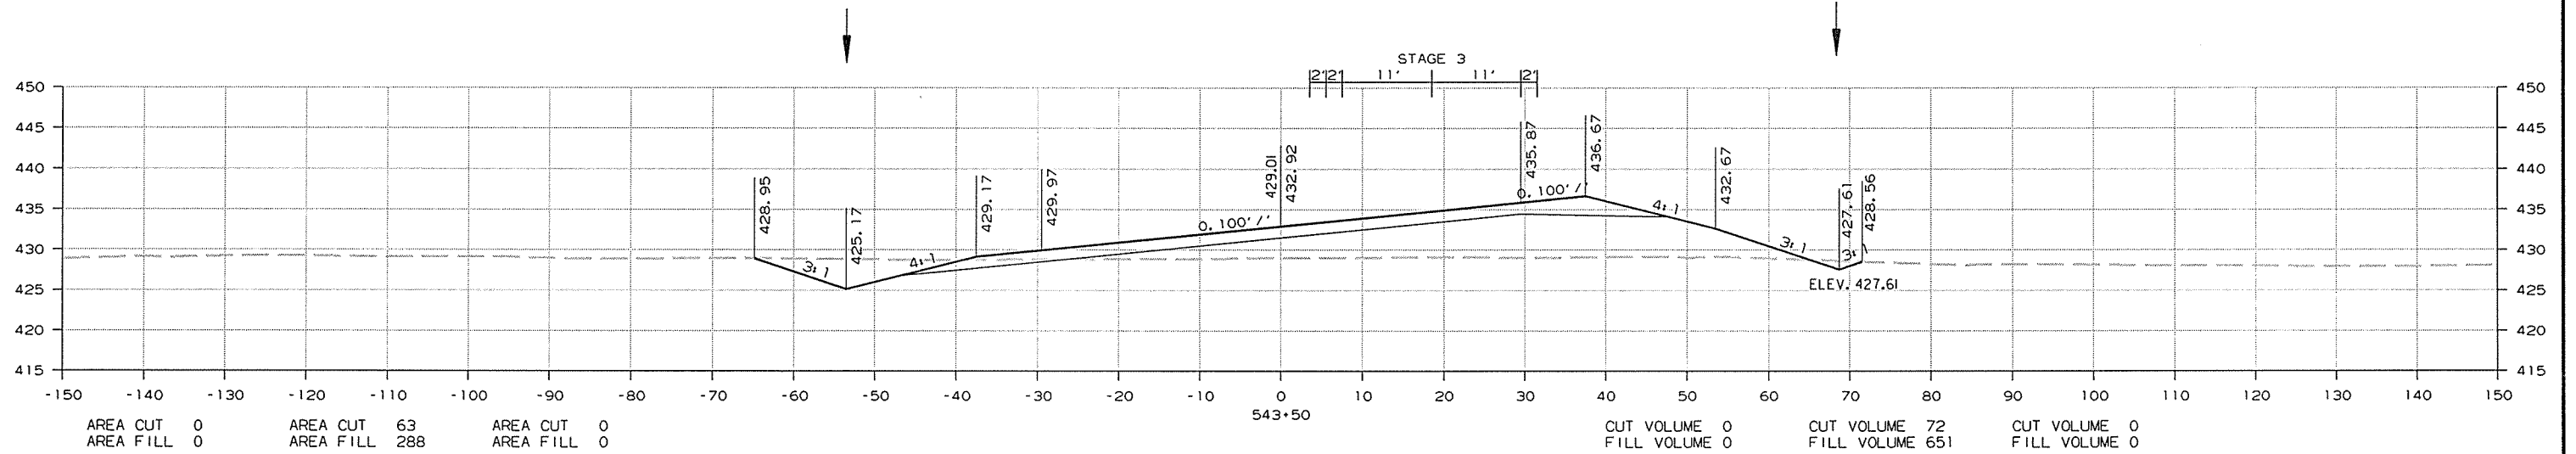

CROSS SECTION STA. 542+50 TO STA. 543+50

R080484.DCN 11/10/2014

DATE REVISED	DATE FILMED	DATE REVISED	DATE FILMED	FED. RD. DIST. NO.	STATE	FED. AID PROJ. NO.	SHEET NO.	TOTAL SHEETS
				6	ARK.			
				JOB NO.	080484		196	283

2 CROSS SECTIONS

STAGE 1


STAGE 2

STAGE 3

STAGE 1


STAGE 2

STAGE 3

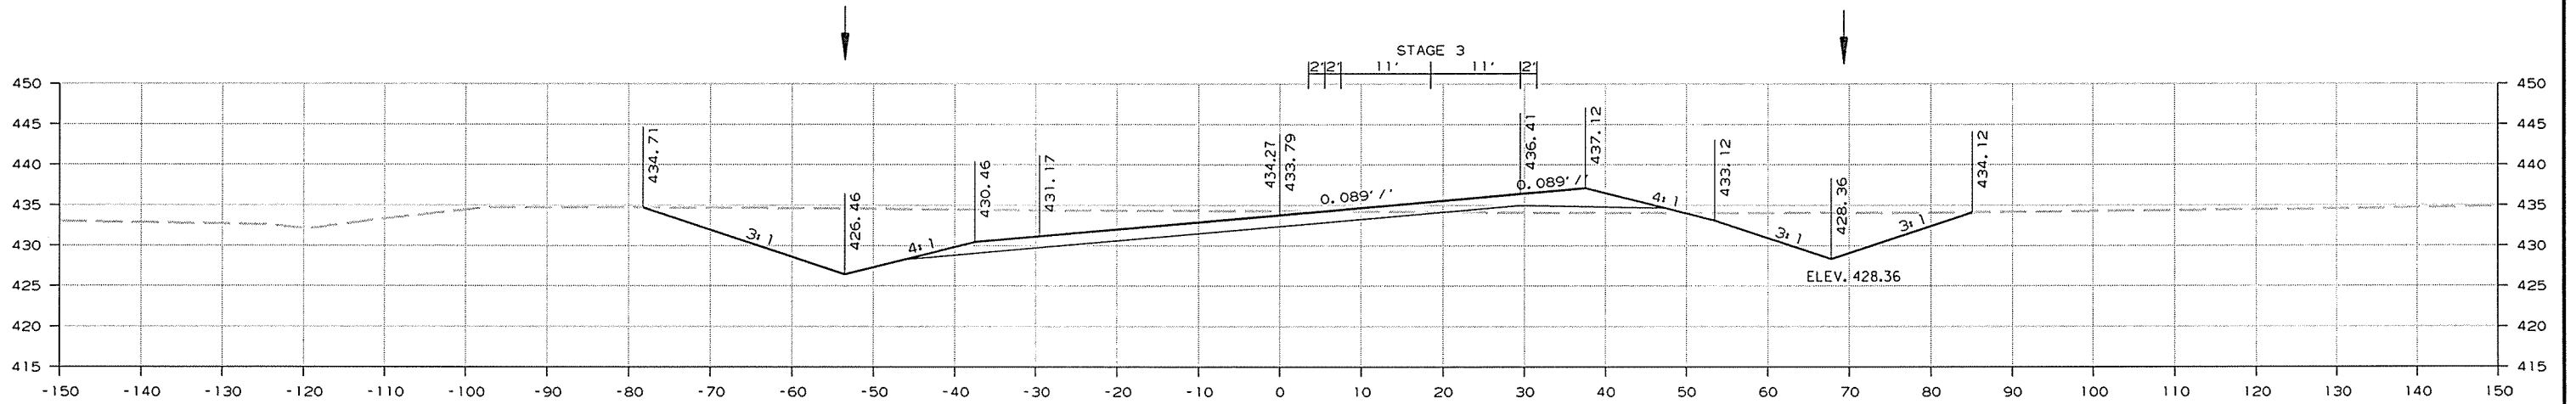


AREA CUT 0 AREA CUT 457 AREA CUT 0
 AREA FILL 0 AREA FILL 18 AREA FILL 0

CUT VOLUME 0 CUT VOLUME 707 CUT VOLUME 0
 FILL VOLUME 0 FILL VOLUME 99 FILL VOLUME 0

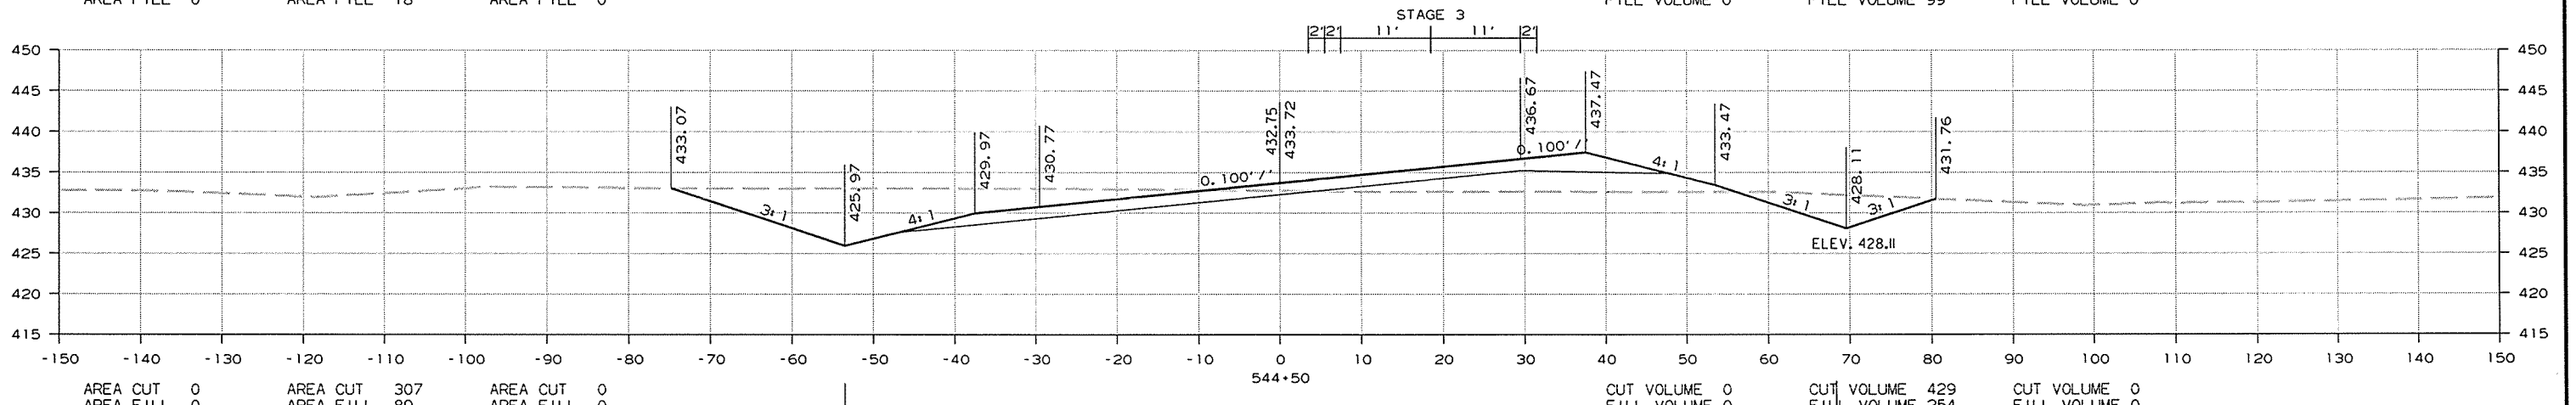

AREA CUT 0 AREA CUT 307 AREA CUT 0
 AREA FILL 0 AREA FILL 89 AREA FILL 0

CUT VOLUME 0 CUT VOLUME 429 CUT VOLUME 0
 FILL VOLUME 0 FILL VOLUME 254 FILL VOLUME 0

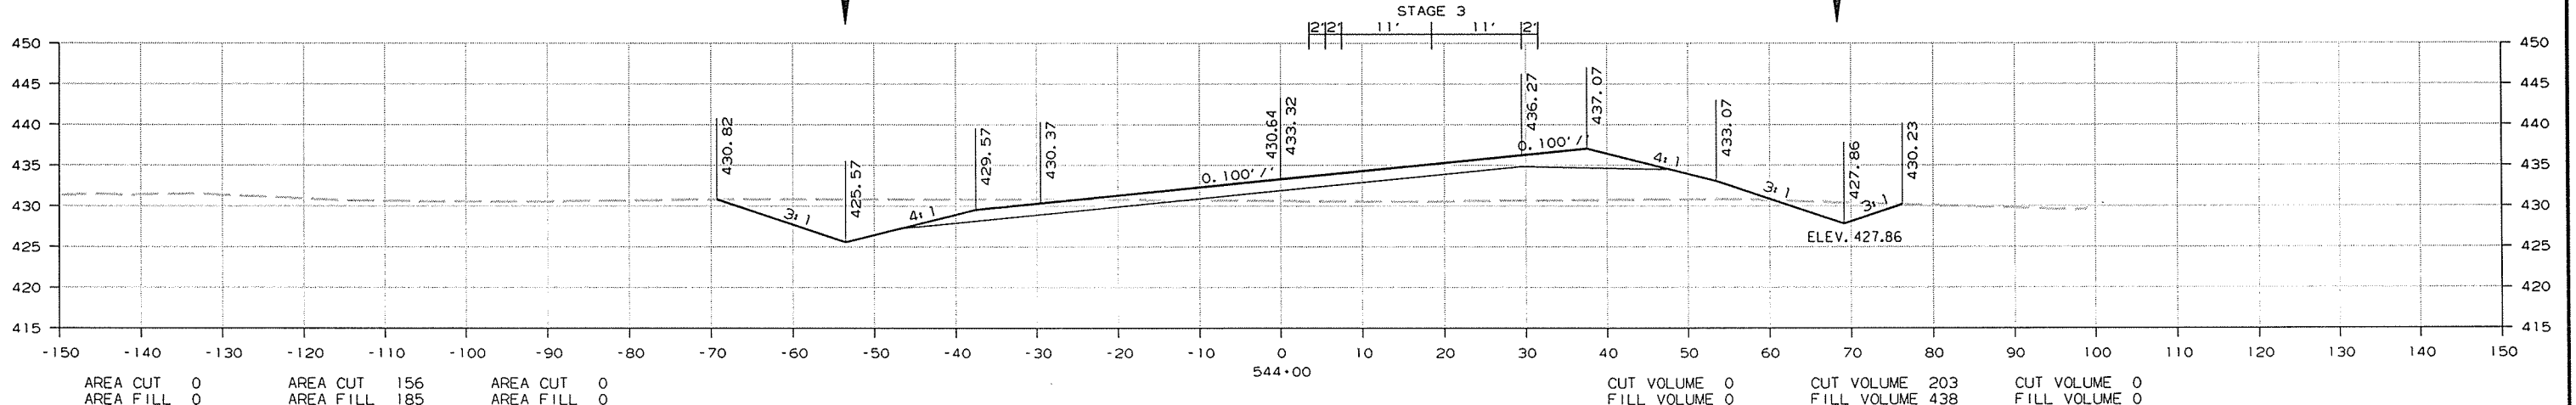

AREA CUT 0 AREA CUT 156 AREA CUT 0
 AREA FILL 0 AREA FILL 185 AREA FILL 0

CUT VOLUME 0 CUT VOLUME 203 CUT VOLUME 0
 FILL VOLUME 0 FILL VOLUME 438 FILL VOLUME 0

CROSS SECTION STA. 544+00 TO STA. 545+00

11/10/2014

R080484.DGN

DATE REVISED	DATE FILMED	DATE REVISED	DATE FILMED	FED. RD. DIST. NO.	STATE	FED. AID PROJ. NO.	SHEET NO.	TOTAL SHEETS
				6	ARK.			
				JOB NO.	080484		197	283

STAGE 1

STAGE 2




STAGE 3

STAGE 1

STAGE 2

STAGE 3

2 CROSS SECTIONS

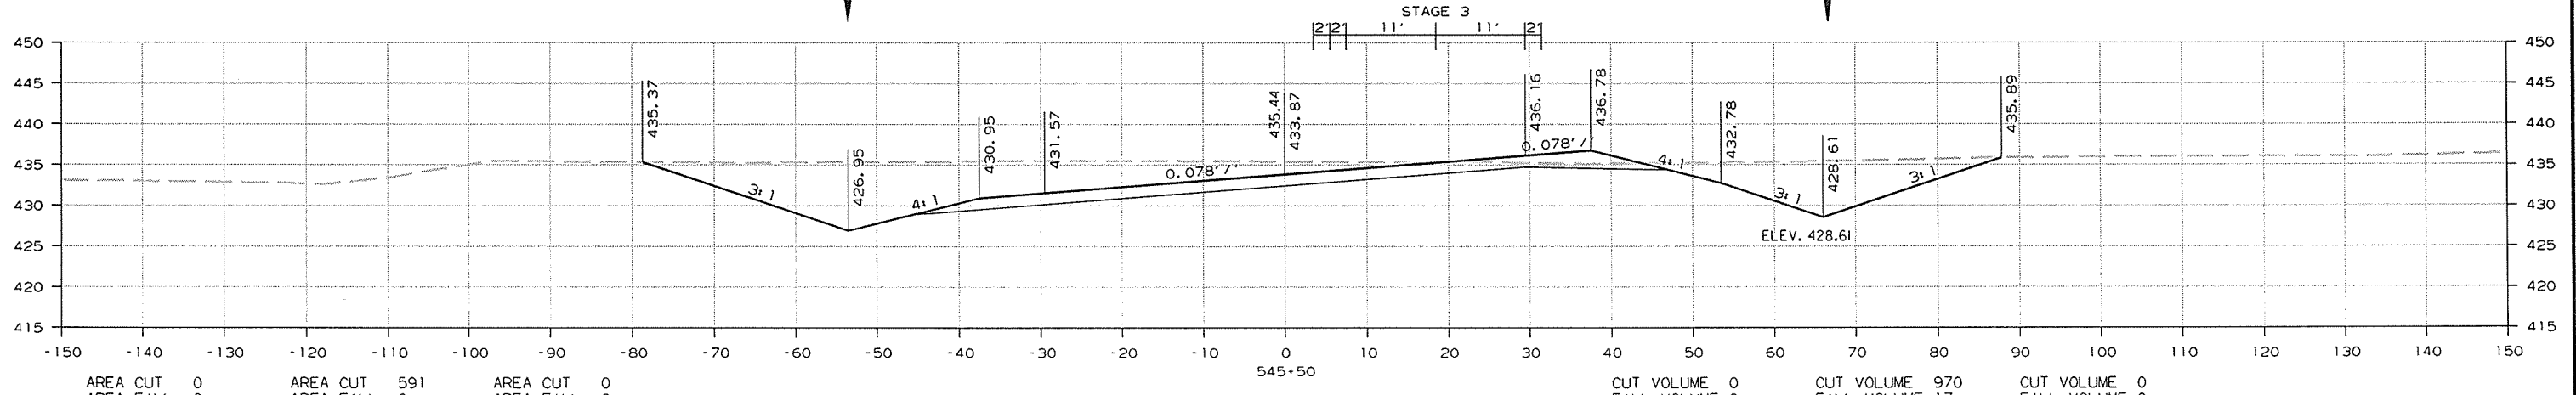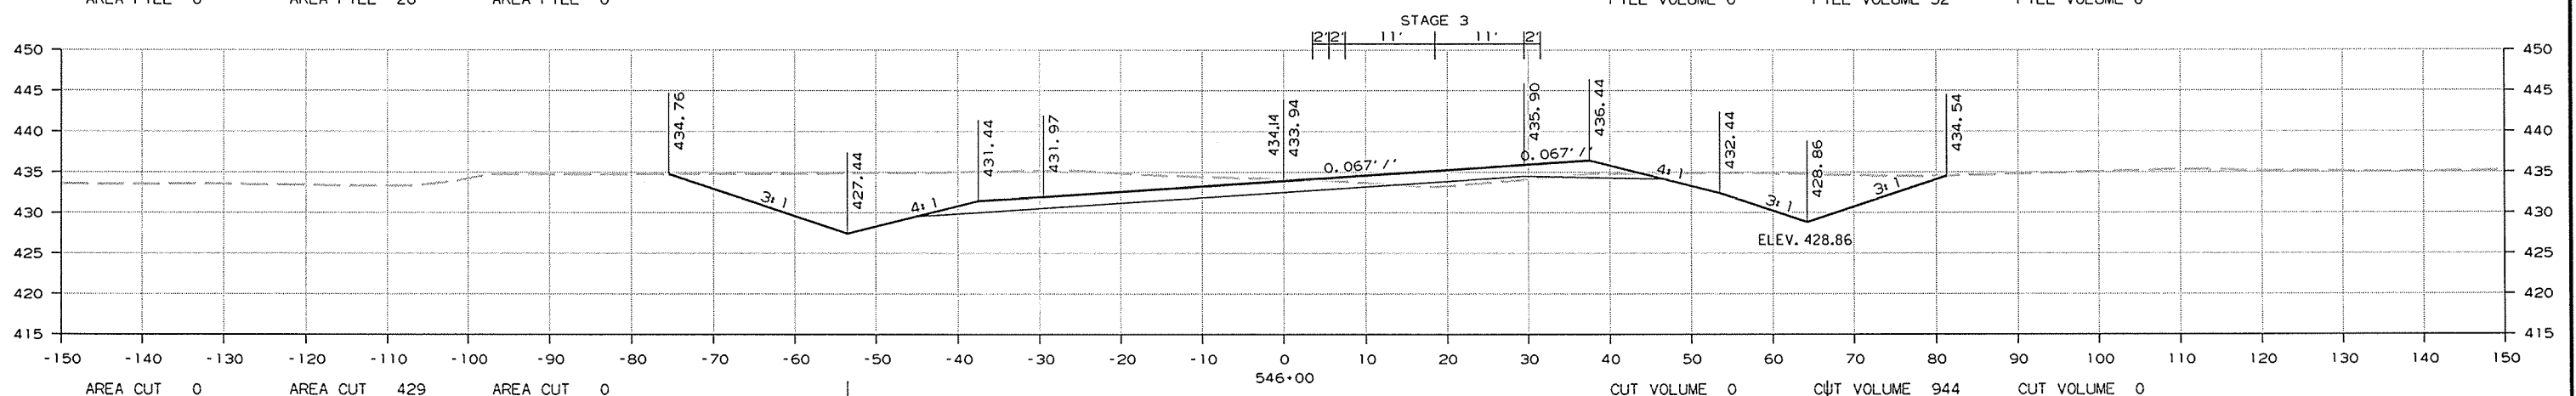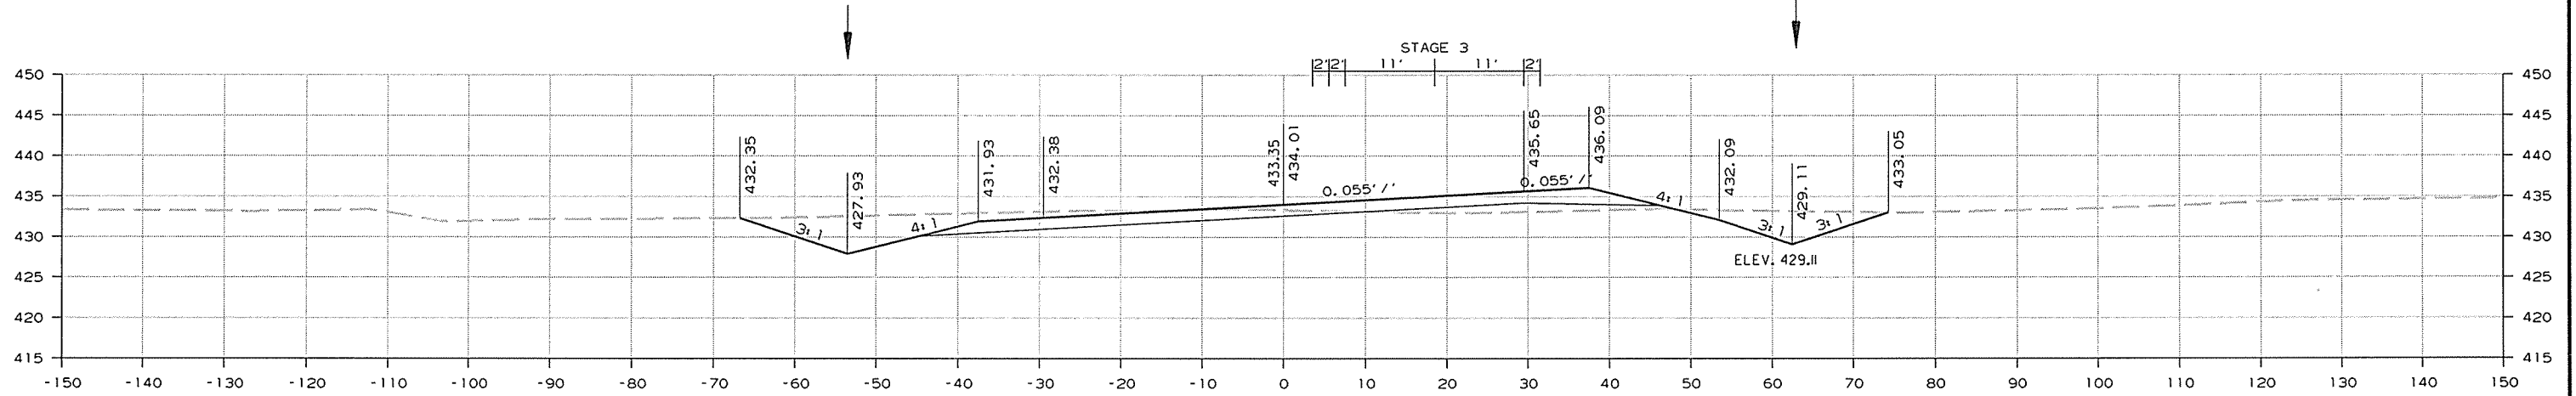




CROSS SECTION STA. 545+50 TO STA. 546+50

R080484.DGN 11/10/2014

DATE REVISED	DATE FILED	DATE REVISED	DATE FILED	FED. RD. DIST. NO.	STATE	FED. AID PROJ. NO.	SHEET NO.	TOTAL SHEETS
				6	ARK.			
				JOB NO.	080484		198	283

STAGE 1 STAGE 2 STAGE 3 STAGE 1 STAGE 2 STAGE 3

2 CROSS SECTIONS

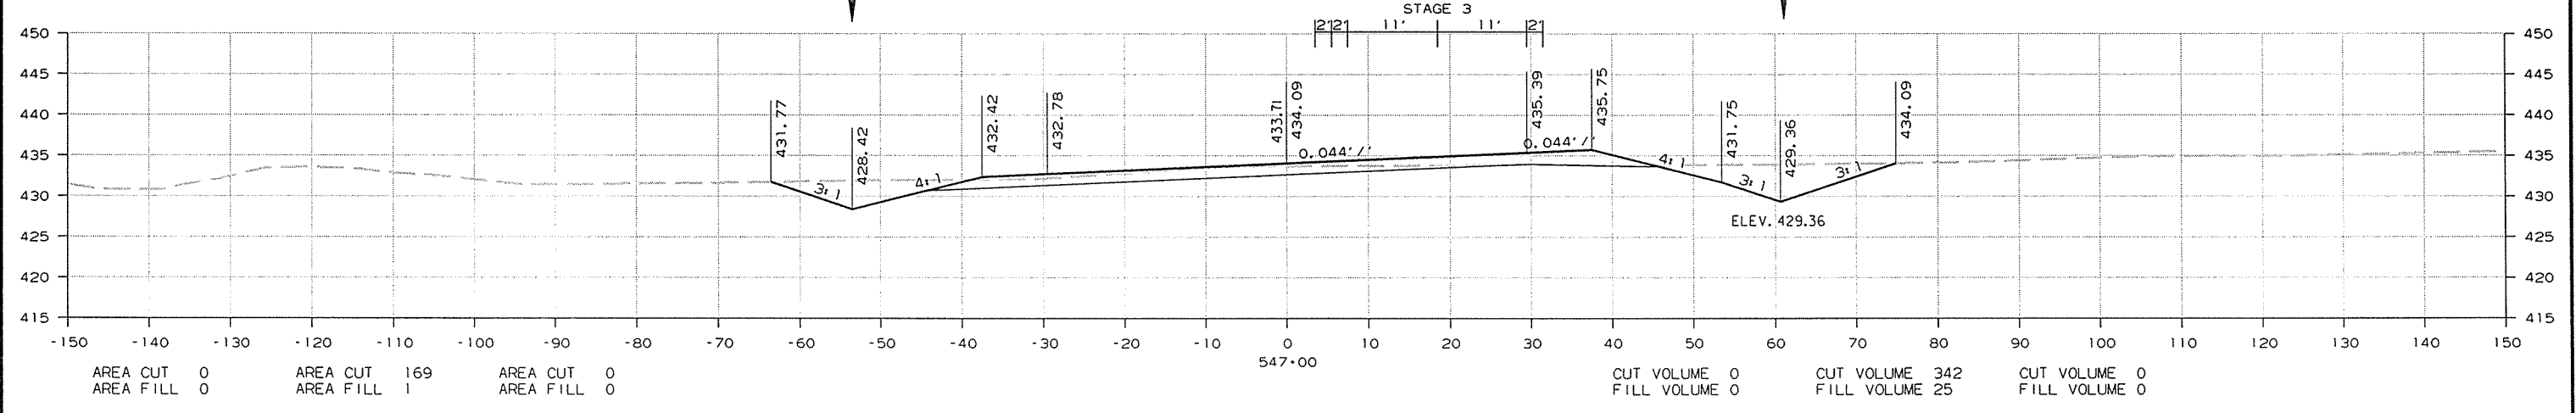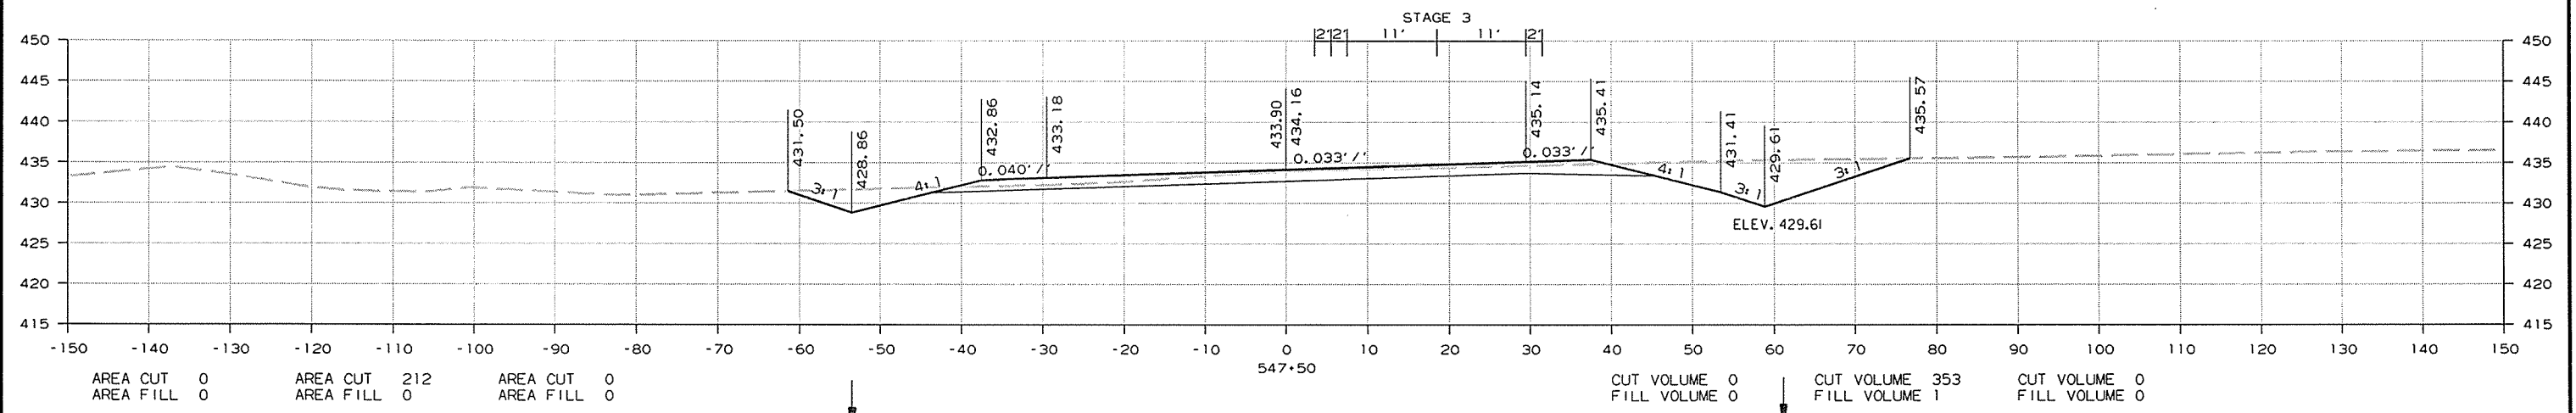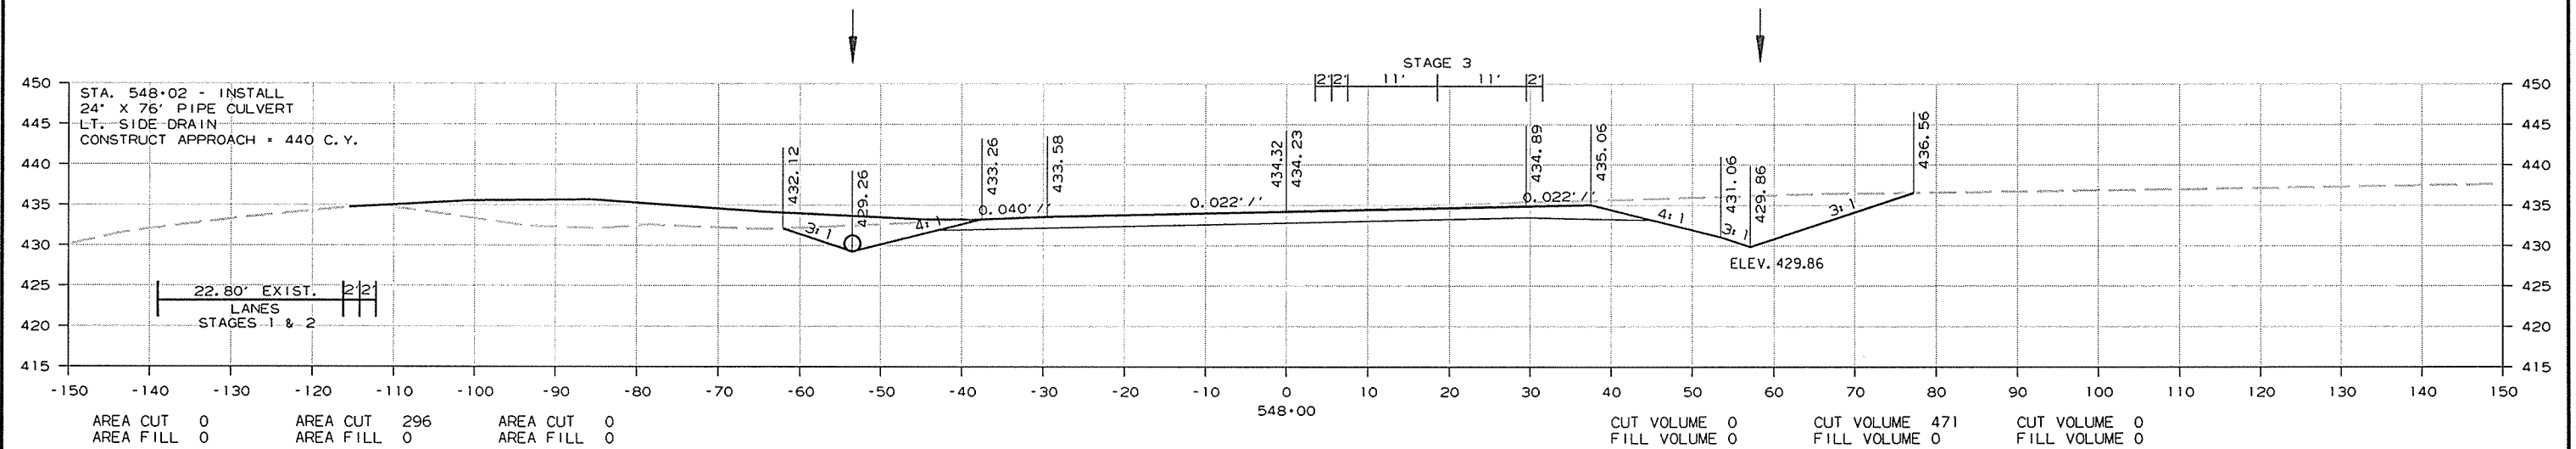




CROSS SECTION STA. 547+00 TO STA. 548+00

11/10/2014 R080484.DGN

DATE REVISED	DATE FILMED	DATE REVISED	DATE FILMED	FED. RD. DIST. NO.	STATE	FED. AID PROJ. NO.	SHEET NO.	TOTAL SHEETS
				6	ARK.			
				JOB NO.	080484		199	283

STAGE 1 STAGE 2 STAGE 3 STAGE 1 STAGE 2 STAGE 3

② CROSS SECTIONS

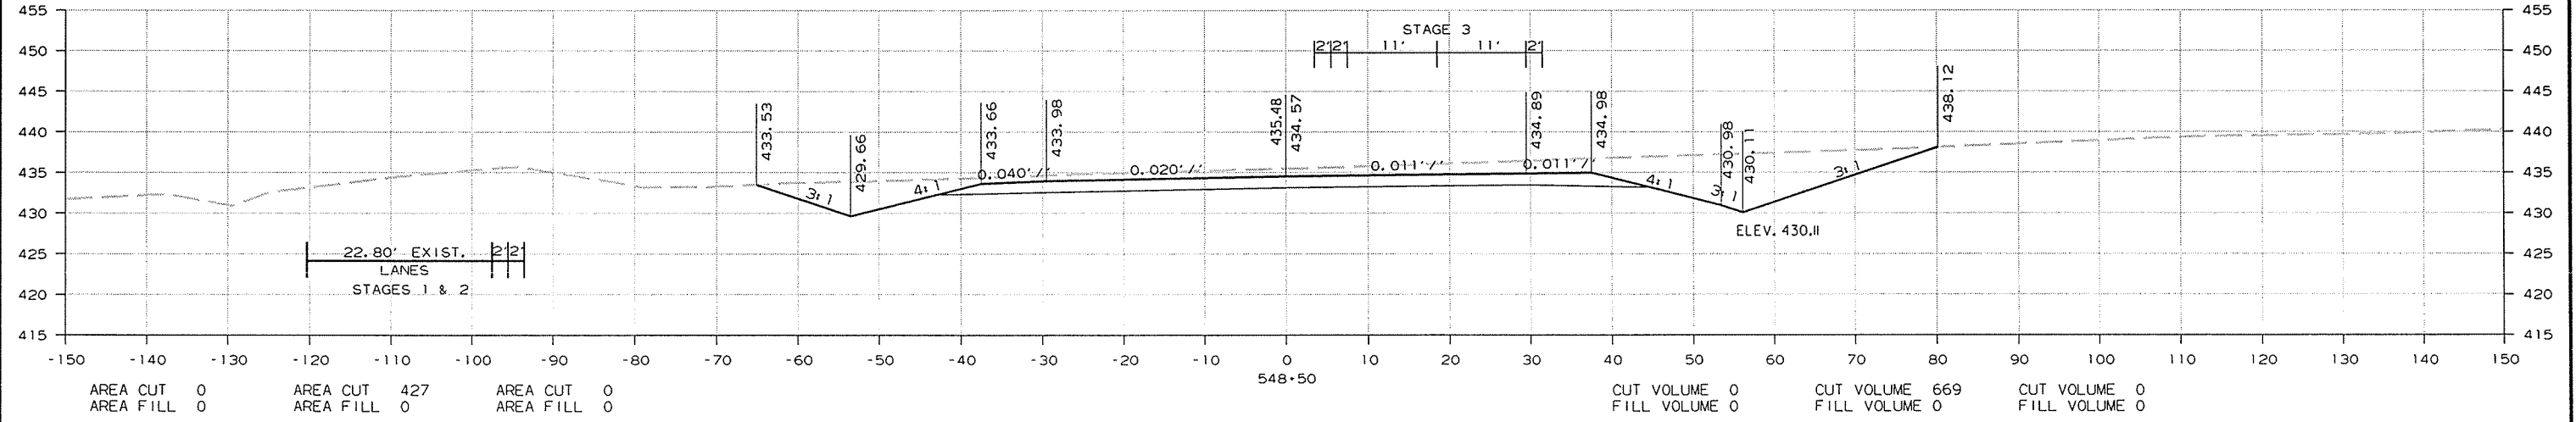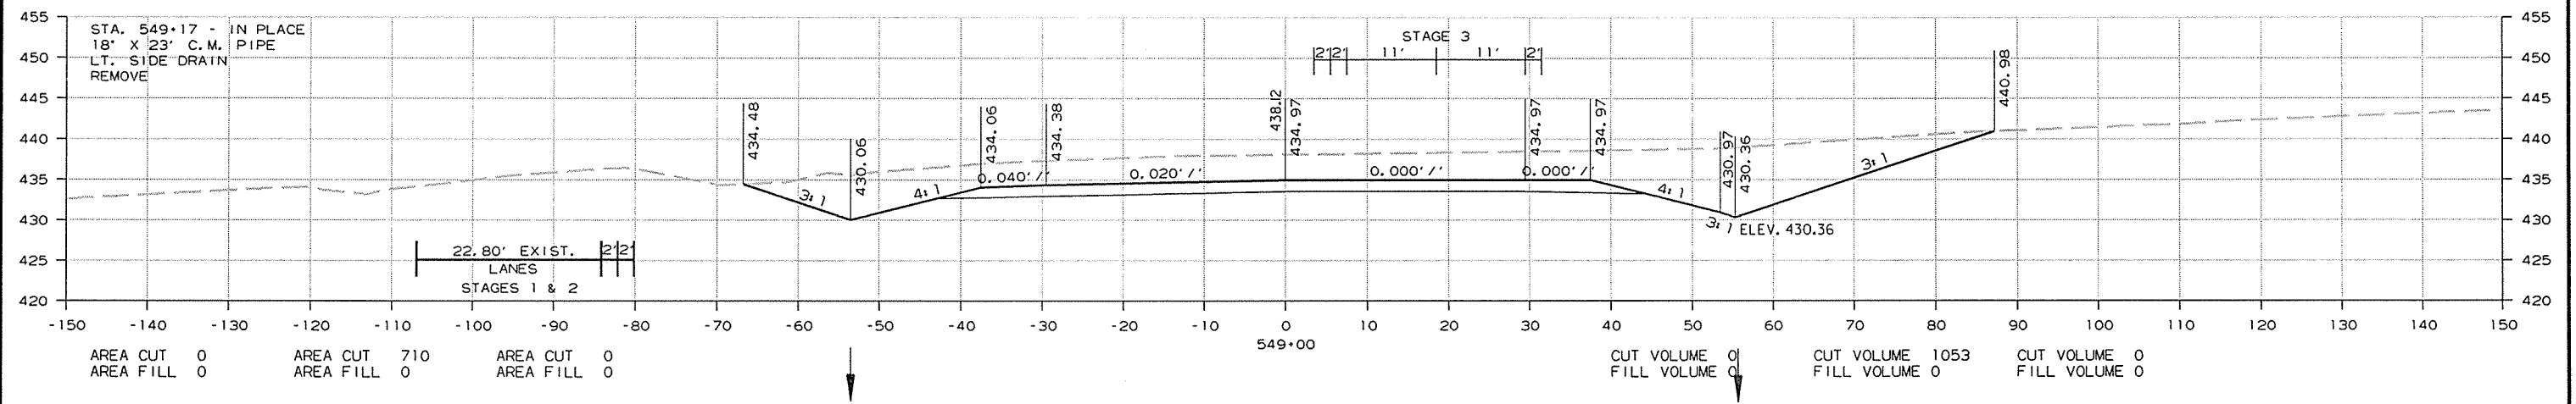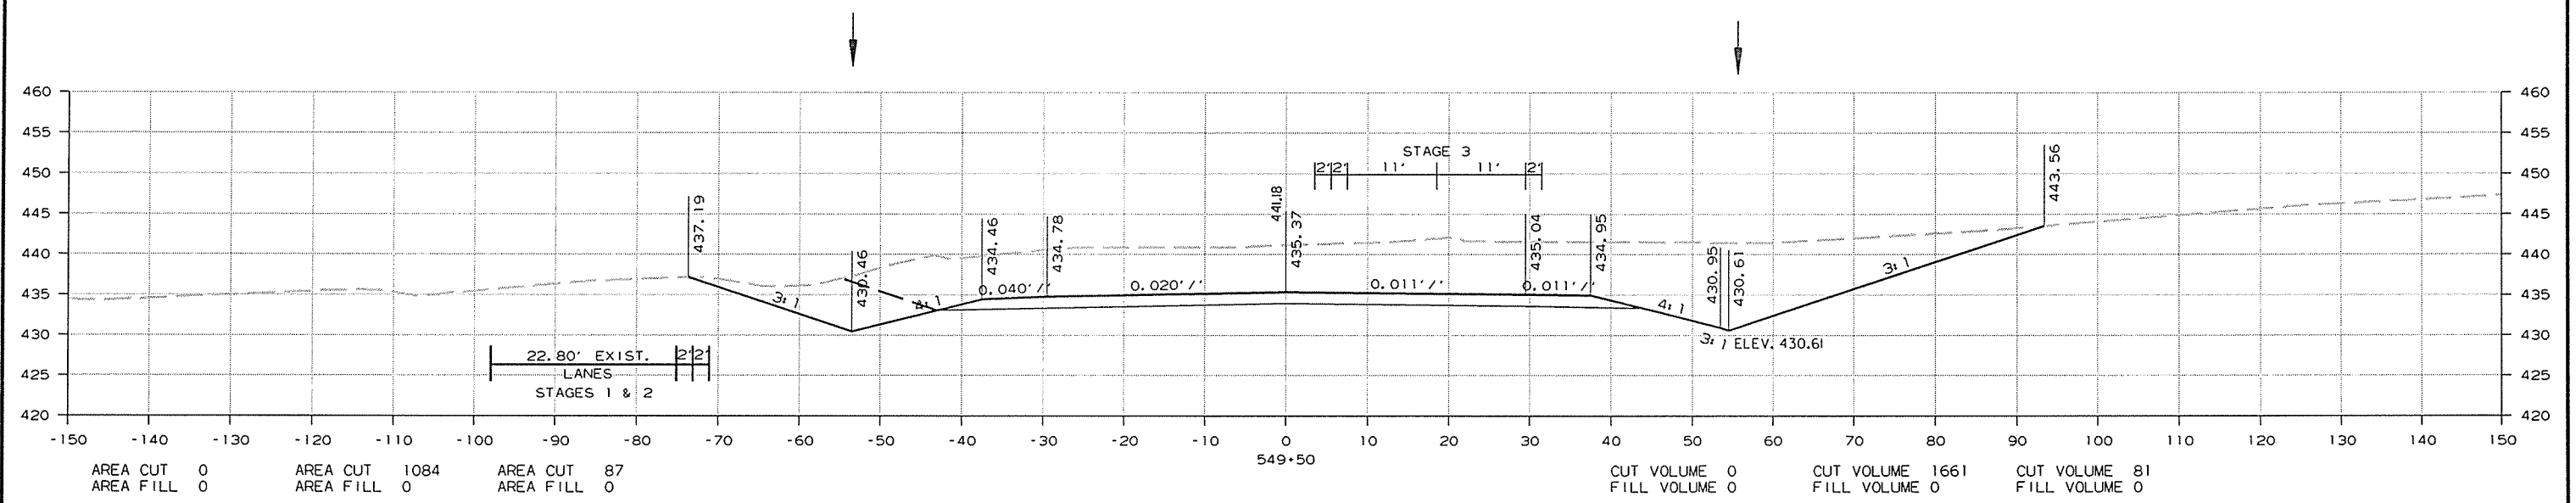




CROSS SECTION STA. 548+50 TO STA. 549+50

11/10/2014
R080484.DGN

DATE REVISED	DATE FILMED	DATE REVISED	DATE FILMED	FED. RD. DIST. NO.	STATE	FED. AID PROJ. NO.	SHEET NO.	TOTAL SHEETS
				6	ARK.			
				JOB NO.	080484		200	283

STAGE 1 STAGE 2 STAGE 3 STAGE 1 STAGE 2 STAGE 3

② CROSS SECTIONS

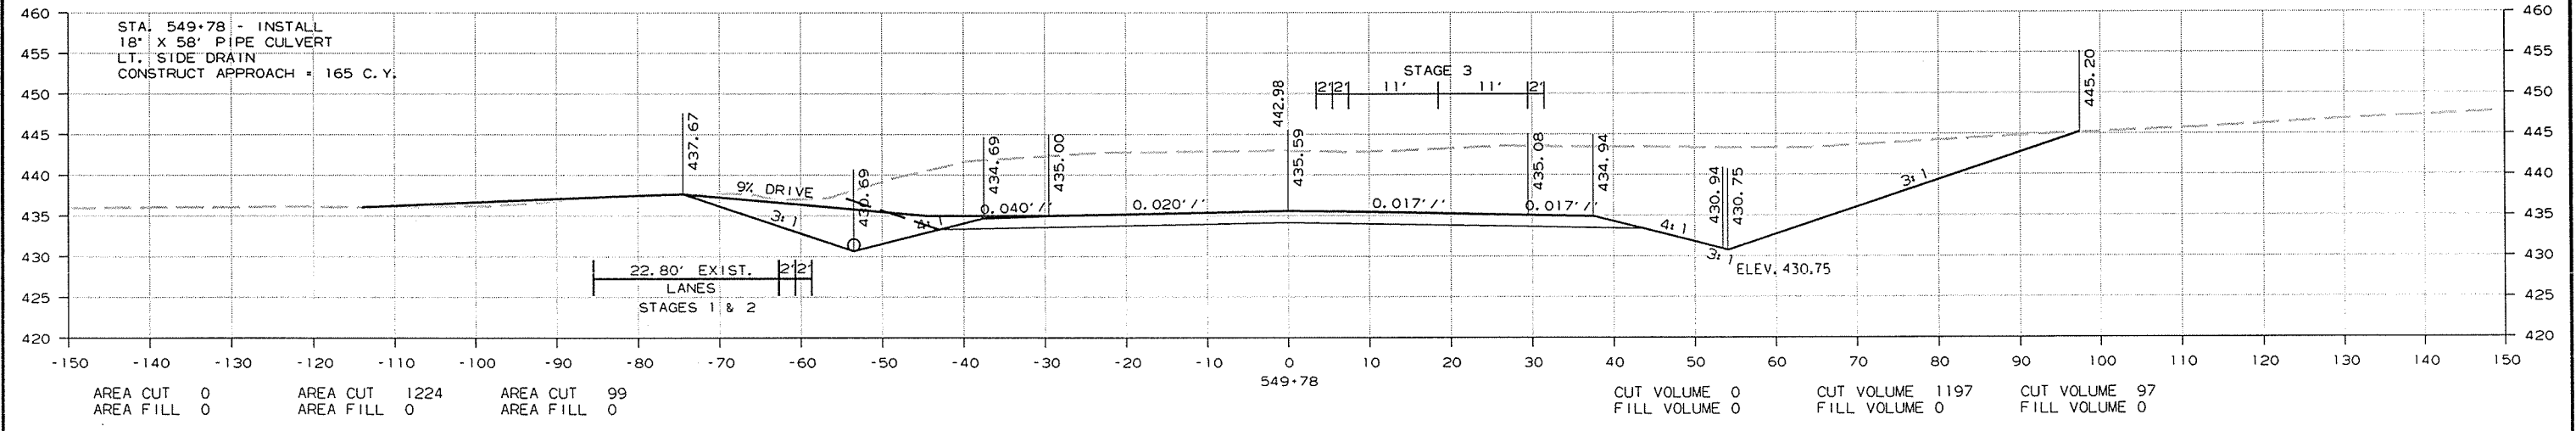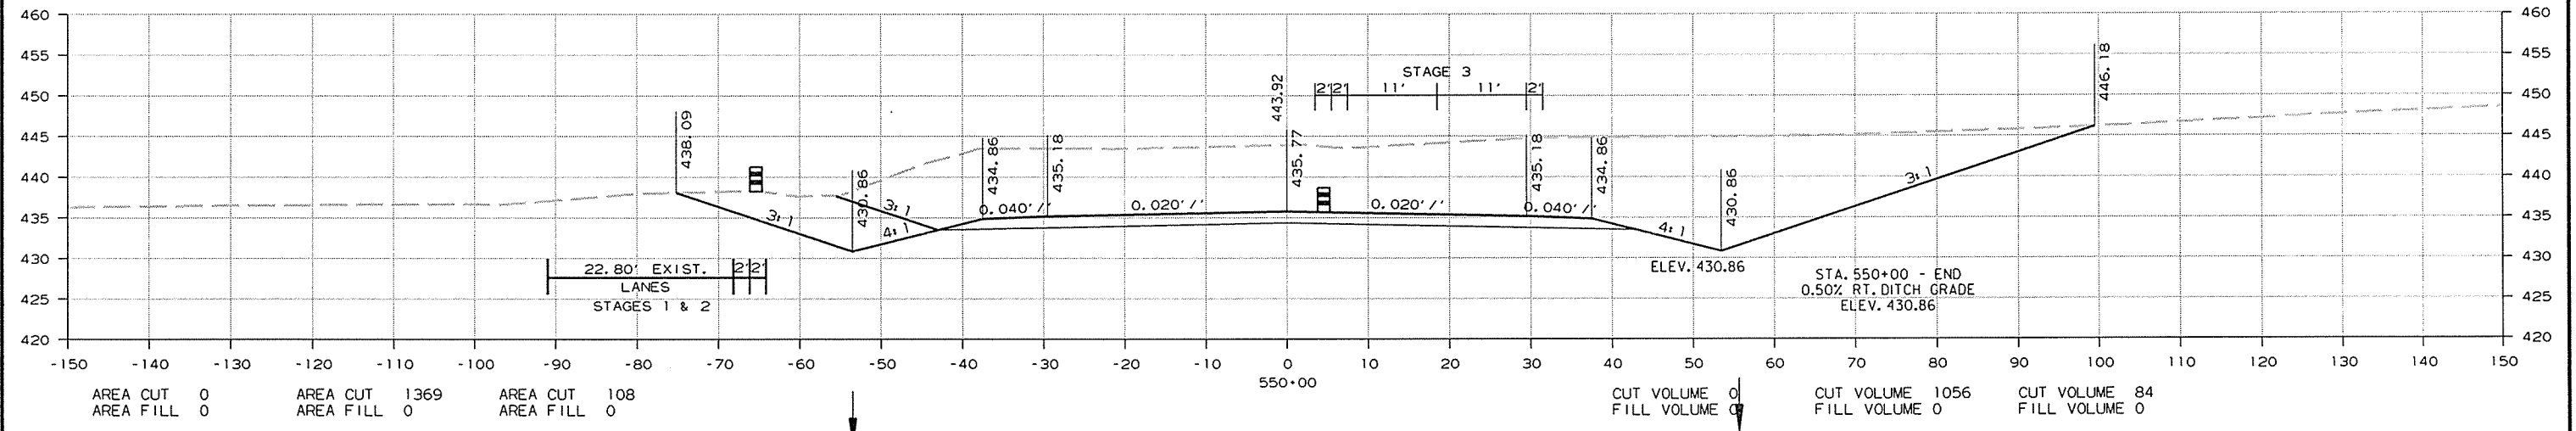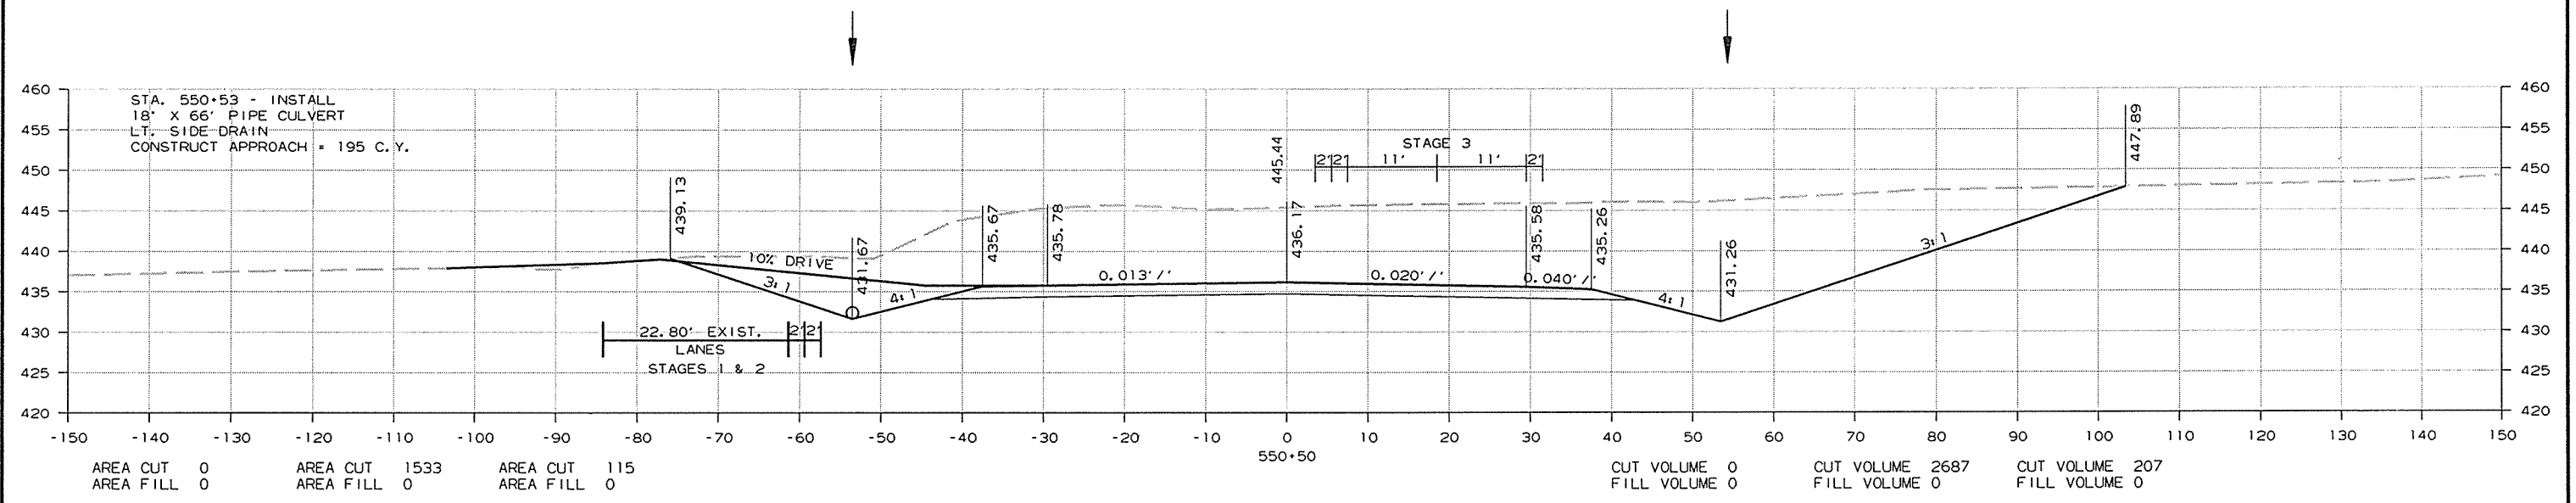




CROSS SECTION STA. 549+78 TO STA. 550+50

11/10/2014
R080484.DGN

DATE REVISED	DATE FILMED	DATE REVISED	DATE FILMED	FED. RD. DIST. NO.	STATE	FED. AID PROJ. NO.	SHEET NO.	TOTAL SHEETS
				6	ARK.			
JOB NO. 080484						201	283	

STAGE 1 STAGE 2 STAGE 3 STAGE 1 STAGE 2 STAGE 3

② CROSS SECTIONS

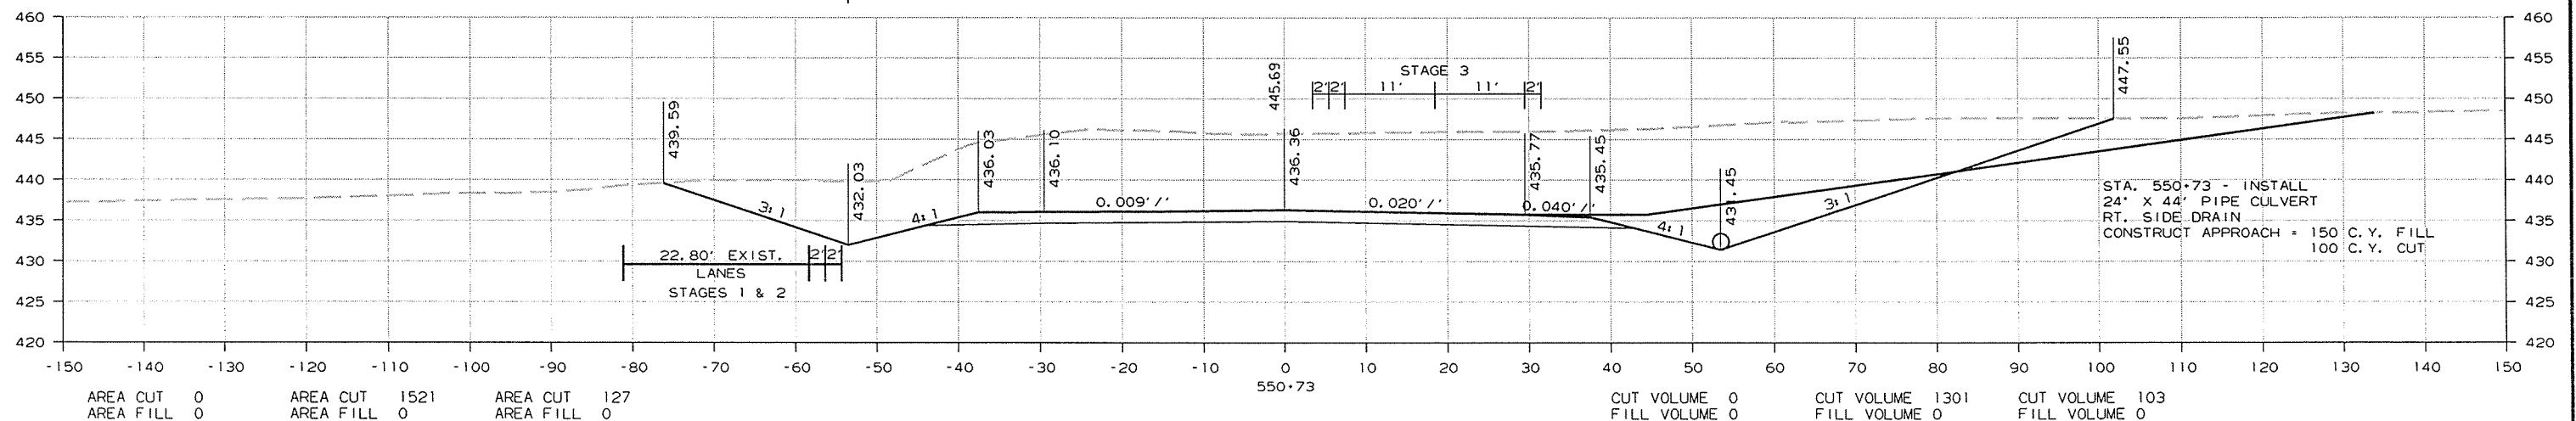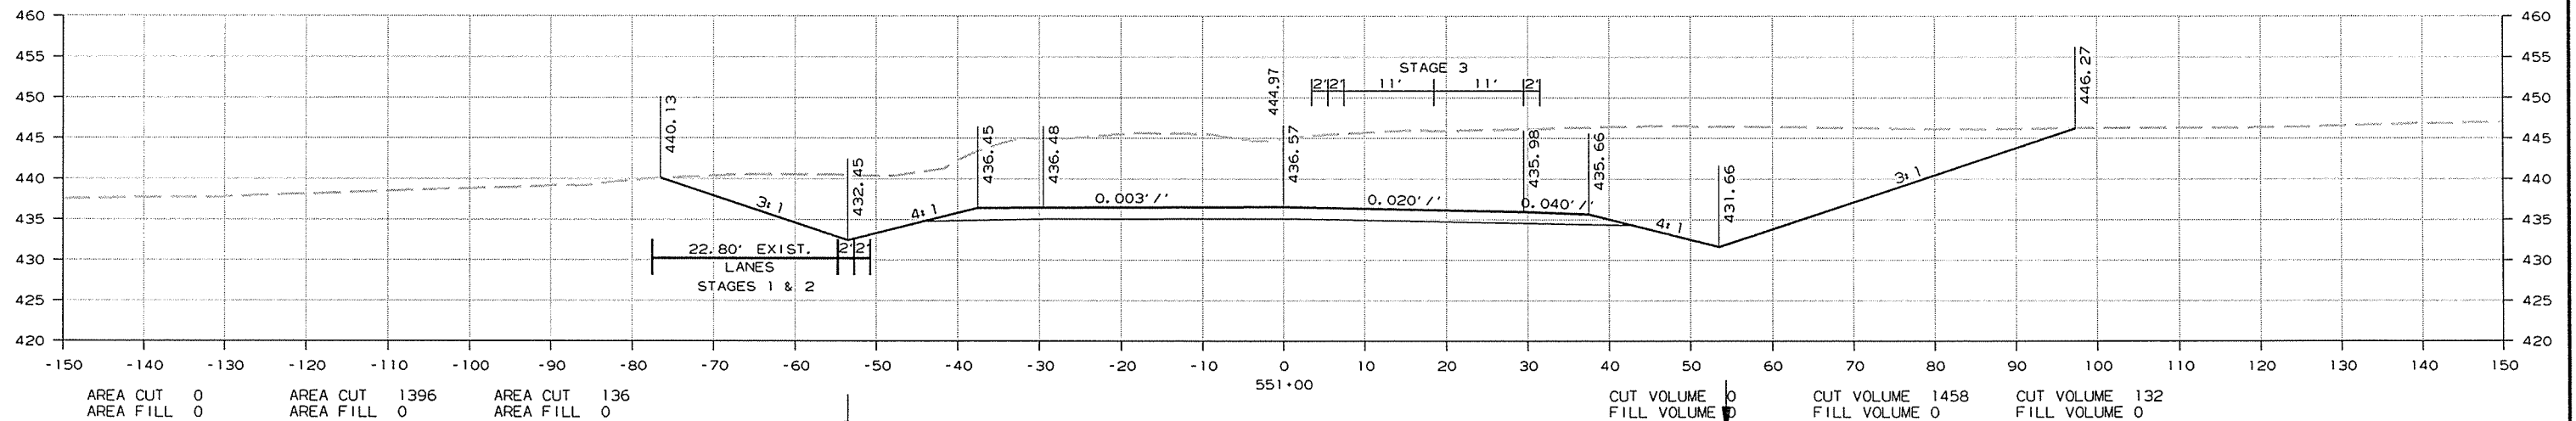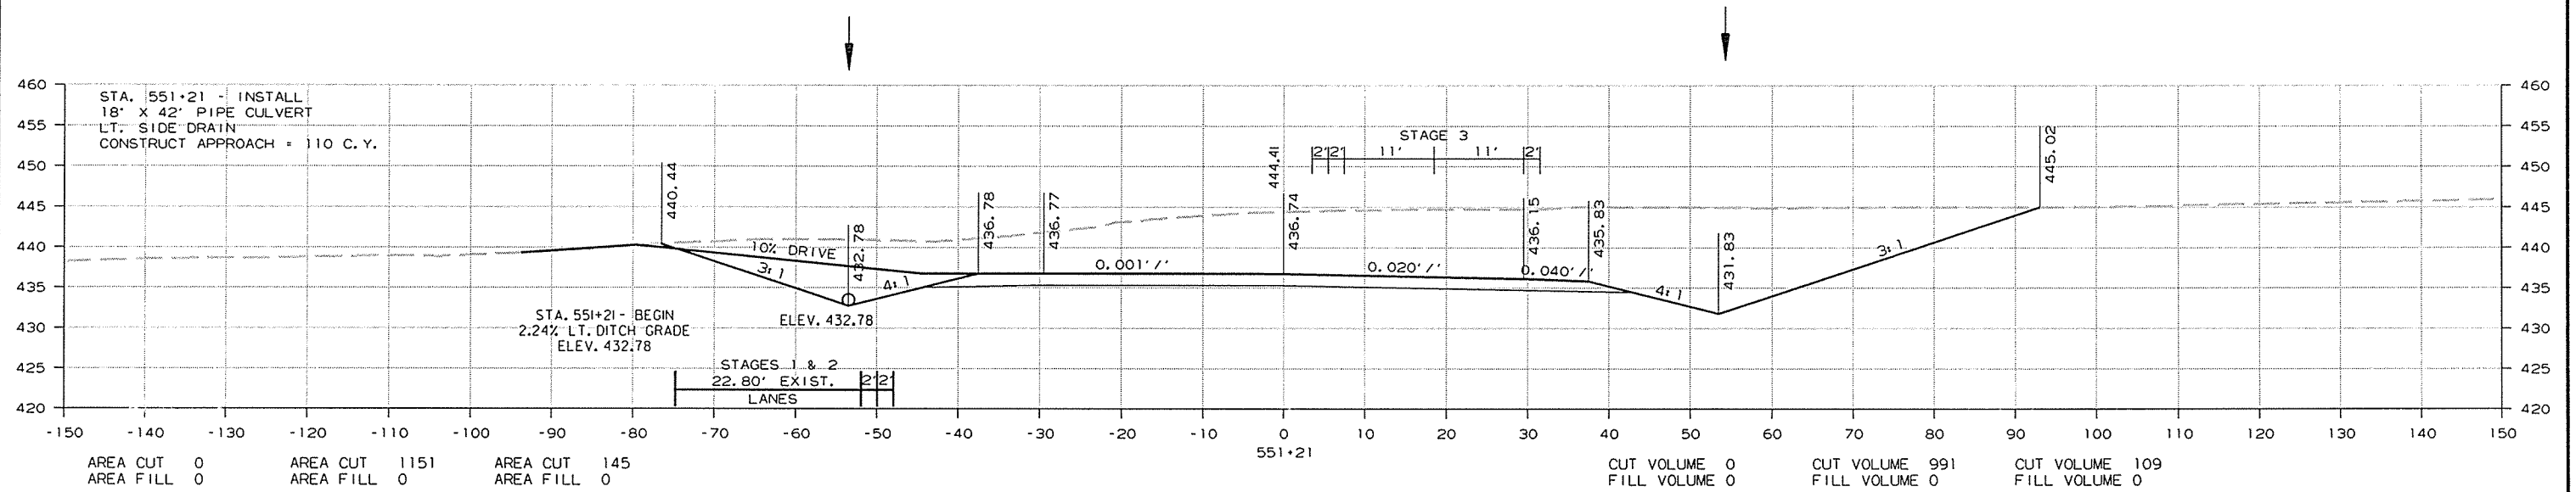

CROSS SECTION STA. 550+73 TO STA. 551+21

11/10/2014

R080484.DGN

DATE REVISED	DATE FILMED	DATE REVISED	DATE FILMED	FED. RD. DIST. NO.	STATE	FED. AID PROJ. NO.	SHEET NO.	TOTAL SHEETS
				6	ARK.			
				JOB NO.	080484		202	283

STAGE 1

STAGE 2




STAGE 3

STAGE 1

STAGE 2

STAGE 3

② CROSS SECTIONS

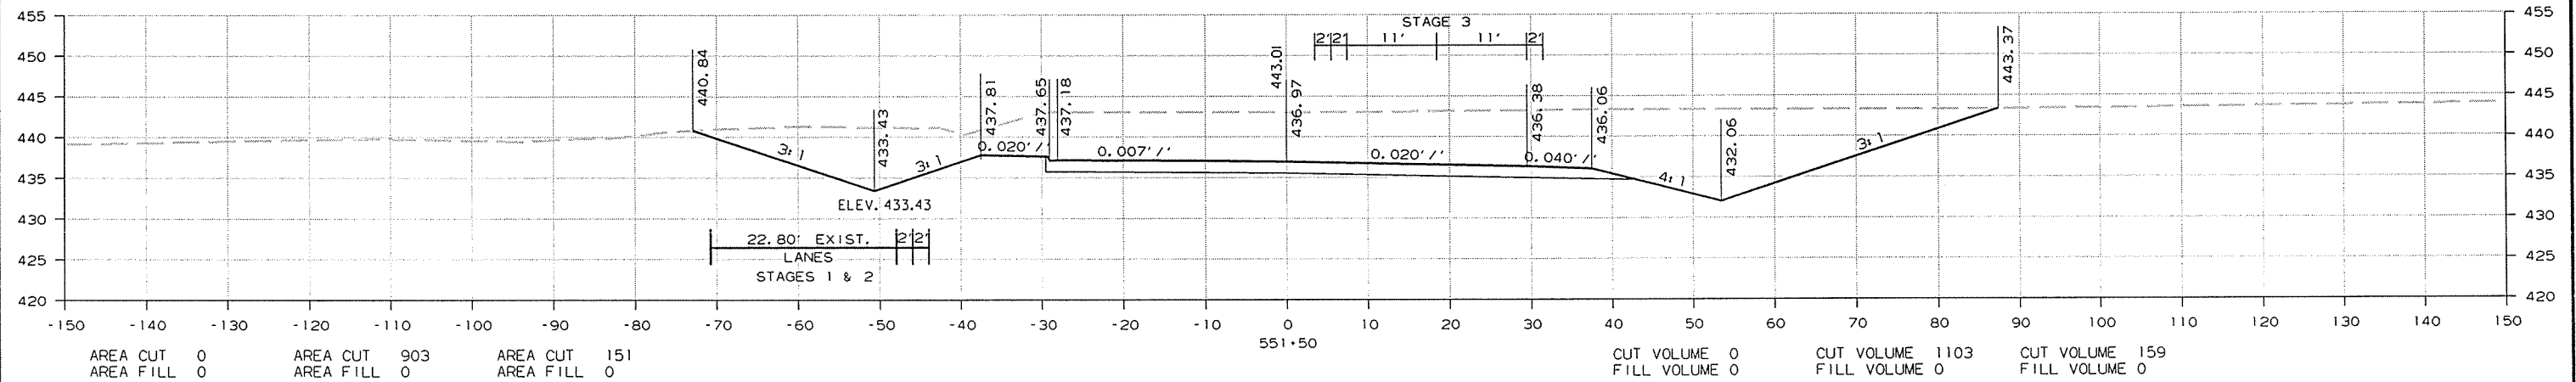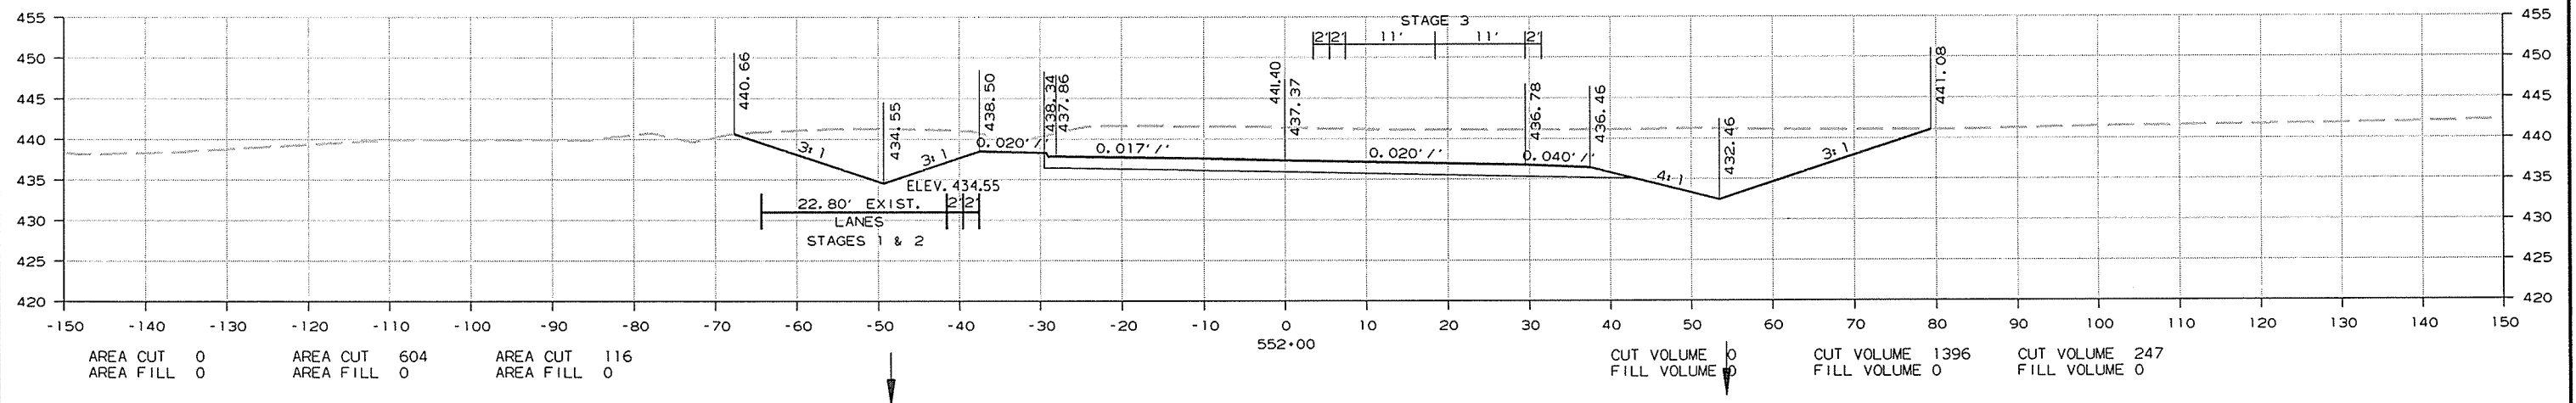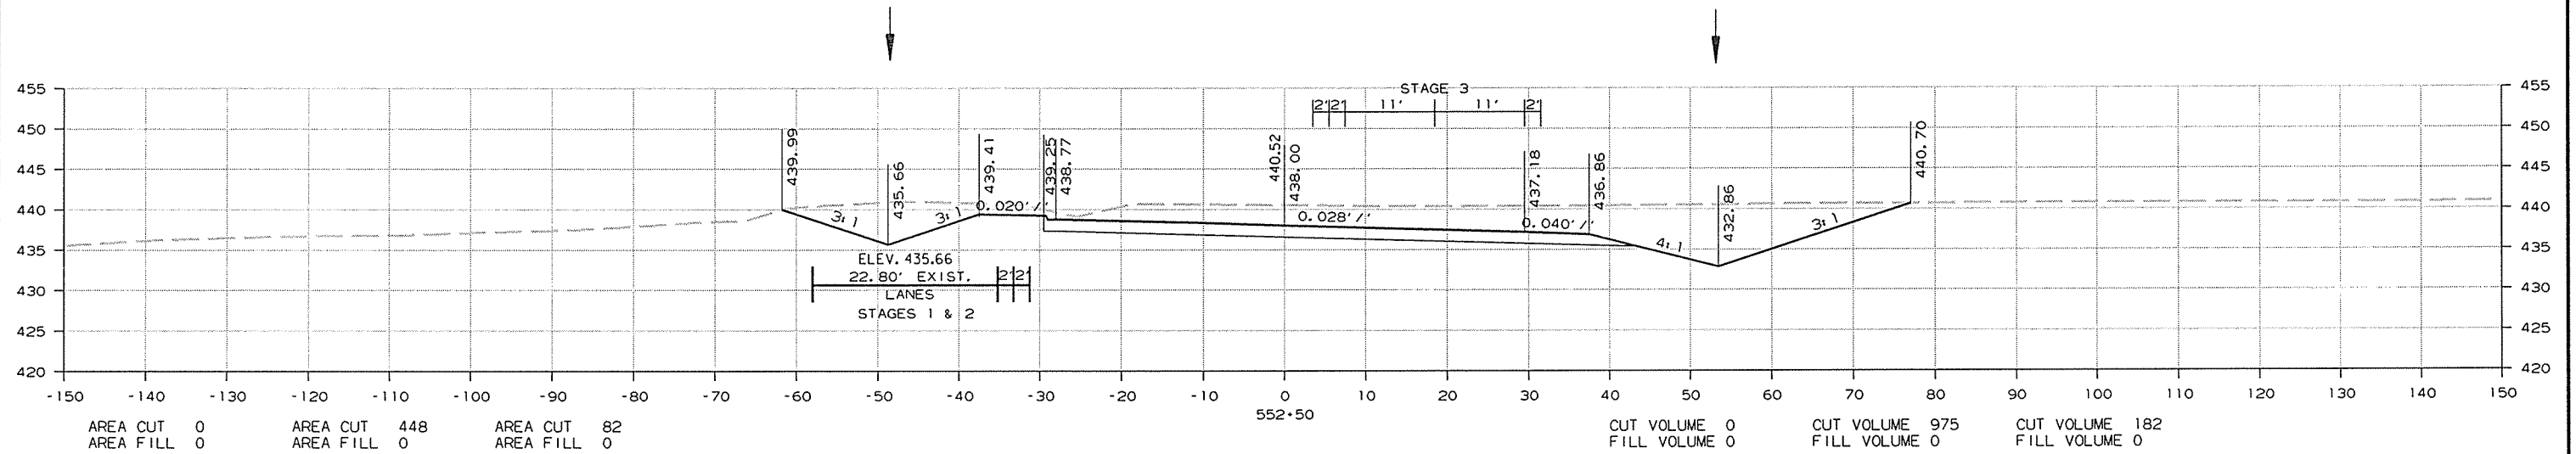




CROSS SECTION STA. 551+50 TO STA. 552+50

11/10/2014 R080484.DGN

DATE REVISED	DATE FILMED	DATE REVISED	DATE FILMED	FED. RD. DIST. NO.	STATE	FED. AID PROJ. NO.	SHEET NO.	TOTAL SHEETS
				6	ARK.			
				JOB NO.	080484		203	283

STAGE 1 STAGE 2 STAGE 3 STAGE 1 STAGE 2 STAGE 3

② CROSS SECTIONS

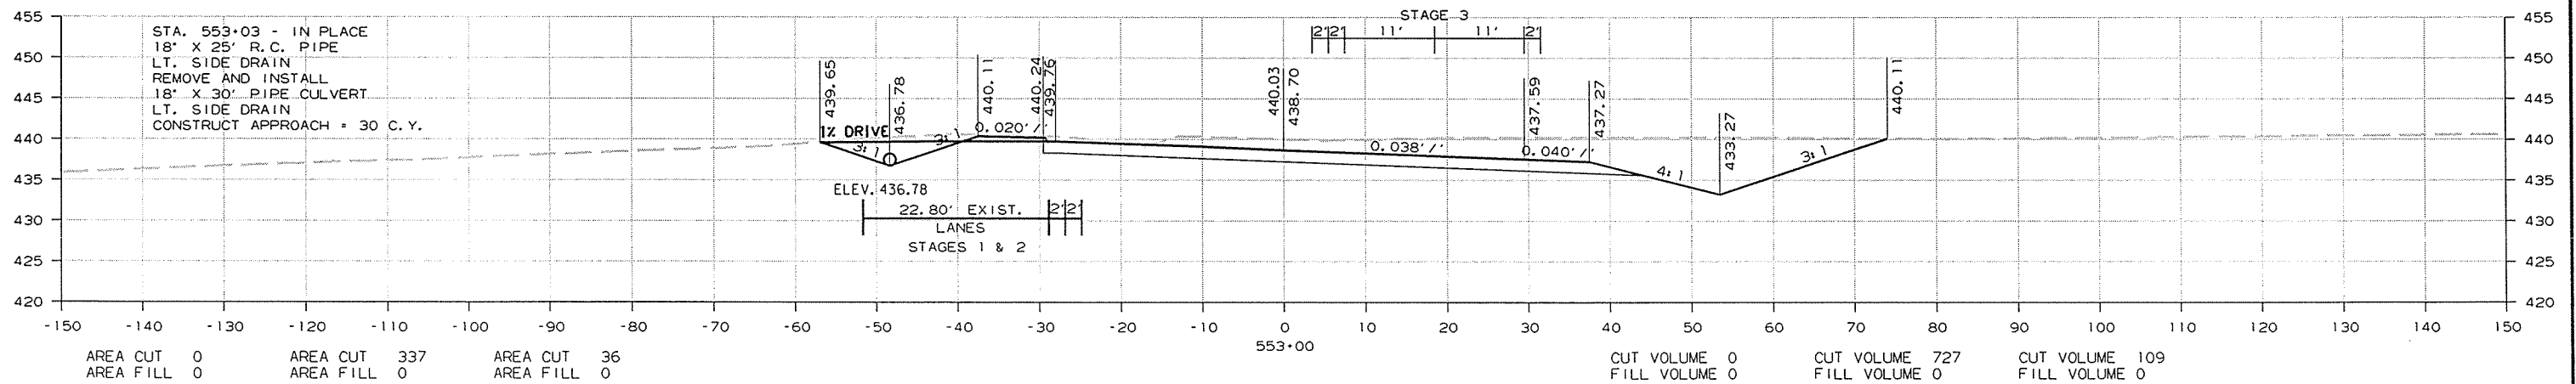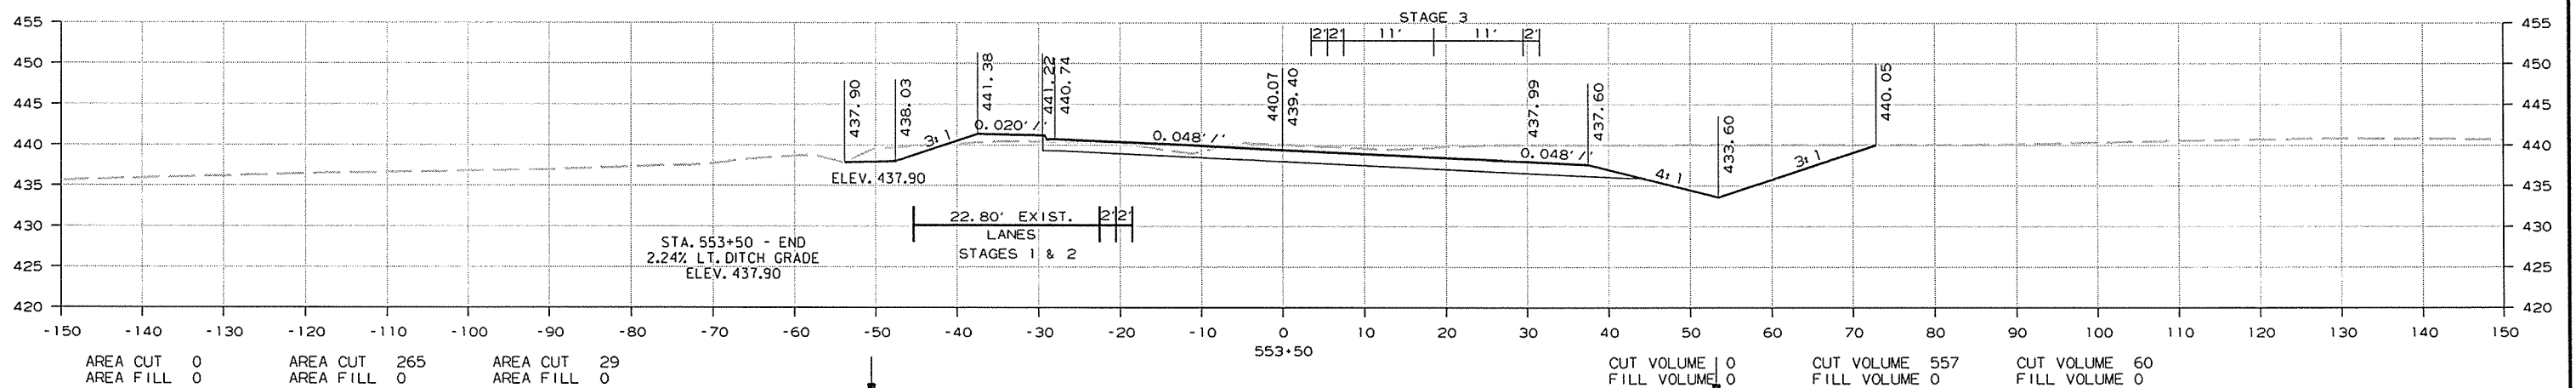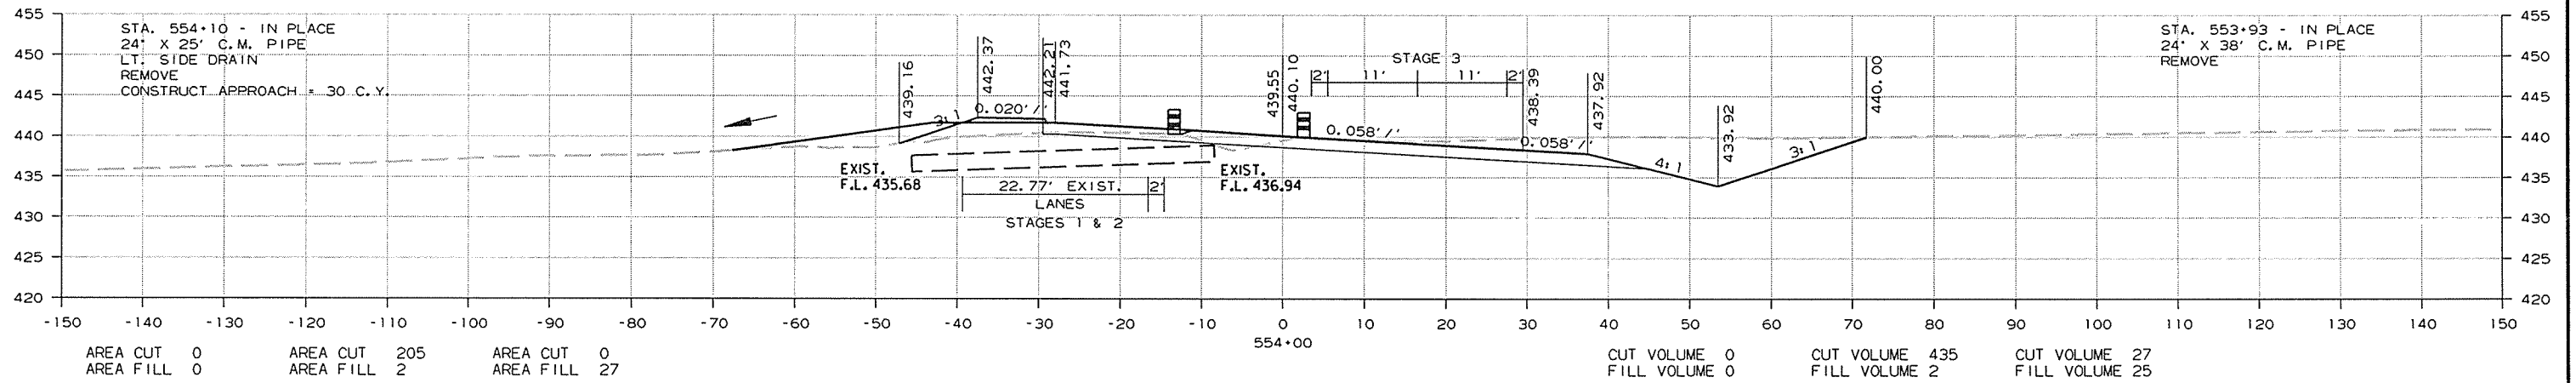





CROSS SECTION STA. 553+00 TO STA. 554+00

11/10/2014

R080484.DGN

DATE REVISED	DATE FILED	DATE REVISED	DATE FILED	FED. RD. DIST. NO.	STATE	FED. AID PROJ. NO.	SHEET NO.	TOTAL SHEETS
				6	ARK.		204	283
				JOB NO.		080484	204	283

2 CROSS SECTIONS

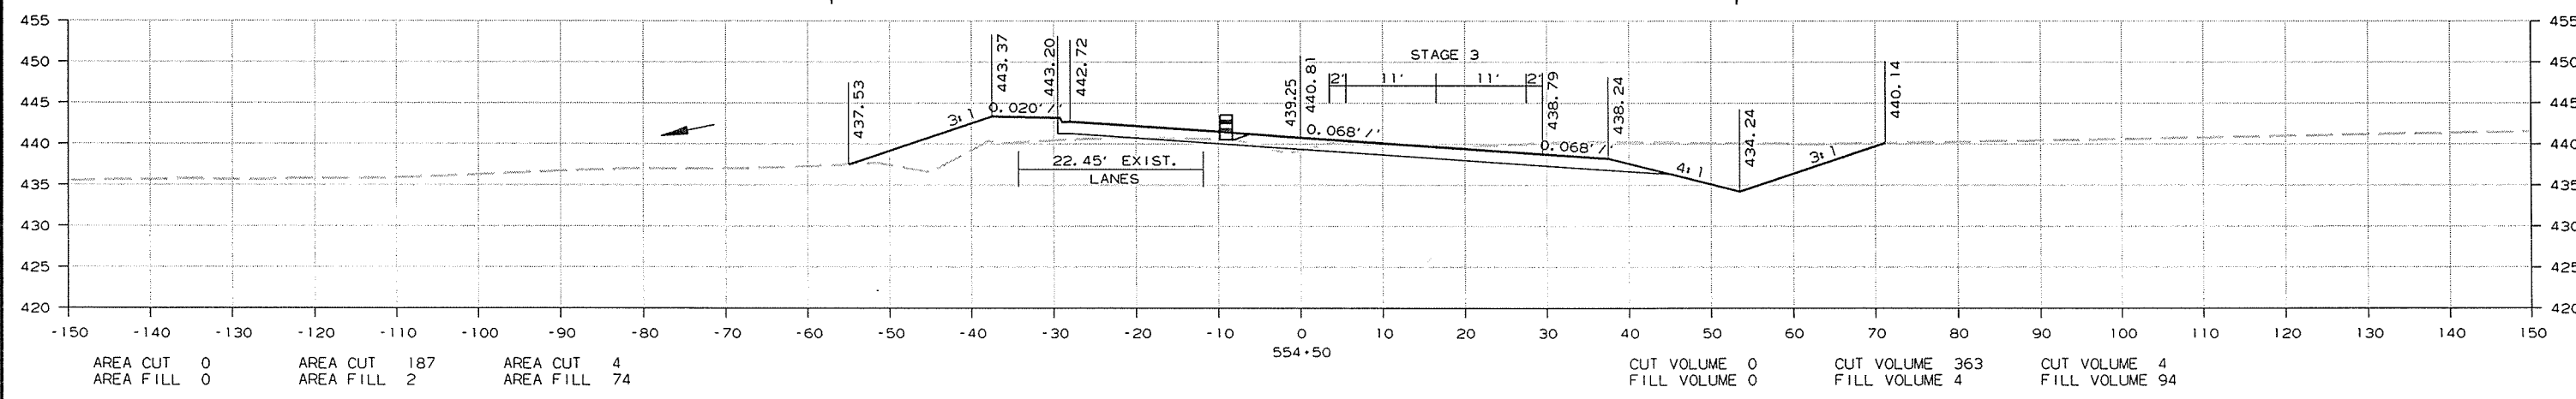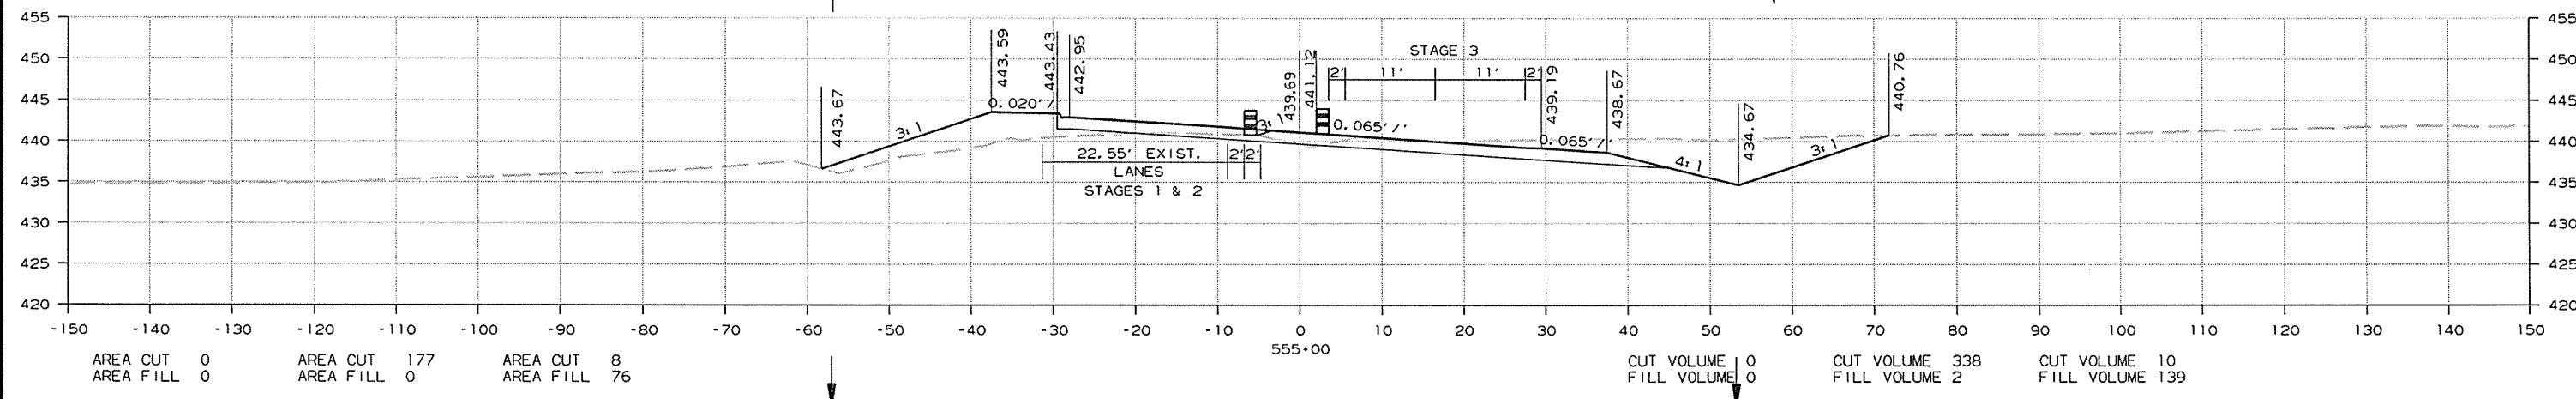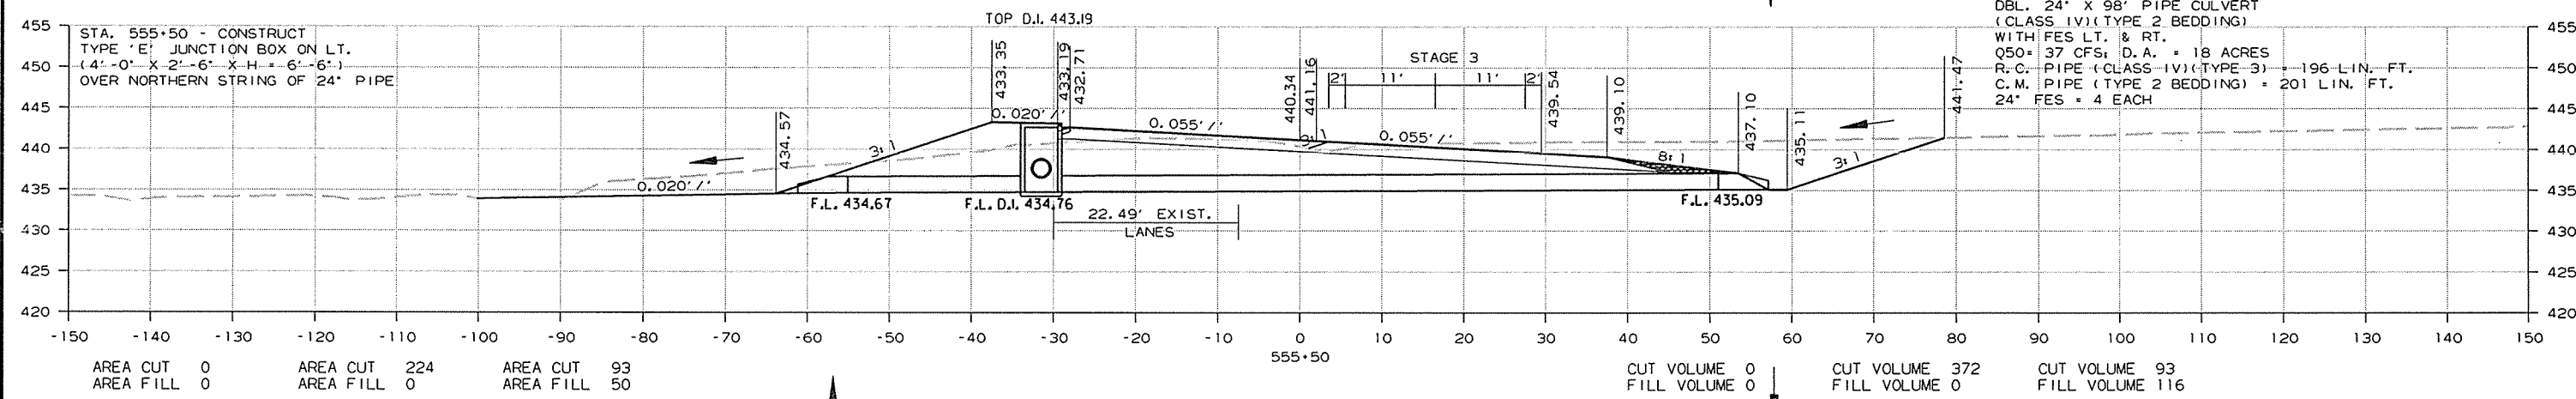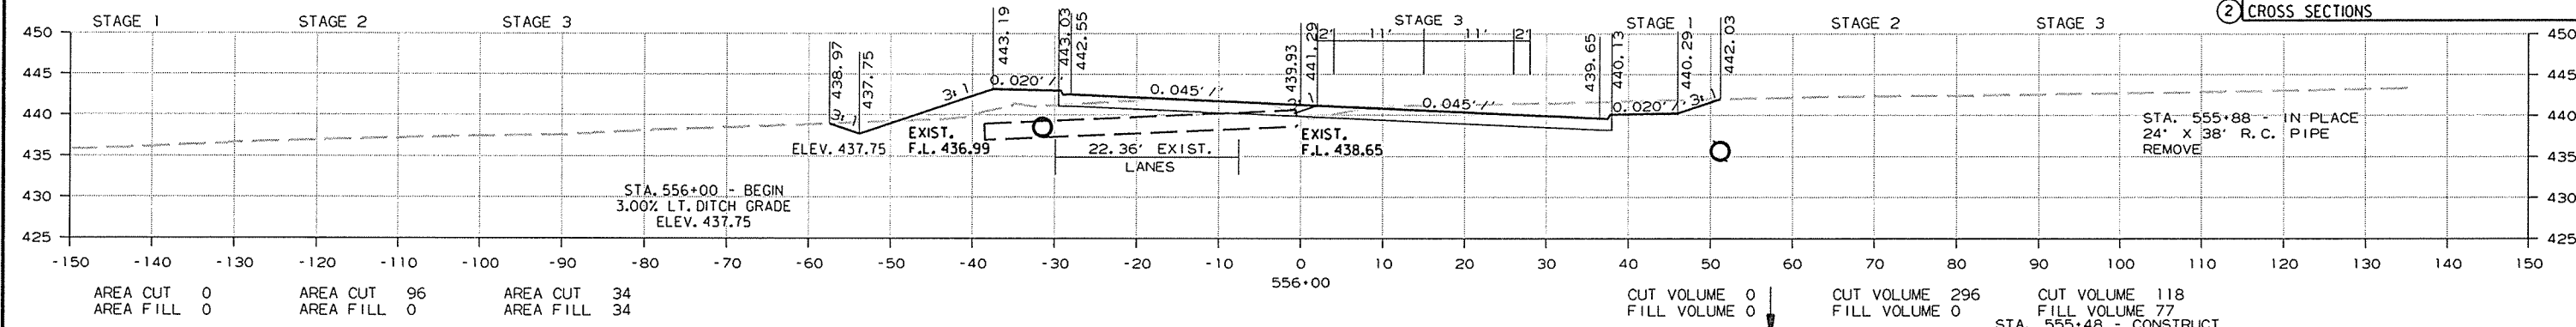


CROSS SECTION STA. 554+50 TO STA. 556+00

11/10/2014 R080484.DGN

DATE REVISED	DATE FILMED	DATE REVISED	DATE FILMED	FED. RD. DIST. NO.	STATE	FED. AID PROJ. NO.	SHEET NO.	TOTAL SHEETS
				6	ARK.			
						JOB NO. 080484	205	283

② CROSS SECTIONS

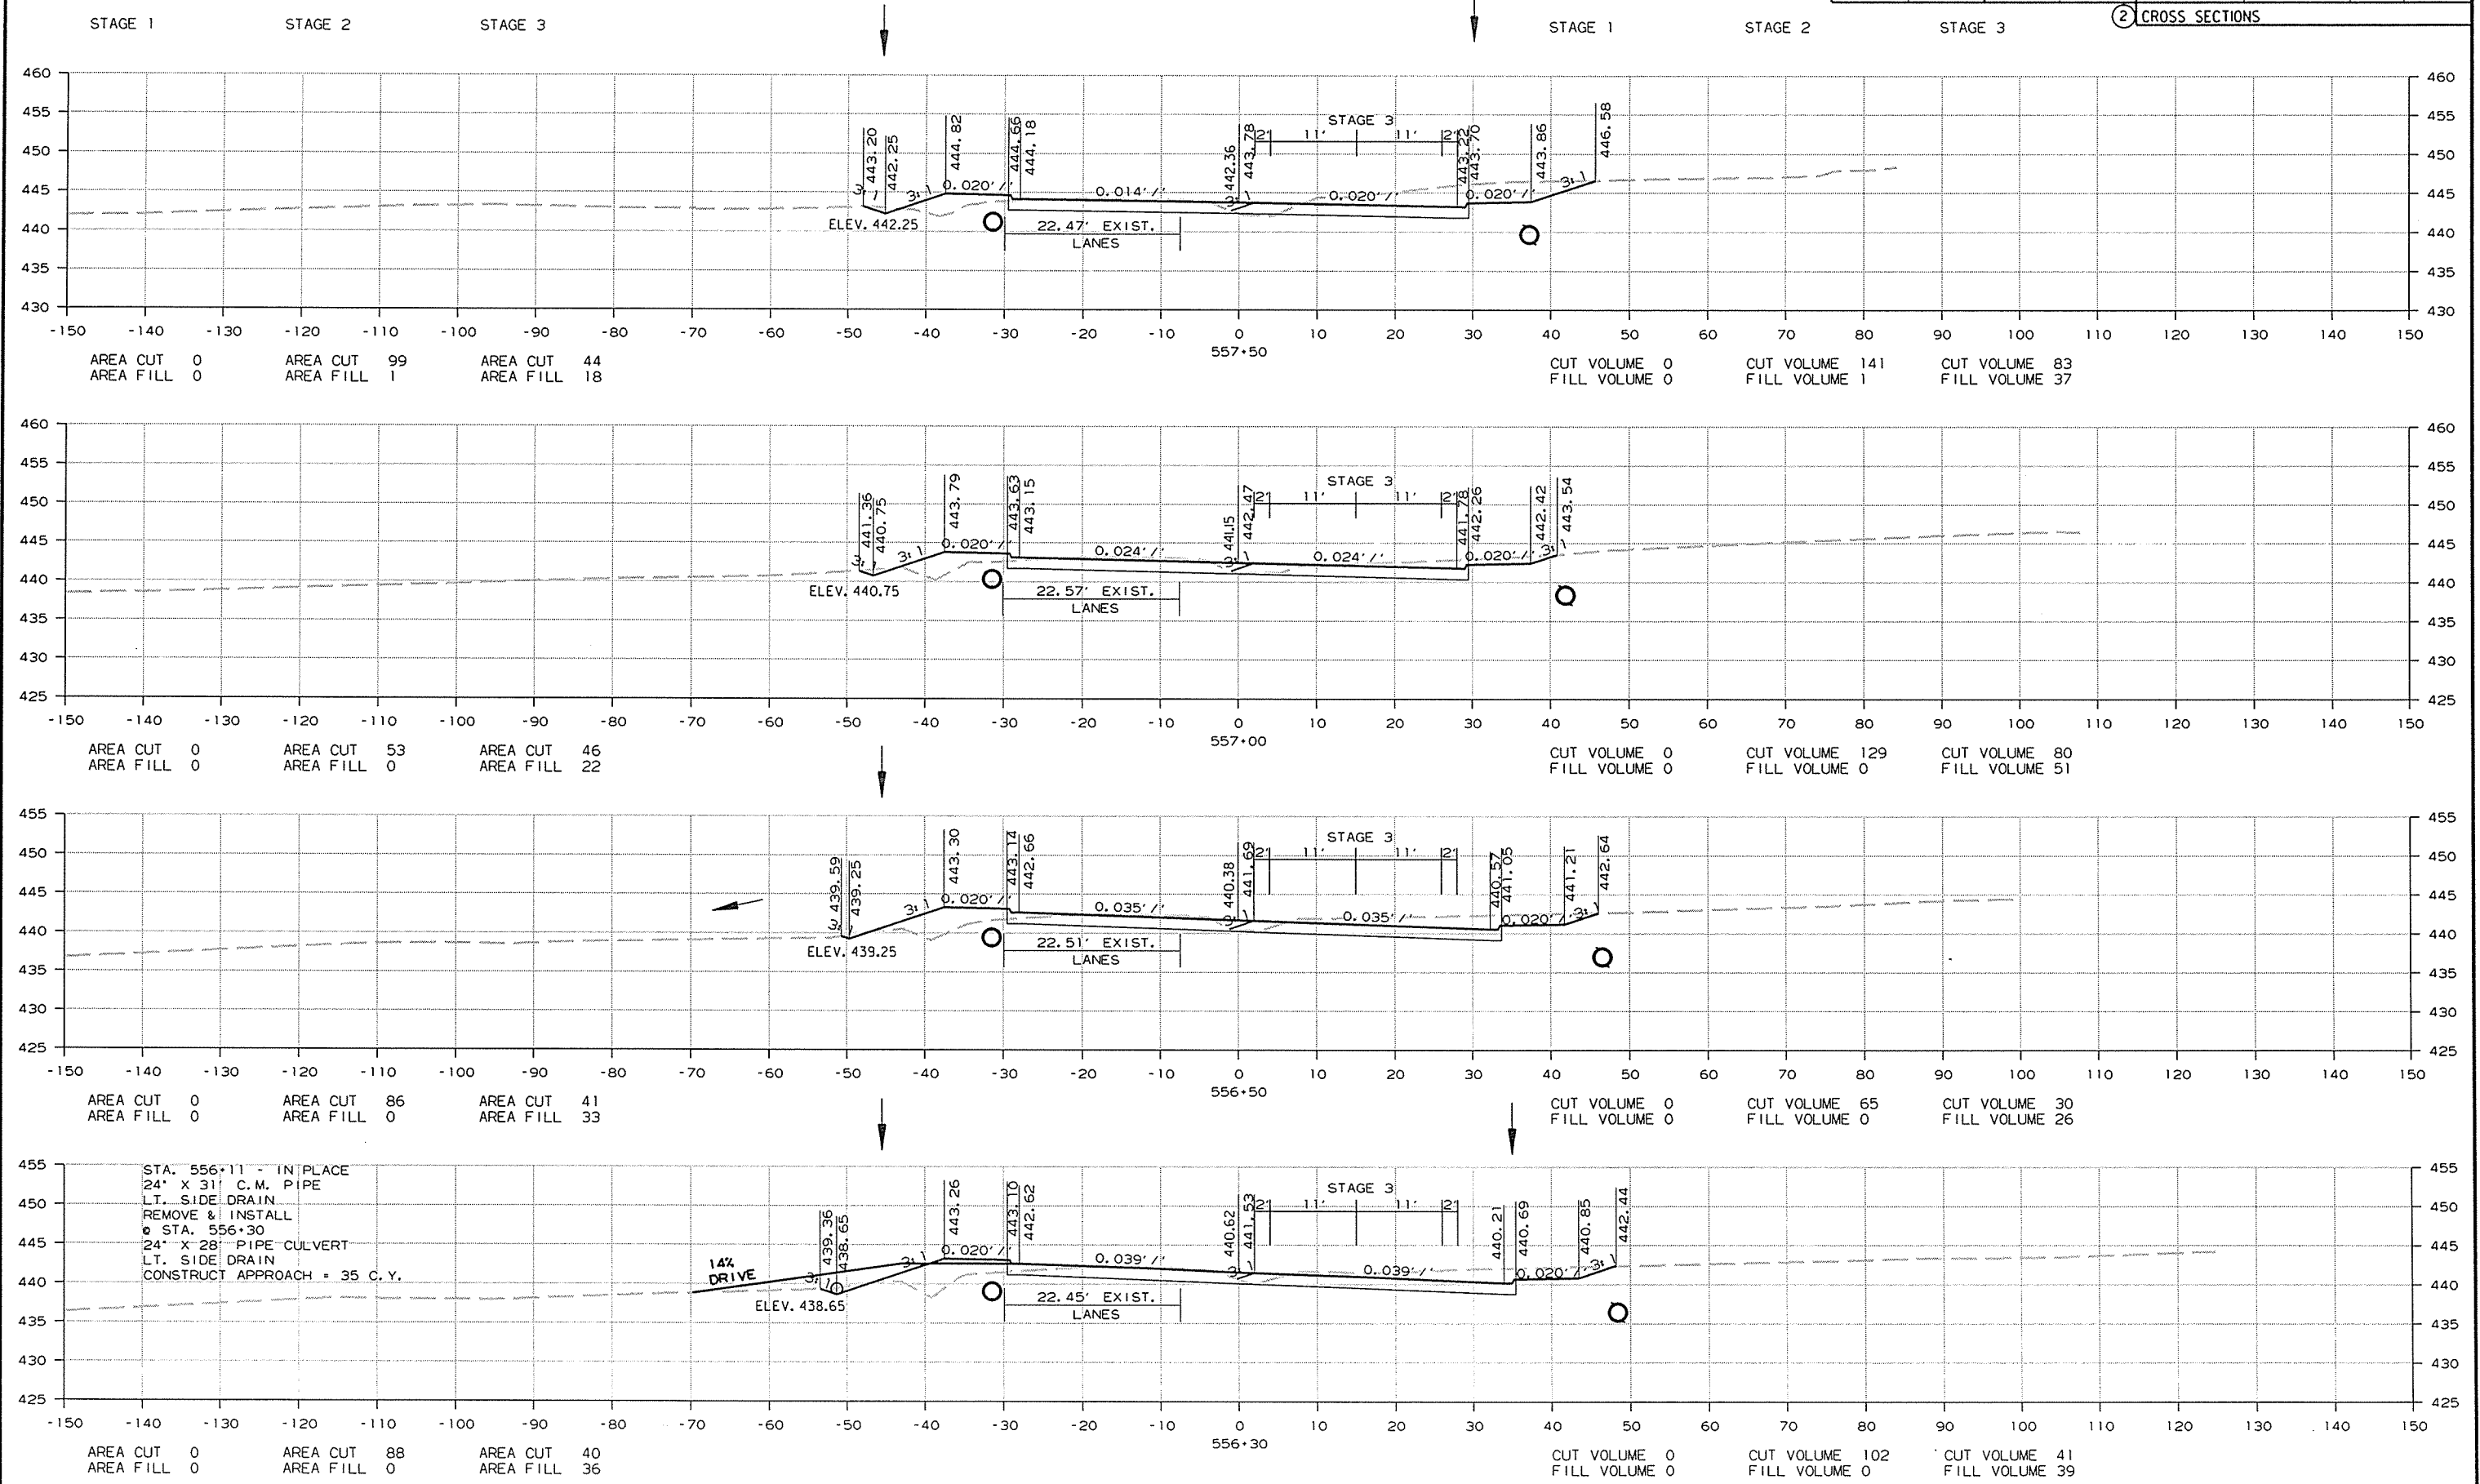


STA. 556+11 - IN PLACE
24" X 31" C.M. PIPE
L.T. SIDE DRAIN
REMOVE & INSTALL
@ STA. 556+30
24" X 28" PIPE-CULVERT
L.T. SIDE DRAIN
CONSTRUCT APPROACH = 35 C.Y.

CROSS SECTION STA. 556+30 TO STA. 557+50

11/10/2014
R080484.DGN

DATE REVISED	DATE FILMED	DATE REVISED	DATE FILMED	FED. RD. DIST. NO.	STATE	FED. AID PROJ. NO.	SHEET NO.	TOTAL SHEETS
				6	ARK.			
						JOB NO. 080484	206	283

2 CROSS SECTIONS

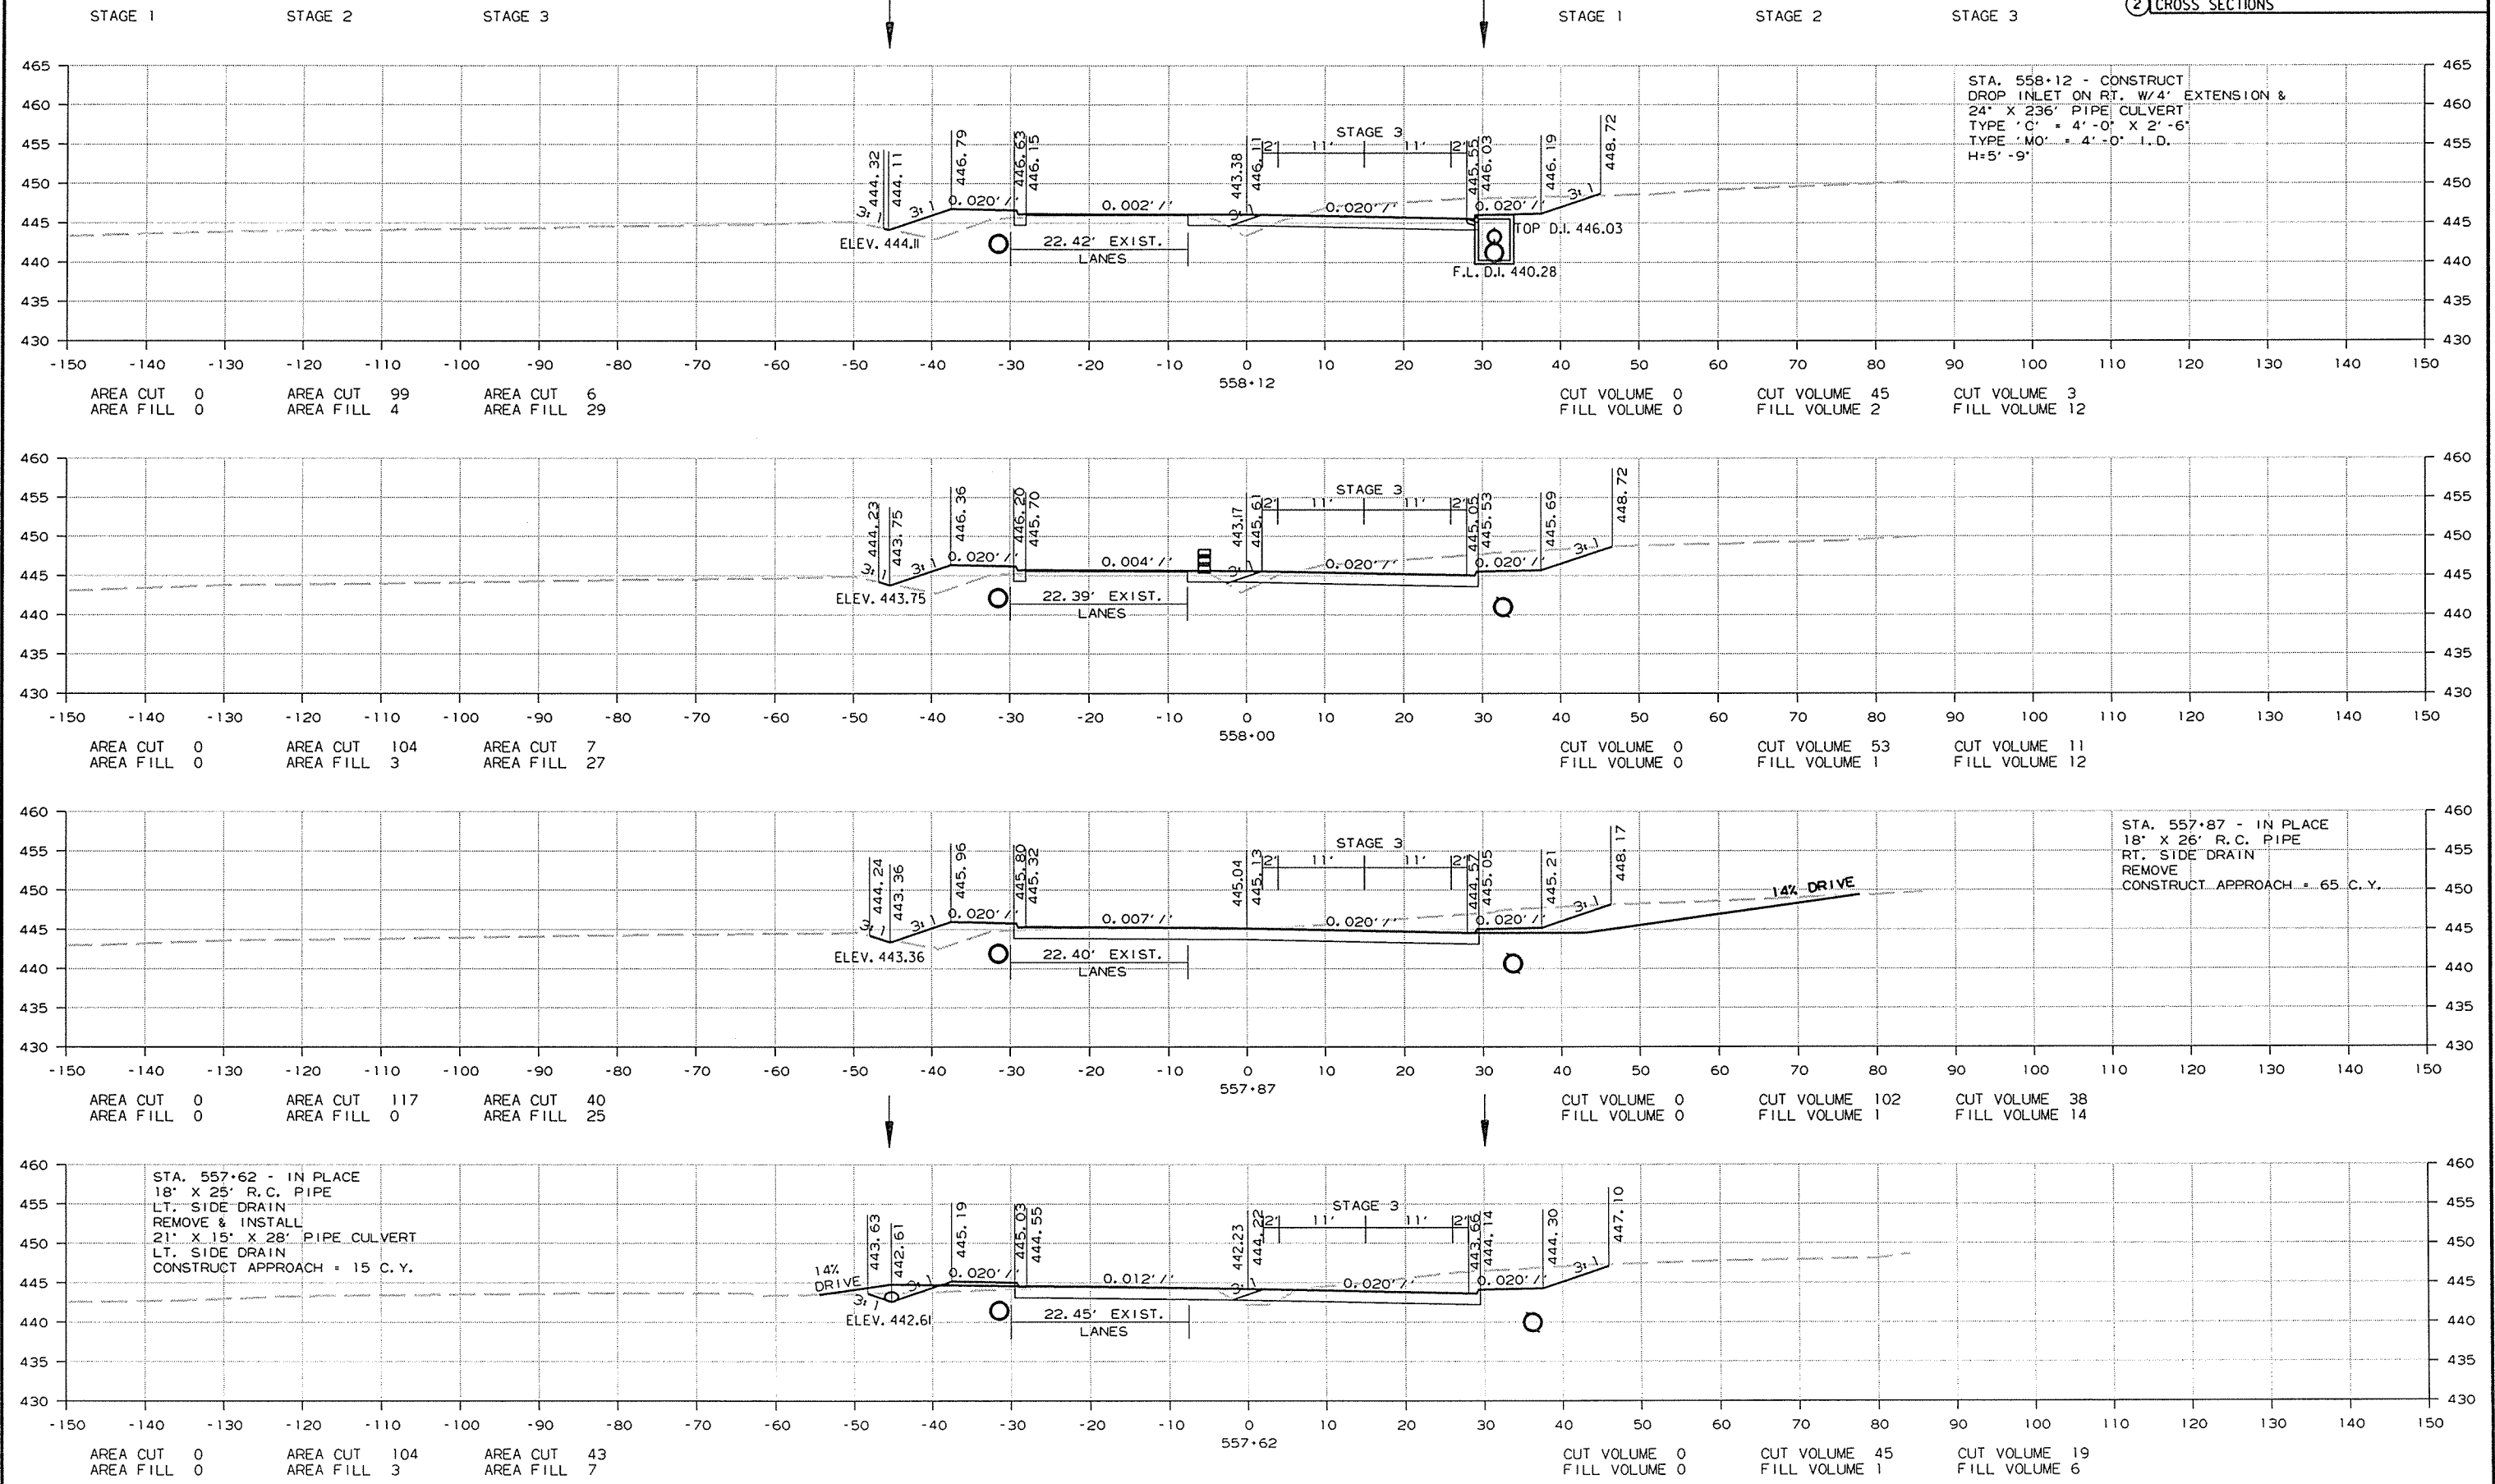

STA. 558+12 - CONSTRUCT DROP INLET ON RT. W/4' EXTENSION & 24" X 236' PIPE CULVERT TYPE 'C' = 4'-0" X 2'-6" H=5'-9"

STA. 557+87 - IN PLACE 18" X 26' R.C. PIPE RT. SIDE DRAIN REMOVE CONSTRUCT APPROACH = 65 C.Y.

STA. 557+62 - IN PLACE 18" X 25' R.C. PIPE LT. SIDE DRAIN REMOVE & INSTALL 21" X 15" X 28' PIPE CULVERT LT. SIDE DRAIN CONSTRUCT APPROACH = 15 C.Y.




CROSS SECTION STA. 557+62 TO STA. 558+12

11/10/2014 R080484.DGN

DATE REVISED	DATE FILMED	DATE REVISED	DATE FILMED	FED. RD. DIST. NO.	STATE	FED. AID PROJ. NO.	SHEET NO.	TOTAL SHEETS
				6	ARK.			
				JOB NO.	080484		207	283

STAGE 1 STAGE 2 STAGE 3 STAGE 1 STAGE 2 STAGE 3

② CROSS SECTIONS


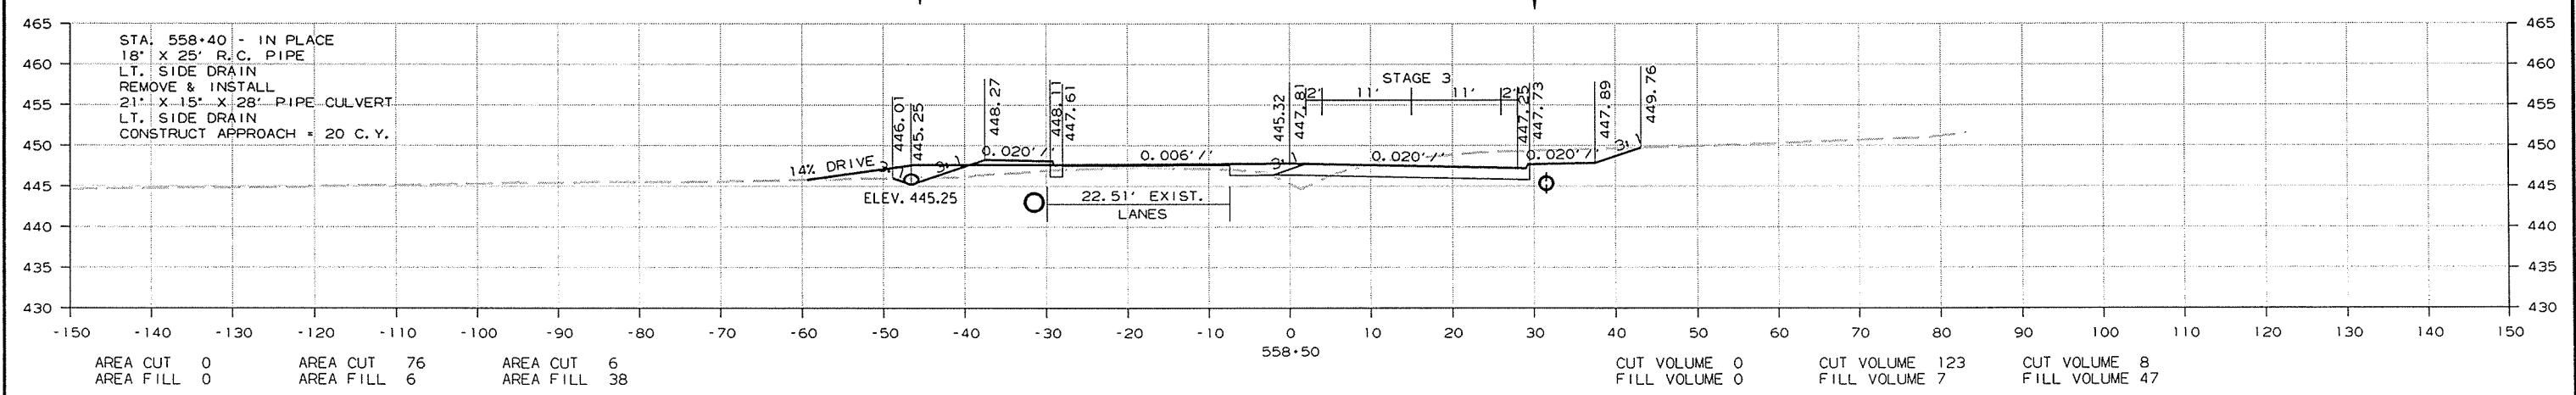
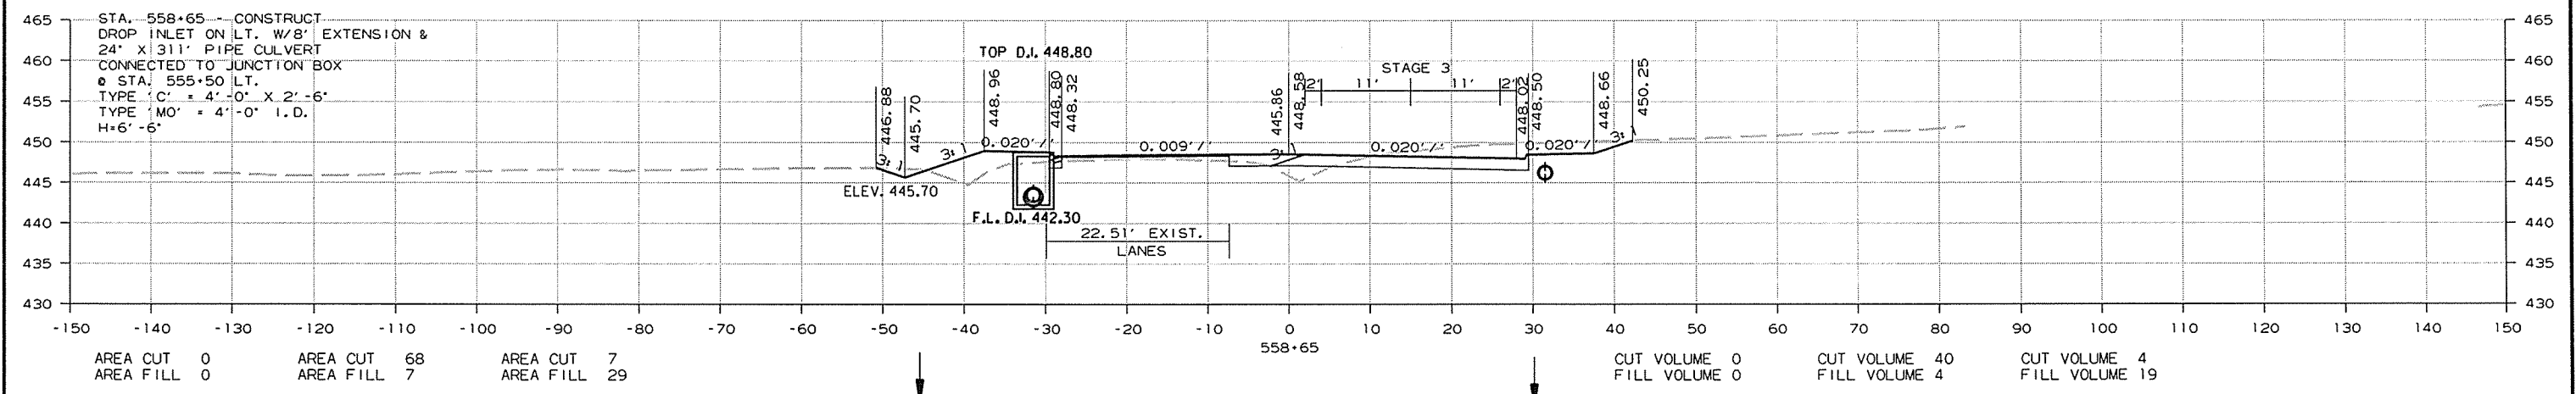
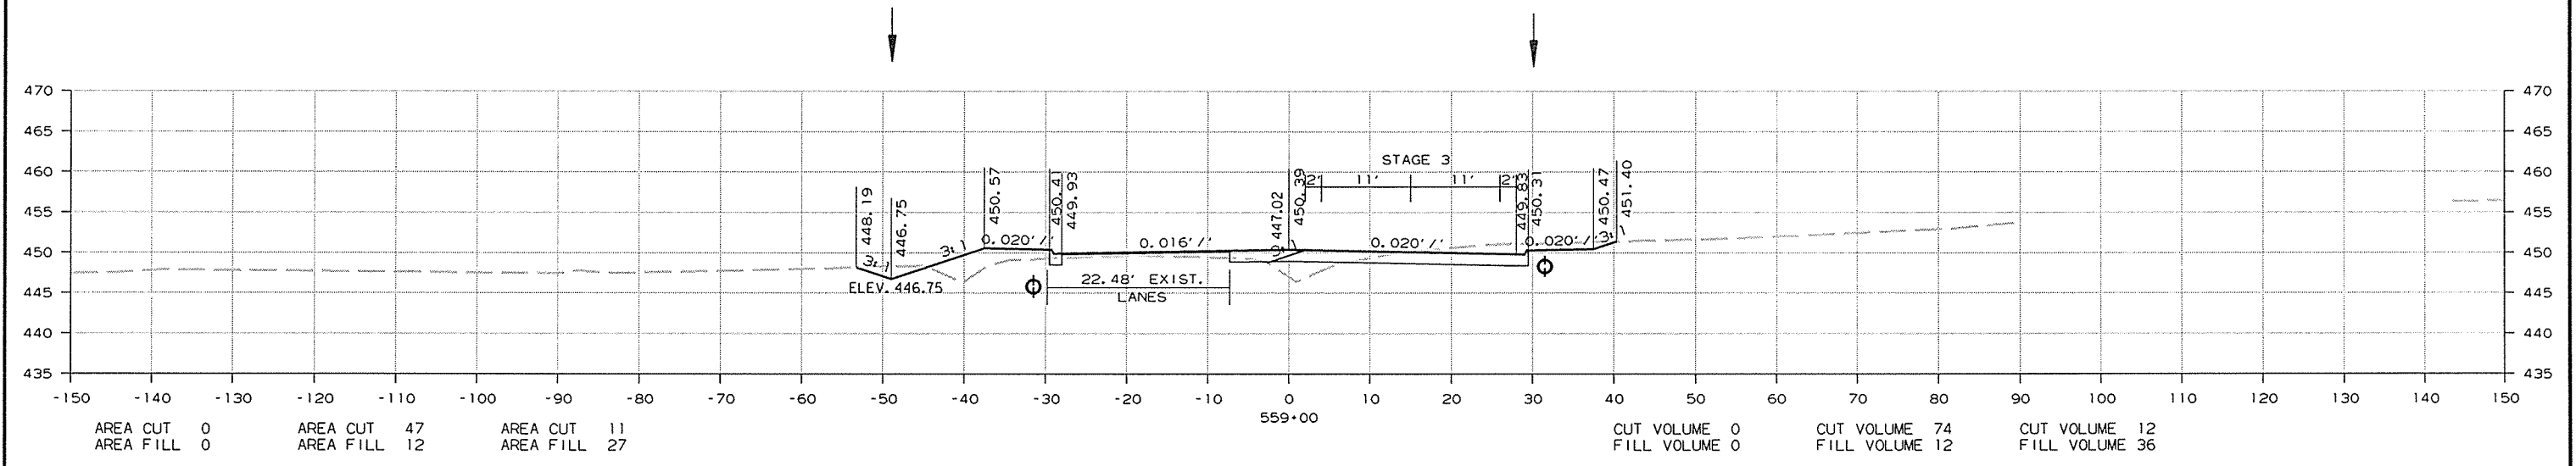


CROSS SECTION STA. 558+50 TO STA. 559+00

11/10/2014
R080484.DCN

DATE REVISED	DATE FILMED	DATE REVISED	DATE FILMED	FED. RD. DIST. NO.	STATE	FED. AID PROJ. NO.	SHEET NO.	TOTAL SHEETS
				6	ARK.		208	283
				JOB NO.		080484	208	283

2 CROSS SECTIONS

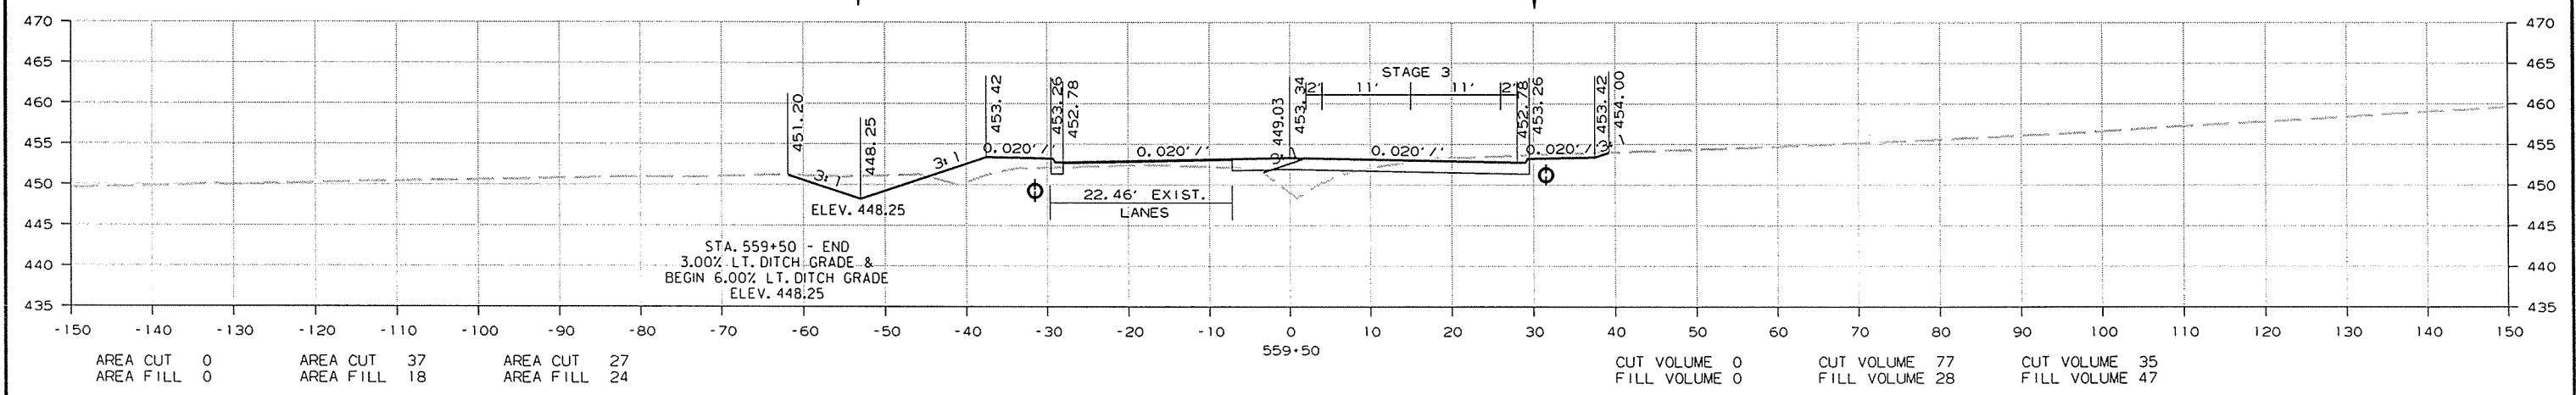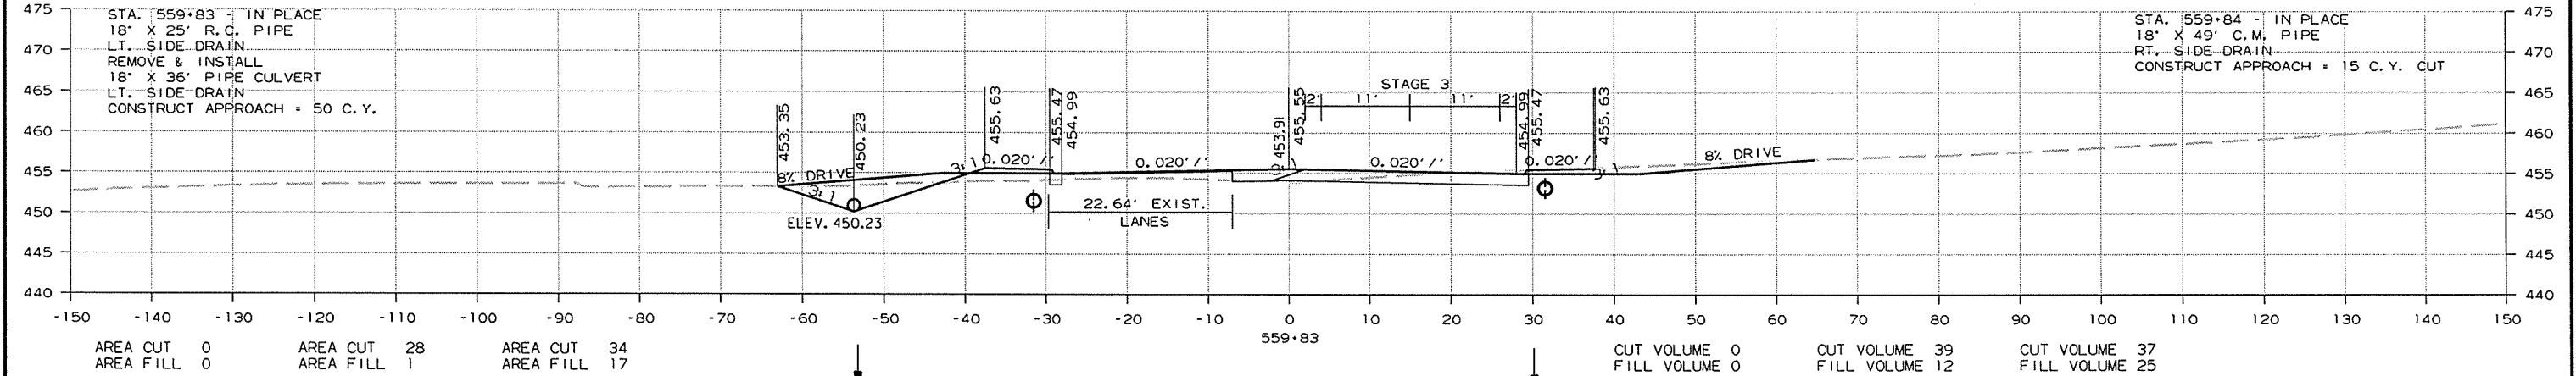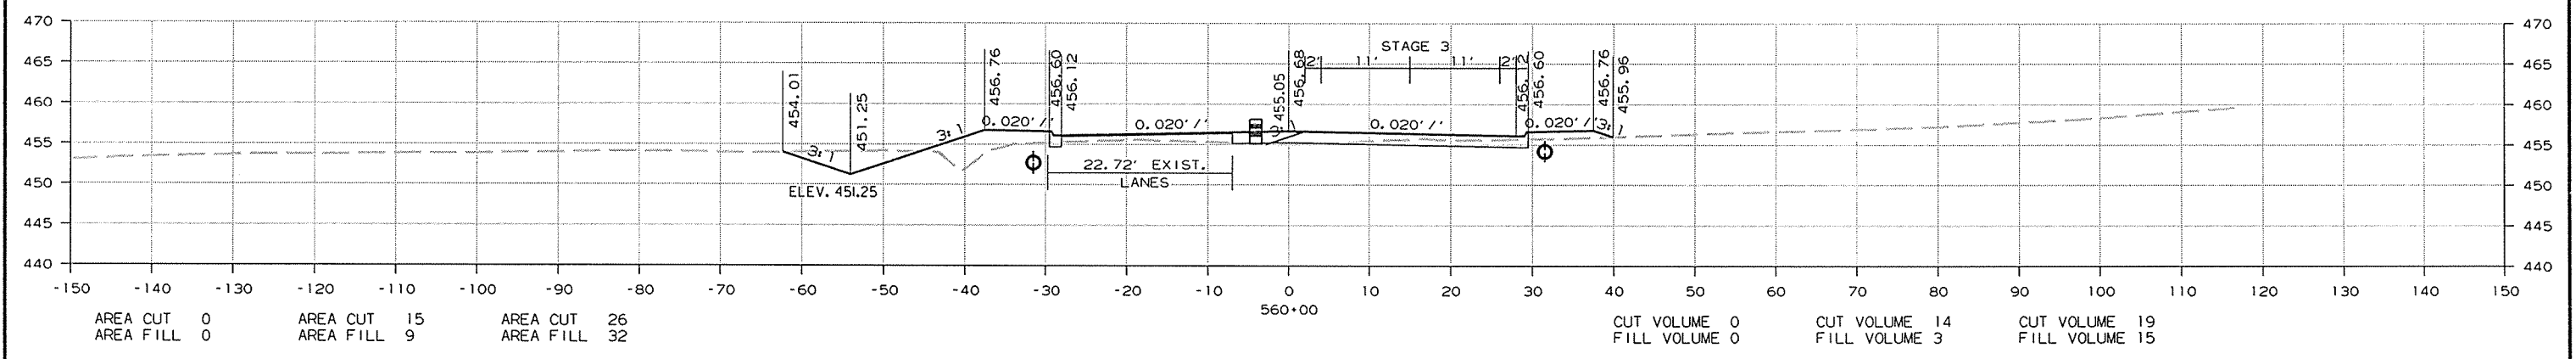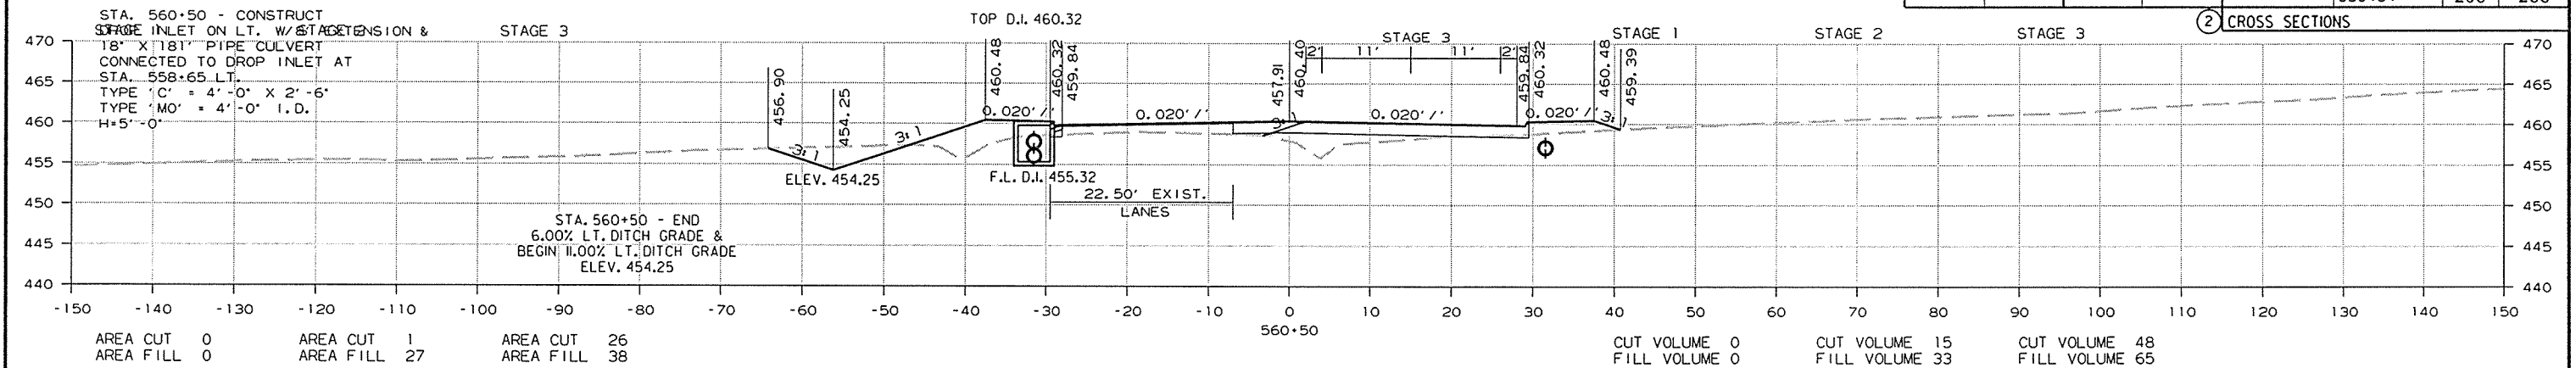




CROSS SECTION STA. 559+50 TO STA. 560+50

11/10/2014
 R080484.DGN

DATE REVISED	DATE FILMED	DATE REVISED	DATE FILMED	FED. RD. DIST. NO.	STATE	FED. AID PROJ. NO.	SHEET NO.	TOTAL SHEETS
				6	ARK.		209	283
				JOB NO.		080484	209	283

STAGE 1 STAGE 2 STAGE 3 STAGE 1 STAGE 2 STAGE 3

2 CROSS SECTIONS

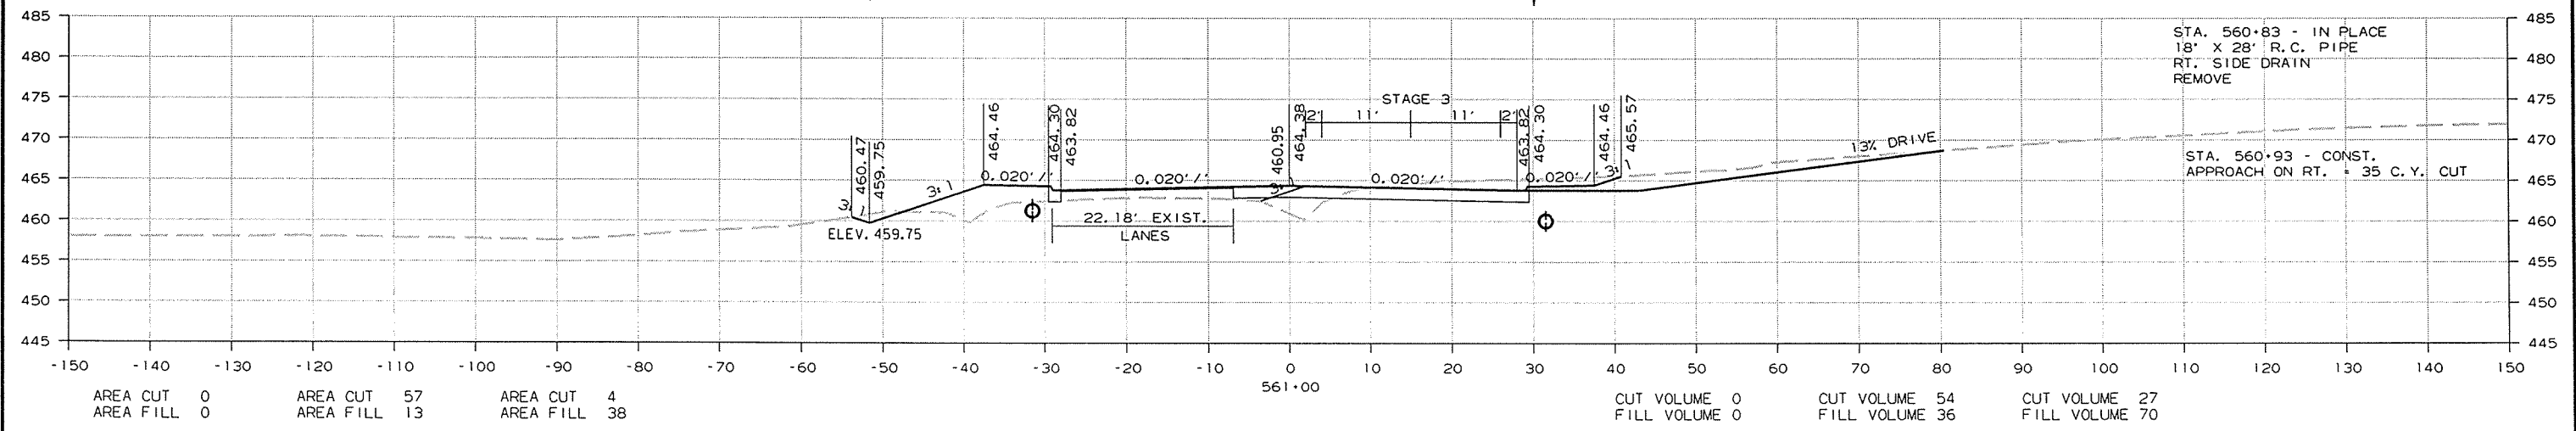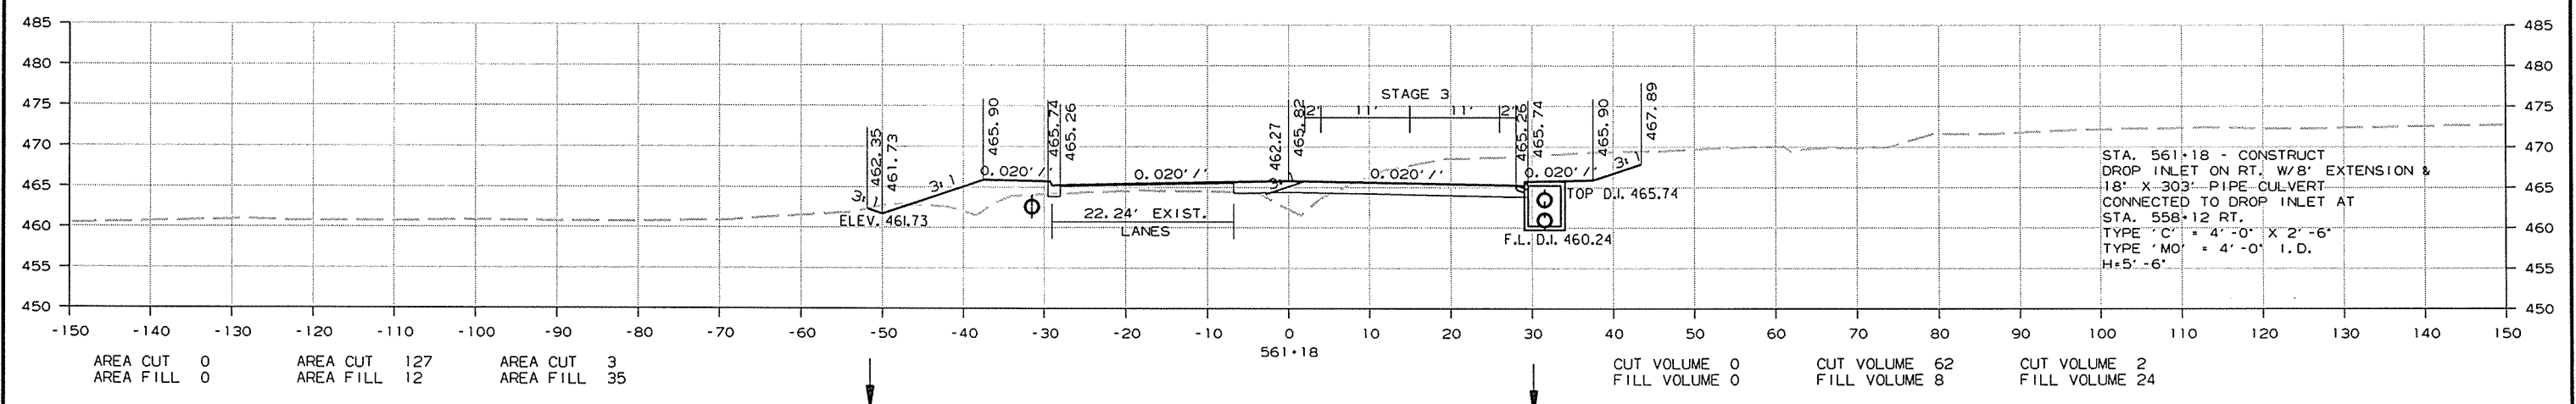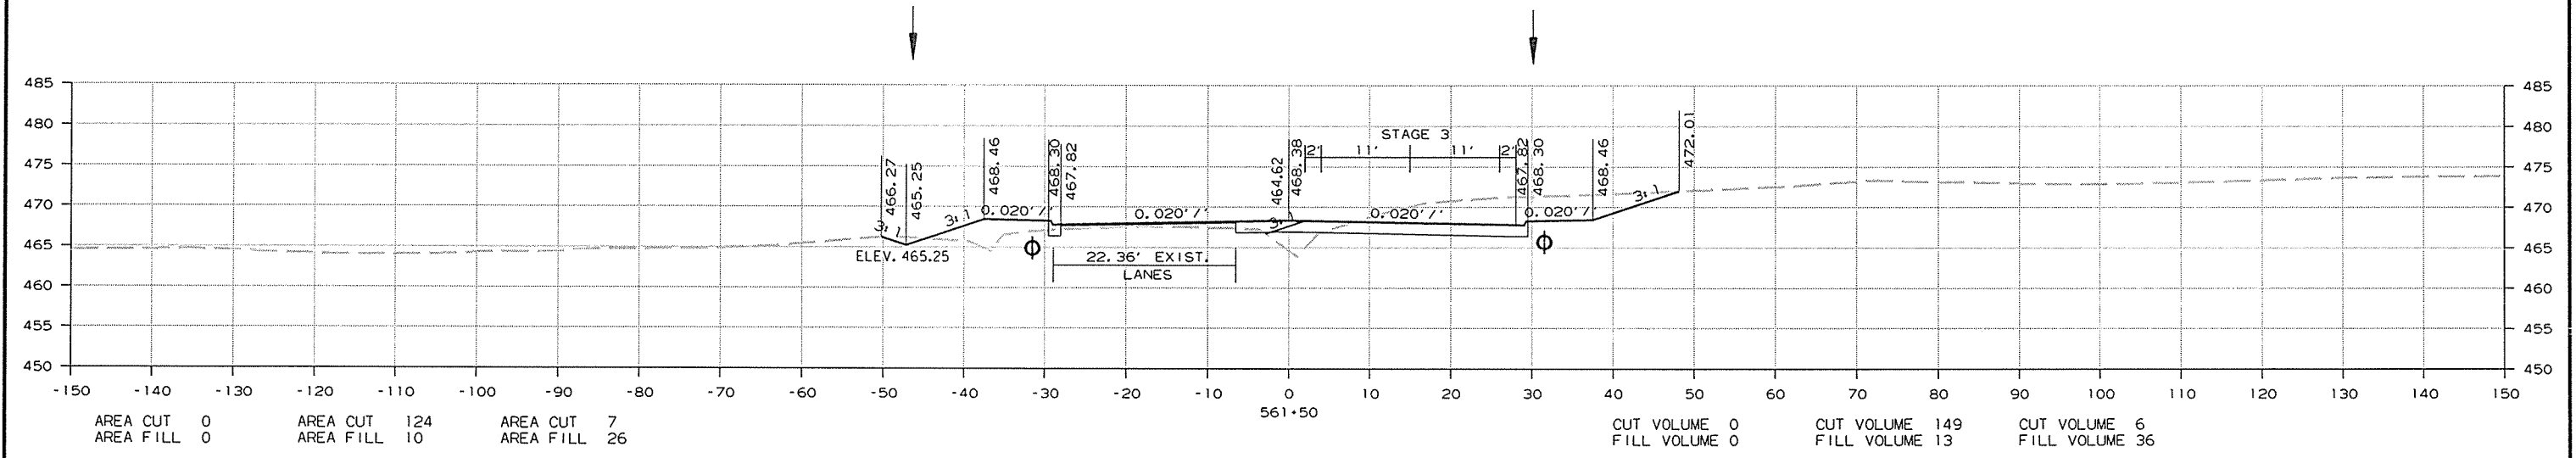




CROSS SECTION STA. 561+00 TO STA. 561+50

R080484.DGN 11/10/2014

DATE REVISED	DATE FILMED	DATE REVISED	DATE FILMED	FED. RD. DIST. NO.	STATE	FED. AID PROJ. NO.	SHEET NO.	TOTAL SHEETS
				6	ARK.			
				JOB NO.	080484		210	283

STAGE 1 STAGE 2 STAGE 3 STAGE 1 STAGE 2 STAGE 3

② CROSS SECTIONS

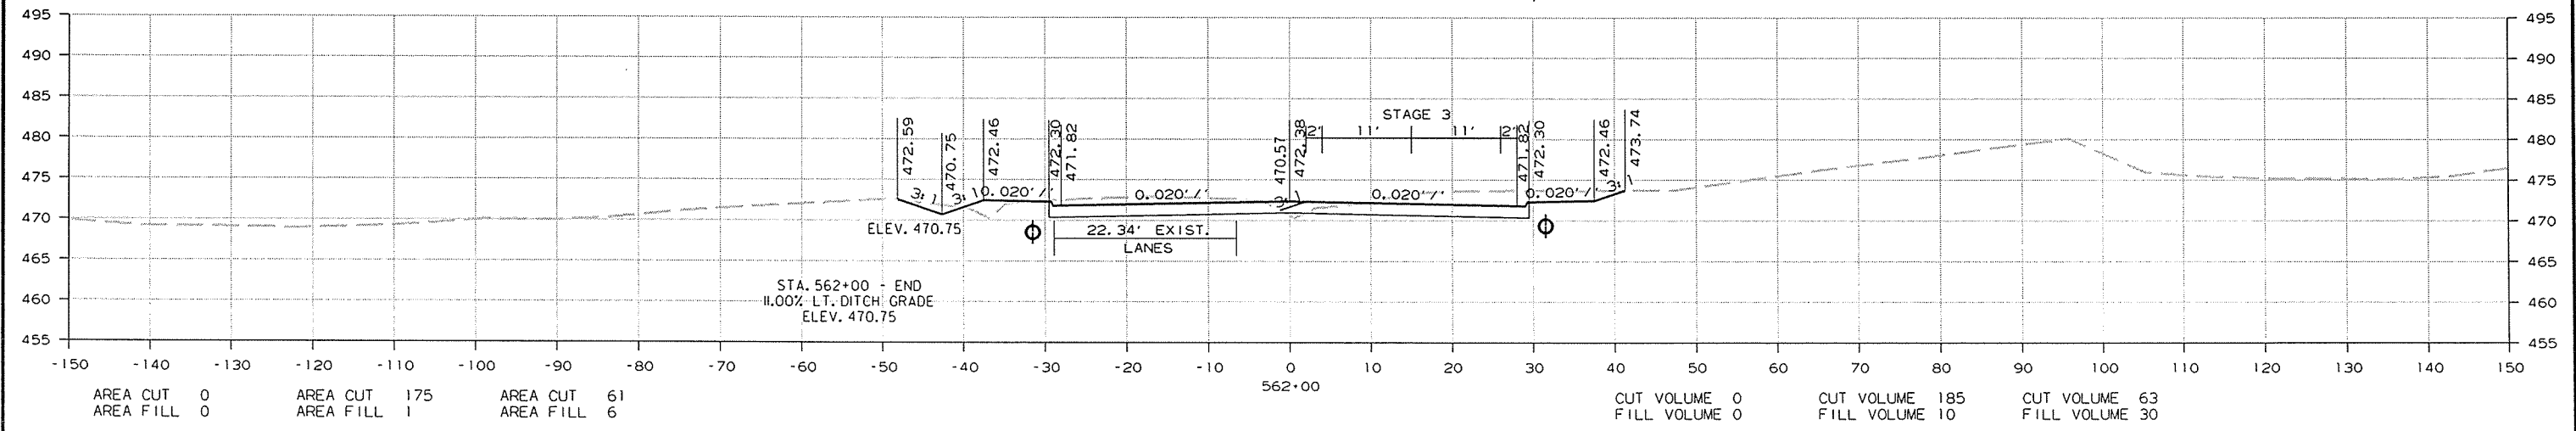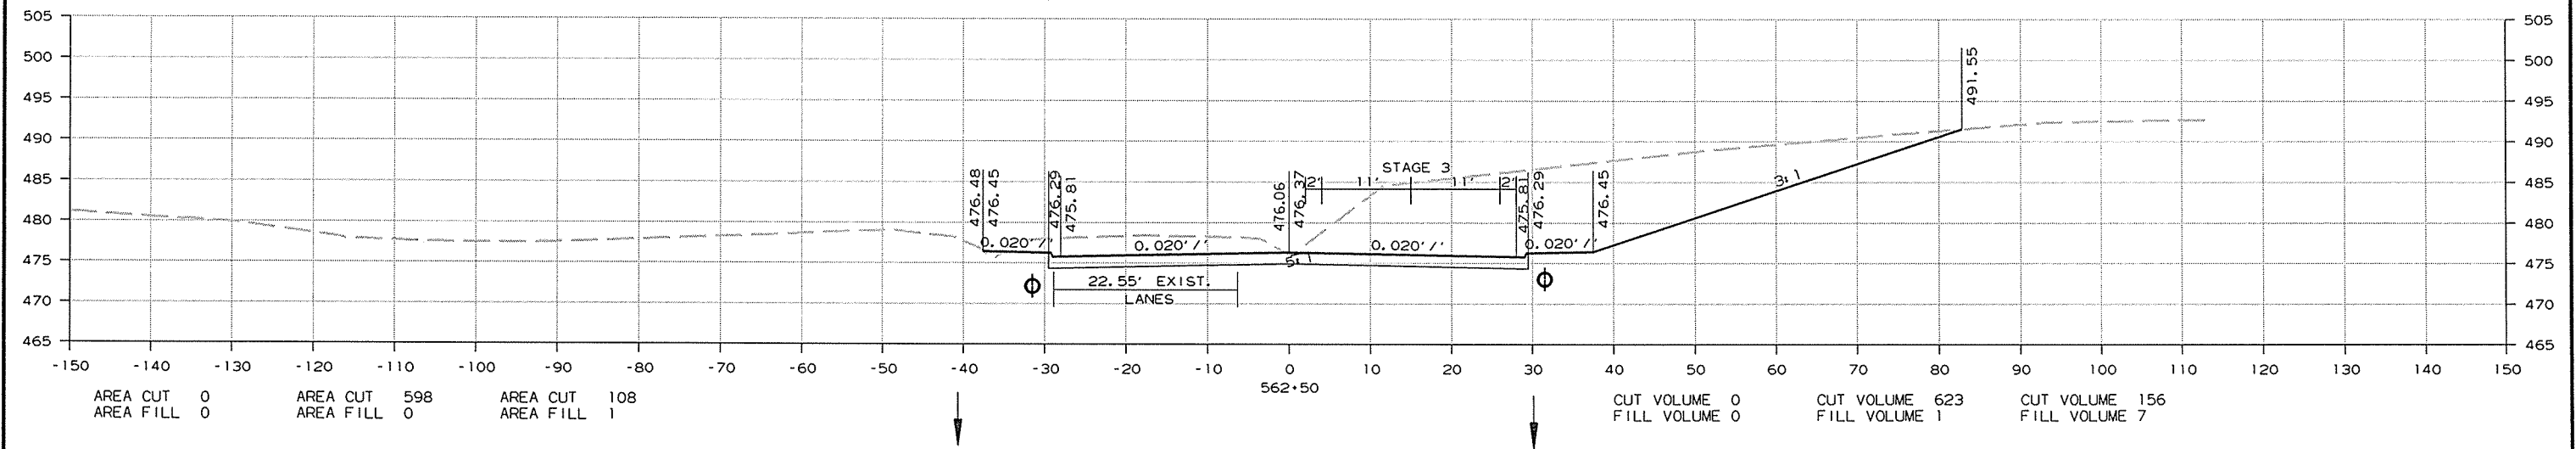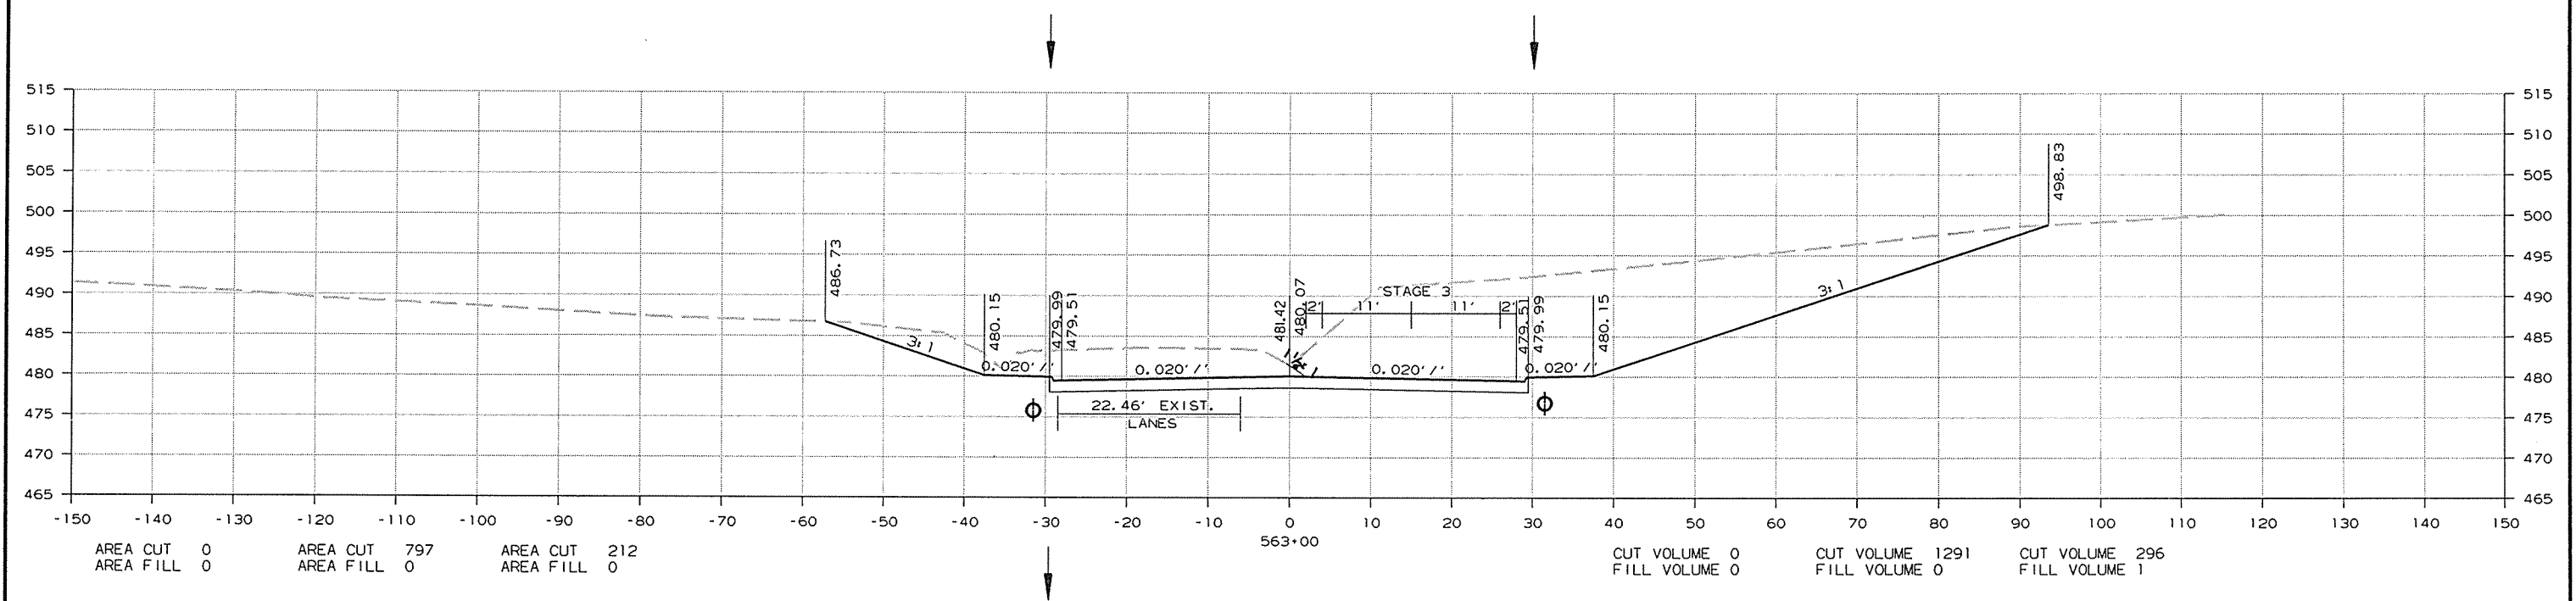




STA. 562+00 - END
11.00% LT. DITCH GRADE
ELEV. 470.75

CROSS SECTION STA. 562+00 TO STA. 563+00

R080484.DGN 11/10/2014

DATE REVISED	DATE FILMED	DATE REVISED	DATE FILMED	FED. RD. DIST. NO.	STATE	FED. AID PROJ. NO.	SHEET NO.	TOTAL SHEETS
				6	ARK.			
						JOB NO. 080484	211	283

STAGE 1 STAGE 2 STAGE 3 STAGE 1 STAGE 2 STAGE 3 ② CROSS SECTIONS

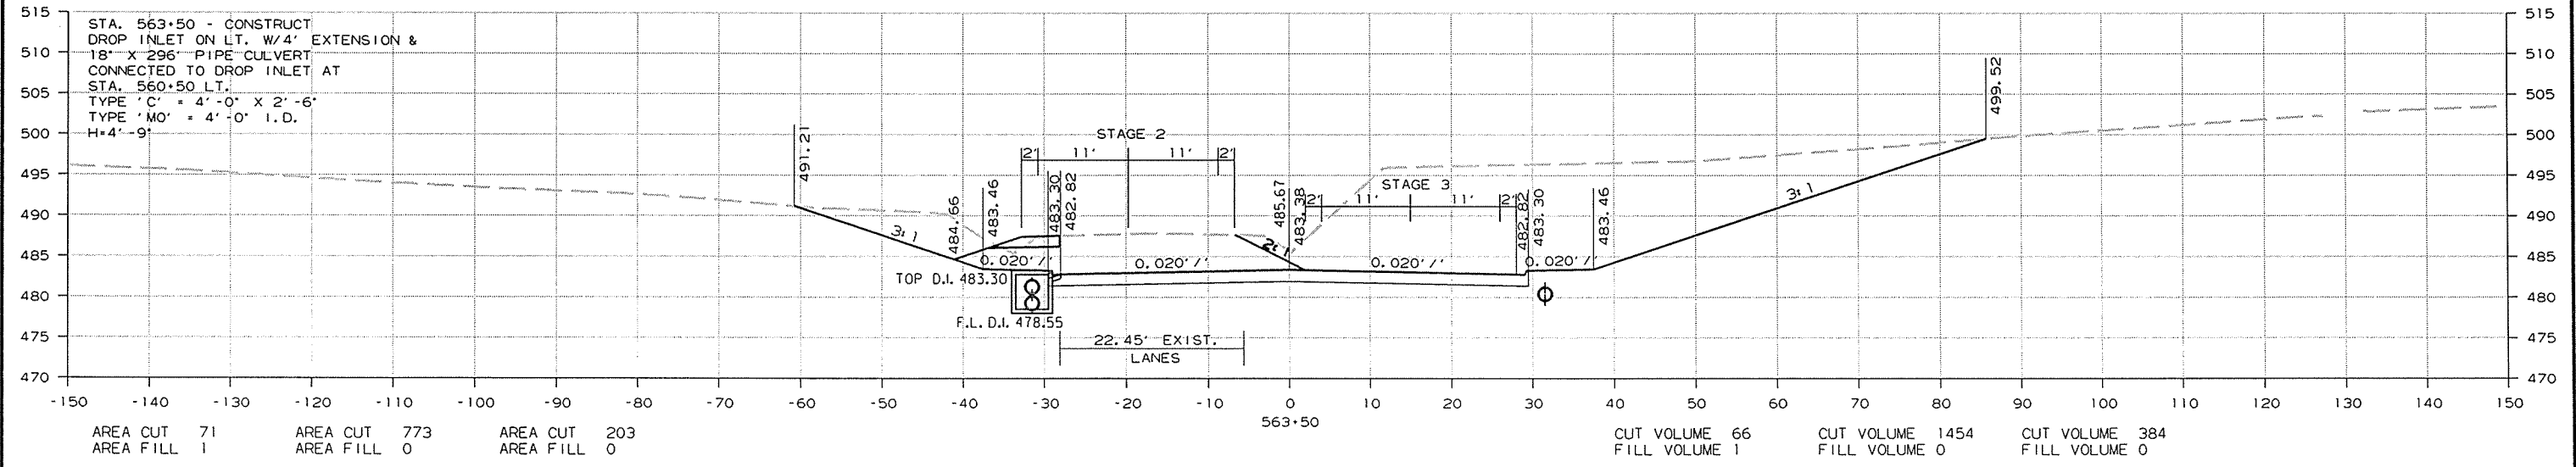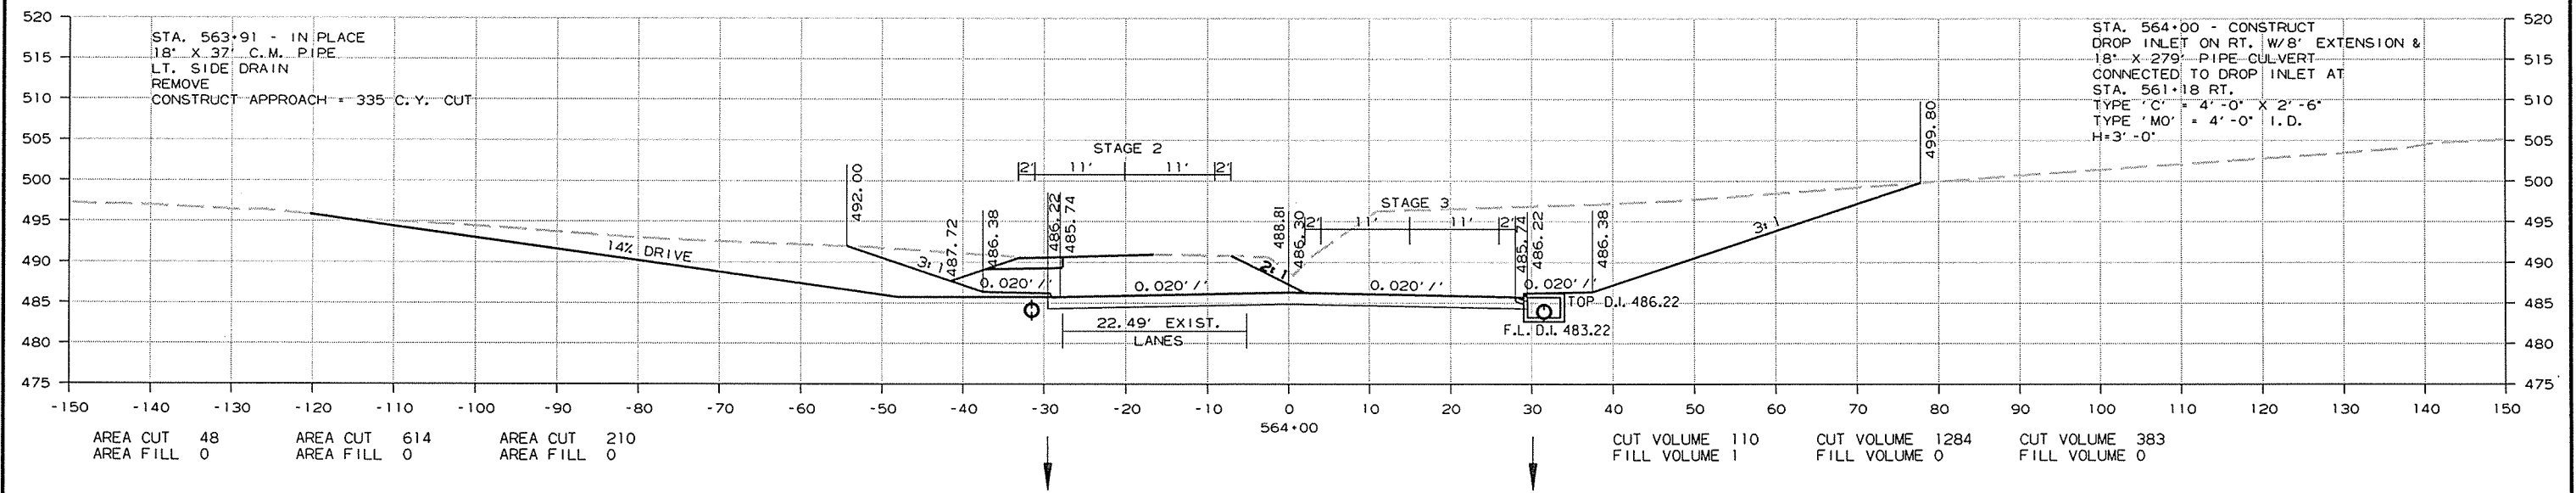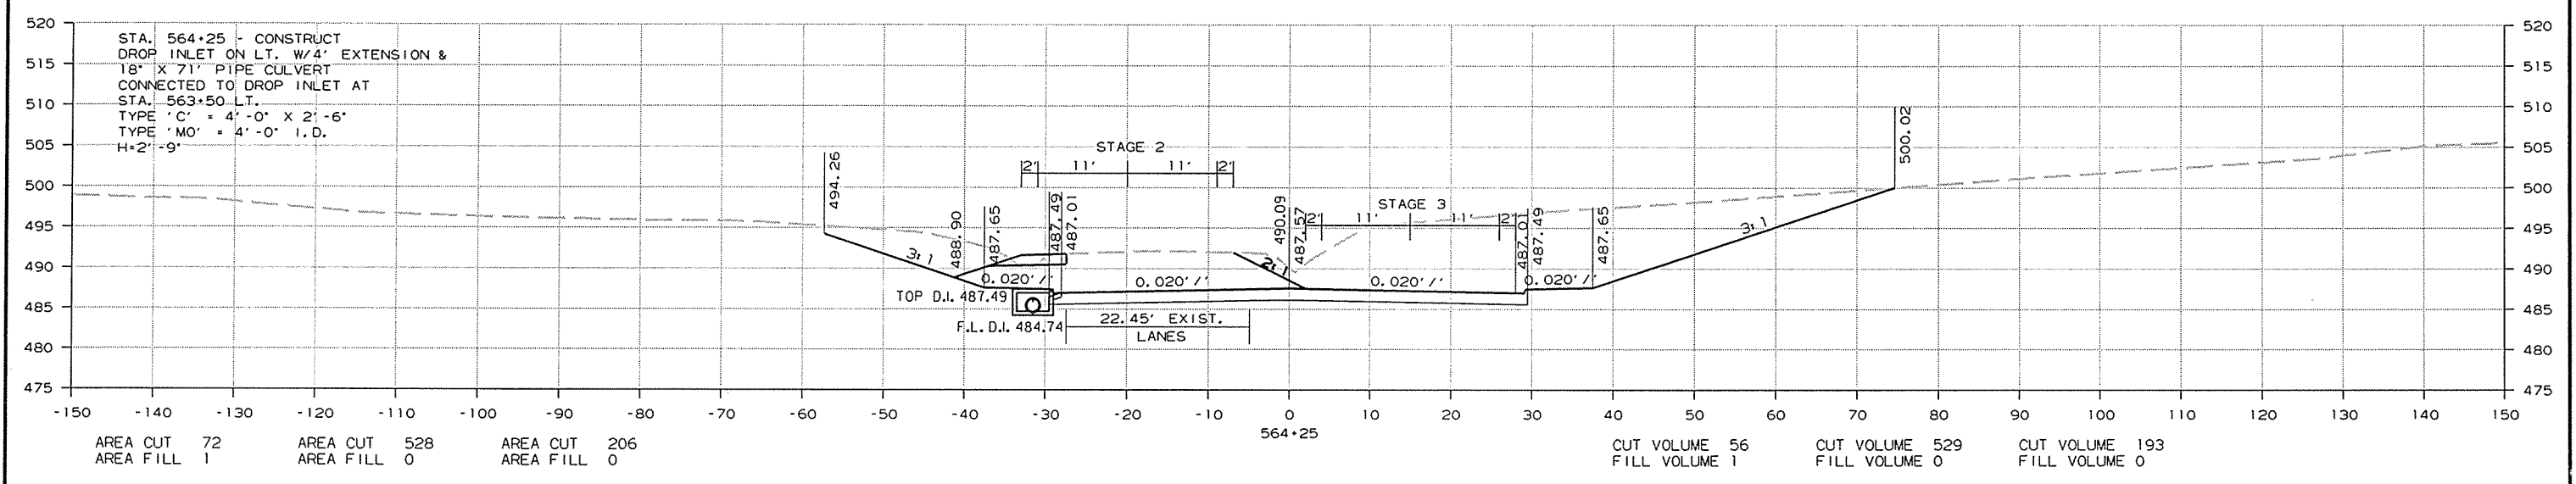




CROSS SECTION STA. 563+50 TO STA. 564+25

R080484.DGN 11/10/2014

DATE REVISED	DATE FILMED	DATE REVISED	DATE FILMED	FED. RD. DIST. NO.	STATE	FED. AID PROJ. NO.	SHEET NO.	TOTAL SHEETS
				6	ARK.			
				JOB NO.	080484		212	283

STAGE 1 STAGE 2 STAGE 3 STAGE 1 STAGE 2 STAGE 3

② CROSS SECTIONS

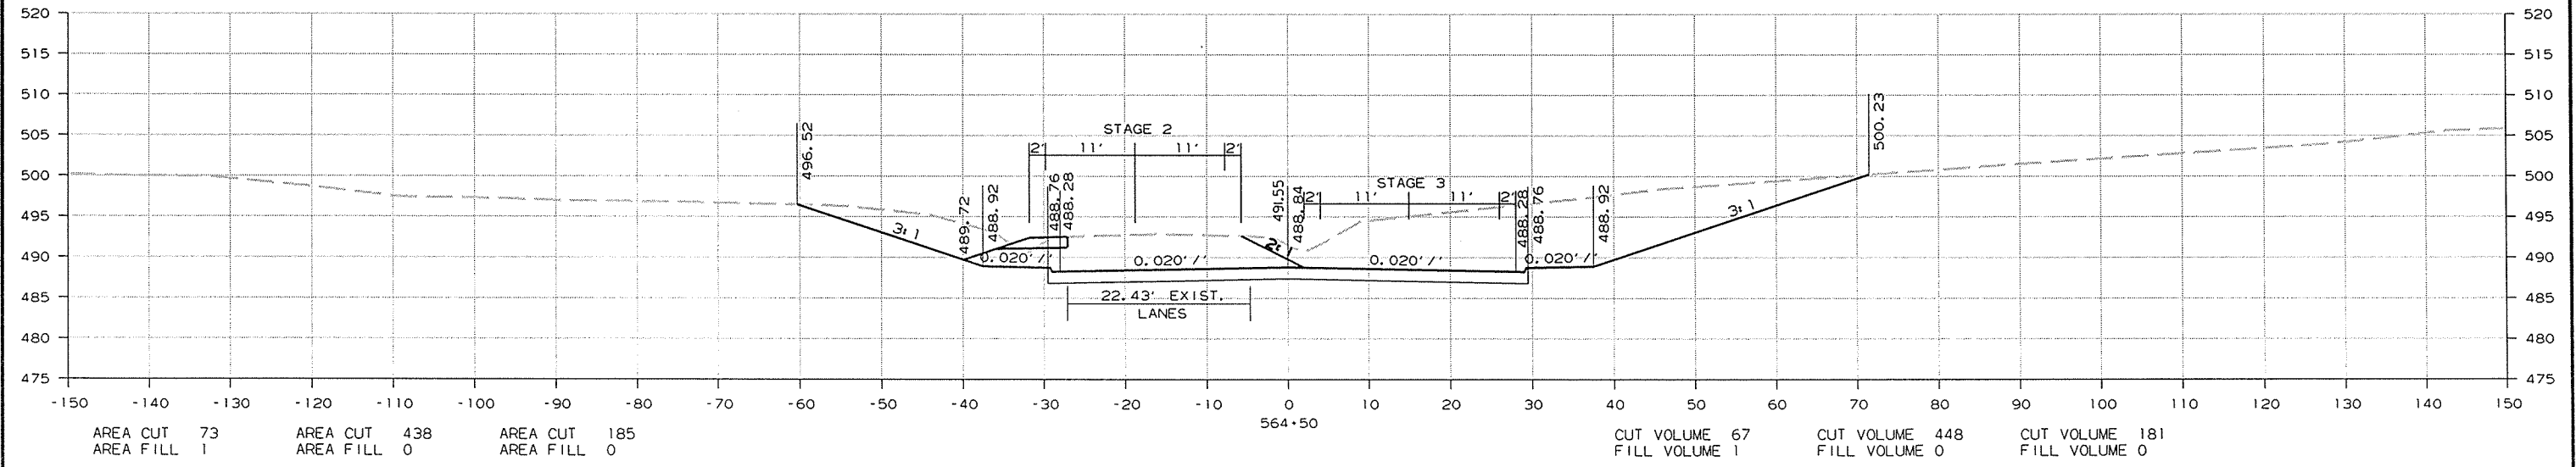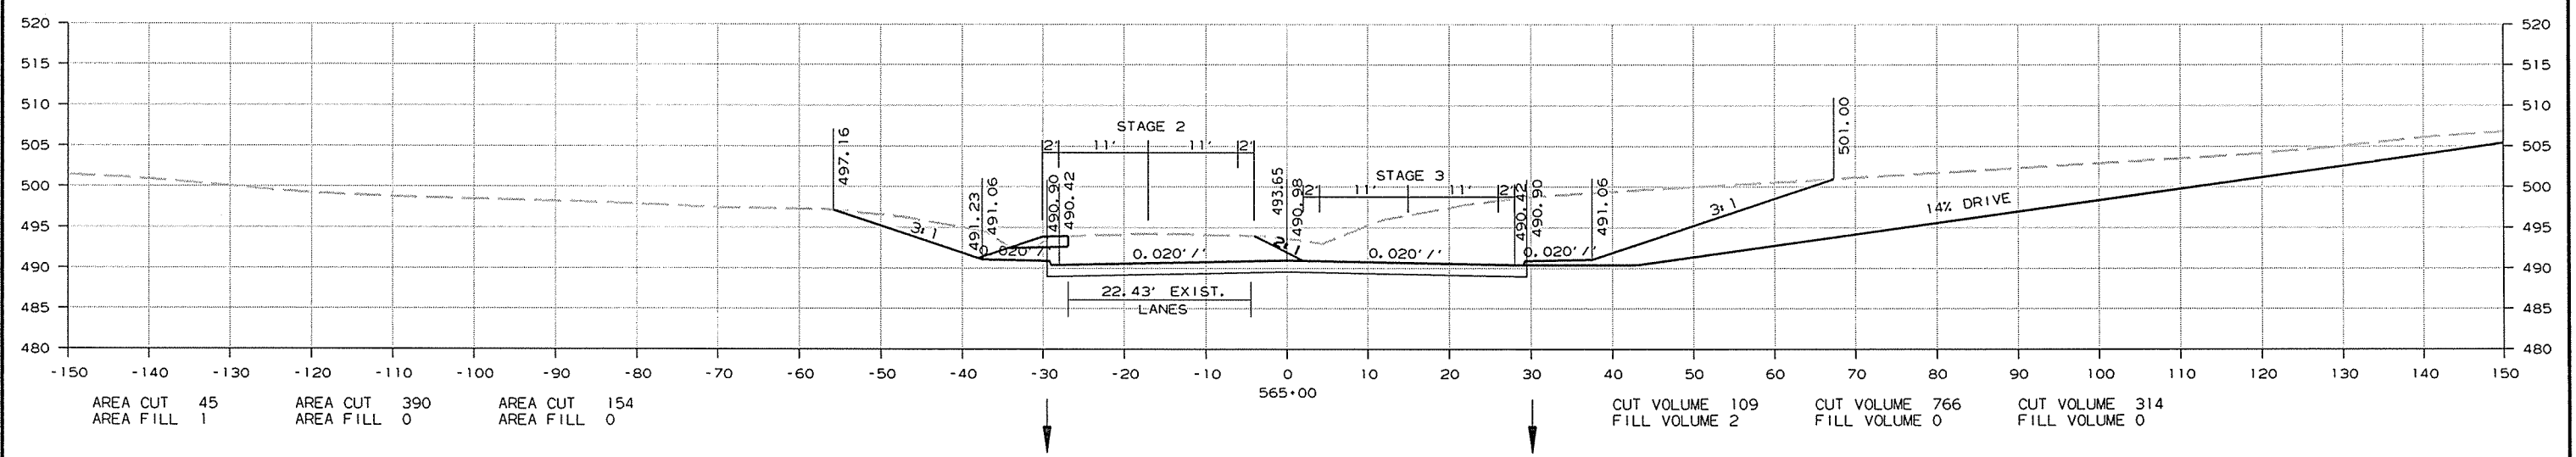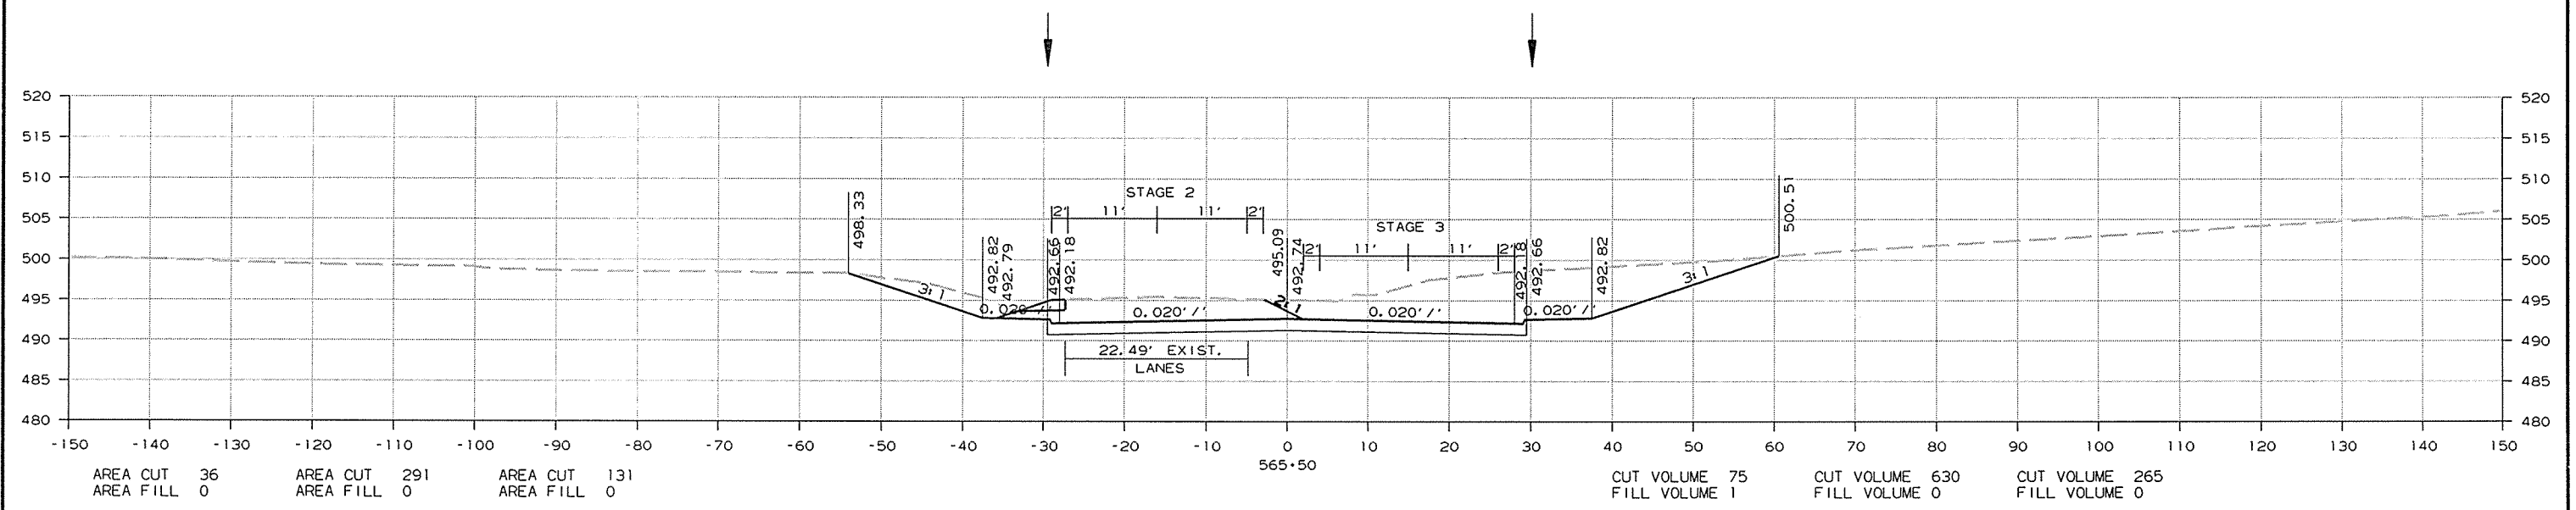




CROSS SECTION STA. 564+50 TO STA. 565+50

R080484.DGN 11/10/2014

DATE REVISED	DATE FILMED	DATE REVISED	DATE FILMED	FED. RD. DIST. NO.	STATE	FED. AID PROJ. NO.	SHEET NO.	TOTAL SHEETS
				6	ARK.			
				JOB NO.	080484		213	283

STAGE 1 STAGE 2 STAGE 3 STAGE 1 STAGE 2 STAGE 3

② CROSS SECTIONS

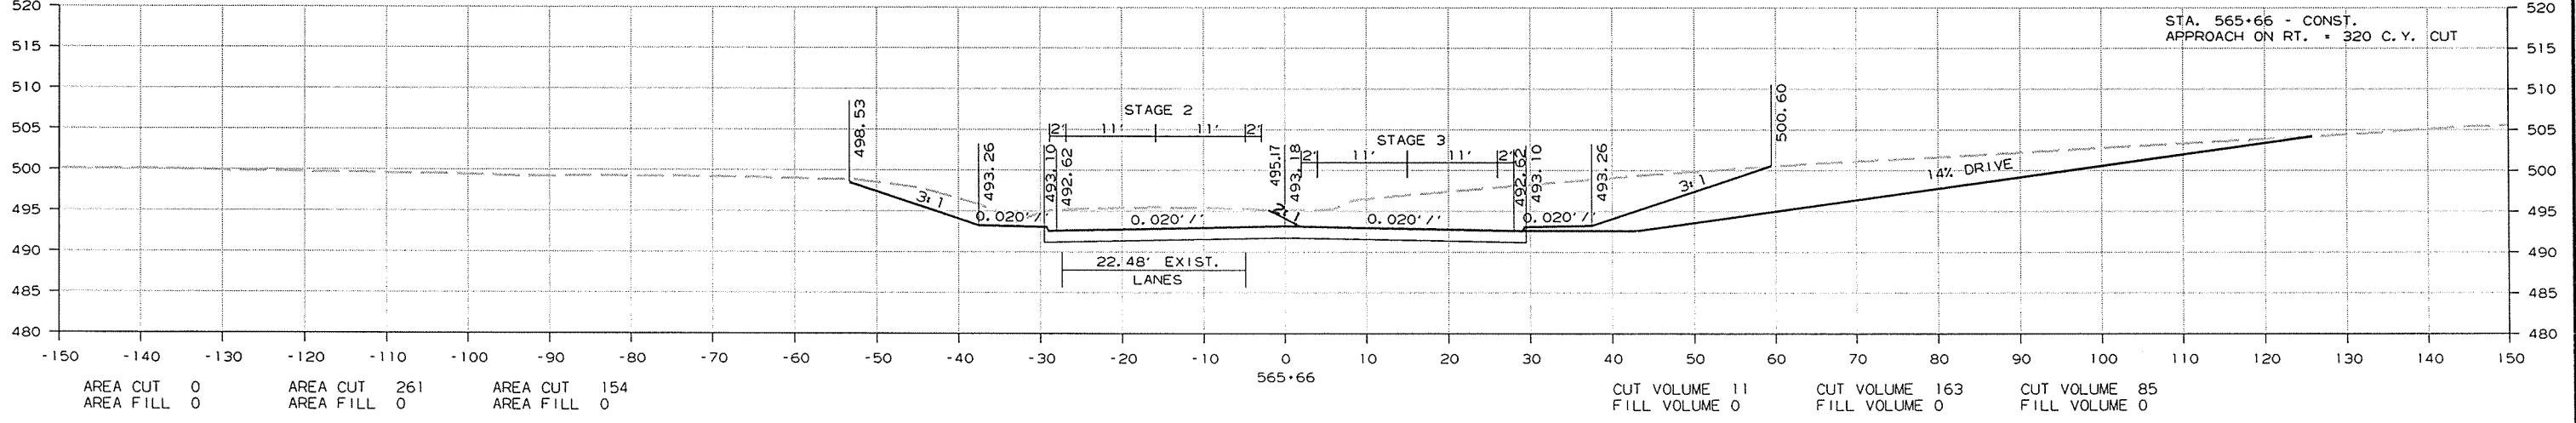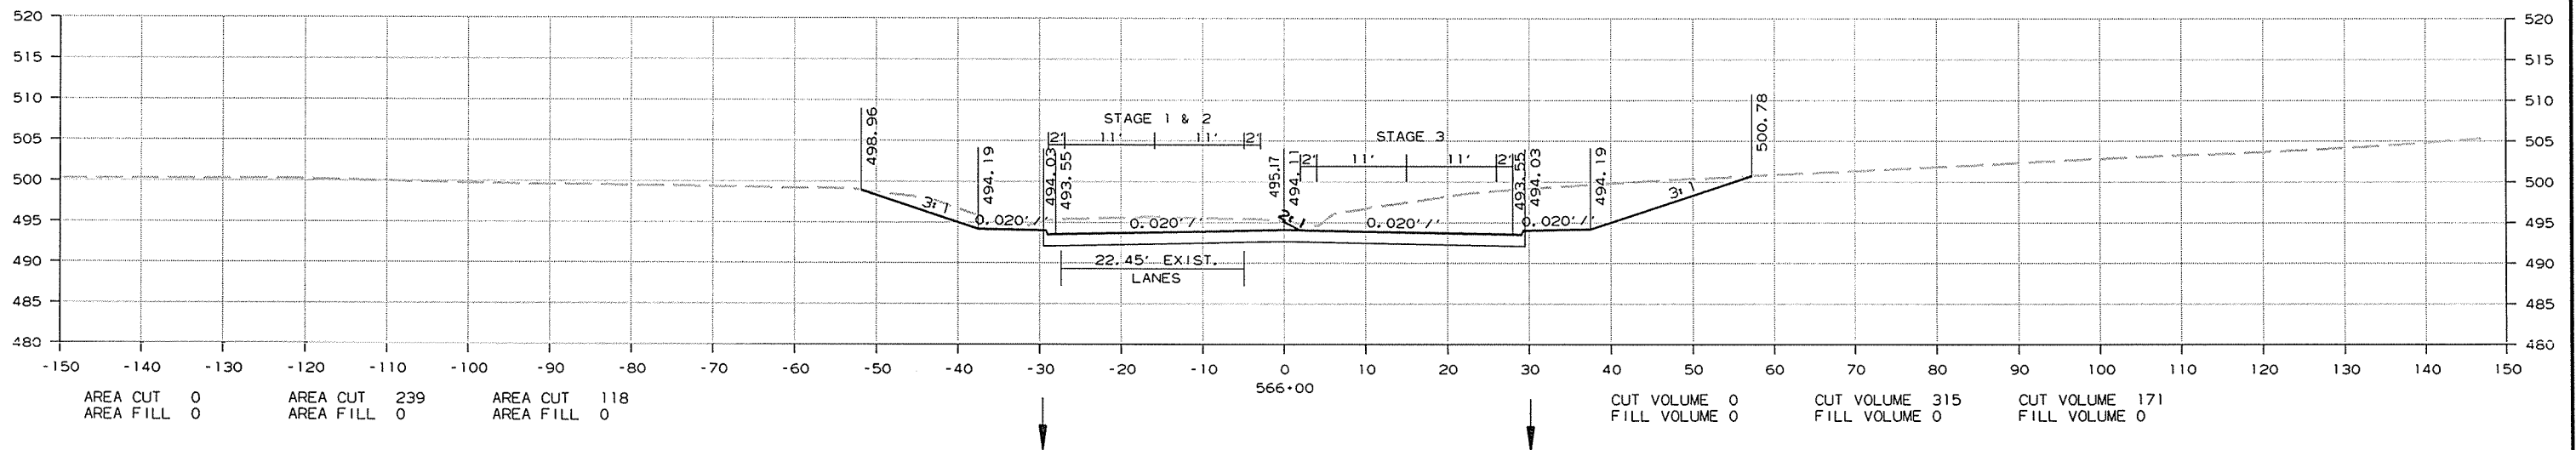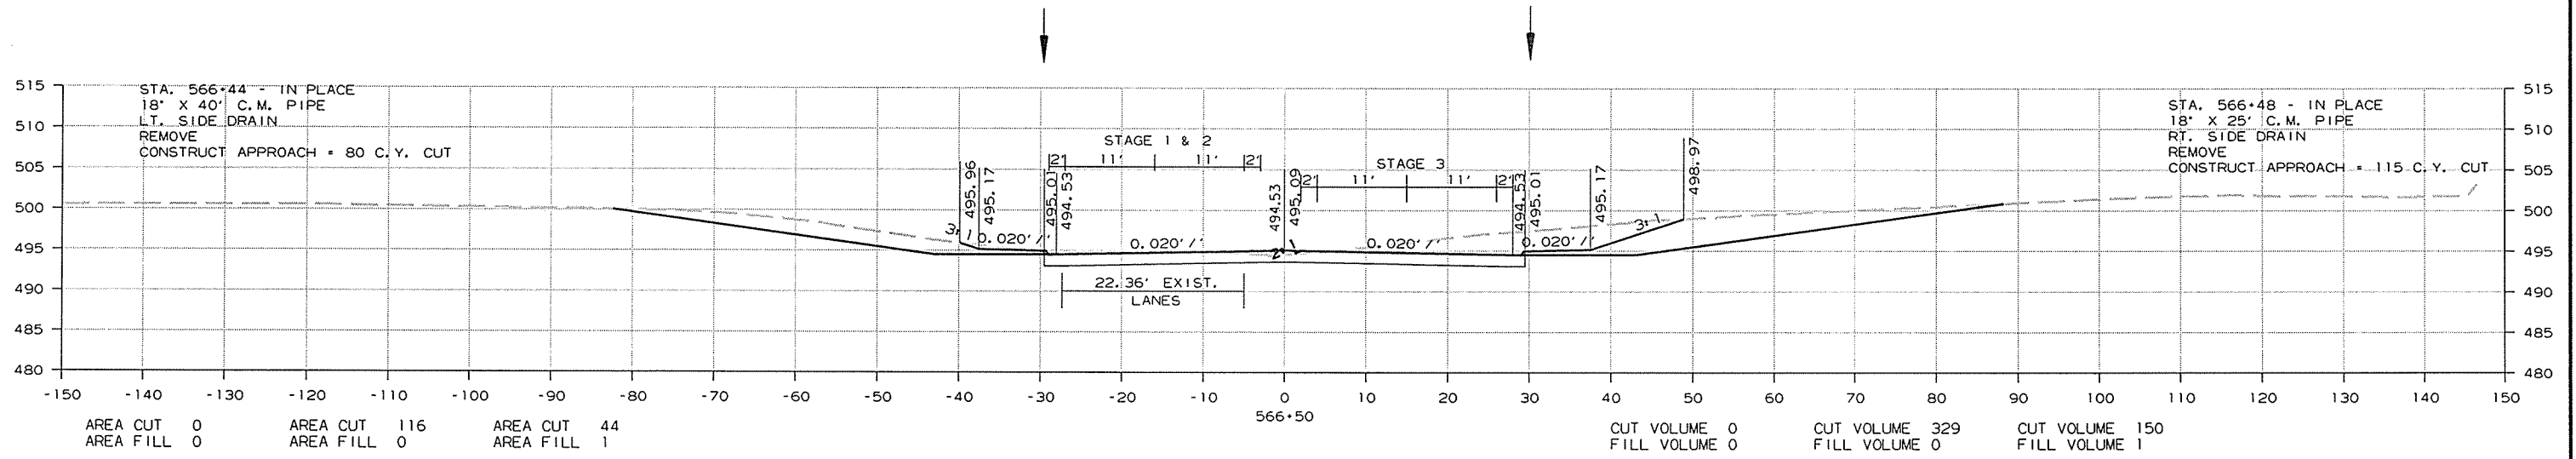




CROSS SECTION STA. 565+66 TO STA. 566+50

11/10/2014 R080484.DGN

DATE REVISED	DATE FILMED	DATE REVISED	DATE FILMED	FED. RD. DIST. NO.	STATE	FED. AID PROJ. NO.	SHEET NO.	TOTAL SHEETS
				6	ARK.			
				JOB NO.	080484		214	283

STAGE 1 STAGE 2 STAGE 3 STAGE 1 STAGE 2 STAGE 3

2 CROSS SECTIONS


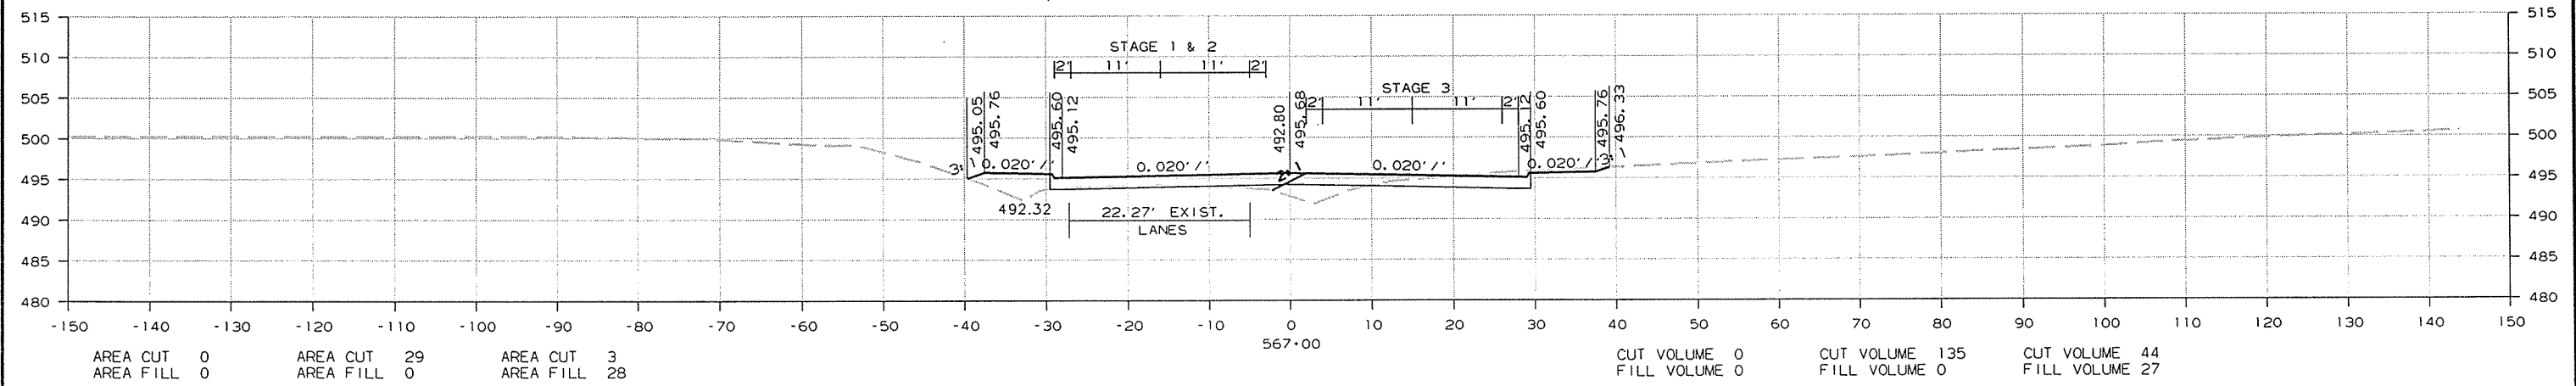
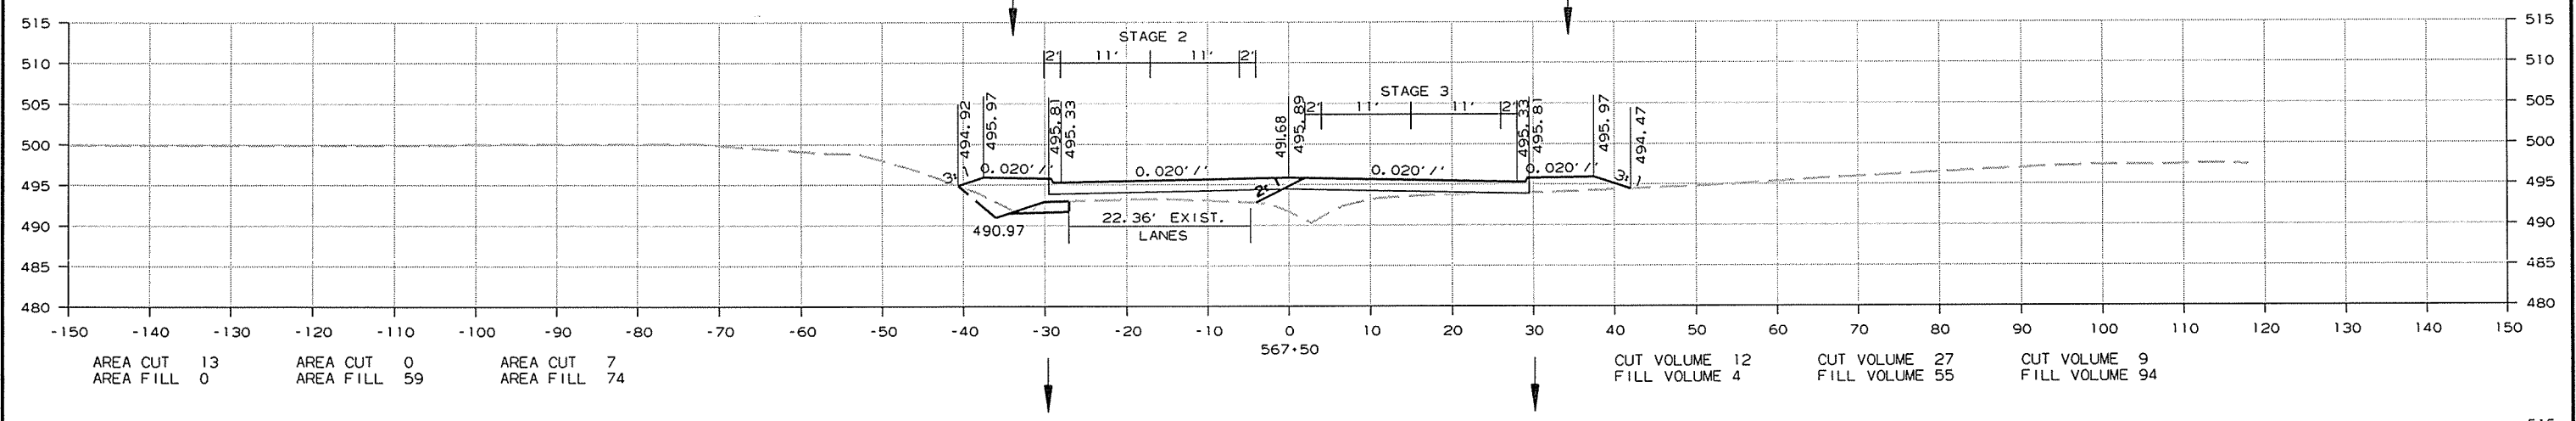
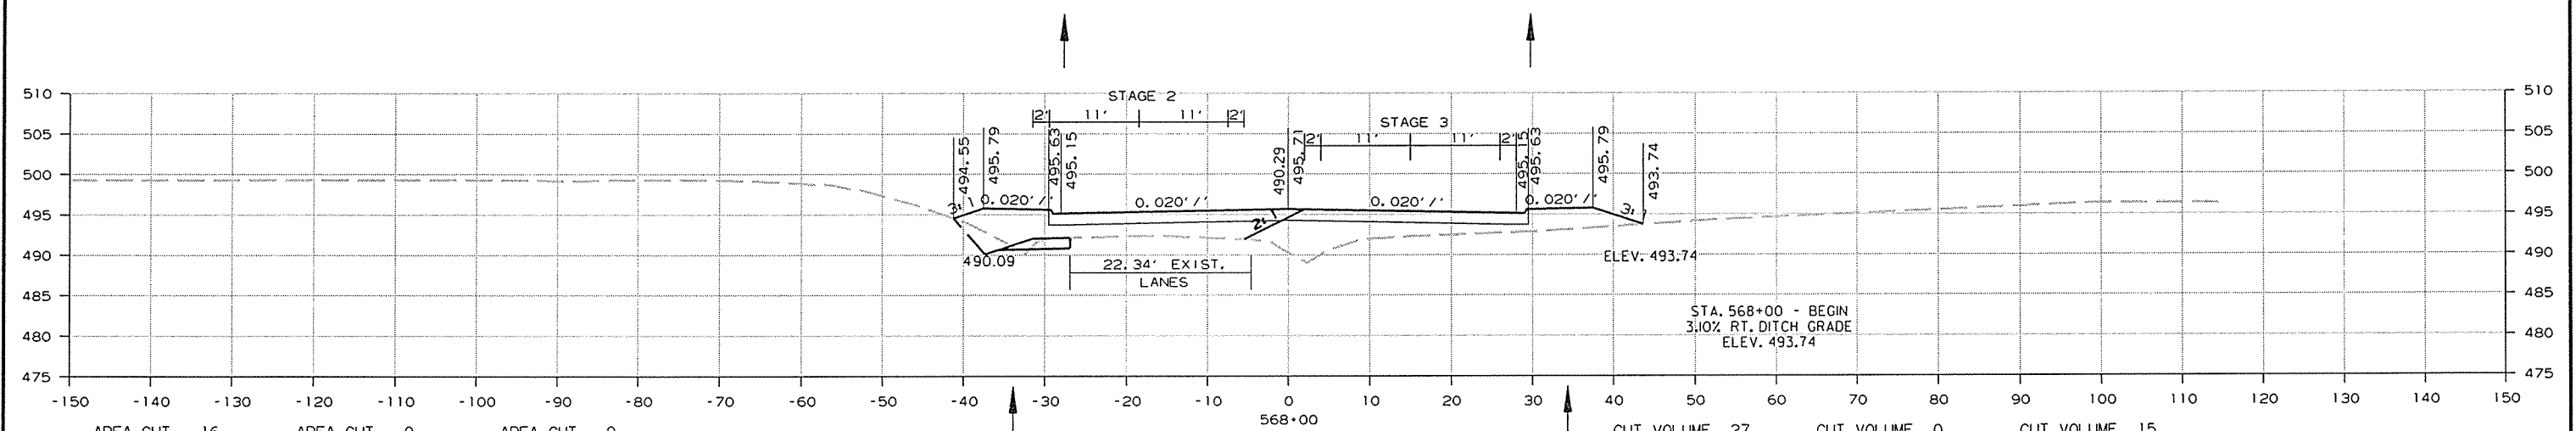


CROSS SECTION STA. 567+00 TO STA. 568+00

11/10/2014
R080484.DGN

DATE REVISED	DATE FILMED	DATE REVISED	DATE FILMED	FED. RD. DIST. NO.	STATE	FED. AID PROJ. NO.	SHEET NO.	TOTAL SHEETS
				6	ARK.			
						JOB NO. 080484	215	283

2 CROSS SECTIONS

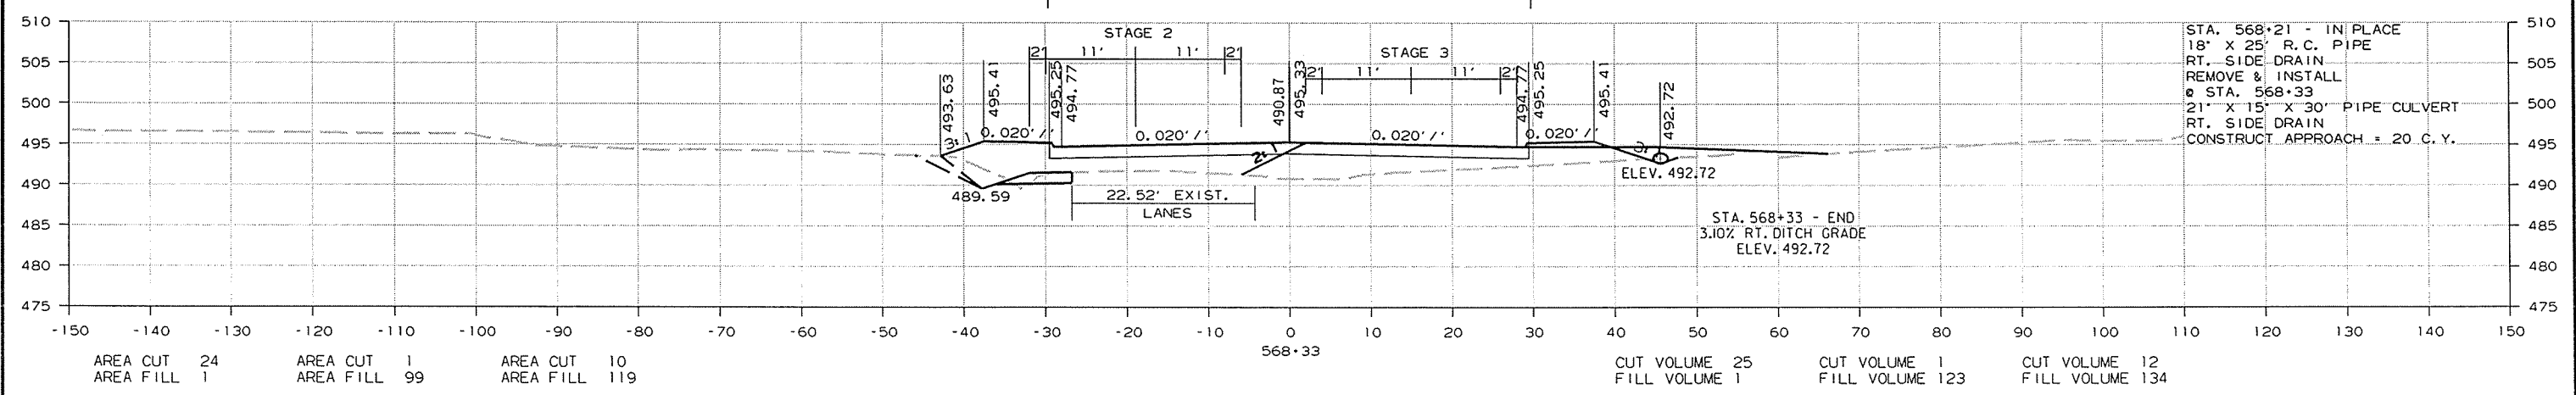
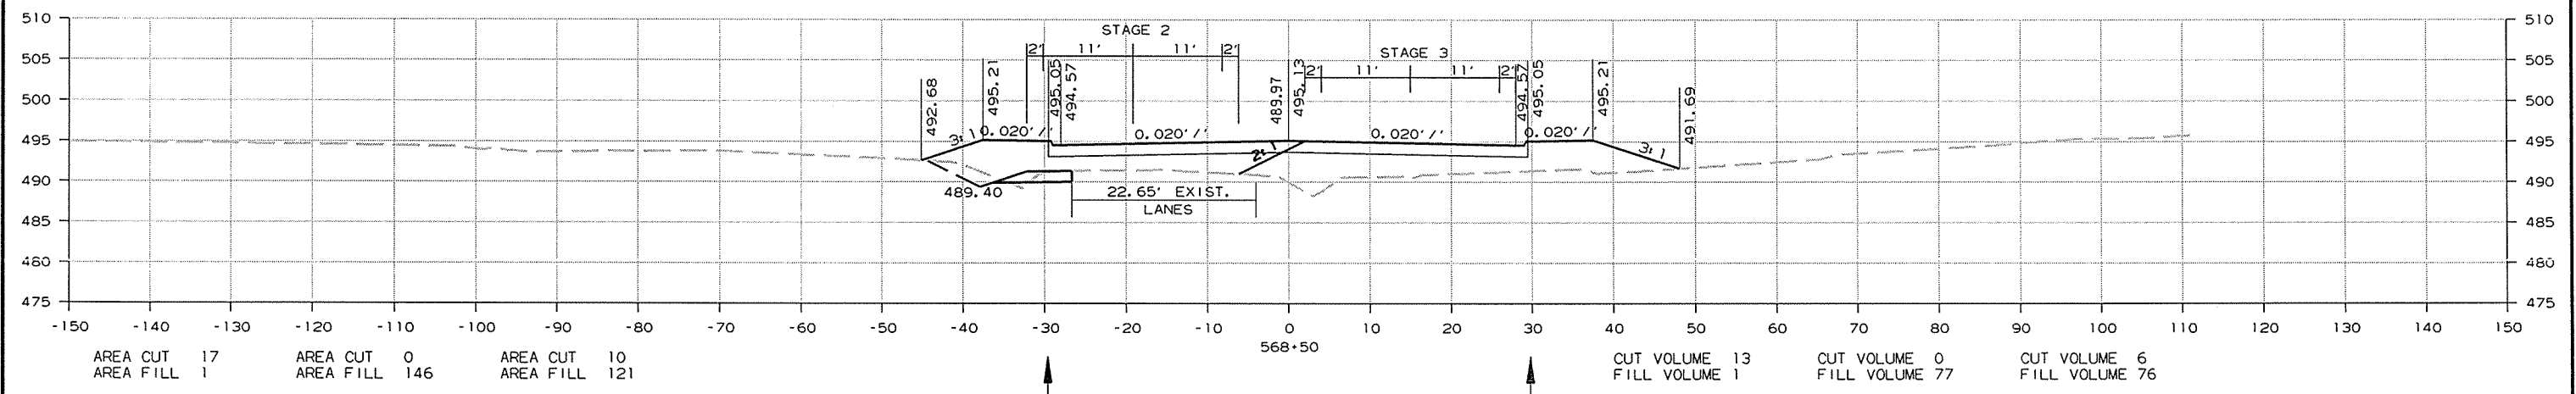
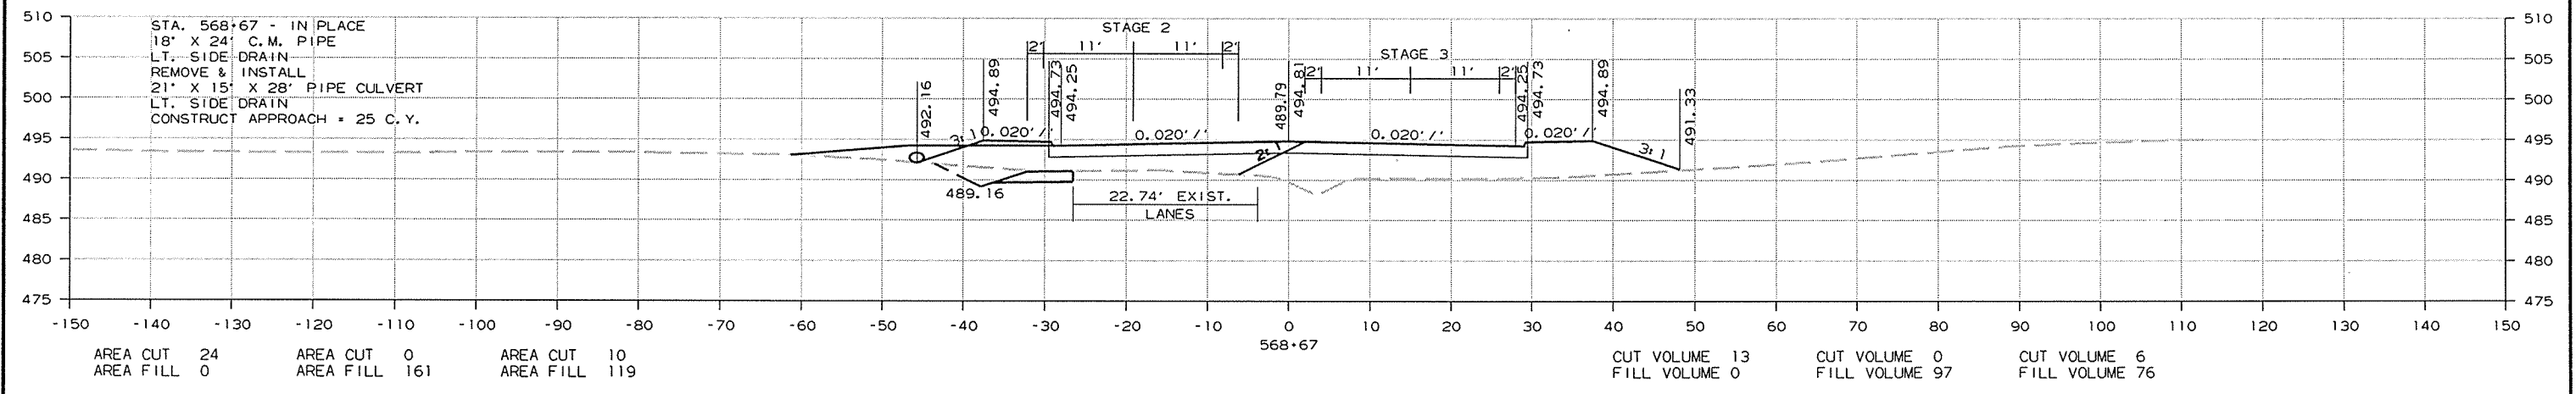
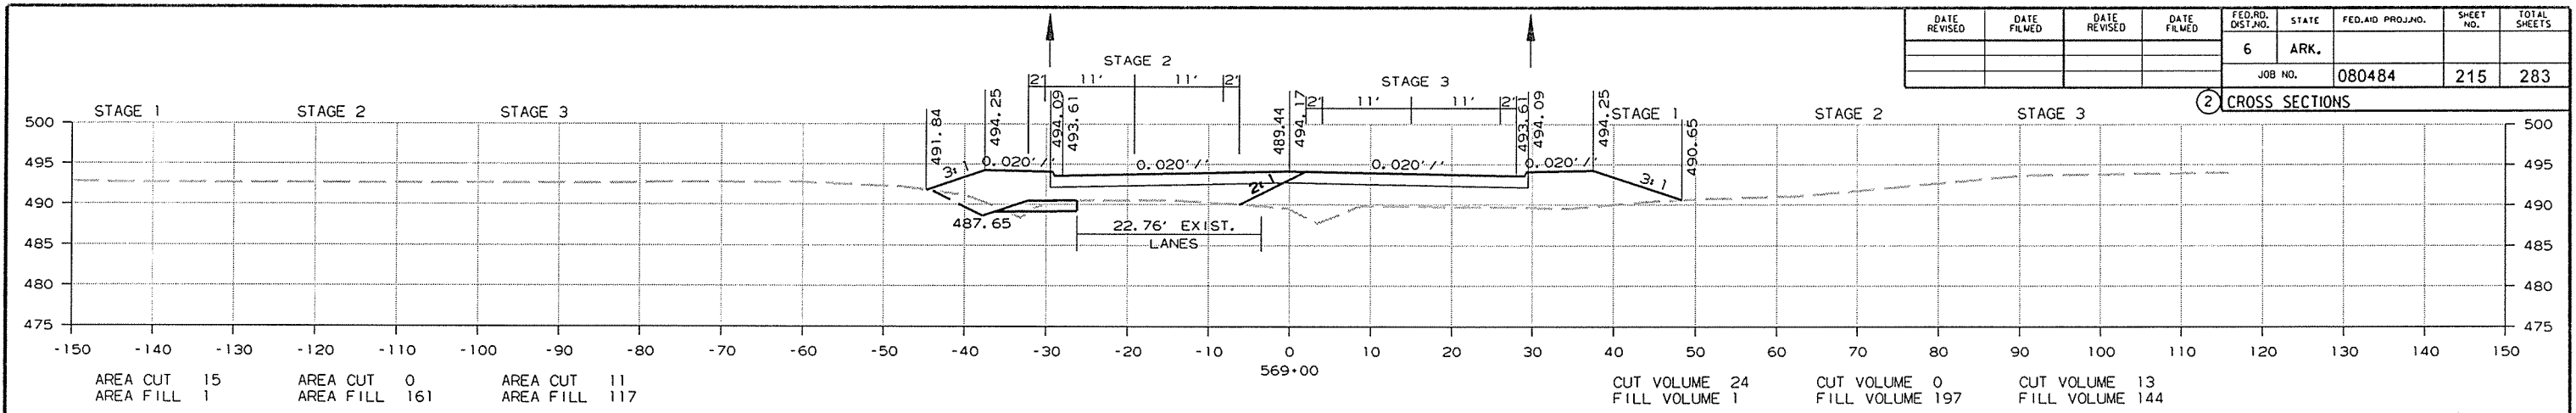


CROSS SECTION STA. 568+33 TO STA. 569+00

11/10/2014 R080484.DGN

DATE REVISED	DATE FILMED	DATE REVISED	DATE FILMED	FED. RD. DIST. NO.	STATE	FED. AID PROJ. NO.	SHEET NO.	TOTAL SHEETS
				6	ARK.			
				JOB NO. 080484			216	283

2 CROSS SECTIONS

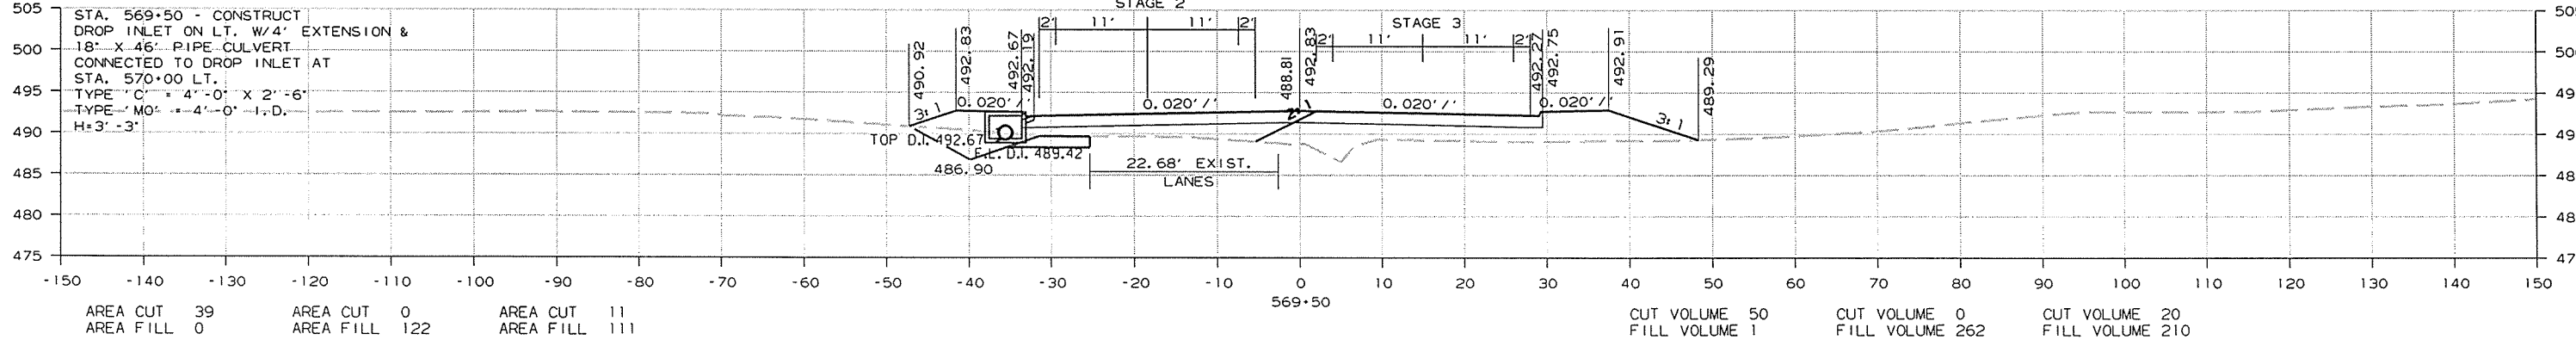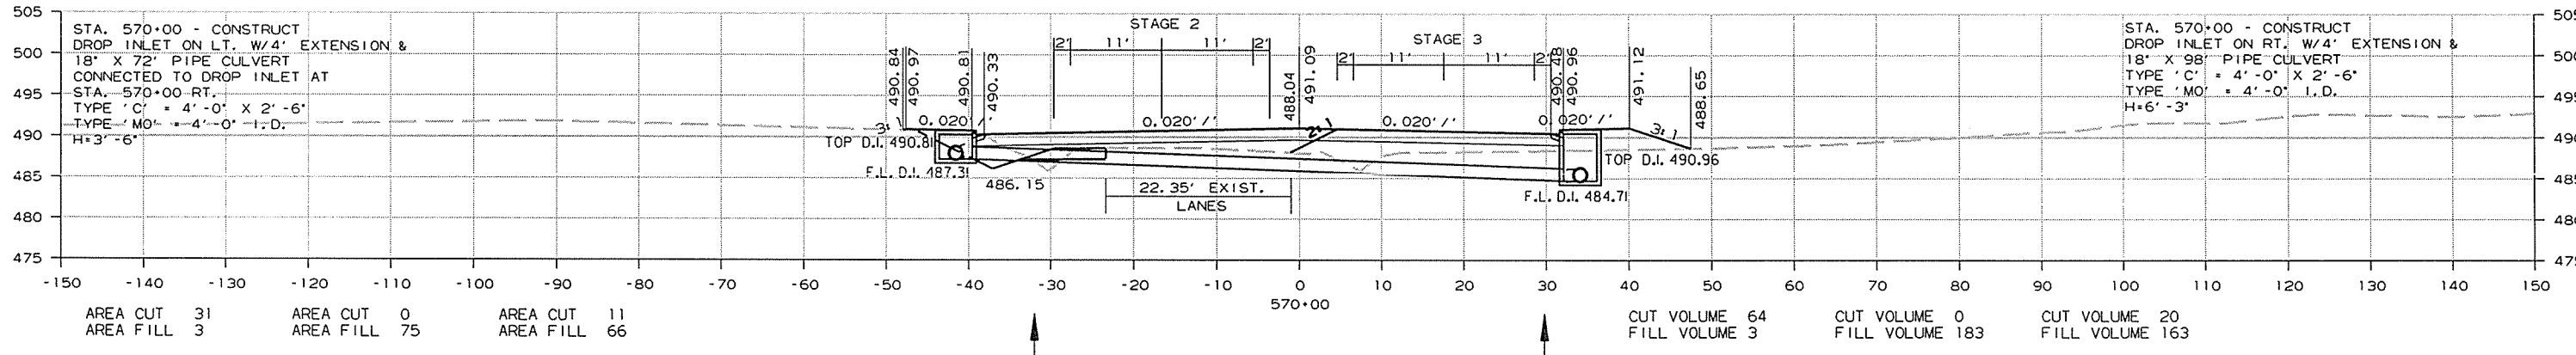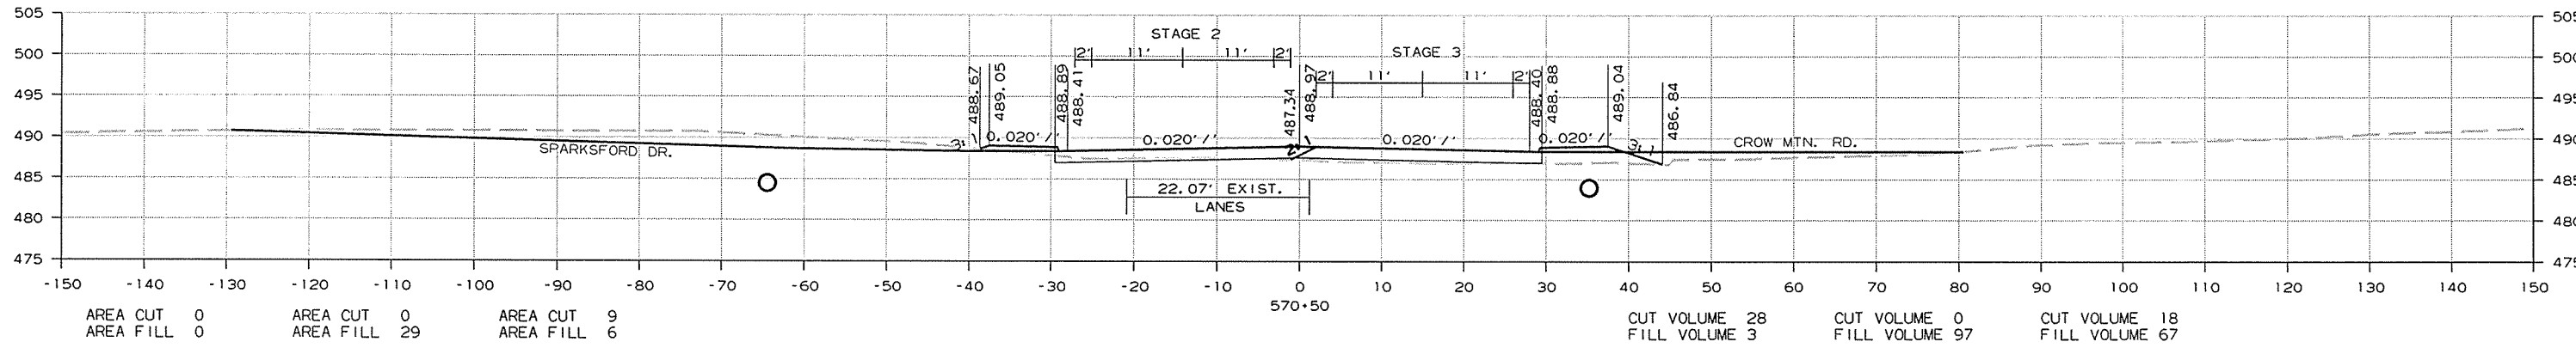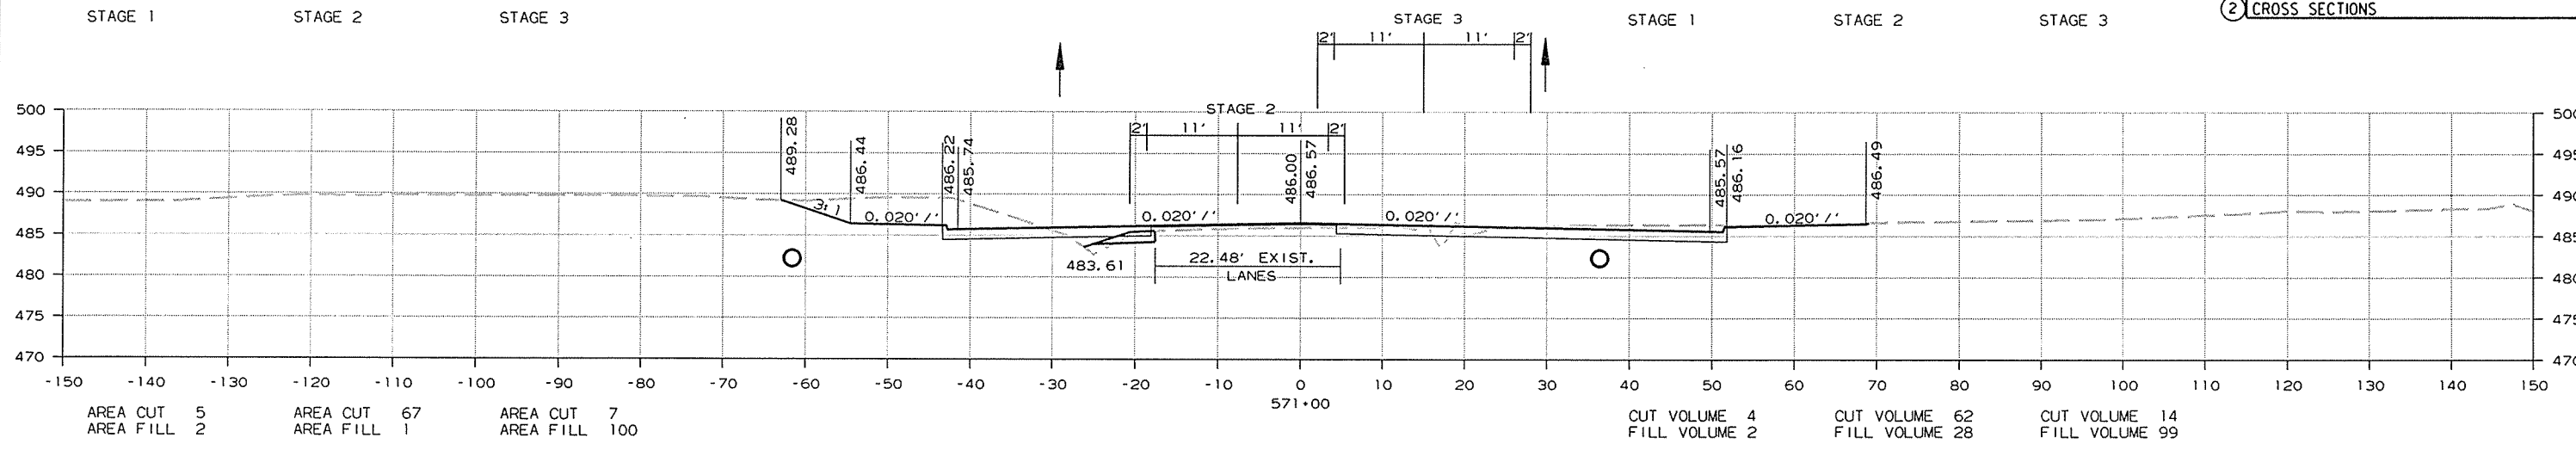

CROSS SECTION STA. 569+50 TO STA. 571+00




11/10/2014 R080484.DGN

DATE REVISED	DATE FILMED	DATE REVISED	DATE FILMED	FED. RD. DIST. NO.	STATE	FED. AID PROJ. NO.	SHEET NO.	TOTAL SHEETS
				6	ARK.			
				JOB NO.	080484		217	283

STAGE 1 STAGE 2 STAGE 3 STAGE 1 STAGE 2 STAGE 3

② CROSS SECTIONS

CUT VOLUME 0 CUT VOLUME 0 CUT VOLUME 0
 FILL VOLUME 0 FILL VOLUME 0 FILL VOLUME 0

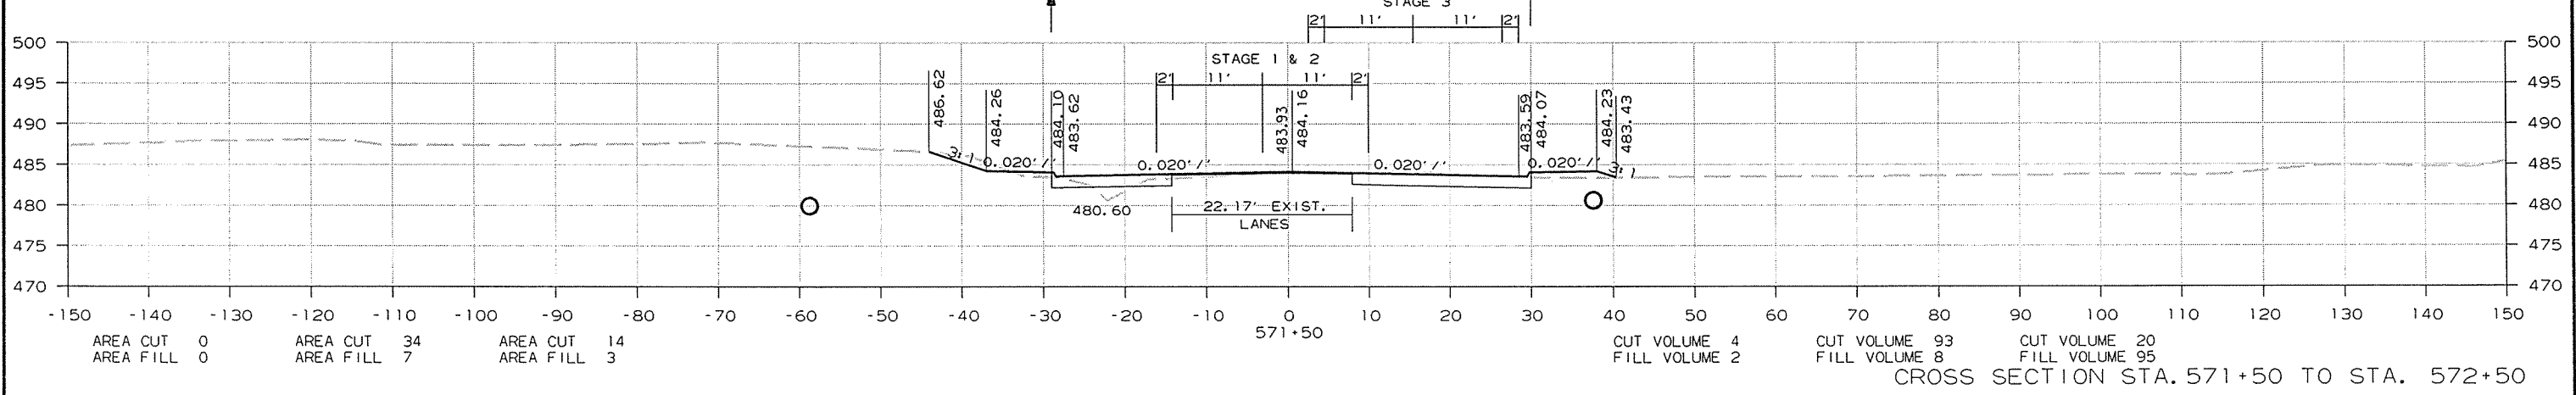
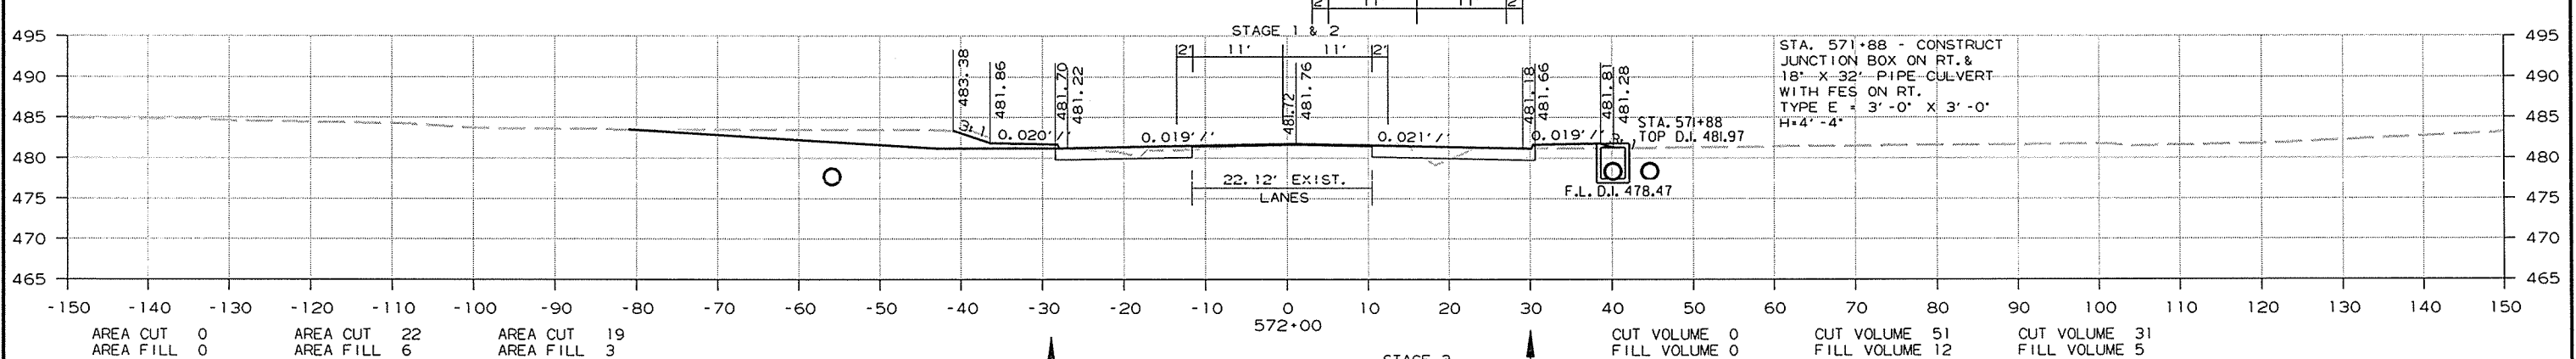
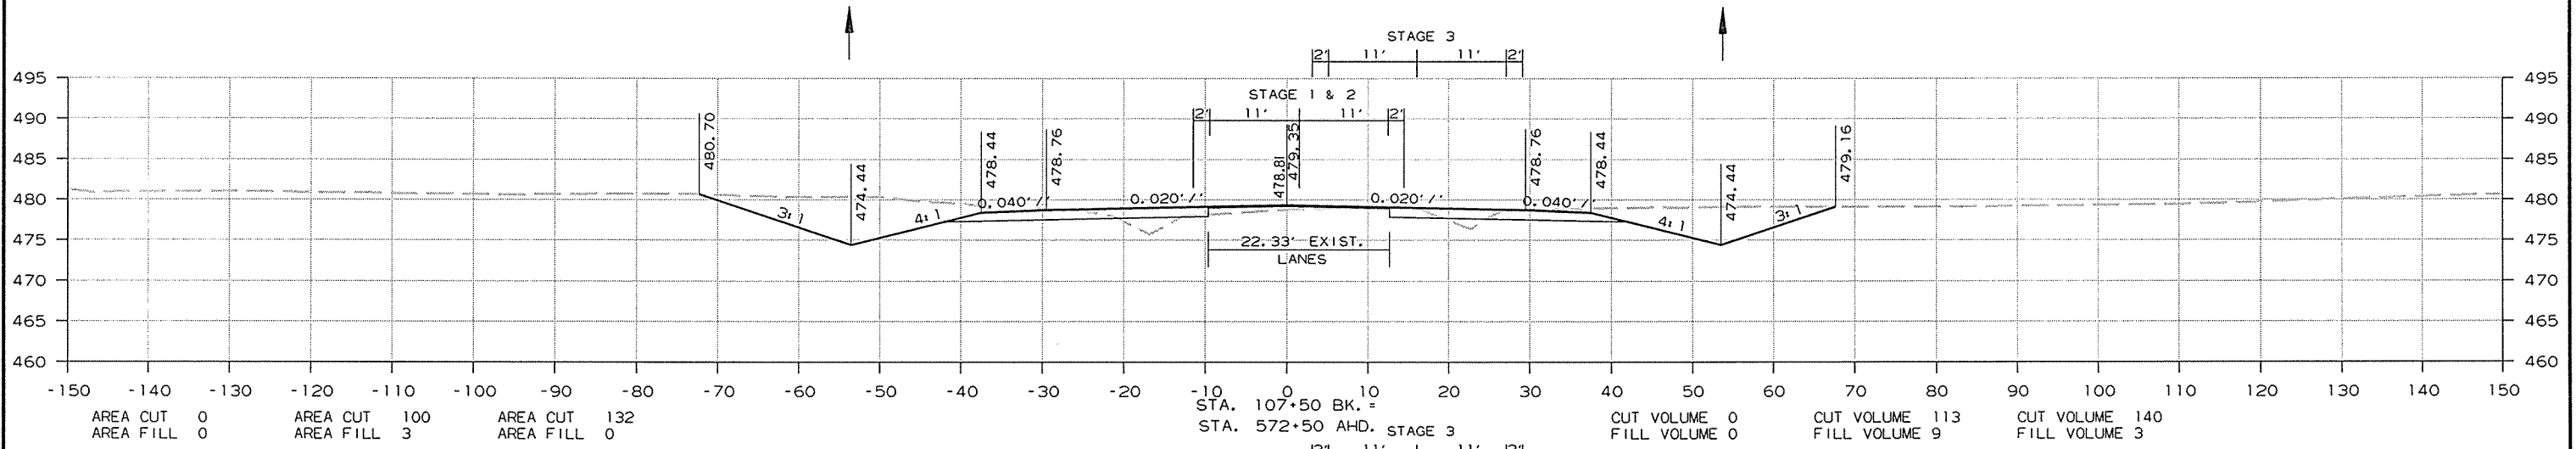


CROSS SECTION STA. 571+50 TO STA. 572+50

11/10/2014
 F080484.DGN

DATE REVISED	DATE FILMED	DATE REVISED	DATE FILMED	FED. RD. DIST. NO.	STATE	FED. AID PROJ. NO.	SHEET NO.	TOTAL SHEETS
				6	ARK.			
				JOB NO.	080484		218	283

2 CROSS SECTIONS

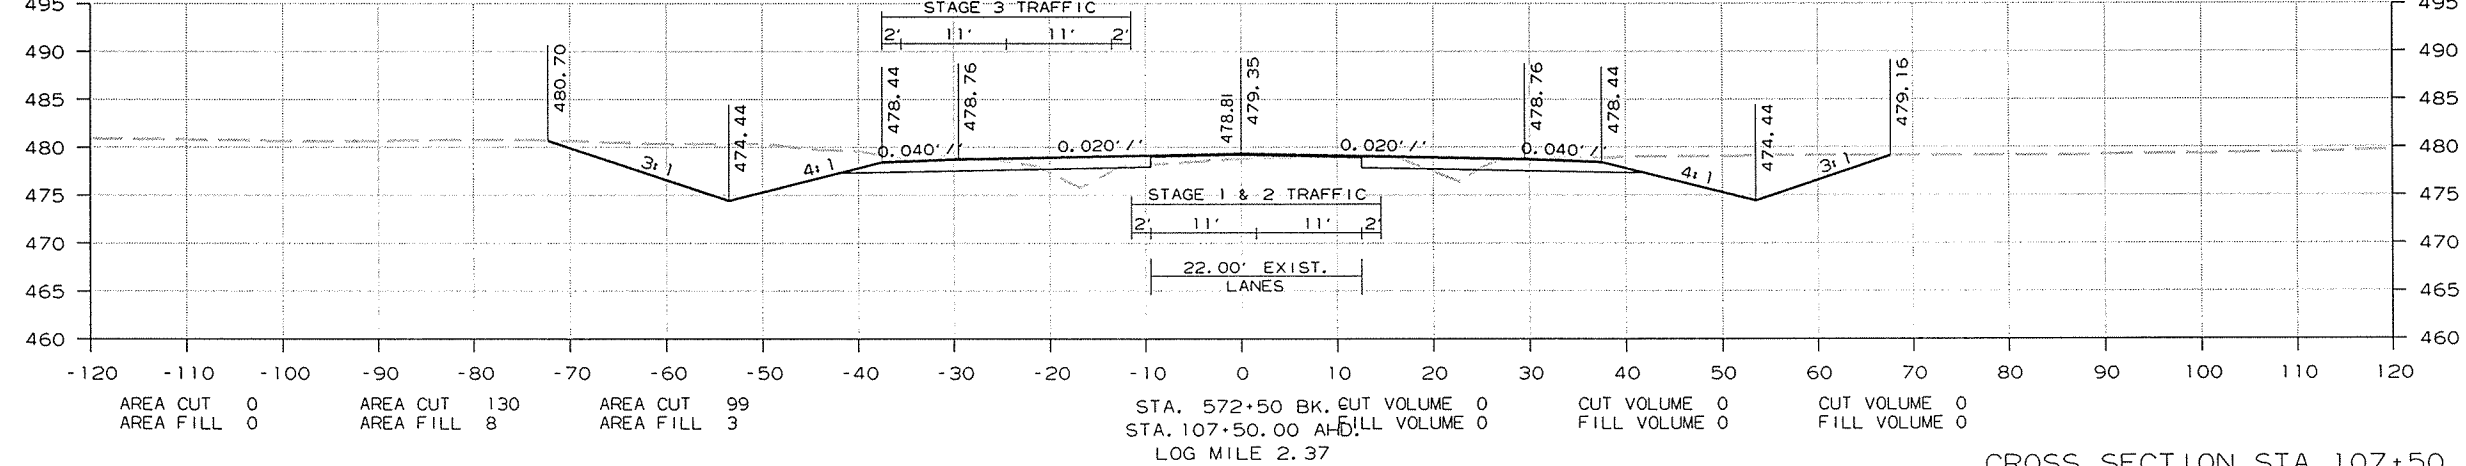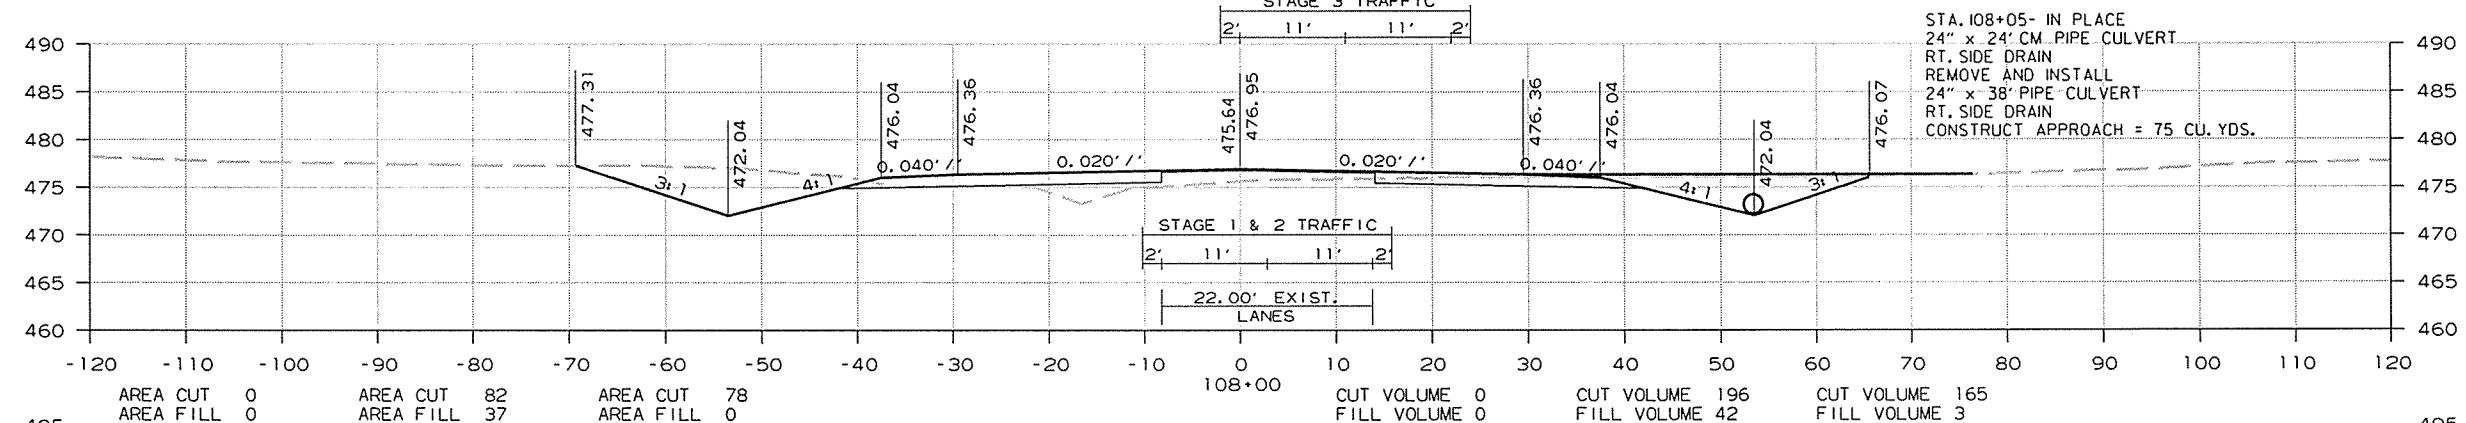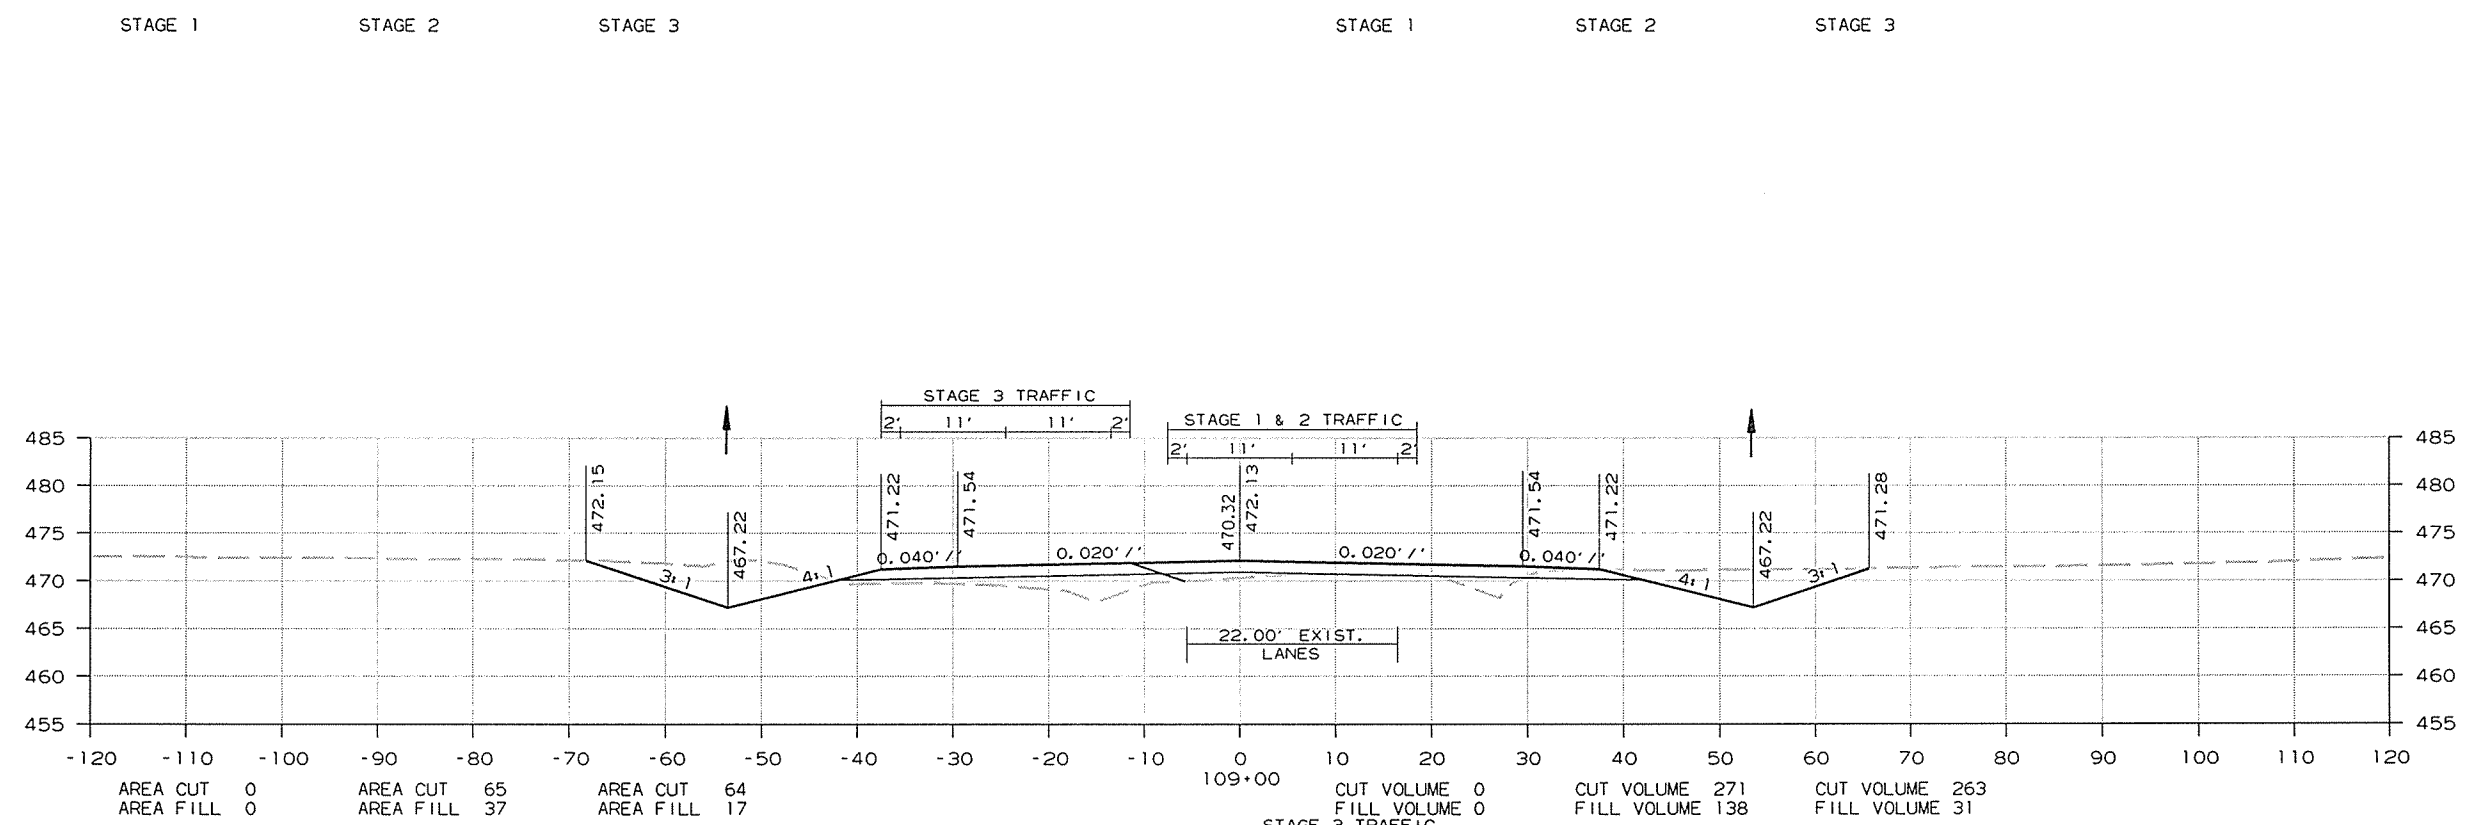


CROSS SECTION STA. 107+50 TO STA. 109+00

8/26/2014 R080484.DGN

DATE REVISED	DATE FILMED	DATE REVISED	DATE FILMED	FED. RD. DIST. NO.	STATE	FED. AID PROJ. NO.	SHEET NO.	TOTAL SHEETS
				6	ARK.			
						JOB NO. 080484	219	283

2 CROSS SECTIONS

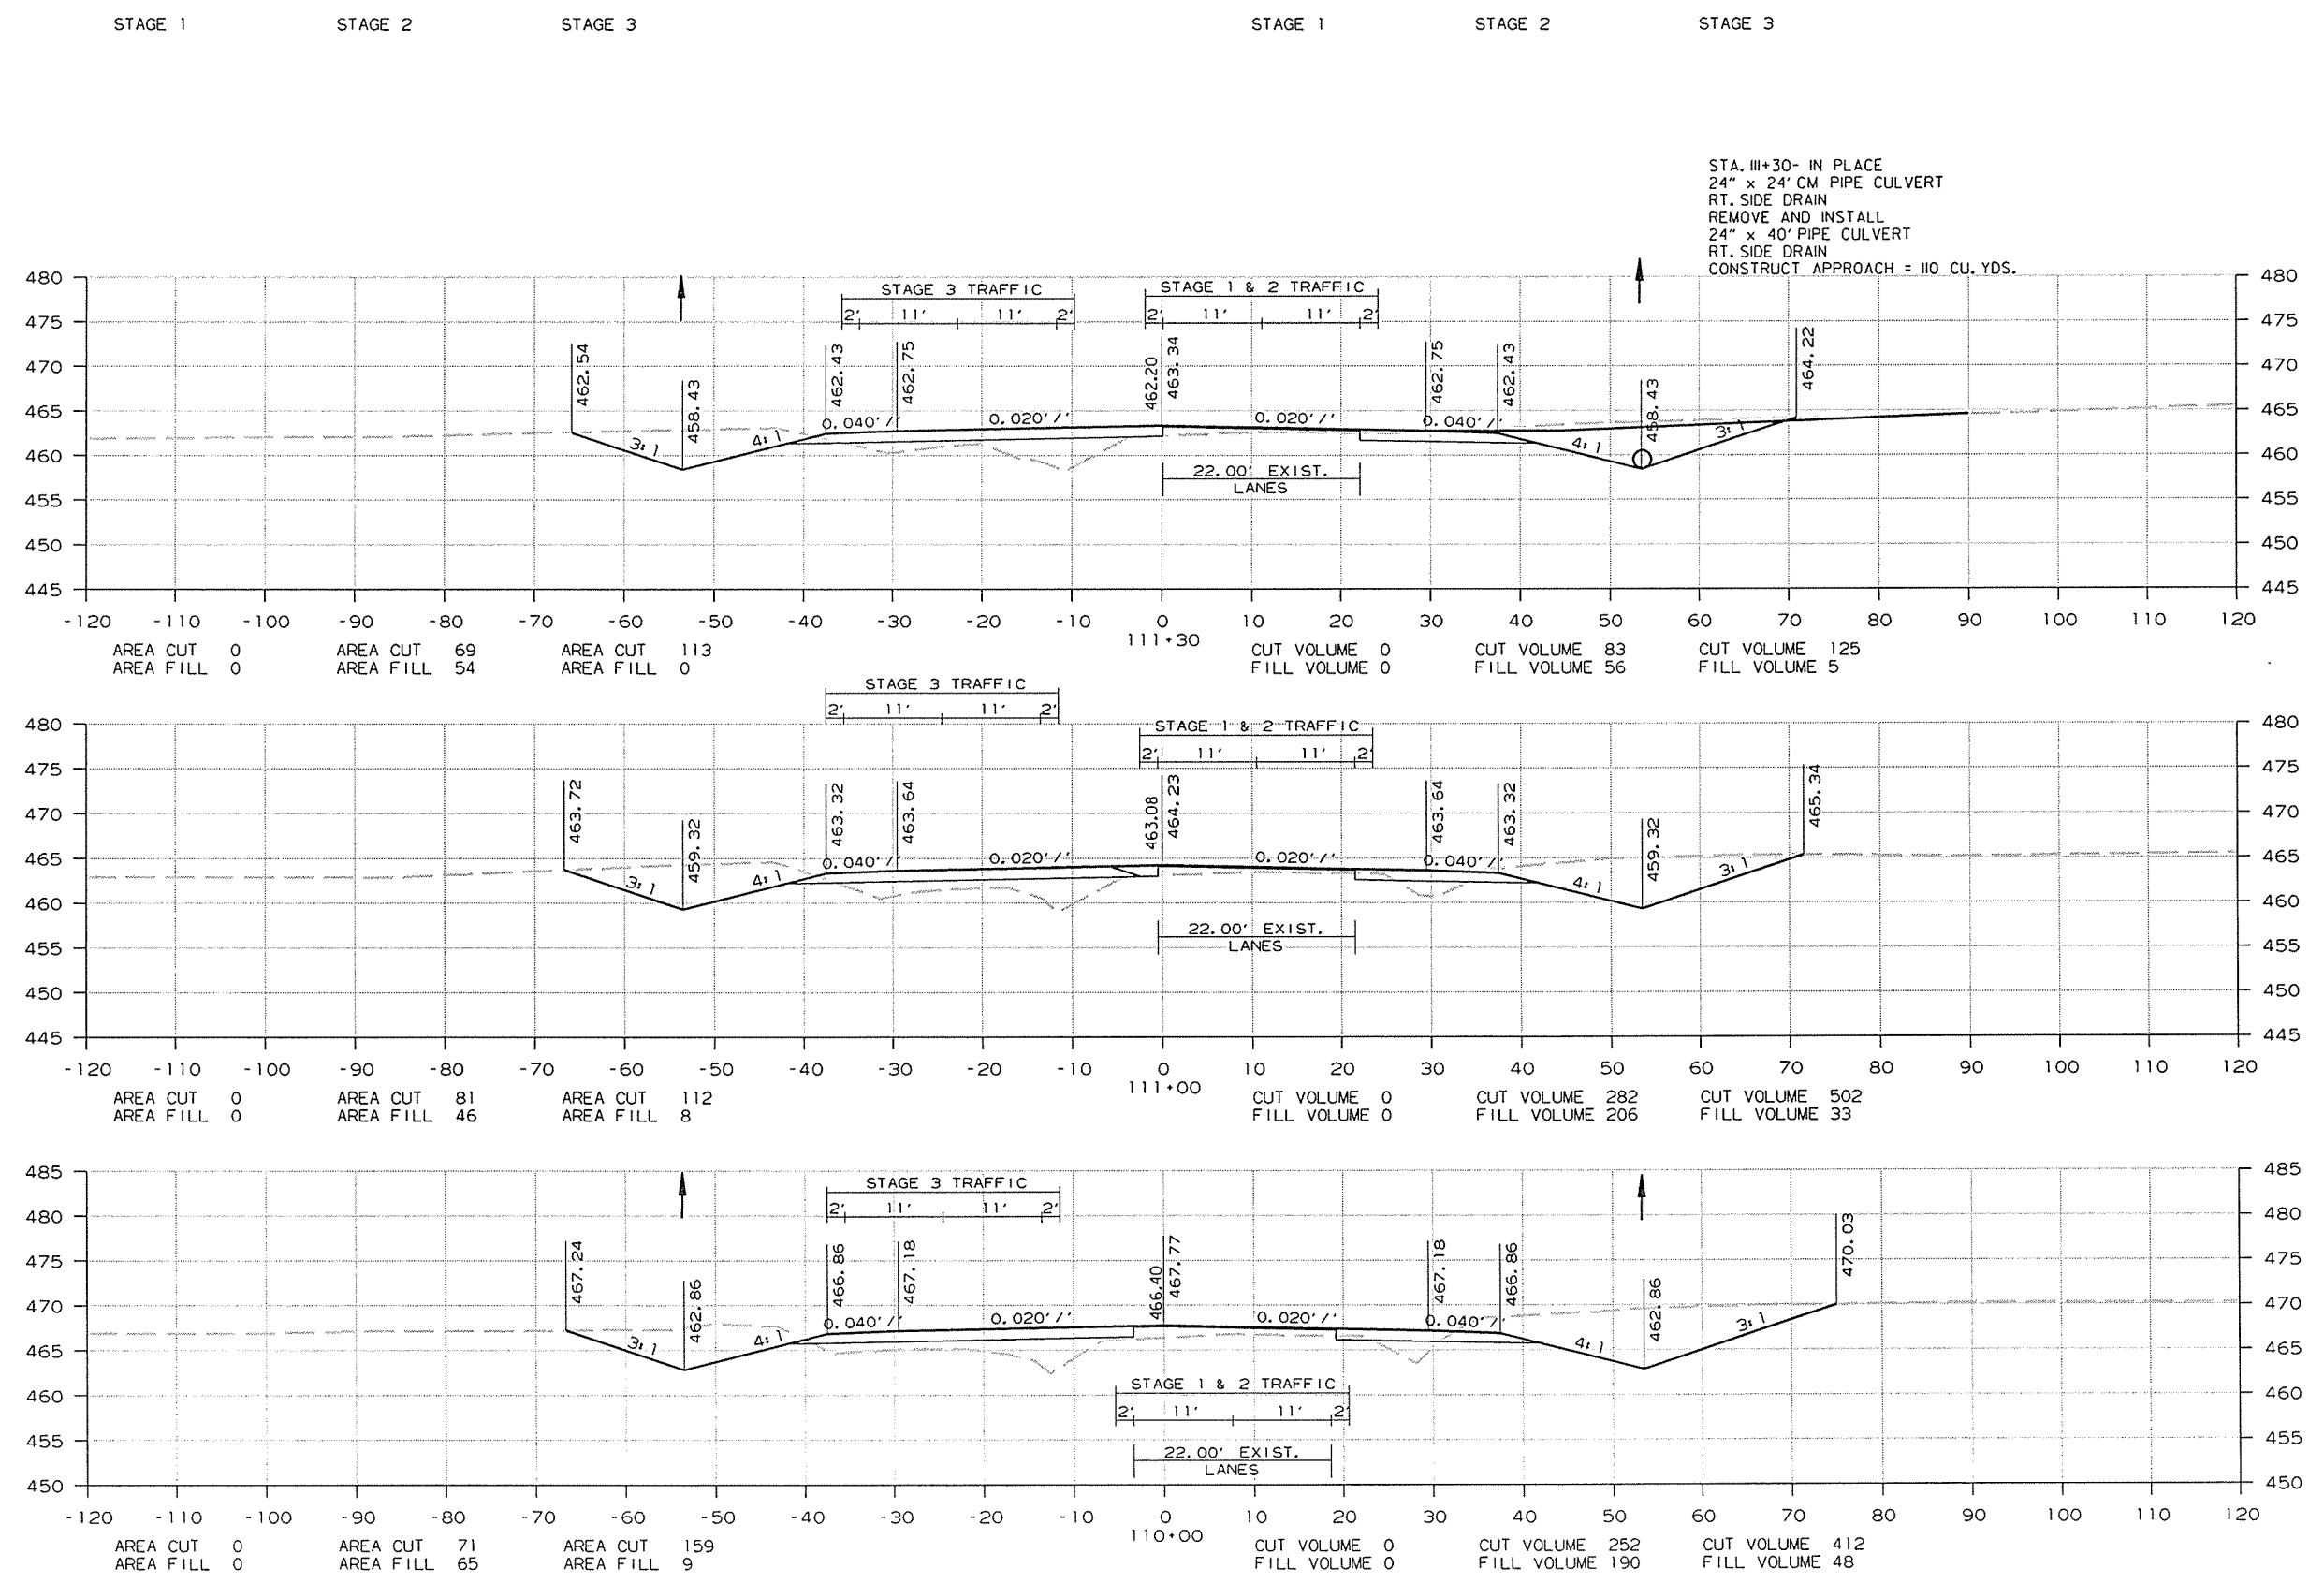


CROSS SECTION STA. 110+00 TO STA. 111+30

8/26/2014 R080484.DGN

DATE REVISED	DATE FILMED	DATE REVISED	DATE FILMED	FED. RD. DIST. NO.	STATE	FED. AID PROJ. NO.	SHEET NO.	TOTAL SHEETS
				6	ARK.			
						JOB NO. 080484	220	283

2 CROSS SECTIONS



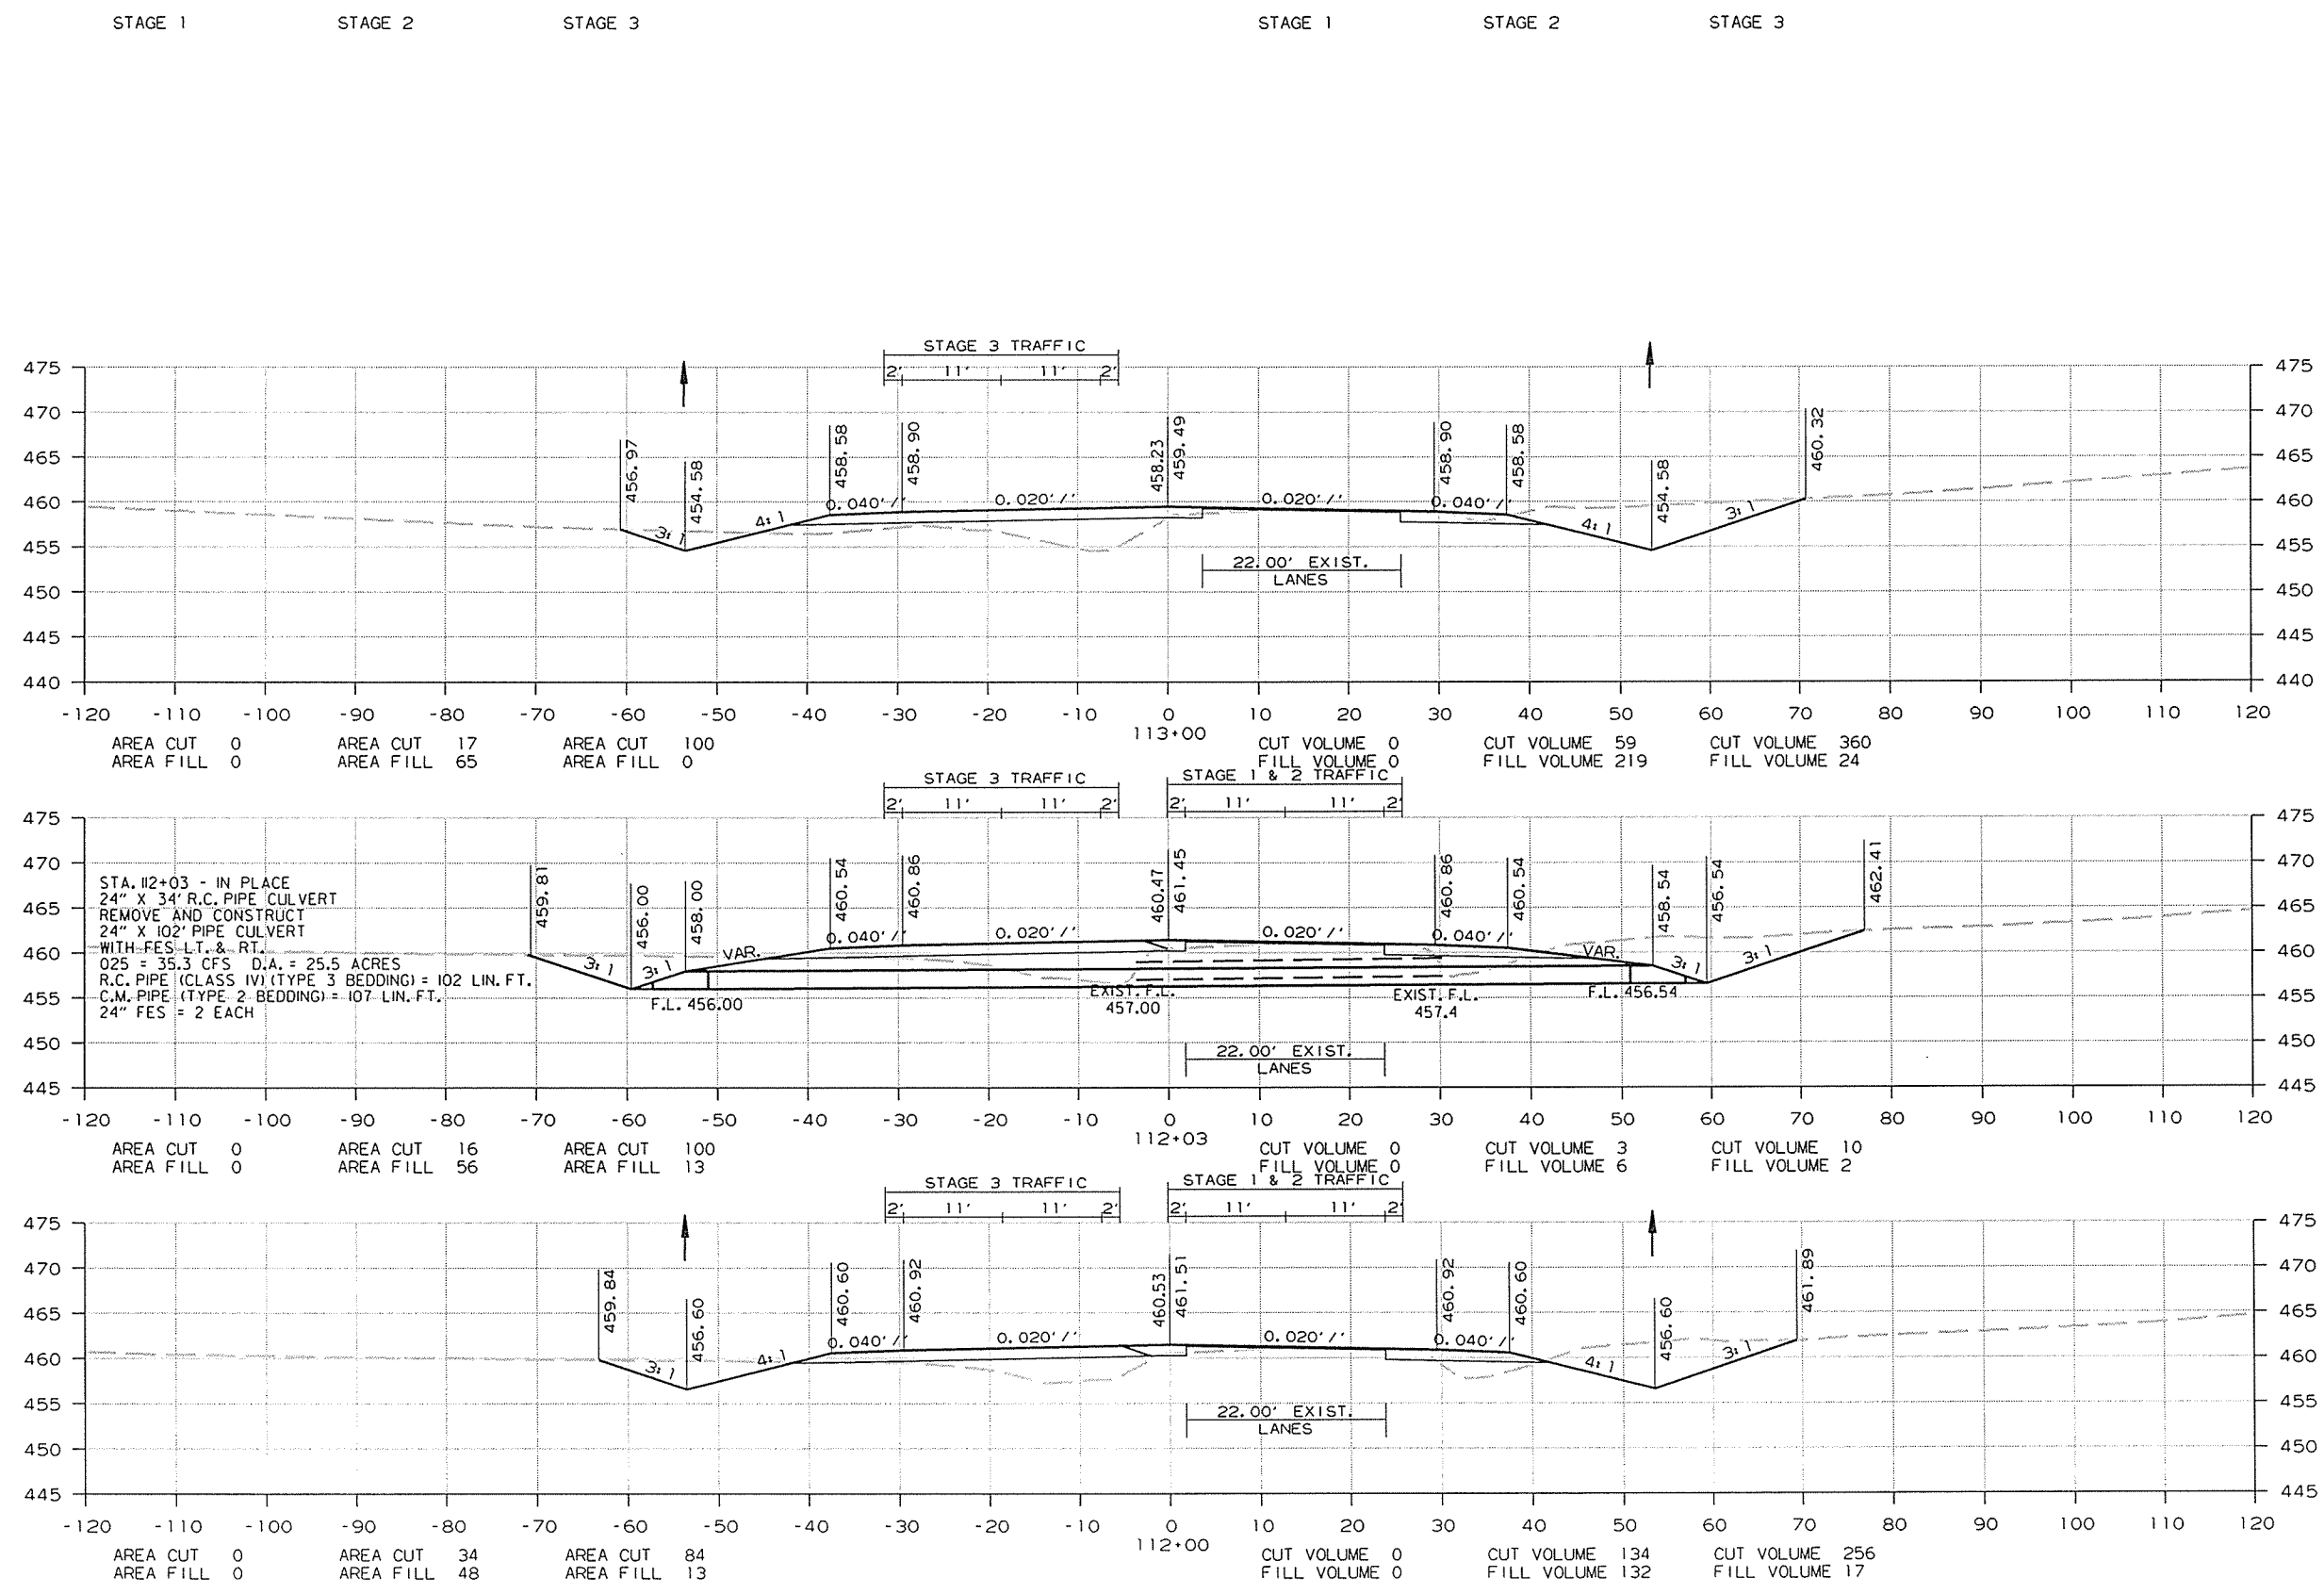


CROSS SECTION STA. 112+00 TO STA. 113+00

8/26/2014 R080484.DGN

DATE REVISED	DATE FILMED	DATE REVISED	DATE FILMED	FED. RD. DIST. NO.	STATE	FED. AID PROJ. NO.	SHEET NO.	TOTAL SHEETS
				6	ARK.			
						JOB NO. 080484	221	283

2 CROSS SECTIONS

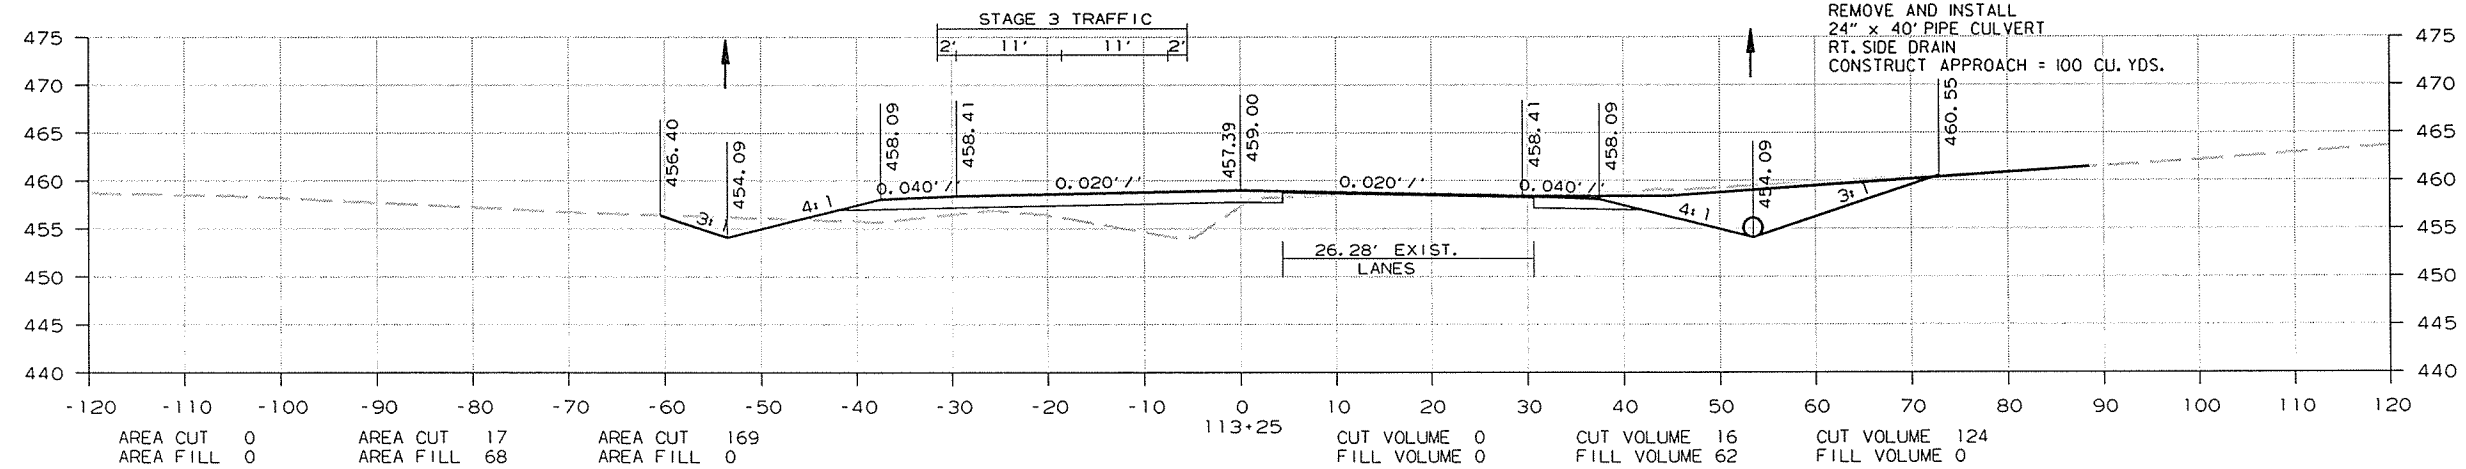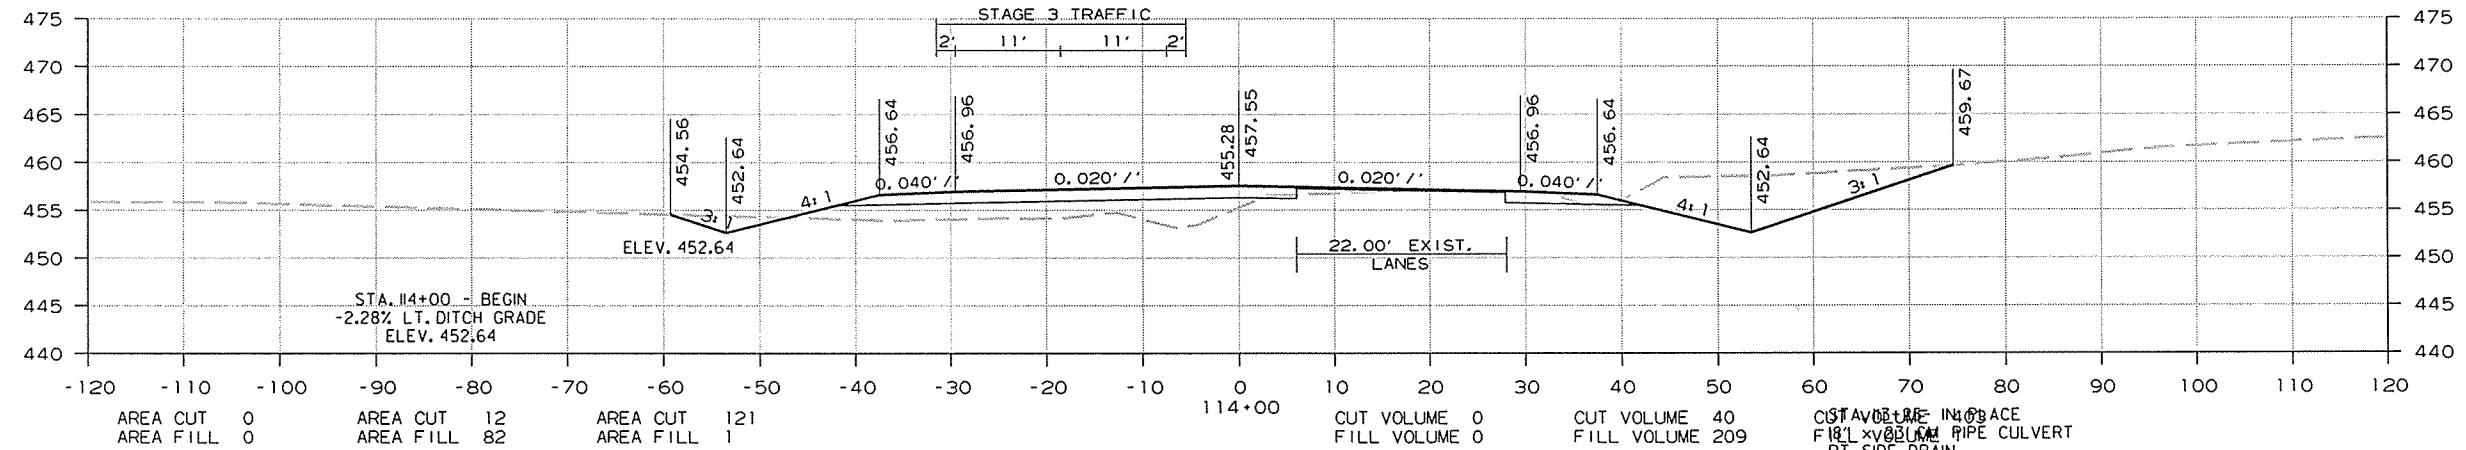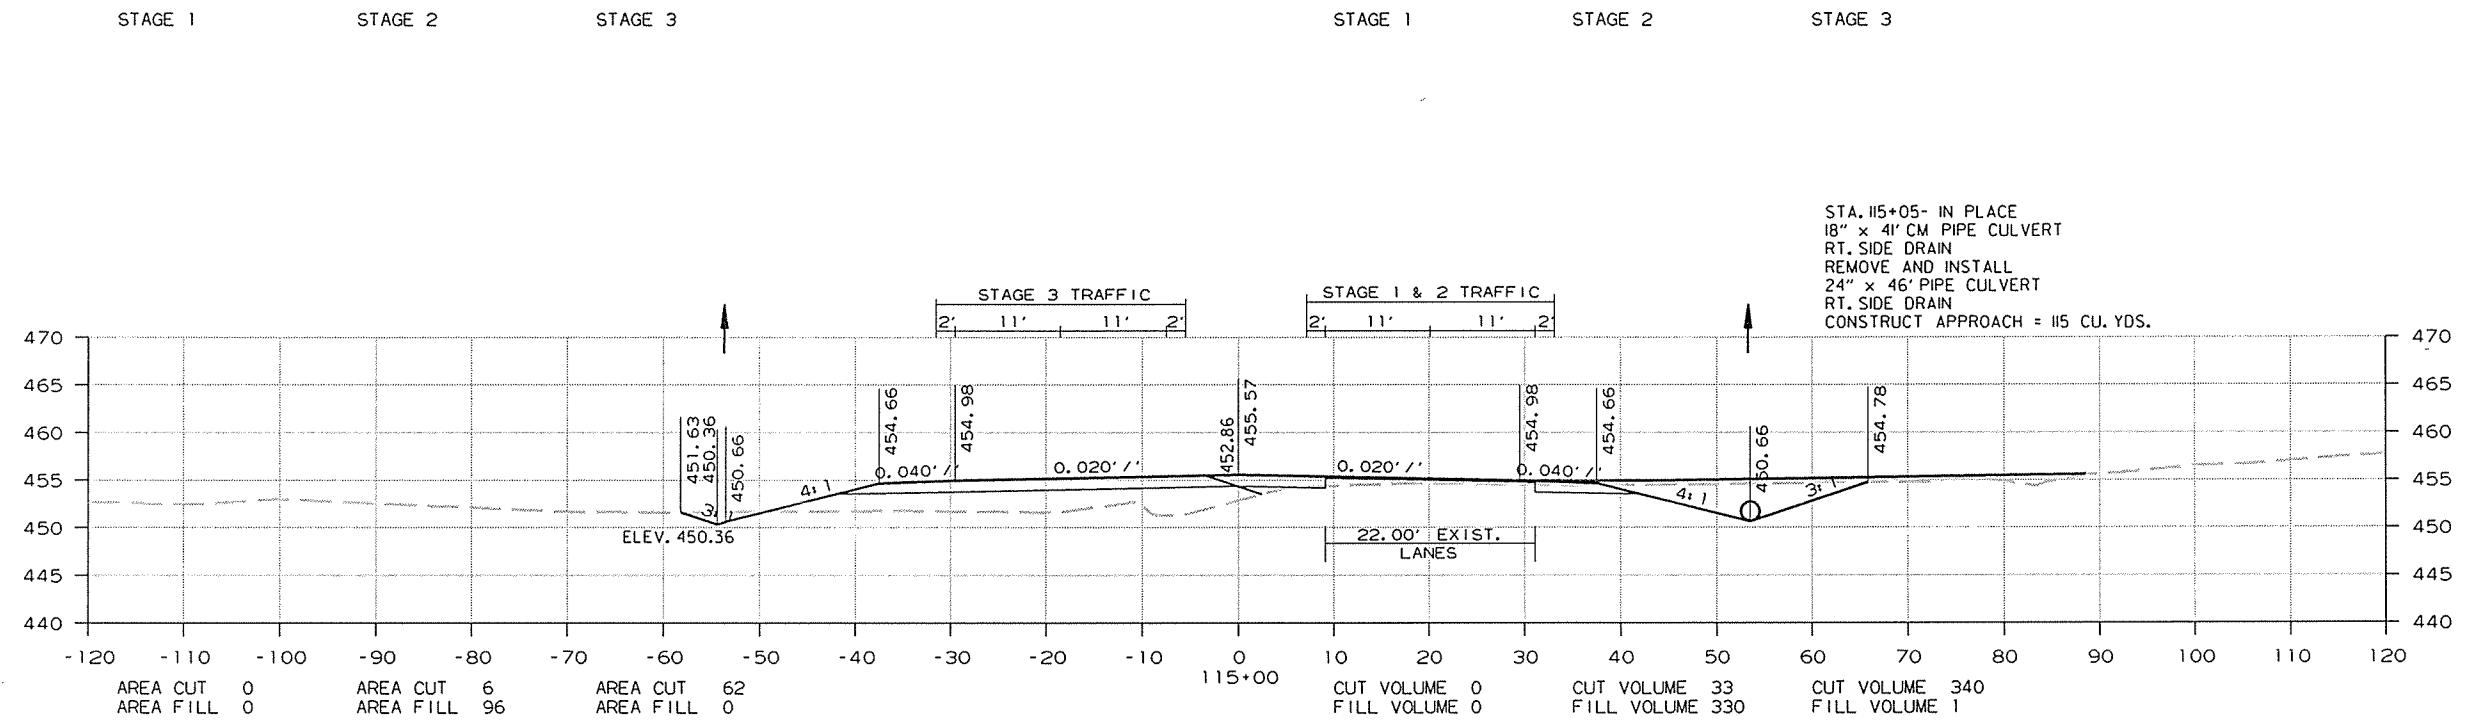


CROSS SECTION STA. 113+25 TO STA. 115+00

8/26/2014


R080484.DGN

DATE REVISED	DATE FILMED	DATE REVISED	DATE FILMED	FED. RD. DIST. NO.	STATE	FED. AID PROJ. NO.	SHEET NO.	TOTAL SHEETS
				6	ARK.			
						JOB NO. 080484	222	283


2 CROSS SECTIONS

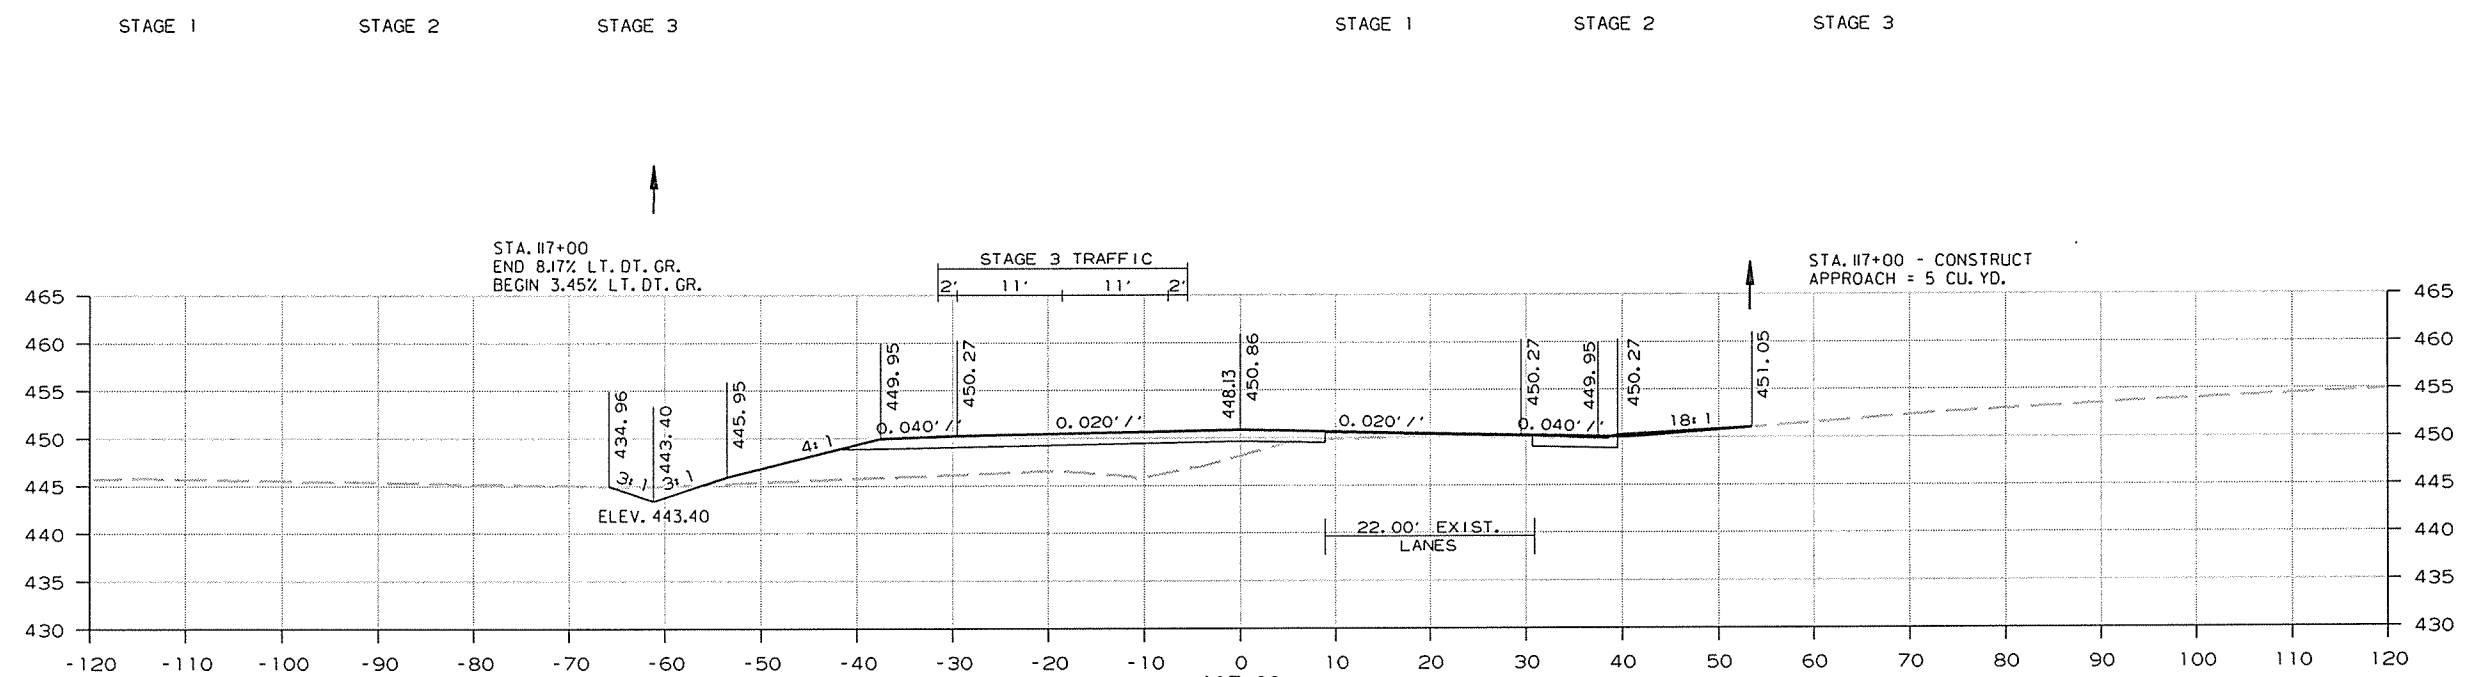

STAGE 1	STAGE 2	STAGE 3	STAGE 1	STAGE 2	STAGE 3
AREA CUT 0	AREA CUT 7	AREA CUT 9	CUT VOLUME 0	CUT VOLUME 4	CUT VOLUME 66
AREA FILL 0	AREA FILL 14	AREA FILL 0	FILL VOLUME 0	FILL VOLUME 164	FILL VOLUME 5

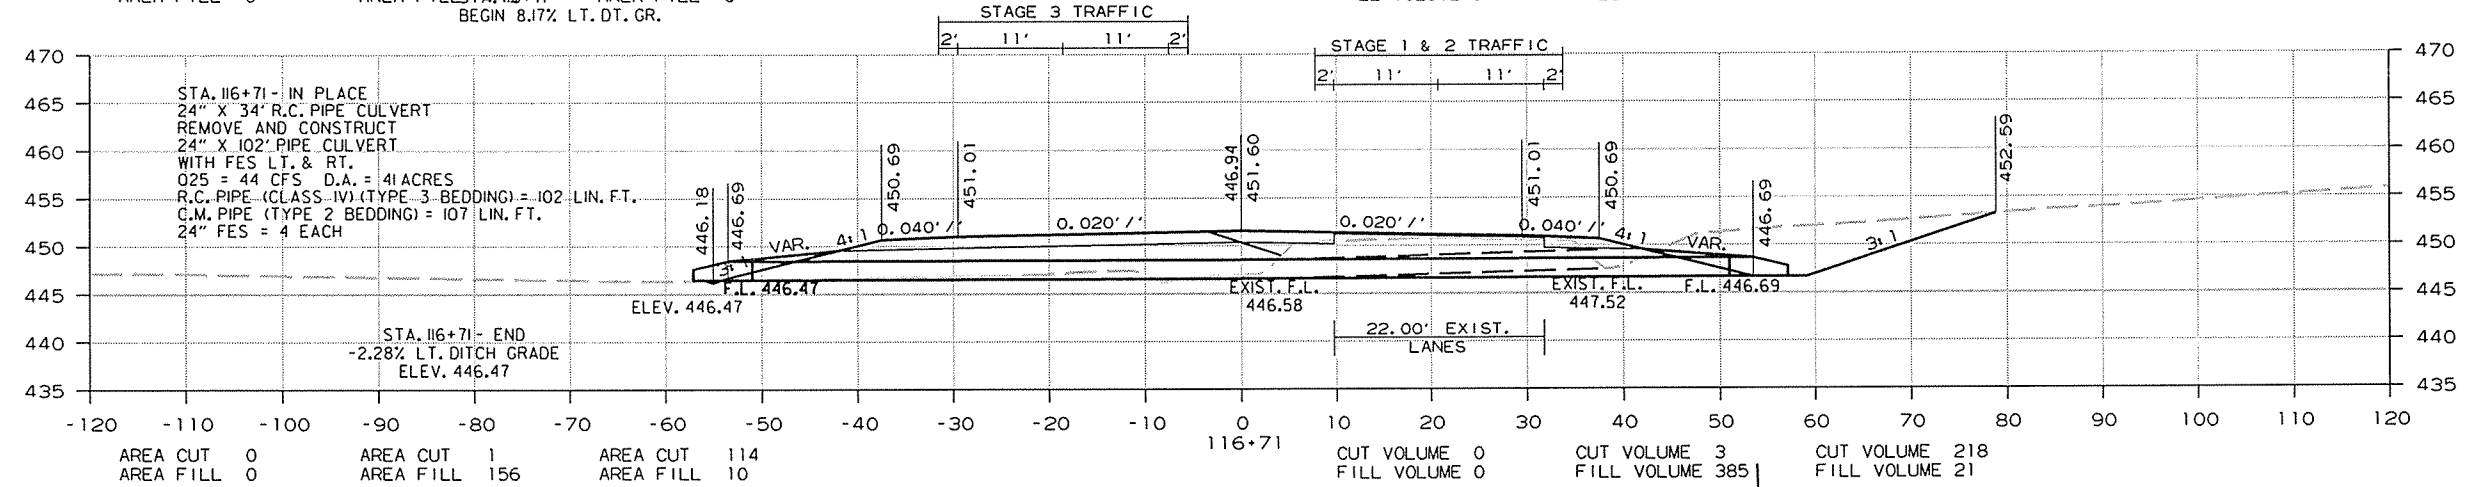

STAGE 1	STAGE 2	STAGE 3	STAGE 1 & 2	STAGE 3
AREA CUT 0	AREA CUT 1	AREA CUT 114	CUT VOLUME 0	CUT VOLUME 3
AREA FILL 0	AREA FILL 156	AREA FILL 10	FILL VOLUME 0	FILL VOLUME 385

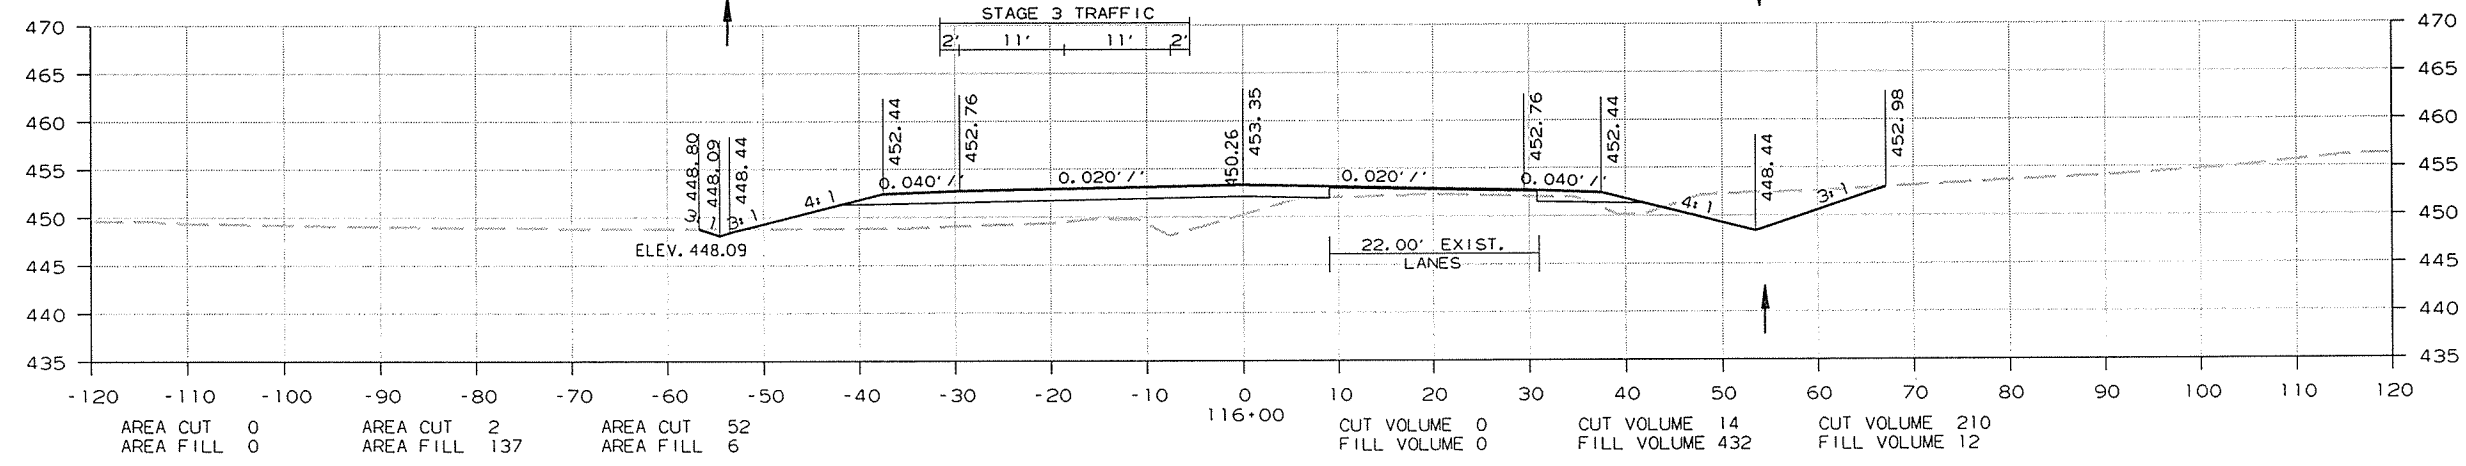




STAGE 1	STAGE 2	STAGE 3	STAGE 1 & 2	STAGE 3
AREA CUT 0	AREA CUT 2	AREA CUT 52	CUT VOLUME 0	CUT VOLUME 14
AREA FILL 0	AREA FILL 137	AREA FILL 6	FILL VOLUME 0	FILL VOLUME 432

CROSS SECTION STA. 116+00 TO STA. 117+00

8/26/2014
R080484.DGN

DATE REVISED	DATE FILMED	DATE REVISED	DATE FILMED	FED. RD. DIST. NO.	STATE	FED. AID PROJ. NO.	SHEET NO.	TOTAL SHEETS
				6	ARK.			
				JOB NO.	080484		223	283

2 CROSS SECTIONS

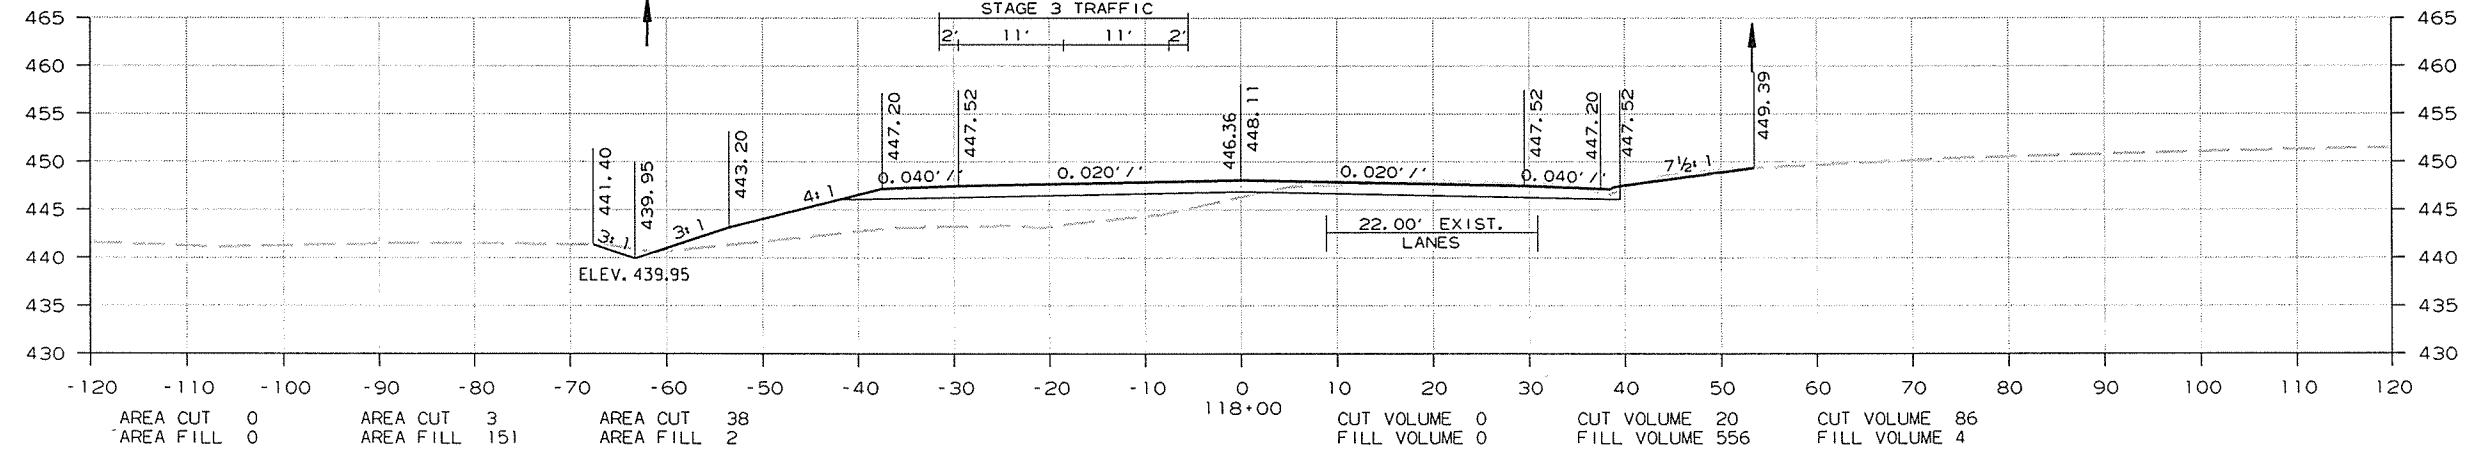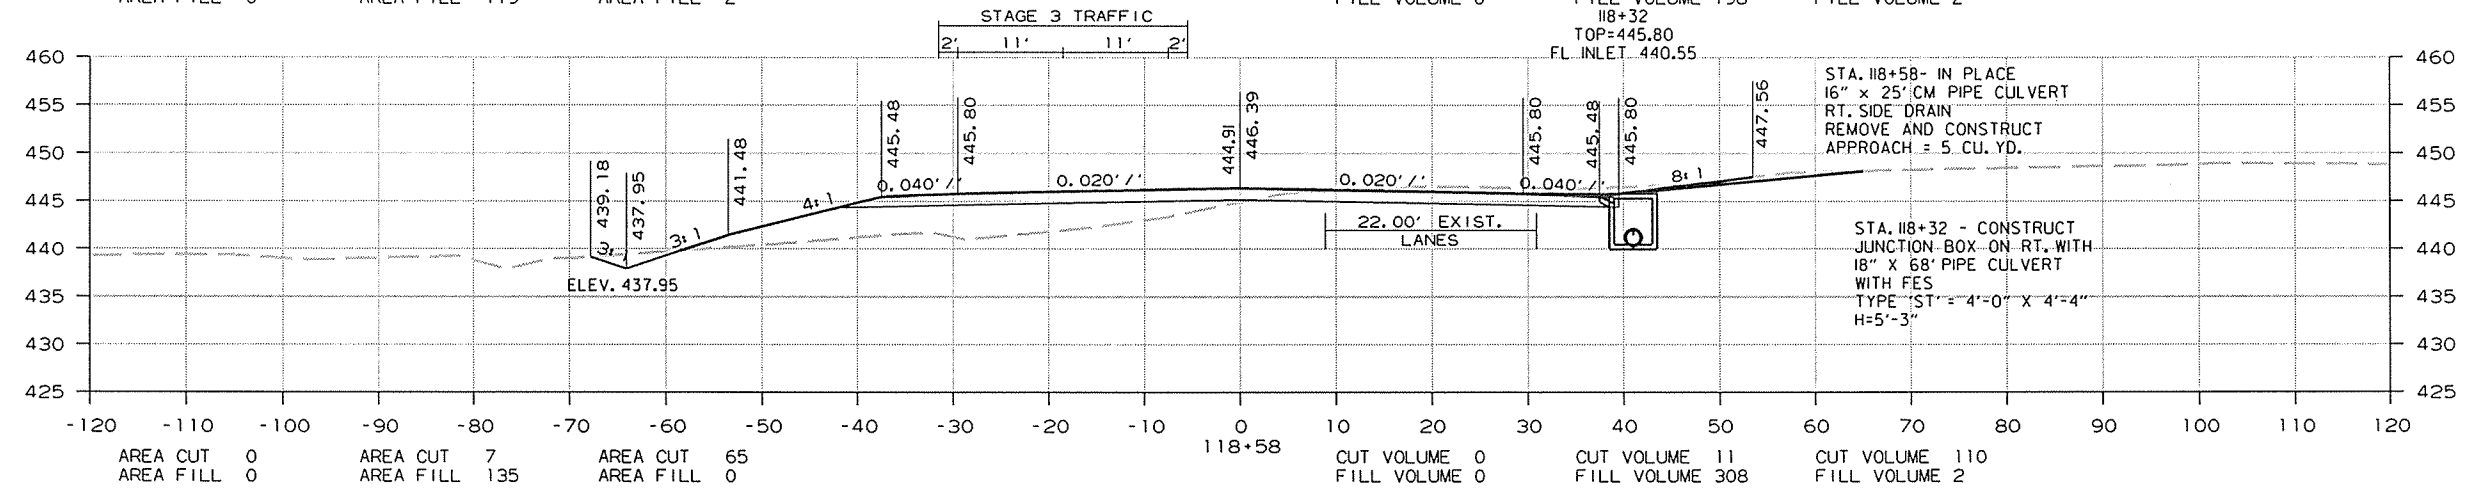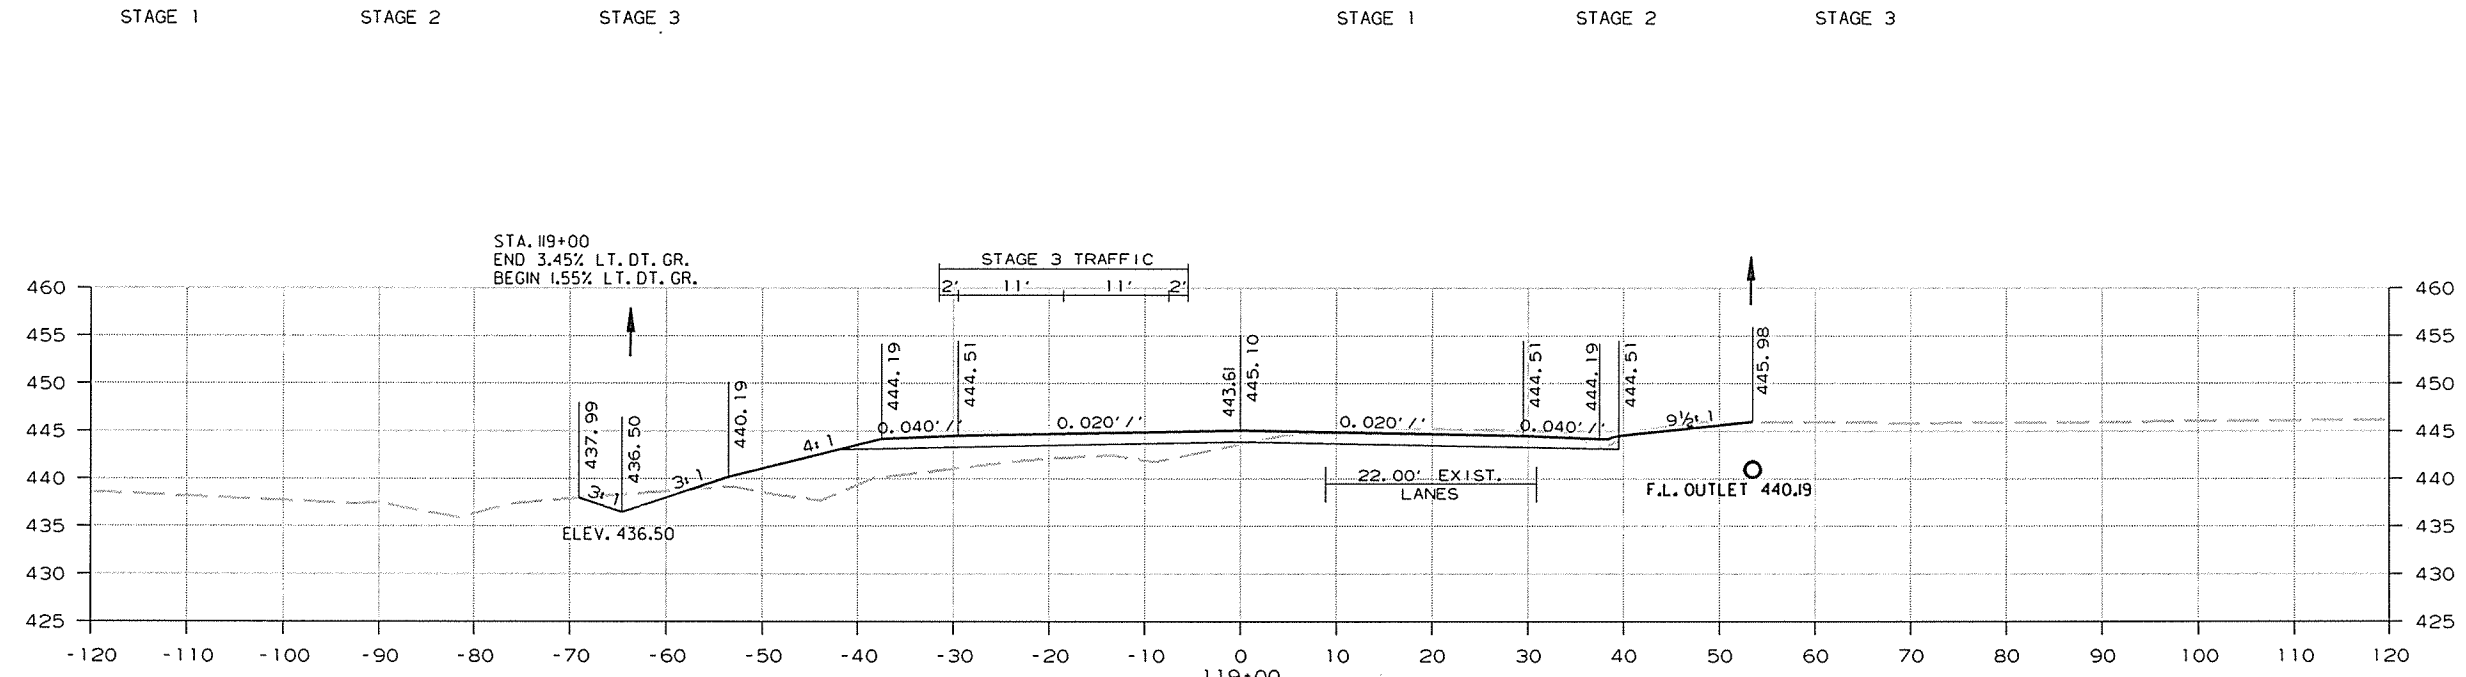


CROSS SECTION STA. 118+00 TO STA. 119+00

8/26/2014 R080484.DGN

DATE REVISED	DATE FILMED	DATE REVISED	DATE FILMED	FED. RD. DIST. NO.	STATE	FED. AID PROJ. NO.	SHEET NO.	TOTAL SHEETS
				6	ARK.			
				JOB NO.	080484		224	283

2 CROSS SECTIONS

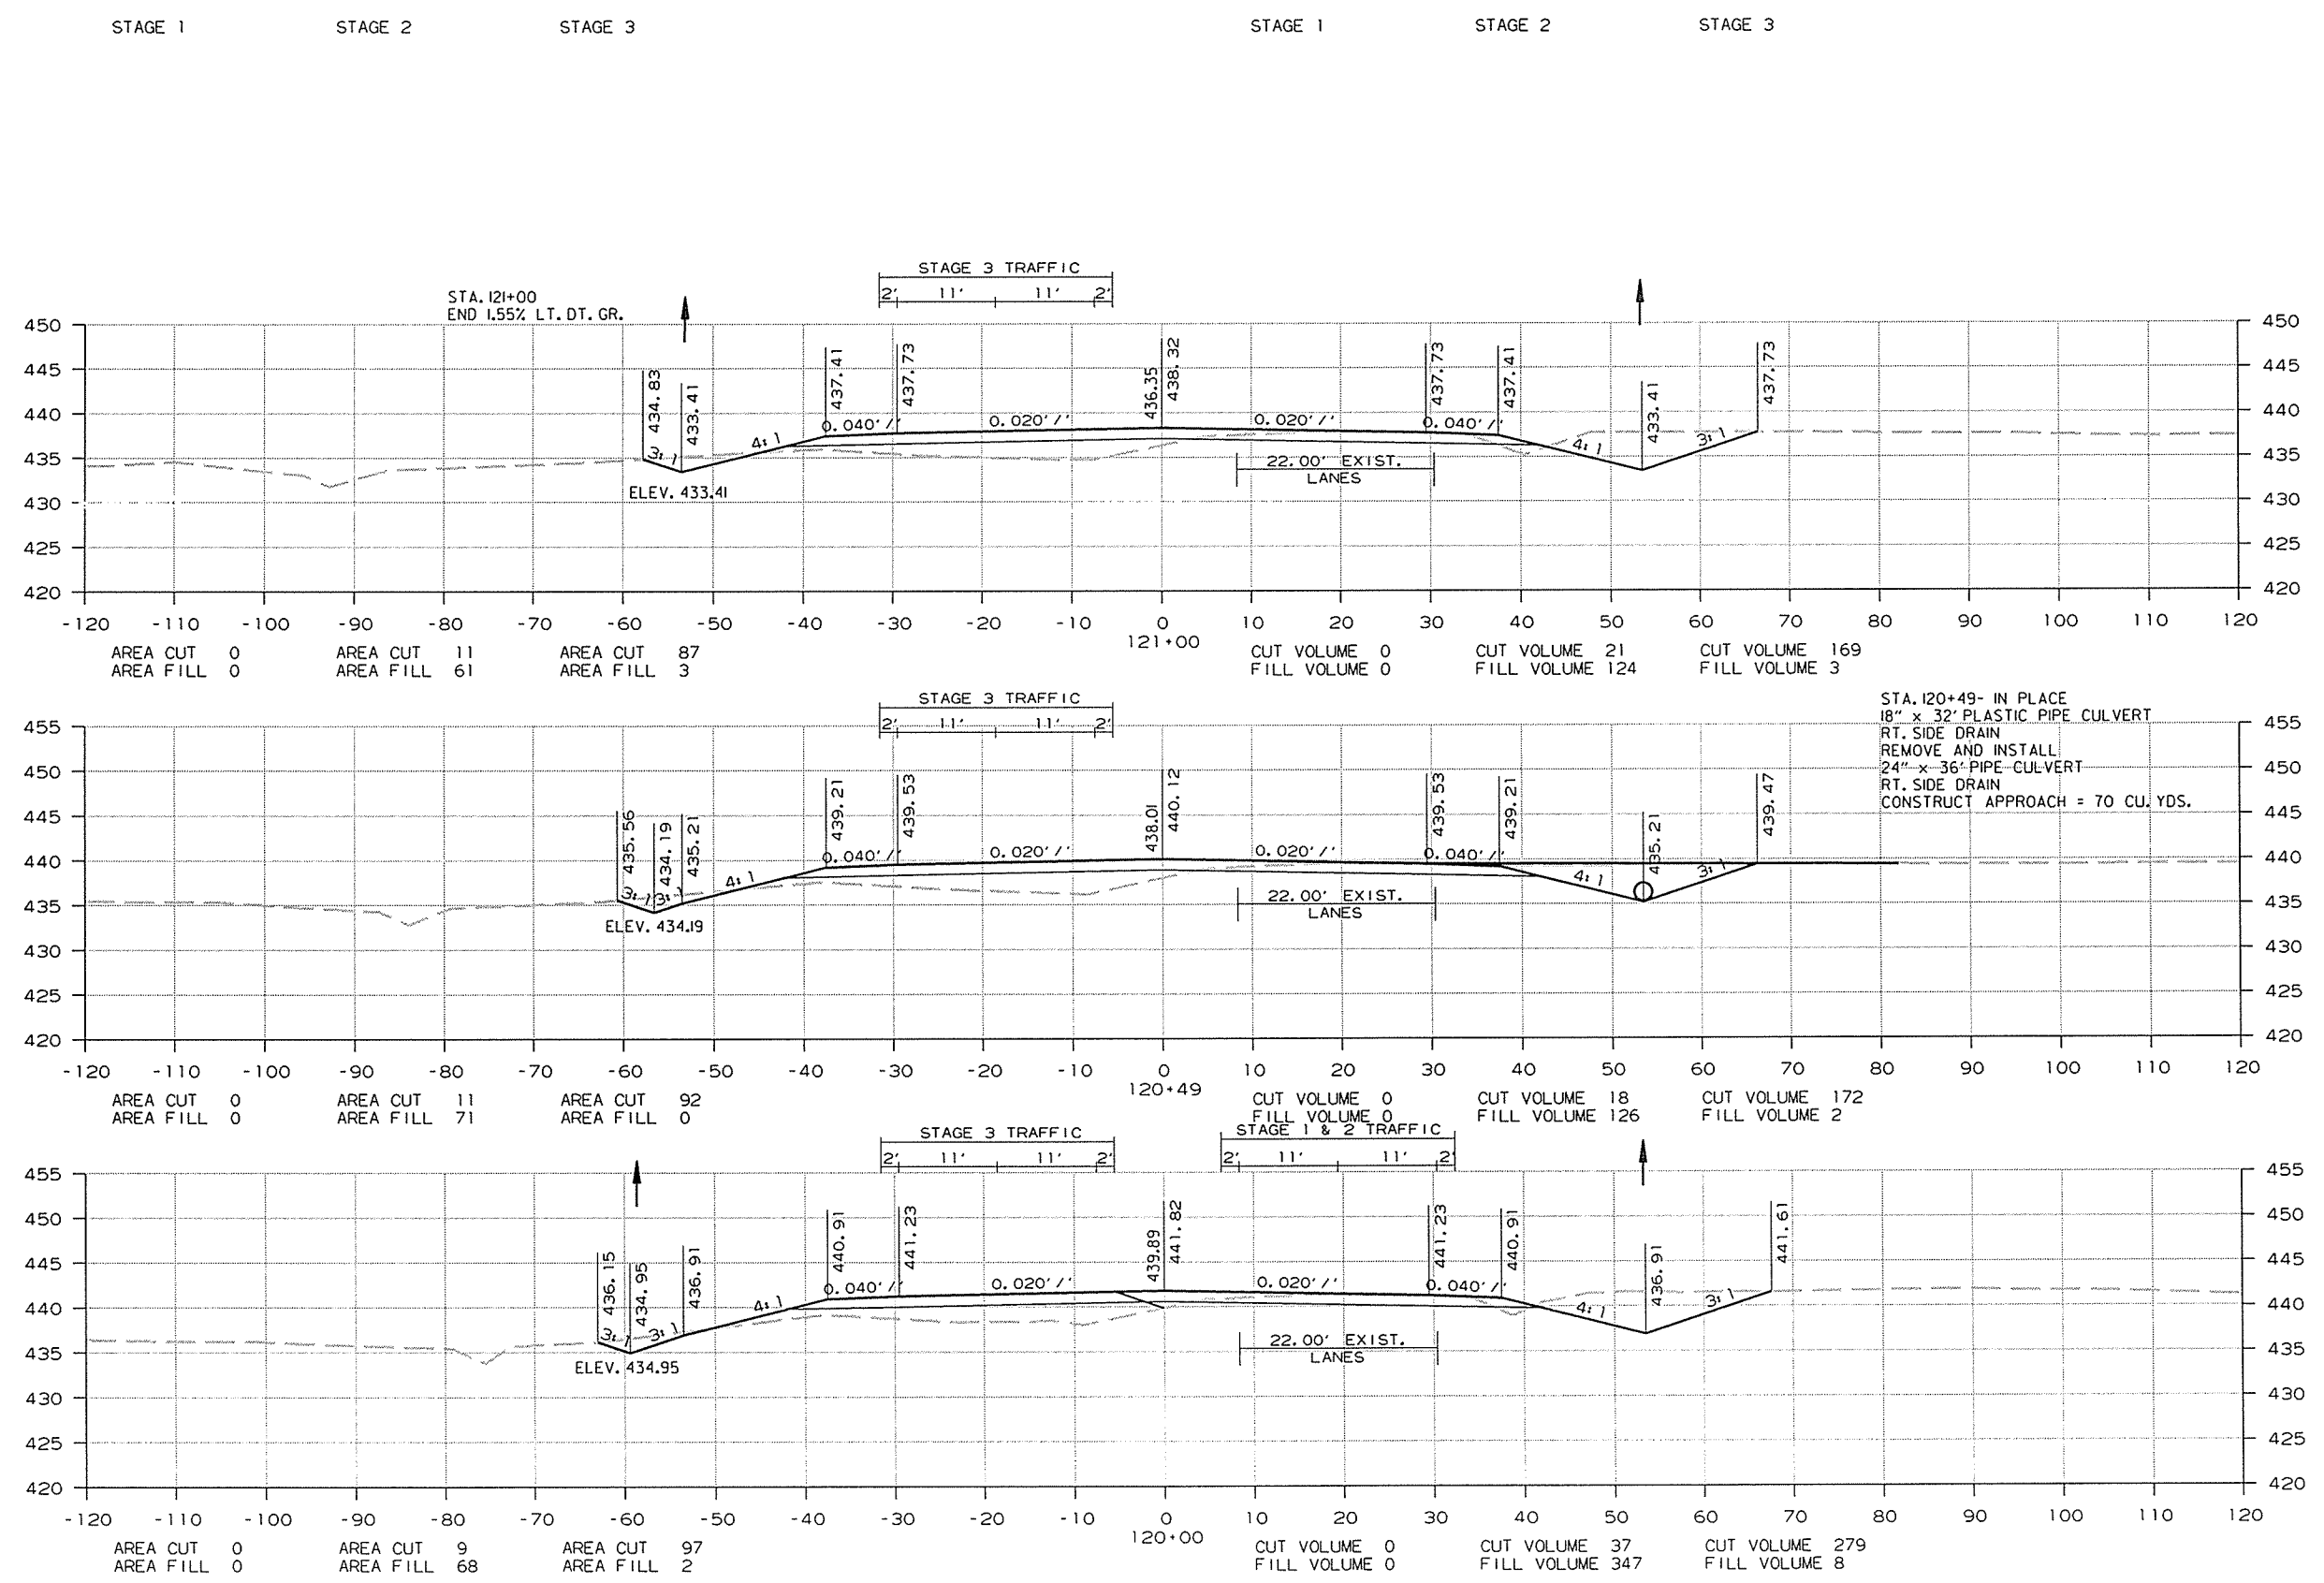


CROSS SECTION STA. 120+00 TO STA. 121+00

8/26/2014
R080484.DGN

DATE REVISED	DATE FILMED	DATE REVISED	DATE FILMED	FED. RD. DIST. NO.	STATE	FED. AID PROJ. NO.	SHEET NO.	TOTAL SHEETS
				6	ARK.			
				JOB NO.	080484		225	283

2 CROSS SECTIONS

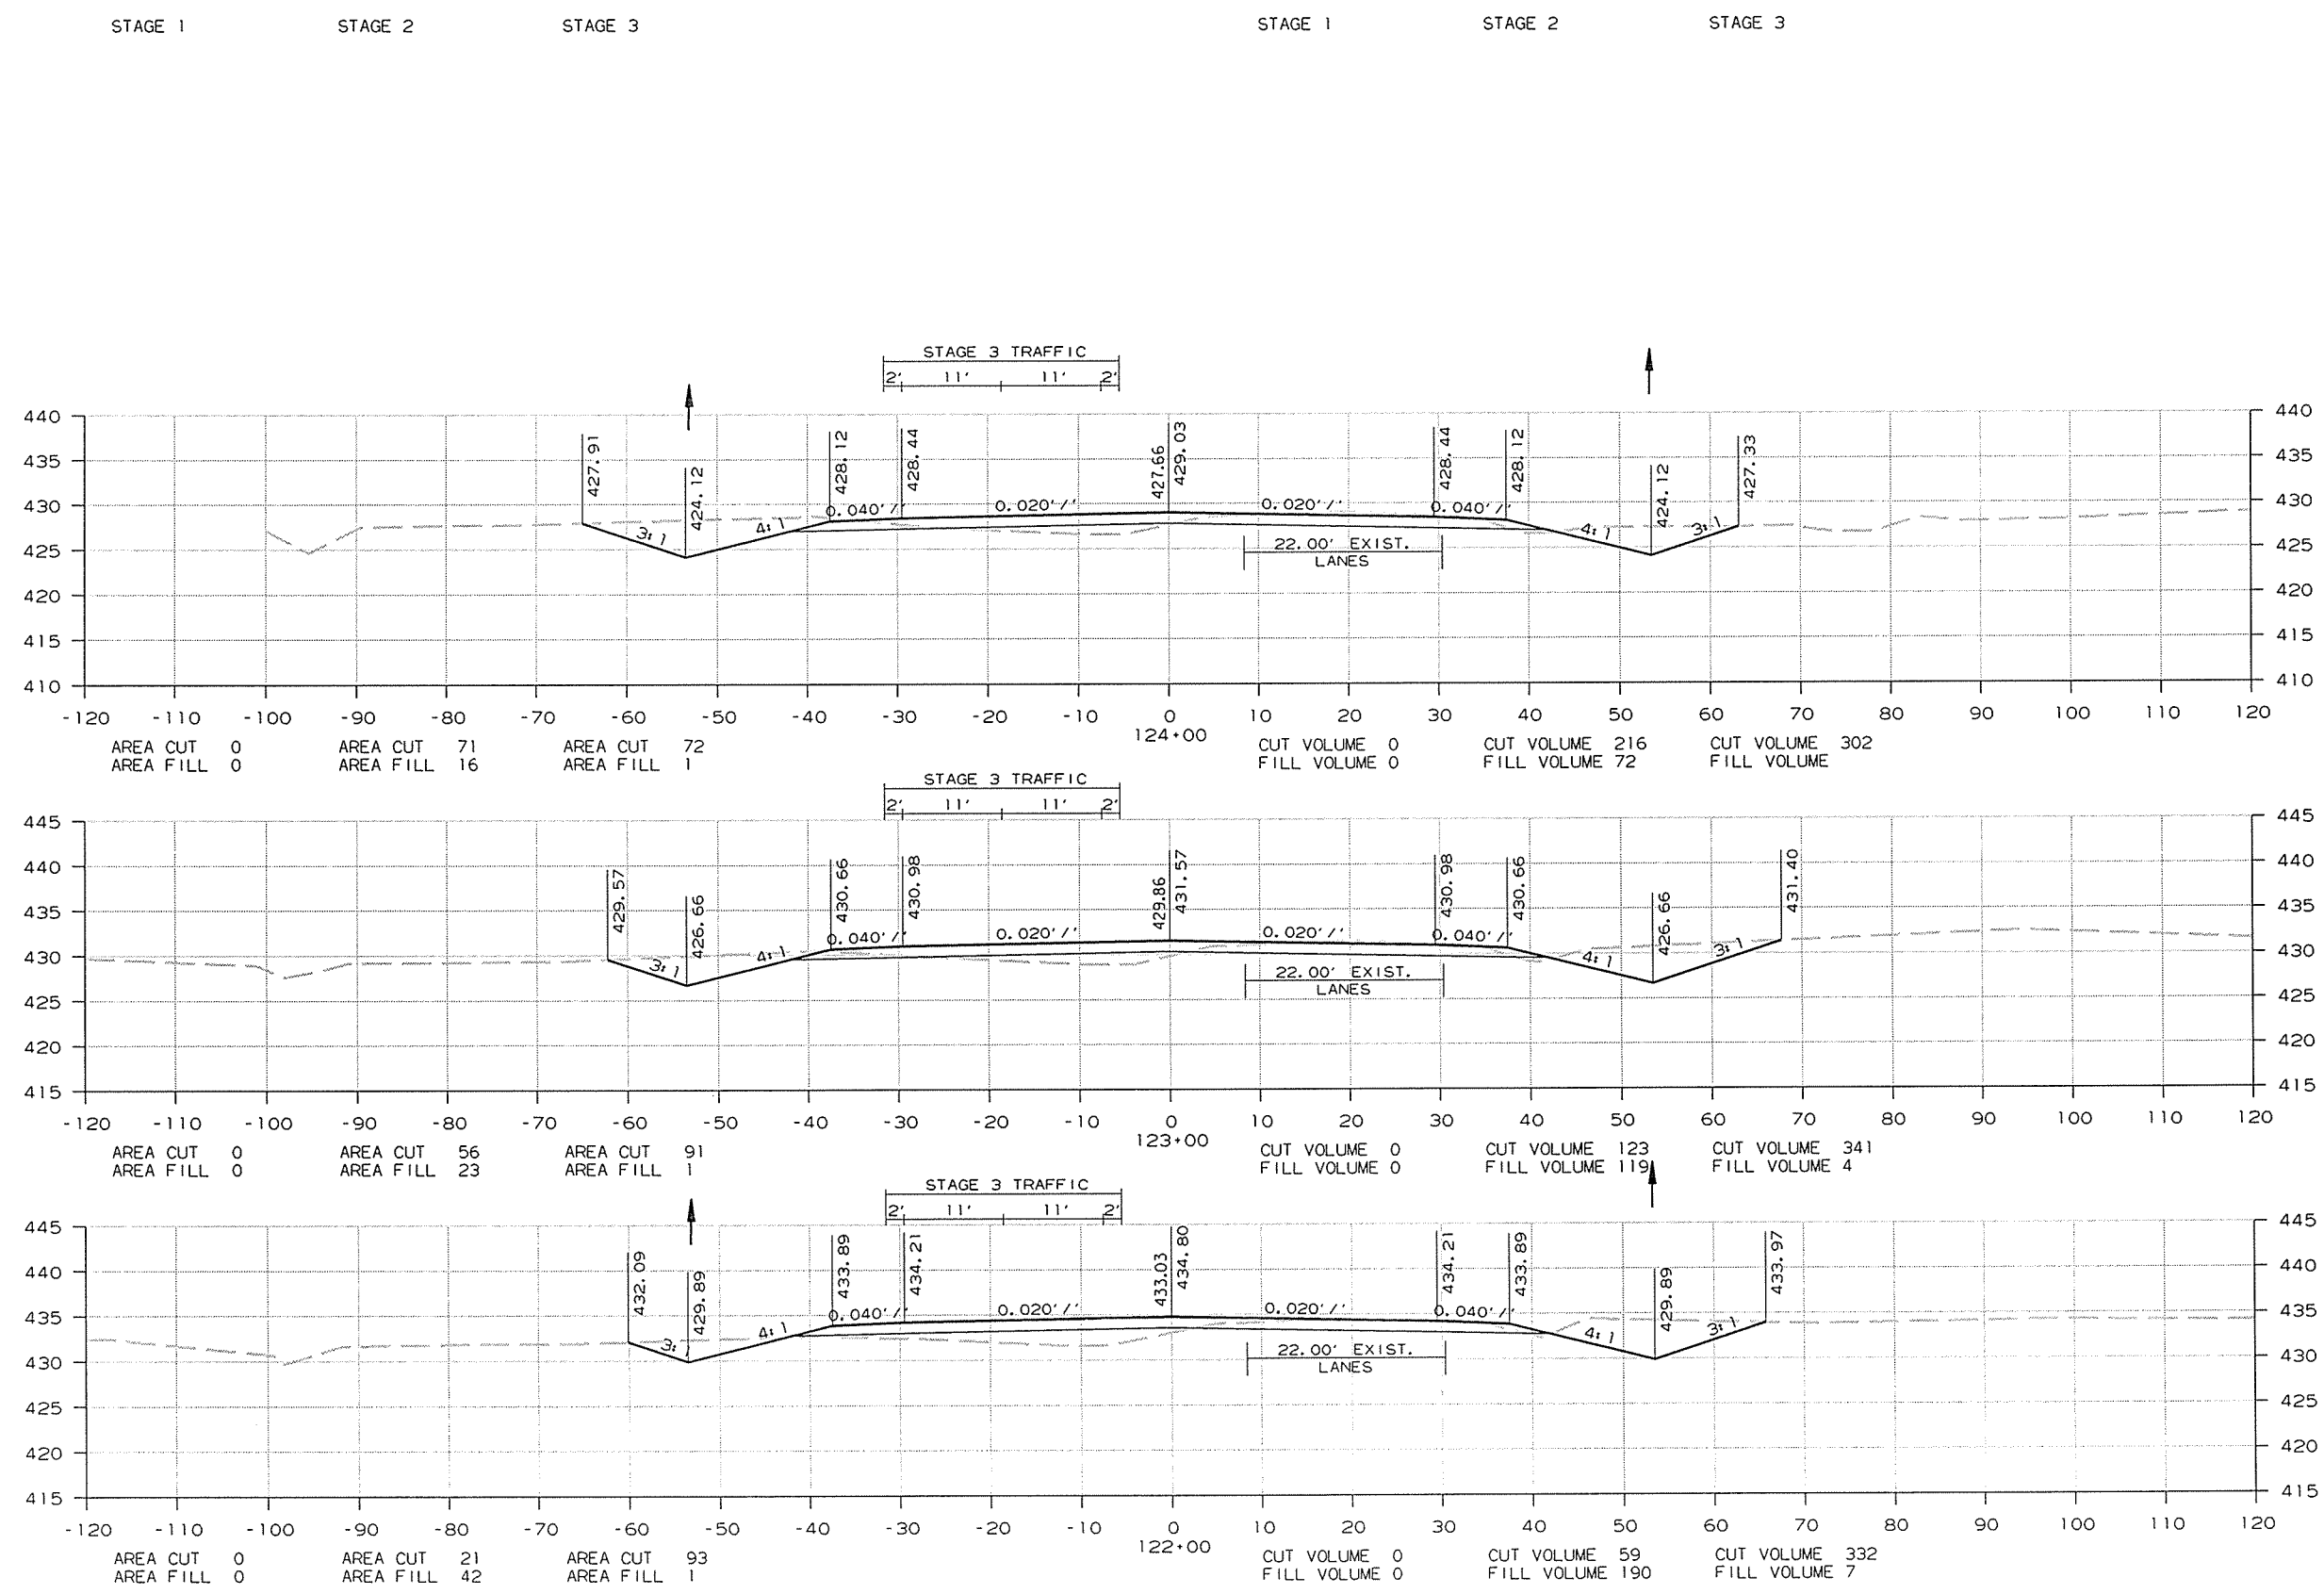


CROSS SECTION STA. 122+00 TO STA. 124+00

8/26/2014 R080484.DGN

DATE REVISED	DATE FILMED	DATE REVISED	DATE FILMED	FED. RD. DIST. NO.	STATE	FED. AID PROJ. NO.	SHEET NO.	TOTAL SHEETS
				6	ARK.			
				JOB NO.	080484		226	283




2 CROSS SECTIONS

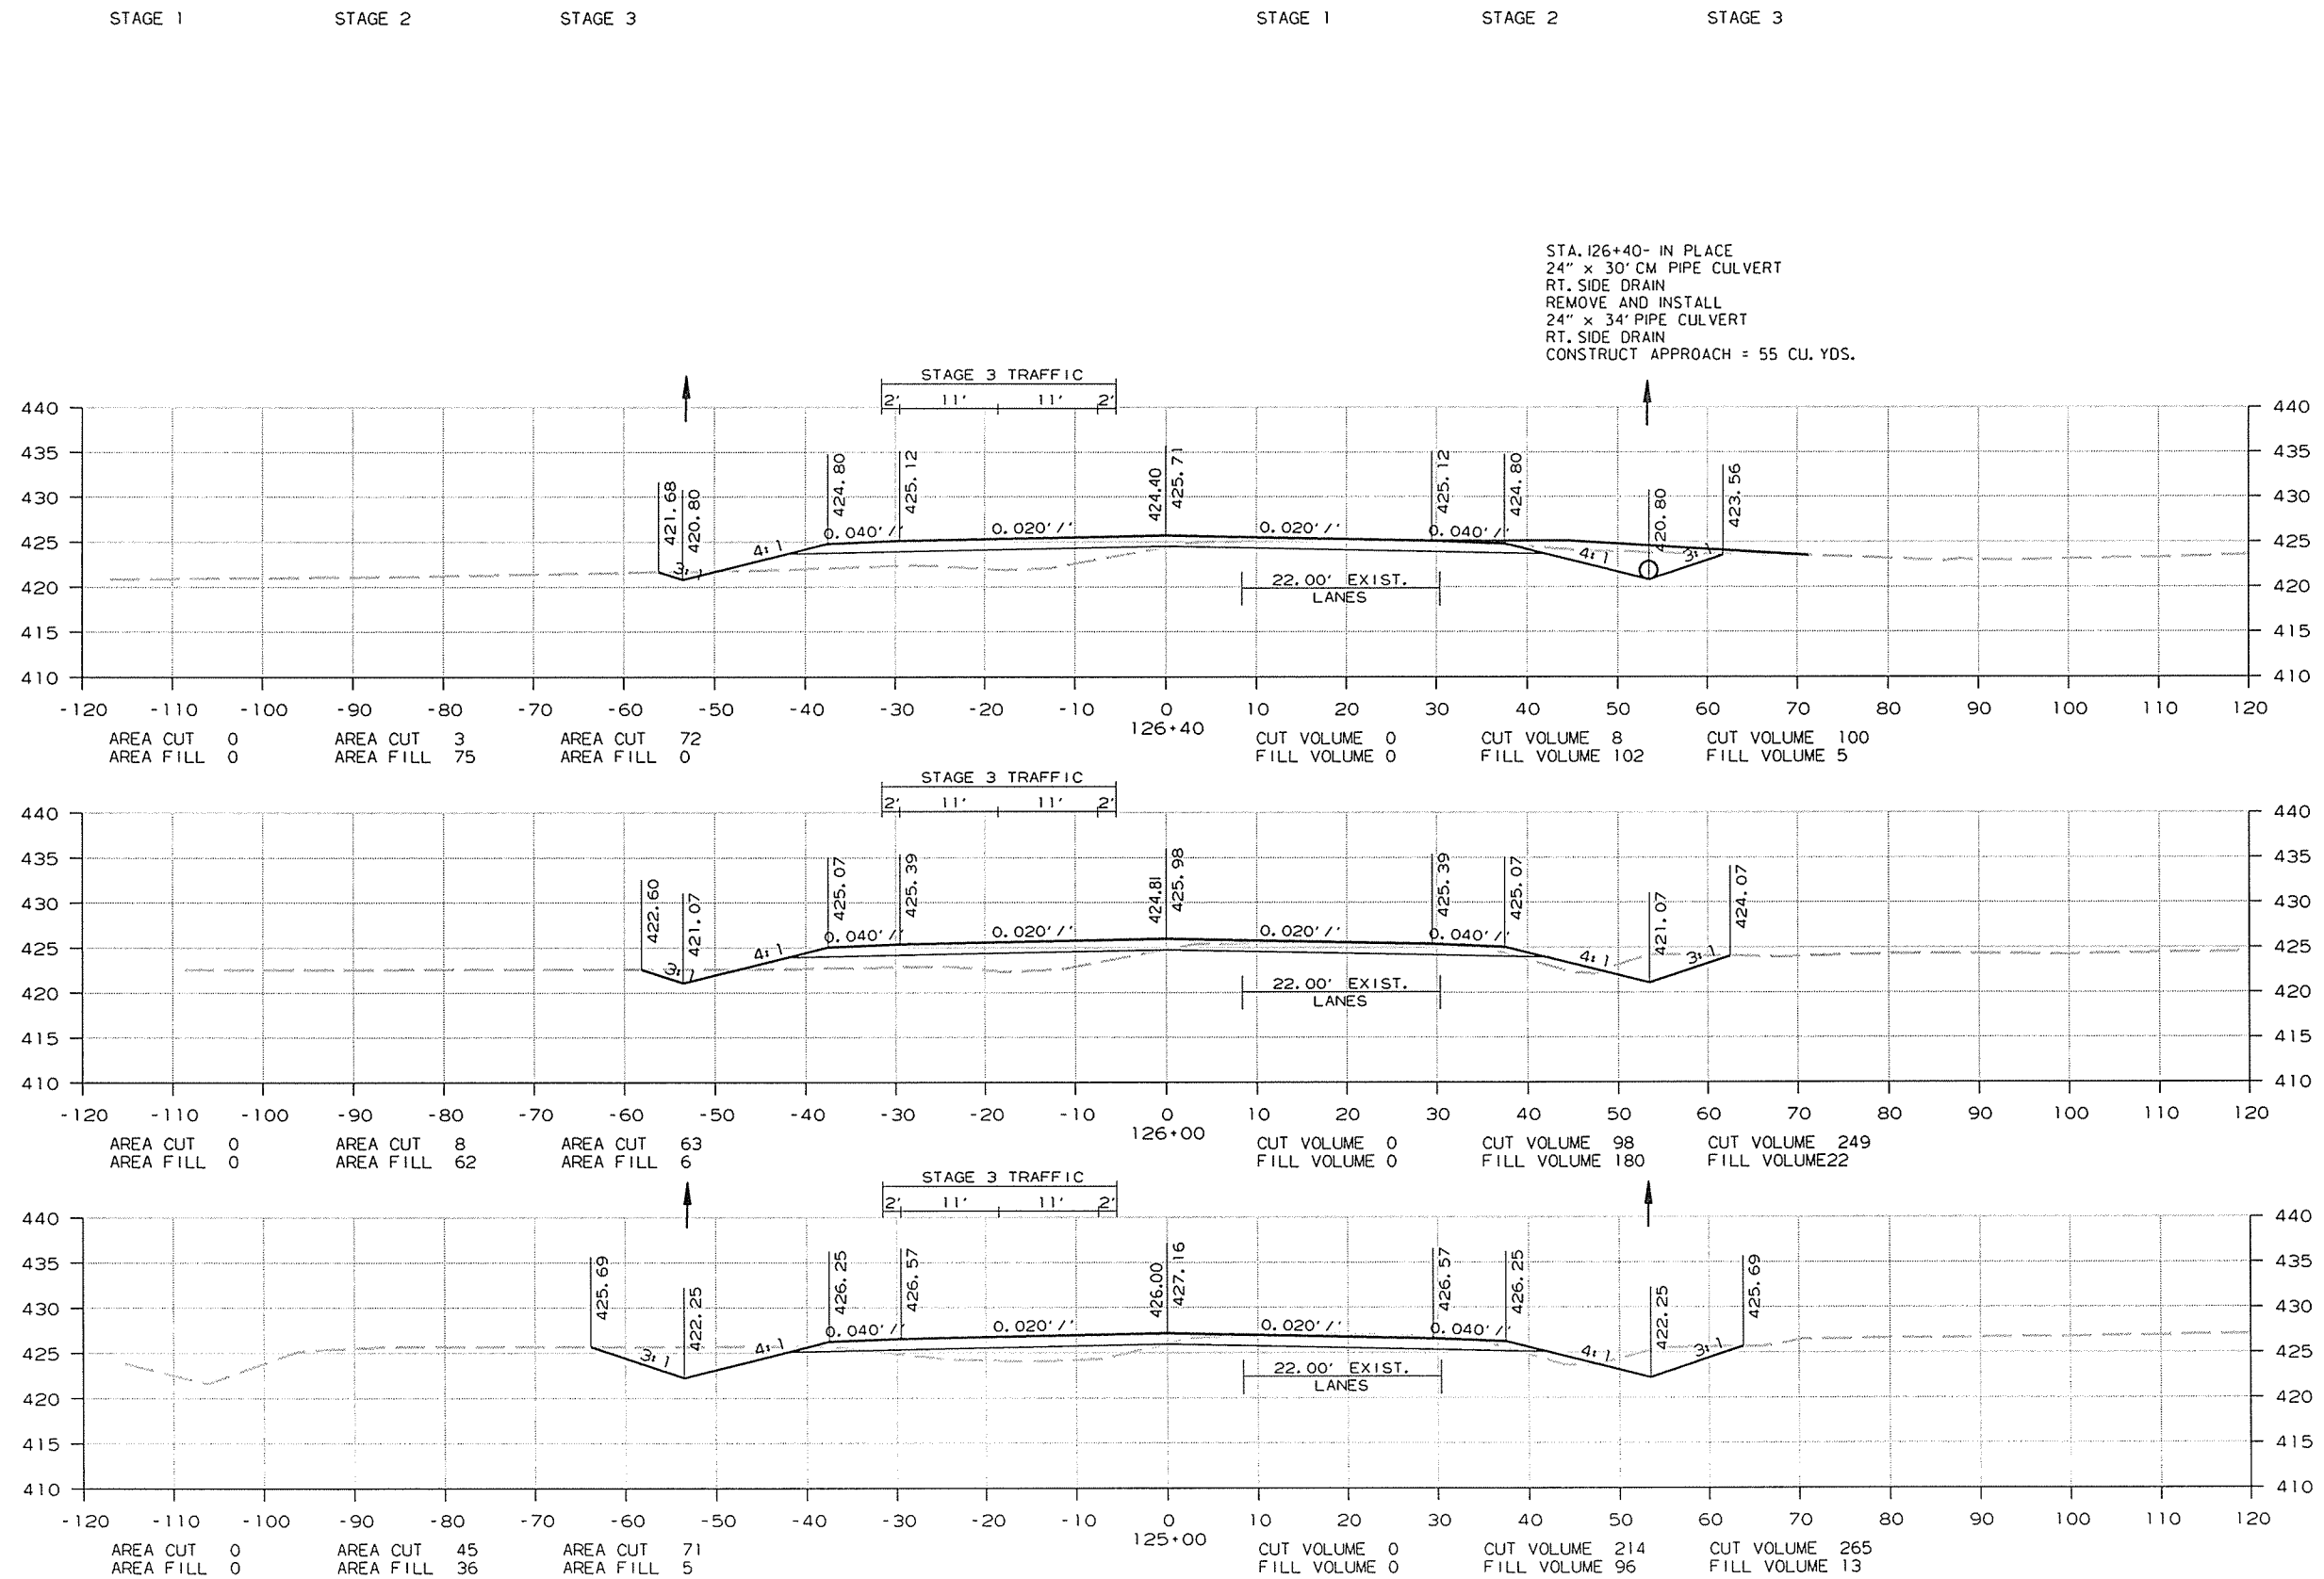

CROSS SECTION STA. 125+00 TO STA. 126+40

DATE REVISED	DATE FILMED	DATE REVISED	DATE FILMED	FED. RD. DIST. NO.	STATE	FED. AID PROJ. NO.	SHEET NO.	TOTAL SHEETS
				6	ARK.			
						JOB NO. 080484	227	283

2 CROSS SECTIONS

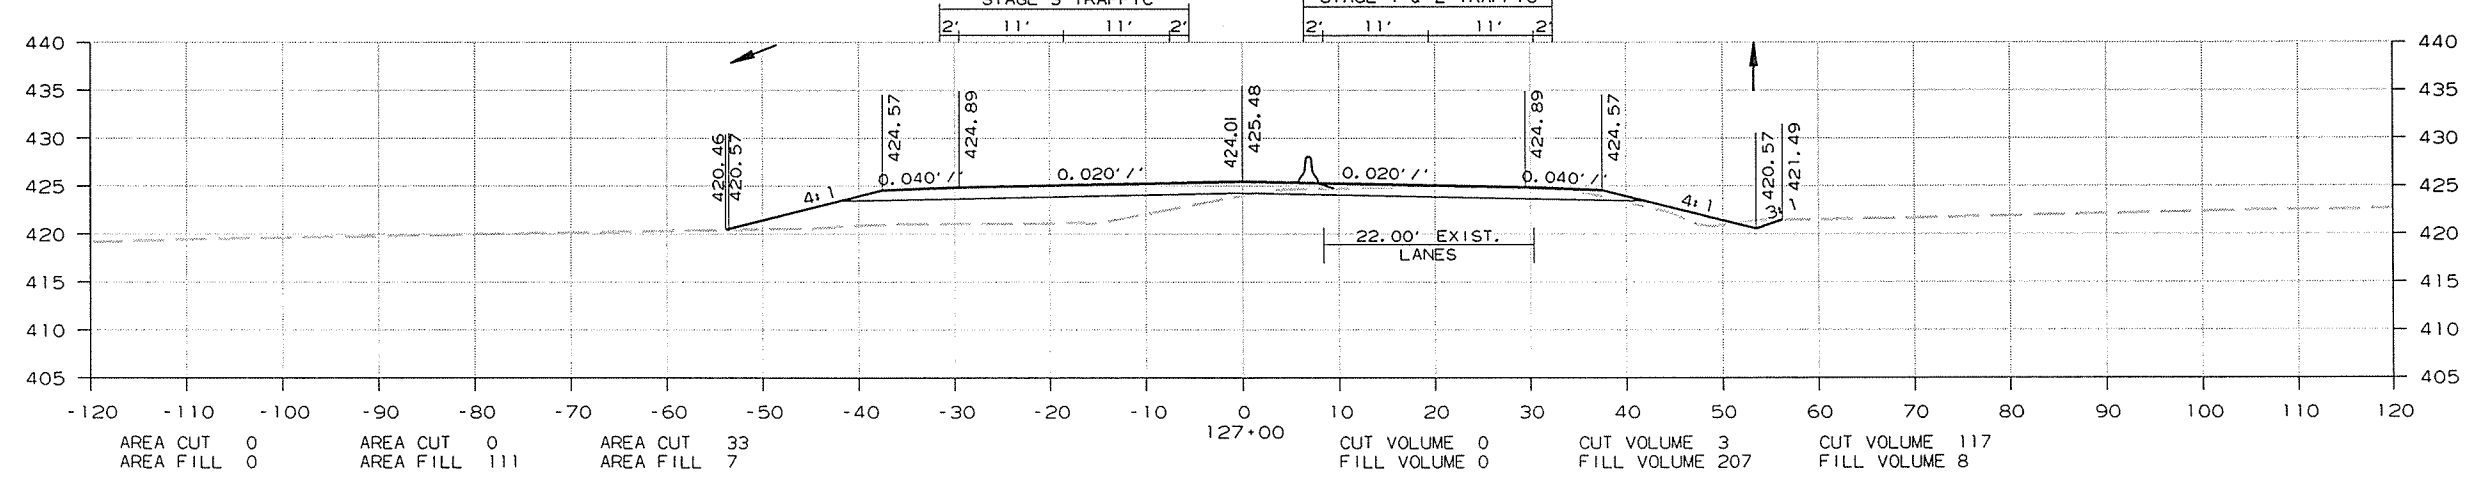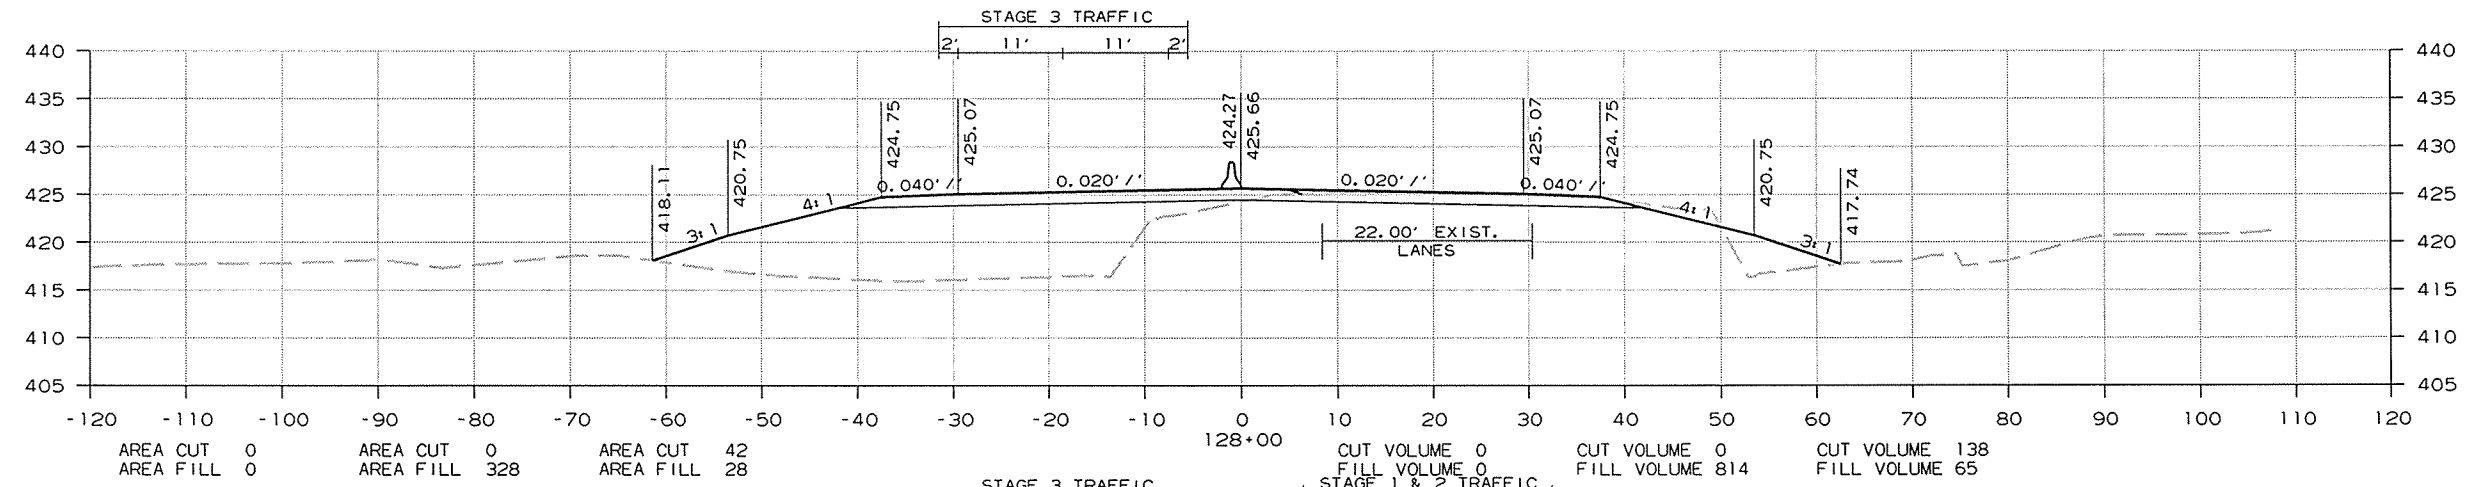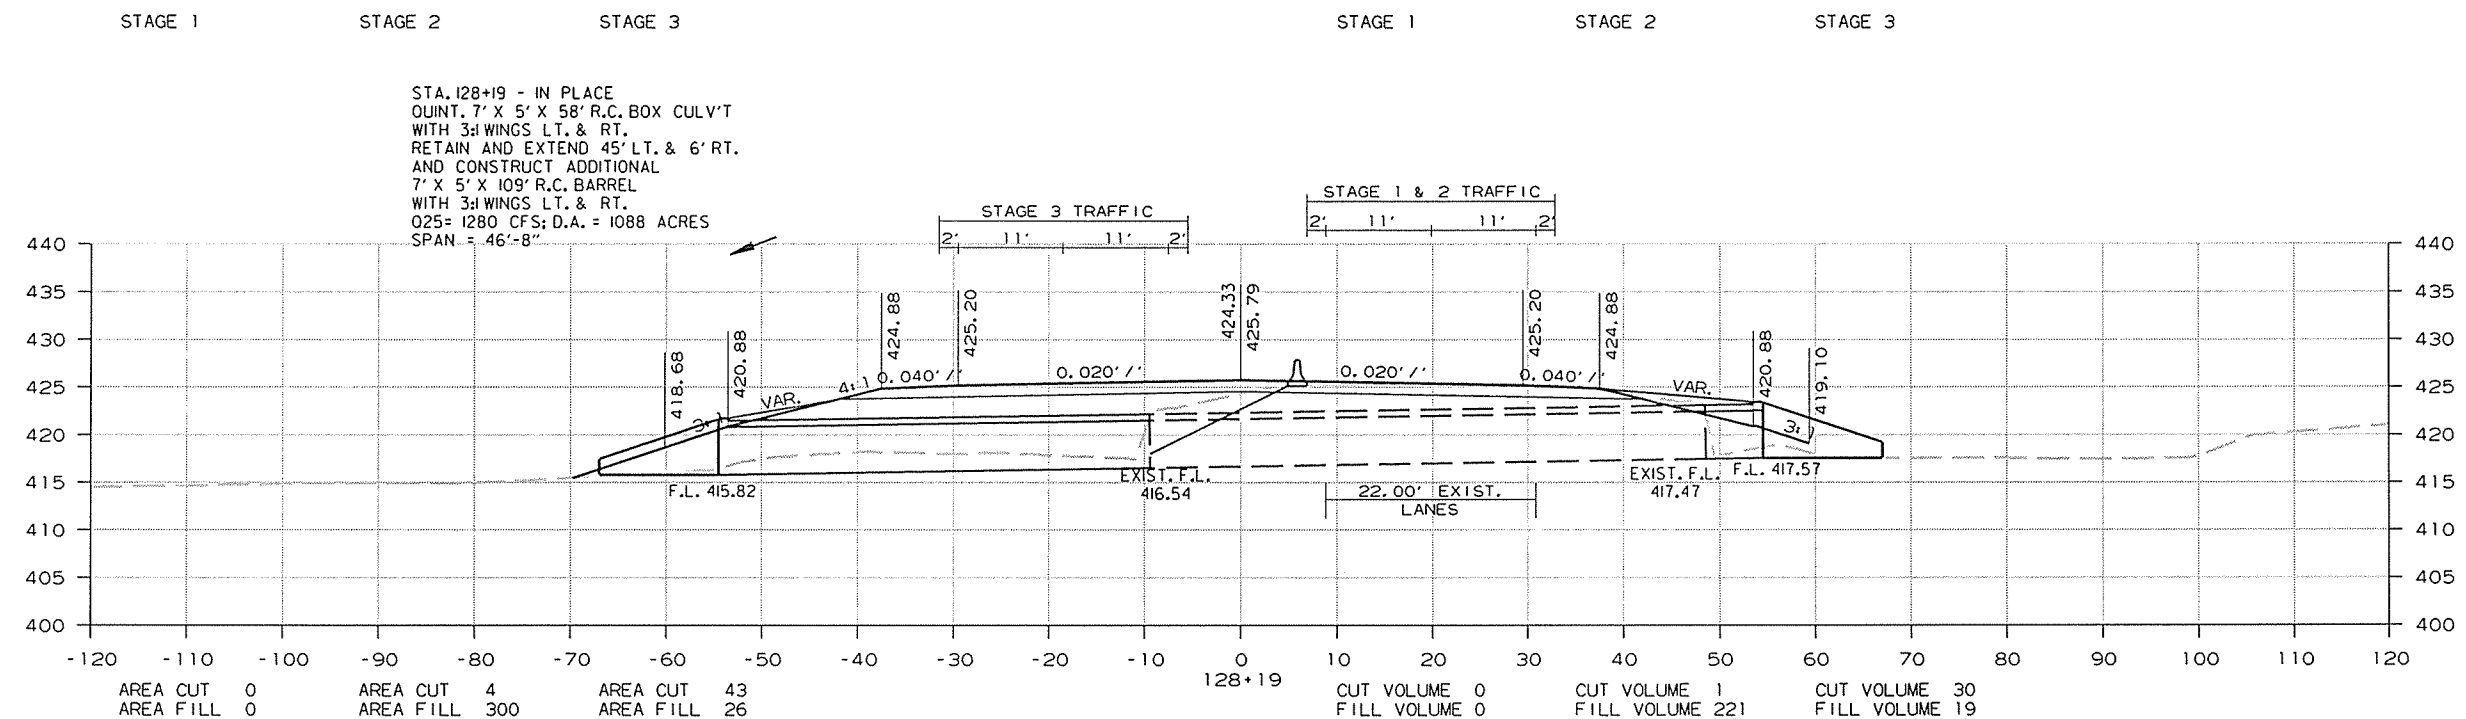


CROSS SECTION STA. 127+00 TO STA. 128+19

8/26/2014 R080484.DGN

DATE REVISED	DATE FILMED	DATE REVISED	DATE FILMED	FED. RD. DIST. NO.	STATE	FED. AID PROJ. NO.	SHEET NO.	TOTAL SHEETS
				6	ARK.			
						JOB NO. 080484	228	283

② CROSS SECTIONS

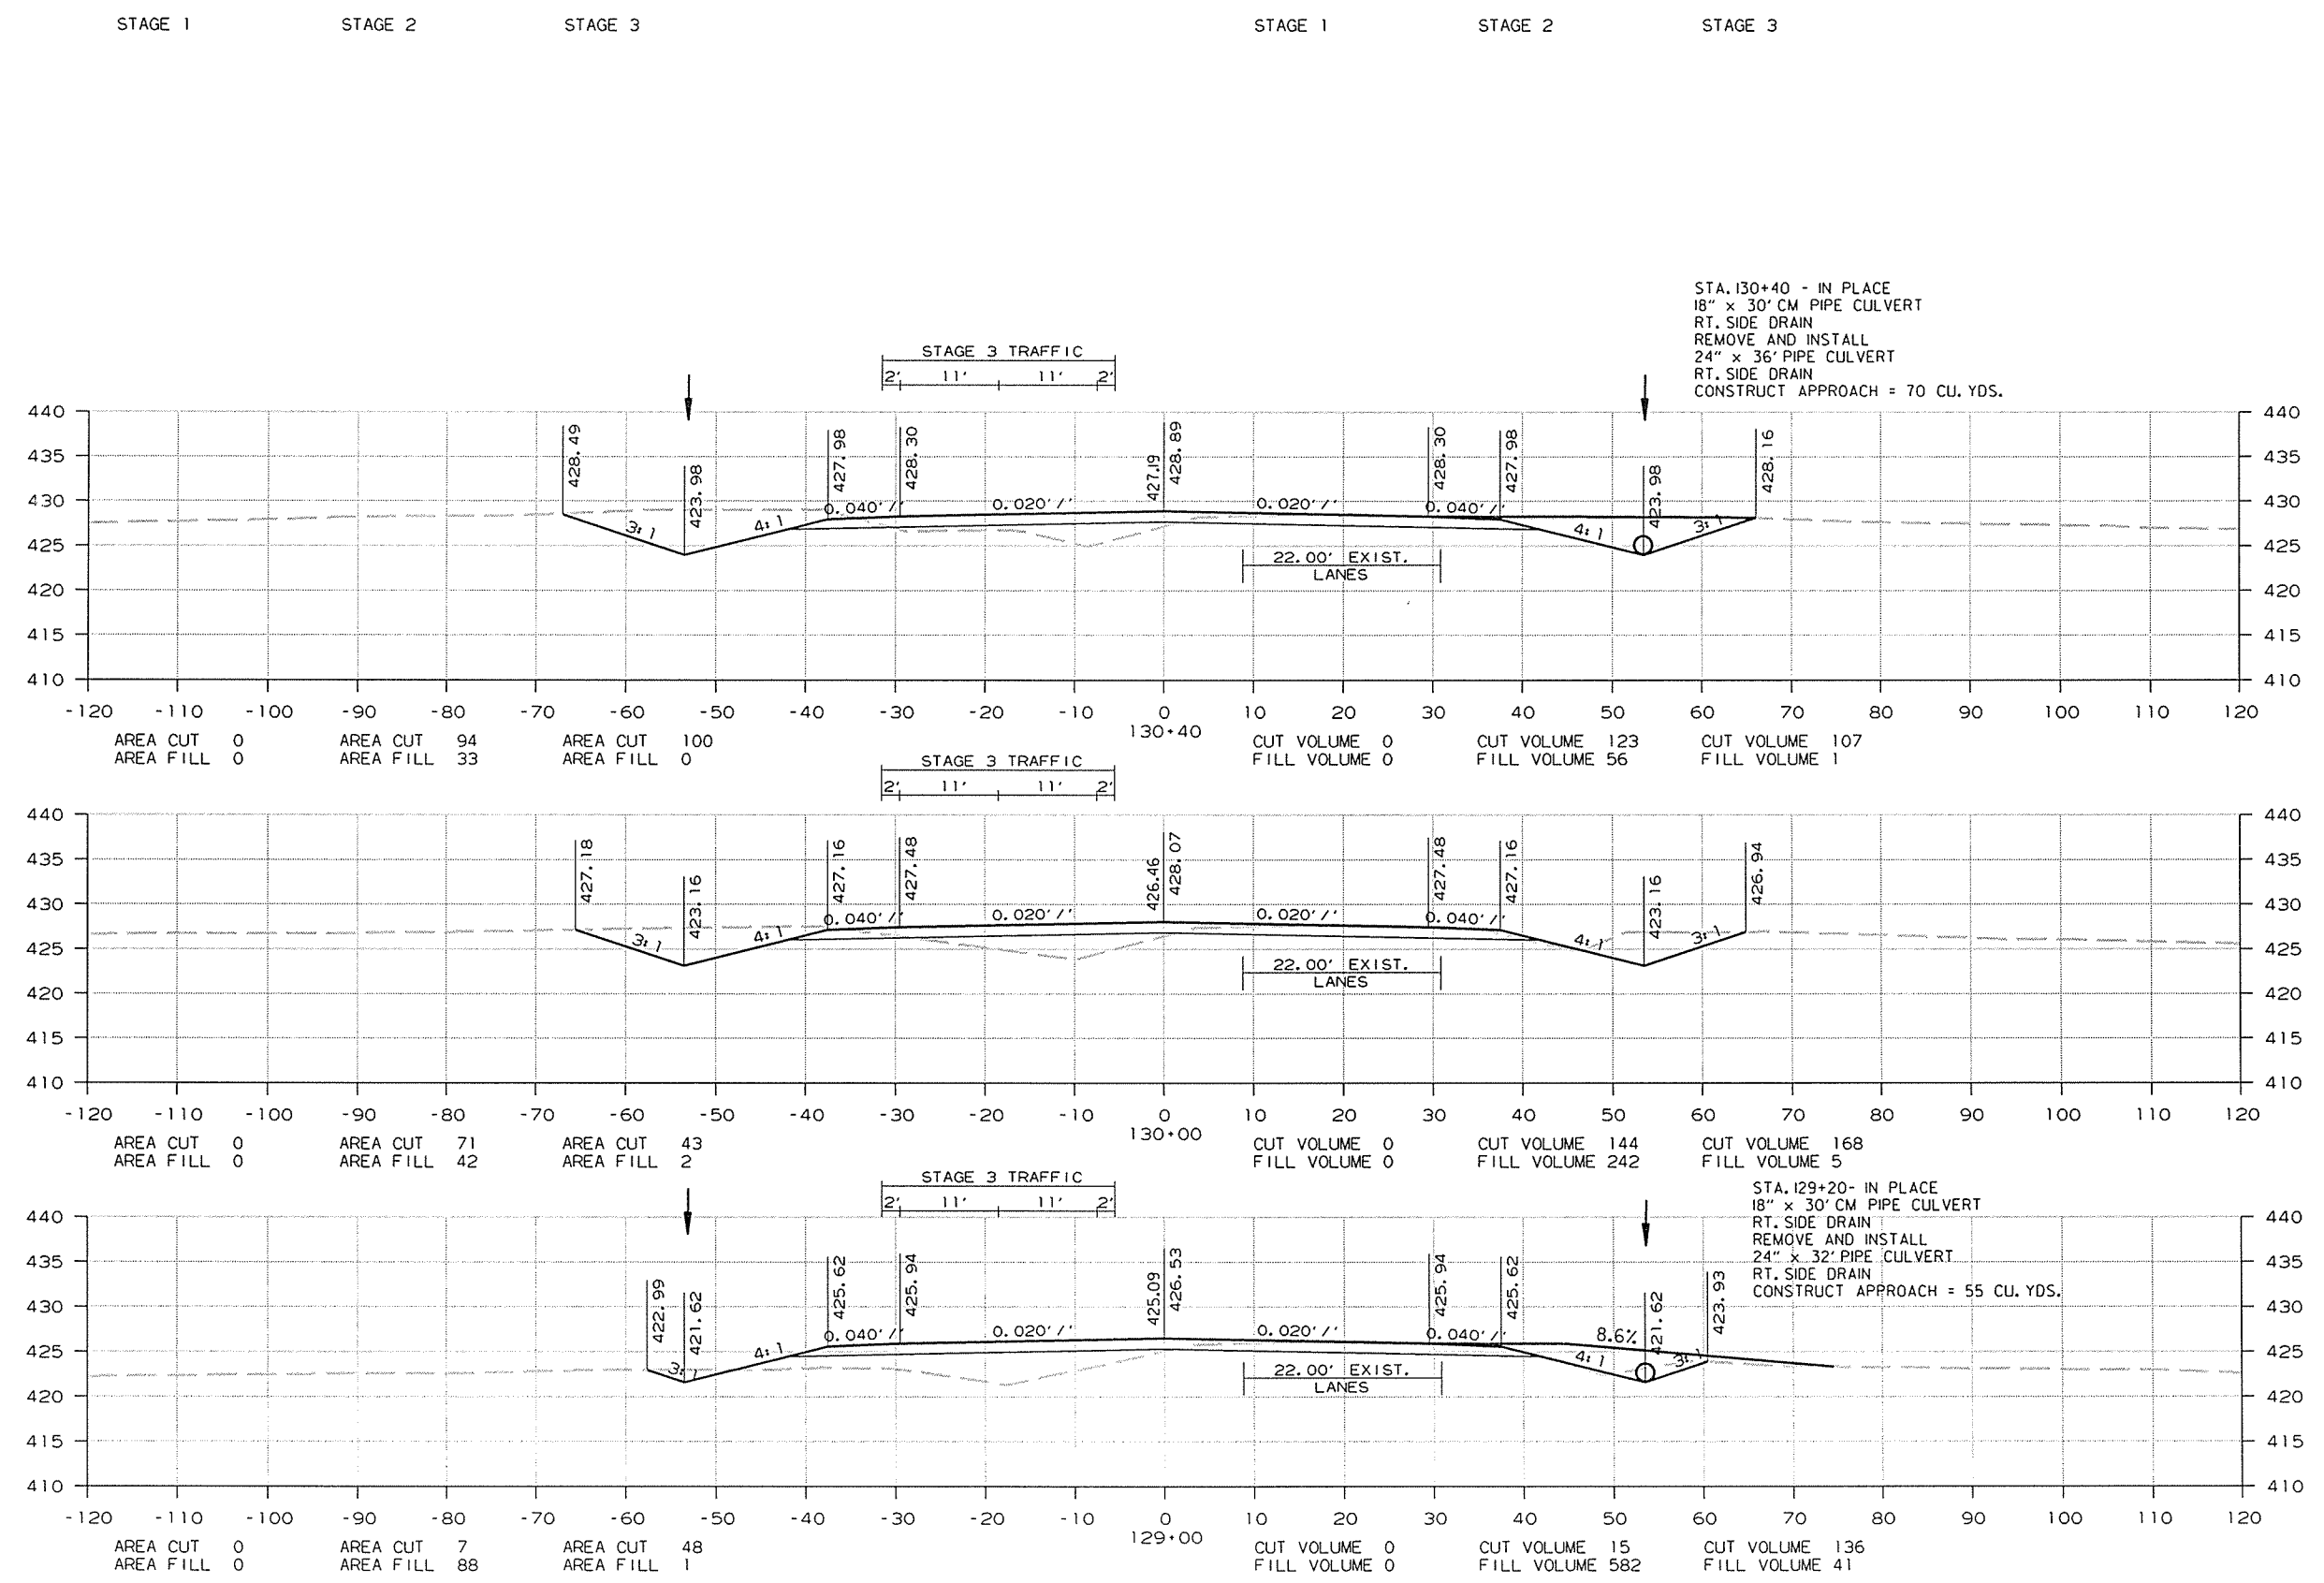

STA. 130+40 - IN PLACE
 18" x 30' CM PIPE CULVERT
 RT. SIDE DRAIN
 REMOVE AND INSTALL
 24" x 36' PIPE CULVERT
 RT. SIDE DRAIN
 CONSTRUCT APPROACH = 70 CU. YDS.


STA. 129+20- IN PLACE
 18" x 30' CM PIPE CULVERT
 RT. SIDE DRAIN
 REMOVE AND INSTALL
 24" x 32' PIPE CULVERT
 RT. SIDE DRAIN
 CONSTRUCT APPROACH = 55 CU. YDS.

CROSS SECTION STA. 129+00 TO STA. 130+40

8/26/2014 R080484.DGN

DATE REVISED	DATE FILMED	DATE REVISED	DATE FILMED	FED. RD. DIST. NO.	STATE	FED. AID PROJ. NO.	SHEET NO.	TOTAL SHEETS
				6	ARK.			
						JOB NO. 080484	229	283

2 CROSS SECTIONS

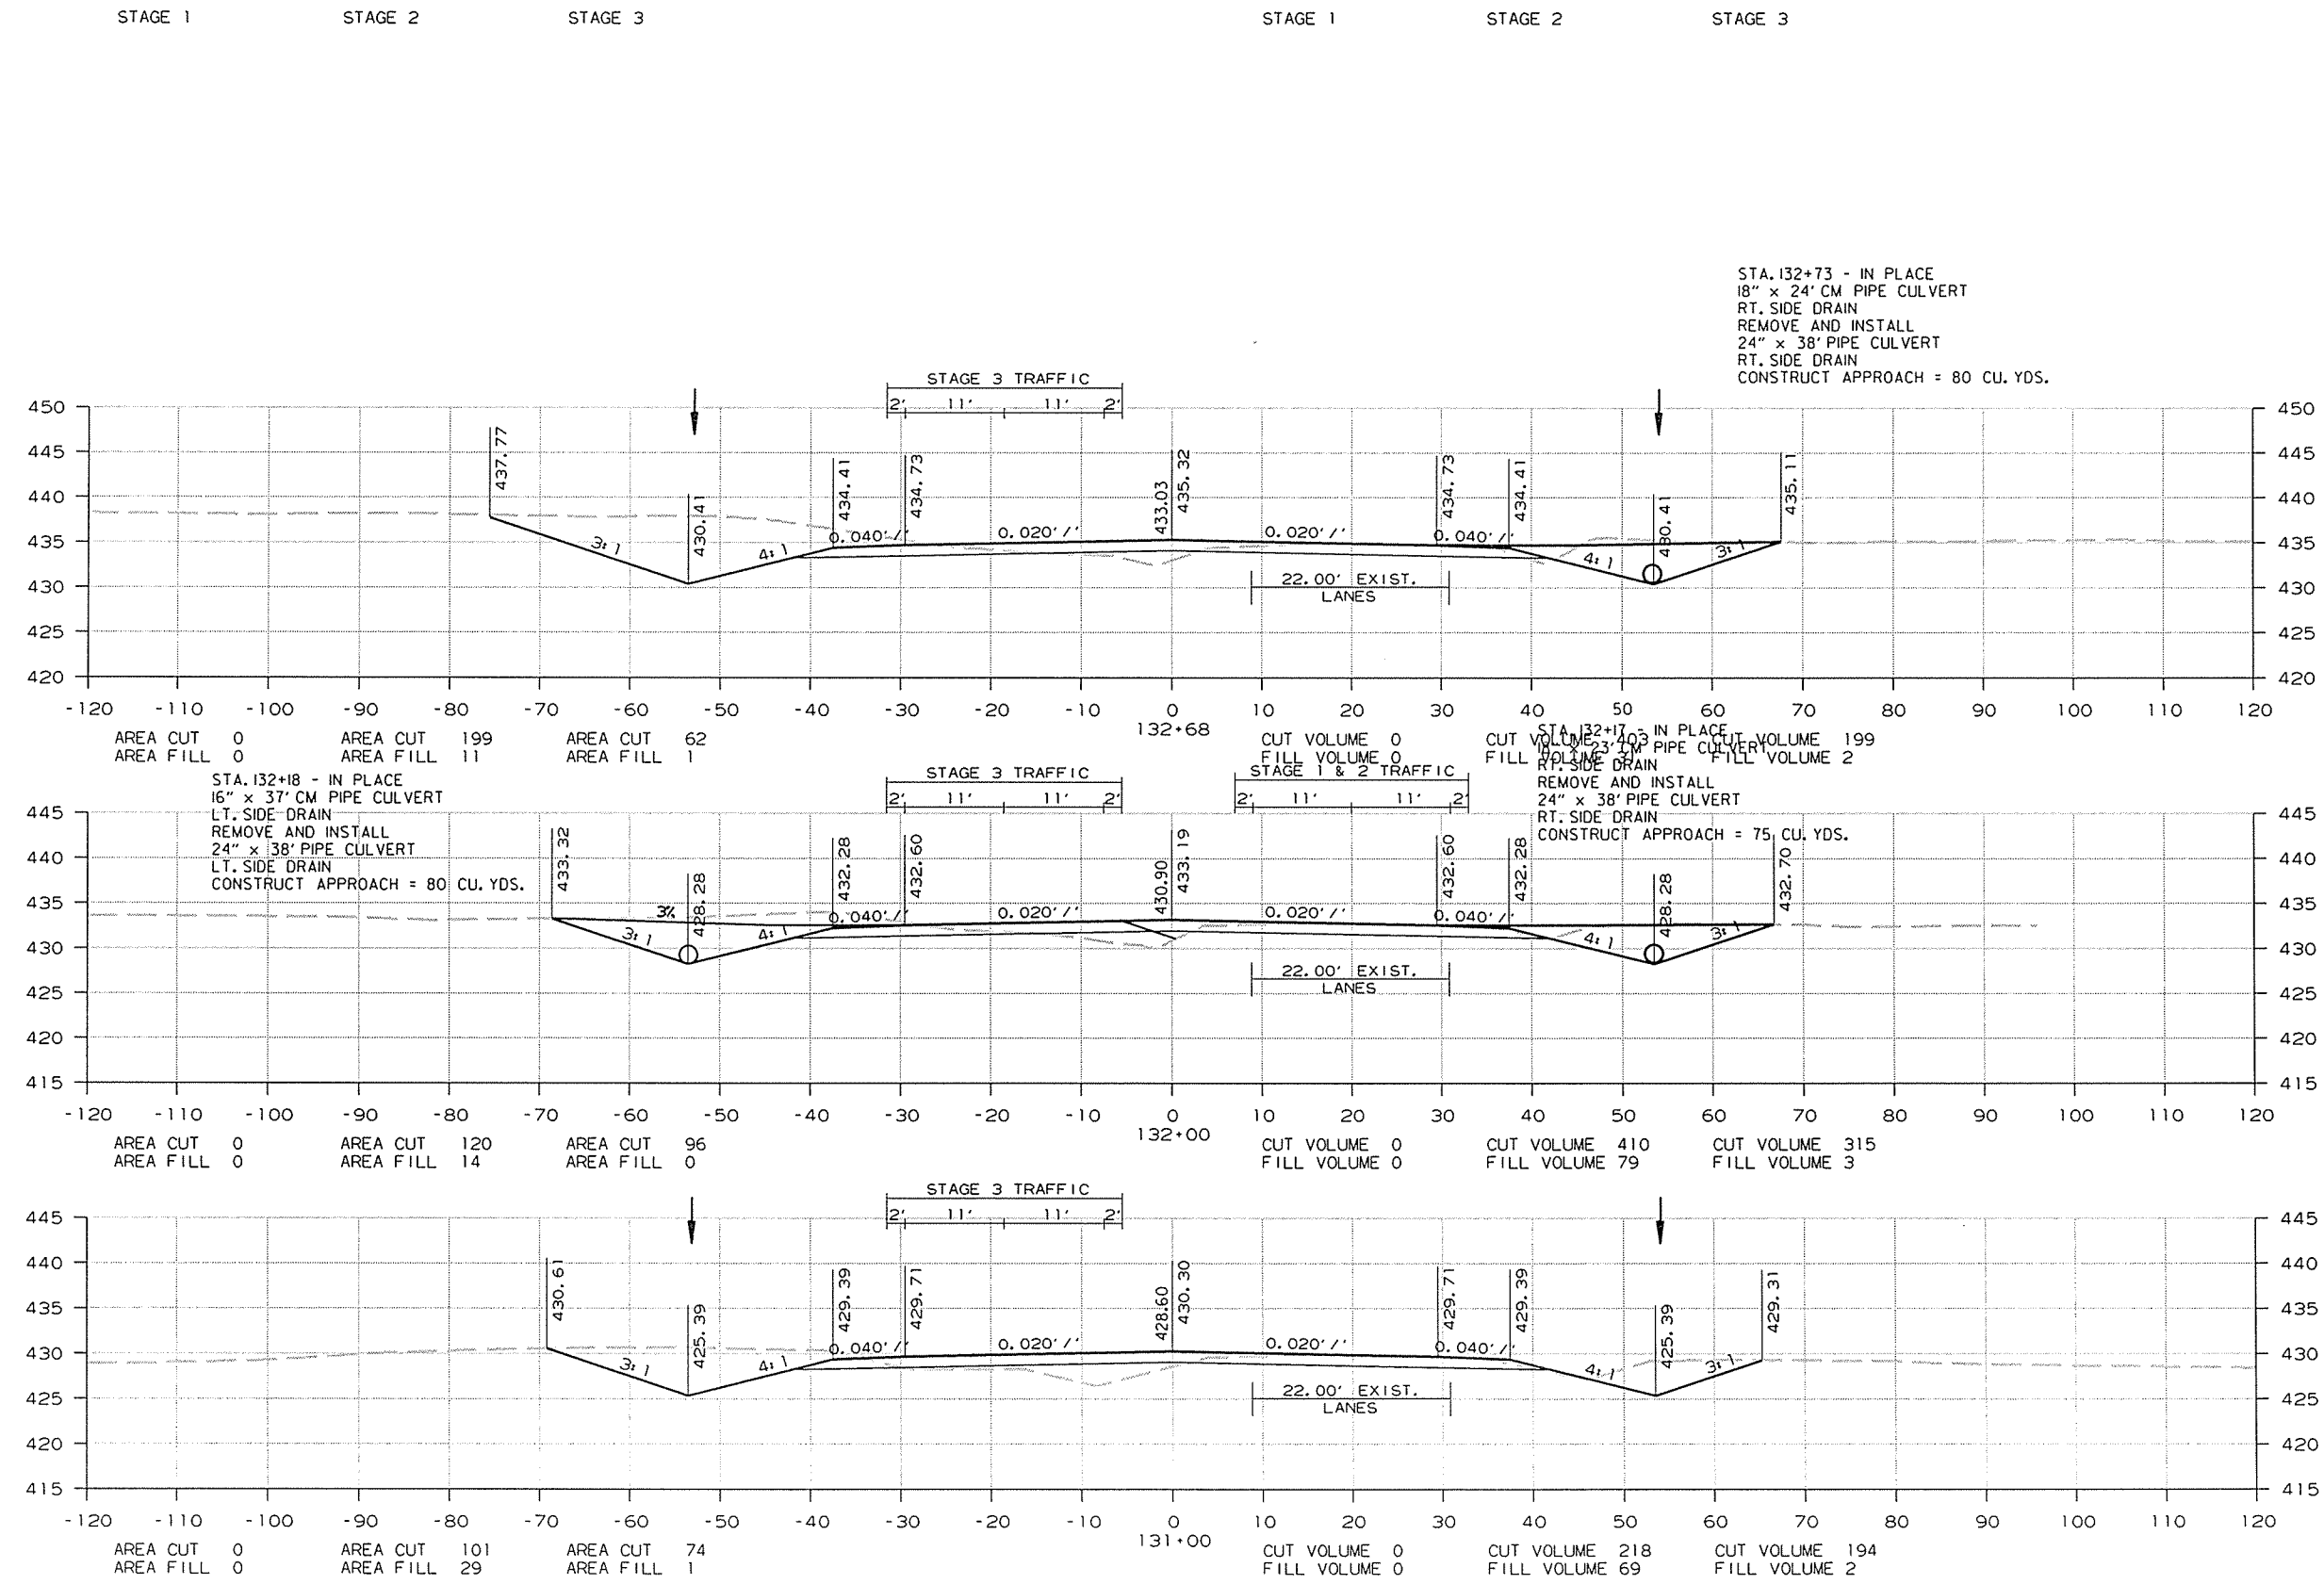


CROSS SECTION STA. 131+00 TO STA. 132+68

8/26/2014 R080484.DGN

DATE REVISED	DATE FILMED	DATE REVISED	DATE FILMED	FED. RD. DIST. NO.	STATE	FED. AID PROJ. NO.	SHEET NO.	TOTAL SHEETS
				6	ARK.			
				JOB NO.	080484		230	283

2 CROSS SECTIONS

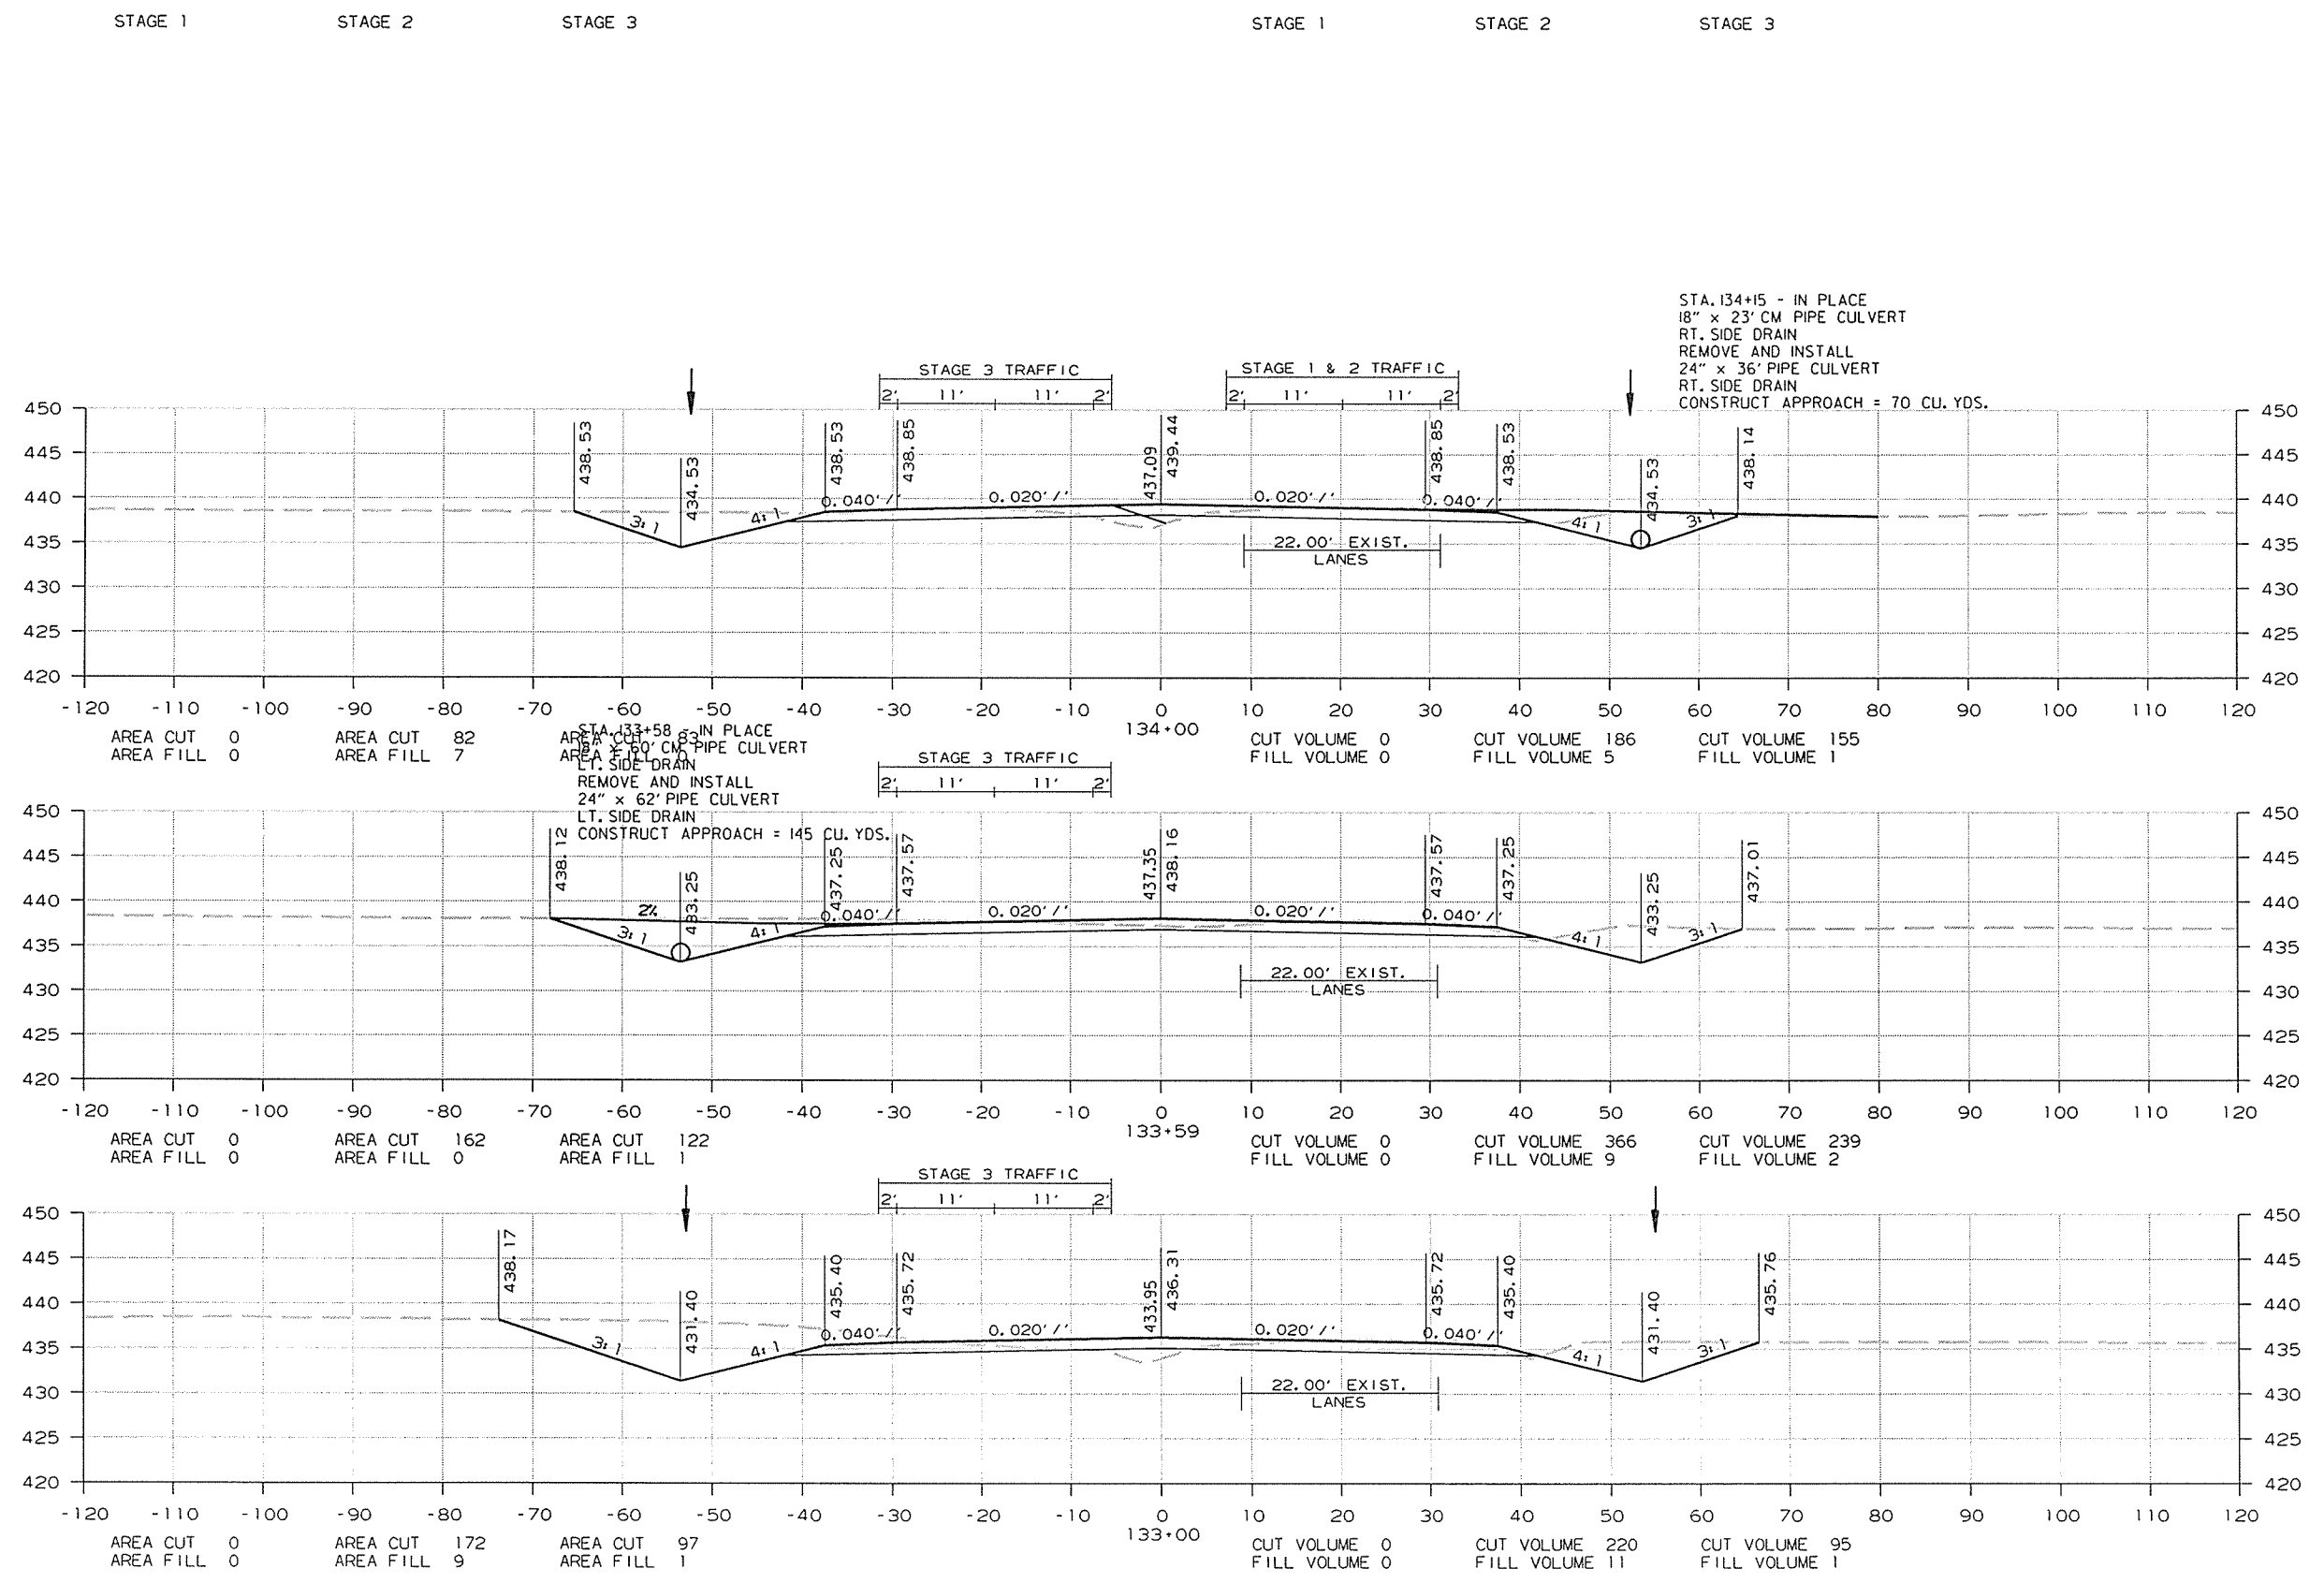

STA. 134+15 - IN PLACE
18" x 23' CM PIPE CULVERT
RT. SIDE DRAIN
REMOVE AND INSTALL
24" x 36' PIPE CULVERT
RT. SIDE DRAIN
CONSTRUCT APPROACH = 70 CU. YDS.


STA. 133+58 - IN PLACE
18" x 23' CM PIPE CULVERT
RT. SIDE DRAIN
REMOVE AND INSTALL
24" x 36' PIPE CULVERT
RT. SIDE DRAIN
CONSTRUCT APPROACH = 145 CU. YDS.

CROSS SECTION STA. 133+00 TO STA. 134+00

8/26/2014
R080484.DGN

DATE REVISED	DATE FILMED	DATE REVISED	DATE FILMED	FED. RD. DIST. NO.	STATE	FED. AID PROJ. NO.	SHEET NO.	TOTAL SHEETS
				6	ARK.			
						JOB NO. 080484	231	283

2 CROSS SECTIONS

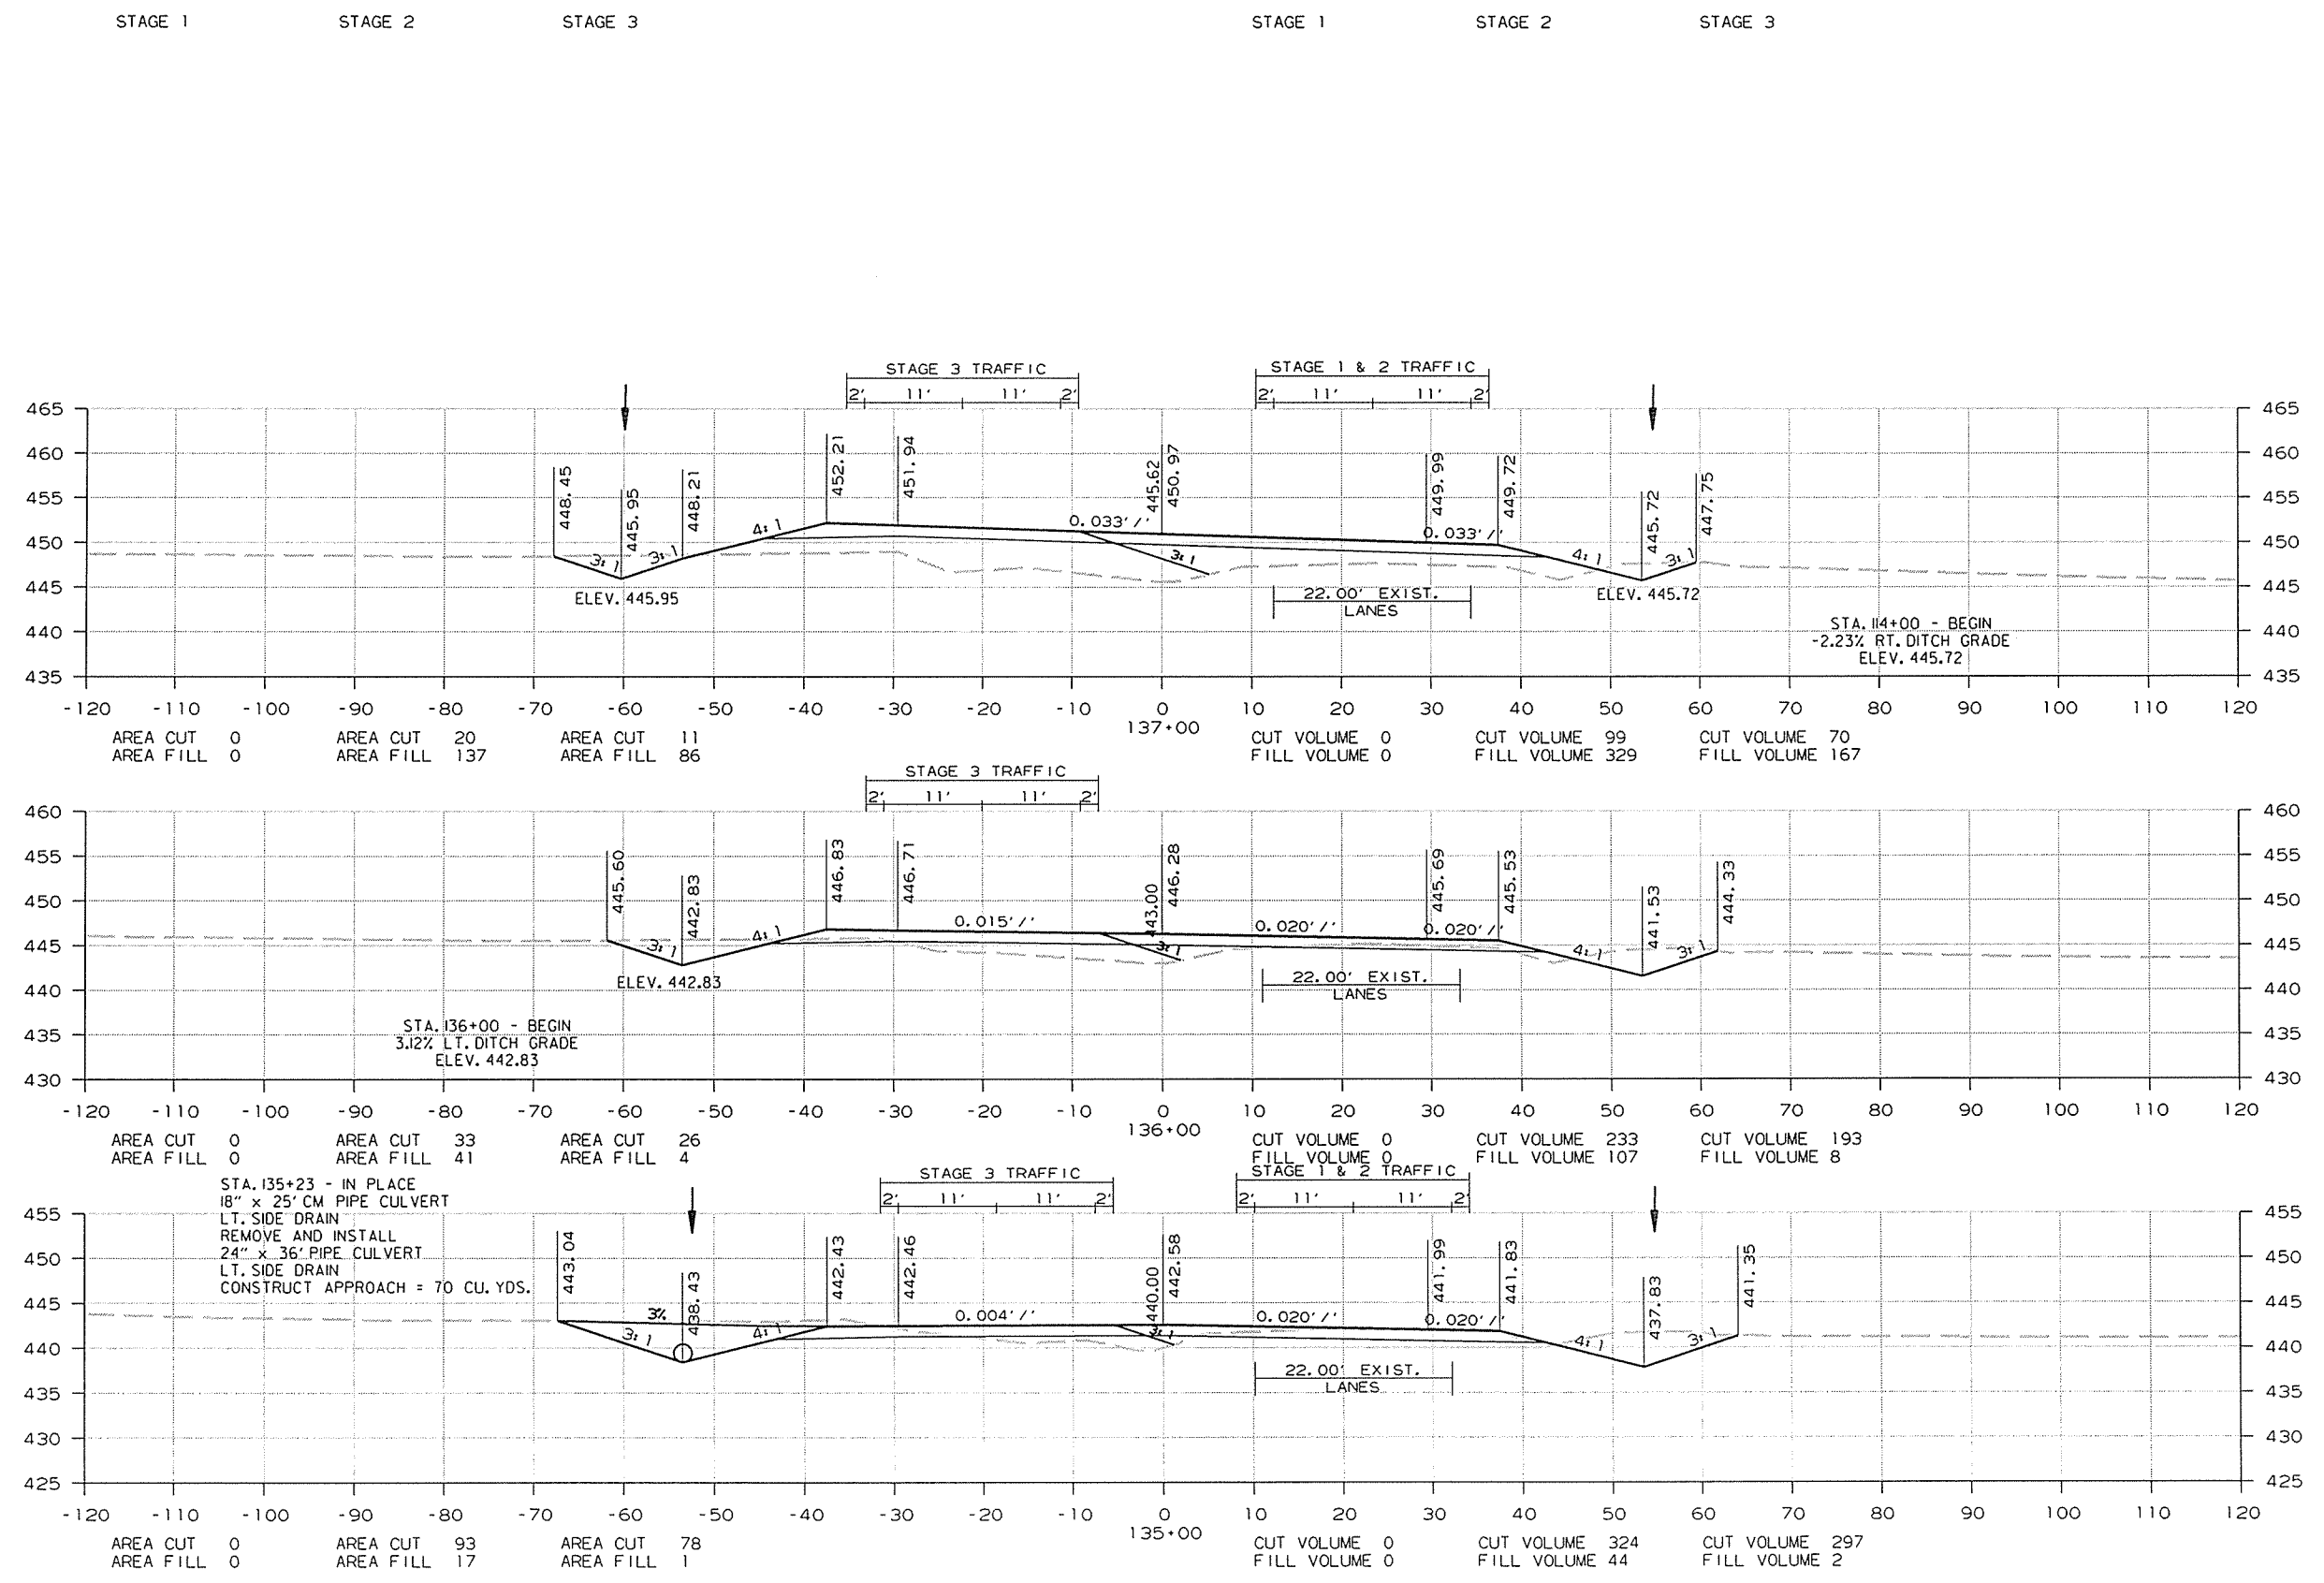




CROSS SECTION STA. 135+00 TO STA. 137+00

8/26/2014
R080484.DGN

DATE REVISED	DATE FILMED	DATE REVISED	DATE FILMED	FED. RD. DIST. NO.	STATE	FED. AID PROJ. NO.	SHEET NO.	TOTAL SHEETS
				6	ARK.			
				JOB NO. 080484			232	283

2 CROSS SECTIONS

STAGE 1 STAGE 2 STAGE 3 STAGE 1 STAGE 2 STAGE 3

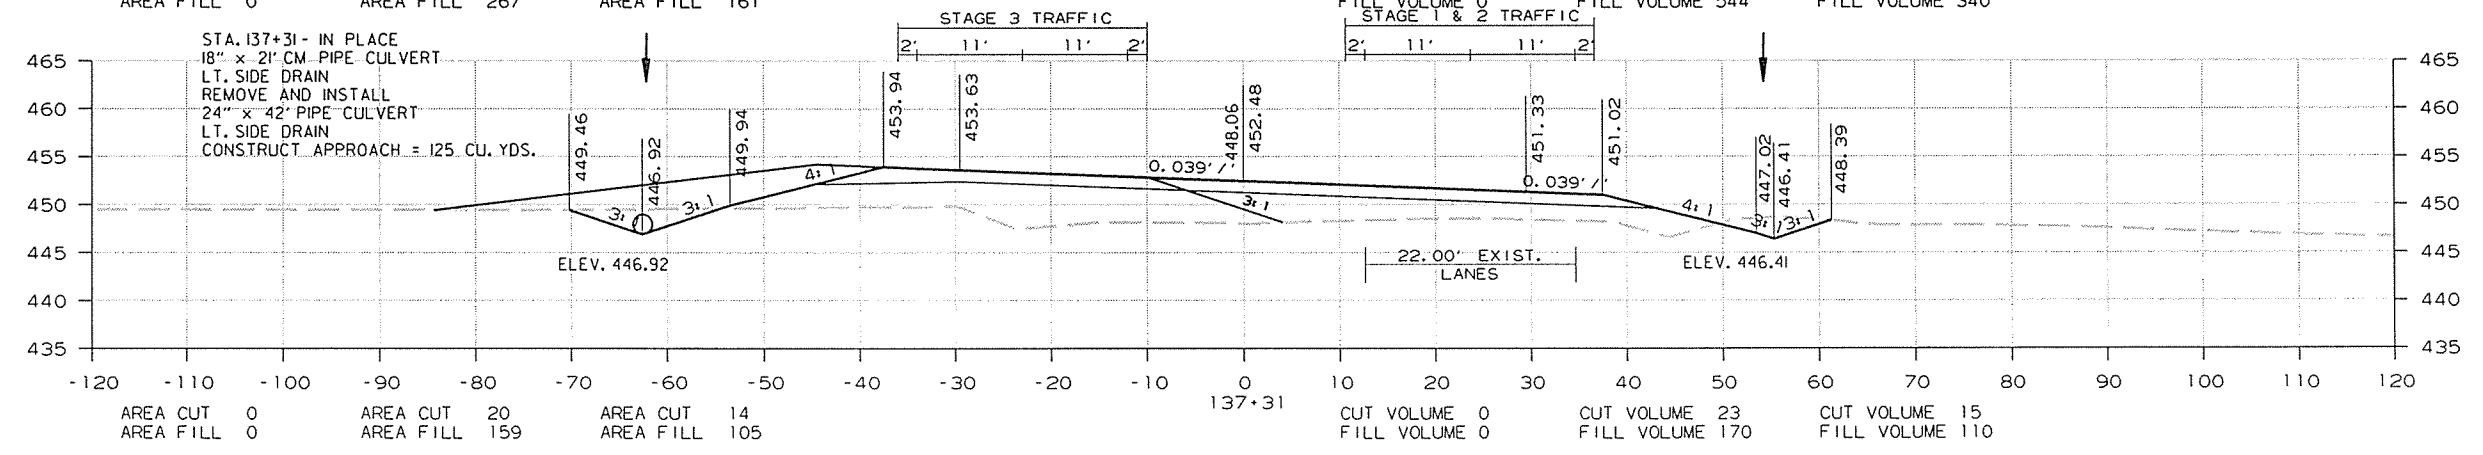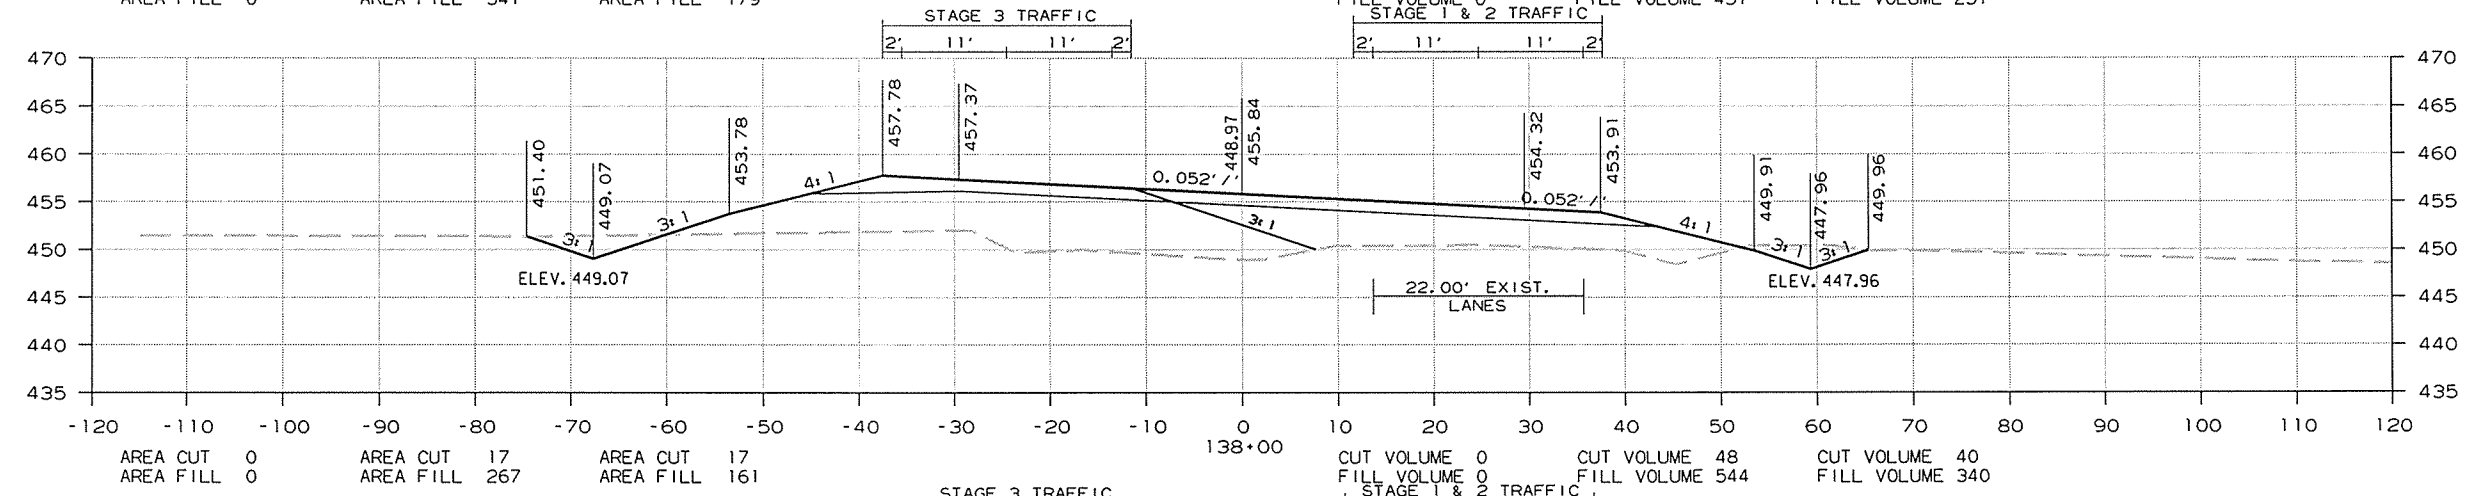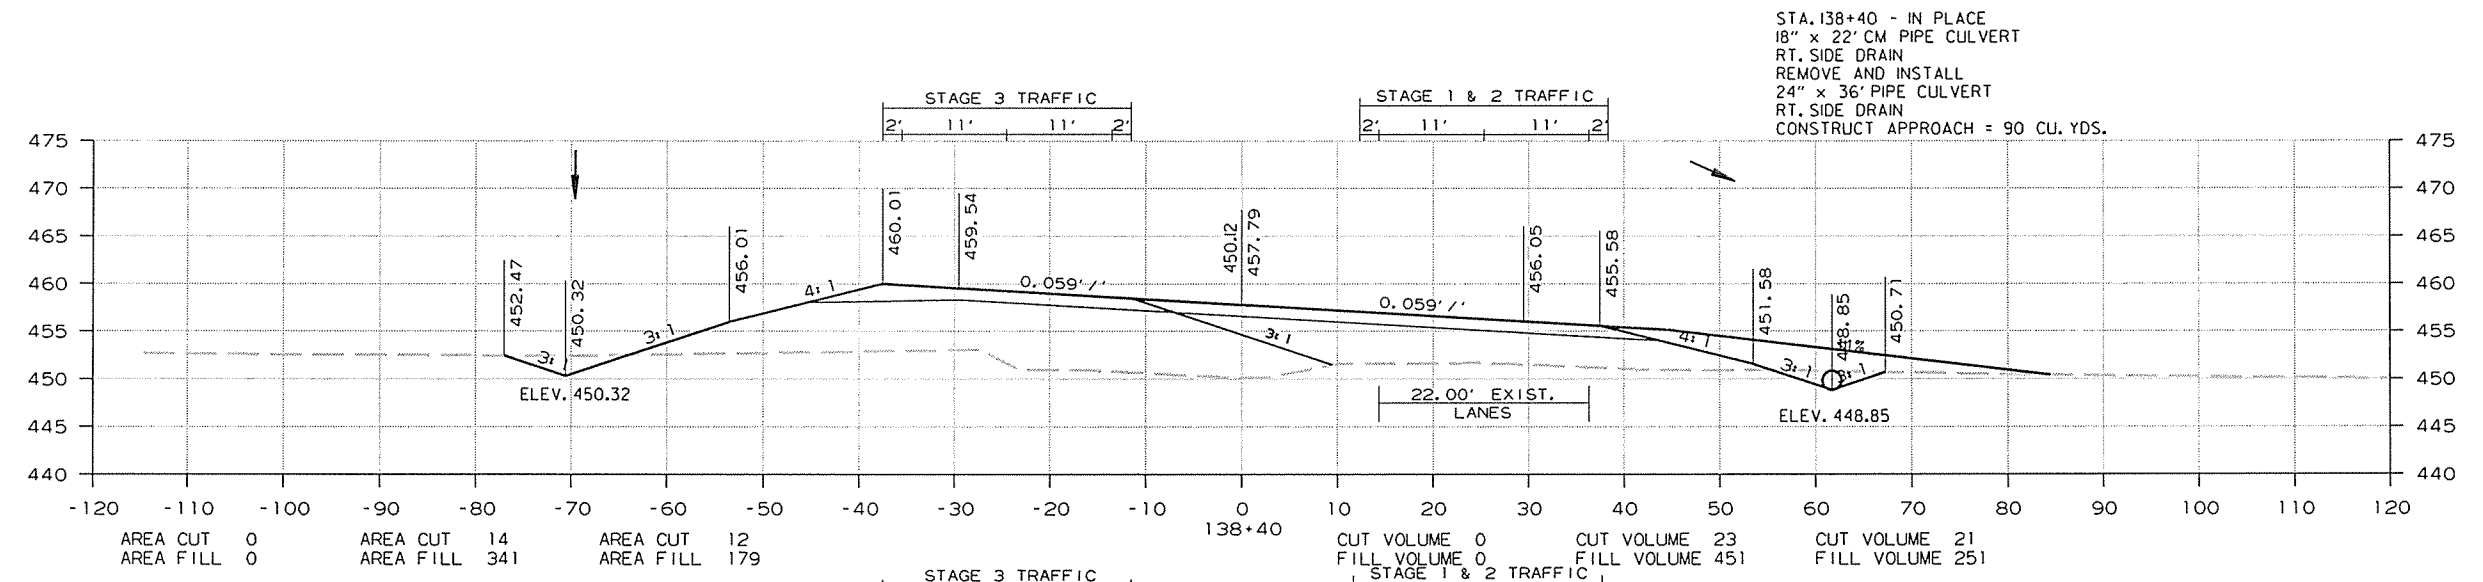


CROSS SECTION STA. 137+31 TO STA. 138+40


8/26/2014 R080484.DGN

DATE REVISED	DATE FILMED	DATE REVISED	DATE FILMED	FED. RD. DIST. NO.	STATE	FED. AID PROJ. NO.	SHEET NO.	TOTAL SHEETS
				6	ARK.			
						JOB NO. 080484	233	283


2 CROSS SECTIONS

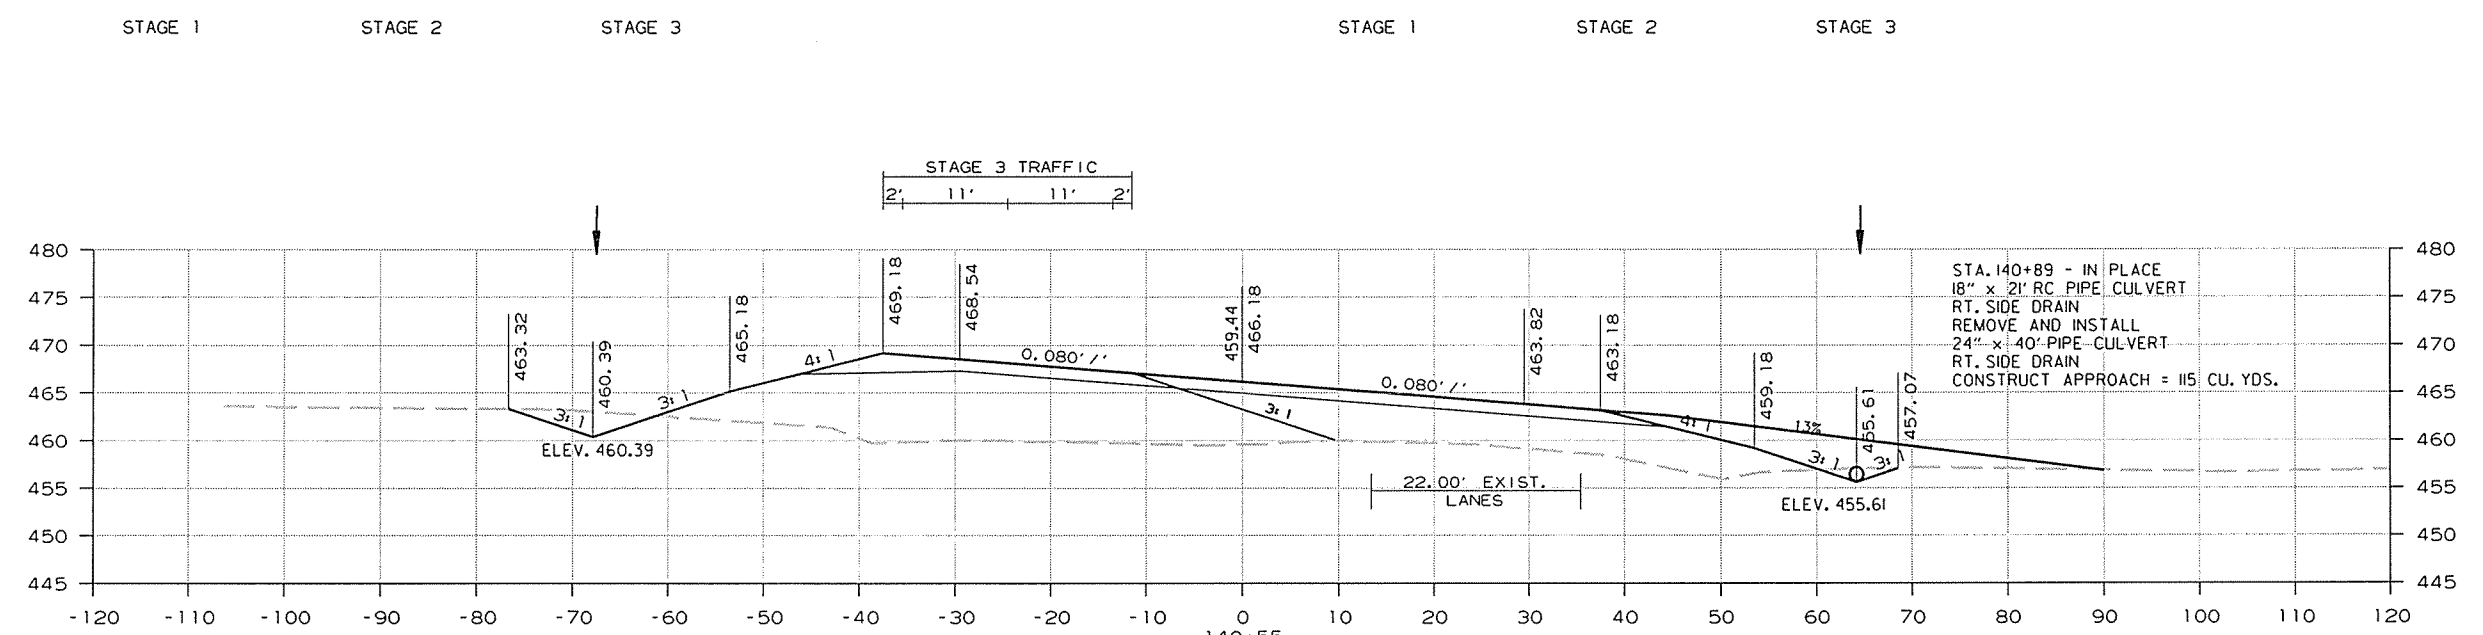

AREA CUT	0	AREA CUT	21	AREA CUT	6	140+55	CUT VOLUME	0	CUT VOLUME	27	CUT VOLUME	19
AREA FILL	0	AREA FILL	358	AREA FILL	206		FILL VOLUME	0	FILL VOLUME	831	FILL VOLUME	449

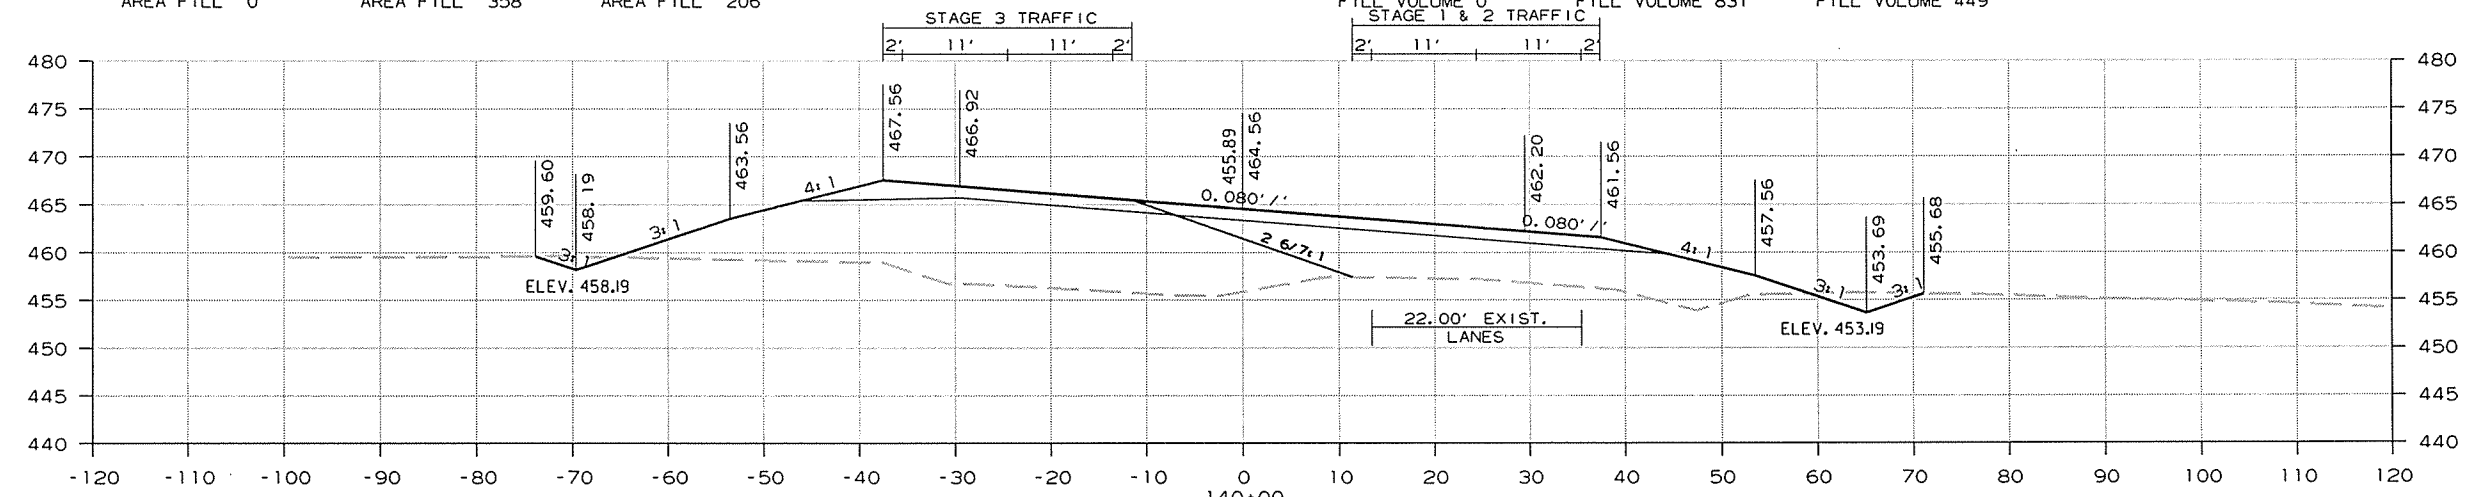

AREA CUT	0	AREA CUT	6	AREA CUT	13	140+00	CUT VOLUME	0	CUT VOLUME	31	CUT VOLUME	56
AREA FILL	0	AREA FILL	459	AREA FILL	235		FILL VOLUME	0	FILL VOLUME	1709	FILL VOLUME	807

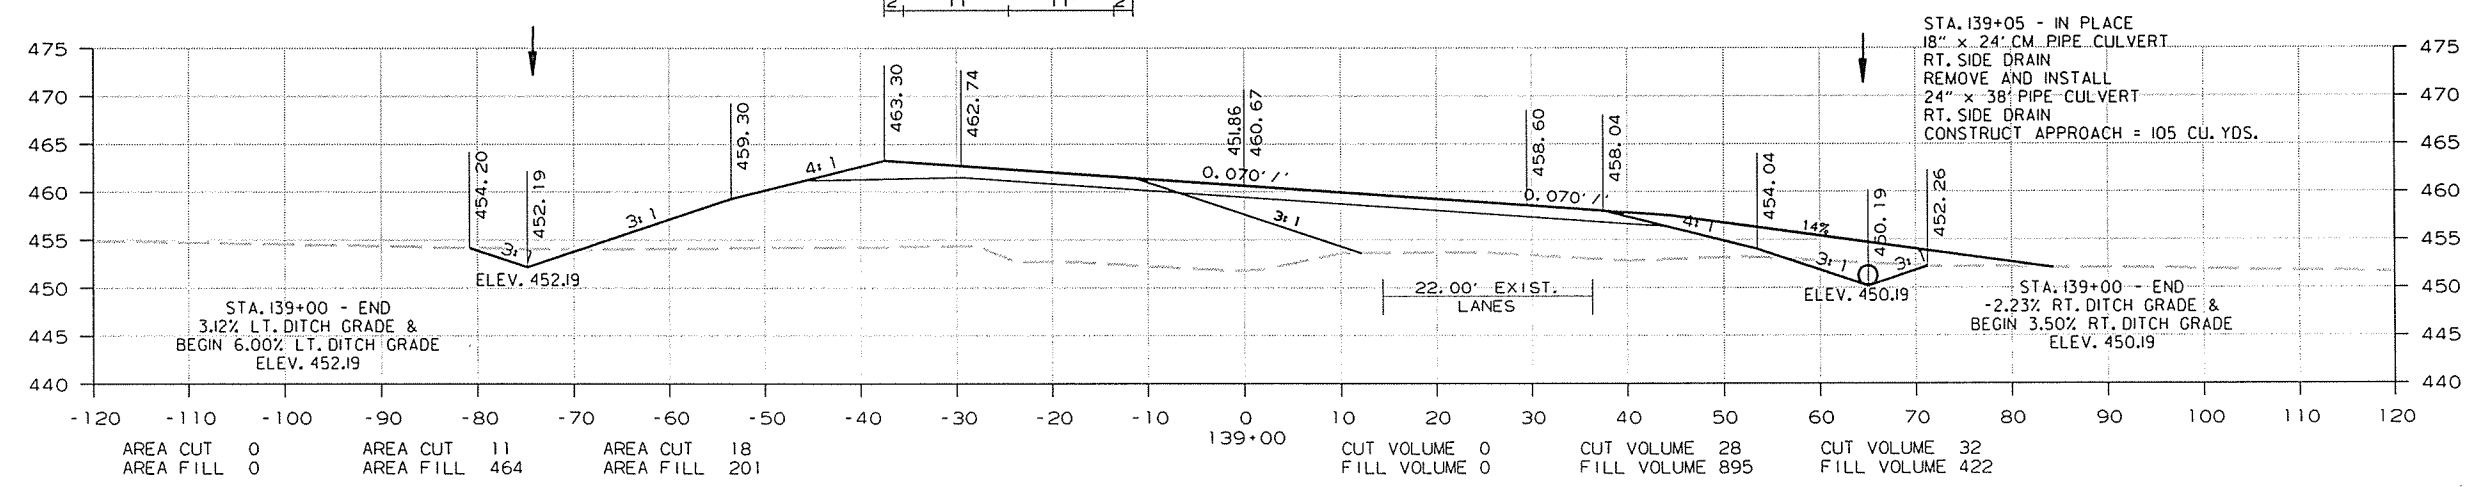




AREA CUT	0	AREA CUT	11	AREA CUT	18	139+00	CUT VOLUME	0	CUT VOLUME	28	CUT VOLUME	32
AREA FILL	0	AREA FILL	464	AREA FILL	201		FILL VOLUME	0	FILL VOLUME	895	FILL VOLUME	422

CROSS SECTION STA. 139+00 TO STA. 140+55

8/26/2014 R080484.DCN

DATE REVISED	DATE FILMED	DATE REVISED	DATE FILMED	FED. RD. DIST. NO.	STATE	FED. AID PROJ. NO.	SHEET NO.	TOTAL SHEETS	
				6	ARK.				
							JOB NO. 080484	234	283

2 CROSS SECTIONS

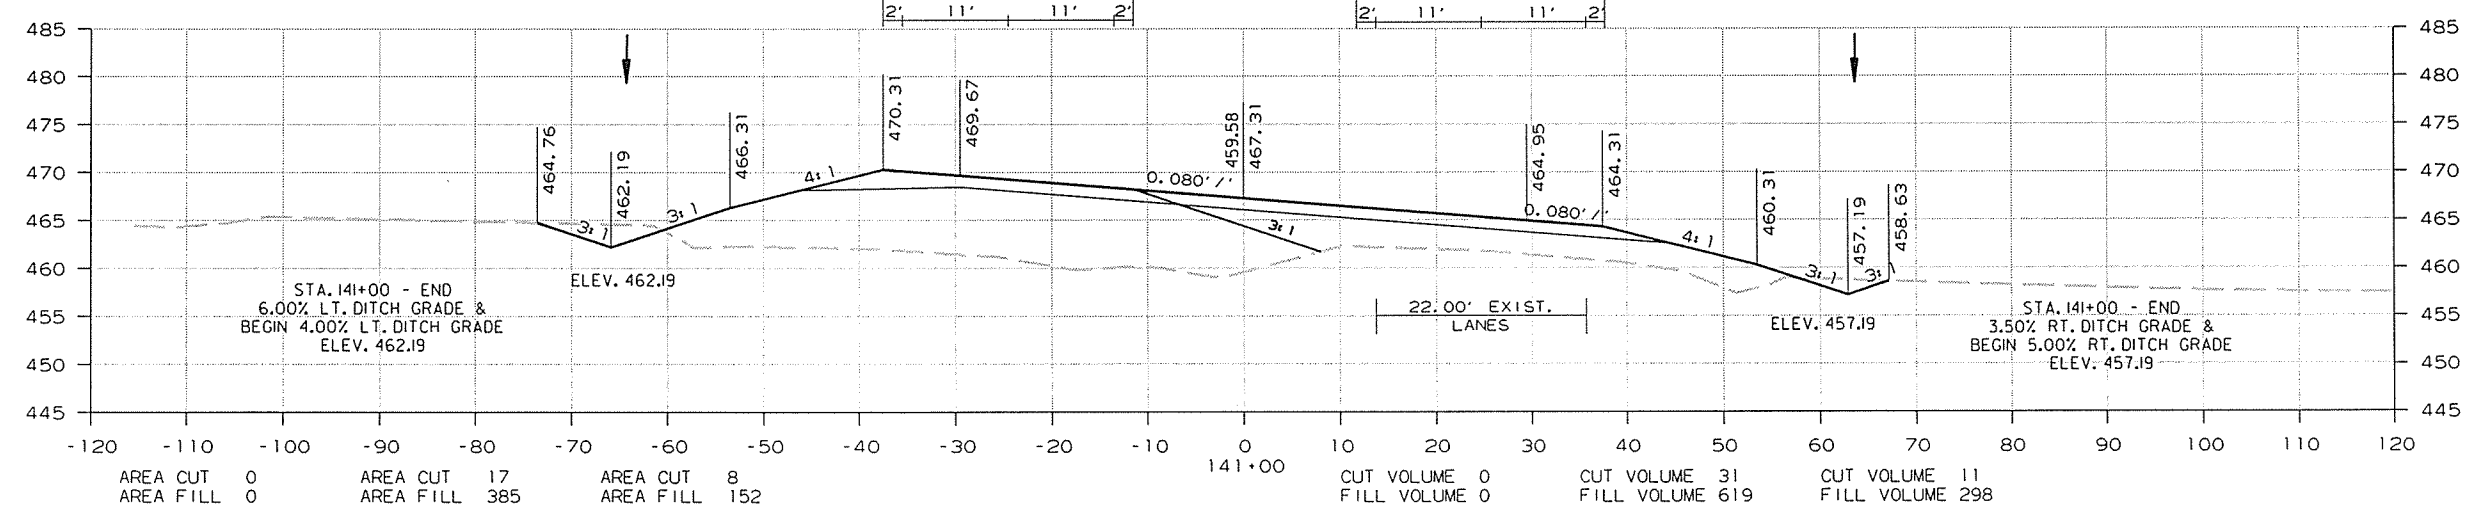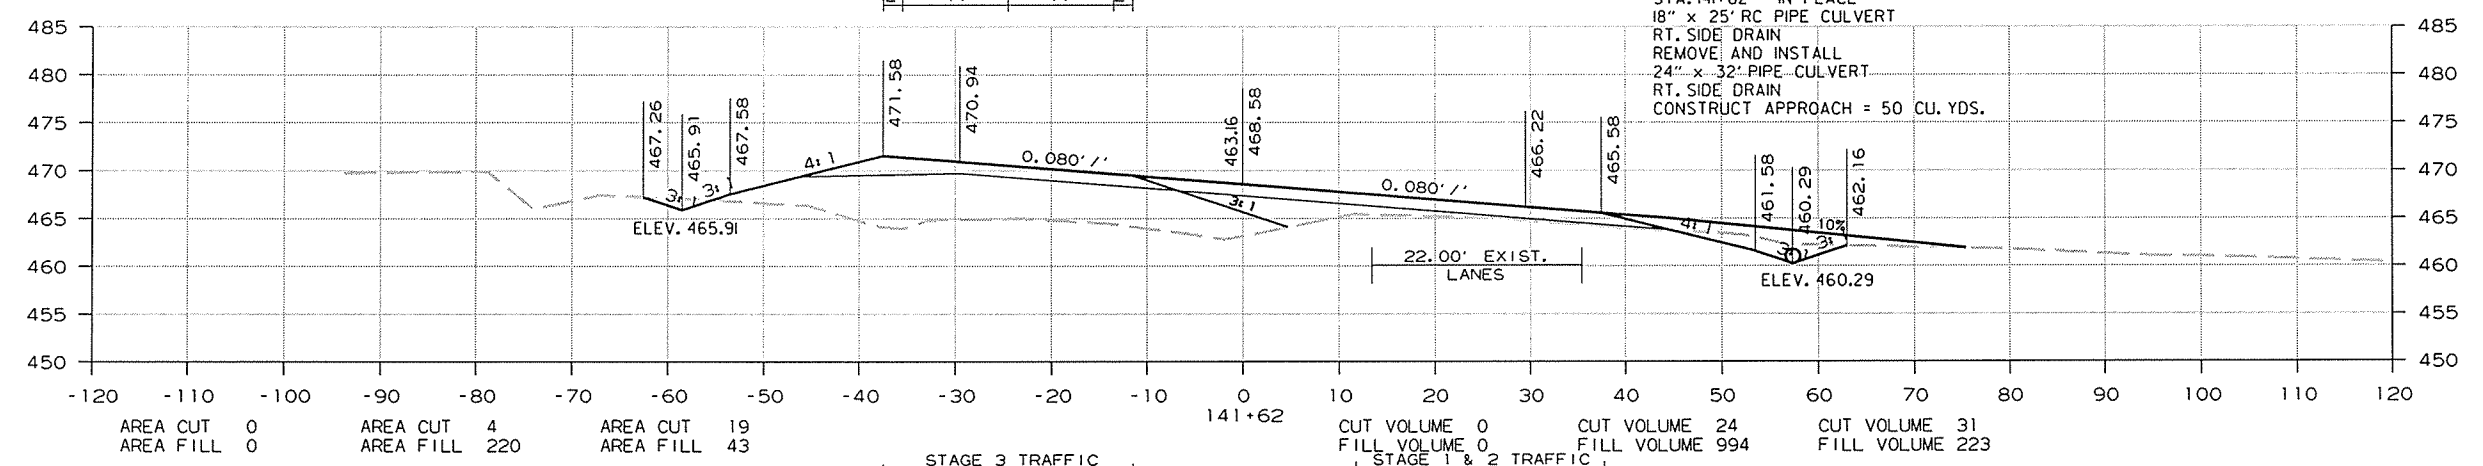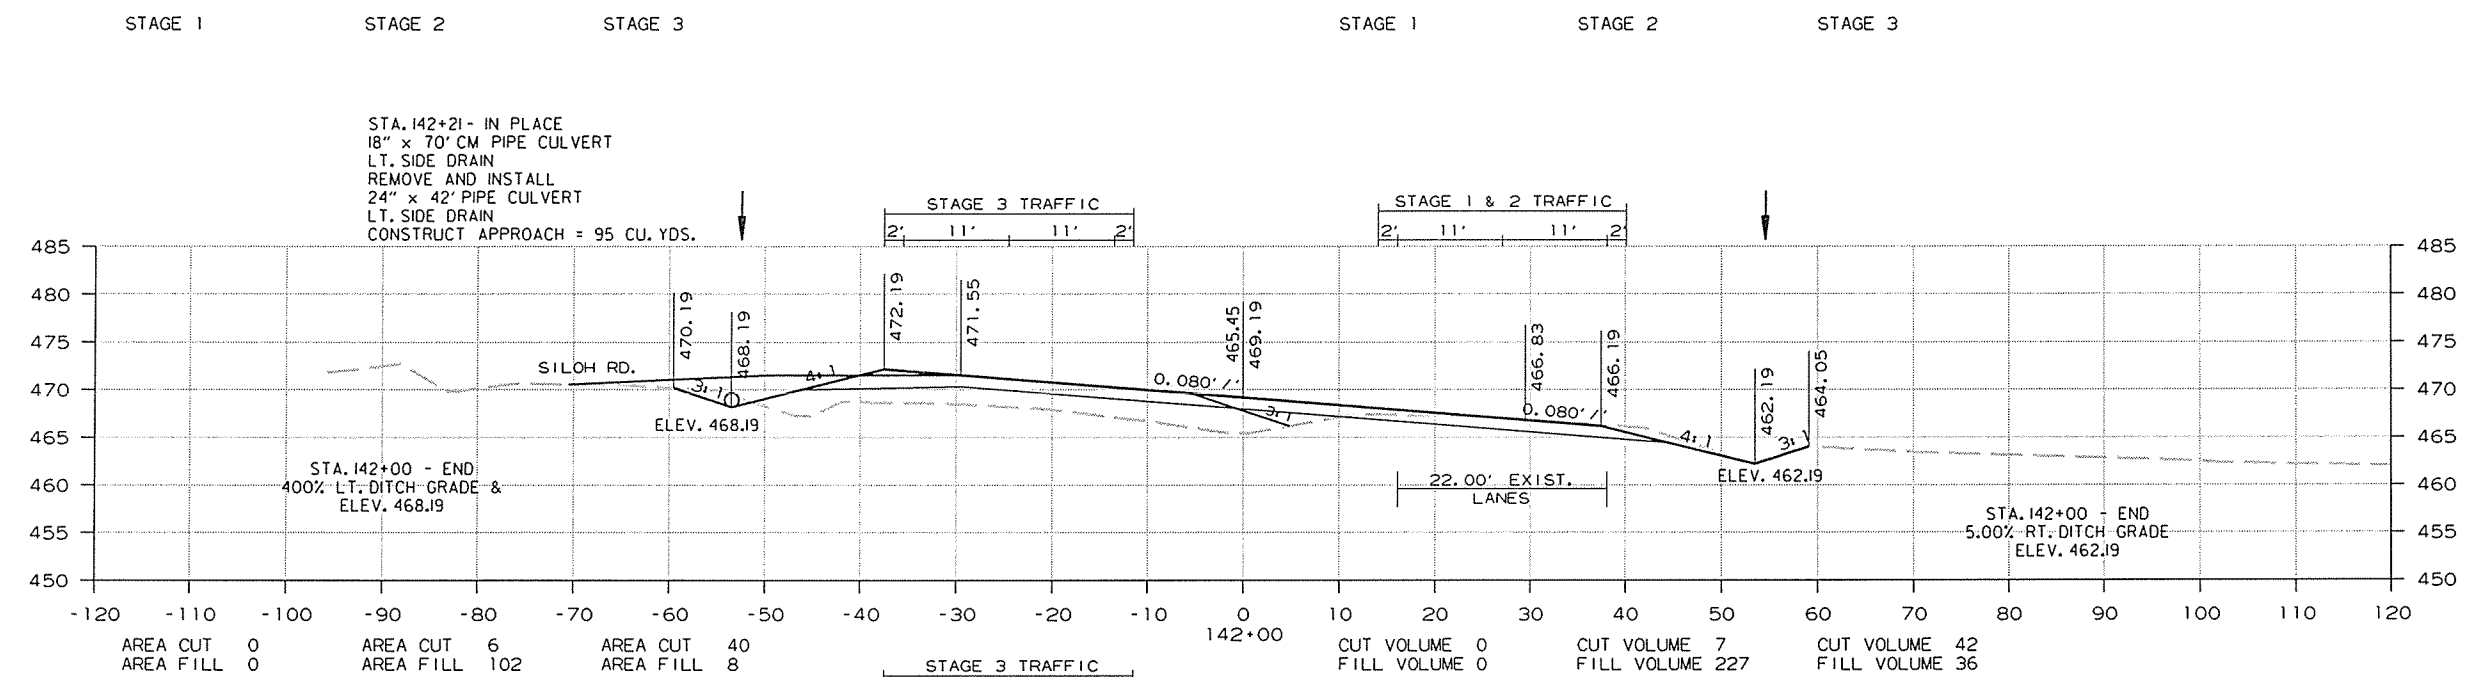


CROSS SECTION STA. 141+00 TO STA. 142+00

8/26/2014 R080484.DGN

DATE REVISED	DATE FILMED	DATE REVISED	DATE FILMED	FED. RD. DIST. NO.	STATE	FED. AID PROJ. NO.	SHEET NO.	TOTAL SHEETS
				6	ARK.			
				JOB NO.	080484		235	283

2 CROSS SECTIONS

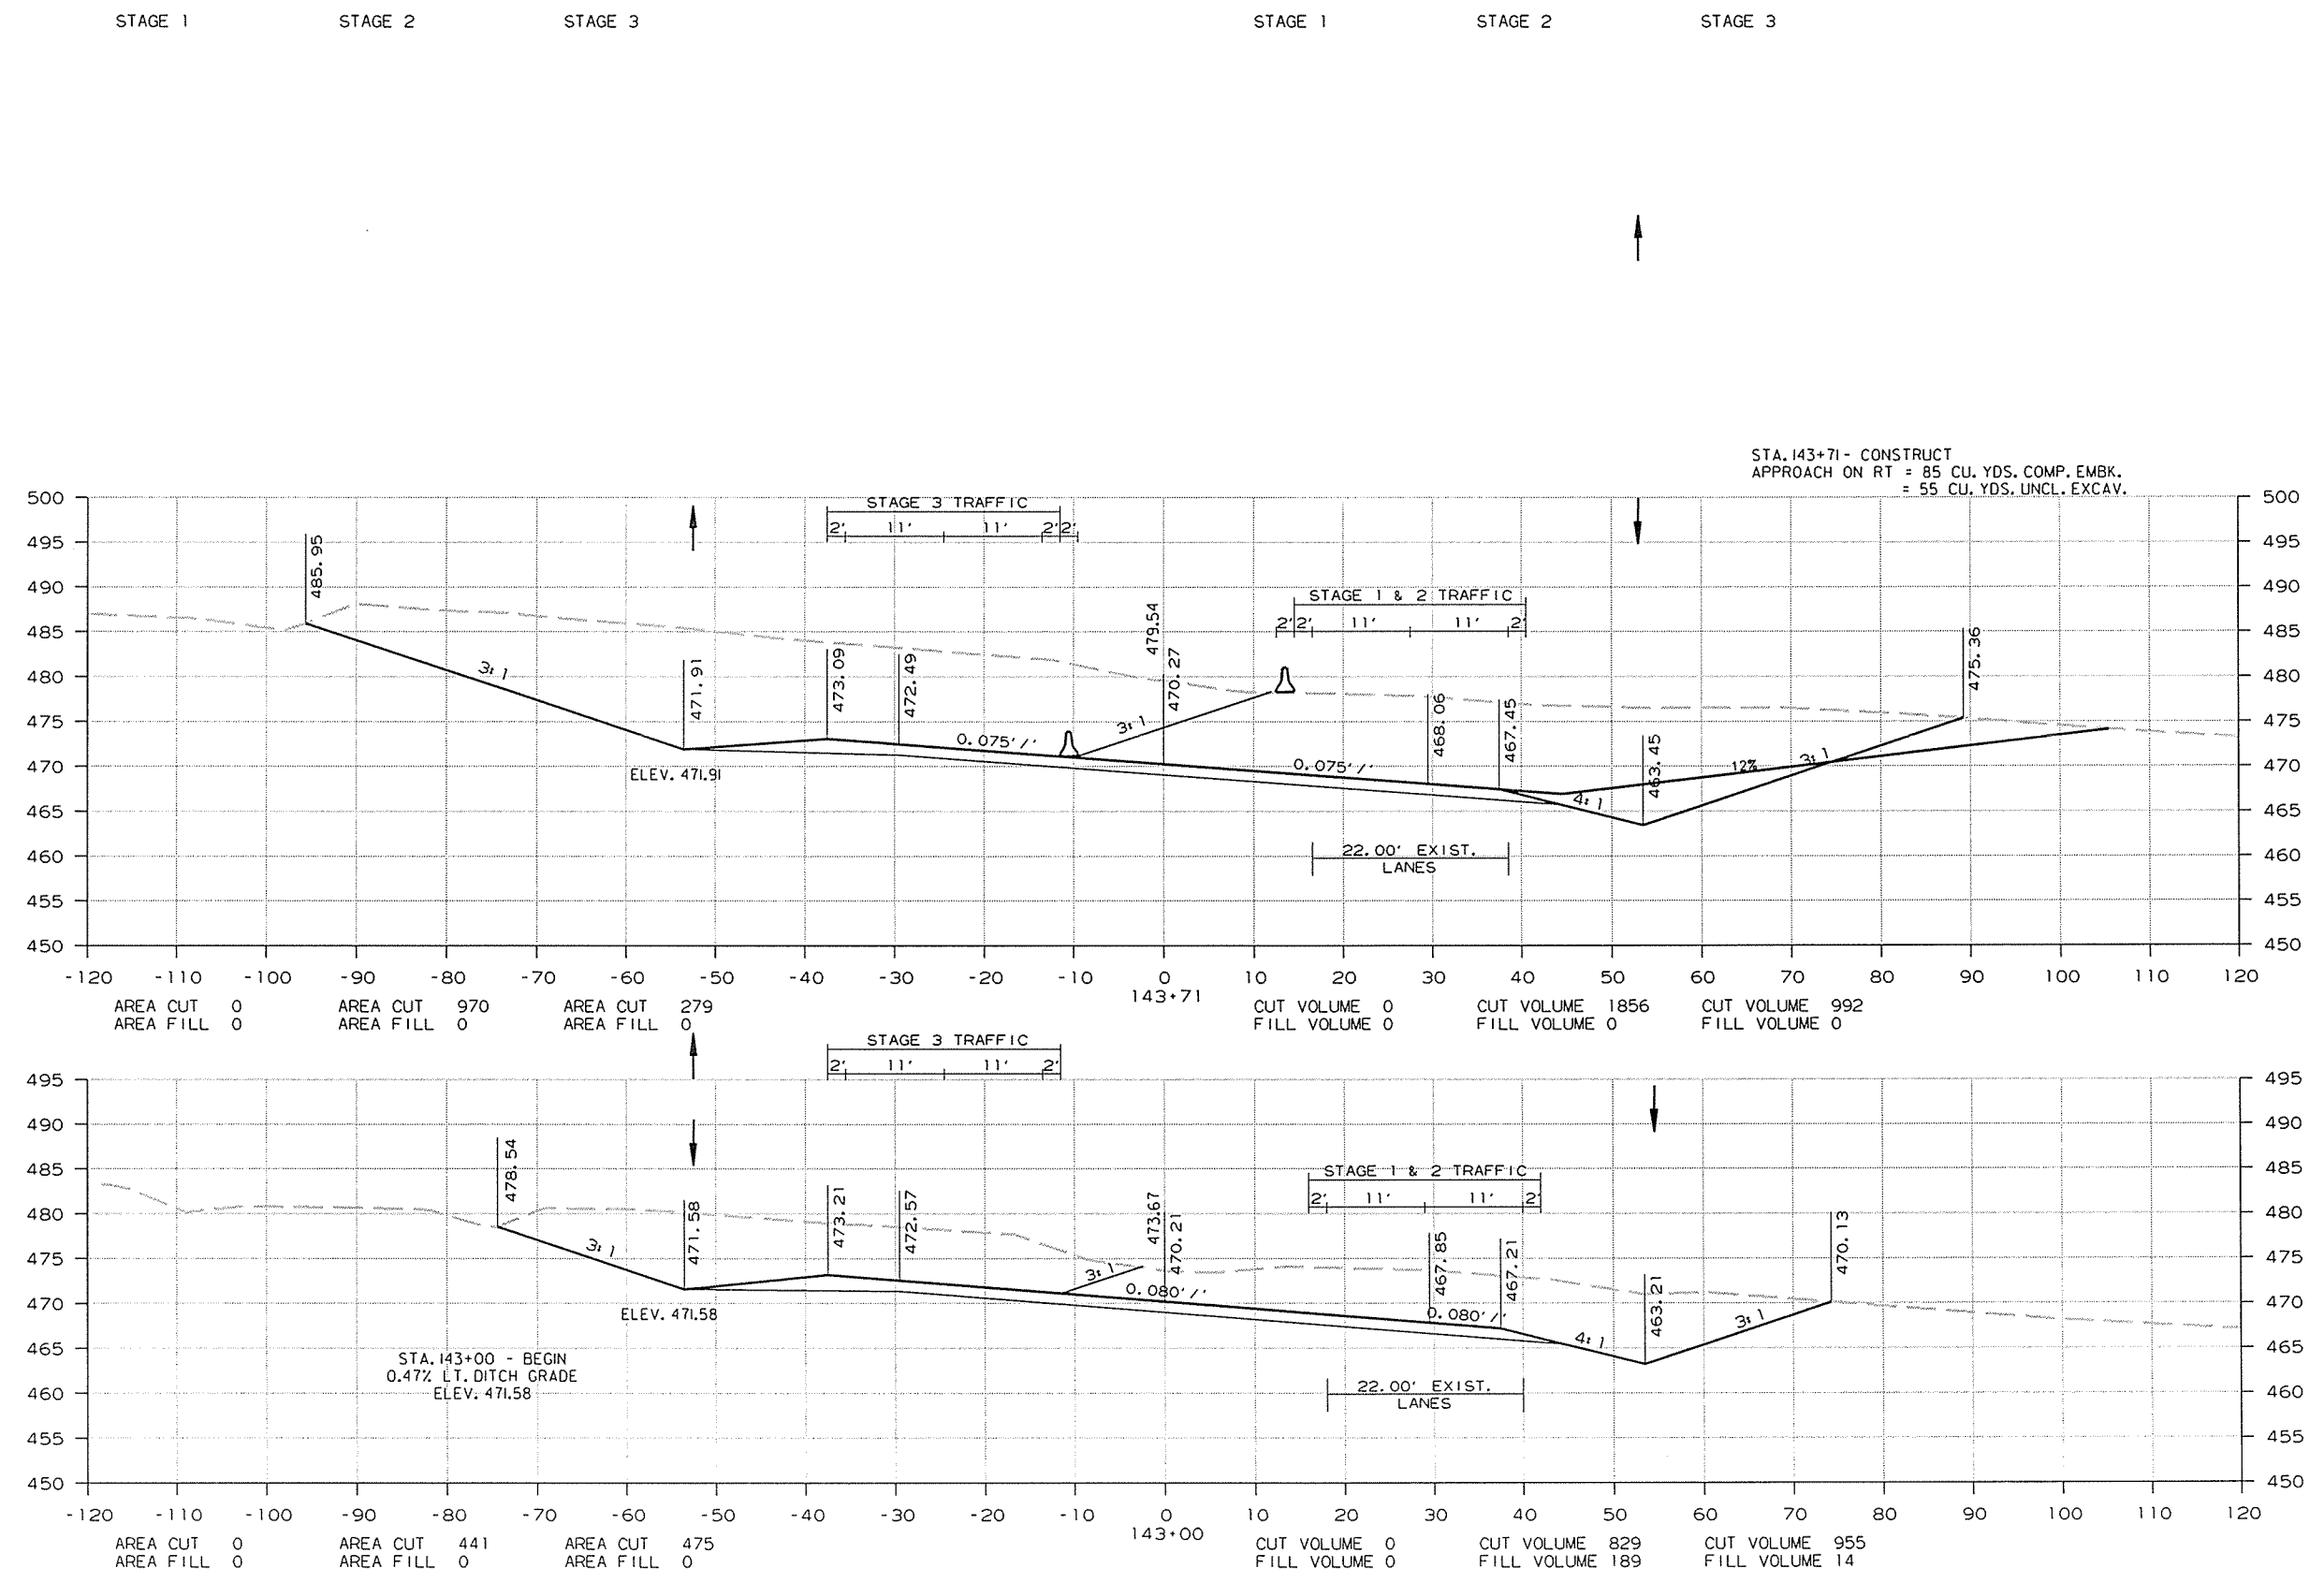



CROSS SECTION STA. 143+00 TO STA. 143+71

8/26/2014 R080484.DGN

DATE REVISED	DATE FILMED	DATE REVISED	DATE FILMED	FED. RD. DIST. NO.	STATE	FED. AID PROJ. NO.	SHEET NO.	TOTAL SHEETS
				6	ARK.			
				JOB NO.	080484		236	283

2 CROSS SECTIONS

STAGE 1 STAGE 2 STAGE 3 STAGE 1 STAGE 2 STAGE 3

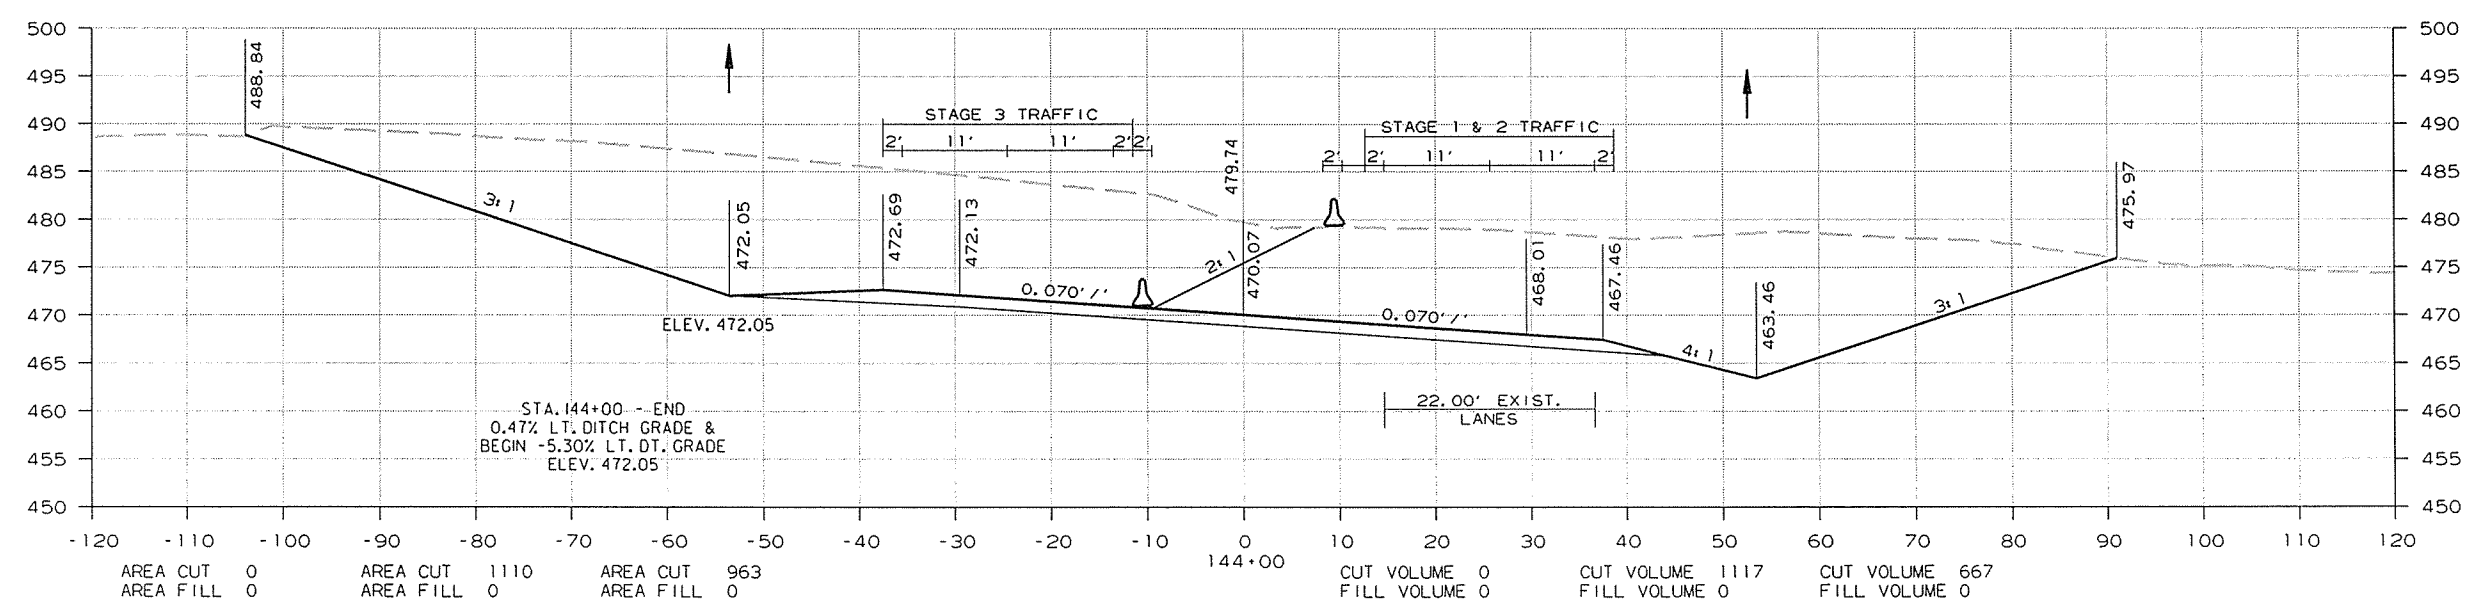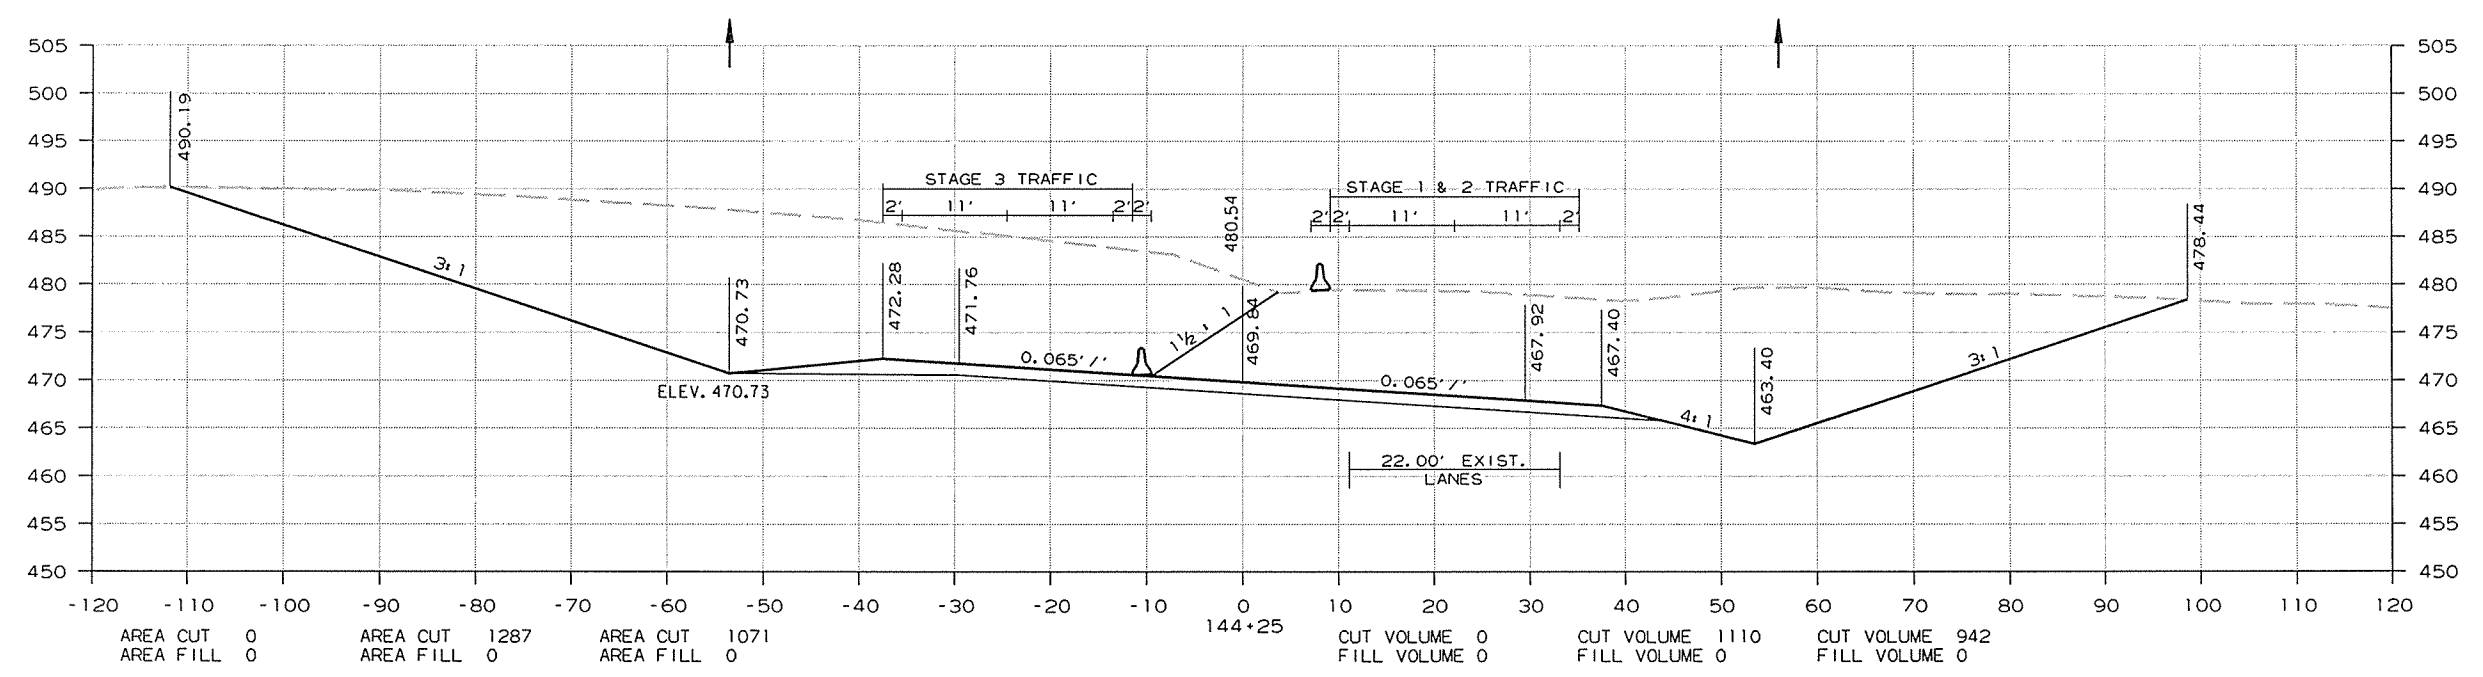



STA. 144+00 -- END
0.47% LT. DITCH GRADE &
BEGIN -5.30% LT. DT. GRADE
ELEV. 472.05

CROSS SECTION STA. 144+00 TO STA. 144+25

8/26/2014 R080484.DGN

DATE REVISED	DATE FILMED	DATE REVISED	DATE FILMED	FED. RD. DIST. NO.	STATE	FED. AID PROJ. NO.	SHEET NO.	TOTAL SHEETS
				6	ARK.			
						JOB NO. 080484	237	283




② CROSS SECTIONS

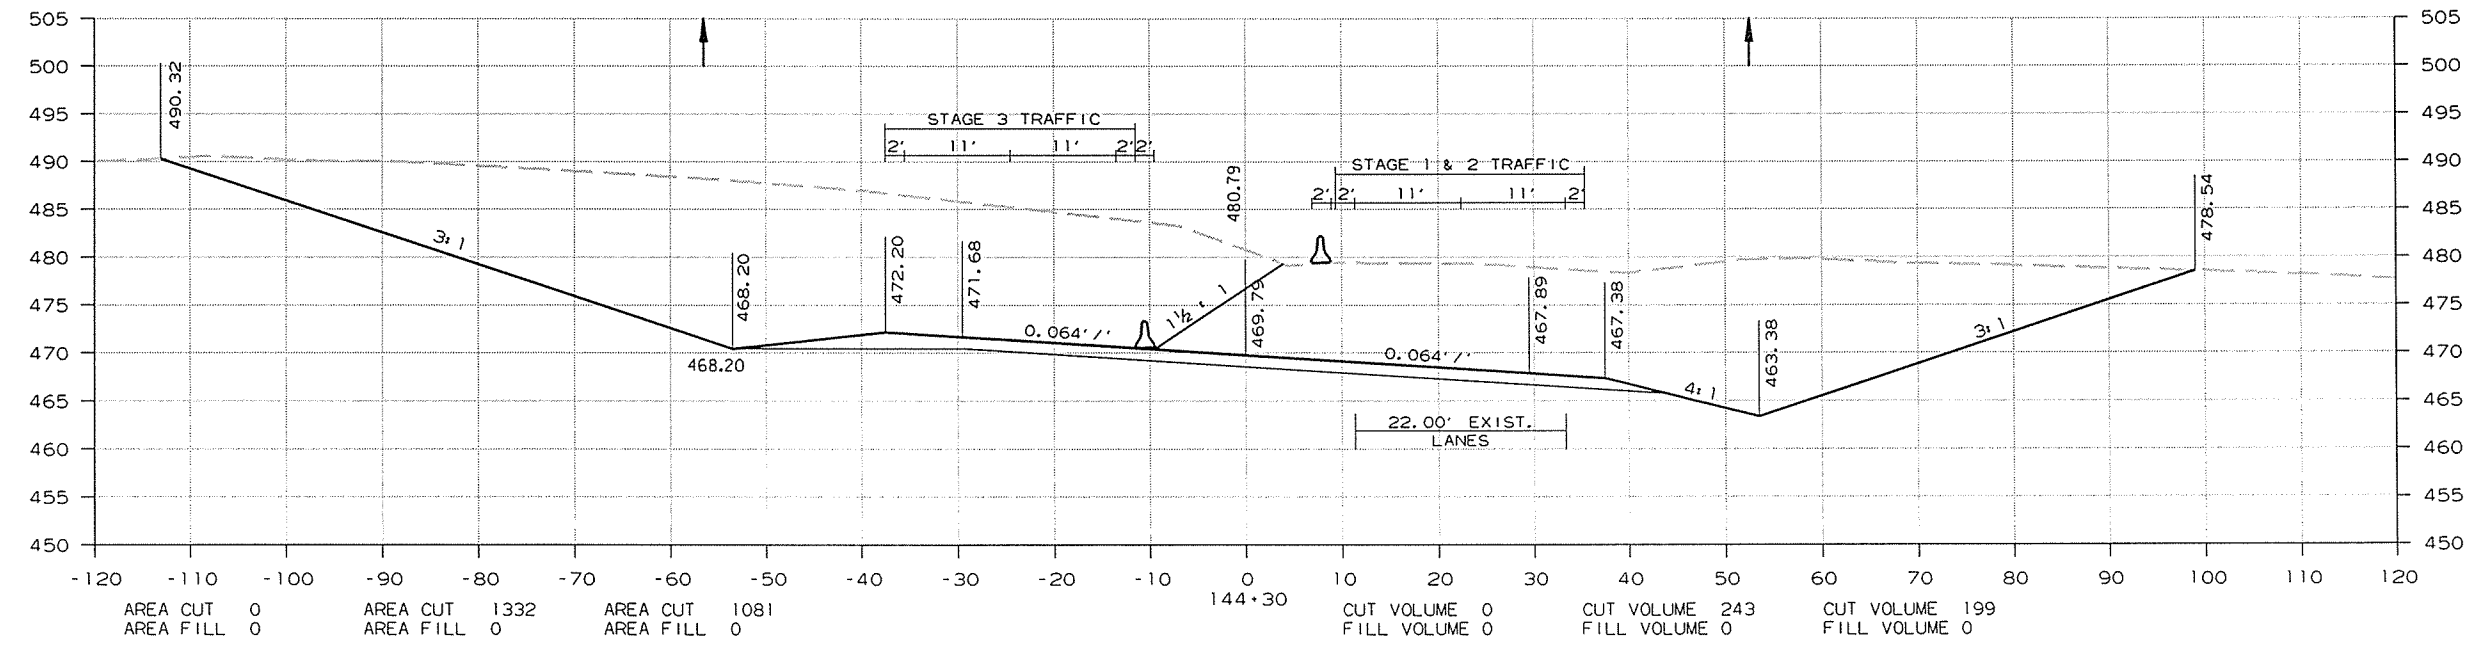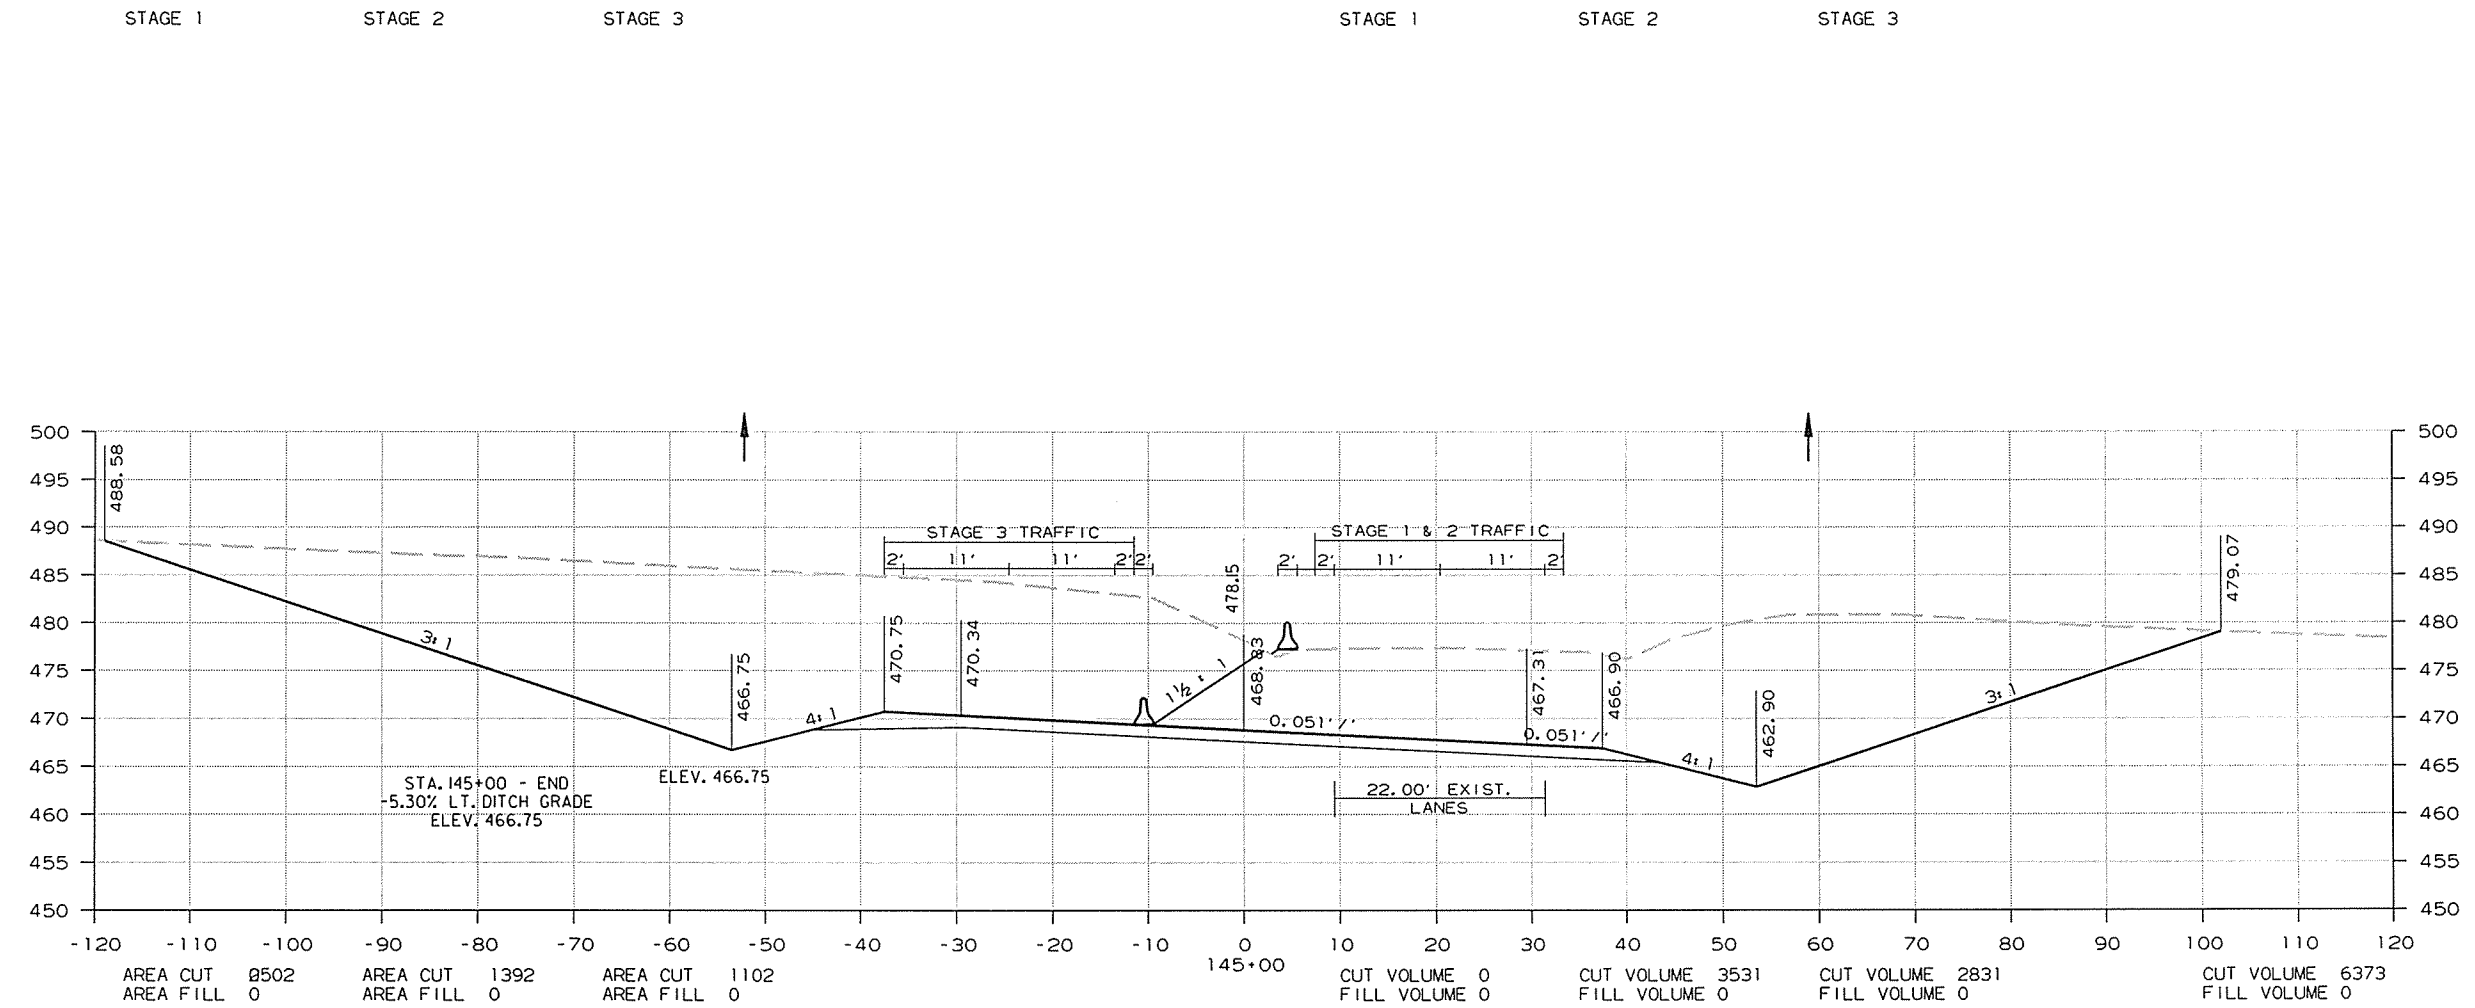

CROSS SECTION STA. 144+30 TO STA. 145+00

DATE REVISED	DATE FILMED	DATE REVISED	DATE FILMED	FED. RD. DIST. NO.	STATE	FED. AID PROJ. NO.	SHEET NO.	TOTAL SHEETS
				6	ARK.			
				JOB NO.	080484		238	283

2 CROSS SECTIONS

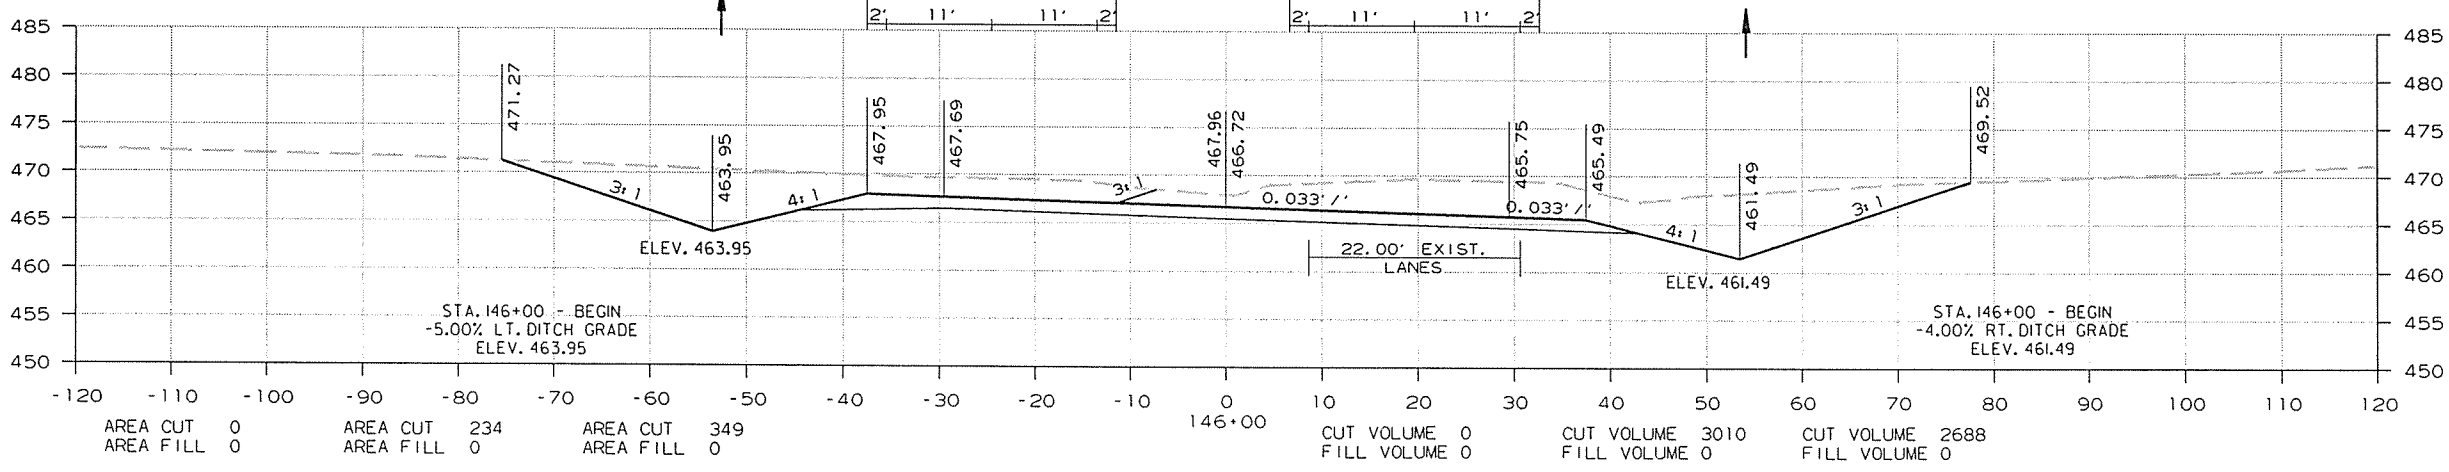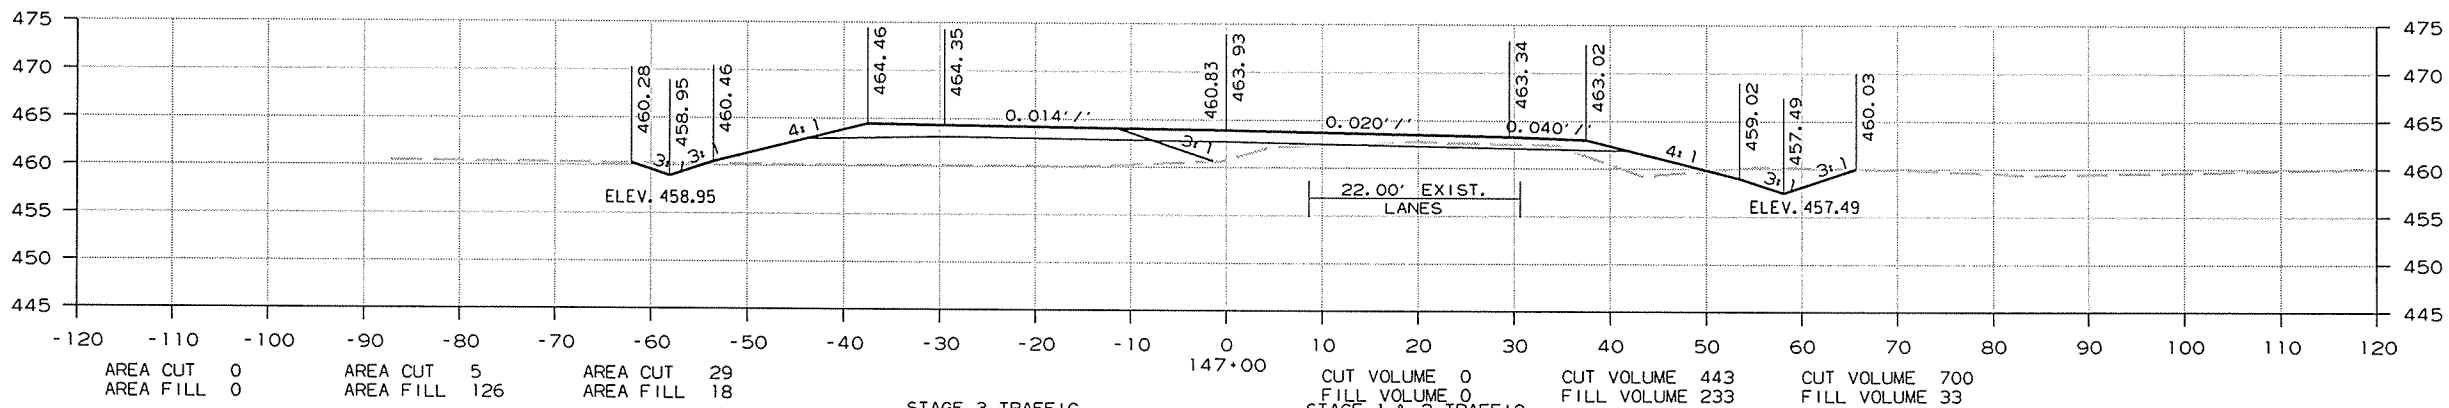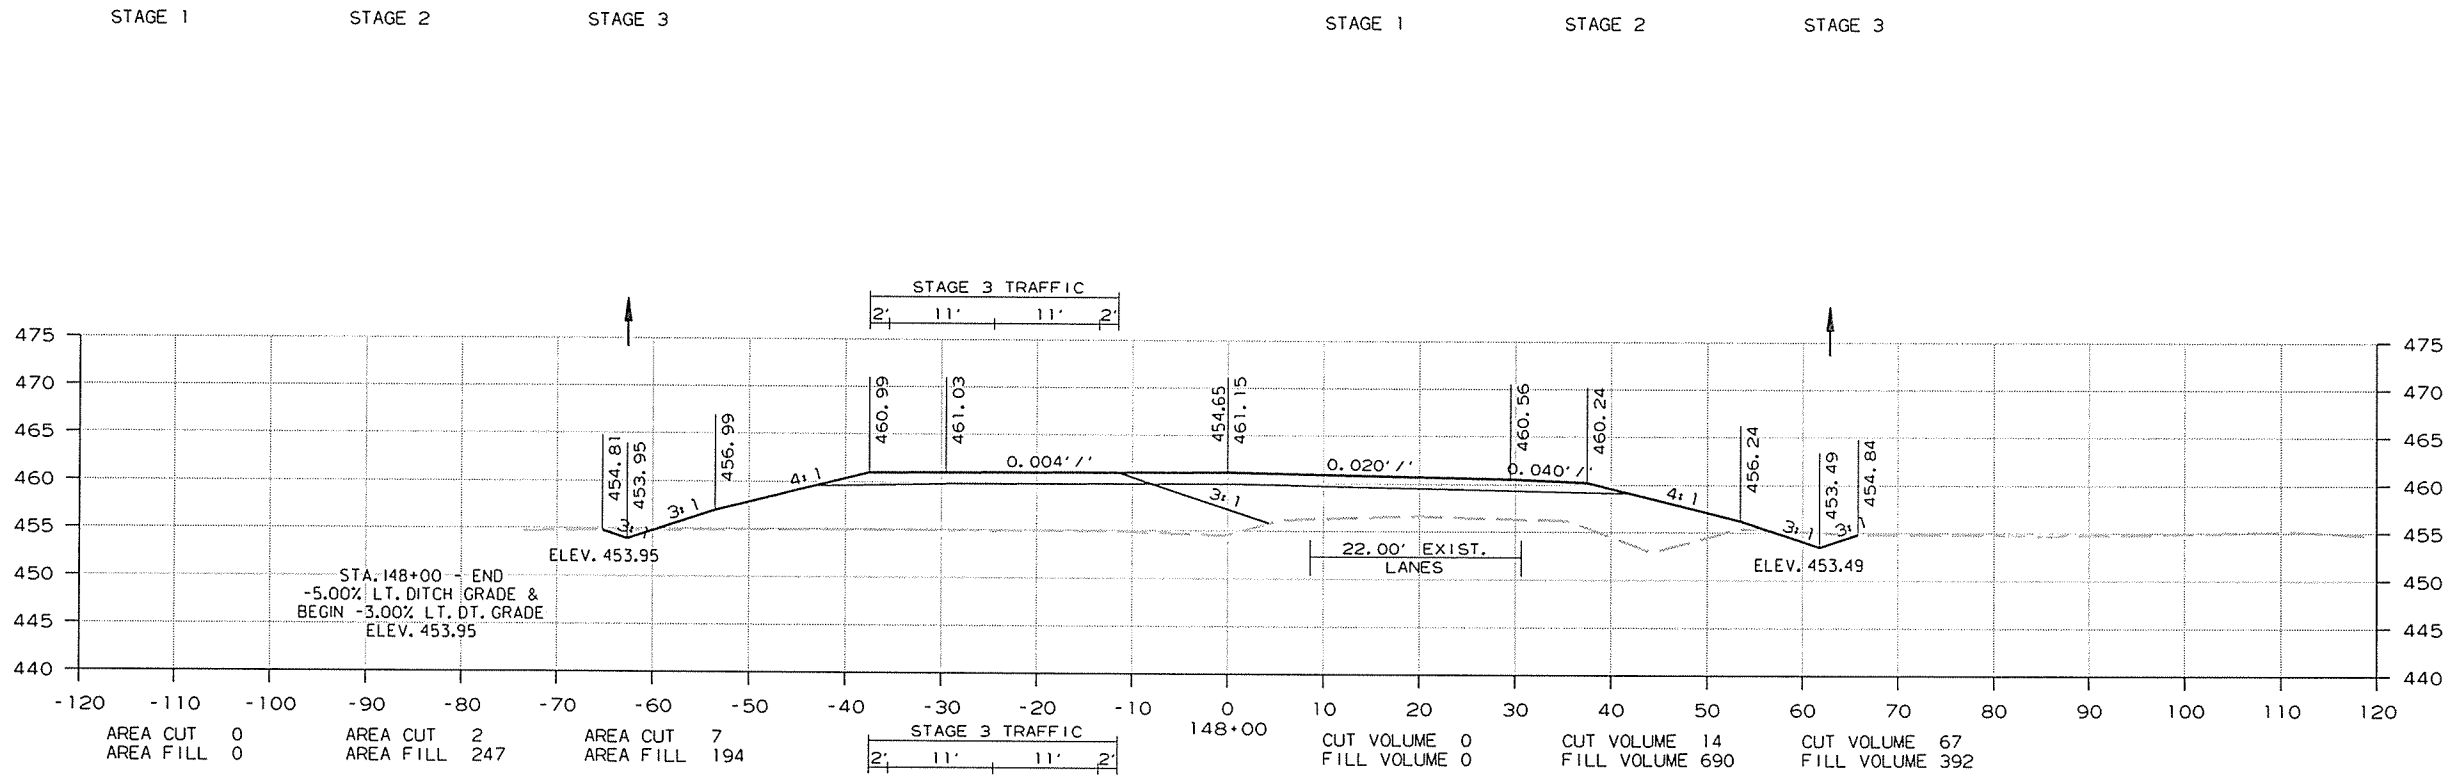




CROSS SECTION STA. 146+00 TO STA. 148+00

8/26/2014

R080484.DGN

DATE REVISED	DATE FILMED	DATE REVISED	DATE FILMED	FED. RD. DIST. NO.	STATE	FED. AID PROJ. NO.	SHEET NO.	TOTAL SHEETS
				6	ARK.			
						JOB NO. 080484	239	283

2 CROSS SECTIONS

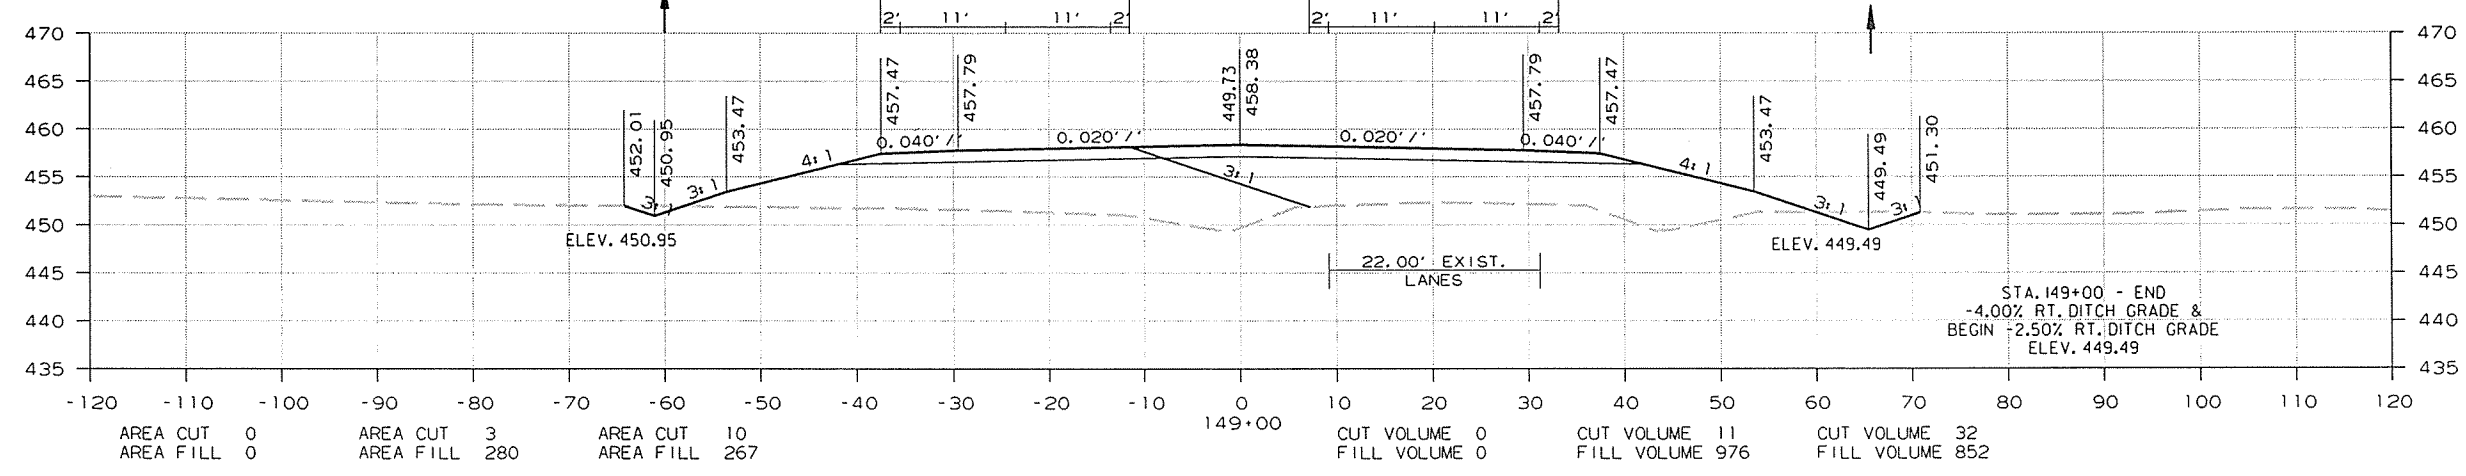
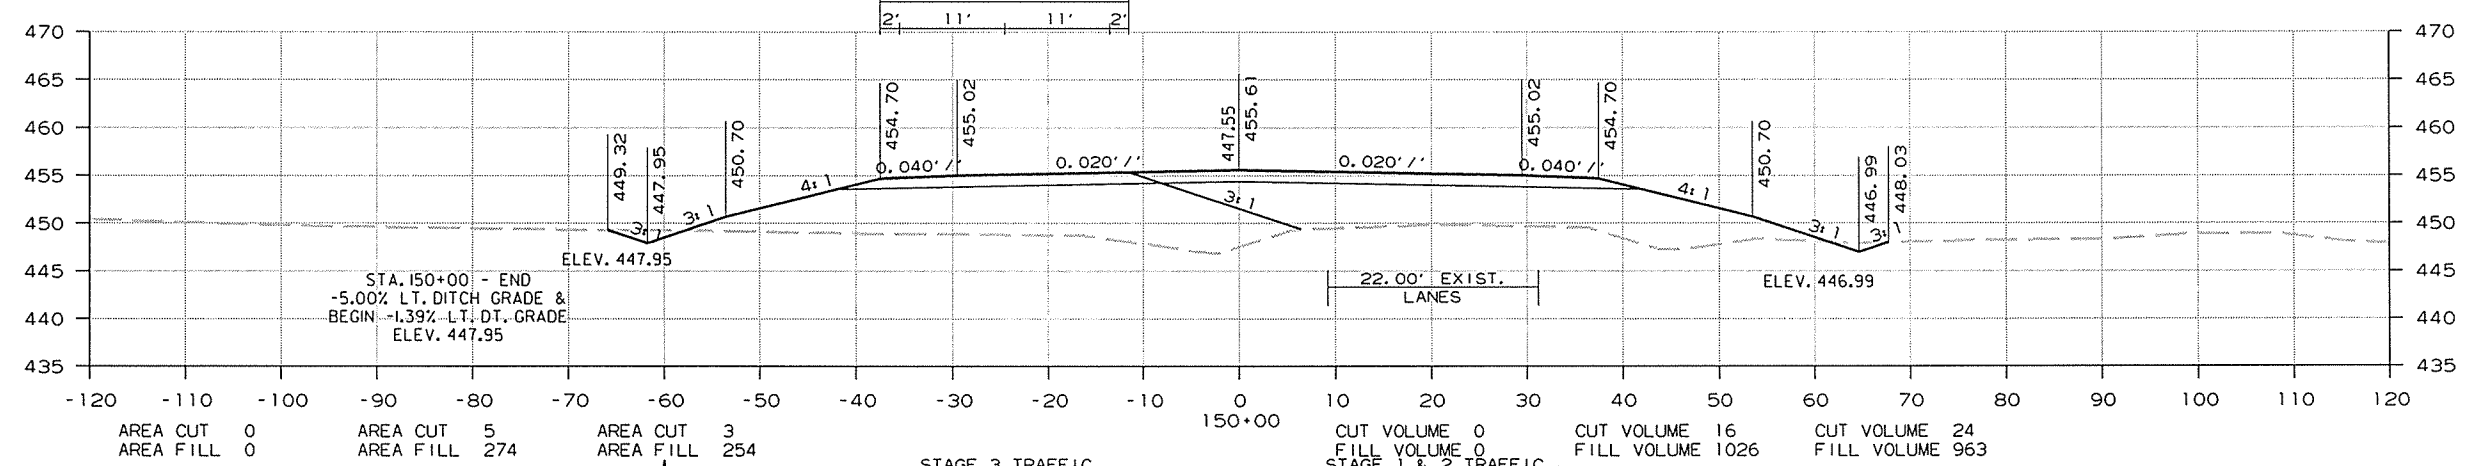
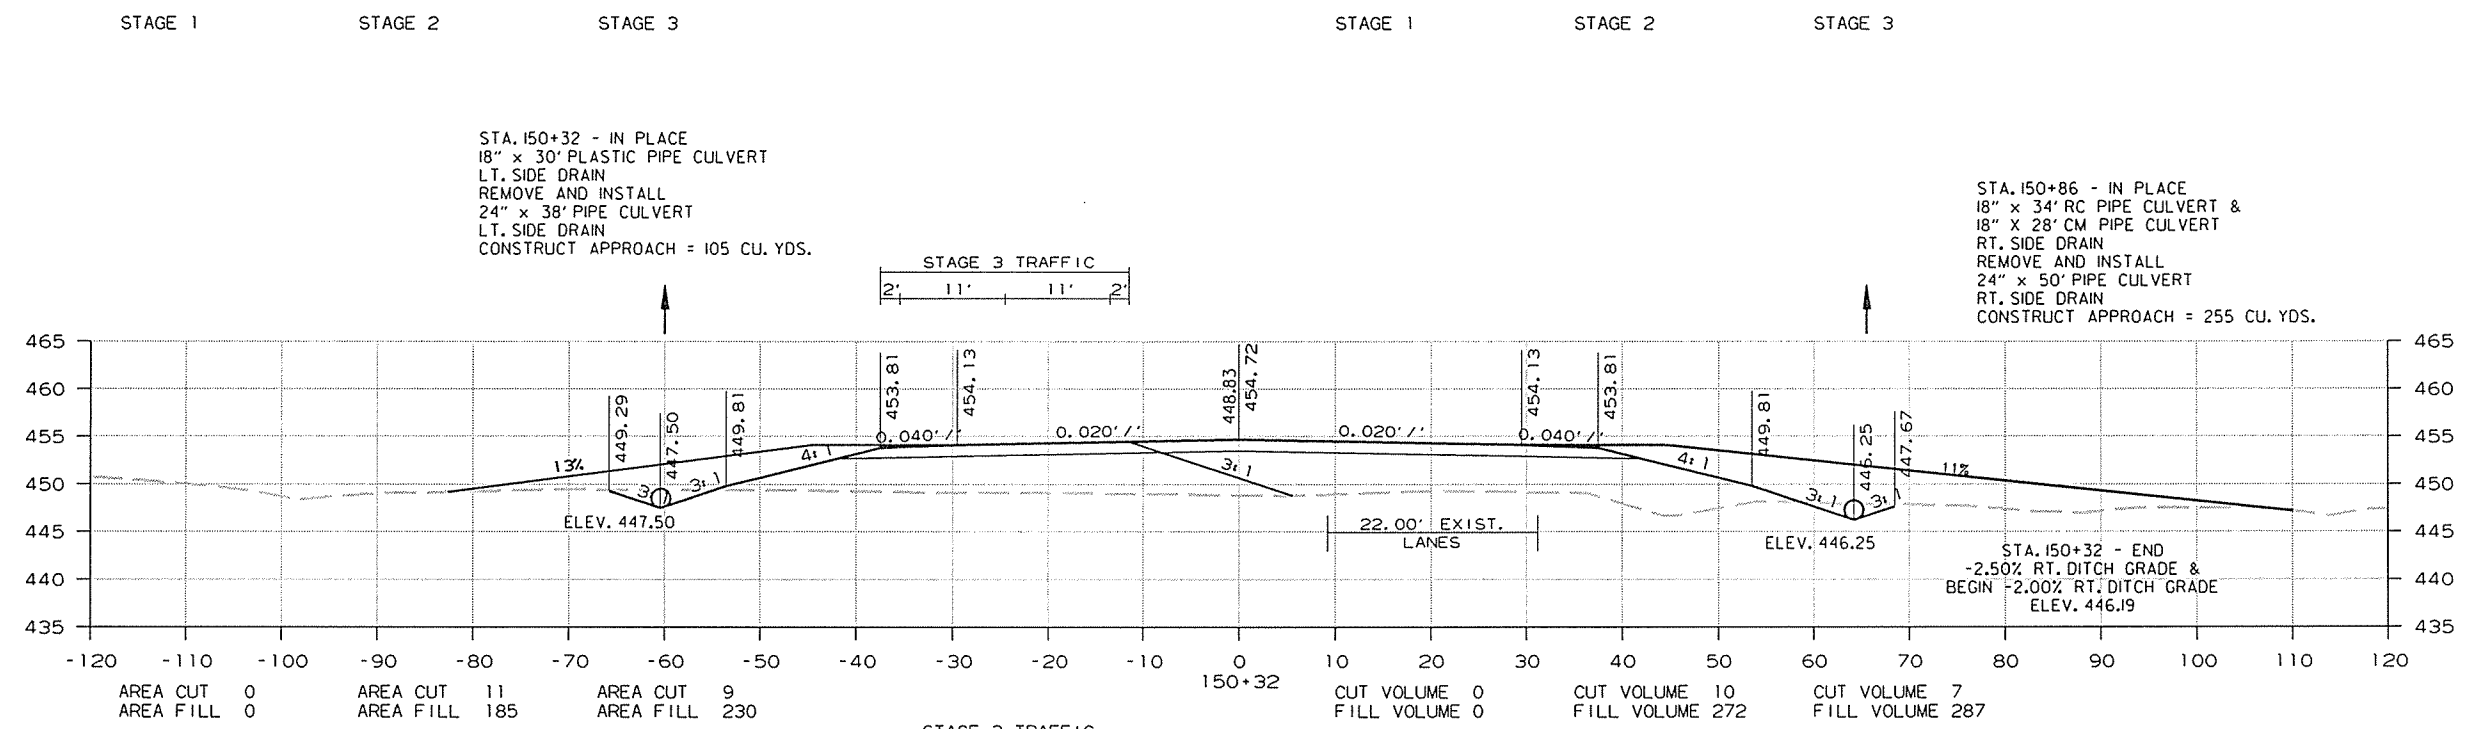


CROSS SECTION STA. 149+00 TO STA. 150+32

8/26/2014 R080484.DGN

DATE REVISED	DATE FILMED	DATE REVISED	DATE FILMED	FED. RD. DIST. NO.	STATE	FED. AID PROJ. NO.	SHEET NO.	TOTAL SHEETS
				6	ARK.			
				JOB NO.	080484		240	283

2 CROSS SECTIONS

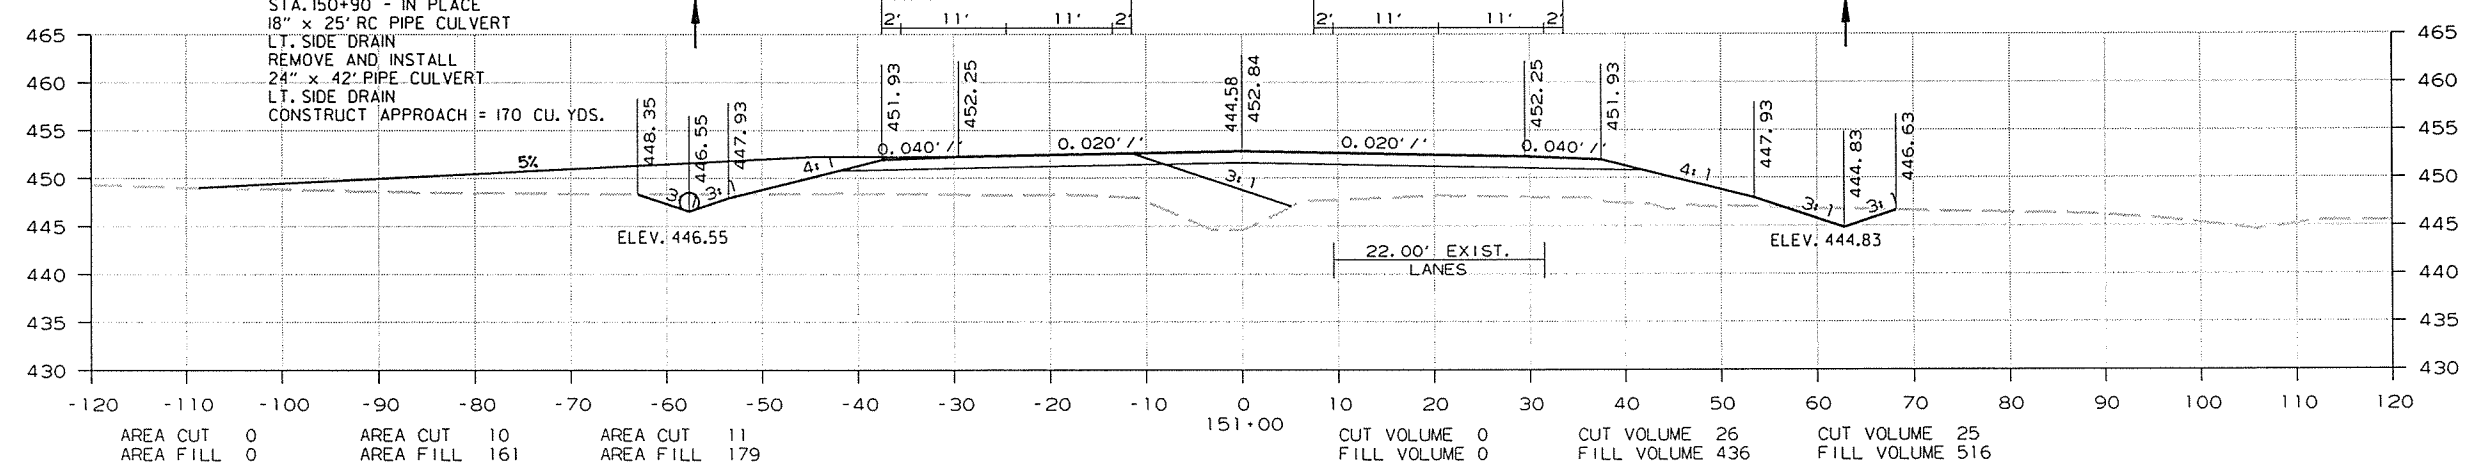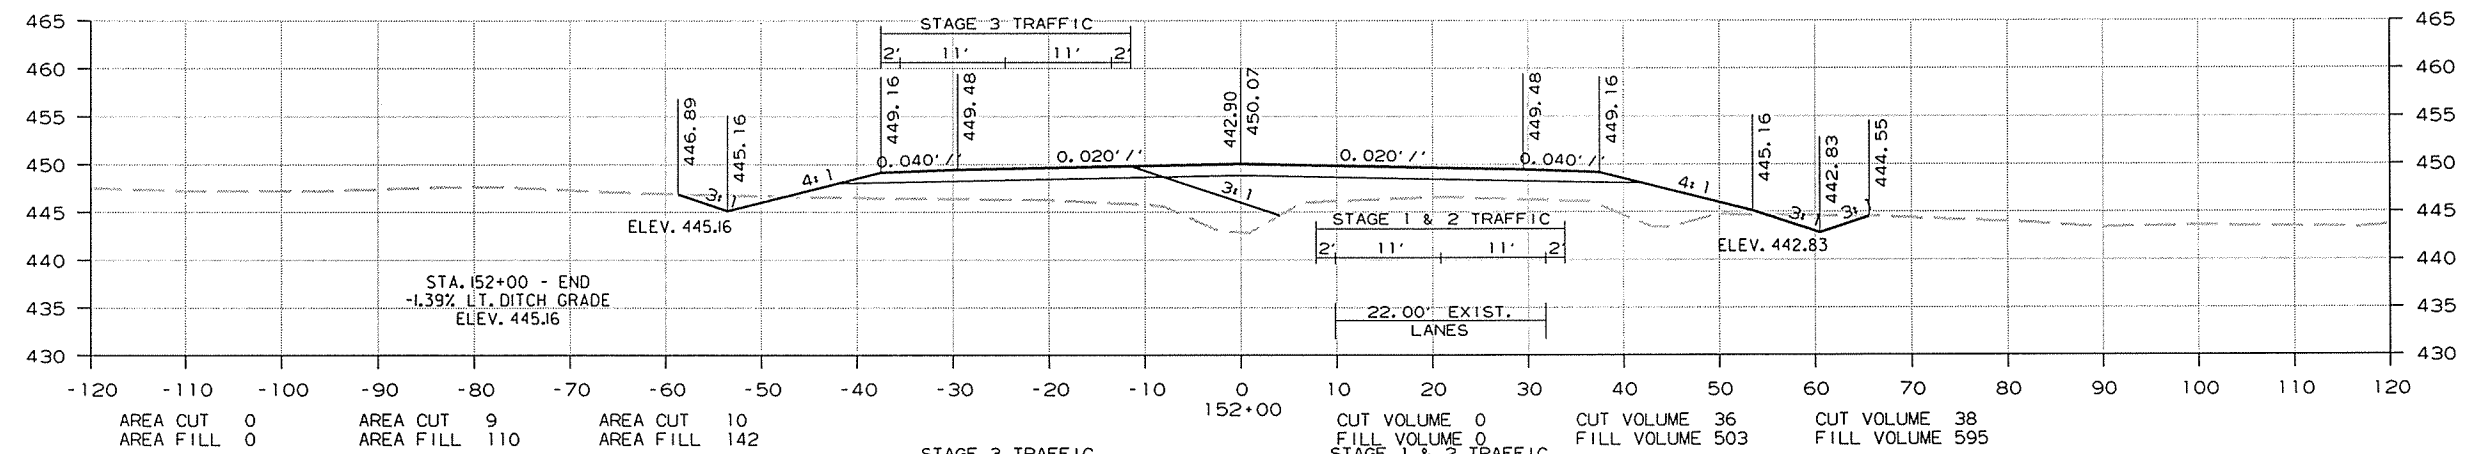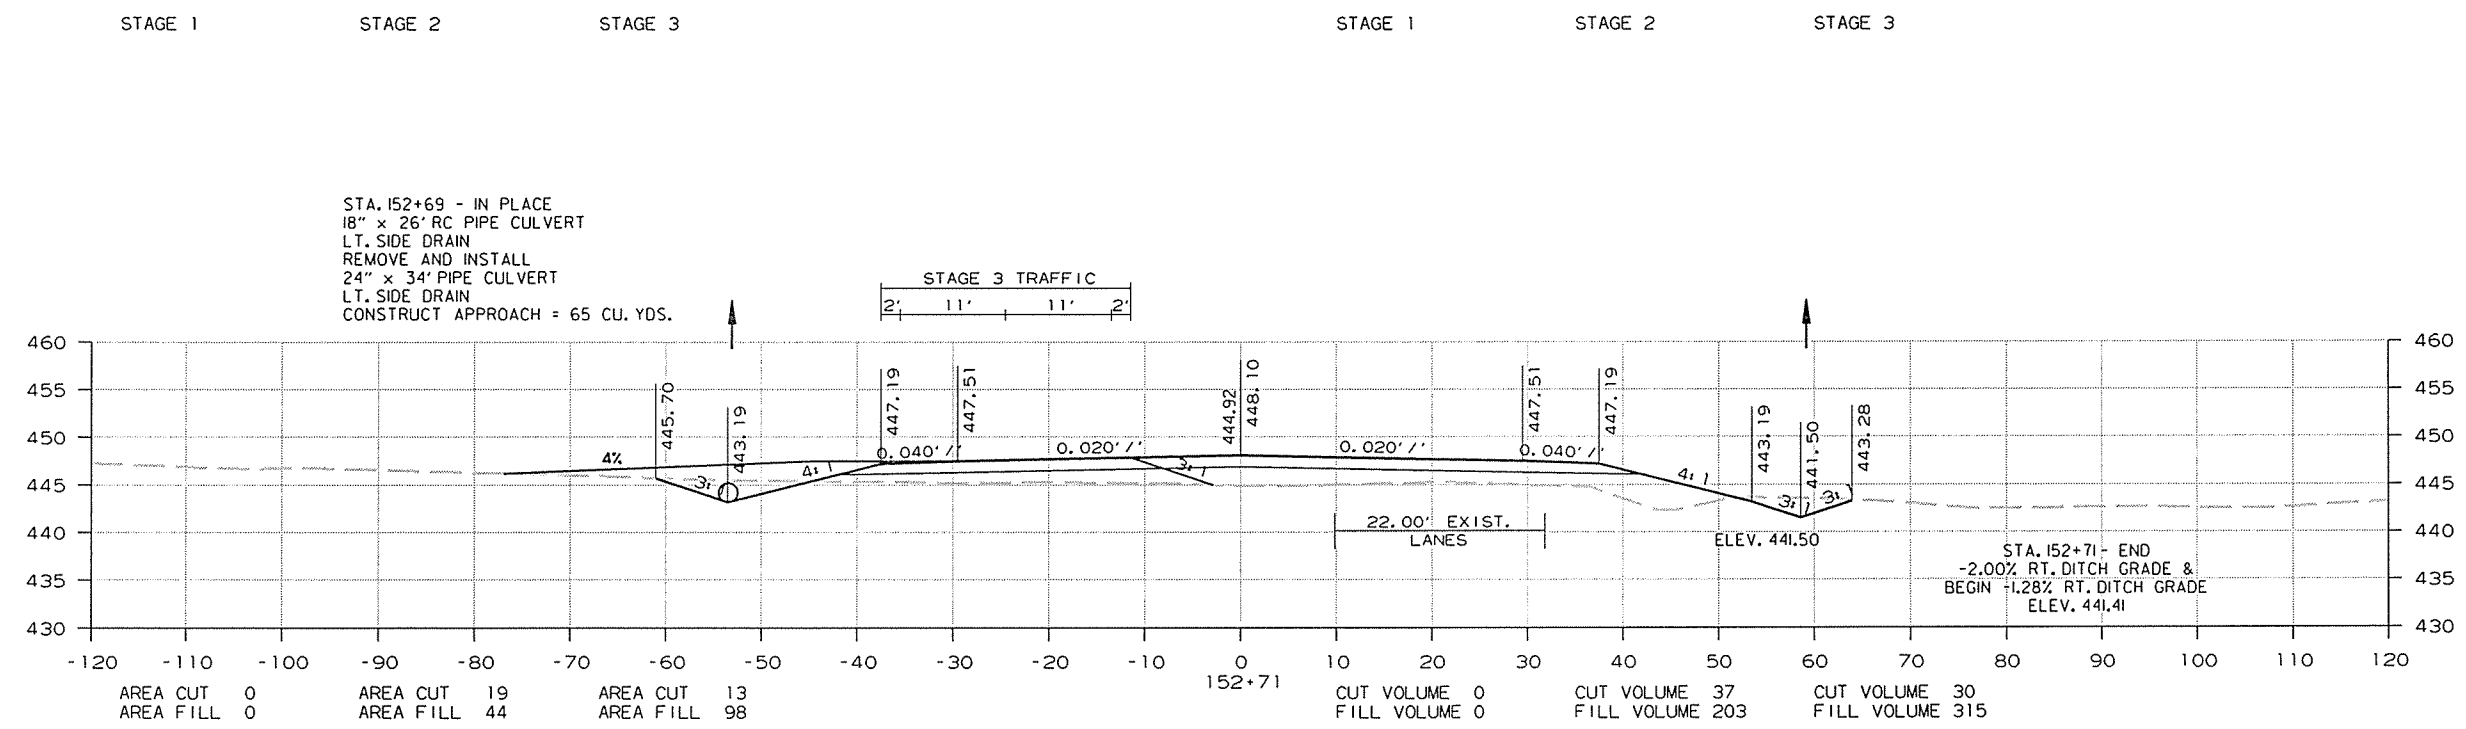


CROSS SECTION STA. 151+00 TO STA. 152+71

8/26/2014
R080484.DGN

DATE REVISED	DATE FILMED	DATE REVISED	DATE FILMED	FED. RD. DIST. NO.	STATE	FED. AID PROJ. NO.	SHEET NO.	TOTAL SHEETS	
				6	ARK.				
							JOB NO. 080484	241	283

2 CROSS SECTIONS

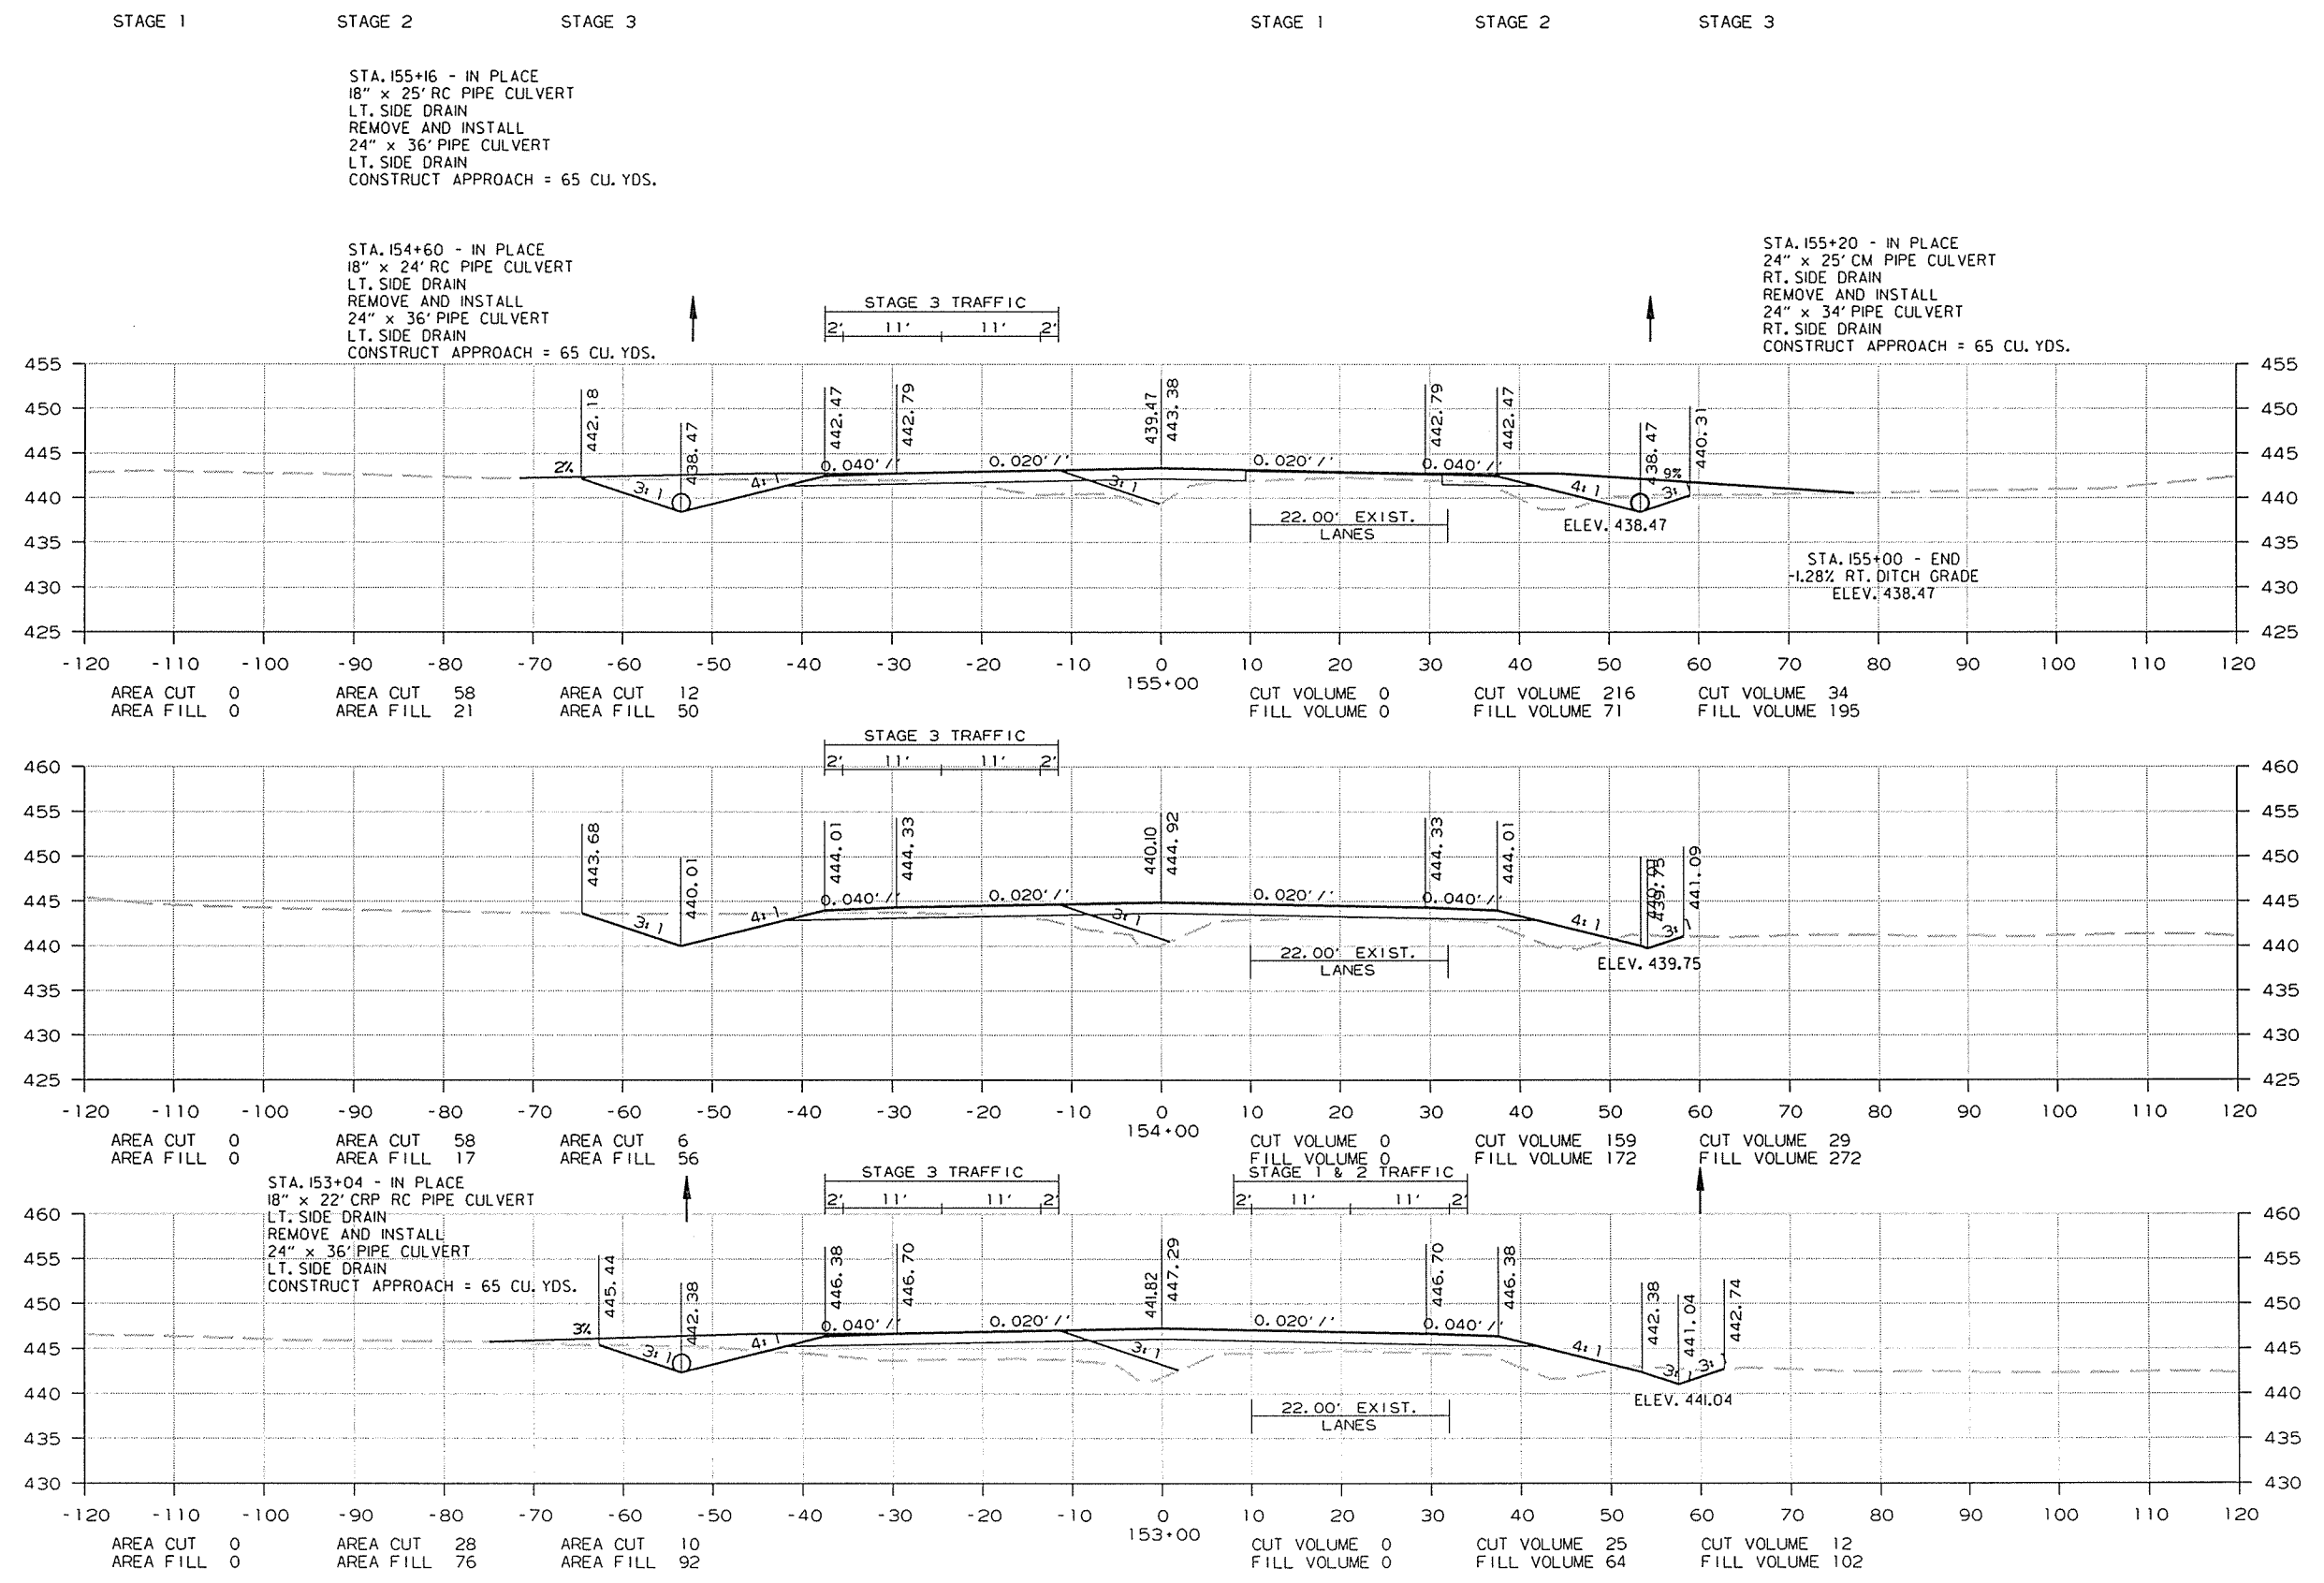


CROSS SECTION STA. 153+00 TO STA. 155+00

8/26/2014 R080484.DGN

DATE REVISED	DATE FILMED	DATE REVISED	DATE FILMED	FED. RD. DIST. NO.	STATE	FED. AID PROJ. NO.	SHEET NO.	TOTAL SHEETS
				6	ARK.			
				JOB NO.	080484		242	283

2 CROSS SECTIONS

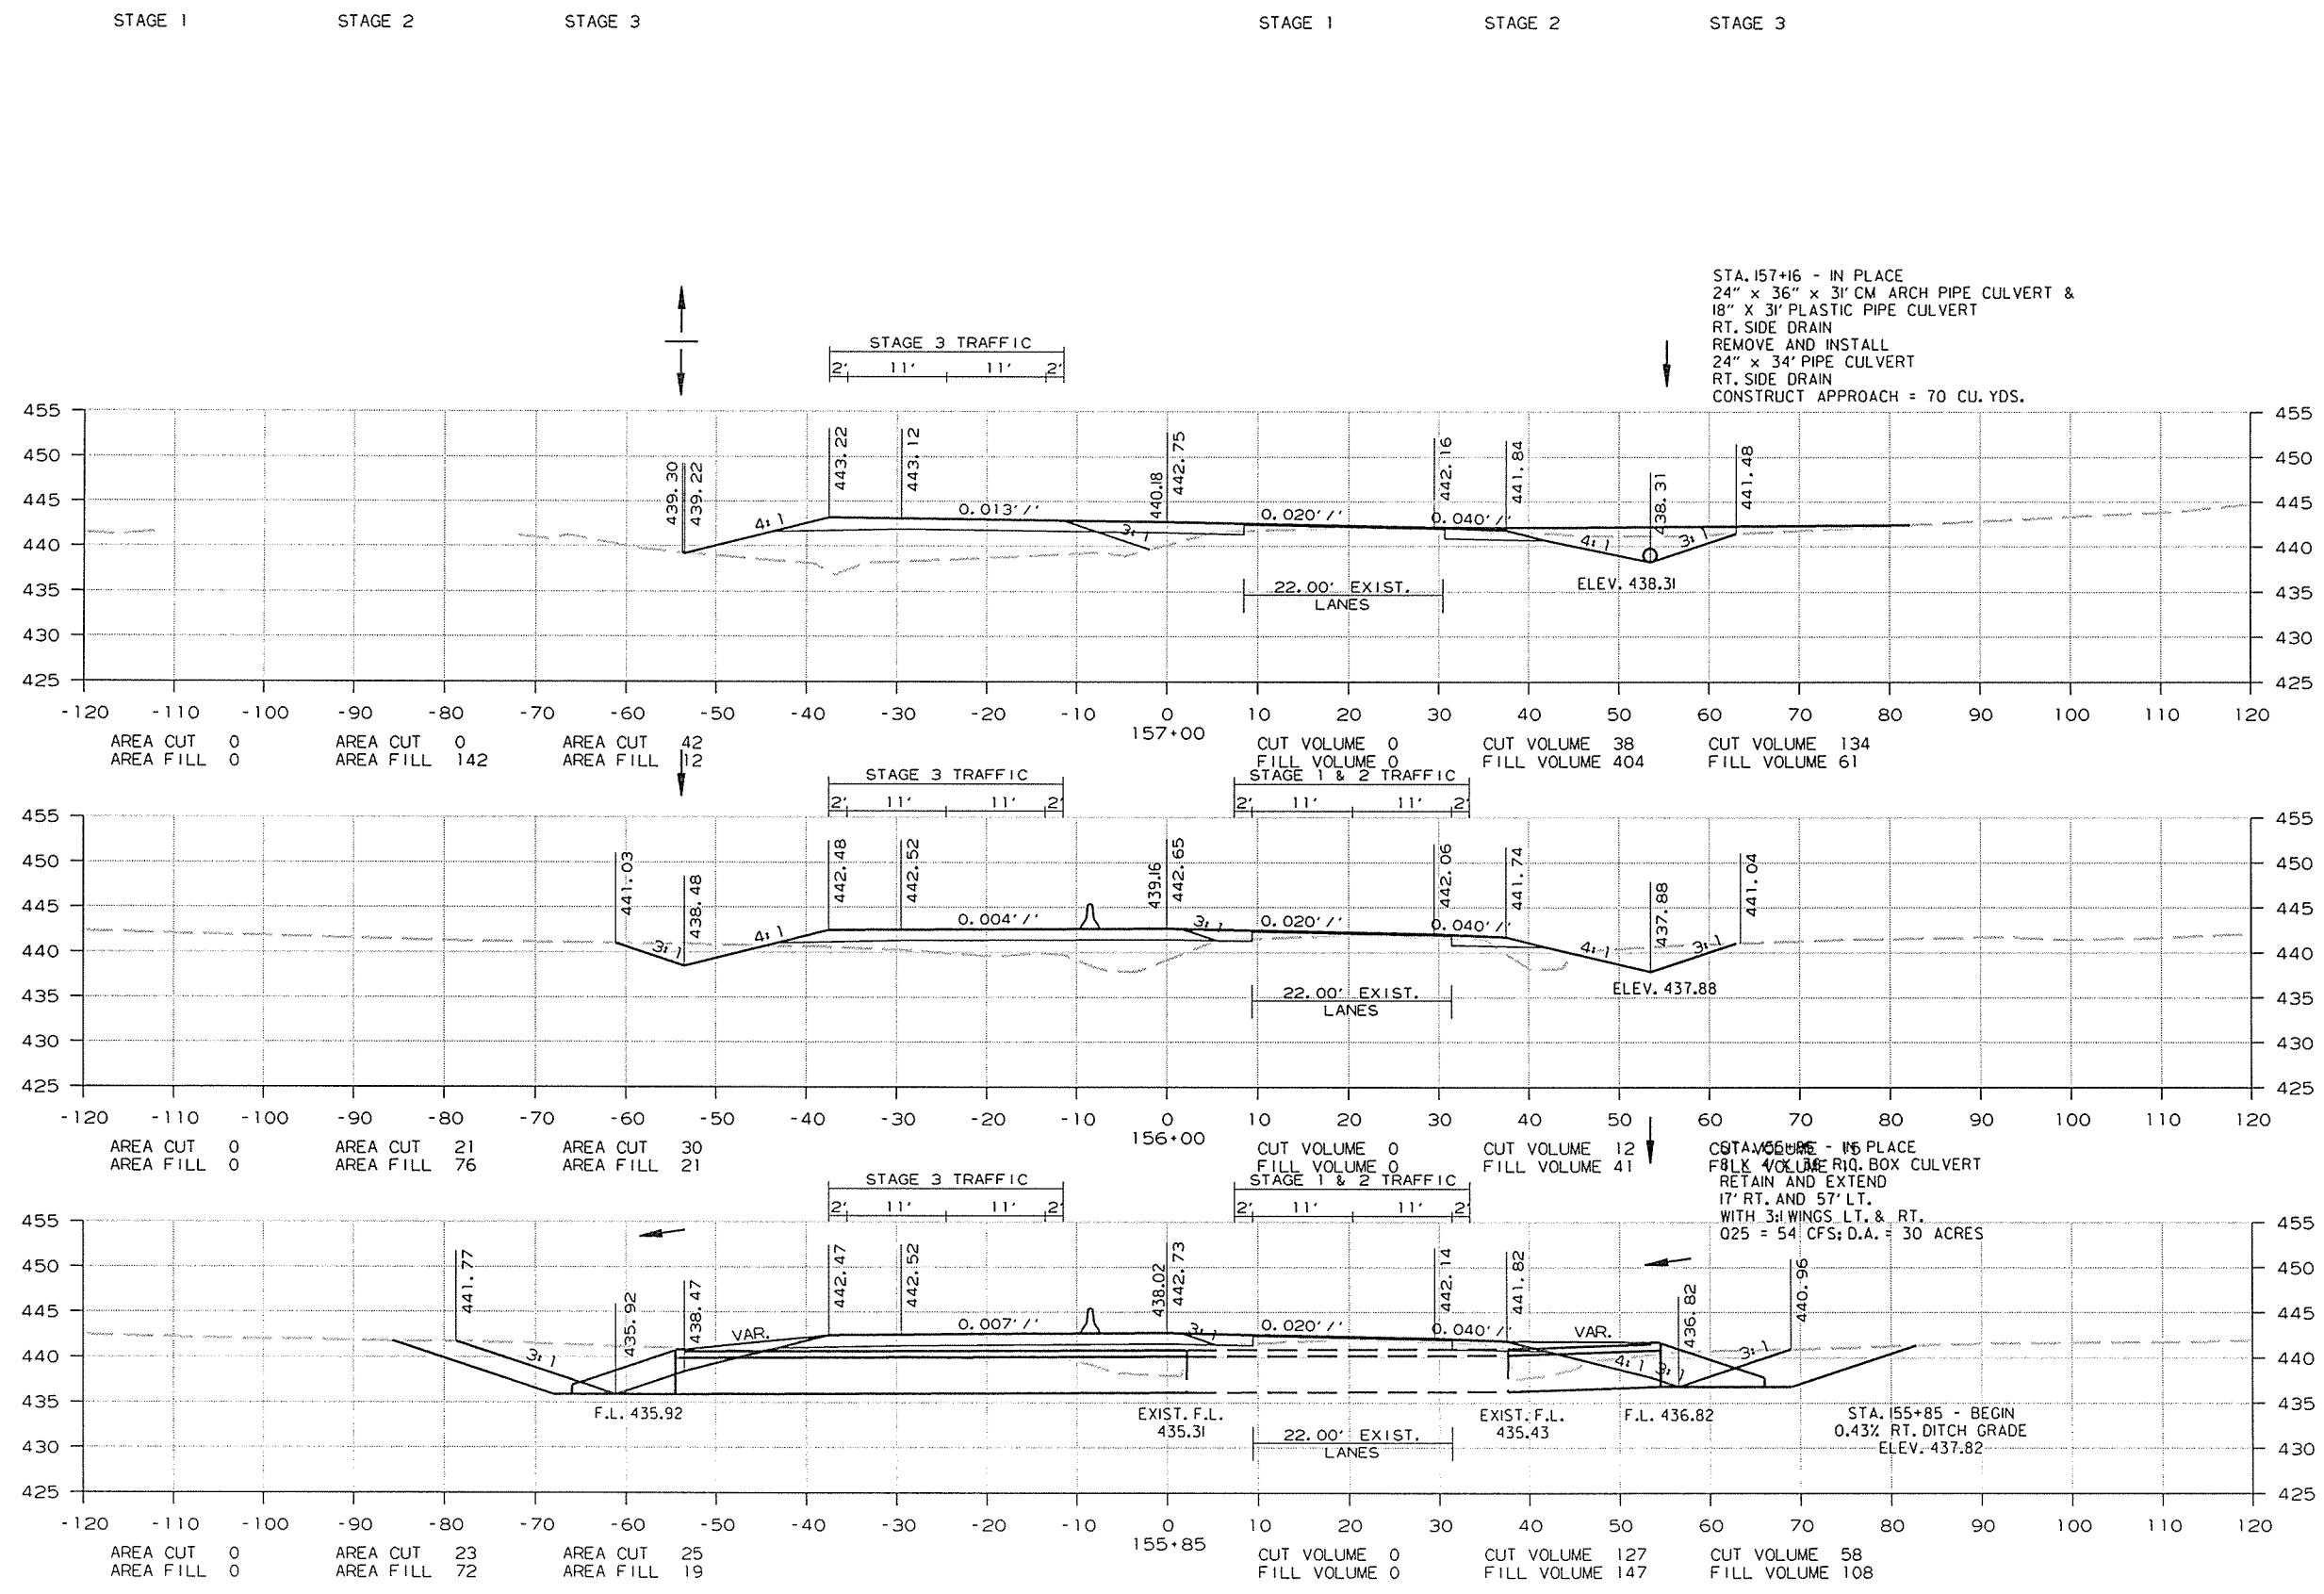


CROSS SECTION STA. 155+85 TO STA. 157+00

8/26/2014 R080484.DGN

DATE REVISED	DATE FILMED	DATE REVISED	DATE FILMED	FED. RD. DIST. NO.	STATE	FED. AID PROJ. NO.	SHEET NO.	TOTAL SHEETS
				6	ARK.			
				JOB NO.	080484		243	283

2 CROSS SECTIONS

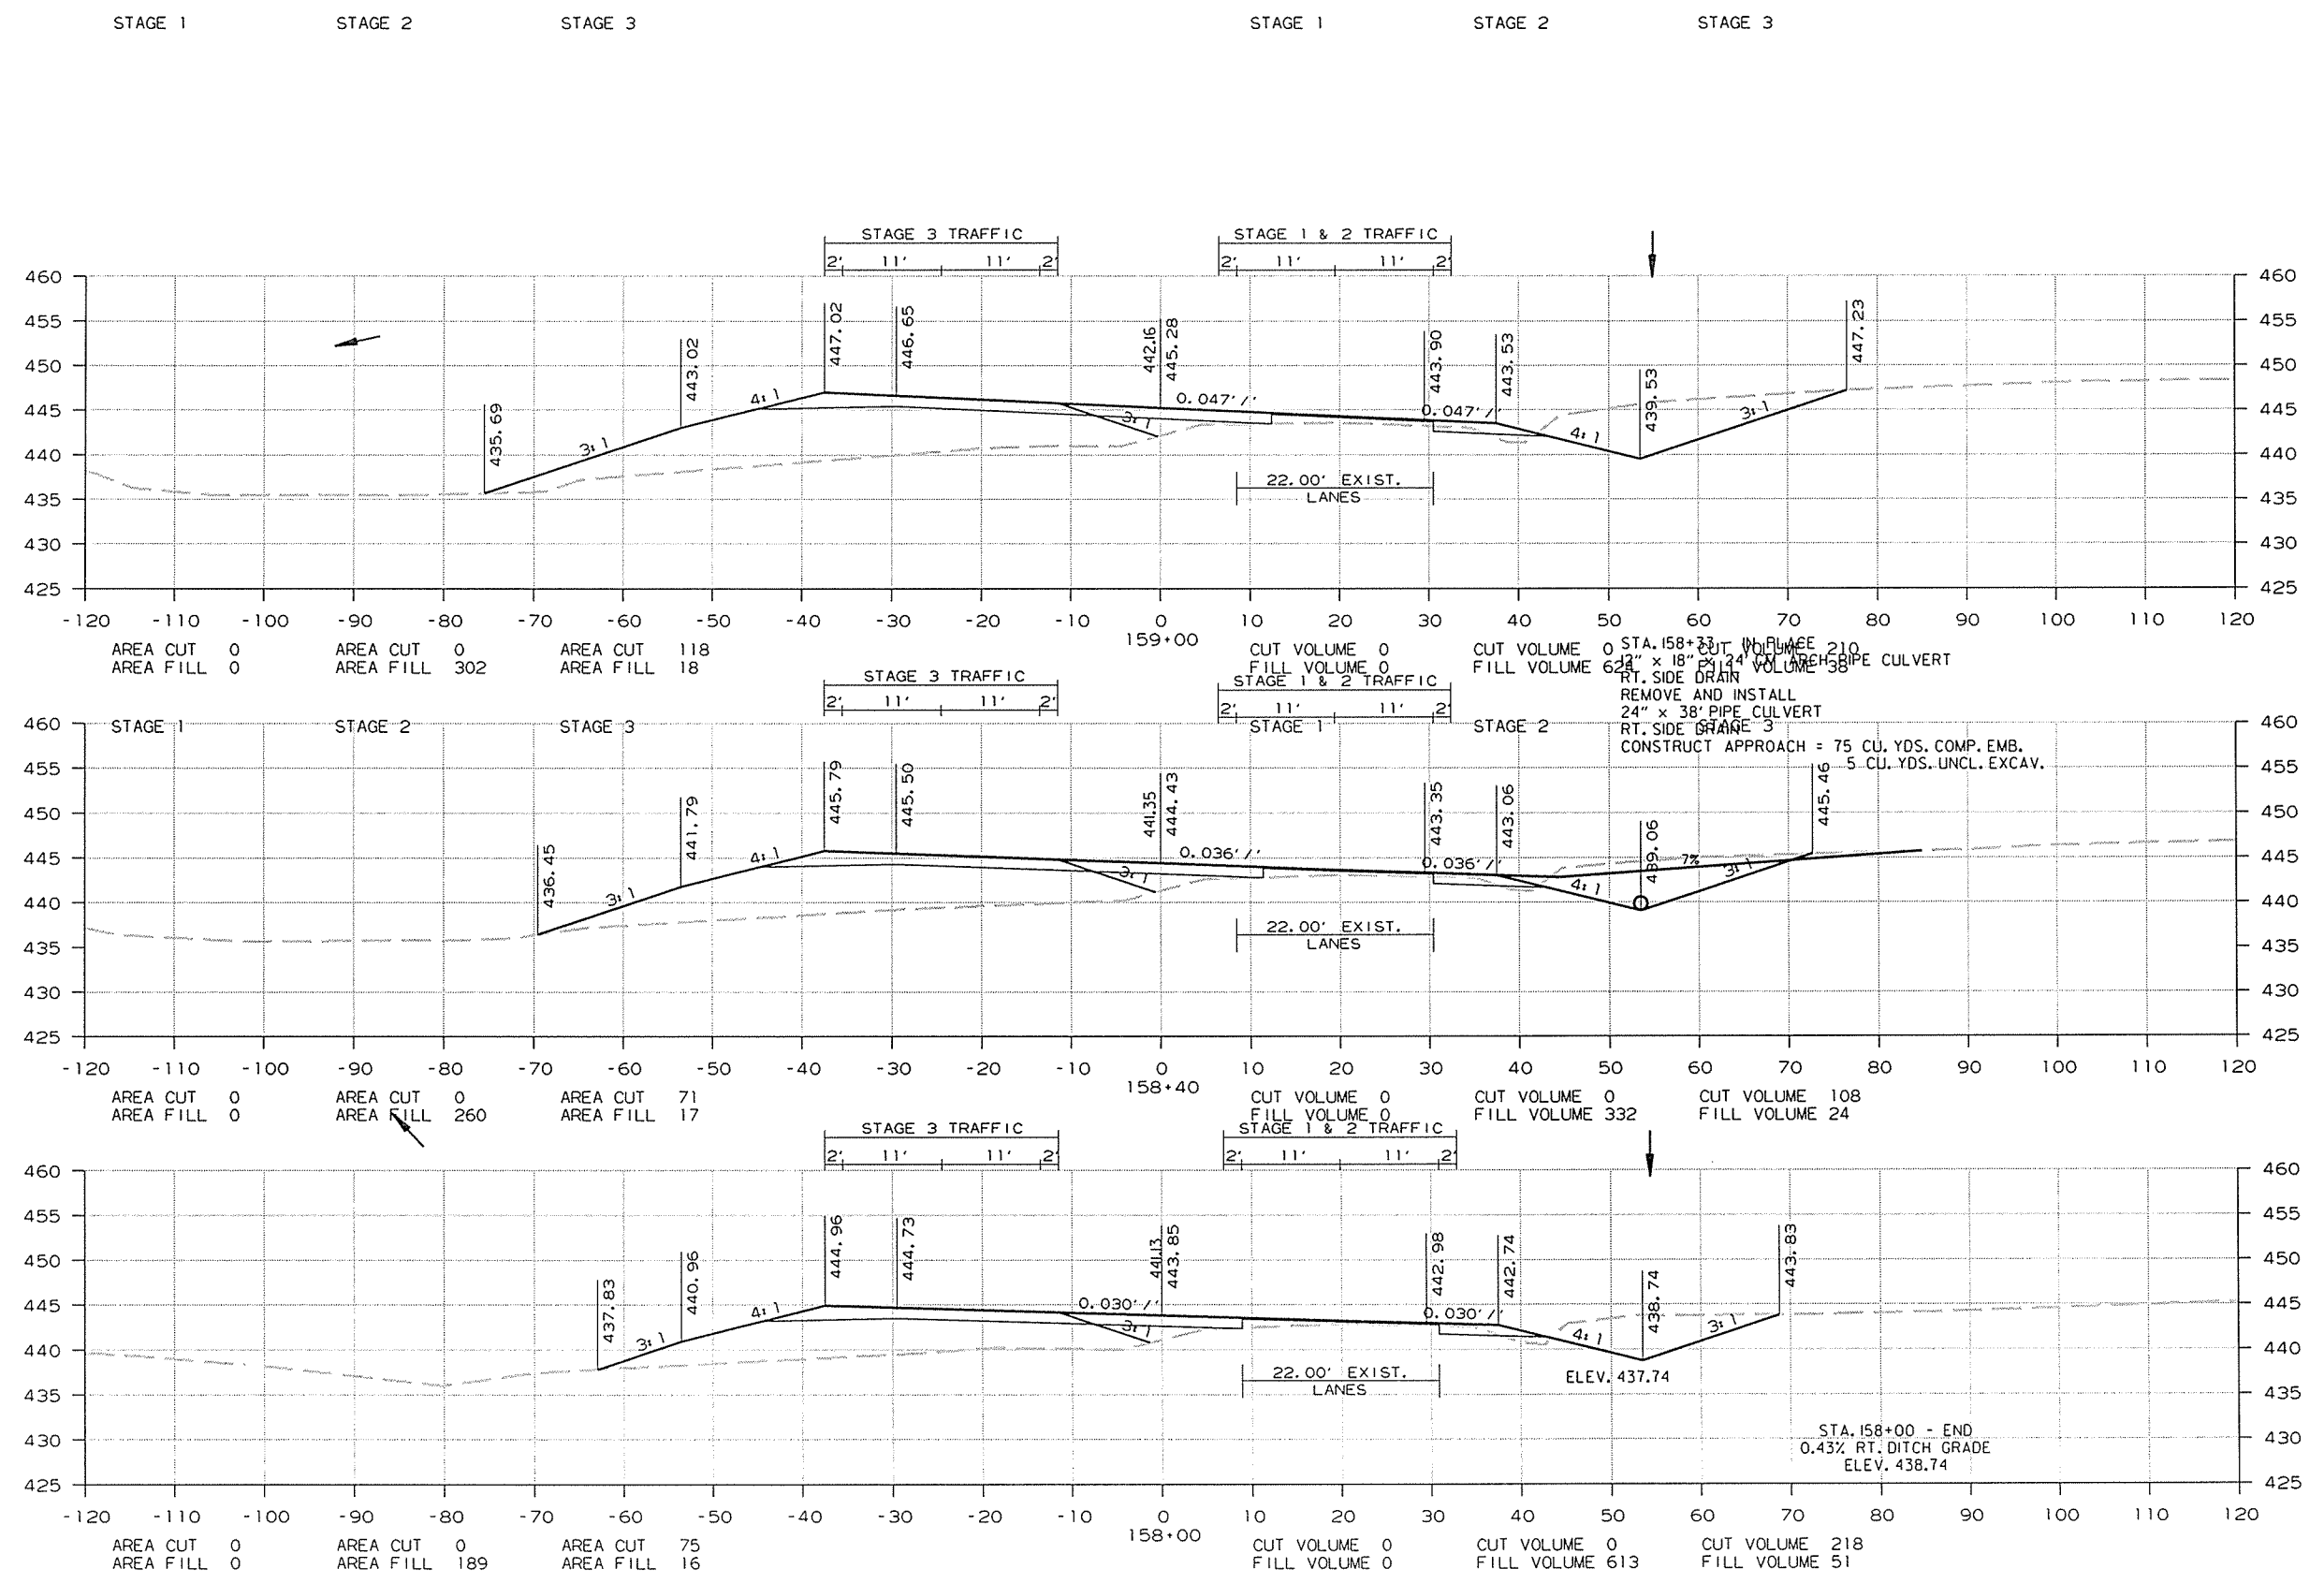

STA. 158+33 CUT VOLUME 210
 24" x 38" PIPE CULVERT
 RT. SIDE DRAIN
 REMOVE AND INSTALL
 24" x 38" PIPE CULVERT
 RT. SIDE DRAIN
 CONSTRUCT APPROACH = 75 CU. YDS. COMP. EMB.
 5 CU. YDS. UNCL. EXCAV.

STA. 158+00 - END
 0.43% RT. DITCH GRADE
 ELEV. 438.74



CROSS SECTION STA. 158+00 TO STA. 159+00

8/26/2014 R080484.DGN

DATE REVISED	DATE FILMED	DATE REVISED	DATE FILMED	FED. RD. DIST. NO.	STATE	FED. AID PROJ. NO.	SHEET NO.	TOTAL SHEETS
				6	ARK.			
				JOB NO.		080484	244	283

2 CROSS SECTIONS

STAGE 1 STAGE 2 STAGE 3 STAGE 1 STAGE 2 STAGE 3

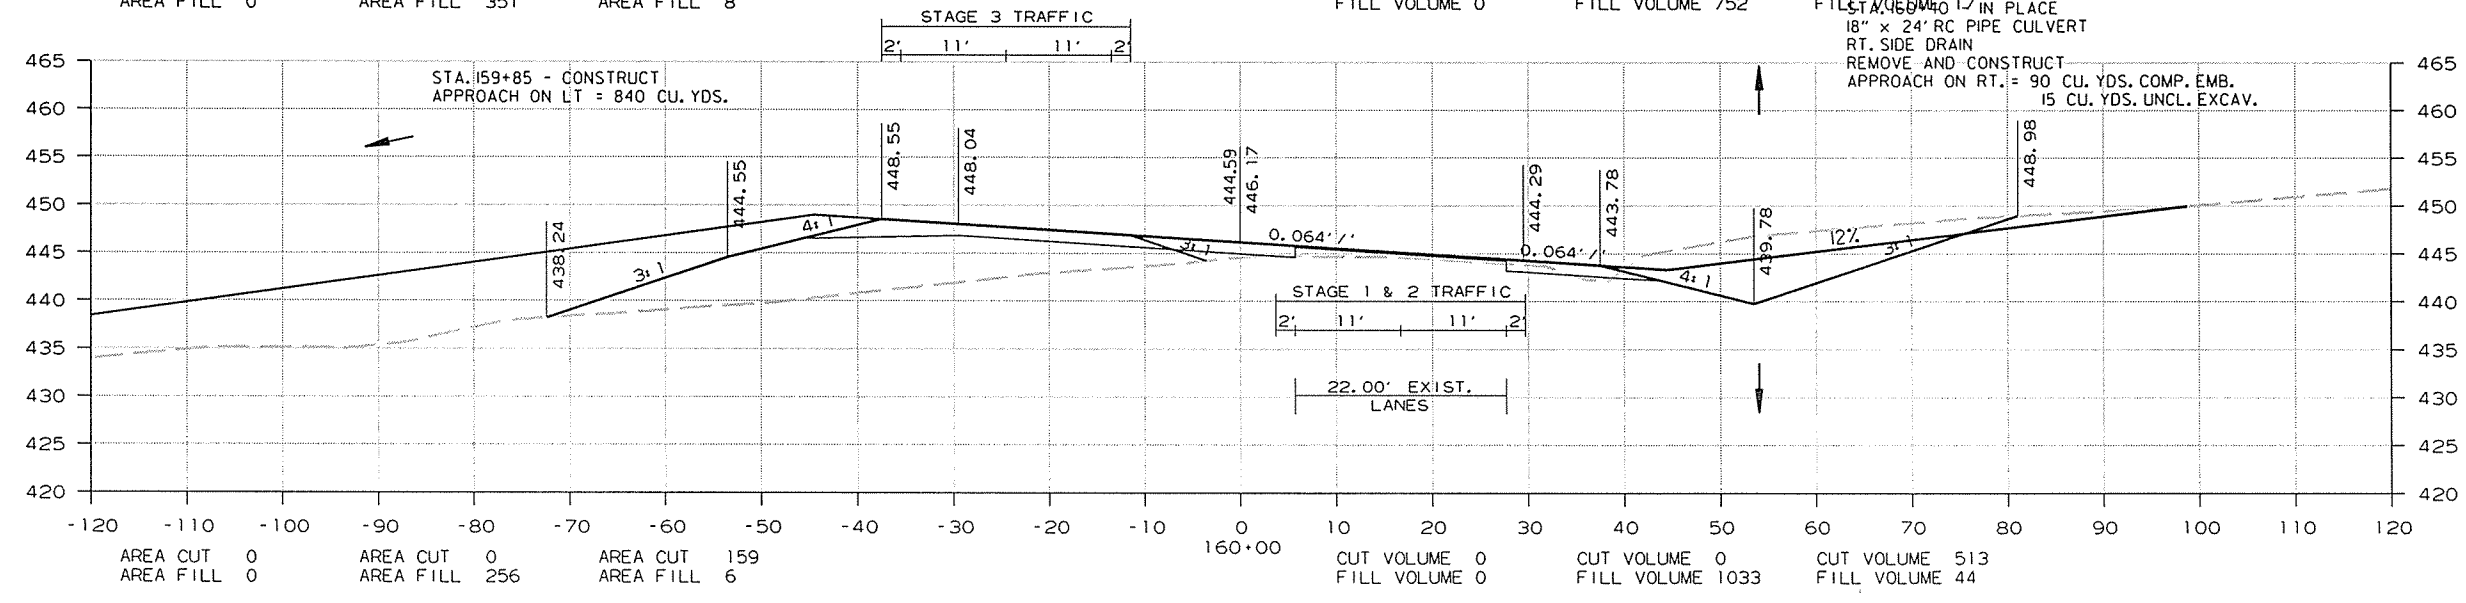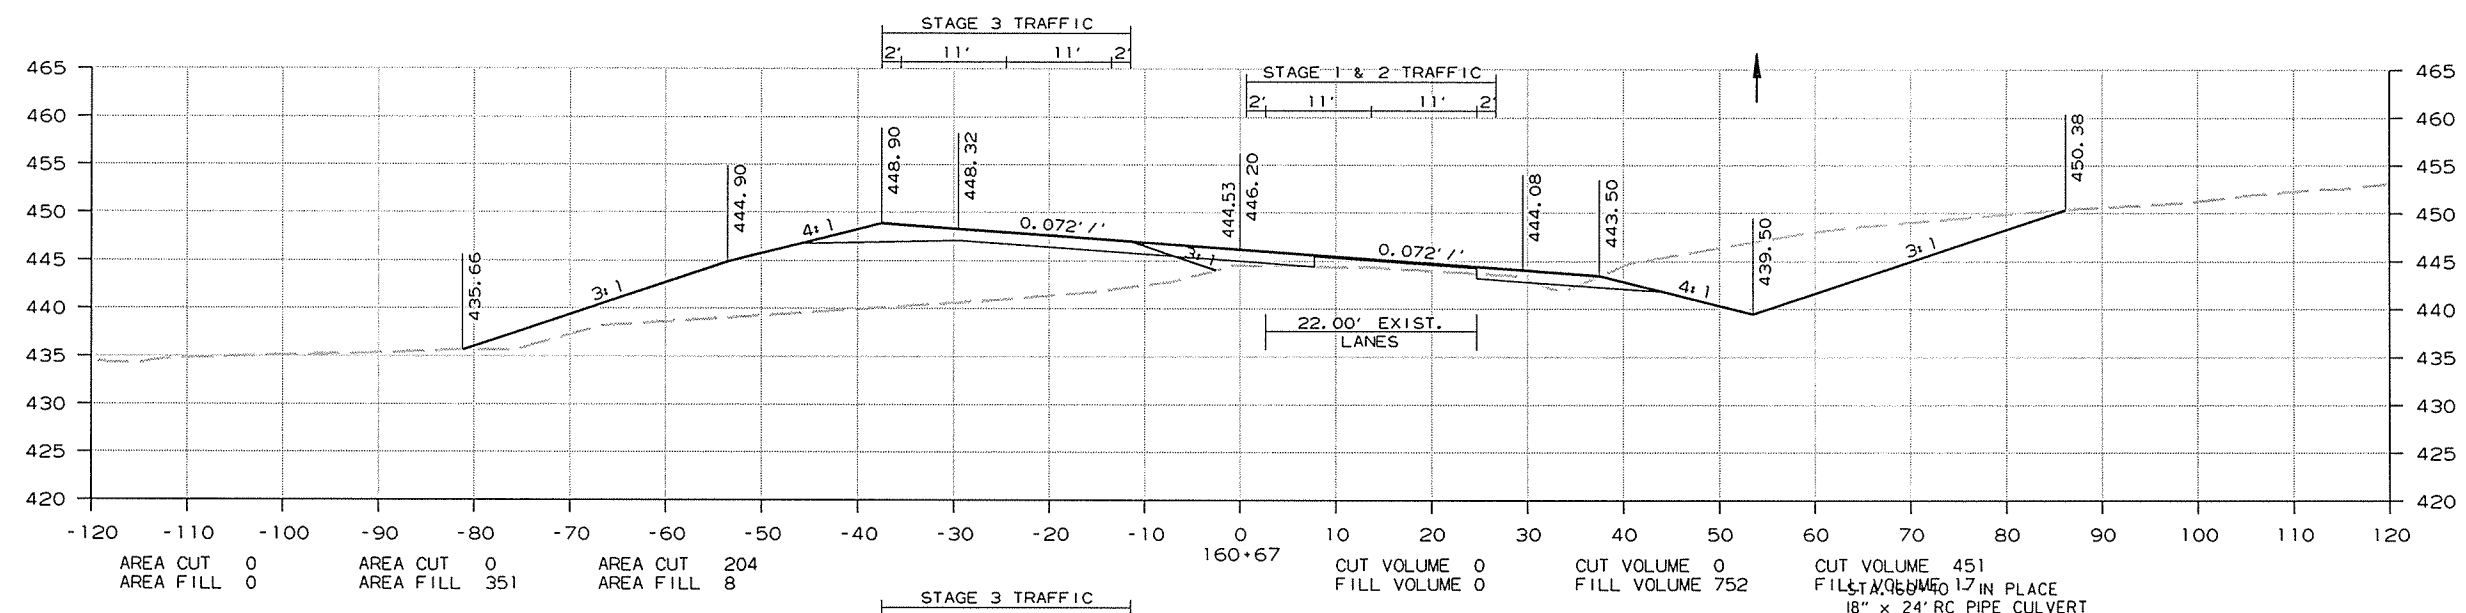



CROSS SECTION STA. 160+00 TO STA. 160+67

8/26/2014 R080484.DGN

DATE REVISED	DATE FILED	DATE REVISED	DATE FILED	FED. RD. DIST. NO.	STATE	FED. AID PROJ. NO.	SHEET NO.	TOTAL SHEETS
				6	ARK.			
						JOB NO. 080484	245	283

2 CROSS SECTIONS

STAGE 1 STAGE 2 STAGE 3 STAGE 1 STAGE 2 STAGE 3


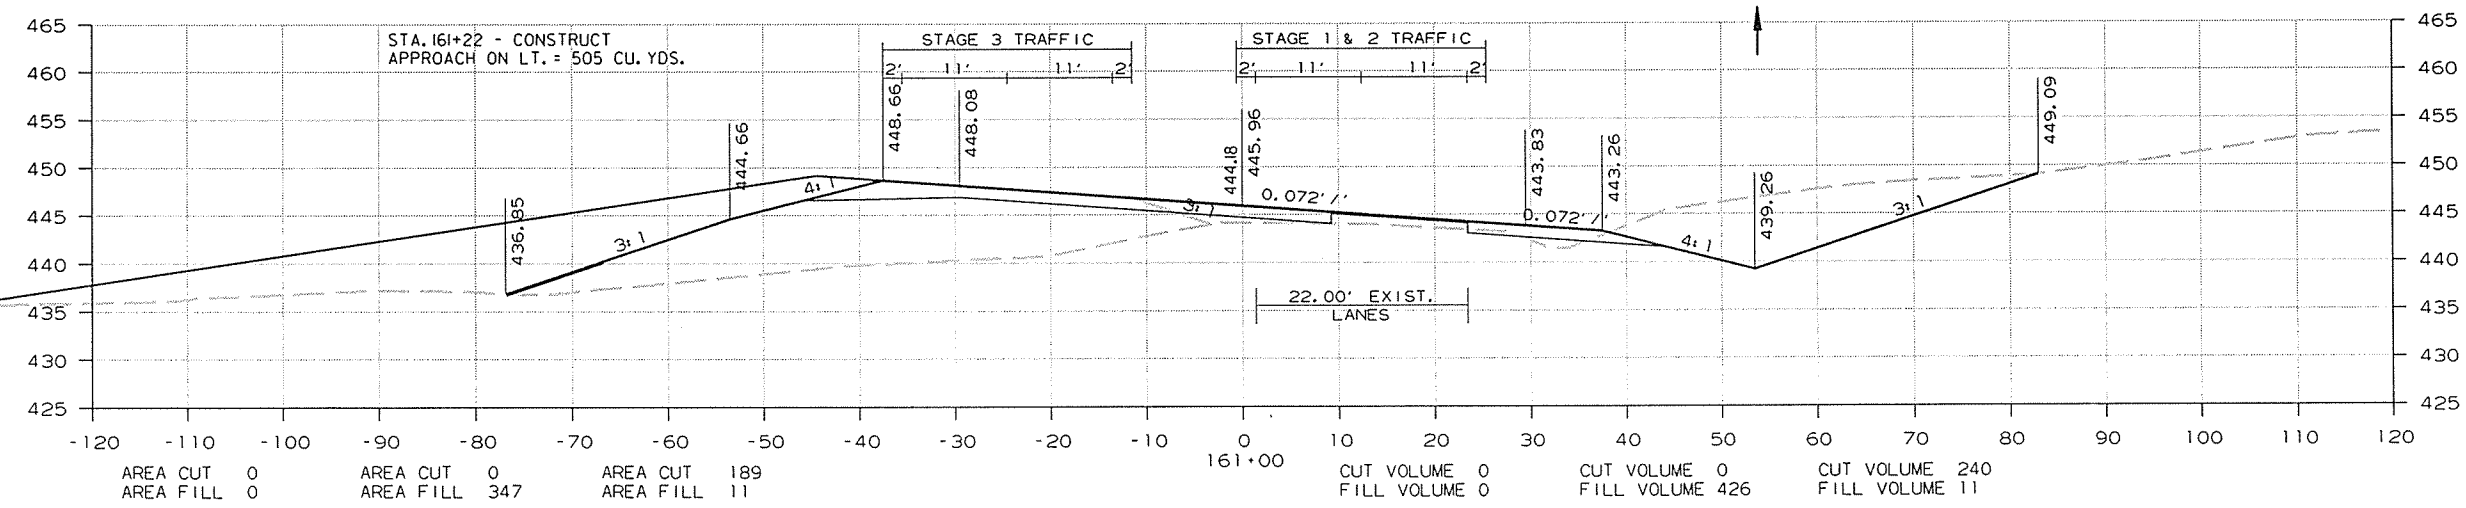
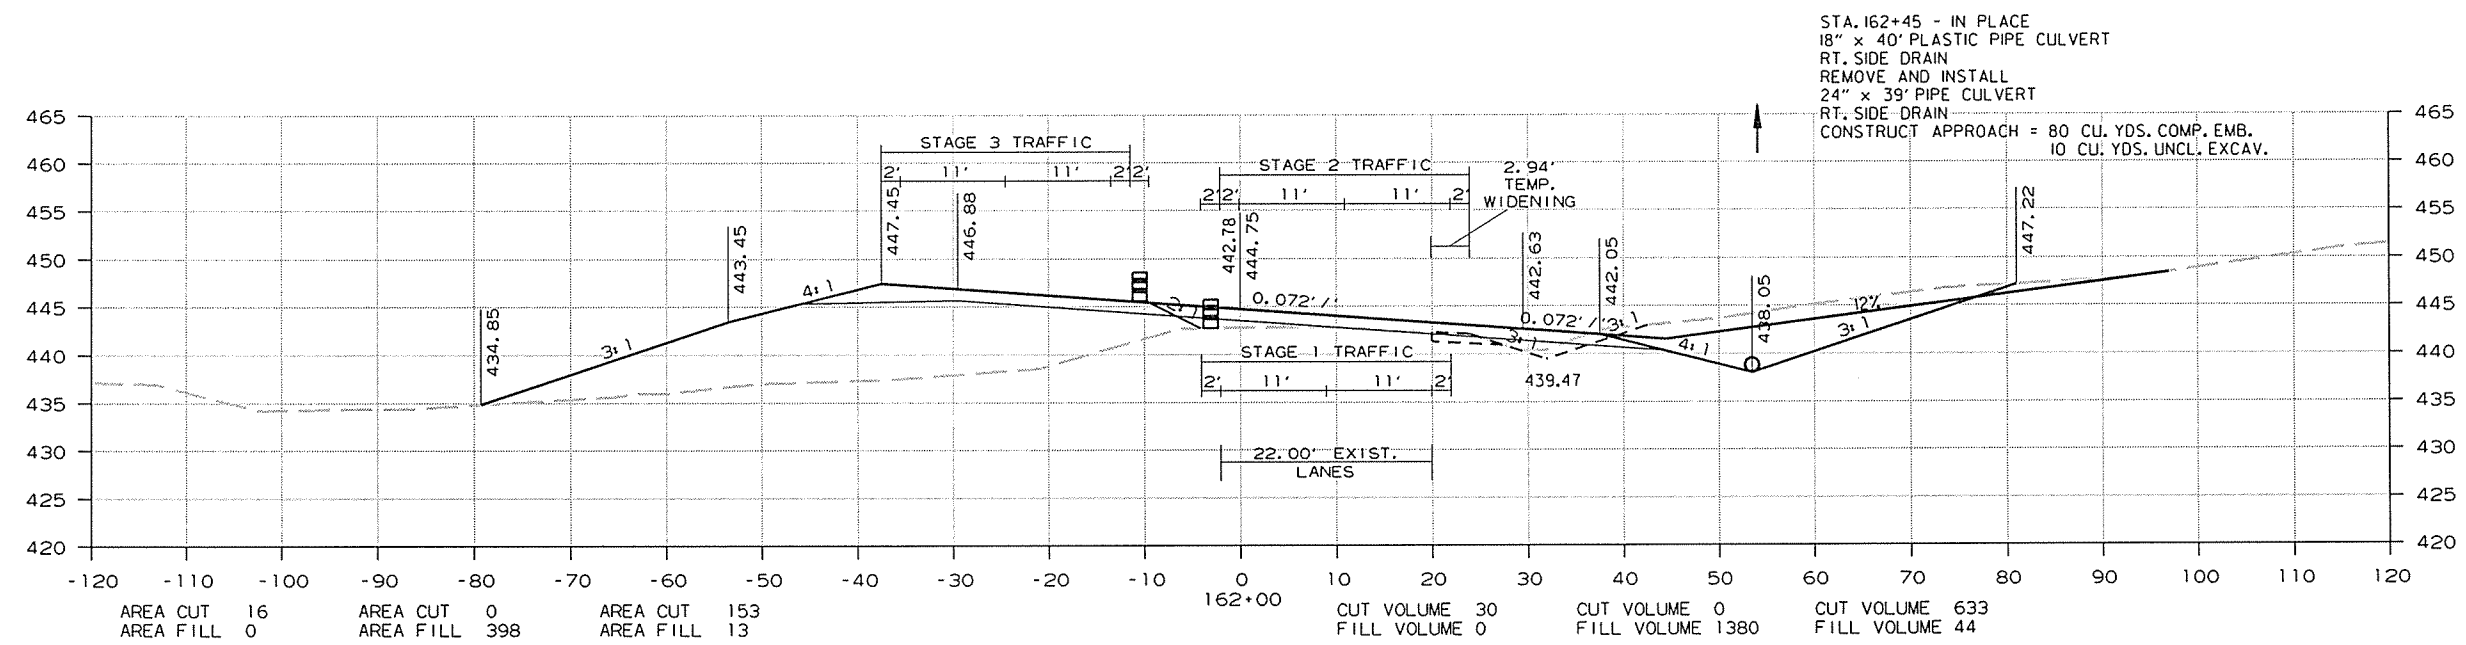


CROSS SECTION STA. 161+00 TO STA. 162+00

8/26/2014 R080484.DGN

DATE REVISED	DATE FILMED	DATE REVISED	DATE FILMED	FED. RD. DIST. NO.	STATE	FED. AID PROJ. NO.	SHEET NO.	TOTAL SHEETS
				6	ARK.			
				JOB NO.	080484		246	283

2 CROSS SECTIONS

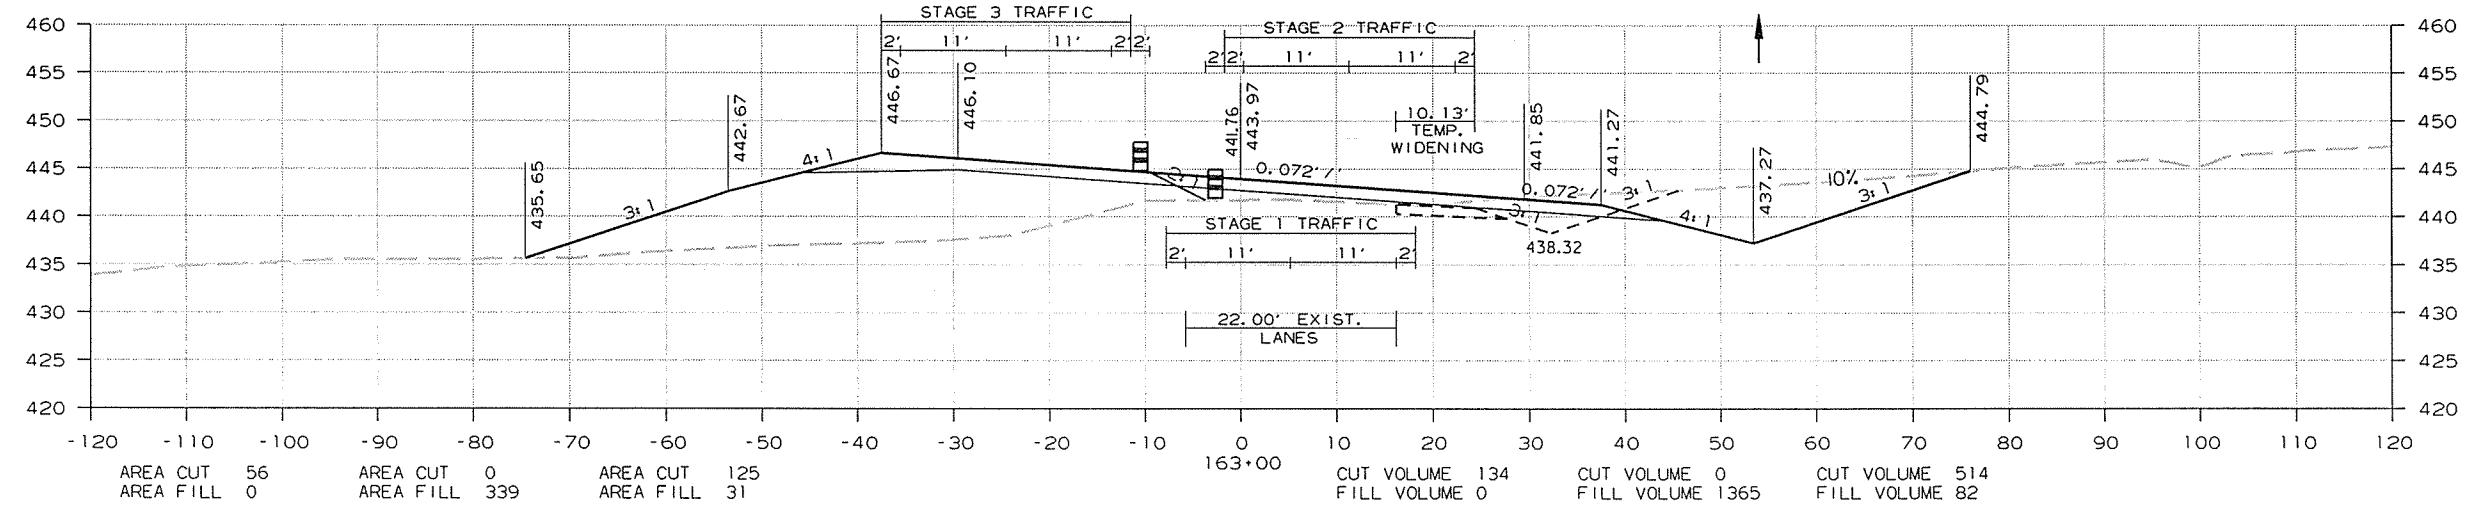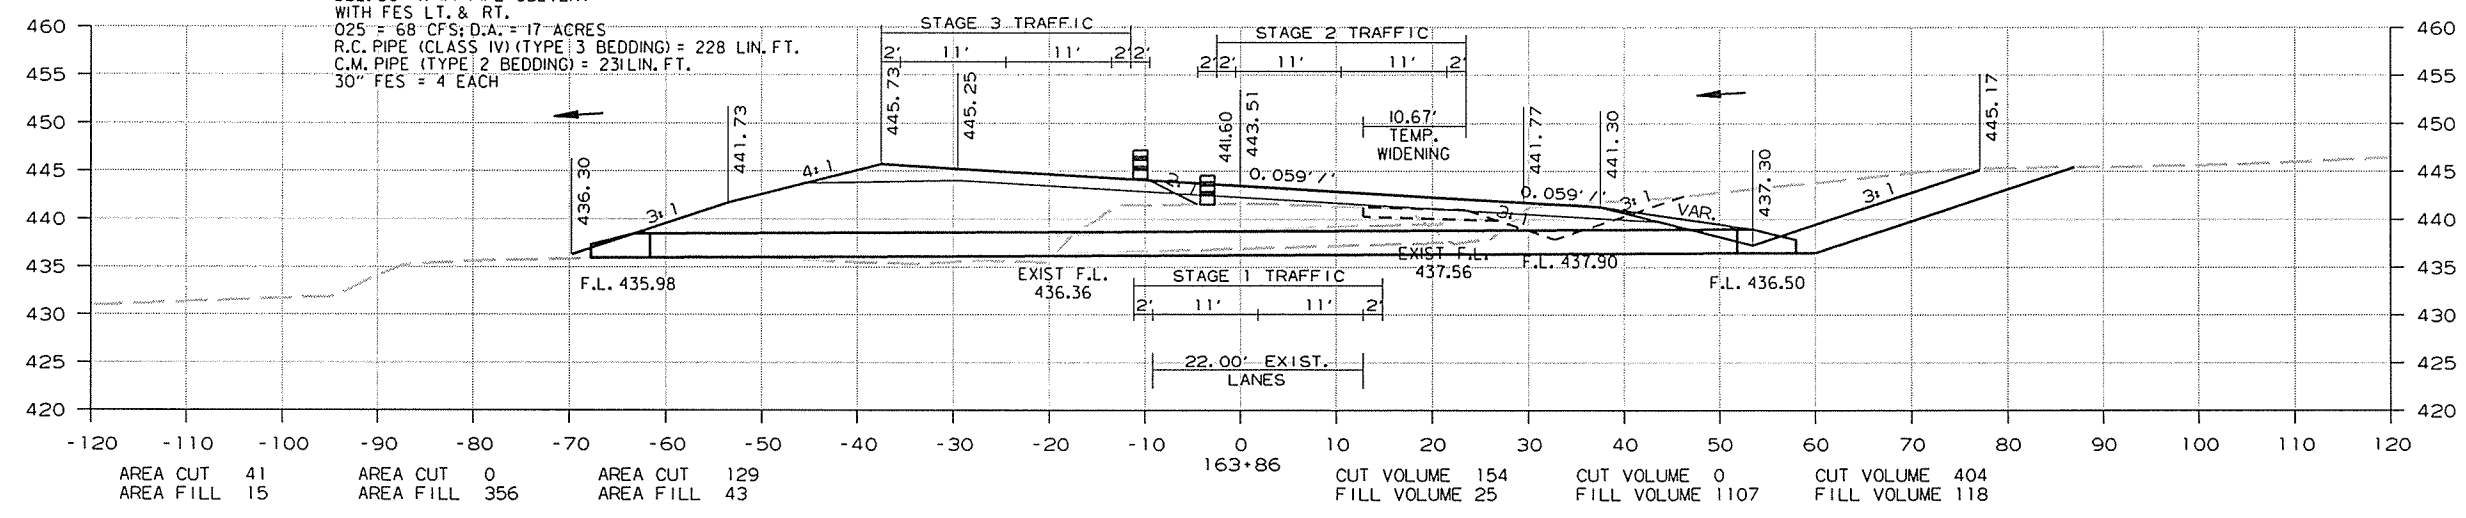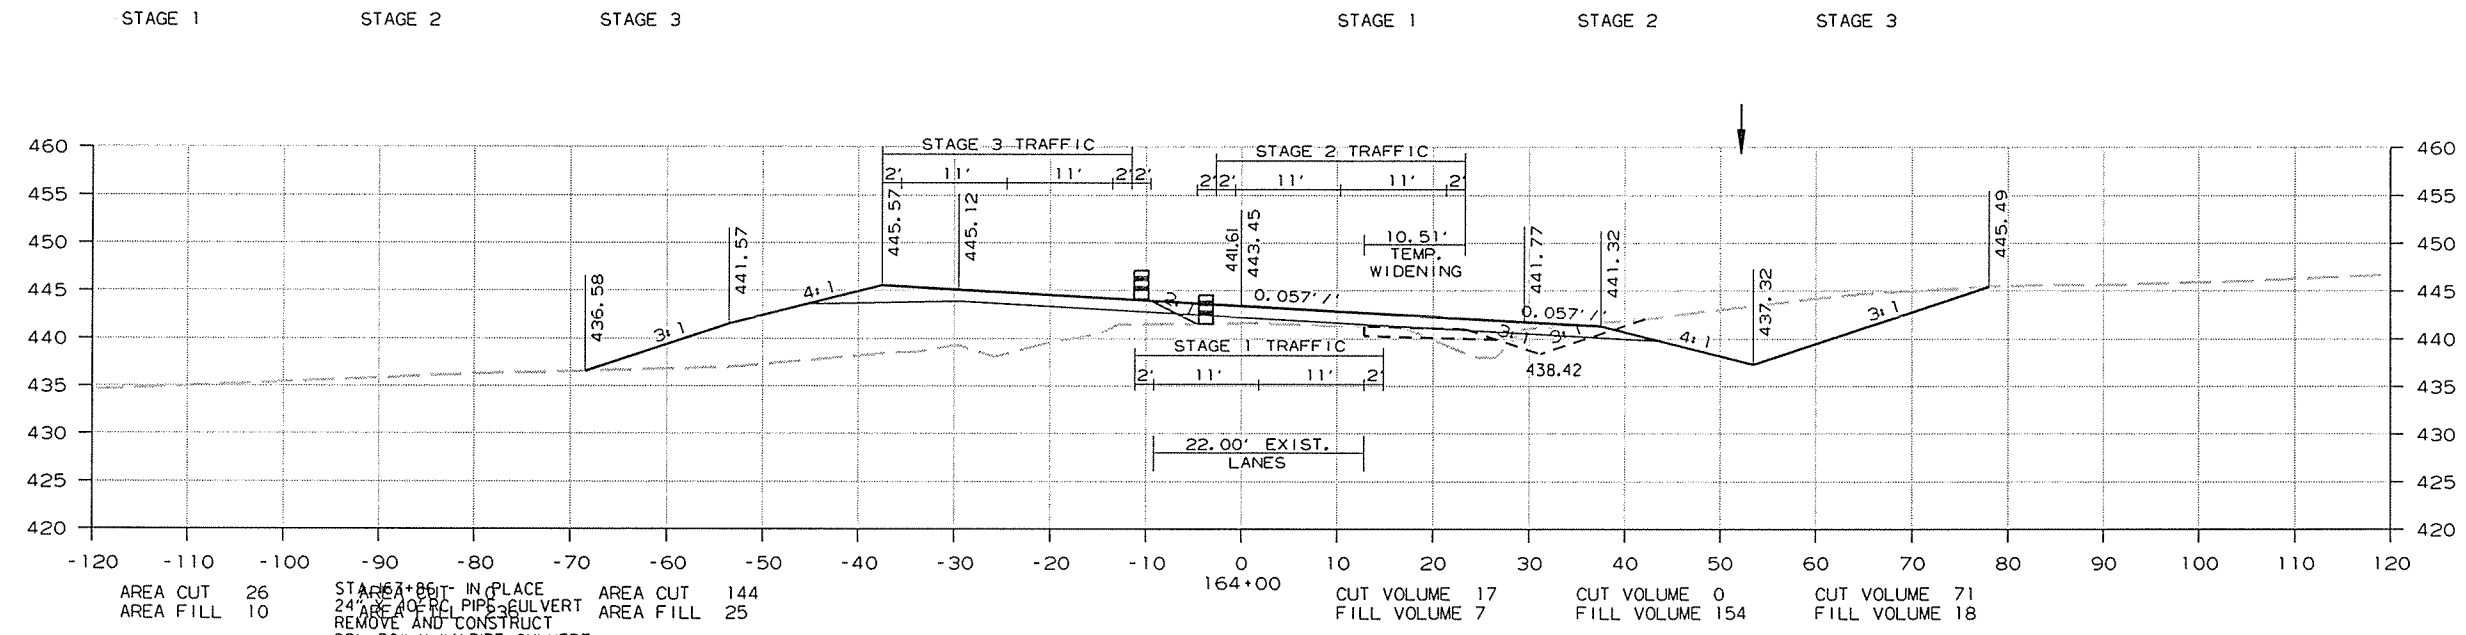


STAGE 1 CUT IN PLACE
 24" A.C. R.C. PIPE CULVERT
 REMOVE AND CONSTRUCT
 DBL. 30" X 14" PIPE CULVERT
 WITH FES LT. & RT.
 025 = 68' CFS; D.A. = 17' ACRES
 R.C. PIPE (CLASS IV) (TYPE 3 BEDDING) = 228 LIN. FT.
 C.M. PIPE (TYPE 2 BEDDING) = 231 LIN. FT.
 30" FES = 4 EACH

CROSS SECTION STA. 163+00 TO STA. 164+00

8/26/2014
 R080484.DGN

DATE REVISED	DATE FILMED	DATE REVISED	DATE FILMED	FED. RD. DIST. NO.	STATE	FED. AID PROJ. NO.	SHEET NO.	TOTAL SHEETS
				6	ARK.			
						JOB NO. 080484	247	283




2 CROSS SECTIONS

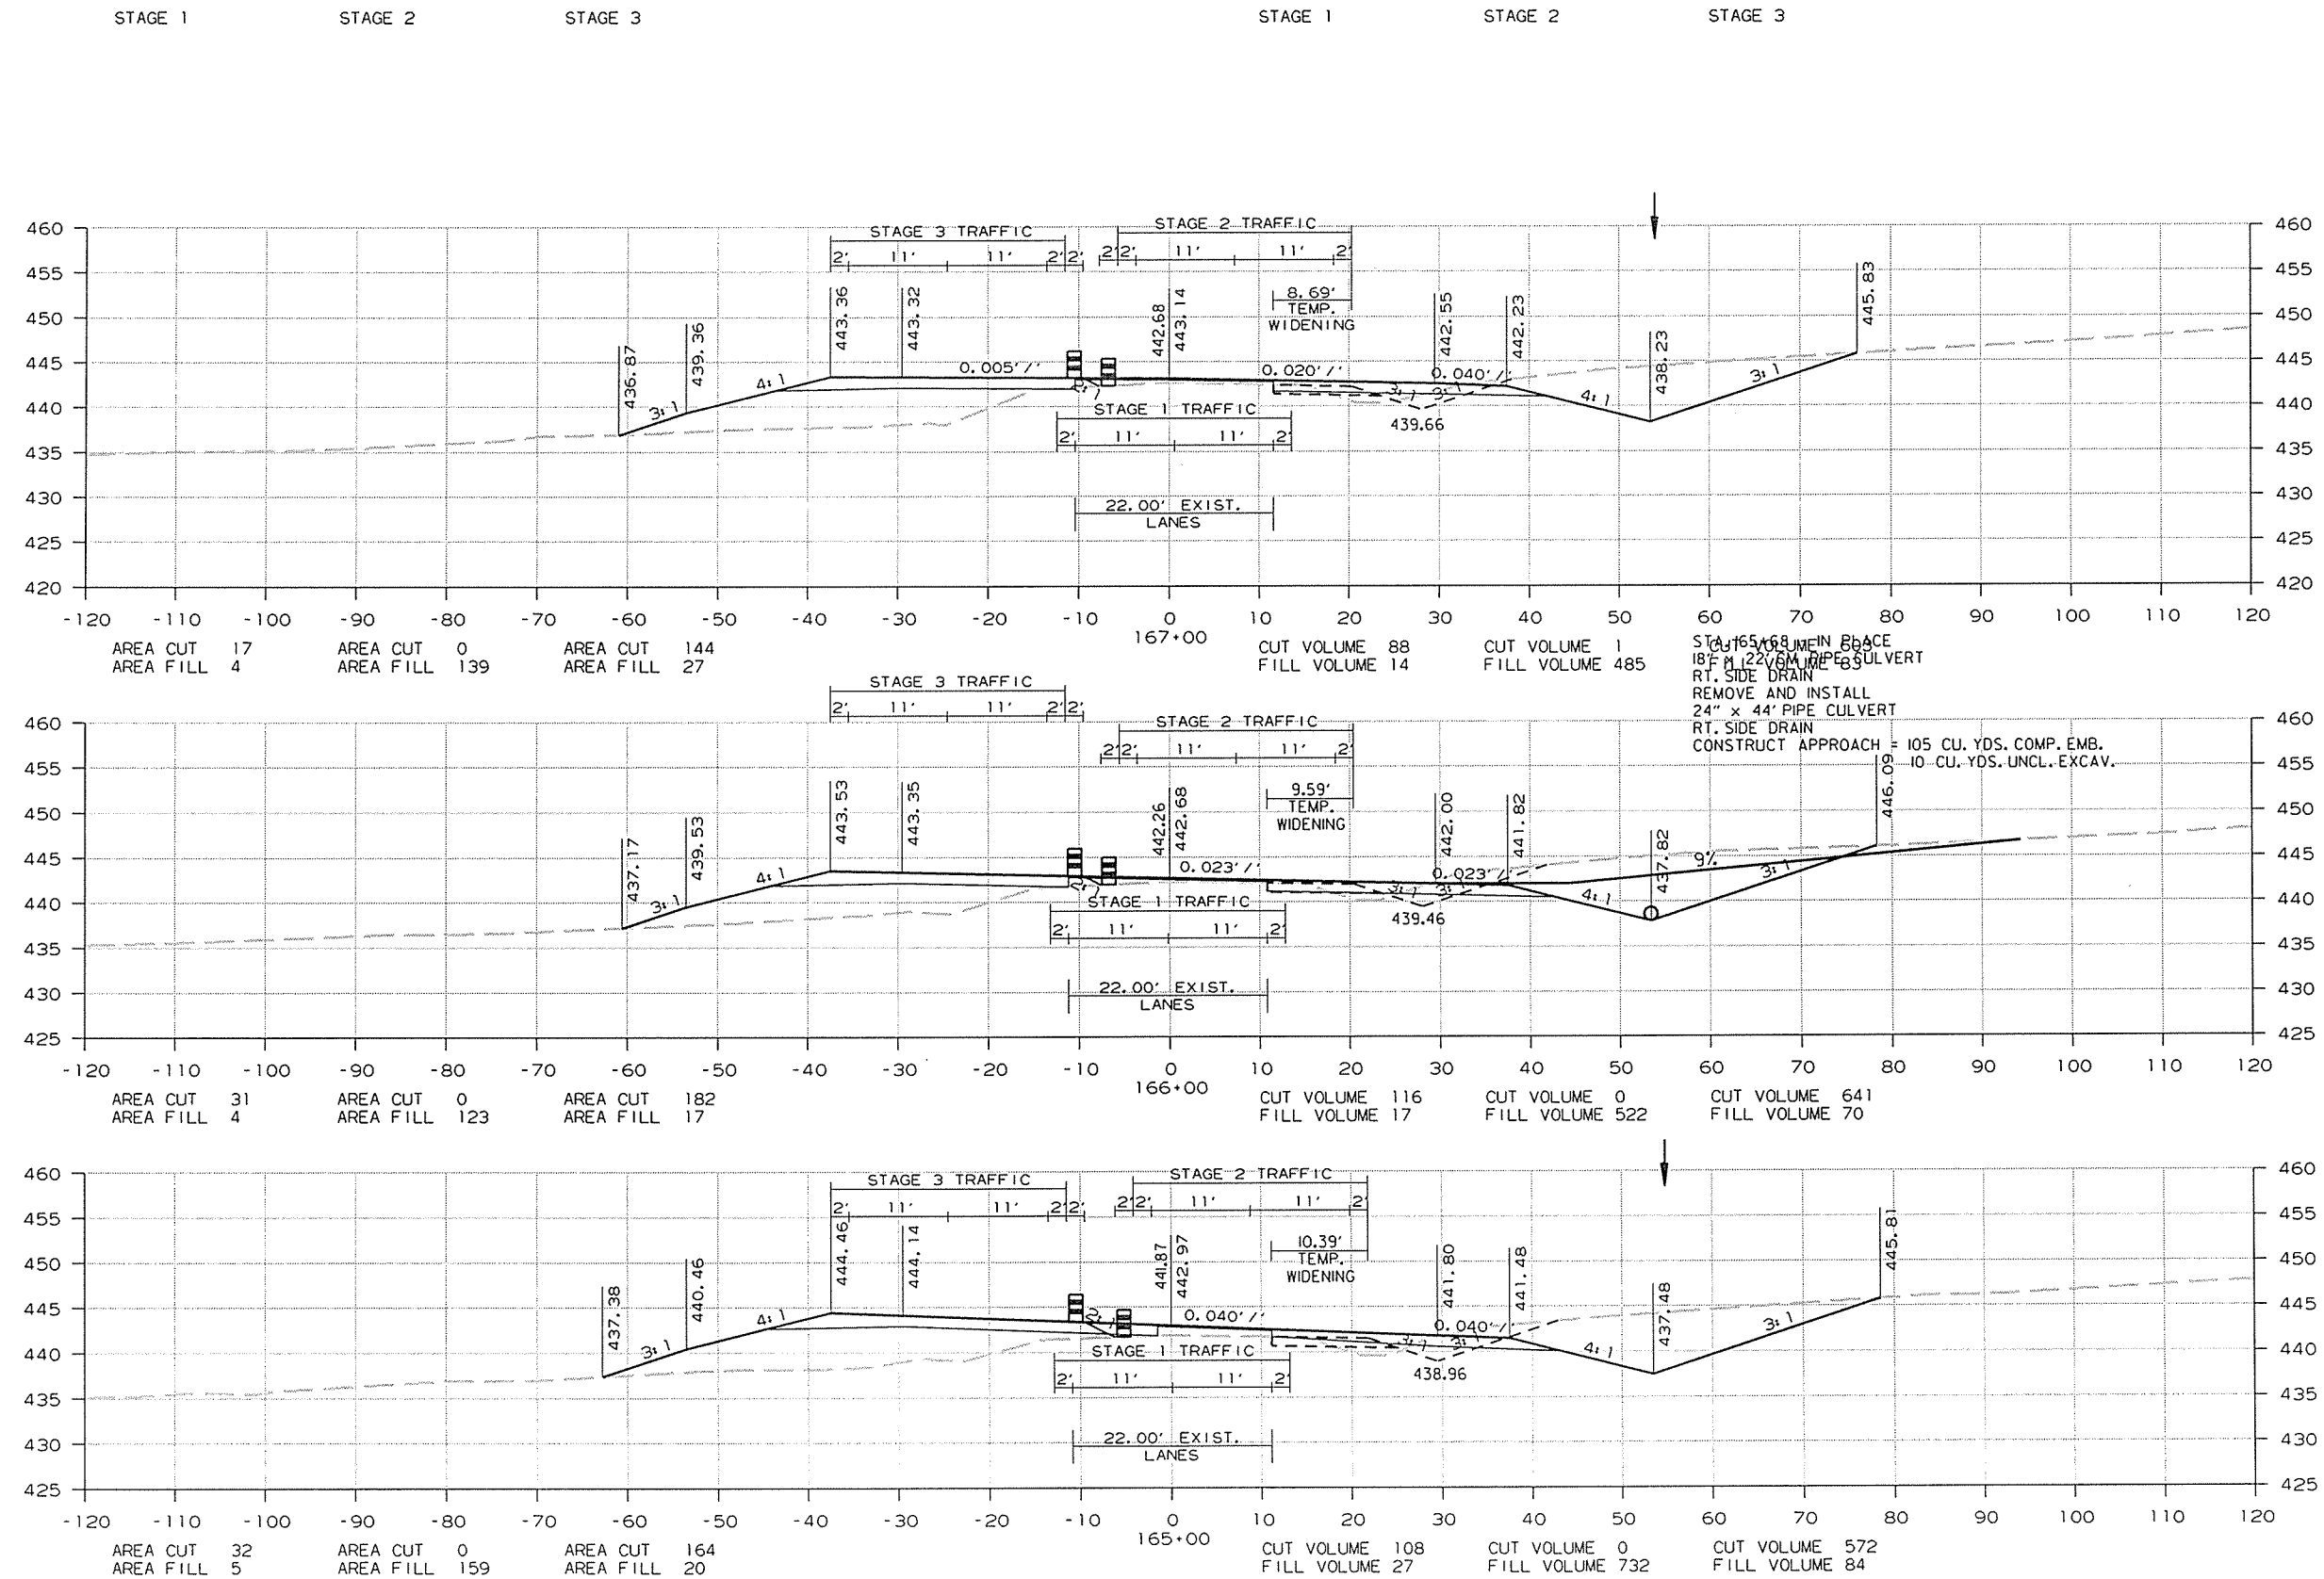

CROSS SECTION STA. 165+00 TO STA. 167+00

DATE REVISED	DATE FILMED	DATE REVISED	DATE FILMED	FED. RD. DIST. NO.	STATE	FED. AID PROJ. NO.	SHEET NO.	TOTAL SHEETS
				6	ARK.			
				JOB NO.	080484		248	283

2 CROSS SECTIONS

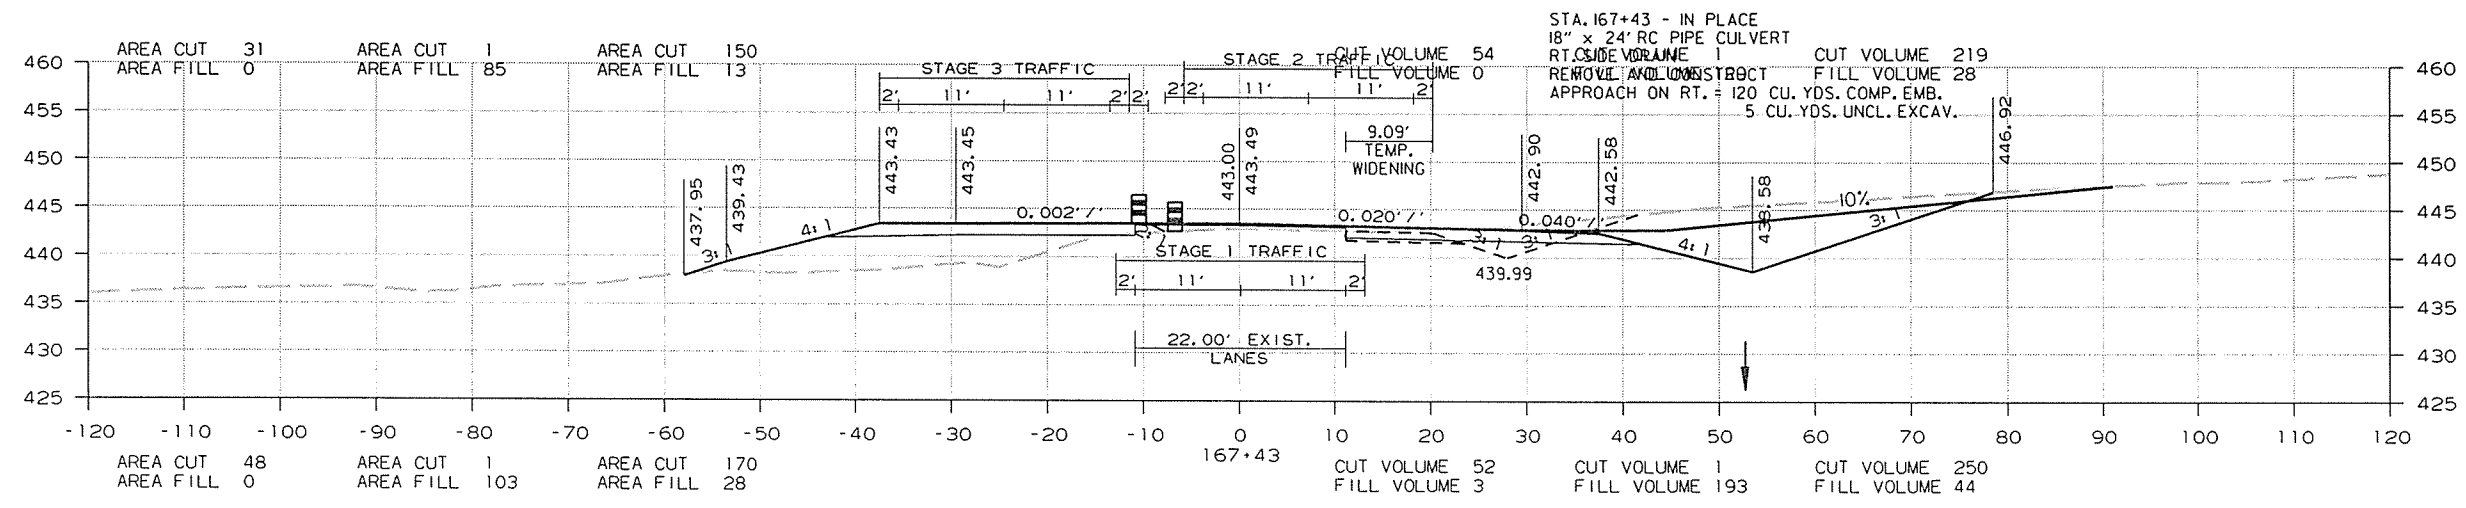
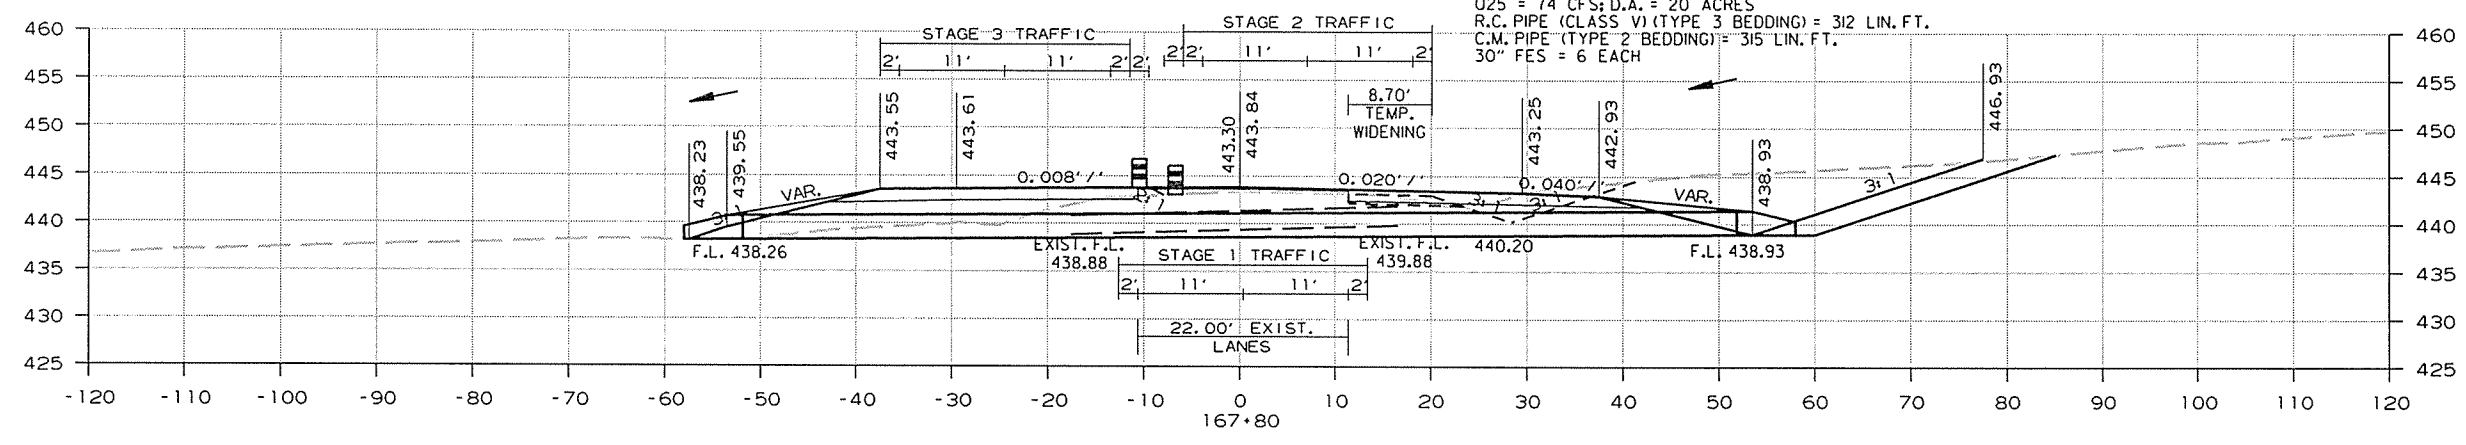
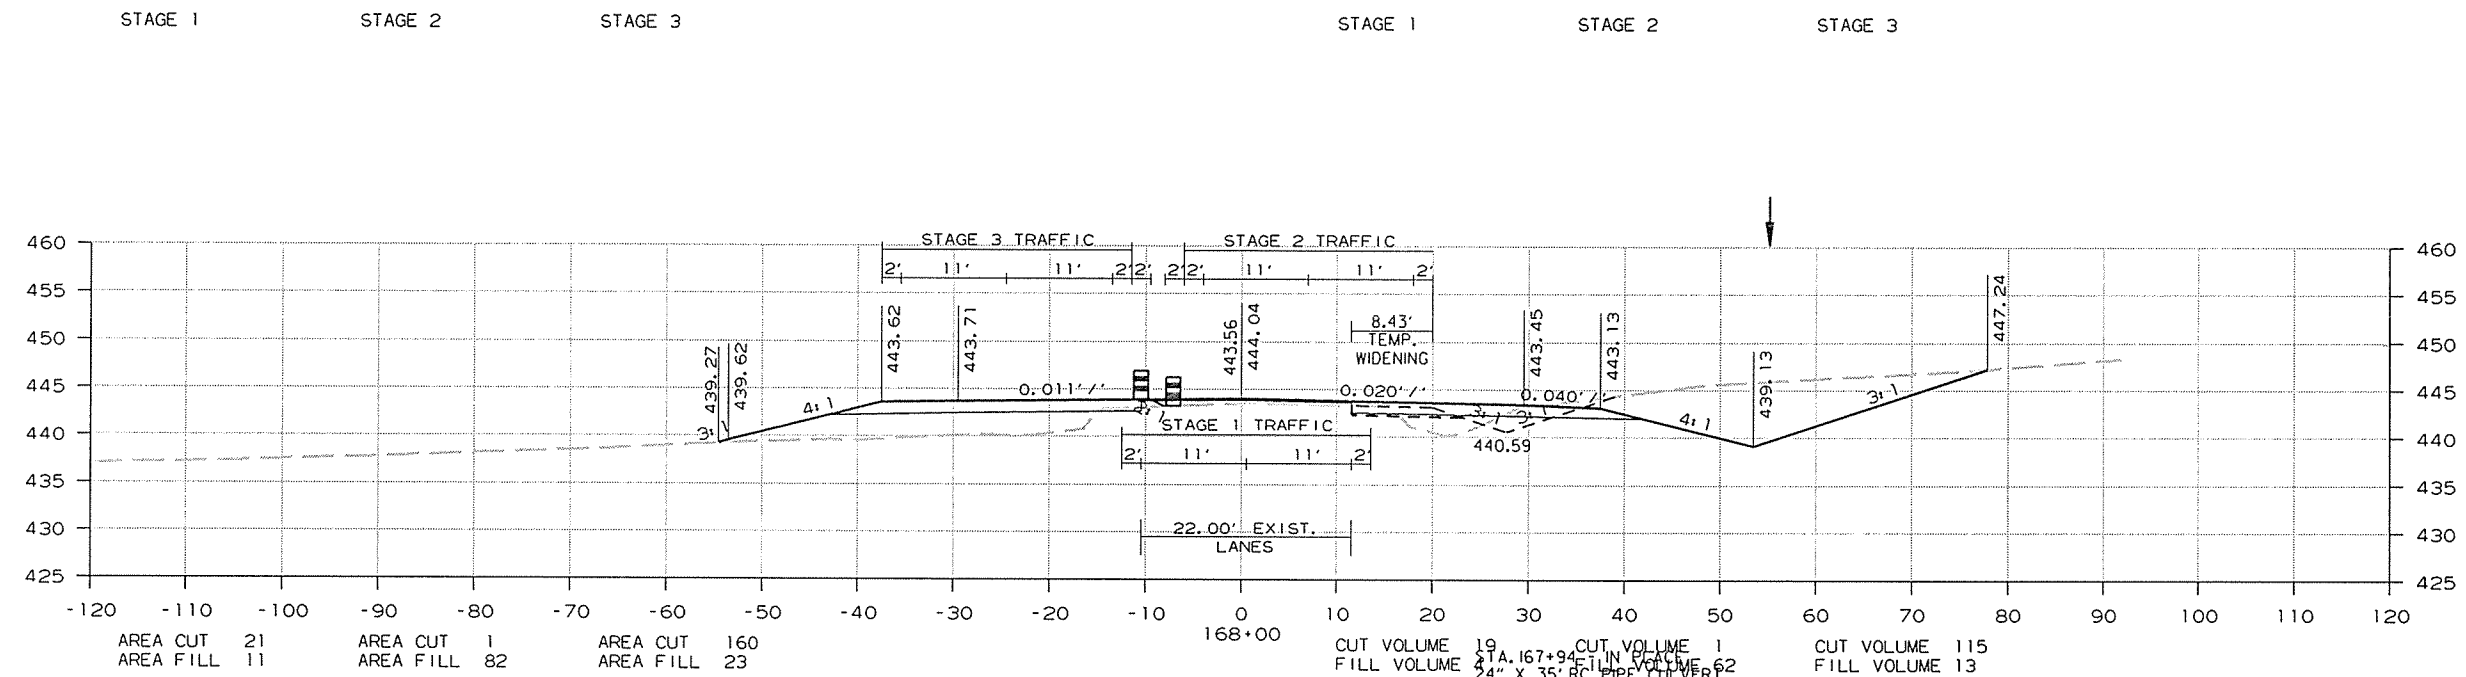


CROSS SECTION STA. 167+43 TO STA. 168+00

8/26/2014 R080484.DGN

DATE REVISED	DATE FILMED	DATE REVISED	DATE FILMED	FED. RD. DIST. NO.	STATE	FED. AID PROJ. NO.	SHEET NO.	TOTAL SHEETS	
				6	ARK.				
							JOB NO. 080484	249	283

2 CROSS SECTIONS

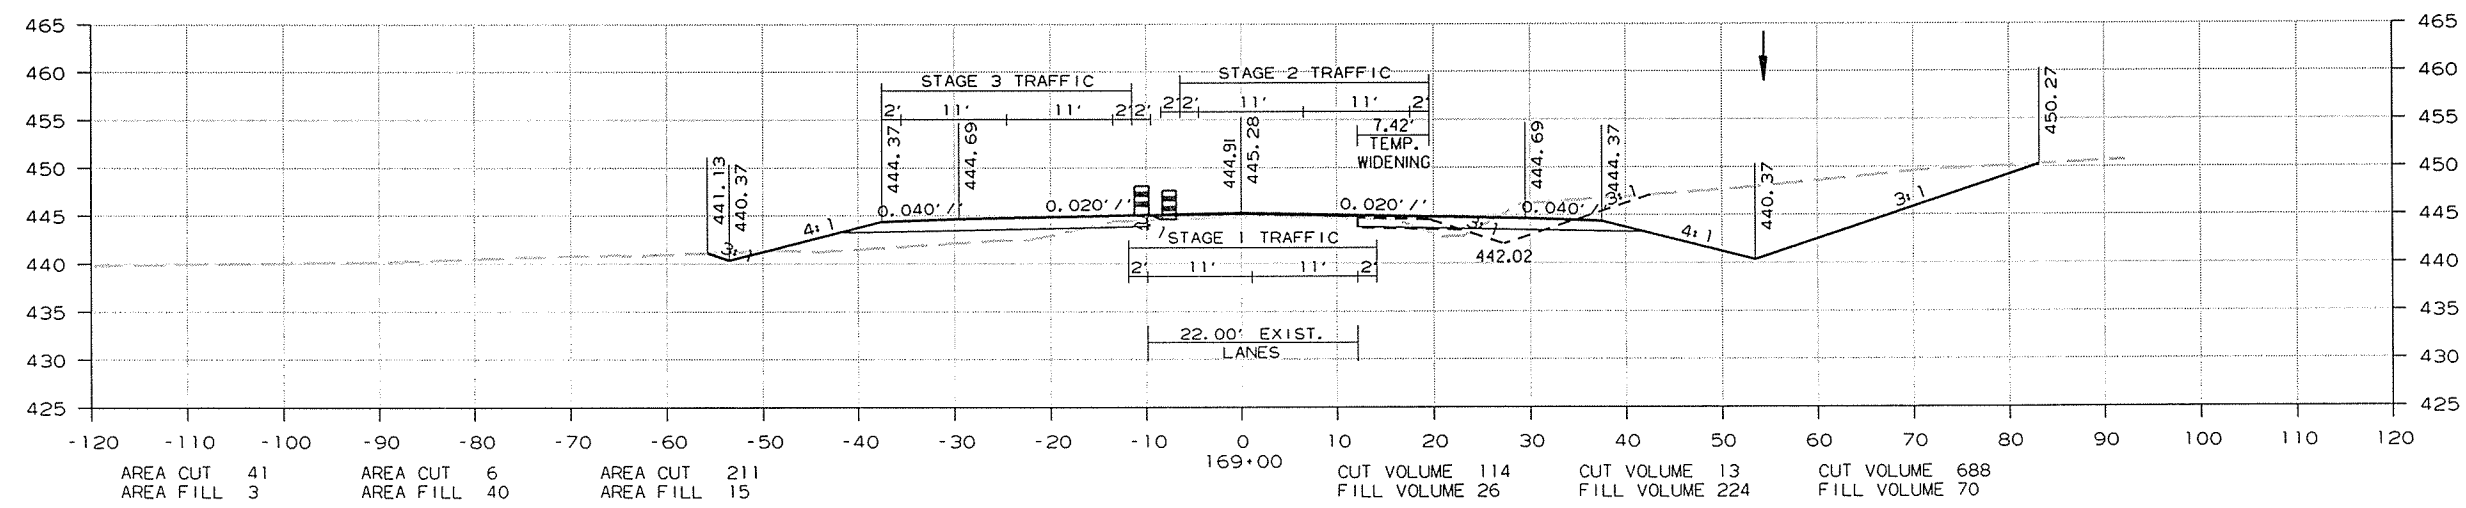
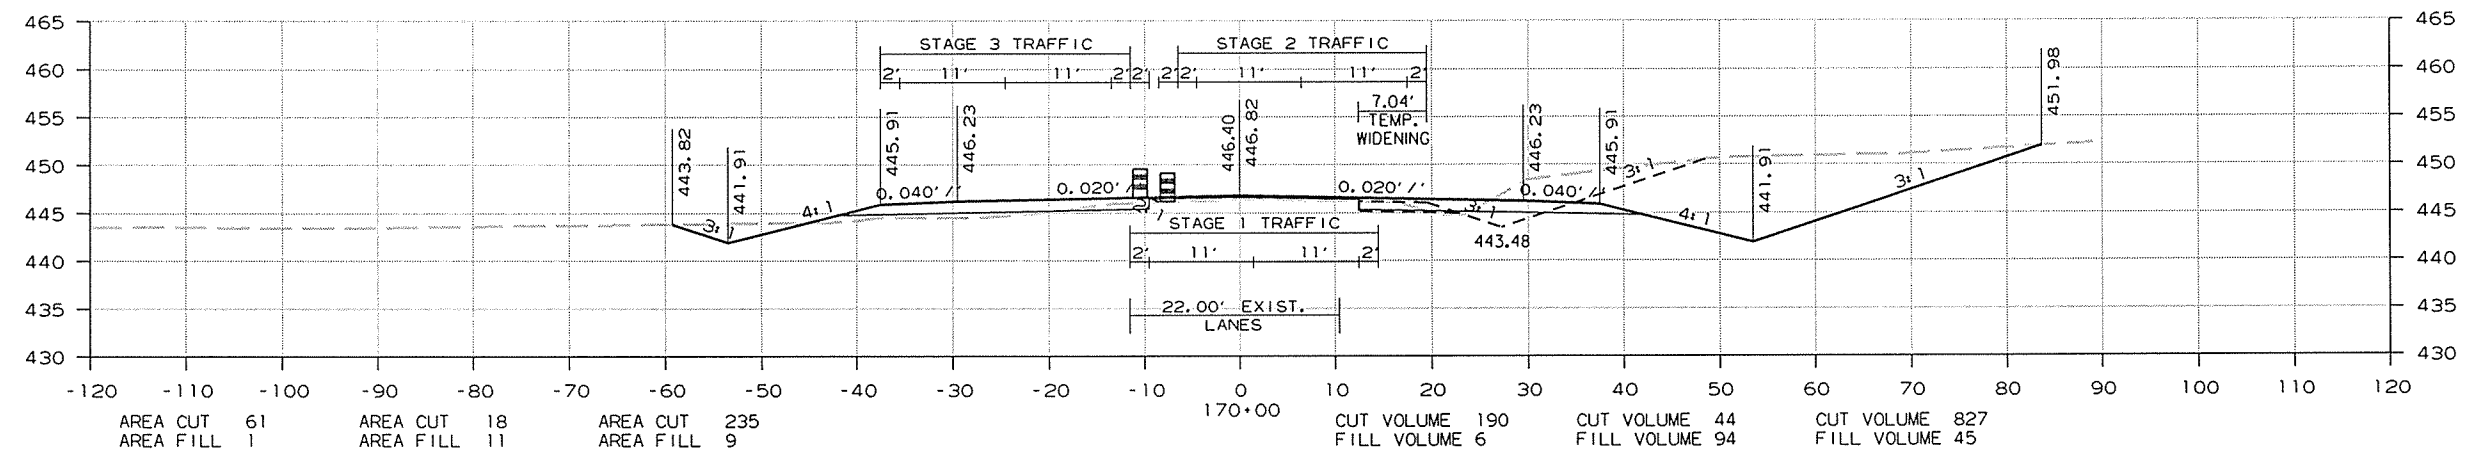
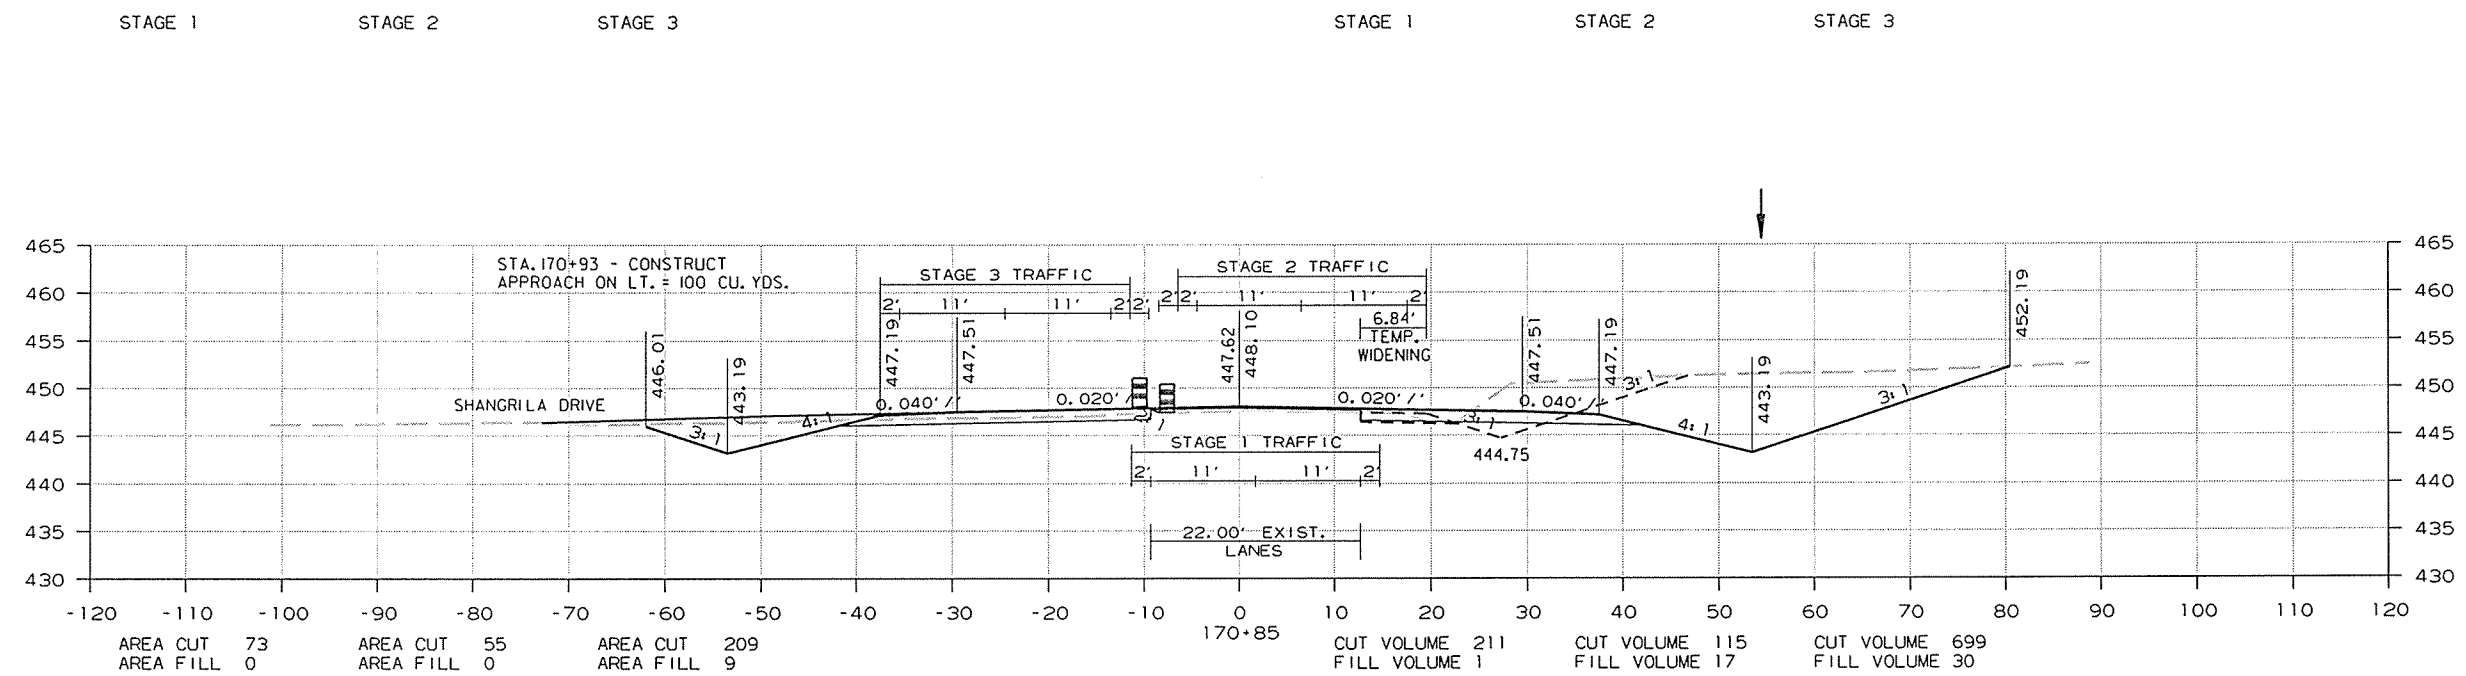


CROSS SECTION STA. 169+00 TO STA. 170+85

8/26/2014
R080484.DGN

DATE REVISED	DATE FILMED	DATE REVISED	DATE FILMED	FED. RD. DIST. NO.	STATE	FED. AID PROJ. NO.	SHEET NO.	TOTAL SHEETS
				6	ARK.			
						JOB NO. 080484	250	283

2 CROSS SECTIONS

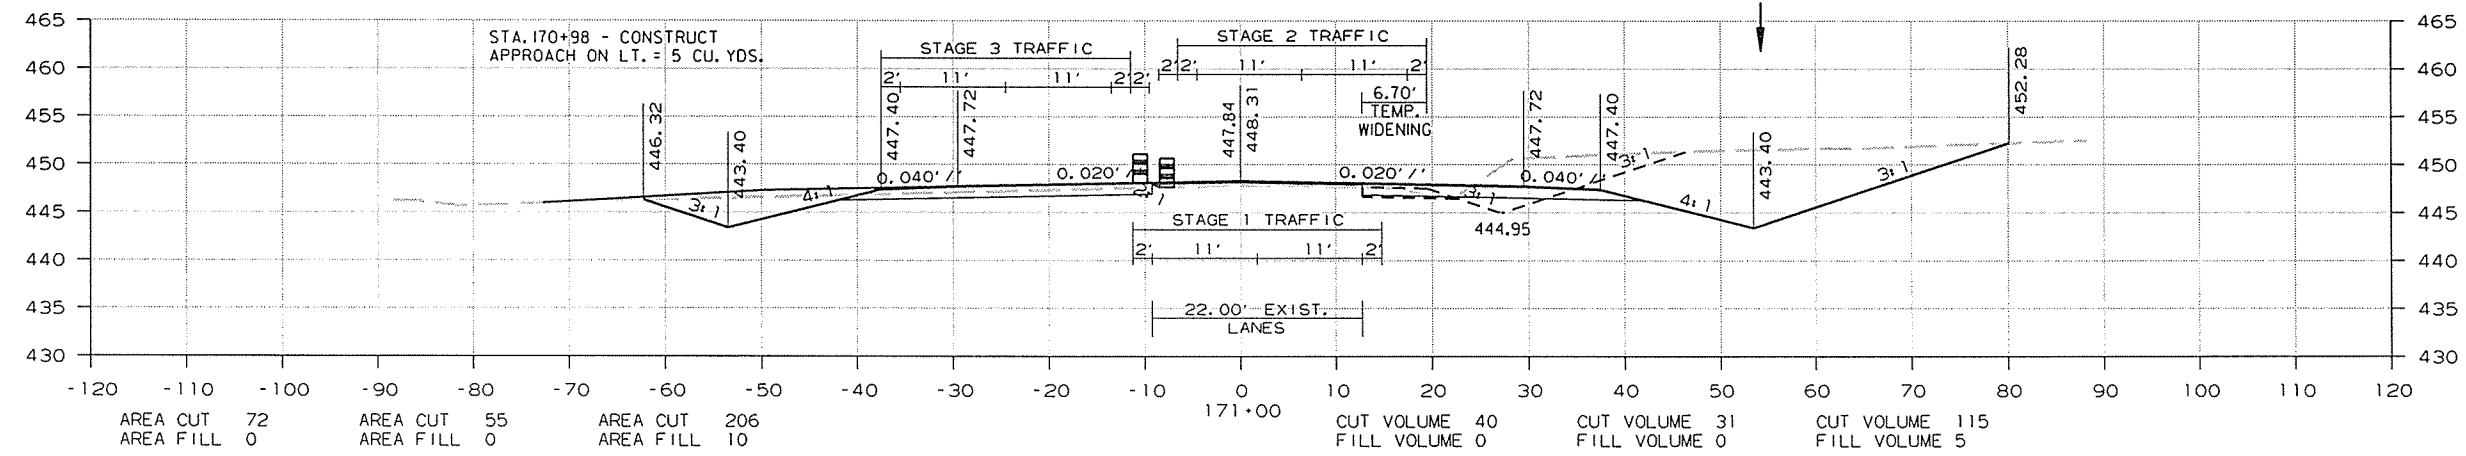
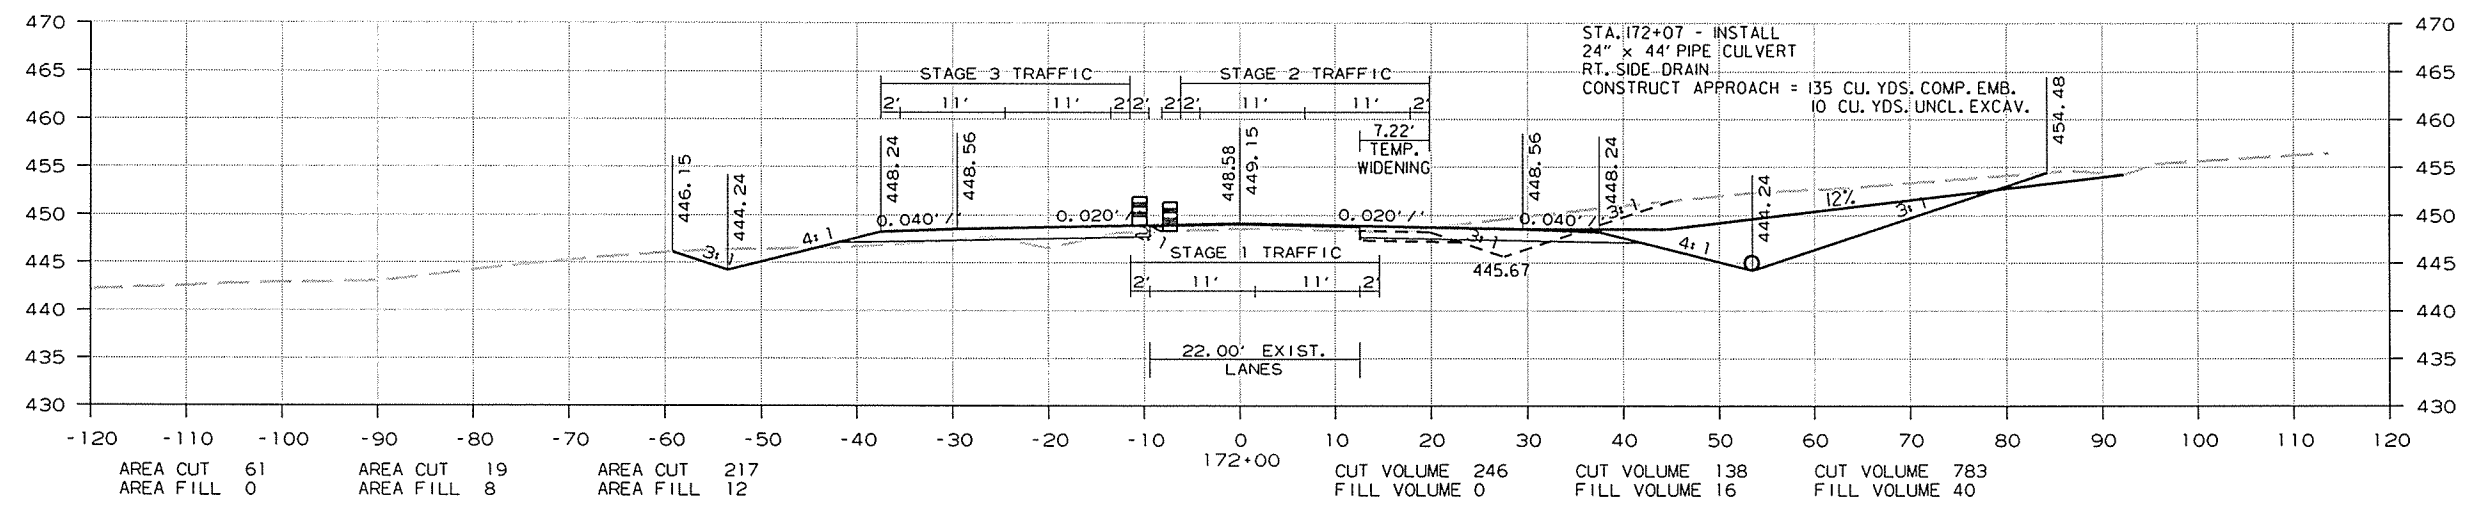
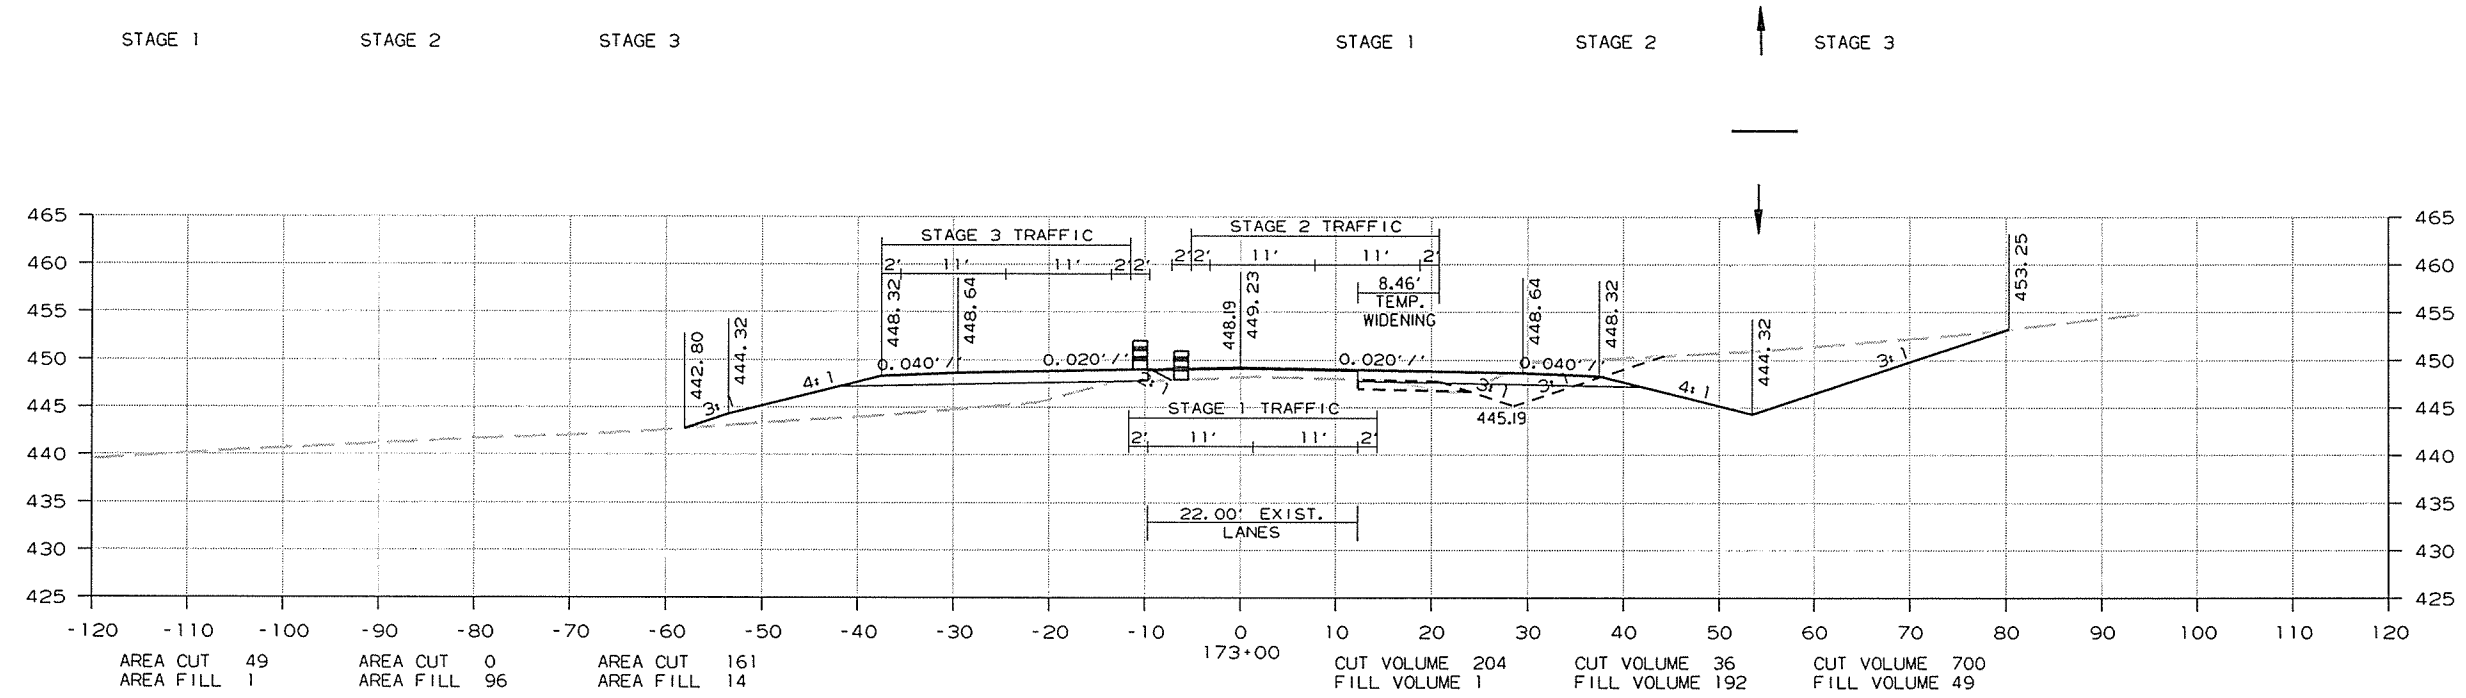


CROSS SECTION STA. 171+00 TO STA. 173+00

8/26/2014 R080484.DGN

DATE REVISED	DATE FILMED	DATE REVISED	DATE FILMED	FED. RD. DIST. NO.	STATE	FED. AID PROJ. NO.	SHEET NO.	TOTAL SHEETS
				6	ARK.			
				JOB NO.	080484		251	283

2 CROSS SECTIONS

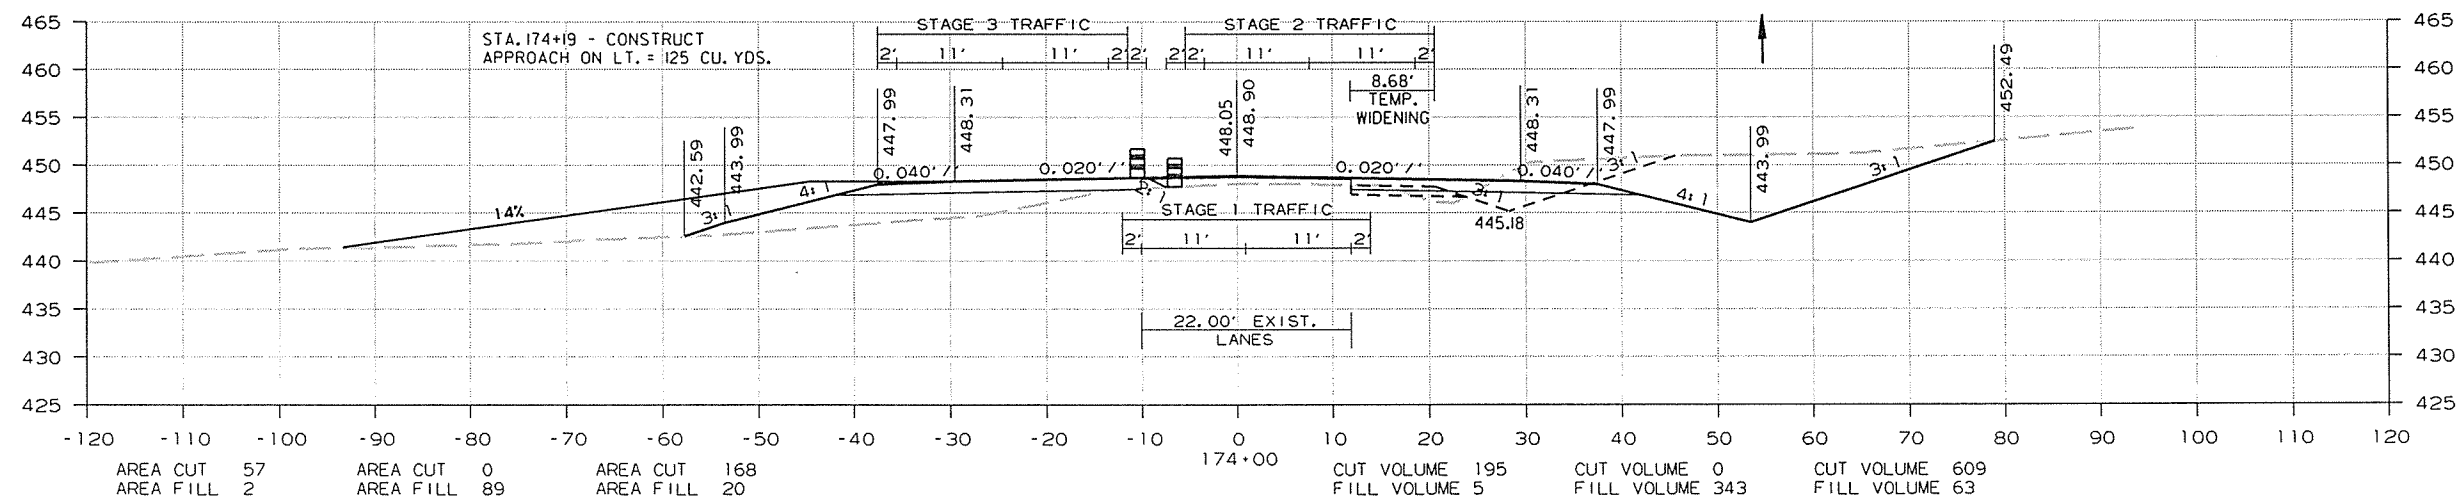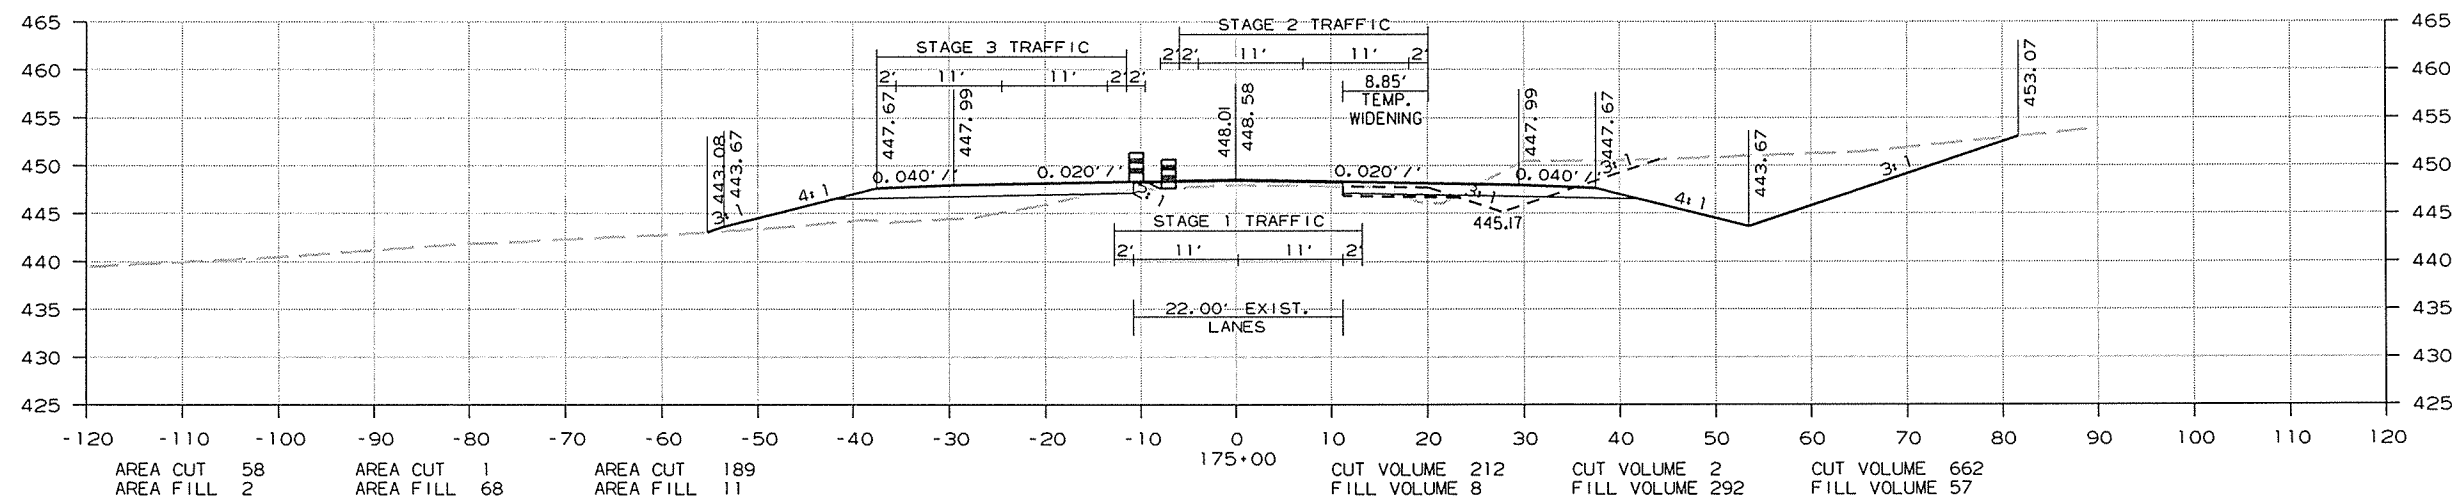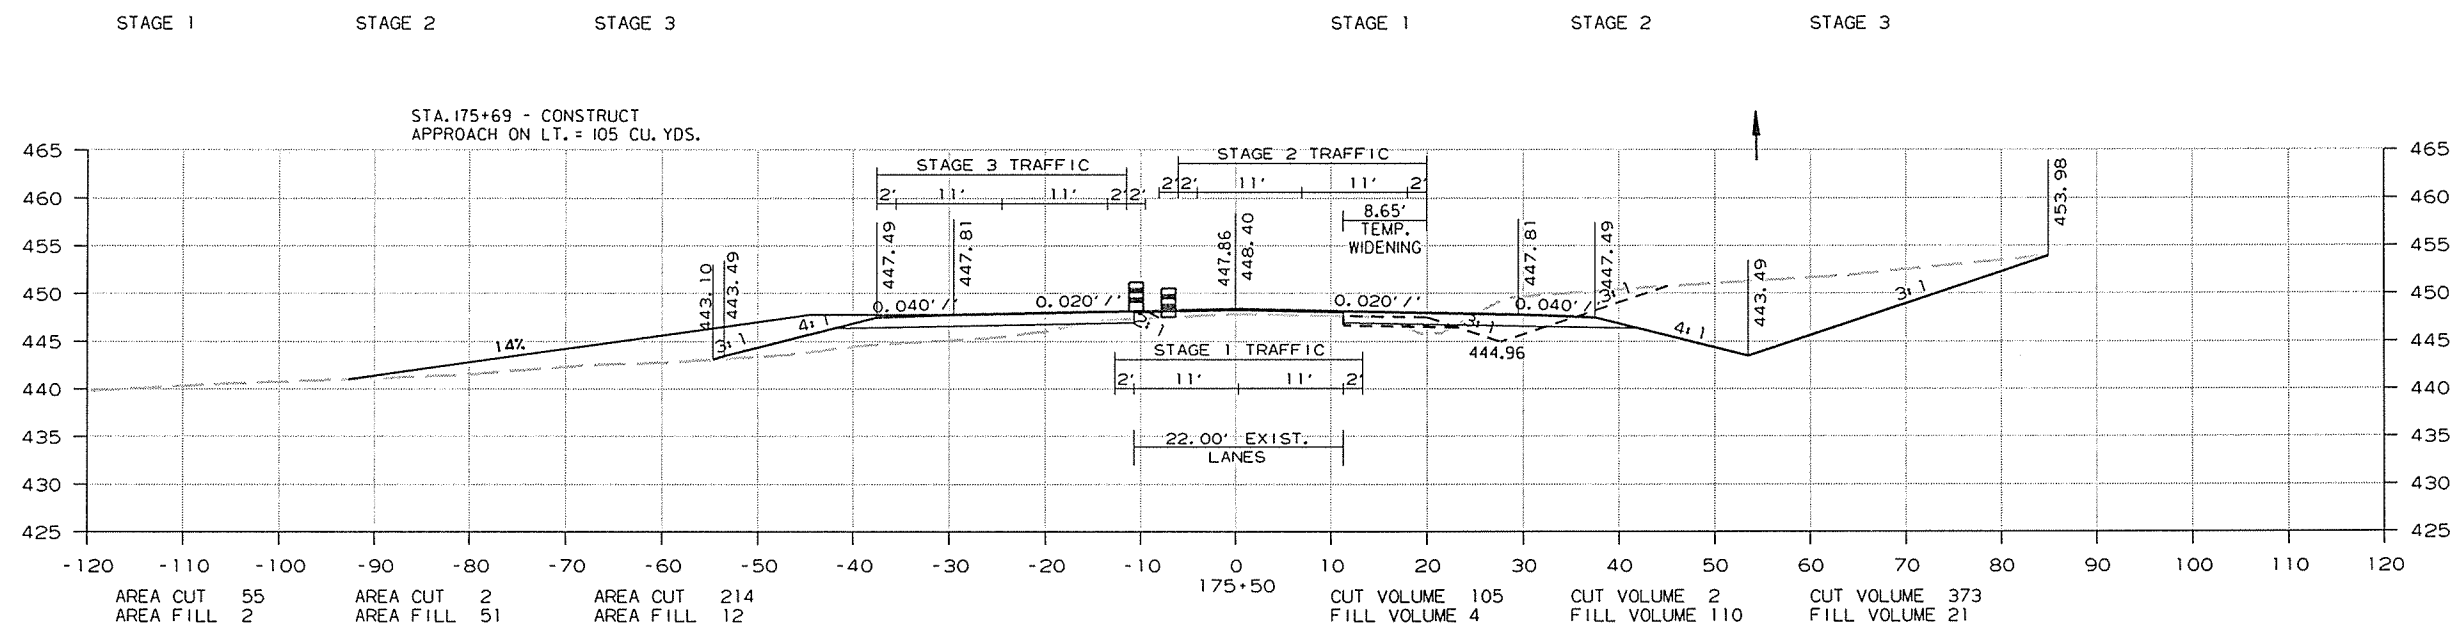

CROSS SECTION STA. 174+00 TO STA. 175+50

8/26/2014



R080484.DGN

DATE REVISED	DATE FILMED	DATE REVISED	DATE FILMED	FED. RD. DIST. NO.	STATE	FED. AID PROJ. NO.	SHEET NO.	TOTAL SHEETS
				6	ARK.			
				JOB NO.	080484		252	283

2 CROSS SECTIONS

STAGE 1 STAGE 2 STAGE 3 STAGE 1 STAGE 2 STAGE 3

STA. 176+72 - IN PLACE
 24" X 35' RC PIPE CULVERT
 REMOVE AND CONSTRUCT
 DBL. 30" X 104' PIPE CULVERT
 WITH FES LT. & RT.
 025 = 51CFS; D.A. = 13 ACRES
 R.C. PIPE (CLASS V) (TYPE 3 BEDDING) = 208 LIN. FT.
 C.M. PIPE (TYPE 2 BEDDING) = 211 LIN. FT.
 30" FES = 4 EACH

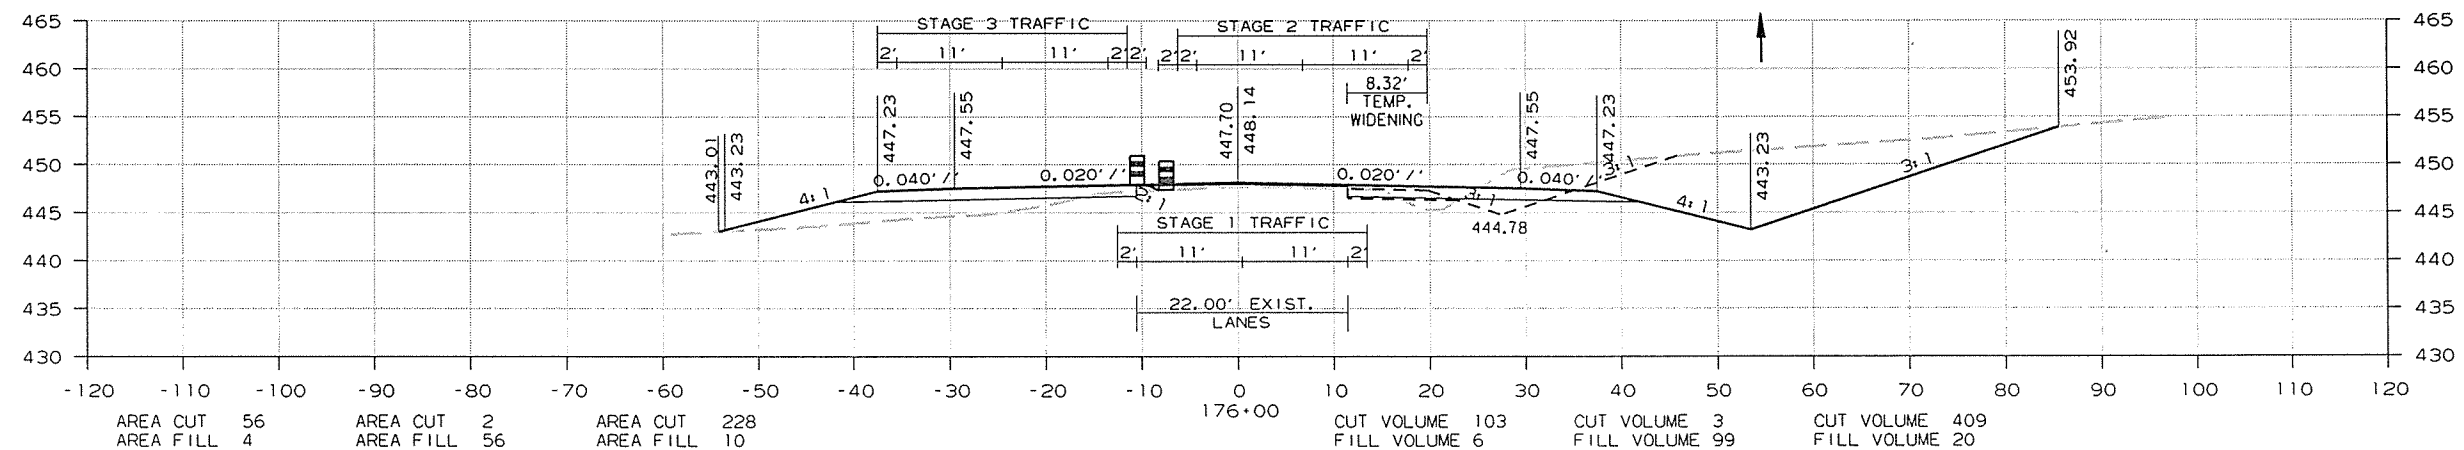
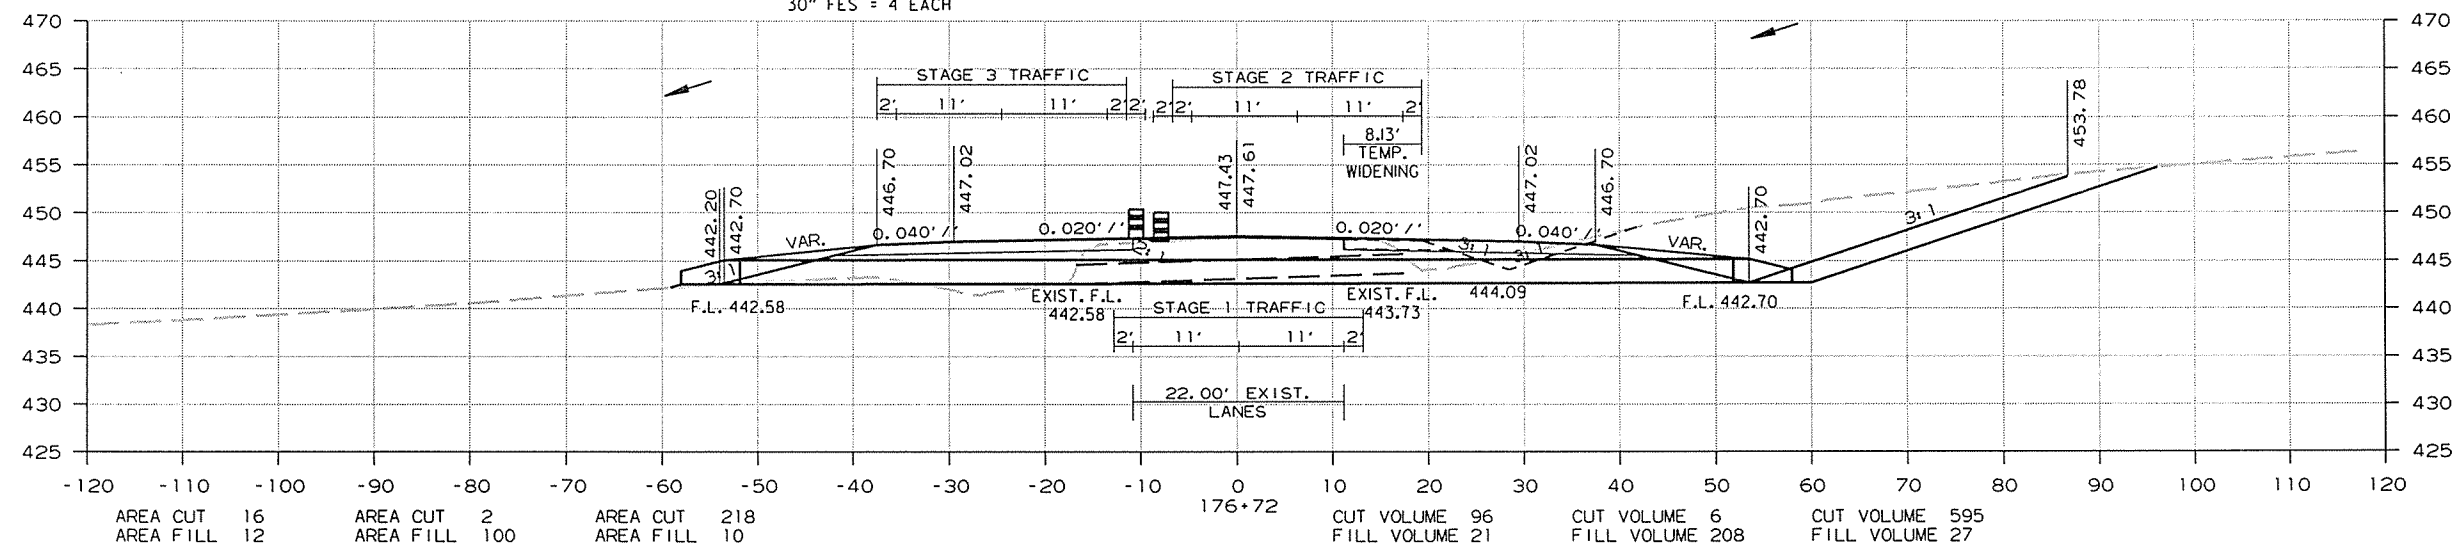


CROSS SECTION STA. 176+00 TO STA. 176+72

DATE REVISED	DATE FILMED	DATE REVISED	DATE FILMED	FED. RD. DIST. NO.	STATE	FED. AID PROJ. NO.	SHEET NO.	TOTAL SHEETS
				6	ARK.			
				JOB NO.	080484		253	283

2 CROSS SECTIONS

STAGE 1 STAGE 2 STAGE 3 STAGE 1 STAGE 2 STAGE 3

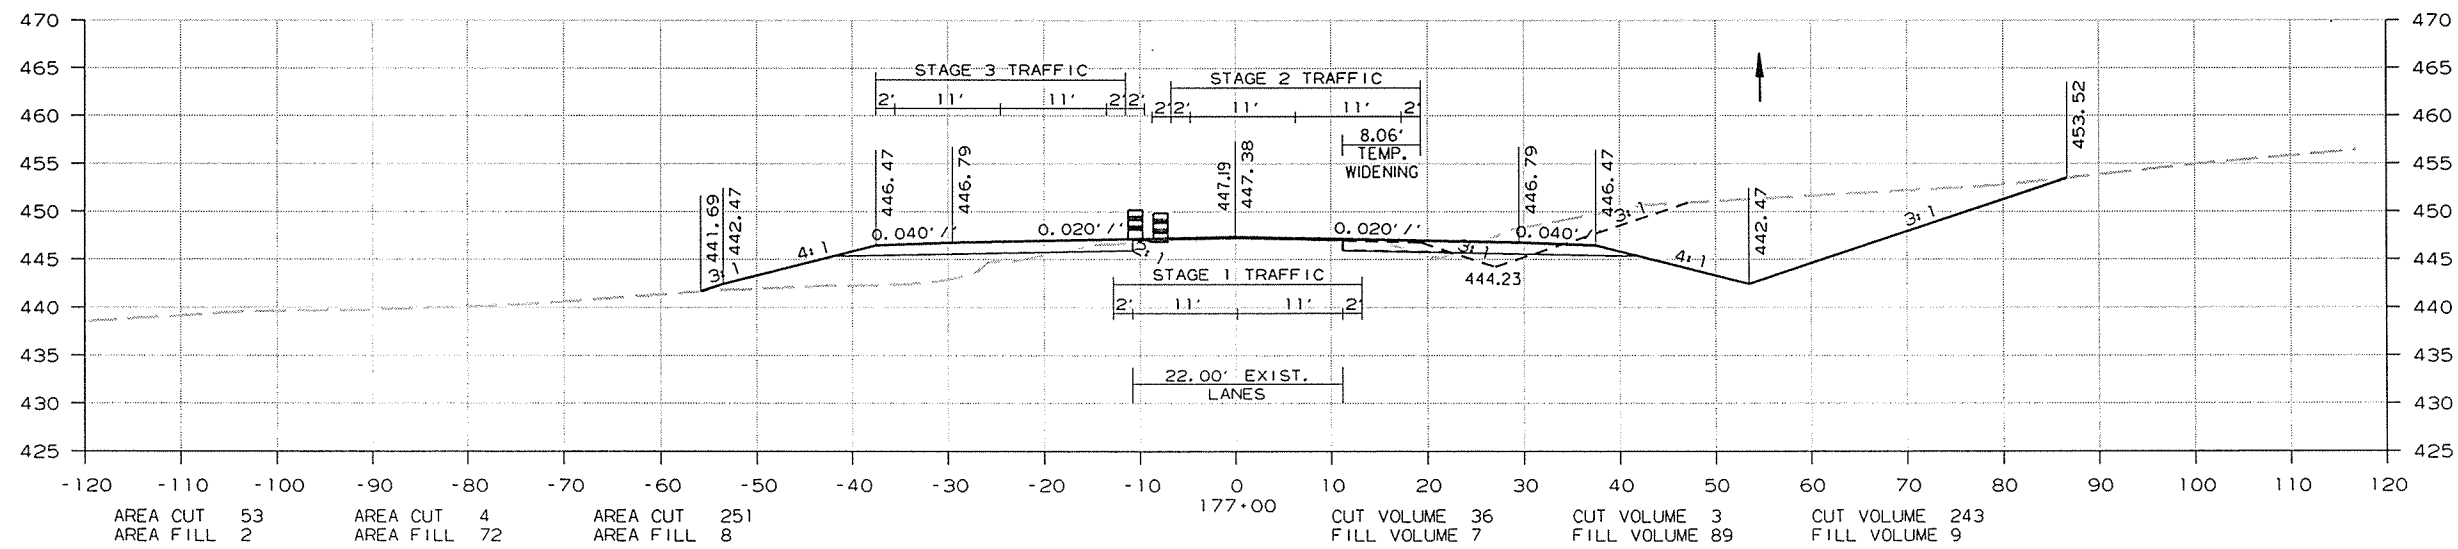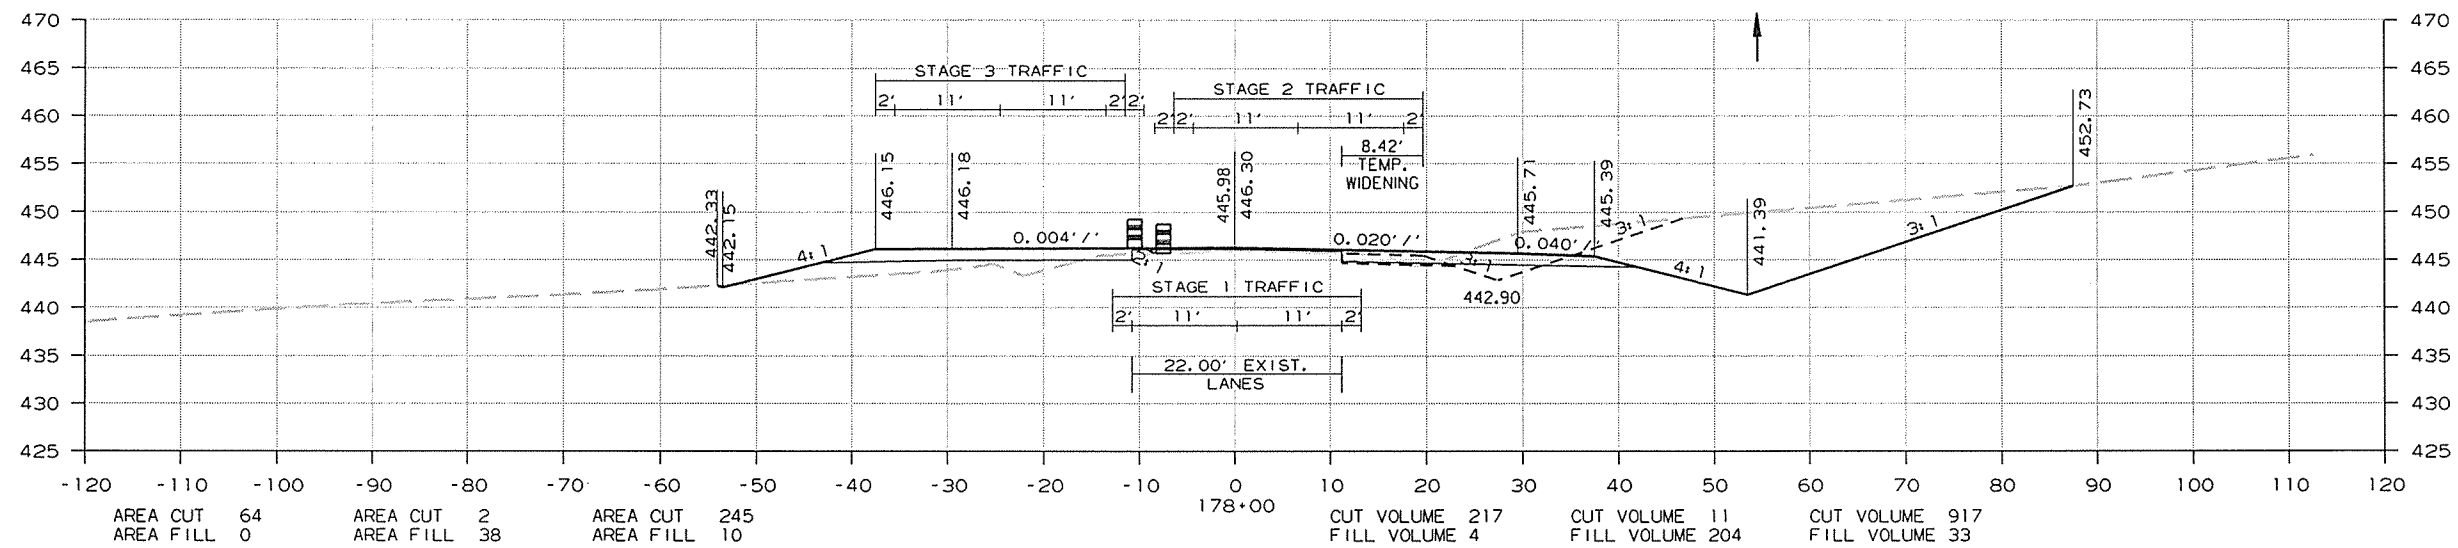



CROSS SECTION STA. 177+00 TO STA. 178+00

8/26/2014 R080484.DGN

DATE REVISED	DATE FILMED	DATE REVISED	DATE FILMED	FED. RD. DIST. NO.	STATE	FED. AID PROJ. NO.	SHEET NO.	TOTAL SHEETS
				6	ARK.			
				JOB NO.	080484		254	283

2 CROSS SECTIONS

STAGE 1 STAGE 2 STAGE 3 STAGE 1 STAGE 2 STAGE 3

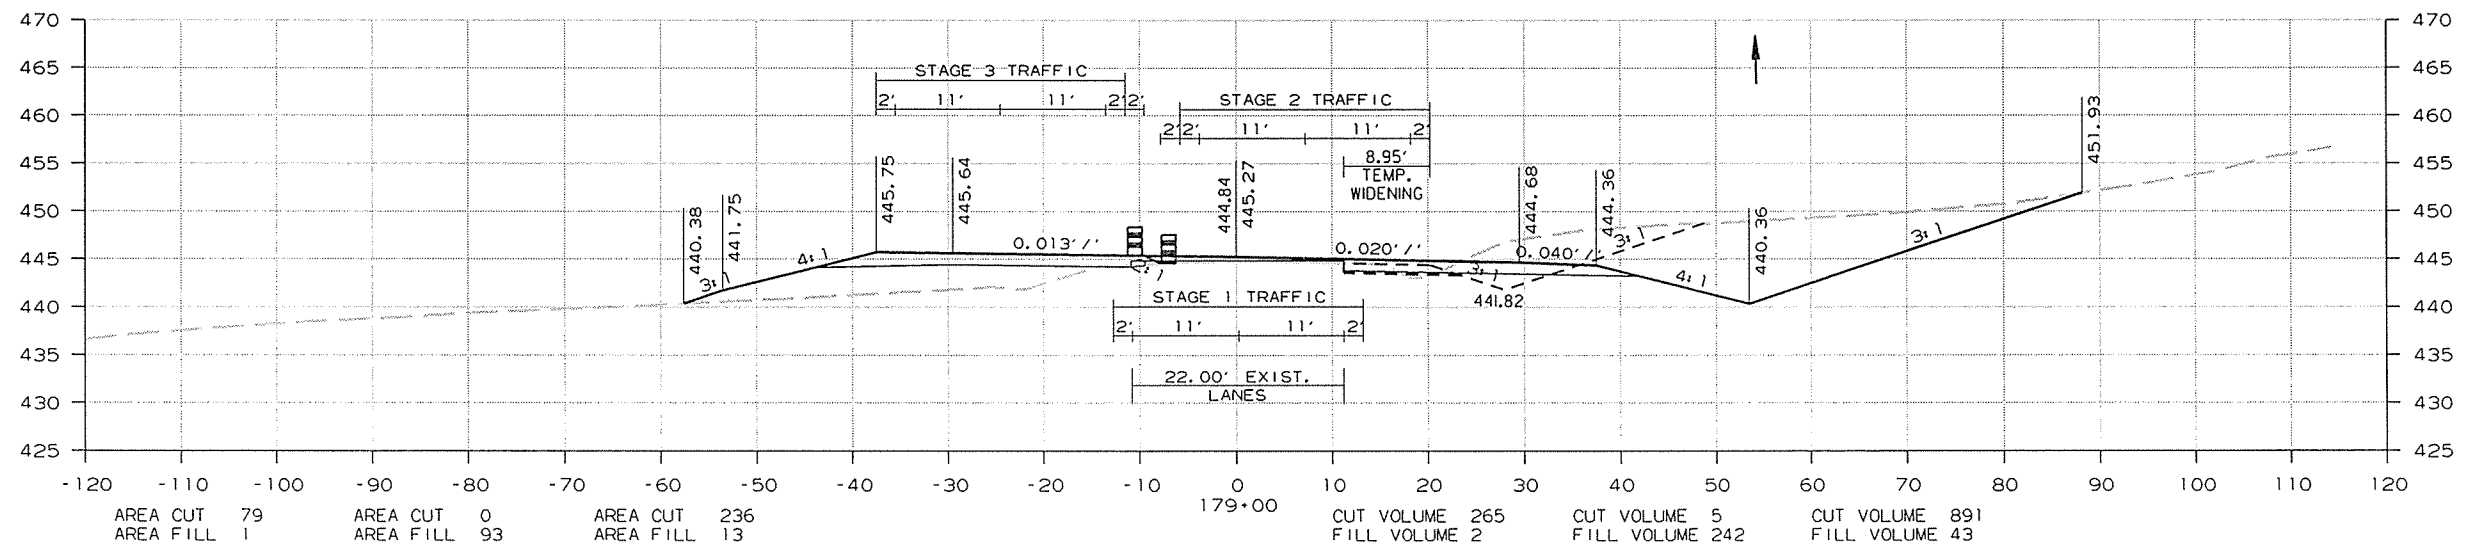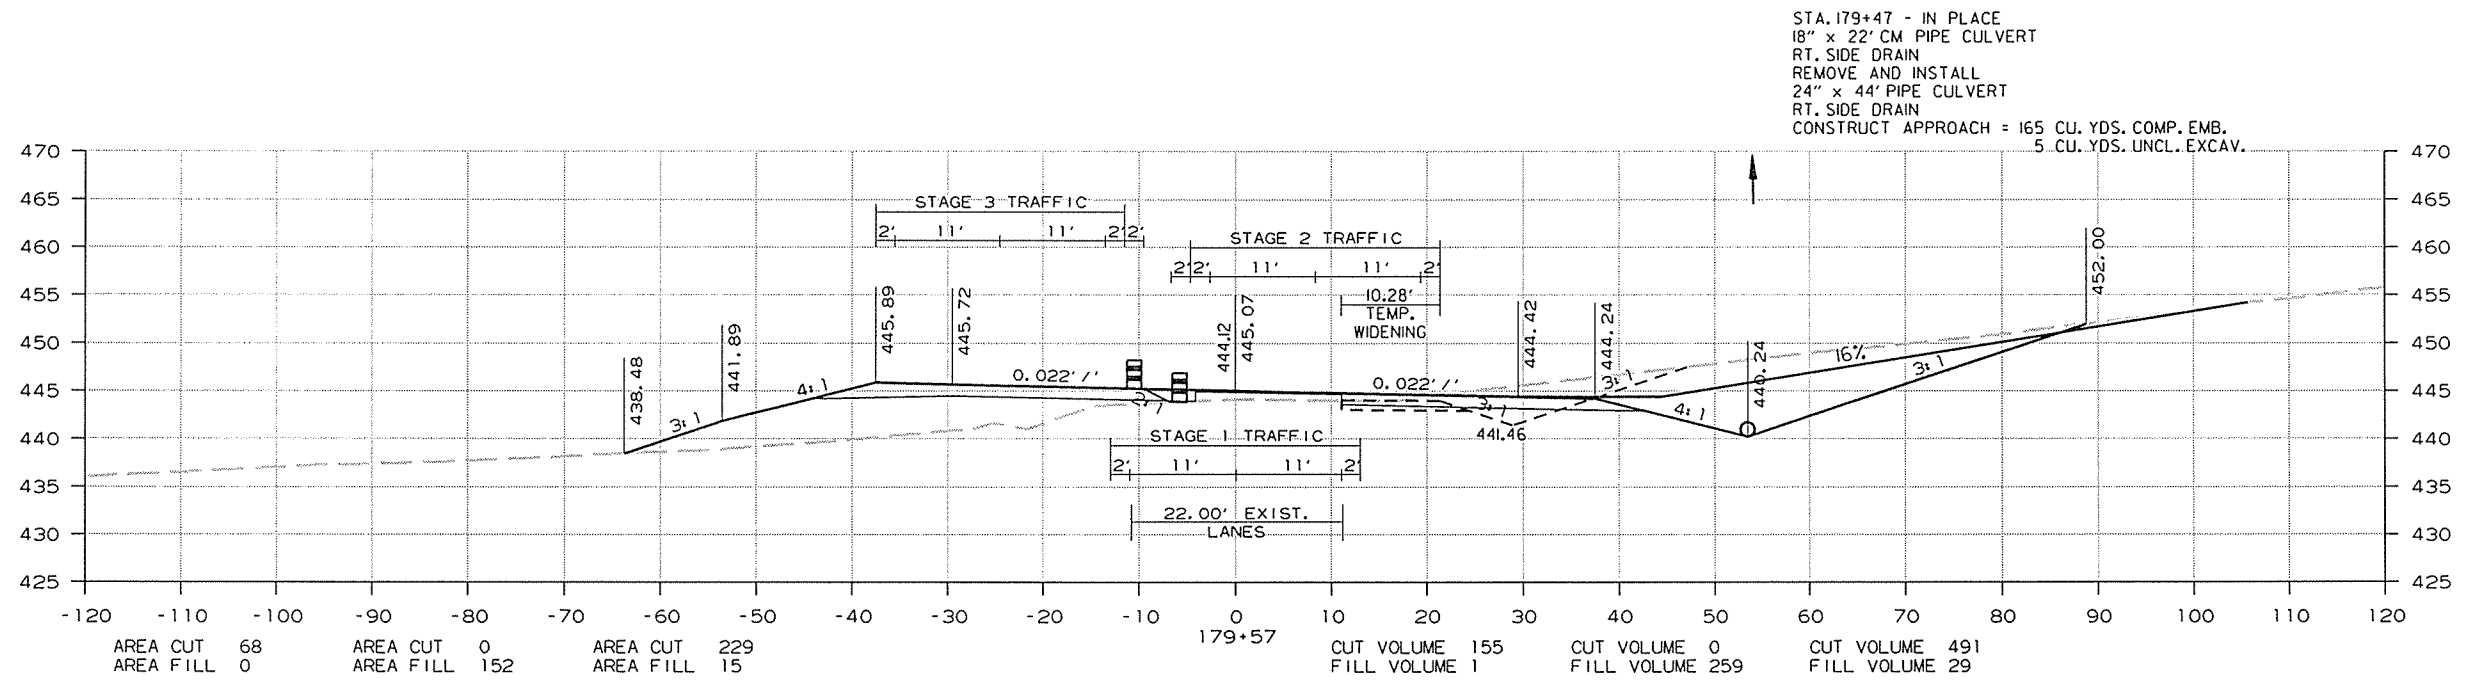


CROSS SECTION STA. 179+00 TO STA. 179+57

8/26/2014

R080484.DGN

DATE REVISED	DATE FILMED	DATE REVISED	DATE FILMED	FED. RD. DIST. NO.	STATE	FED. AID PROJ. NO.	SHEET NO.	TOTAL SHEETS
				6	ARK.			
						JOB NO. 080484	255	283

2 CROSS SECTIONS

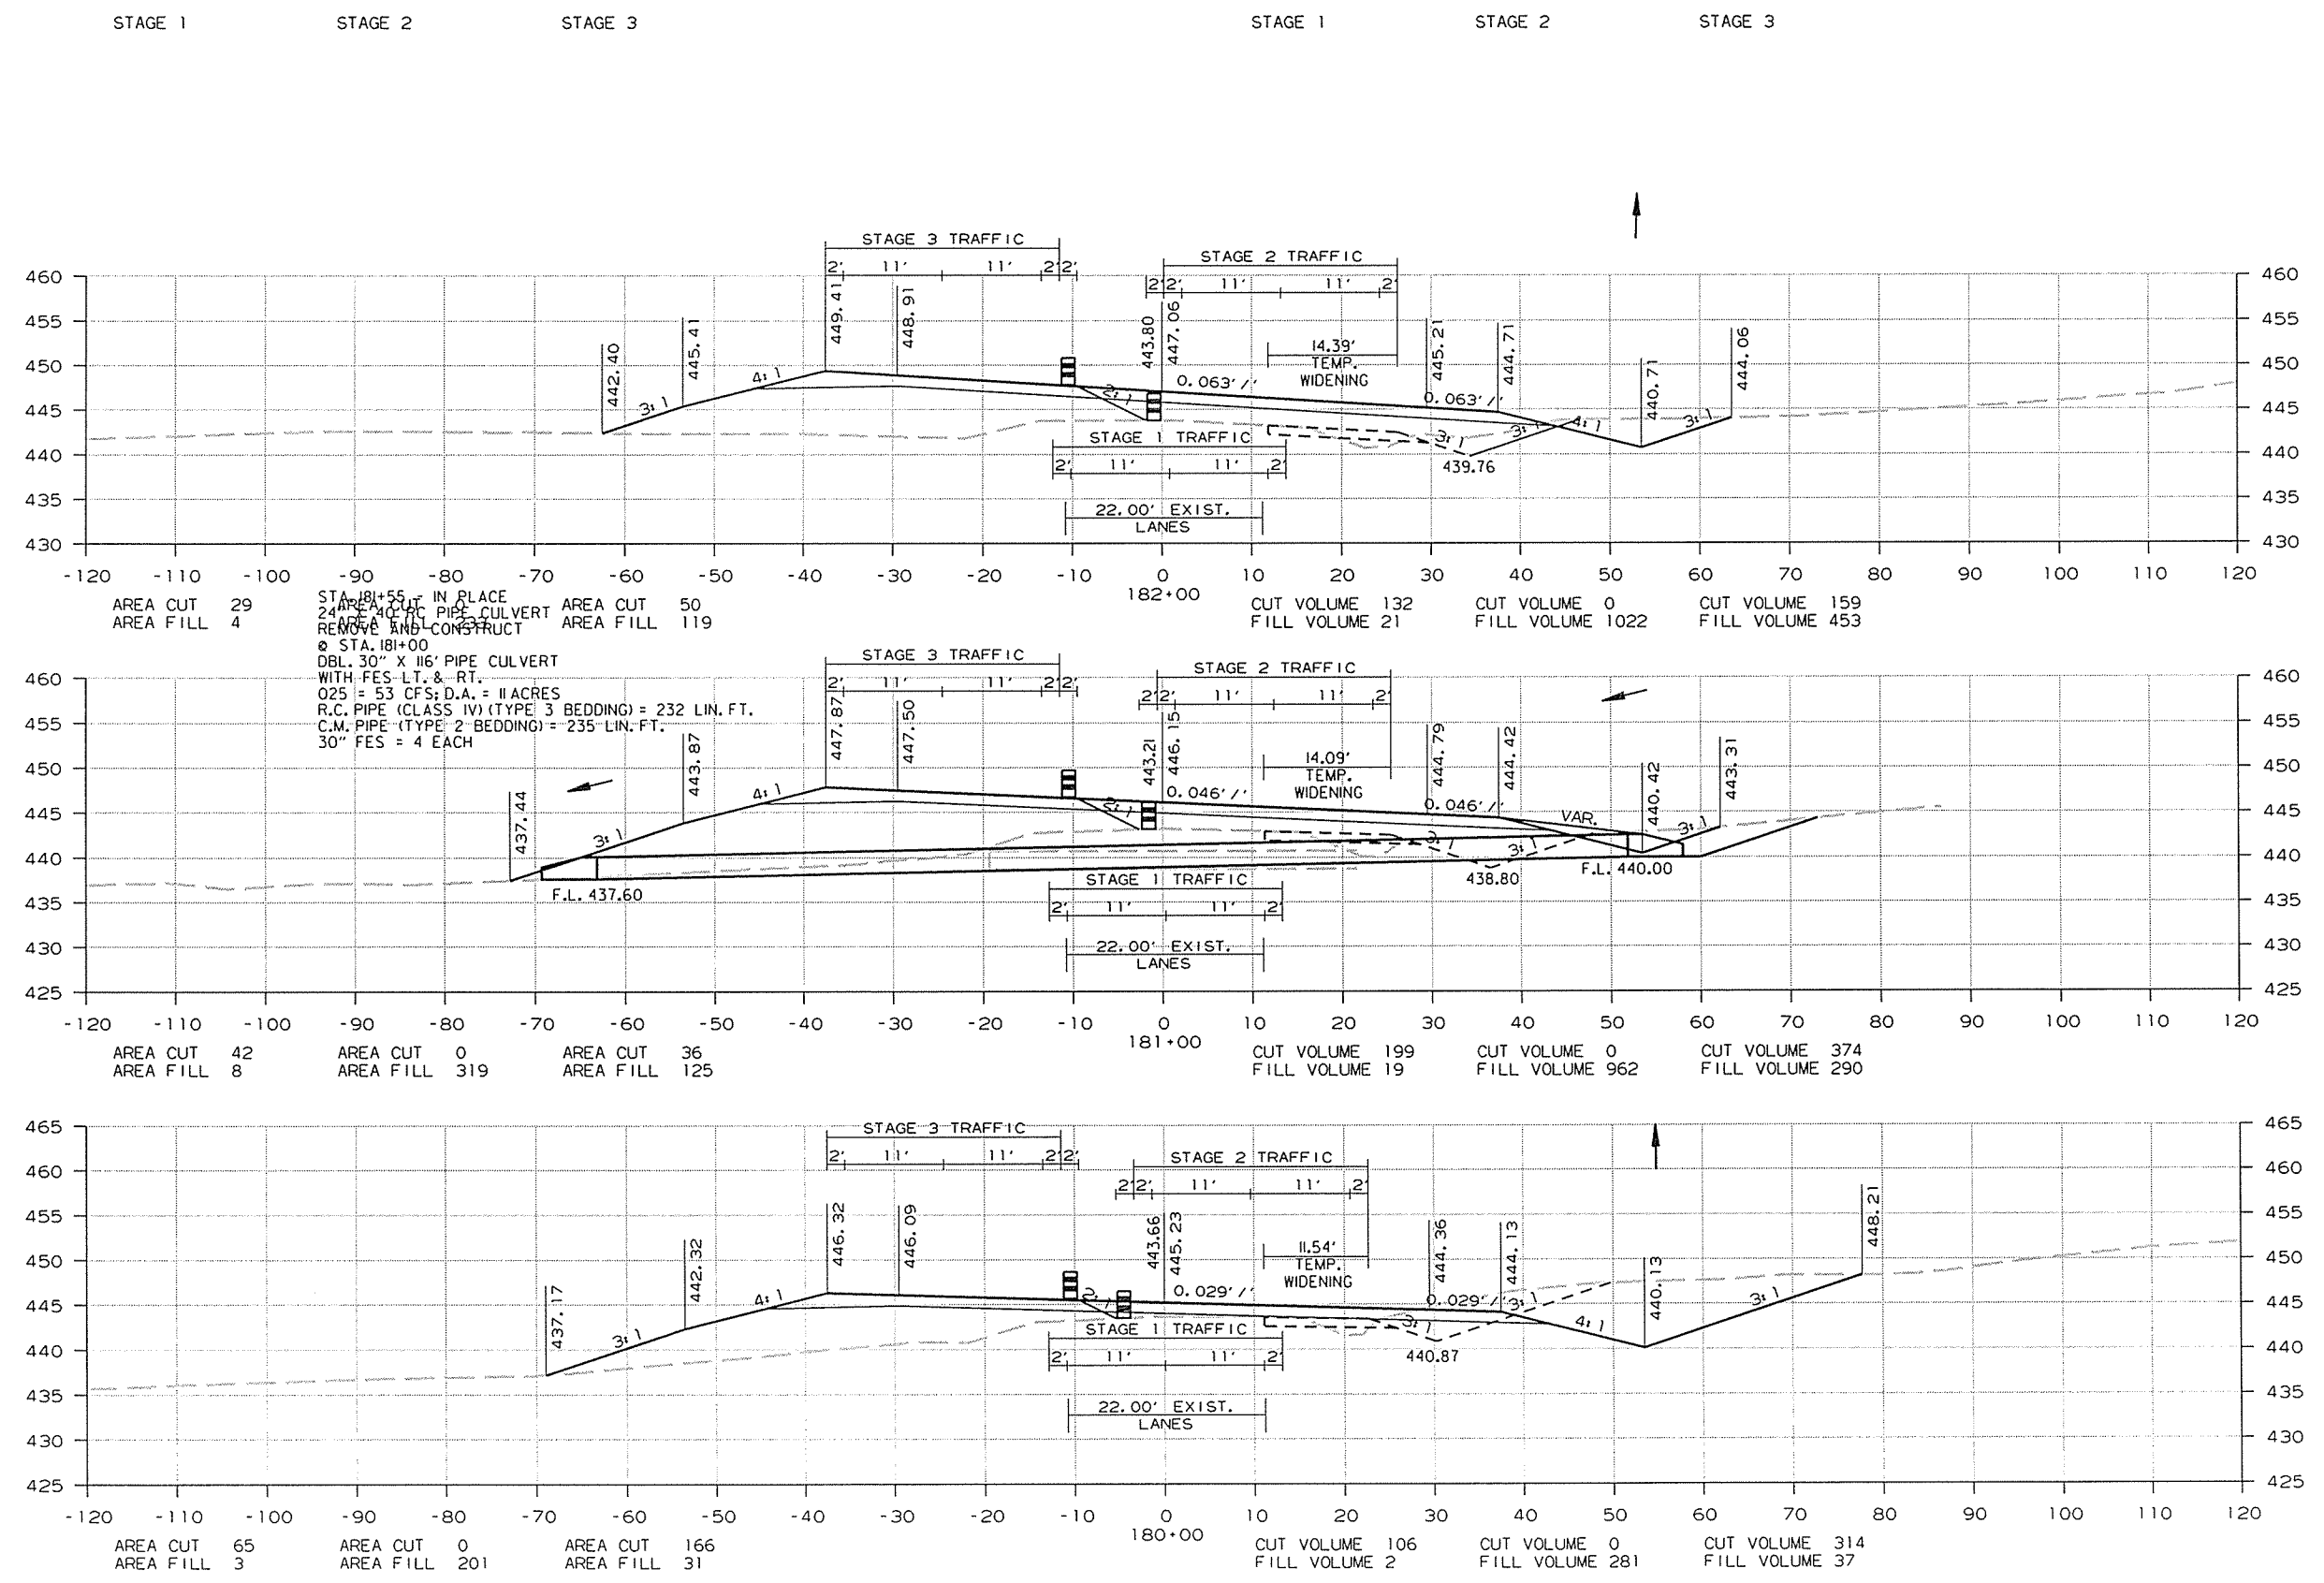




STA. 181+55 - IN PLACE
 24" DIA. R.C. PIPE CULVERT
 REMOVE AND CONSTRUCT
 @ STA. 181+00
 DBL. 30" X 116" PIPE CULVERT
 WITH FES - LT. & - RT.
 0.25' = 53 CFS; D.A. = 11 ACRES
 R.C. PIPE (CLASS IV) (TYPE 3 BEDDING) = 232 LIN. FT.
 C.M. PIPE (TYPE 2 BEDDING) = 235 LIN. FT.
 30" FES = 4 EACH

CROSS SECTION STA. 180+00 TO STA. 182+00

8/26/2014
 R080484.DGN

DATE REVISED	DATE FILMED	DATE REVISED	DATE FILMED	FED. RD. DIST. NO.	STATE	FED. AID PROJ. NO.	SHEET NO.	TOTAL SHEETS
				6	ARK.			
						JOB NO. 080484	256	283

2 CROSS SECTIONS

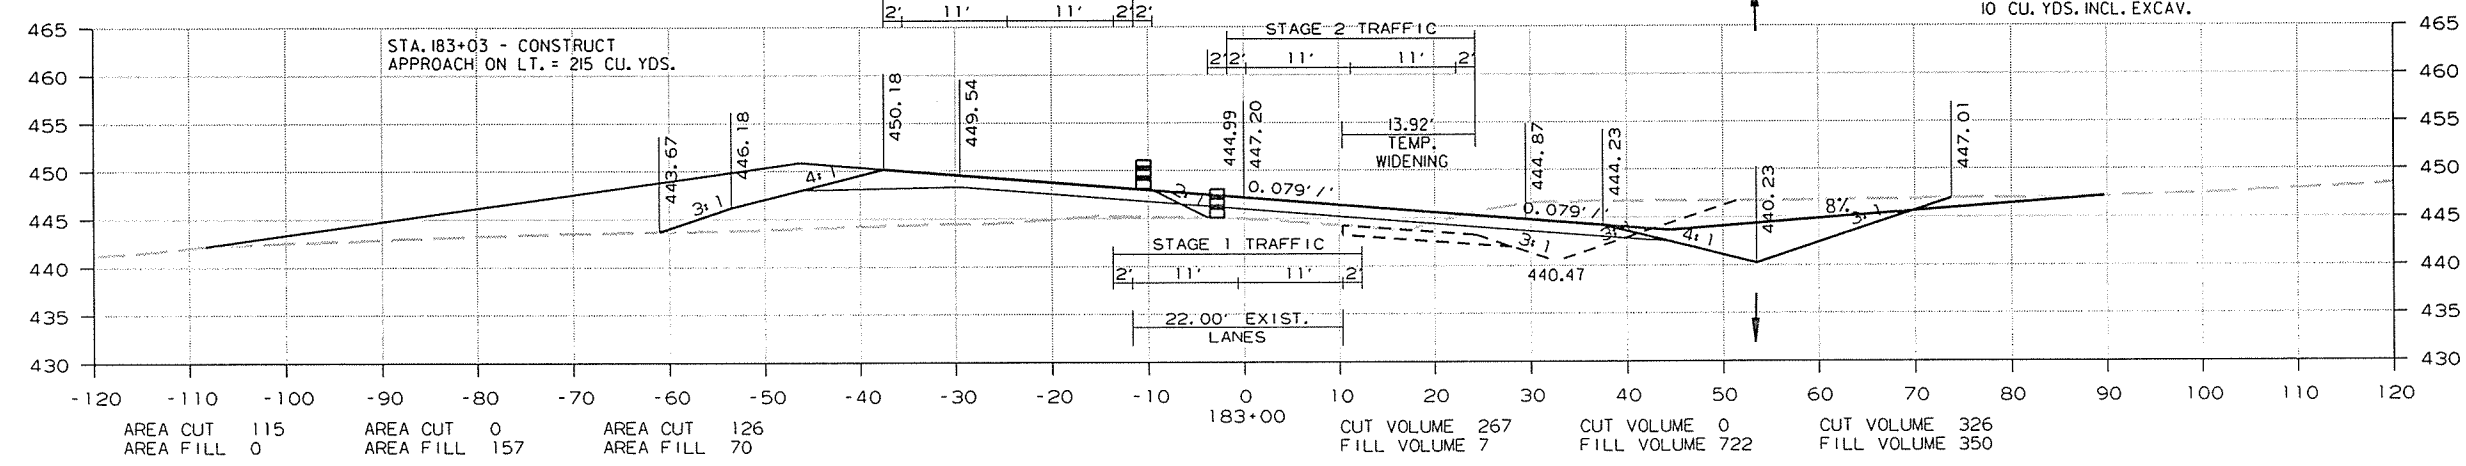
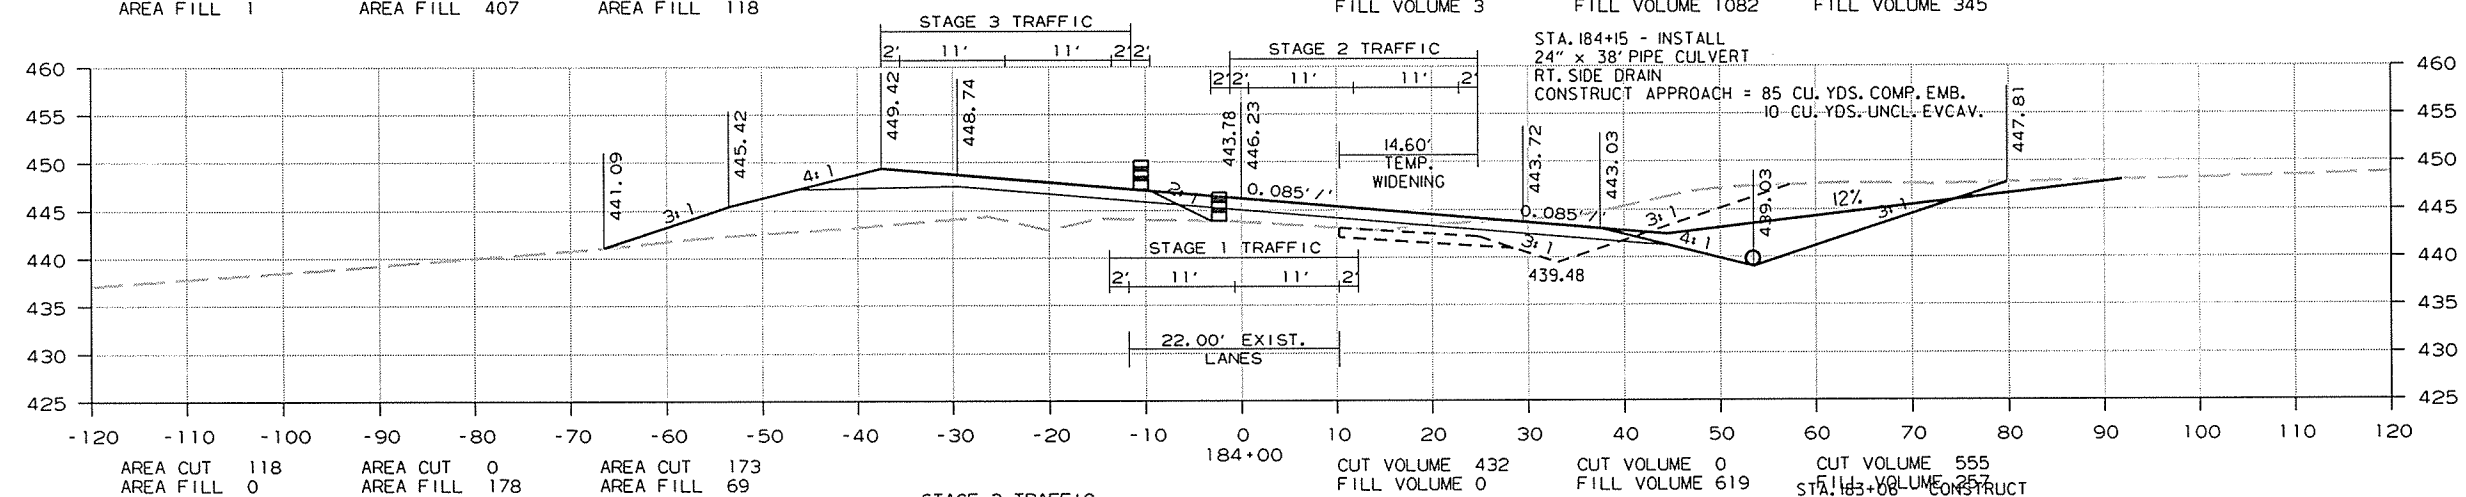
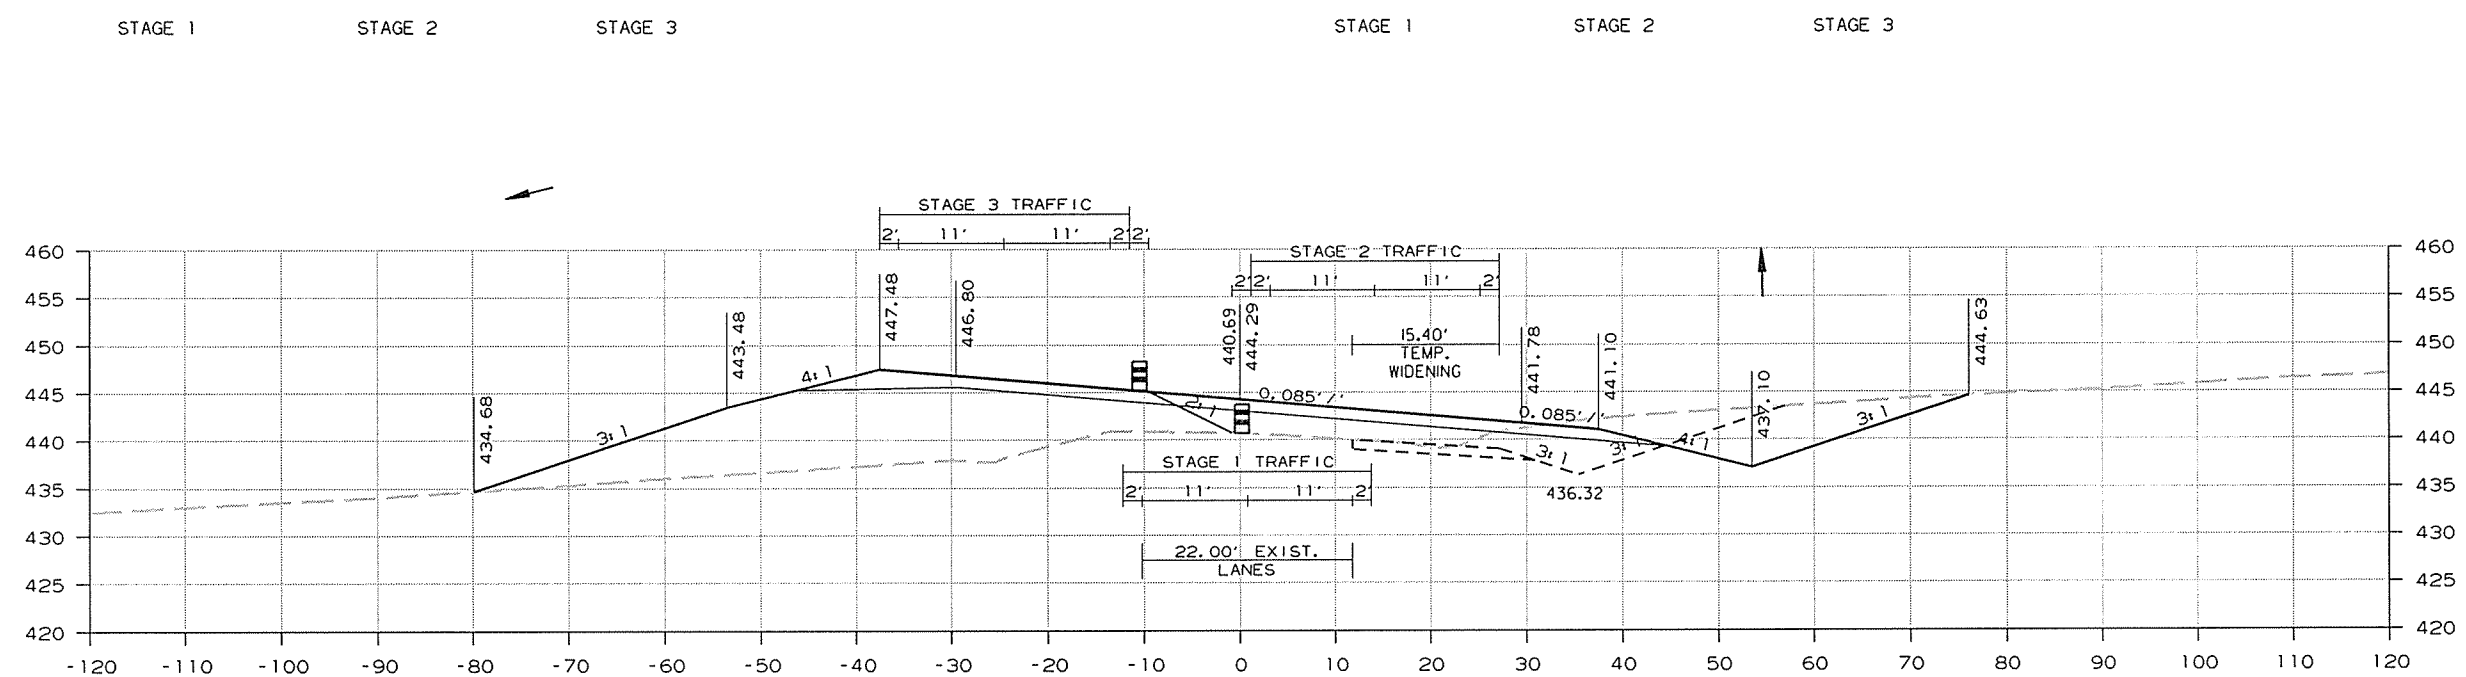


CROSS SECTION STA. 183+00 TO STA. 185+00

8/26/2014 R080484.DGN

DATE REVISED	DATE FILMED	DATE REVISED	DATE FILMED	FED. RD. DIST. NO.	STATE	FED. AID PROJ. NO.	SHEET NO.	TOTAL SHEETS
				6	ARK.			
						JOB NO. 080484	257	283

2 CROSS SECTIONS

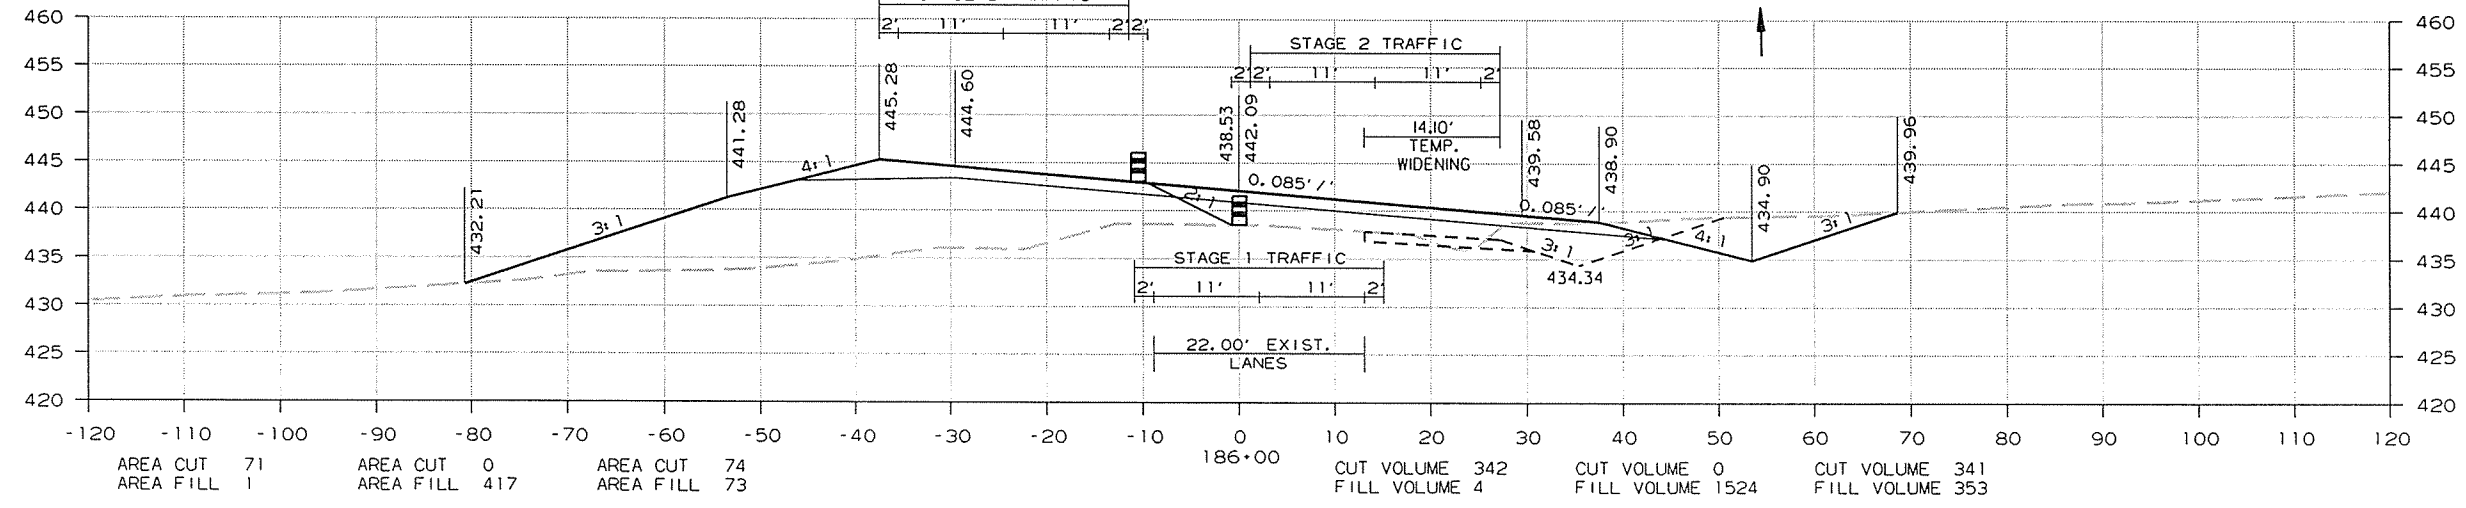
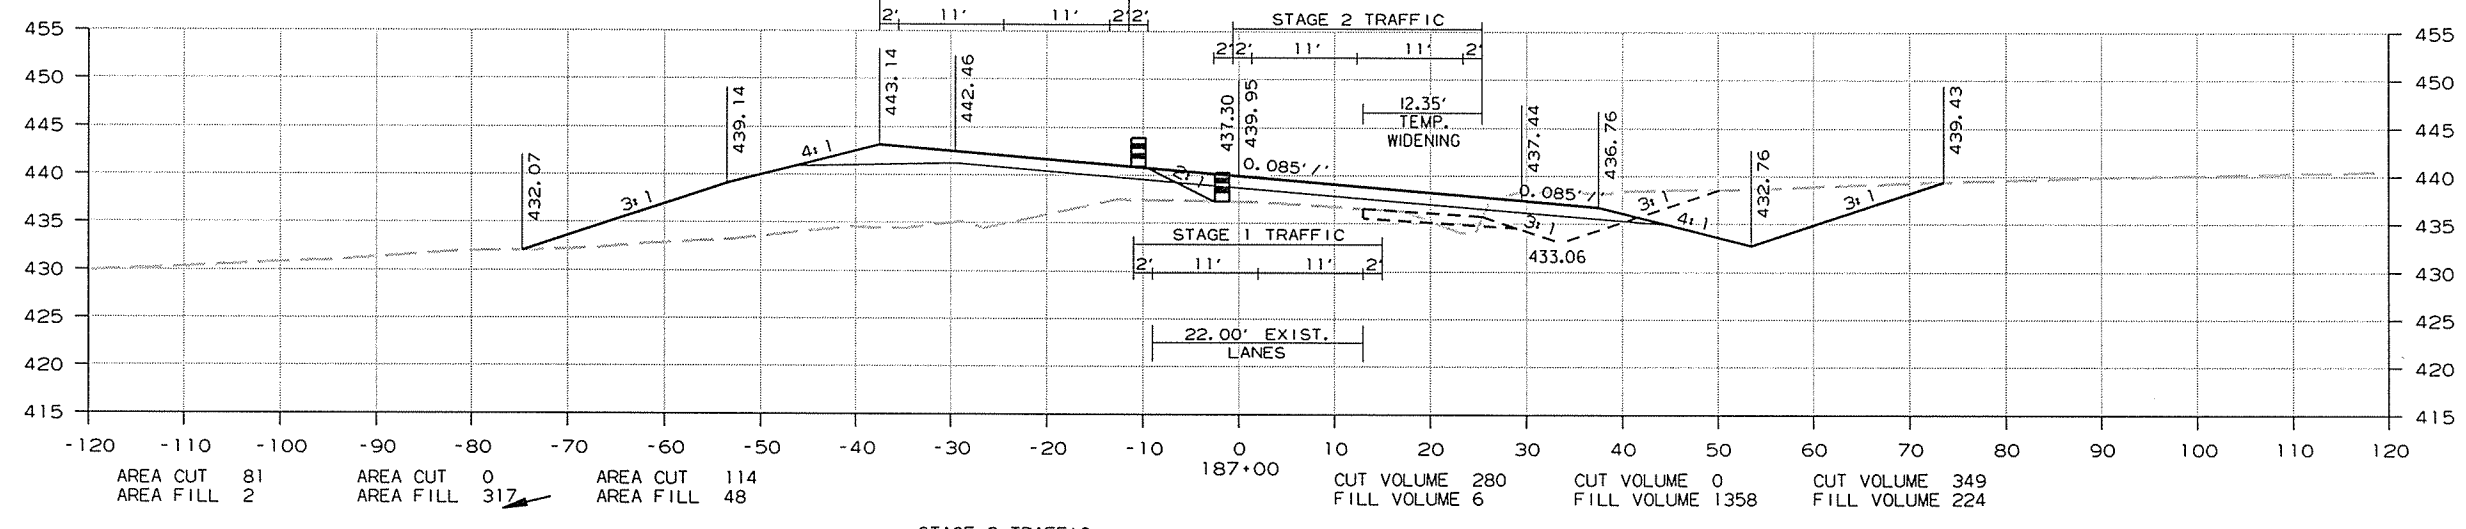
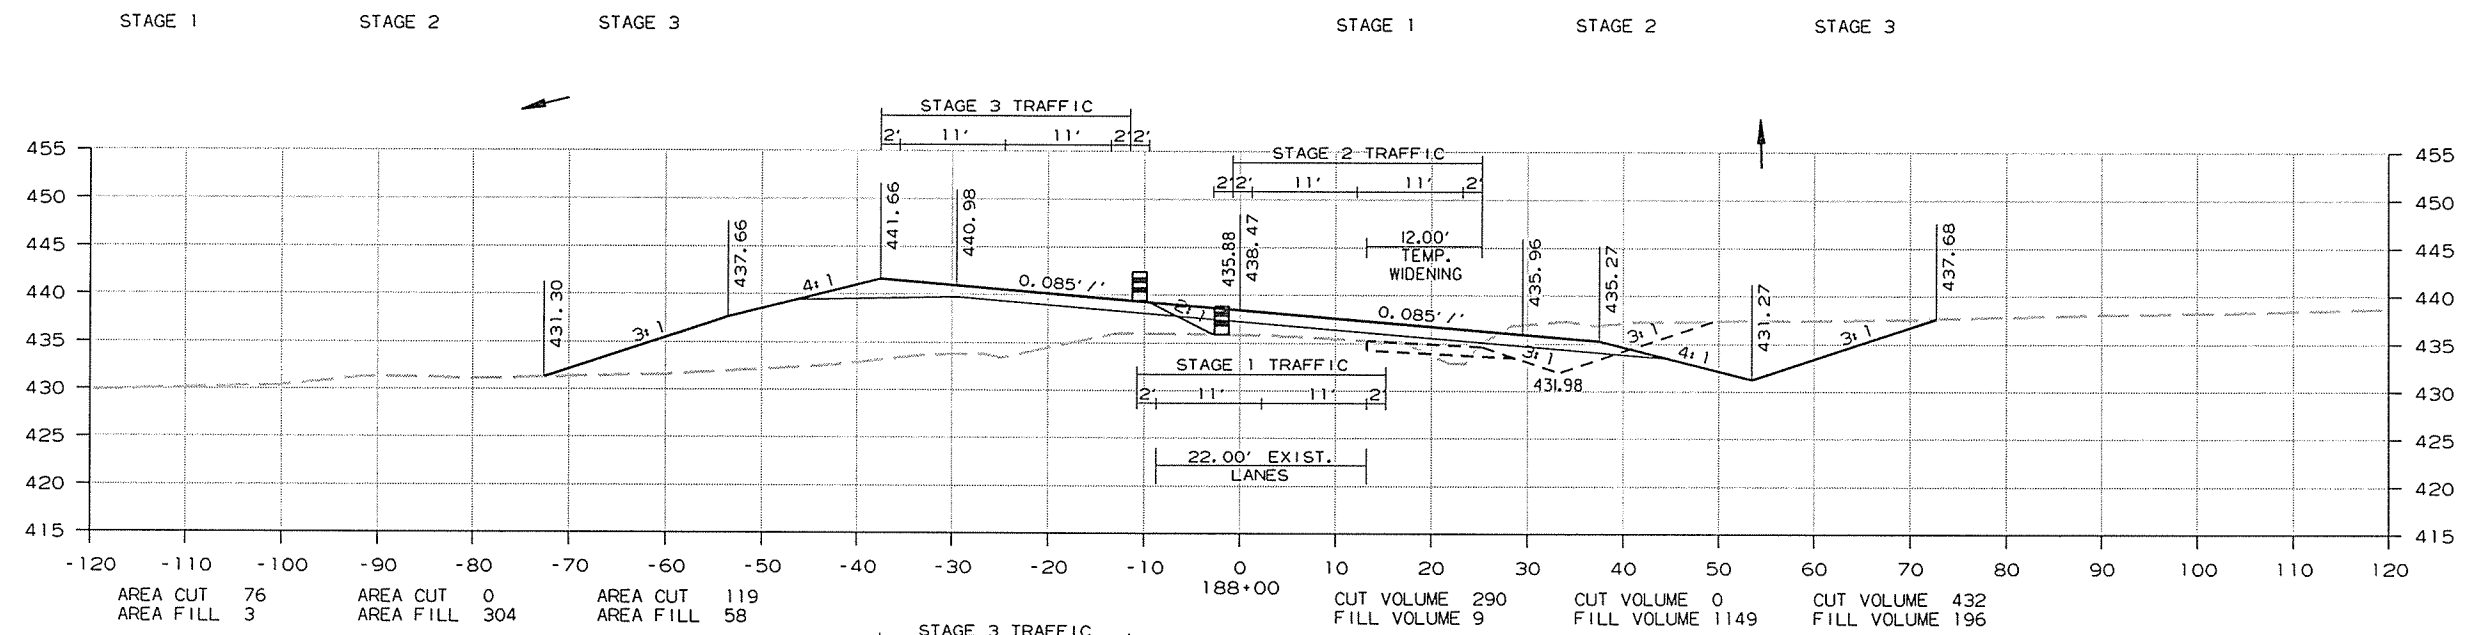


CROSS SECTION STA. 186+00 TO STA. 188+00

8/26/2014 R080484.DGN

DATE REVISED	DATE FILMED	DATE REVISED	DATE FILMED	FED. RD. DIST. NO.	STATE	FED. AID PROJ. NO.	SHEET NO.	TOTAL SHEETS
				6	ARK.			
				JOB NO.	080484		258	283

2 CROSS SECTIONS

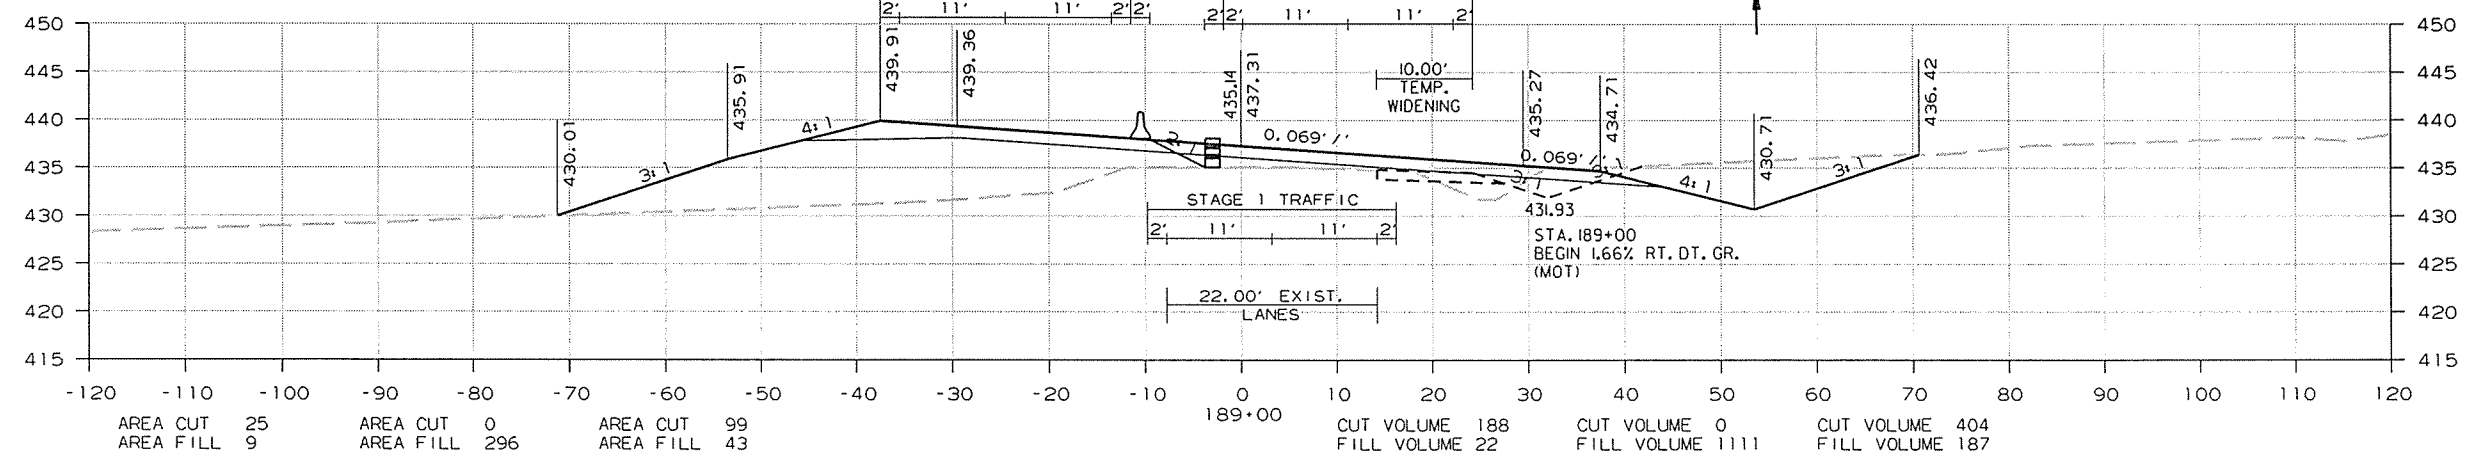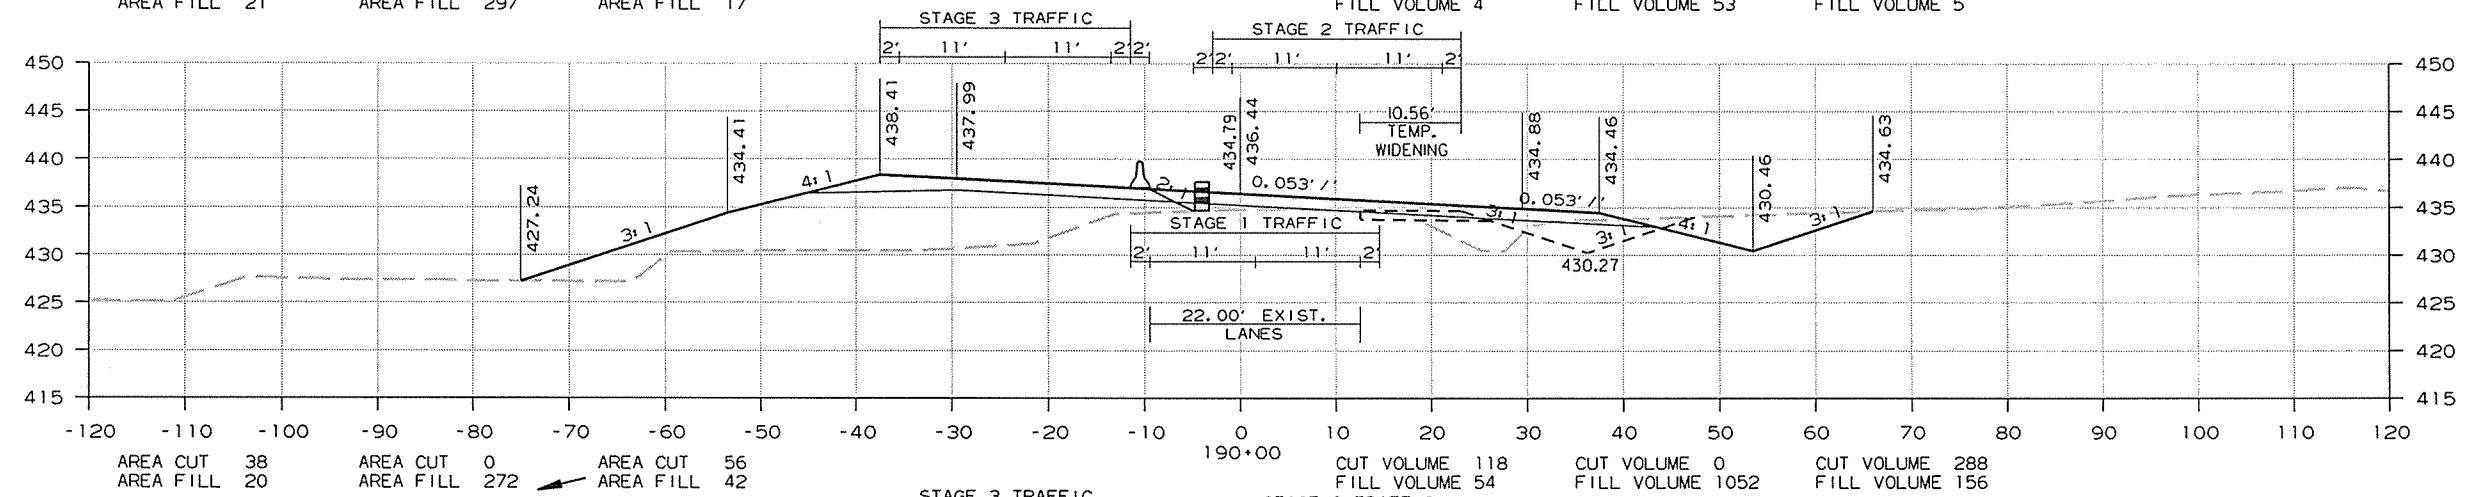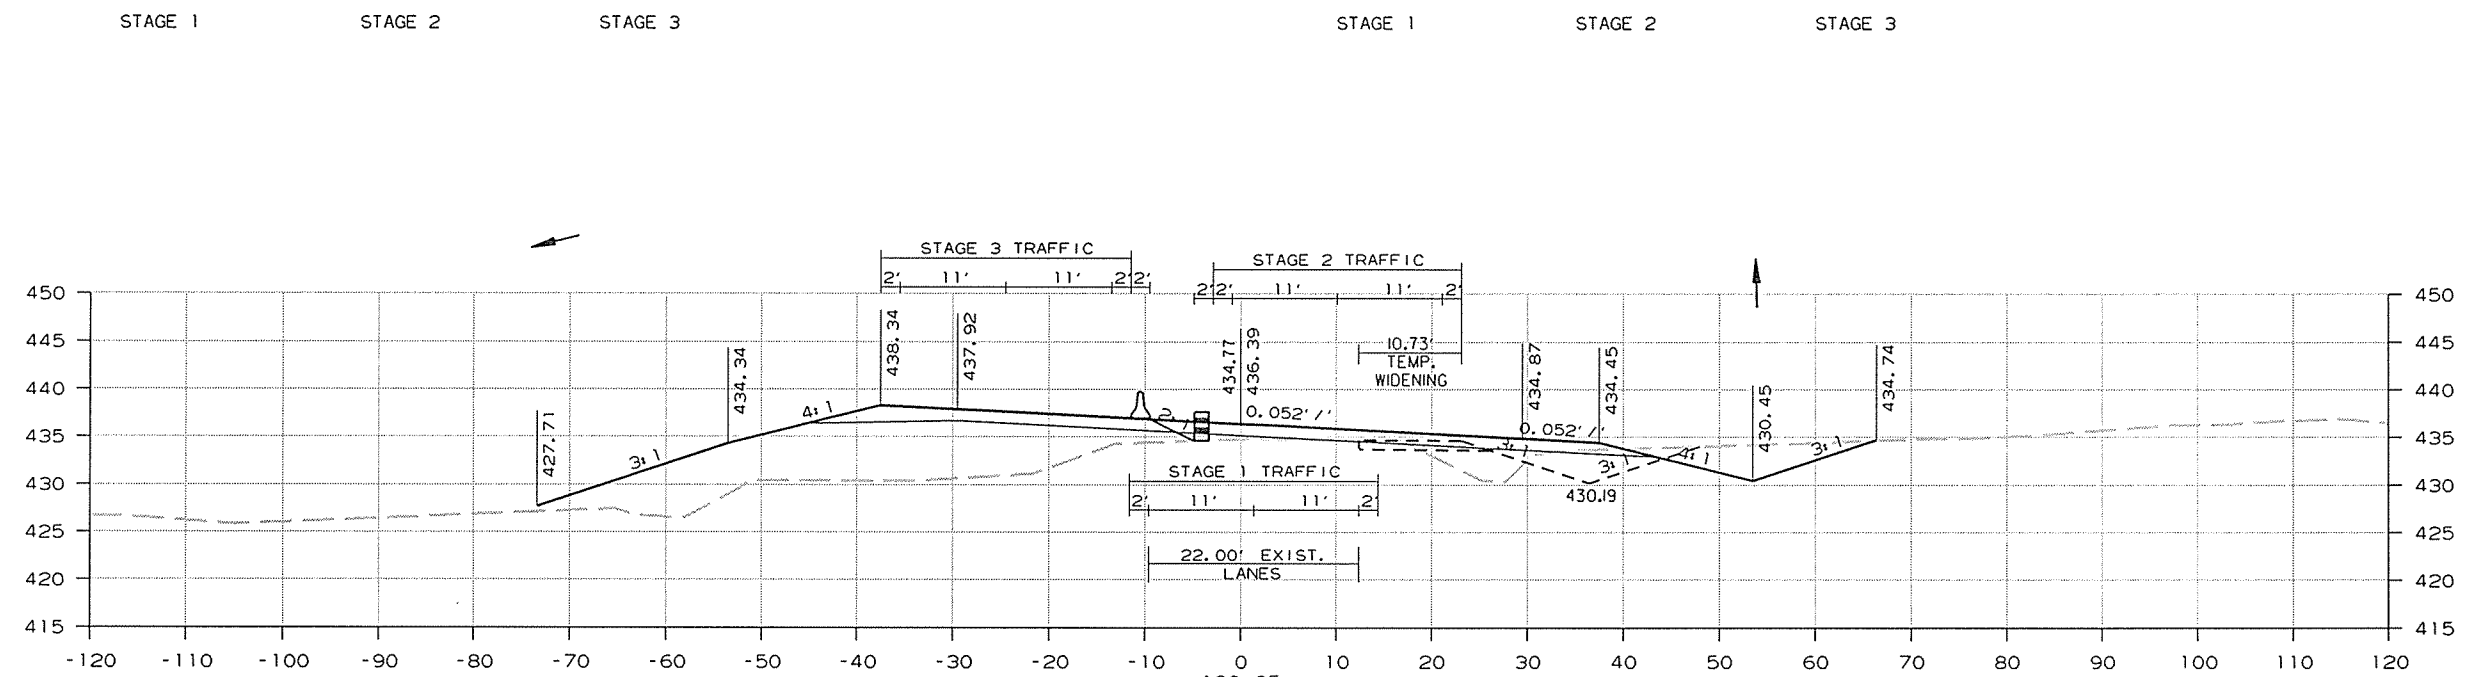


CROSS SECTION STA. 189+00 TO STA. 190+05

R080484.DGN 8/26/2014

DATE REVISED	DATE FILMED	DATE REVISED	DATE FILMED	FED. RD. DIST. NO.	STATE	FED. AID PROJ. NO.	SHEET NO.	TOTAL SHEETS
				6	ARK.			
						JOB NO. 080484	259	283

2 CROSS SECTIONS



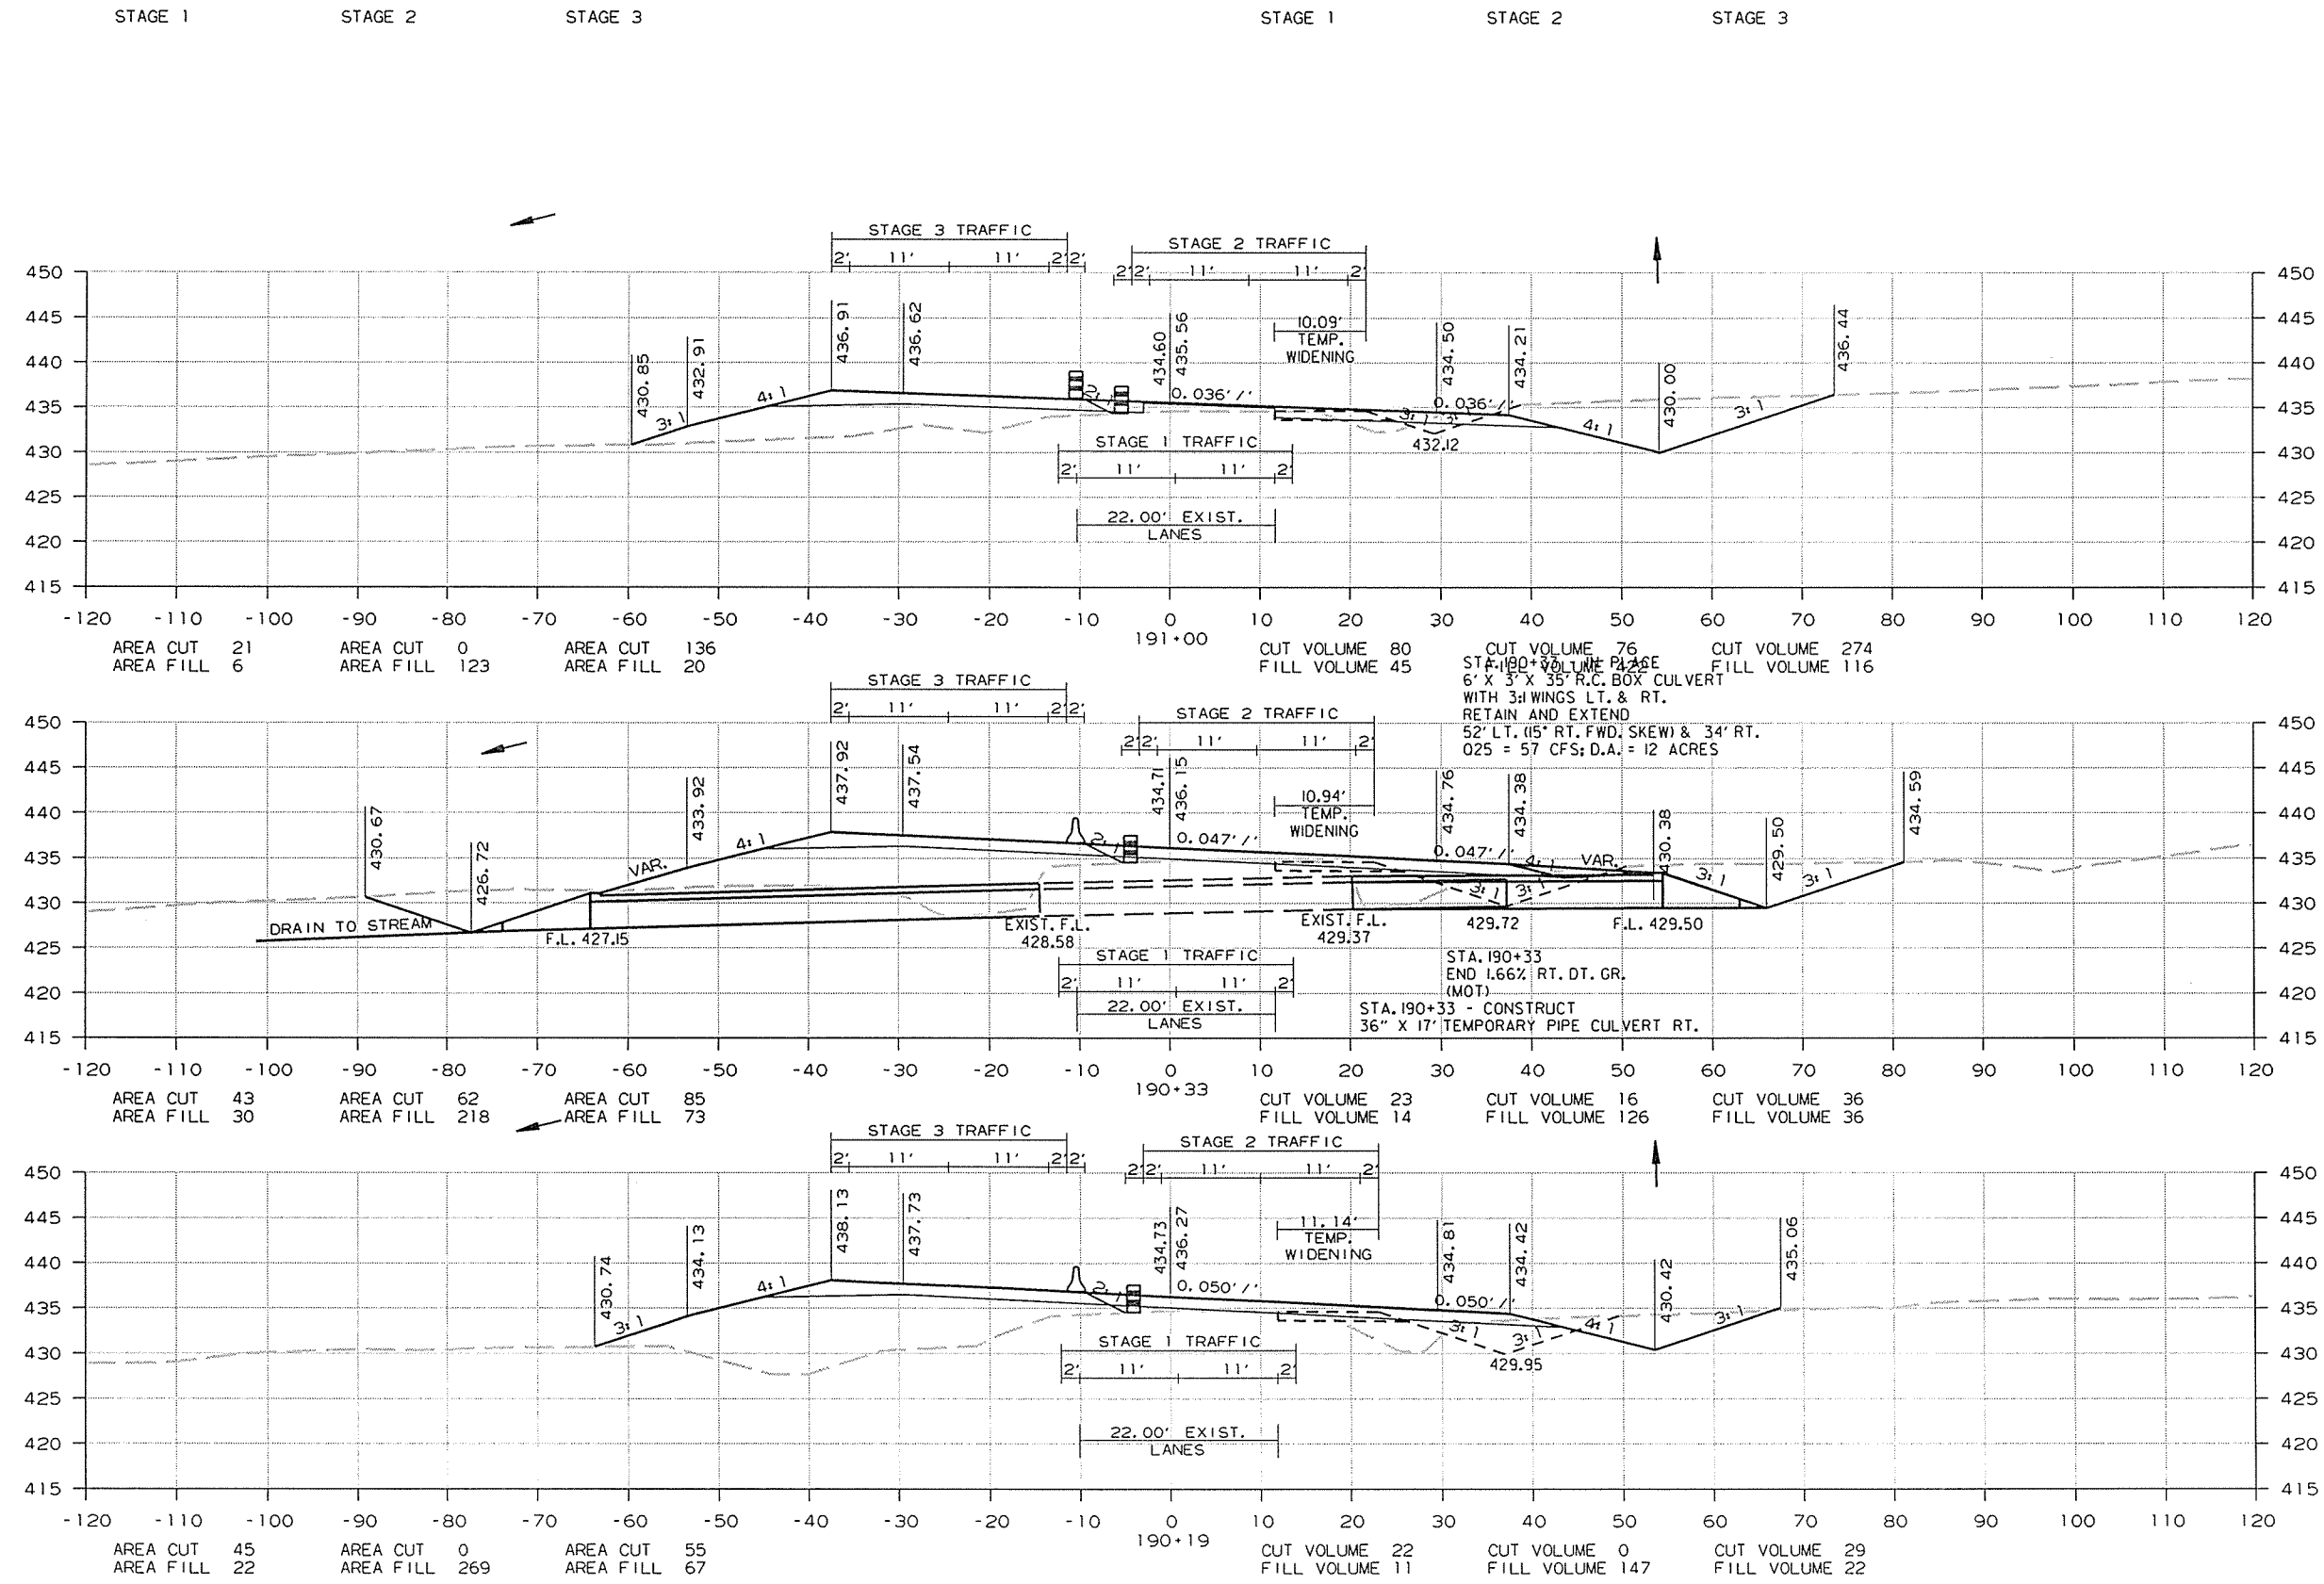


CROSS SECTION STA. 190+19 TO STA. 191+00

8/26/2014 R080484.DGN

DATE REVISED	DATE FILMED	DATE REVISED	DATE FILMED	FED. RD. DIST. NO.	STATE	FED. AID PROJ. NO.	SHEET NO.	TOTAL SHEETS
				6	ARK.			
						JOB NO. 080484	260	283

2 CROSS SECTIONS

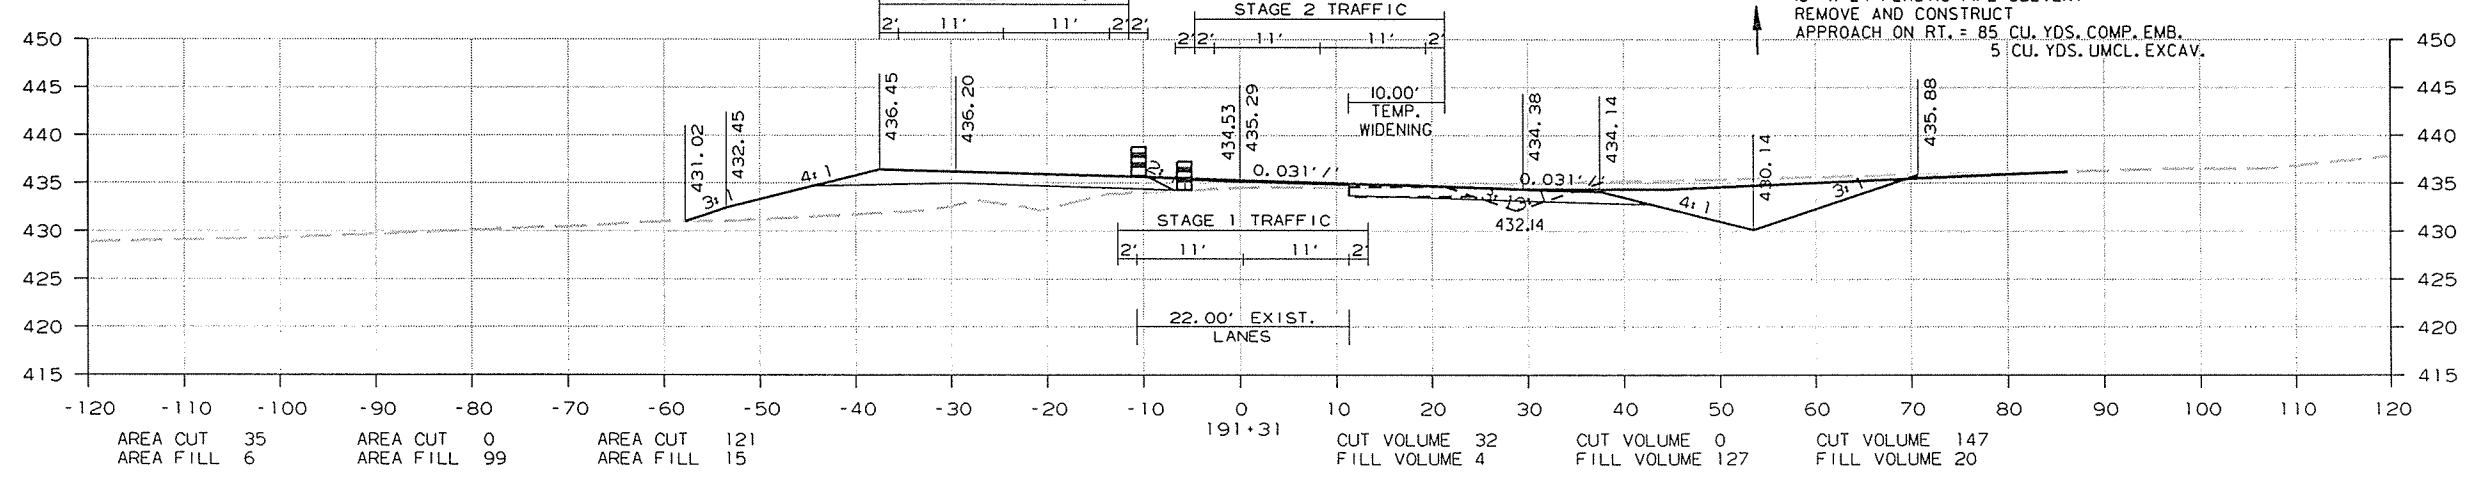
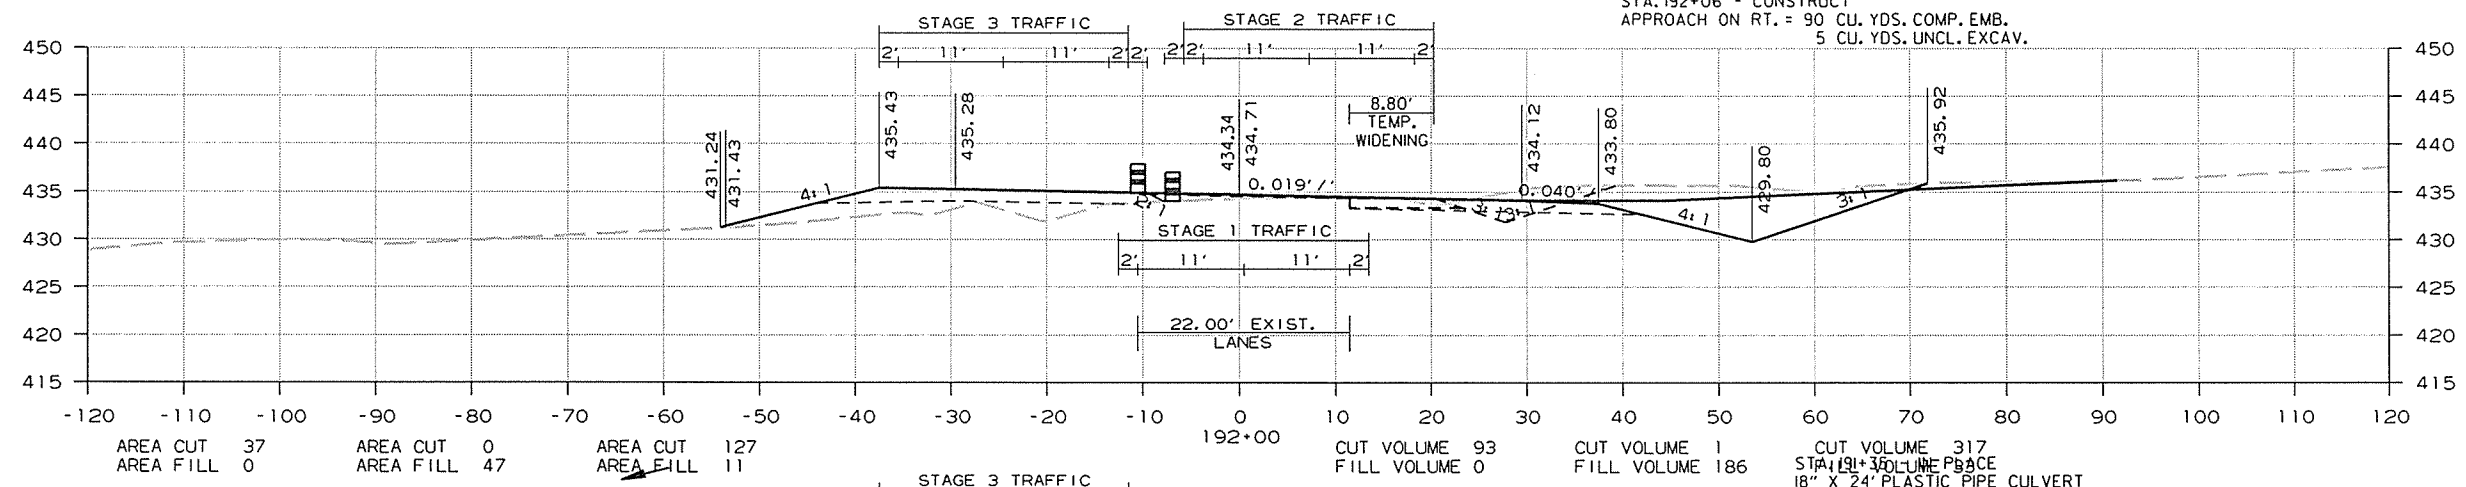
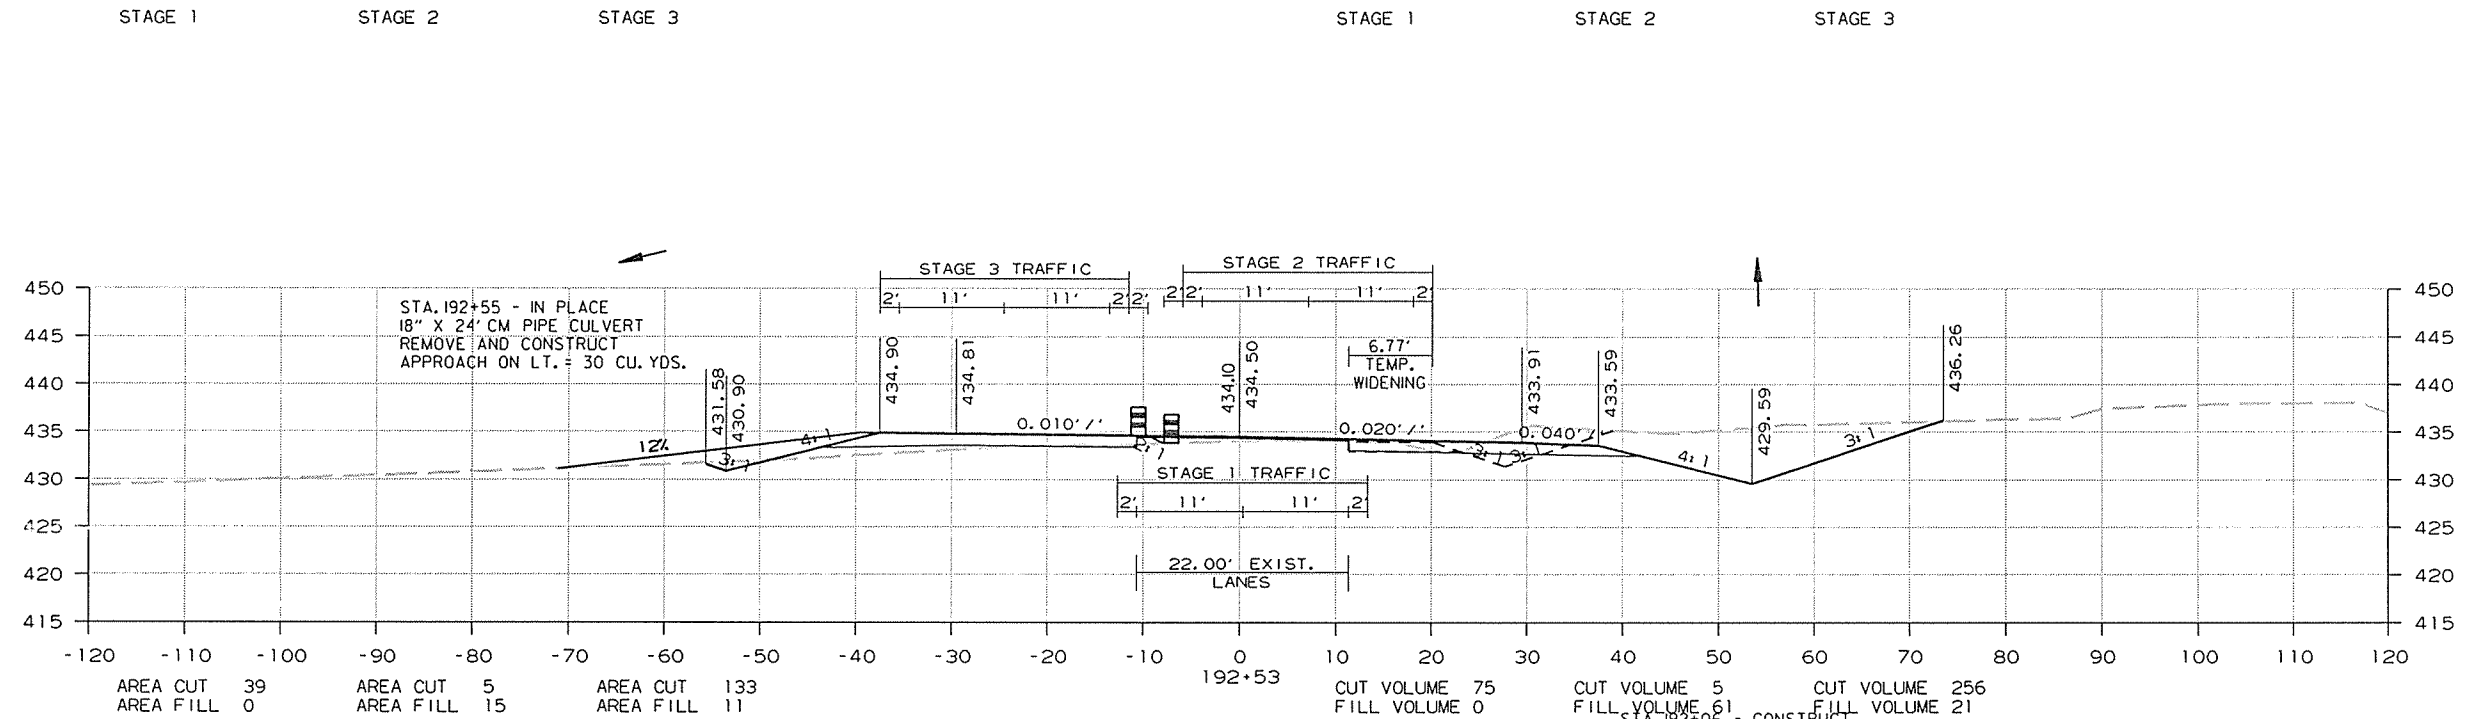


CROSS SECTION STA. 191+31 TO STA. 192+53

8/26/2014 R080484.DGN

DATE REVISED	DATE FILMED	DATE REVISED	DATE FILMED	FED. RD. DIST. NO.	STATE	FED. AID PROJ. NO.	SHEET NO.	TOTAL SHEETS
				6	ARK.			
				JOB NO.	080484		261	283

2 CROSS SECTIONS

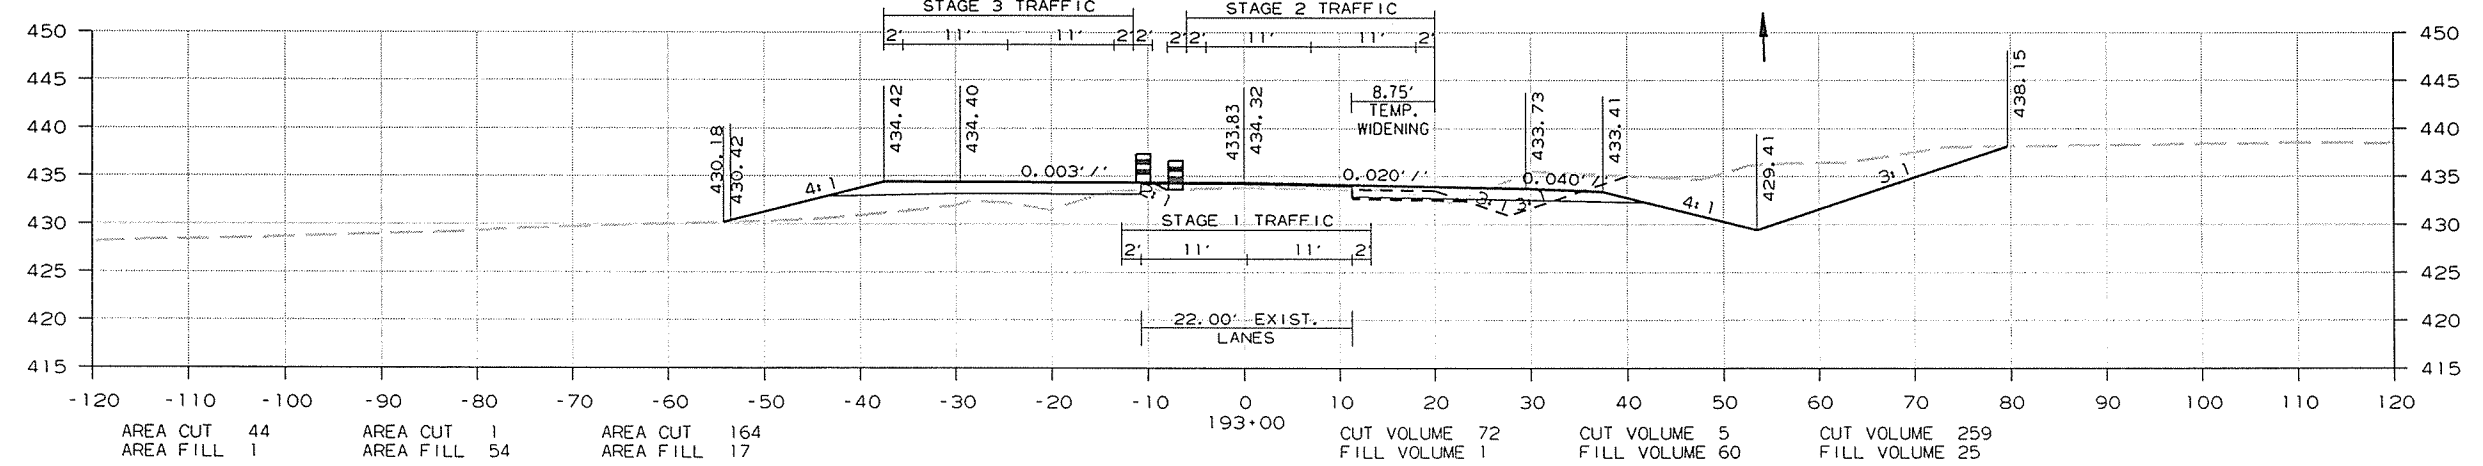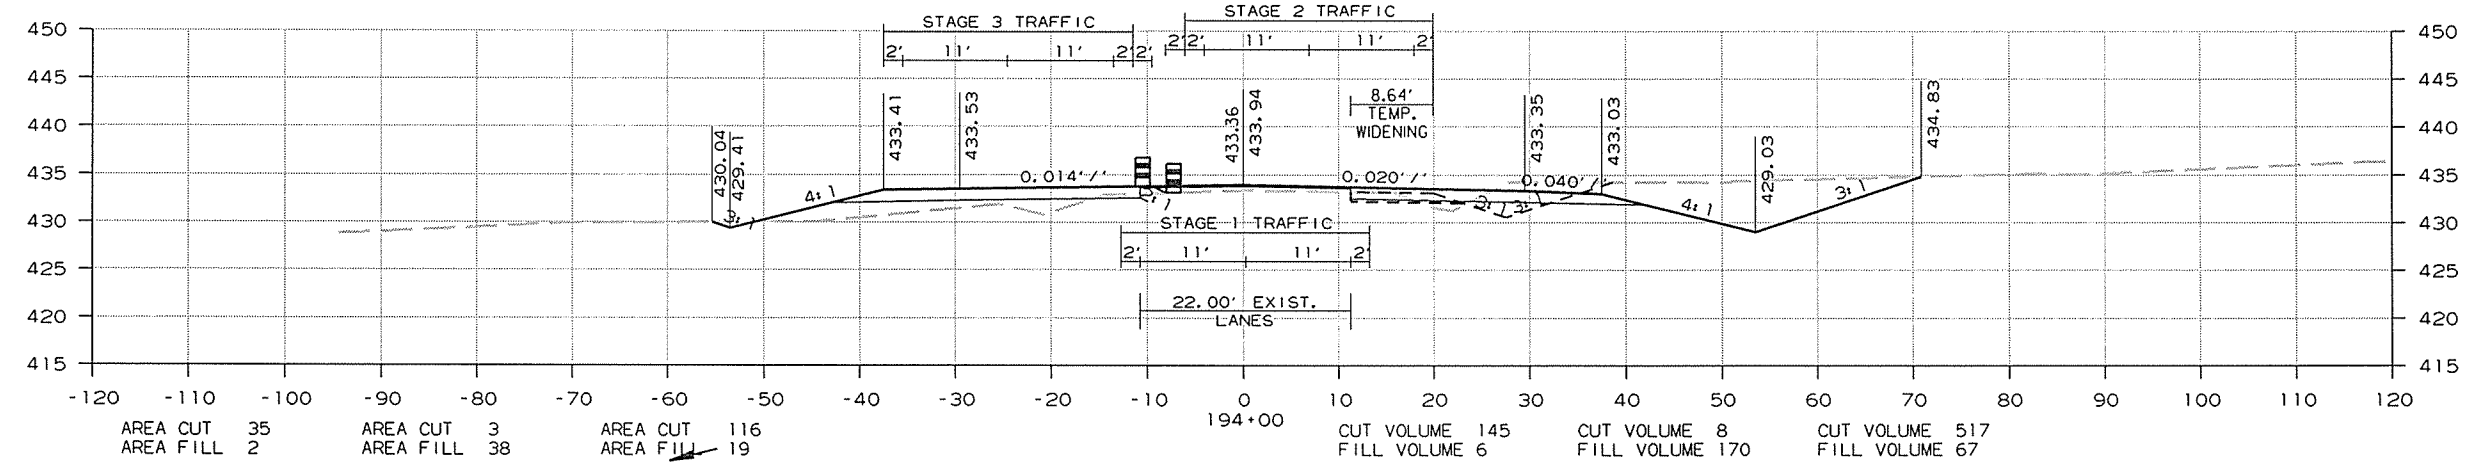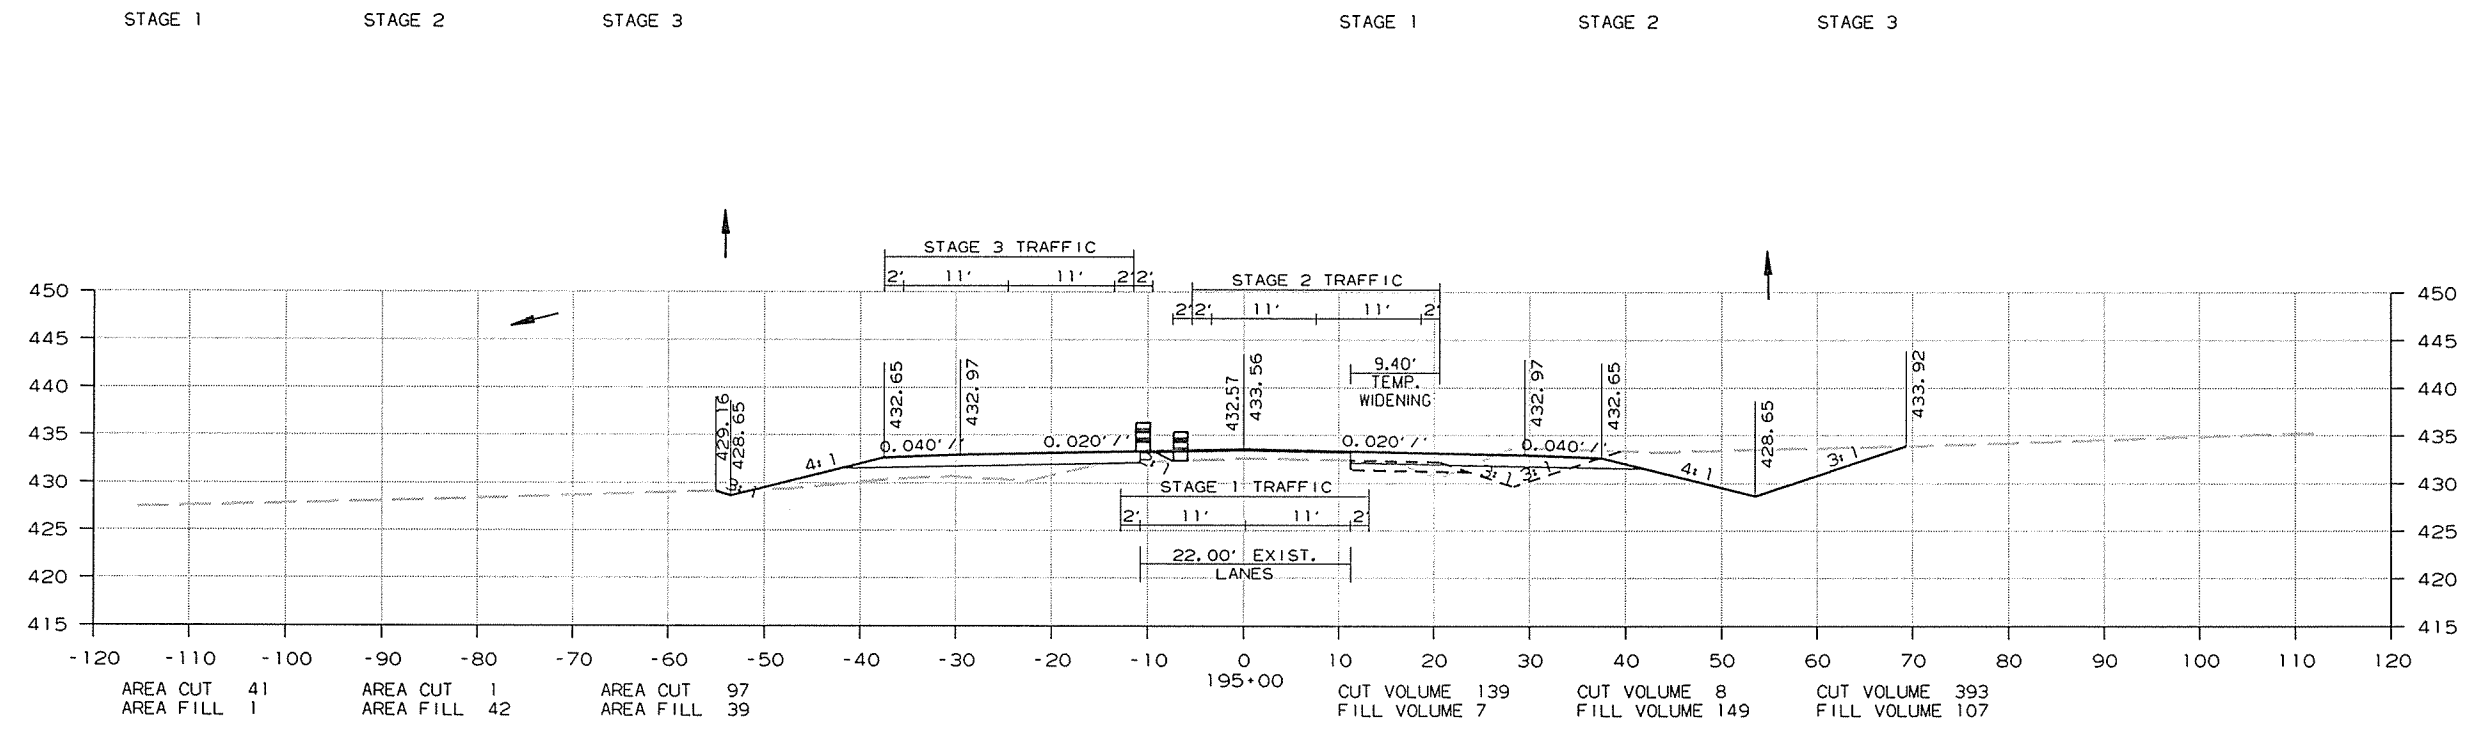


CROSS SECTION STA. 193+00 TO STA. 195+00

8/26/2014 R080484.DGN

DATE REVISED	DATE FILMED	DATE REVISED	DATE FILMED	FED. RD. DIST. NO.	STATE	FED. AID PROJ. NO.	SHEET NO.	TOTAL SHEETS	
				6	ARK.				
							JOB NO. 080484	262	283

2 CROSS SECTIONS

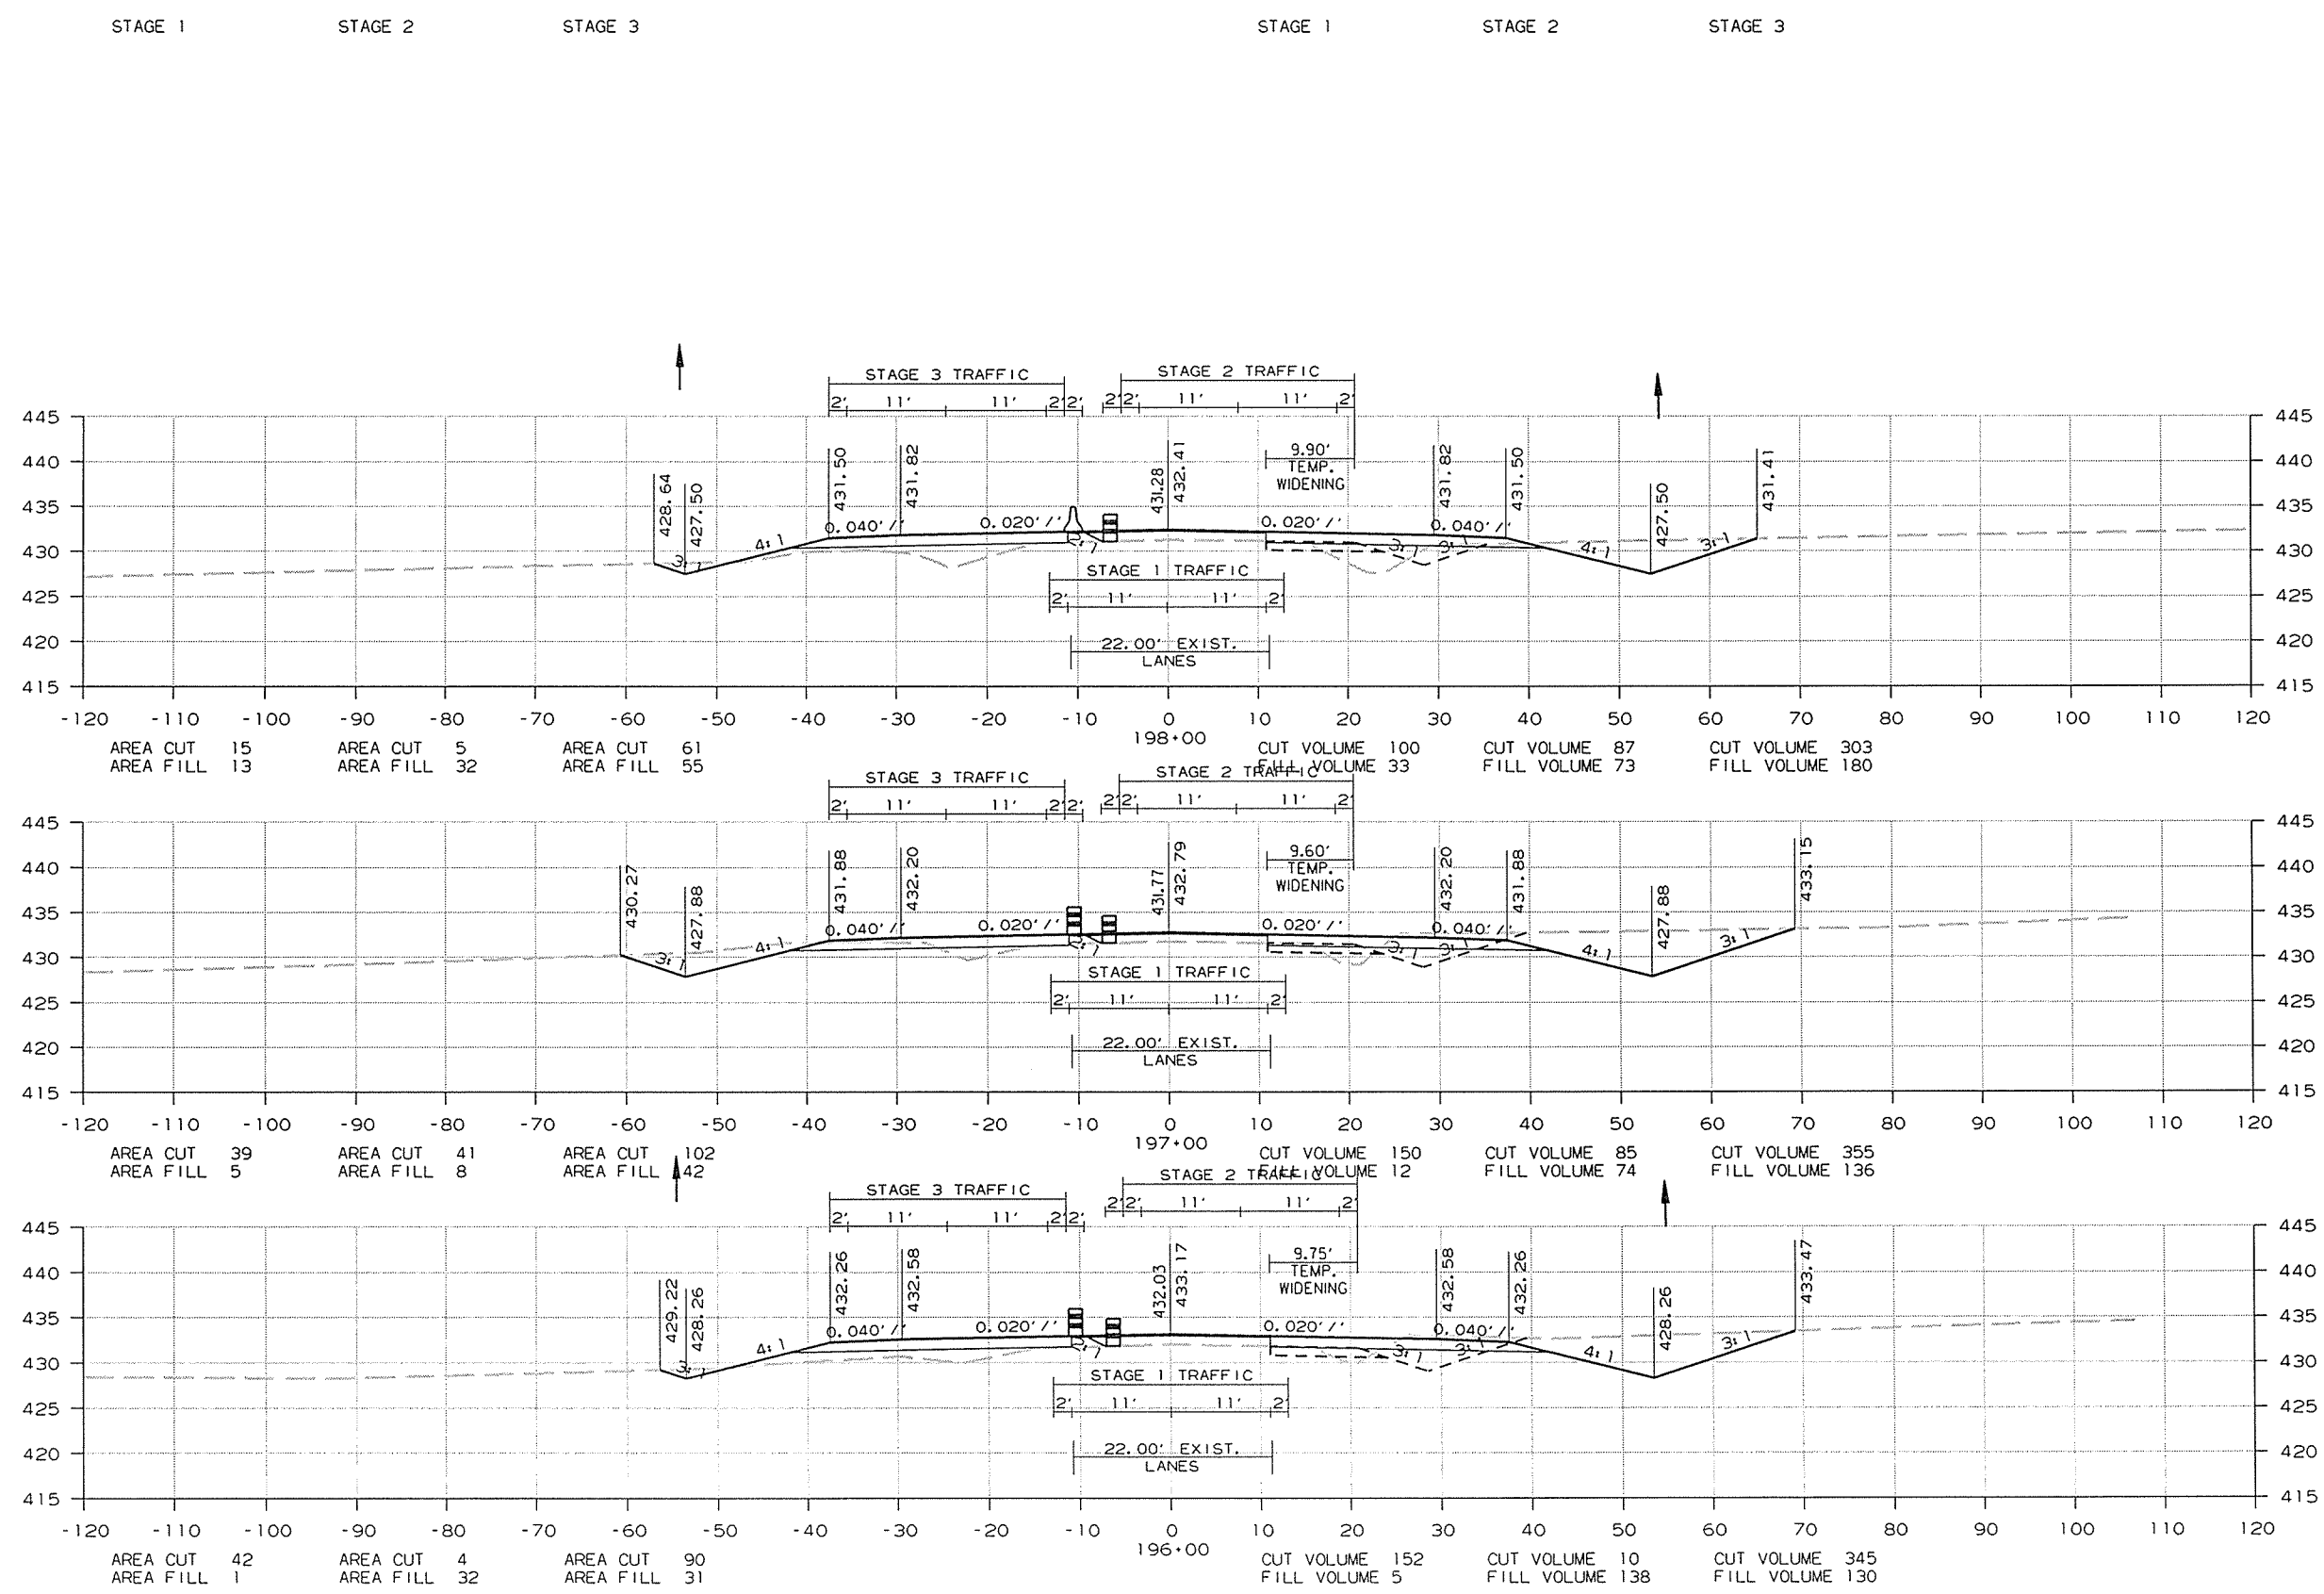


CROSS SECTION STA. 196+00 TO STA. 198+00

8/26/2014
R080484.DGN

DATE REVISED	DATE FILMED	DATE REVISED	DATE FILMED	FED. RD. DIST. NO.	STATE	FED. AID PROJ. NO.	SHEET NO.	TOTAL SHEETS
				6	ARK.			
						JOB NO. 080484	263	283

2 CROSS SECTIONS

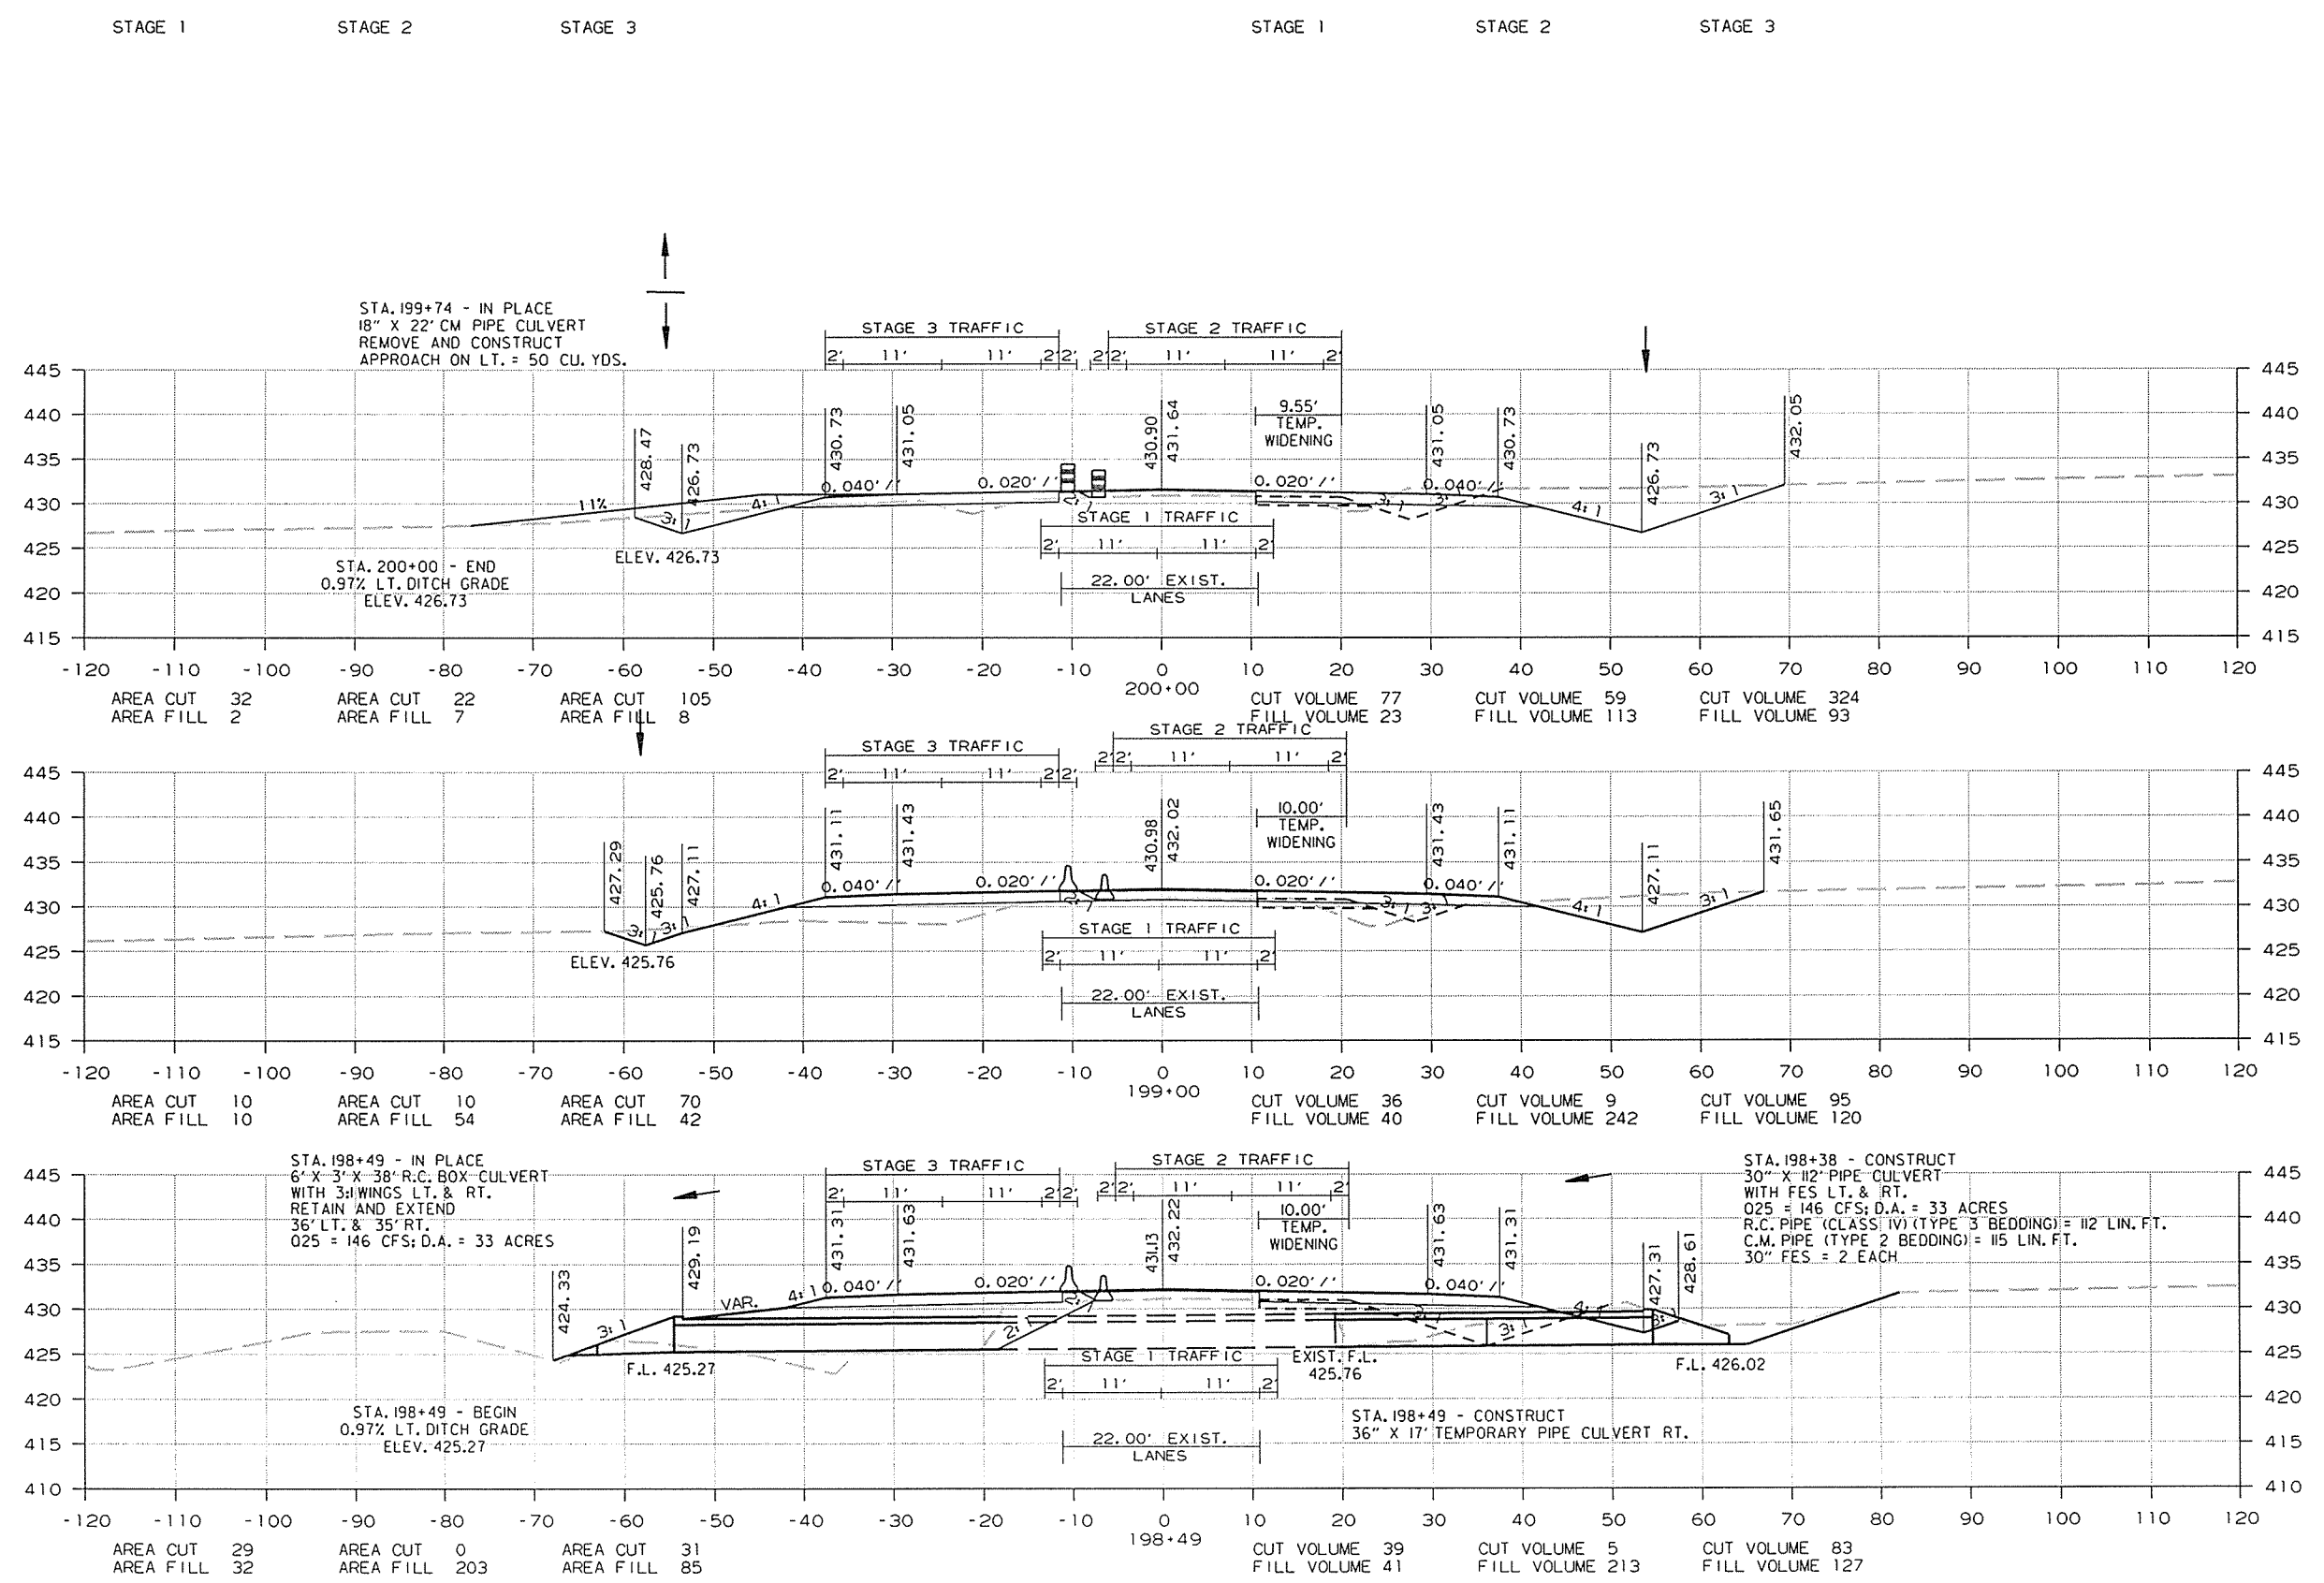


CROSS SECTION STA. 198+49 TO STA. 200+00

8/26/2014
R080484.DGN

DATE REVISED	DATE FILMED	DATE REVISED	DATE FILMED	FED. RD. DIST. NO.	STATE	FED. AID PROJ. NO.	SHEET NO.	TOTAL SHEETS
				6	ARK.			
				JOB NO.	080484		264	283

2 CROSS SECTIONS



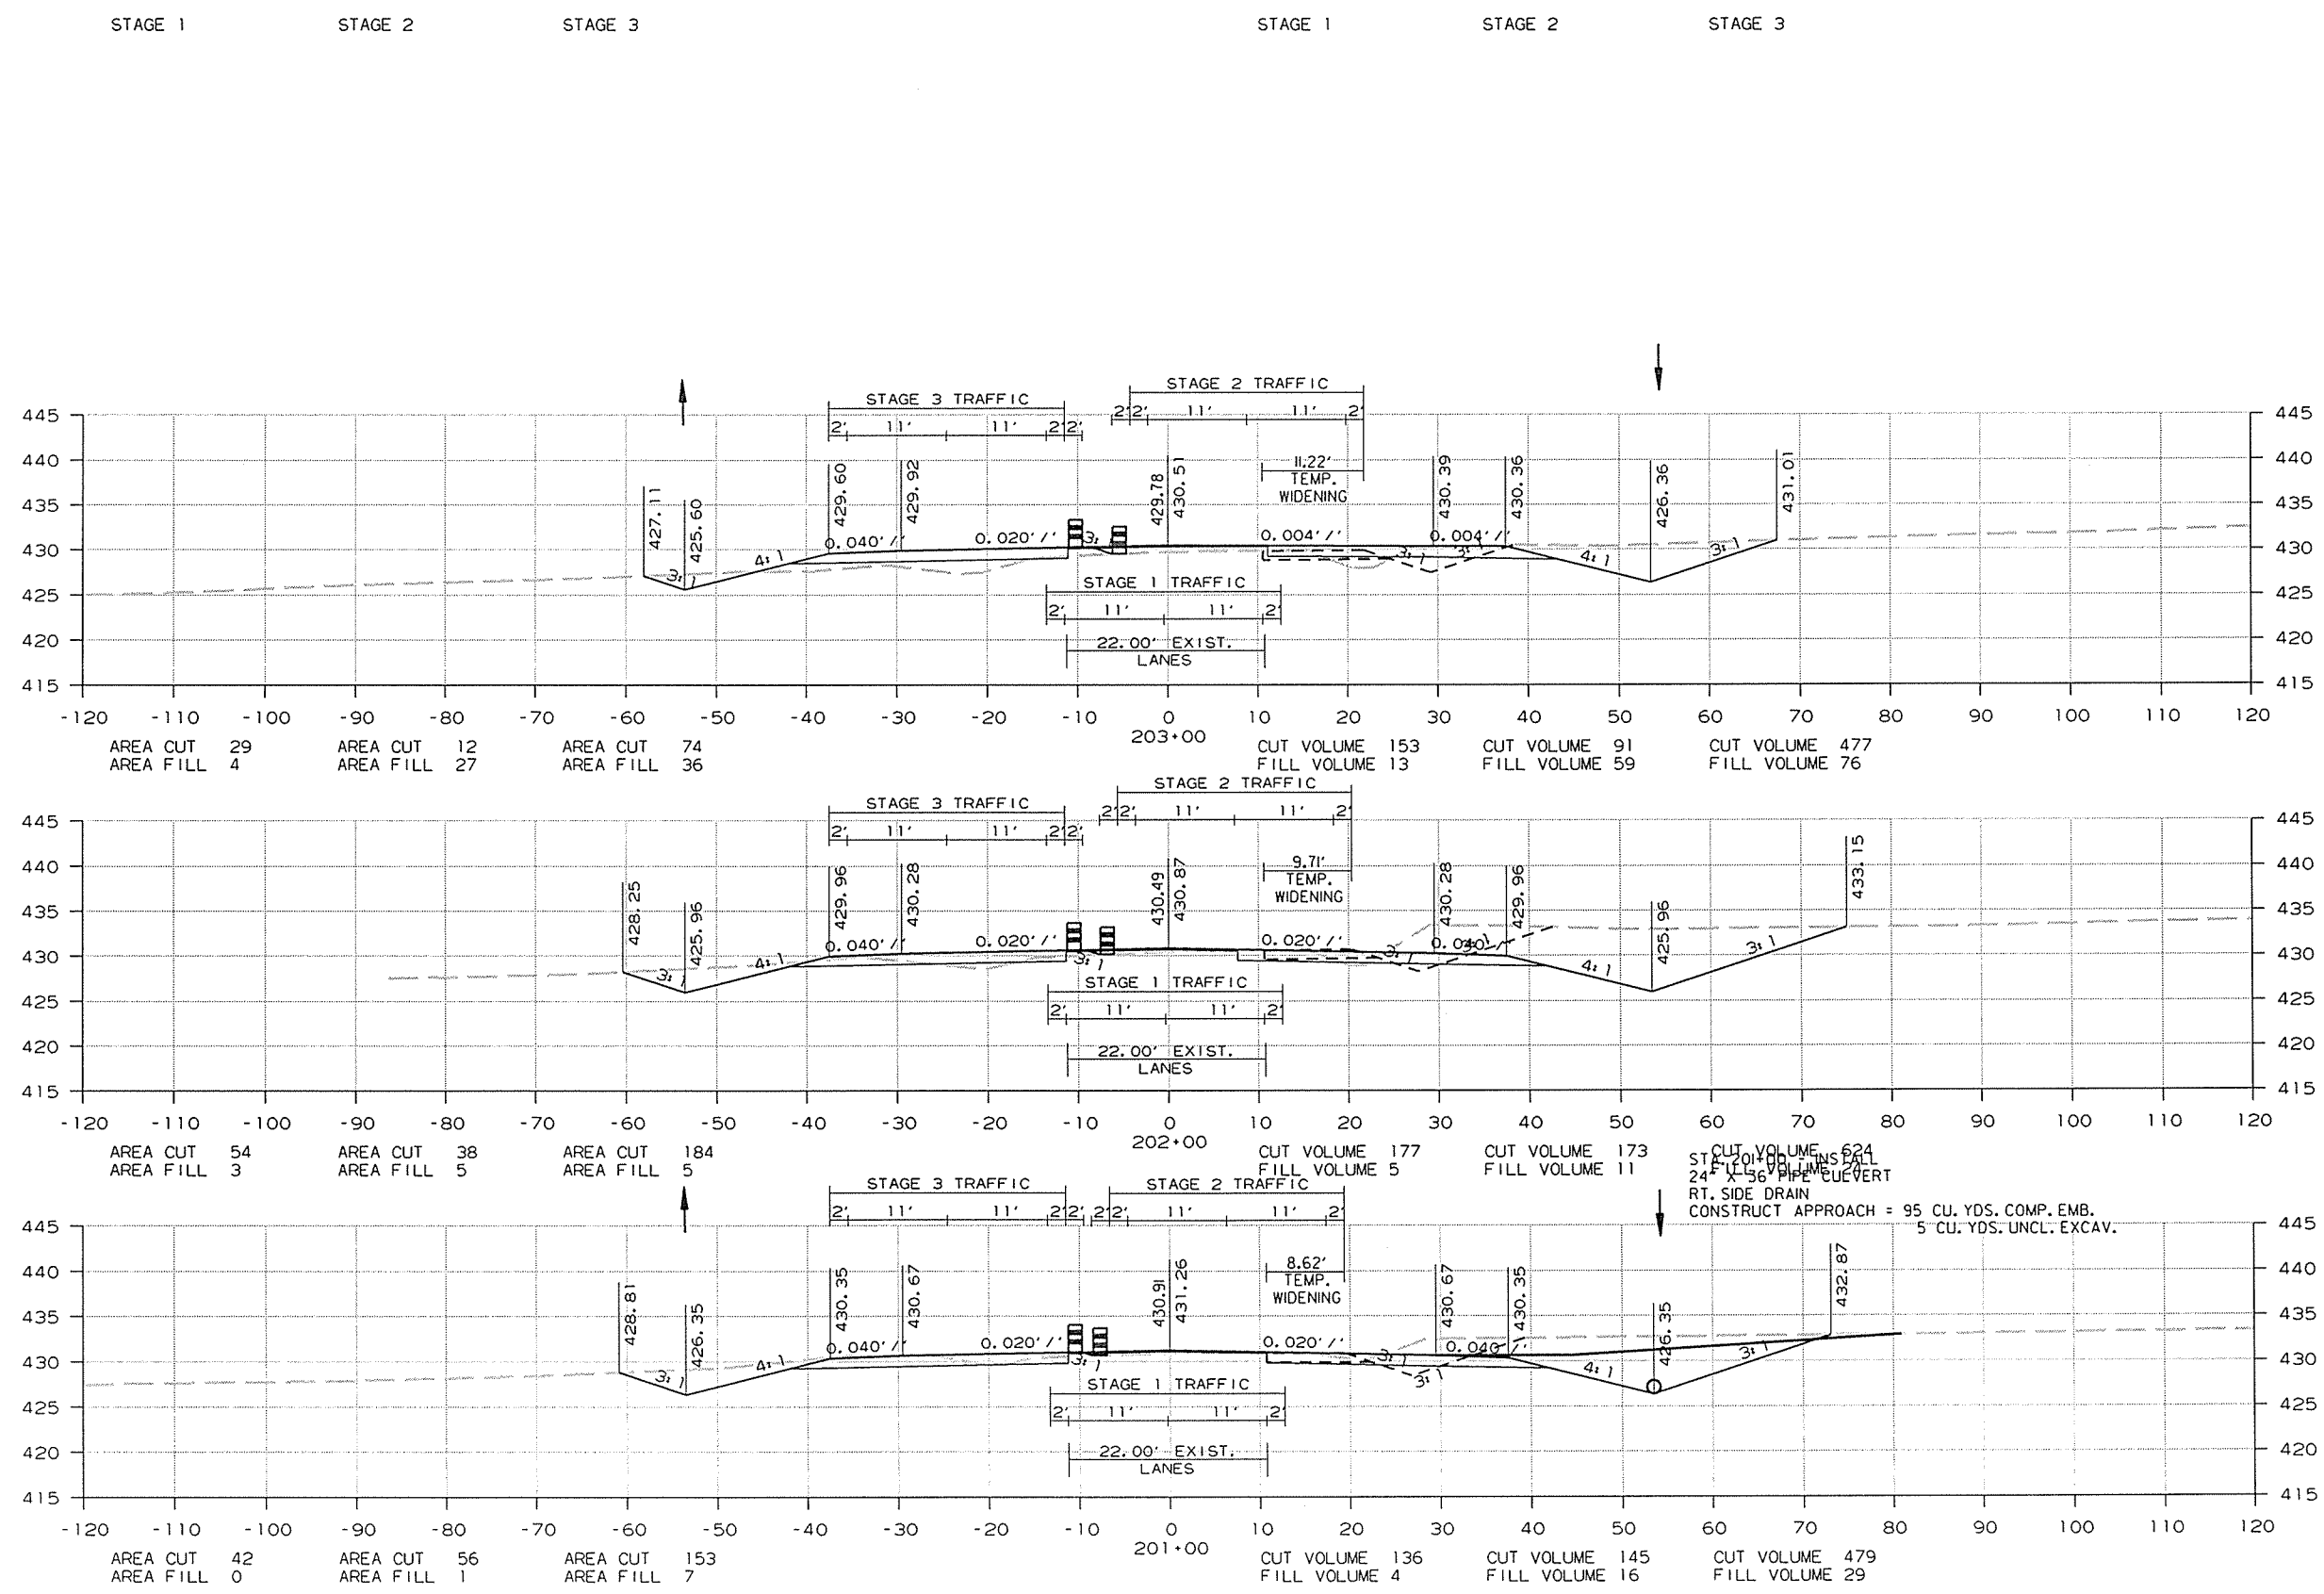


CROSS SECTION STA. 201+00 TO STA. 203+00

8/26/2014
R080484.DGN

DATE REVISED	DATE FILED	DATE REVISED	DATE FILED	FED. RD. DIST. NO.	STATE	FED. AID PROJ. NO.	SHEET NO.	TOTAL SHEETS
				6	ARK.			
				JOB NO.	080484		265	283

2 CROSS SECTIONS

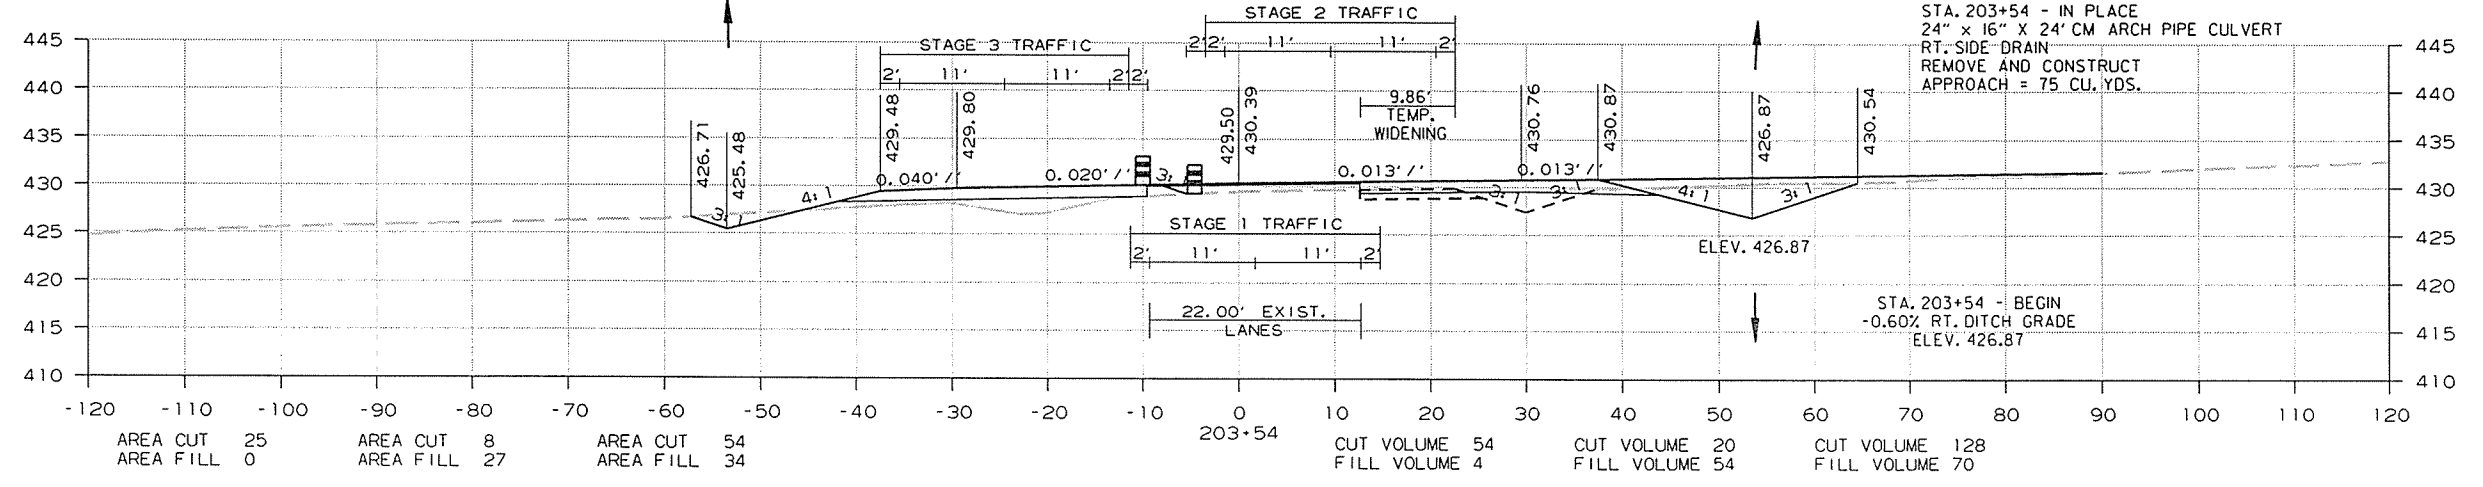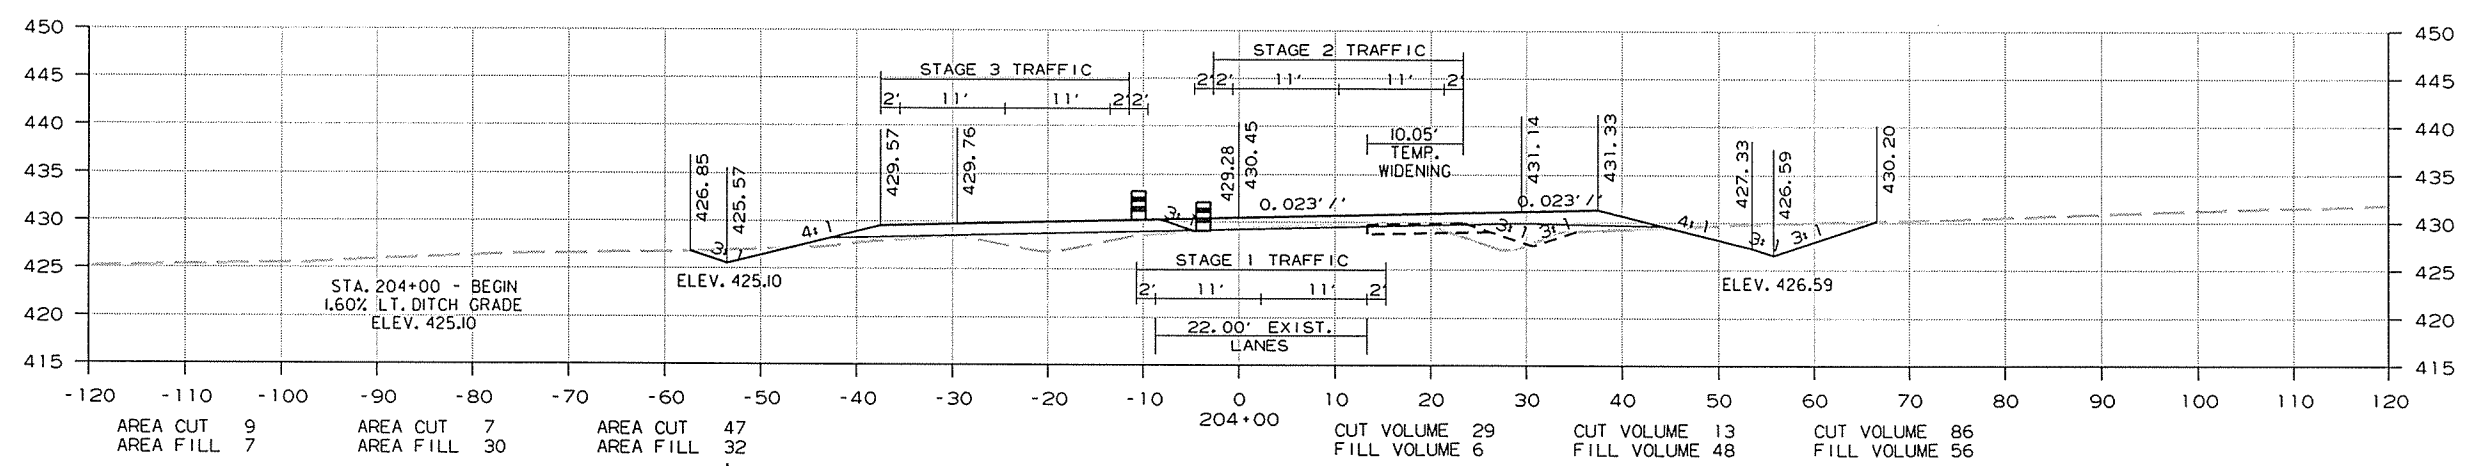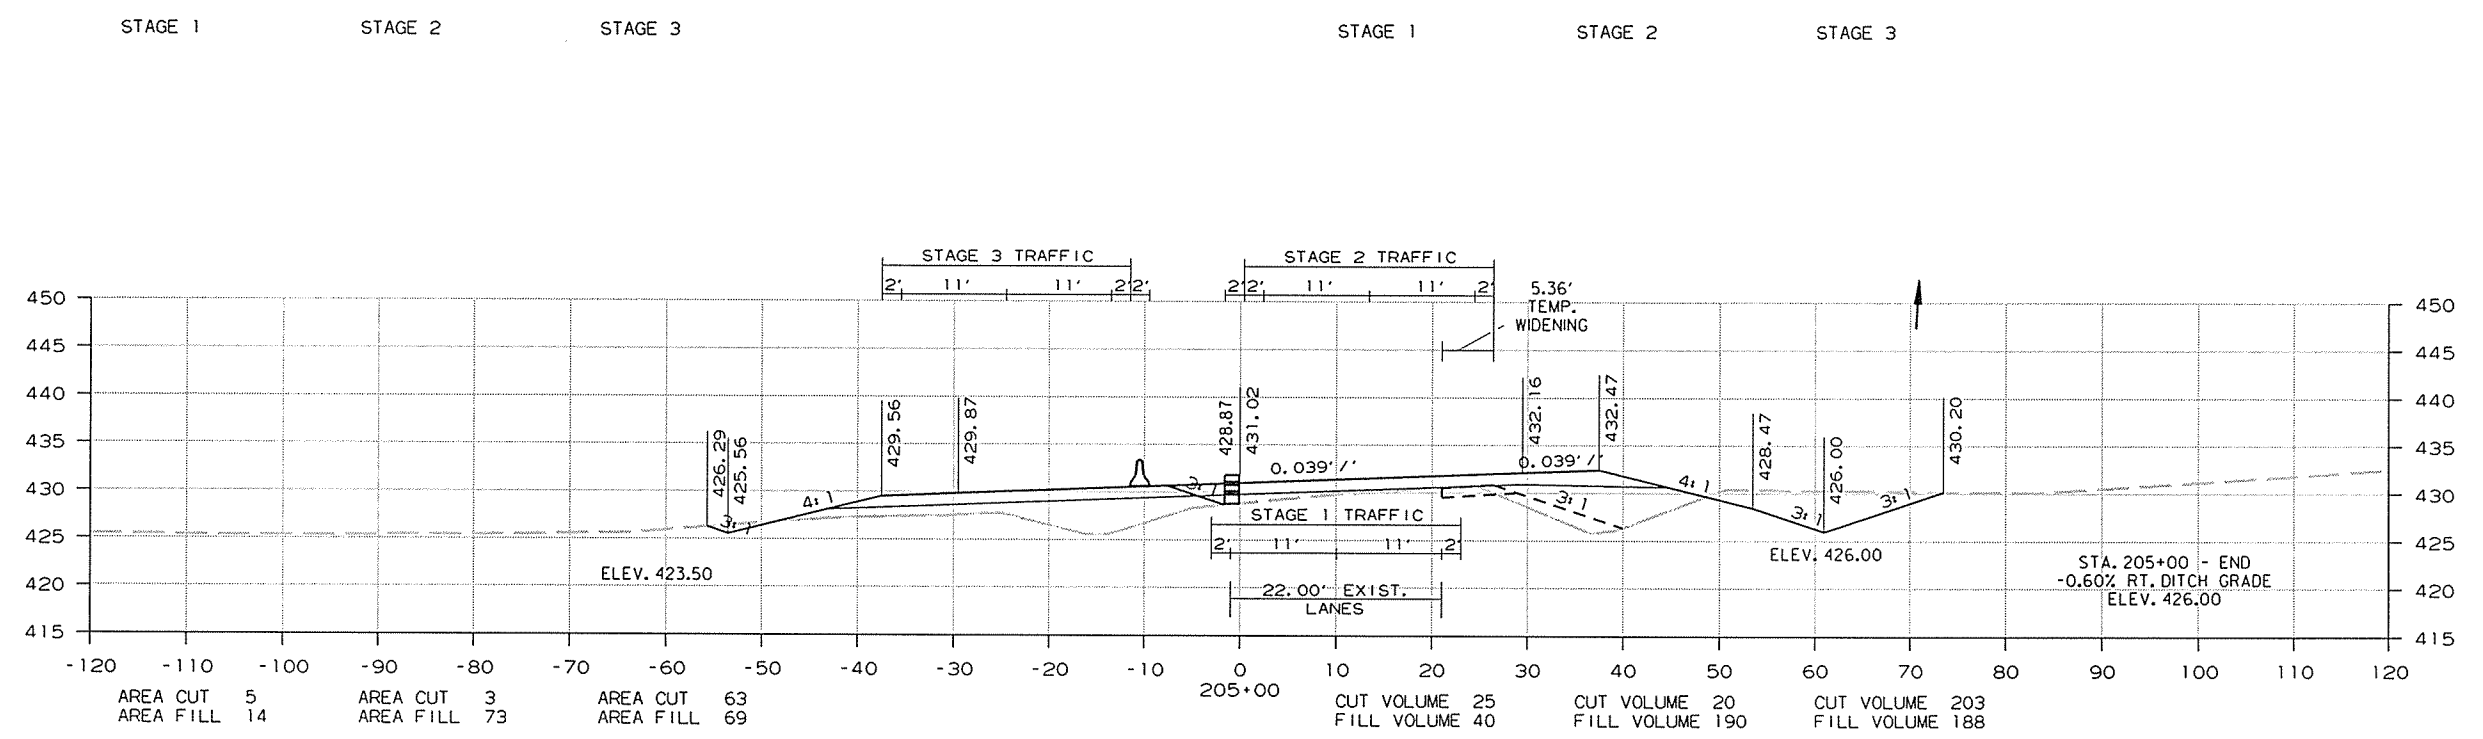


CROSS SECTION STA. 203+54 TO STA. 205+00

R080484.DGN 8/26/2014

DATE REVISED	DATE FILMED	DATE REVISED	DATE FILMED	FED. RD. DIST. NO.	STATE	FED. AID PROJ. NO.	SHEET NO.	TOTAL SHEETS
				6	ARK.			
							JOB NO.	283

2 CROSS SECTIONS



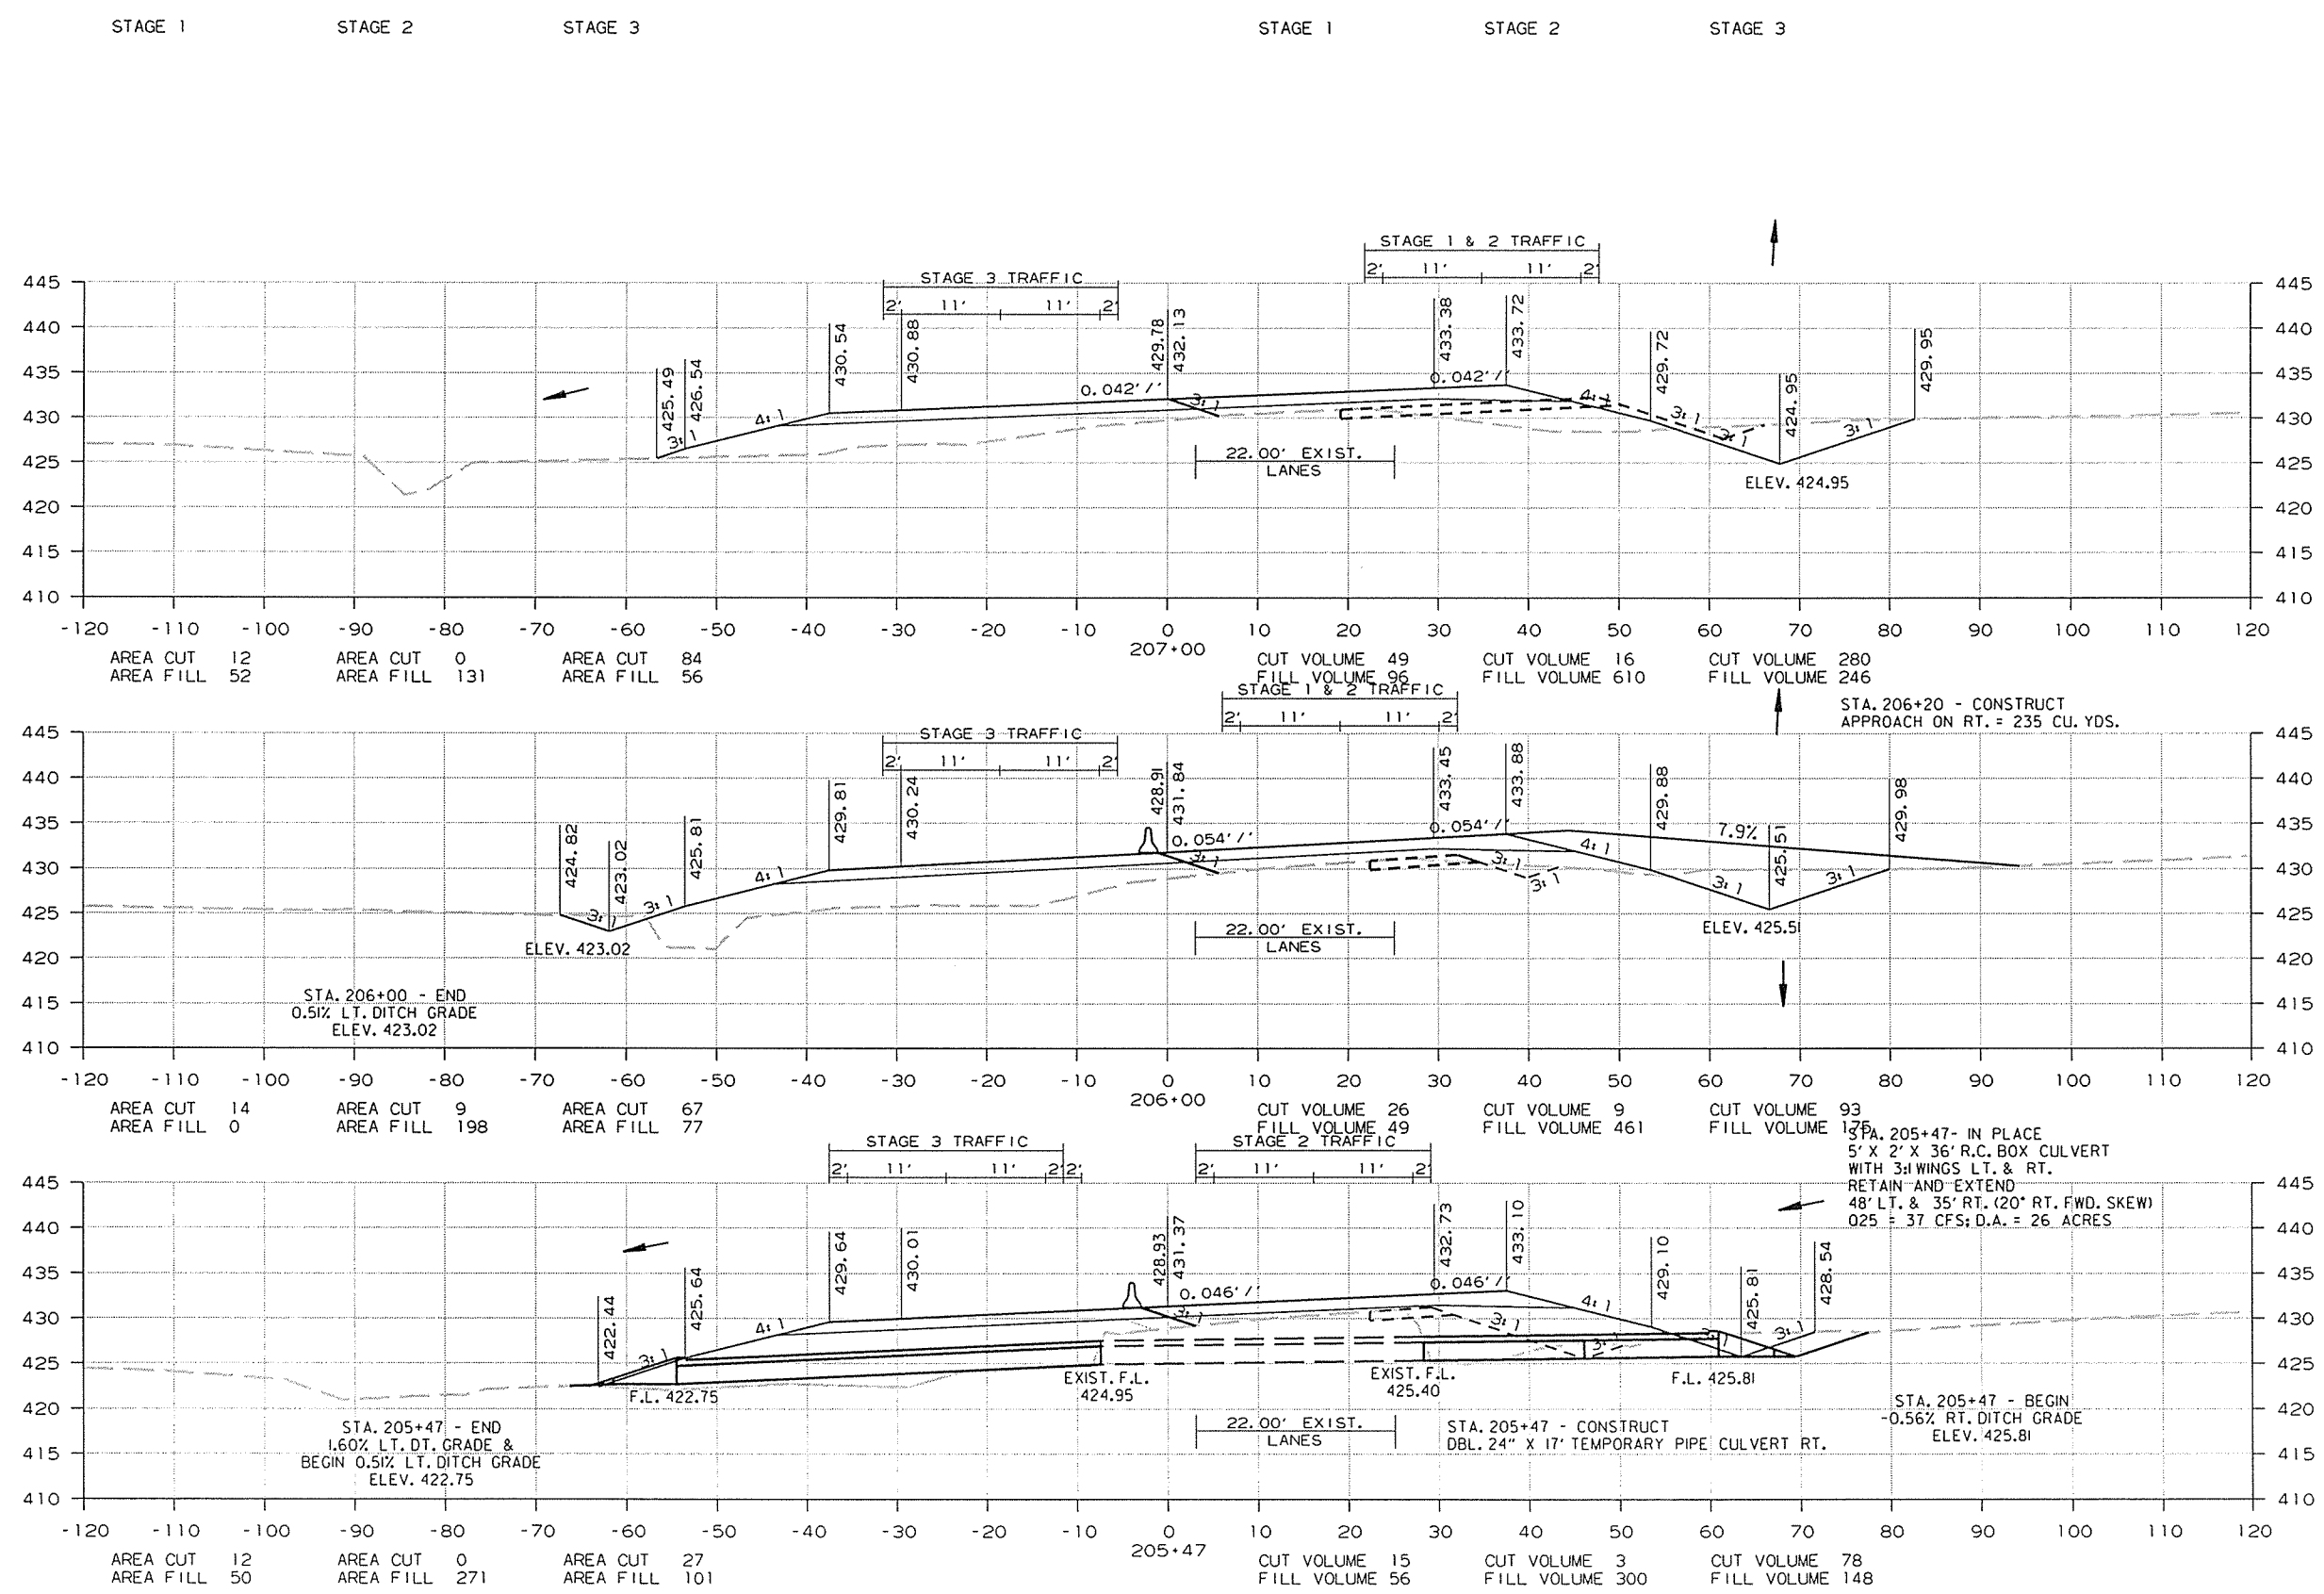


CROSS SECTION STA. 205+47 TO STA. 207+00

8/26/2014
ROB0484.DGN

DATE REVISED	DATE FILMED	DATE REVISED	DATE FILMED	FED. RD. DIST. NO.	STATE	FED. AID PROJ. NO.	SHEET NO.	TOTAL SHEETS
				6	ARK.			
							JOB NO. 080484	267 283


2 CROSS SECTIONS

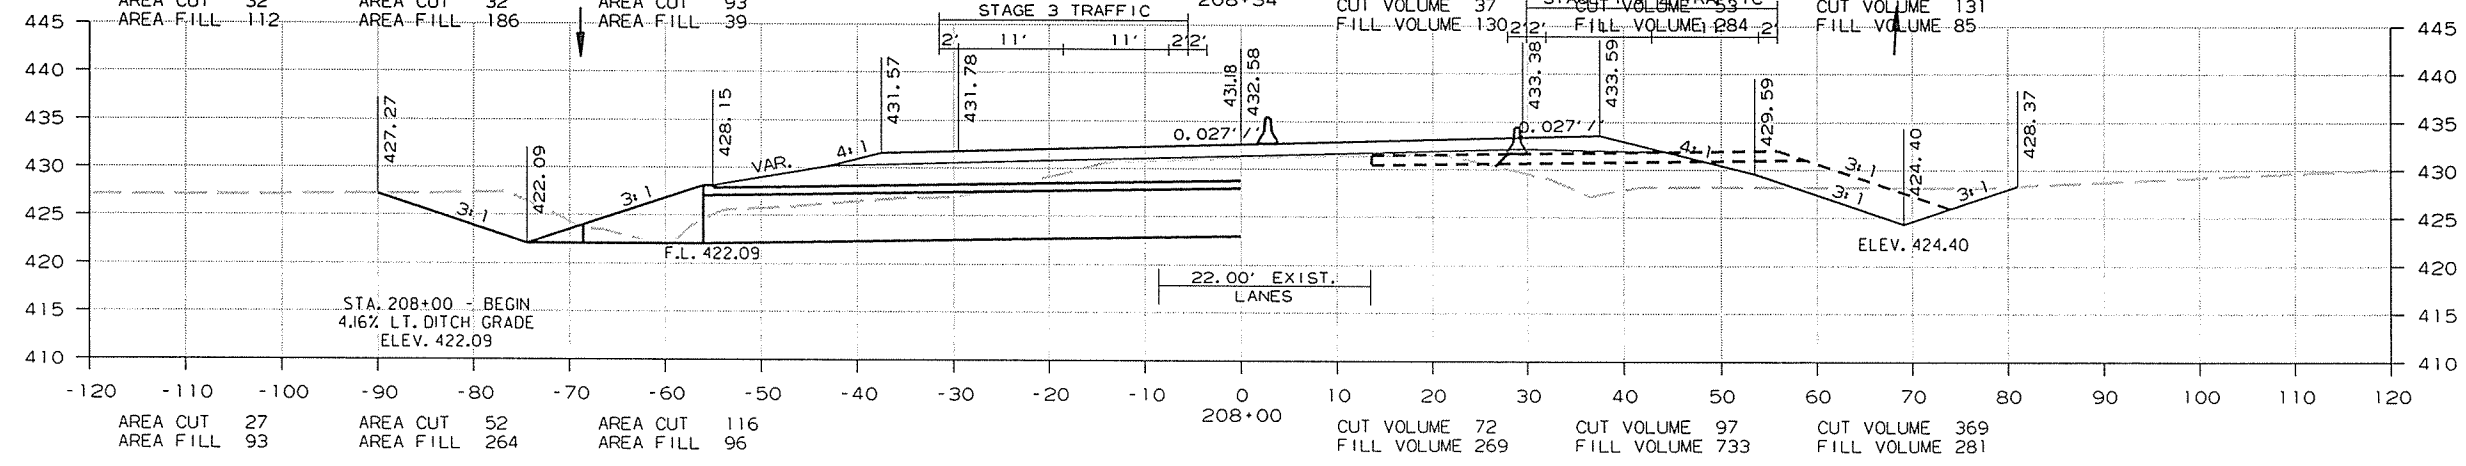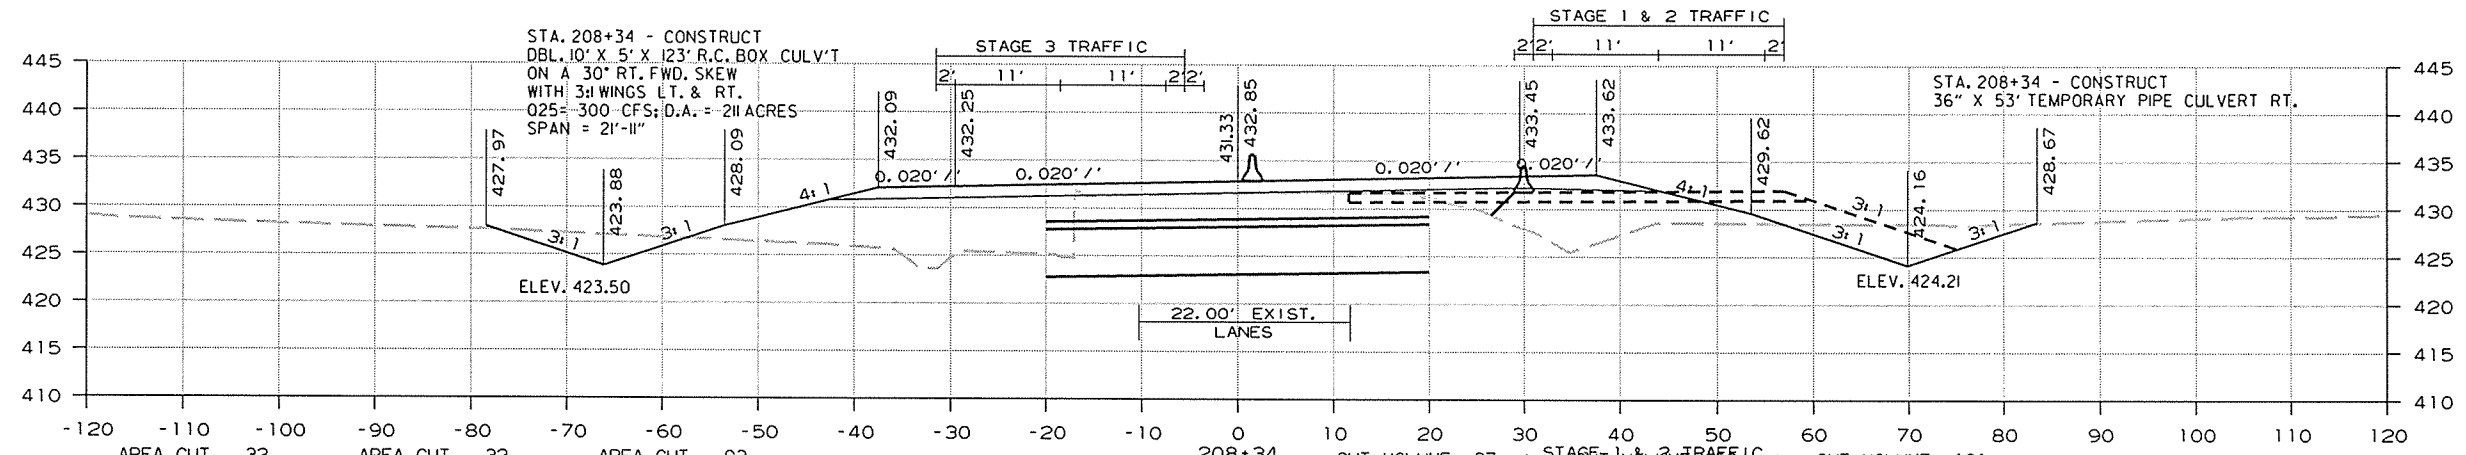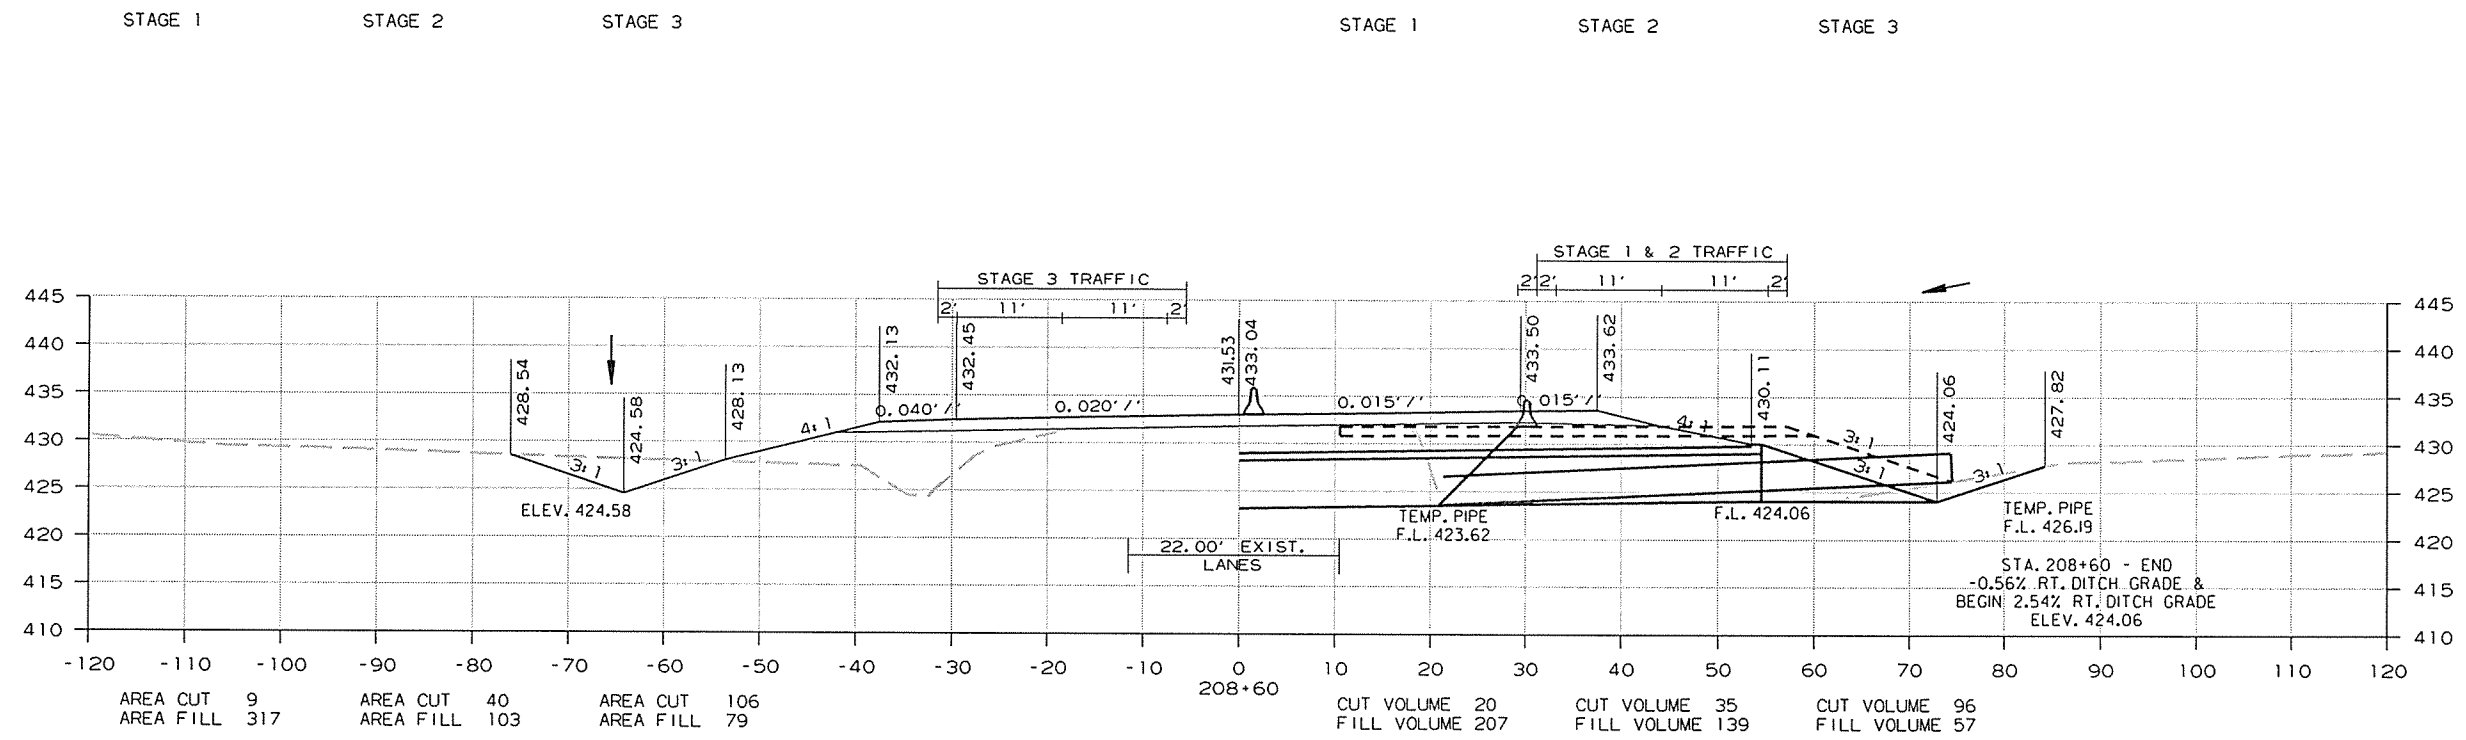

CROSS SECTION STA. 208+00 TO STA. 208+60

8/26/2014 R080484.DGN

DATE REVISED	DATE FILMED	DATE REVISED	DATE FILMED	FED. RD. DIST. NO.	STATE	FED. AID PROJ. NO.	SHEET NO.	TOTAL SHEETS
				6	ARK.			
JOB NO. 080484							268	283

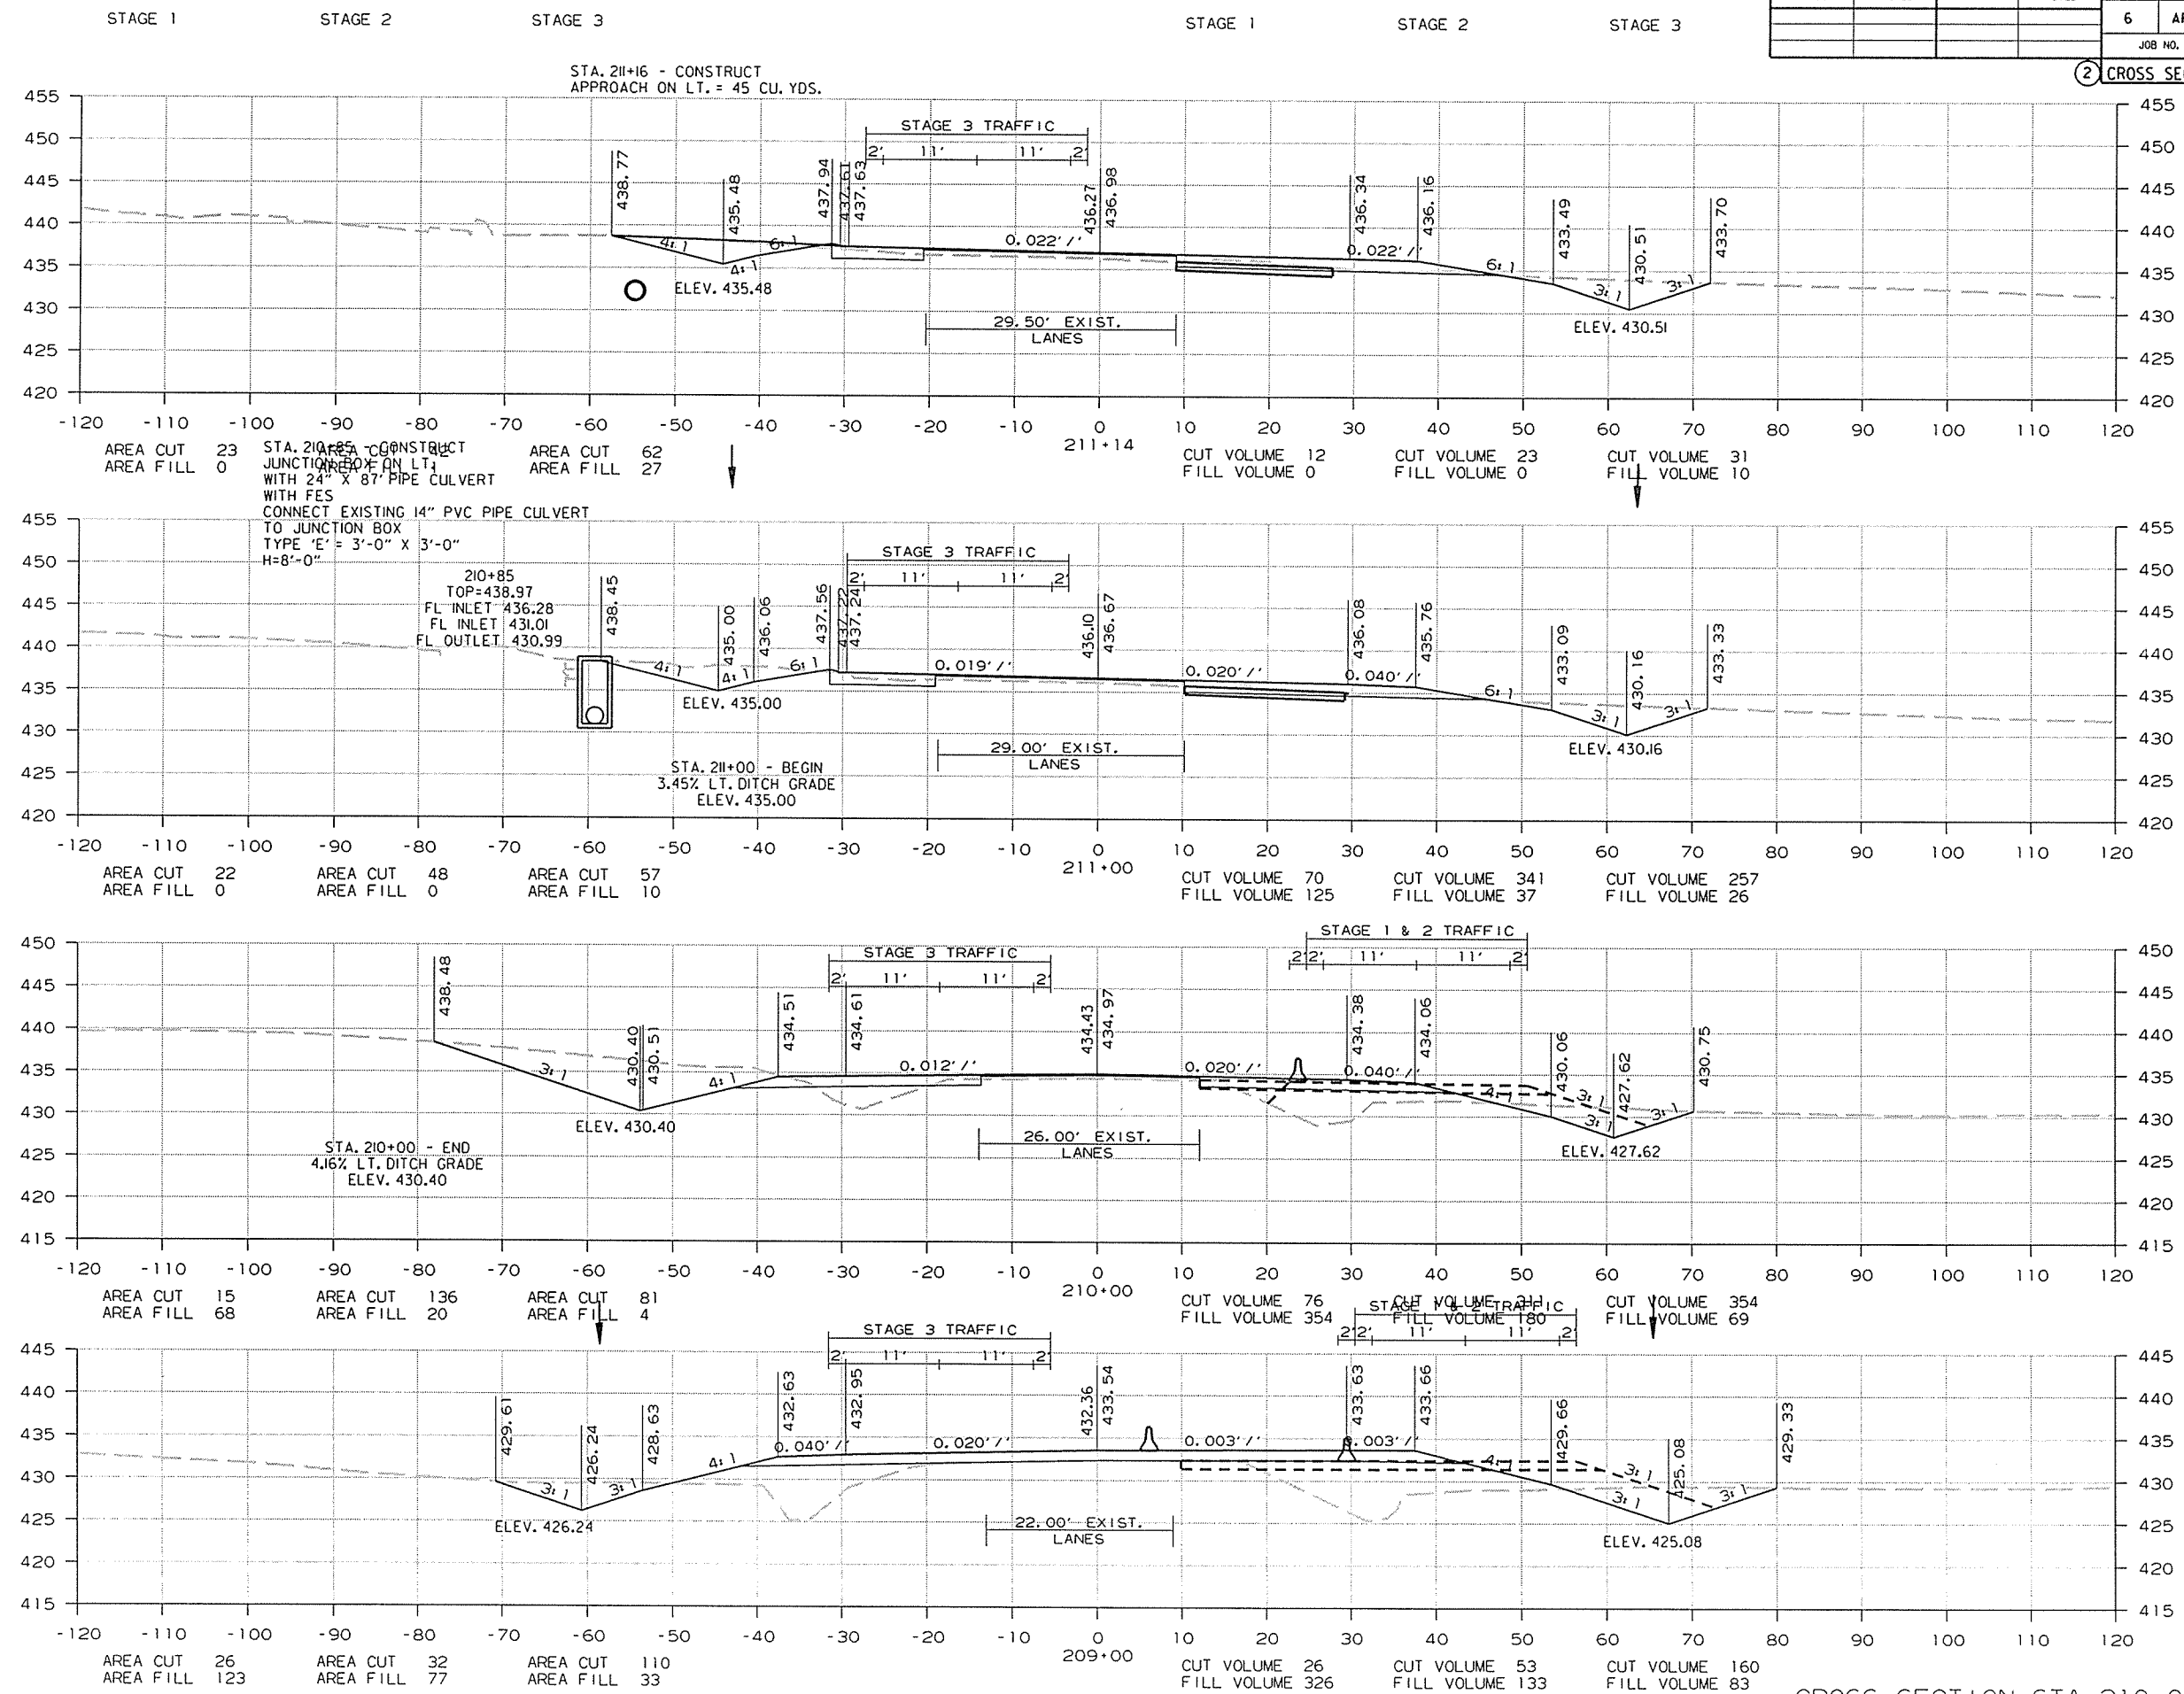


② CROSS SECTIONS

8/26/2014
R080484.DGN

CROSS SECTION STA. 210+00 TO STA. 211+14

DATE REVISED	DATE FILMED	DATE REVISED	DATE FILMED	FED. RD. DIST. NO.	STATE	FED. AID PROJ. NO.	SHEET NO.	TOTAL SHEETS
				6	ARK.			
				JOB NO.	080484		269	283

2 CROSS SECTIONS



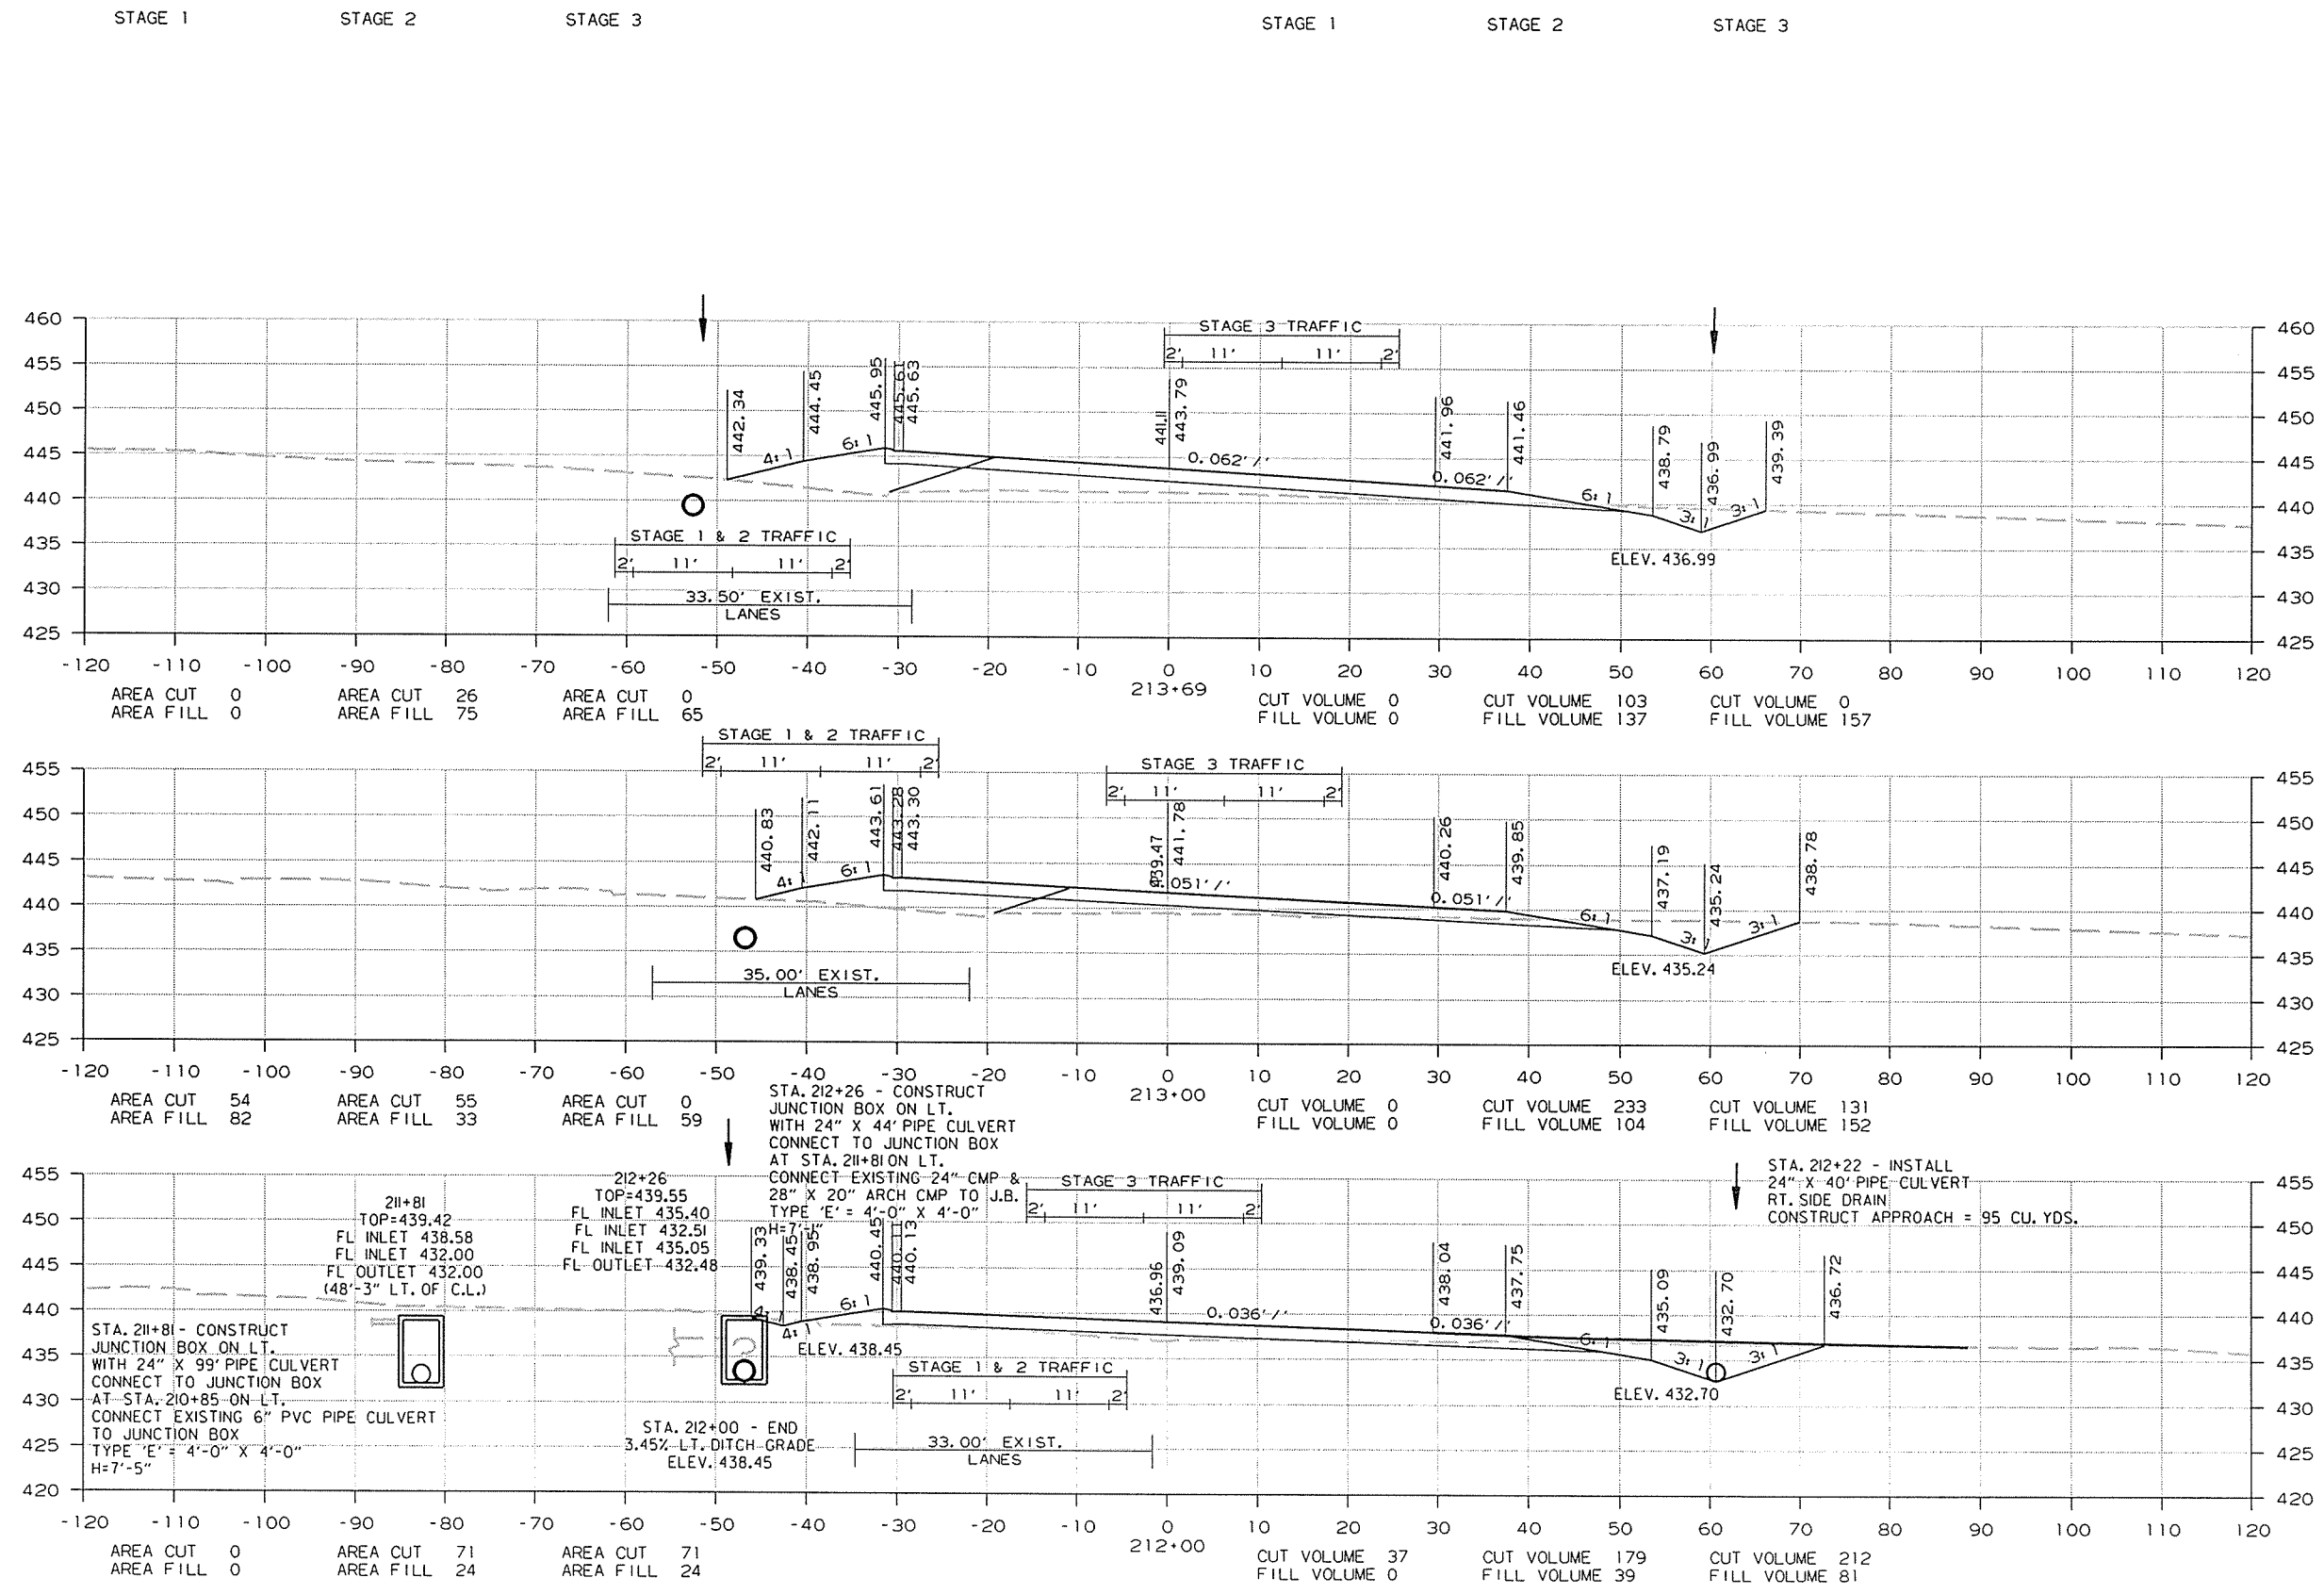


CROSS SECTION STA. 212+00 TO STA. 213+69

8/26/2014 R080484.DGN

DATE REVISED	DATE FILMED	DATE REVISED	DATE FILMED	FED. RD. DIST. NO.	STATE	FED. AID PROJ. NO.	SHEET NO.	TOTAL SHEETS
				6	ARK.			
				JOB NO.	080484		270	283

2 CROSS SECTIONS

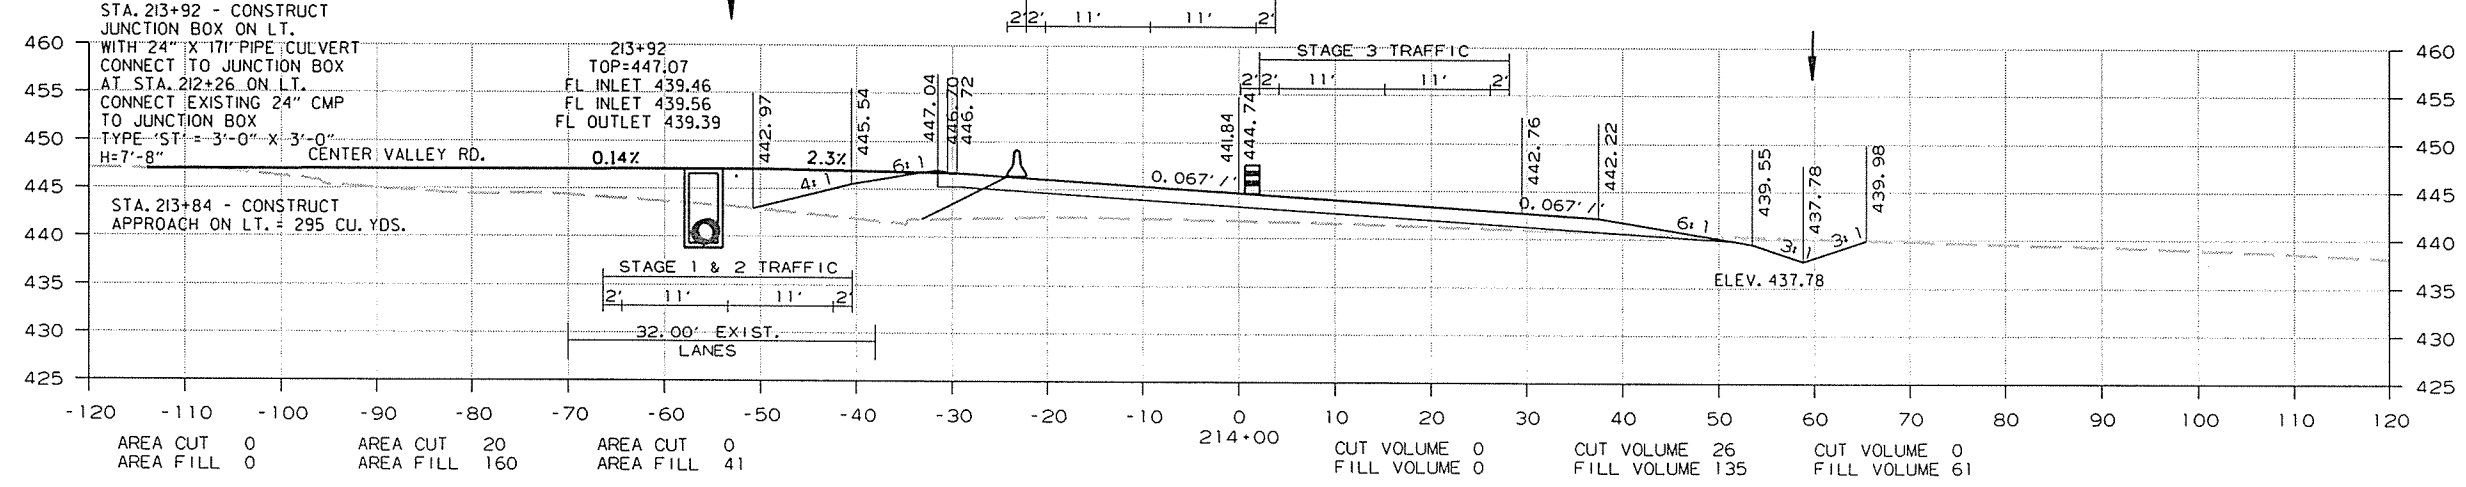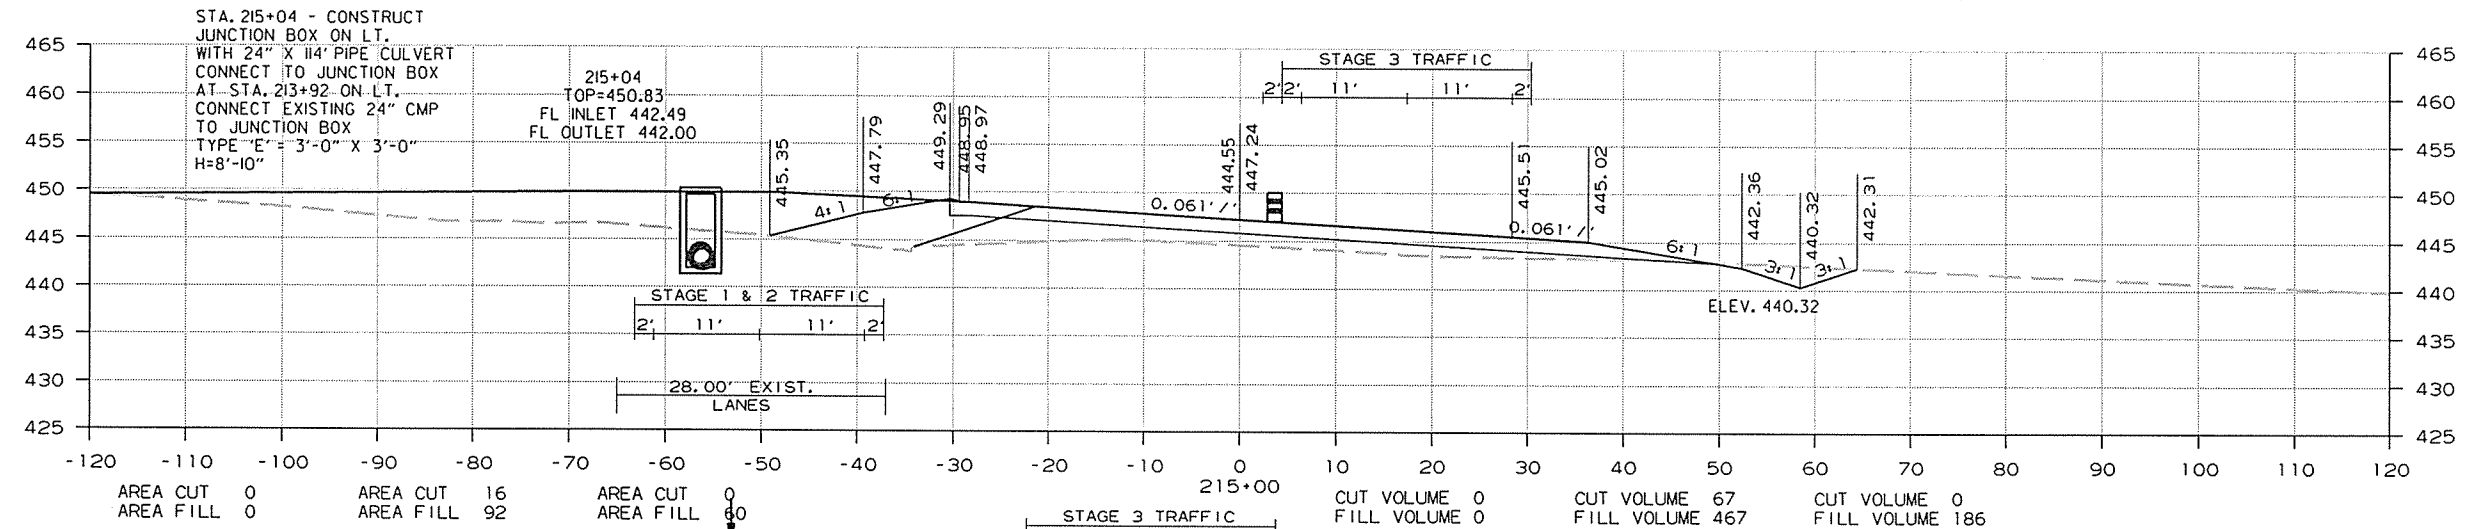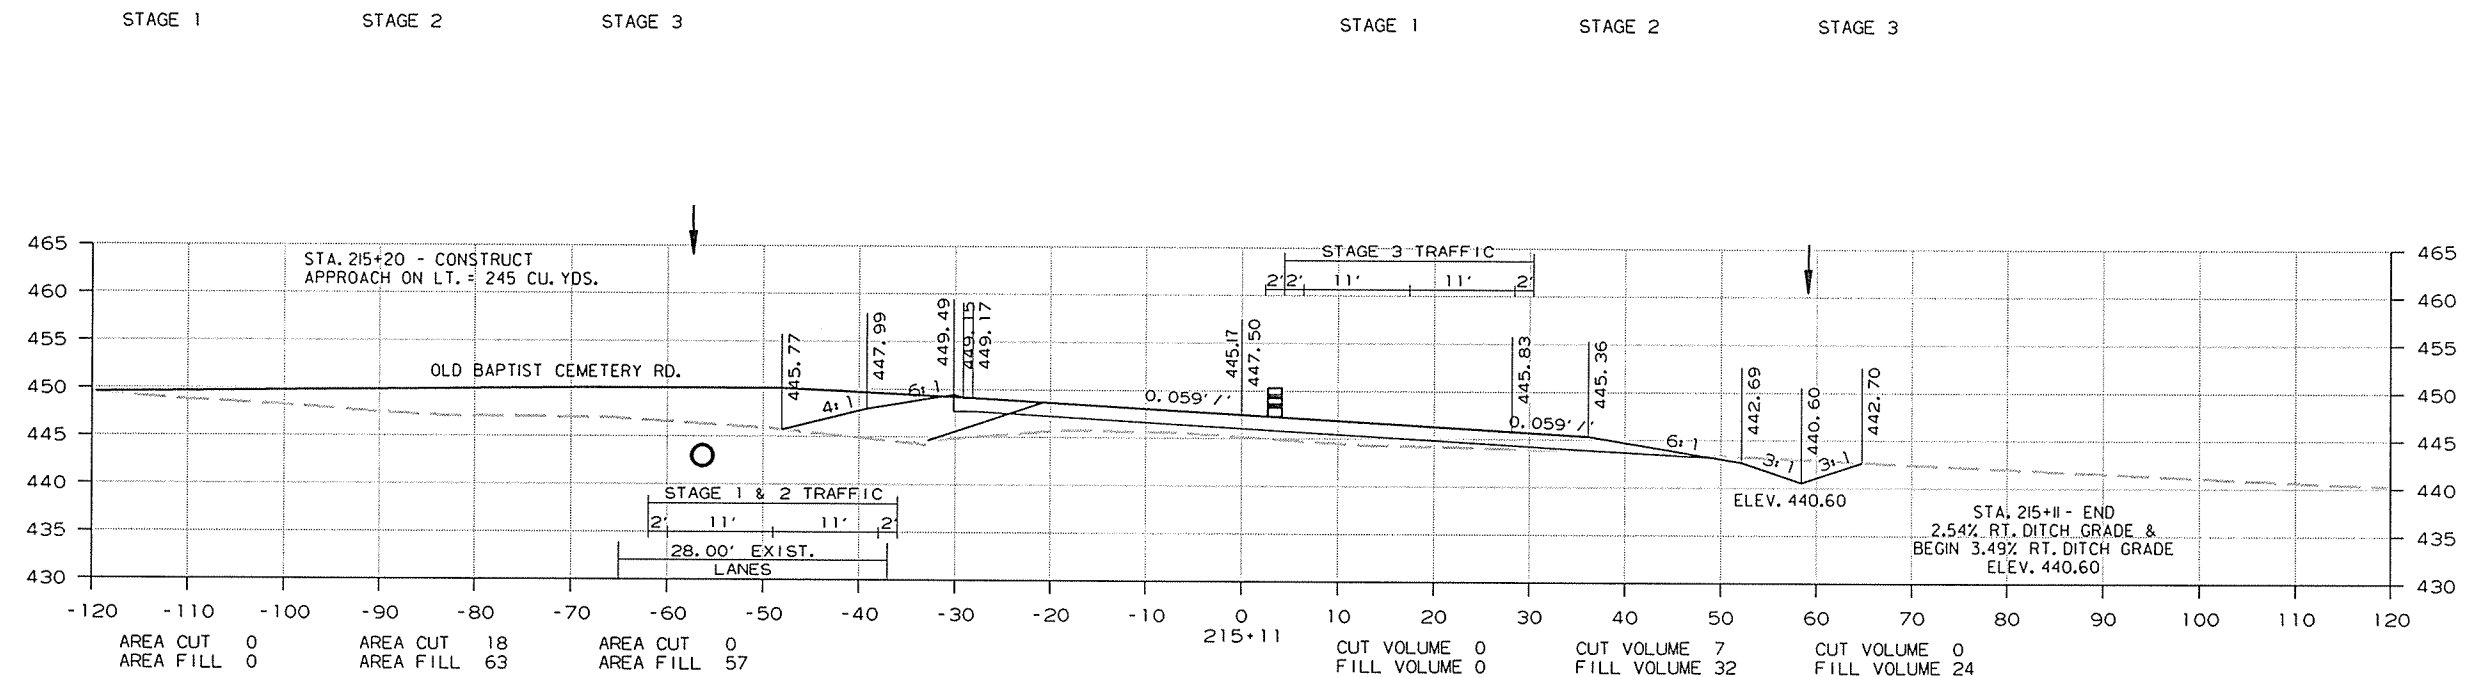


CROSS SECTION STA. 214+00 TO STA. 215+11

8/26/2014 R080484.DGN


DATE REVISED	DATE FILMED	DATE REVISED	DATE FILMED	FED. RD. DIST. NO.	STATE	FED. AID PROJ. NO.	SHEET NO.	TOTAL SHEETS
				6	ARK.			
				JOB NO.	080484		271	283

② CROSS SECTIONS

STAGE 1 STAGE 2 STAGE 3 STAGE 1 STAGE 2 STAGE 3

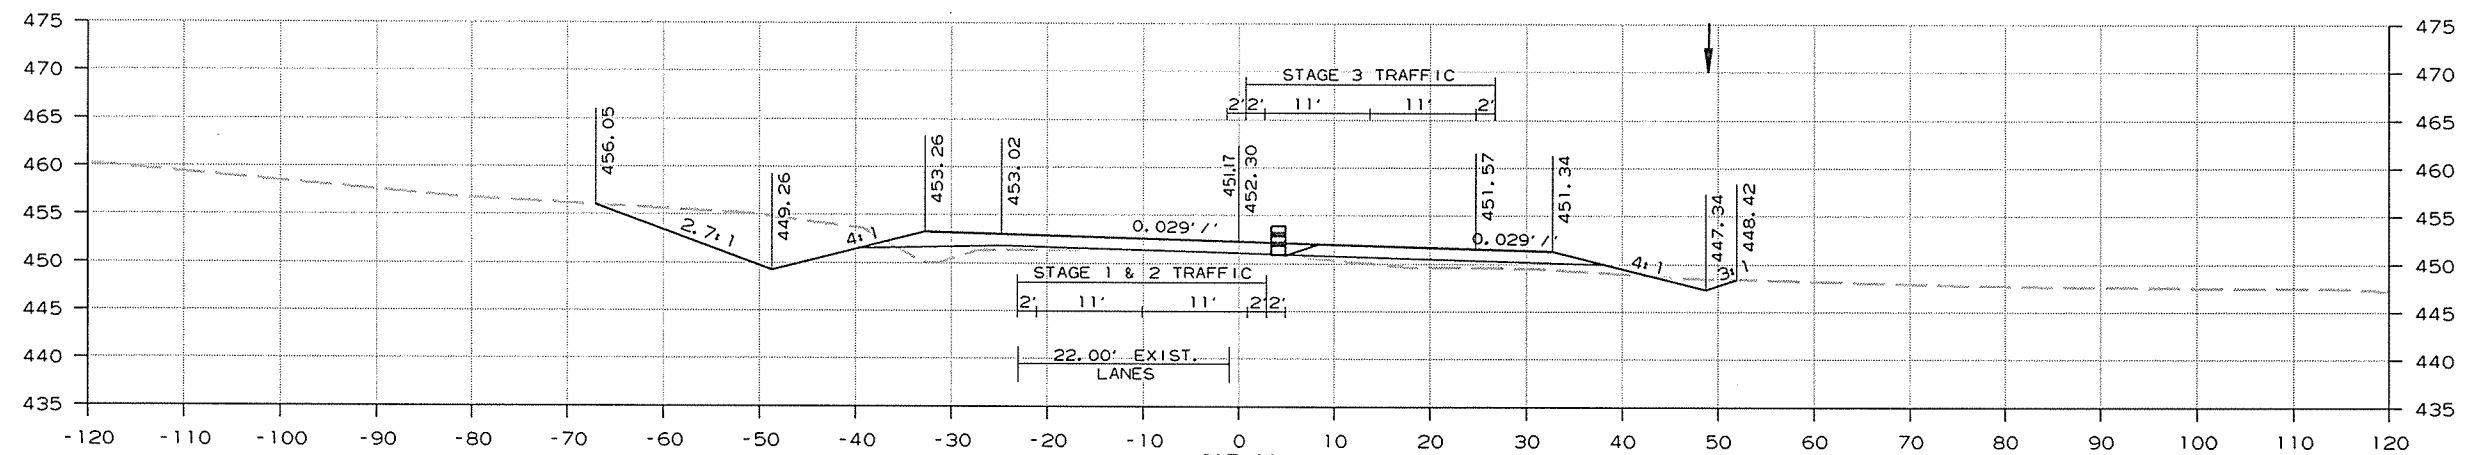

AREA CUT	0	AREA CUT	5	AREA CUT	92	217+00	CUT VOLUME	0	CUT VOLUME	54	CUT VOLUME	178
AREA FILL	0	AREA FILL	25	AREA FILL	3		FILL VOLUME	0	FILL VOLUME	113	FILL VOLUME	66

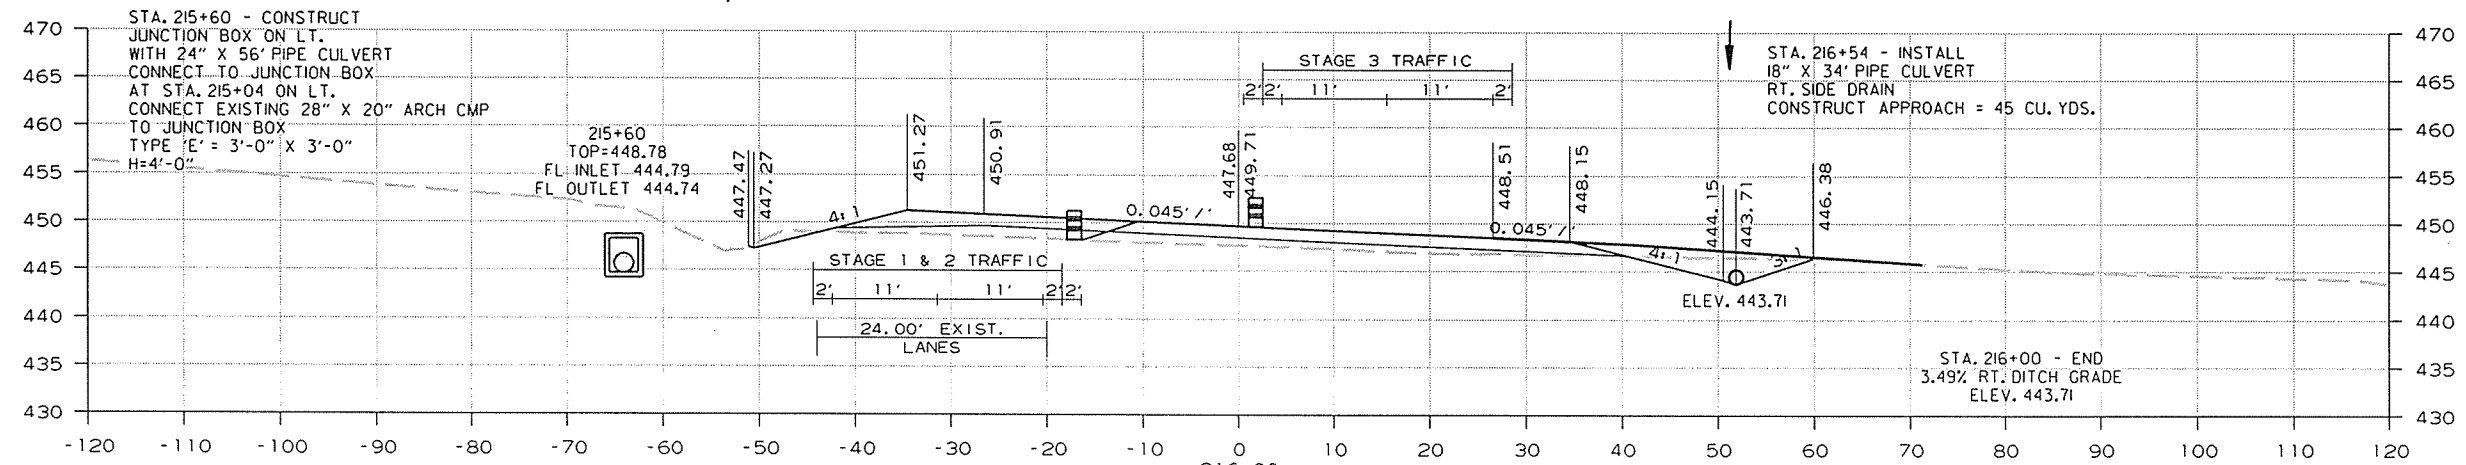

AREA CUT	0	AREA CUT	24	AREA CUT	5	216+00	CUT VOLUME	0	CUT VOLUME	70	CUT VOLUME	8
AREA FILL	0	AREA FILL	36	AREA FILL	22		FILL VOLUME	0	FILL VOLUME	164	FILL VOLUME	130



CROSS SECTION STA. 216+00 TO STA. 217+00

8/26/2014 R080484.DGN

DATE REVISED	DATE FILMED	DATE REVISED	DATE FILMED	FED. RD. DIST. NO.	STATE	FED. AID PROJ. NO.	SHEET NO.	TOTAL SHEETS
				6	ARK.			
				JOB NO.		080484	272	283

② CROSS SECTIONS

STAGE 1 STAGE 2 STAGE 3 STAGE 1 STAGE 2 STAGE 3

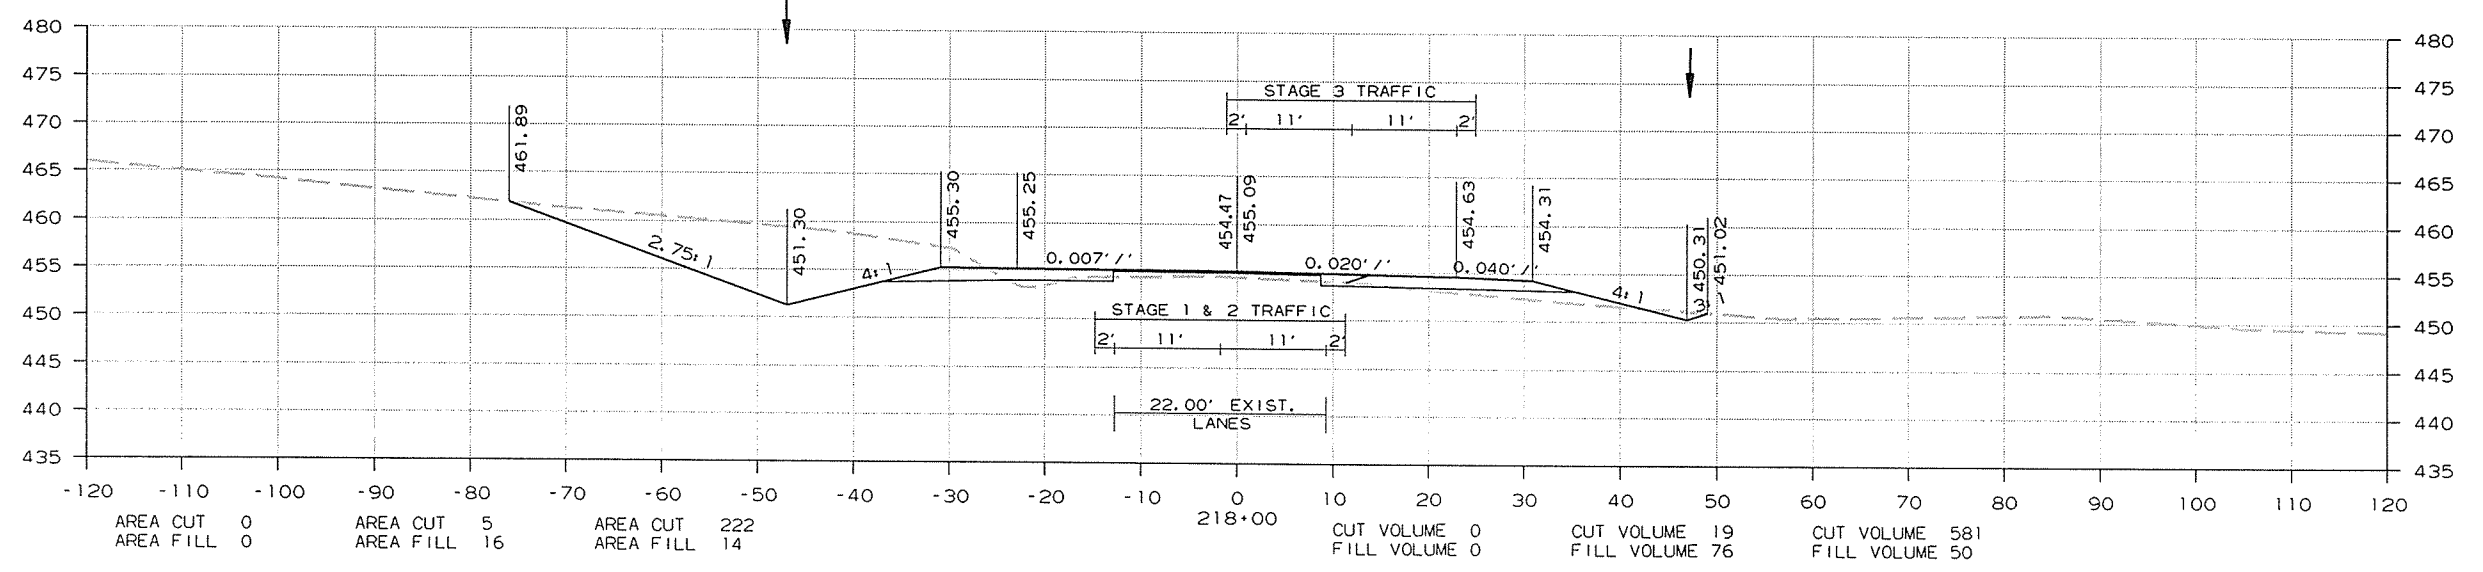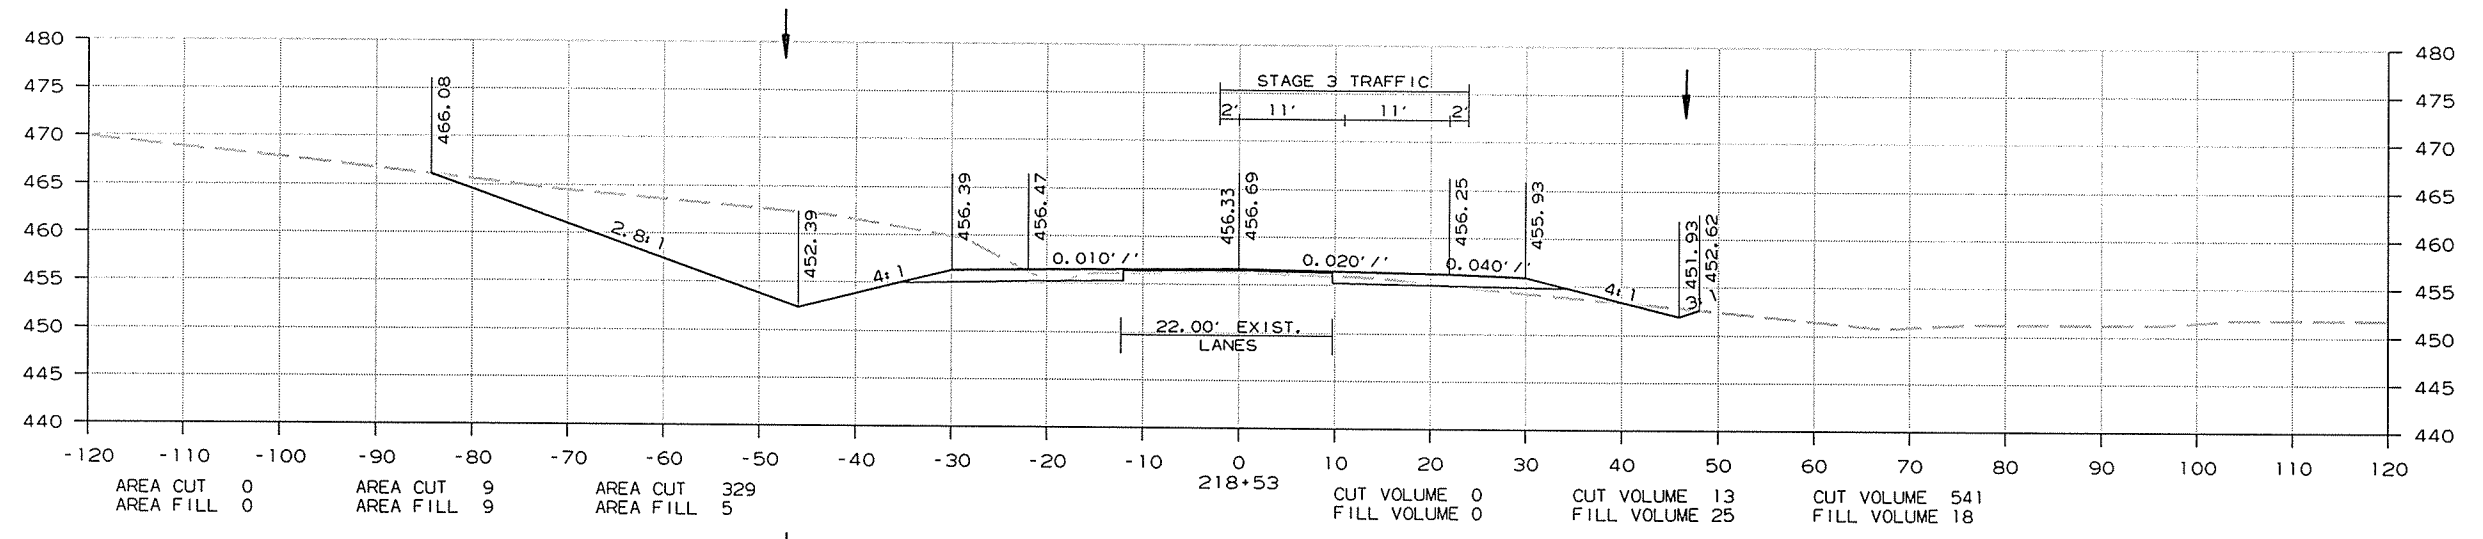



CROSS SECTION STA. 218+00 TO STA. 218+53

8/26/2014 R080484.DGN

DATE REVISED	DATE FILMED	DATE REVISED	DATE FILMED	FED. RD. DIST. NO.	STATE	FED. AID PROJ. NO.	SHEET NO.	TOTAL SHEETS
				6	ARK.			
JOB NO. 080484							273	283

2 CROSS SECTIONS

STAGE 1 STAGE 2 STAGE 3 STAGE 1 STAGE 2 STAGE 3

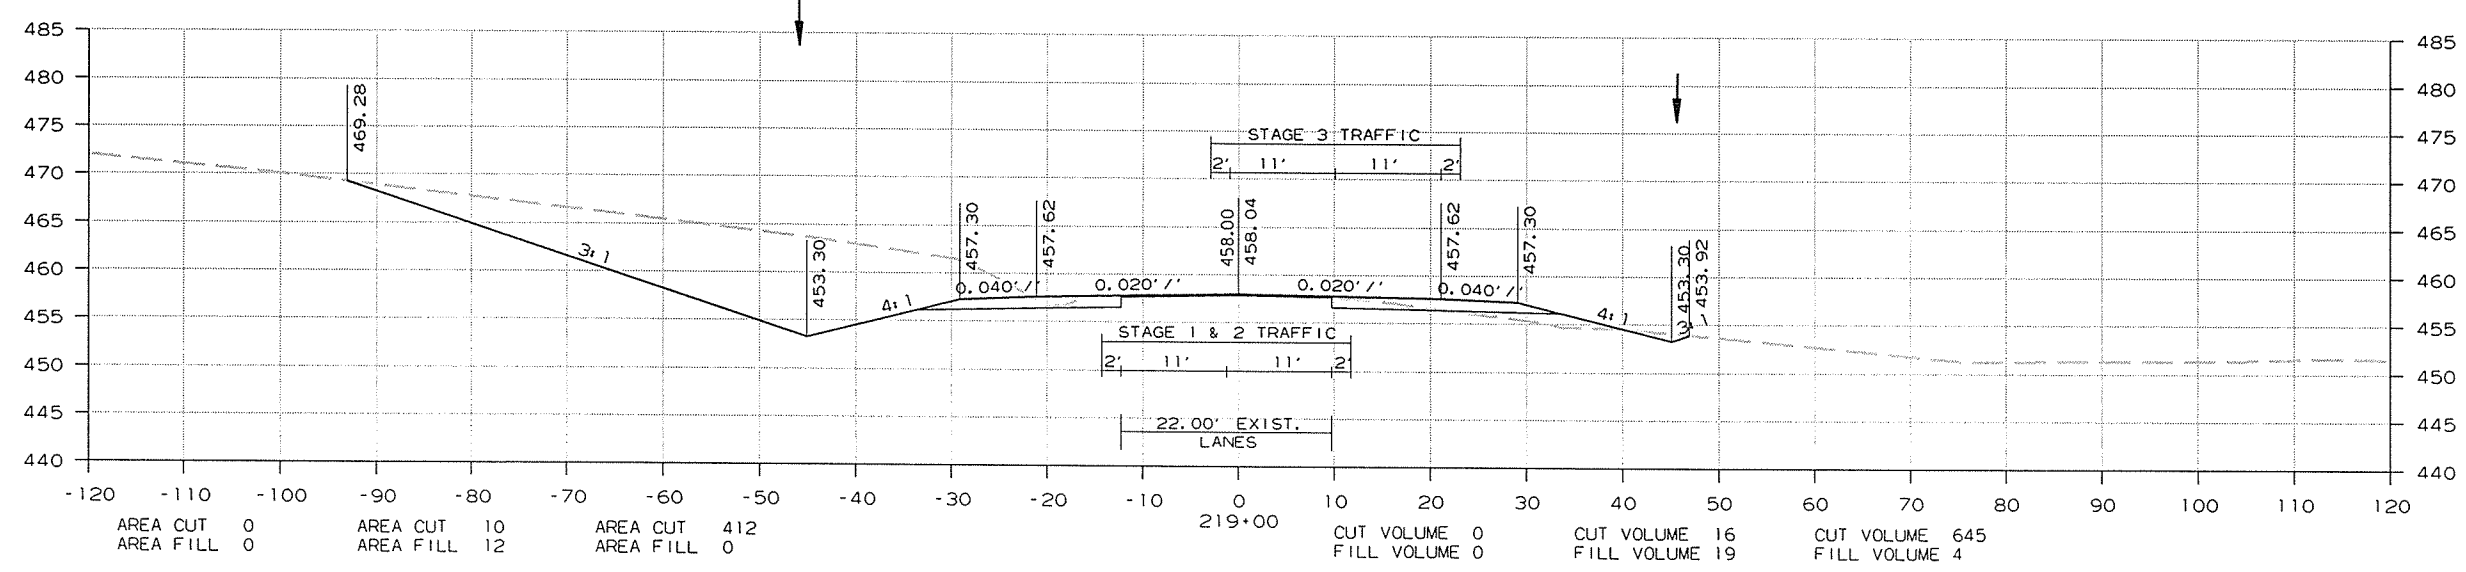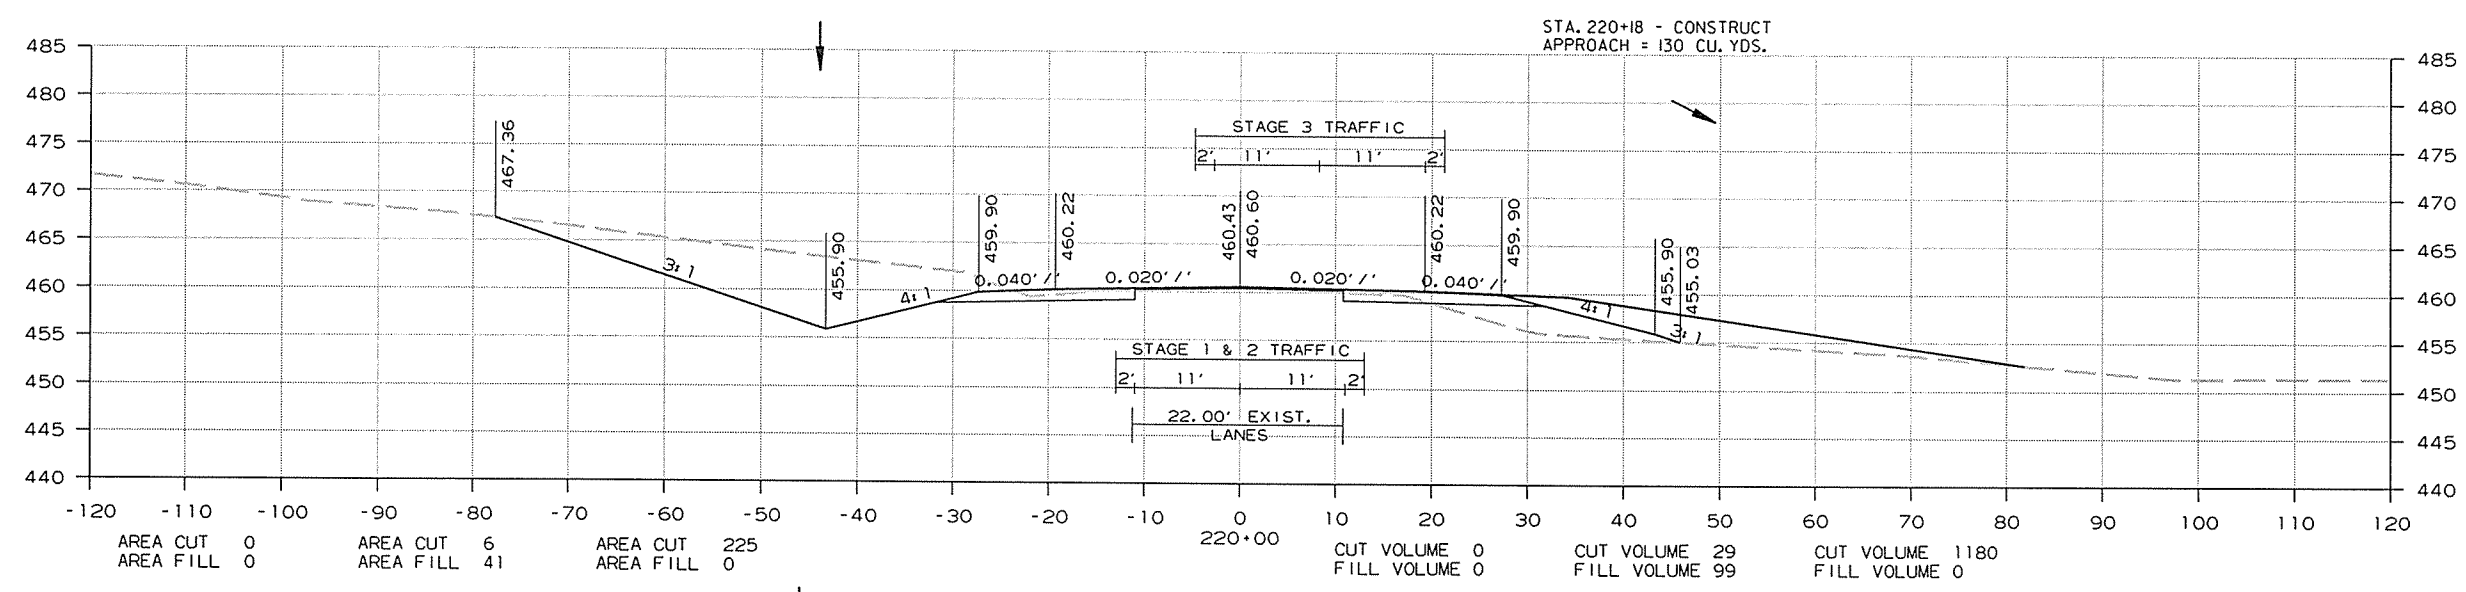


CROSS SECTION STA. 219+00 TO STA. 220+00

8/26/2014 R080484.DGN


DATE REVISED	DATE FILMED	DATE REVISED	DATE FILMED	FED. RD. DIST. NO.	STATE	FED. AID PROJ. NO.	SHEET NO.	TOTAL SHEETS
				6	ARK.			
JOB NO. 080484							275	283

2 CROSS SECTIONS

STAGE 1 STAGE 2 STAGE 3 STAGE 1 STAGE 2 STAGE 3

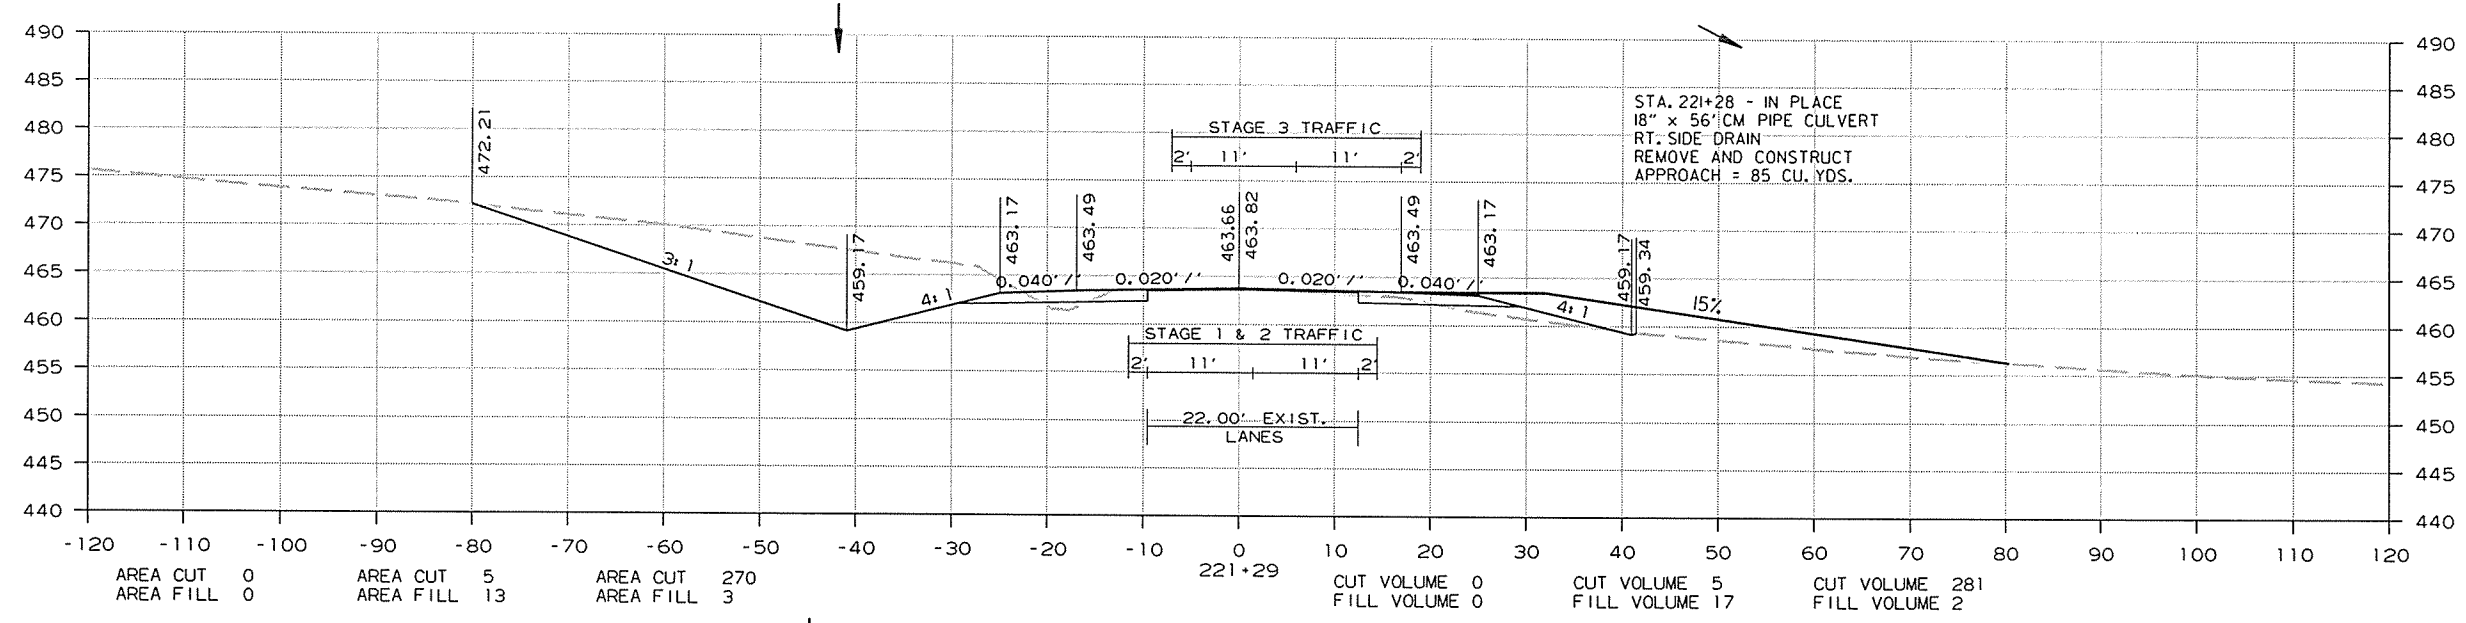

AREA CUT	0	AREA CUT	5	AREA CUT	270						
AREA FILL	0	AREA FILL	13	AREA FILL	3						
						CUT VOLUME	0	CUT VOLUME	5	CUT VOLUME	281
						FILL VOLUME	0	FILL VOLUME	17	FILL VOLUME	2

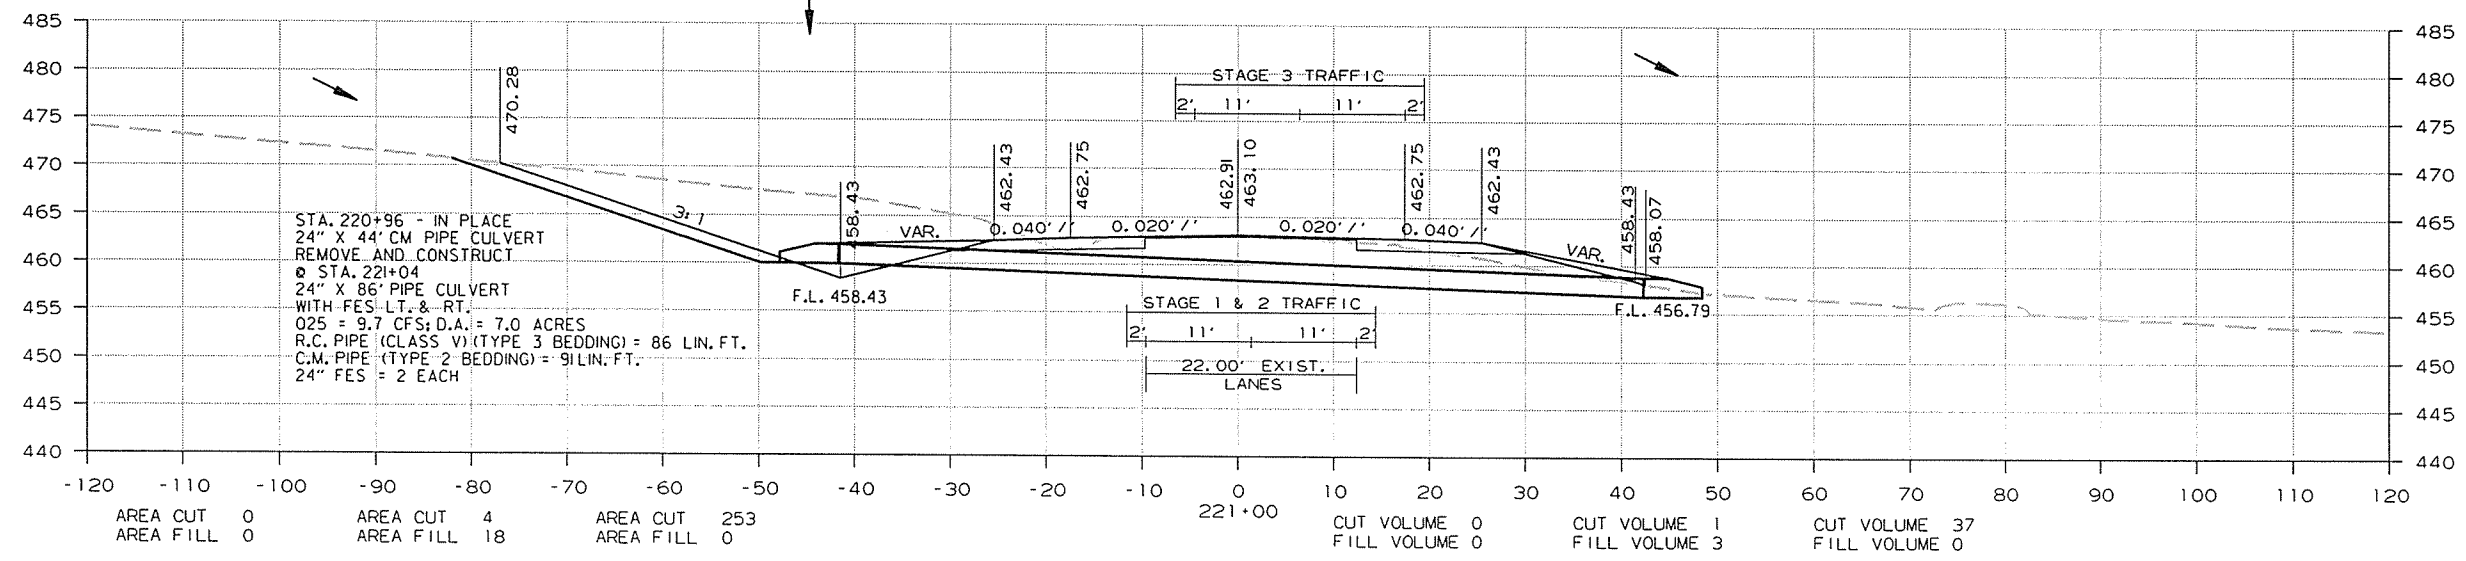

AREA CUT	0	AREA CUT	4	AREA CUT	253						
AREA FILL	0	AREA FILL	18	AREA FILL	0						
						CUT VOLUME	0	CUT VOLUME	1	CUT VOLUME	37
						FILL VOLUME	0	FILL VOLUME	3	FILL VOLUME	0



CROSS SECTION STA. 221+00 TO STA. 221+29

8/26/2014 R080484.DGN

DATE REVISED	DATE FILMED	DATE REVISED	DATE FILMED	FED. RD. DIST. NO.	STATE	FED. AID PROJ. NO.	SHEET NO.	TOTAL SHEETS
				6	ARK.			
				JOB NO.	080484		276	283

2 CROSS SECTIONS

STAGE 1 STAGE 2 STAGE 3 STAGE 1 STAGE 2 STAGE 3

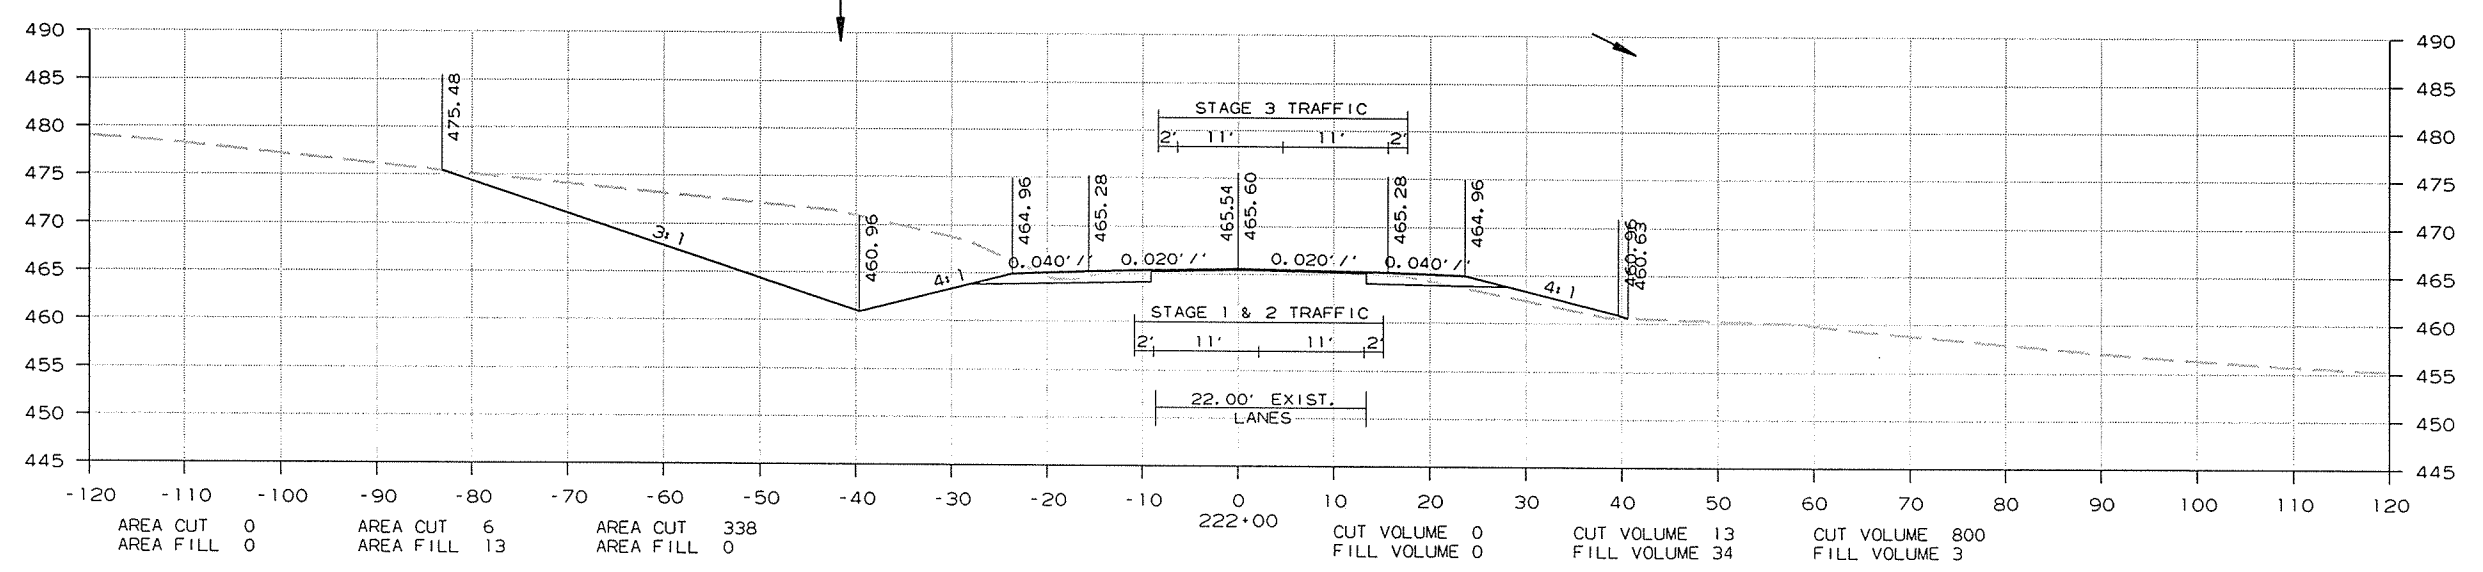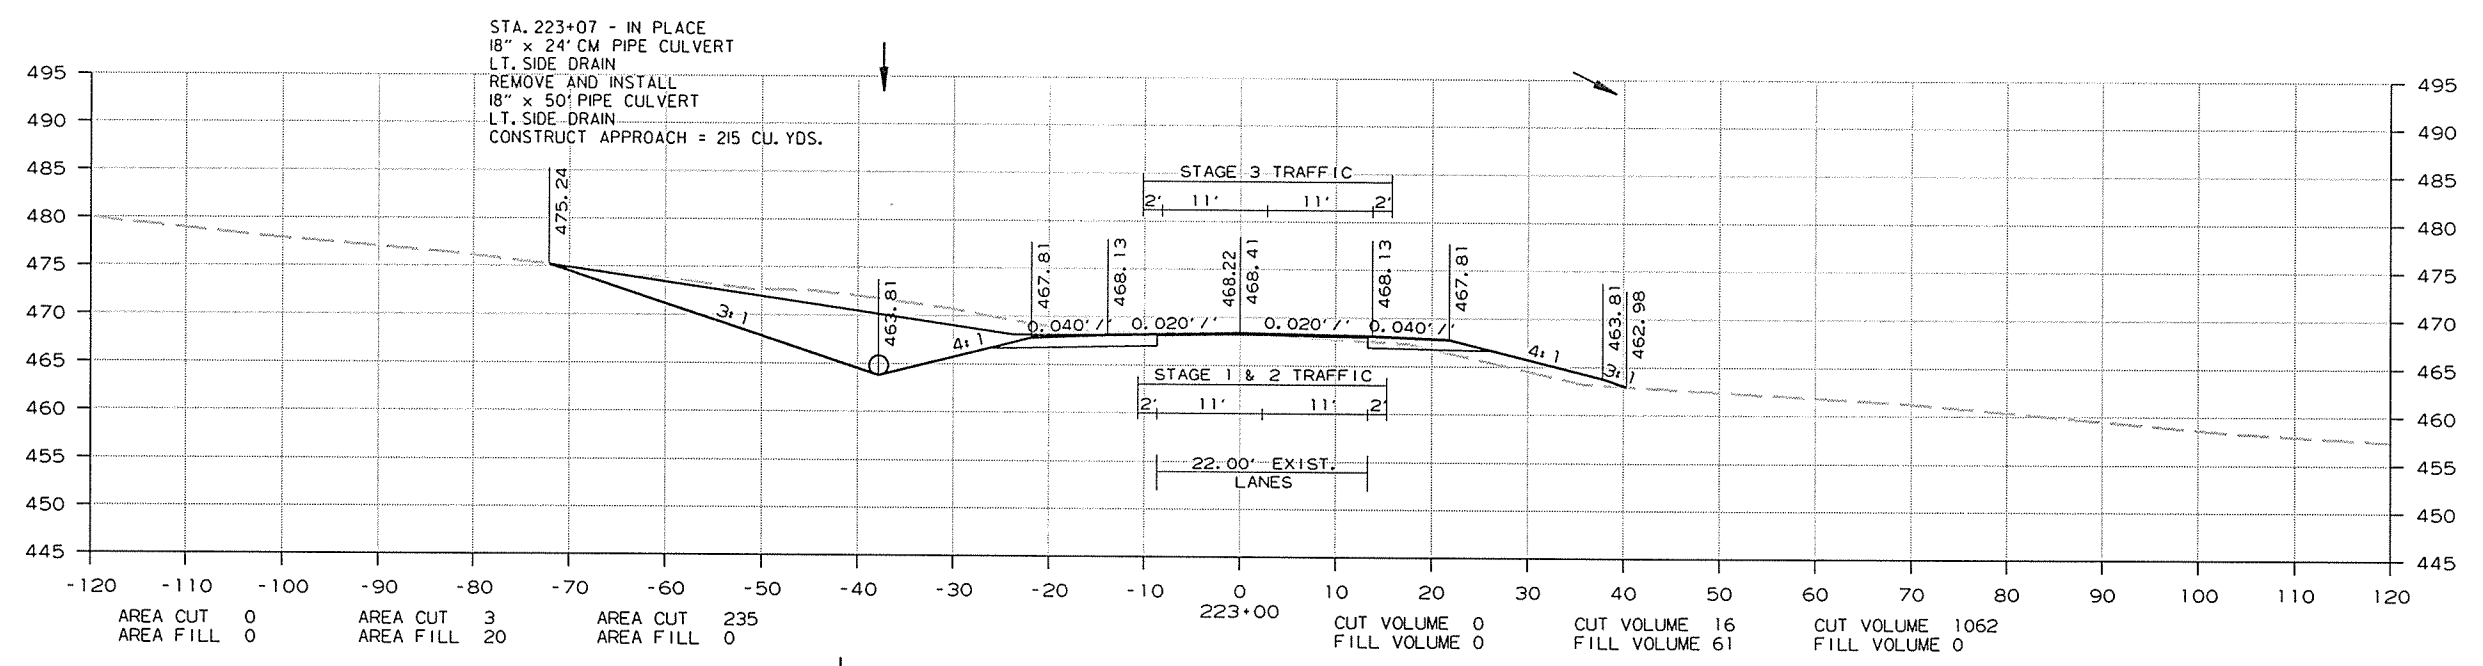

CROSS SECTION STA. 222+00 TO STA. 223+00

8/26/2014 R080484.DGN

STAGE 1

STAGE 2

STAGE 3

STAGE 1

STAGE 2



STAGE 3

DATE REVISED	DATE FILMED	DATE REVISED	DATE FILMED	FED. RD. DIST. NO.	STATE	FED. AID PROJ. NO.	SHEET NO.	TOTAL SHEETS
				6	ARK.			
				JOB NO.	080484	277	283	

2 CROSS SECTIONS

AREA CUT 0 AREA CUT 0 AREA CUT 0 CUT VOLUME 0 CUT VOLUME 0 CUT VOLUME 300
 AREA FILL 0 AREA FILL 0 AREA FILL 0 FILL VOLUME 0 FILL VOLUME 0 FILL VOLUME 53

STA. 225+00.00
END JOB 080484


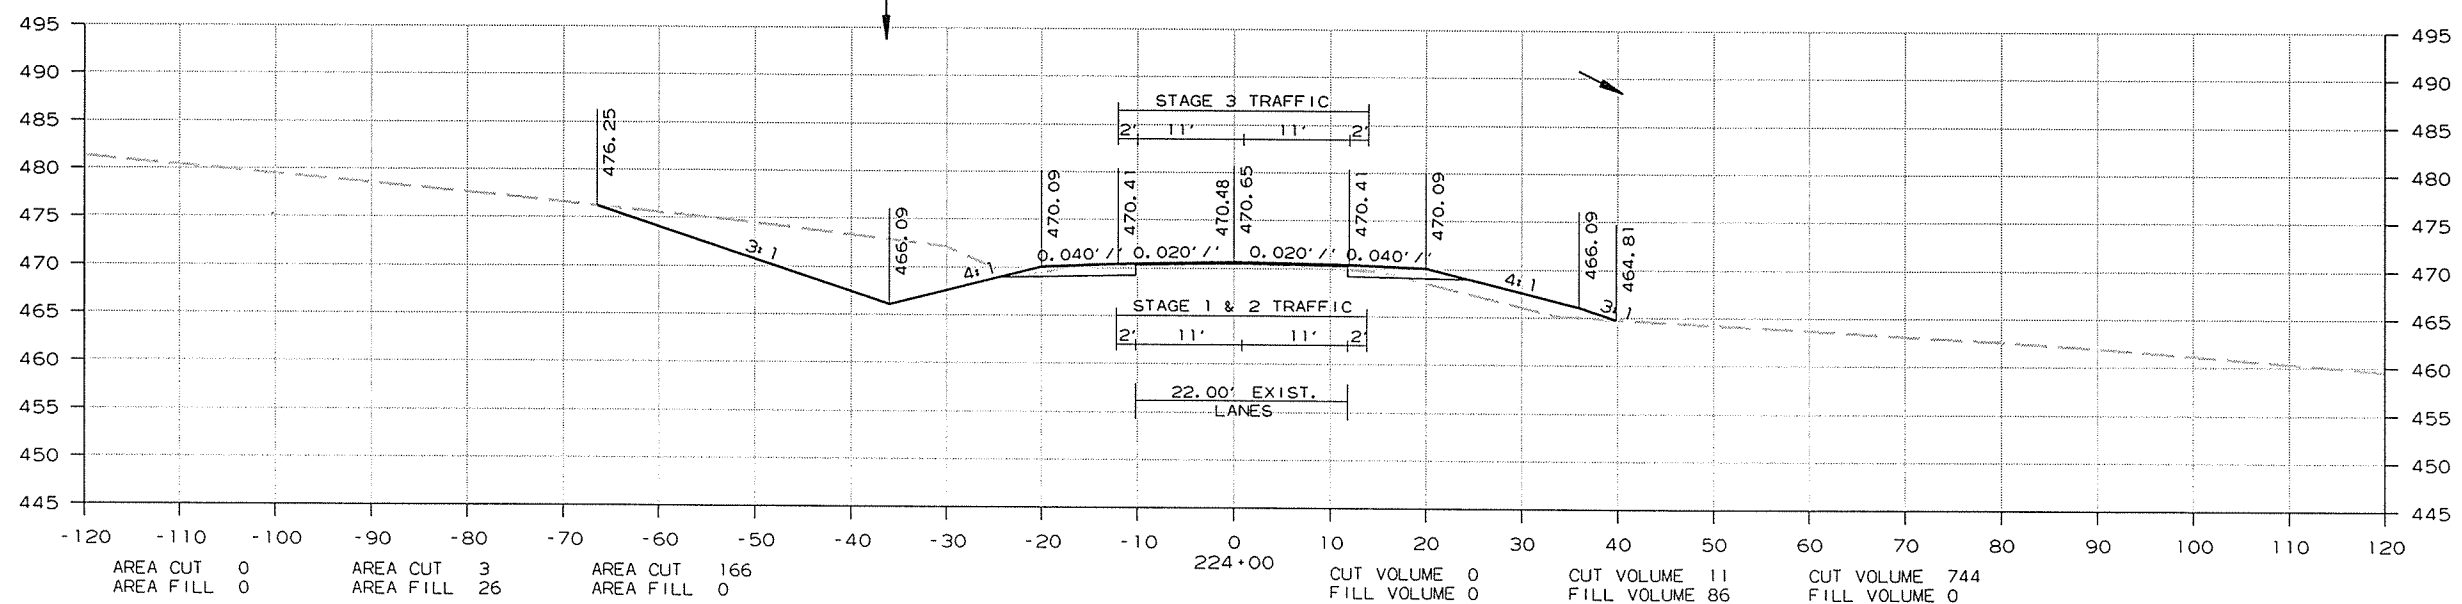
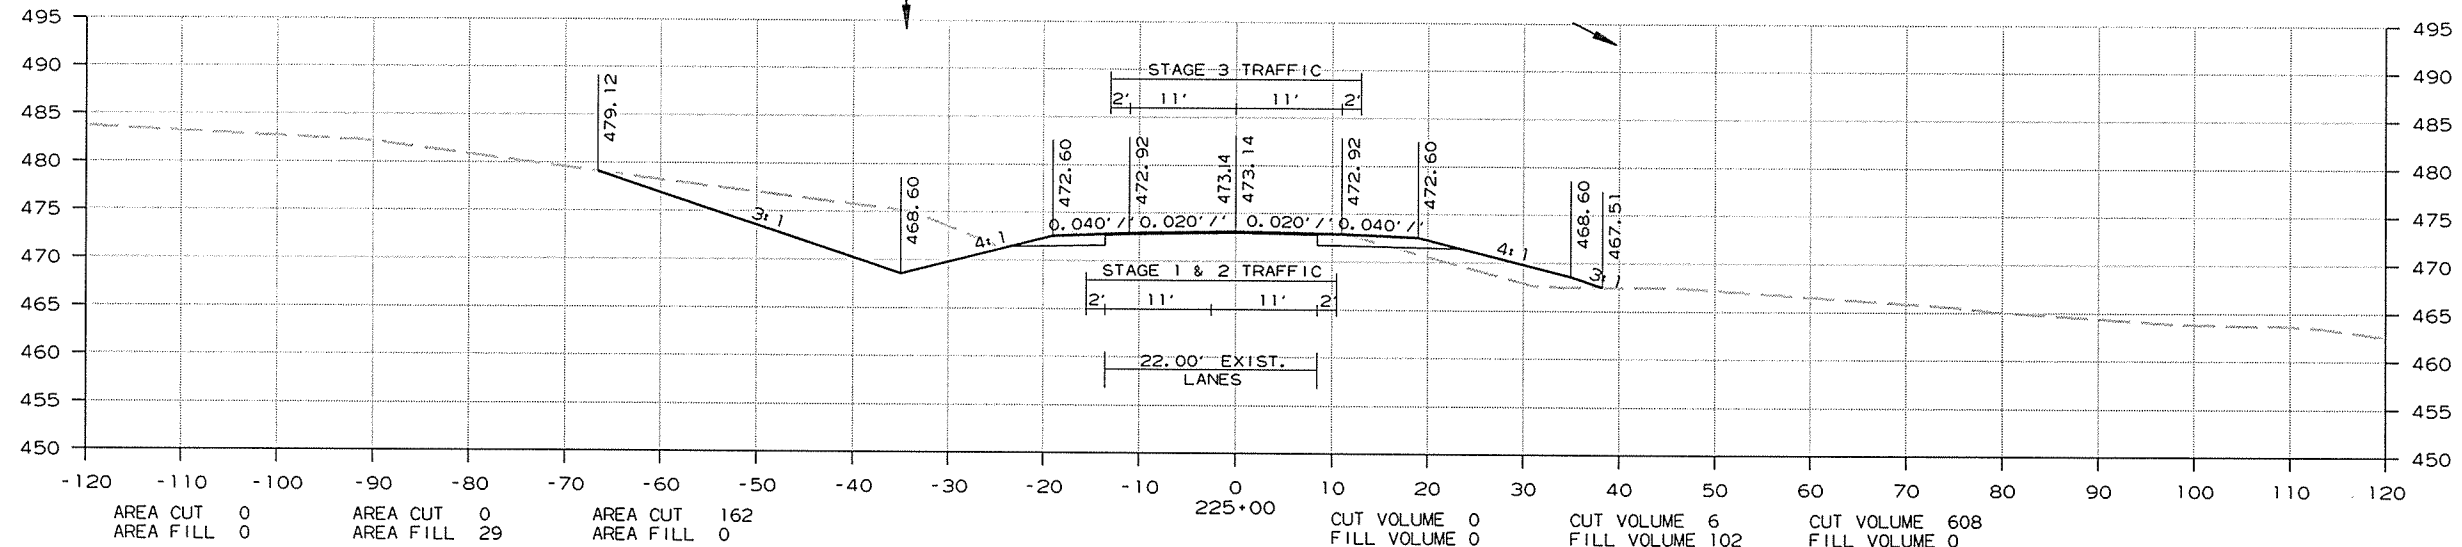


CROSS SECTION STA. 224+00 TO STA. 225+00

8/26/2014
R080484.DGN

DATE REVISED	DATE FILMED	DATE REVISED	DATE FILMED	FED. RD. DIST. NO.	STATE	FED. AID PROJ. NO.	SHEET NO.	TOTAL SHEETS
				6	ARK.			
JOB NO. 080484							278	283

2 CROSS SECTIONS


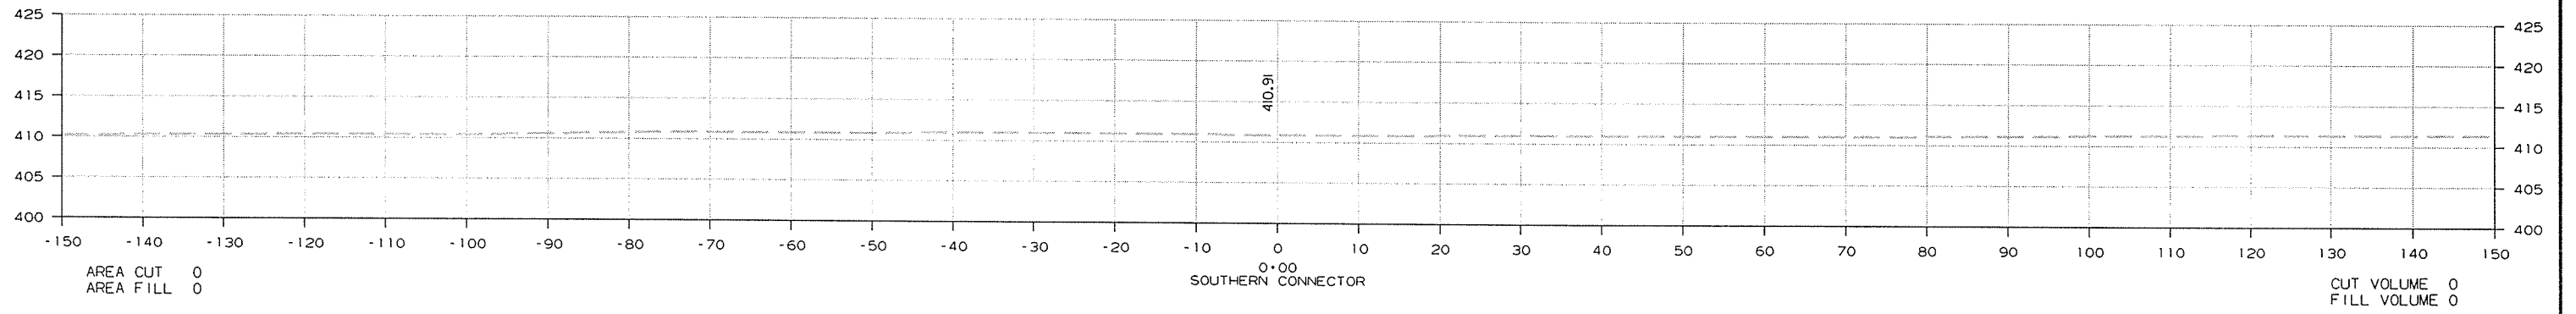
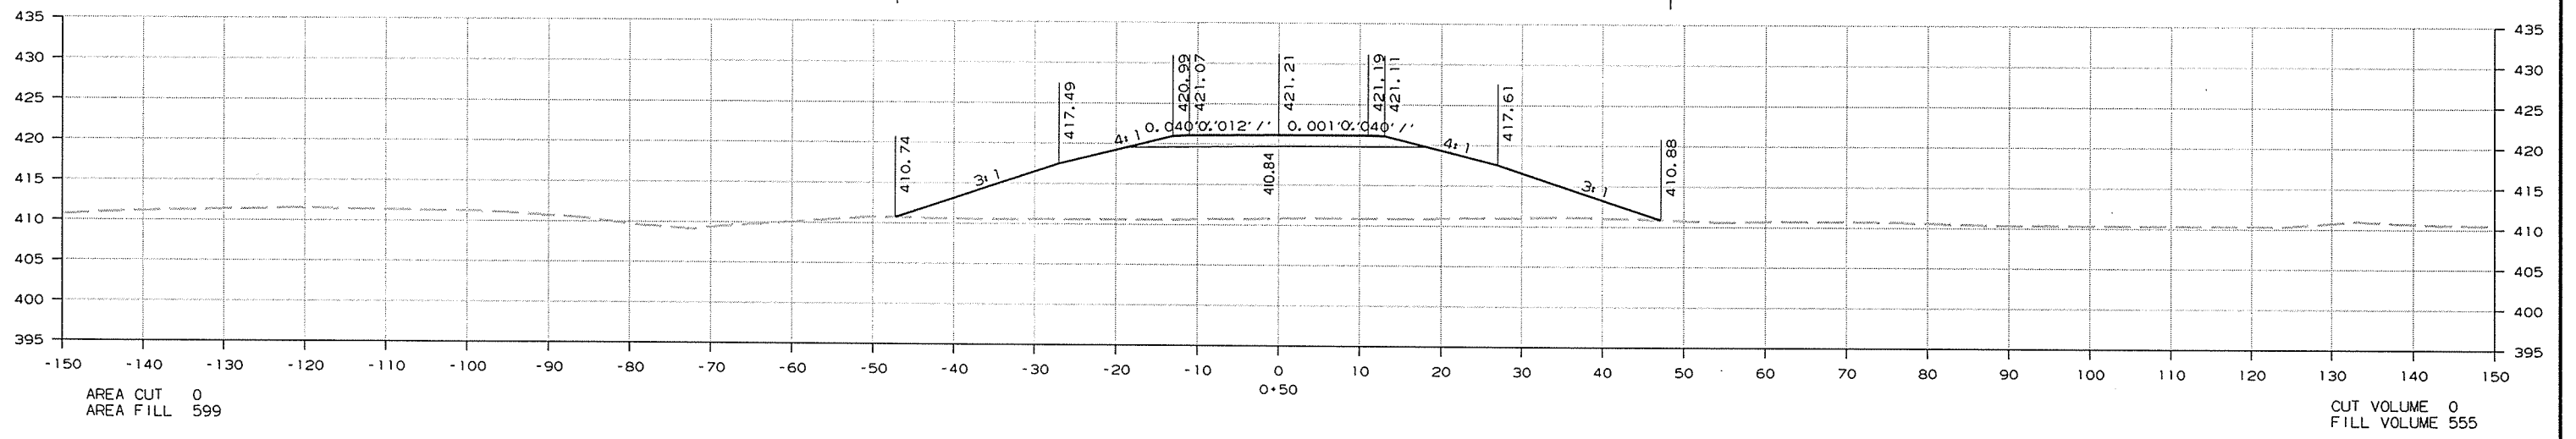
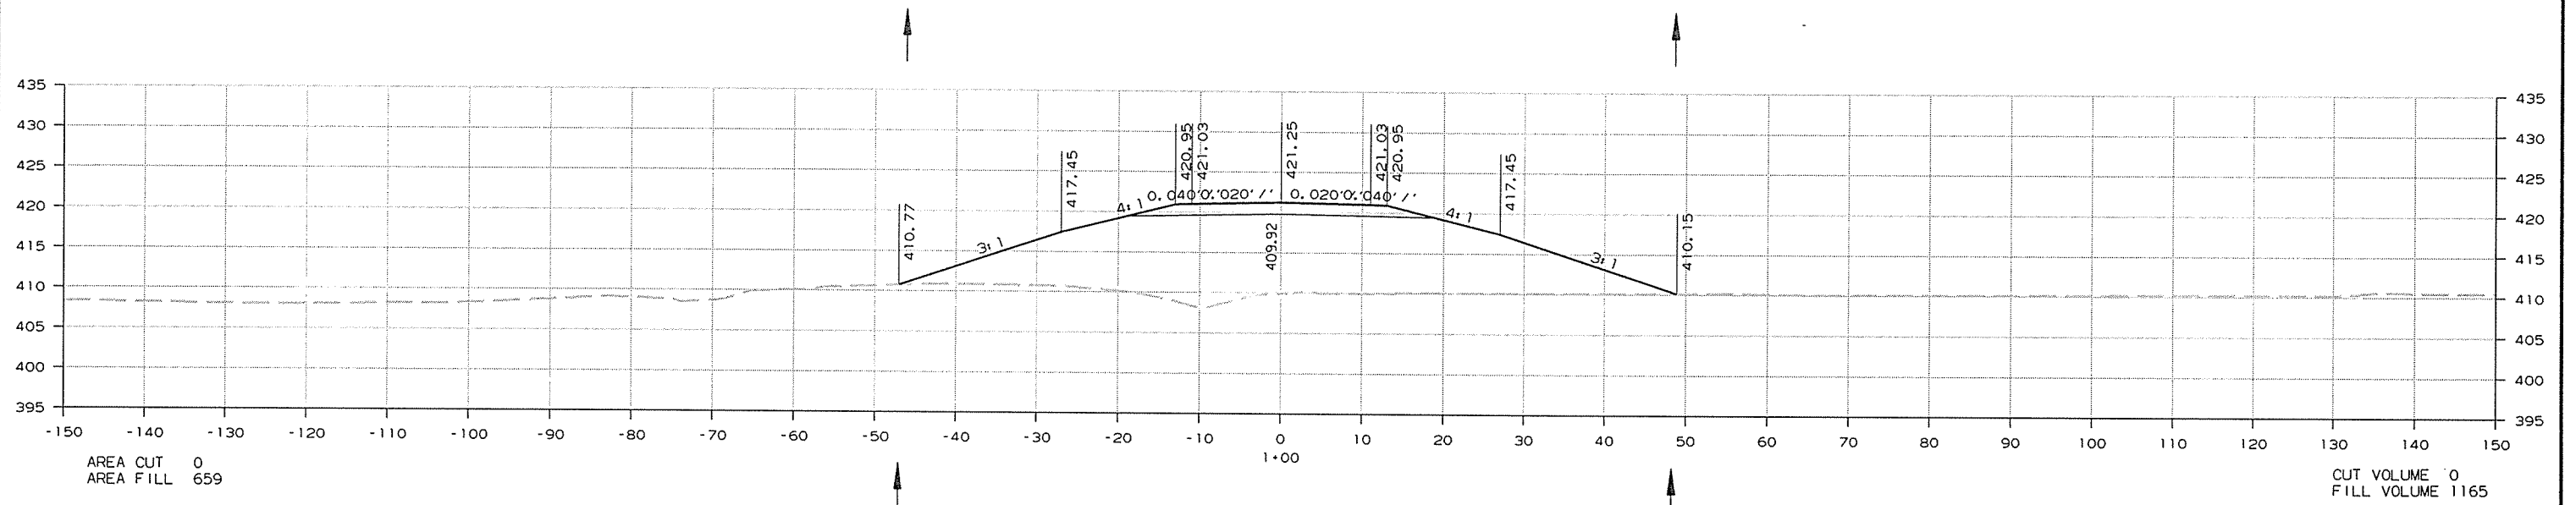


CROSS SECTION STA. 0+00 TO STA. 1+00

11/10/2014 R080484.DGN

DATE REVISED	DATE FILMED	DATE REVISED	DATE FILMED	FED. RD. DIST. NO.	STATE	FED. AID PROJ. NO.	SHEET NO.	TOTAL SHEETS
				6	ARK.			
				JOB NO.	080484		279	283

2 CROSS SECTIONS

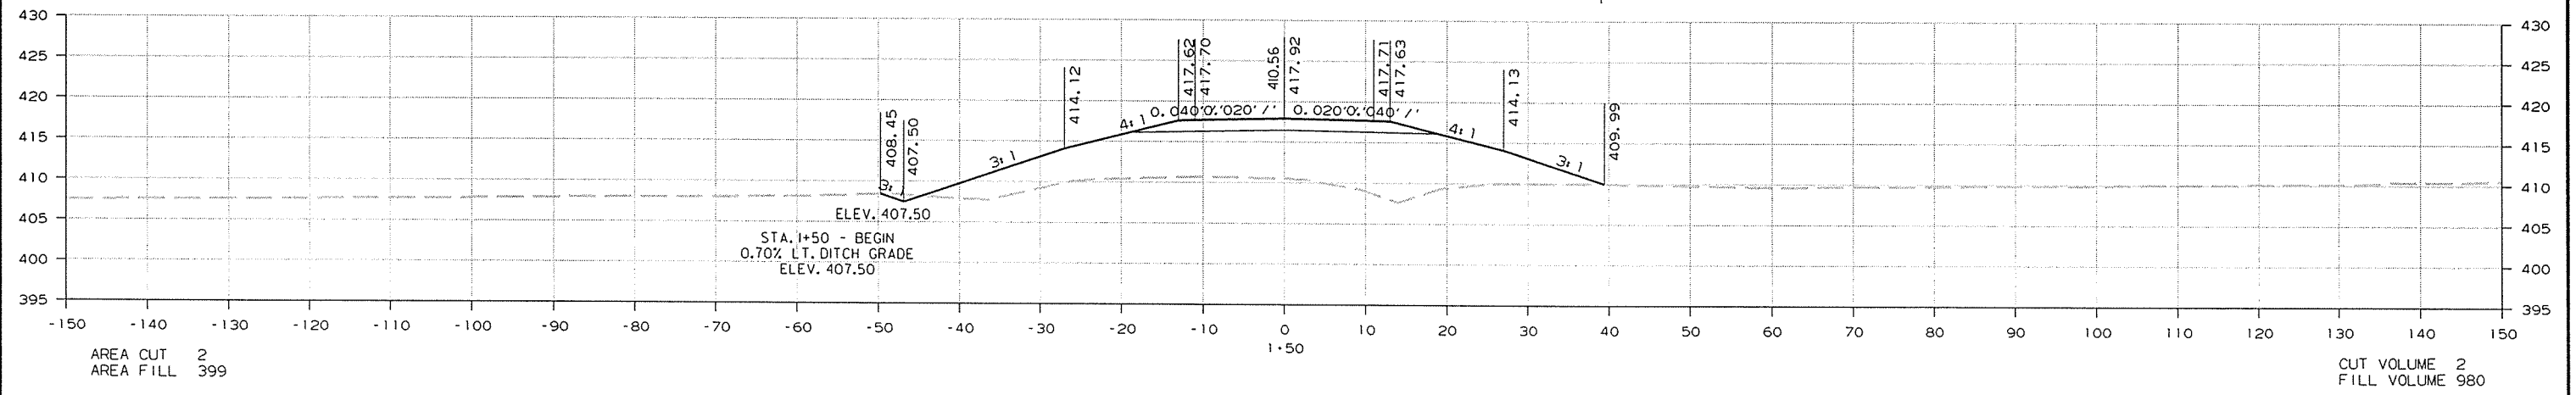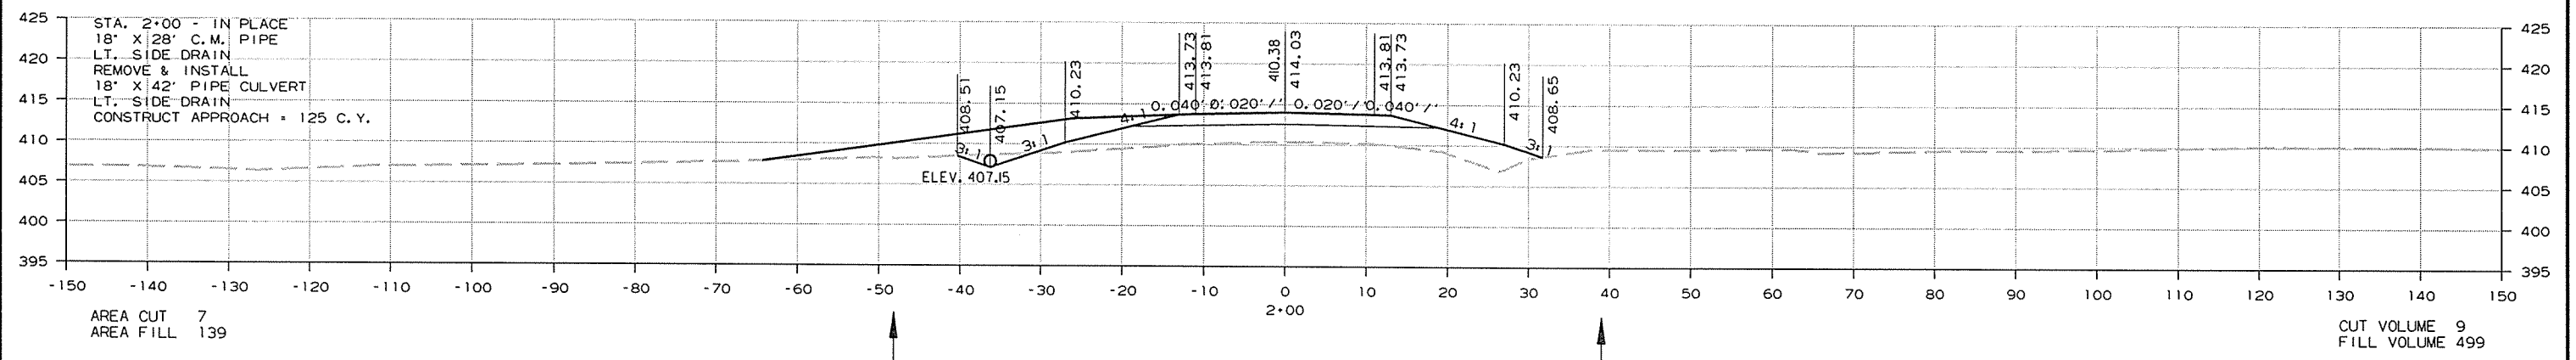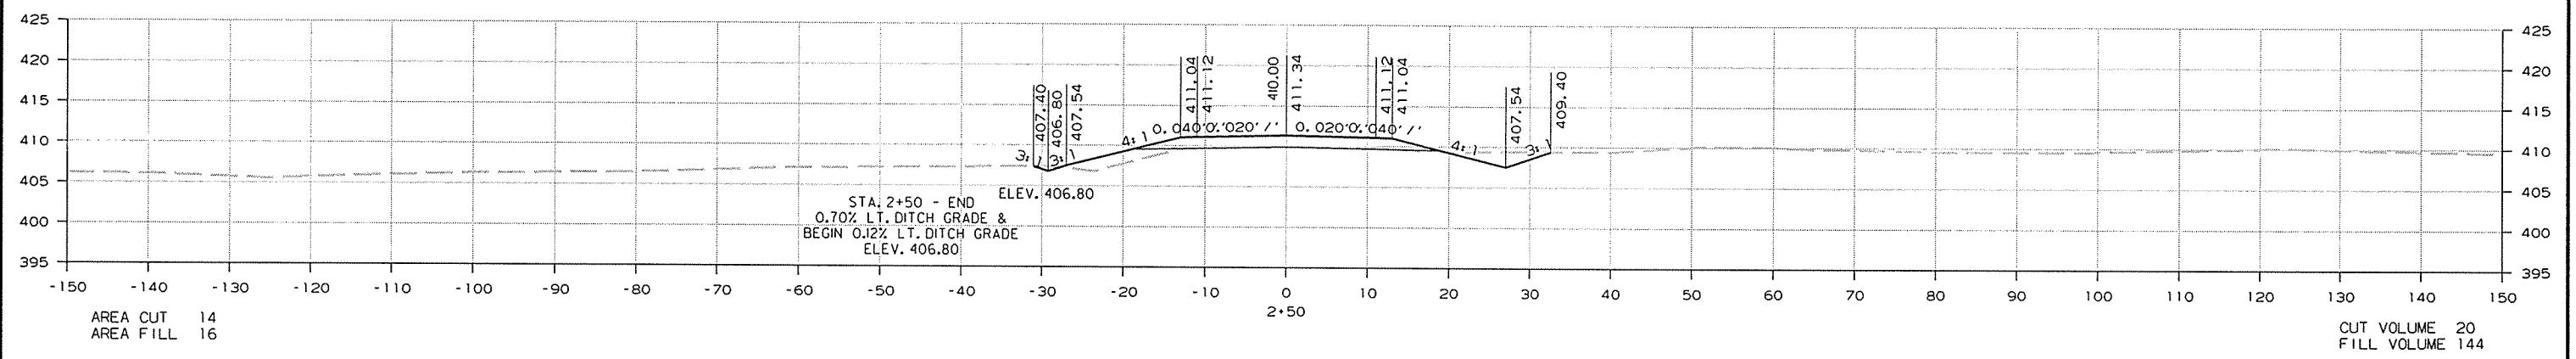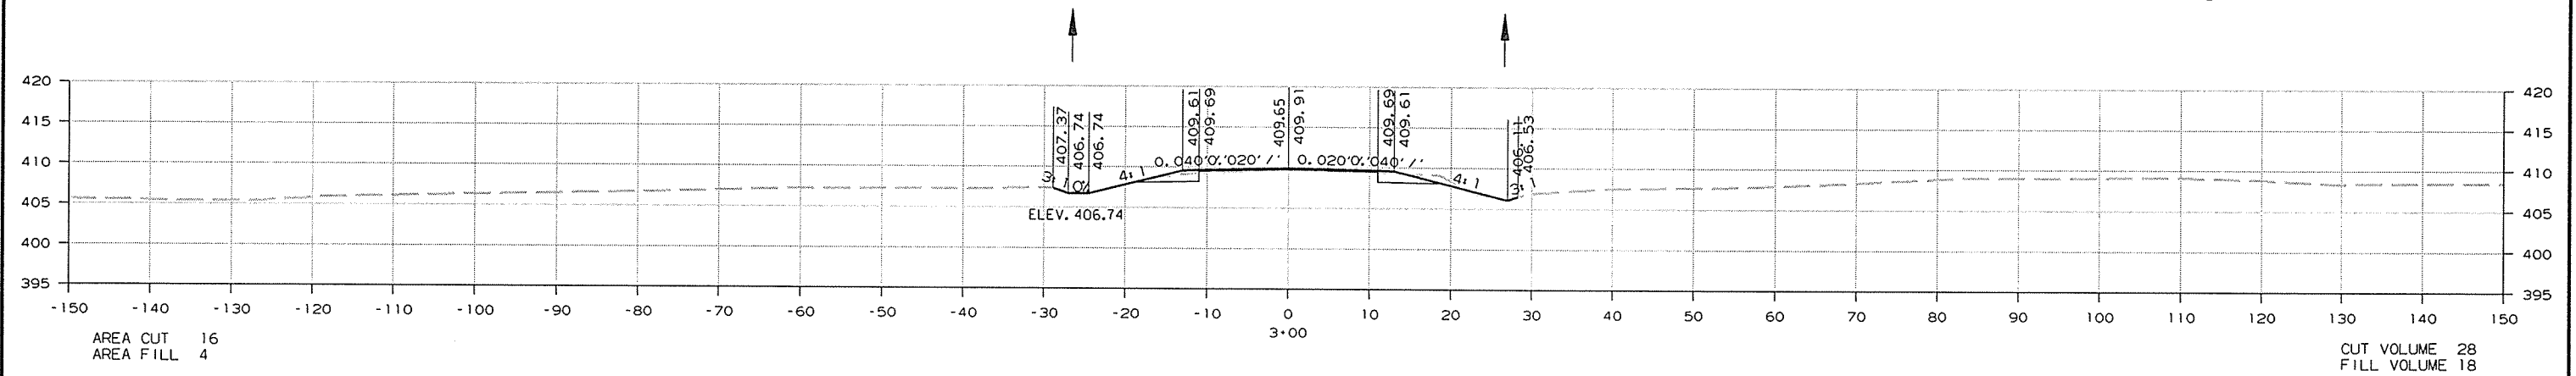


CROSS SECTION STA. 1+50 TO STA. 3+00

11/10/2014
R080484.DGN

DATE REVISED	DATE FILMED	DATE REVISED	DATE FILMED	FED. RD. DIST. NO.	STATE	FED. AID PROJ. NO.	SHEET NO.	TOTAL SHEETS
				6	ARK.			
						JOB NO. 080484	280	283

② CROSS SECTIONS

11/10/2014
R080484.DGN

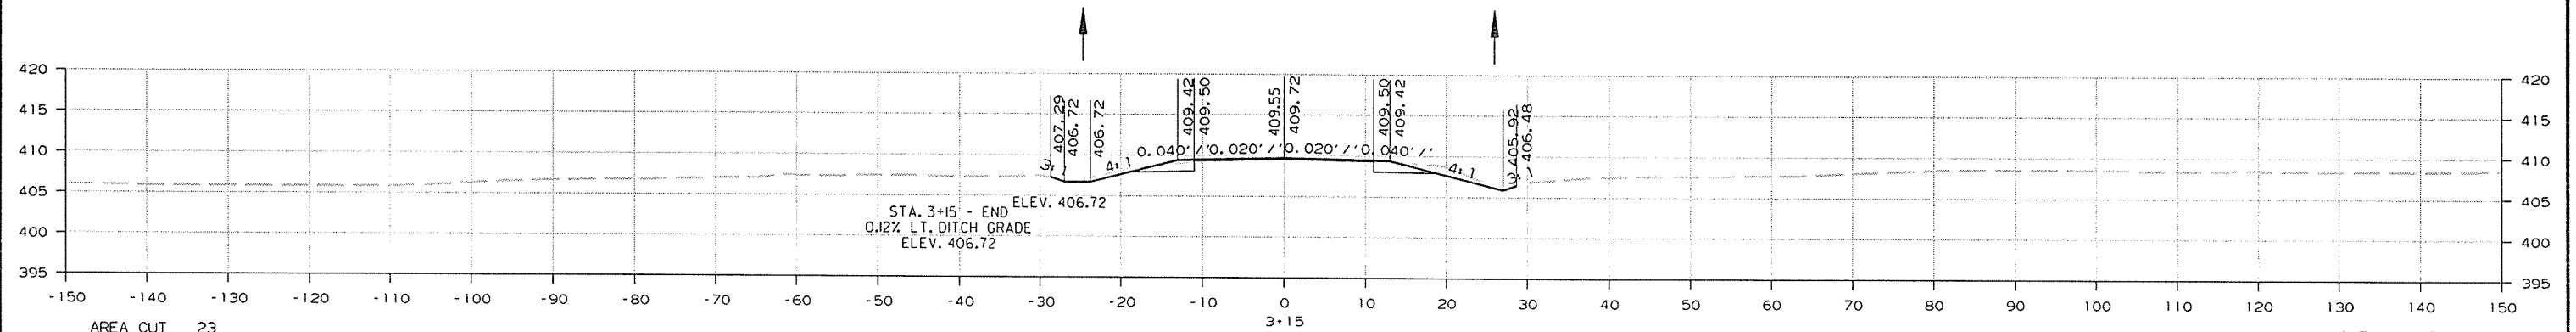


AREA CUT 23
AREA FILL 1

CUT VOLUME 11
FILL VOLUME 1

CROSS SECTION STA. 3+15 TO STA. 3+15

DATE REVISED	DATE FILMED	DATE REVISED	DATE FILMED	FED. RD. DIST. NO.	STATE	FED. AID PROJ. NO.	SHEET NO.	TOTAL SHEETS
				6	ARK.			
JOB NO. 080484							281	283

② CROSS SECTIONS

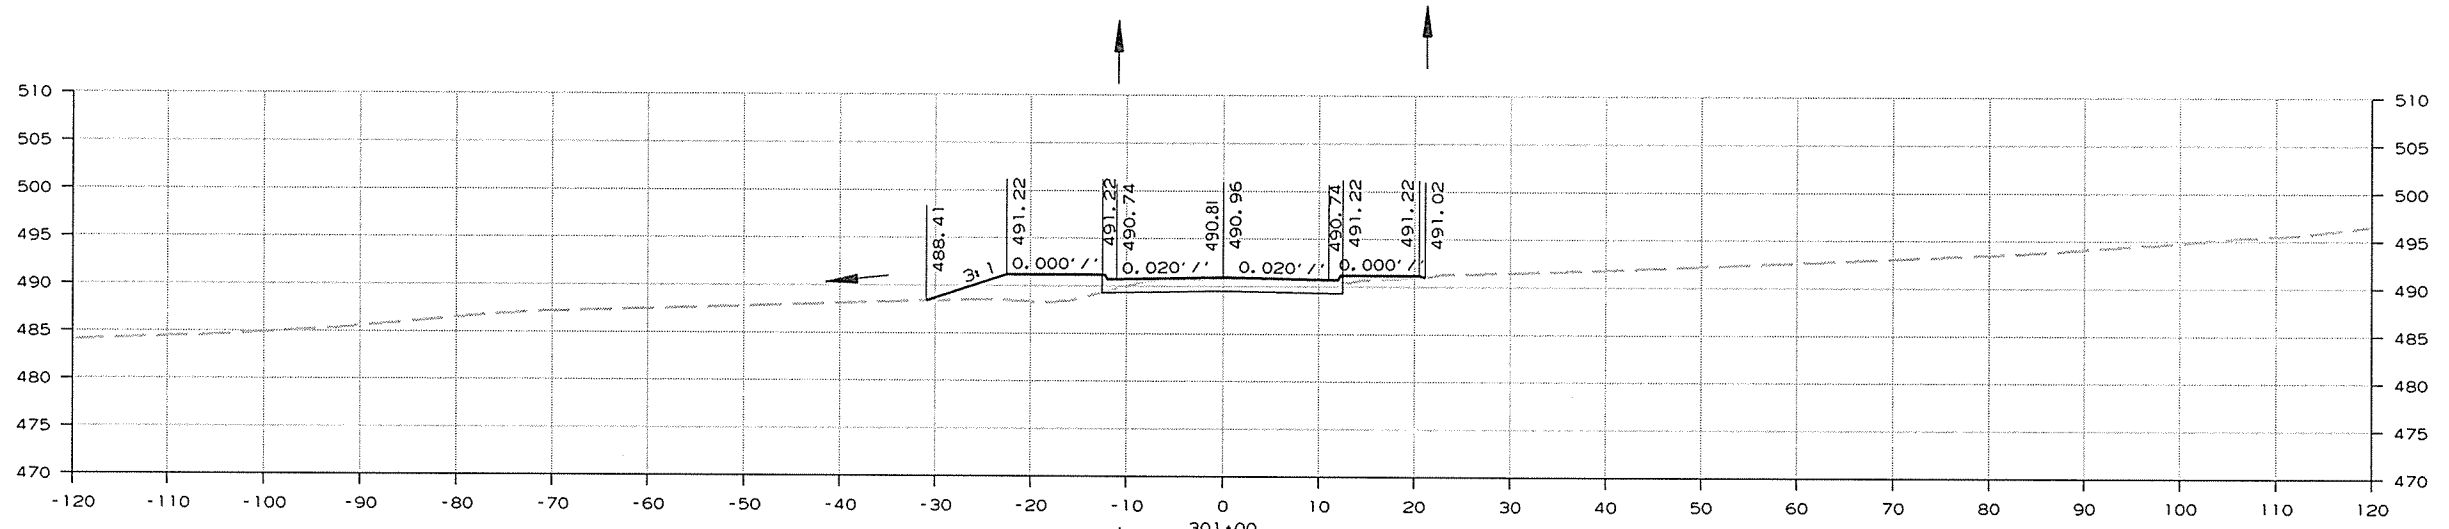


AREA CUT 30
AREA FILL 47

301+00

CUT VOLUME 61
FILL VOLUME 99


STA. 300+75 - IN PLACE
18" X 24' C.M. PIPE
RT. SIDE DRAIN
REMOVE & INSTALL
21" X 15" X 28' PIPE CULVERT
RT. SIDE DRAIN
CONSTRUCT APPROACH = 25 C. Y.

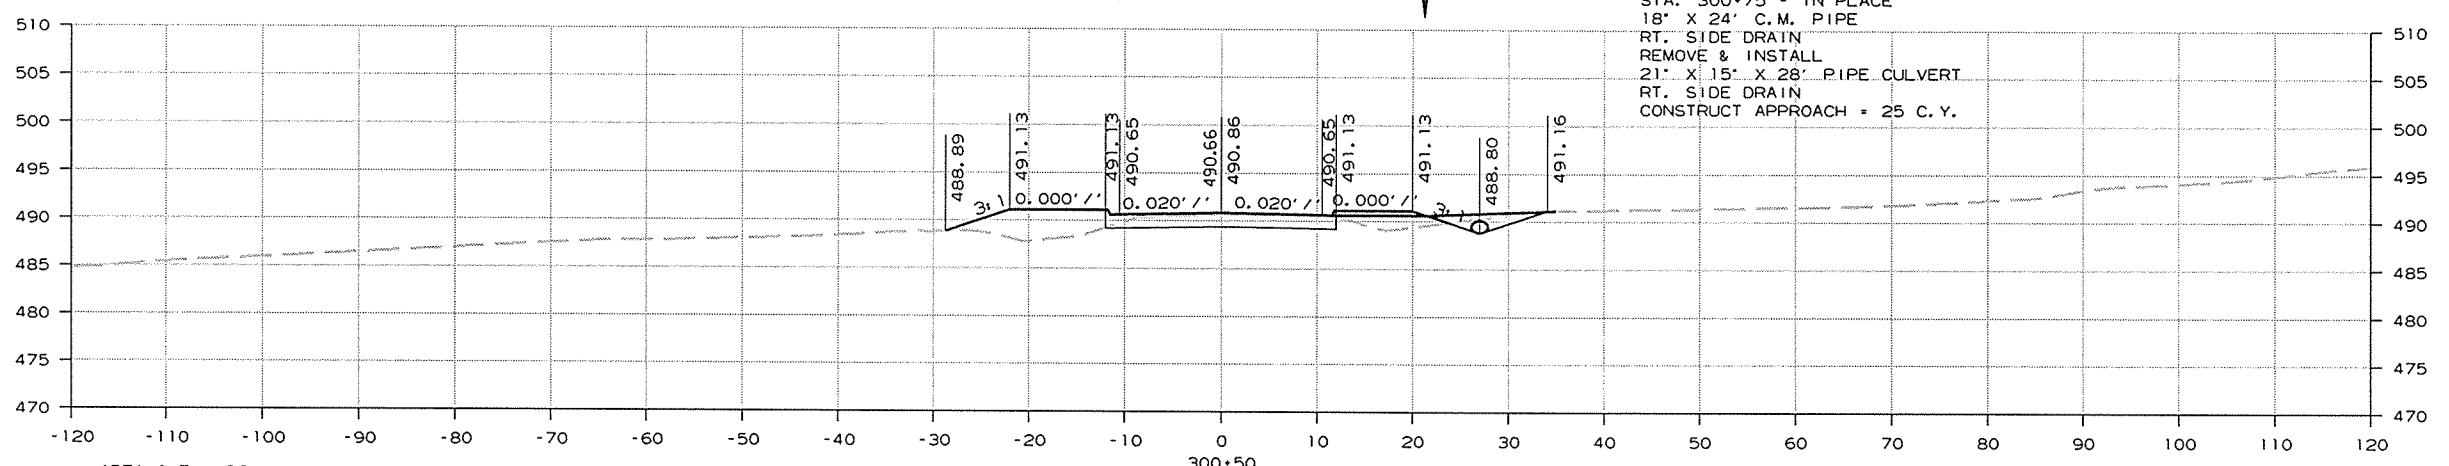

AREA CUT 36
AREA FILL 59

300+50

CUT VOLUME 62
FILL VOLUME 112

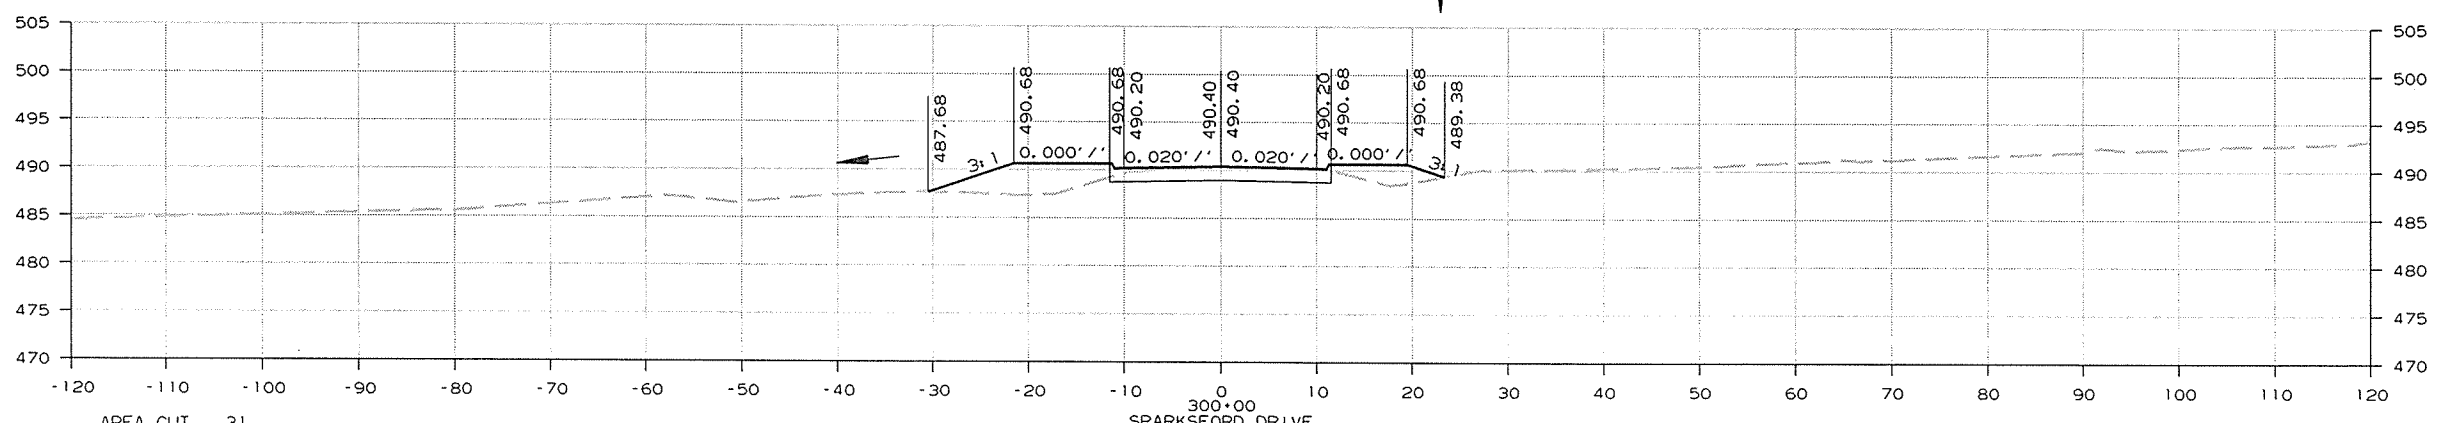

AREA CUT 31
AREA FILL 61

300+00
SPARKSFORD DRIVE





CUT VOLUME 0
FILL VOLUME 0

CROSS SECTION STA. 300+00 TO STA. 301+00

11/10/2014
R080484.DGN

DATE REVISED	DATE FILMED	DATE REVISED	DATE FILMED	FED. RD. DIST. NO.	STATE	FED. AID PROJ. NO.	SHEET NO.	TOTAL SHEETS
				6	ARK.			
						JOB NO. 080484	282	283

2 CROSS SECTIONS

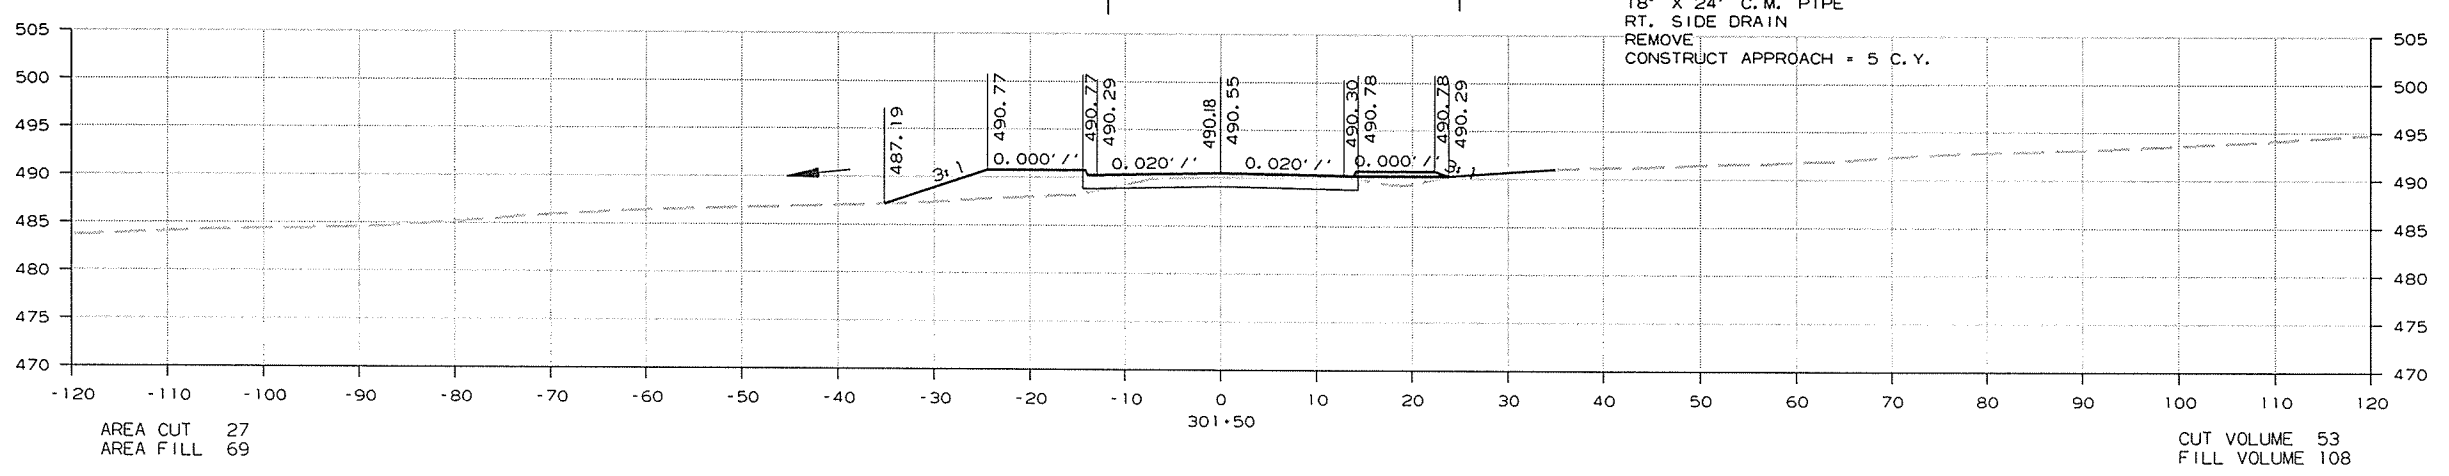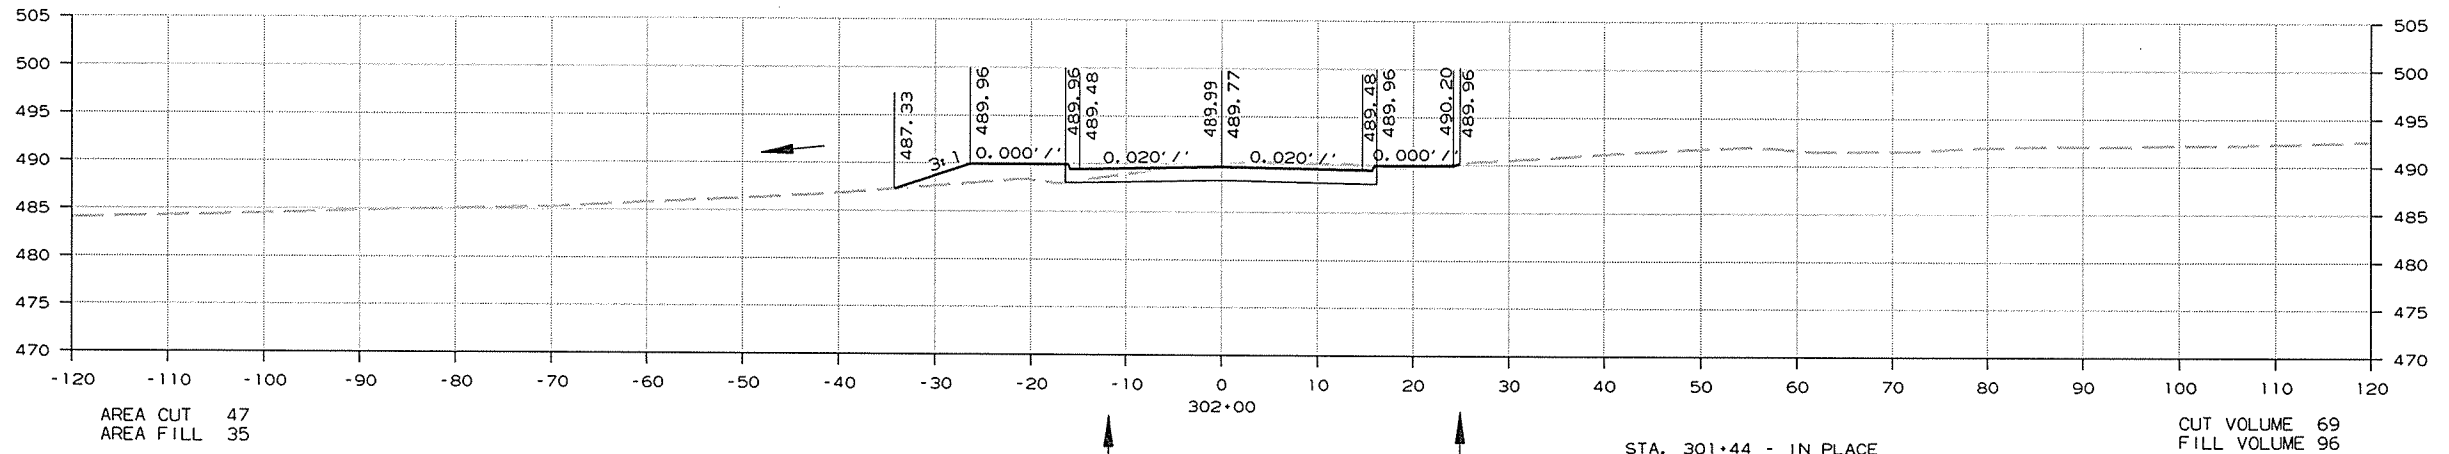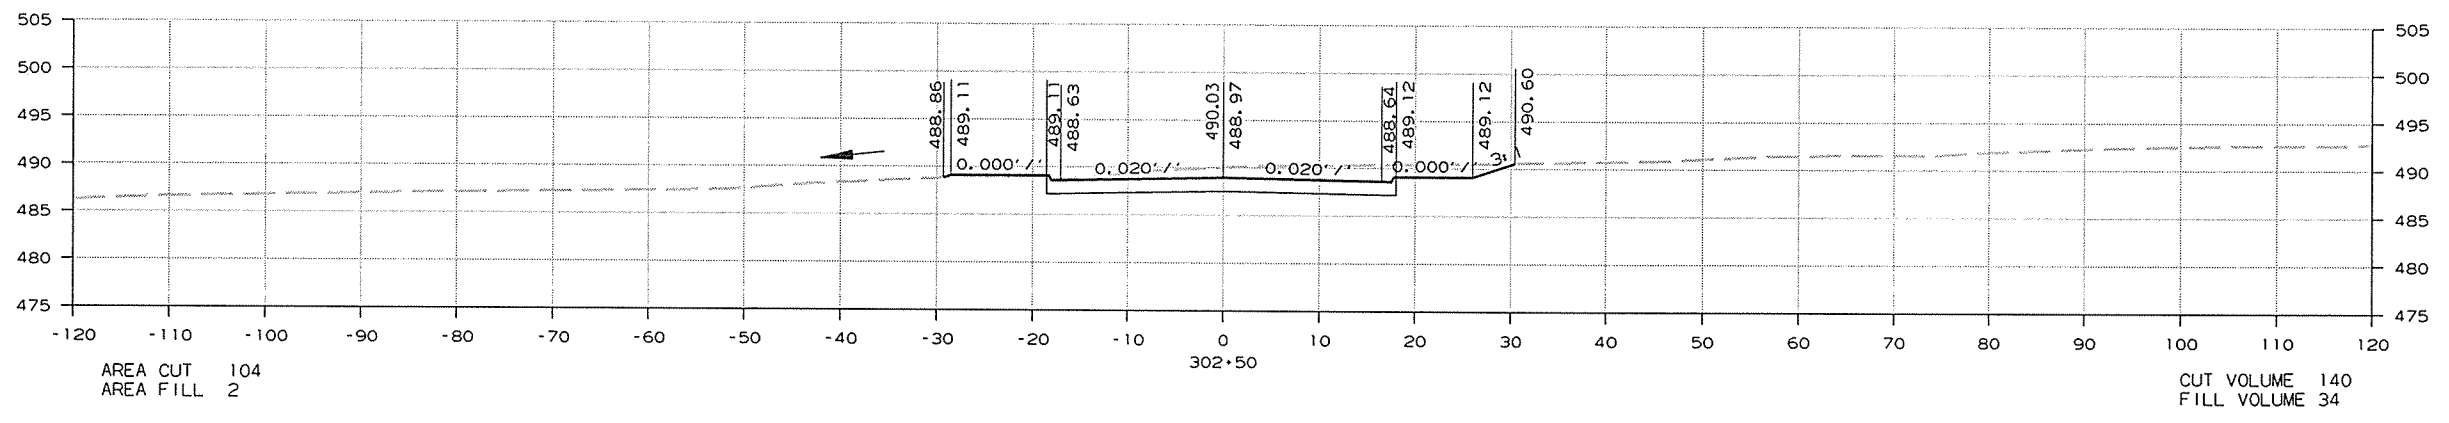
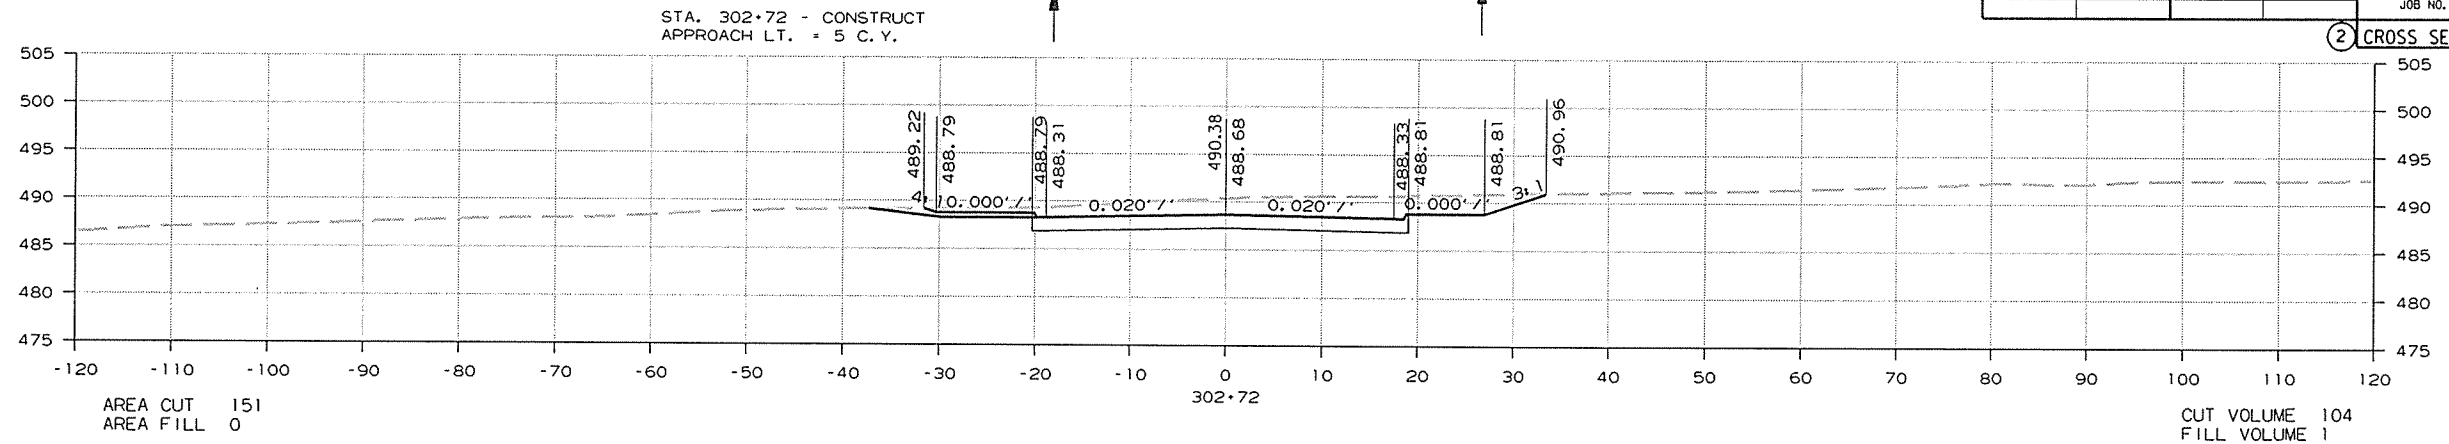


CROSS SECTION STA. 301+50 TO STA. 302+72


11/10/2014
R080484.DGN

DATE REVISED	DATE FILMED	DATE REVISED	DATE FILMED	FED. RD. DIST. NO.	STATE	FED. AID PROJ. NO.	SHEET NO.	TOTAL SHEETS
				6	ARK.			
						JOB NO. 080484	283	283

2 CROSS SECTIONS

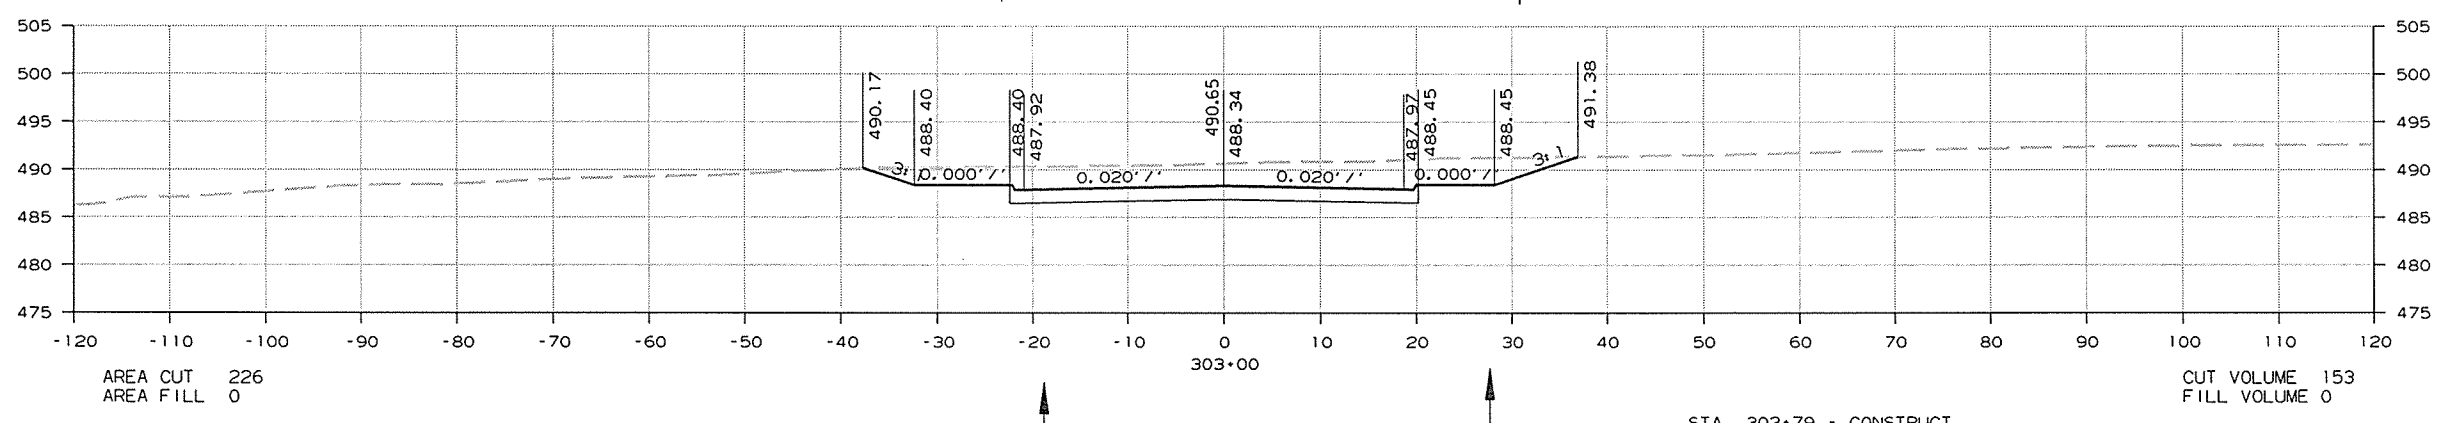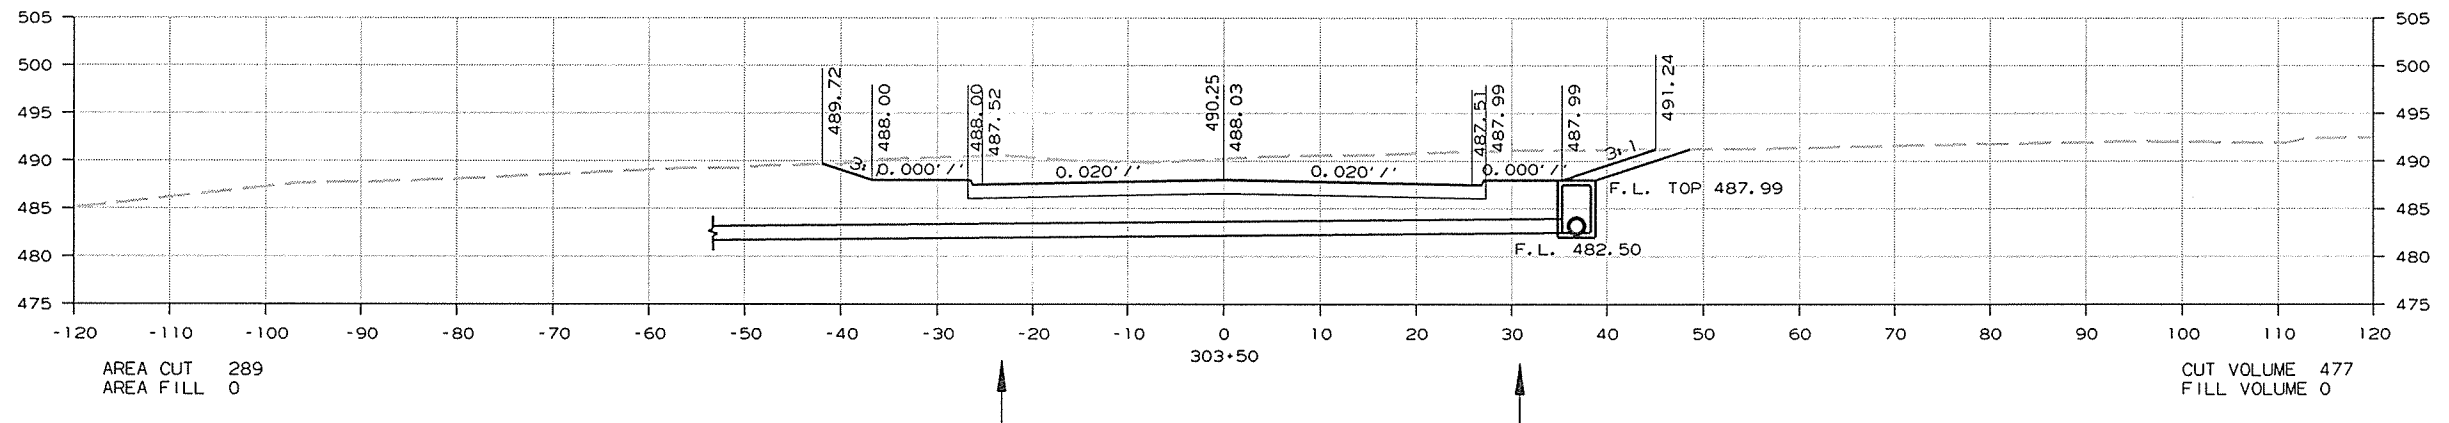

STA. 302+79 - CONSTRUCT
APPROACH RT. = 30 C. Y.

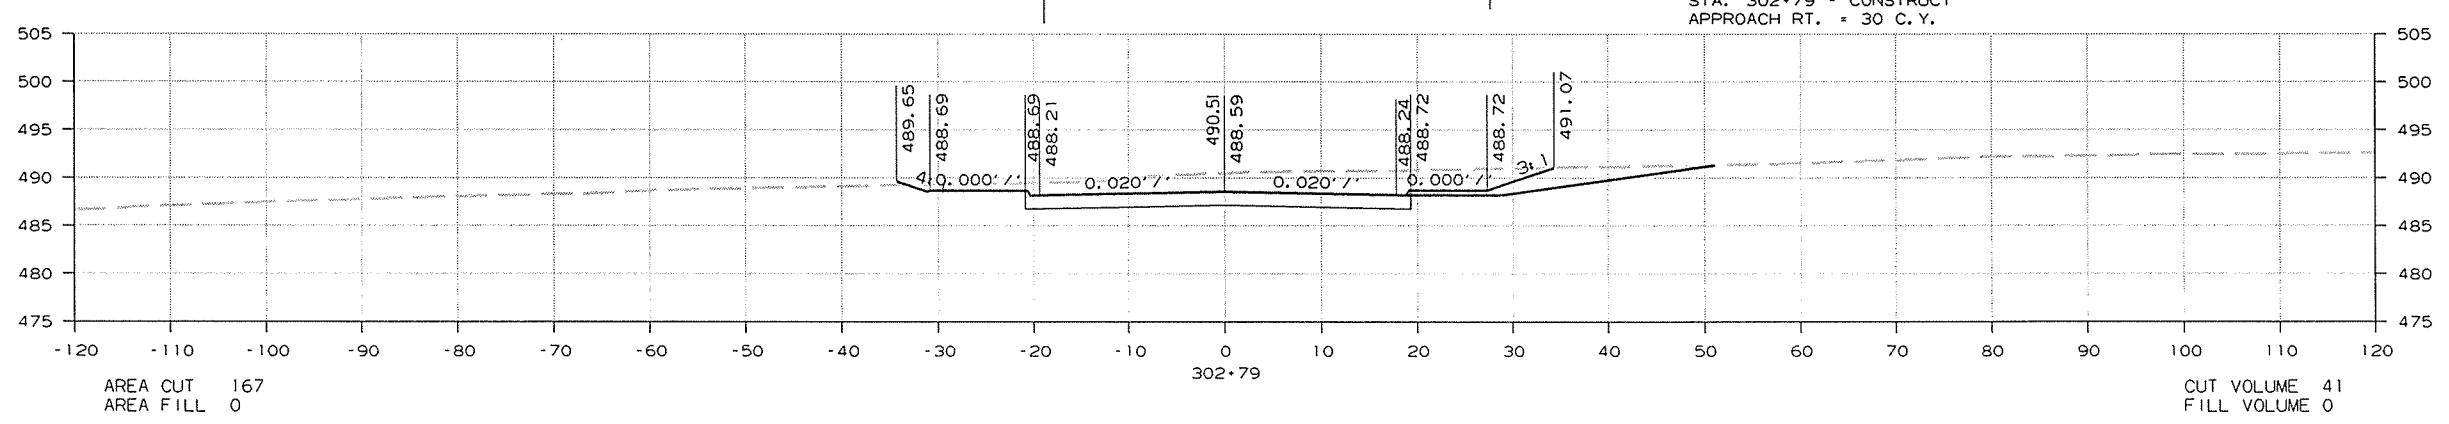

CROSS SECTION STA. 302+79 TO STA. 303+50

11/10/2014
R080484.DGN