
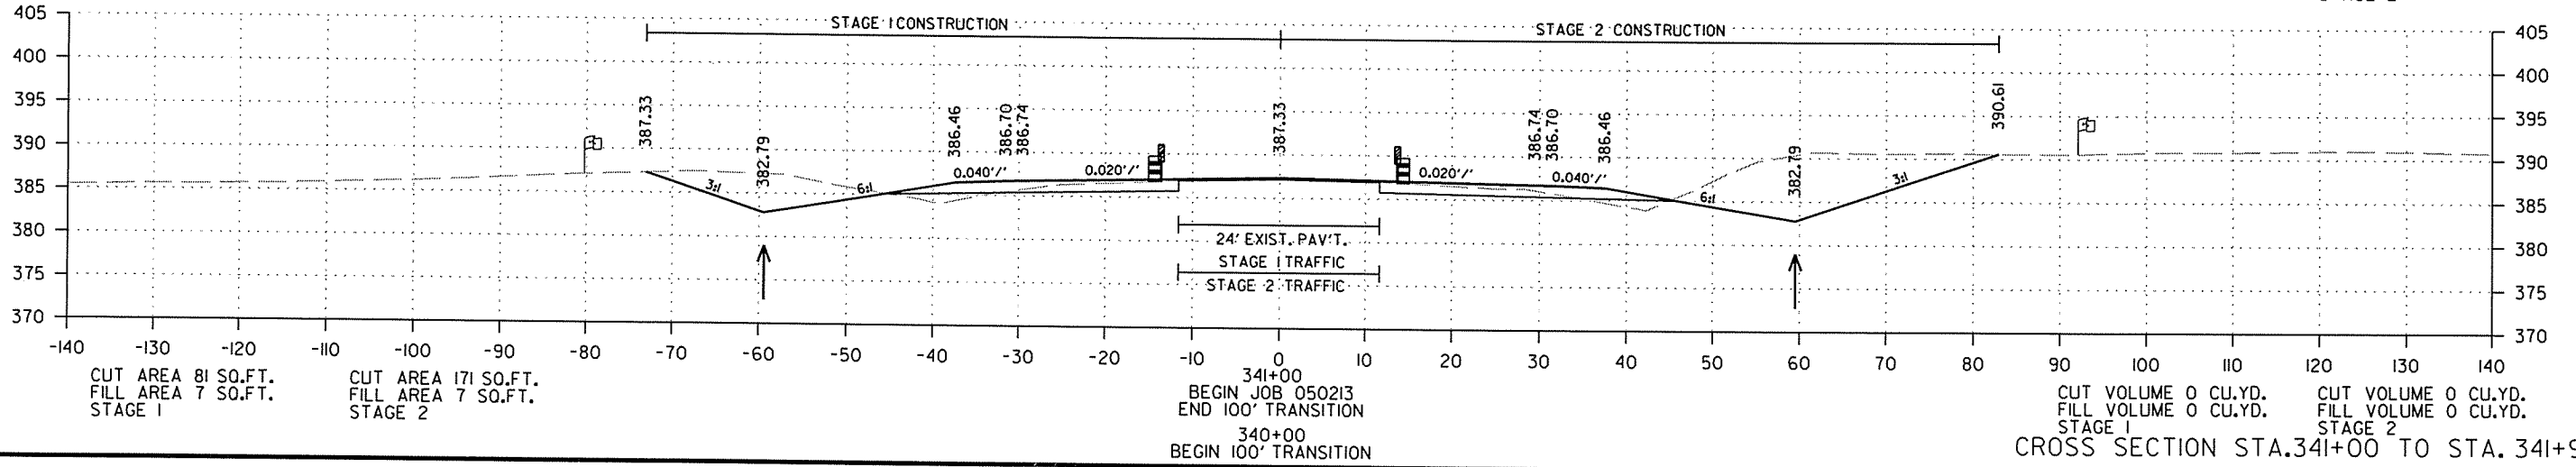
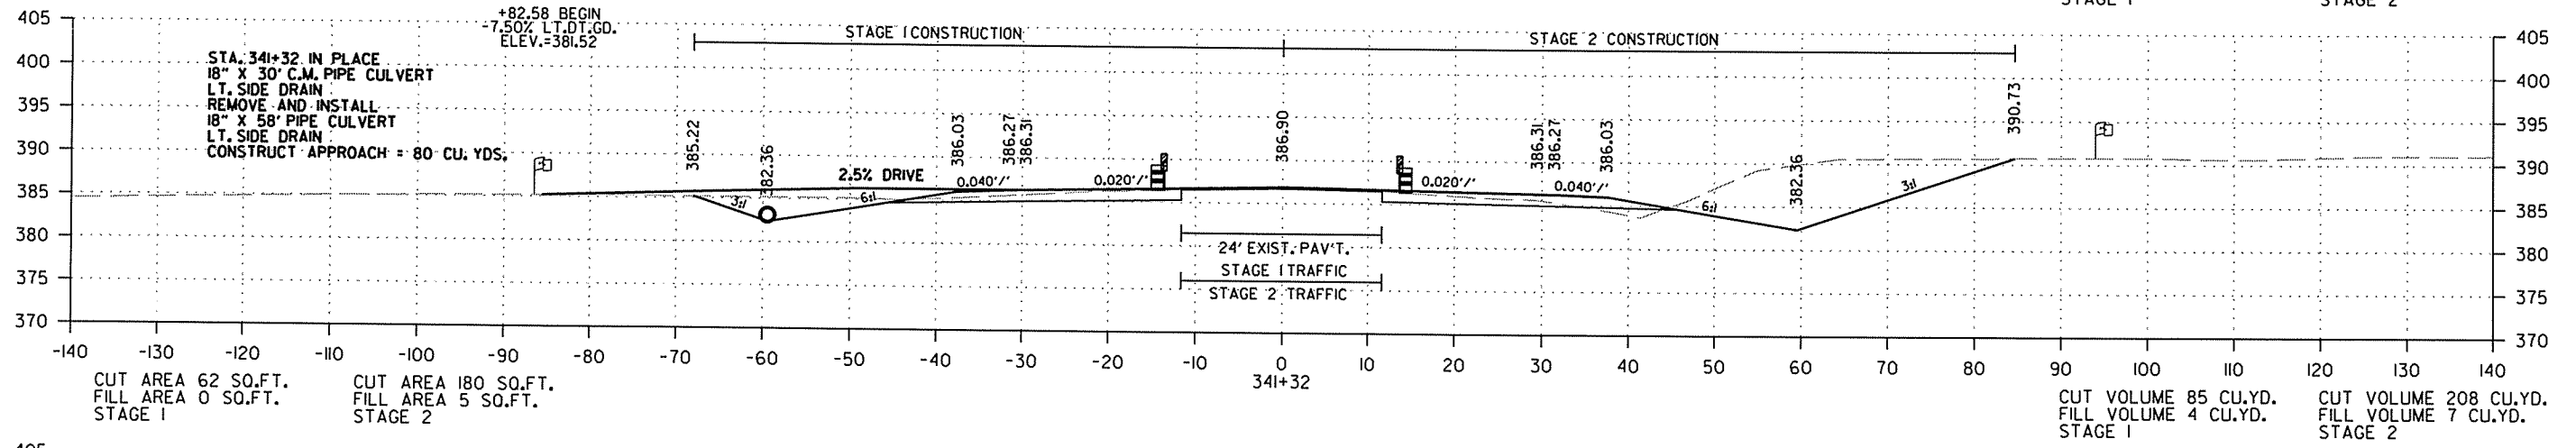


DATE REVISED	DATE FILMED	DATE REVISED	DATE FILMED	FED. RD. DIST. NO.	STATE	FED. AID PROJ. NO.	SHEET NO.	TOTAL SHEETS
				6	ARK.			
JOB NO. 050213							149	369

2 CROSS SECTIONS - HWY. 167



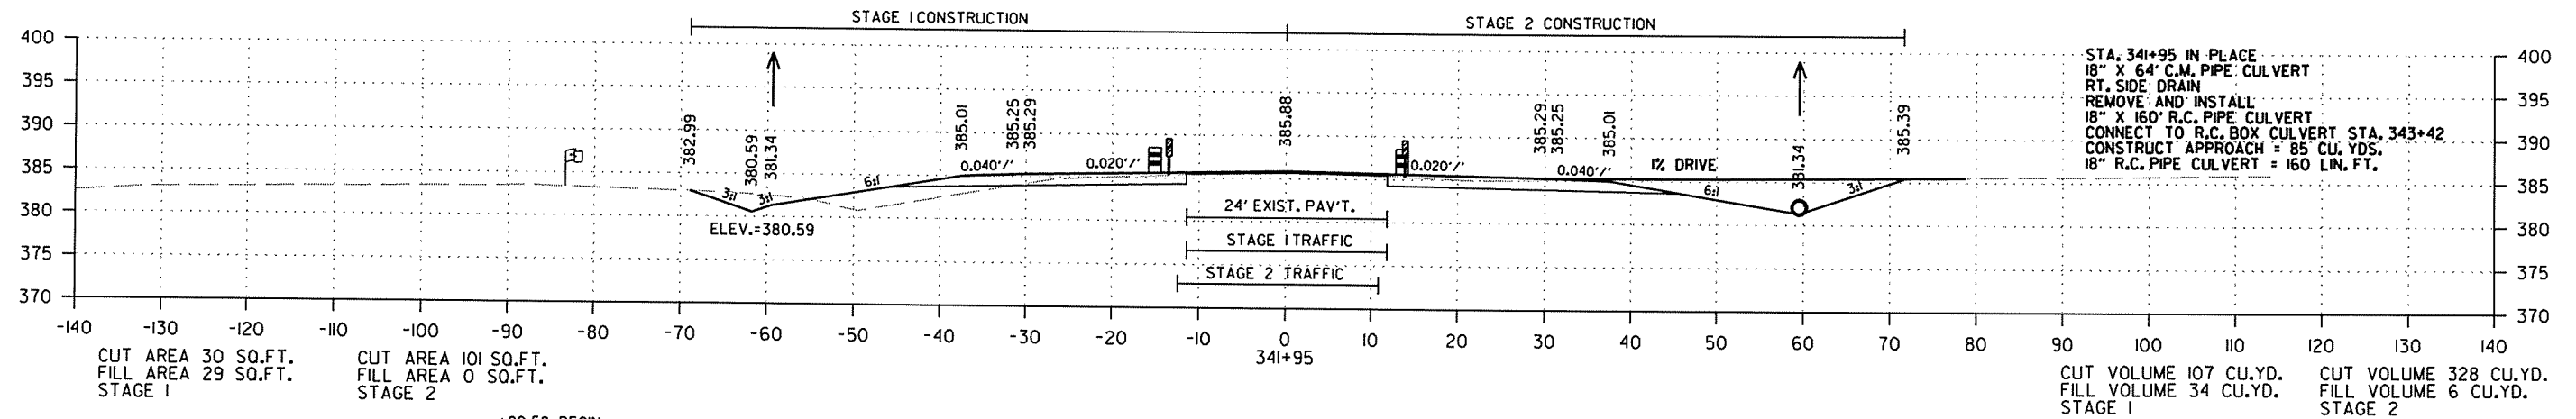


2/18/2014

R050213.DGN

DATE REVISED	DATE FILMED	DATE REVISED	DATE FILMED	FED. RD. DIST. NO.	STATE	FED. AID PROJ. NO.	SHEET NO.	TOTAL SHEETS
				6	ARK.			
JOB NO. 050213							150	369

2 CROSS SECTIONS - HWY. 167

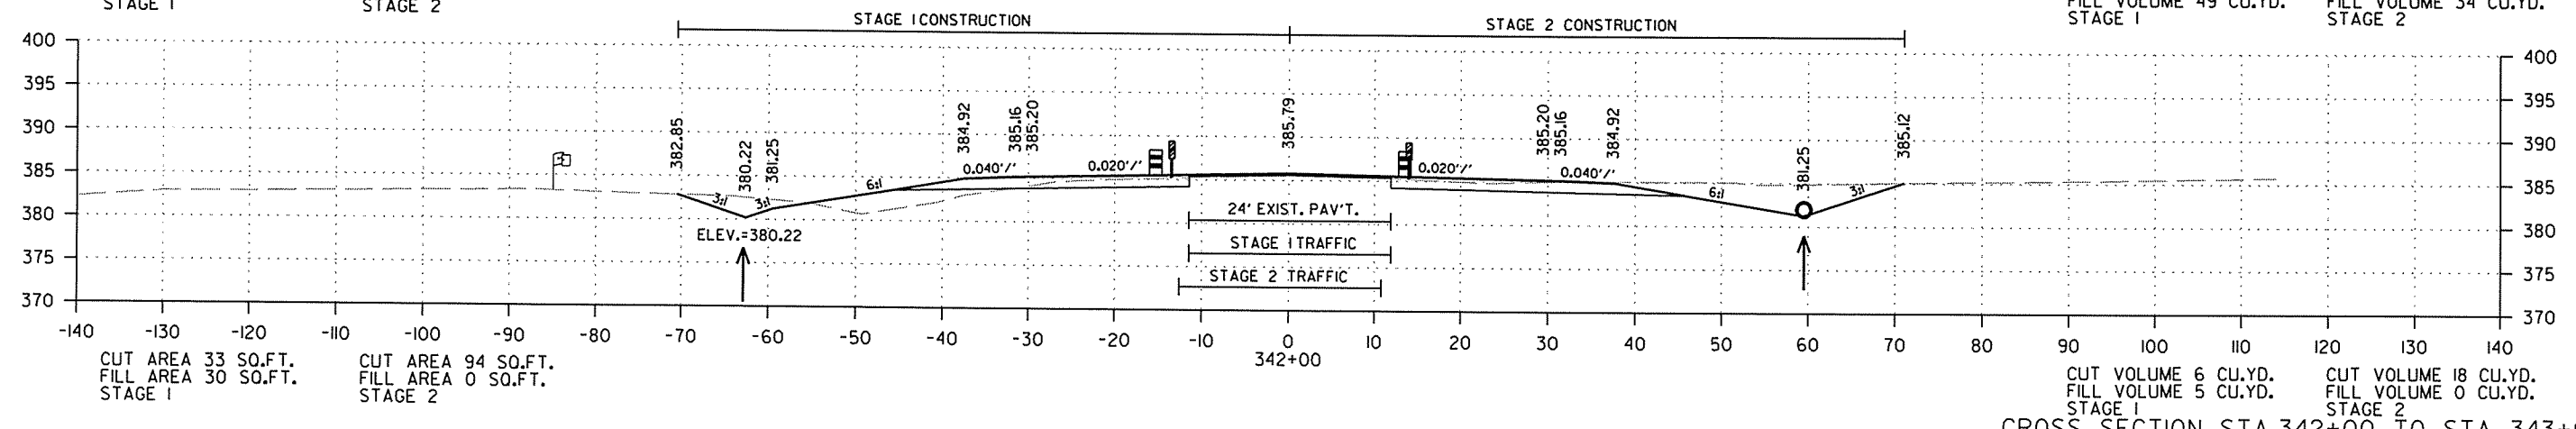
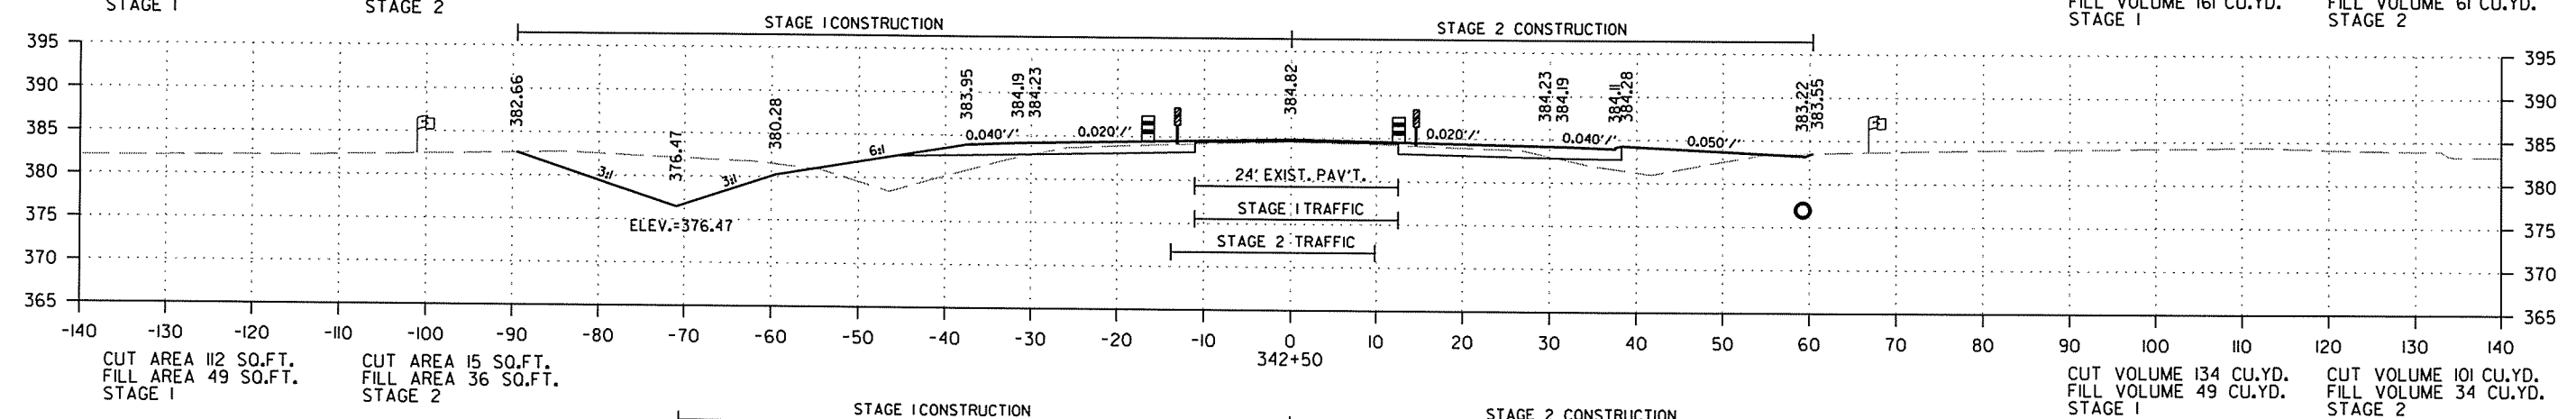
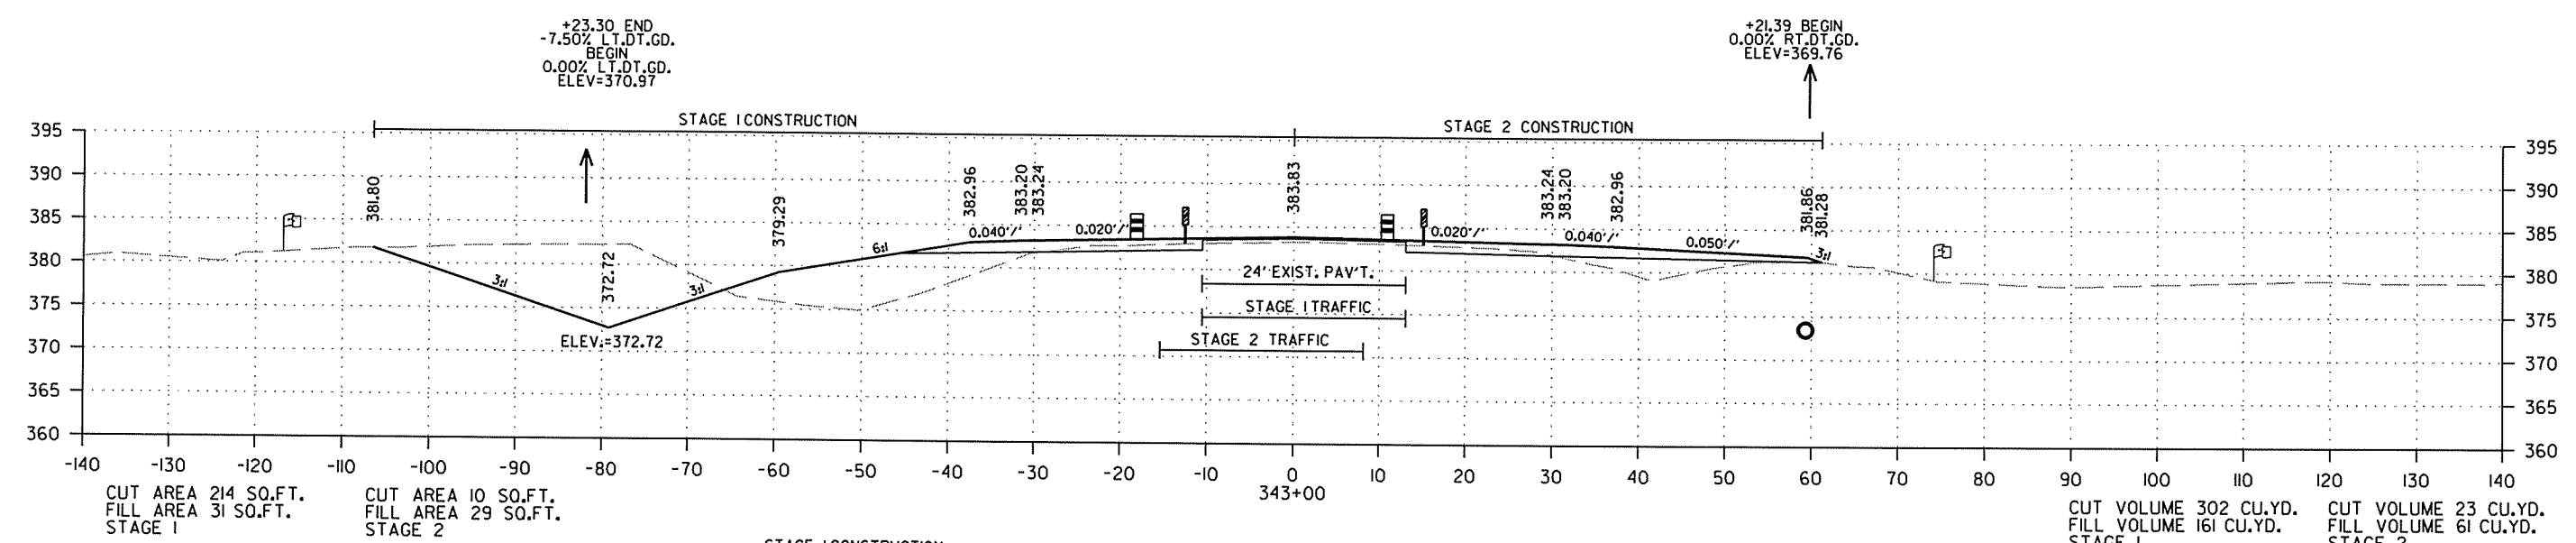


2/18/2014

R050213.DGN

DATE REVISED	DATE FILMED	DATE REVISED	DATE FILMED	FED. RD. DIST. NO.	STATE	FED. AID PROJ. NO.	SHEET NO.	TOTAL SHEETS
				6	ARK.			
JOB NO. 050213							151	369

2 CROSS SECTIONS - HWY. 167

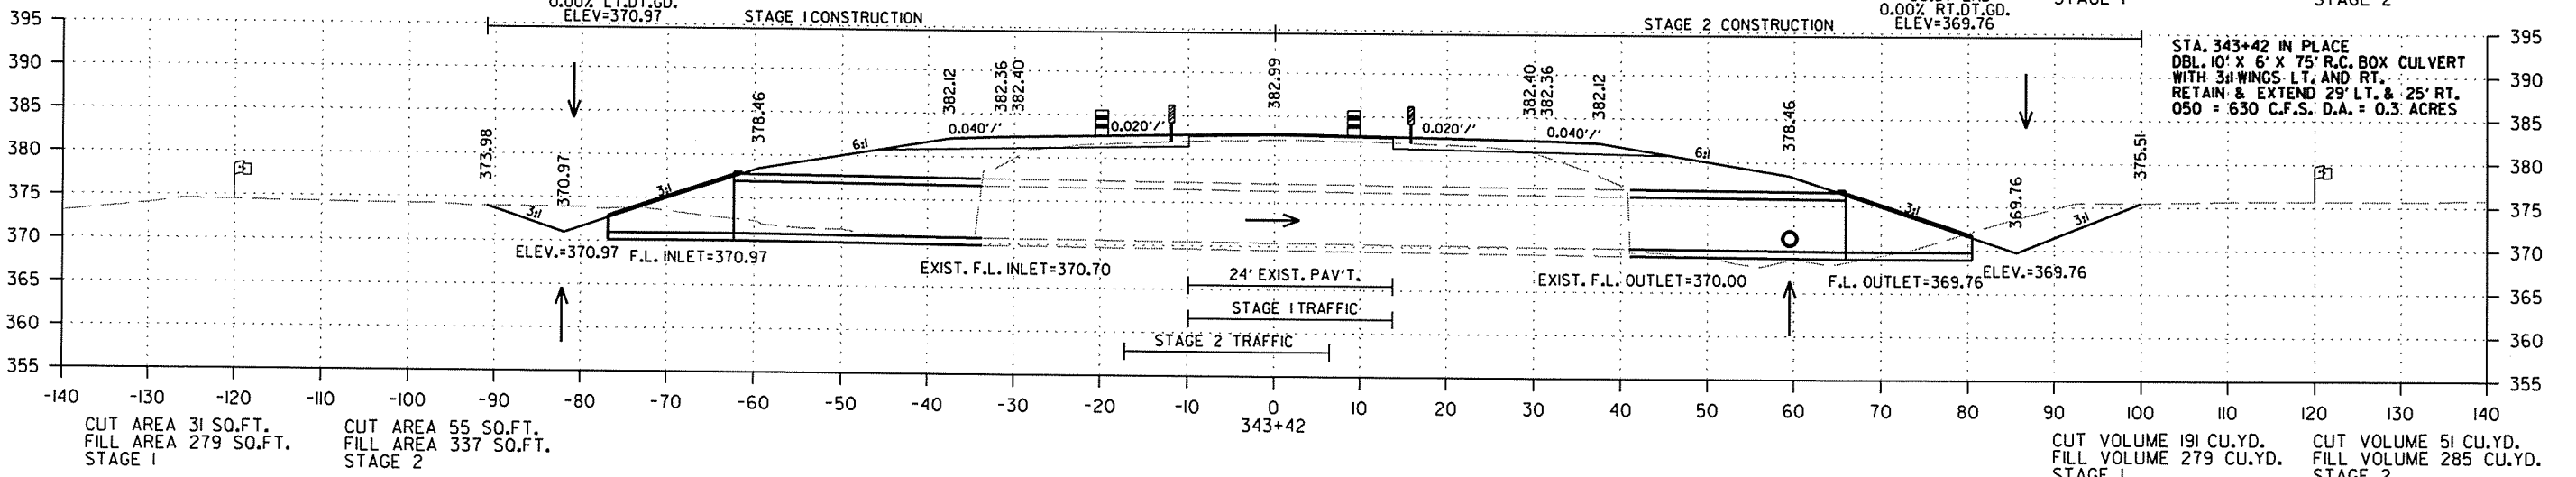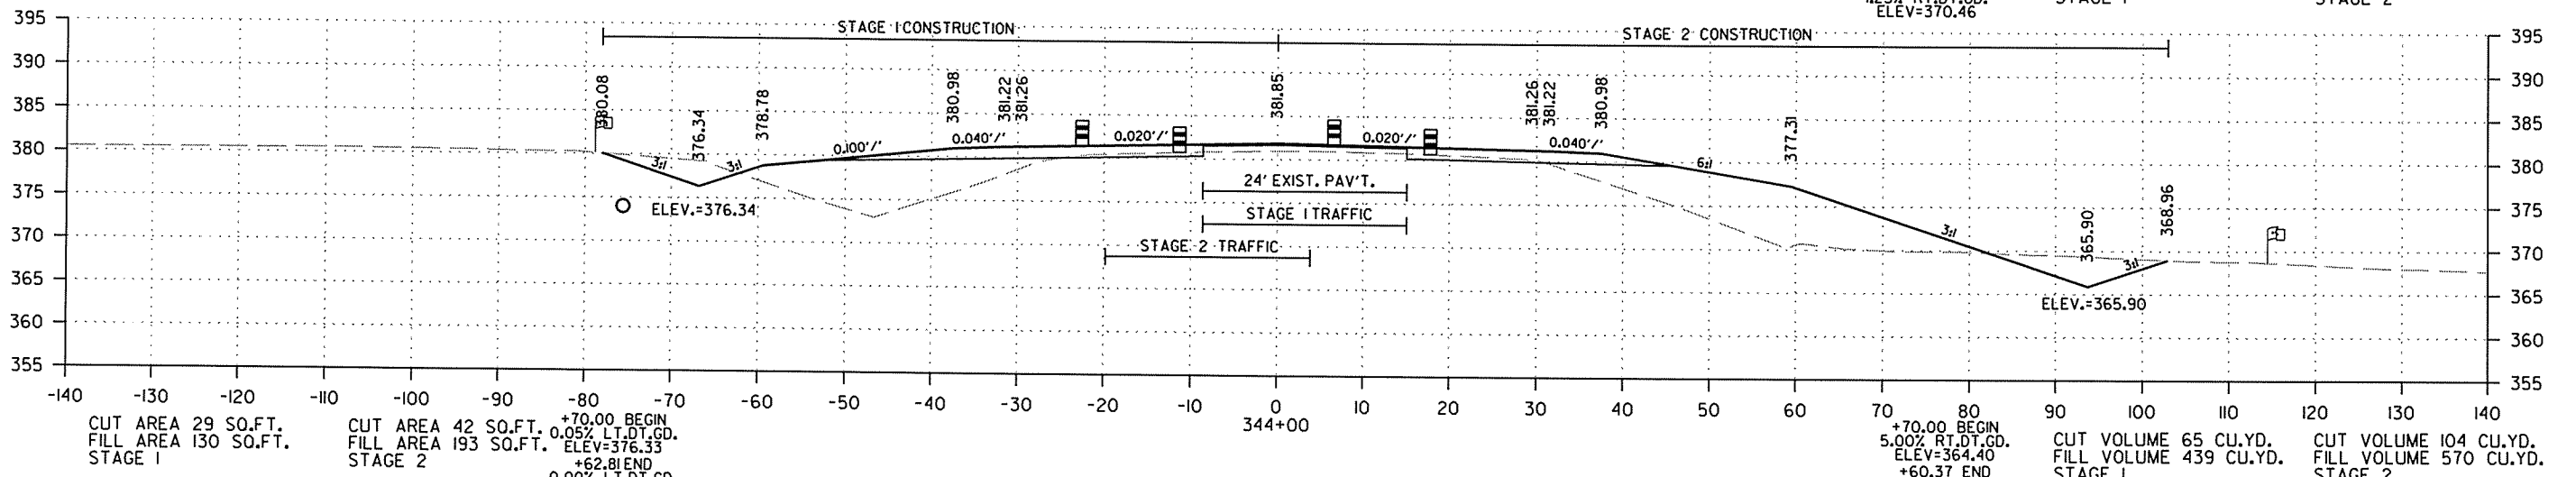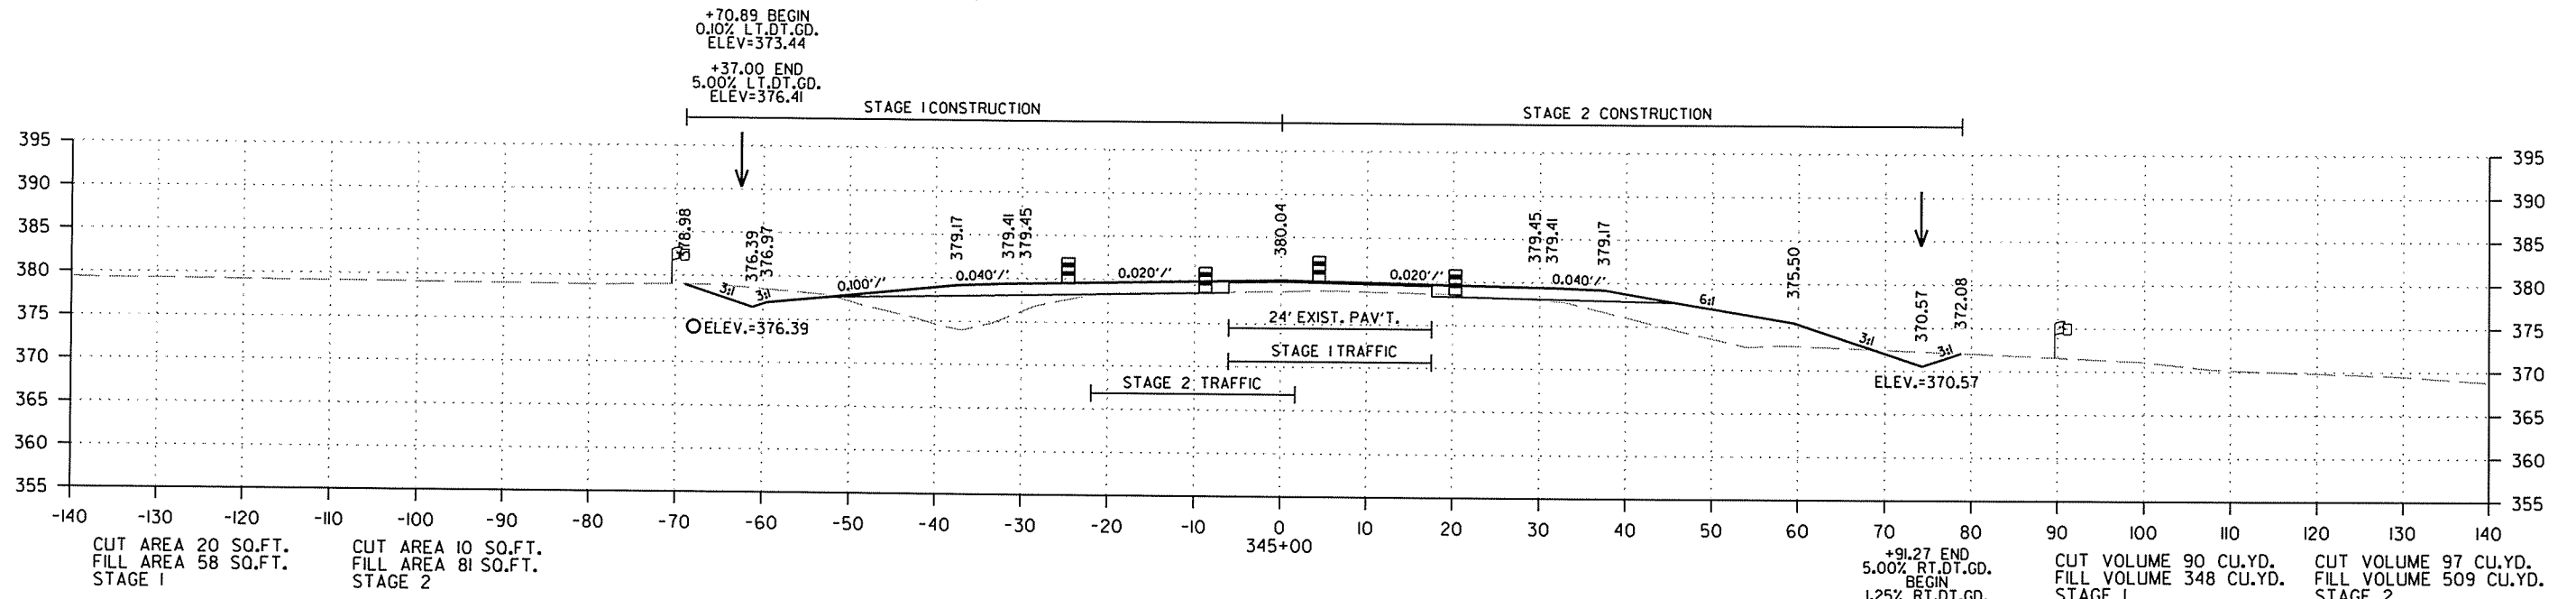




CROSS SECTION STA. 343+42 TO STA. 345+00

2/18/2014

R050213.DGN

DATE REVISED	DATE FILMED	DATE REVISED	DATE FILMED	FED. RD. DIST. NO.	STATE	FED. AID PROJ. NO.	SHEET NO.	TOTAL SHEETS
				6	ARK.			
JOB NO. 050213							152	369

2 CROSS SECTIONS - HWY. 167

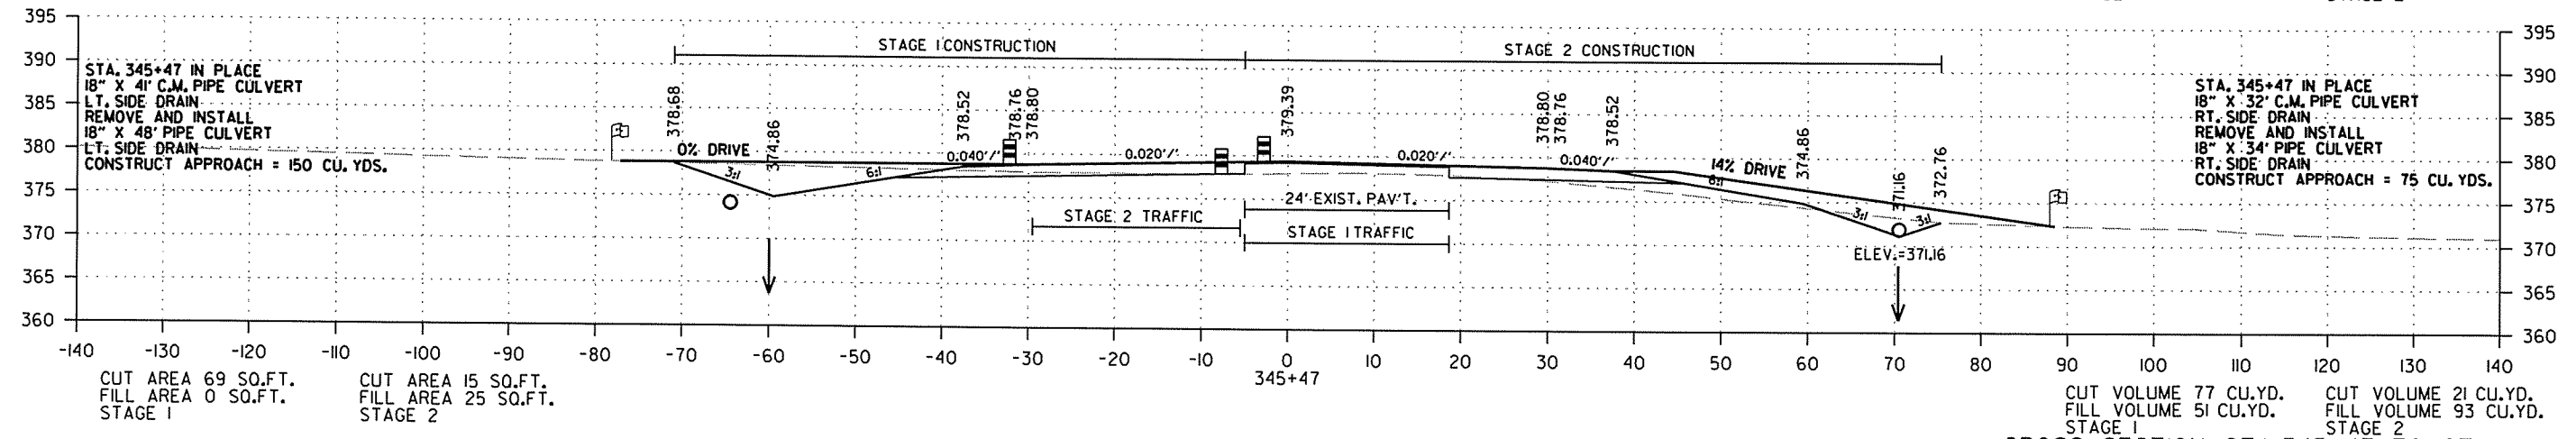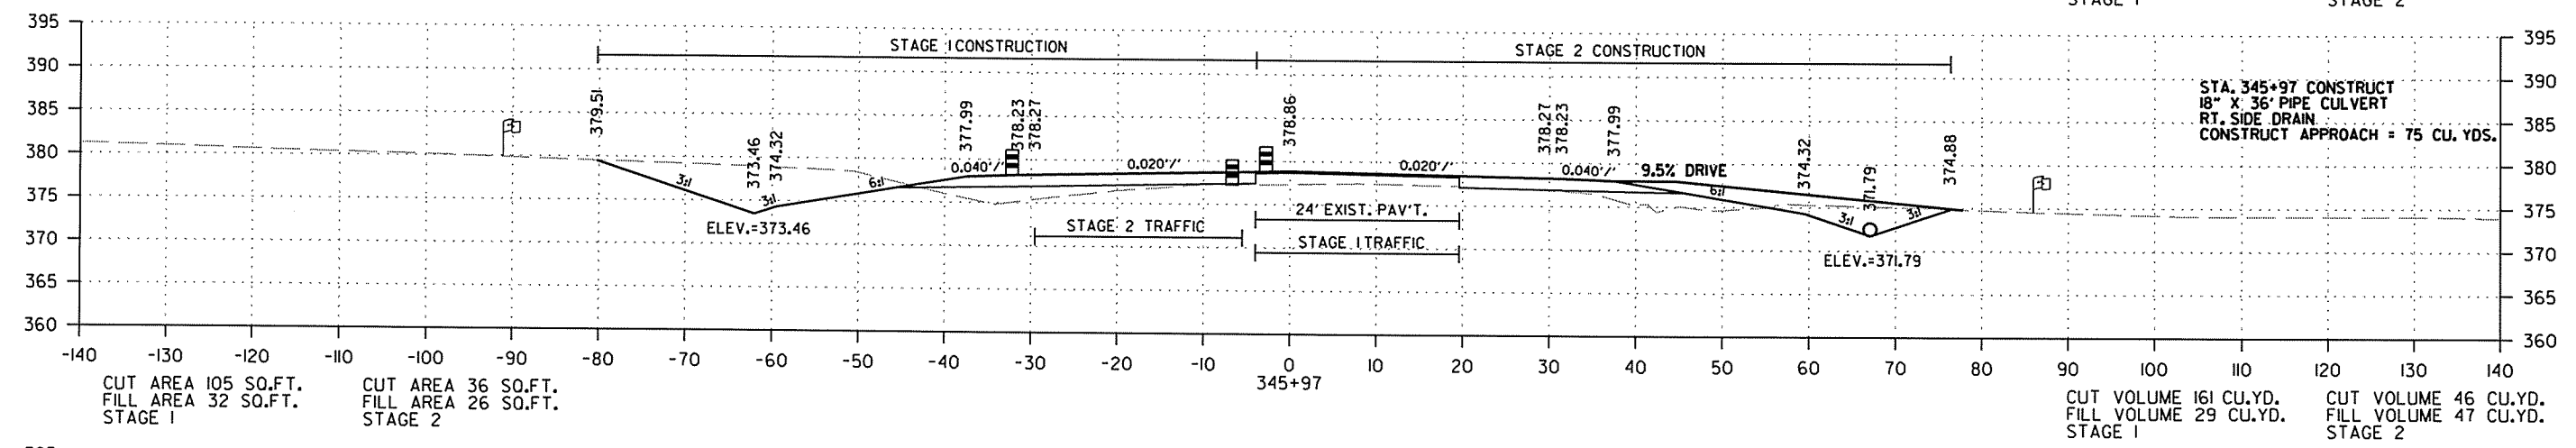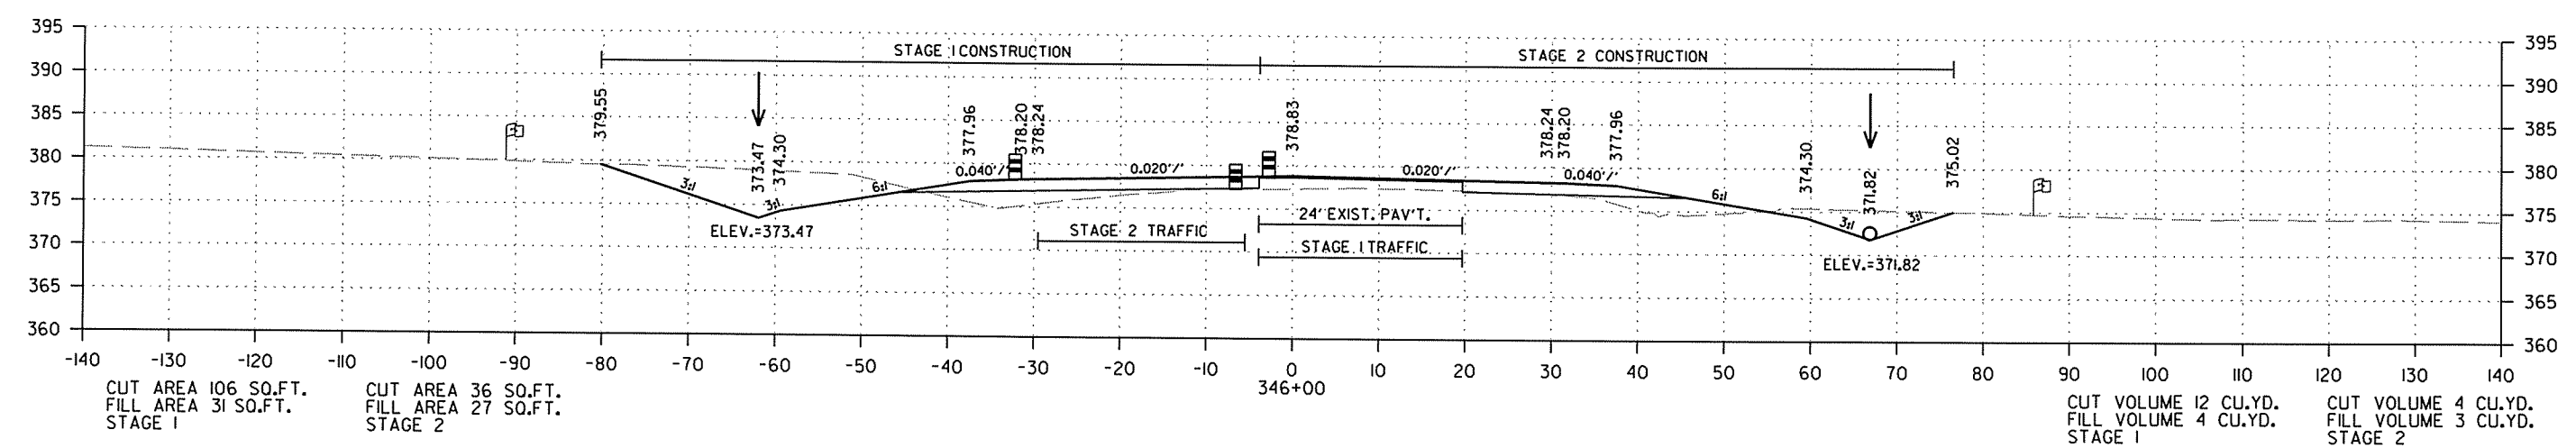




CROSS SECTION STA. 345+47 TO STA. 346+00

2/18/2014

R050213.DGN

DATE REVISED	DATE FILMED	DATE REVISED	DATE FILMED	FED. RD. DIST. NO.	STATE	FED. AID PROJ. NO.	SHEET NO.	TOTAL SHEETS
				6	ARK.			
JOB NO. 050213							153	369

2 CROSS SECTIONS - HWY. 167

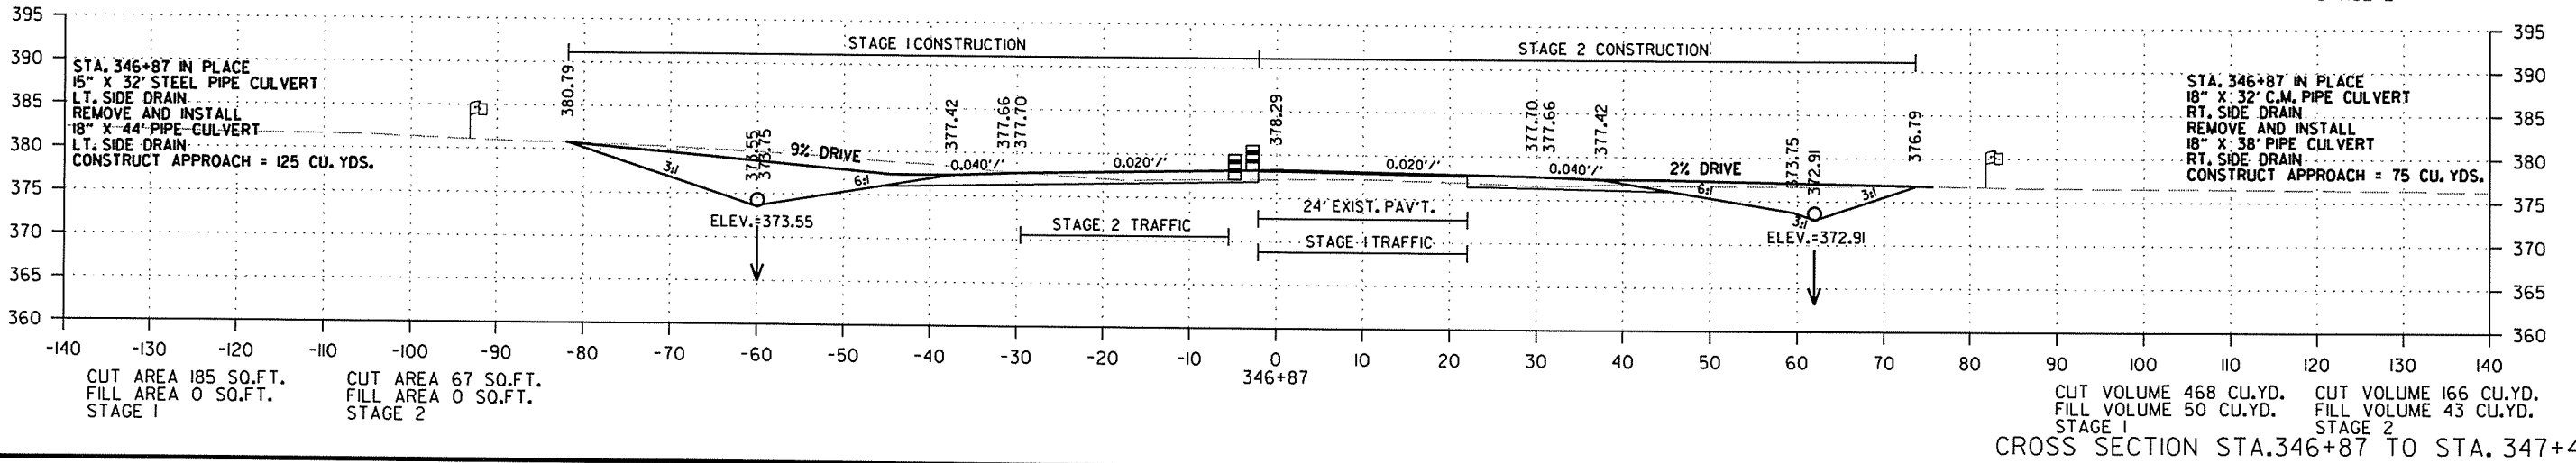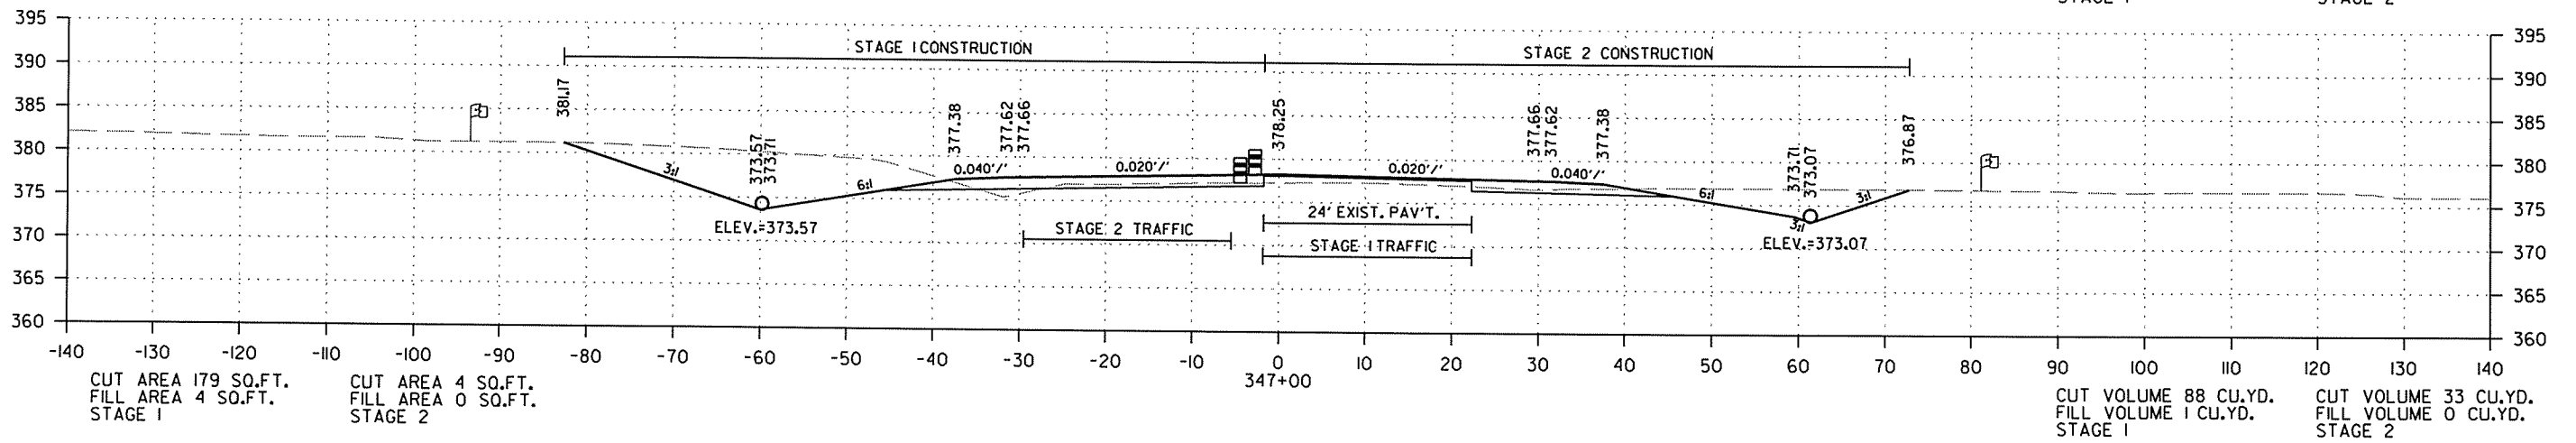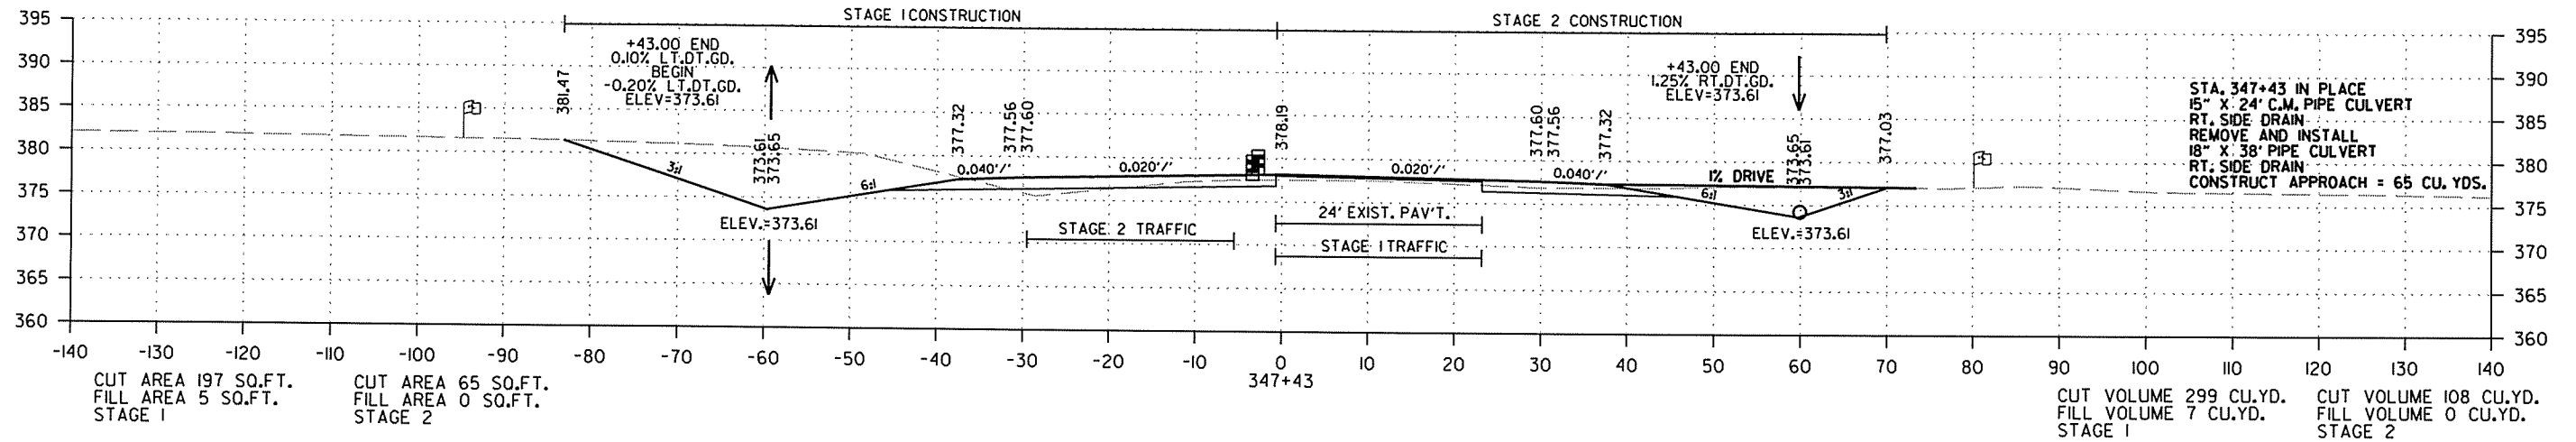




CROSS SECTION STA. 346+87 TO STA. 347+43

2/18/2014

R050213.DGN

DATE REVISED	DATE FILMED	DATE REVISED	DATE FILMED	FED. RD. DIST. NO.	STATE	FED. AID PROJ. NO.	SHEET NO.	TOTAL SHEETS
				6	ARK.			
JOB NO. 050213							154	369

2 CROSS SECTIONS - HWY. 167

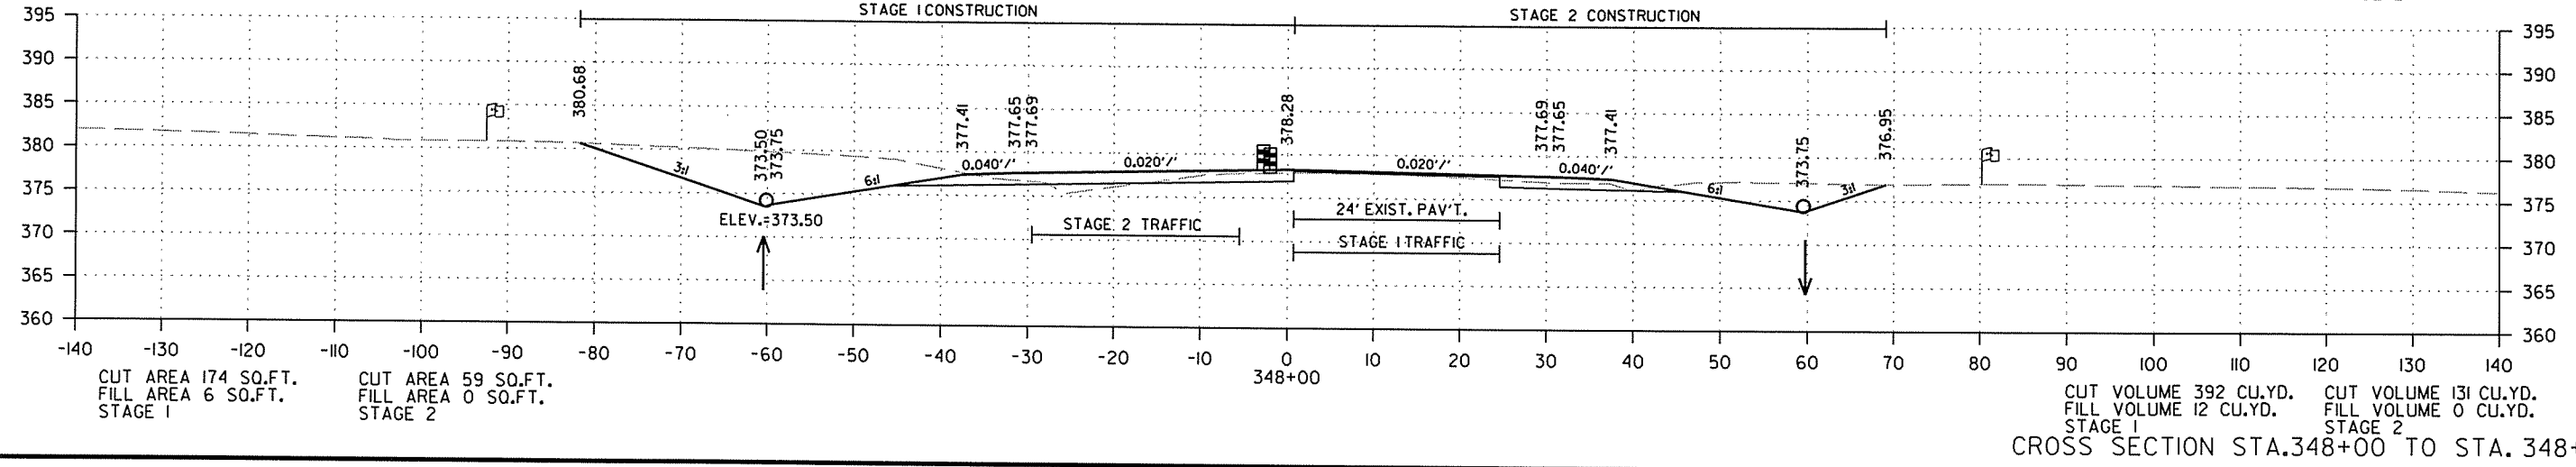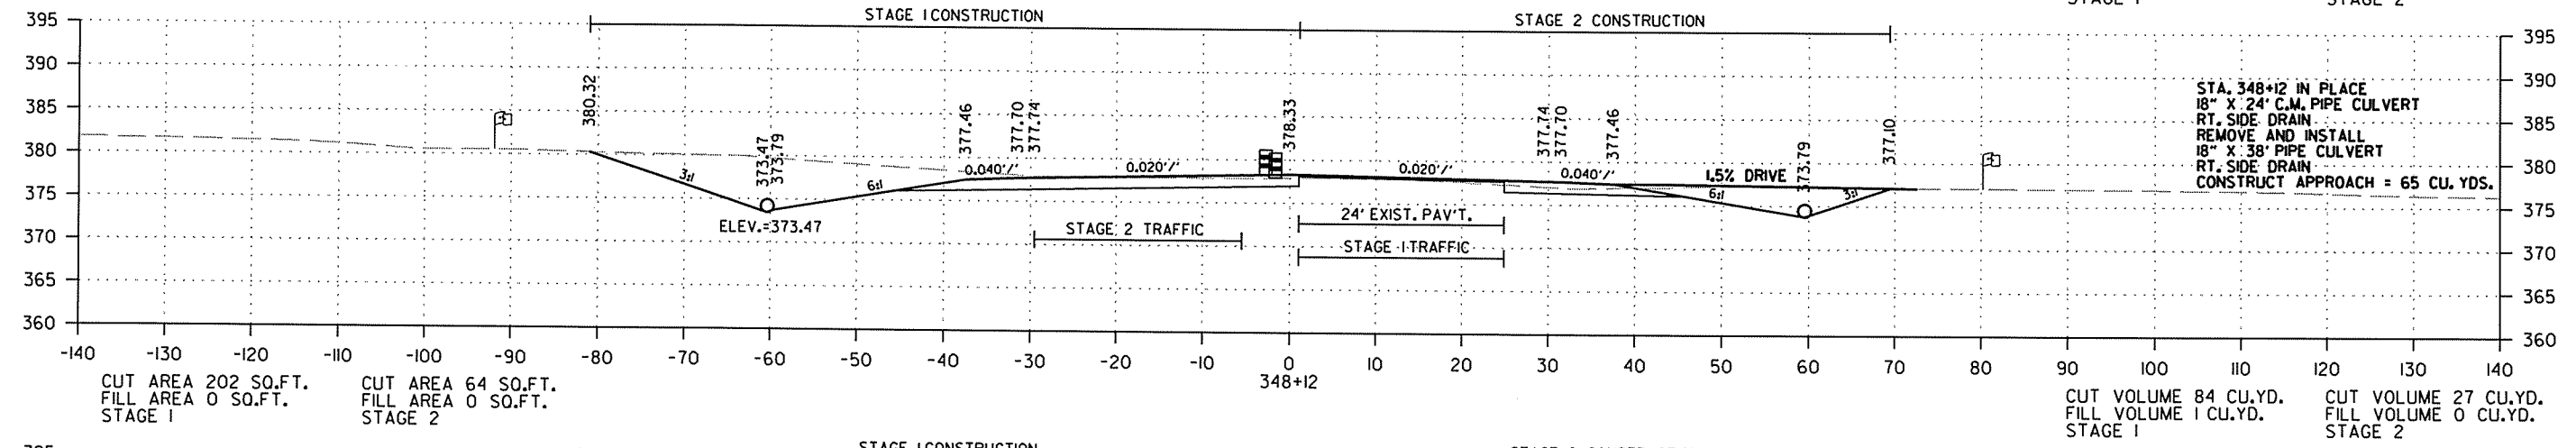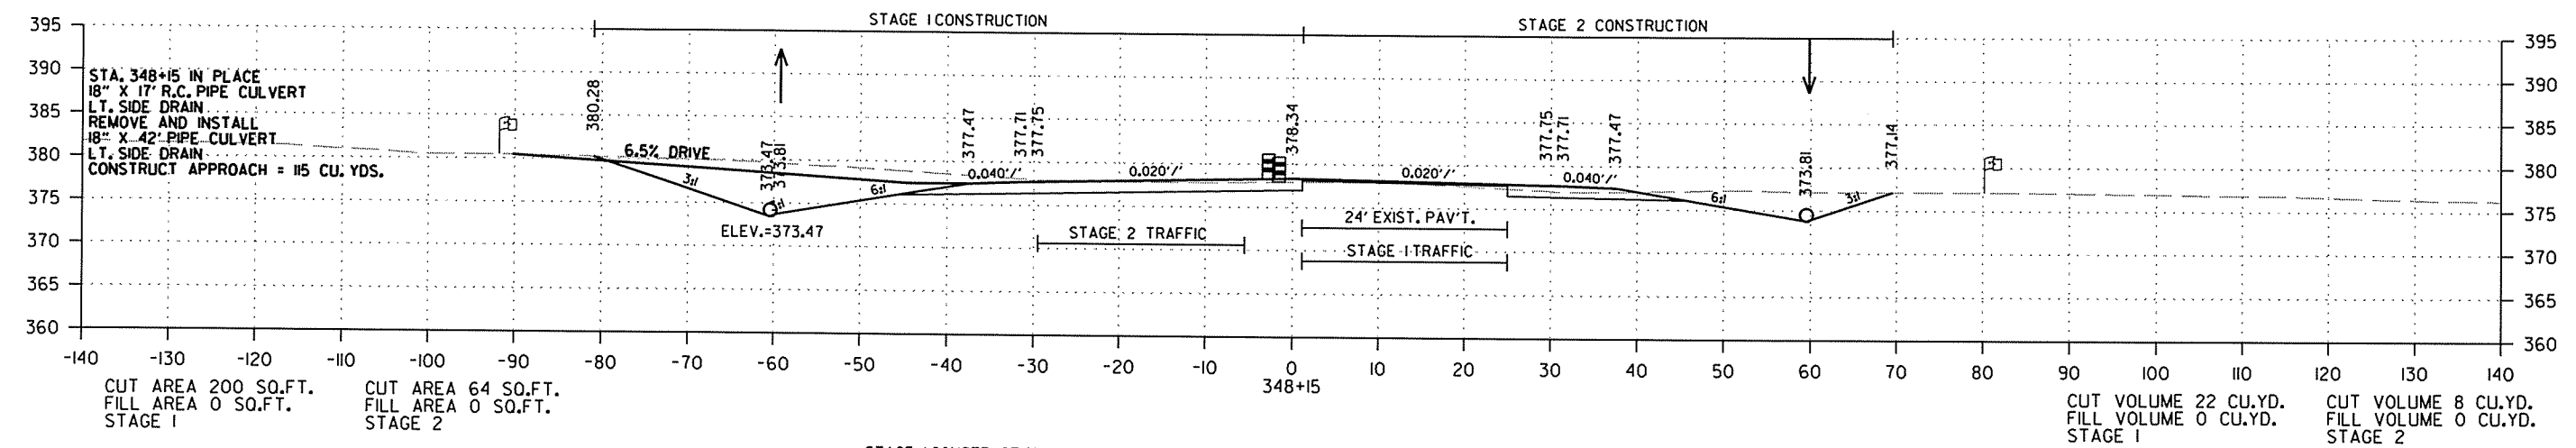




CROSS SECTION STA. 348+00 TO STA. 348+15

2/18/2014

R050213.DGN

DATE REVISED	DATE FILMED	DATE REVISED	DATE FILMED	FED. RD. DIST. NO.	STATE	FED. AID PROJ. NO.	SHEET NO.	TOTAL SHEETS
				6	ARK.			
						JOB NO. 050213	155	369

2 CROSS SECTIONS - HWY. 167

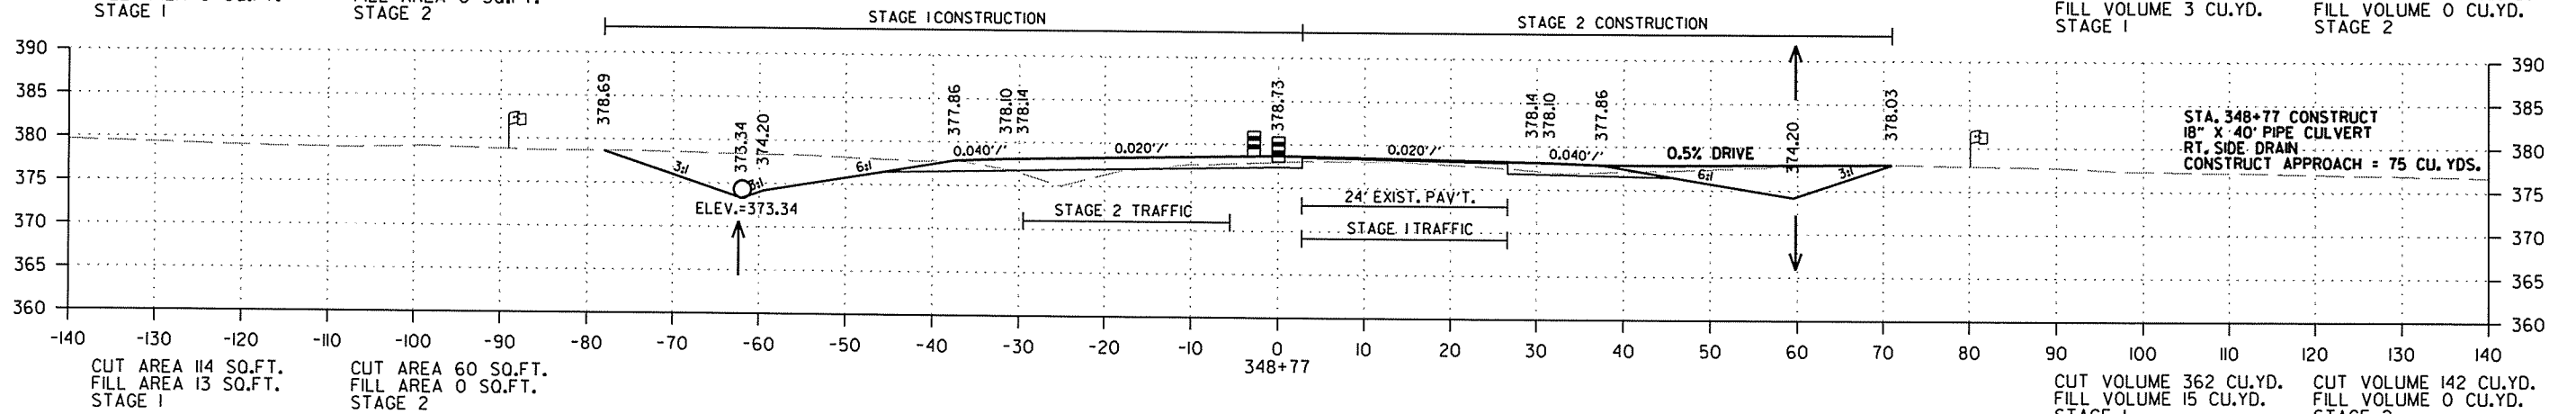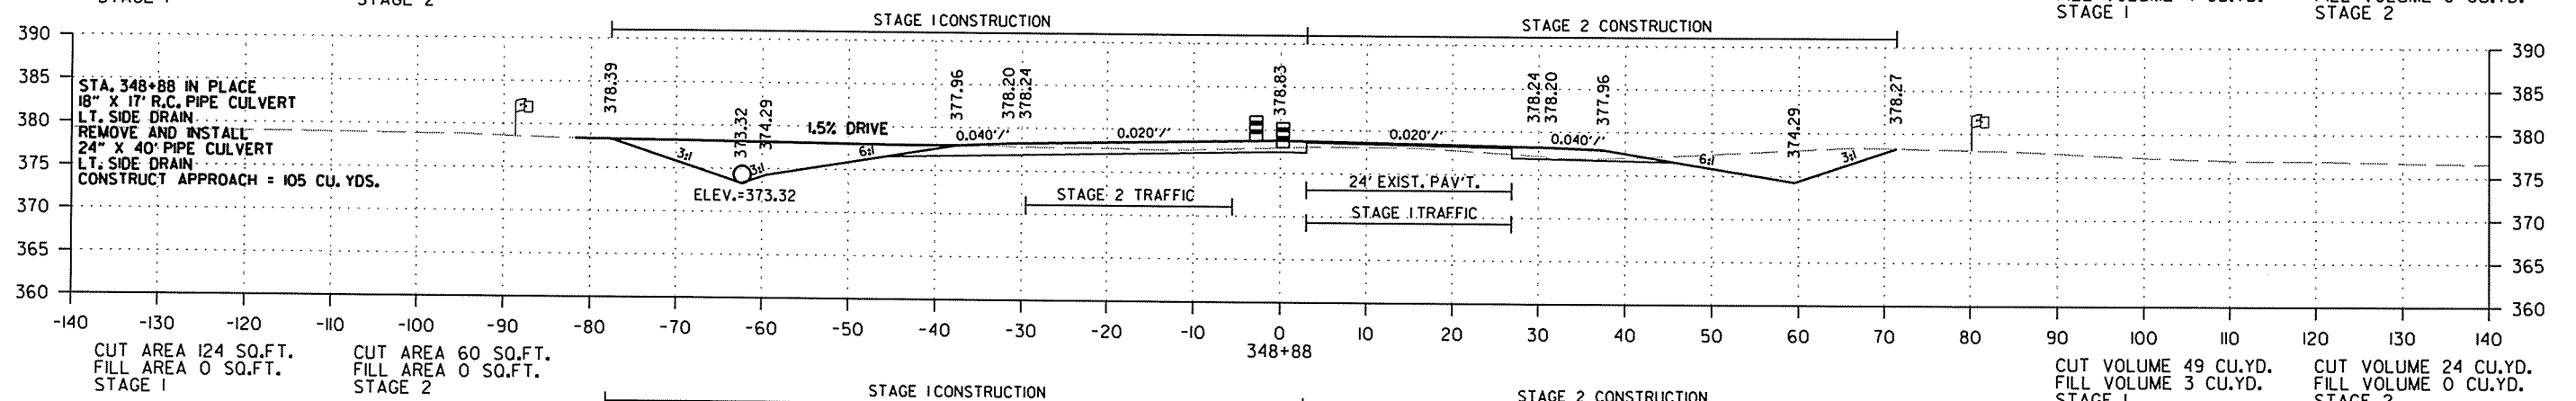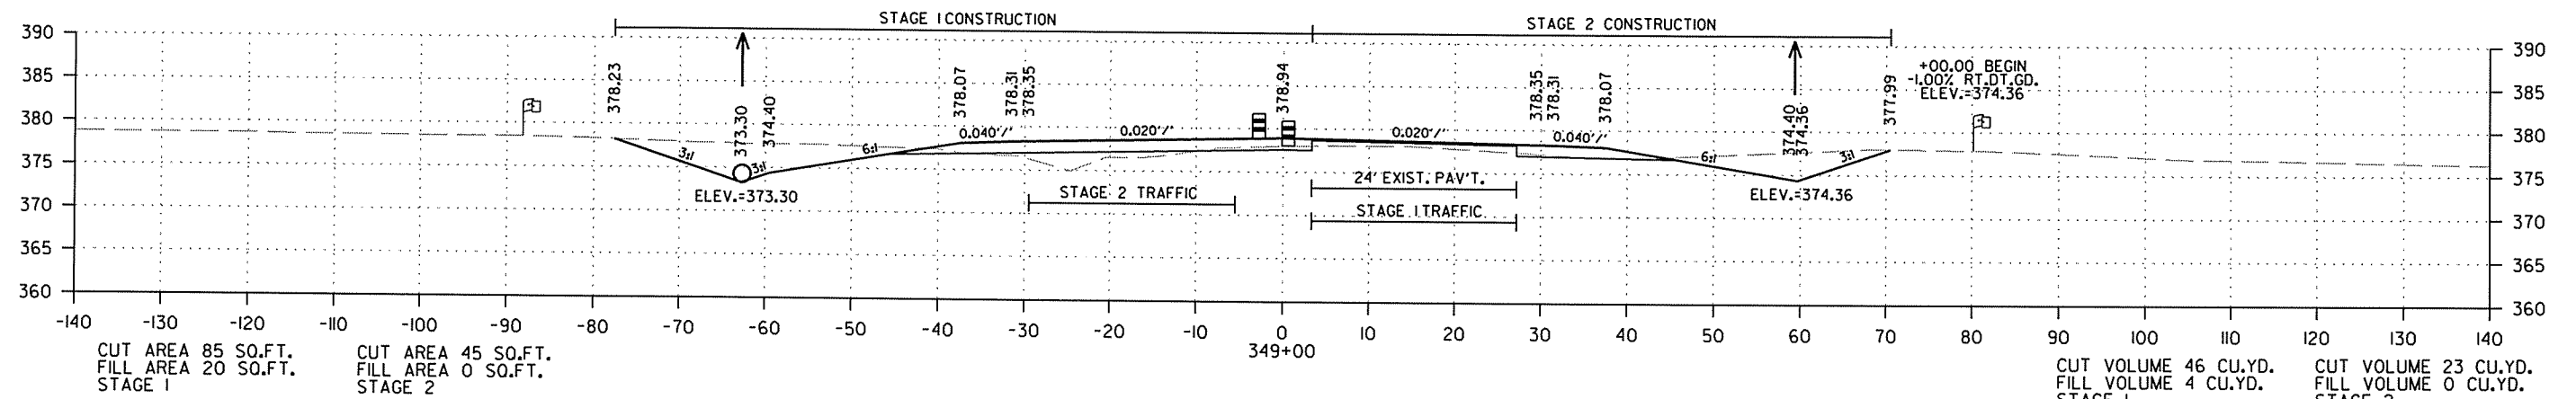




CROSS SECTION STA. 348+77 TO STA. 349+00

2/18/2014

R050213.DGN

DATE REVISED	DATE FILMED	DATE REVISED	DATE FILMED	FED. RD. DIST. NO.	STATE	FED. AID PROJ. NO.	SHEET NO.	TOTAL SHEETS
				6	ARK.			
JOB NO. 050213							156	369

2 CROSS SECTIONS - HWY. 167

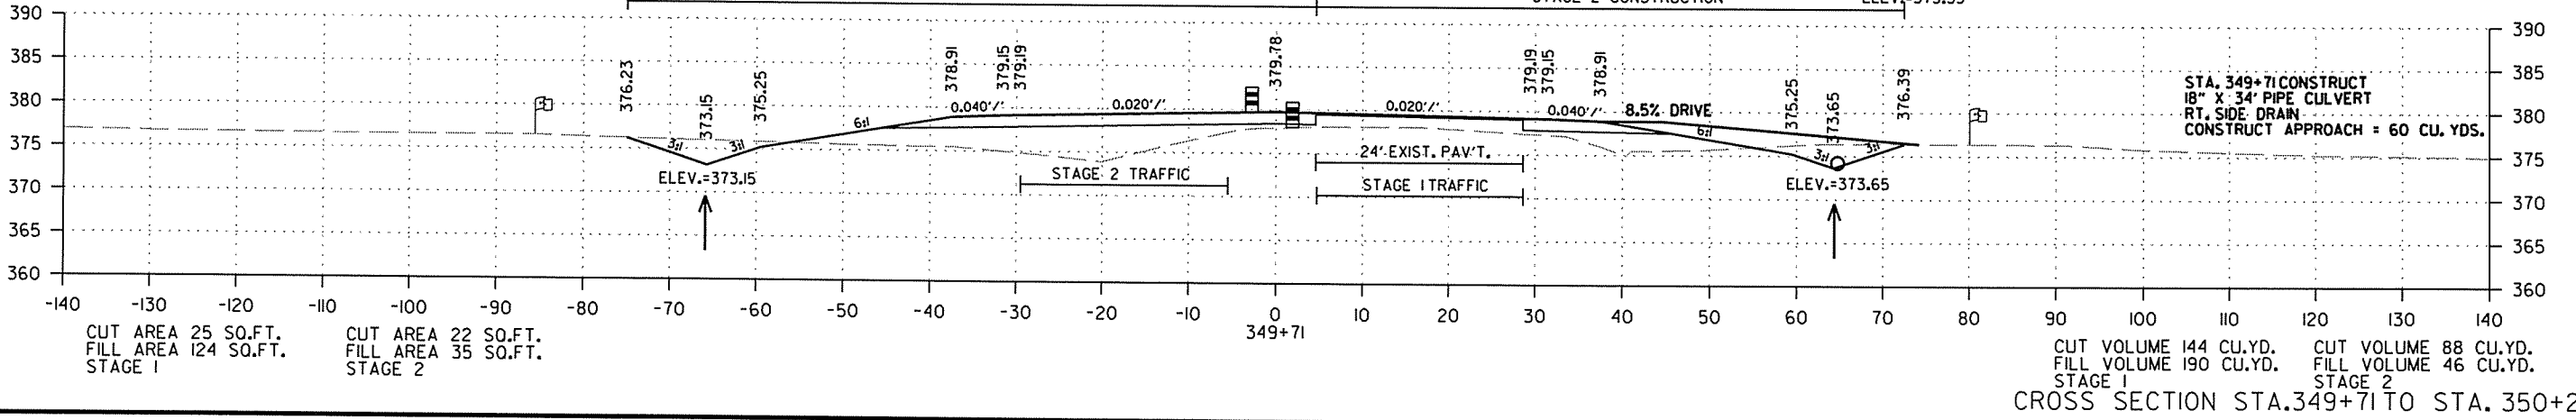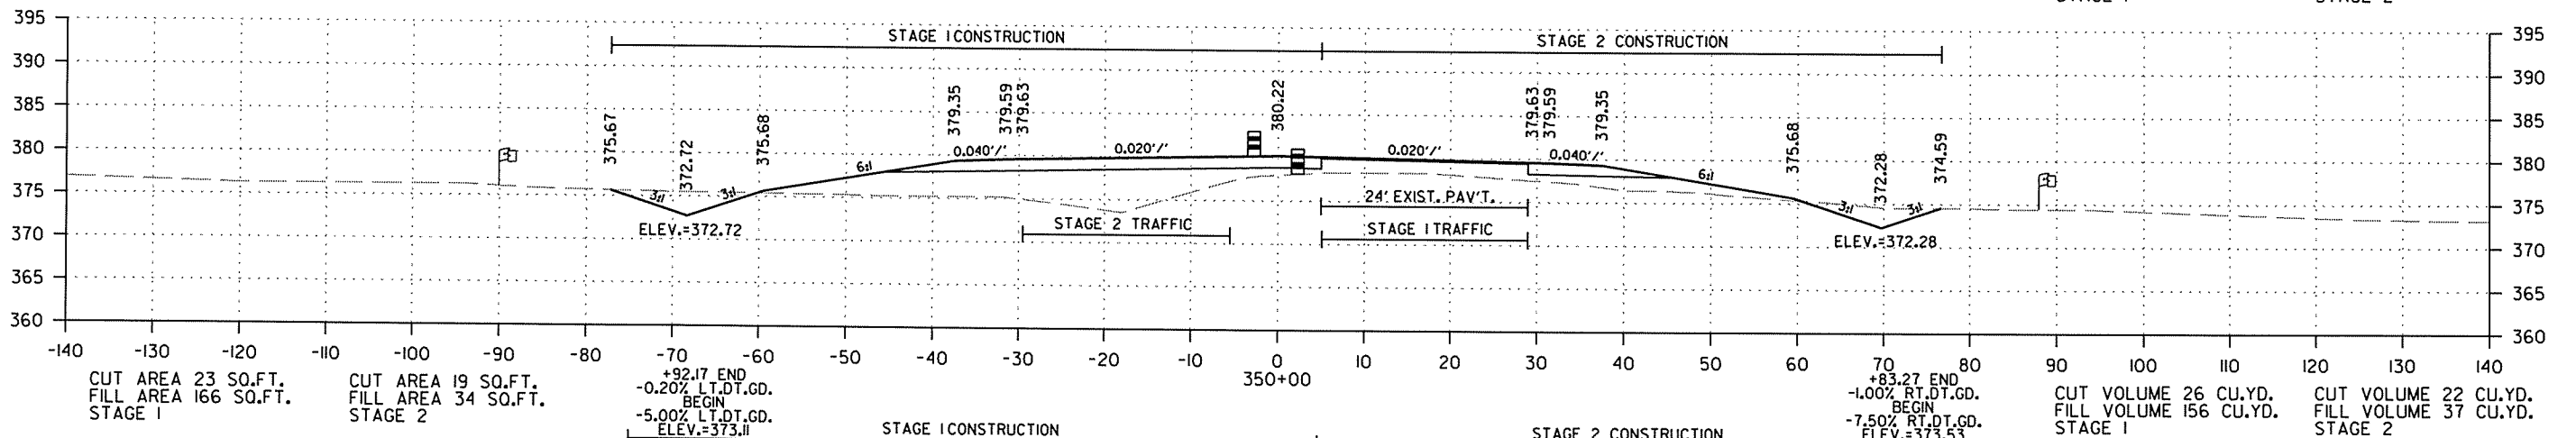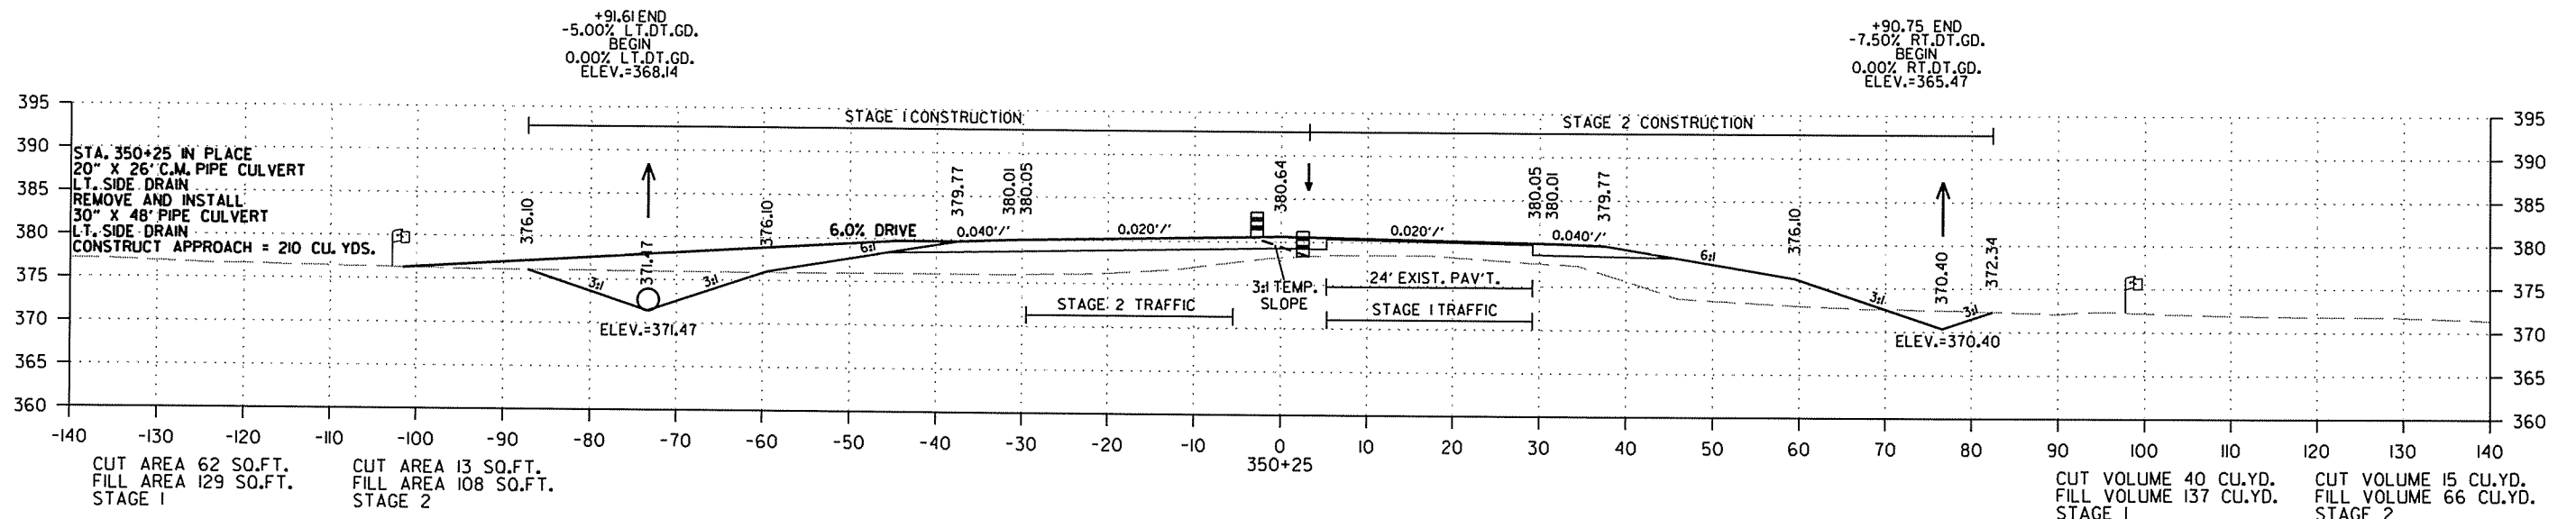



CROSS SECTION STA. 349+71 TO STA. 350+25

2/18/2014

R050213.DGN

DATE REVISED	DATE FILMED	DATE REVISED	DATE FILMED	FED. RD. DIST. NO.	STATE	FED. AID PROJ. NO.	SHEET NO.	TOTAL SHEETS
				6	ARK.			
						JOB NO. 050213	157	369

2 CROSS SECTIONS - HWY. 167

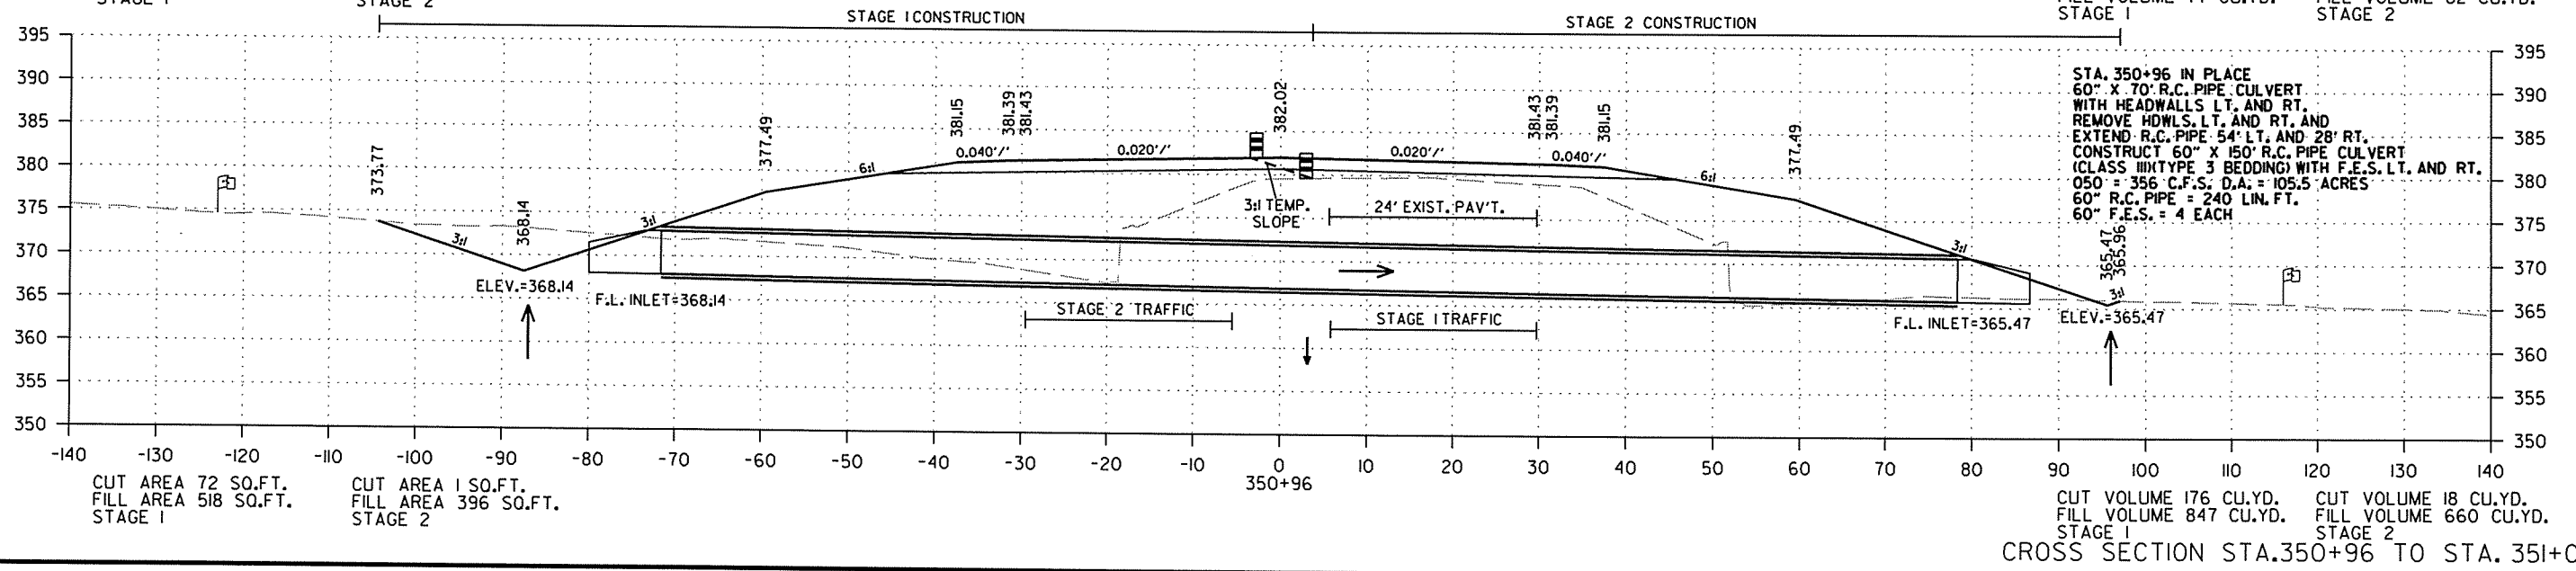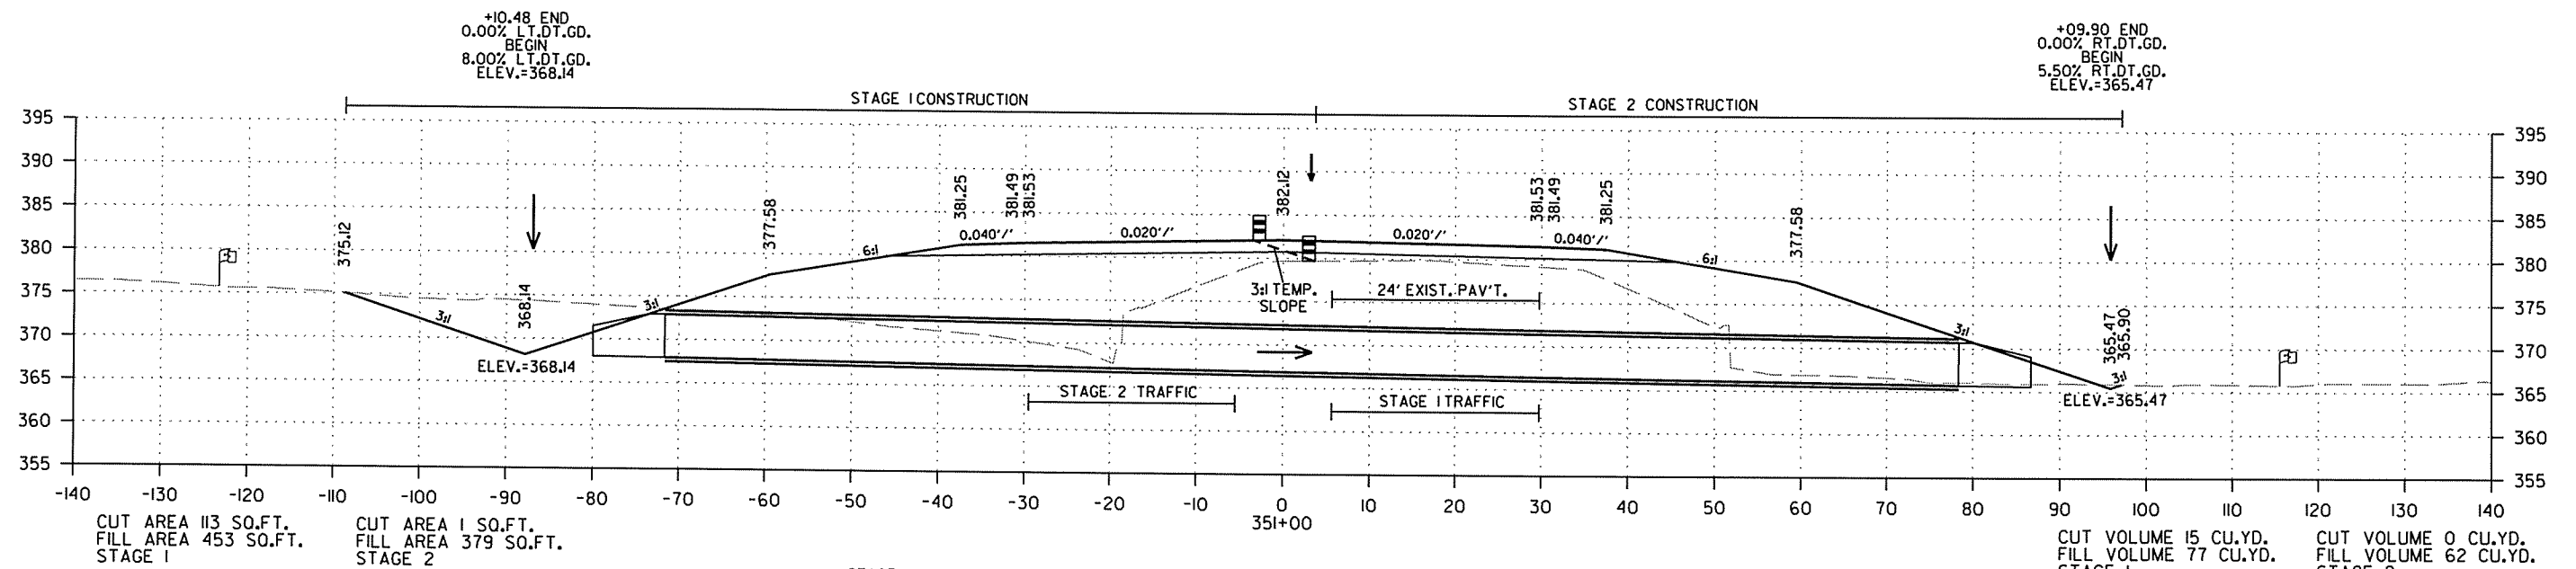




CROSS SECTION STA. 350+96 TO STA. 351+00

2/18/2014

R050213.DGN

DATE REVISED	DATE FILMED	DATE REVISED	DATE FILMED	FED. RD. DIST. NO.	STATE	FED. AID PROJ. NO.	SHEET NO.	TOTAL SHEETS
				6	ARK.			
						JOB NO. 050213	158	369

2 CROSS SECTIONS - HWY. 167

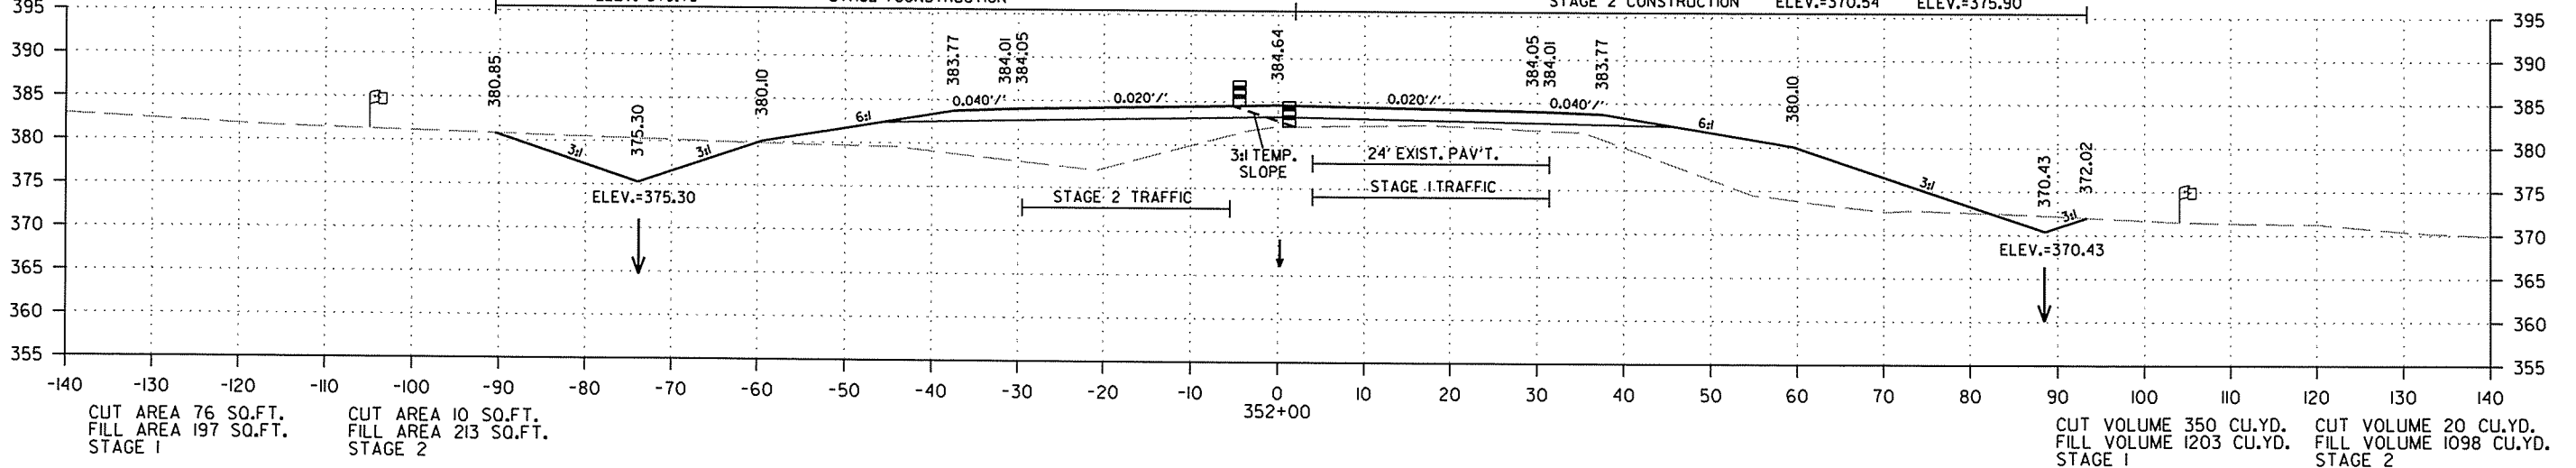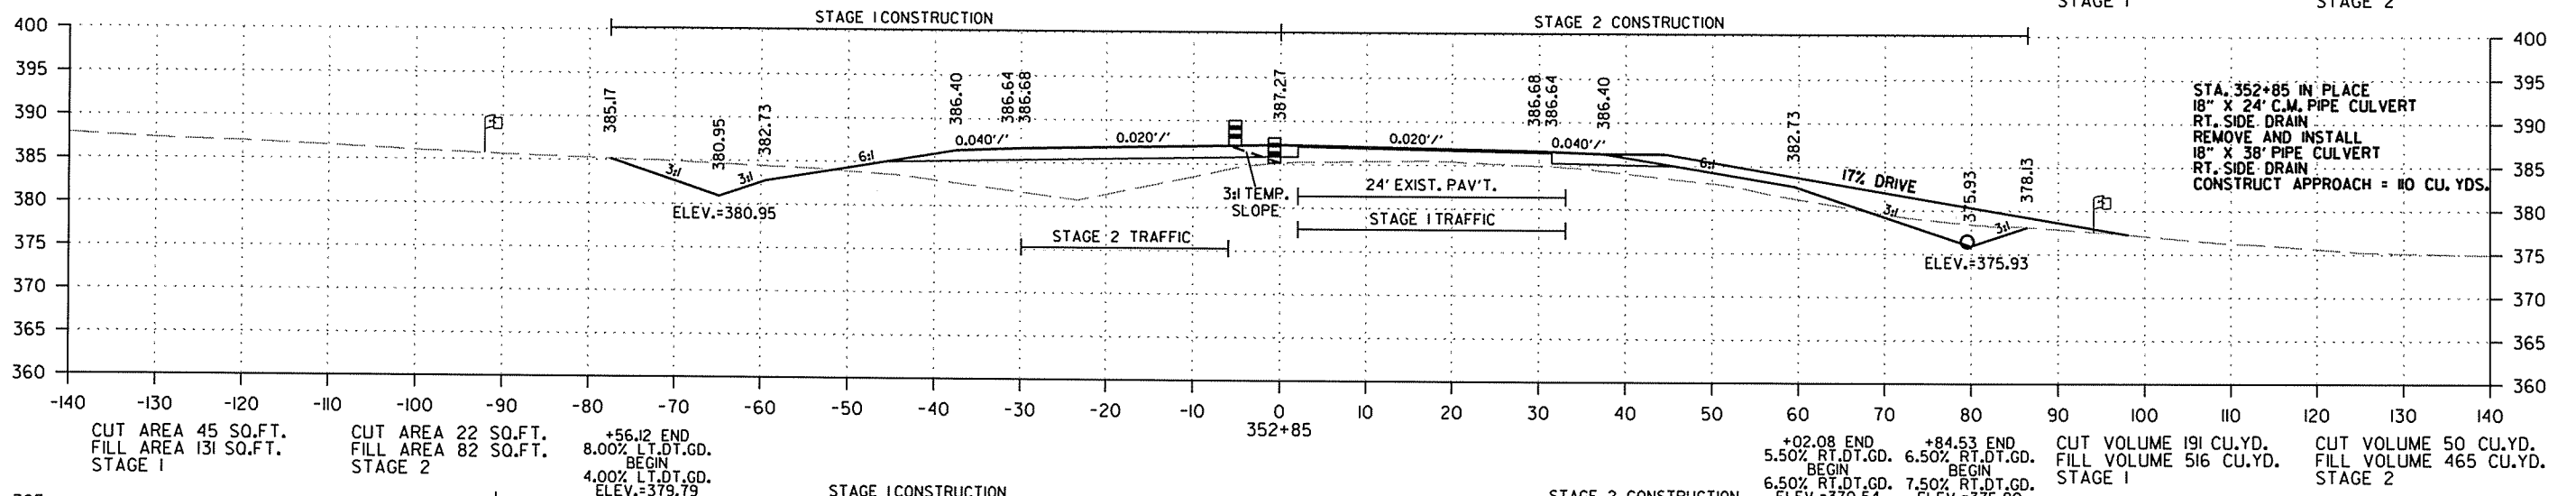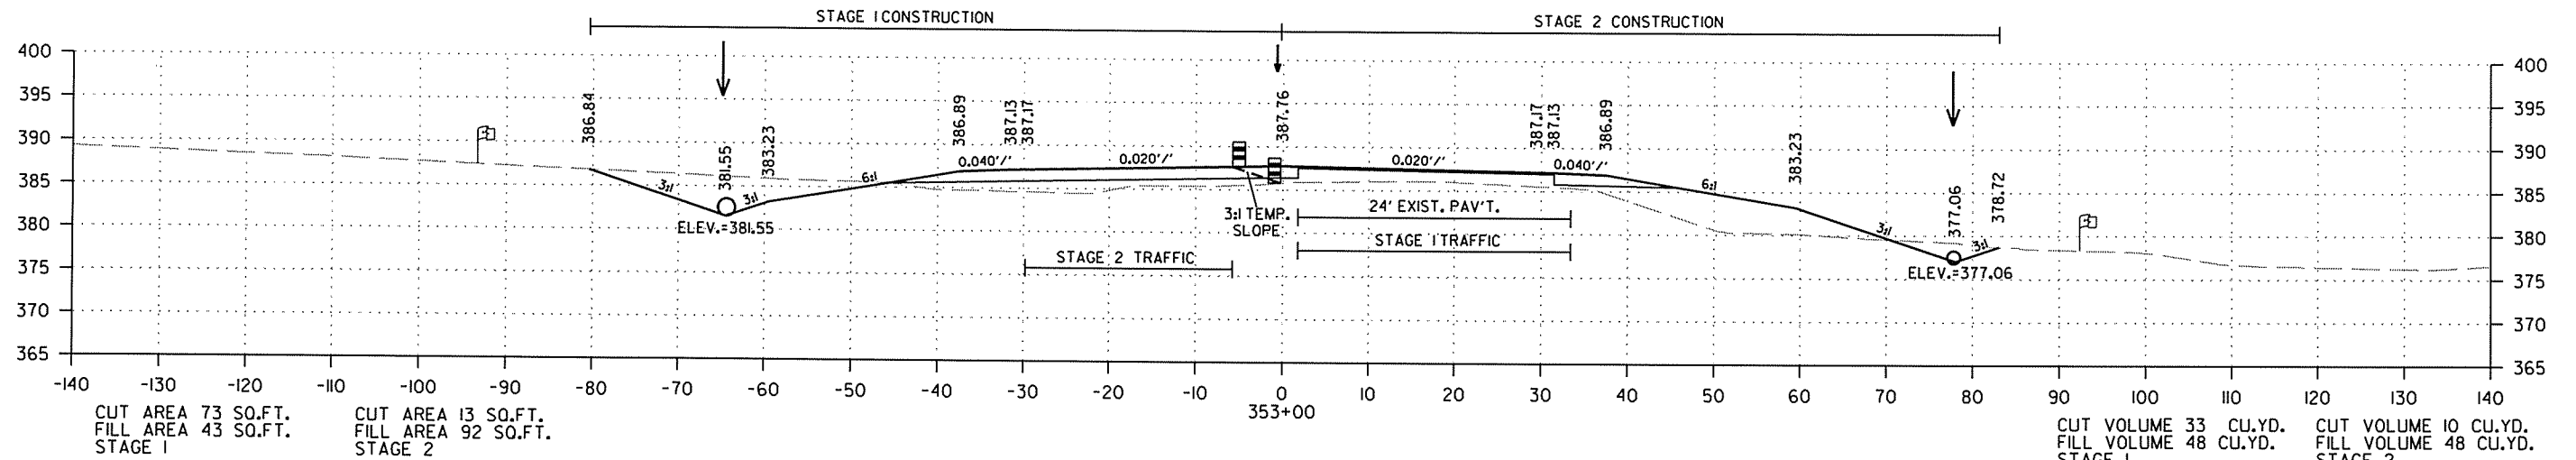




CROSS SECTION STA. 352+00 TO STA. 353+00

2/18/2014

R050213.DGN

DATE REVISED	DATE FILMED	DATE REVISED	DATE FILMED	FED. RD. DIST. NO.	STATE	FED. AID PROJ. NO.	SHEET NO.	TOTAL SHEETS
				6	ARK.			
JOB NO. 050213							159	369



2 CROSS SECTIONS - HWY. 167

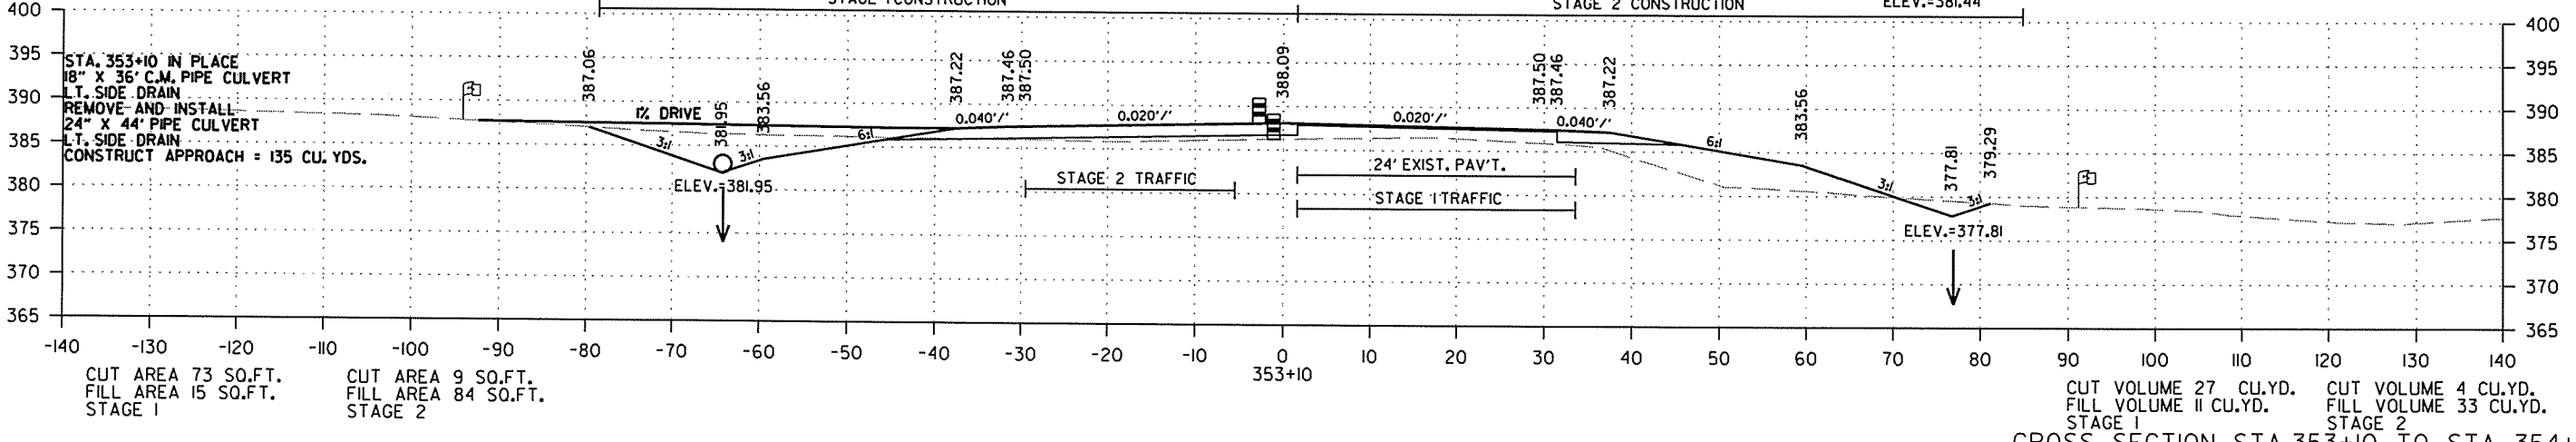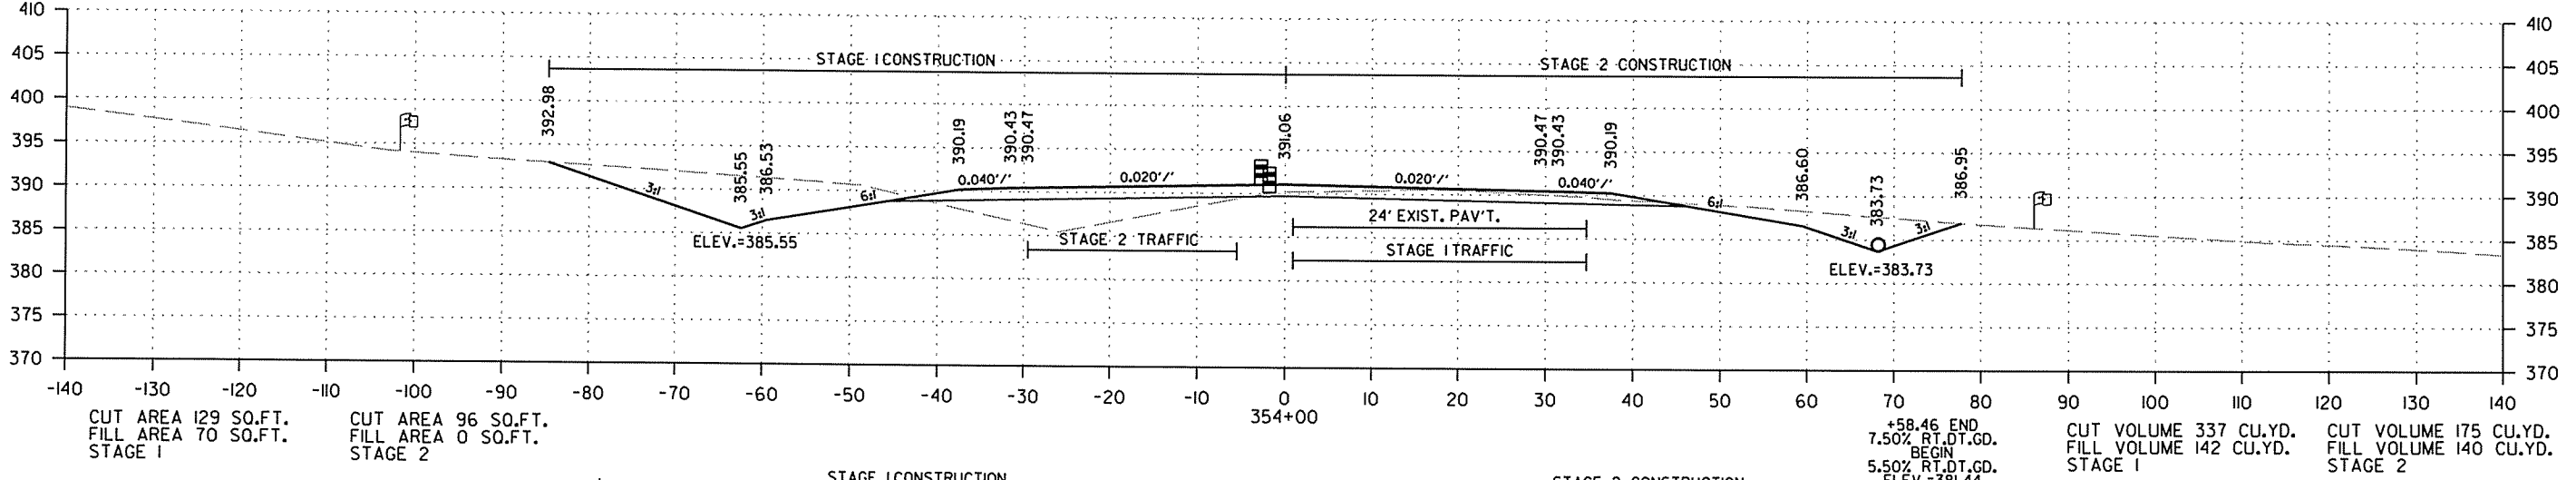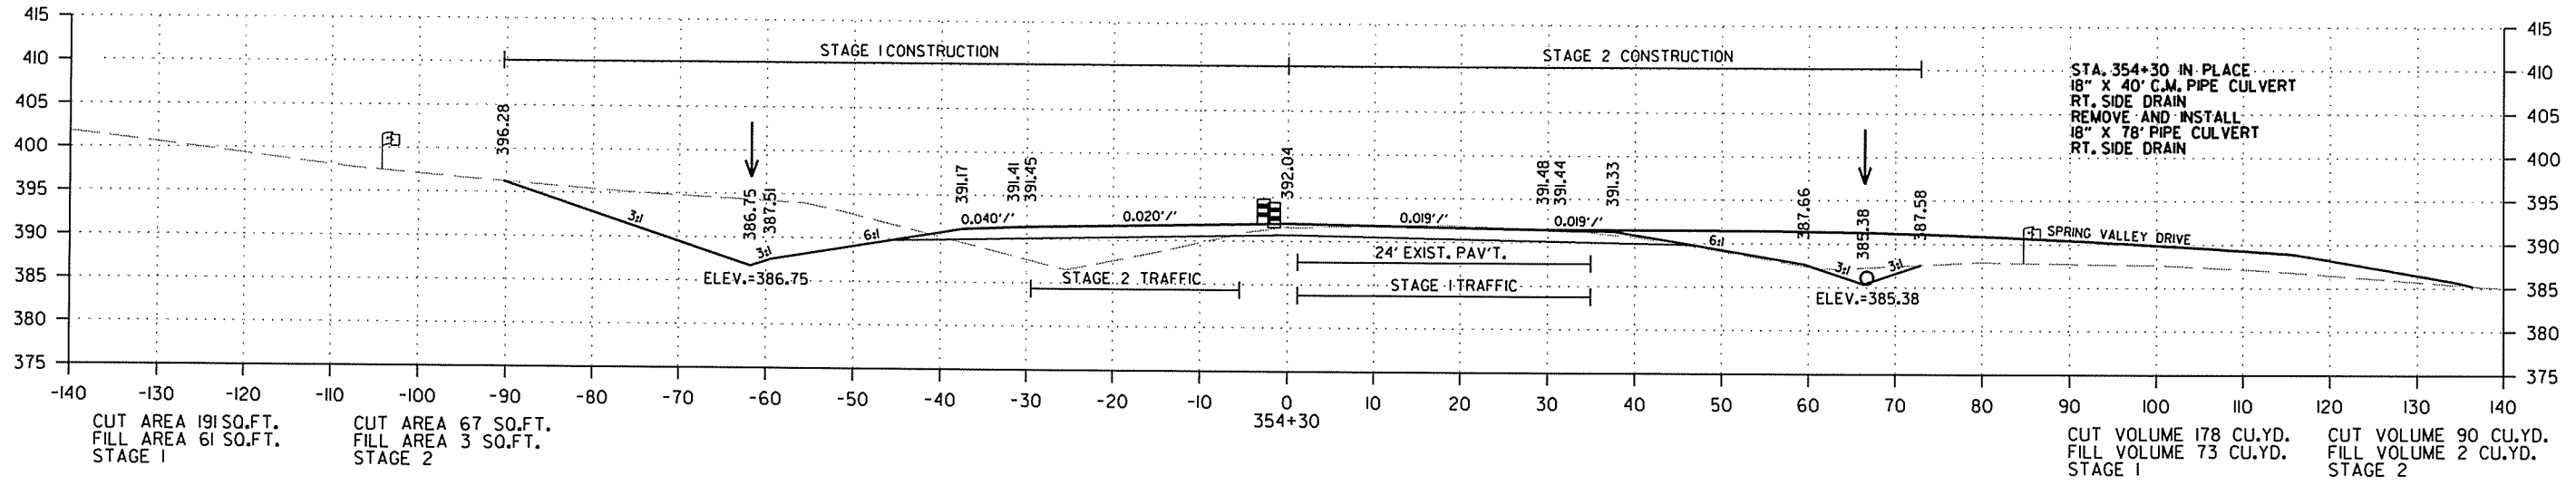

2/18/2014 R050213.DGN

DATE REVISED	DATE FILMED	DATE REVISED	DATE FILMED	FED. RD. DIST. NO.	STATE	FED. AID PROJ. NO.	SHEET NO.	TOTAL SHEETS
				6	ARK.			
JOB NO. 050213							160	369

2 CROSS SECTIONS - HWY. 167

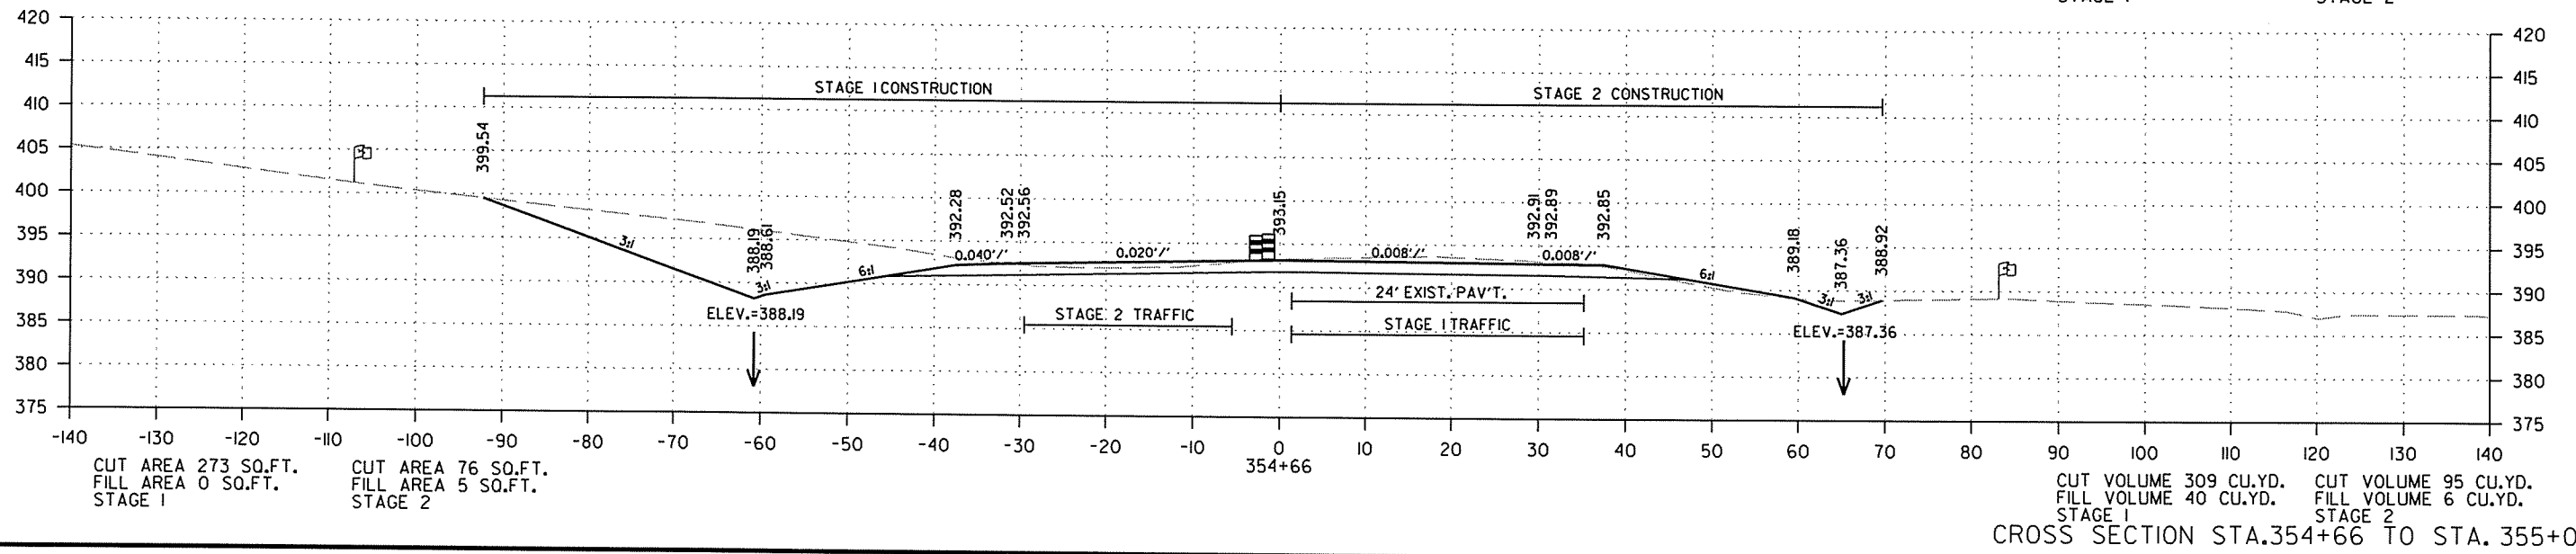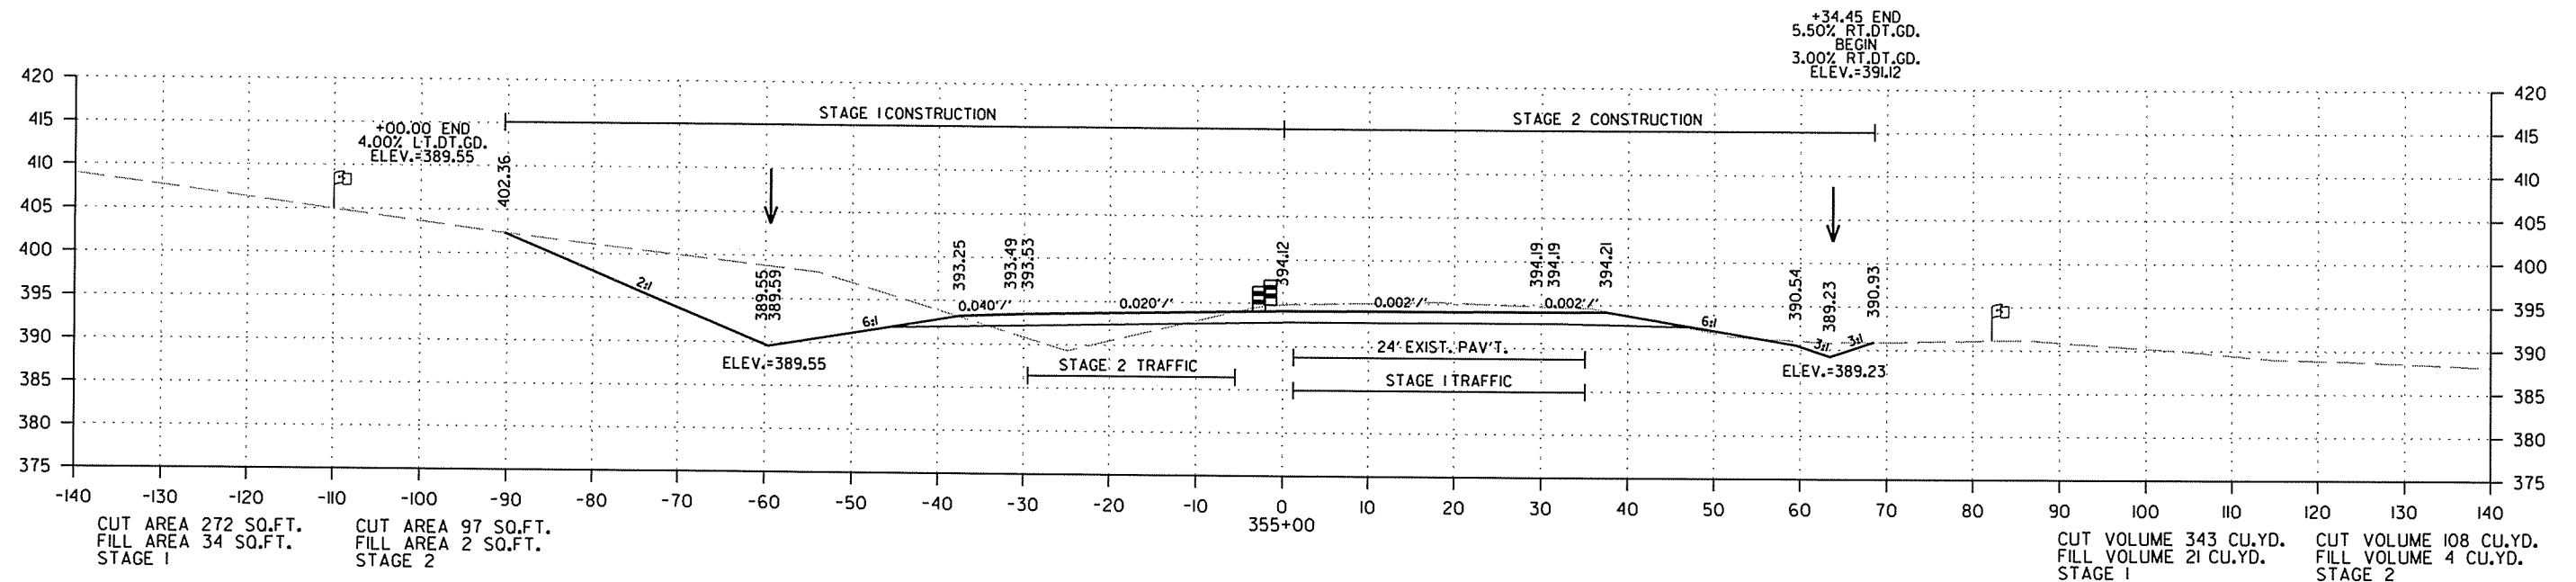



CROSS SECTION STA. 354+66 TO STA. 355+00

2/18/2014

R050213.DGN

DATE REVISED	DATE FILMED	DATE REVISED	DATE FILMED	FED. RD. DIST. NO.	STATE	FED. AID PROJ. NO.	SHEET NO.	TOTAL SHEETS
				6	ARK.			
						JOB NO. 050213	161	369

2 CROSS SECTIONS - HWY. 167

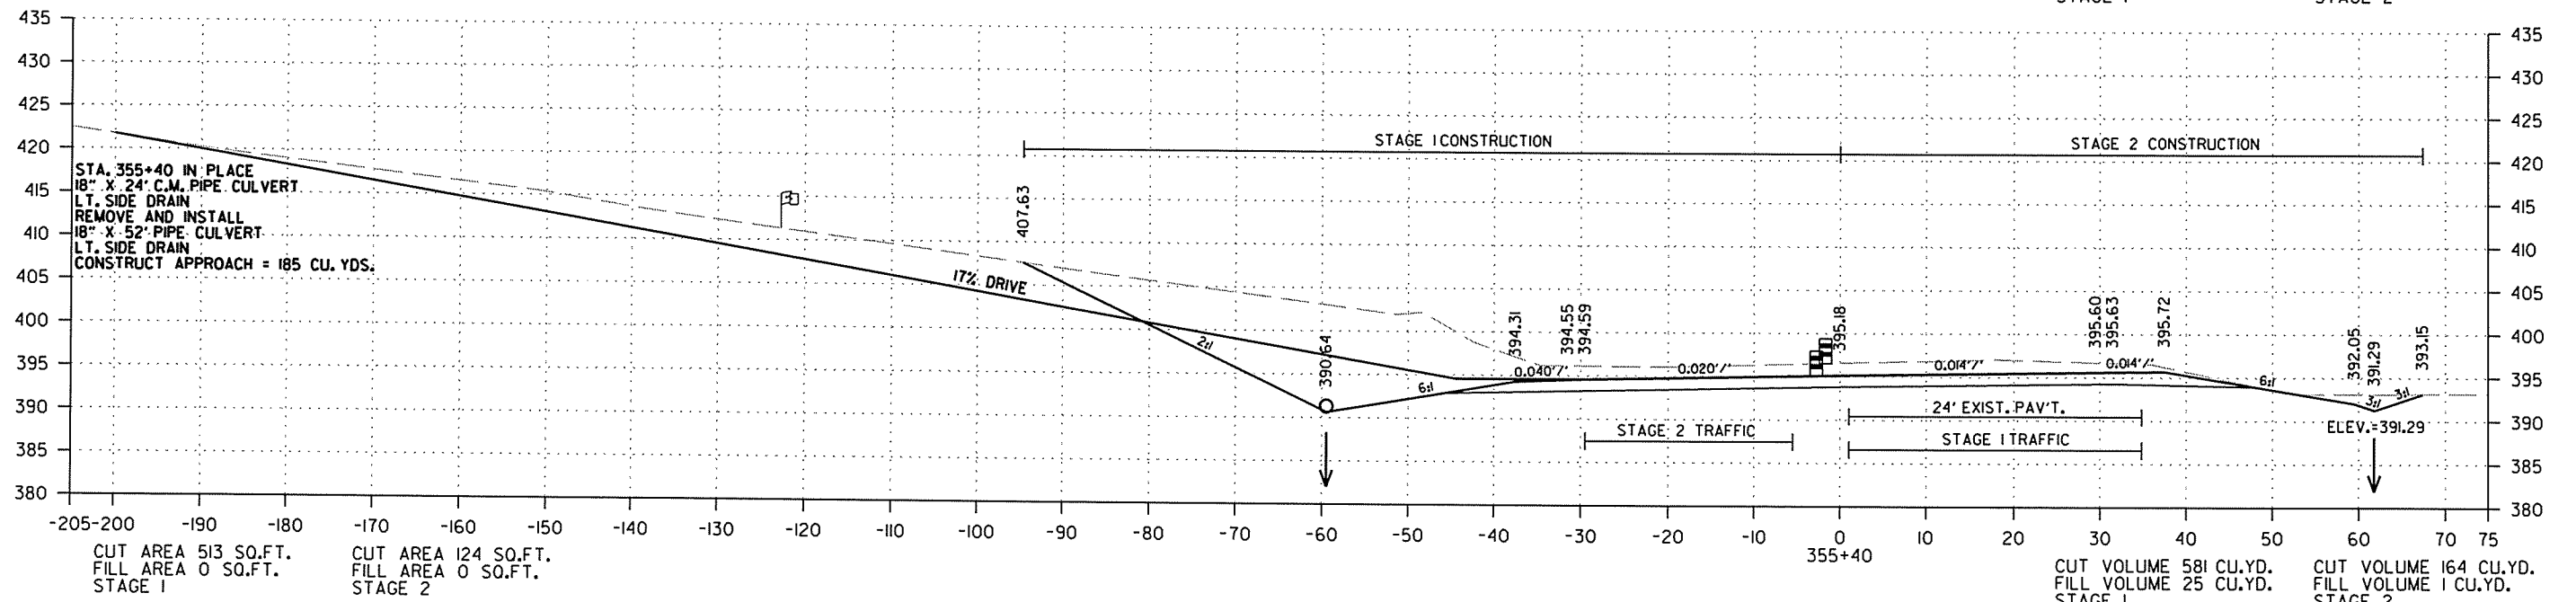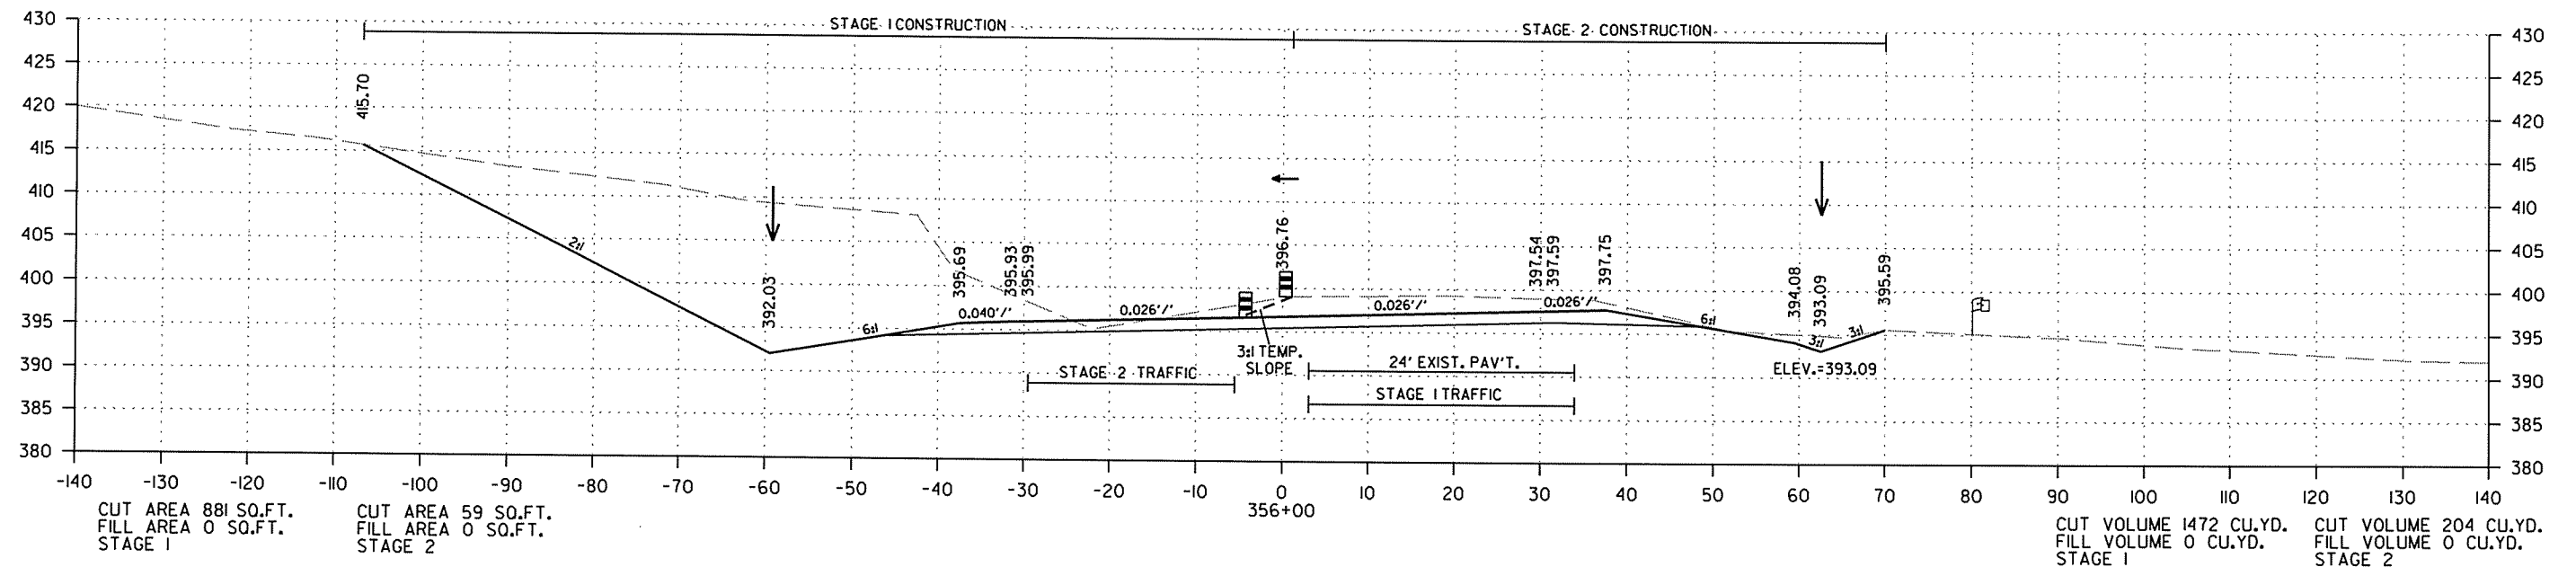



CROSS SECTION STA. 355+40 TO STA. 356+00

2/18/2014

R050213.DGN

DATE REVISED	DATE FILMED	DATE REVISED	DATE FILMED	FED. RD. DIST. NO.	STATE	FED. AID PROJ. NO.	SHEET NO.	TOTAL SHEETS
				6	ARK.			
JOB NO. 050213							162	369

2 CROSS SECTIONS - HWY. 167

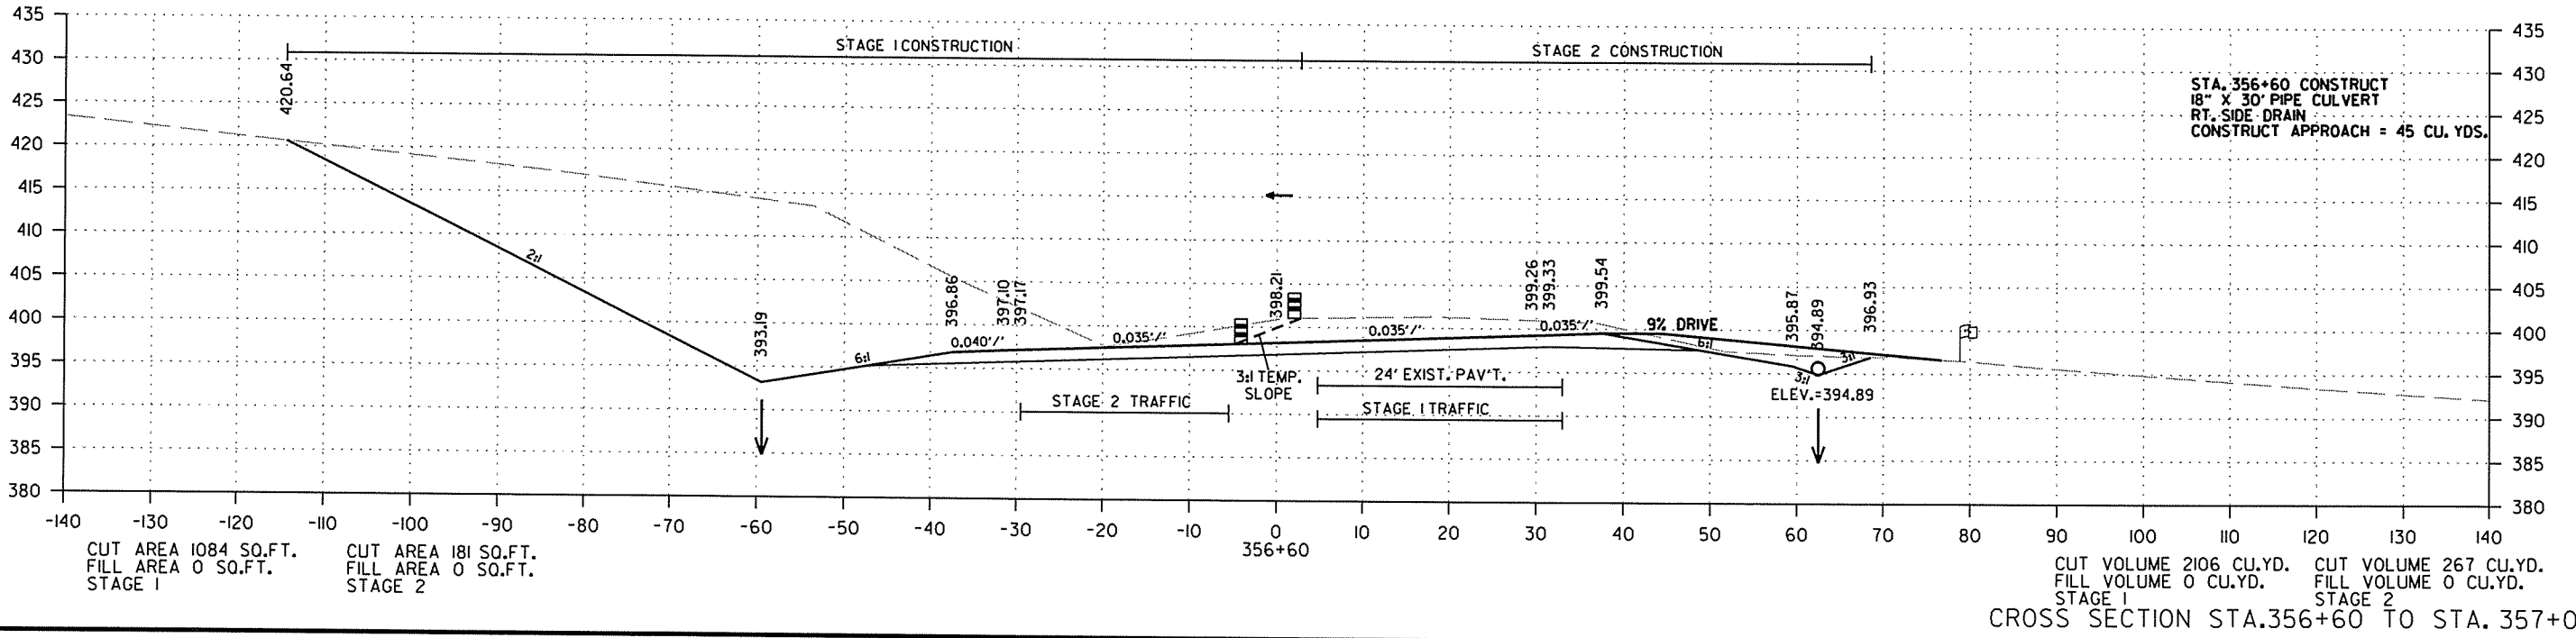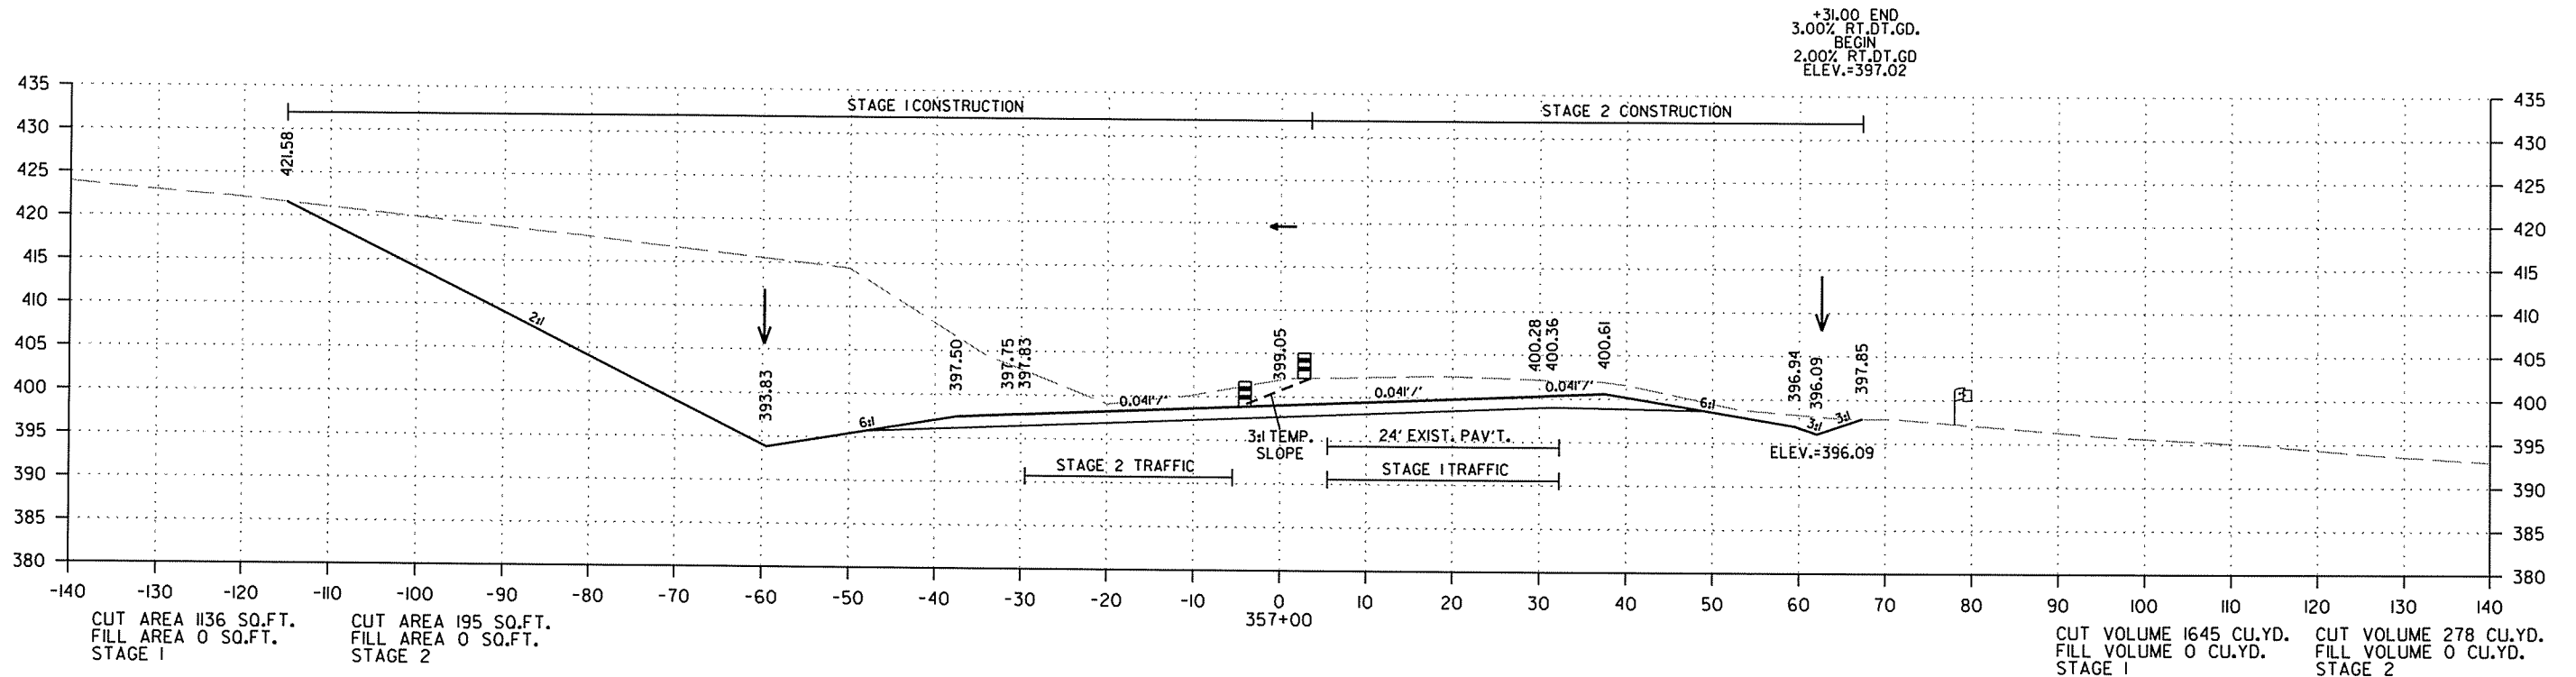



CROSS SECTION STA. 356+60 TO STA. 357+00

2/18/2014

R050213.DGN

DATE REVISED	DATE FILMED	DATE REVISED	DATE FILMED	FED. RD. DIST. NO.	STATE	FED. AID PROJ. NO.	SHEET NO.	TOTAL SHEETS
				6	ARK.			
						JOB NO. 050213	163	369

② CROSS SECTIONS - HWY. 167

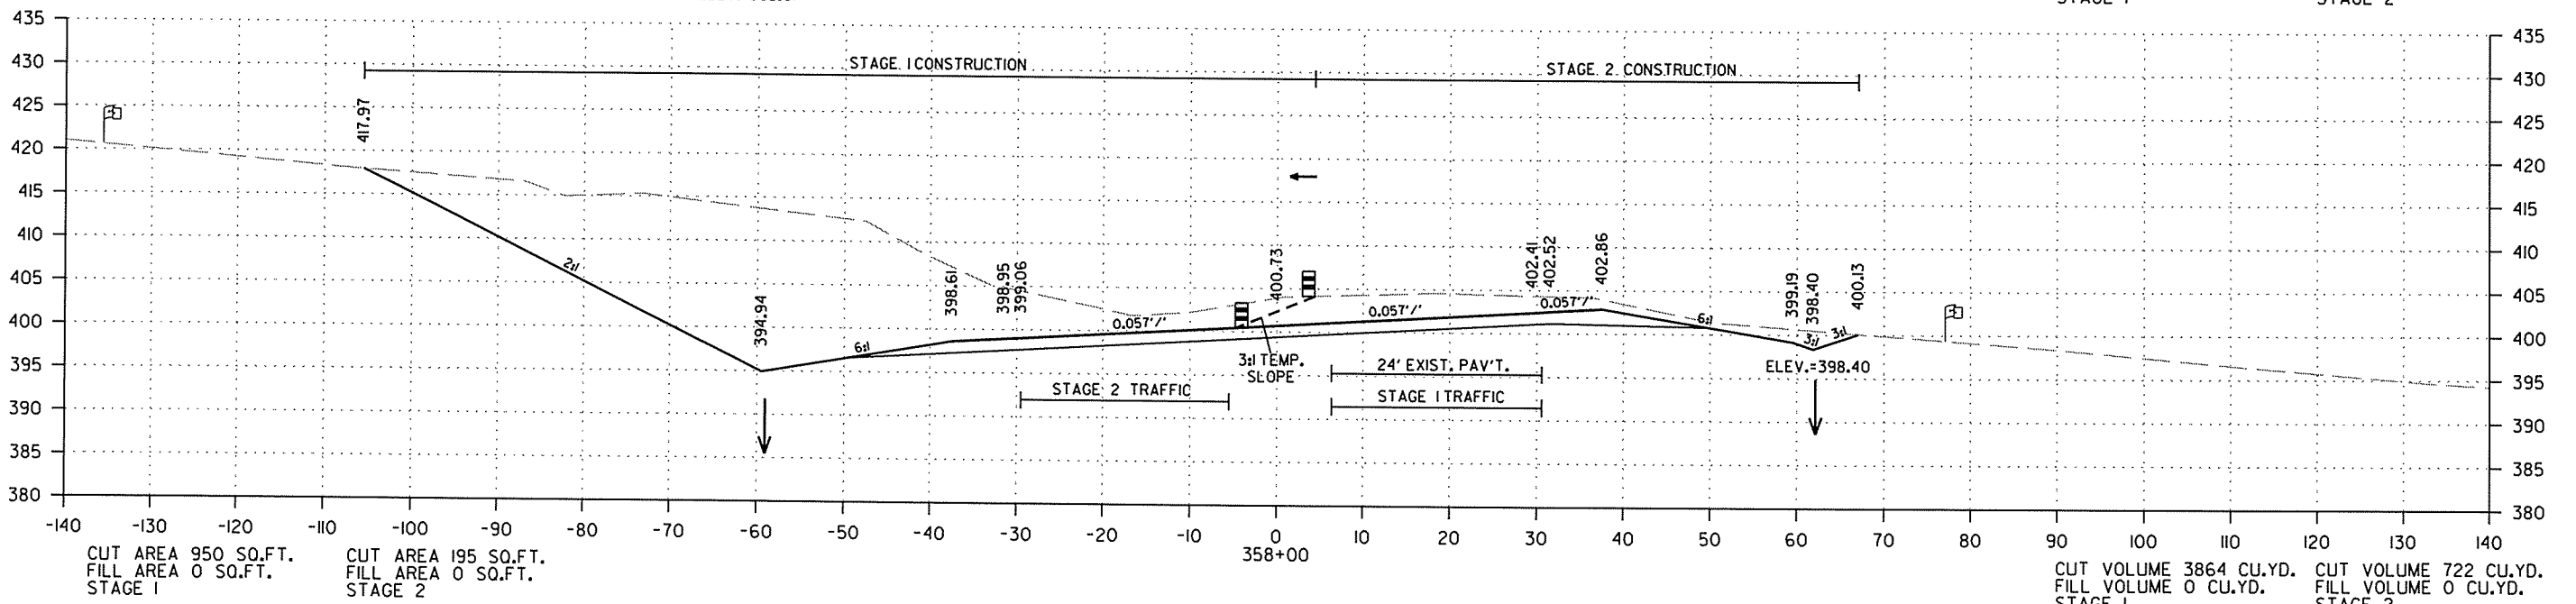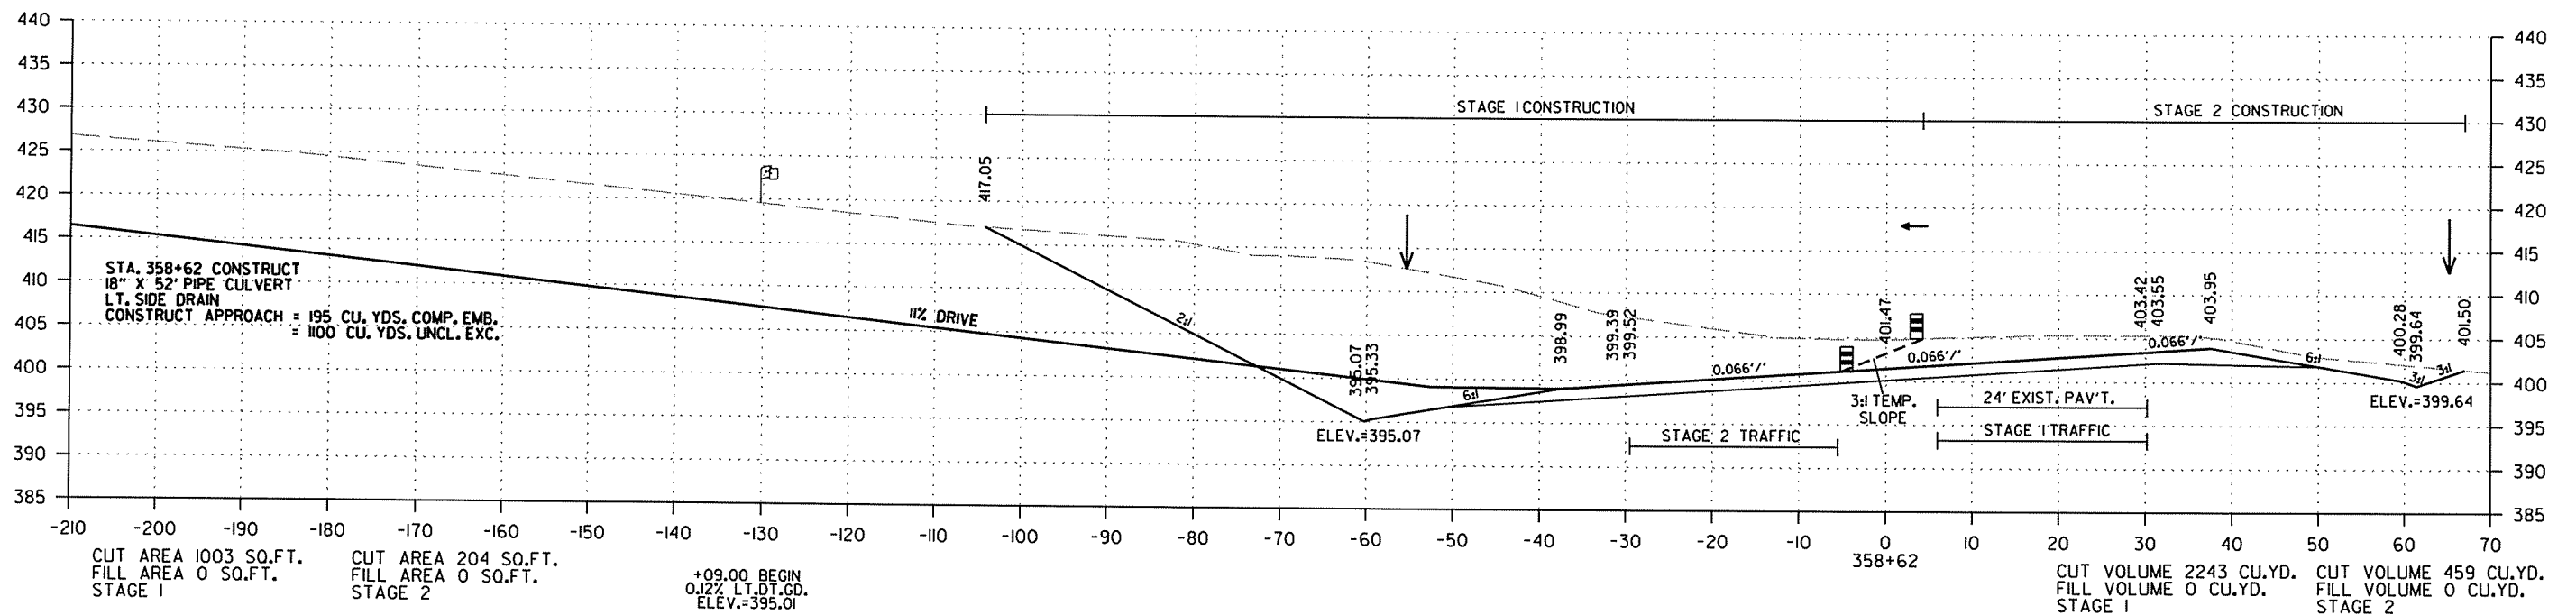



CROSS SECTION STA. 358+00 TO STA. 358+62

2/18/2014

R050213.DGN

DATE REVISED	DATE FILMED	DATE REVISED	DATE FILMED	FED. RD. DIST. NO.	STATE	FED. AID PROJ. NO.	SHEET NO.	TOTAL SHEETS
				6	ARK.			
						JOB NO. 050213	164	369

2 CROSS SECTIONS - HWY. 167

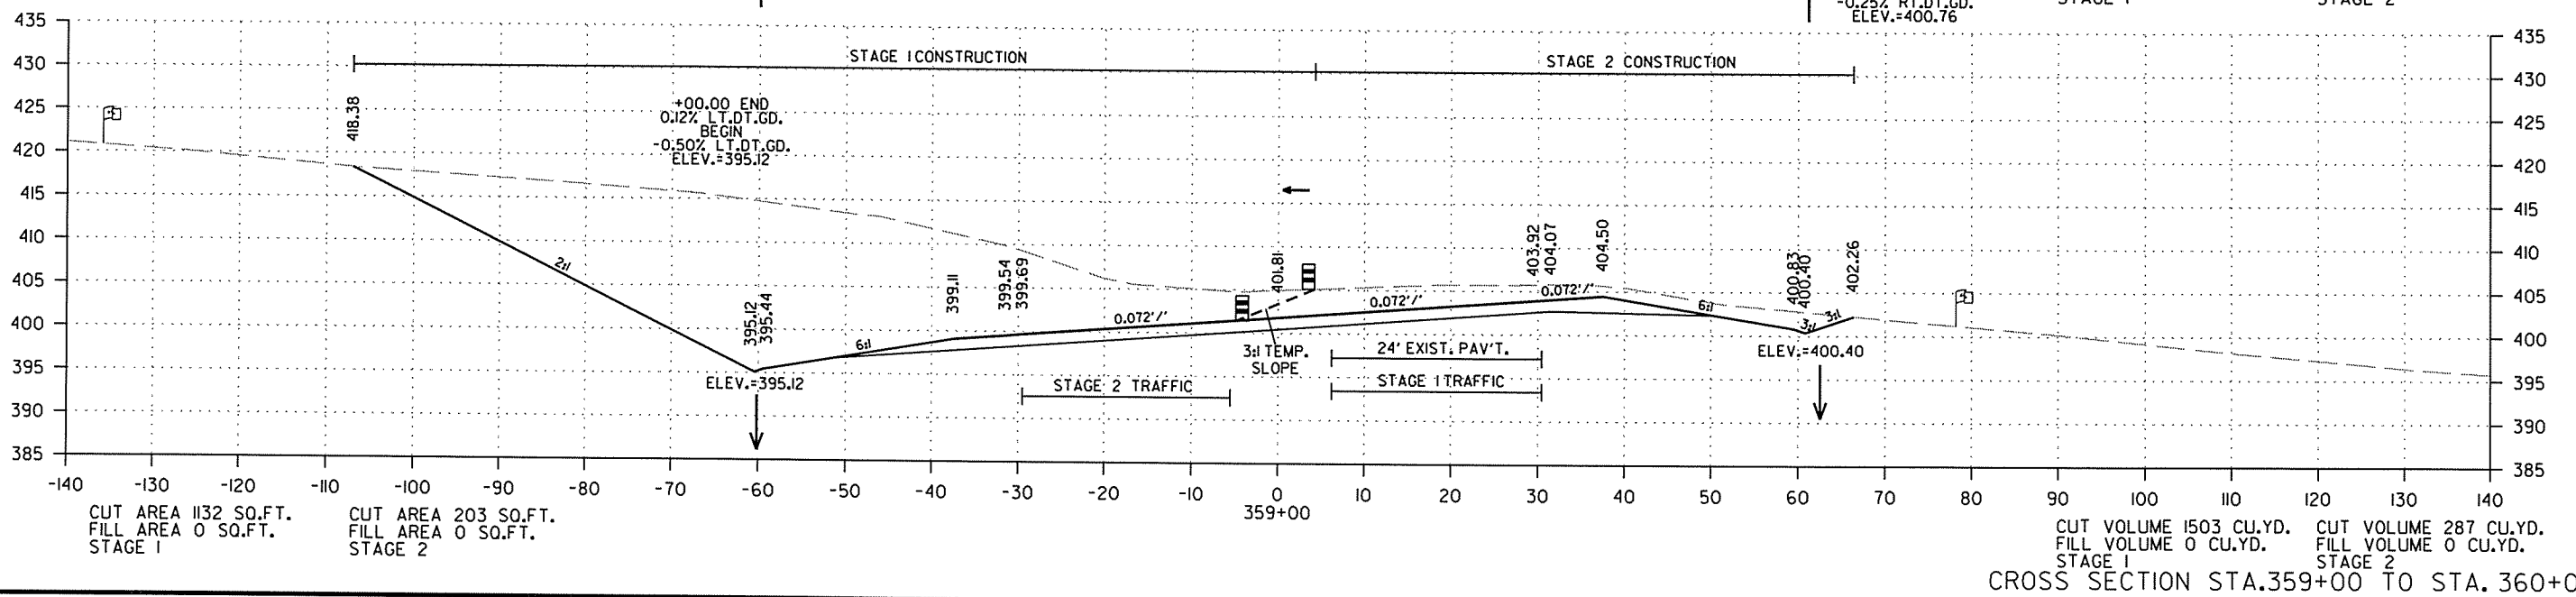
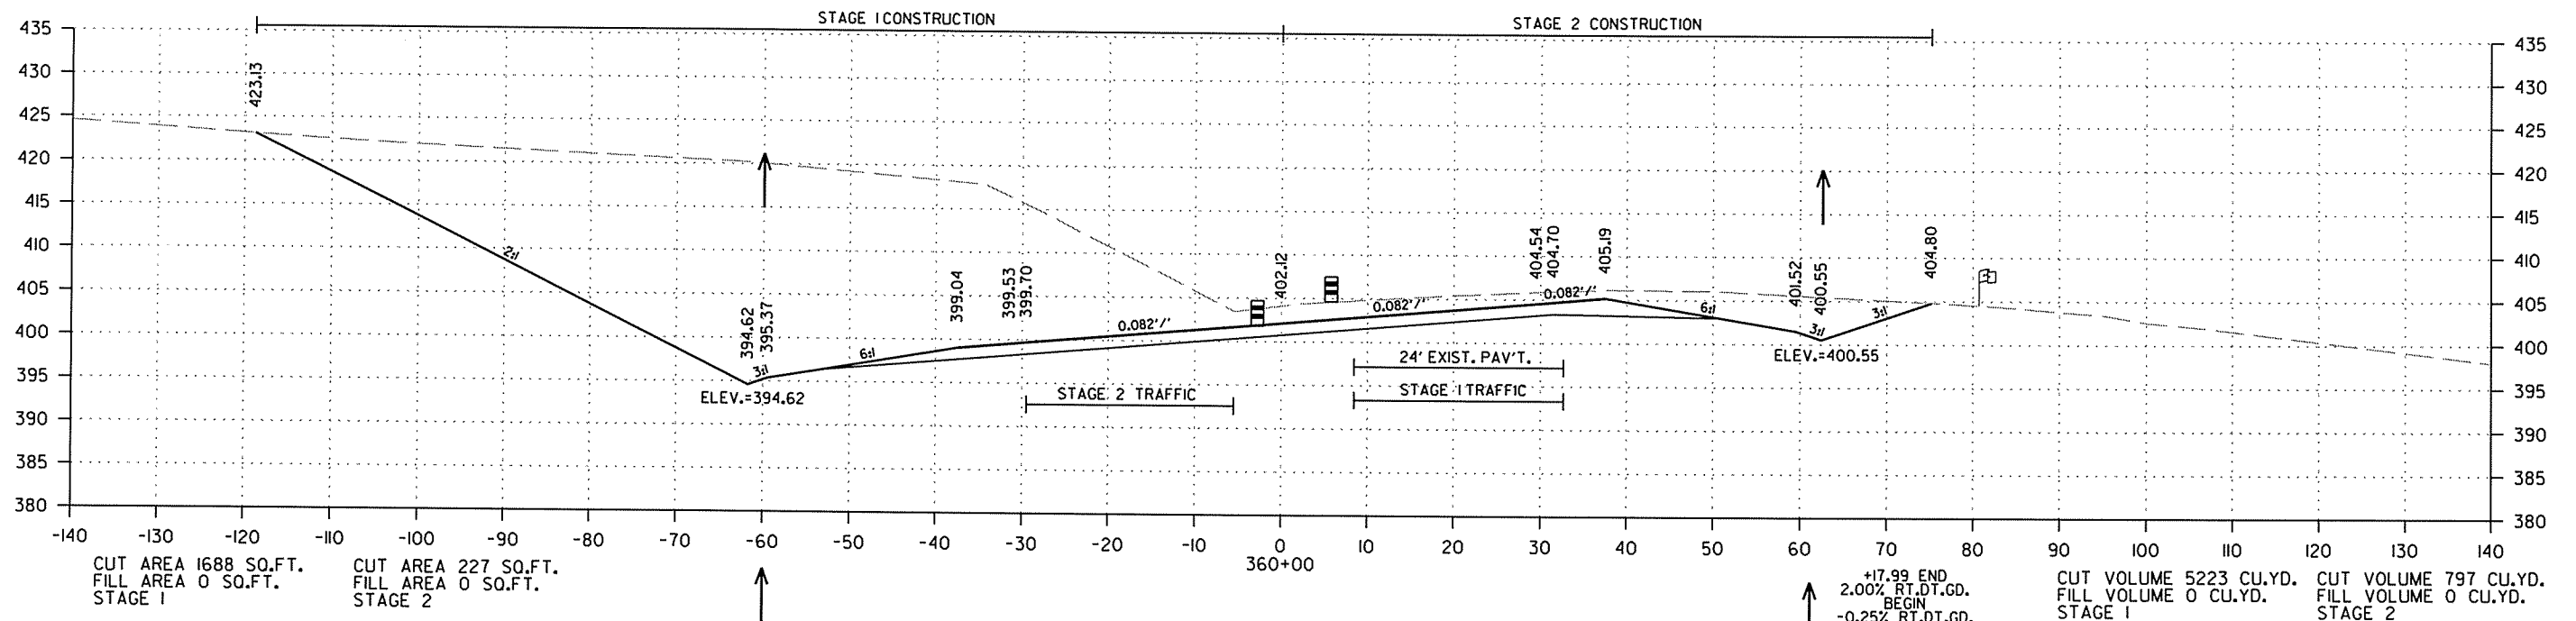


2/18/2014

R050213.DGN

DATE REVISED	DATE FILMED	DATE REVISED	DATE FILMED	FED. RD. DIST. NO.	STATE	FED. AID PROJ. NO.	SHEET NO.	TOTAL SHEETS
				6	ARK.			
						JOB NO. 050213	165	369

② CROSS SECTIONS - HWY. 167

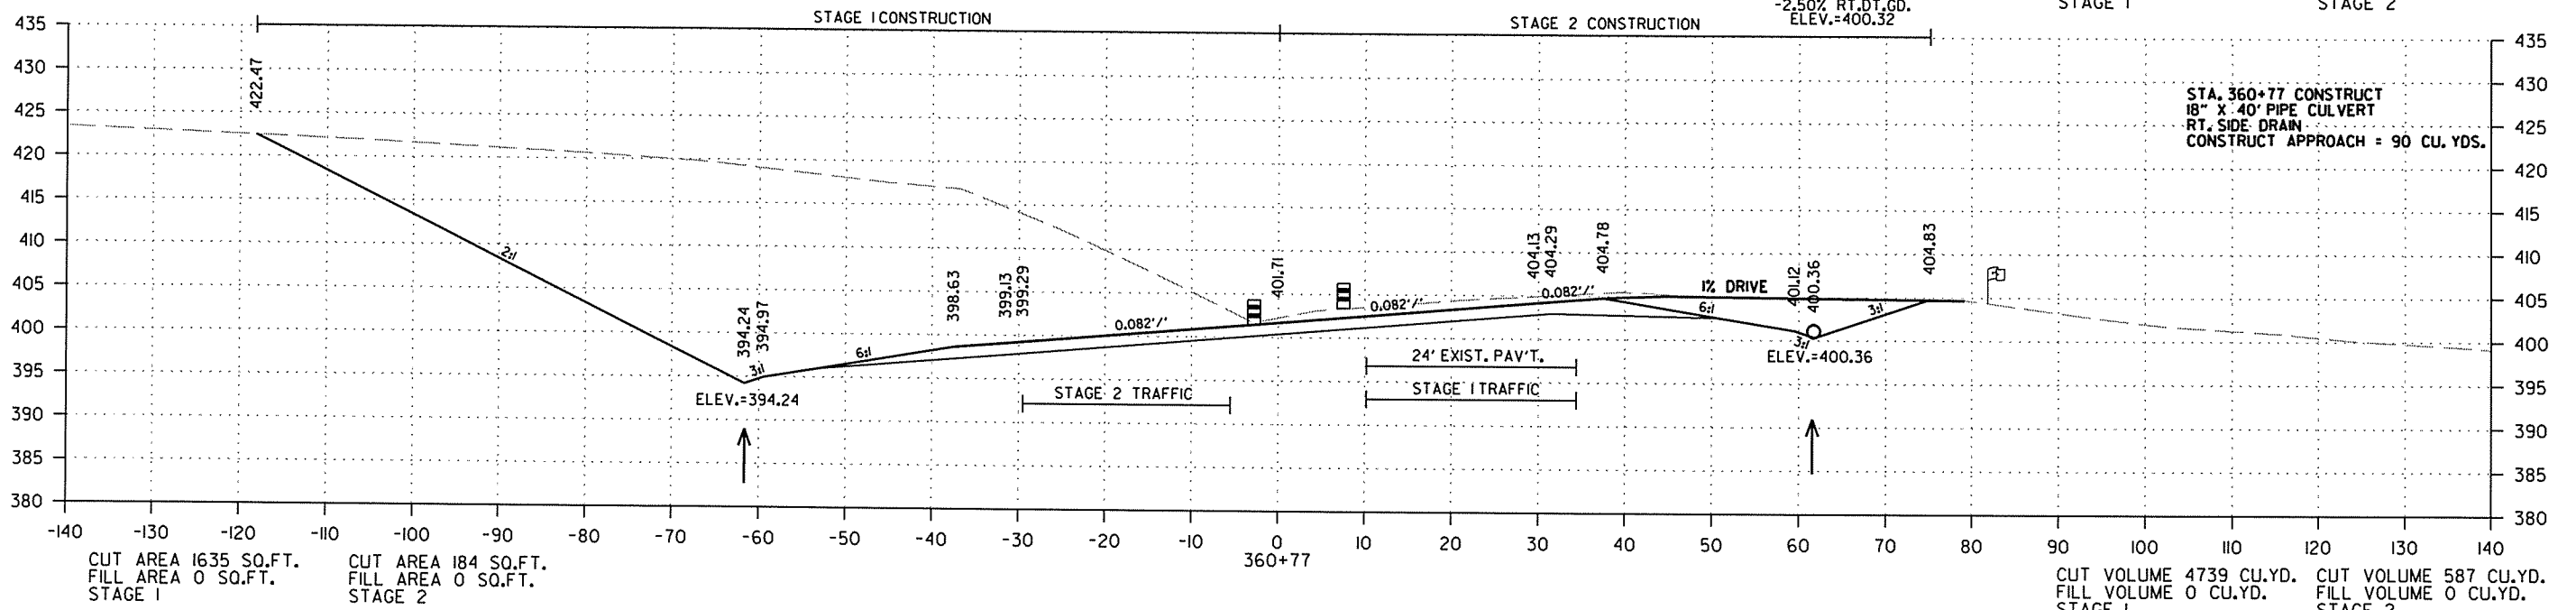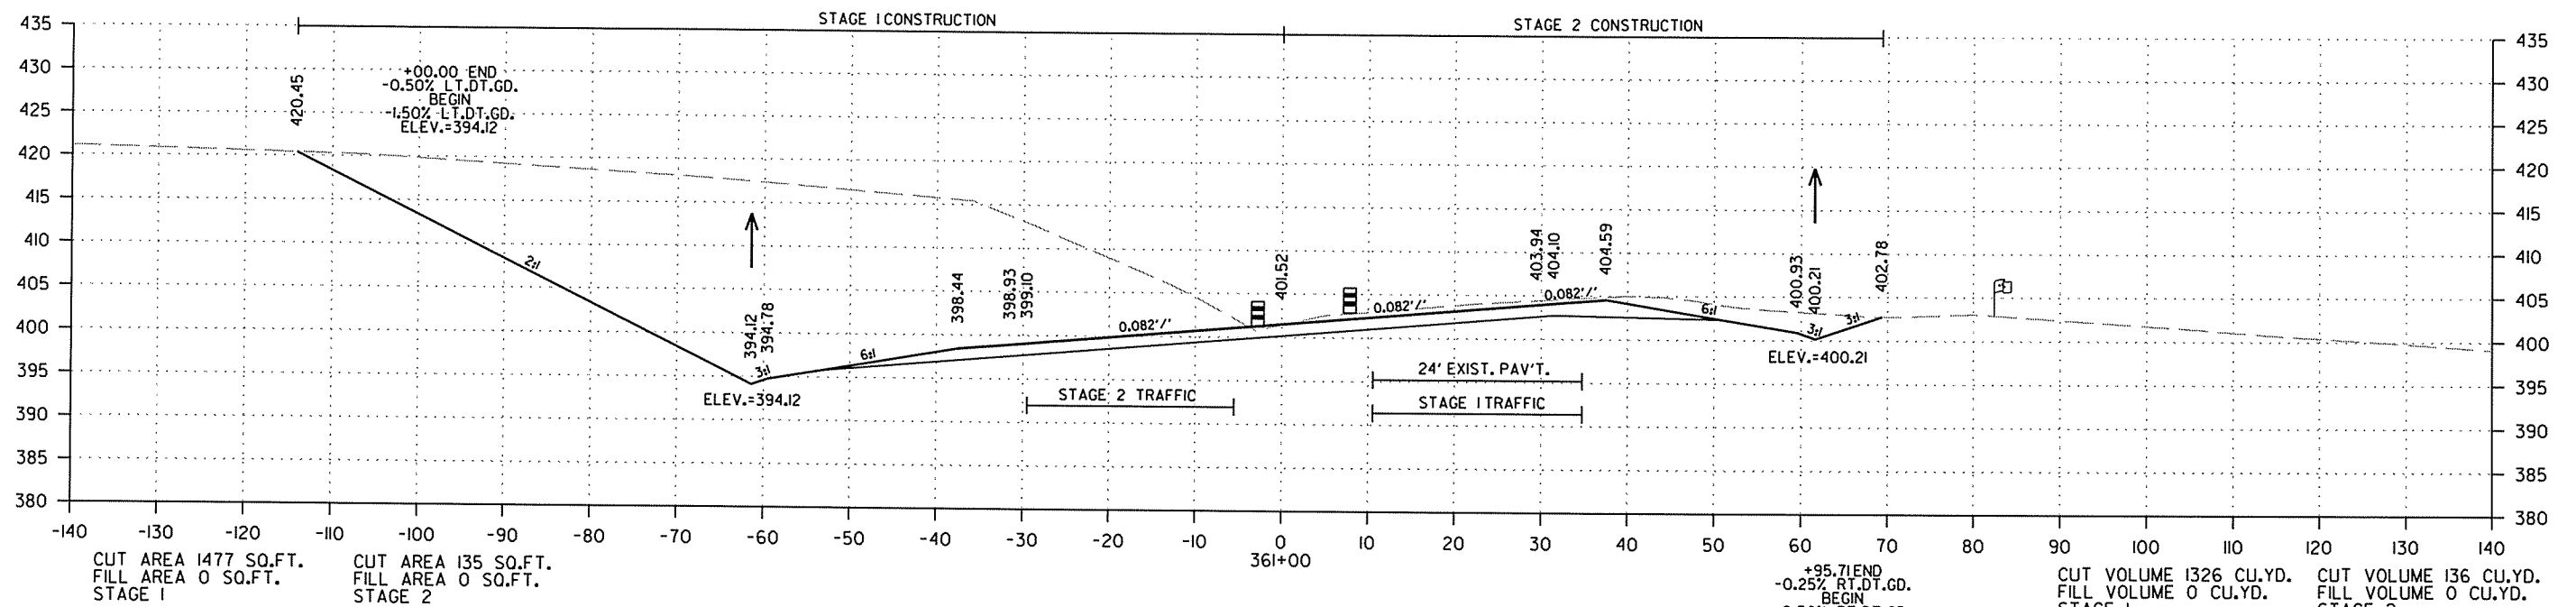



CROSS SECTION STA.360+77 TO STA. 361+00

2/18/2014

R050213.DGN

DATE REVISED	DATE FILMED	DATE REVISED	DATE FILMED	FED. RD. DIST. NO.	STATE	FED. AID PROJ. NO.	SHEET NO.	TOTAL SHEETS
				6	ARK.			
						JOB NO. 050213	166	369

2 CROSS SECTIONS - HWY. 167

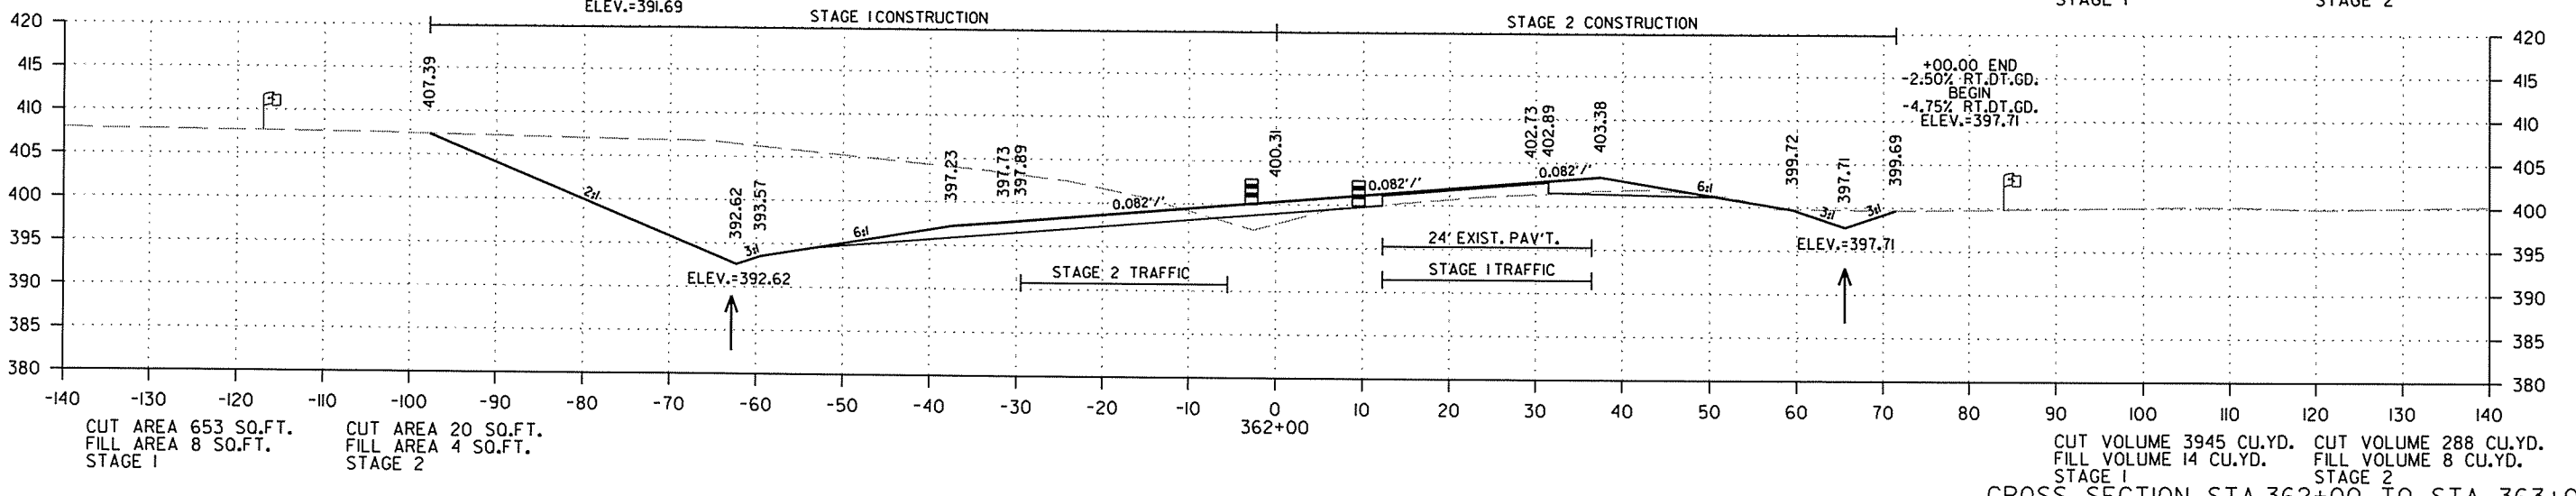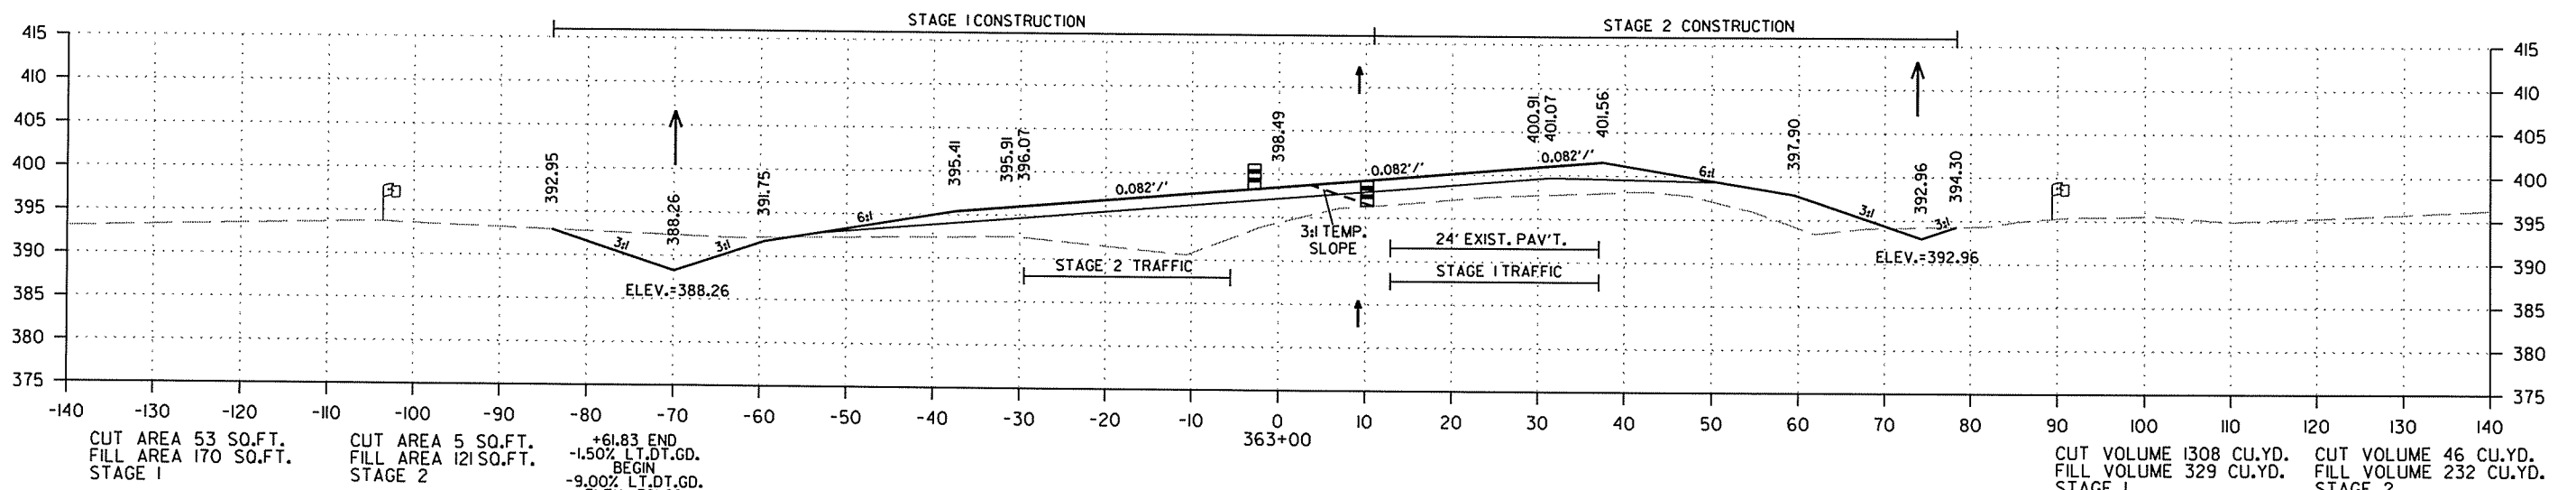


CROSS SECTION STA.362+00 TO STA. 363+00

2/18/2014

R050213.DGN

DATE REVISED	DATE FILMED	DATE REVISED	DATE FILMED	FED. RD. DIST. NO.	STATE	FED. AID PROJ. NO.	SHEET NO.	TOTAL SHEETS
				6	ARK.			
						JOB NO. 050213	167	369

2 CROSS SECTIONS - HWY. 167

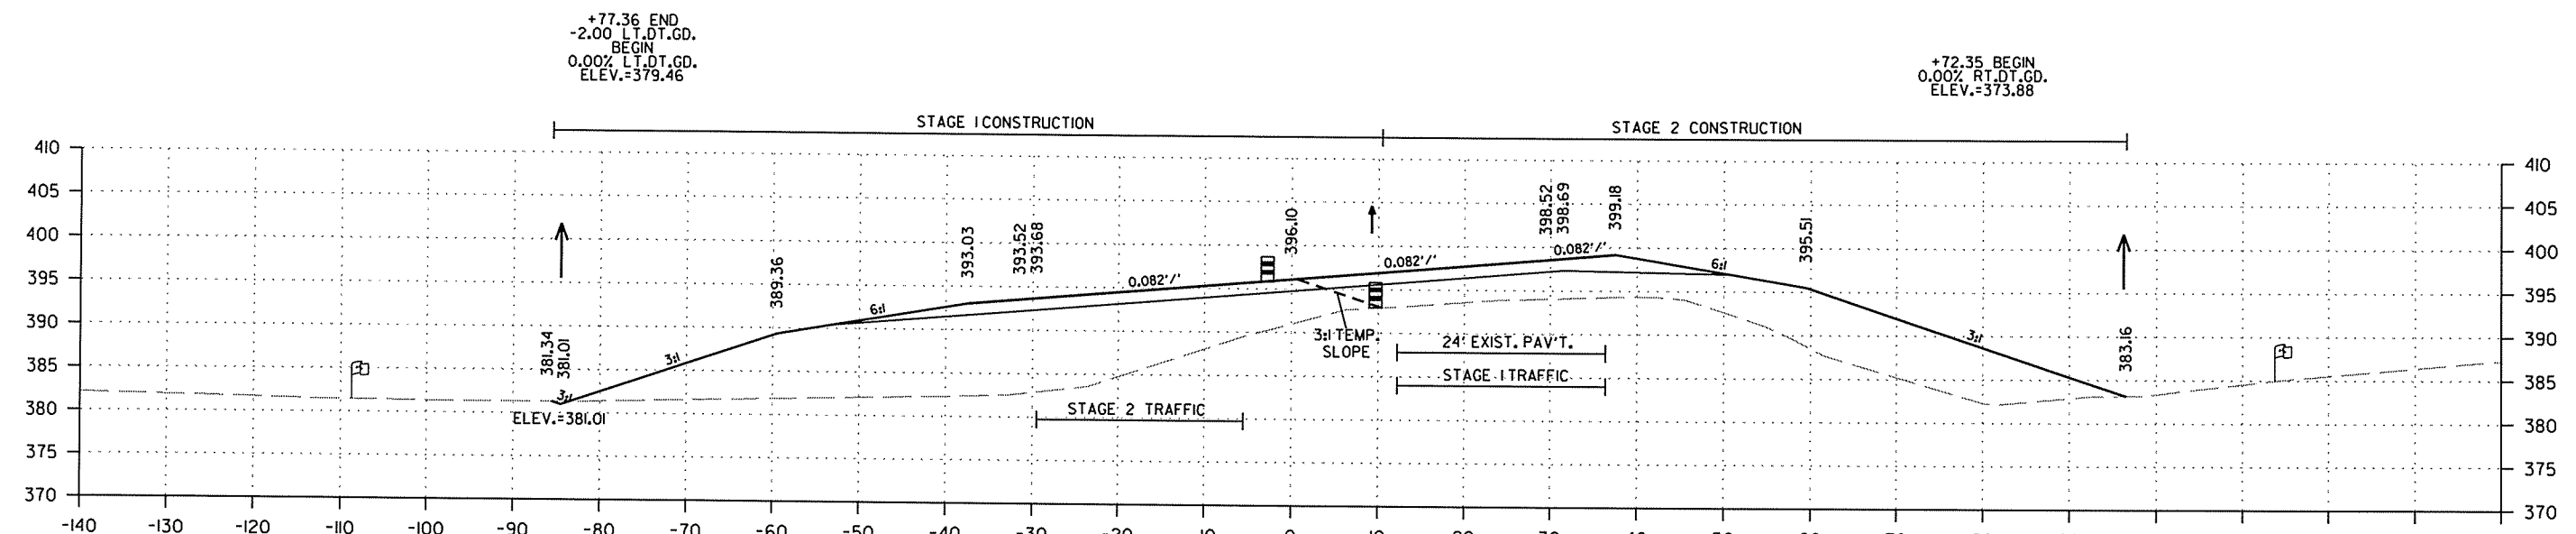

+77.36 END. -2.00' LT. DT. GD. BEGIN. 0.00% LT. DT. GD. ELEV.=379.46

+72.35 BEGIN. 0.00% RT. DT. GD. ELEV.=373.88

CUT AREA 0 SQ.FT. FILL AREA 583 SQ.FT. STAGE 1

CUT AREA 0 SQ.FT. FILL AREA 371 SQ.FT. STAGE 2


+75.00 END. -9.00% LT. DT. GD. BEGIN. -2.00% LT. DT. GD. ELEV.=381.51

364+00

+75.00 END. -4.75% RT. DT. GD. ELEV.=389.40

CUT VOLUME 9 CU.YD. FILL VOLUME 662 CU.YD. STAGE 1

CUT VOLUME 17 CU.YD. FILL VOLUME 329 CU.YD. STAGE 2

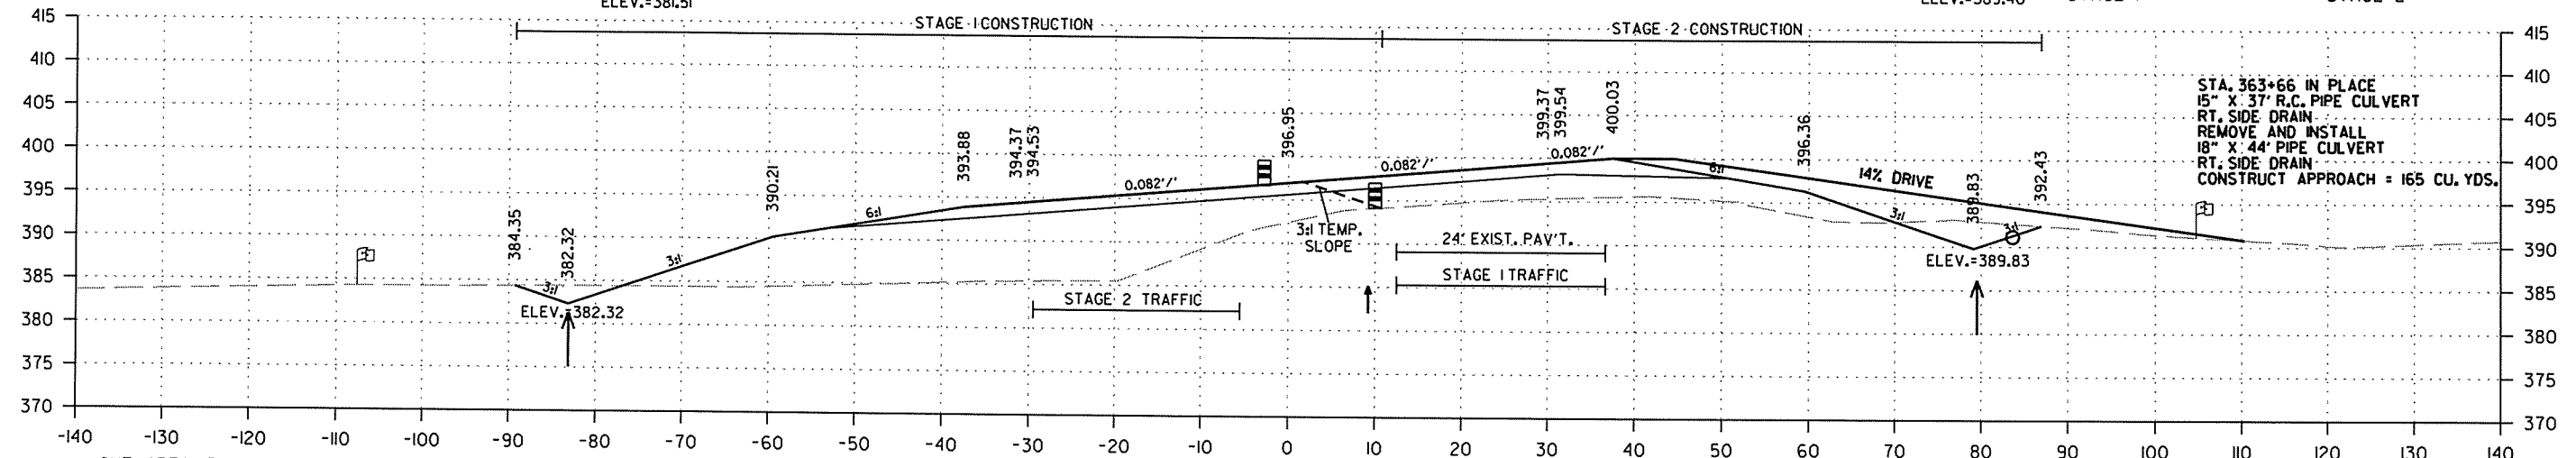

363+66

STA. 363+66 IN PLACE 15" X 37" R.C. PIPE CULVERT RT. SIDE DRAIN REMOVE AND INSTALL 18" X 44" PIPE CULVERT RT. SIDE DRAIN CONSTRUCT APPROACH = 165 CU. YDS.

CUT AREA 13 SQ.FT. FILL AREA 468 SQ.FT. STAGE 1

CUT AREA 27 SQ.FT. FILL AREA 150 SQ.FT. STAGE 2

CUT VOLUME 81 CU.YD. FILL VOLUME 780 CU.YD. STAGE 1

CUT VOLUME 39 CU.YD. FILL VOLUME 332 CU.YD. STAGE 2

CROSS SECTION STA. 363+66 TO STA. 364+00


2/18/2014

R050213.DCN

DATE REVISED	DATE FILMED	DATE REVISED	DATE FILMED	FED. RD. DIST. NO.	STATE	FED. AID PROJ. NO.	SHEET NO.	TOTAL SHEETS
				6	ARK.			
						JOB NO. 050213	168	369

2 CROSS SECTIONS - HWY. 167

+96.28 END
5.00% RT. DT. GD.
BEGIN
0.50% RT. DT. GD.
ELEV.=379.18

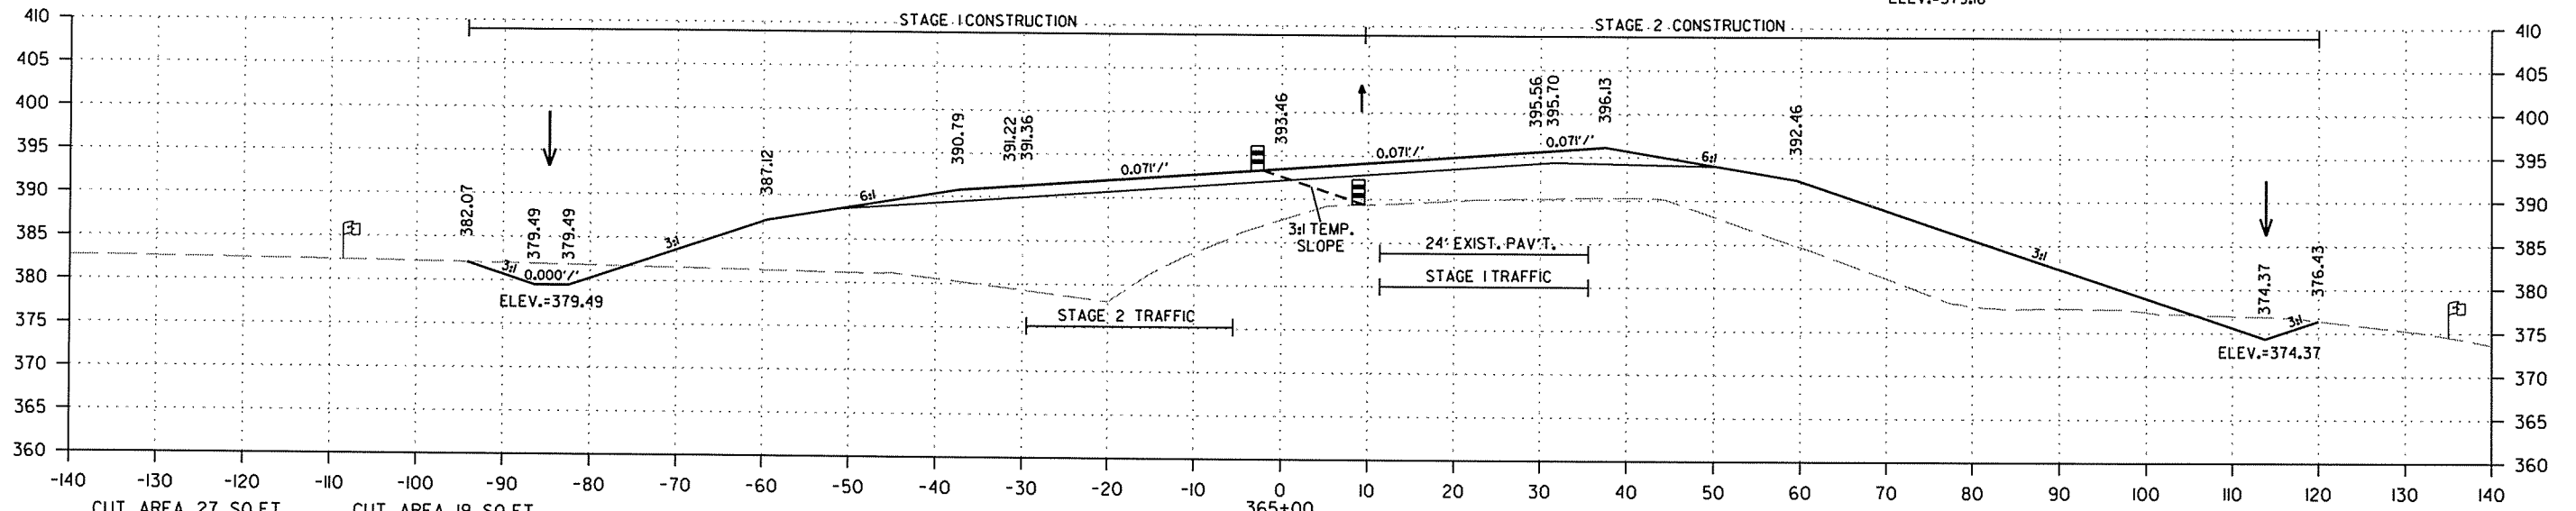

CUT AREA 27 SQ.FT.
FILL AREA 582 SQ.FT.
STAGE 1


CUT AREA 19 SQ.FT.
FILL AREA 494 SQ.FT.
STAGE 2

+97.20 END
0.00% LT. DT. GD.
BEGIN
1.00% LT. DT. GD.
ELEV.=379.46

+90.25 END
0.00% RT. DT. GD.
BEGIN
5.00% RT. DT. GD.
ELEV.=373.88

CUT VOLUME 13 CU.YD.
FILL VOLUME 456 CU.YD.
STAGE 1

CUT VOLUME 9 CU.YD.
FILL VOLUME 404 CU.YD.
STAGE 2

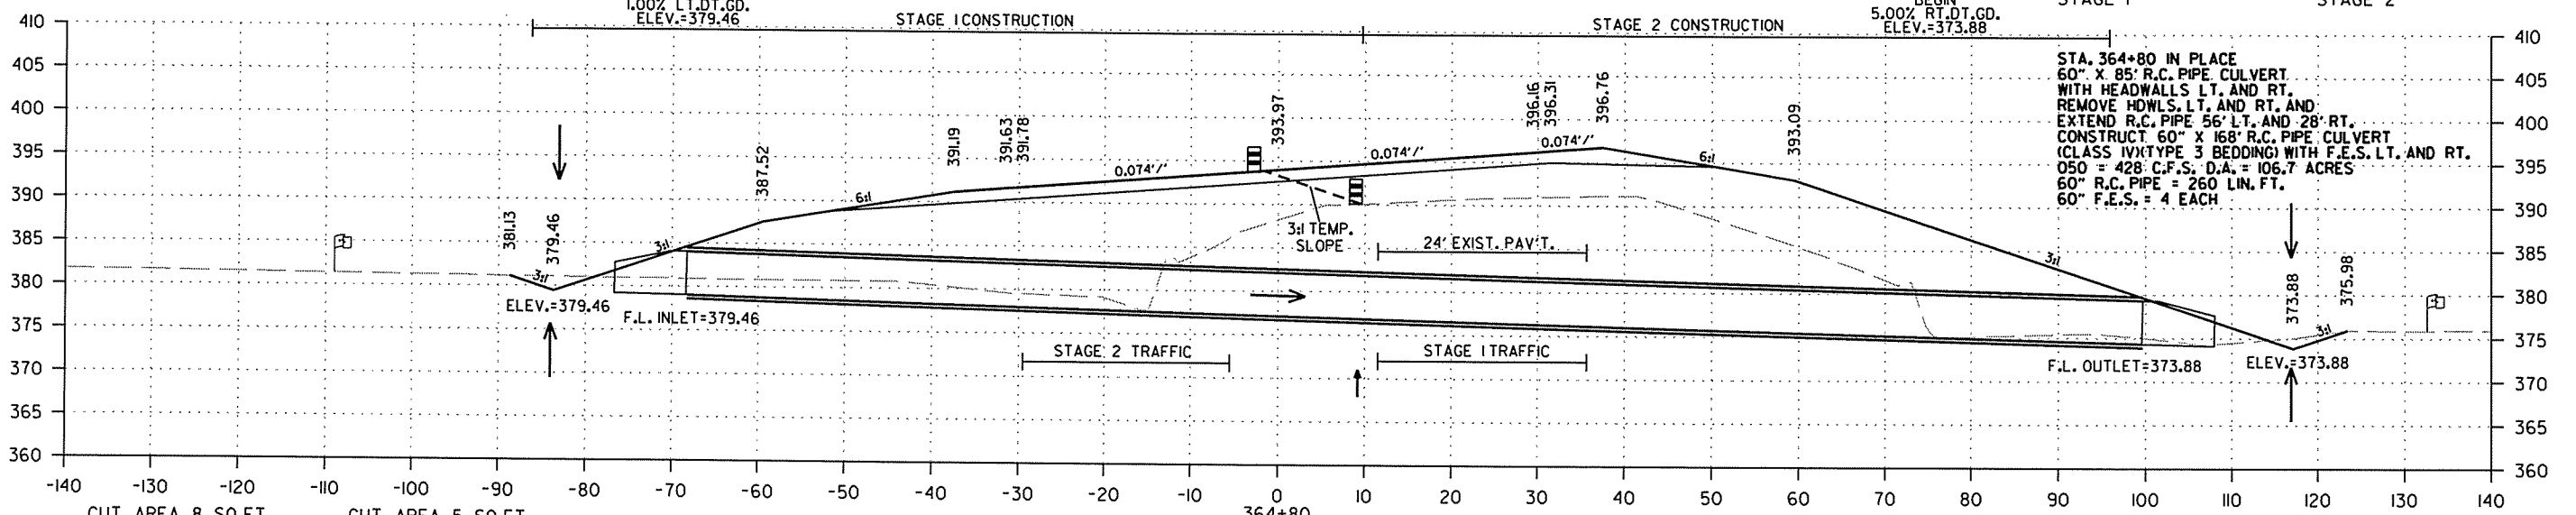

CUT AREA 8 SQ.FT.
FILL AREA 630 SQ.FT.
STAGE 1

CUT AREA 5 SQ.FT.
FILL AREA 579 SQ.FT.
STAGE 2

CUT VOLUME 12 CU.YD.
FILL VOLUME 1789 CU.YD.
STAGE 1

CUT VOLUME 8 CU.YD.
FILL VOLUME 1402 CU.YD.
STAGE 2




CROSS SECTION STA. 364+80 TO STA. 365+00

2/18/2014

R050213.DGN

DATE REVISED	DATE FILMED	DATE REVISED	DATE FILMED	FED. RD. DIST. NO.	STATE	FED. AID PROJ. NO.	SHEET NO.	TOTAL SHEETS
				6	ARK.			
JOB NO. 050213							169	369

2 CROSS SECTIONS - HWY. 167

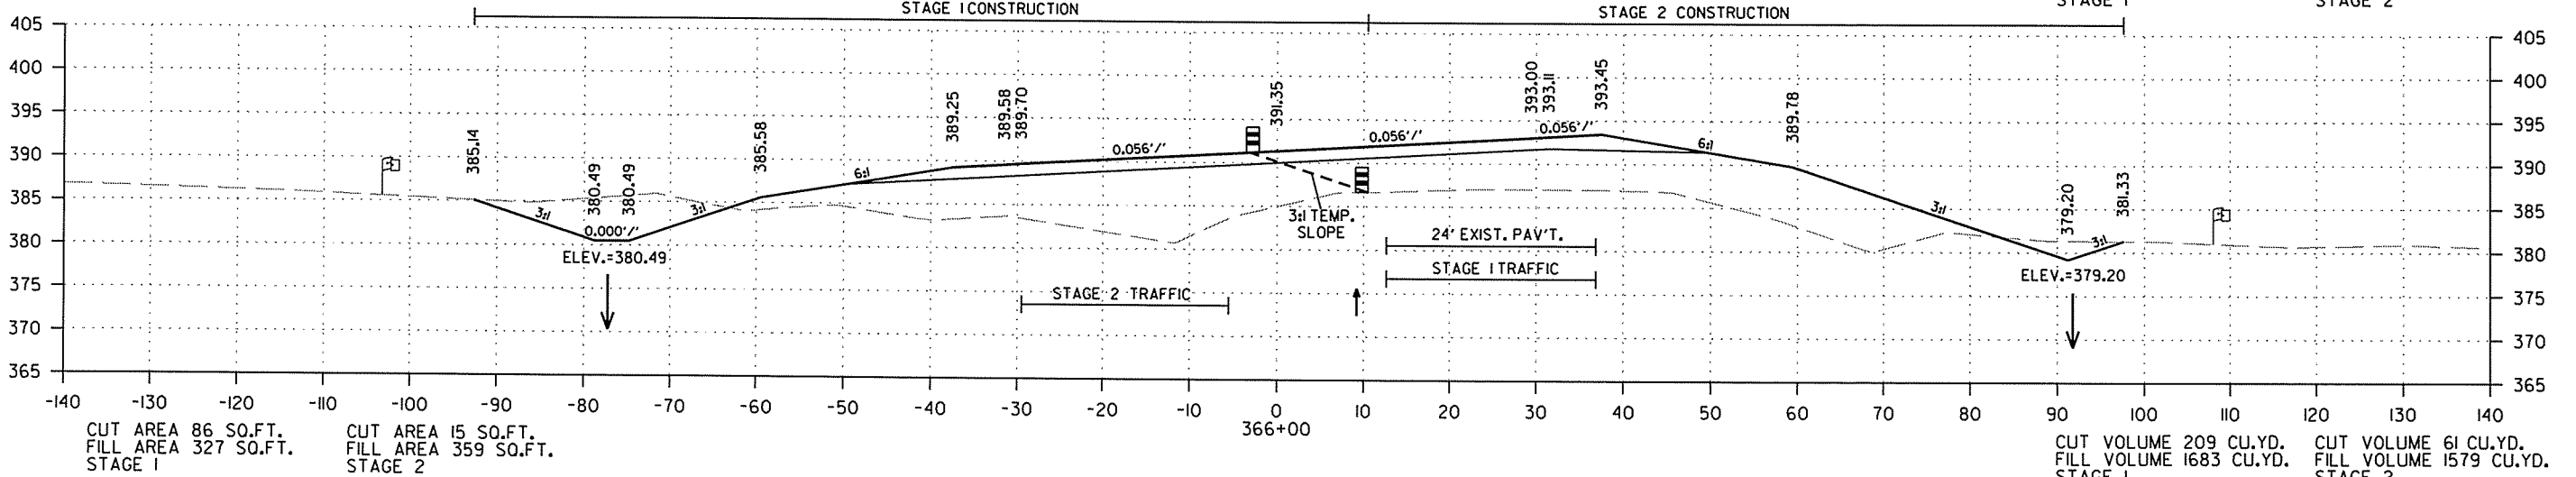
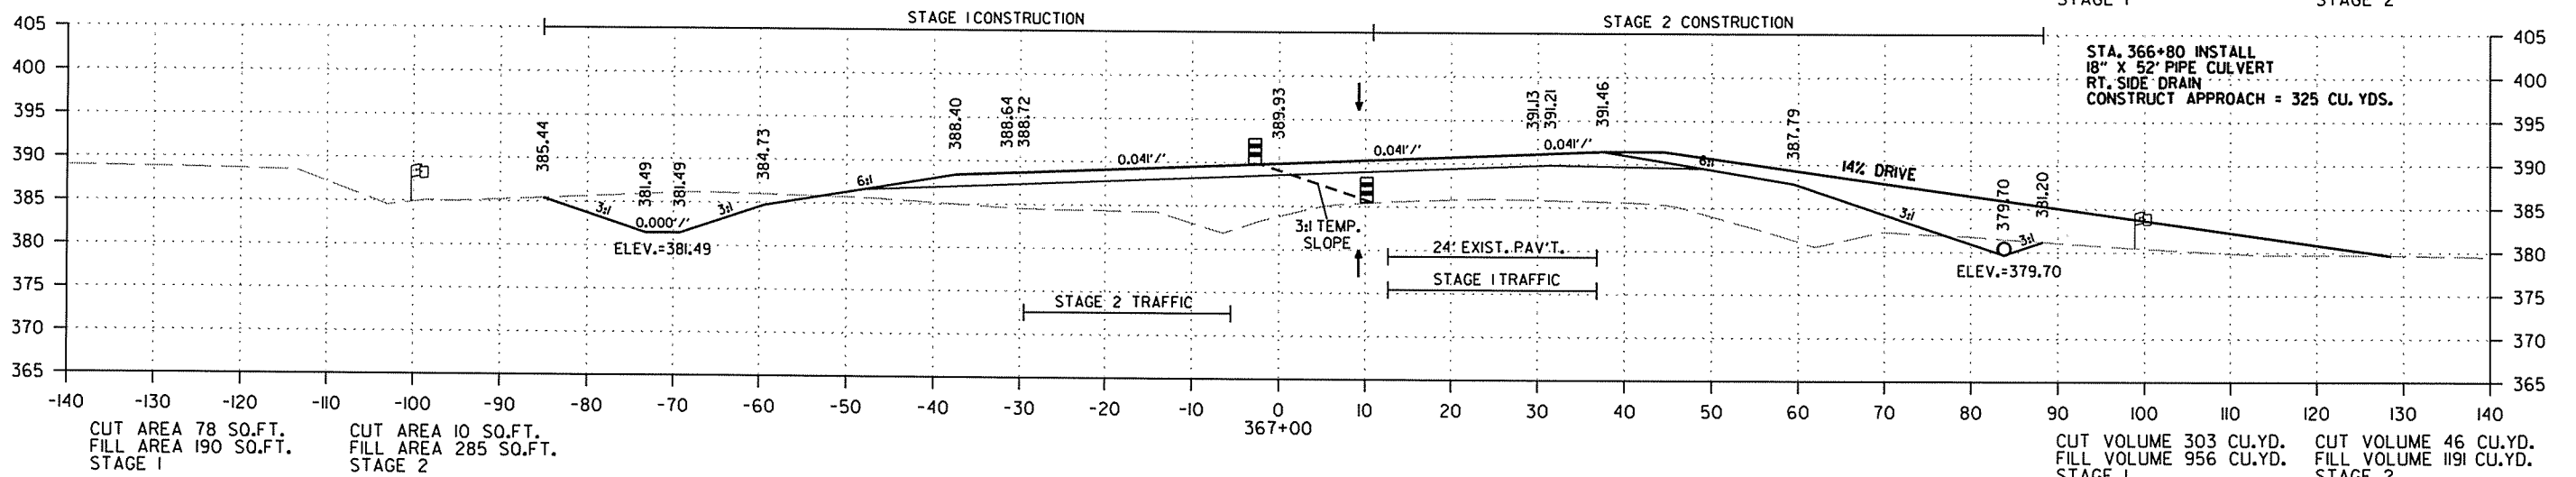
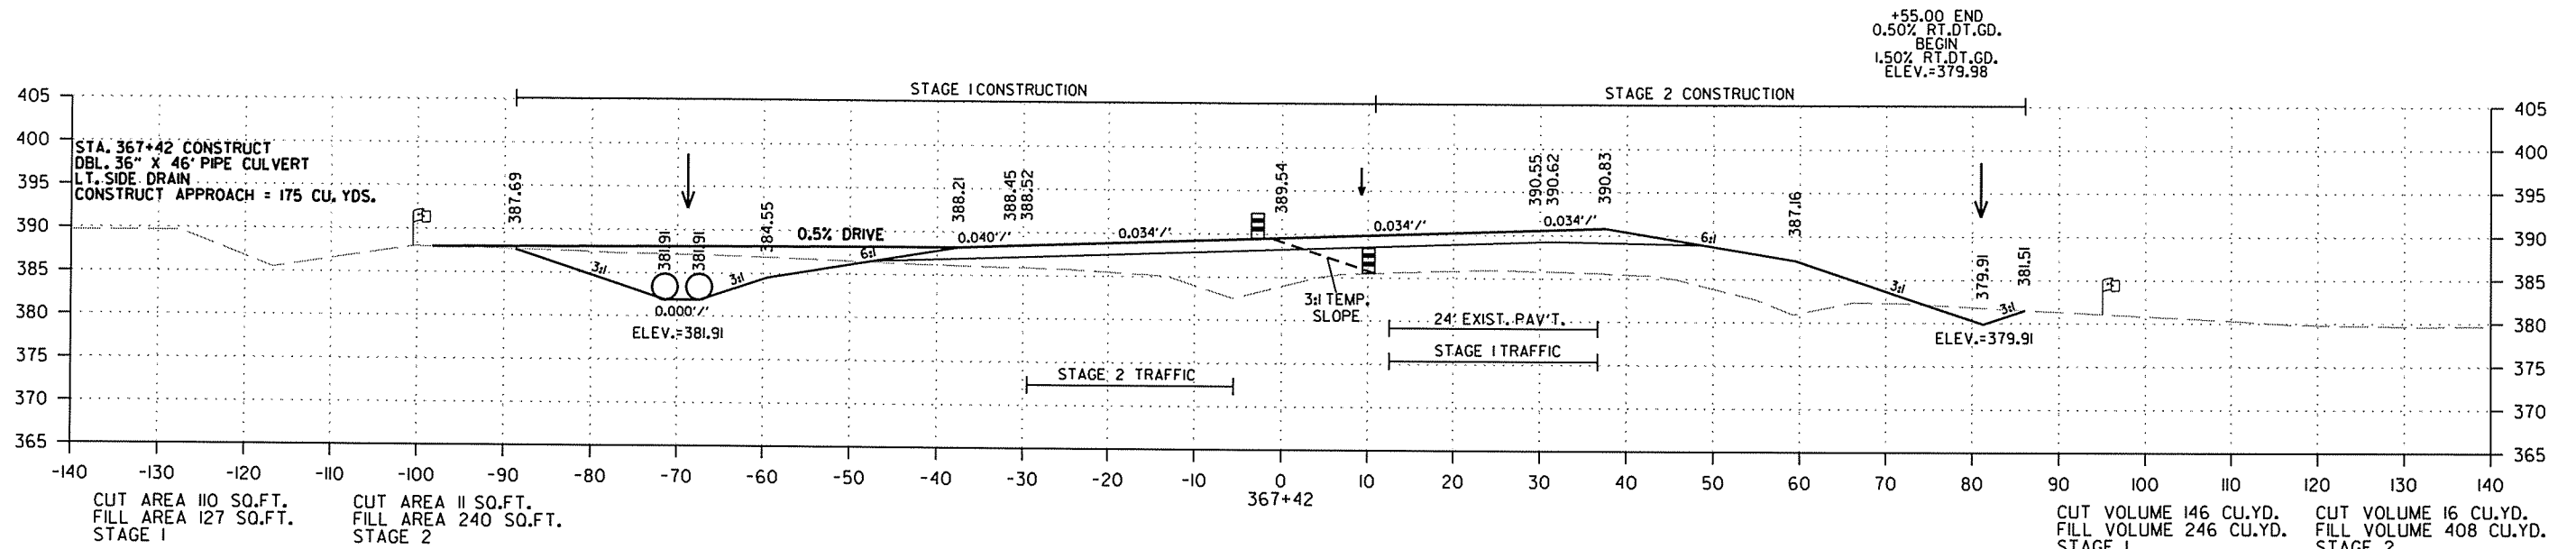


CROSS SECTION STA. 366+00 TO STA. 367+42

R050213.DGN 2/18/2014

DATE REVISED	DATE FILMED	DATE REVISED	DATE FILMED	FED. RD. DIST. NO.	STATE	FED. AID PROJ. NO.	SHEET NO.	TOTAL SHEETS
				6	ARK.			
						JOB NO. 050213	170	369

2 CROSS SECTIONS - HWY. 167

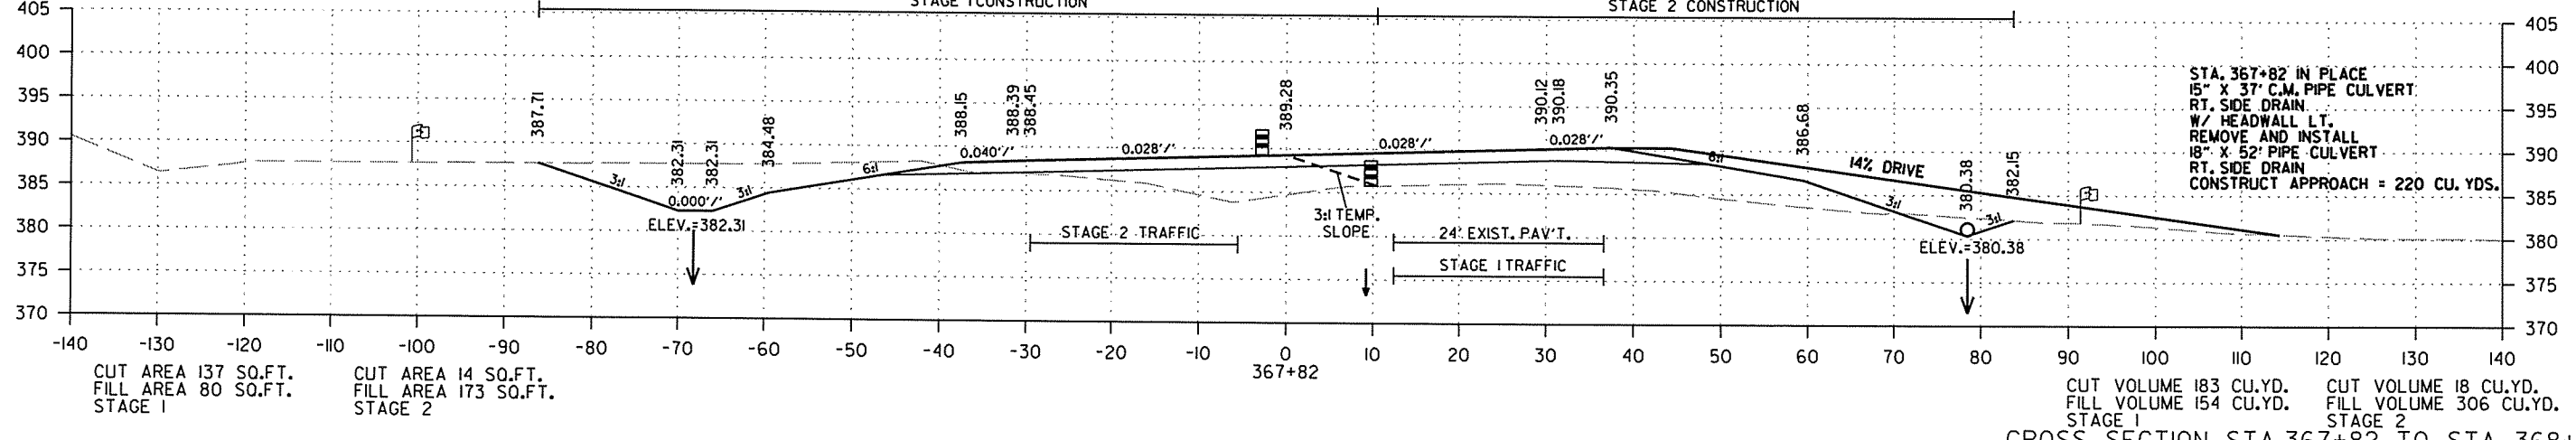
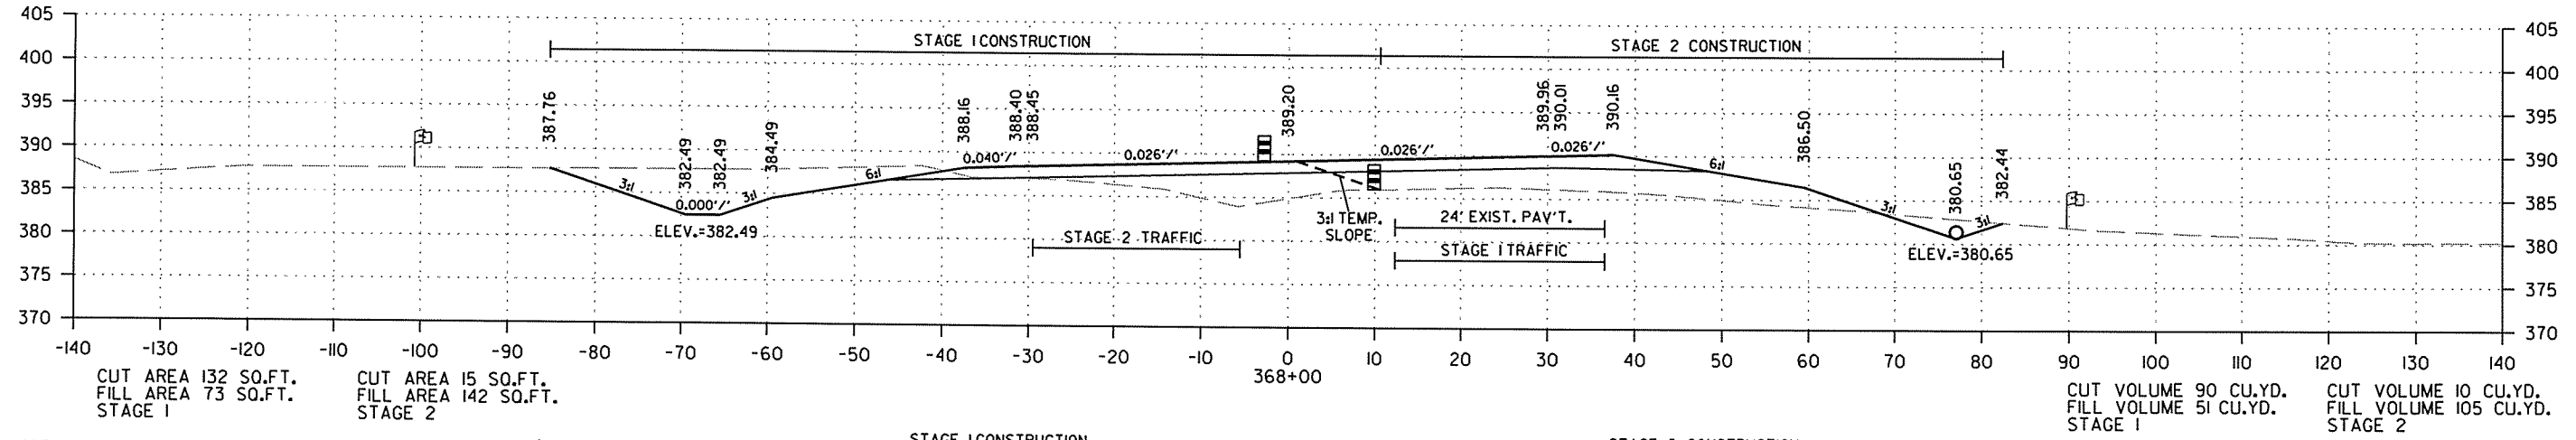
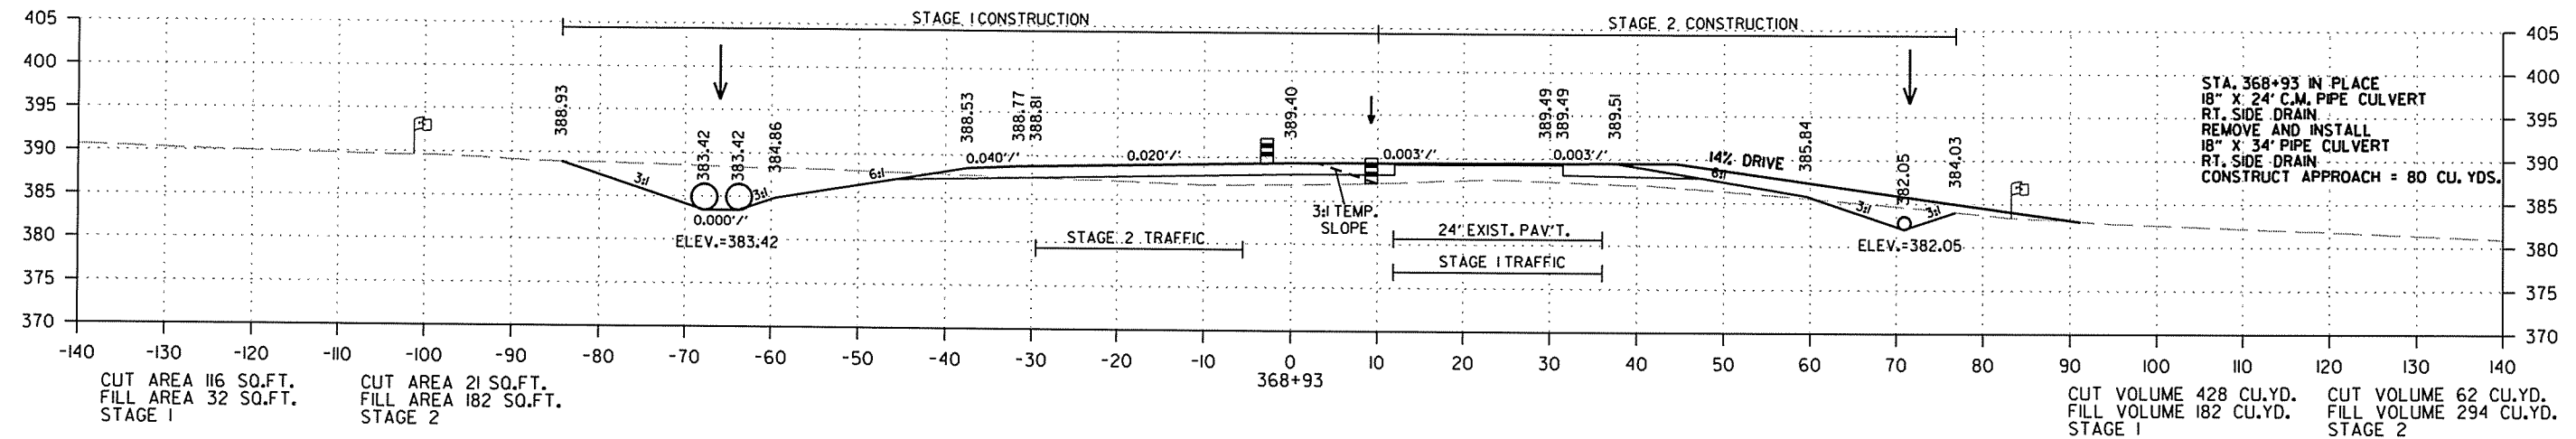


CROSS SECTION STA. 367+82 TO STA. 368+93

2/18/2014 R050213.DGN

DATE REVISED	DATE FILMED	DATE REVISED	DATE FILMED	FED. RD. DIST. NO.	STATE	FED. AID PROJ. NO.	SHEET NO.	TOTAL SHEETS
				6	ARK.			
						JOB NO. 050213	171	369

2 CROSS SECTIONS - HWY. 167

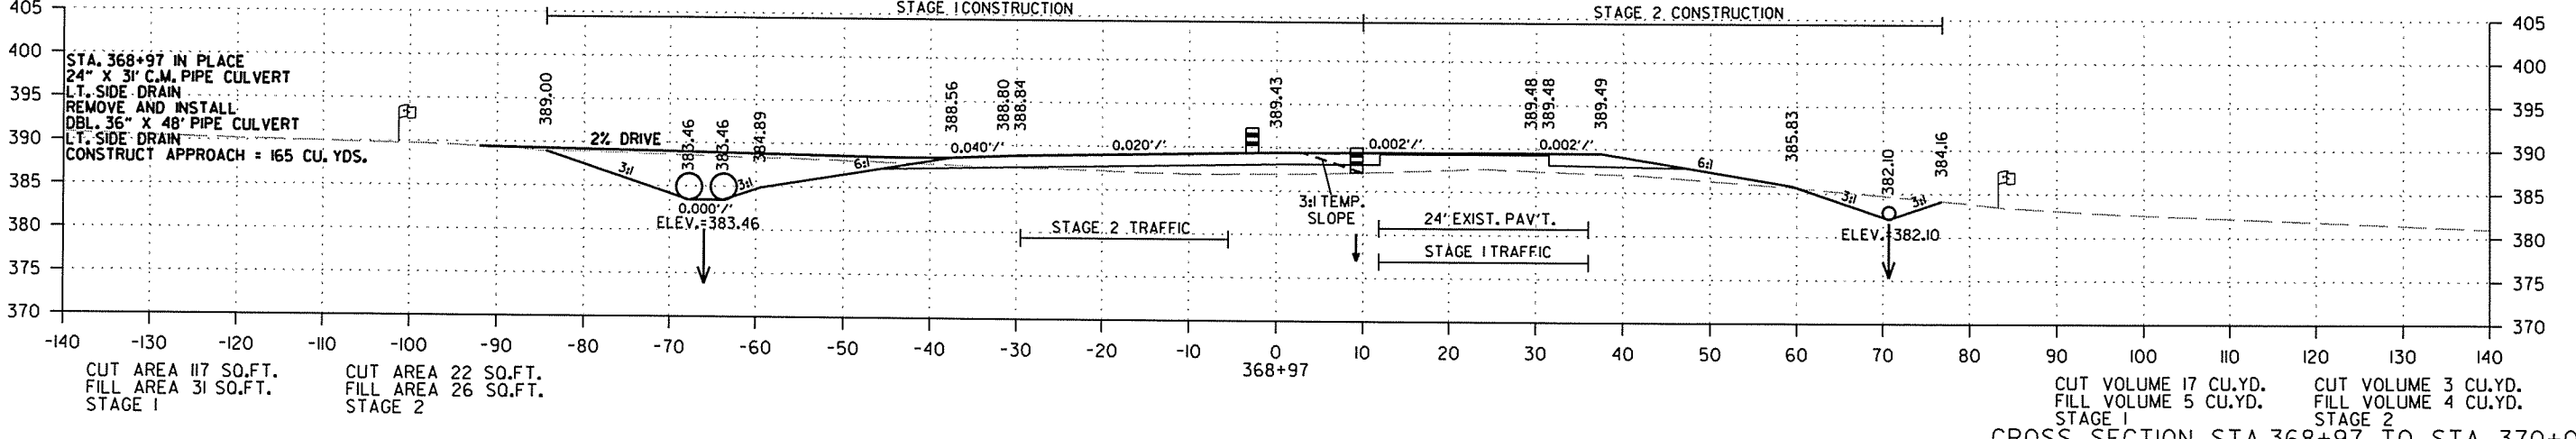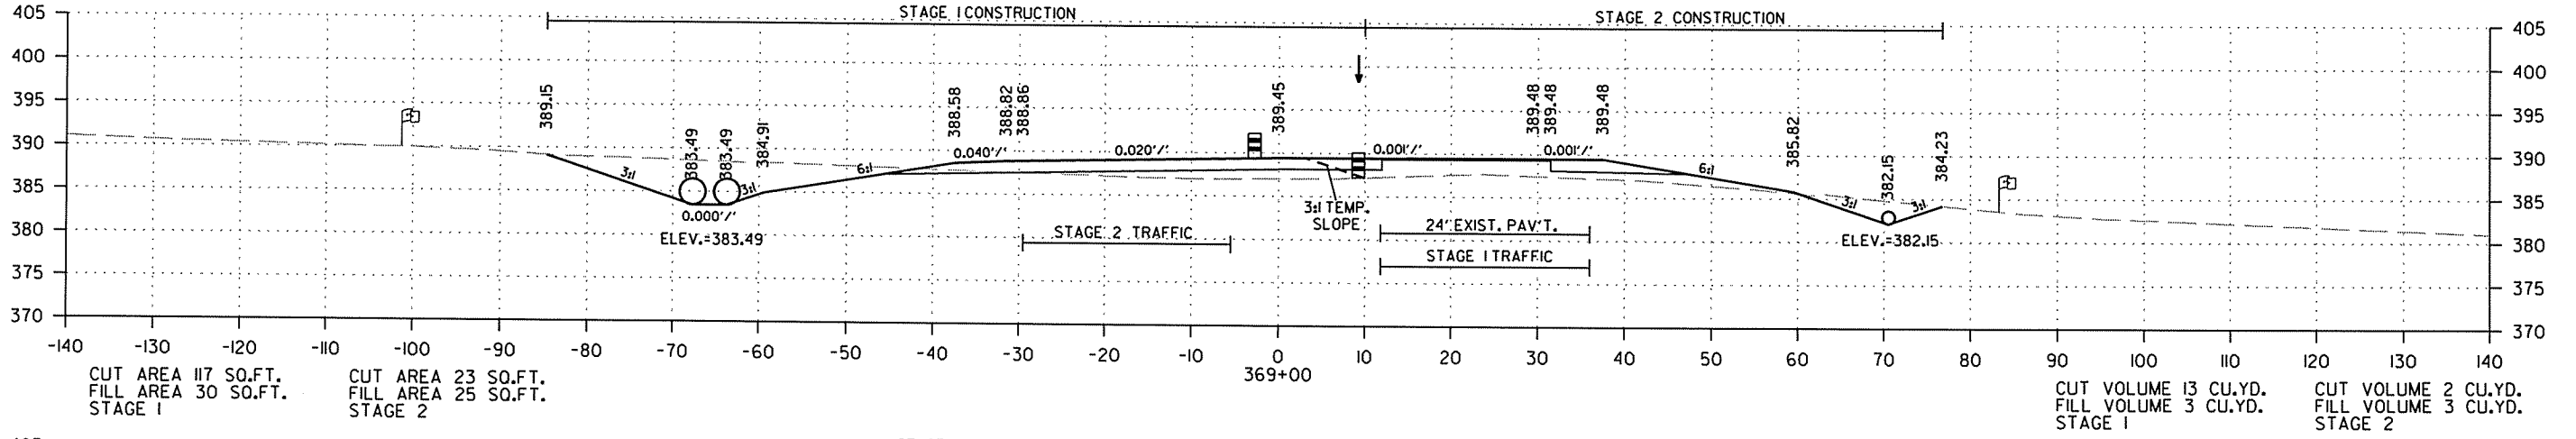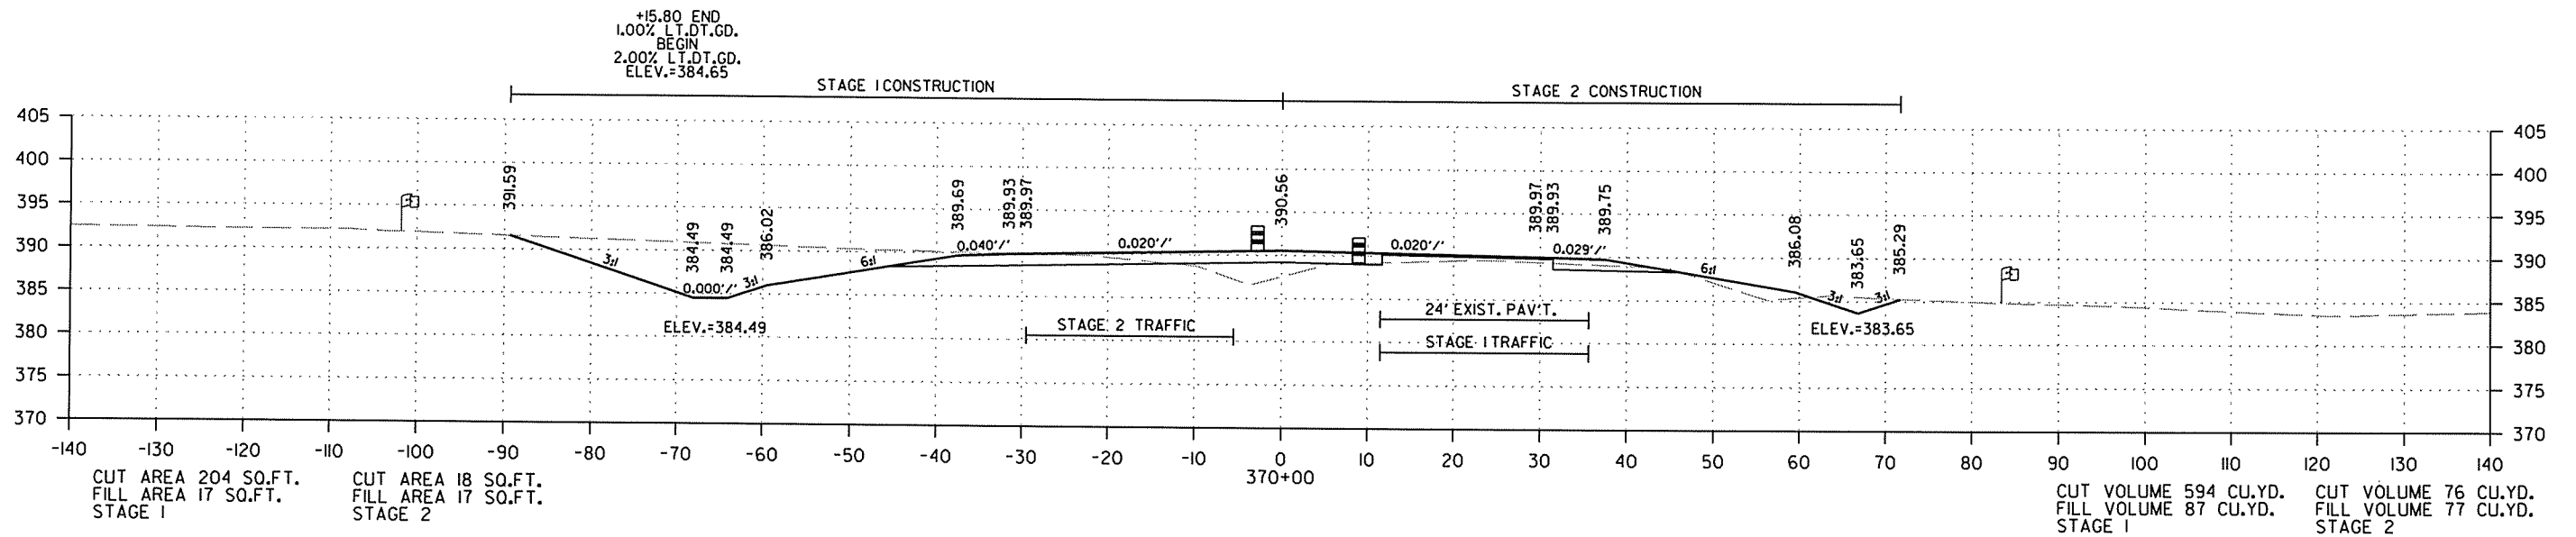




CROSS SECTION STA. 368+97 TO STA. 370+00

2/18/2014

R050213.DGN

DATE REVISED	DATE FILMED	DATE REVISED	DATE FILMED	FED. RD. DIST. NO.	STATE	FED. AID PROJ. NO.	SHEET NO.	TOTAL SHEETS
				6	ARK.			
						JOB NO. 050213	172	369

2 CROSS SECTIONS - HWY. 167

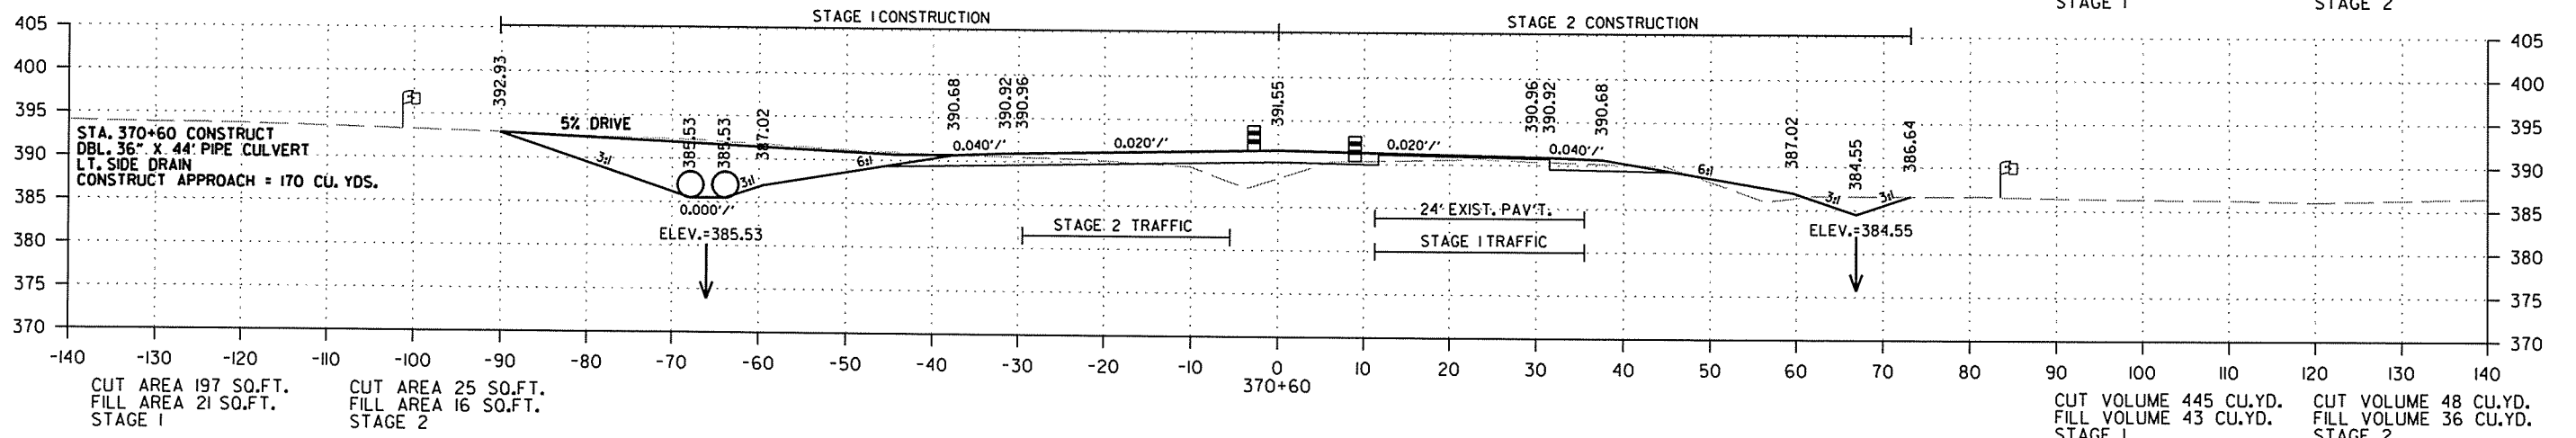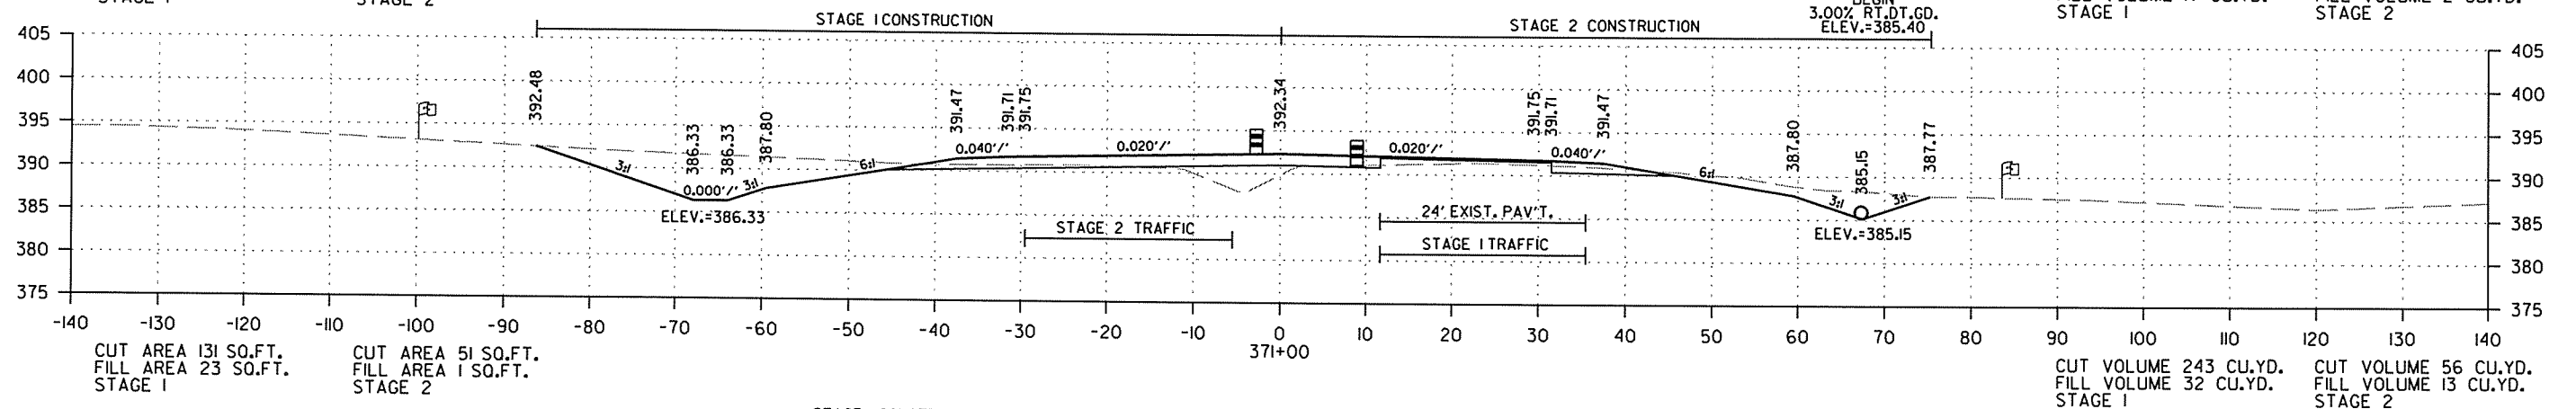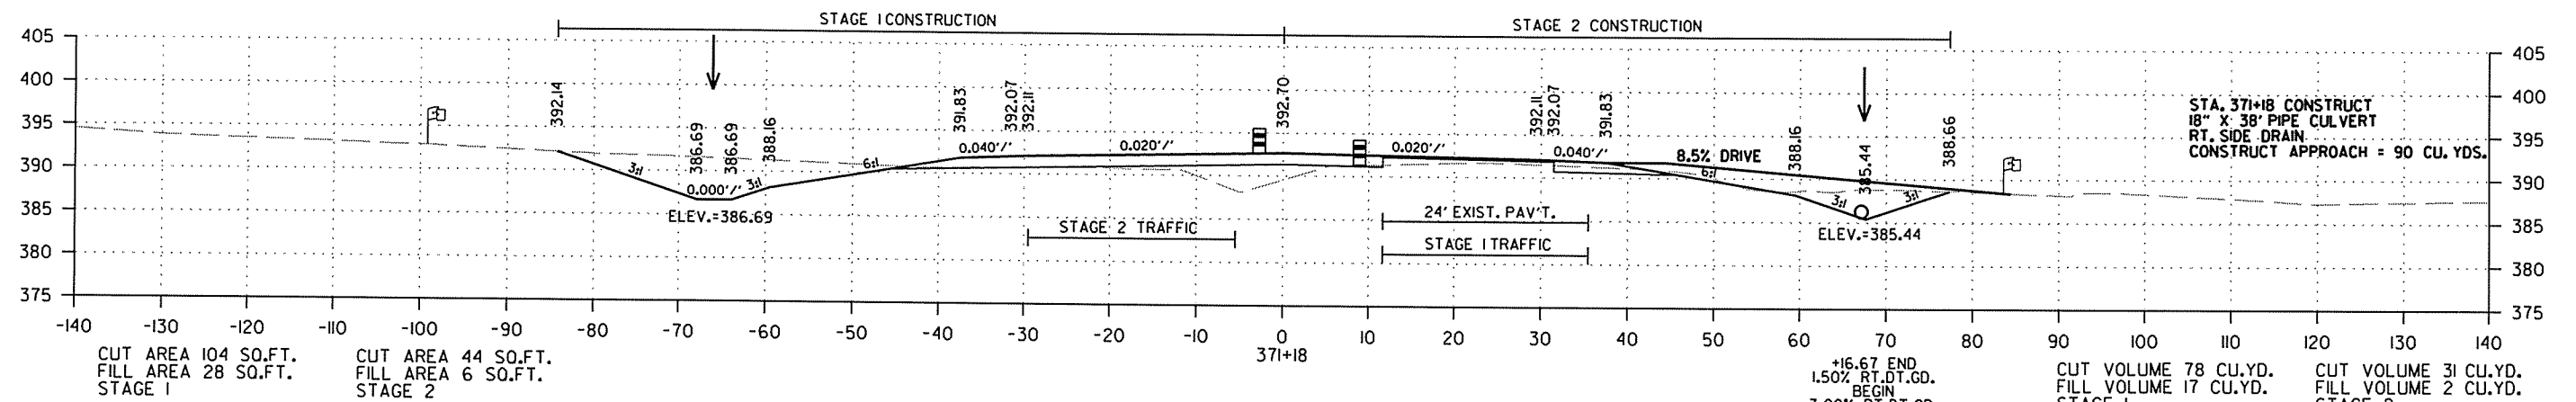




CROSS SECTION STA. 370+60 TO STA. 371+18

2/18/2014

R050213.DGN

DATE REVISED	DATE FILMED	DATE REVISED	DATE FILMED	FED. RD. DIST. NO.	STATE	FED. AID PROJ. NO.	SHEET NO.	TOTAL SHEETS
				6	ARK.			
JOB NO. 050213							173	369

2 CROSS SECTIONS - HWY. 167

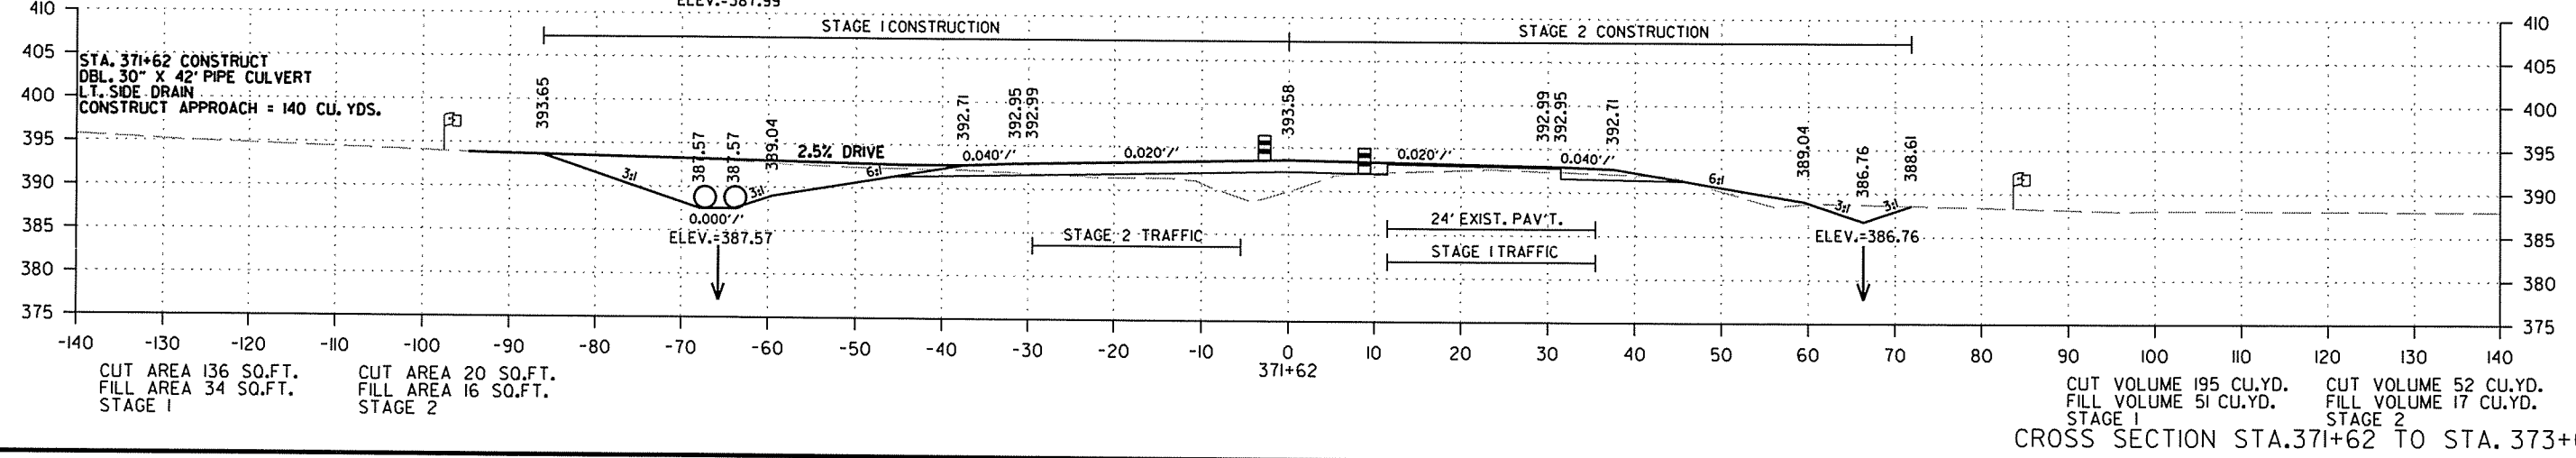
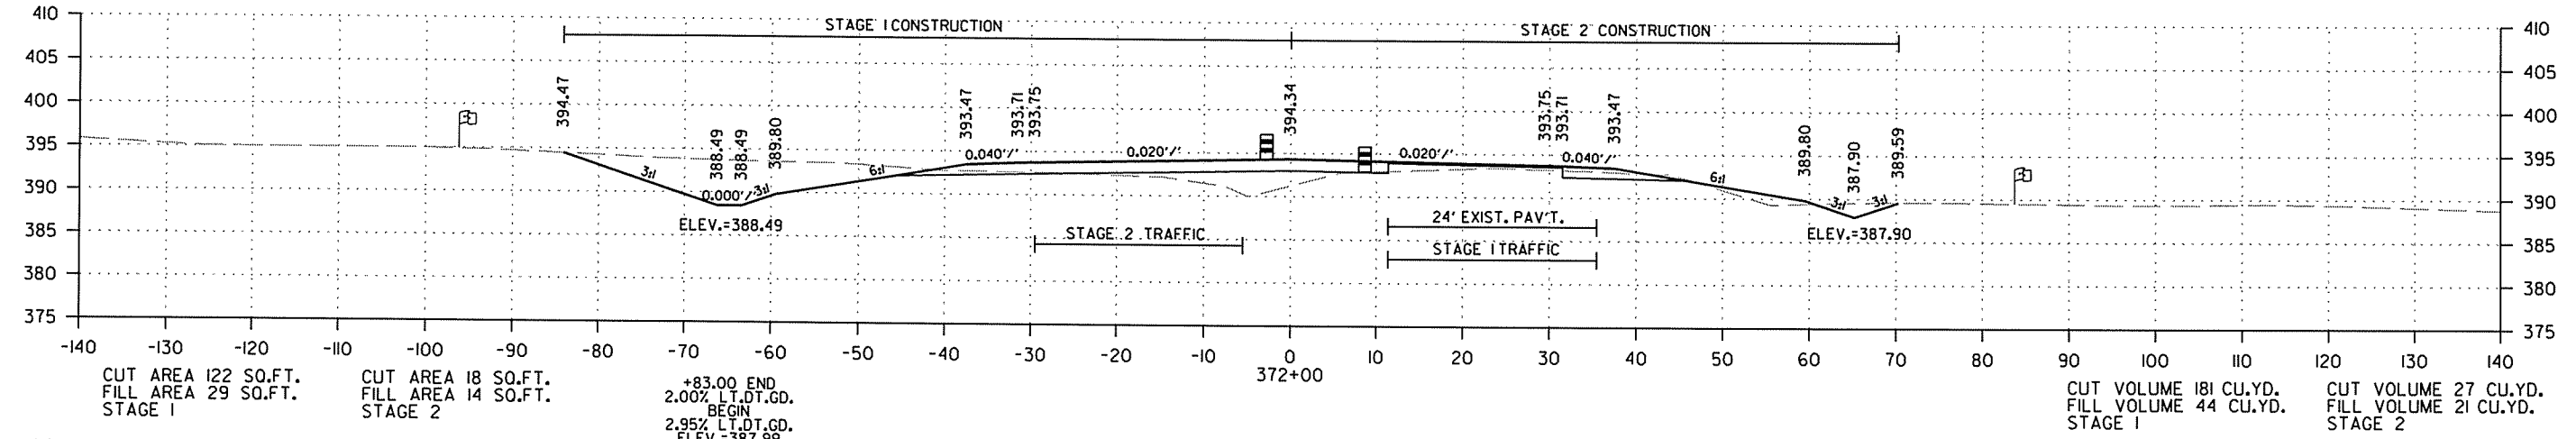
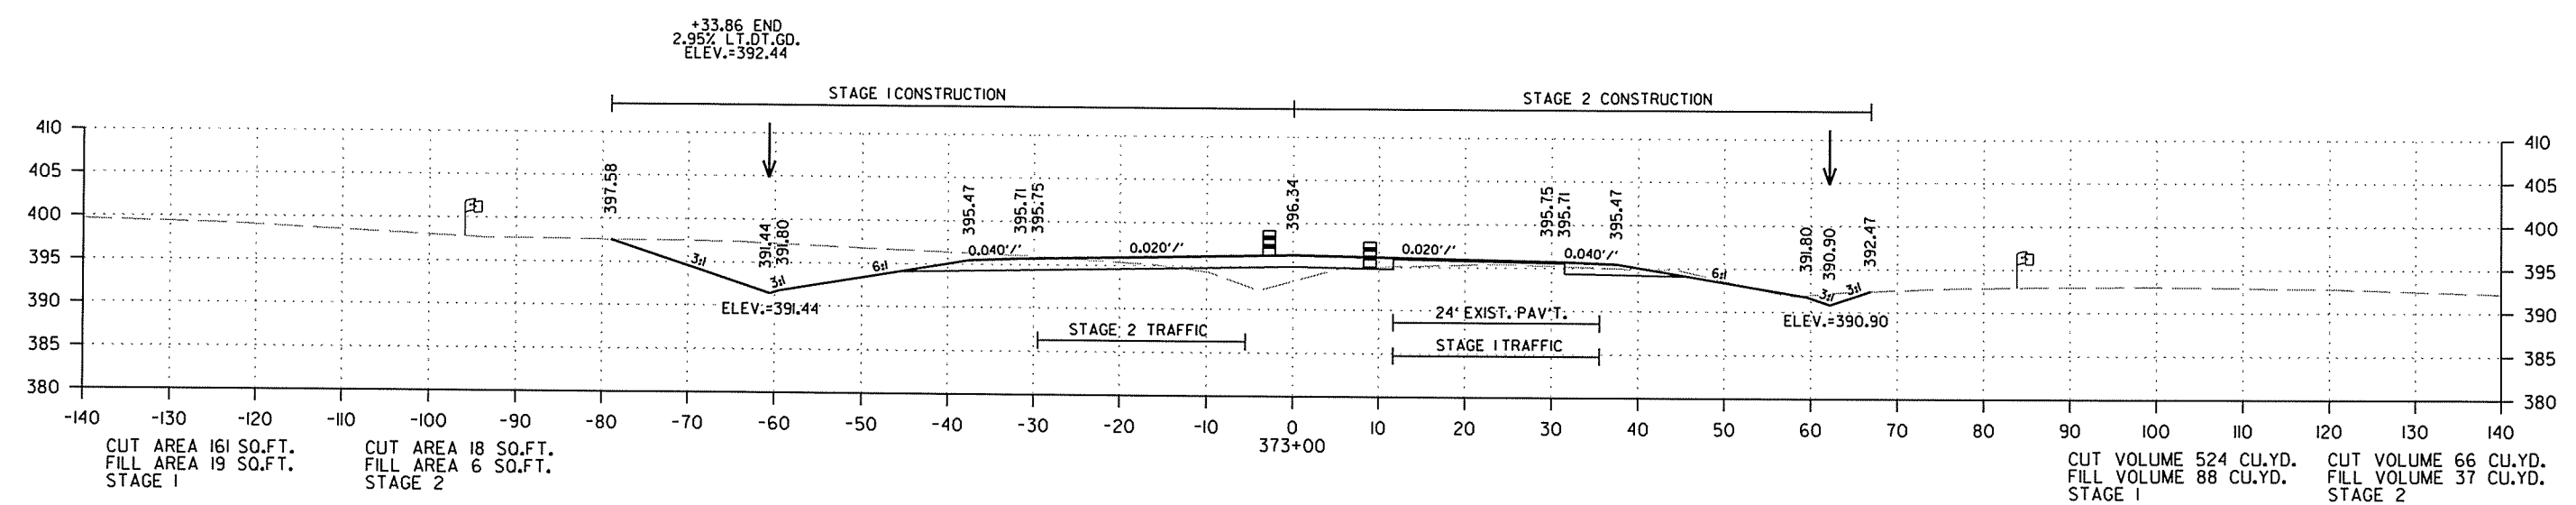


CROSS SECTION STA. 371+62 TO STA. 373+00

R050213.DGN 2/18/2014

DATE REVISED	DATE FILMED	DATE REVISED	DATE FILMED	FED. RD. DIST. NO.	STATE	FED. AID PROJ. NO.	SHEET NO.	TOTAL SHEETS
				6	ARK.			
JOB NO. 050213							174	369

2 CROSS SECTIONS - HWY. 167

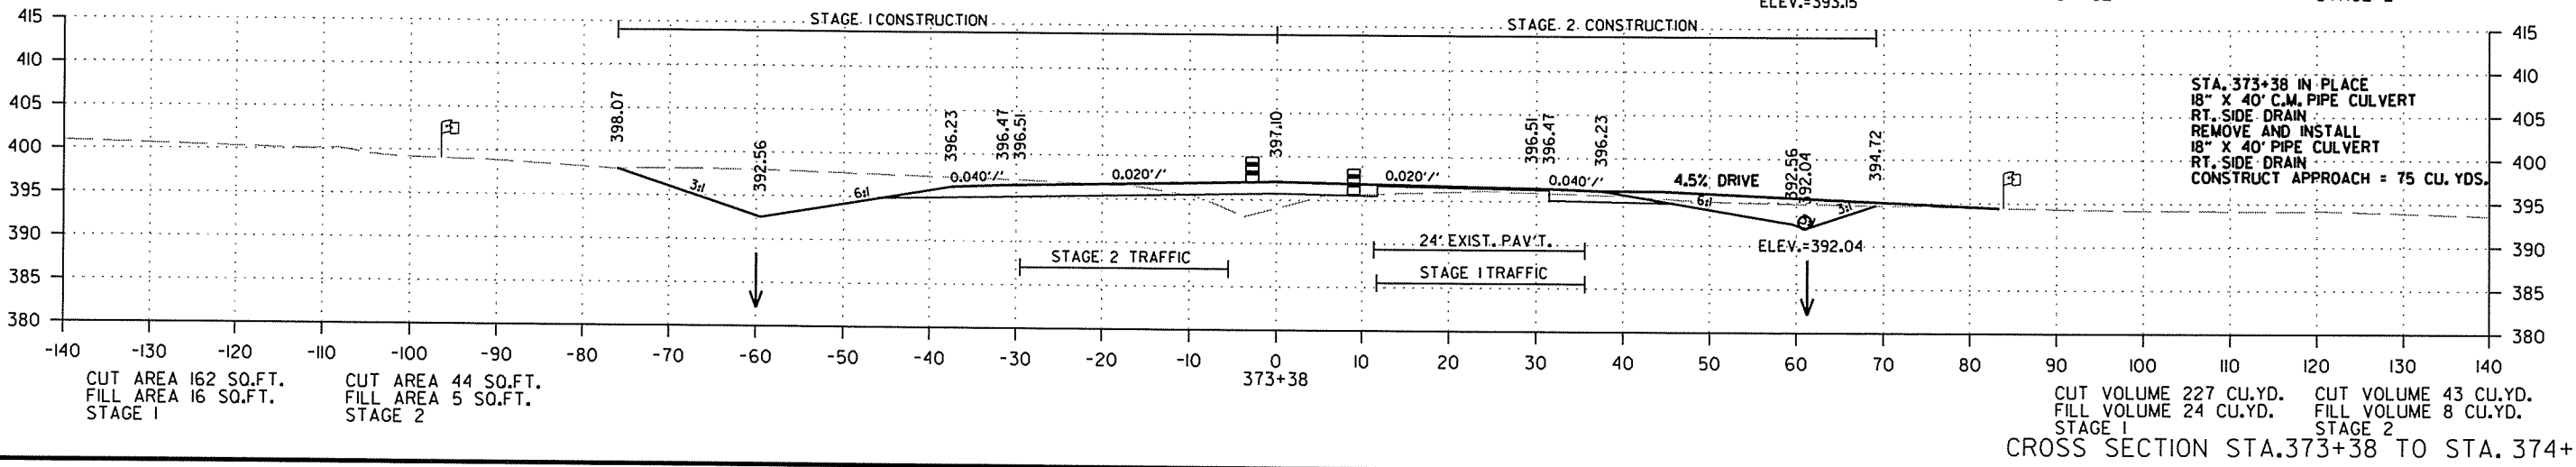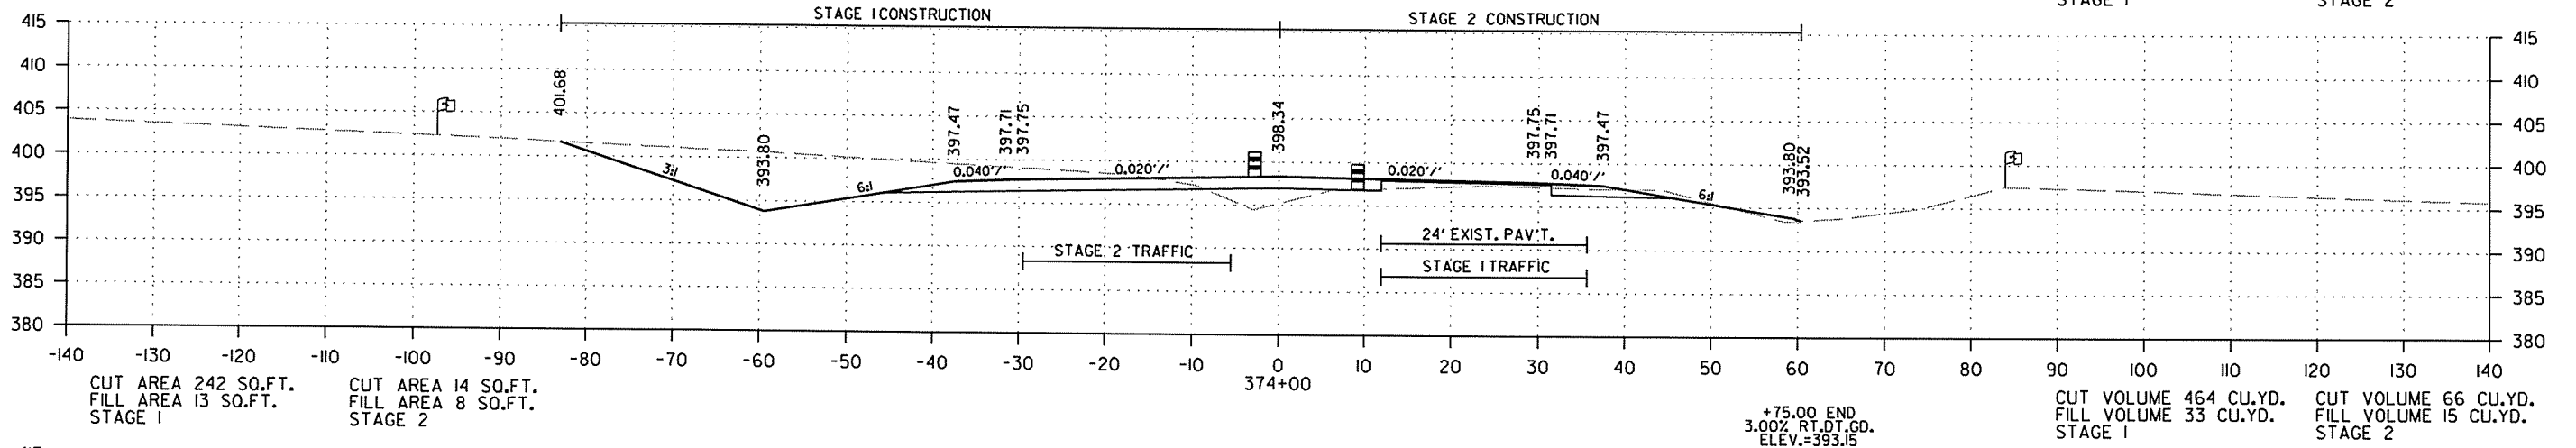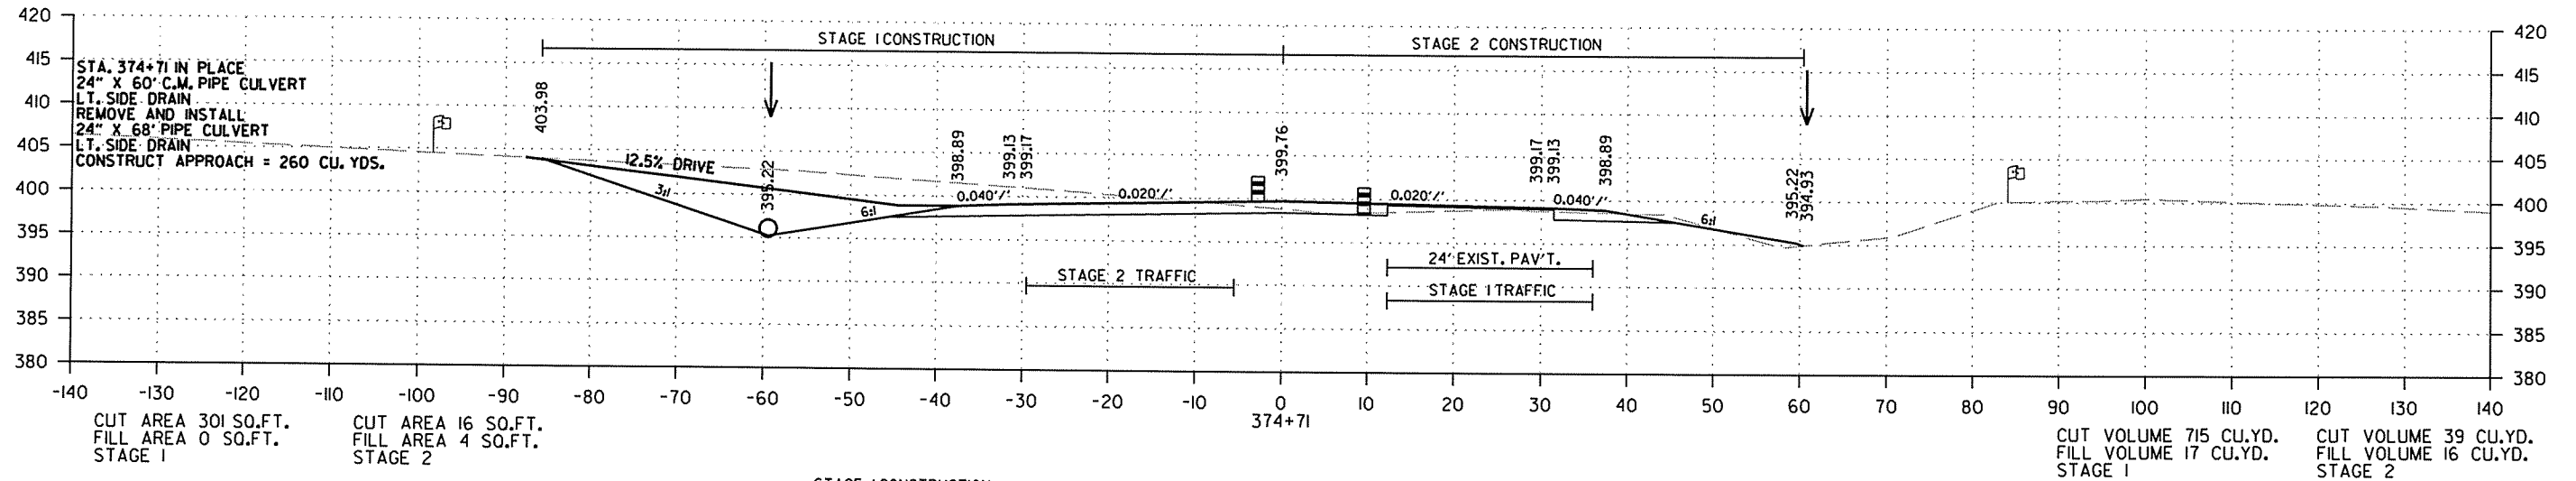




CROSS SECTION STA. 373+38 TO STA. 374+71

2/18/2014

R050213.DGN

DATE REVISED	DATE FILMED	DATE REVISED	DATE FILMED	FED. RD. DIST. NO.	STATE	FED. AID PROJ. NO.	SHEET NO.	TOTAL SHEETS
				6	ARK.			
						JOB NO. 050213	175	369

2 CROSS SECTIONS - HWY. 167

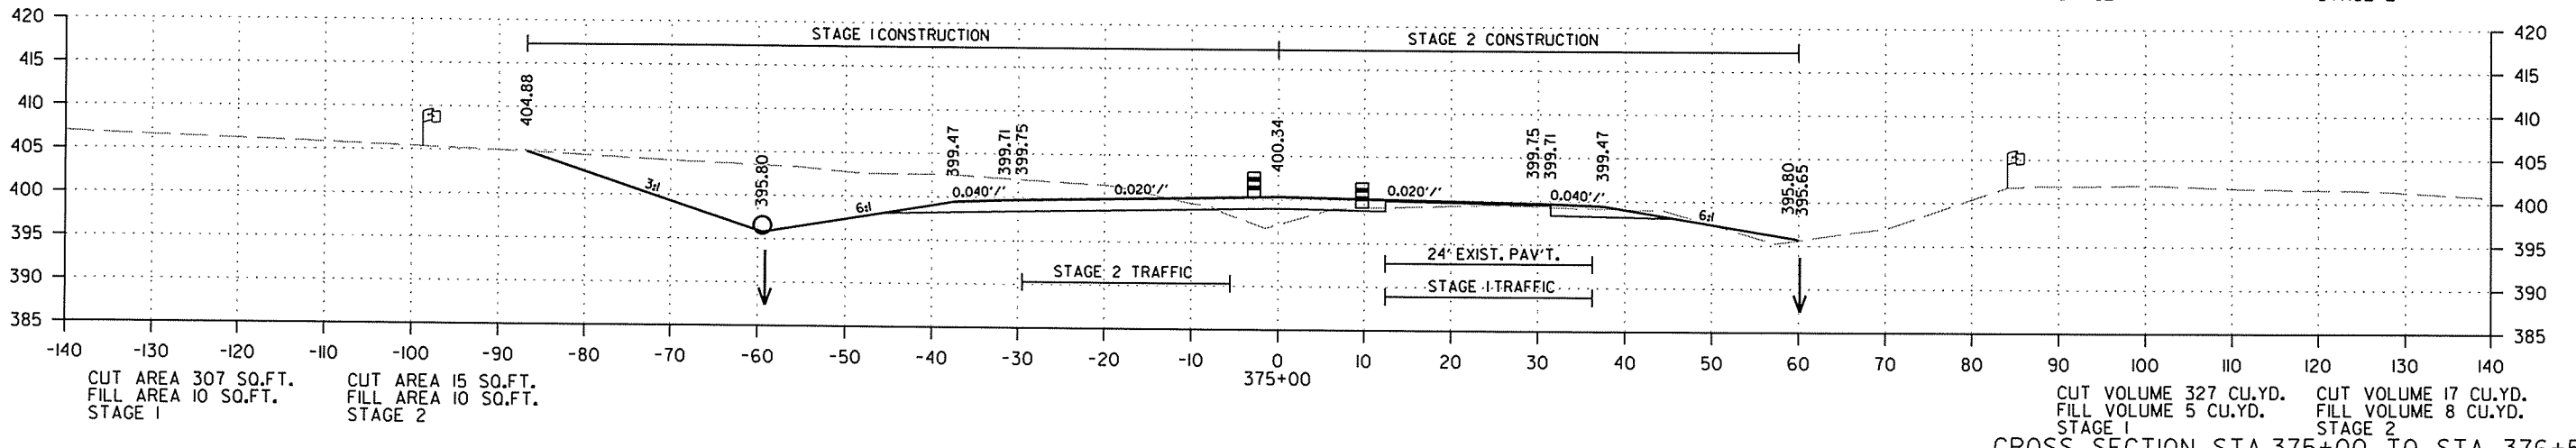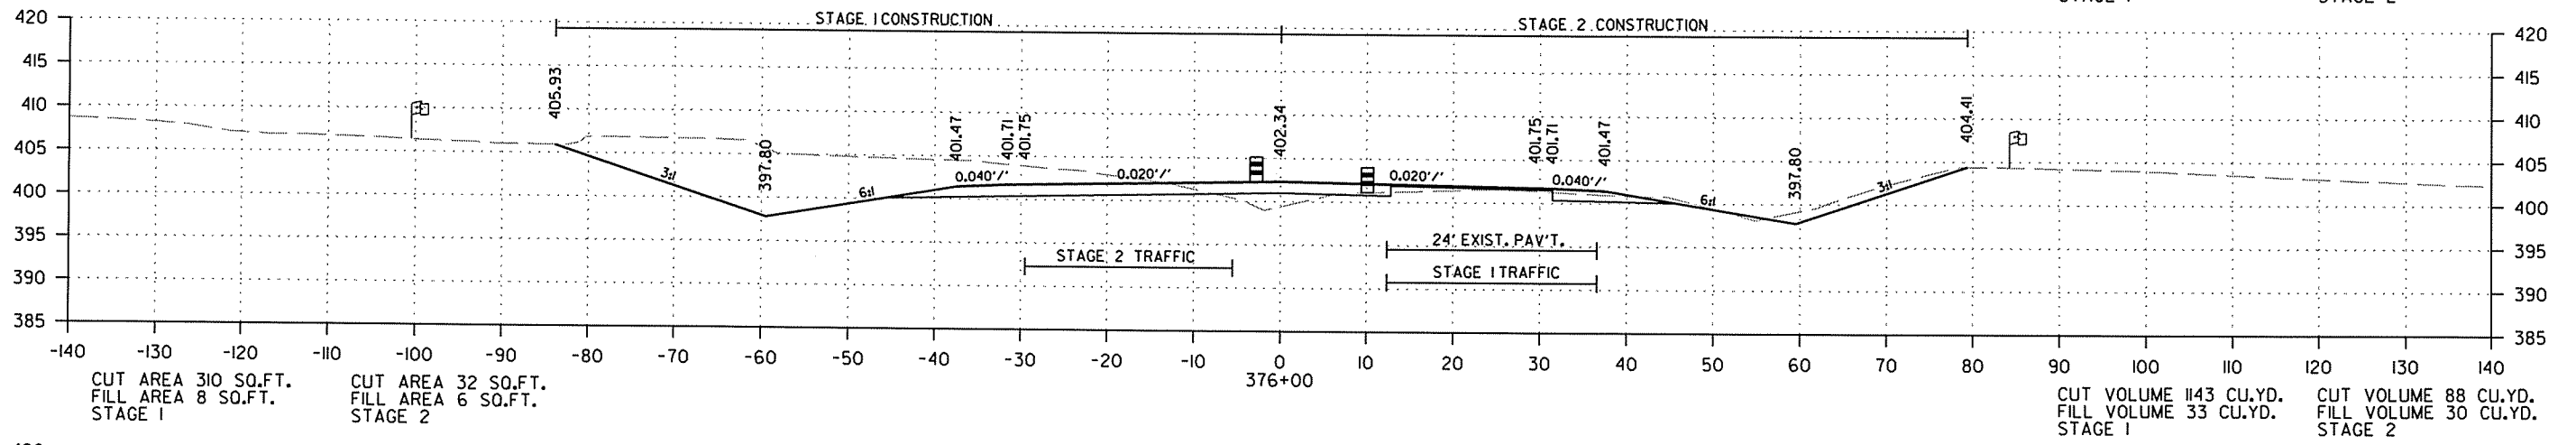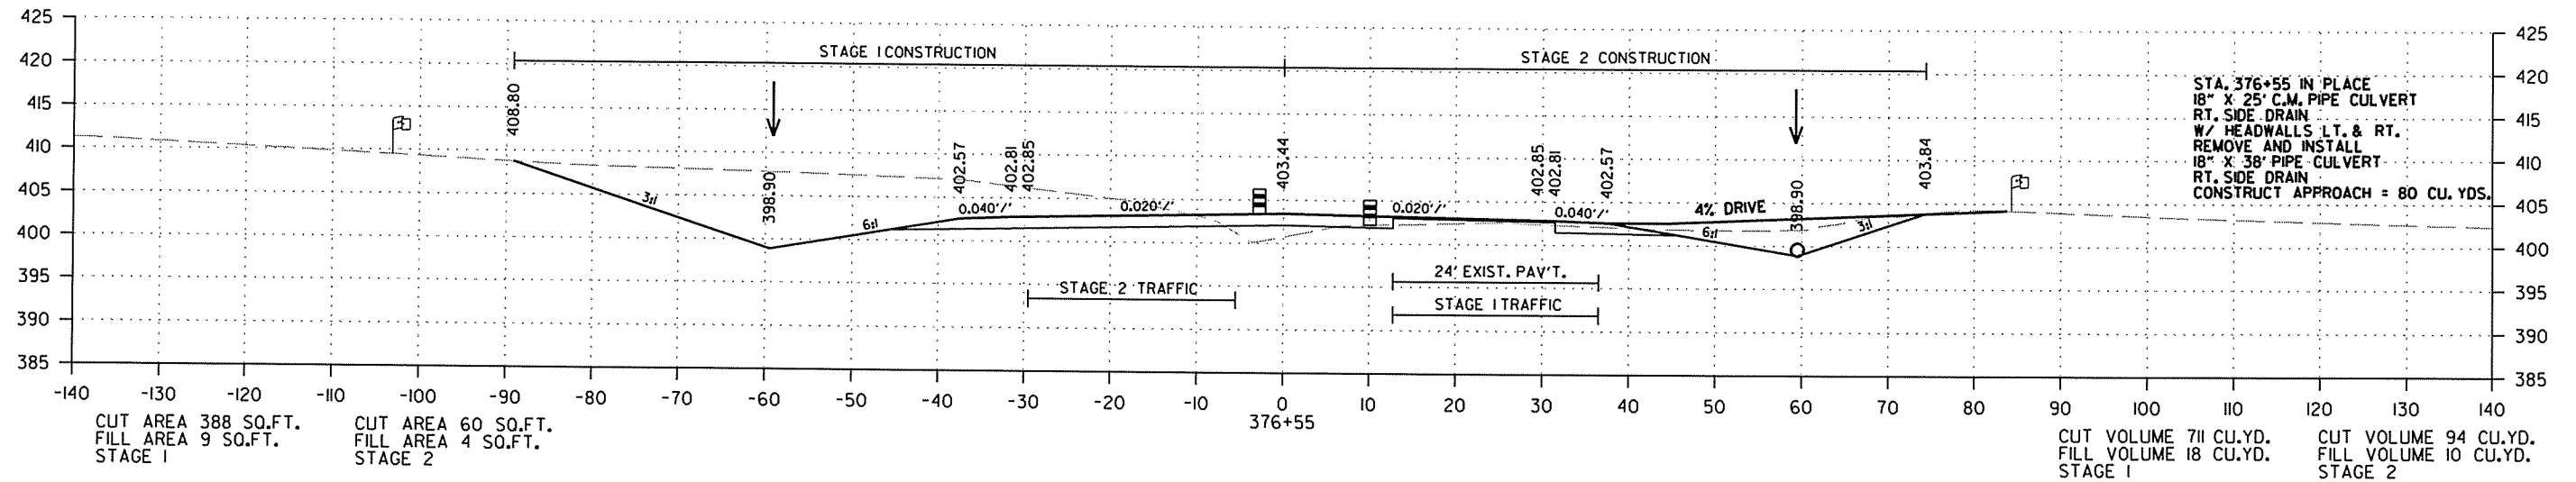




CROSS SECTION STA. 375+00 TO STA. 376+55

2/18/2014

R050213.DGN

DATE REVISED	DATE FILMED	DATE REVISED	DATE FILMED	FED. RD. DIST. NO.	STATE	FED. AID PROJ. NO.	SHEET NO.	TOTAL SHEETS
				6	ARK.			
						JOB NO. 050213	176	369

2 CROSS SECTIONS - HWY. 167

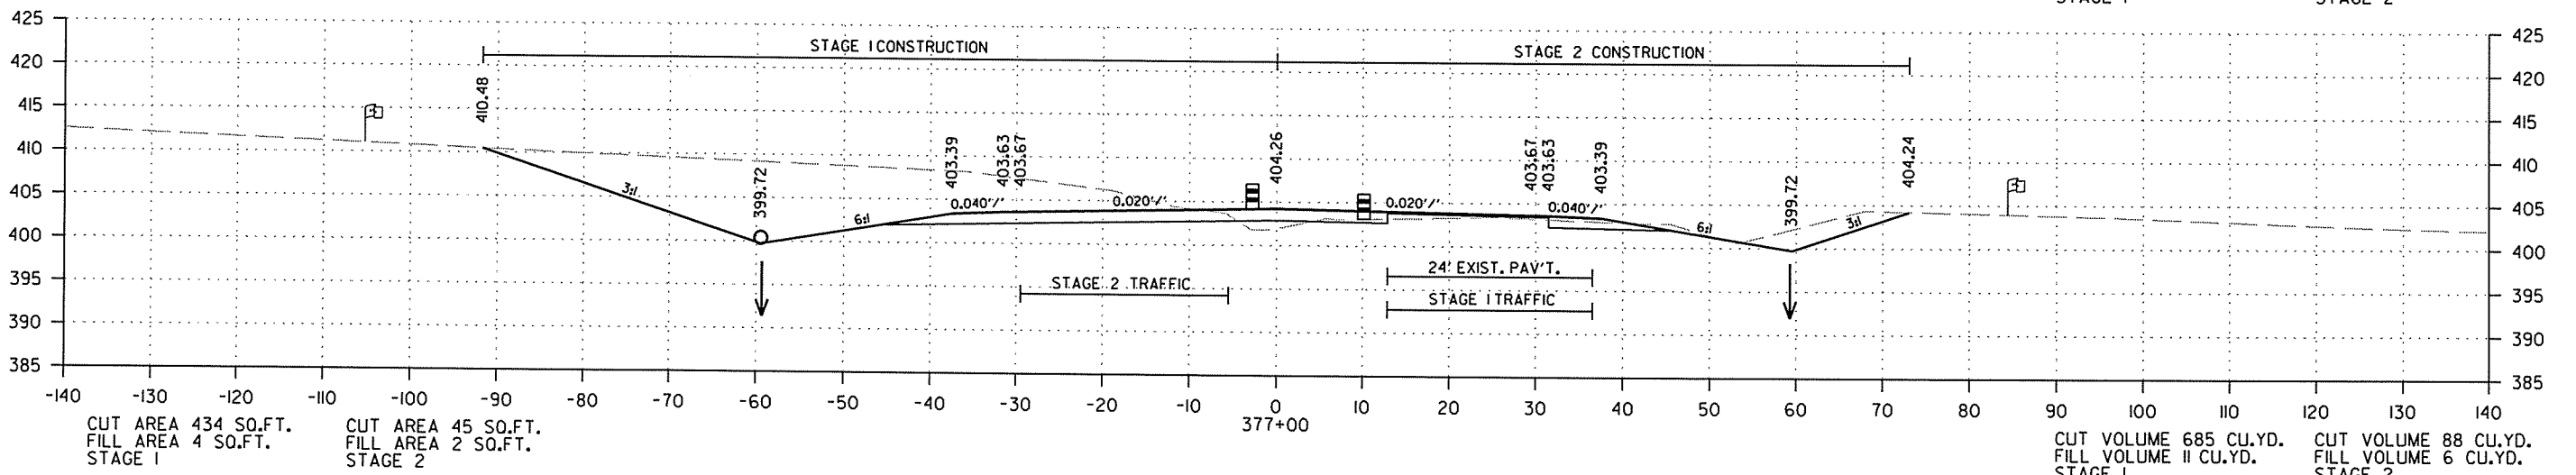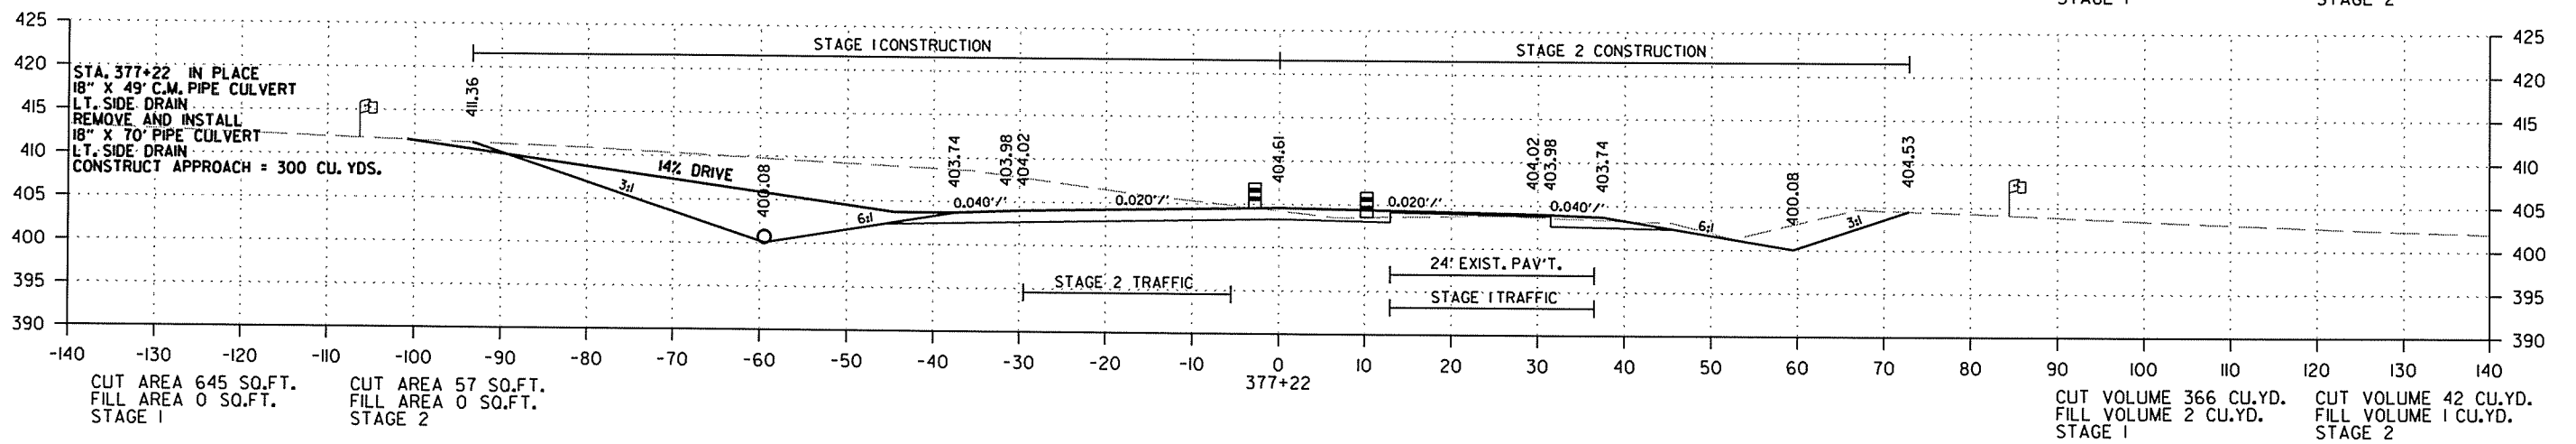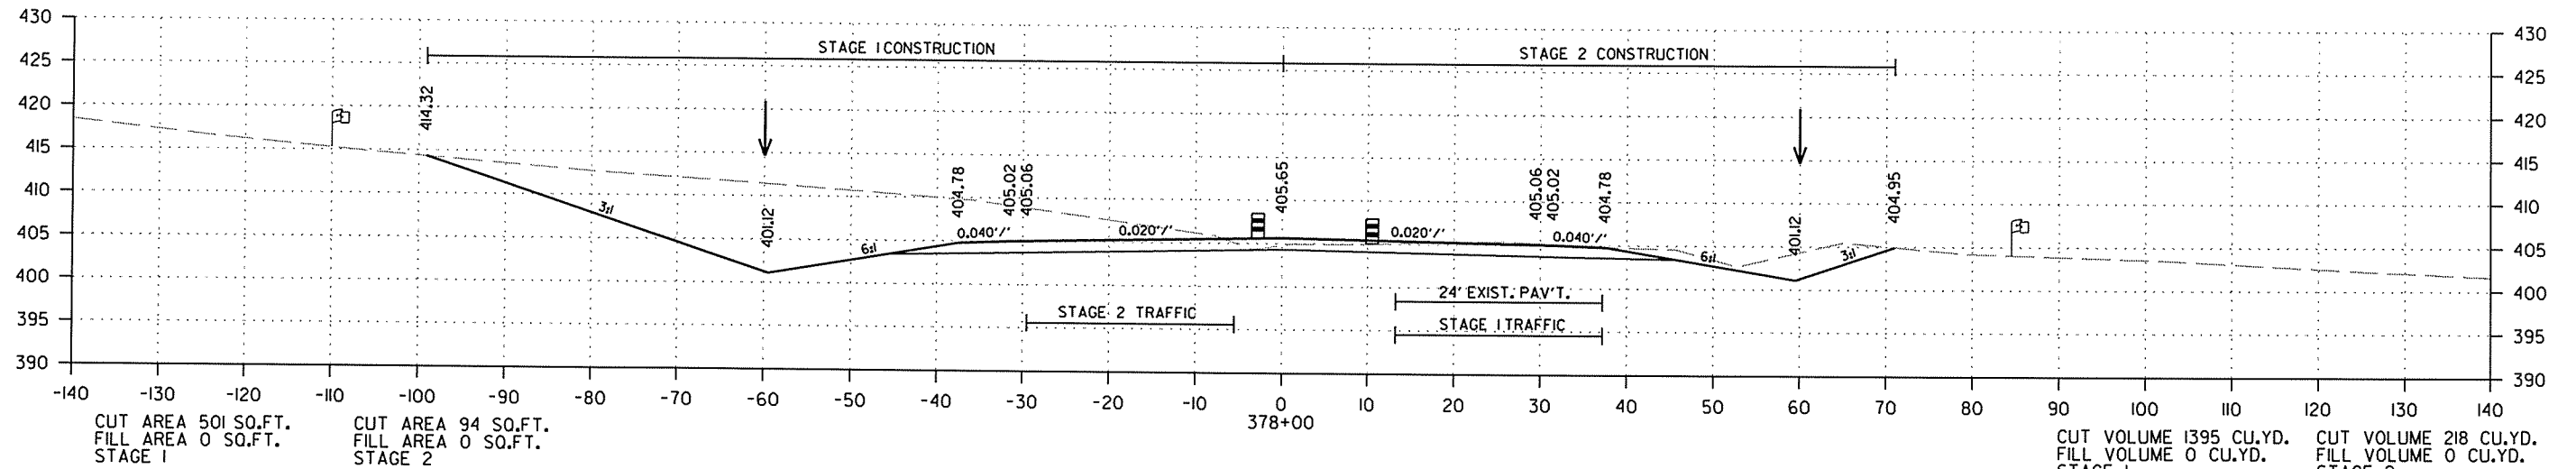



CROSS SECTION STA. 377+00 TO STA. 378+00

2/18/2014

R050213.DGN

DATE REVISED	DATE FILMED	DATE REVISED	DATE FILMED	FED. RD. DIST. NO.	STATE	FED. AID PROJ. NO.	SHEET NO.	TOTAL SHEETS
				6	ARK.			
						JOB NO. 050213	177	369

② CROSS SECTIONS - HWY. 167

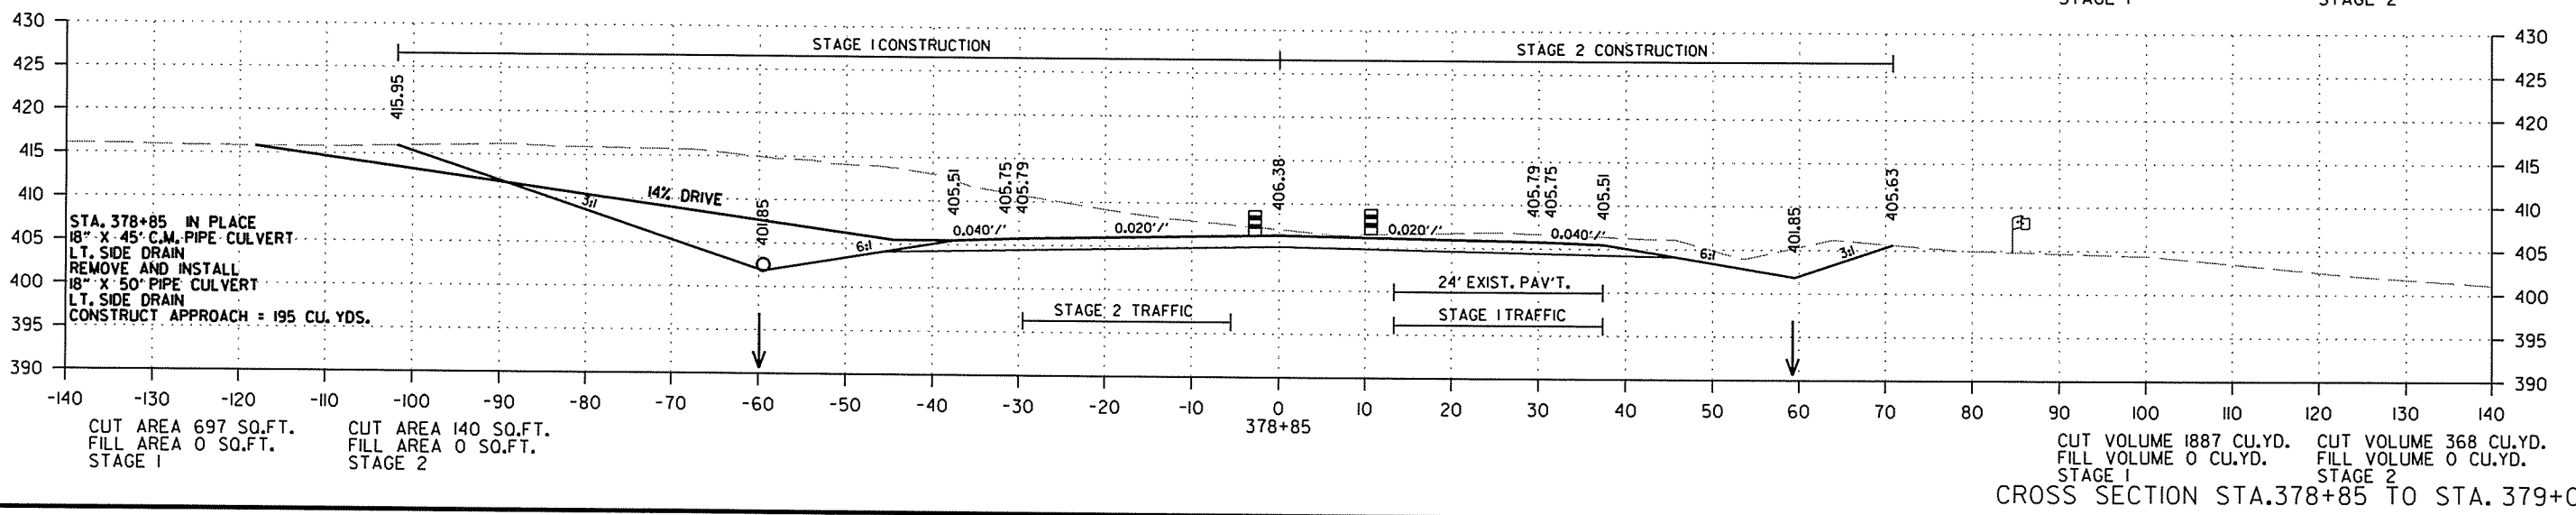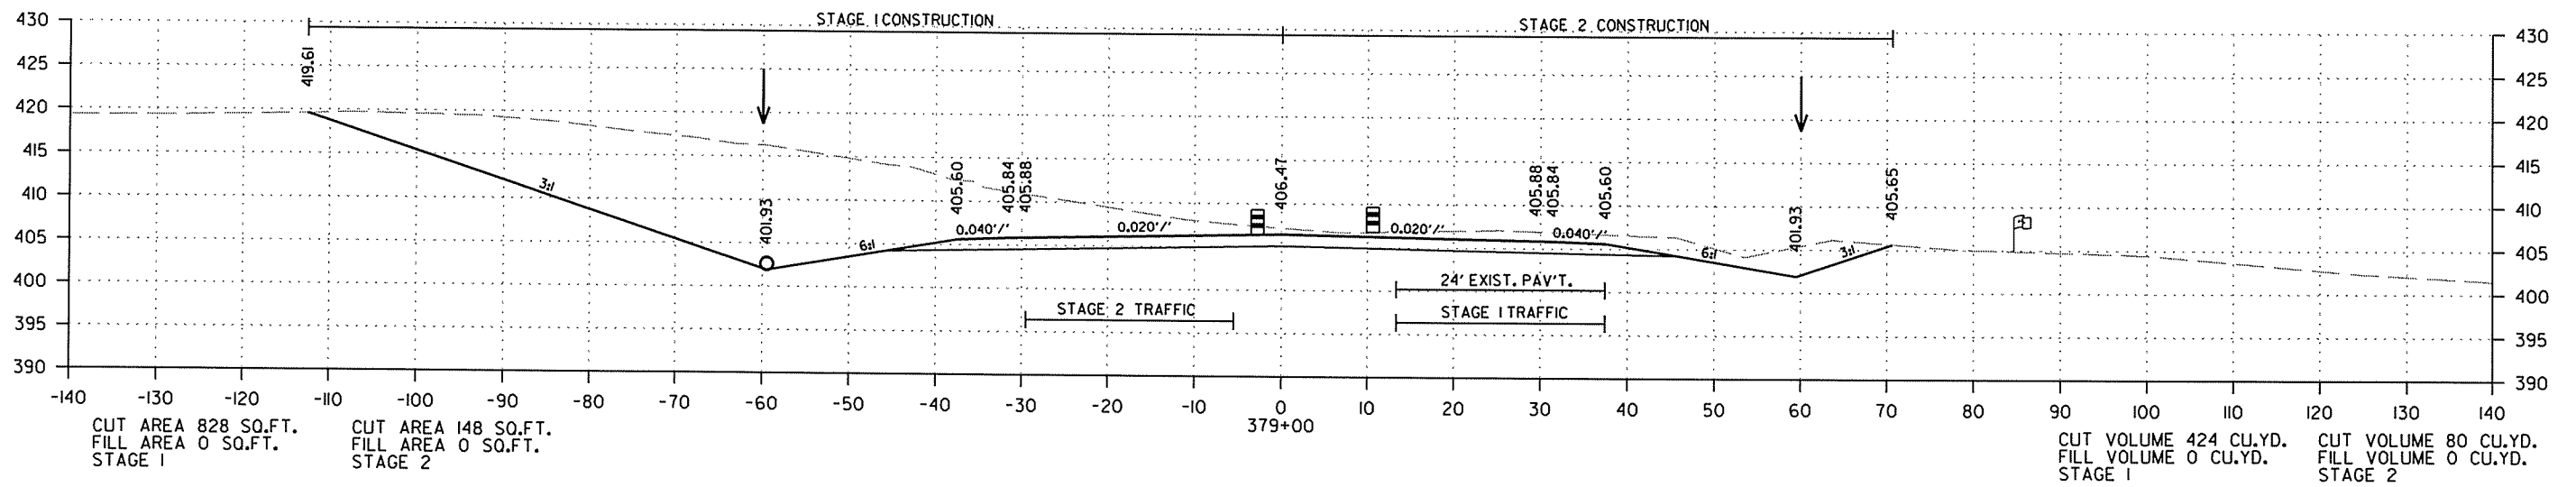



CROSS SECTION STA. 378+85 TO STA. 379+00

2/18/2014

R050213.DGN

DATE REVISED	DATE FILMED	DATE REVISED	DATE FILMED	FED. RD. DIST. NO.	STATE	FED. AID PROJ. NO.	SHEET NO.	TOTAL SHEETS
				6	ARK.			
JOB NO. 050213							178	369

2 CROSS SECTIONS - HWY. 167

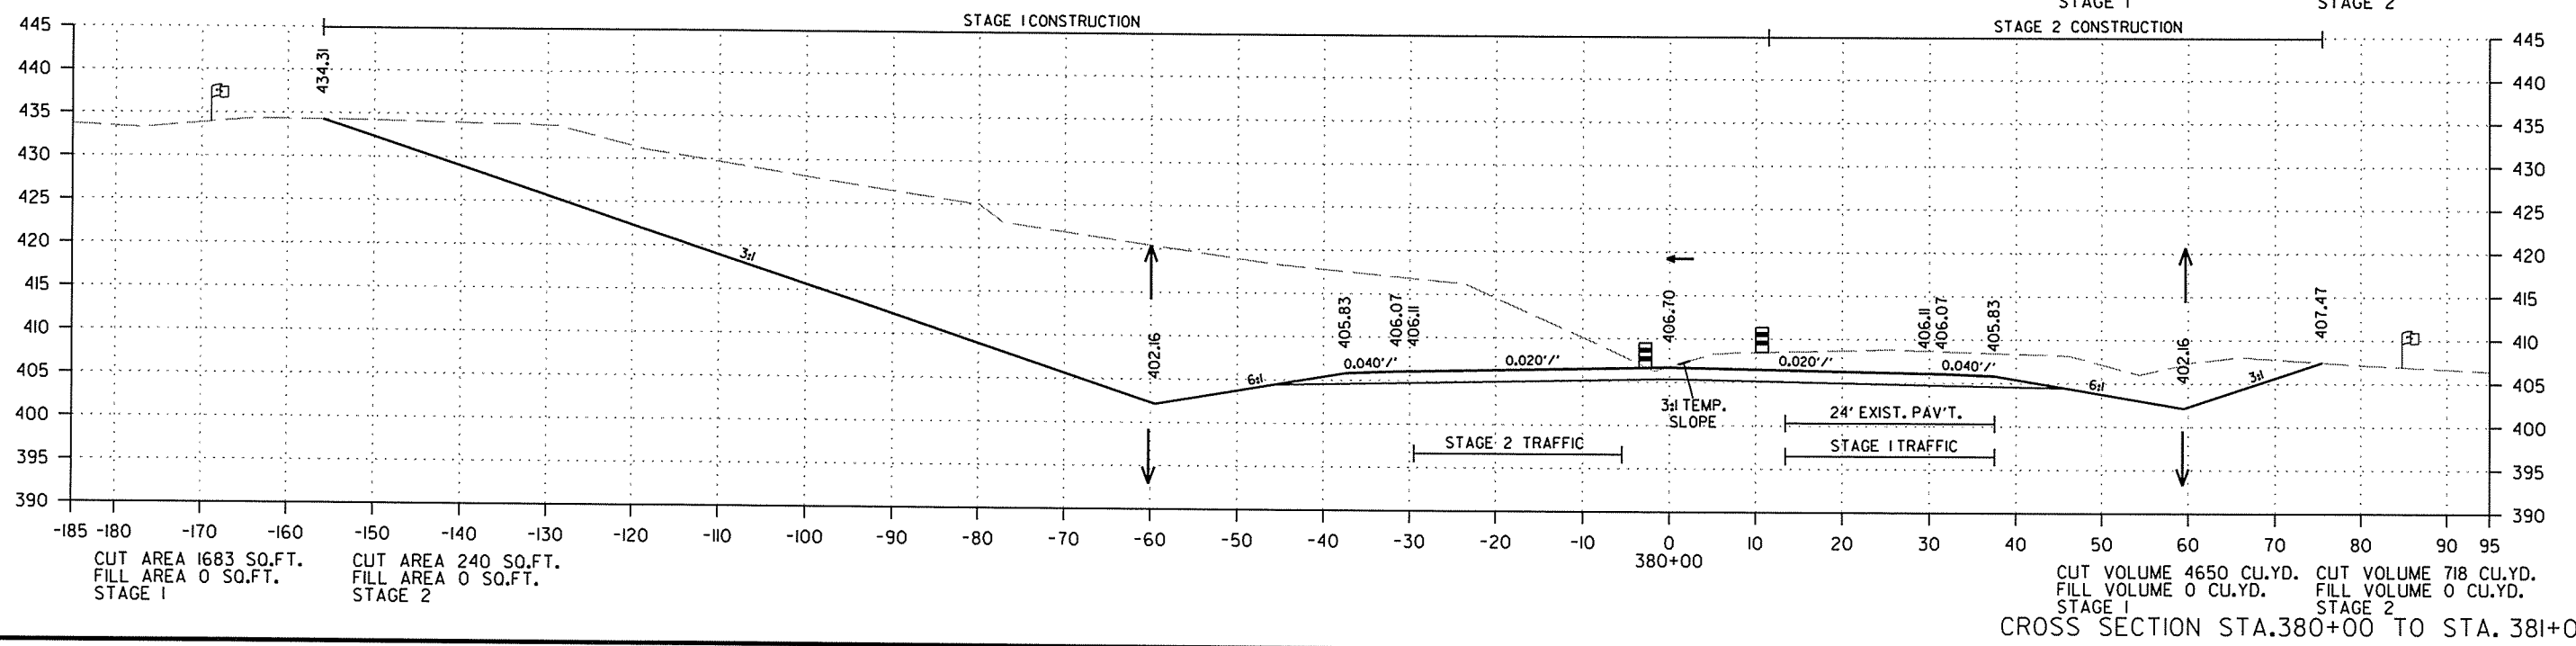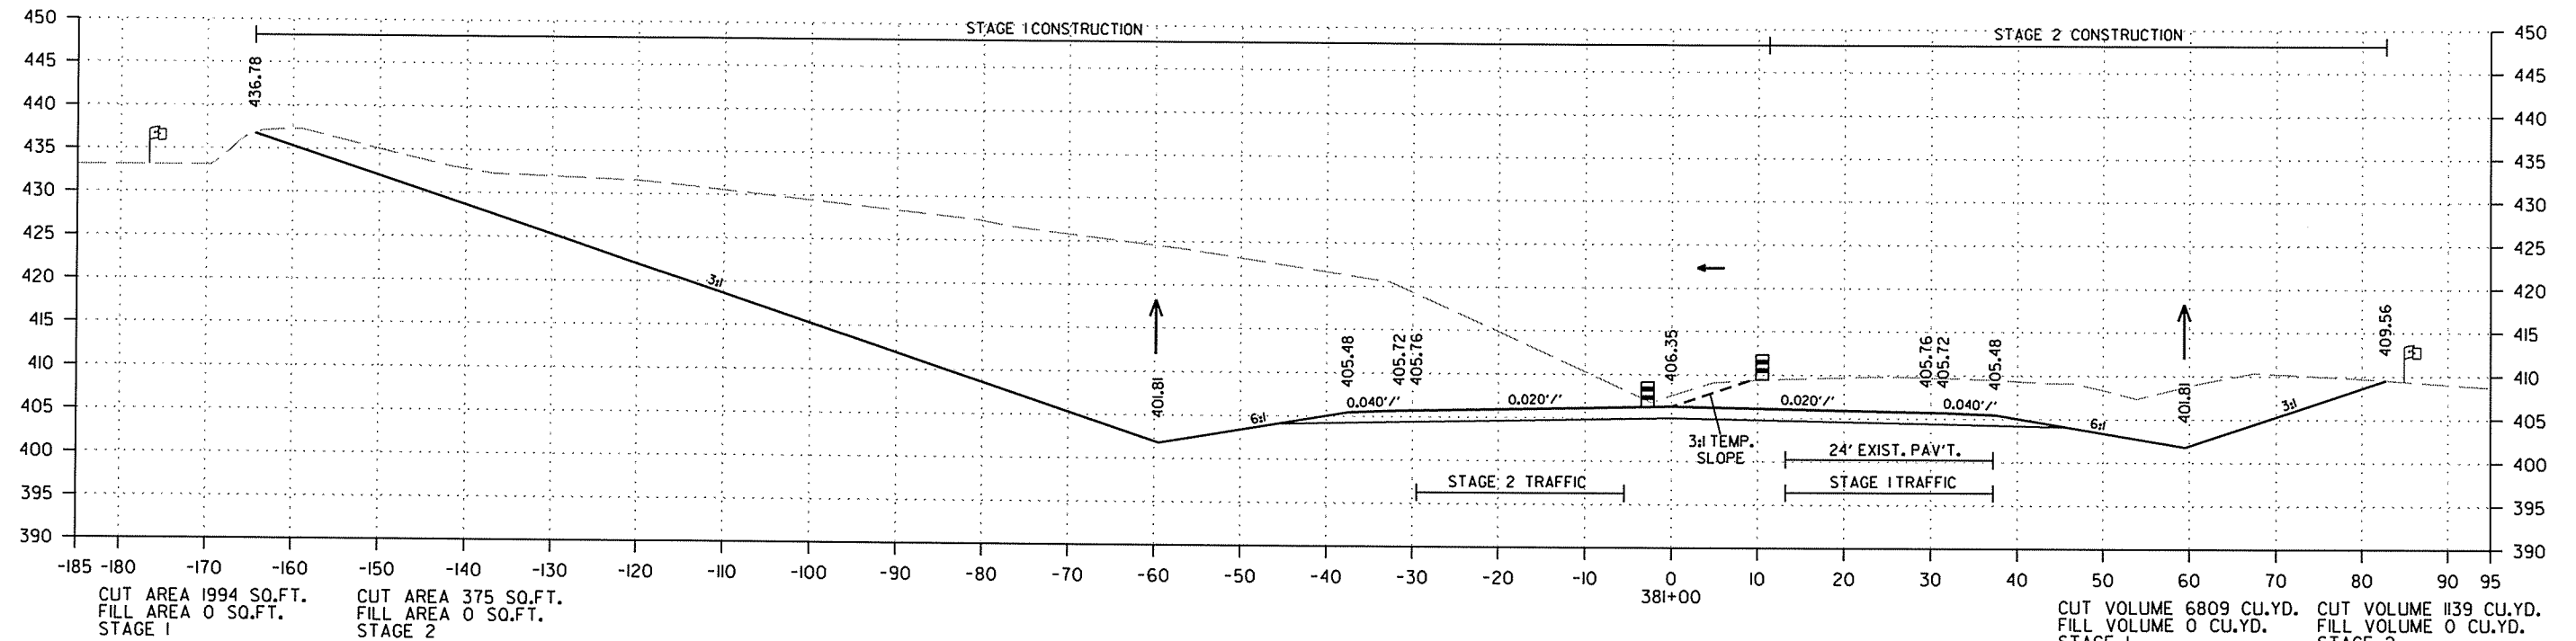


CROSS SECTION STA. 380+00 TO STA. 381+00

2/18/2014

R050213.DGN

DATE REVISED	DATE FILMED	DATE REVISED	DATE FILMED	FED. RD. DIST. NO.	STATE	FED. AID PROJ. NO.	SHEET NO.	TOTAL SHEETS
				6	ARK.			
						JOB NO. 050213	179	369

2 CROSS SECTIONS - HWY. 167

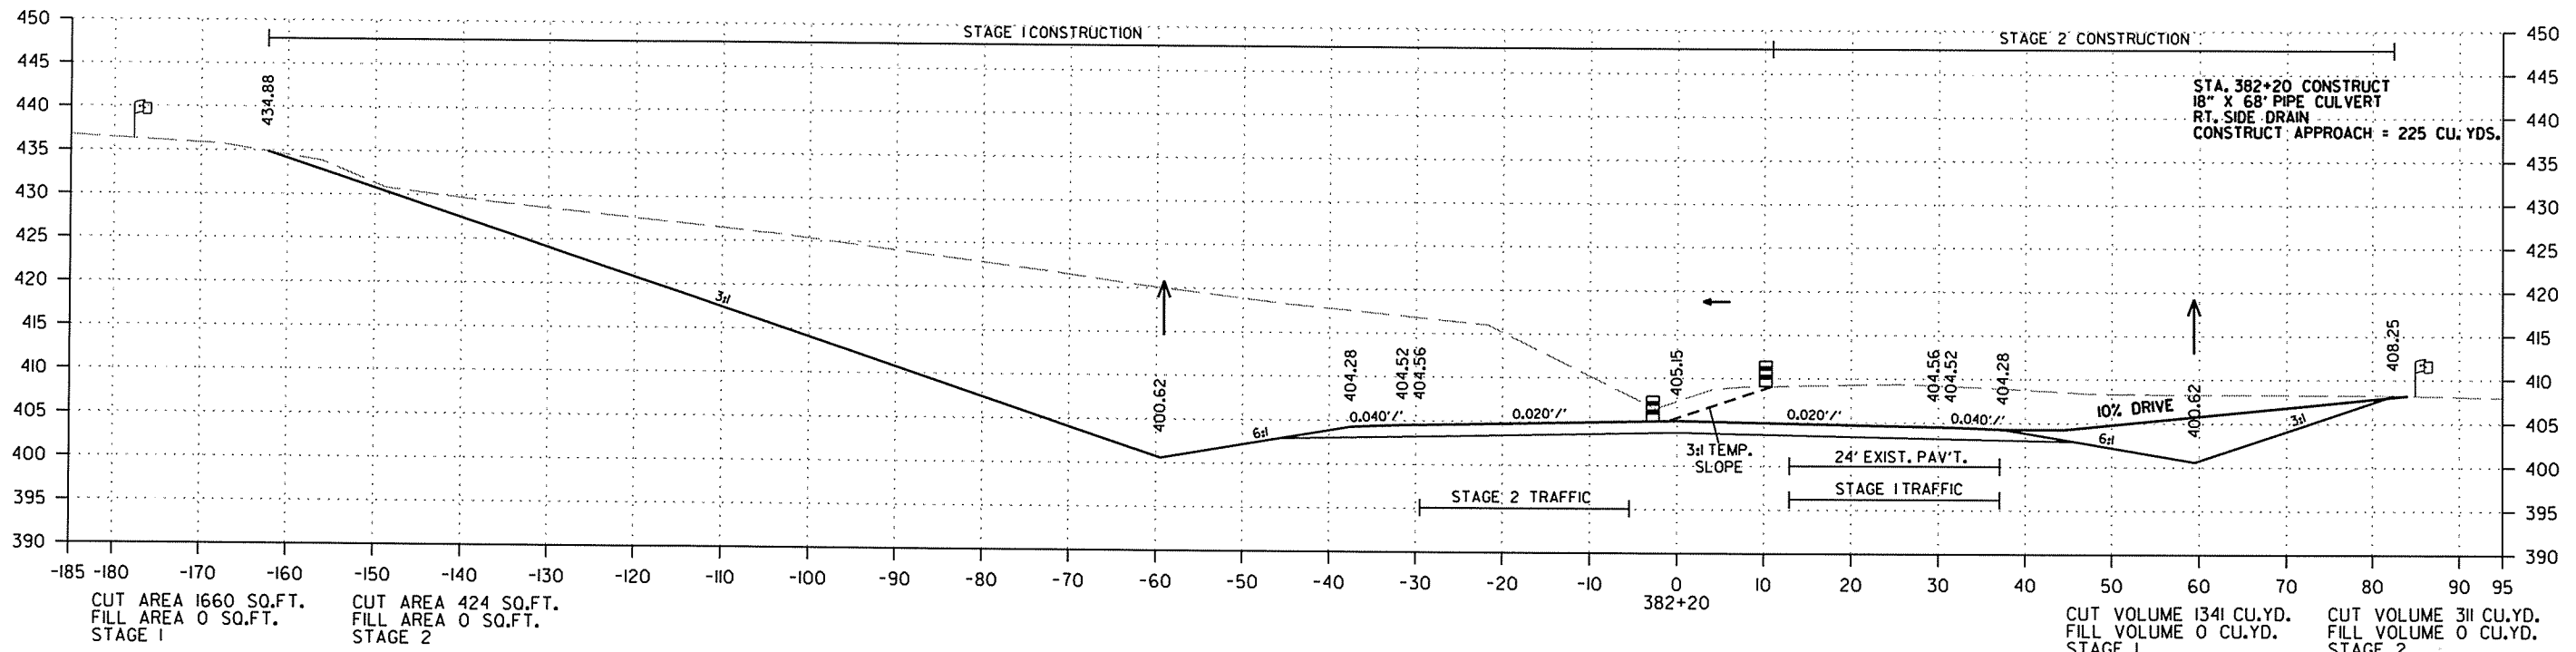


CUT AREA 1660 SQ.FT.
FILL AREA 0 SQ.FT.
STAGE 1

CUT AREA 424 SQ.FT.
FILL AREA 0 SQ.FT.
STAGE 2

CUT VOLUME 1341 CU.YD.
FILL VOLUME 0 CU.YD.
STAGE 1

CUT VOLUME 311 CU.YD.
FILL VOLUME 0 CU.YD.
STAGE 2

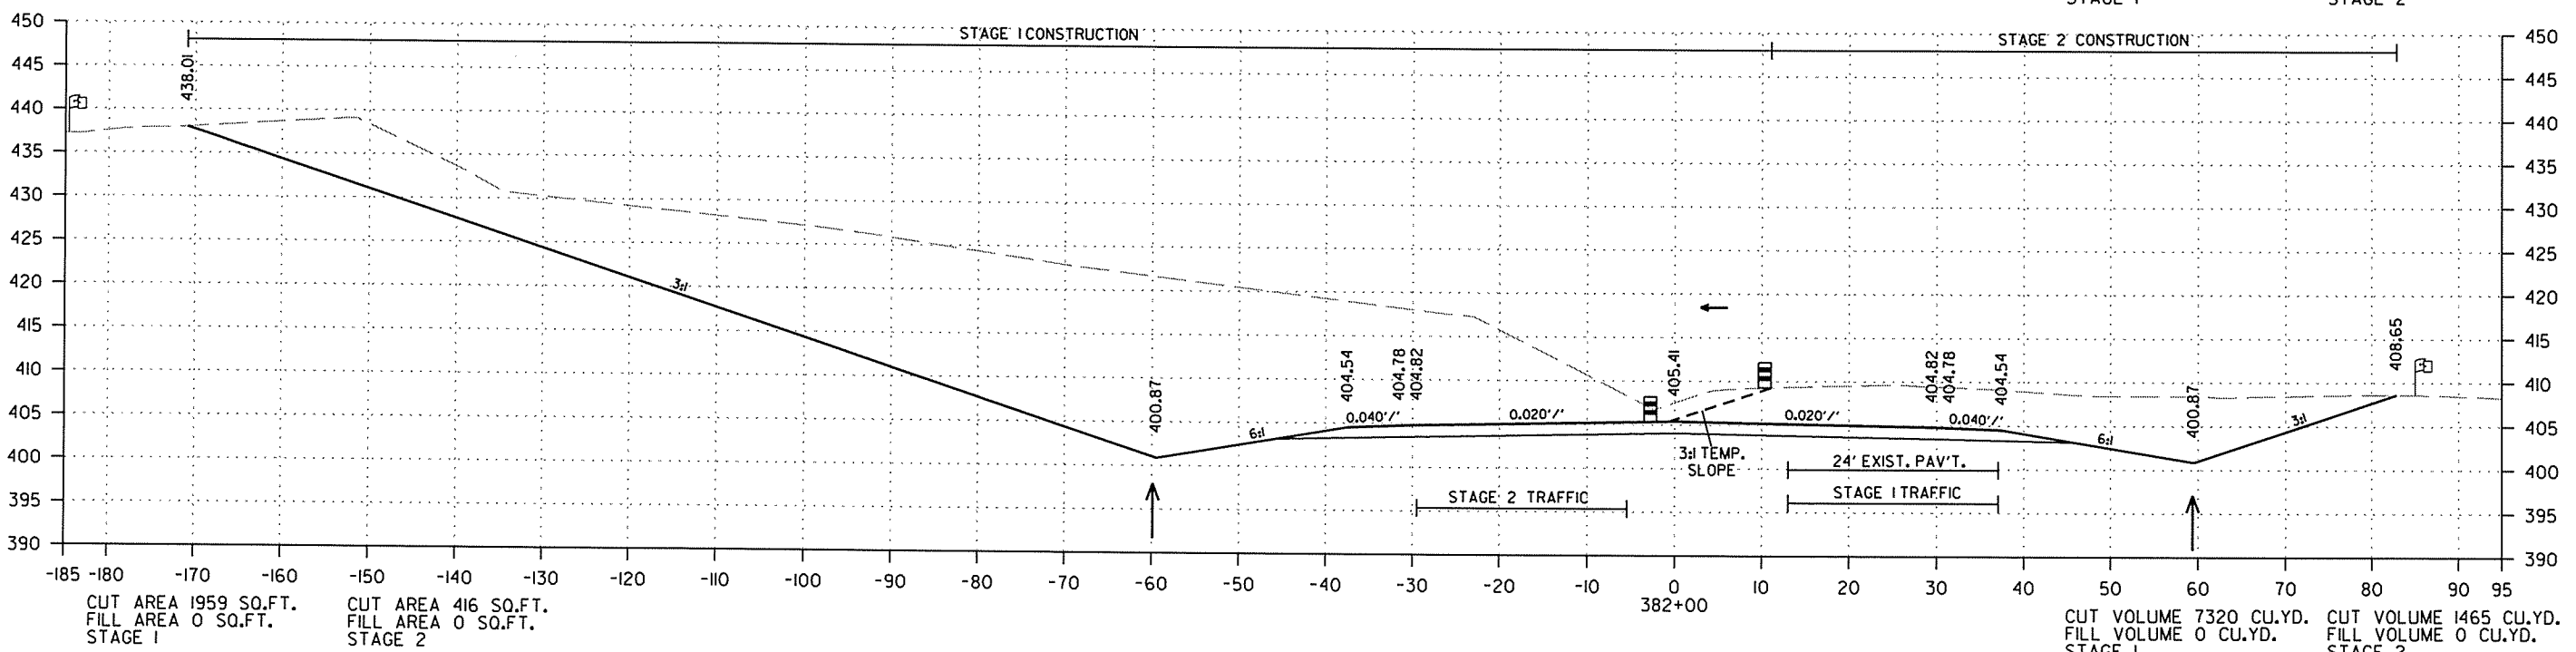

CUT AREA 1959 SQ.FT.
FILL AREA 0 SQ.FT.
STAGE 1

CUT AREA 416 SQ.FT.
FILL AREA 0 SQ.FT.
STAGE 2

CUT VOLUME 7320 CU.YD.
FILL VOLUME 0 CU.YD.
STAGE 1

CUT VOLUME 1465 CU.YD.
FILL VOLUME 0 CU.YD.
STAGE 2



CROSS SECTION STA. 382+00 TO STA. 382+20

2/18/2014

R050213.DGN

DATE REVISED	DATE FILMED	DATE REVISED	DATE FILMED	FED. RD. DIST. NO.	STATE	FED. AID PROJ. NO.	SHEET NO.	TOTAL SHEETS
				6	ARK.			
						JOB NO. 050213	180	369

2 CROSS SECTIONS - HWY. 167

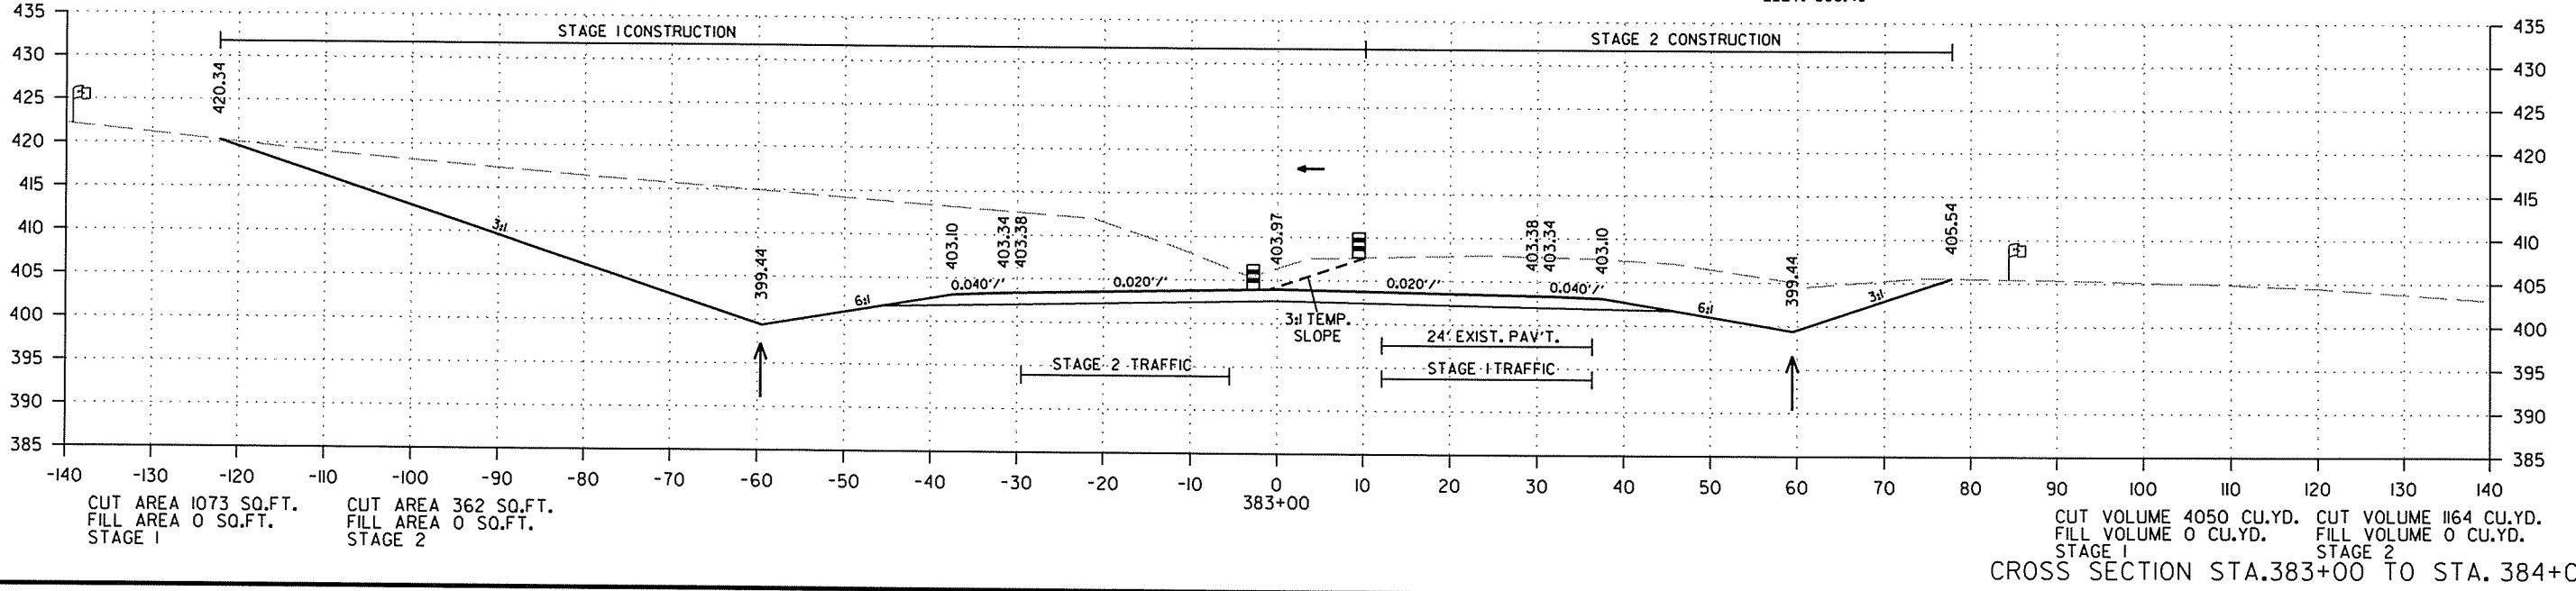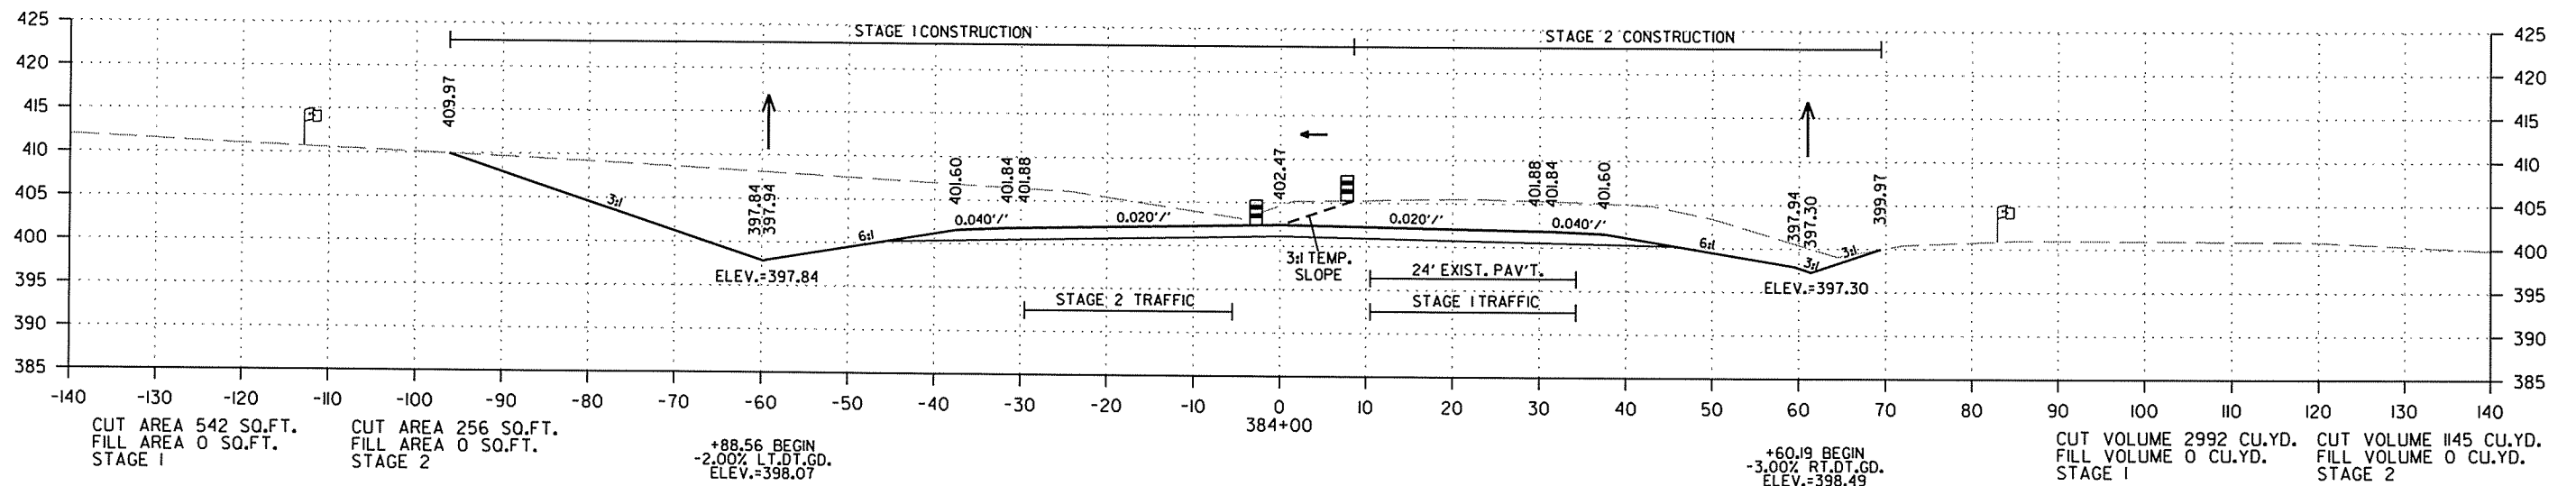




CROSS SECTION STA. 383+00 TO STA. 384+00

2/18/2014

R050213.DGN

DATE REVISED	DATE FILMED	DATE REVISED	DATE FILMED	FED. RD. DIST. NO.	STATE	FED. AID PROJ. NO.	SHEET NO.	TOTAL SHEETS
				6	ARK.			
JOB NO. 050213							181	369

2 CROSS SECTIONS - HWY. 167

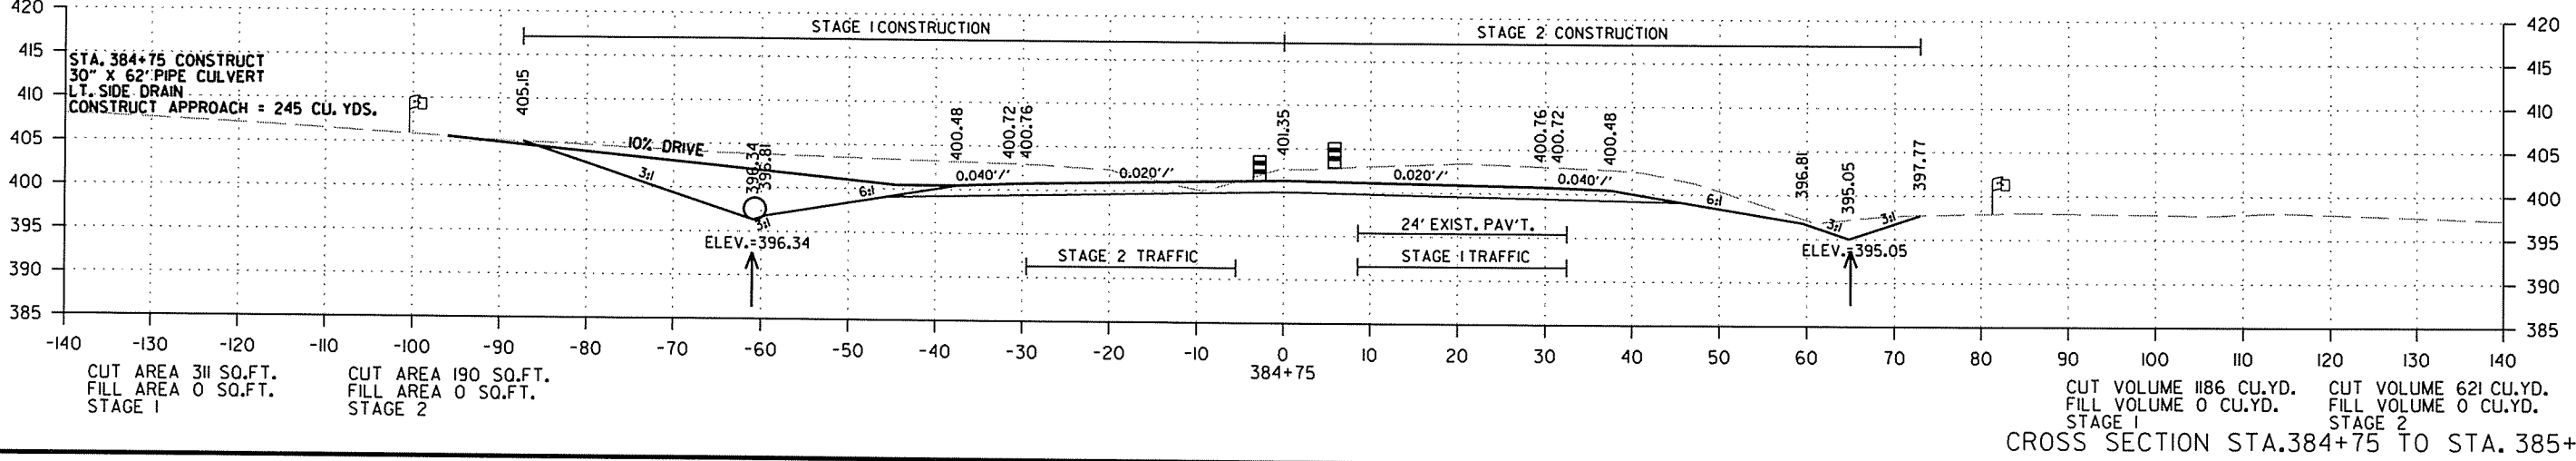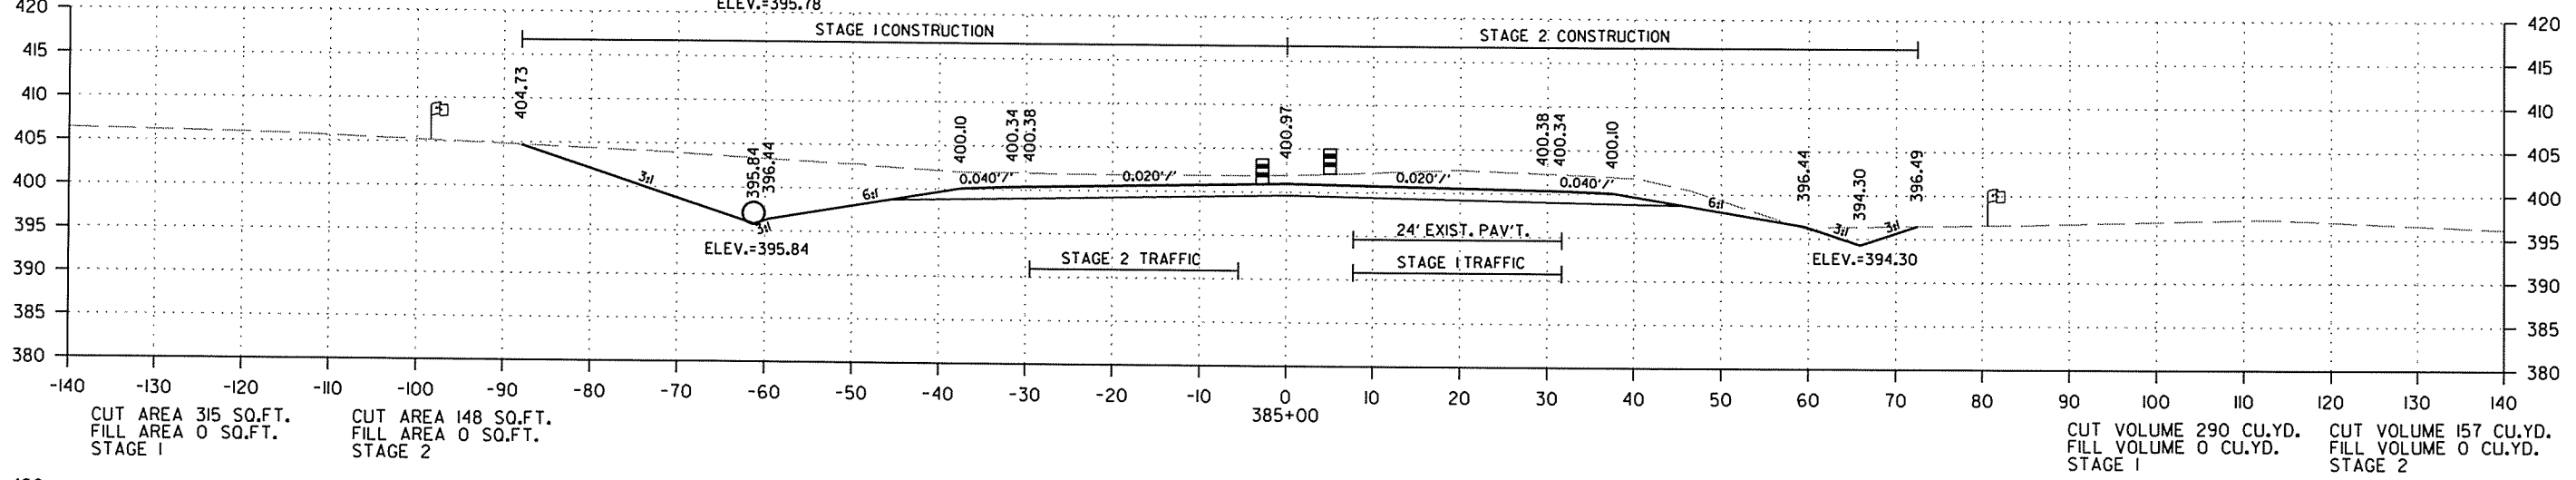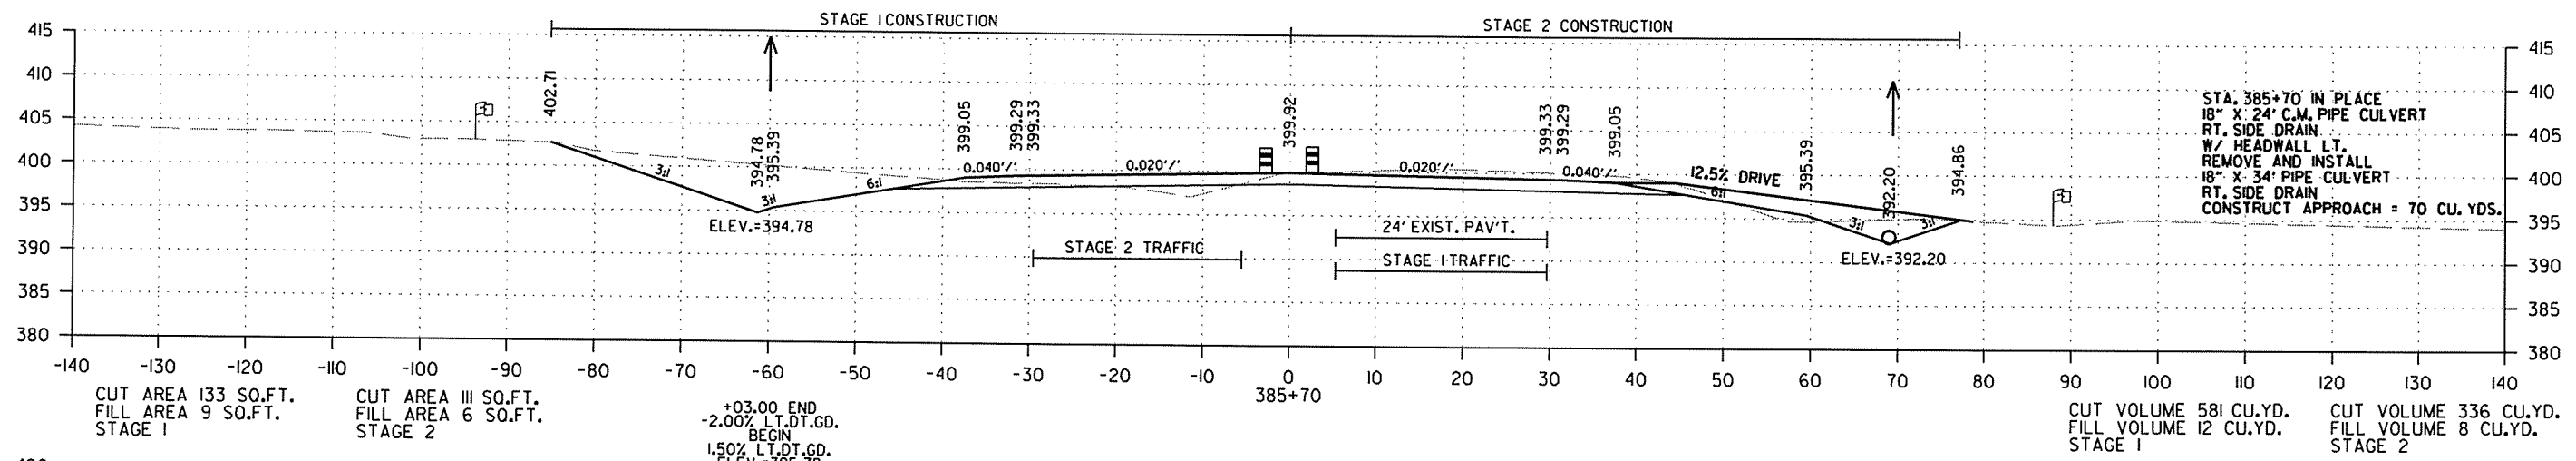




CROSS SECTION STA. 384+75 TO STA. 385+70

2/18/2014

R050213.DGN

DATE REVISED	DATE FILMED	DATE REVISED	DATE FILMED	FED. RD. DIST. NO.	STATE	FED. AID PROJ. NO.	SHEET NO.	TOTAL SHEETS
				6	ARK.			
						JOB NO. 050213	182	369

2 CROSS SECTIONS - HWY. 167

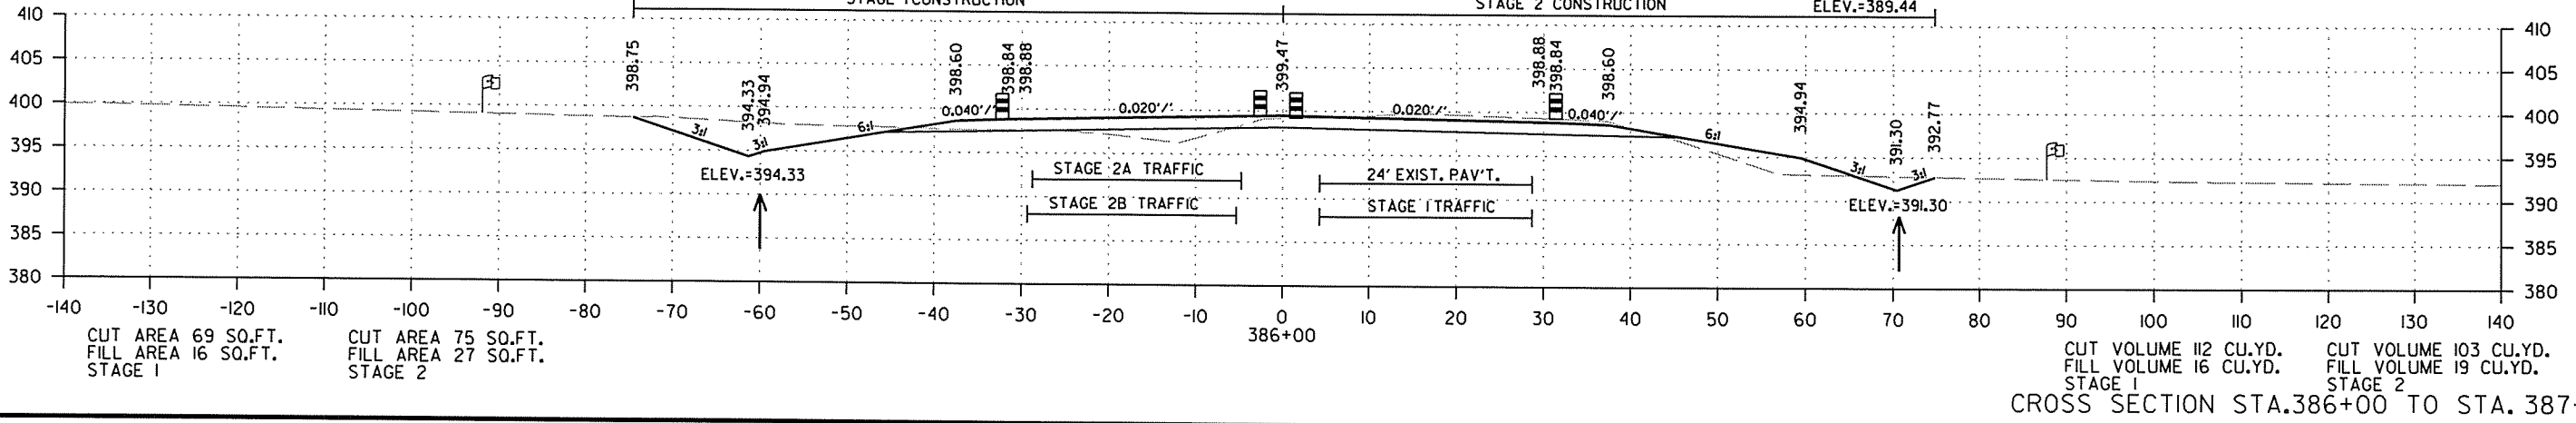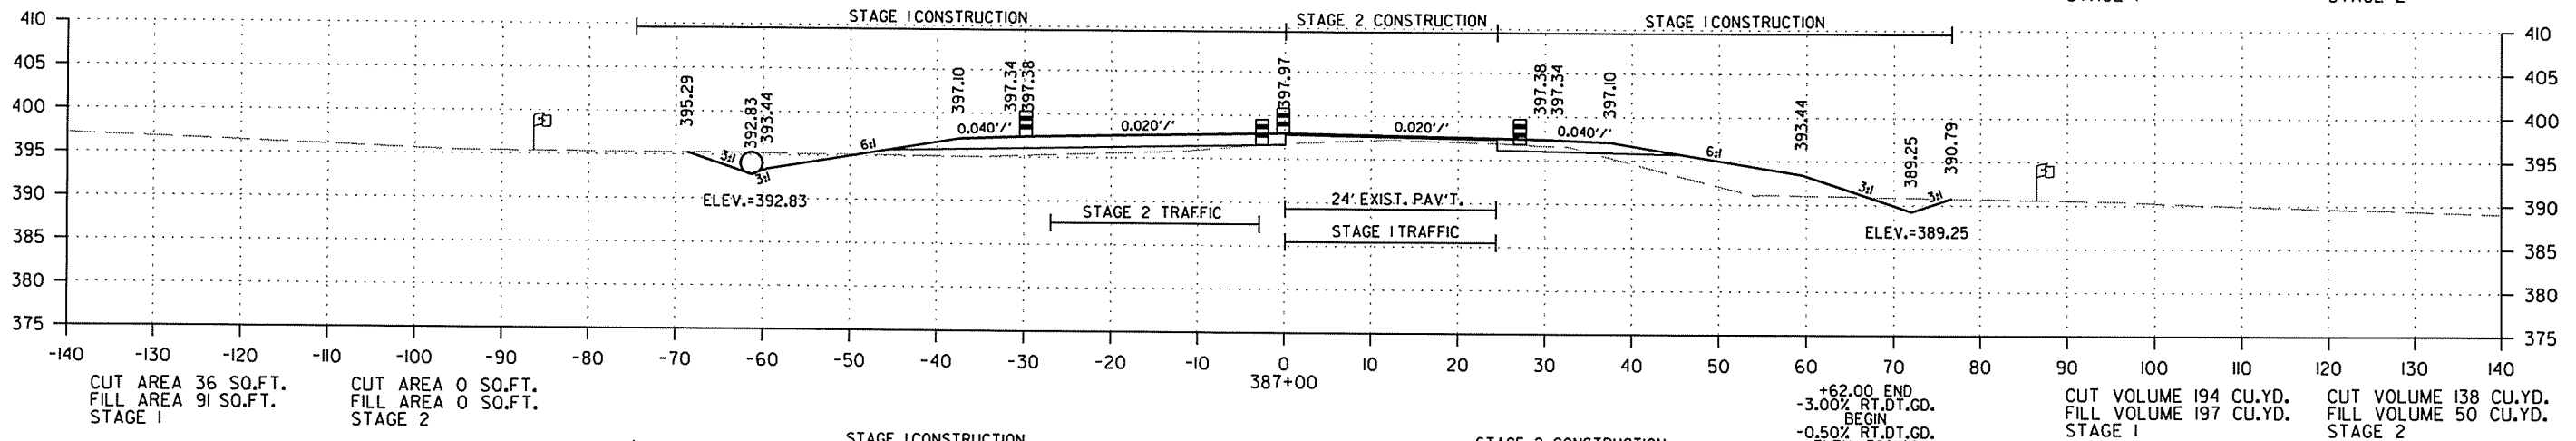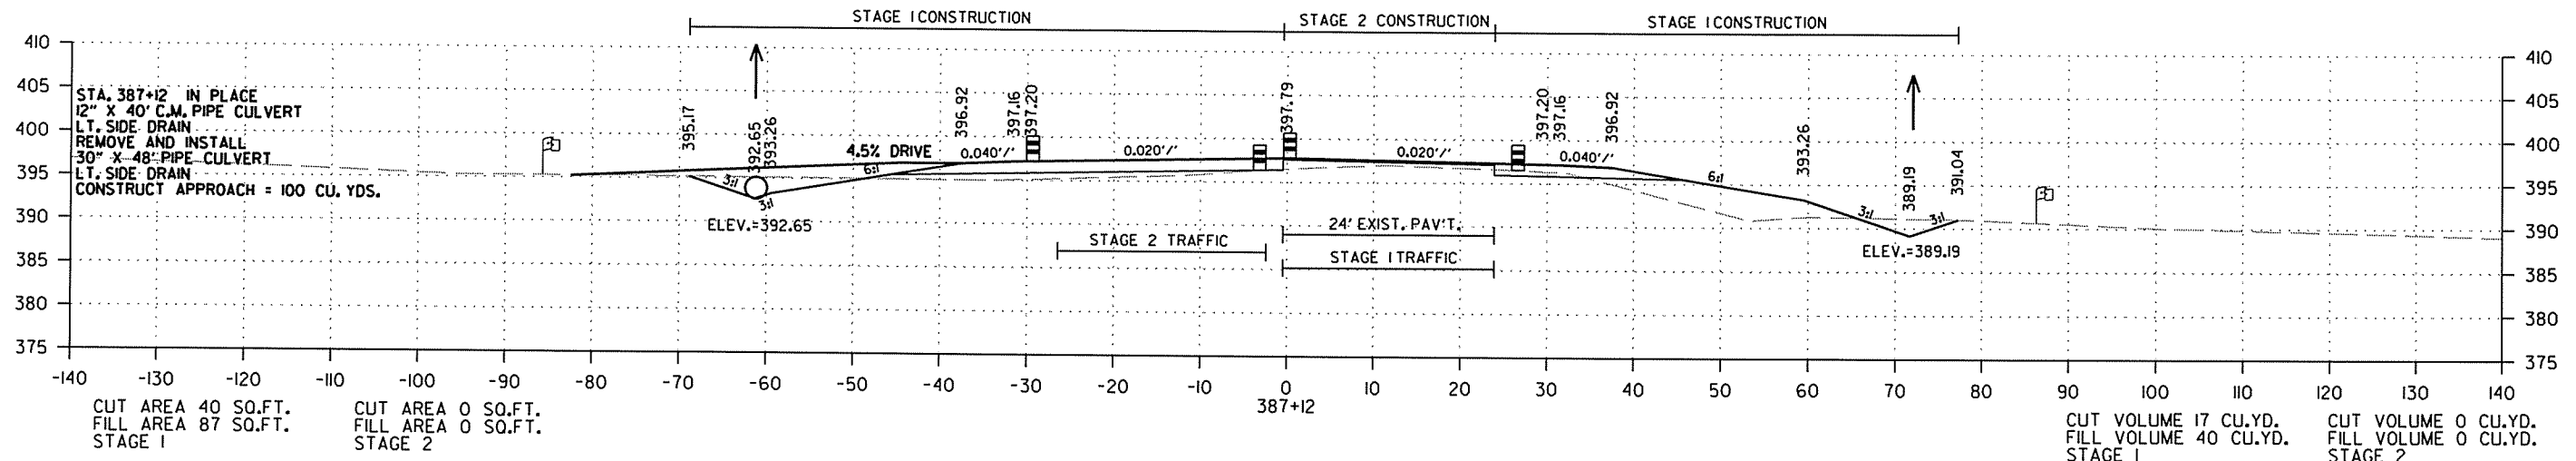




CROSS SECTION STA. 386+00 TO STA. 387+12

2/18/2014

R050213.DGN

DATE REVISED	DATE FILMED	DATE REVISED	DATE FILMED	FED. RD. DIST. NO.	STATE	FED. AID PROJ. NO.	SHEET NO.	TOTAL SHEETS
				6	ARK.			
JOB NO. 050213							183	369

2 CROSS SECTIONS - HWY. 167

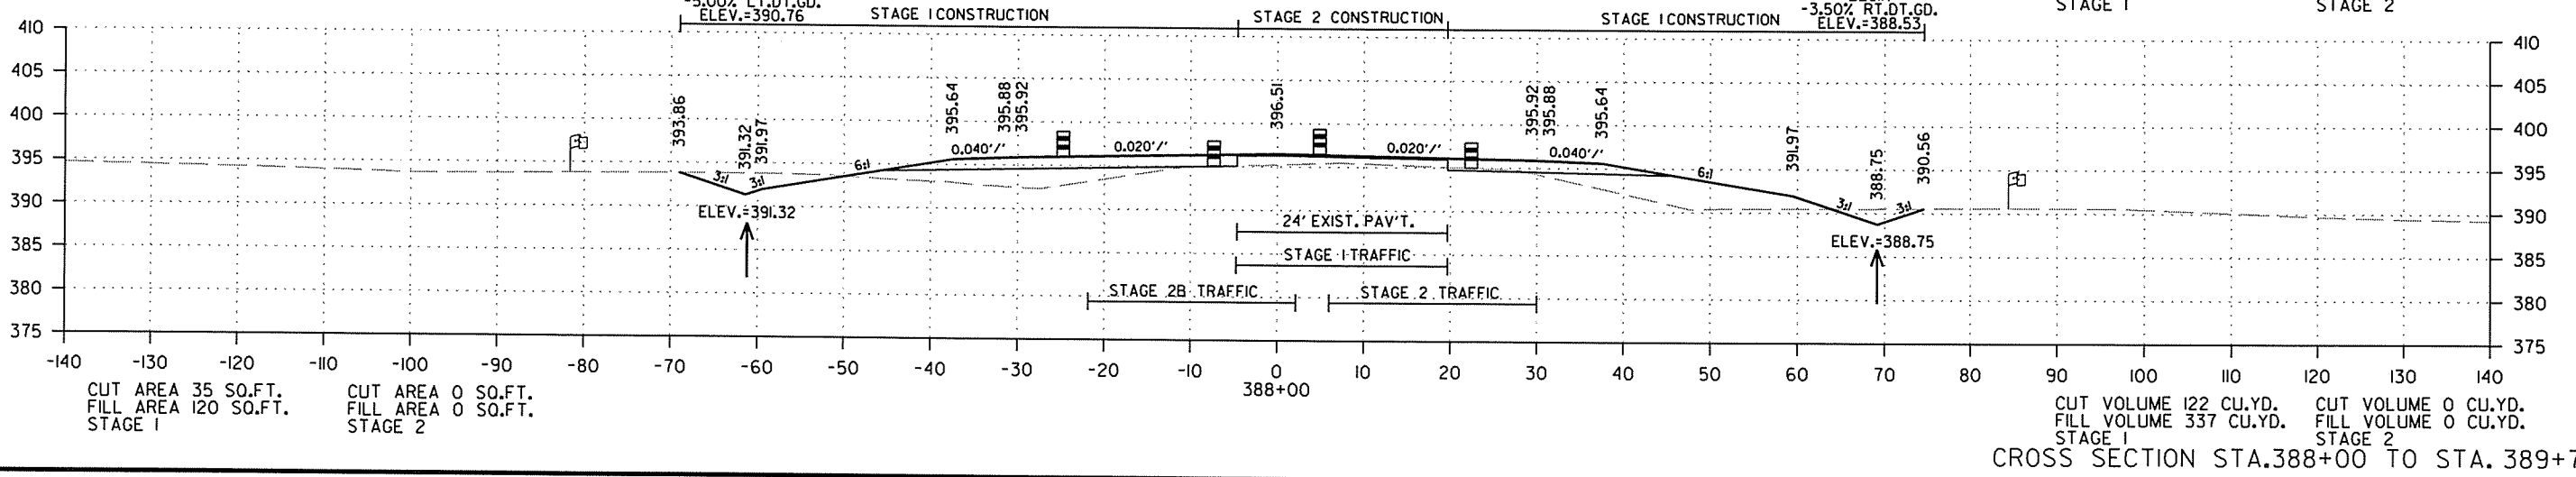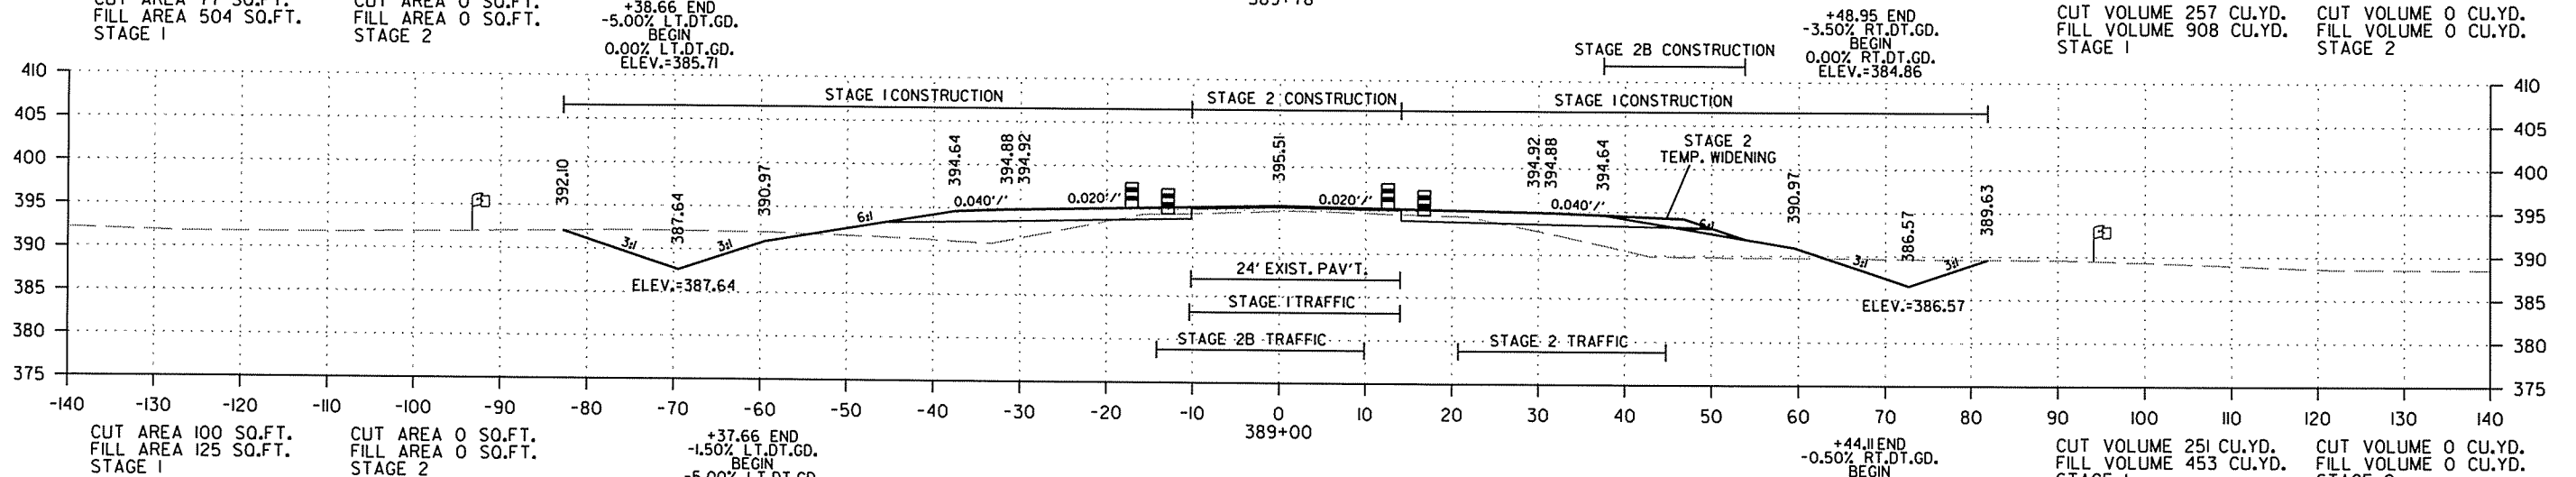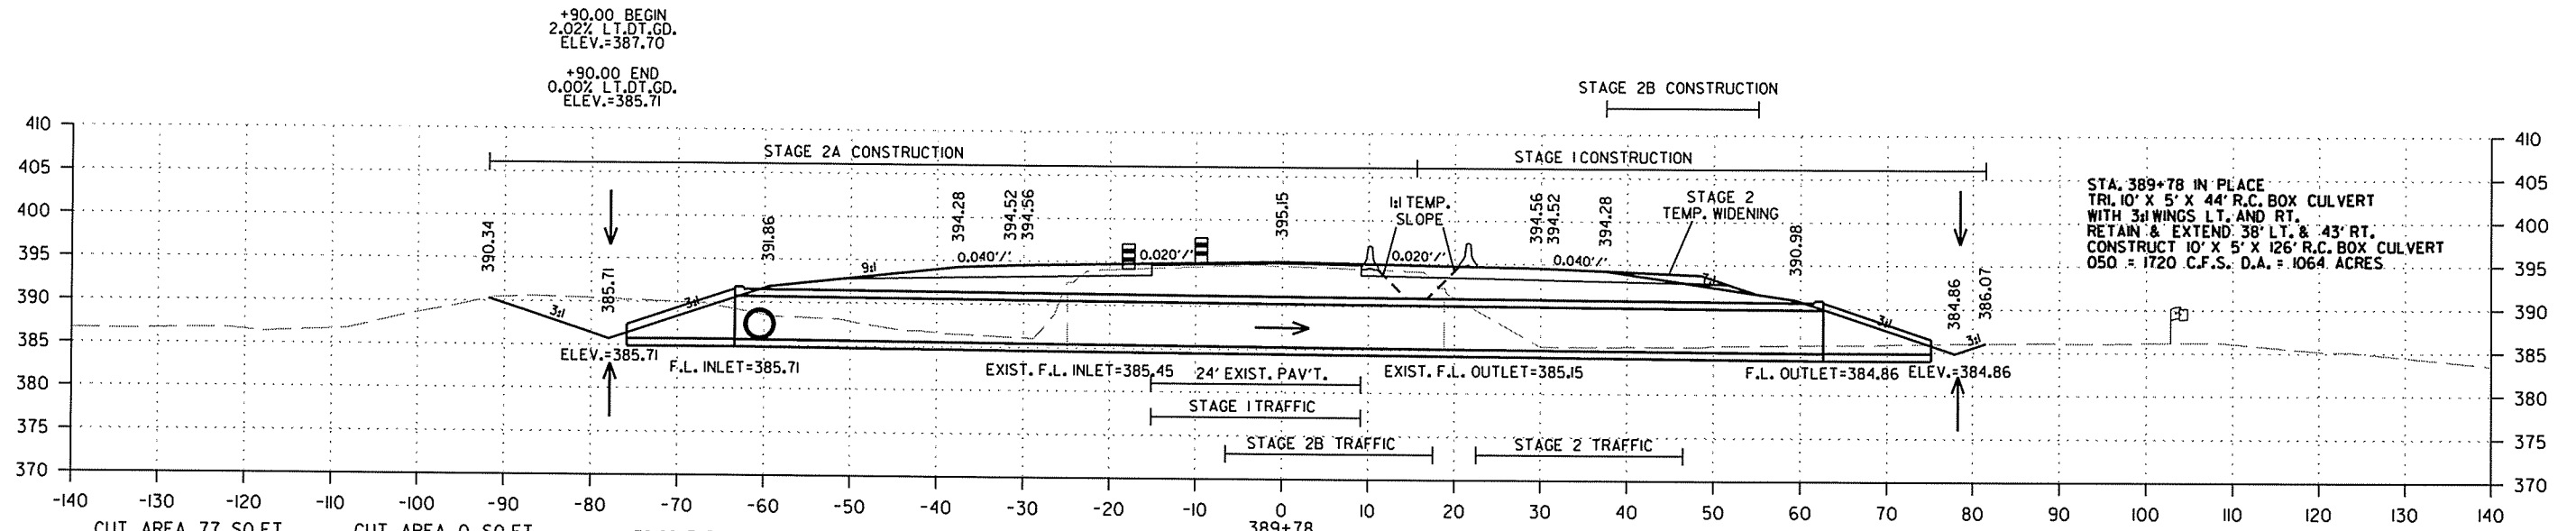




CROSS SECTION STA.388+00 TO STA.389+78

2/18/2014

R050213.DGN

DATE REVISED	DATE FILMED	DATE REVISED	DATE FILMED	FED. RD. DIST. NO.	STATE	FED. AID PROJ. NO.	SHEET NO.	TOTAL SHEETS
				6	ARK.			
JOB NO. 050213							184	369

2 CROSS SECTIONS - HWY. 167

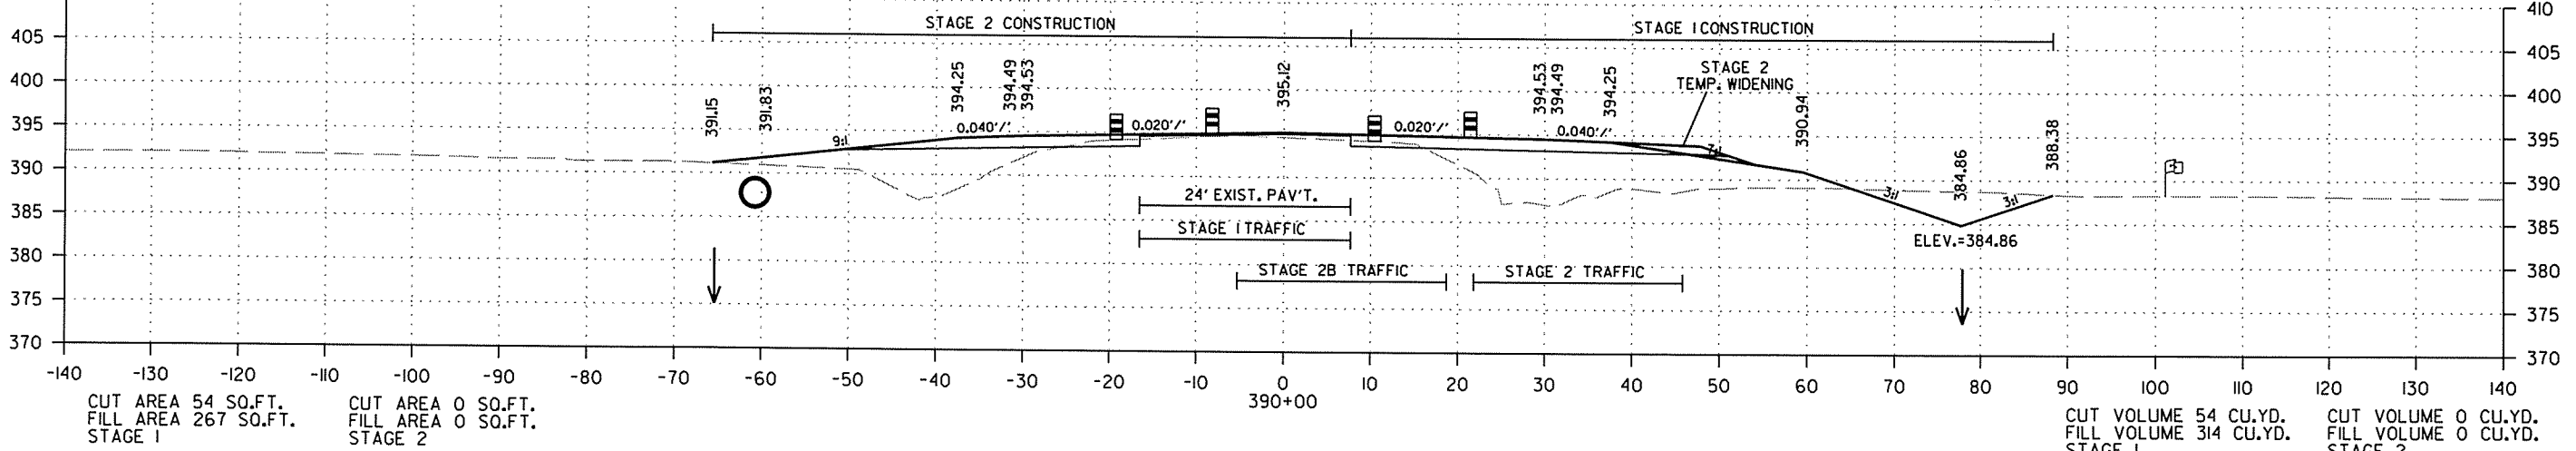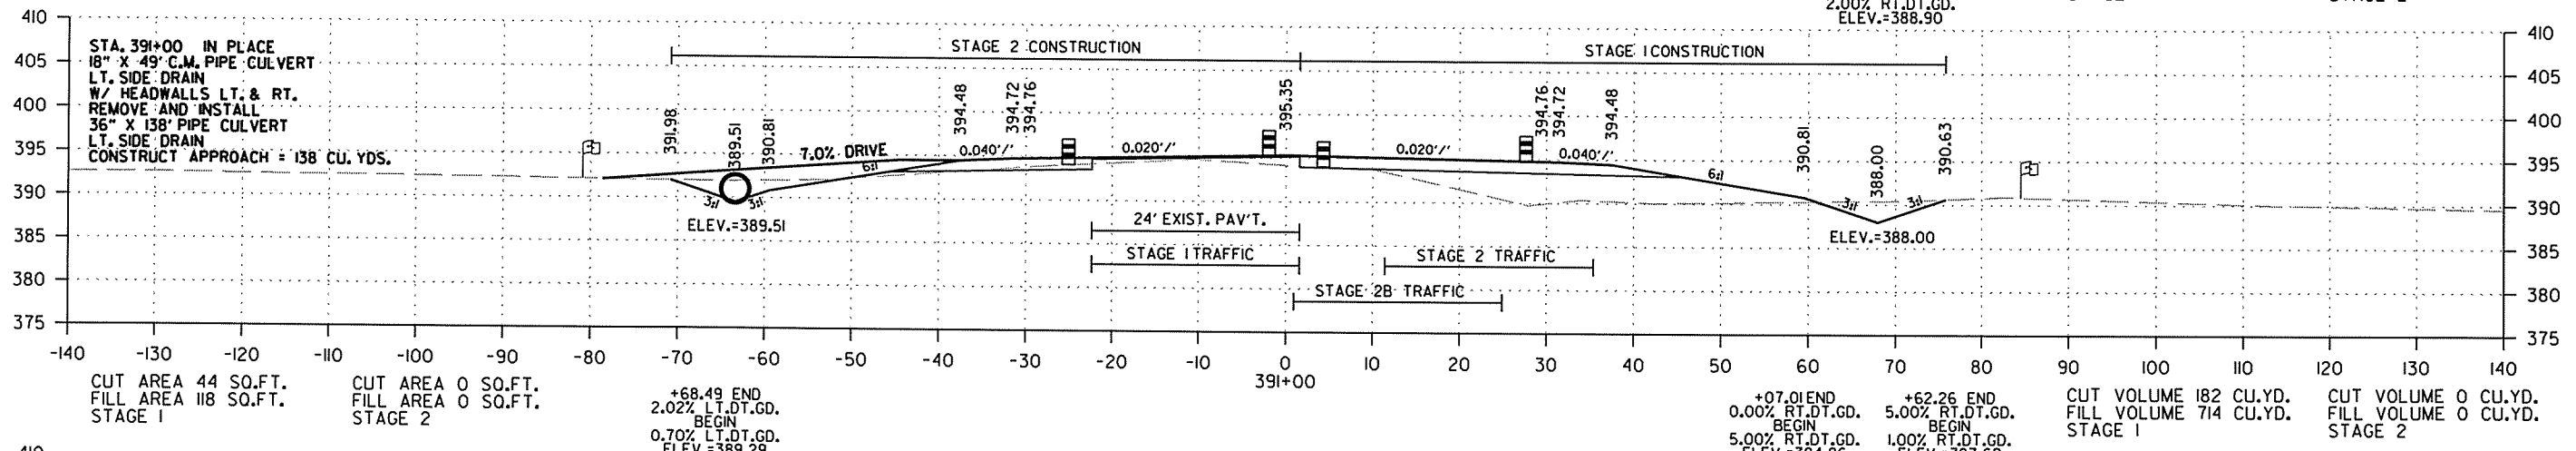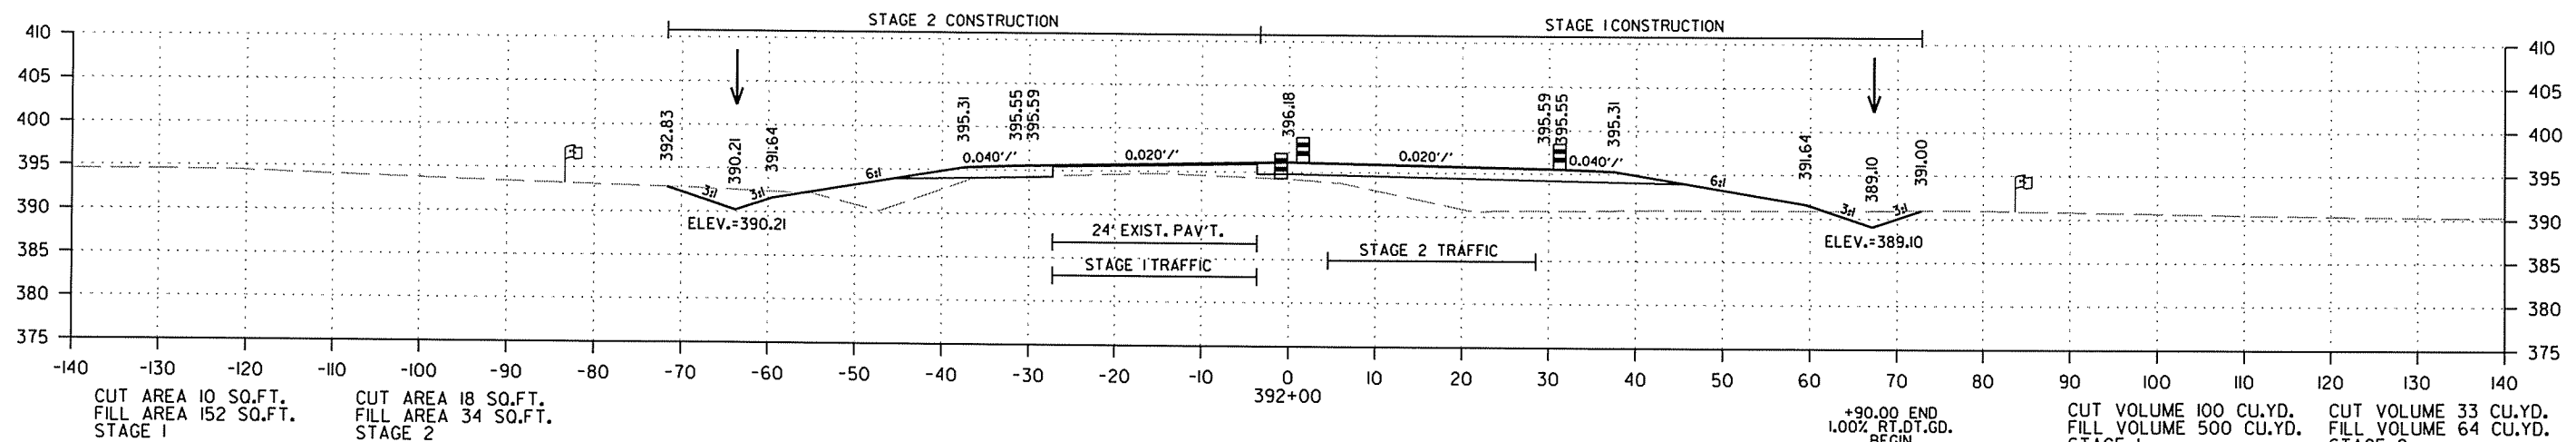




CROSS SECTION STA. 390+00 TO STA. 392+00

2/18/2014

R050213.DGN

DATE REVISED	DATE FILMED	DATE REVISED	DATE FILMED	FED. RD. DIST. NO.	STATE	FED. AID PROJ. NO.	SHEET NO.	TOTAL SHEETS
				6	ARK.			
						JOB NO. 050213	185	369

2 CROSS SECTIONS - HWY. 167

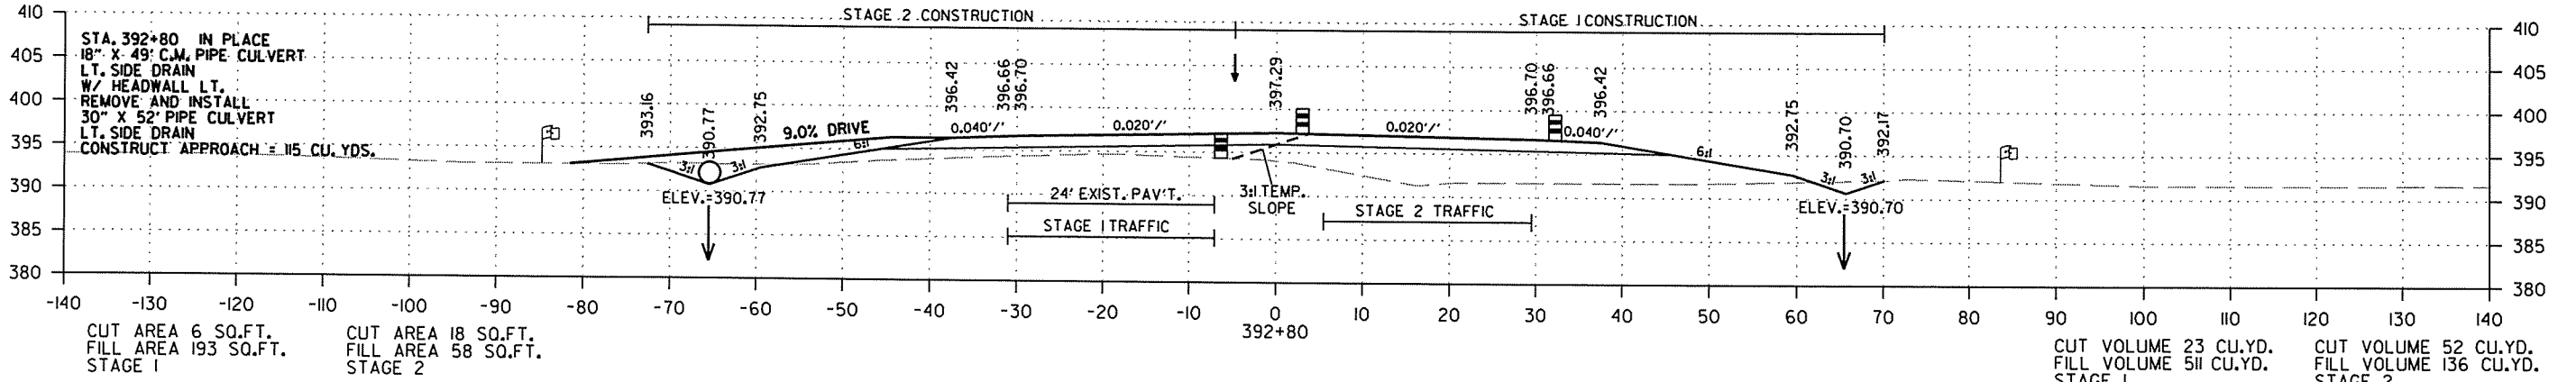
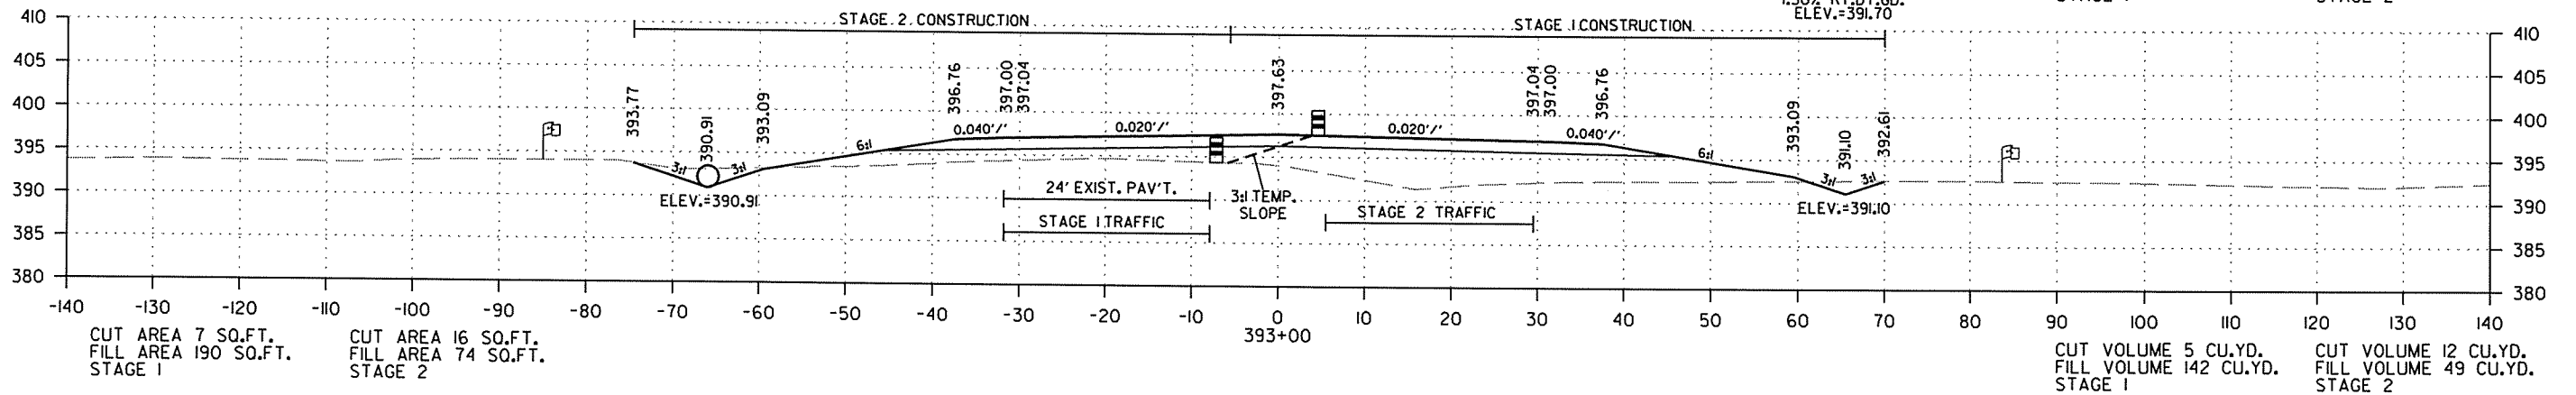
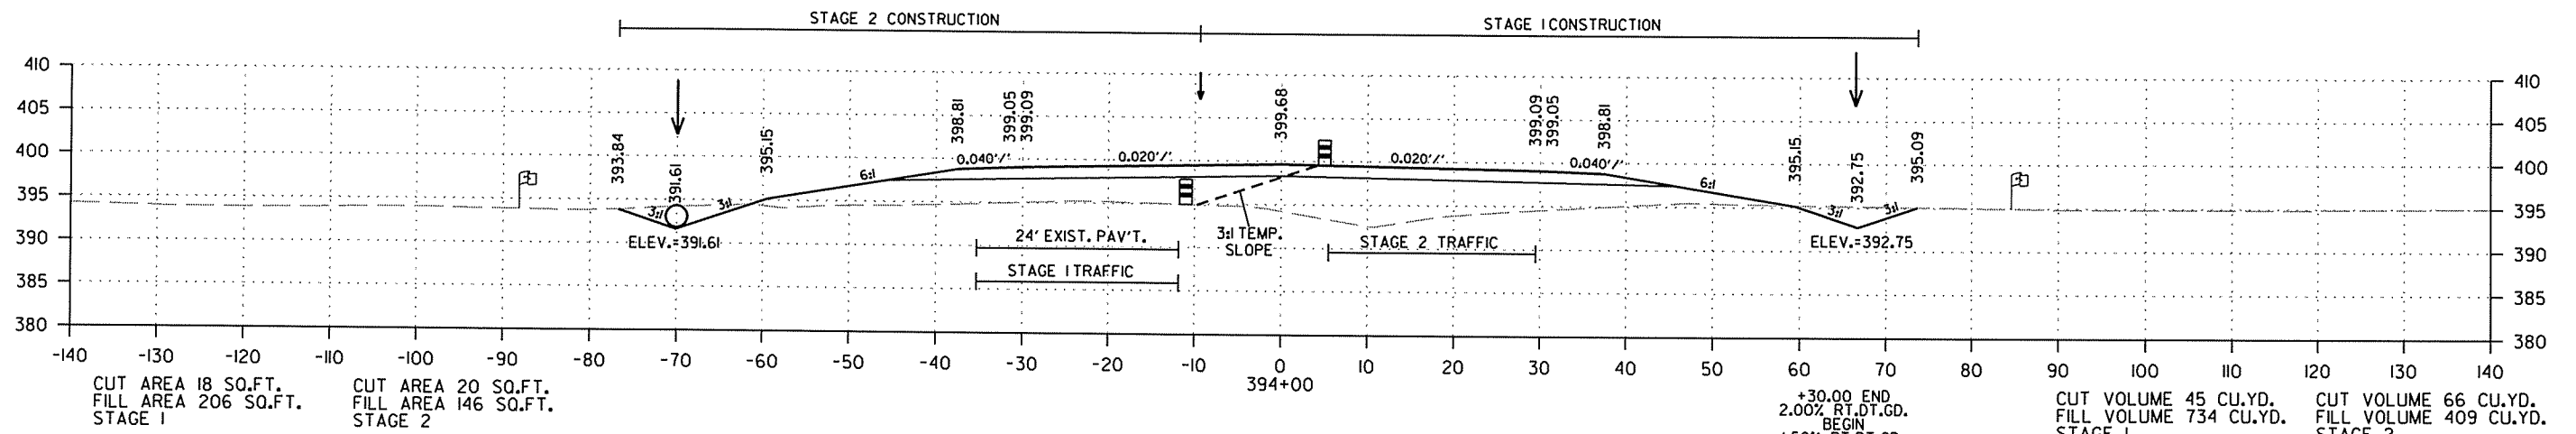


CROSS SECTION STA. 392+80 TO STA. 394+00

2/18/2014 R050213.DGN

DATE REVISED	DATE FILMED	DATE REVISED	DATE FILMED	FED. RD. DIST. NO.	STATE	FED. AID PROJ. NO.	SHEET NO.	TOTAL SHEETS
				6	ARK.			
						JOB NO. 050213	186	369

② CROSS SECTIONS - HWY. 167

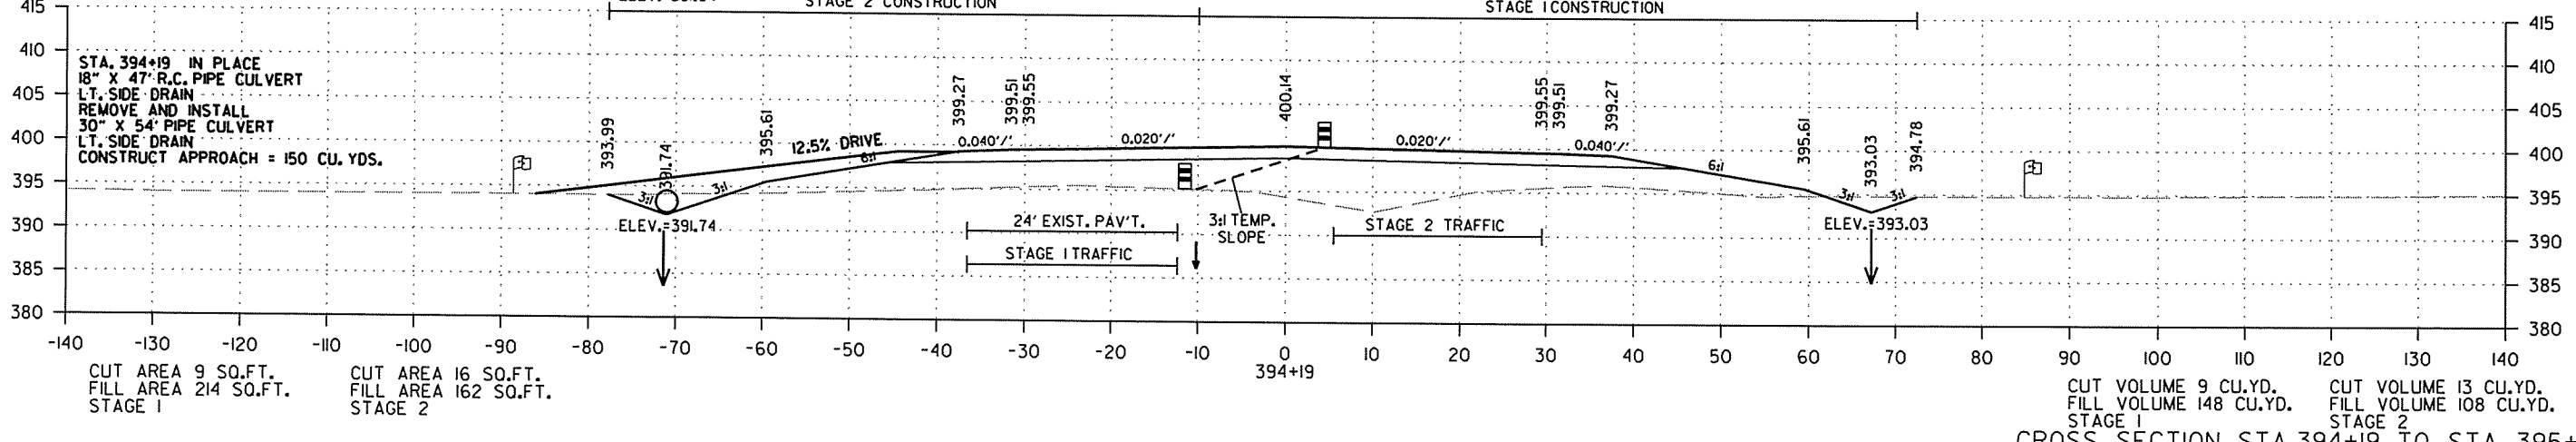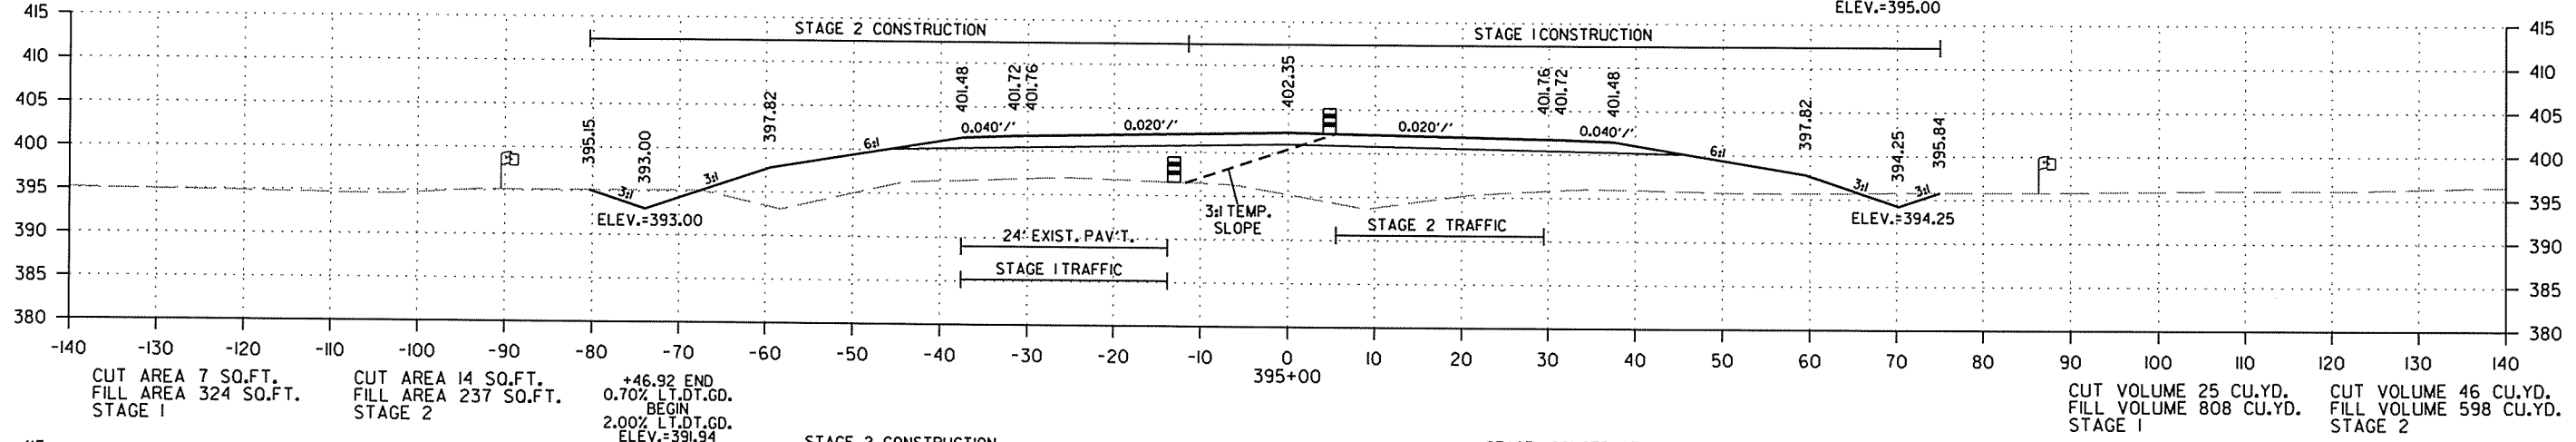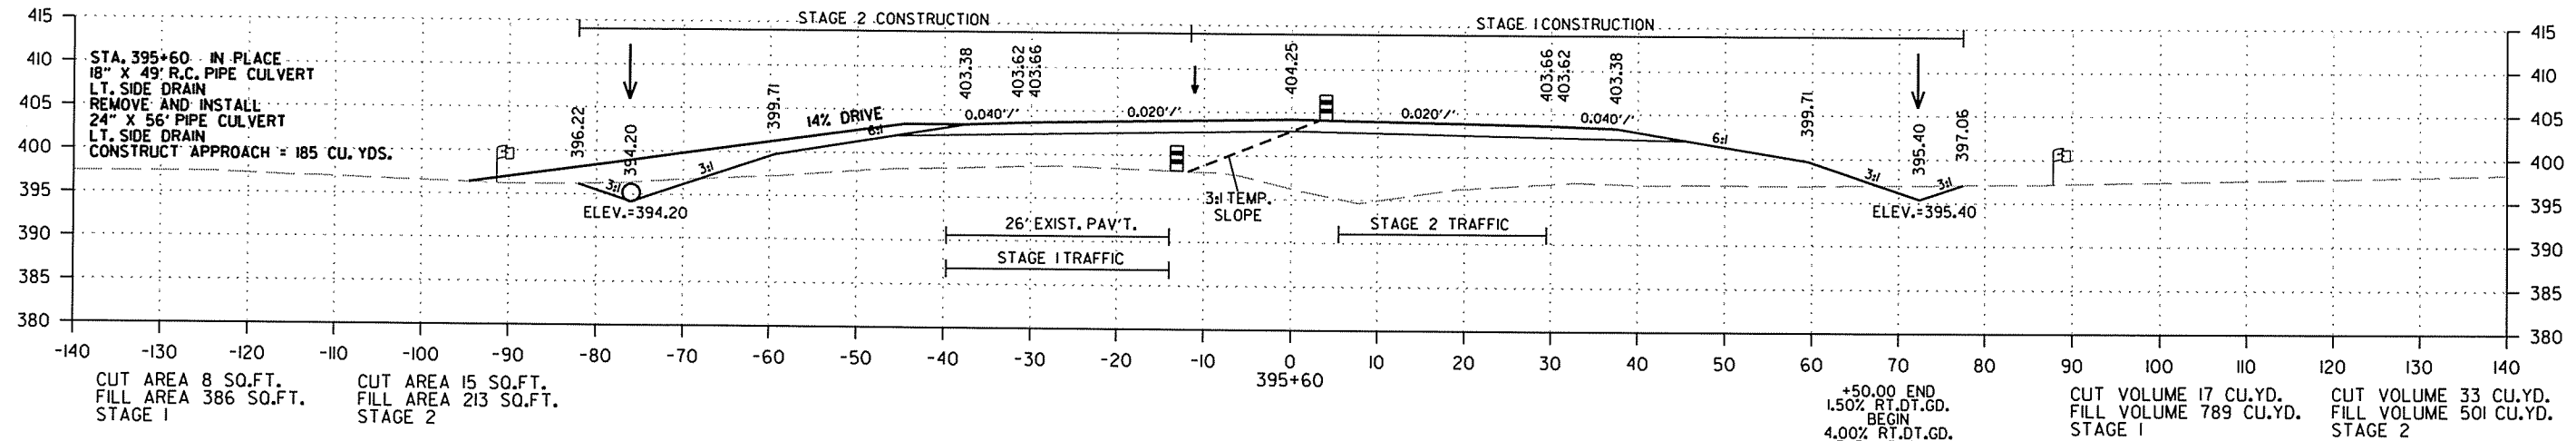




CROSS SECTION STA. 394+19 TO STA. 395+60

2/18/2014

R050213.DGN

DATE REVISED	DATE FILMED	DATE REVISED	DATE FILMED	FED. RD. DIST. NO.	STATE	FED. AID PROJ. NO.	SHEET NO.	TOTAL SHEETS
				6	ARK.			
JOB NO. 050213							187	369

2 CROSS SECTIONS - HWY. 167

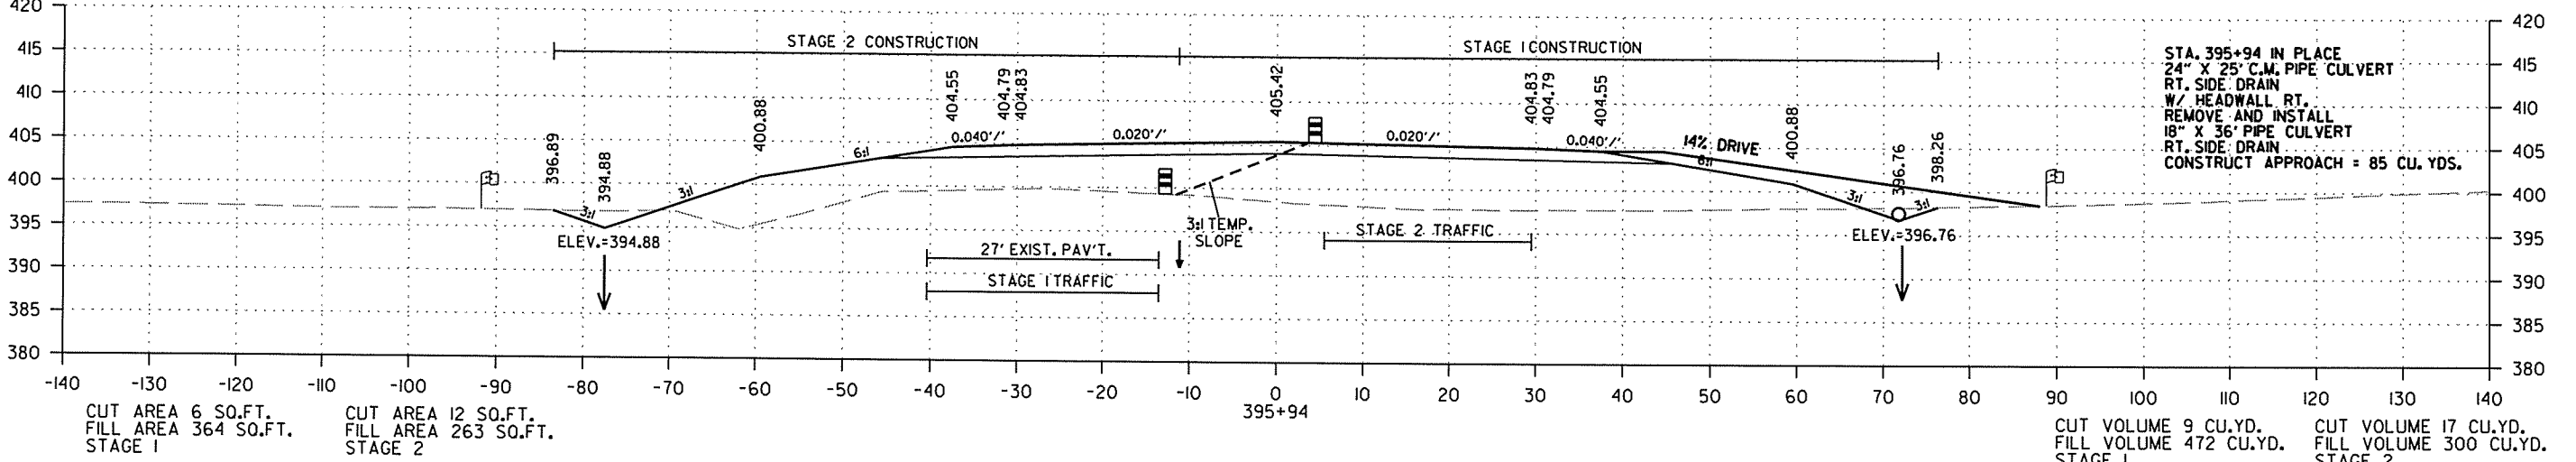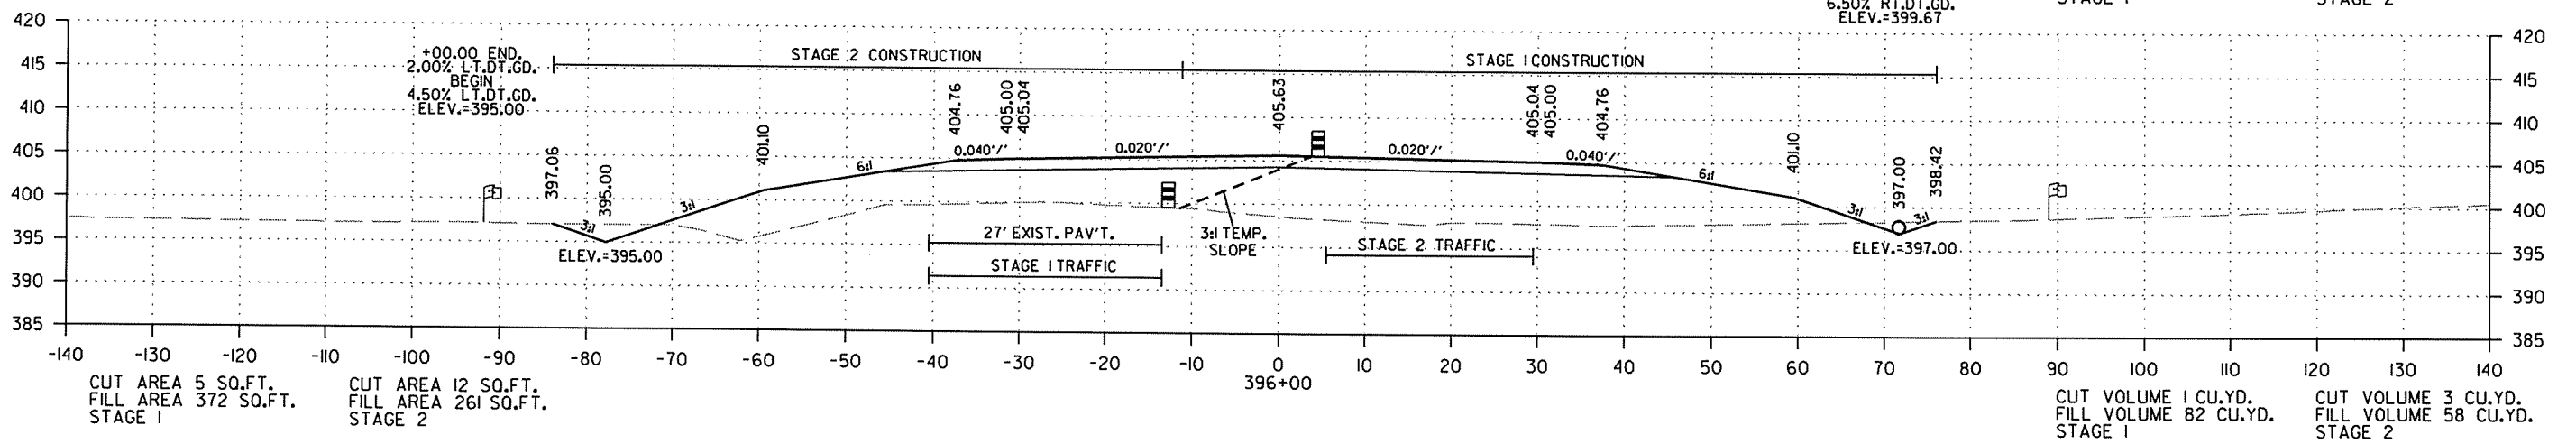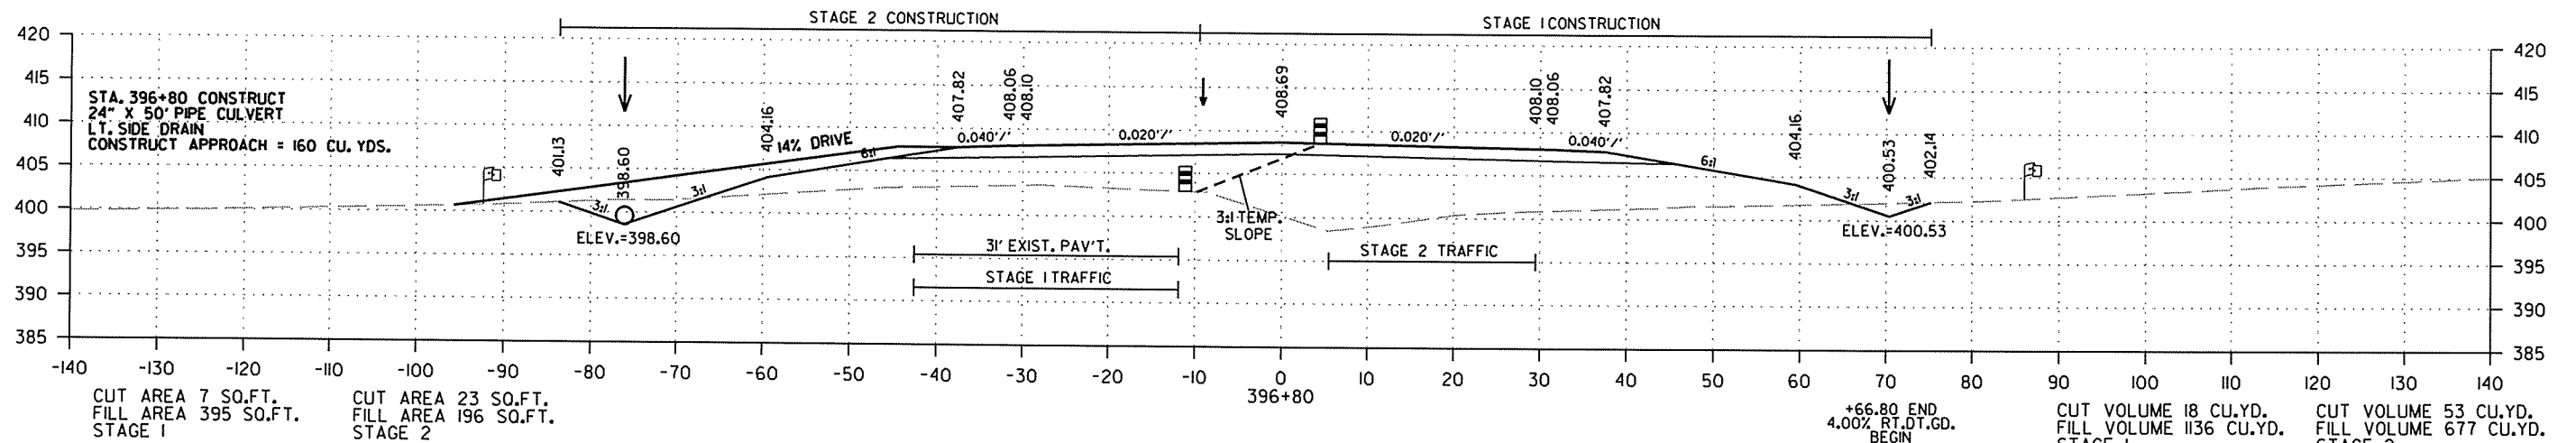




CROSS SECTION STA. 395+94 TO STA. 396+80

2/18/2014

R050213.DGN

DATE REVISED	DATE FILMED	DATE REVISED	DATE FILMED	FED. RD. DIST. NO.	STATE	FED. AID PROJ. NO.	SHEET NO.	TOTAL SHEETS
				6	ARK.			
						JOB NO. 050213	188	369

2 CROSS SECTIONS - HWY. 167

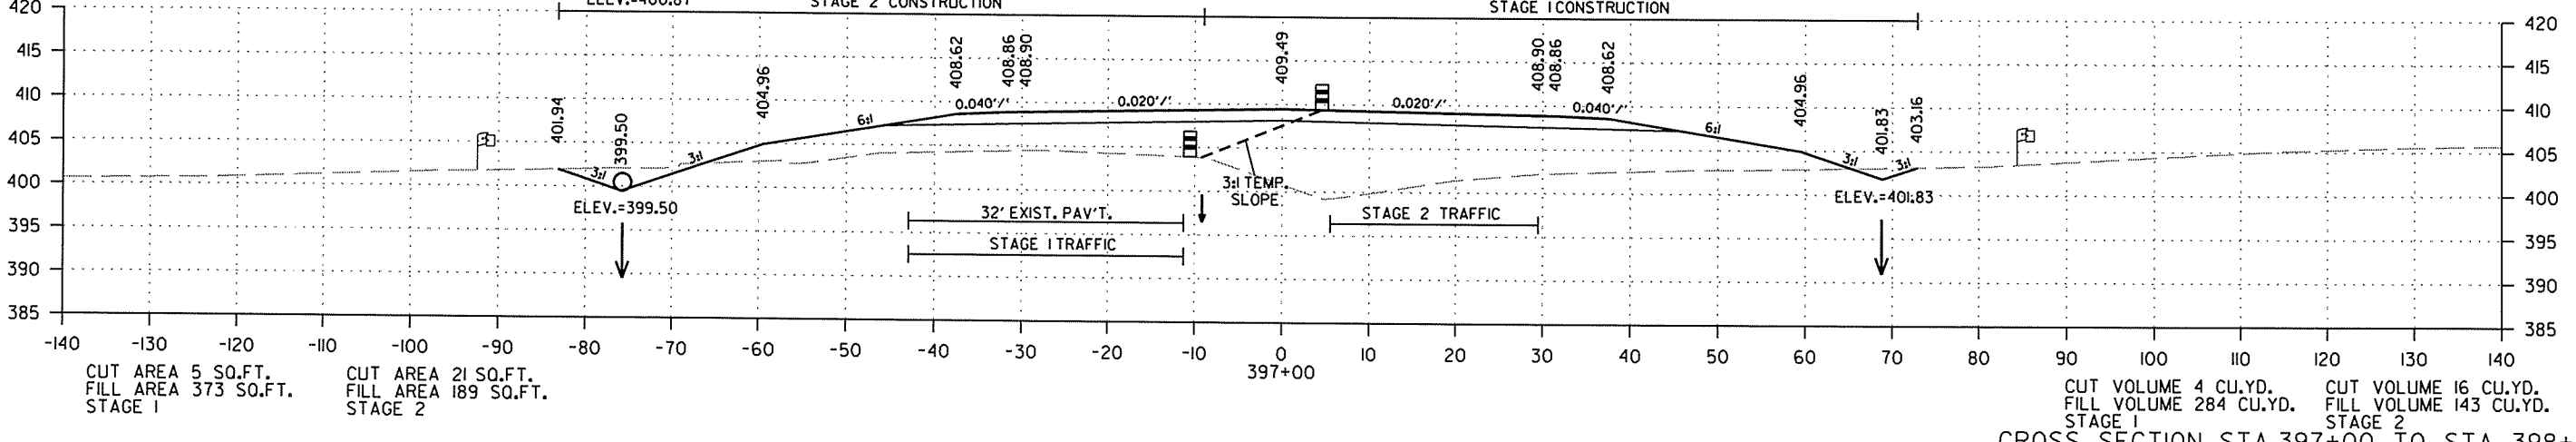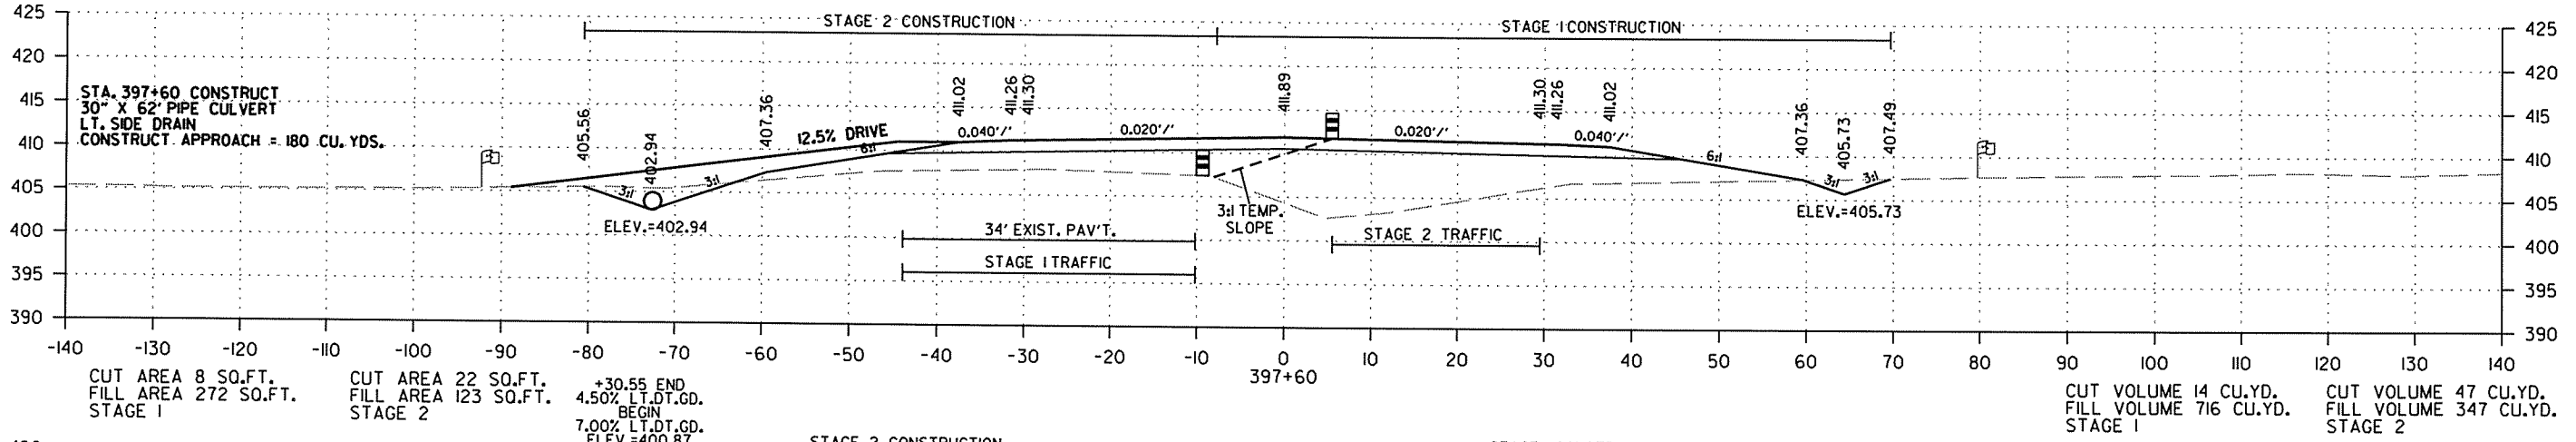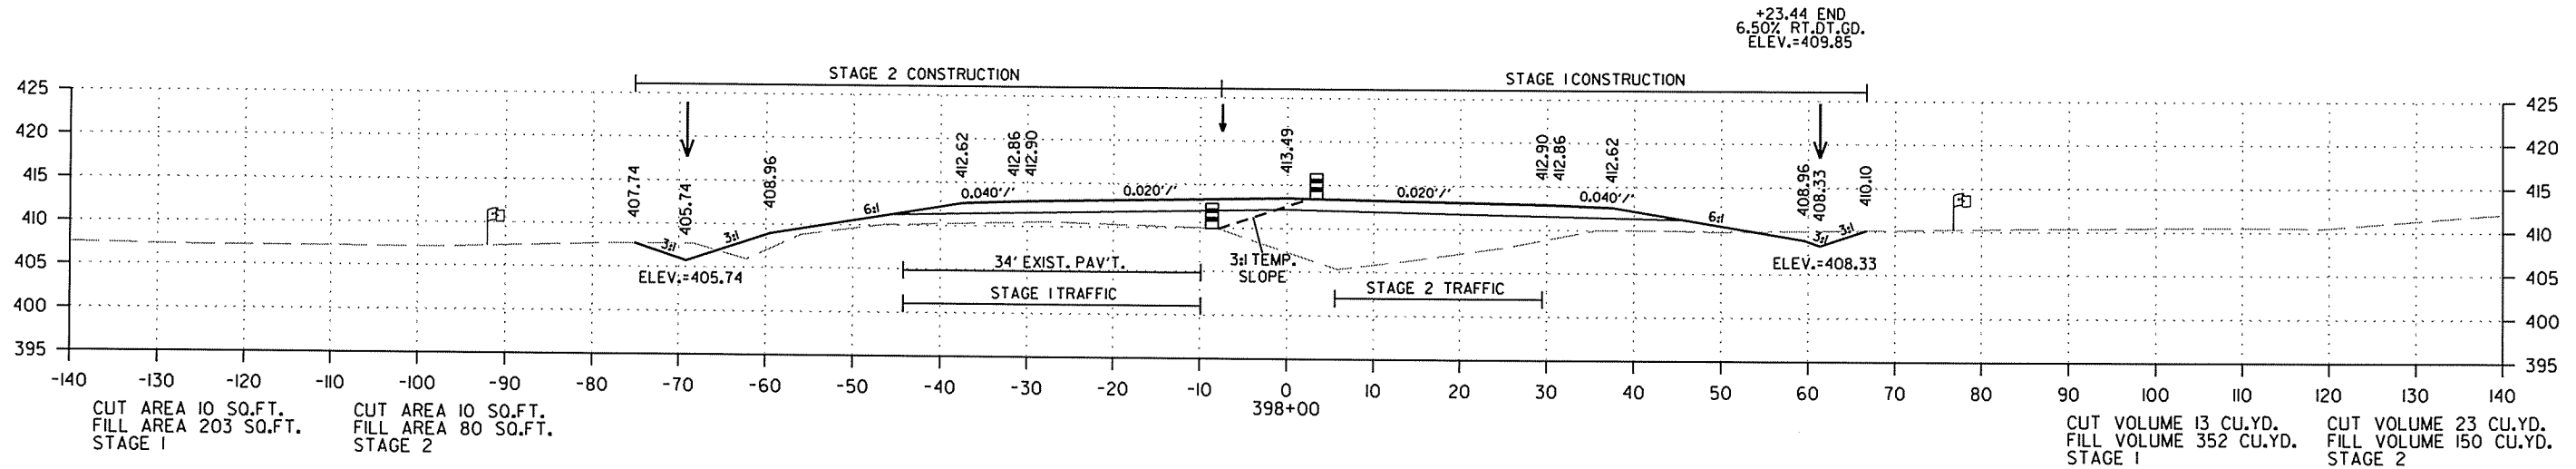




CROSS SECTION STA. 397+00 TO STA. 398+00

2/18/2014

R050213.DGN

DATE REVISED	DATE FILMED	DATE REVISED	DATE FILMED	FED. RD. DIST. NO.	STATE	FED. AID PROJ. NO.	SHEET NO.	TOTAL SHEETS
				6	ARK.			
						JOB NO. 050213	189	369

② CROSS SECTIONS - HWY. 167

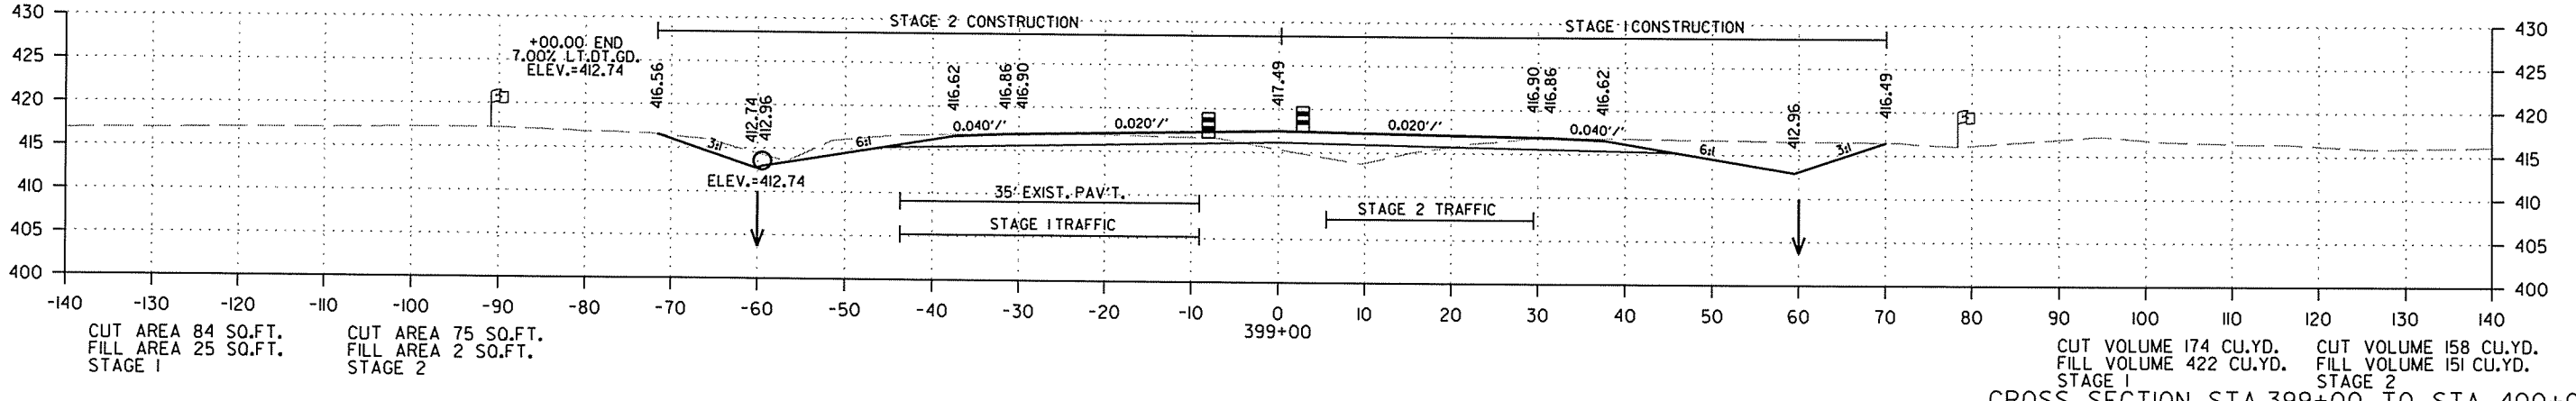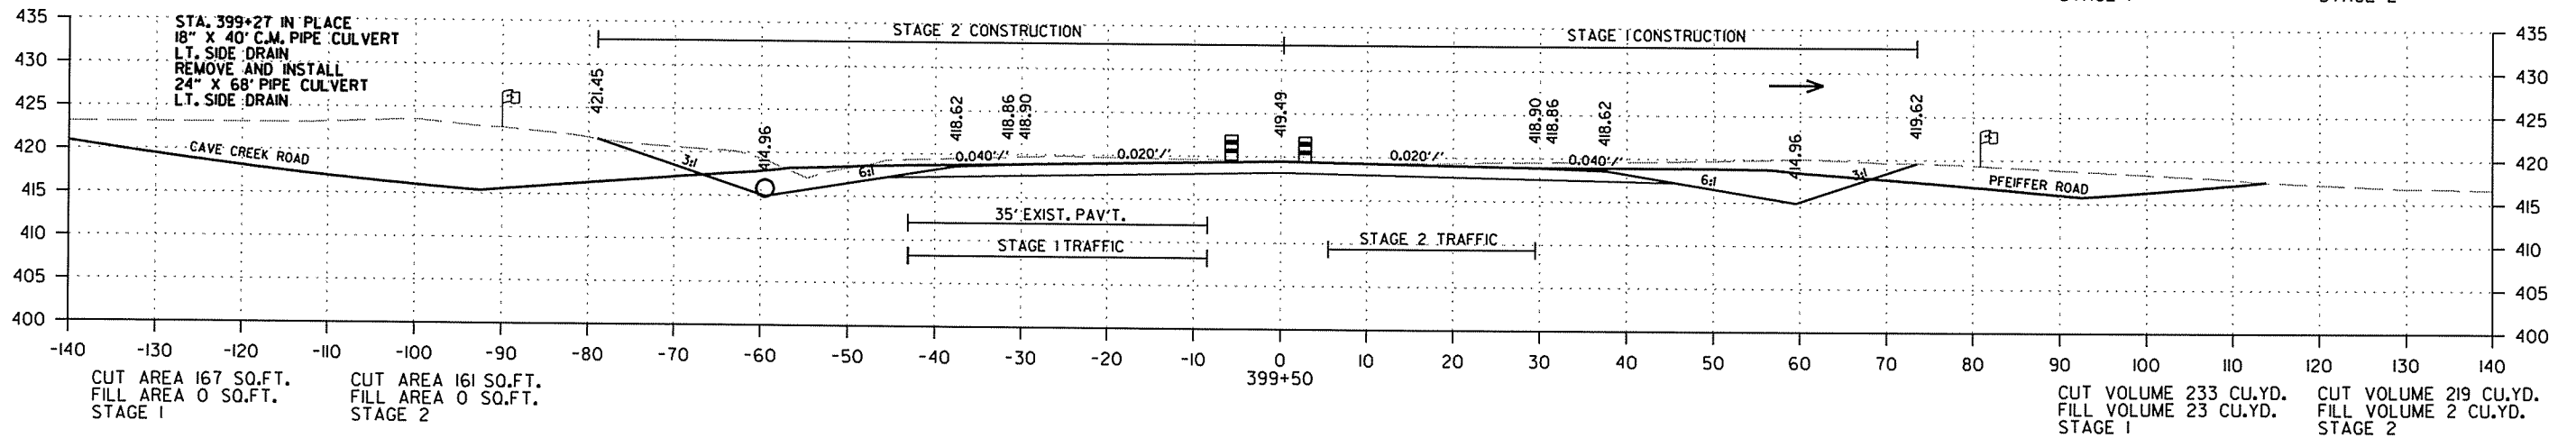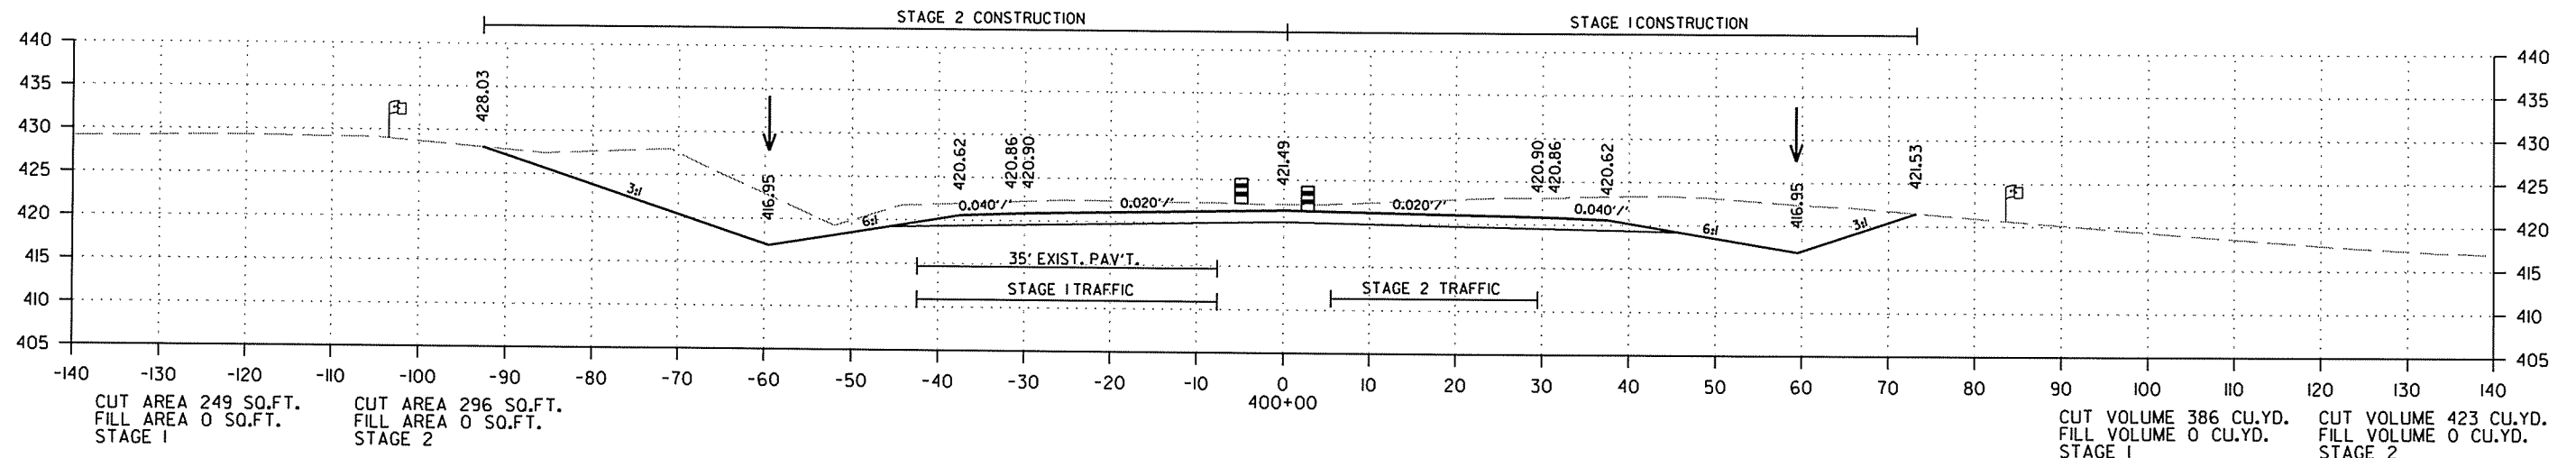



CROSS SECTION STA. 399+00 TO STA. 400+00

2/18/2014

R050213.DGN

DATE REVISED	DATE FILMED	DATE REVISED	DATE FILMED	FED. RD. DIST. NO.	STATE	FED. AID PROJ. NO.	SHEET NO.	TOTAL SHEETS
				6	ARK.			
						JOB NO. 050213	190	369

2 CROSS SECTIONS - HWY. 167

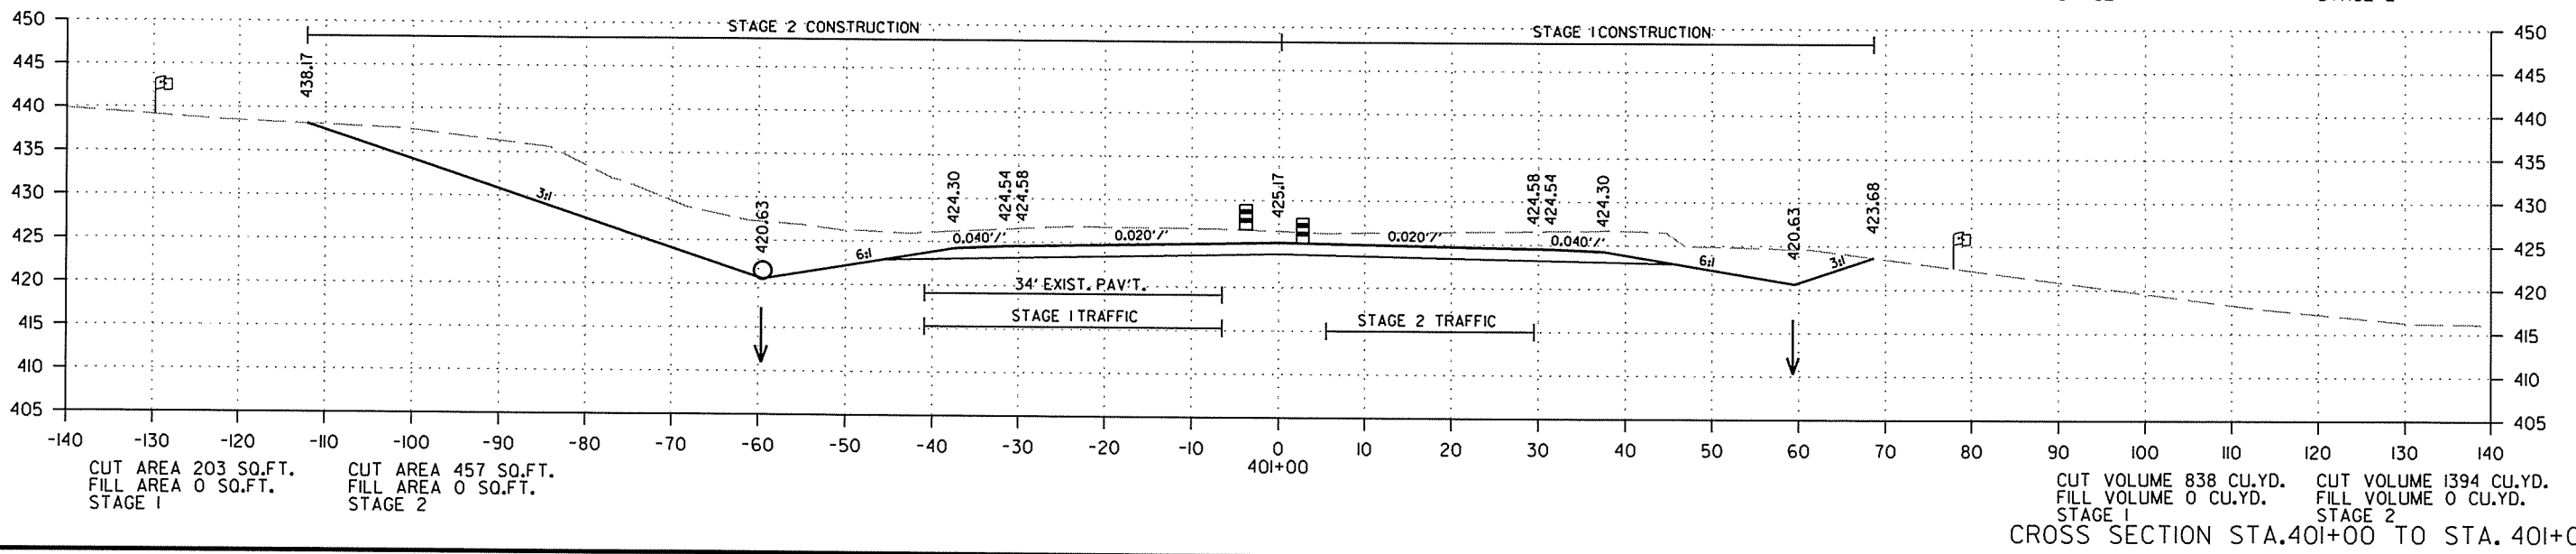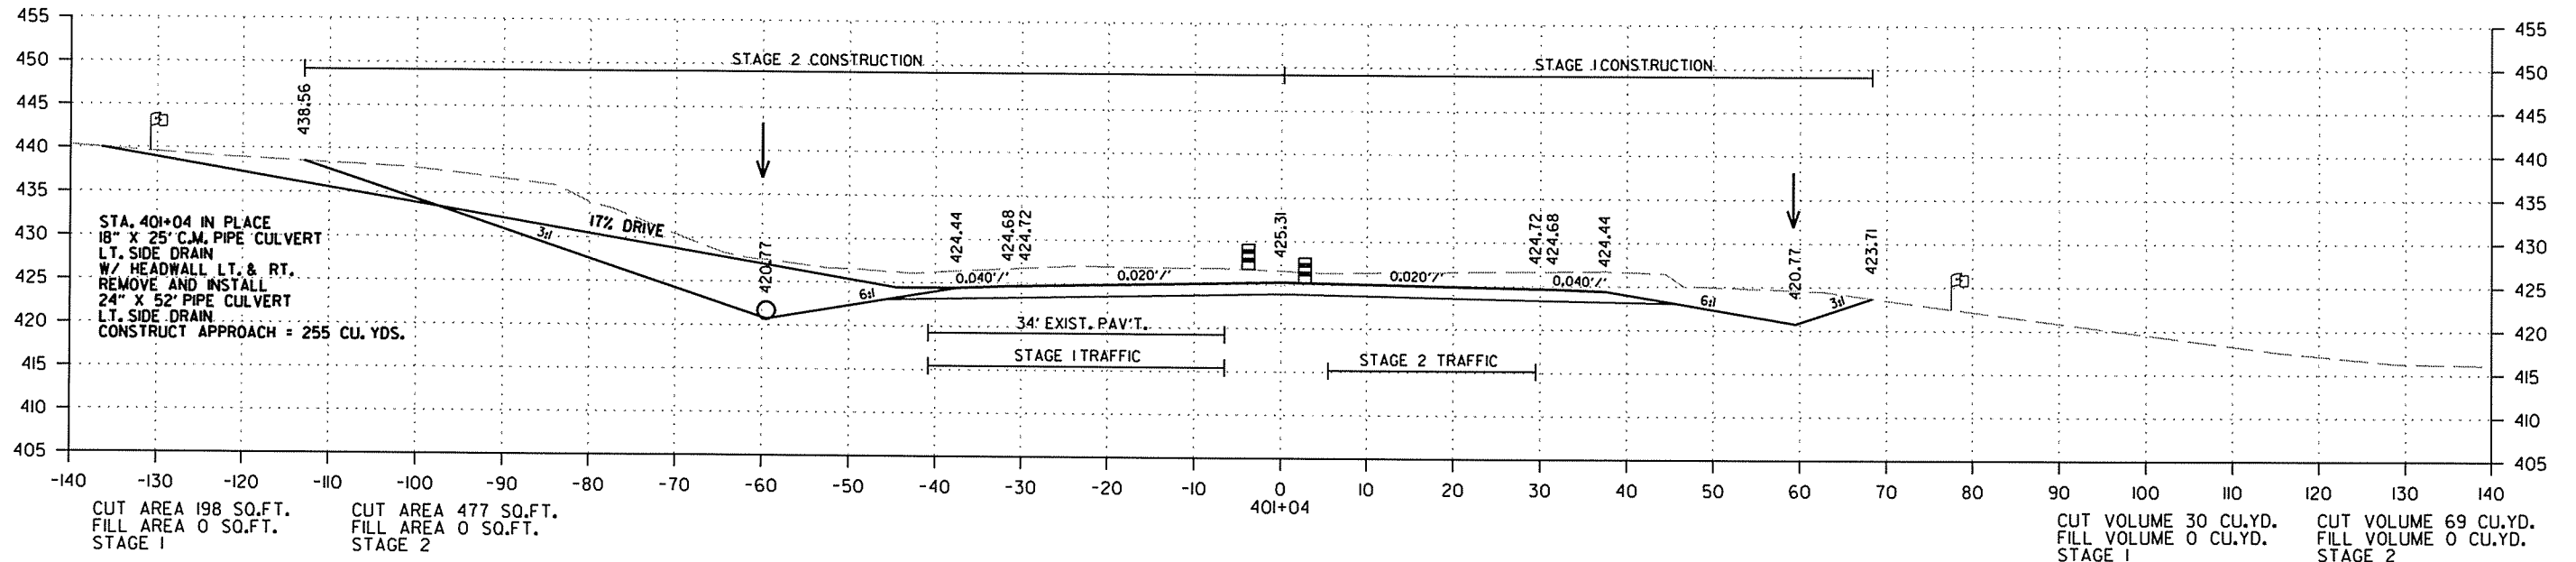


CROSS SECTION STA. 40I+00 TO STA. 40I+04

2/18/2014

R050213.DGN

DATE REVISED	DATE FILMED	DATE REVISED	DATE FILMED	FED. RD. DIST. NO.	STATE	FED. AID PROJ. NO.	SHEET NO.	TOTAL SHEETS
				6	ARK.			
JOB NO. 050213							191	369

2 CROSS SECTIONS - HWY. 167

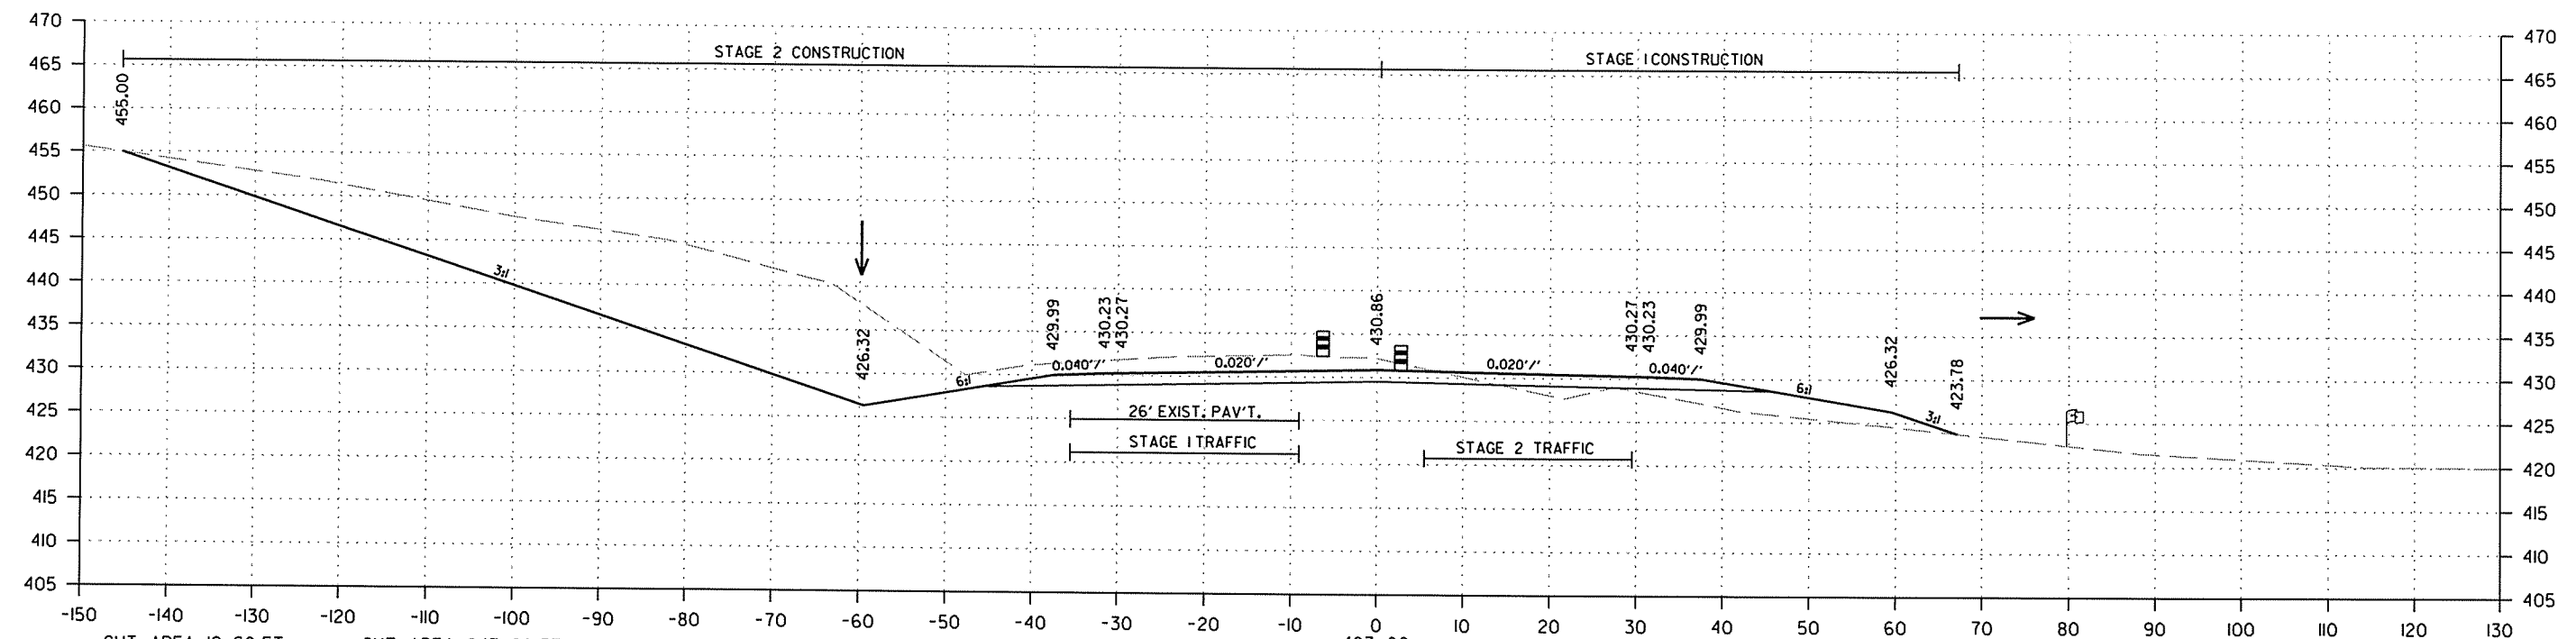


CUT AREA 19 SQ.FT.
FILL AREA 74 SQ.FT.
STAGE 1

CUT AREA 847 SQ.FT.
FILL AREA 0 SQ.FT.
STAGE 2

CUT VOLUME 154 CU.YD.
FILL VOLUME 169 CU.YD.
STAGE 1

CUT VOLUME 3109 CU.YD.
FILL VOLUME 0 CU.YD.
STAGE 2

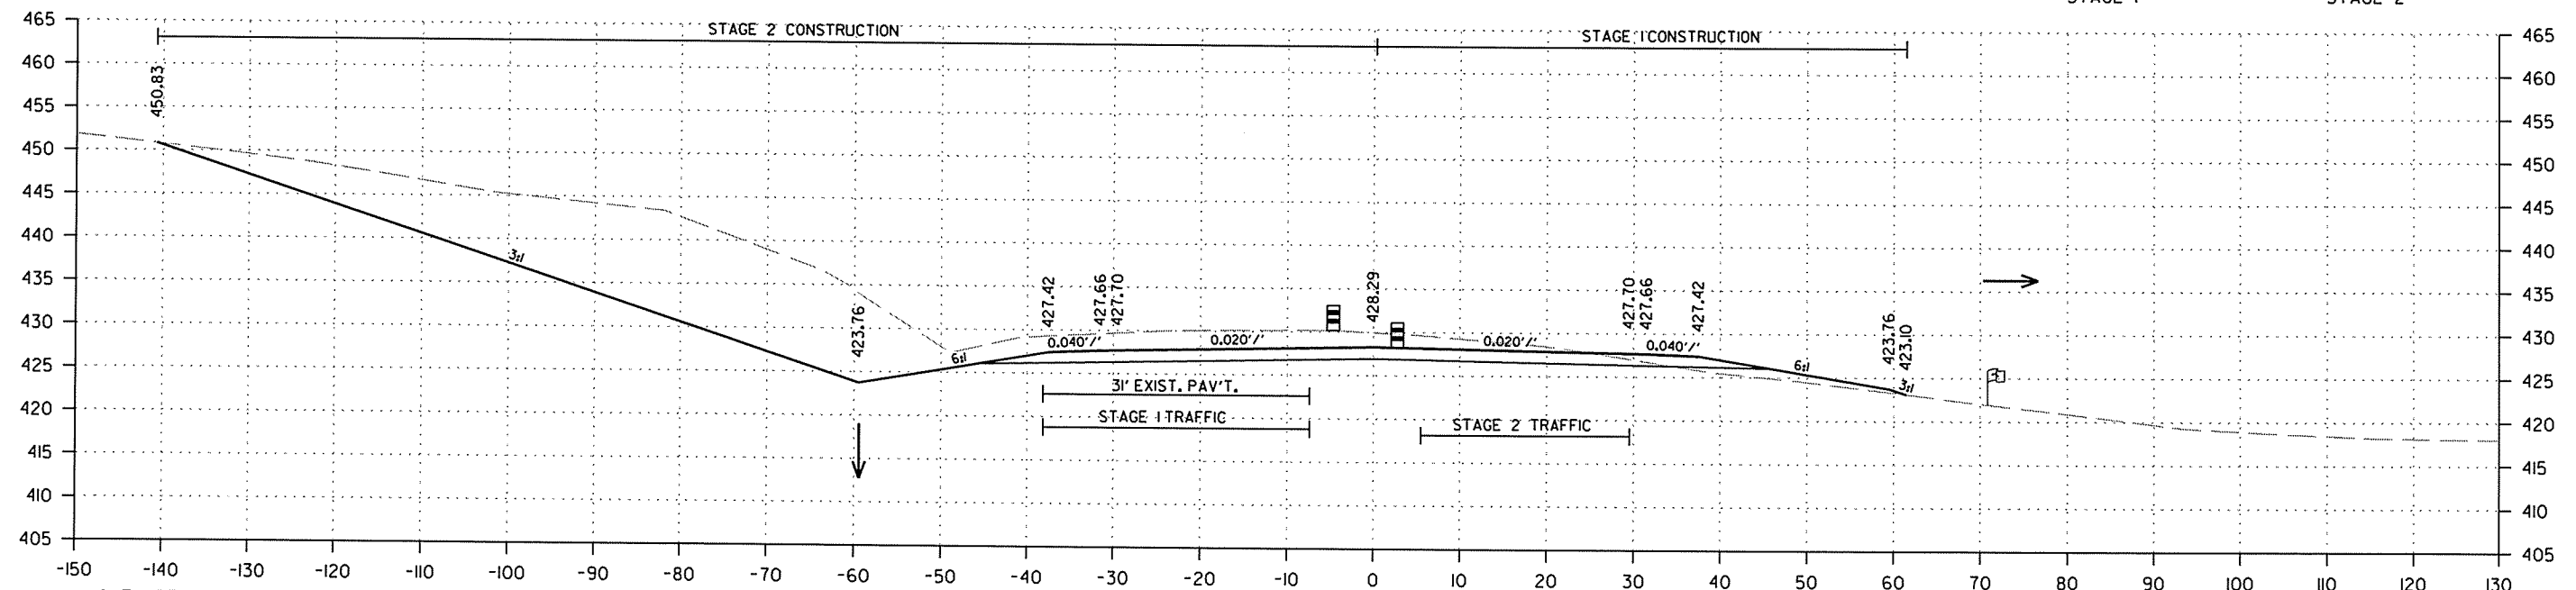

CUT AREA 64 SQ.FT.
FILL AREA 18 SQ.FT.
STAGE 1

CUT AREA 832 SQ.FT.
FILL AREA 0 SQ.FT.
STAGE 2

CUT VOLUME 466 CU.YD.
FILL VOLUME 32 CU.YD.
STAGE 1

CUT VOLUME 2327 CU.YD.
FILL VOLUME 0 CU.YD.
STAGE 2



CROSS SECTION STA. 402+00 TO STA. 403+00

2/18/2014

R050213.DGN

DATE REVISED	DATE FILMED	DATE REVISED	DATE FILMED	FED. RD. DIST. NO.	STATE	FED. AID PROJ. NO.	SHEET NO.	TOTAL SHEETS
				6	ARK.			
JOB NO. 050213							192	369

2 CROSS SECTIONS - HWY. 167

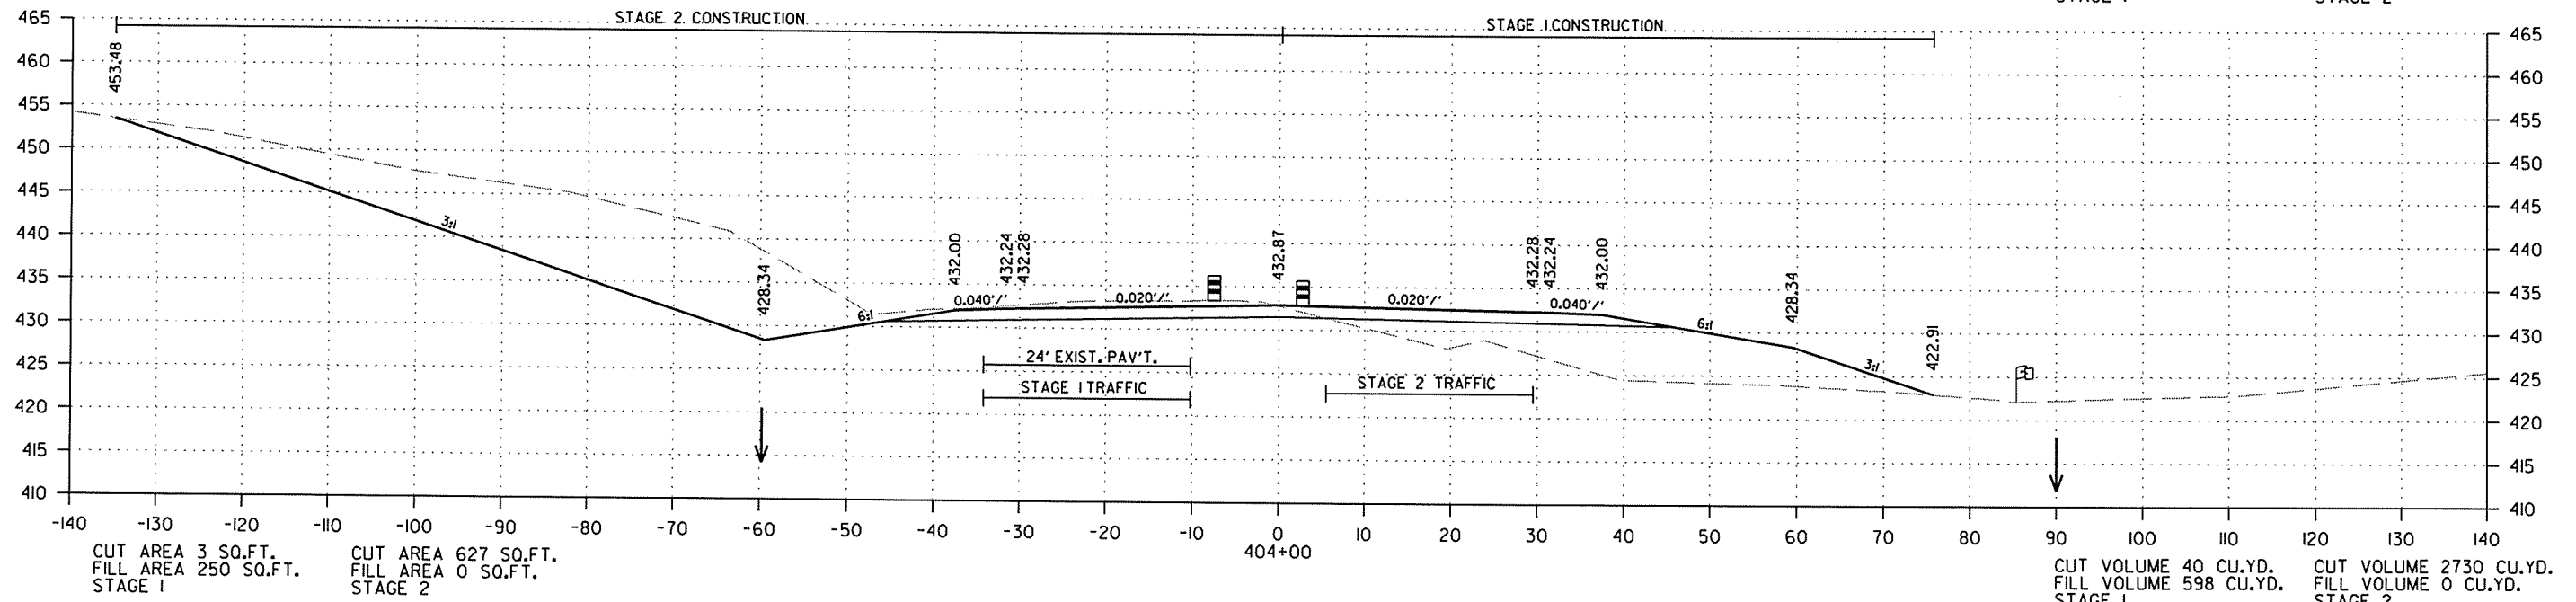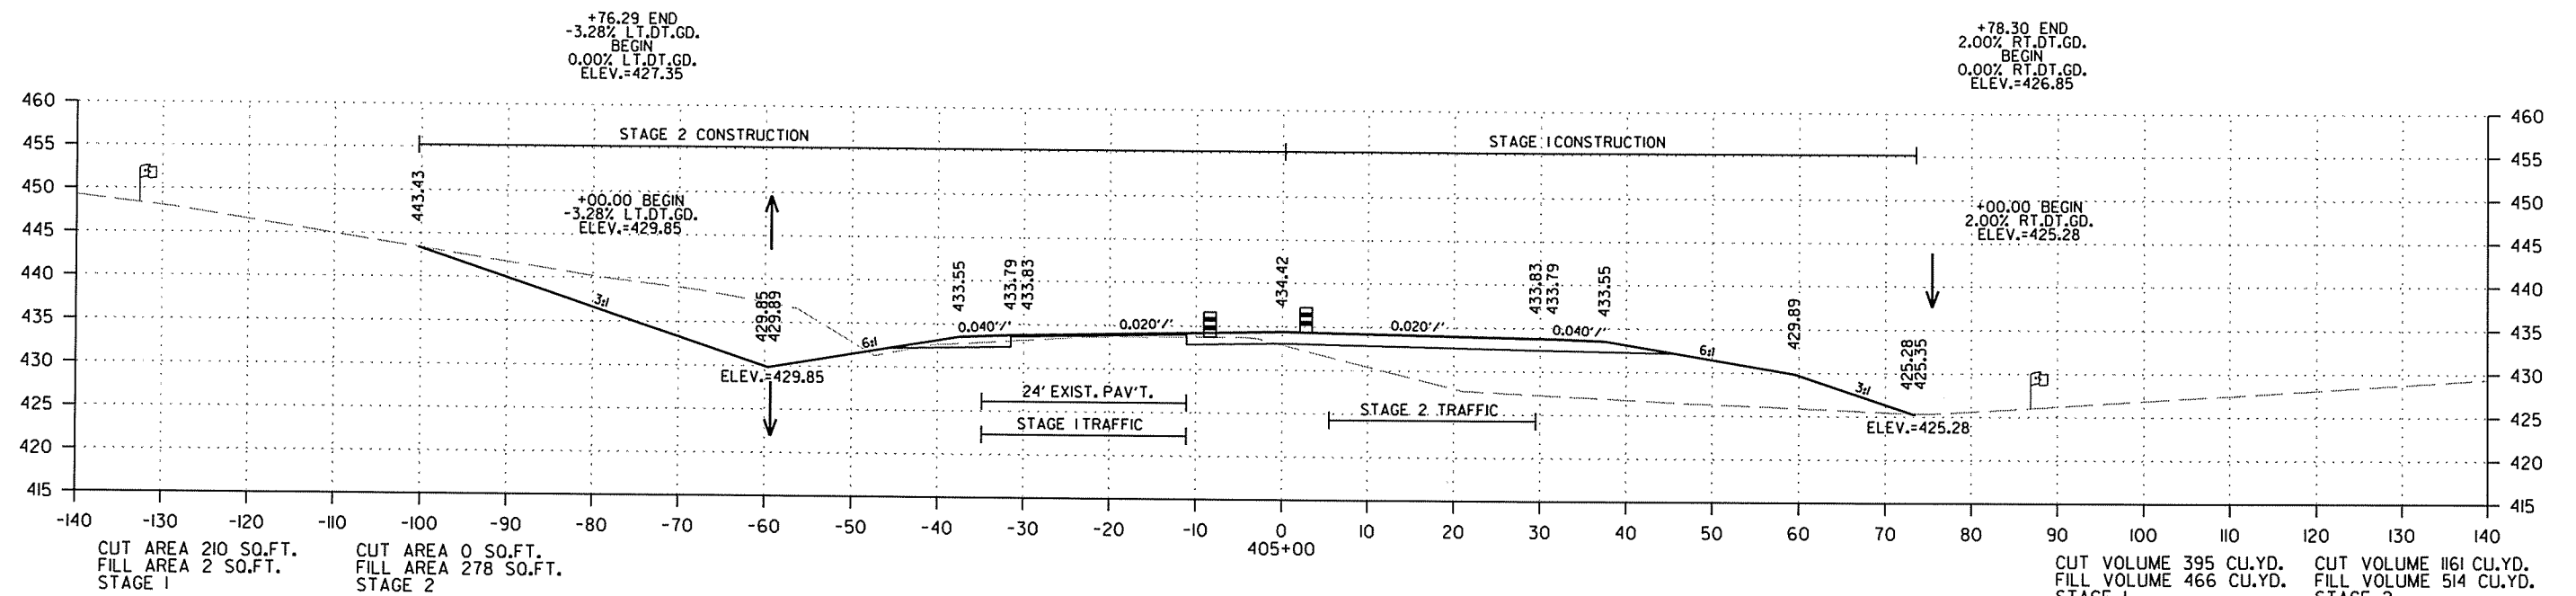




CROSS SECTION STA.404+00 TO STA. 405+00

2/18/2014

R050213.DCN

DATE REVISED	DATE FILMED	DATE REVISED	DATE FILMED	FED. RD. DIST. NO.	STATE	FED. AID PROJ. NO.	SHEET NO.	TOTAL SHEETS
				6	ARK.			
JOB NO. 050213							193	369


2 CROSS SECTIONS - HWY. 167

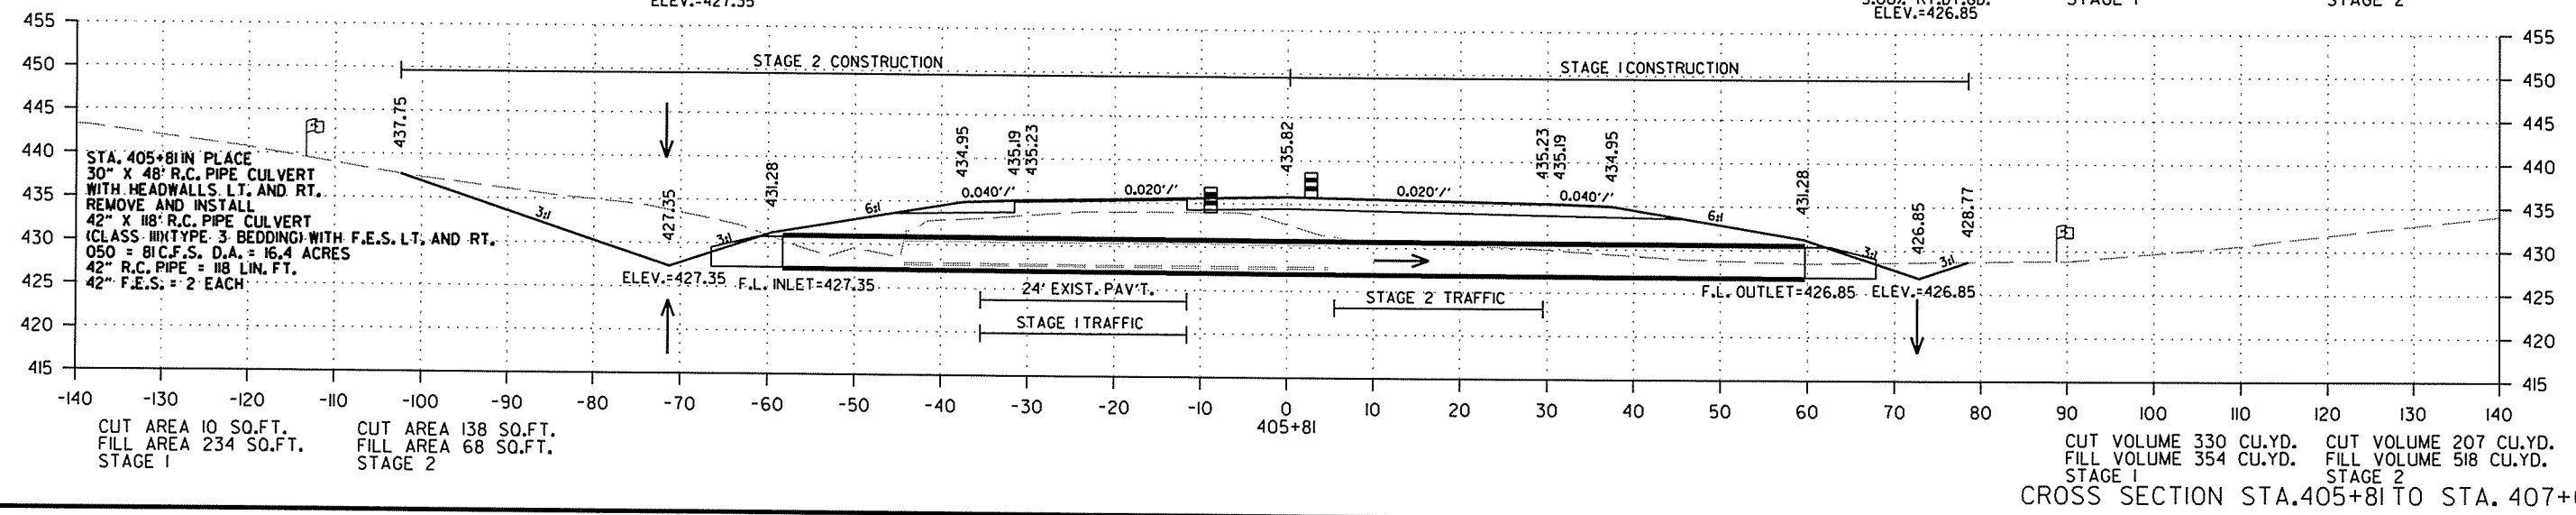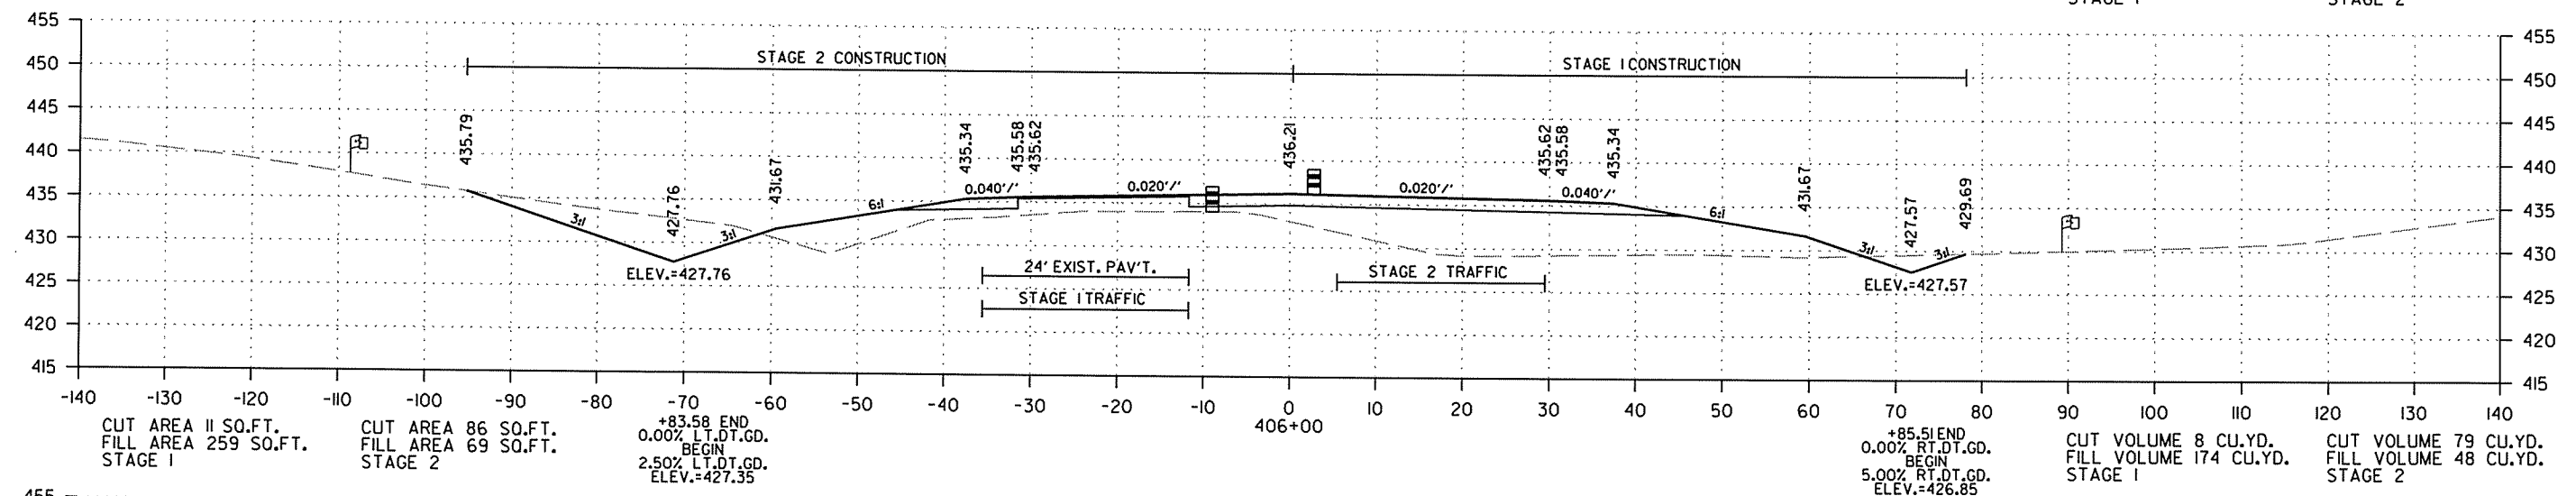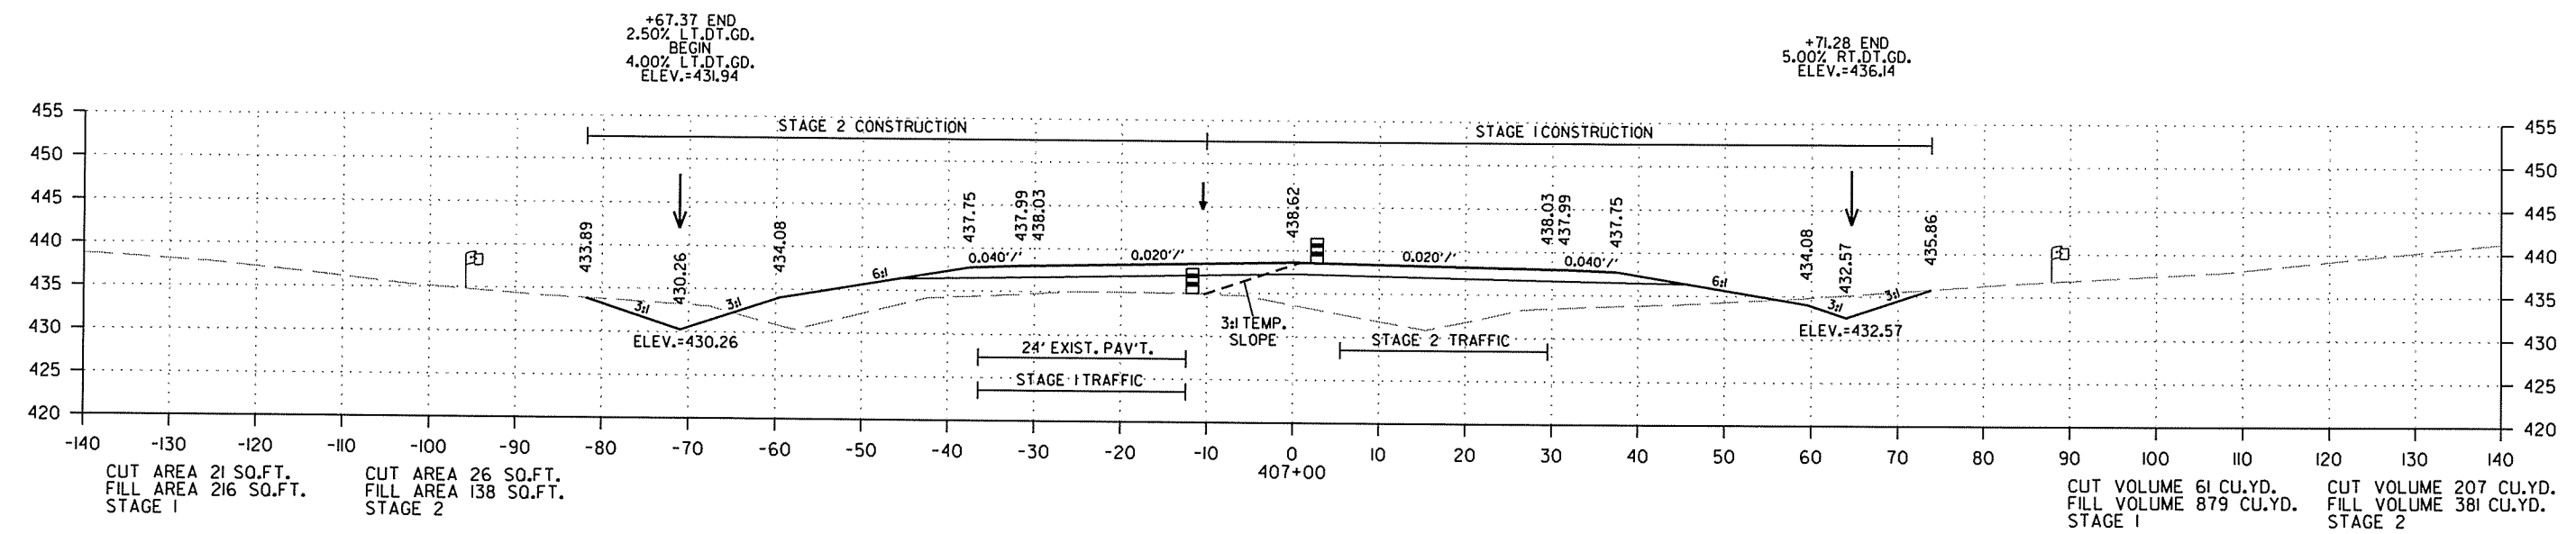


R050213.DGN 2/18/2014

DATE REVISED	DATE FILMED	DATE REVISED	DATE FILMED	FED. RD. DIST. NO.	STATE	FED. AID PROJ. NO.	SHEET NO.	TOTAL SHEETS
				6	ARK.			
				JOB NO.	050213		194	369

2 CROSS SECTIONS - HWY. 167

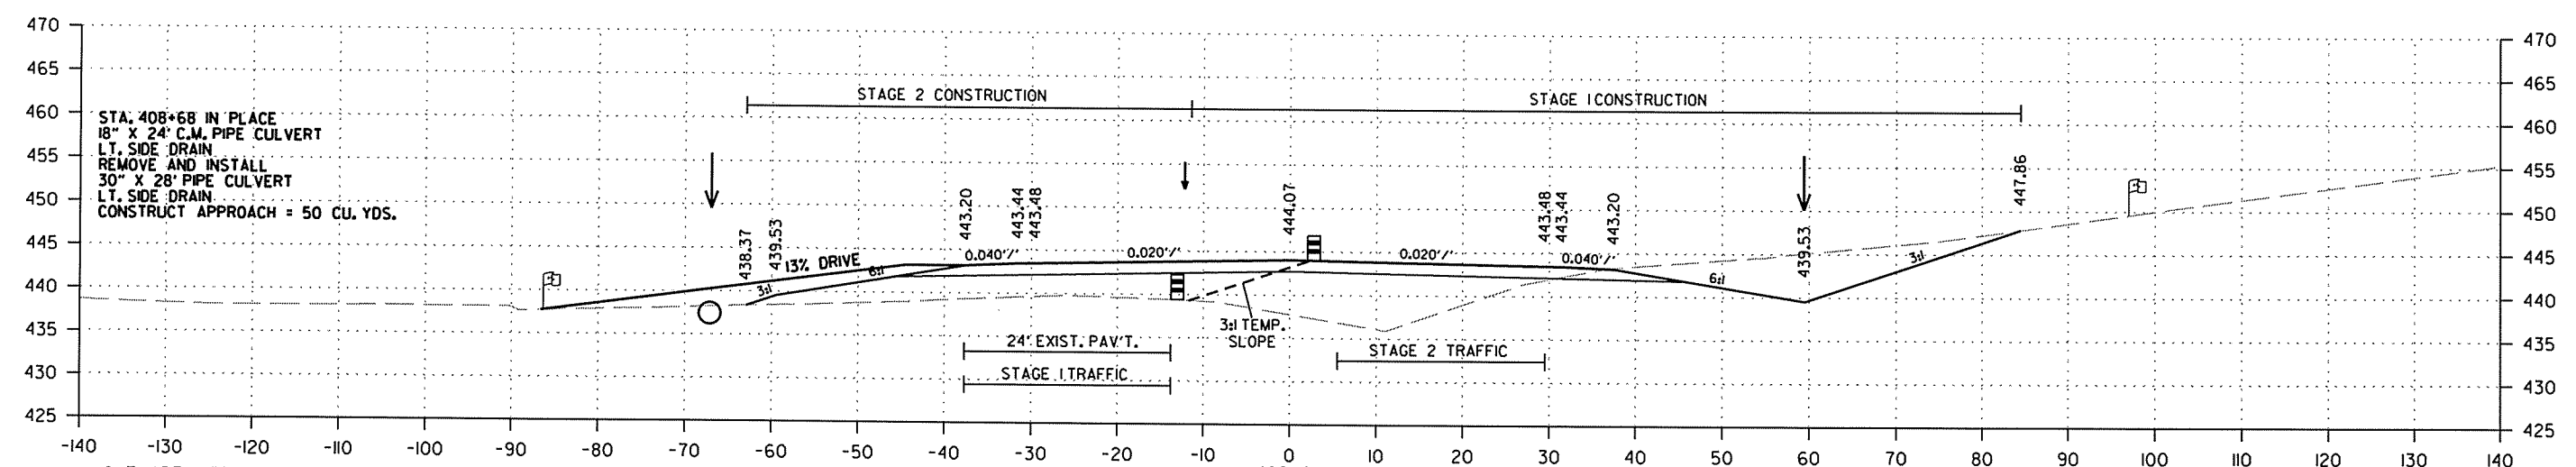

CUT AREA 137 SQ.FT. FILL AREA 154 SQ.FT. STAGE 1 CUT AREA 0 SQ.FT. FILL AREA 138 SQ.FT. STAGE 2 +50.00 END 4.00% LT. DT. GD. ELEV.=435.25 CUT VOLUME 230 CU.YD. FILL VOLUME 420 CU.YD. STAGE 1 CUT VOLUME 7 CU.YD. FILL VOLUME 404 CU.YD. STAGE 2

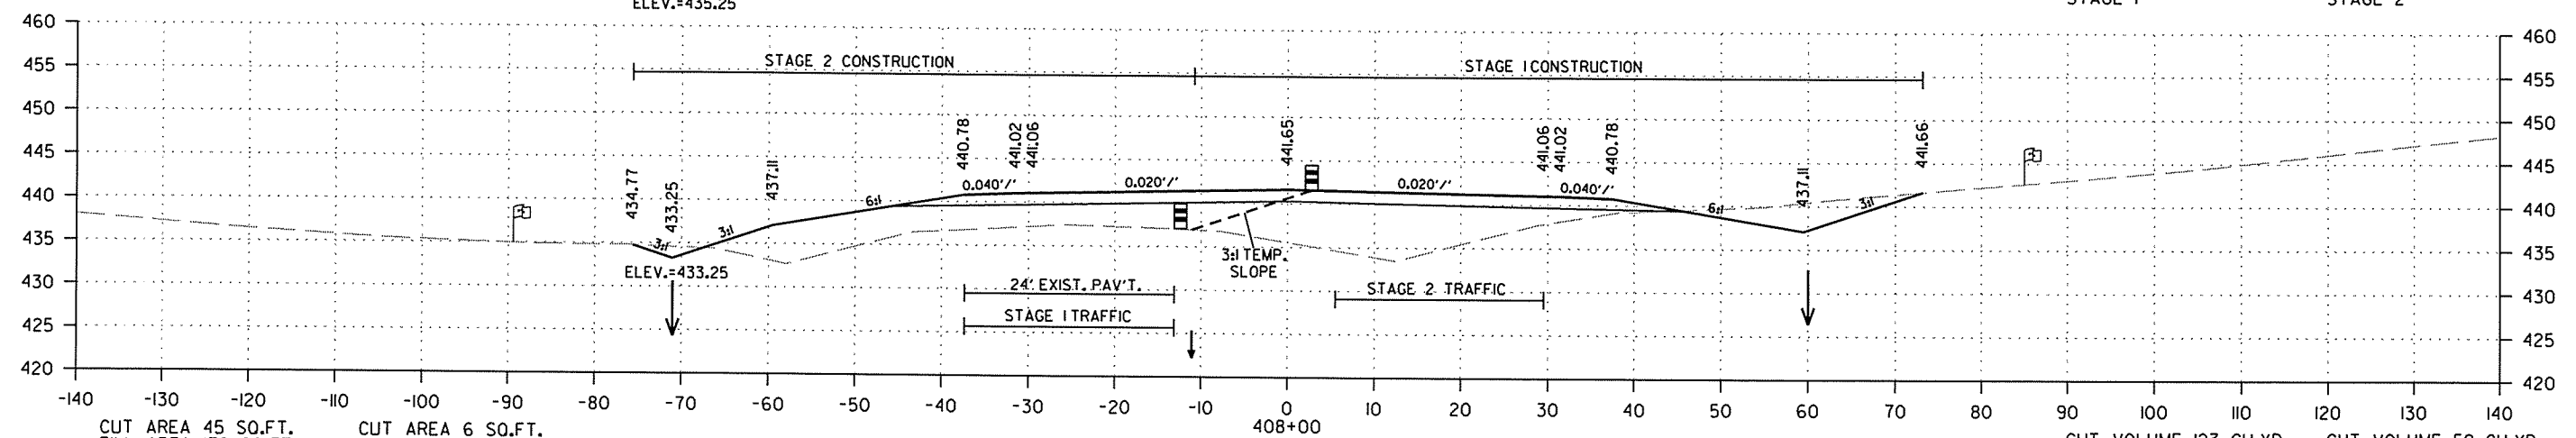

CUT AREA 45 SQ.FT. FILL AREA 179 SQ.FT. STAGE 1 CUT AREA 6 SQ.FT. FILL AREA 183 SQ.FT. STAGE 2 ELEV.=433.25 CUT VOLUME 123 CU.YD. FILL VOLUME 731 CU.YD. STAGE 1 CUT VOLUME 59 CU.YD. FILL VOLUME 594 CU.YD. STAGE 2



CROSS SECTION STA. 408+00 TO STA. 408+68

2/18/2014

R050213.DGN

DATE REVISED	DATE FILMED	DATE REVISED	DATE FILMED	FED. RD. DIST. NO.	STATE	FED. AID PROJ. NO.	SHEET NO.	TOTAL SHEETS
				6	ARK.			
JOB NO. 050213							195	369

2 CROSS SECTIONS - HWY. 167


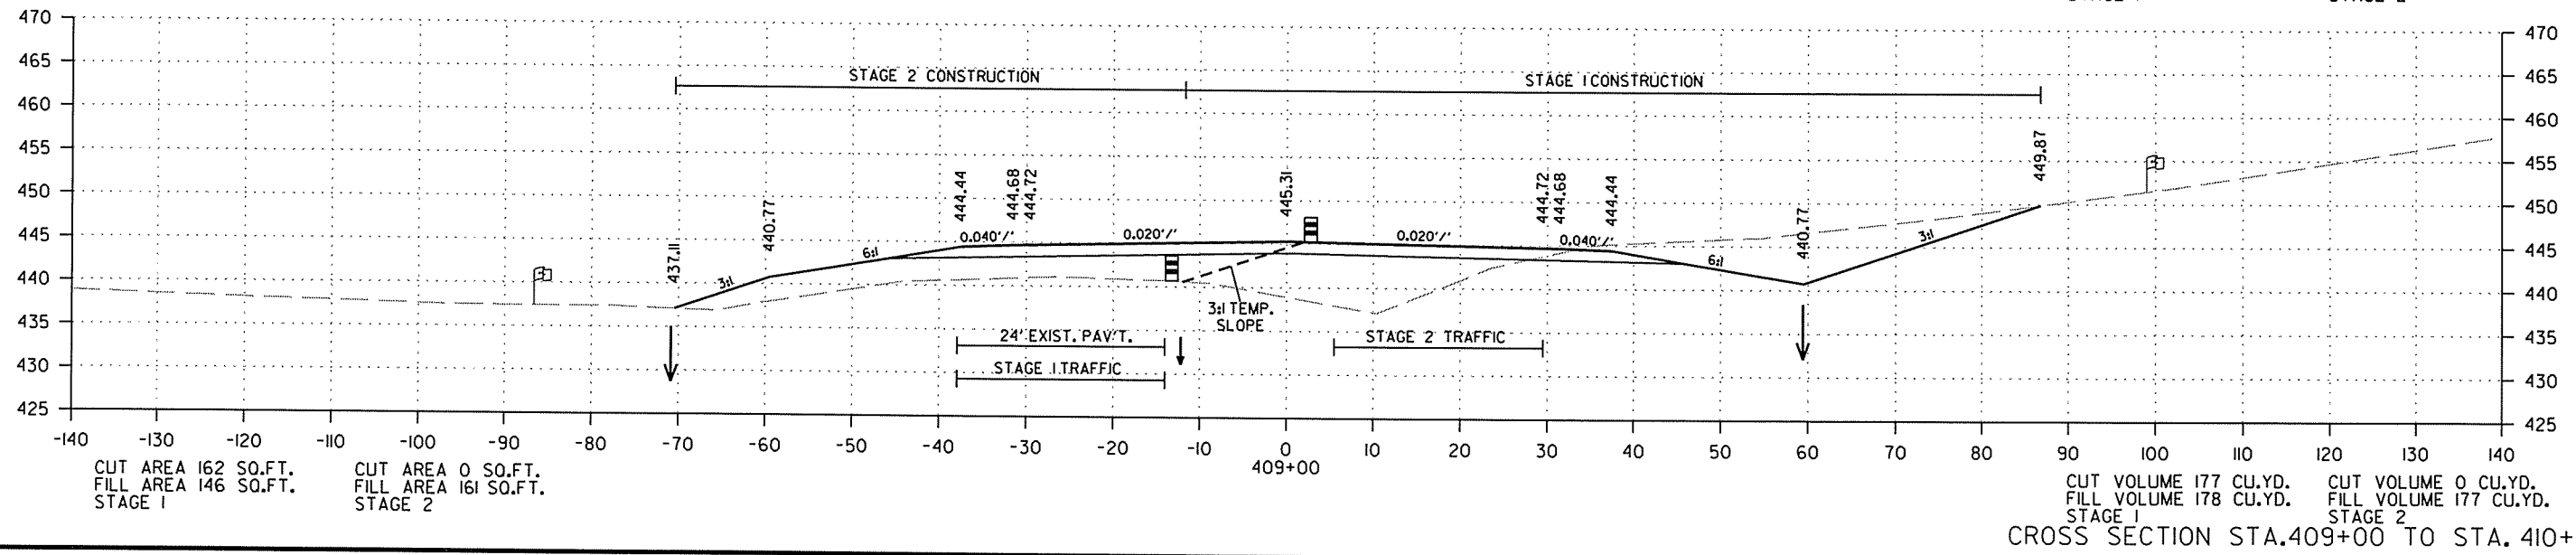
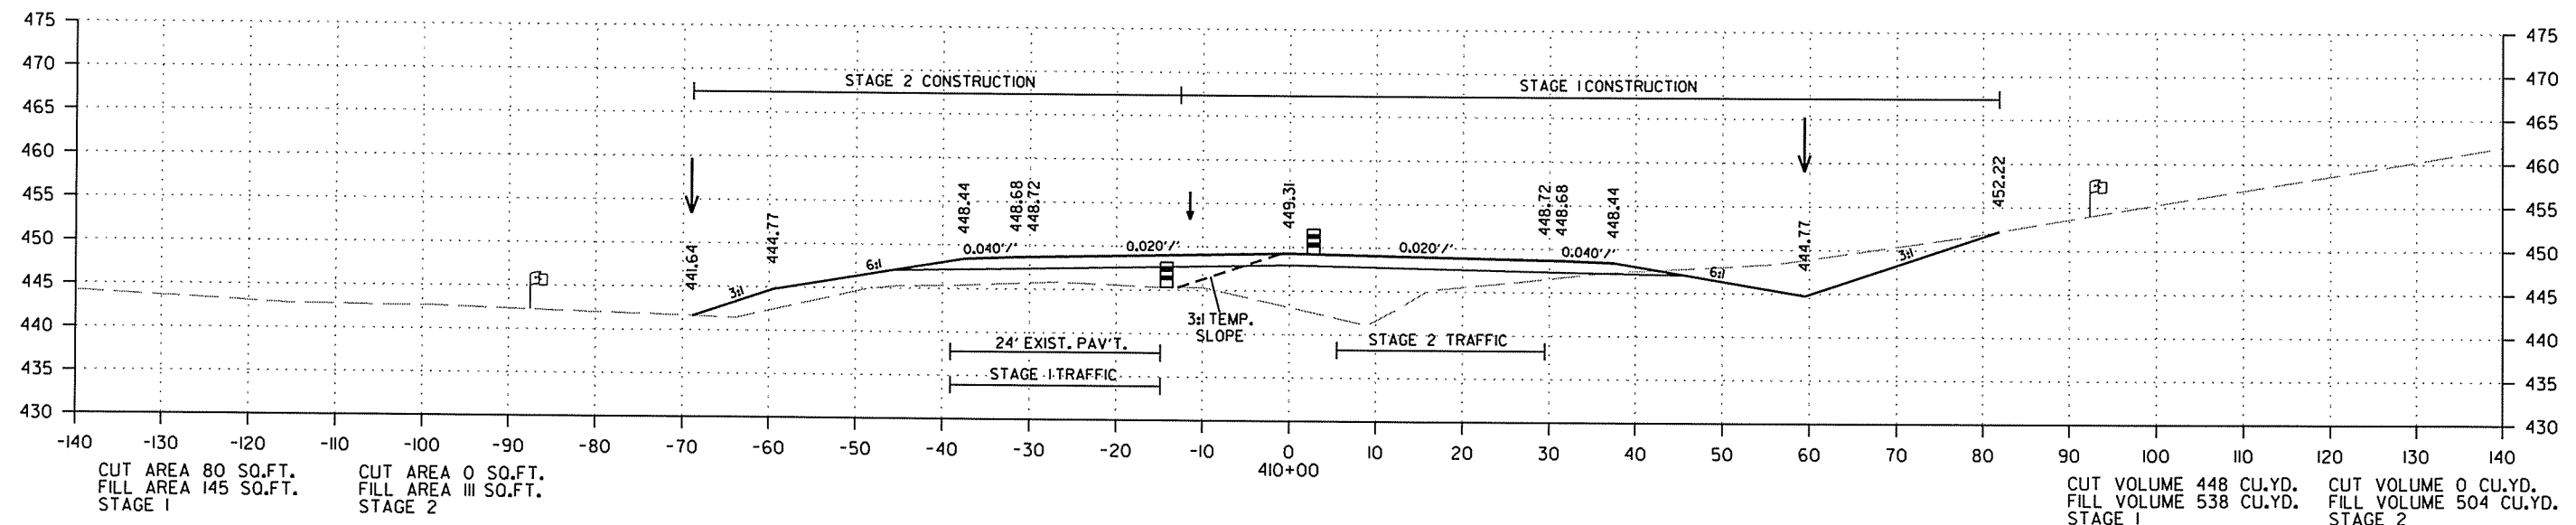


CROSS SECTION STA. 409+00 TO STA. 410+00

R050213.DGN 2/18/2014

DATE REVISED	DATE FILMED	DATE REVISED	DATE FILMED	FED. RD. DIST. NO.	STATE	FED. AID PROJ. NO.	SHEET NO.	TOTAL SHEETS
				6	ARK.			
JOB NO. 050213							196	369

2 CROSS SECTIONS - HWY. 167

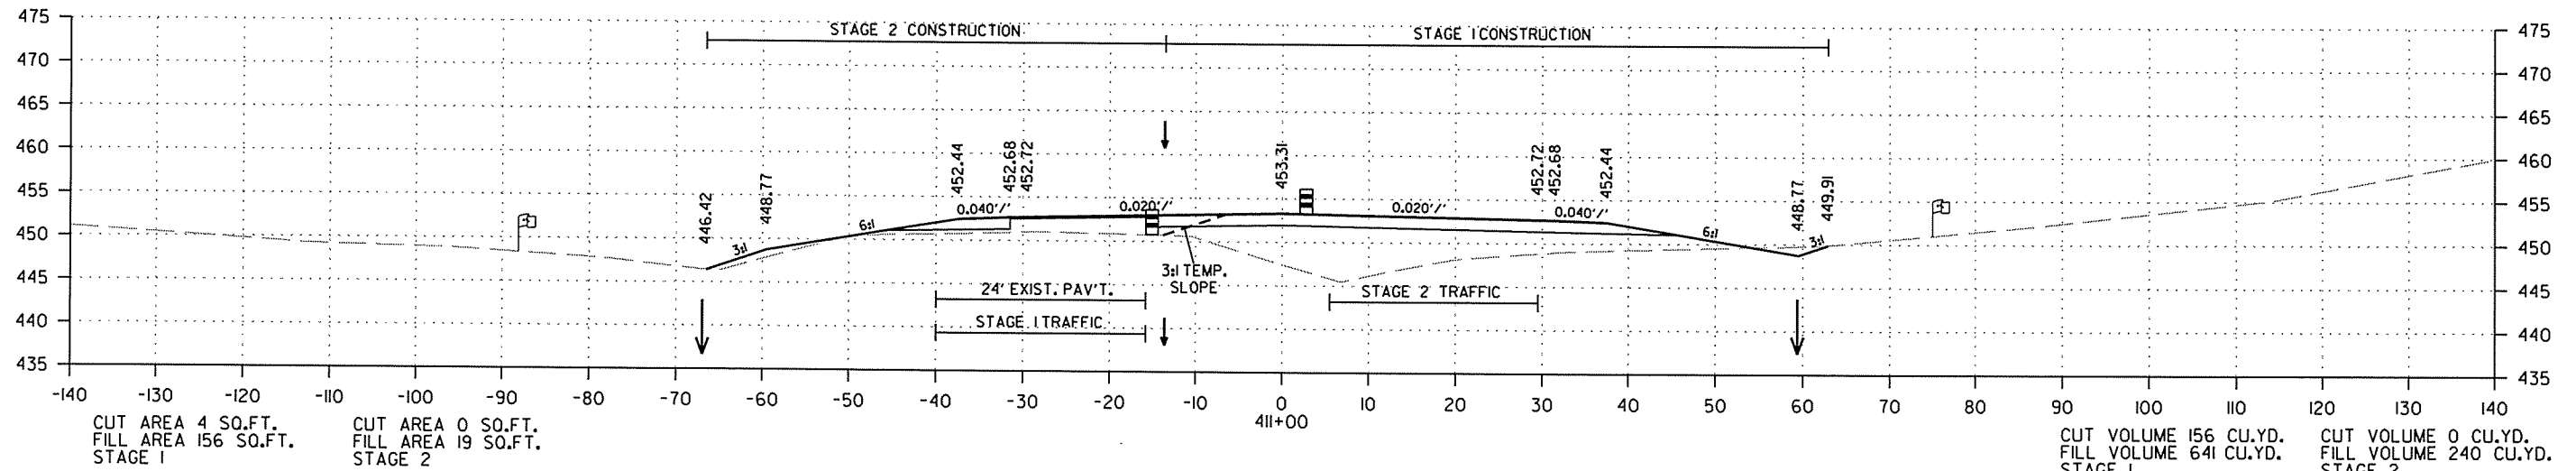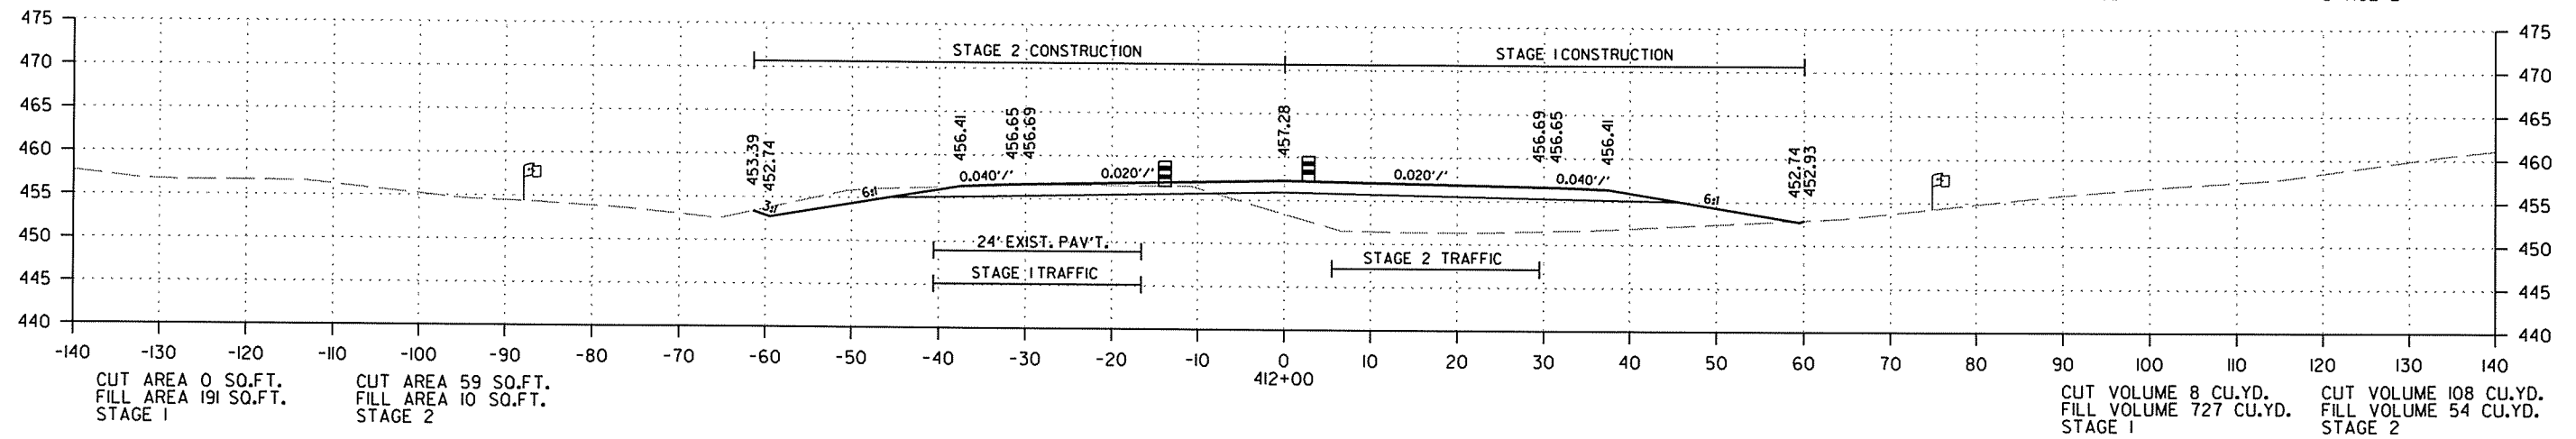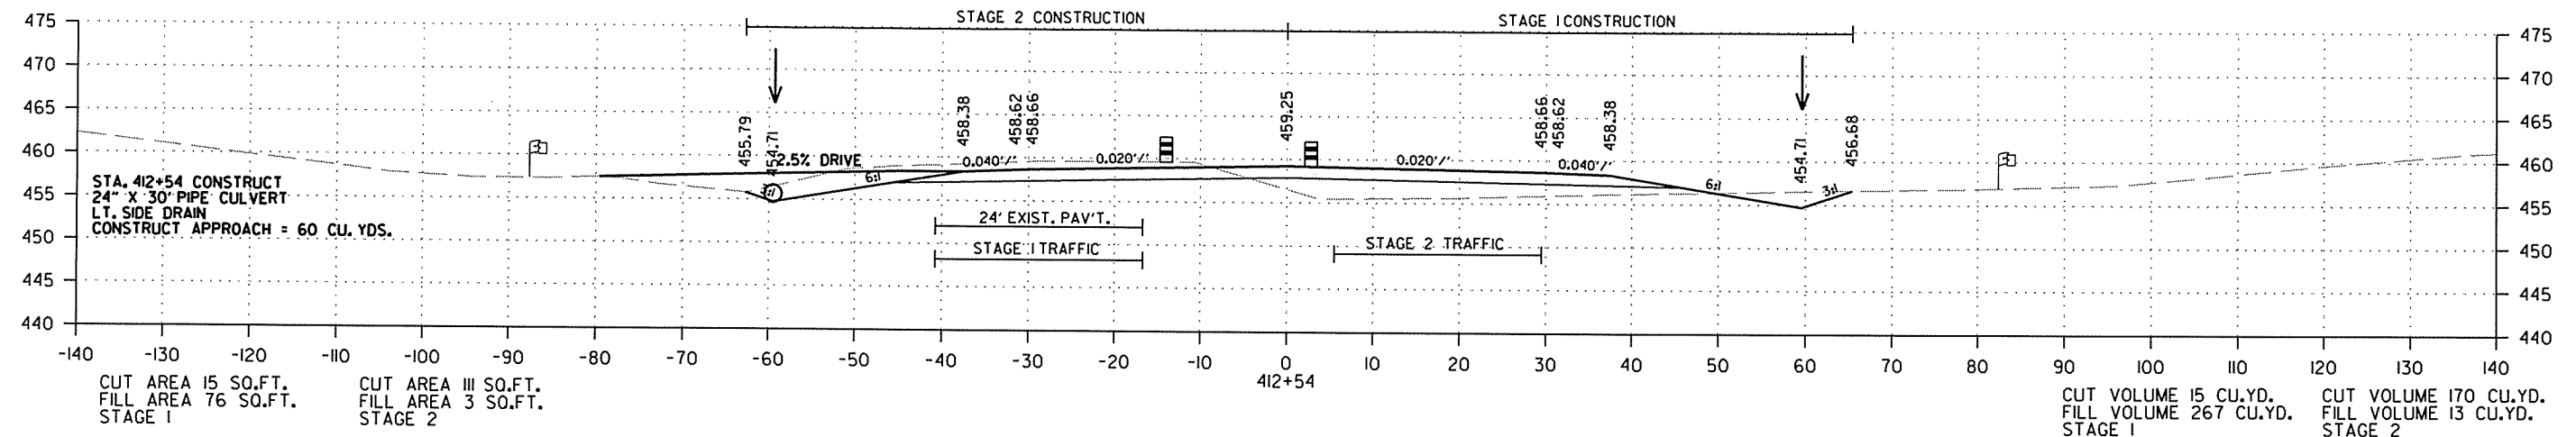



CROSS SECTION STA. 411+00 TO STA. 412+54

2/18/2014

R050213.DGN

DATE REVISED	DATE FILMED	DATE REVISED	DATE FILMED	FED. RD. DIST. NO.	STATE	FED. AID PROJ. NO.	SHEET NO.	TOTAL SHEETS
				6	ARK.			
JOB NO. 050213							197	369

2 CROSS SECTIONS - HWY. 167

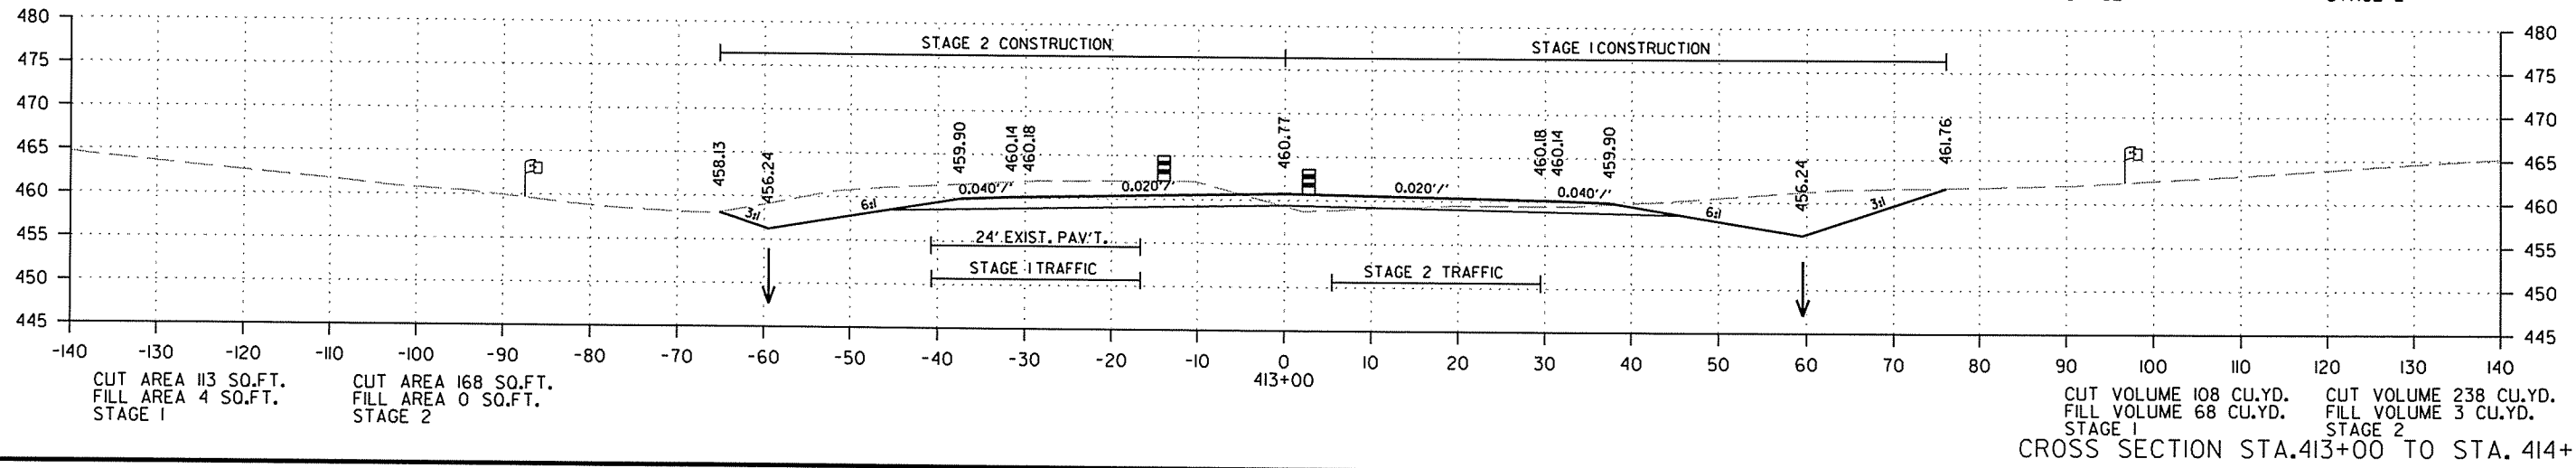
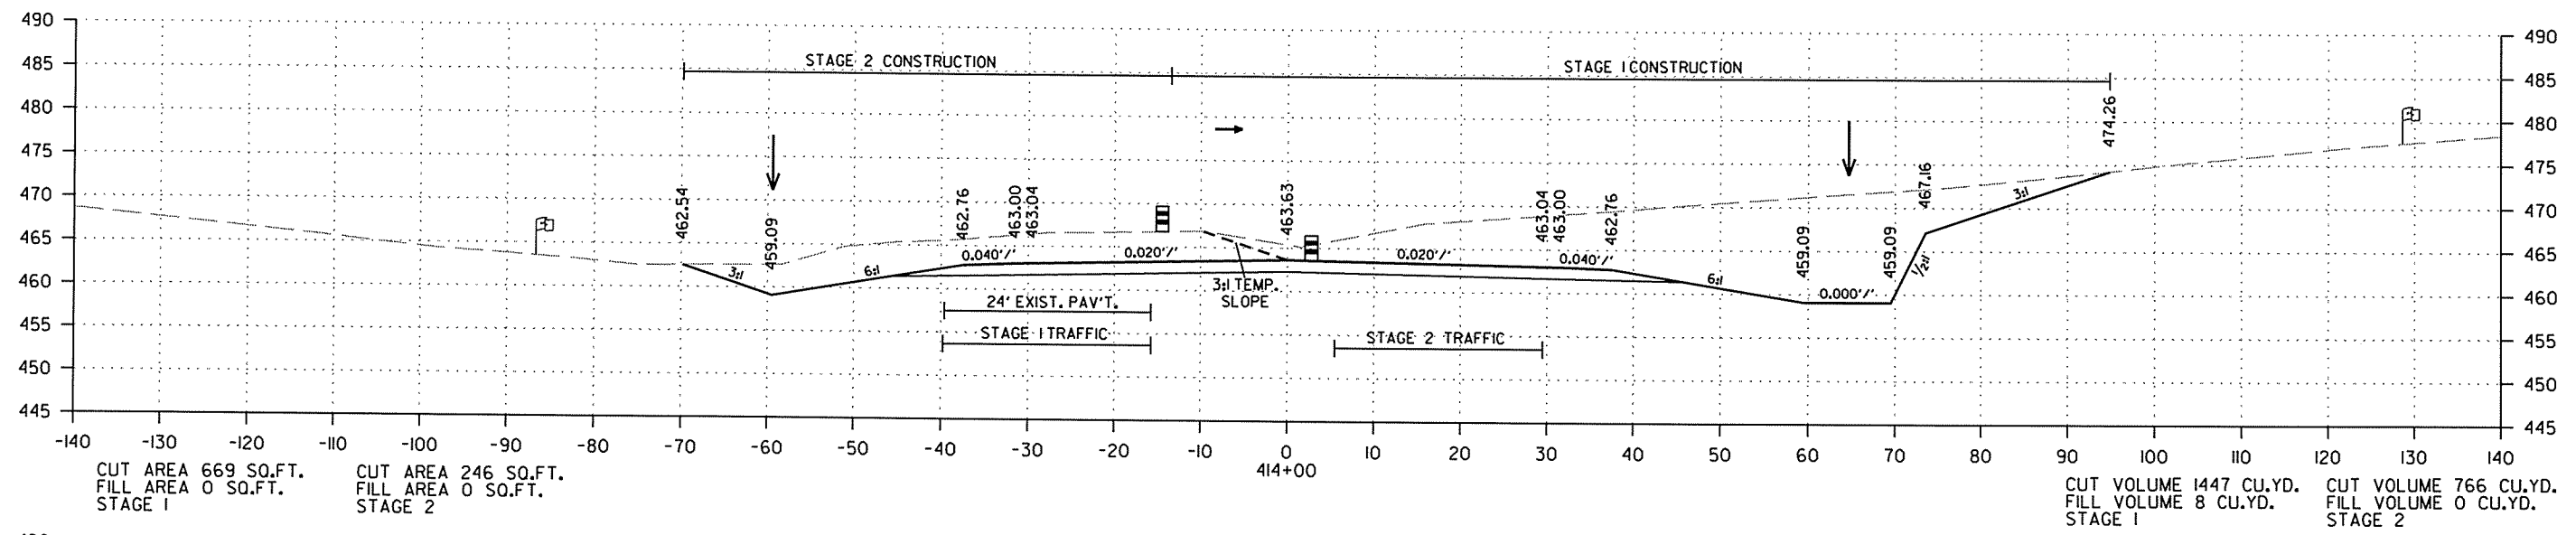


2/18/2014

R050213.DCN

DATE REVISED	DATE FILMED	DATE REVISED	DATE FILMED	FED. RD. DIST. NO.	STATE	FED. AID PROJ. NO.	SHEET NO.	TOTAL SHEETS
				6	ARK.			
						JOB NO. 050213	198	369

2 CROSS SECTIONS - HWY. 167

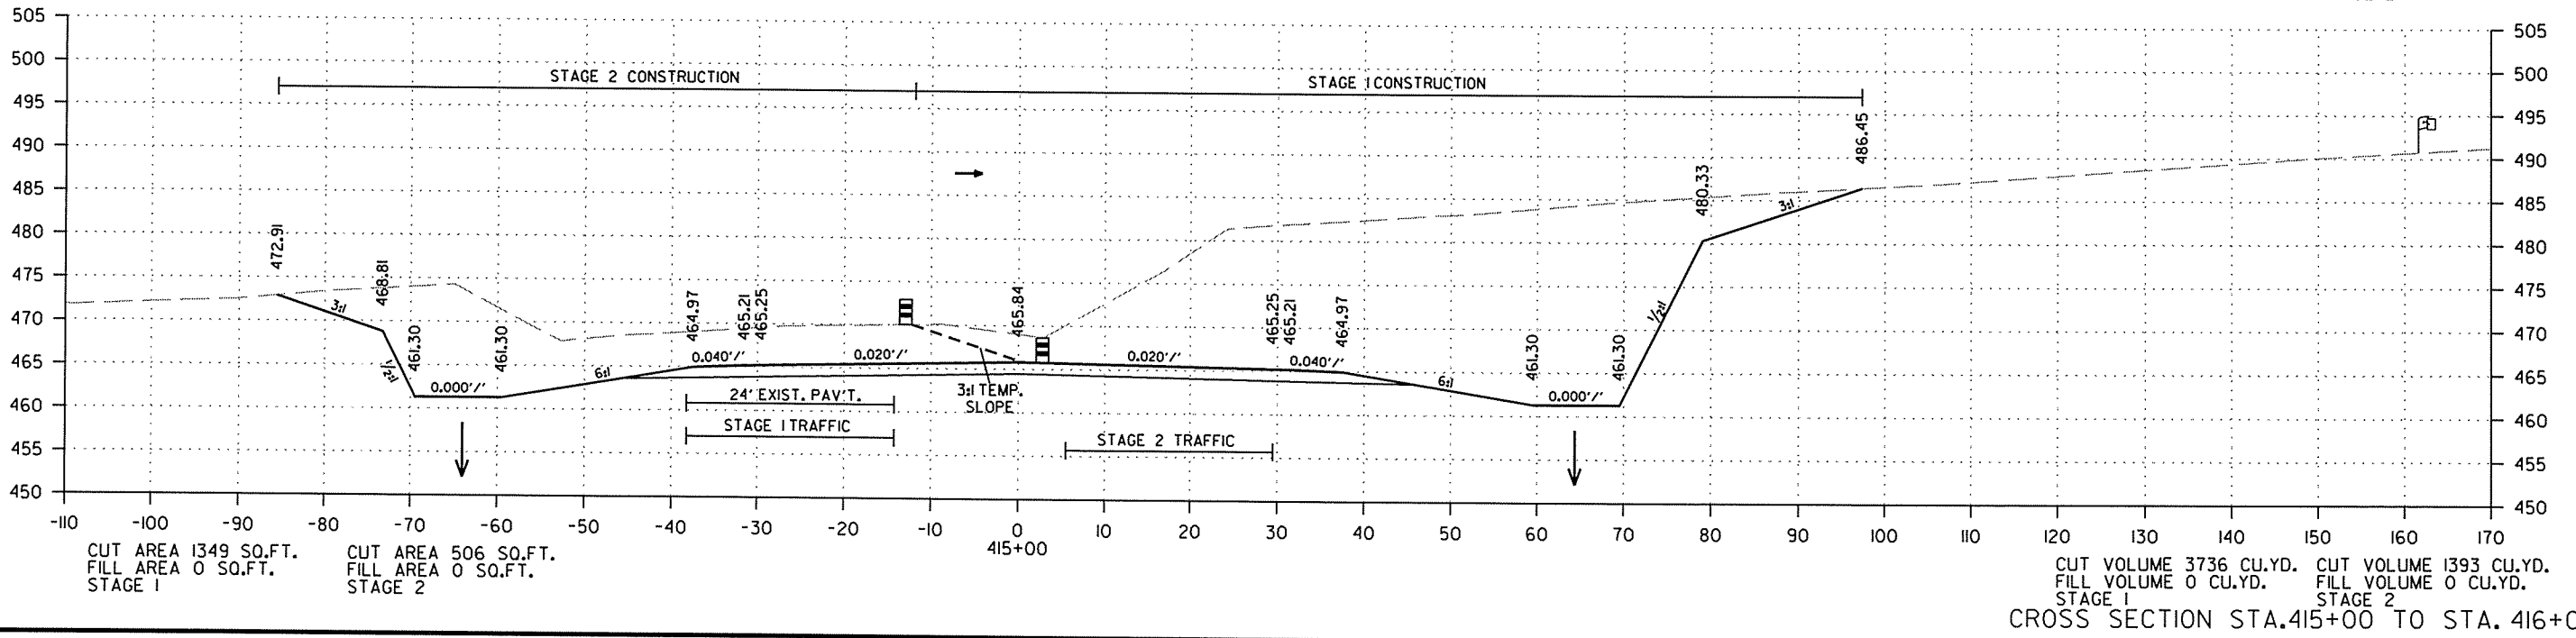
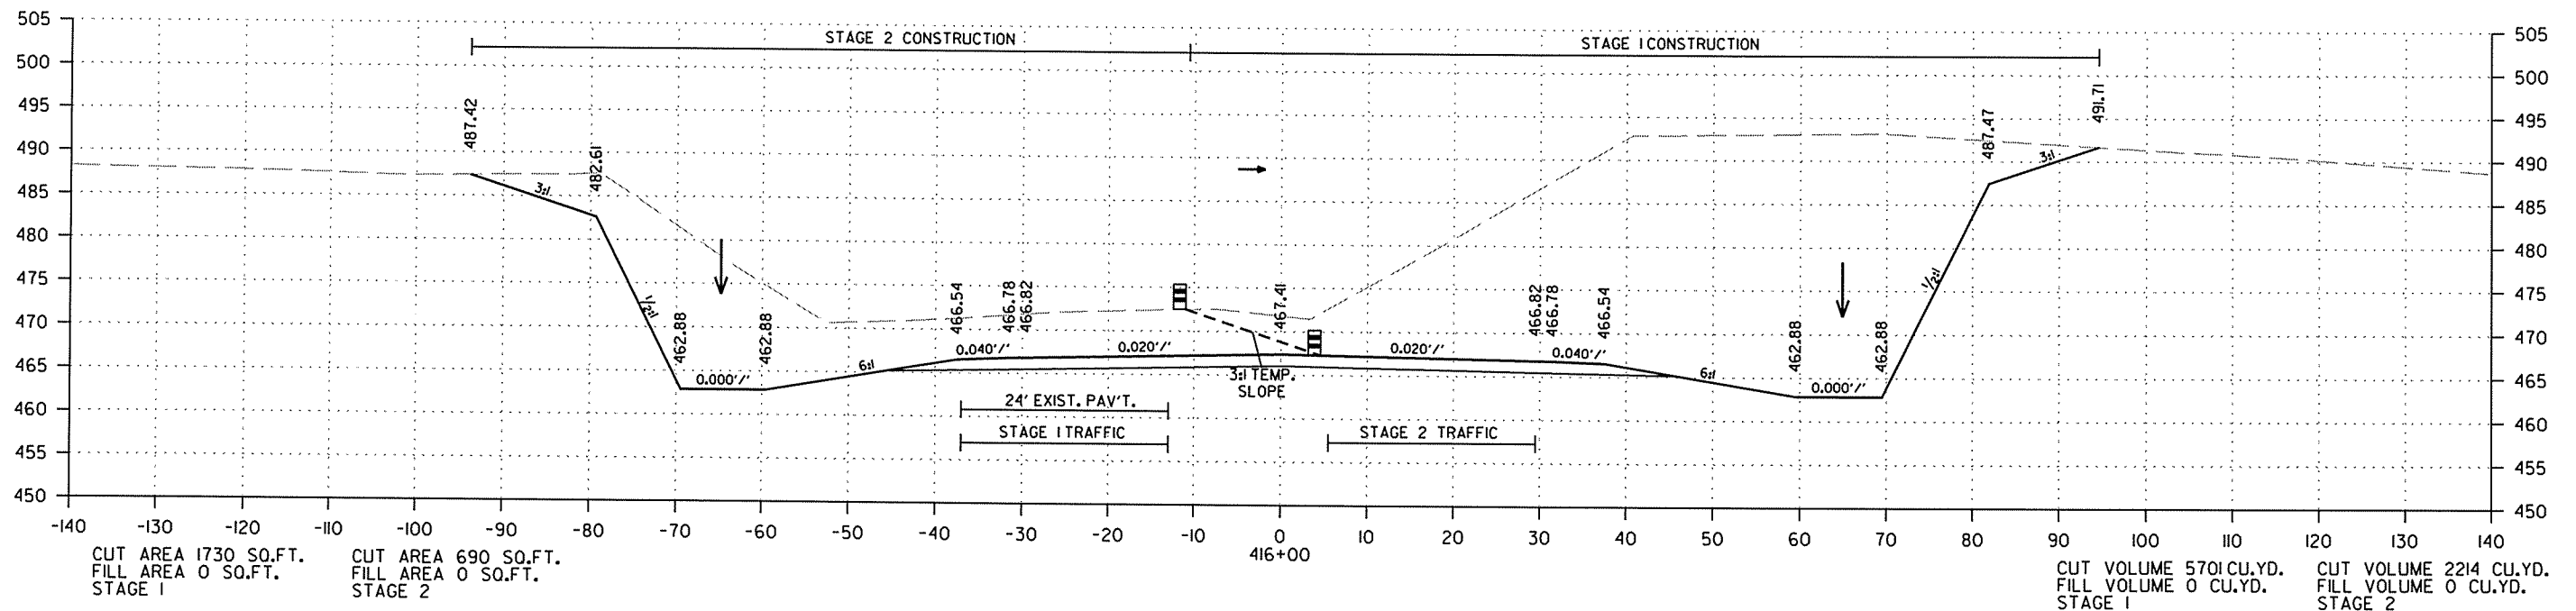


CROSS SECTION STA. 415+00 TO STA. 416+00

R050213.DGN 2/18/2014

DATE REVISED	DATE FILMED	DATE REVISED	DATE FILMED	FED. RD. DIST. NO.	STATE	FED. AID PROJ. NO.	SHEET NO.	TOTAL SHEETS
				6	ARK.			
						JOB NO. 050213	199	369

2 CROSS SECTIONS - HWY. 167

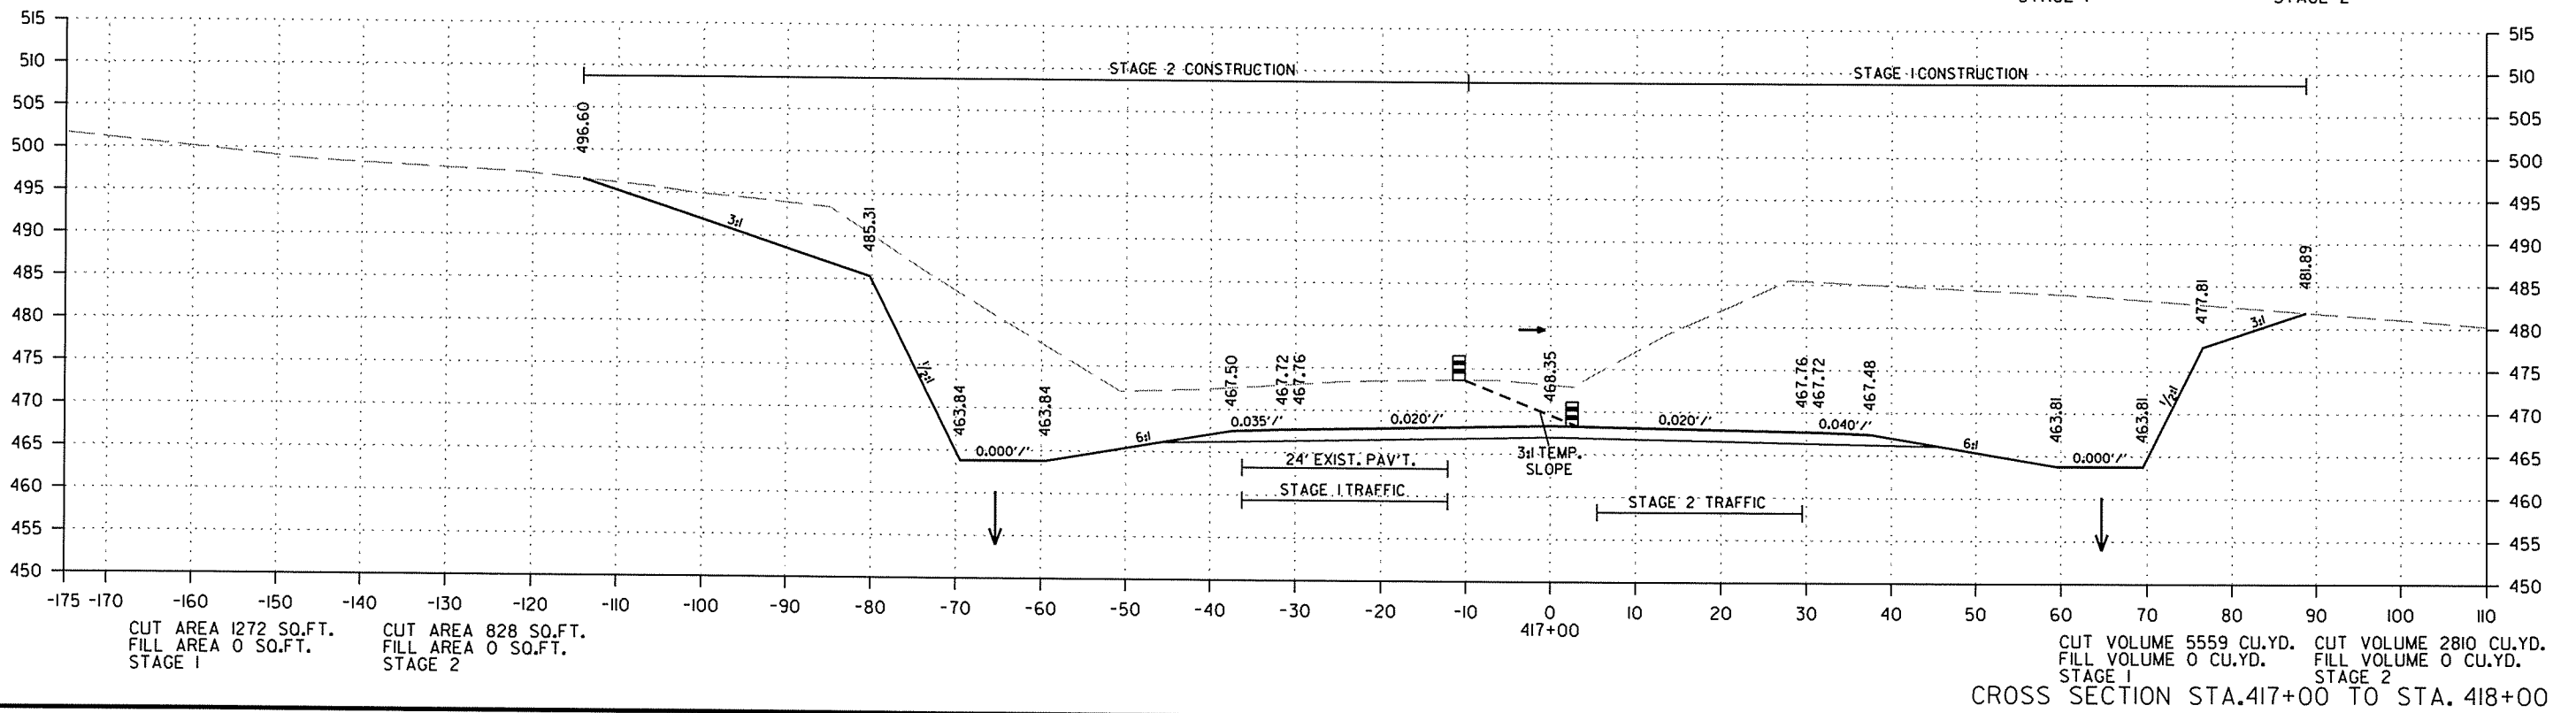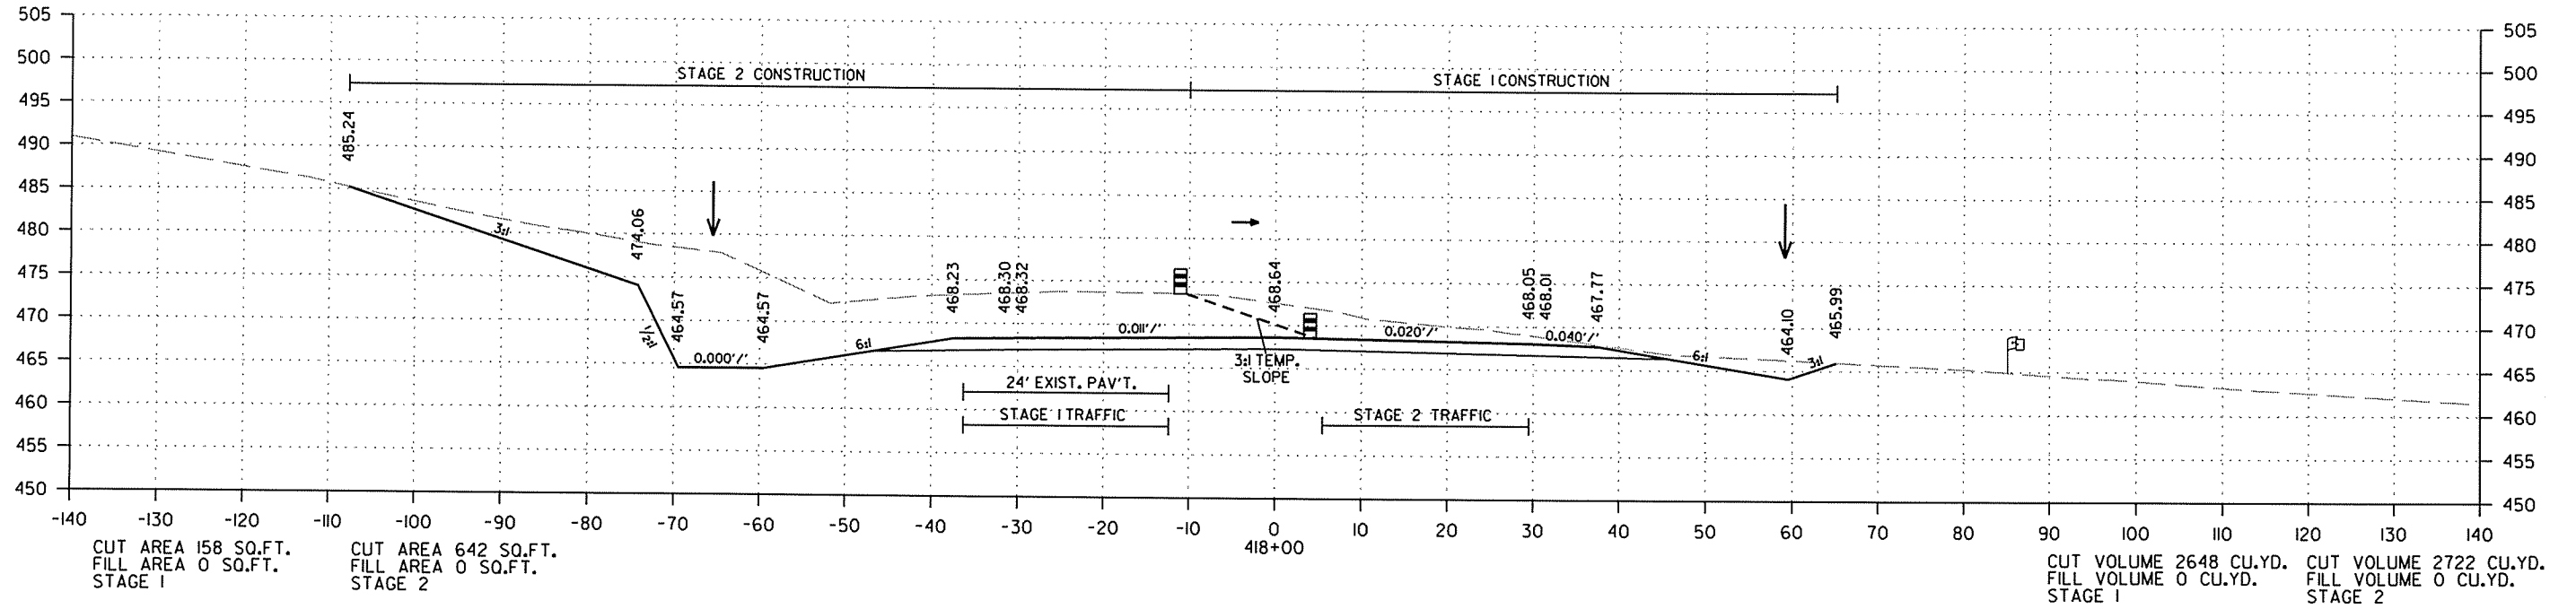



2/18/2014

R050213.DGN

CROSS SECTION STA. 417+00 TO STA. 418+00

DATE REVISED	DATE FILMED	DATE REVISED	DATE FILMED	FED. RD. DIST. NO.	STATE	FED. AID PROJ. NO.	SHEET NO.	TOTAL SHEETS
				6	ARK.			
						JOB NO. 050213	200	369

2 CROSS SECTIONS - HWY. 167

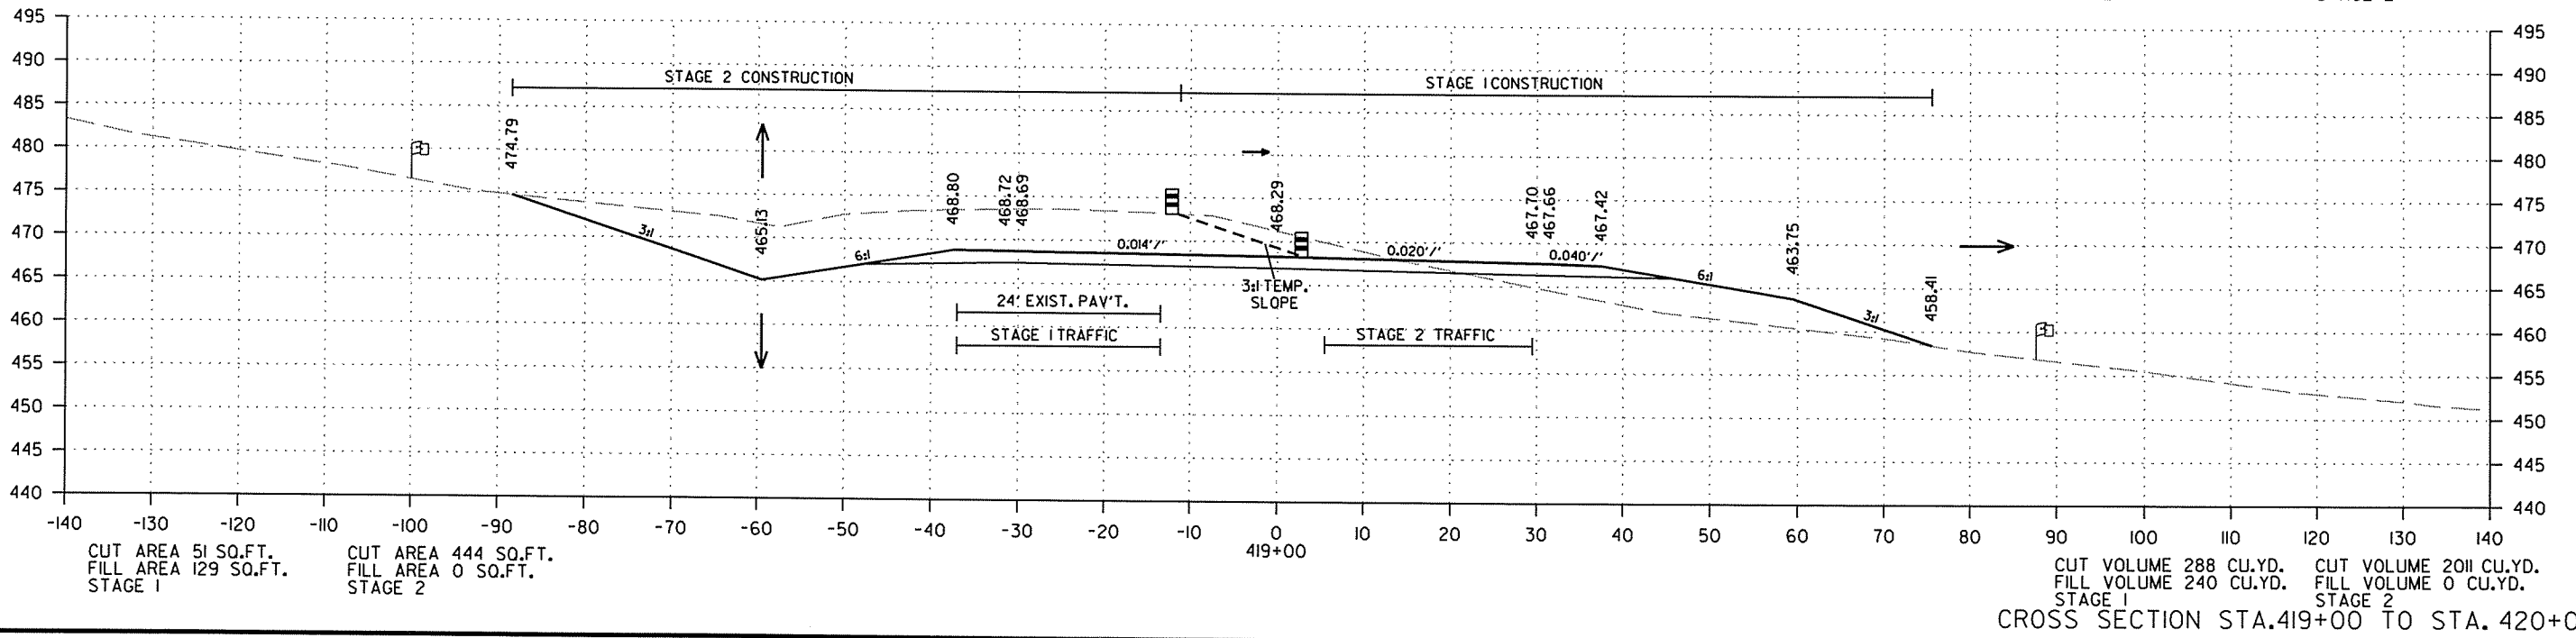
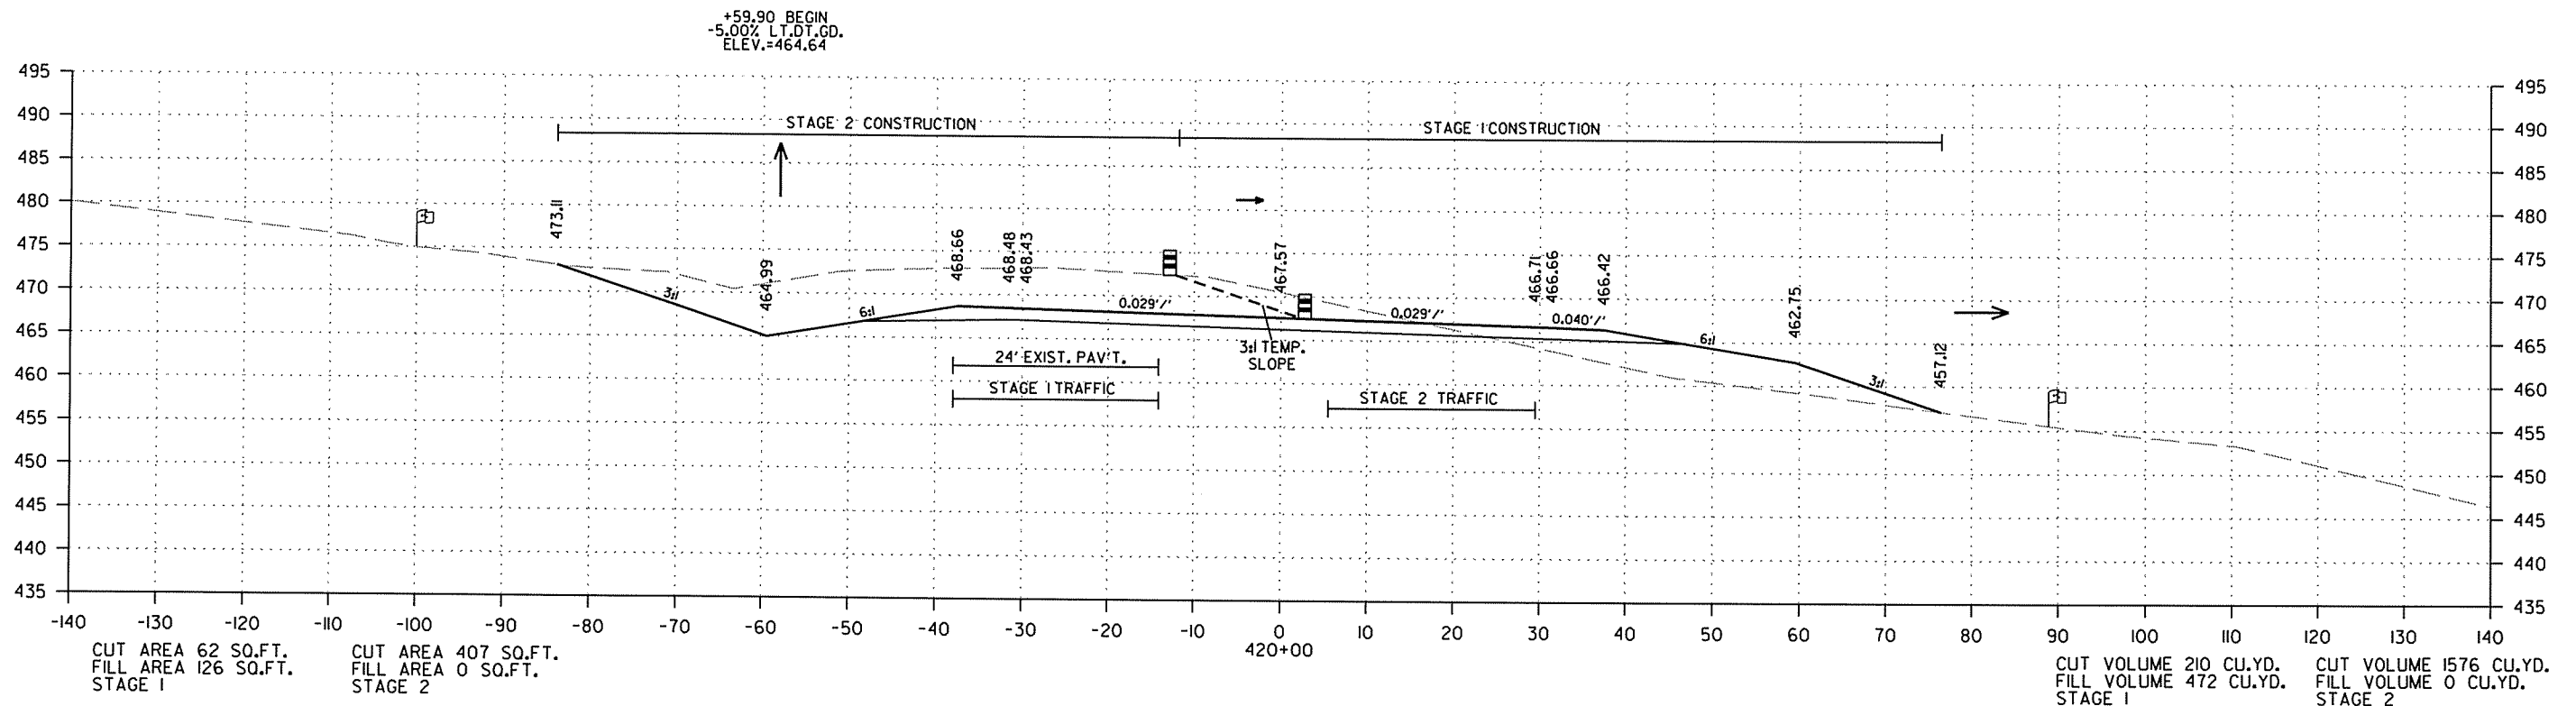


2/18/2014

R050213.DGN

DATE REVISED	DATE FILMED	DATE REVISED	DATE FILMED	FED. RD. DIST. NO.	STATE	FED. AID PROJ. NO.	SHEET NO.	TOTAL SHEETS
				6	ARK.			
JOB NO. 050213							201	369

2 CROSS SECTIONS - HWY. 167


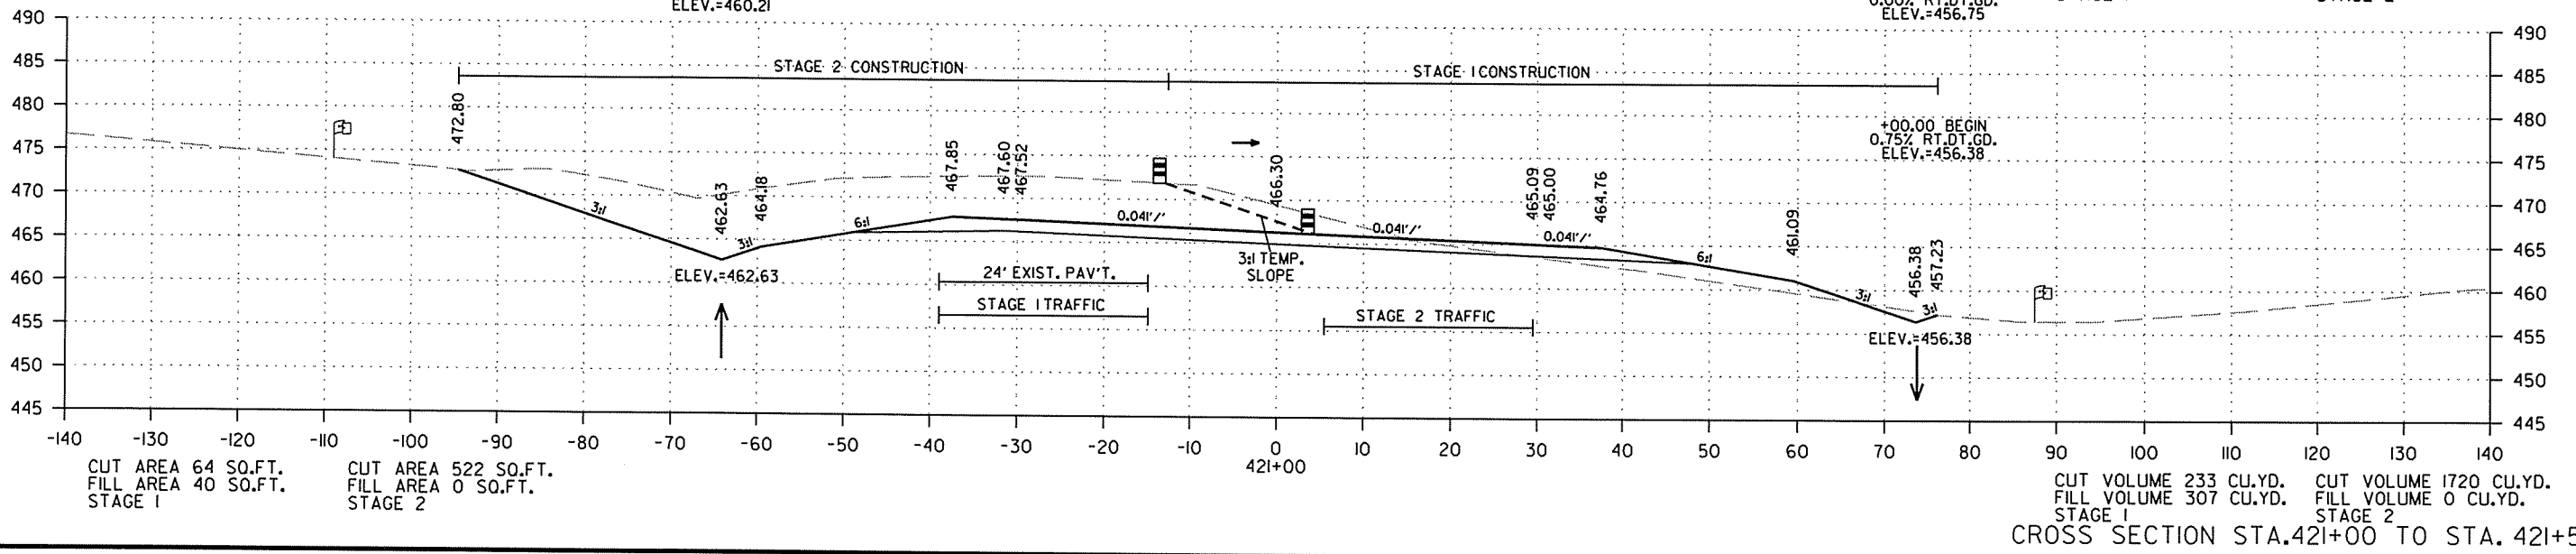
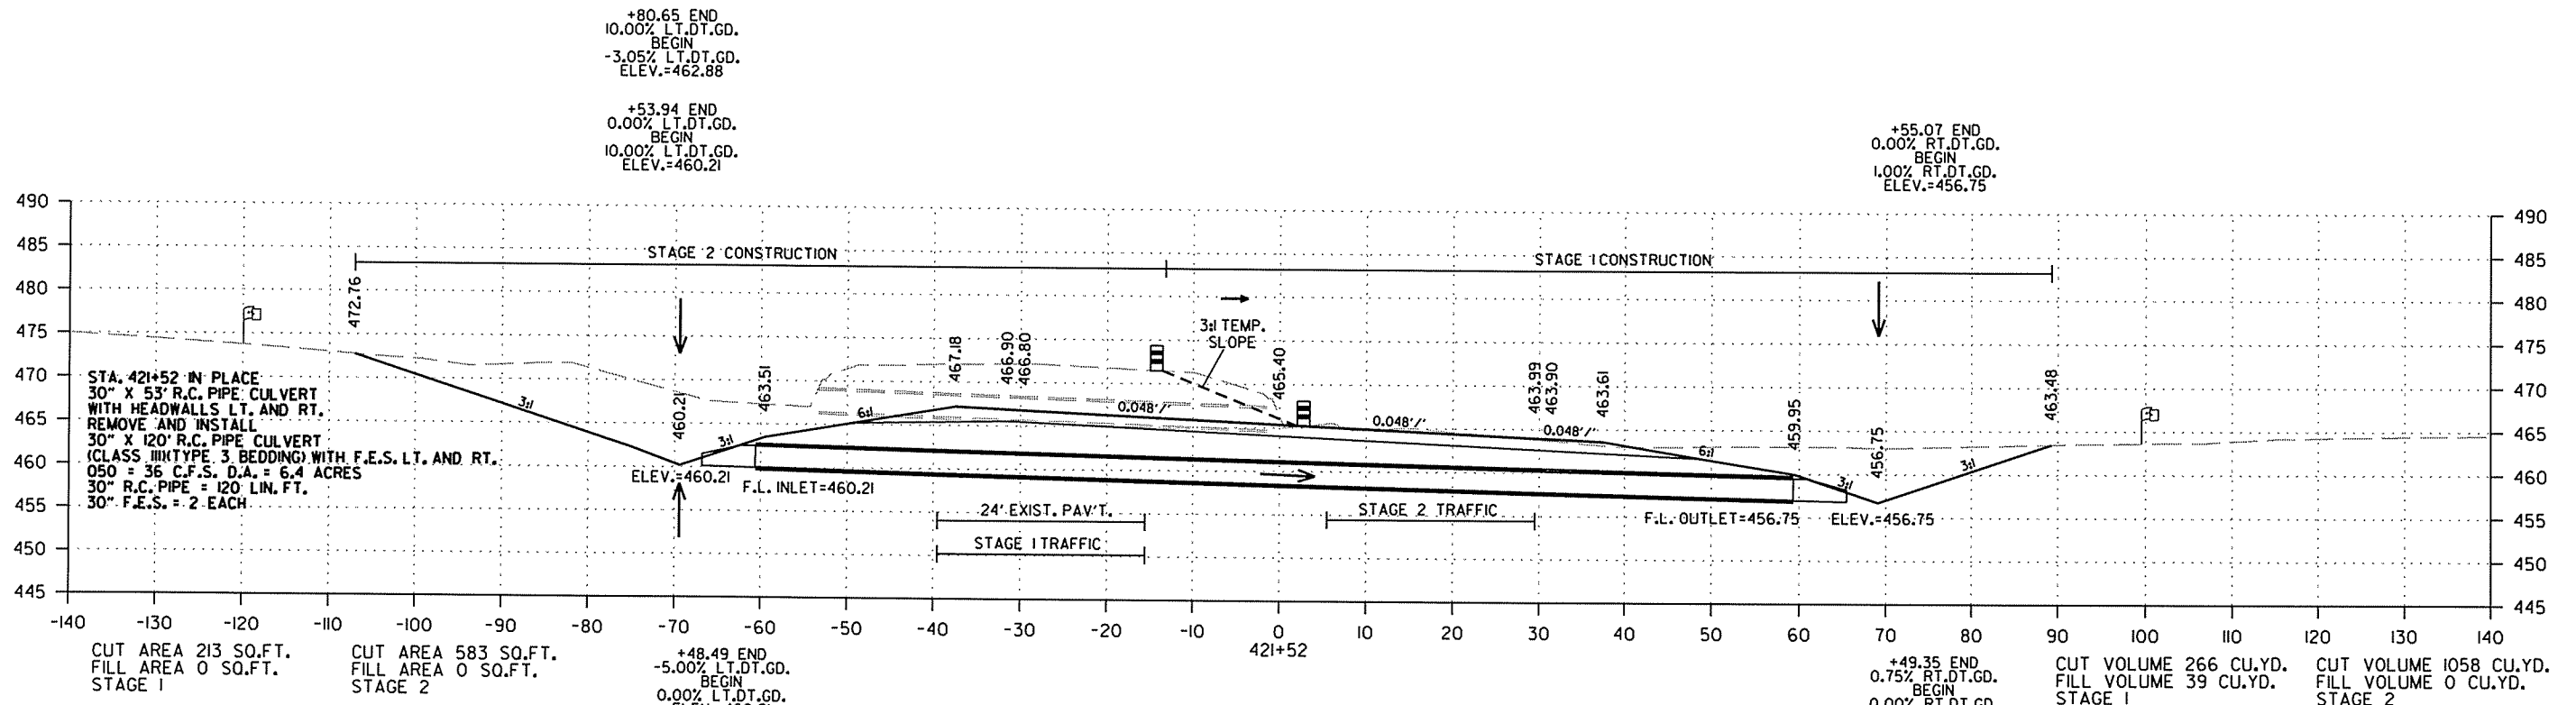


CROSS SECTION STA. 421+00 TO STA. 421+52

R050213.DGN 2/18/2014

DATE REVISED	DATE FILMED	DATE REVISED	DATE FILMED	FED. RD. DIST. NO.	STATE	FED. AID PROJ. NO.	SHEET NO.	TOTAL SHEETS
				6	ARK.			
JOB NO. 050213							202	369

2 CROSS SECTIONS - HWY. 167

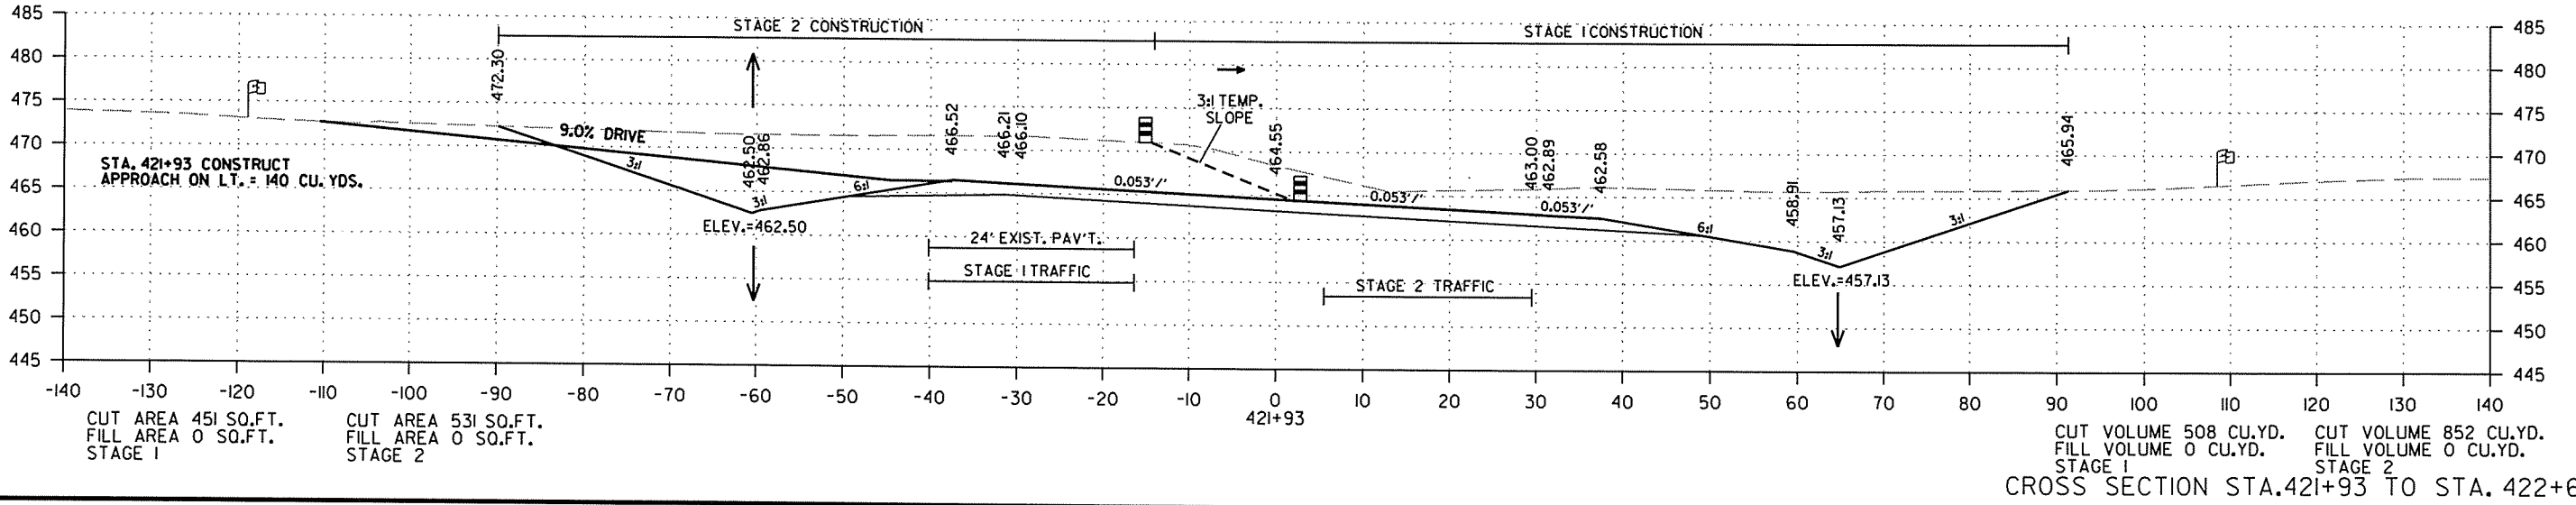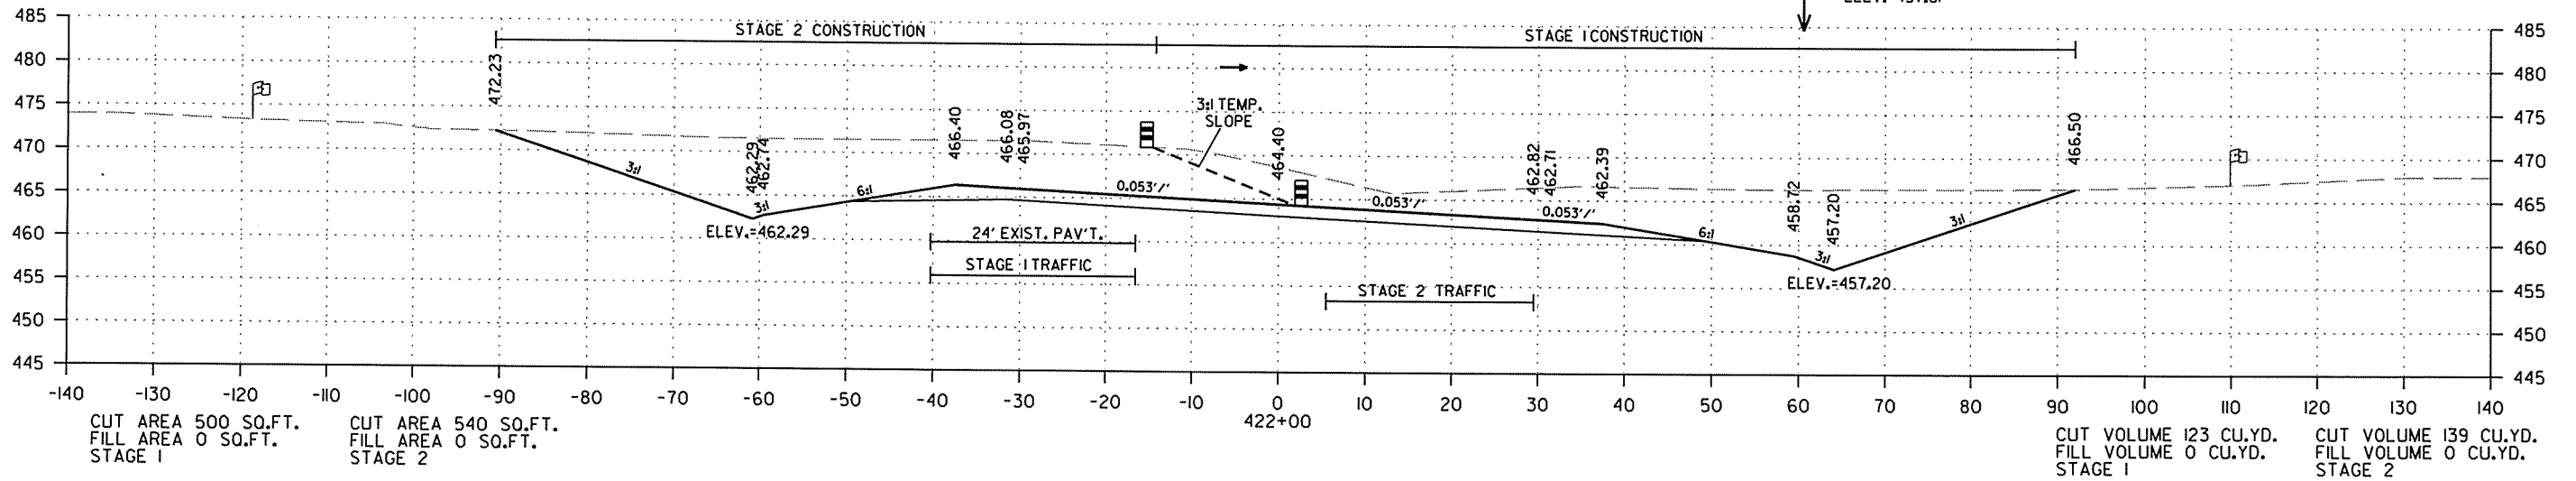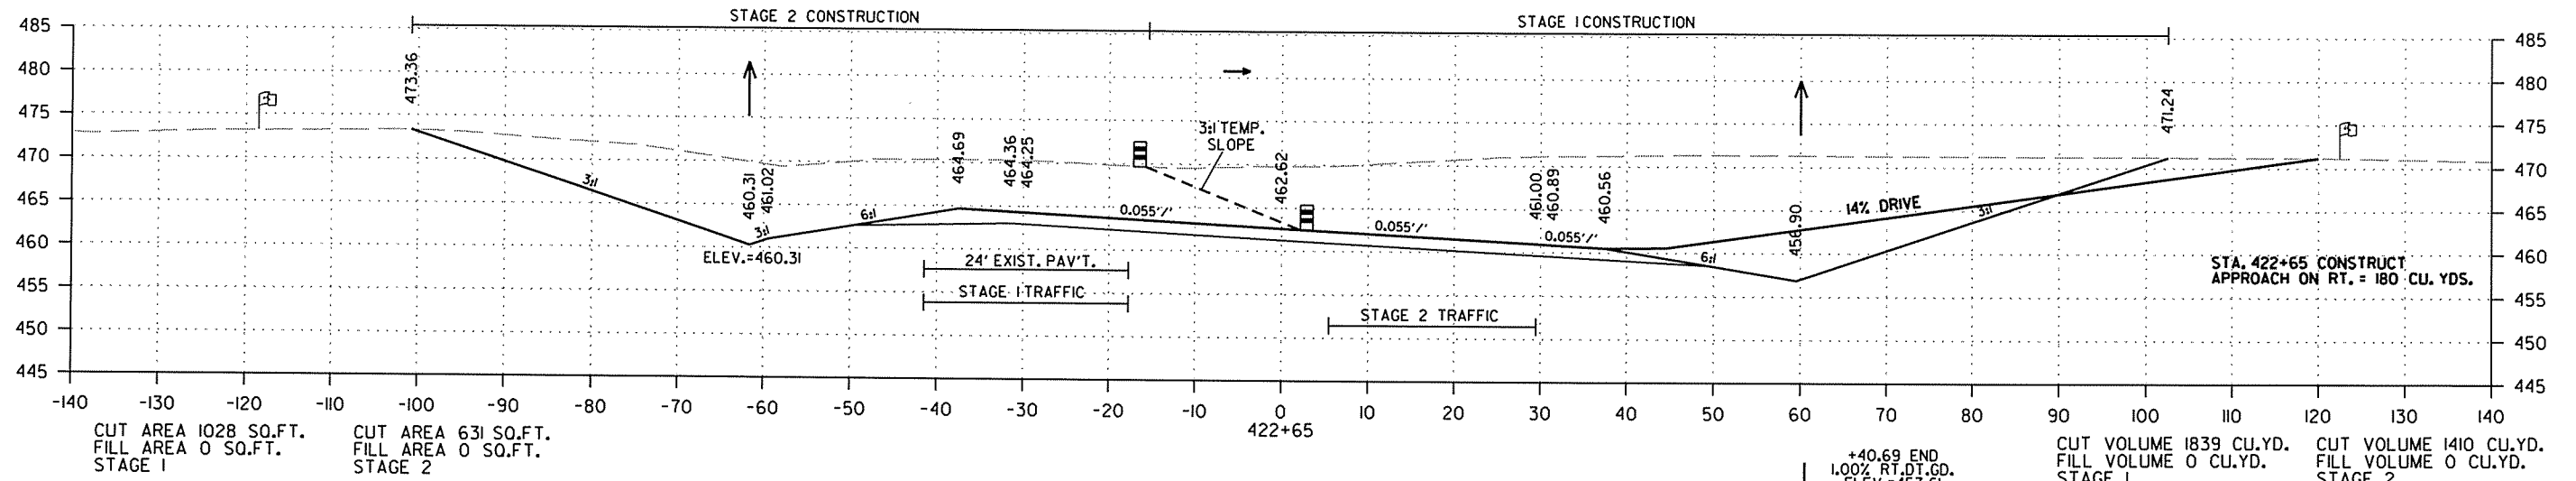



CROSS SECTION STA. 421+93 TO STA. 422+65

2/18/2014

R050213.DGN

DATE REVISED	DATE FILMED	DATE REVISED	DATE FILMED	FED. RD. DIST. NO.	STATE	FED. AID PROJ. NO.	SHEET NO.	TOTAL SHEETS
				6	ARK.			
JOB NO. 050213							203	369

2 CROSS SECTIONS - HWY. 167

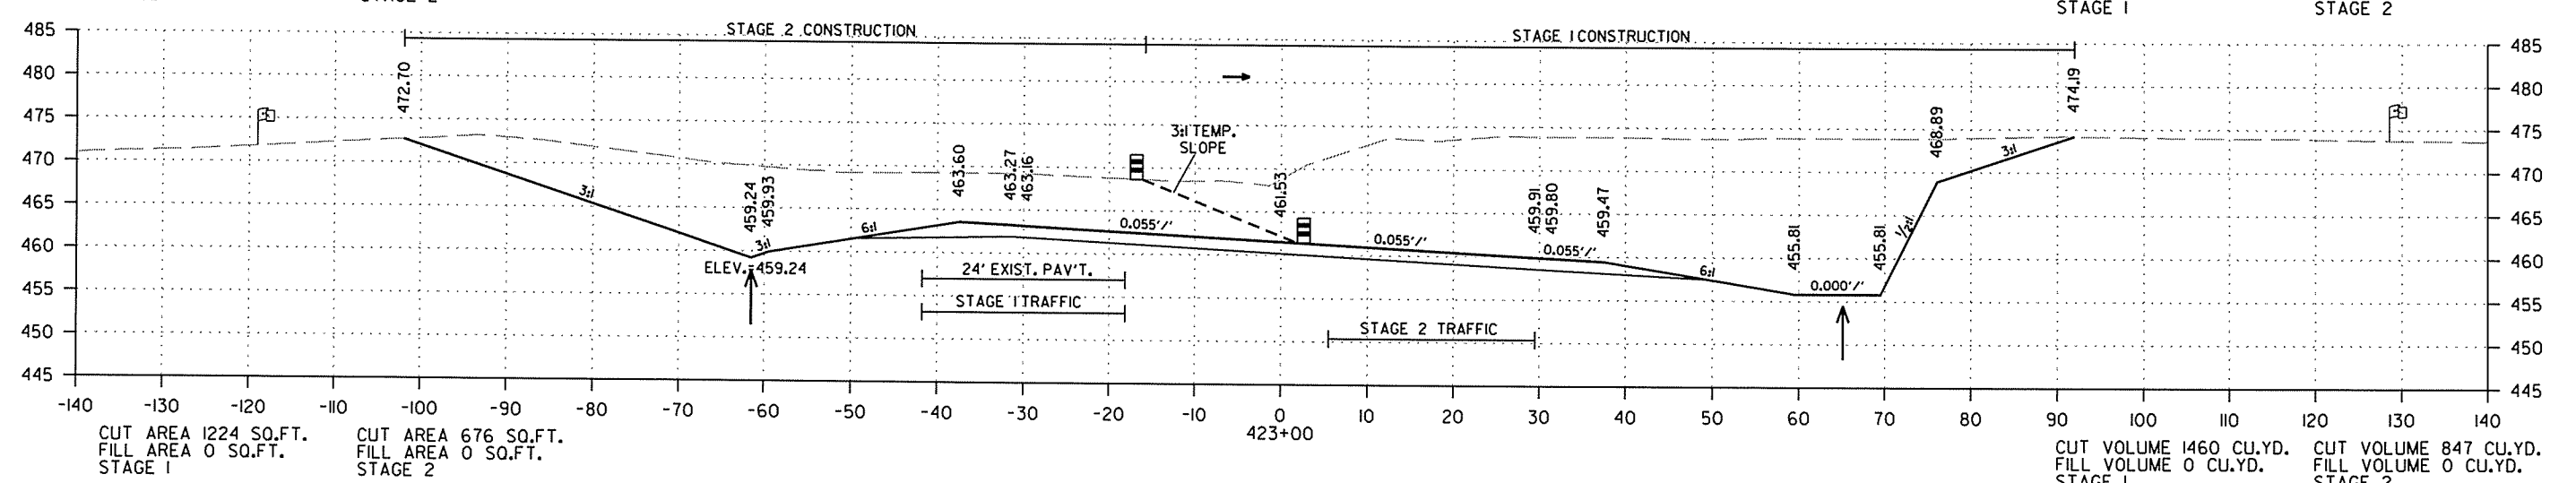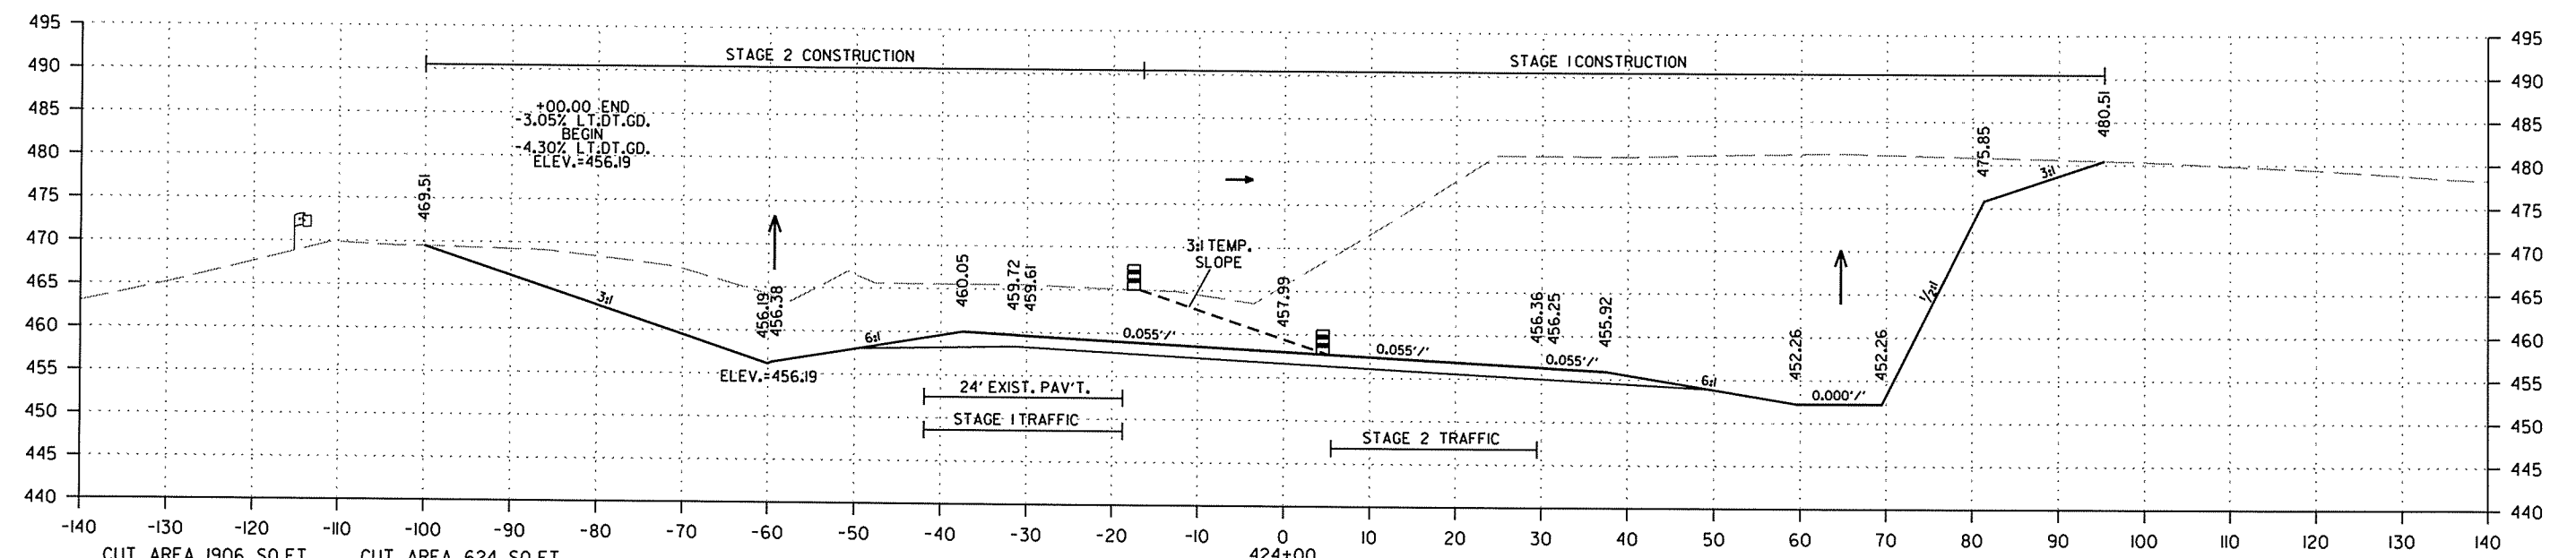



CROSS SECTION STA. 423+00 TO STA. 424+00

2/18/2014

R050213.DGN

DATE REVISED	DATE FILMED	DATE REVISED	DATE FILMED	FED. RD. DIST. NO.	STATE	FED. AID PROJ. NO.	SHEET NO.	TOTAL SHEETS
				6	ARK.			
JOB NO. 050213							204	369

2 CROSS SECTIONS - HWY. 167

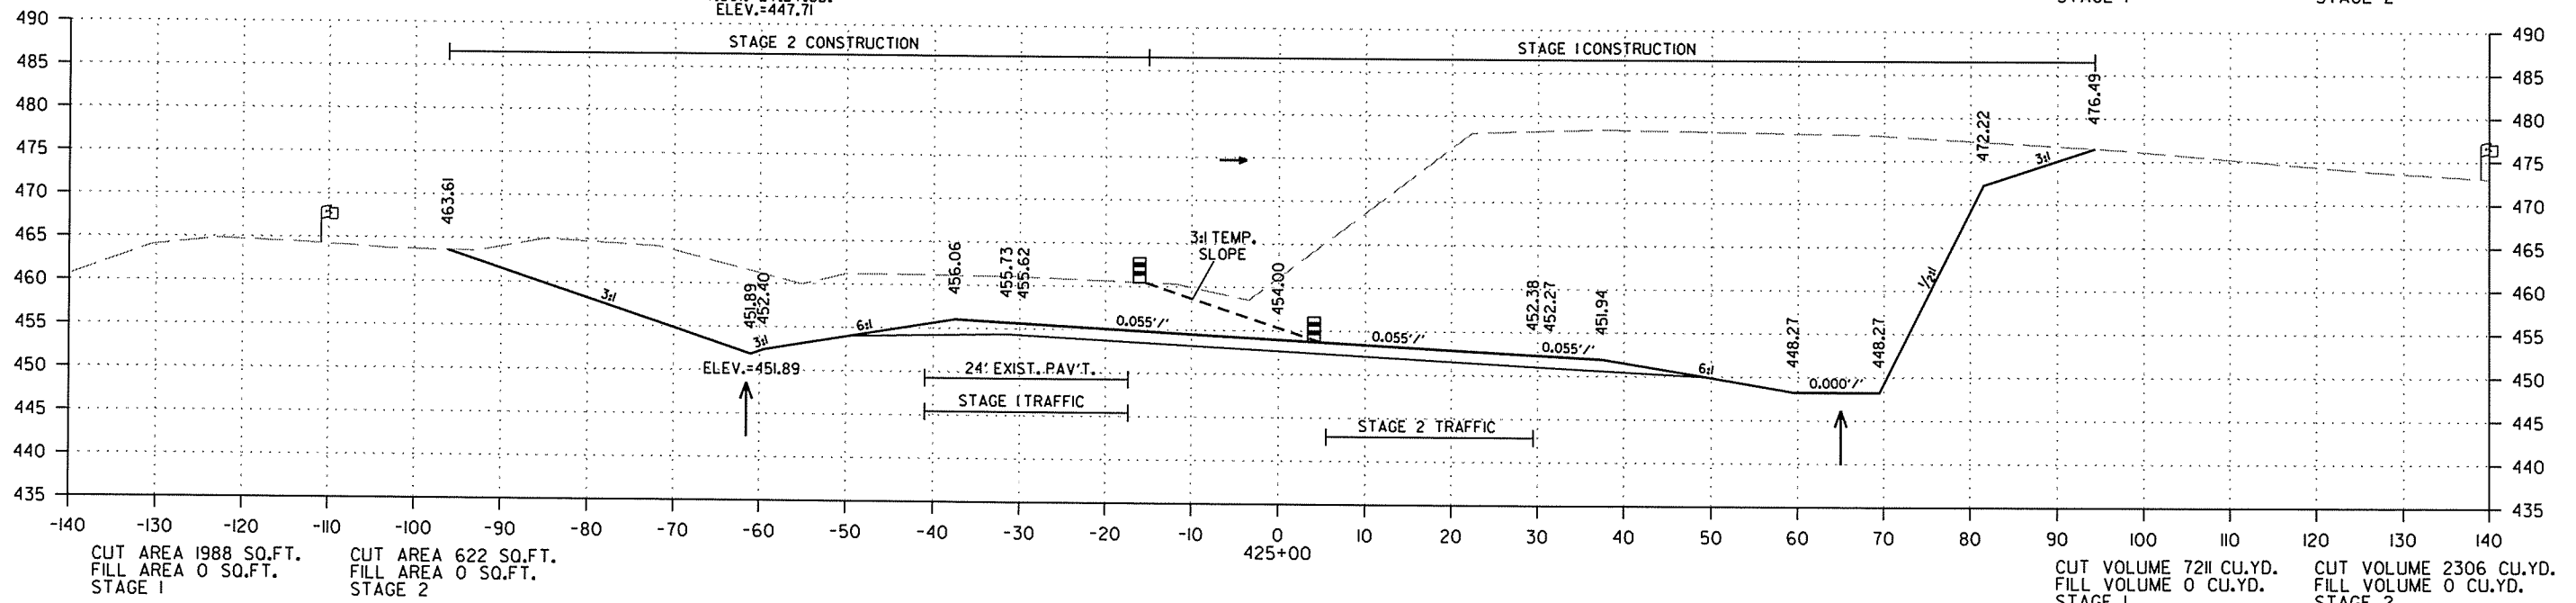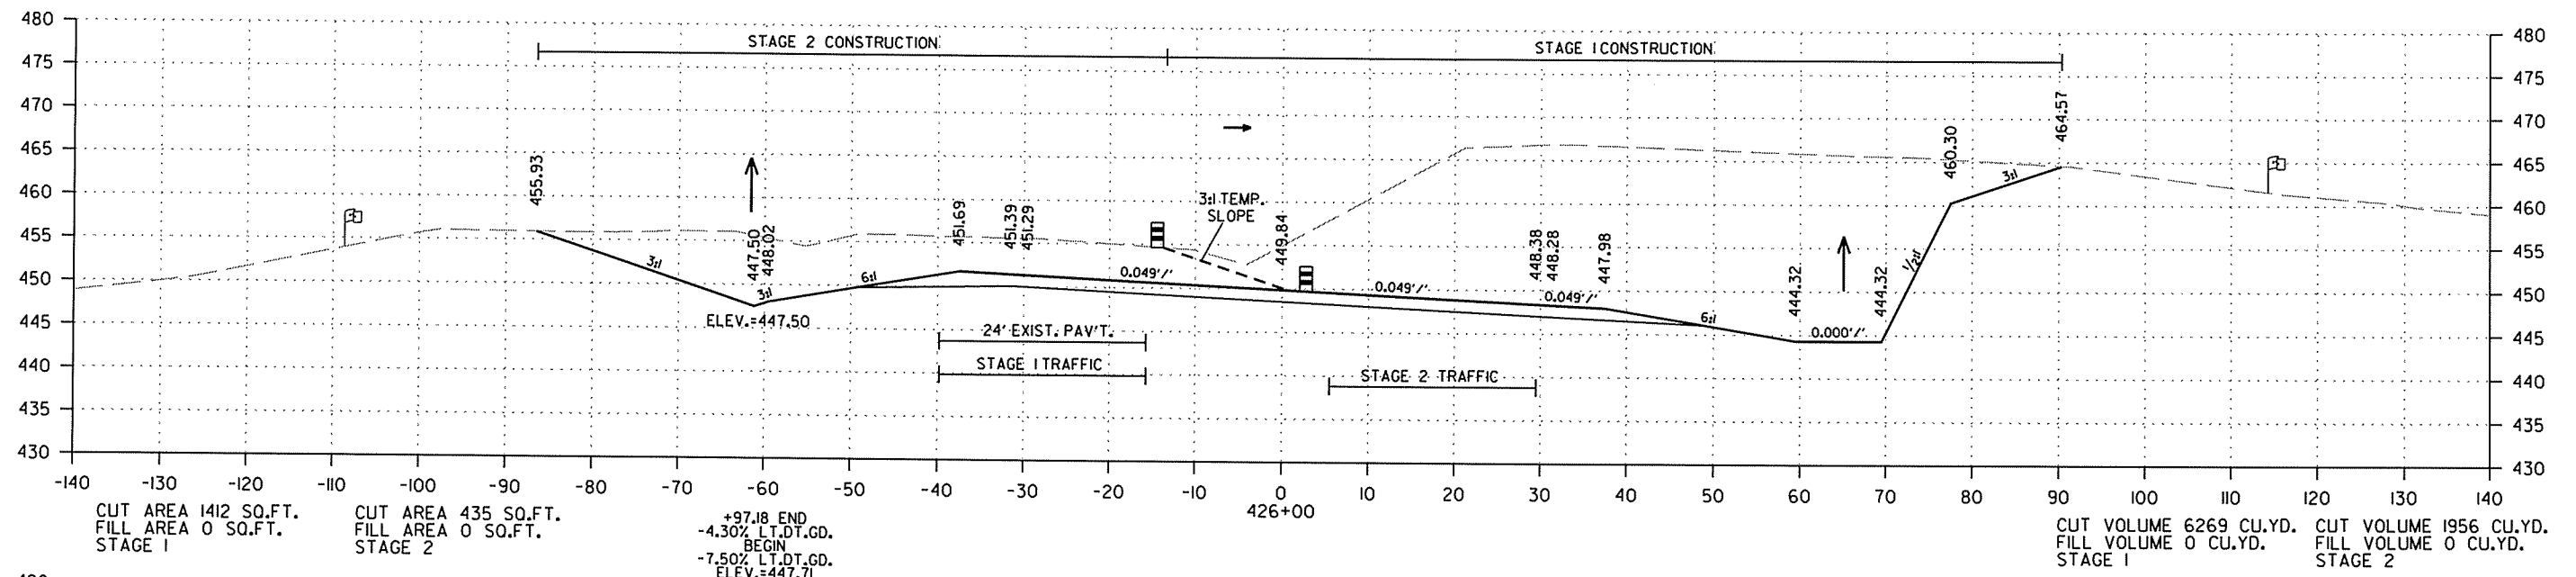




CROSS SECTION STA.425+00 TO STA. 426+00

2/18/2014

R050213.DGN

DATE REVISED	DATE FILMED	DATE REVISED	DATE FILMED	FED. RD. DIST. NO.	STATE	FED. AID PROJ. NO.	SHEET NO.	TOTAL SHEETS
				6	ARK.			
JOB NO. 050213							205	369

2 CROSS SECTIONS - HWY. 167

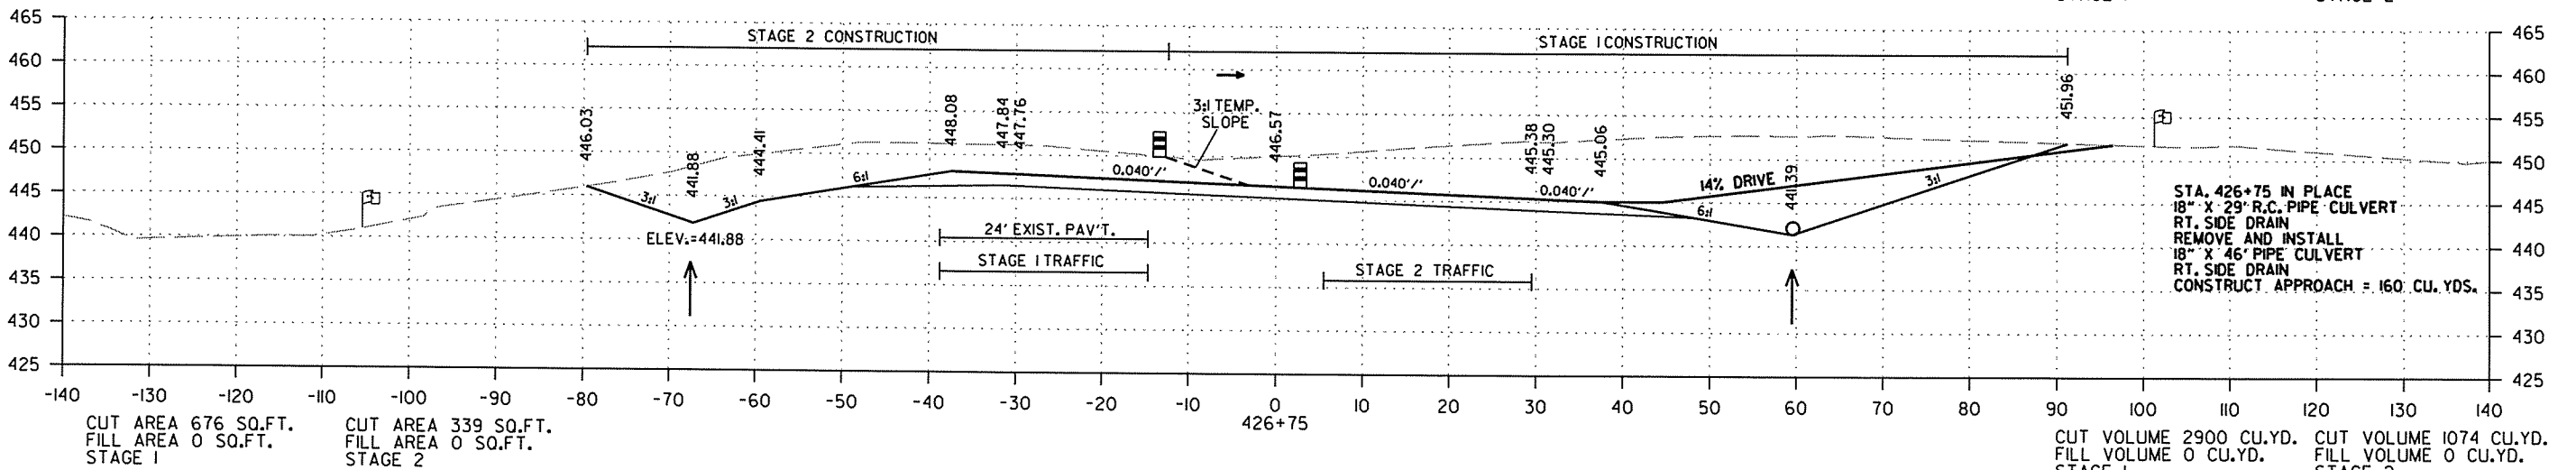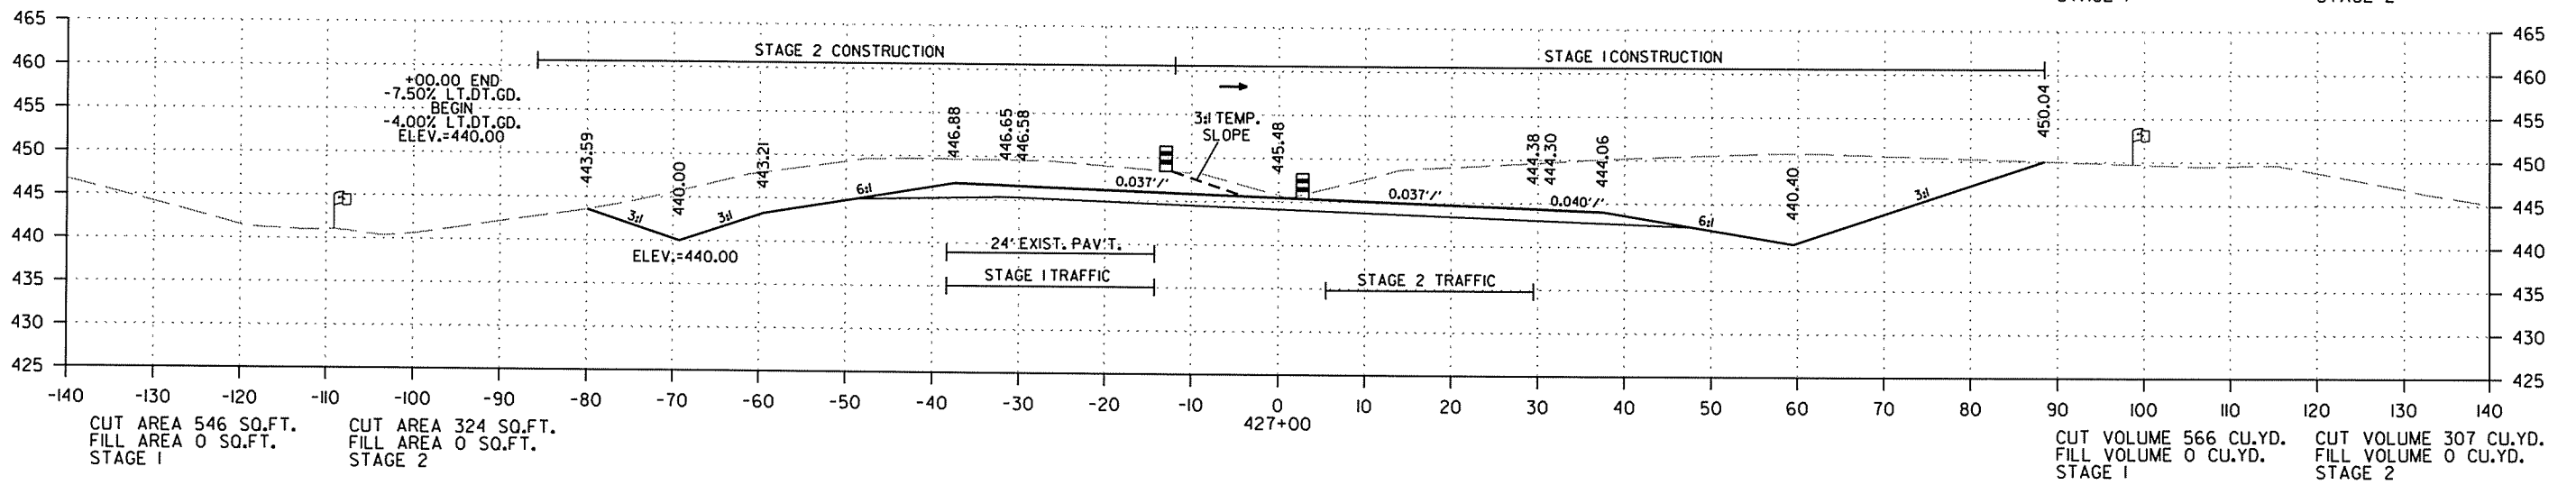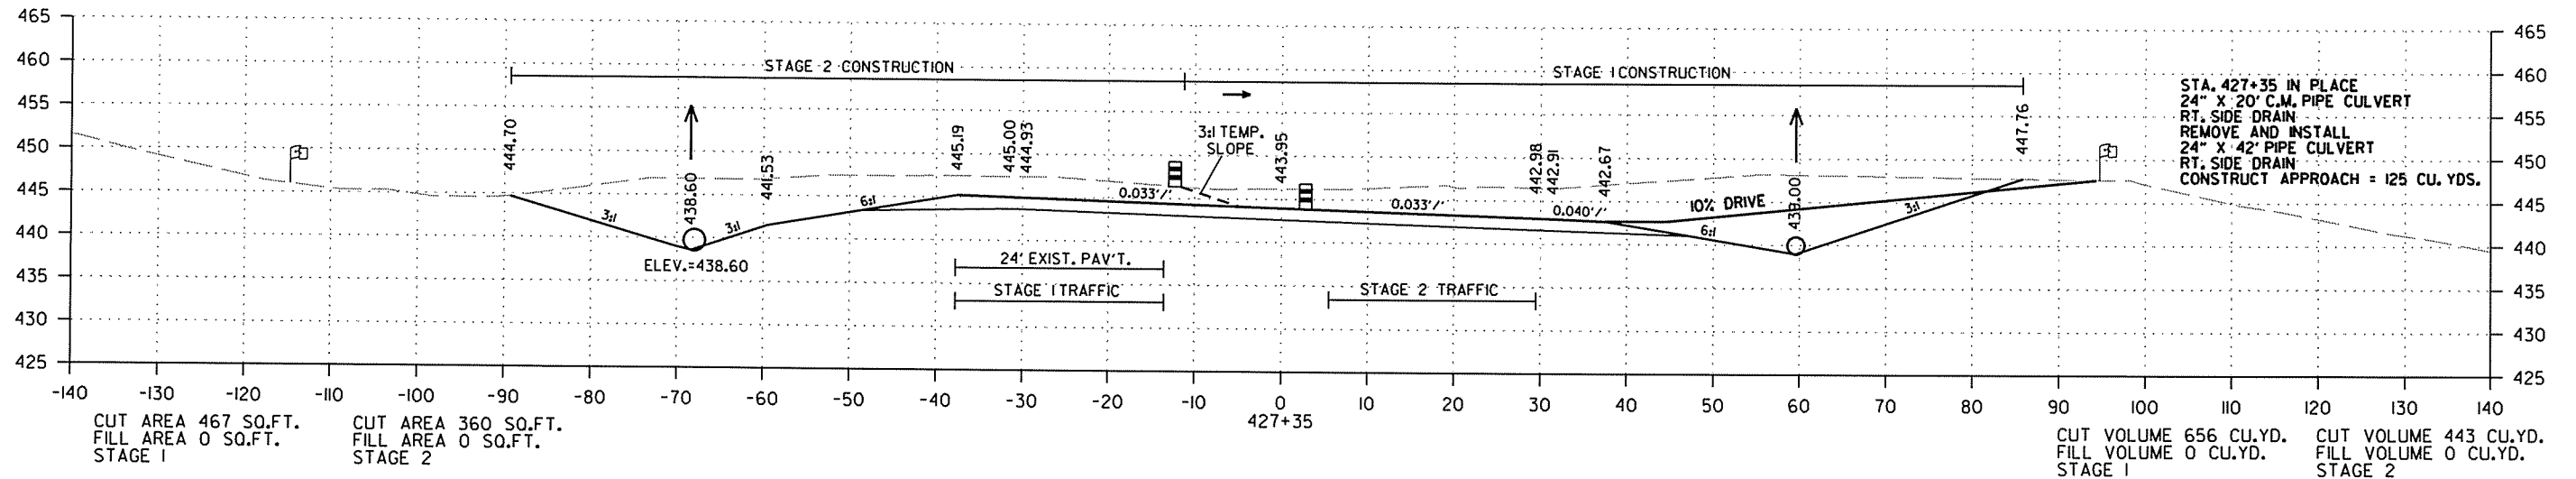


CROSS SECTION STA. 426+75 TO STA. 427+35

2/18/2014


R050213.DGN

DATE REVISED	DATE FILMED	DATE REVISED	DATE FILMED	FED. RD. DIST. NO.	STATE	FED. AID PROJ. NO.	SHEET NO.	TOTAL SHEETS
				6	ARK.			
JOB NO. 050213							206	369

2 CROSS SECTIONS - HWY. 167

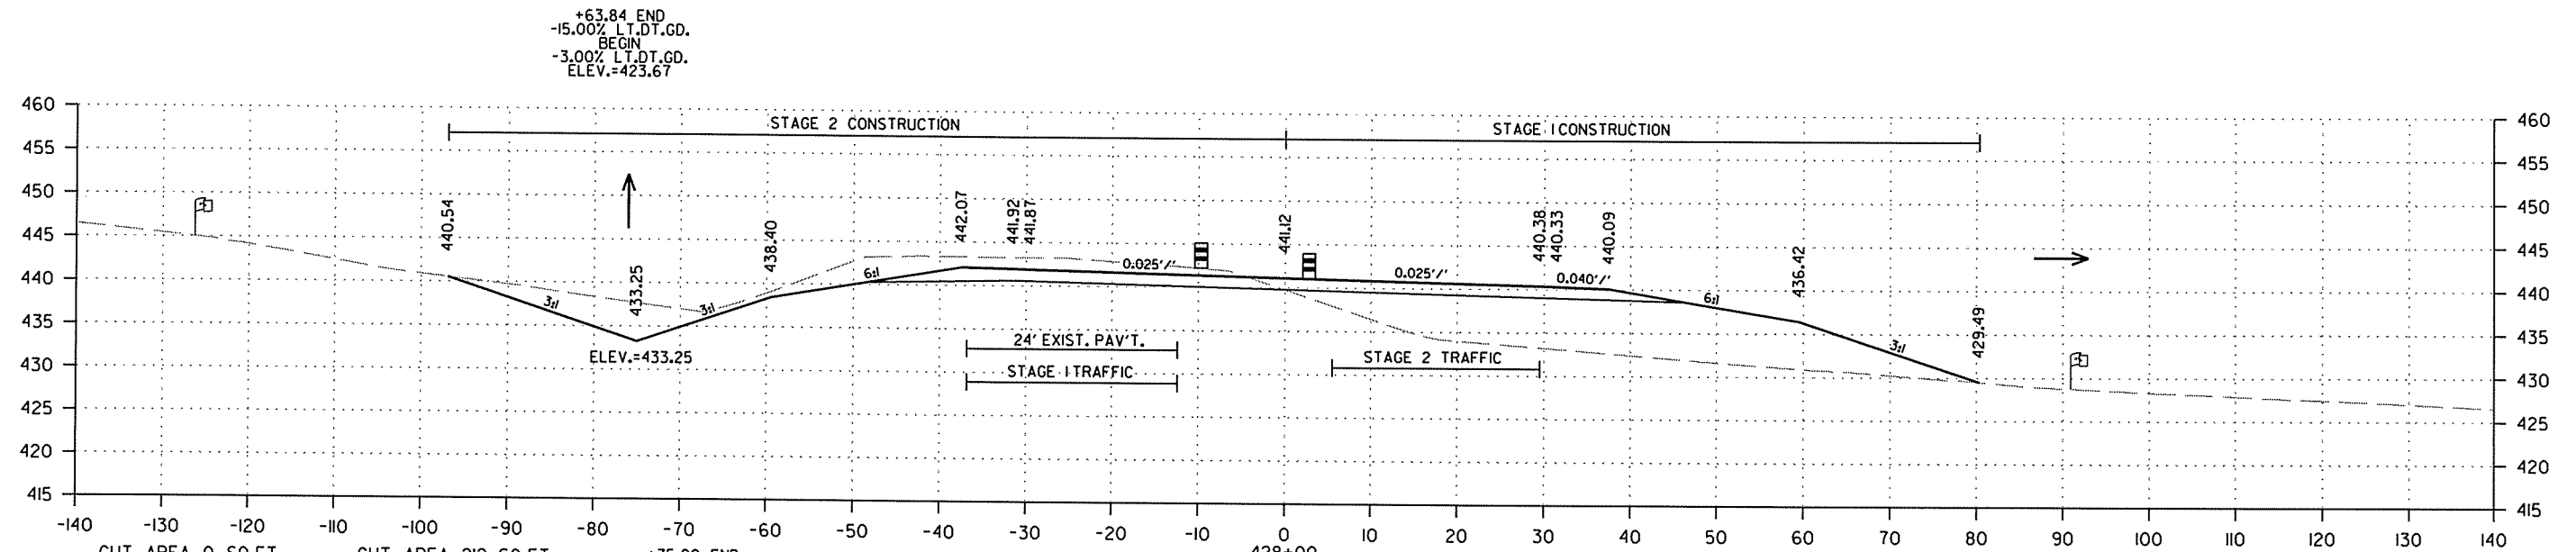

CUT AREA 0 SQ.FT. FILL AREA 354 SQ.FT. STAGE 1 CUT AREA 212 SQ.FT. FILL AREA 0 SQ.FT. STAGE 2 +75.00 END -4.00% LT.DT.GD. BEGIN -15.00% LT.DT.GD. ELEV.=437.00 CUT VOLUME 14 CU.YD. FILL VOLUME 365 CU.YD. STAGE 1 CUT VOLUME 554 CU.YD. FILL VOLUME 0 CU.YD. STAGE 2

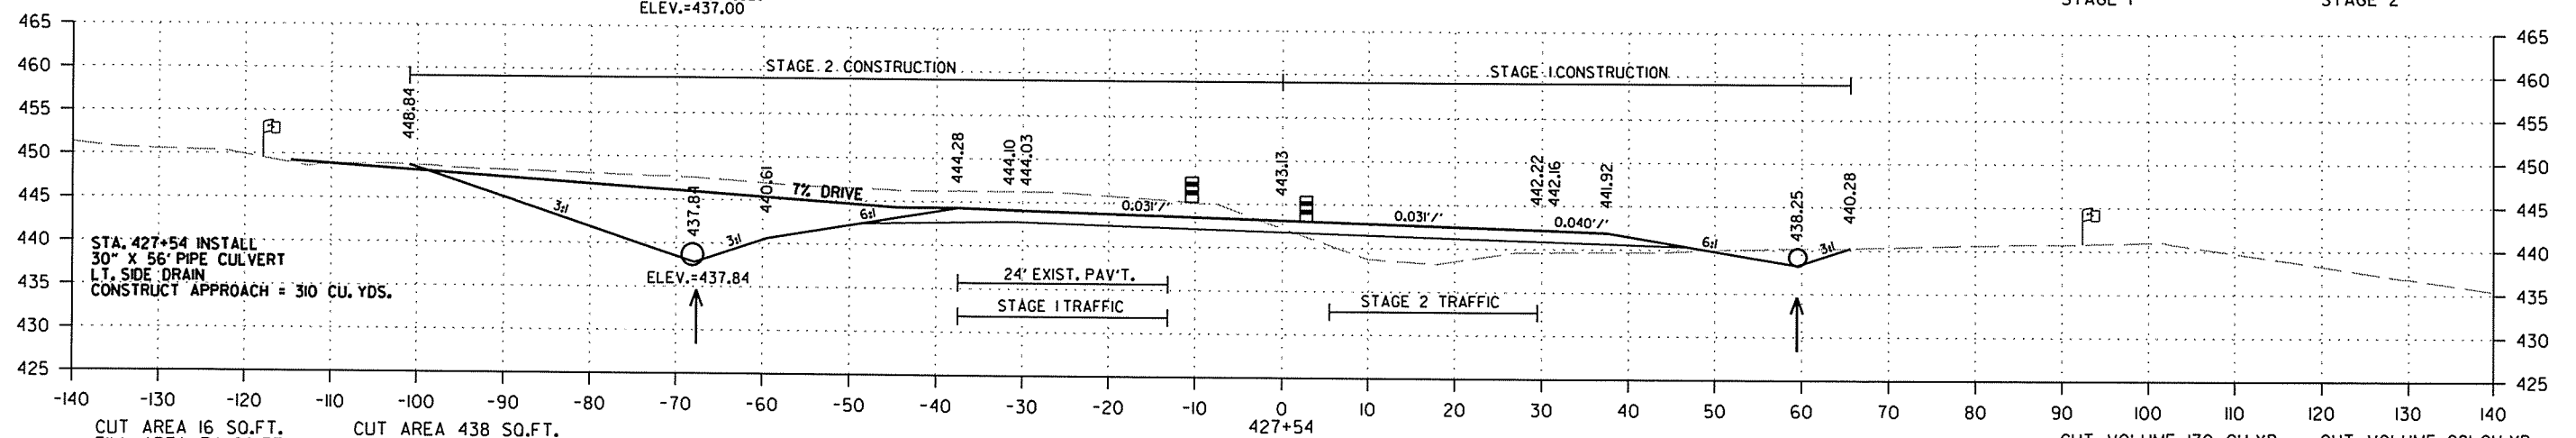

CUT AREA 16 SQ.FT. FILL AREA 74 SQ.FT. STAGE 1 CUT AREA 438 SQ.FT. FILL AREA 0 SQ.FT. STAGE 2 STA. 427+54 INSTALL 30" X 56" PIPE CULVERT LT. SIDE DRAIN CONSTRUCT APPROACH = 310 CU. YDS. CUT VOLUME 170 CU.YD. FILL VOLUME 26 CU.YD. STAGE 1 CUT VOLUME 281 CU.YD. FILL VOLUME 0 CU.YD. STAGE 2




CROSS SECTION STA. 427+54 TO STA. 428+00

2/18/2014

R050213.DGN

DATE REVISED	DATE FILMED	DATE REVISED	DATE FILMED	FED. RD. DIST. NO.	STATE	FED. AID PROJ. NO.	SHEET NO.	TOTAL SHEETS
				6	ARK.			
JOB NO. 050213							207	369

2 CROSS SECTIONS - HWY. 167

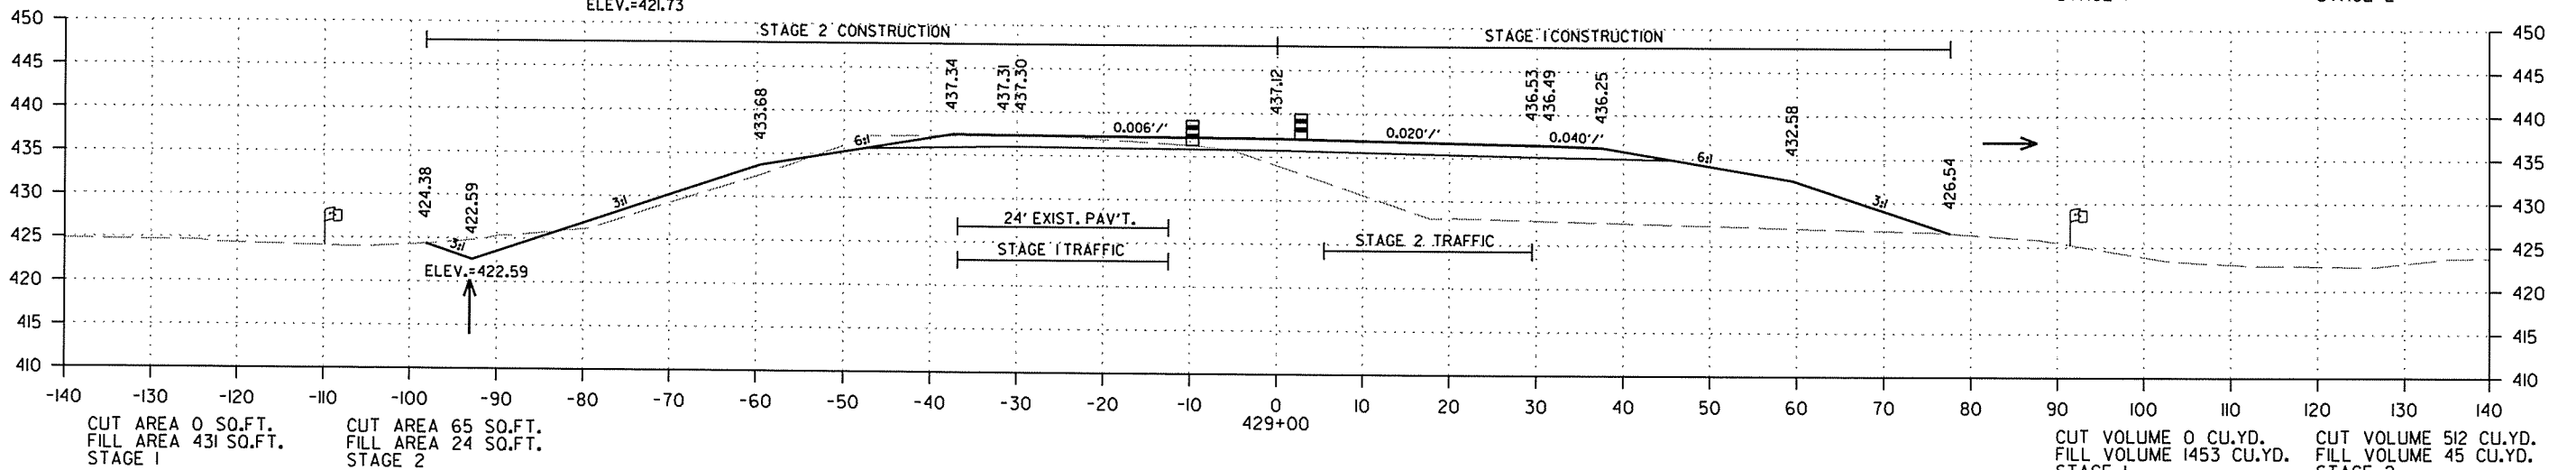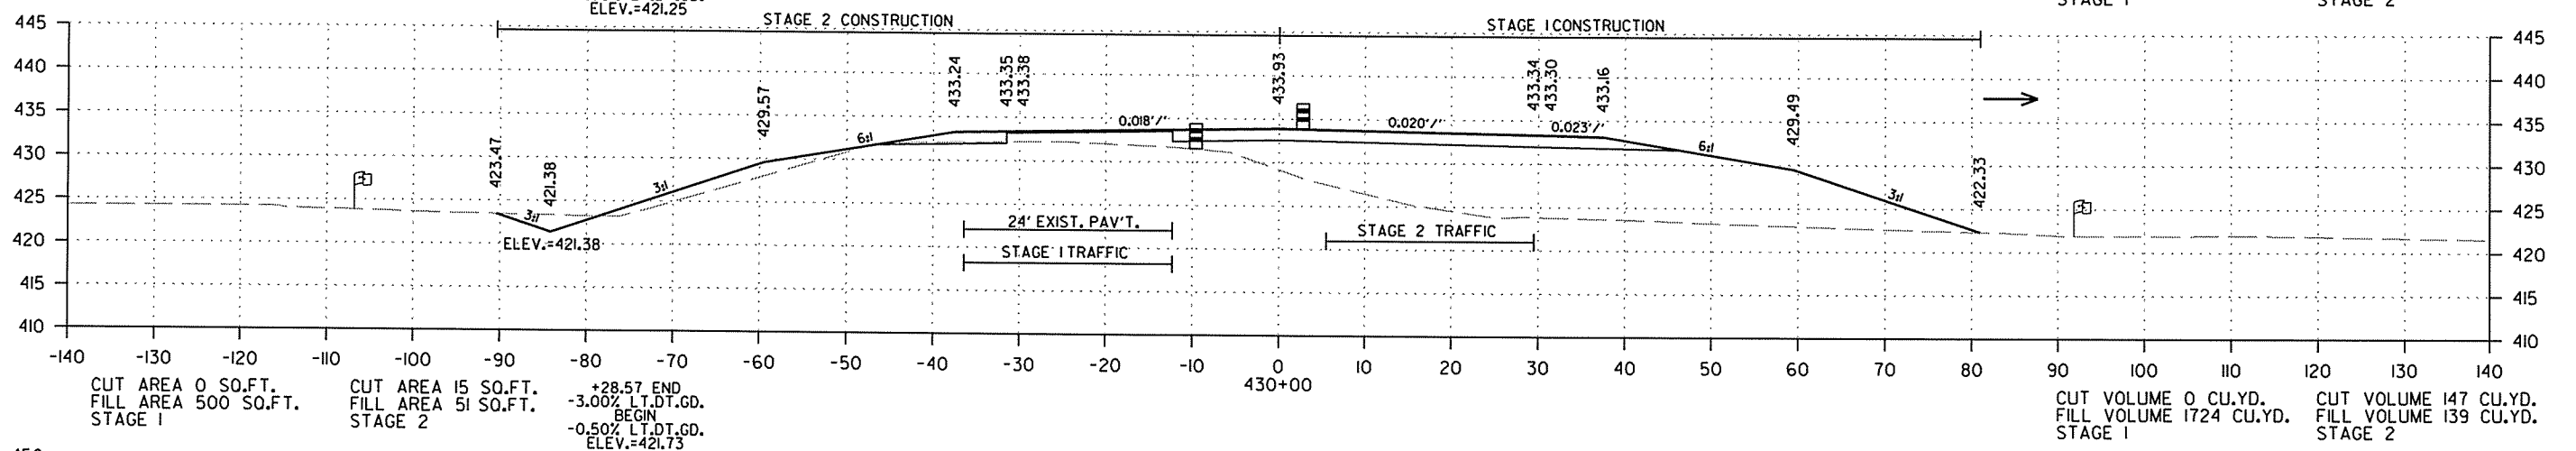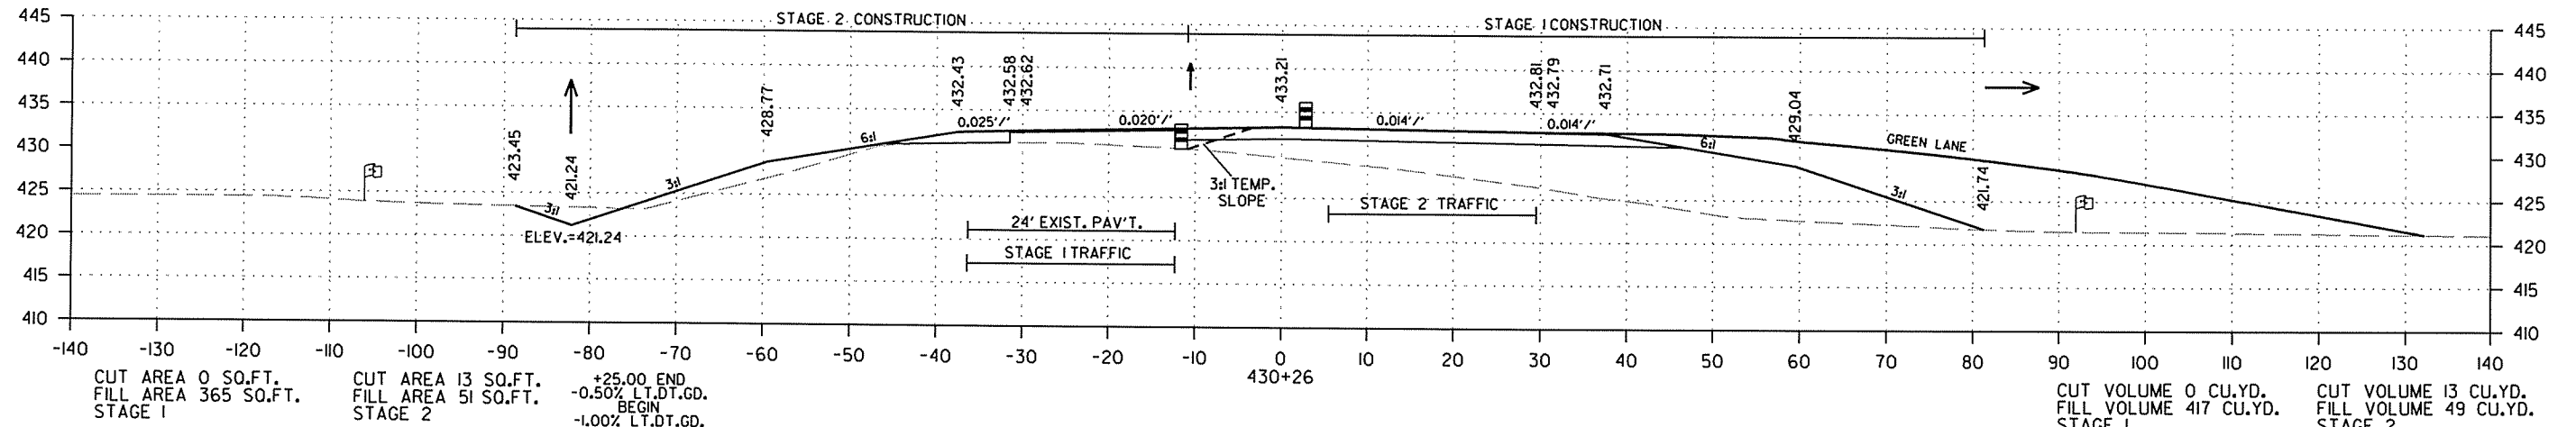




CROSS SECTION STA. 429+00 TO STA. 430+26

2/18/2014

R050213.DGN

DATE REVISED	DATE FILMED	DATE REVISED	DATE FILMED	FED. RD. DIST. NO.	STATE	FED. AID PROJ. NO.	SHEET NO.	TOTAL SHEETS
				6	ARK.			
JOB NO. 050213							208	369

2 CROSS SECTIONS - HWY. 167

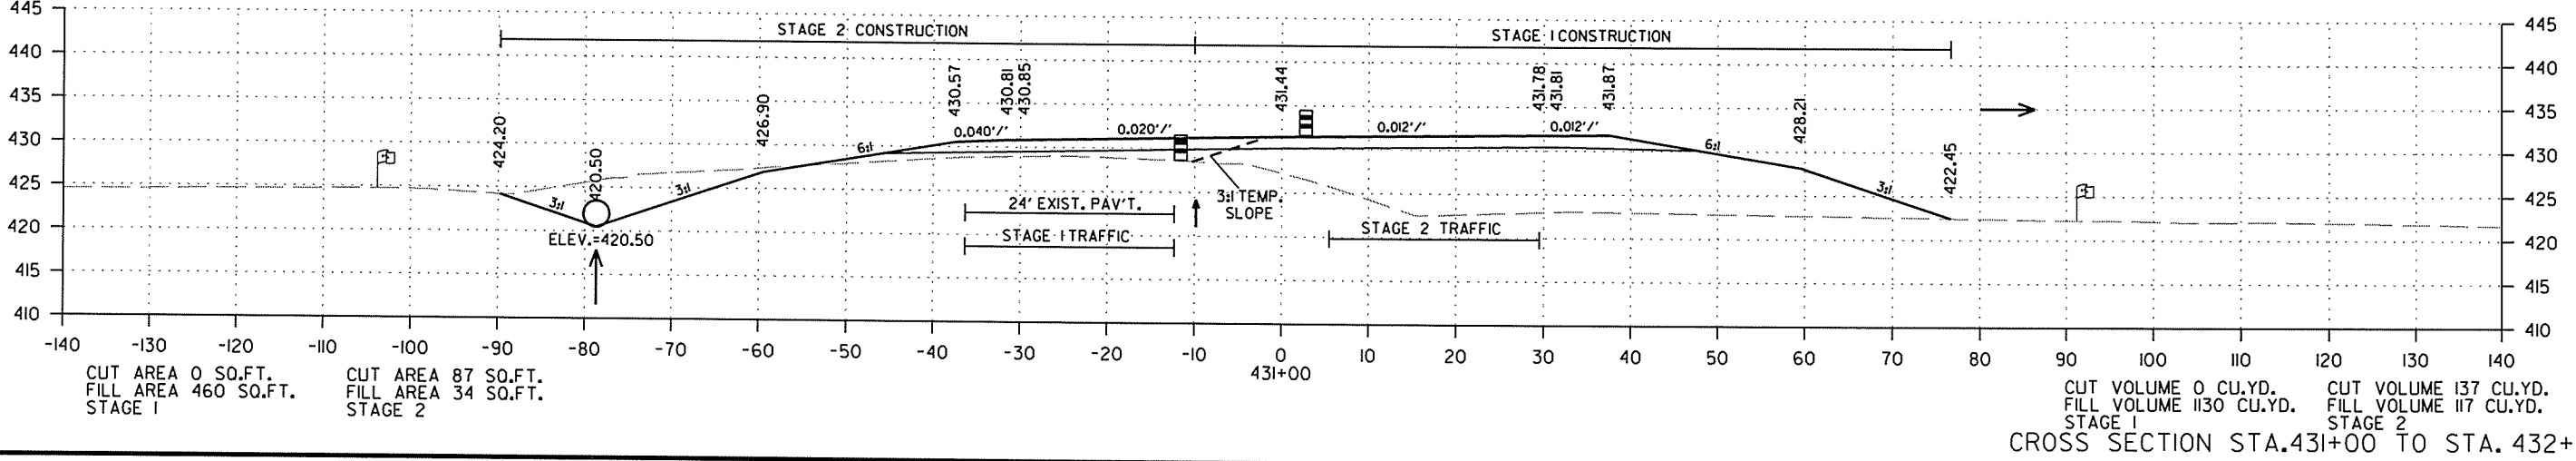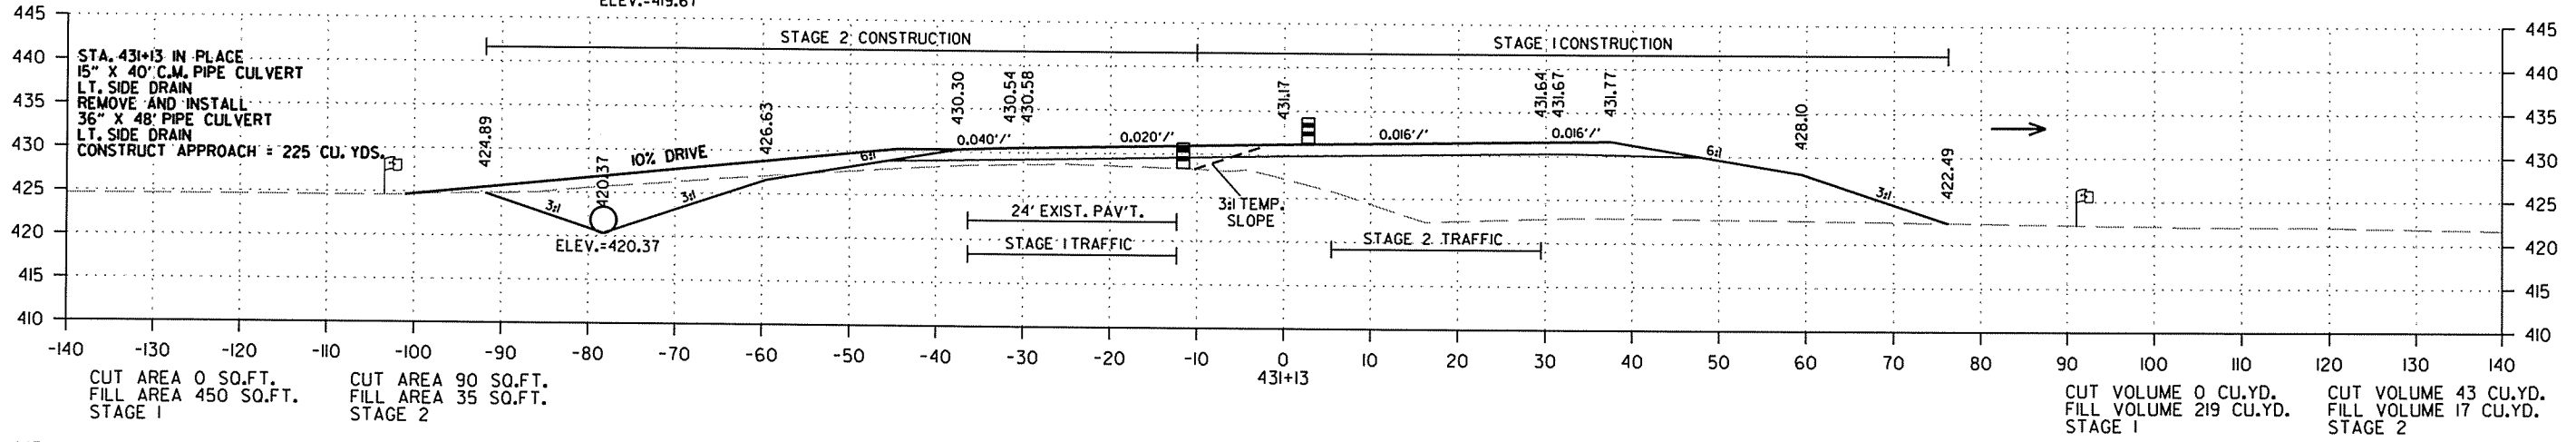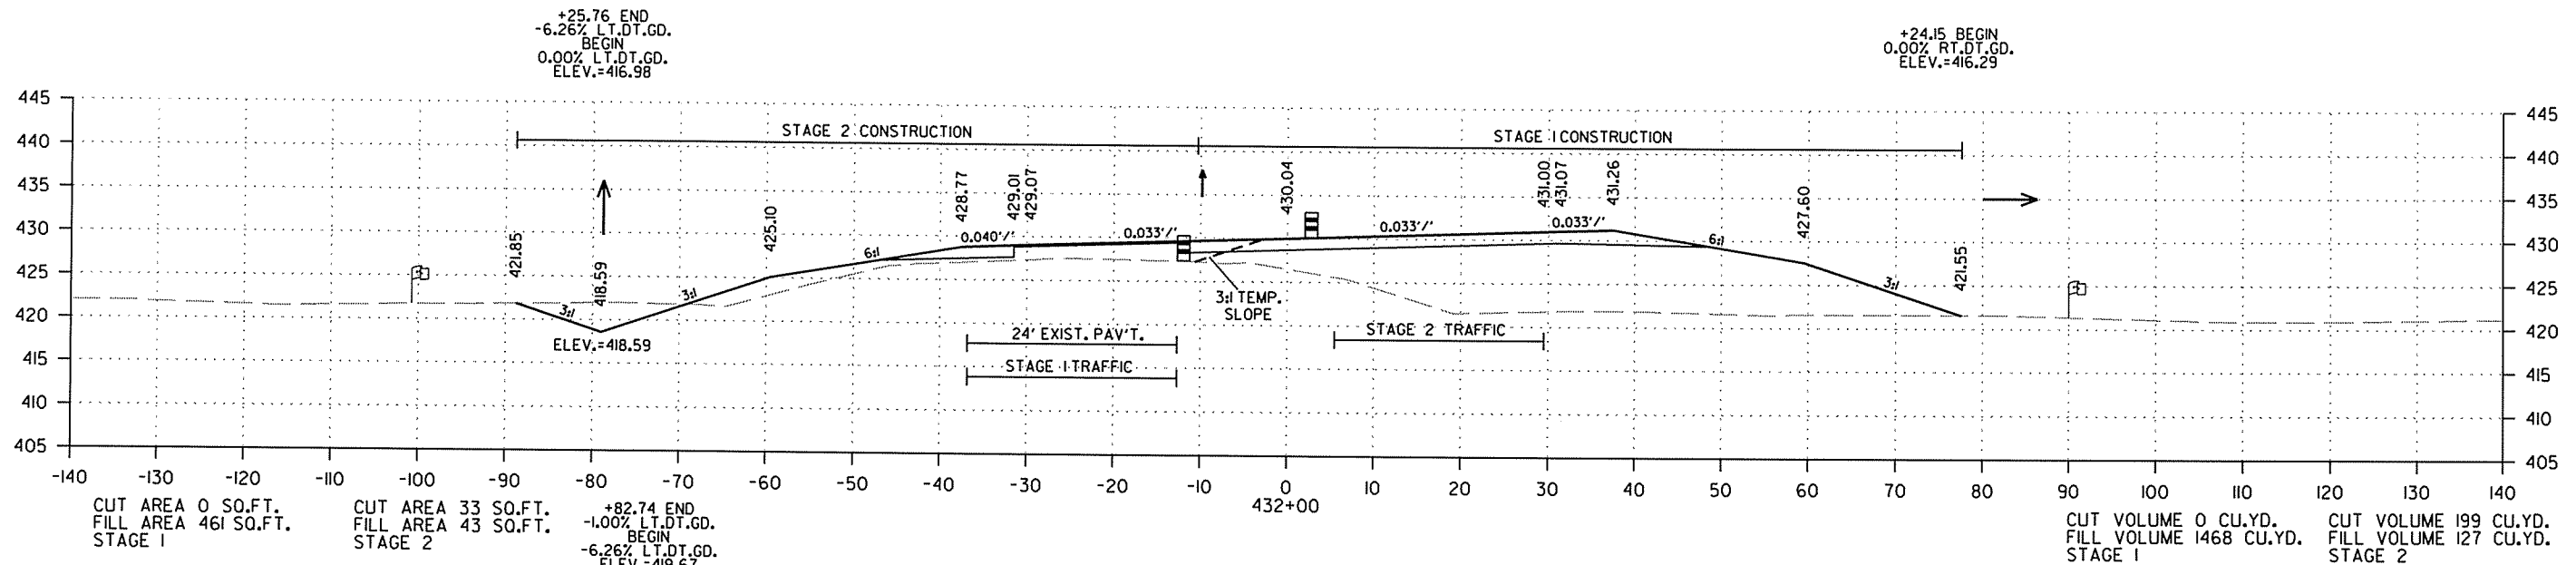




CROSS SECTION STA. 431+00 TO STA. 432+00

2/18/2014

R050213.DGN

DATE REVISED	DATE FILMED	DATE REVISED	DATE FILMED	FED. RD. DIST. NO.	STATE	FED. AID PROJ. NO.	SHEET NO.	TOTAL SHEETS
				6	ARK.			
						JOB NO. 050213	209	369

2 CROSS SECTIONS - HWY. 167

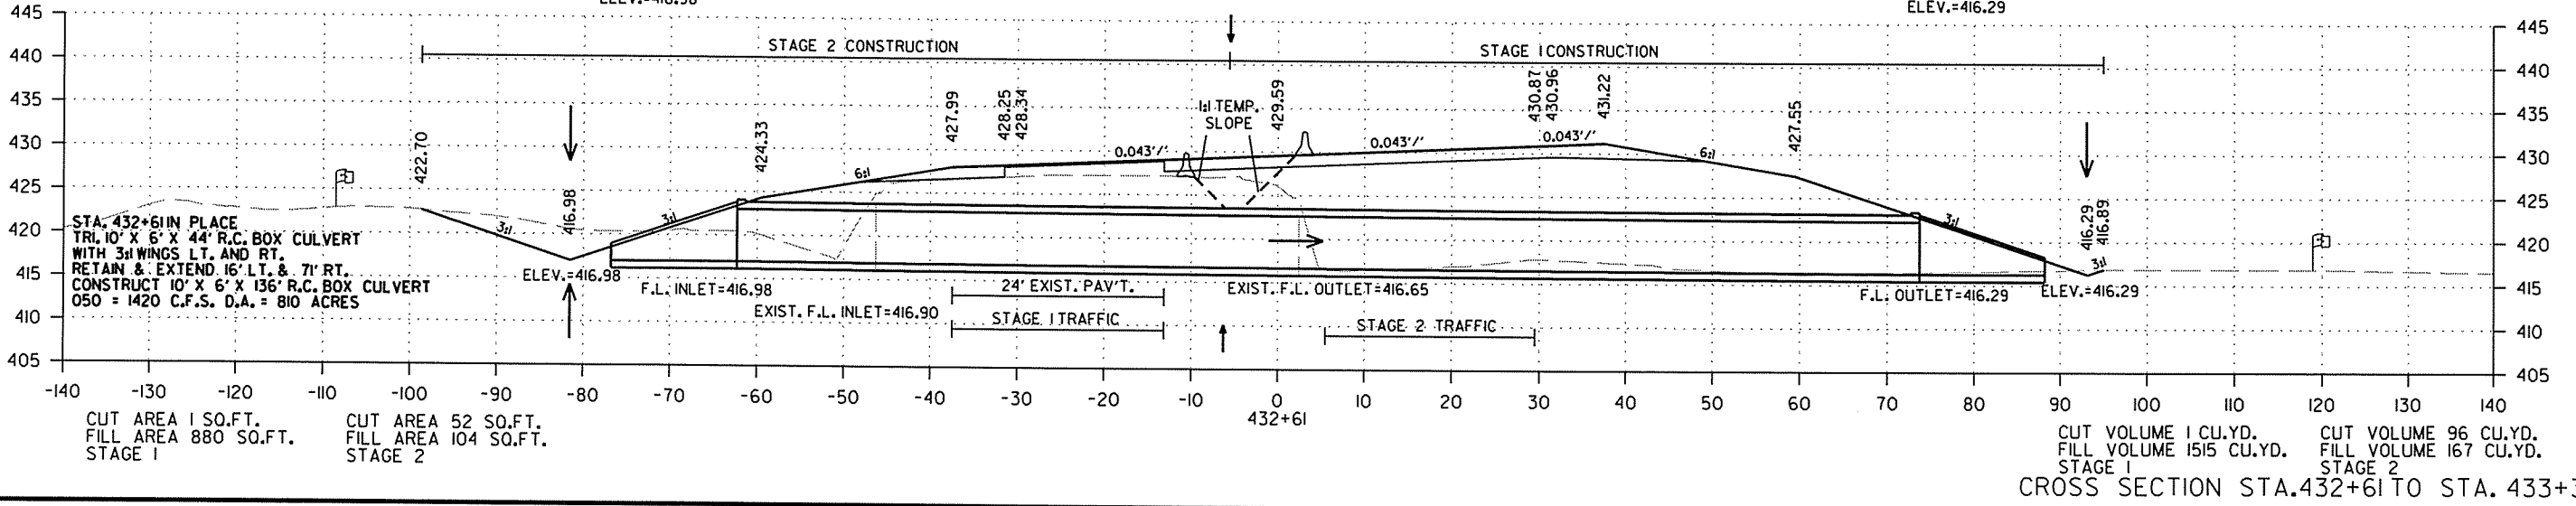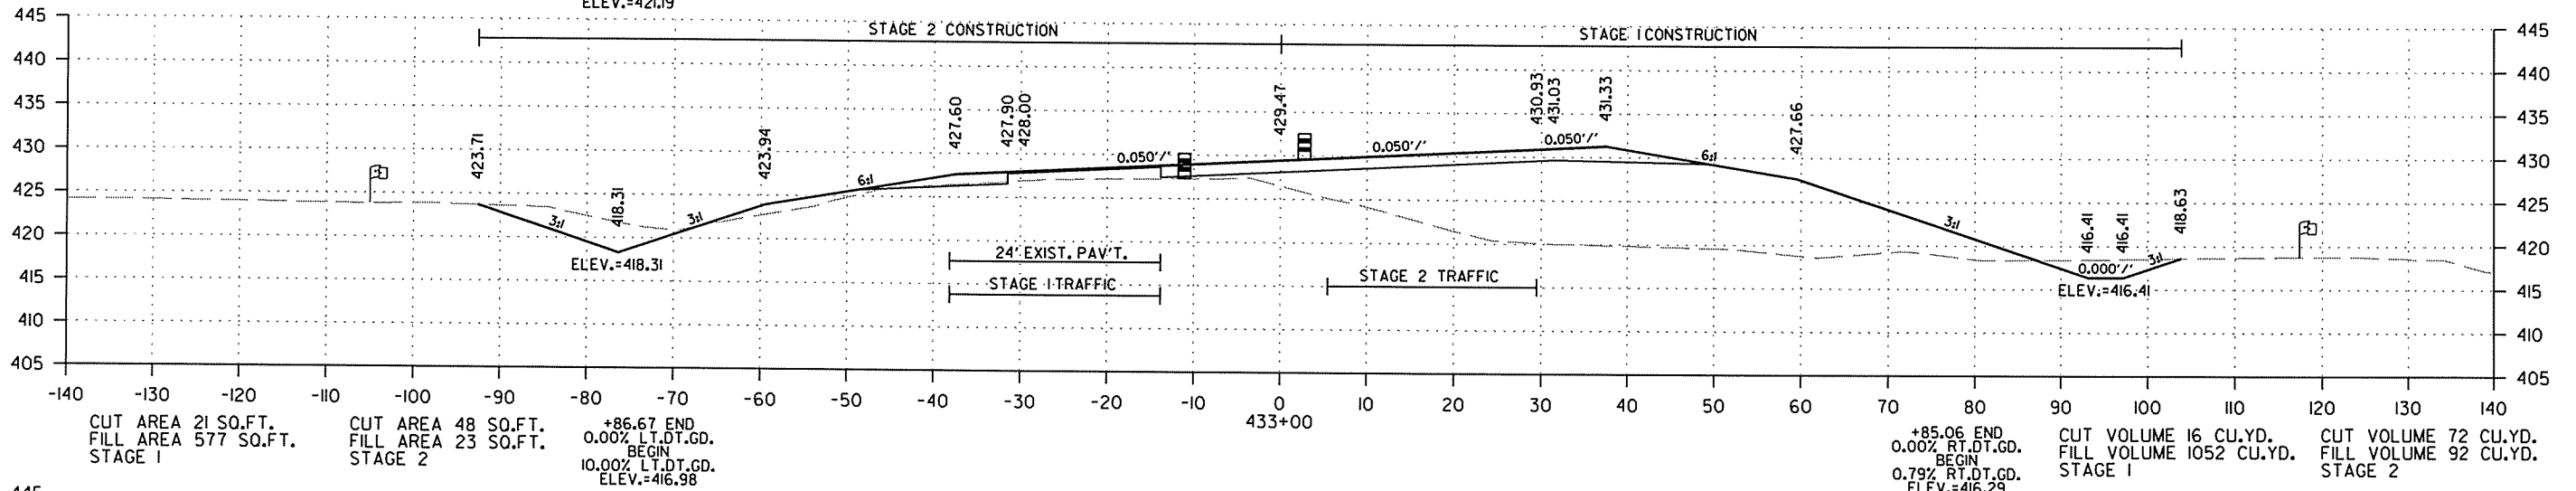
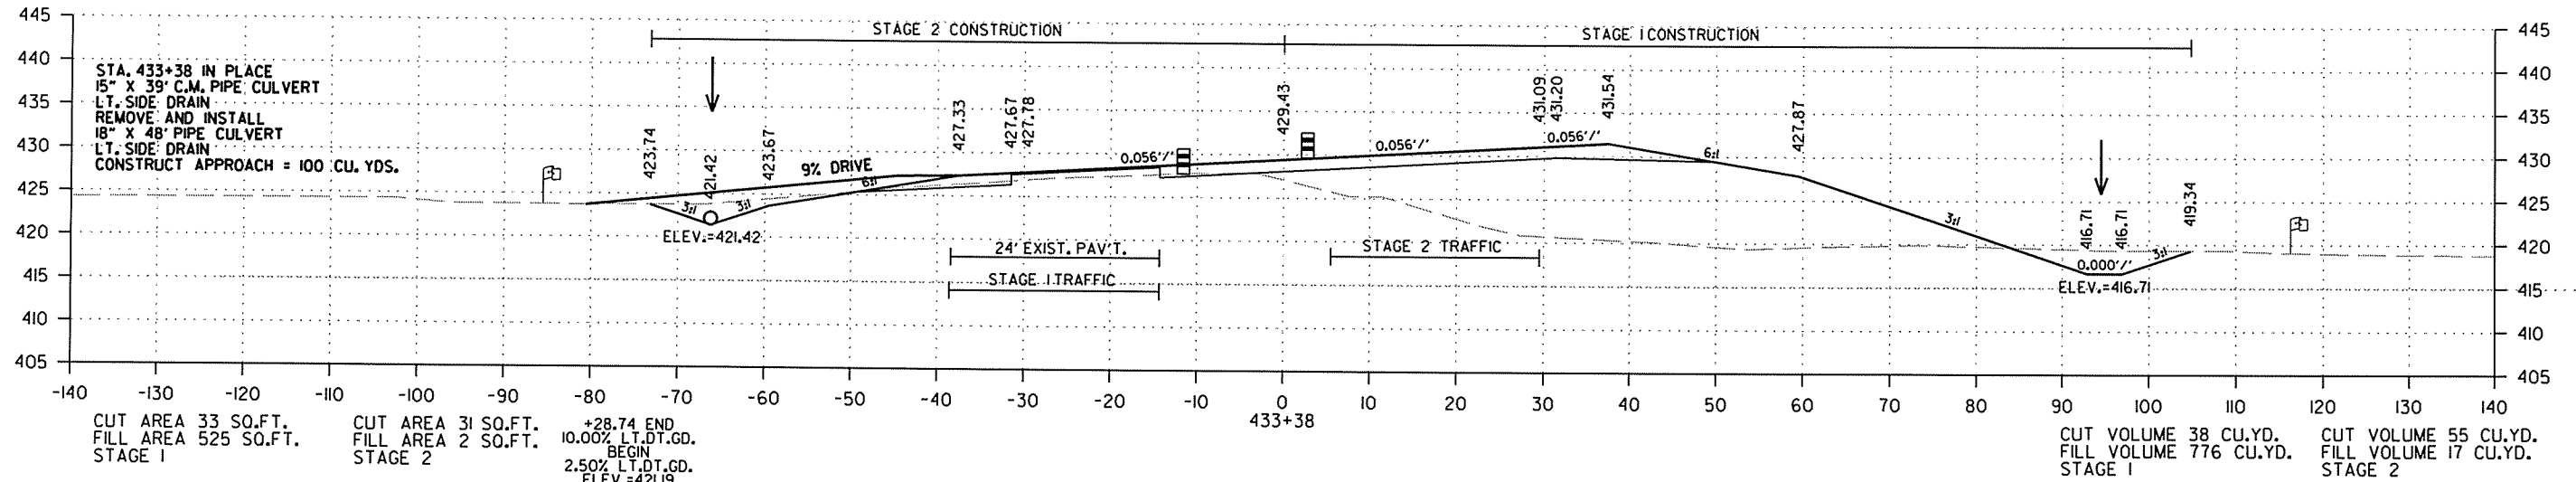


2/18/2014

R050213.DGN

DATE REVISED	DATE FILMED	DATE REVISED	DATE FILMED	FED. RD. DIST. NO.	STATE	FED. AID PROJ. NO.	SHEET NO.	TOTAL SHEETS
				6	ARK.			
JOB NO. 050213							210	369

2 CROSS SECTIONS - HWY. 167

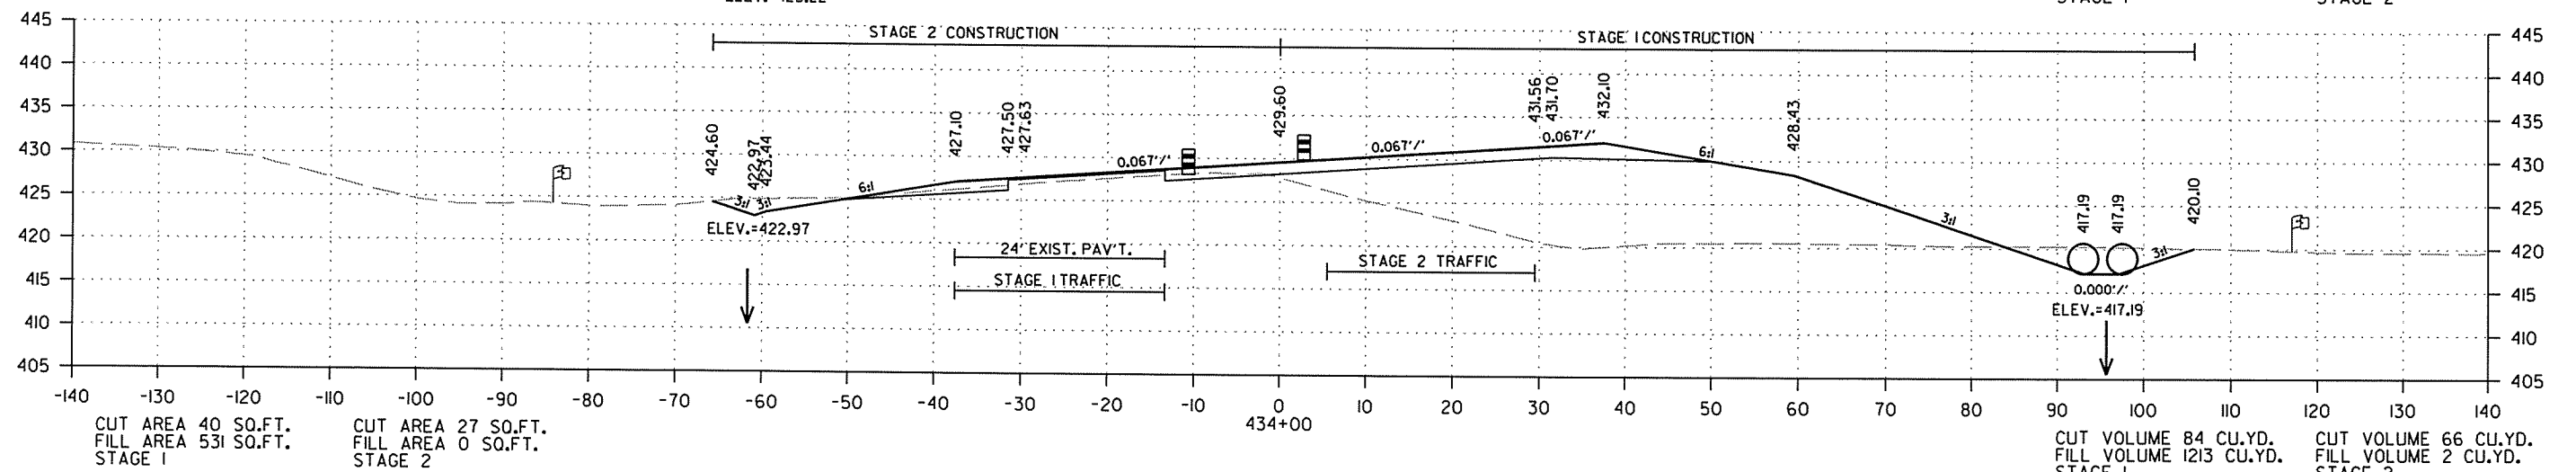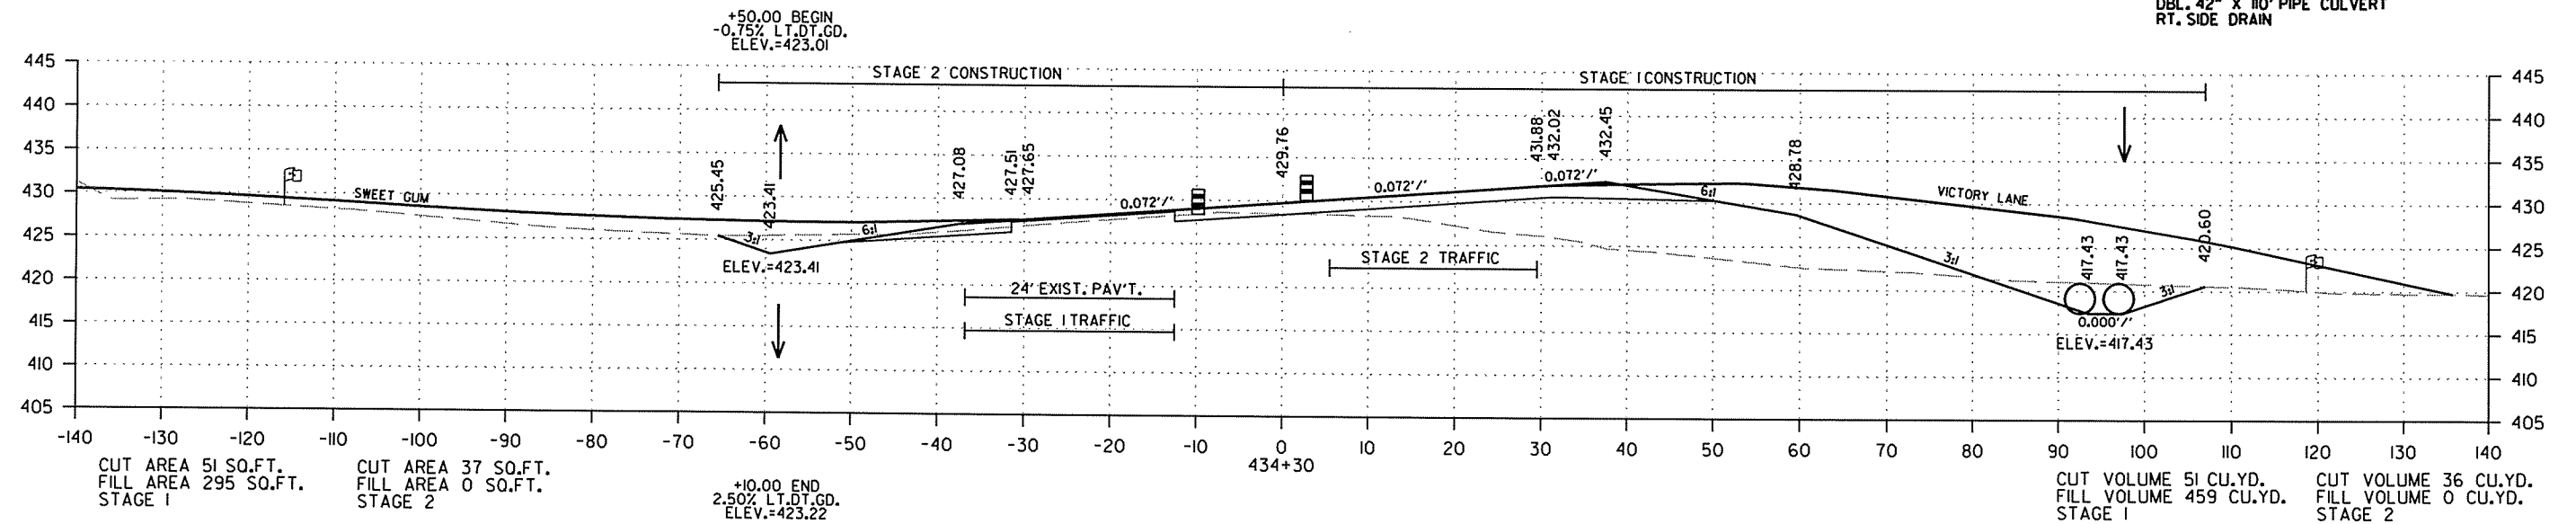


CROSS SECTION STA. 434+00 TO STA. 434+30

2/18/2014

R050213.DGN

DATE REVISED	DATE FILMED	DATE REVISED	DATE FILMED	FED. RD. DIST. NO.	STATE	FED. AID PROJ. NO.	SHEET NO.	TOTAL SHEETS
				6	ARK.			
						JOB NO. 050213	211	369

2 CROSS SECTIONS - HWY. 167

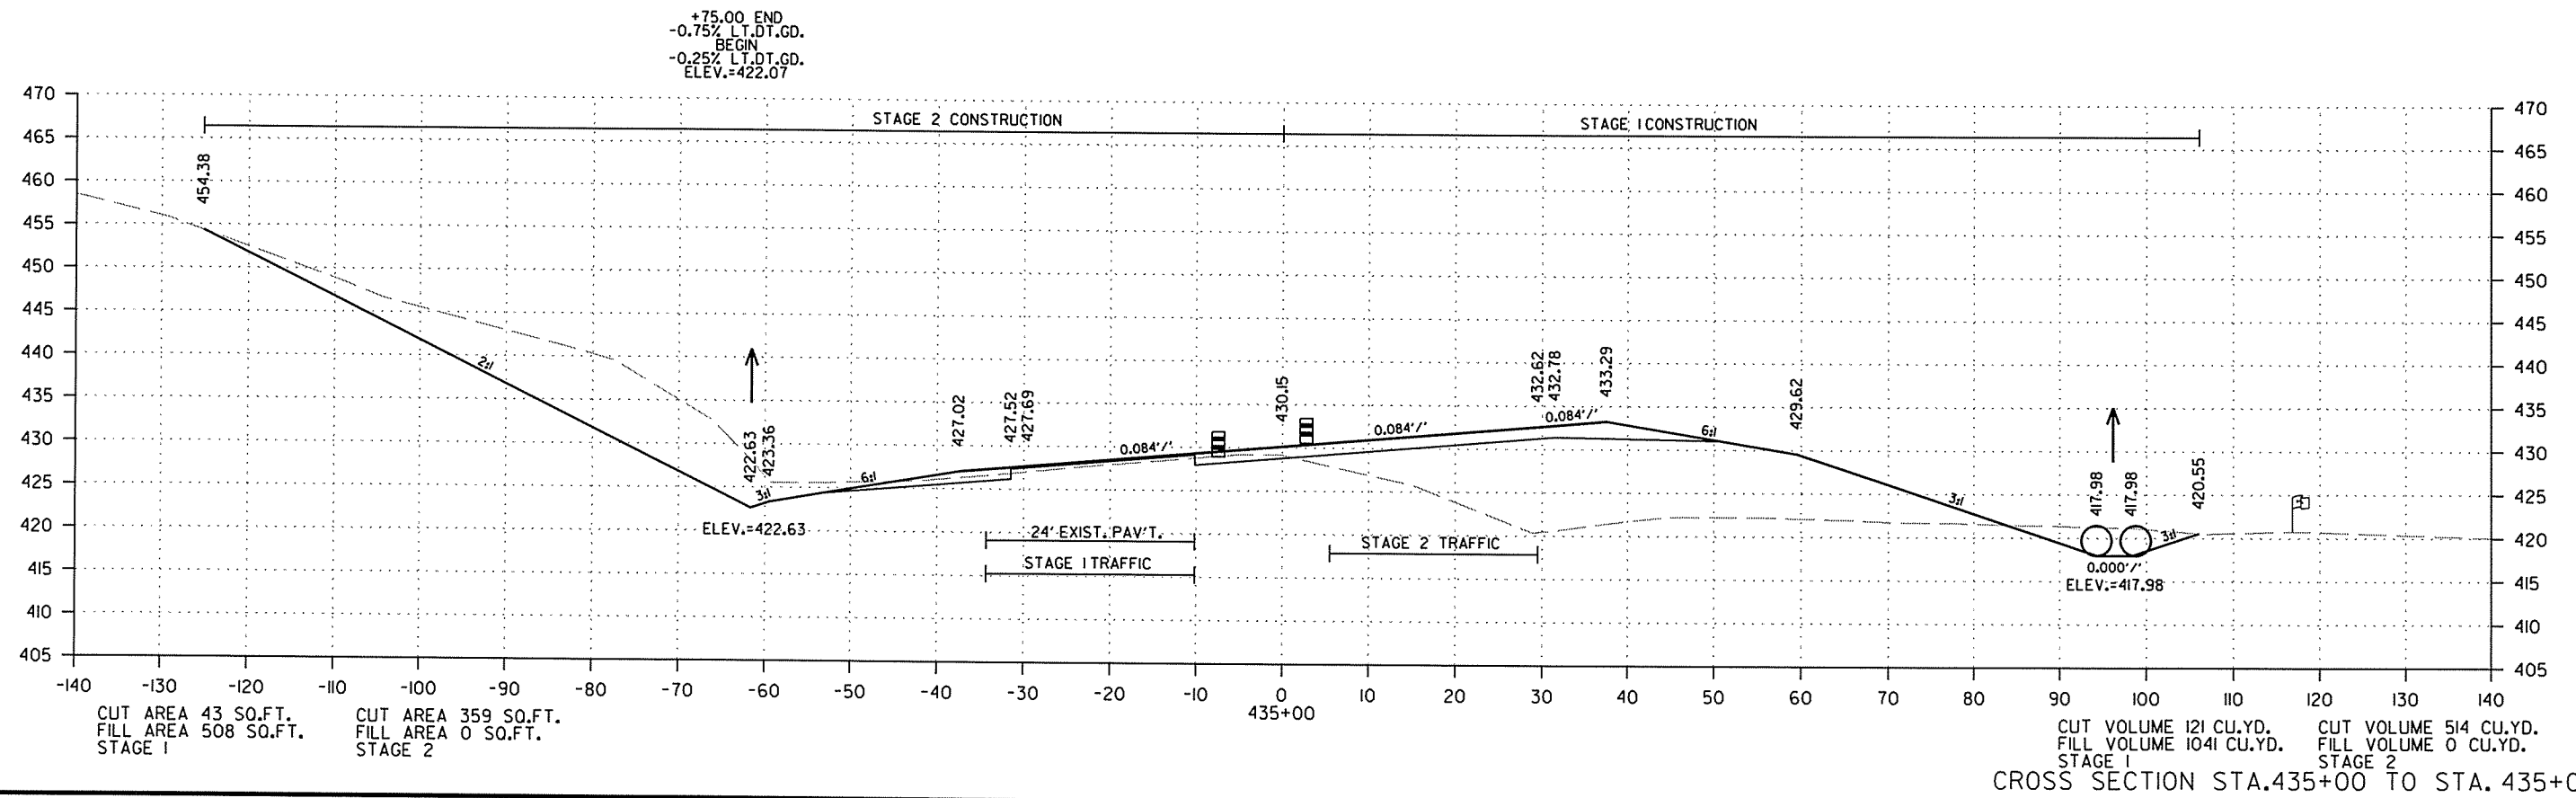

2/18/2014

R050213.DGN

CUT AREA 43 SQ.FT.
FILL AREA 508 SQ.FT.
STAGE 1


CUT AREA 359 SQ.FT.
FILL AREA 0 SQ.FT.
STAGE 2

CUT VOLUME 121 CU.YD.
FILL VOLUME 1041 CU.YD.
STAGE 1

CUT VOLUME 514 CU.YD.
FILL VOLUME 0 CU.YD.
STAGE 2

DATE REVISED	DATE FILMED	DATE REVISED	DATE FILMED	FED. RD. DIST. NO.	STATE	FED. AID PROJ. NO.	SHEET NO.	TOTAL SHEETS
				6	ARK.			
JOB NO. 050213							212	369

2 CROSS SECTIONS - HWY. 167

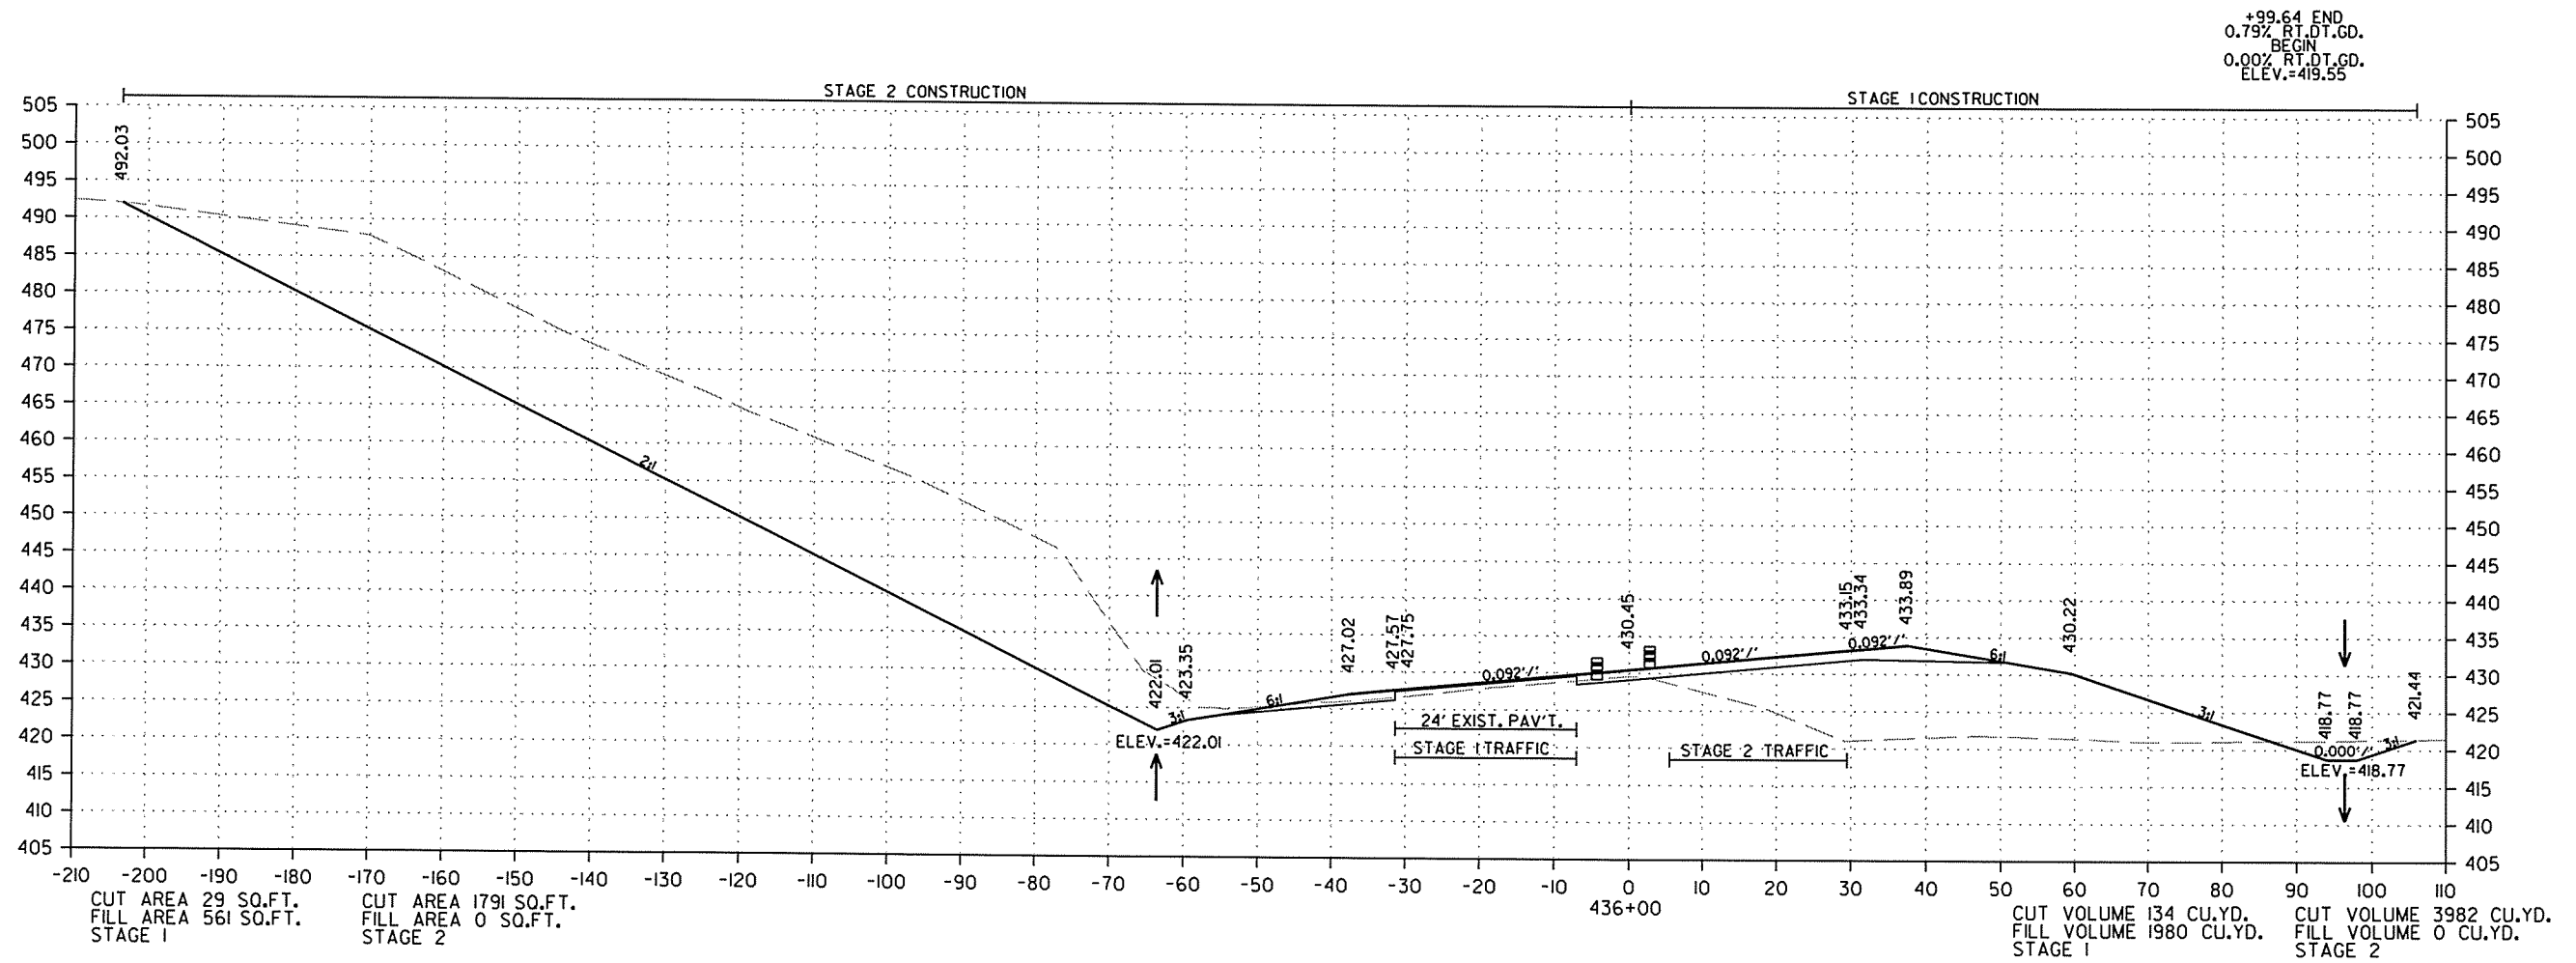


CROSS SECTION STA. 436+00 TO STA. 436+00

2/18/2014

R050213.DGN

DATE REVISED	DATE FILMED	DATE REVISED	DATE FILMED	FED. RD. DIST. NO.	STATE	FED. AID PROJ. NO.	SHEET NO.	TOTAL SHEETS
				6	ARK.			
						JOB NO. 050213	213	369

2 CROSS SECTIONS - HWY. 167

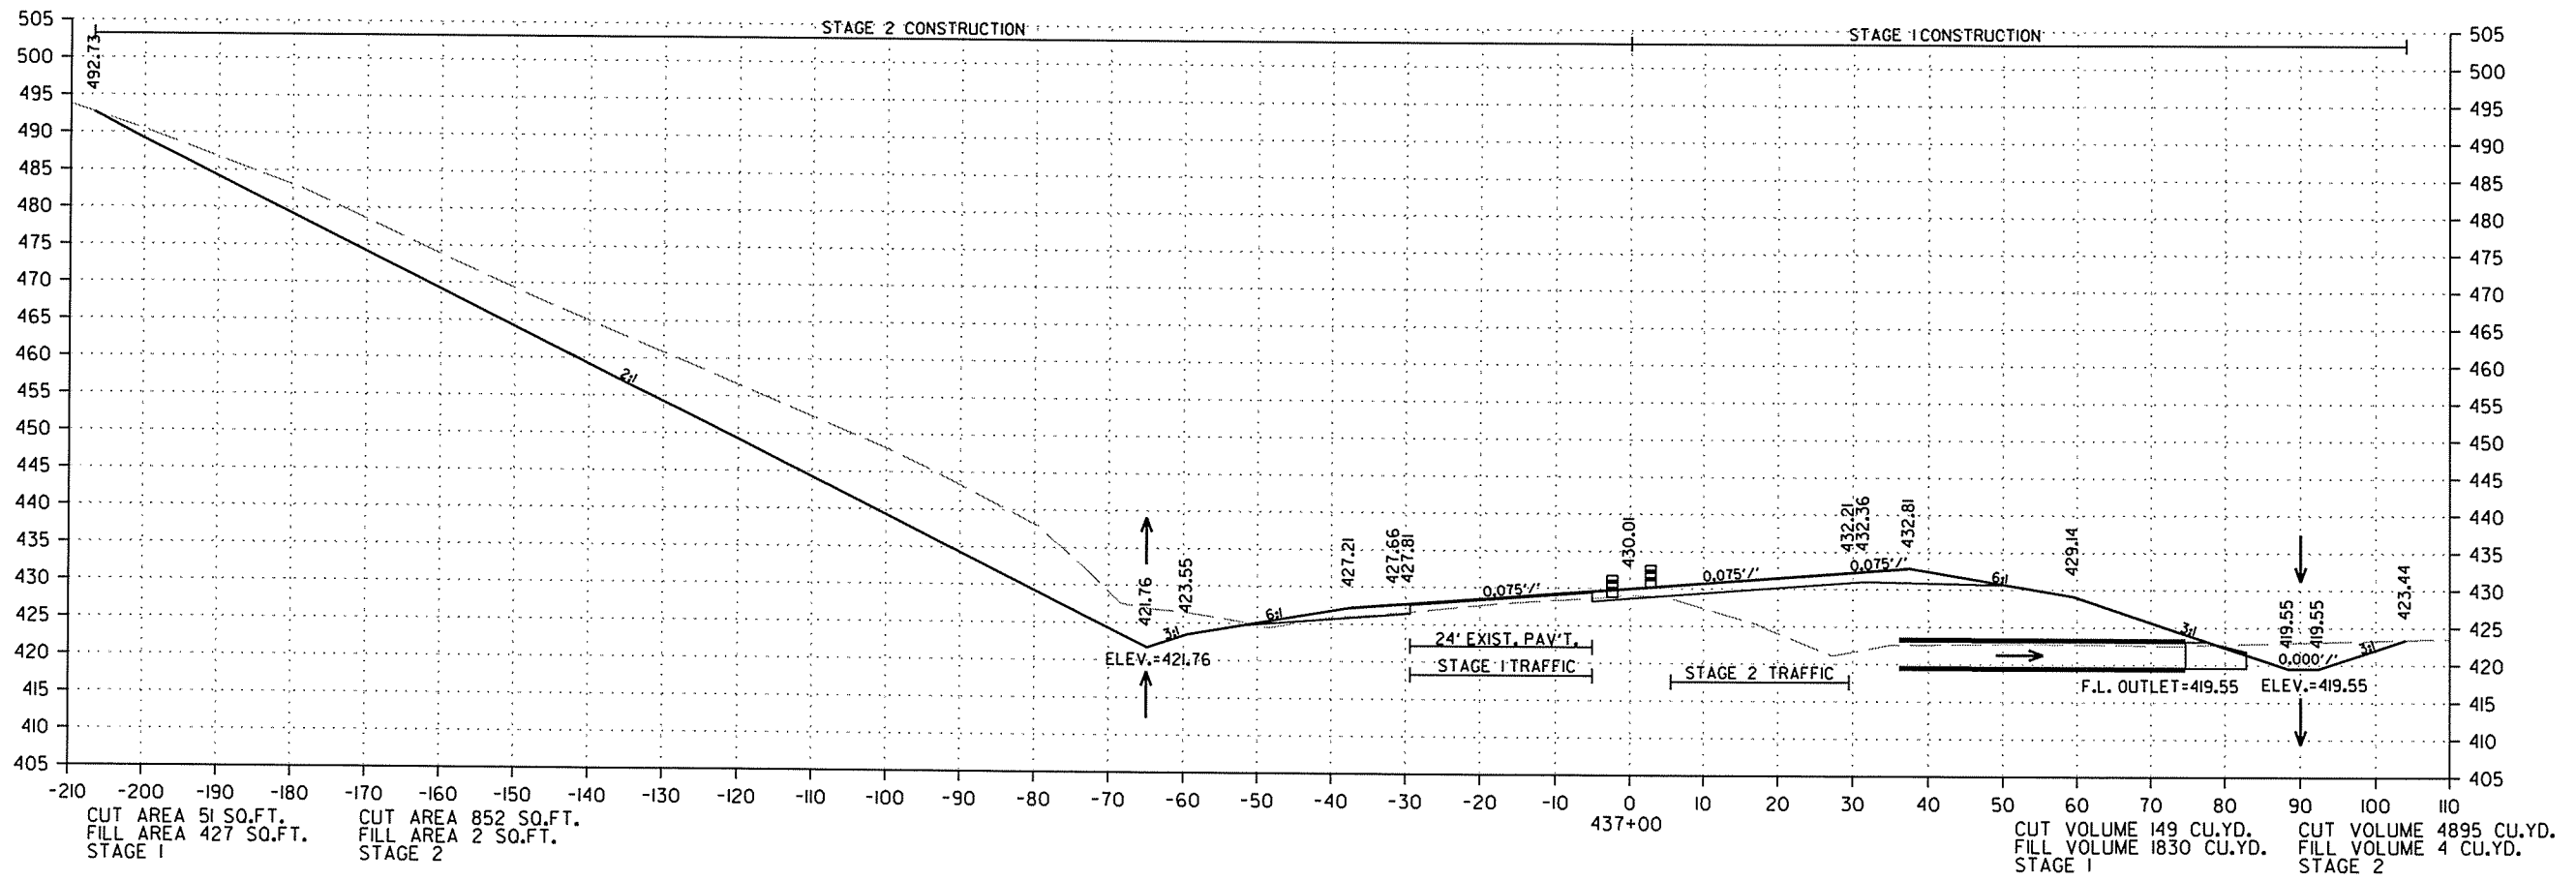


CROSS SECTION STA. 437+00 TO STA. 437+00

2/18/2014

R050213.DGN

DATE REVISED	DATE FILMED	DATE REVISED	DATE FILMED	FED. RD. DIST. NO.	STATE	FED. AID PROJ. NO.	SHEET NO.	TOTAL SHEETS
				6	ARK.			
JOB NO. 050213							214	369

2 CROSS SECTIONS - HWY. 167

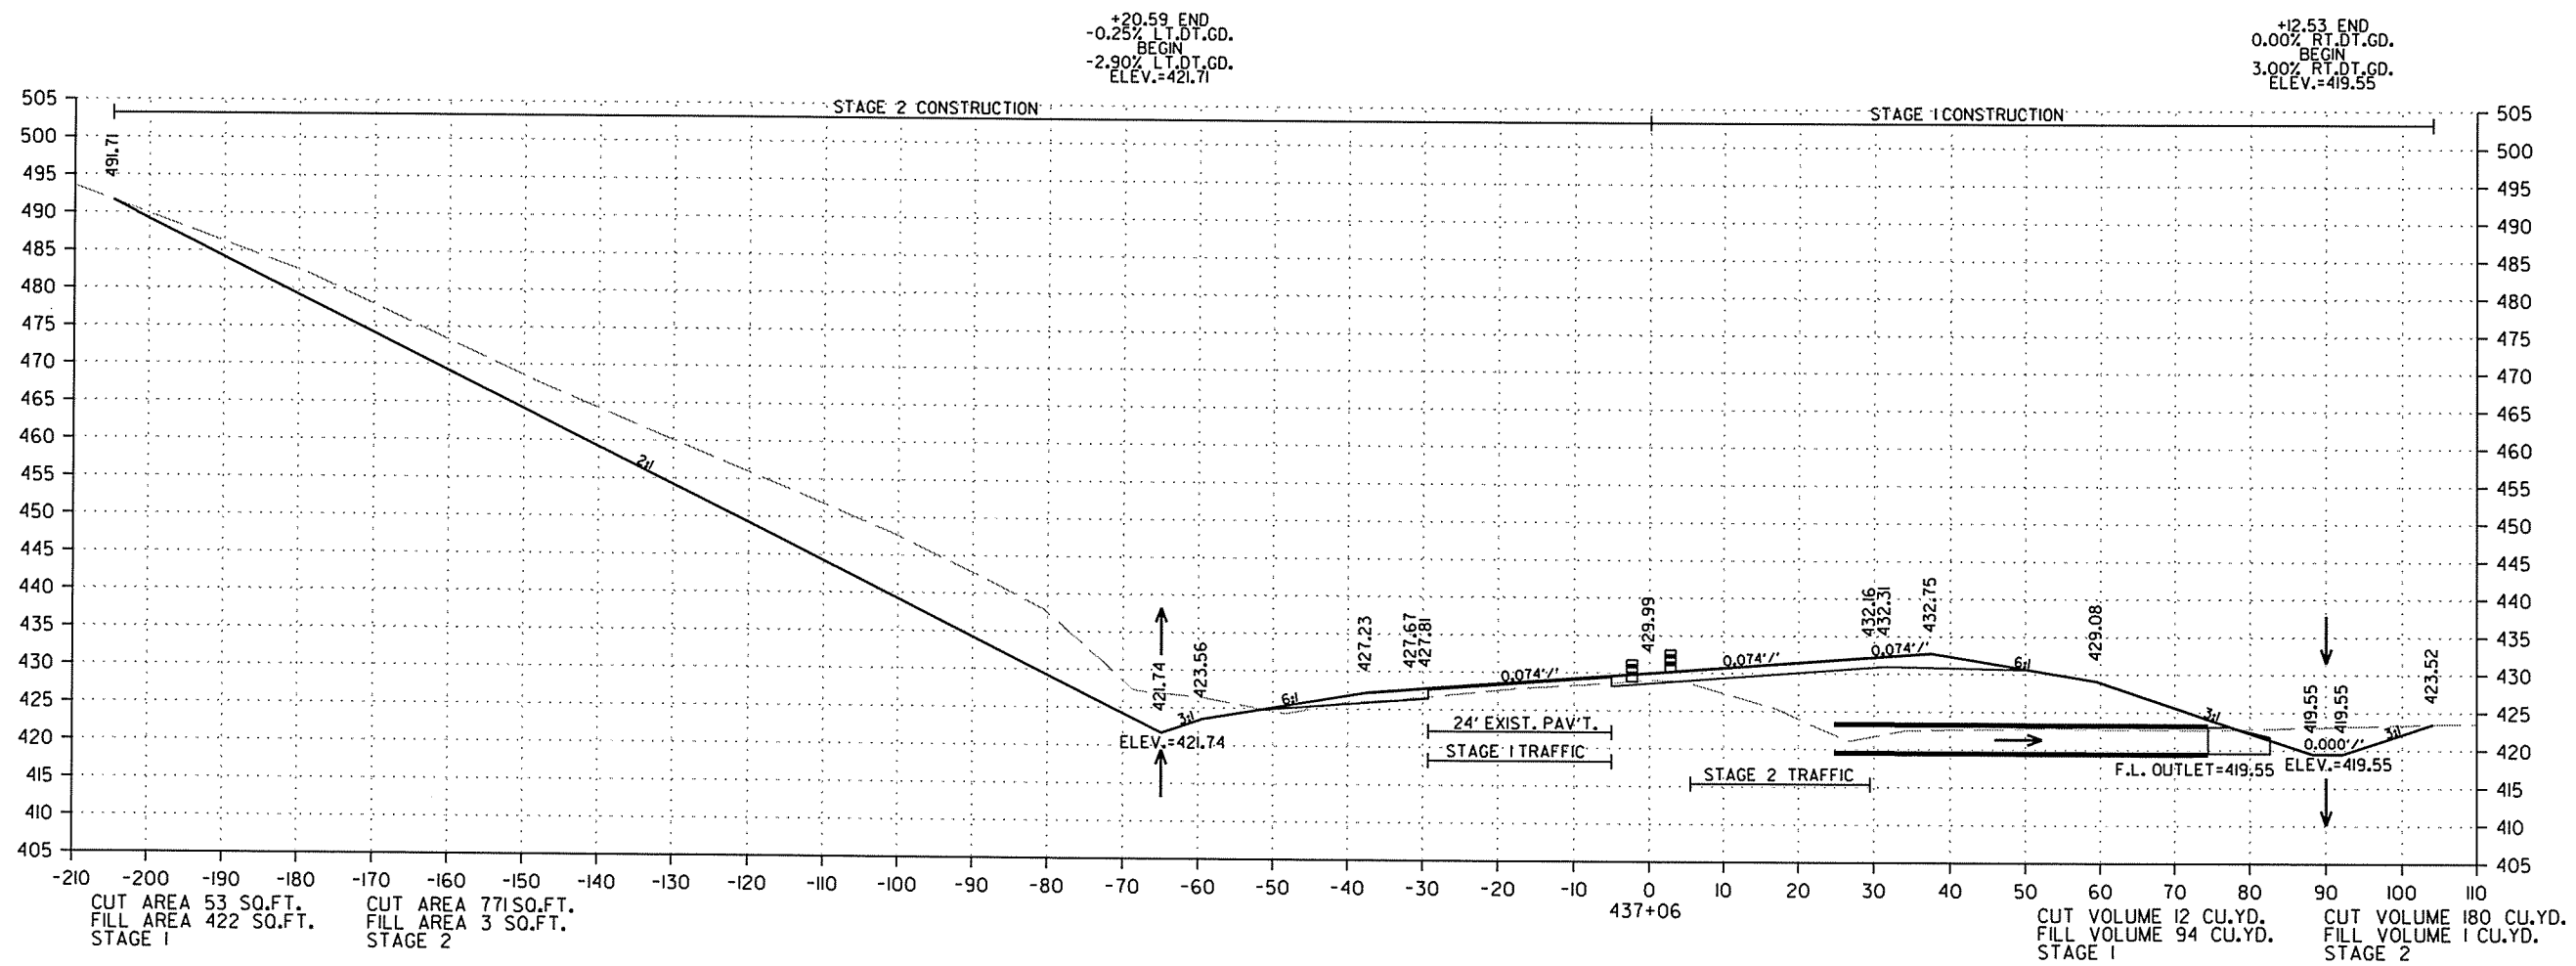


CROSS SECTION STA.437+06 TO STA. 437+06

2/18/2014

R050213.DGN

DATE REVISED	DATE FILMED	DATE REVISED	DATE FILMED	FED. RD. DIST. NO.	STATE	FED. AID PROJ. NO.	SHEET NO.	TOTAL SHEETS
				6	ARK.			
				JOB NO.	050213		215	369

2 CROSS SECTIONS - HWY. 167

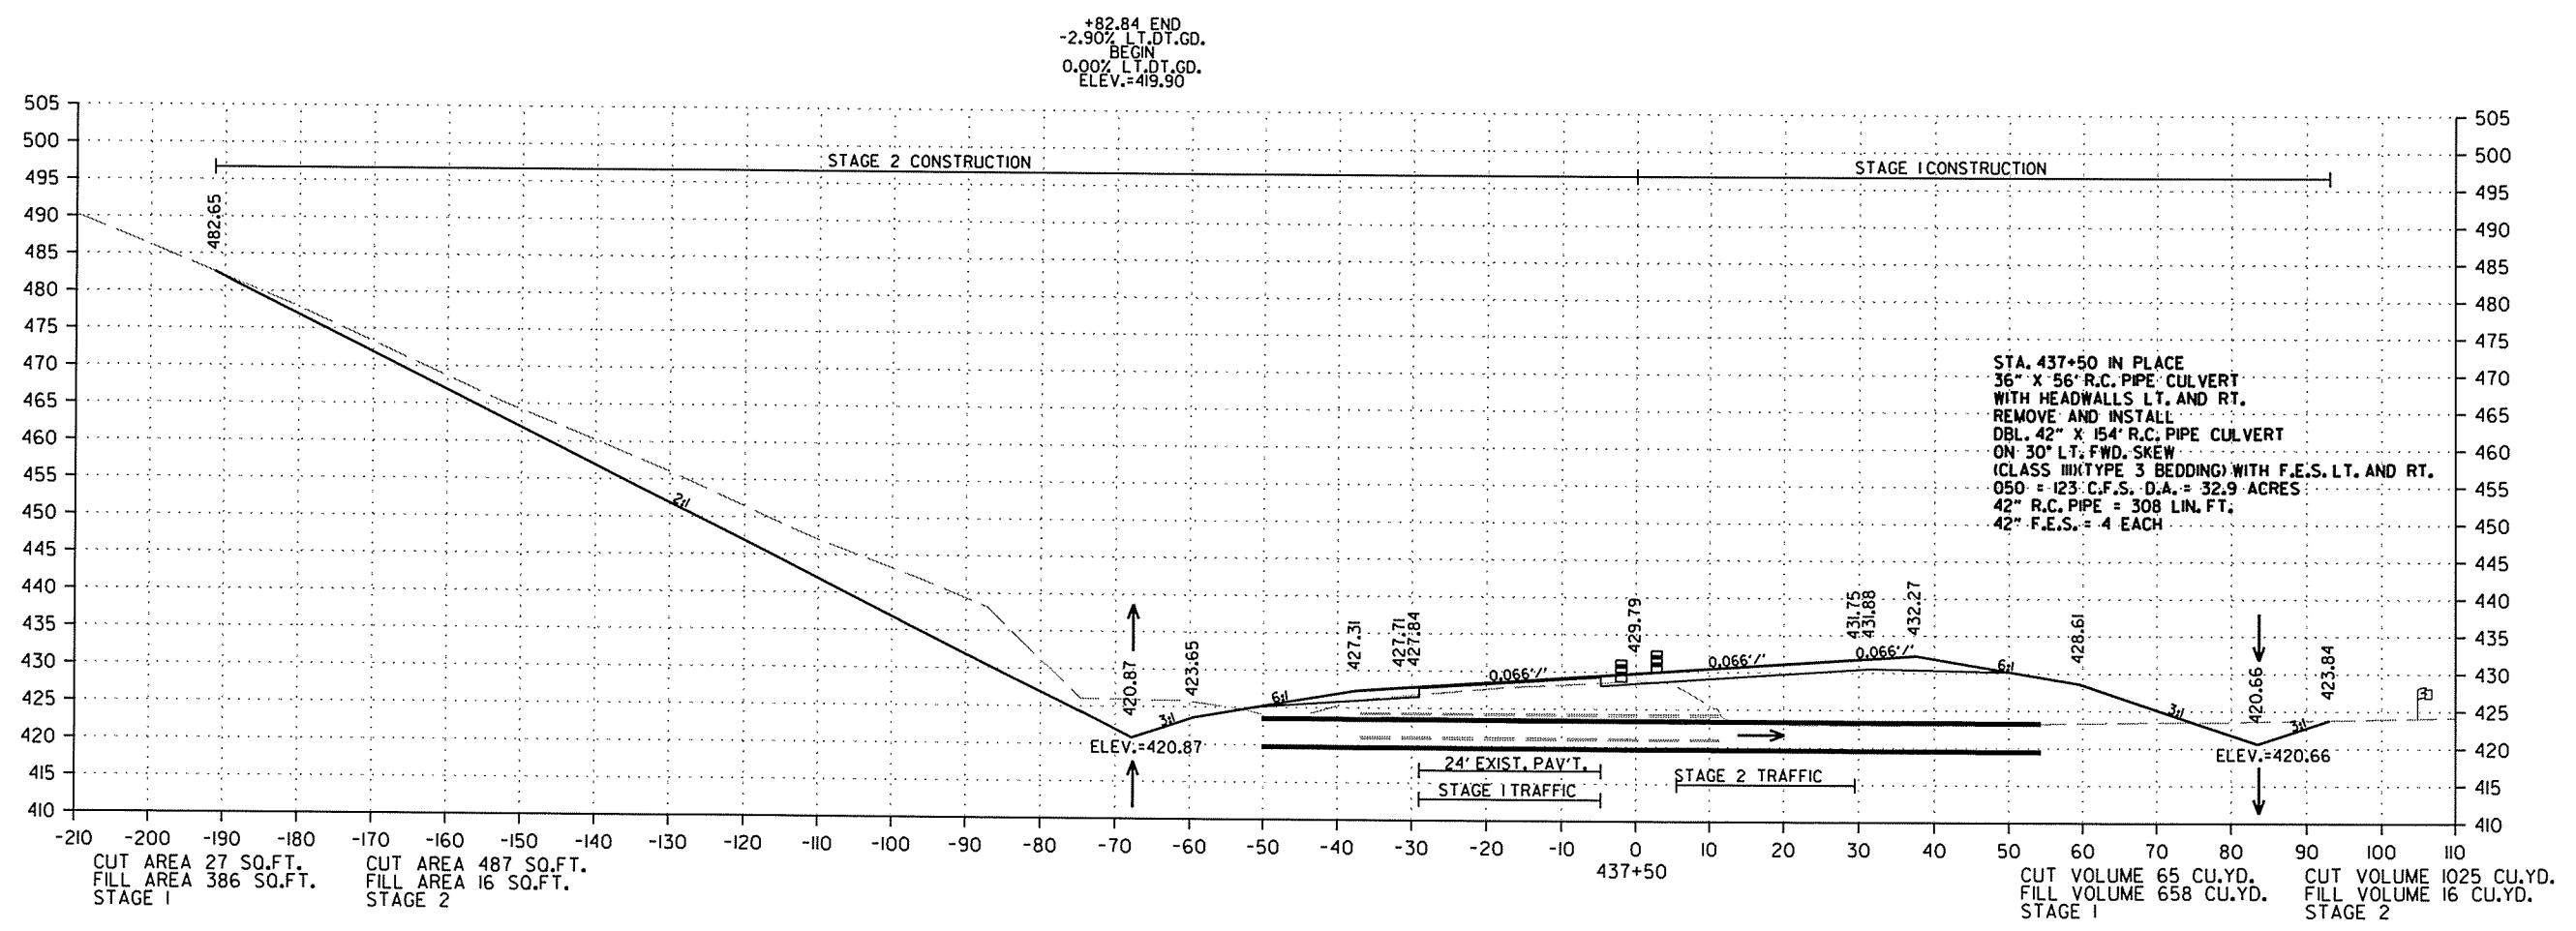


CROSS SECTION STA. 437+50 TO STA. 437+50

2/18/2014

R050213.DGN

DATE REVISED	DATE FILMED	DATE REVISED	DATE FILMED	FED. RD. DIST. NO.	STATE	FED. AID PROJ. NO.	SHEET NO.	TOTAL SHEETS
				6	ARK.			
JOB NO. 050213							216	369

② CROSS SECTIONS - HWY. 167

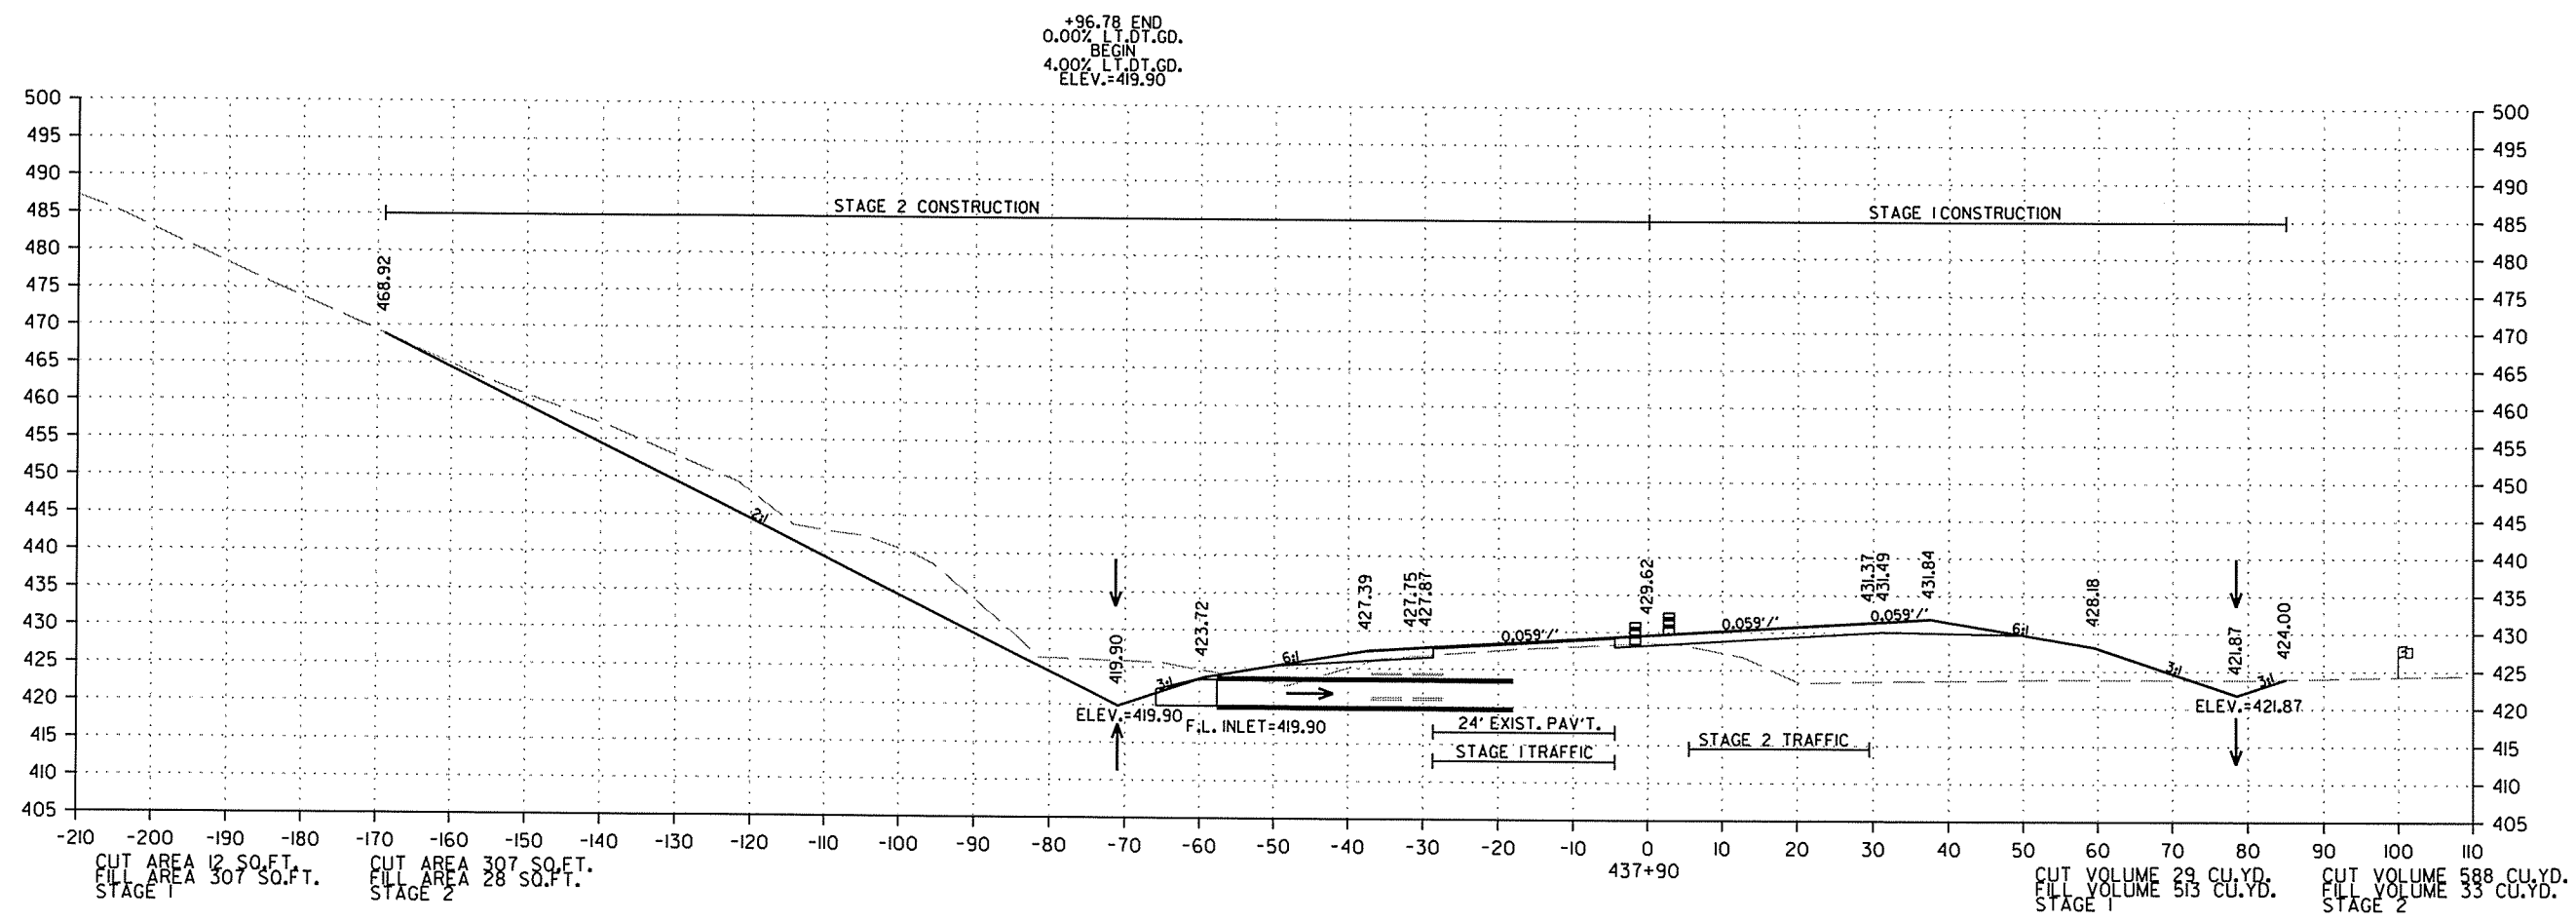



CROSS SECTION STA. 437+90 TO STA. 437+90

2/18/2014

R050213.DGN

DATE REVISED	DATE FILMED	DATE REVISED	DATE FILMED	FED. RD. DIST. NO.	STATE	FED. AID PROJ. NO.	SHEET NO.	TOTAL SHEETS
				6	ARK.			
JOB NO. 050213							217	369

2 CROSS SECTIONS - HWY. 167

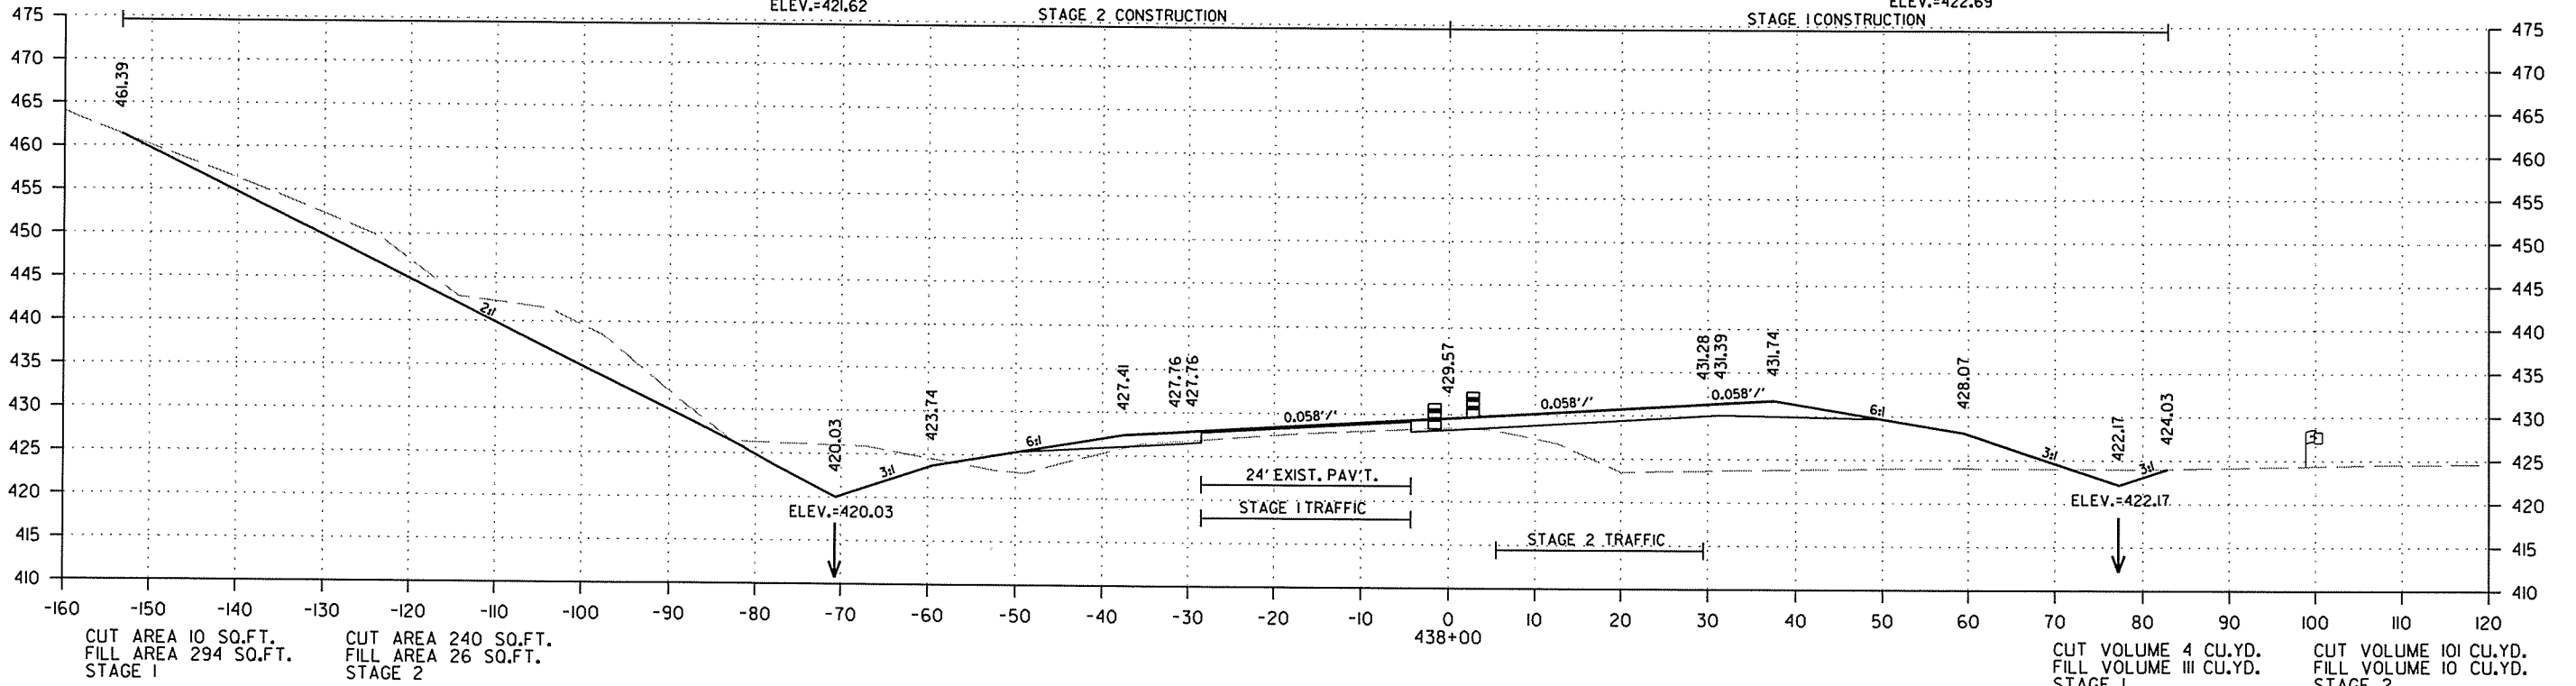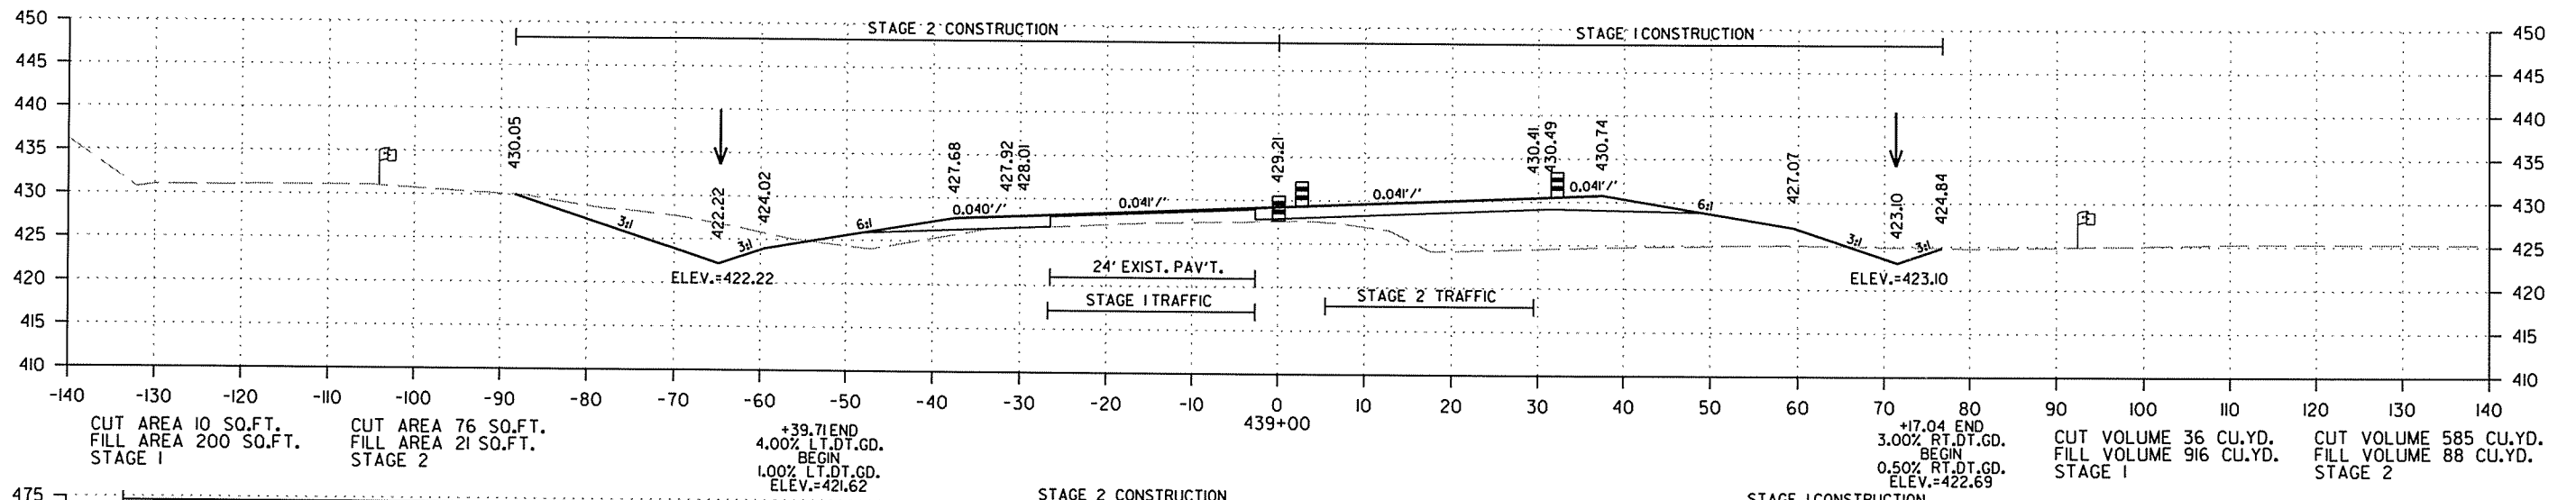




2/18/2014

R050213.DGN

CROSS SECTION STA. 438+00 TO STA. 439+00

DATE REVISED	DATE FILMED	DATE REVISED	DATE FILMED	FED. RD. DIST. NO.	STATE	FED. AID PROJ. NO.	SHEET NO.	TOTAL SHEETS
				6	ARK.			
JOB NO. 050213						218	369	

2 CROSS SECTIONS - HWY. 167

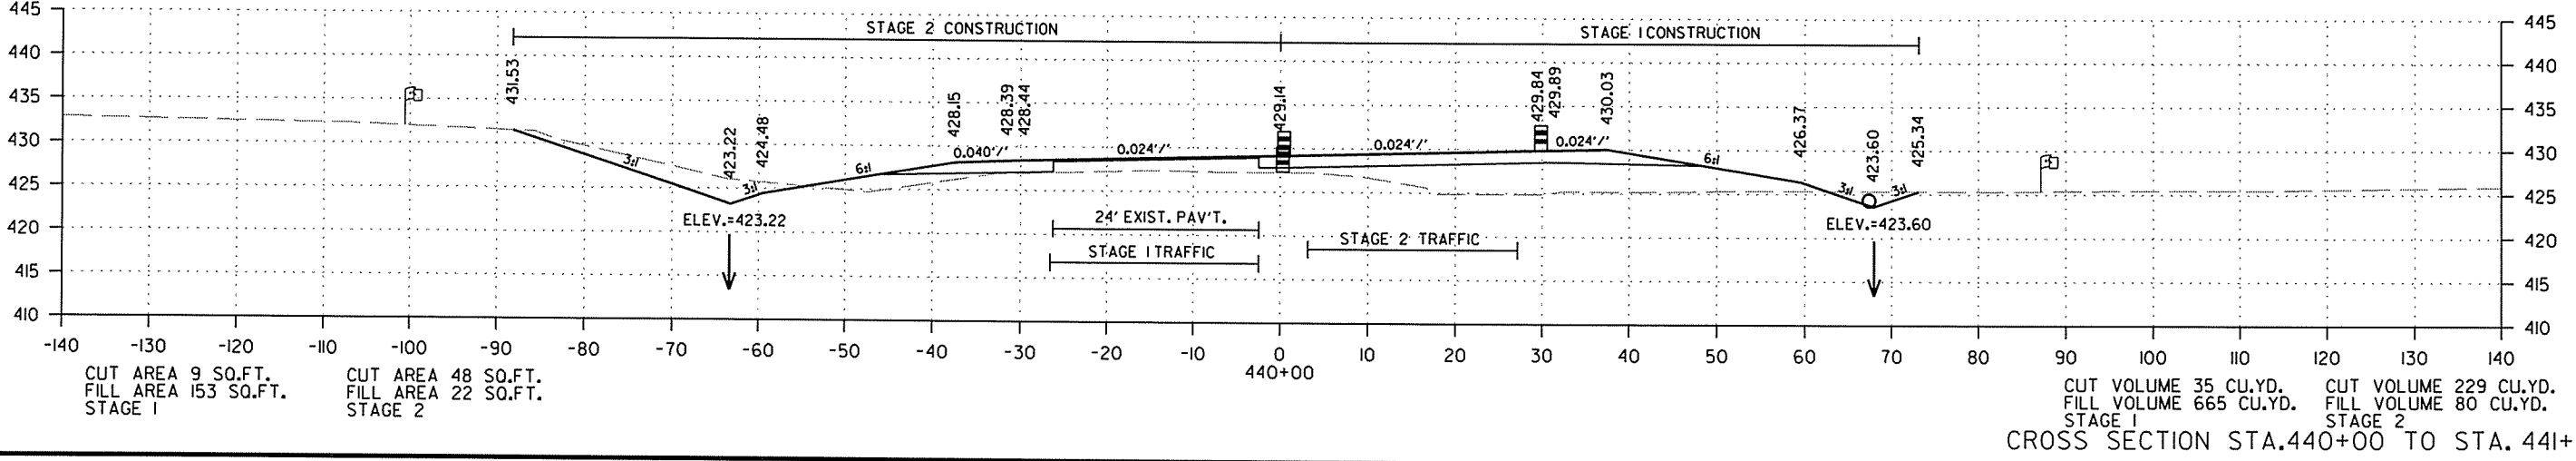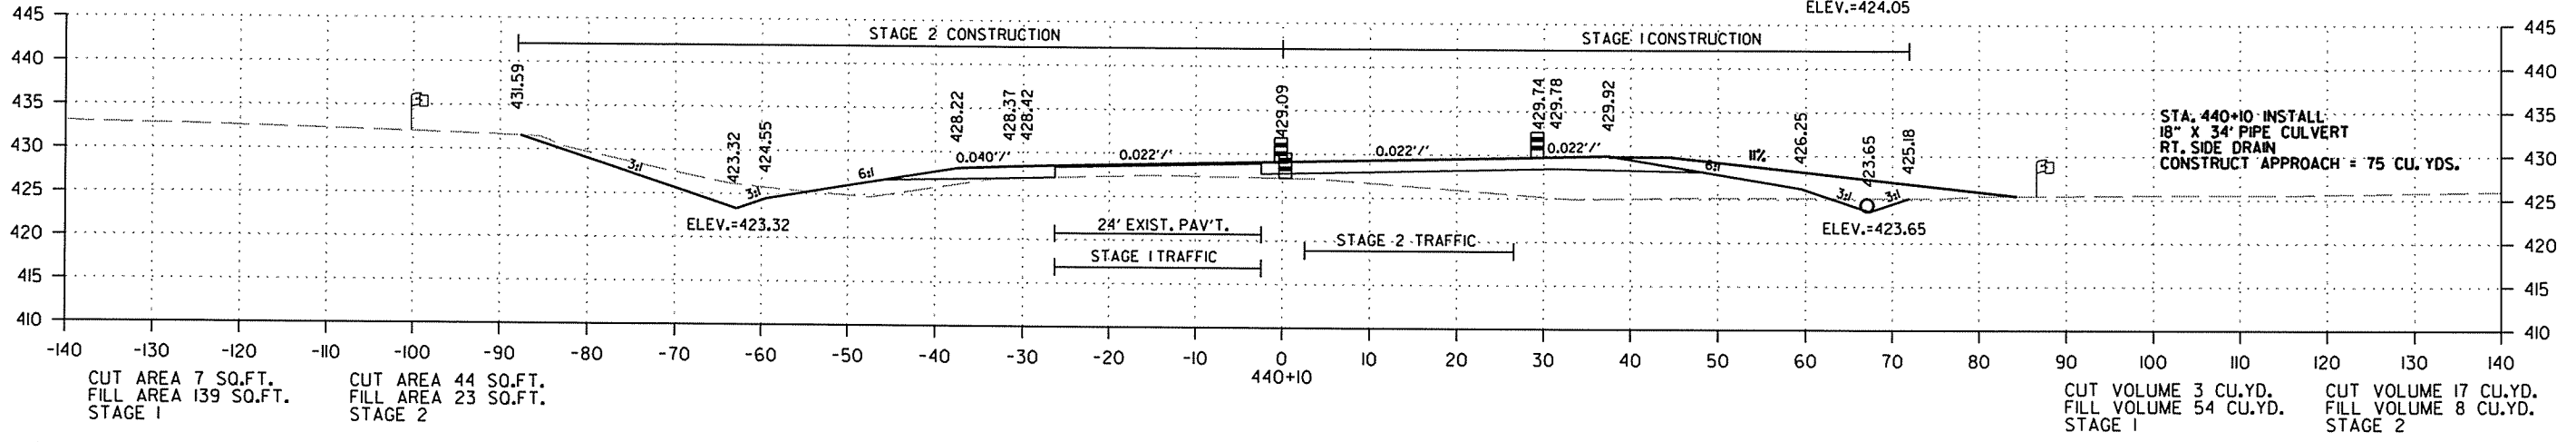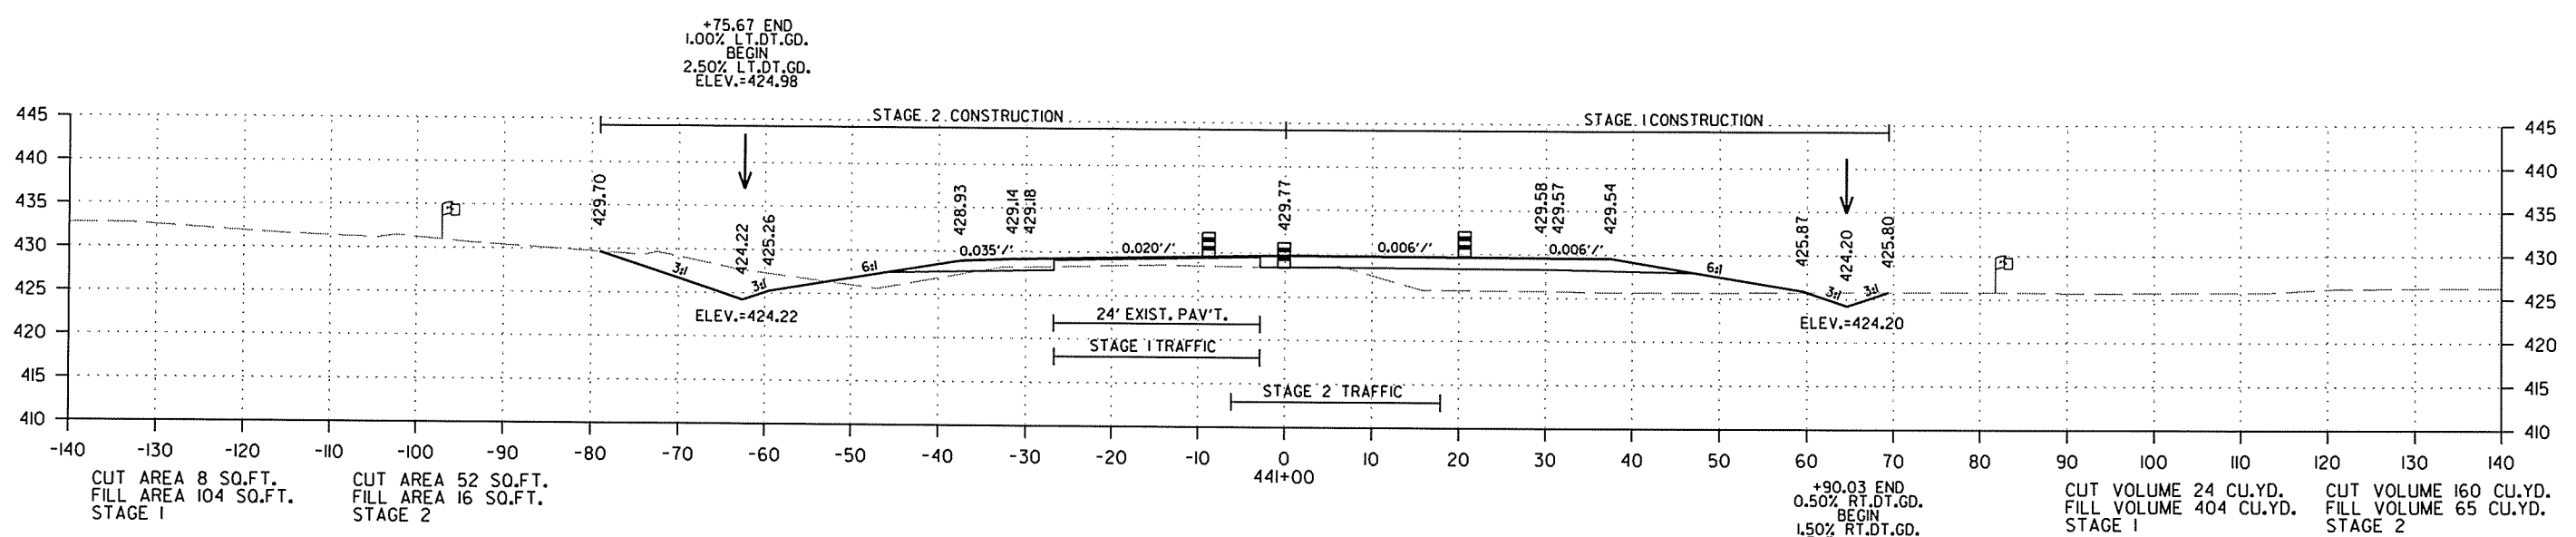




CROSS SECTION STA. 440+00 TO STA. 441+00

2/18/2014

R050213.DGN

DATE REVISED	DATE FILMED	DATE REVISED	DATE FILMED	FED. RD. DIST. NO.	STATE	FED. AID PROJ. NO.	SHEET NO.	TOTAL SHEETS
				6	ARK.			
JOB NO. 050213							219	369

2 CROSS SECTIONS - HWY. 167

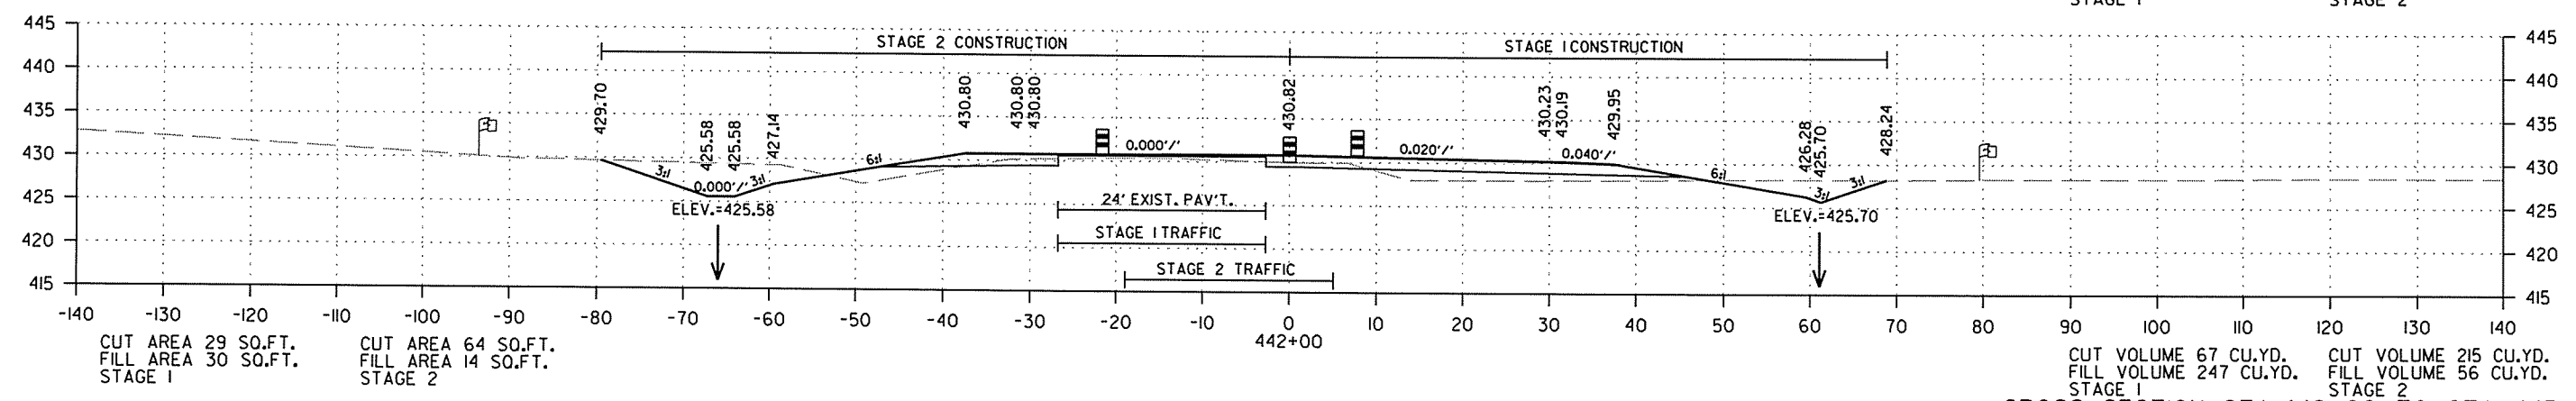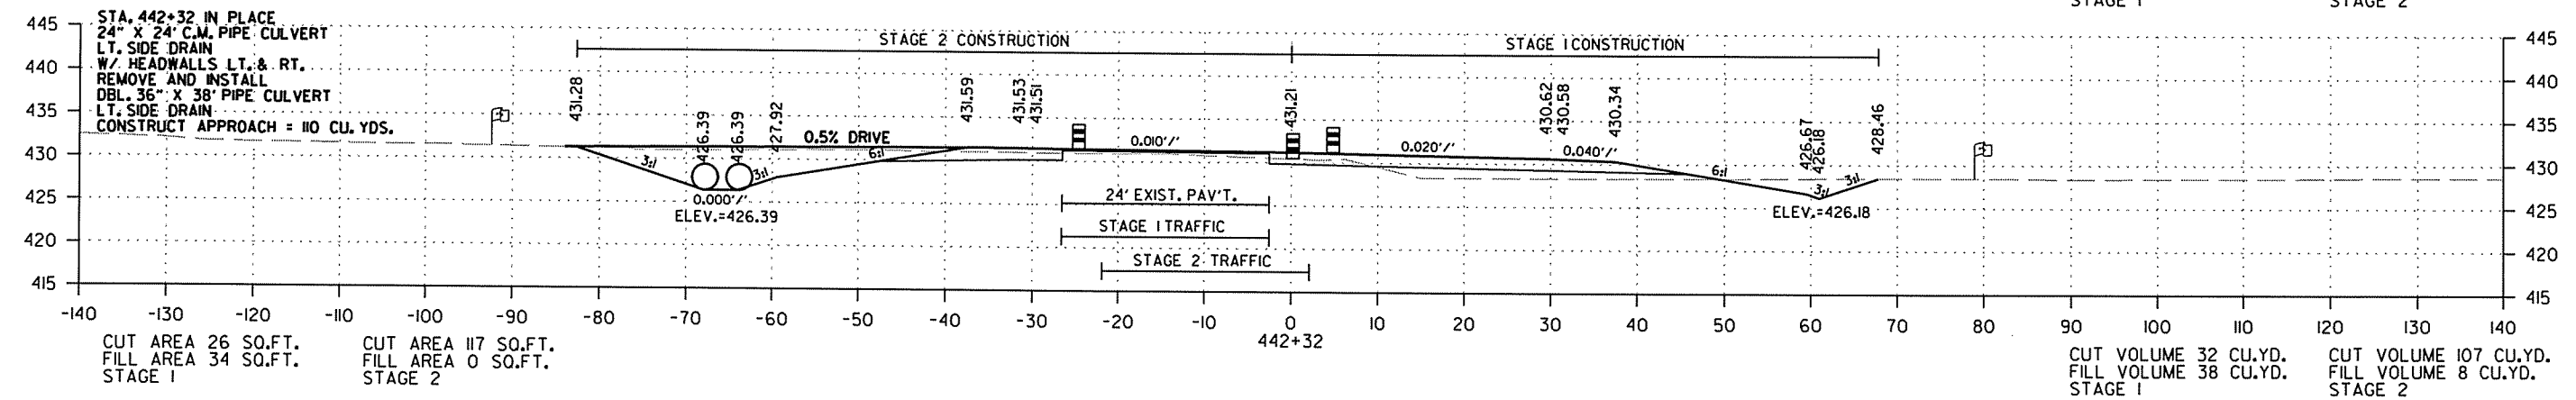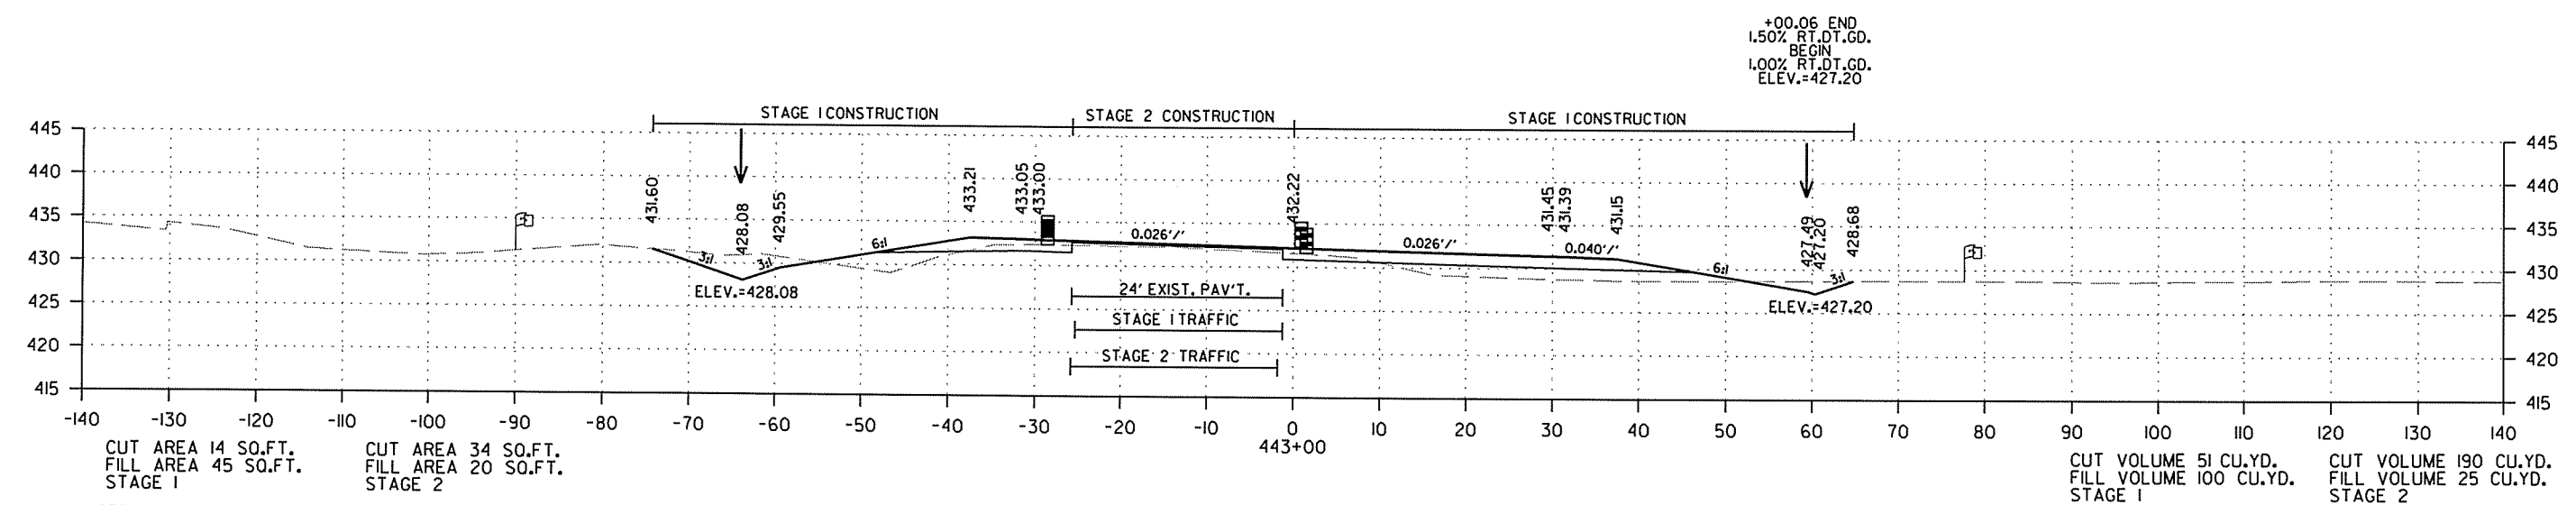




CROSS SECTION STA. 442+00 TO STA. 443+00

2/18/2014

R050213.DGN

DATE REVISED	DATE FILMED	DATE REVISED	DATE FILMED	FED. RD. DIST. NO.	STATE	FED. AID PROJ. NO.	SHEET NO.	TOTAL SHEETS
				6	ARK.			
						JOB NO. 050213	220	369

2 CROSS SECTIONS - HWY. 167

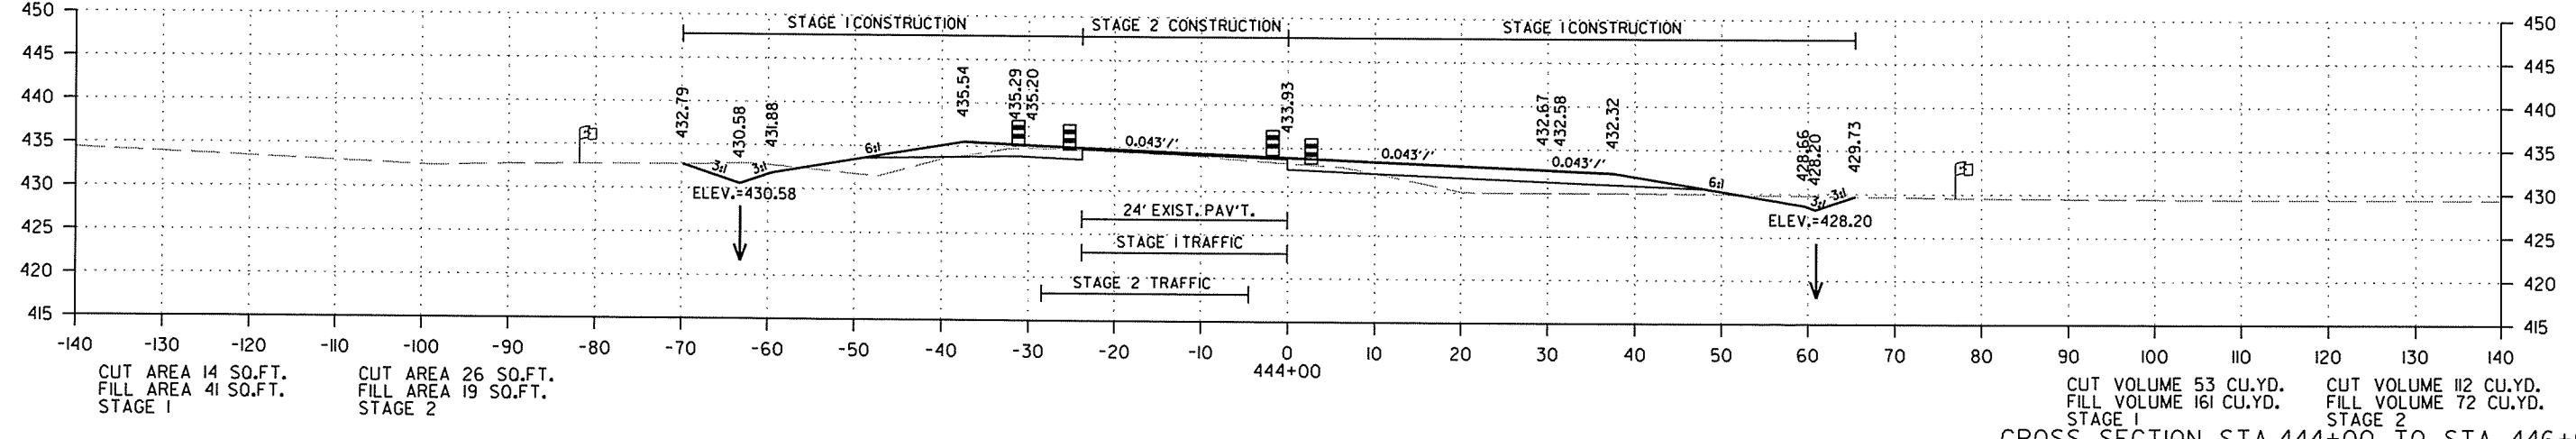
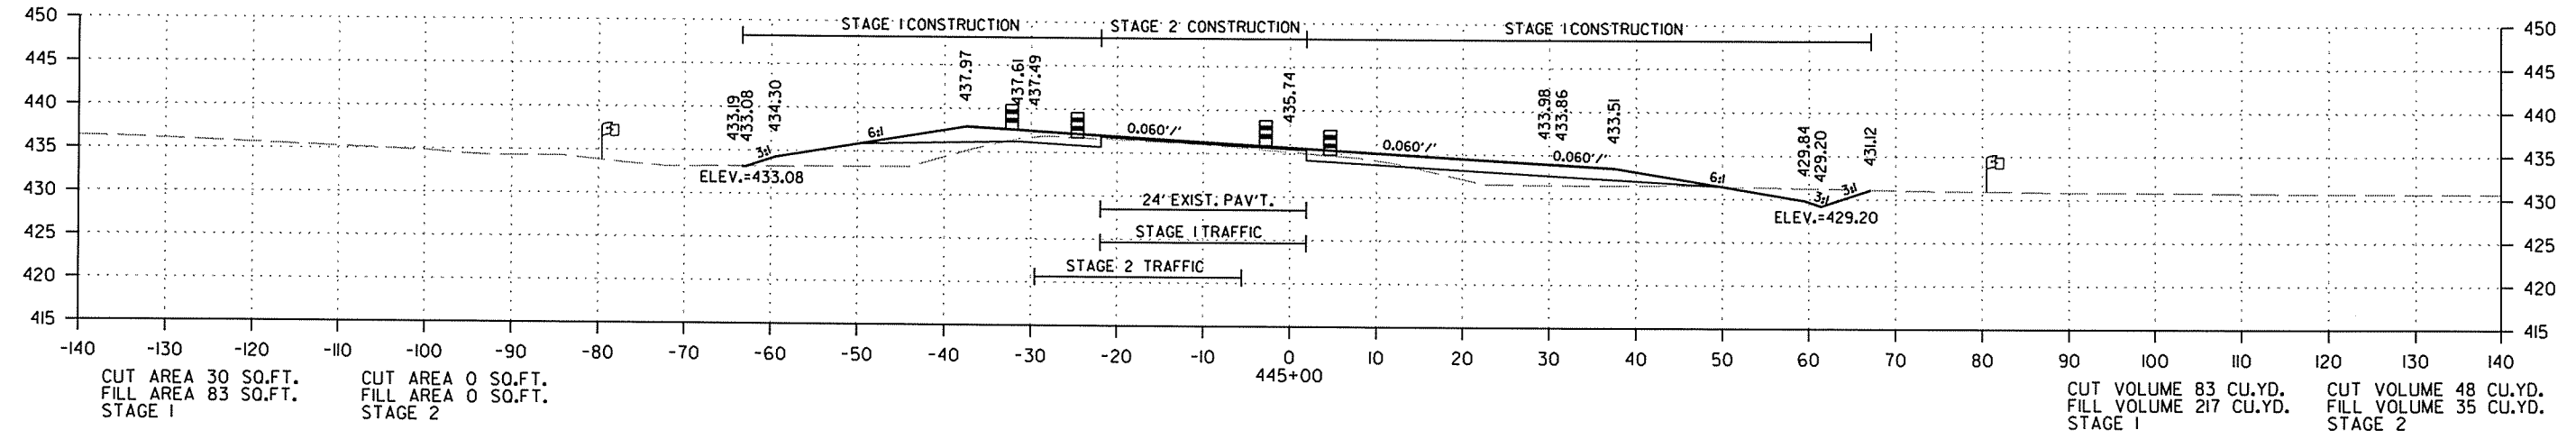
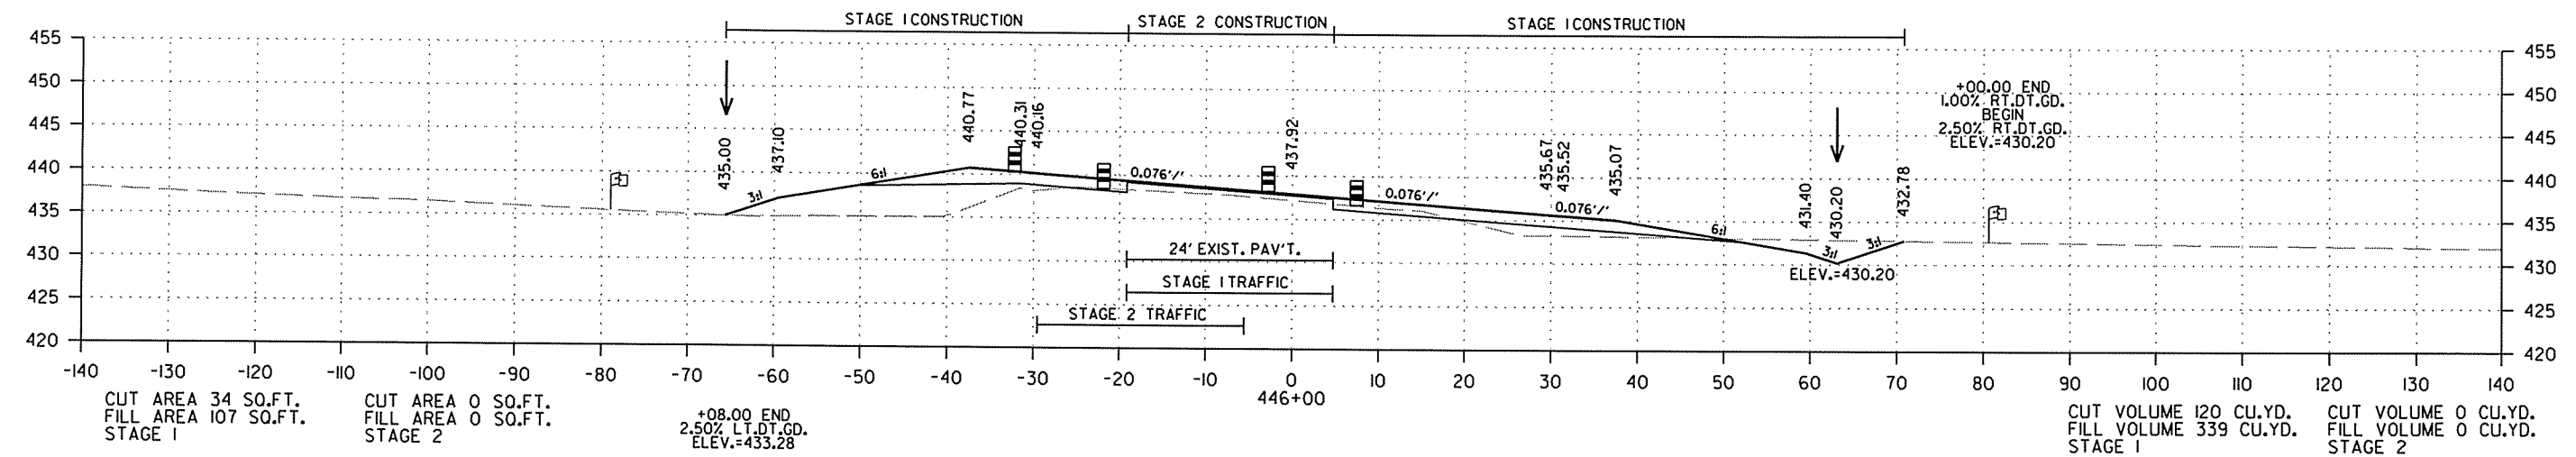


CROSS SECTION STA. 444+00 TO STA. 446+00

2/18/2014 R050213.DGN

DATE REVISED	DATE FILMED	DATE REVISED	DATE FILMED	FED. RD. DIST. NO.	STATE	FED. AID PROJ. NO.	SHEET NO.	TOTAL SHEETS
				6	ARK.			
JOB NO. 050213							221	369



2 CROSS SECTIONS - HWY. 167

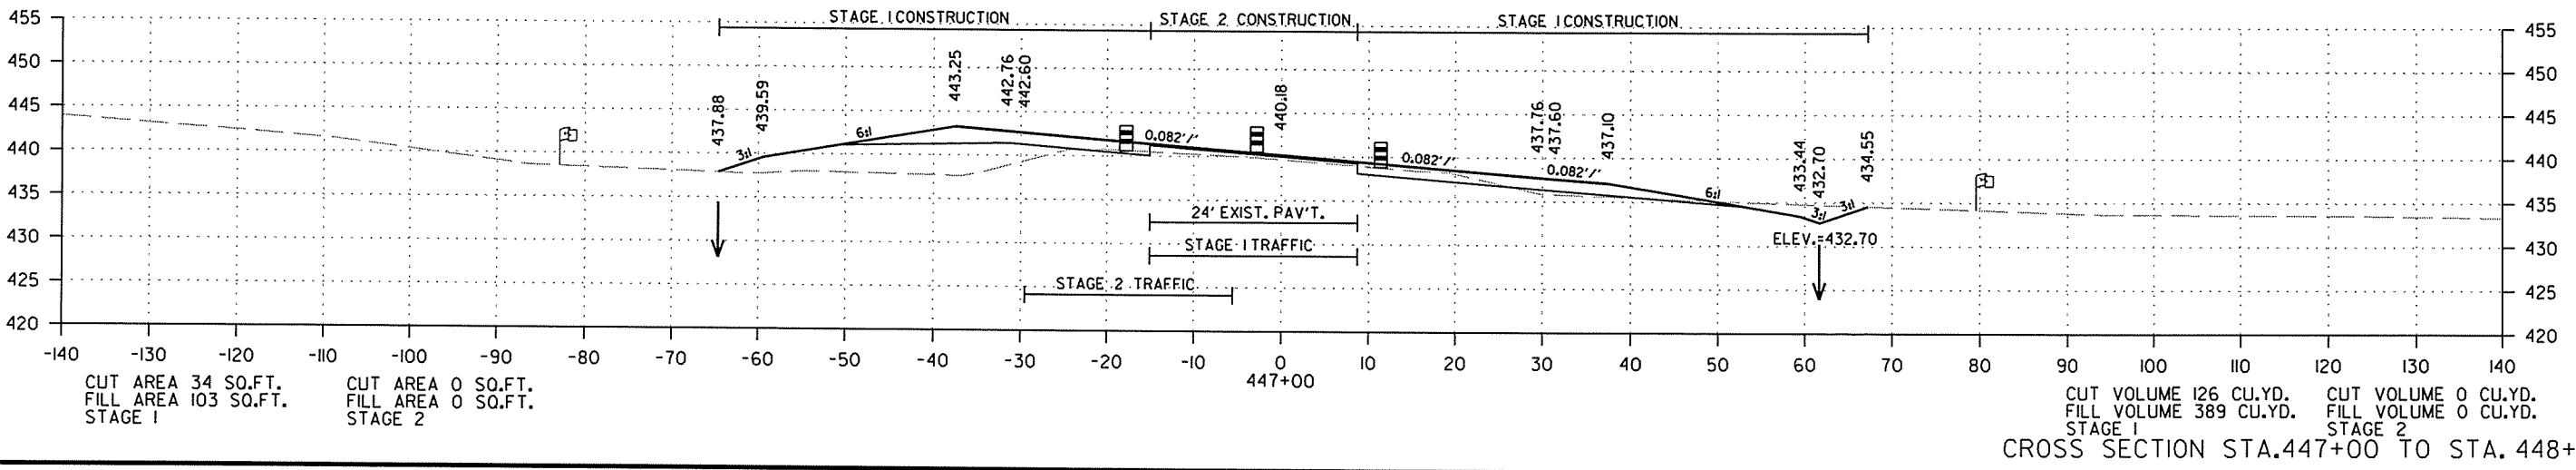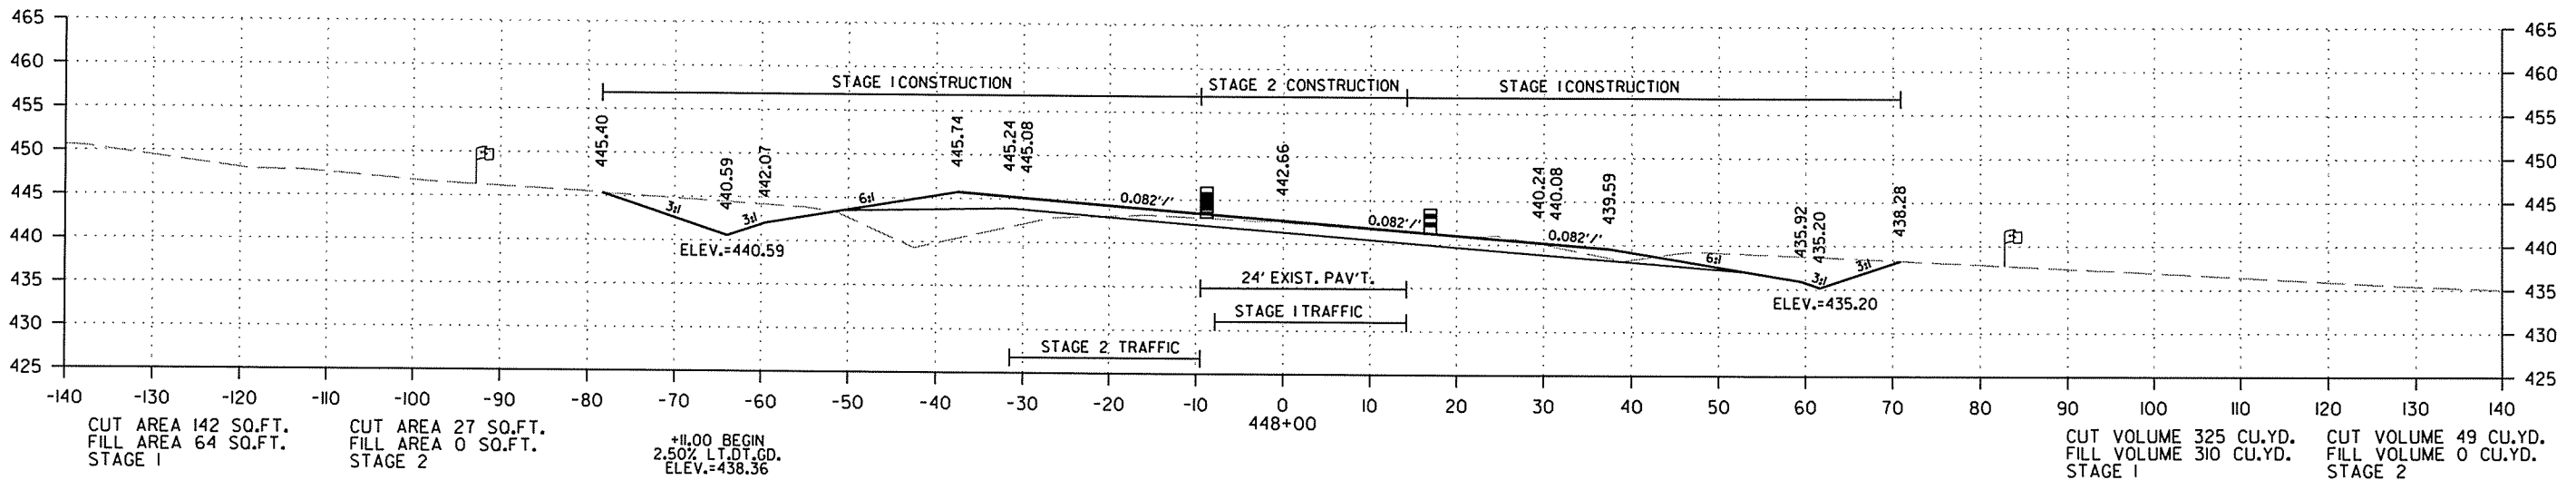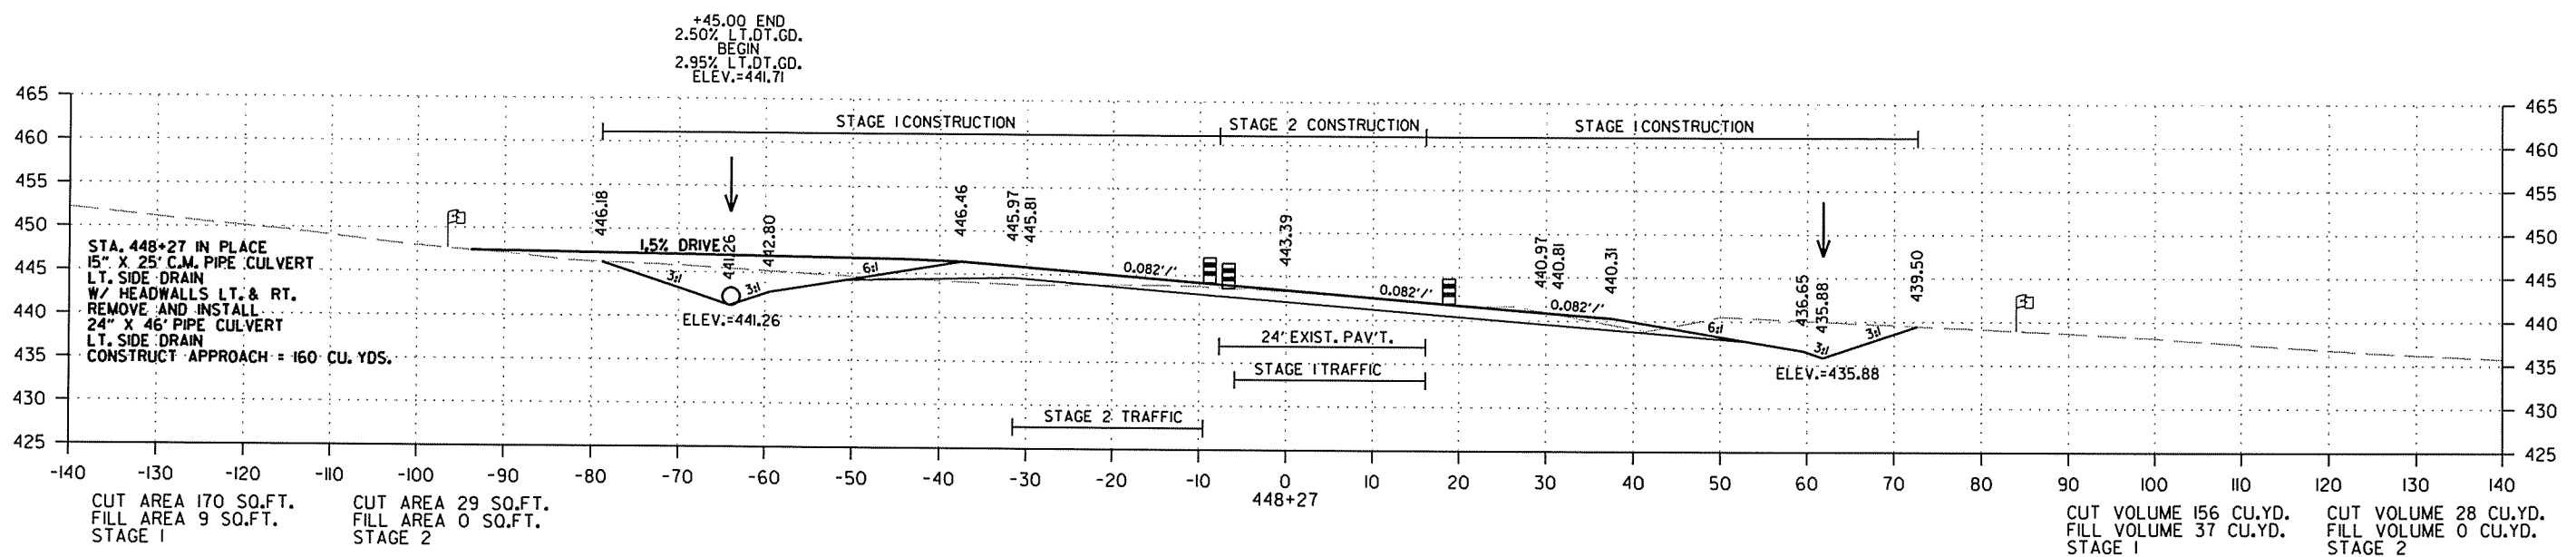

2/18/2014 R050213.DGN

DATE REVISED	DATE FILMED	DATE REVISED	DATE FILMED	FED. RD. DIST. NO.	STATE	FED. AID PROJ. NO.	SHEET NO.	TOTAL SHEETS
				6	ARK.			
JOB NO. 050213							222	369

2 CROSS SECTIONS - HWY. 167

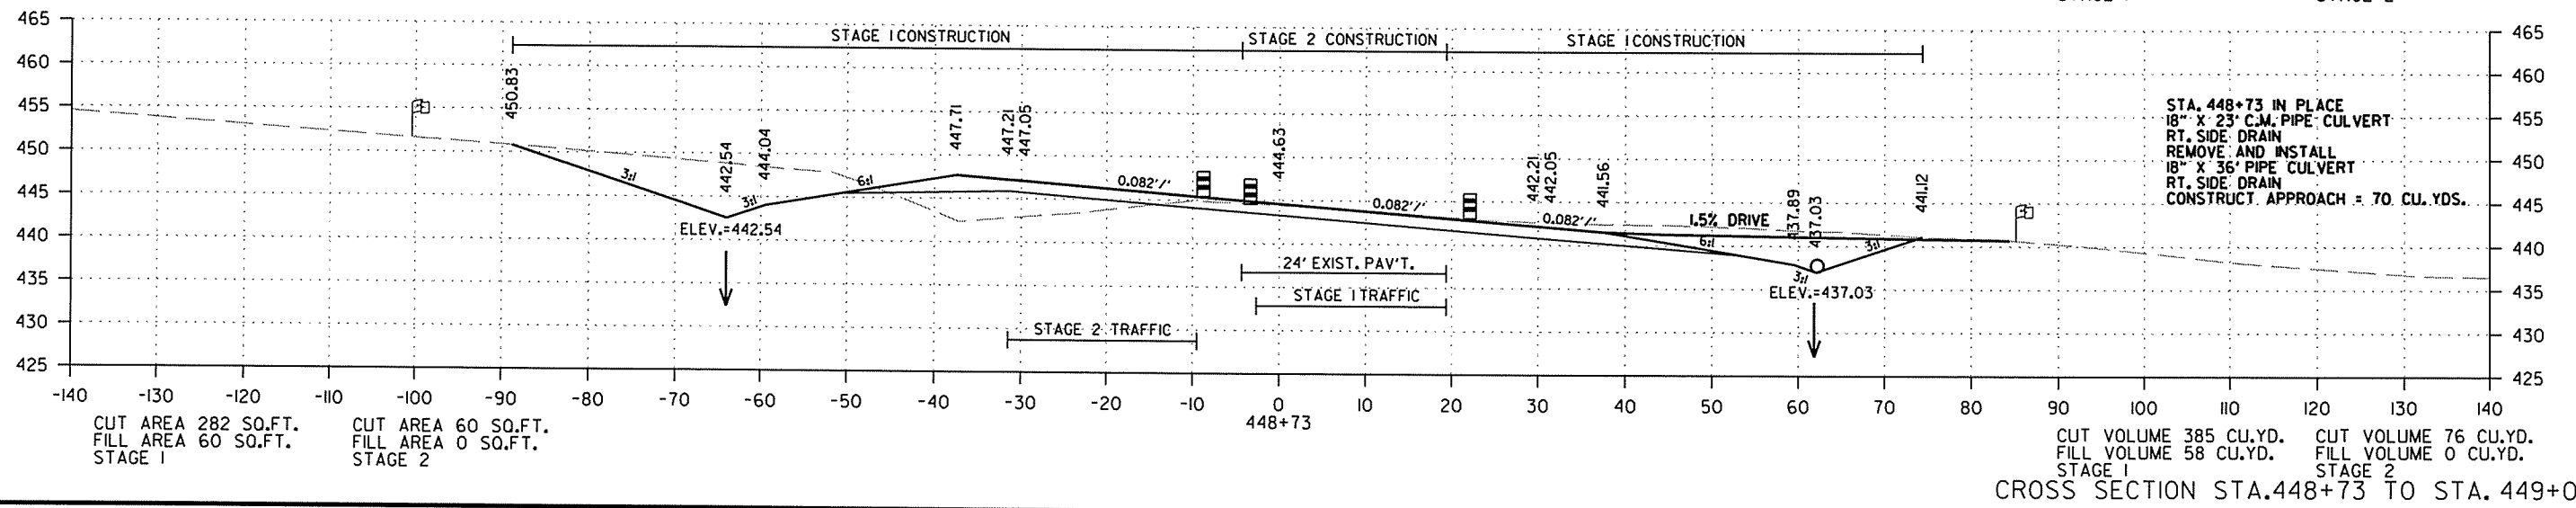
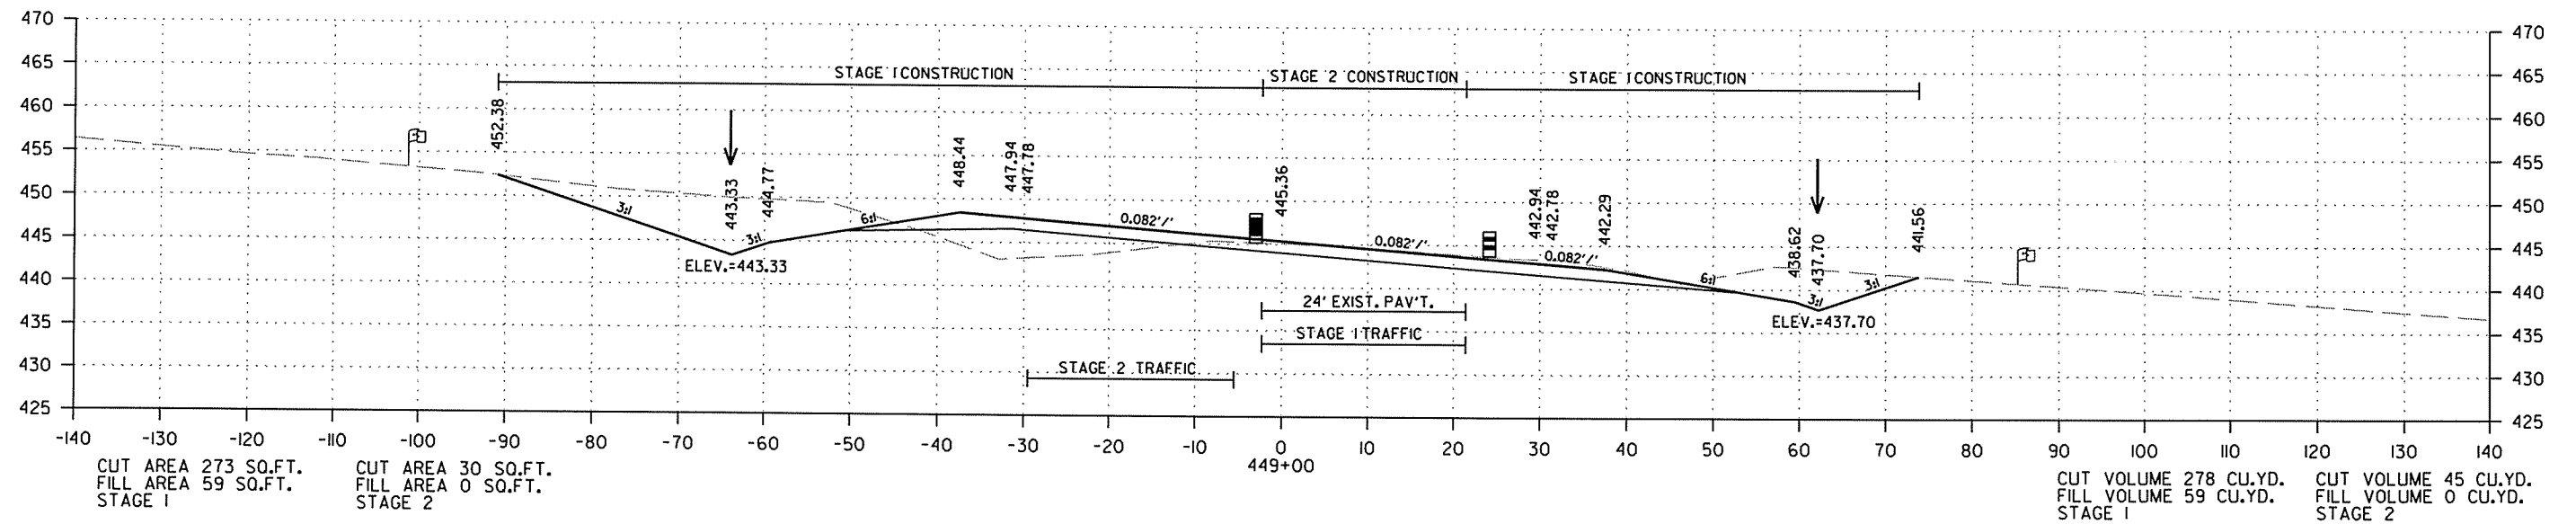


2/18/2014

R050213.DGN

DATE REVISED	DATE FILMED	DATE REVISED	DATE FILMED	FED. RD. DIST. NO.	STATE	FED. AID PROJ. NO.	SHEET NO.	TOTAL SHEETS
				6	ARK.			
						JOB NO. 050213	223	369

2 CROSS SECTIONS - HWY. 167

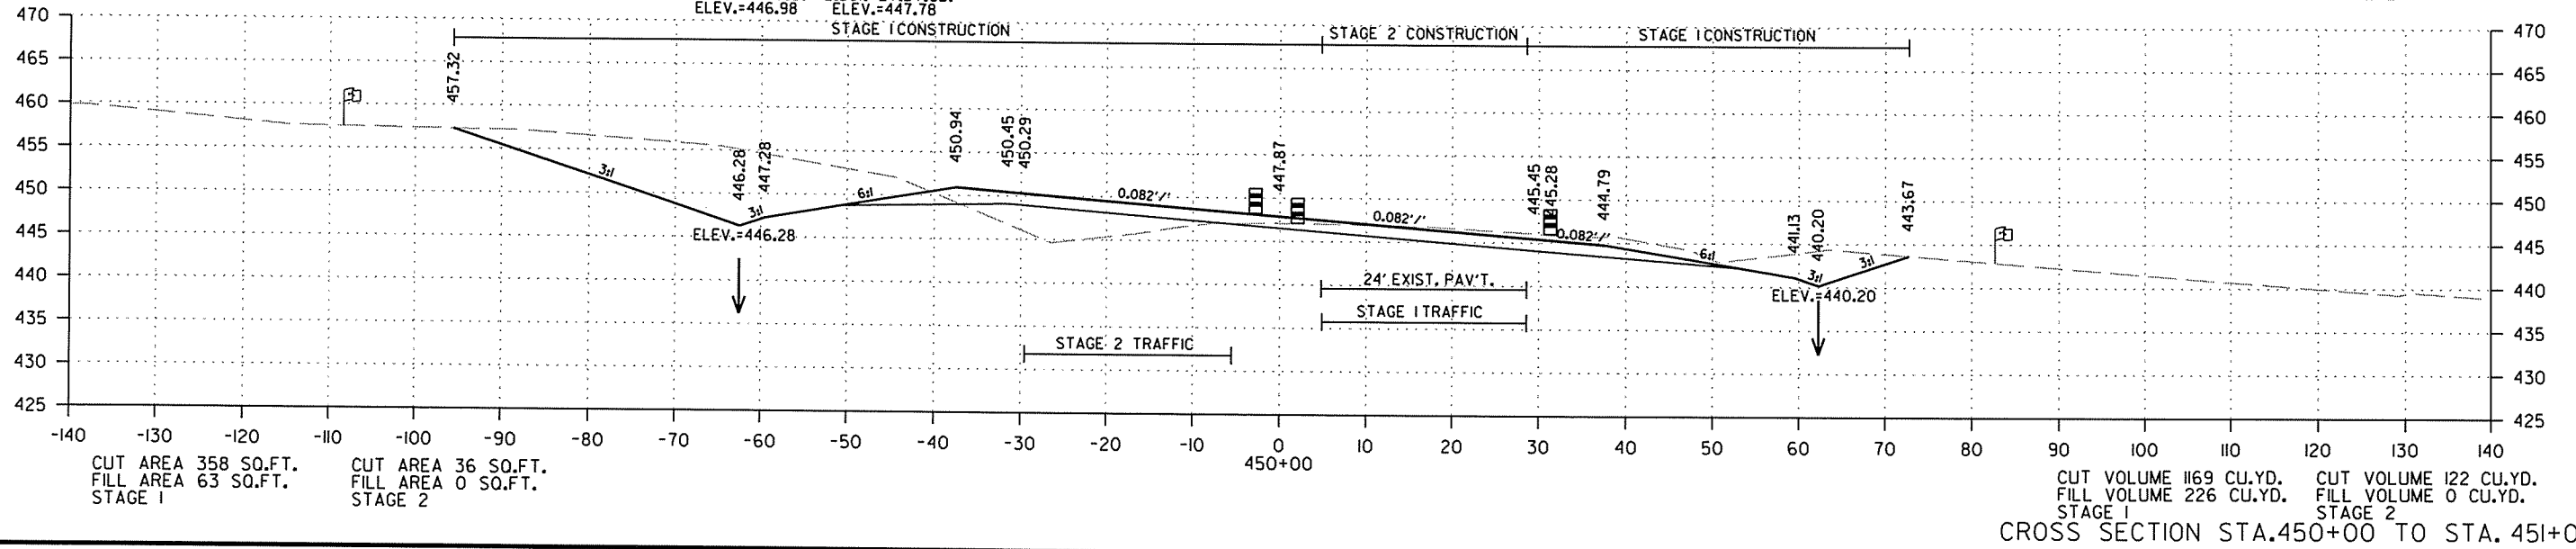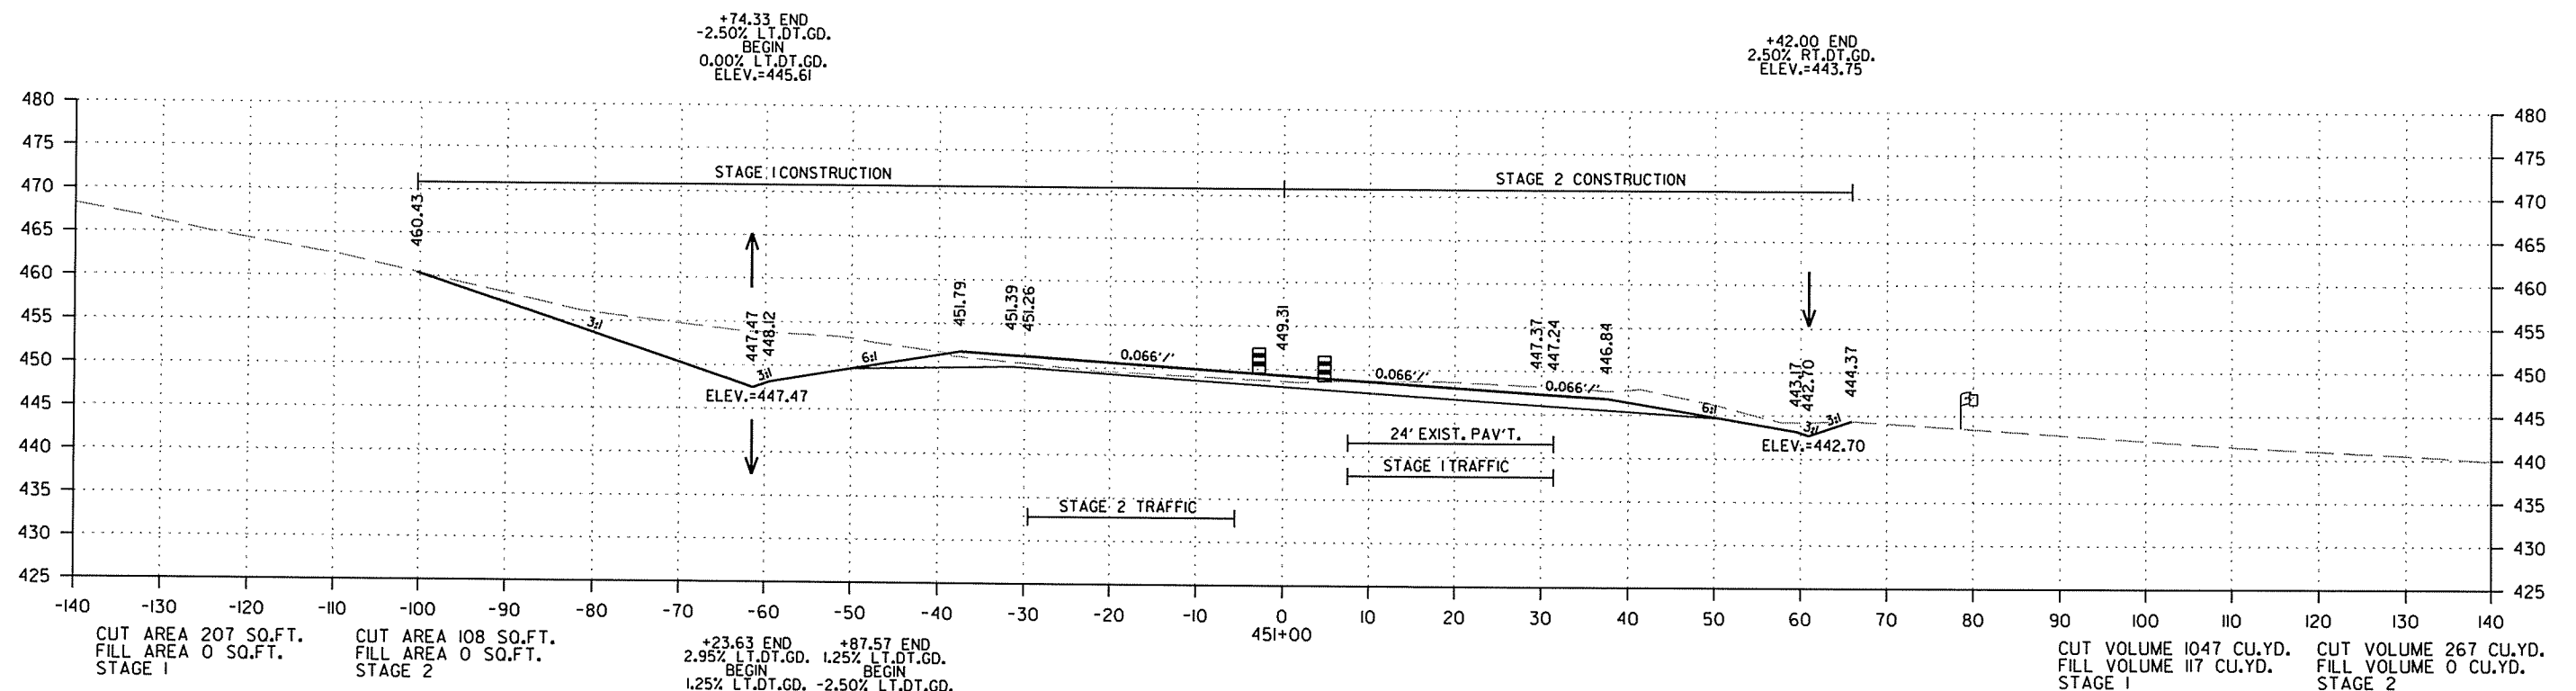



CROSS SECTION STA.450+00 TO STA. 451+00

2/18/2014

R050213.DGN

DATE REVISED	DATE FILMED	DATE REVISED	DATE FILMED	FED. RD. DIST. NO.	STATE	FED. AID PROJ. NO.	SHEET NO.	TOTAL SHEETS
				6	ARK.			
JOB NO. 050213							224	369

2 CROSS SECTIONS - HWY. 167

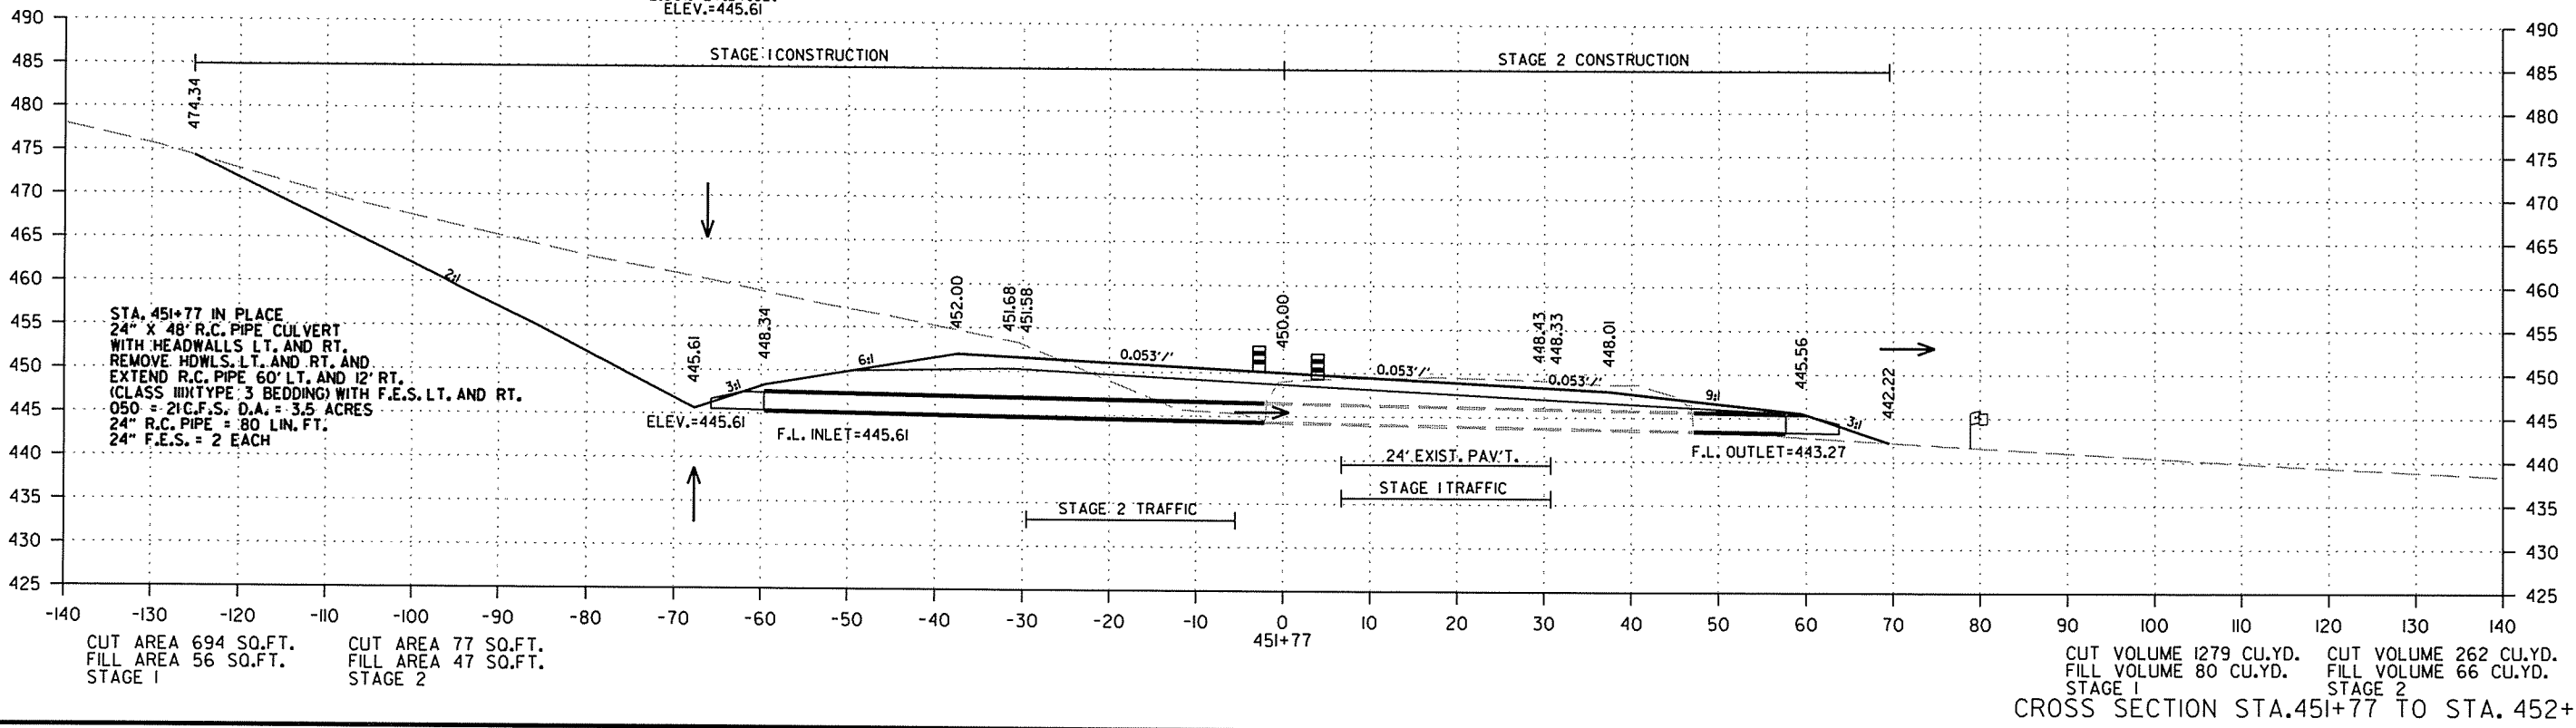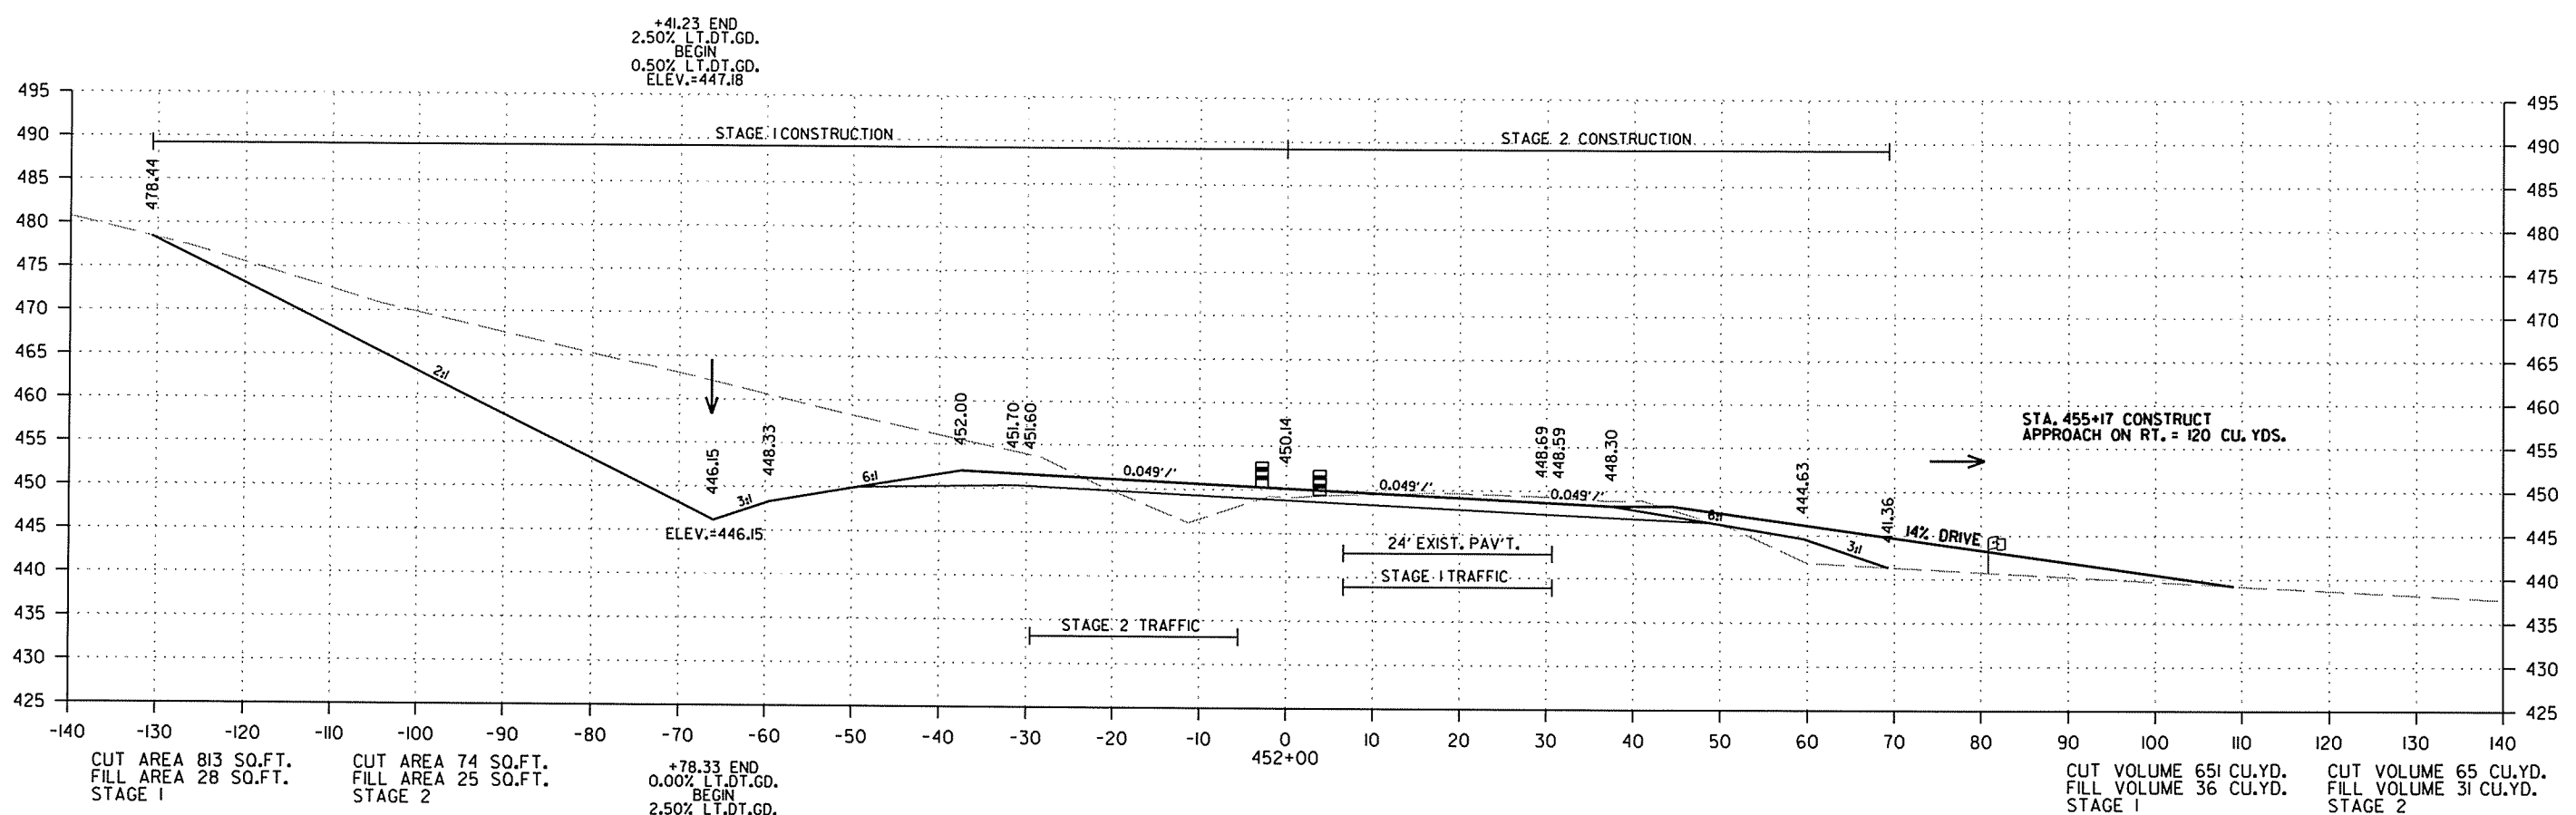


CROSS SECTION STA. 451+77 TO STA. 452+00

R050213.DGN 2/18/2014

DATE REVISED	DATE FILMED	DATE REVISED	DATE FILMED	FED. RD. DIST. NO.	STATE	FED. AID PROJ. NO.	SHEET NO.	TOTAL SHEETS
				6	ARK.			
JOB NO. 050213							225	369

2 CROSS SECTIONS - HWY. 167

+50.00 END
0.50% LT. DT. GD.
ELEV. = 447.73

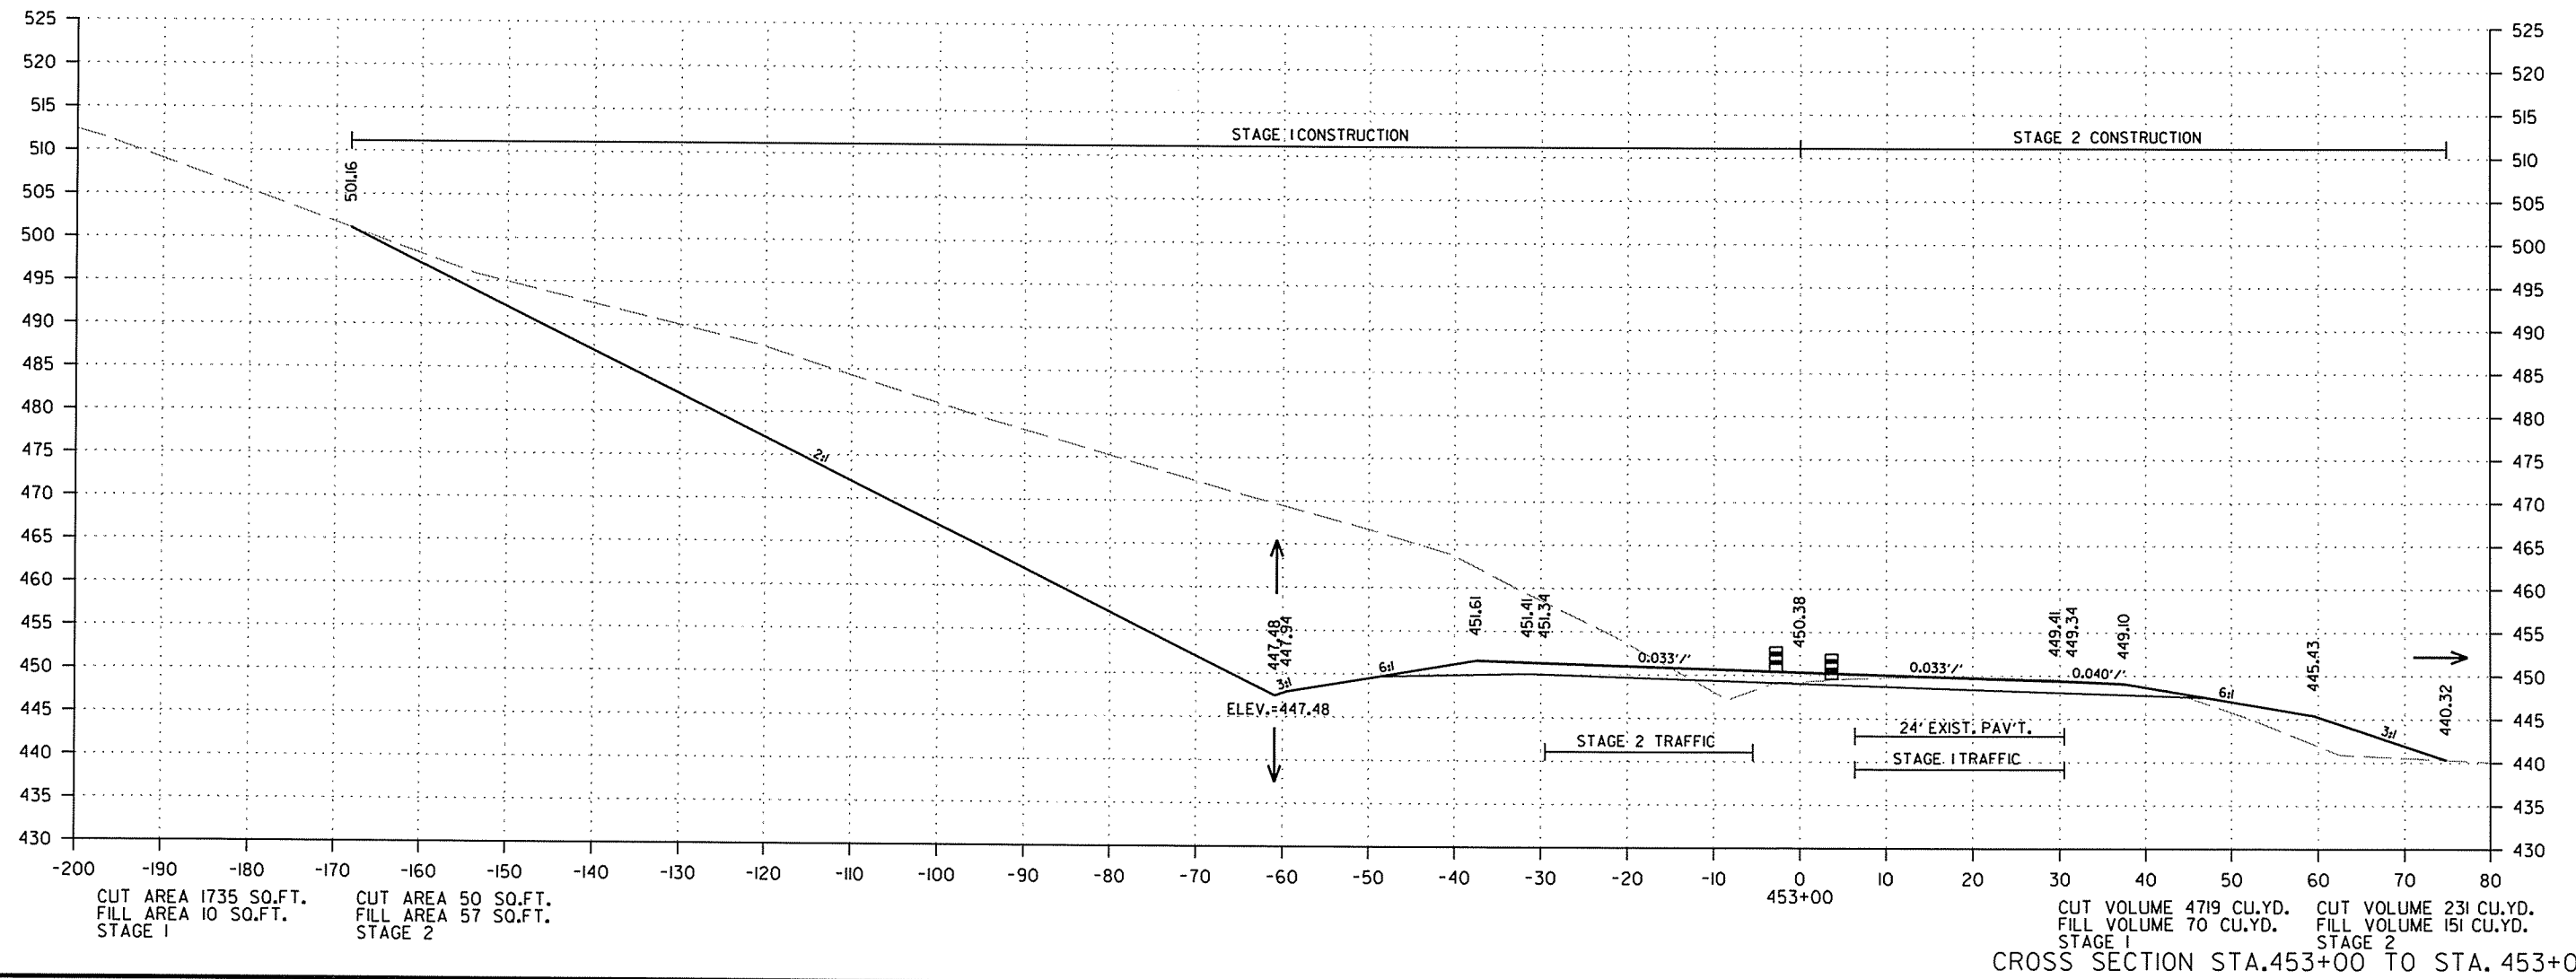


2/18/2014

R050213.DGN

DATE REVISED	DATE FILMED	DATE REVISED	DATE FILMED	FED. RD. DIST. NO.	STATE	FED. AID PROJ. NO.	SHEET NO.	TOTAL SHEETS
				6	ARK.			
JOB NO. 050213							226	369

2 CROSS SECTIONS - HWY. 167

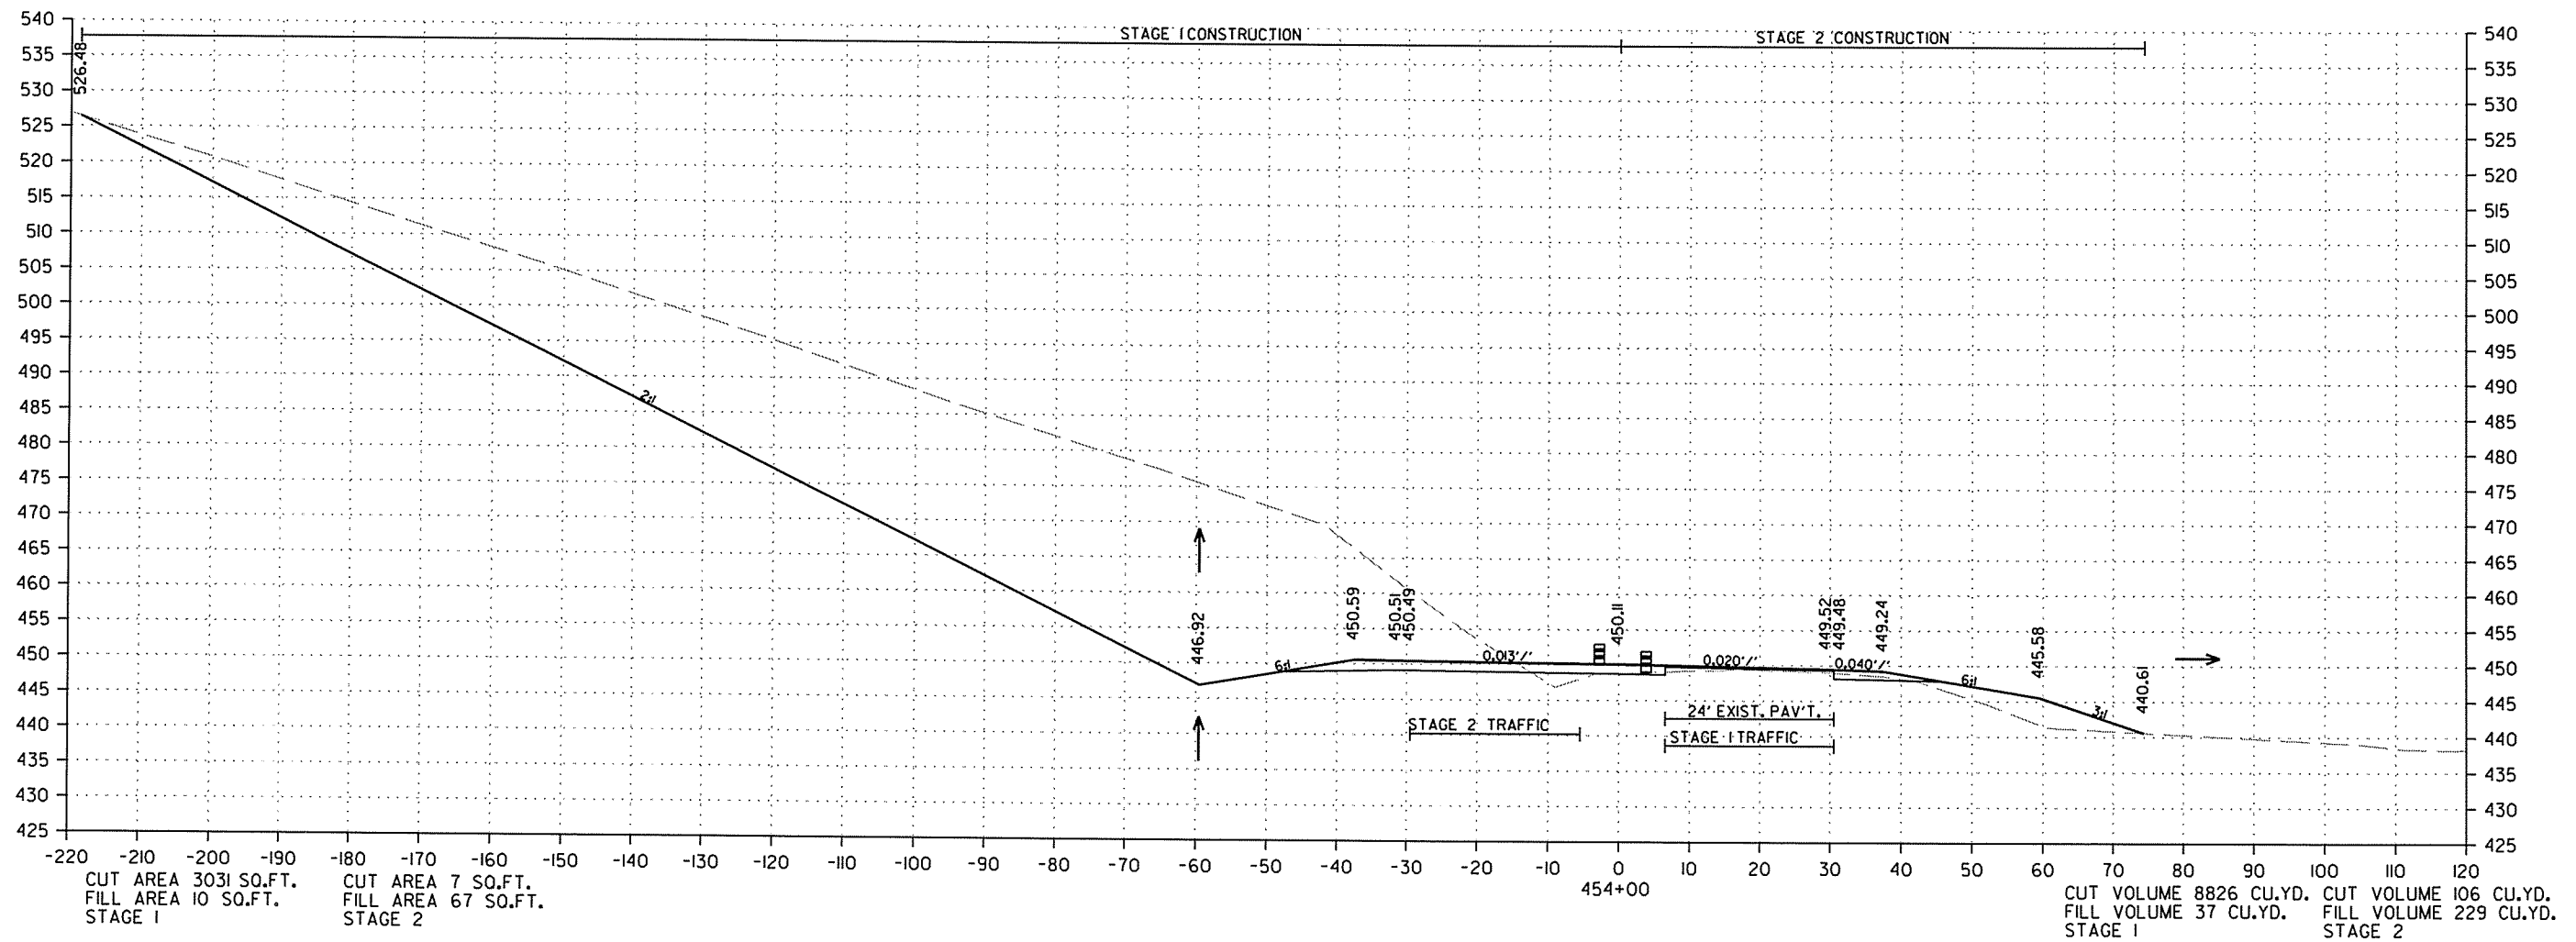


CROSS SECTION STA.454+00 TO STA. 454+00

2/18/2014

R050213.DGN

DATE REVISED	DATE FILMED	DATE REVISED	DATE FILMED	FED. RD. DIST. NO.	STATE	FED. AID PROJ. NO.	SHEET NO.	TOTAL SHEETS
				6	ARK.			
JOB NO. 050213							227	369

2 CROSS SECTIONS - HWY. 167

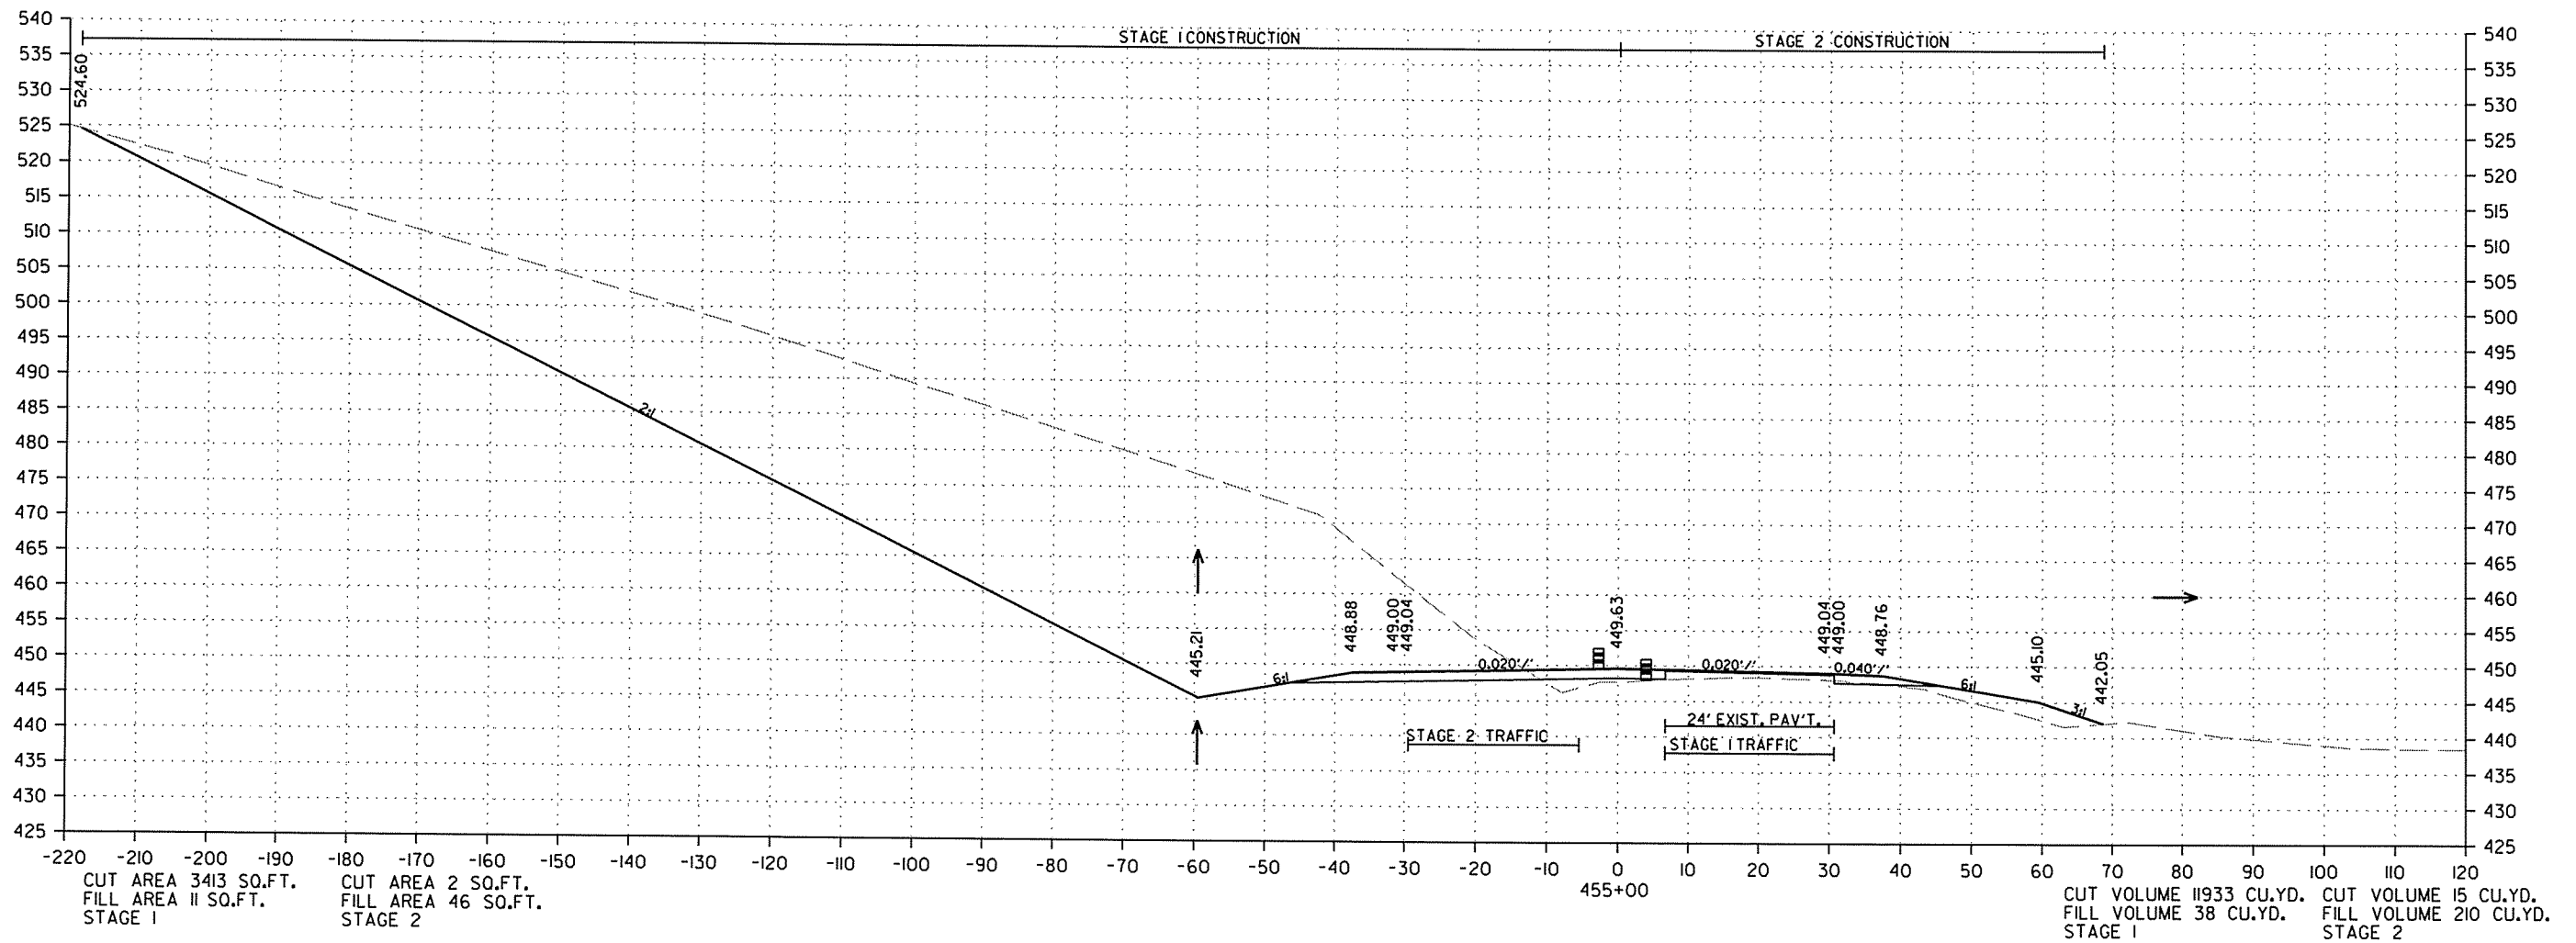


CROSS SECTION STA. 455+00 TO STA. 455+00

2/18/2014

R050213.DGN

DATE REVISED	DATE FILMED	DATE REVISED	DATE FILMED	FED. RD. DIST. NO.	STATE	FED. AID PROJ. NO.	SHEET NO.	TOTAL SHEETS
				6	ARK.			
JOB NO. 050213							228	369

2 CROSS SECTIONS - HWY. 167

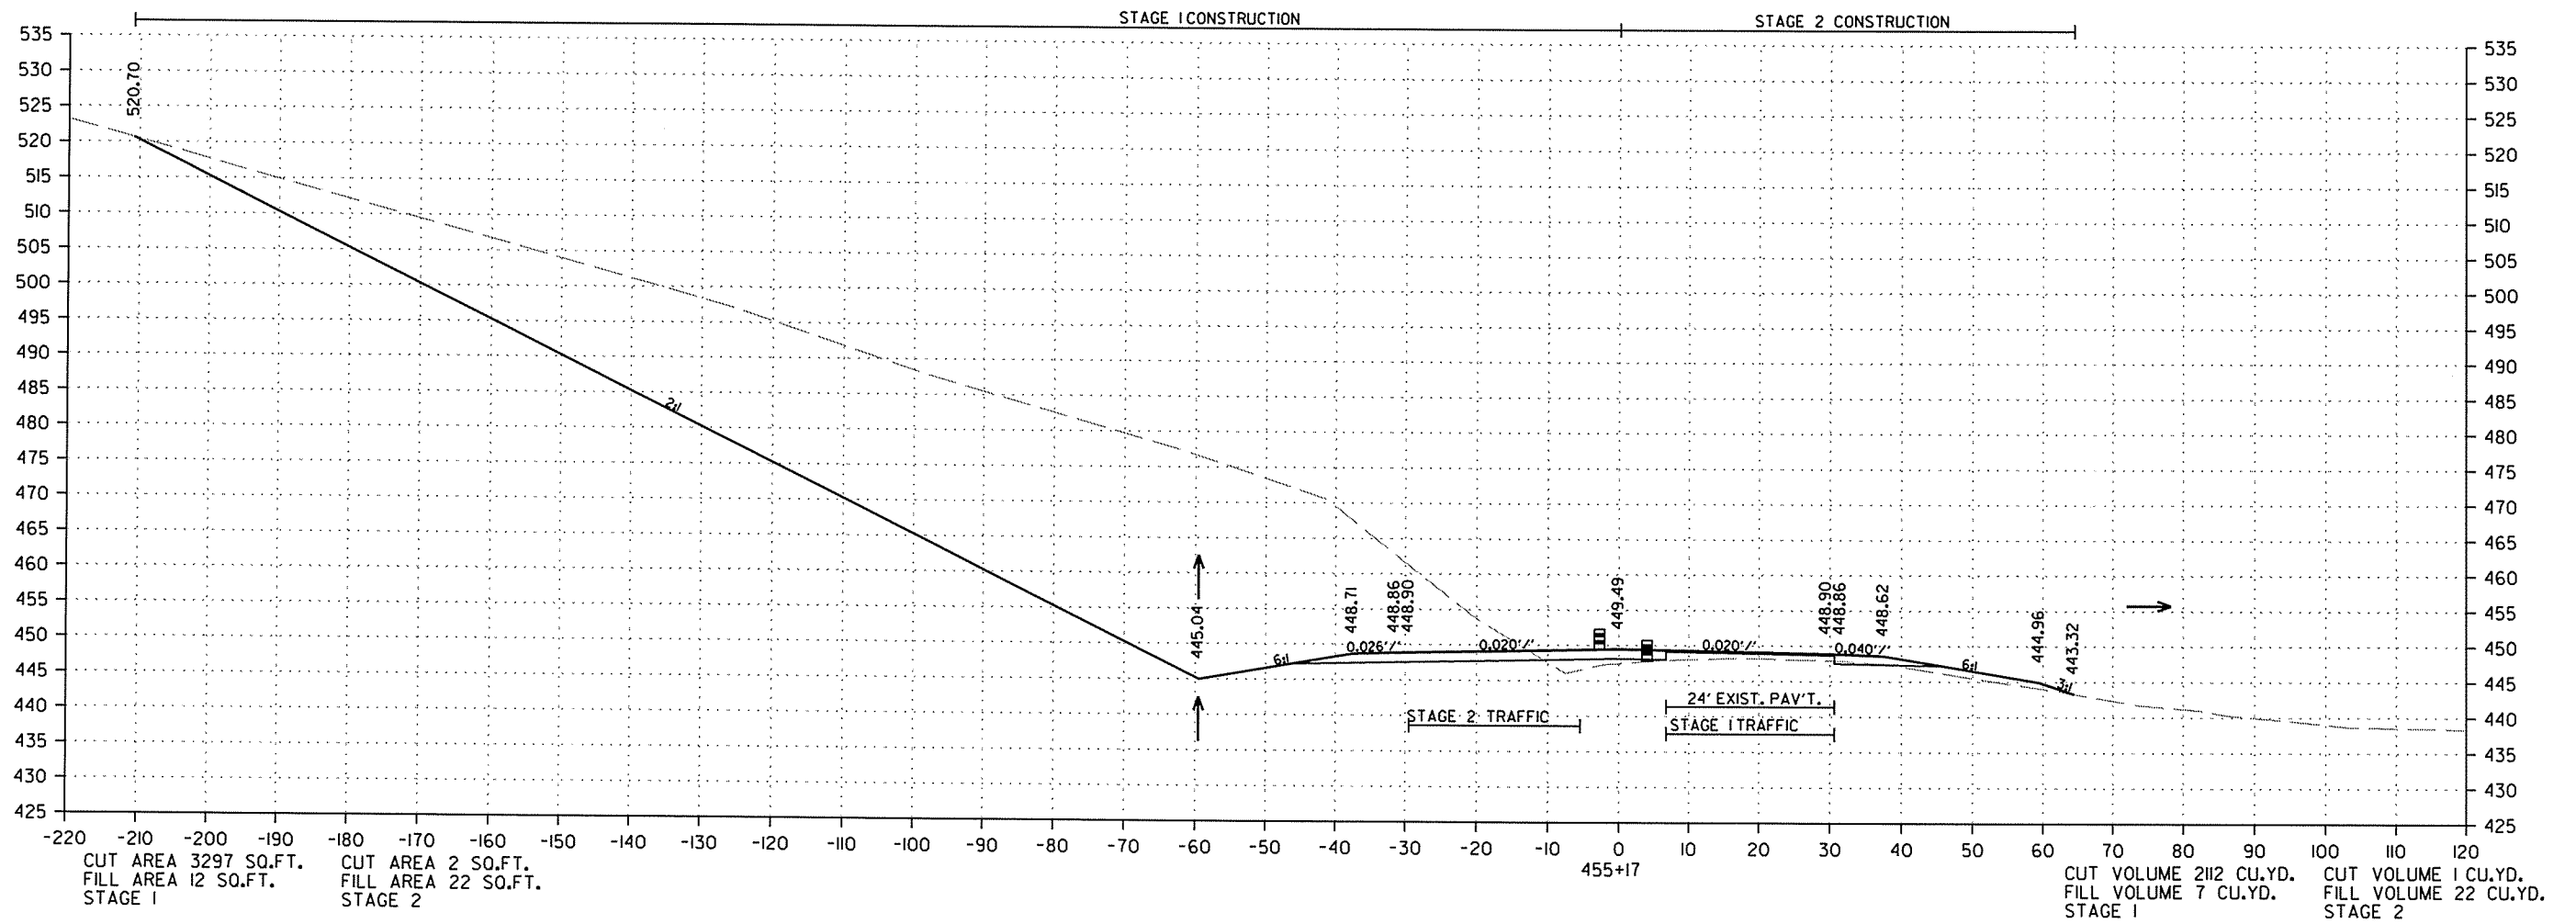


CROSS SECTION STA. 455+17 TO STA. 455+17

2/18/2014

R050213.DGN

DATE REVISED	DATE FILMED	DATE REVISED	DATE FILMED	FED. RD. DIST. NO.	STATE	FED. AID PROJ. NO.	SHEET NO.	TOTAL SHEETS
				6	ARK.			
JOB NO. 050213							229	369

2 CROSS SECTIONS - HWY. 167

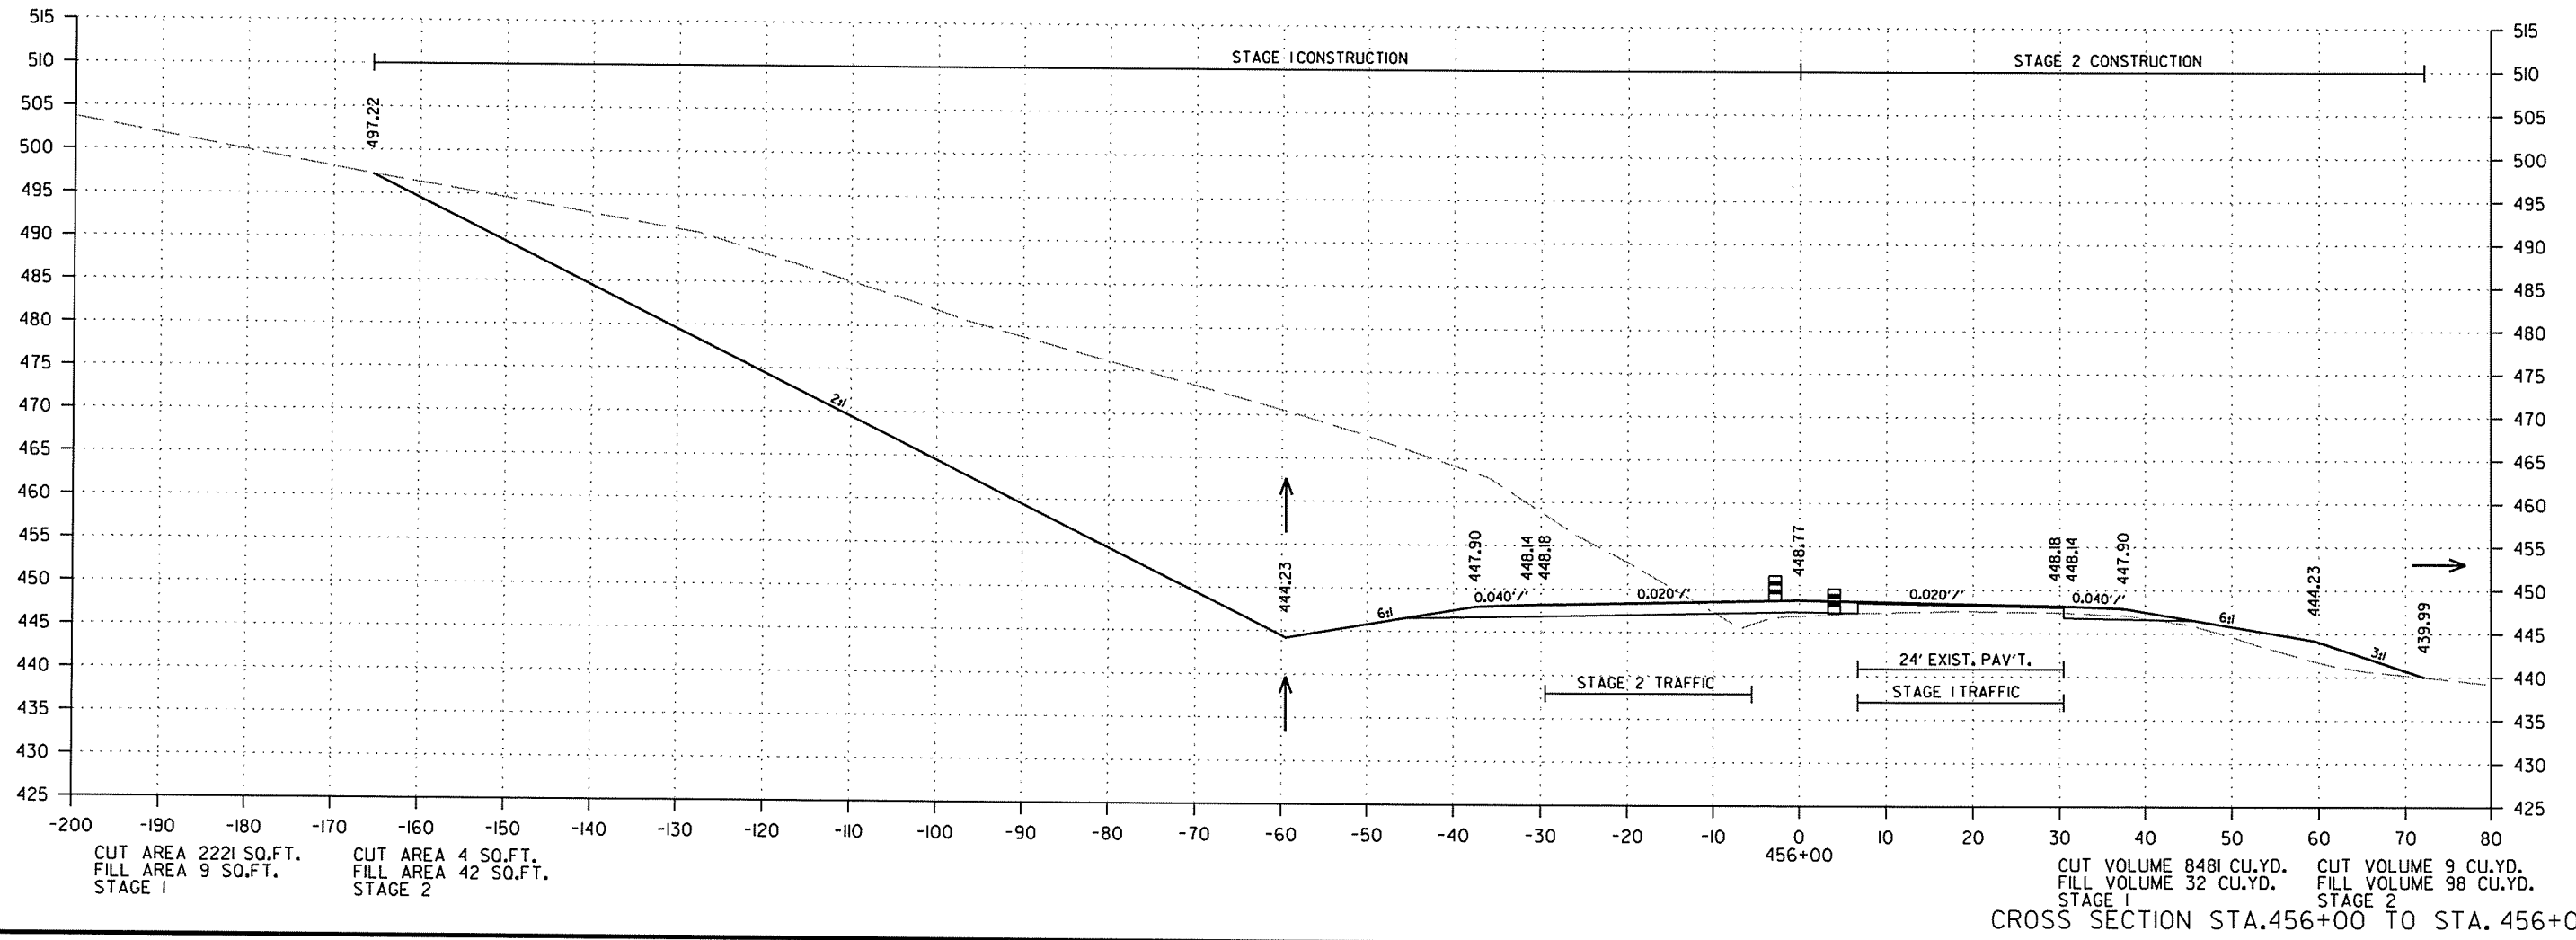


2/18/2014

R050213.DGN

DATE REVISED	DATE FILMED	DATE REVISED	DATE FILMED	FED. RD. DIST. NO.	STATE	FED. AID PROJ. NO.	SHEET NO.	TOTAL SHEETS
				6	ARK.			
JOB NO. 050213							230	369

② CROSS SECTIONS - HWY. 167

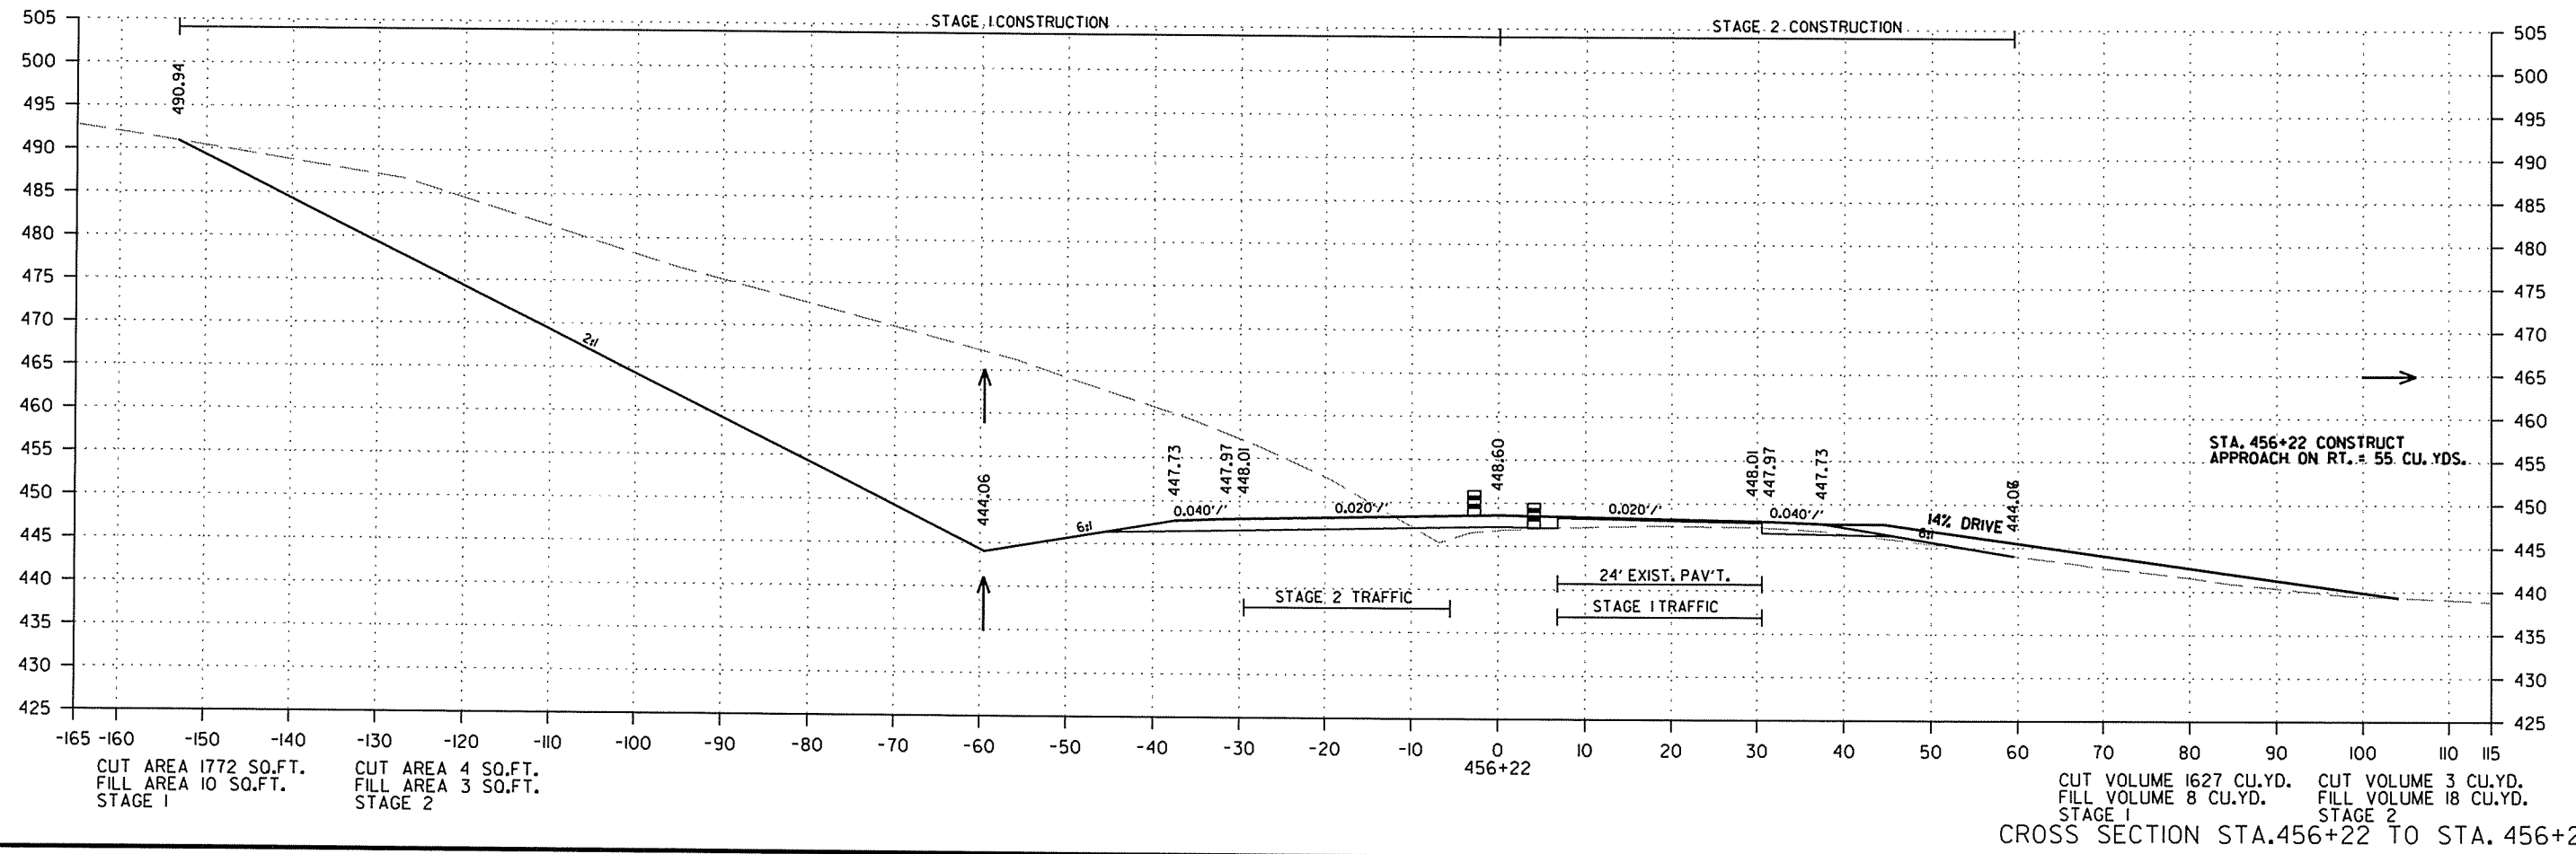



2/18/2014

R050213.DGN

CROSS SECTION STA. 456+22 TO STA. 456+22

DATE REVISED	DATE FILMED	DATE REVISED	DATE FILMED	FED. RD. DIST. NO.	STATE	FED. AID PROJ. NO.	SHEET NO.	TOTAL SHEETS
				6	ARK.			
JOB NO. 050213							231	369

2 CROSS SECTIONS - HWY. 167


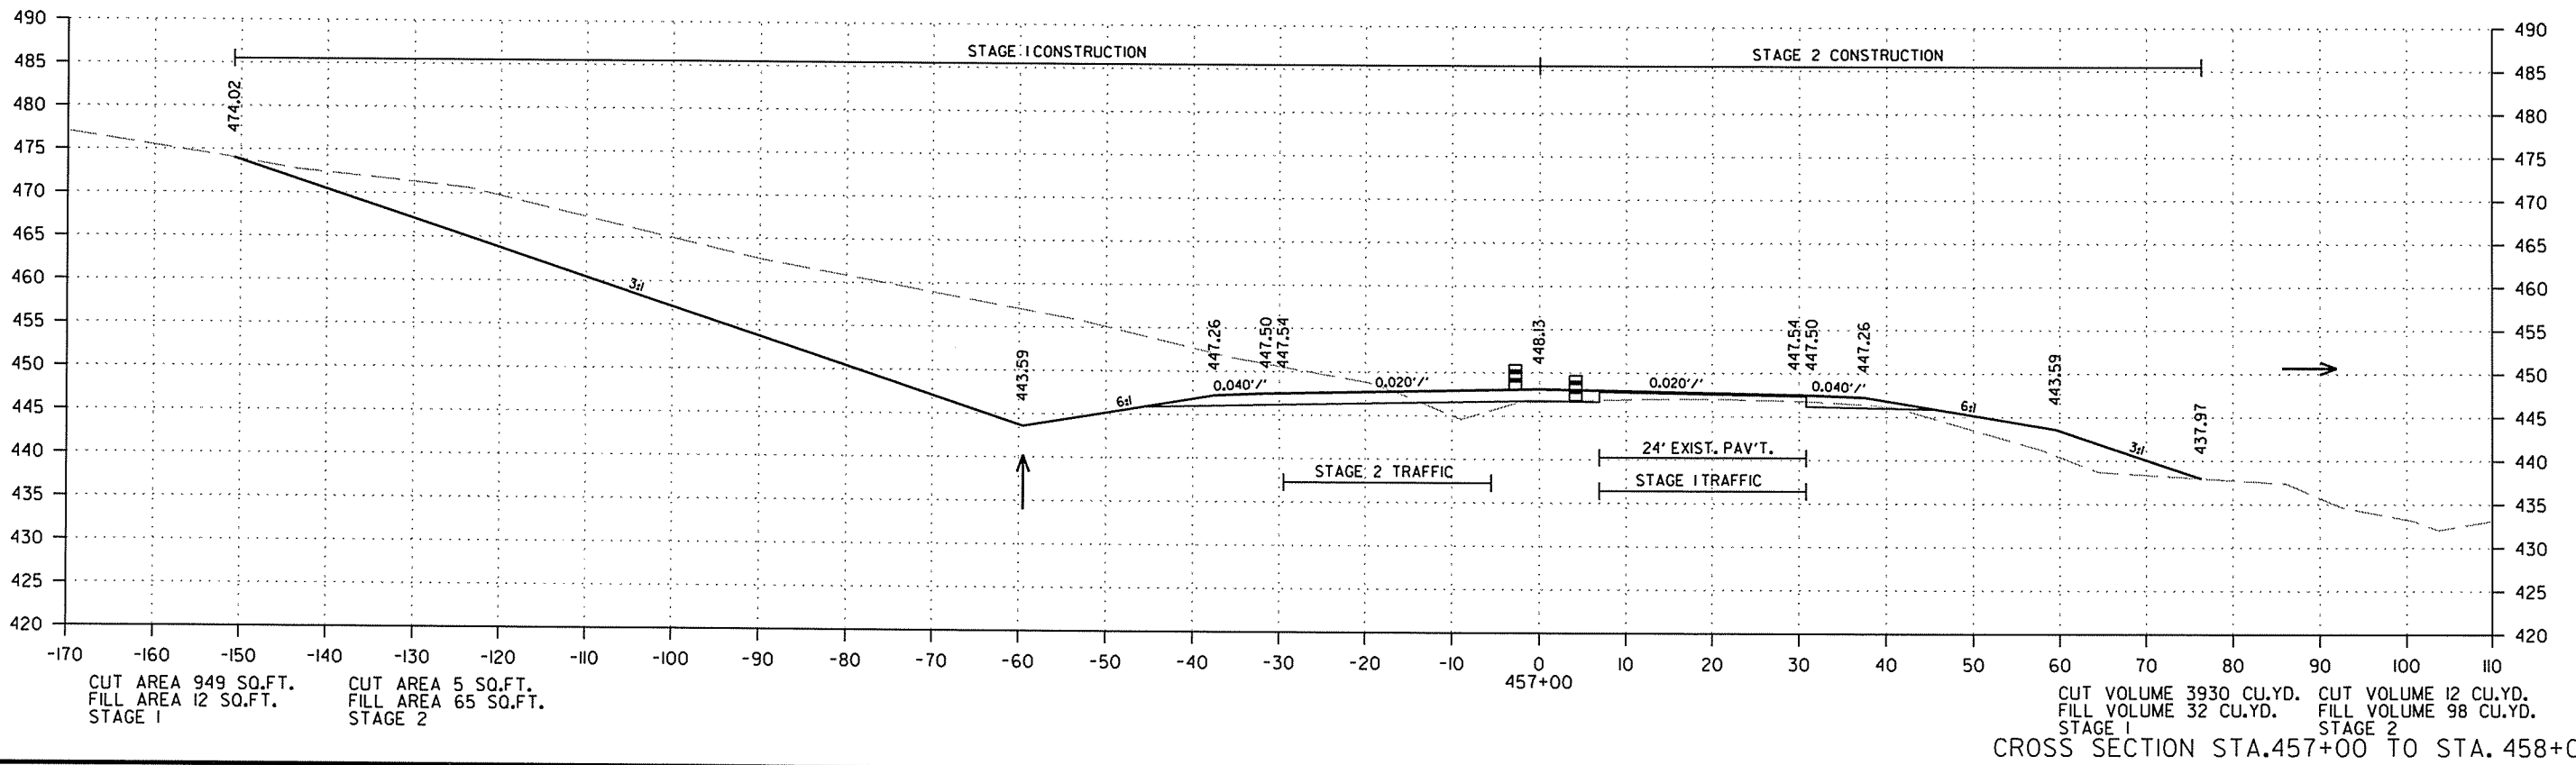
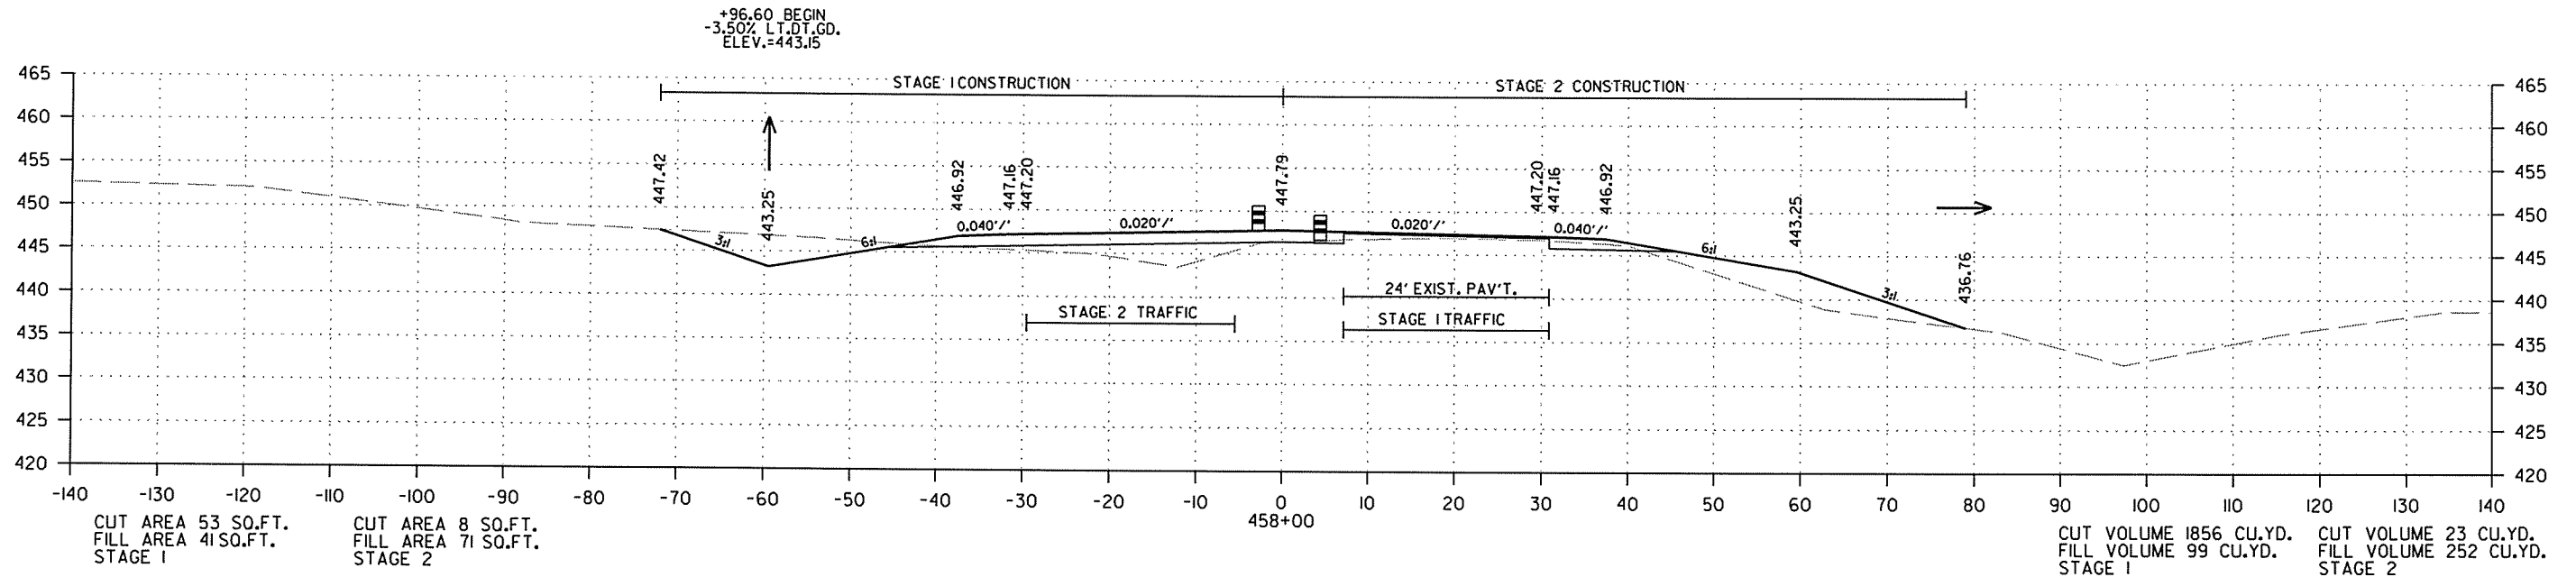


2/18/2014

R050213.DGN

DATE REVISED	DATE FILMED	DATE REVISED	DATE FILMED	FED. RD. DIST. NO.	STATE	FED. AID PROJ. NO.	SHEET NO.	TOTAL SHEETS
				6	ARK.			
JOB NO. 050213							232	369

2 CROSS SECTIONS - HWY. 167

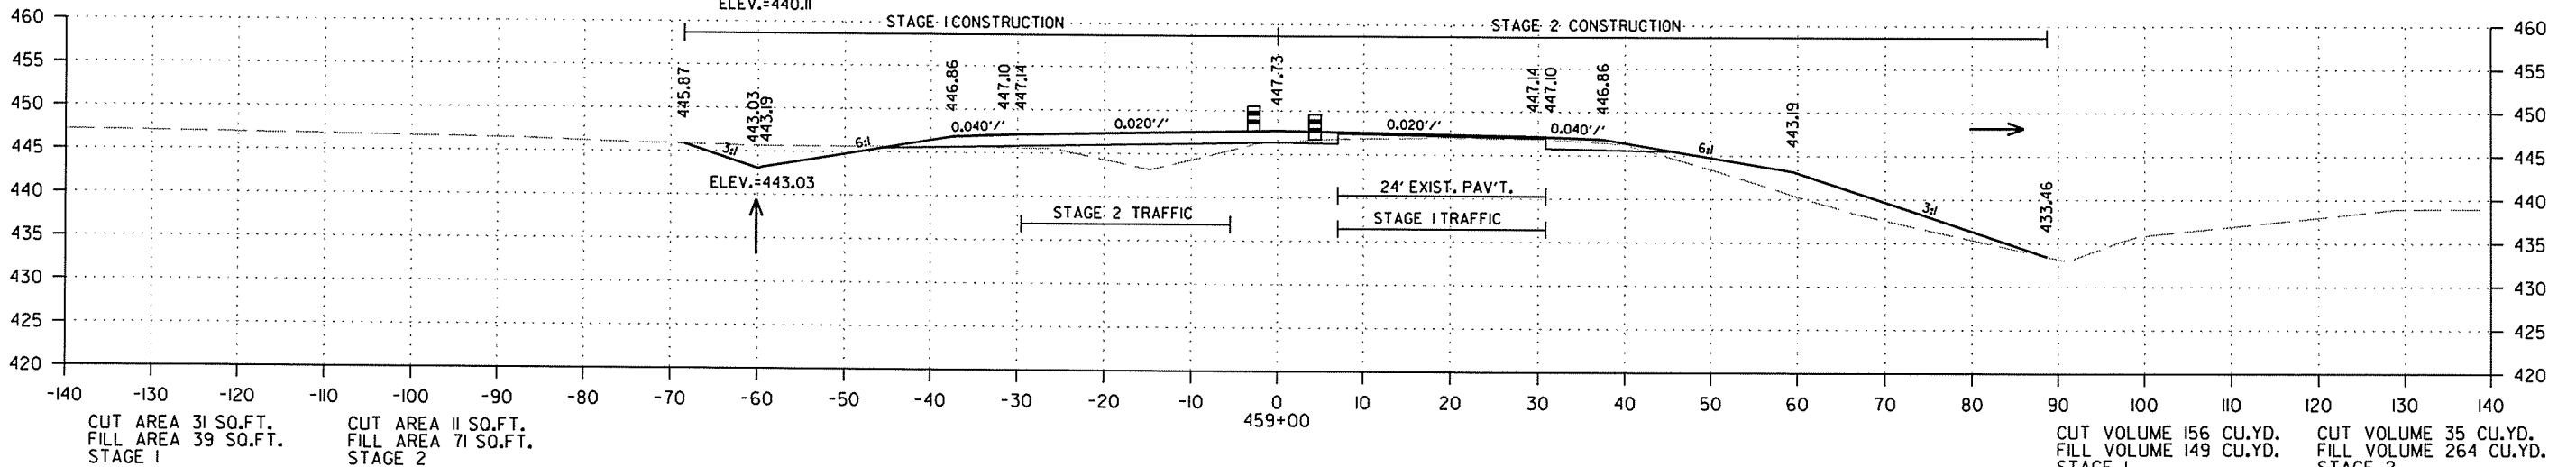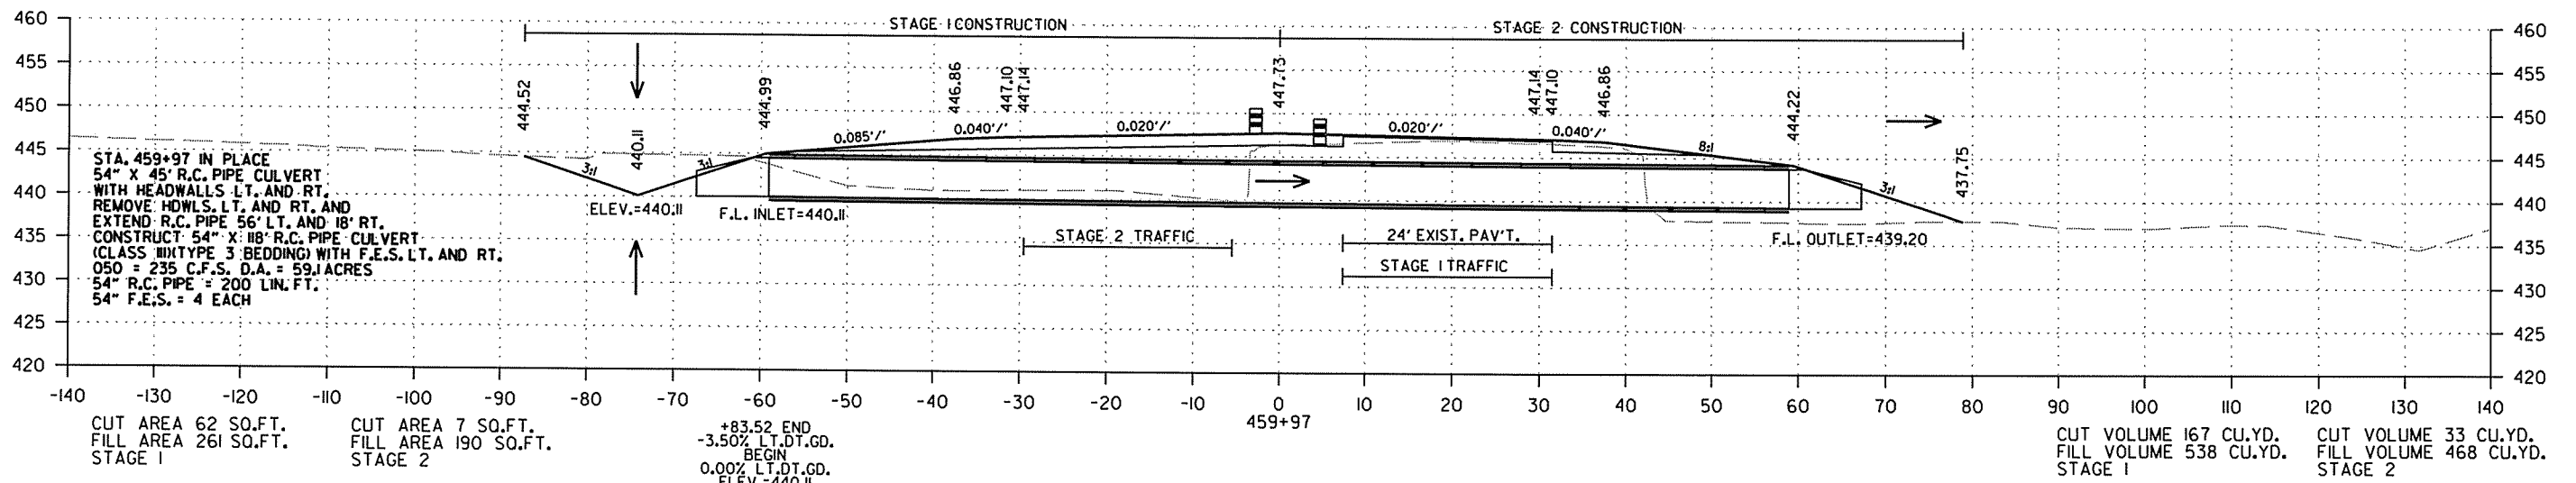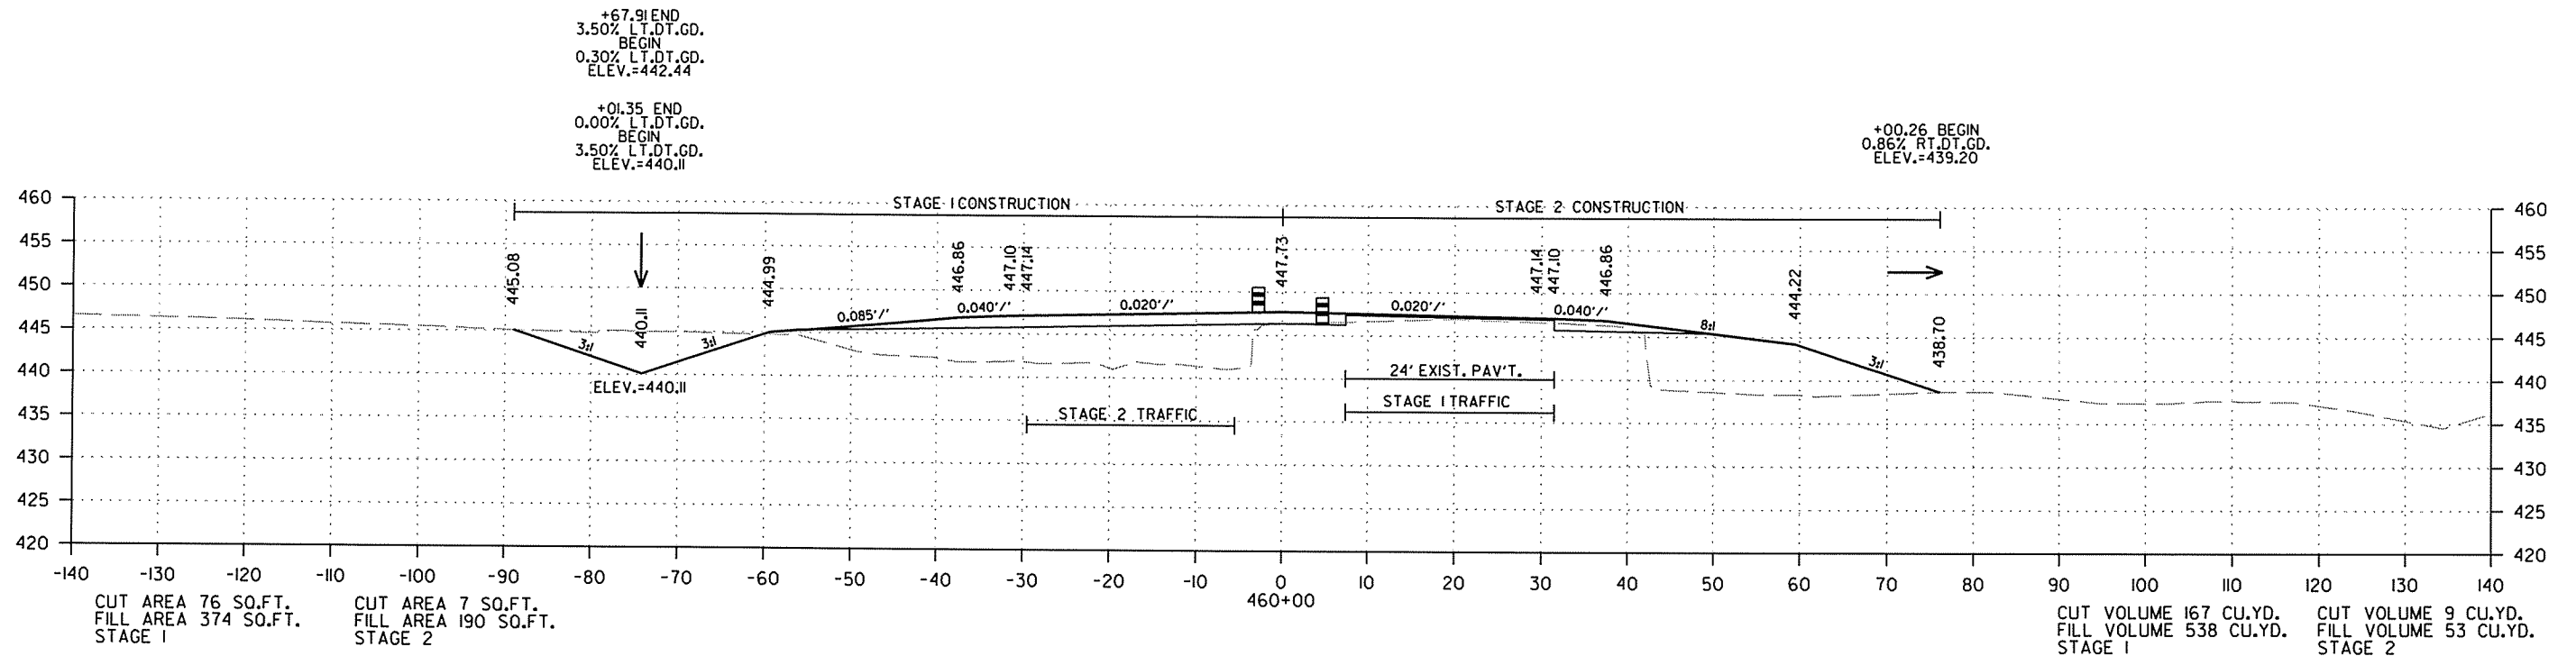




CROSS SECTION STA. 459+00 TO STA. 460+00

2/18/2014

R050213.DGN

DATE REVISED	DATE FILMED	DATE REVISED	DATE FILMED	FED. RD. DIST. NO.	STATE	FED. AID PROJ. NO.	SHEET NO.	TOTAL SHEETS
				6	ARK.			
JOB NO. 050213							233	369

2 CROSS SECTIONS - HWY. 167

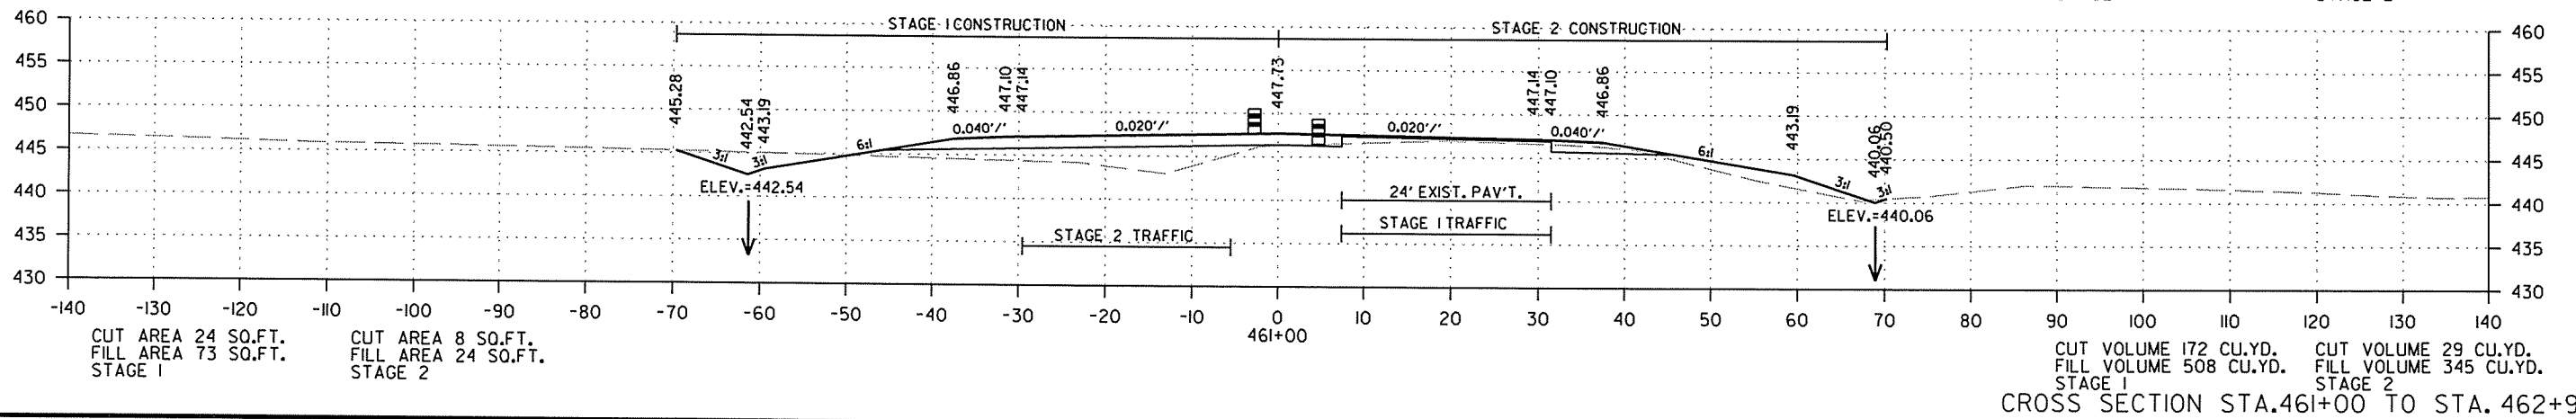
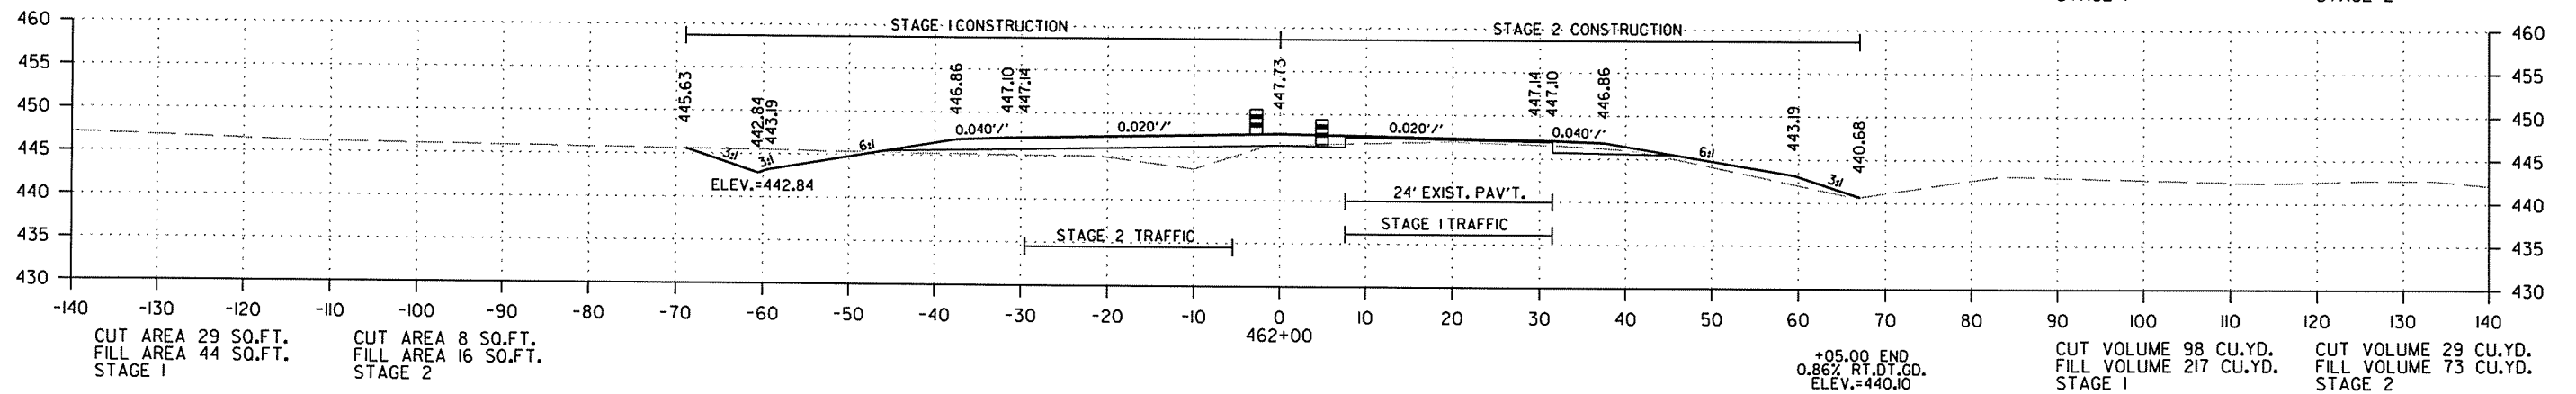
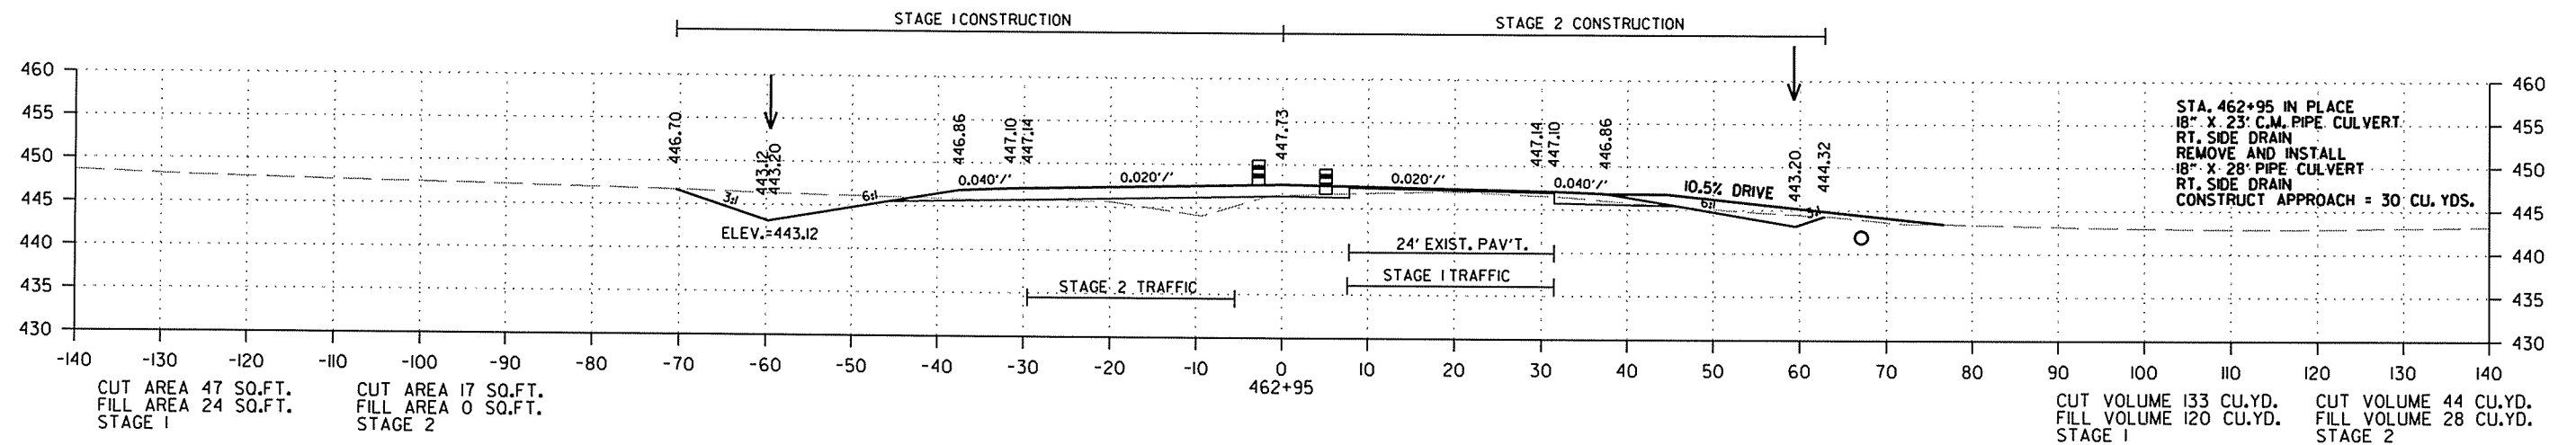


2/18/2014

R050213.DGN

DATE REVISED	DATE FILMED	DATE REVISED	DATE FILMED	FED. RD. DIST. NO.	STATE	FED. AID PROJ. NO.	SHEET NO.	TOTAL SHEETS
				6	ARK.			
						JOB NO. 050213	234	369

2 CROSS SECTIONS - HWY. 167

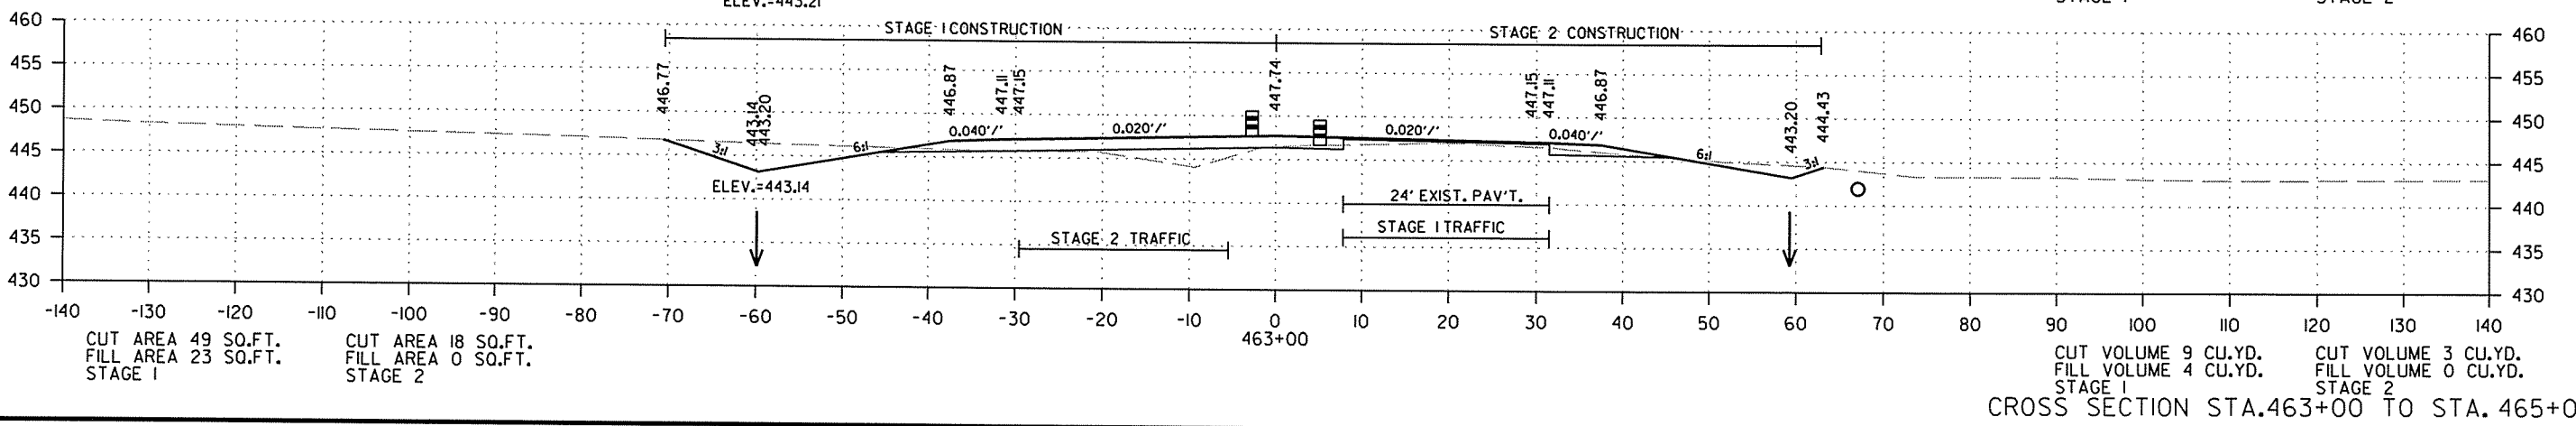
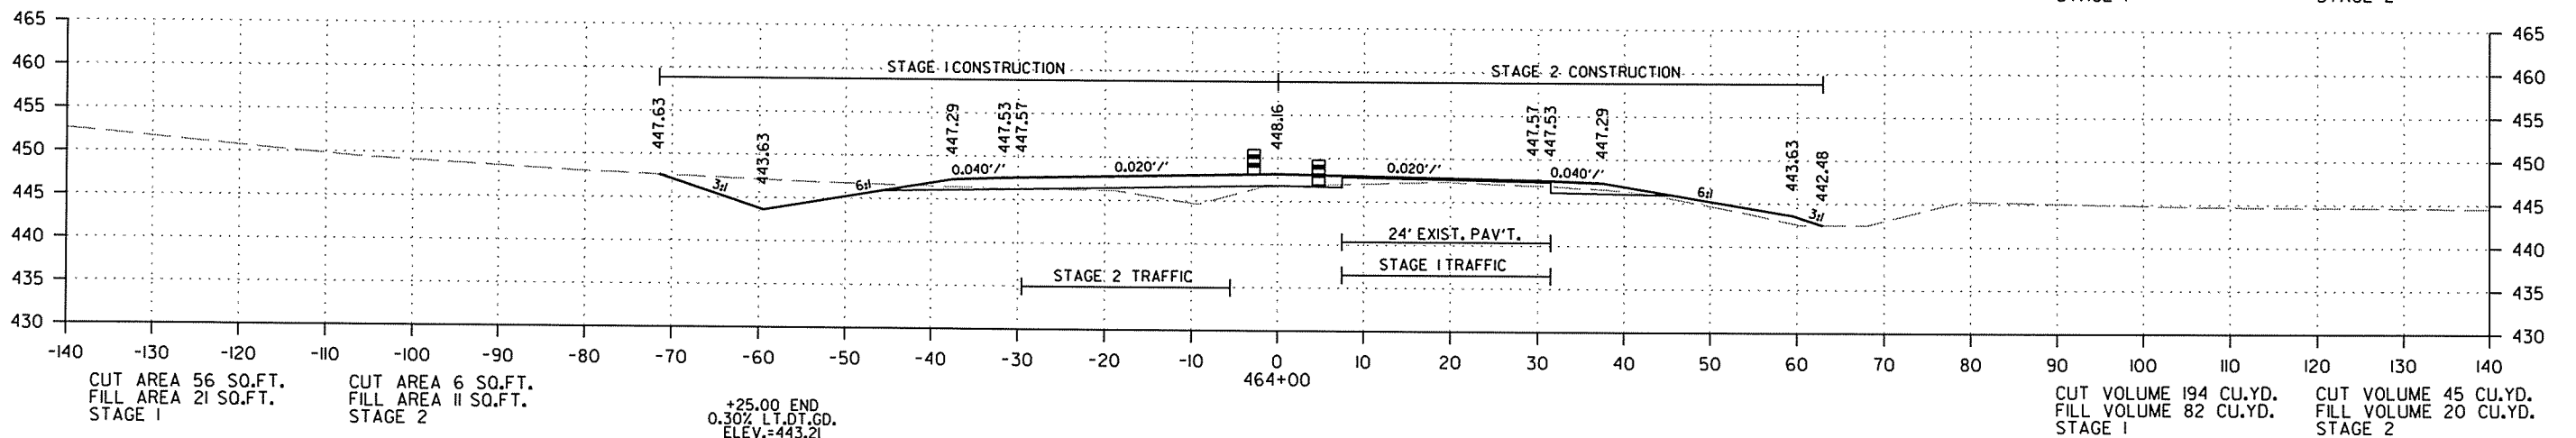
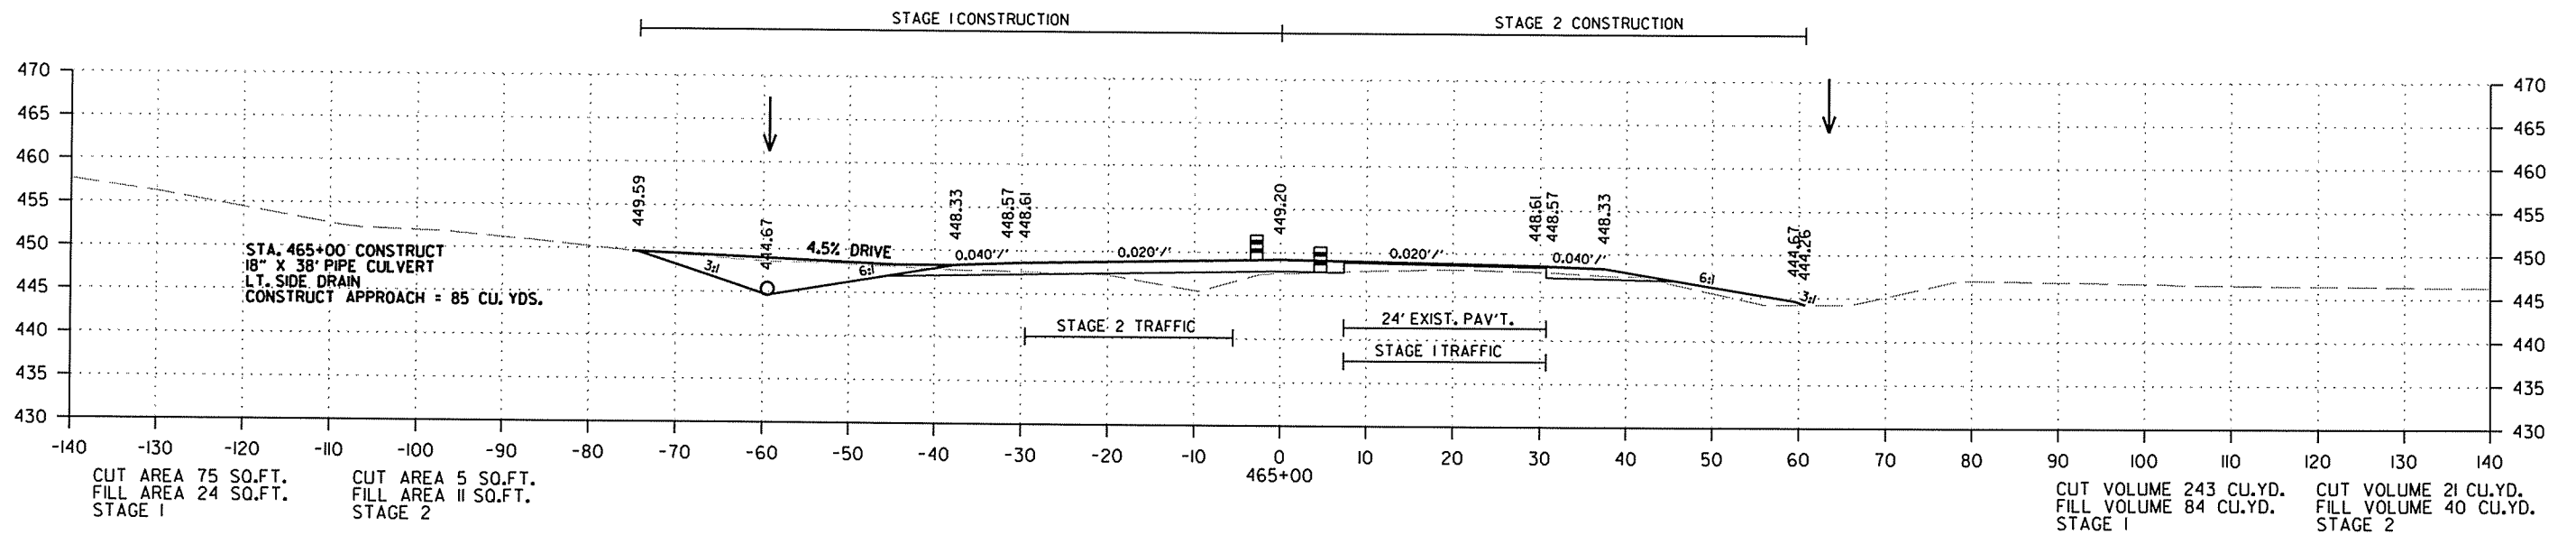


2/18/2014

R050213.DGN

DATE REVISED	DATE FILMED	DATE REVISED	DATE FILMED	FED. RD. DIST. NO.	STATE	FED. AID PROJ. NO.	SHEET NO.	TOTAL SHEETS
				6	ARK.			
						JOB NO. 050213	235	369

2 CROSS SECTIONS - HWY. 167

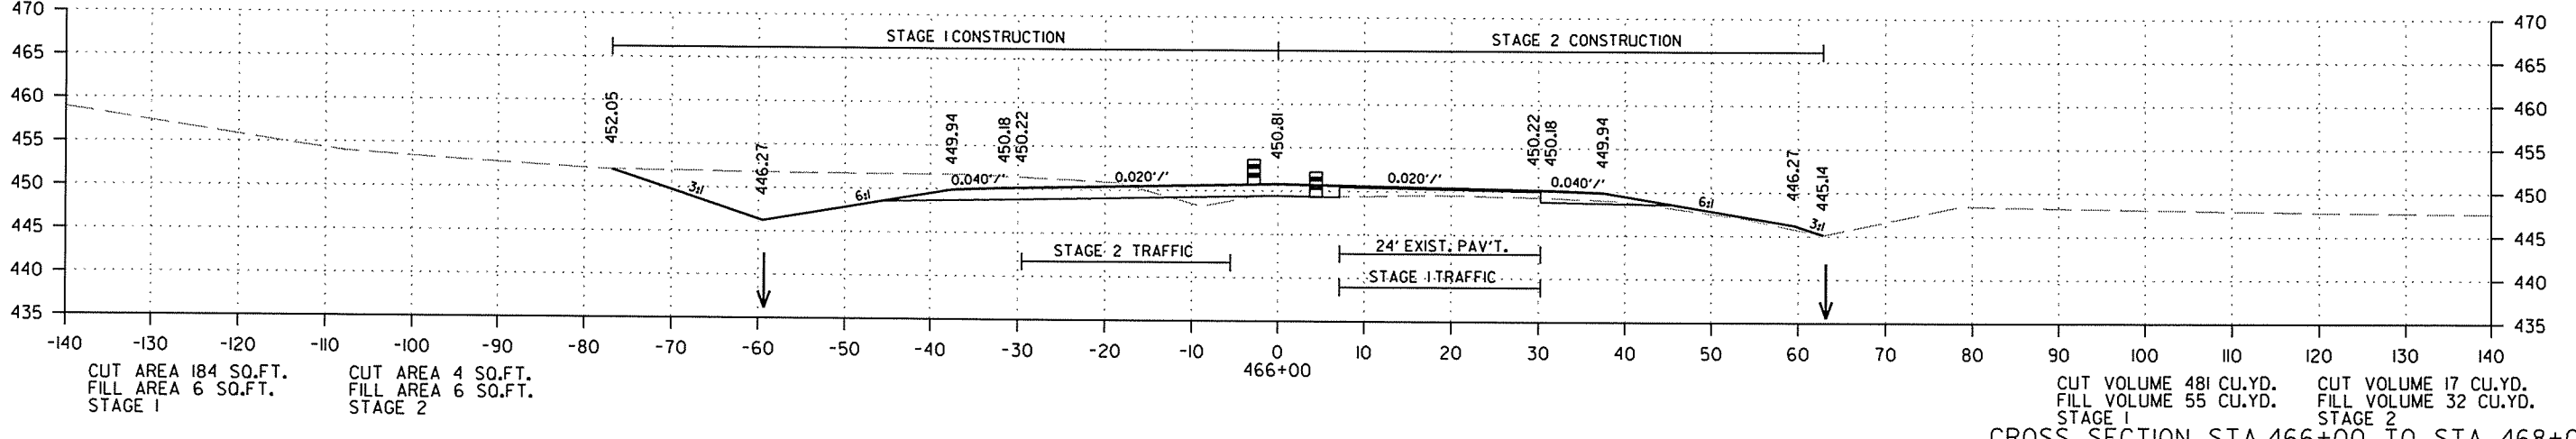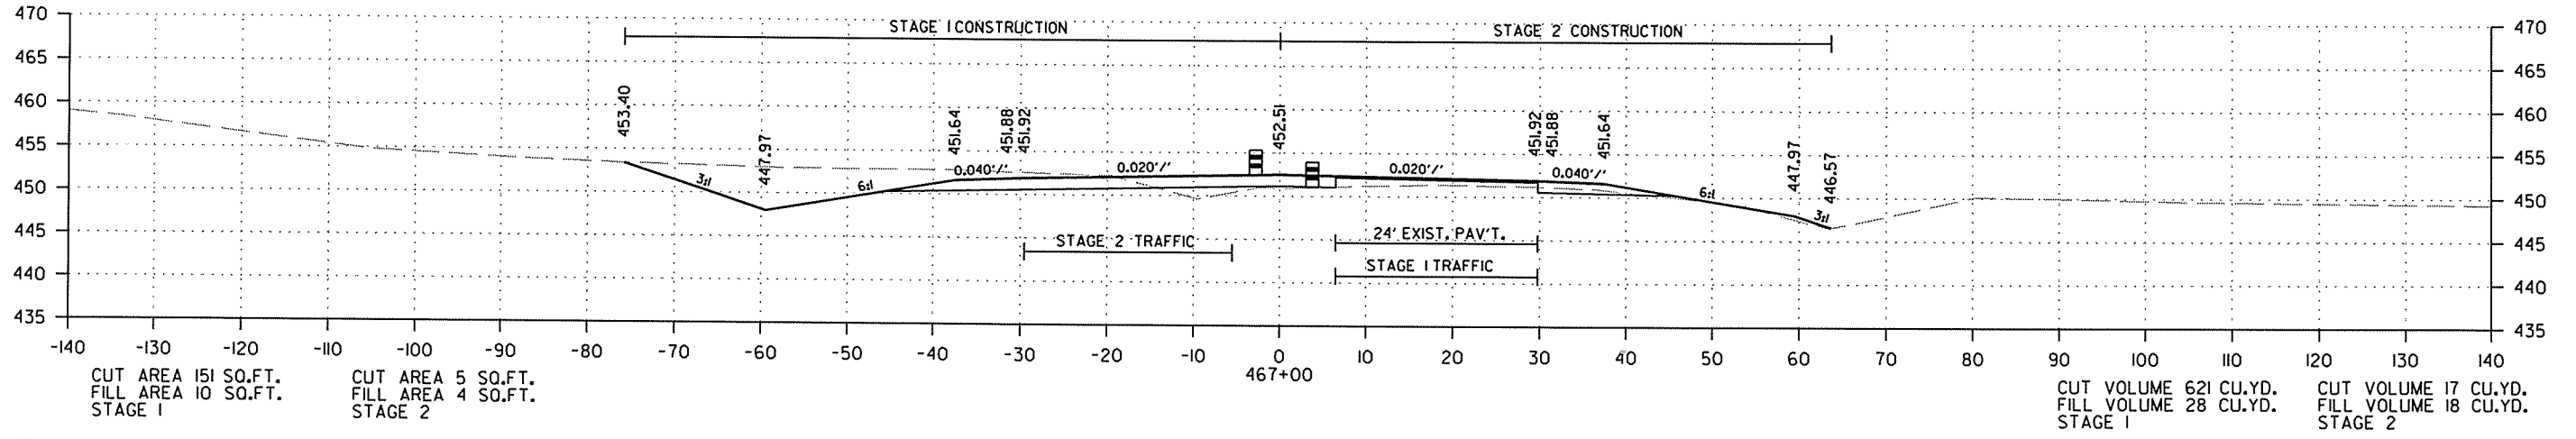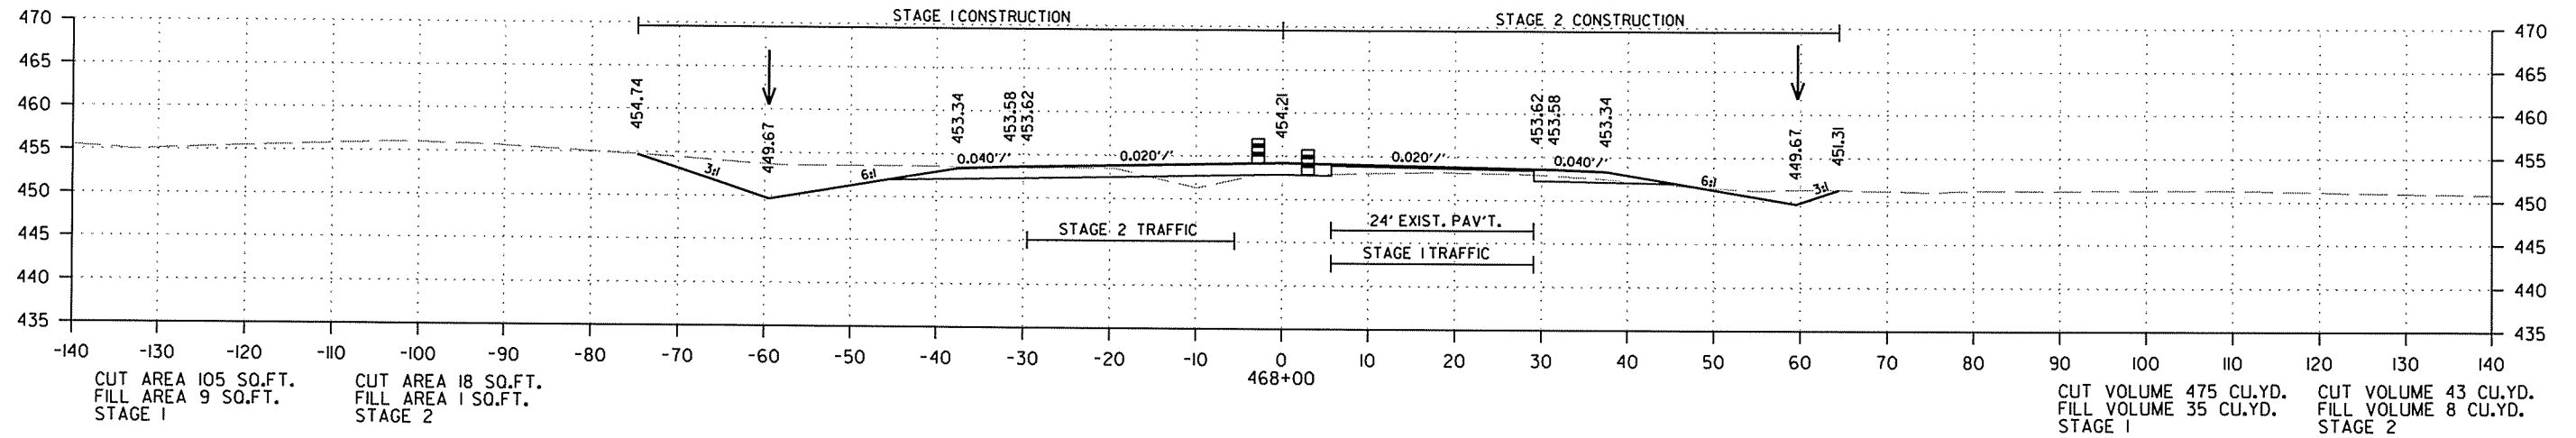




CROSS SECTION STA. 466+00 TO STA. 468+00

2/18/2014

R050213.DGN

DATE REVISED	DATE FILMED	DATE REVISED	DATE FILMED	FED. RD. DIST. NO.	STATE	FED. AID PROJ. NO.	SHEET NO.	TOTAL SHEETS
				6	ARK.			
JOB NO. 050213							236	369

2 CROSS SECTIONS - HWY. 167

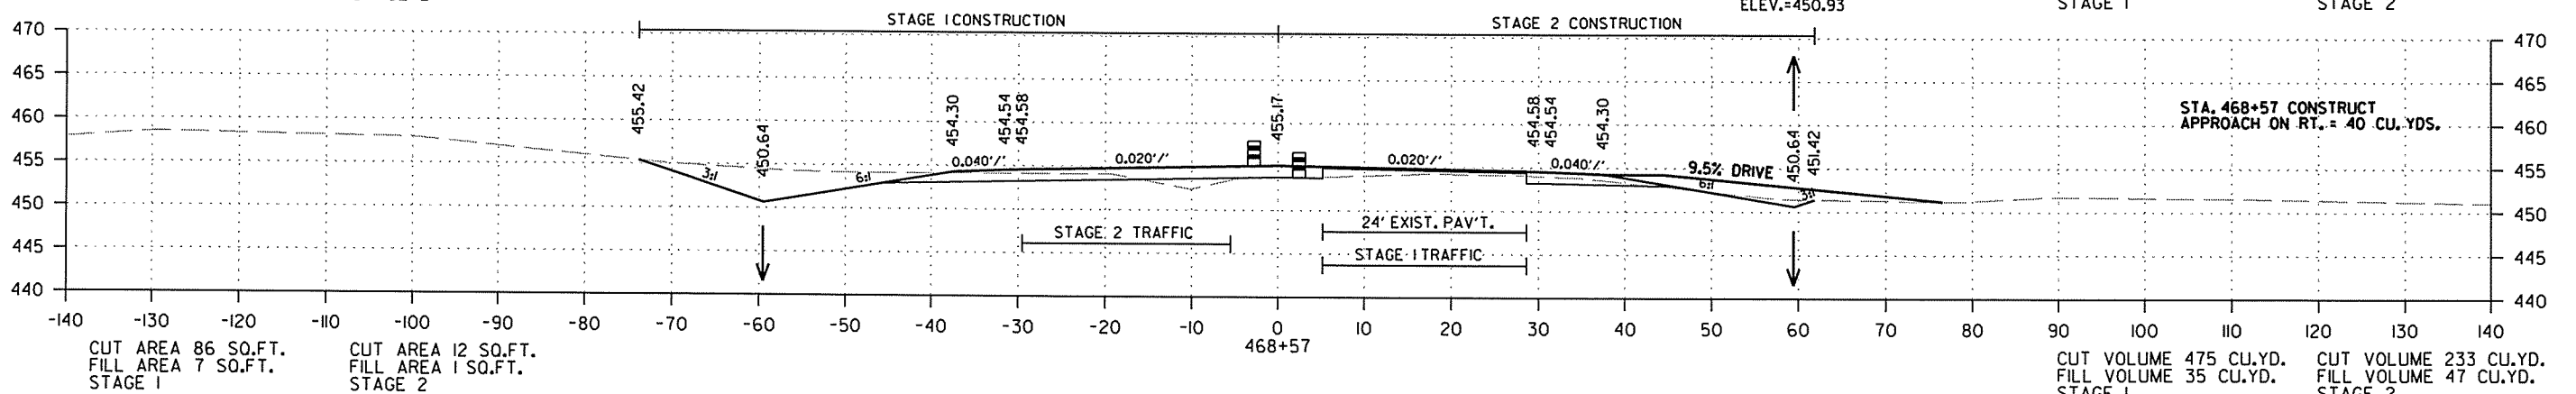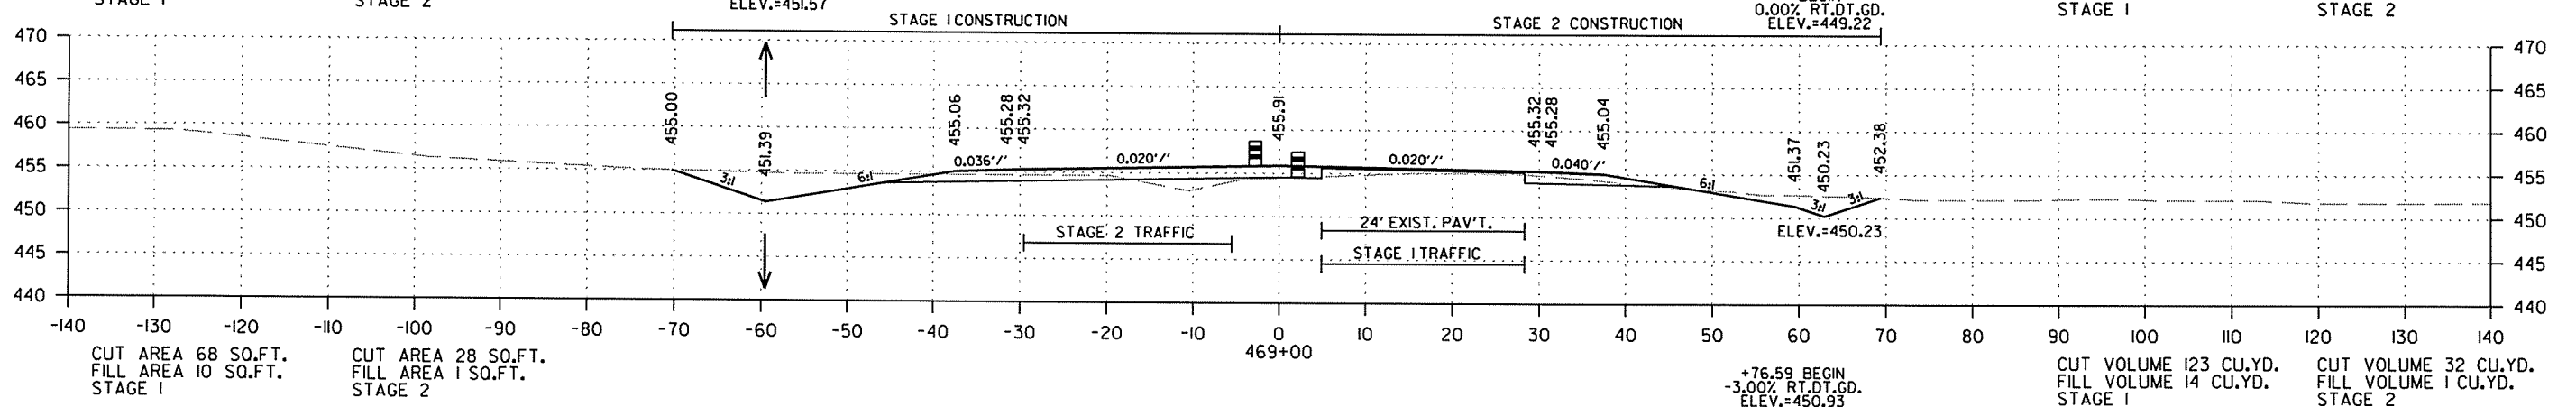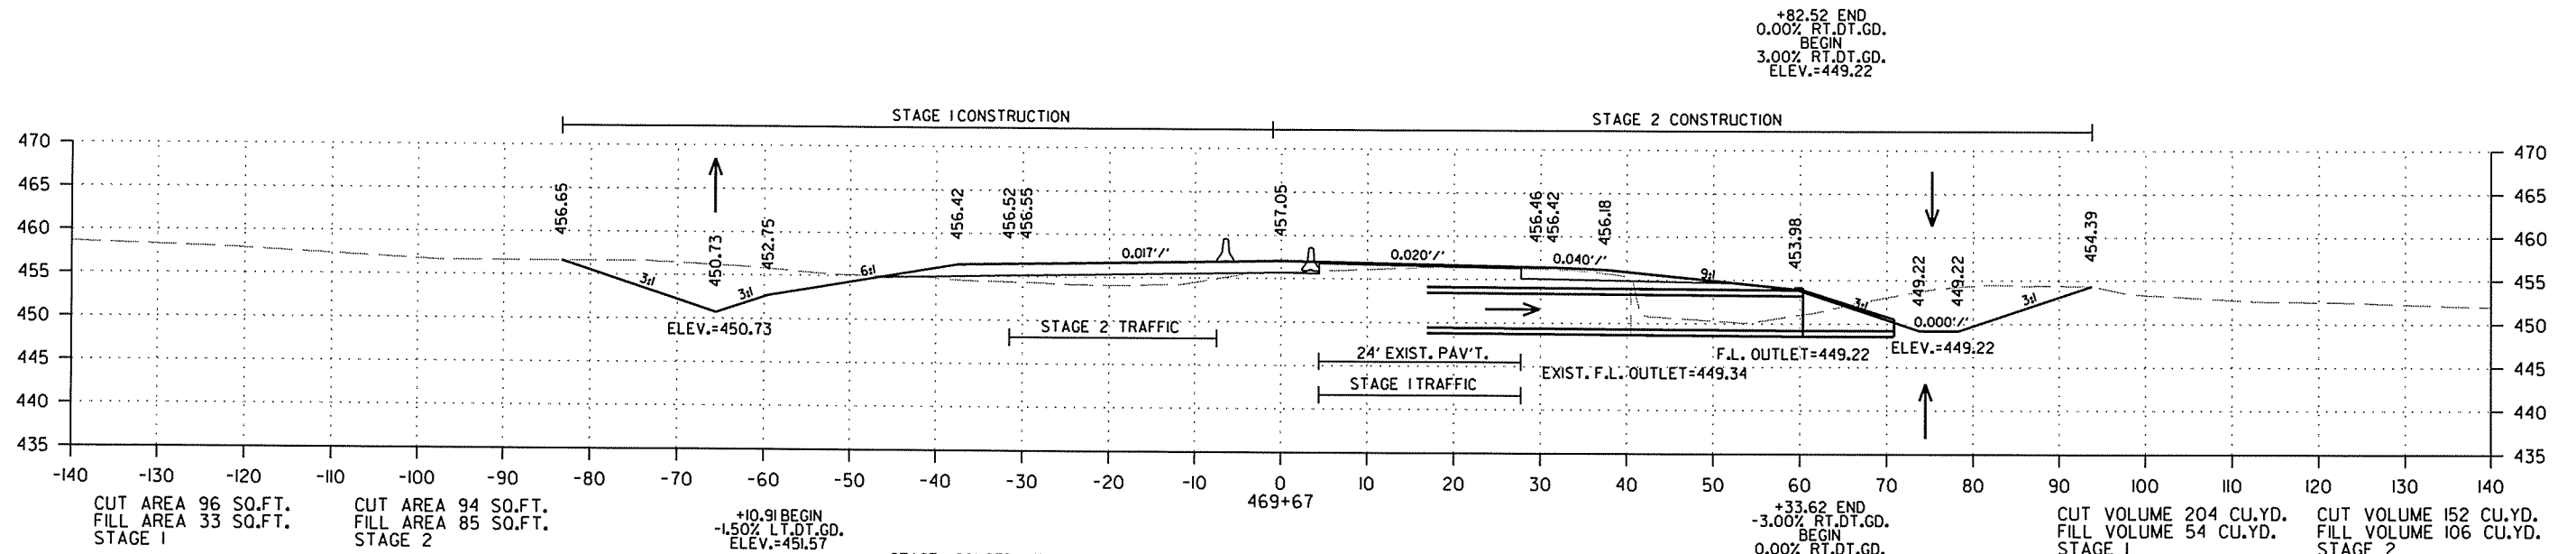




CROSS SECTION STA.468+57 TO STA. 469+67

2/18/2014

R050213.DGN

DATE REVISED	DATE FILMED	DATE REVISED	DATE FILMED	FED. RD. DIST. NO.	STATE	FED. AID PROJ. NO.	SHEET NO.	TOTAL SHEETS
				6	ARK.			
						JOB NO. 050213	237	369

2 CROSS SECTIONS - HWY. 167

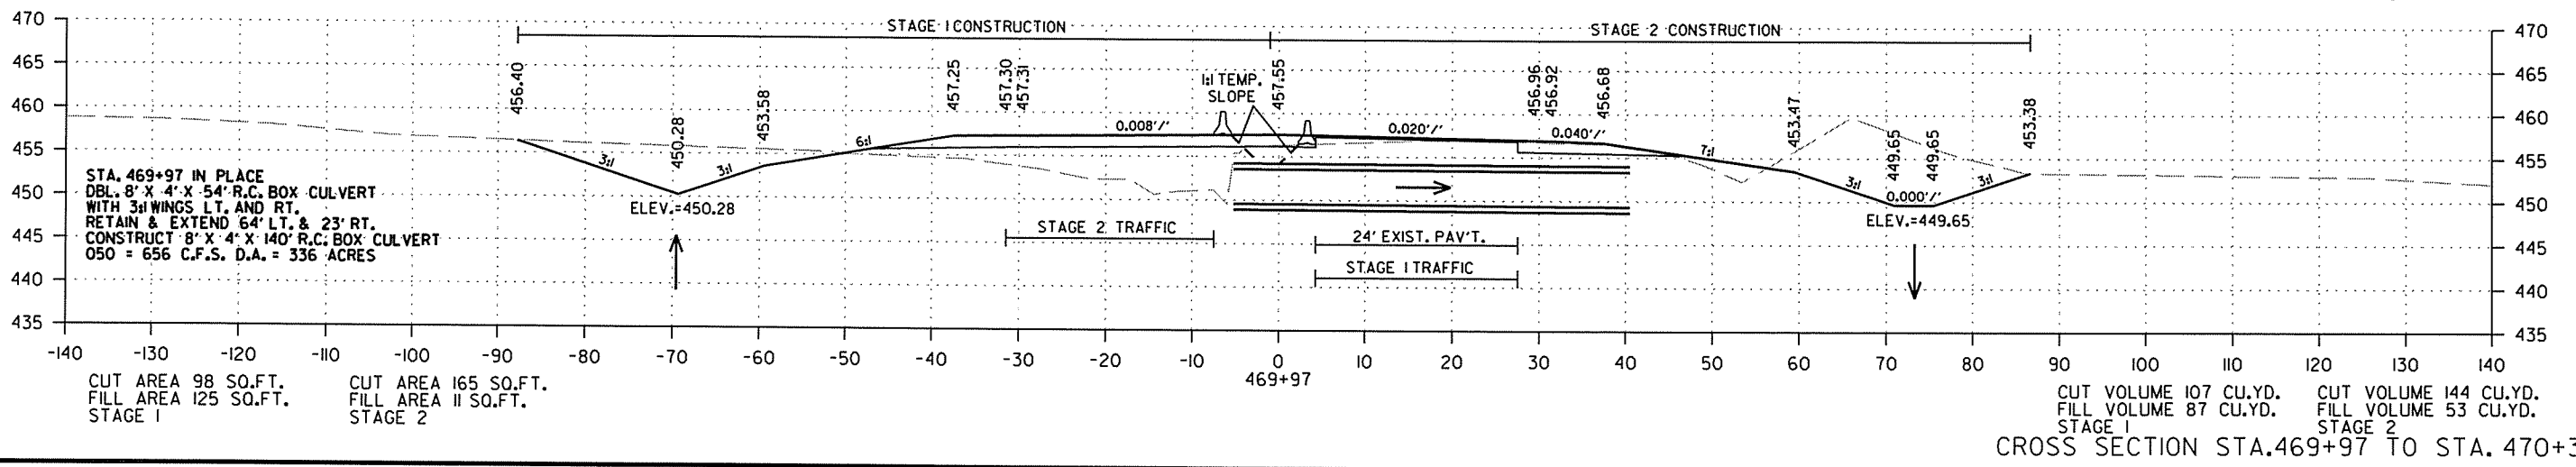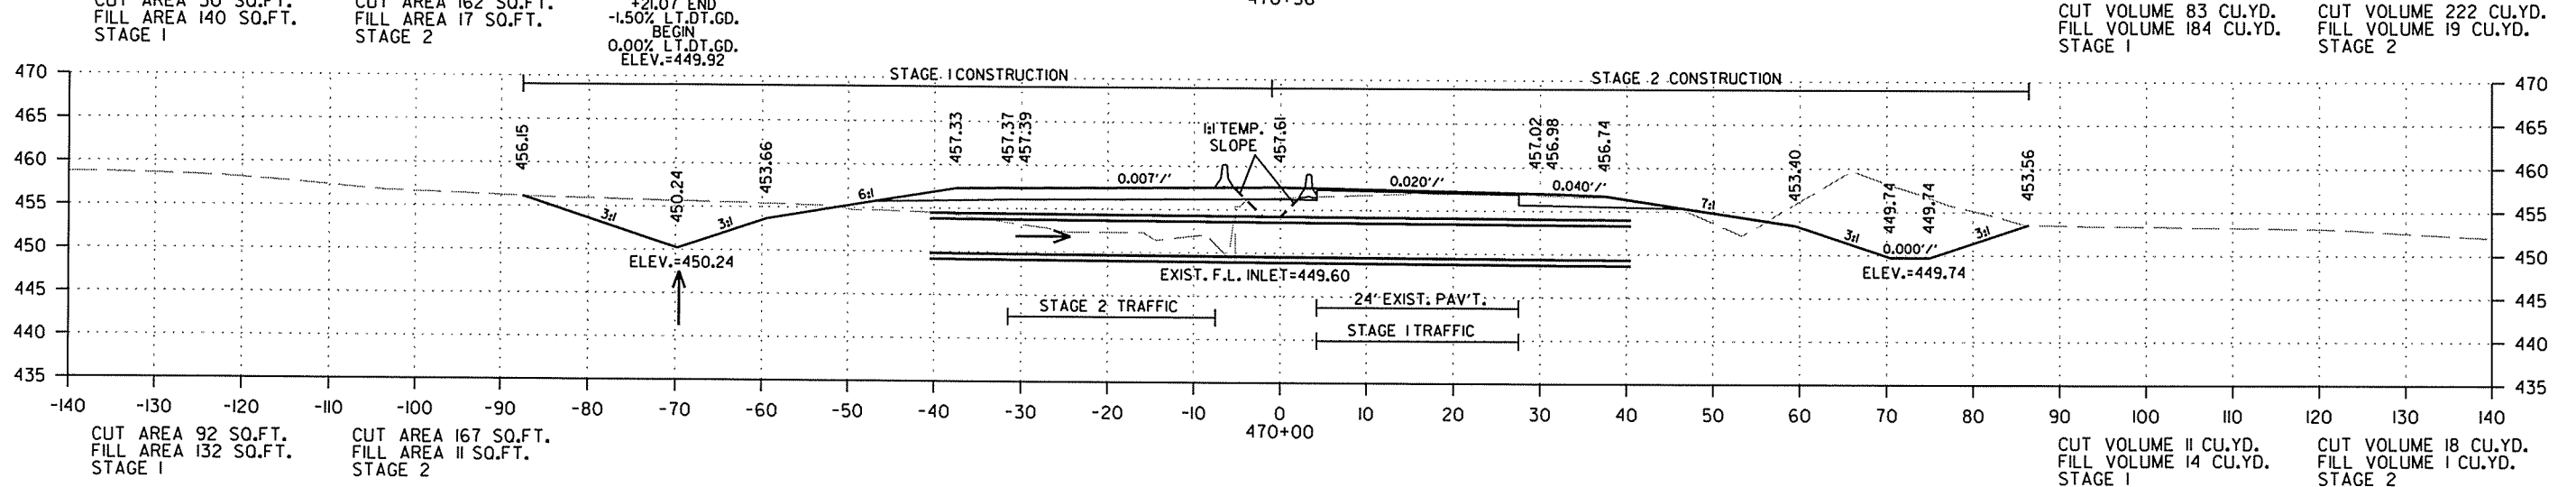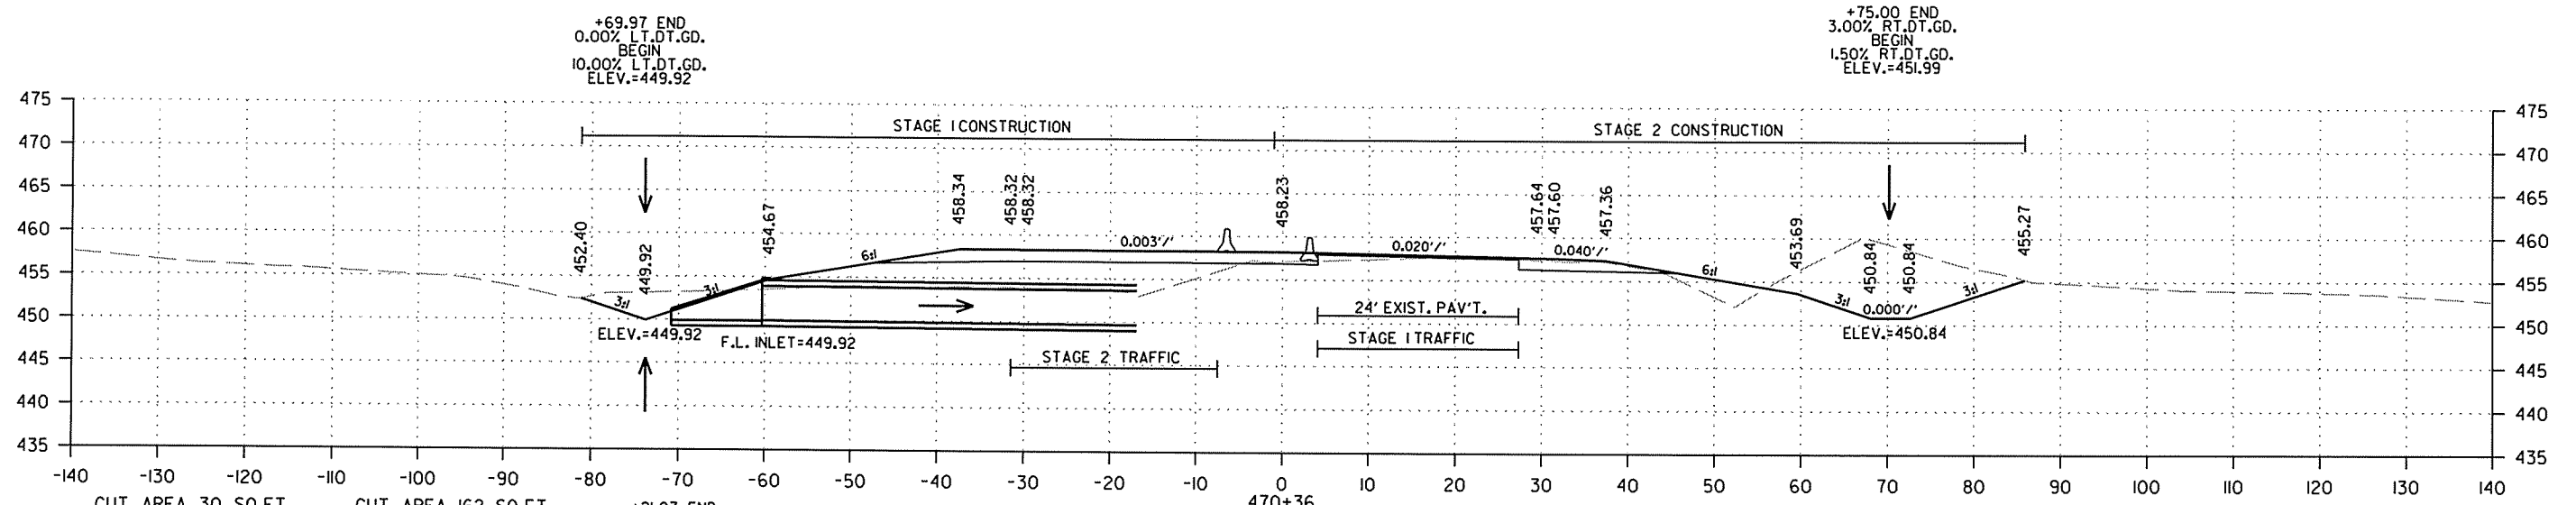




CROSS SECTION STA.469+97 TO STA. 470+36

2/18/2014

R050213.DGN

DATE REVISED	DATE FILMED	DATE REVISED	DATE FILMED	FED. RD. DIST. NO.	STATE	FED. AID PROJ. NO.	SHEET NO.	TOTAL SHEETS
				6	ARK.			
						JOB NO. 050213	238	369

2 CROSS SECTIONS - HWY. 167

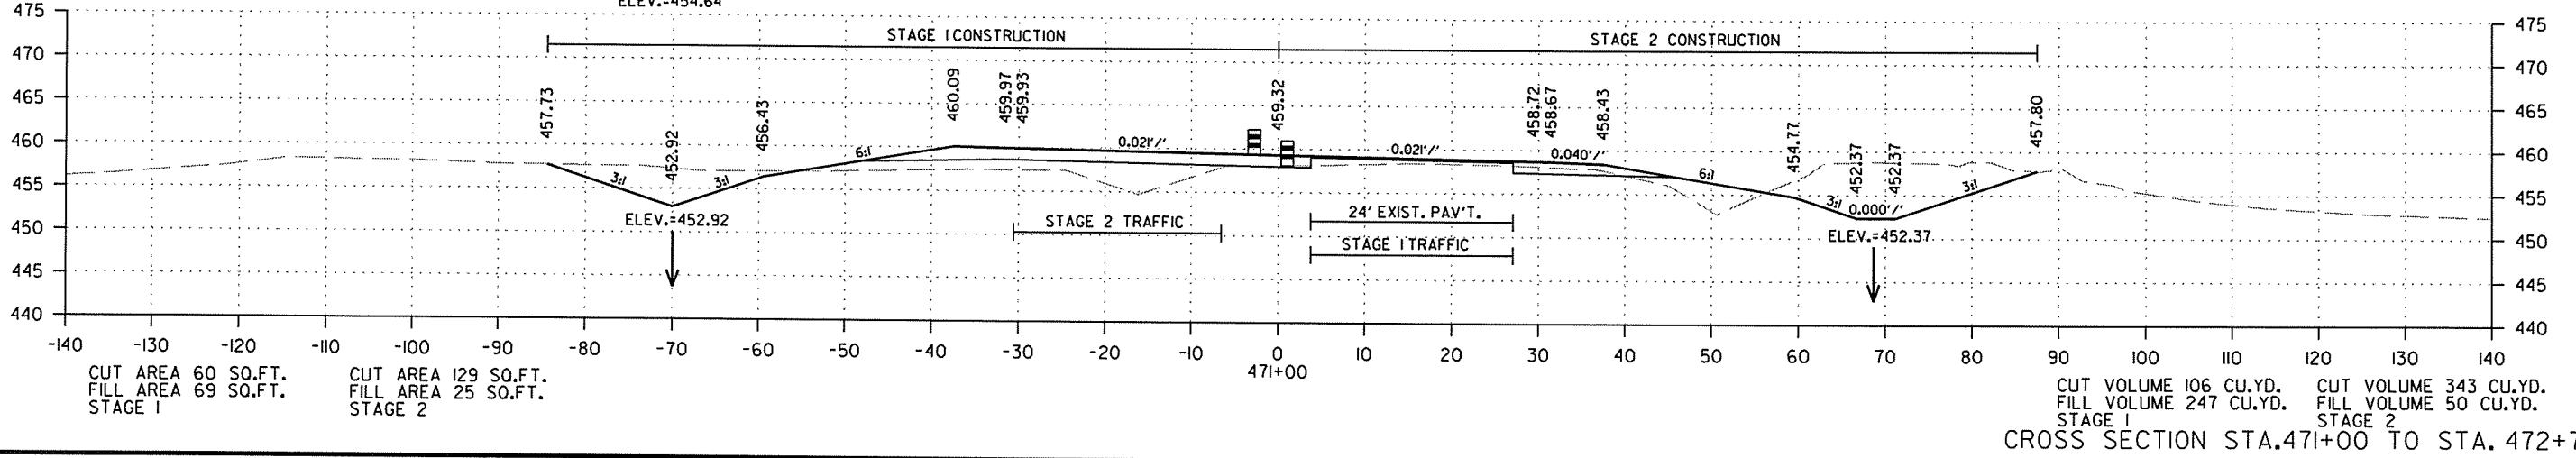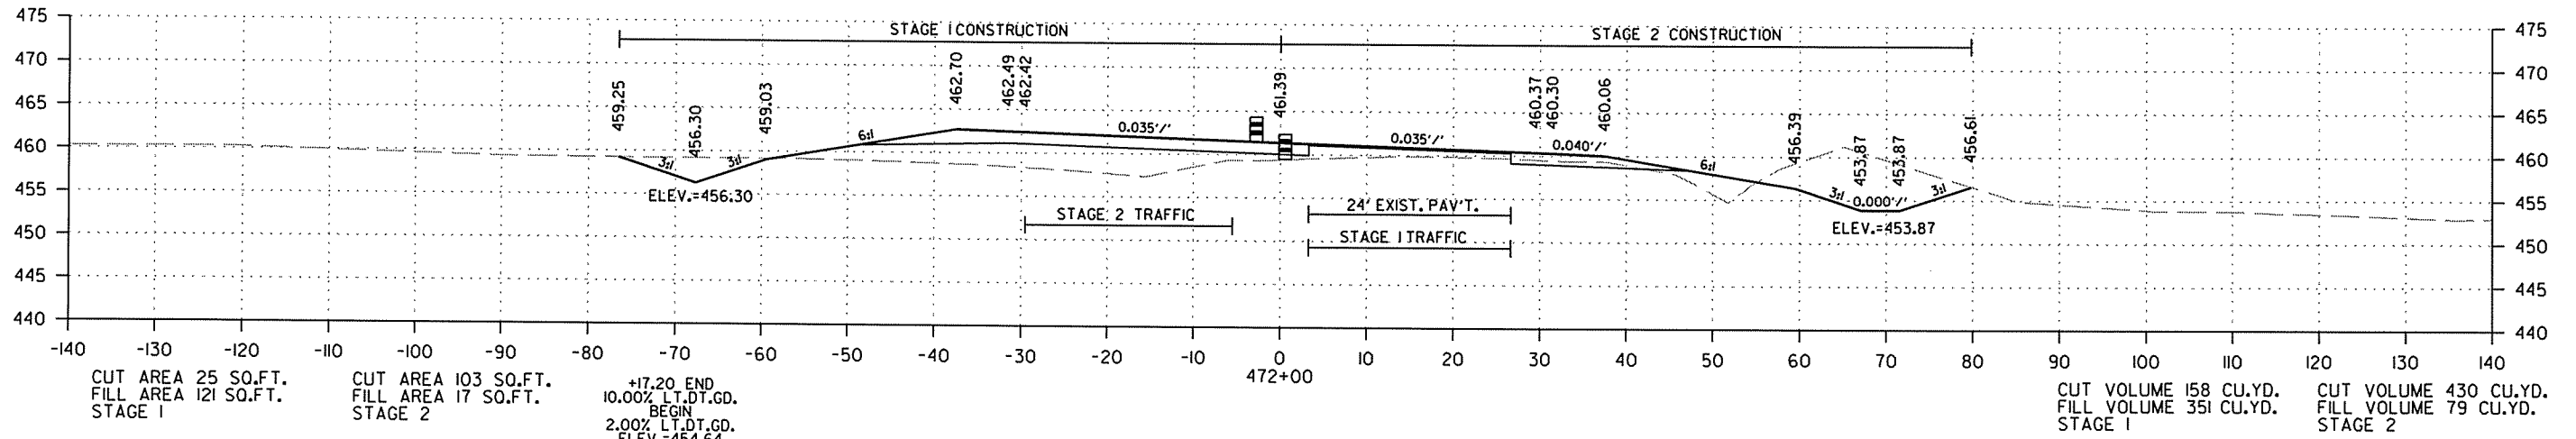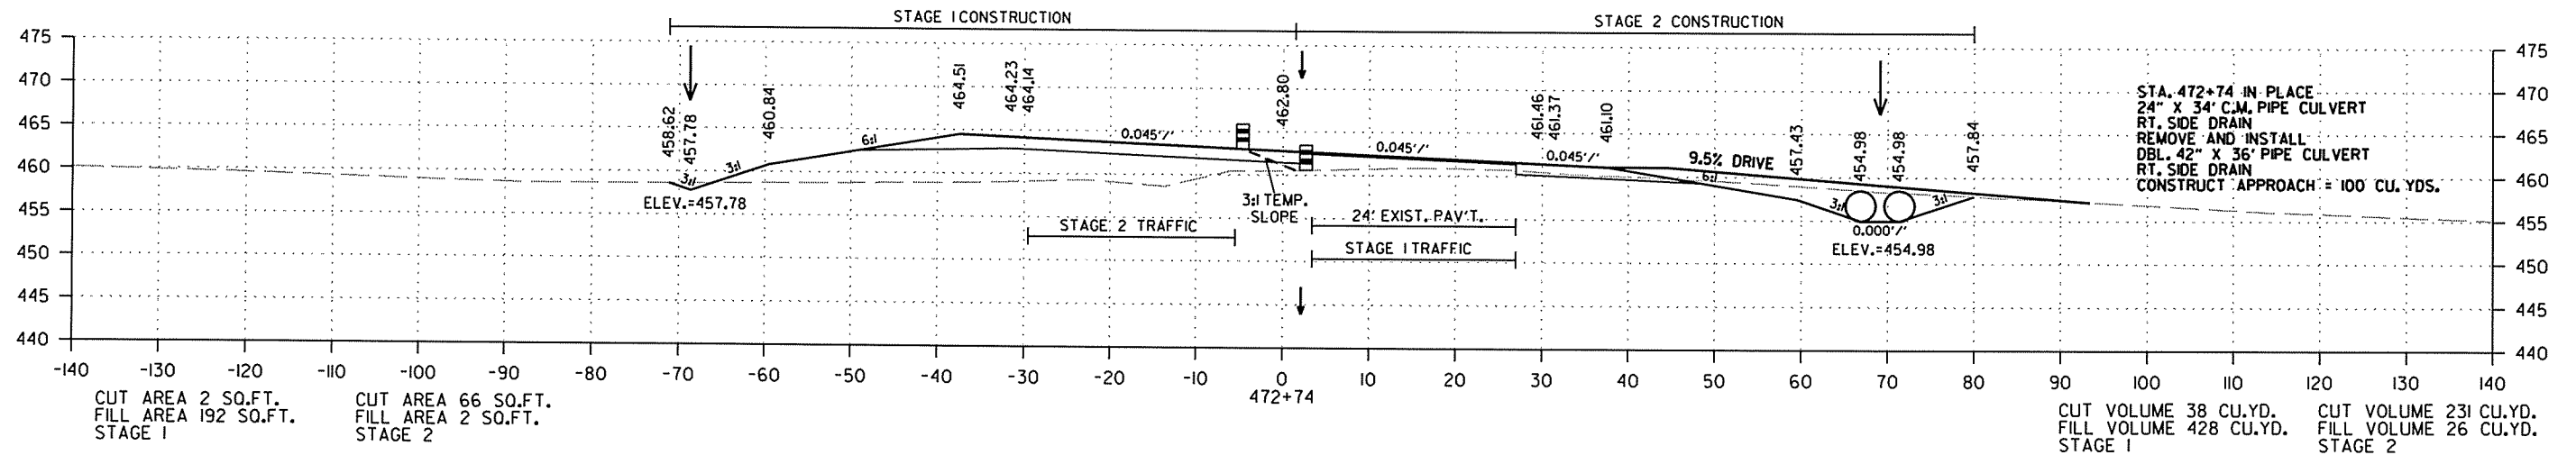




CROSS SECTION STA. 471+00 TO STA. 472+74

2/18/2014

R050213.DGN

DATE REVISED	DATE FILMED	DATE REVISED	DATE FILMED	FED. RD. DIST. NO.	STATE	FED. AID PROJ. NO.	SHEET NO.	TOTAL SHEETS
				6	ARK.			
						JOB NO. 050213	239	369

2 CROSS SECTIONS - HWY. 167

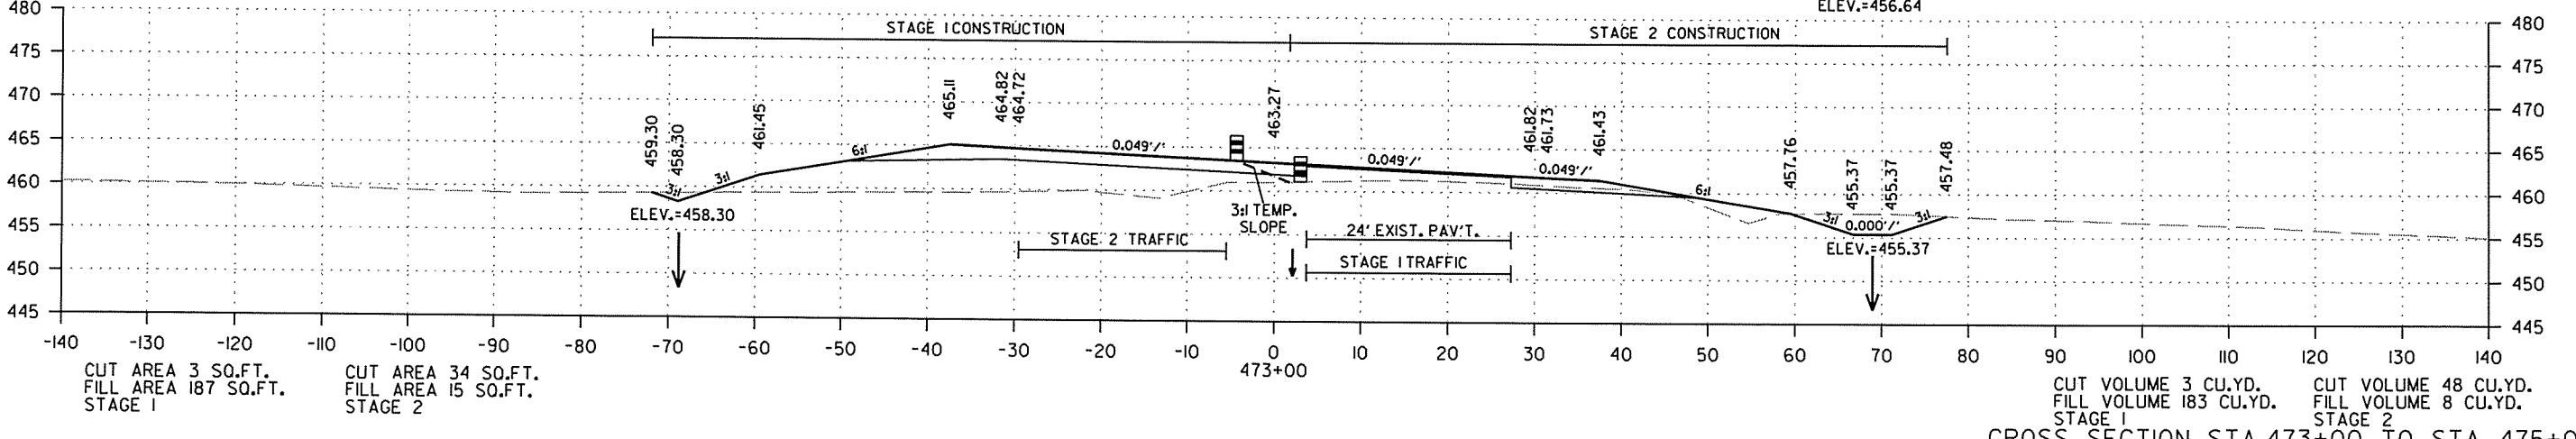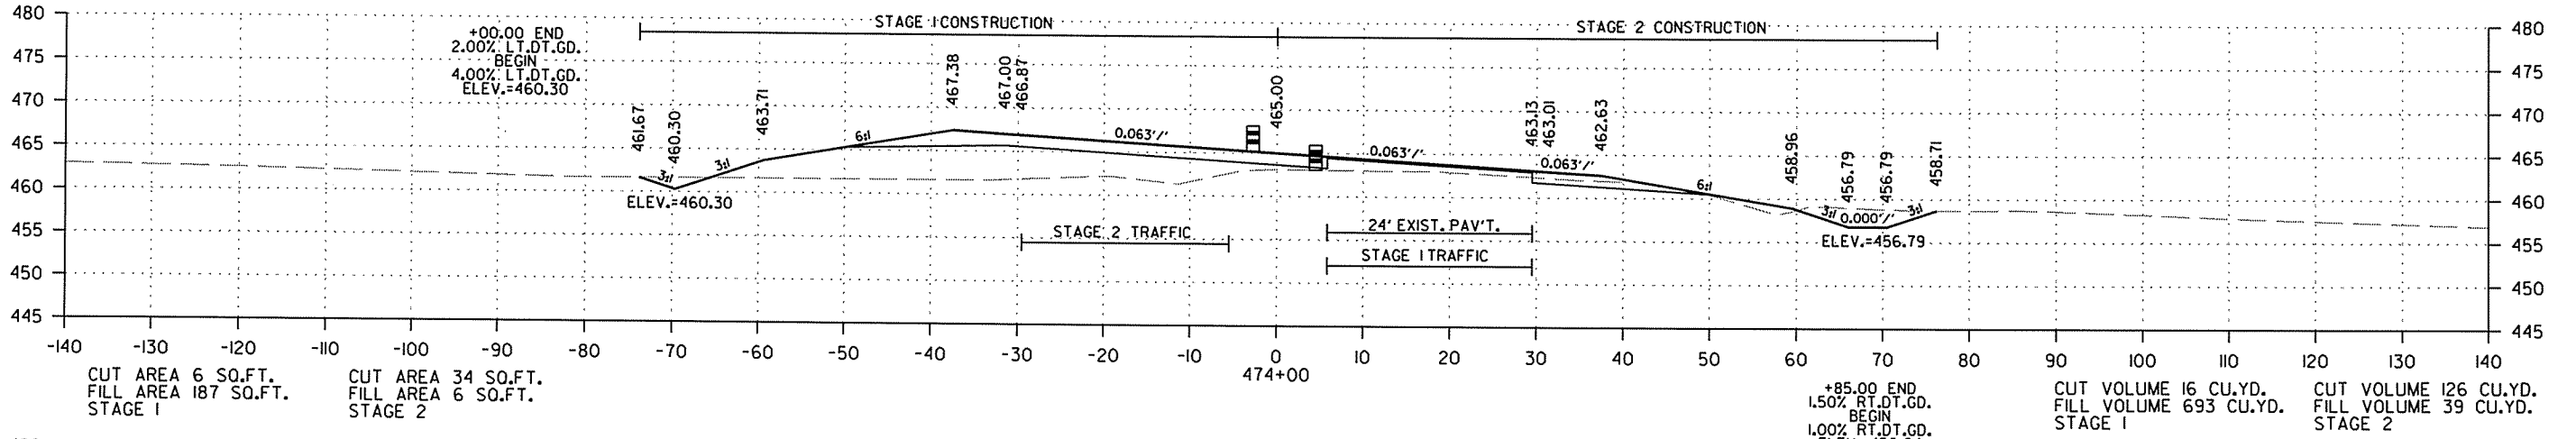
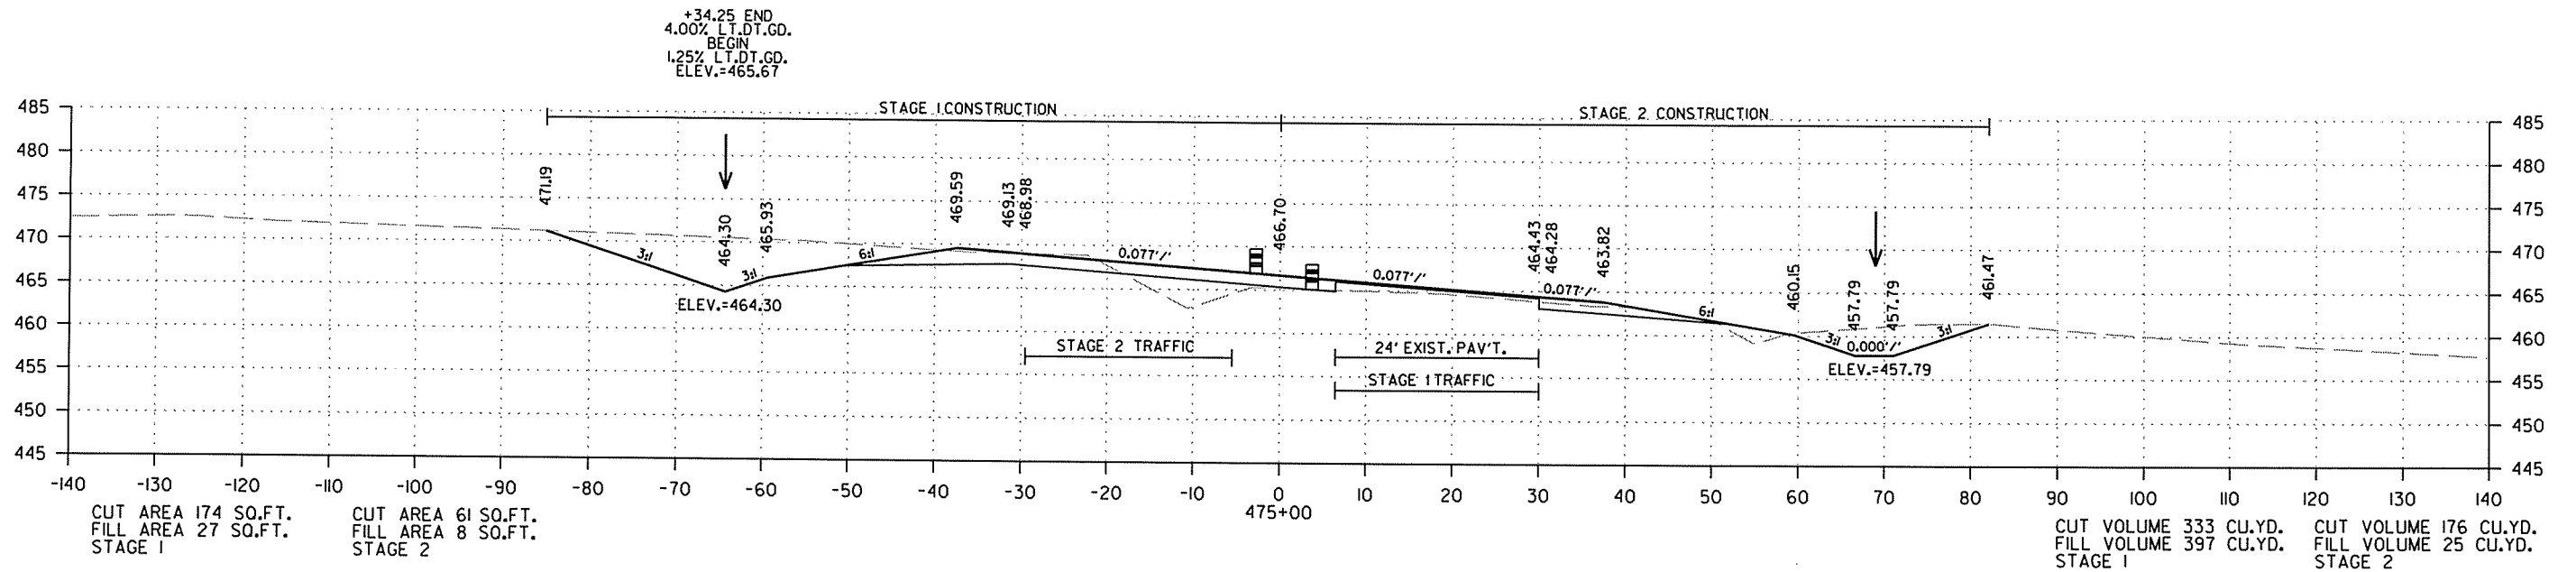


2/18/2014

R050213.DGN

DATE REVISED	DATE FILMED	DATE REVISED	DATE FILMED	FED. RD. DIST. NO.	STATE	FED. AID PROJ. NO.	SHEET NO.	TOTAL SHEETS
				6	ARK.			
				JOB NO.	050213		240	369

2 CROSS SECTIONS - HWY. 167

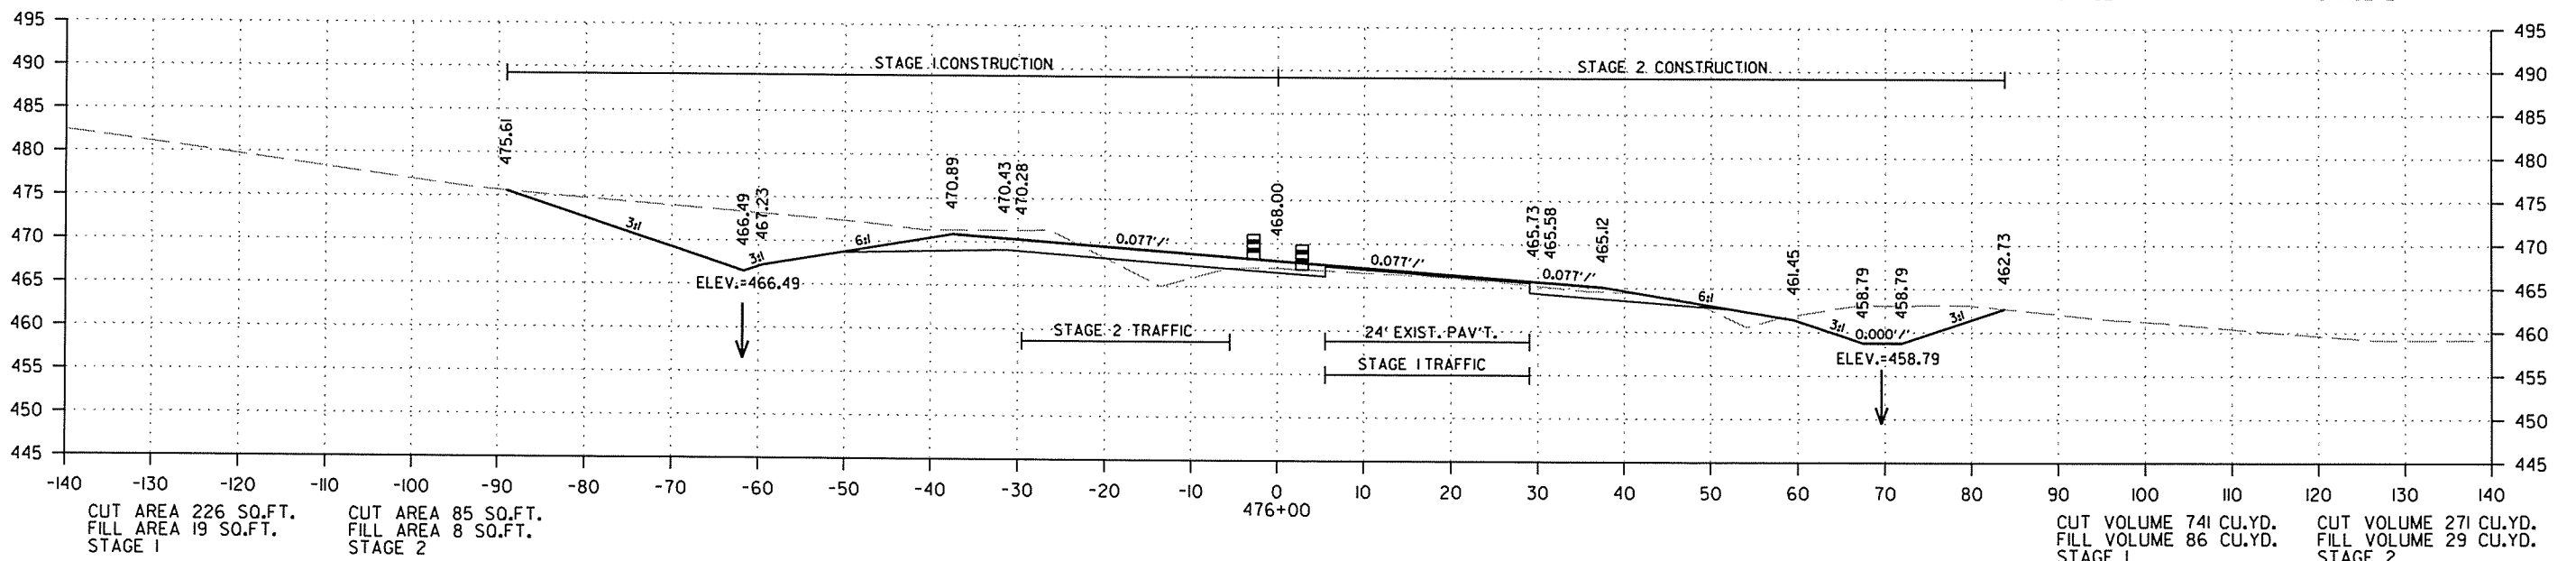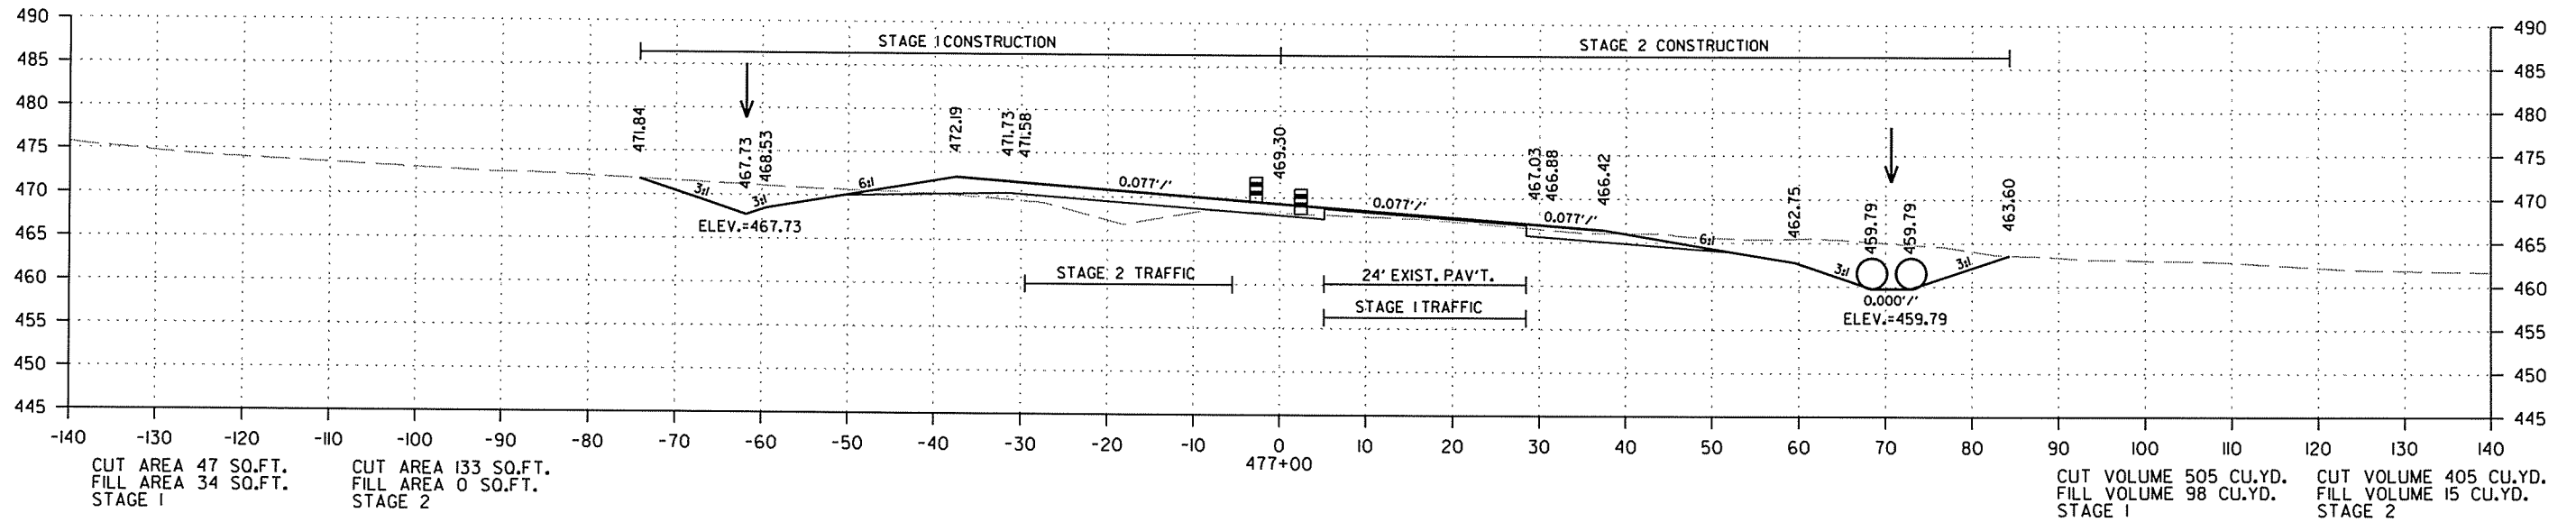




2/18/2014

R050213.DGN

CROSS SECTION STA. 476+00 TO STA. 477+00

DATE REVISED	DATE FILMED	DATE REVISED	DATE FILMED	FED. RD. DIST. NO.	STATE	FED. AID PROJ. NO.	SHEET NO.	TOTAL SHEETS
				6	ARK.			
				JOB NO.	050213		241	369




2 CROSS SECTIONS - HWY. 167

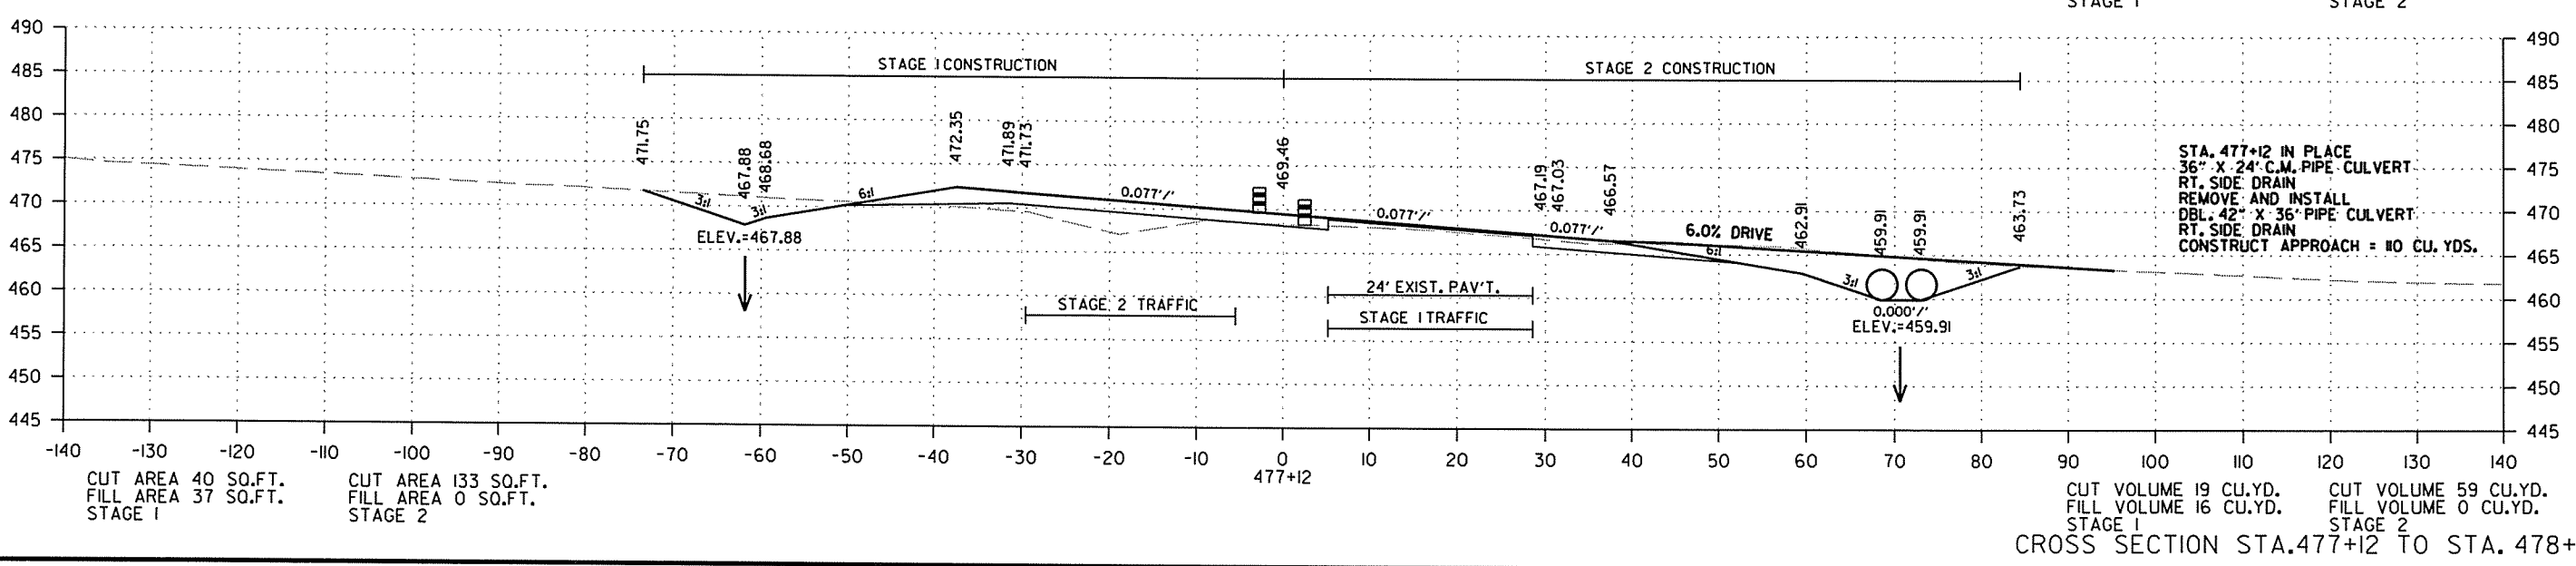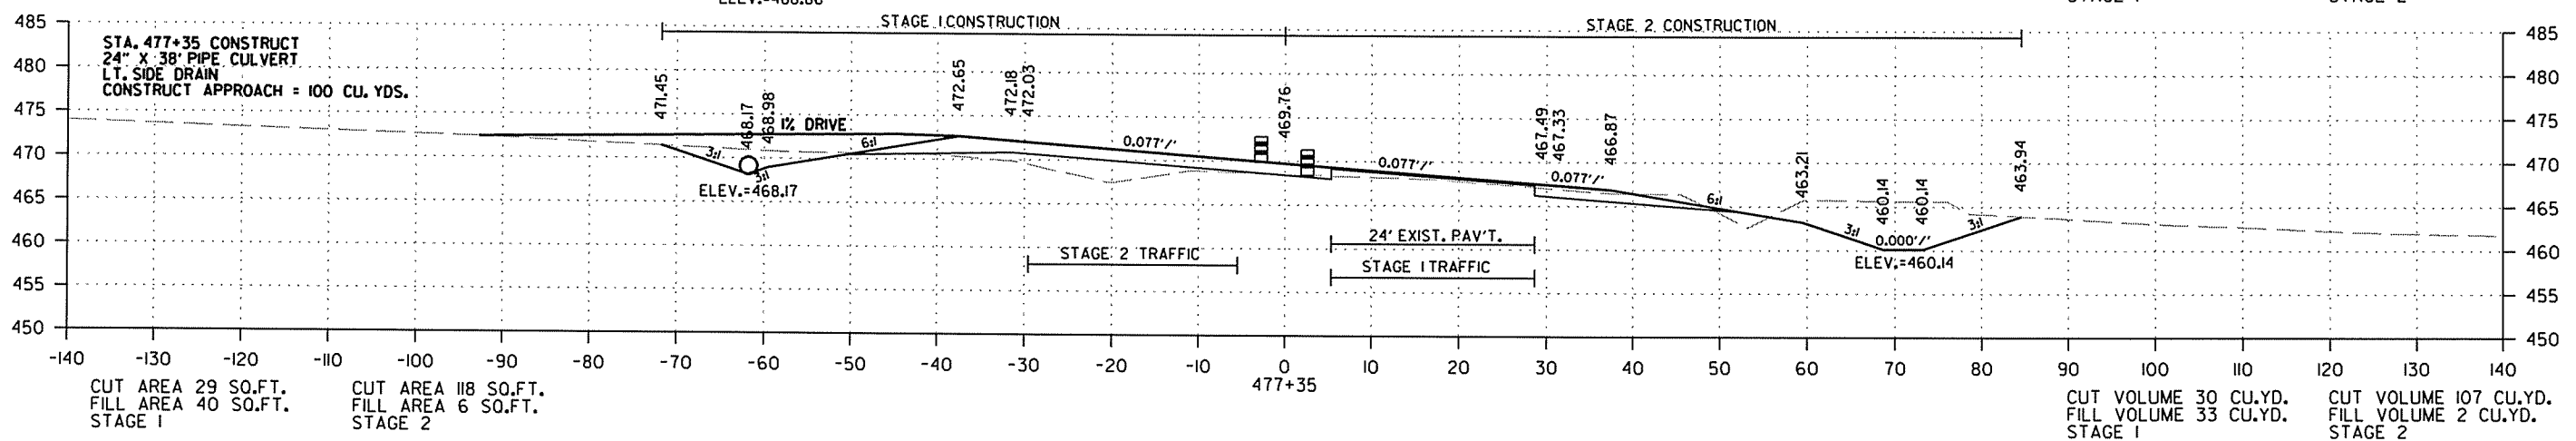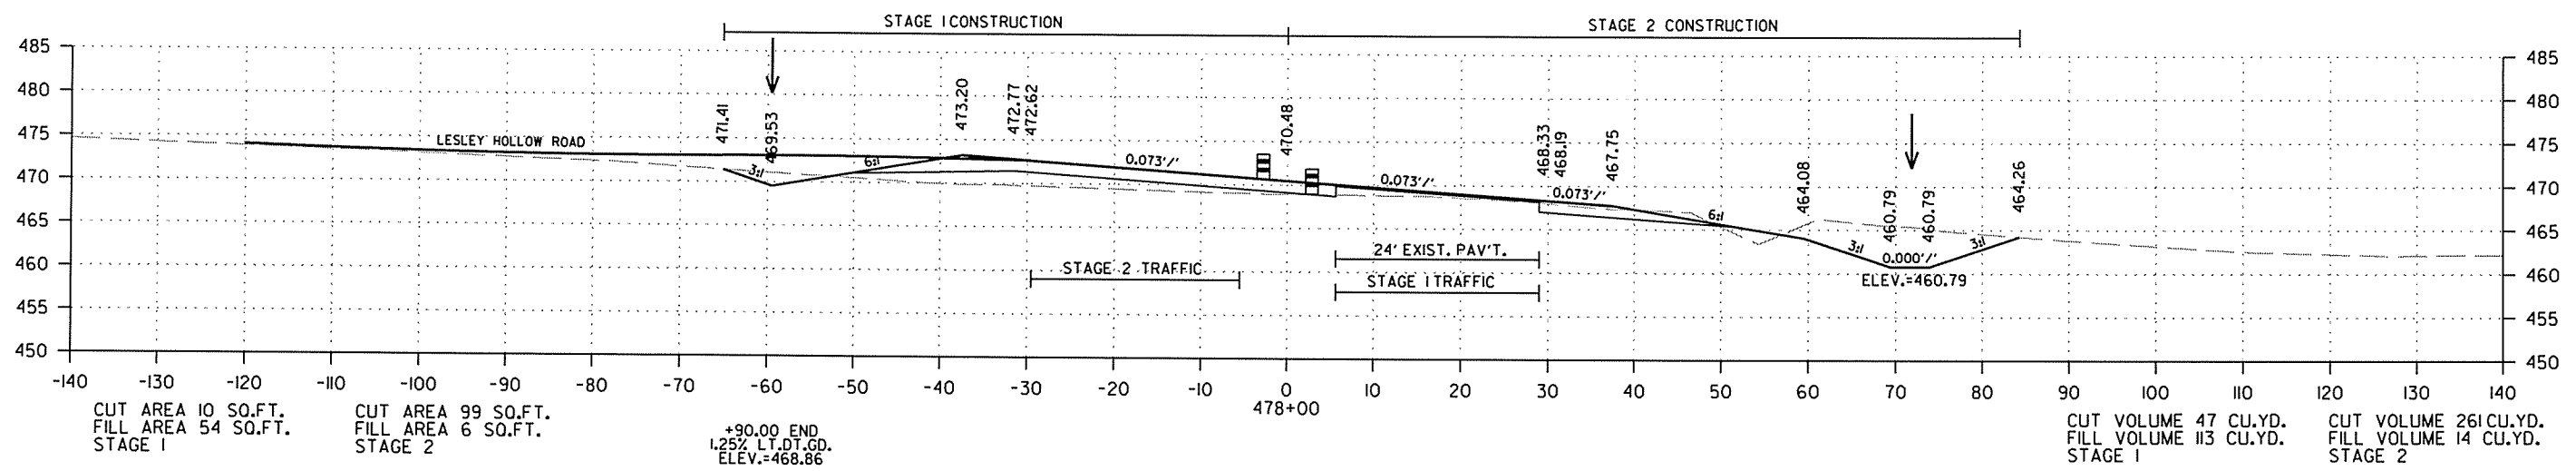

R050213.DGN 2/18/2014

DATE REVISED	DATE FILMED	DATE REVISED	DATE FILMED	FED. RD. DIST. NO.	STATE	FED. AID PROJ. NO.	SHEET NO.	TOTAL SHEETS
				6	ARK.			
JOB NO. 050213							242	369

2 CROSS SECTIONS - HWY. 167

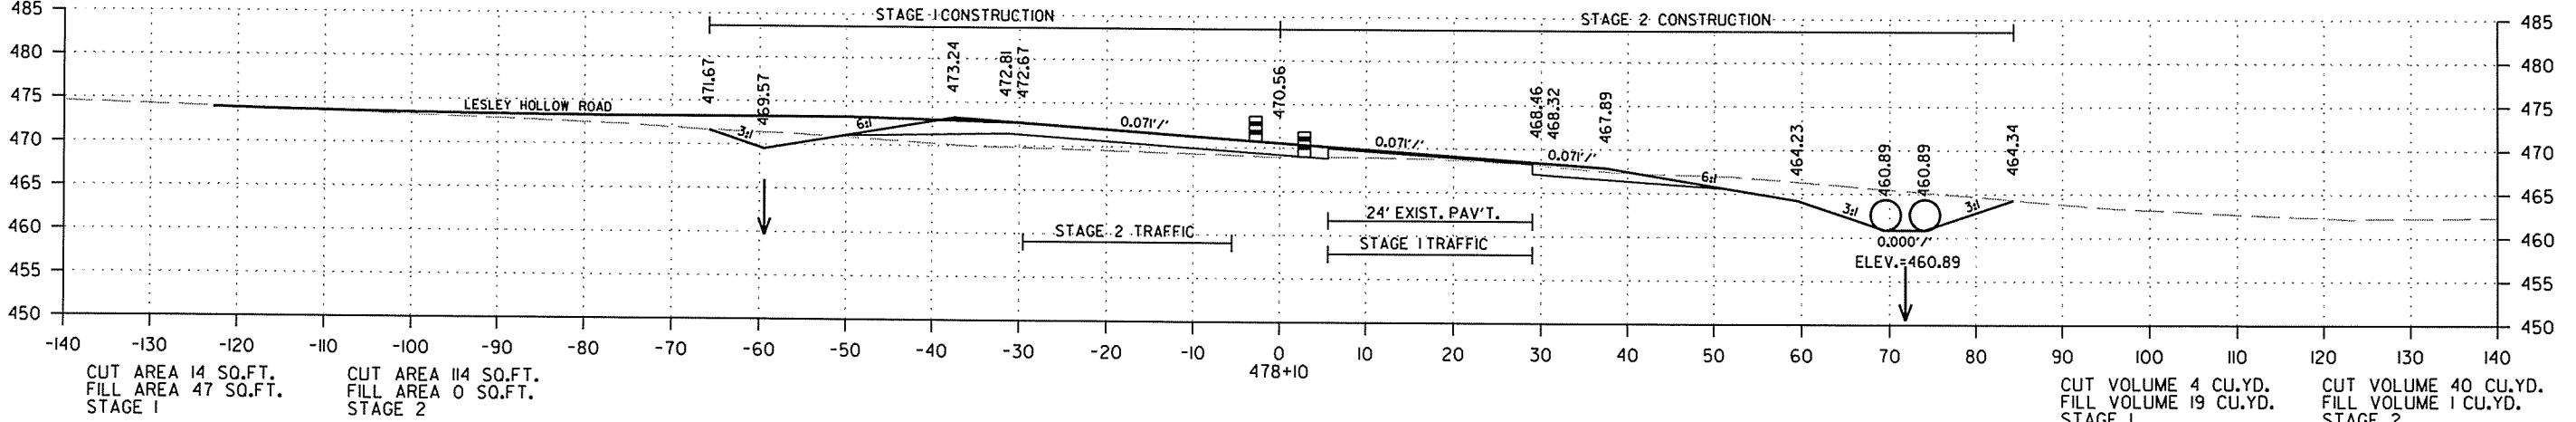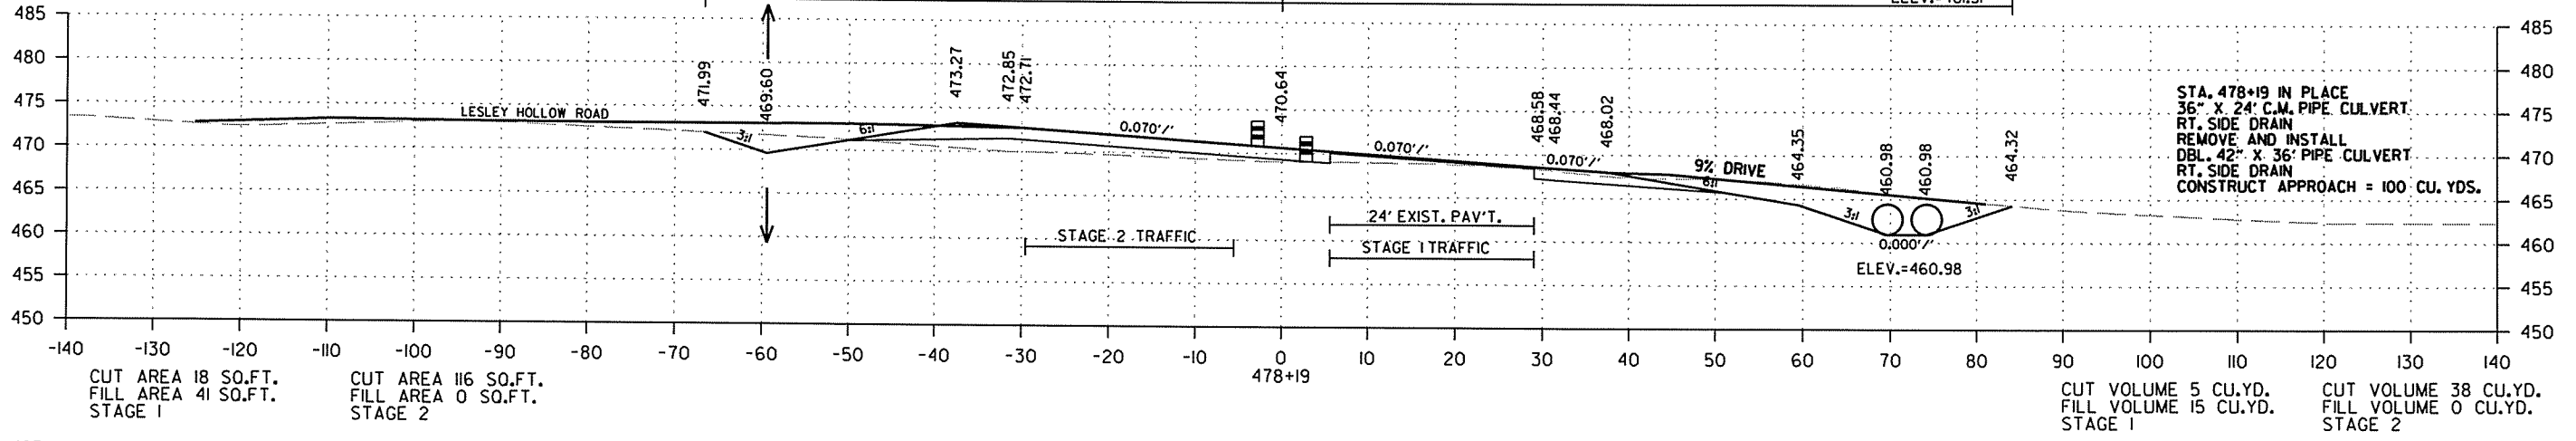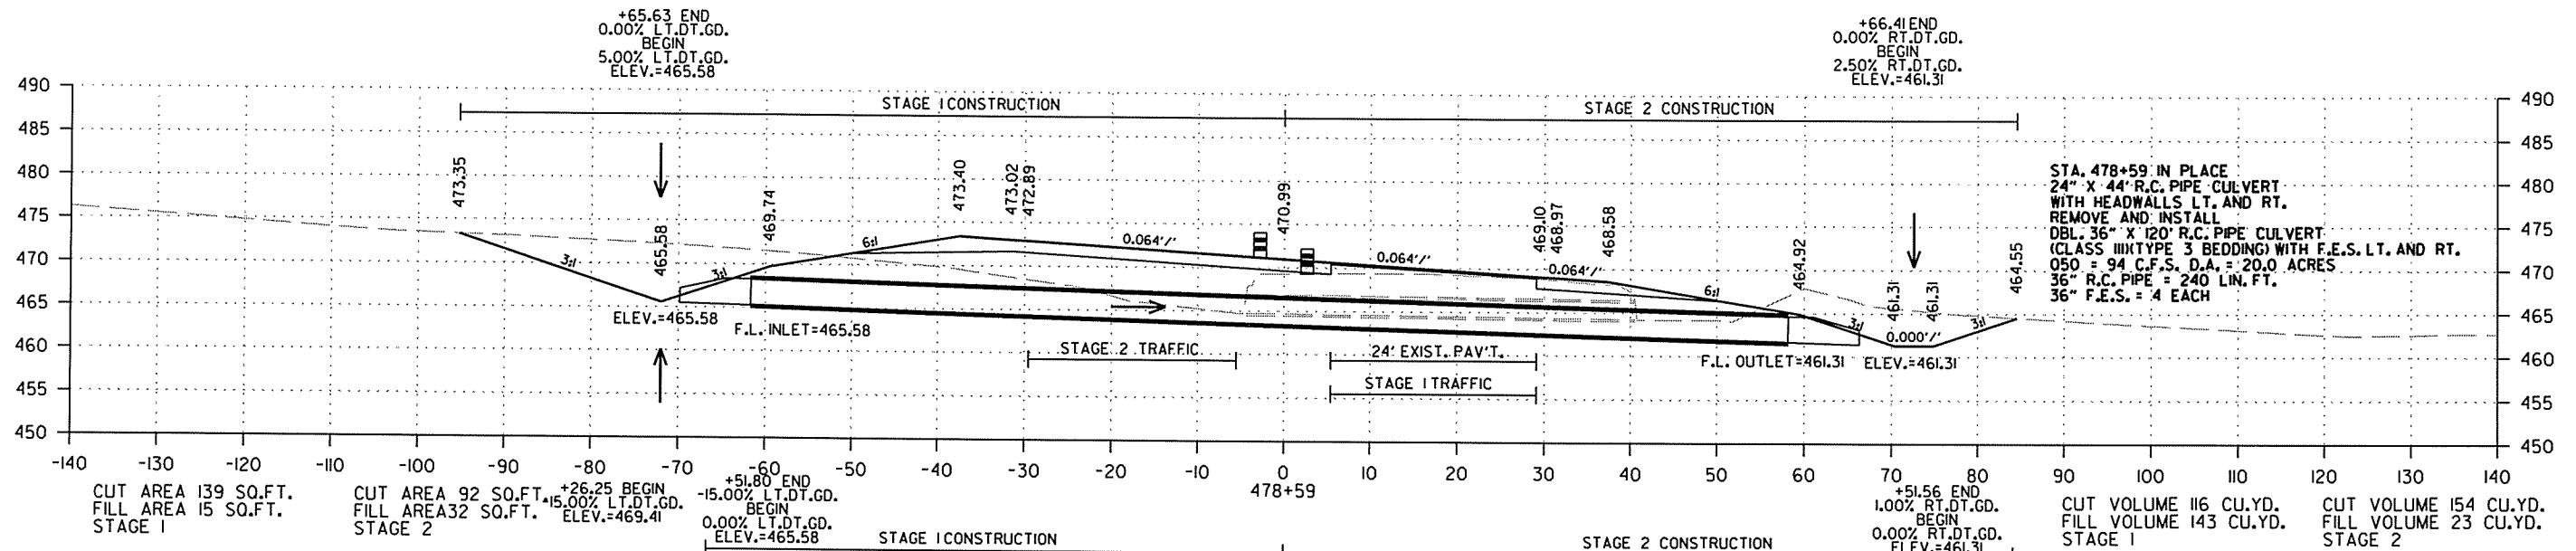


CROSS SECTION STA. 478+10 TO STA. 478+59

2/18/2014 R050213.DGN

DATE REVISED	DATE FILMED	DATE REVISED	DATE FILMED	FED. RD. DIST. NO.	STATE	FED. AID PROJ. NO.	SHEET NO.	TOTAL SHEETS
				6	ARK.			
JOB NO. 050213							243	369

2 CROSS SECTIONS - HWY. 167

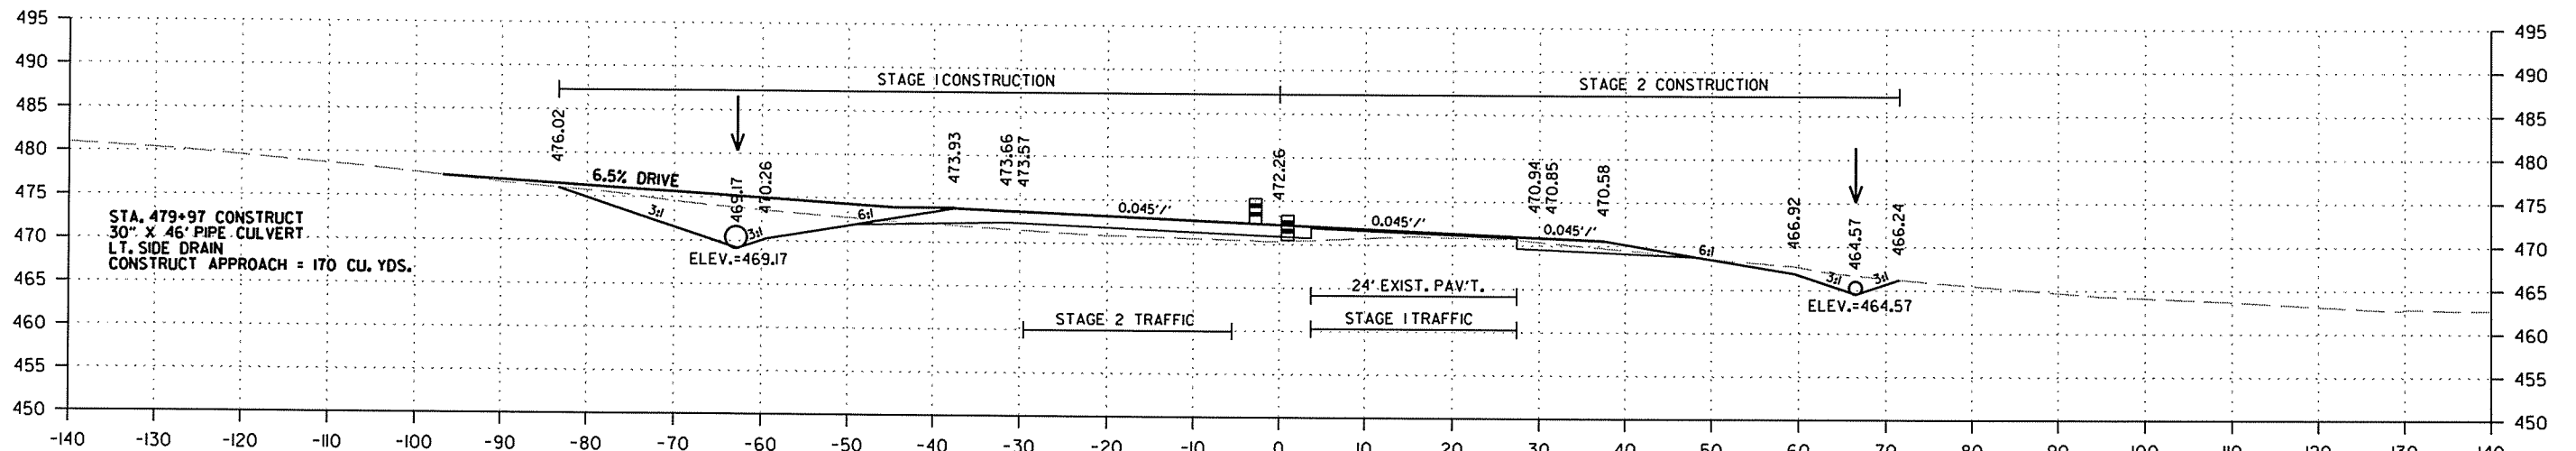


CUT AREA 85 SQ.FT. FILL AREA 30 SQ.FT. STAGE 1

CUT AREA 29 SQ.FT. FILL AREA 0 SQ.FT. STAGE 2

+18.57 END 5.00% LT.DT.GD. BEGIN 1.20% LT.DT.GD. ELEV.=468.23

CUT VOLUME 348 CU.YD. FILL VOLUME 220 CU.YD. STAGE 1

CUT VOLUME 167 CU.YD. FILL VOLUME 15 CU.YD. STAGE 2

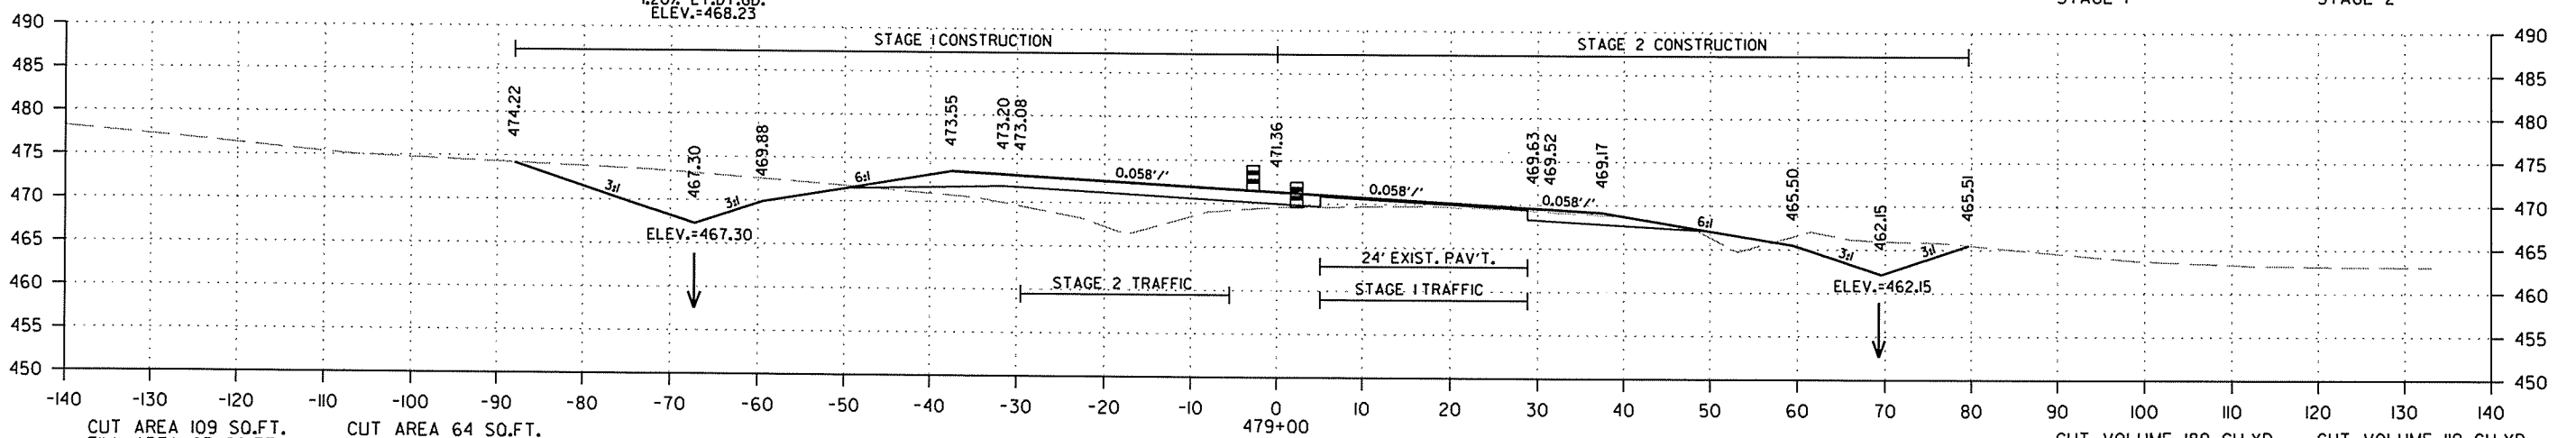

CUT AREA 109 SQ.FT. FILL AREA 93 SQ.FT. STAGE 1

CUT AREA 64 SQ.FT. FILL AREA 9 SQ.FT. STAGE 2

CUT VOLUME 189 CU.YD. FILL VOLUME 187 CU.YD. STAGE 1

CUT VOLUME 119 CU.YD. FILL VOLUME 31 CU.YD. STAGE 2



CROSS SECTION STA.479+00 TO STA. 479+97

2/18/2014

R050213.DGN

DATE REVISED	DATE FILMED	DATE REVISED	DATE FILMED	FED. RD. DIST. NO.	STATE	FED. AID PROJ. NO.	SHEET NO.	TOTAL SHEETS
				6	ARK.			
				JOB NO.	050213		244	369

② CROSS SECTIONS - HWY. 167

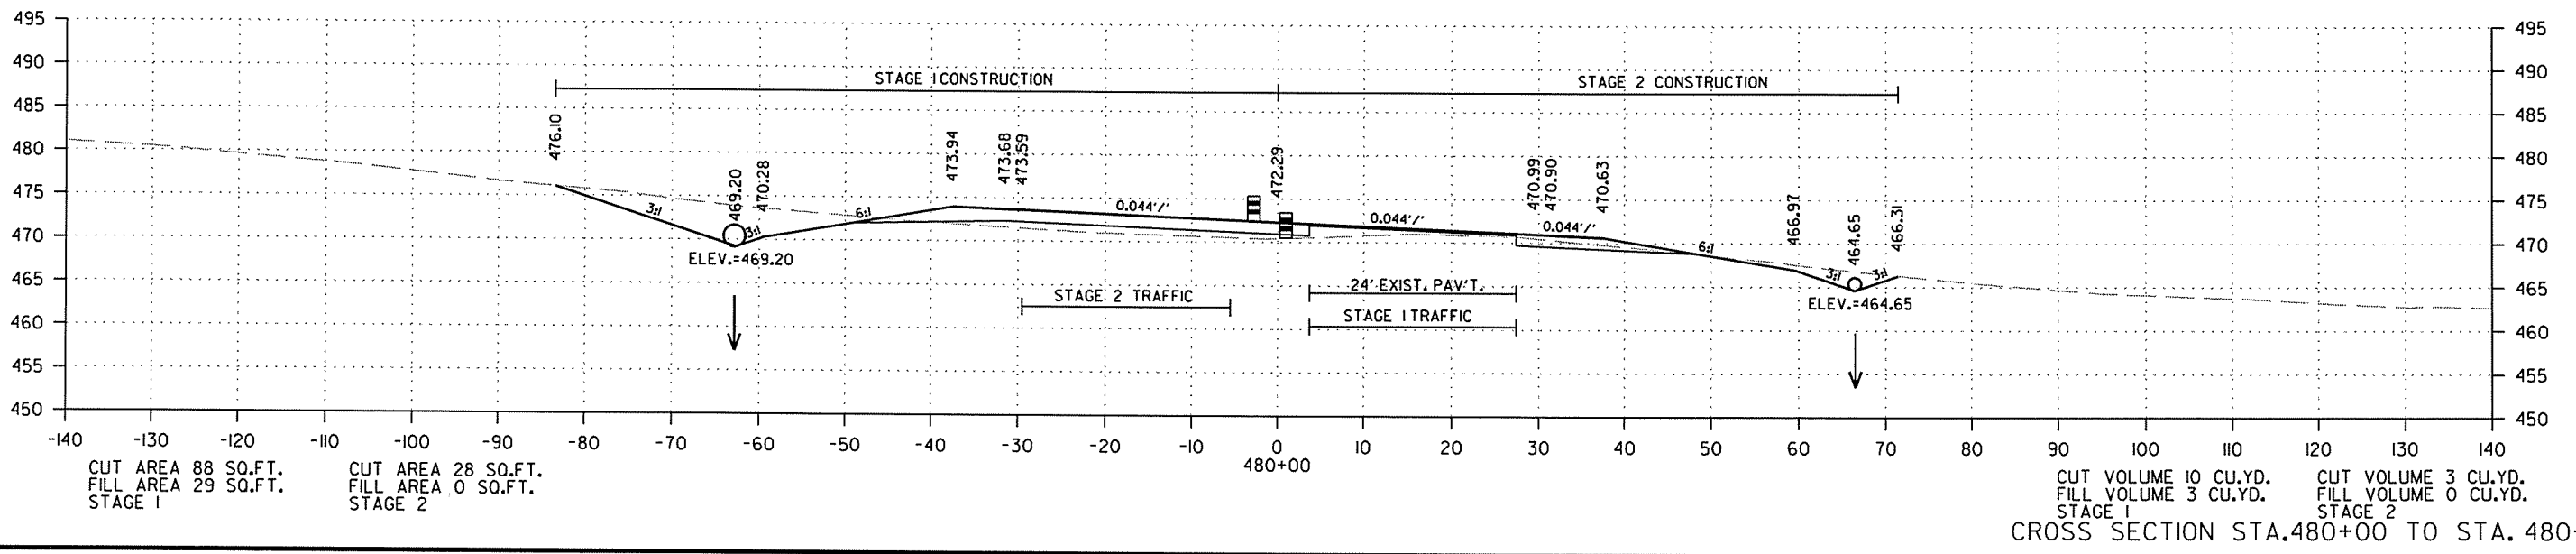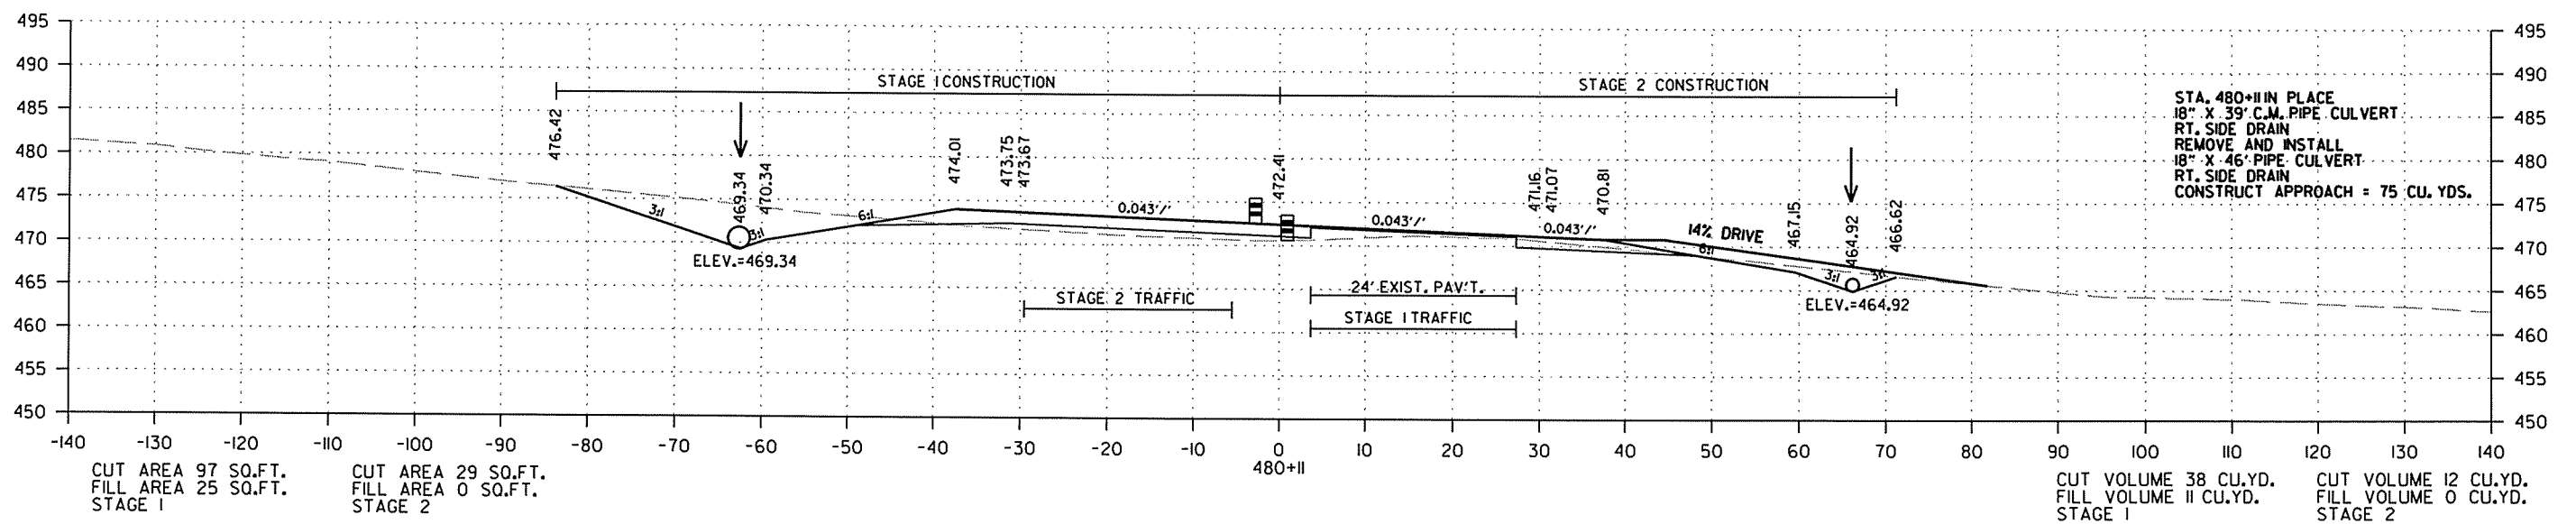




CROSS SECTION STA. 480+00 TO STA. 480+11

2/18/2014

R050213.DGN

DATE REVISED	DATE FILMED	DATE REVISED	DATE FILMED	FED. RD. DIST. NO.	STATE	FED. AID PROJ. NO.	SHEET NO.	TOTAL SHEETS
				6	ARK.			
						JOB NO. 050213	245	369

2 CROSS SECTIONS - HWY. 167

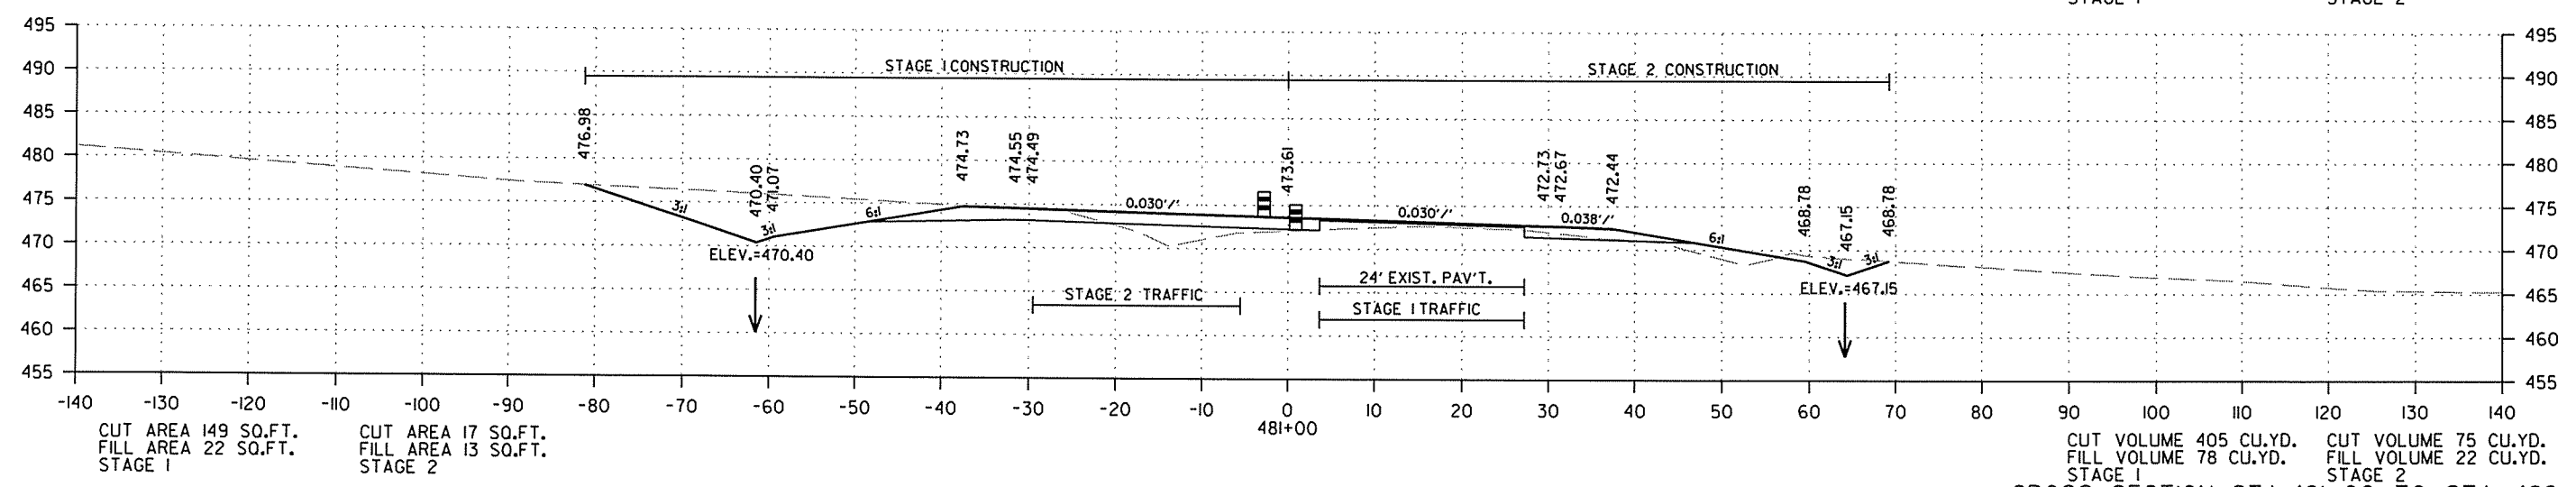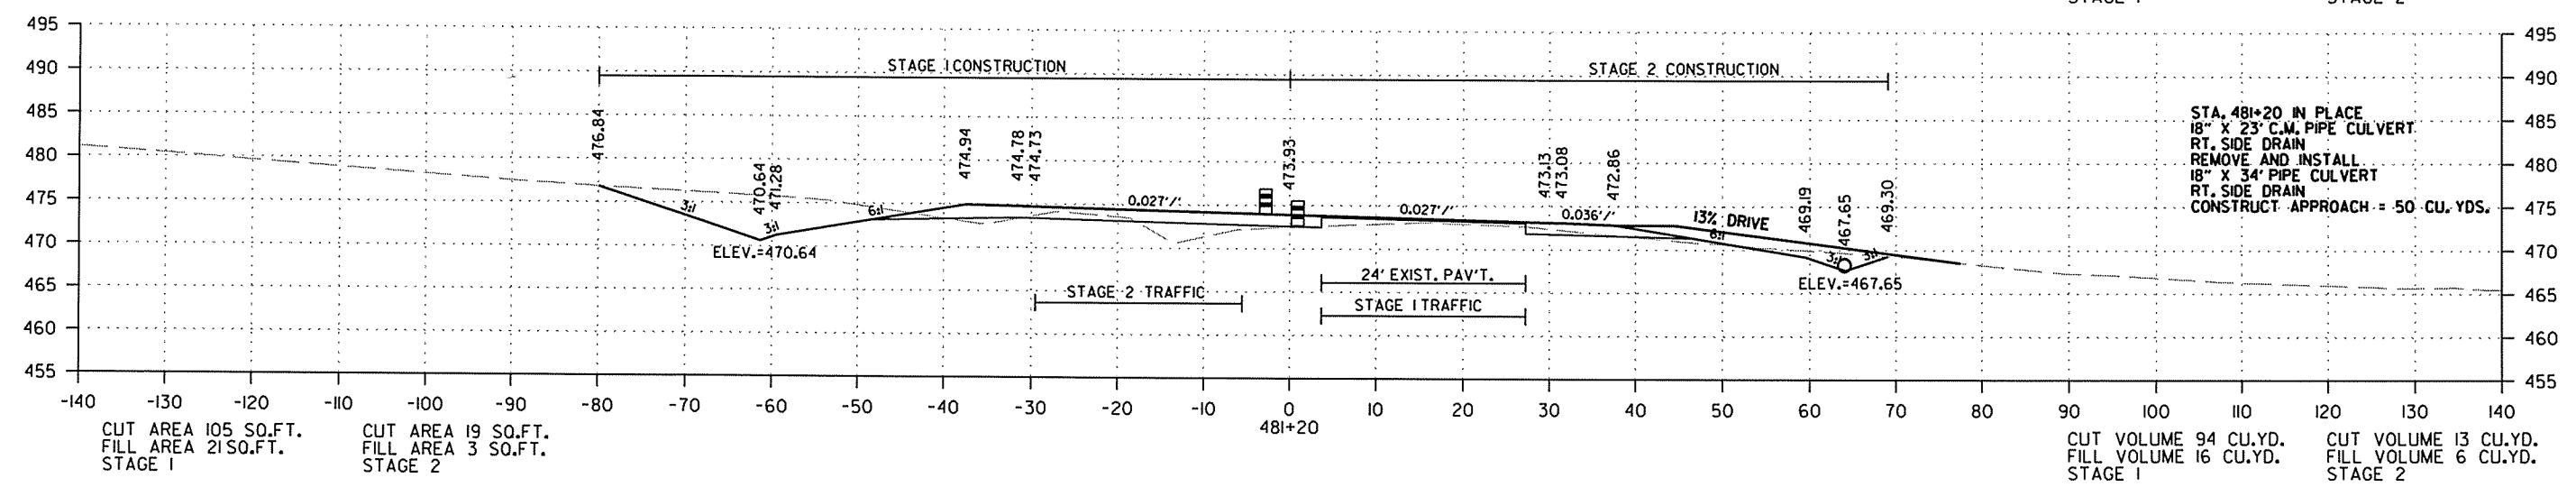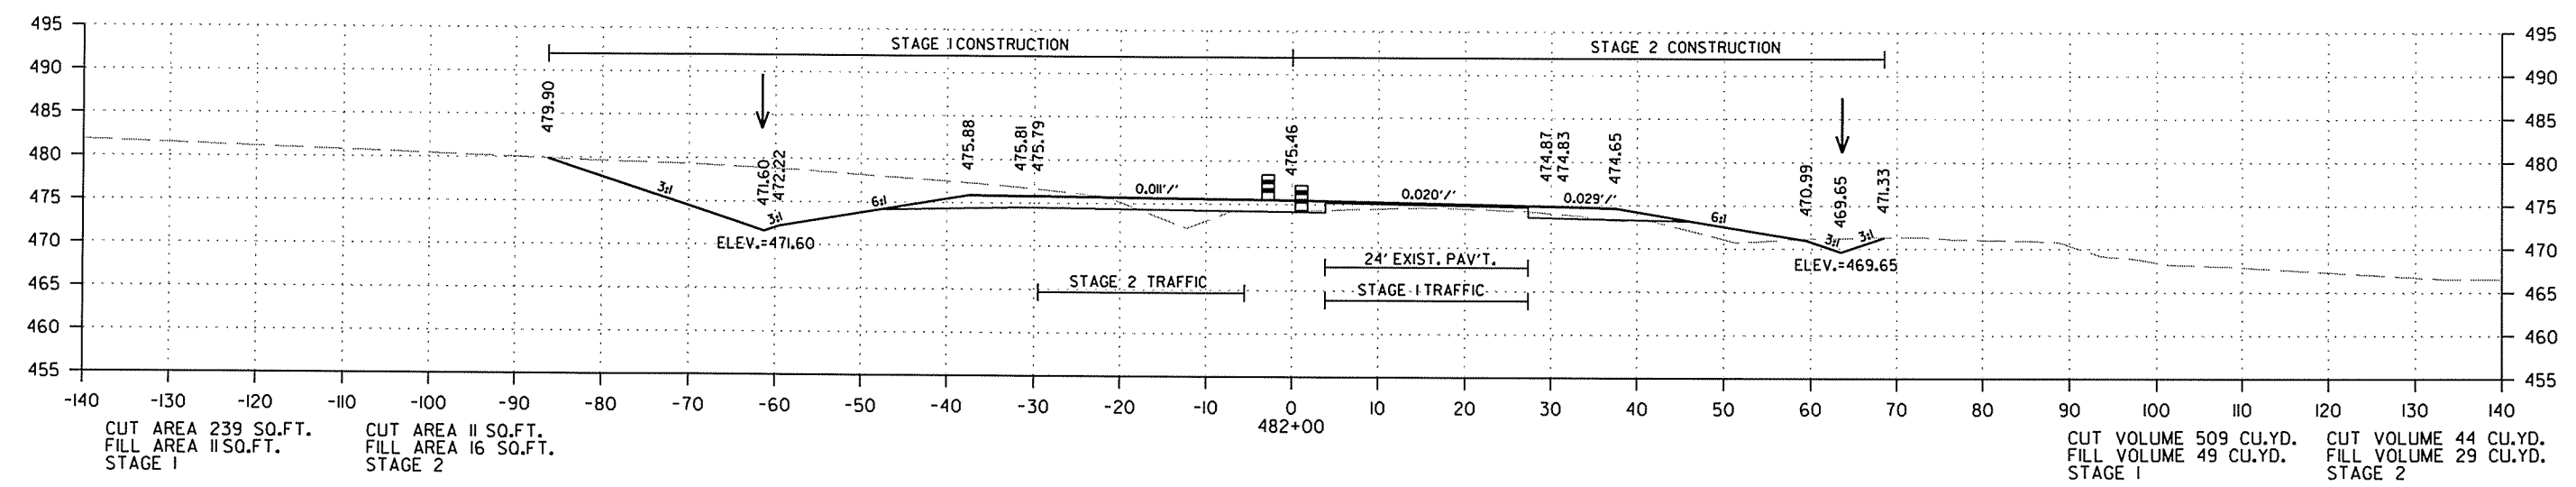




CROSS SECTION STA. 481+00 TO STA. 482+00

2/18/2014

R050213.DGN

DATE REVISED	DATE FILMED	DATE REVISED	DATE FILMED	FED. RD. DIST. NO.	STATE	FED. AID PROJ. NO.	SHEET NO.	TOTAL SHEETS
				6	ARK.			
JOB NO. 050213							246	369

2 CROSS SECTIONS - HWY. 167

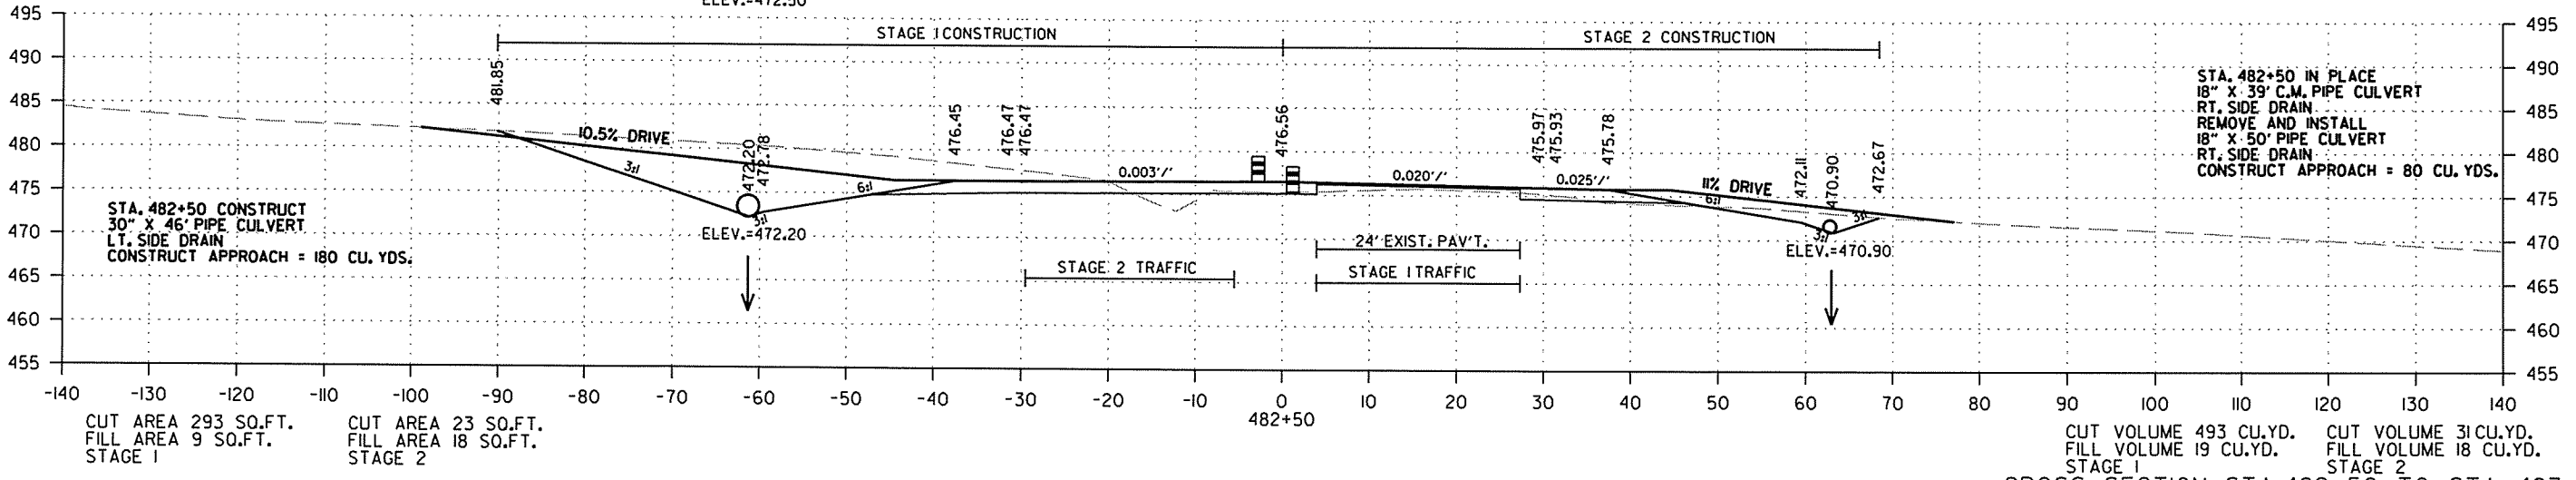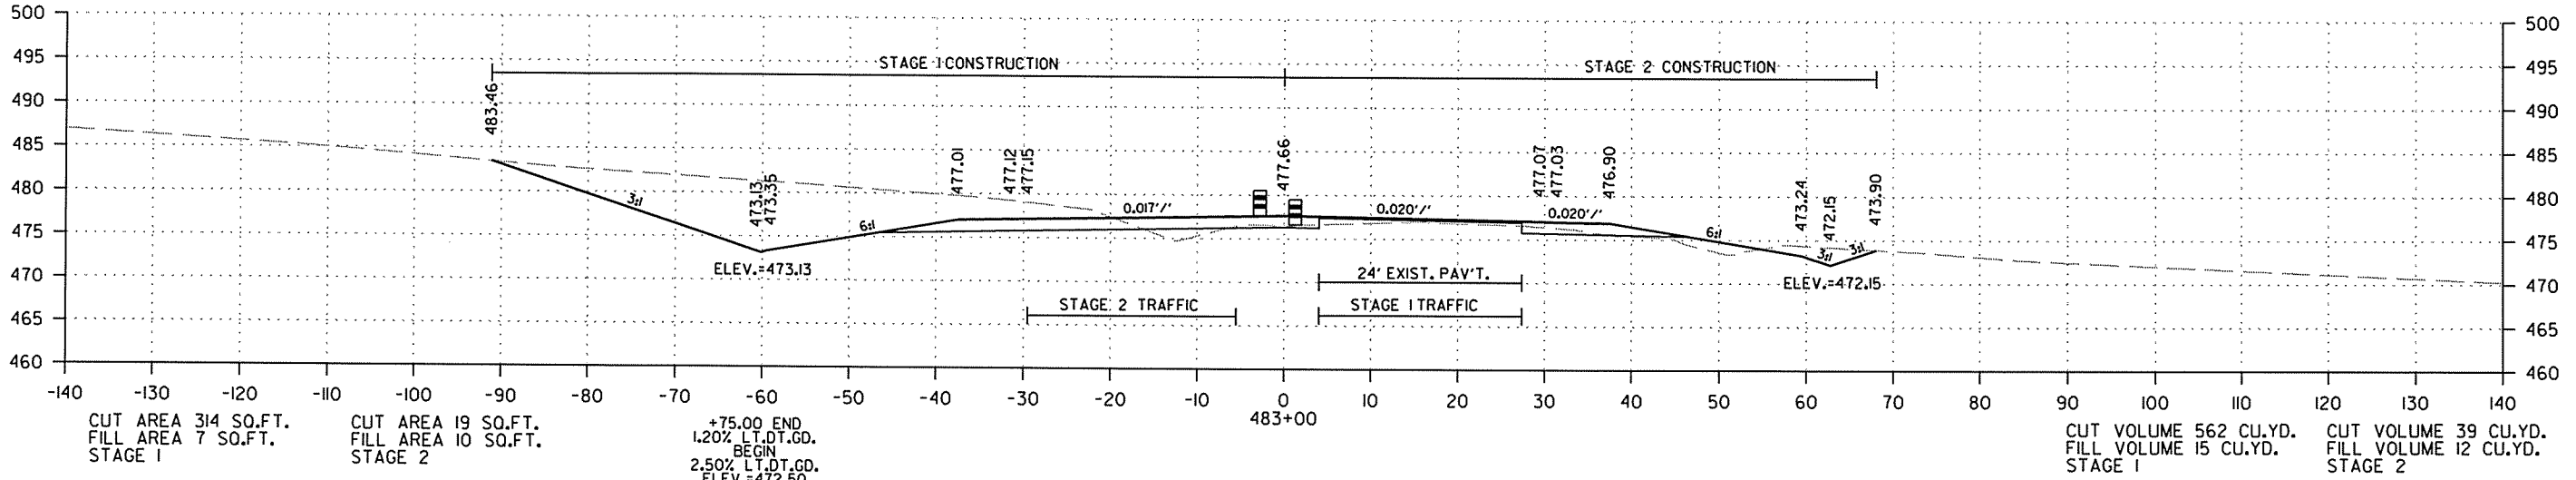
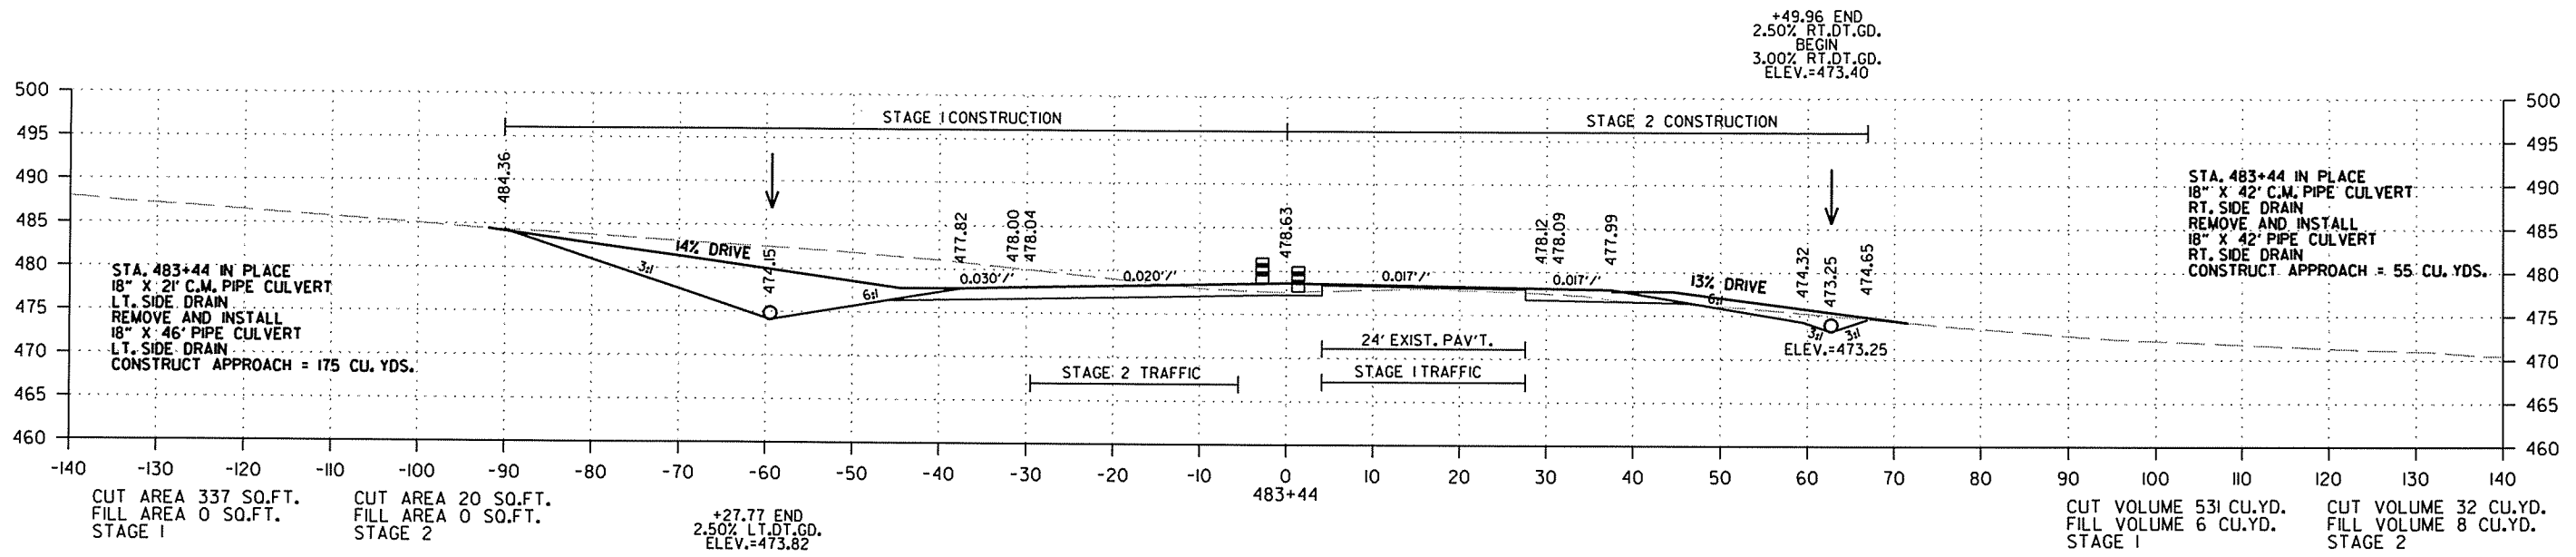


CROSS SECTION STA.482+50 TO STA. 483+44

2/18/2014
R050213.DGN

DATE REVISED	DATE FILMED	DATE REVISED	DATE FILMED	FED. RD. DIST. NO.	STATE	FED. AID PROJ. NO.	SHEET NO.	TOTAL SHEETS
				6	ARK.			
						JOB NO. 050213	247	369

2 CROSS SECTIONS - HWY. 167

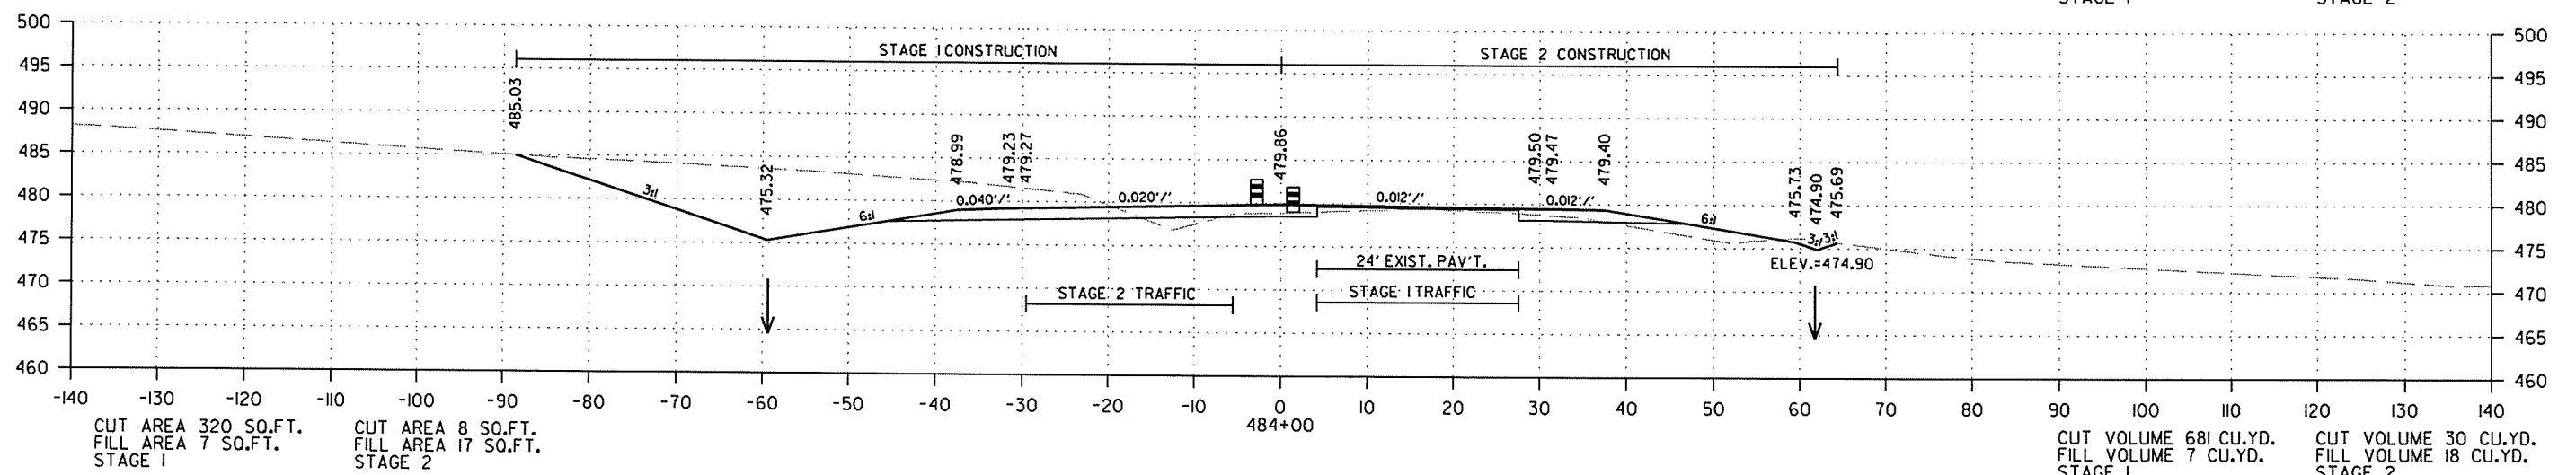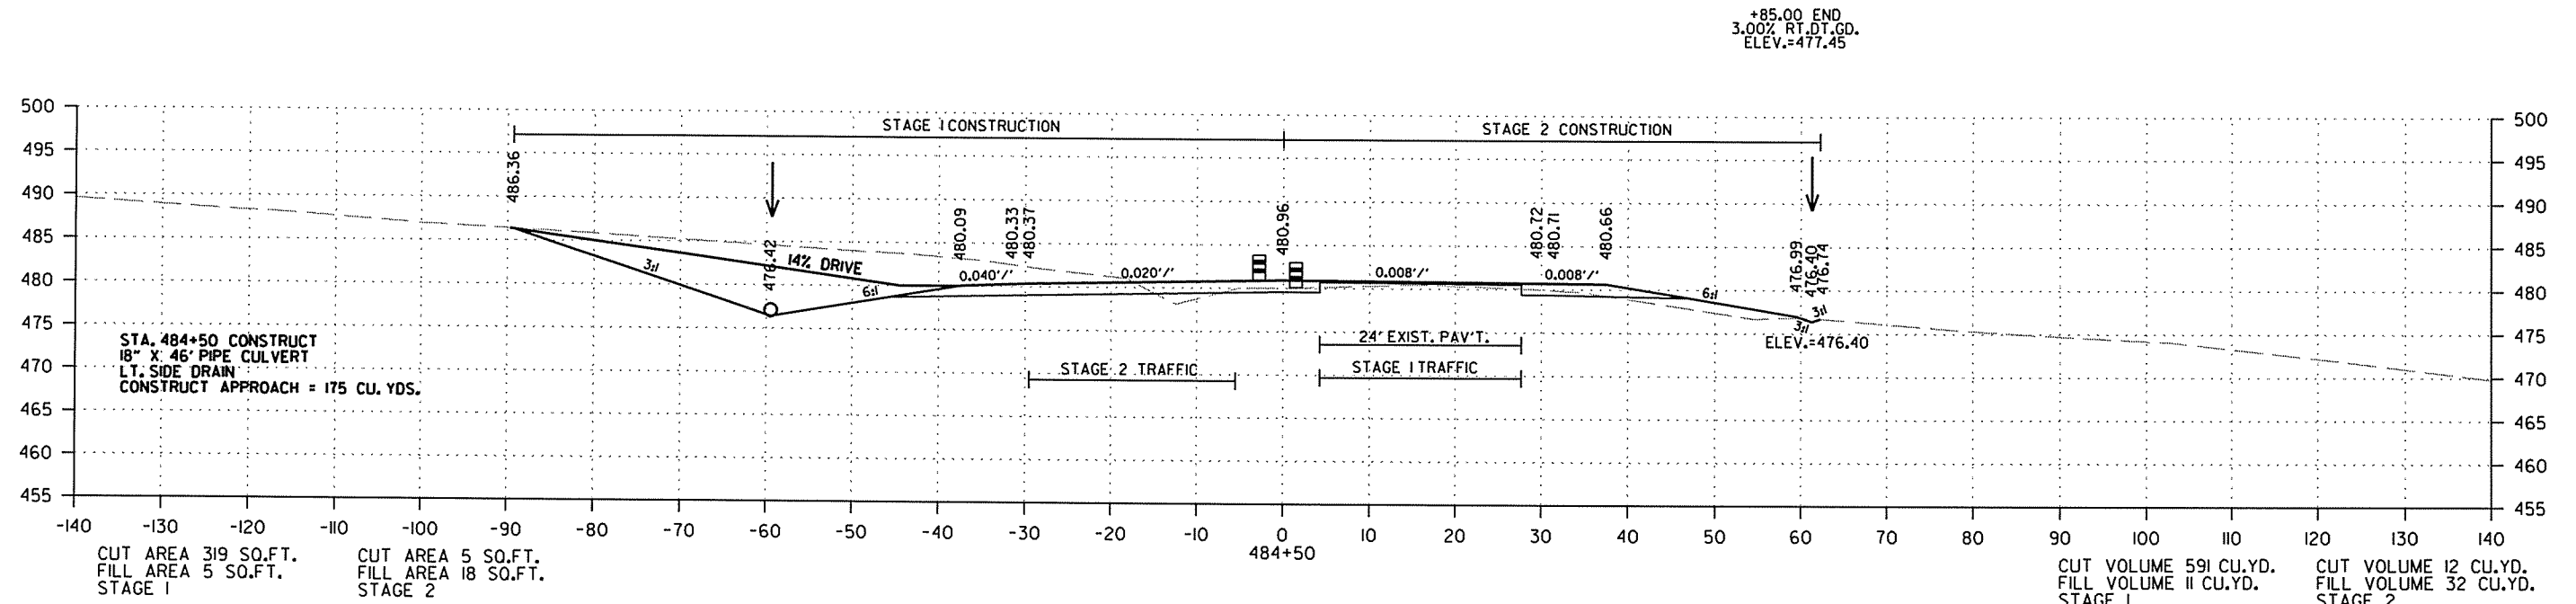



CROSS SECTION STA. 484+00 TO STA. 484+50

2/18/2014

R050213.DGN

DATE REVISED	DATE FILMED	DATE REVISED	DATE FILMED	FED. RD. DIST. NO.	STATE	FED. AID PROJ. NO.	SHEET NO.	TOTAL SHEETS
				6	ARK.			
						JOB NO. 050213	248	369

2 CROSS SECTIONS - HWY. 167

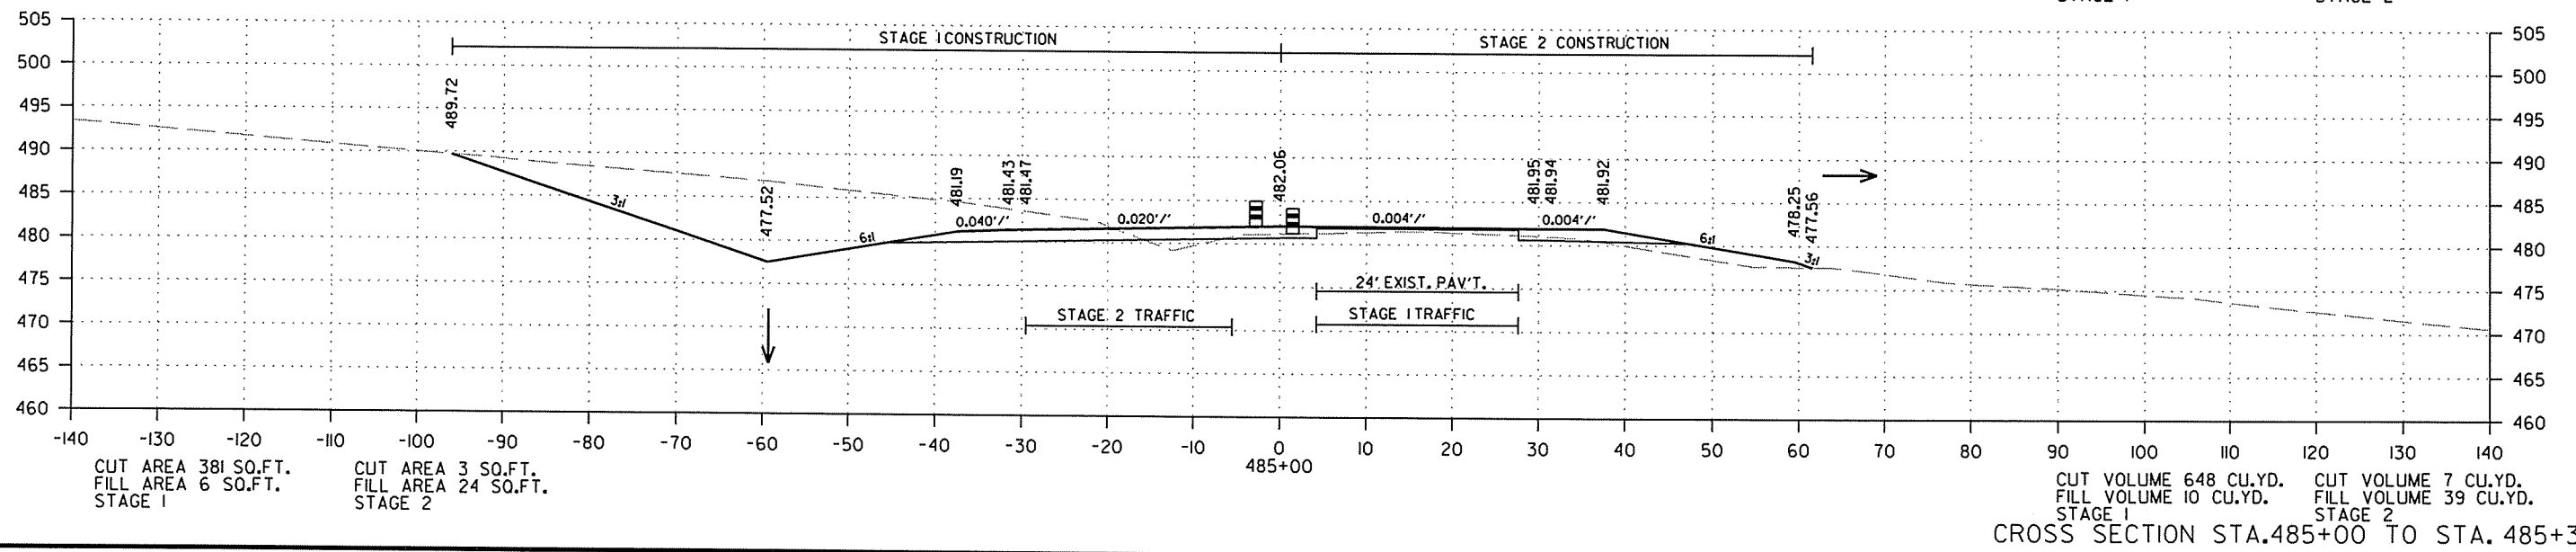
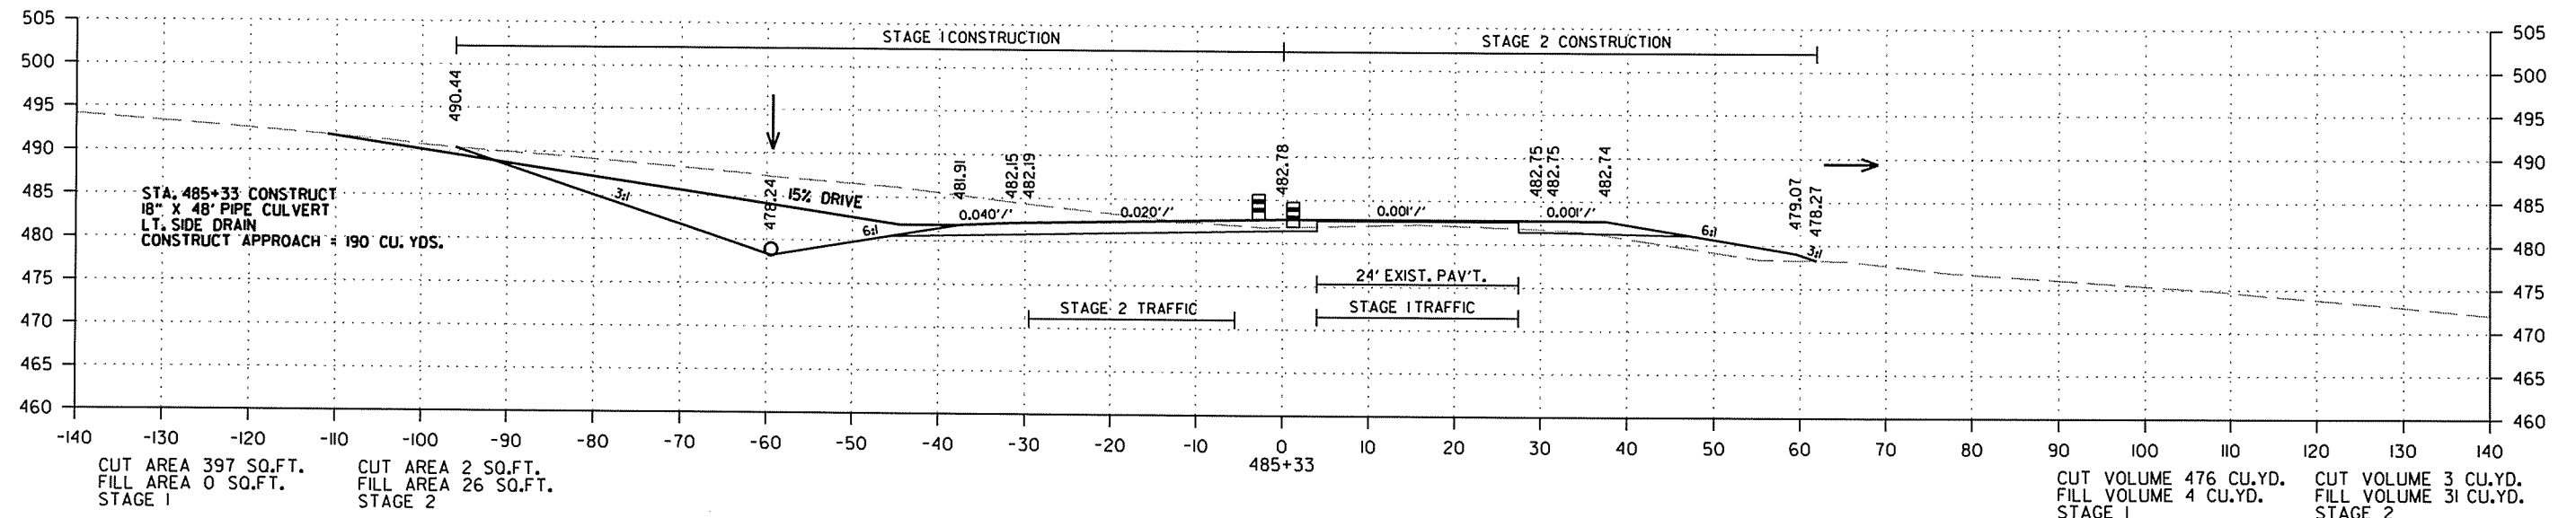


2/18/2014

R050213.DGN

DATE REVISED	DATE FILMED	DATE REVISED	DATE FILMED	FED. RD. DIST. NO.	STATE	FED. AID PROJ. NO.	SHEET NO.	TOTAL SHEETS
				6	ARK.			
JOB NO. 050213							249	369

2 CROSS SECTIONS - HWY. 167

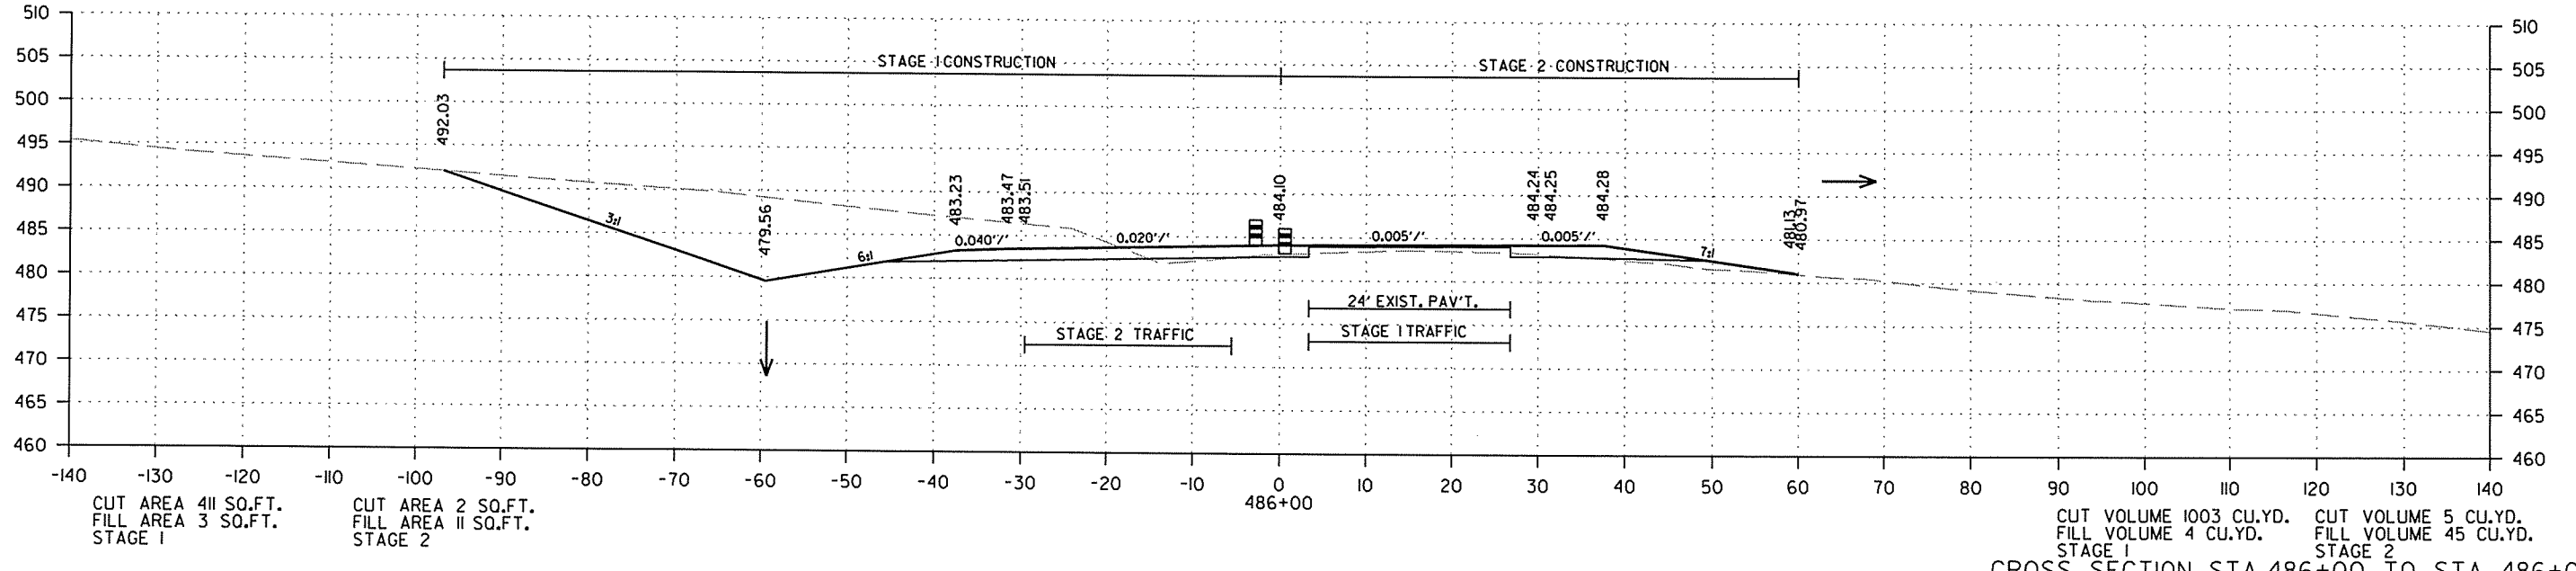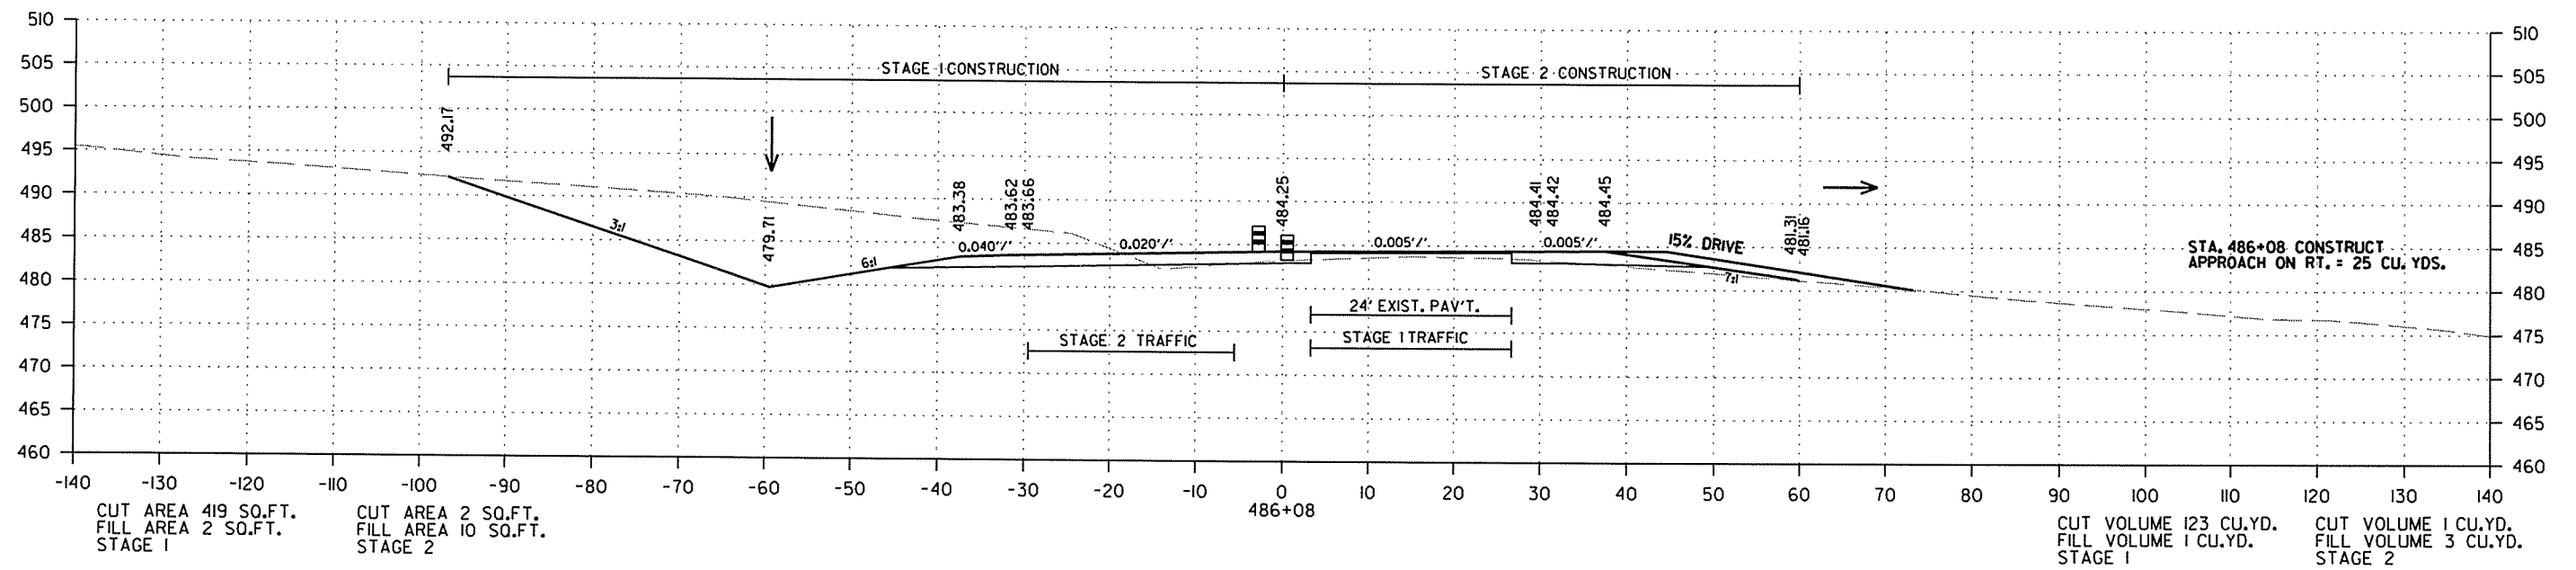



CROSS SECTION STA. 486+00 TO STA. 486+08

2/18/2014

R050213.DGN

DATE REVISED	DATE FILMED	DATE REVISED	DATE FILMED	FED. RD. DIST. NO.	STATE	FED. AID PROJ. NO.	SHEET NO.	TOTAL SHEETS
				6	ARK.			
						JOB NO. 050213	250	369

2 CROSS SECTIONS - HWY. 167

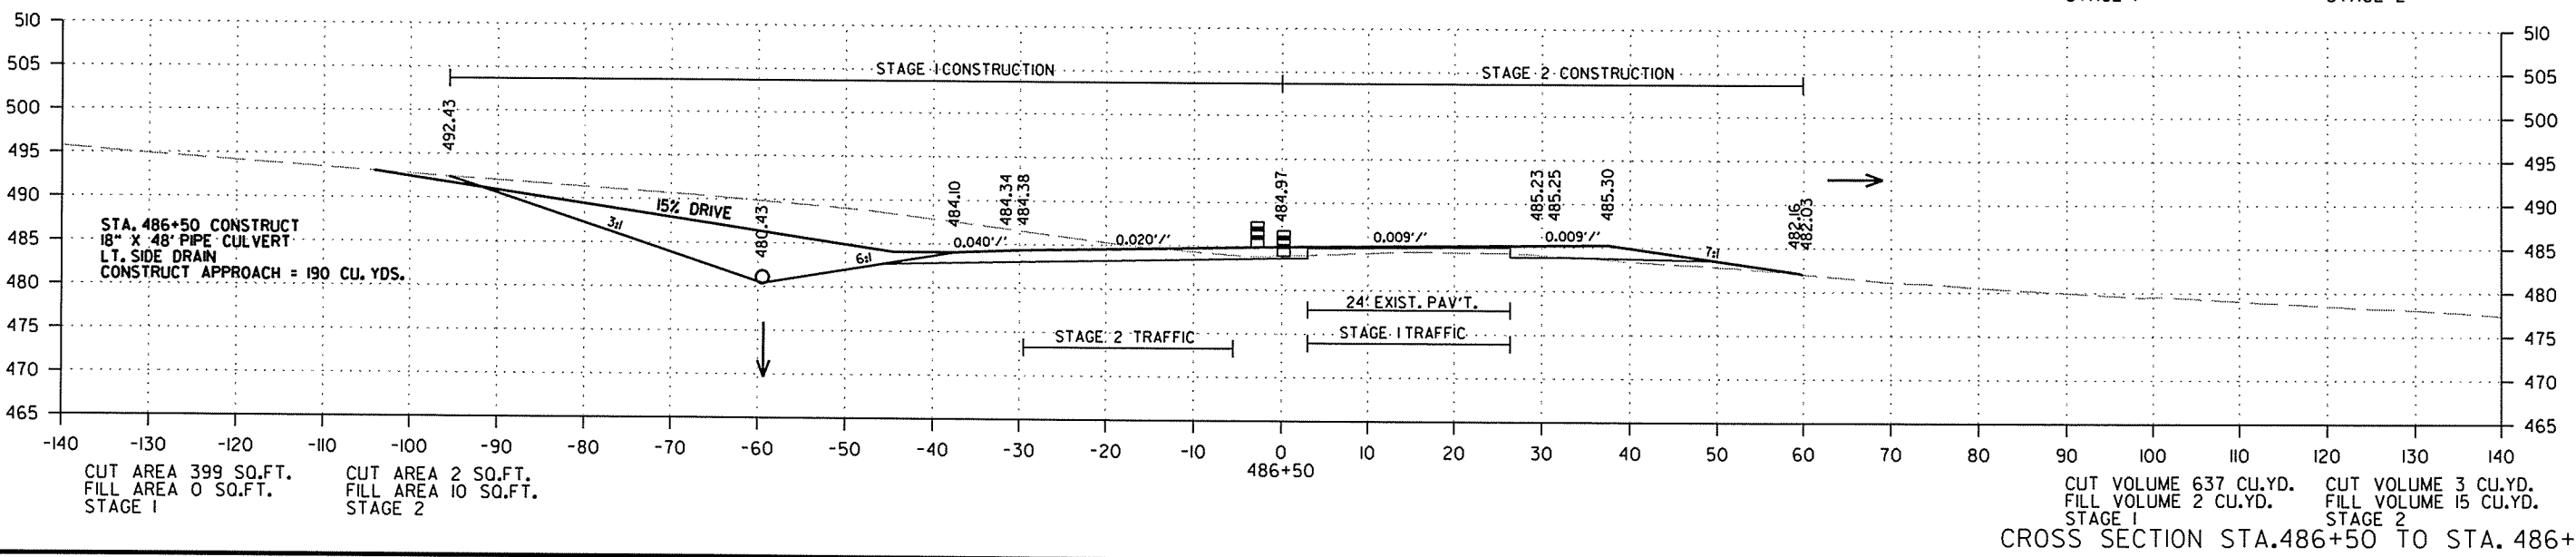
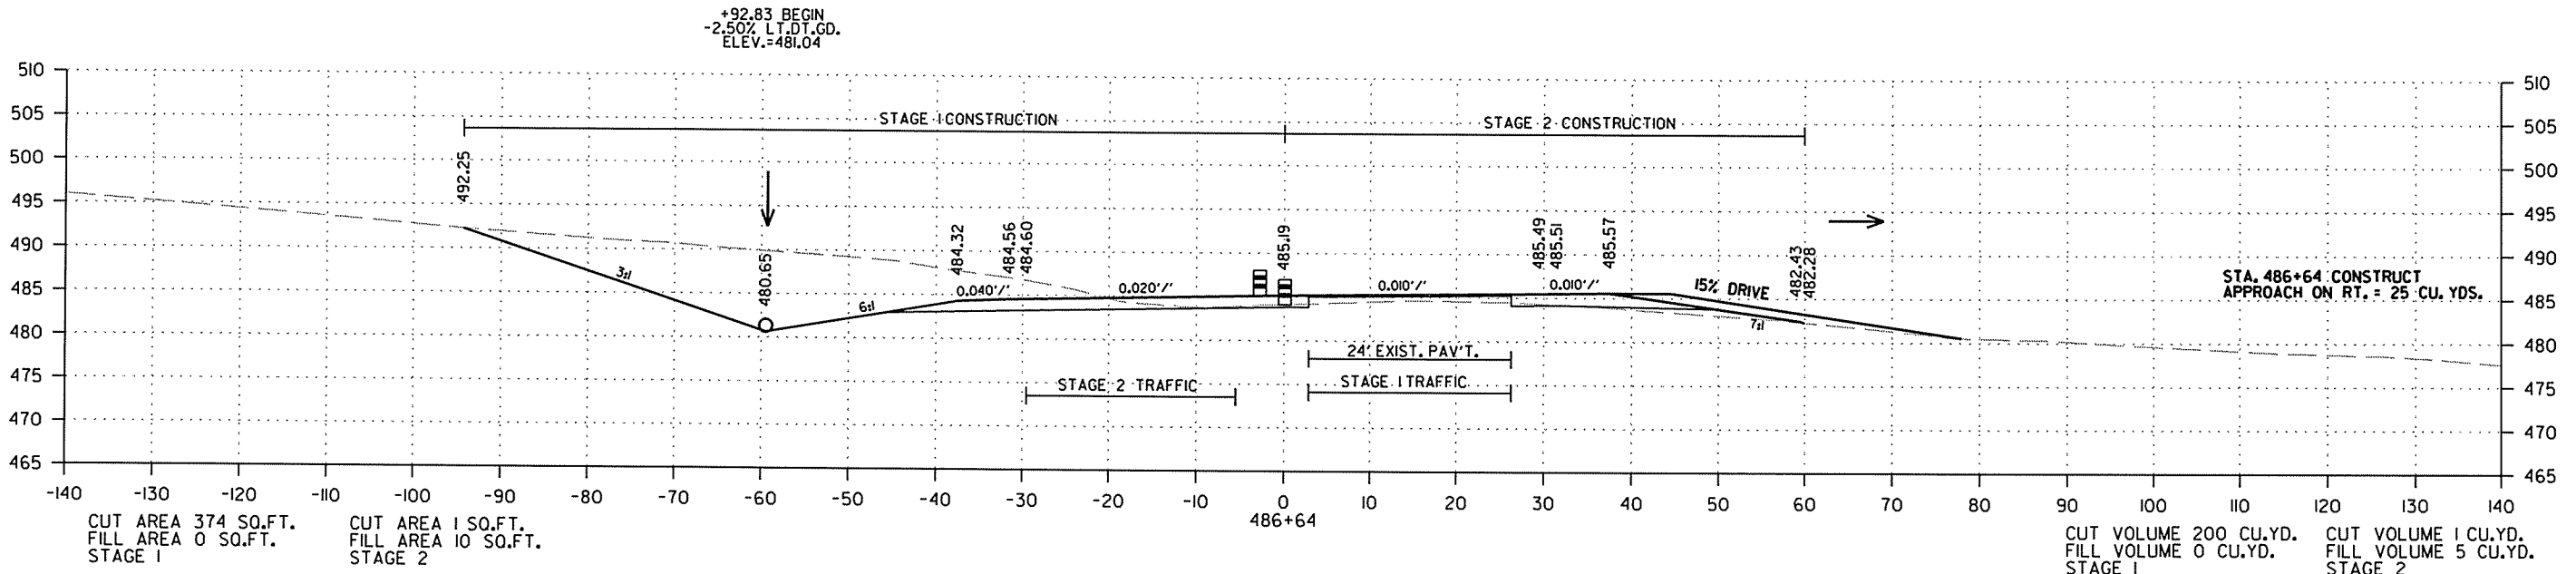


CROSS SECTION STA. 486+50 TO STA. 486+64

R050213.DGN 2/18/2014

DATE REVISED	DATE FILMED	DATE REVISED	DATE FILMED	FED. RD. DIST. NO.	STATE	FED. AID PROJ. NO.	SHEET NO.	TOTAL SHEETS
				6	ARK.			
						JOB NO. 050213	251	369

2 CROSS SECTIONS - HWY. 167

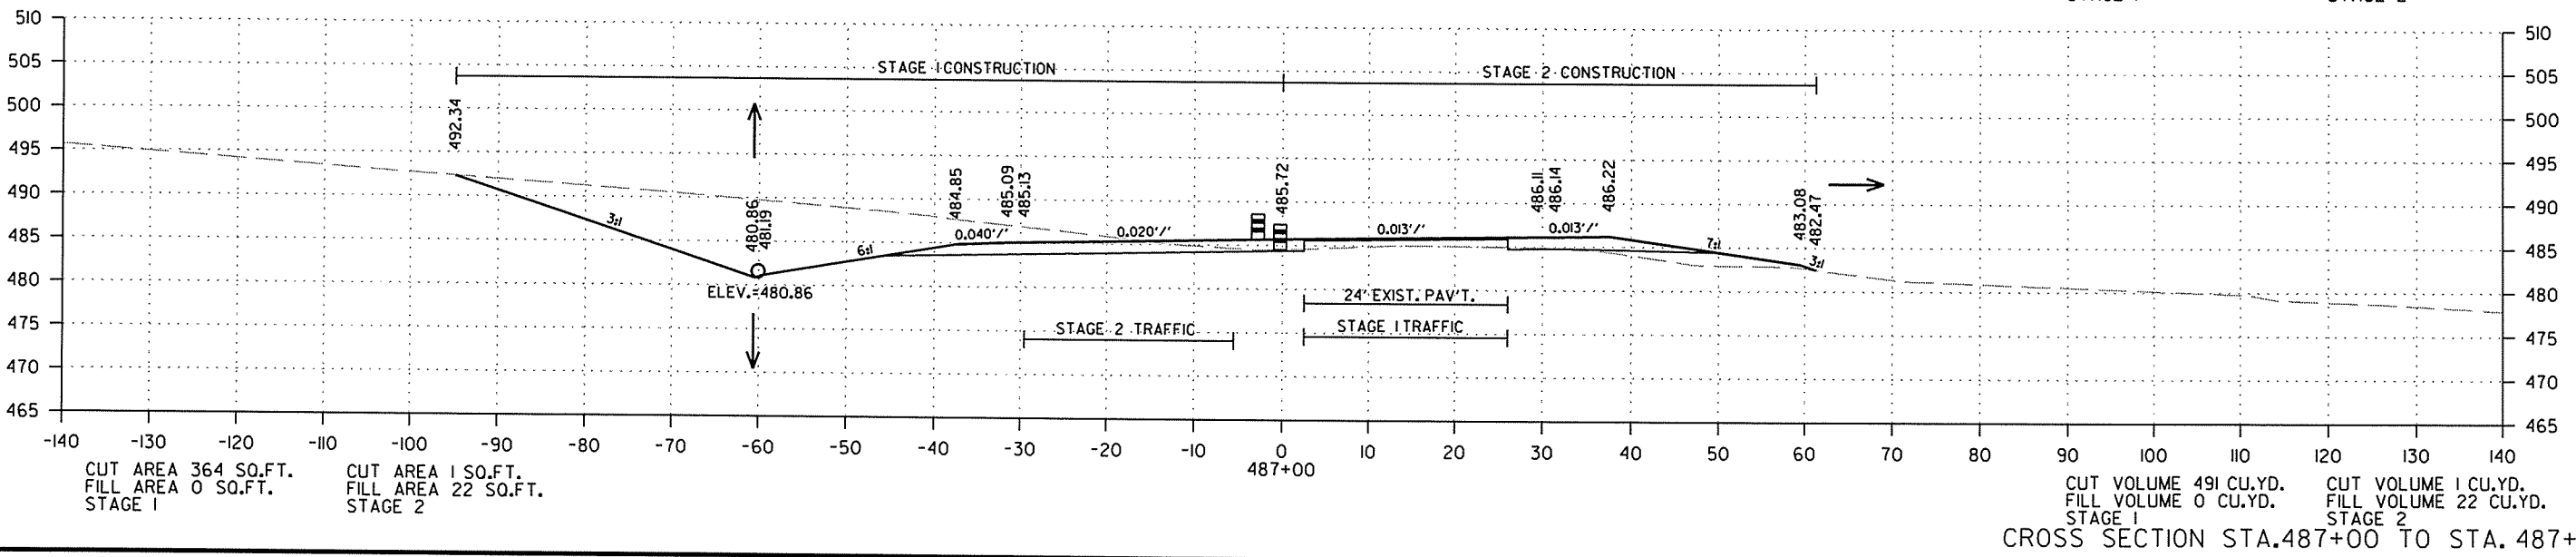
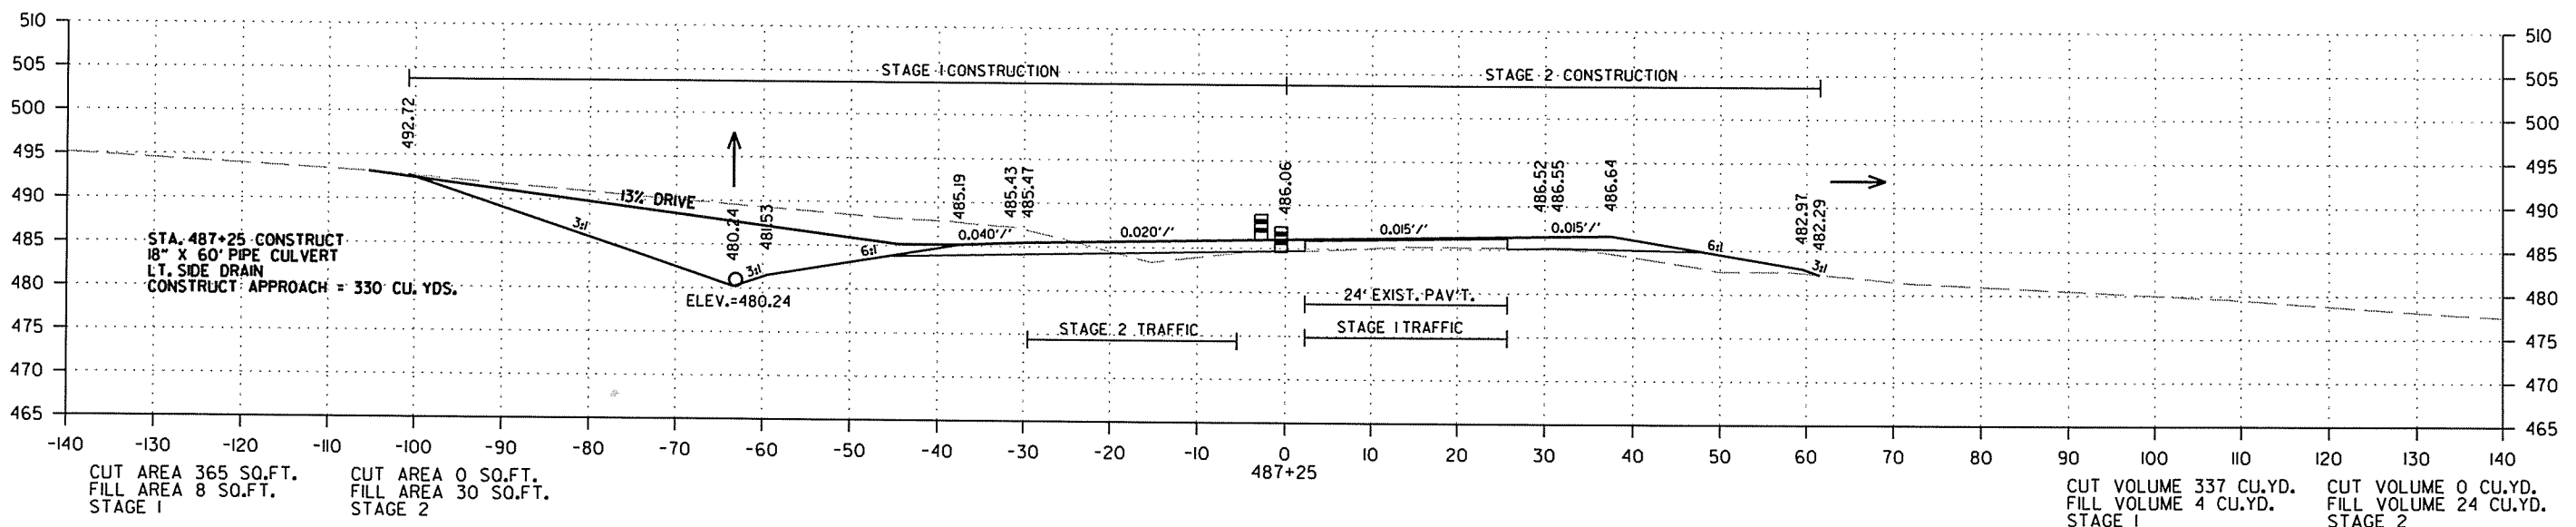


CROSS SECTION STA. 487+00 TO STA. 487+25

2/18/2014 R050213.DGN

DATE REVISED	DATE FILMED	DATE REVISED	DATE FILMED	FED. RD. DIST. NO.	STATE	FED. AID PROJ. NO.	SHEET NO.	TOTAL SHEETS
				6	ARK.			
						JOB NO. 050213	252	369

2 CROSS SECTIONS - HWY. 167

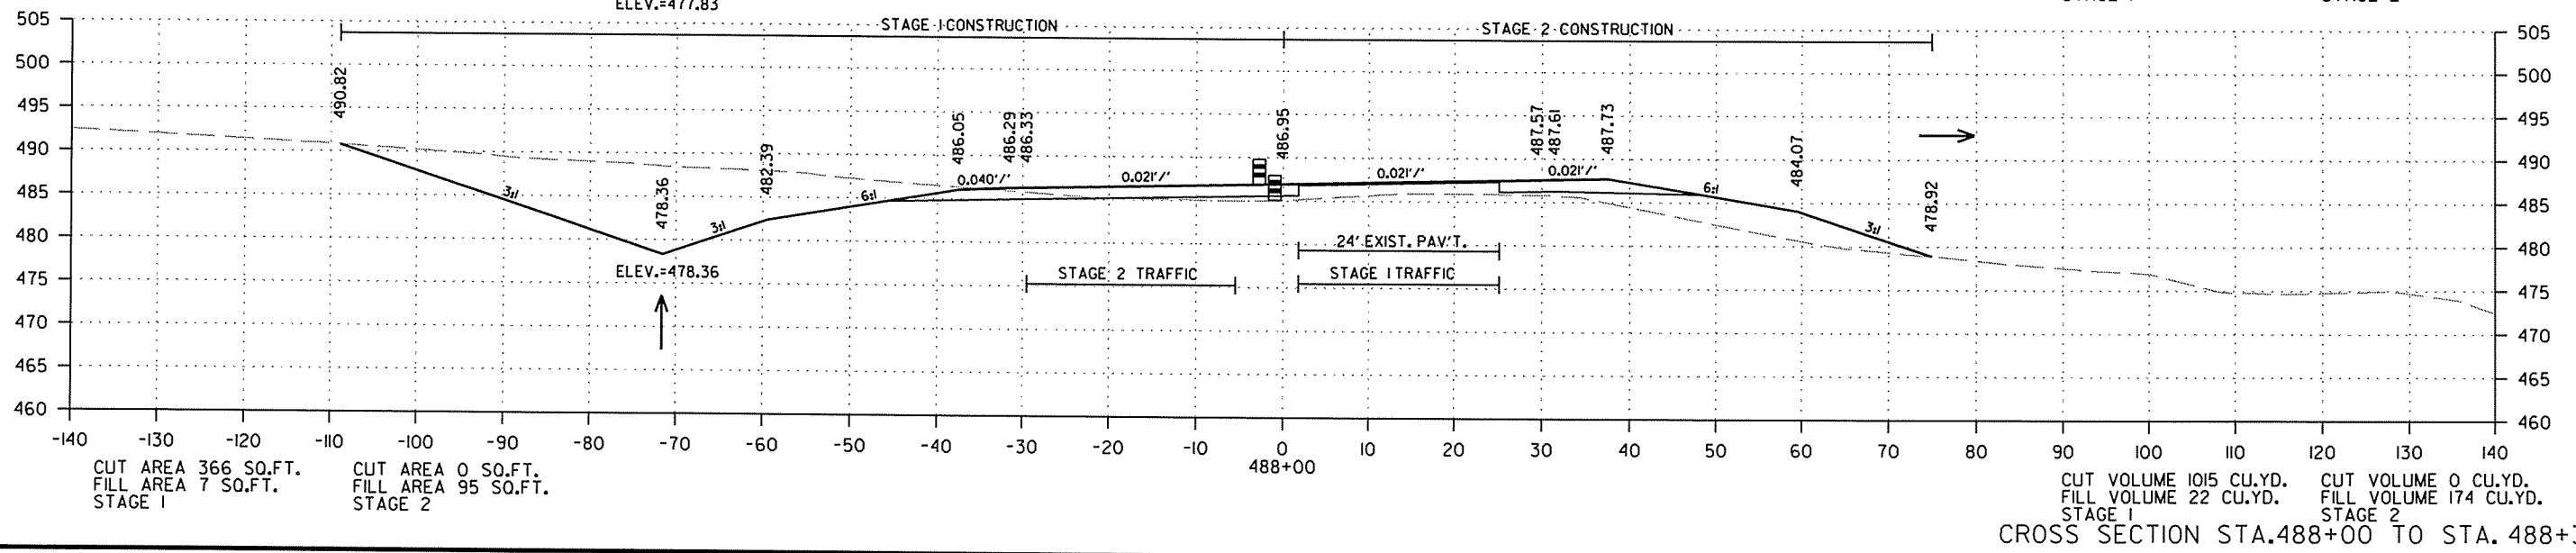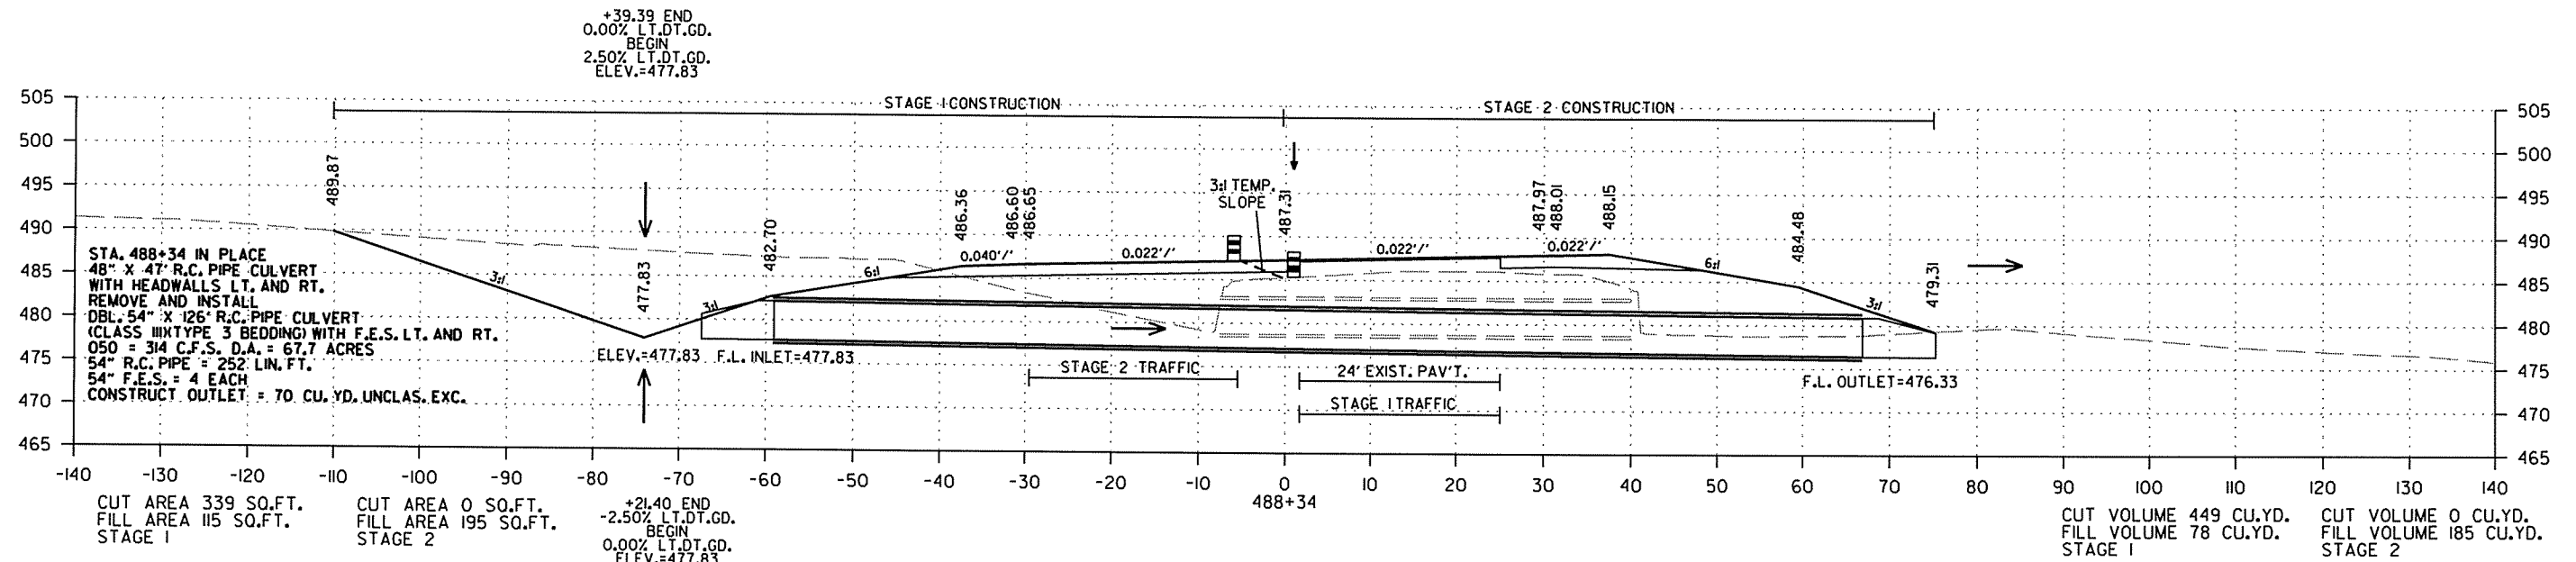




CROSS SECTION STA. 488+00 TO STA. 488+34

2/18/2014

R050213.DGN

DATE REVISED	DATE FILMED	DATE REVISED	DATE FILMED	FED. RD. DIST. NO.	STATE	FED. AID PROJ. NO.	SHEET NO.	TOTAL SHEETS
				6	ARK.			
JOB NO. 050213							253	369



2 CROSS SECTIONS - HWY. 167

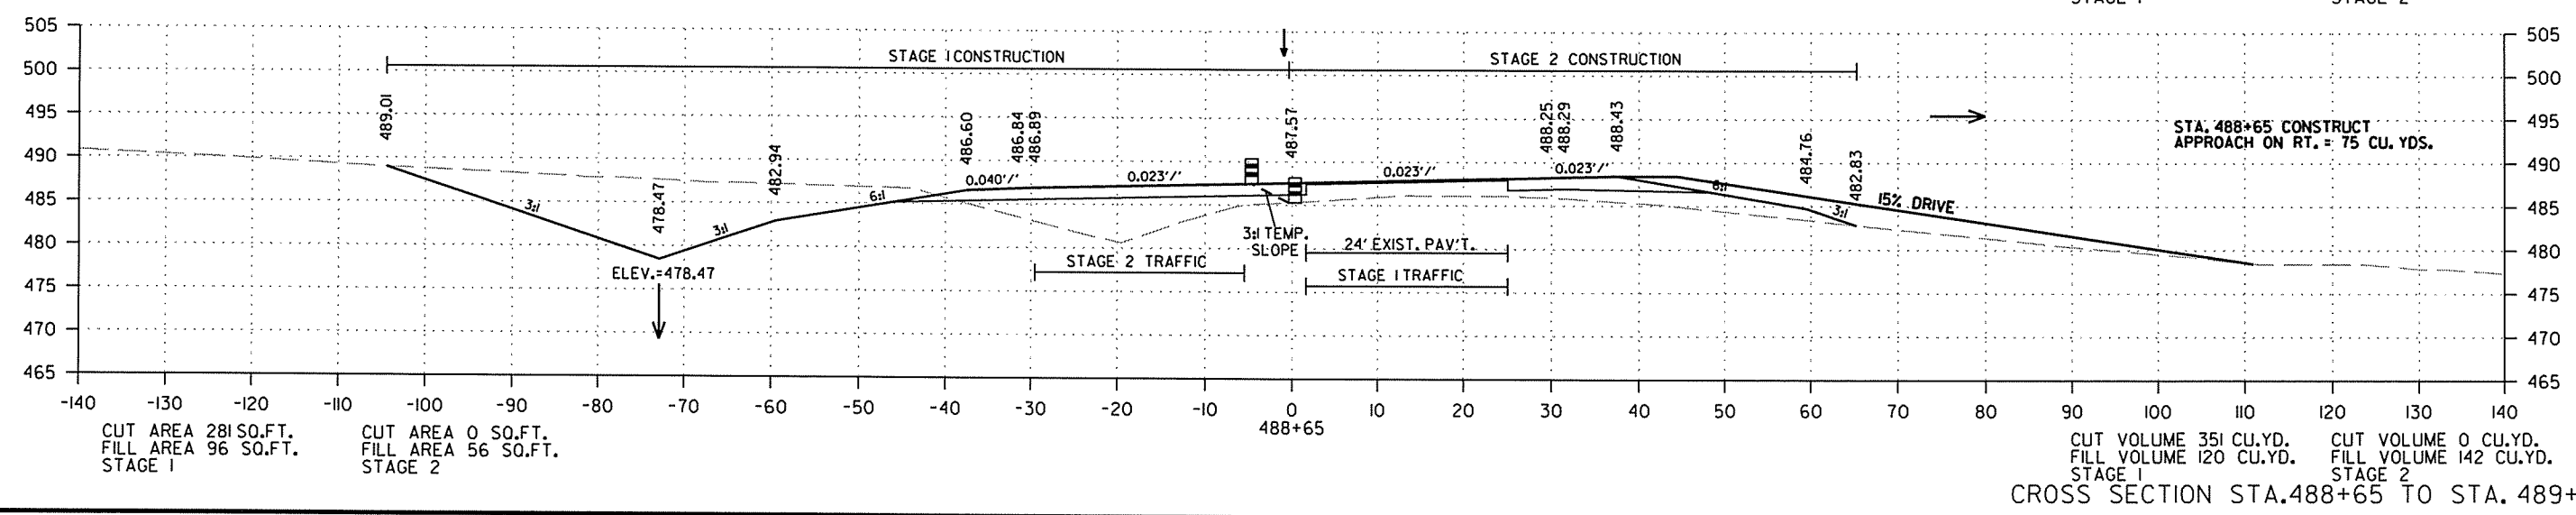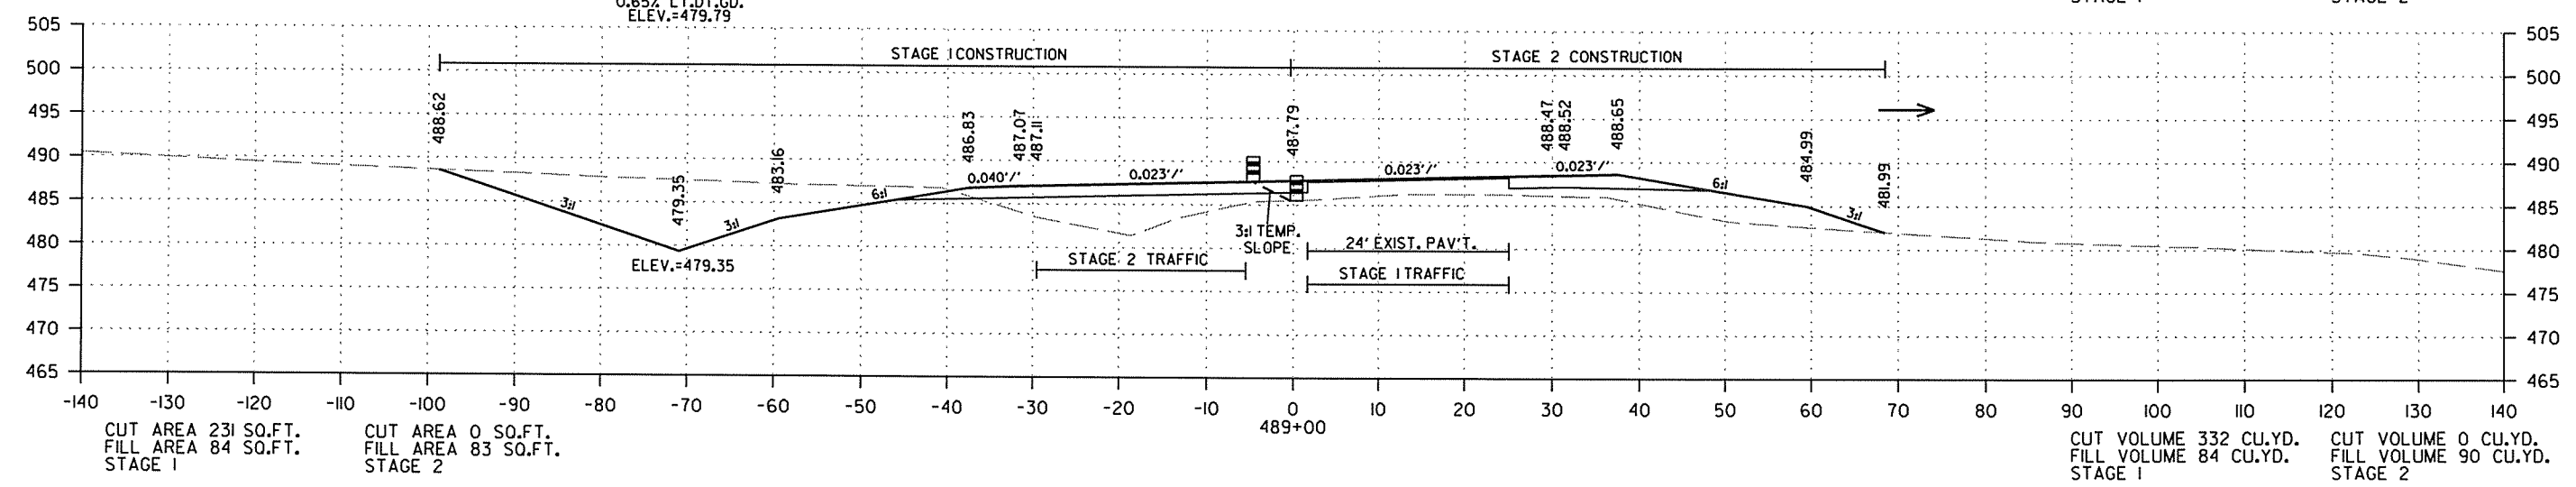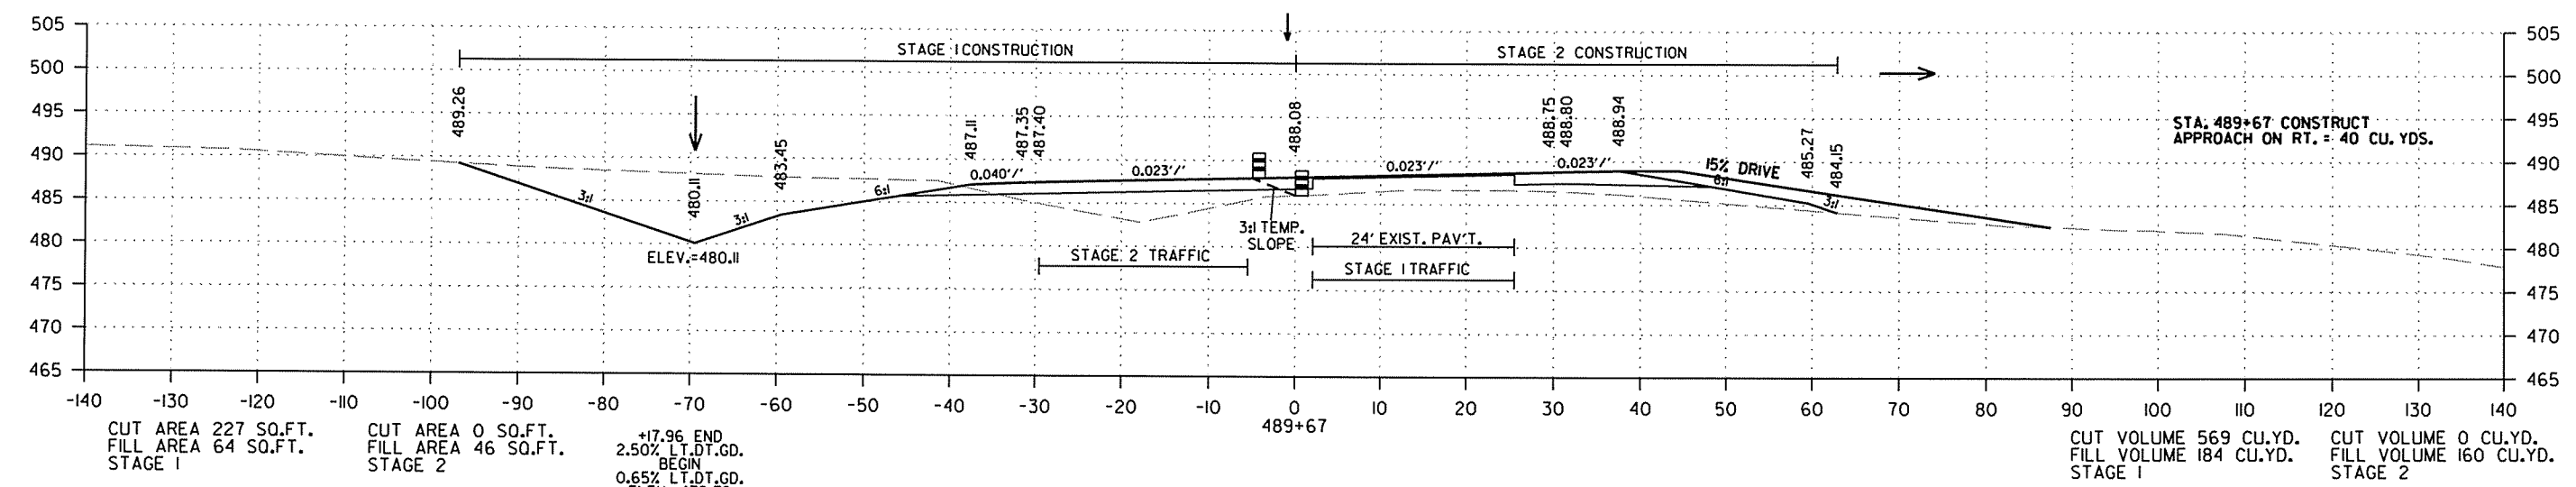

R050213.DGN 2/18/2014

DATE REVISED	DATE FILMED	DATE REVISED	DATE FILMED	FED. RD. DIST. NO.	STATE	FED. AID PROJ. NO.	SHEET NO.	TOTAL SHEETS
				6	ARK.			
						JOB NO. 050213	254	369

2 CROSS SECTIONS - HWY. 167

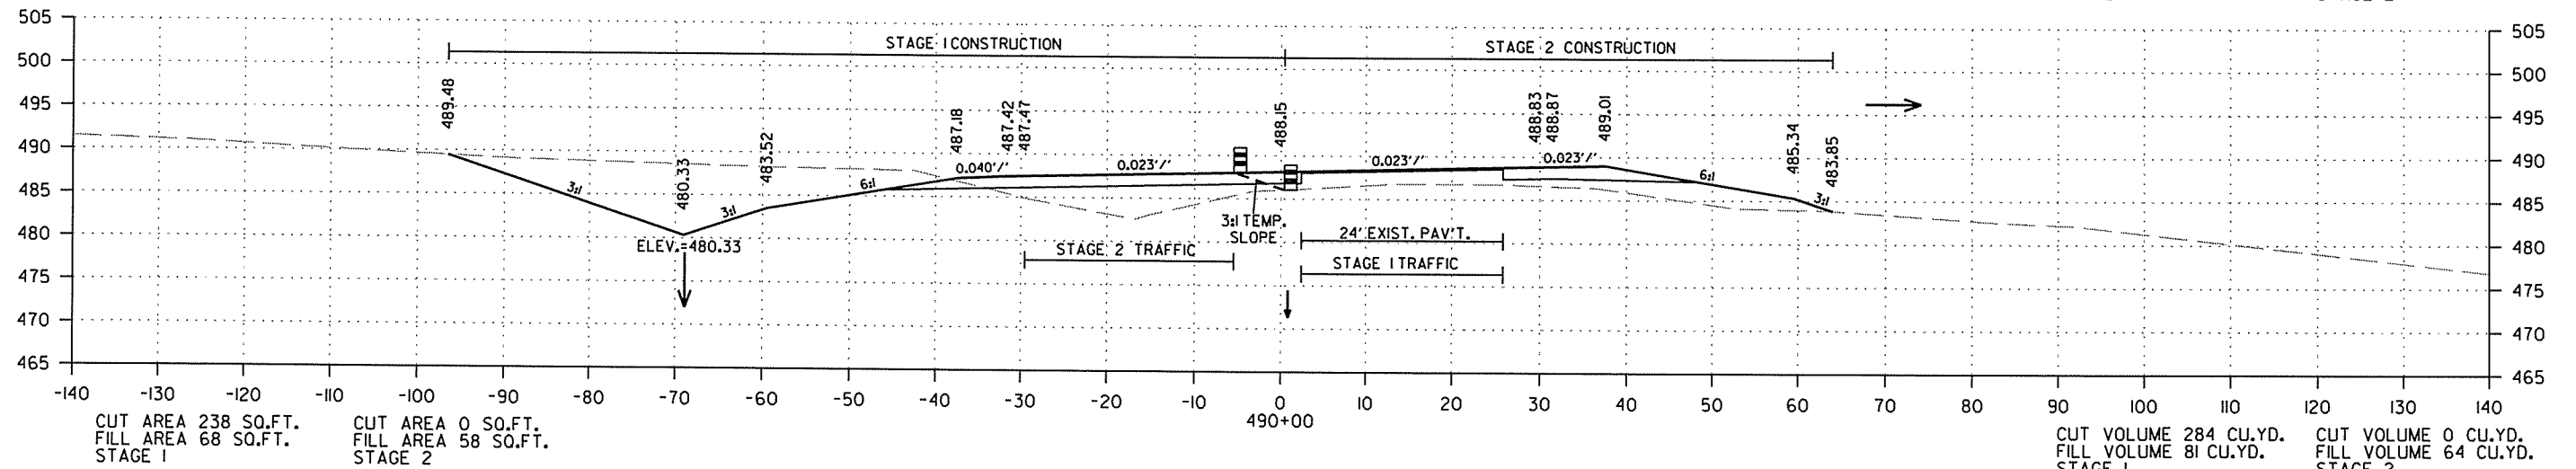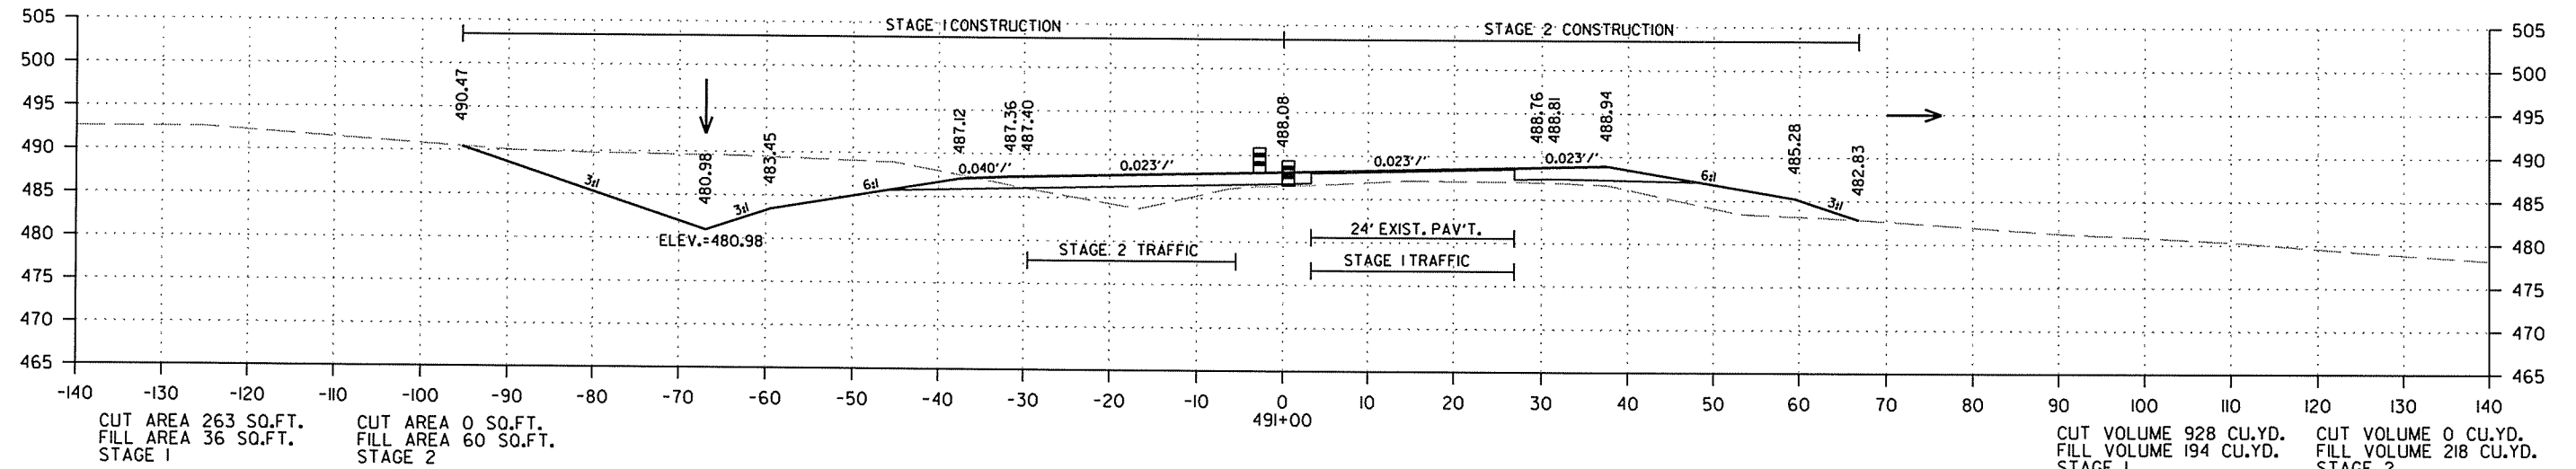



CROSS SECTION STA. 490+00 TO STA. 491+00

2/18/2014

R050213.DGN

DATE REVISED	DATE FILMED	DATE REVISED	DATE FILMED	FED. RD. DIST. NO.	STATE	FED. AID PROJ. NO.	SHEET NO.	TOTAL SHEETS
				6	ARK.			
JOB NO. 050213							255	369

2 CROSS SECTIONS - HWY. 167

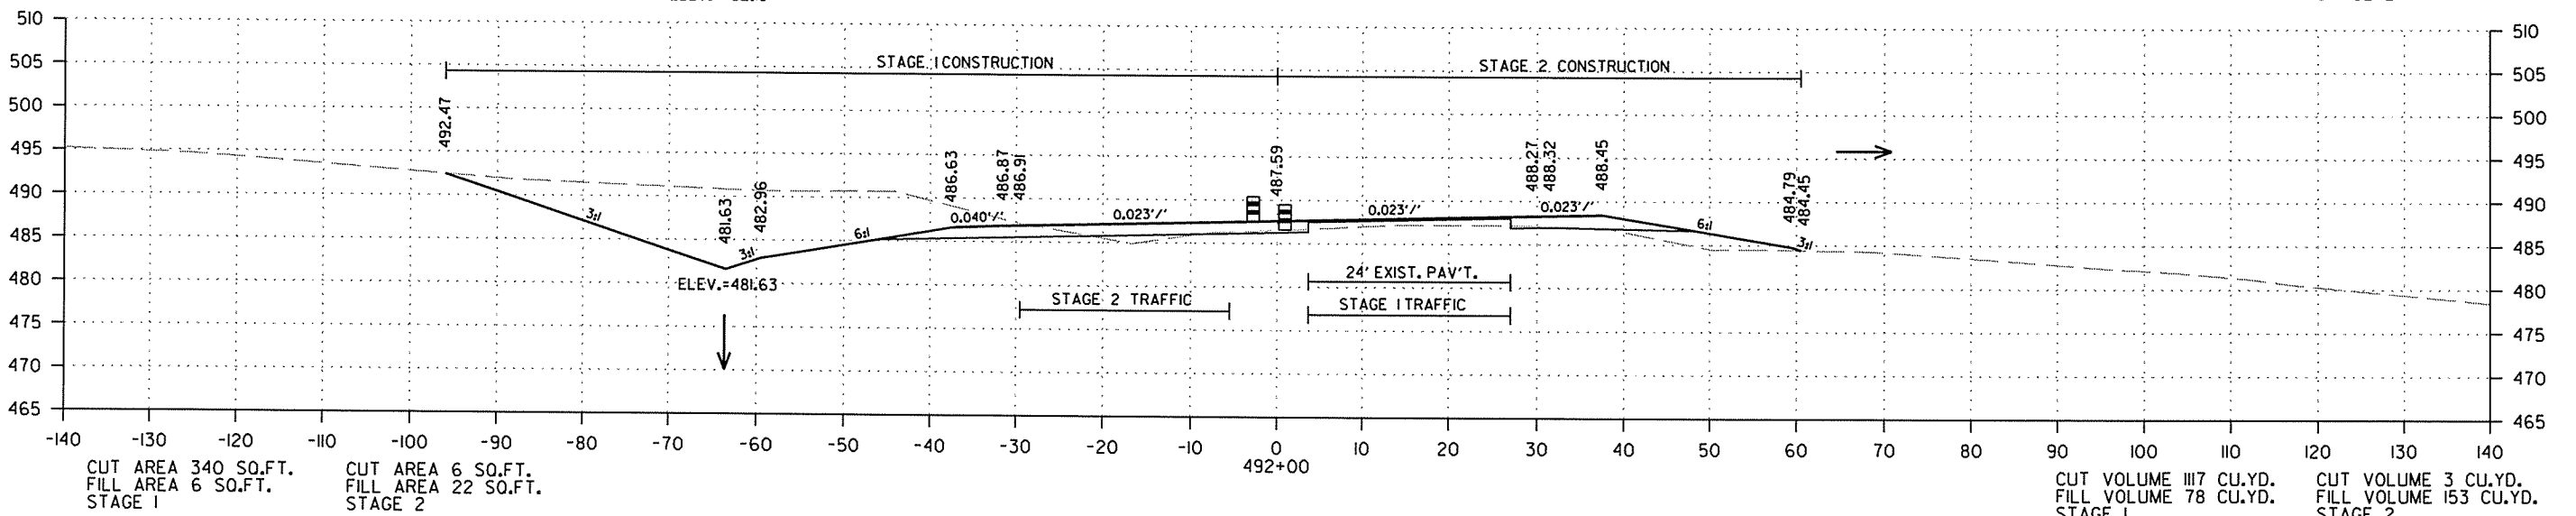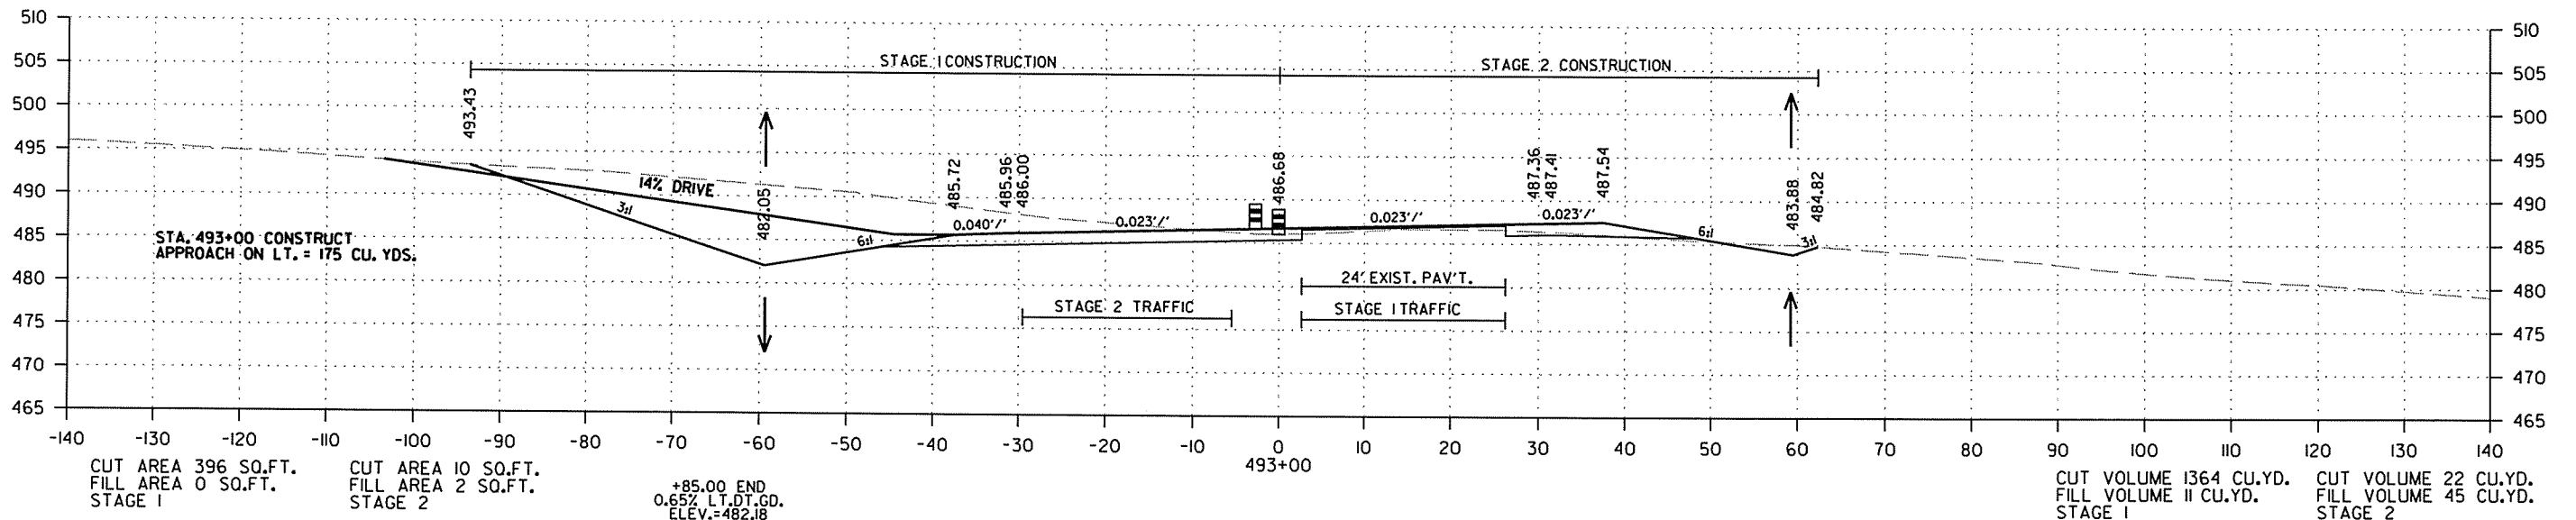



CROSS SECTION STA. 492+00 TO STA. 493+00

2/18/2014

R050213.DGN

DATE REVISED	DATE FILMED	DATE REVISED	DATE FILMED	FED. RD. DIST. NO.	STATE	FED. AID PROJ. NO.	SHEET NO.	TOTAL SHEETS
				6	ARK.			
JOB NO. 050213							256	369

2 CROSS SECTIONS - HWY. 167

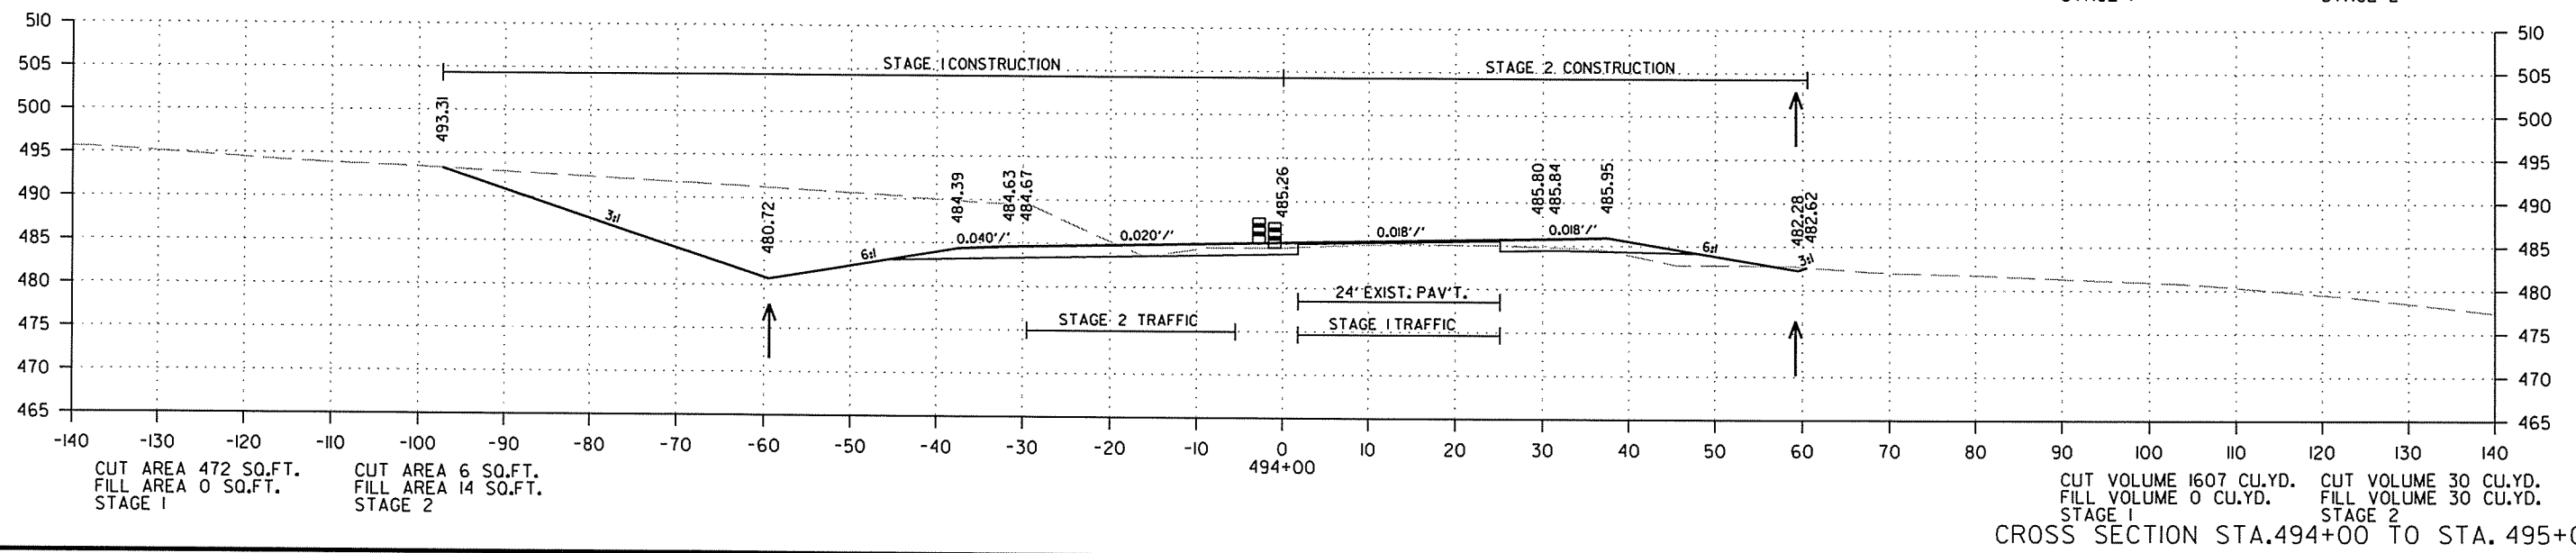
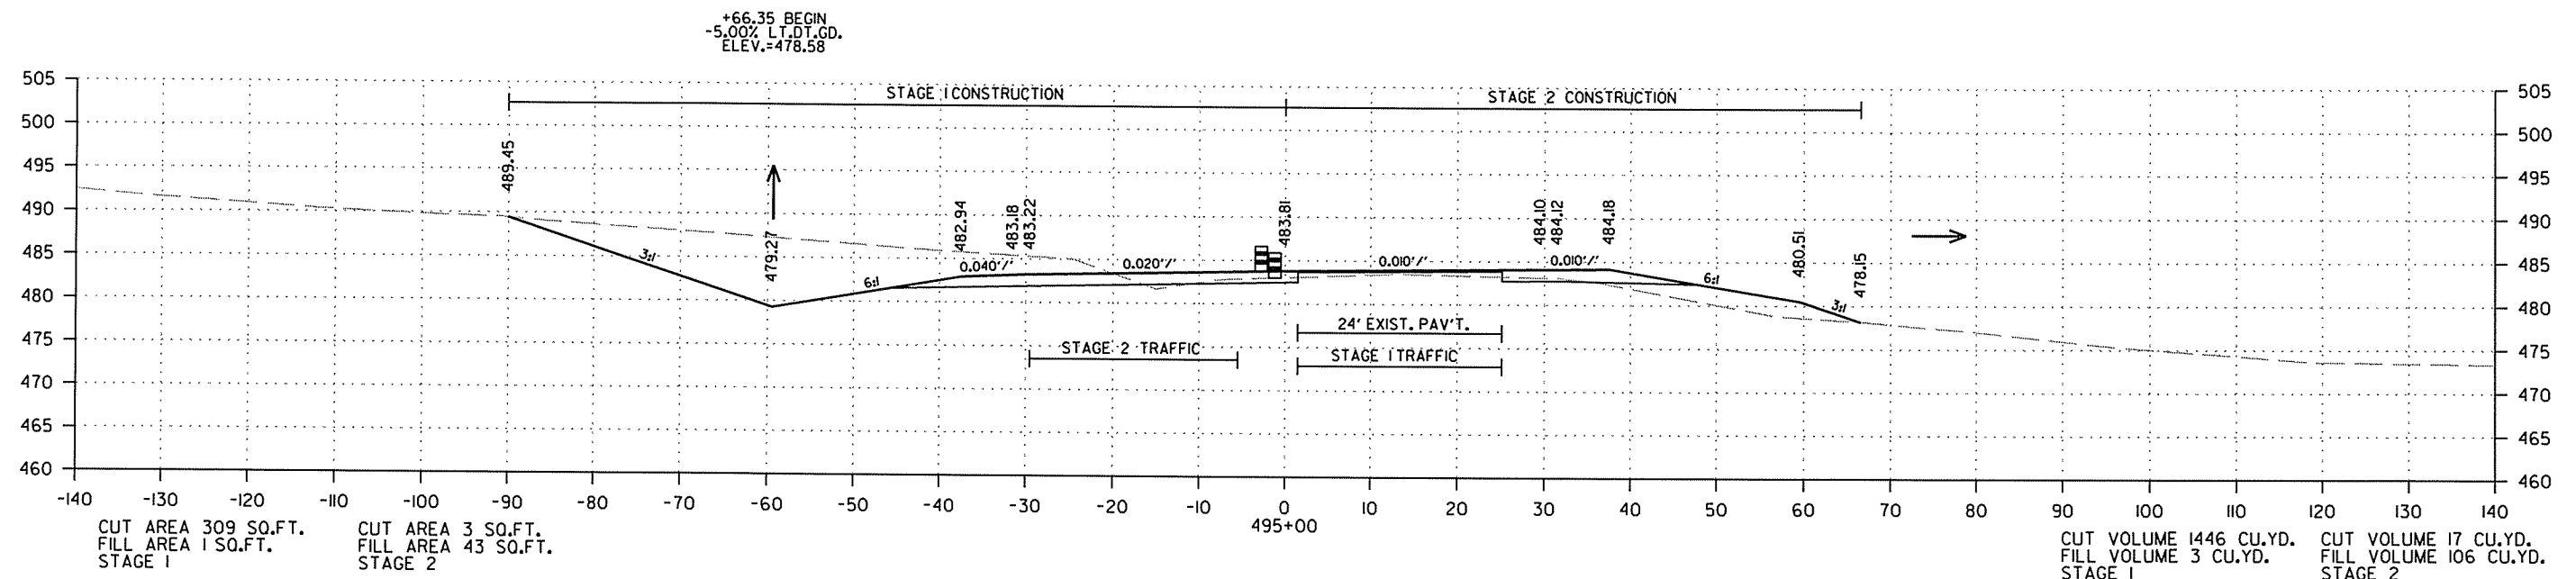


2/18/2014

R050213.DGN

DATE REVISED	DATE FILMED	DATE REVISED	DATE FILMED	FED. RD. DIST. NO.	STATE	FED. AID PROJ. NO.	SHEET NO.	TOTAL SHEETS
				6	ARK.			
						JOB NO. 050213	257	369

2 CROSS SECTIONS - HWY. 167

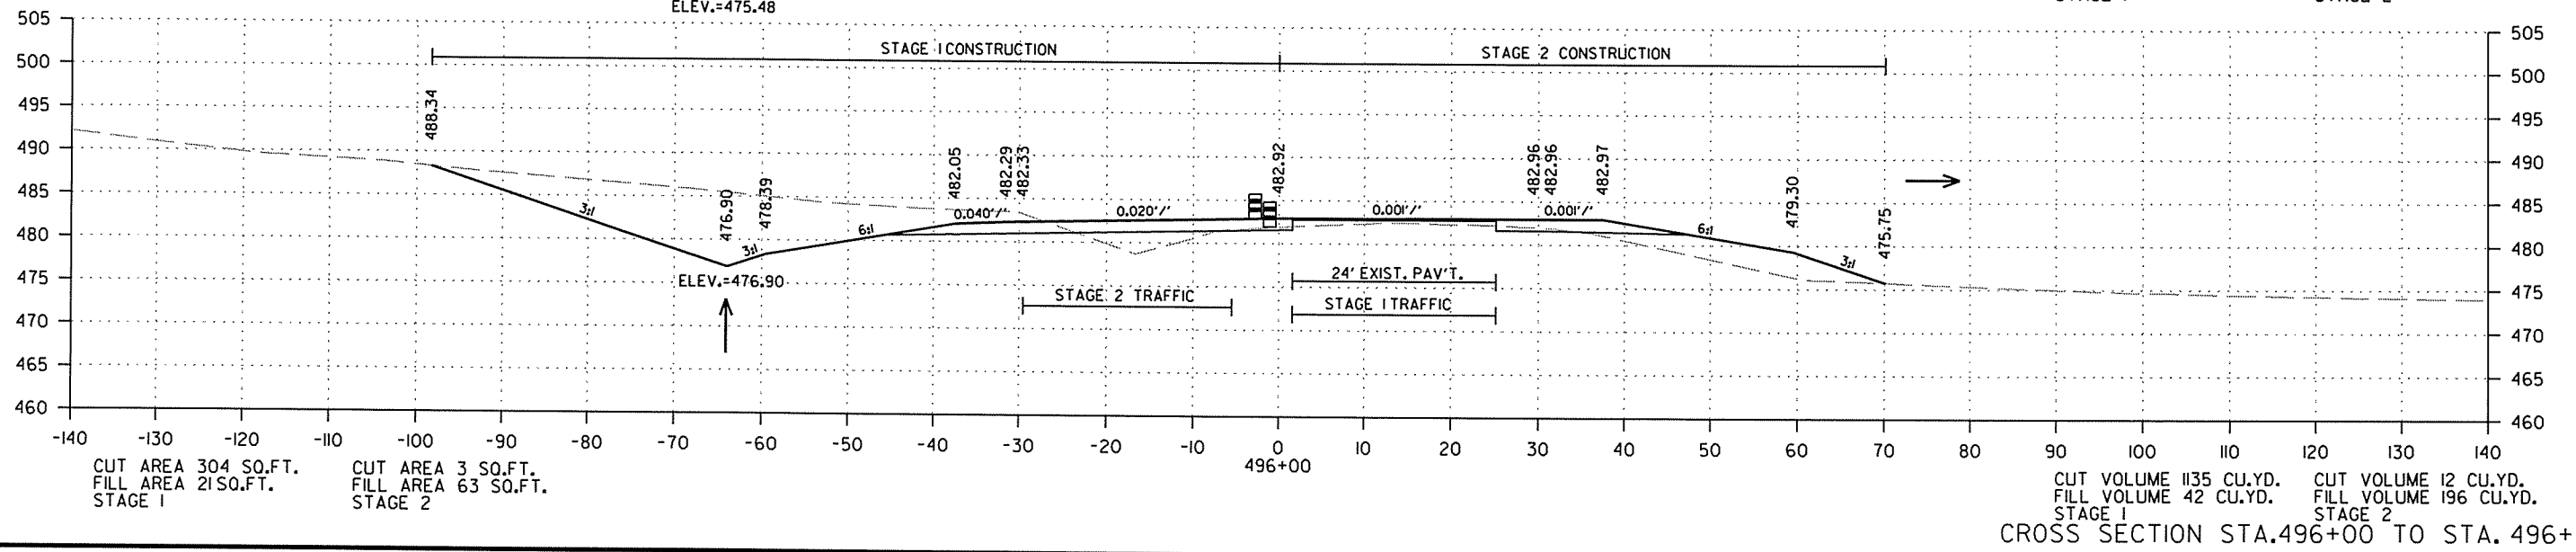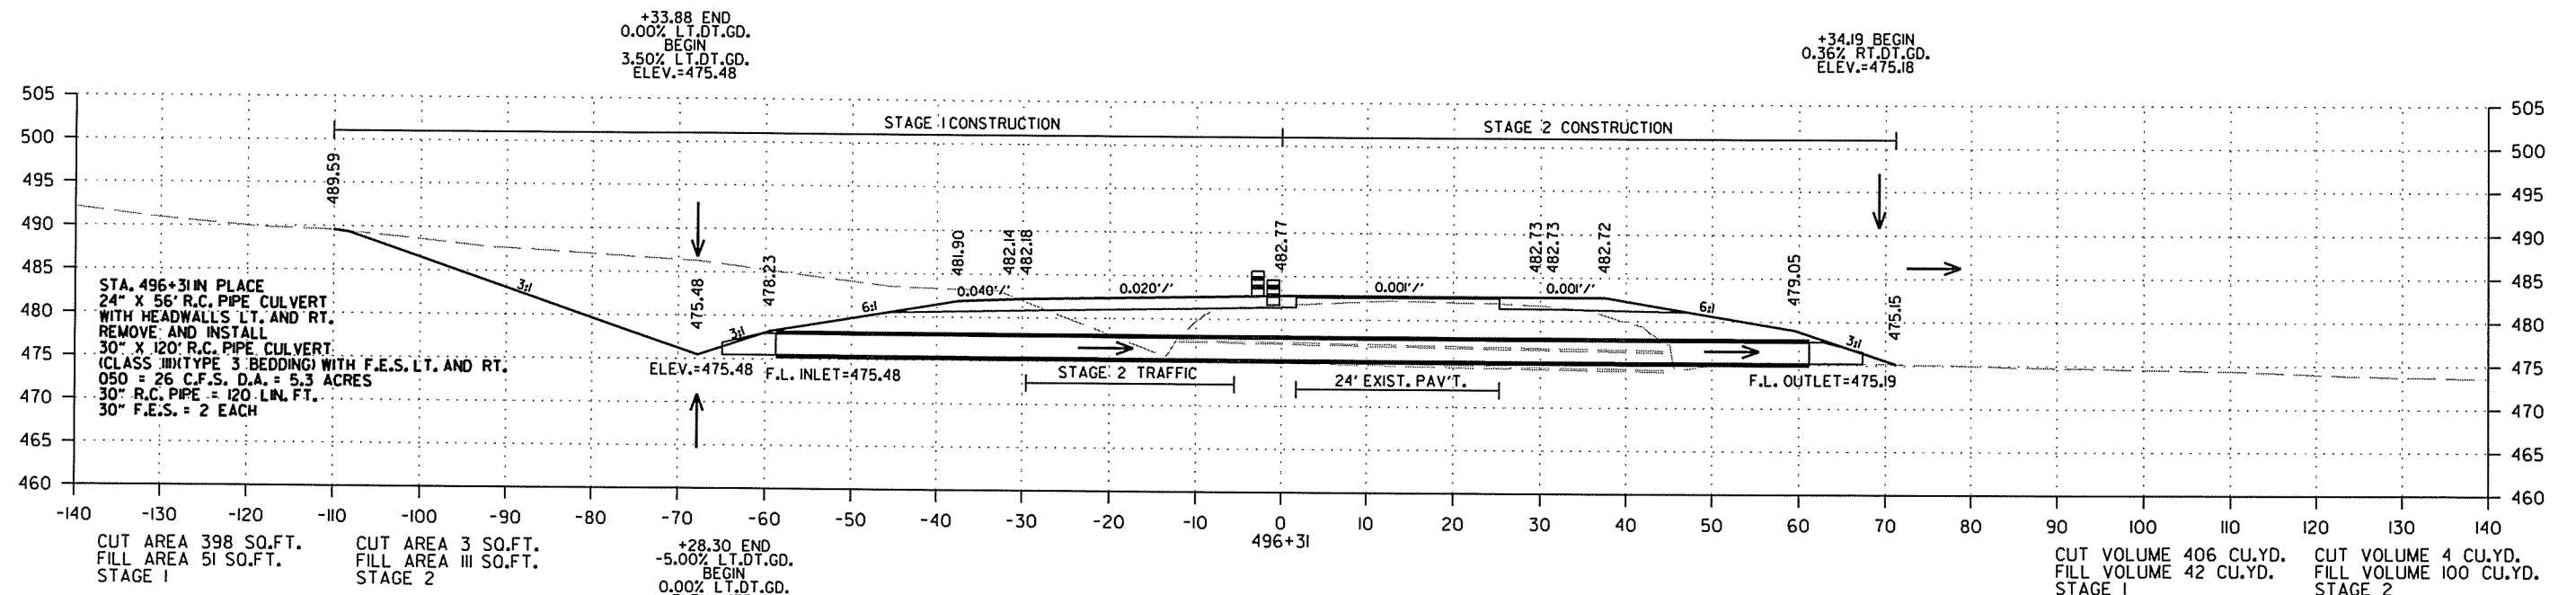



CROSS SECTION STA.496+00 TO STA. 496+31

2/18/2014

R050213.DGN

DATE REVISED	DATE FILMED	DATE REVISED	DATE FILMED	FED. RD. DIST. NO.	STATE	FED. AID PROJ. NO.	SHEET NO.	TOTAL SHEETS
				6	ARK.			
JOB NO. 050213							258	369

2 CROSS SECTIONS - HWY. 167

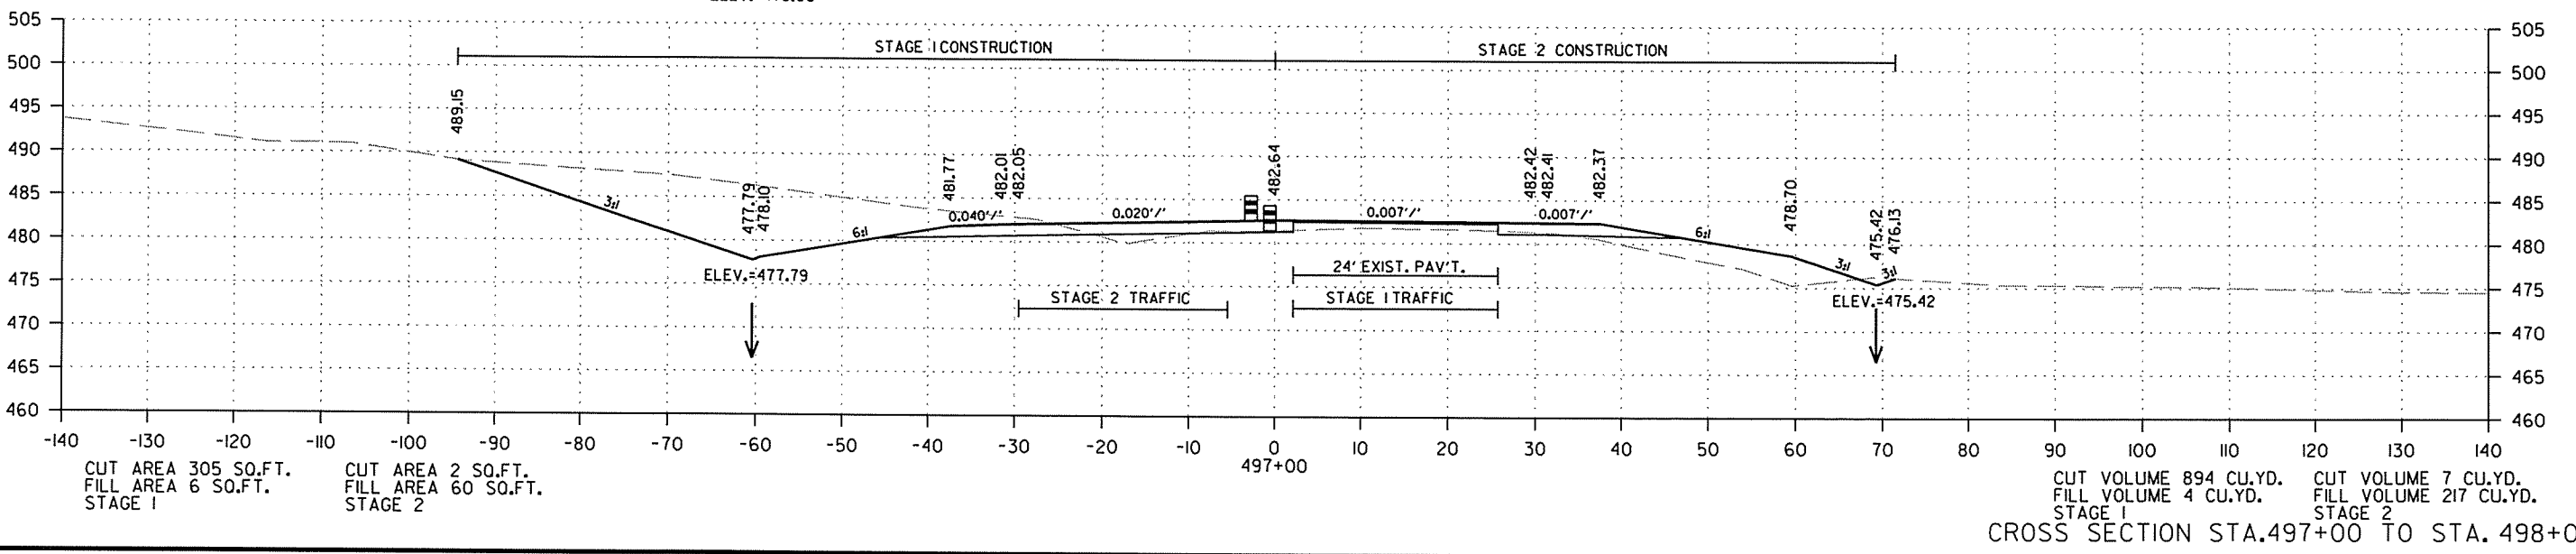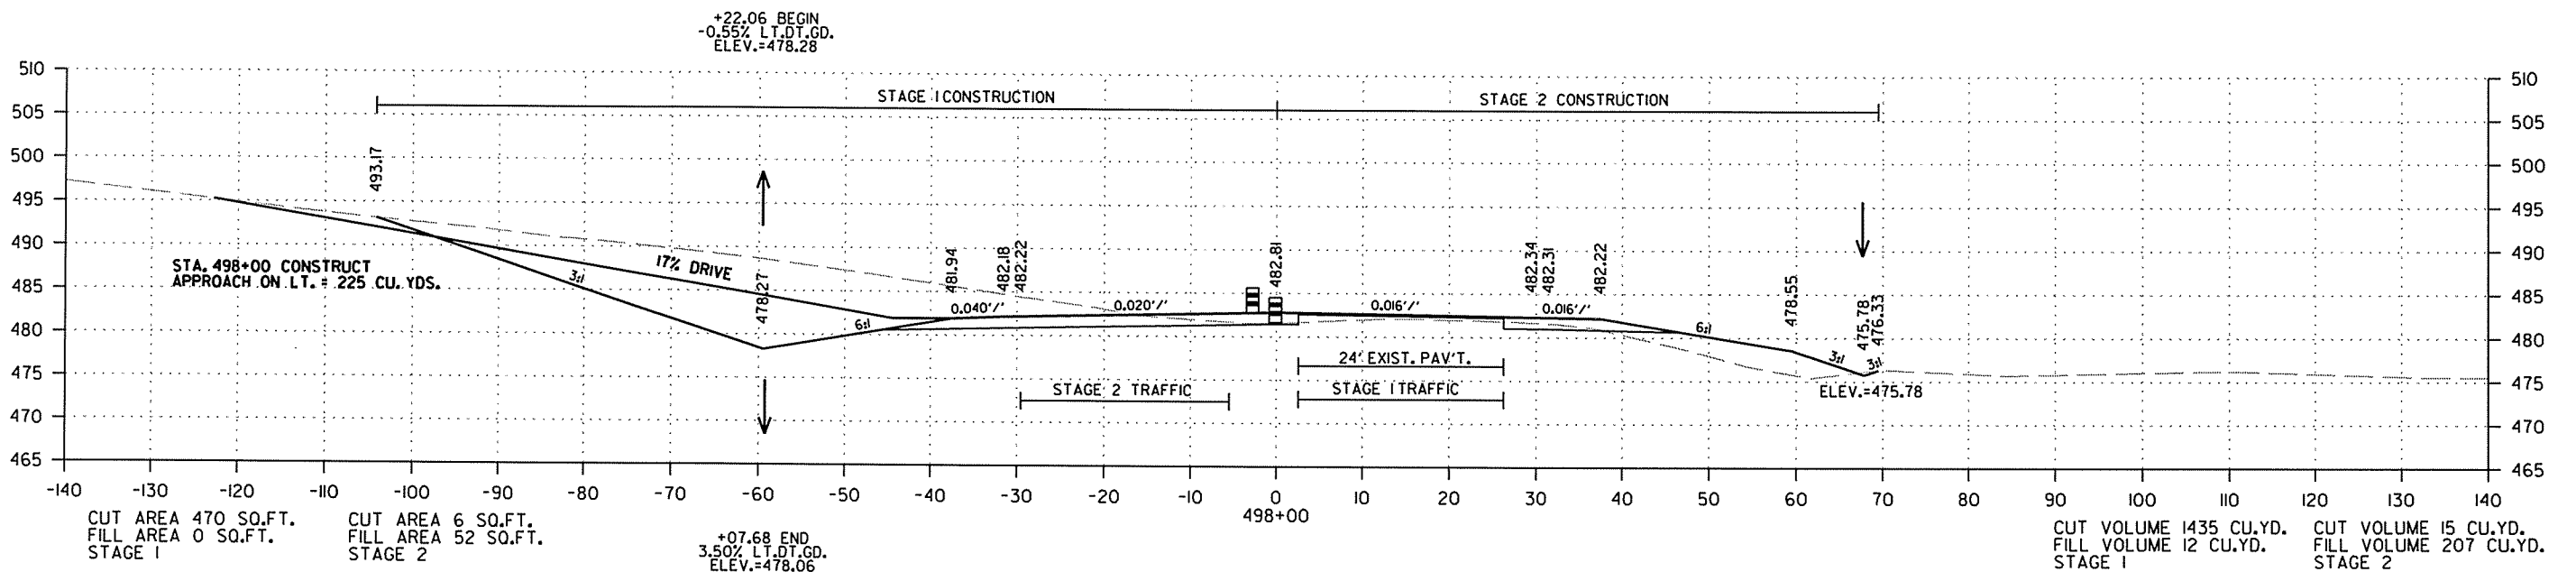



CROSS SECTION STA. 497+00 TO STA. 498+00

2/18/2014

R050213.DGN

DATE REVISED	DATE FILMED	DATE REVISED	DATE FILMED	FED. RD. DIST. NO.	STATE	FED. AID PROJ. NO.	SHEET NO.	TOTAL SHEETS
				6	ARK.			
				JOB NO.	050213		259	369

2 CROSS SECTIONS - HWY. 167

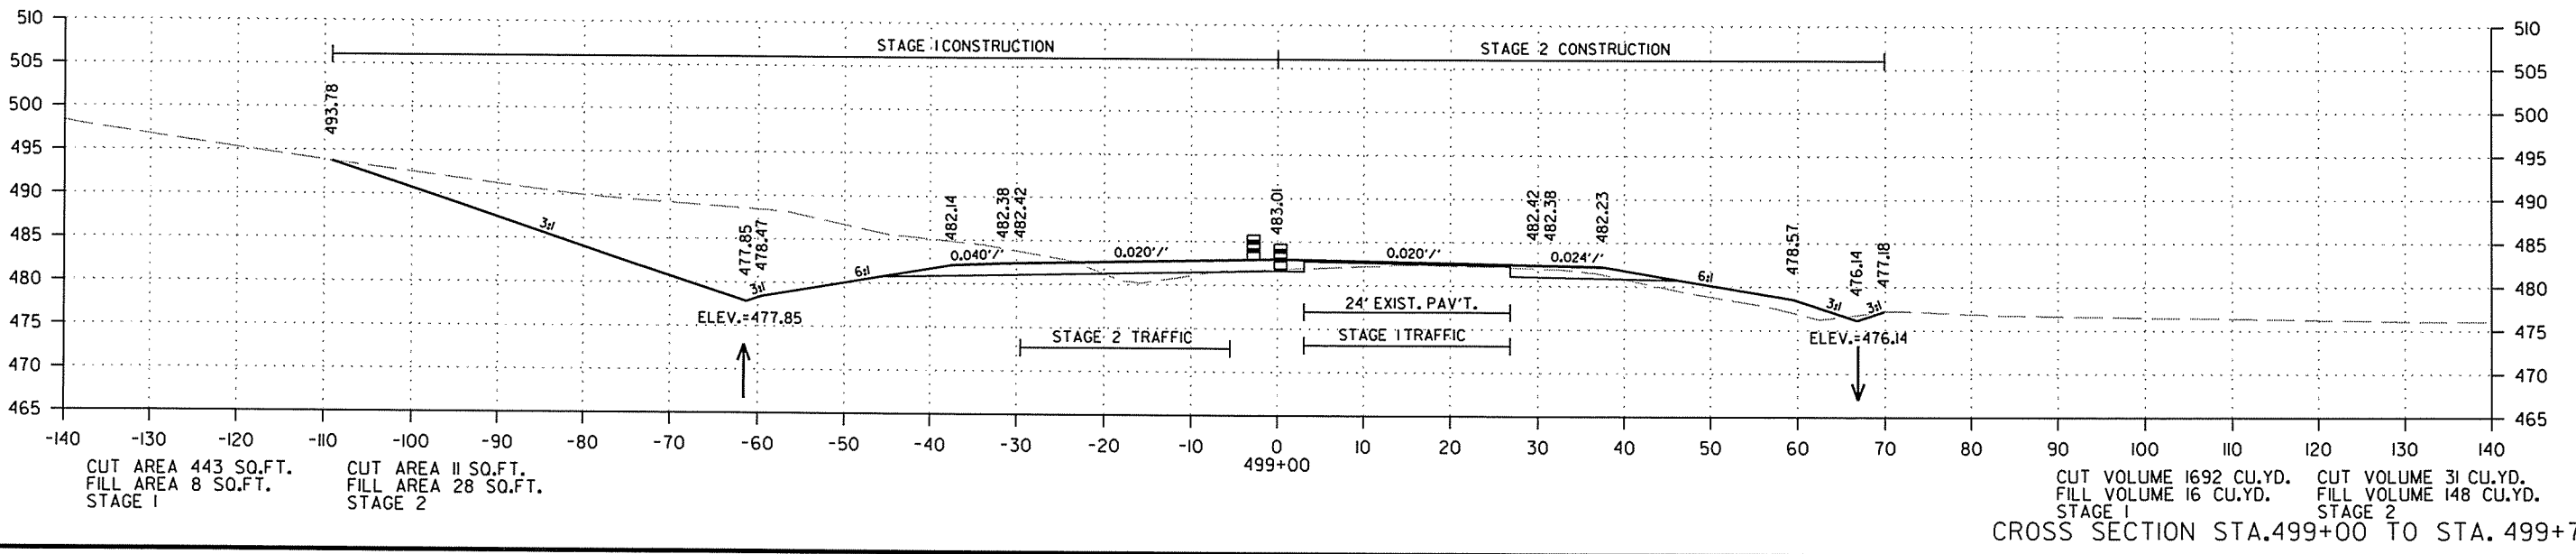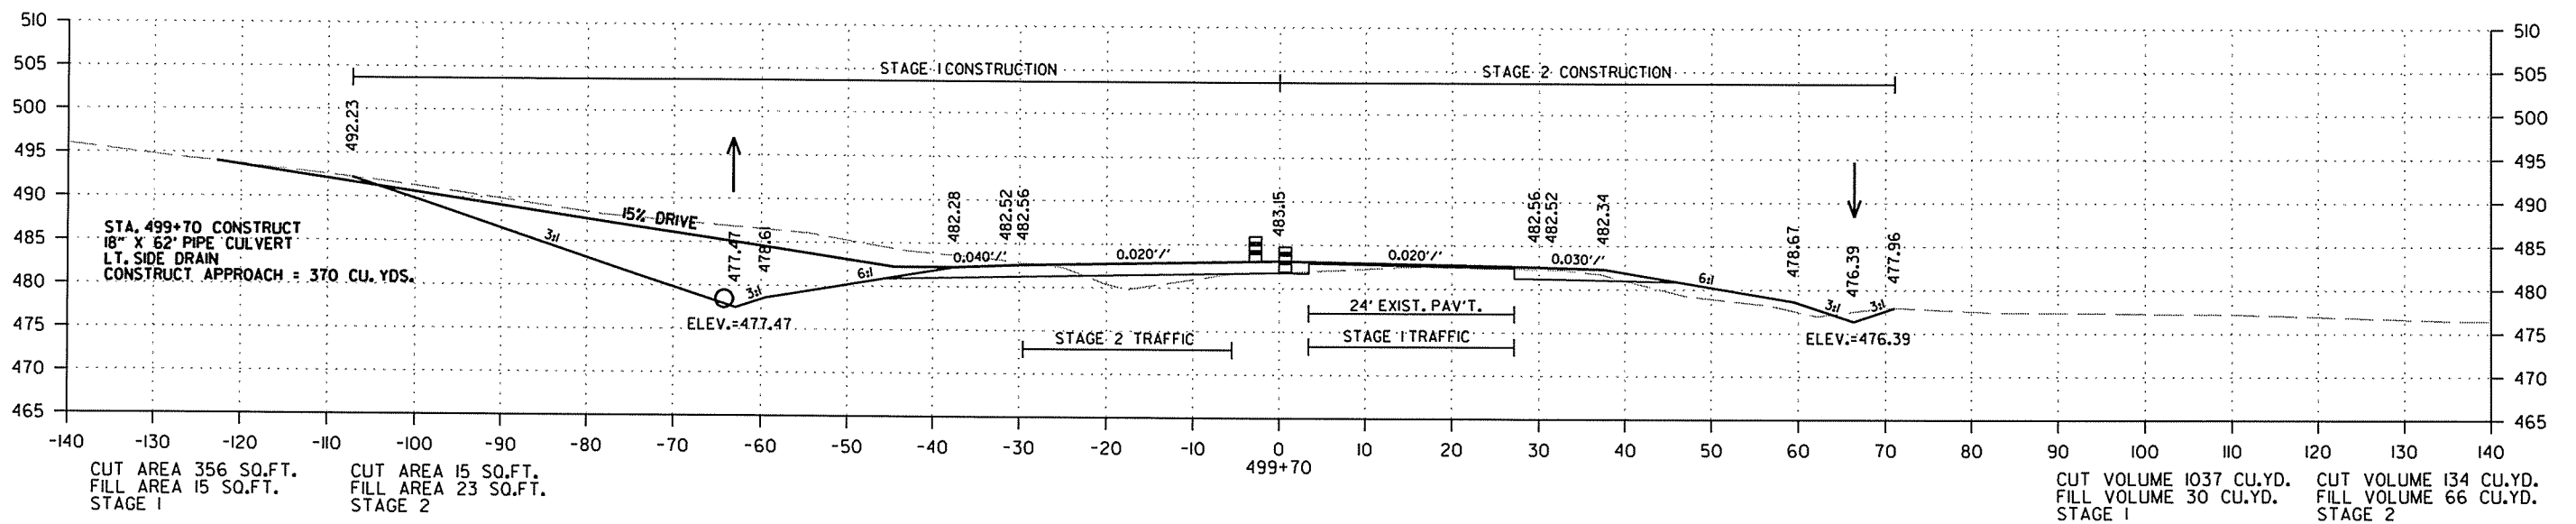




CROSS SECTION STA. 499+00 TO STA. 499+70

2/18/2014

R050213.DGN

DATE REVISED	DATE FILMED	DATE REVISED	DATE FILMED	FED. RD. DIST. NO.	STATE	FED. AID PROJ. NO.	SHEET NO.	TOTAL SHEETS
				6	ARK.			
JOB NO. 050213							260	369

2 CROSS SECTIONS - HWY. 167

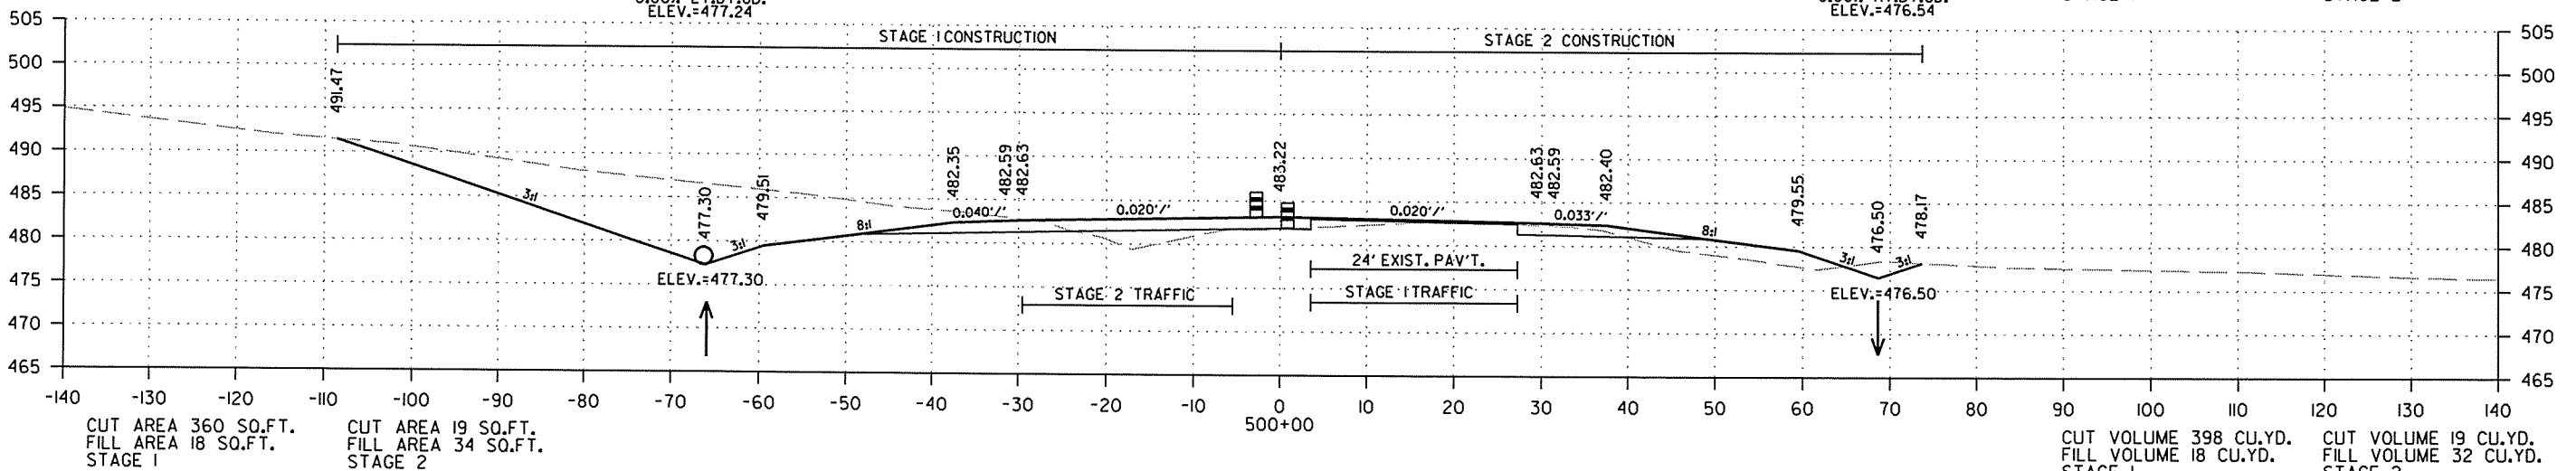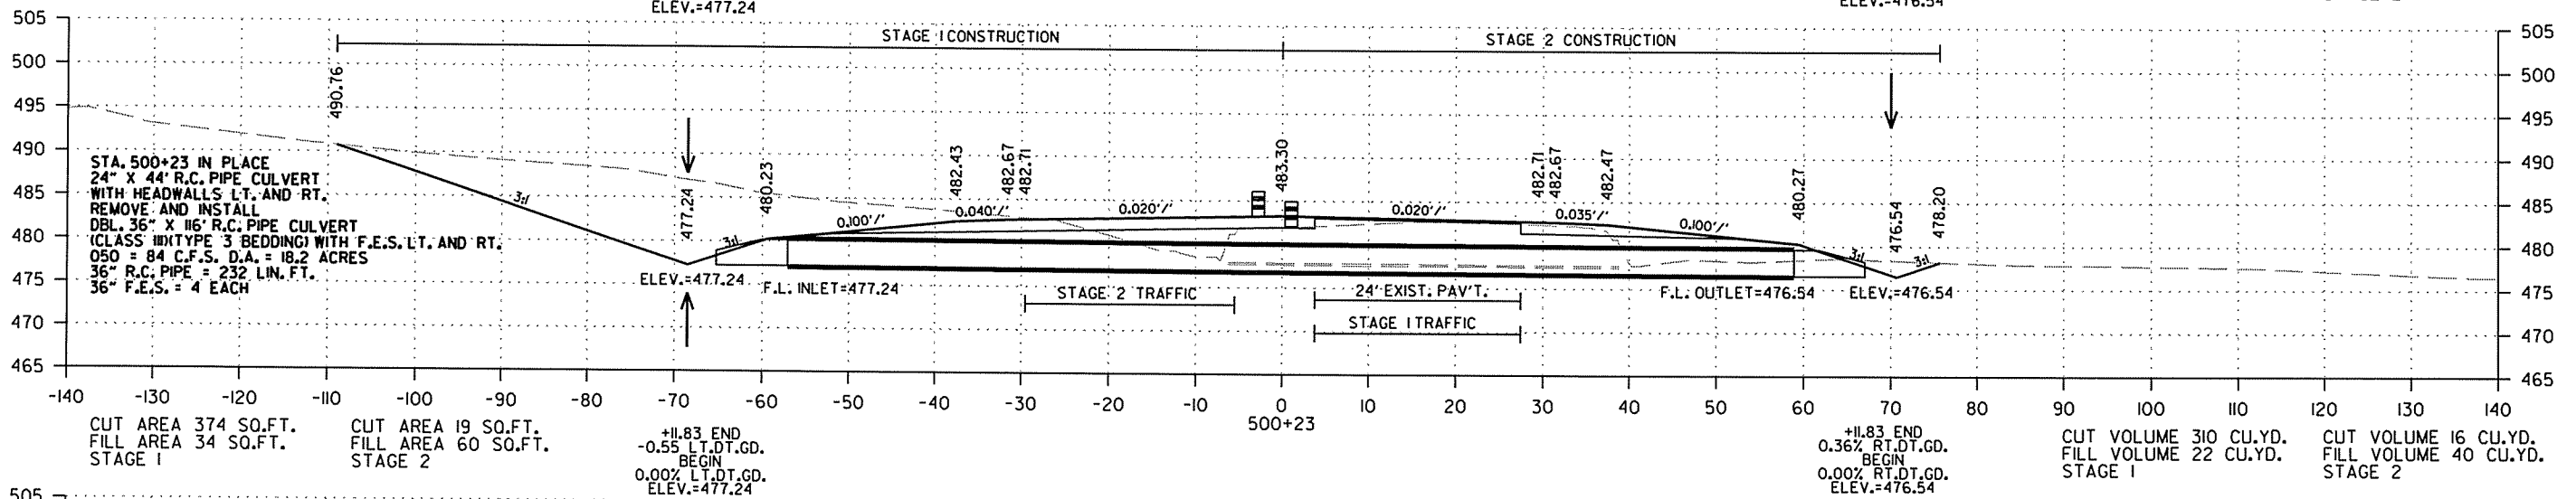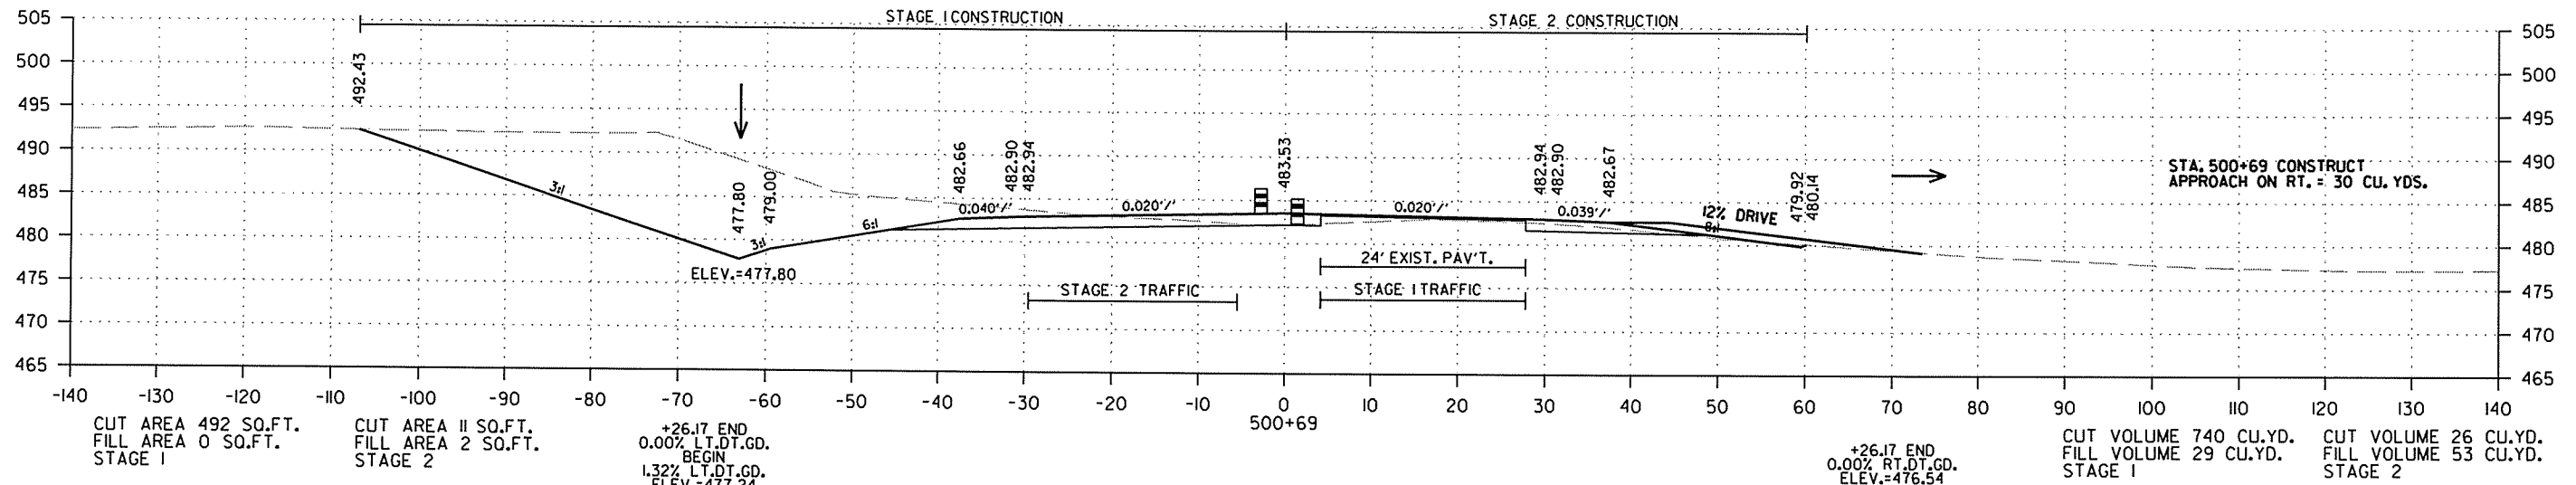




CROSS SECTION STA. 500+00 TO STA. 500+69

2/18/2014

R050213.DGN

DATE REVISED	DATE FILMED	DATE REVISED	DATE FILMED	FED. RD. DIST. NO.	STATE	FED. AID PROJ. NO.	SHEET NO.	TOTAL SHEETS
				6	ARK.			
						JOB NO. 050213	261	369

2 CROSS SECTIONS - HWY. 167

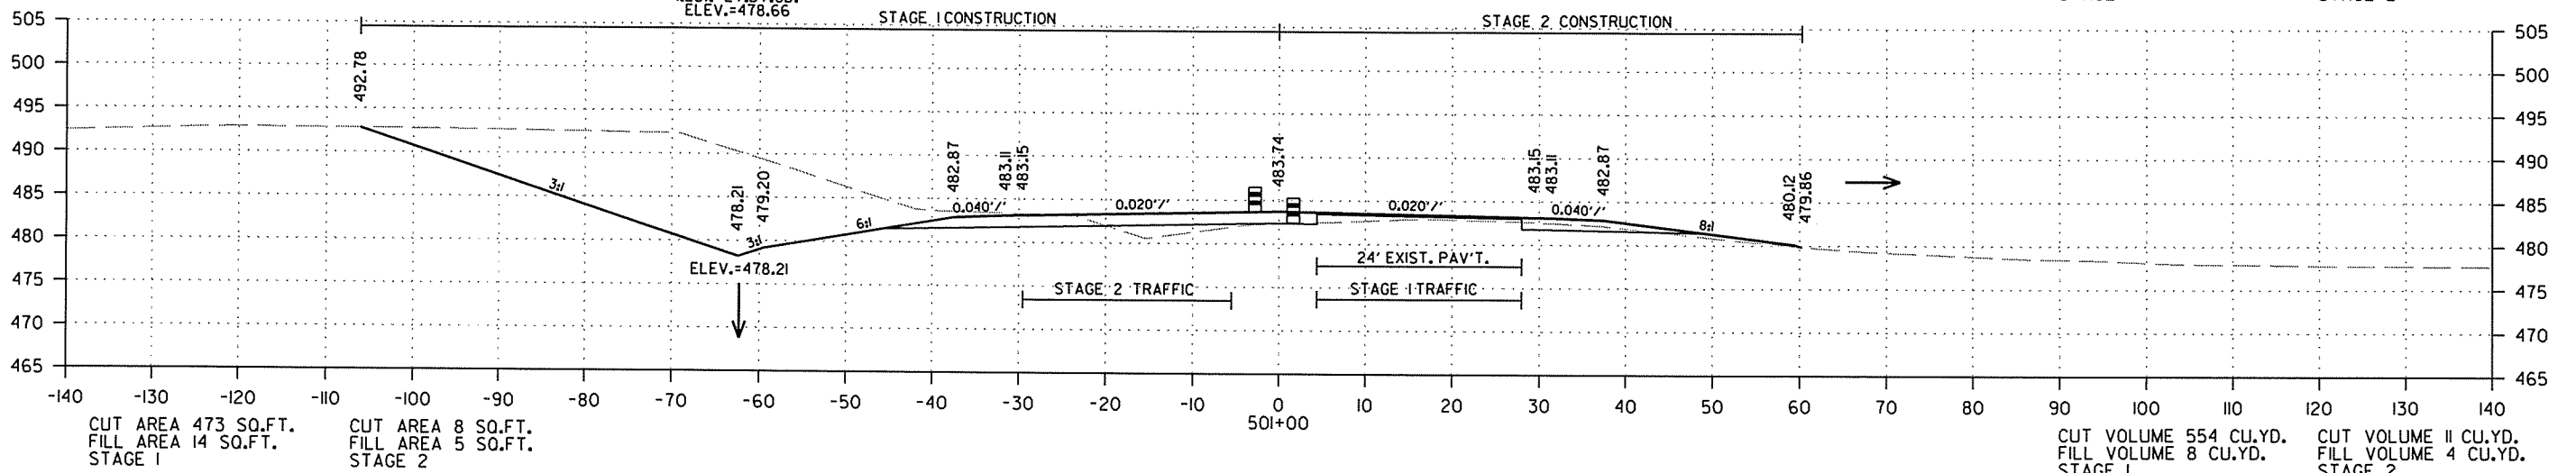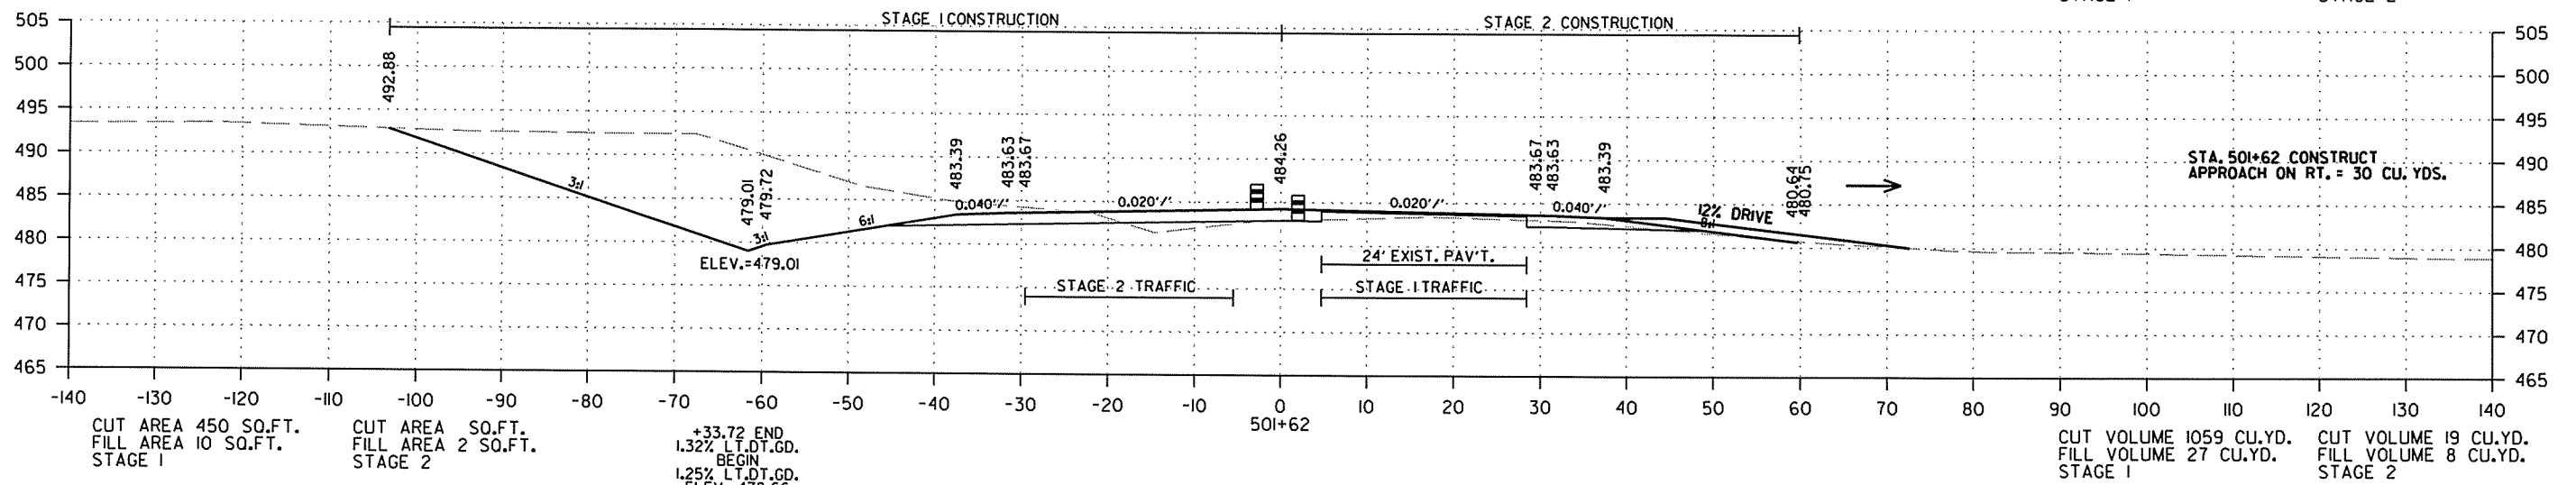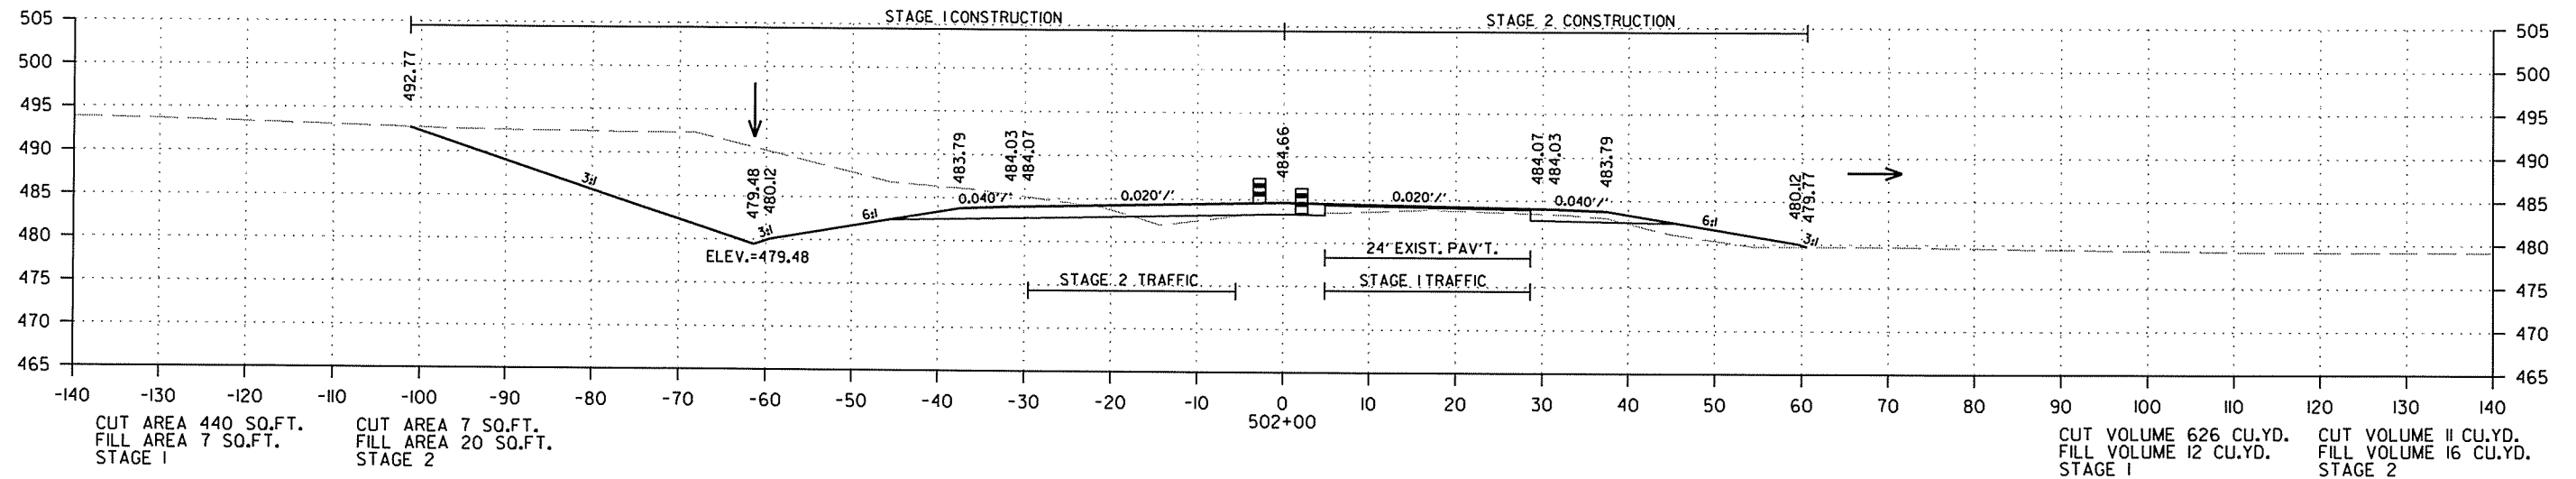



CROSS SECTION STA. 501+00 TO STA. 502+00

2/18/2014

R050213.DGN

DATE REVISED	DATE FILMED	DATE REVISED	DATE FILMED	FED. RD. DIST. NO.	STATE	FED. AID PROJ. NO.	SHEET NO.	TOTAL SHEETS
				6	ARK.			
						JOB NO. 050213	262	369

2 CROSS SECTIONS - HWY. 167

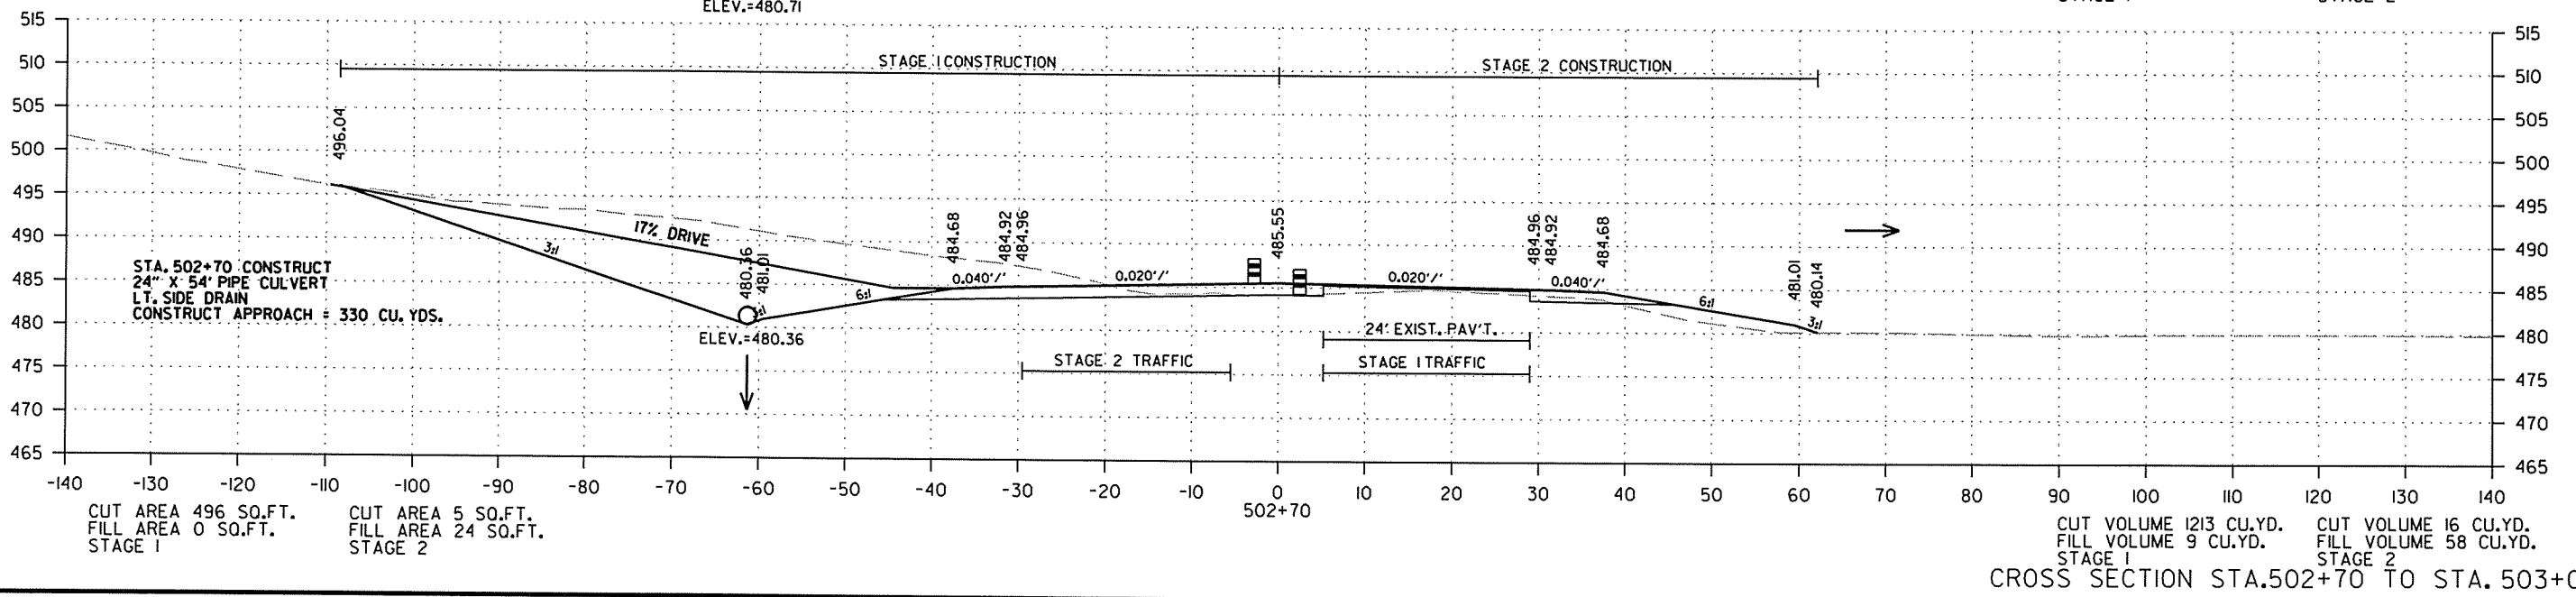
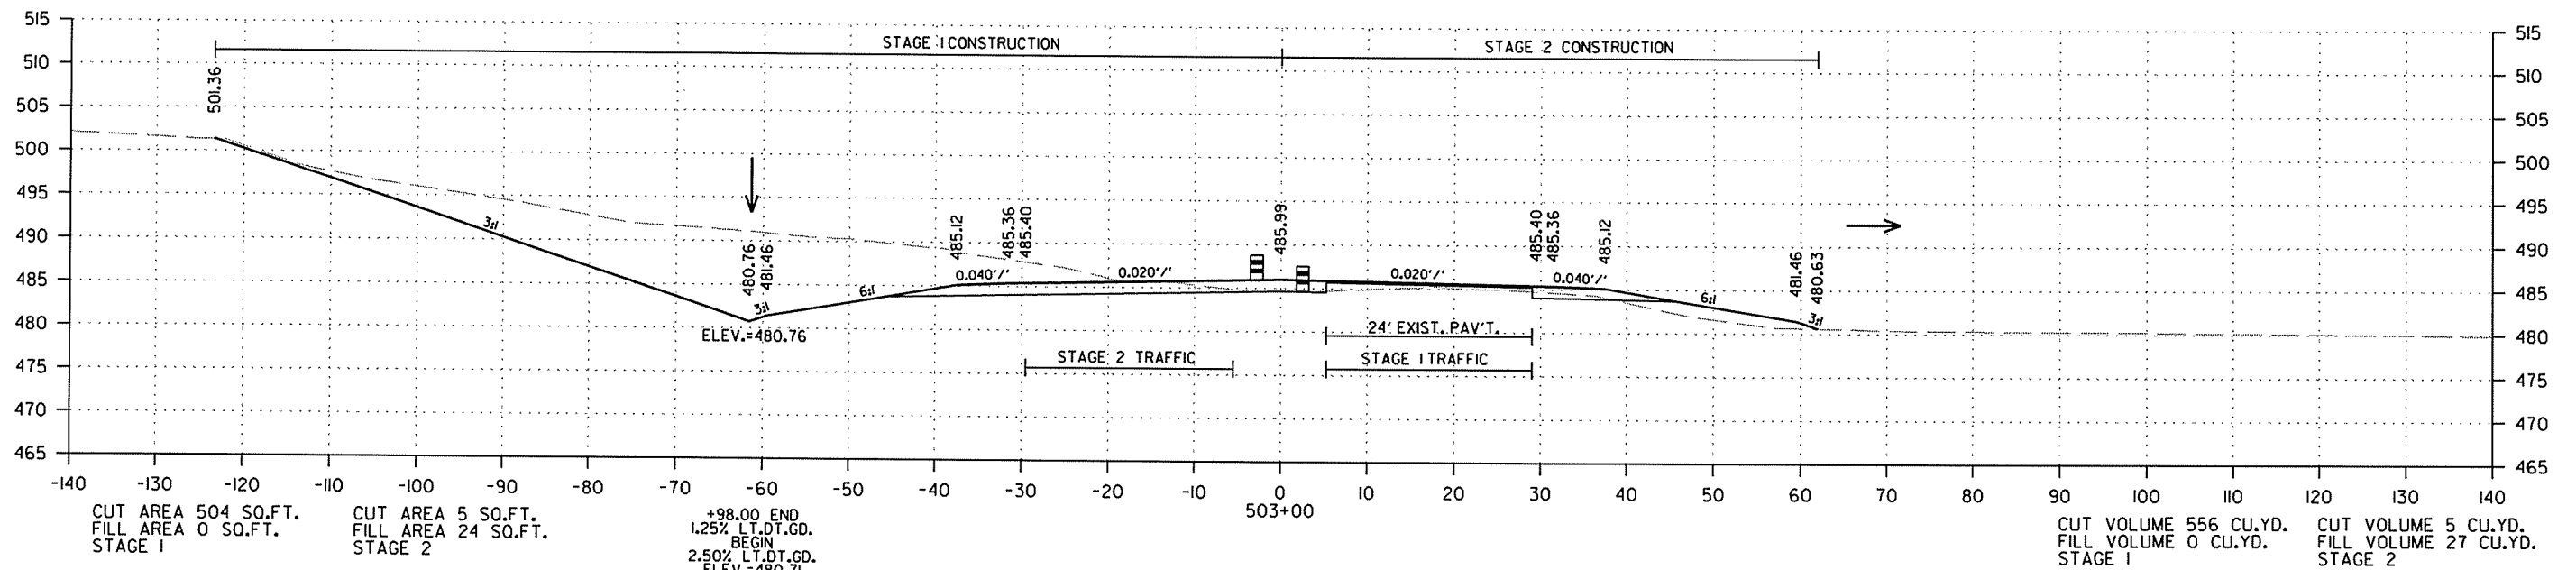


2/18/2014

R050213.DGN

DATE REVISED	DATE FILMED	DATE REVISED	DATE FILMED	FED. RD. DIST. NO.	STATE	FED. AID PROJ. NO.	SHEET NO.	TOTAL SHEETS
				6	ARK.			
				JOB NO.	050213		263	369

2 CROSS SECTIONS - HWY. 167

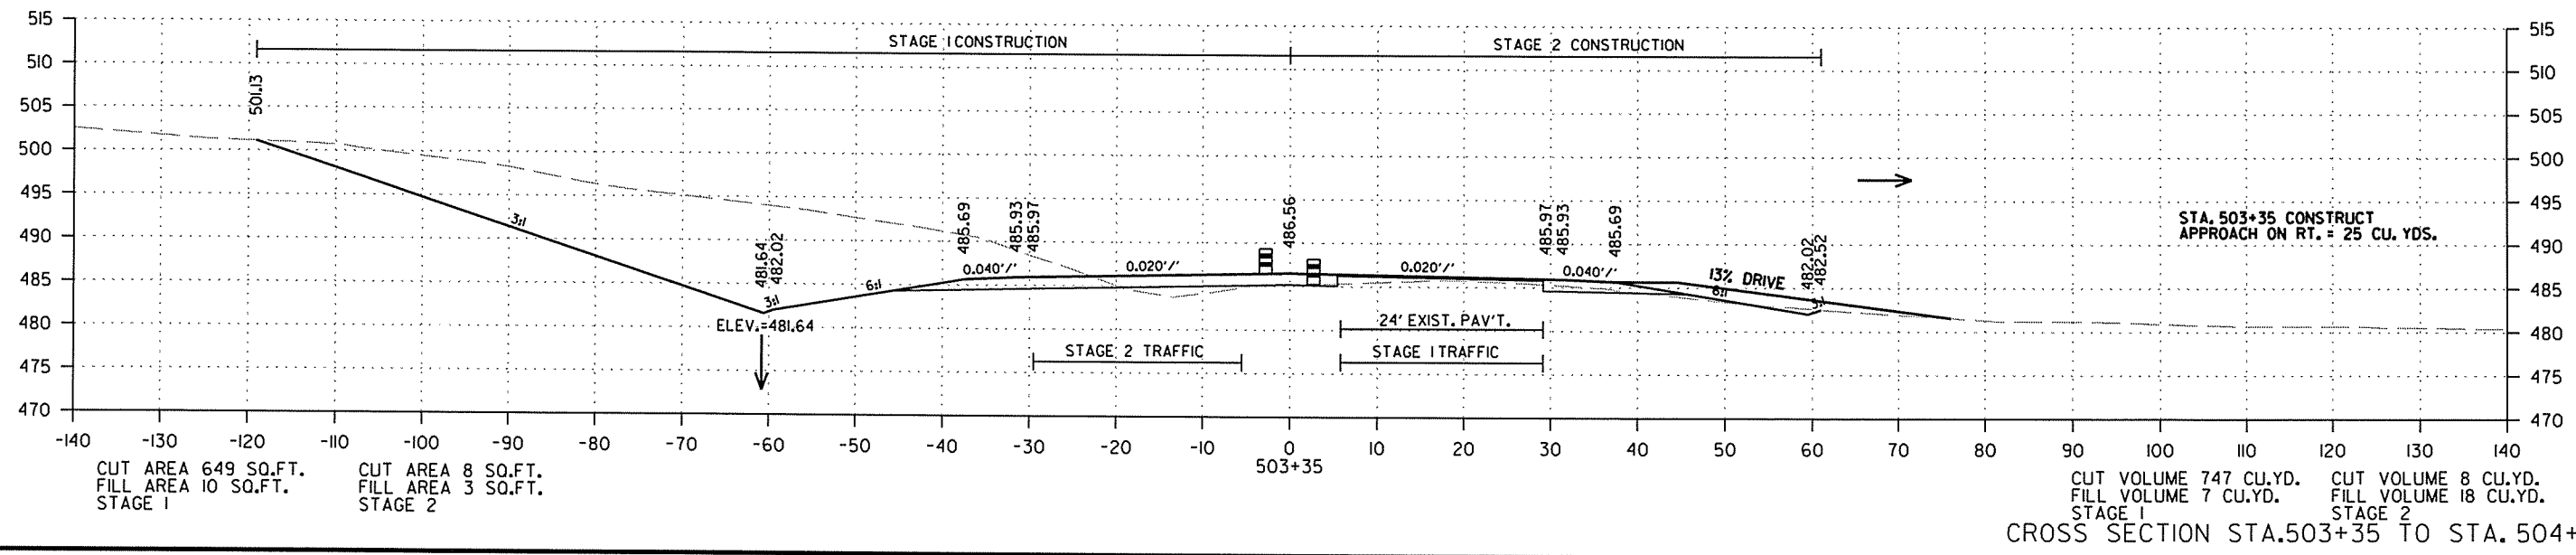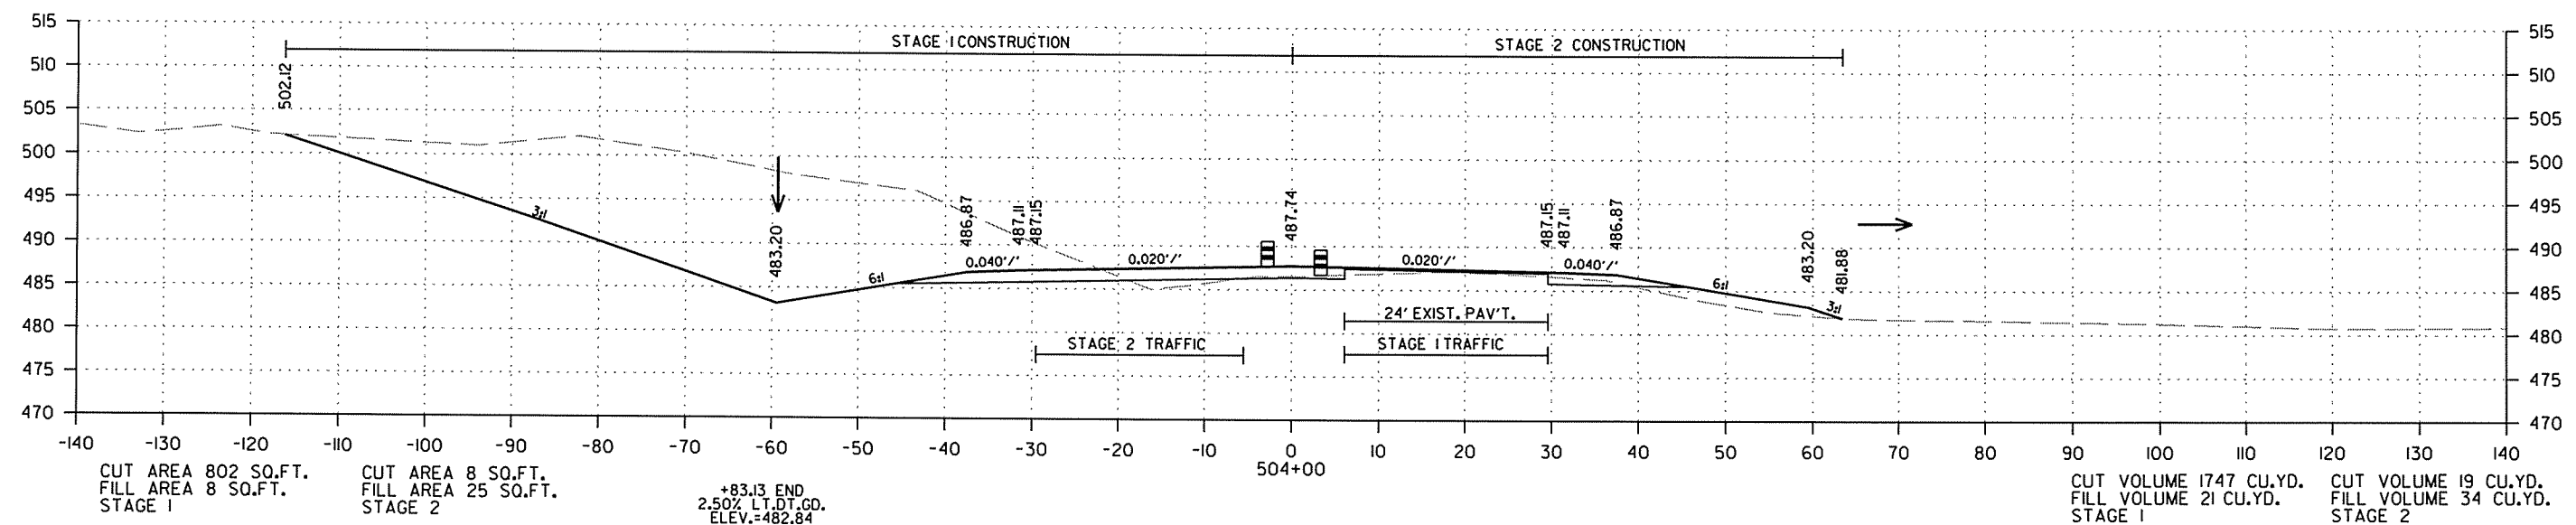



CROSS SECTION STA. 503+35 TO STA. 504+00

2/18/2014

R050213.DGN

DATE REVISED	DATE FILMED	DATE REVISED	DATE FILMED	FED. RD. DIST. NO.	STATE	FED. AID PROJ. NO.	SHEET NO.	TOTAL SHEETS
				6	ARK.			
				JOB NO.	050213		264	369



2 CROSS SECTIONS - HWY. 167

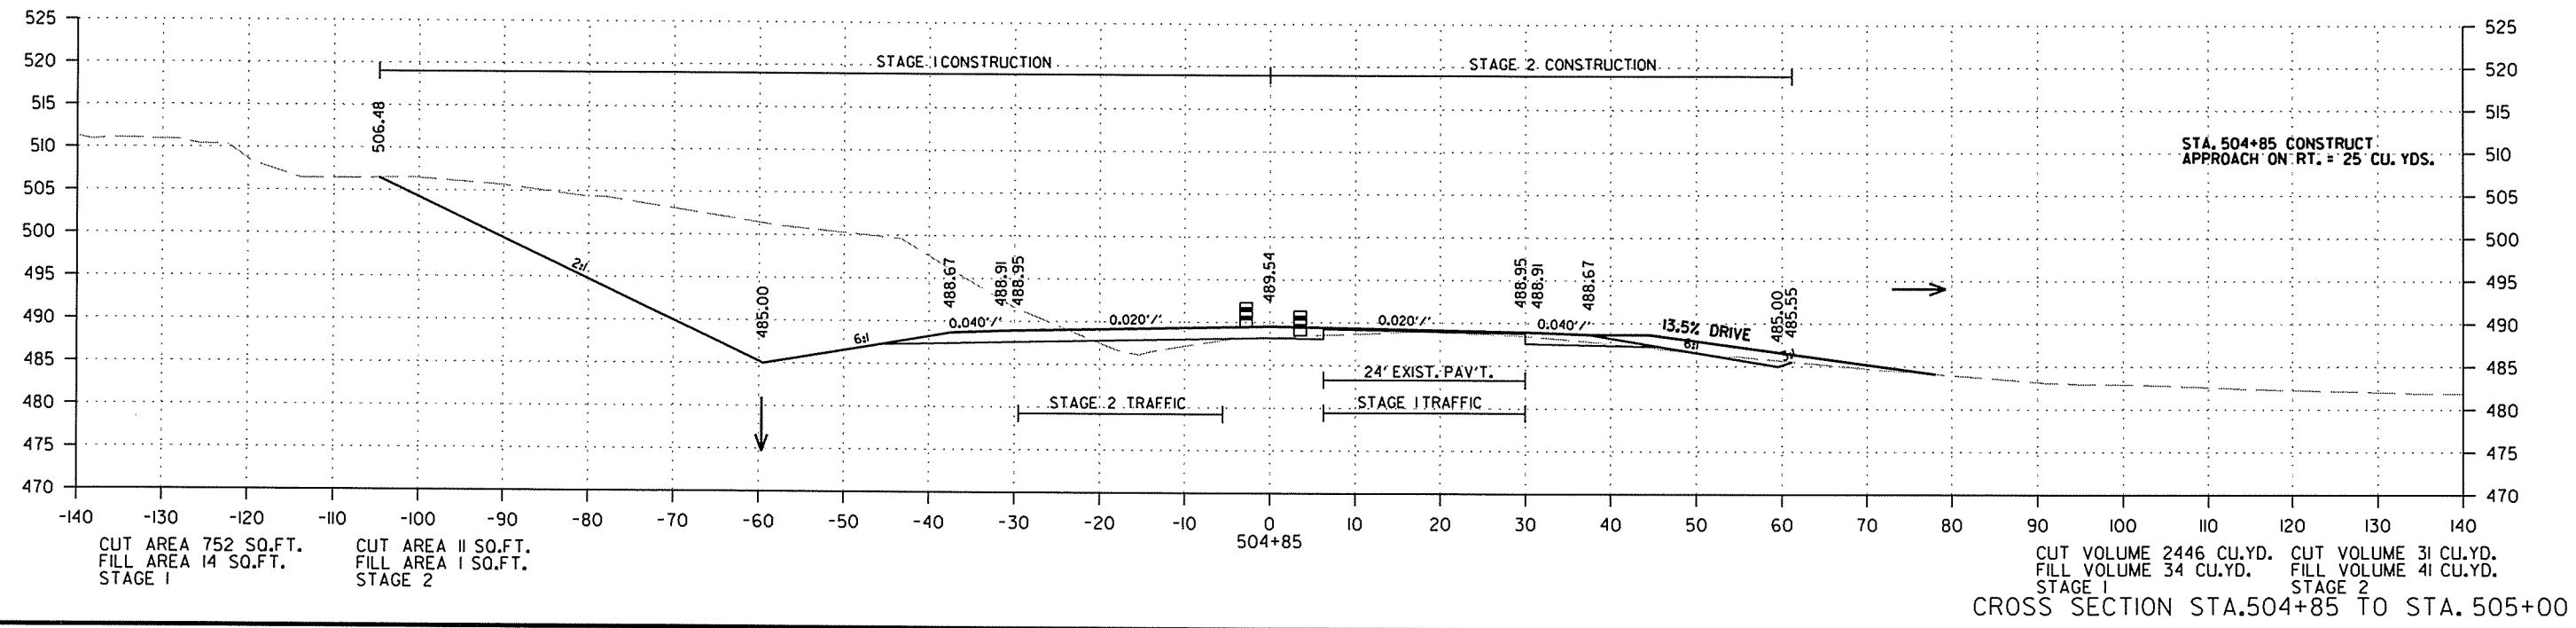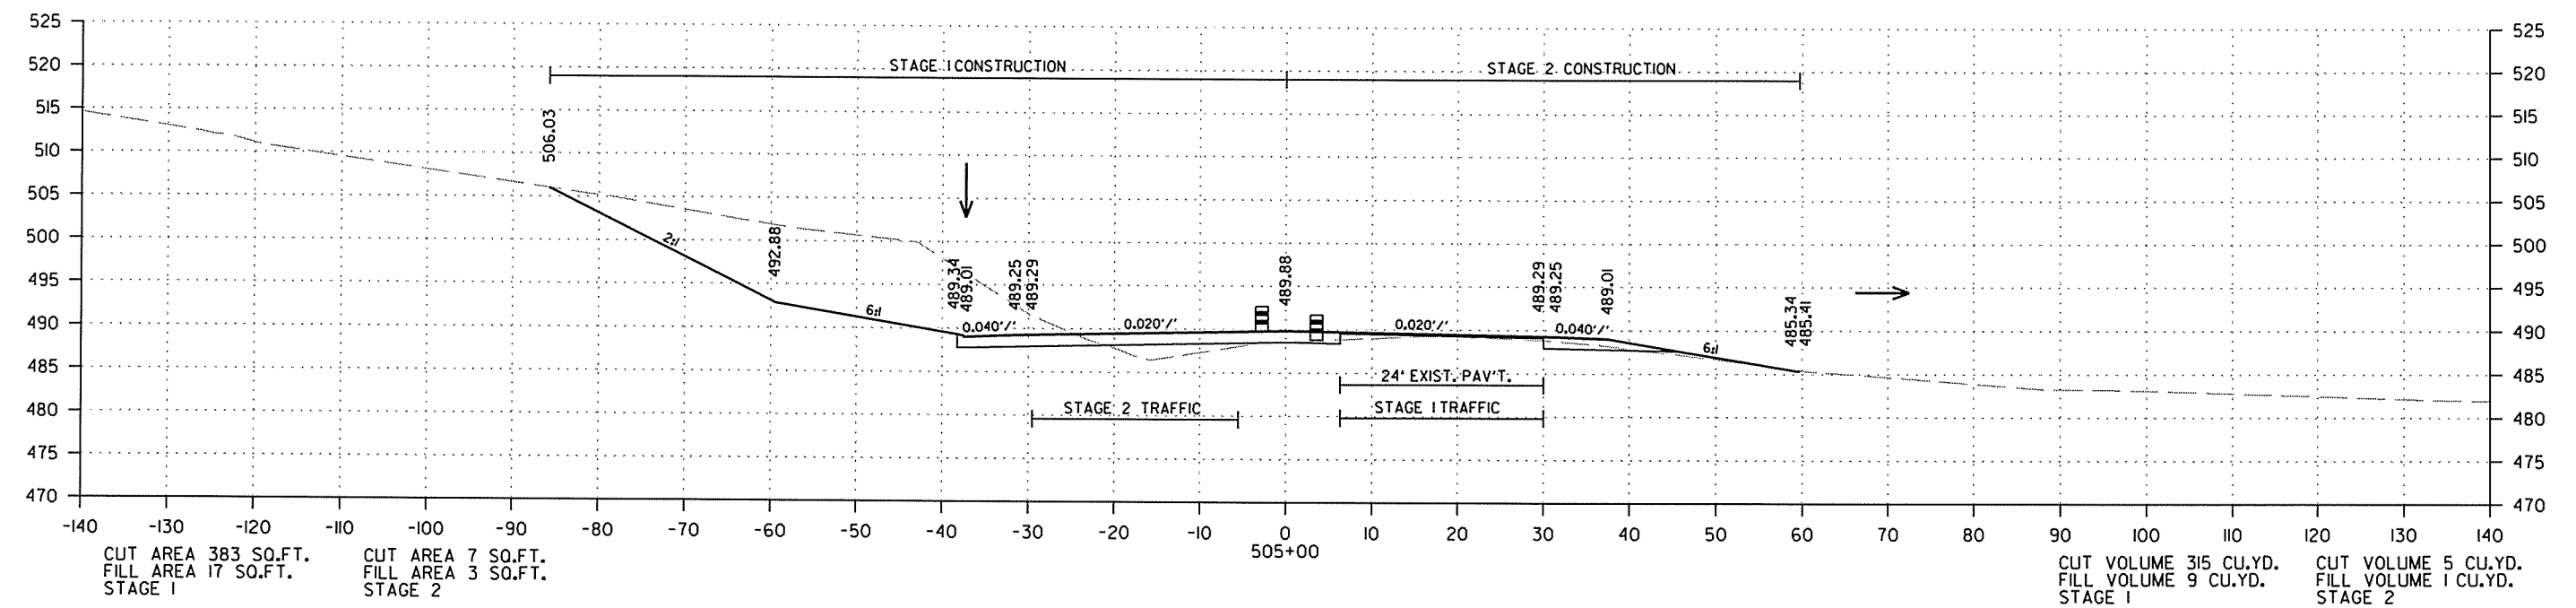

R050213.DGN 2/18/2014

DATE REVISED	DATE FILMED	DATE REVISED	DATE FILMED	FED. RD. DIST. NO.	STATE	FED. AID PROJ. NO.	SHEET NO.	TOTAL SHEETS
				6	ARK.			
						JOB NO. 050213	265	369

2 CROSS SECTIONS - HWY. 167

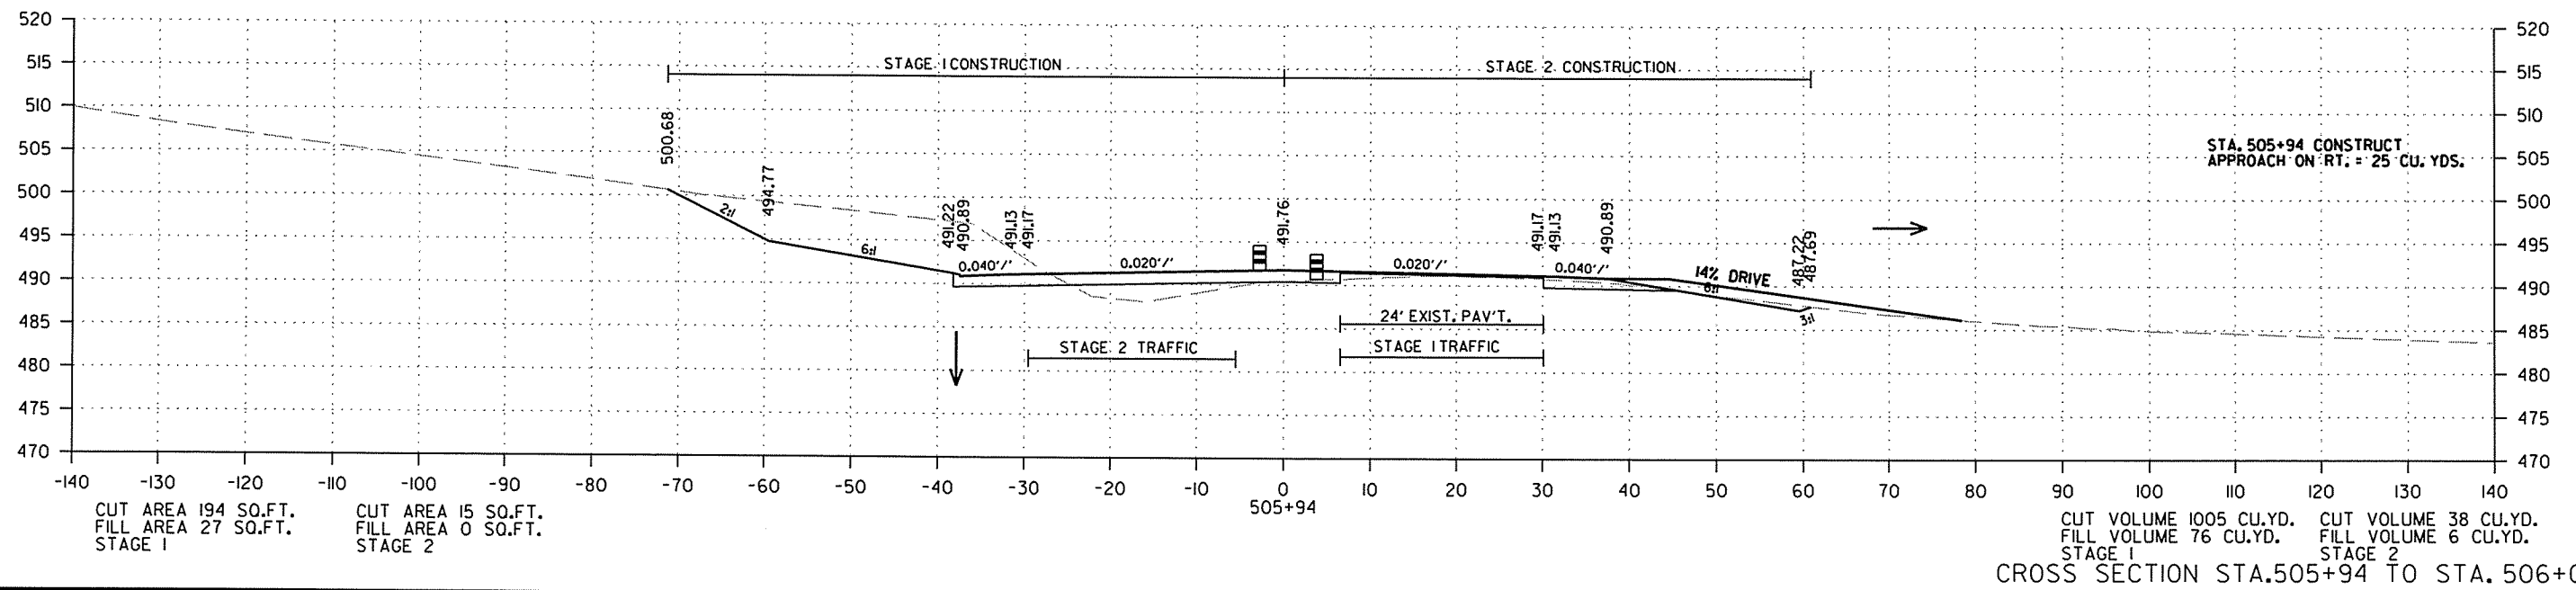
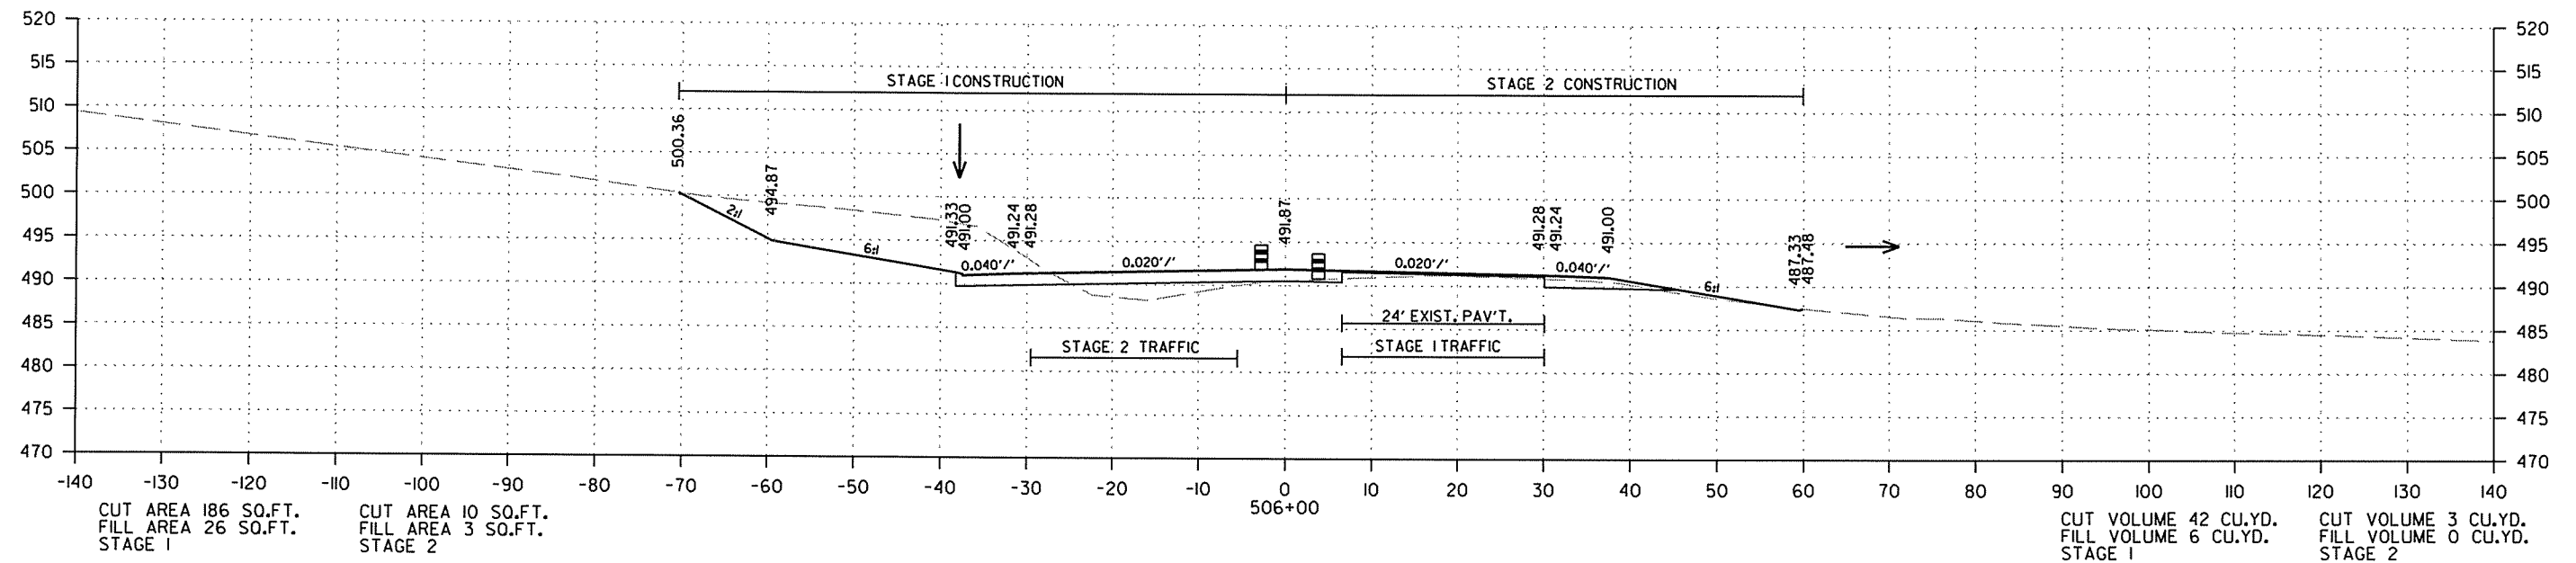


2/18/2014

R050213.DGN

DATE REVISED	DATE FILMED	DATE REVISED	DATE FILMED	FED. RD. DIST. NO.	STATE	FED. AID PROJ. NO.	SHEET NO.	TOTAL SHEETS
				6	ARK.			
JOB NO. 050213							266	369

2 CROSS SECTIONS - HWY. 167

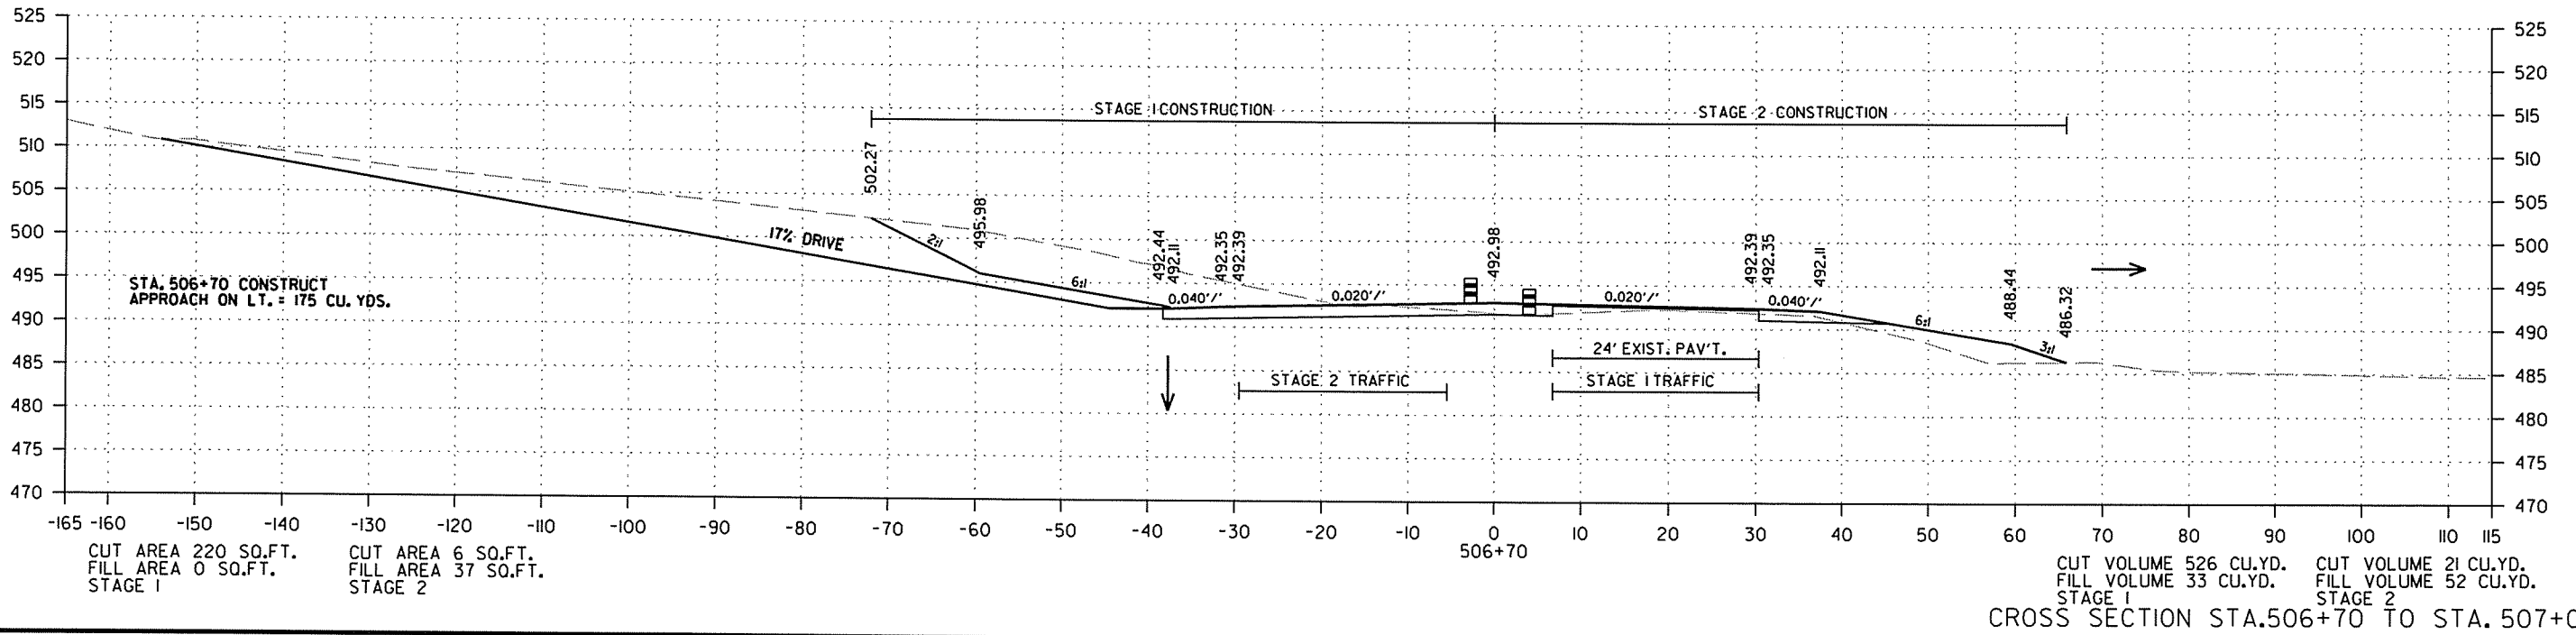
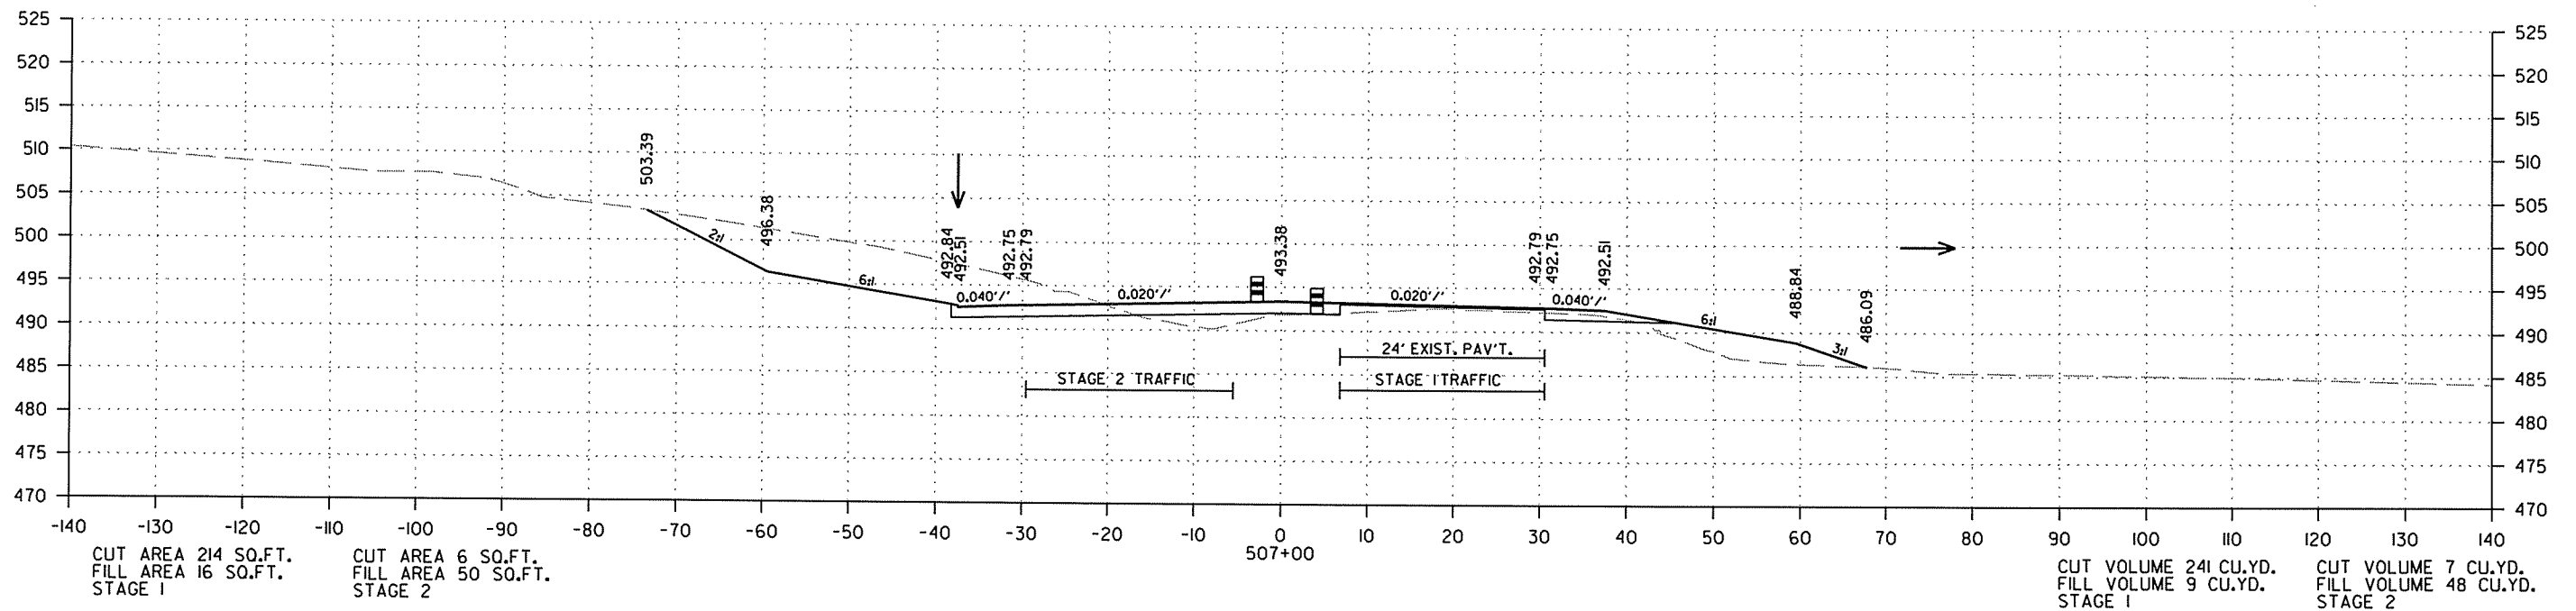


R050213.DGN 2/18/2014

CROSS SECTION STA. 506+70 TO STA. 507+00

DATE REVISED	DATE FILMED	DATE REVISED	DATE FILMED	FED. RD. DIST. NO.	STATE	FED. AID PROJ. NO.	SHEET NO.	TOTAL SHEETS
				6	ARK.			
						JOB NO. 050213	267	369

2 CROSS SECTIONS - HWY. 167

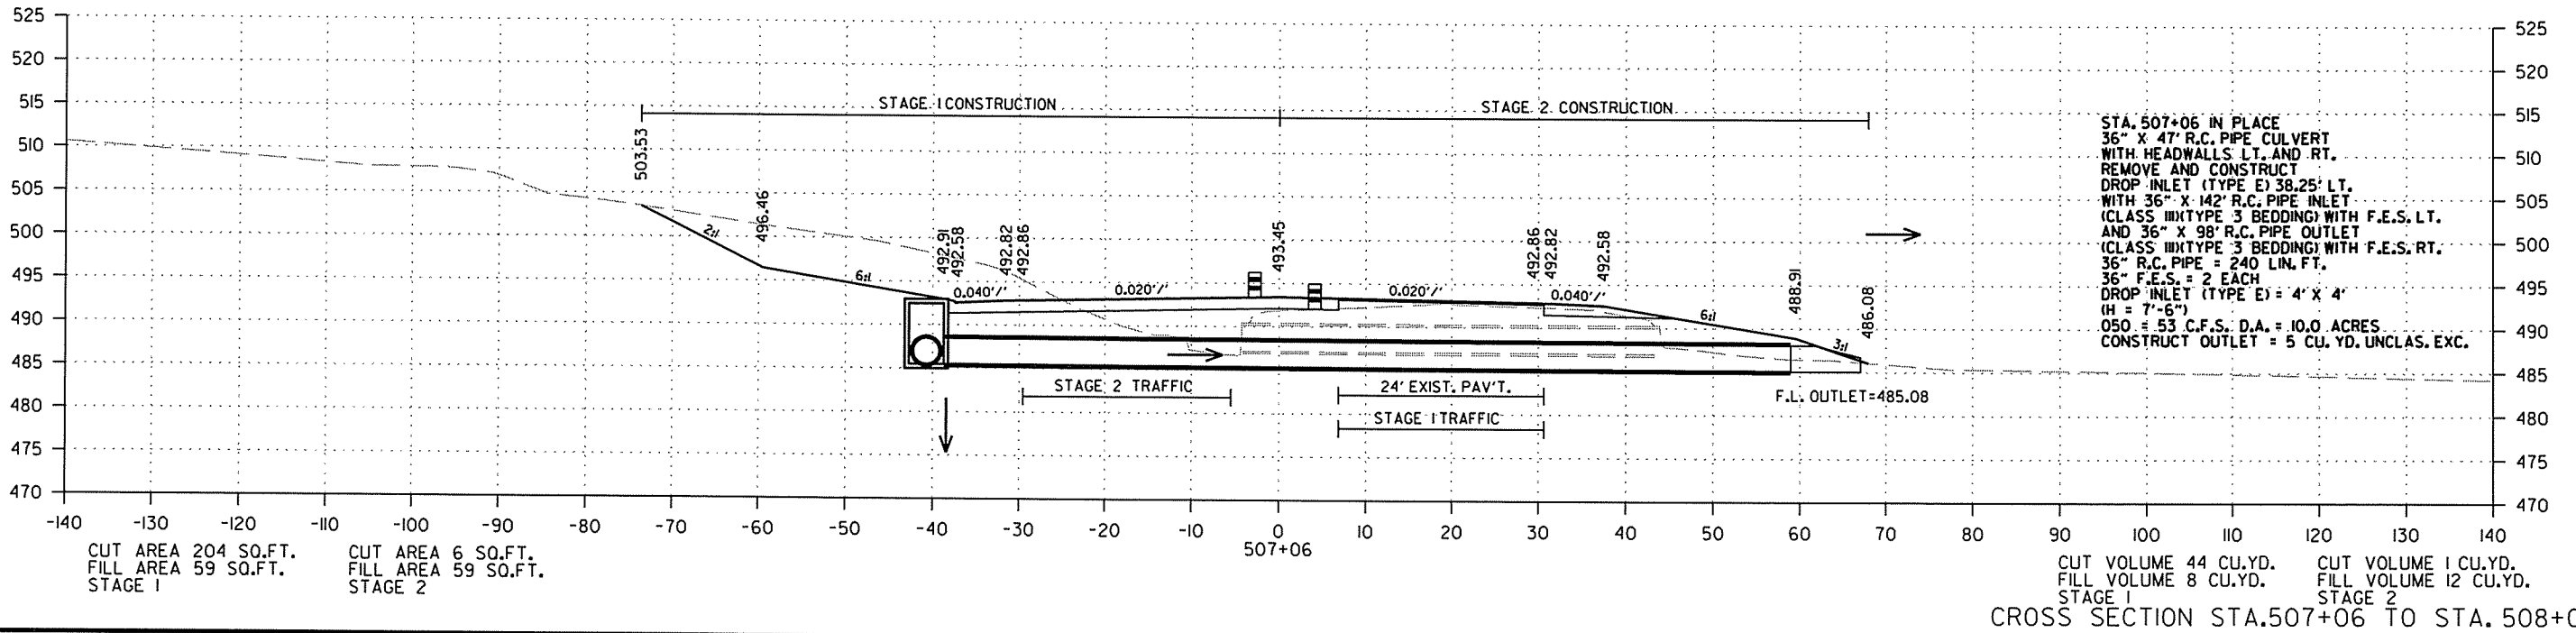
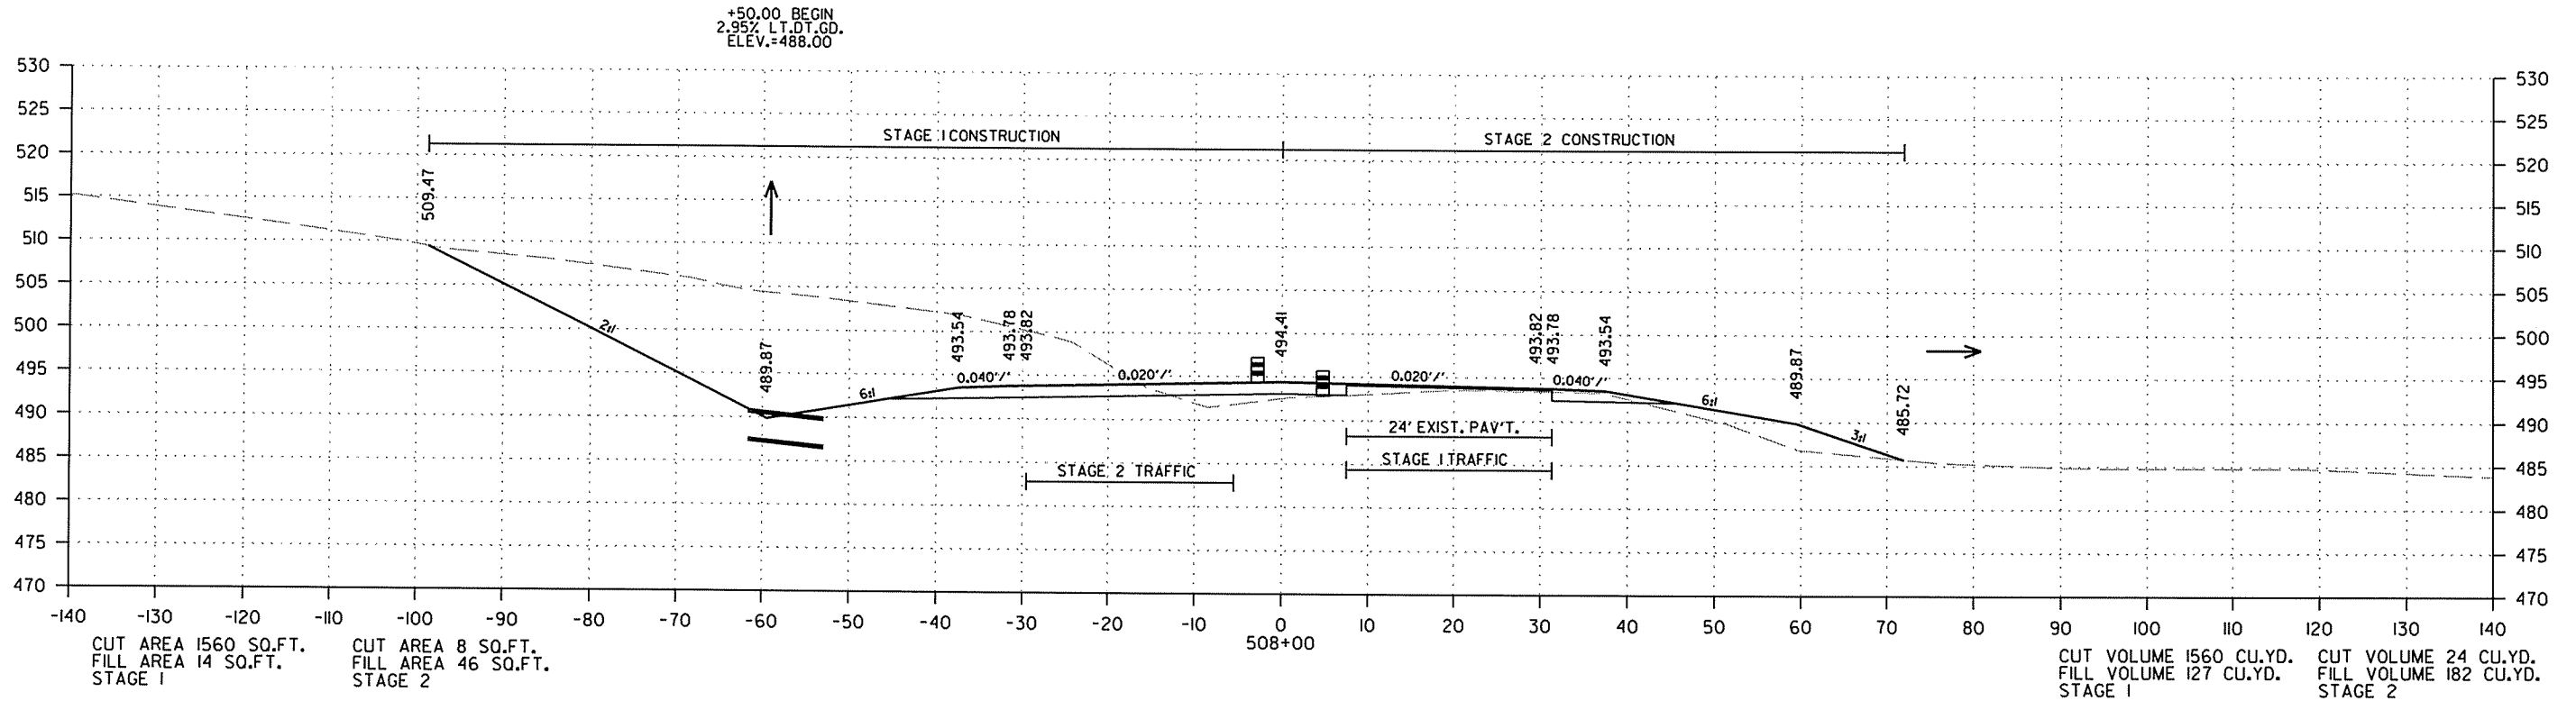


2/18/2014

R050213.DGN

DATE REVISED	DATE FILMED	DATE REVISED	DATE FILMED	FED. RD. DIST. NO.	STATE	FED. AID PROJ. NO.	SHEET NO.	TOTAL SHEETS
				6	ARK.			
JOB NO. 050213							268	369

2 CROSS SECTIONS - HWY. 167

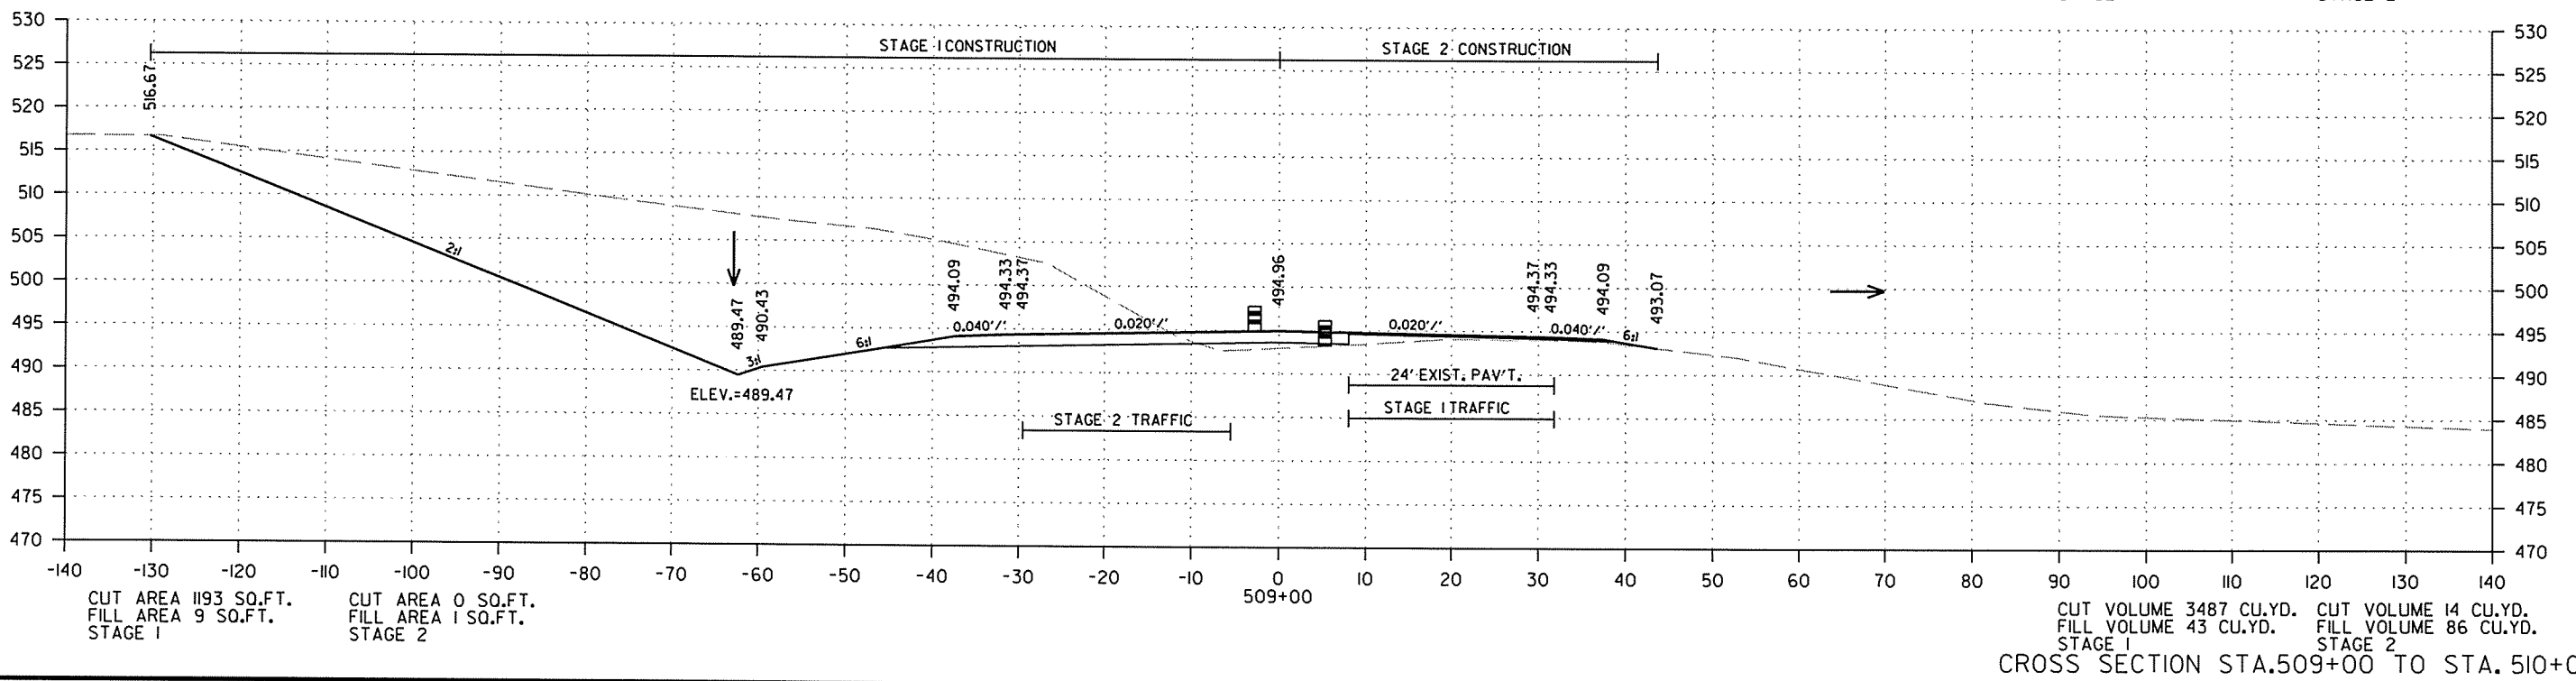
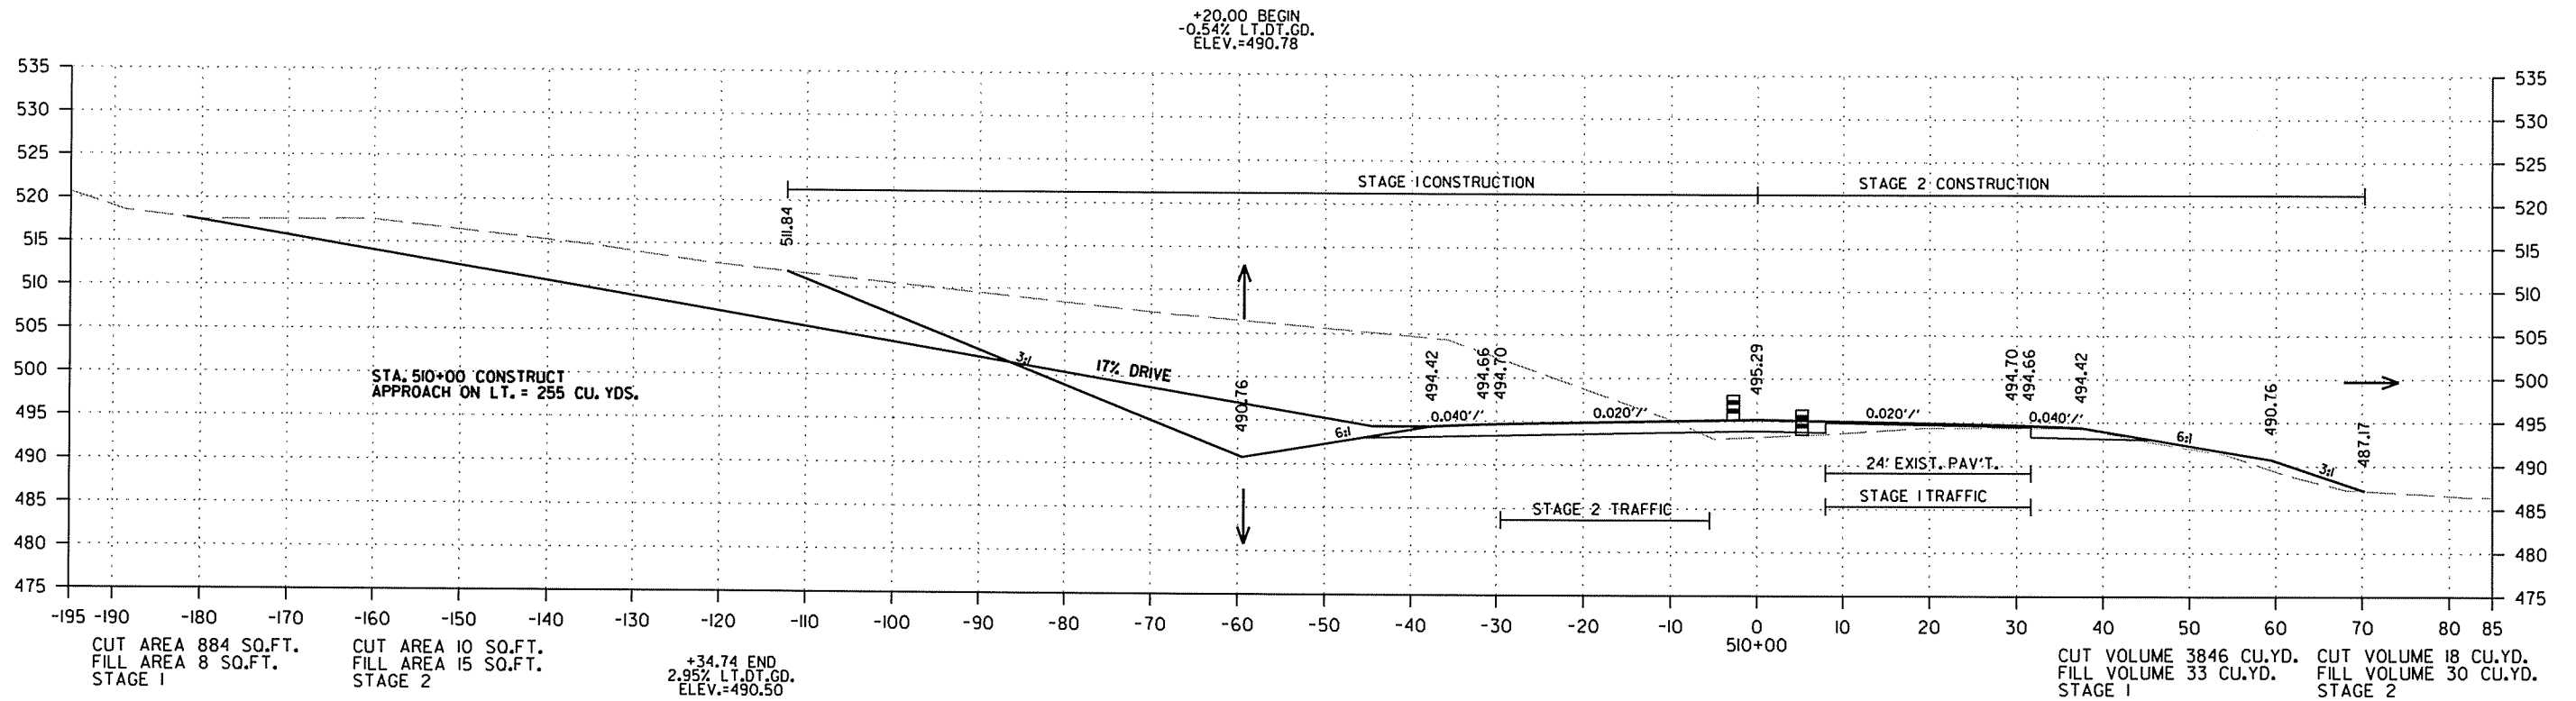


2/18/2014

R050213.DGN

DATE REVISED	DATE FILMED	DATE REVISED	DATE FILMED	FED. RD. DIST. NO.	STATE	FED. AID PROJ. NO.	SHEET NO.	TOTAL SHEETS
				6	ARK.			
						JOB NO. 050213	269	369



2 CROSS SECTIONS - HWY. 167

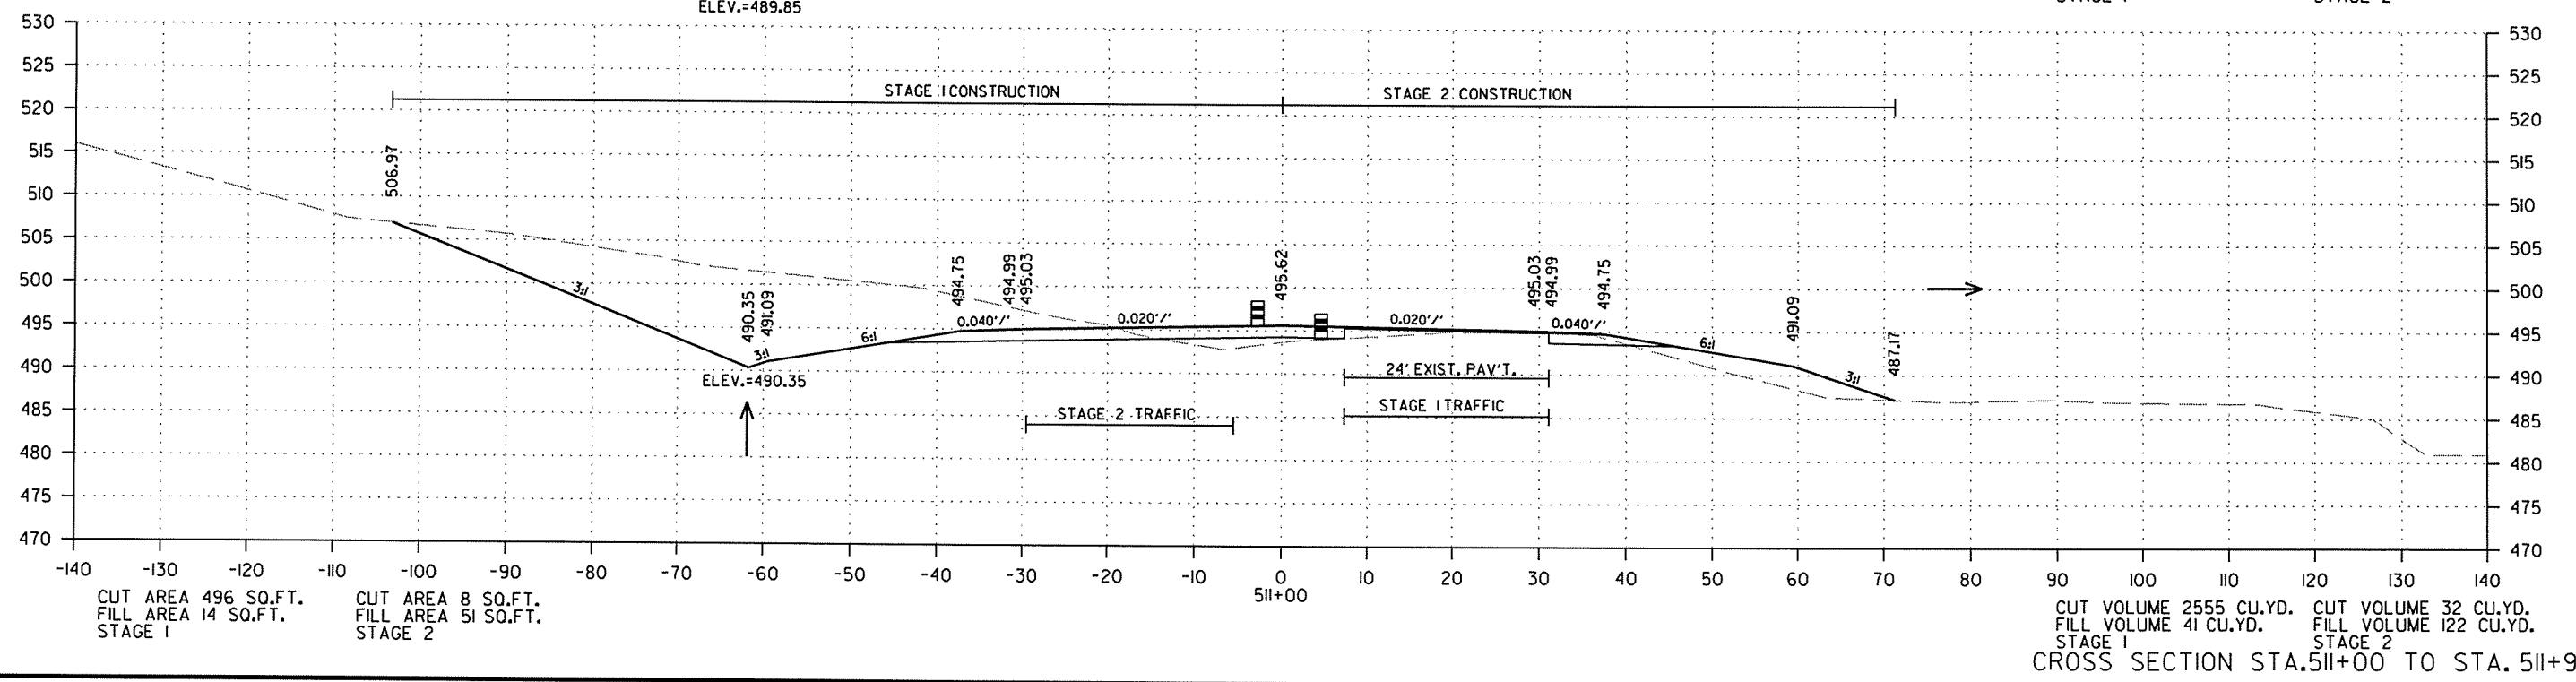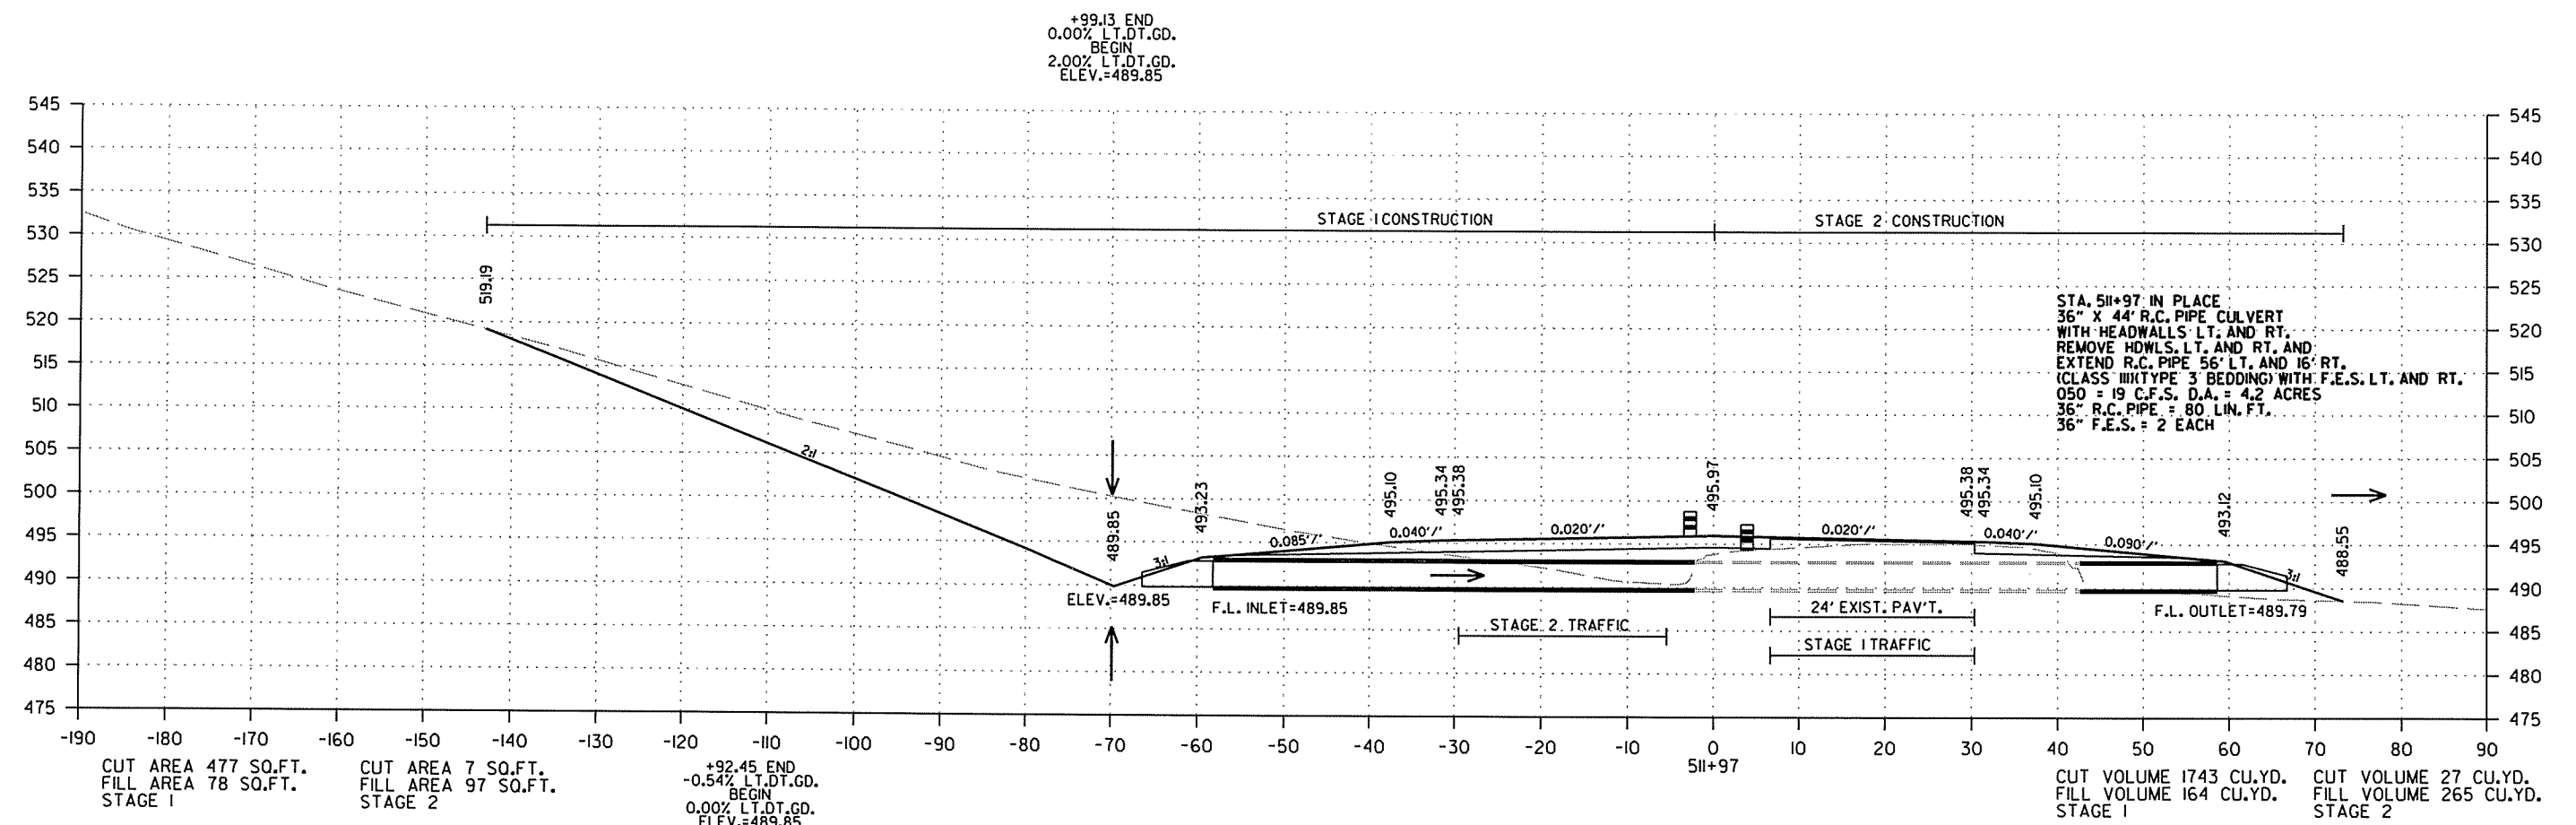

R050213.DGN 2/18/2014

DATE REVISED	DATE FILMED	DATE REVISED	DATE FILMED	FED. RD. DIST. NO.	STATE	FED. AID PROJ. NO.	SHEET NO.	TOTAL SHEETS
				6	ARK.			
JOB NO. 050213							270	369

2 CROSS SECTIONS - HWY. 167

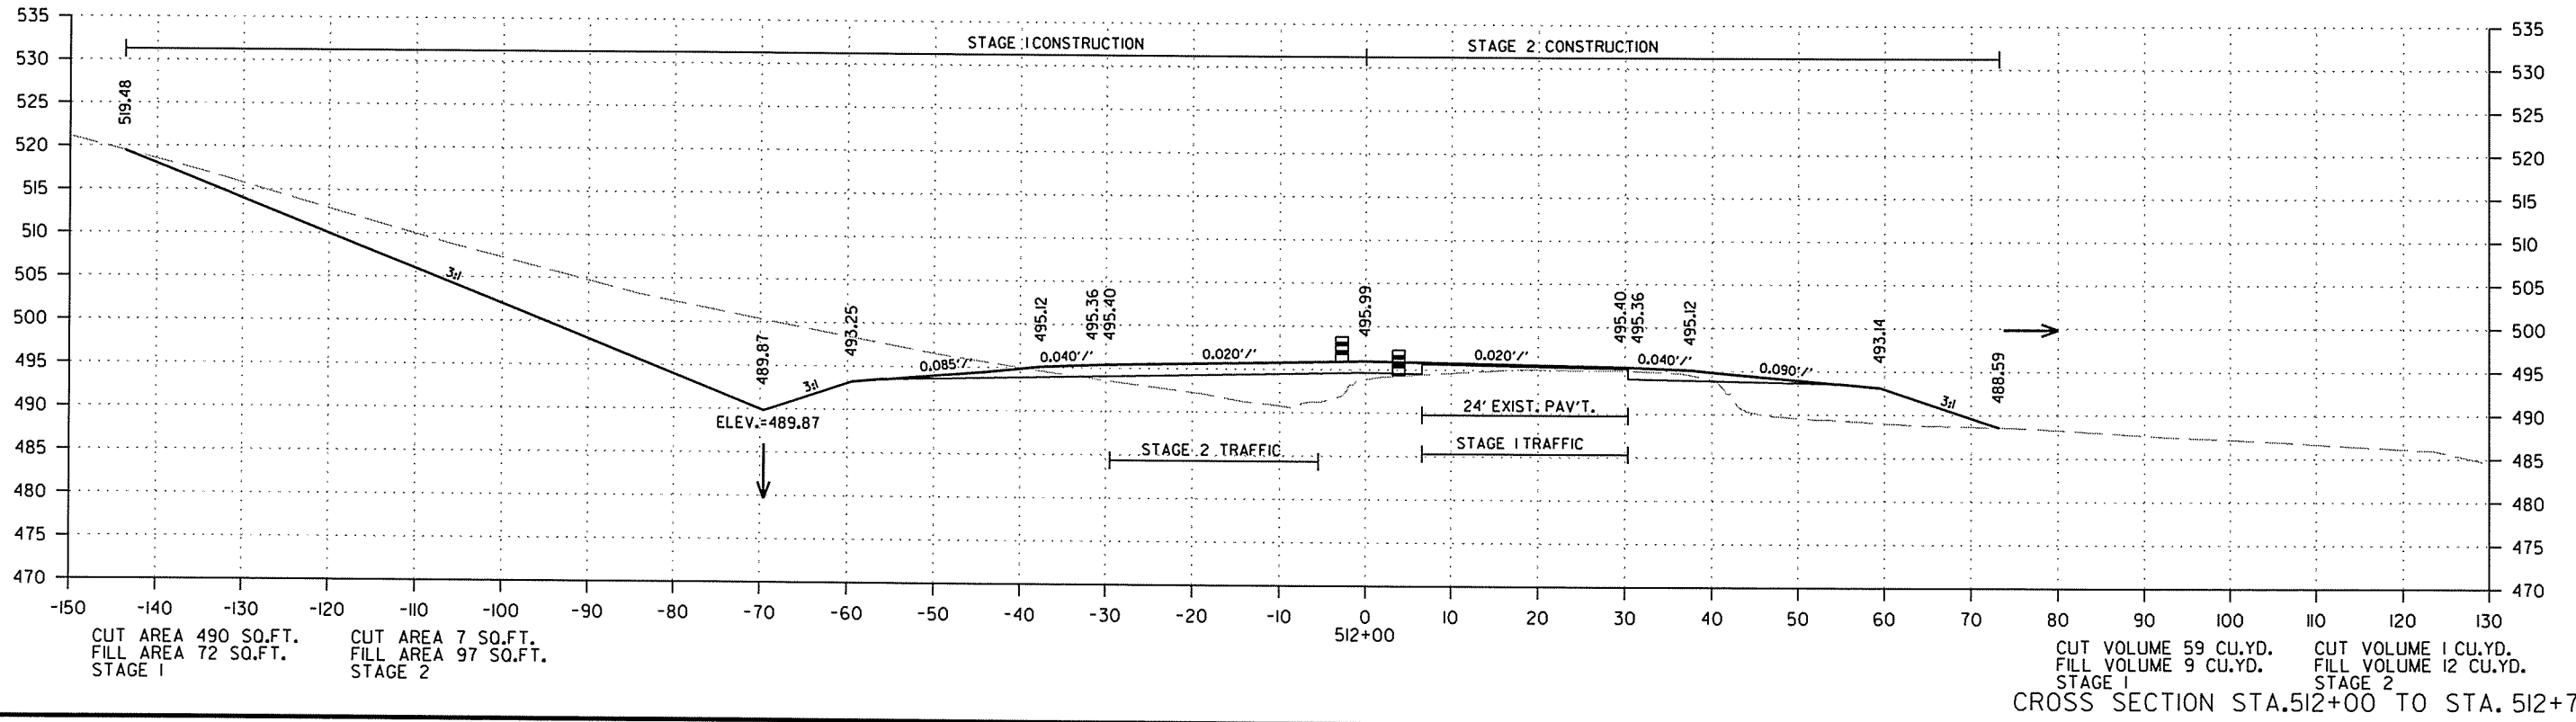
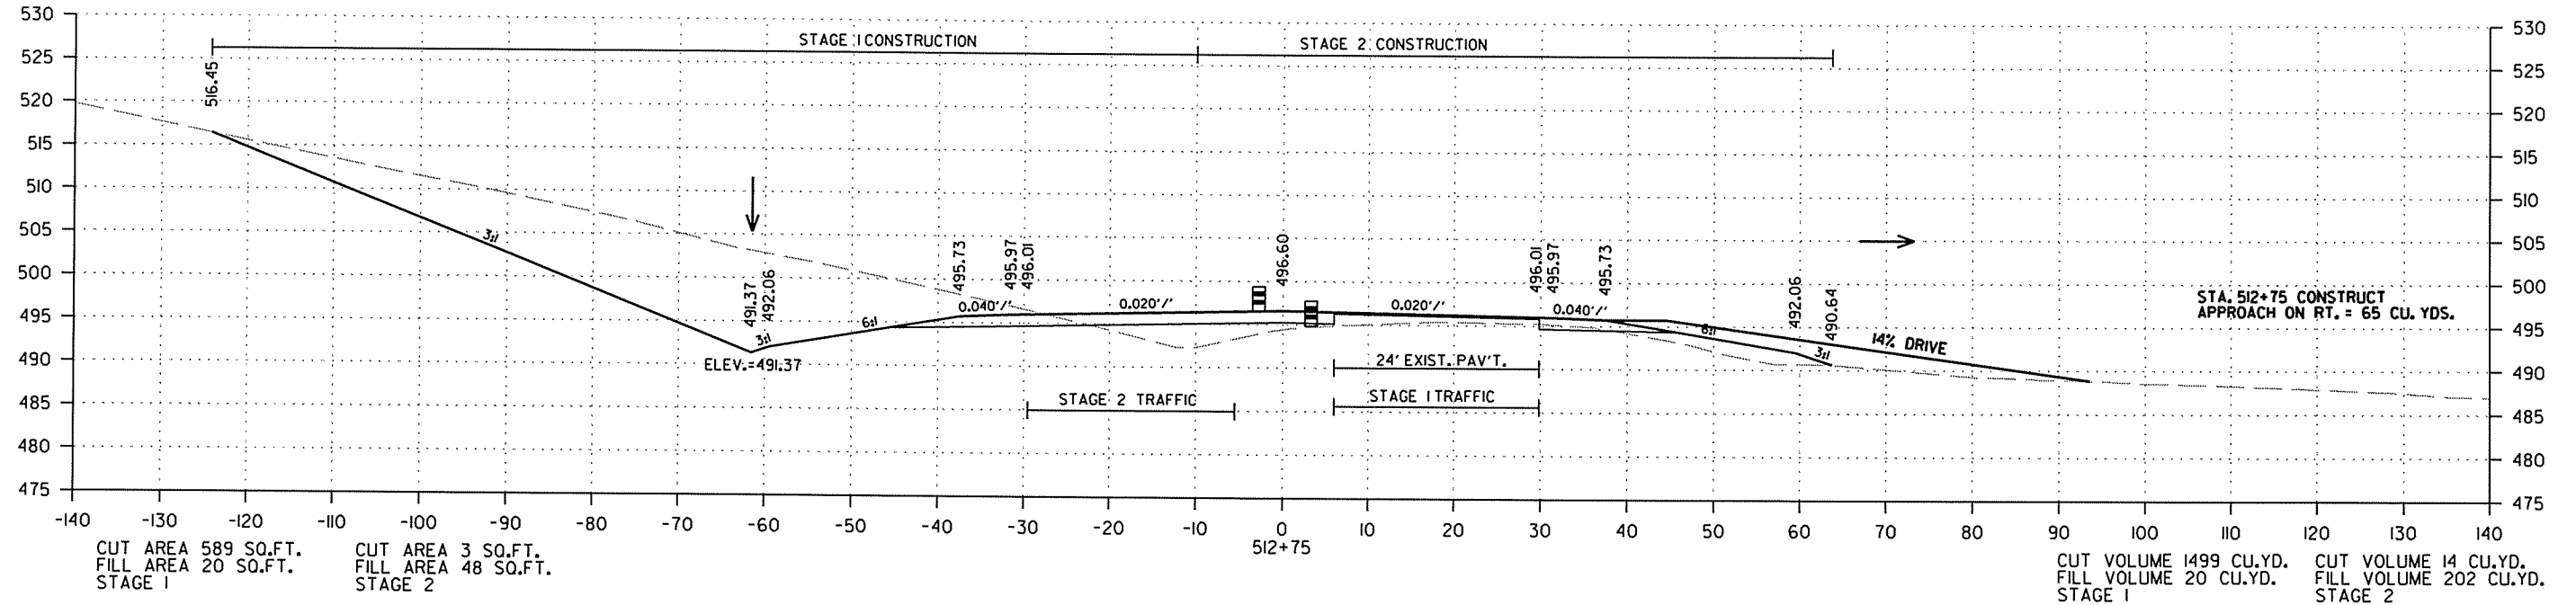


2/18/2014

R050213.DGN

DATE REVISED	DATE FILMED	DATE REVISED	DATE FILMED	FED. RD. DIST. NO.	STATE	FED. AID PROJ. NO.	SHEET NO.	TOTAL SHEETS
				6	ARK.			
JOB NO. 050213							271	369

2 CROSS SECTIONS - HWY. 167

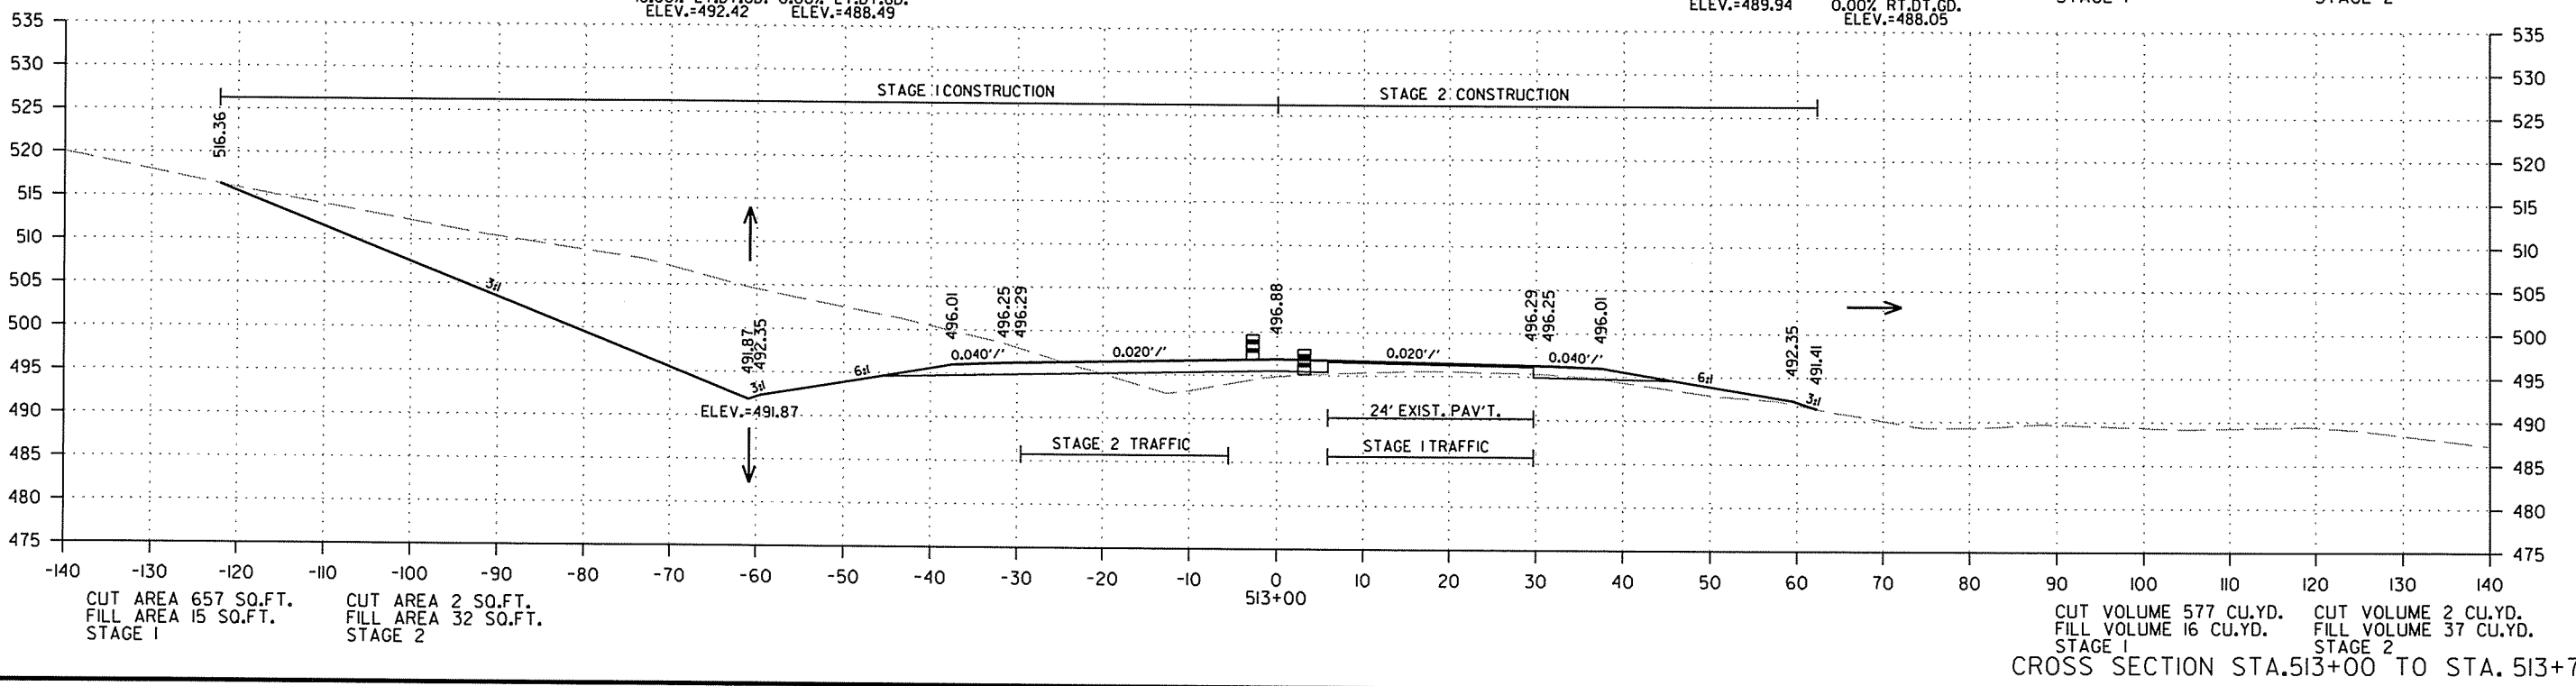
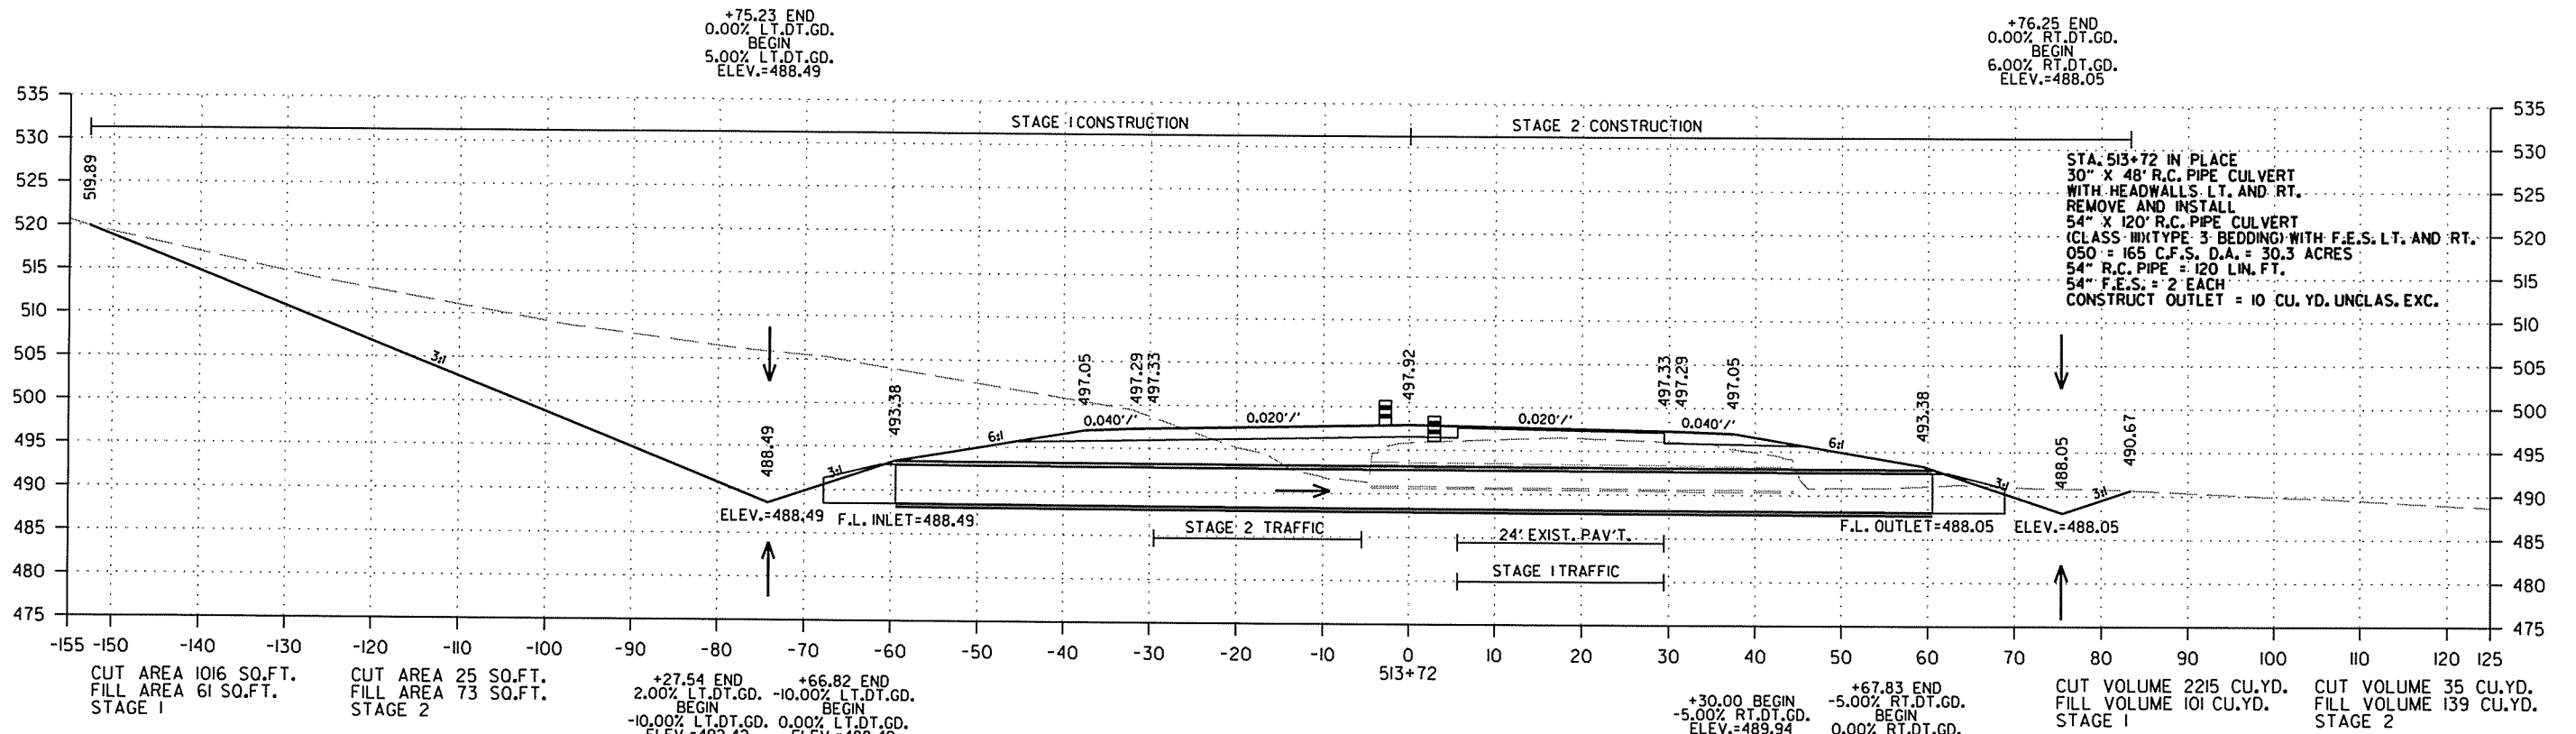


2/18/2014

R050213.DGN

DATE REVISED	DATE FILMED	DATE REVISED	DATE FILMED	FED. RD. DIST. NO.	STATE	FED. AID PROJ. NO.	SHEET NO.	TOTAL SHEETS
				6	ARK.			
JOB NO. 050213							272	369

2 CROSS SECTIONS - HWY. 167

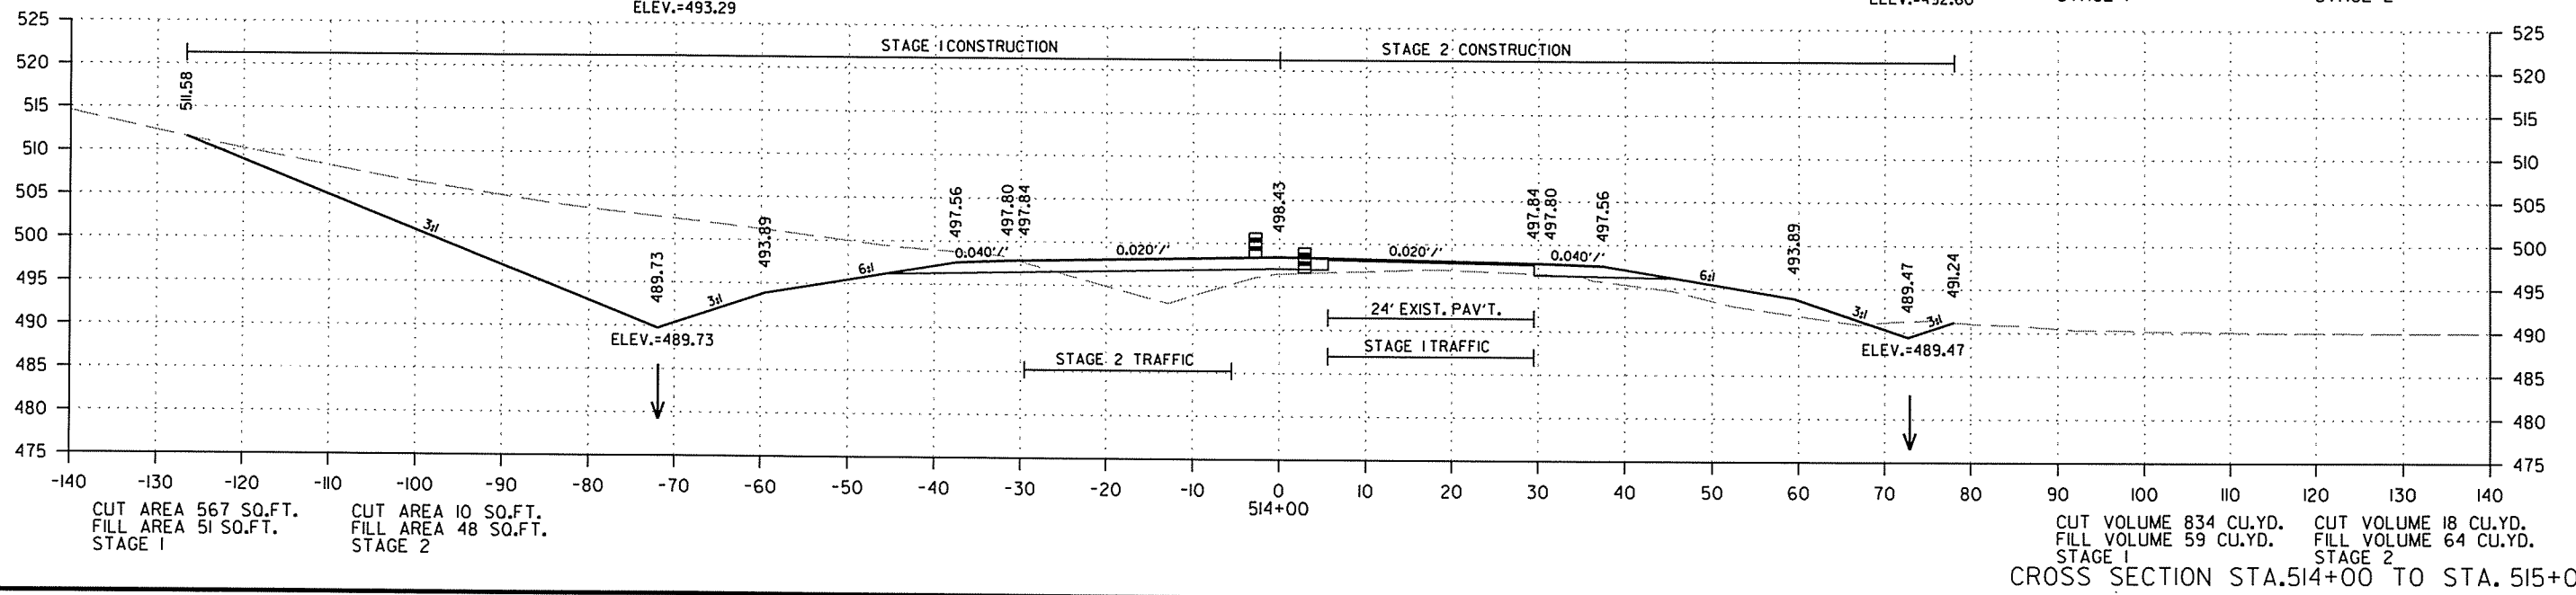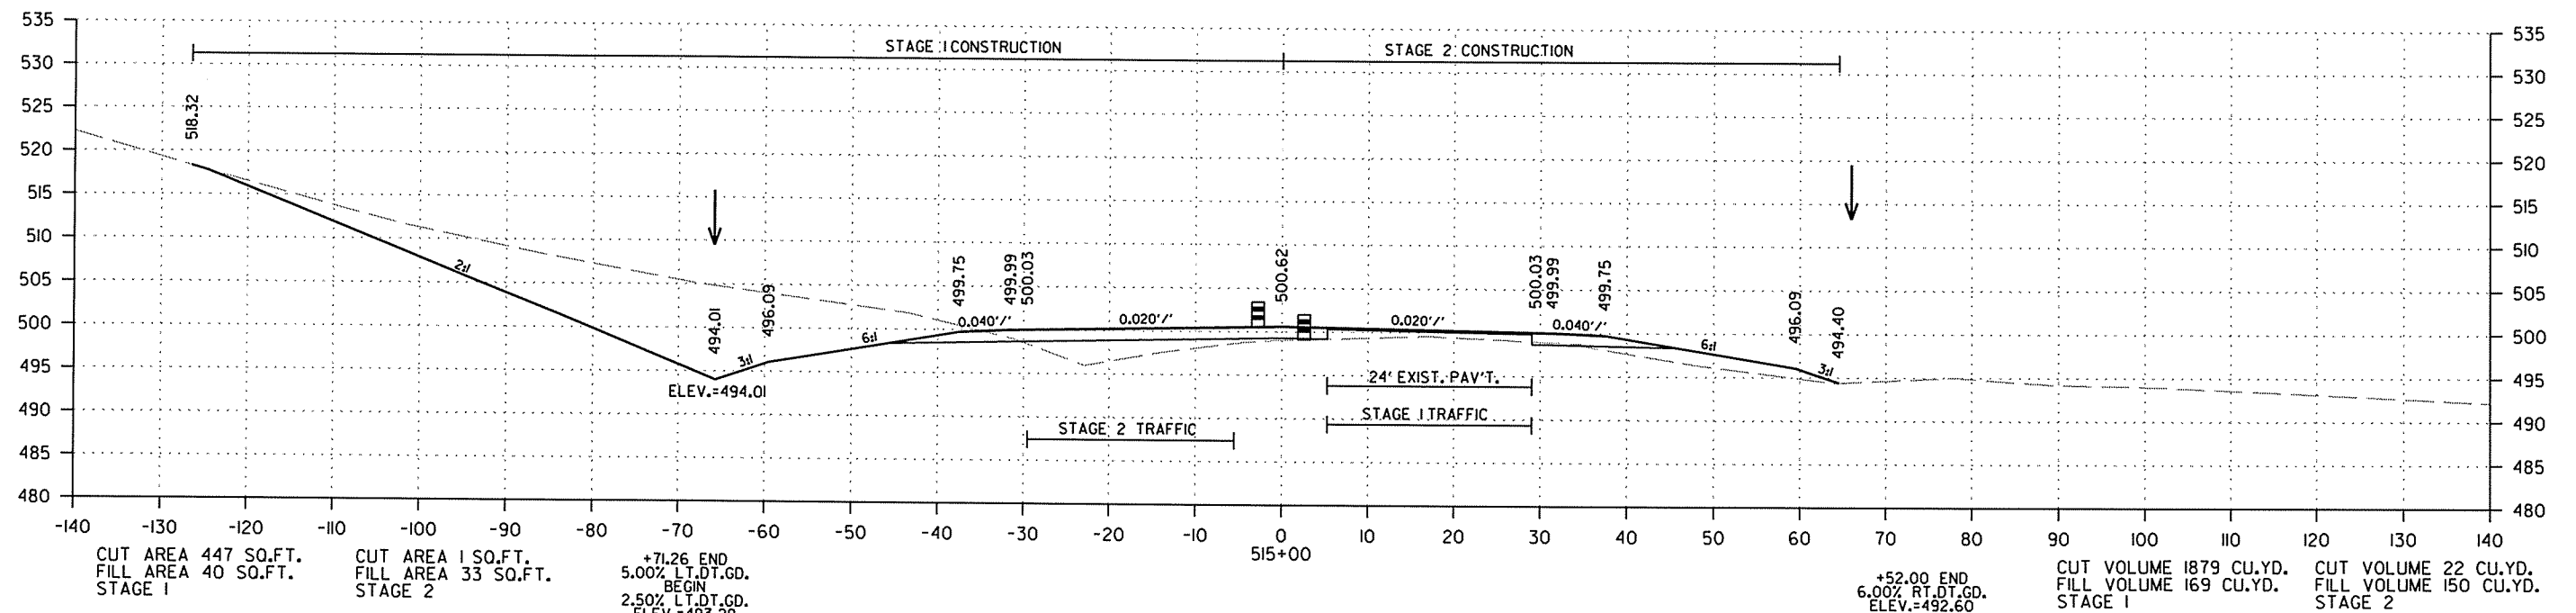



CROSS SECTION STA. 514+00 TO STA. 515+00

2/18/2014

R050213.DGN

DATE REVISED	DATE FILMED	DATE REVISED	DATE FILMED	FED. RD. DIST. NO.	STATE	FED. AID PROJ. NO.	SHEET NO.	TOTAL SHEETS
				6	ARK.			
JOB NO. 050213							273	369

2 CROSS SECTIONS - HWY. 167

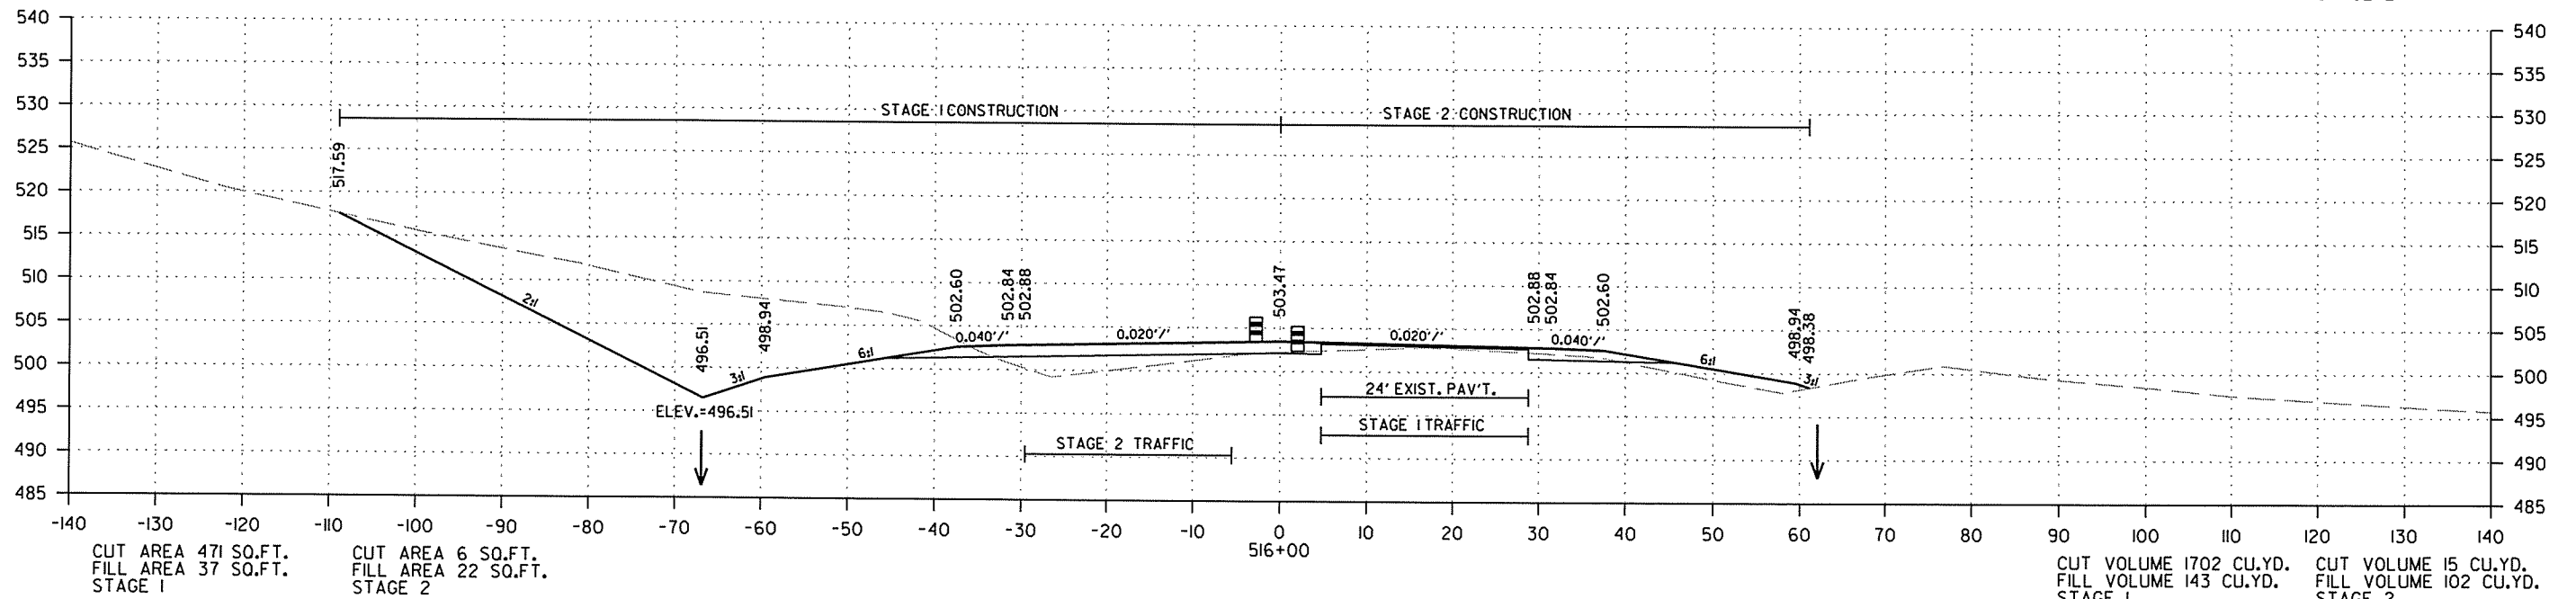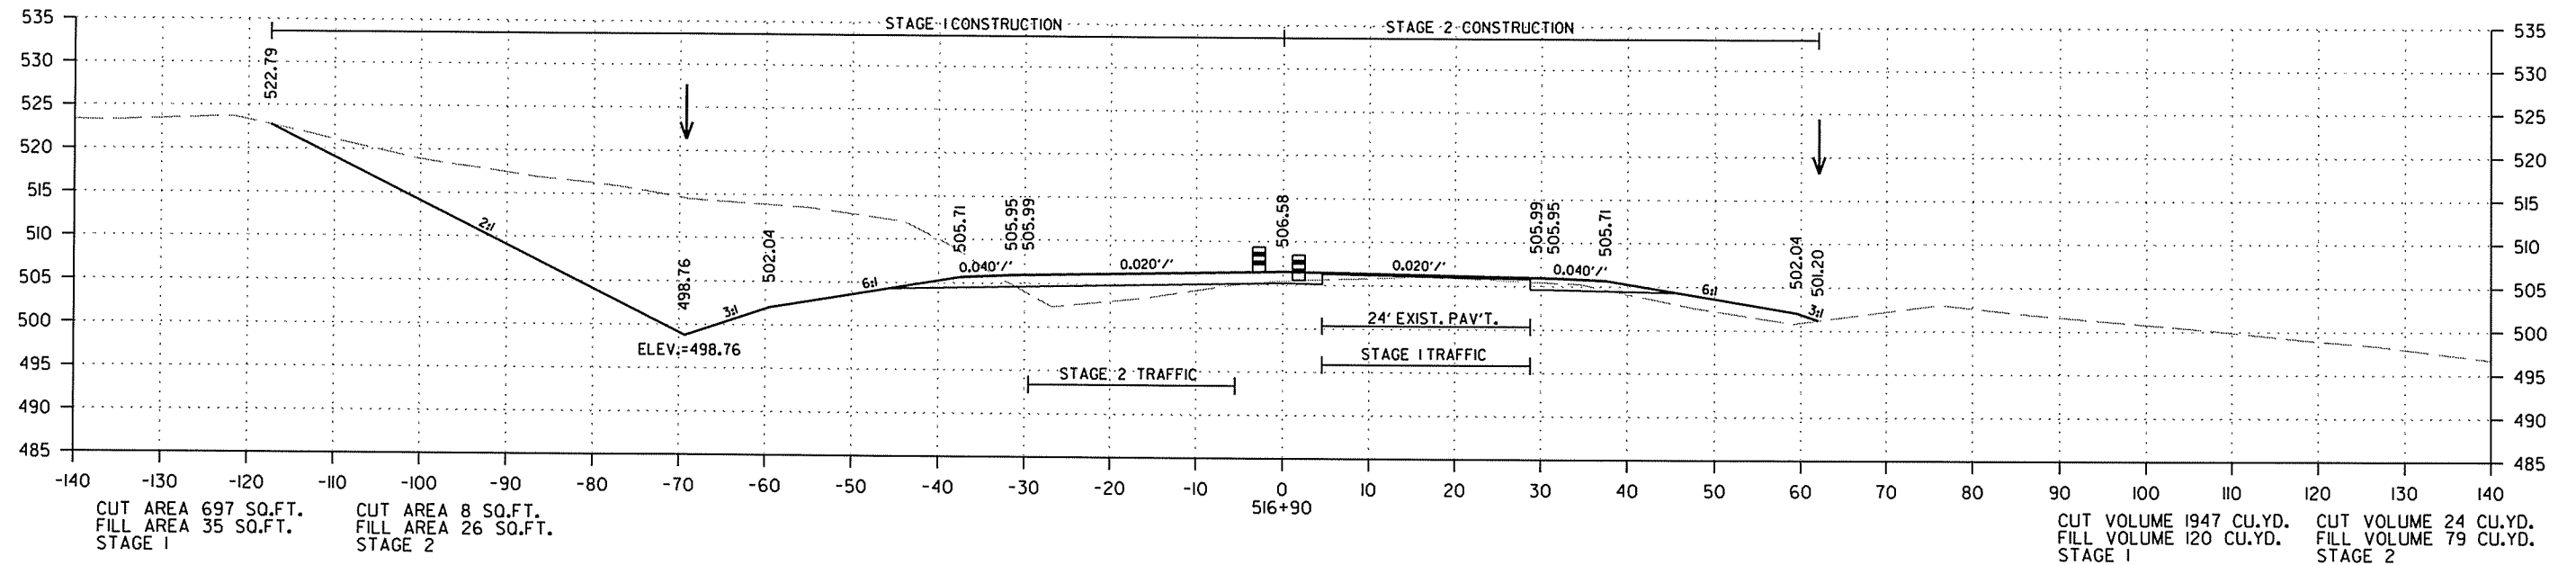



CROSS SECTION STA. 516+00 TO STA. 516+90

2/18/2014

R050213.DGN

DATE REVISED	DATE FILMED	DATE REVISED	DATE FILMED	FED. RD. DIST. NO.	STATE	FED. AID PROJ. NO.	SHEET NO.	TOTAL SHEETS
				6	ARK.			
JOB NO. 050213							274	369



2 CROSS SECTIONS - HWY. 167

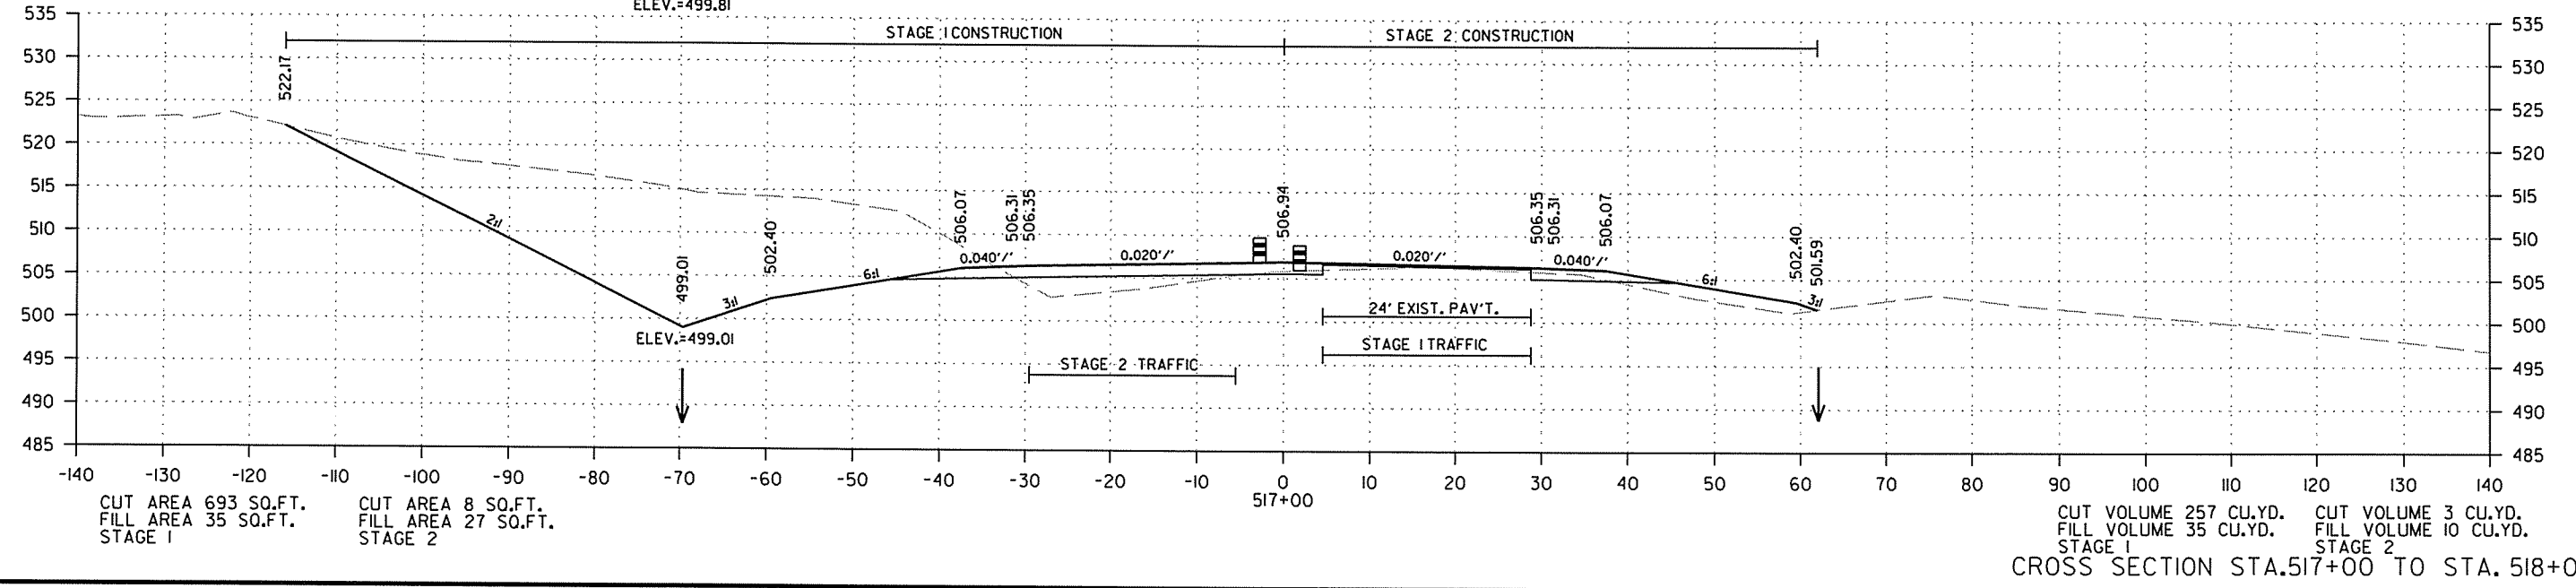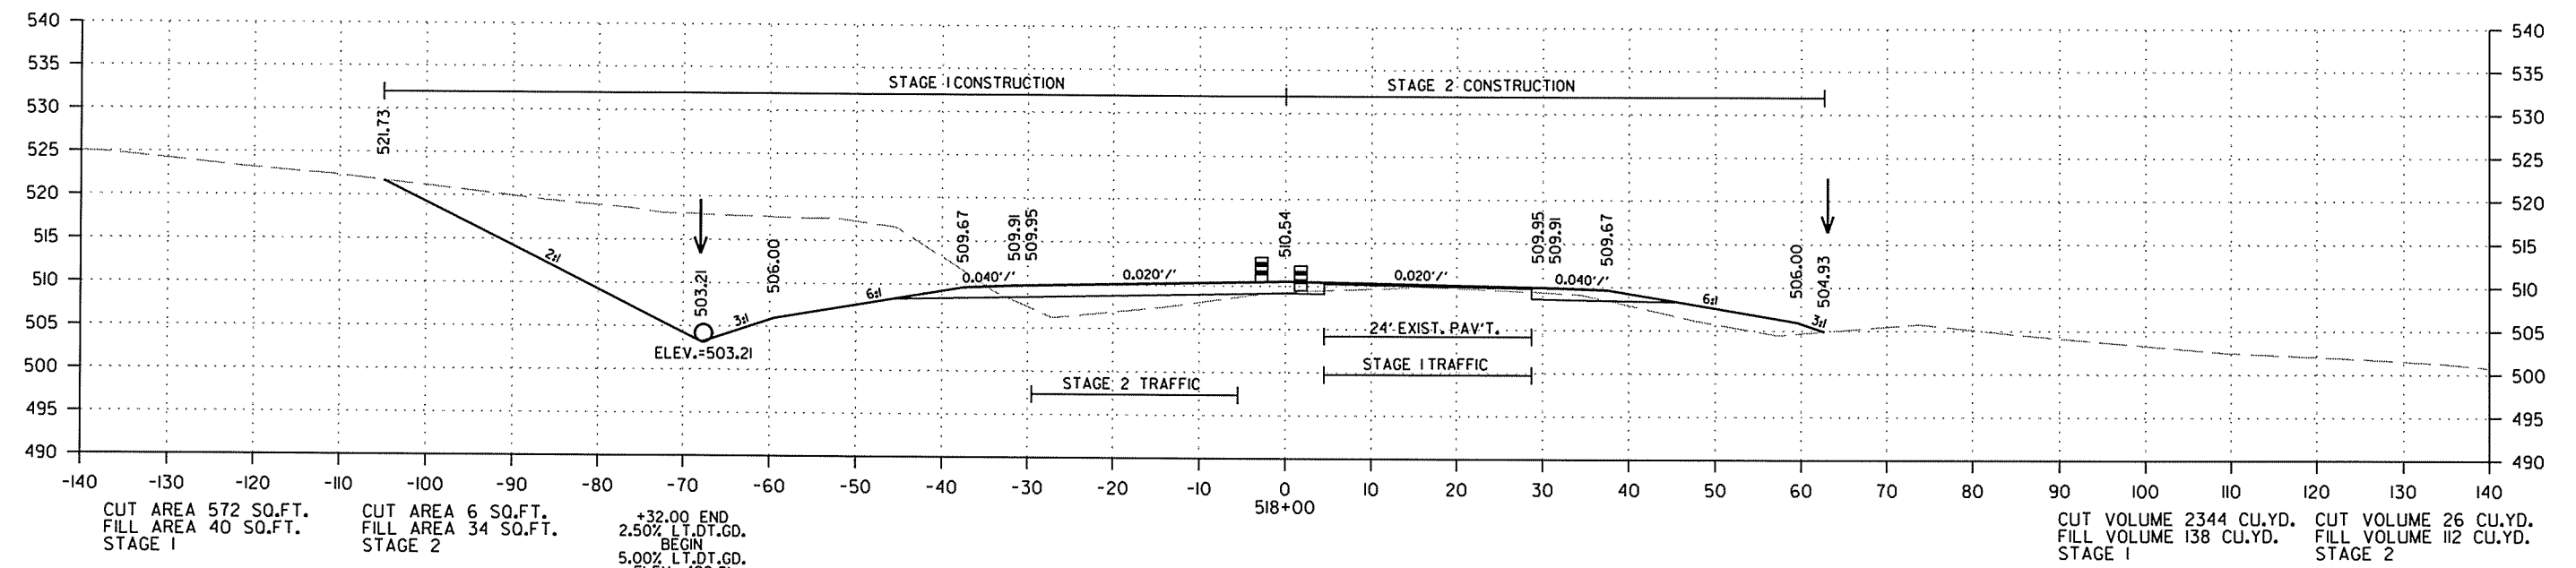

R050213.DGN 2/18/2014

DATE REVISED	DATE FILMED	DATE REVISED	DATE FILMED	FED. RD. DIST. NO.	STATE	FED. AID PROJ. NO.	SHEET NO.	TOTAL SHEETS
				6	ARK.			
						JOB NO. 050213	275	369

2 CROSS SECTIONS - HWY. 167

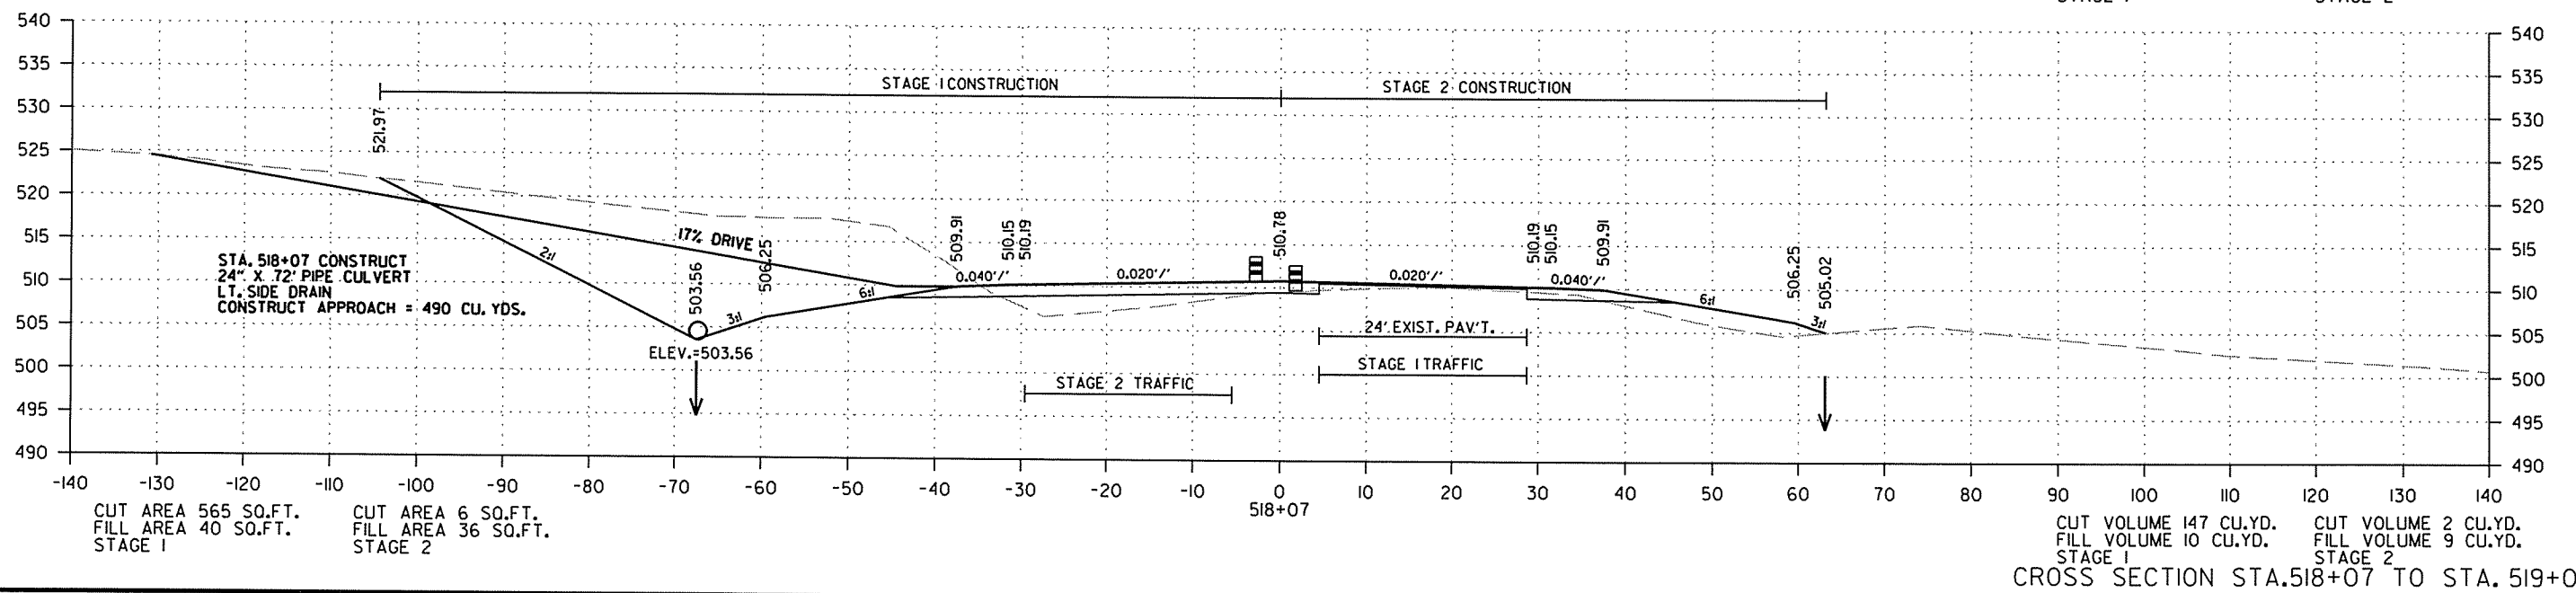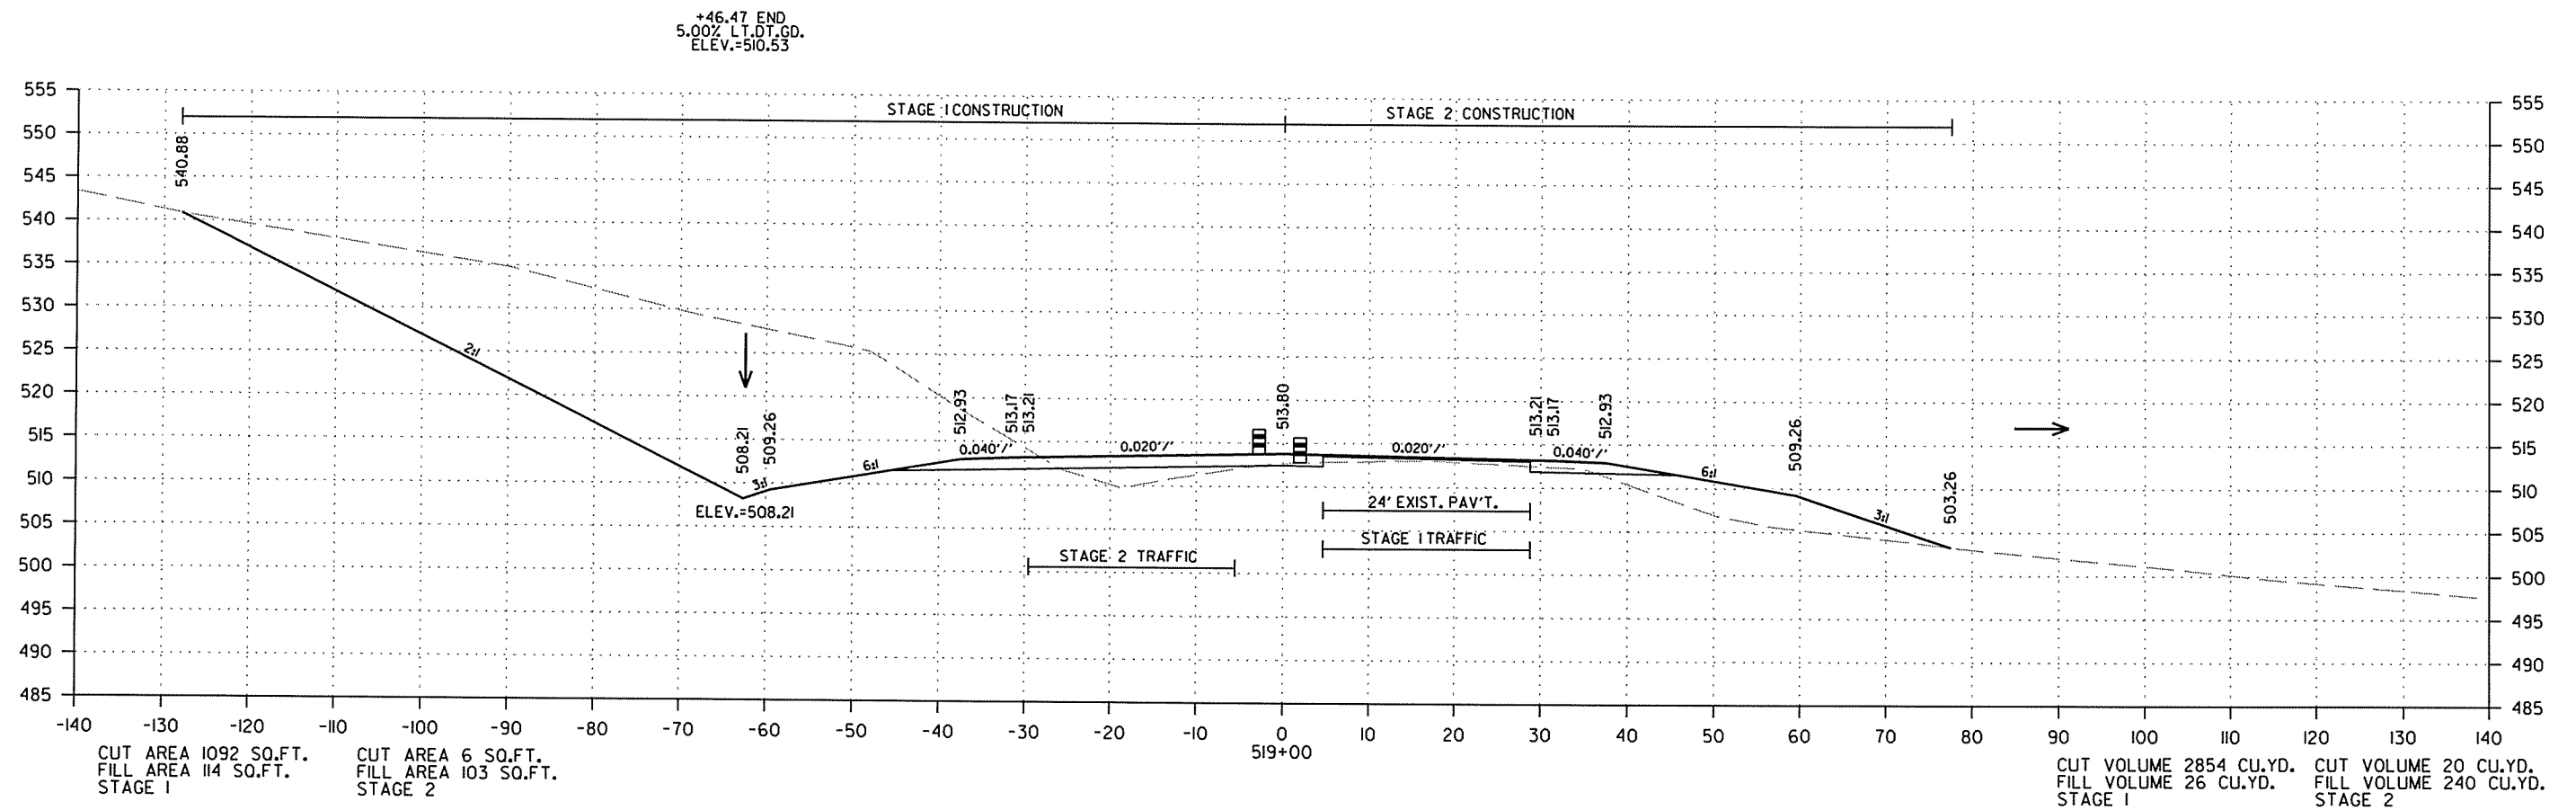


2/18/2014

R050213.DGN

DATE REVISED	DATE FILMED	DATE REVISED	DATE FILMED	FED. RD. DIST. NO.	STATE	FED. AID PROJ. NO.	SHEET NO.	TOTAL SHEETS
				6	ARK.			
JOB NO. 050213							276	369

2 CROSS SECTIONS - HWY. 167

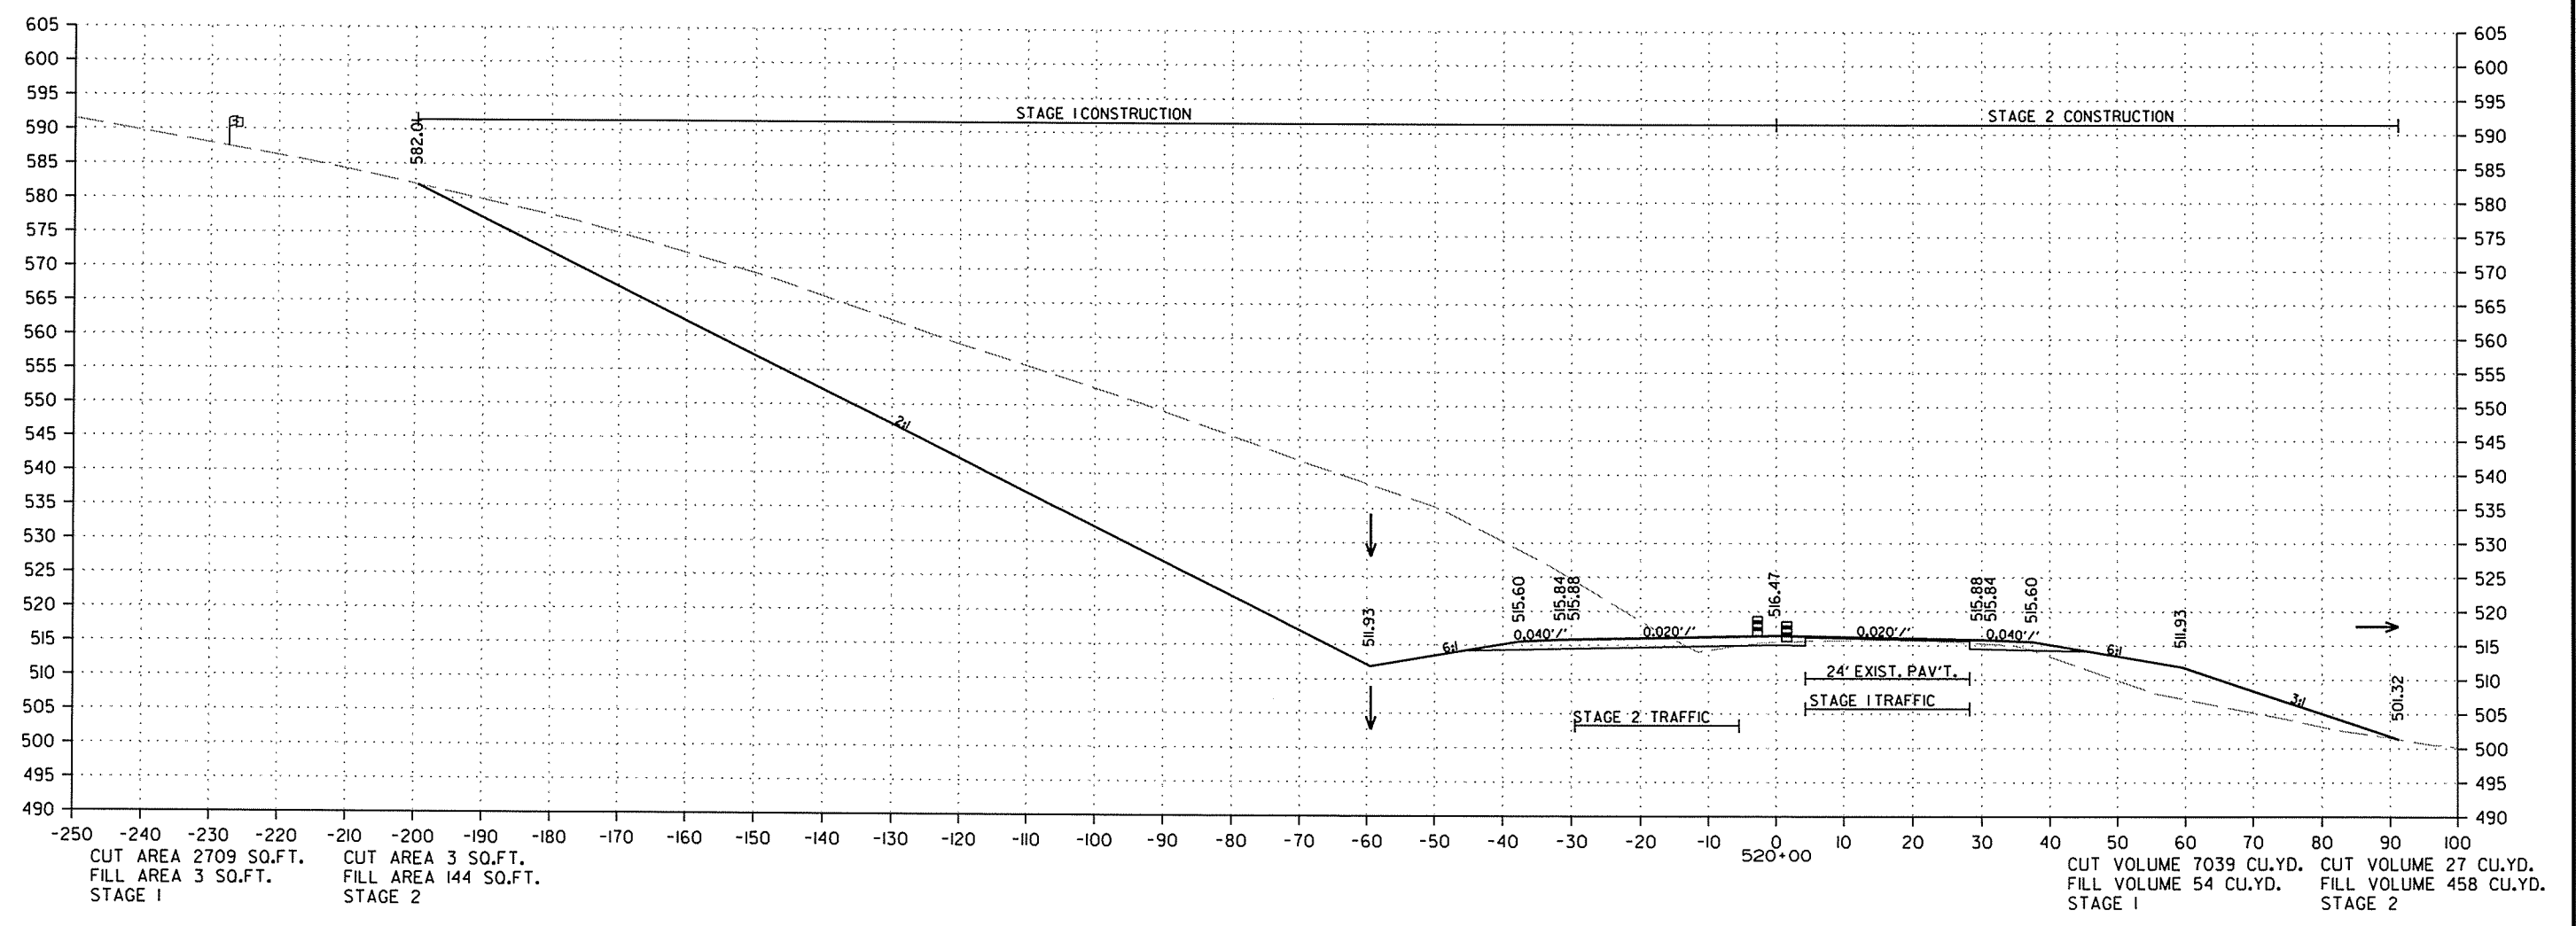

CUT AREA 2709 SQ.FT.
FILL AREA 3 SQ.FT.
STAGE 1

CUT AREA 3 SQ.FT.
FILL AREA 144 SQ.FT.
STAGE 2

CUT VOLUME 7039 CU.YD.
FILL VOLUME 54 CU.YD.
STAGE 1

CUT VOLUME 27 CU.YD.
FILL VOLUME 458 CU.YD.
STAGE 2


CROSS SECTION STA. 520+00 TO STA. 520+00

2/18/2014

R050213.DGN

DATE REVISED	DATE FILMED	DATE REVISED	DATE FILMED	FED. RD. DIST. NO.	STATE	FED. AID PROJ. NO.	SHEET NO.	TOTAL SHEETS
				6	ARK.			
JOB NO. 050213							277	369

2 CROSS SECTIONS - HWY. 167

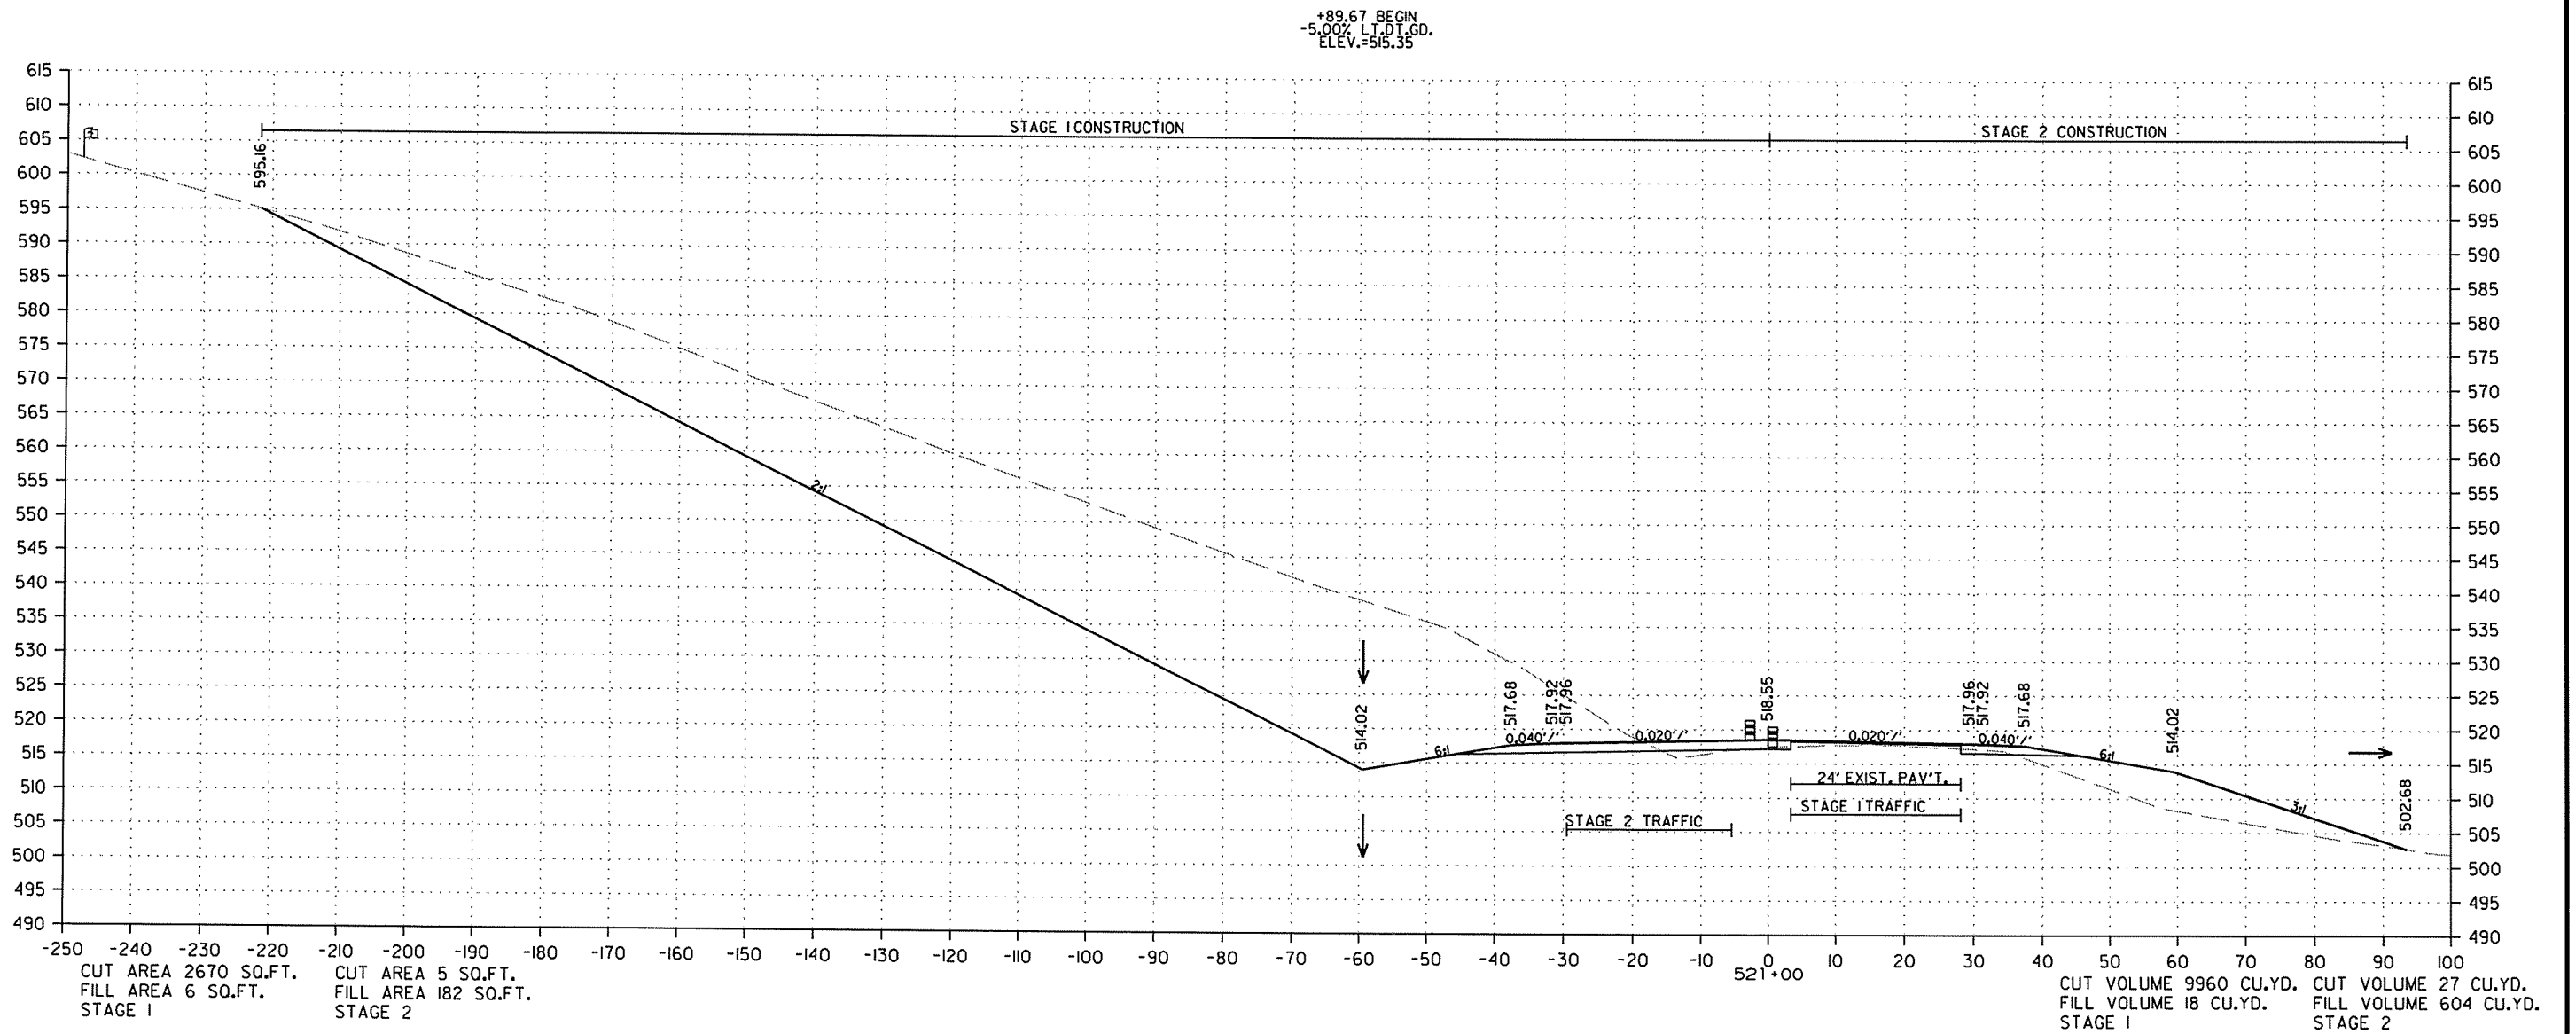


CROSS SECTION STA. 521+00 TO STA. 521+00

2/18/2014

R050213.DGN

DATE REVISED	DATE FILMED	DATE REVISED	DATE FILMED	FED. RD. DIST. NO.	STATE	FED. AID PROJ. NO.	SHEET NO.	TOTAL SHEETS
				6	ARK.			
JOB NO. 050213							278	369

② CROSS SECTIONS - HWY. 167

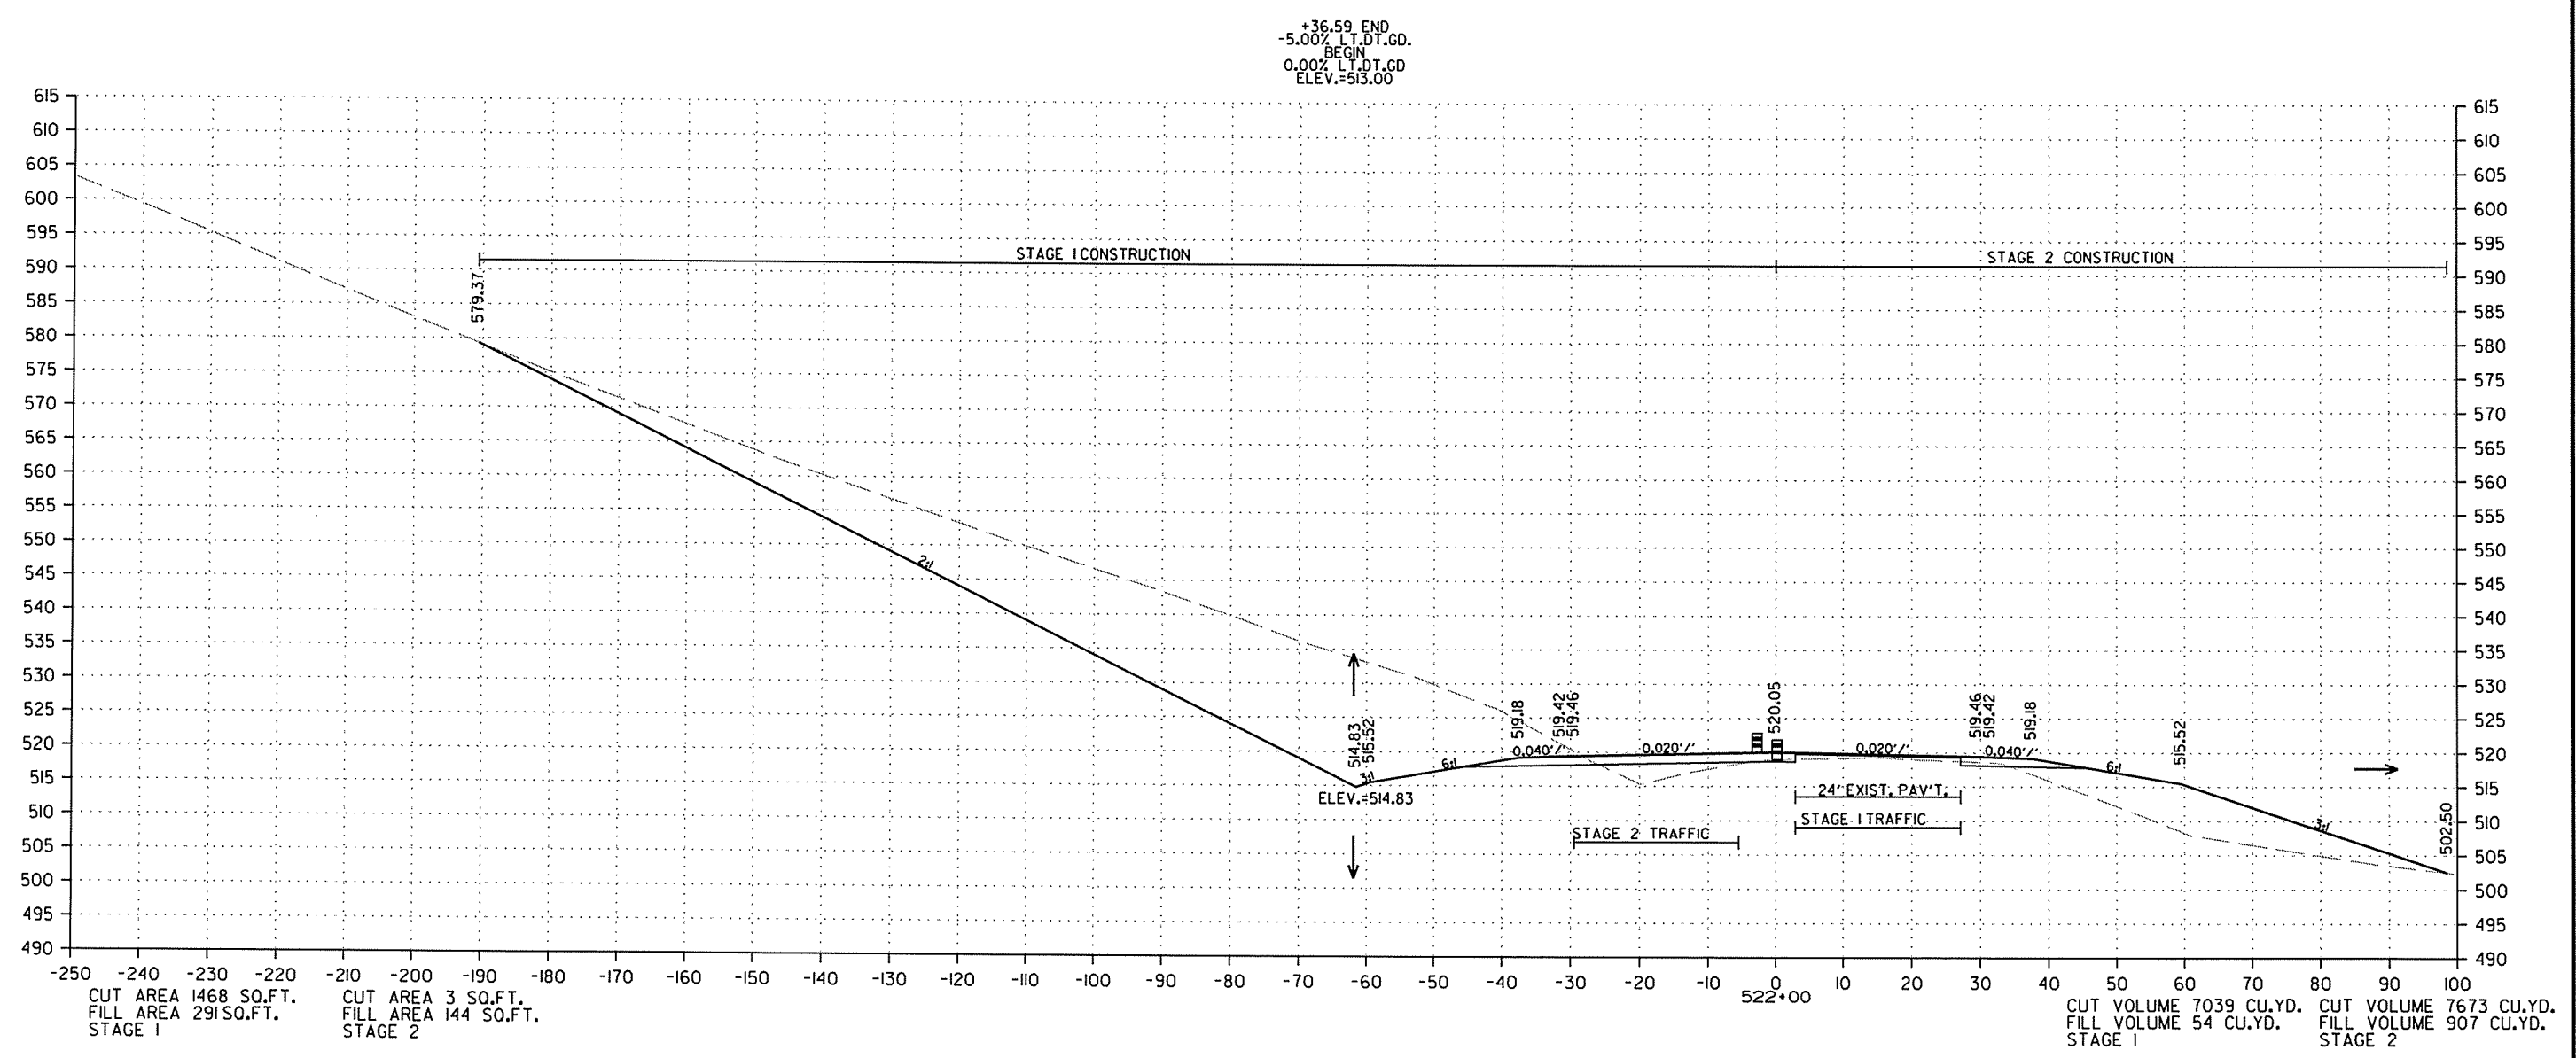


CROSS SECTION STA. 522+00 TO STA. 522+00

2/18/2014

R050213.DGN

DATE REVISED	DATE FILMED	DATE REVISED	DATE FILMED	FED. RD. DIST. NO.	STATE	FED. AID PROJ. NO.	SHEET NO.	TOTAL SHEETS
				6	ARK.			
				JOB NO.	050213		279	369

2 CROSS SECTIONS - HWY. 167

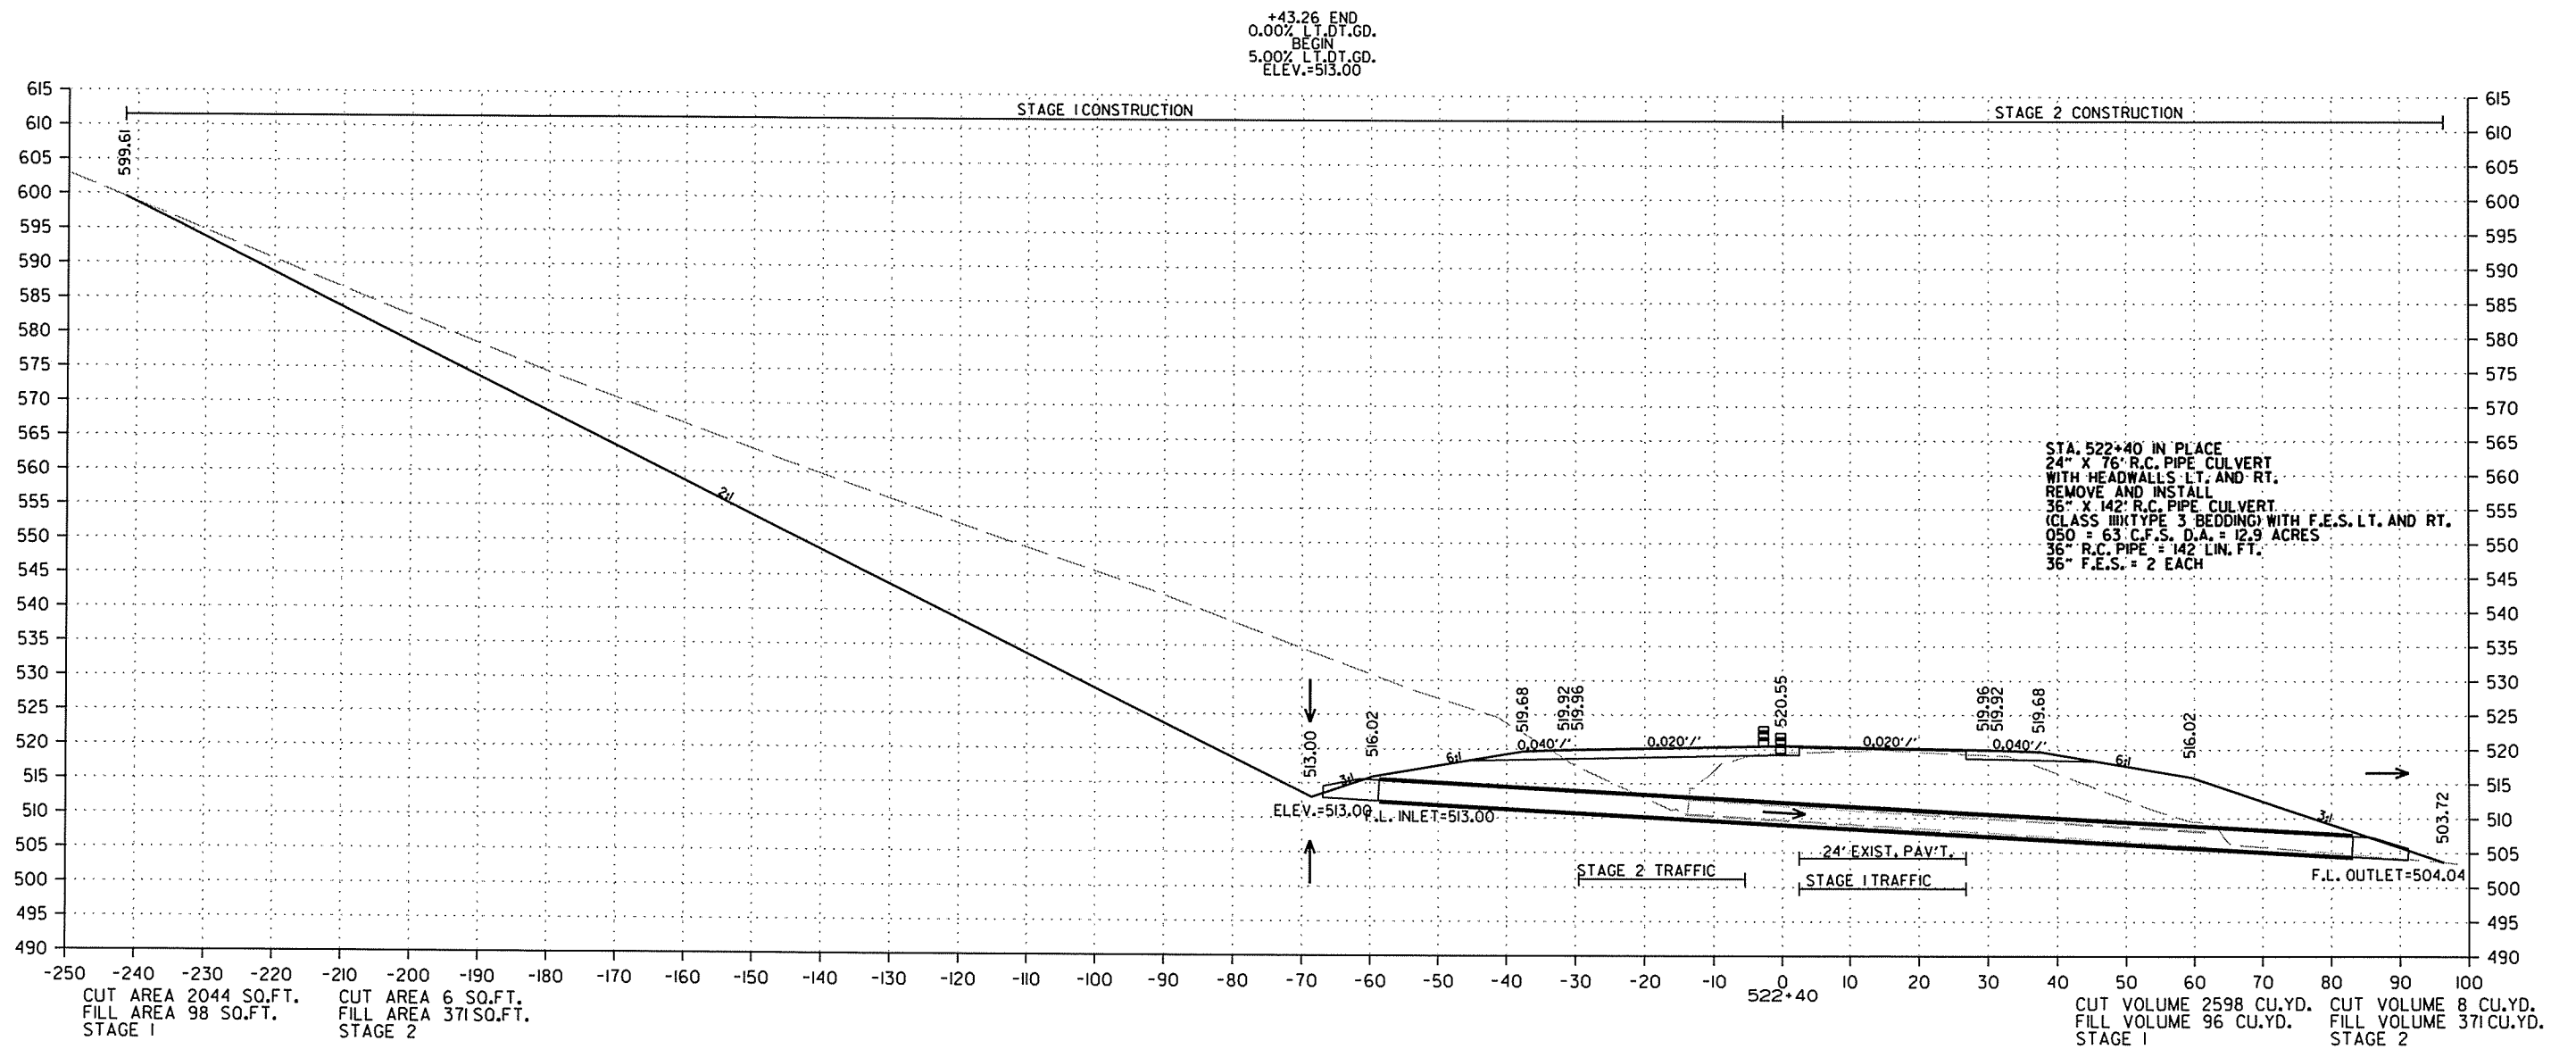

CROSS SECTION STA. 522+40 TO STA. 522+40


2/18/2014

R050213.DGN

DATE REVISED	DATE FILMED	DATE REVISED	DATE FILMED	FED. RD. DIST. NO.	STATE	FED. AID PROJ. NO.	SHEET NO.	TOTAL SHEETS
				6	ARK.			
JOB NO. 050213						280	369	

② CROSS SECTIONS - HWY. 167


+20.81 END
5.00% LT, DT, GD.
BEGIN
1.40% LT, DT, GD.
ELEV.=516.88

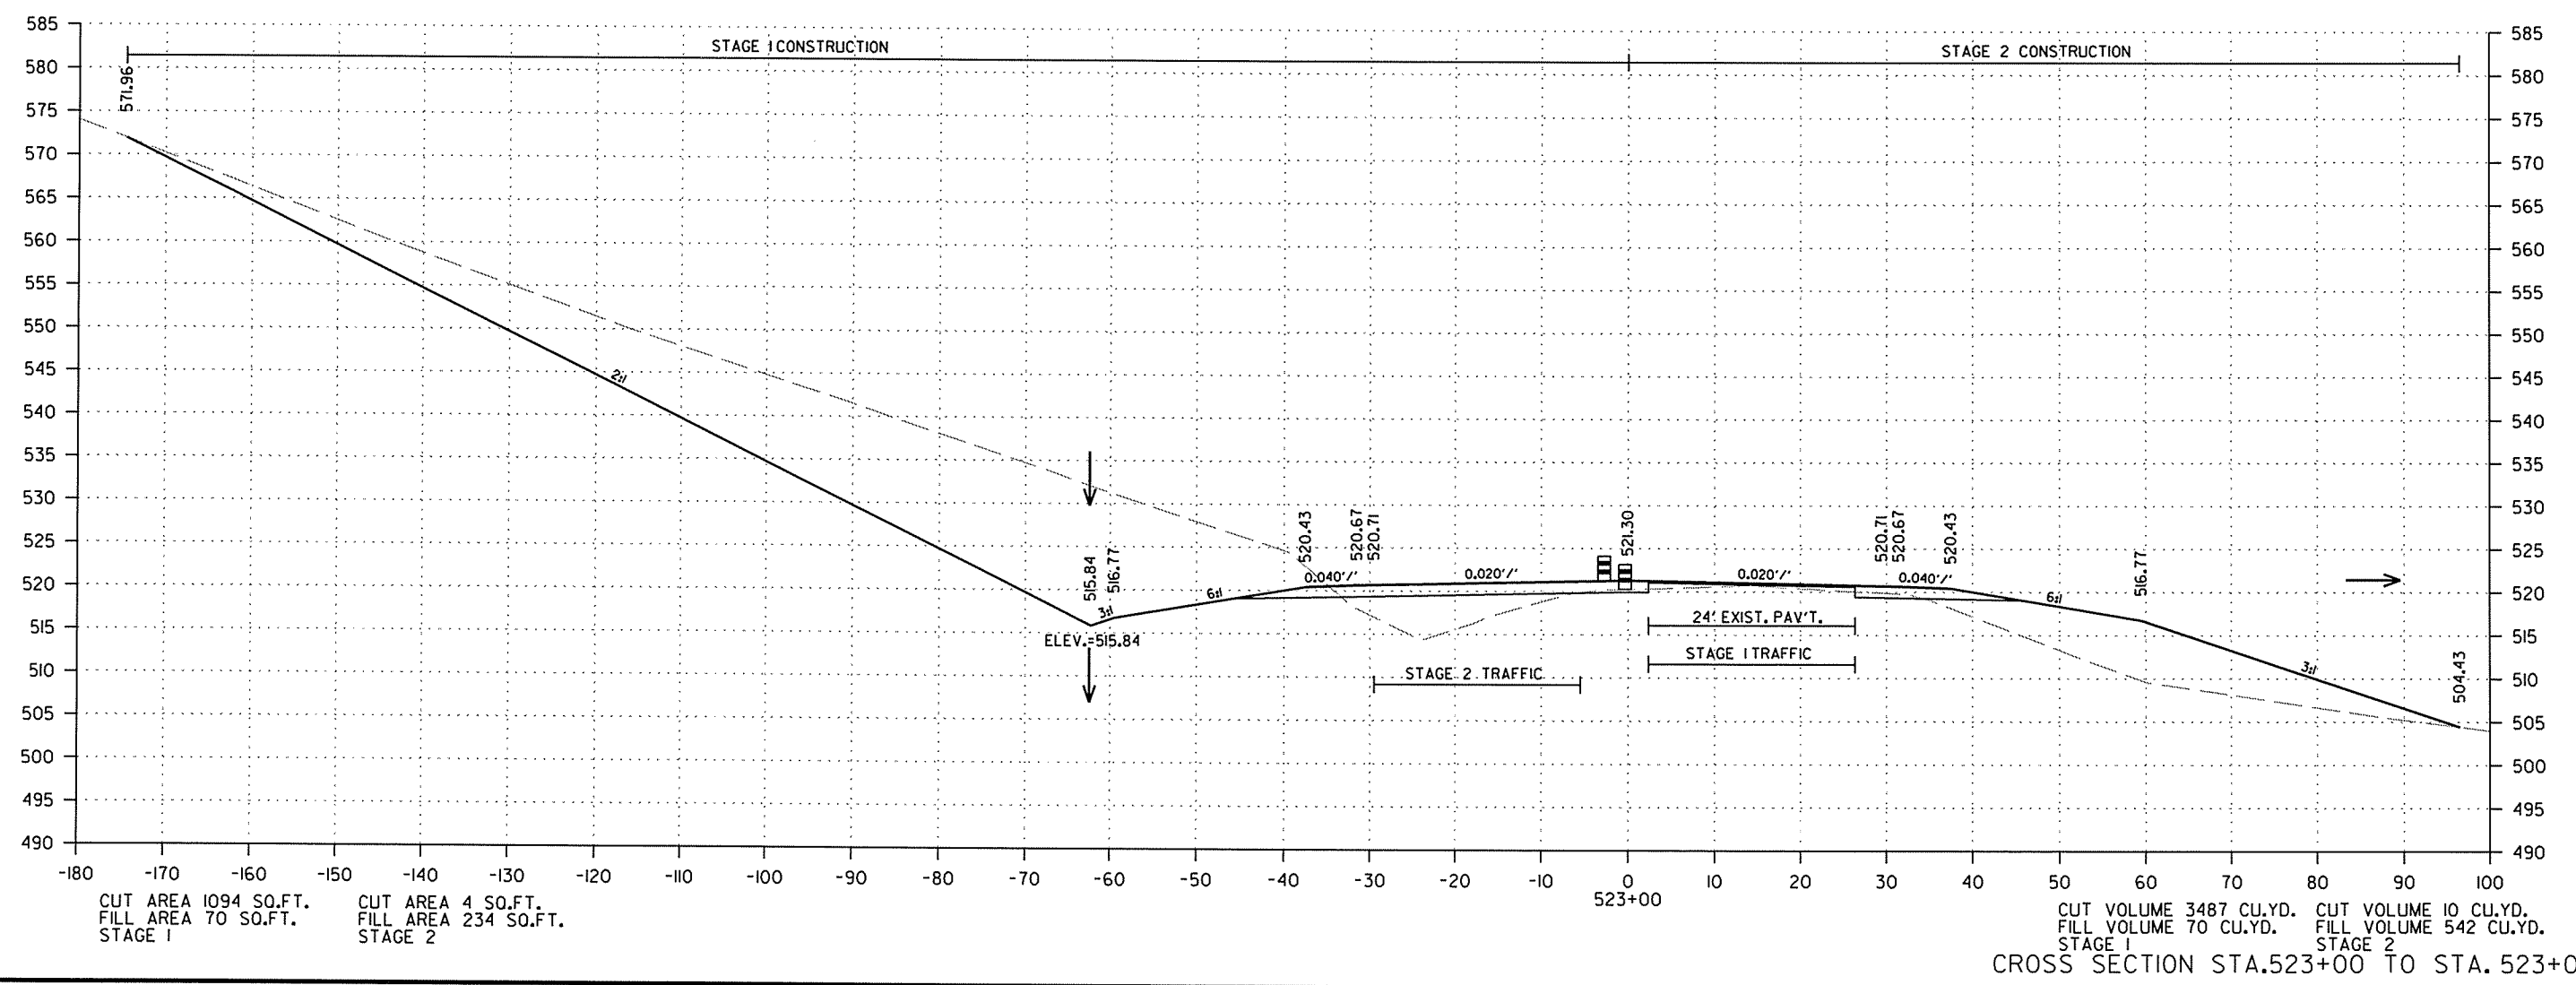

R050213.DGN 2/18/2014

DATE REVISED	DATE FILMED	DATE REVISED	DATE FILMED	FED. RD. DIST. NO.	STATE	FED. AID PROJ. NO.	SHEET NO.	TOTAL SHEETS
				6	ARK.			
				JOB NO.	050213		281	369


2 CROSS SECTIONS - HWY. 167

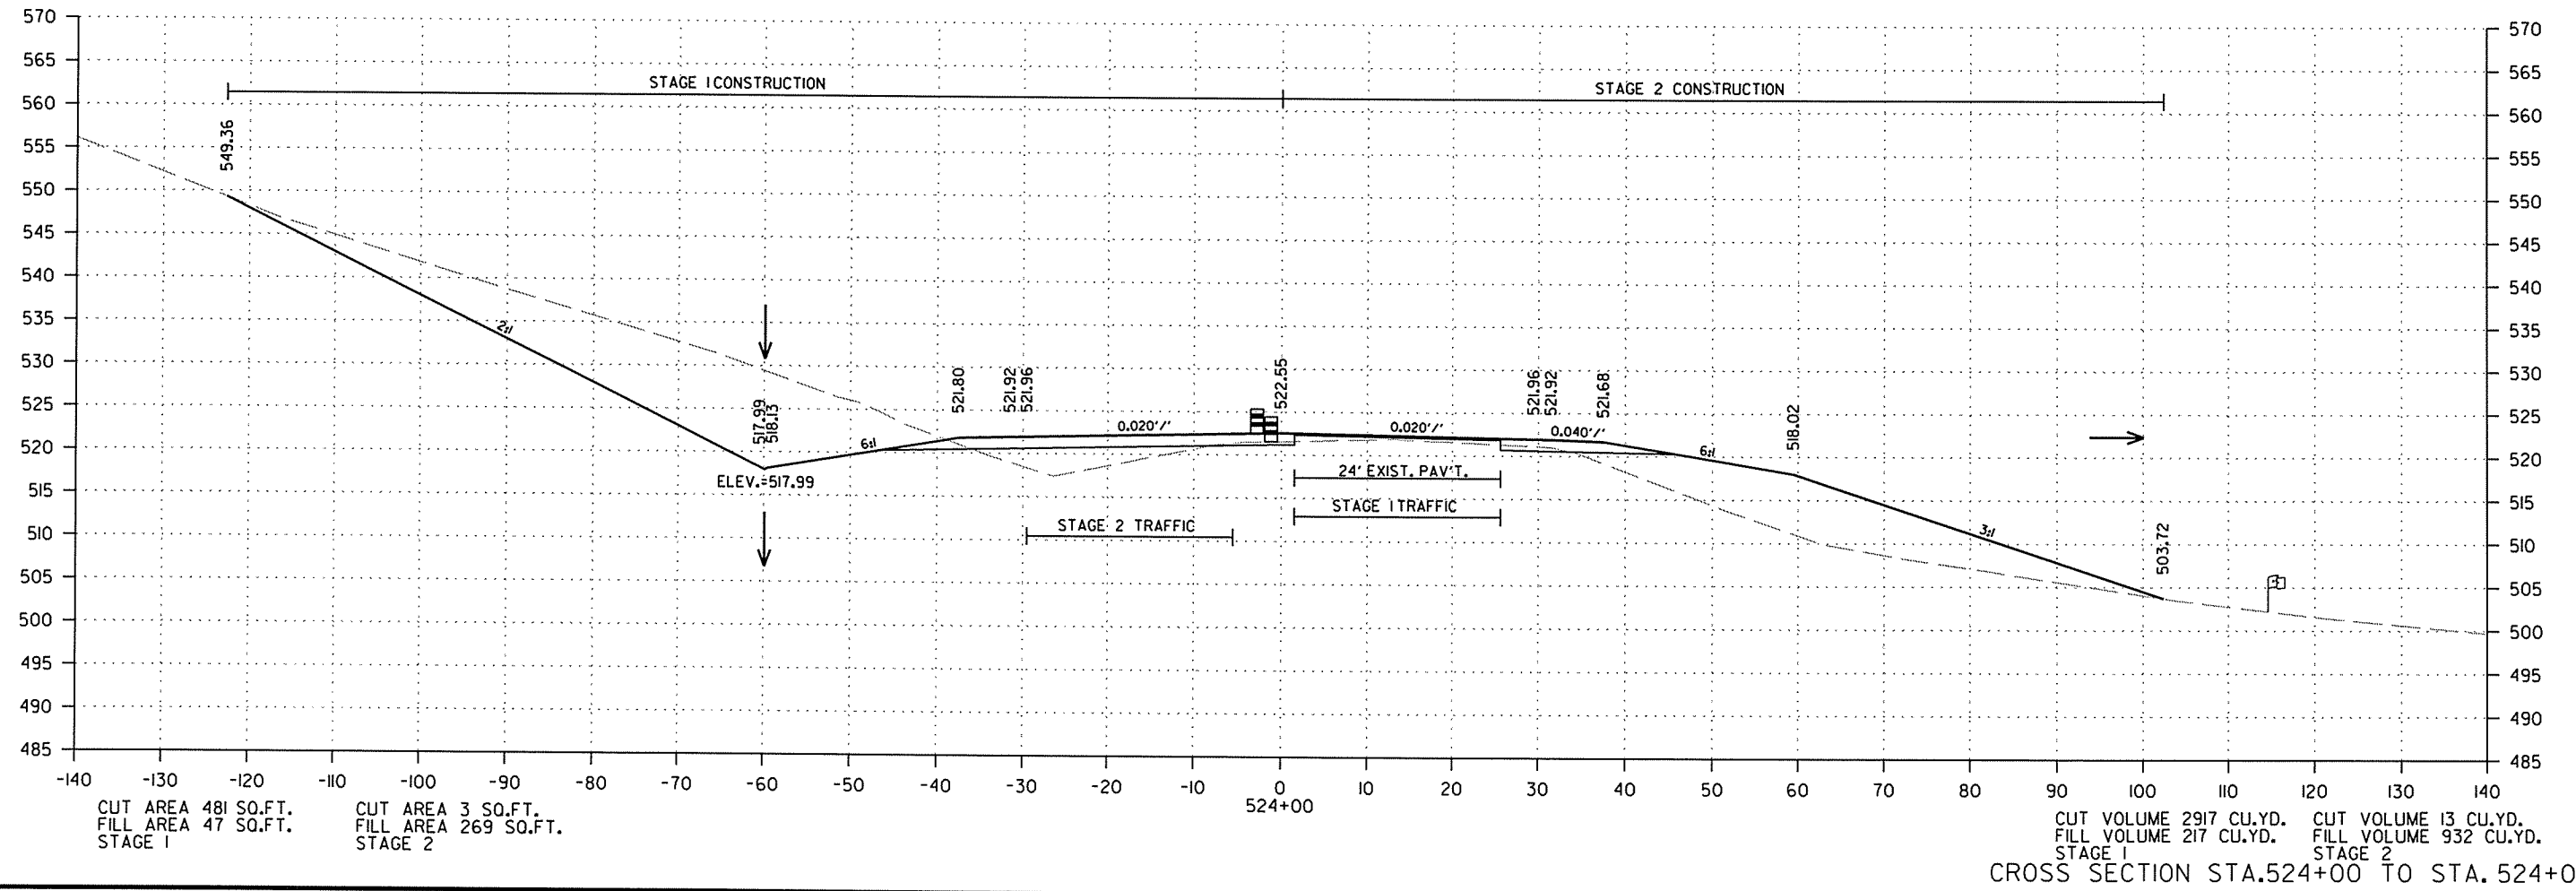

R050213.DGN 2/18/2014

DATE REVISED	DATE FILMED	DATE REVISED	DATE FILMED	FED. RD. DIST. NO.	STATE	FED. AID PROJ. NO.	SHEET NO.	TOTAL SHEETS
				6	ARK.			
JOB NO. 050213							282	369

2 CROSS SECTIONS - HWY. 167

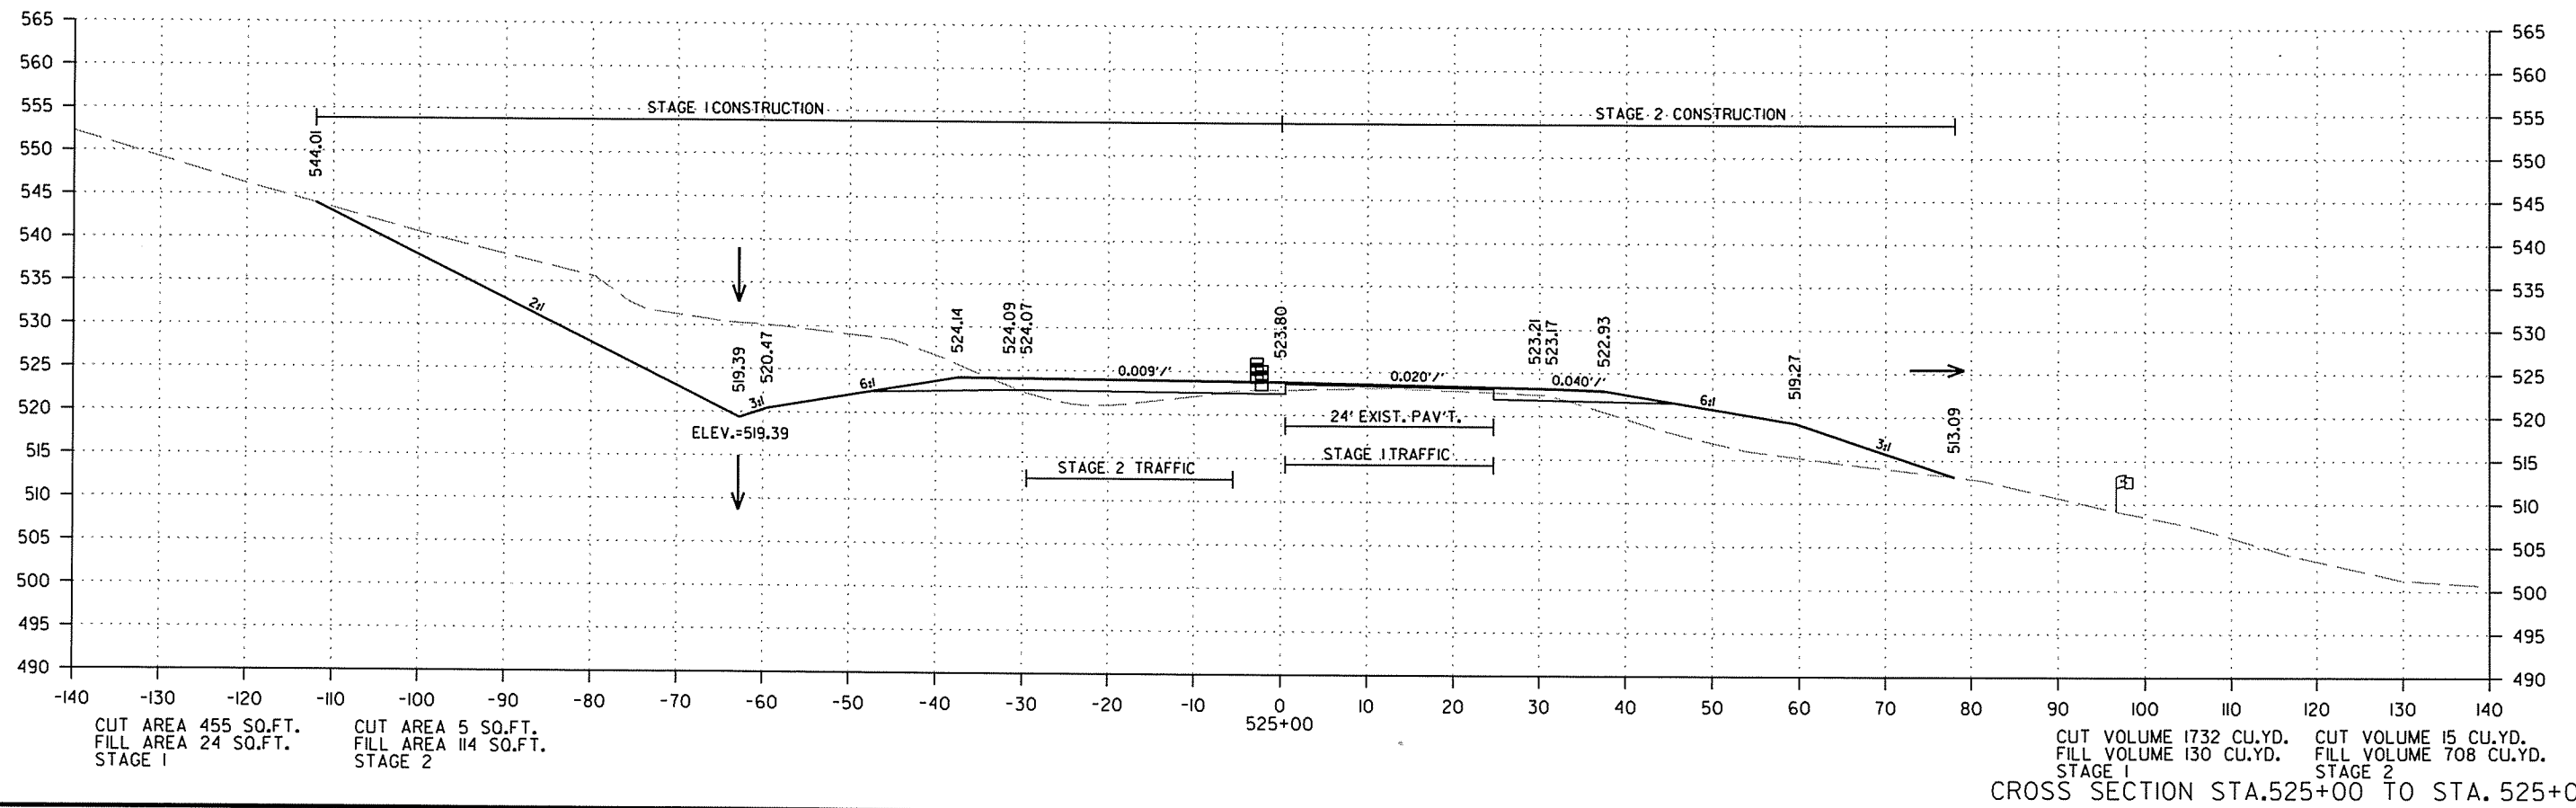


2/18/2014

R050213.DGN

DATE REVISED	DATE FILMED	DATE REVISED	DATE FILMED	FED. RD. DIST. NO.	STATE	FED. AID PROJ. NO.	SHEET NO.	TOTAL SHEETS
				6	ARK.			
				JOB NO.	050213		283	369

② CROSS SECTIONS - HWY. 167


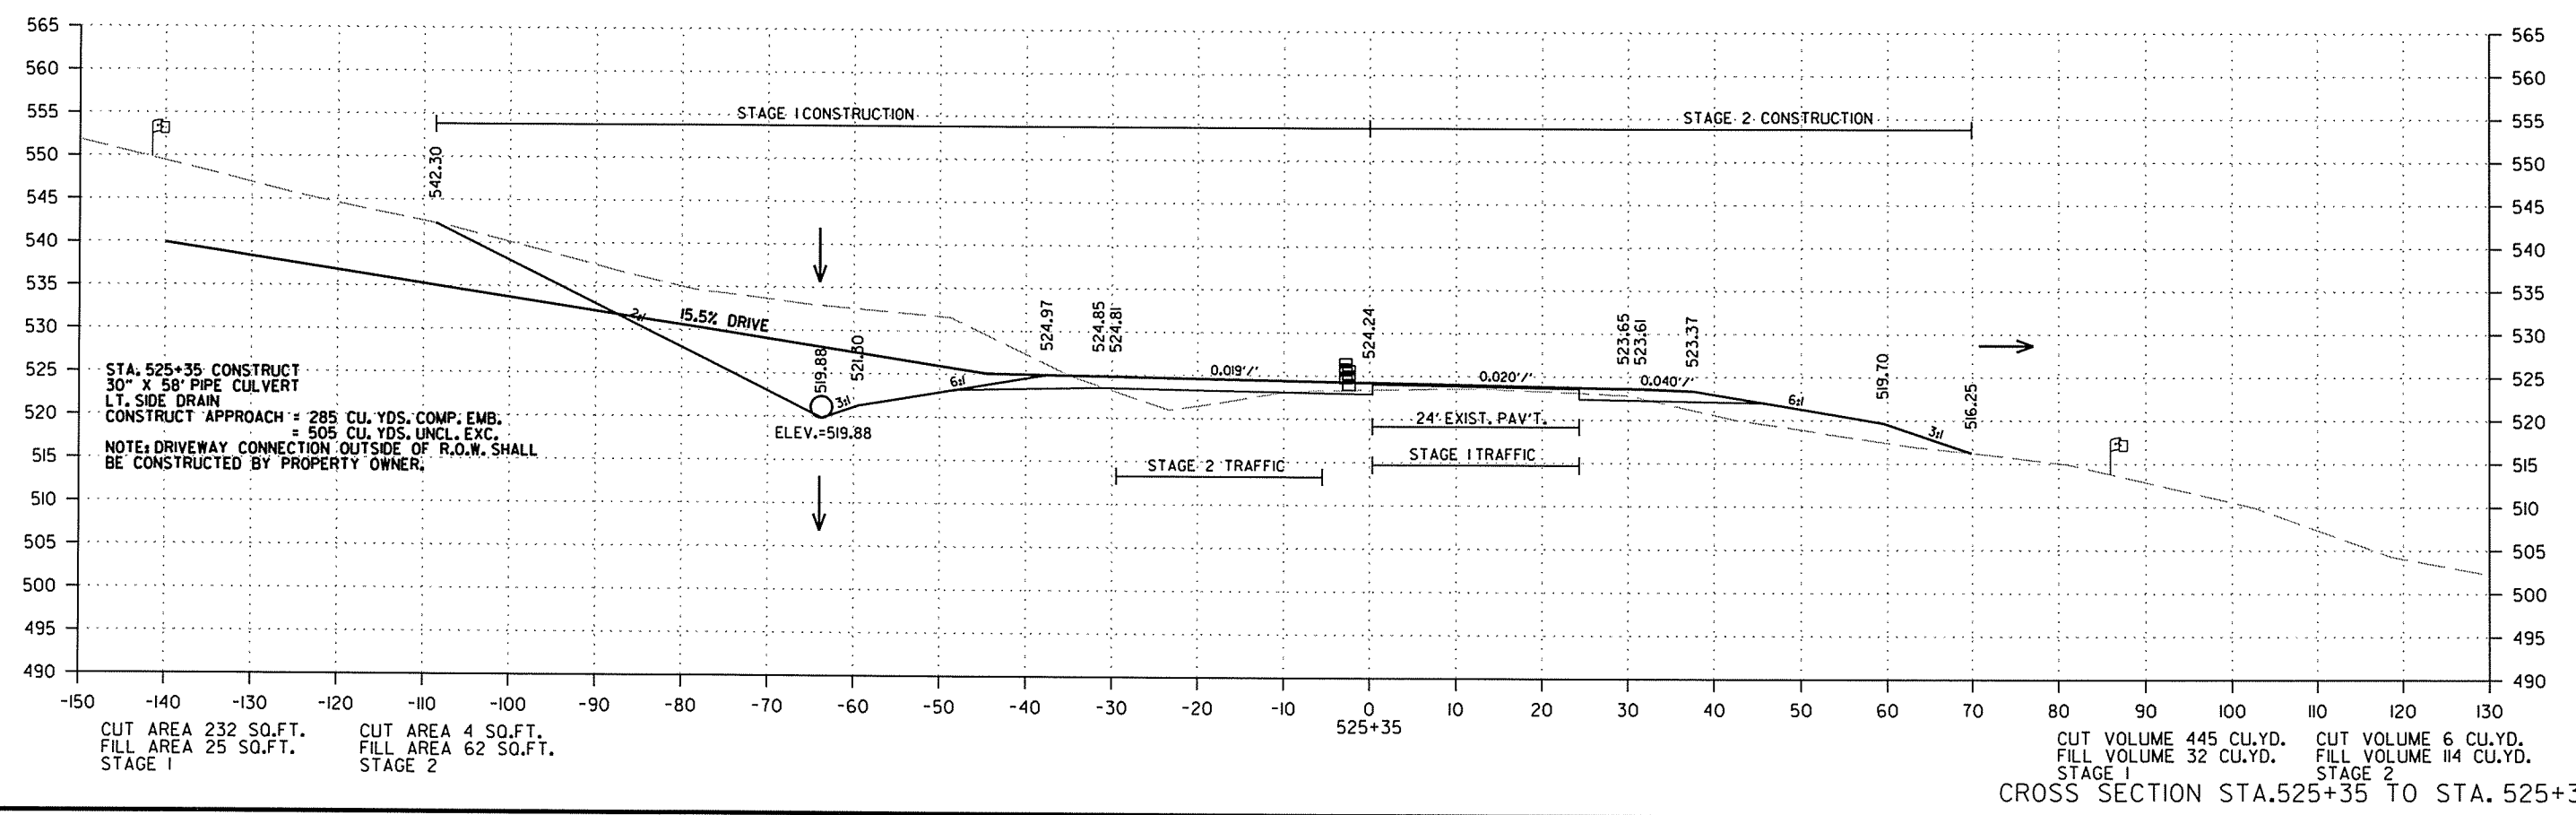


2/18/2014

R050213.DGN

DATE REVISED	DATE FILMED	DATE REVISED	DATE FILMED	FED. RD. DIST. NO.	STATE	FED. AID PROJ. NO.	SHEET NO.	TOTAL SHEETS
				6	ARK.			
						JOB NO. 050213	284	369

2 CROSS SECTIONS - HWY. 167

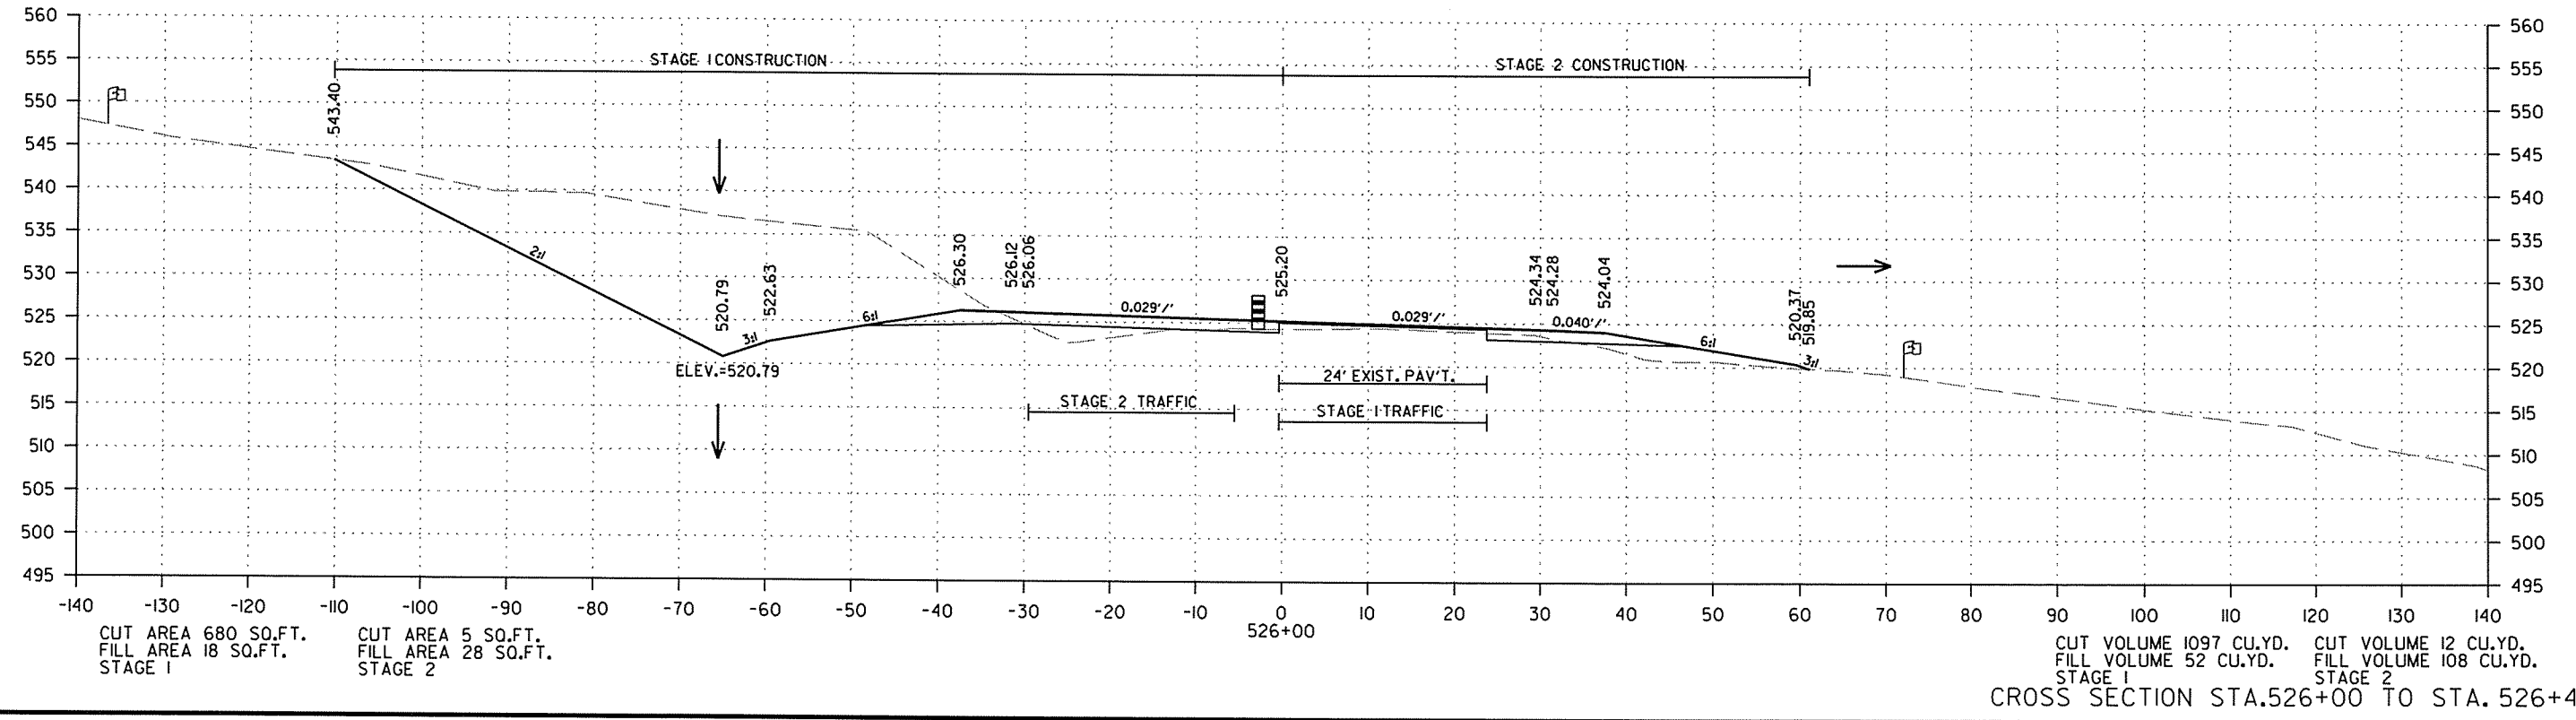
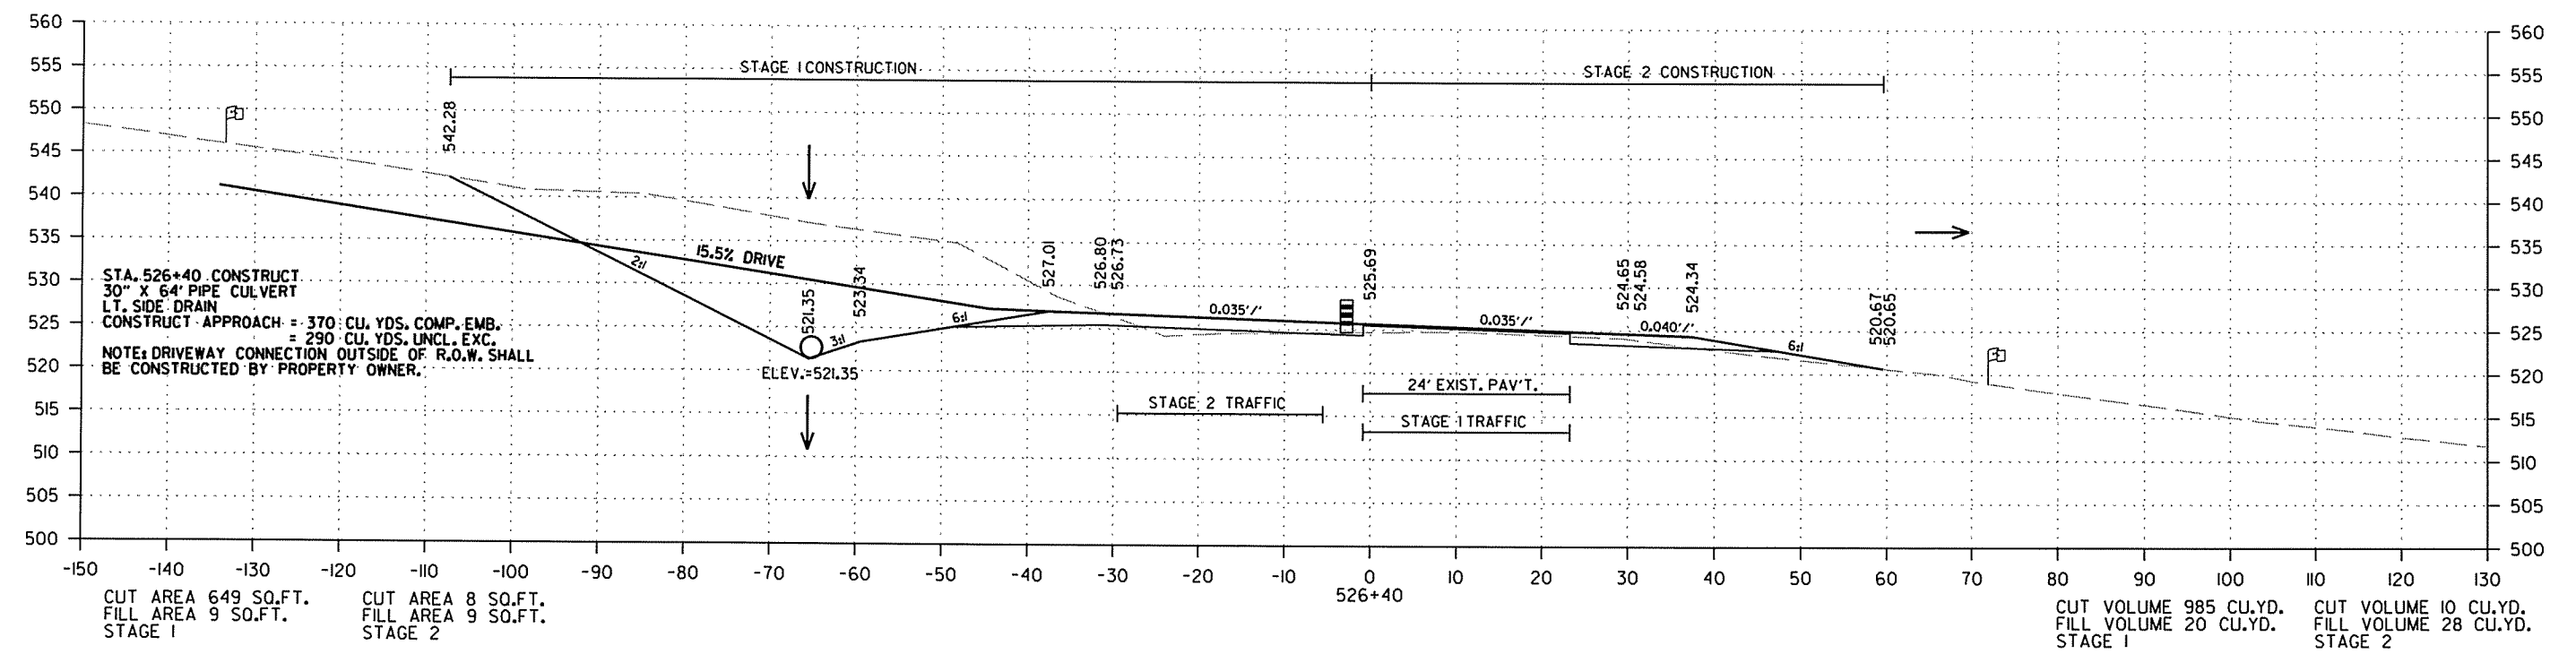


CROSS SECTION STA. 526+00 TO STA. 526+40

R050213.DGN 2/18/2014

DATE REVISED	DATE FILMED	DATE REVISED	DATE FILMED	FED. RD. DIST. NO.	STATE	FED. AID PROJ. NO.	SHEET NO.	TOTAL SHEETS
				6	ARK.			
				JOB NO.	050213		285	369

② CROSS SECTIONS - HWY. 167

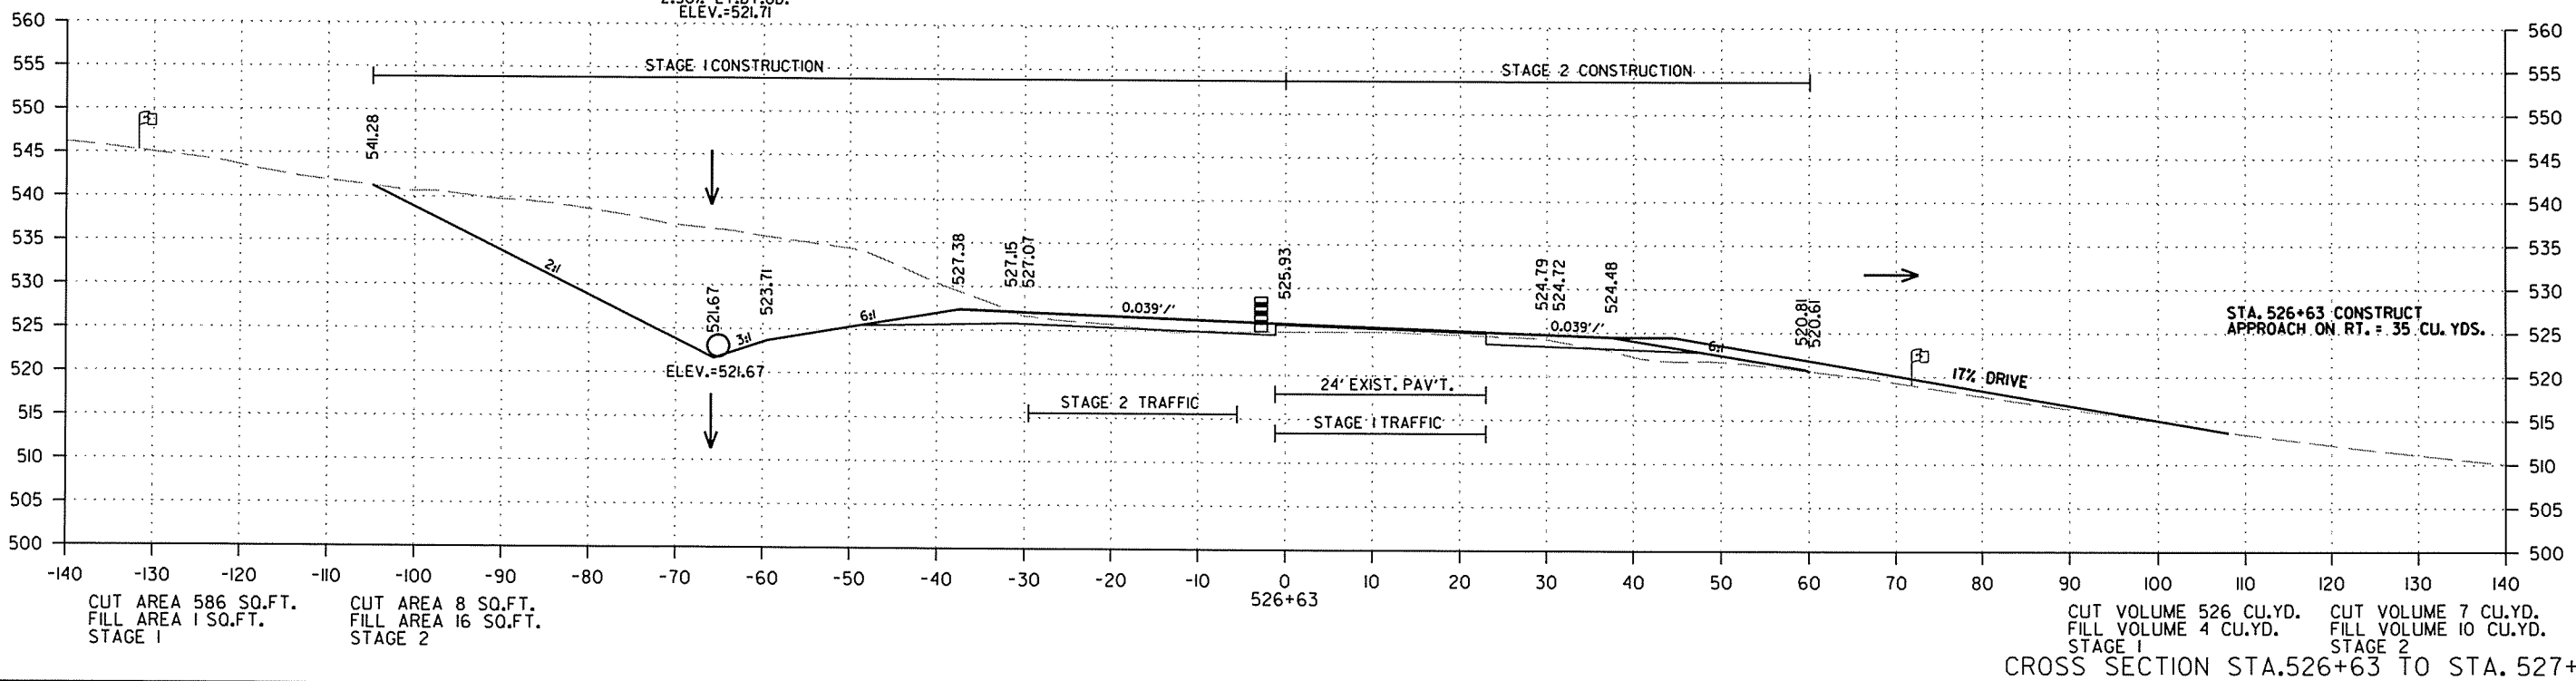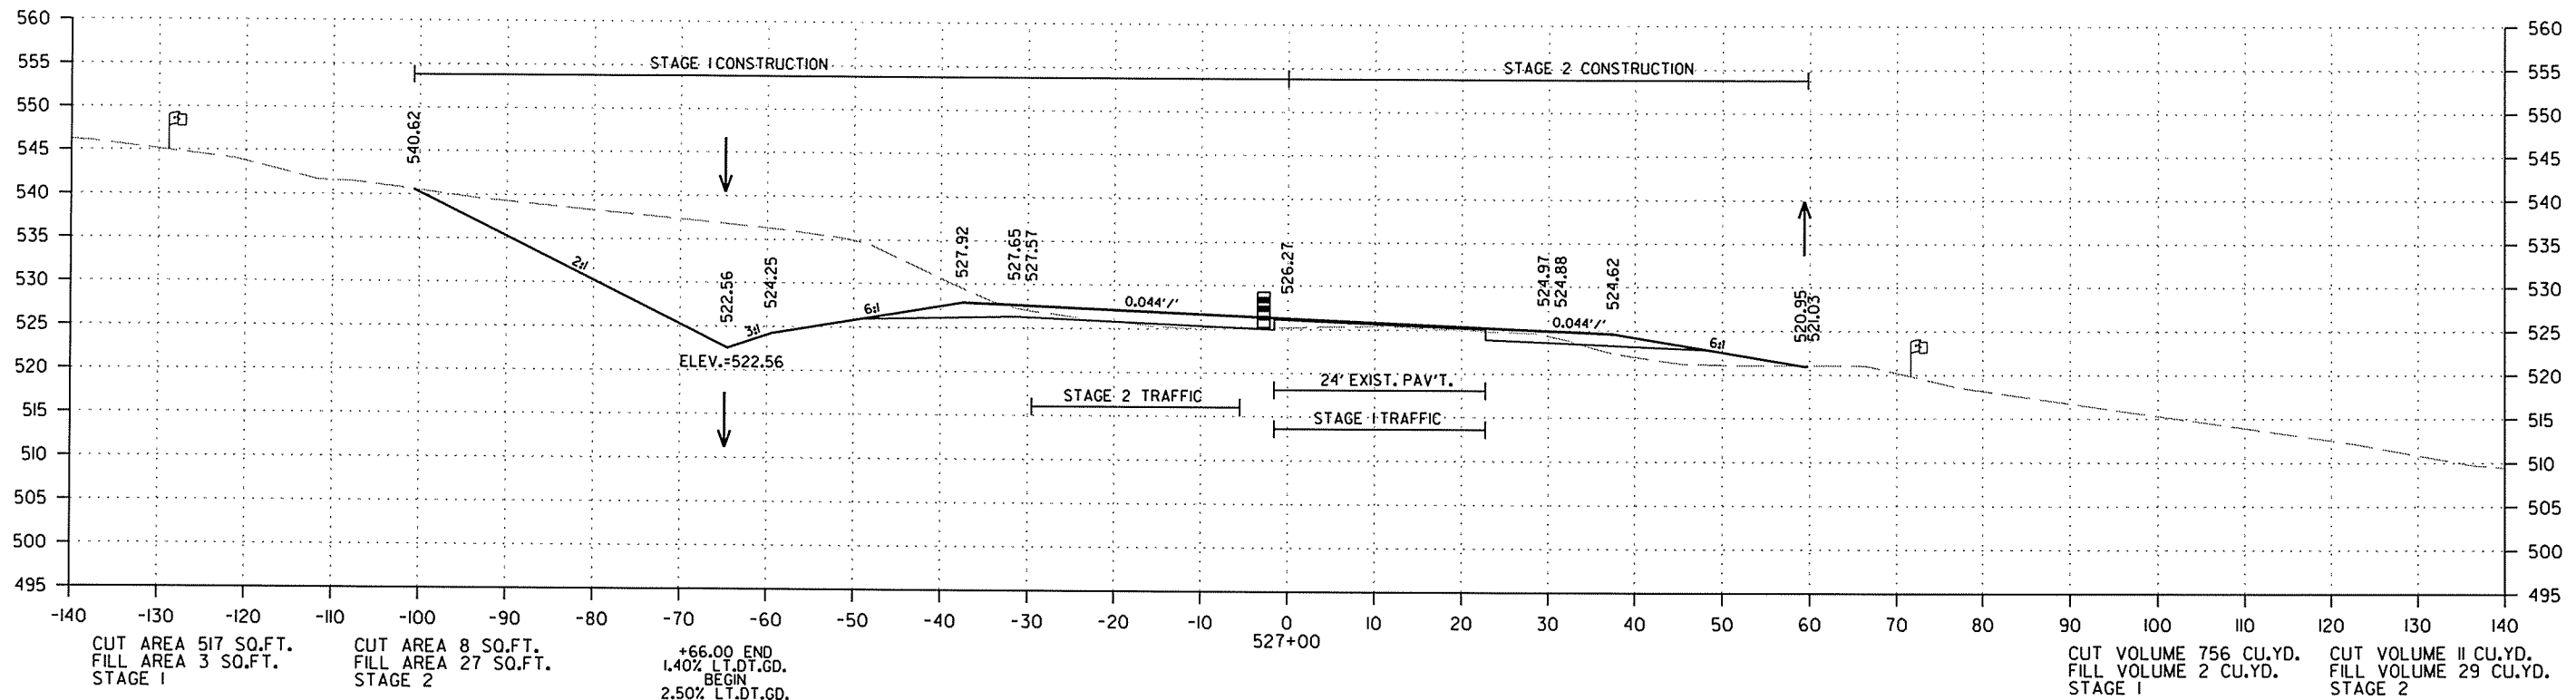


2/18/2014

R050213.DGN

DATE REVISED	DATE FILMED	DATE REVISED	DATE FILMED	FED. RD. DIST. NO.	STATE	FED. AID PROJ. NO.	SHEET NO.	TOTAL SHEETS
				6	ARK.			
JOB NO. 050213							286	369

2 CROSS SECTIONS - HWY. 167

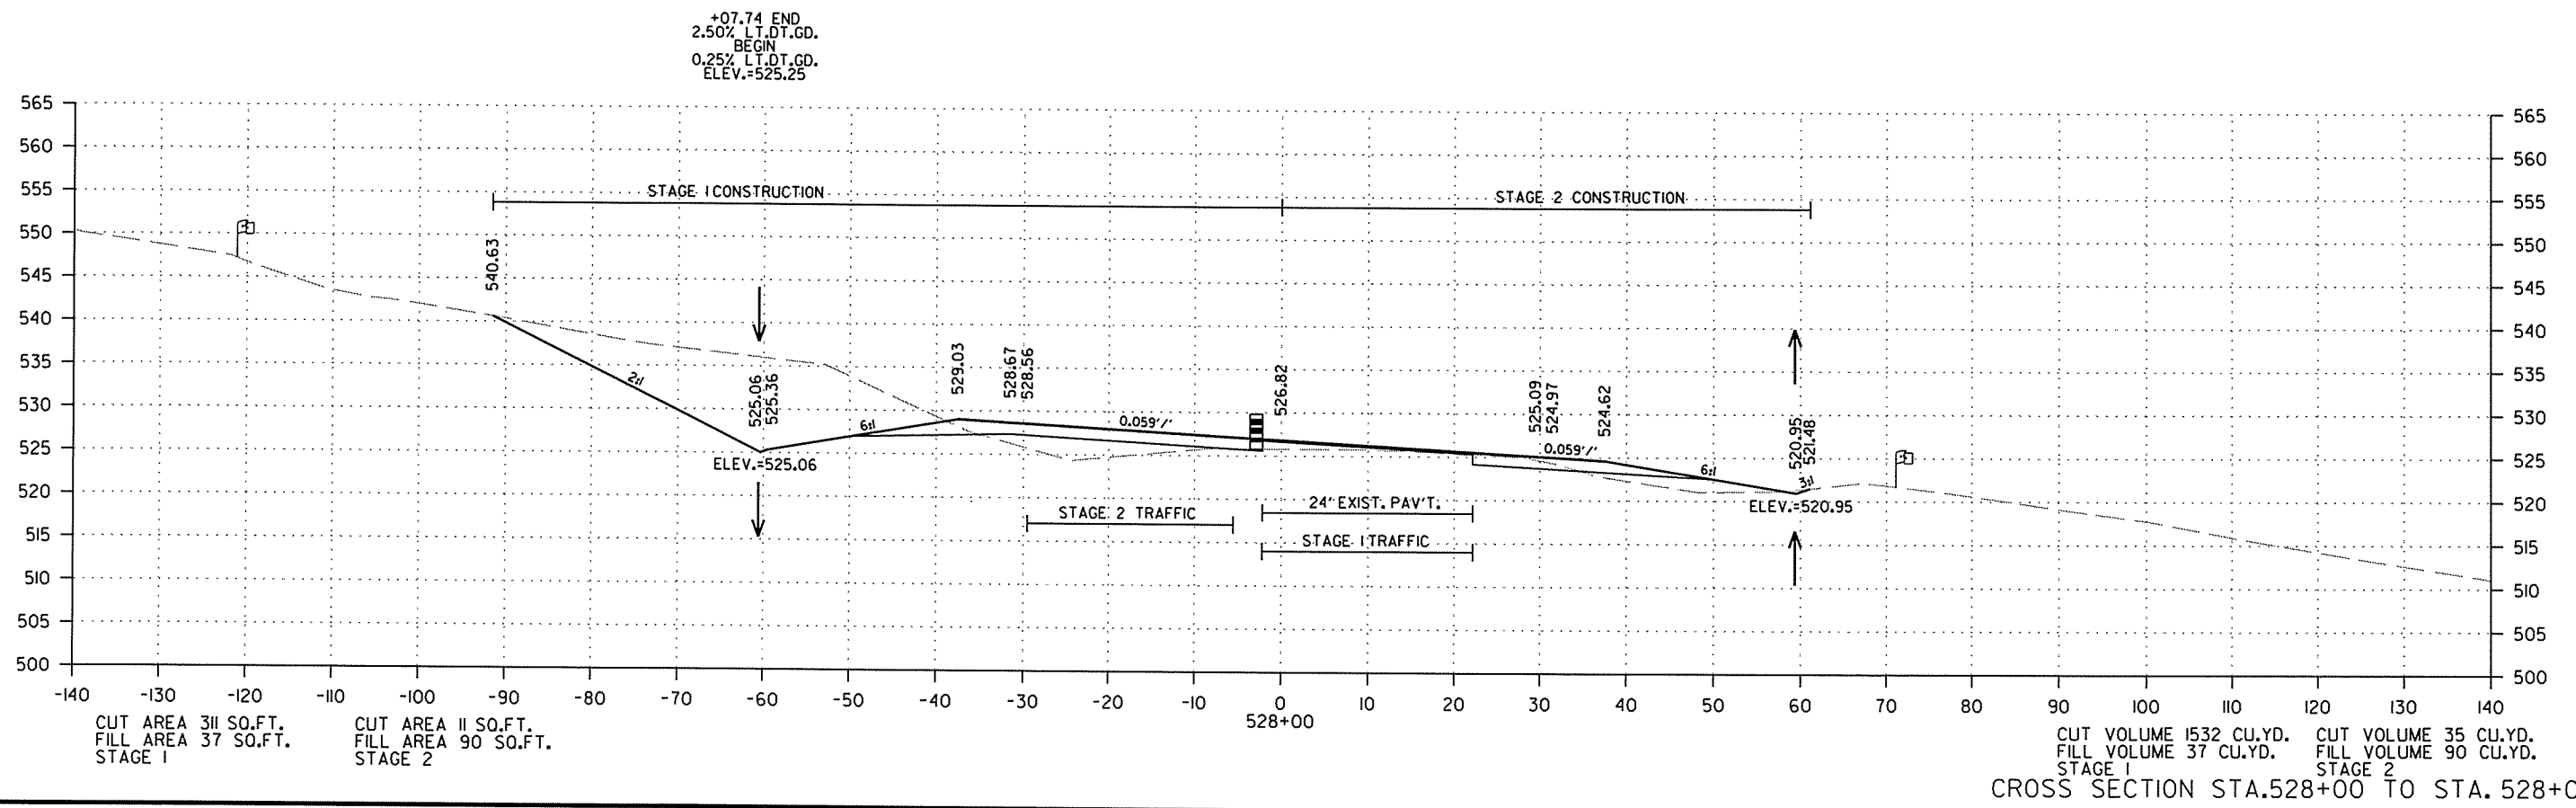


2/18/2014

R050213.DGN

DATE REVISED	DATE FILMED	DATE REVISED	DATE FILMED	FED. RD. DIST. NO.	STATE	FED. AID PROJ. NO.	SHEET NO.	TOTAL SHEETS
				6	ARK.			
JOB NO. 050213							287	369



2 CROSS SECTIONS - HWY. 167

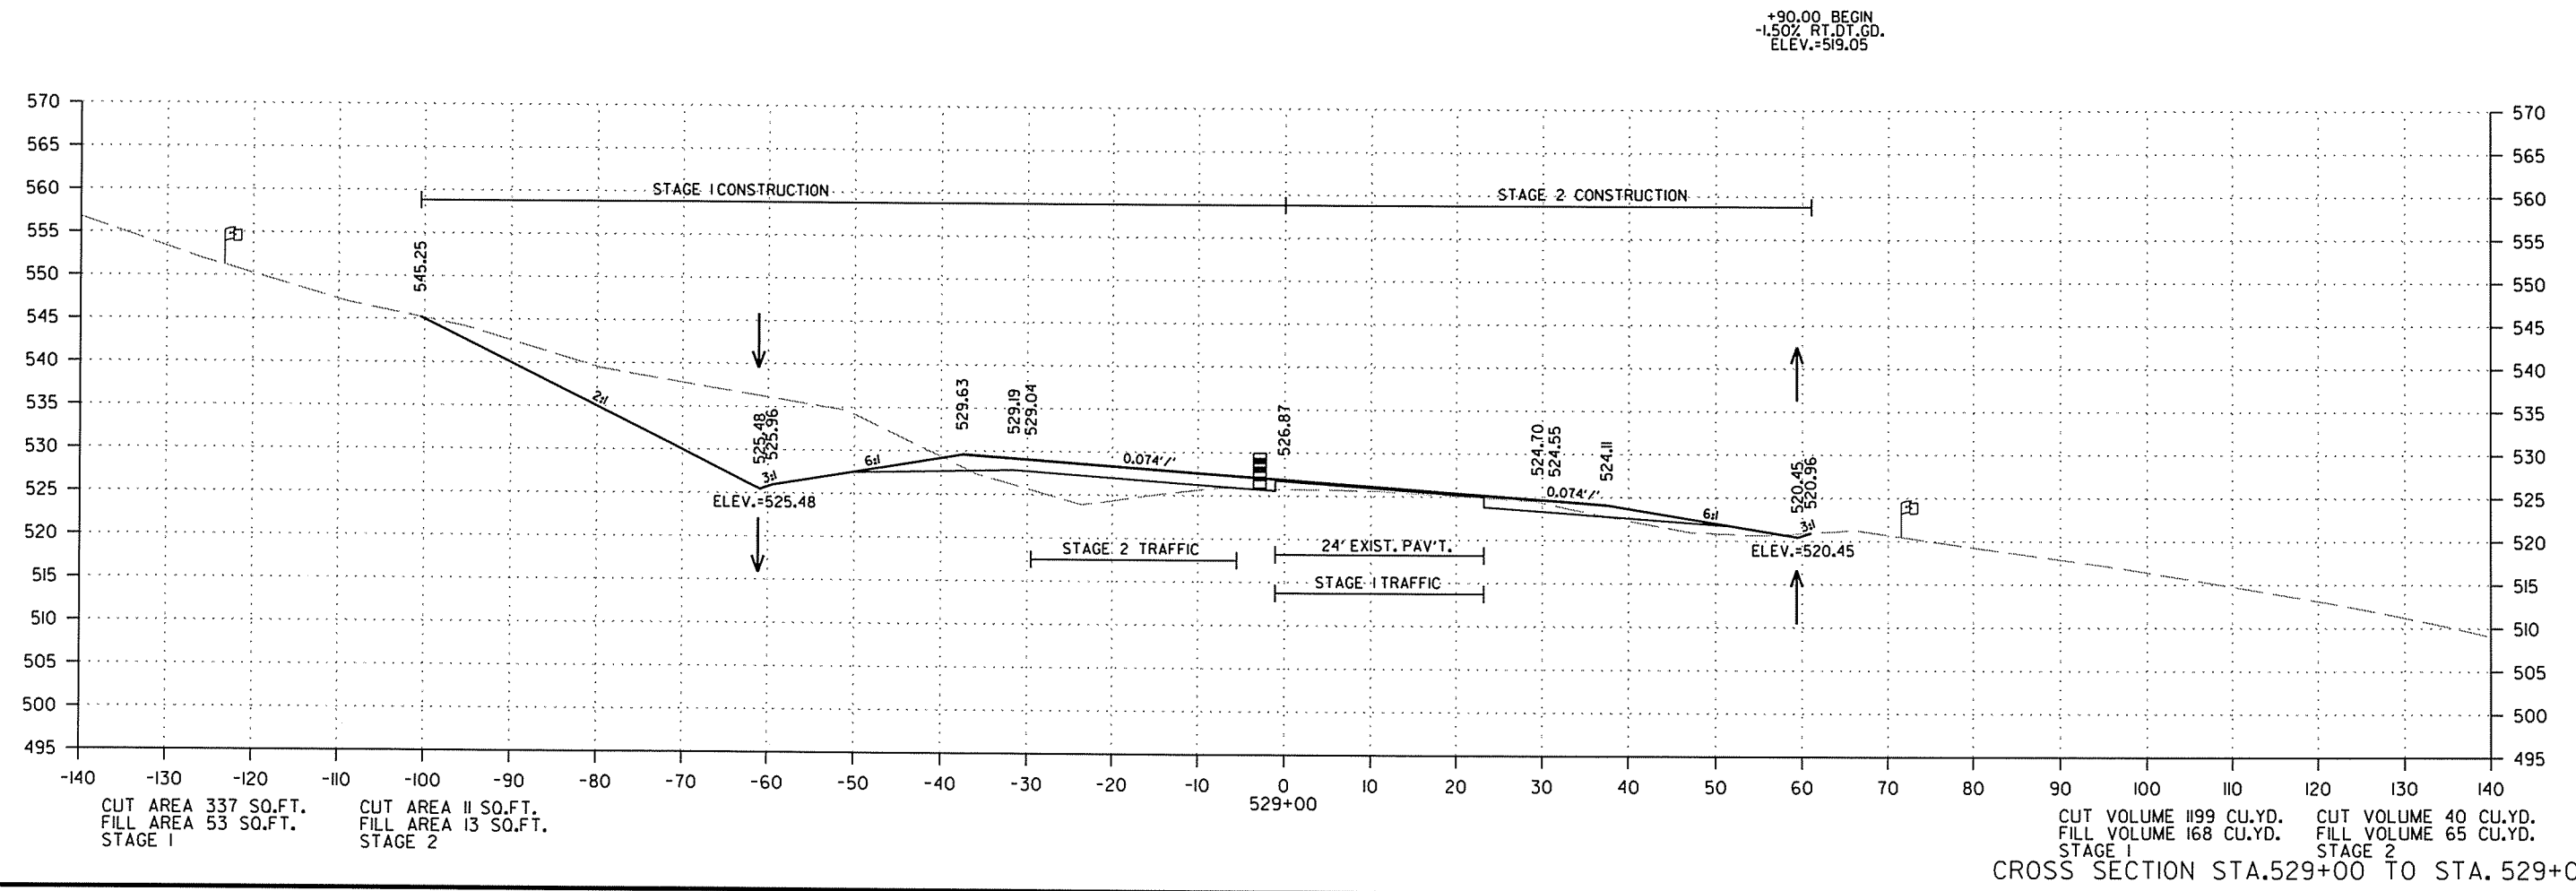

R050213.DGN 2/18/2014

DATE REVISED	DATE FILMED	DATE REVISED	DATE FILMED	FED. RD. DIST. NO.	STATE	FED. AID PROJ. NO.	SHEET NO.	TOTAL SHEETS
				6	ARK.			
JOB NO. 050213							288	369

2 CROSS SECTIONS - HWY. 167

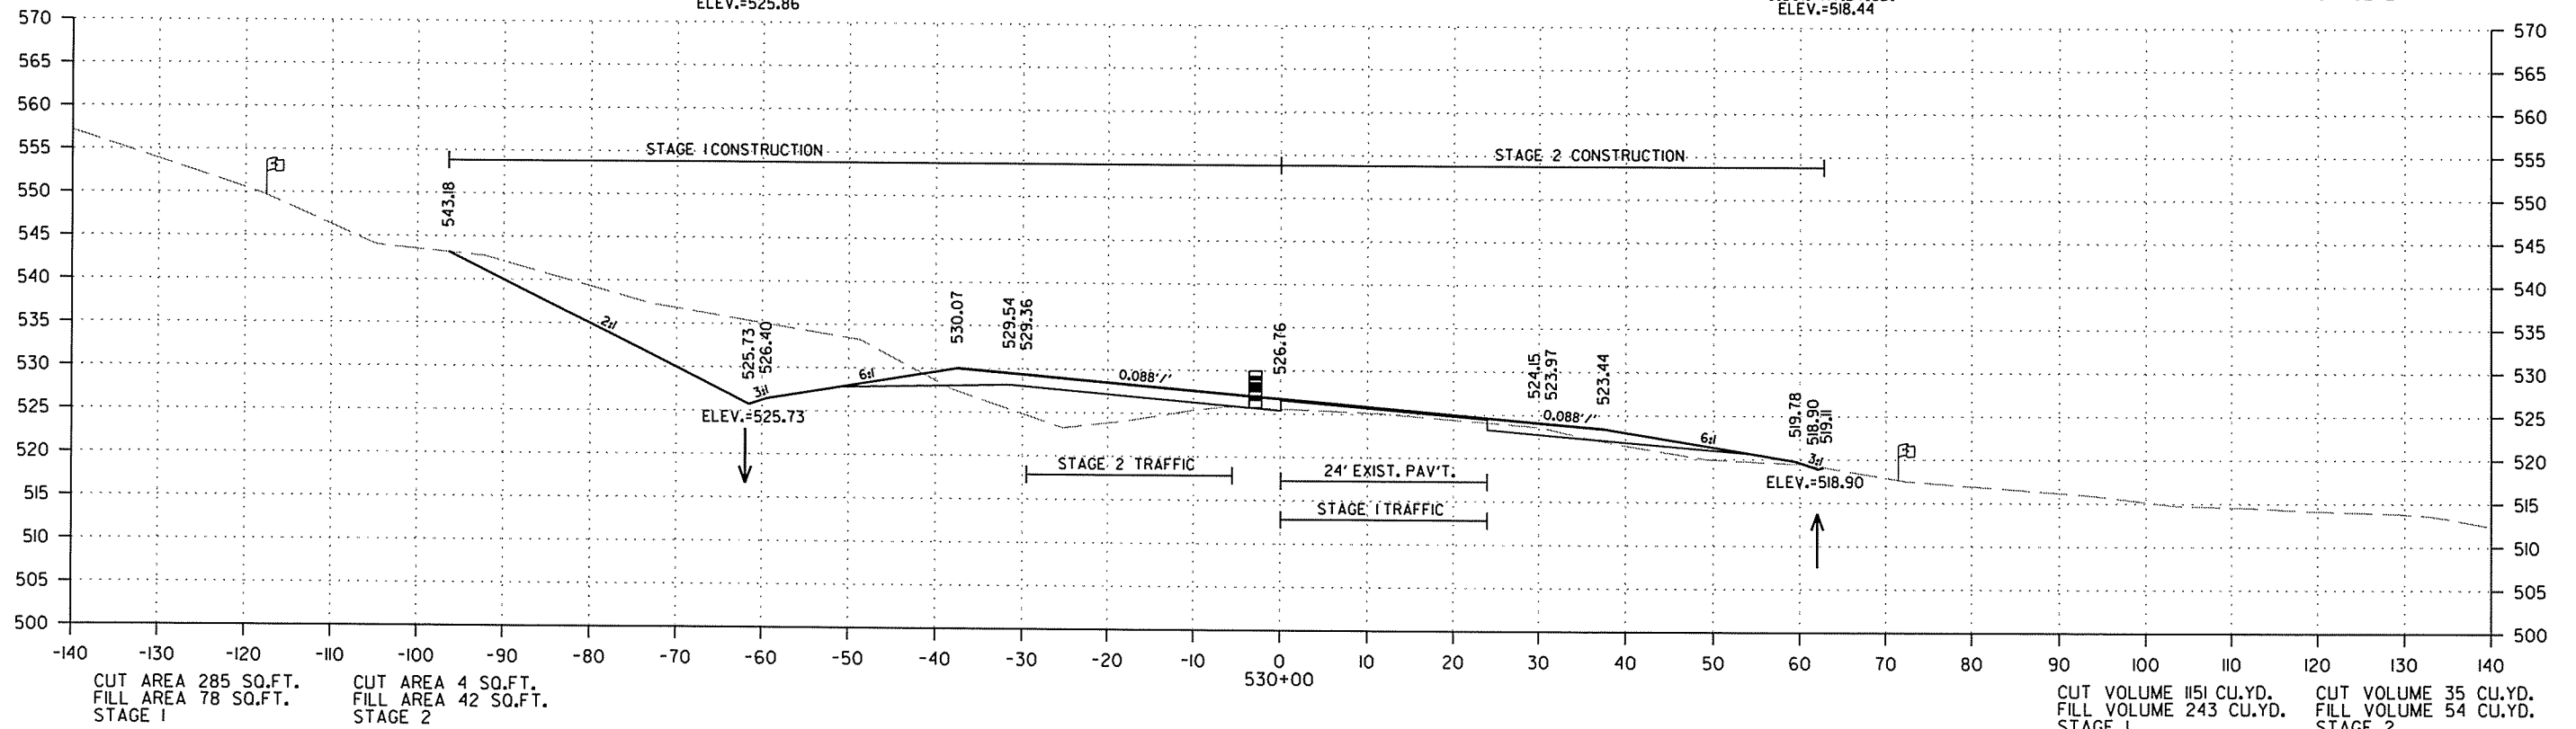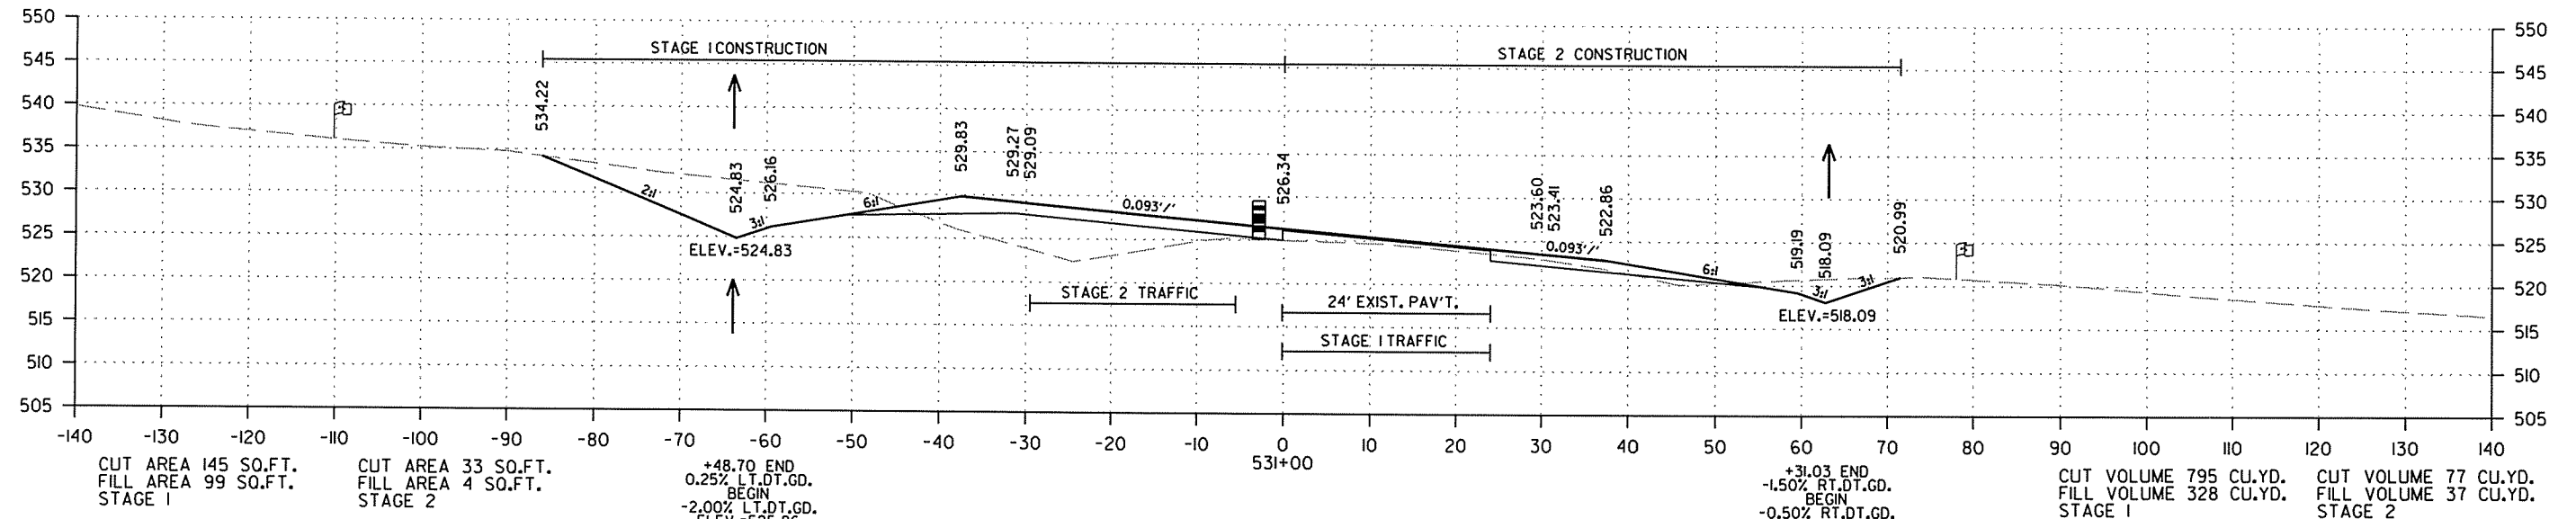



CROSS SECTION STA.530+00 TO STA. 531+00

2/18/2014

R050213.DGN

DATE REVISED	DATE FILMED	DATE REVISED	DATE FILMED	FED. RD. DIST. NO.	STATE	FED. AID PROJ. NO.	SHEET NO.	TOTAL SHEETS
				6	ARK.			
JOB NO. 050213							289	369

2 CROSS SECTIONS - HWY. 167

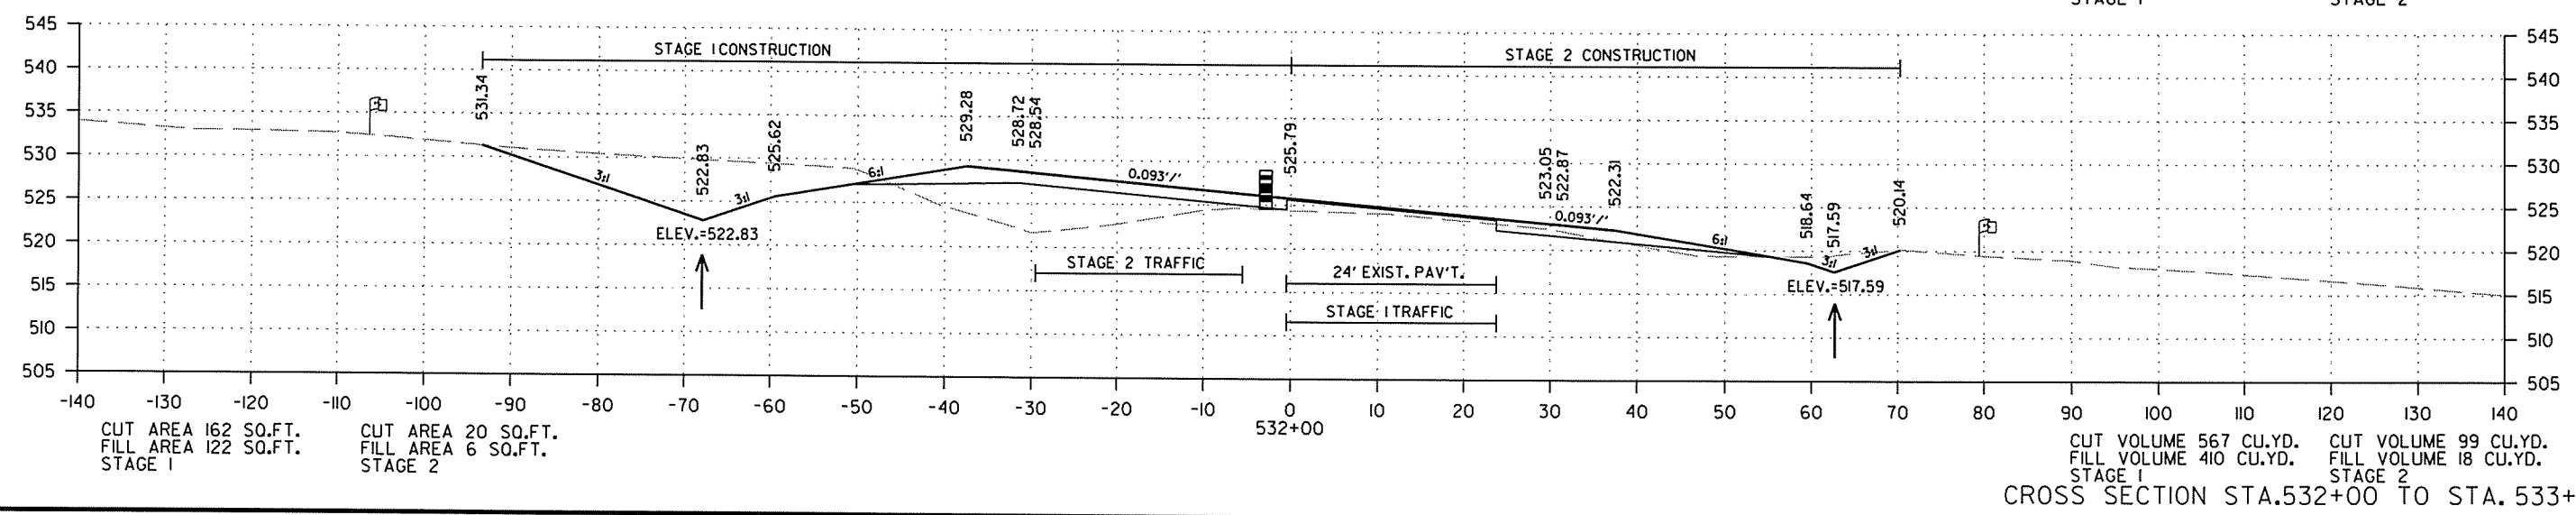
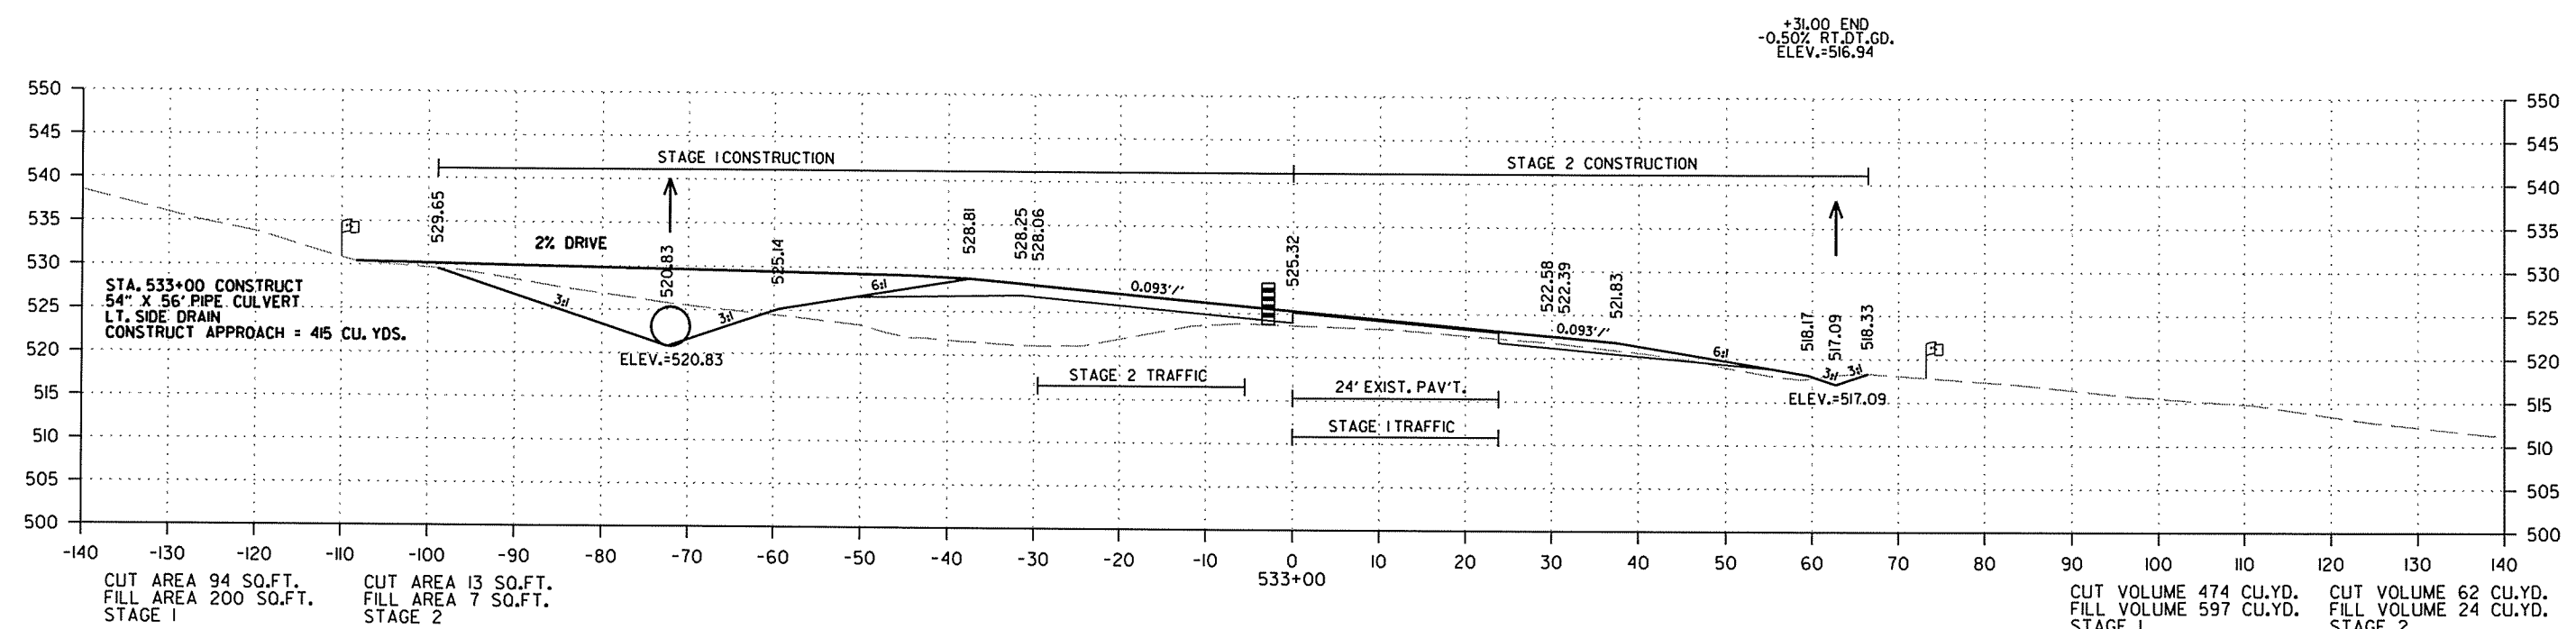


CROSS SECTION STA. 532+00 TO STA. 533+00

2/18/2014 R050213.DGN

DATE REVISED	DATE FILMED	DATE REVISED	DATE FILMED	FED. RD. DIST. NO.	STATE	FED. AID PROJ. NO.	SHEET NO.	TOTAL SHEETS
				6	ARK.			
						JOB NO. 050213	290	369

2 CROSS SECTIONS - HWY. 167

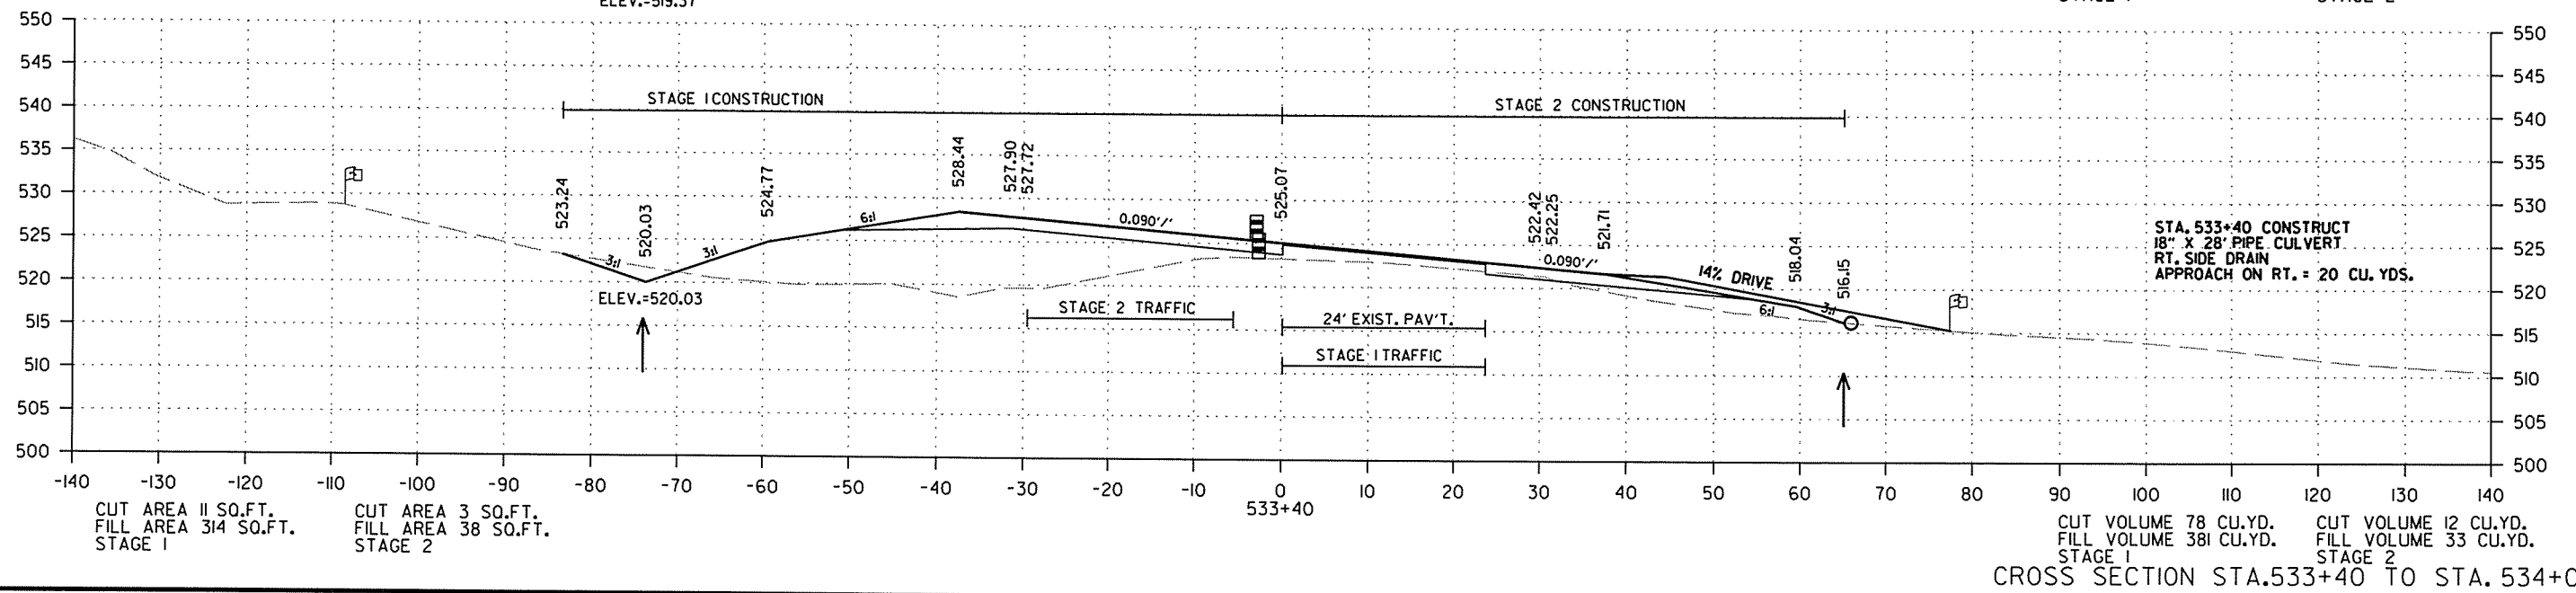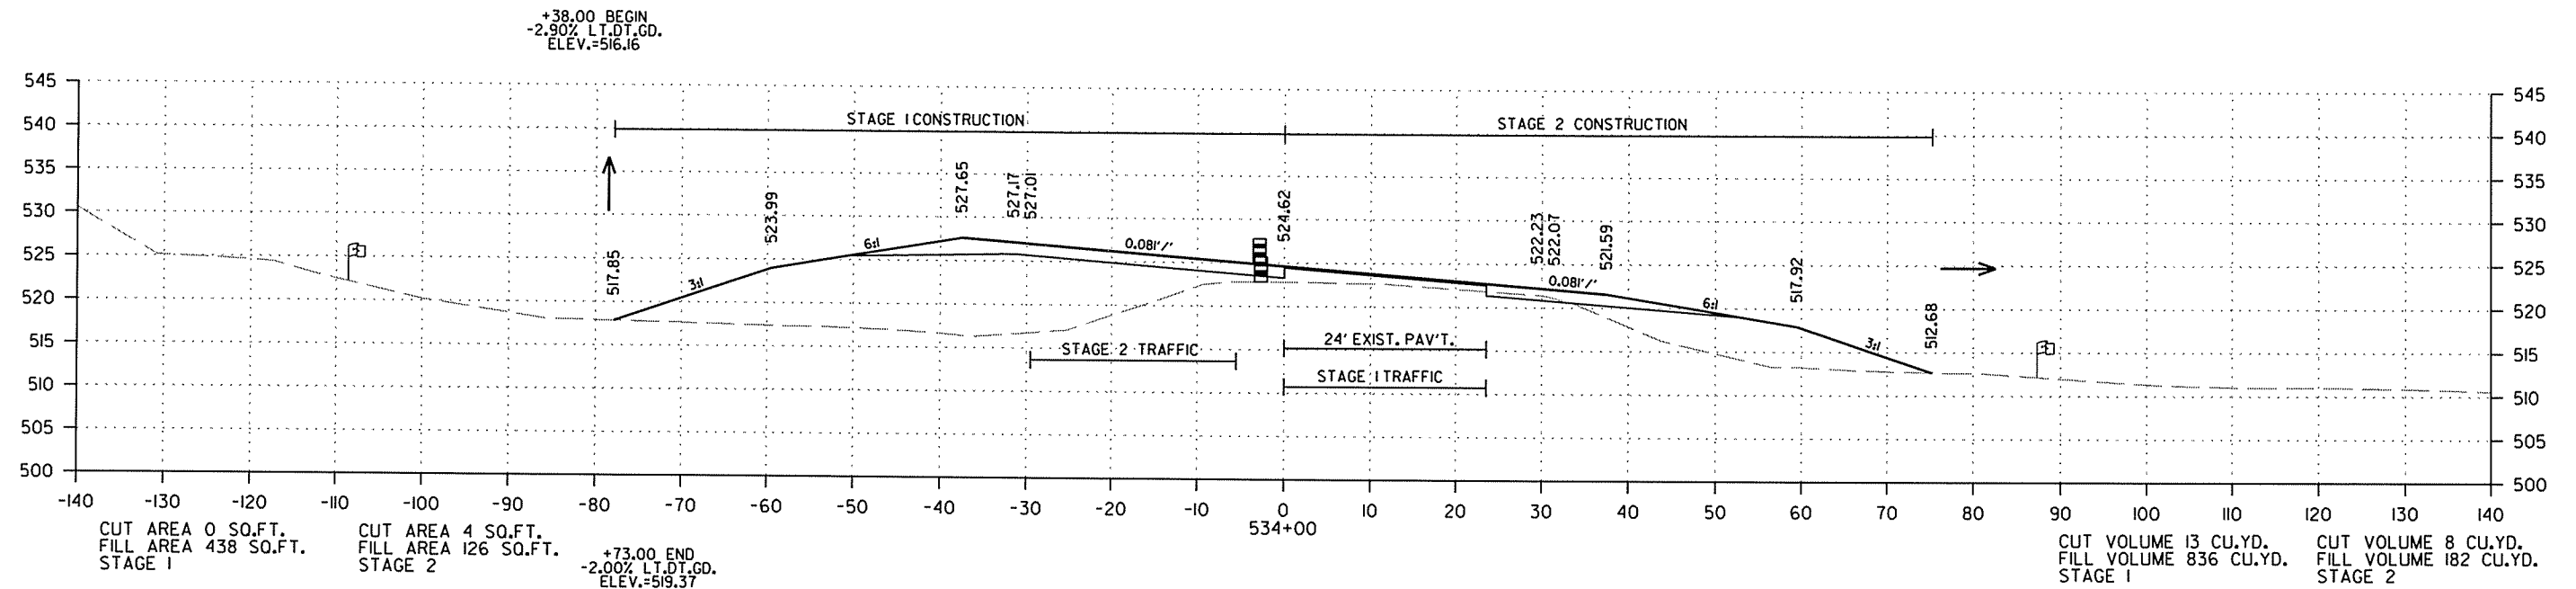




CROSS SECTION STA. 533+40 TO STA. 534+00

2/18/2014

R050213.DGN

DATE REVISED	DATE FILMED	DATE REVISED	DATE FILMED	FED. RD. DIST. NO.	STATE	FED. AID PROJ. NO.	SHEET NO.	TOTAL SHEETS
				6	ARK.			
JOB NO. 050213							291	369

2 CROSS SECTIONS - HWY. 167

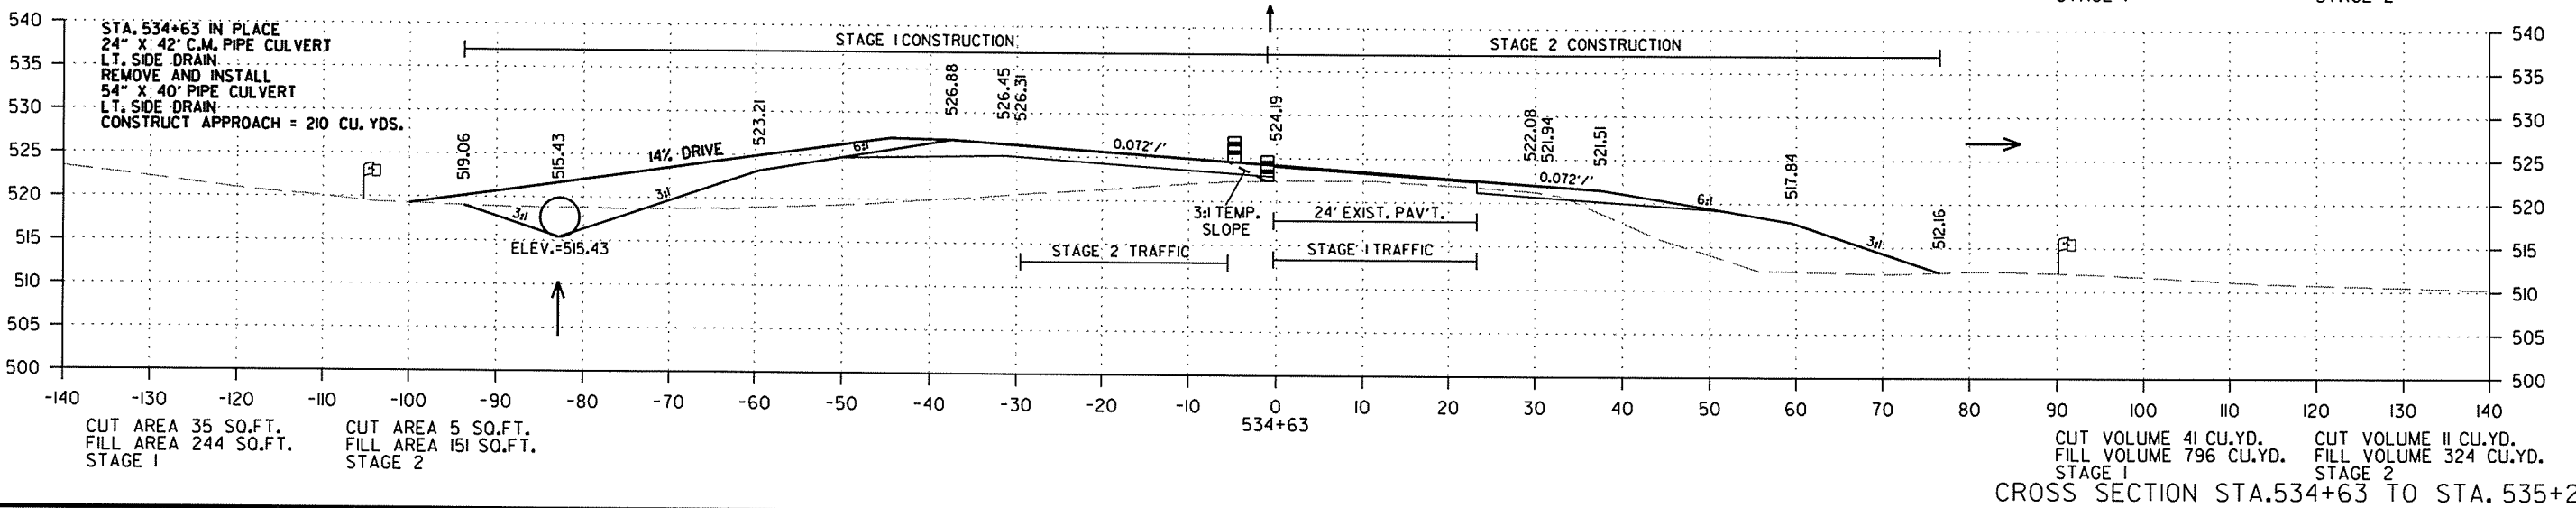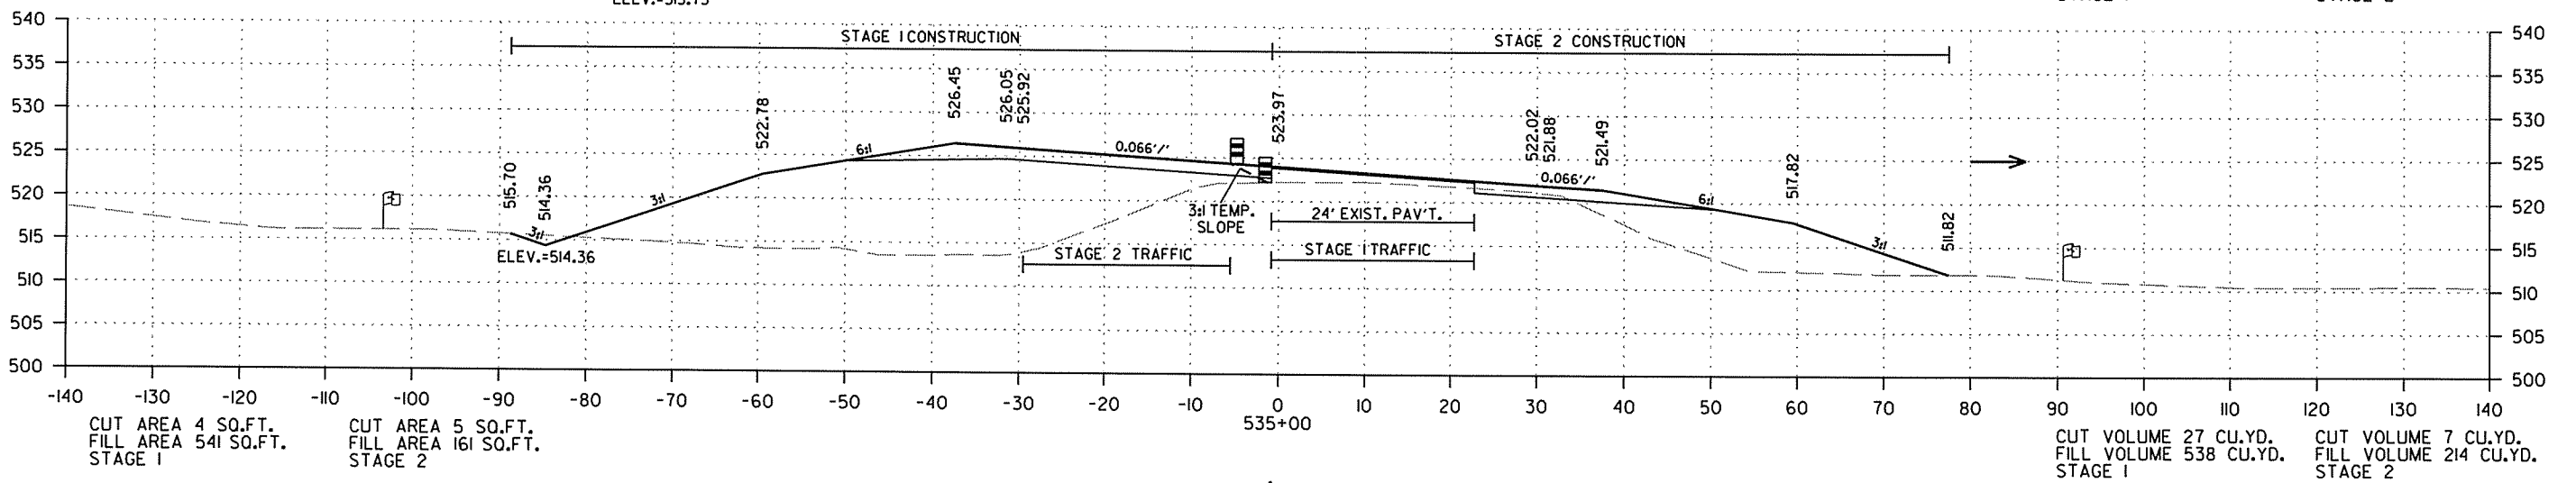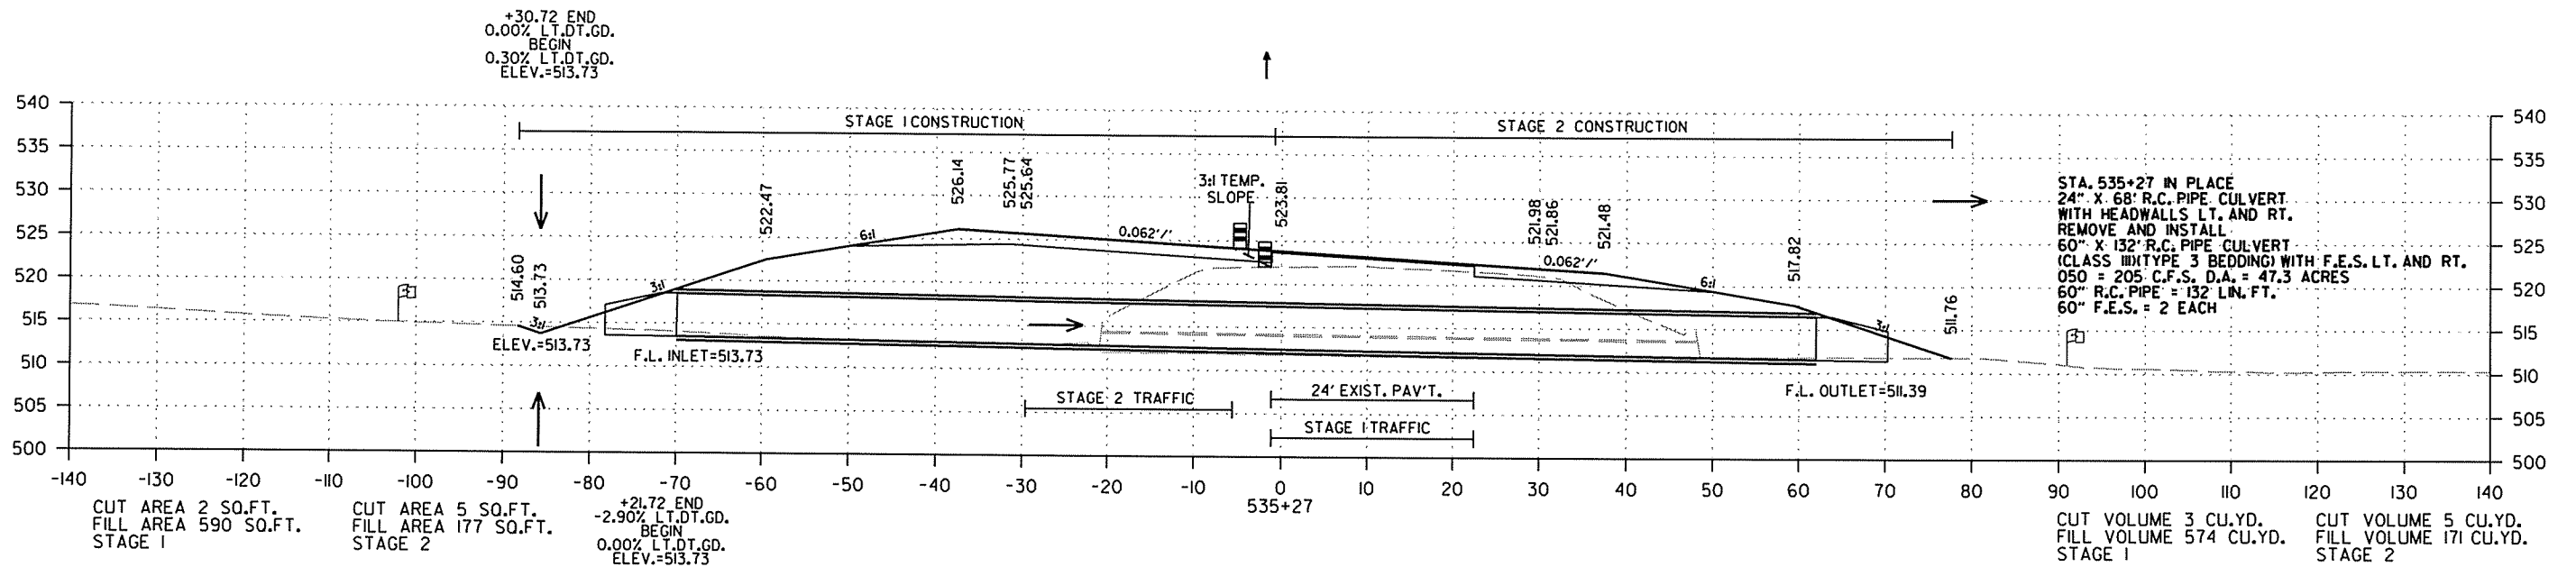




CROSS SECTION STA. 534+63 TO STA. 535+27

2/18/2014

R050213.DGN

DATE REVISED	DATE FILMED	DATE REVISED	DATE FILMED	FED. RD. DIST. NO.	STATE	FED. AID PROJ. NO.	SHEET NO.	TOTAL SHEETS
				6	ARK.			
JOB NO. 050213							292	369

2 CROSS SECTIONS - HWY. 167

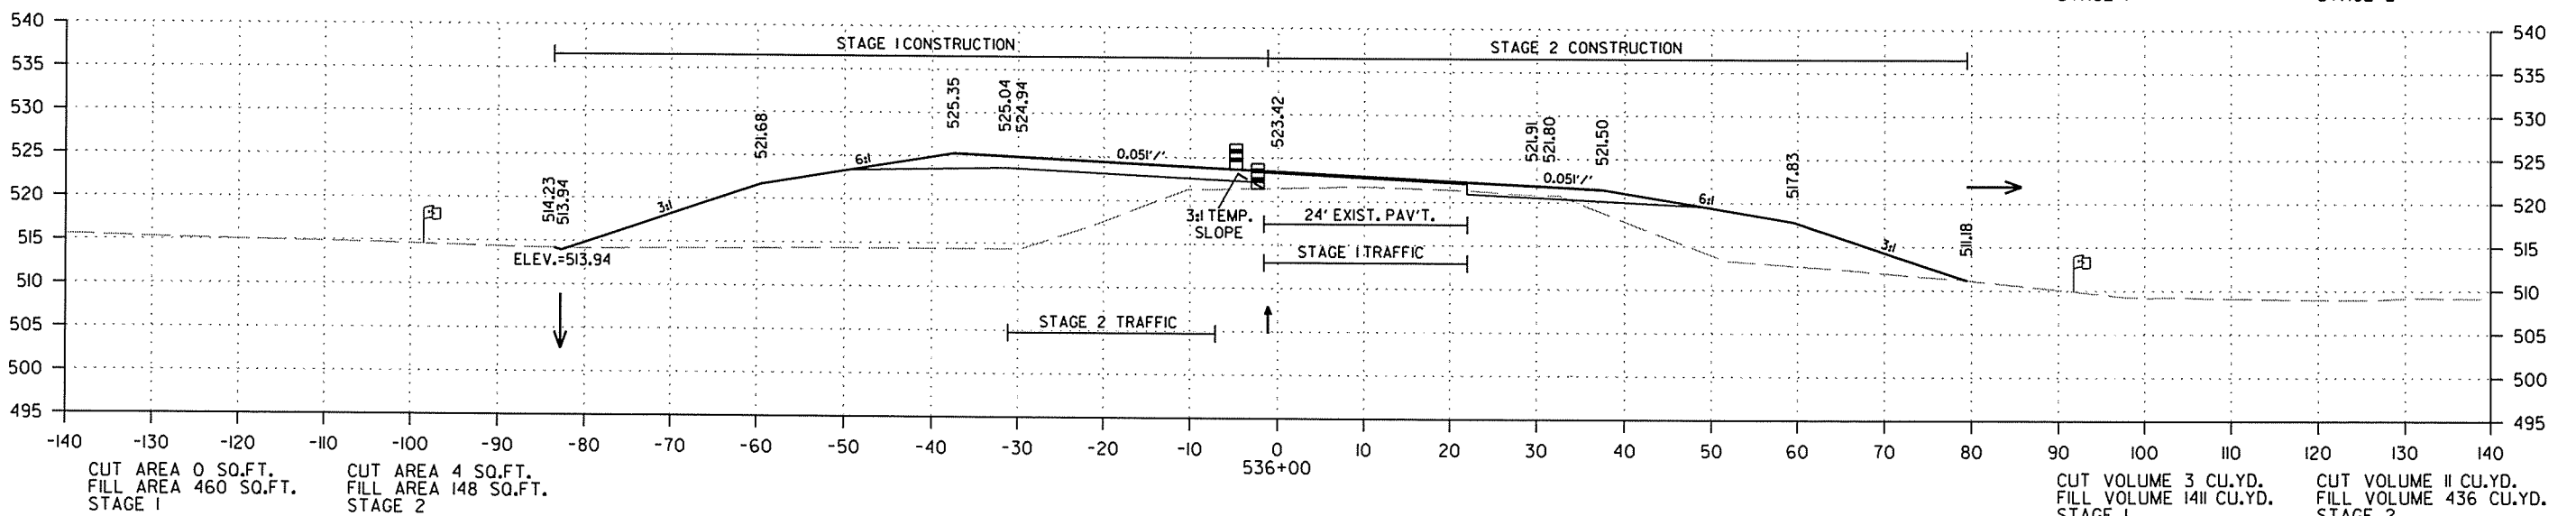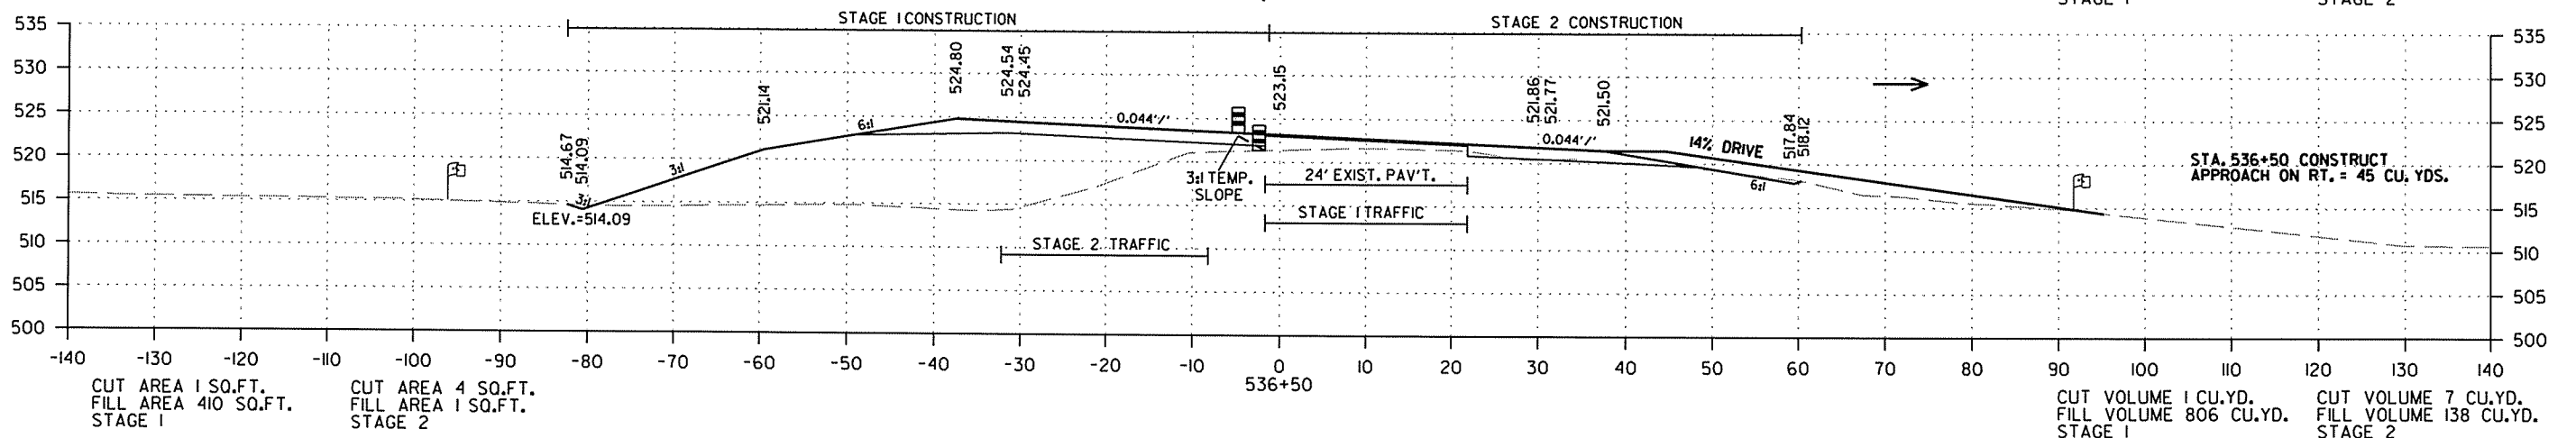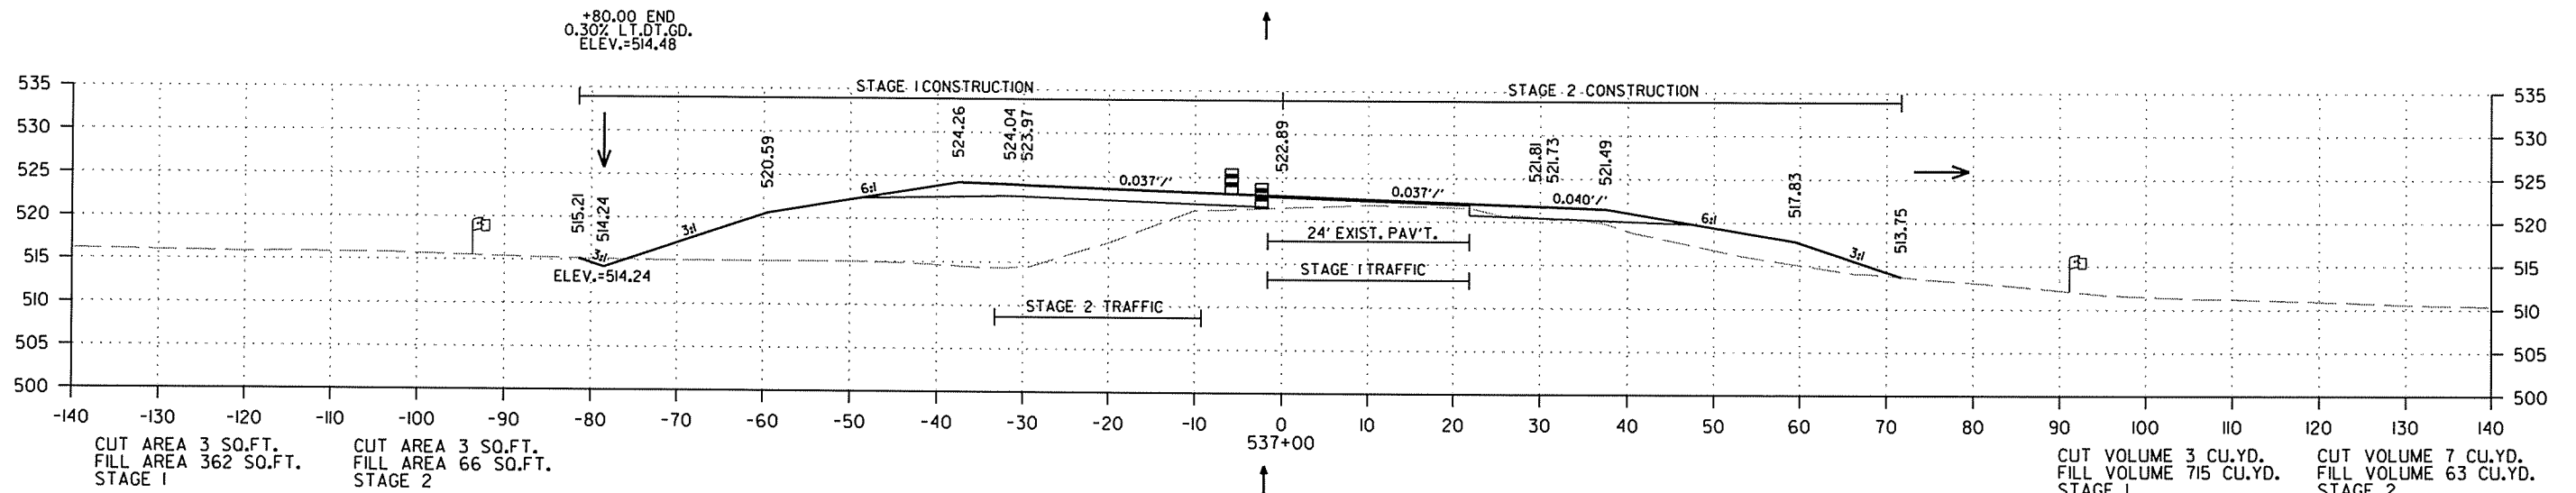



CROSS SECTION STA. 536+00 TO STA. 537+00

2/18/2014

R050213.DGN

DATE REVISED	DATE FILMED	DATE REVISED	DATE FILMED	FED. RD. DIST. NO.	STATE	FED. AID PROJ. NO.	SHEET NO.	TOTAL SHEETS
				6	ARK.			
JOB NO. 050213						293	369	




2 CROSS SECTIONS - HWY. 167

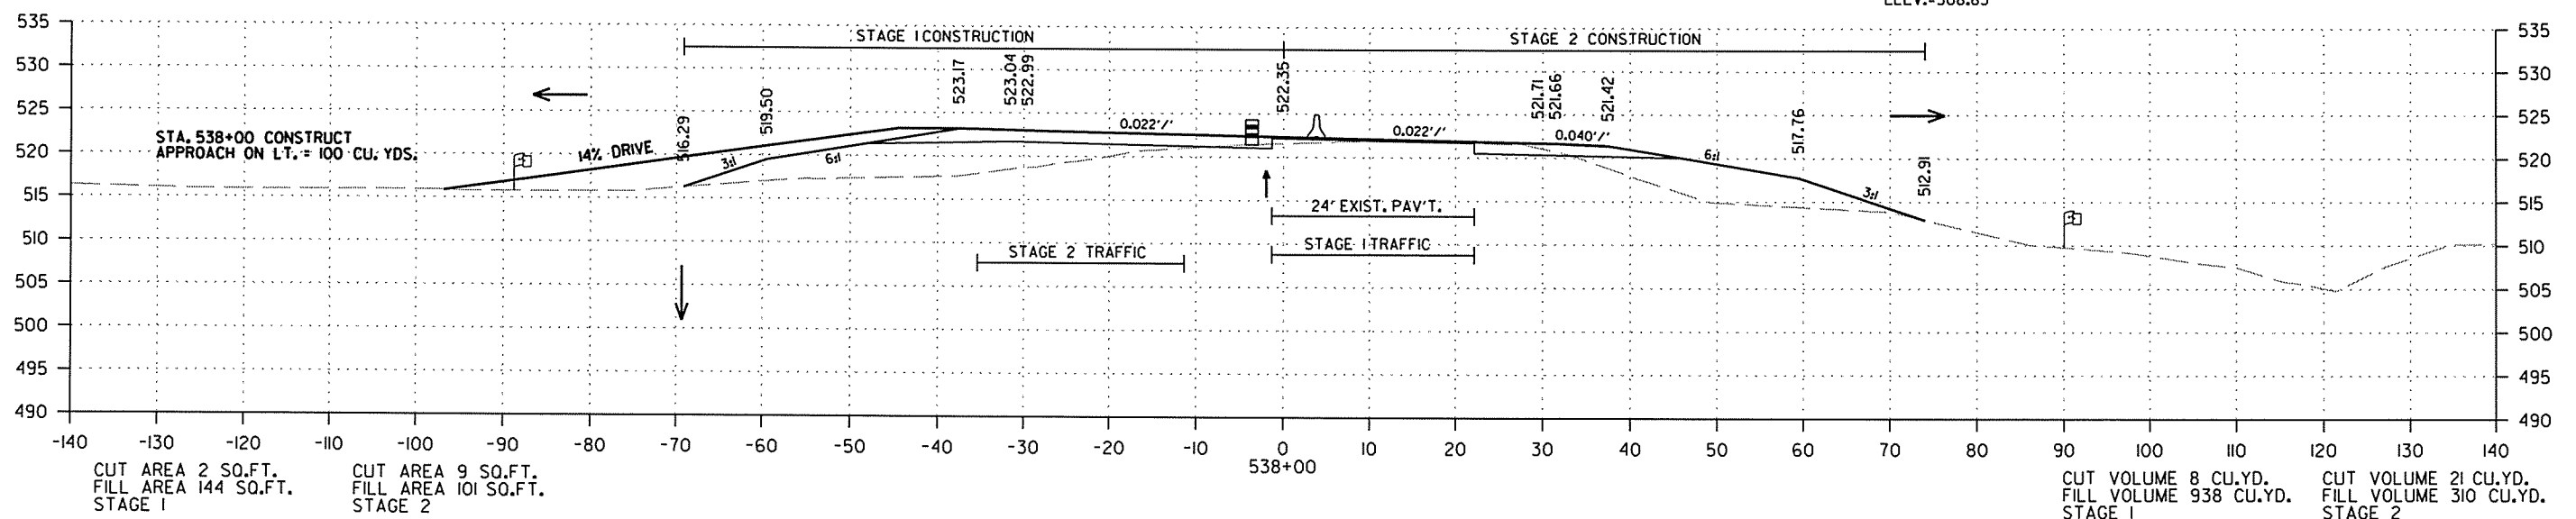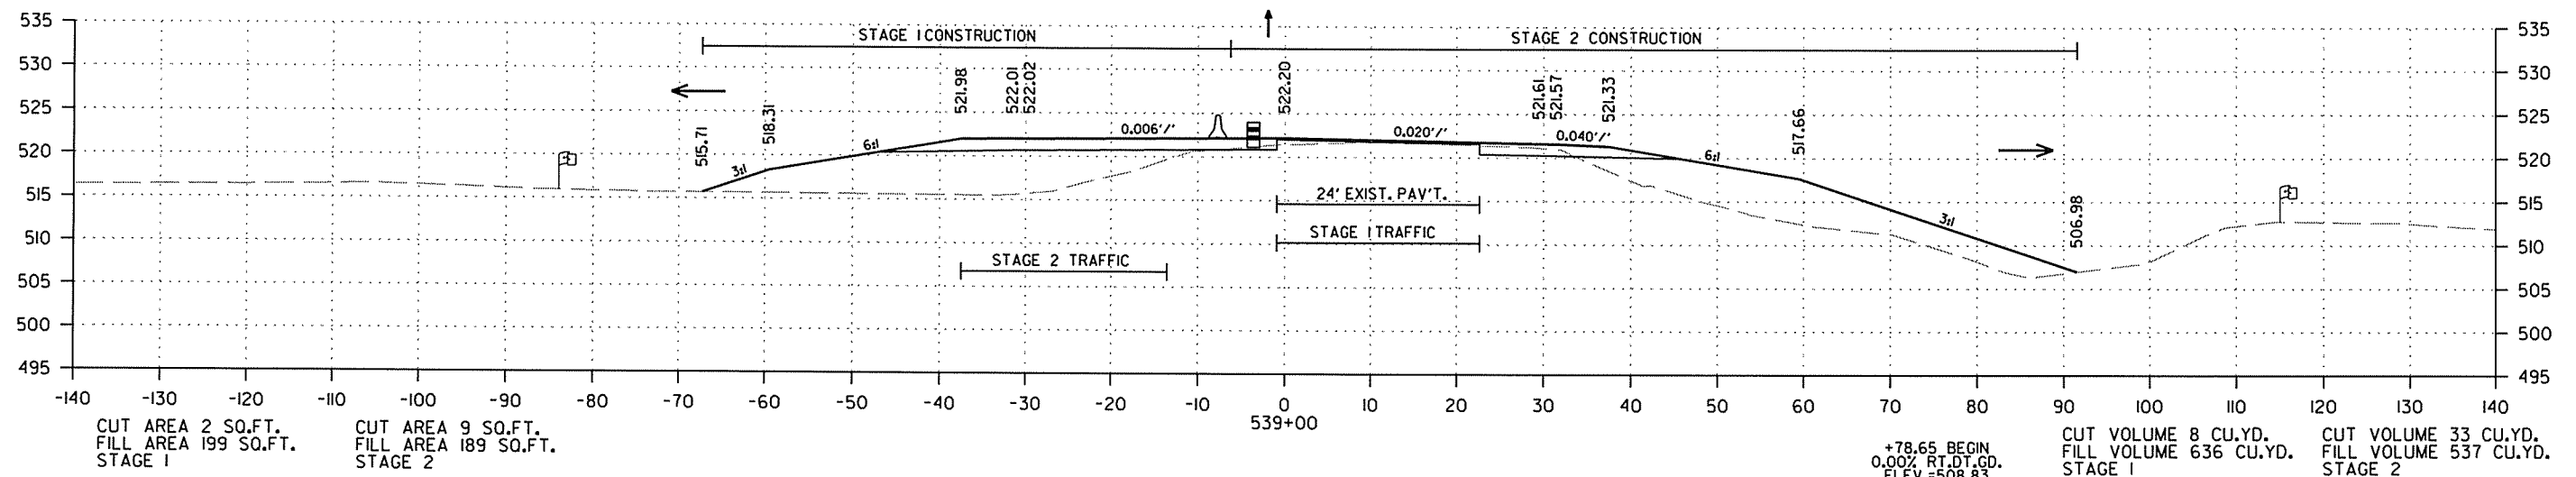

CROSS SECTION STA. 538+00 TO STA. 539+00

DATE REVISED	DATE FILMED	DATE REVISED	DATE FILMED	FED. RD. DIST. NO.	STATE	FED. AID PROJ. NO.	SHEET NO.	TOTAL SHEETS
				6	ARK.			
						JOB NO. 050213	294	369

2 CROSS SECTIONS - HWY. 167

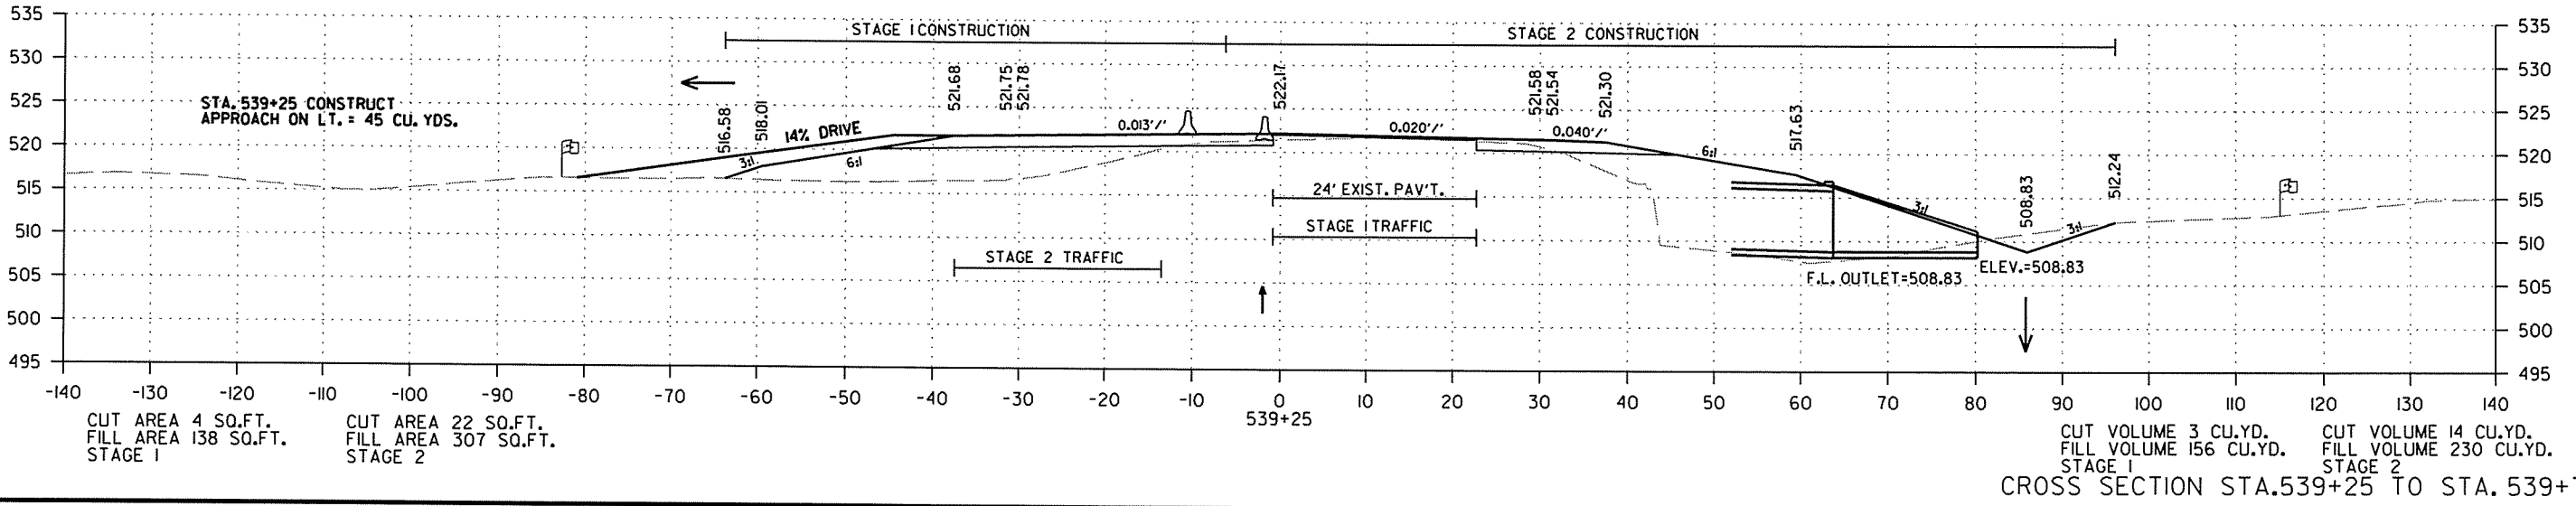
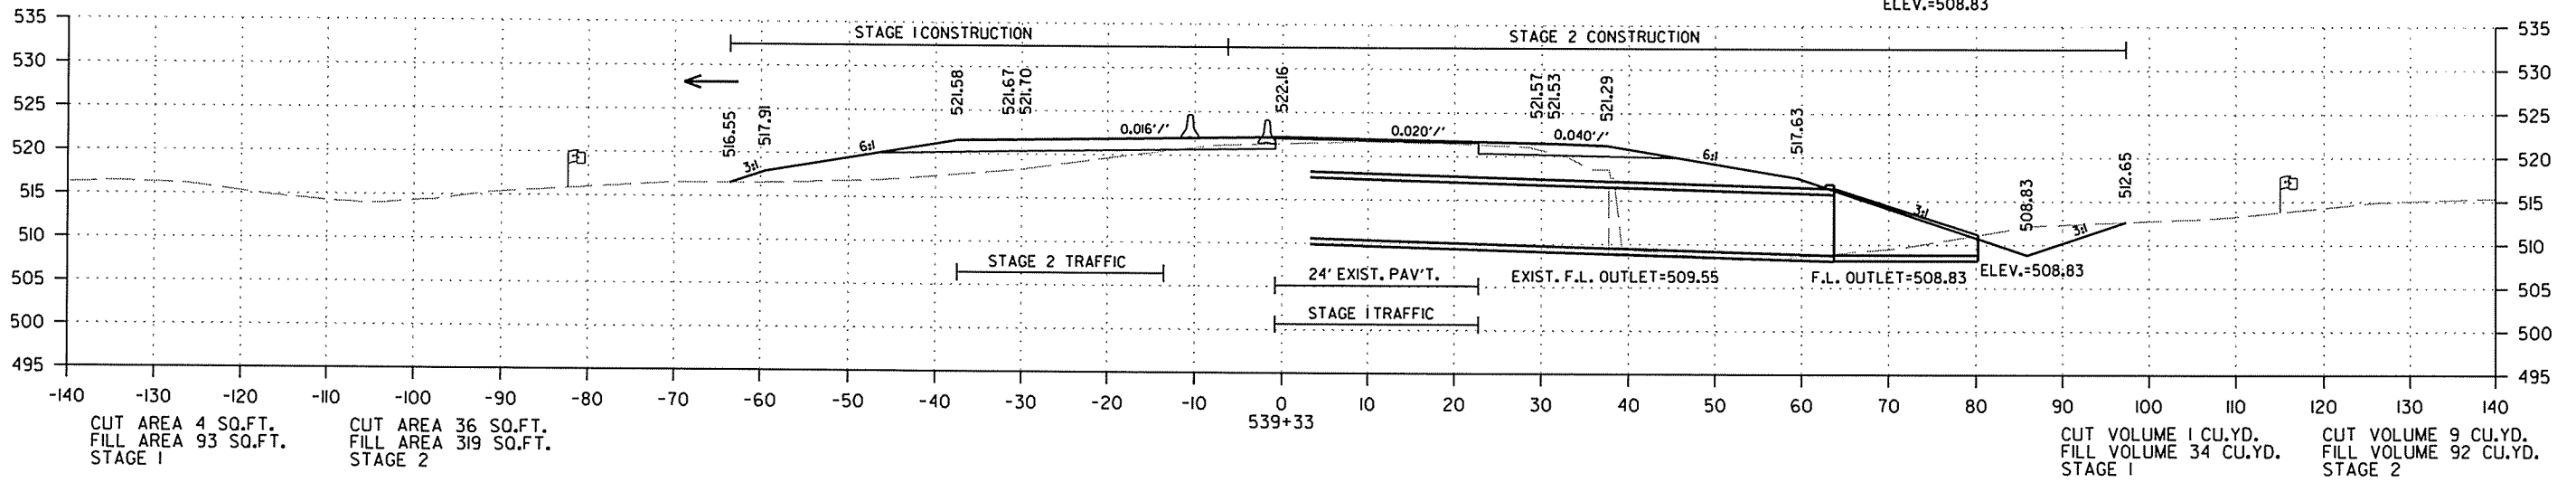
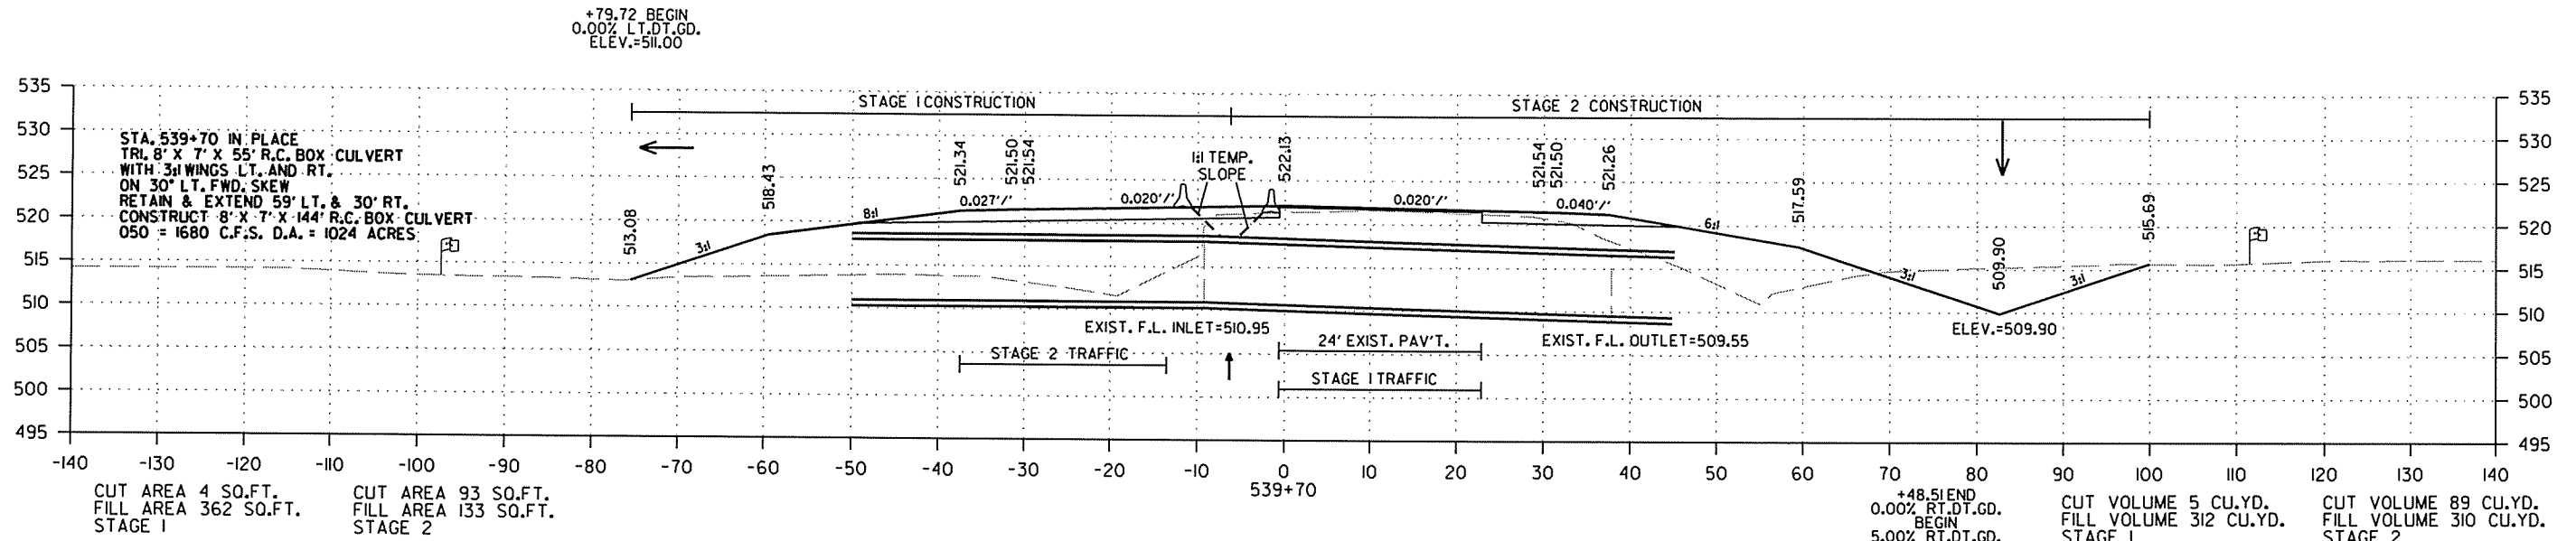


CROSS SECTION STA.539+25 TO STA. 539+70

R050213.DGN 2/18/2014

DATE REVISED	DATE FILED	DATE REVISED	DATE FILED	FED. RD. DIST. NO.	STATE	FED. AID PROJ. NO.	SHEET NO.	TOTAL SHEETS
				6	ARK.			
						JOB NO. 050213	295	369

2 CROSS SECTIONS - HWY. 167

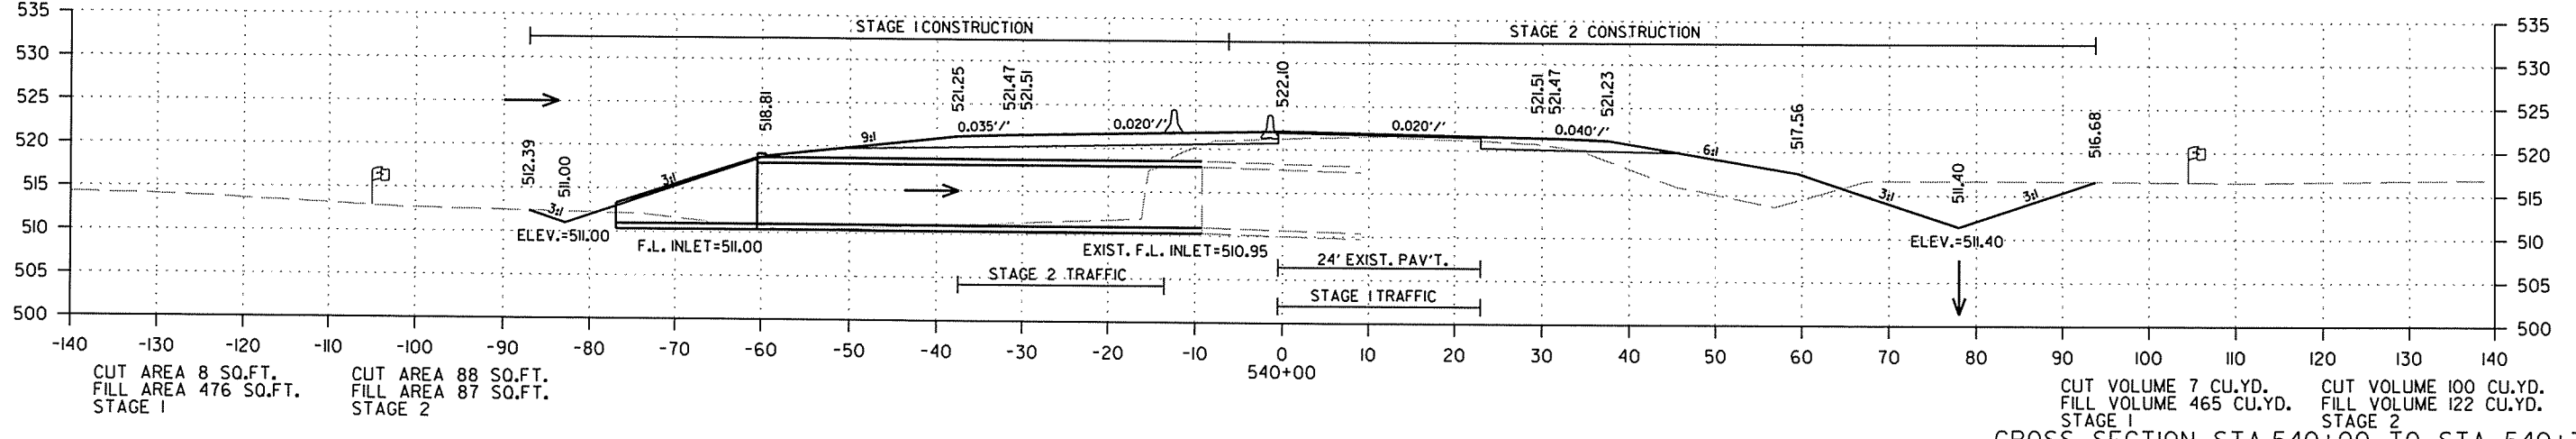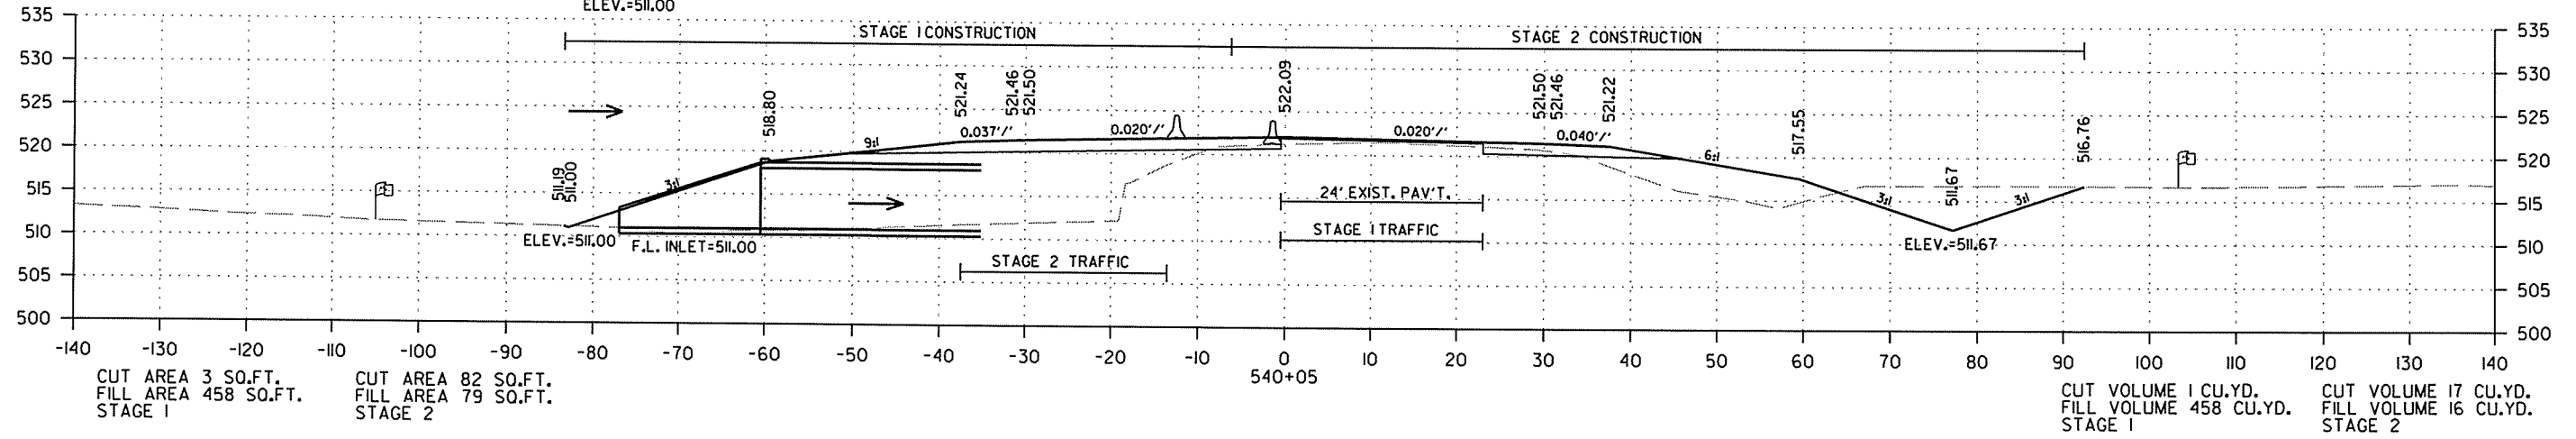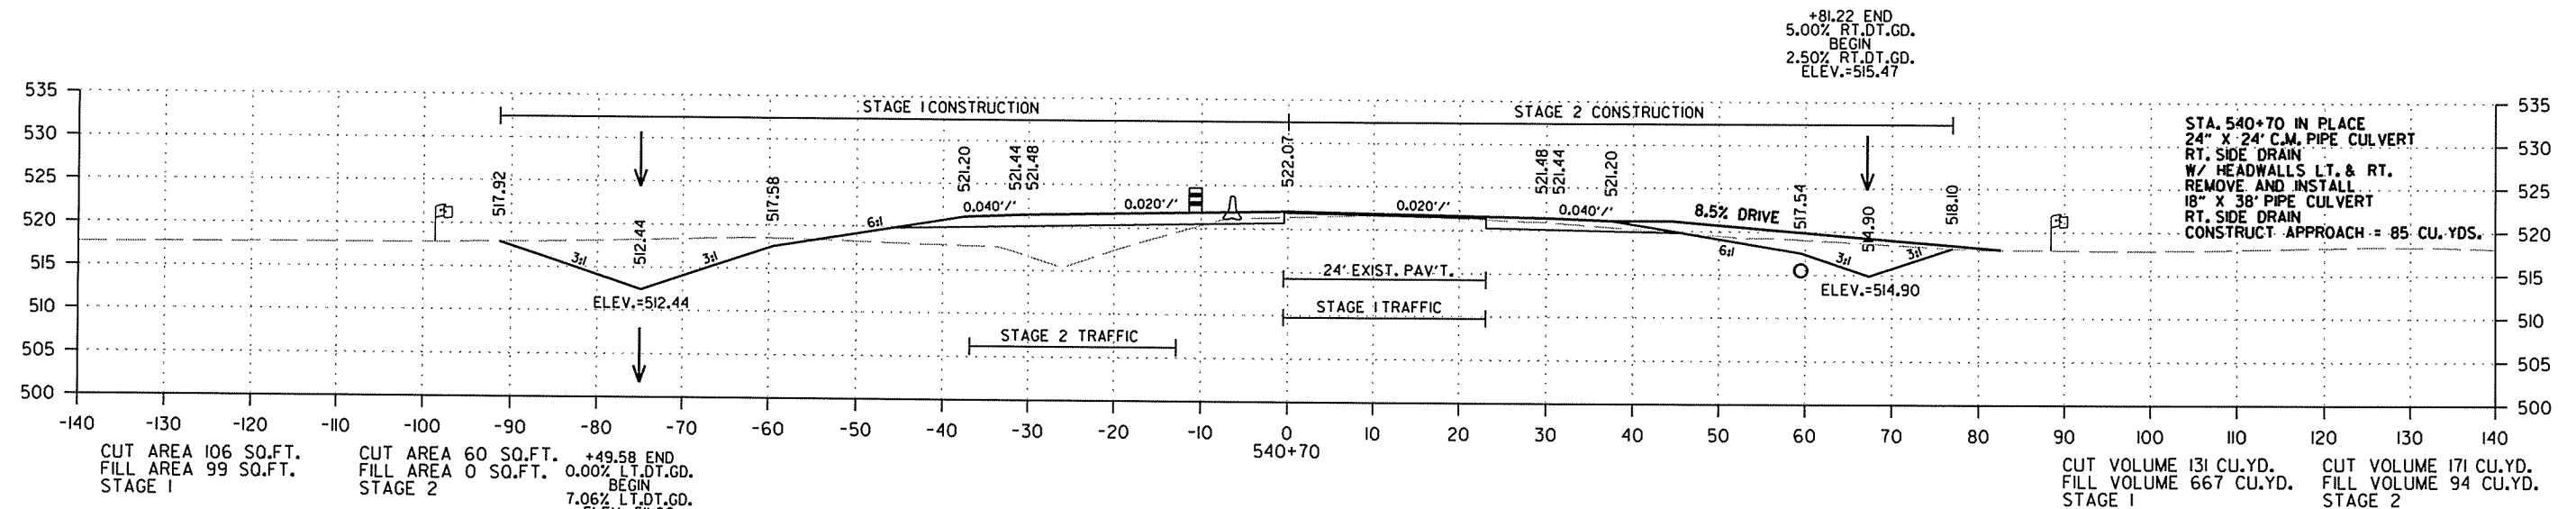




CROSS SECTION STA.540+00 TO STA. 540+70

2/18/2014

R050213.DGN

DATE REVISED	DATE FILED	DATE REVISED	DATE FILED	FED. RD. DIST. NO.	STATE	FED. AID PROJ. NO.	SHEET NO.	TOTAL SHEETS
				6	ARK.			
				JOB NO.	050213		296	369

2 CROSS SECTIONS - HWY. 167

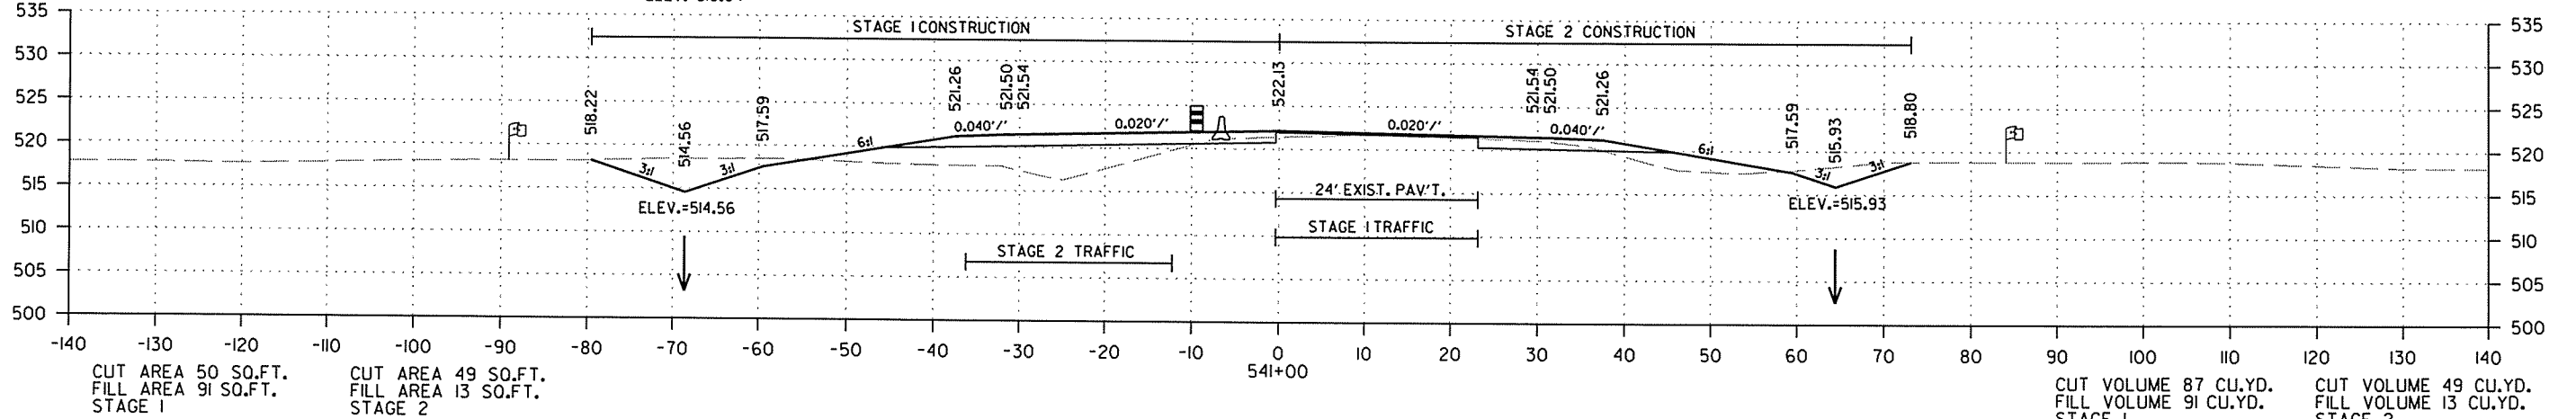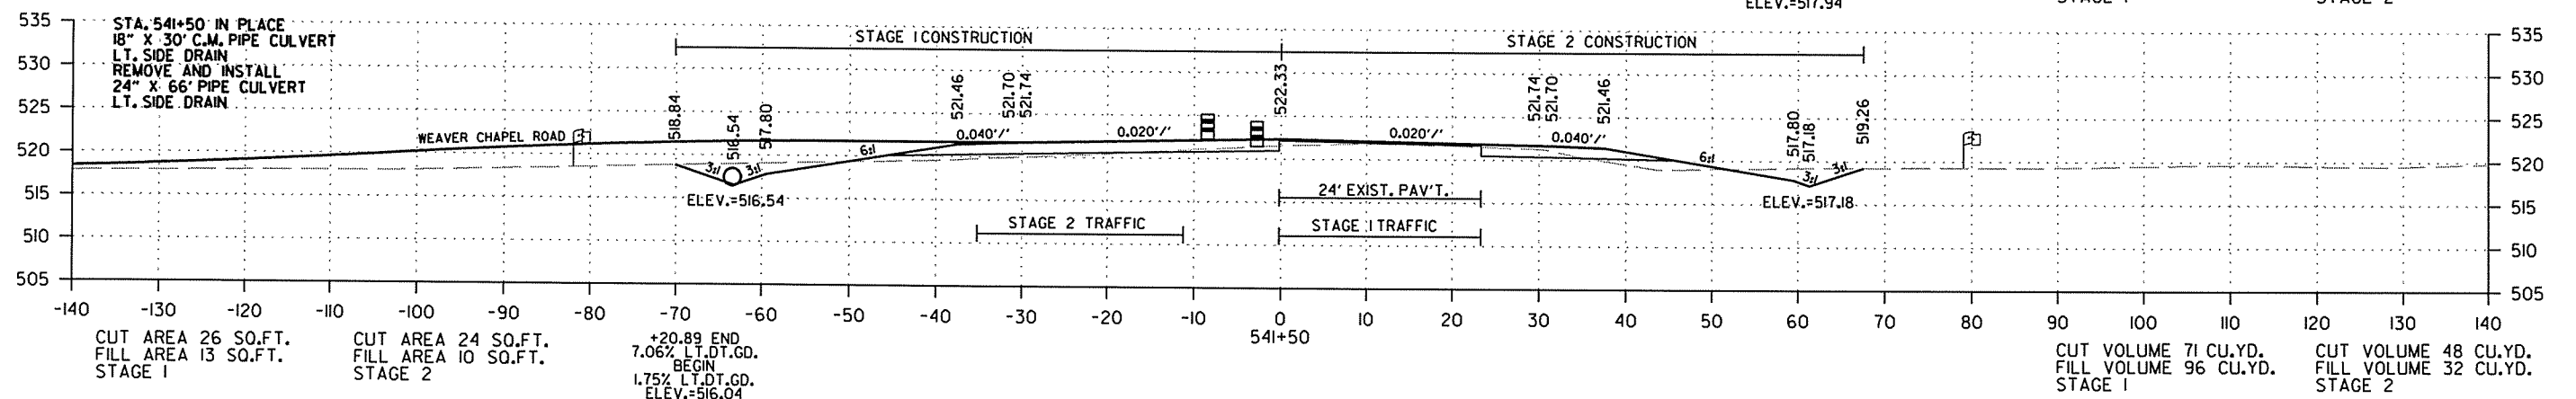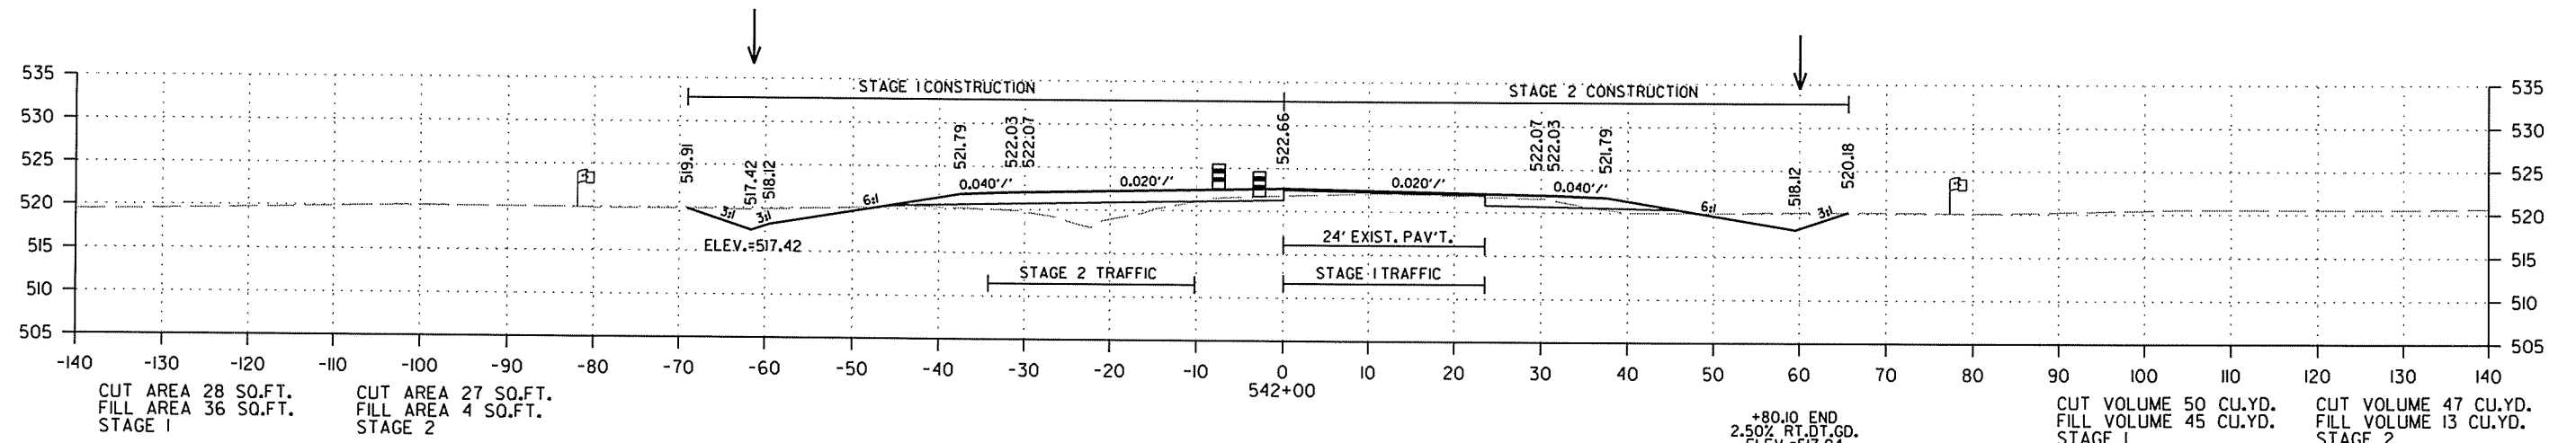




CROSS SECTION STA. 541+00 TO STA. 542+00

2/18/2014

R050213.DGN

DATE REVISED	DATE FILMED	DATE REVISED	DATE FILMED	FED. RD. DIST. NO.	STATE	FED. AID PROJ. NO.	SHEET NO.	TOTAL SHEETS
				6	ARK.			
						JOB NO. 050213	297	369

2 CROSS SECTIONS - HWY. 167

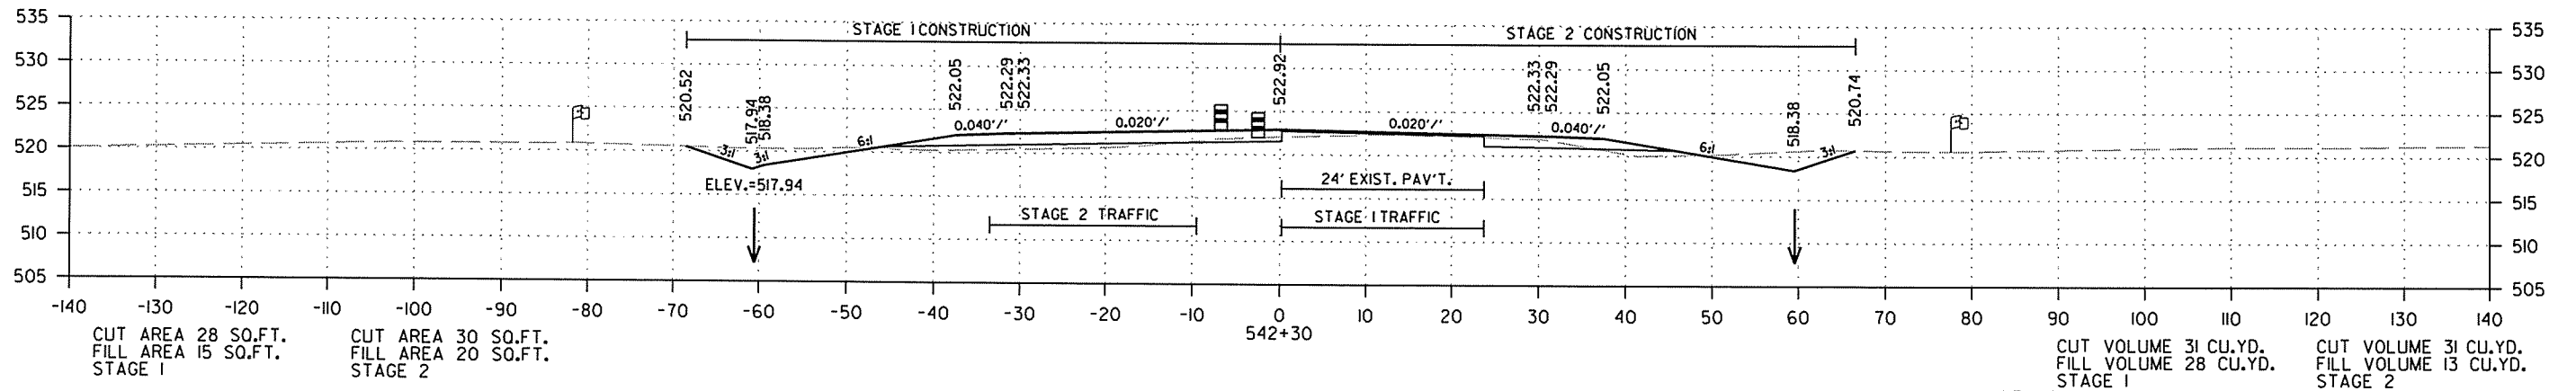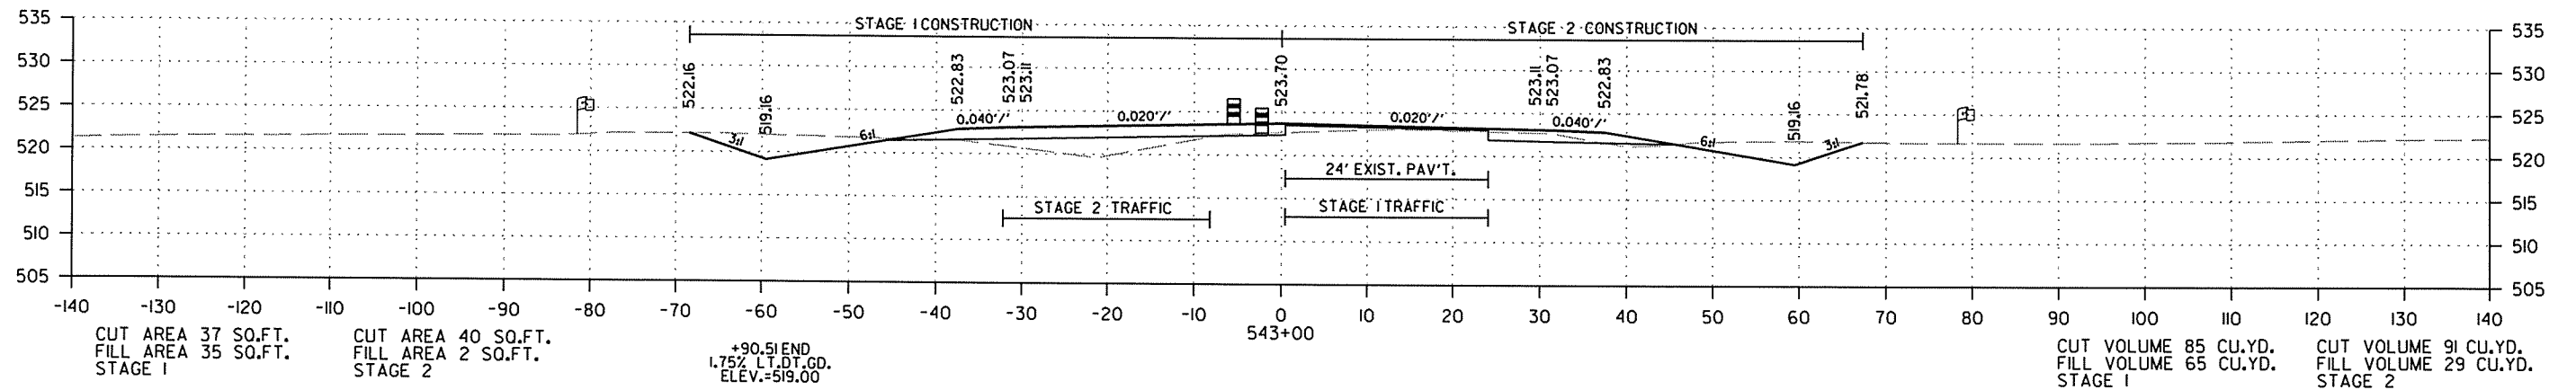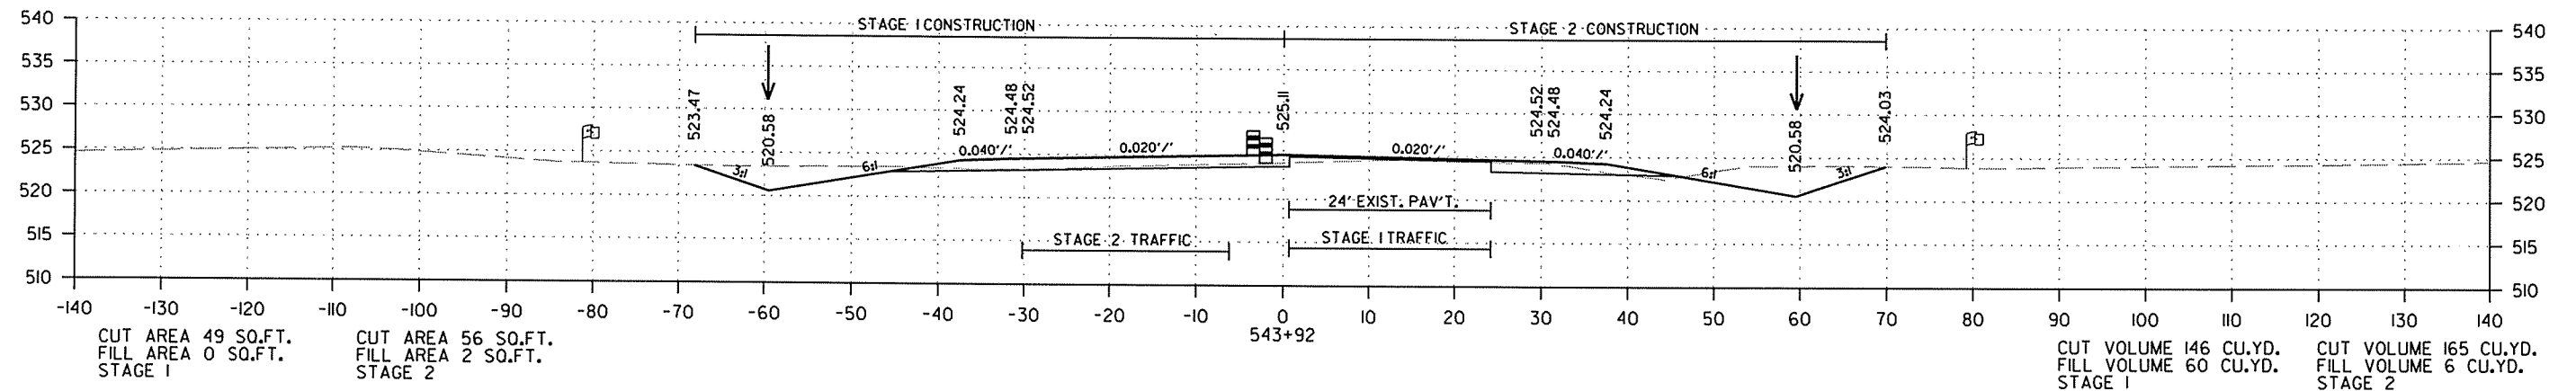




CROSS SECTION STA. 542+30 TO STA. 543+92

2/18/2014

R050213.DGN

DATE REVISED	DATE FILMED	DATE REVISED	DATE FILMED	FED. RD. DIST. NO.	STATE	FED. AID PROJ. NO.	SHEET NO.	TOTAL SHEETS
				6	ARK.			
							JOB NO. 050213	298 369

2 CROSS SECTIONS - HWY. 167

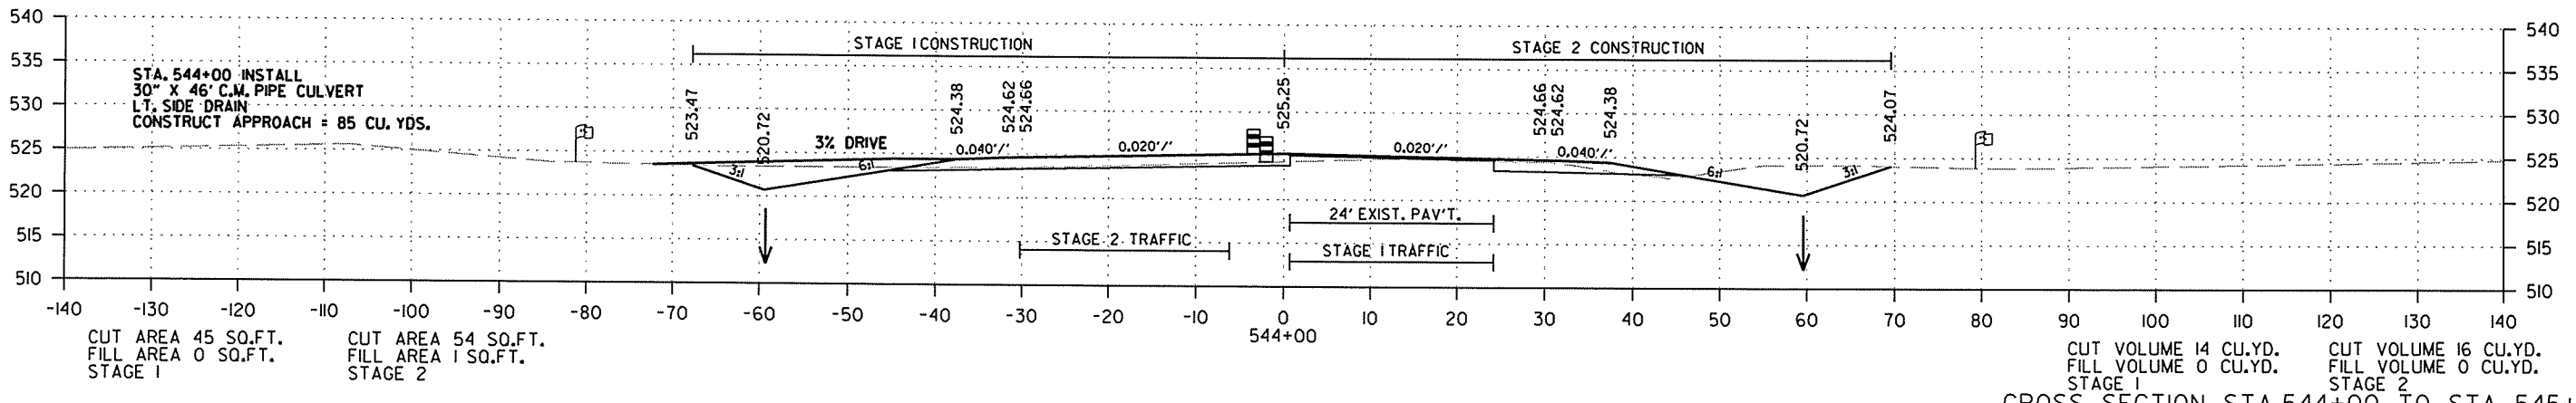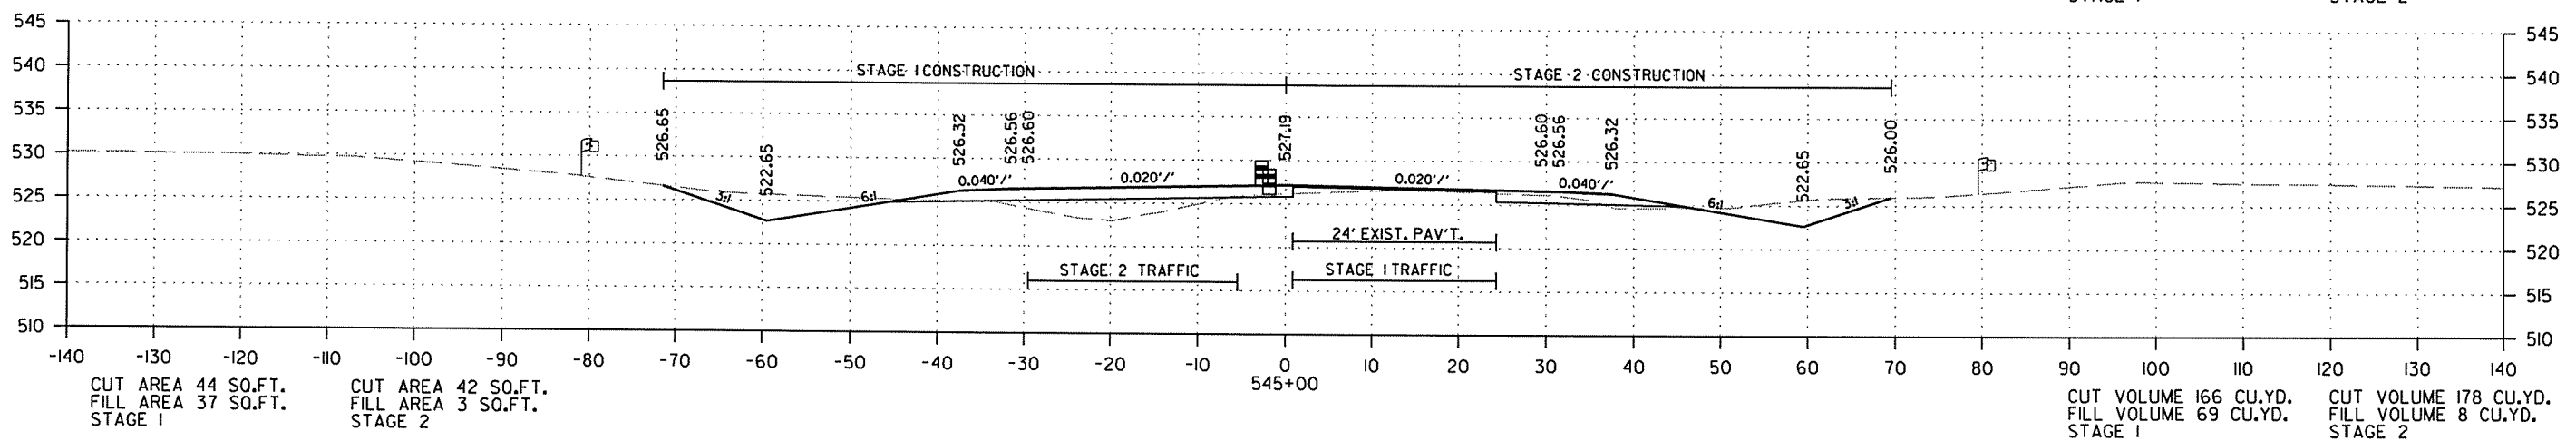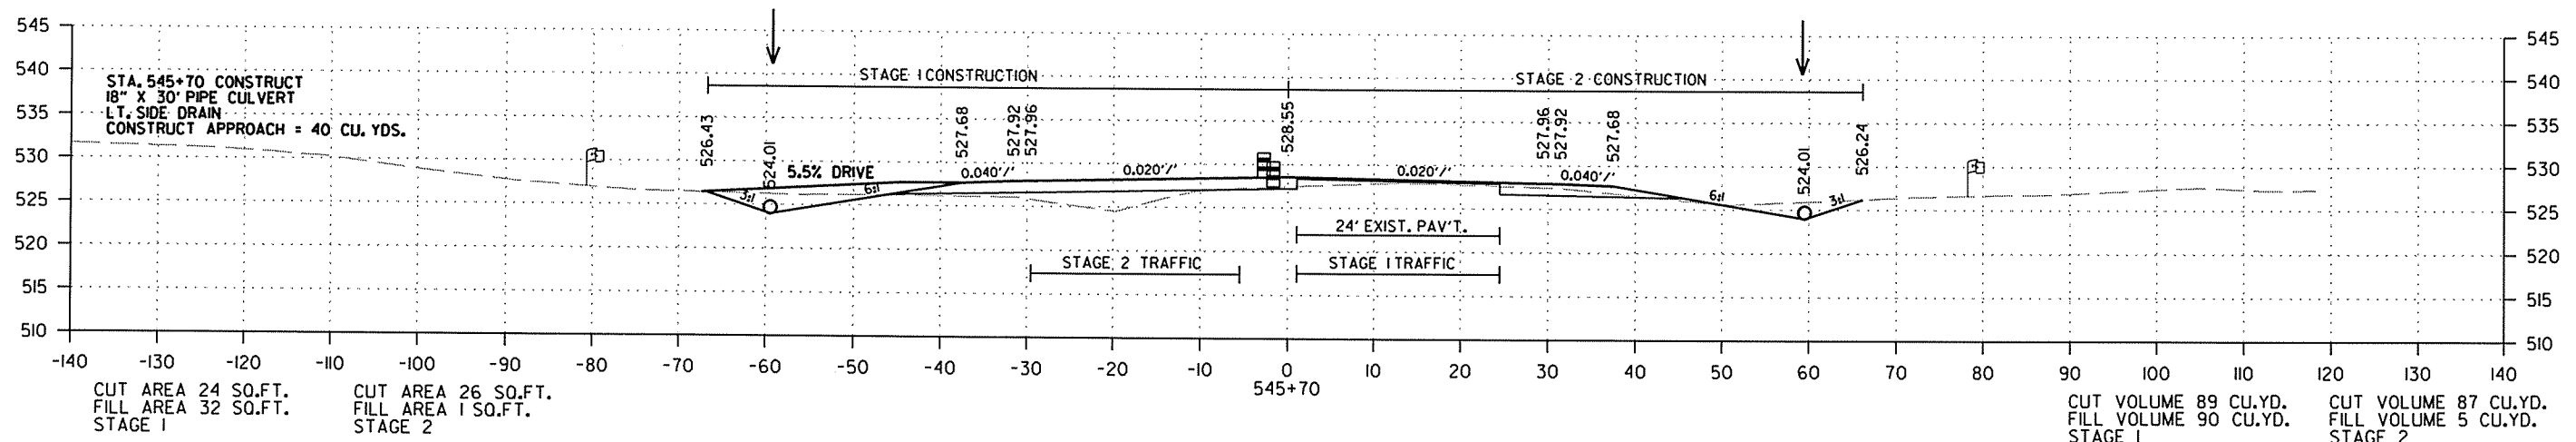




CROSS SECTION STA. 544+00 TO STA. 545+70

2/18/2014

R050213.DGN

DATE REVISED	DATE FILMED	DATE REVISED	DATE FILMED	FED. RD. DIST. NO.	STATE	FED. AID PROJ. NO.	SHEET NO.	TOTAL SHEETS
				6	ARK.			
						JOB NO. 050213	299	369

② CROSS SECTIONS - HWY. 167

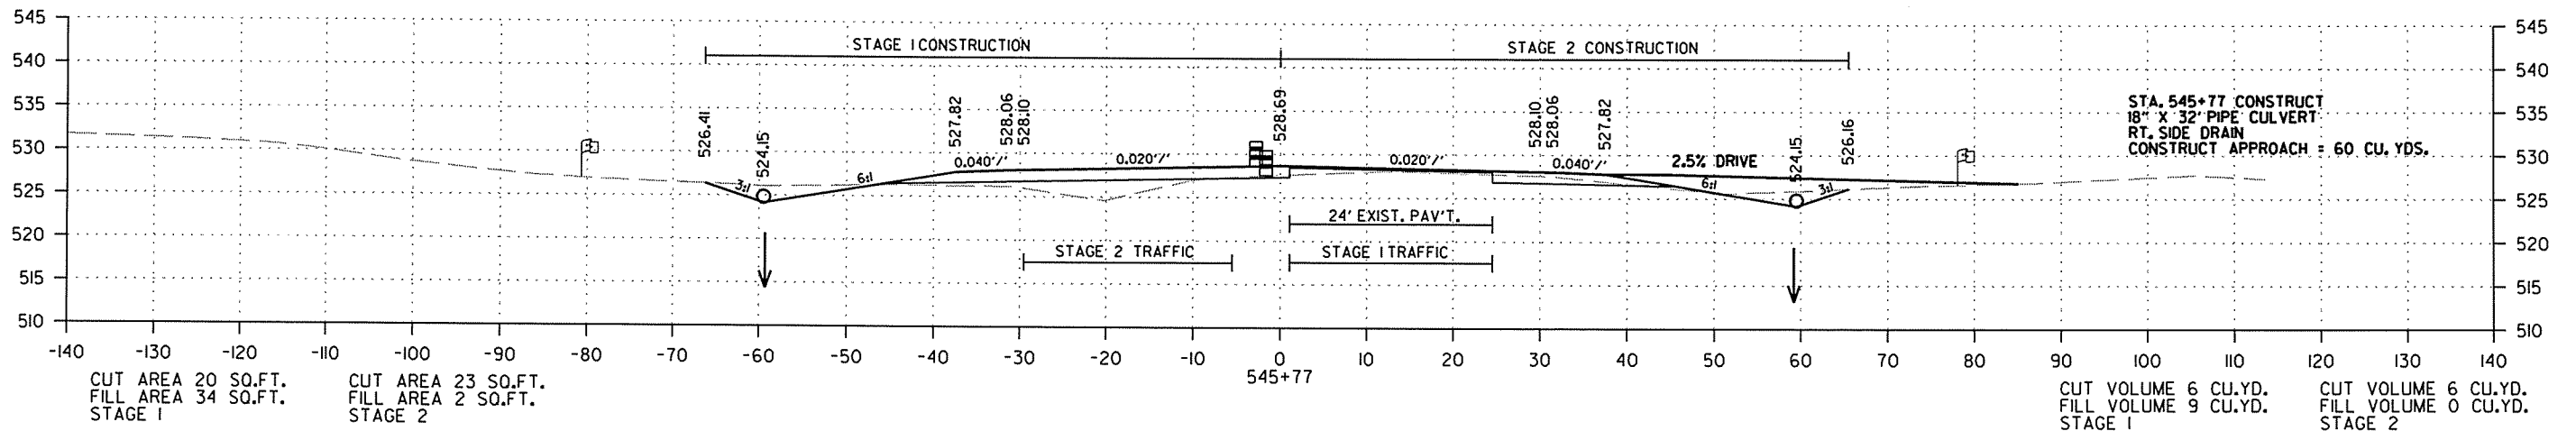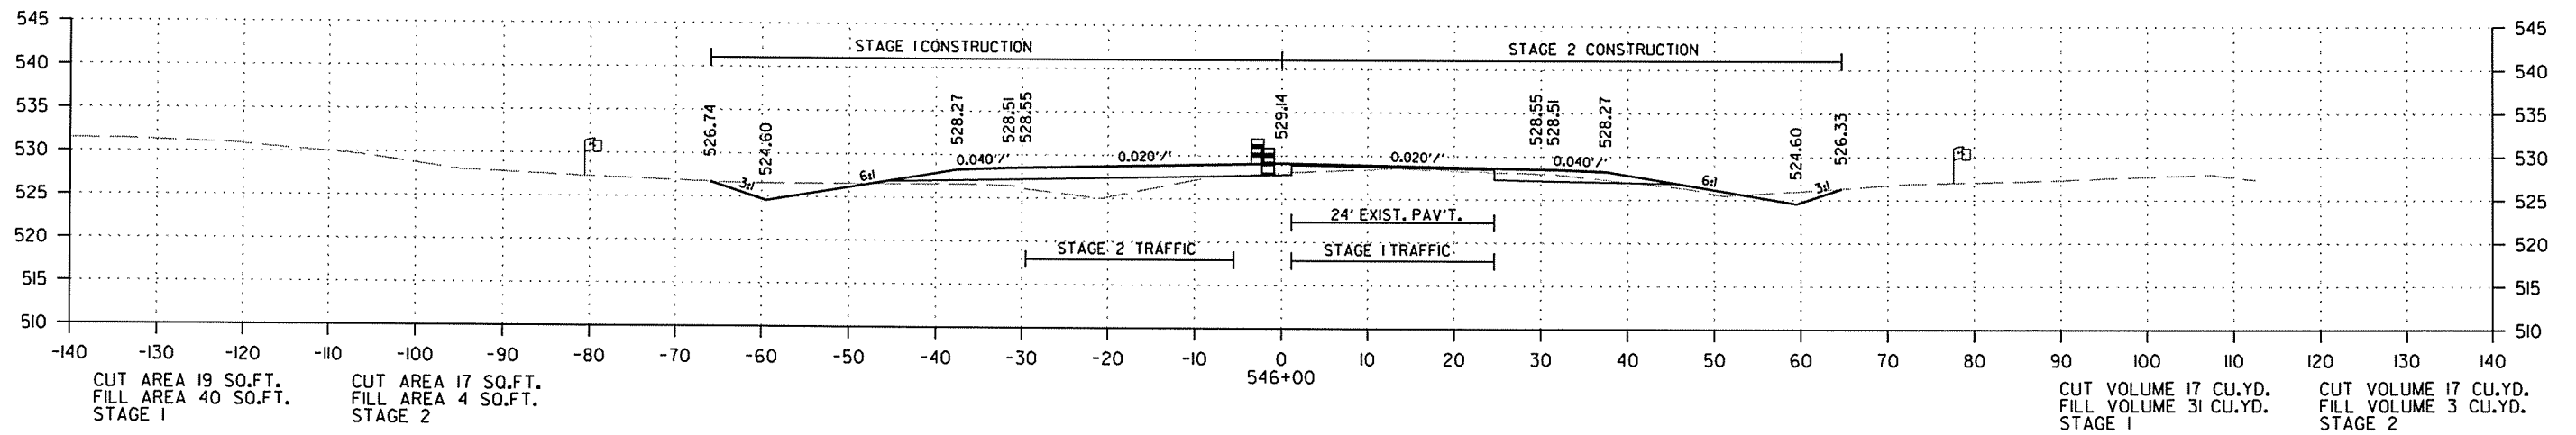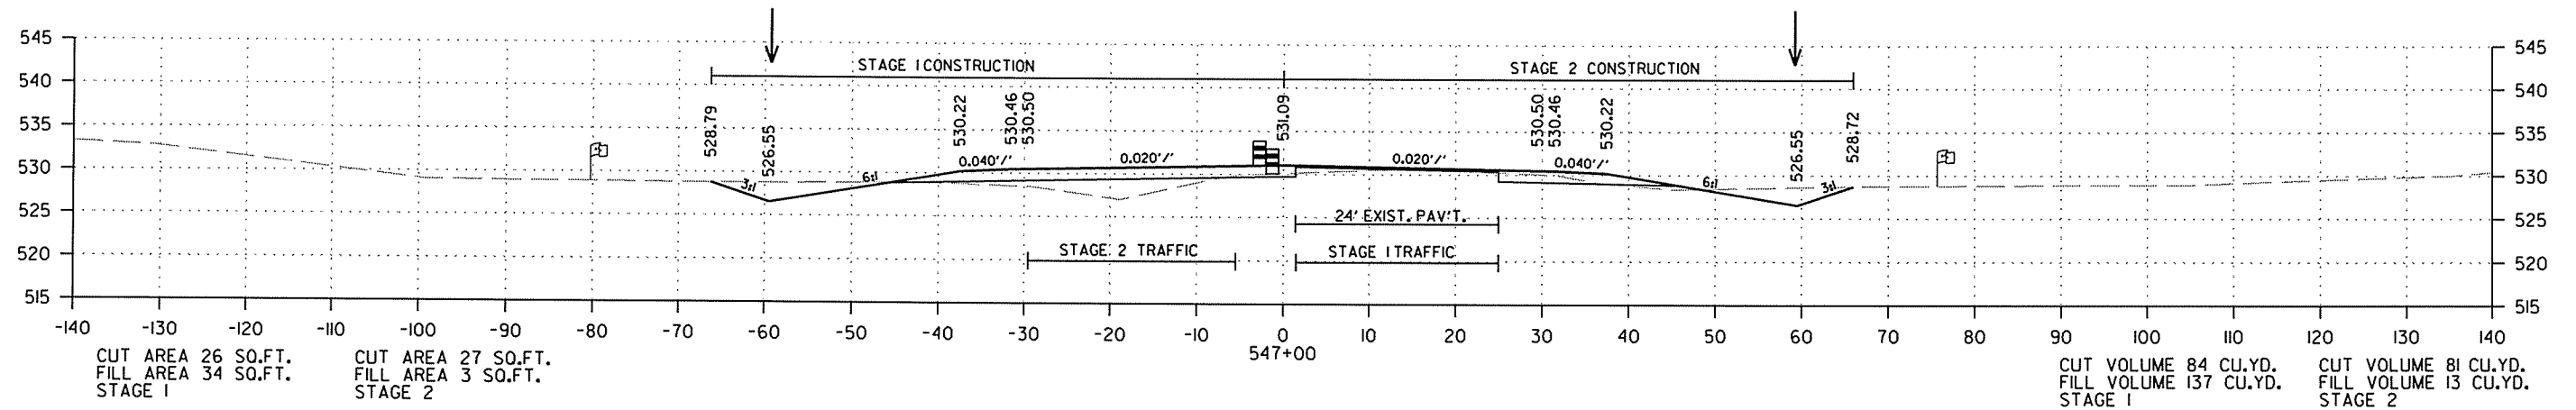




CROSS SECTION STA. 545+77 TO STA. 547+00

2/18/2014

R050213.DGN

DATE REVISED	DATE FILMED	DATE REVISED	DATE FILMED	FED. RD. DIST. NO.	STATE	FED. AID PROJ. NO.	SHEET NO.	TOTAL SHEETS
				6	ARK.			
JOB NO. 050213							300	369

2 CROSS SECTIONS - HWY. 167

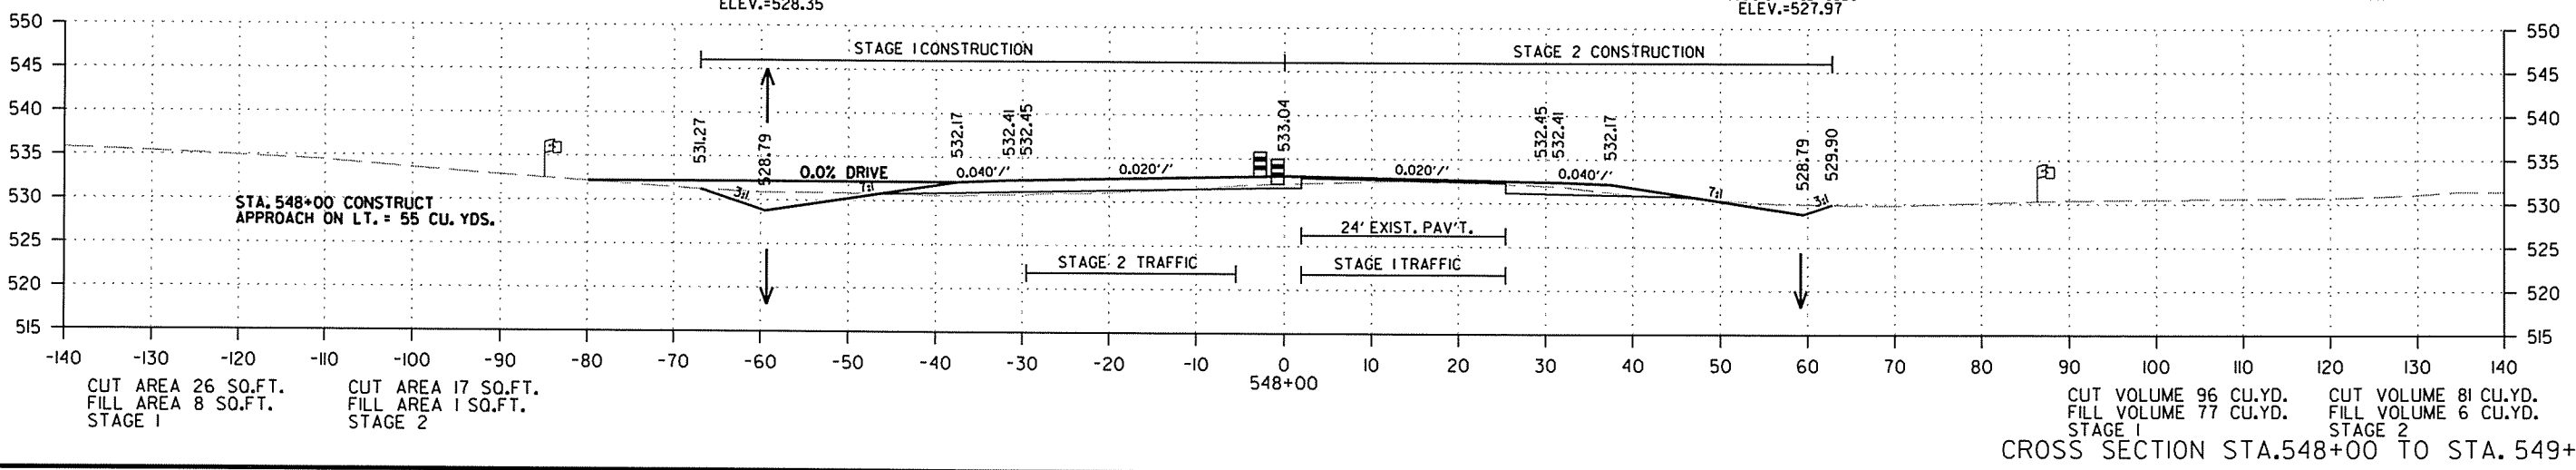
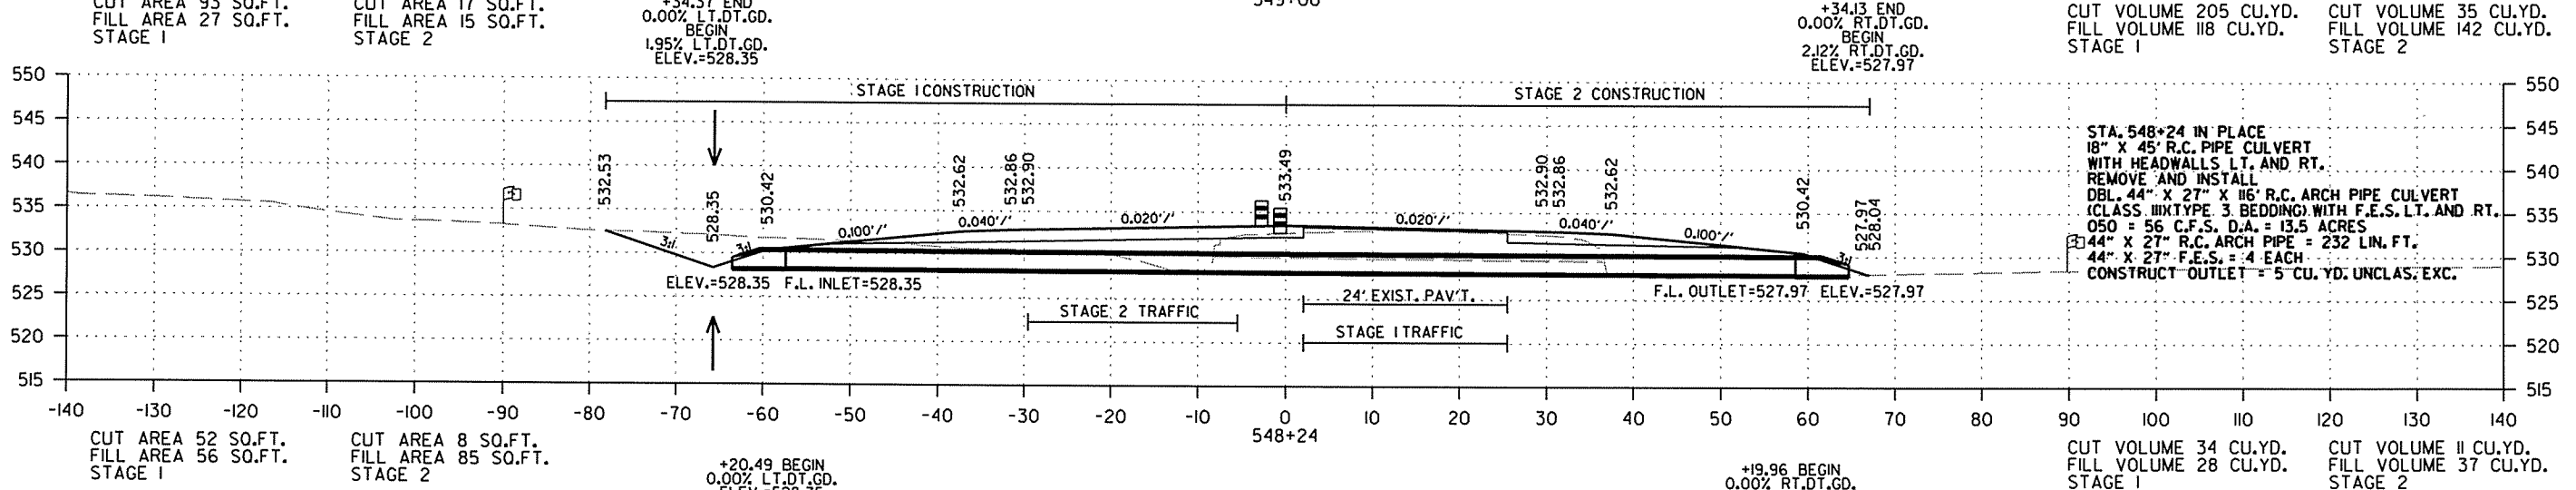
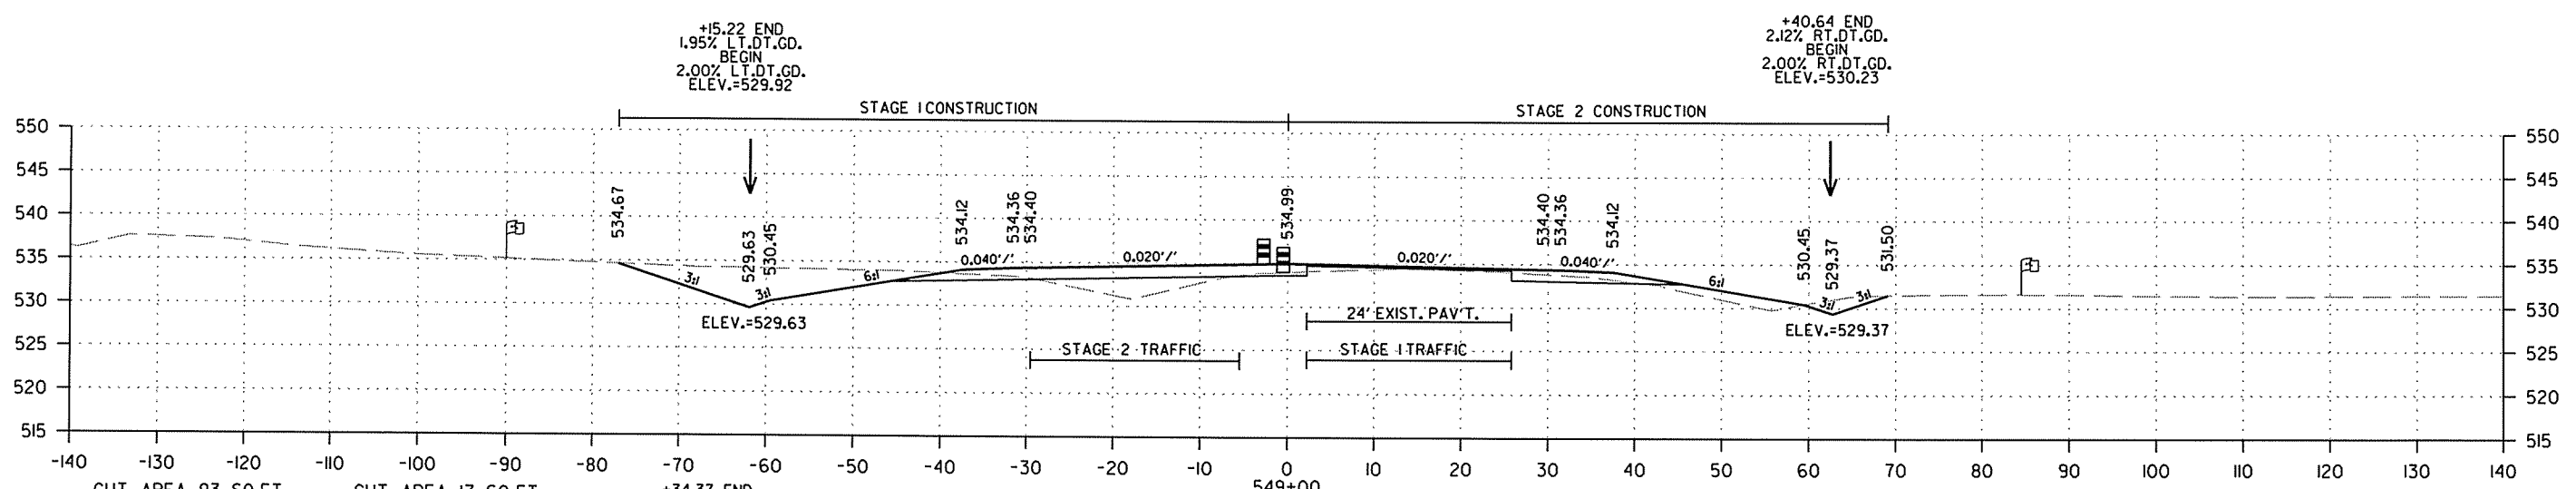


CROSS SECTION STA. 548+00 TO STA. 549+00

2/18/2014 R050213.DGN

DATE REVISED	DATE FILMED	DATE REVISED	DATE FILMED	FED. RD. DIST. NO.	STATE	FED. AID PROJ. NO.	SHEET NO.	TOTAL SHEETS
				6	ARK.			
						JOB NO. 050213	301	369

2 CROSS SECTIONS - HWY. 167

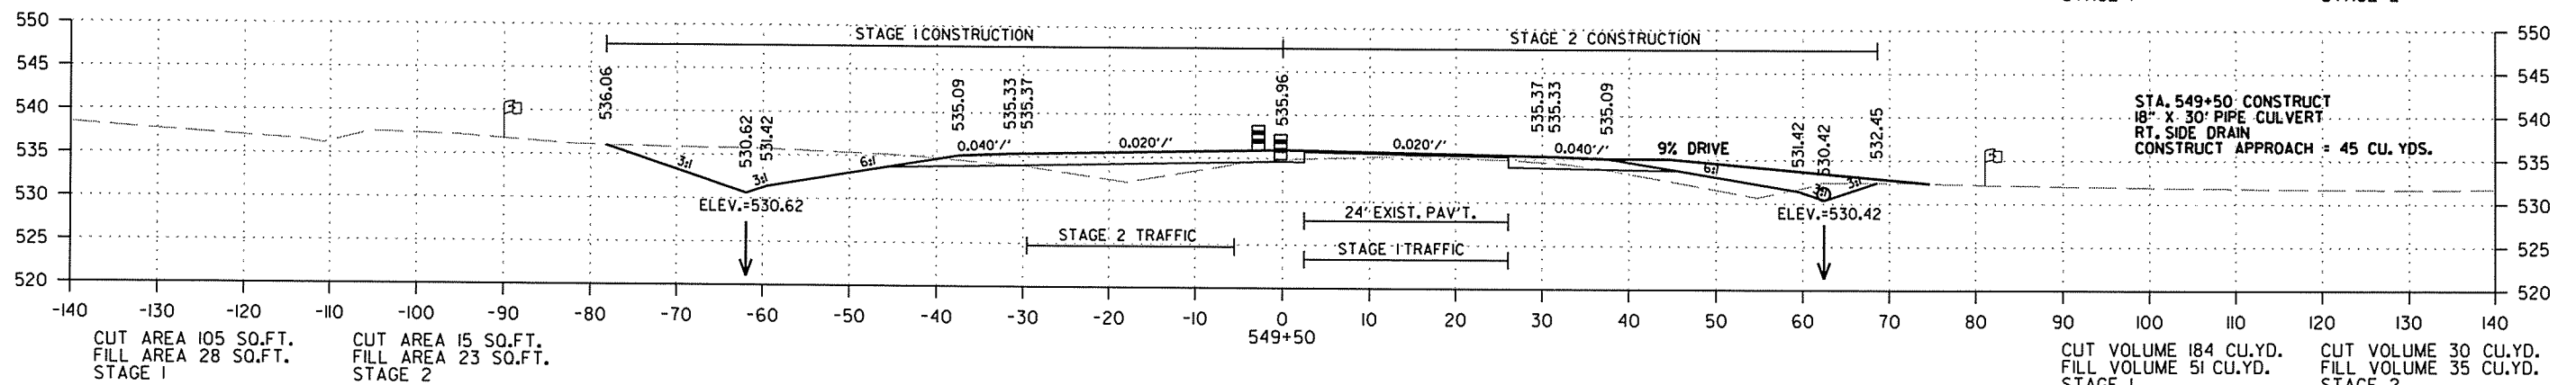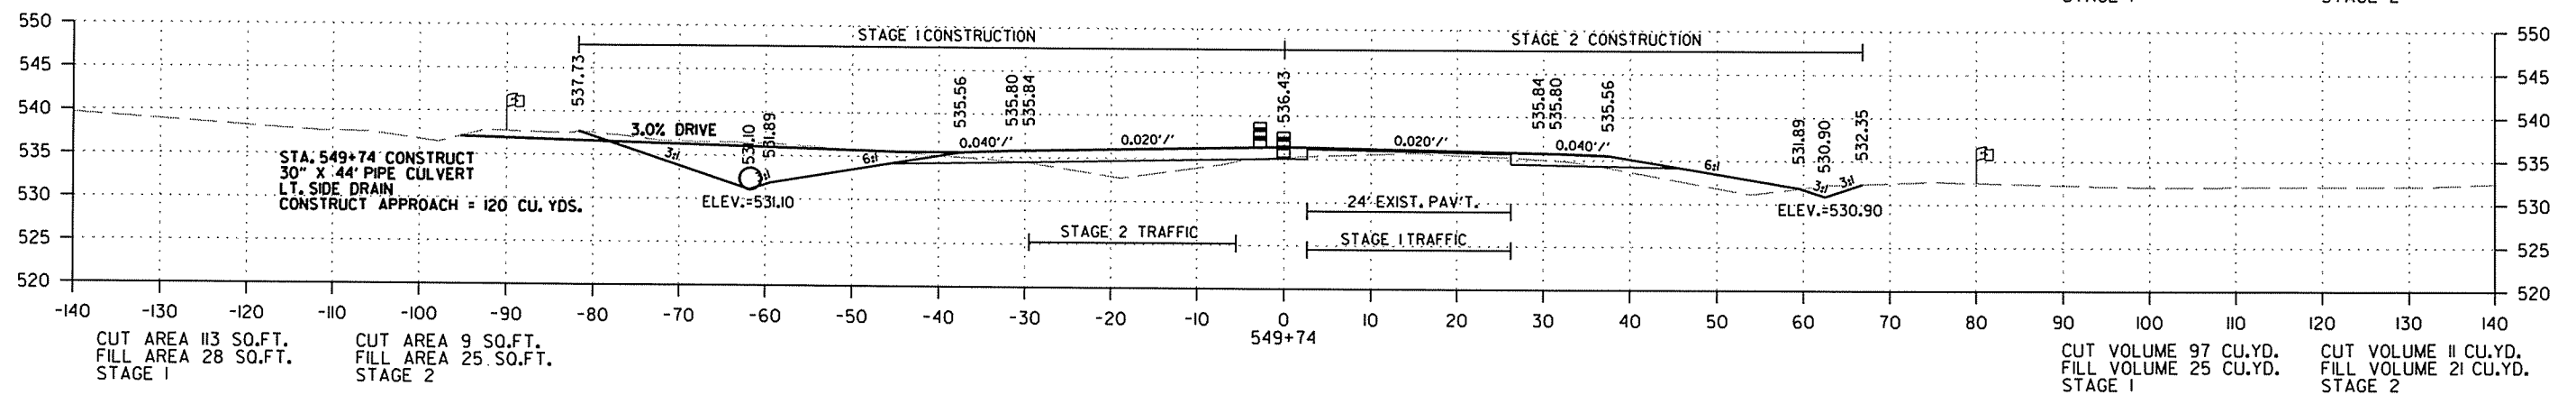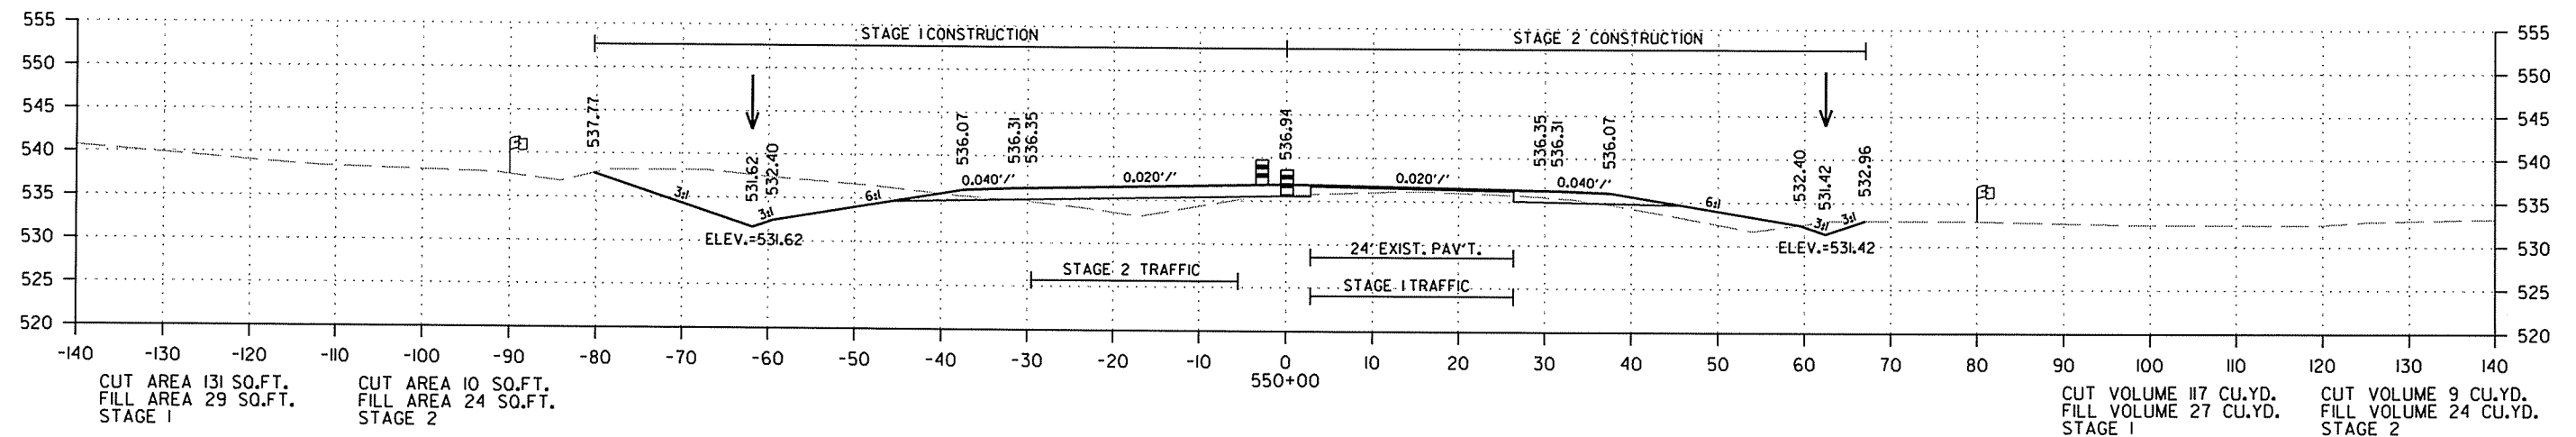




CROSS SECTION STA. 549+50 TO STA. 550+00

2/18/2014

R050213.DGN

DATE REVISED	DATE FILMED	DATE REVISED	DATE FILMED	FED. RD. DIST. NO.	STATE	FED. AID PROJ. NO.	SHEET NO.	TOTAL SHEETS
				6	ARK.			
						JOB NO. 050213	302	369

2 CROSS SECTIONS - HWY. 167

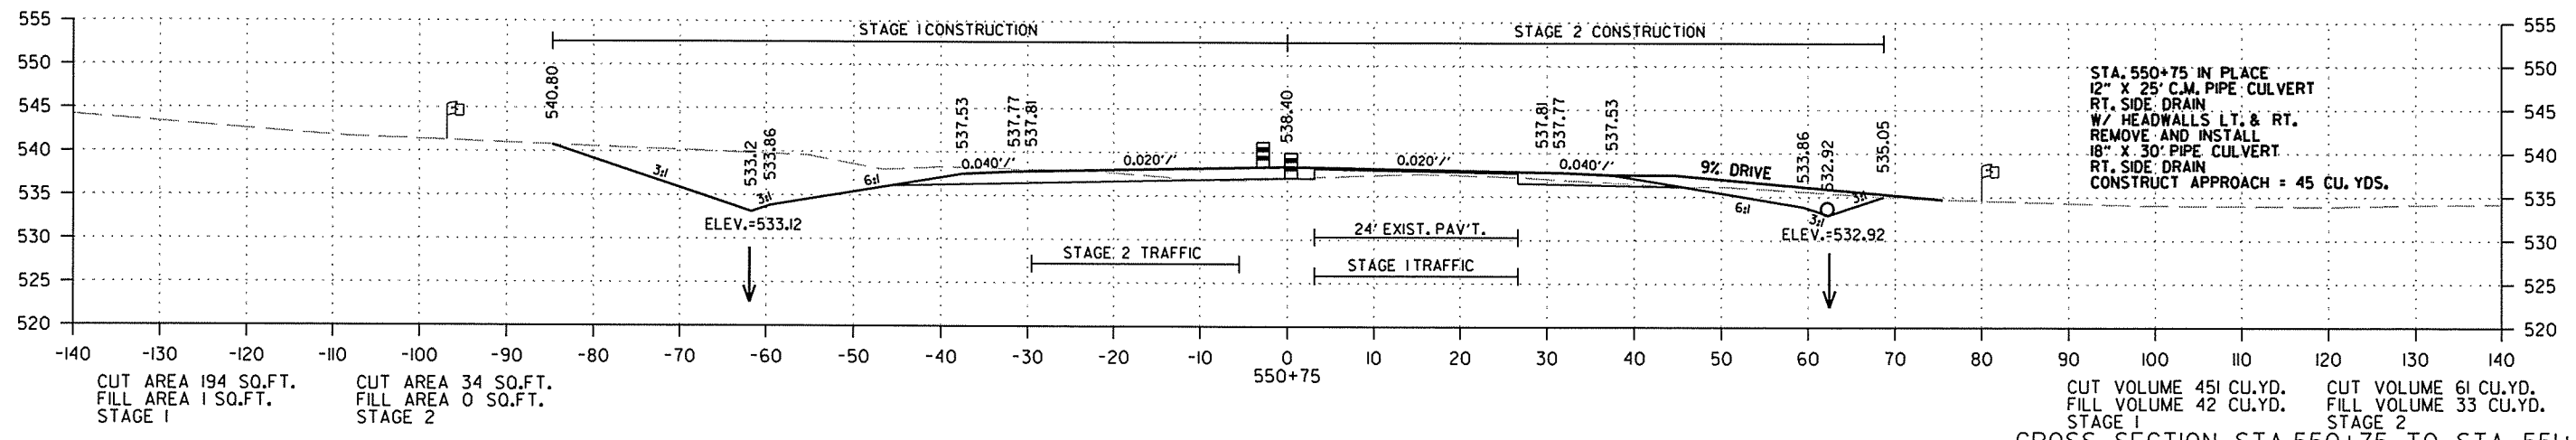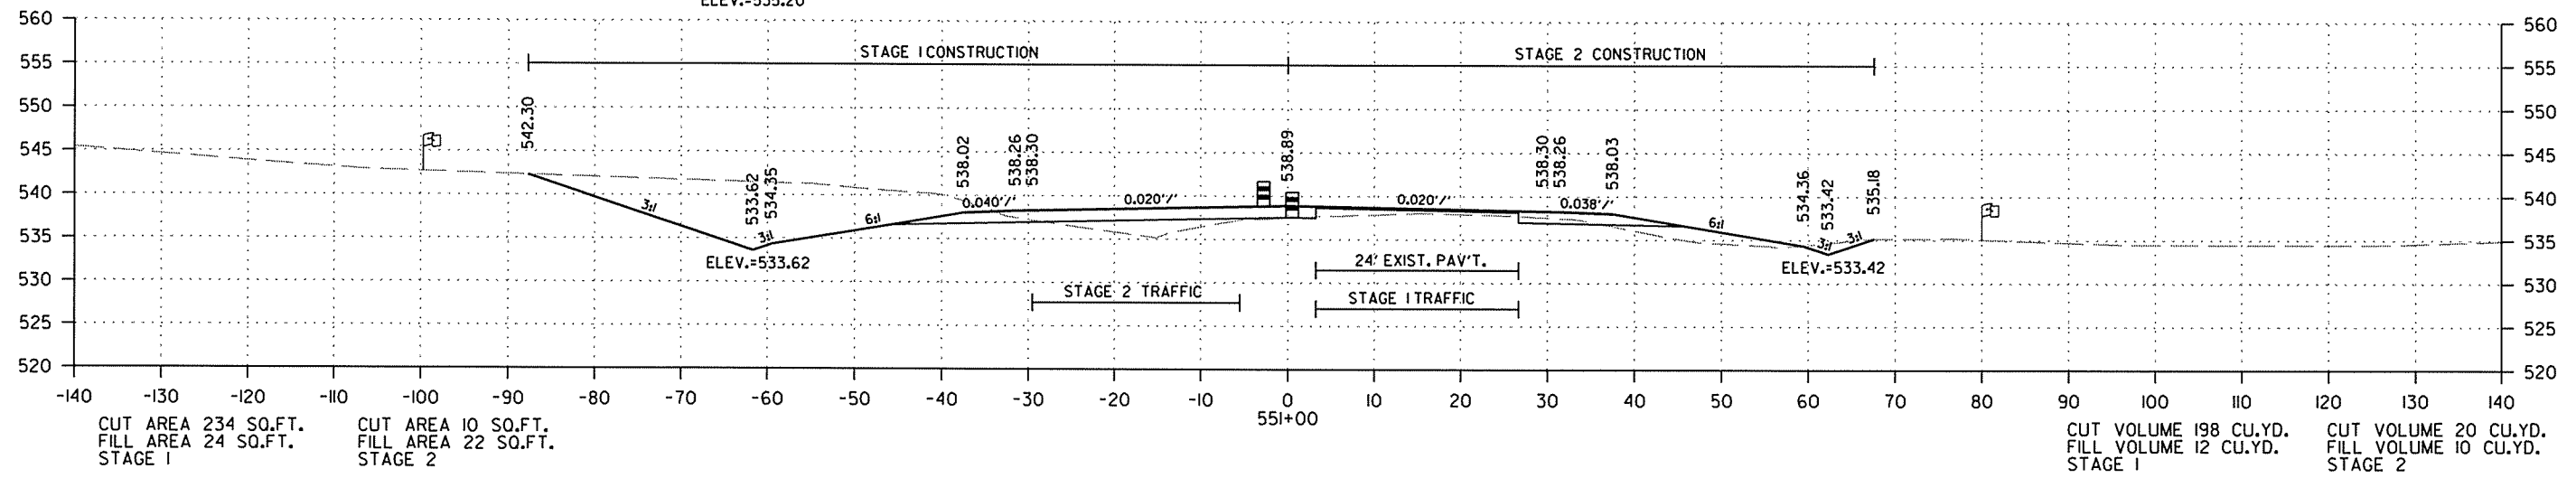
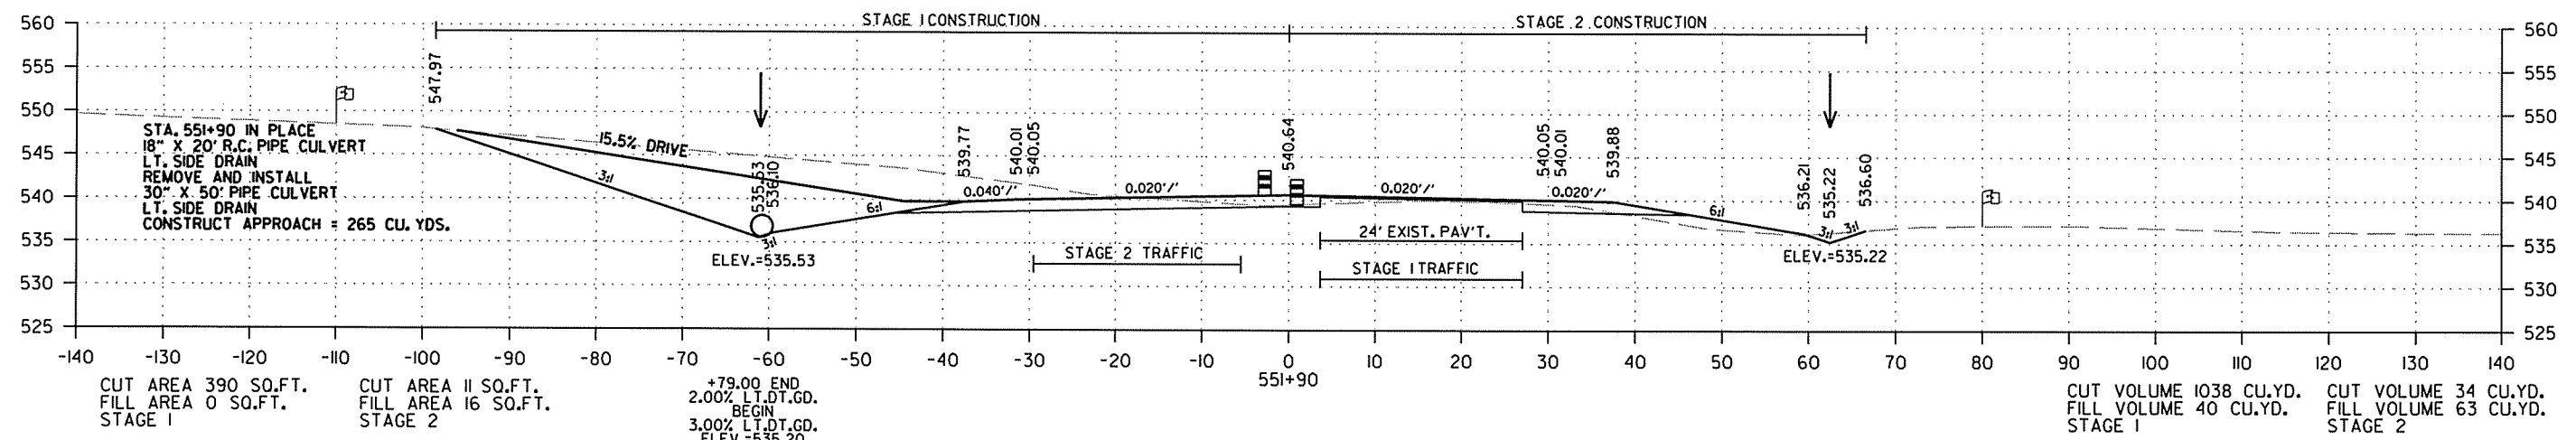


CROSS SECTION STA. 550+75 TO STA. 551+90

2/18/2014 R050213.DGN

DATE REVISED	DATE FILMED	DATE REVISED	DATE FILMED	FED. RD. DIST. NO.	STATE	FED. AID PROJ. NO.	SHEET NO.	TOTAL SHEETS
				6	ARK.			
JOB NO. 050213							303	369

2 CROSS SECTIONS - HWY. 167

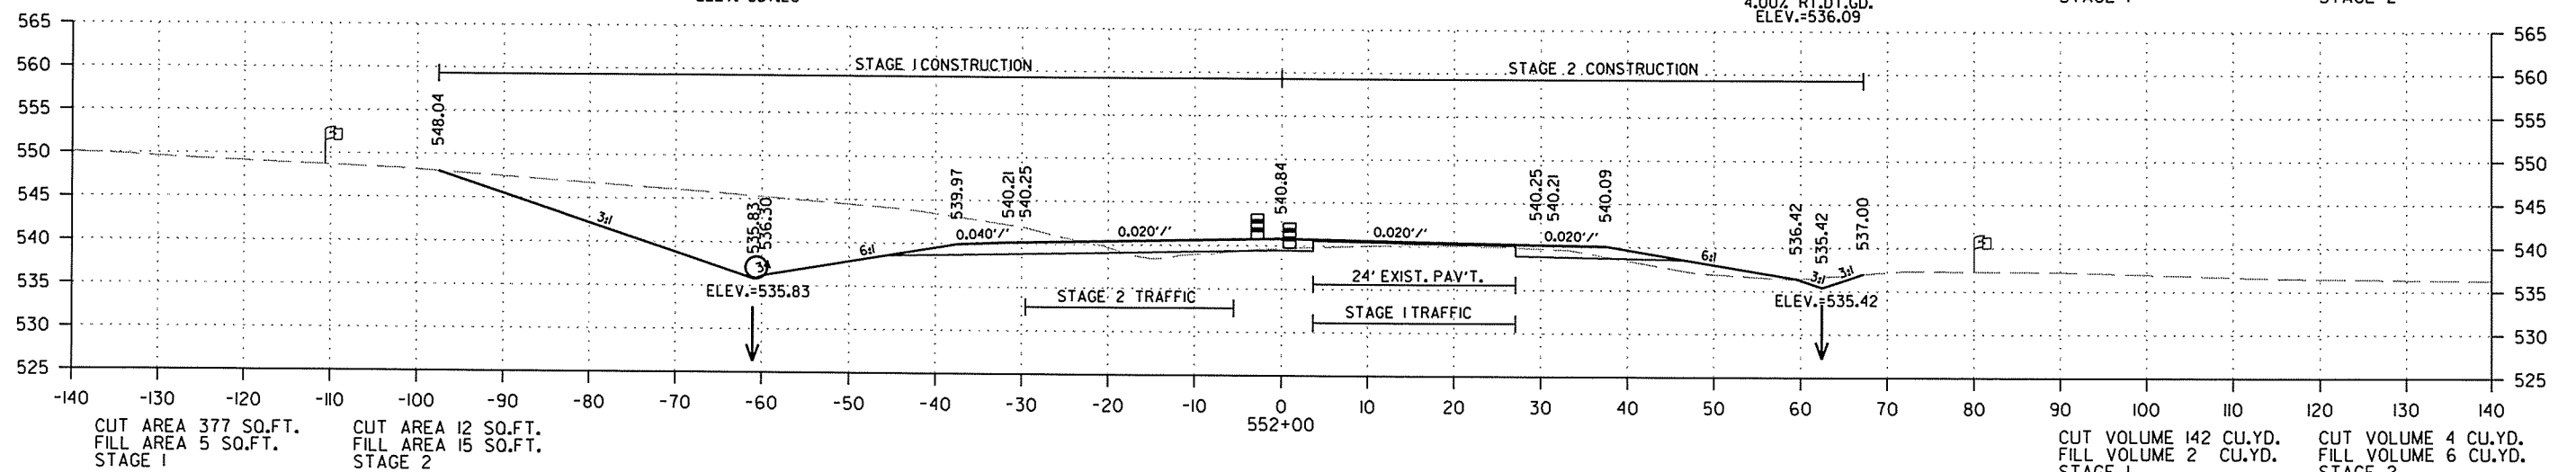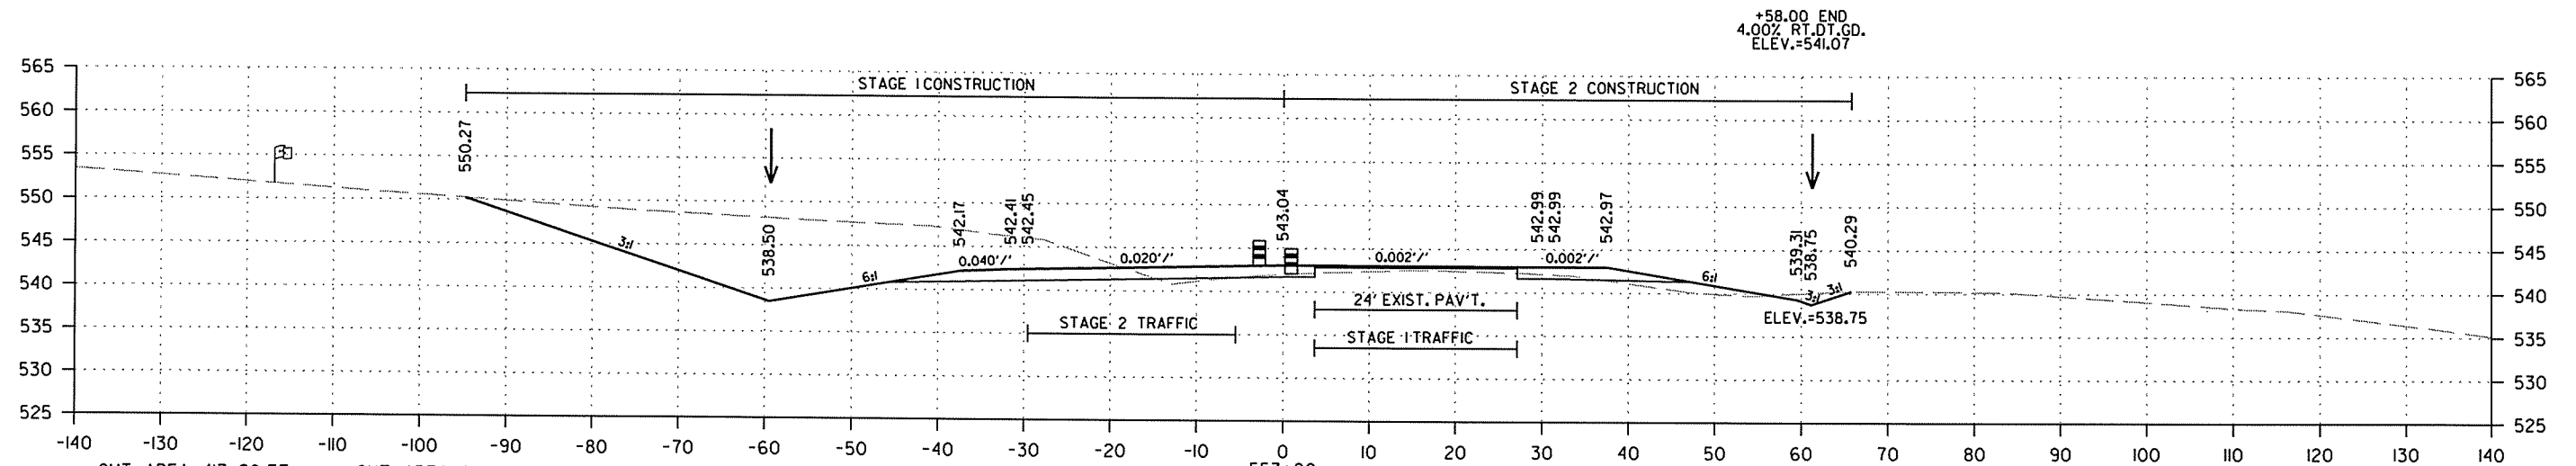



CROSS SECTION STA. 552+00 TO STA. 553+00

2/18/2014

R050213.DGN

DATE REVISED	DATE FILMED	DATE REVISED	DATE FILMED	FED. RD. DIST. NO.	STATE	FED. AID PROJ. NO.	SHEET NO.	TOTAL SHEETS
				6	ARK.			
				JOB NO.	050213		304	369

2 CROSS SECTIONS - HWY. 167

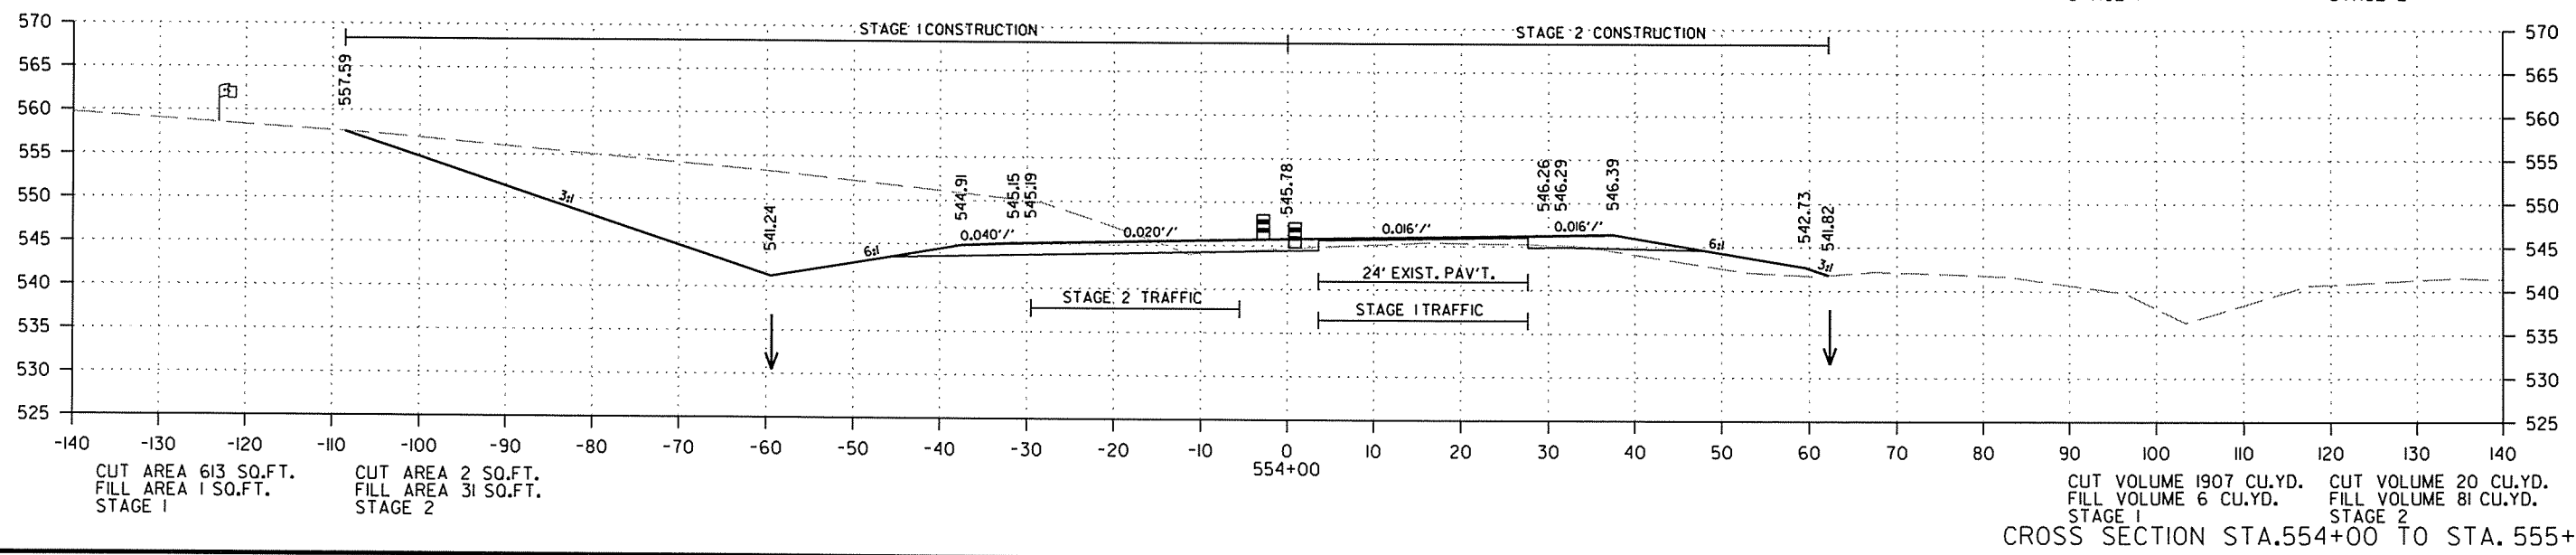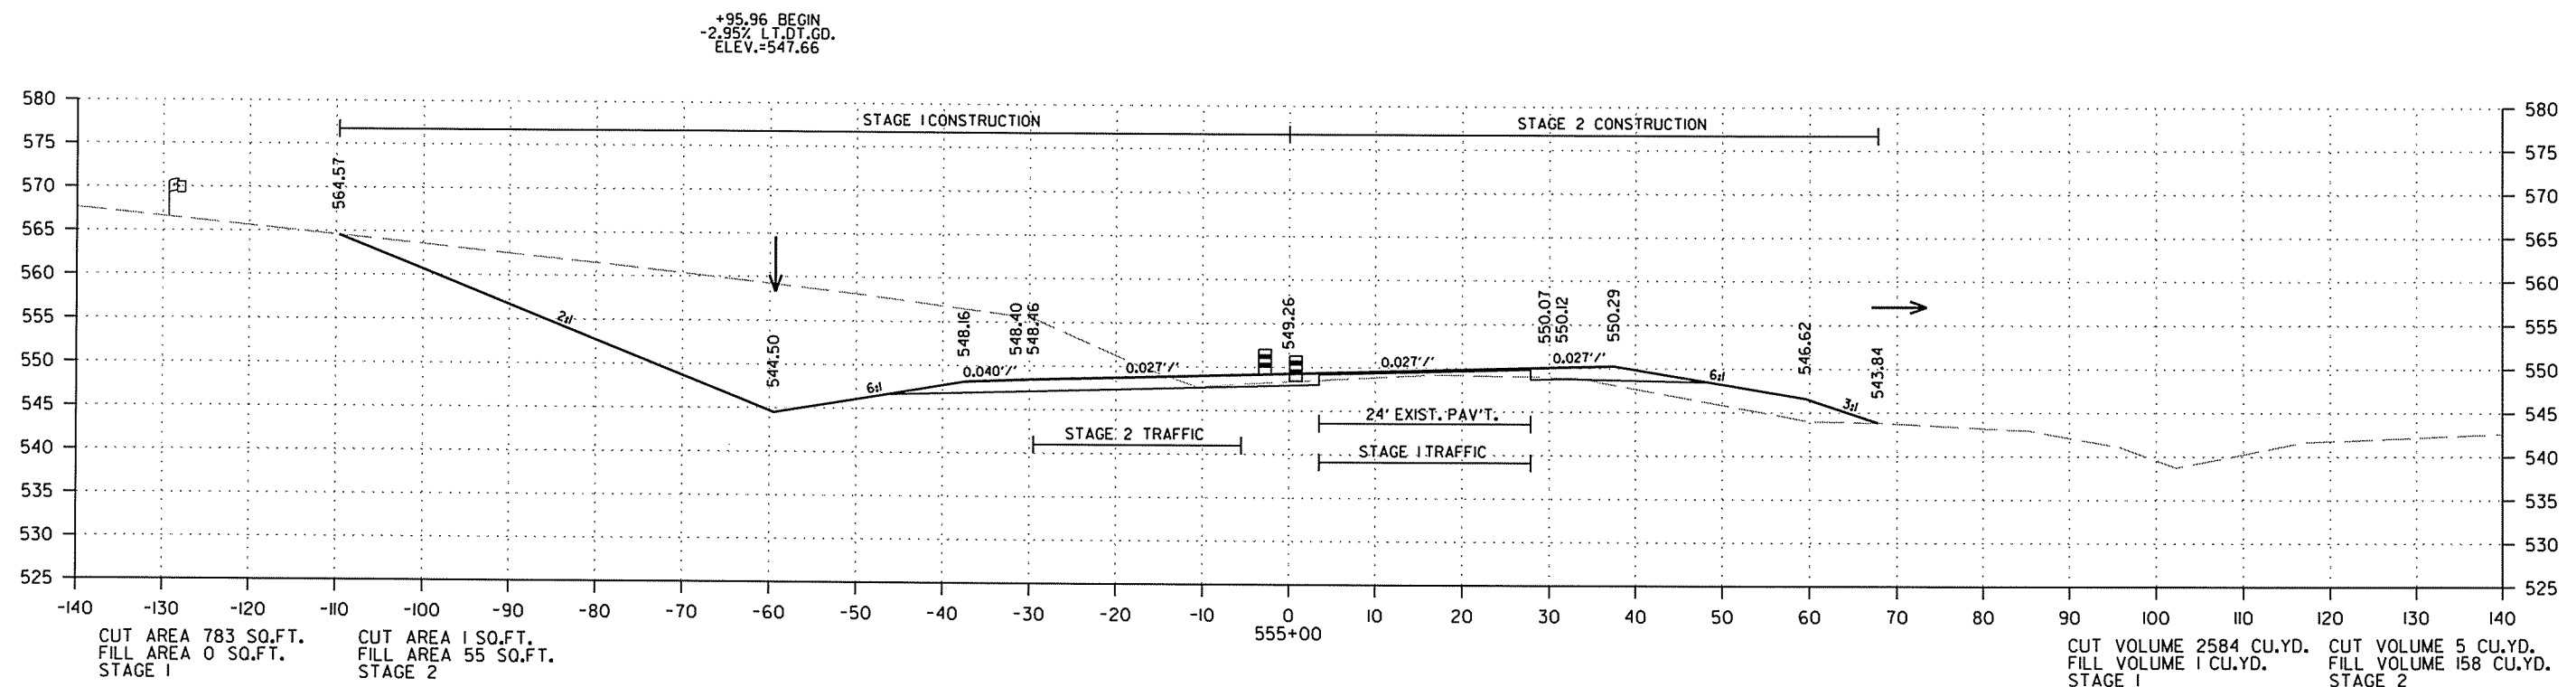

2/18/2014



R050213.DGN

DATE REVISED	DATE FILMED	DATE REVISED	DATE FILMED	FED. RD. DIST. NO.	STATE	FED. AID PROJ. NO.	SHEET NO.	TOTAL SHEETS
				6	ARK.			
						JOB NO. 050213	305	369

2 CROSS SECTIONS - HWY. 167

+36.60 END
0.00% LT, DT, GD.
BEGIN
5.00% LT, DT, GD.
ELEV.=546.60

+32.01 END
-2.95% LT, DT, GD.
BEGIN
0.00% LT, DT, GD.
ELEV.=546.60

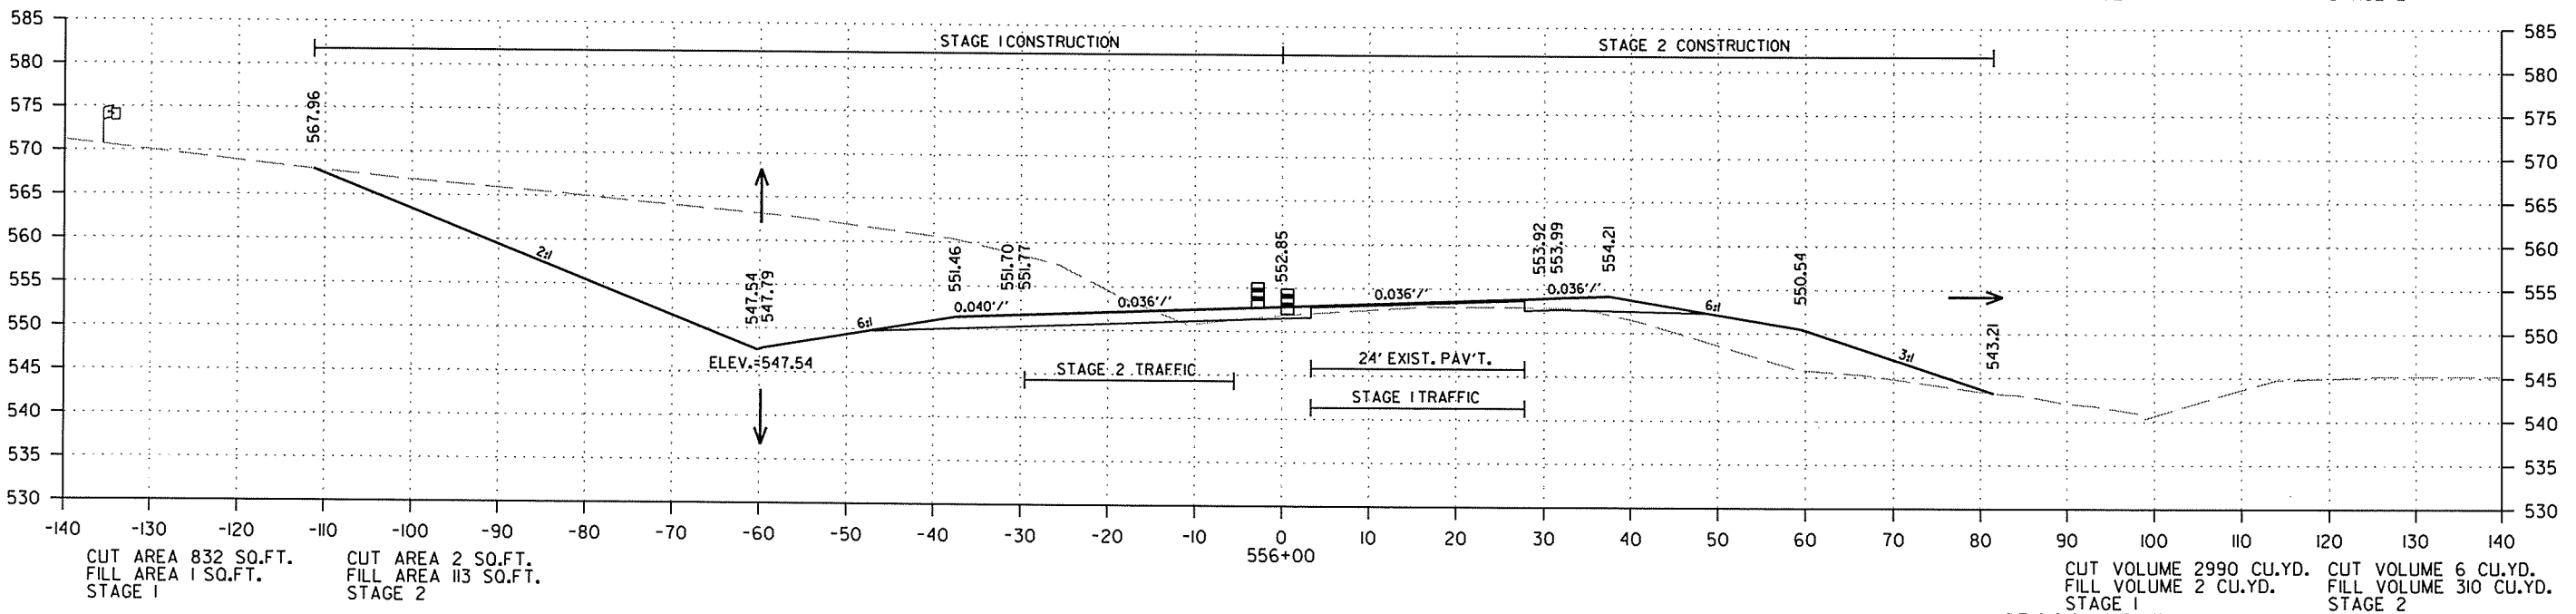
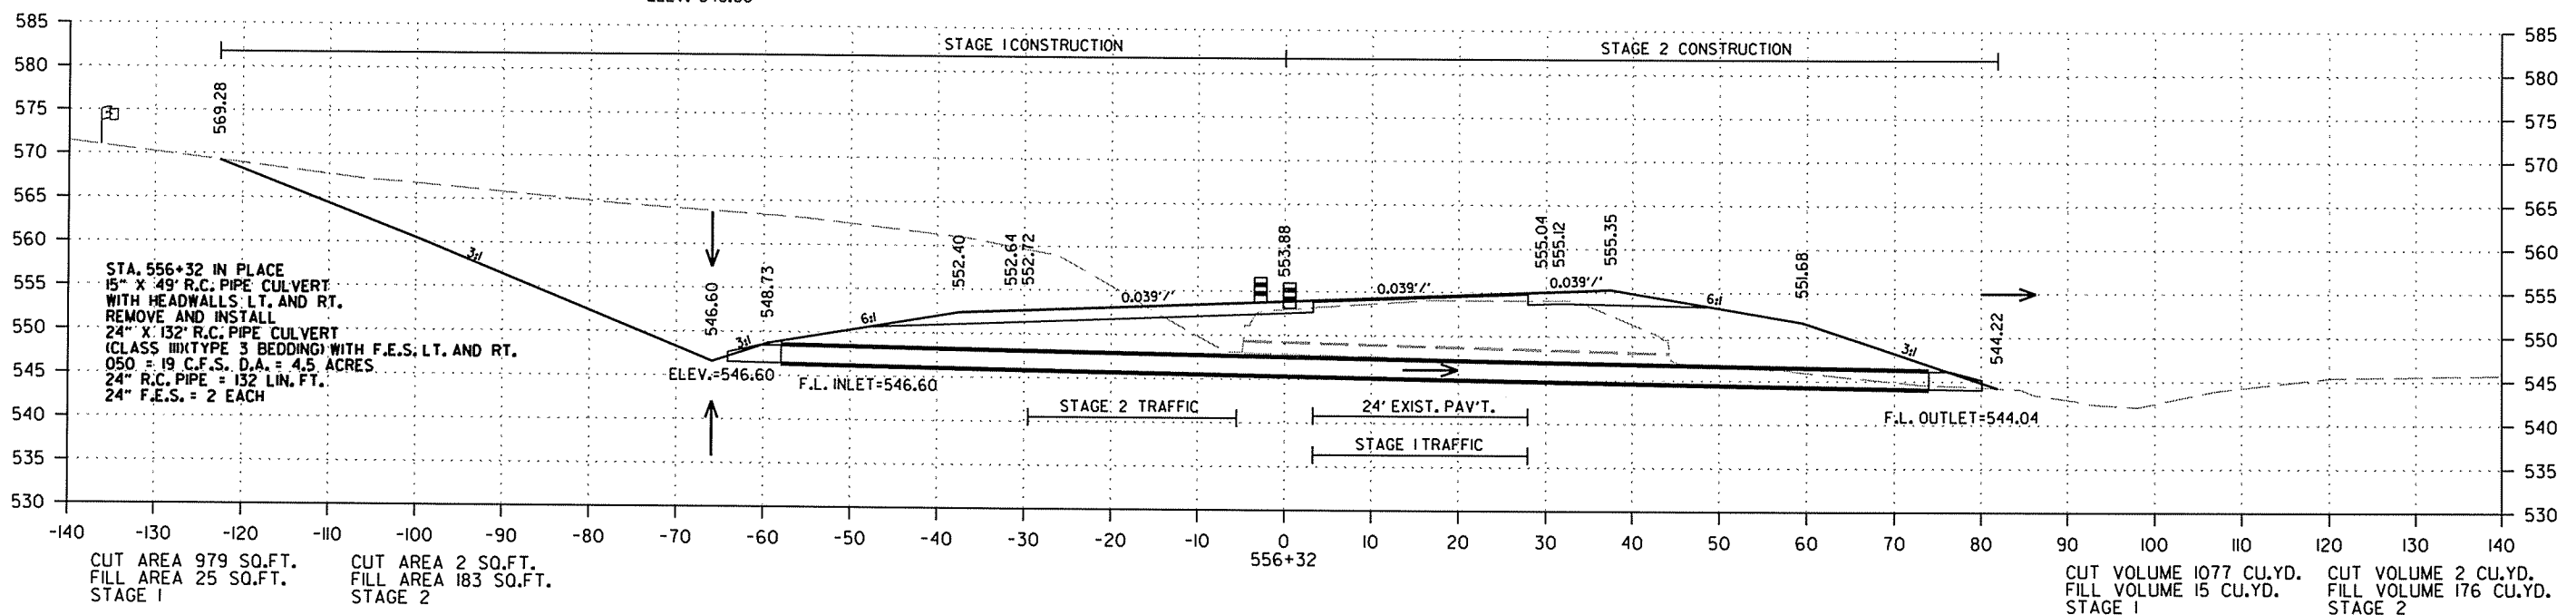


CROSS SECTION STA. 556+00 TO STA. 556+32

R050213.DGN 2/18/2014

DATE REVISED	DATE FILMED	DATE REVISED	DATE FILMED	FED. RD. DIST. NO.	STATE	FED. AID PROJ. NO.	SHEET NO.	TOTAL SHEETS
				6	ARK.			
JOB NO. 050213							306	369

2 CROSS SECTIONS - HWY. 167

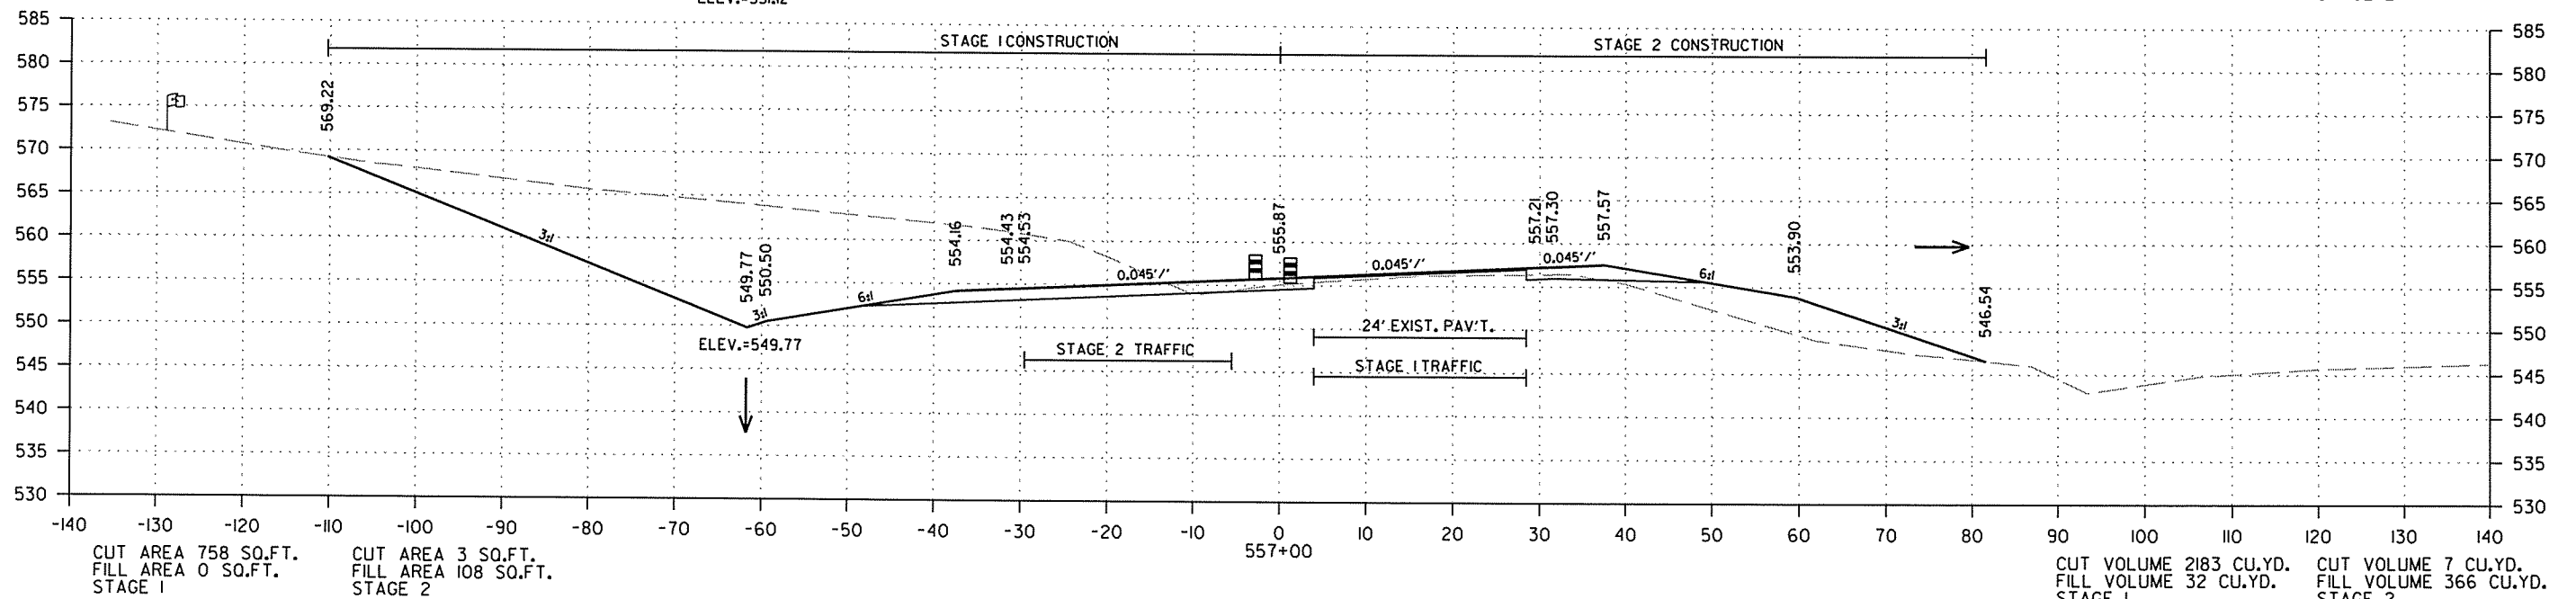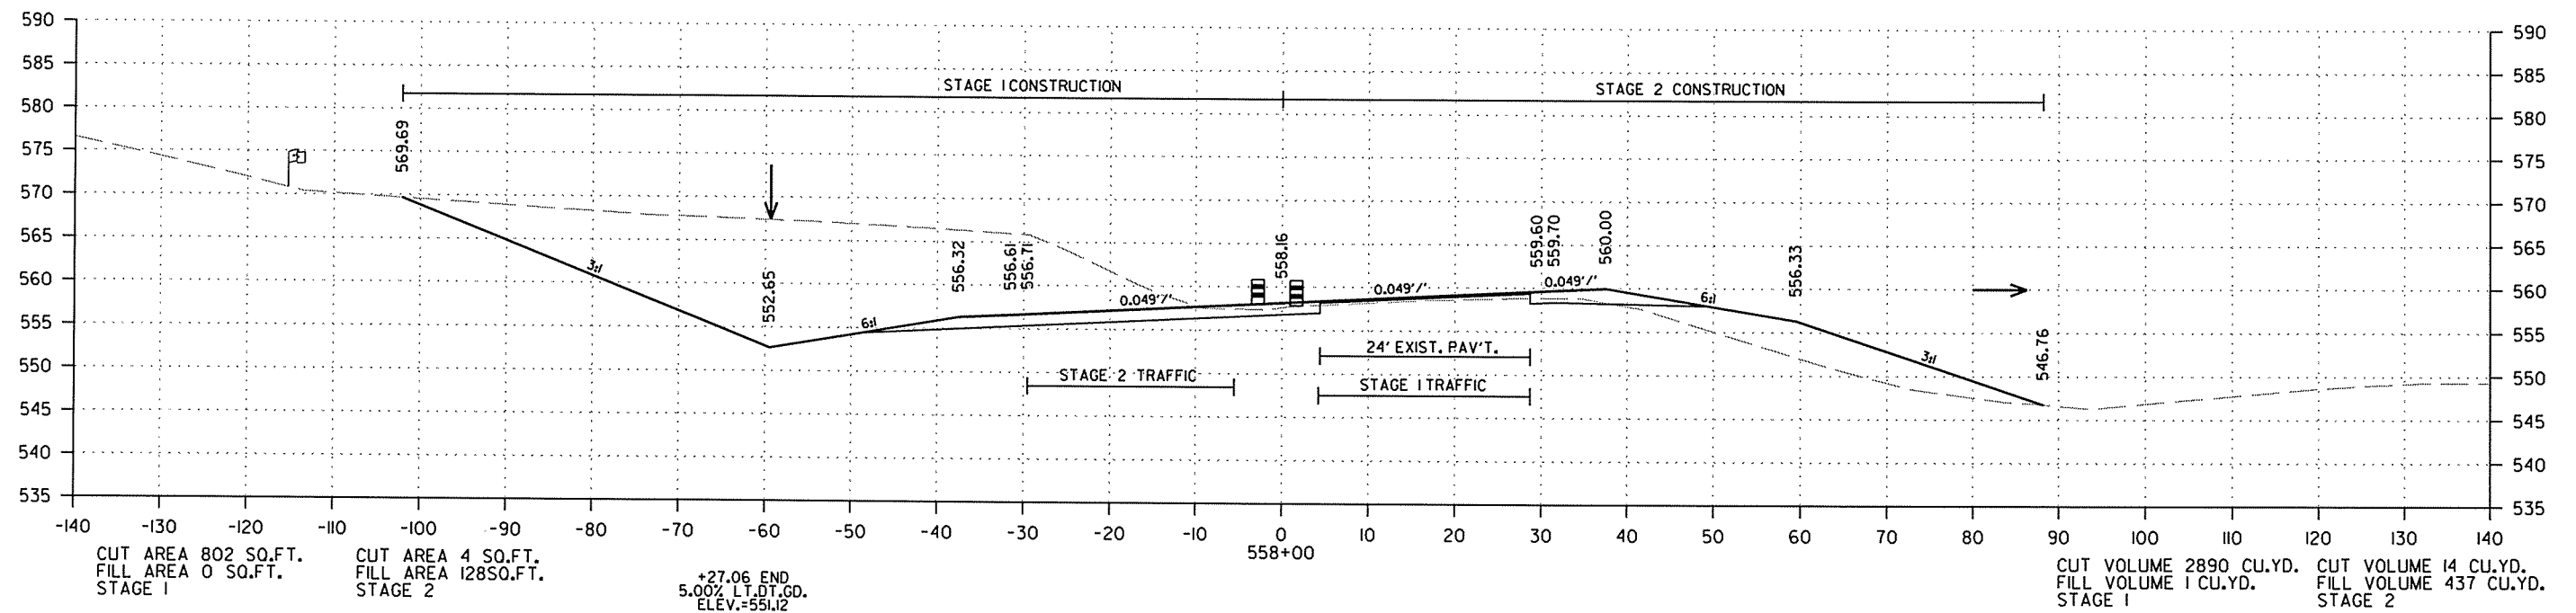



CROSS SECTION STA. 557+00 TO STA. 558+00

2/18/2014

R050213.DGN

DATE REVISED	DATE FILMED	DATE REVISED	DATE FILMED	FED. RD. DIST. NO.	STATE	FED. AID PROJ. NO.	SHEET NO.	TOTAL SHEETS
				6	ARK.			
JOB NO. 050213							307	369

2 CROSS SECTIONS - HWY. 167

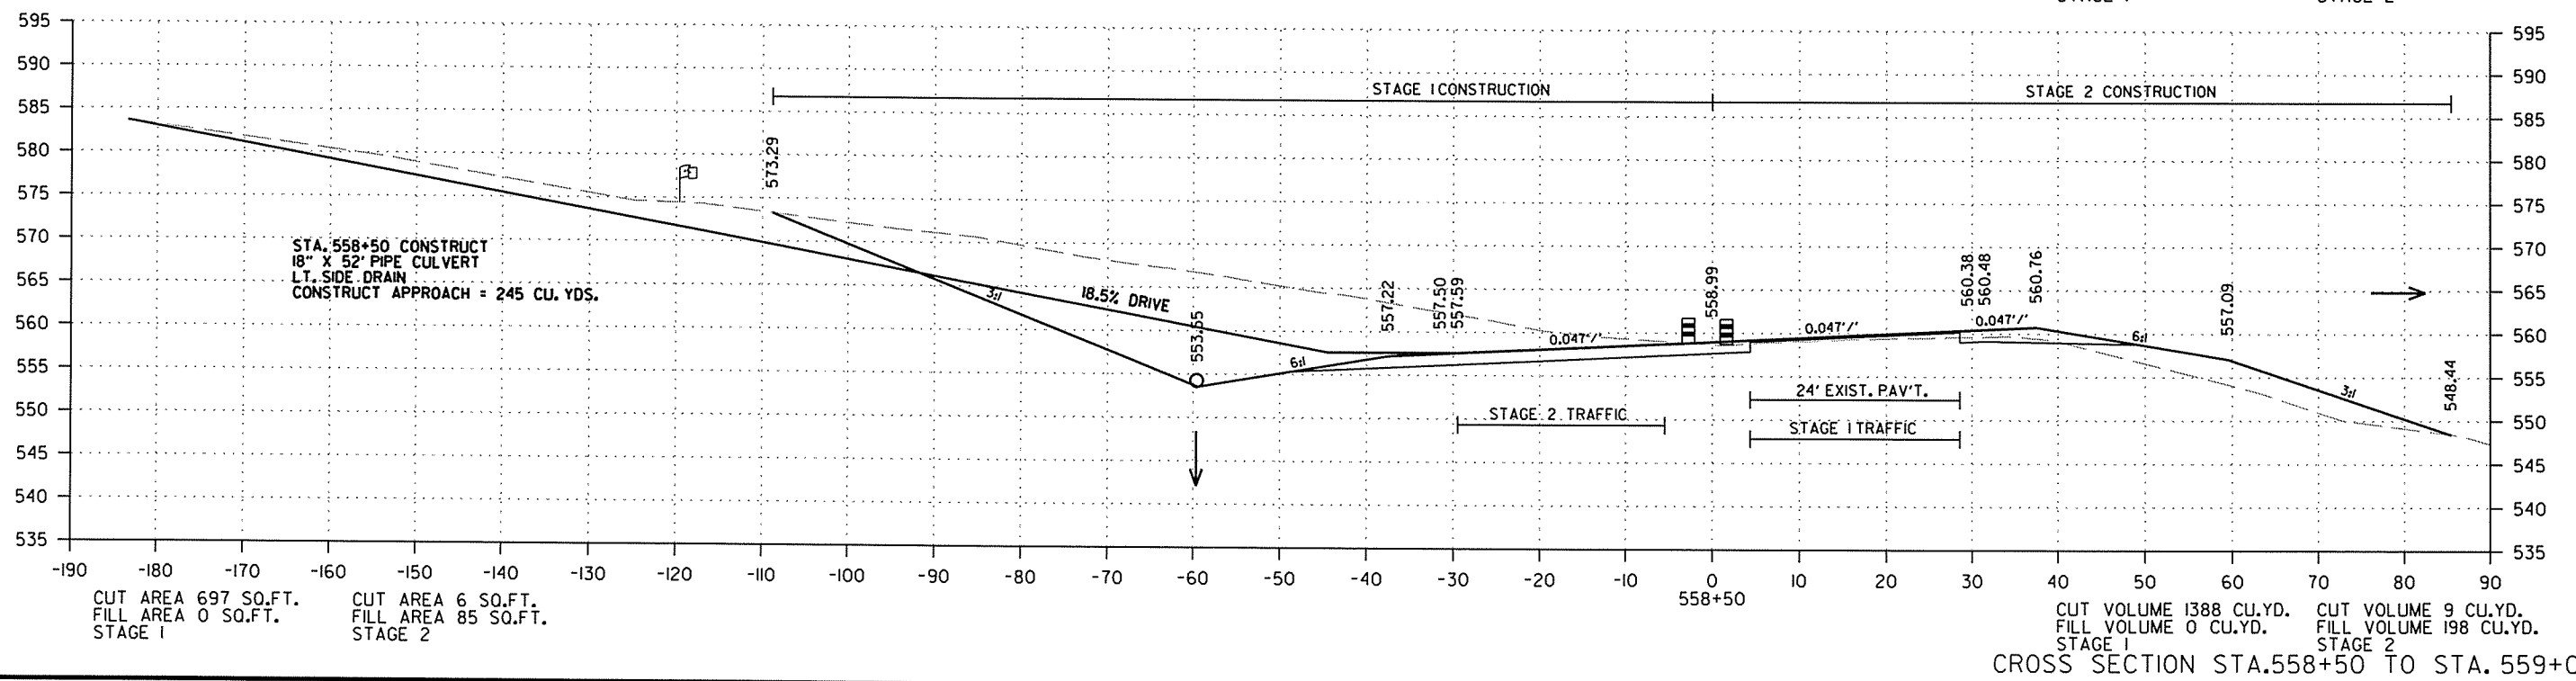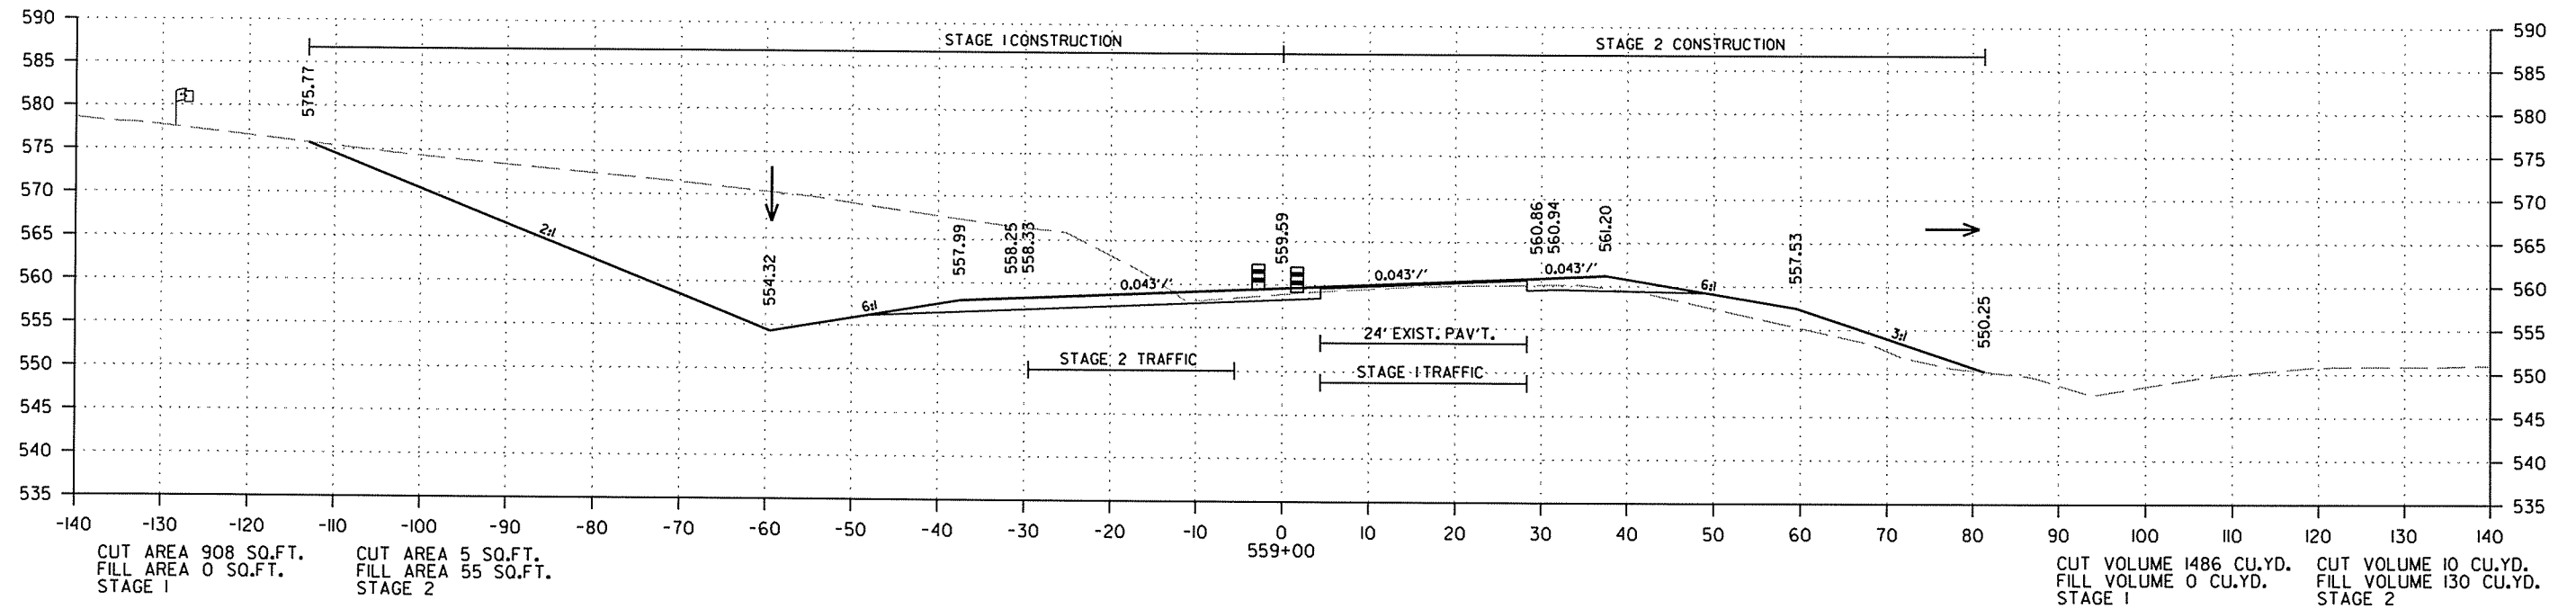



CROSS SECTION STA. 558+50 TO STA. 559+00

2/18/2014

R050213.DGN

DATE REVISED	DATE FILMED	DATE REVISED	DATE FILMED	FED. RD. DIST. NO.	STATE	FED. AID PROJ. NO.	SHEET NO.	TOTAL SHEETS
				6	ARK.			
JOB NO. 050213							308	369

2 CROSS SECTIONS - HWY. 167

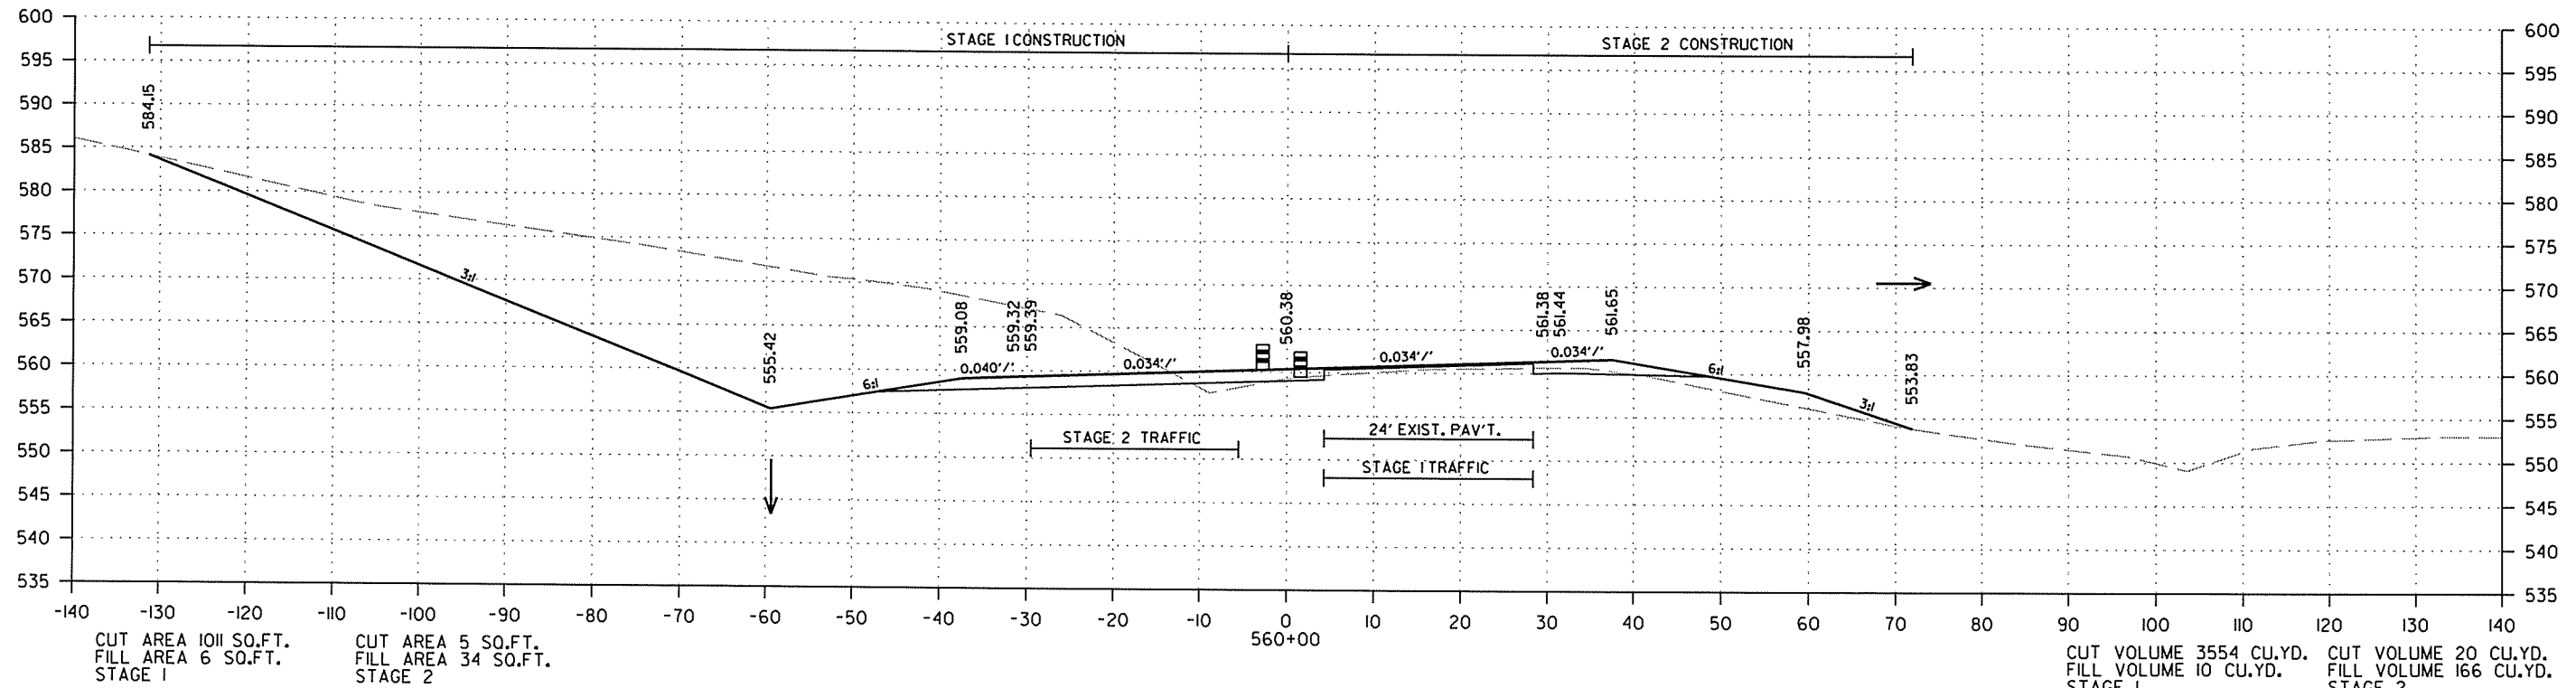
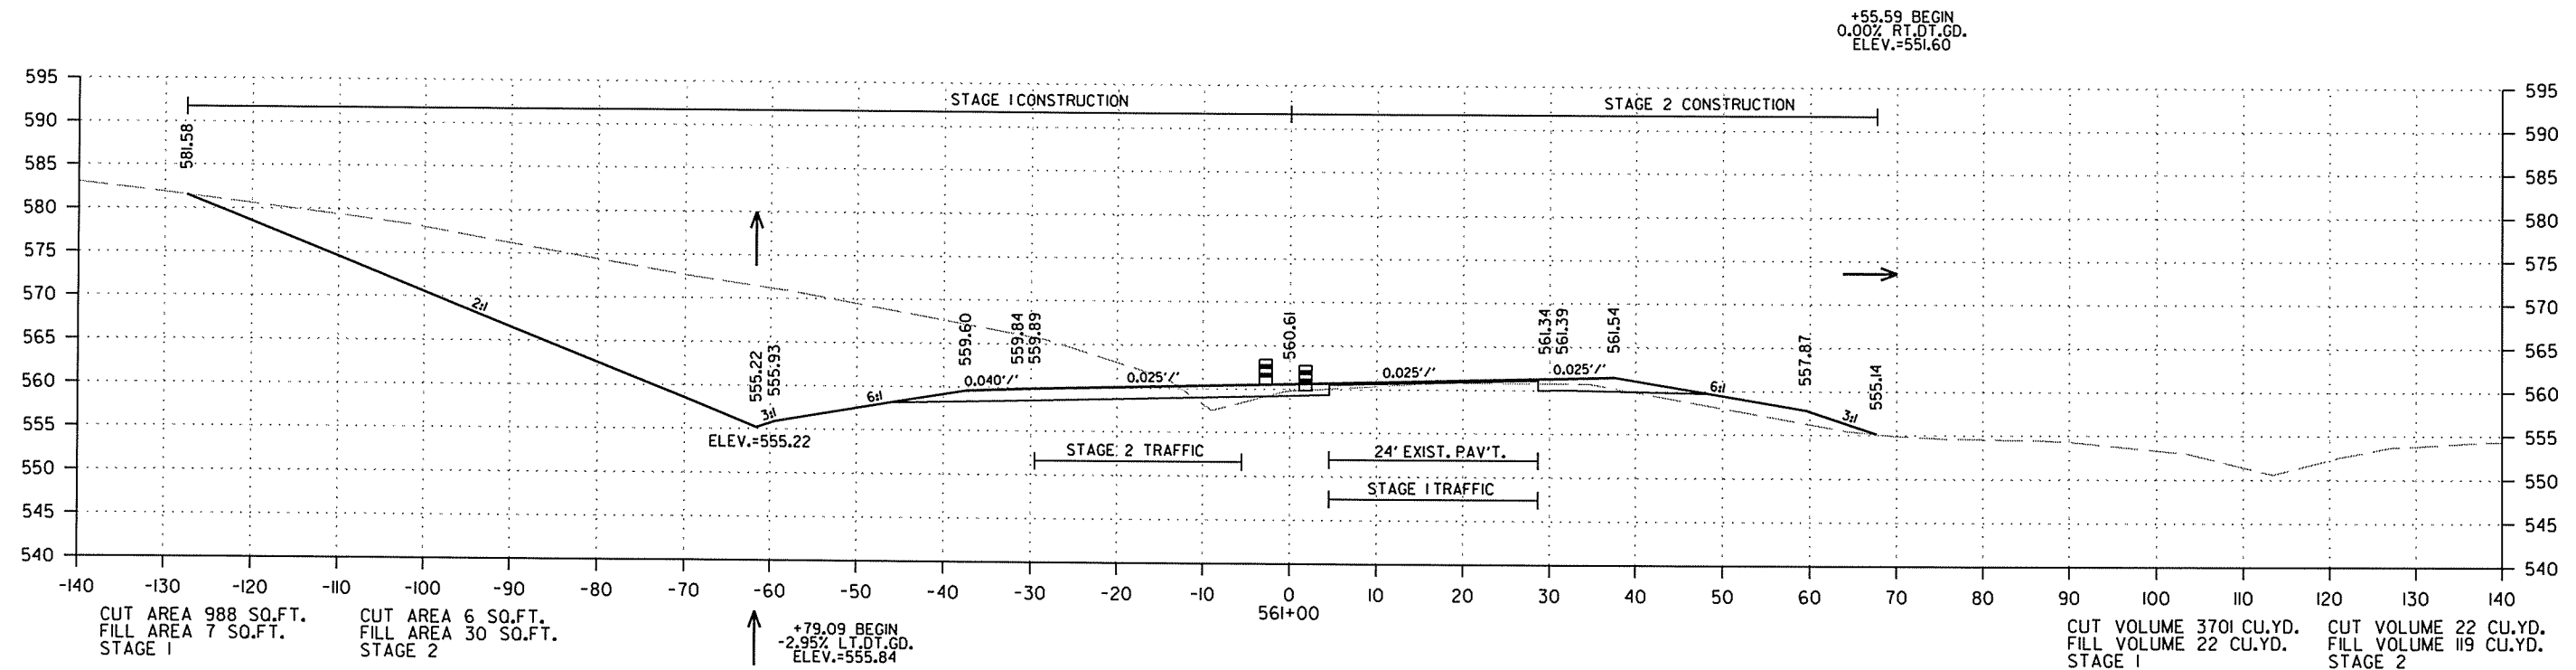


CROSS SECTION STA.560+00 TO STA. 561+00

R050213.DGN 2/18/2014

DATE REVISED	DATE FILMED	DATE REVISED	DATE FILMED	FED. RD. DIST. NO.	STATE	FED. AID PROJ. NO.	SHEET NO.	TOTAL SHEETS
				6	ARK.			
JOB NO. 050213							309	369

2 CROSS SECTIONS - HWY. 167


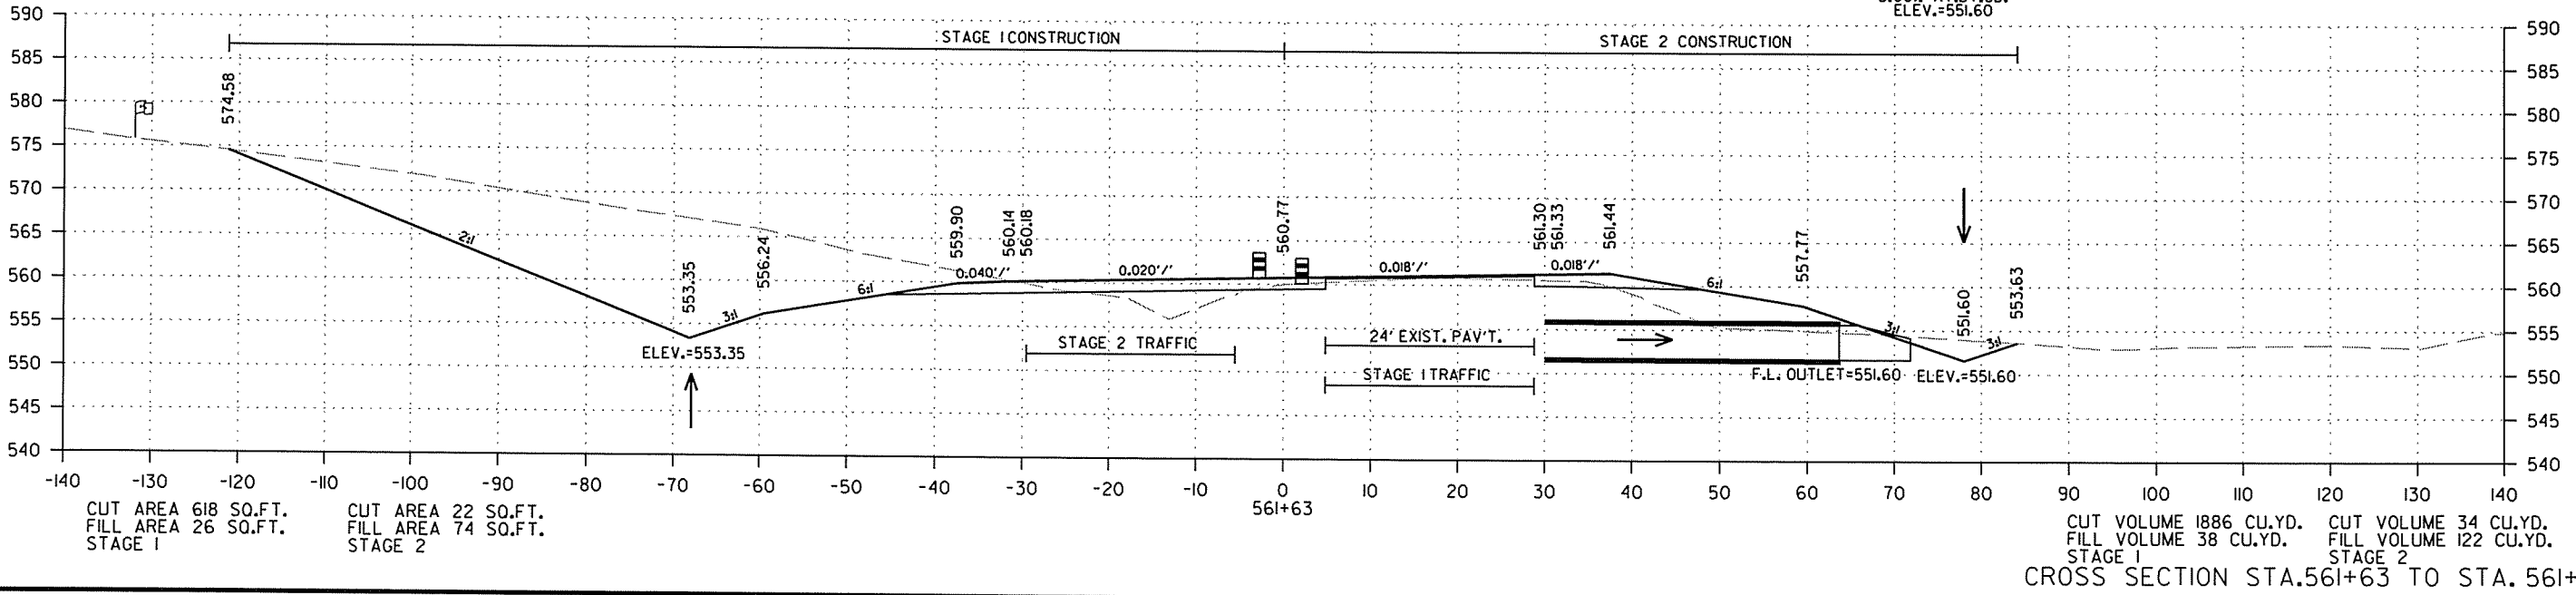
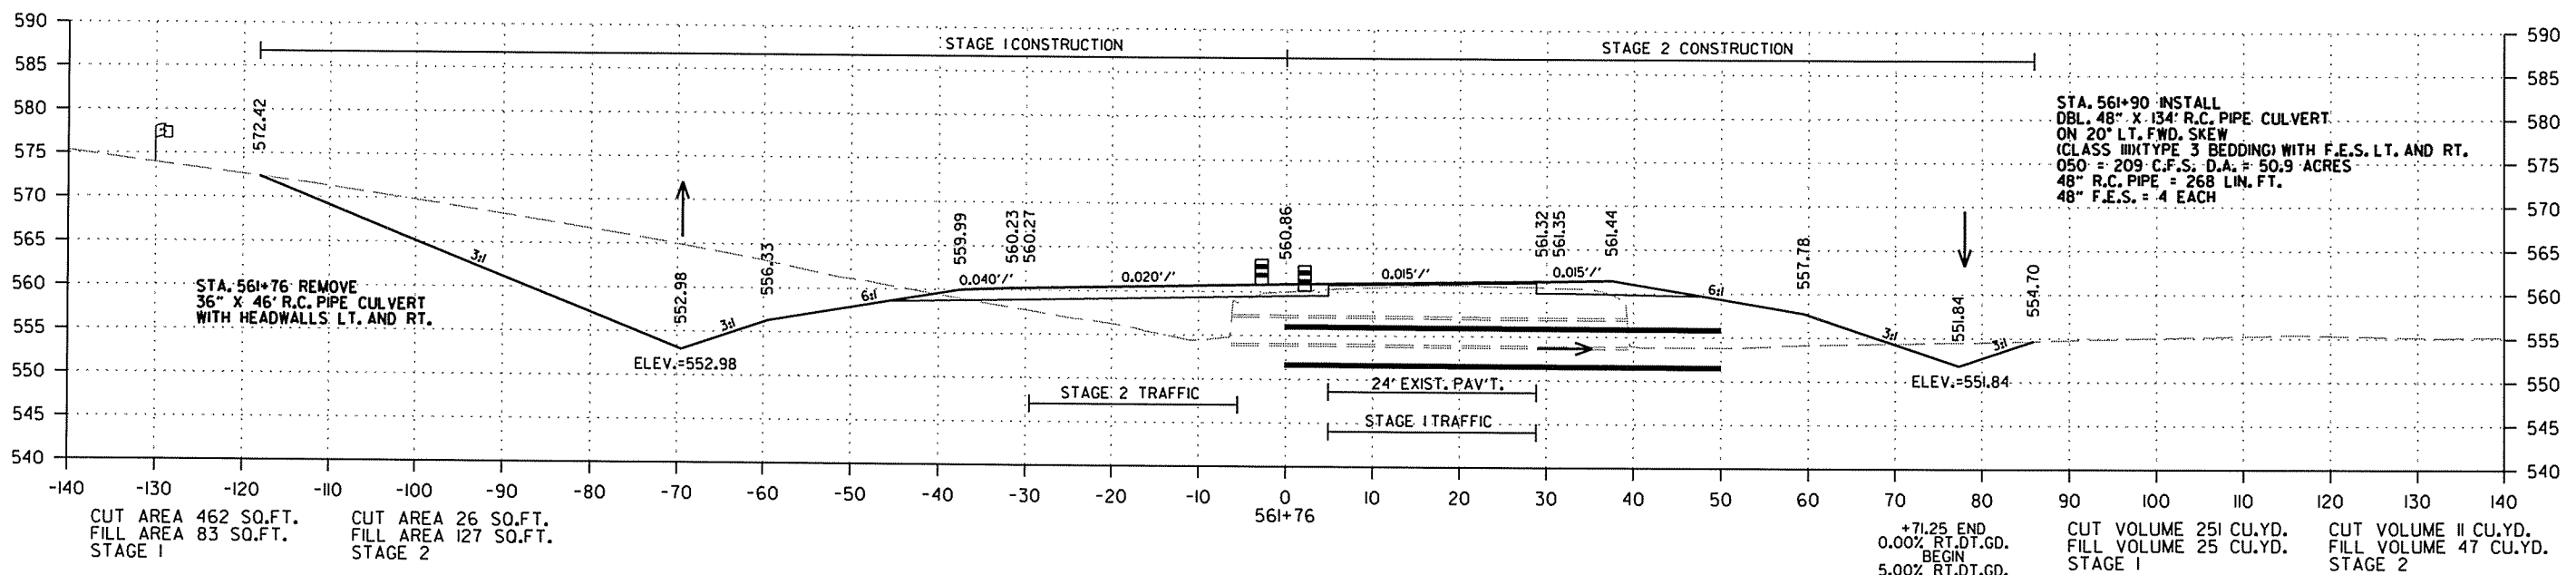


CROSS SECTION STA. 561+63 TO STA. 561+76

R050213.DGN 2/18/2014

DATE REVISED	DATE FILMED	DATE REVISED	DATE FILMED	FED. RD. DIST. NO.	STATE	FED. AID PROJ. NO.	SHEET NO.	TOTAL SHEETS
				6	ARK.			
						JOB NO. 050213	310	369

2 CROSS SECTIONS - HWY. 167

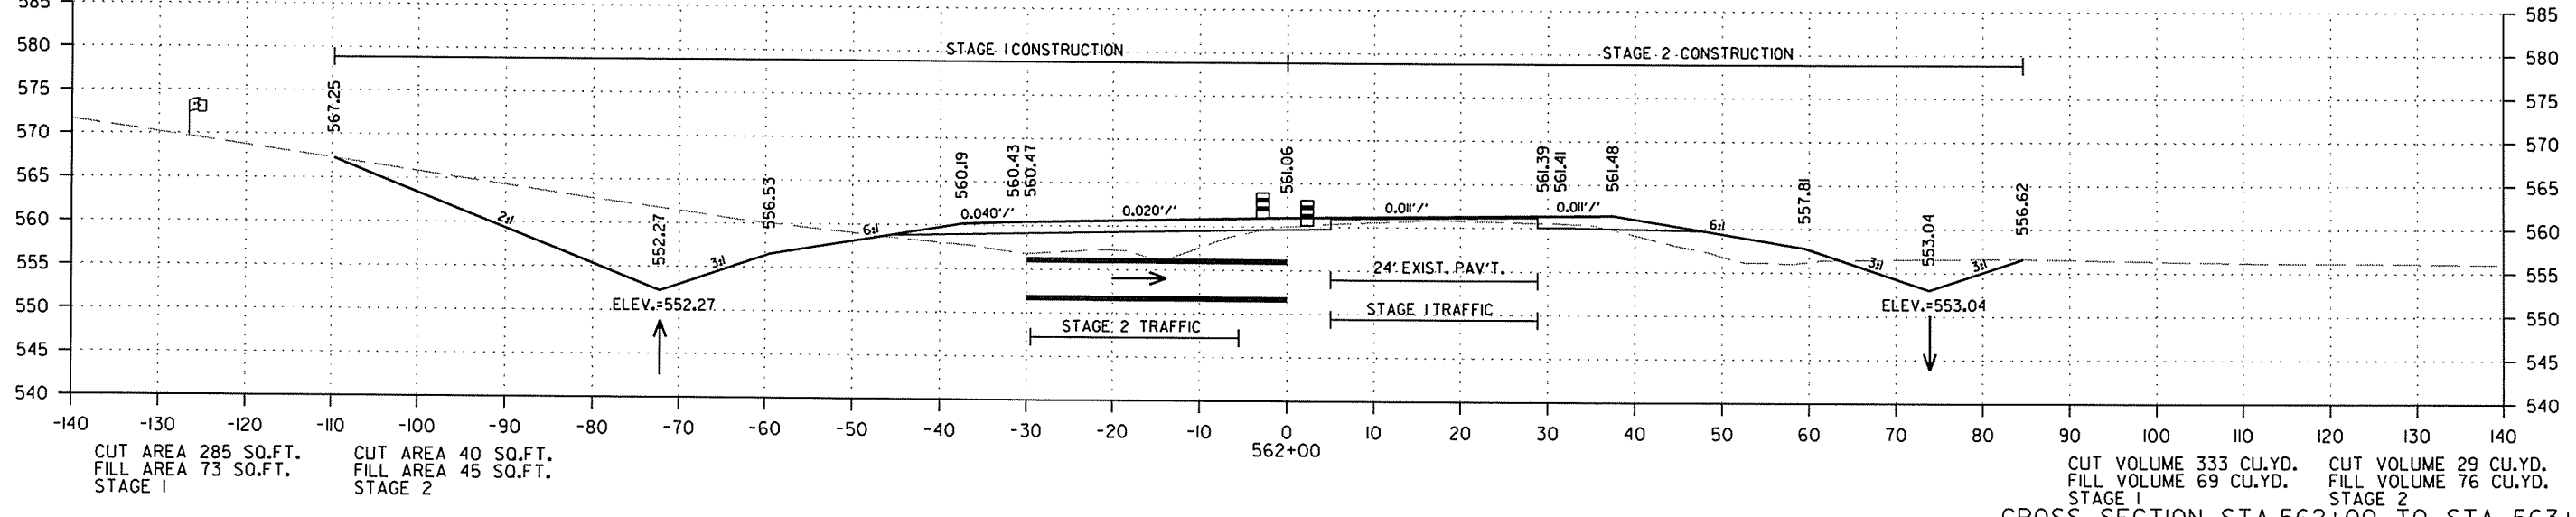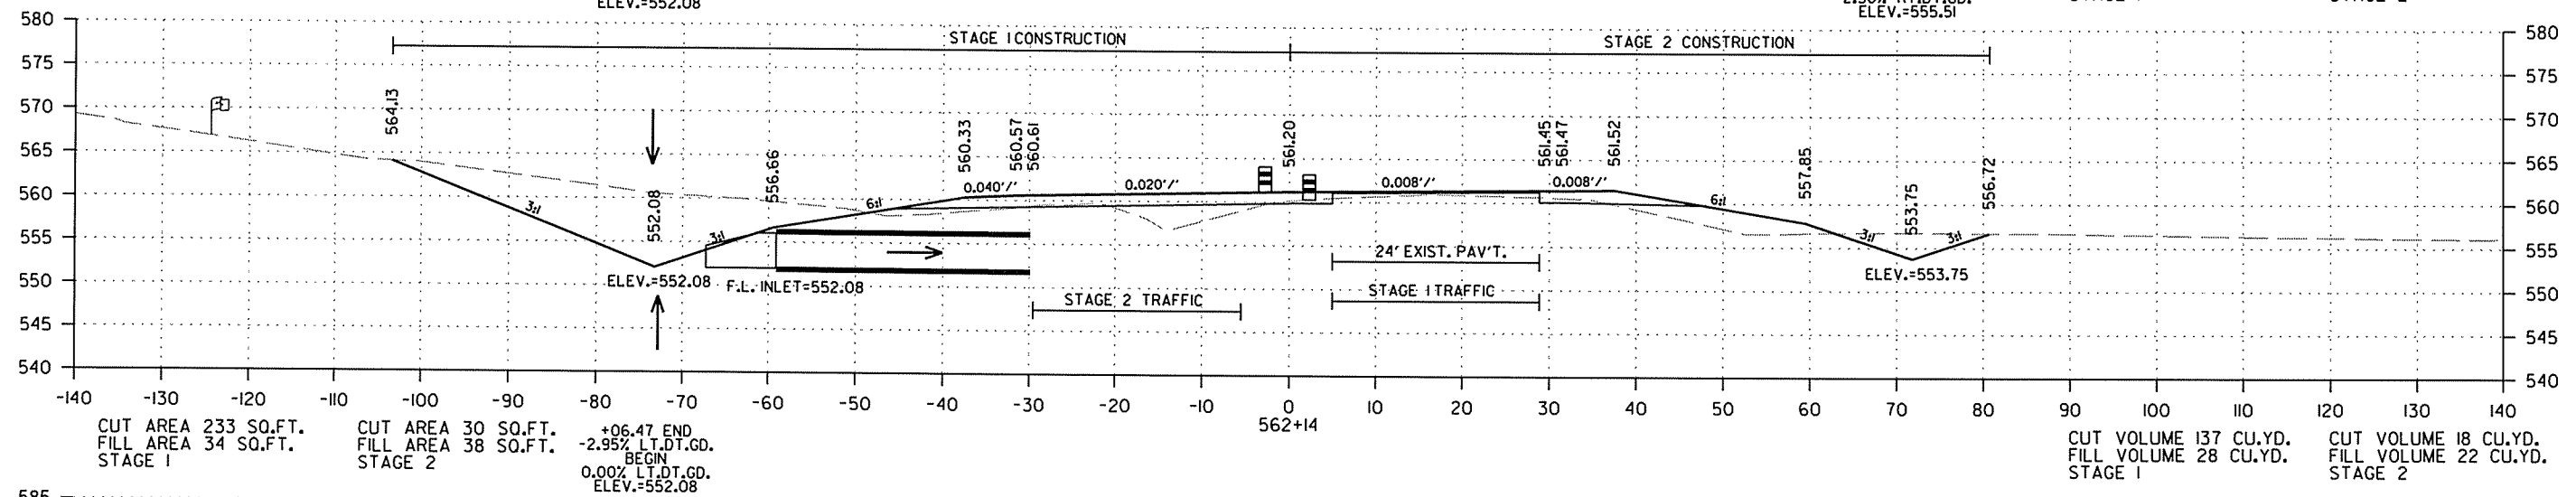
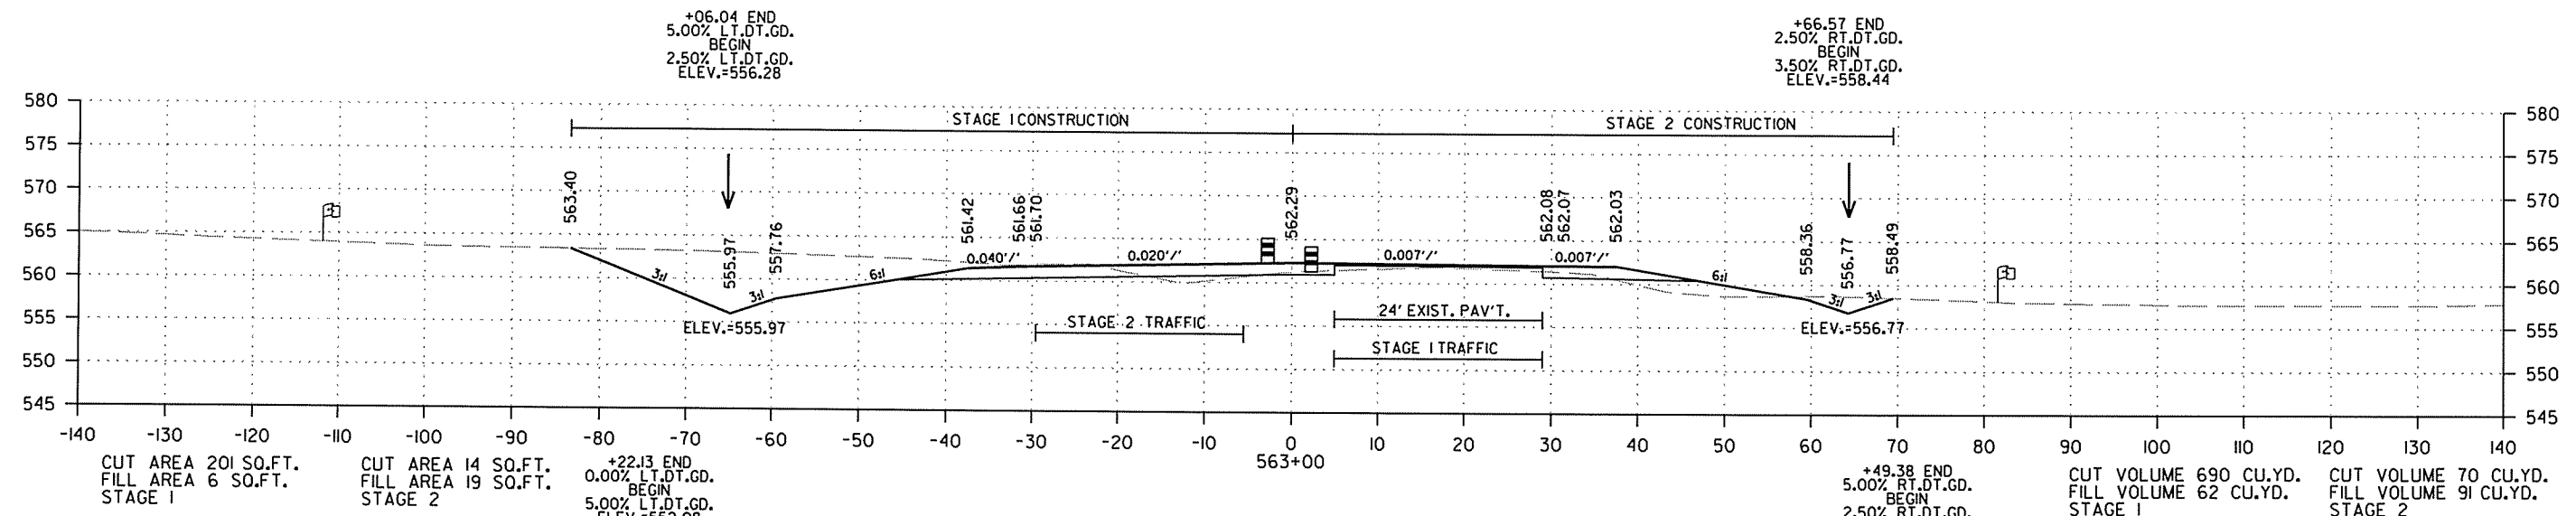


CROSS SECTION STA. 562+00 TO STA. 563+00

R050213.DGN 2/18/2014

DATE REVISED	DATE FILMED	DATE REVISED	DATE FILMED	FED. RD. DIST. NO.	STATE	FED. AID PROJ. NO.	SHEET NO.	TOTAL SHEETS
				6	ARK.			
JOB NO. 050213							311	369

2 CROSS SECTIONS - HWY. 167

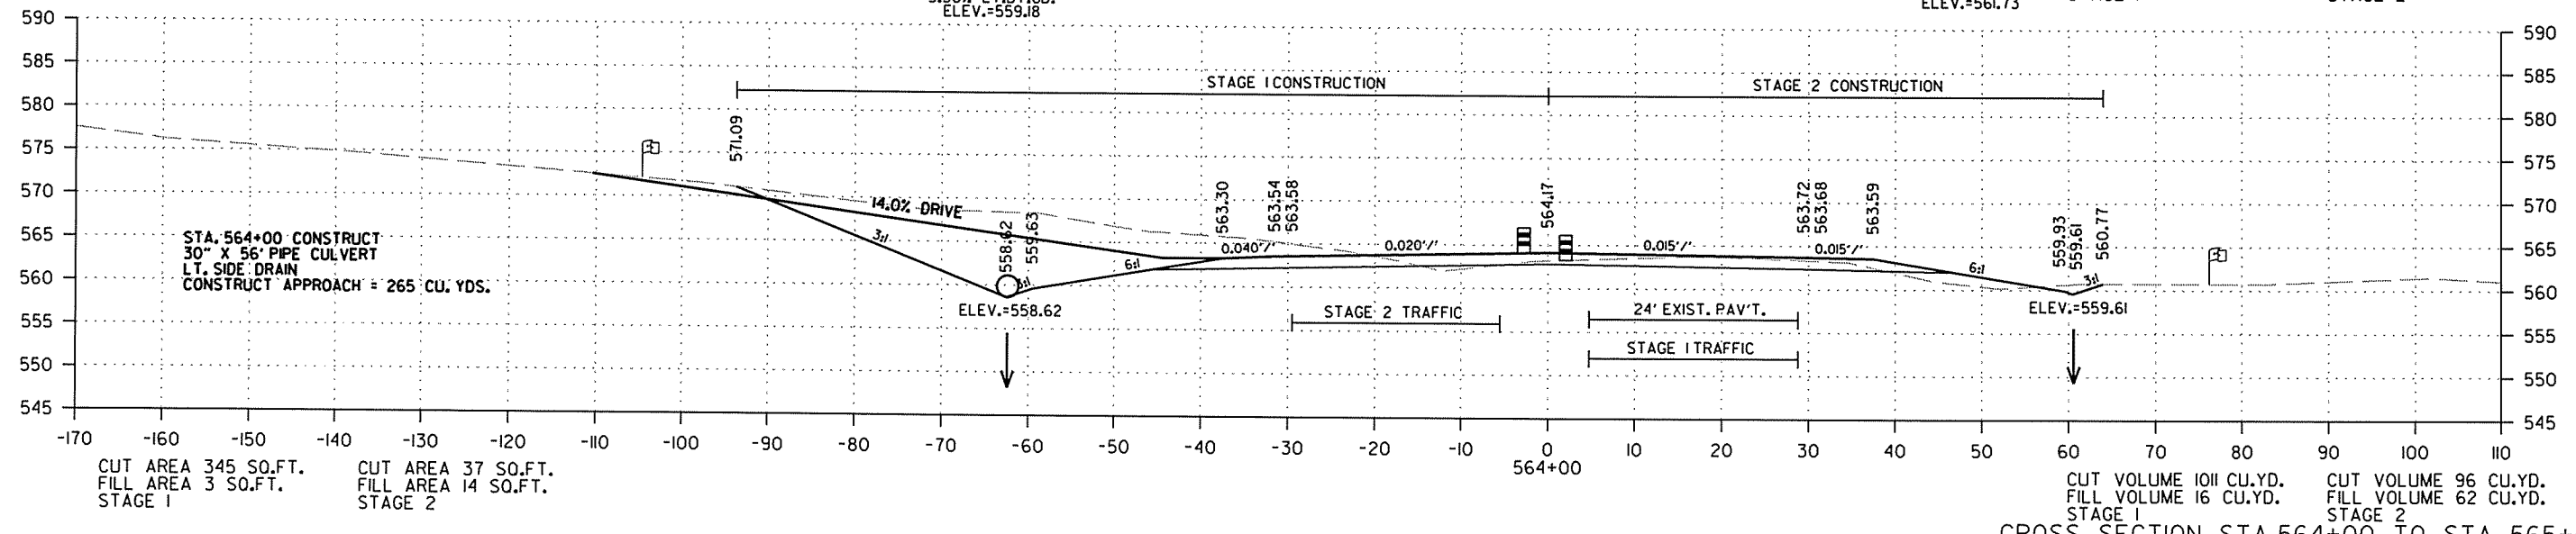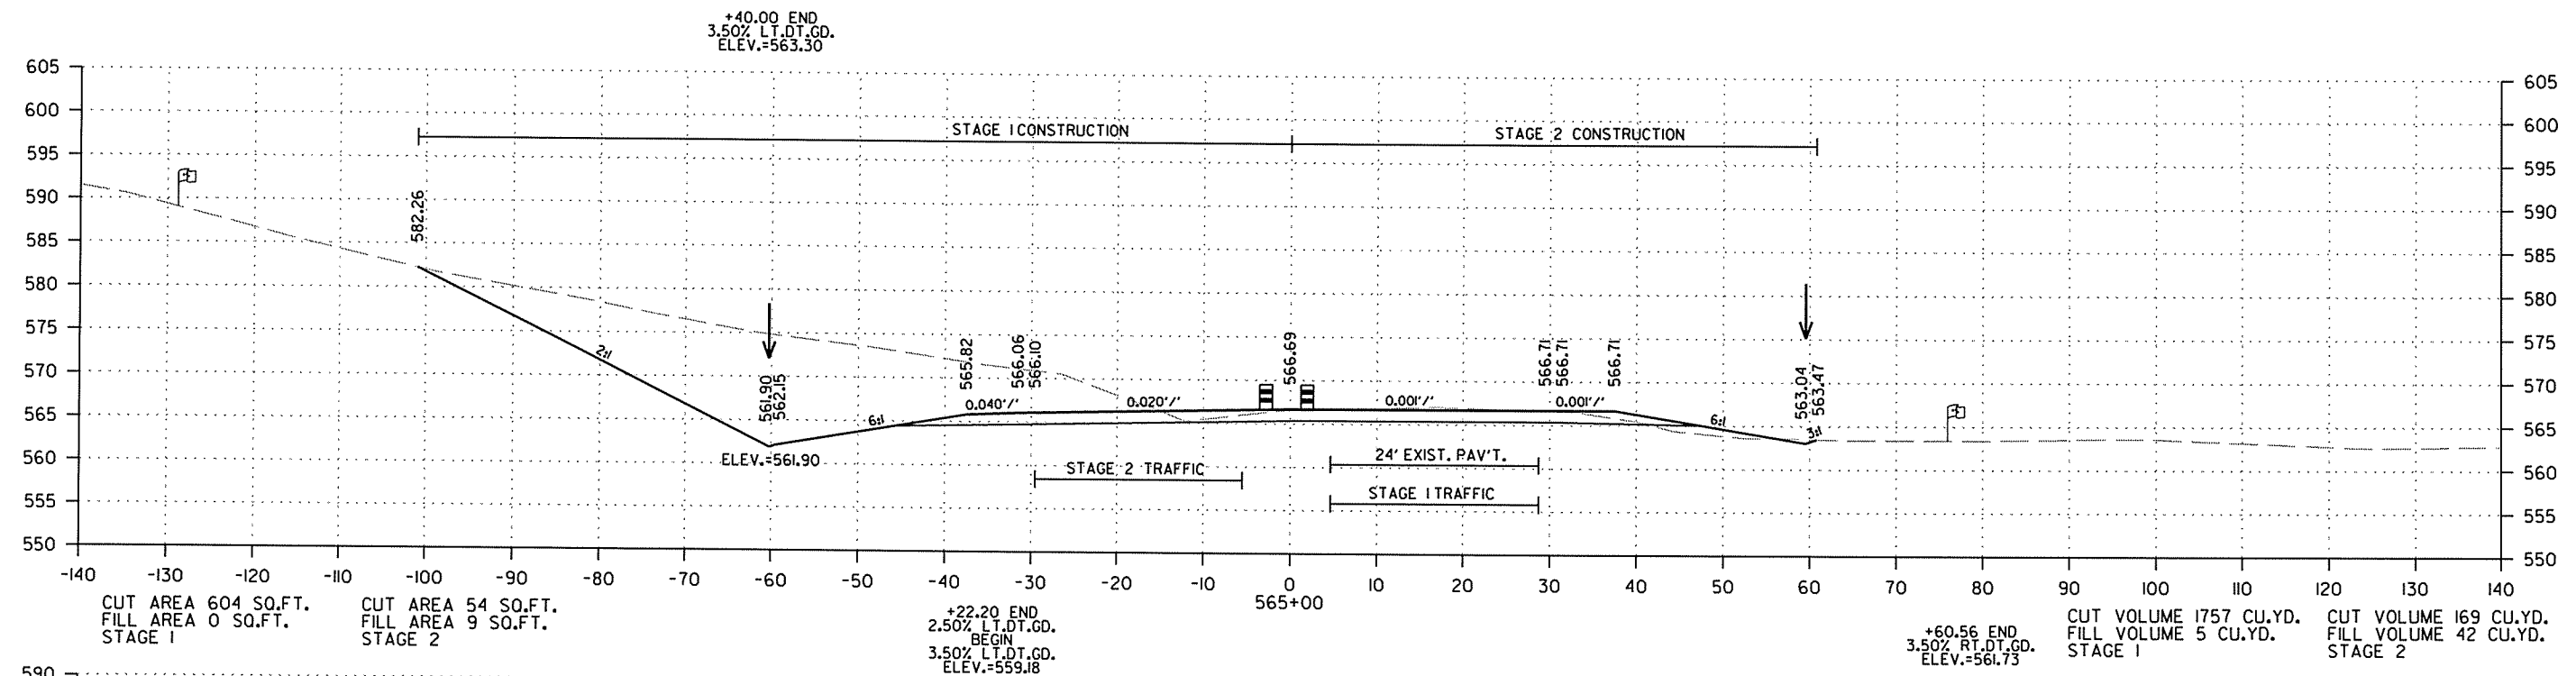


CROSS SECTION STA. 564+00 TO STA. 565+00

R050213.DGN 2/18/2014

DATE REVISED	DATE FILMED	DATE REVISED	DATE FILMED	FED. RD. DIST. NO.	STATE	FED. AID PROJ. NO.	SHEET NO.	TOTAL SHEETS
				6	ARK.			
JOB NO. 050213							312	369

2 CROSS SECTIONS - HWY. 167

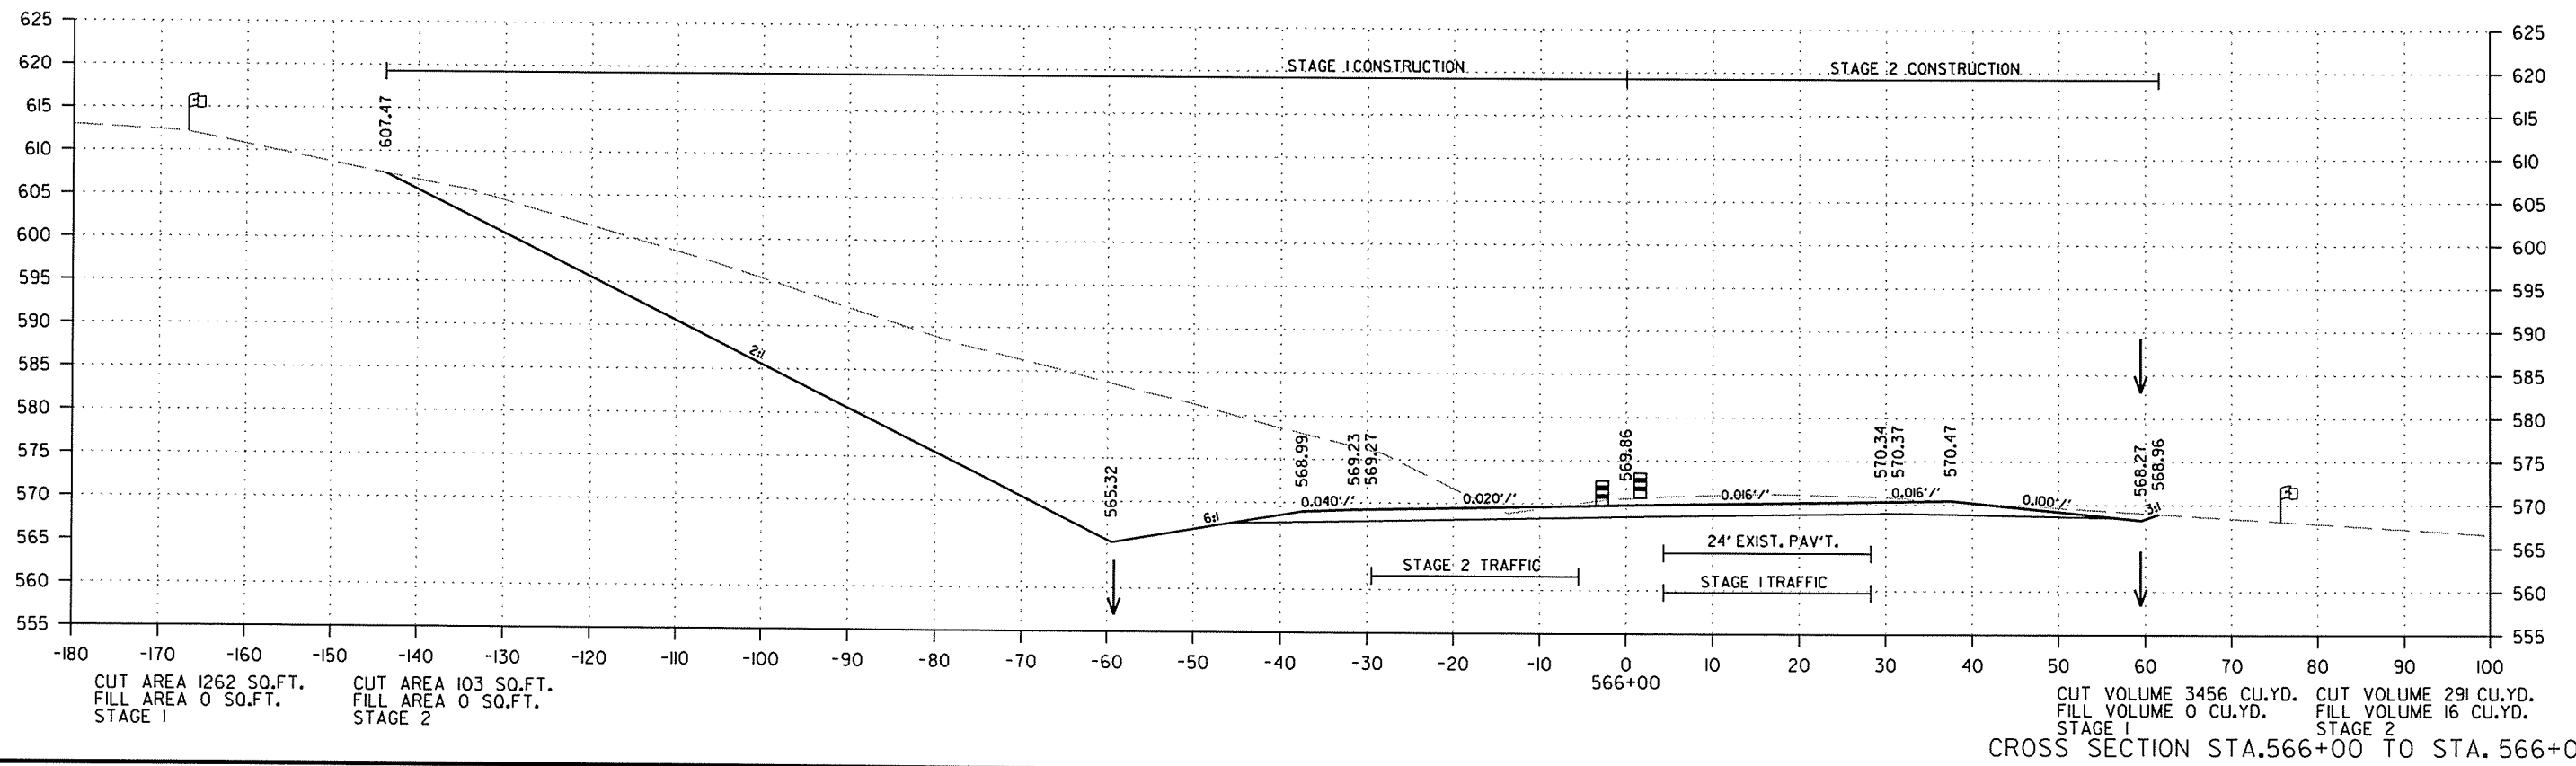


2/18/2014

R050213.DGN

DATE REVISED	DATE FILMED	DATE REVISED	DATE FILMED	FED. RD. DIST. NO.	STATE	FED. AID PROJ. NO.	SHEET NO.	TOTAL SHEETS
				6	ARK.			
						JOB NO. 050213	313	369

2 CROSS SECTIONS - HWY. 167

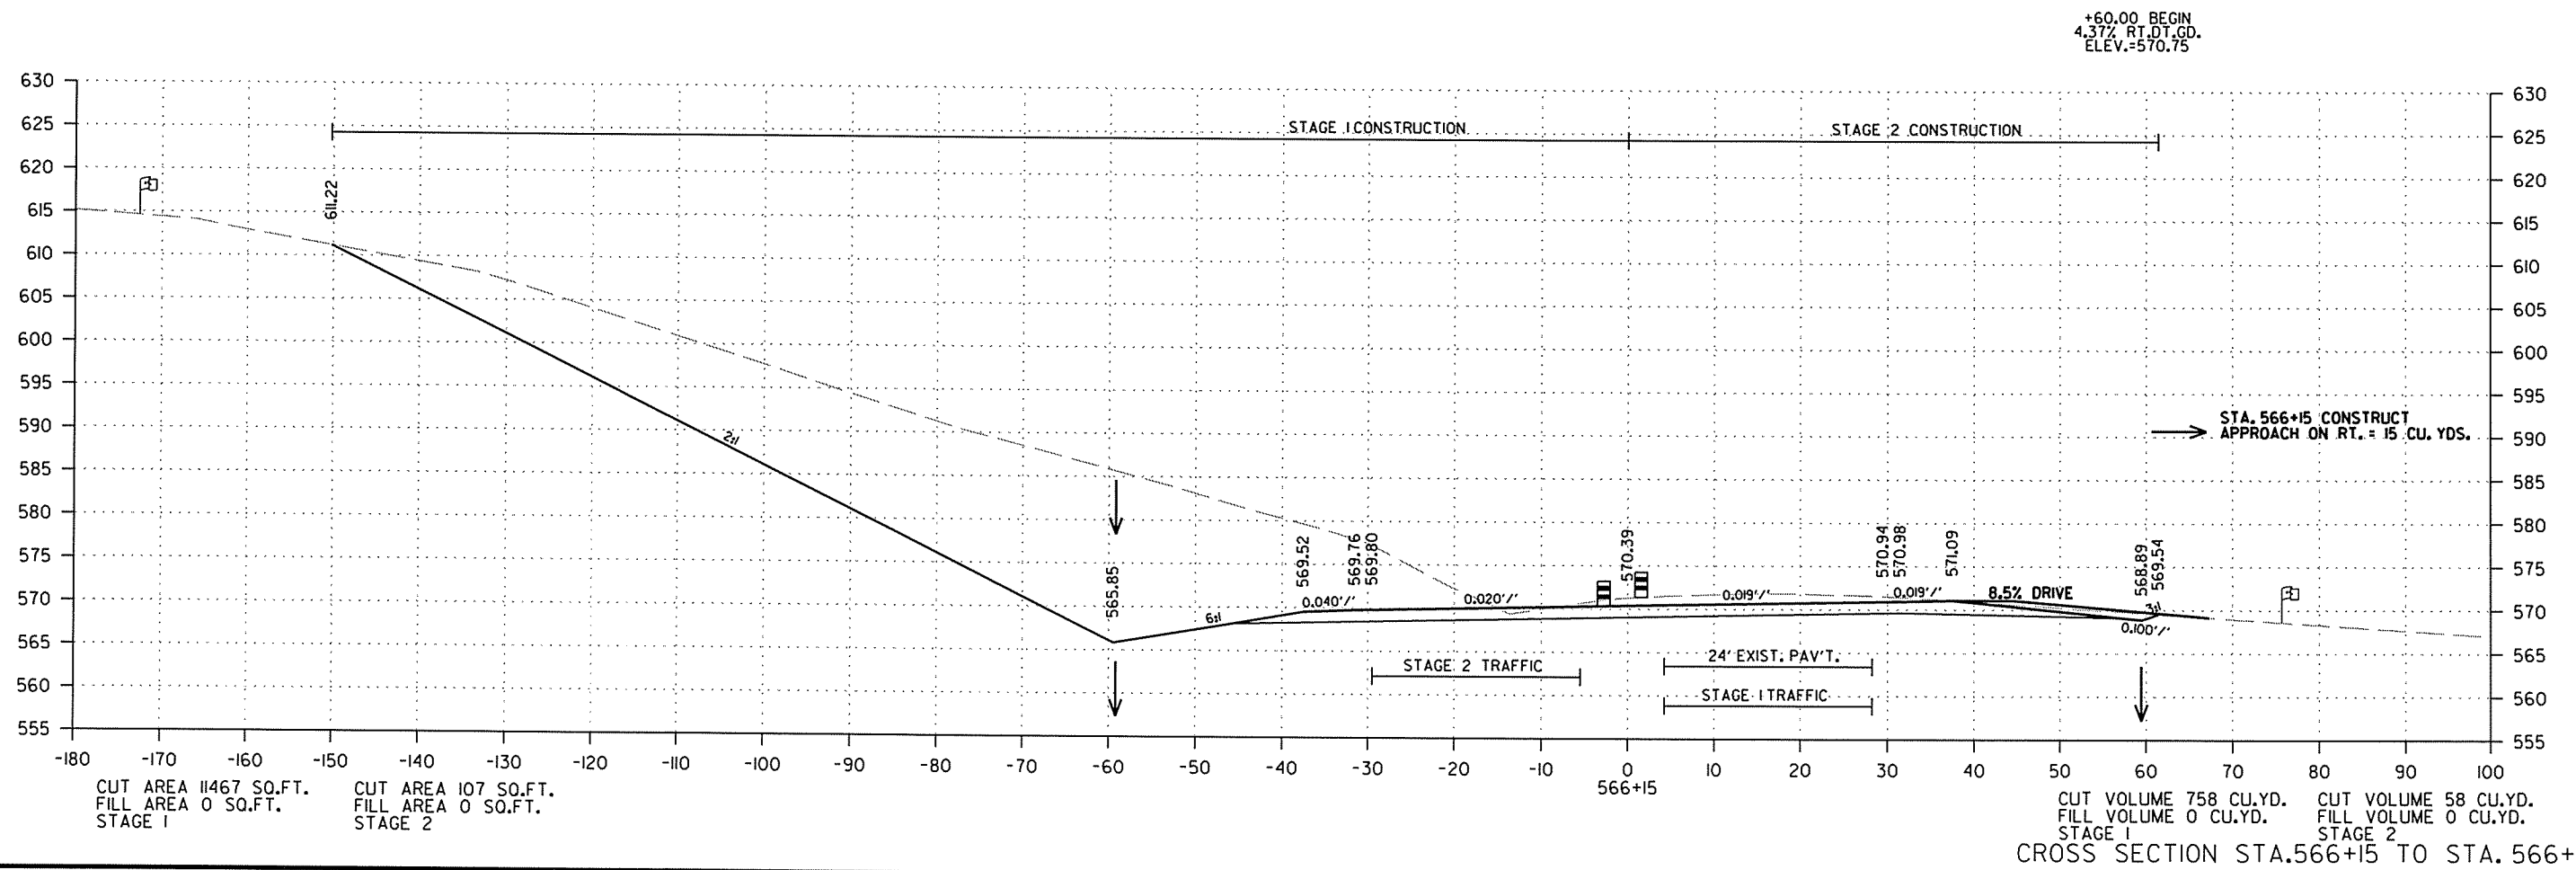


2/18/2014

R050213.DGN

DATE REVISED	DATE FILMED	DATE REVISED	DATE FILMED	FED. RD. DIST. NO.	STATE	FED. AID PROJ. NO.	SHEET NO.	TOTAL SHEETS
				6	ARK.			
						JOB NO.	050213	314

2 CROSS SECTIONS - HWY. 167

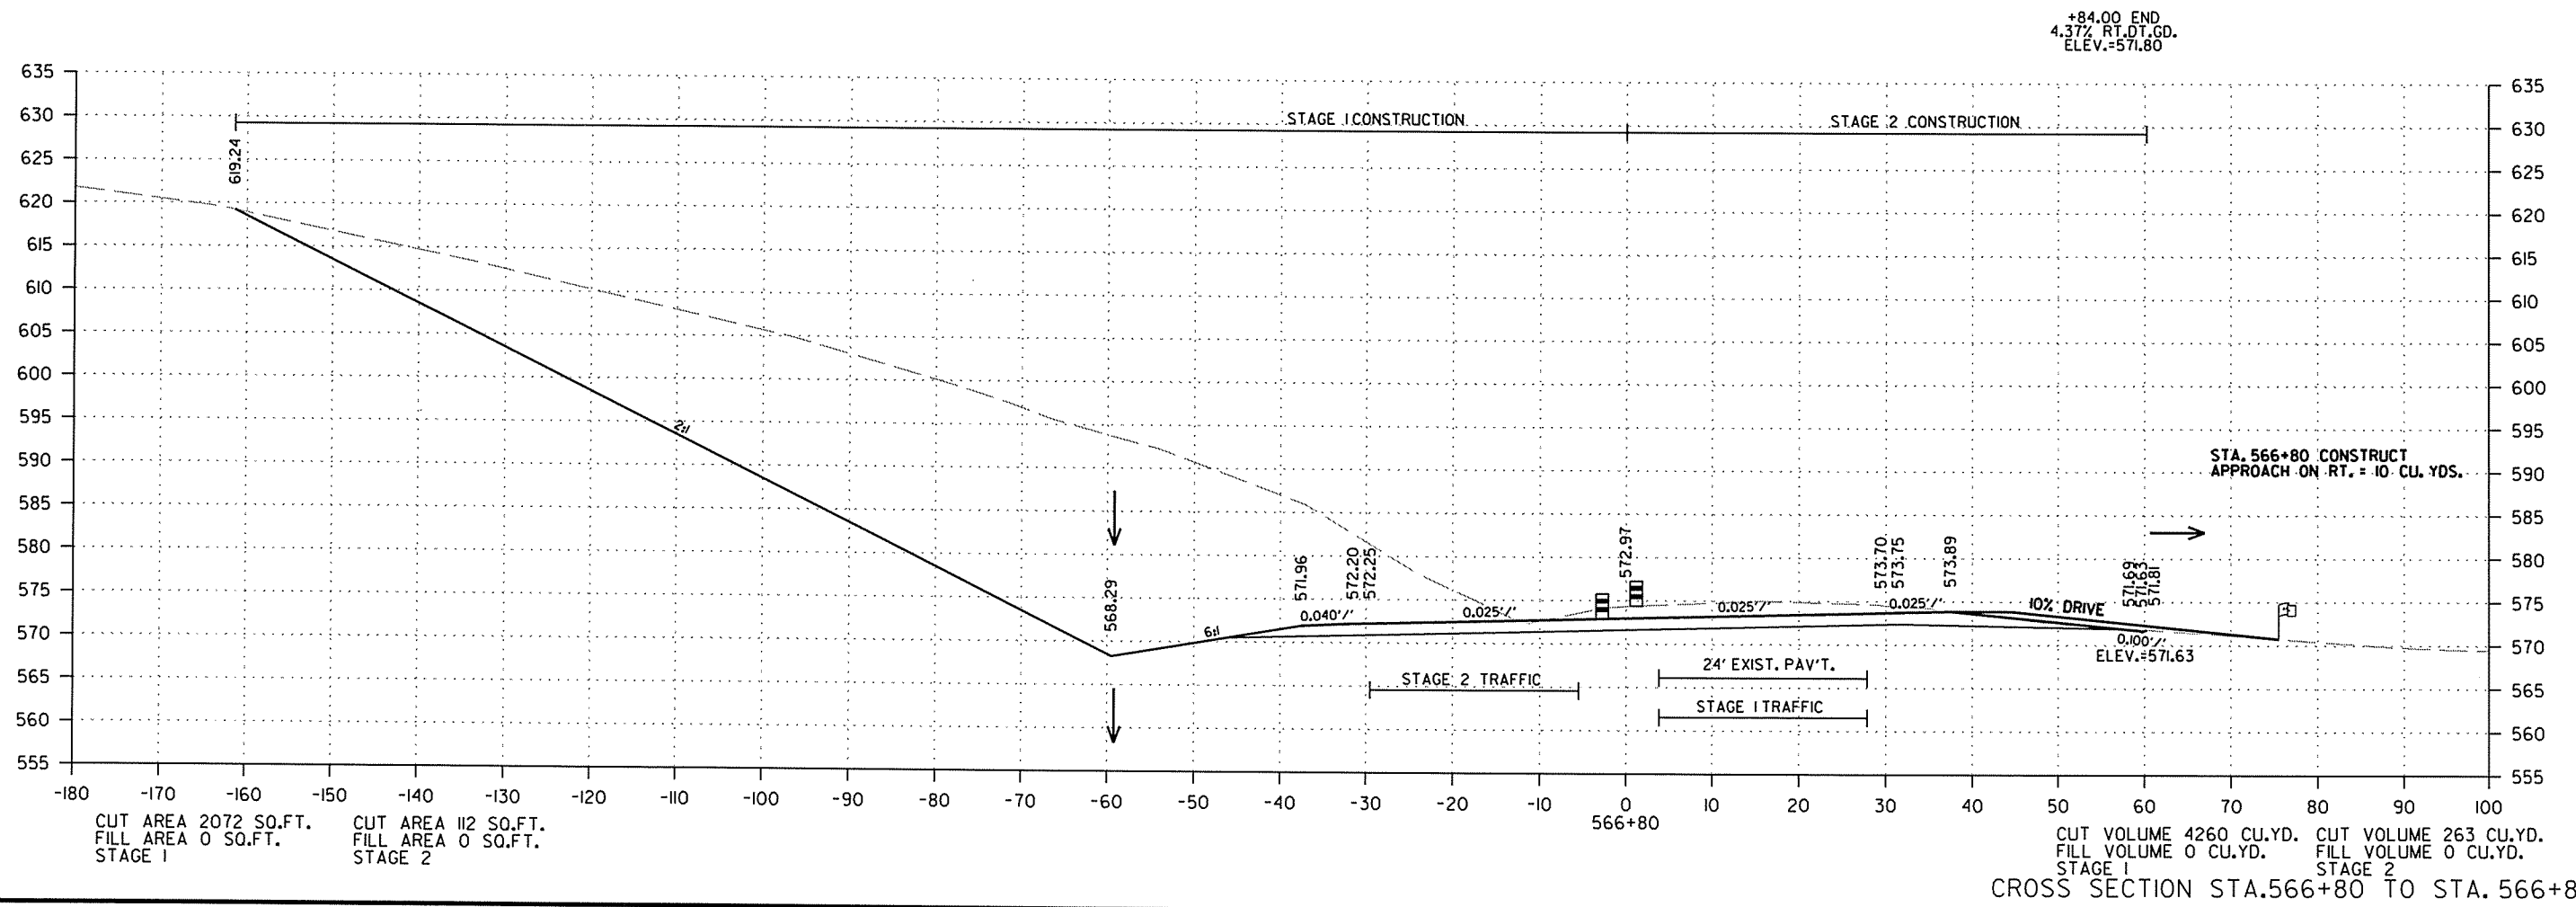


2/18/2014

R050213.DGN

DATE REVISED	DATE FILMED	DATE REVISED	DATE FILMED	FED. RD. DIST. NO.	STATE	FED. AID PROJ. NO.	SHEET NO.	TOTAL SHEETS
				6	ARK.			
						JOB NO. 050213	315	369

2 CROSS SECTIONS - HWY. 167


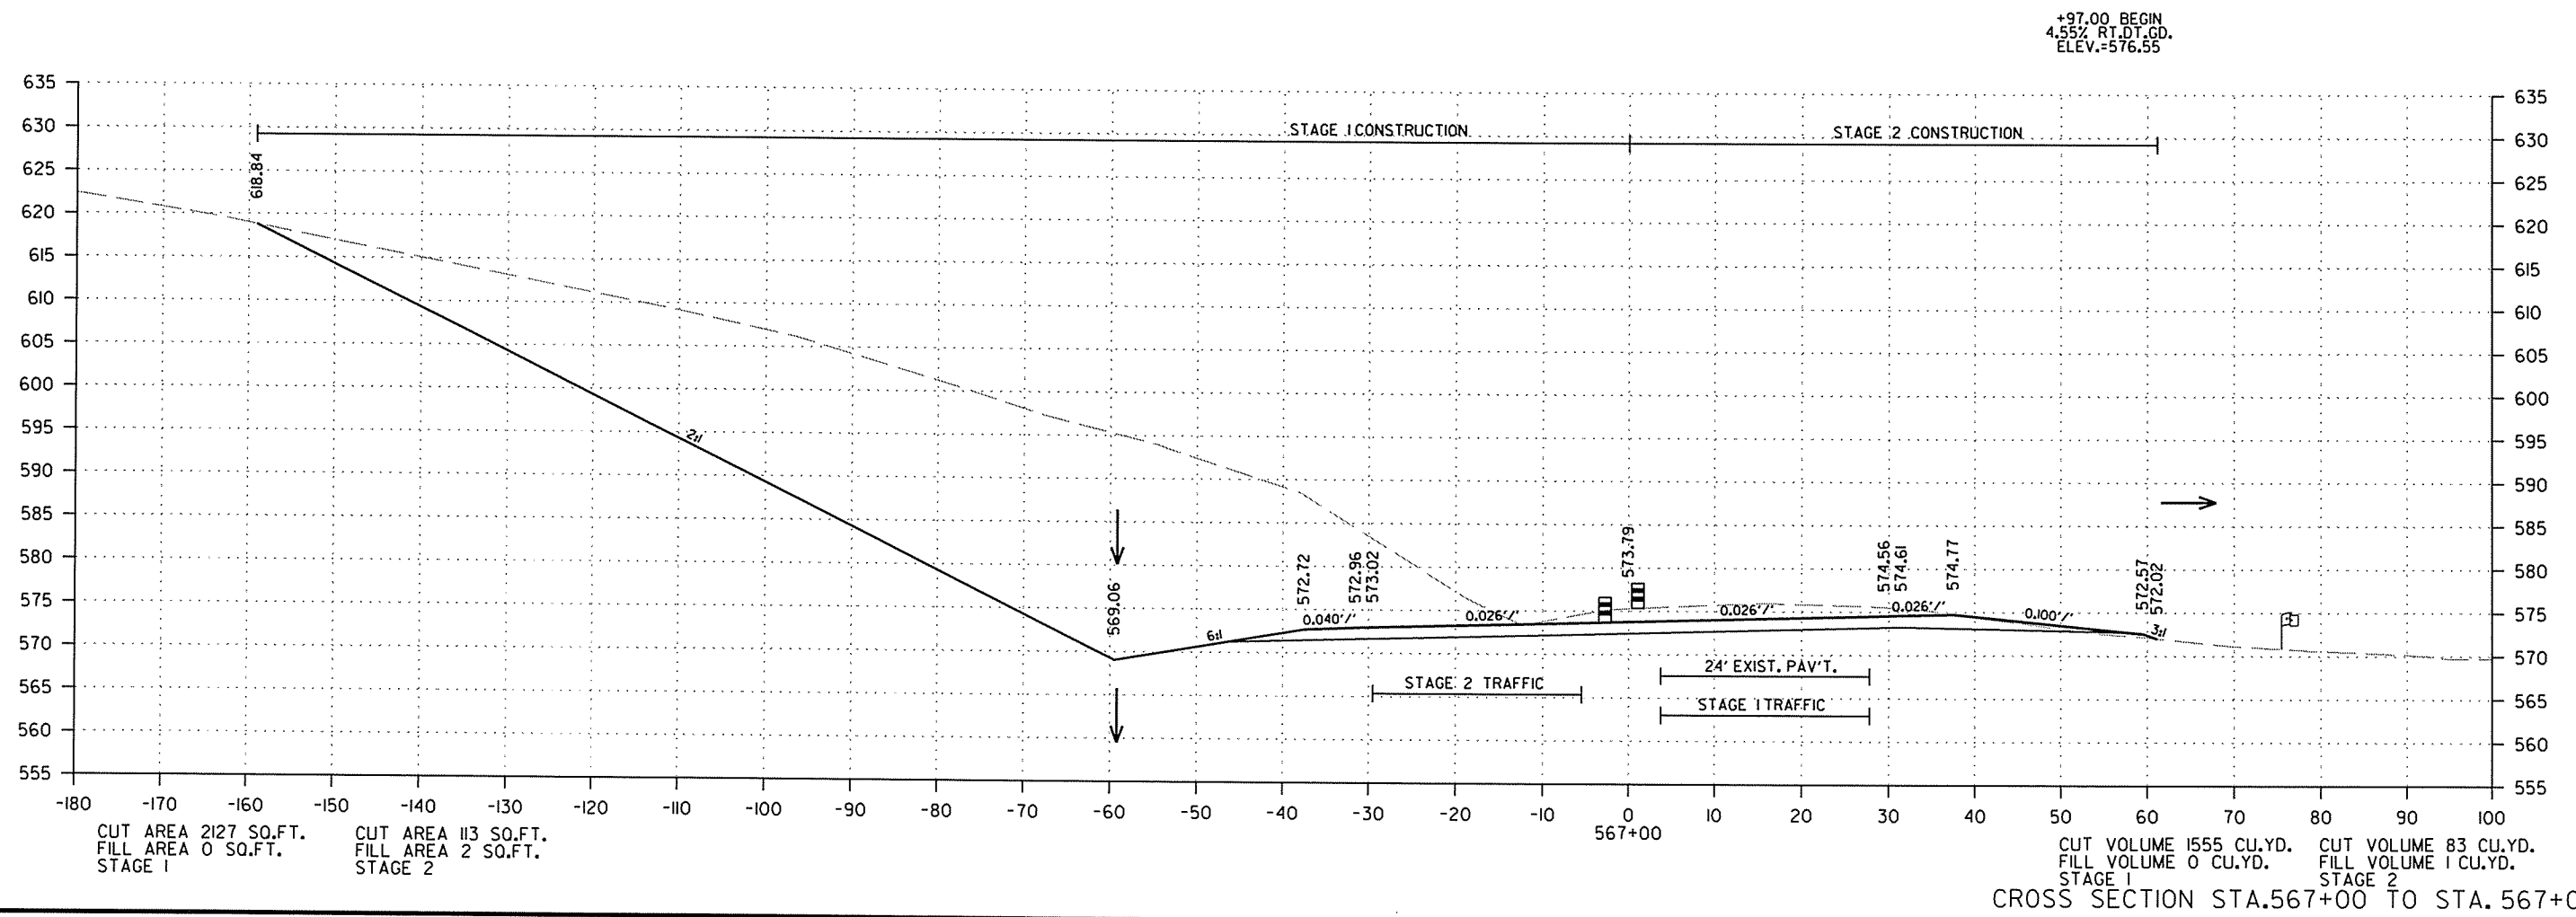


2/18/2014

R050213.DGN

DATE REVISED	DATE FILMED	DATE REVISED	DATE FILMED	FED. RD. DIST. NO.	STATE	FED. AID PROJ. NO.	SHEET NO.	TOTAL SHEETS
				6	ARK.			
						JOB NO. 050213	316	369

2 CROSS SECTIONS - HWY. 167

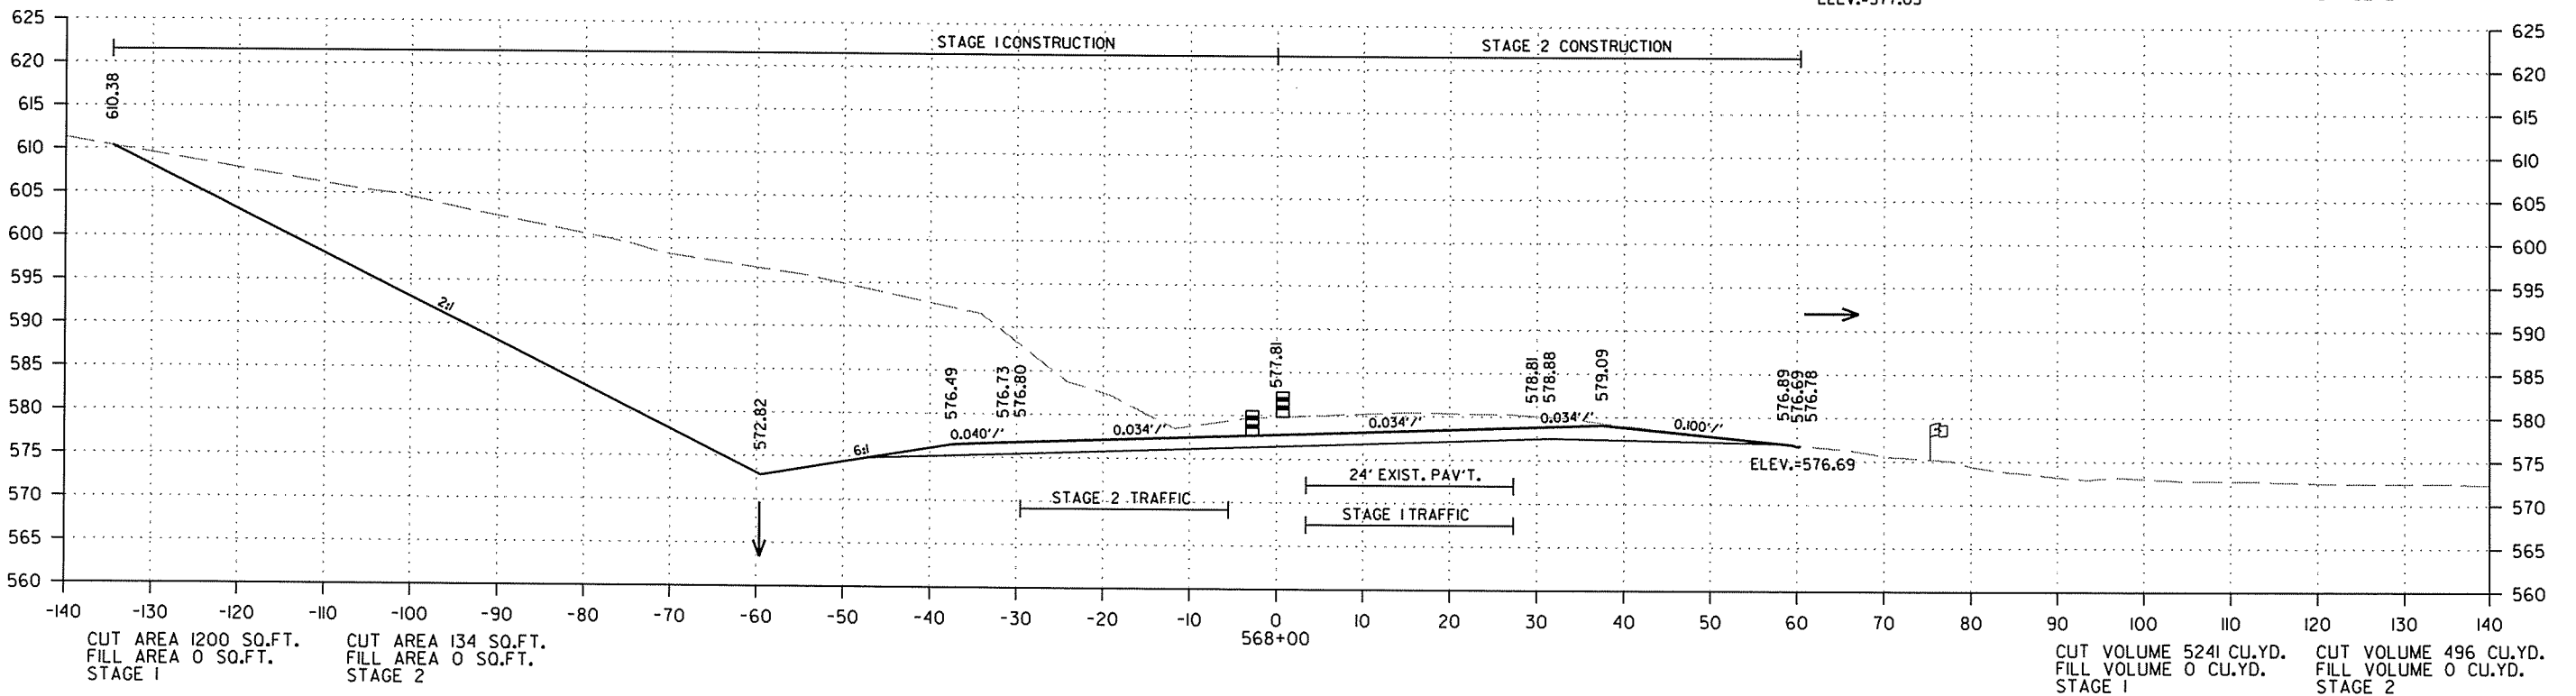
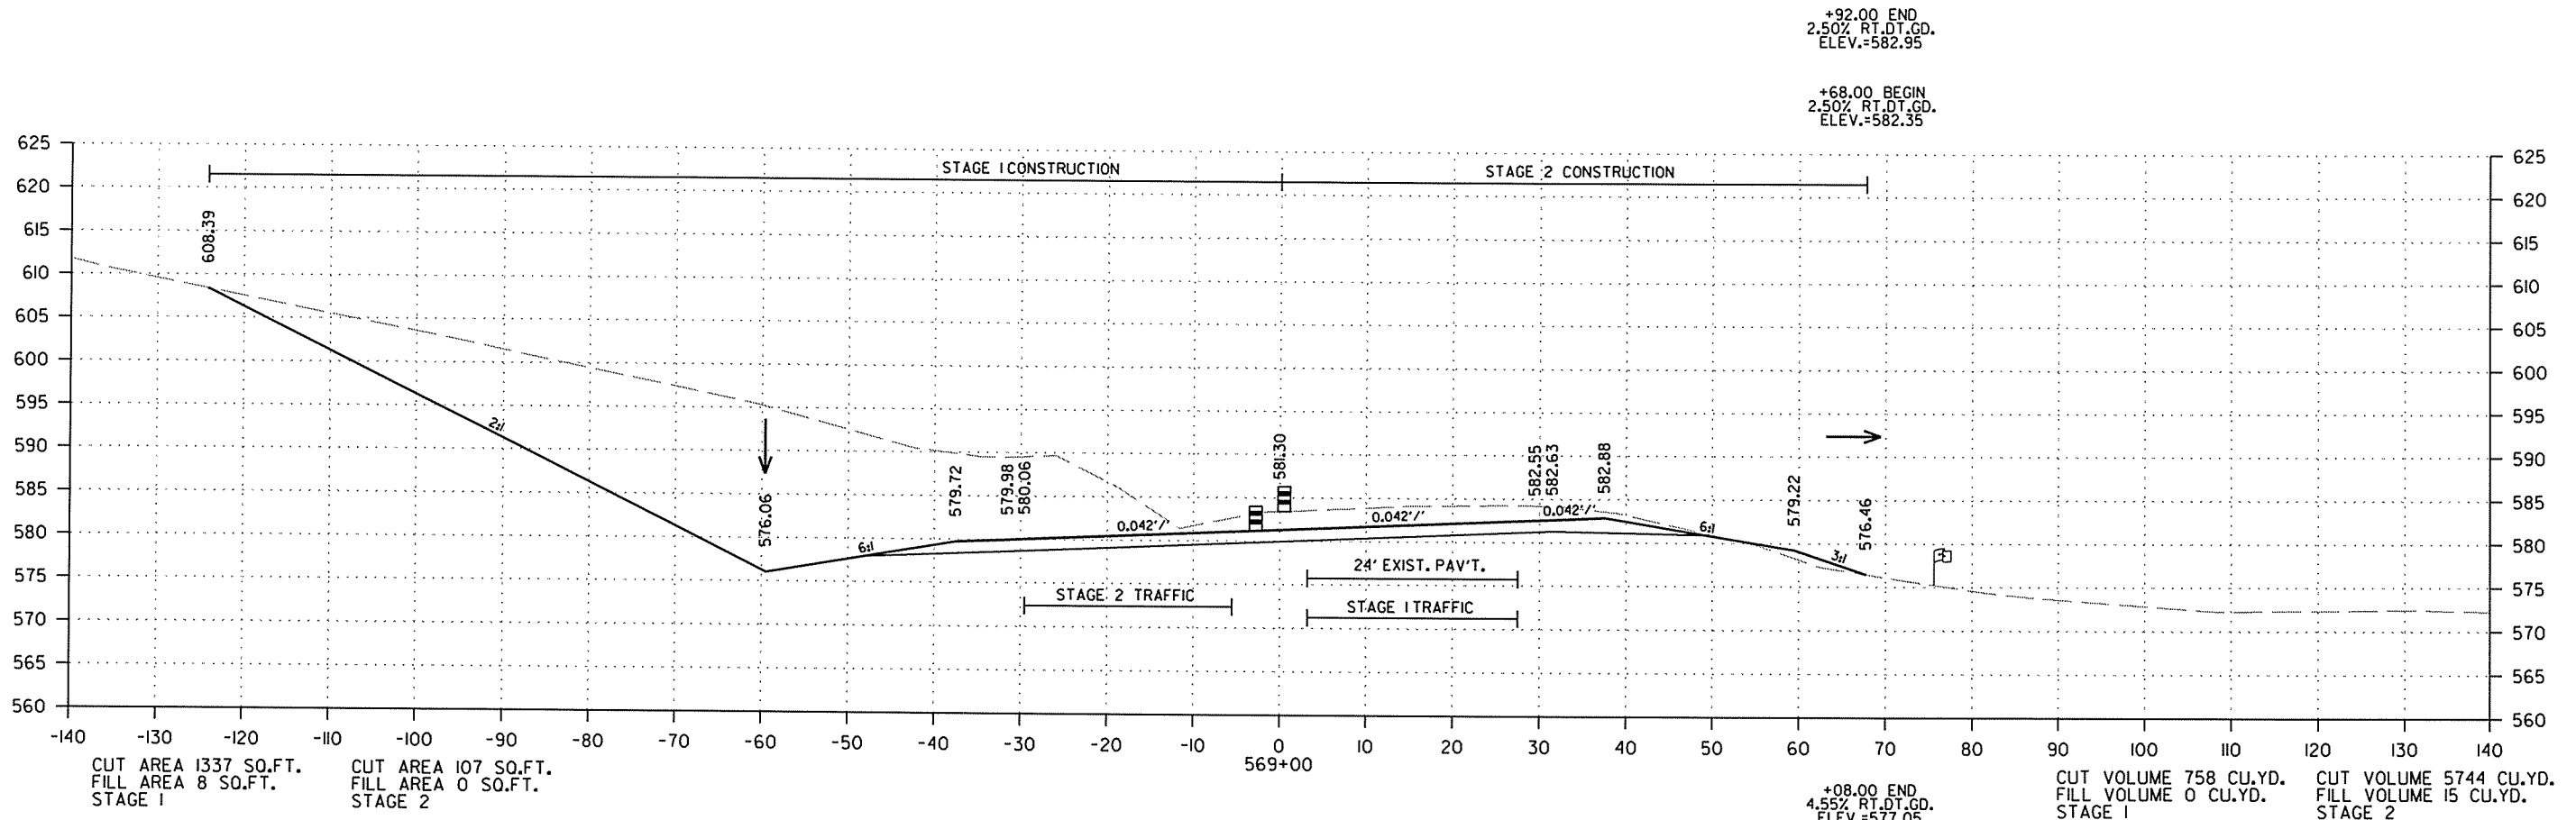


CROSS SECTION STA. 568+00 TO STA. 569+00

R050213.DGN 2/18/2014

DATE REVISED	DATE FILMED	DATE REVISED	DATE FILMED	FED. RD. DIST. NO.	STATE	FED. AID PROJ. NO.	SHEET NO.	TOTAL SHEETS
				6	ARK.			
						JOB NO. 050213	317	369

2 CROSS SECTIONS - HWY. 167

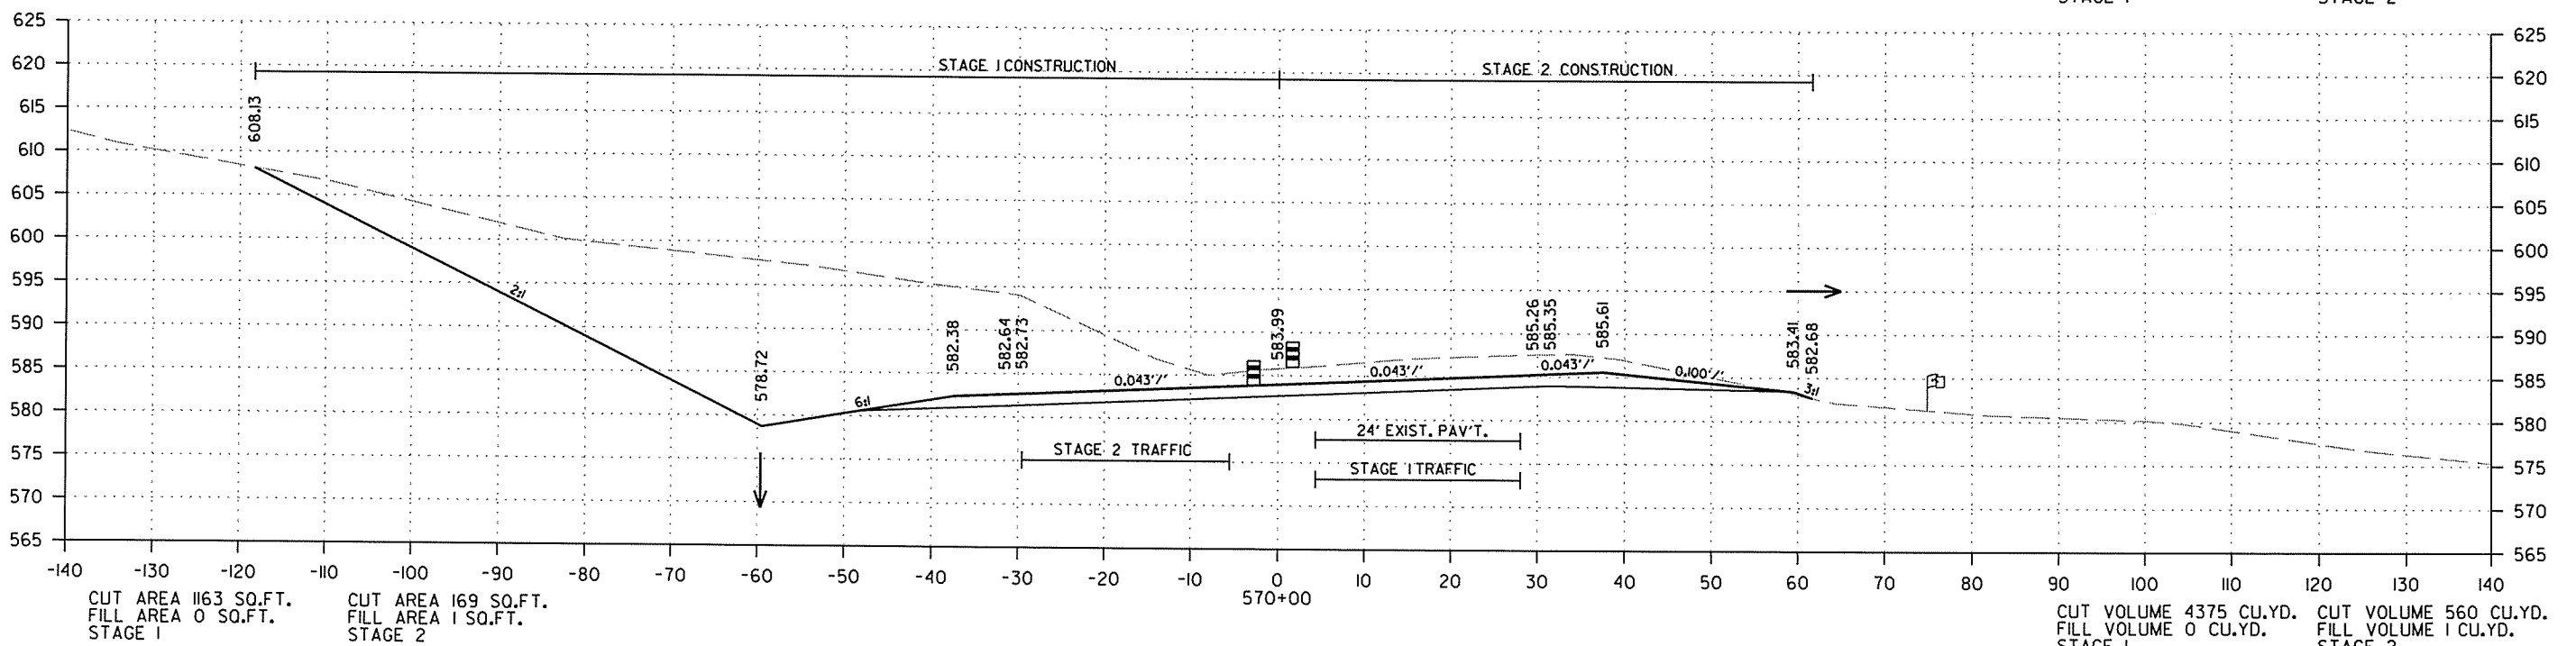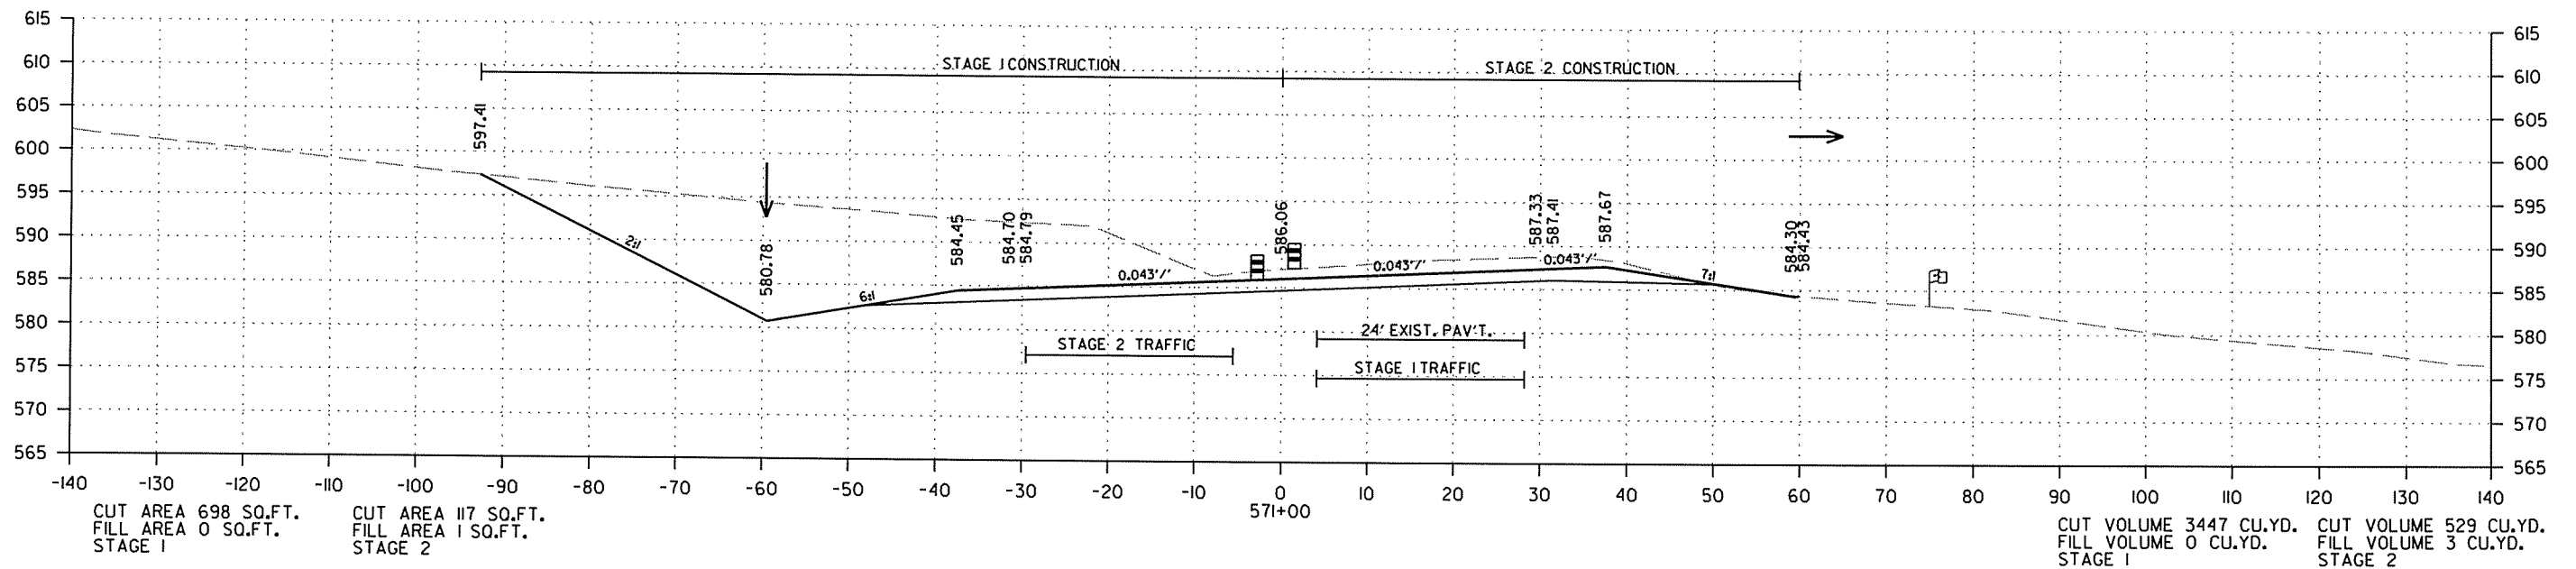



CROSS SECTION STA. 570+00 TO STA. 571+00

2/18/2014

R050213.DGN

DATE REVISED	DATE FILMED	DATE REVISED	DATE FILMED	FED. RD. DIST. NO.	STATE	FED. AID PROJ. NO.	SHEET NO.	TOTAL SHEETS
				6	ARK.			
						JOB NO. 050213	318	369

2 CROSS SECTIONS - HWY. 167

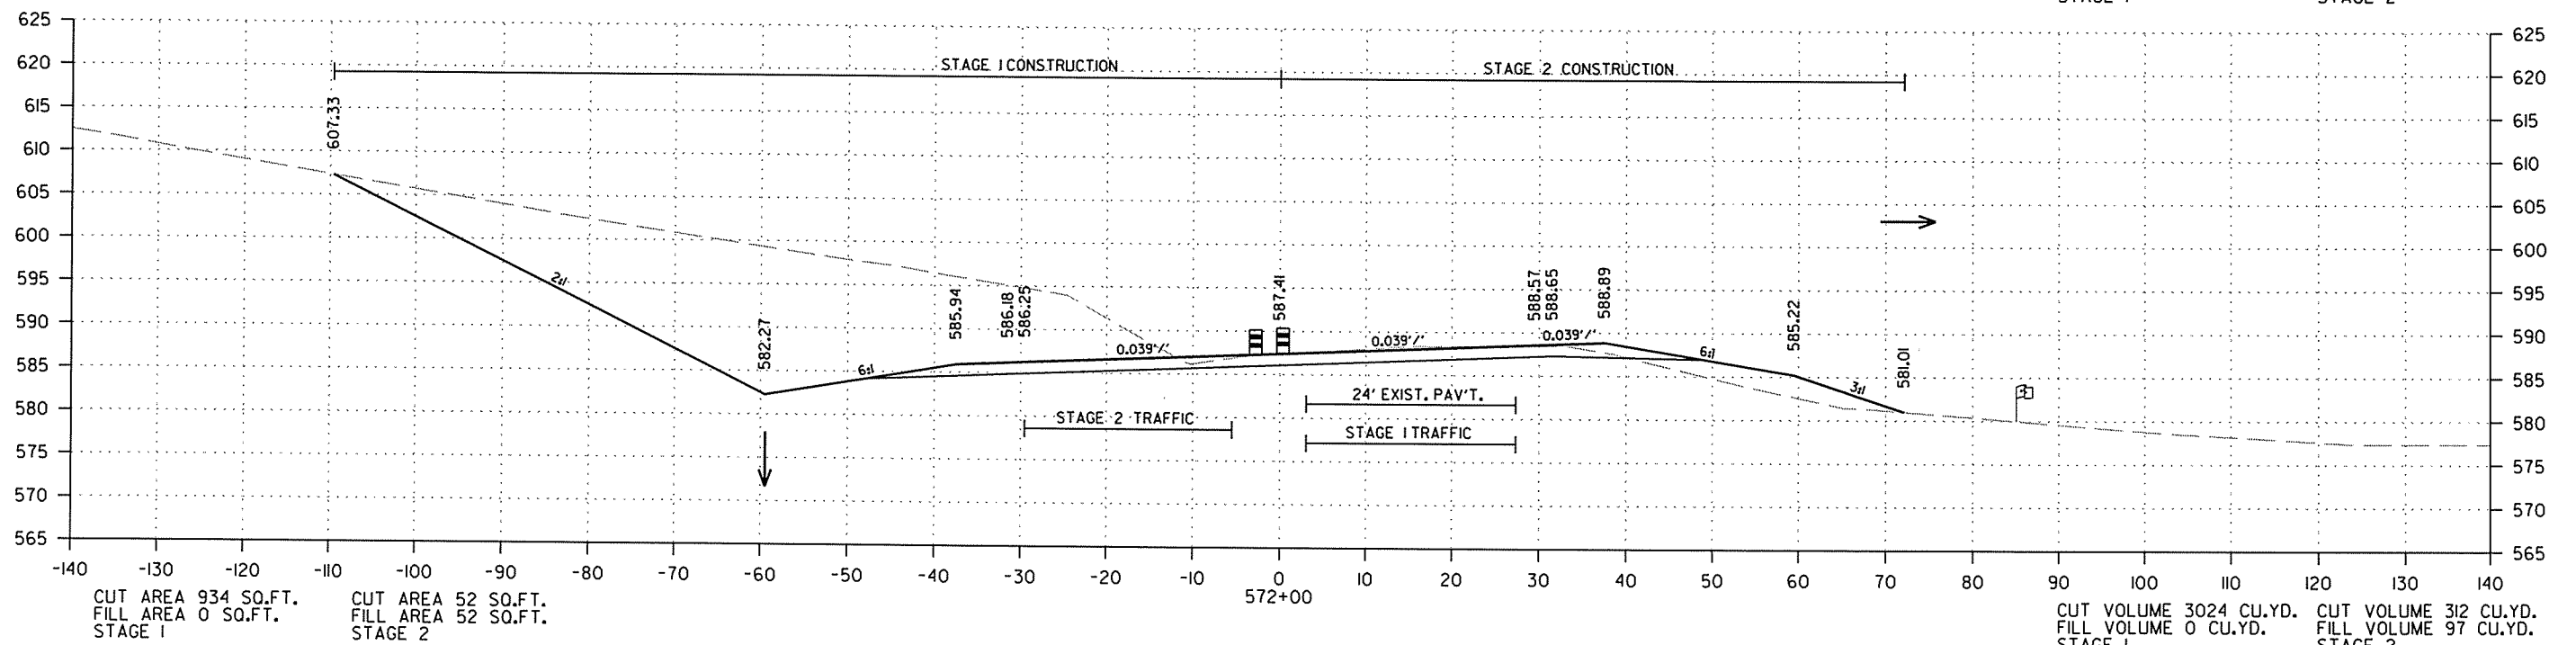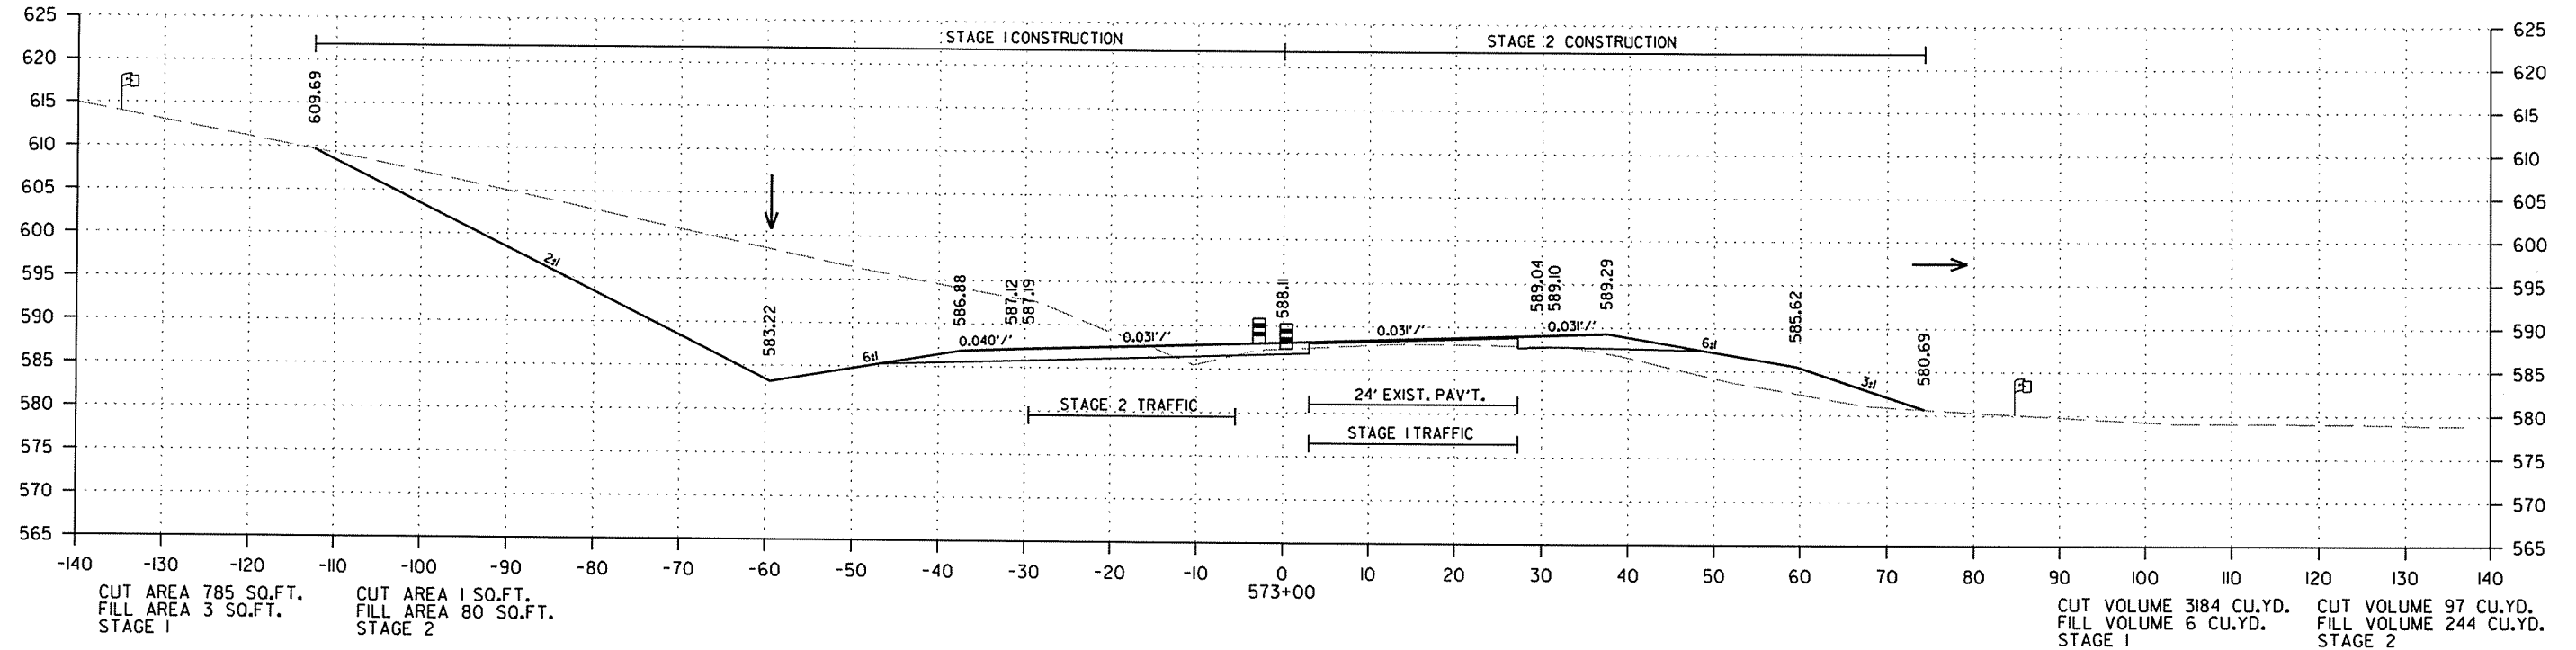



CROSS SECTION STA. 572+00 TO STA. 573+00

2/18/2014

R050213.DGN

DATE REVISED	DATE FILMED	DATE REVISED	DATE FILMED	FED. RD. DIST. NO.	STATE	FED. AID PROJ. NO.	SHEET NO.	TOTAL SHEETS
				6	ARK.			
						JOB NO. 050213	319	369

2 CROSS SECTIONS - HWY. 167

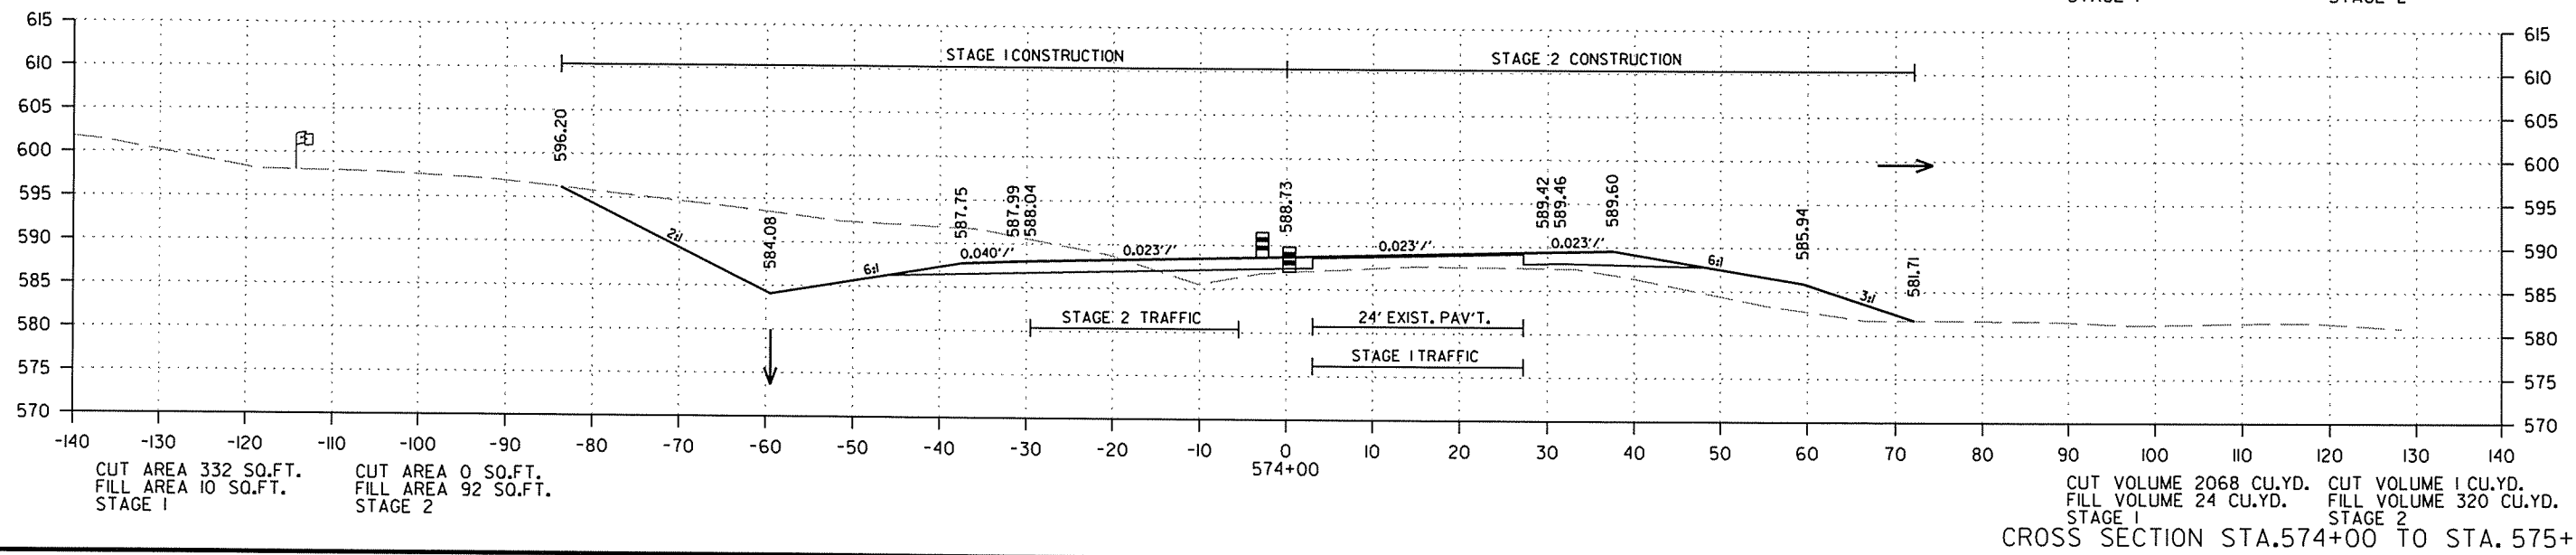
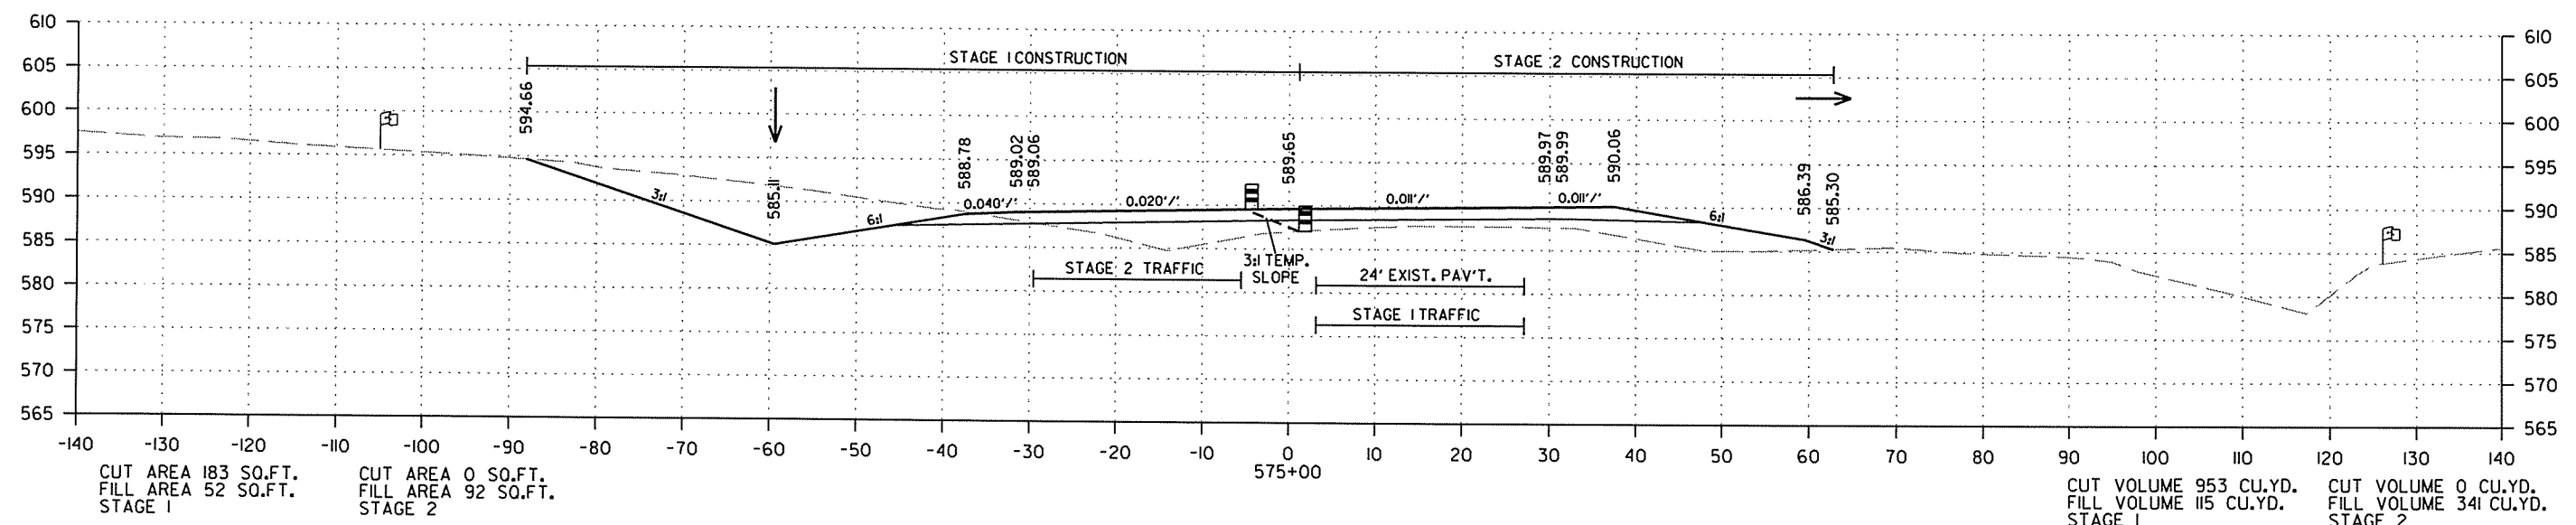


2/18/2014

R050213.DGN

DATE REVISED	DATE FILMED	DATE REVISED	DATE FILMED	FED. RD. DIST. NO.	STATE	FED. AID PROJ. NO.	SHEET NO.	TOTAL SHEETS
				6	ARK.			
						JOB NO. 050213	320	369

2 CROSS SECTIONS - HWY. 167


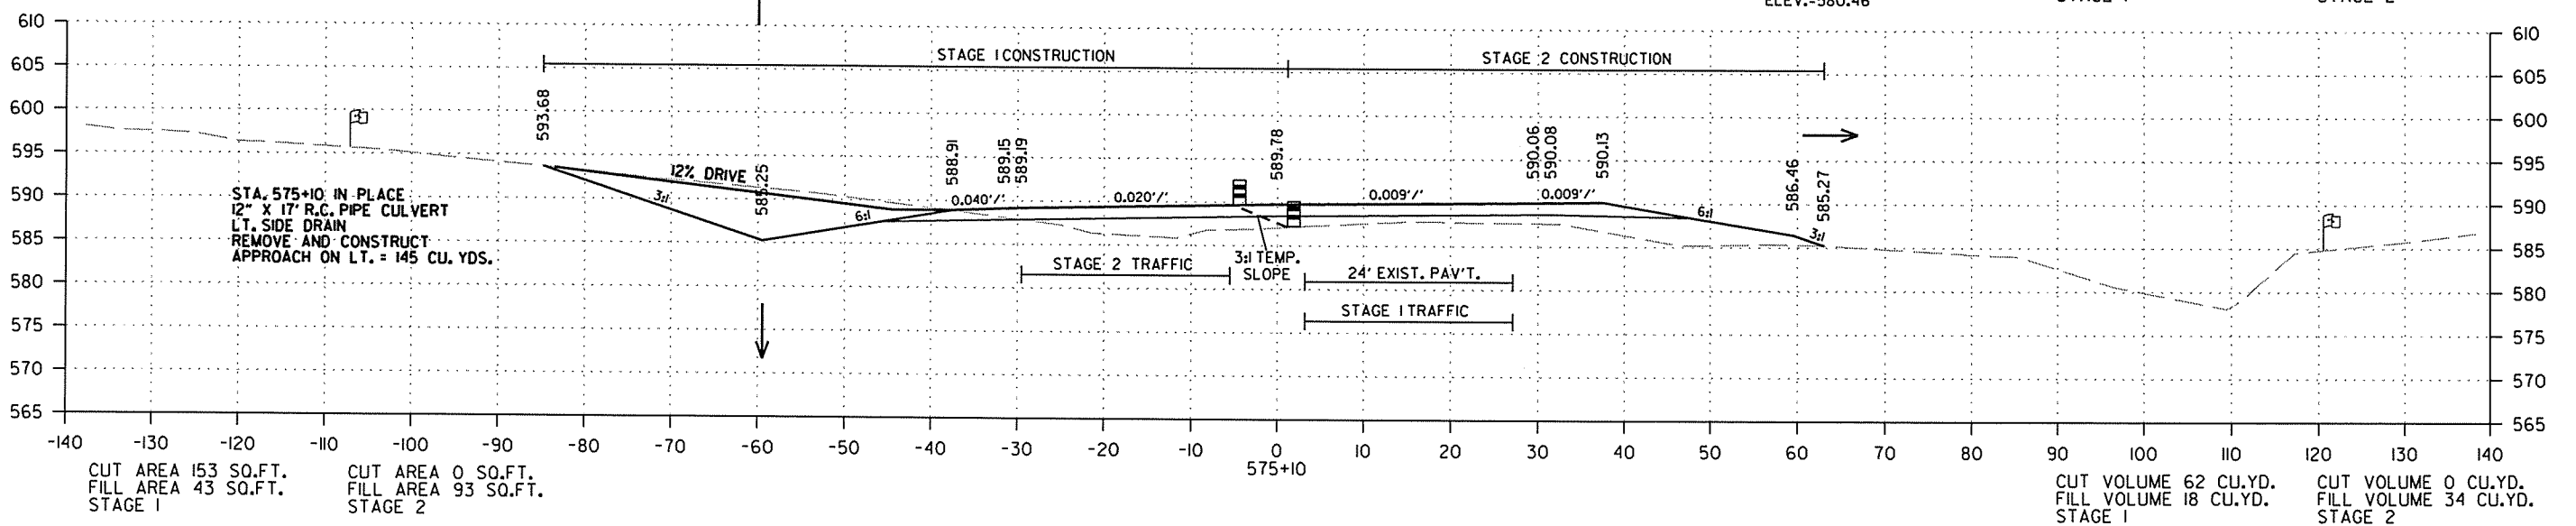
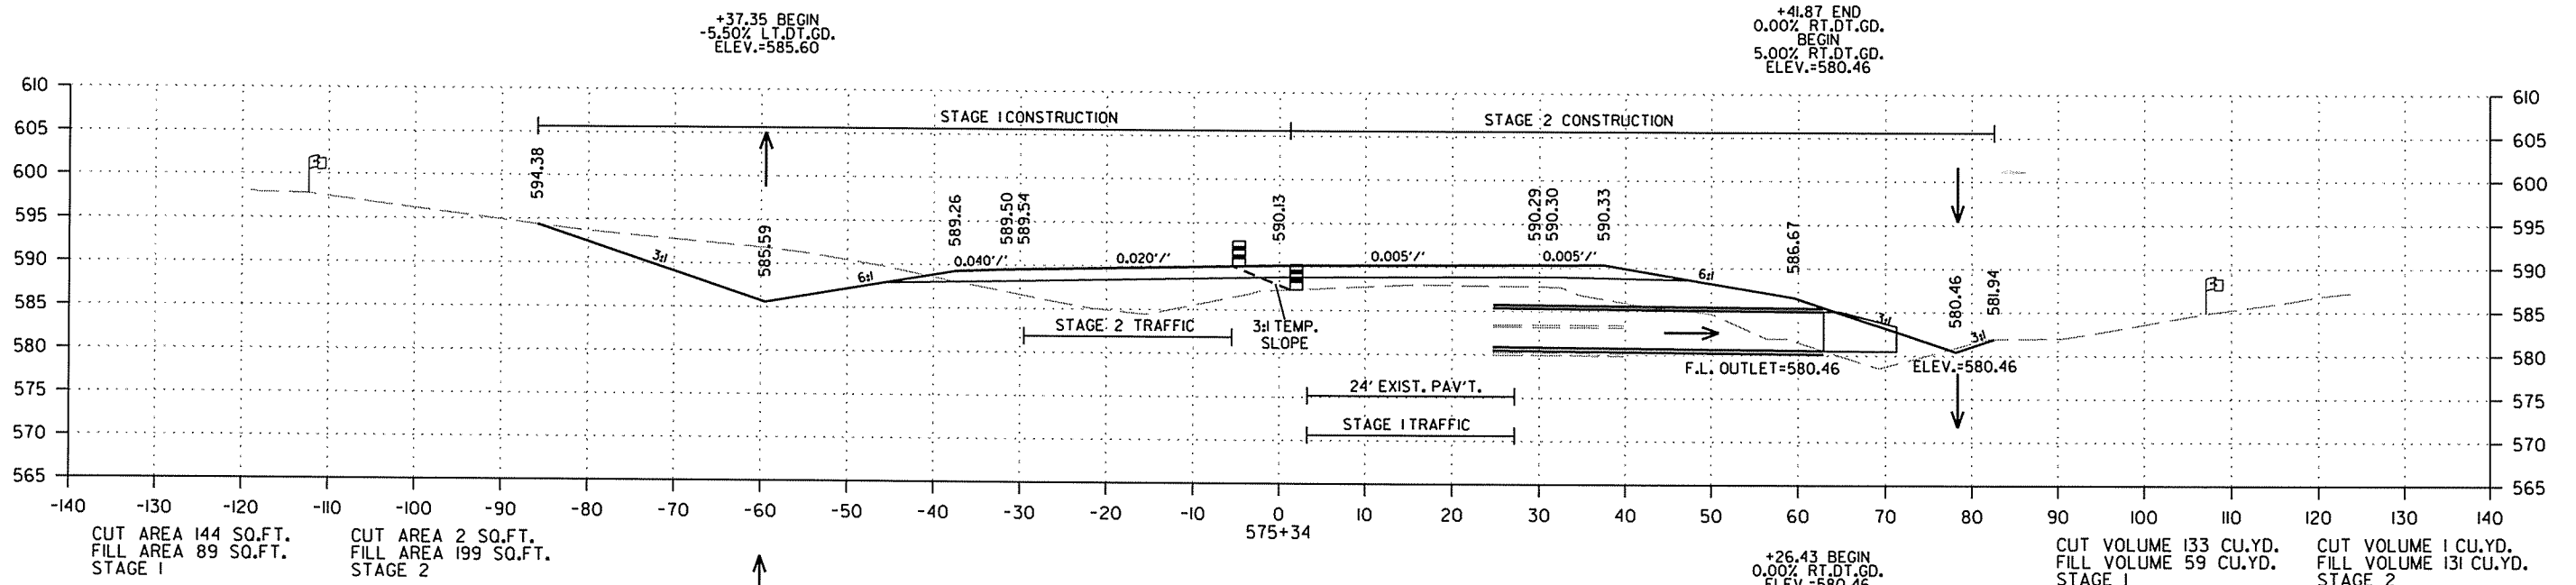


CROSS SECTION STA. 575+10 TO STA. 575+34

R050213.DGN 2/18/2014

DATE REVISED	DATE FILED	DATE REVISED	DATE FILED	FED. RD. DIST. NO.	STATE	FED. AID PROJ. NO.	SHEET NO.	TOTAL SHEETS
				6	ARK.			
						JOB NO. 050213	321	369

2 CROSS SECTIONS - HWY. 167

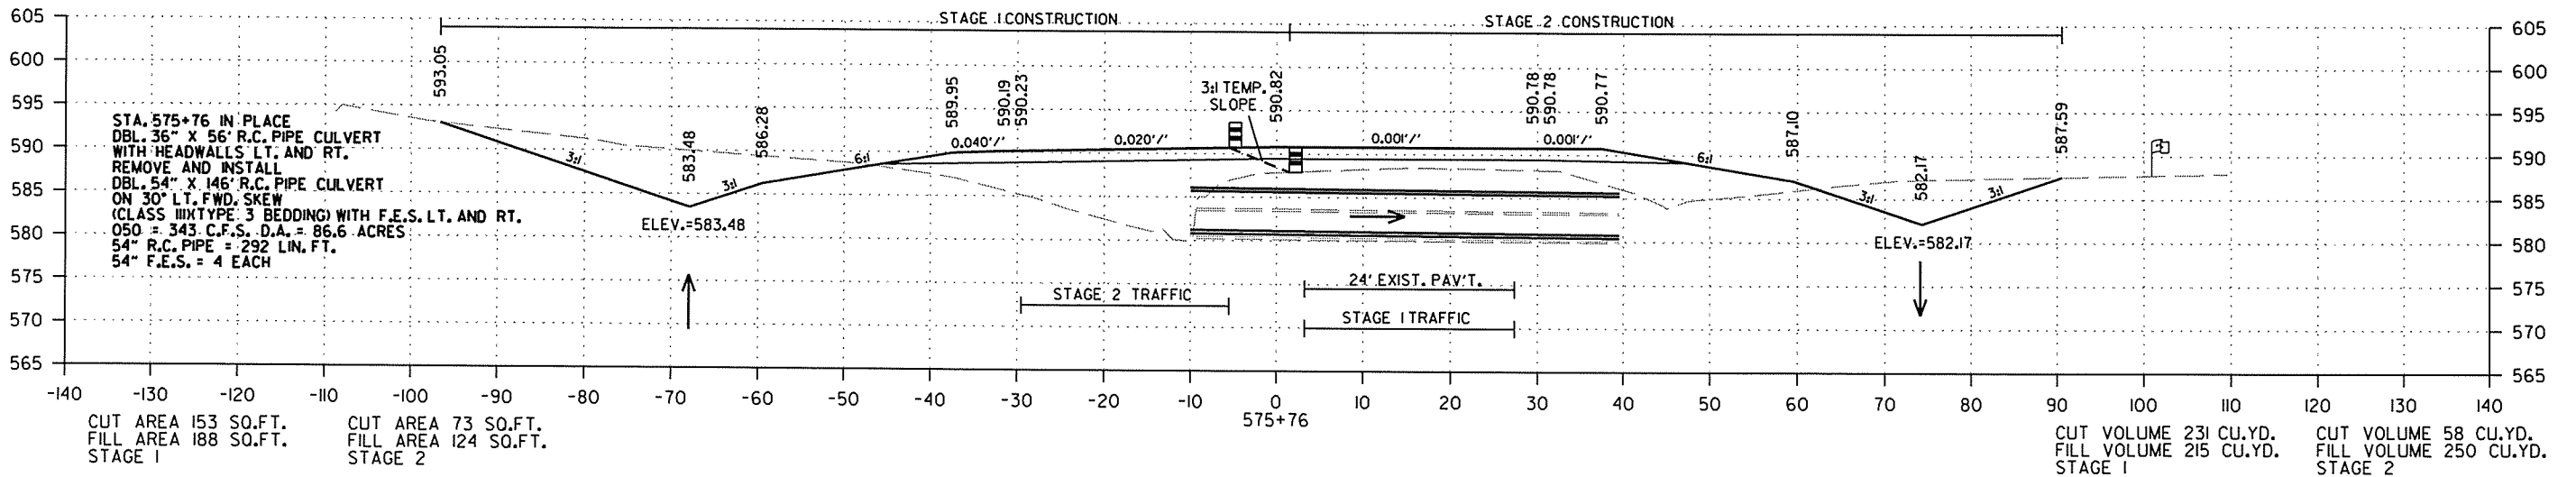
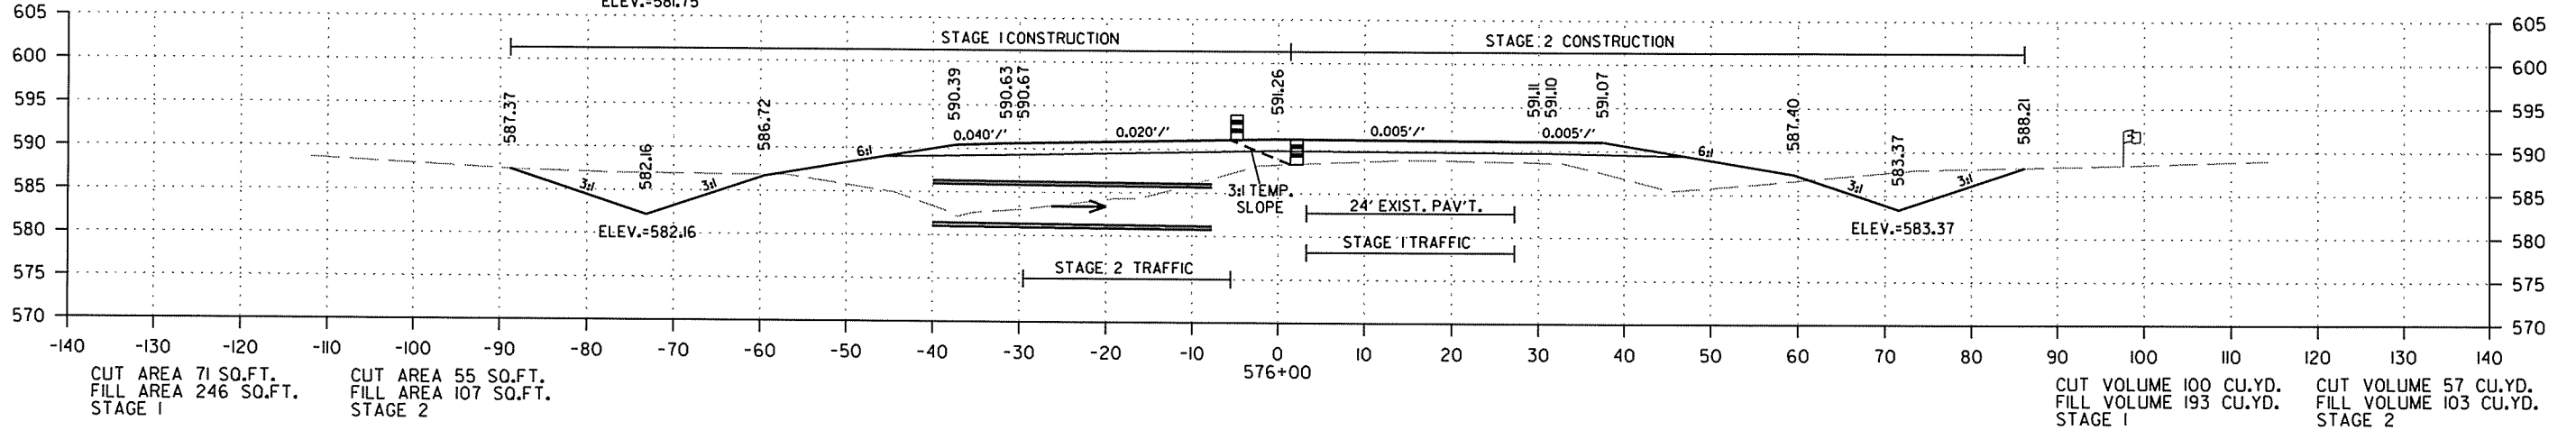
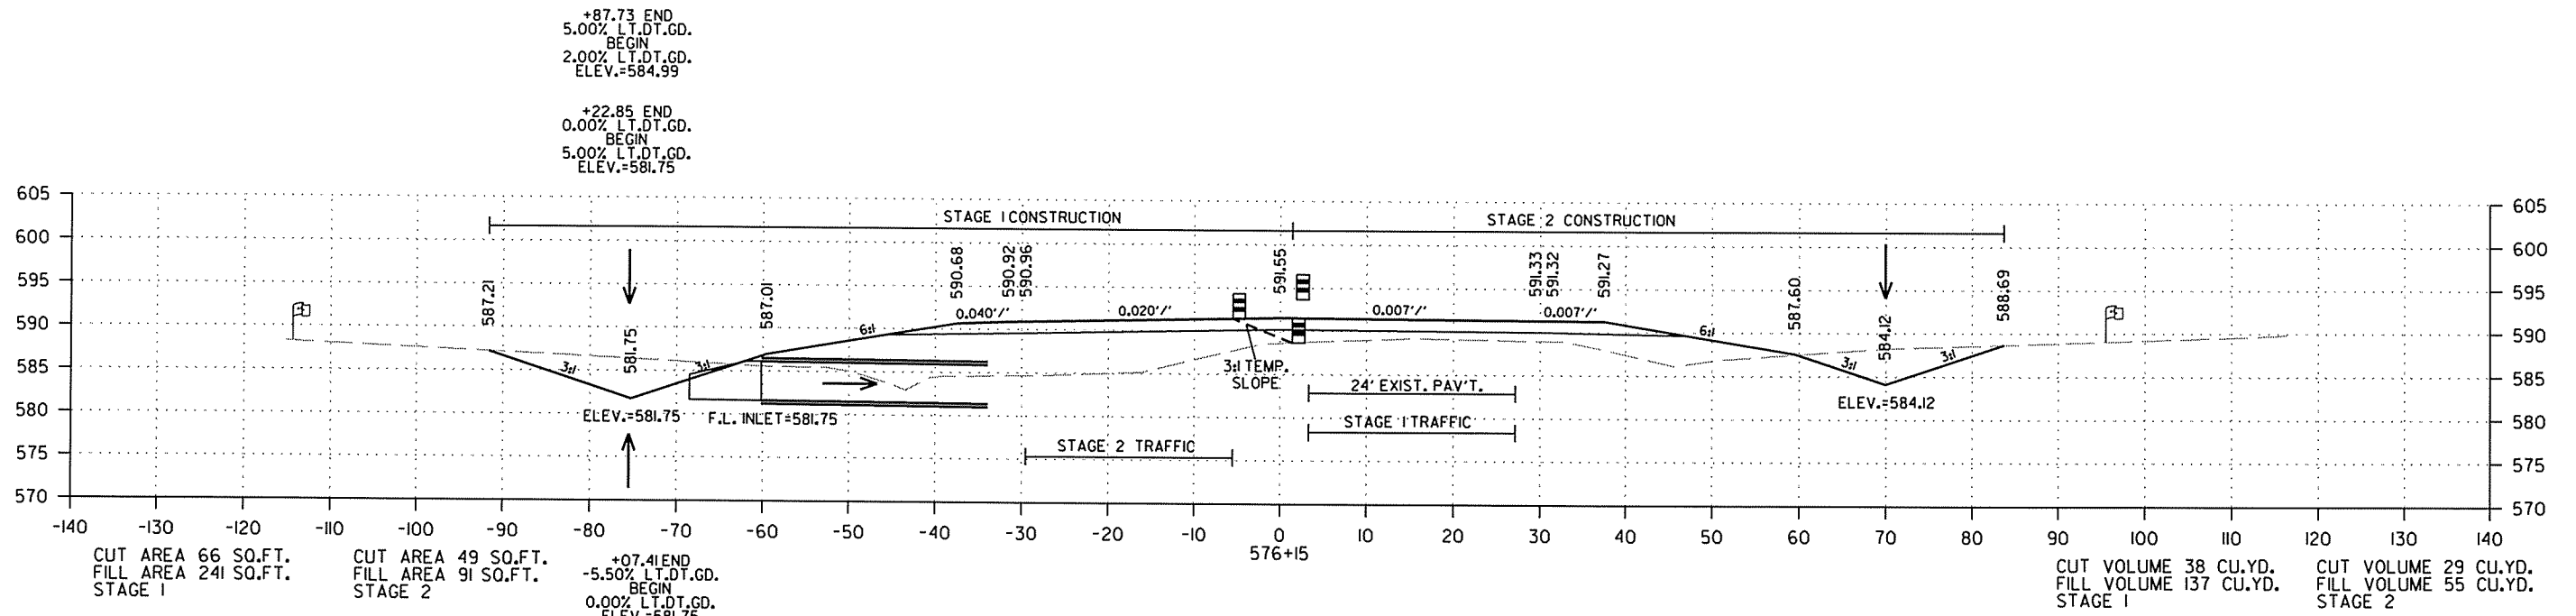


CROSS SECTION STA.575+76 TO STA. 576+15

R050213.DGN 2/18/2014

DATE REVISED	DATE FILMED	DATE REVISED	DATE FILMED	FED. RD. DIST. NO.	STATE	FED. AID PROJ. NO.	SHEET NO.	TOTAL SHEETS
				6	ARK.			
				JOB NO.	050213		322	369

2 CROSS SECTIONS - HWY. 167

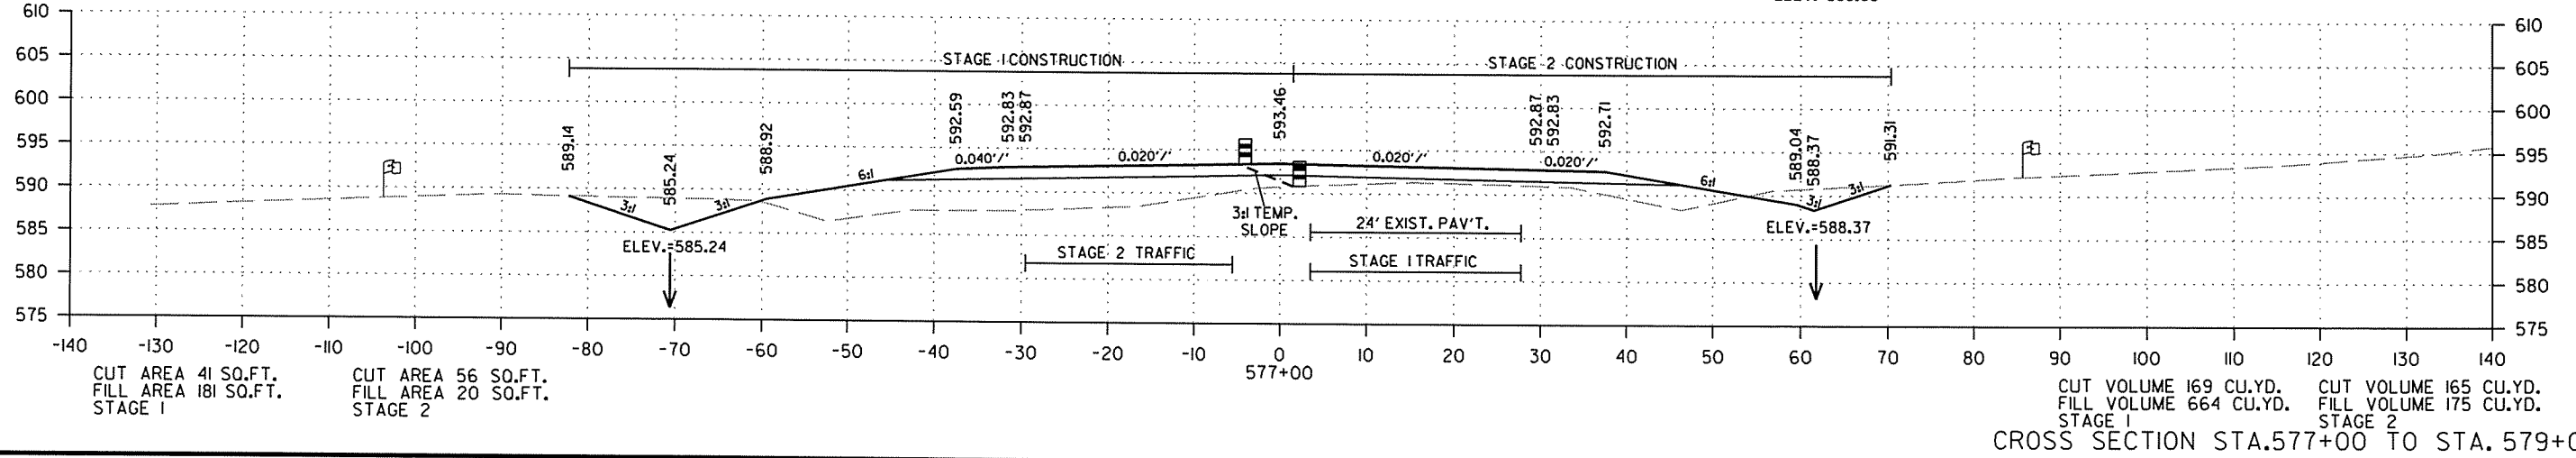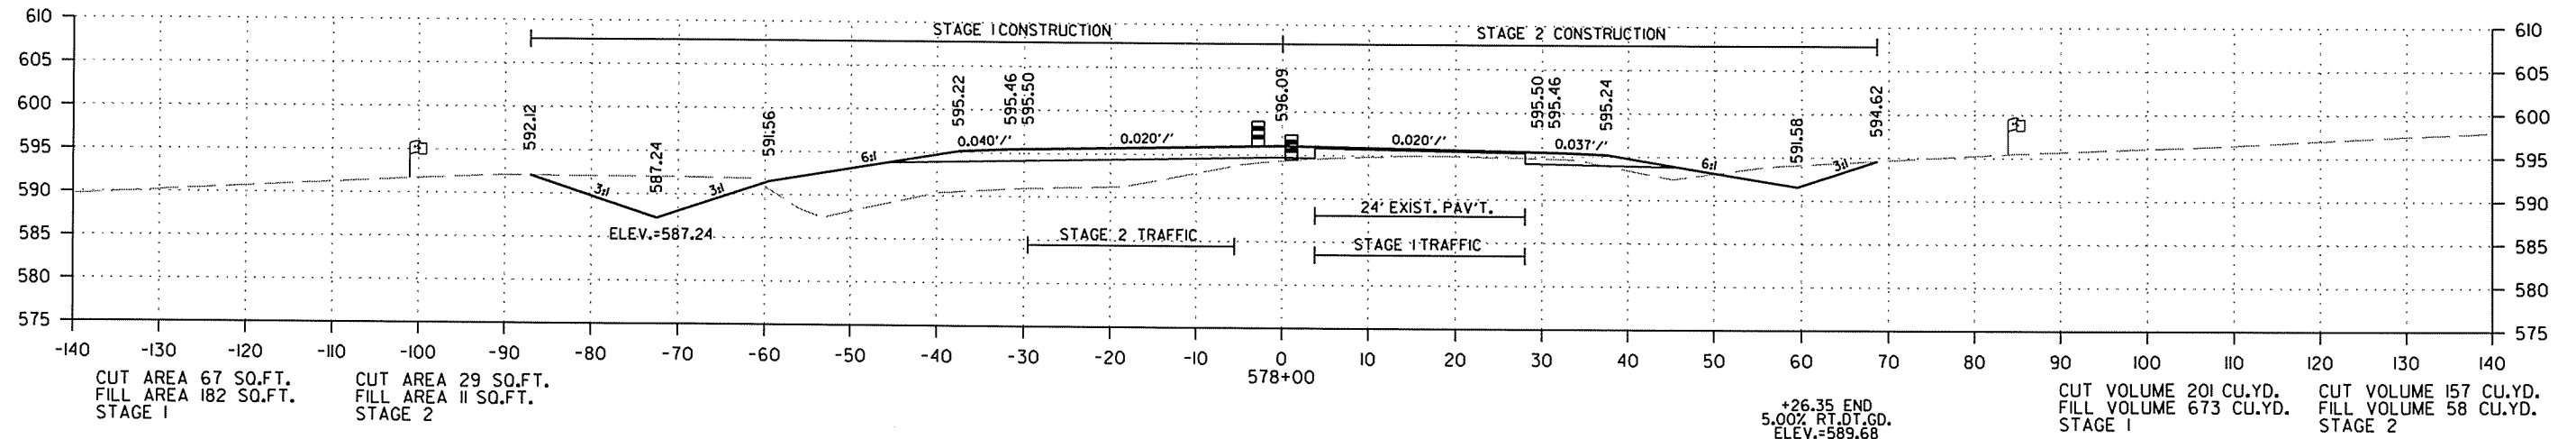
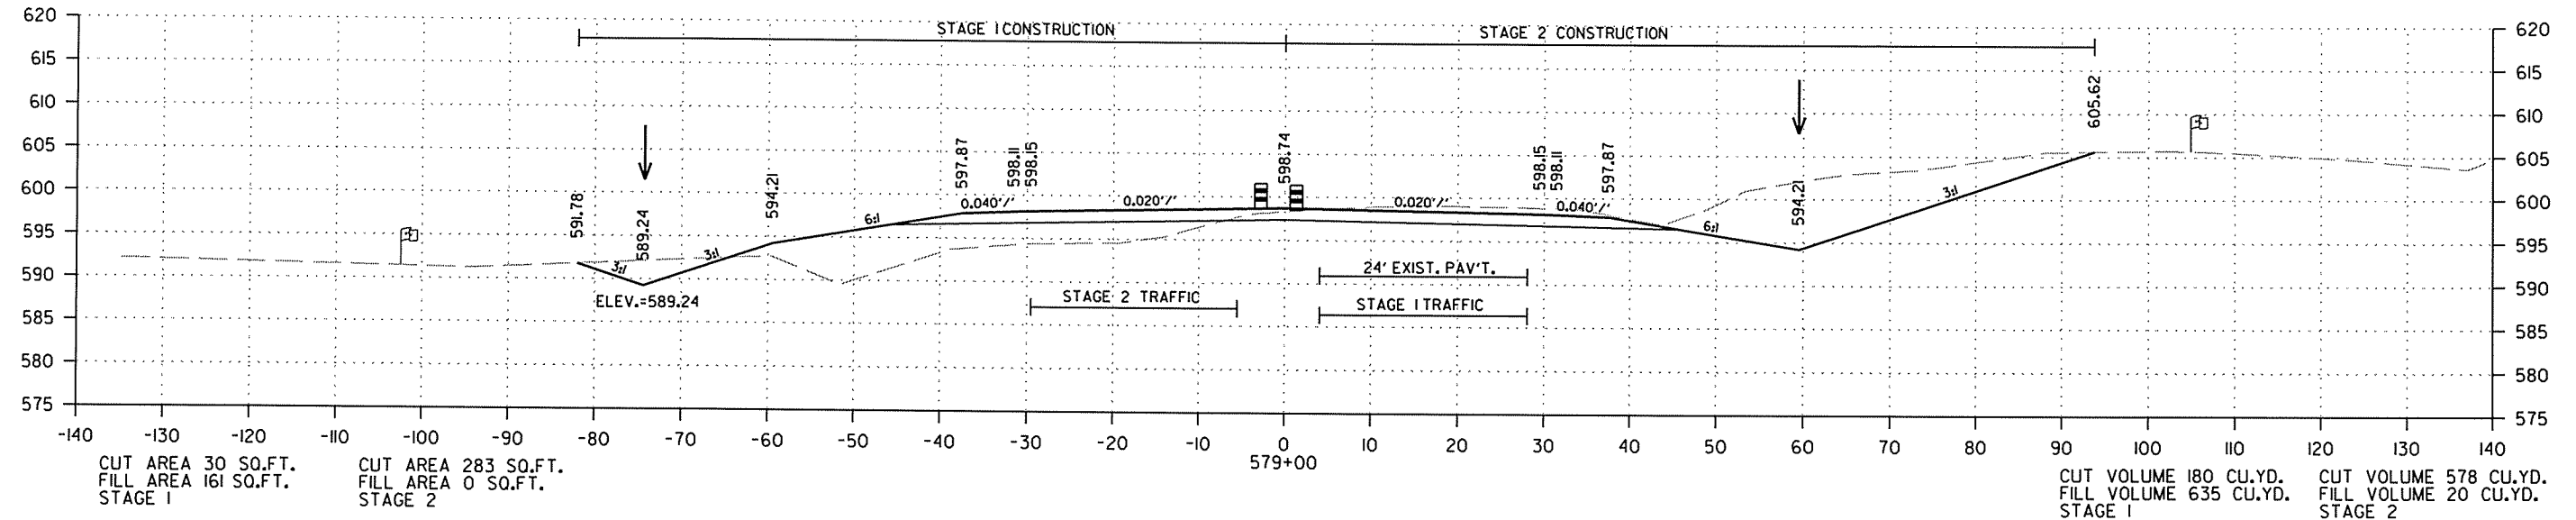


CROSS SECTION STA. 577+00 TO STA. 579+00

2/18/2014
R050213.DGN

DATE REVISED	DATE FILMED	DATE REVISED	DATE FILMED	FED. RD. DIST. NO.	STATE	FED. AID PROJ. NO.	SHEET NO.	TOTAL SHEETS
				6	ARK.			
						JOB NO. 050213	323	369

2 CROSS SECTIONS - HWY. 167

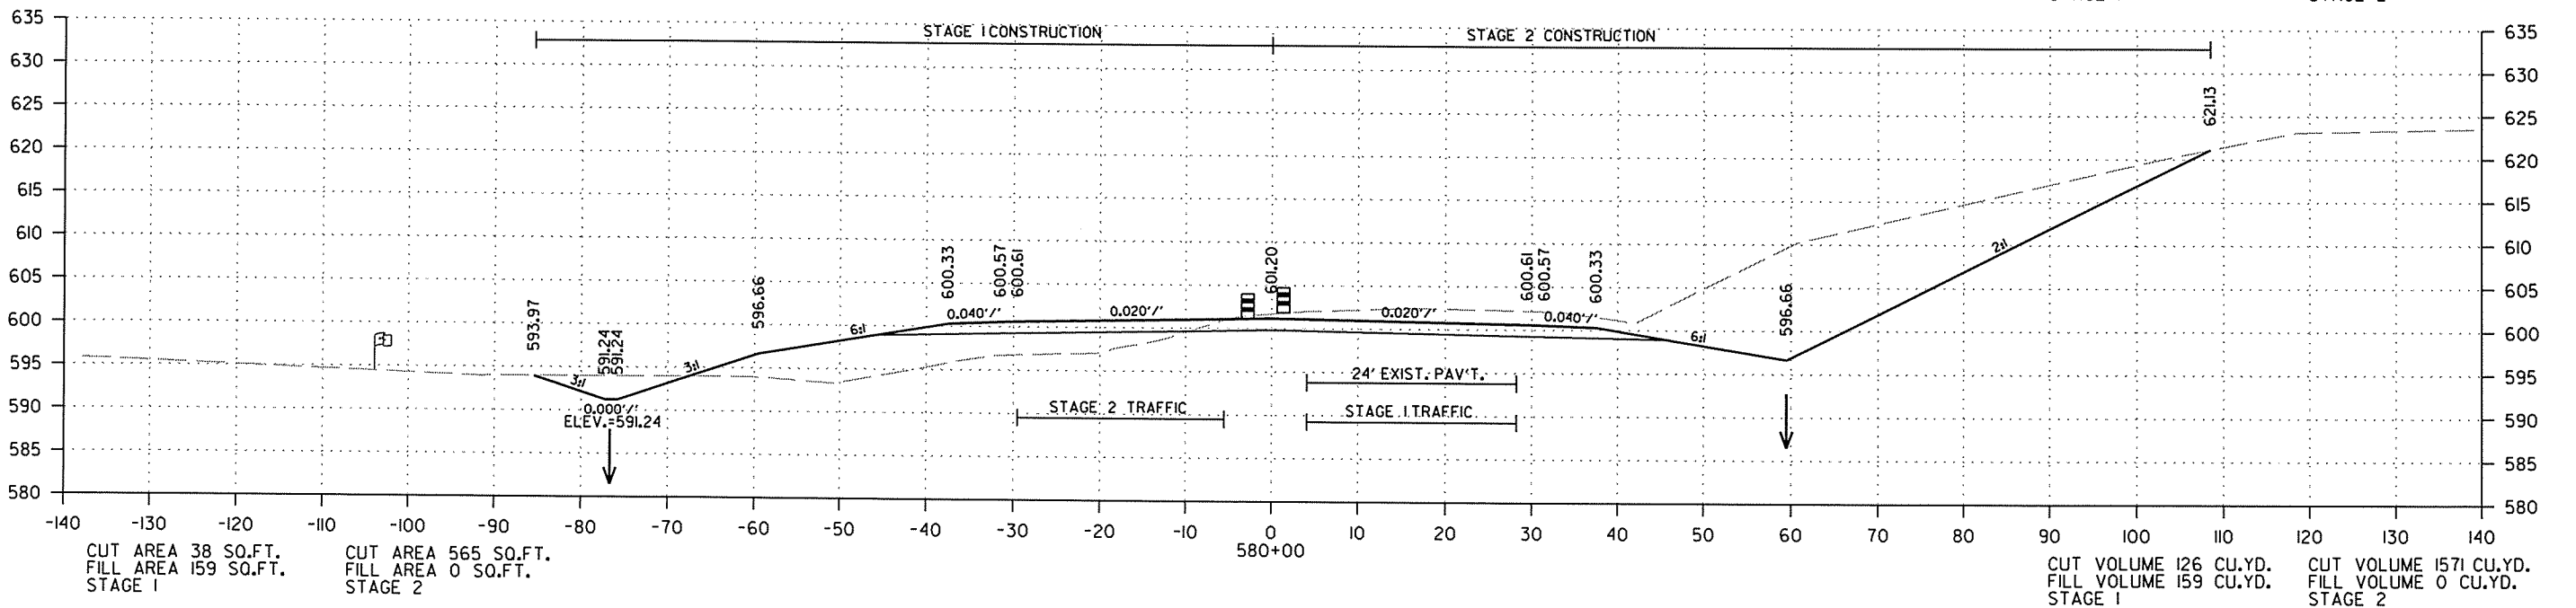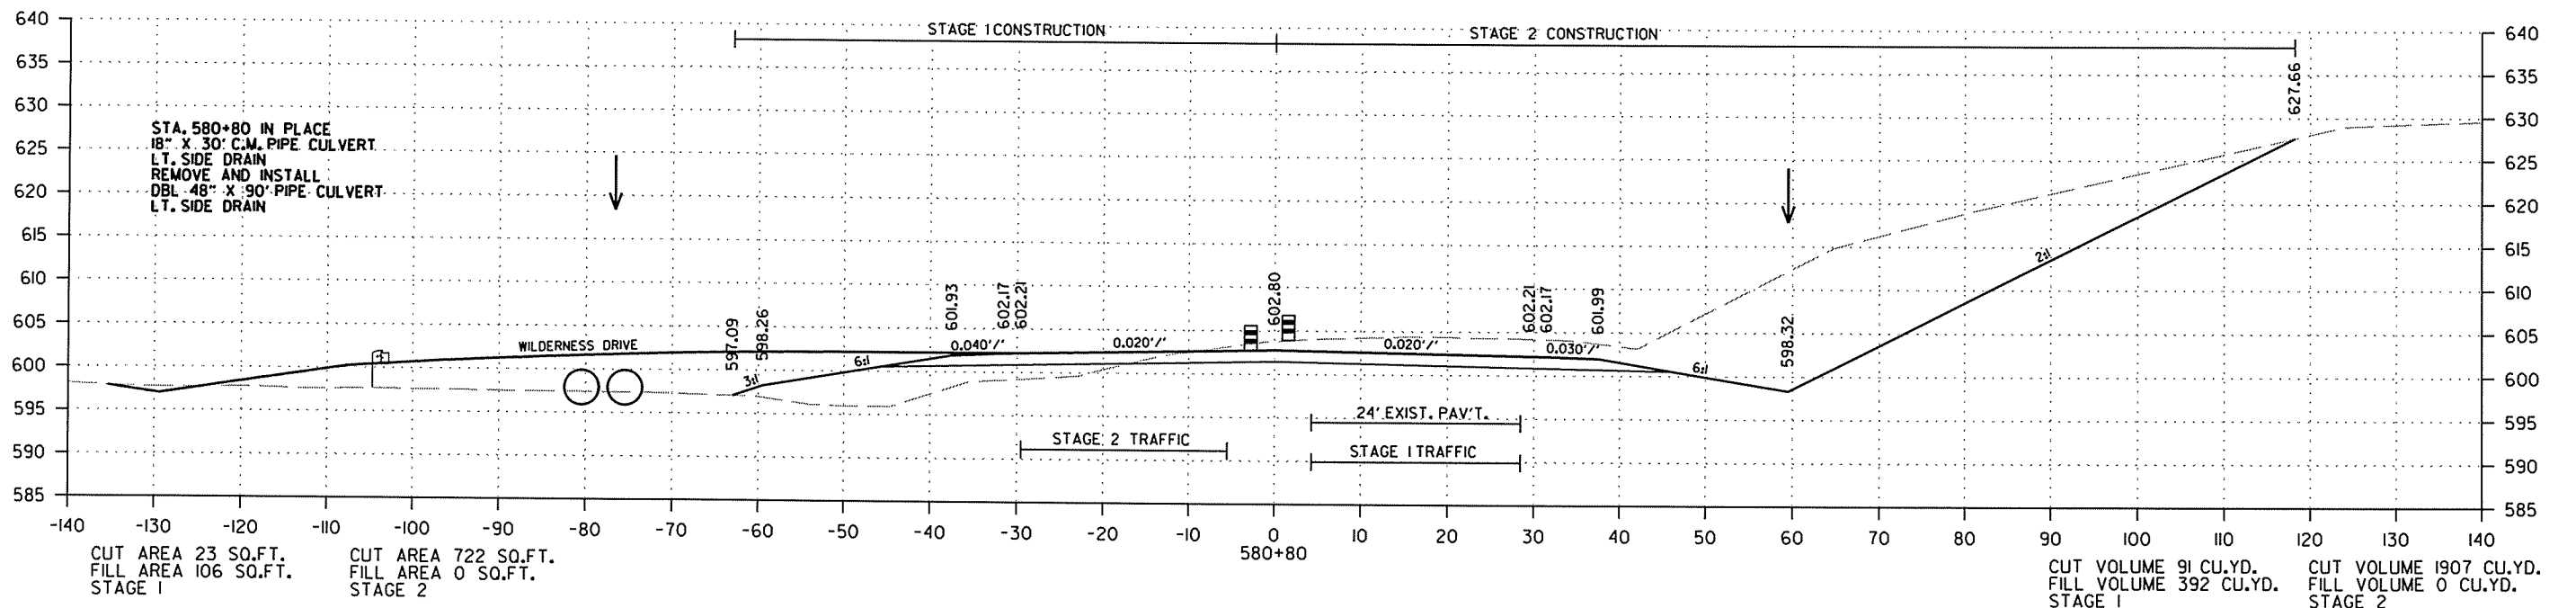



CROSS SECTION STA. 580+00 TO STA. 580+80

2/18/2014

R050213.DGN

DATE REVISED	DATE FILMED	DATE REVISED	DATE FILMED	FED. RD. DIST. NO.	STATE	FED. AID PROJ. NO.	SHEET NO.	TOTAL SHEETS
				6	ARK.			
						JOB NO. 050213	324	369

2 CROSS SECTIONS - HWY. 167

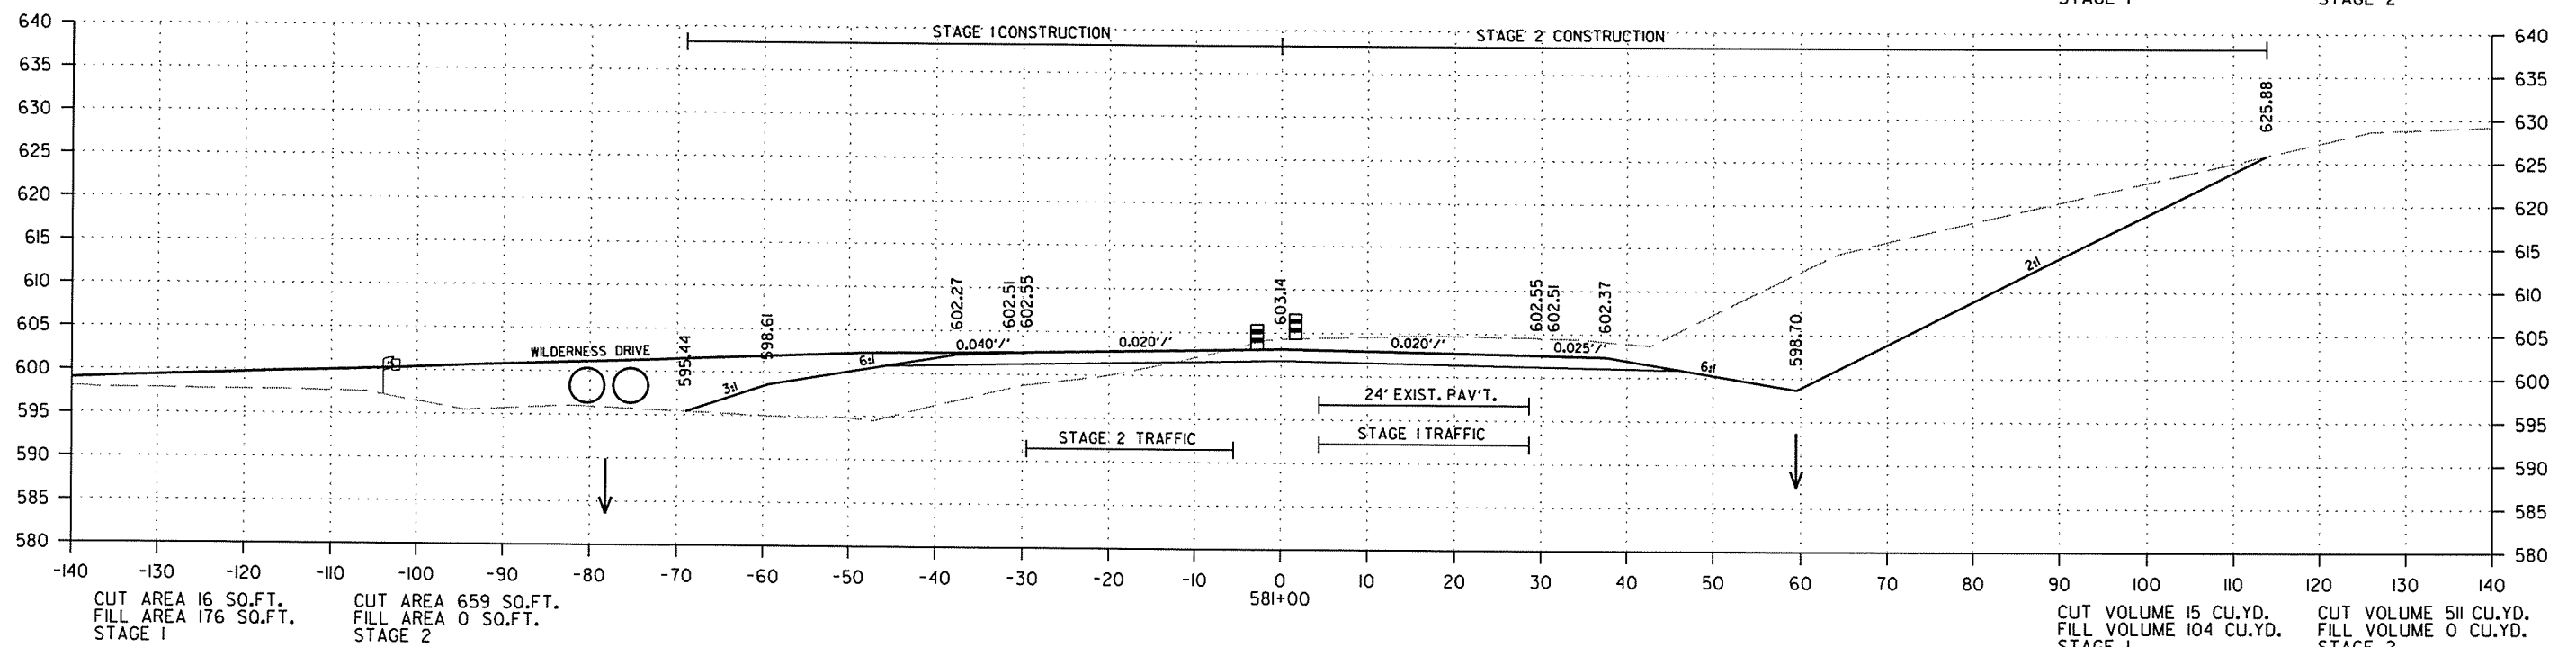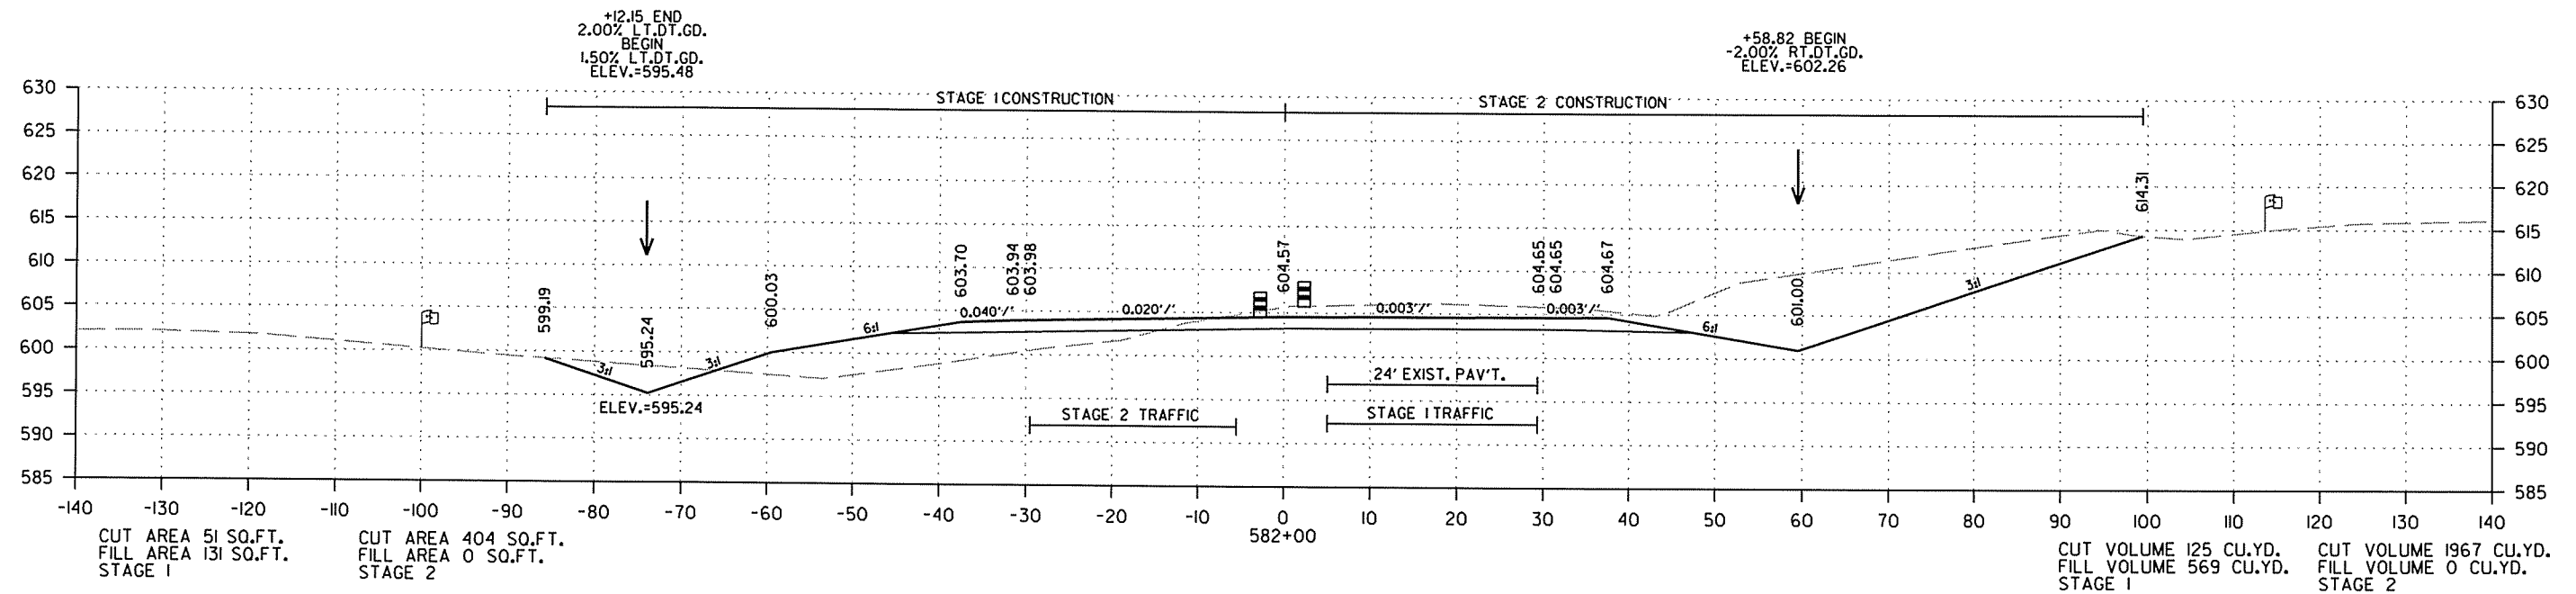



CROSS SECTION STA. 581+00 TO STA. 582+00

2/18/2014

R050213.DGN

DATE REVISED	DATE FILMED	DATE REVISED	DATE FILMED	FED. RD. DIST. NO.	STATE	FED. AID PROJ. NO.	SHEET NO.	TOTAL SHEETS
				6	ARK.			
						JOB NO. 050213	325	369

2 CROSS SECTIONS - HWY. 167

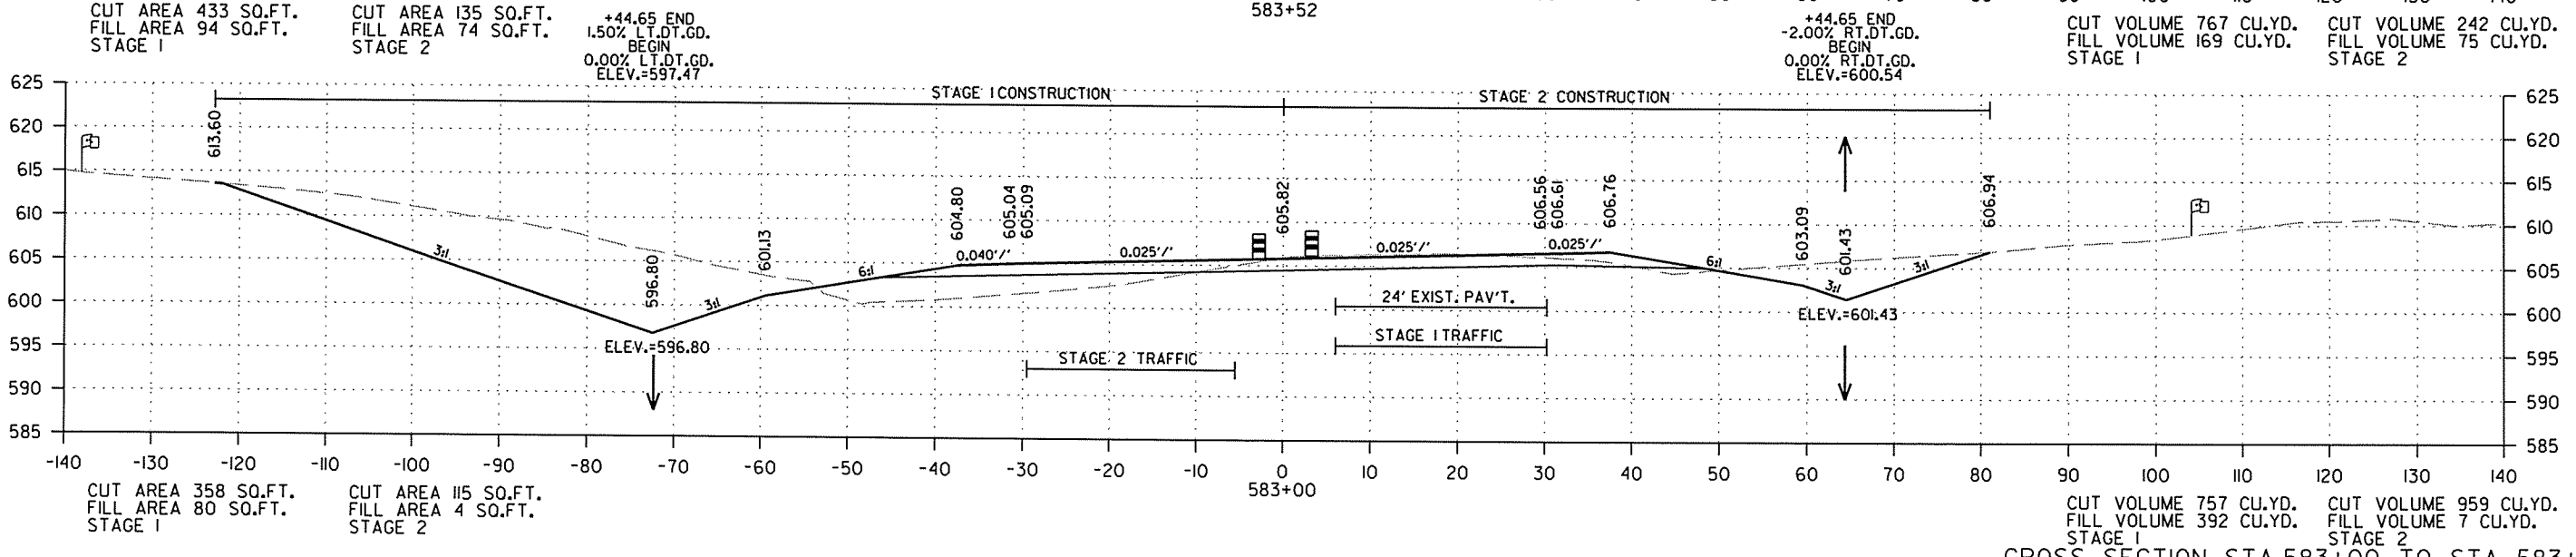
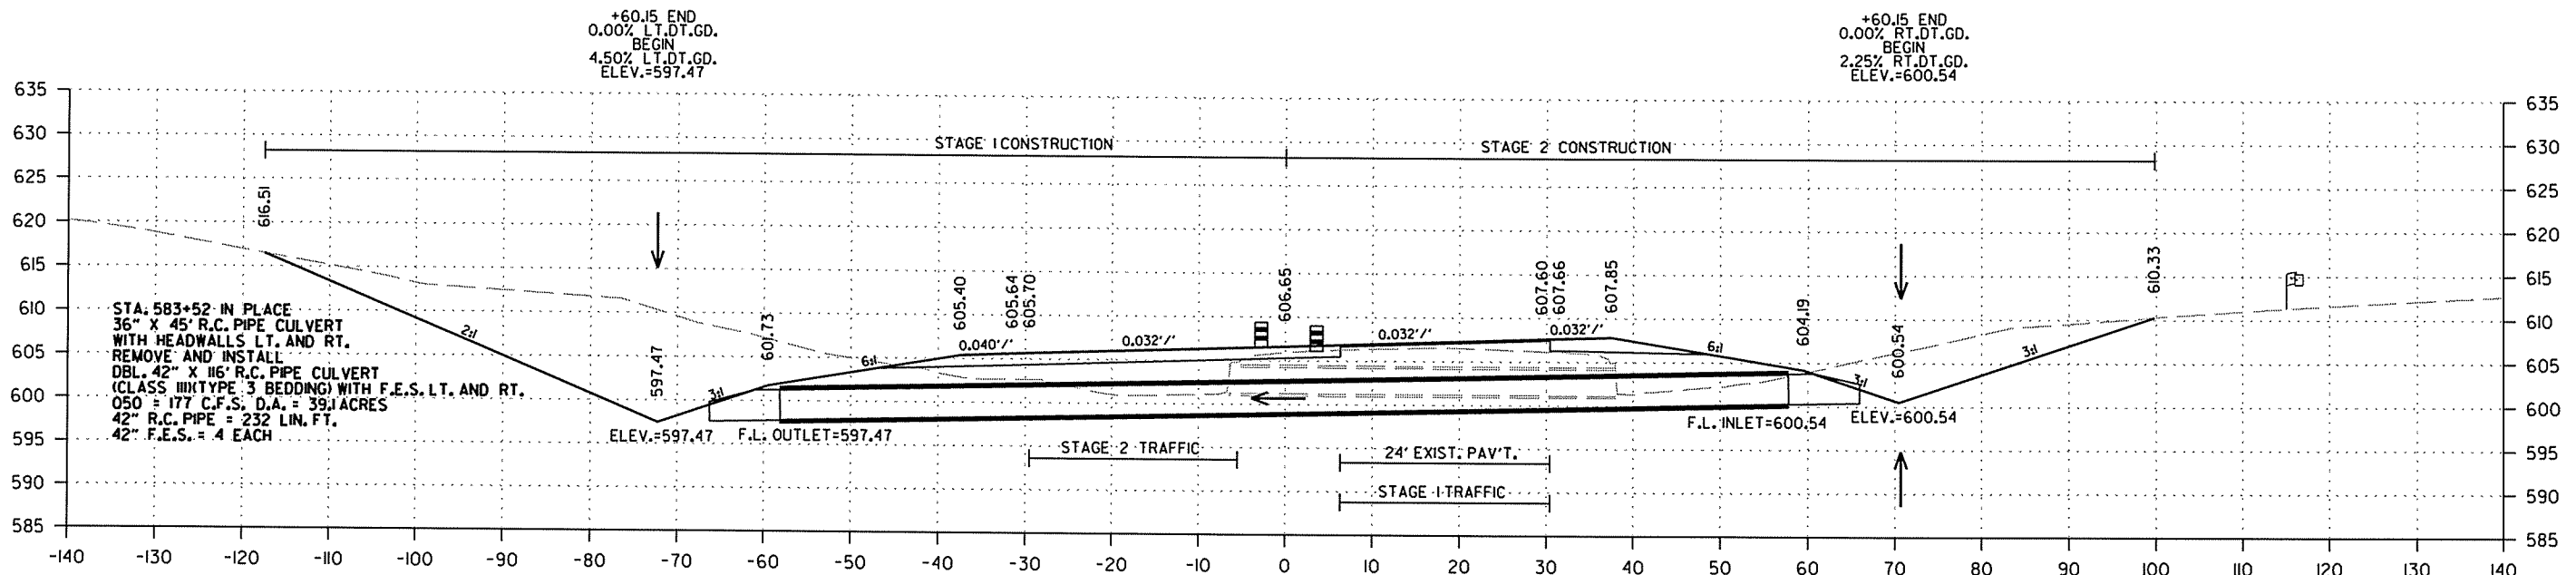


CROSS SECTION STA. 583+00 TO STA. 583+52

R050213.DGN 2/18/2014

DATE REVISED	DATE FILMED	DATE REVISED	DATE FILMED	FED. RD. DIST. NO.	STATE	FED. AID PROJ. NO.	SHEET NO.	TOTAL SHEETS
				6	ARK.			
						JOB NO. 050213	326	369

2 CROSS SECTIONS - HWY. 167

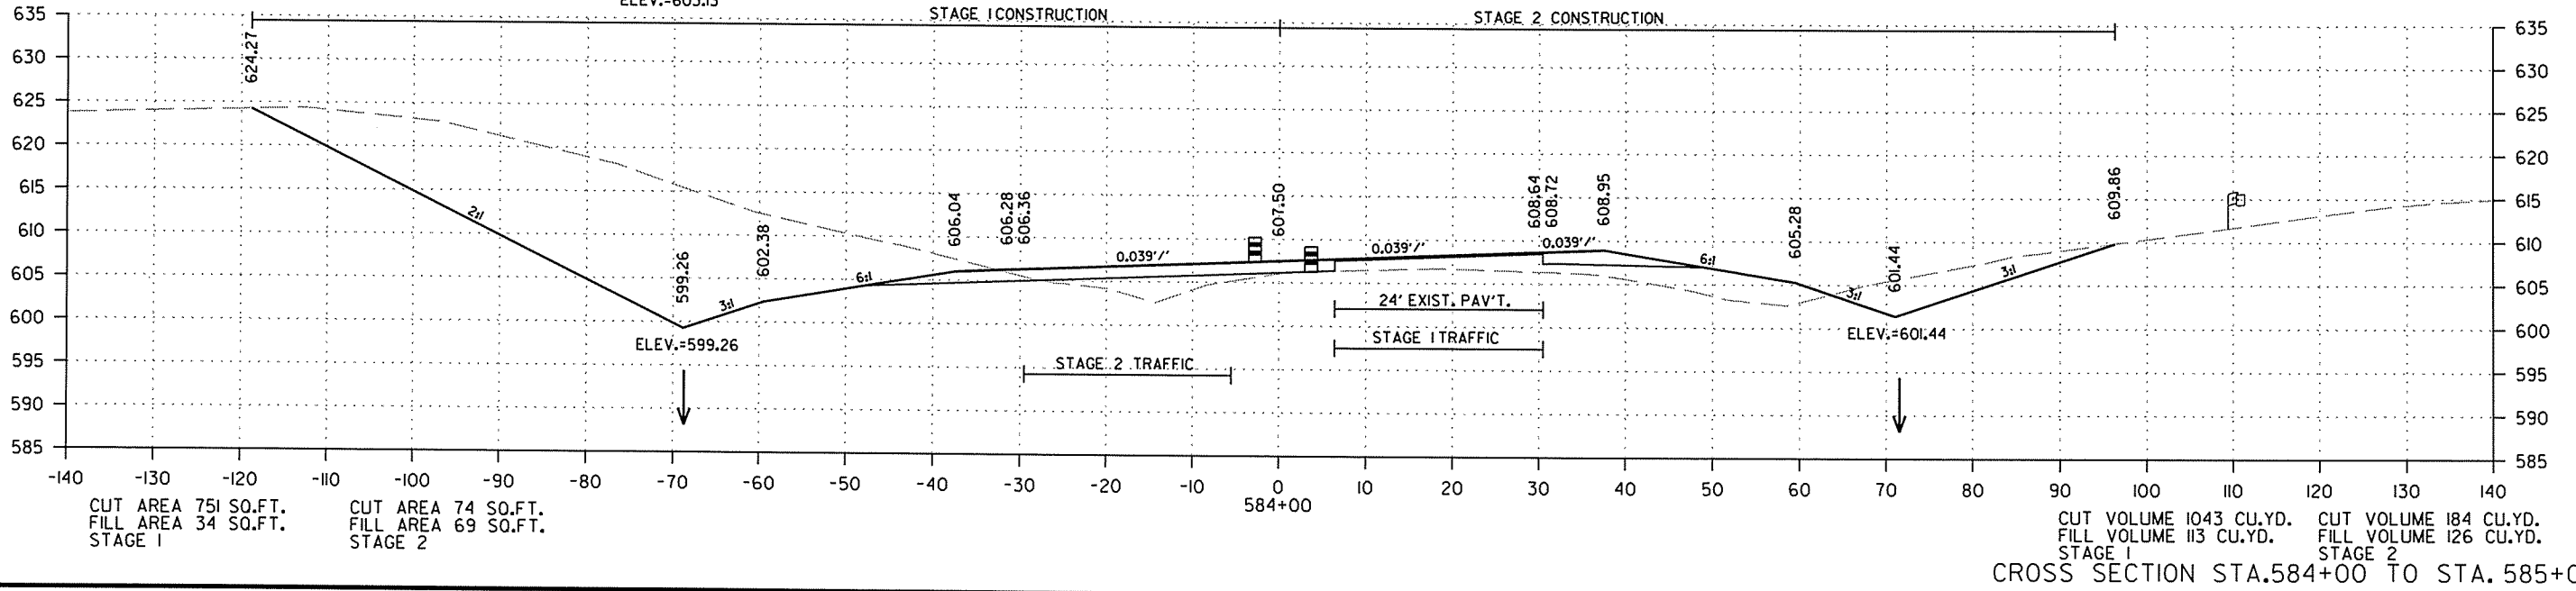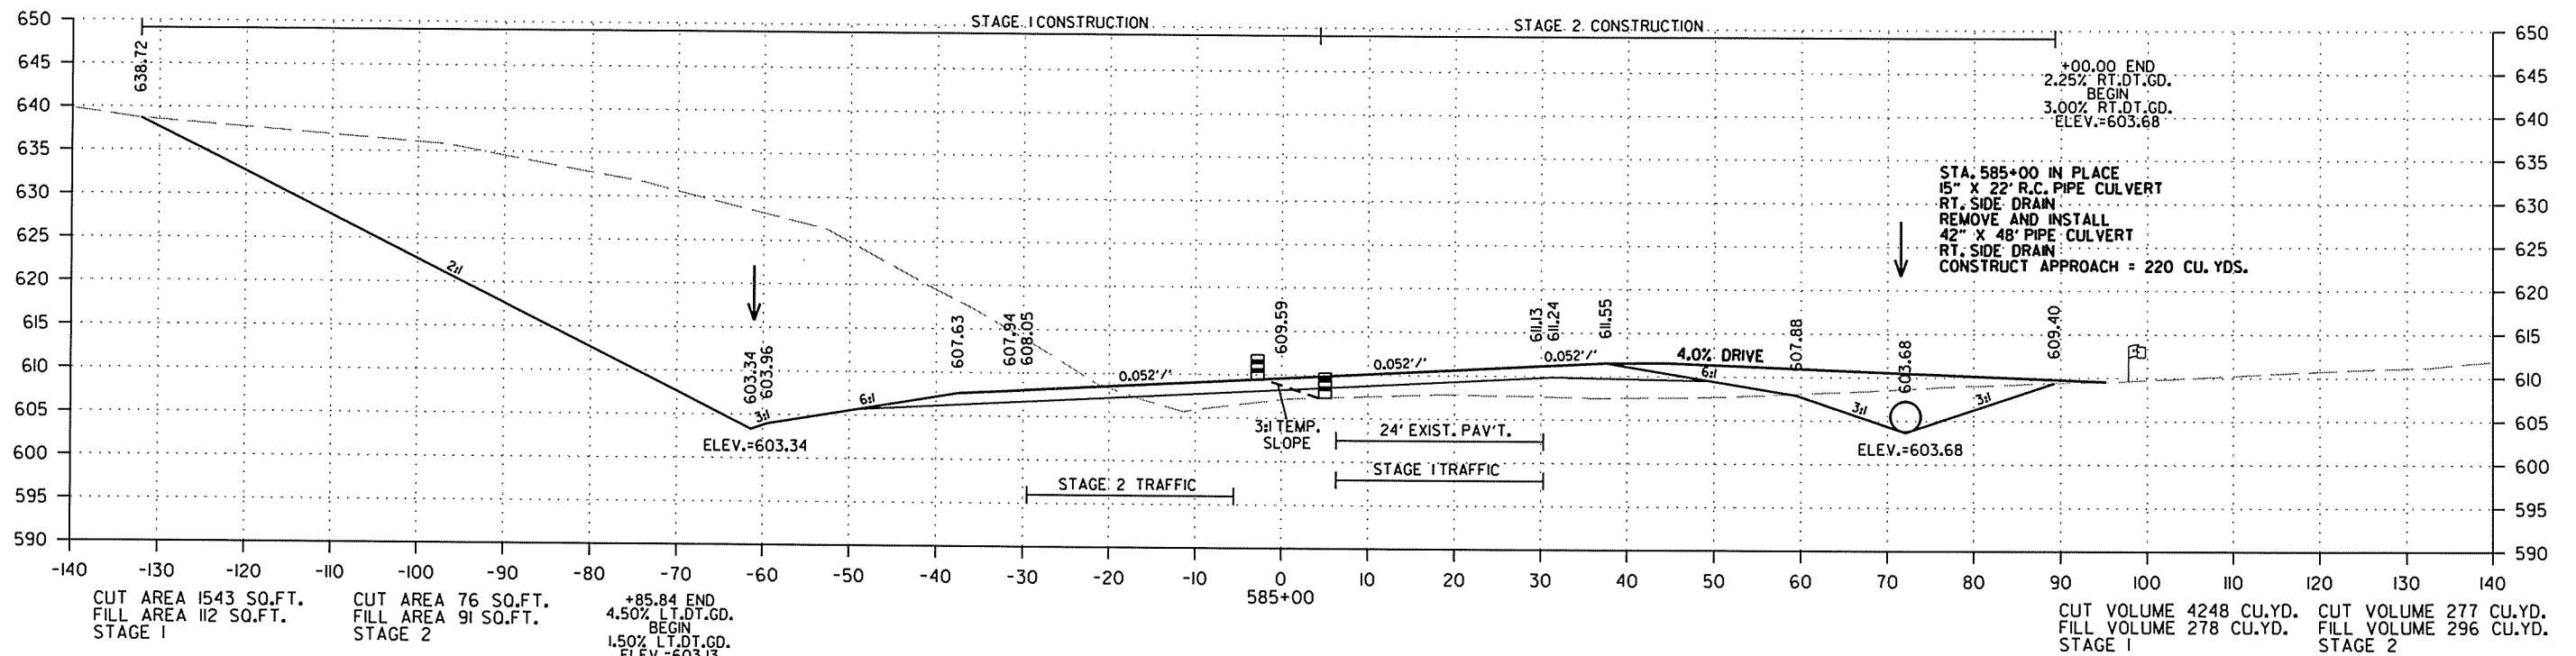


CROSS SECTION STA. 584+00 TO STA. 585+00

2/18/2014

R050213.DGN

DATE REVISED	DATE FILMED	DATE REVISED	DATE FILMED	FED. RD. DIST. NO.	STATE	FED. AID PROJ. NO.	SHEET NO.	TOTAL SHEETS
				6	ARK.			
						JOB NO. 050213	327	369

2 CROSS SECTIONS - HWY. 167

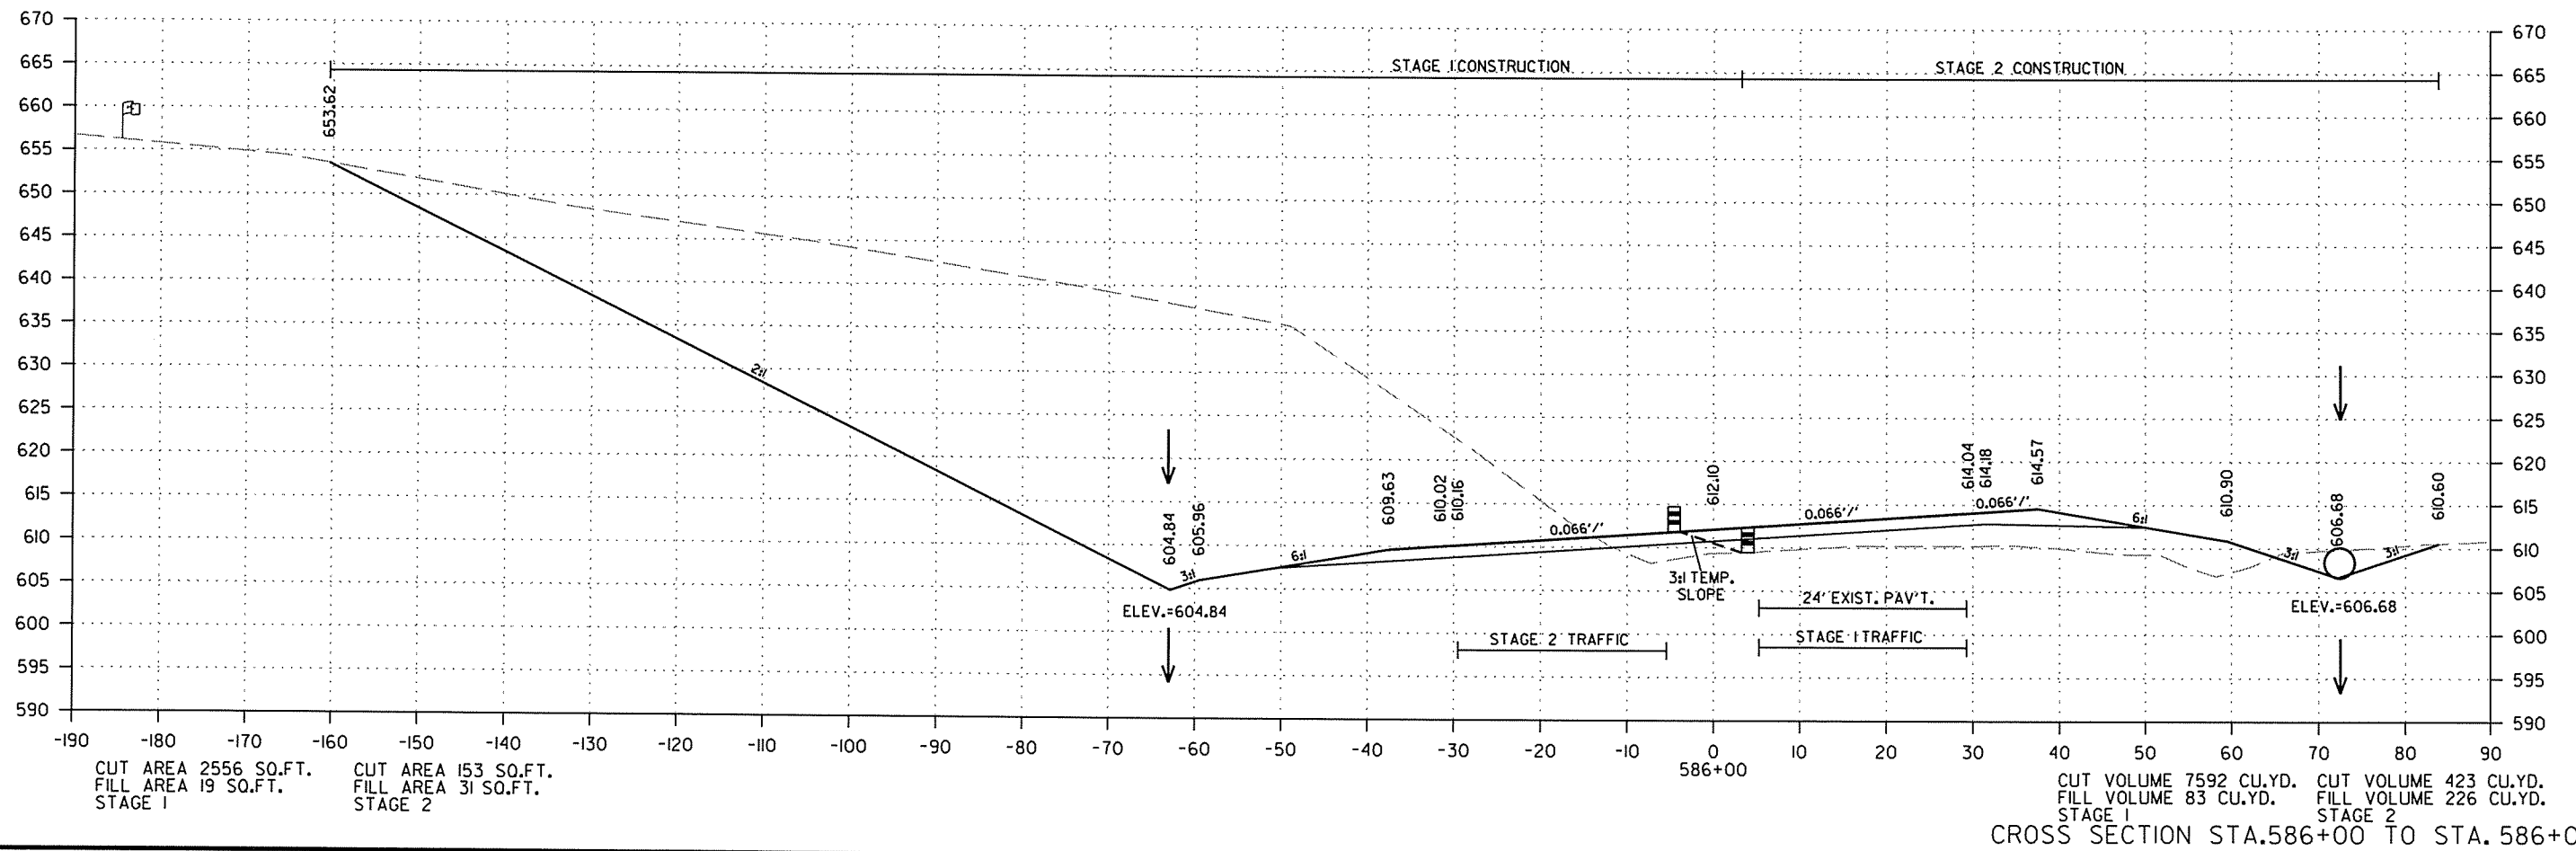


2/18/2014

R050213.DGN

DATE REVISED	DATE FILMED	DATE REVISED	DATE FILMED	FED. RD. DIST. NO.	STATE	FED. AID PROJ. NO.	SHEET NO.	TOTAL SHEETS
				6	ARK.			
JOB NO. 050213							328	369

2 CROSS SECTIONS - HWY. 167

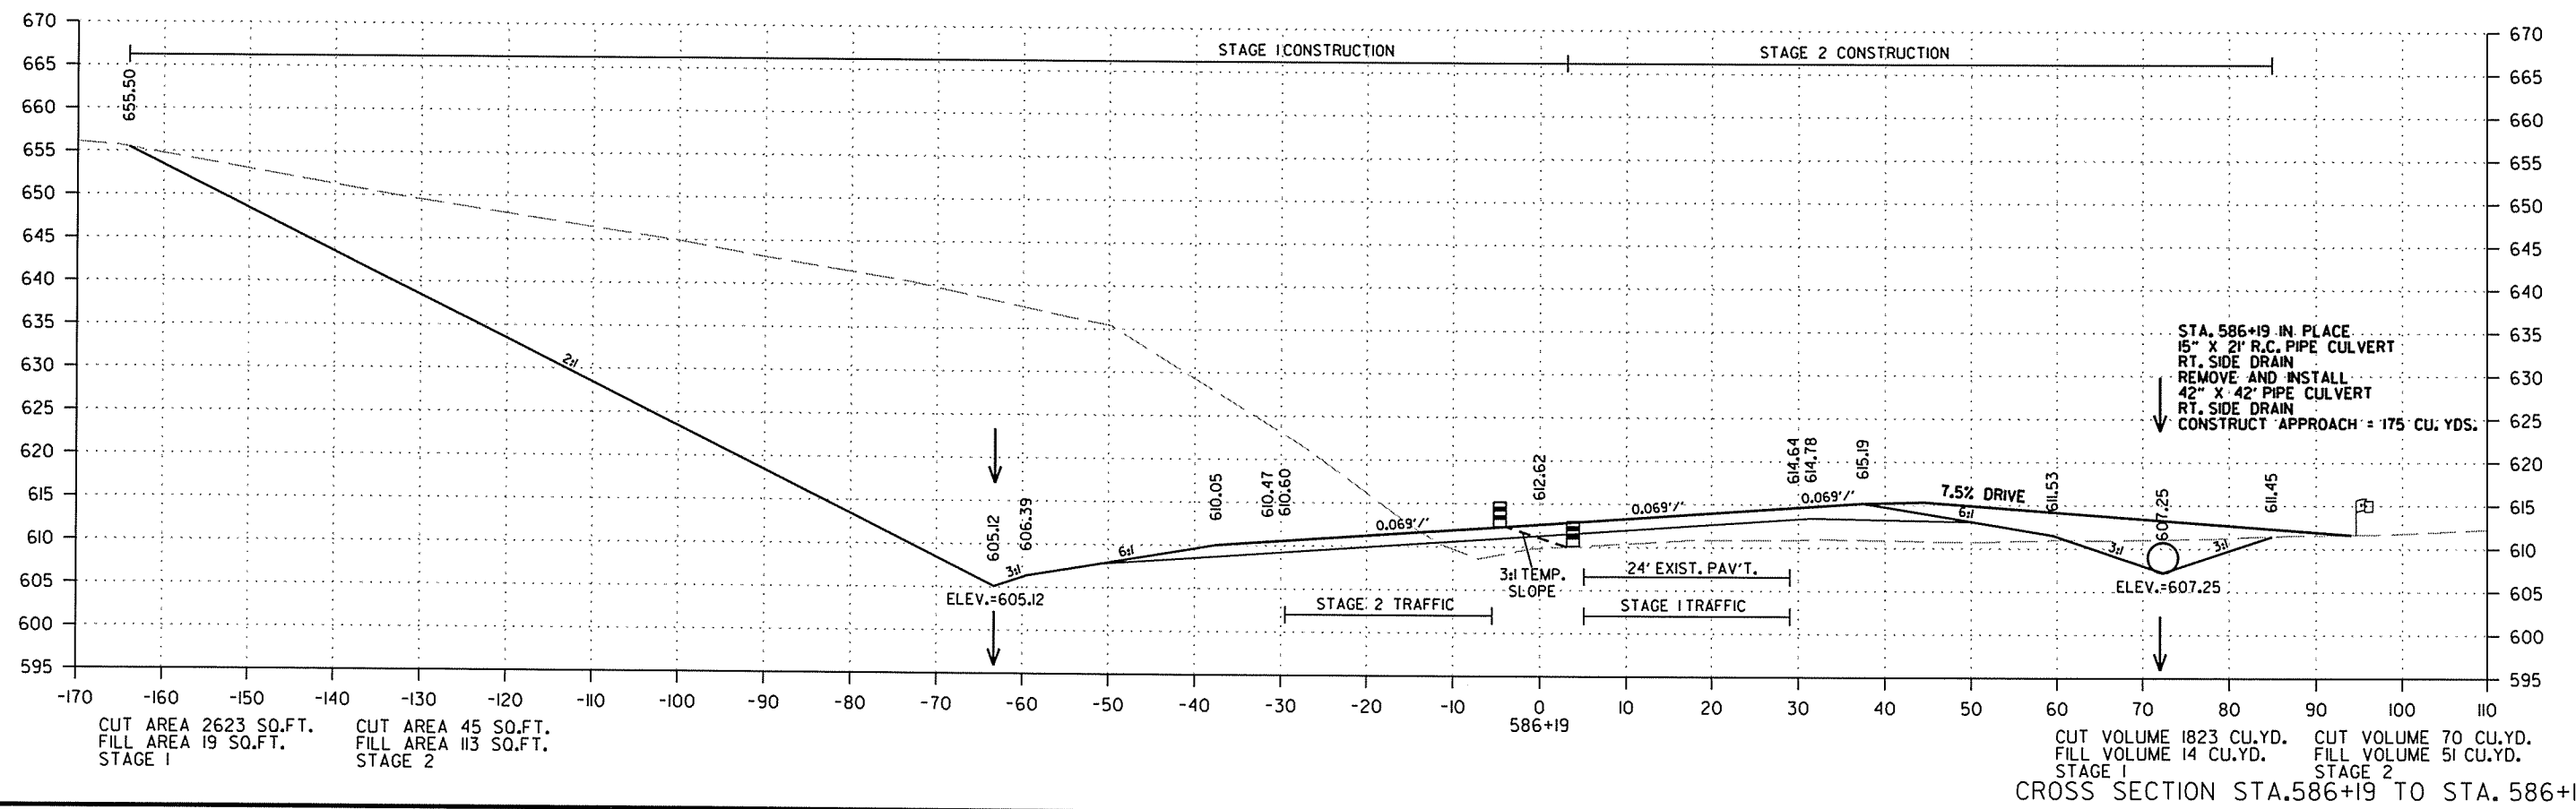


2/18/2014

R050213.DGN

DATE REVISED	DATE FILMED	DATE REVISED	DATE FILMED	FED. RD. DIST. NO.	STATE	FED. AID PROJ. NO.	SHEET NO.	TOTAL SHEETS
				6	ARK.			
JOB NO.						050213	329	369

2 CROSS SECTIONS - HWY. 167

+01.72 END
1.50% LT. DT. GD.
BEGIN
3.50% LT. DT. GD.
ELEV.=606.36

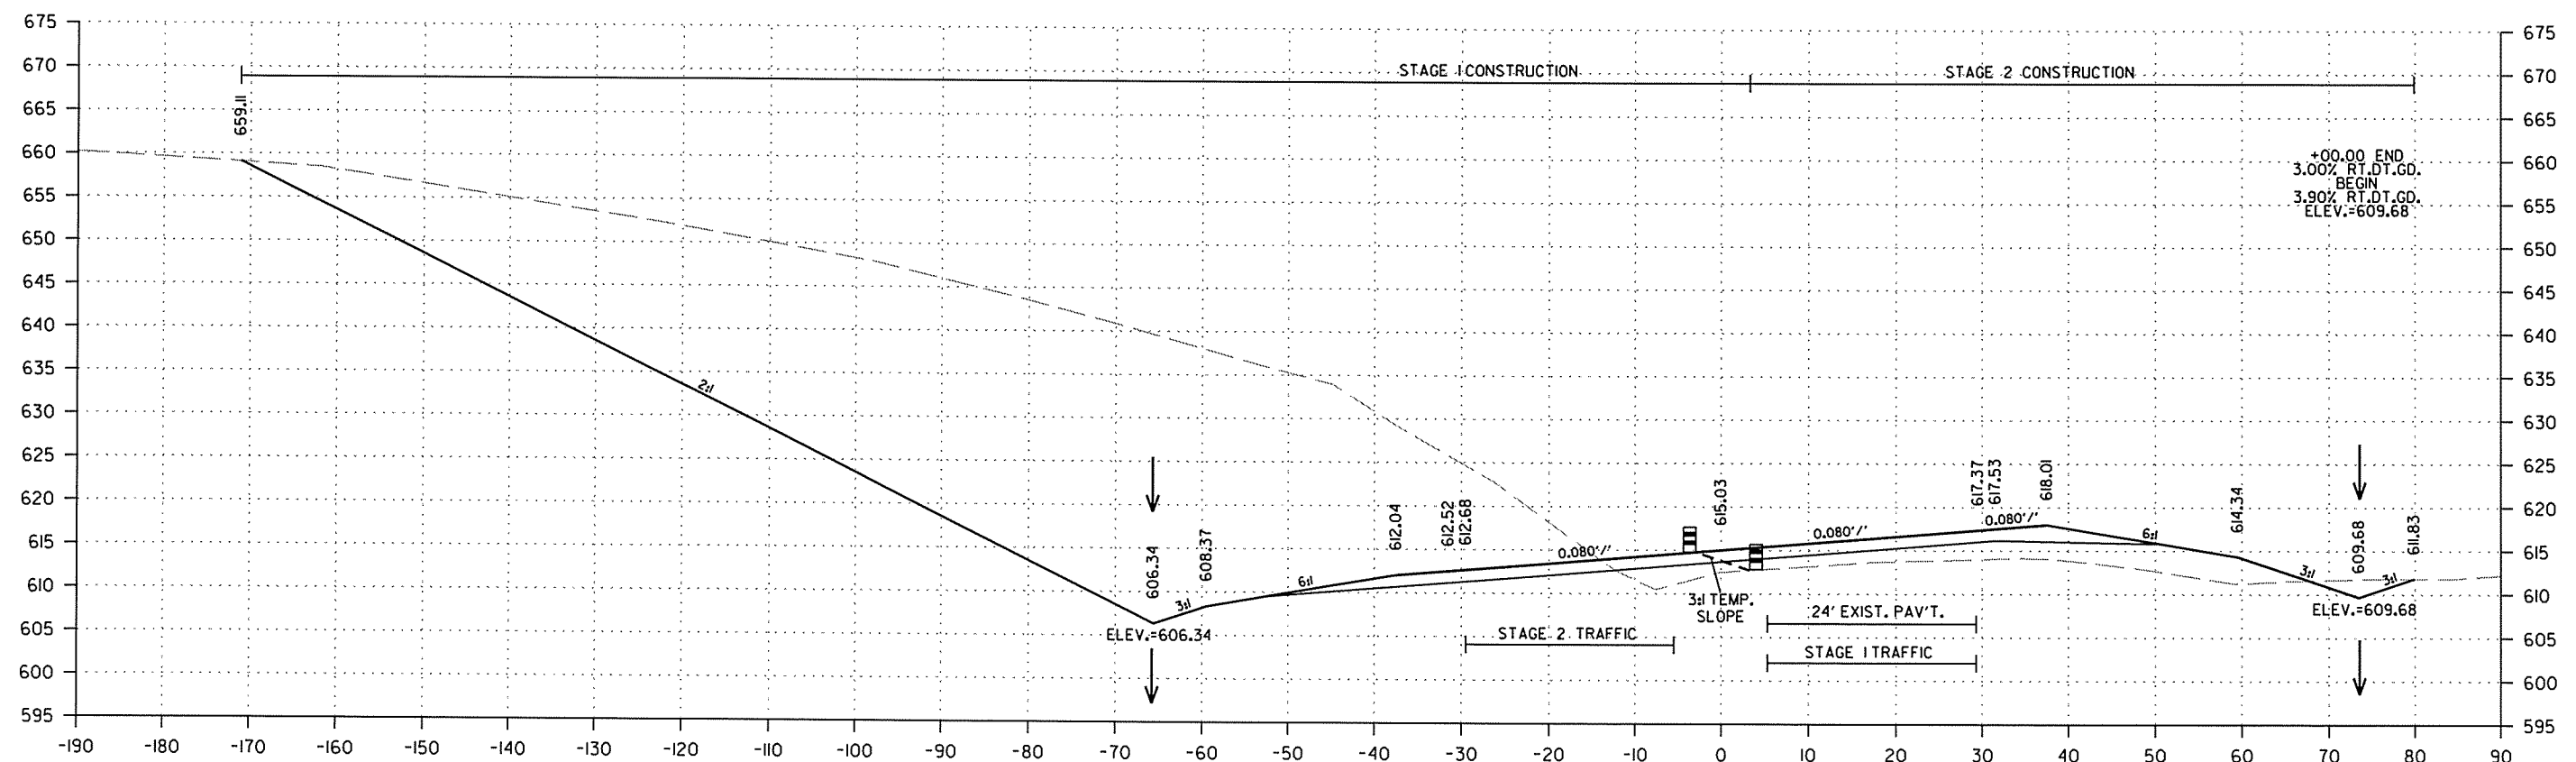

+00.00 END
3.00% RT. DT. GD.
BEGIN
3.90% RT. DT. GD.
ELEV.=609.68

CUT AREA 2900 SQ.FT.
FILL AREA 23 SQ.FT.
STAGE 1

CUT AREA 13 SQ.FT.
FILL AREA 131 SQ.FT.
STAGE 2

CUT VOLUME 8286 CU.YD.
FILL VOLUME 63 CU.YD.
STAGE 1



CUT VOLUME 86 CU.YD.
FILL VOLUME 367 CU.YD.
STAGE 2

CROSS SECTION STA. 587+00 TO STA. 587+00

R050213.DGN 2/18/2014

DATE REVISED	DATE FILMED	DATE REVISED	DATE FILMED	FED. RD. DIST. NO.	STATE	FED. AID PROJ. NO.	SHEET NO.	TOTAL SHEETS
				6	ARK.			
JOB NO. 050213							330	369

2 CROSS SECTIONS - HWY. 167

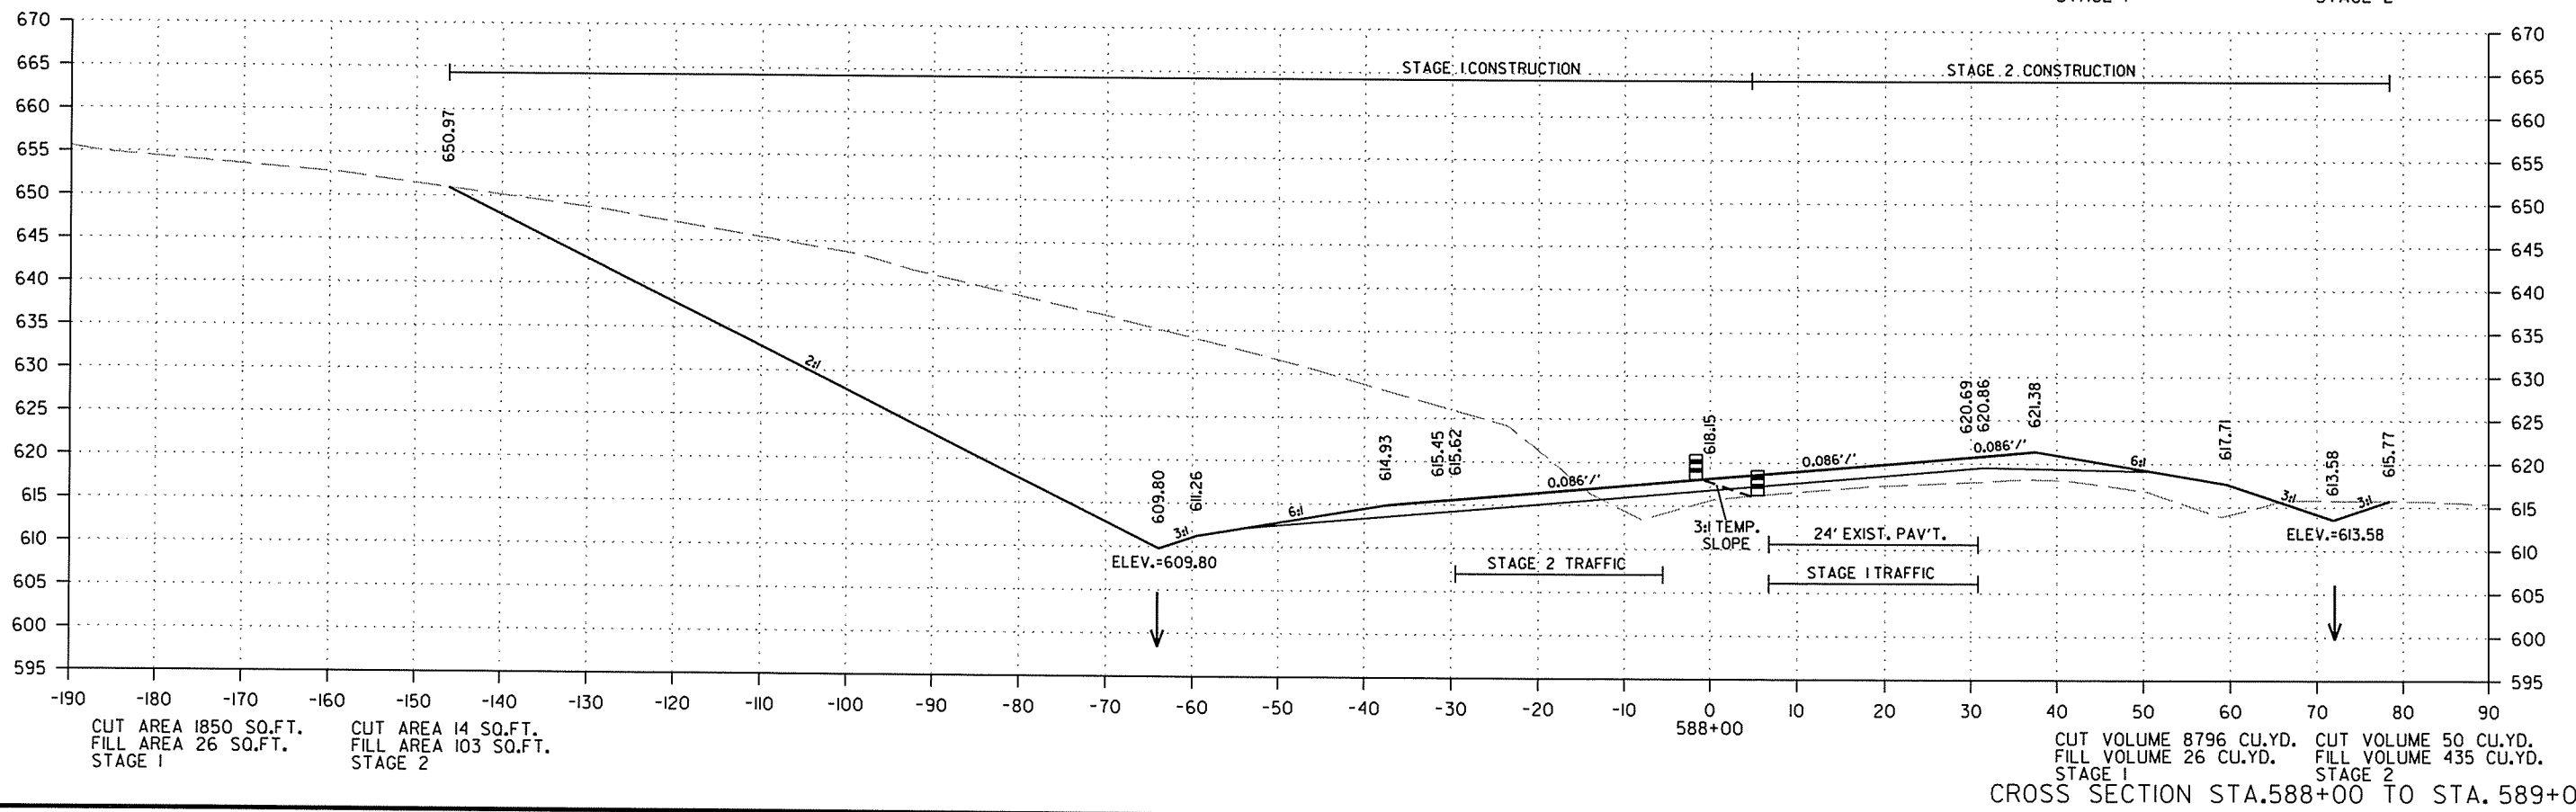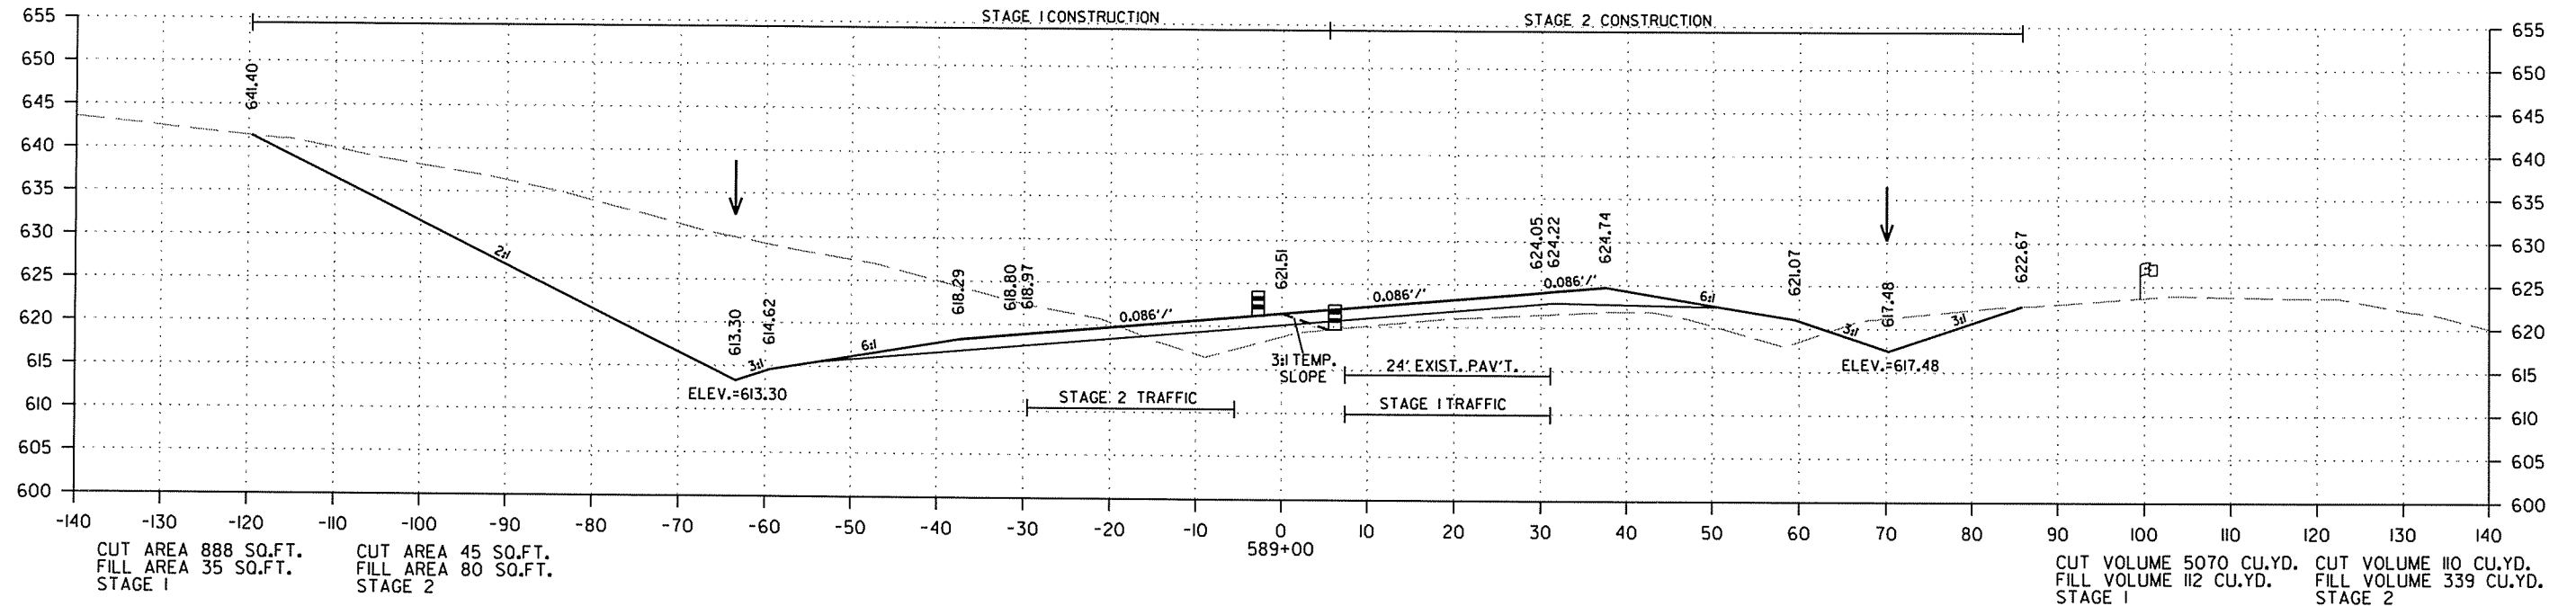


CROSS SECTION STA. 588+00 TO STA. 589+00

2/18/2014

R050213.DGN

DATE REVISED	DATE FILMED	DATE REVISED	DATE FILMED	FED. RD. DIST. NO.	STATE	FED. AID PROJ. NO.	SHEET NO.	TOTAL SHEETS
				6	ARK.			
JOB NO. 050213							331	369

2 CROSS SECTIONS - HWY. 167

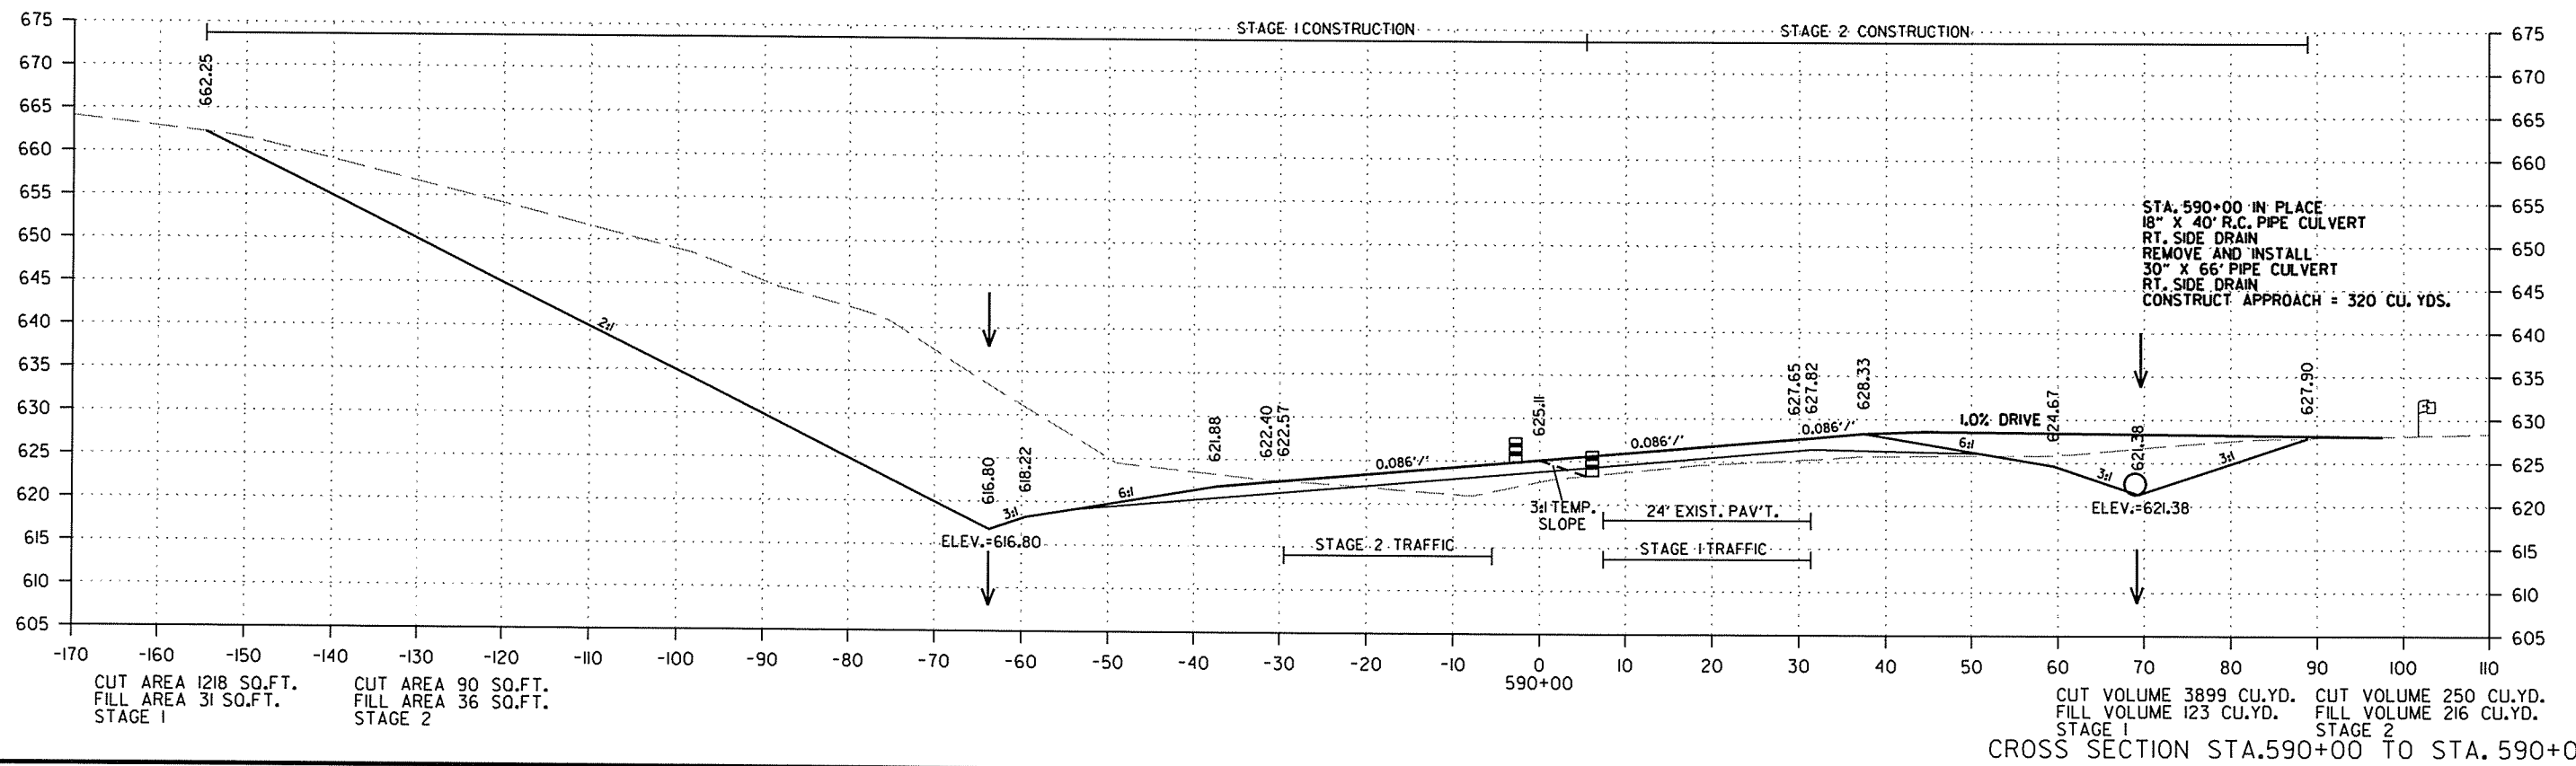


2/18/2014

R050213.DGN

CROSS SECTION STA. 590+00 TO STA. 590+00

DATE REVISED	DATE FILMED	DATE REVISED	DATE FILMED	FED. RD. DIST. NO.	STATE	FED. AID PROJ. NO.	SHEET NO.	TOTAL SHEETS
				6	ARK.			
						JOB NO. 050213	332	369

2 CROSS SECTIONS - HWY. 167

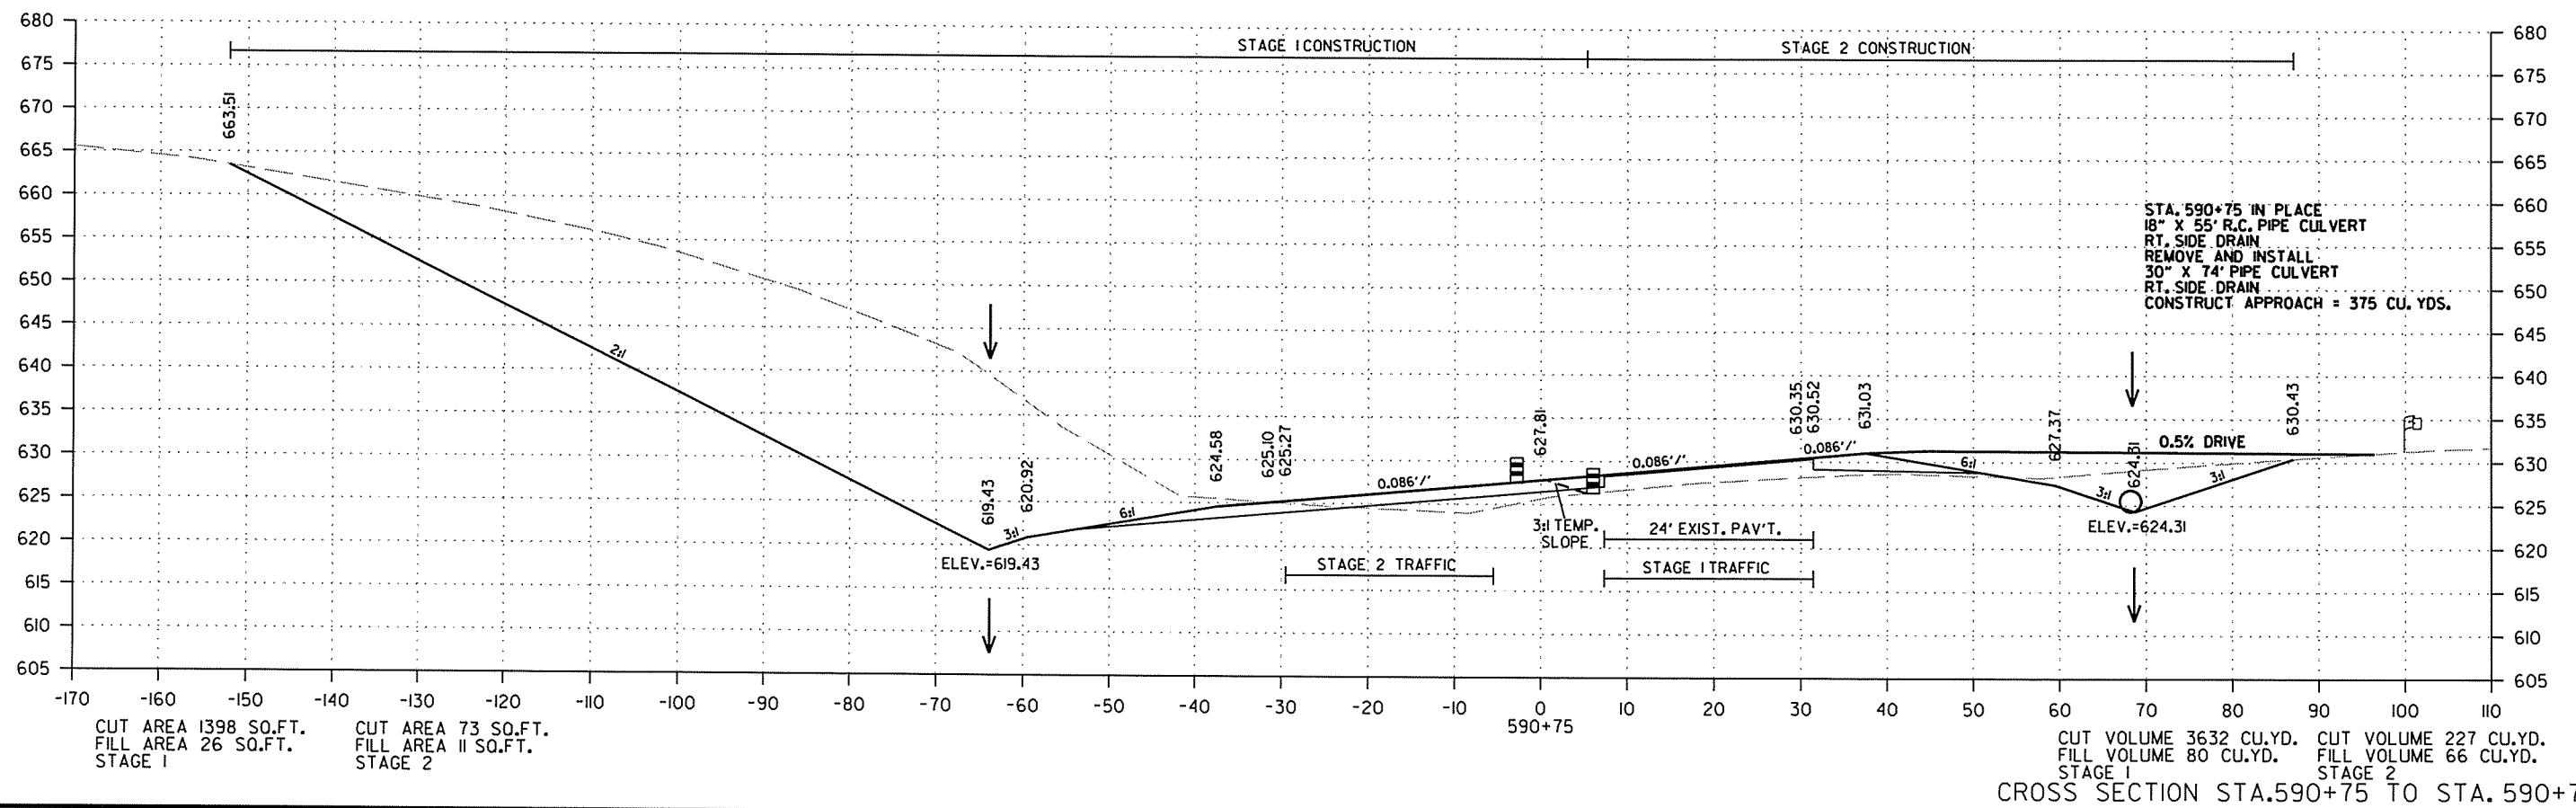



2/18/2014

R050213.DGN

CROSS SECTION STA. 590+75 TO STA. 590+75

DATE REVISED	DATE FILMED	DATE REVISED	DATE FILMED	FED. RD. DIST. NO.	STATE	FED. AID PROJ. NO.	SHEET NO.	TOTAL SHEETS
				6	ARK.			
JOB NO. 050213							333	369

2 CROSS SECTIONS - HWY. 167

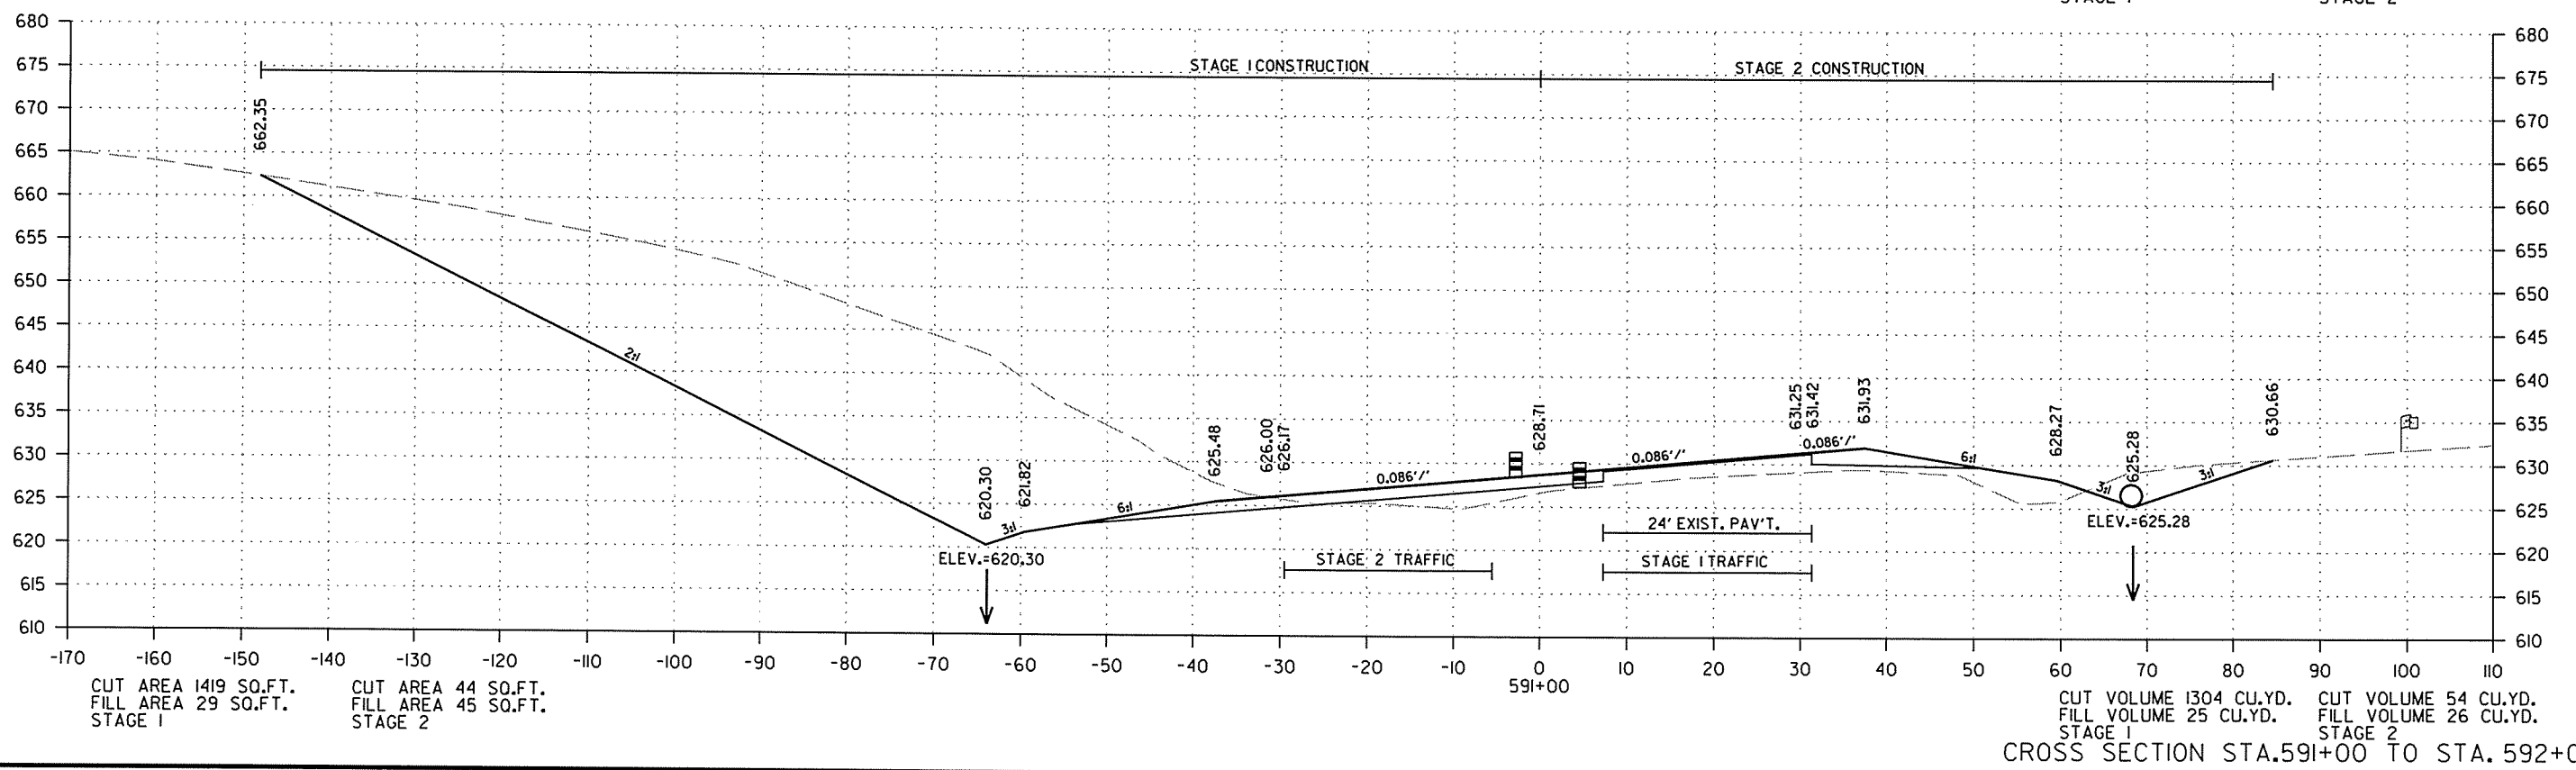
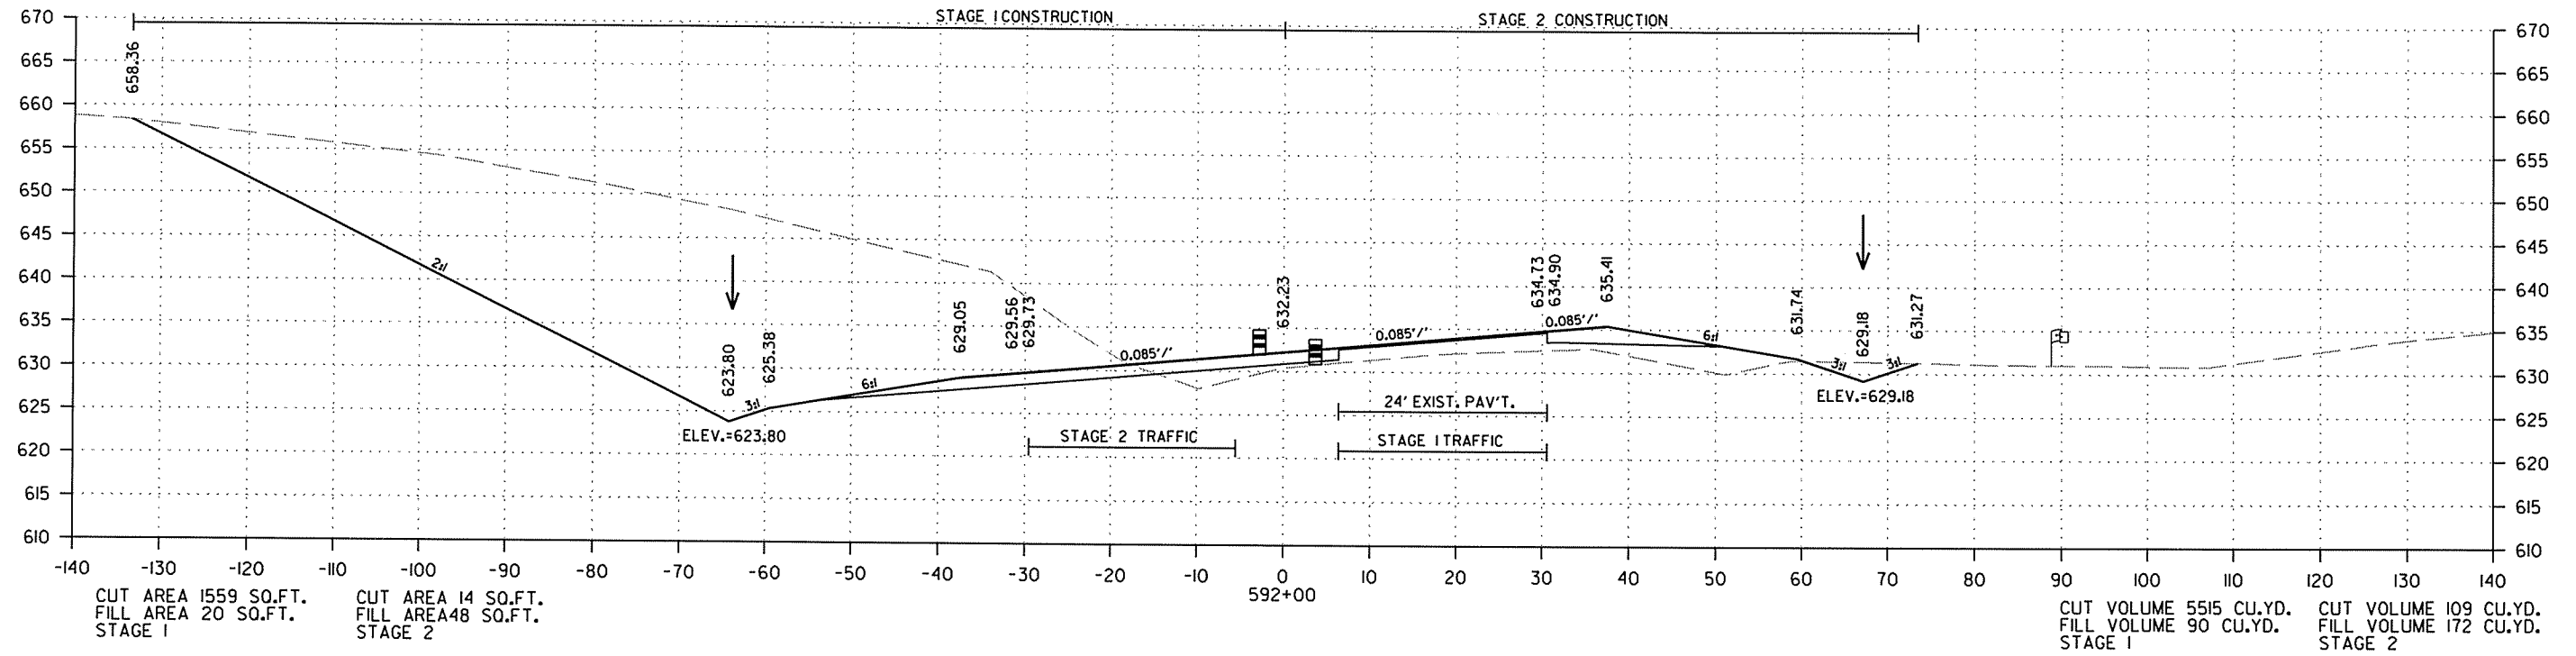


2/18/2014

R050213.DGN

DATE REVISED	DATE FILMED	DATE REVISED	DATE FILMED	FED. RD. DIST. NO.	STATE	FED. AID PROJ. NO.	SHEET NO.	TOTAL SHEETS
				6	ARK.			
						JOB NO. 050213	334	369

2 CROSS SECTIONS - HWY. 167

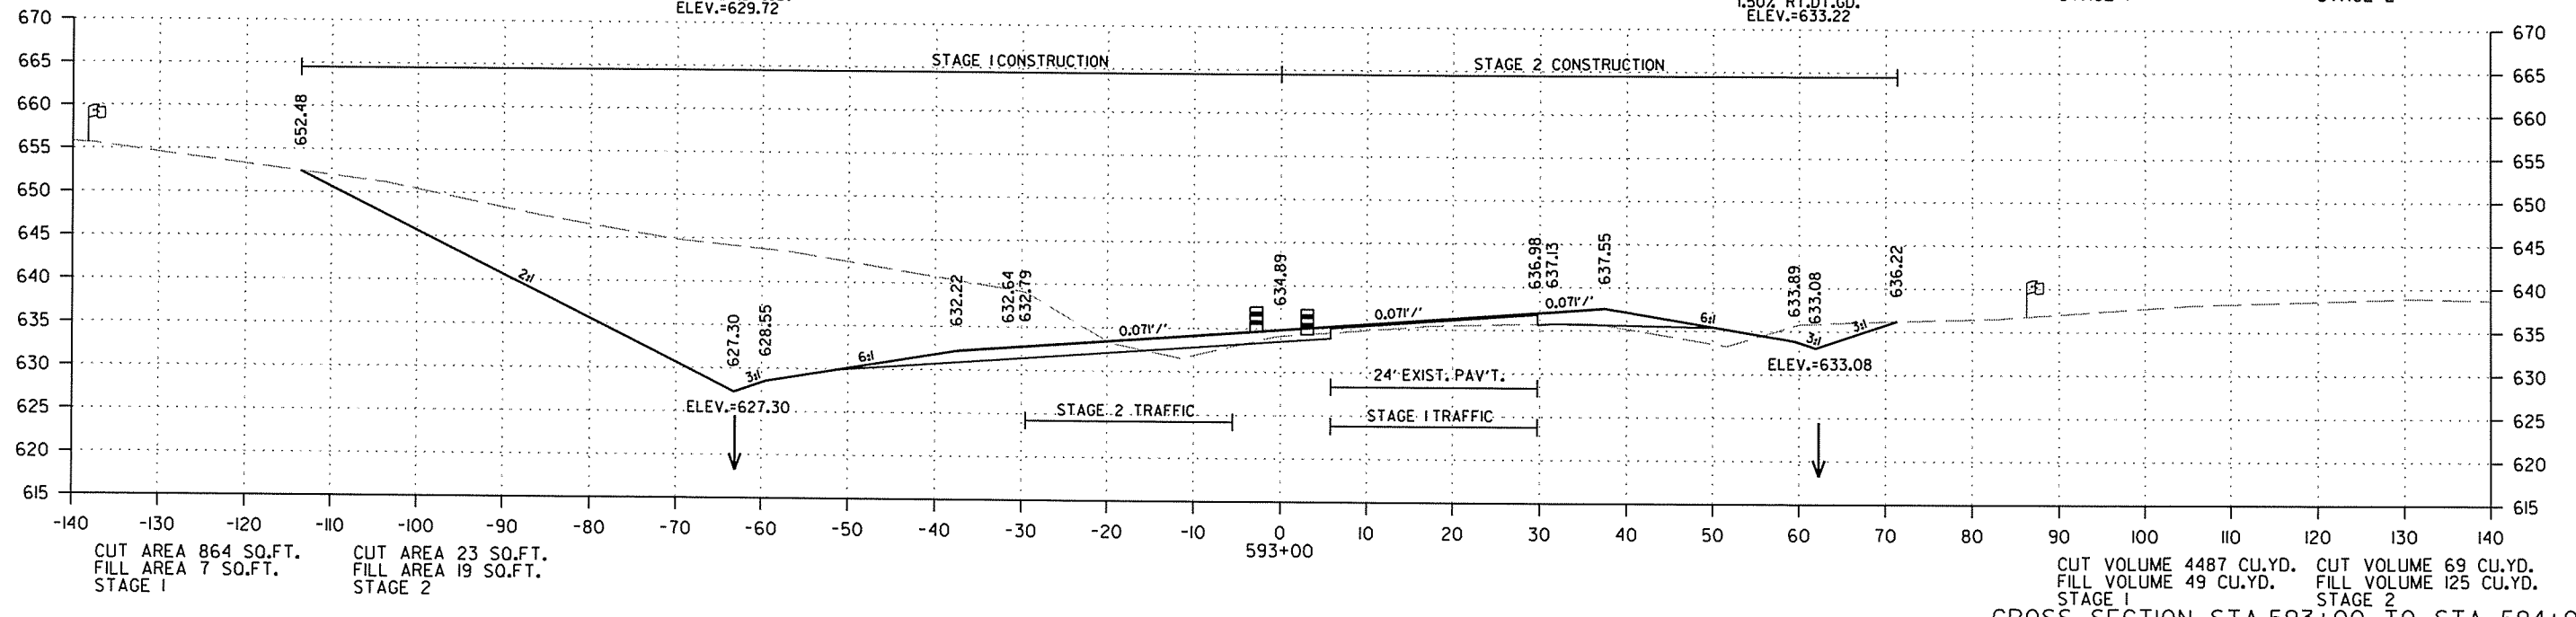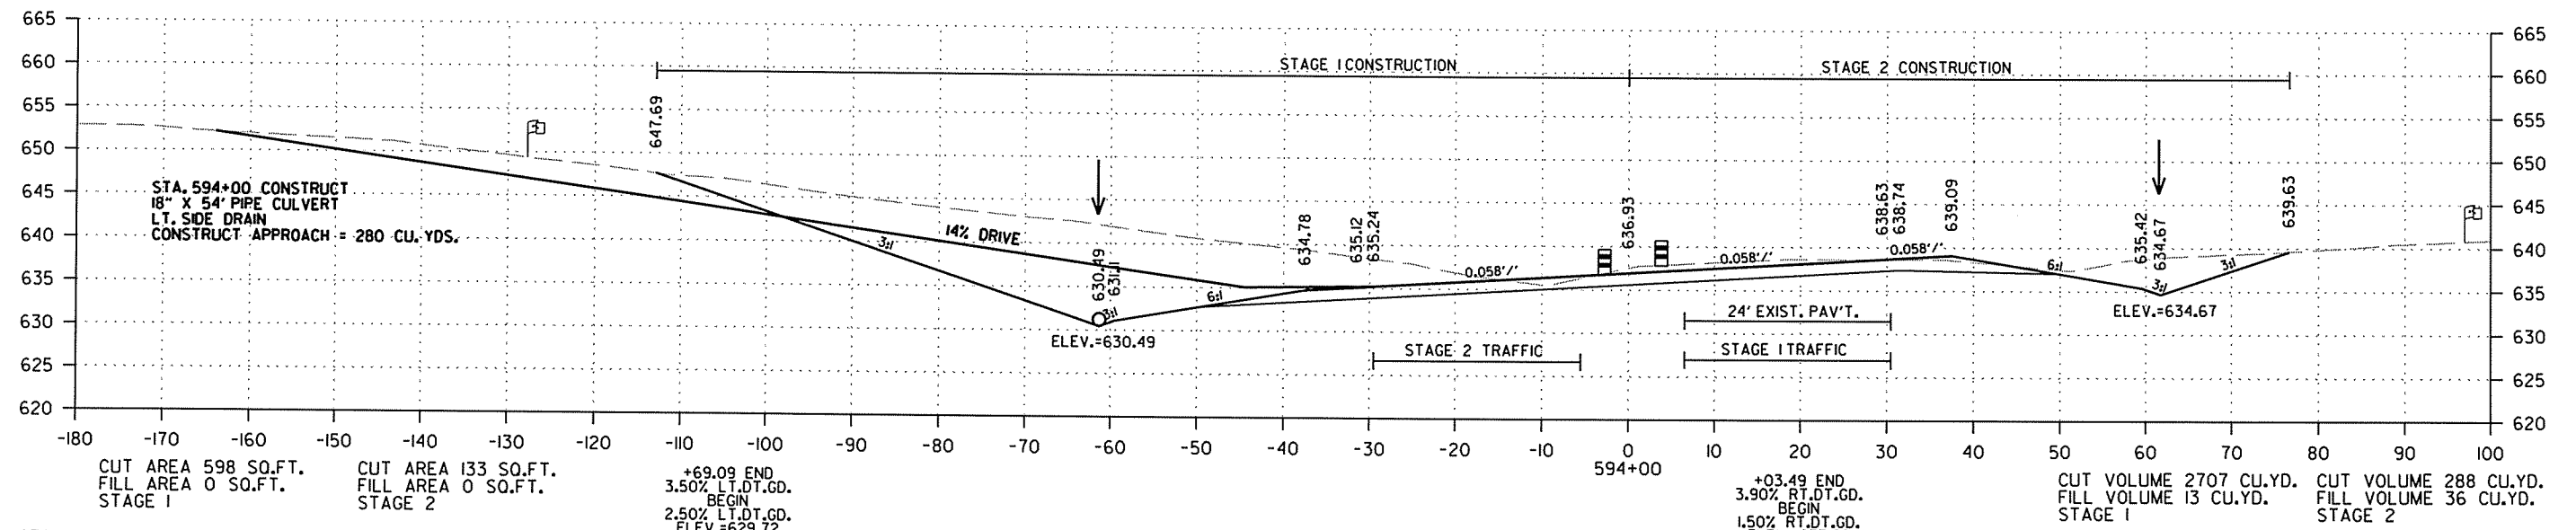



CROSS SECTION STA. 593+00 TO STA. 594+00

2/18/2014

R050213.DGN

DATE REVISED	DATE FILMED	DATE REVISED	DATE FILMED	FED. RD. DIST. NO.	STATE	FED. AID PROJ. NO.	SHEET NO.	TOTAL SHEETS
				6	ARK.			
				JOB NO.	050213		335	369

2 CROSS SECTIONS - HWY. 167

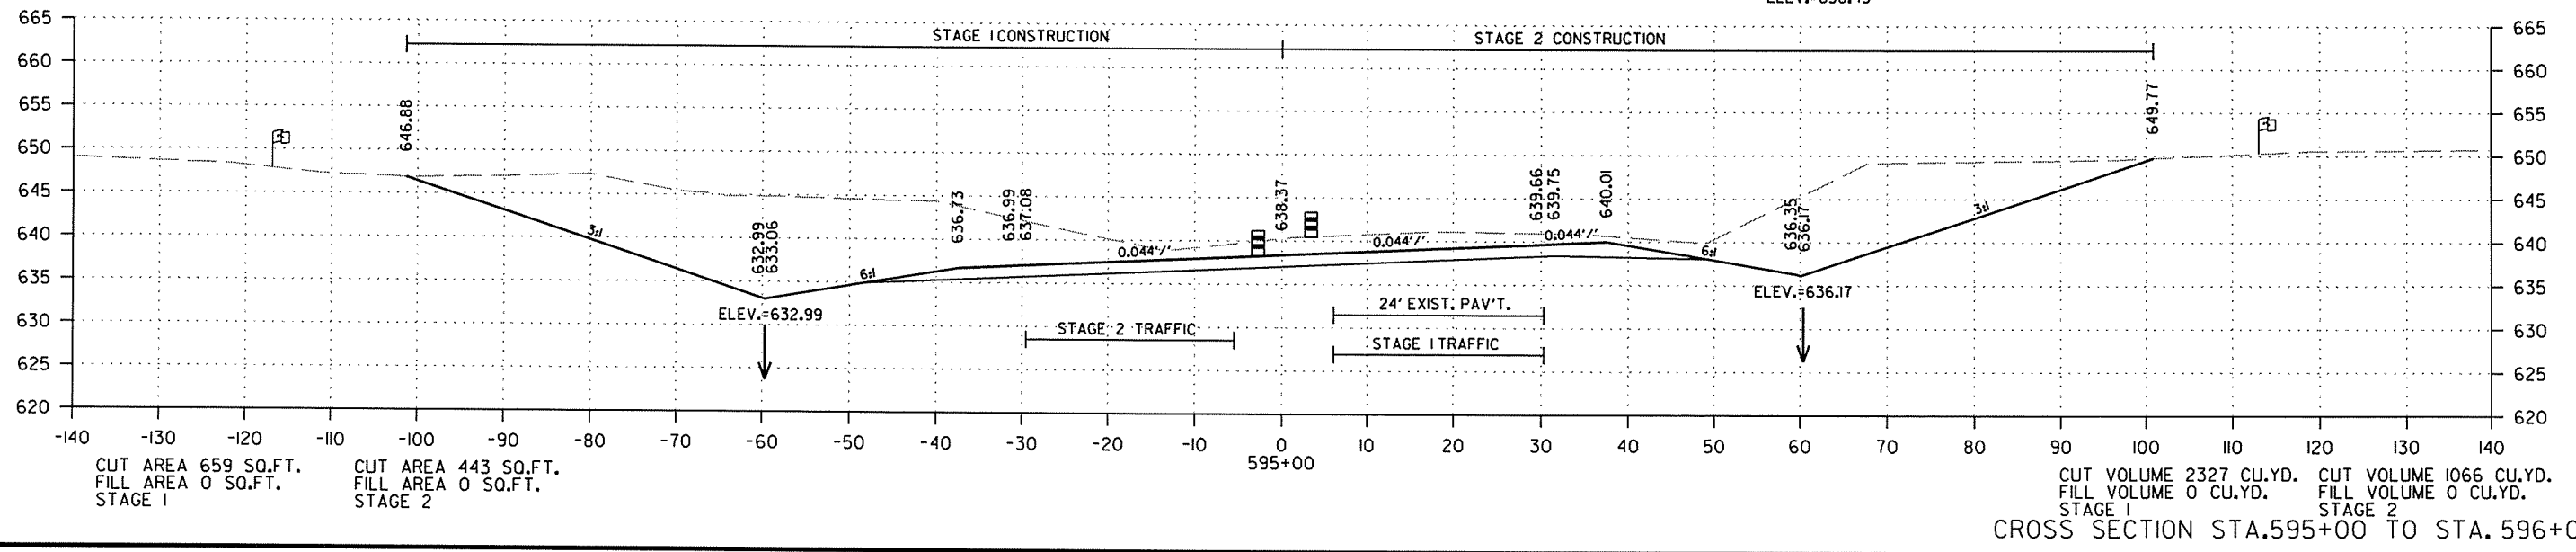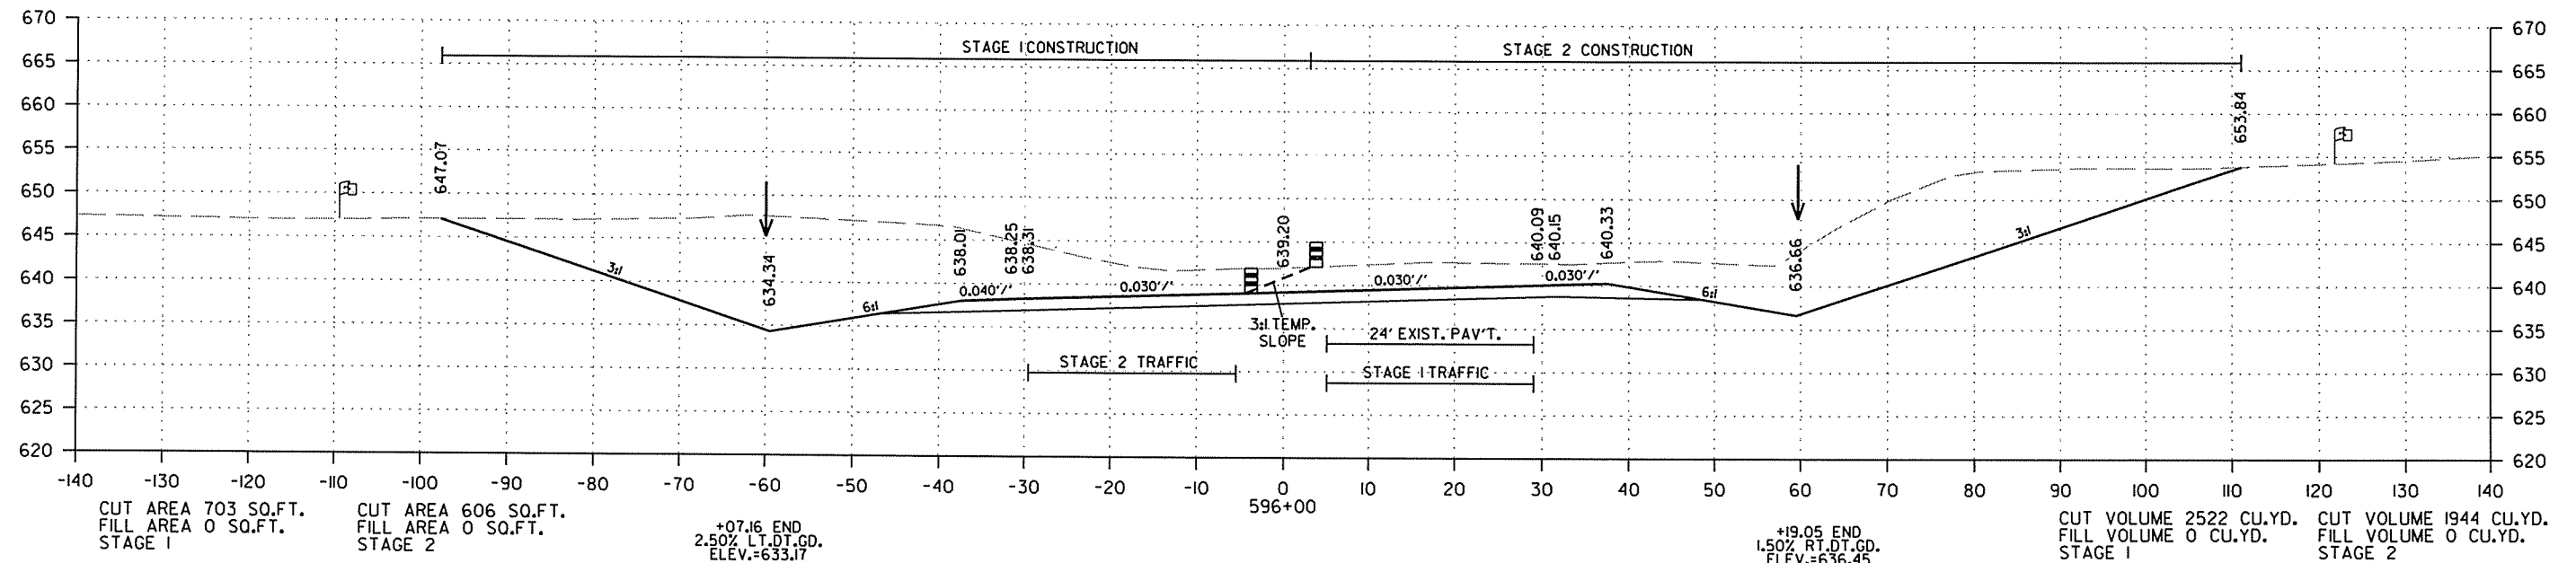



CROSS SECTION STA. 595+00 TO STA. 596+00

2/18/2014

R050213.DGN

DATE REVISED	DATE FILMED	DATE REVISED	DATE FILMED	FED. RD. DIST. NO.	STATE	FED. AID PROJ. NO.	SHEET NO.	TOTAL SHEETS
				6	ARK.			
JOB NO. 050213							336	369

2 CROSS SECTIONS - HWY. 167

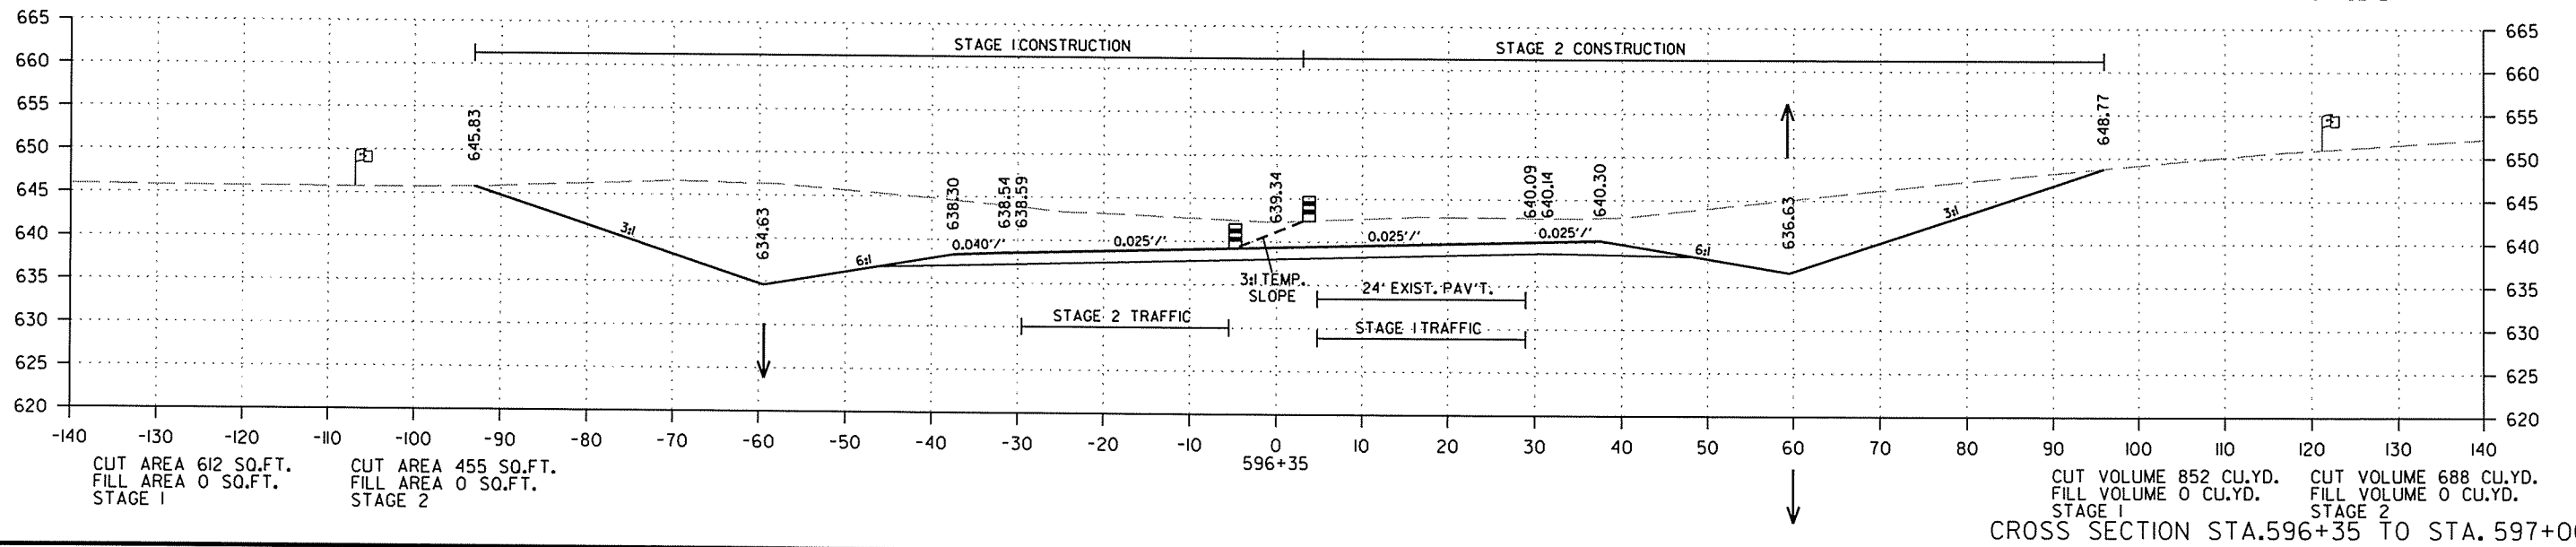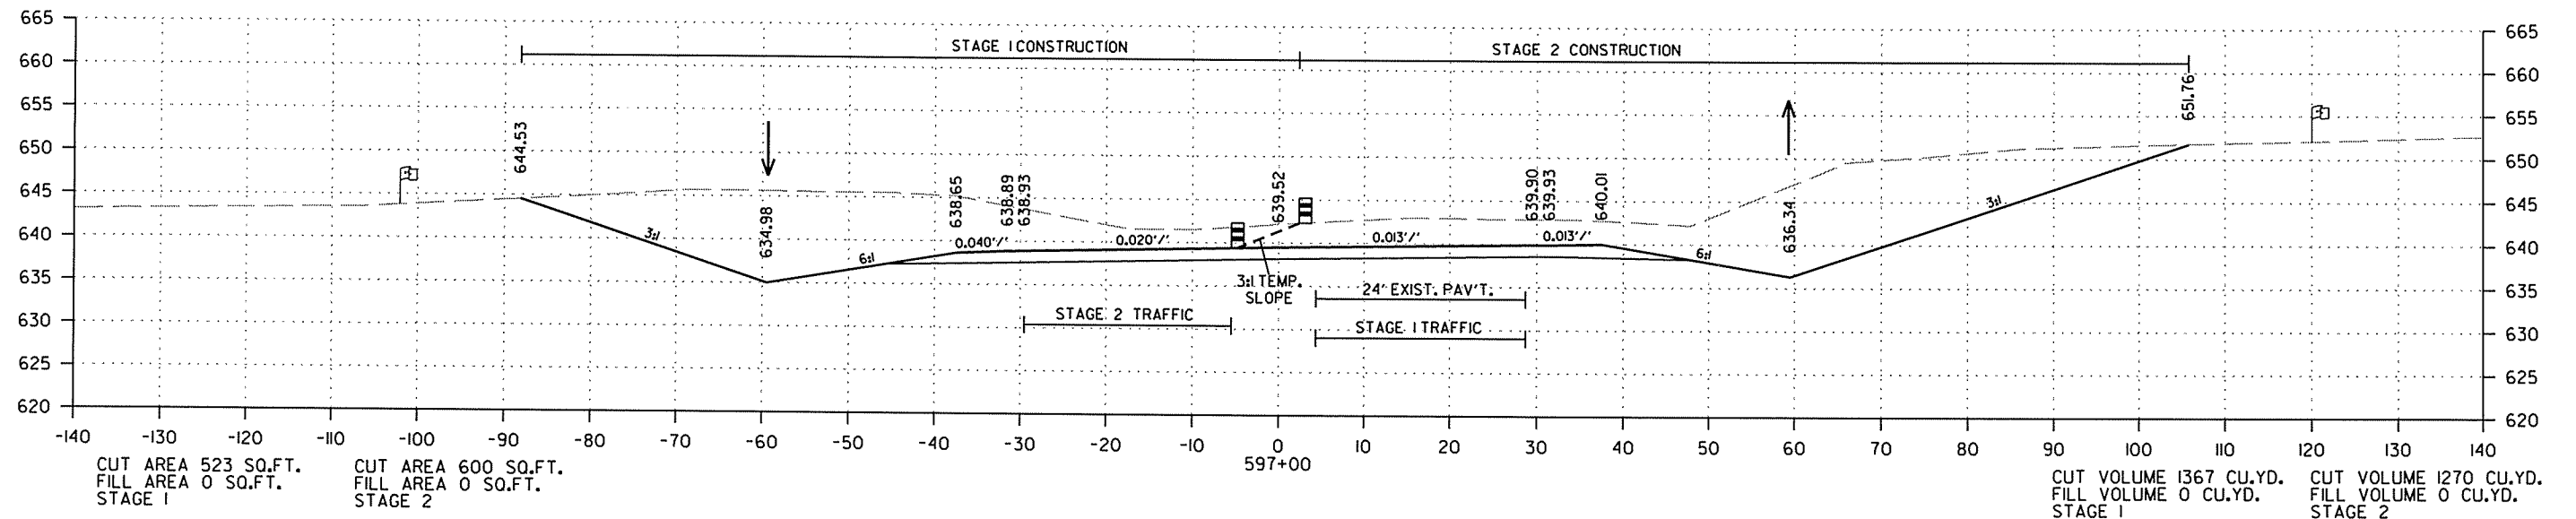




CROSS SECTION STA. 596+35 TO STA. 597+00

2/18/2014

R050213.DGN

DATE REVISED	DATE FILMED	DATE REVISED	DATE FILMED	FED. RD. DIST. NO.	STATE	FED. AID PROJ. NO.	SHEET NO.	TOTAL SHEETS
				6	ARK.			
JOB NO. 050213							337	369

2 CROSS SECTIONS - HWY. 167

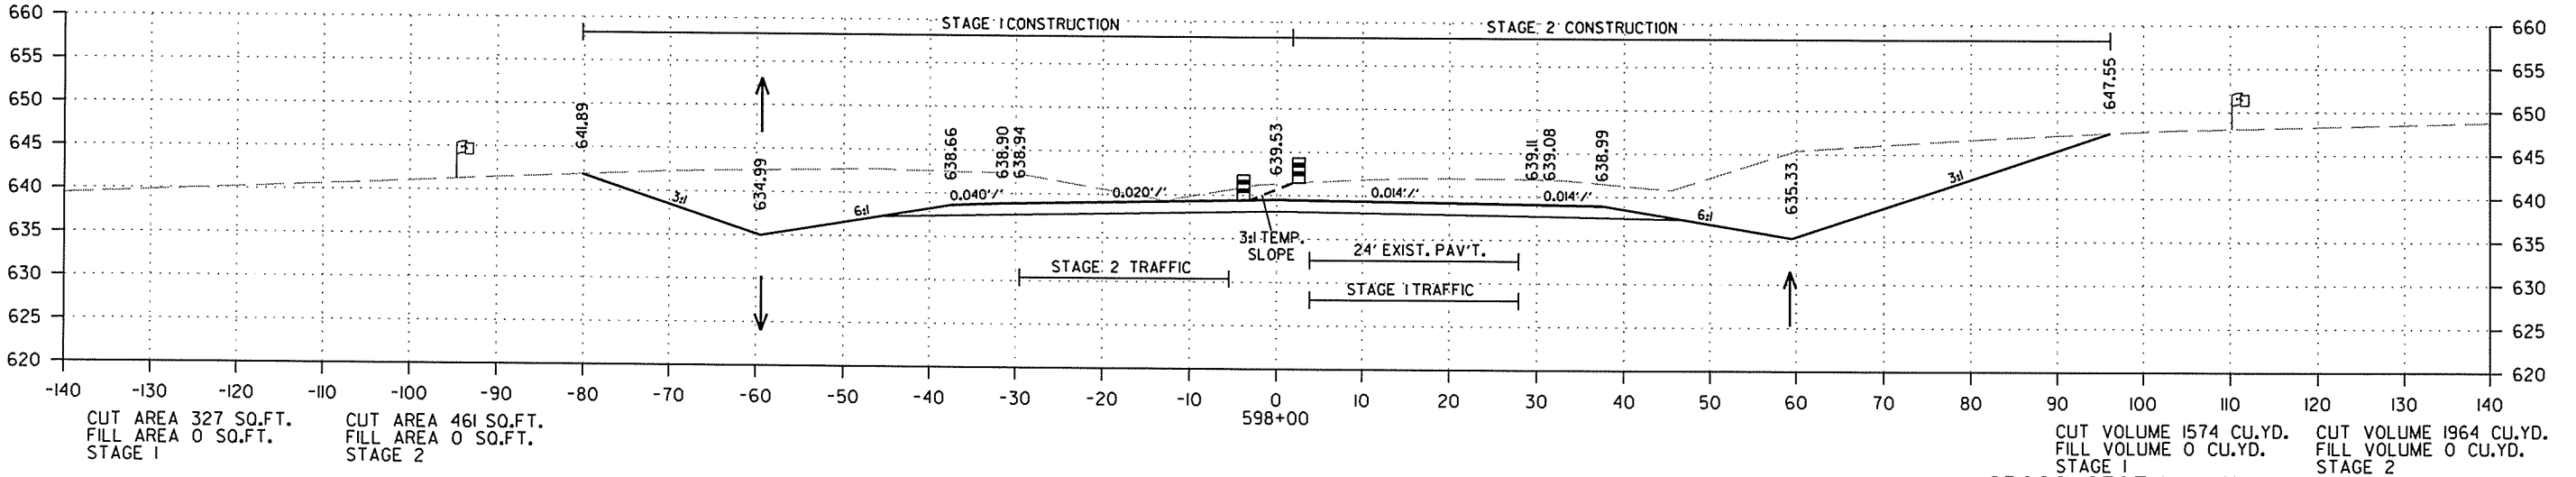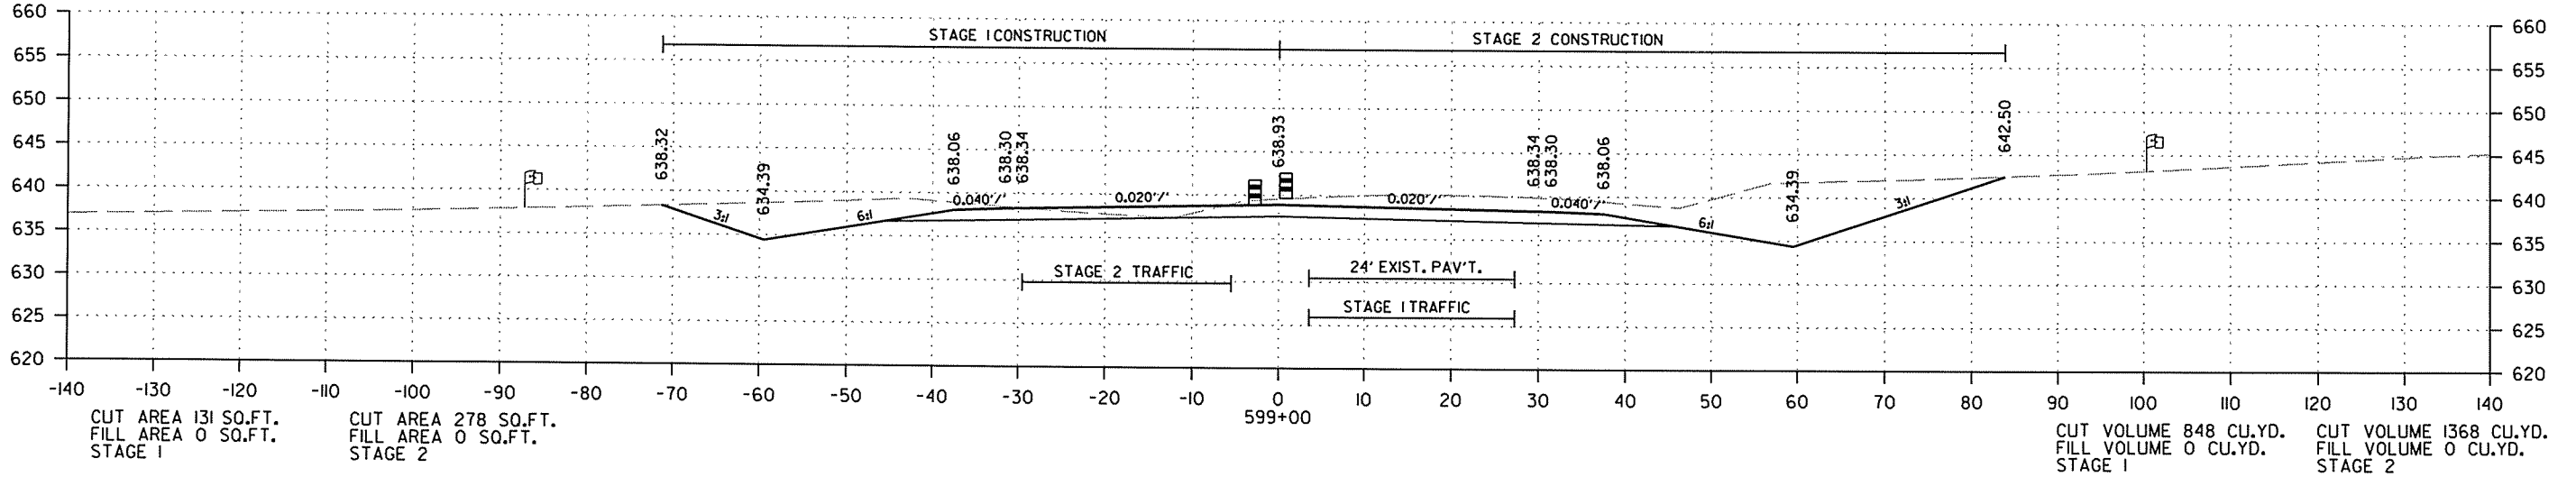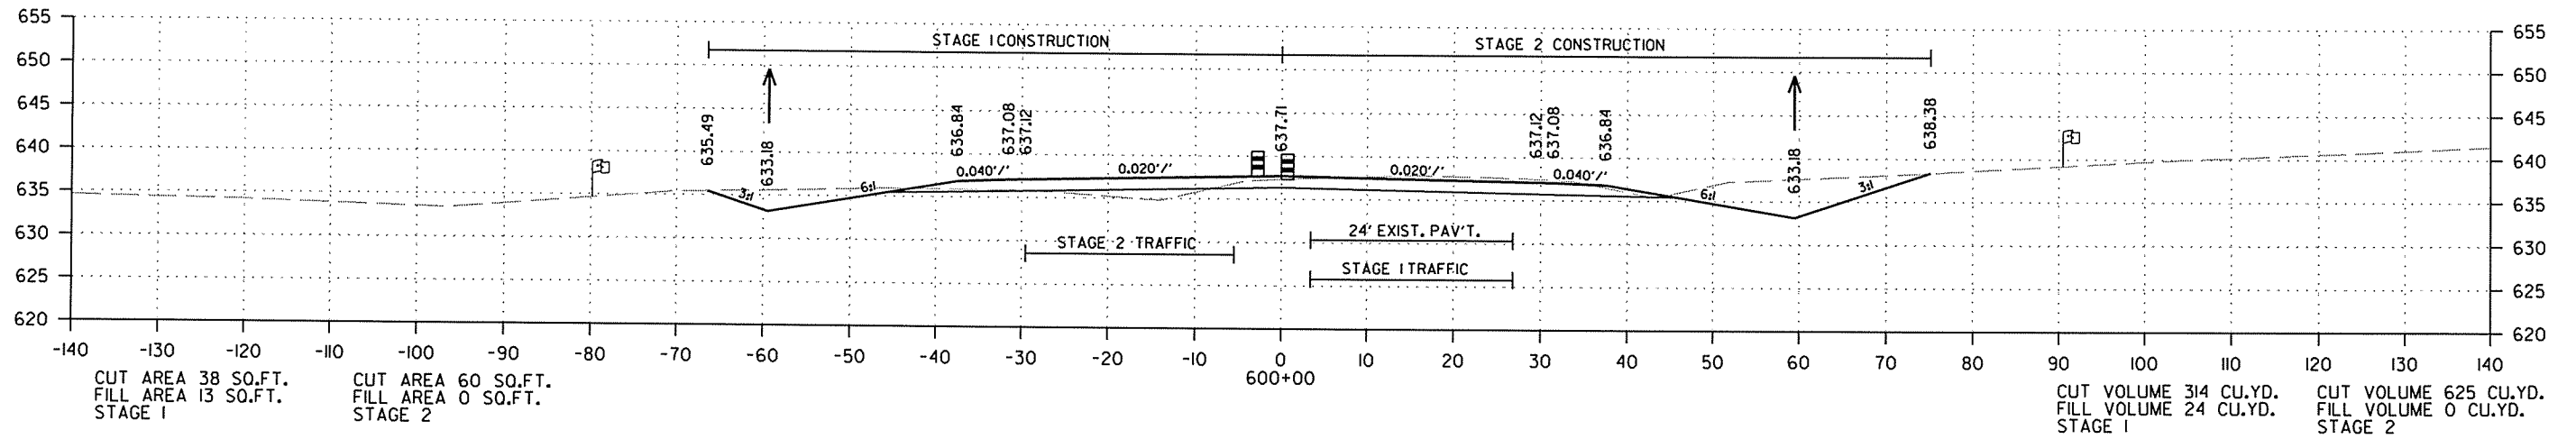




2/18/2014

R050213.DGN

CROSS SECTION STA. 598+00 TO STA. 600+00

DATE REVISED	DATE FILMED	DATE REVISED	DATE FILMED	FED. RD. DIST. NO.	STATE	FED. AID PROJ. NO.	SHEET NO.	TOTAL SHEETS
				6	ARK.			
						JOB NO. 050213	338	369

② CROSS SECTIONS - HWY. 167

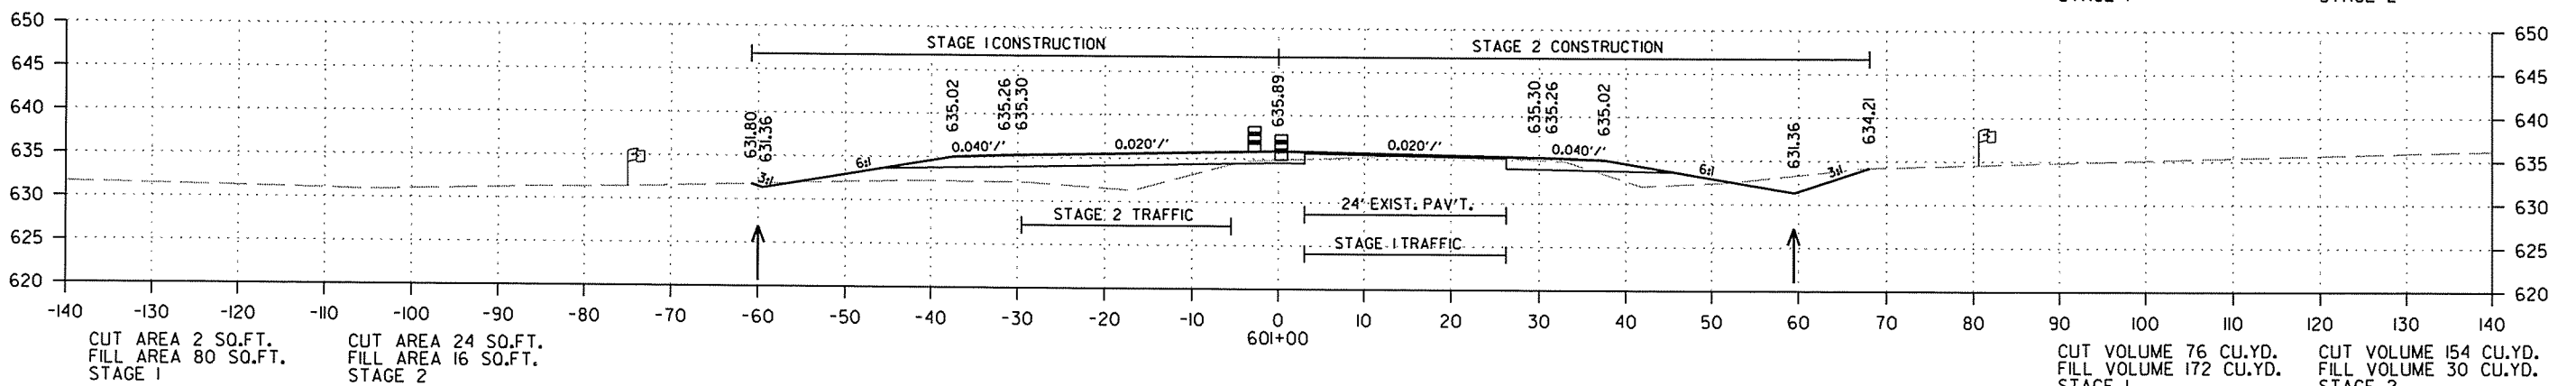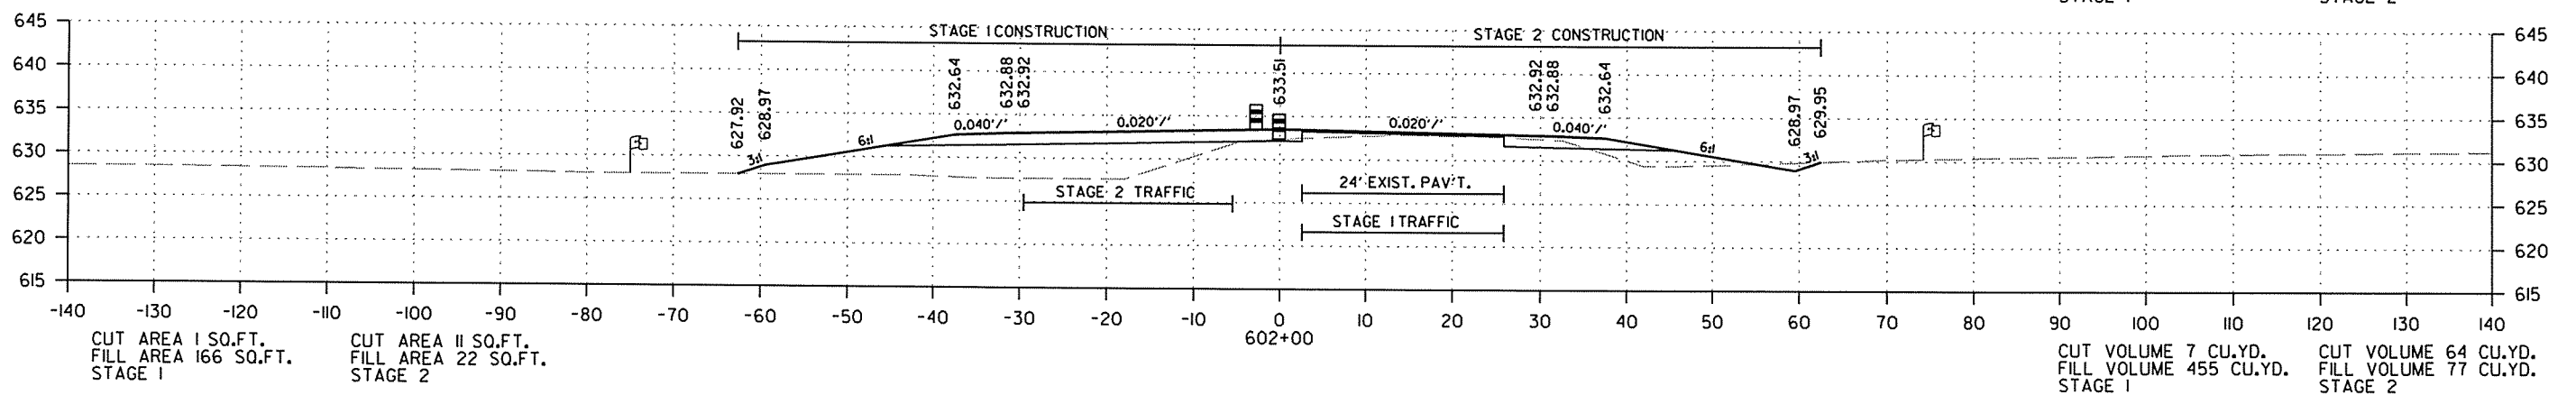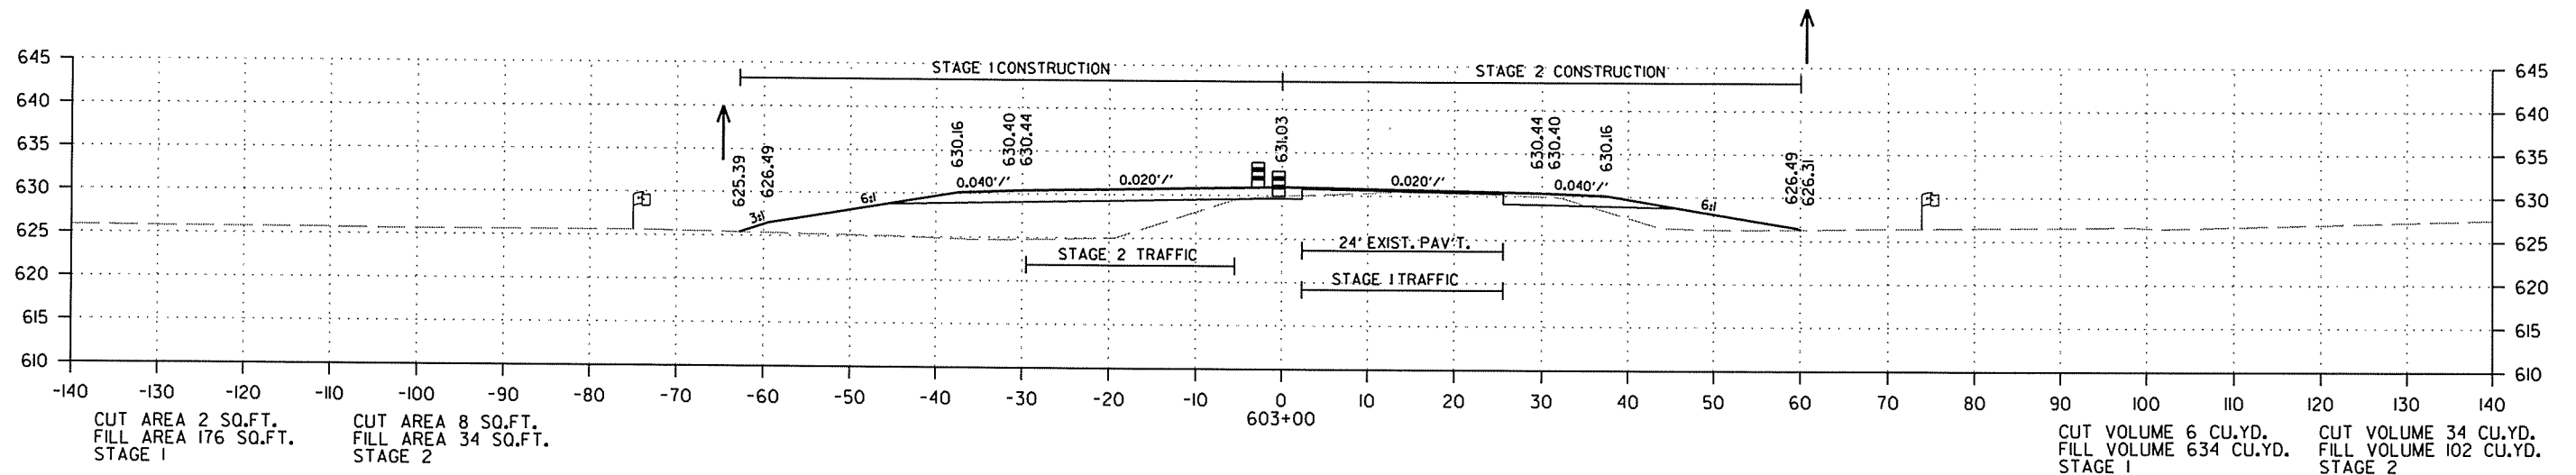




CROSS SECTION STA. 601+00 TO STA. 603+00

2/18/2014

R050213.DGN

DATE REVISED	DATE FILMED	DATE REVISED	DATE FILMED	FED. RD. DIST. NO.	STATE	FED. AID PROJ. NO.	SHEET NO.	TOTAL SHEETS
				6	ARK.			
JOB NO. 050213							339	369

2 CROSS SECTIONS - HWY. 167

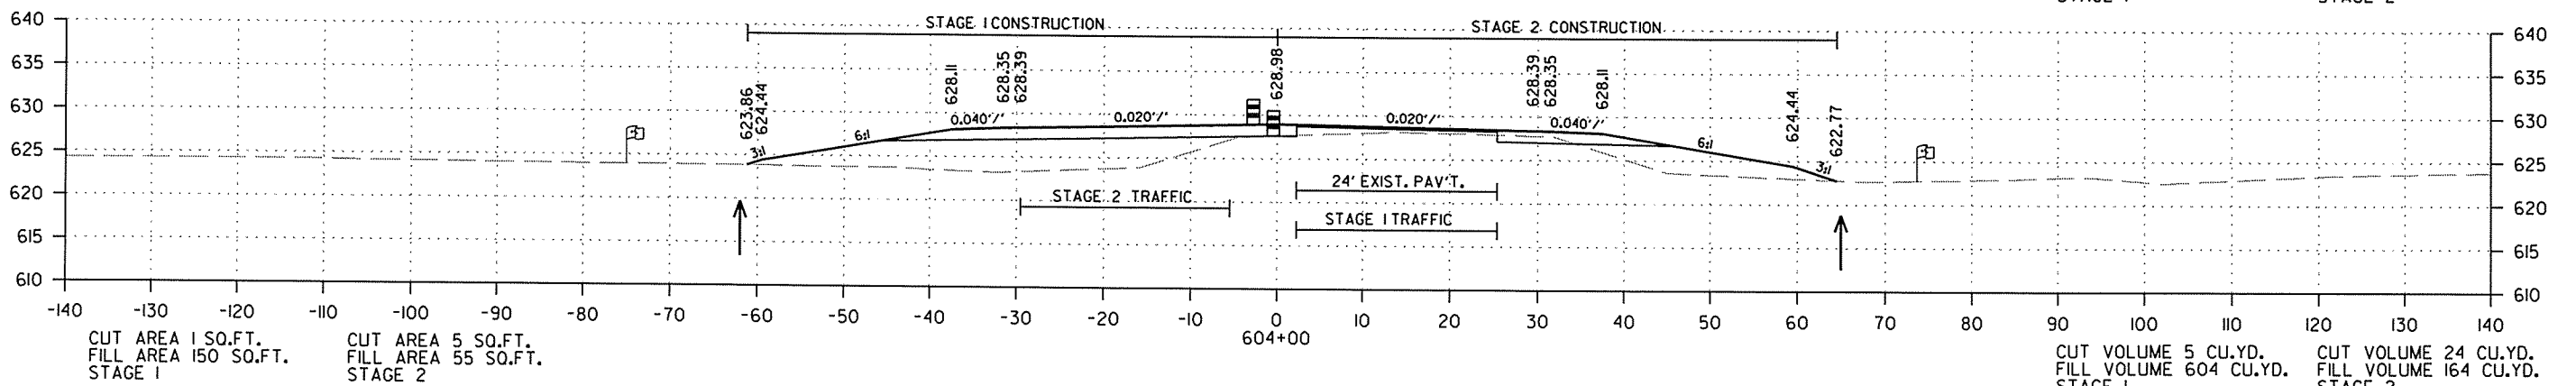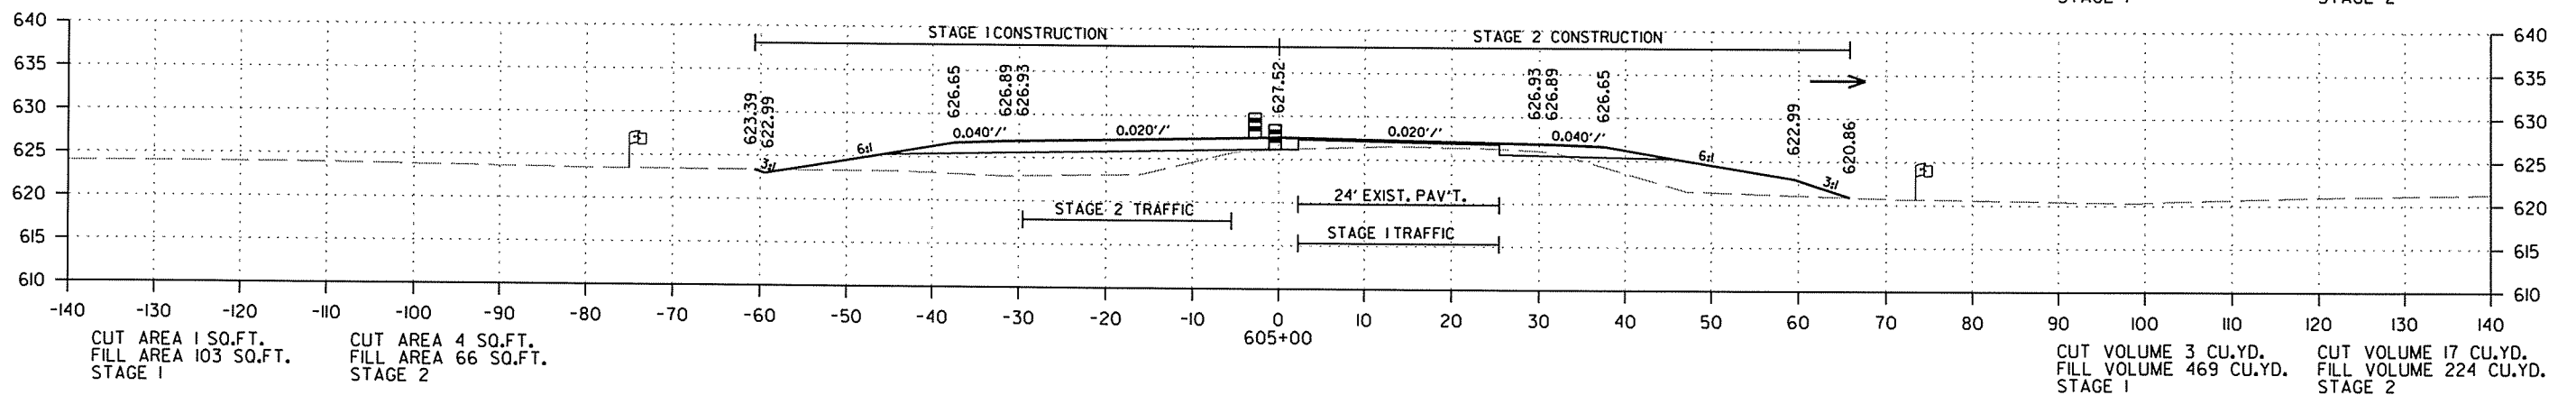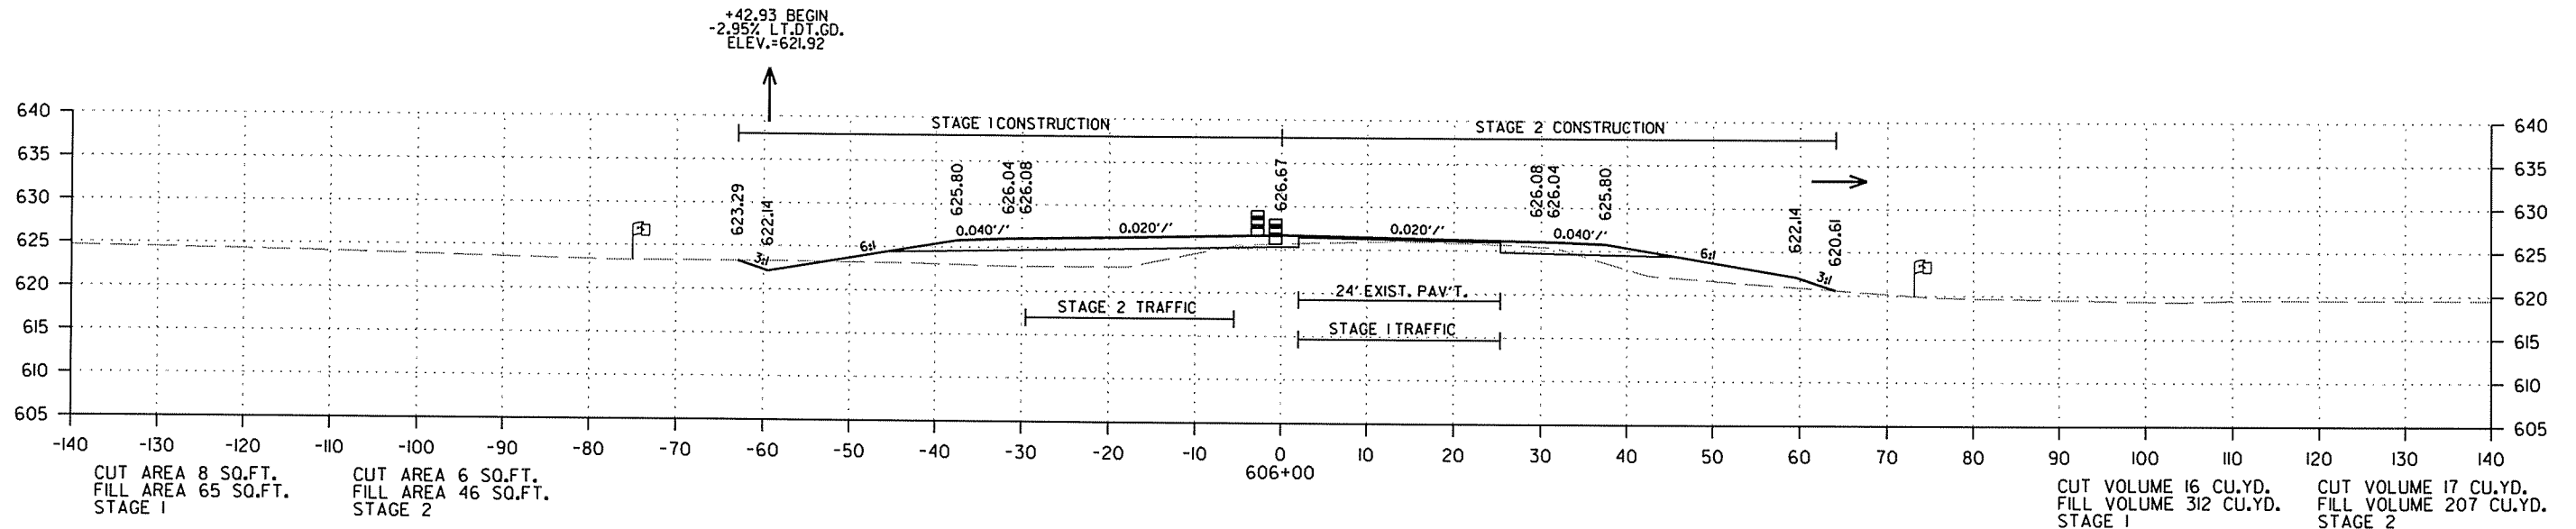




CROSS SECTION STA. 604+00 TO STA. 606+00

2/18/2014

R050213.DGN

DATE REVISED	DATE FILMED	DATE REVISED	DATE FILMED	FED. RD. DIST. NO.	STATE	FED. AID PROJ. NO.	SHEET NO.	TOTAL SHEETS
				6	ARK.			
JOB NO. 050213							340	369

2 CROSS SECTIONS - HWY. 167

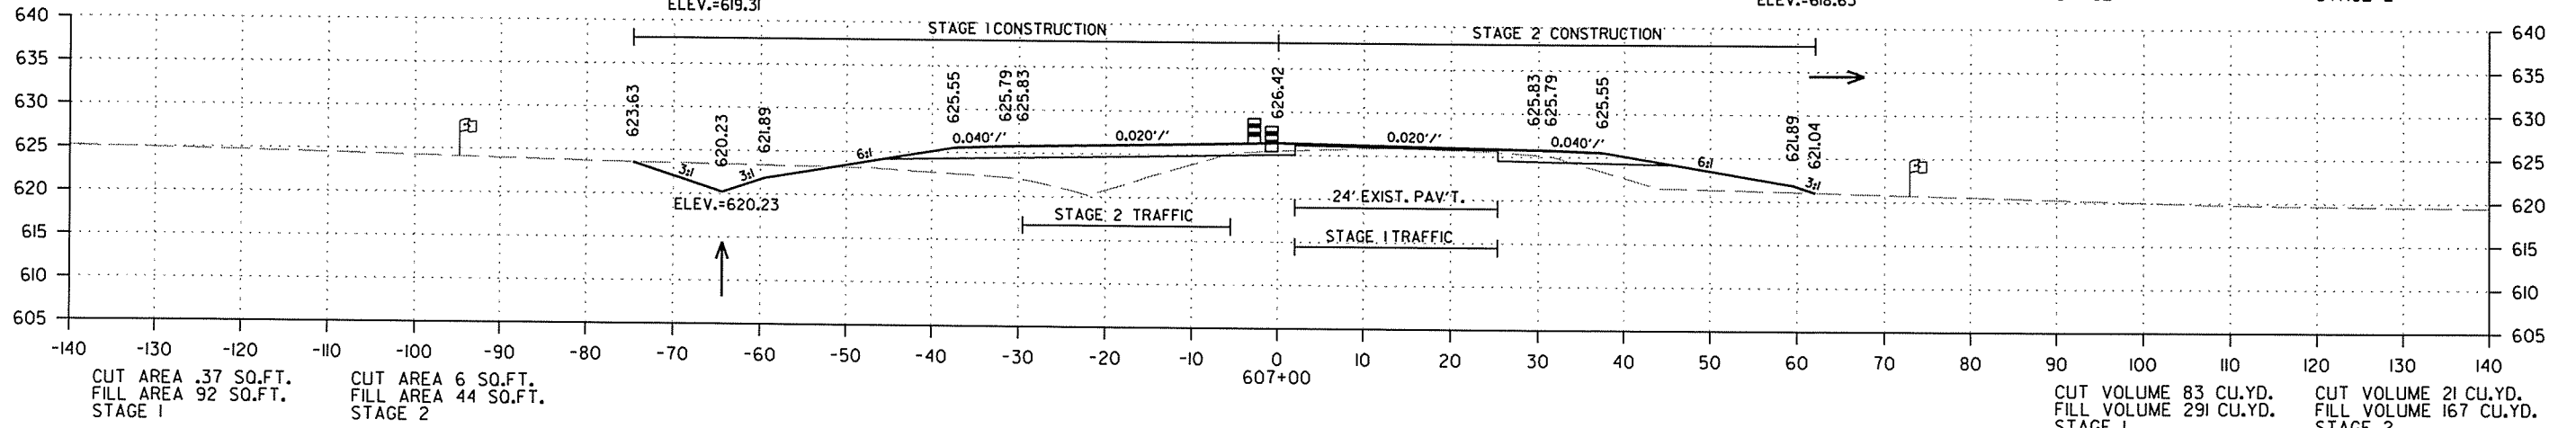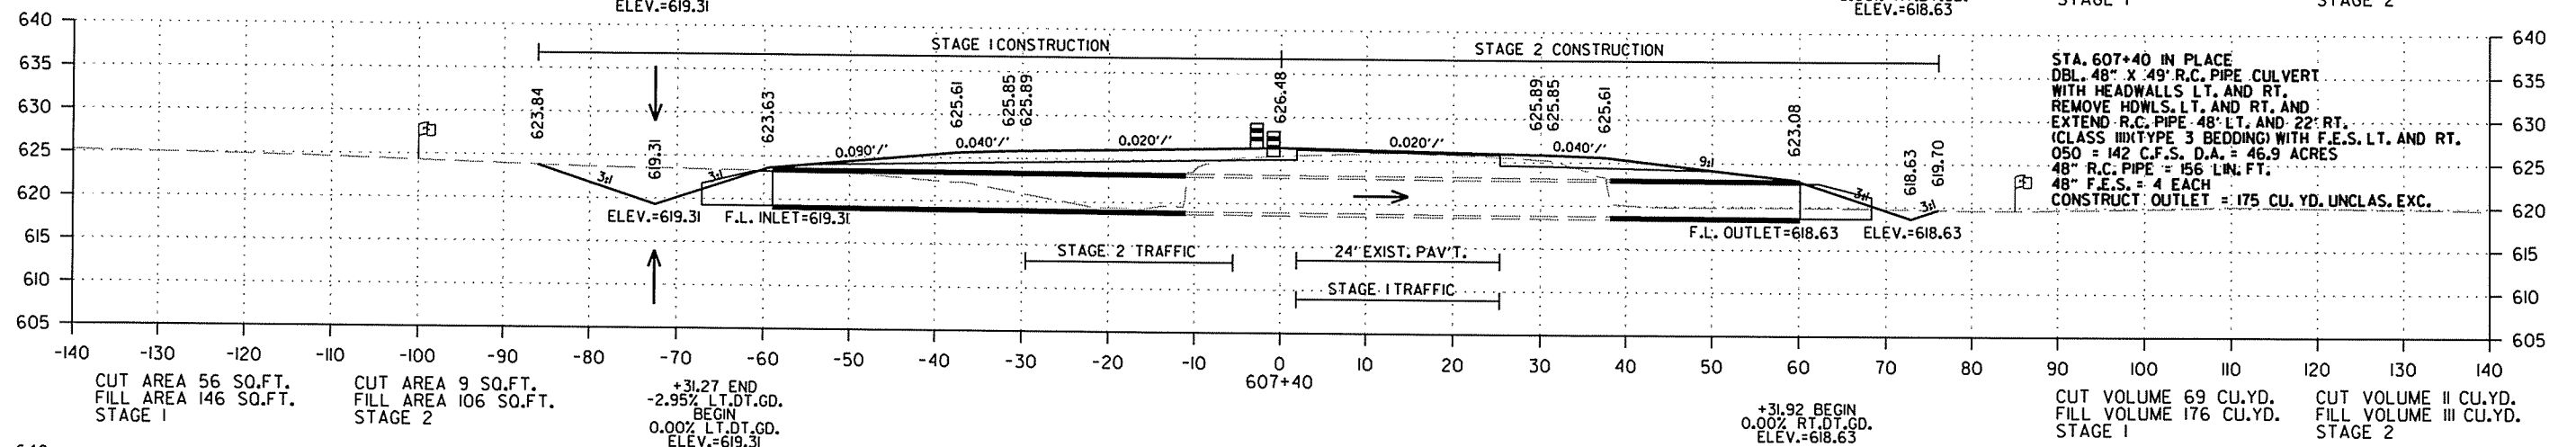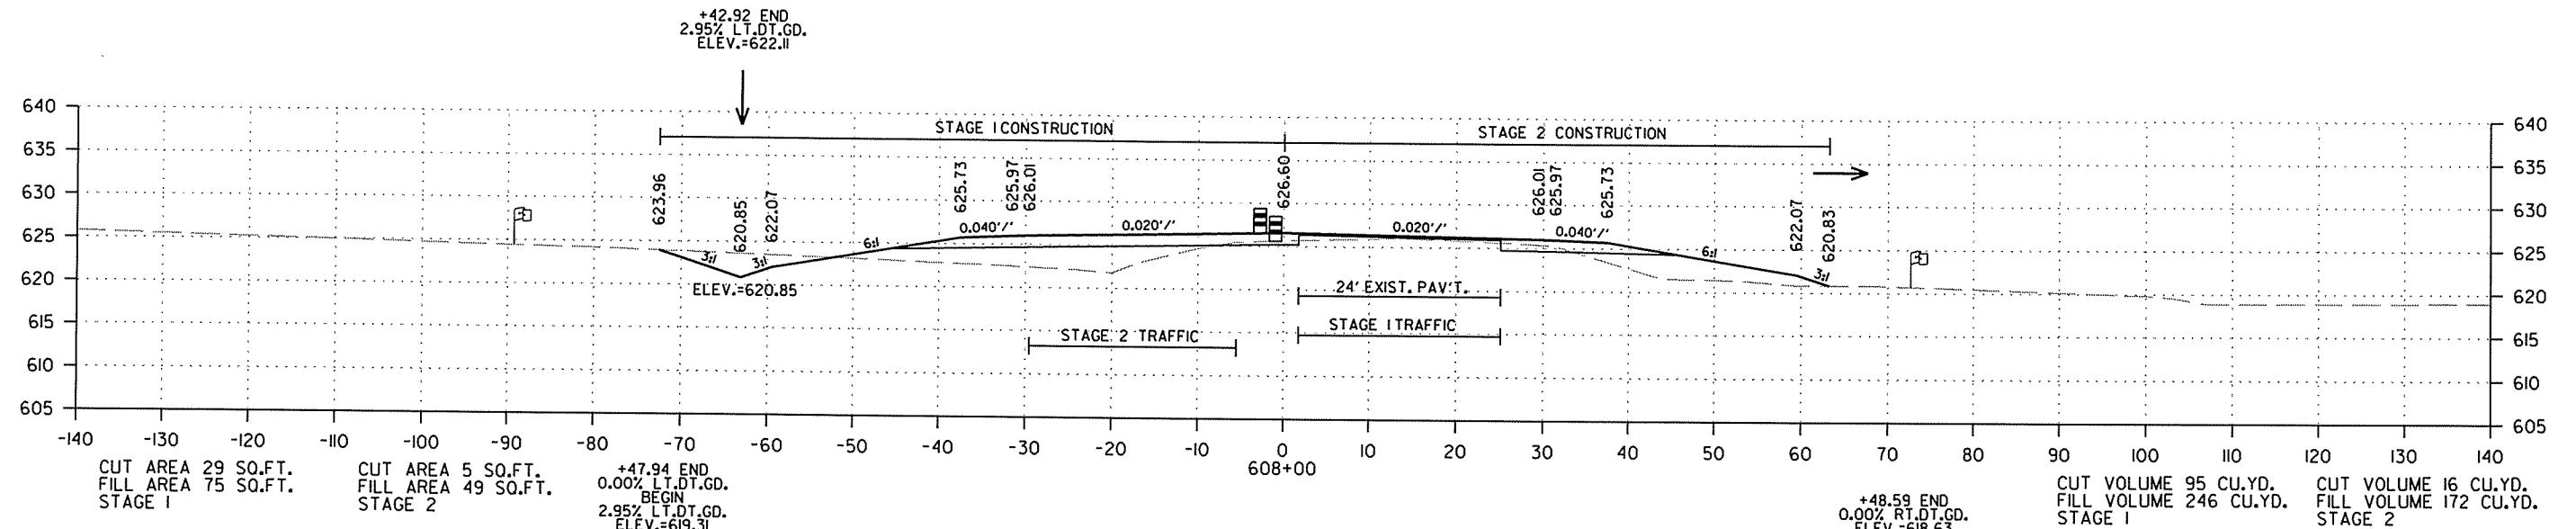




CROSS SECTION STA. 607+00 TO STA. 608+00

2/18/2014

R050213.DCN

DATE REVISED	DATE FILMED	DATE REVISED	DATE FILMED	FED. RD. DIST. NO.	STATE	FED. AID PROJ. NO.	SHEET NO.	TOTAL SHEETS
				6	ARK.			
						JOB NO. 050213	341	369

2 CROSS SECTIONS - HWY. 167

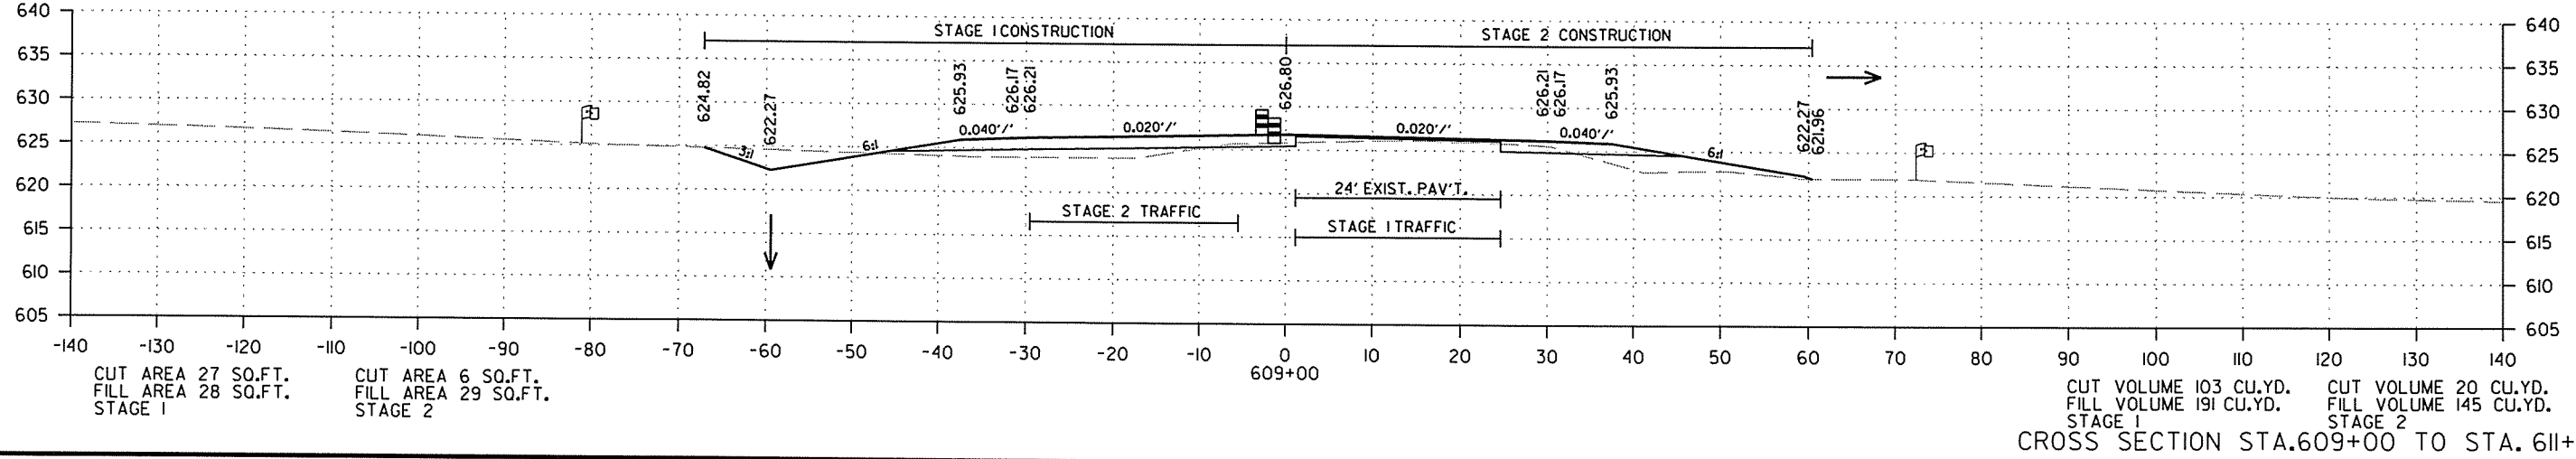
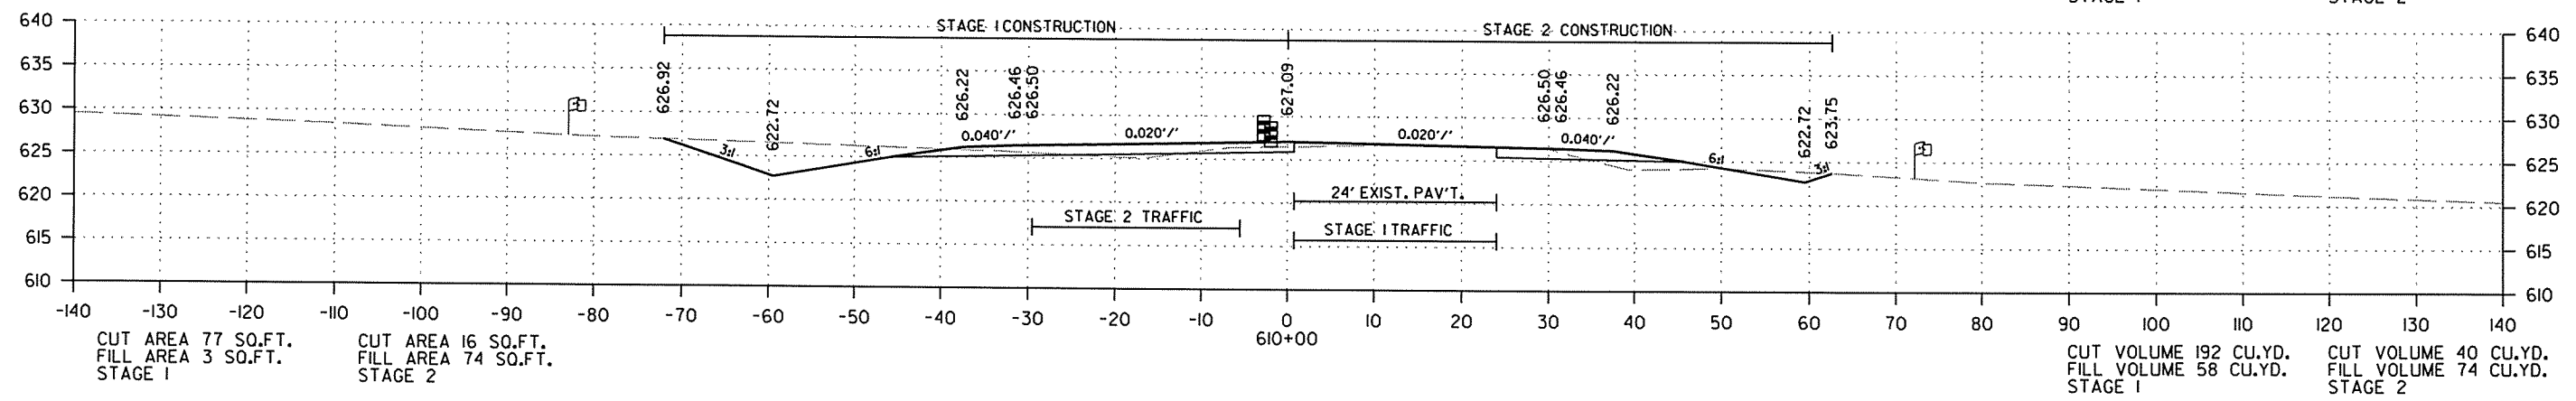
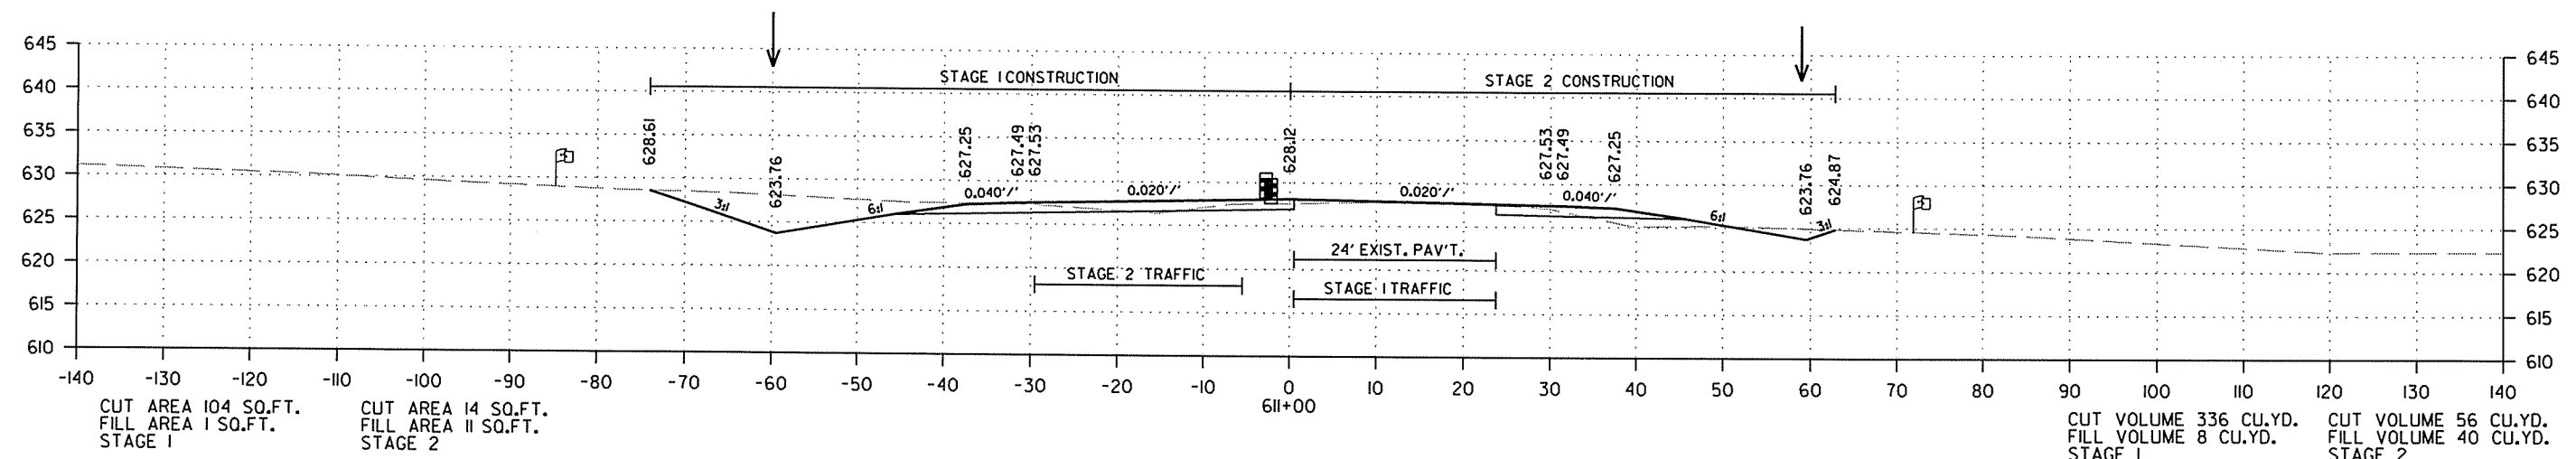


2/18/2014

R050213.DGN

DATE REVISED	DATE FILMED	DATE REVISED	DATE FILMED	FED. RD. DIST. NO.	STATE	FED. AID PROJ. NO.	SHEET NO.	TOTAL SHEETS
				6	ARK.			
						JOB NO. 050213	342	369

2 CROSS SECTIONS - HWY. 167

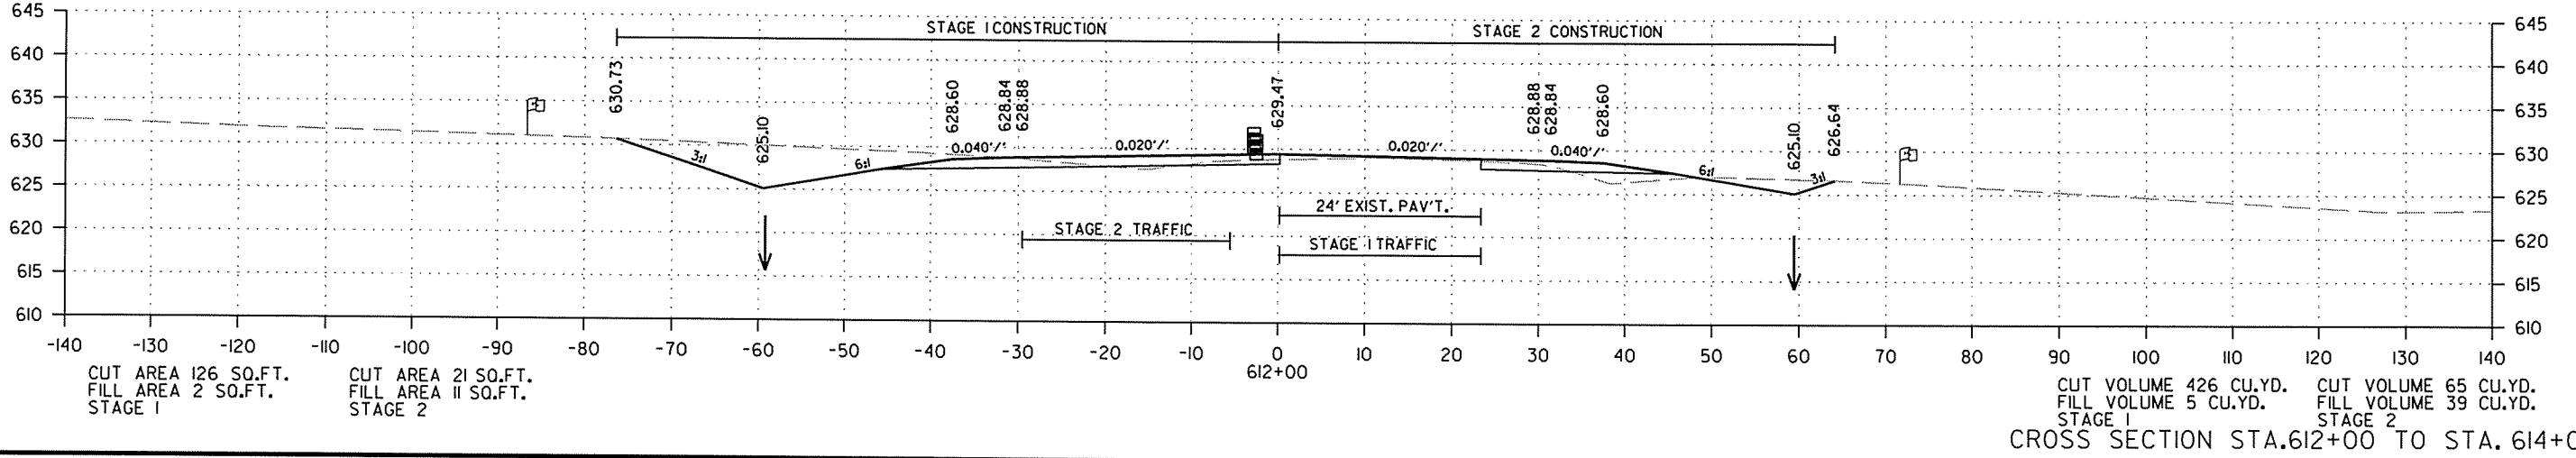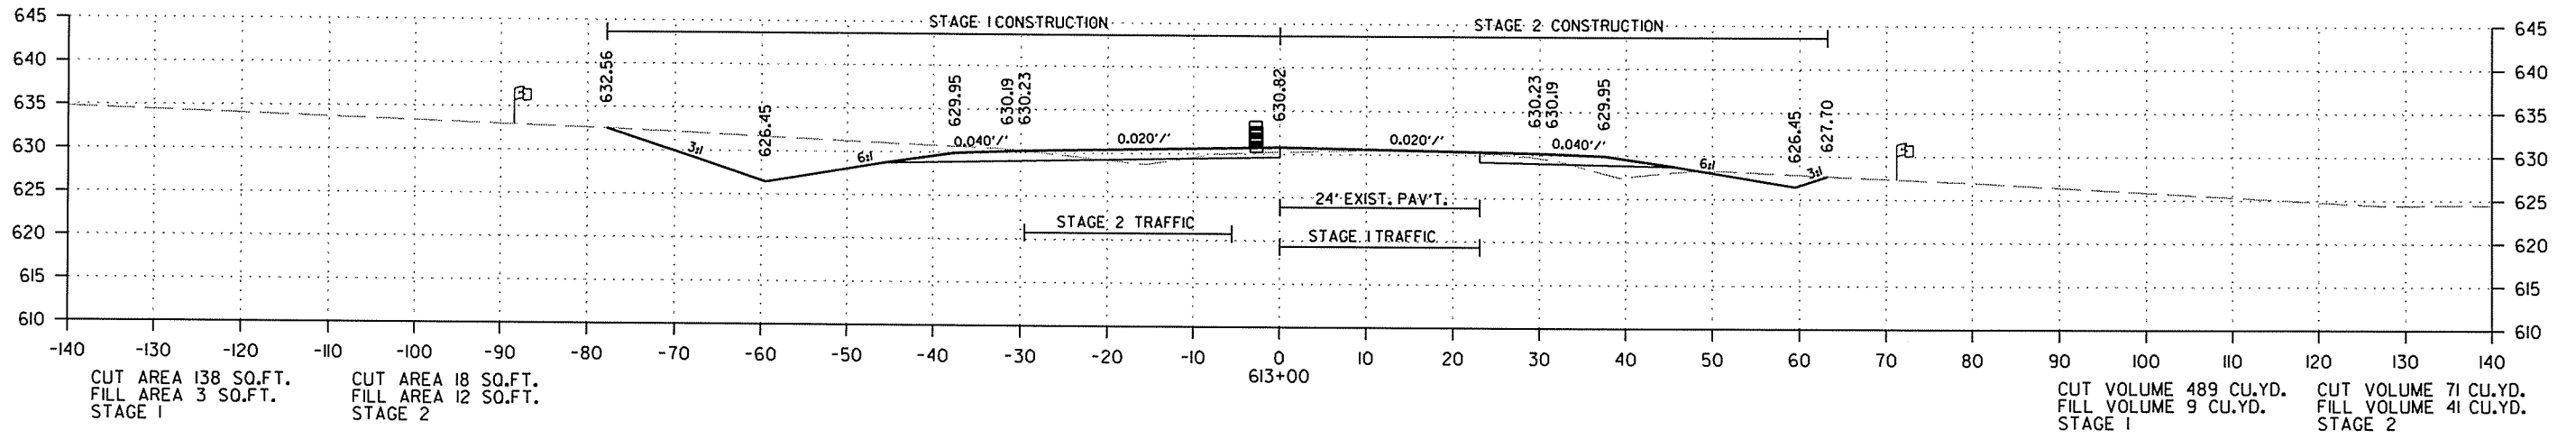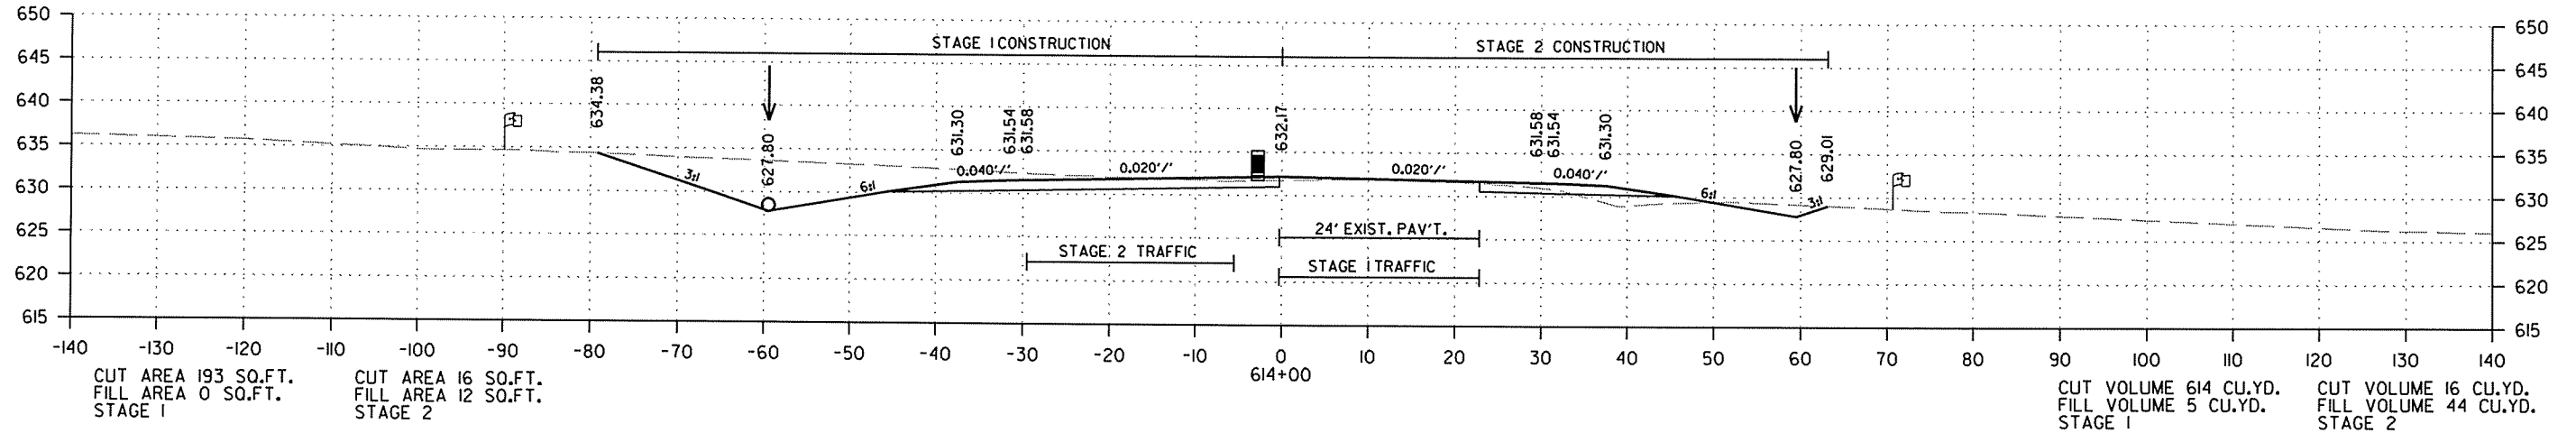




CROSS SECTION STA. 612+00 TO STA. 614+00

2/18/2014

R050213.DGN

DATE REVISED	DATE FILMED	DATE REVISED	DATE FILMED	FED. RD. DIST. NO.	STATE	FED. AID PROJ. NO.	SHEET NO.	TOTAL SHEETS
				6	ARK.			
JOB NO. 050213							343	369

2 CROSS SECTIONS - HWY. 167

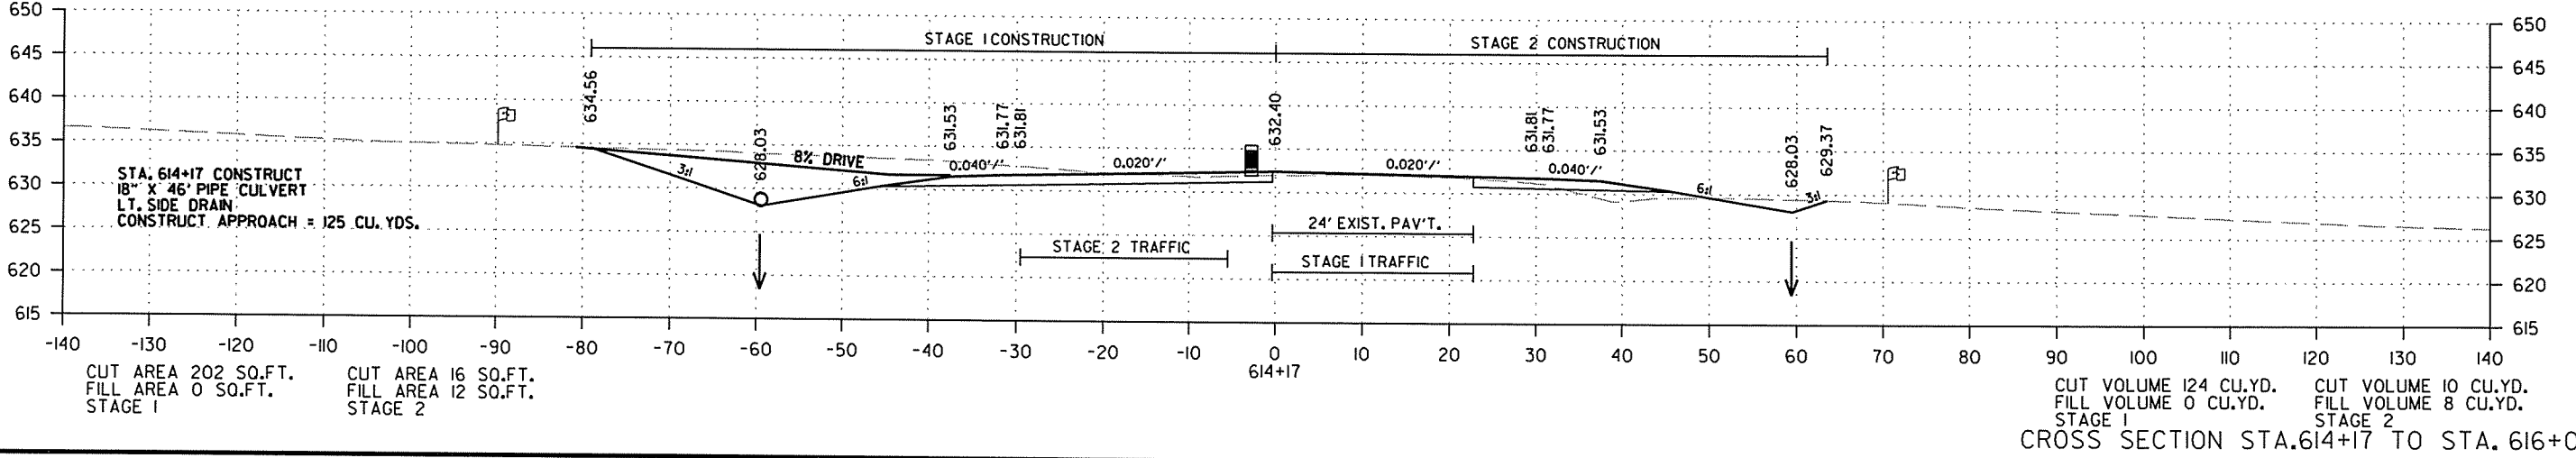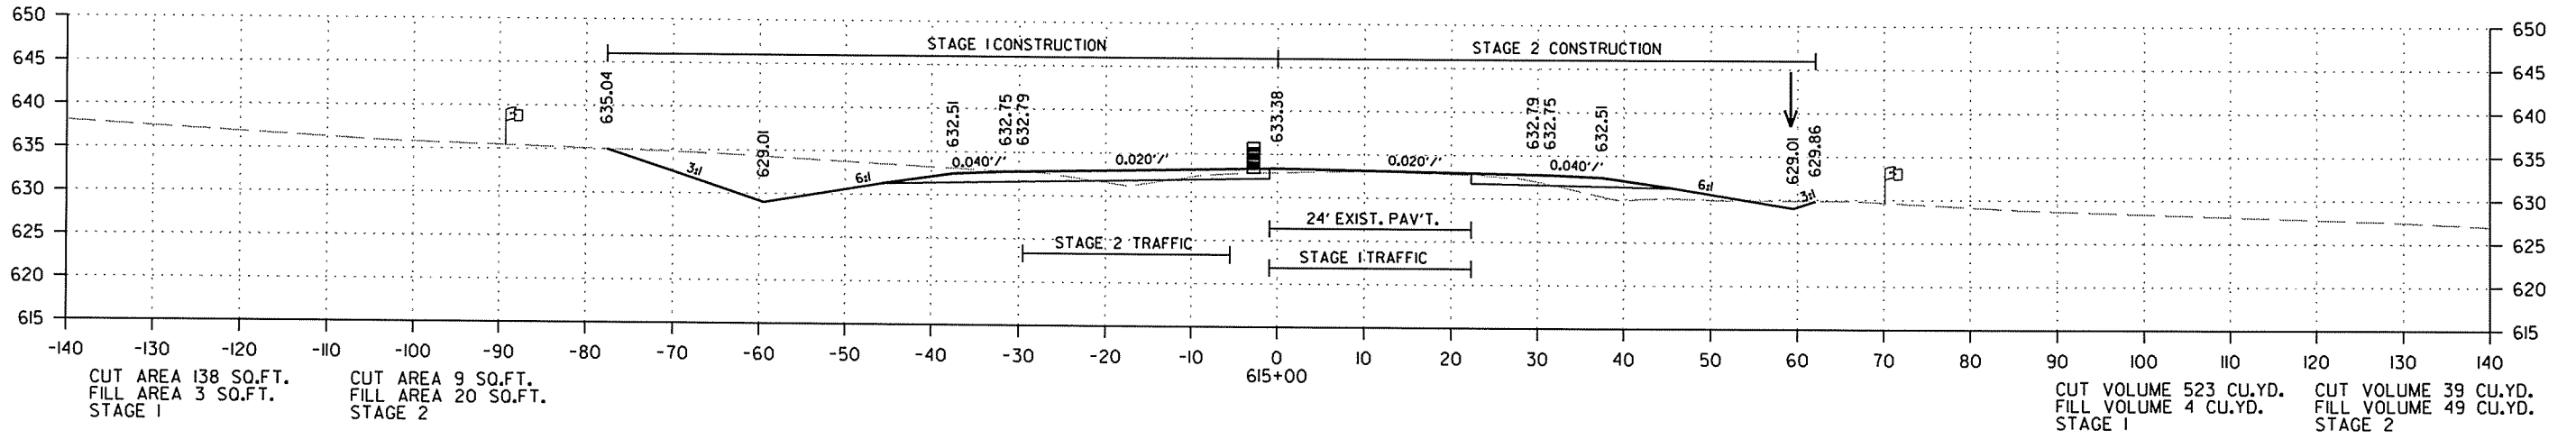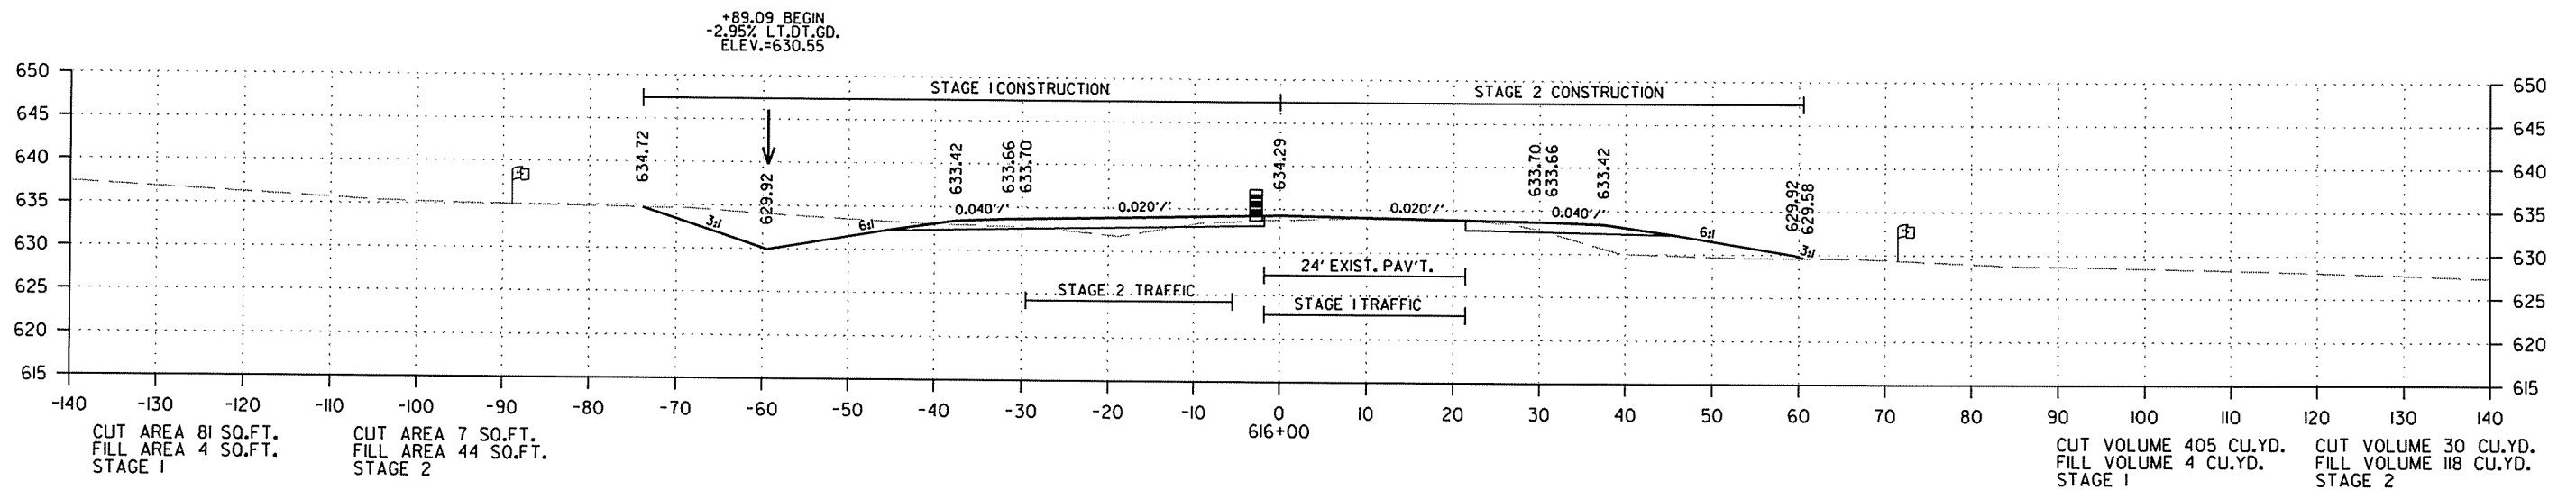




CROSS SECTION STA. 614+17 TO STA. 616+00

2/18/2014

R050213.DGN

DATE REVISED	DATE FILMED	DATE REVISED	DATE FILMED	FED. RD. DIST. NO.	STATE	FED. AID PROJ. NO.	SHEET NO.	TOTAL SHEETS
				6	ARK.			
JOB NO. 050213							344	369

2 CROSS SECTIONS - HWY. 167

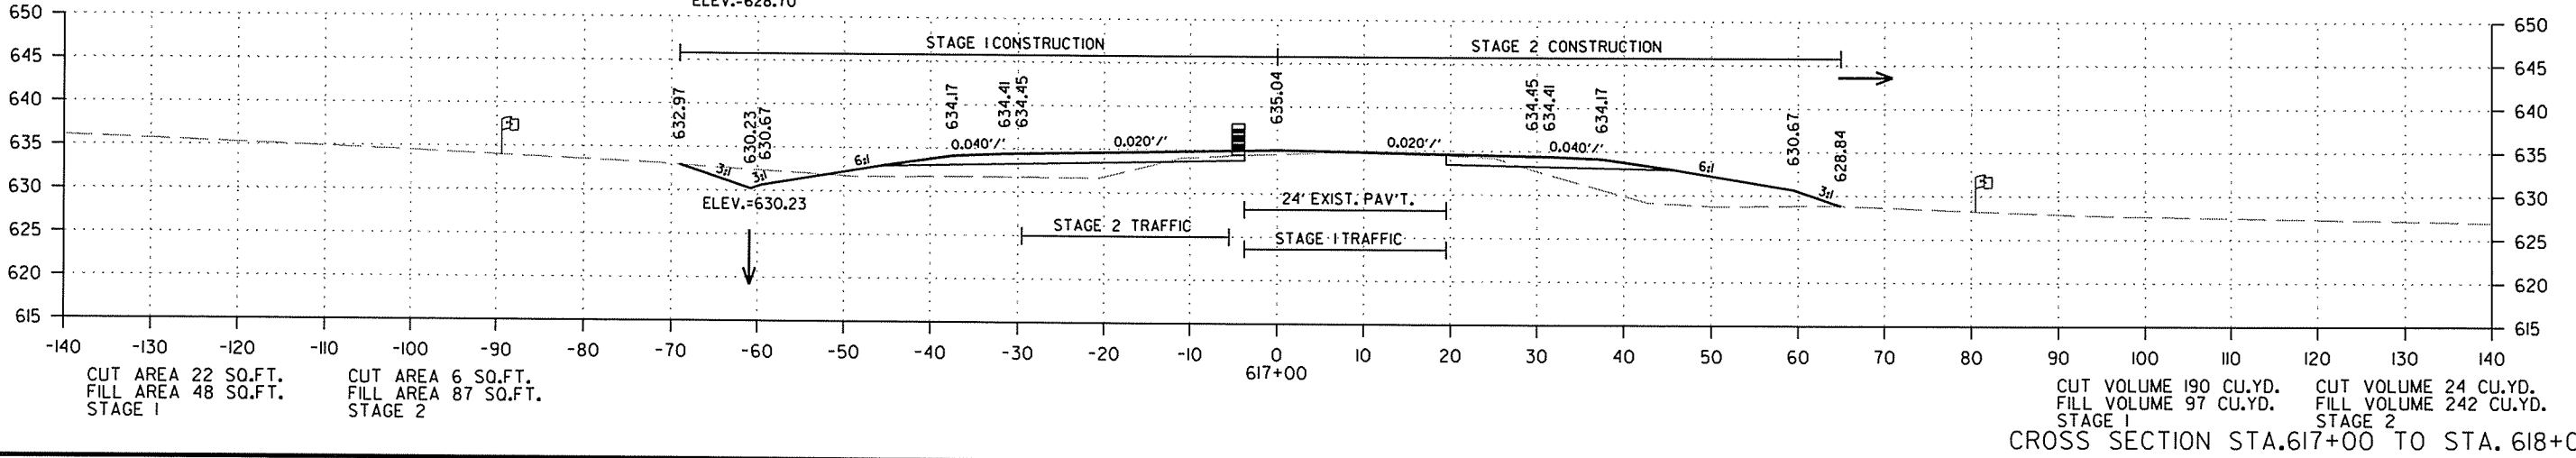
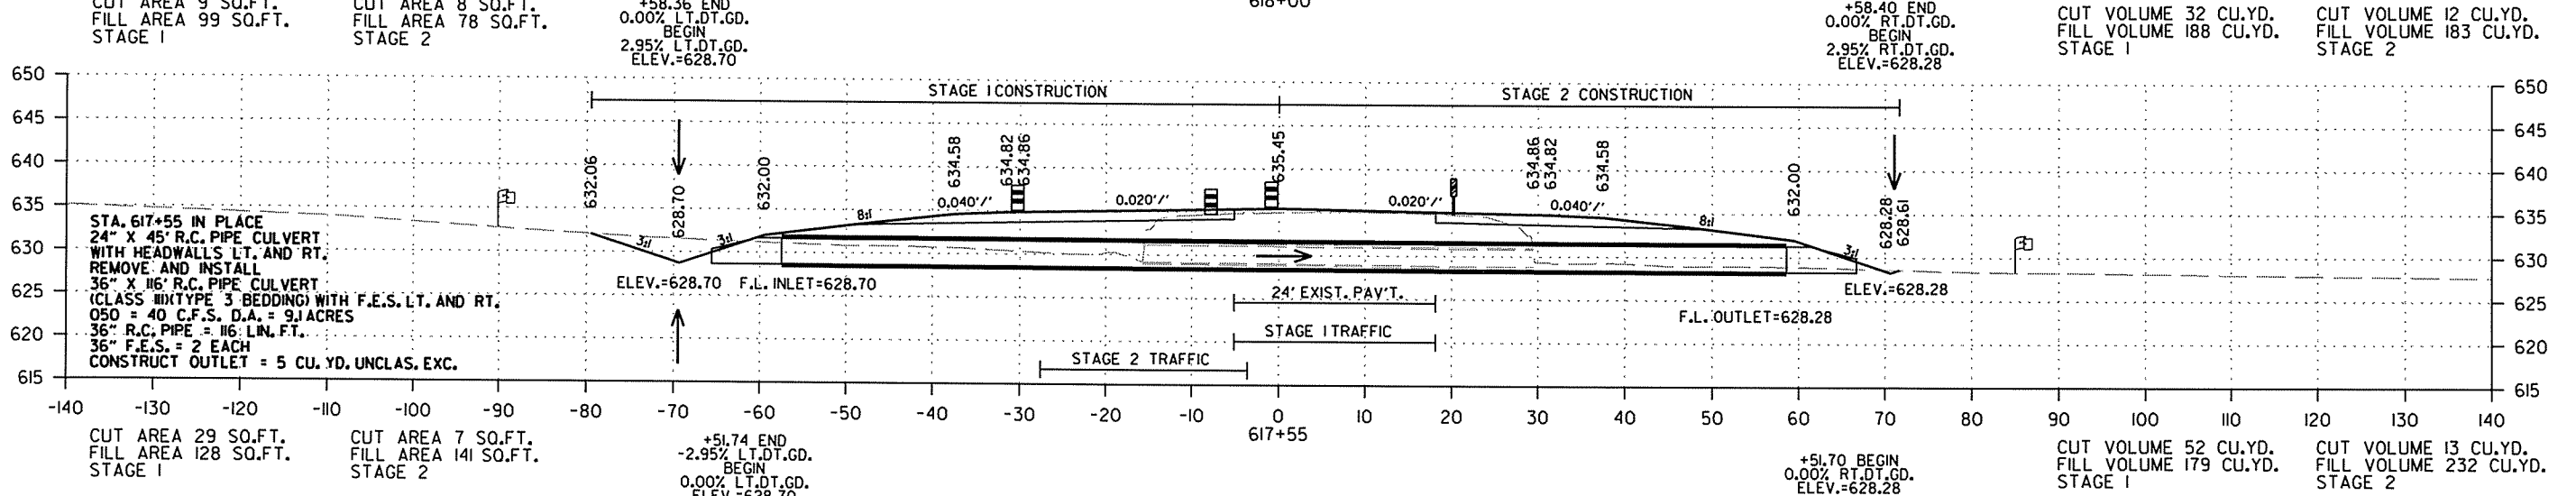
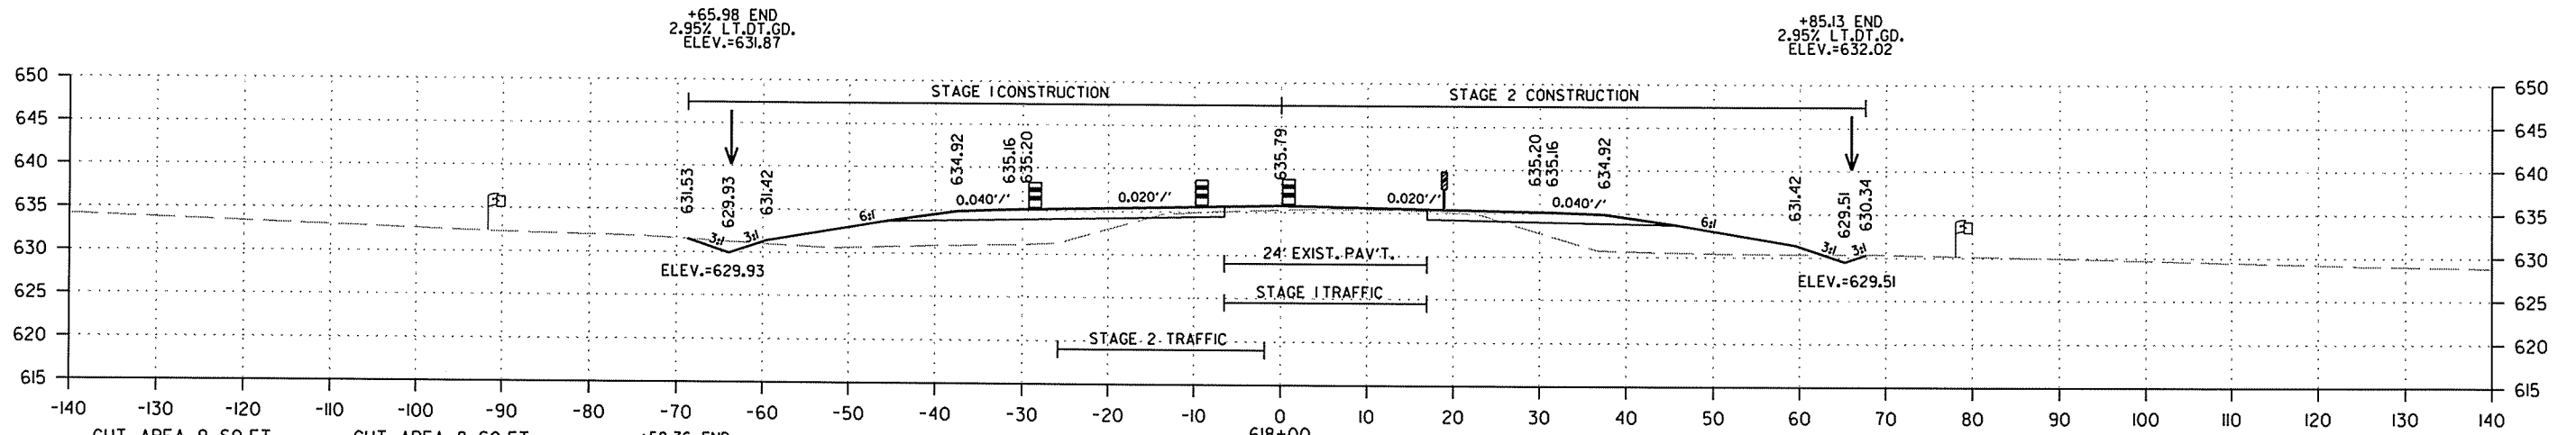


CROSS SECTION STA. 617+00 TO STA. 618+00

R050213.DGN 2/18/2014

DATE REVISED	DATE FILMED	DATE REVISED	DATE FILMED	FED. RD. DIST. NO.	STATE	FED. AID PROJ. NO.	SHEET NO.	TOTAL SHEETS
				6	ARK.			
							JOB NO. 050213	345 369

2 CROSS SECTIONS - HWY. 167

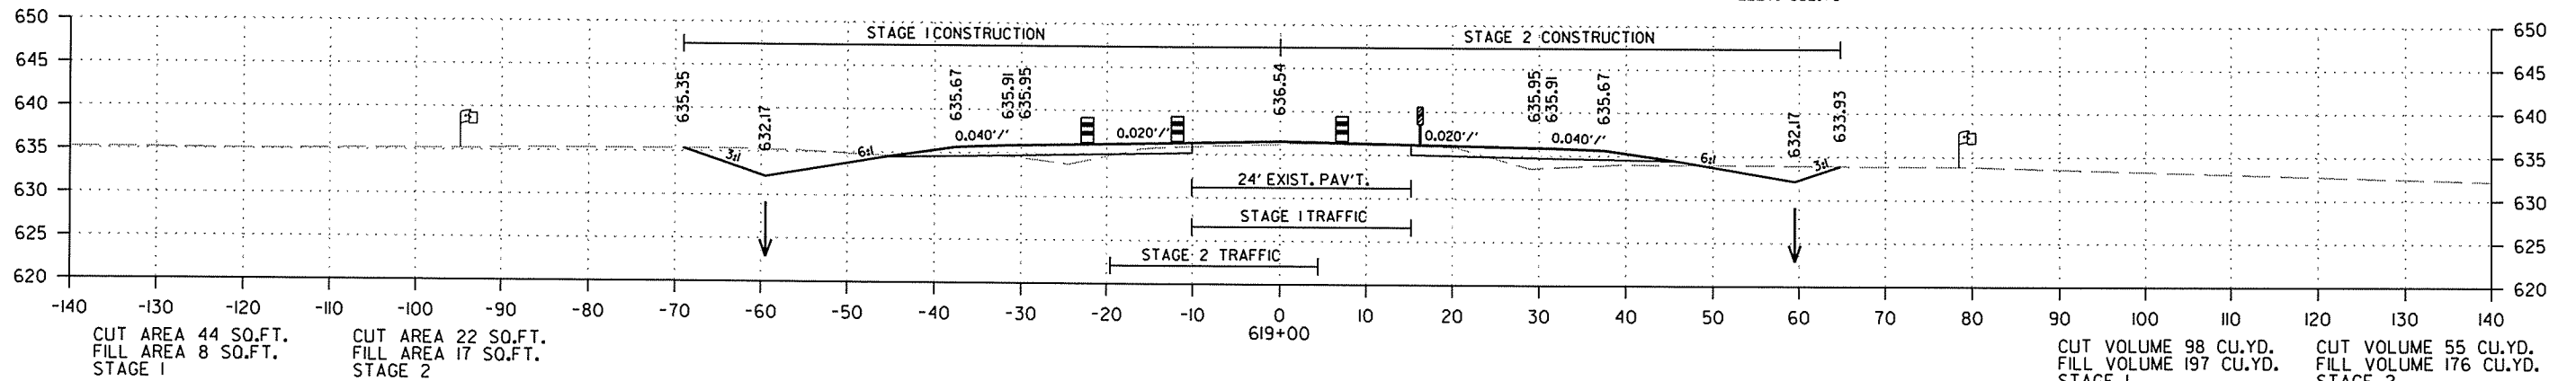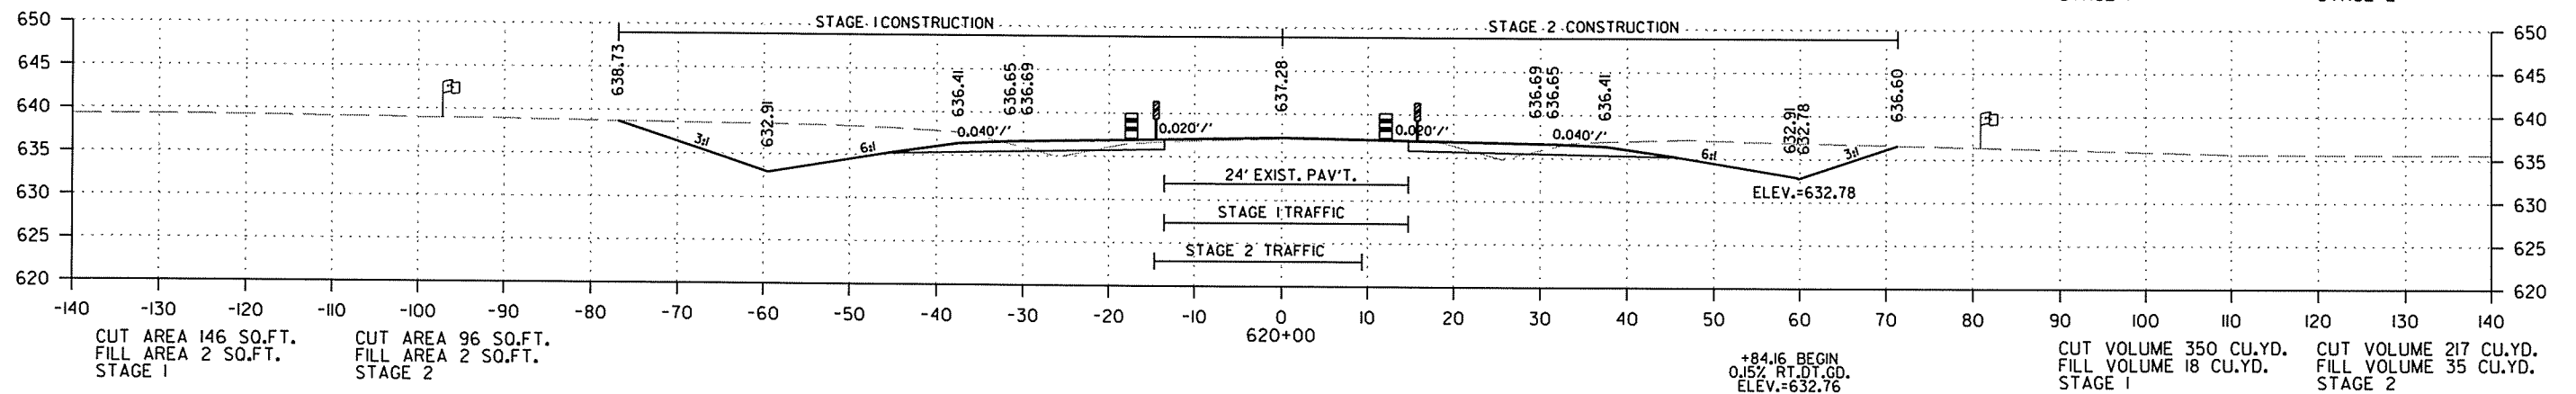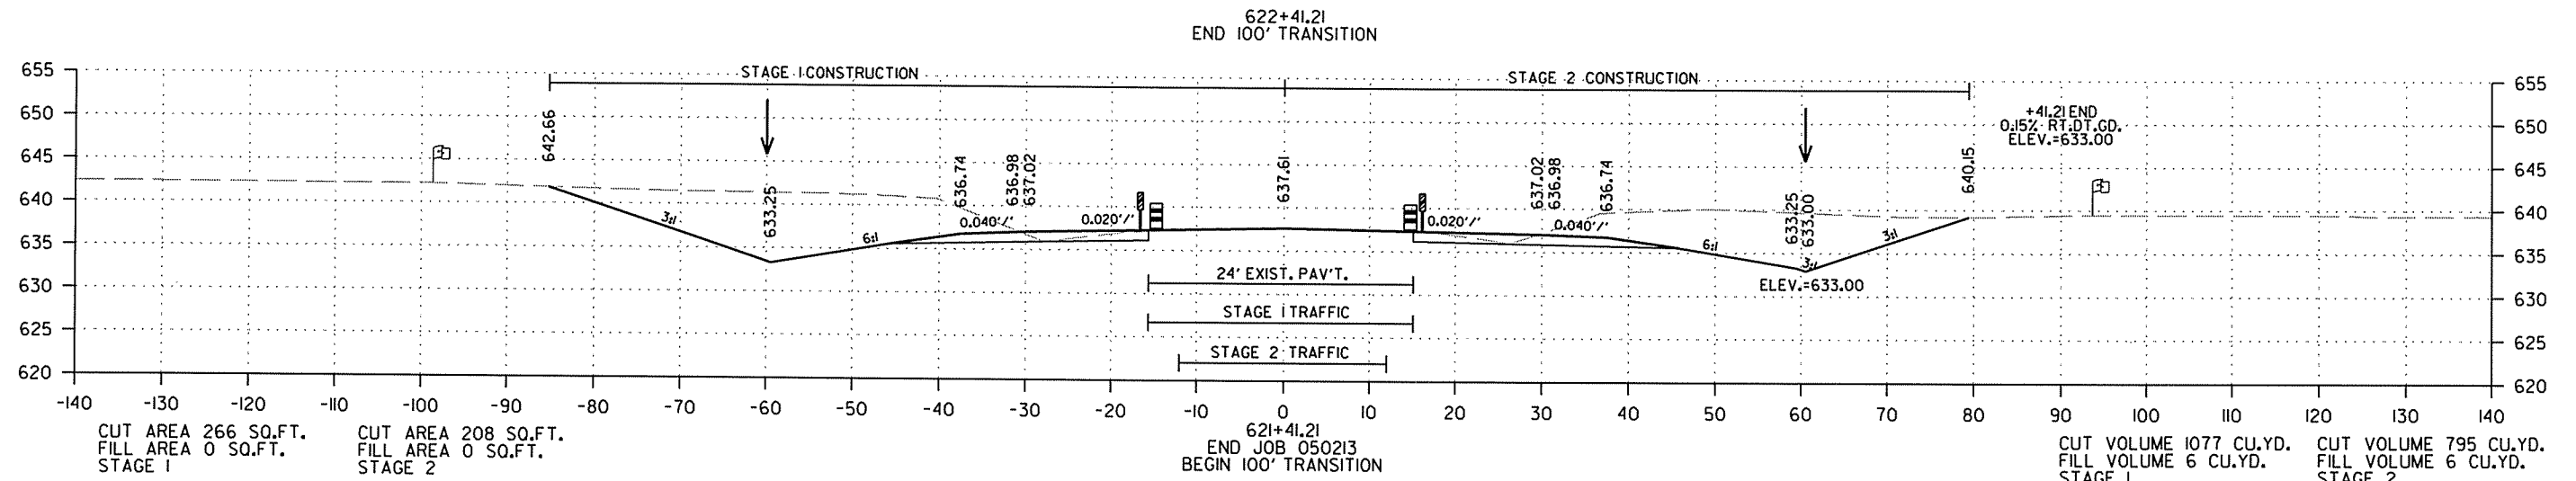



CROSS SECTION STA. 619+00 TO STA. 621+00

2/18/2014

R050213.DGN

DATE REVISED	DATE FILMED	DATE REVISED	DATE FILMED	FED. RD. DIST. NO.	STATE	FED. AID PROJ. NO.	SHEET NO.	TOTAL SHEETS	
				6	ARK.				
JOB NO.							050213	346	369

② CROSS SECTIONS - SPRING VALLEY DRIVE

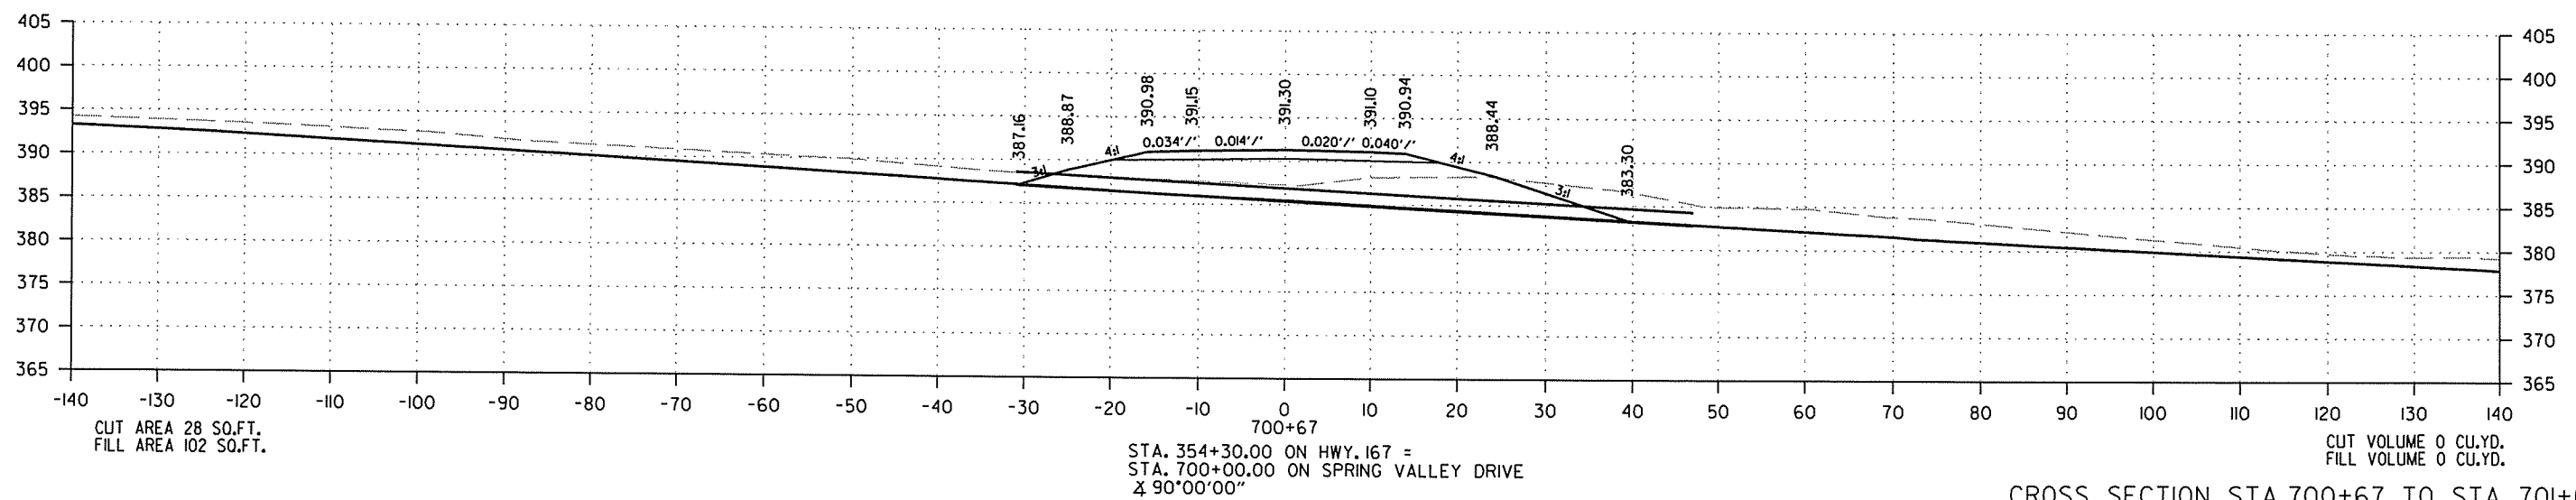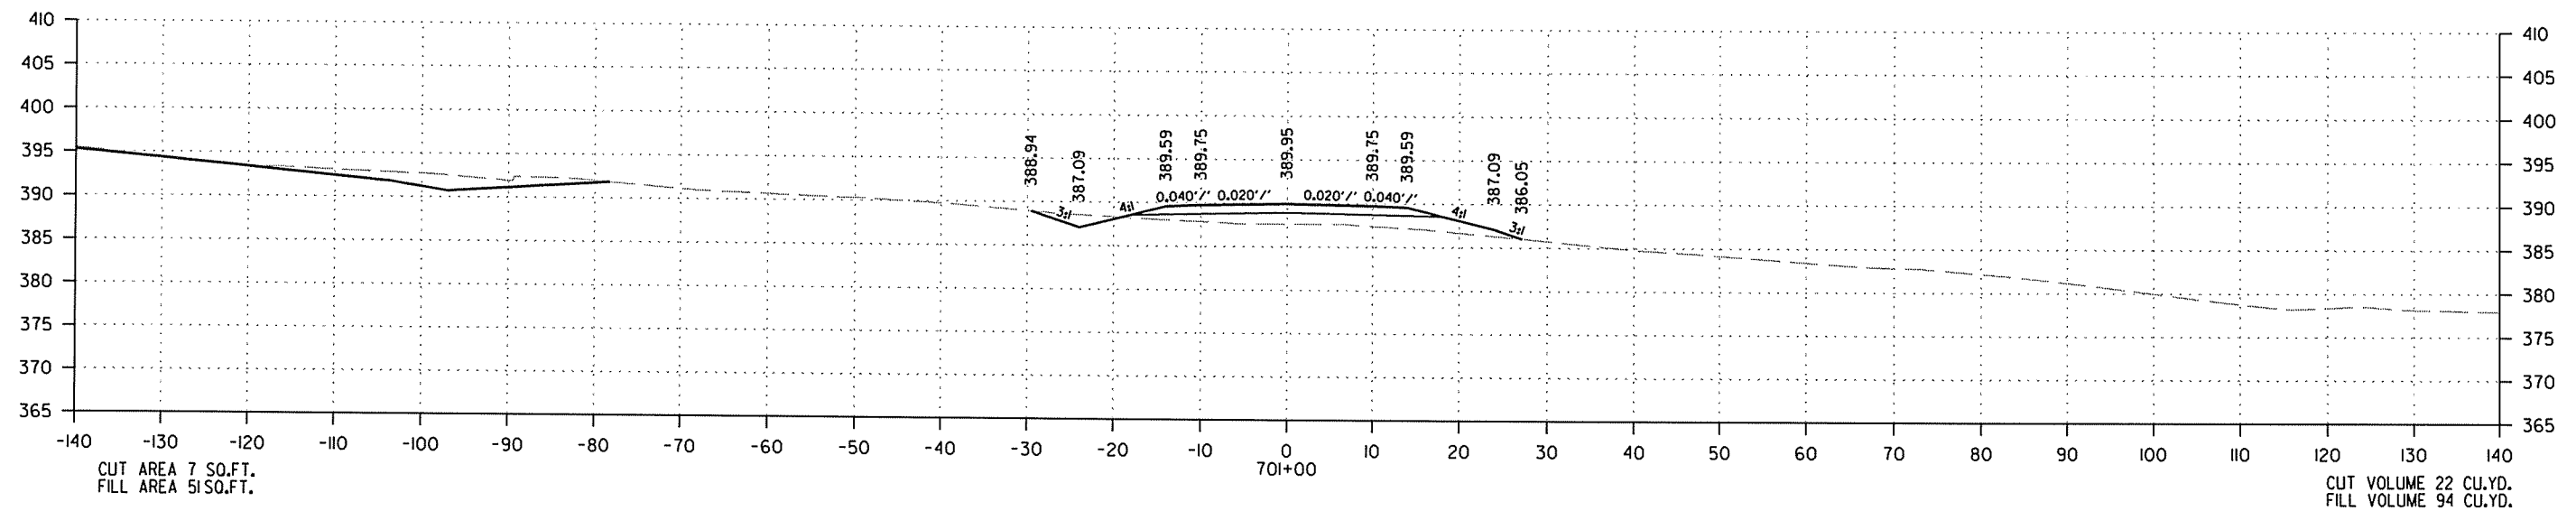



CROSS SECTION STA. 700+67 TO STA. 701+00

2/18/2014

R050213.DGN

DATE REVISED	DATE FILMED	DATE REVISED	DATE FILMED	FED. RD. DIST. NO.	STATE	FED. AID PROJ. NO.	SHEET NO.	TOTAL SHEETS
				6	ARK.			
JOB NO. 050213							347	369

2 CROSS SECTIONS - SPRING VALLEY DRIVE

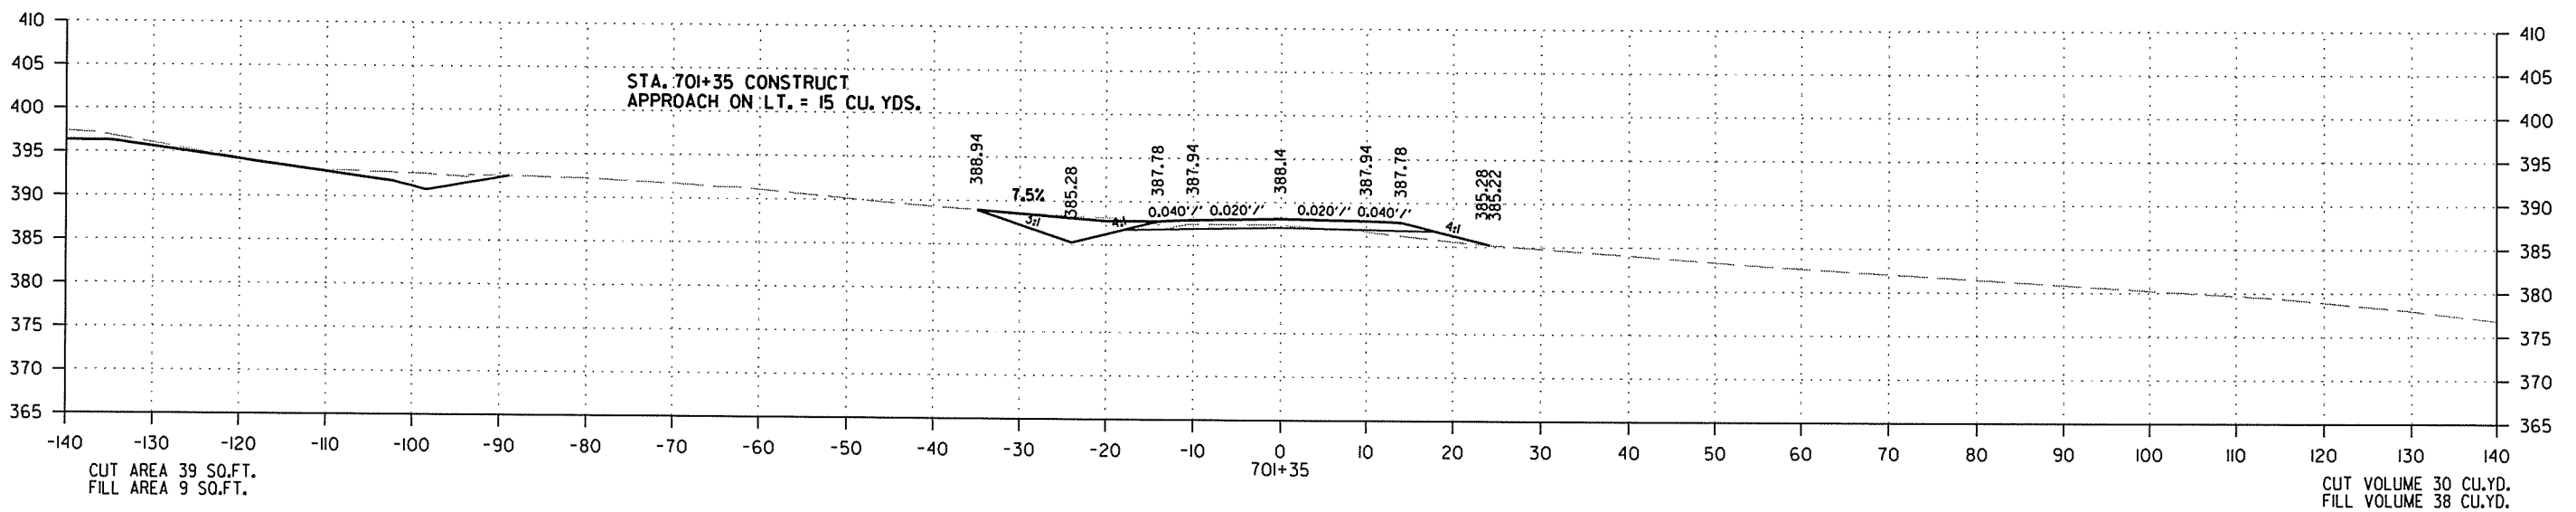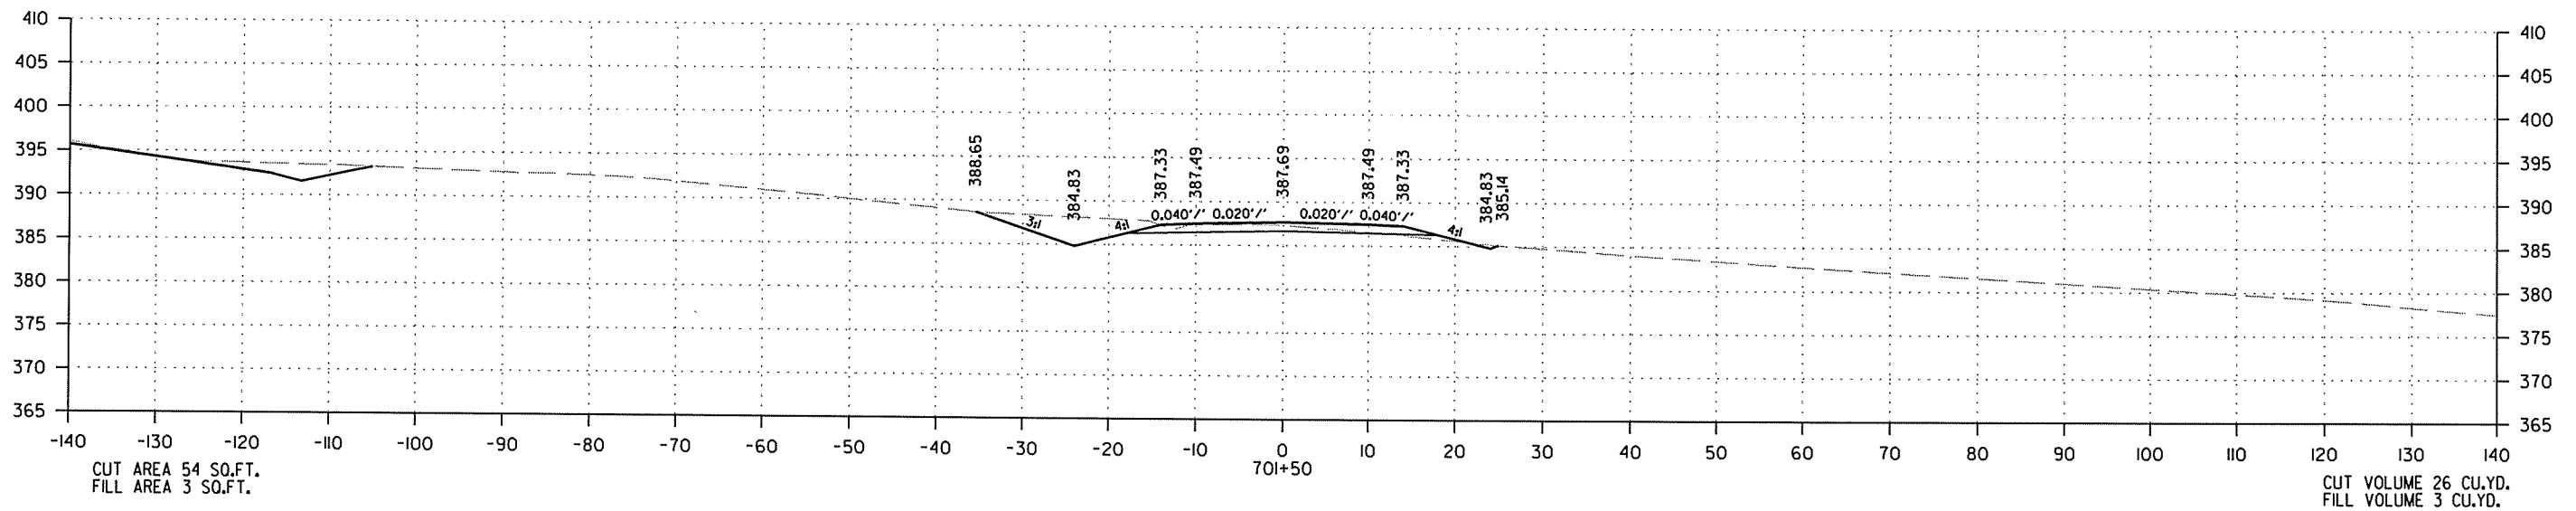

STA. 701+35 CONSTRUCT
APPROACH ON L.T. = 15 CU. YDS.


CROSS SECTION STA. 701+35 TO STA. 701+50

2/18/2014

R050213.DGN

DATE REVISED	DATE FILMED	DATE REVISED	DATE FILMED	FED. RD. DIST. NO.	STATE	FED. AID PROJ. NO.	SHEET NO.	TOTAL SHEETS	
				6	ARK.				
JOB NO.							050213	348	369

2 CROSS SECTIONS - SPRING VALLEY DRIVE

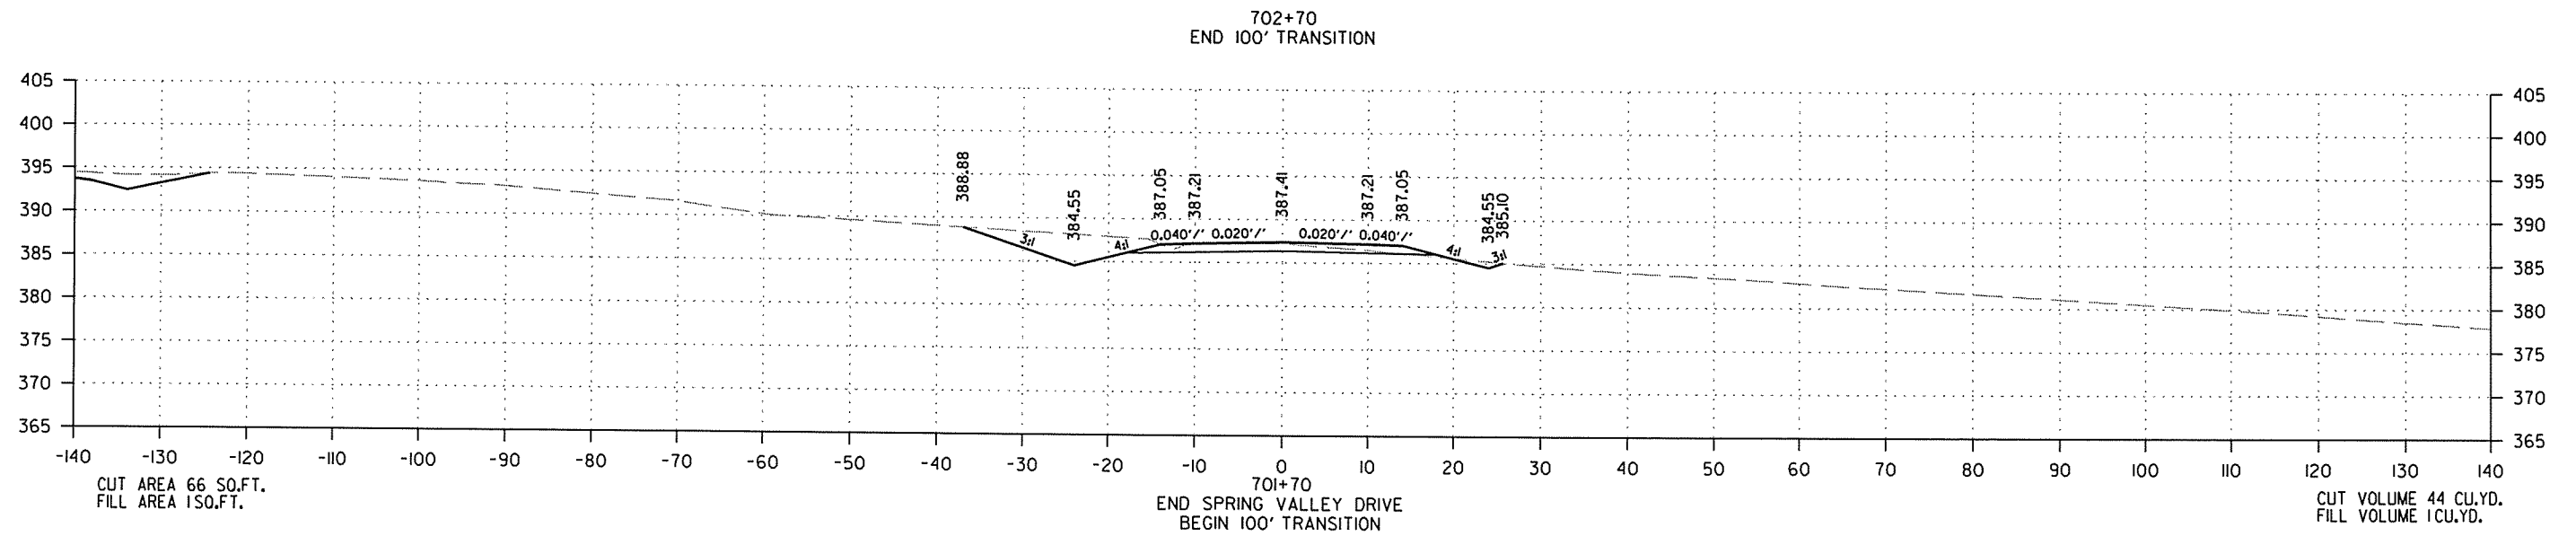



CROSS SECTION STA. 701+70 TO STA. 701+70

2/18/2014

R050213.DGN

DATE REVISED	DATE FILMED	DATE REVISED	DATE FILMED	FED. RD. DIST. NO.	STATE	FED. AID PROJ. NO.	SHEET NO.	TOTAL SHEETS
				6	ARK.			
						JOB NO. 050213	349	369

② CROSS SECTIONS - CAVE CREEK ROAD

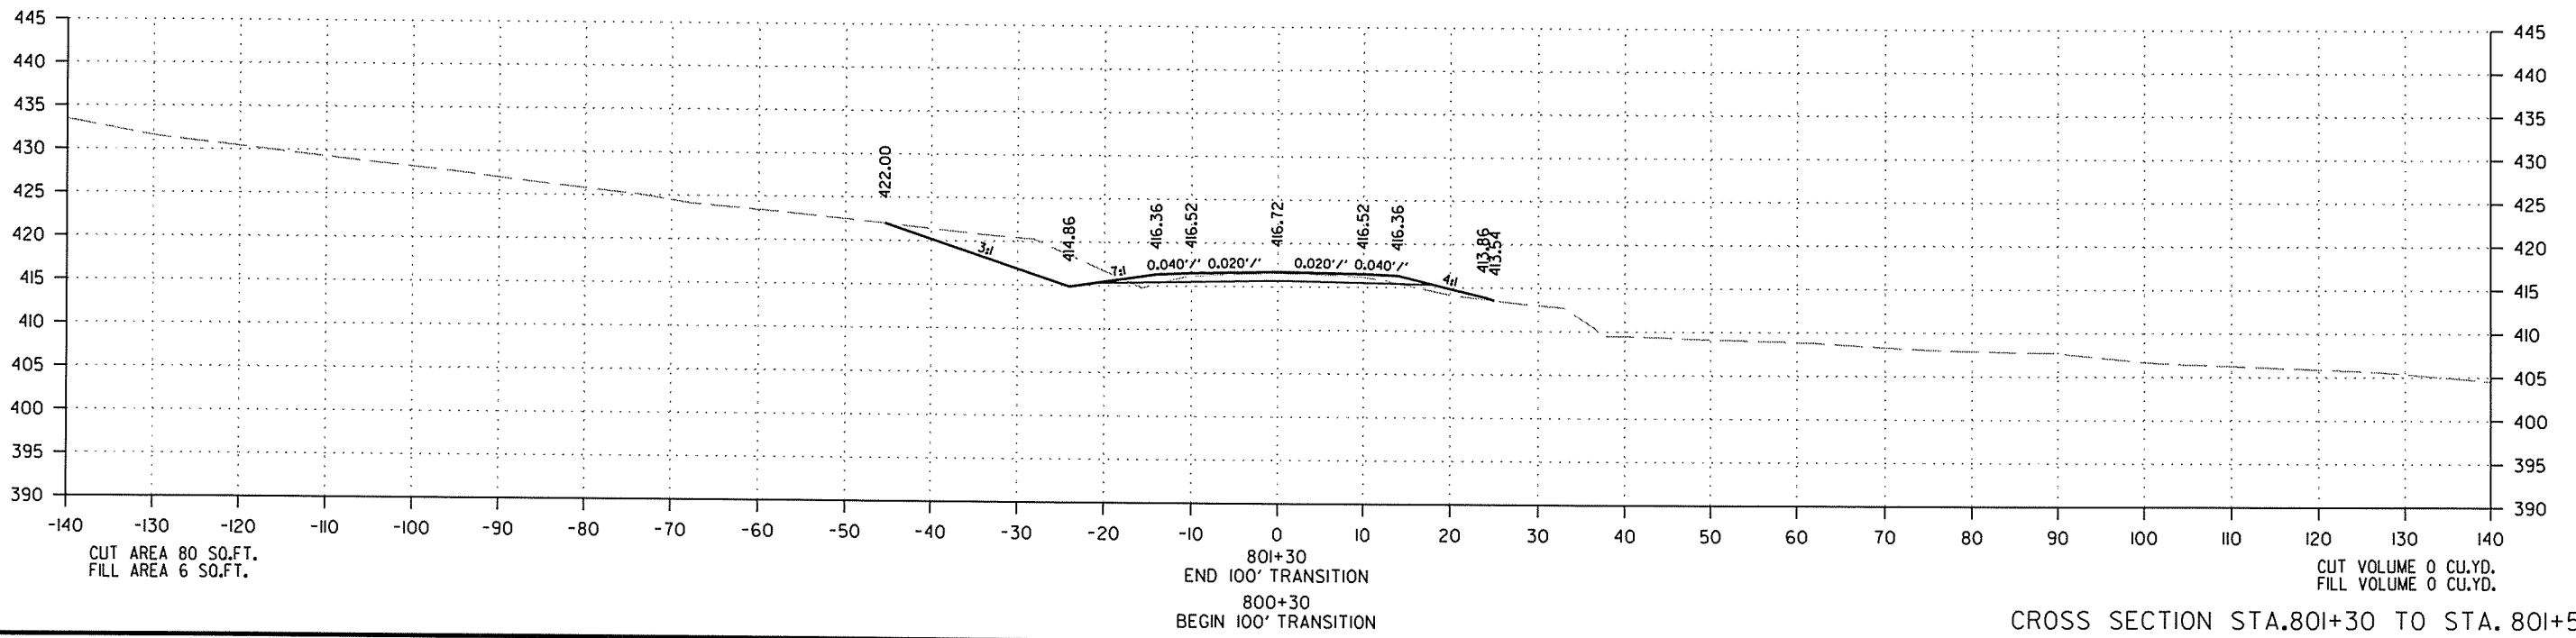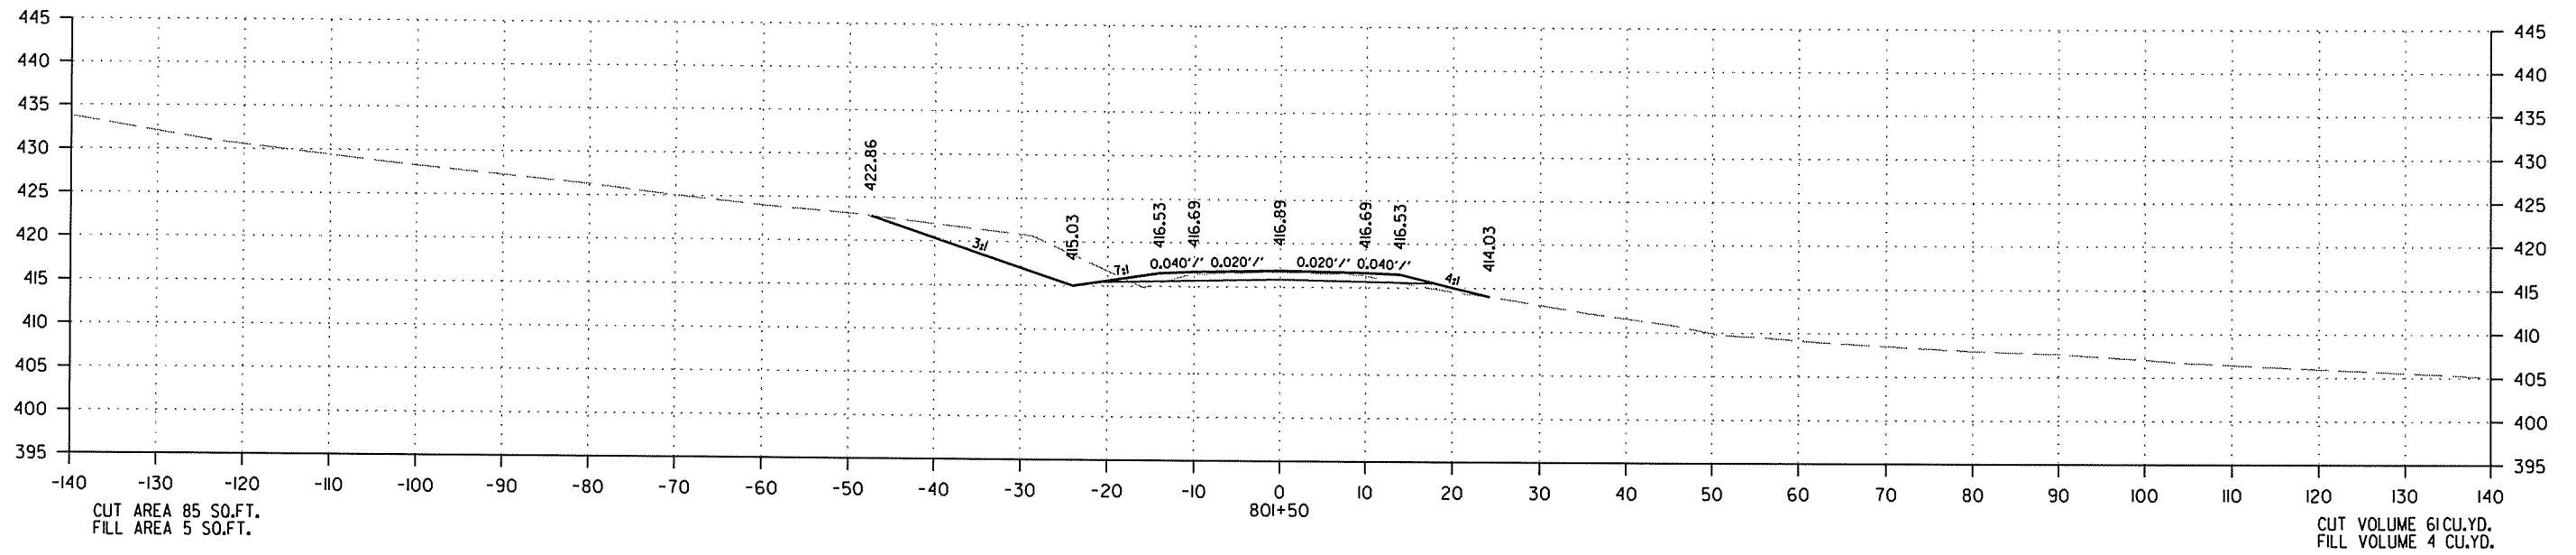



CROSS SECTION STA. 801+30 TO STA. 801+50

2/18/2014

R050213.DGN

DATE REVISED	DATE FILMED	DATE REVISED	DATE FILMED	FED. RD. DIST. NO.	STATE	FED. AID PROJ. NO.	SHEET NO.	TOTAL SHEETS
				6	ARK.			
						JOB NO. 050213	350	369

2 CROSS SECTIONS - CAVE CREEK ROAD

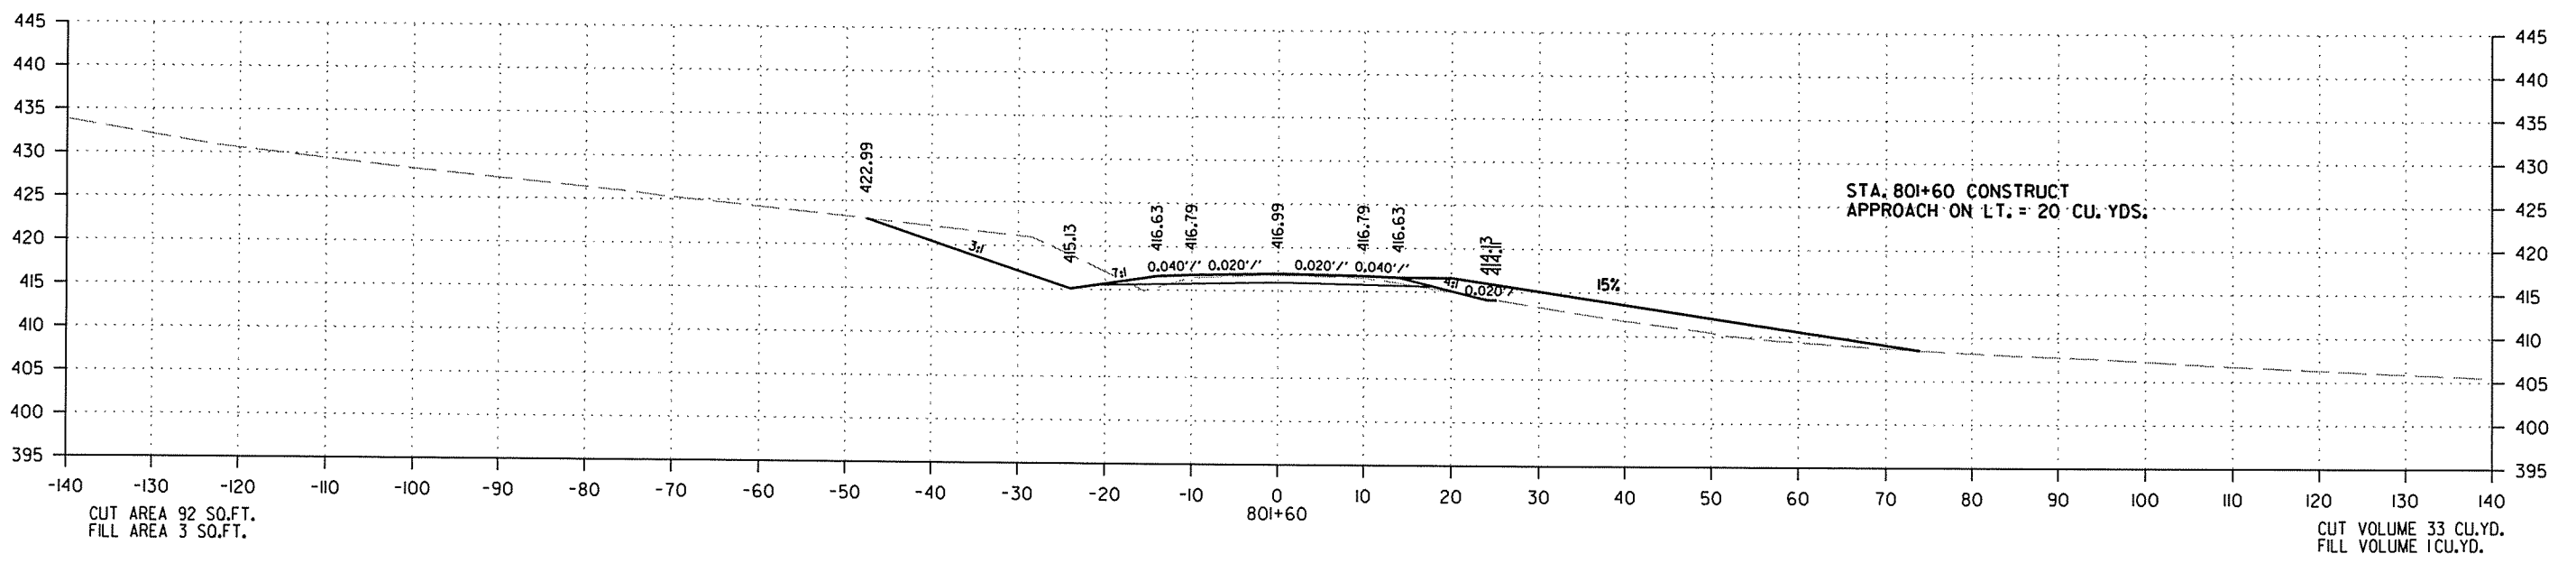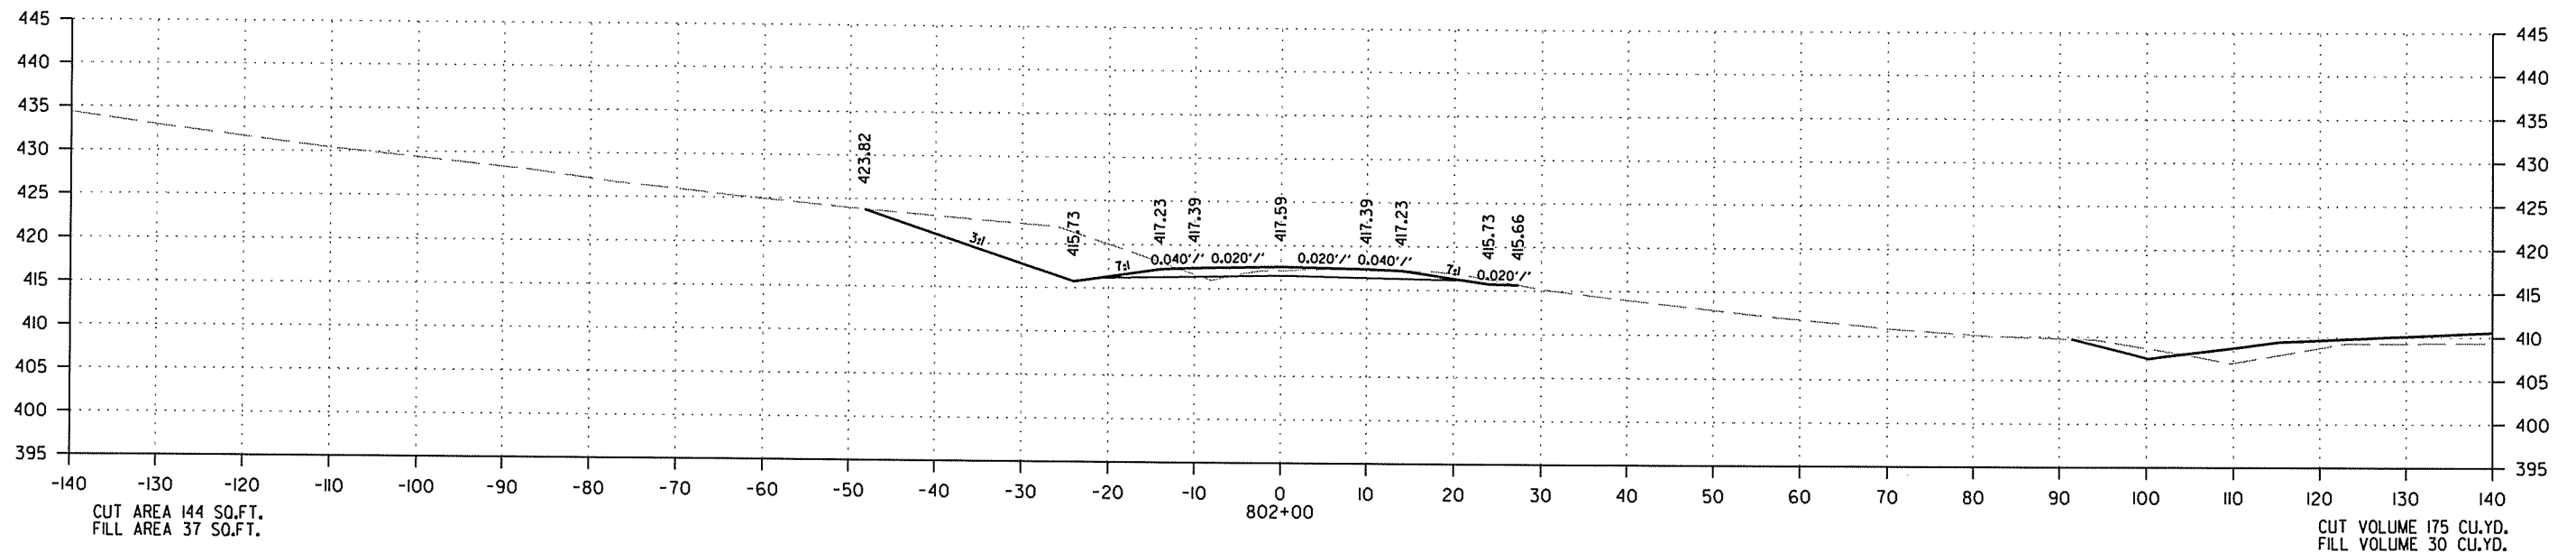

CROSS SECTION STA.801+60 TO STA. 802+00


2/18/2014

R050213.DGN

DATE REVISED	DATE FILMED	DATE REVISED	DATE FILMED	FED. RD. DIST. NO.	STATE	FED. AID PROJ. NO.	SHEET NO.	TOTAL SHEETS
				6	ARK.			
						JOB NO. 050213	351	369

2 CROSS SECTIONS - CAVE CREEK ROAD

STA. 399+50.00 ON HWY. 167 =
 STA. 803+20.65 ON CAVE CREEK ROAD - PFEIFFER ROAD
 ± 75°00'00"

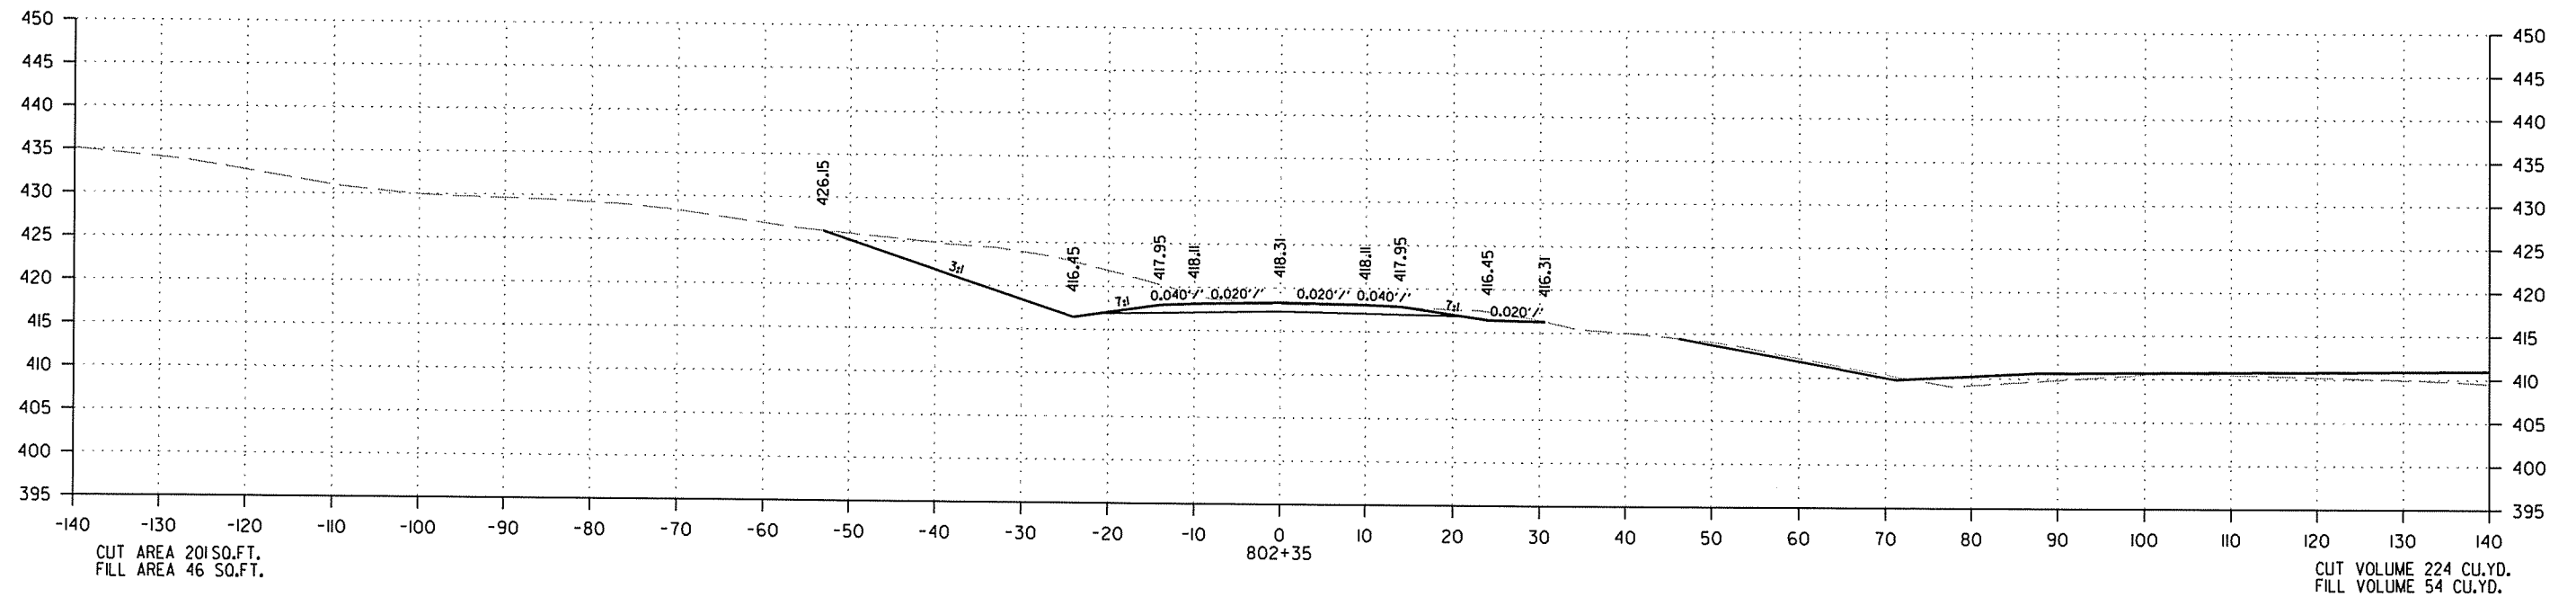




CROSS SECTION STA. 802+35 TO STA. 802+35

2/18/2014

R050213.DCN

DATE REVISED	DATE FILMED	DATE REVISED	DATE FILMED	FED. RD. DIST. NO.	STATE	FED. AID PROJ. NO.	SHEET NO.	TOTAL SHEETS
				6	ARK.			
JOB NO. 050213							352	369

2 CROSS SECTIONS - PFEIFFER ROAD

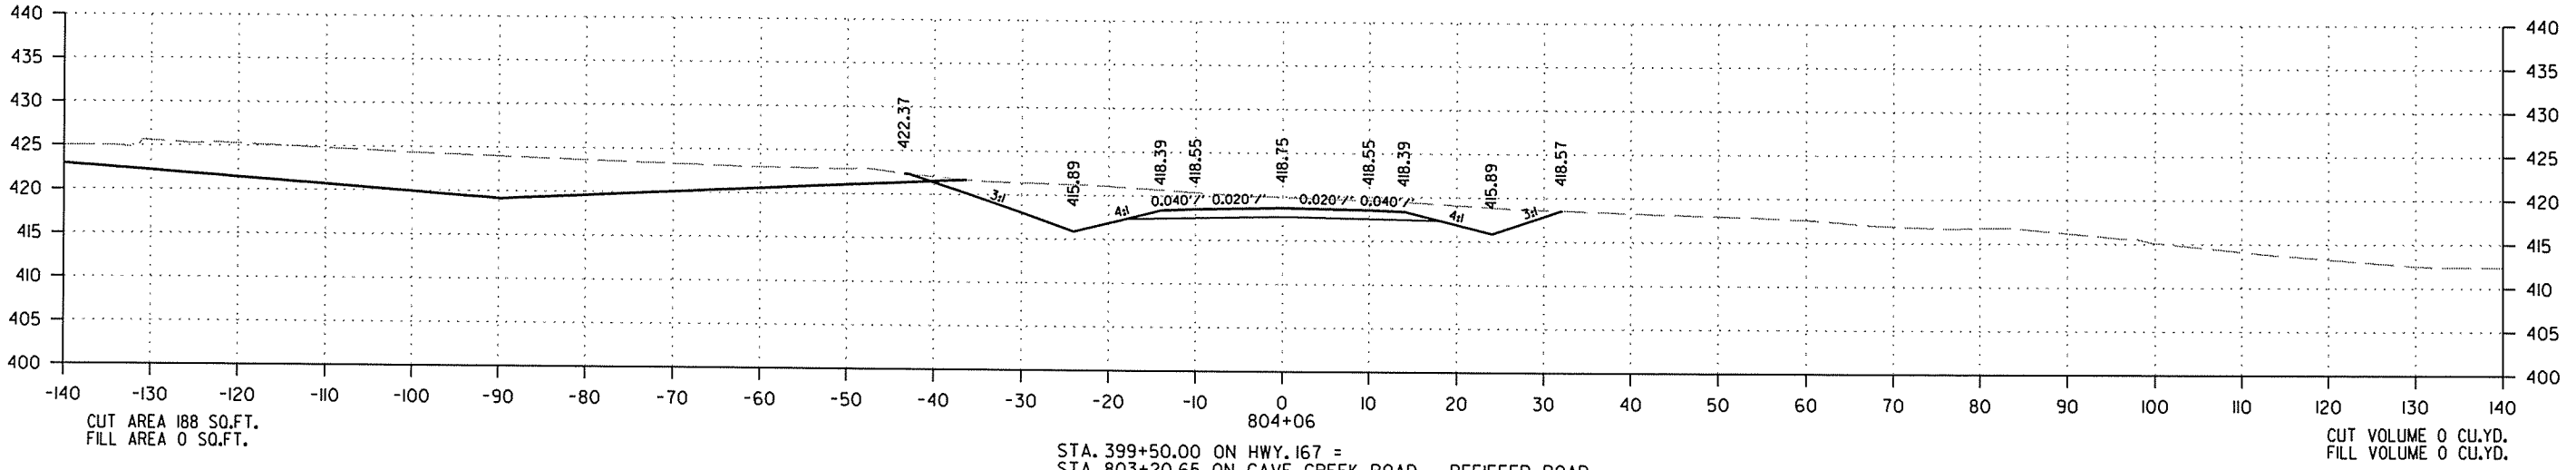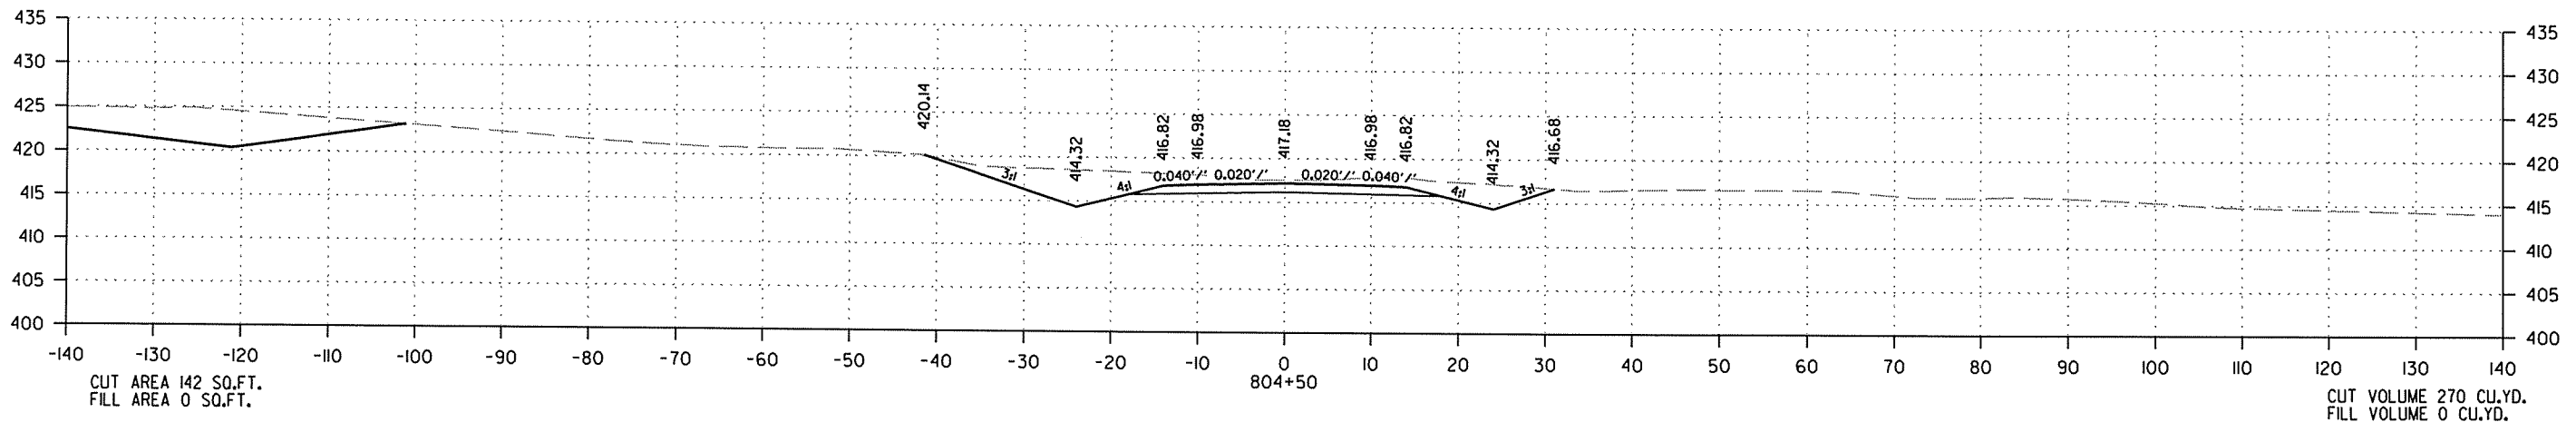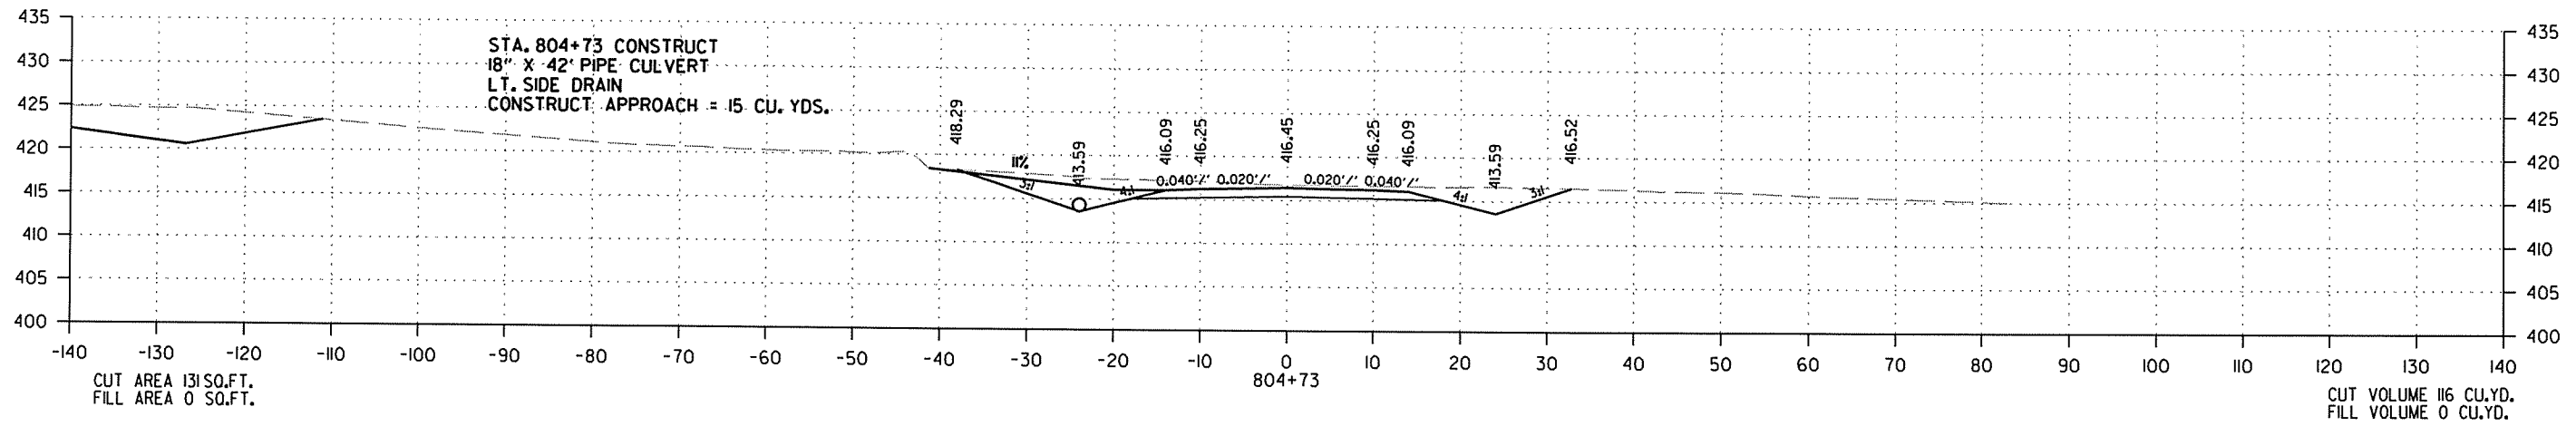



STA. 399+50.00 ON HWY. 167 =
STA. 803+20.65 ON CAVE CREEK ROAD - PFEIFFER ROAD
± 75°00'00"

CROSS SECTION STA. 804+06 TO STA. 804+73

R050213.DGN 2/18/2014

DATE REVISED	DATE FILMED	DATE REVISED	DATE FILMED	FED. RD. DIST. NO.	STATE	FED. AID PROJ. NO.	SHEET NO.	TOTAL SHEETS
				6	ARK.			
JOB NO. 050213							353	369

2 CROSS SECTIONS - PFEIFFER ROAD

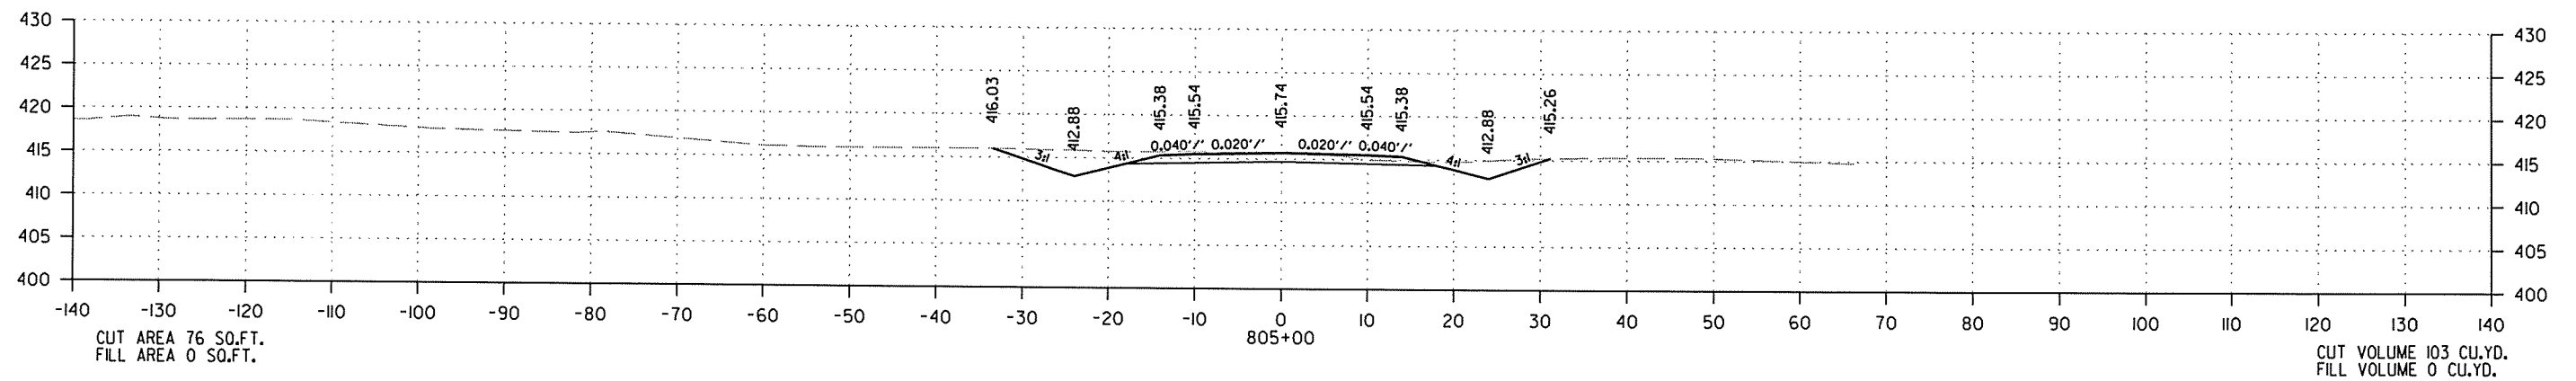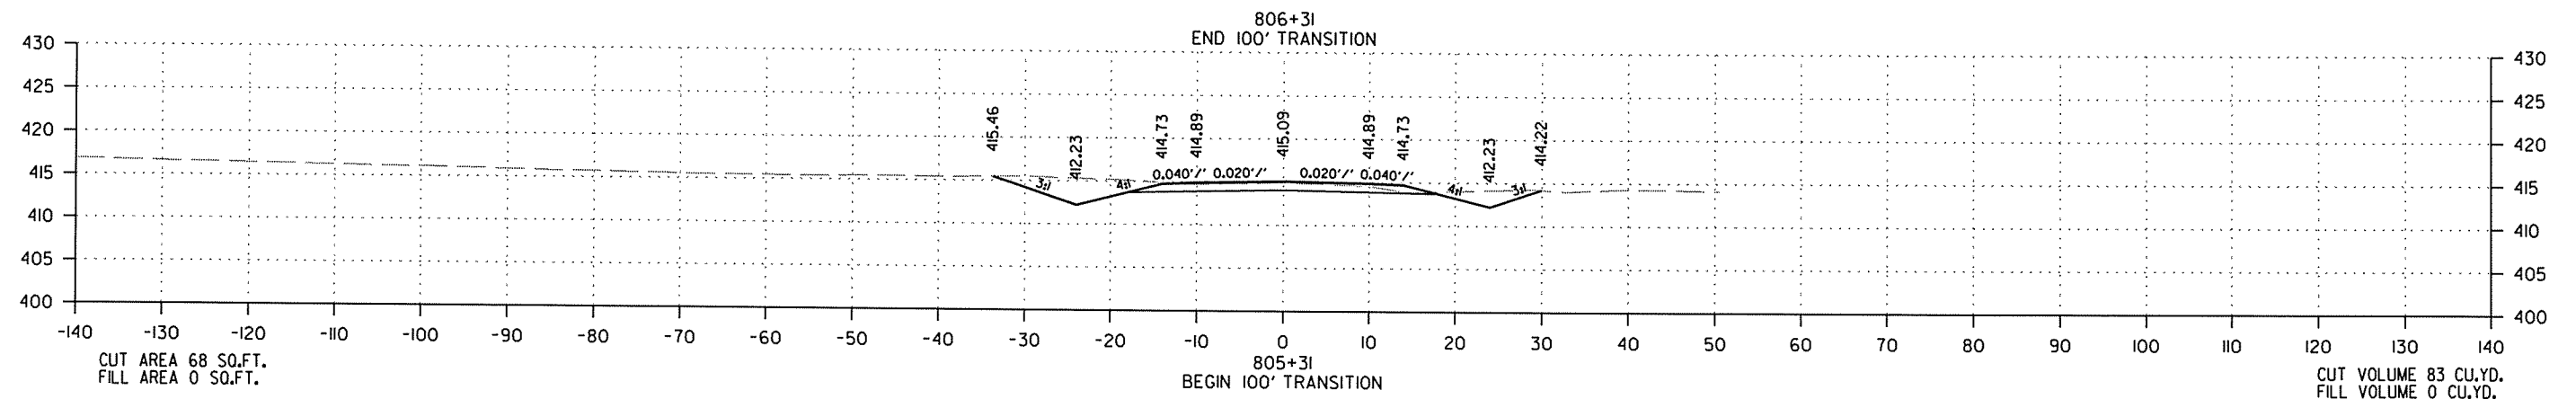




CROSS SECTION STA. 805+00 TO STA. 805+31

2/18/2014

R050213.DGN

DATE REVISED	DATE FILMED	DATE REVISED	DATE FILMED	FED. RD. DIST. NO.	STATE	FED. AID PROJ. NO.	SHEET NO.	TOTAL SHEETS
				6	ARK.			
JOB NO. 050213							354	369

2 CROSS SECTIONS - GREEN LANE

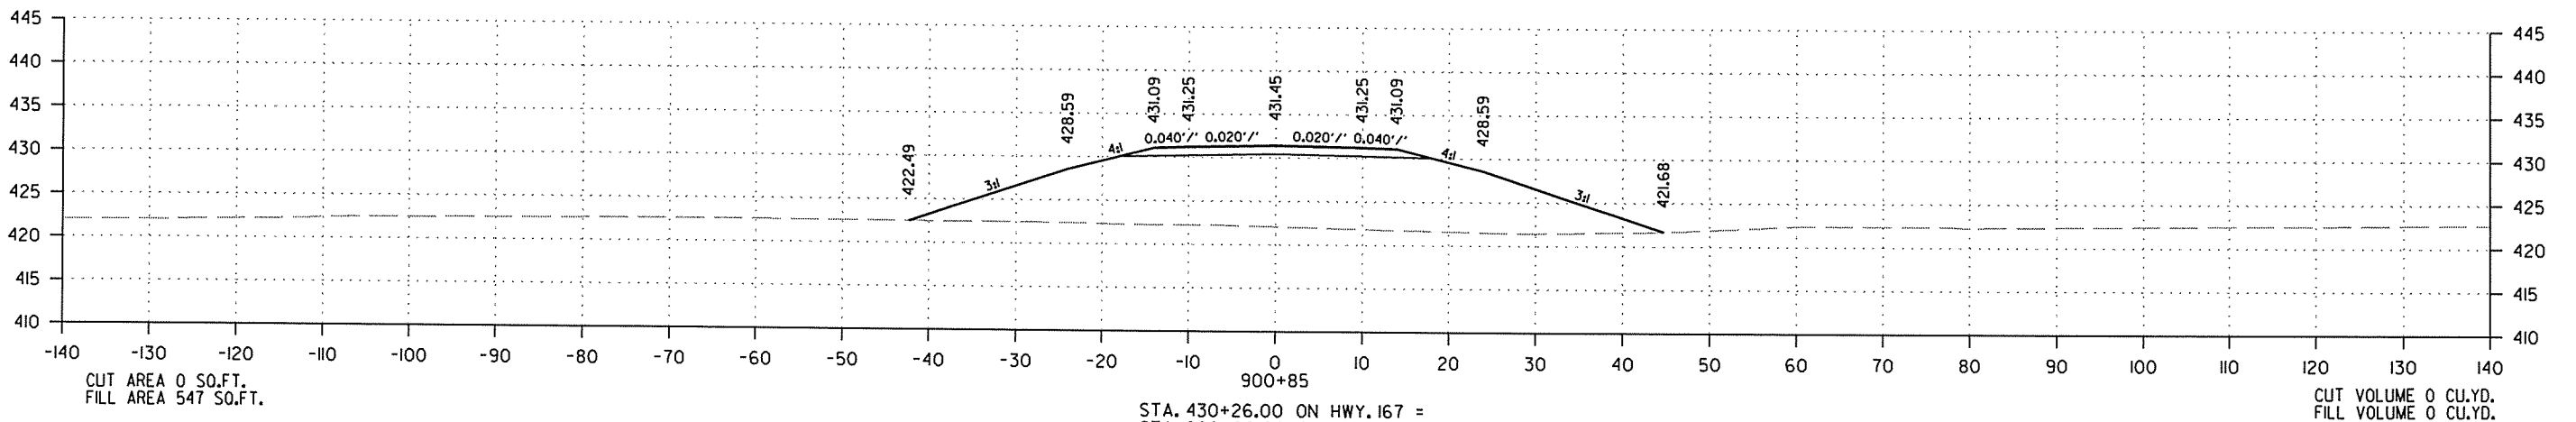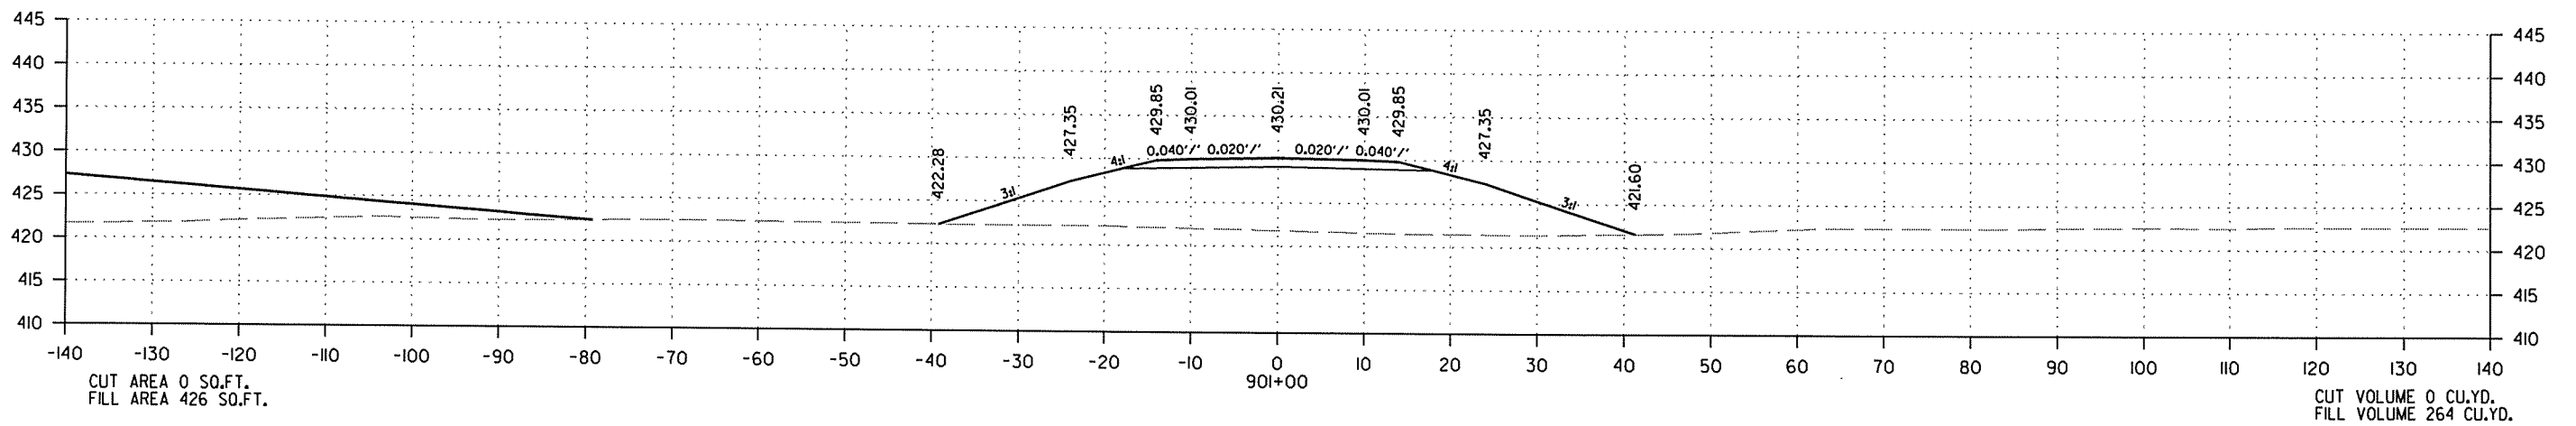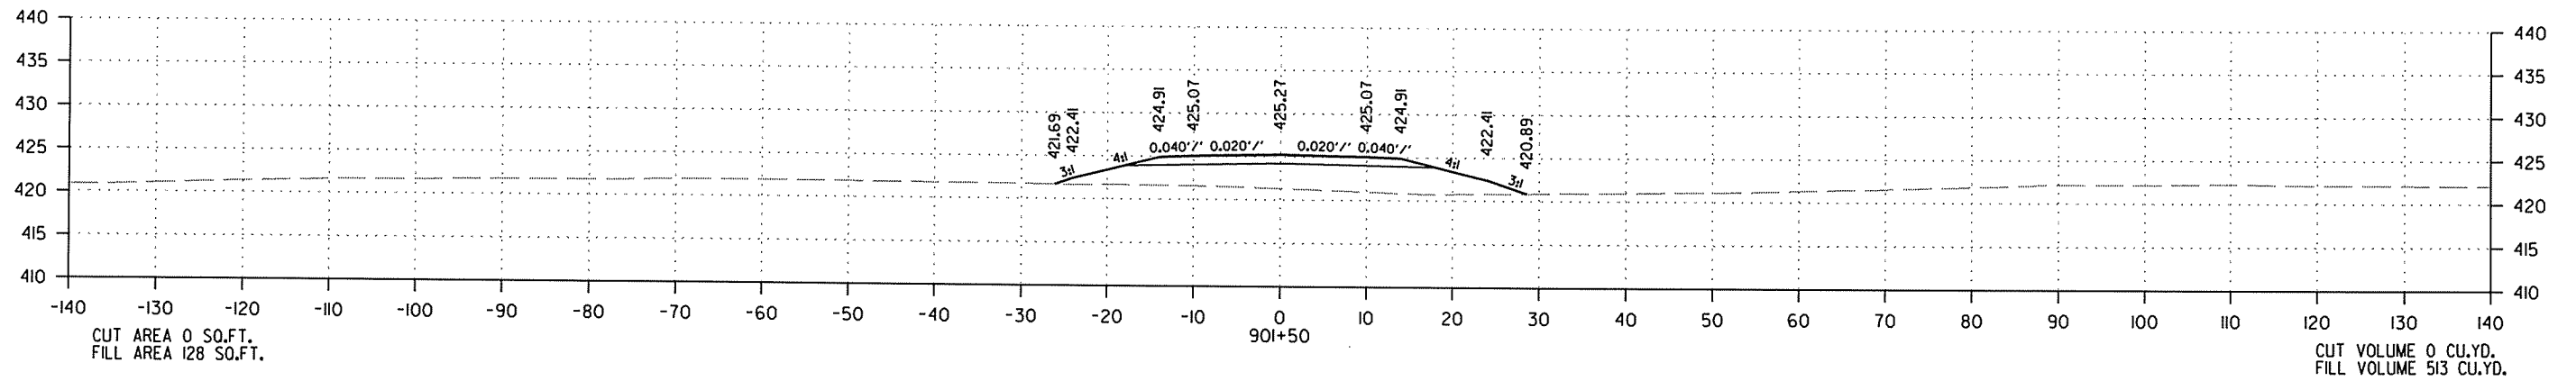

STA. 430+26.00 ON HWY. 167 =
 STA. 900+00.00 ON GREEN LANE
 @ 75°00'00"




CROSS SECTION STA. 900+85 TO STA. 901+50

2/18/2014

R050213.DGN

DATE REVISED	DATE FILMED	DATE REVISED	DATE FILMED	FED. RD. DIST. NO.	STATE	FED. AID PROJ. NO.	SHEET NO.	TOTAL SHEETS
				6	ARK.			
JOB NO. 050213							355	369

2 CROSS SECTIONS - GREEN LANE

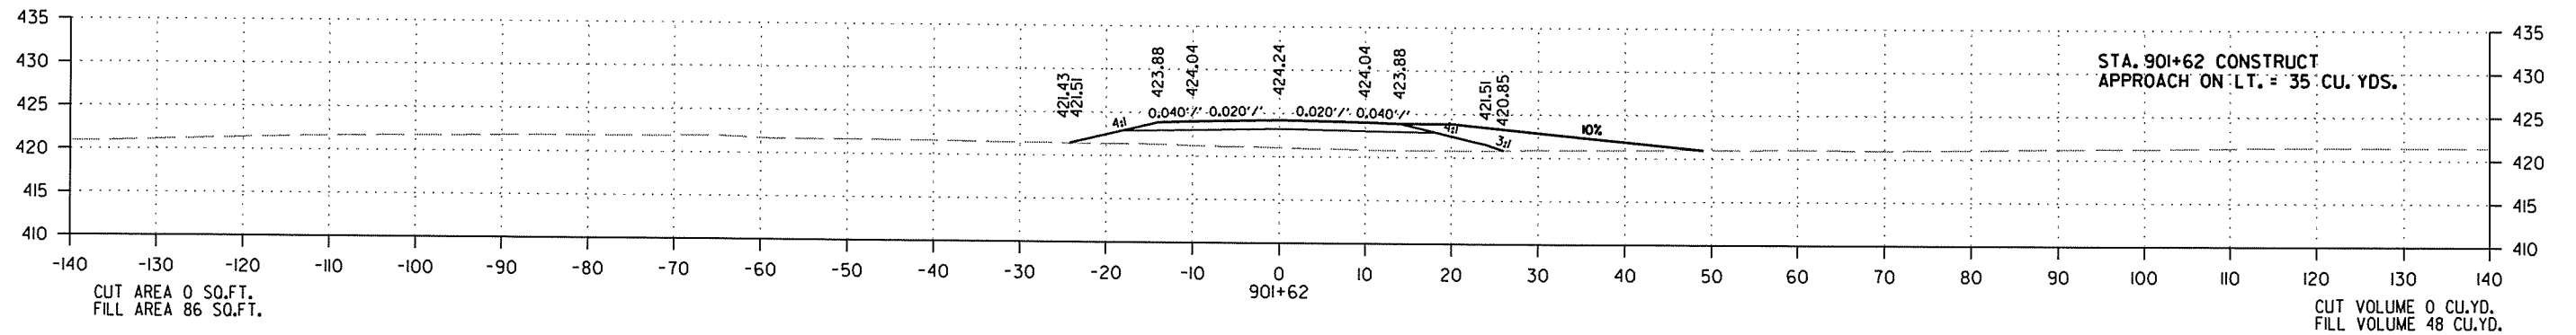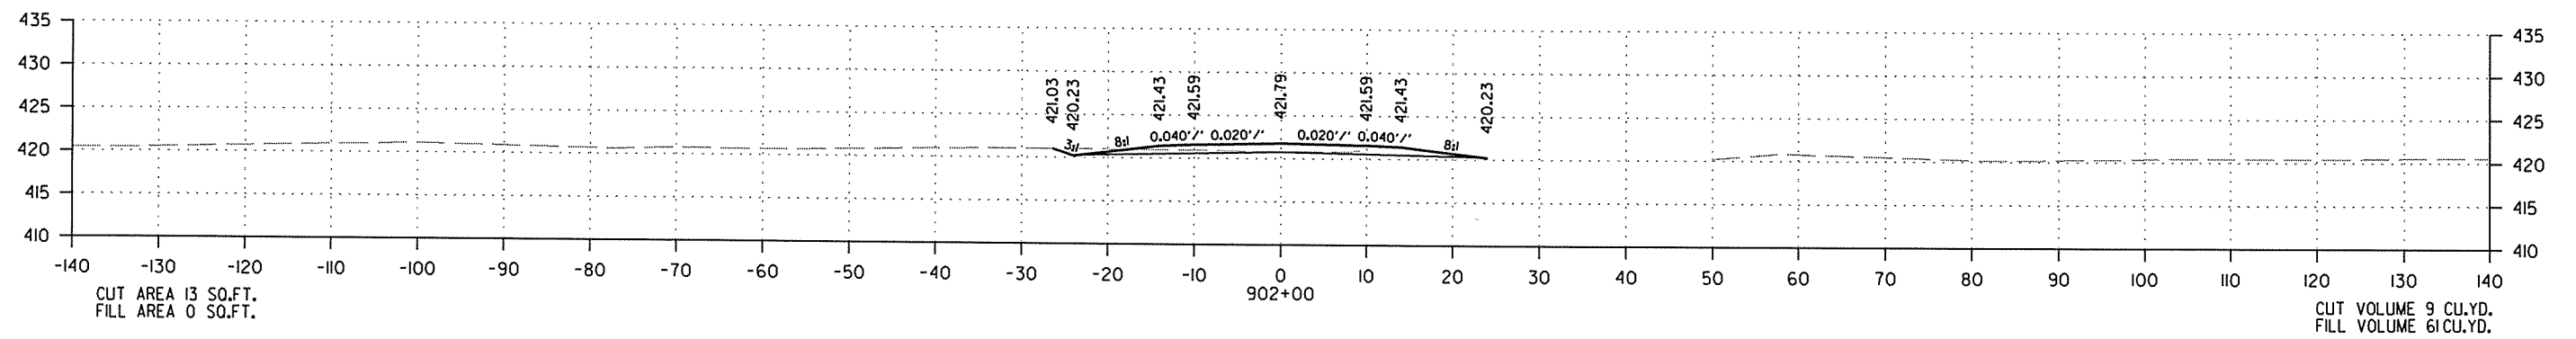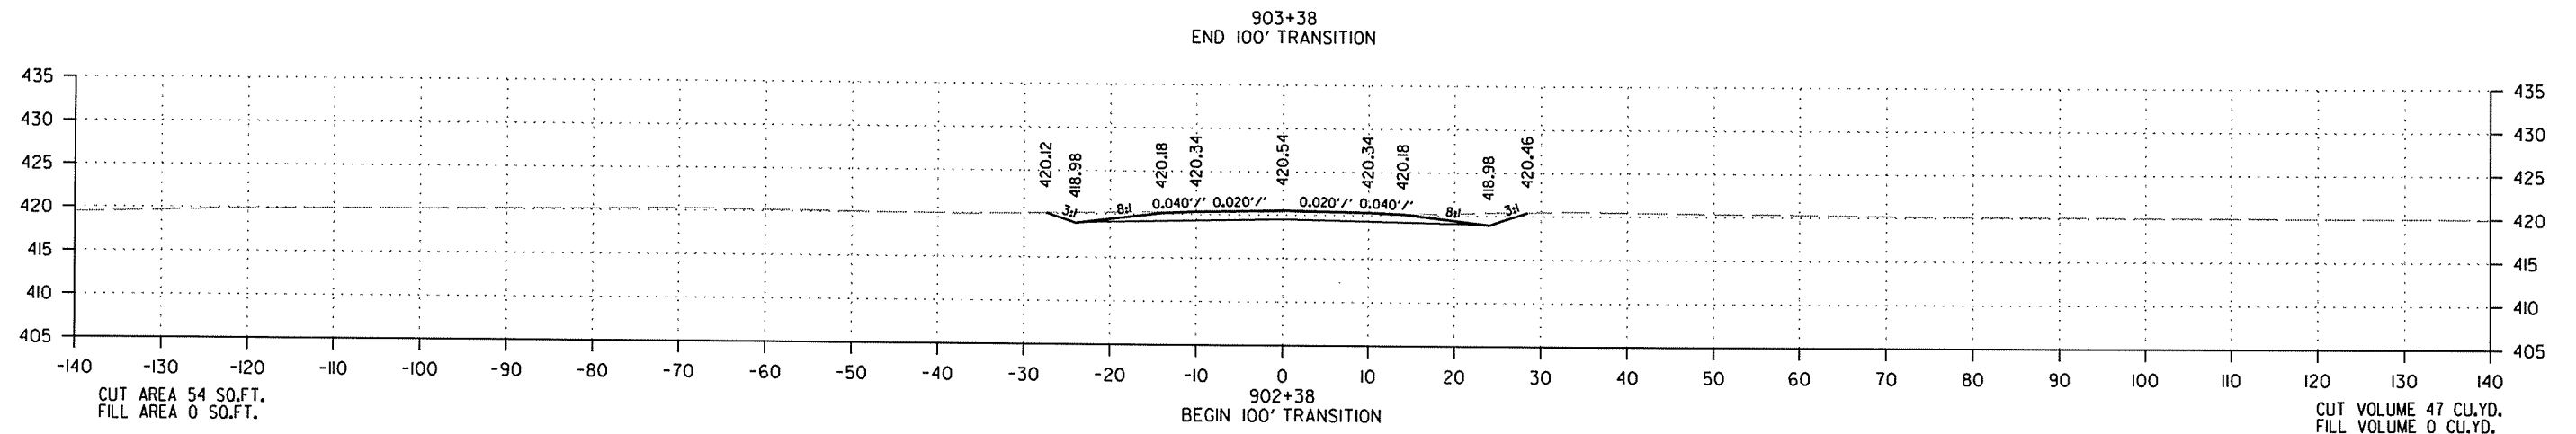


CROSS SECTION STA. 901+62 TO STA. 902+38

2/18/2014

R050213.DGN

DATE REVISED	DATE FILMED	DATE REVISED	DATE FILMED	FED. RD. DIST. NO.	STATE	FED. AID PROJ. NO.	SHEET NO.	TOTAL SHEETS
				6	ARK.			
						JOB NO. 050213	356	369


② CROSS SECTIONS - SWEET GUM ROAD

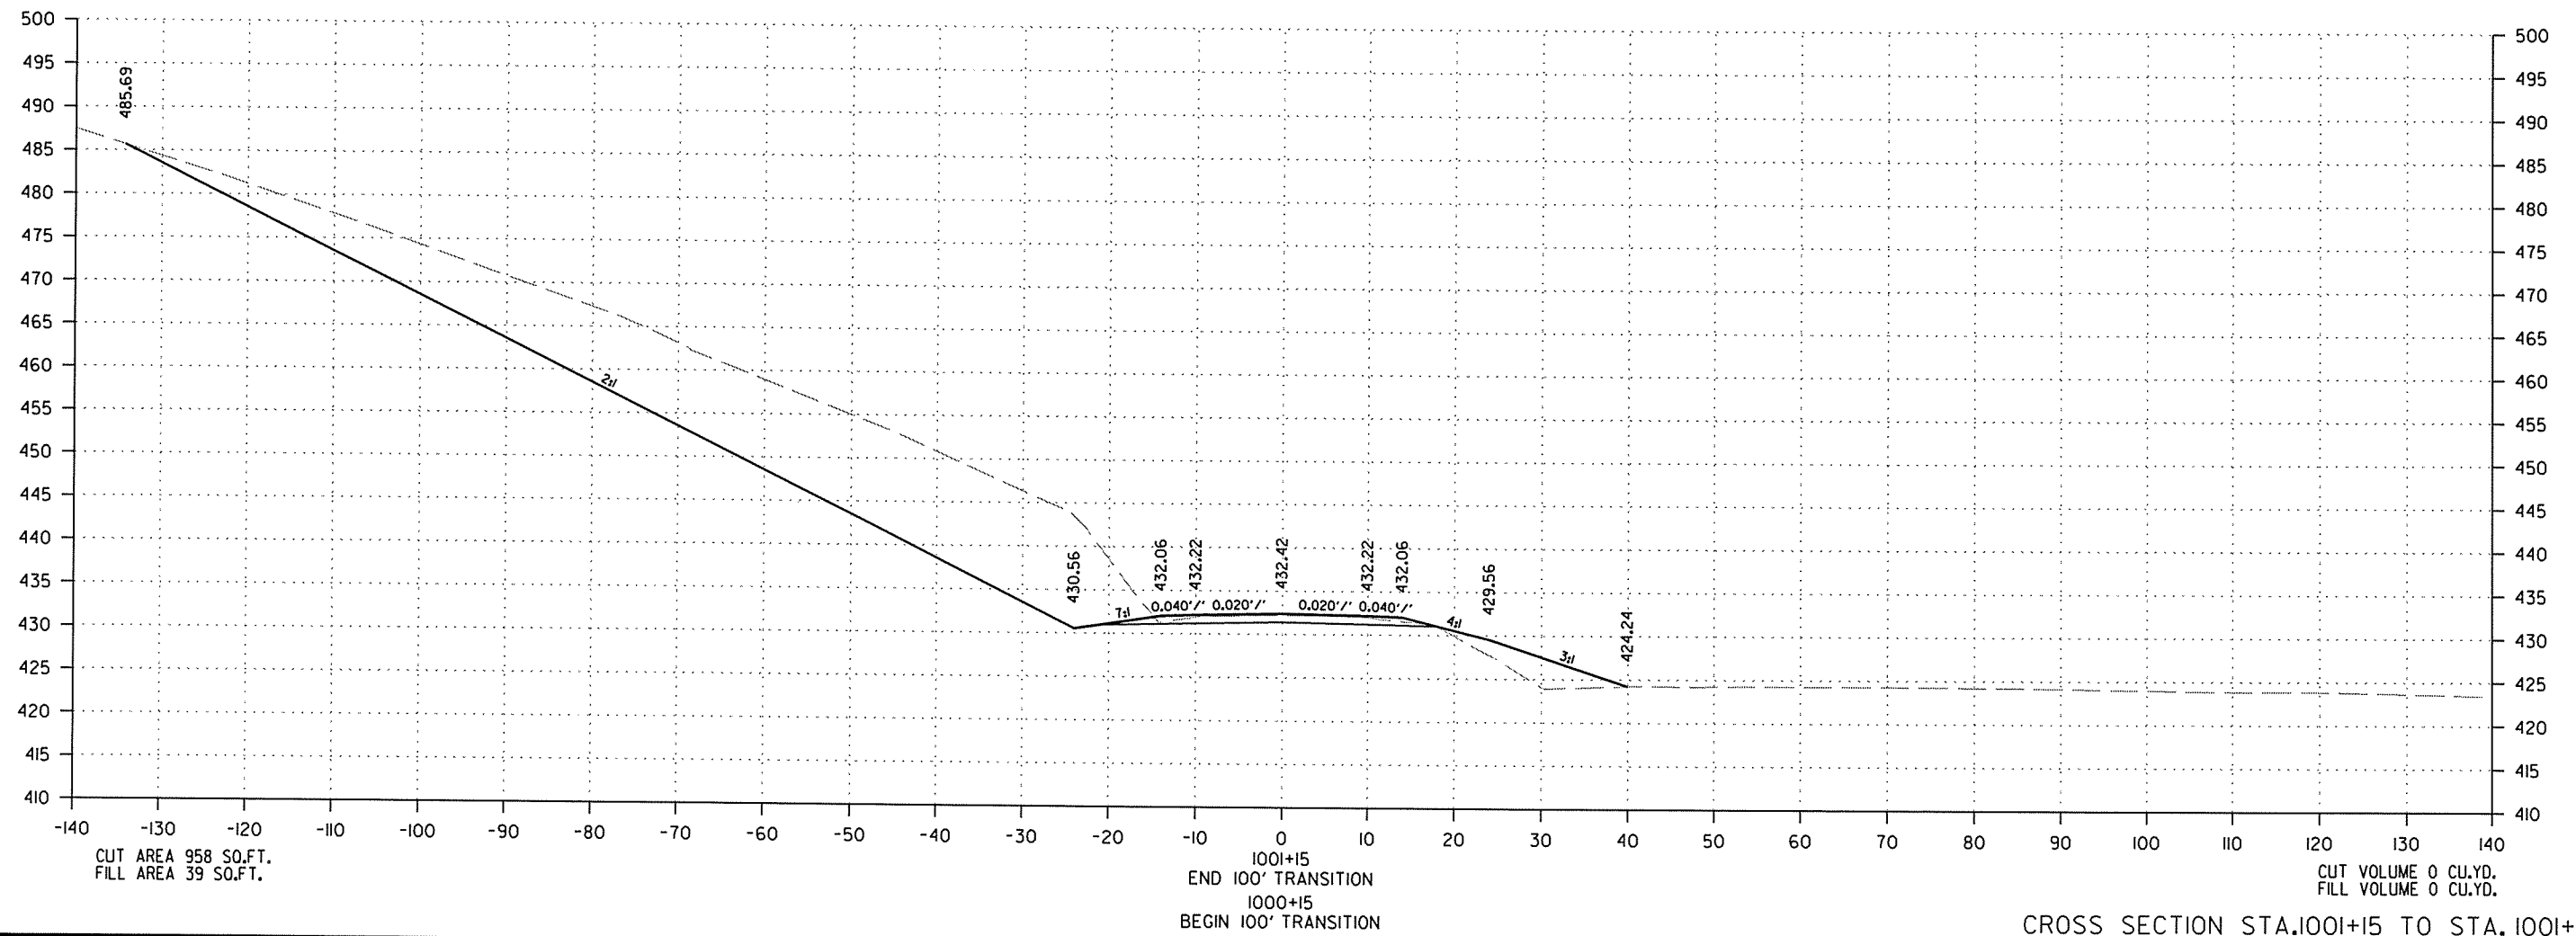

2/18/2014

R050213.DGN

DATE REVISED	DATE FILMED	DATE REVISED	DATE FILMED	FED. RD. DIST. NO.	STATE	FED. AID PROJ. NO.	SHEET NO.	TOTAL SHEETS	
				6	ARK.				
JOB NO.							050213	357	369
② CROSS SECTIONS - SWEET GUM ROAD									

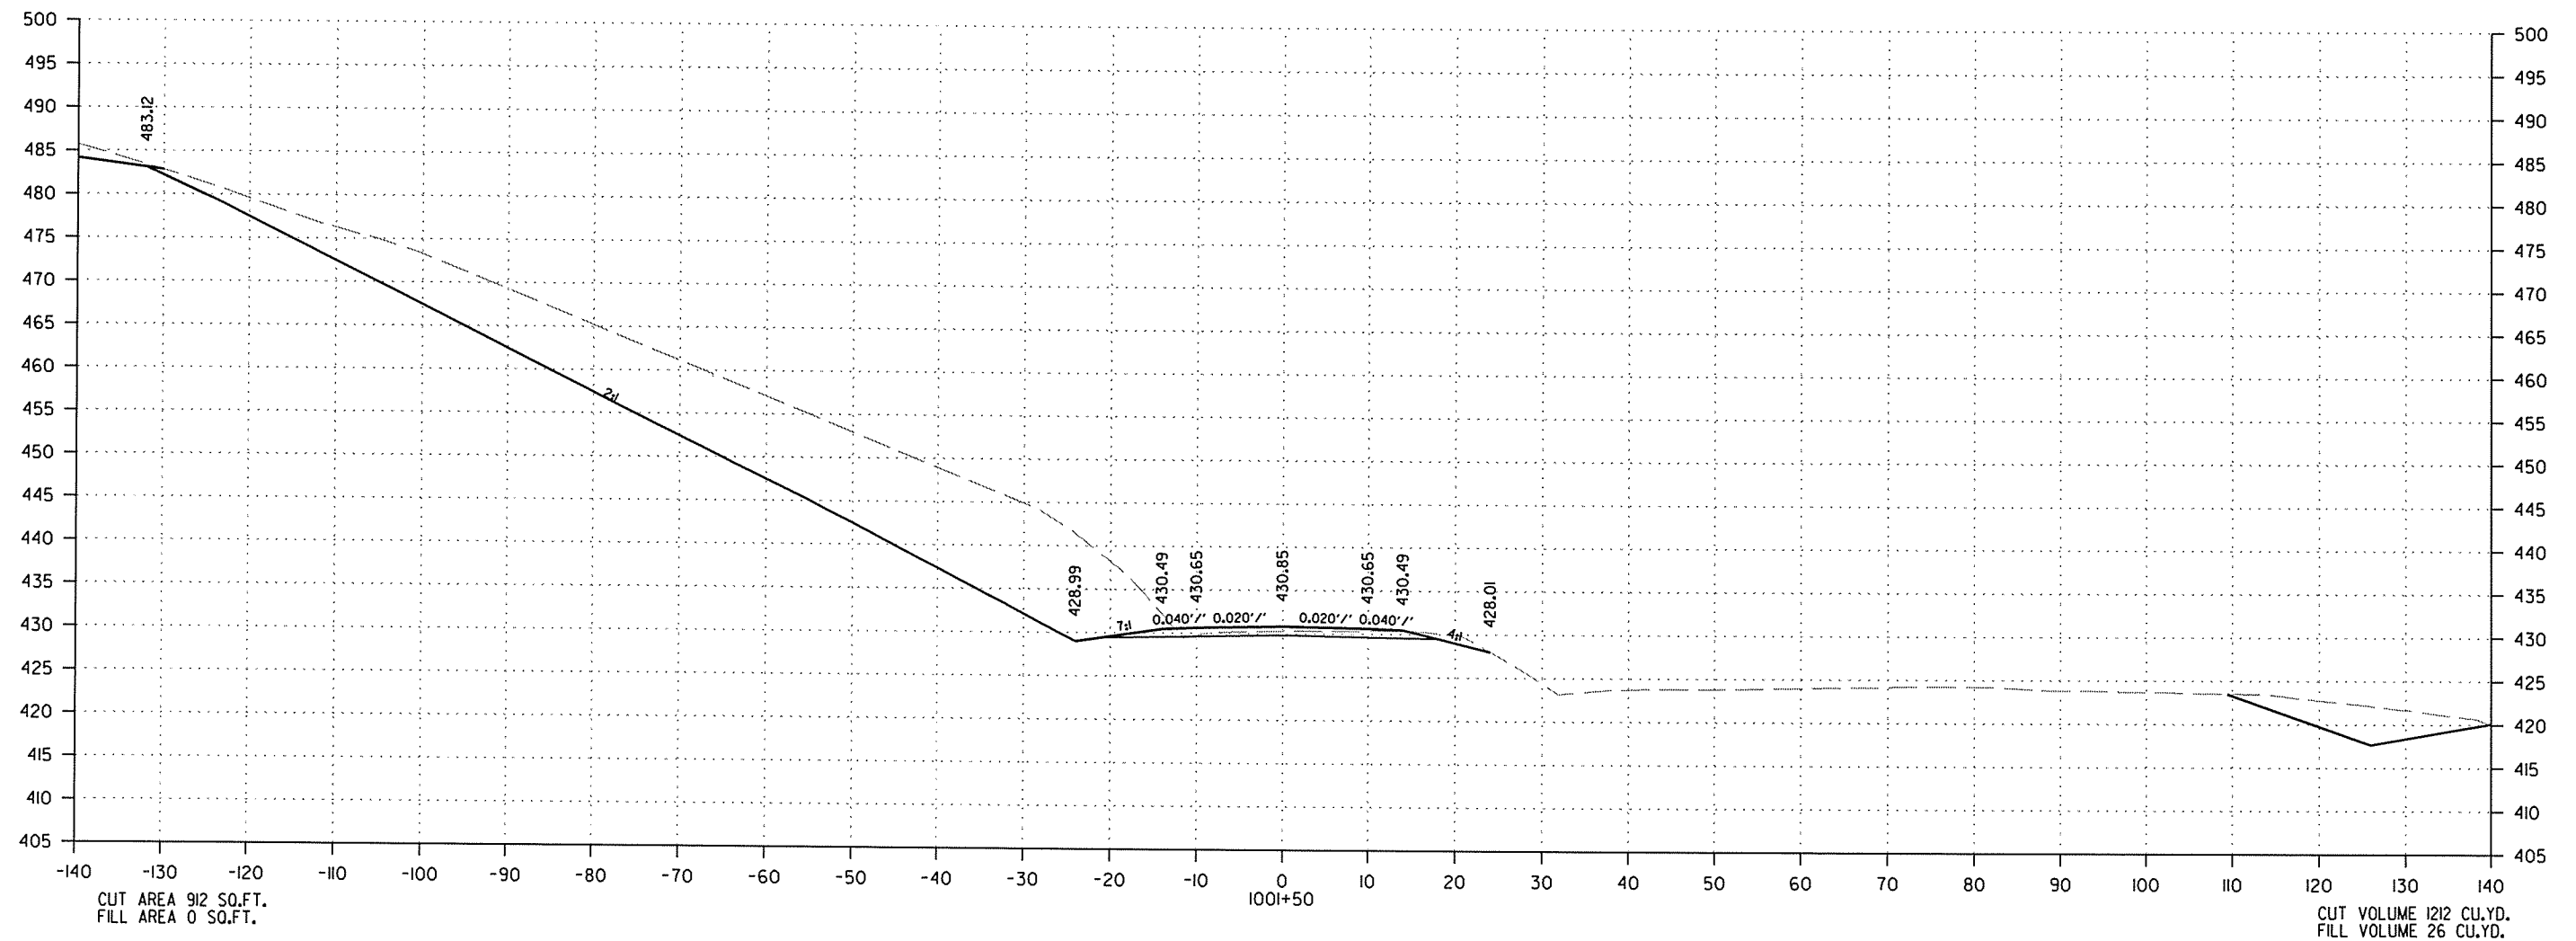



CROSS SECTION STA. 1001+50 TO STA. 1001+50

2/18/2014

R050213.DGN

DATE REVISED	DATE FILMED	DATE REVISED	DATE FILMED	FED. RD. DIST. NO.	STATE	FED. AID PROJ. NO.	SHEET NO.	TOTAL SHEETS
				6	ARK.			
JOB NO. 050213							358	369
② CROSS SECTIONS - SWEET GUM ROAD								

STA. 434+30.00 ON HWY. 167 =
 STA. 1002+88.20 ON SWEET GUM
 ± 75'00"00"

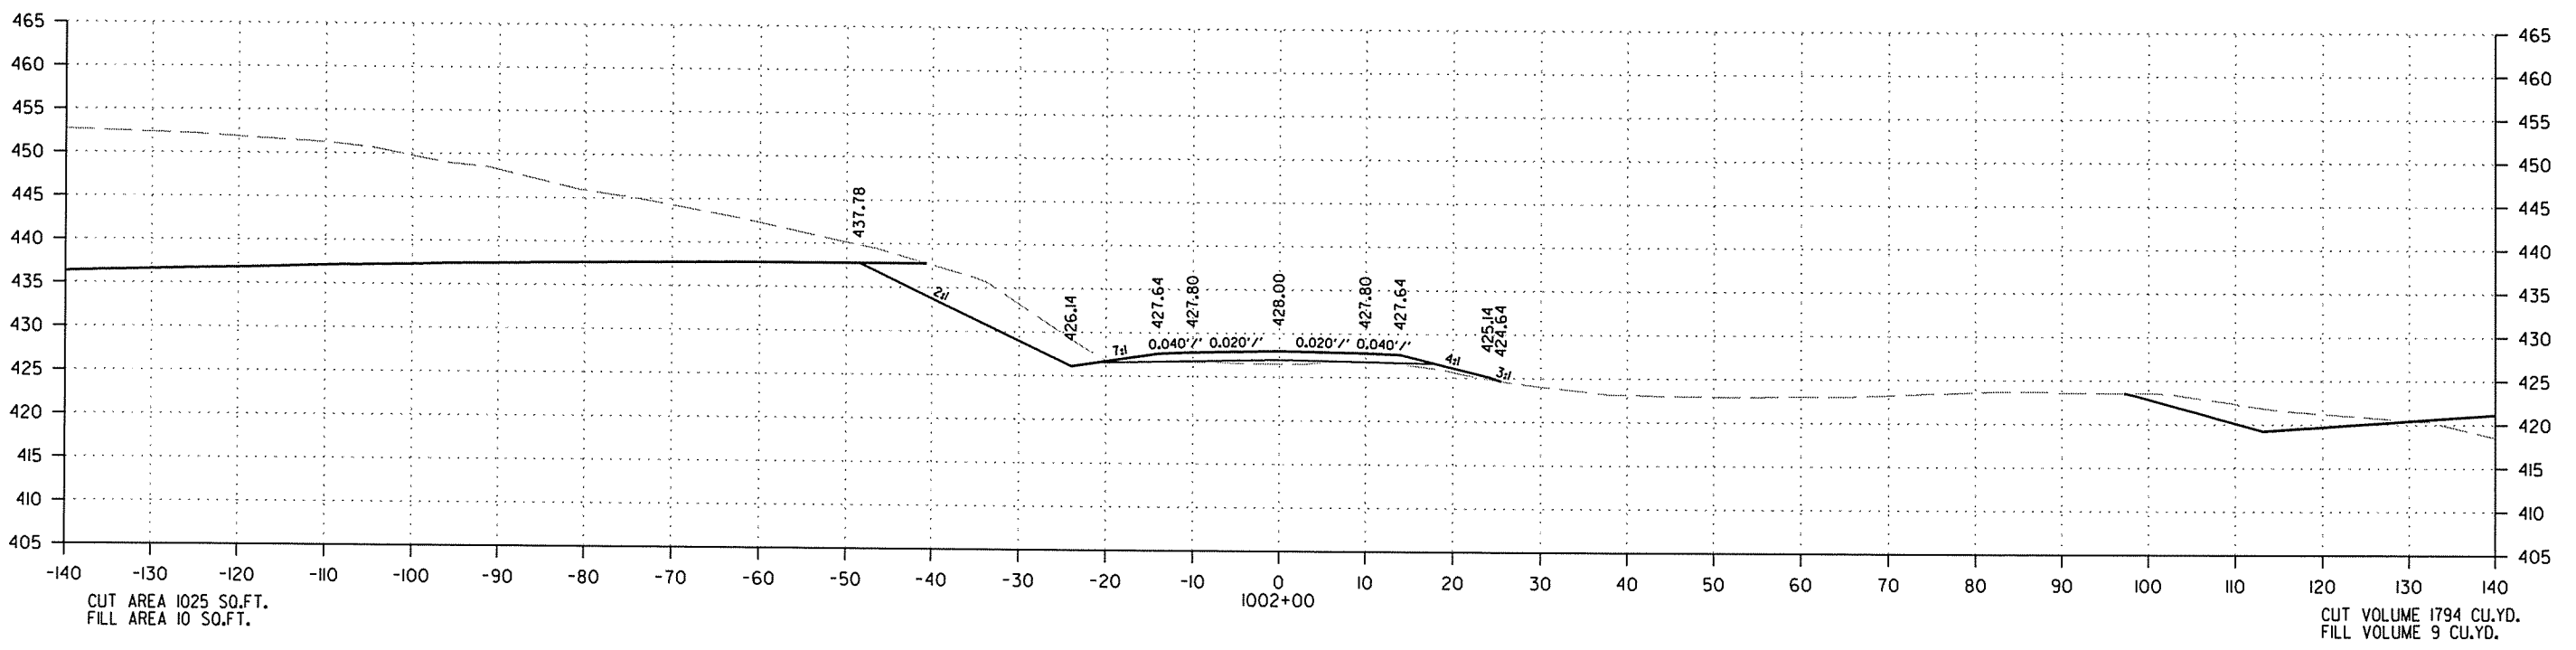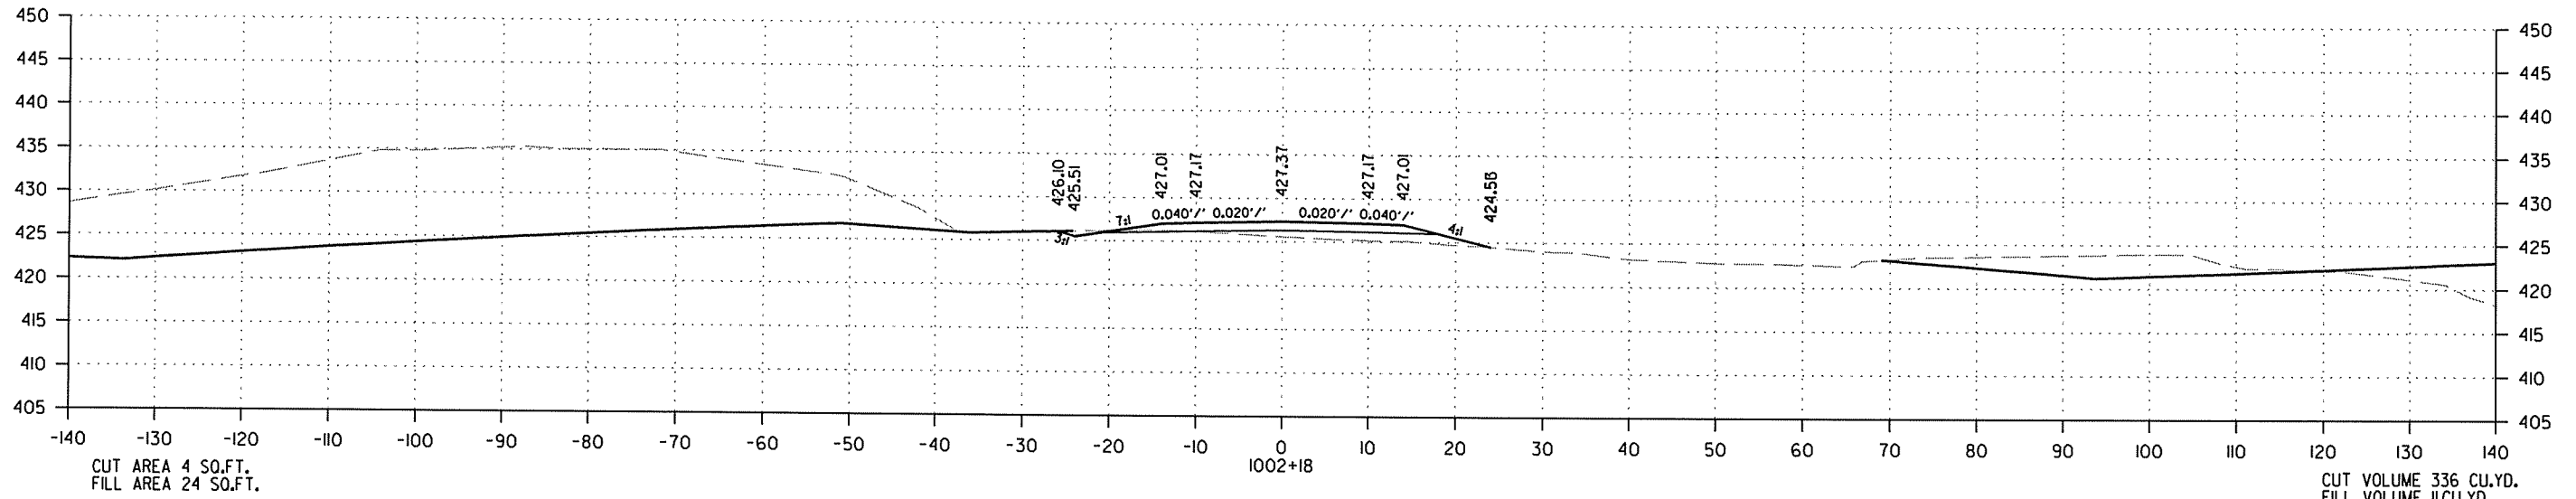




CROSS SECTION STA. 1002+00 TO STA. 1002+18

2/18/2014

R050213.DGN

DATE REVISED	DATE FILMED	DATE REVISED	DATE FILMED	FED. RD. DIST. NO.	STATE	FED. AID PROJ. NO.	SHEET NO.	TOTAL SHEETS
				6	ARK.			
						JOB NO. 050213	359	369

② CROSS SECTIONS - VICTORY LANE

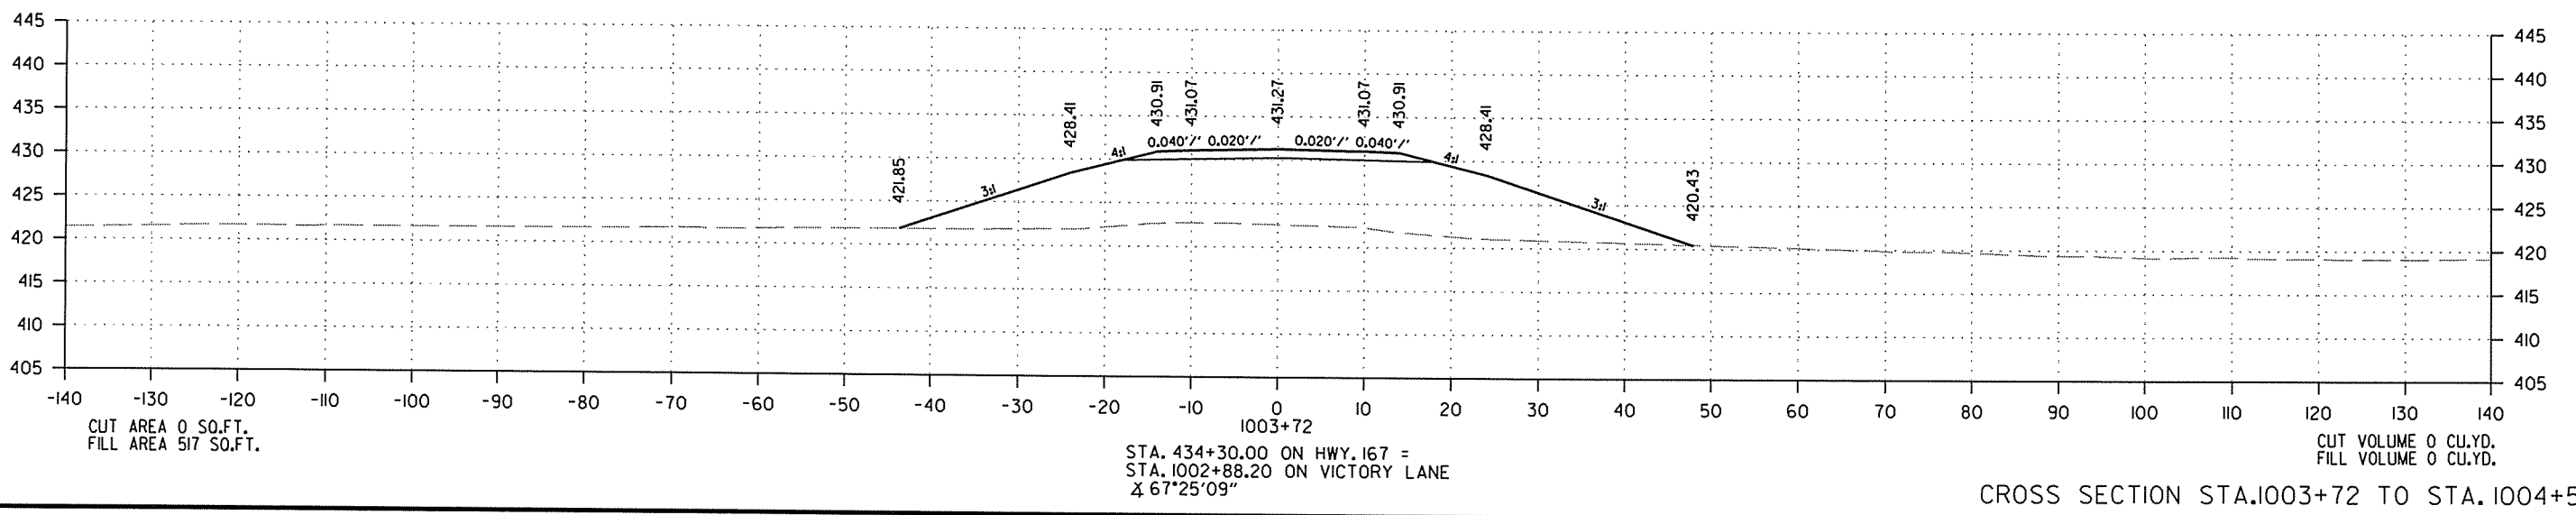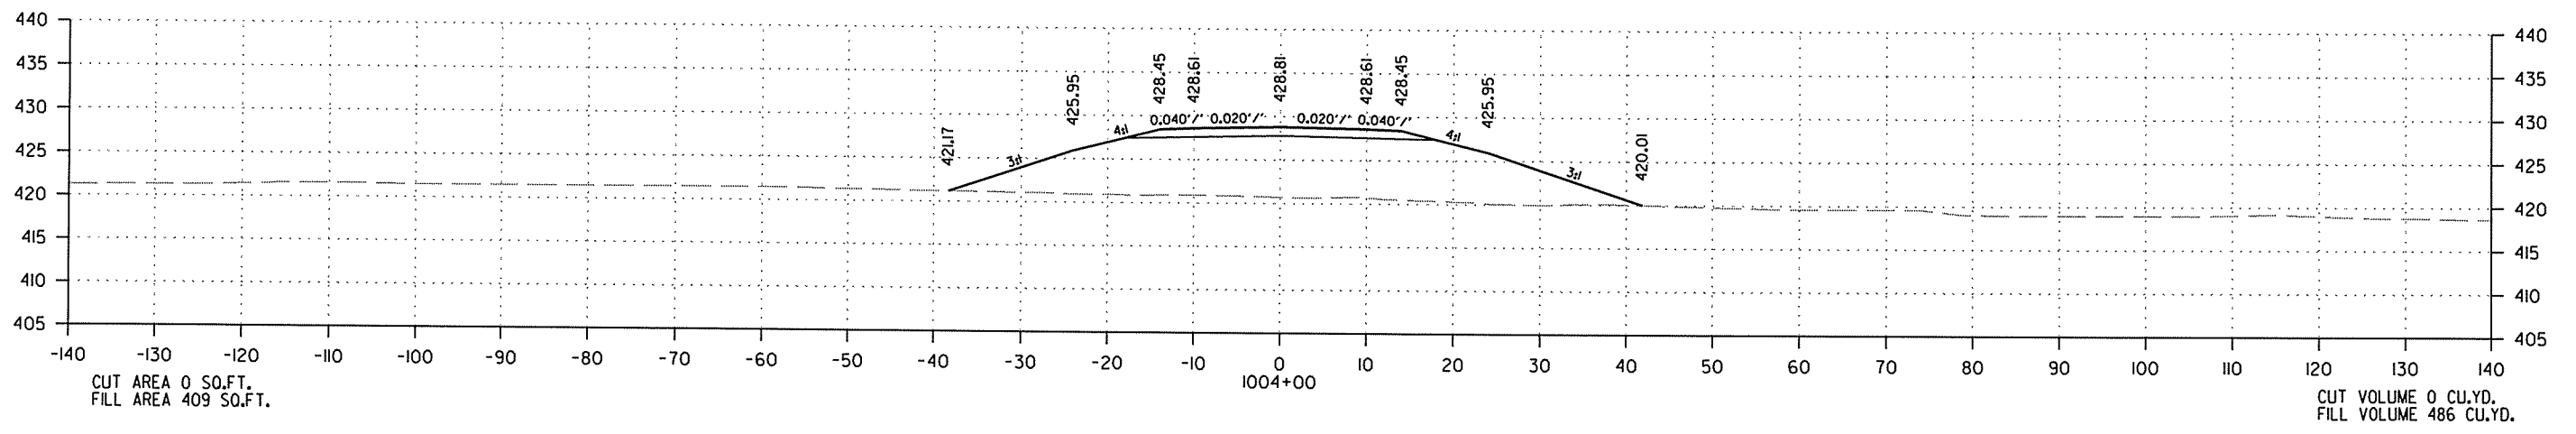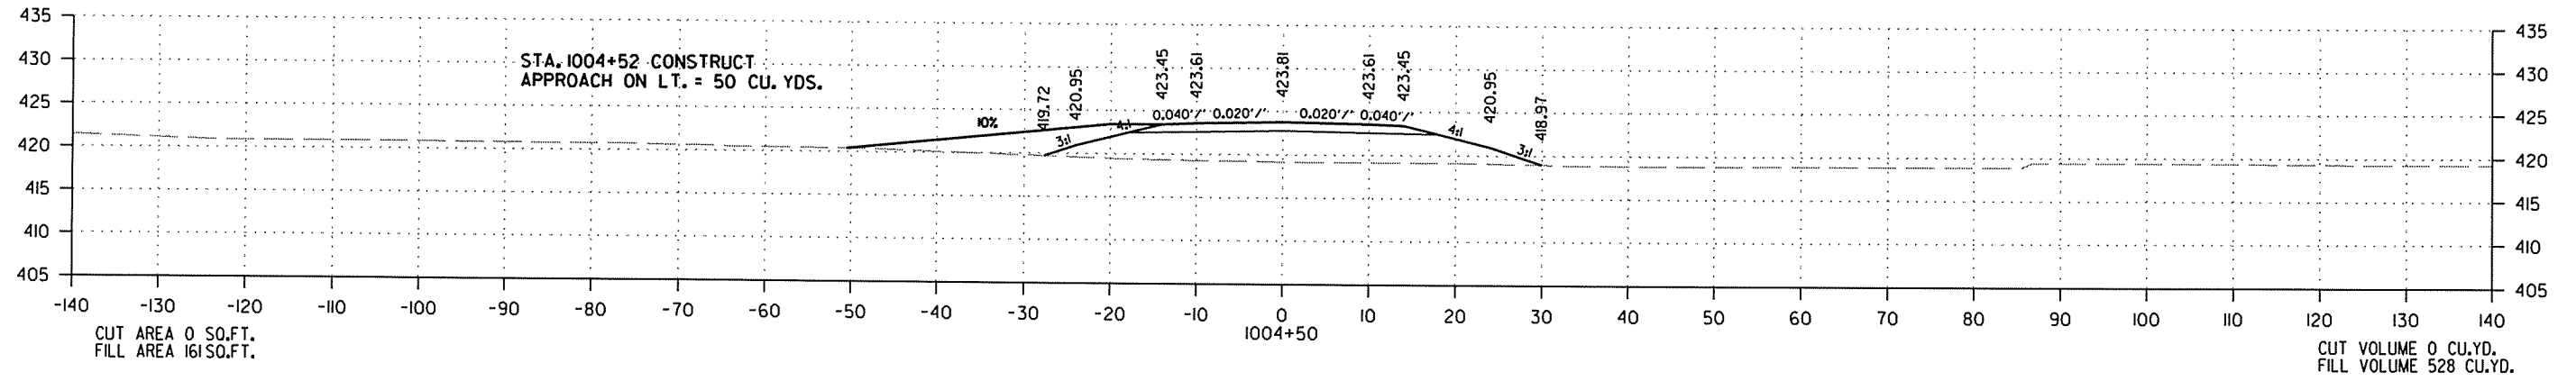




CROSS SECTION STA.1003+72 TO STA.1004+50

2/18/2014

R050213.DGN

DATE REVISED	DATE FILMED	DATE REVISED	DATE FILMED	FED. RD. DIST. NO.	STATE	FED. AID PROJ. NO.	SHEET NO.	TOTAL SHEETS
				6	ARK.			
						JOB NO. 050213	360	369

2 CROSS SECTIONS - VICTORY LANE

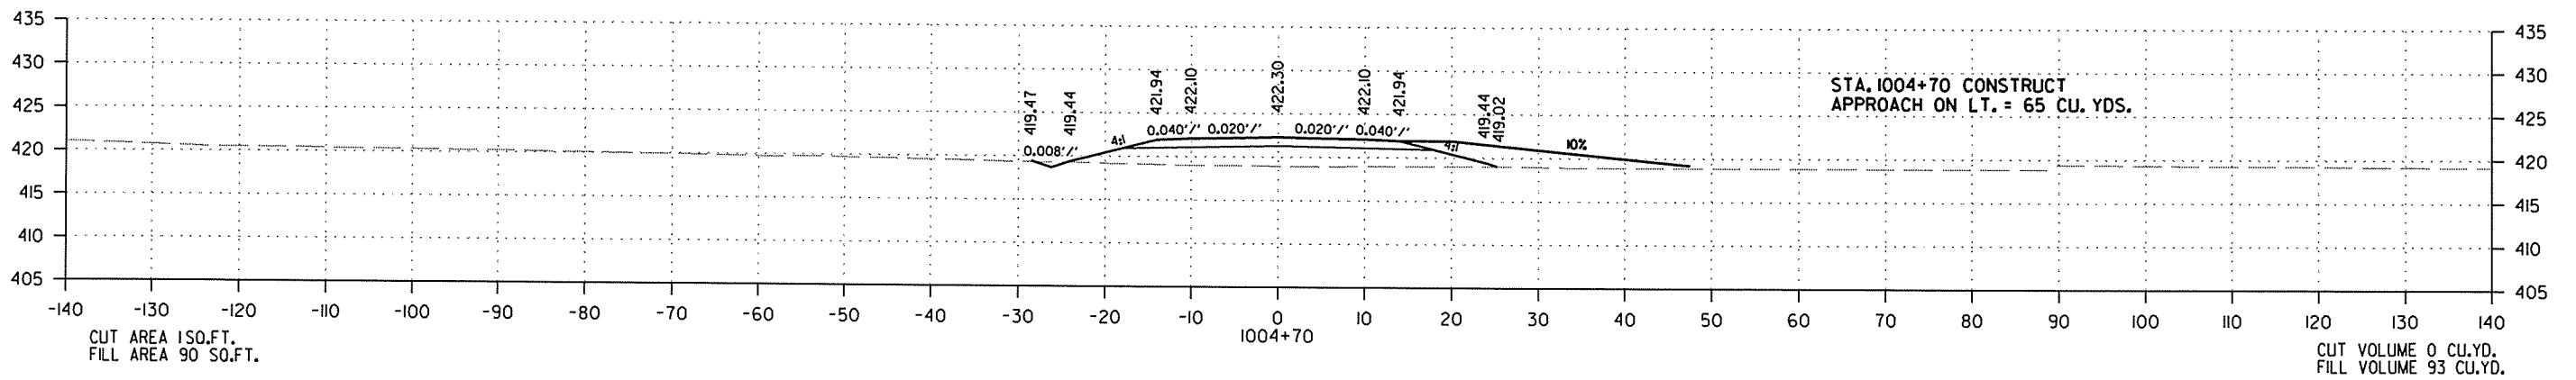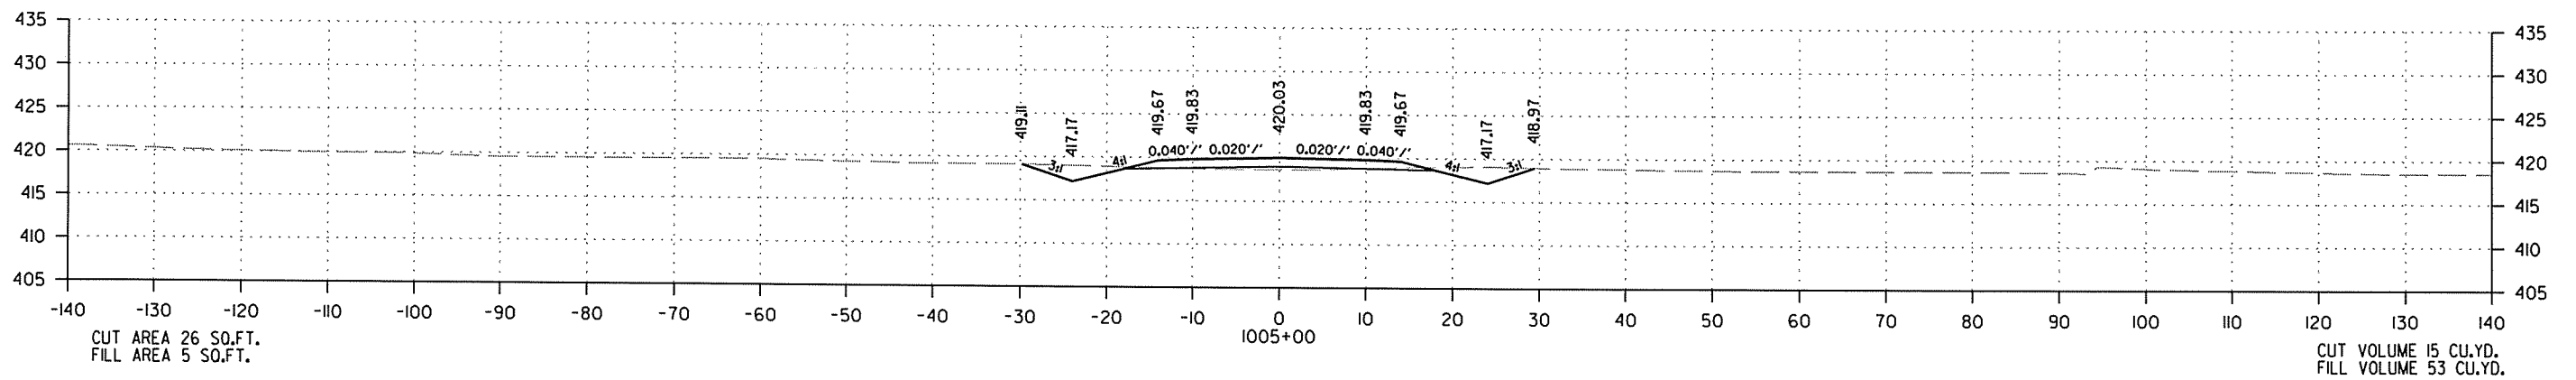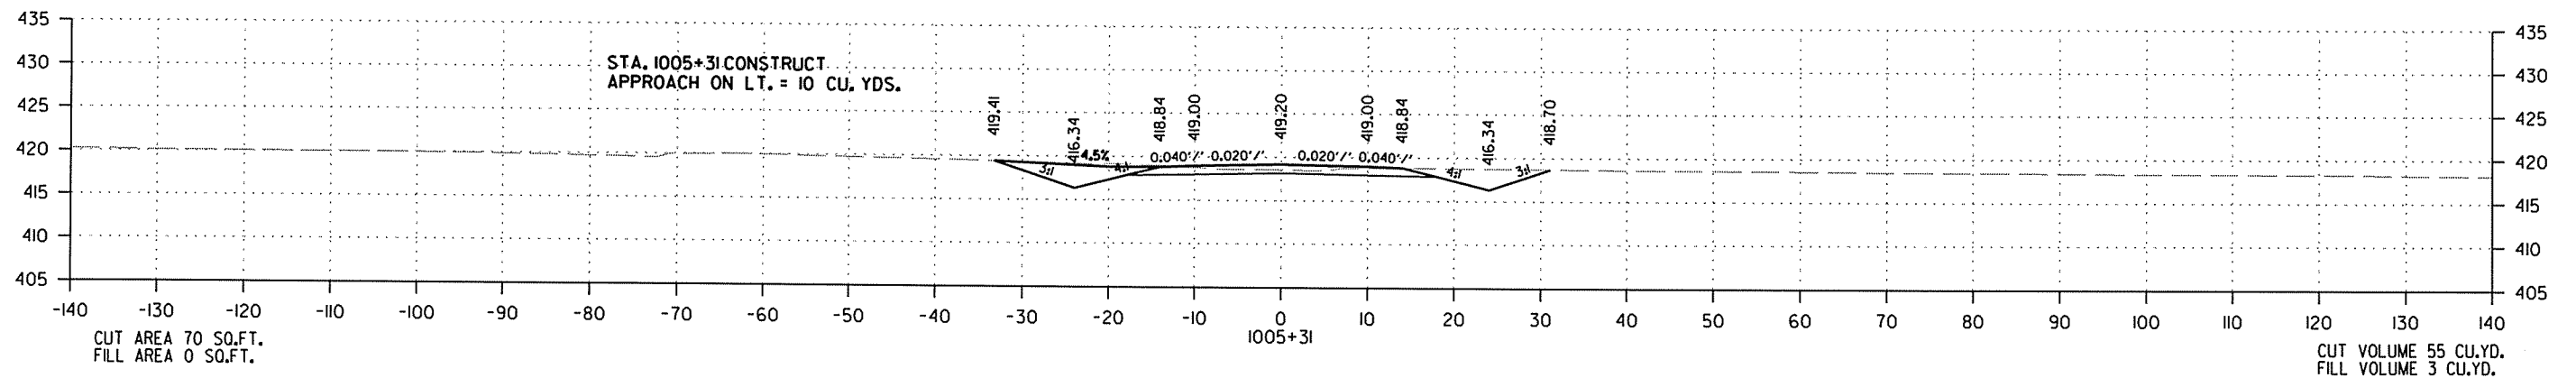


CROSS SECTION STA.1004+70 TO STA.1005+31

2/18/2014

R050213.DGN

DATE REVISED	DATE FILMED	DATE REVISED	DATE FILMED	FED. RD. DIST. NO.	STATE	FED. AID PROJ. NO.	SHEET NO.	TOTAL SHEETS
				6	ARK.			
						JOB NO.	050213	361 369

② CROSS SECTIONS - VICTORY LANE

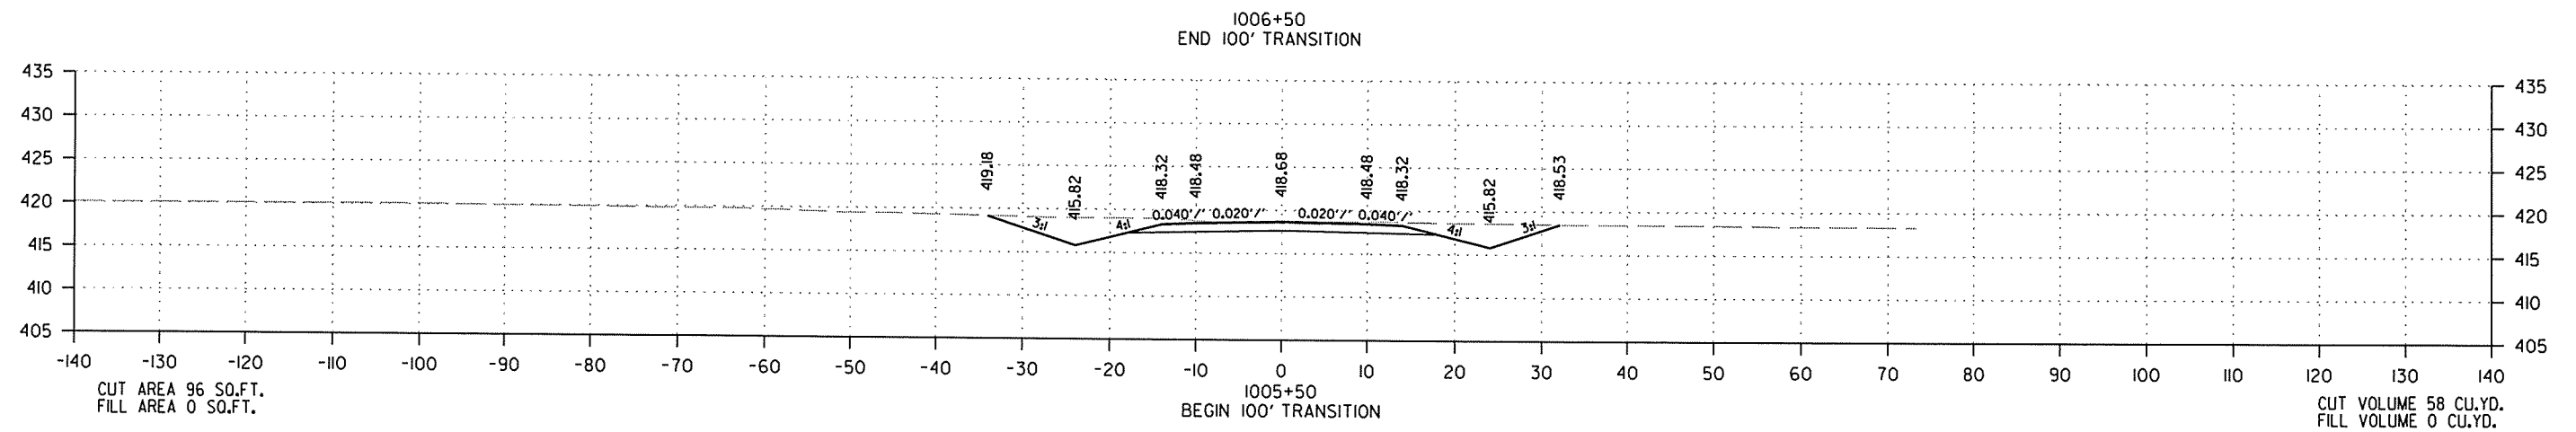

CROSS SECTION STA.1005+50 TO STA.1005+50




2/18/2014

R050213.DGN

DATE REVISED	DATE FILMED	DATE REVISED	DATE FILMED	FED. RD. DIST. NO.	STATE	FED. AID PROJ. NO.	SHEET NO.	TOTAL SHEETS
				6	ARK.			
						JOB NO. 050213	362	369

2 CROSS SECTIONS - LESLEY HOLLOW ROAD

STA. 478+10.00 ON HWY. 167 =
 STA. 1102+59.00 ON LESLEY HOLLOW ROAD
 ∠ 90°00'00"

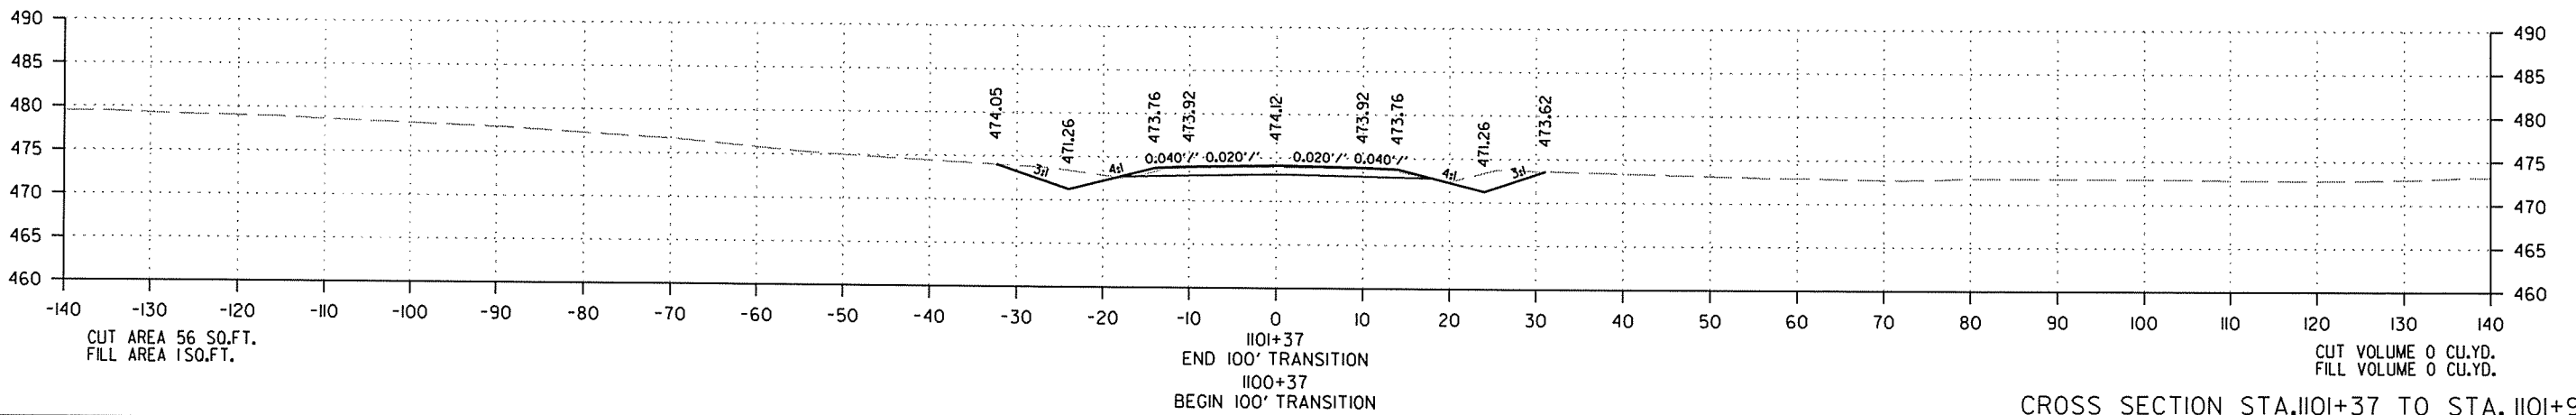
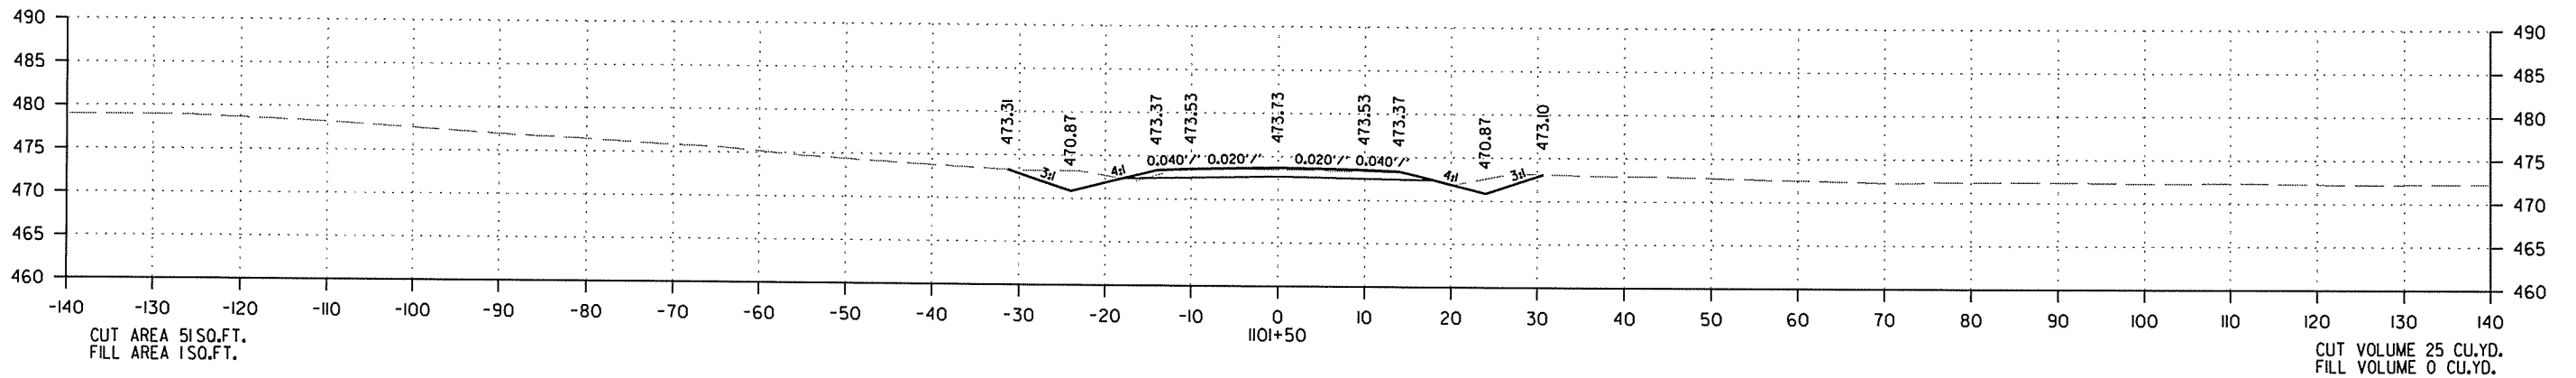
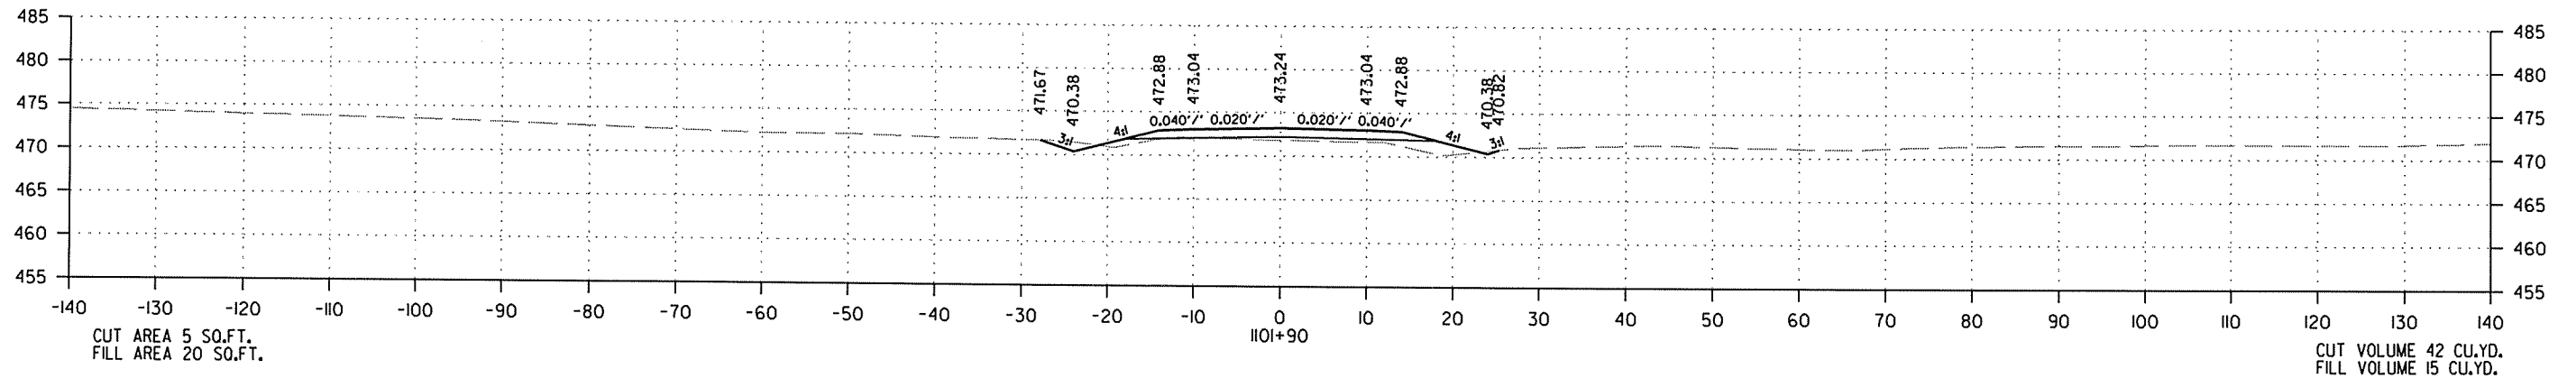


2/18/2014

R050213.DGN

DATE REVISED	DATE FILMED	DATE REVISED	DATE FILMED	FED. RD. DIST. NO.	STATE	FED. AID PROJ. NO.	SHEET NO.	TOTAL SHEETS
				6	ARK.			
						JOB NO. 050213	363	369

2 CROSS SECTIONS - WEAVER CHAPEL ROAD

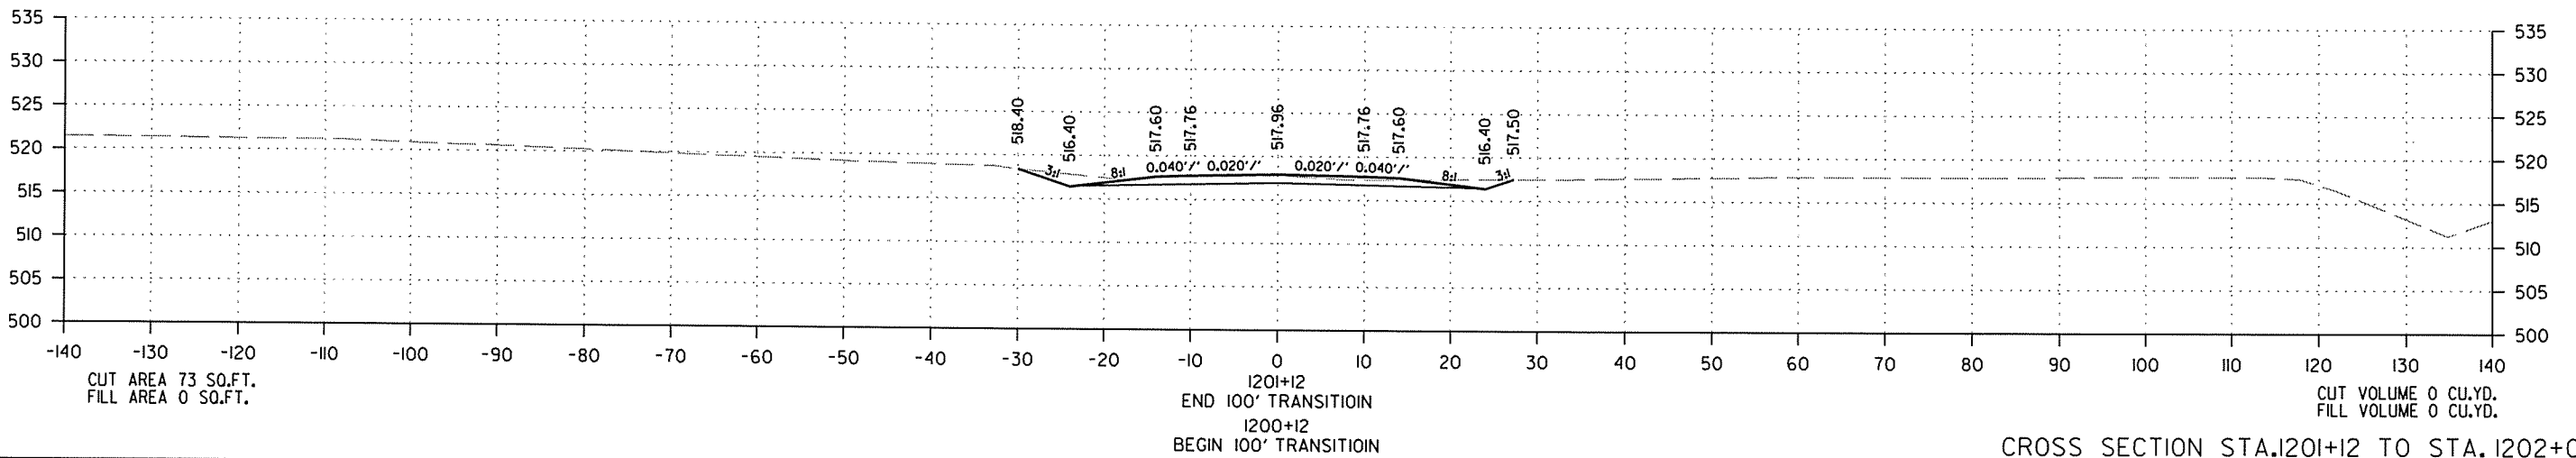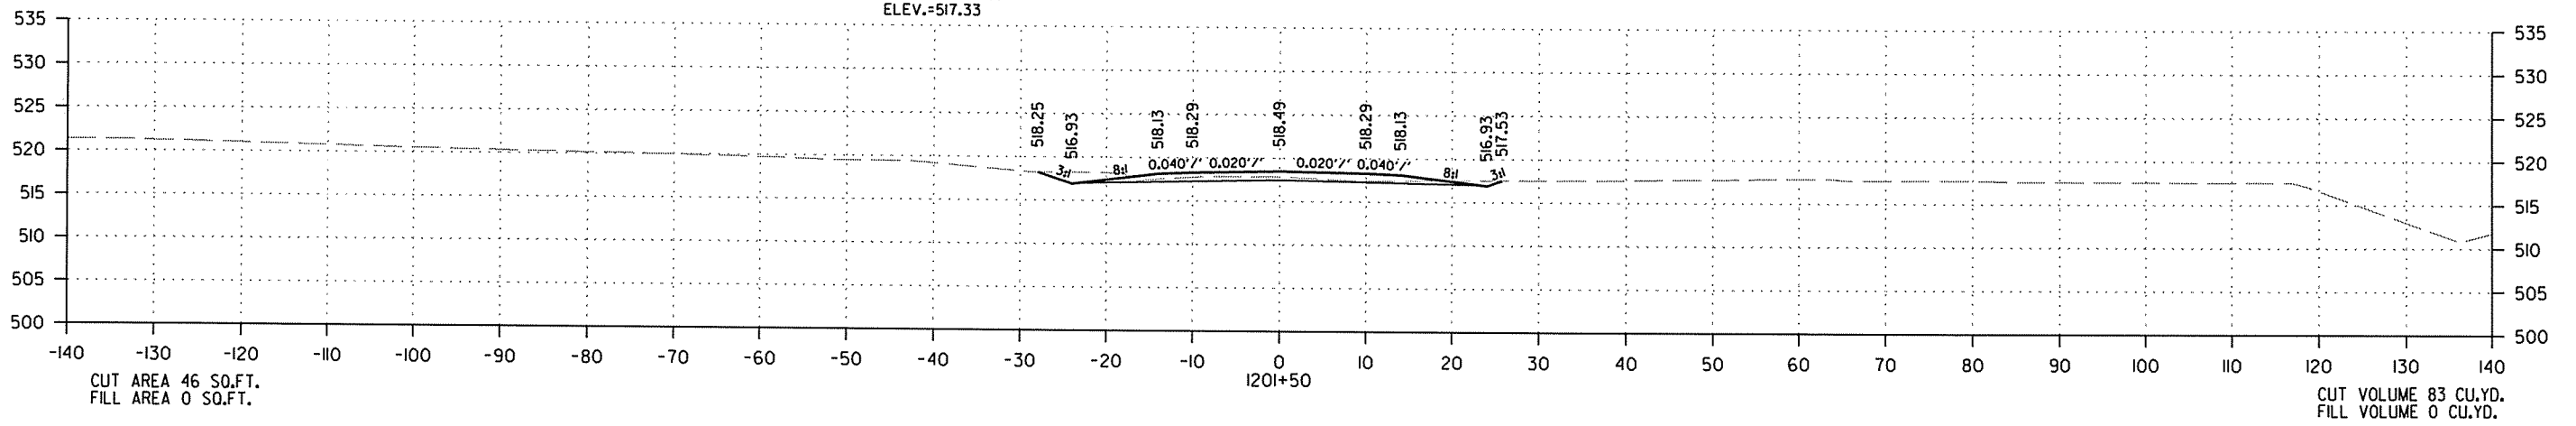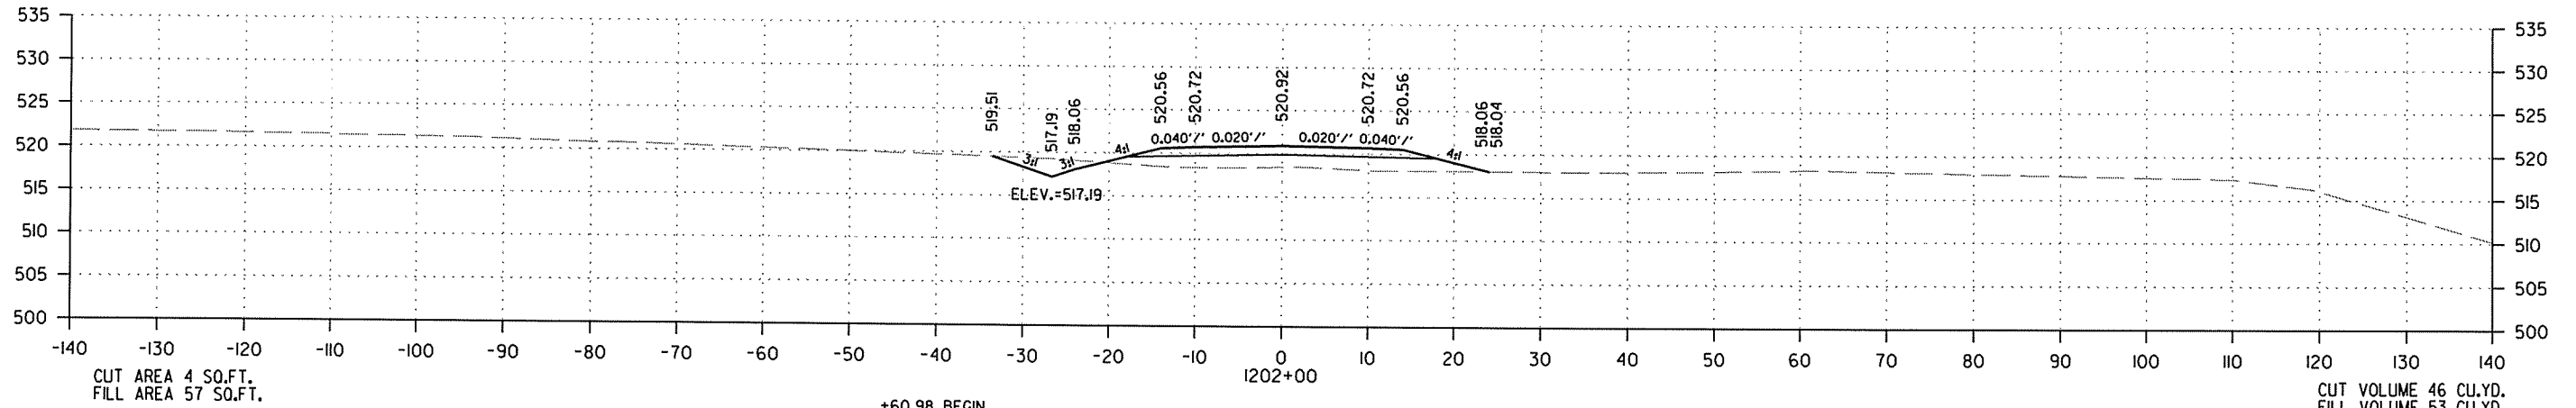


CROSS SECTION STA. 1201+12 TO STA. 1202+00

2/18/2014

R050213.DGN

DATE REVISED	DATE FILMED	DATE REVISED	DATE FILMED	FED. RD. DIST. NO.	STATE	FED. AID PROJ. NO.	SHEET NO.	TOTAL SHEETS
				6	ARK.			
JOB NO. 050213							364	369

2 CROSS SECTIONS - WEAVER CHAPEL ROAD

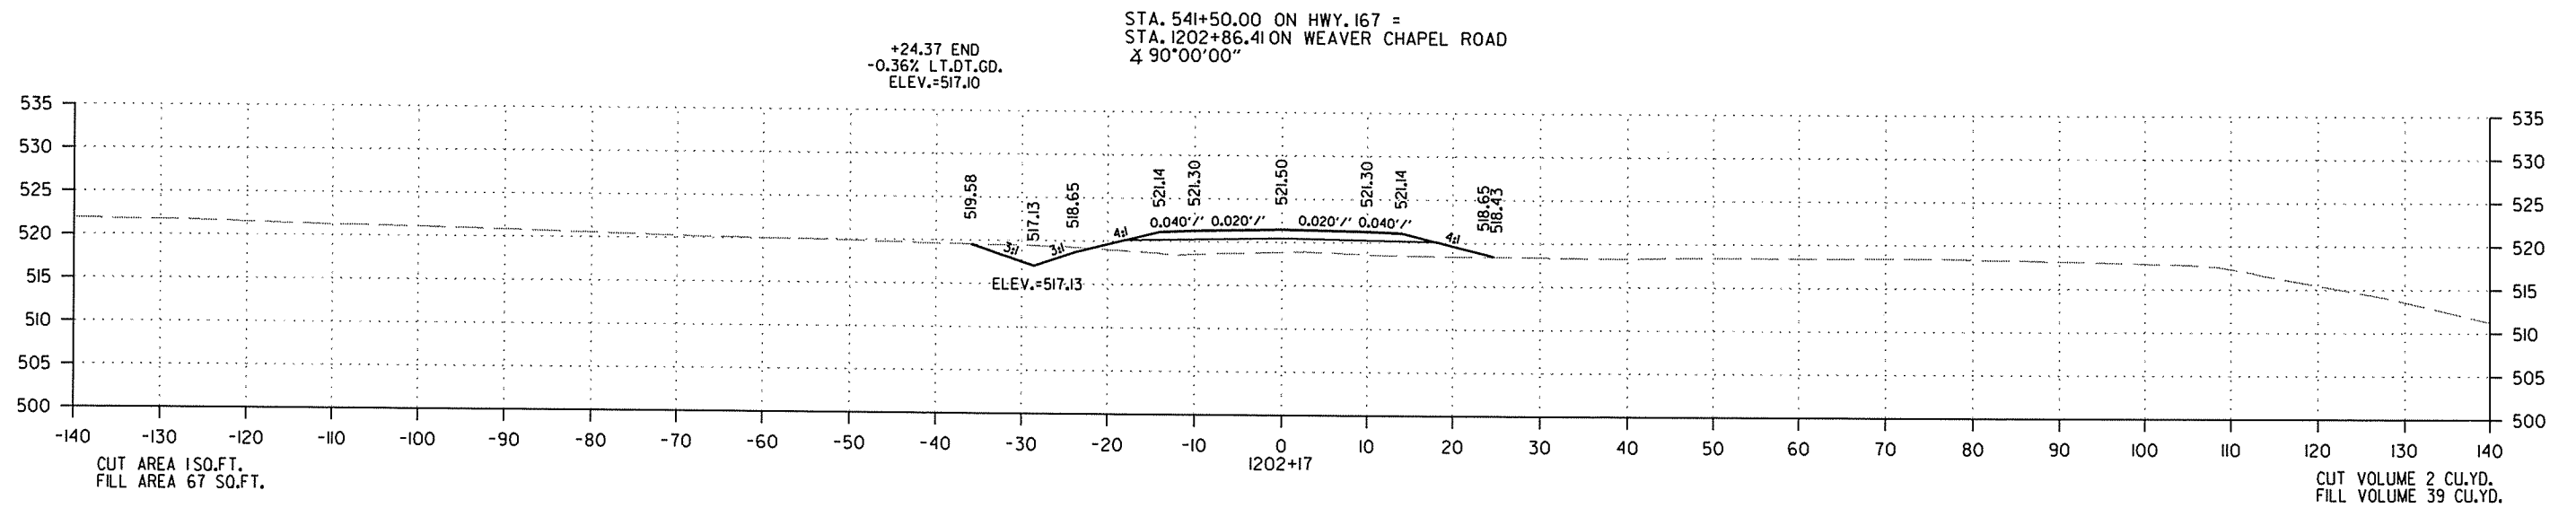




CROSS SECTION STA. 1202+17 TO STA. 1202+17

2/18/2014

R050213.DGN

DATE REVISED	DATE FILMED	DATE REVISED	DATE FILMED	FED. RD. DIST. NO.	STATE	FED. AID PROJ. NO.	SHEET NO.	TOTAL SHEETS
				6	ARK.			
JOB NO. 050213							365	369




2 CROSS SECTIONS - WILDERNESS DRIVE

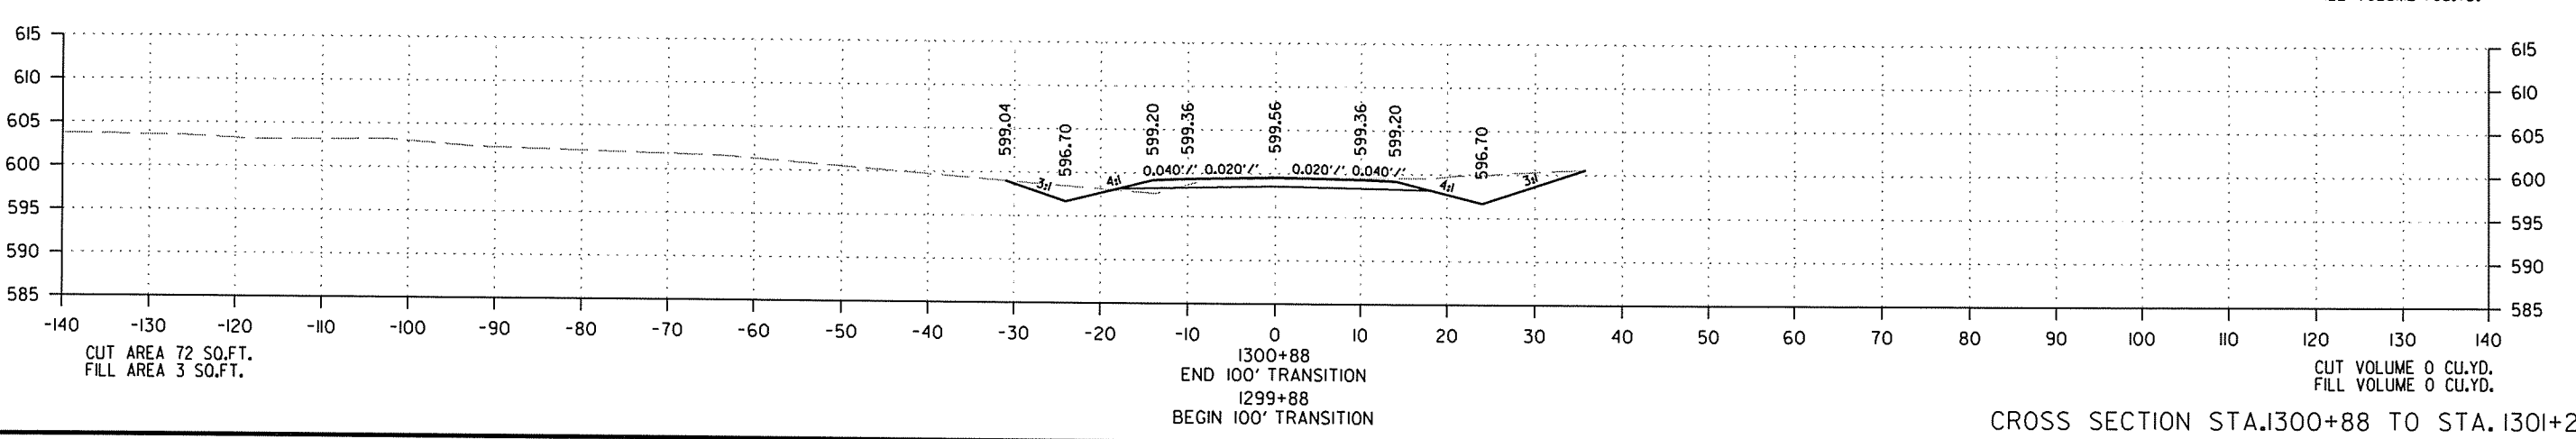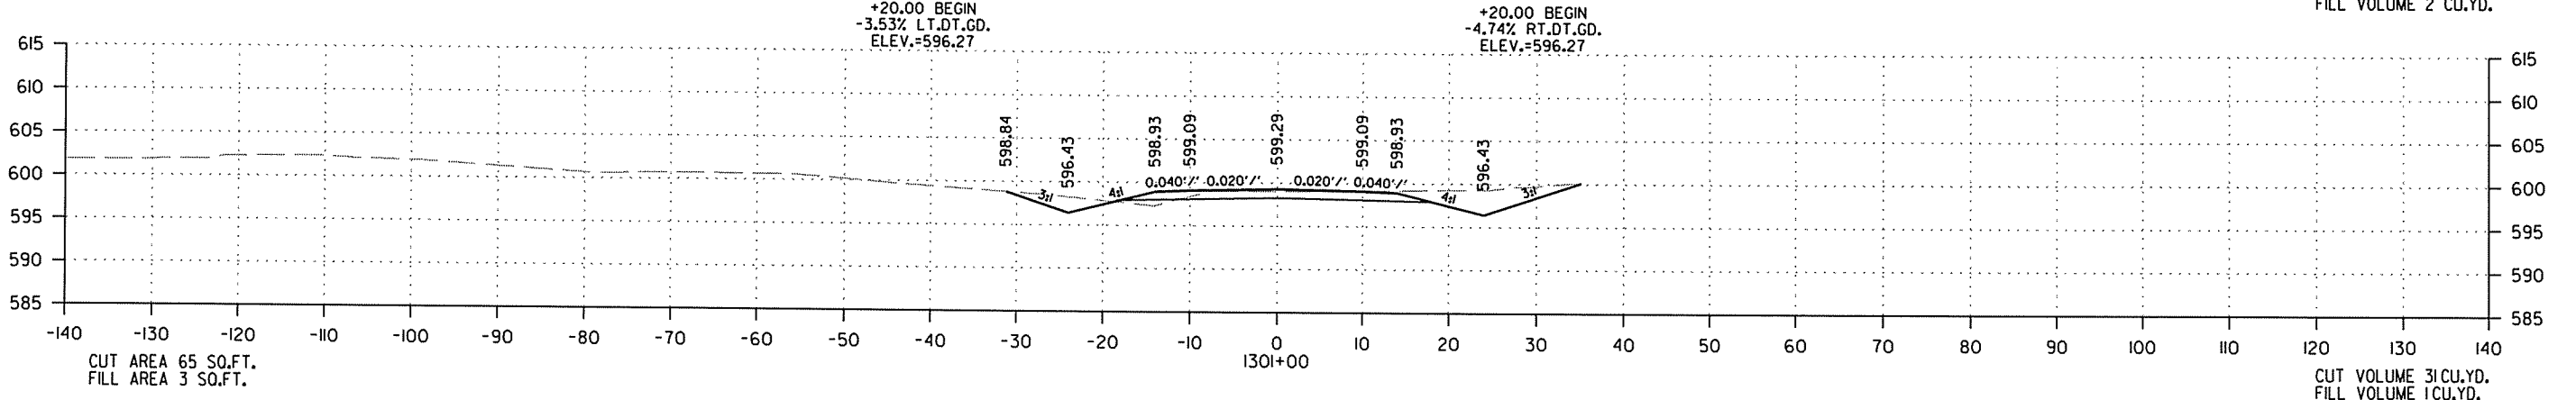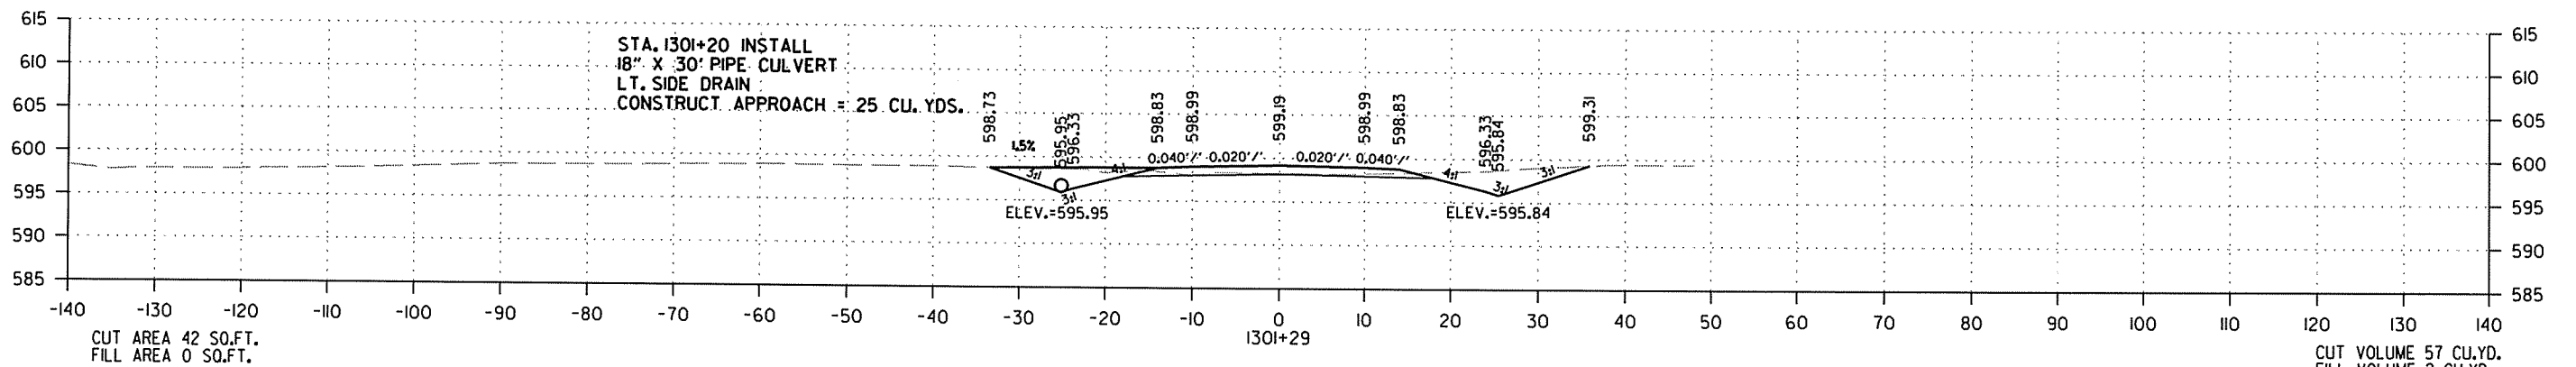

CROSS SECTION STA.1300+88 TO STA.1301+29

2/18/2014
R050213.DGN




DATE REVISED	DATE FILMED	DATE REVISED	DATE FILMED	FED. RD. DIST. NO.	STATE	FED. AID PROJ. NO.	SHEET NO.	TOTAL SHEETS
				6	ARK.			
JOB NO. 050213							366	369
② CROSS SECTIONS - WILDERNESS DRIVE								

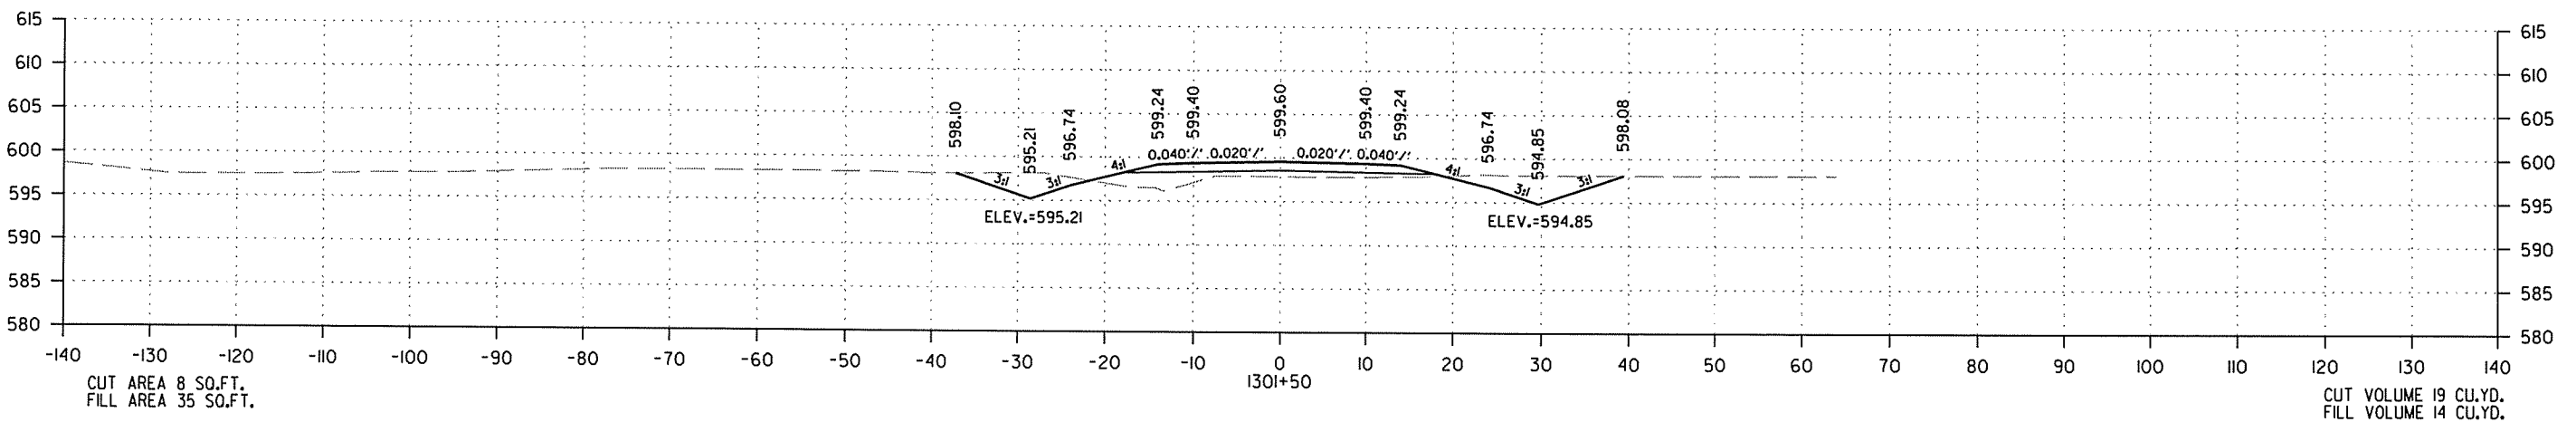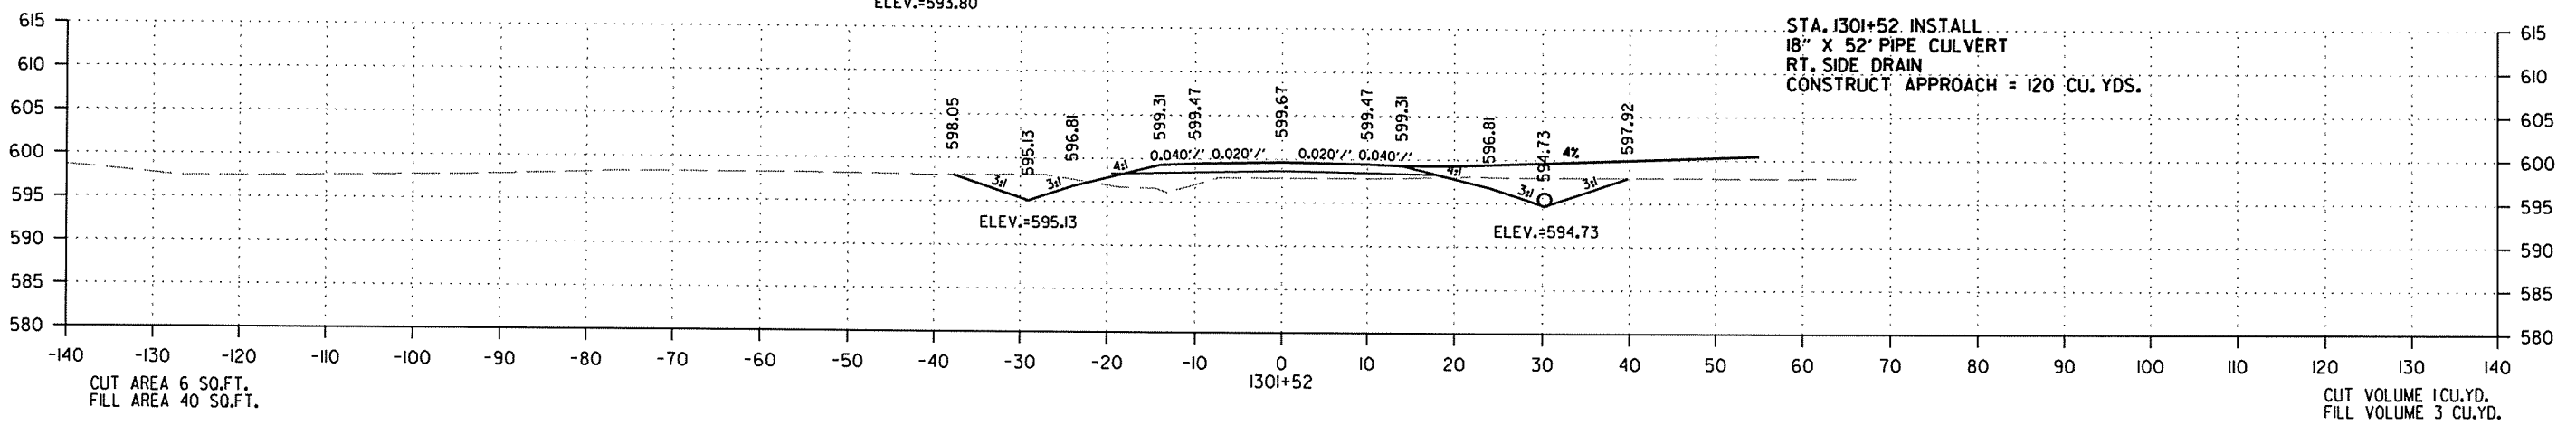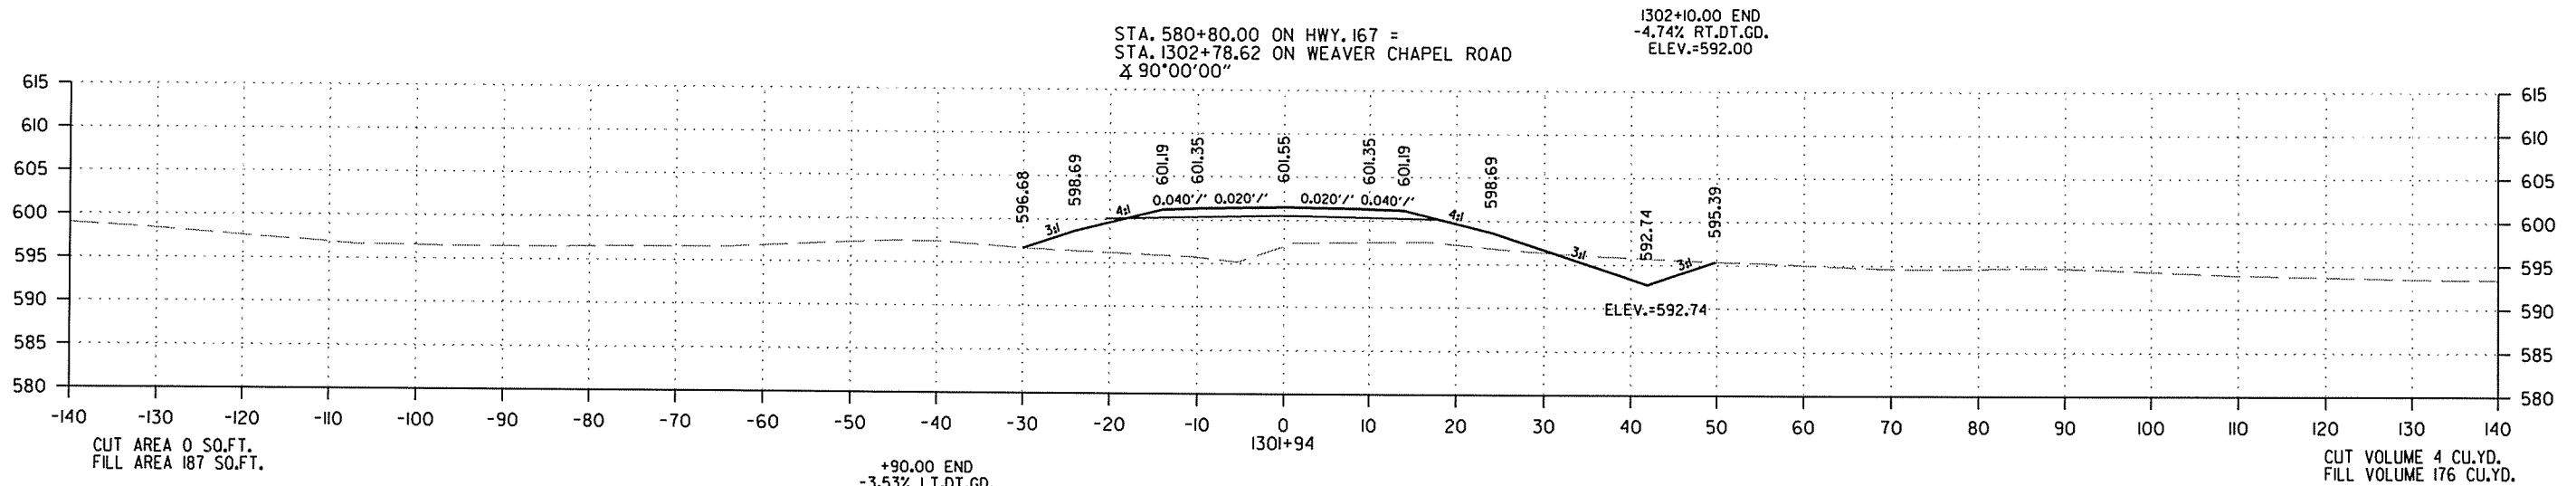

CROSS SECTION STA.1301+50 TO STA. 1301+94

DATE REVISED	DATE FILMED	DATE REVISED	DATE FILMED	FED. RD. DIST. NO.	STATE	FED. AID PROJ. NO.	SHEET NO.	TOTAL SHEETS
				6	ARK.			
						JOB NO. 050213	367	369

2 CROSS SECTIONS - HILLY VILLAGE DRIVE

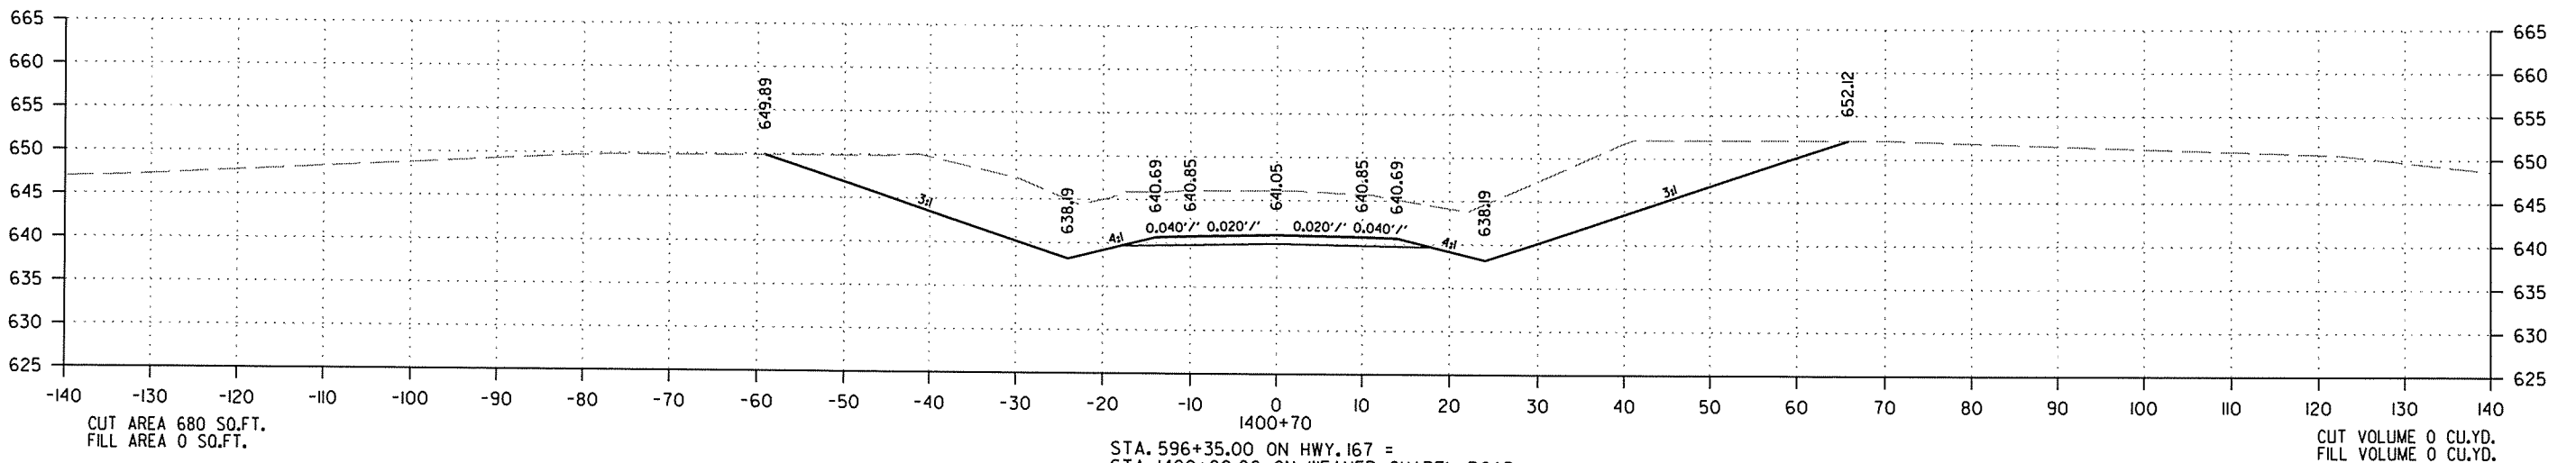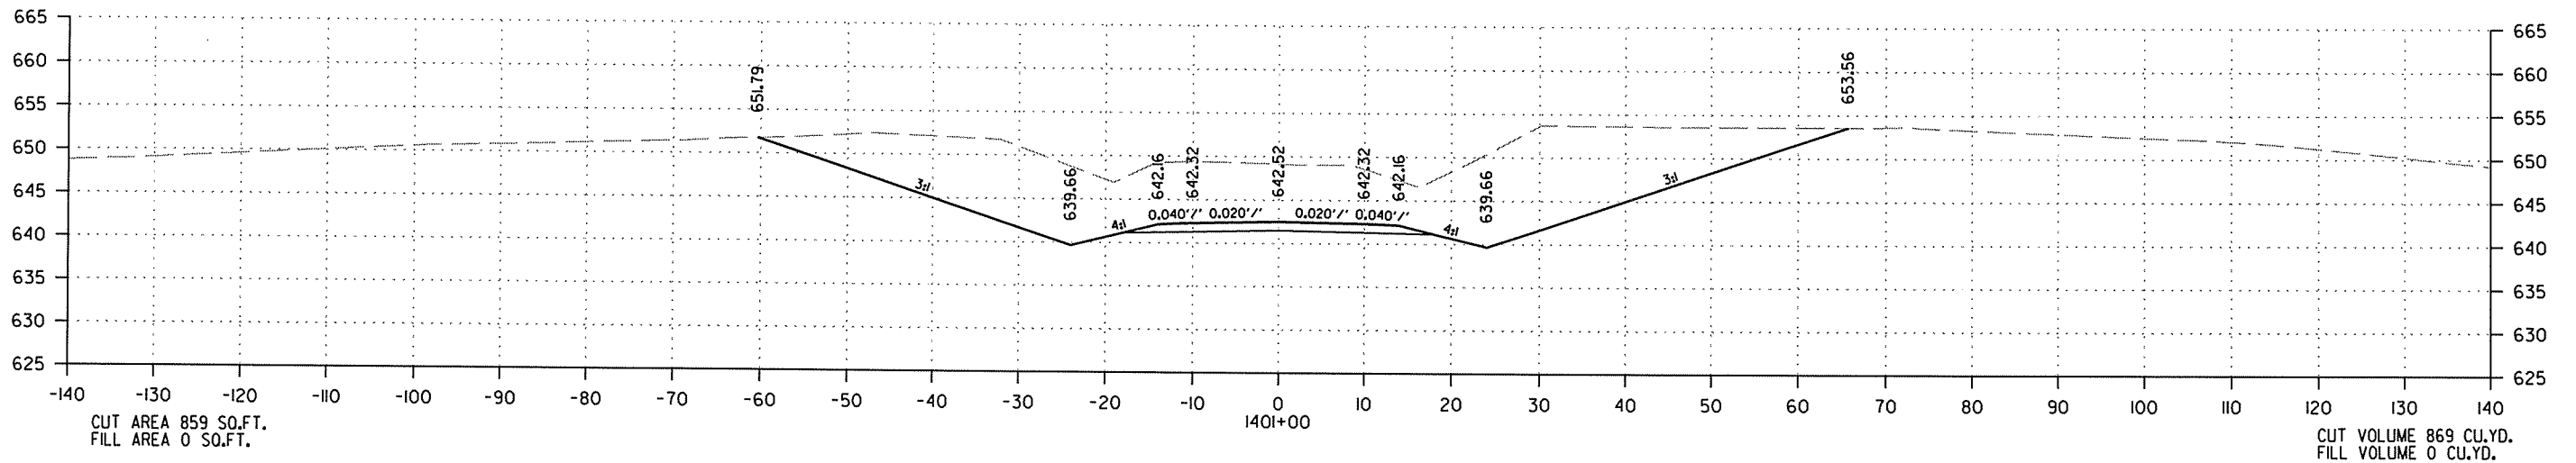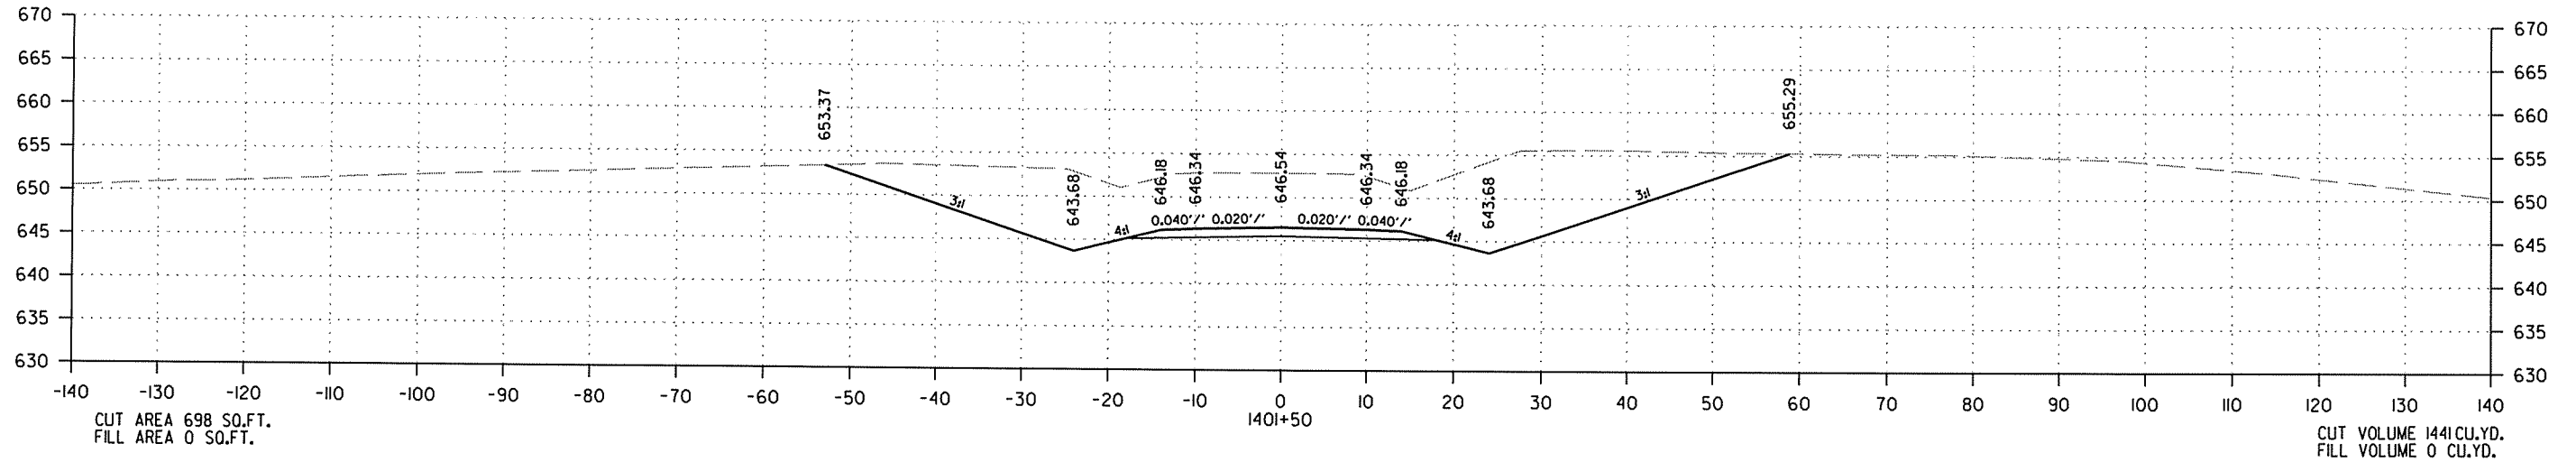

STA. 596+35.00 ON HWY. 167 =
STA. 1400+00.00 ON WEAVER CHAPEL ROAD
± 90°00'00"




CROSS SECTION STA. 1400+70 TO STA. 1401+50

2/18/2014

R050213.DGN

DATE REVISED	DATE FILMED	DATE REVISED	DATE FILMED	FED. RD. DIST. NO.	STATE	FED. AID PROJ. NO.	SHEET NO.	TOTAL SHEETS
				6	ARK.			
JOB NO. 050213							368	369

2 CROSS SECTIONS - HILLY VILLAGE DRIVE

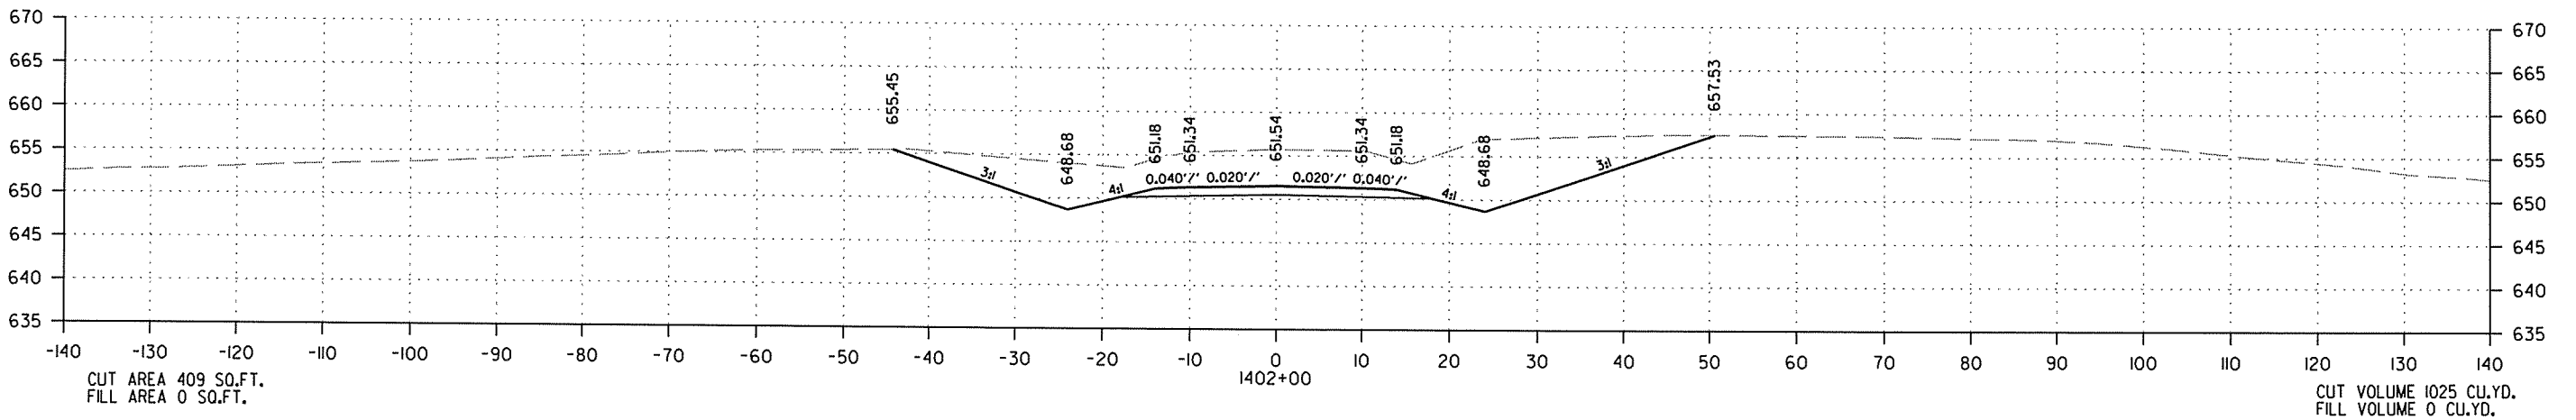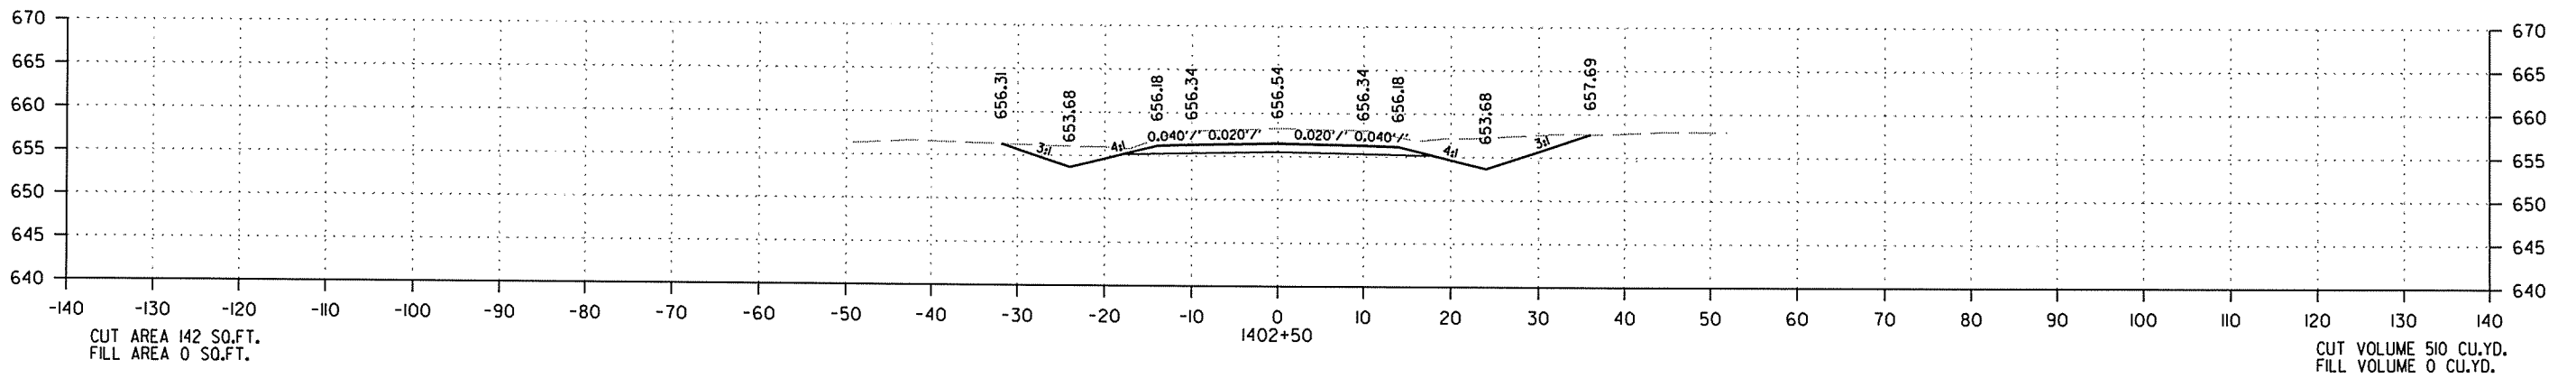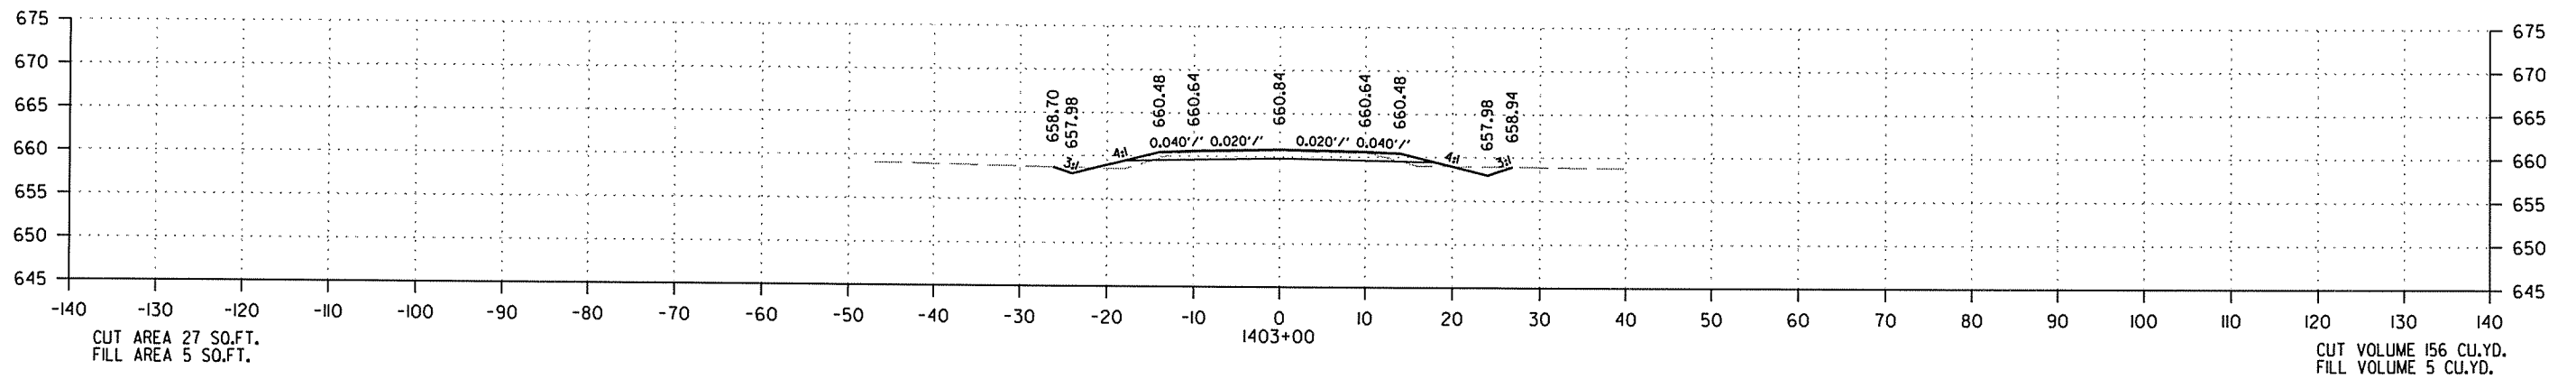


CROSS SECTION STA. 1402+00 TO STA. 1403+00

2/18/2014

R050213.DGN

DATE REVISED	DATE FILMED	DATE REVISED	DATE FILMED	FED. RD. DIST. NO.	STATE	FED. AID PROJ. NO.	SHEET NO.	TOTAL SHEETS
				6	ARK.			
JOB NO. 050213							369	369

② CROSS SECTIONS - HILLY VILLAGE DRIVE

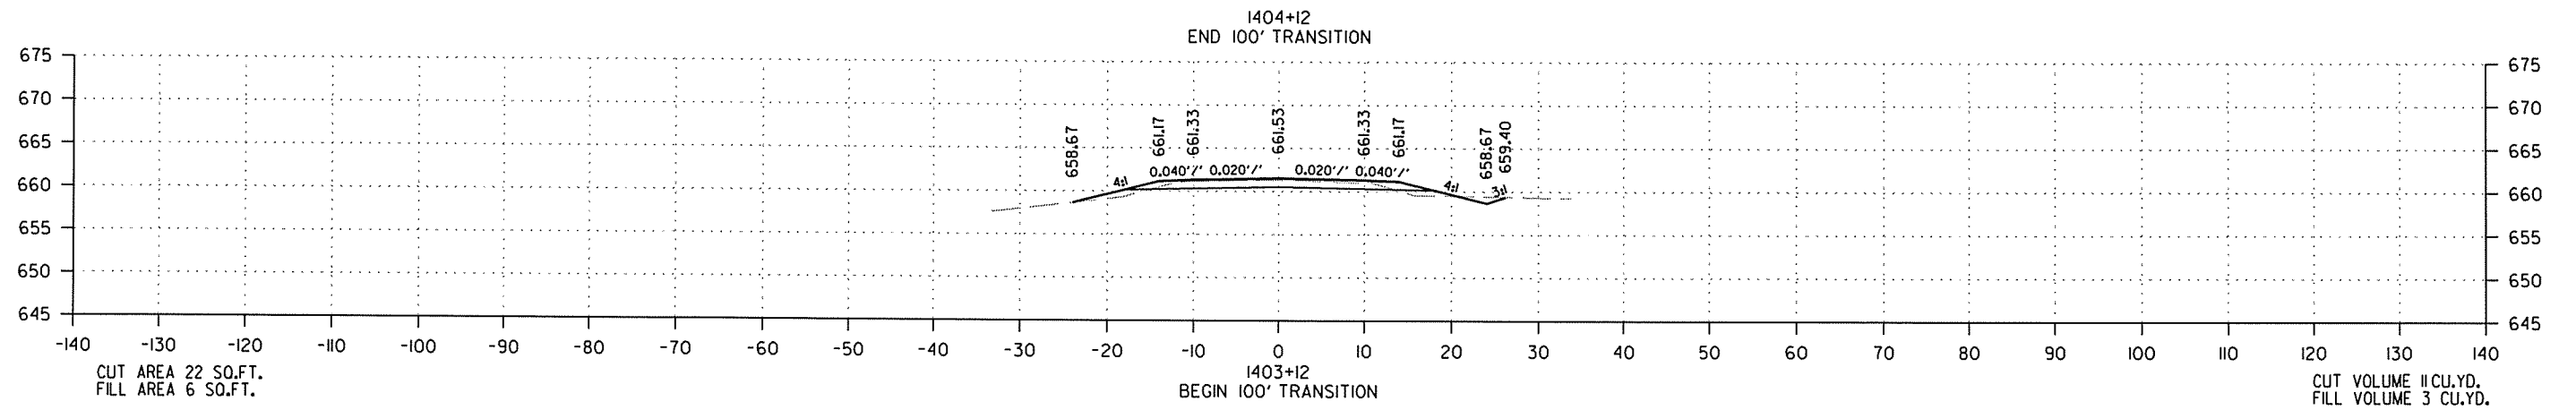

CROSS SECTION STA. 1403+12 TO STA. 1403+12

2/18/2014

R050213.DGN