
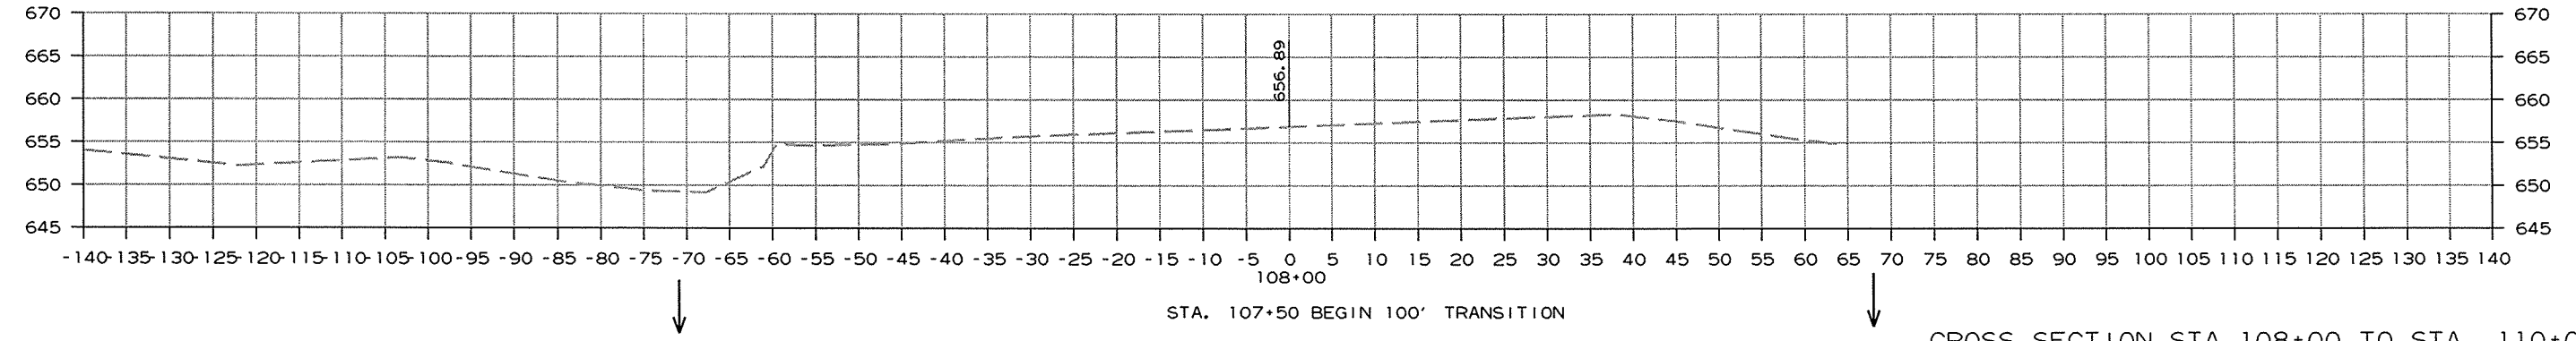
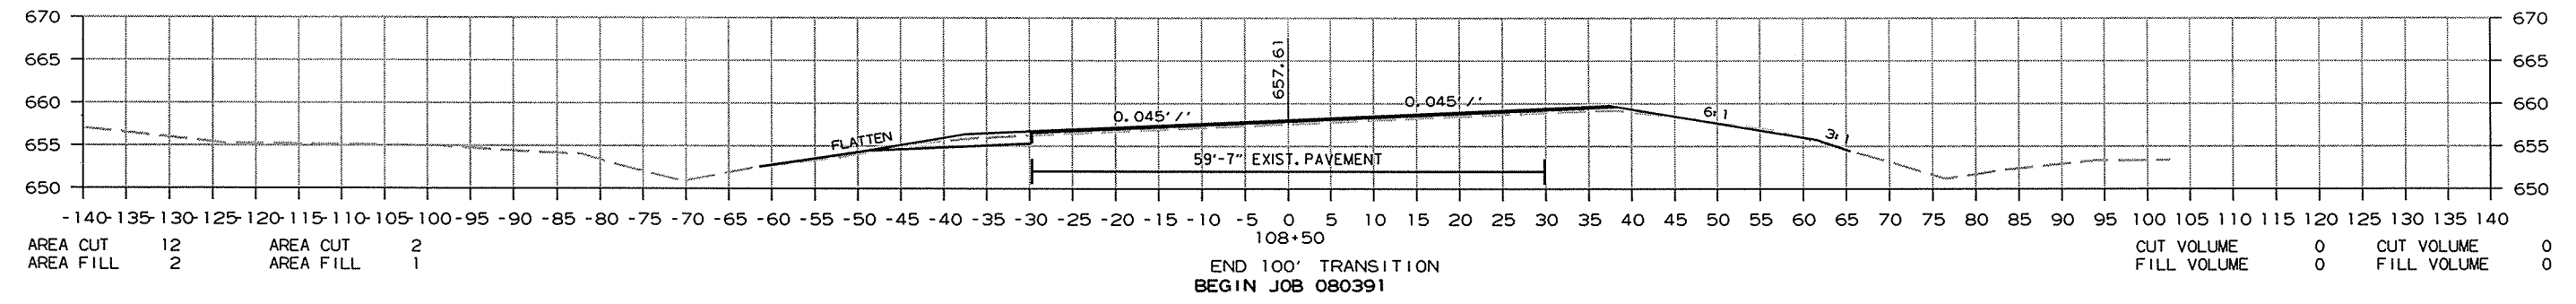
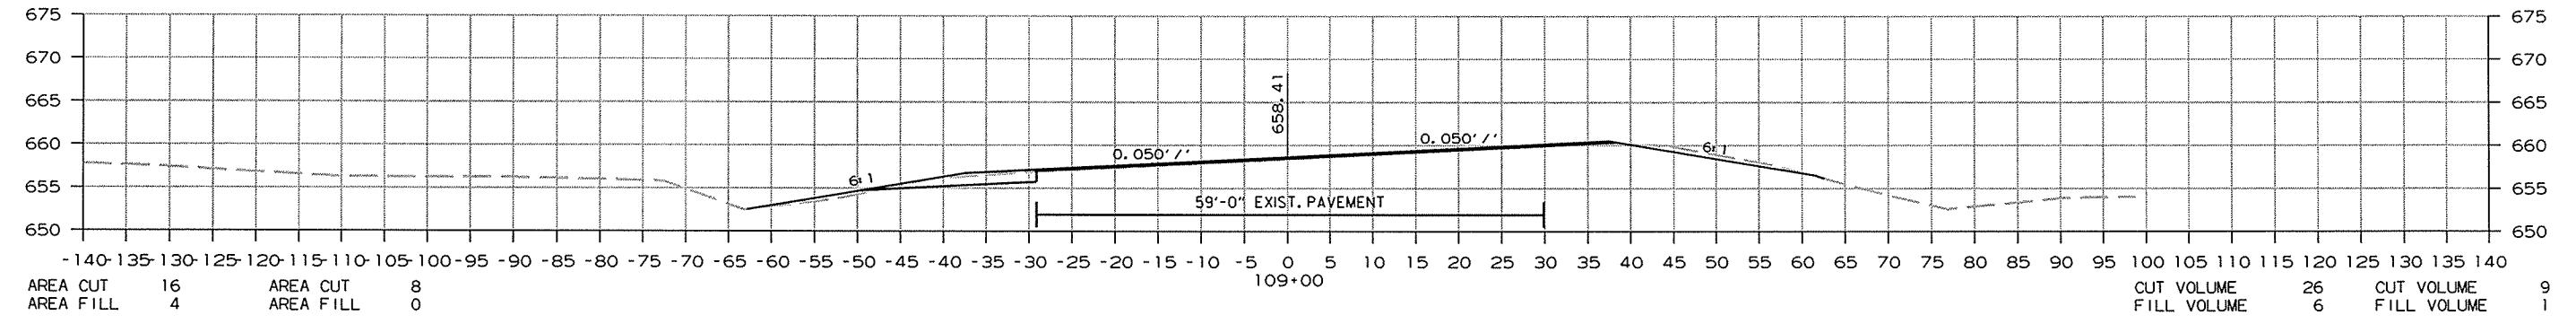


DATE REVISED	DATE FILMED	DATE REVISED	DATE FILMED	FED. RD. DIST. NO.	STATE	FED. AID PROJ. NO.	SHEET NO.	TOTAL SHEETS
				6	ARK.			
						JOB NO. 080391	152	232




2 CROSS SECTIONS

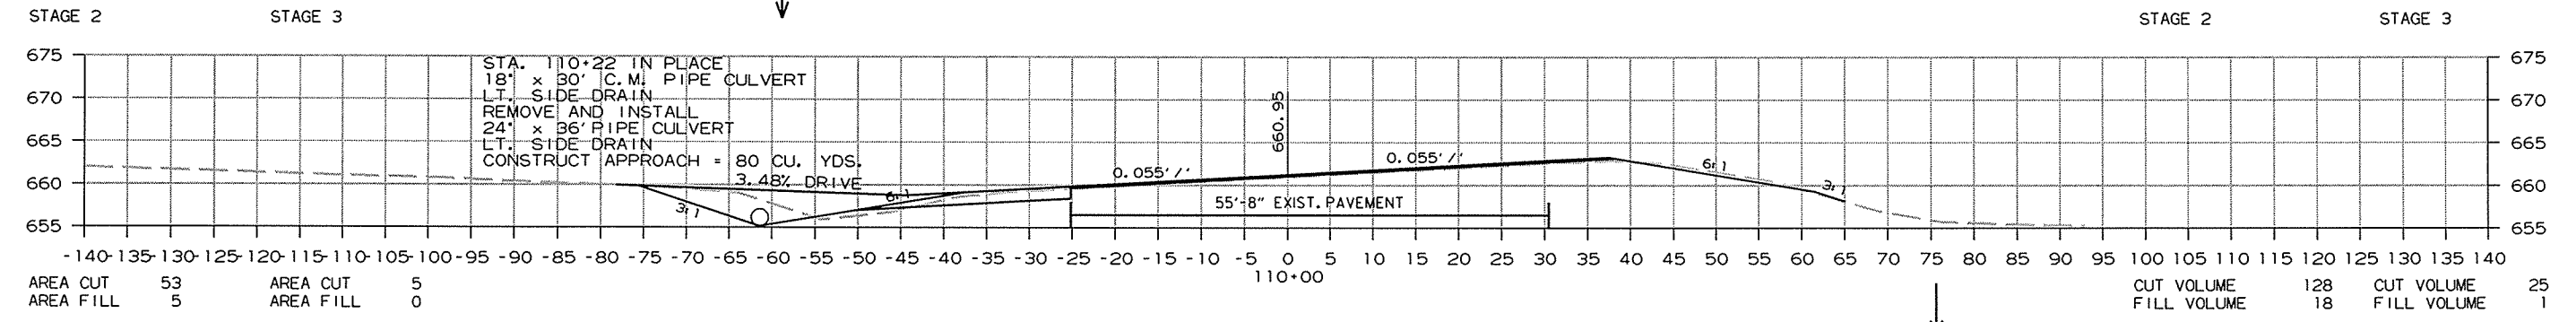

CROSS SECTION STA. 108+00 TO STA. 110+00

DATE REVISED	DATE FILMED	DATE REVISED	DATE FILMED	FED. RD. DIST. NO.	STATE	FED. AID PROJ. NO.	SHEET NO.	TOTAL SHEETS
				6	ARK.			
				JOB NO.	080391		153	232

2 CROSS SECTIONS


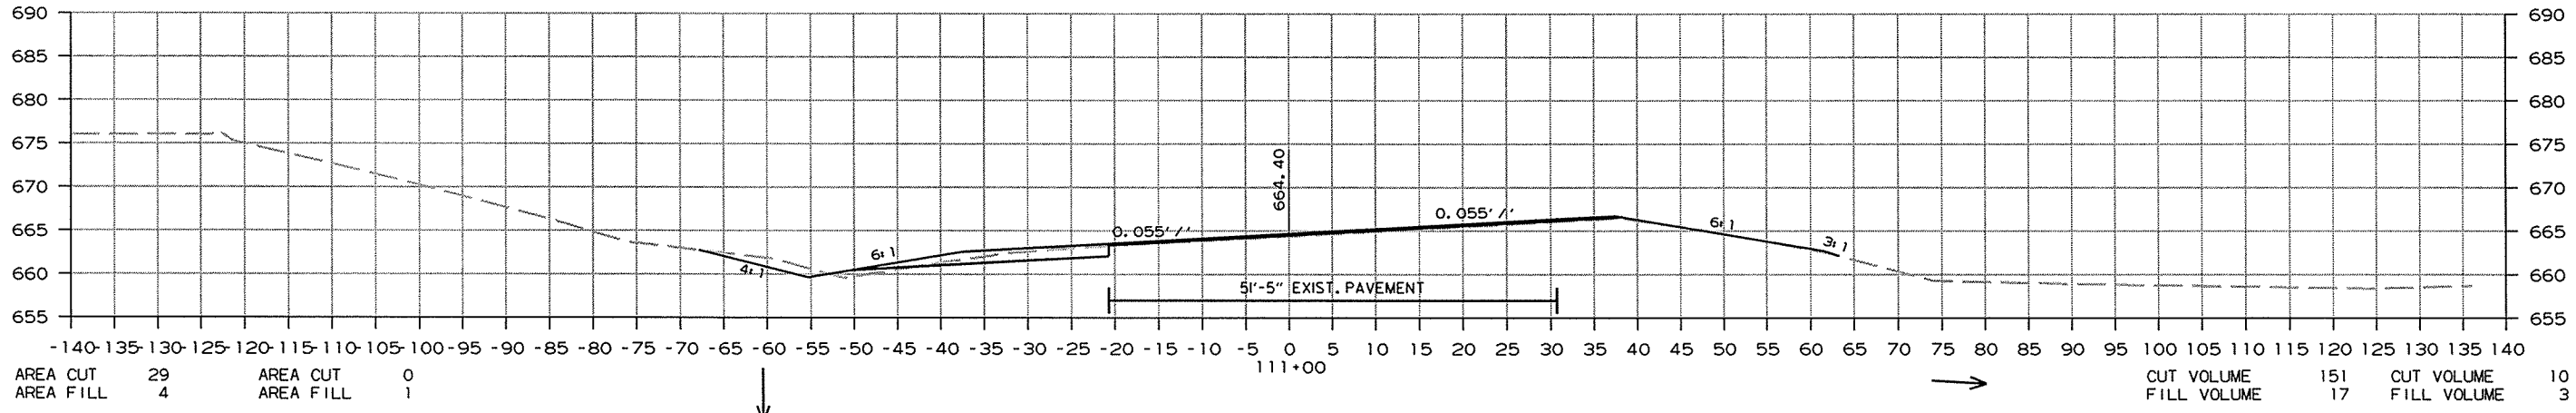
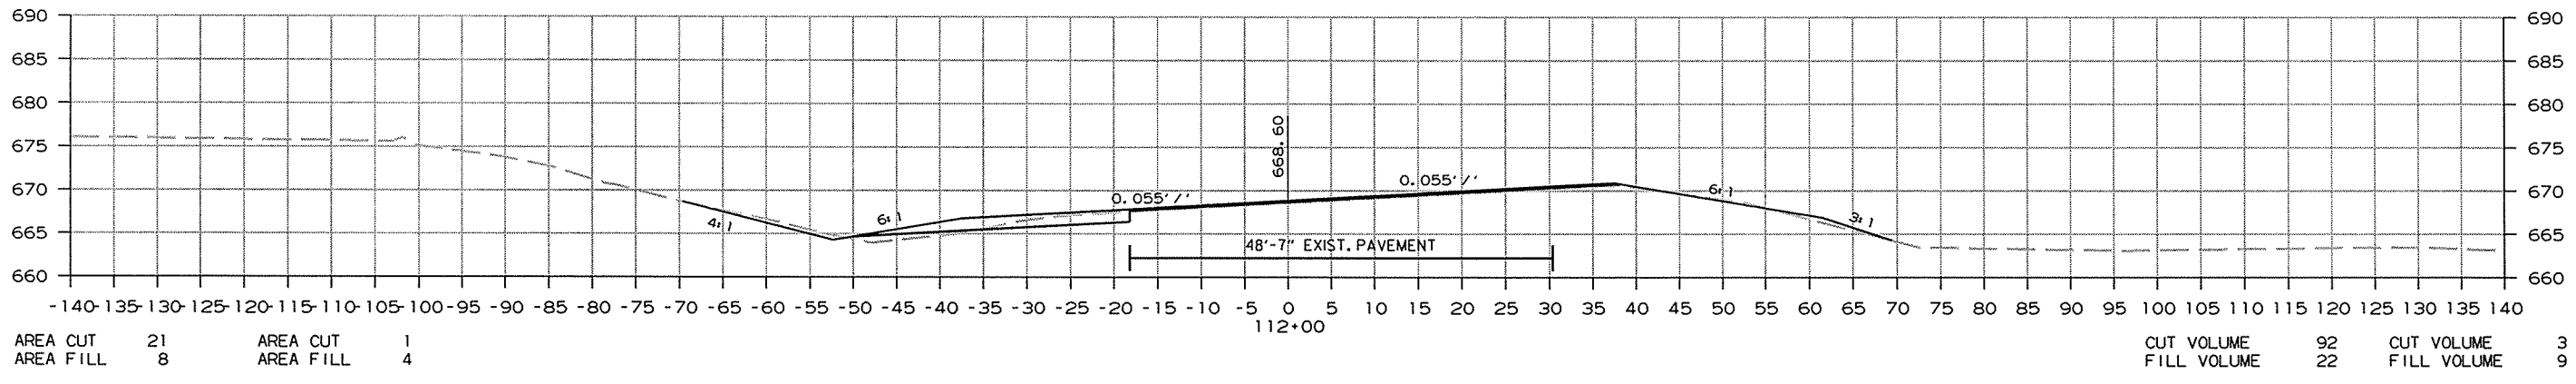
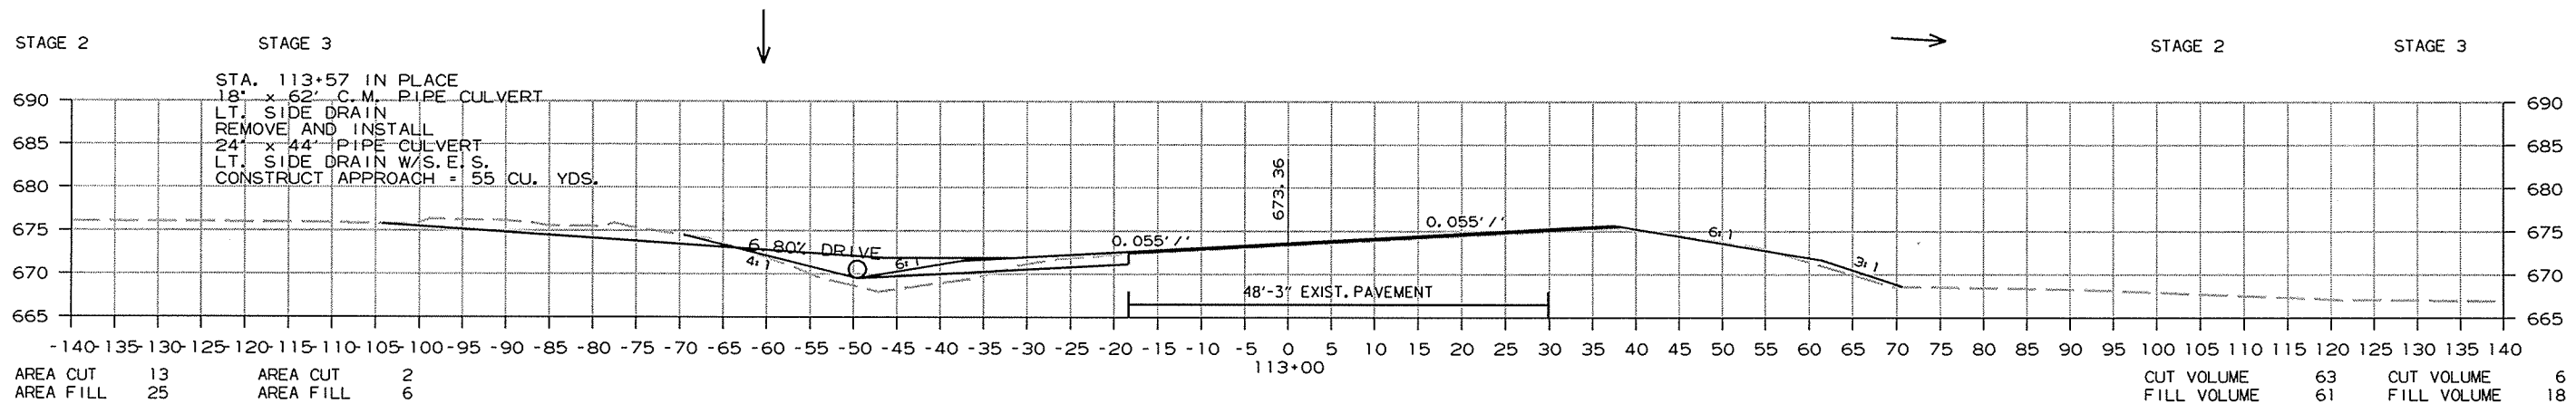


CROSS SECTION STA. 111+00 TO STA. 113+00

R080391.DGN 8/31/2014

DATE REVISED	DATE FILMED	DATE REVISED	DATE FILMED	FED. RD. DIST. NO.	STATE	FED. AID PROJ. NO.	SHEET NO.	TOTAL SHEETS
				6	ARK.			
						JOB NO. 080391	154	232

2 CROSS SECTIONS

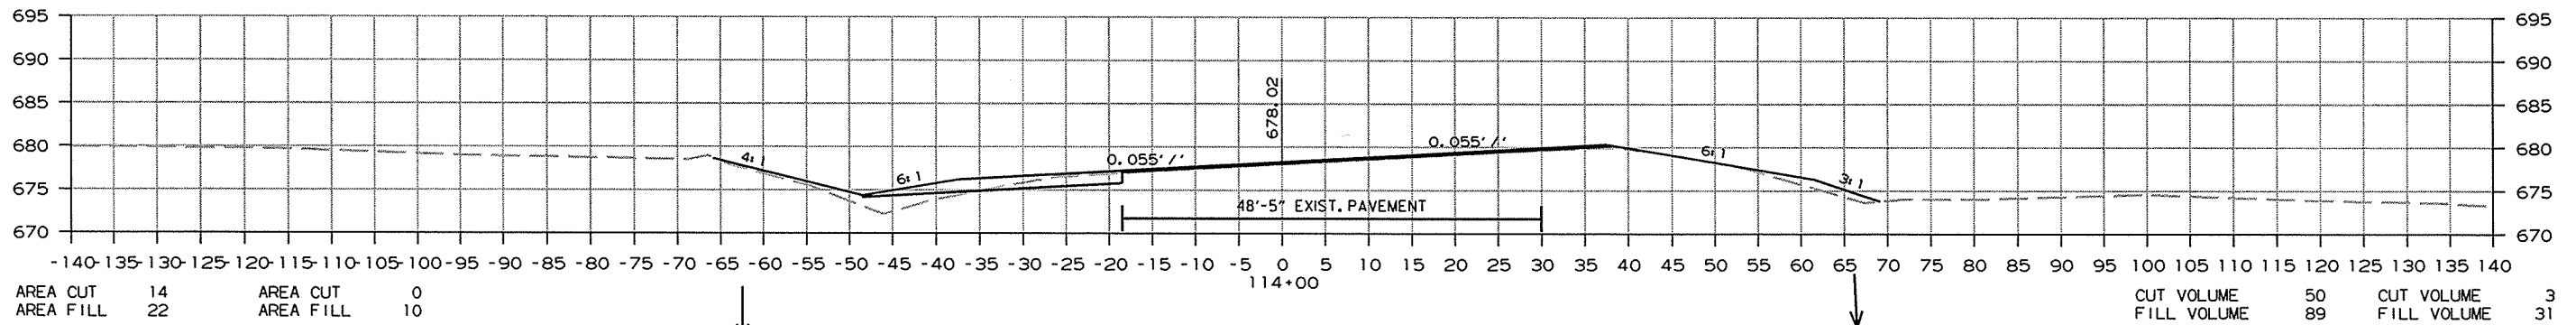
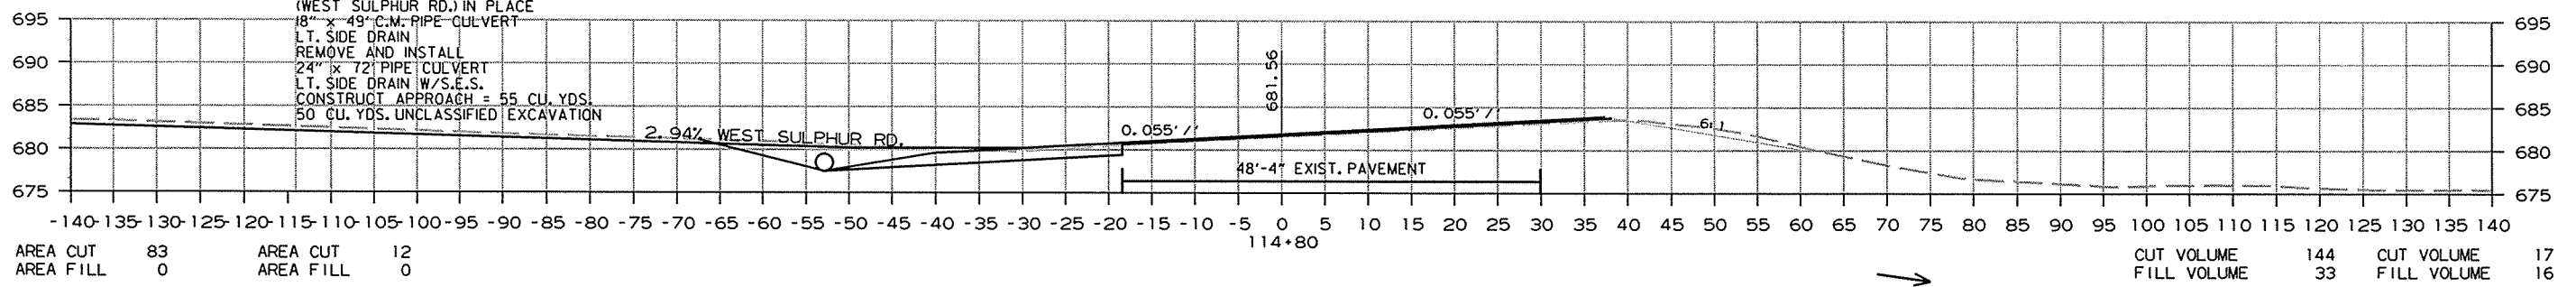
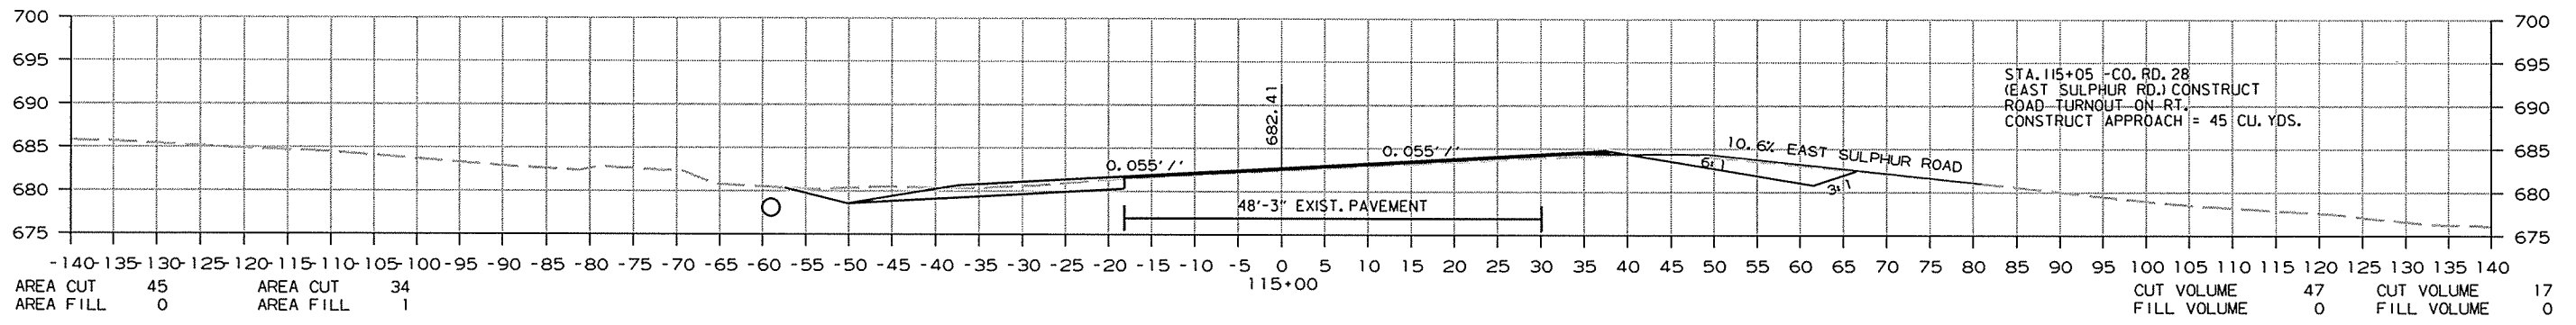
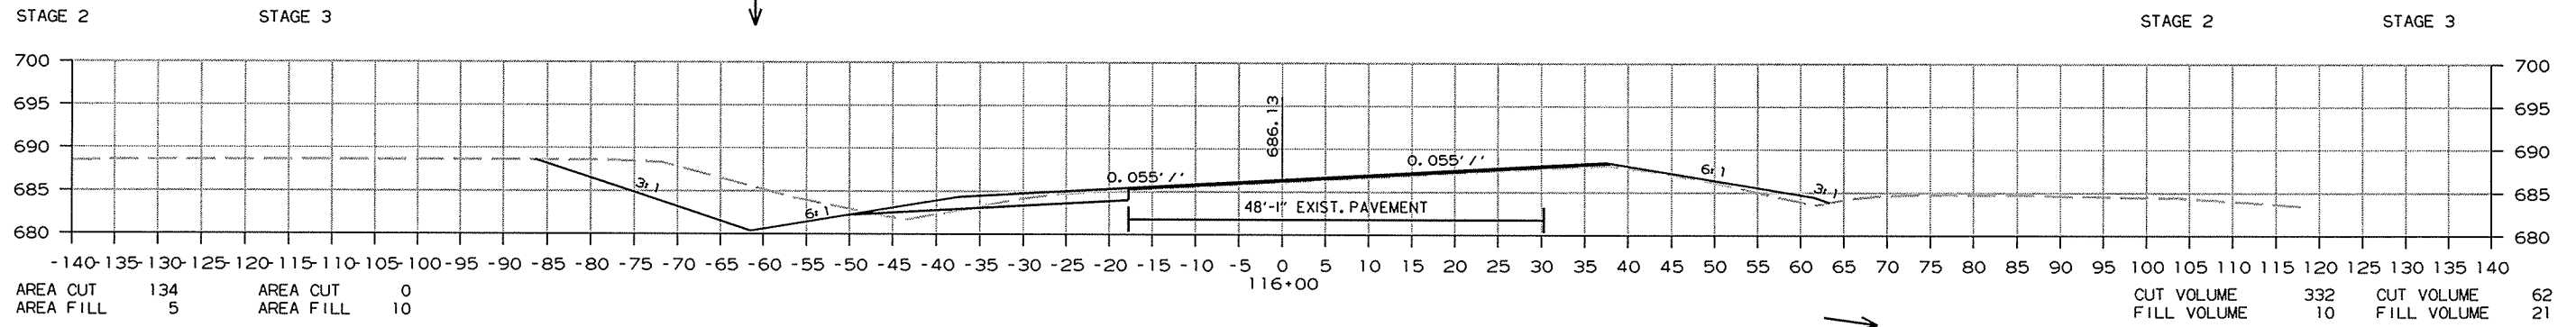


CROSS SECTION STA. 114+00 TO STA. 116+00

R080391.DGN 8/31/2014

DATE REVISED	DATE FILMED	DATE REVISED	DATE FILMED	FED. RD. DIST. NO.	STATE	FED. AID PROJ. NO.	SHEET NO.	TOTAL SHEETS
				6	ARK.			
				JOB NO.		080391	155	232


② CROSS SECTIONS

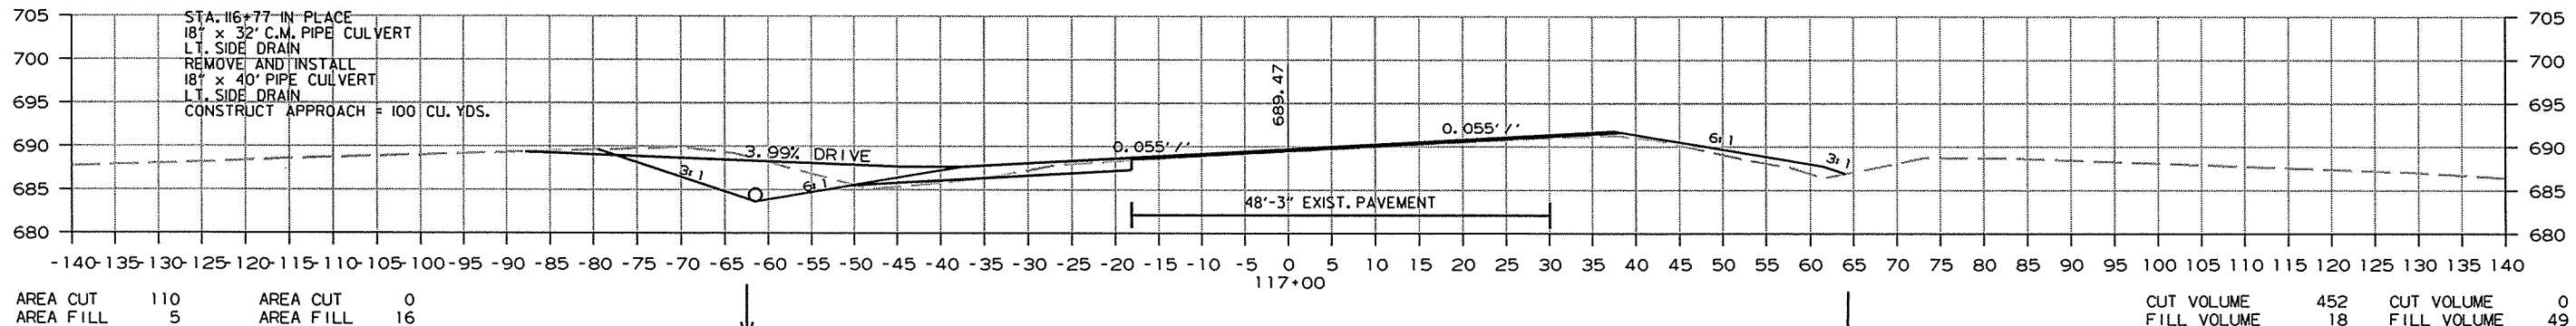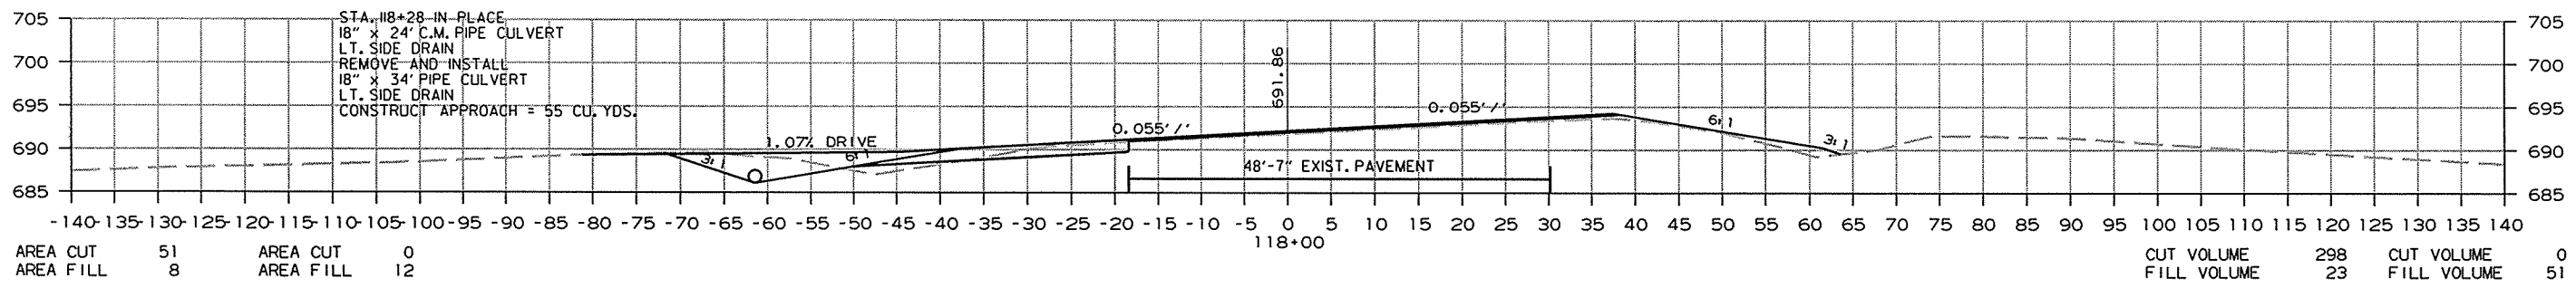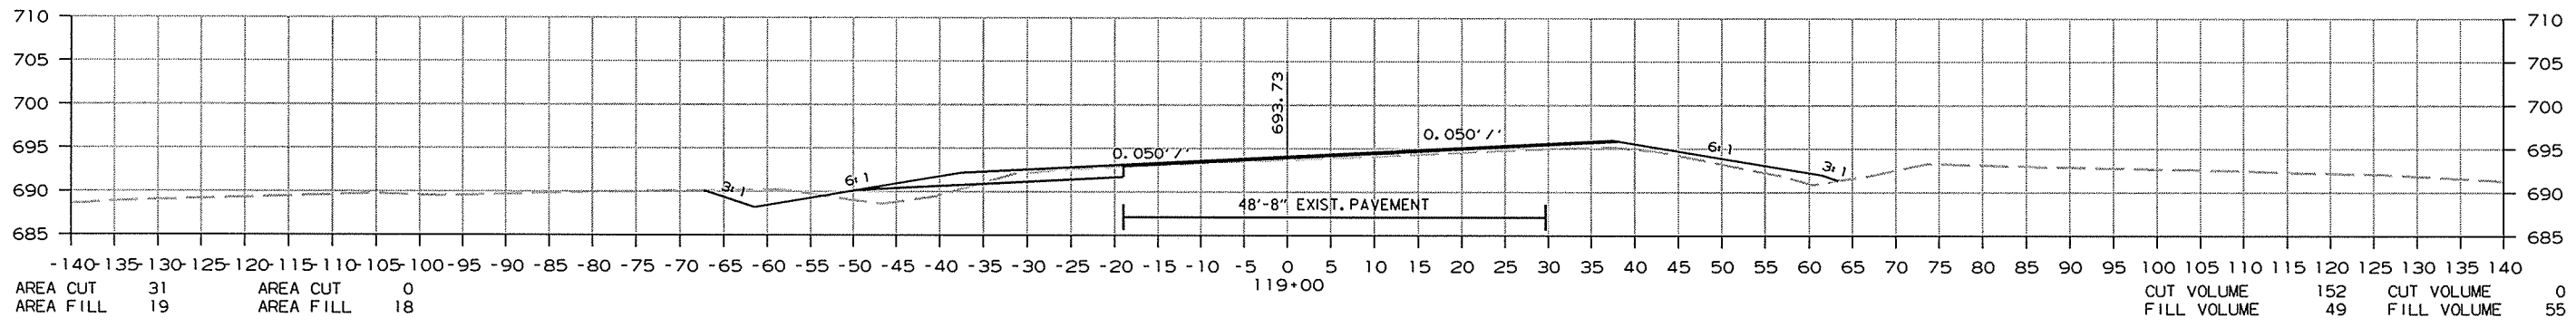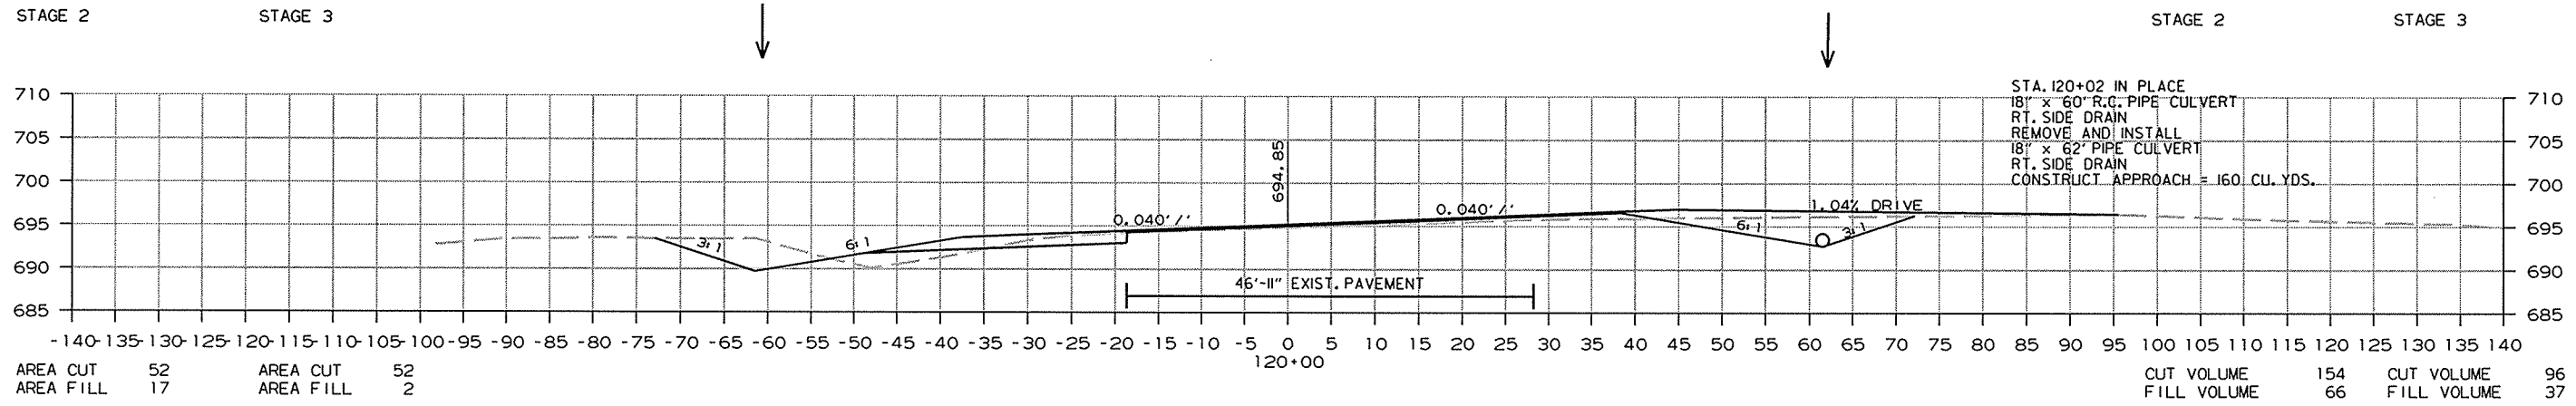

CROSS SECTION STA. 117+00 TO STA. 120+00

DATE REVISED	DATE FILMED	DATE REVISED	DATE FILMED	FED. RD. DIST. NO.	STATE	FED. AID PROJ. NO.	SHEET NO.	TOTAL SHEETS
				6	ARK.			
JOB NO. 080391							156	232


② CROSS SECTIONS

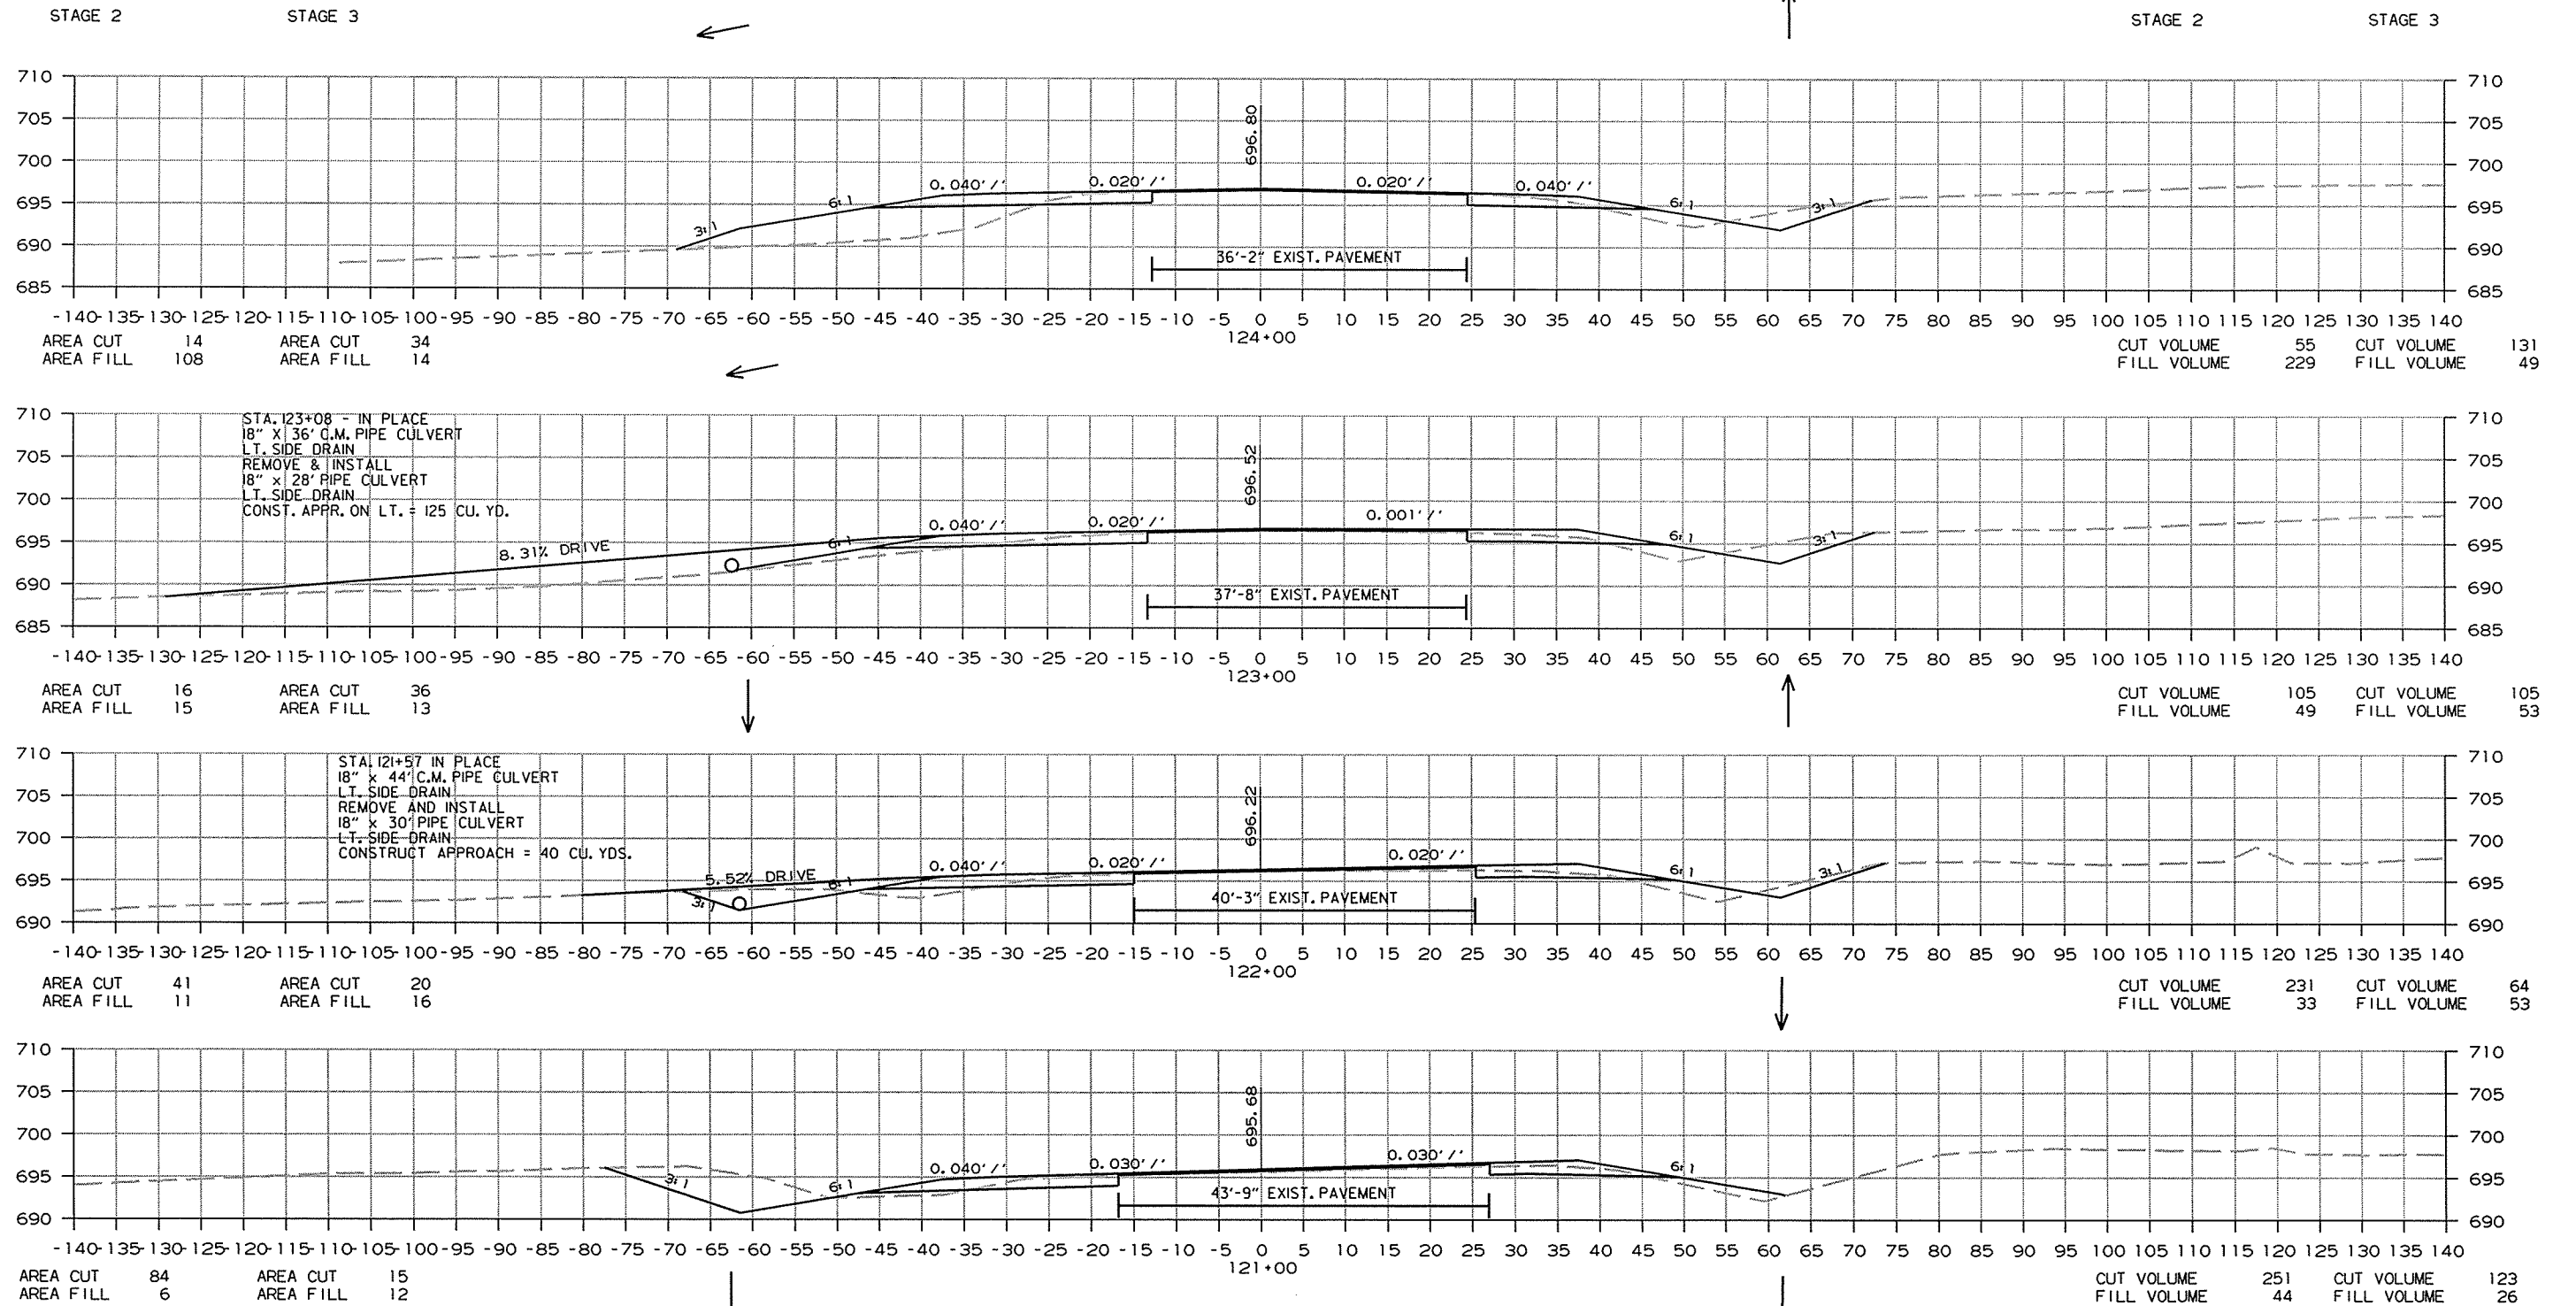

CROSS SECTION STA. 121+00 TO STA. 124+00

DATE REVISED	DATE FILMED	DATE REVISED	DATE FILMED	FED. RD. DIST. NO.	STATE	FED. AID PROJ. NO.	SHEET NO.	TOTAL SHEETS
				6	ARK.			
JOB NO. 080391							157	232





2 CROSS SECTIONS

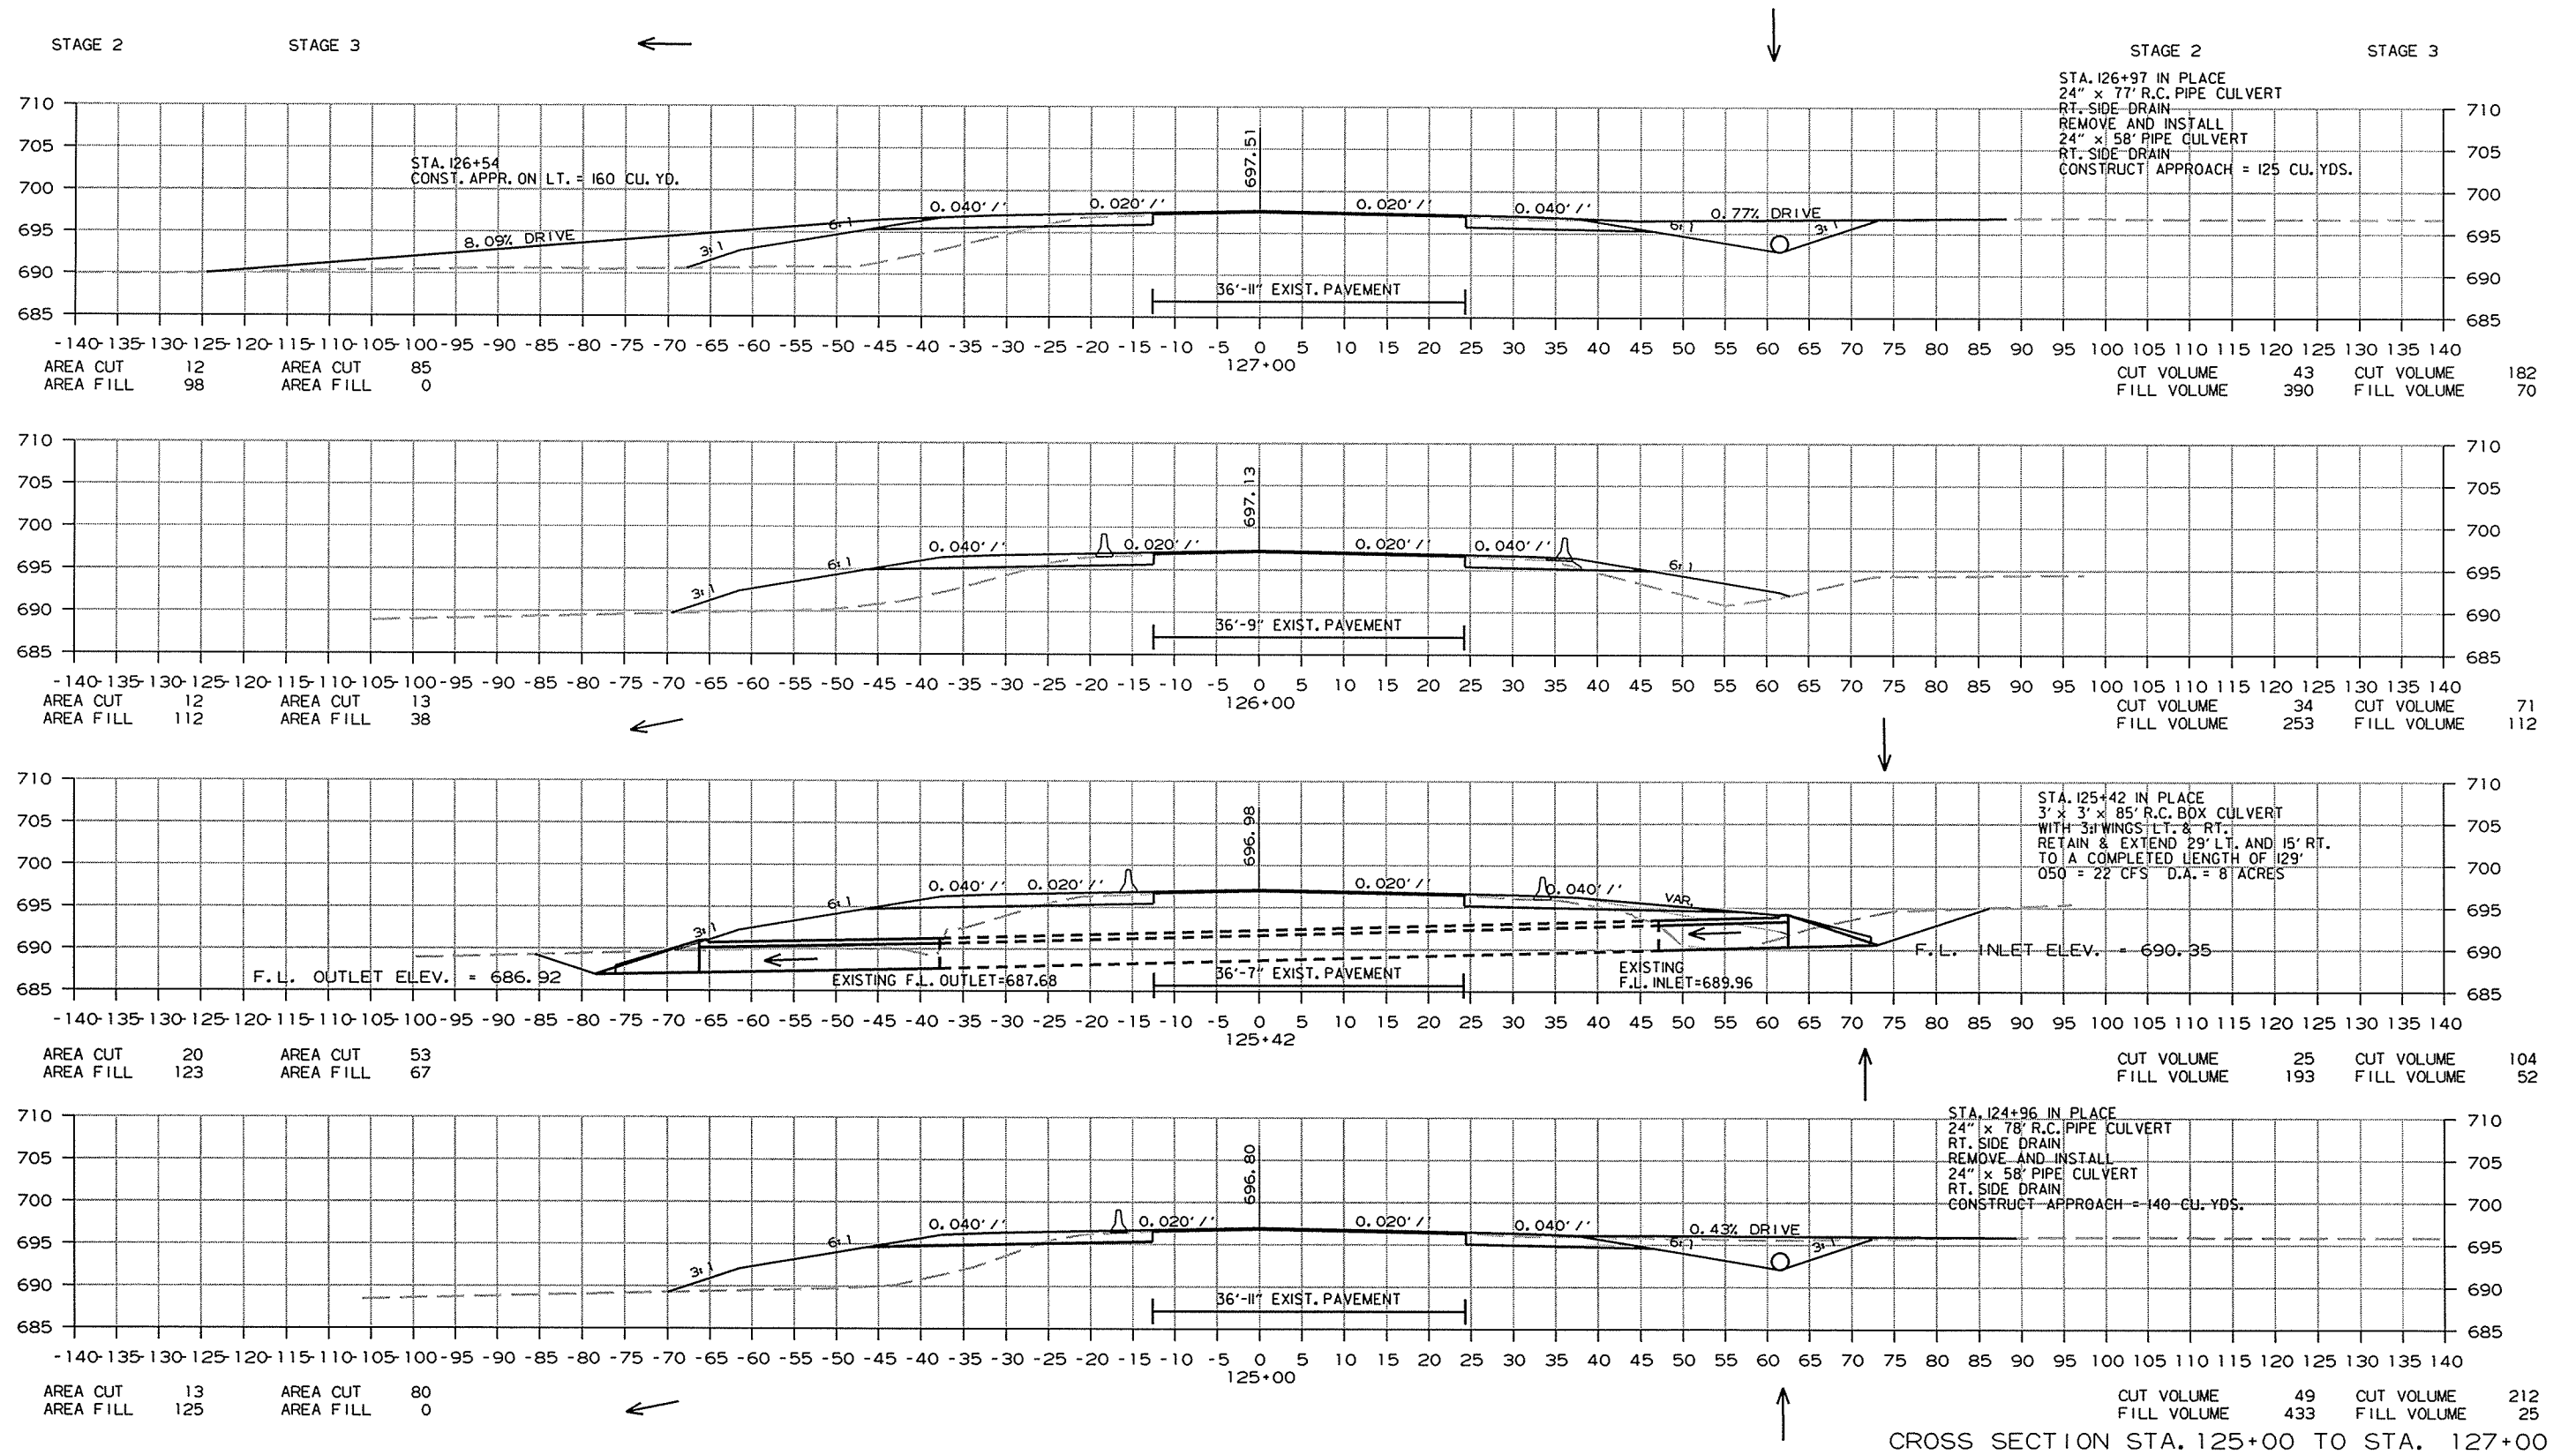

CROSS SECTION STA. 125+00 TO STA. 127+00

DATE REVISED	DATE FILMED	DATE REVISED	DATE FILMED	FED. RD. DIST. NO.	STATE	FED. AID PROJ. NO.	SHEET NO.	TOTAL SHEETS
				6	ARK.			
				JOB NO.	080391		158	232




② CROSS SECTIONS

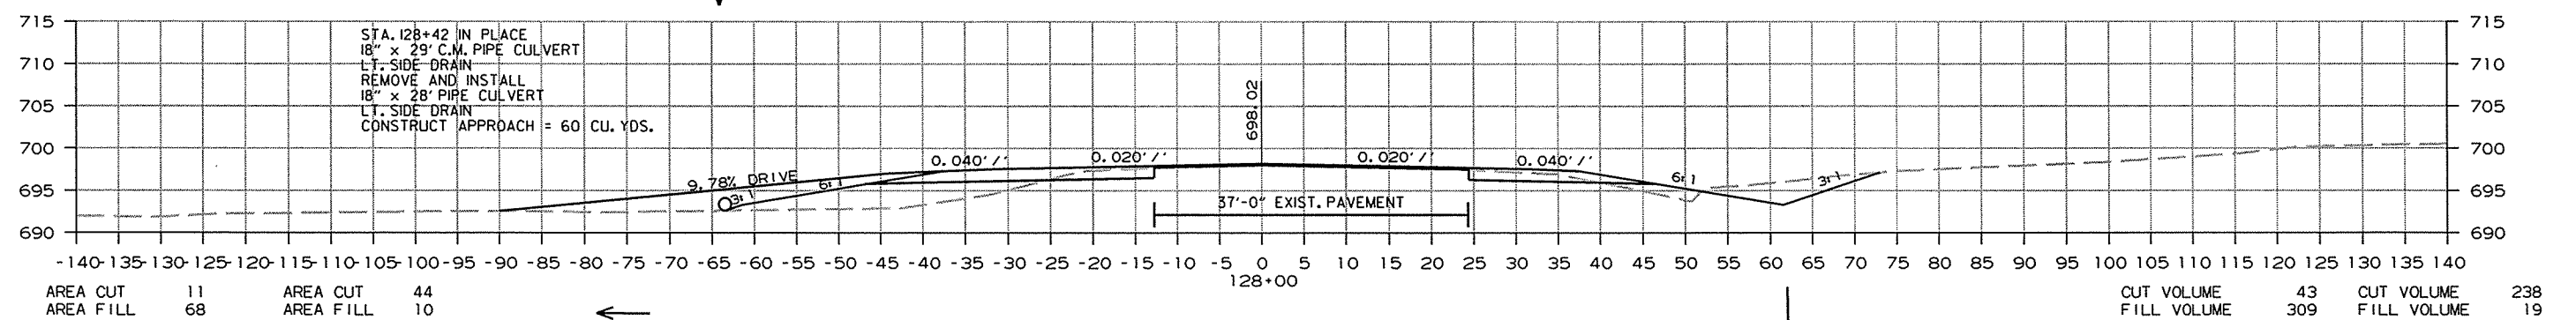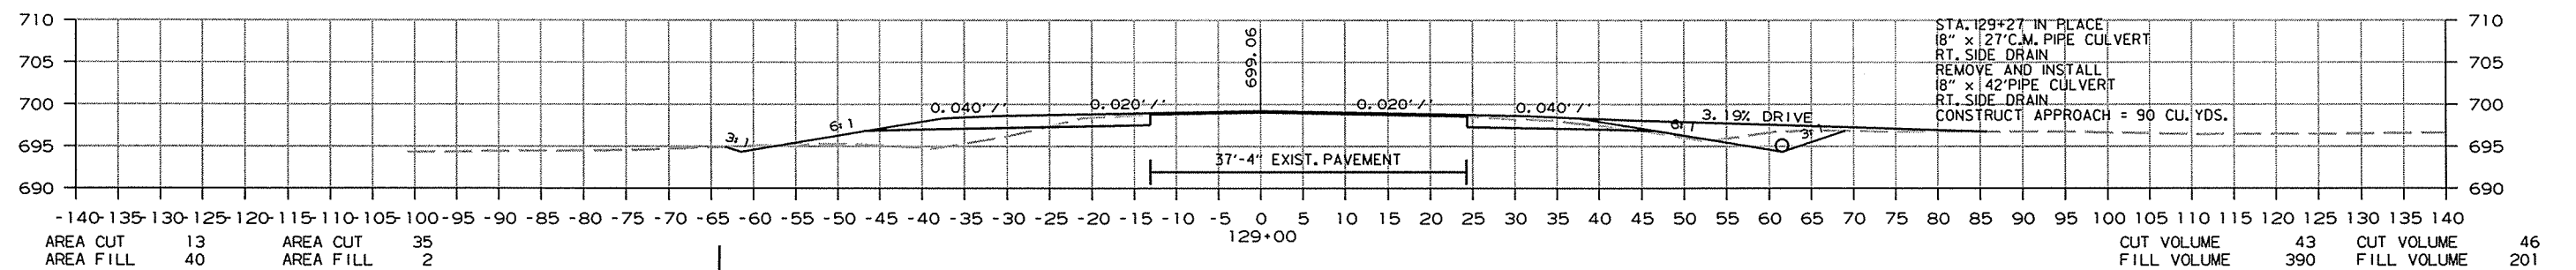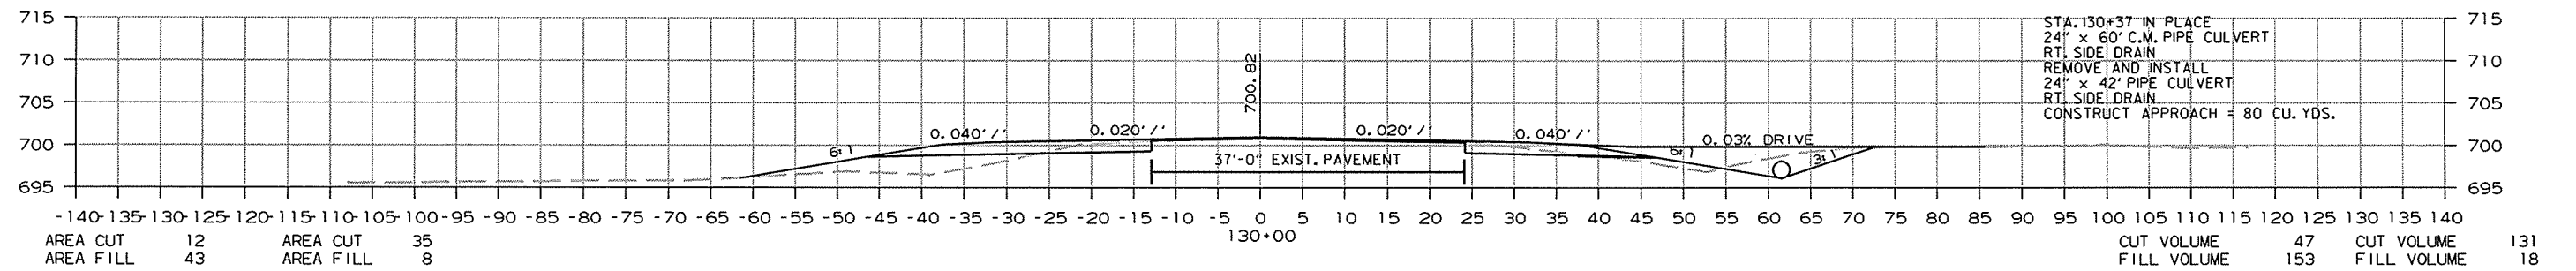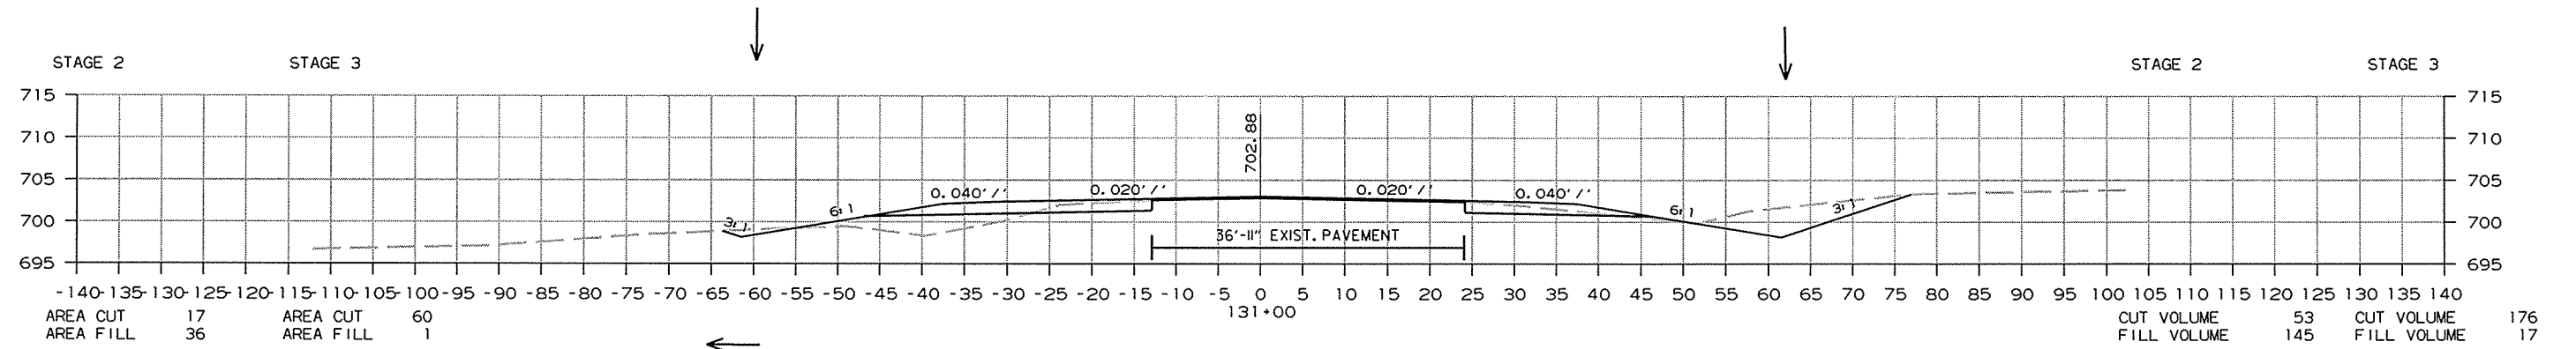

CROSS SECTION STA. 128+00 TO STA. 131+00

DATE REVISED	DATE FILMED	DATE REVISED	DATE FILMED	FED. RD. DIST. NO.	STATE	FED. AID PROJ. NO.	SHEET NO.	TOTAL SHEETS
				6	ARK.			
				JOB NO.	080391		159	232

② CROSS SECTIONS

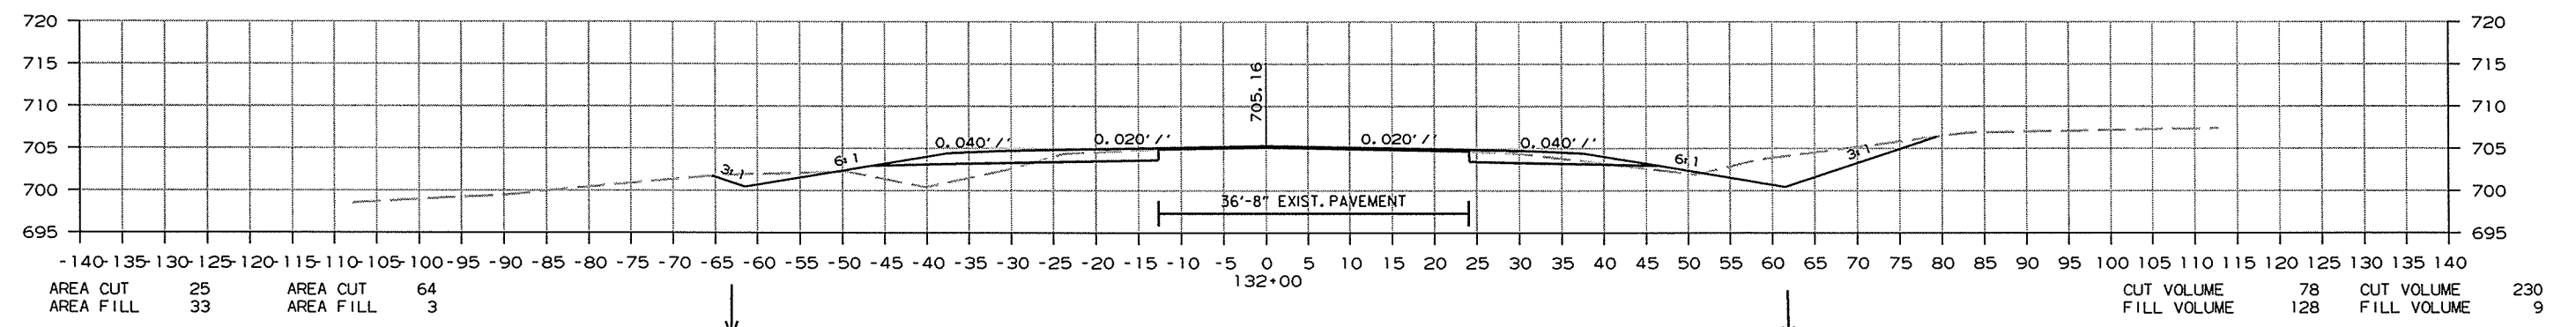
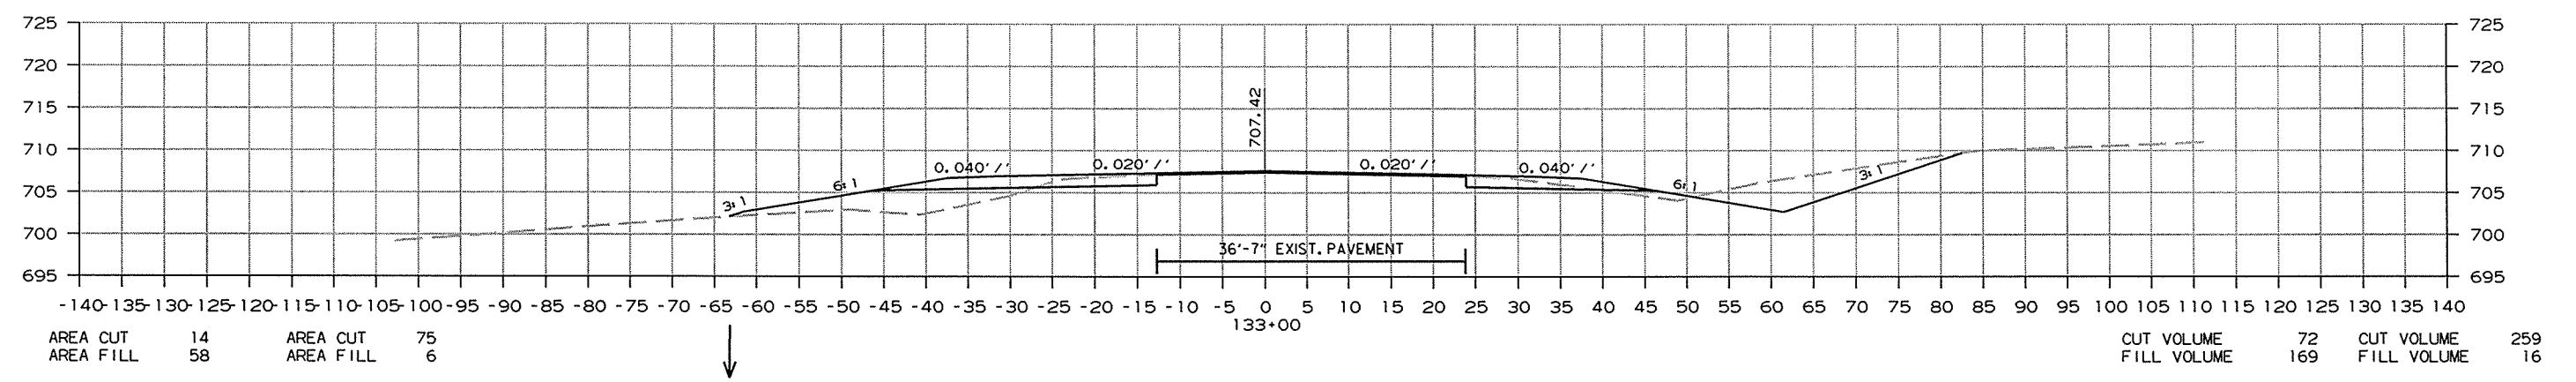
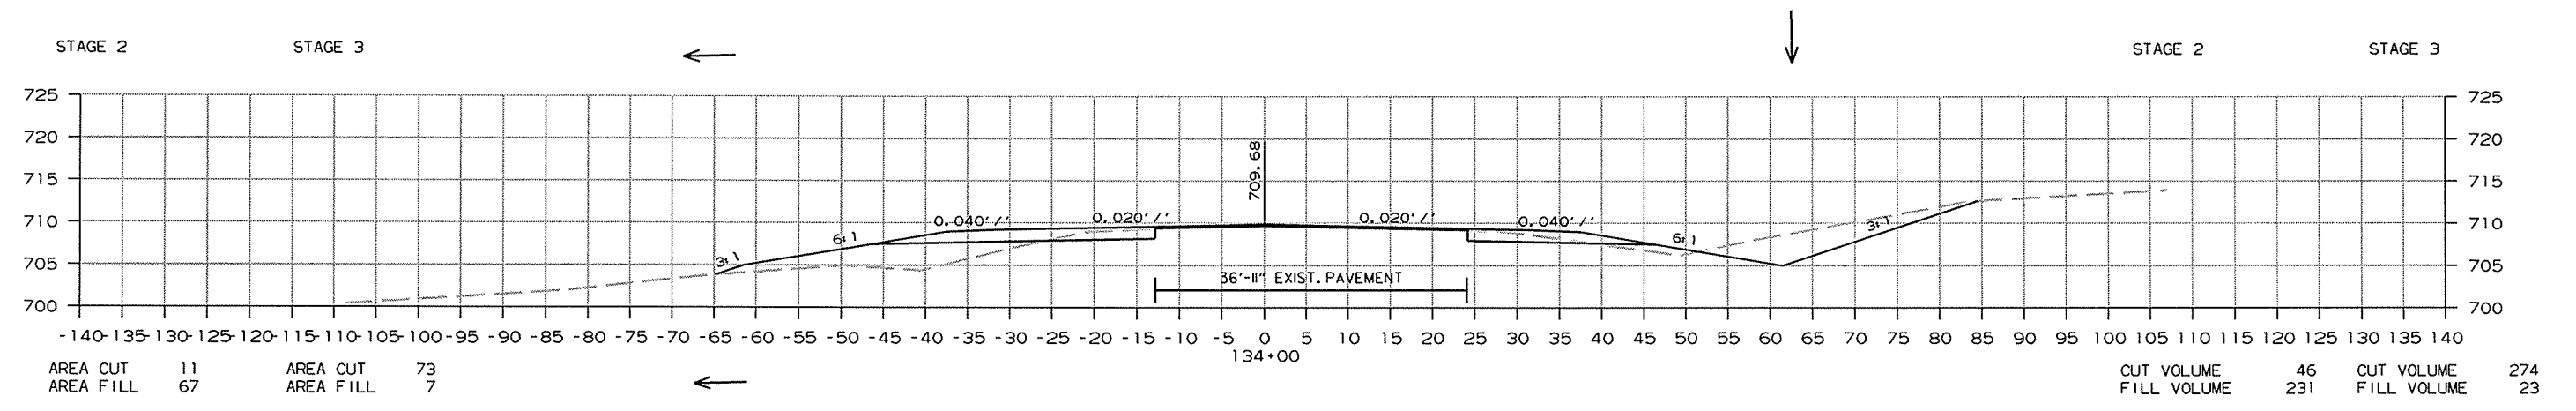


CROSS SECTION STA. 132+00 TO STA. 134+00

R080391.DGN 8/31/2014

DATE REVISED	DATE FILMED	DATE REVISED	DATE FILMED	FED. RD. DIST. NO.	STATE	FED. AID PROJ. NO.	SHEET NO.	TOTAL SHEETS
				6	ARK.			
						JOB NO. 080391	160	232


② CROSS SECTIONS

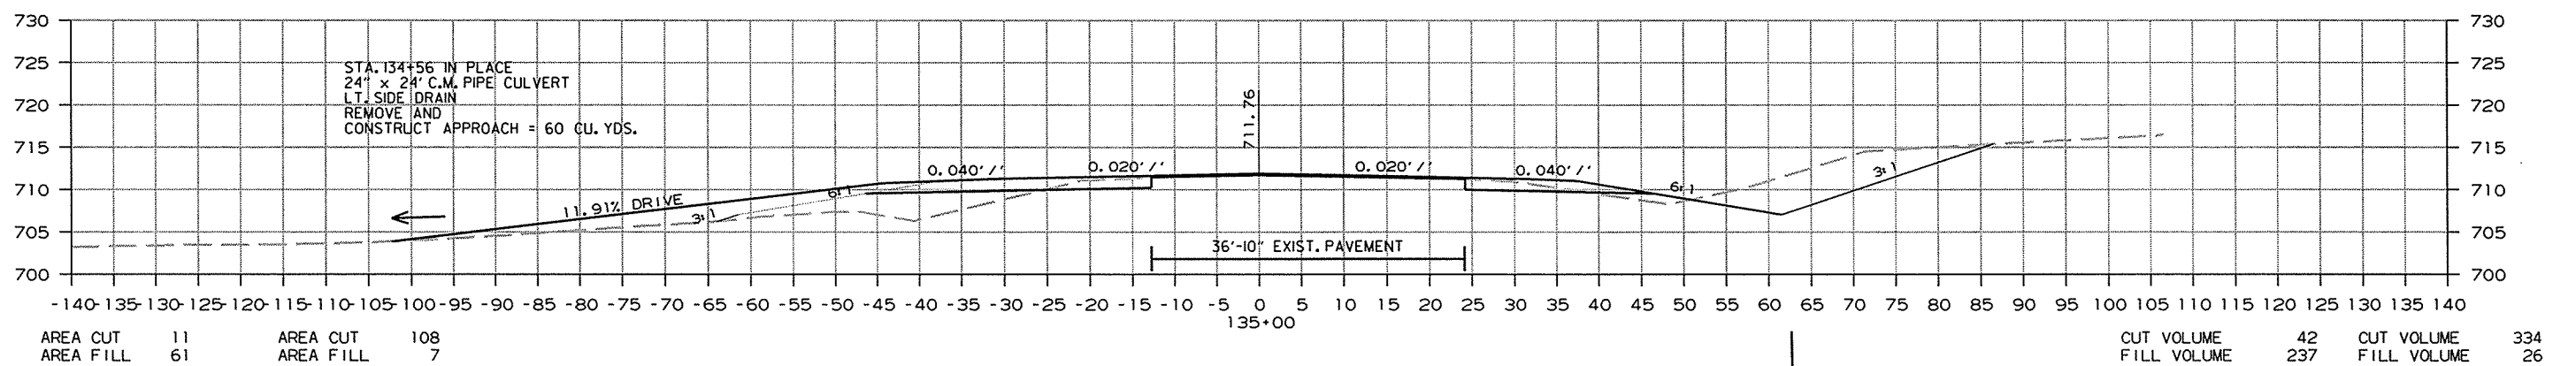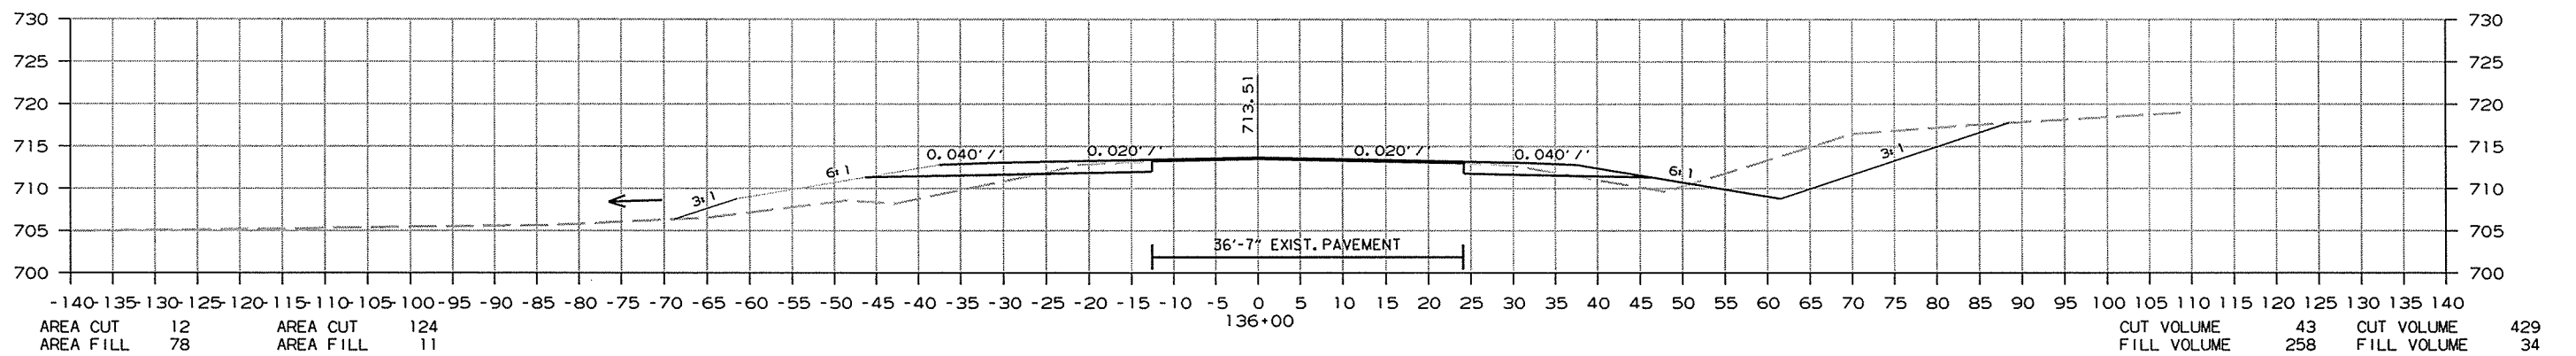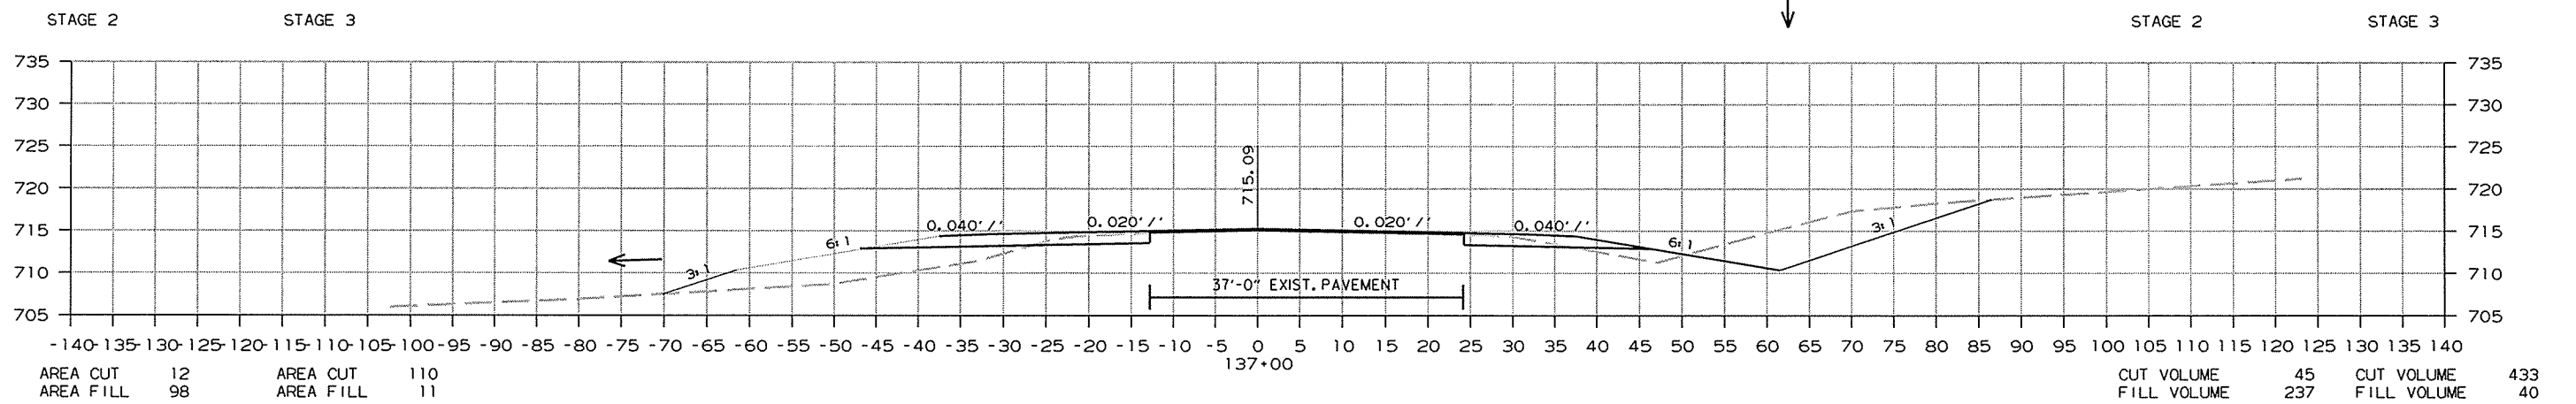

CROSS SECTION STA. 135+00 TO STA. 137+00

DATE REVISED	DATE FILMED	DATE REVISED	DATE FILMED	FED. RD. DIST. NO.	STATE	FED. AID PROJ. NO.	SHEET NO.	TOTAL SHEETS
				6	ARK.			
				JOB NO.	080391		161	232





2 CROSS SECTIONS

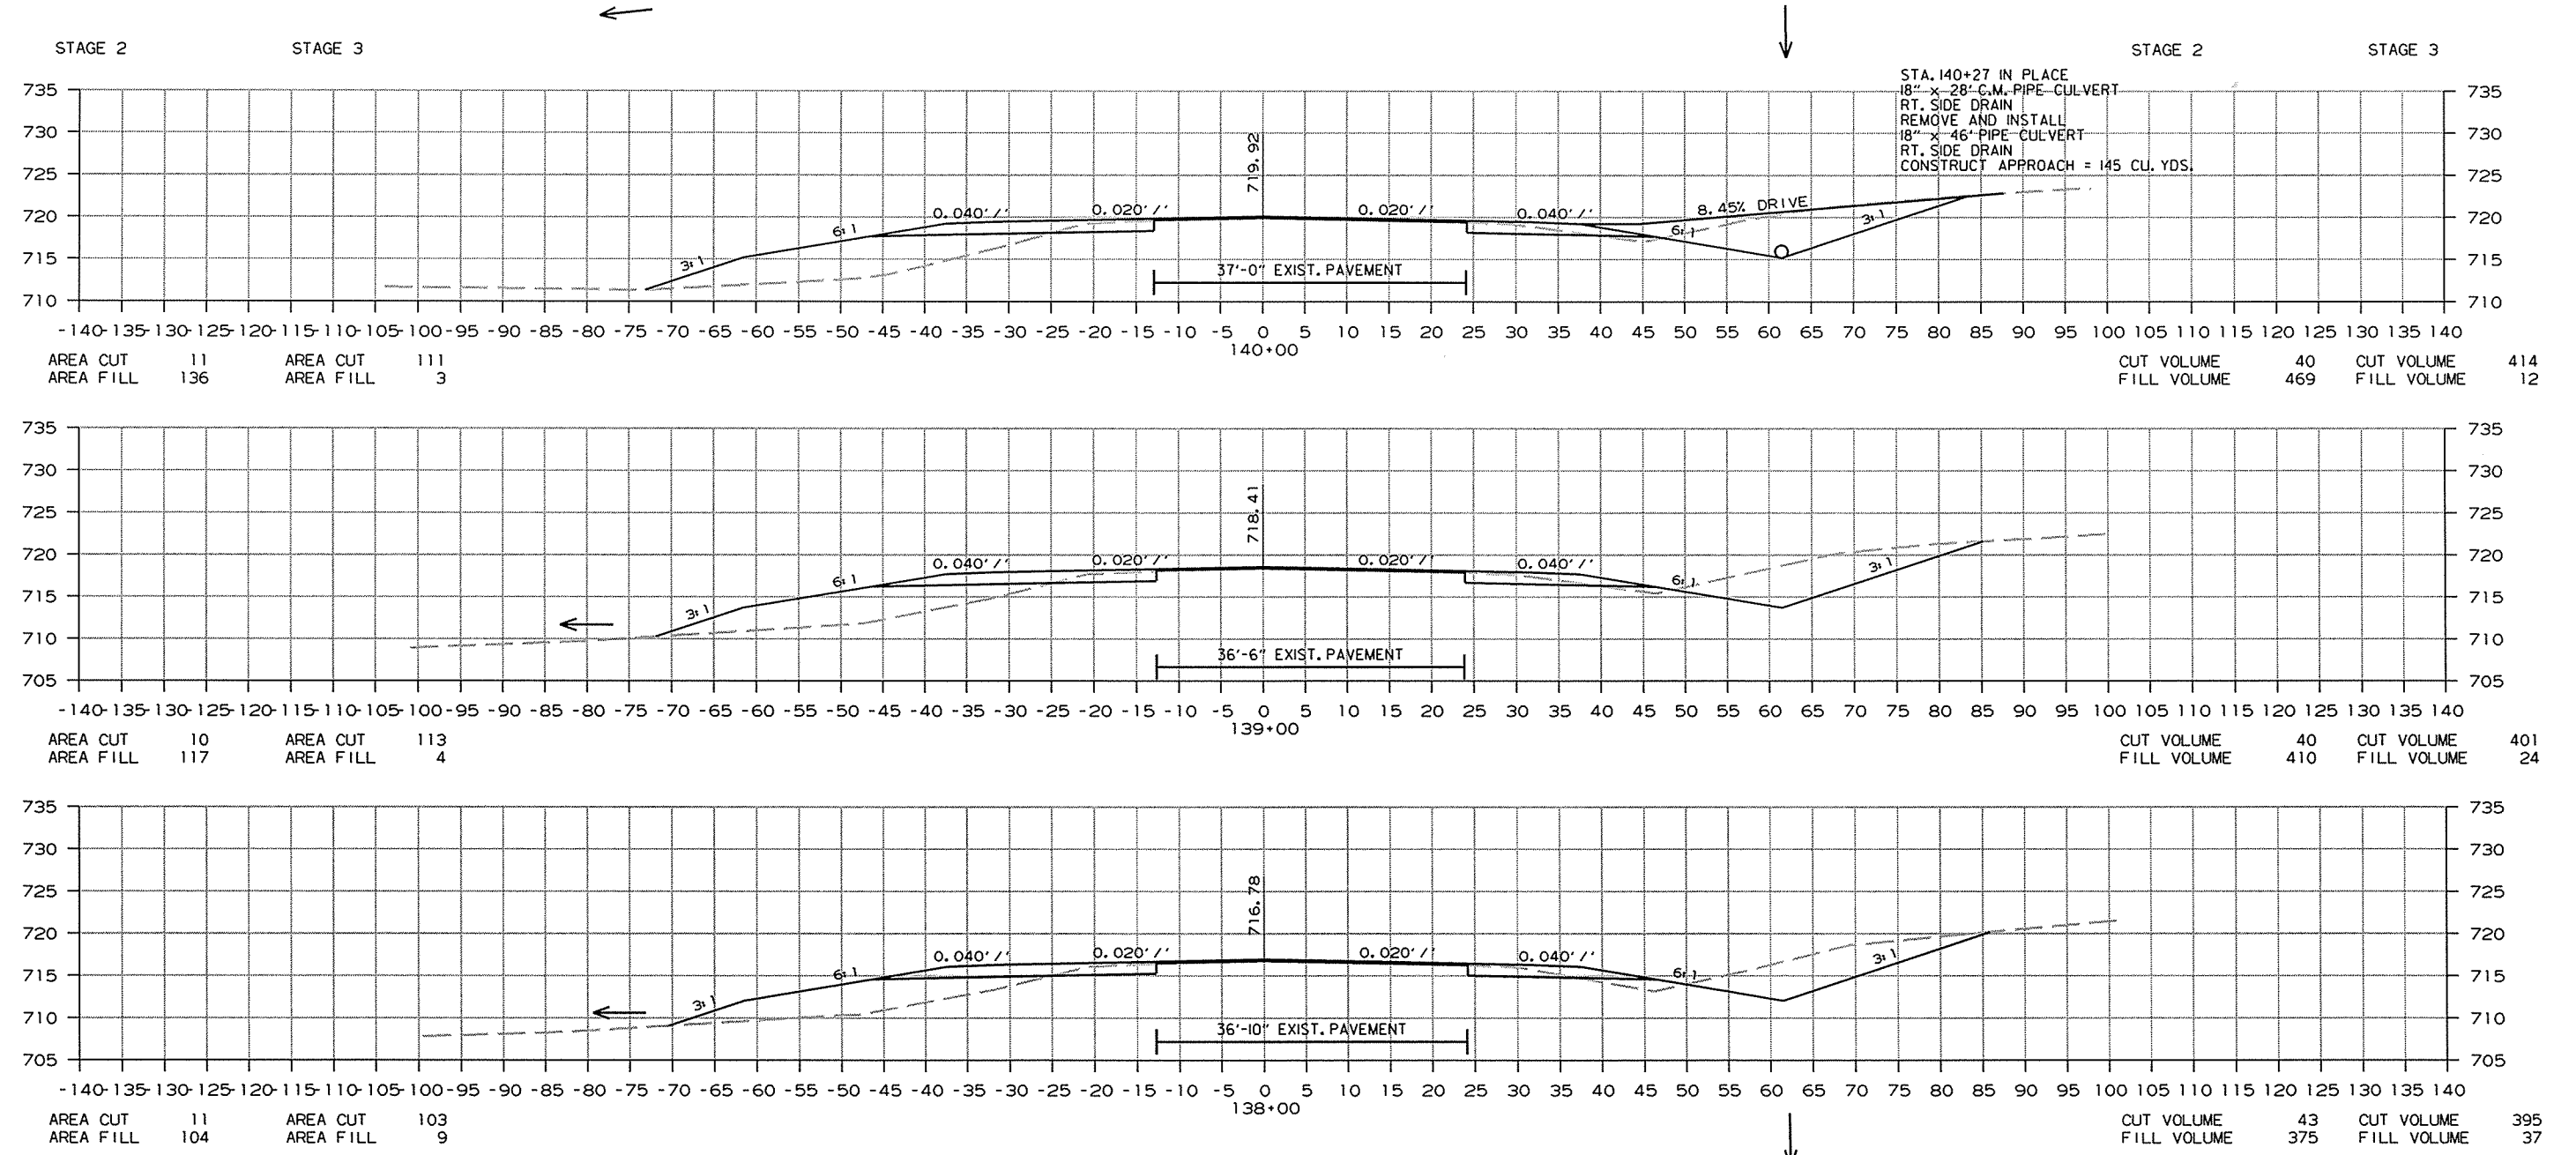

CROSS SECTION STA. 138+00 TO STA. 140+00

DATE REVISED	DATE FILMED	DATE REVISED	DATE FILMED	FED. RD. DIST. NO.	STATE	FED. AID PROJ. NO.	SHEET NO.	TOTAL SHEETS
				6	ARK.			
				JOB NO.	080391		162	232

2 CROSS SECTIONS

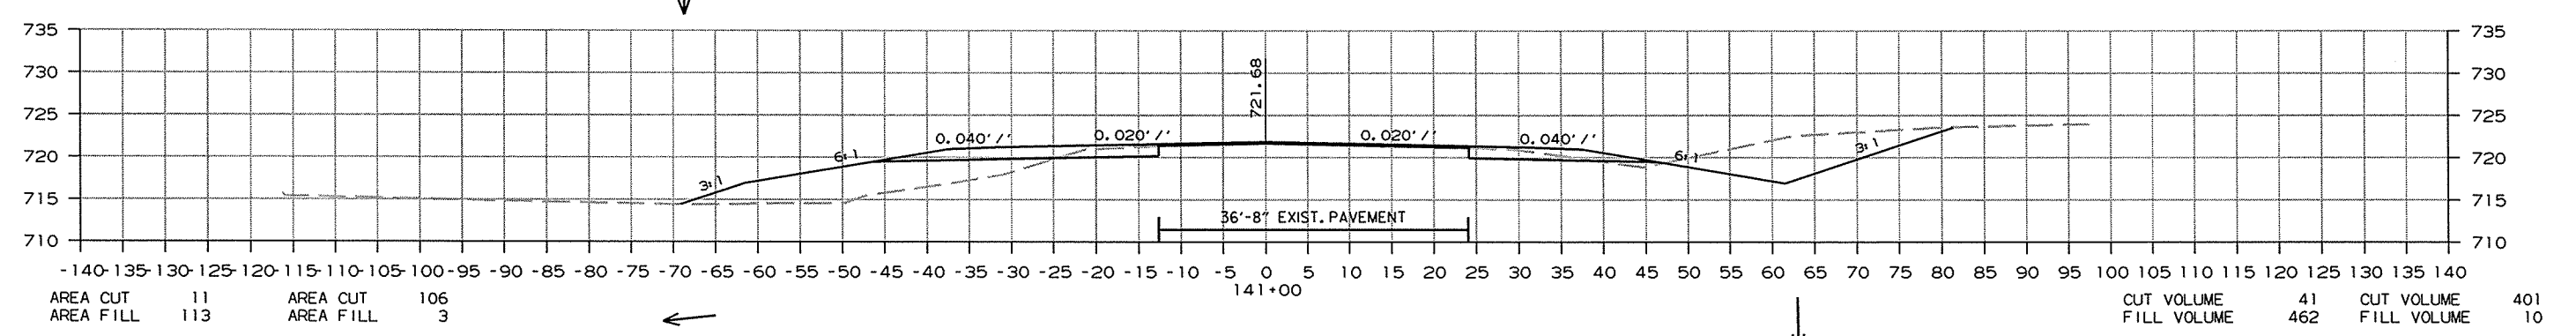
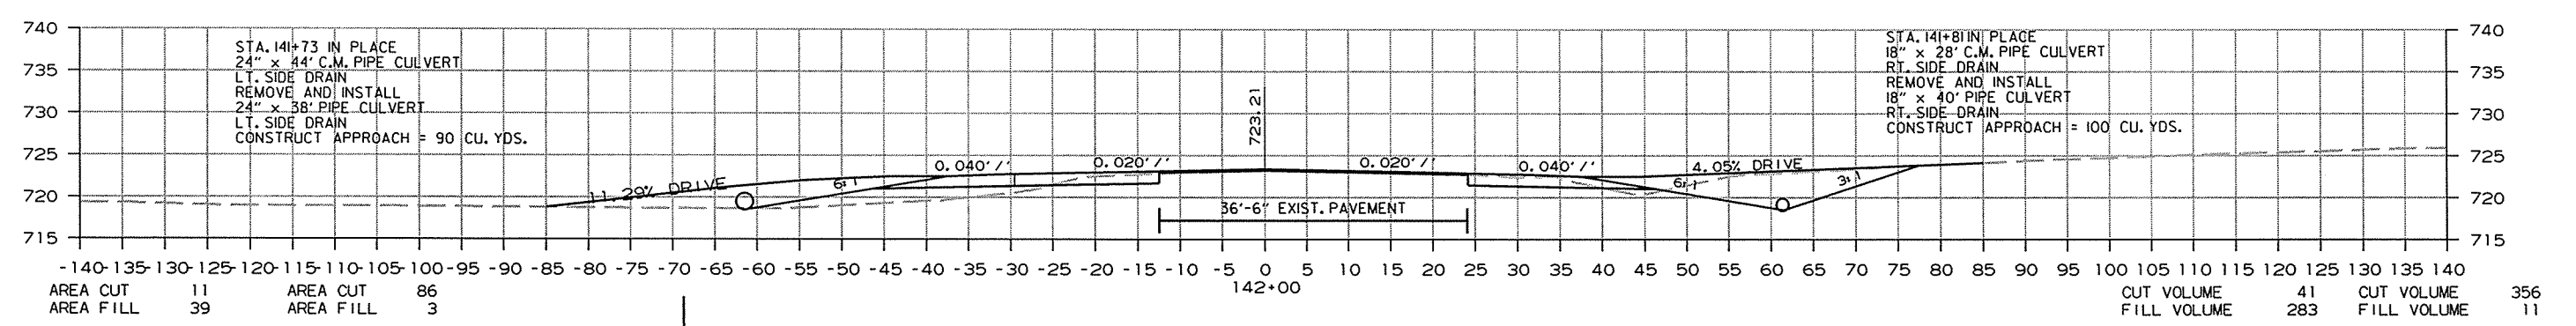
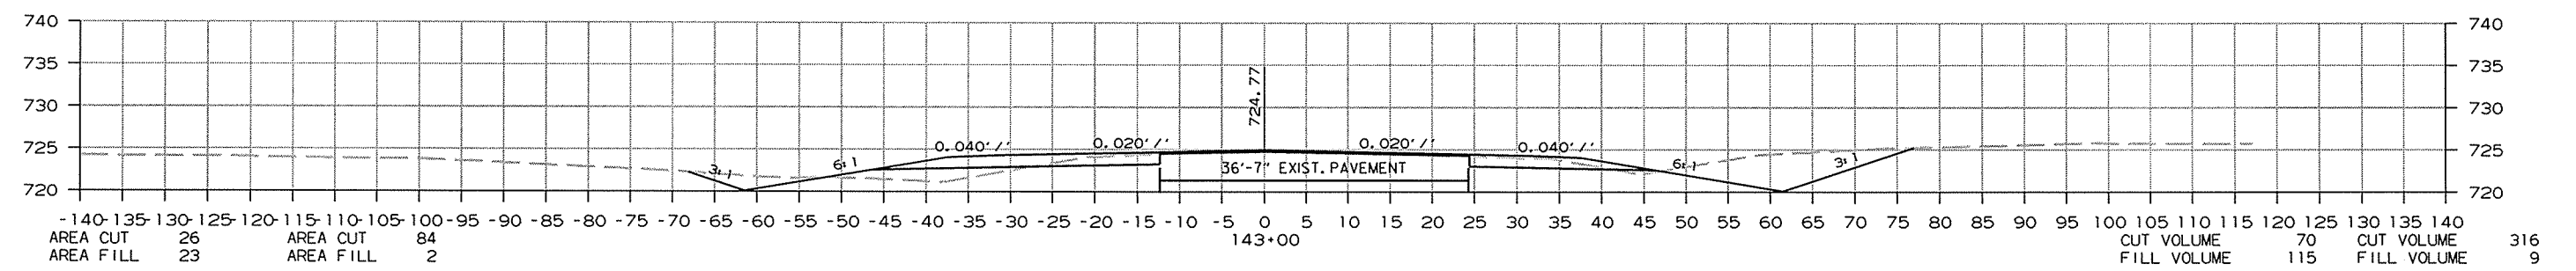
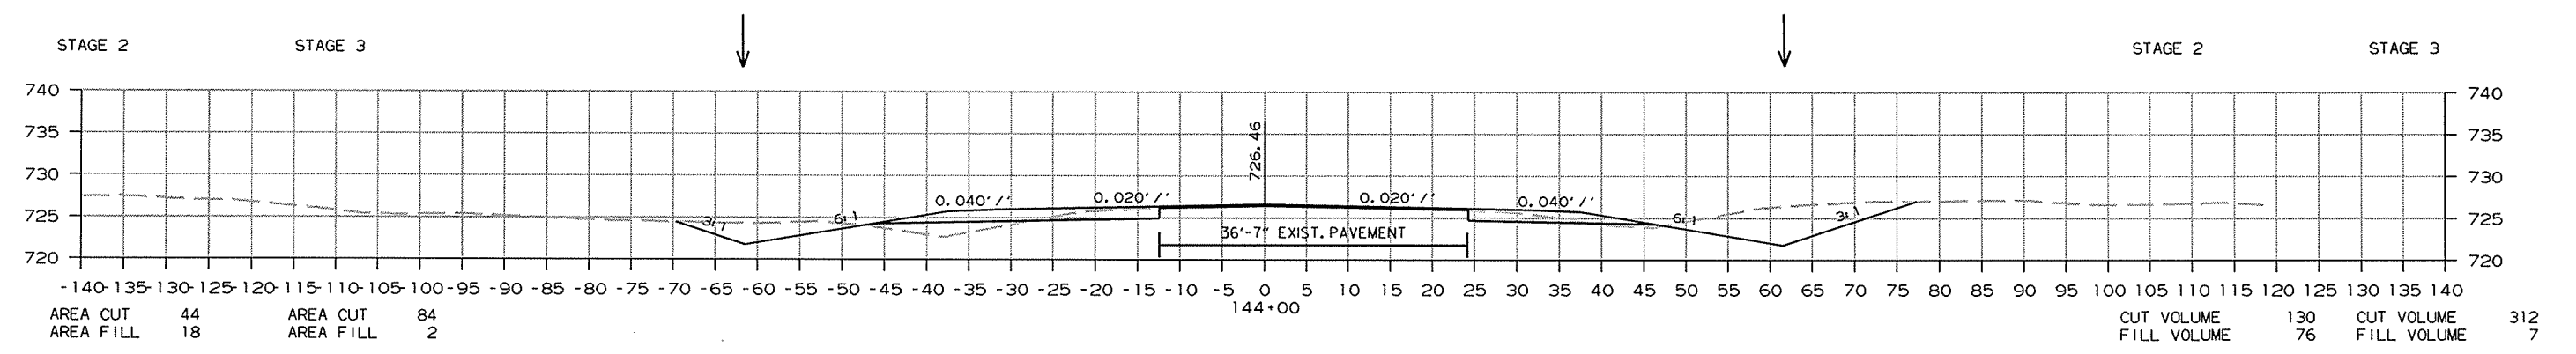


CROSS SECTION STA. 141+00 TO STA. 144+00

R080391.DGN 8/31/2014

DATE REVISED	DATE FILMED	DATE REVISED	DATE FILMED	FED. RD. DIST. NO.	STATE	FED. AID PROJ. NO.	SHEET NO.	TOTAL SHEETS
				6	ARK.			
				JOB NO.		080391	163	232

② CROSS SECTIONS

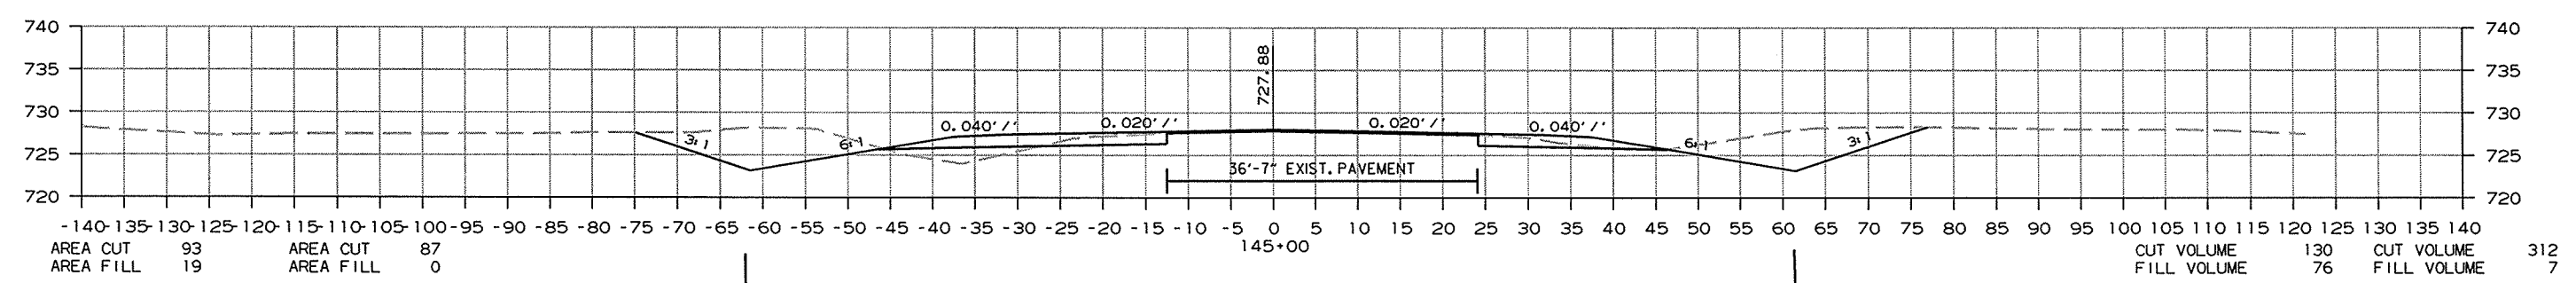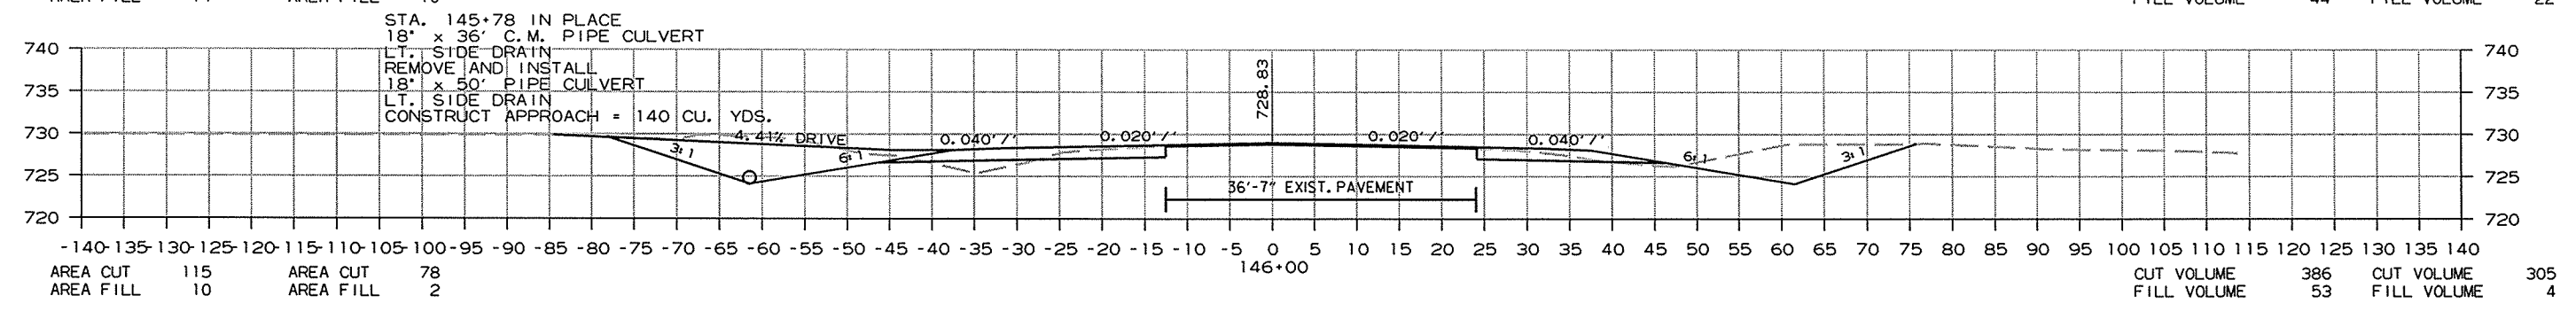
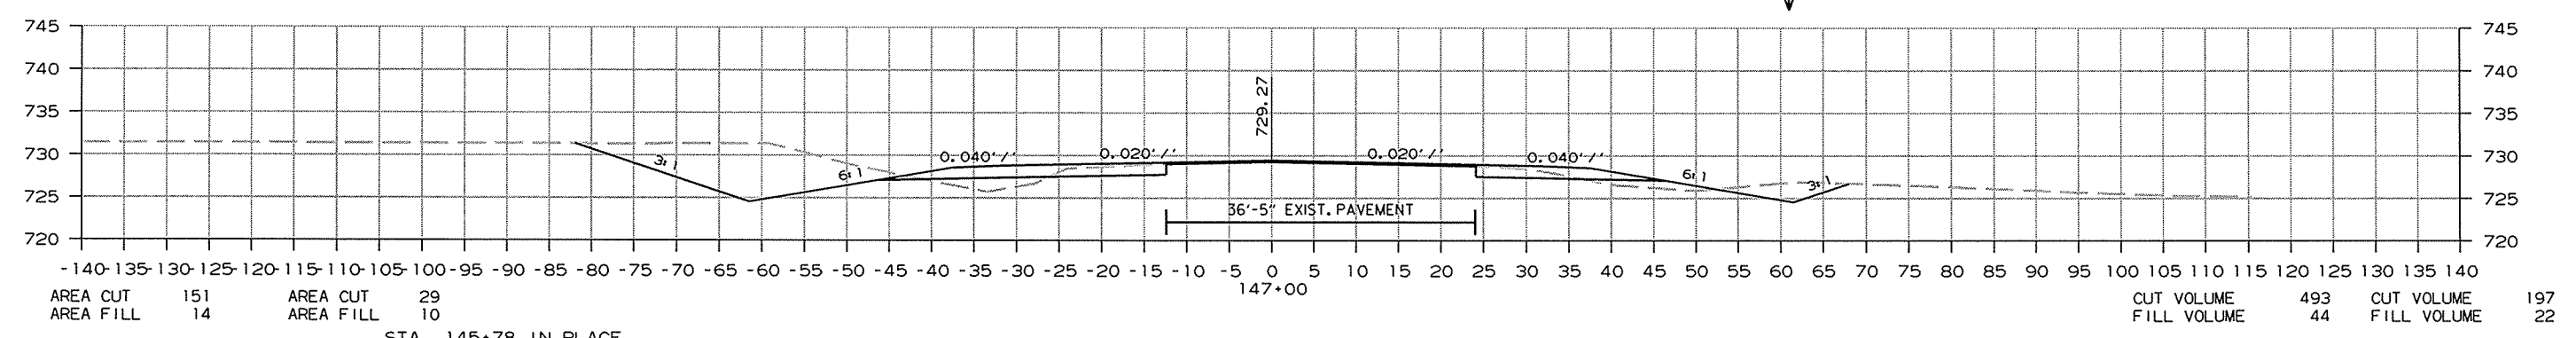
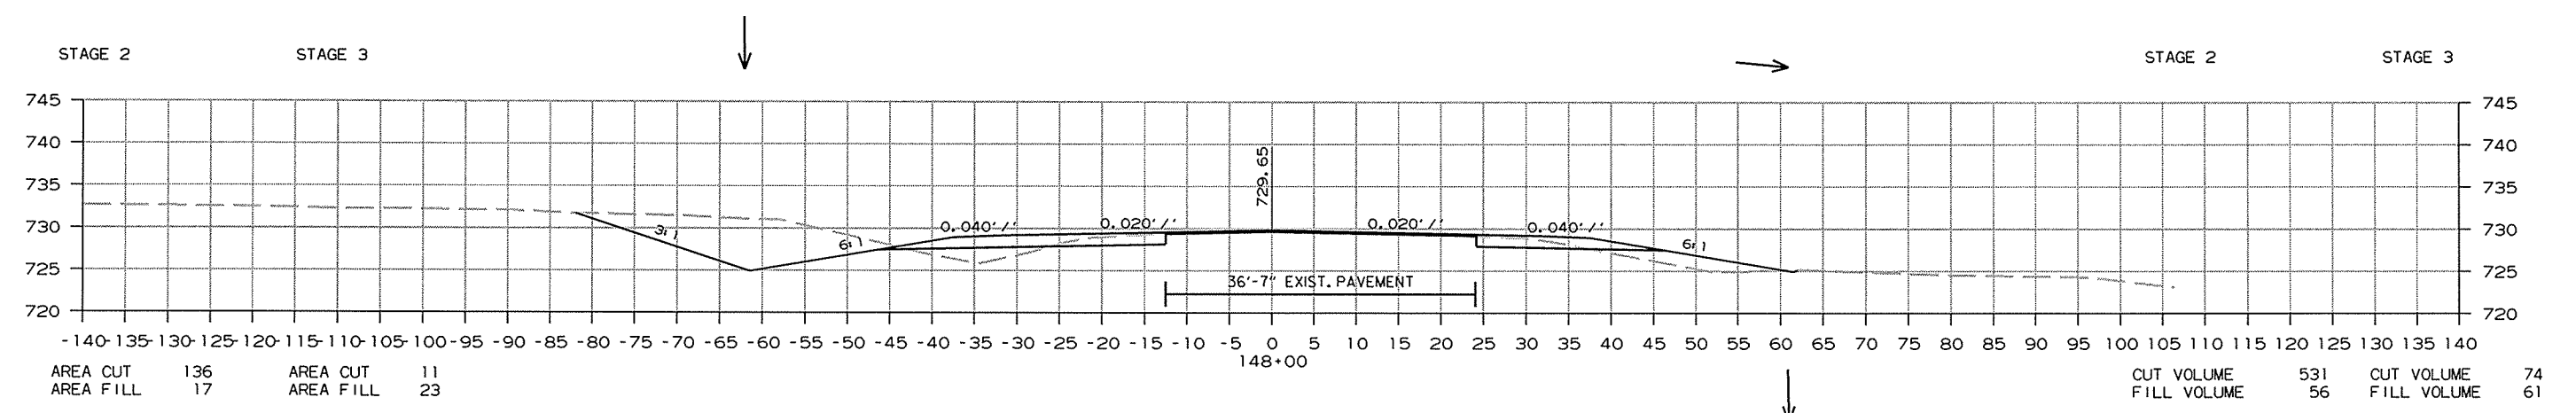


CROSS SECTION STA. 145+00 TO STA. 148+00

R080391.DCN 8/31/2014

DATE REVISED	DATE FILMED	DATE REVISED	DATE FILMED	FED. RD. DIST. NO.	STATE	FED. AID PROJ. NO.	SHEET NO.	TOTAL SHEETS
				6	ARK.			
				JOB NO.	080391		164	232

2 CROSS SECTIONS


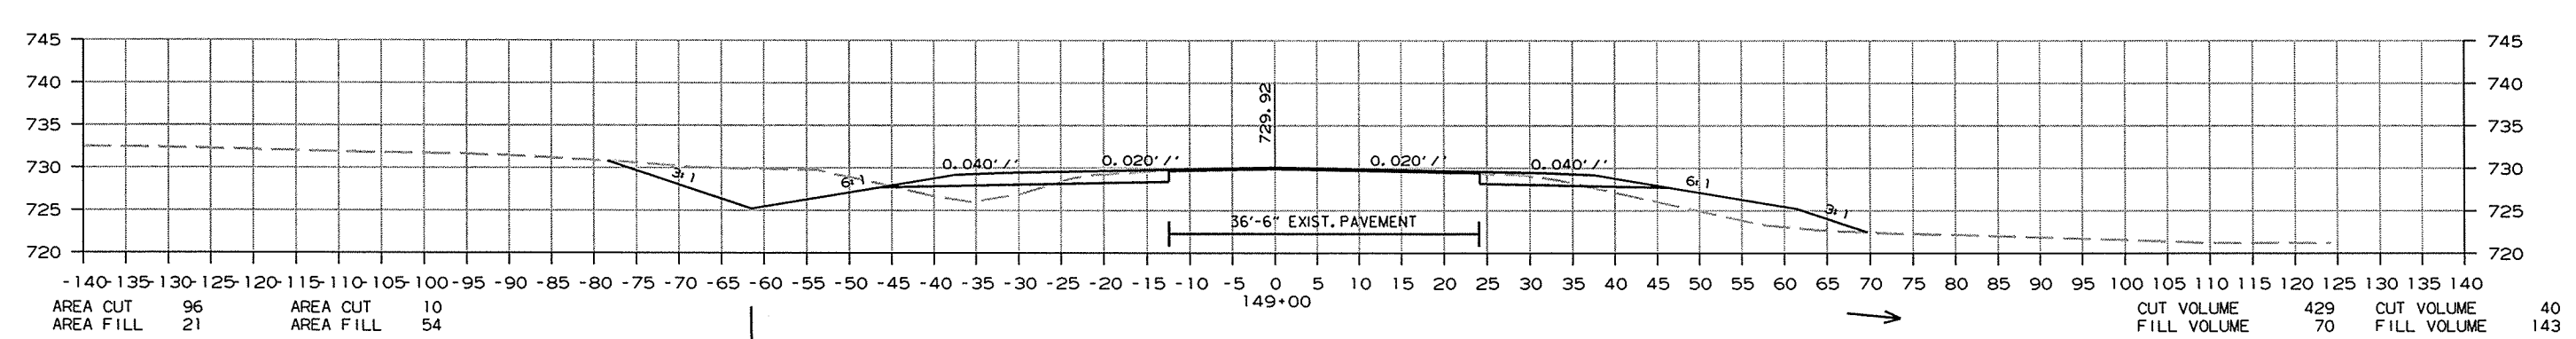
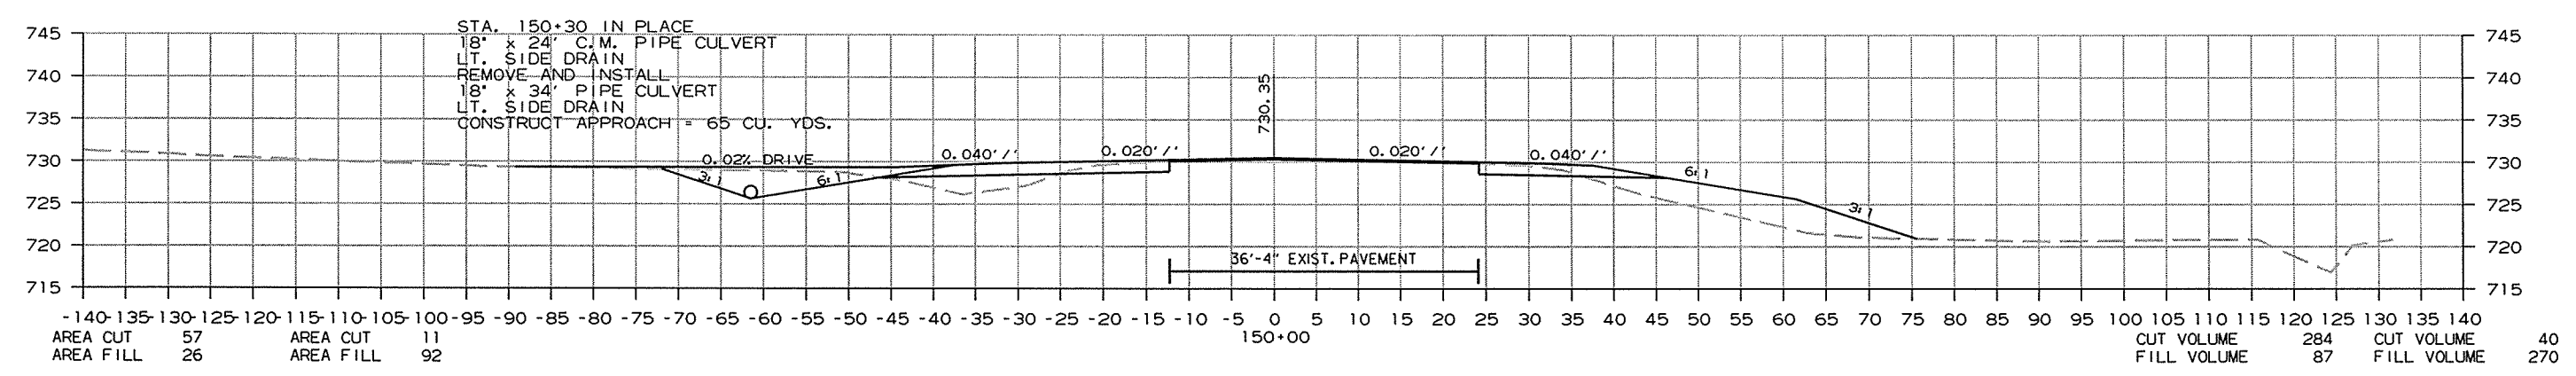
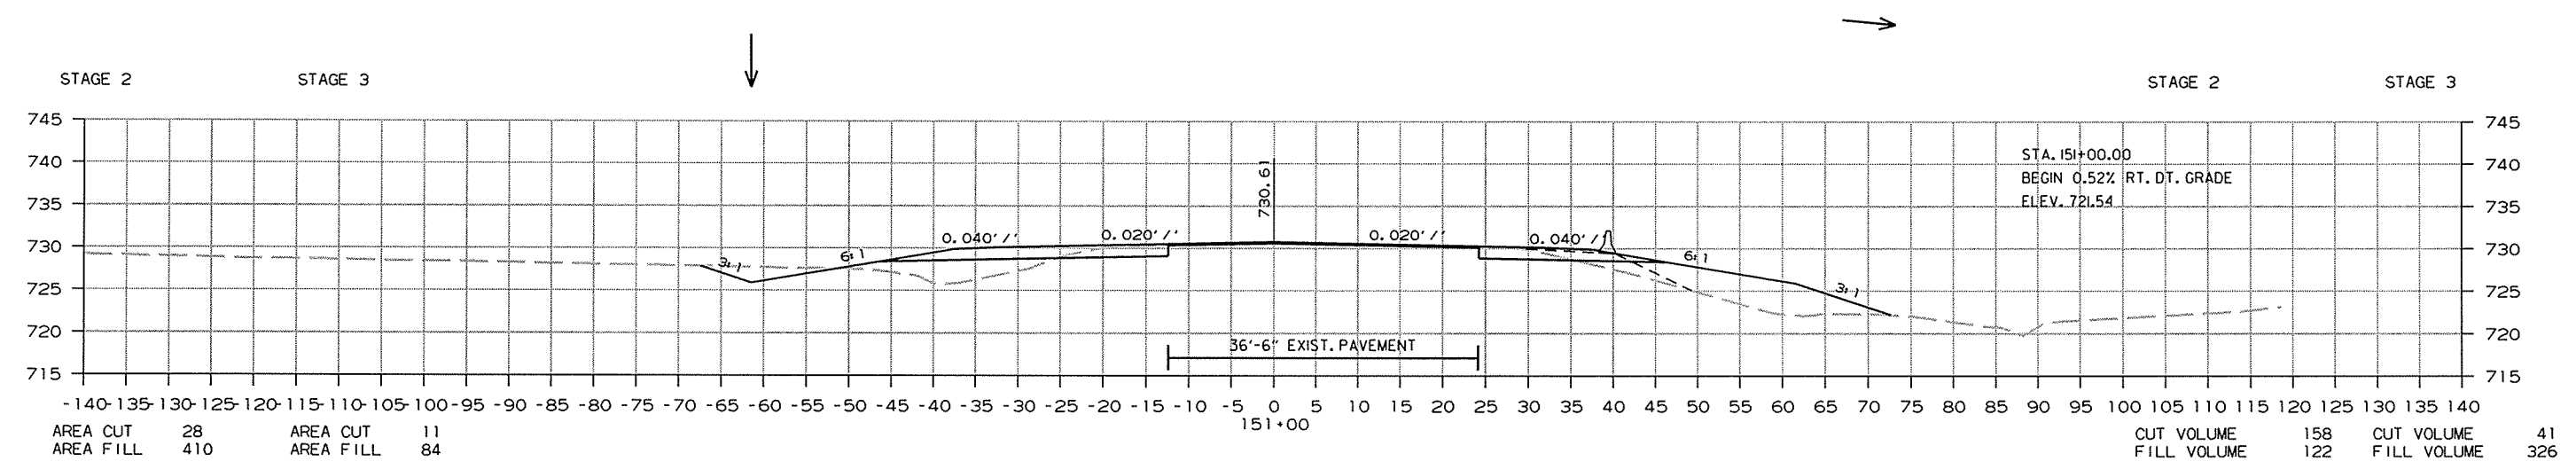


CROSS SECTION STA. 149+00 TO STA. 151+00

R080391.DGN 8/31/2014

DATE REVISED	DATE FILMED	DATE REVISED	DATE FILMED	FED. RD. DIST. NO.	STATE	FED. AID PROJ. NO.	SHEET NO.	TOTAL SHEETS
				6	ARK.			
				JOB NO.	080391		165	232

② CROSS SECTIONS

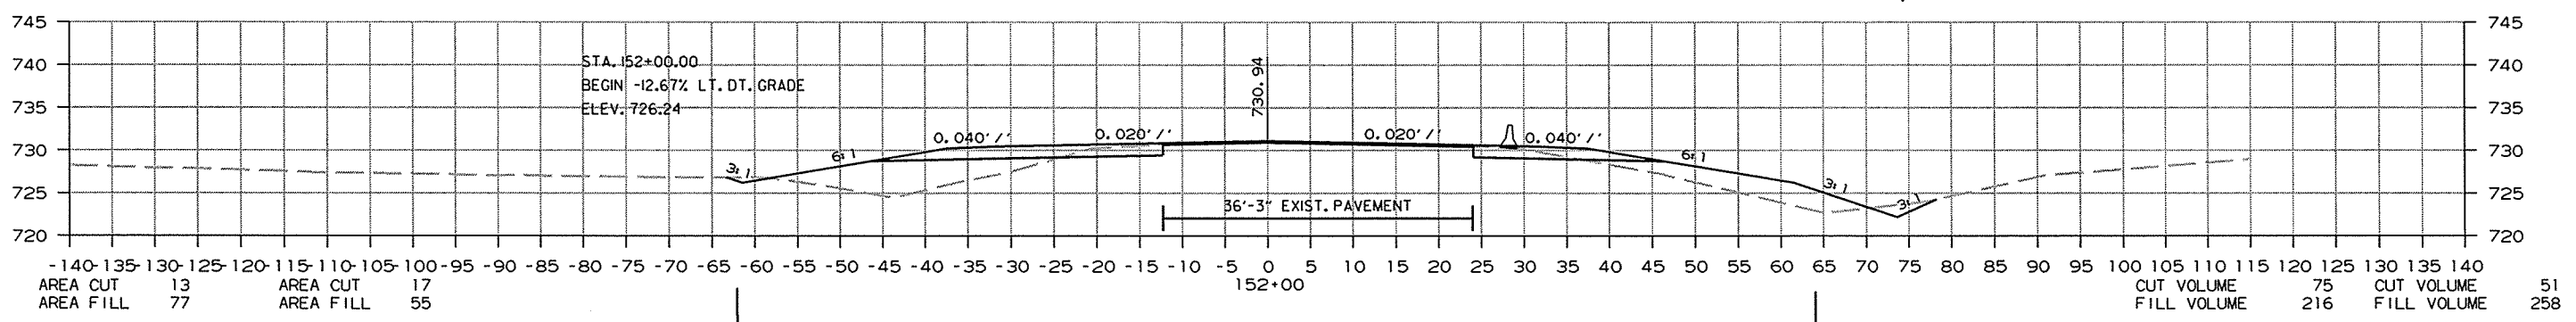
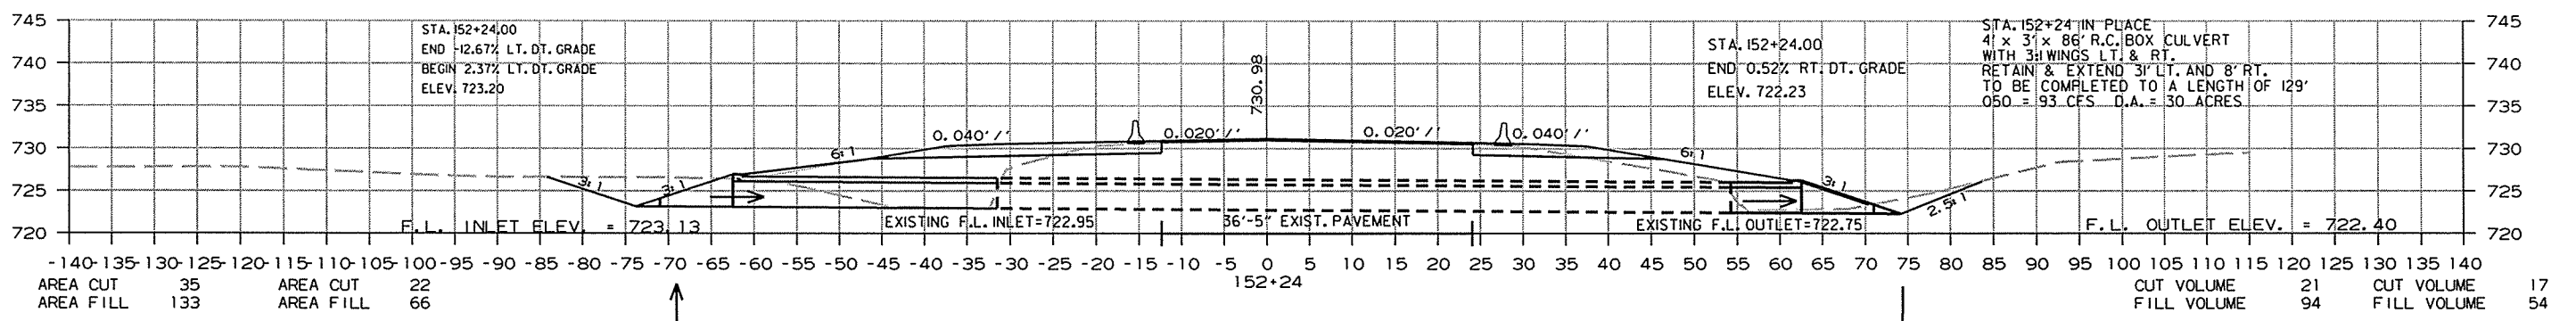
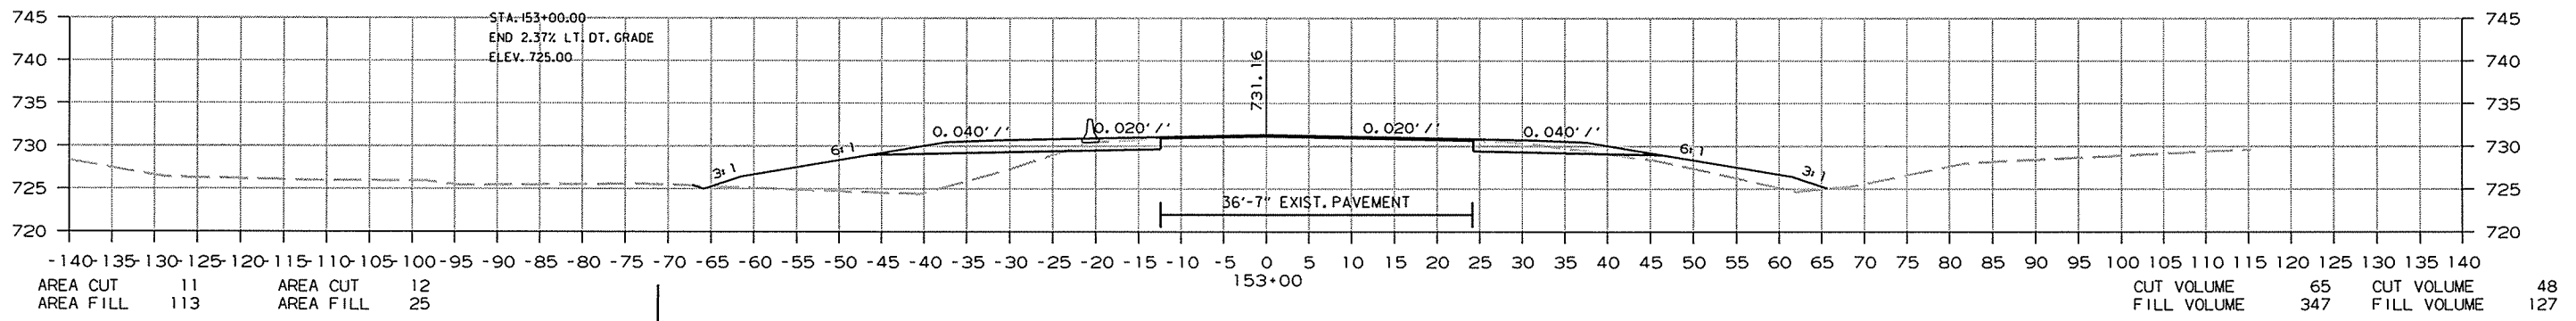
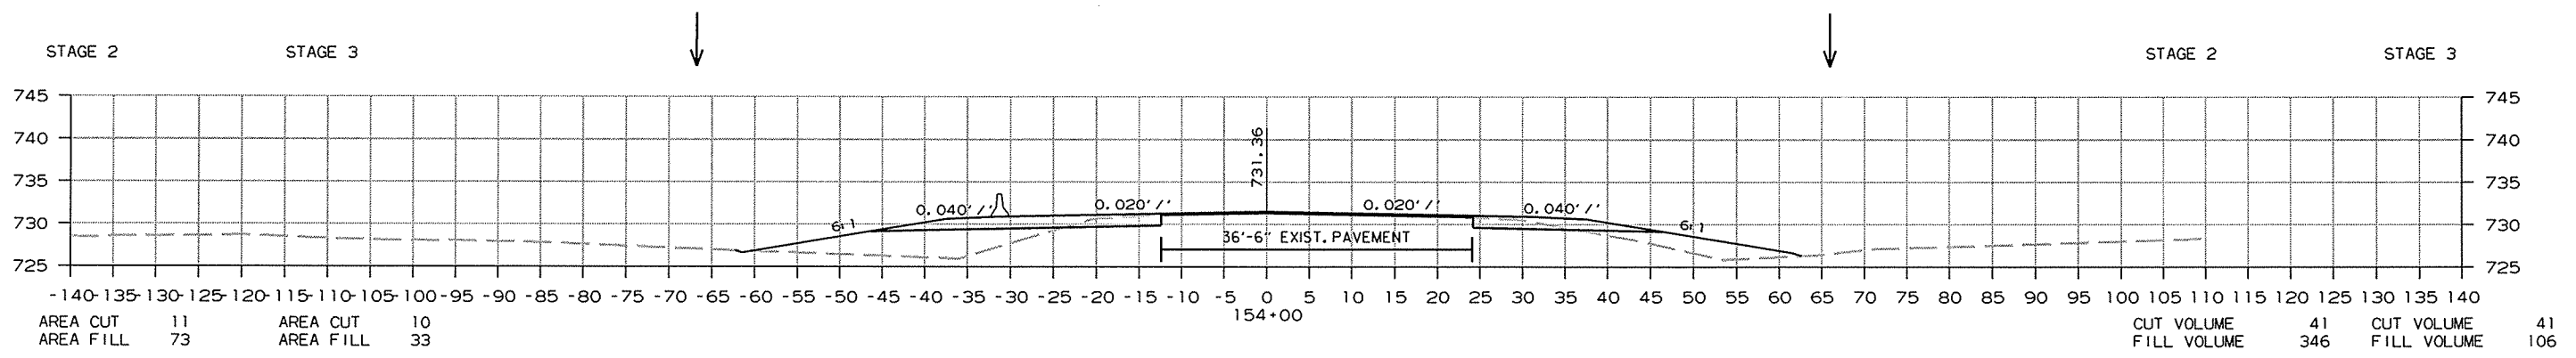


CROSS SECTION STA. 152+00 TO STA. 154+00

R080391.DGN 8/31/2014

DATE REVISED	DATE FILMED	DATE REVISED	DATE FILMED	FED. RD. DIST. NO.	STATE	FED. AID PROJ. NO.	SHEET NO.	TOTAL SHEETS
				6	ARK.			
JOB NO. 080391							166	232

② CROSS SECTIONS

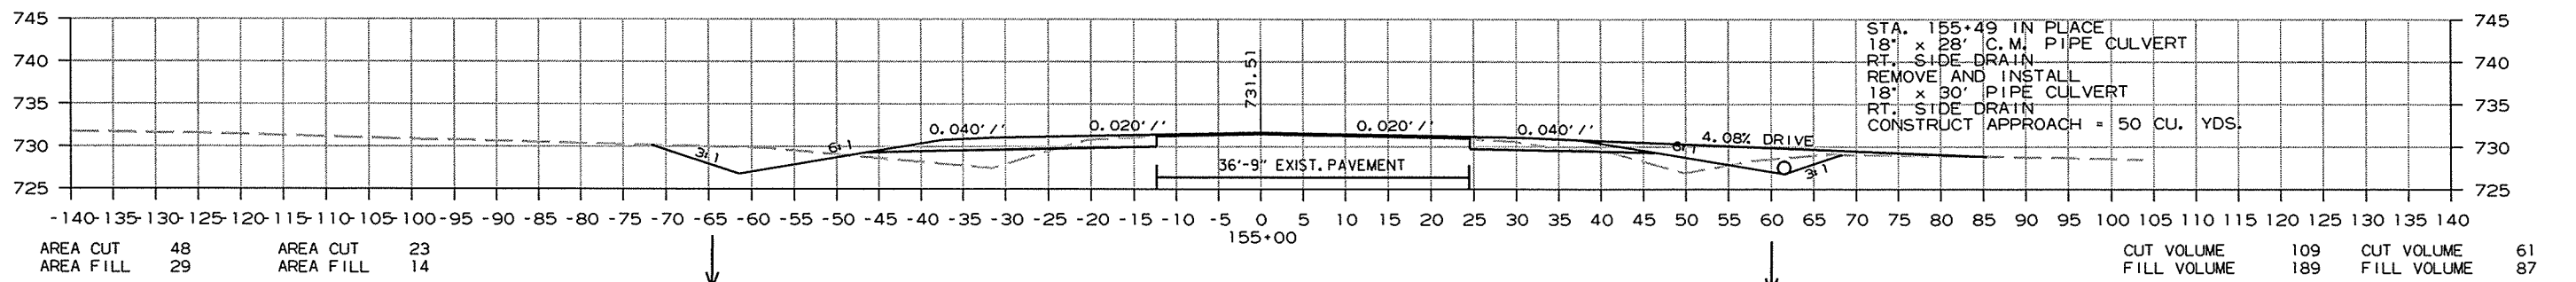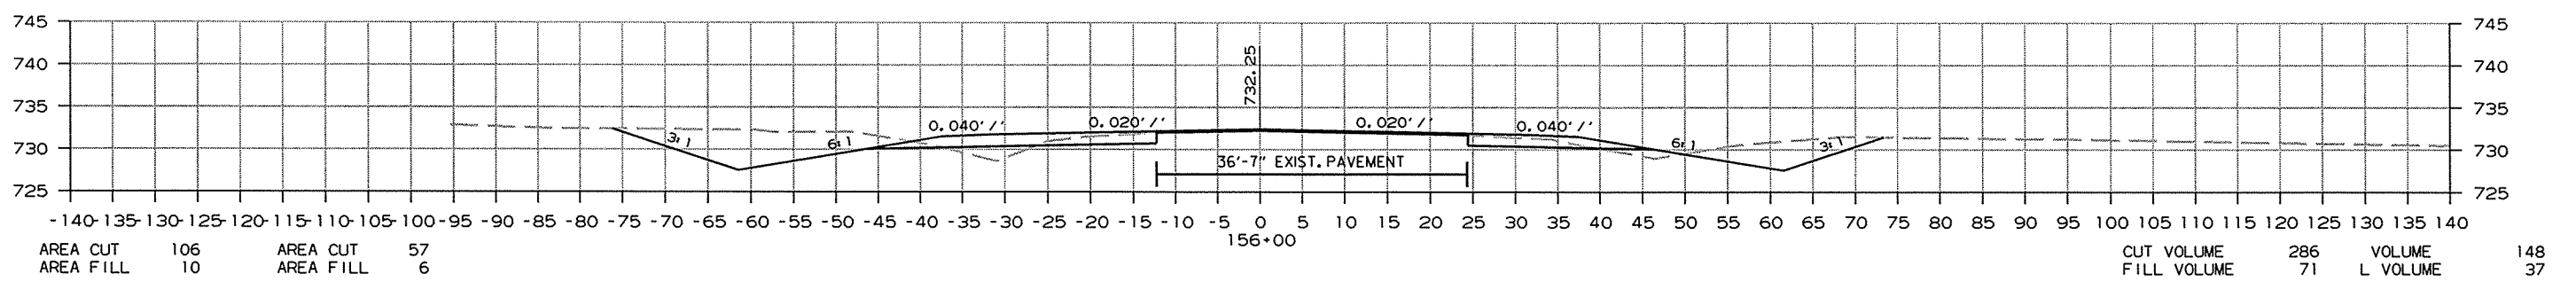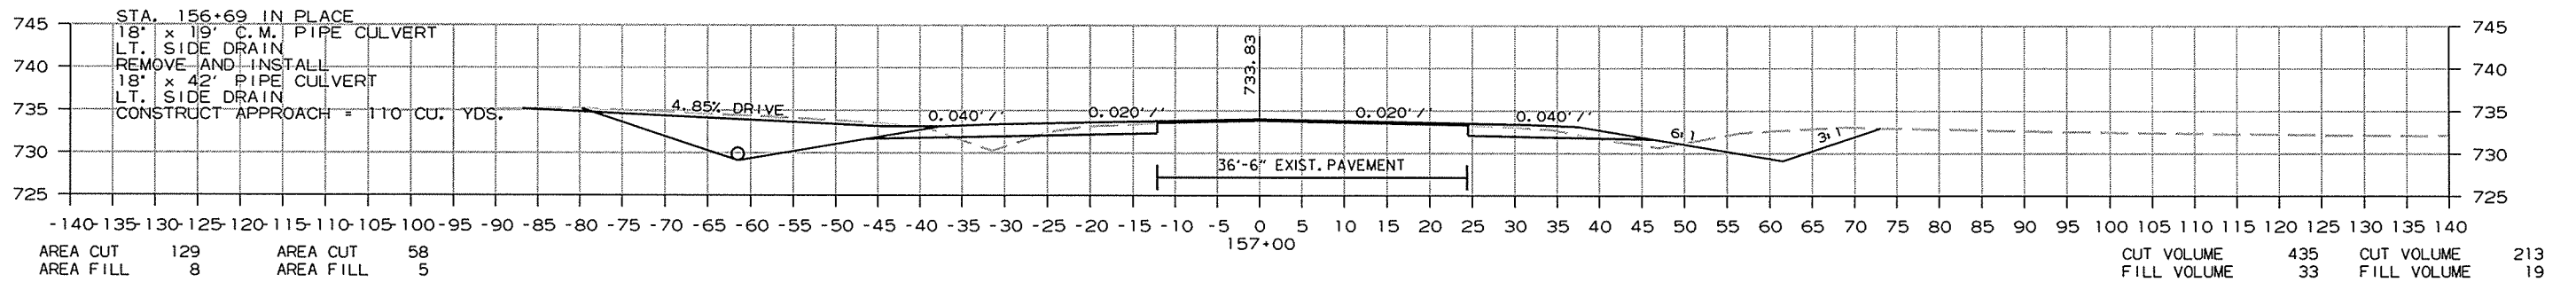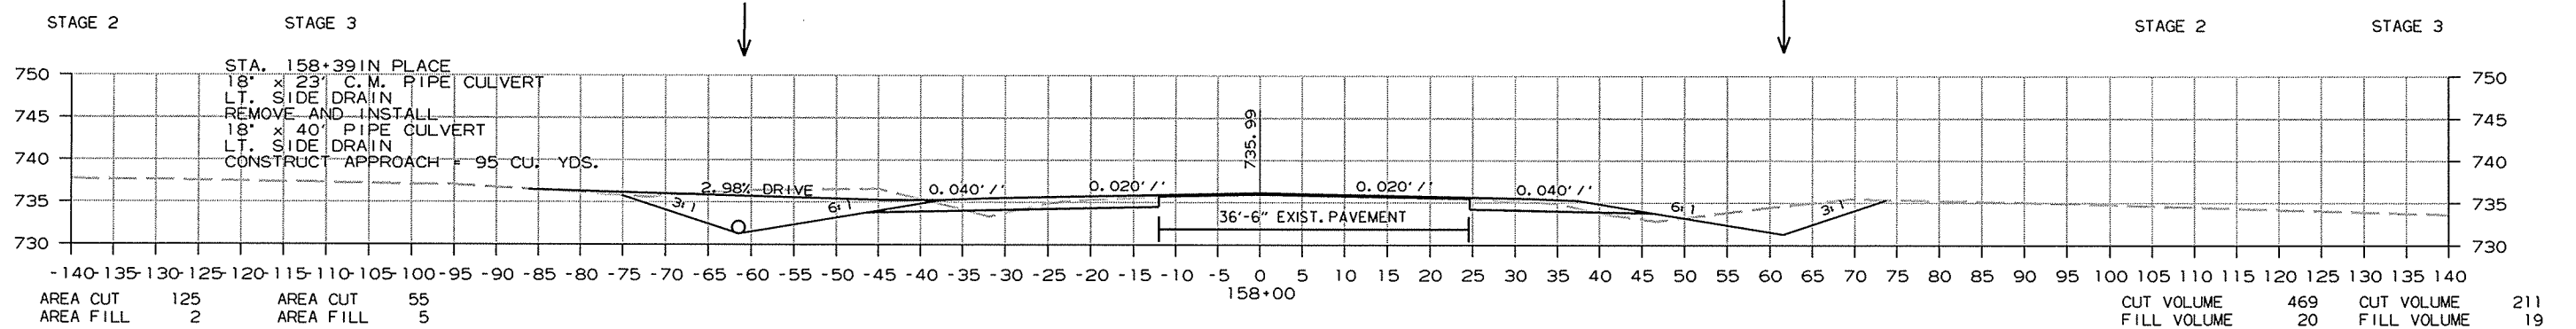


CROSS SECTION STA. 155+00 TO STA. 158+00

R080391.DGN 8/31/2014

DATE REVISED	DATE FILMED	DATE REVISED	DATE FILMED	FED. RD. DIST. NO.	STATE	FED. AID PROJ. NO.	SHEET NO.	TOTAL SHEETS
				6	ARK.			
				JOB NO.	080391		167	232

② CROSS SECTIONS

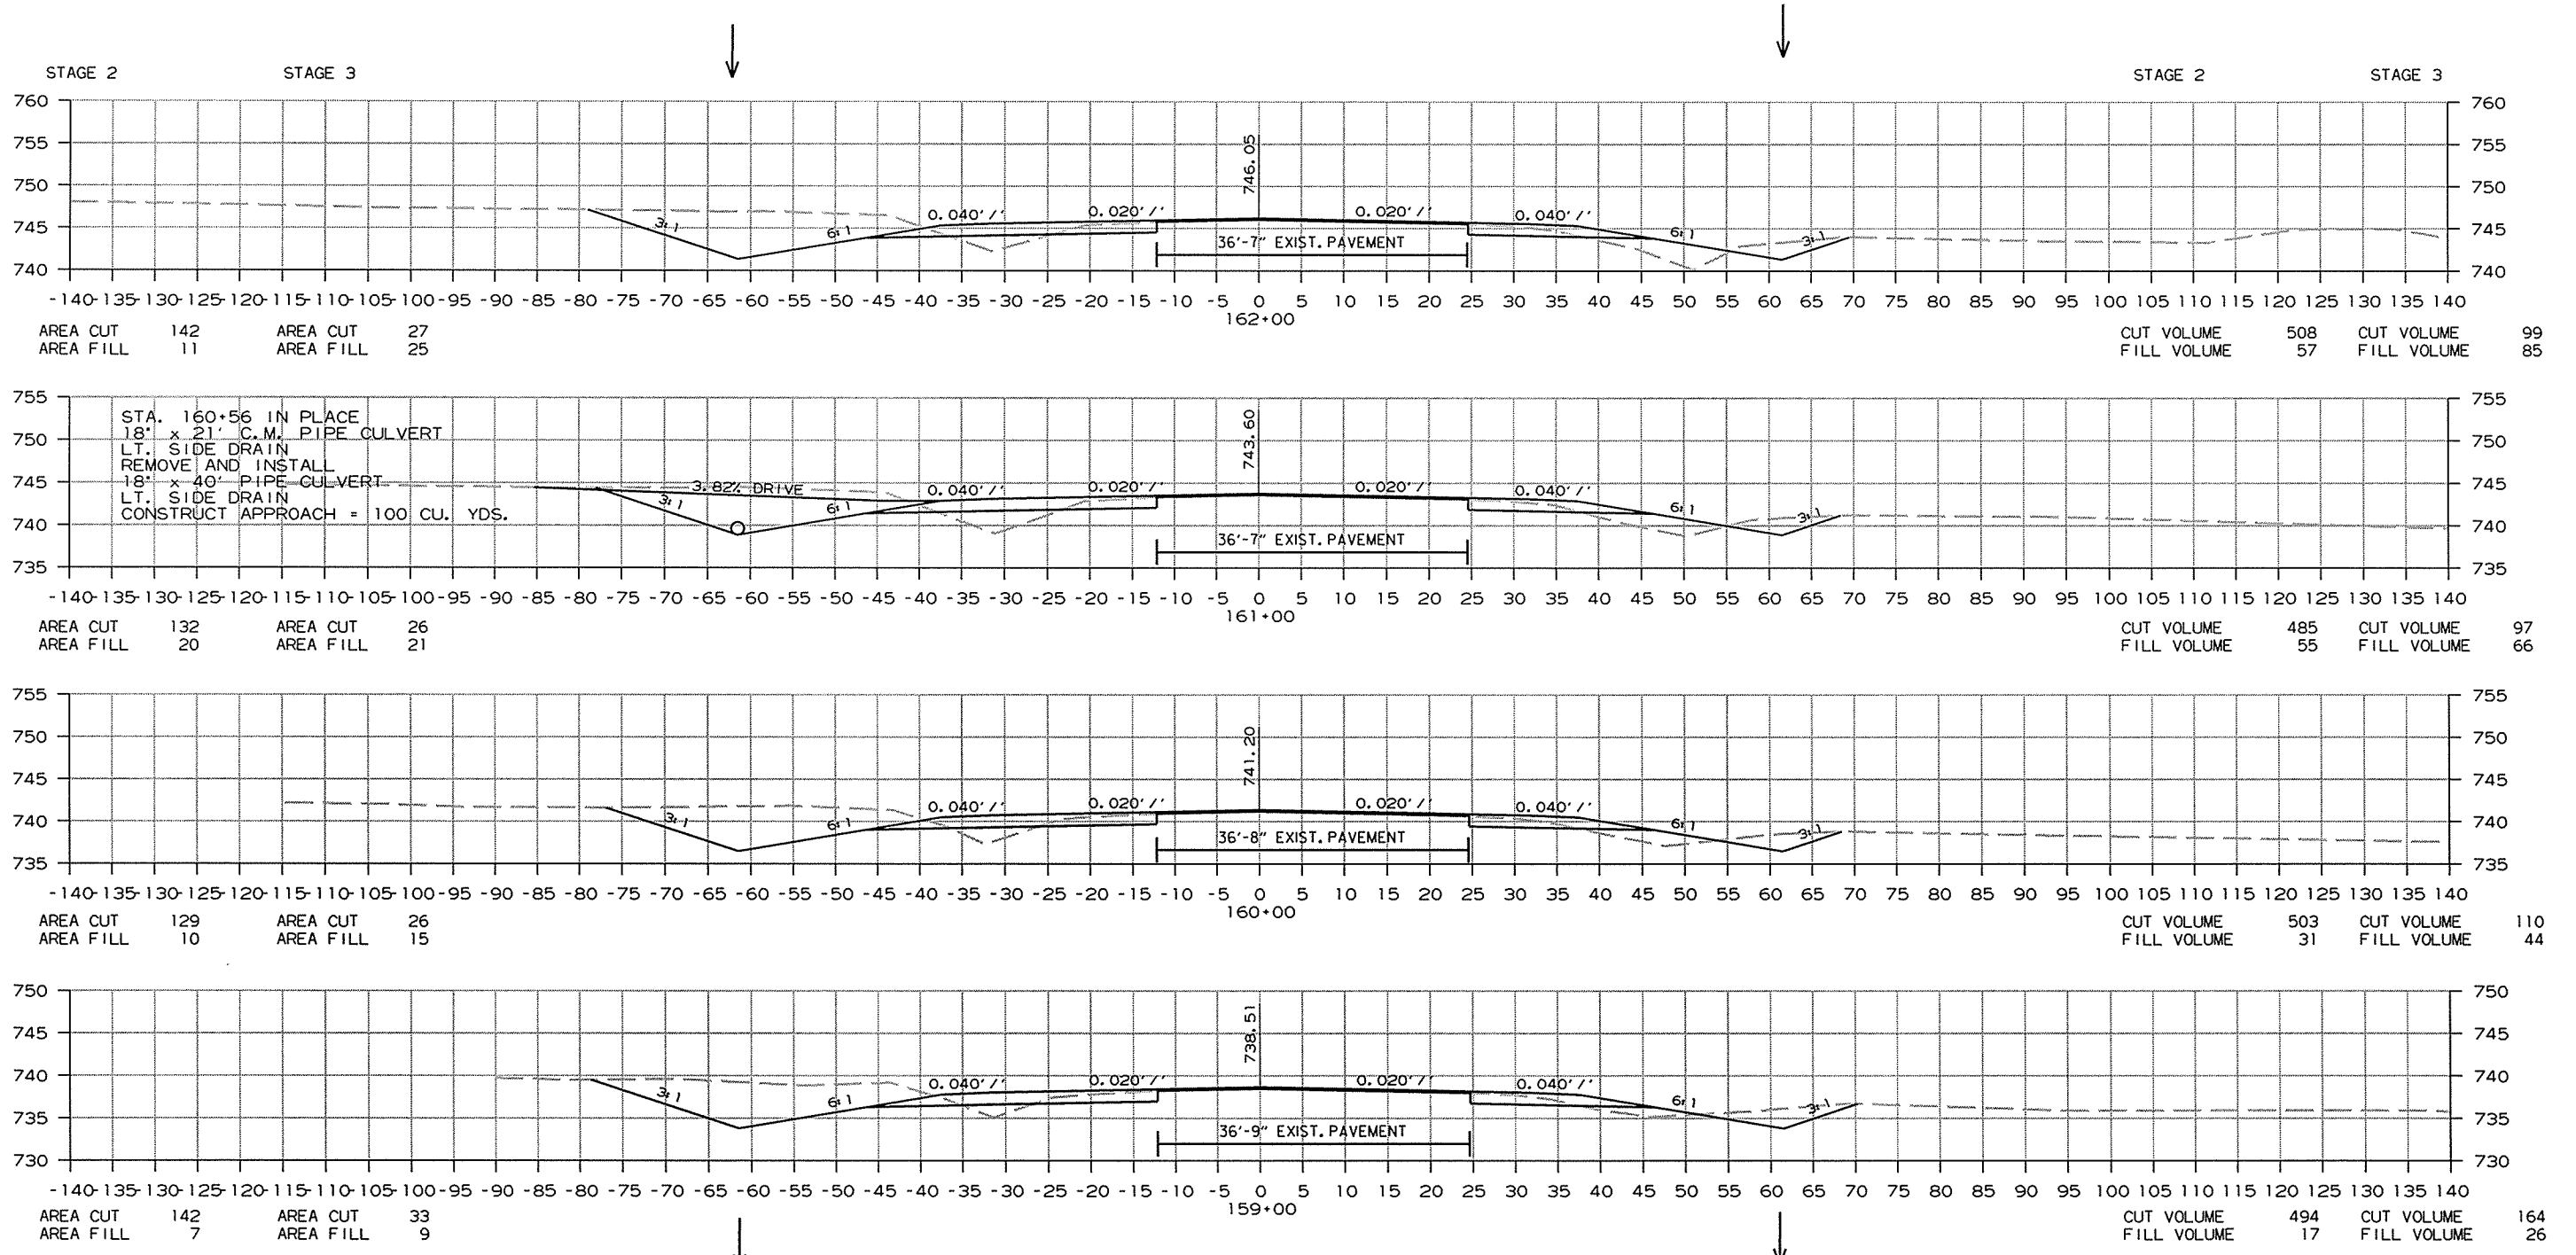


CROSS SECTION STA. 159+00 TO STA. 162+00

R080391.DCN 8/31/2014

DATE REVISED	DATE FILMED	DATE REVISED	DATE FILMED	FED. RD. DIST. NO.	STATE	FED. AID PROJ. NO.	SHEET NO.	TOTAL SHEETS
				6	ARK.			
						JOB NO. 080391	168	232

② CROSS SECTIONS




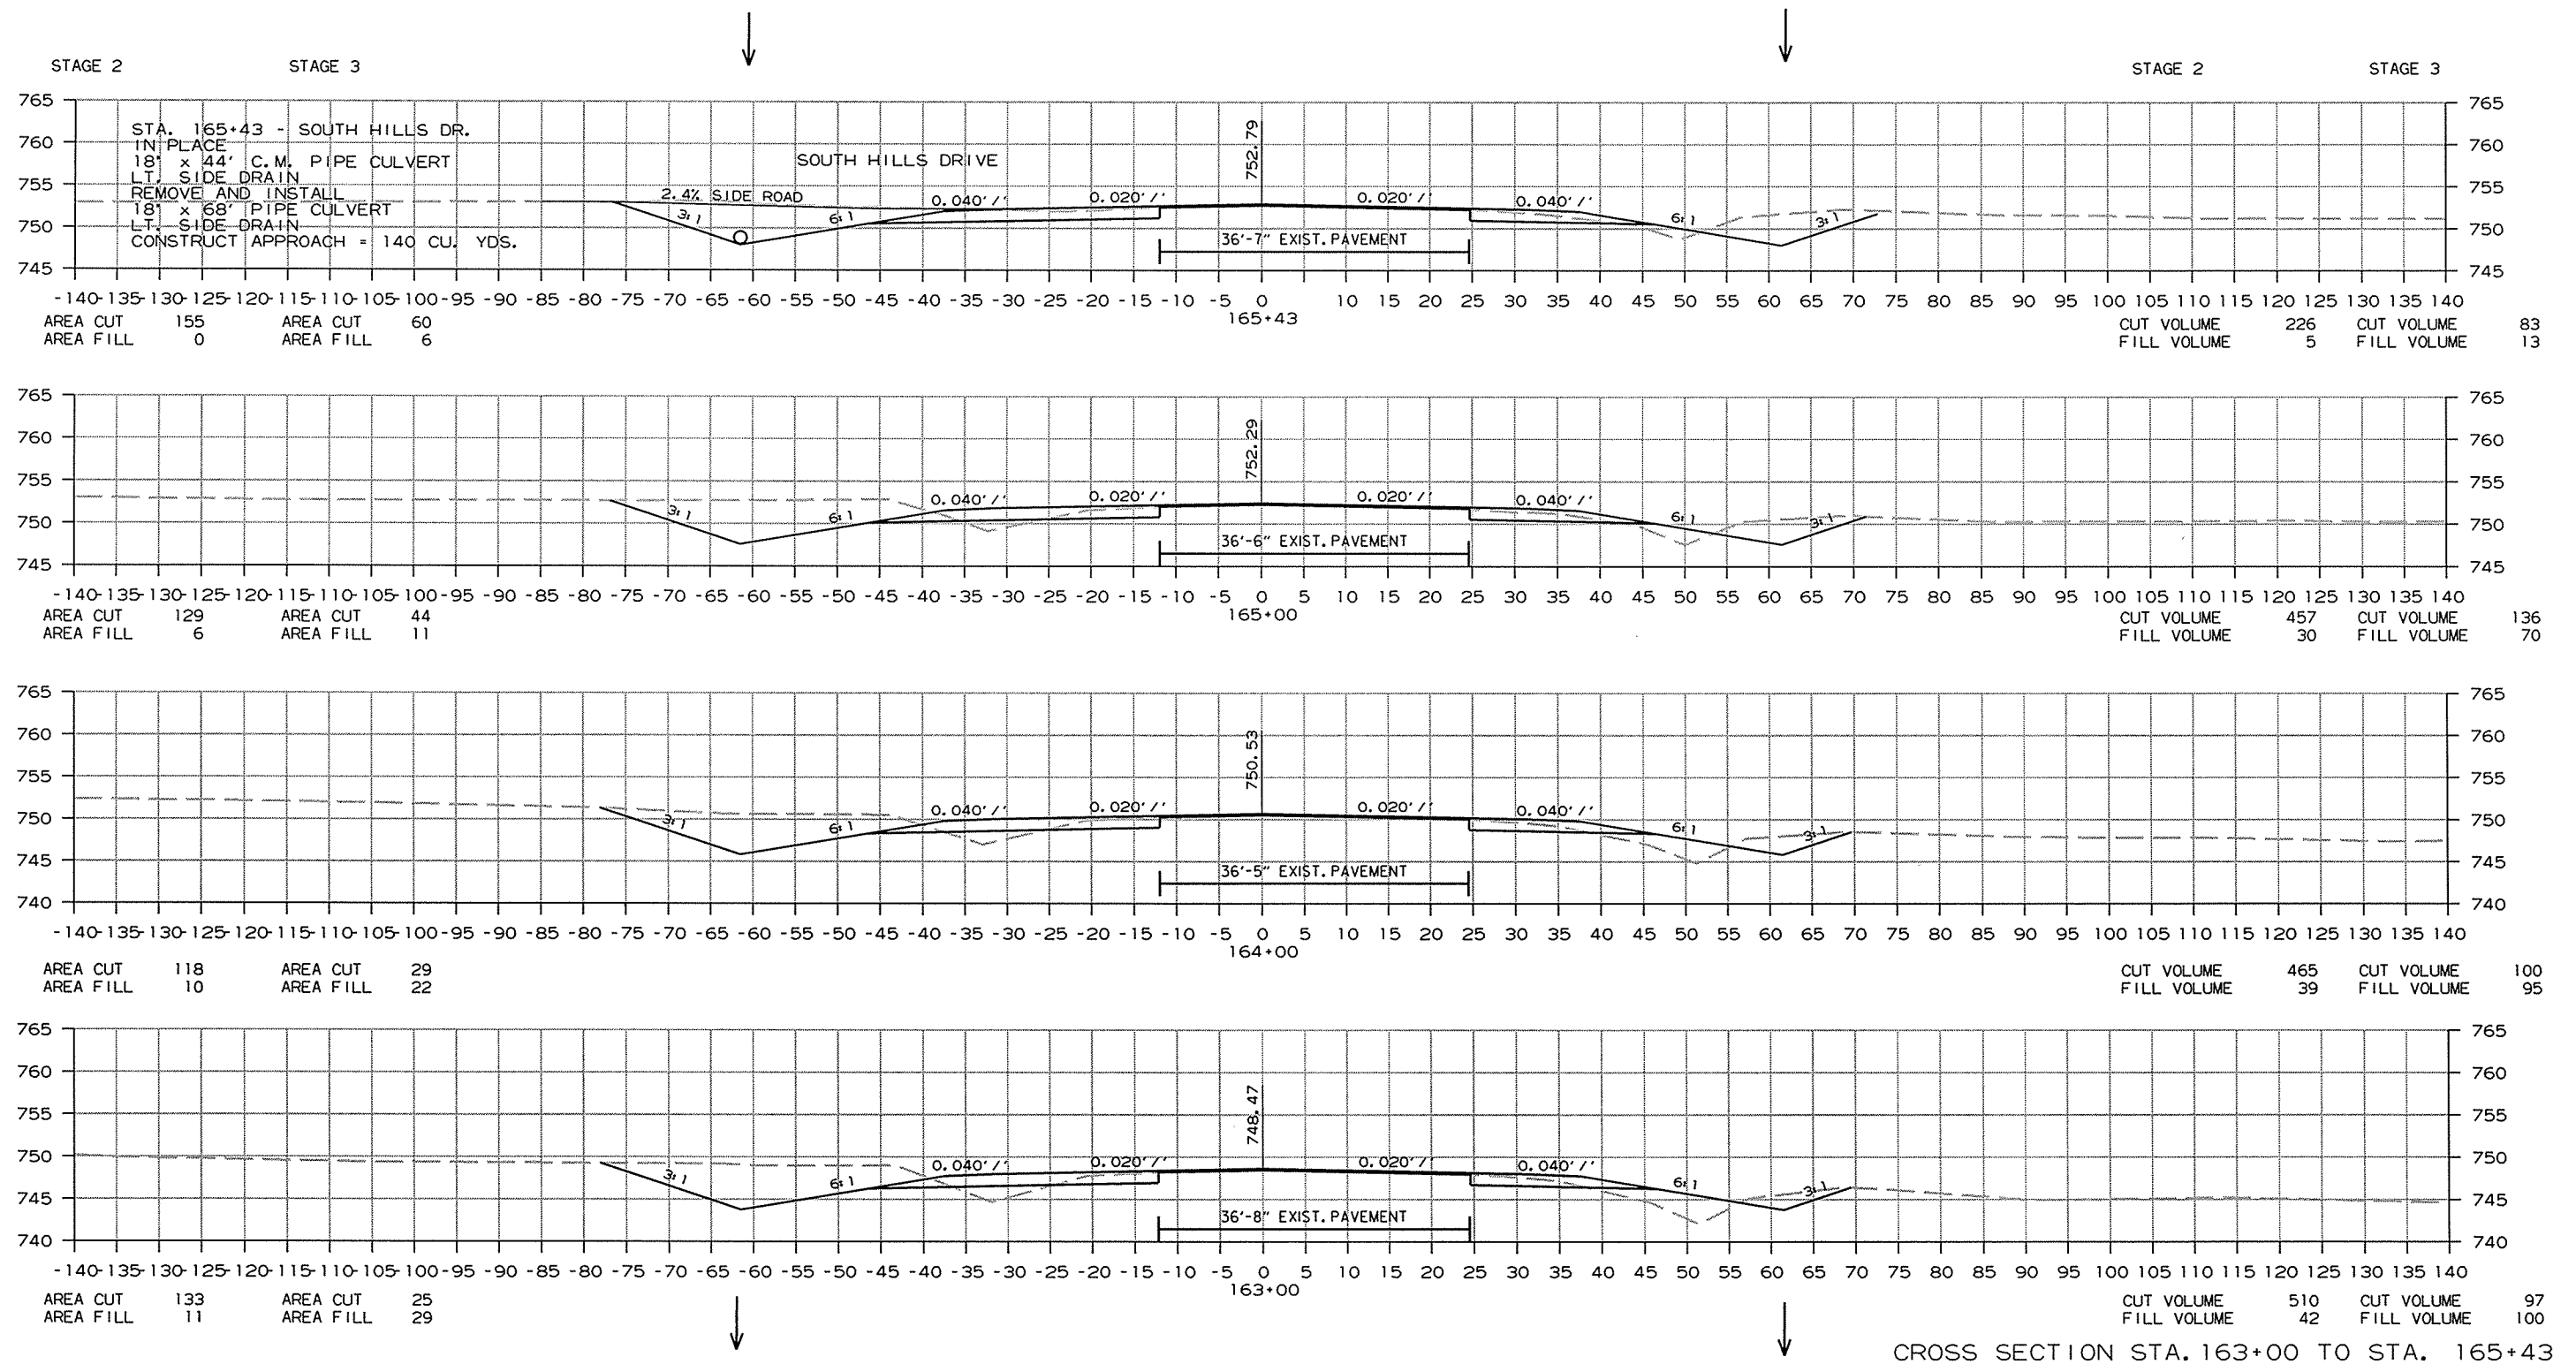


CROSS SECTION STA. 163+00 TO STA. 165+43

R080391.DGN 8/31/2014

DATE REVISED	DATE FILMED	DATE REVISED	DATE FILMED	FED. RD. DIST. NO.	STATE	FED. AID PROJ. NO.	SHEET NO.	TOTAL SHEETS
				6	ARK.			
				JOB NO.	080391		169	232

② CROSS SECTIONS

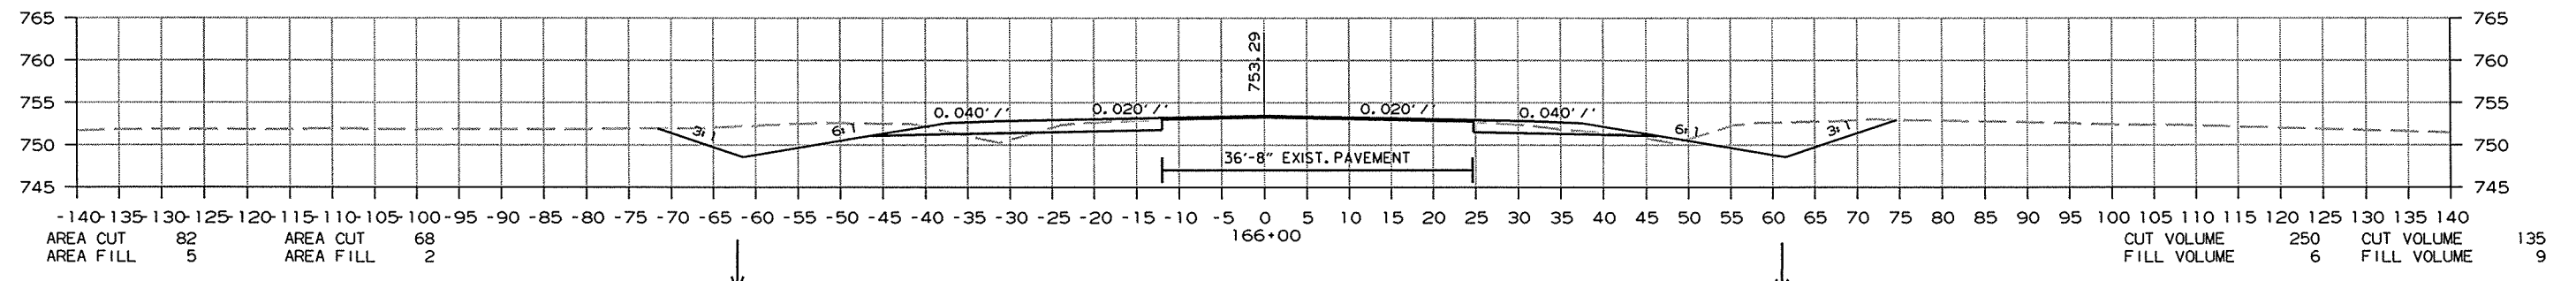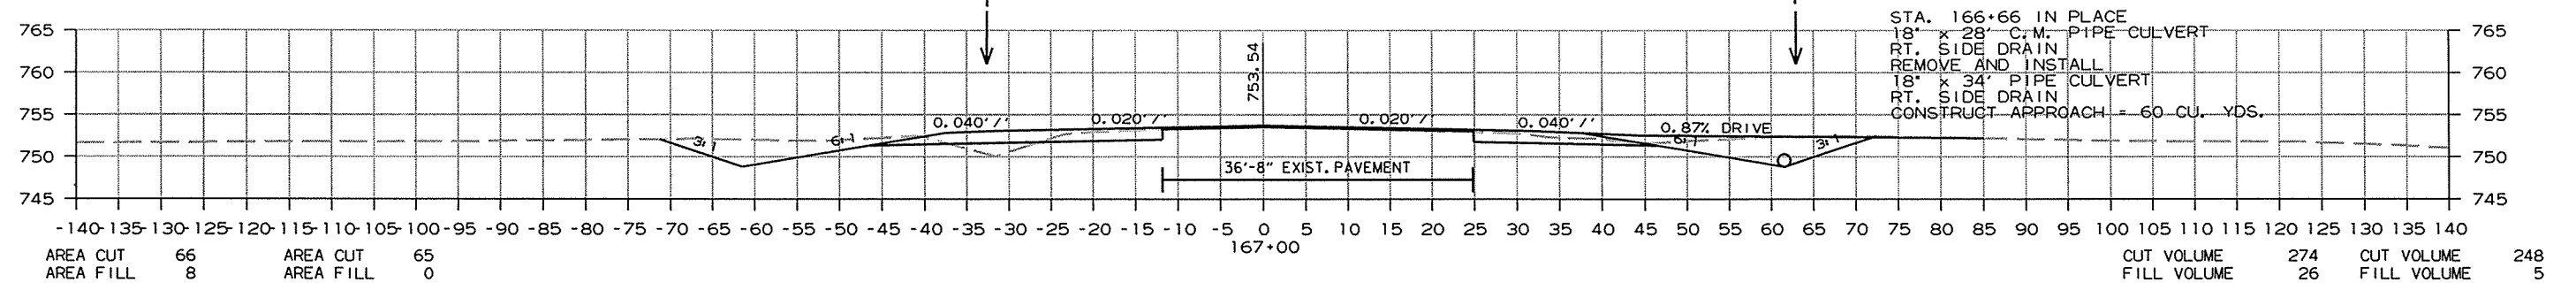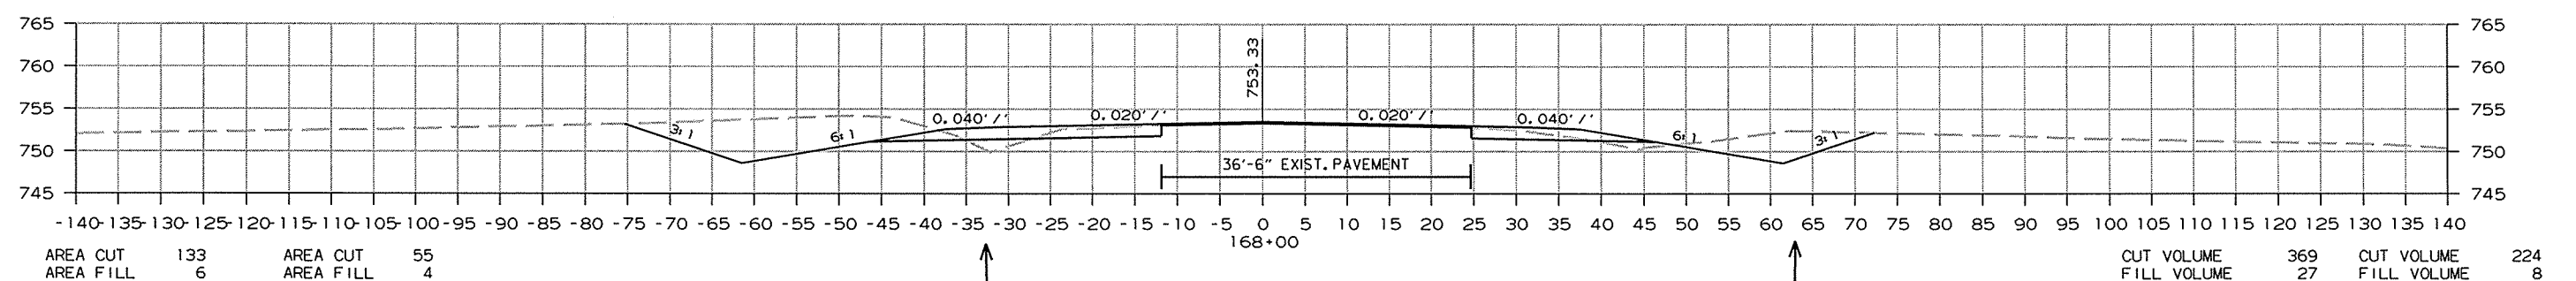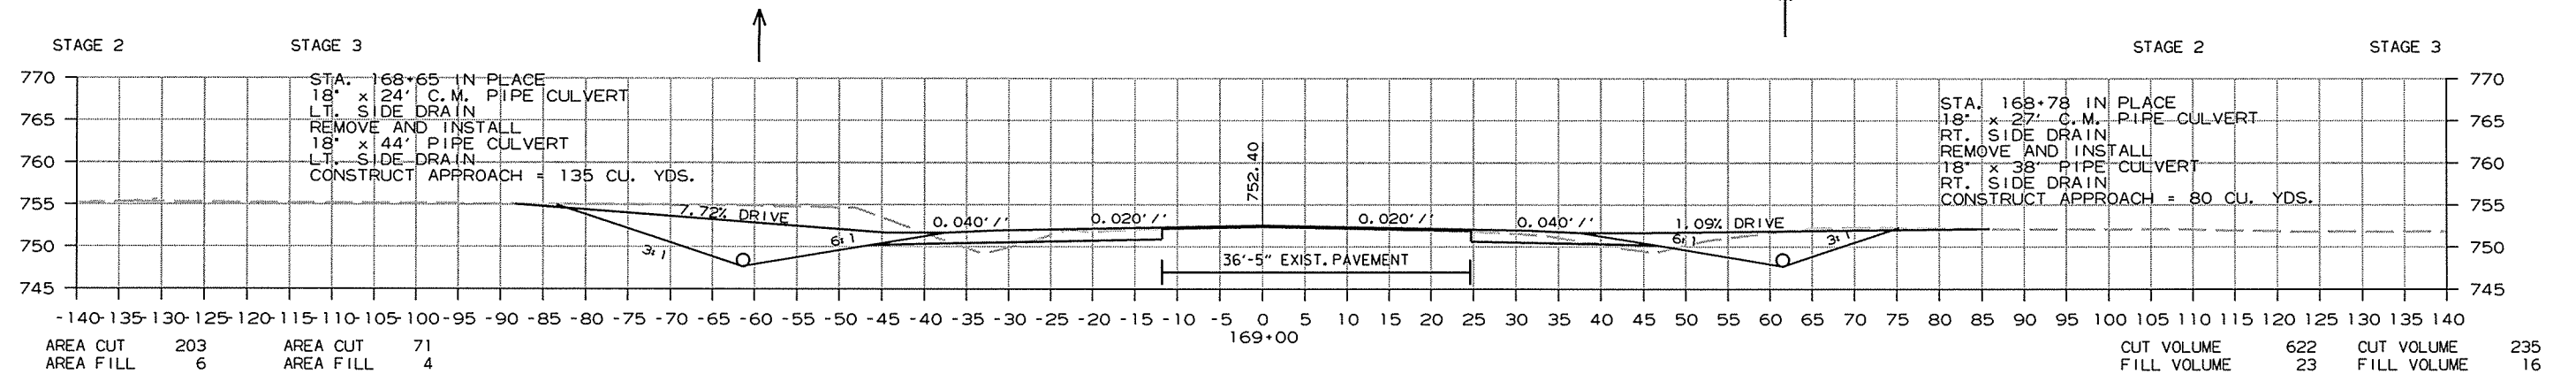


CROSS SECTION STA. 166+00 TO STA. 169+00

R080391.DGN 8/31/2014

DATE REVISED	DATE FILMED	DATE REVISED	DATE FILMED	FED. RD. DIST. NO.	STATE	FED. AID PROJ. NO.	SHEET NO.	TOTAL SHEETS
				6	ARK.			
						JOB NO.	080391	170

② CROSS SECTIONS



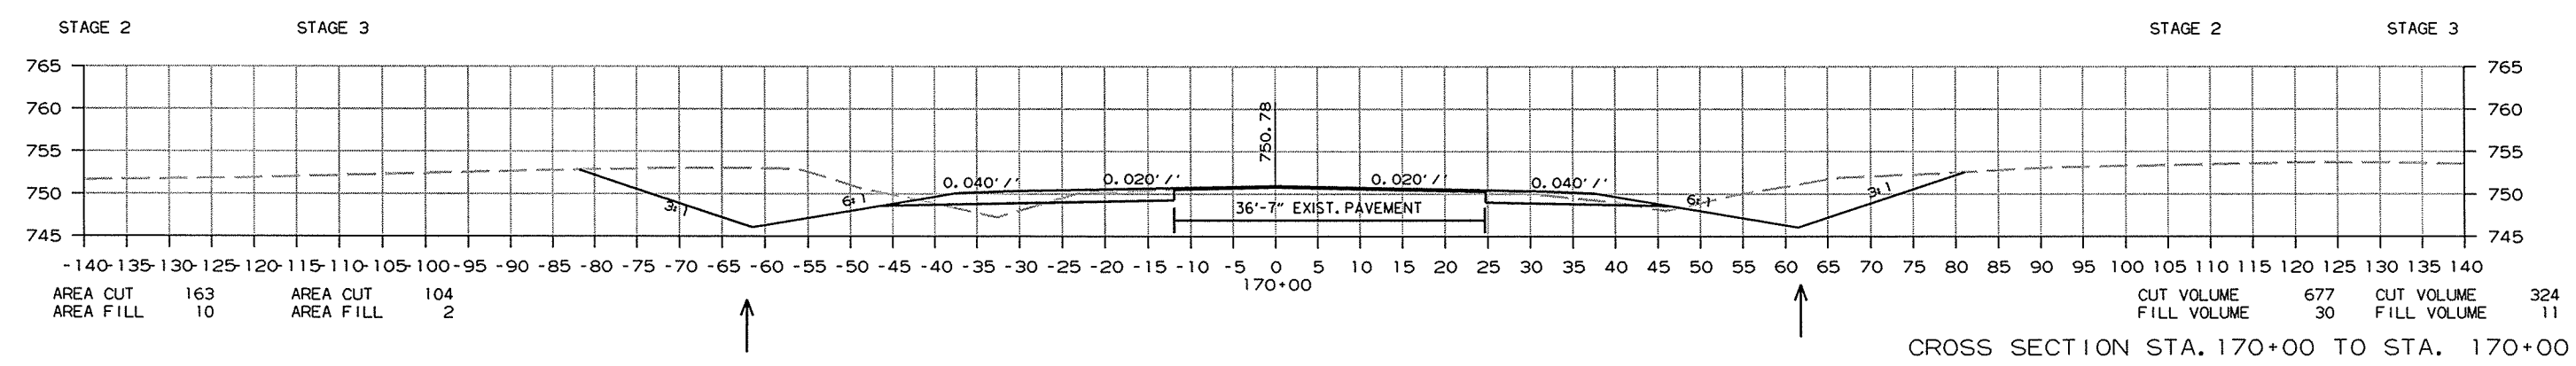


R080391.DCN 8/31/2014

CROSS SECTION STA. 170+00 TO STA. 170+00

DATE REVISED	DATE FILMED	DATE REVISED	DATE FILMED	FED. RD. DIST. NO.	STATE	FED. AID PROJ. NO.	SHEET NO.	TOTAL SHEETS
				6	ARK.			
				JOB NO.	080391		171	232

2 CROSS SECTIONS

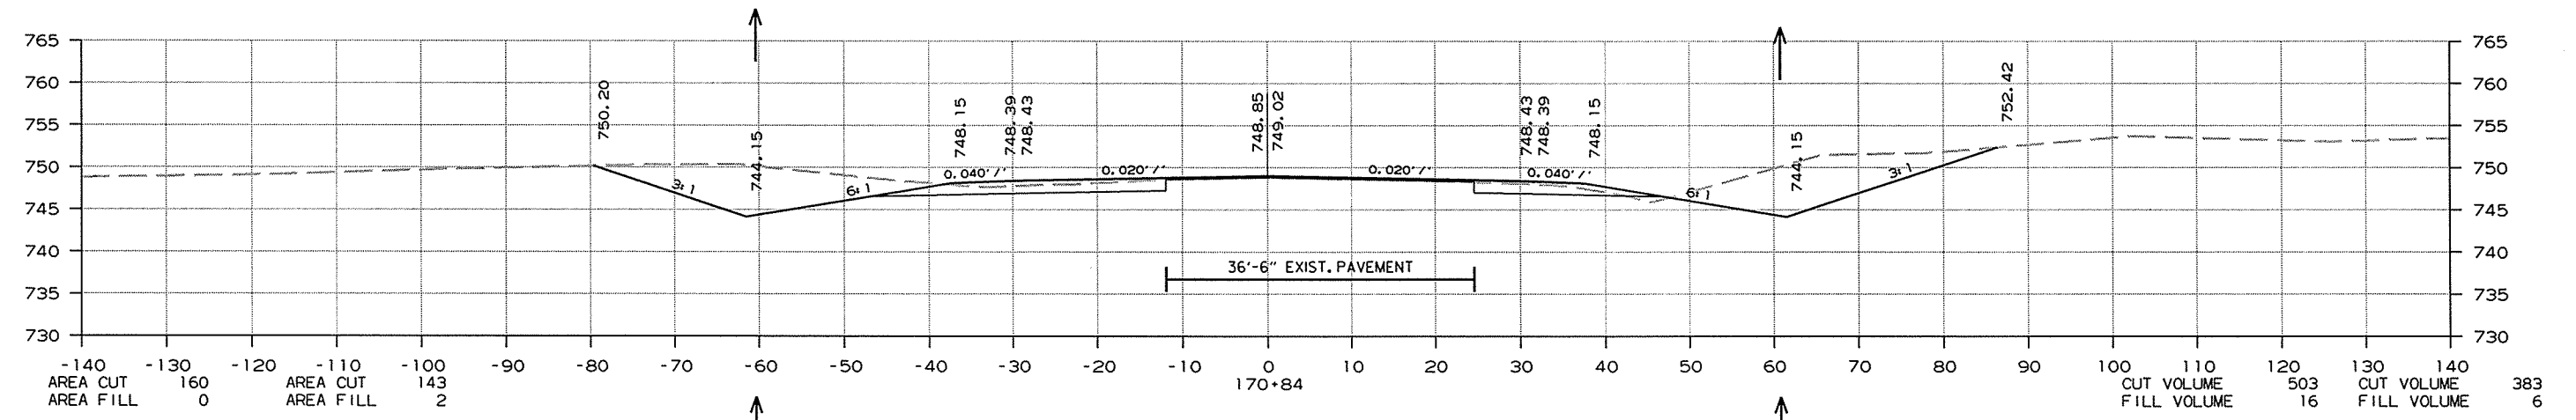
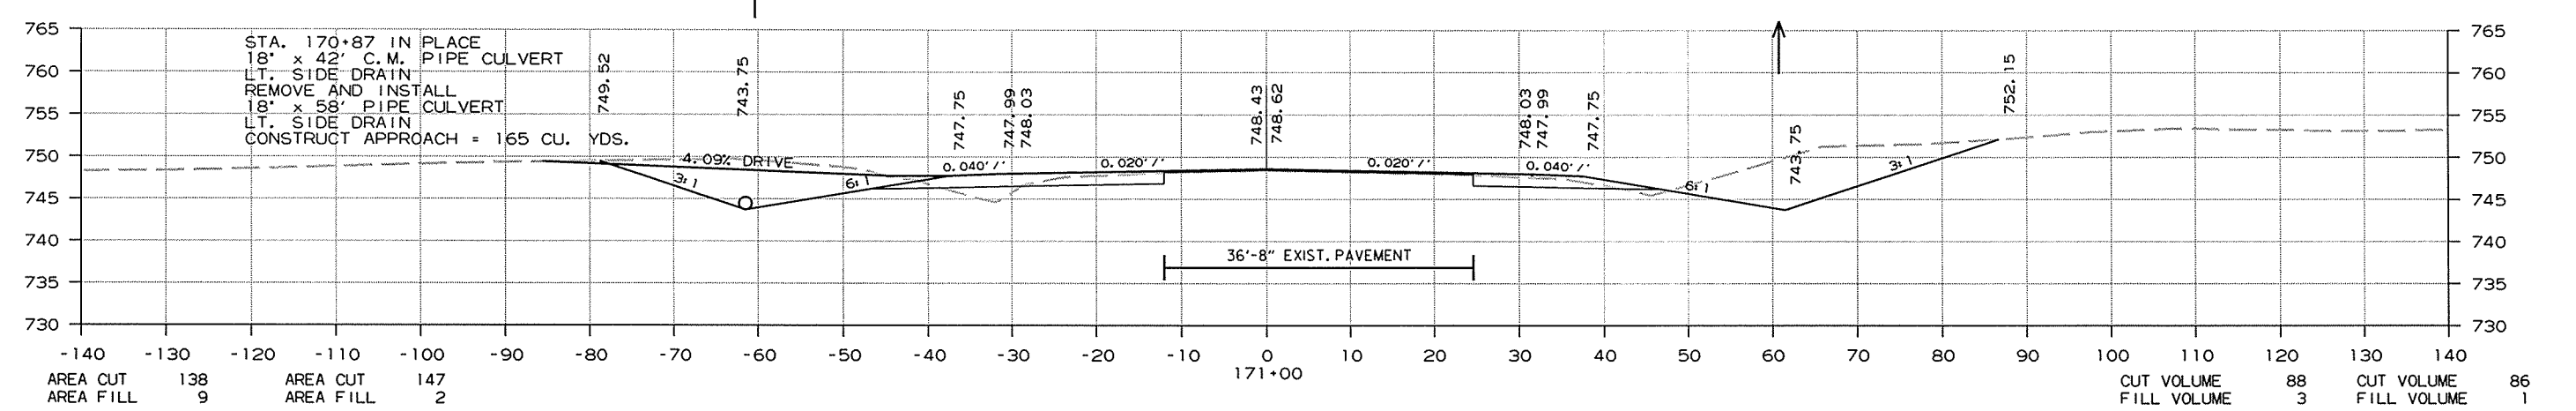
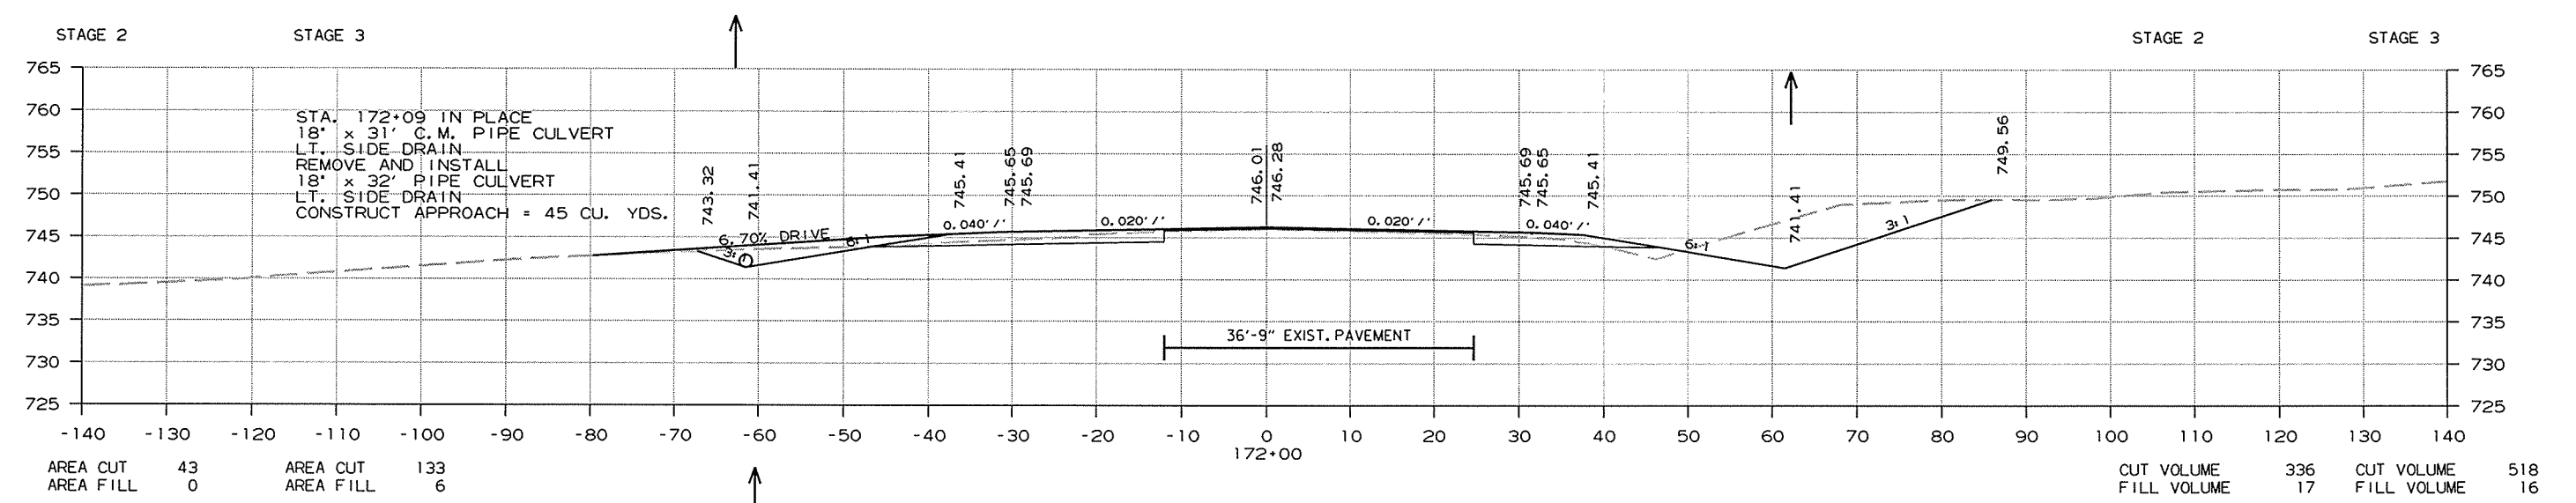


CROSS SECTION STA. 170+84 TO STA. 172+00

8/31/2014
R080391.DGN

DATE REVISED	DATE FILMED	DATE REVISED	DATE FILMED	FED. RD. DIST. NO.	STATE	FED. AID PROJ. NO.	SHEET NO.	TOTAL SHEETS
				6	ARK.			
JOB NO. 080391							172	232




2 CROSS SECTIONS

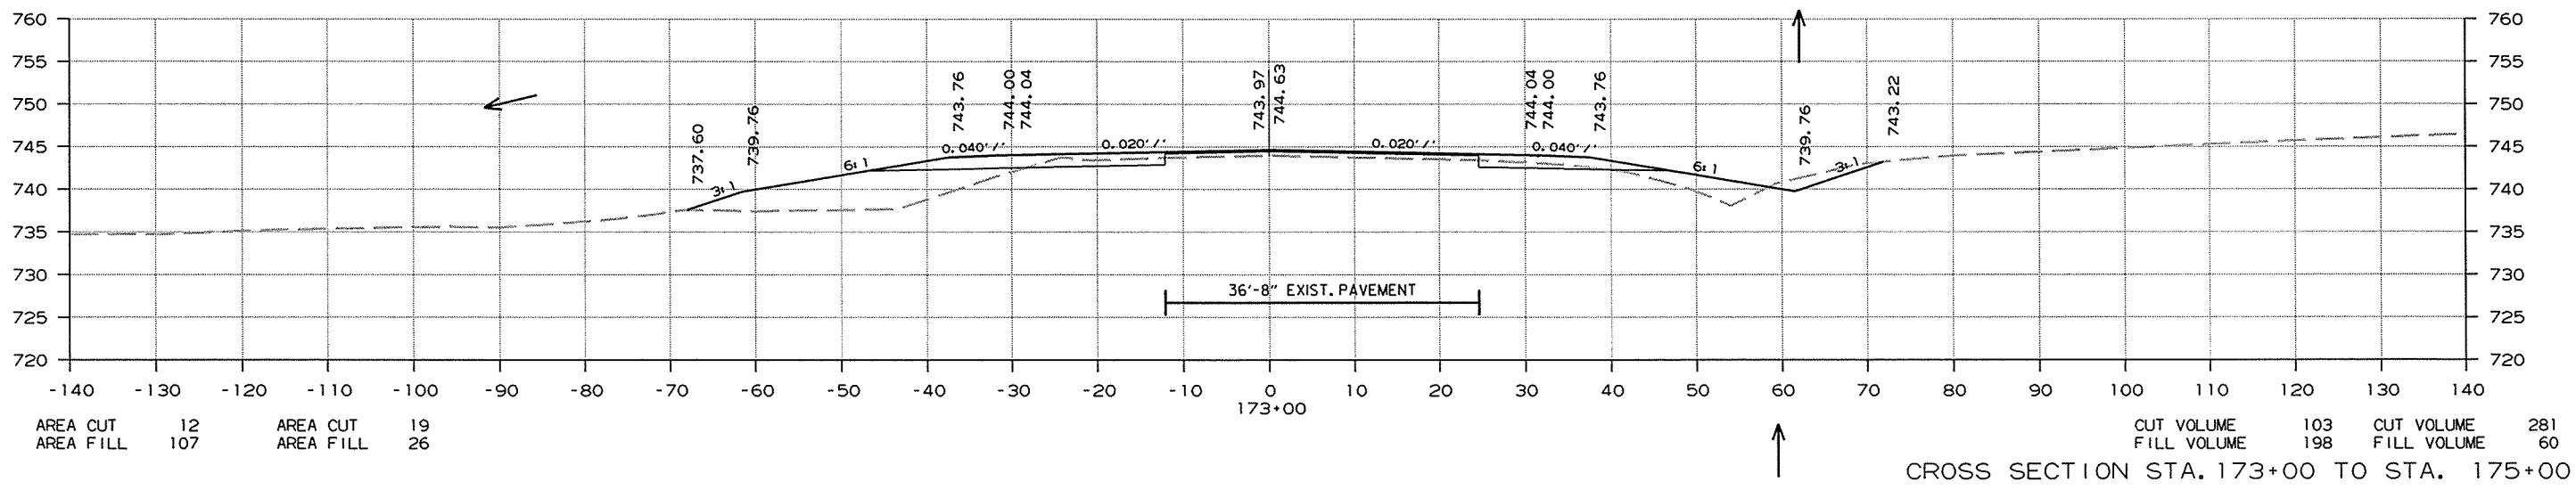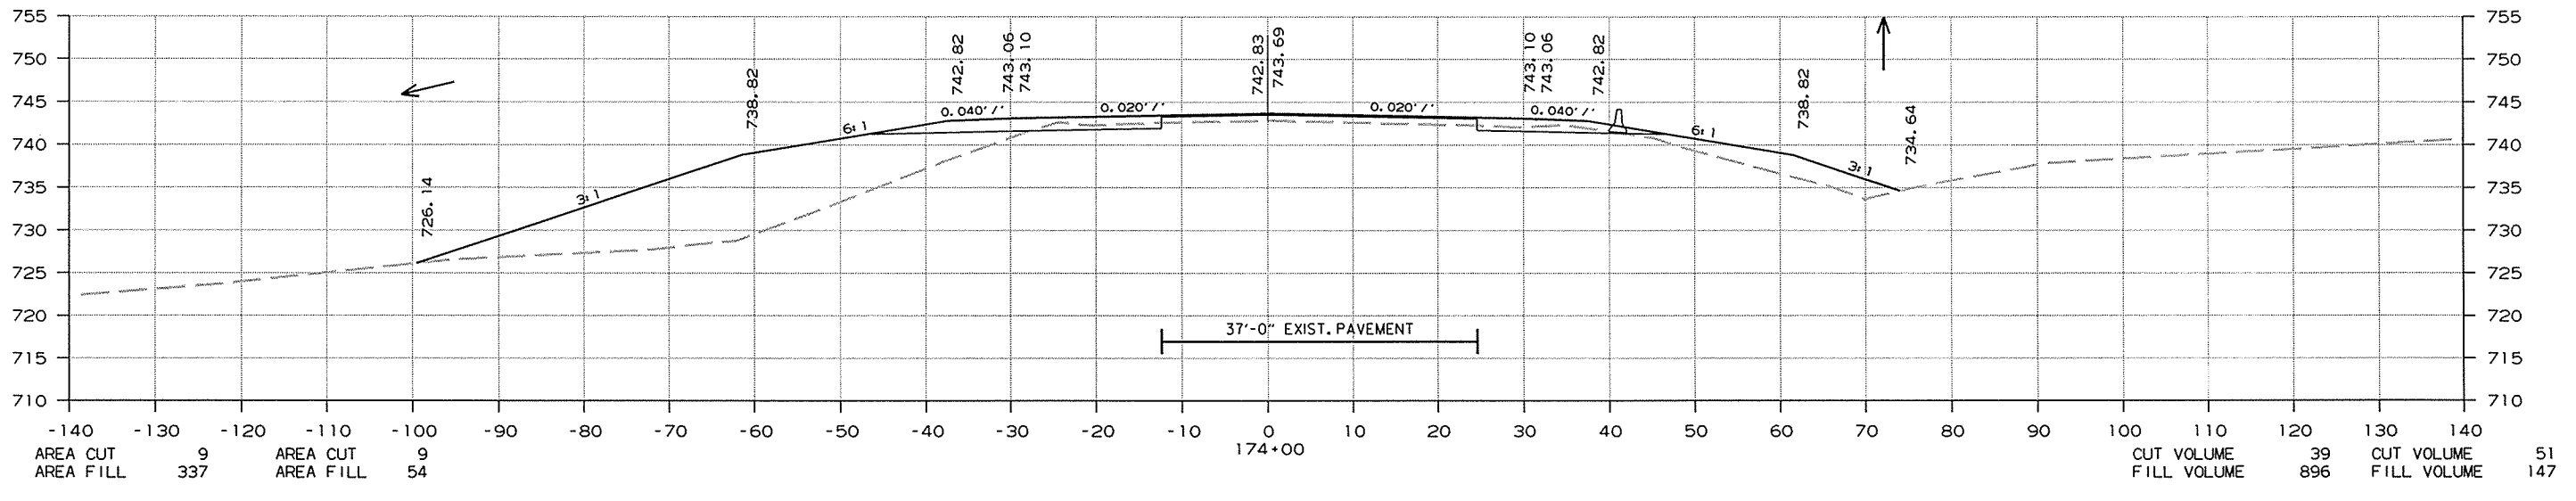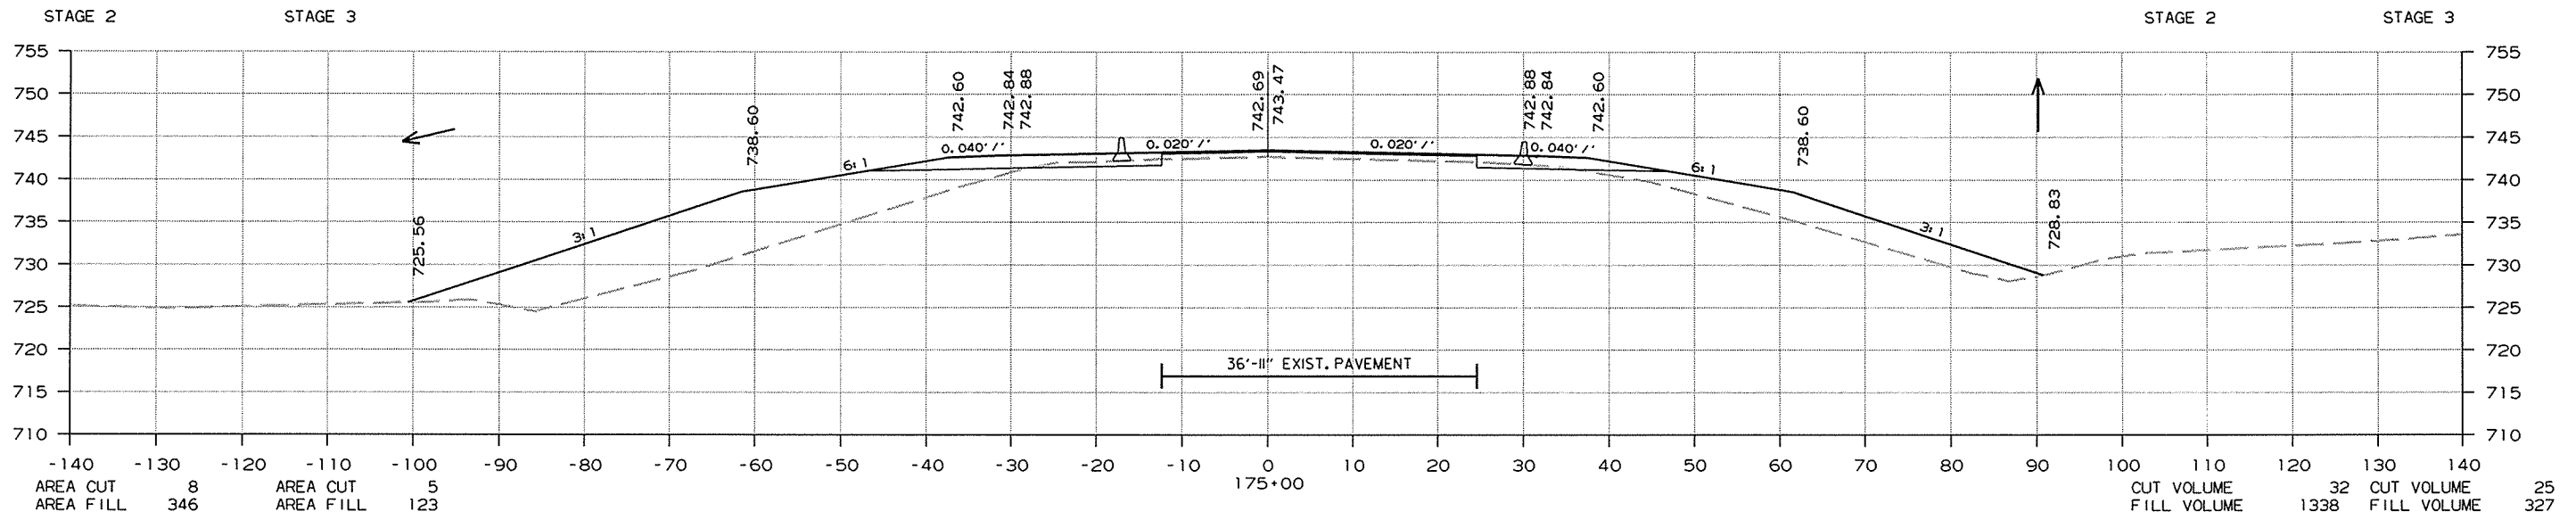

8/31/2014
R080391.DGN

DATE REVISED	DATE FILMED	DATE REVISED	DATE FILMED	FED. RD. DIST. NO.	STATE	FED. AID PROJ. NO.	SHEET NO.	TOTAL SHEETS
				6	ARK.			
				JOB NO.	080391		173	232

2 CROSS SECTIONS

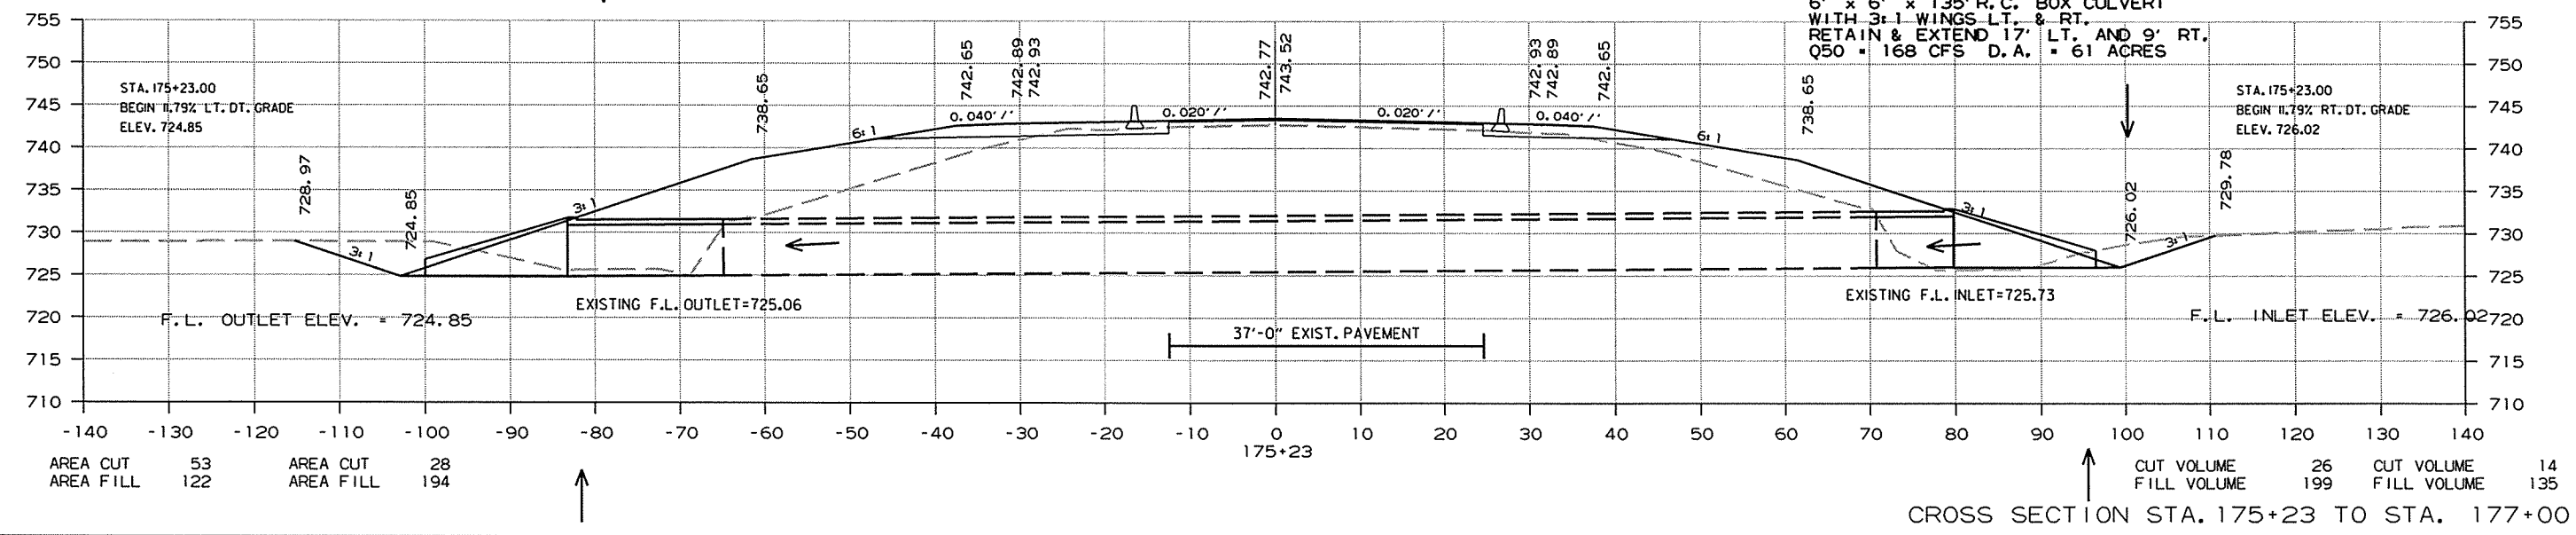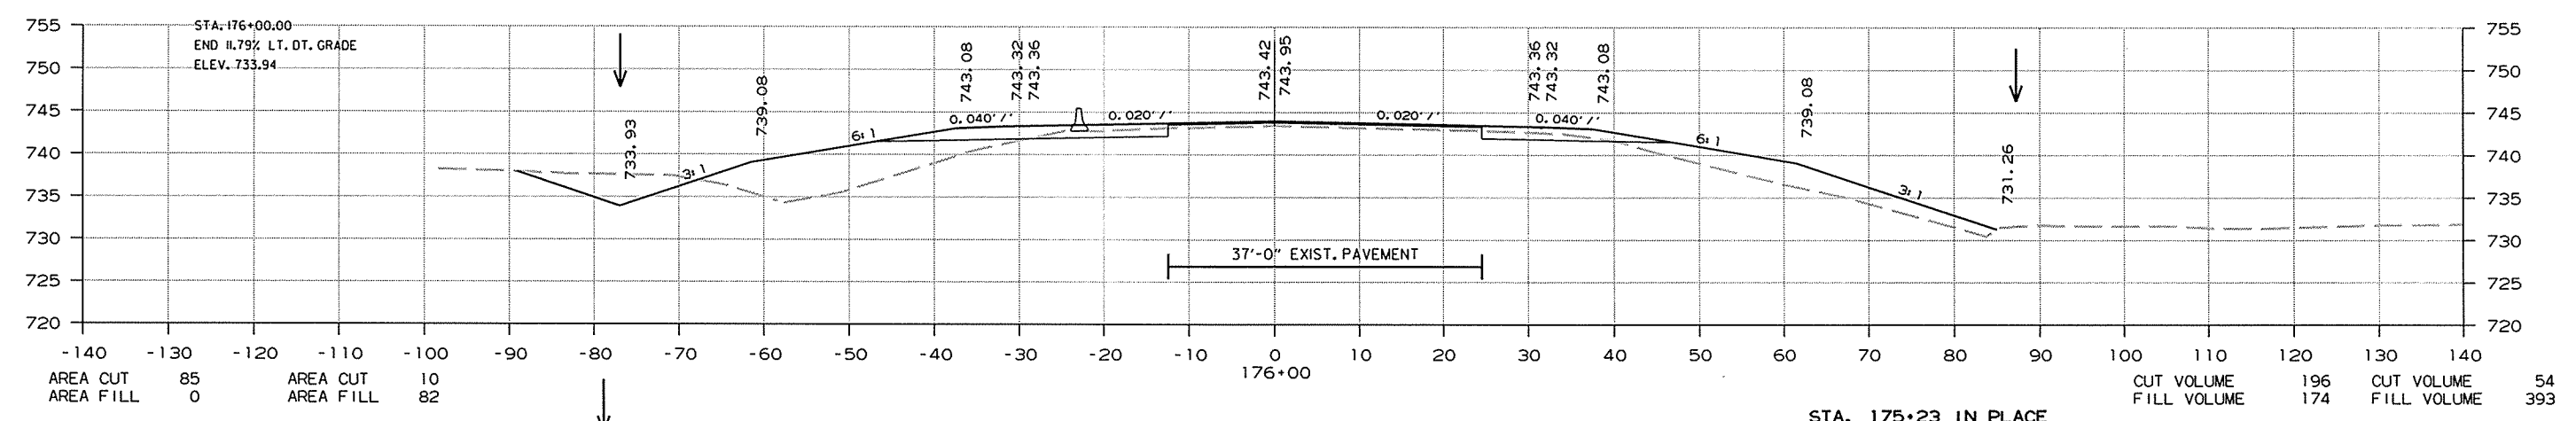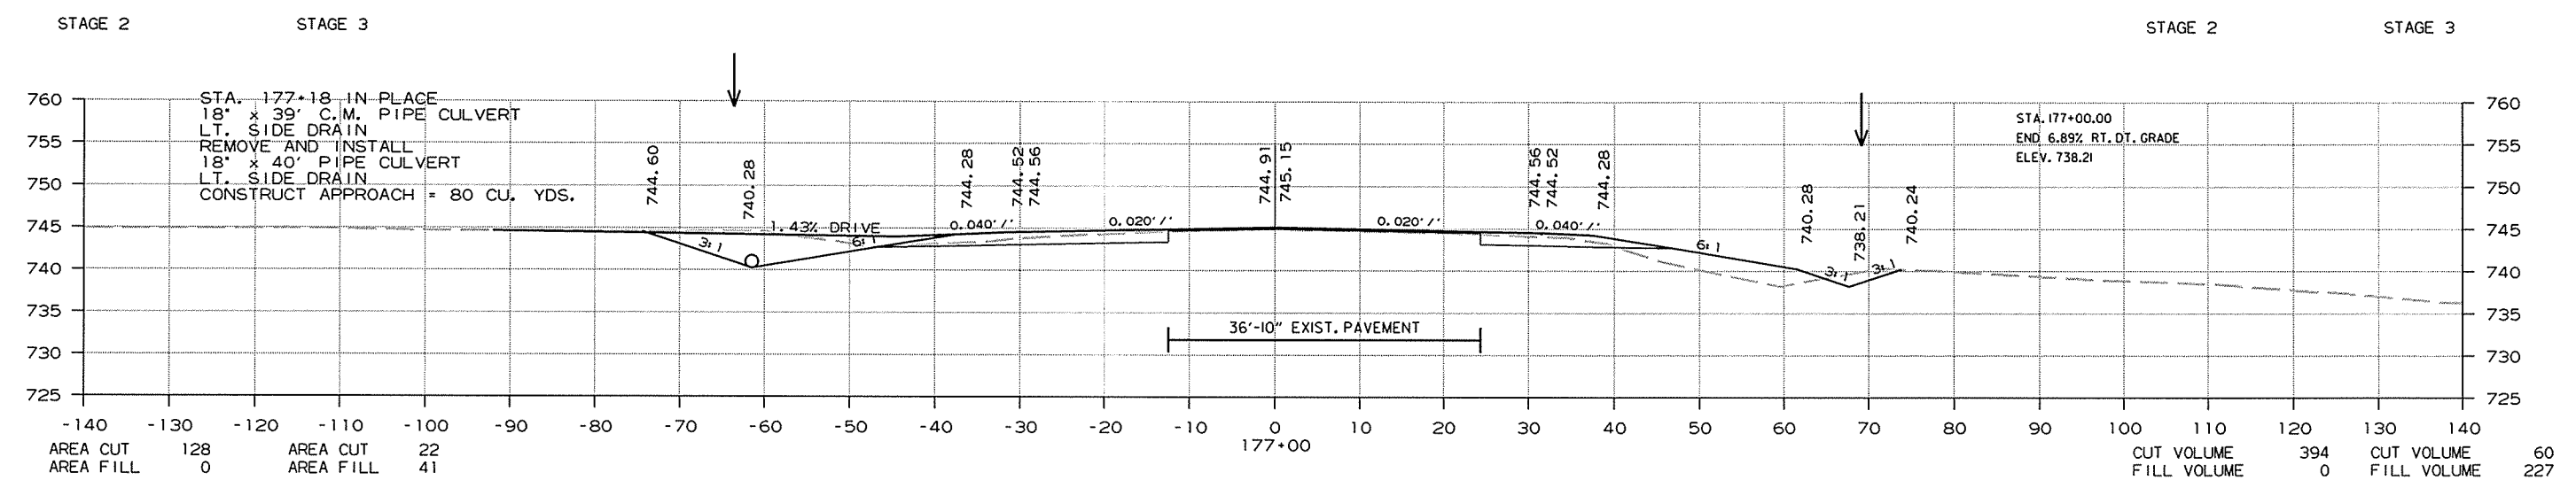


CROSS SECTION STA. 175+23 TO STA. 177+00

8/31/2014
R080391.DGN

DATE REVISED	DATE FILMED	DATE REVISED	DATE FILMED	FED. RD. DIST. NO.	STATE	FED. AID PROJ. NO.	SHEET NO.	TOTAL SHEETS
				6	ARK.			
						JOB NO. 080391	174	232

② CROSS SECTIONS


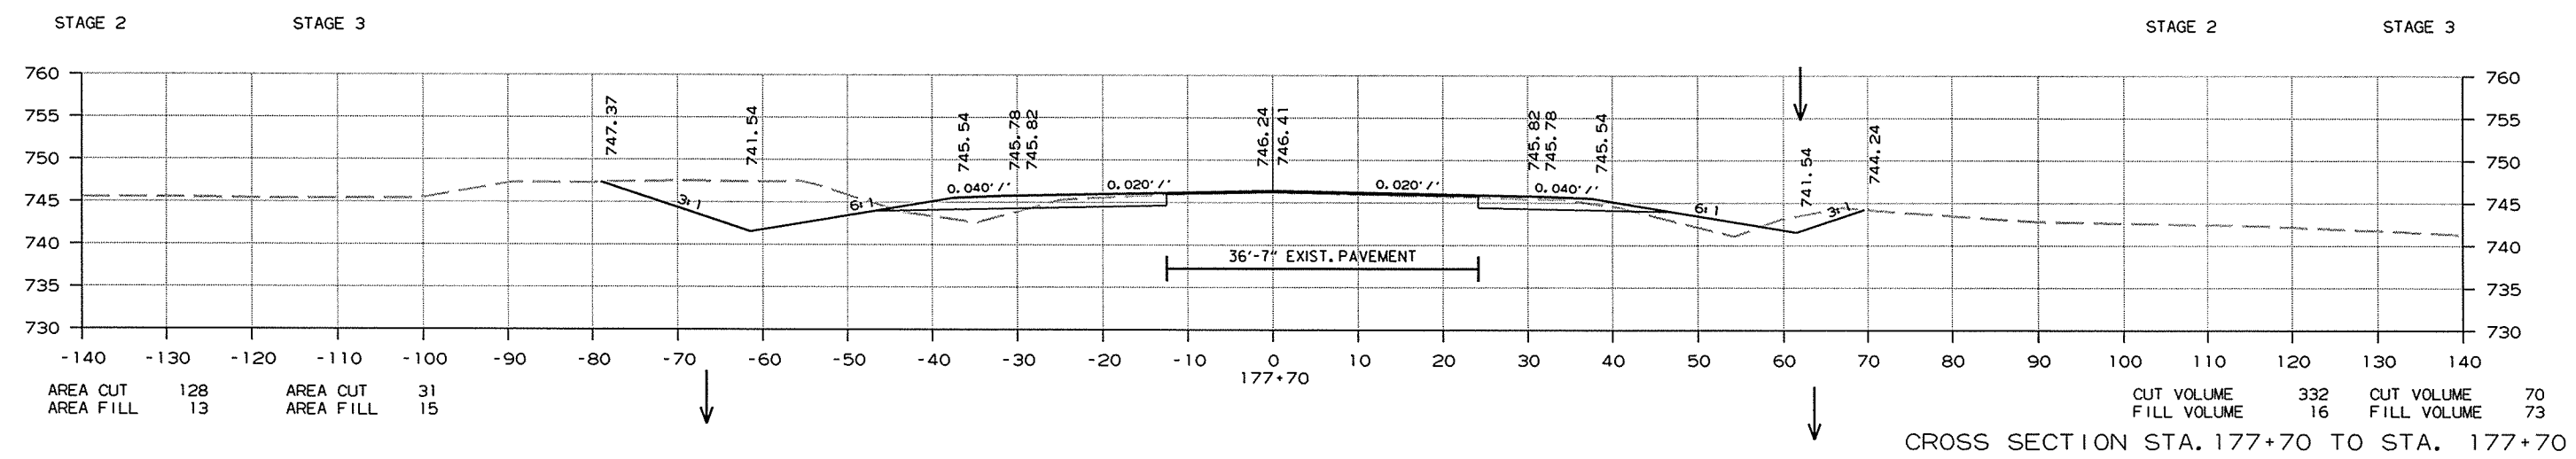


8/31/2014
R080391.DGN

CROSS SECTION STA. 177+70 TO STA. 177+70

DATE REVISED	DATE FILMED	DATE REVISED	DATE FILMED	FED. RD. DIST. NO.	STATE	FED. AID PROJ. NO.	SHEET NO.	TOTAL SHEETS
				6	ARK.			
JOB NO. 080391							175	232

② CROSS SECTIONS

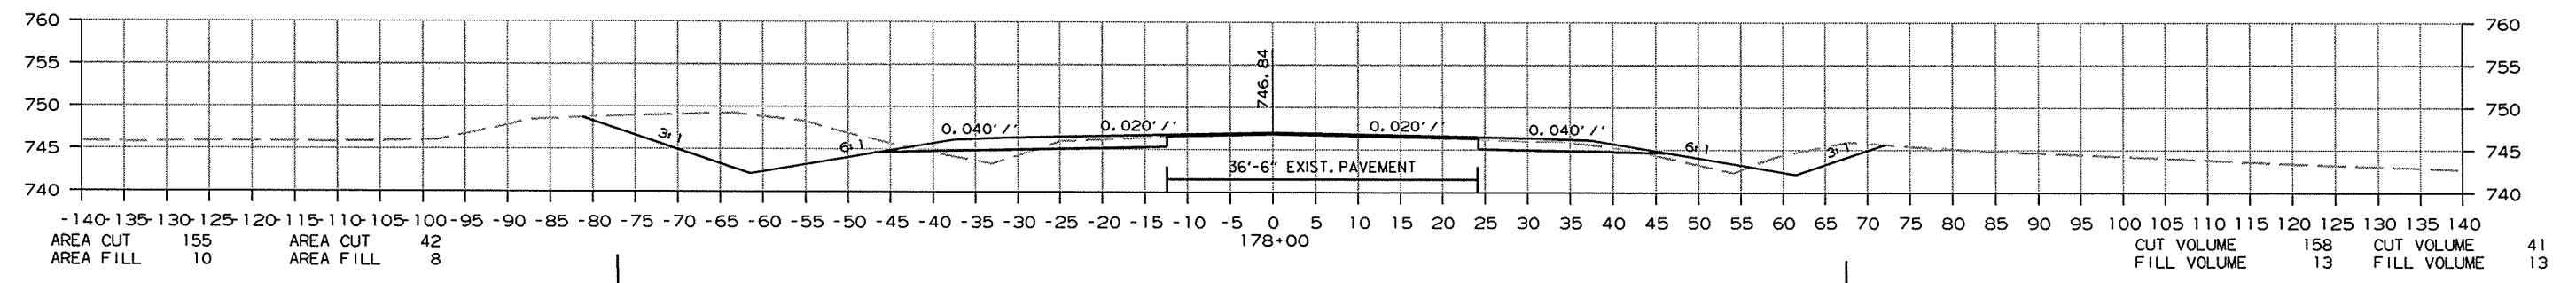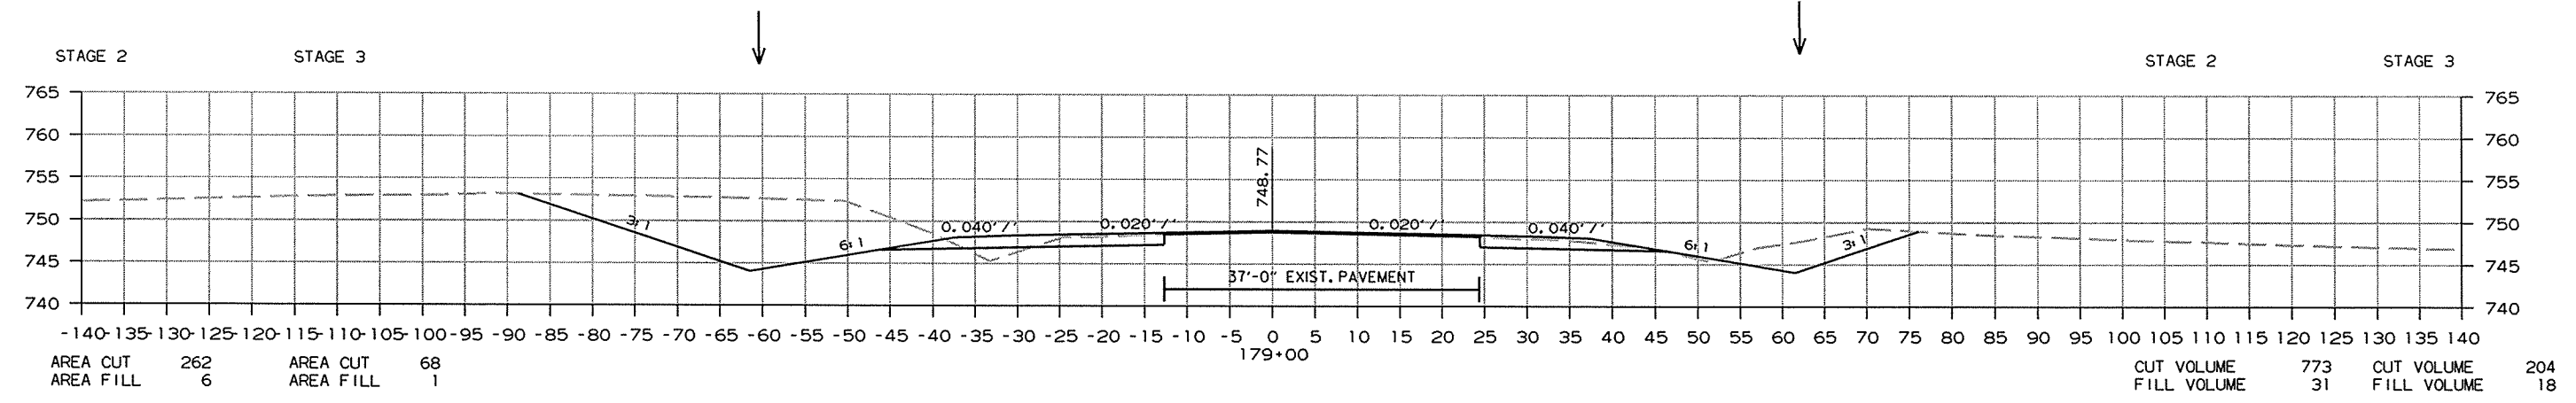


CROSS SECTION STA. 178+00 TO STA. 179+00

R080391.DGN 8/31/2014

DATE REVISED	DATE FILMED	DATE REVISED	DATE FILMED	FED. RD. DIST. NO.	STATE	FED. AID PROJ. NO.	SHEET NO.	TOTAL SHEETS
				6	ARK.			
							JOB NO. 080391	176 232

② CROSS SECTIONS



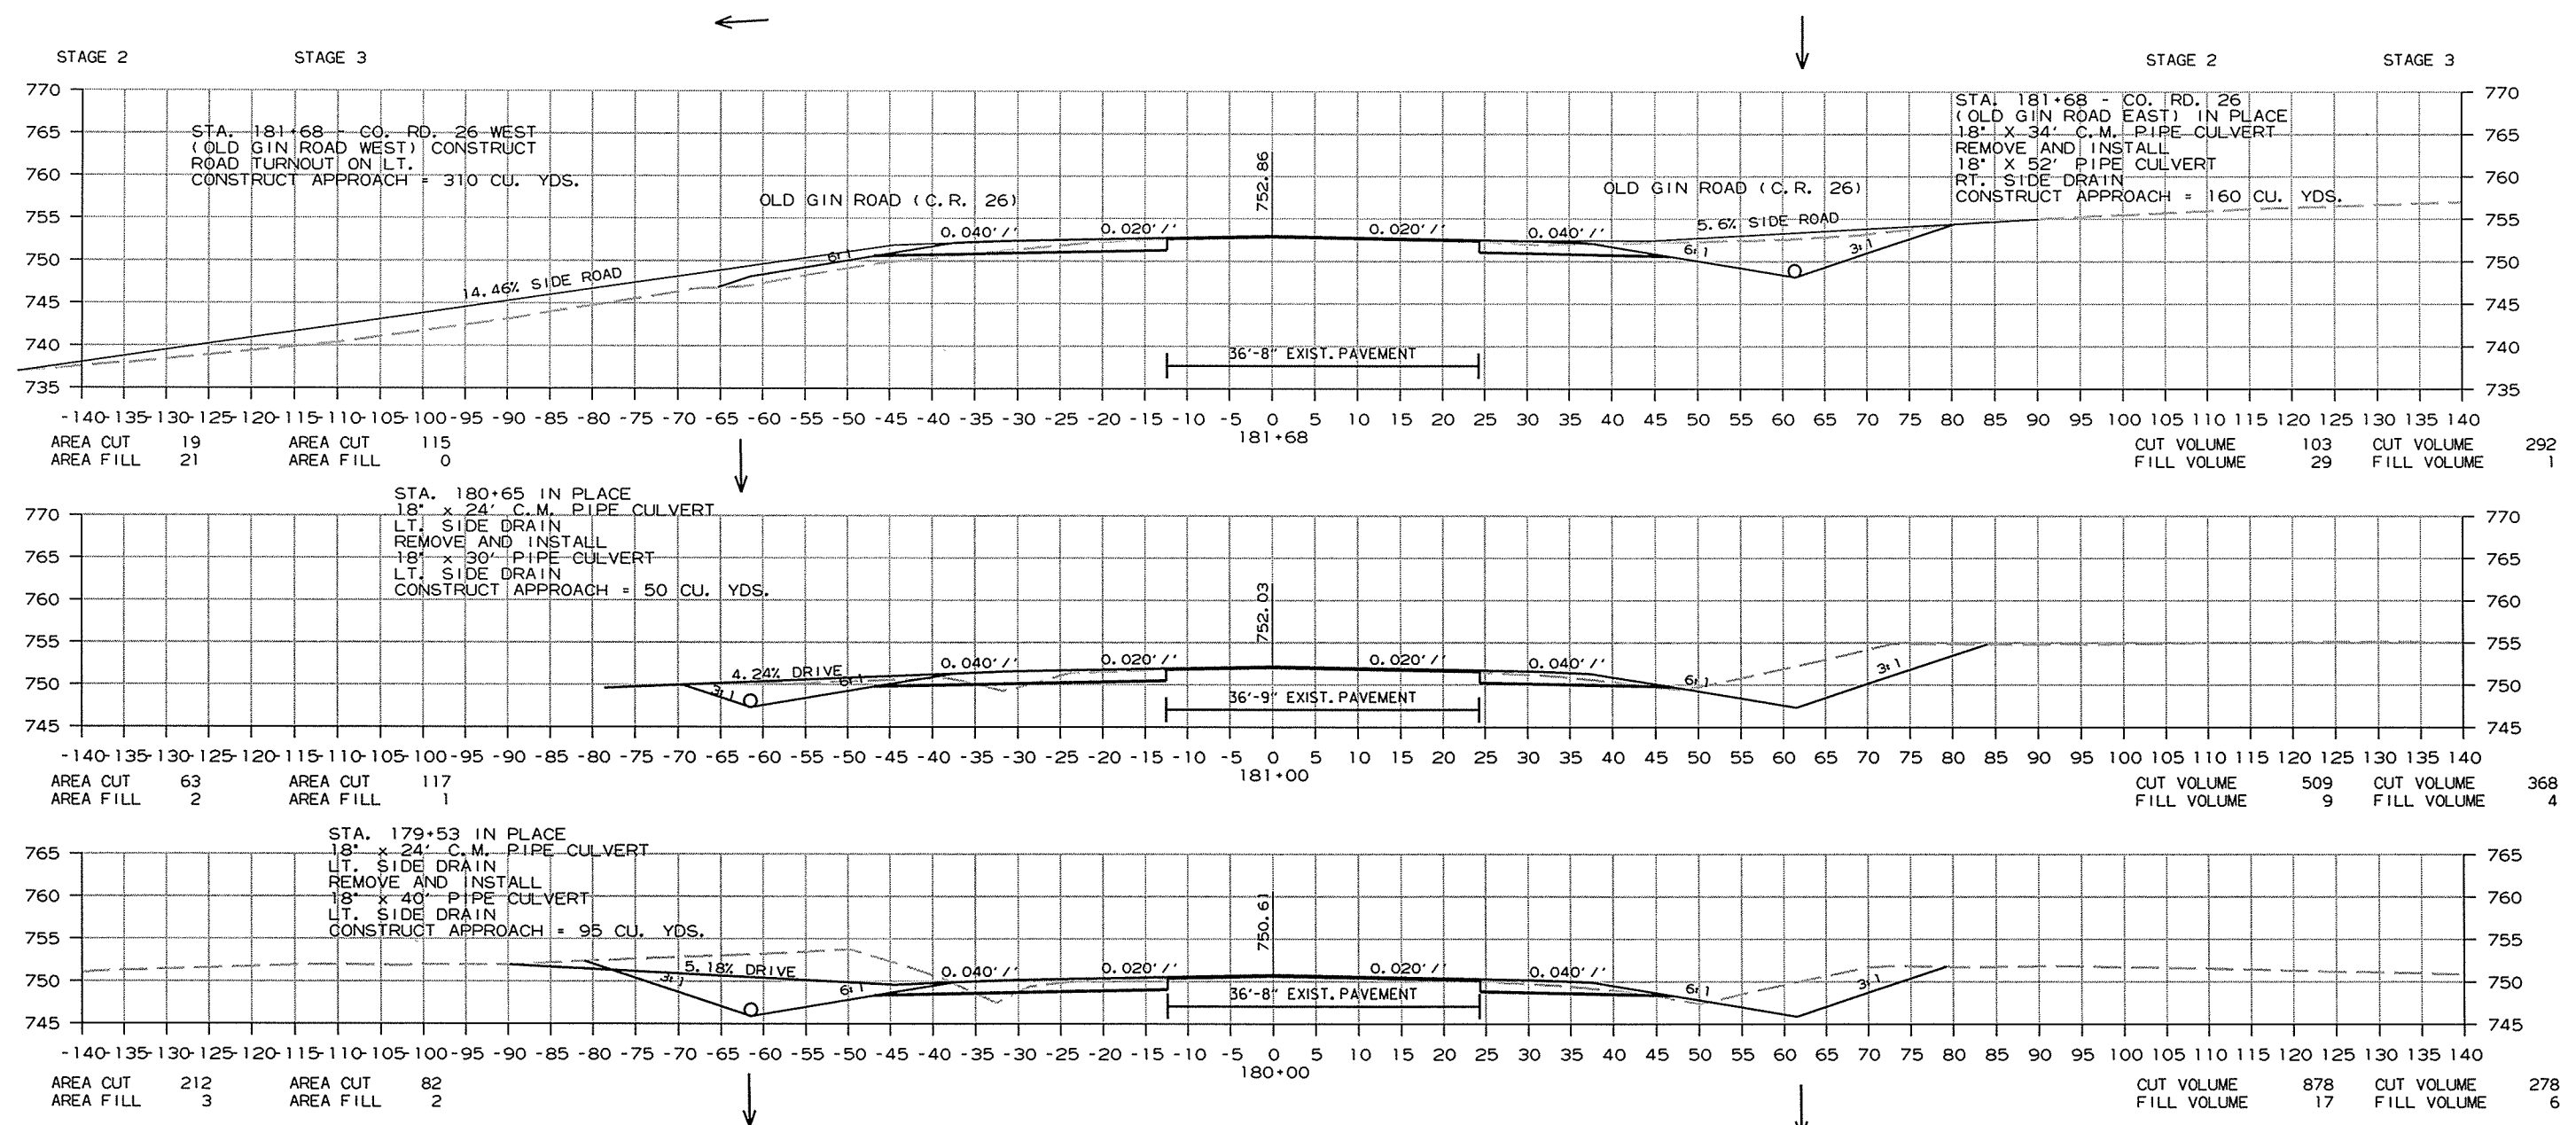


CROSS SECTION STA. 180+00 TO STA. 181+68

R080391.DGN 8/31/2014

DATE REVISED	DATE FILMED	DATE REVISED	DATE FILMED	FED. RD. DIST. NO.	STATE	FED. AID PROJ. NO.	SHEET NO.	TOTAL SHEETS
				6	ARK.			
						JOB NO.	080391	178
								232

2 CROSS SECTIONS

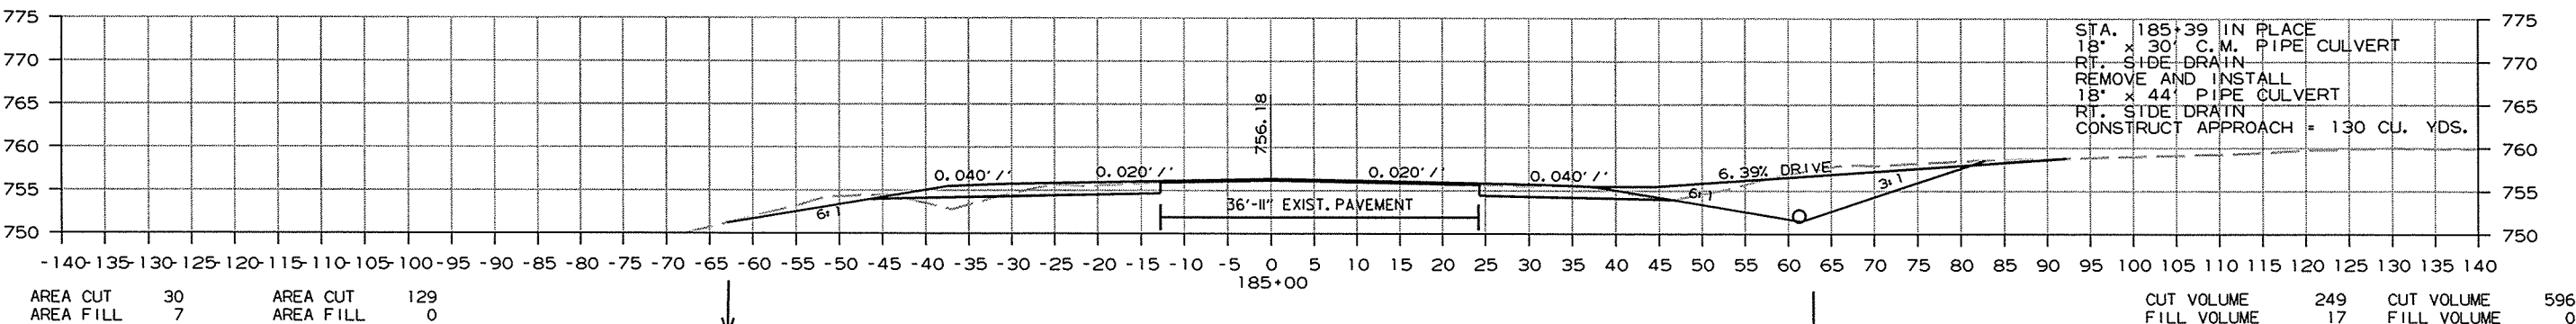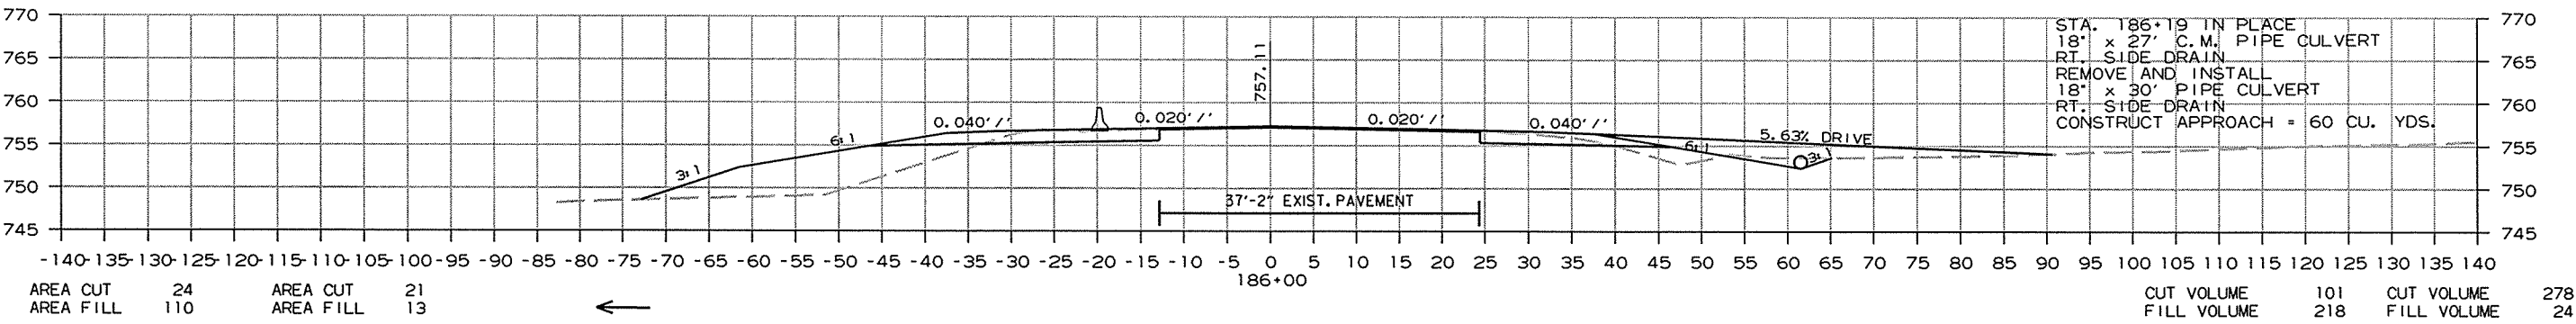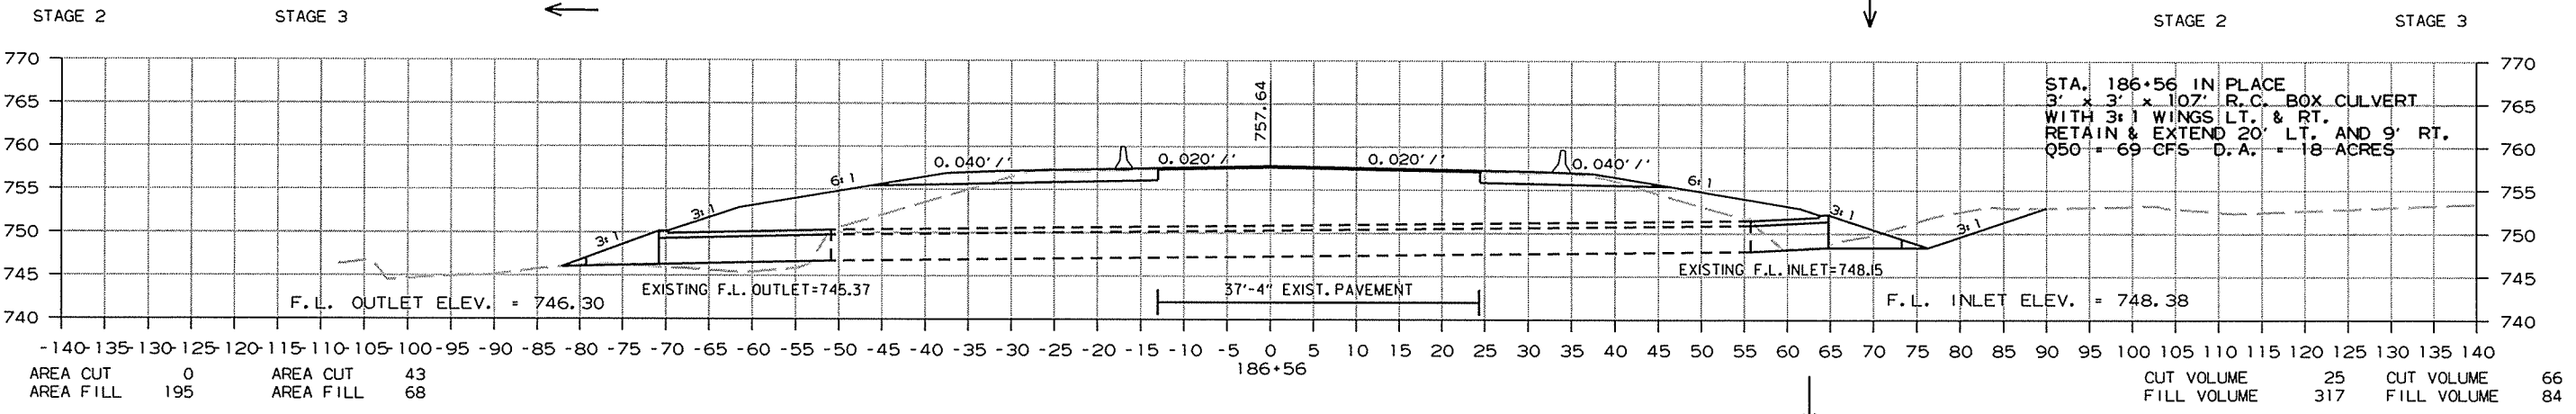


CROSS SECTION STA. 185+00 TO STA. 186+56

RO80391.DGN 8/31/2014

DATE REVISED	DATE FILMED	DATE REVISED	DATE FILMED	FED. RD. DIST. NO.	STATE	FED. AID PROJ. NO.	SHEET NO.	TOTAL SHEETS
				6	ARK.			
JOB NO. 080391							179	232

2 CROSS SECTIONS


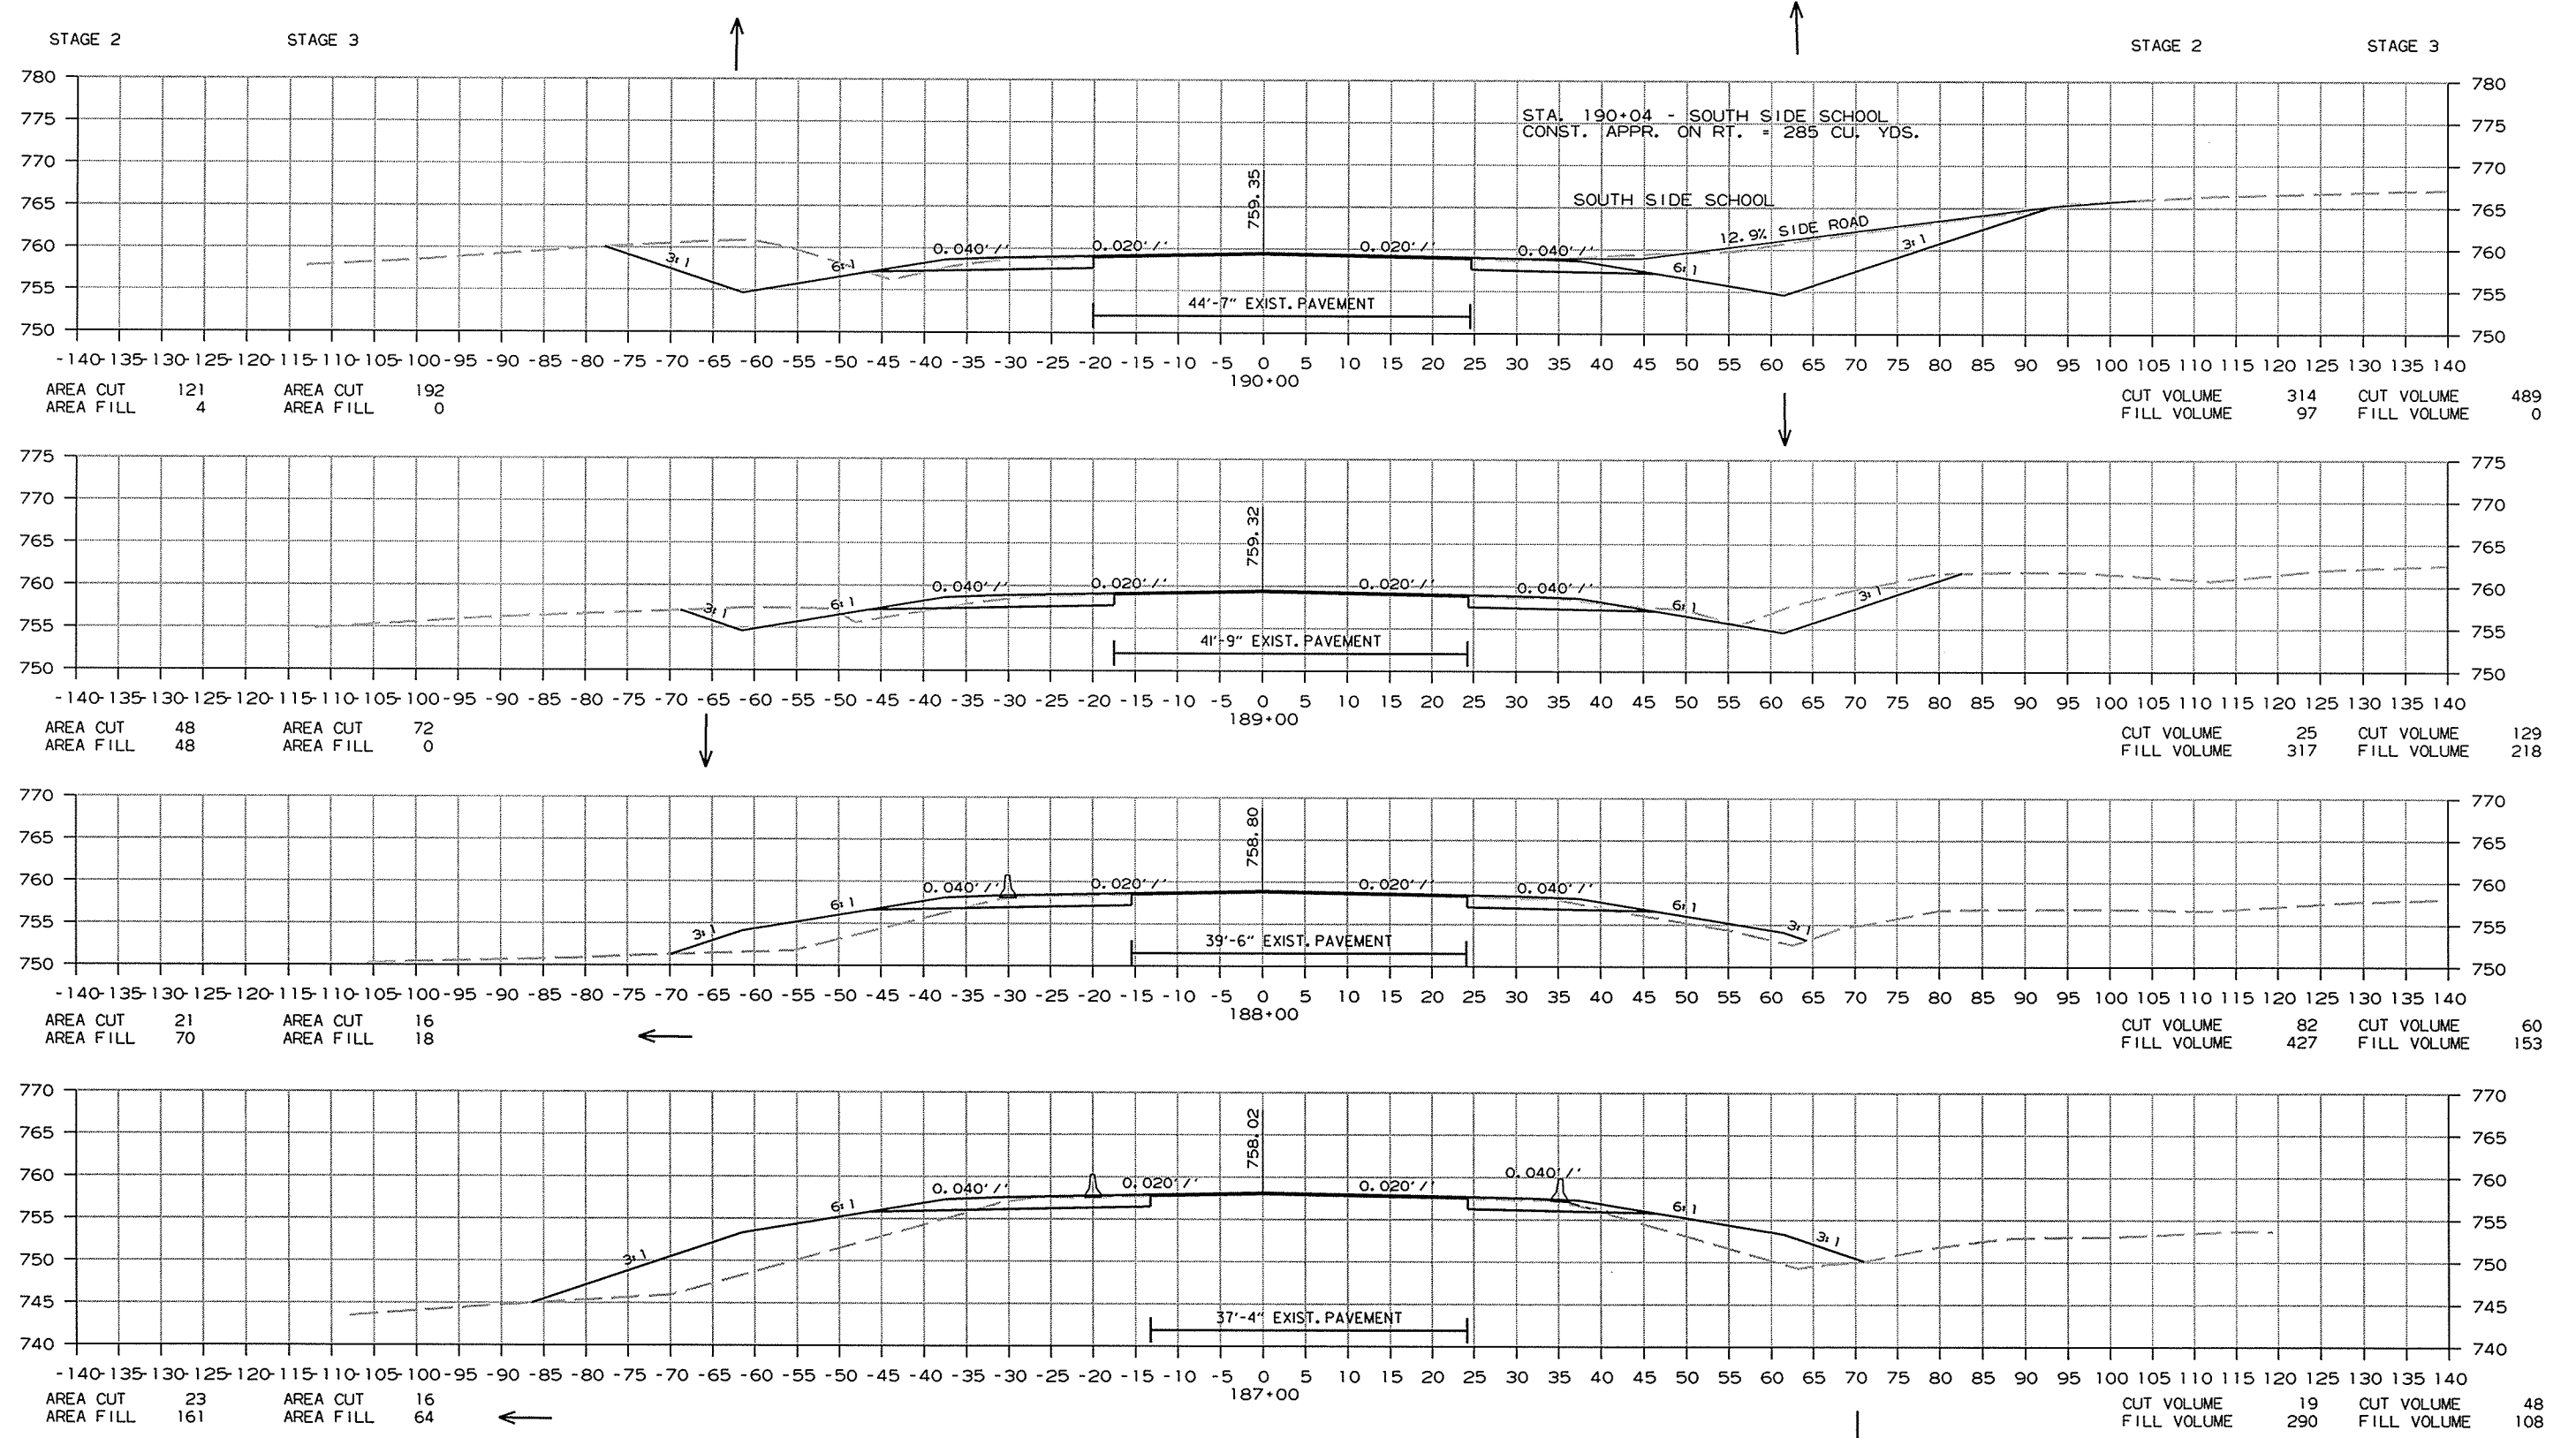


CROSS SECTION STA. 187+00 TO STA. 190+00

R080391.DGN 8/31/2014

DATE REVISED	DATE FILMED	DATE REVISED	DATE FILMED	FED. RD. DIST. NO.	STATE	FED. AID PROJ. NO.	SHEET NO.	TOTAL SHEETS
				6	ARK.			
JOB NO. 080391							180	232

② CROSS SECTIONS

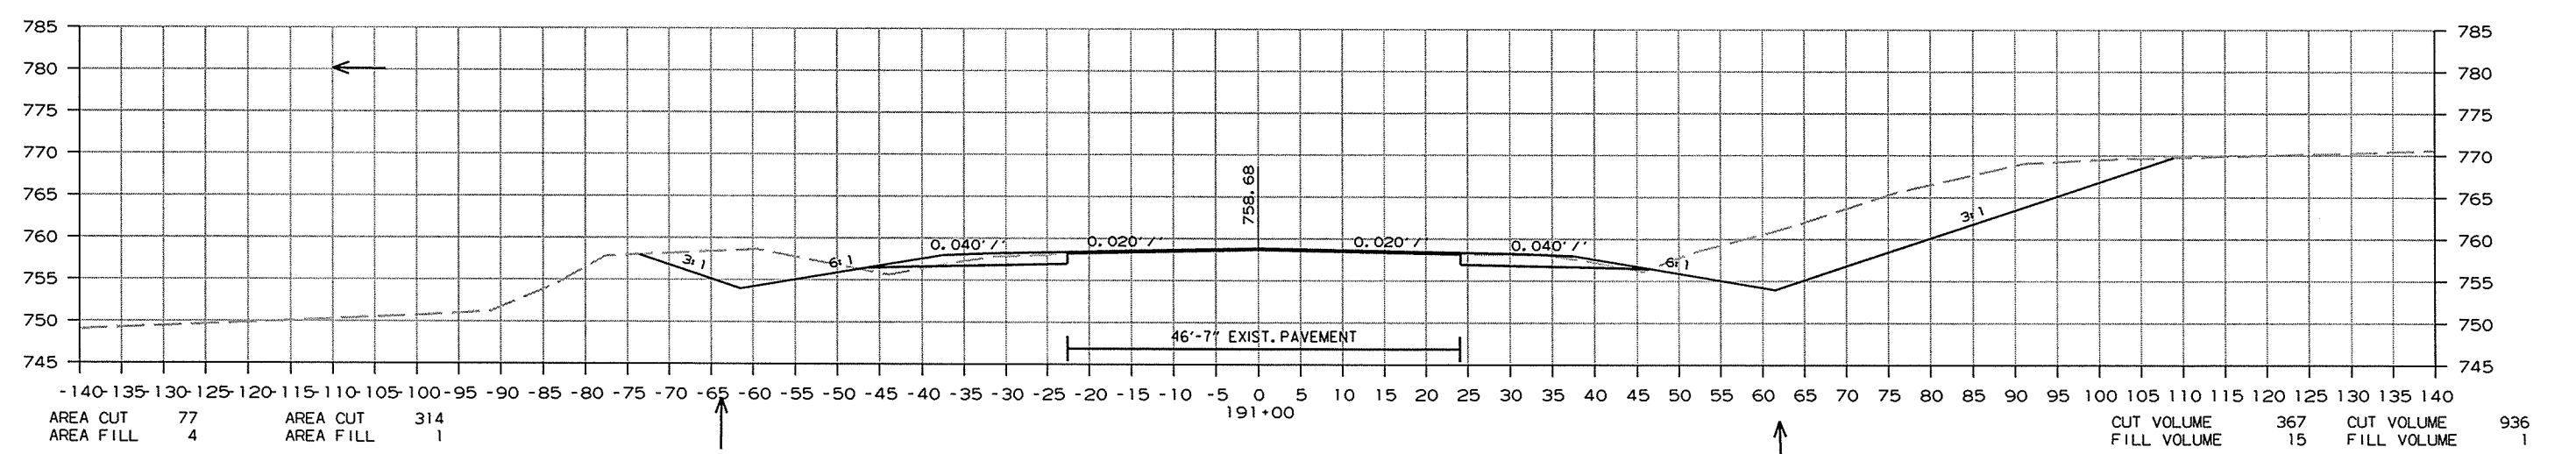
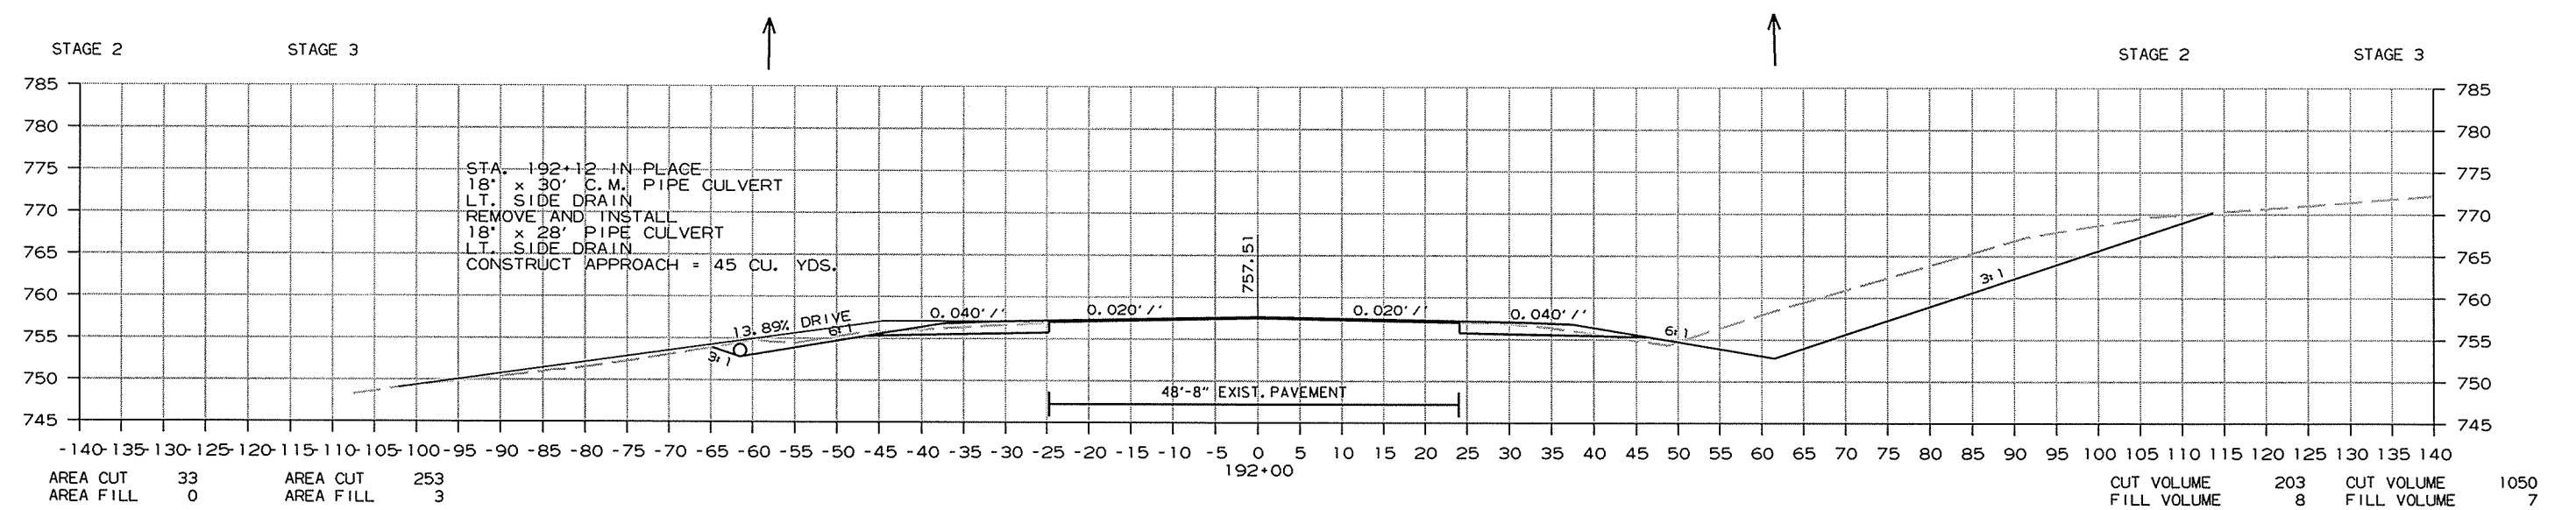


CROSS SECTION STA. 191+00 TO STA. 192+00

R080391.DGN 8/31/2014

DATE REVISED	DATE FILMED	DATE REVISED	DATE FILMED	FED. RD. DIST. NO.	STATE	FED. AID PROJ. NO.	SHEET NO.	TOTAL SHEETS
				6	ARK.			
						JOB NO.	080391	181 232

2 CROSS SECTIONS

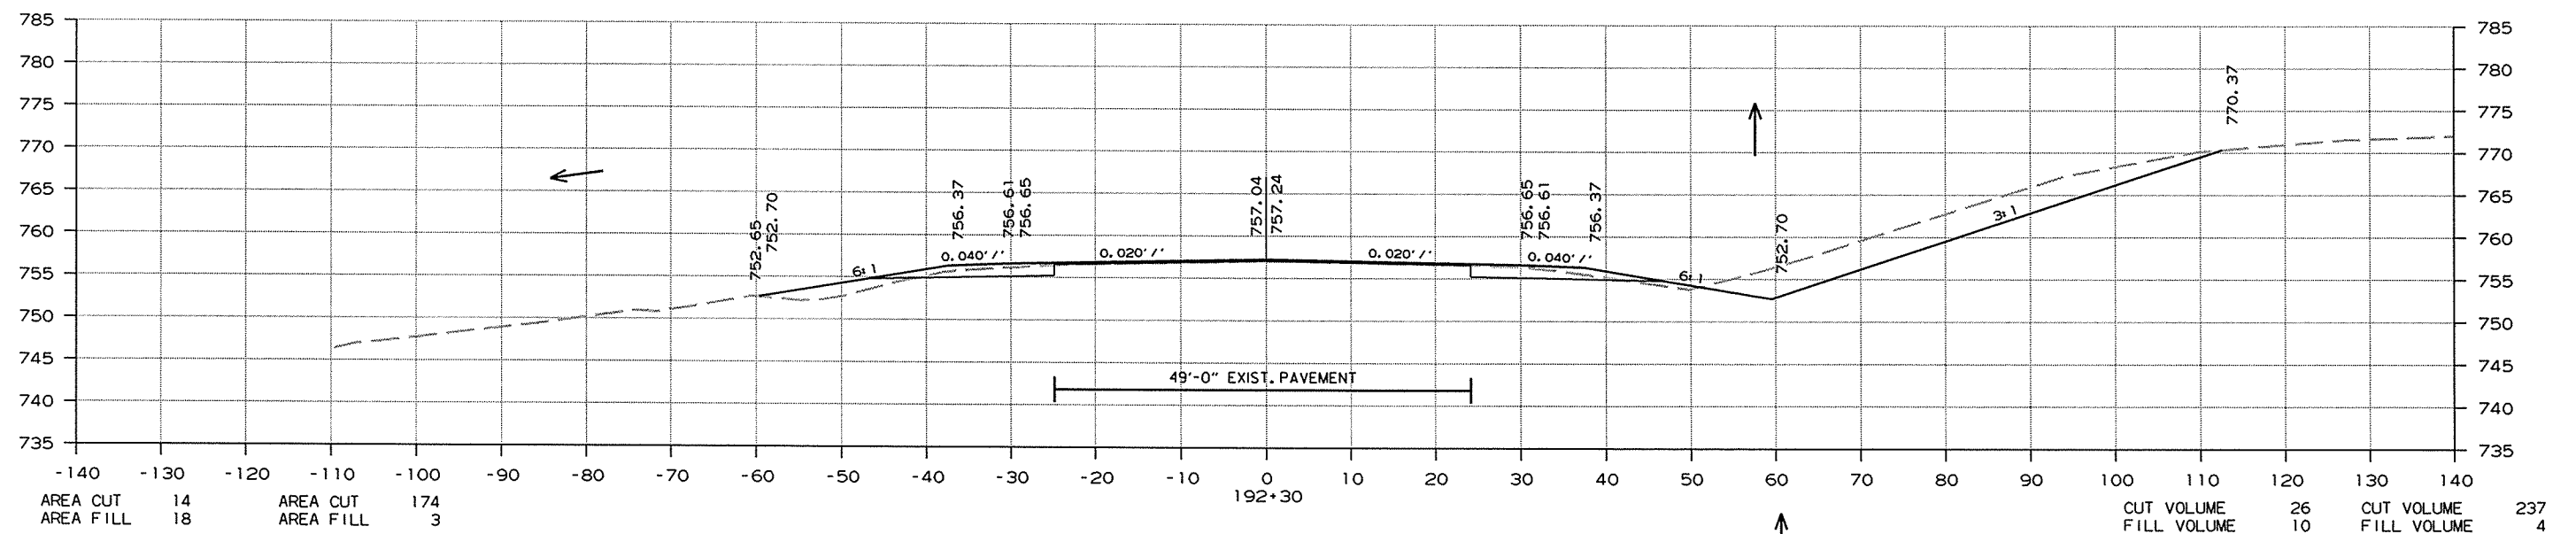
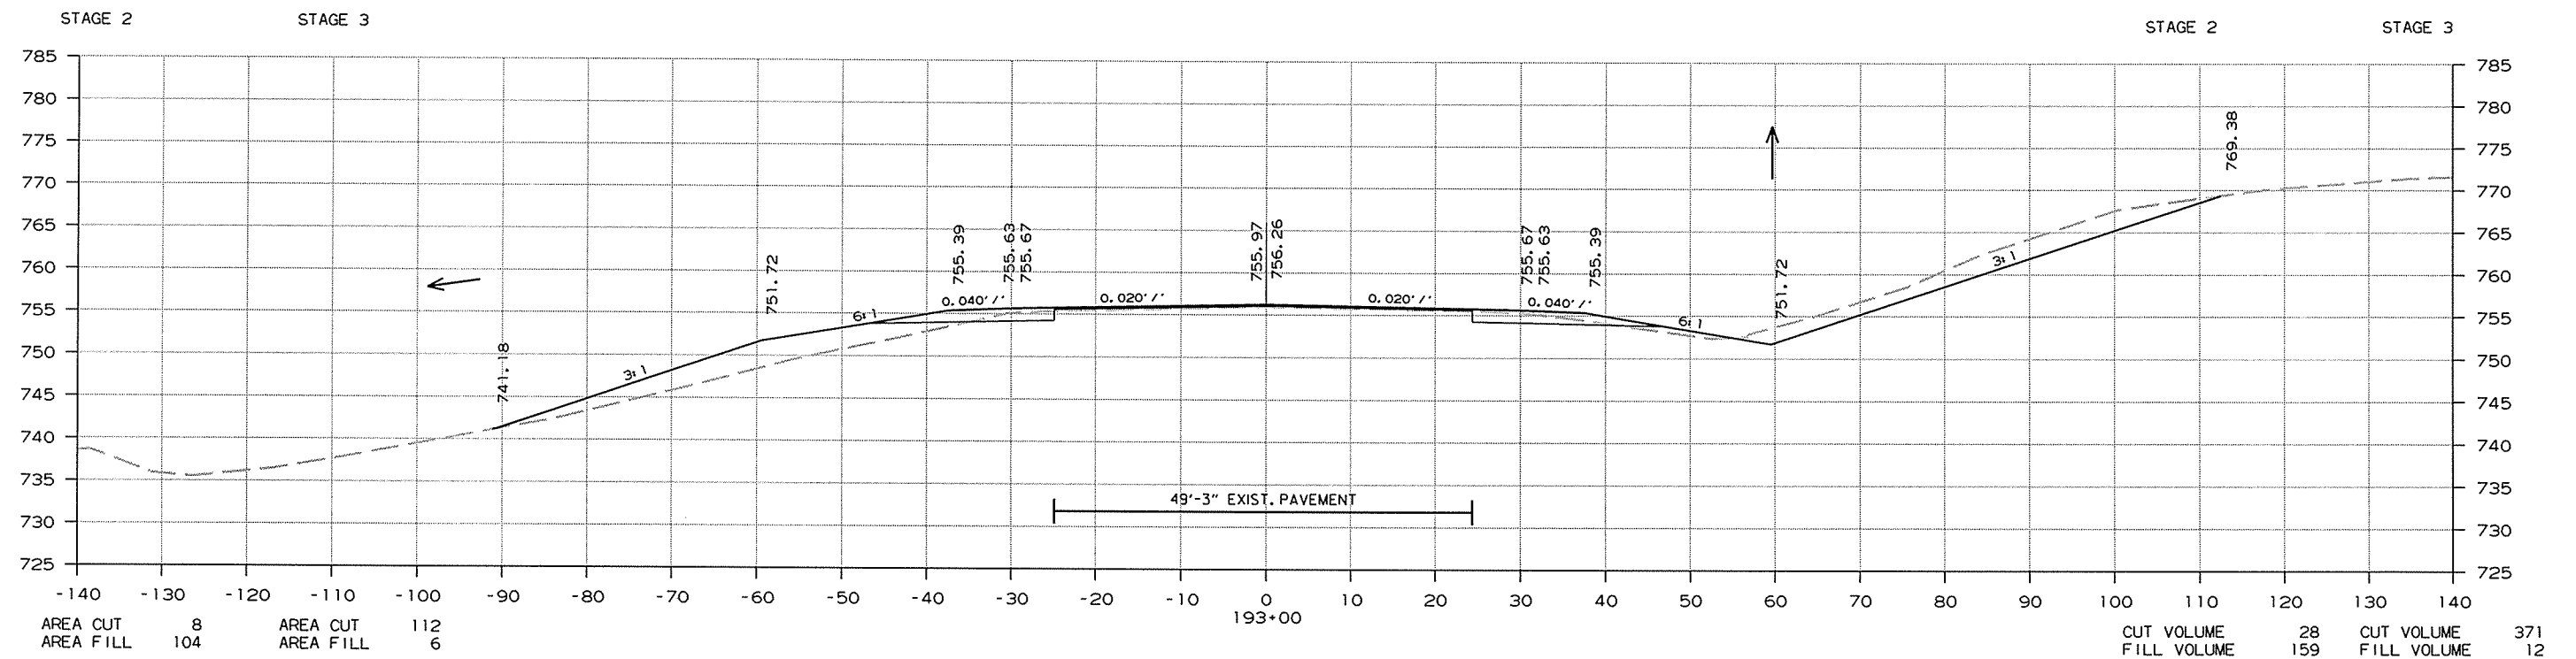


CROSS SECTION STA. 192+30 TO STA. 193+00

8/31/2014
R080391.DCN

DATE REVISED	DATE FILMED	DATE REVISED	DATE FILMED	FED. RD. DIST. NO.	STATE	FED. AID PROJ. NO.	SHEET NO.	TOTAL SHEETS
				6	ARK.			
JOB NO. 080391							182	232




2 CROSS SECTIONS

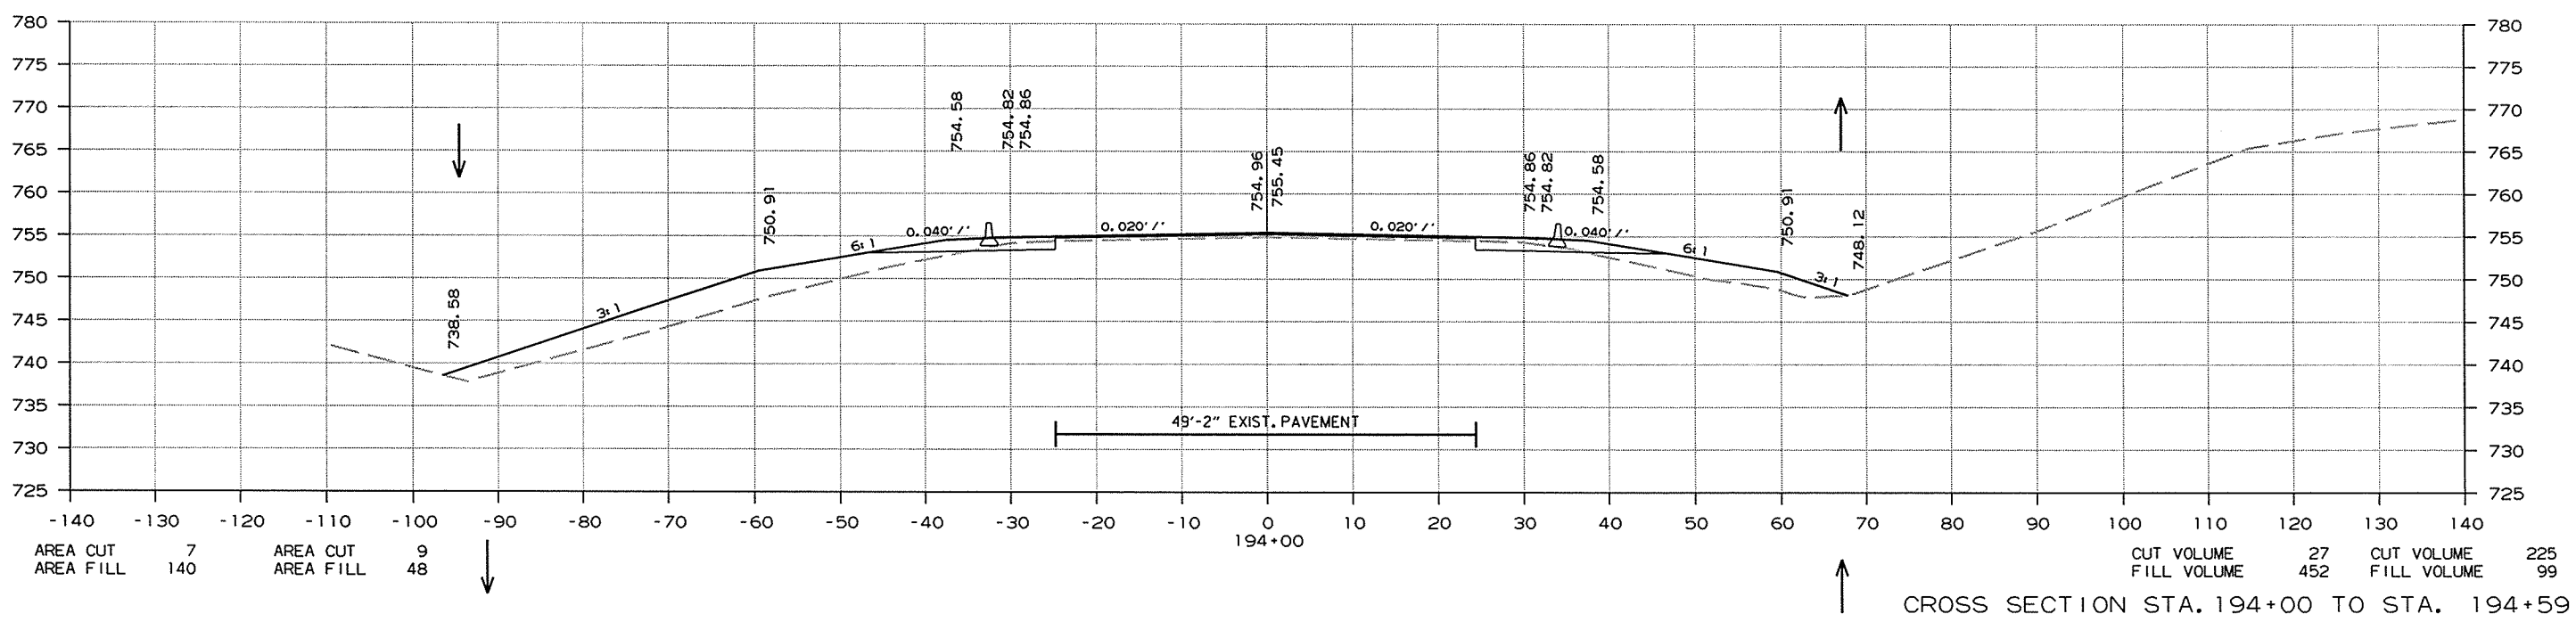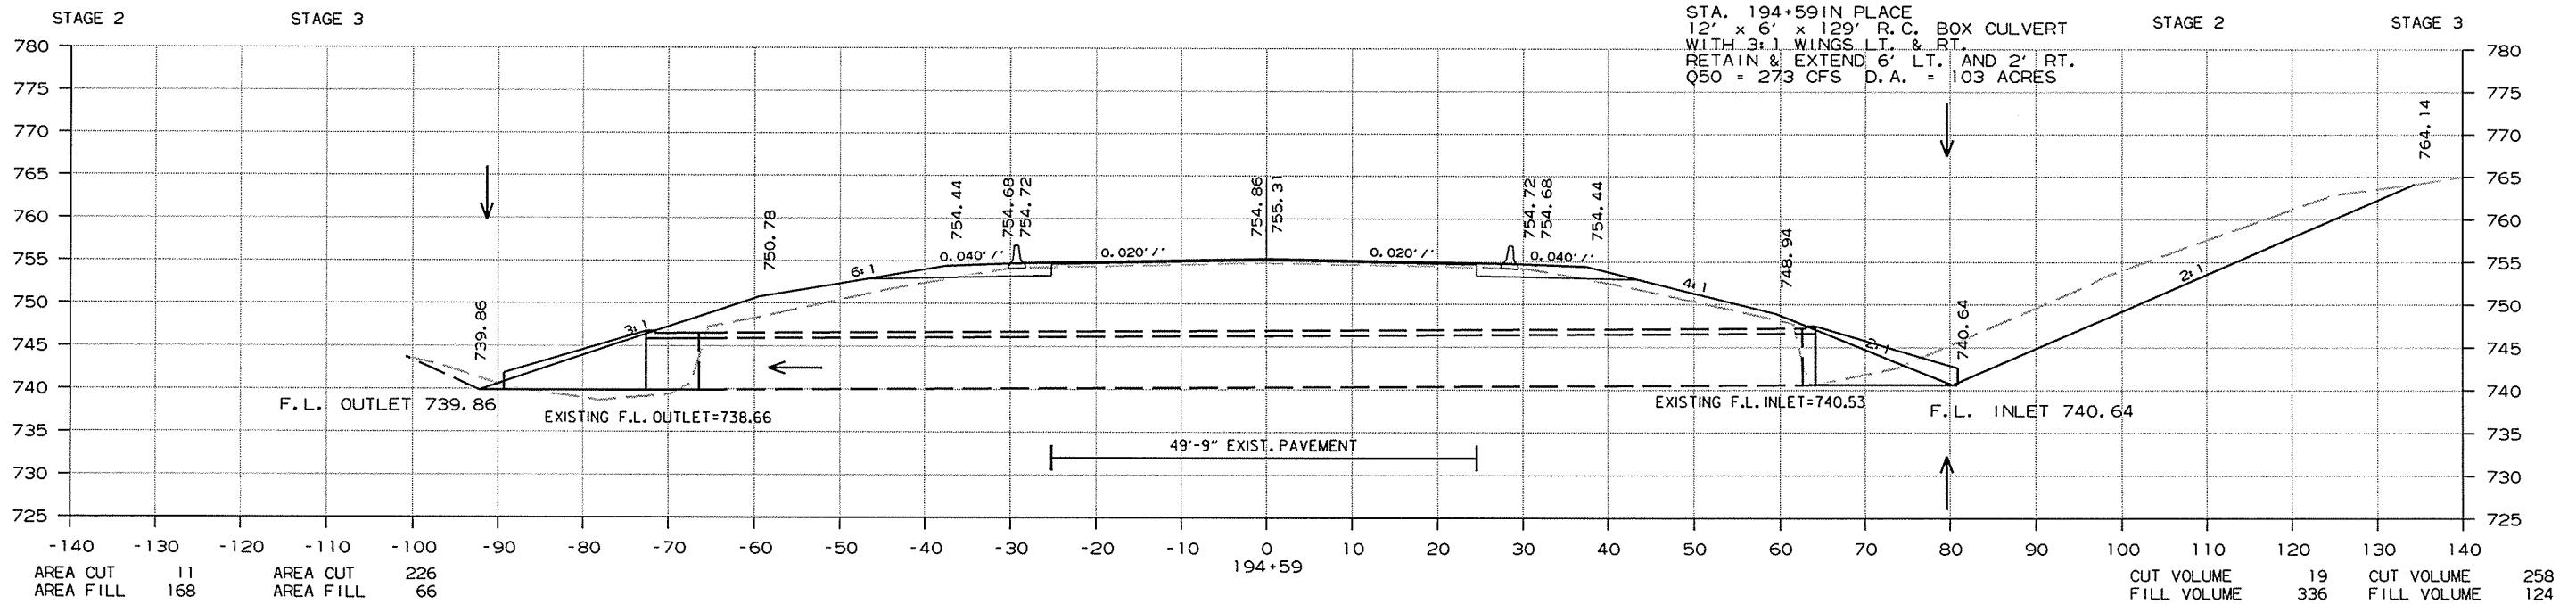

8/31/2014
 R080391.DCN

DATE REVISED	DATE FILMED	DATE REVISED	DATE FILMED	FED. RD. DIST. NO.	STATE	FED. AID PROJ. NO.	SHEET NO.	TOTAL SHEETS
				6	ARK.			
JOB NO. 080391							183	232




2 CROSS SECTIONS

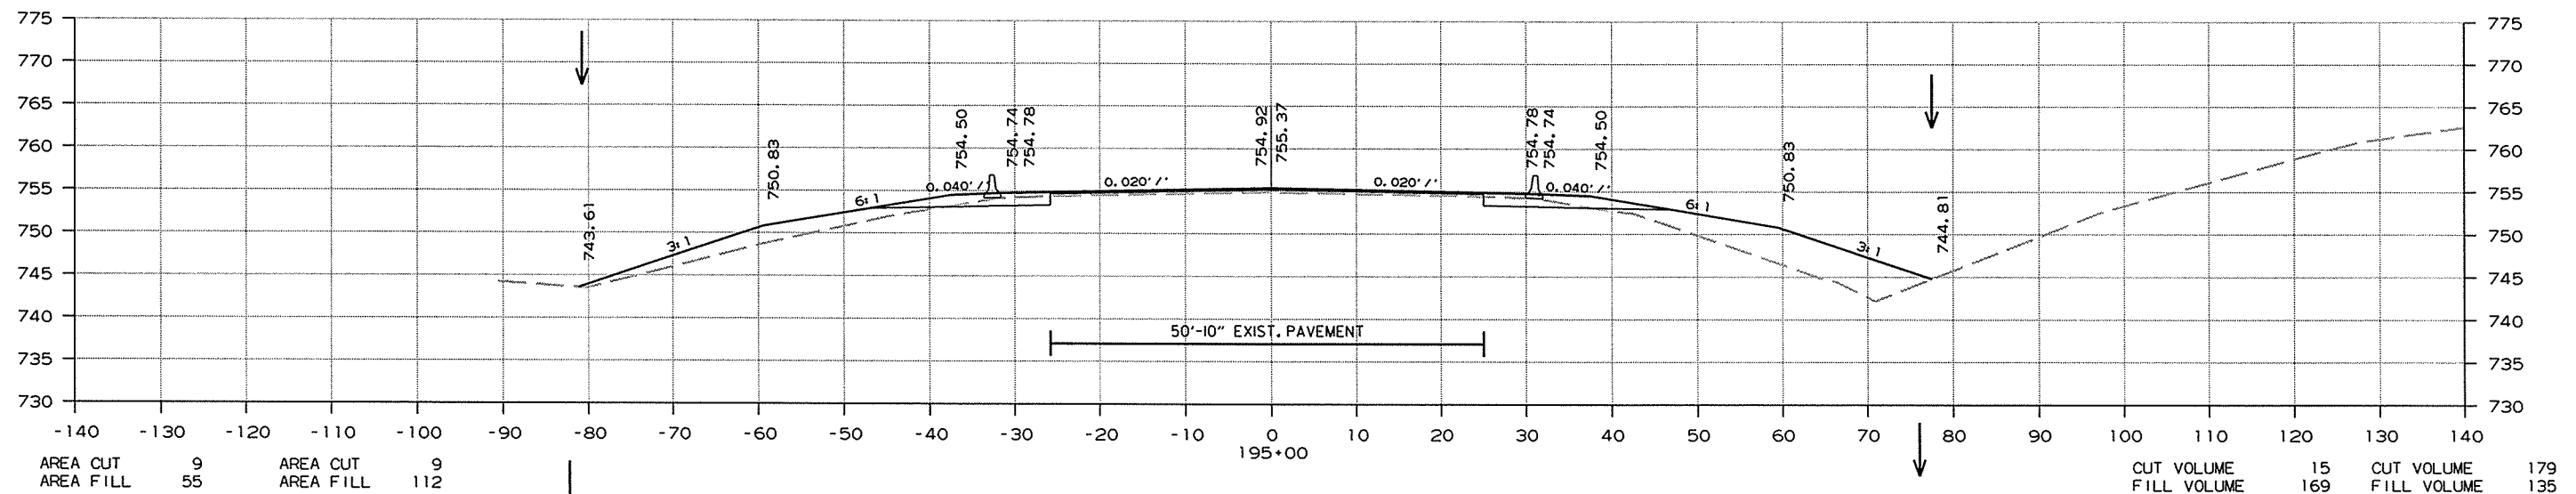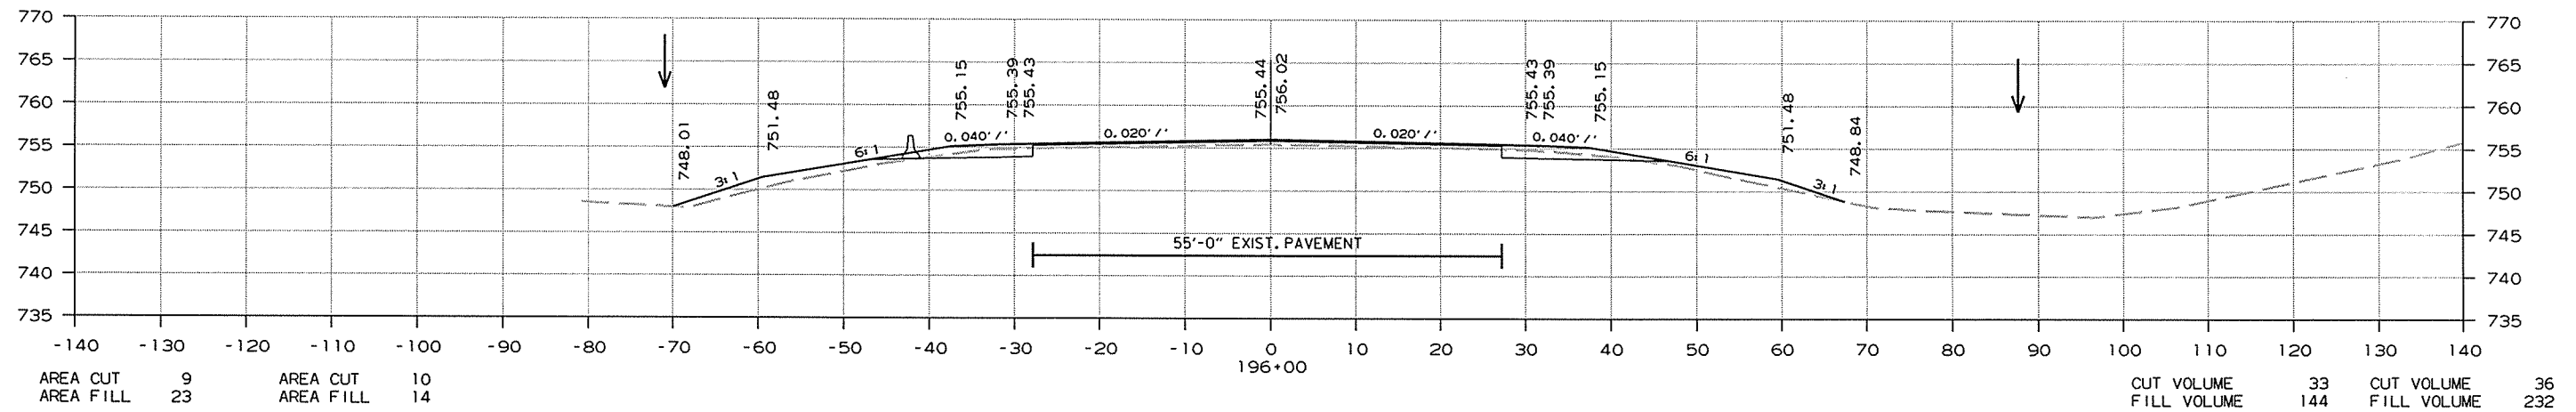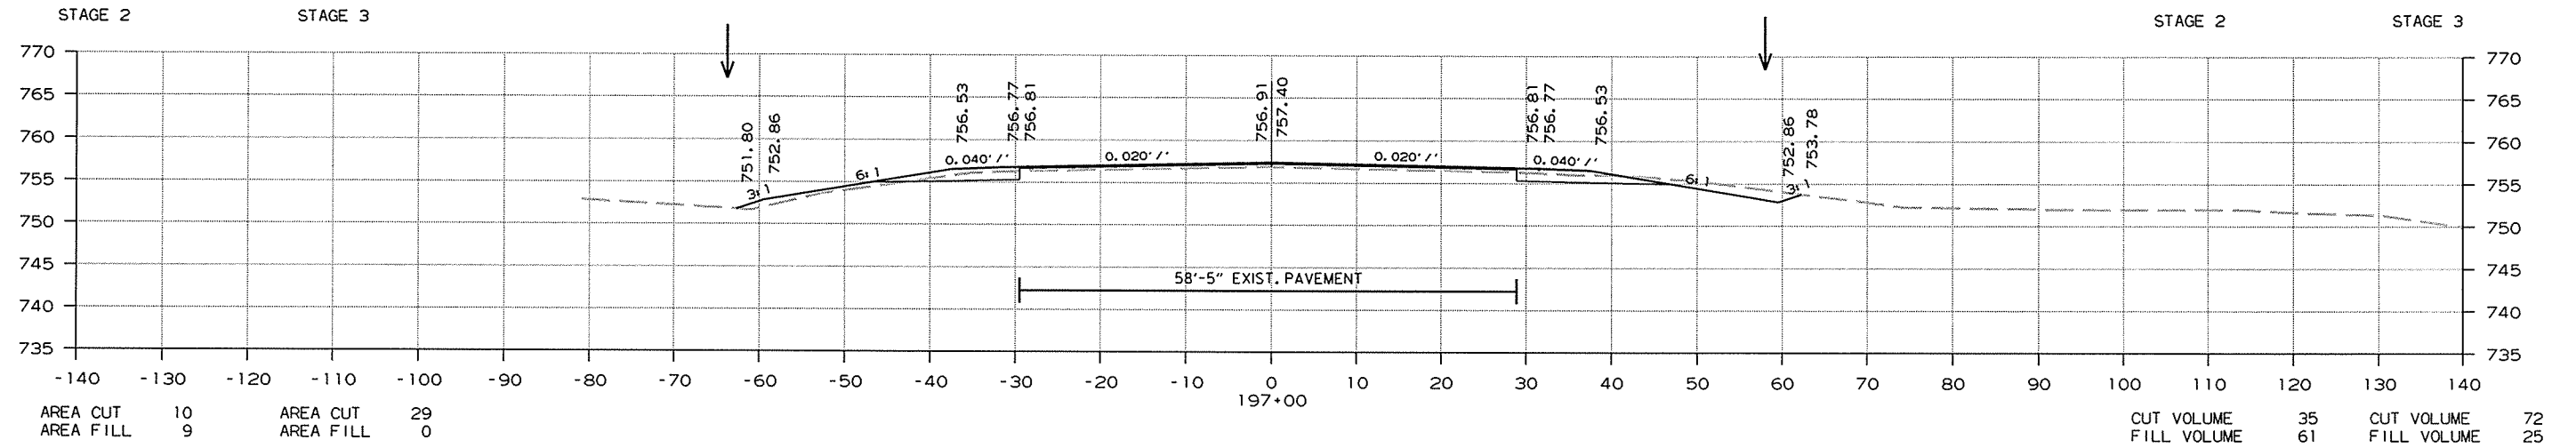

CROSS SECTION STA. 195+00 TO STA. 197+00

DATE REVISED	DATE FILMED	DATE REVISED	DATE FILMED	FED. RD. DIST. NO.	STATE	FED. AID PROJ. NO.	SHEET NO.	TOTAL SHEETS
				6	ARK.			
						JOB NO. 080391	184	232

② CROSS SECTIONS

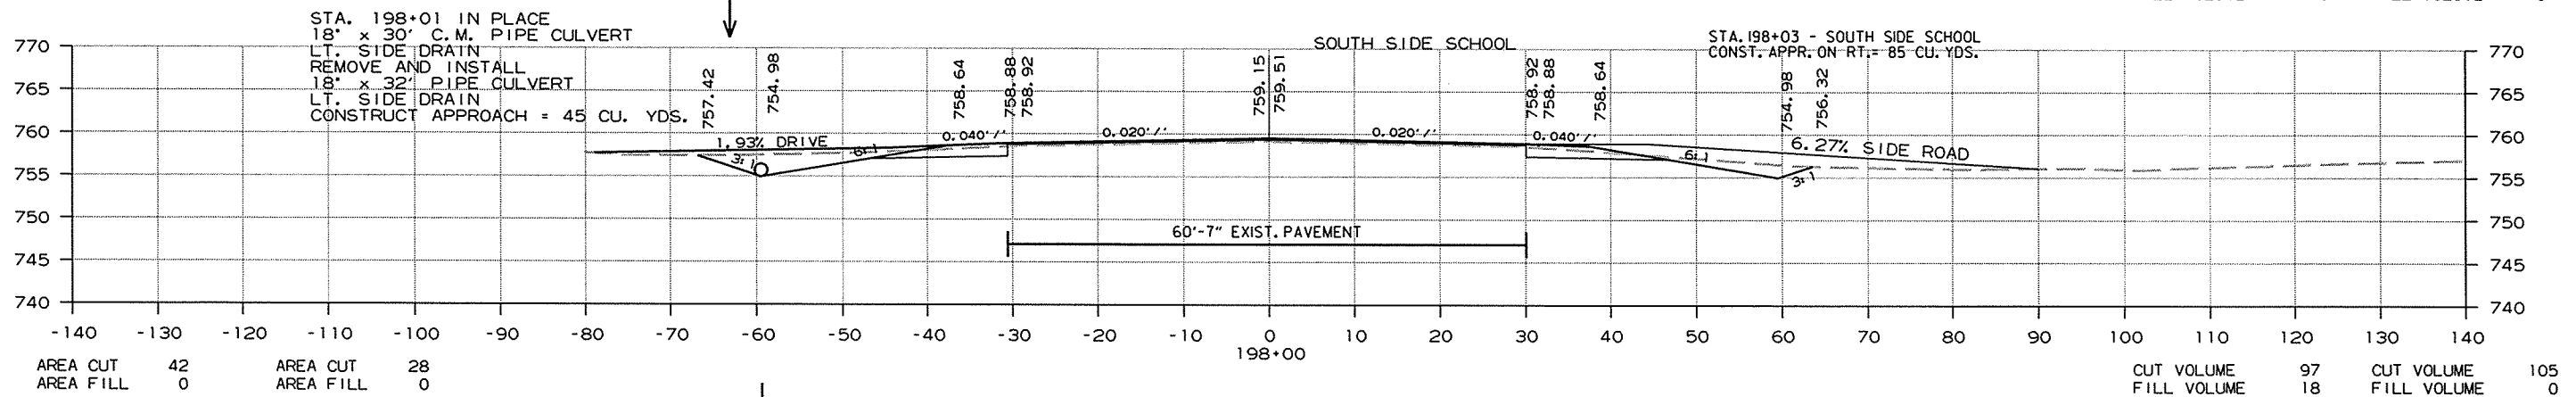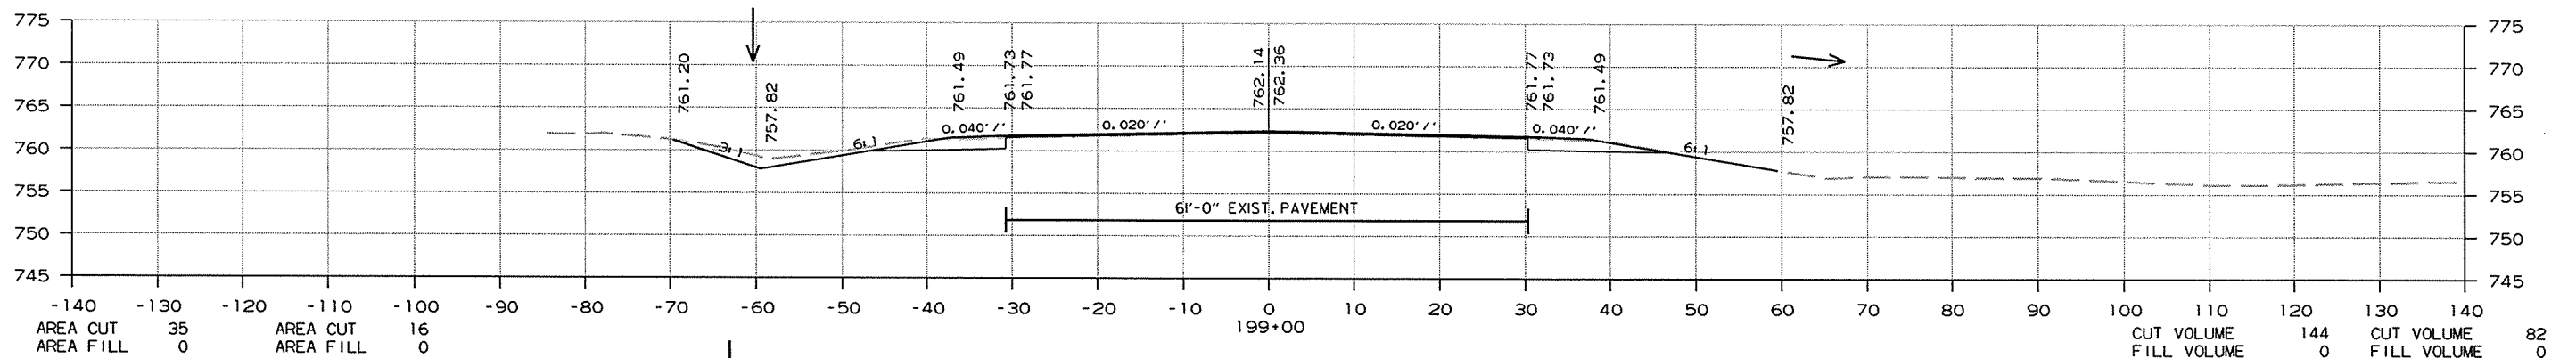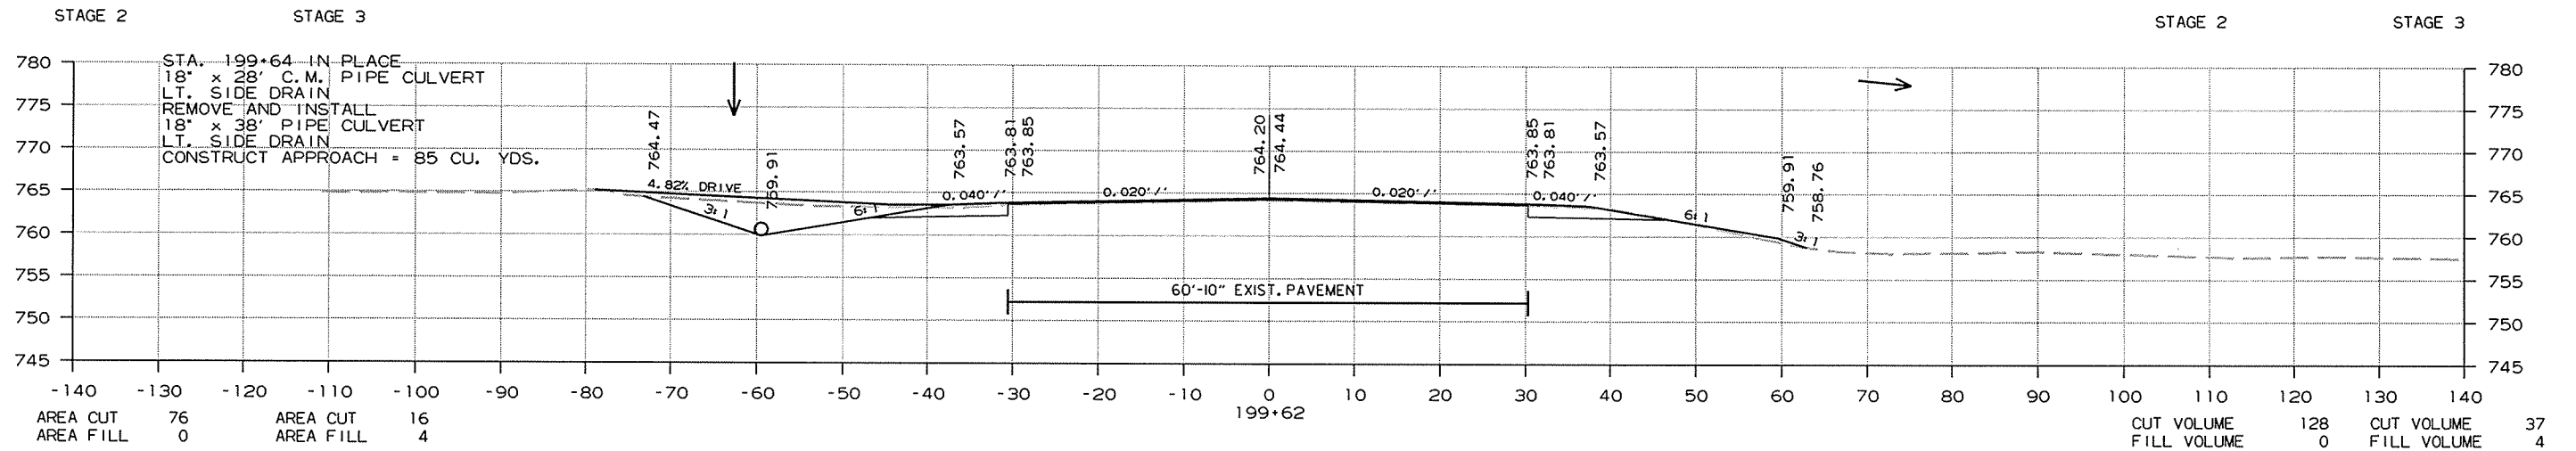


CROSS SECTION STA. 198+00 TO STA. 199+62

8/31/2014 R080391.DGN

DATE REVISED	DATE FILMED	DATE REVISED	DATE FILMED	FED. RD. DIST. NO.	STATE	FED. AID PROJ. NO.	SHEET NO.	TOTAL SHEETS
				6	ARK.			
JOB NO. 080391							185	232

2 CROSS SECTIONS

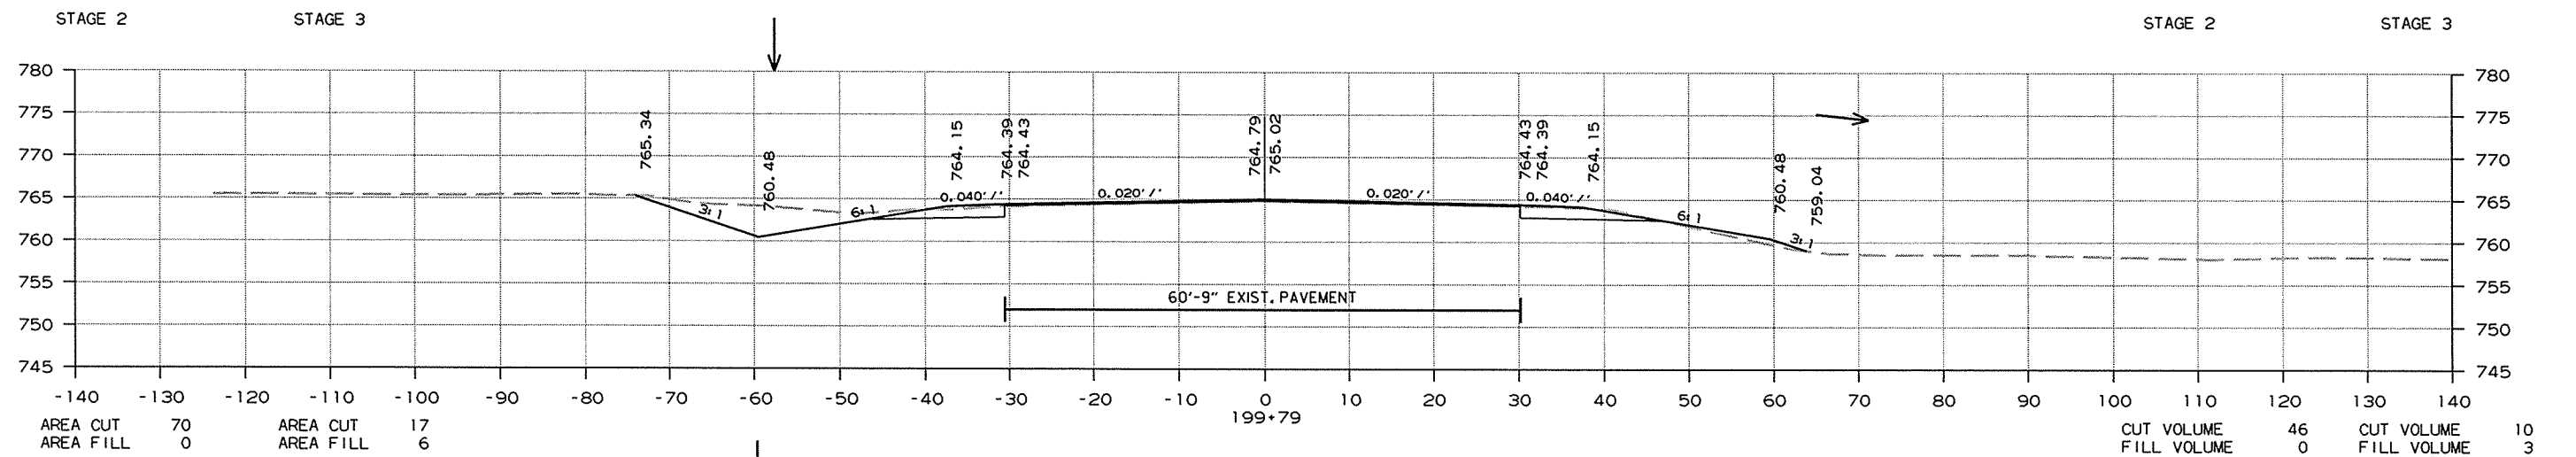


CROSS SECTION STA. 199+79 TO STA. 199+79

8/31/2014
R080391.DGN

DATE REVISED	DATE FILMED	DATE REVISED	DATE FILMED	FED. RD. DIST. NO.	STATE	FED. AID PROJ. NO.	SHEET NO.	TOTAL SHEETS
				6	ARK.			
						JOB NO.	080391	186

② CROSS SECTIONS

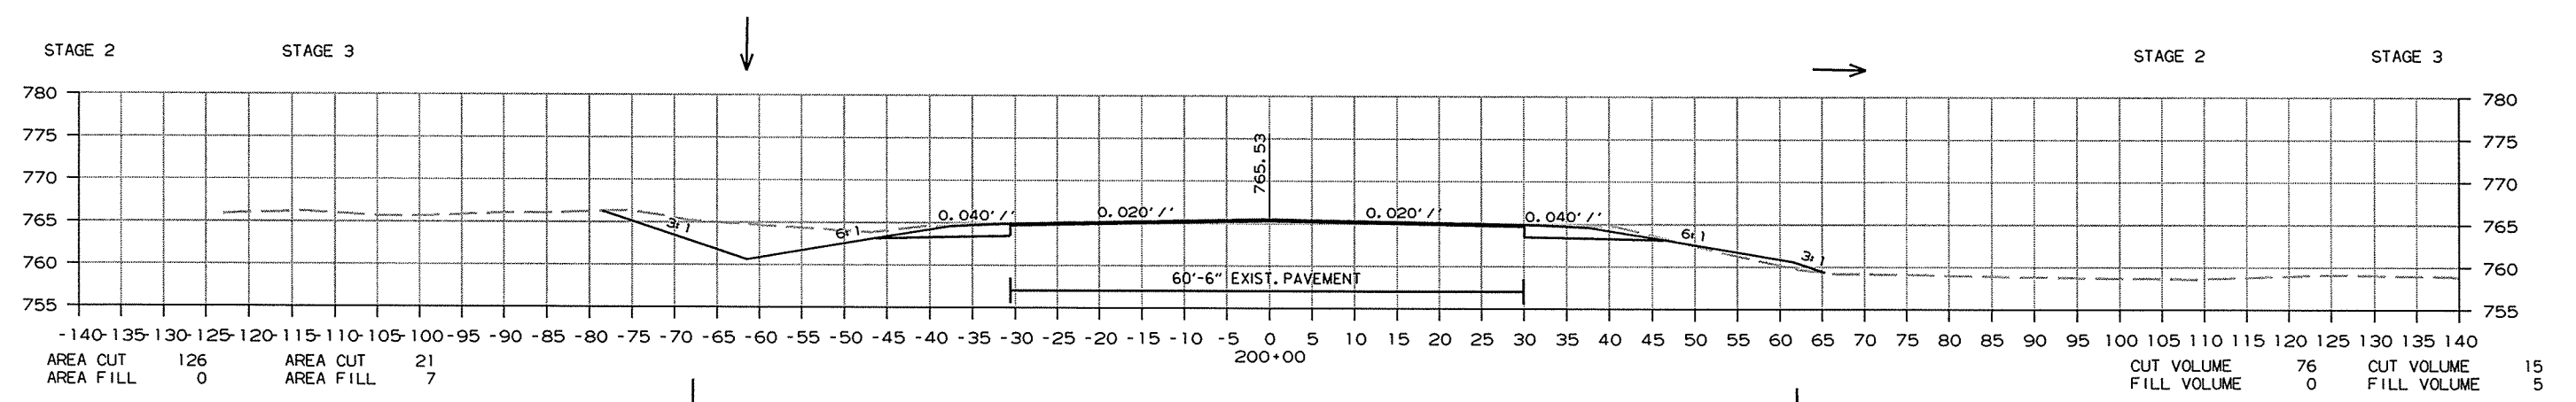

AREA CUT	126	AREA CUT	21
AREA FILL	0	AREA FILL	7





CUT VOLUME	76	CUT VOLUME	15
FILL VOLUME	0	FILL VOLUME	5

CROSS SECTION STA. 200+00 TO STA. 200+00

R080391.DGN 8/31/2014

DATE REVISED	DATE FILMED	DATE REVISED	DATE FILMED	FED. RD. DIST. NO.	STATE	FED. AID PROJ. NO.	SHEET NO.	TOTAL SHEETS
				6	ARK.			
JOB NO. 080391							187	232





② CROSS SECTIONS

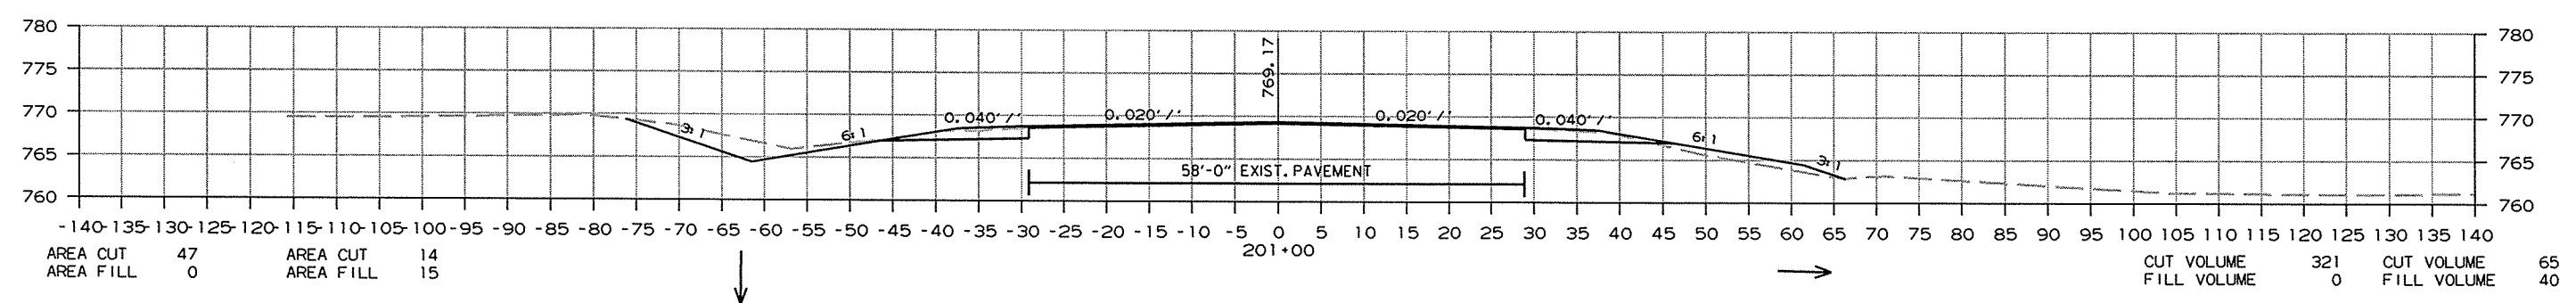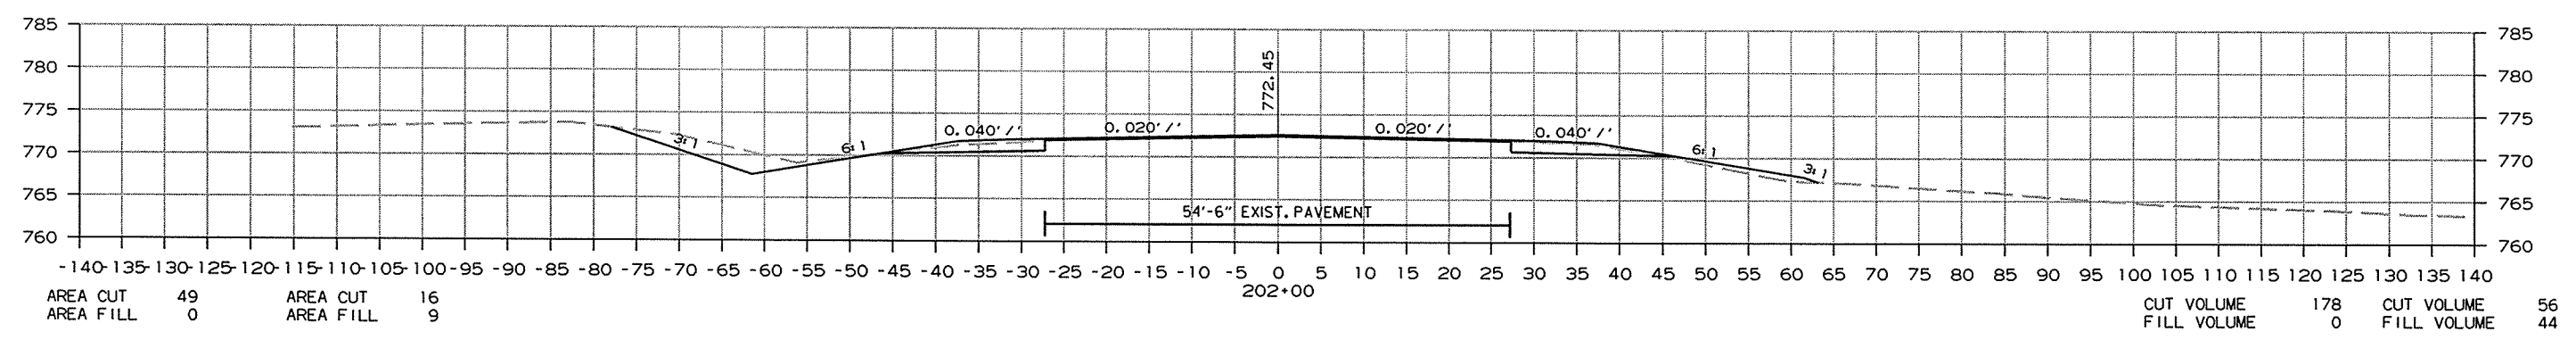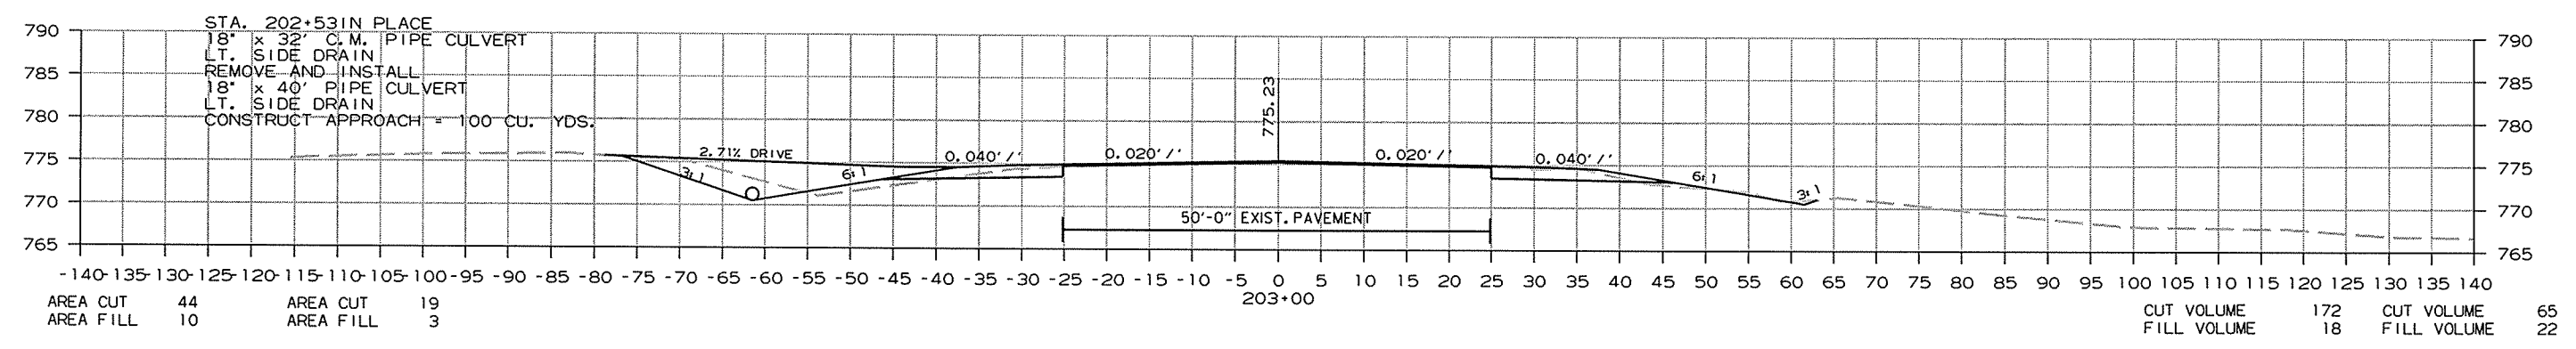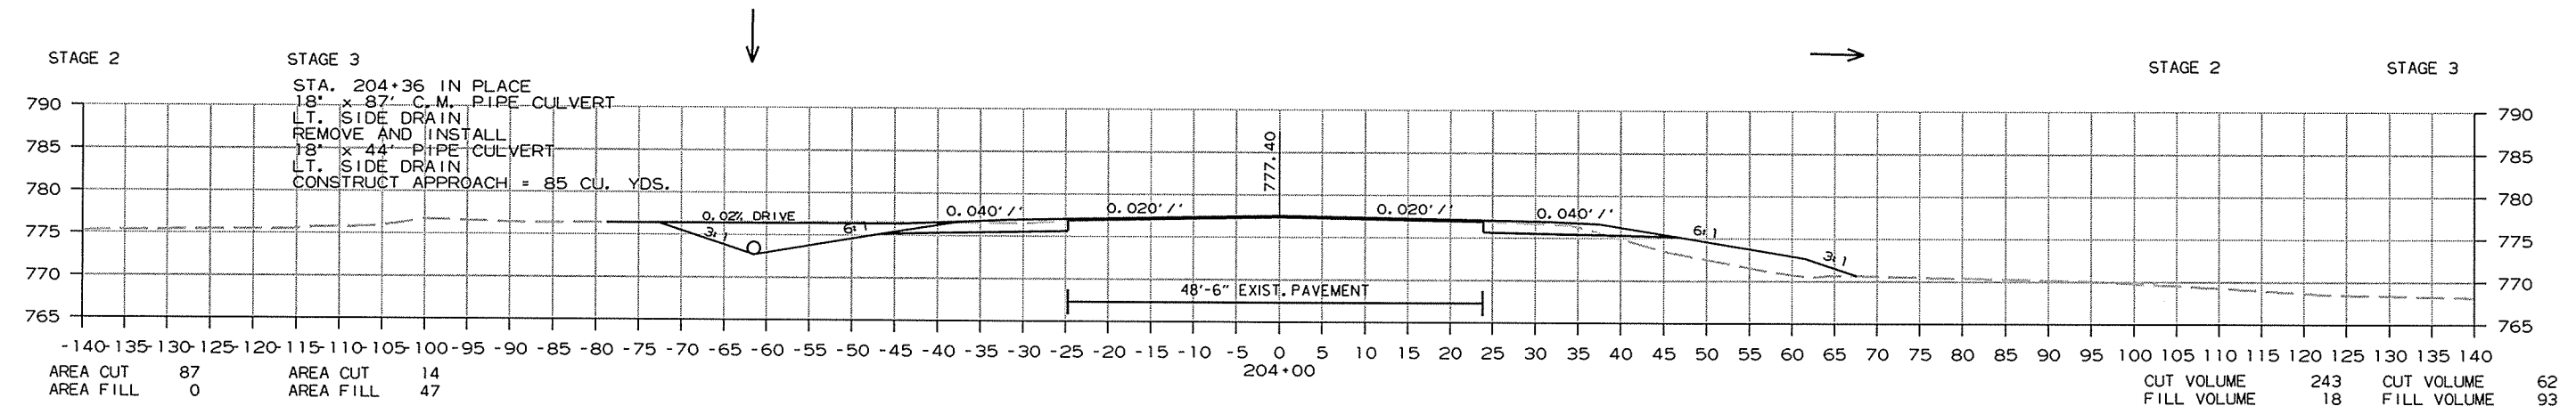

CROSS SECTION STA. 201+00 TO STA. 204+00

DATE REVISED	DATE FILMED	DATE REVISED	DATE FILMED	FED. RD. DIST. NO.	STATE	FED. AID PROJ. NO.	SHEET NO.	TOTAL SHEETS
				6	ARK.			
JOB NO. 080391							188	232

2 CROSS SECTIONS

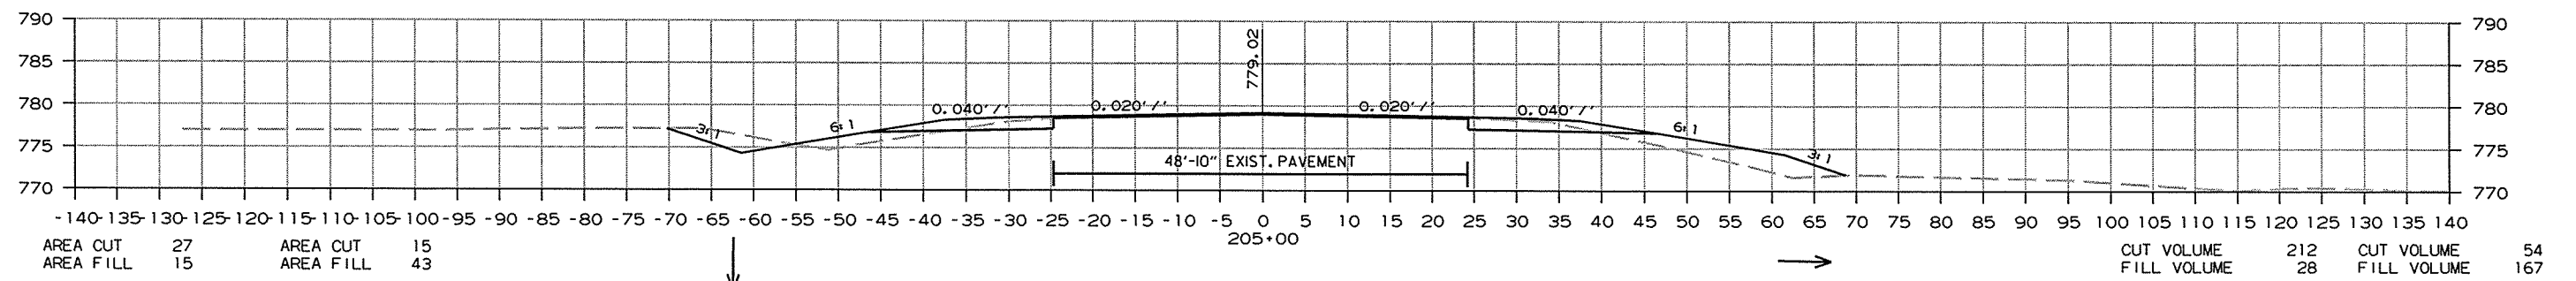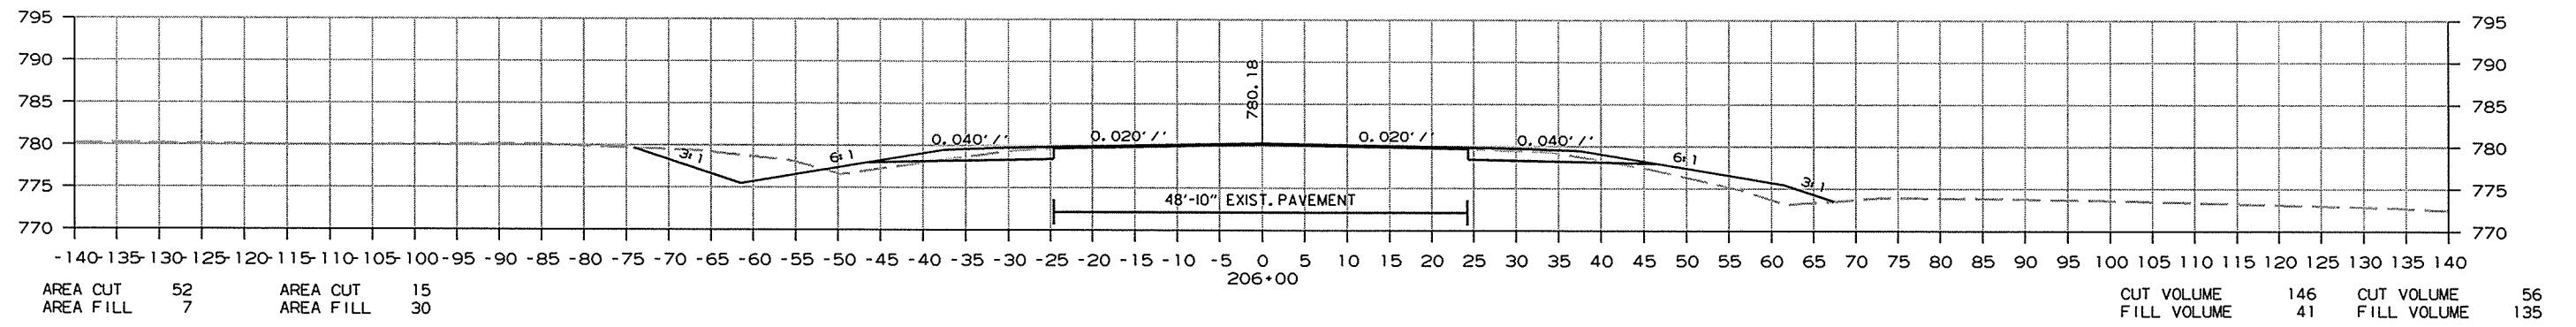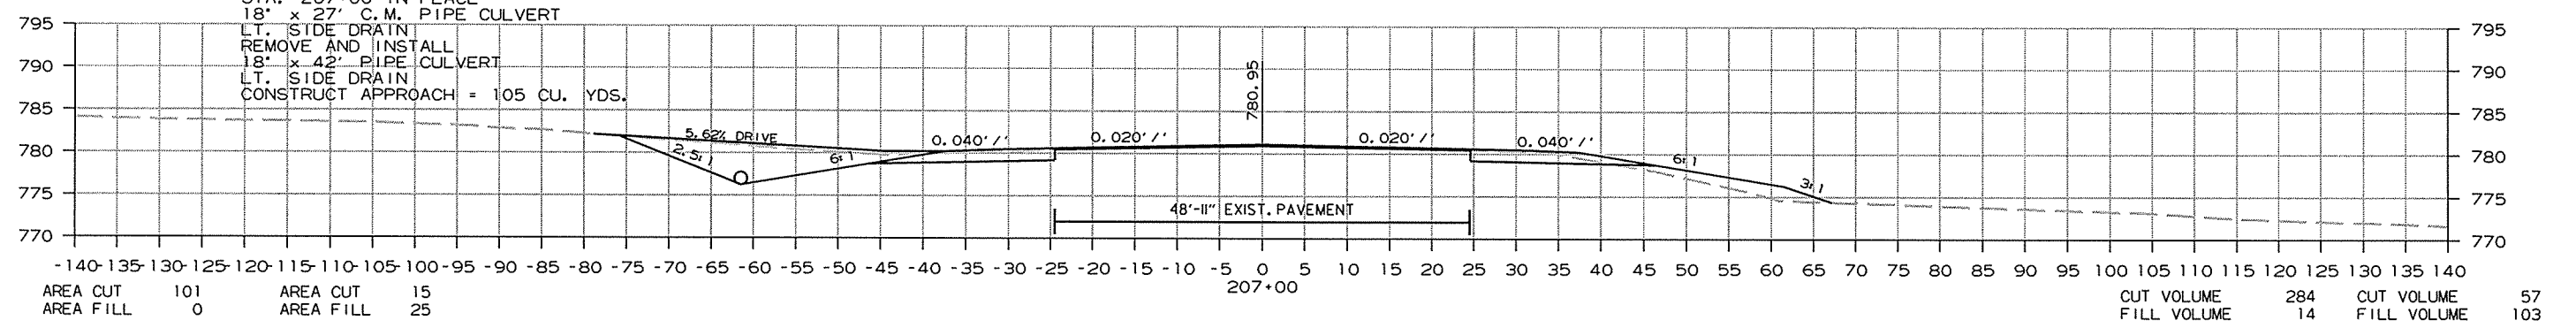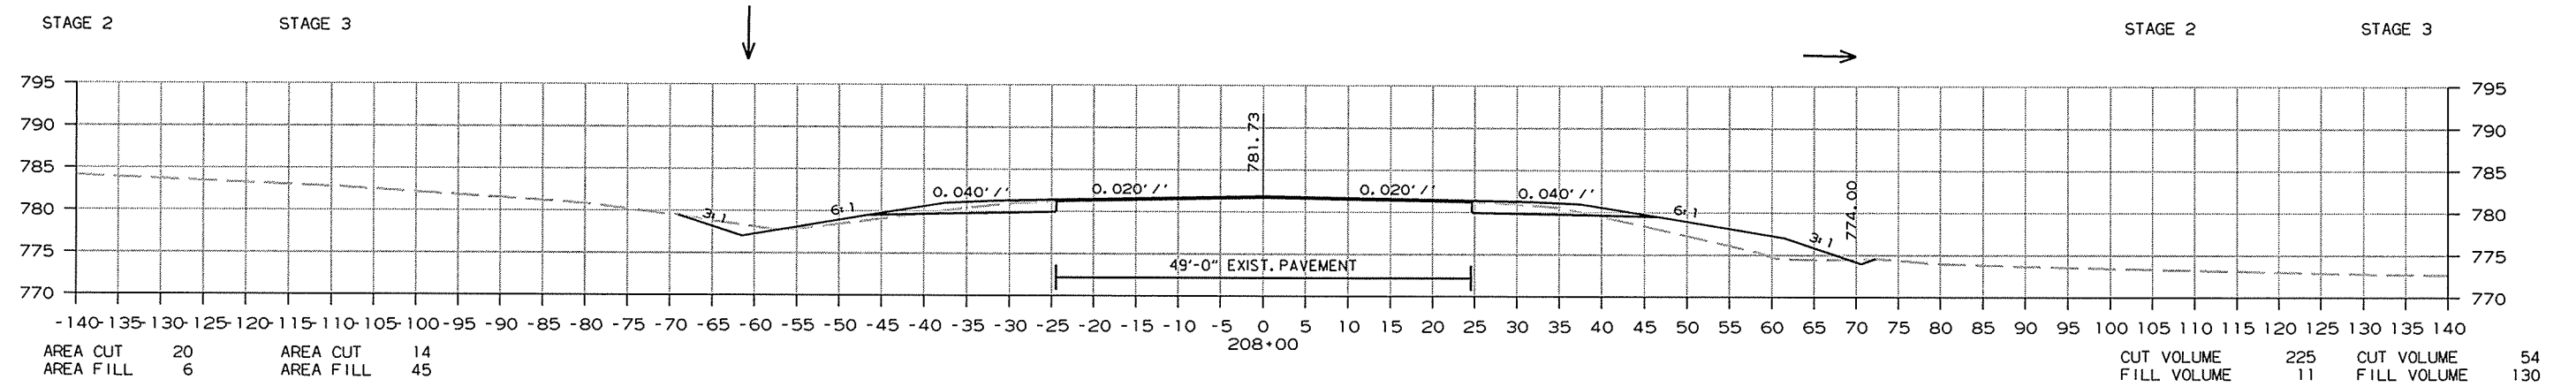


CROSS SECTION STA. 205+00 TO STA. 208+00

R080391.DGN 8/31/2014

DATE REVISED	DATE FILMED	DATE REVISED	DATE FILMED	FED. RD. DIST. NO.	STATE	FED. AID PROJ. NO.	SHEET NO.	TOTAL SHEETS	
				6	ARK.				
JOB NO.							080391	189	232


2 CROSS SECTIONS

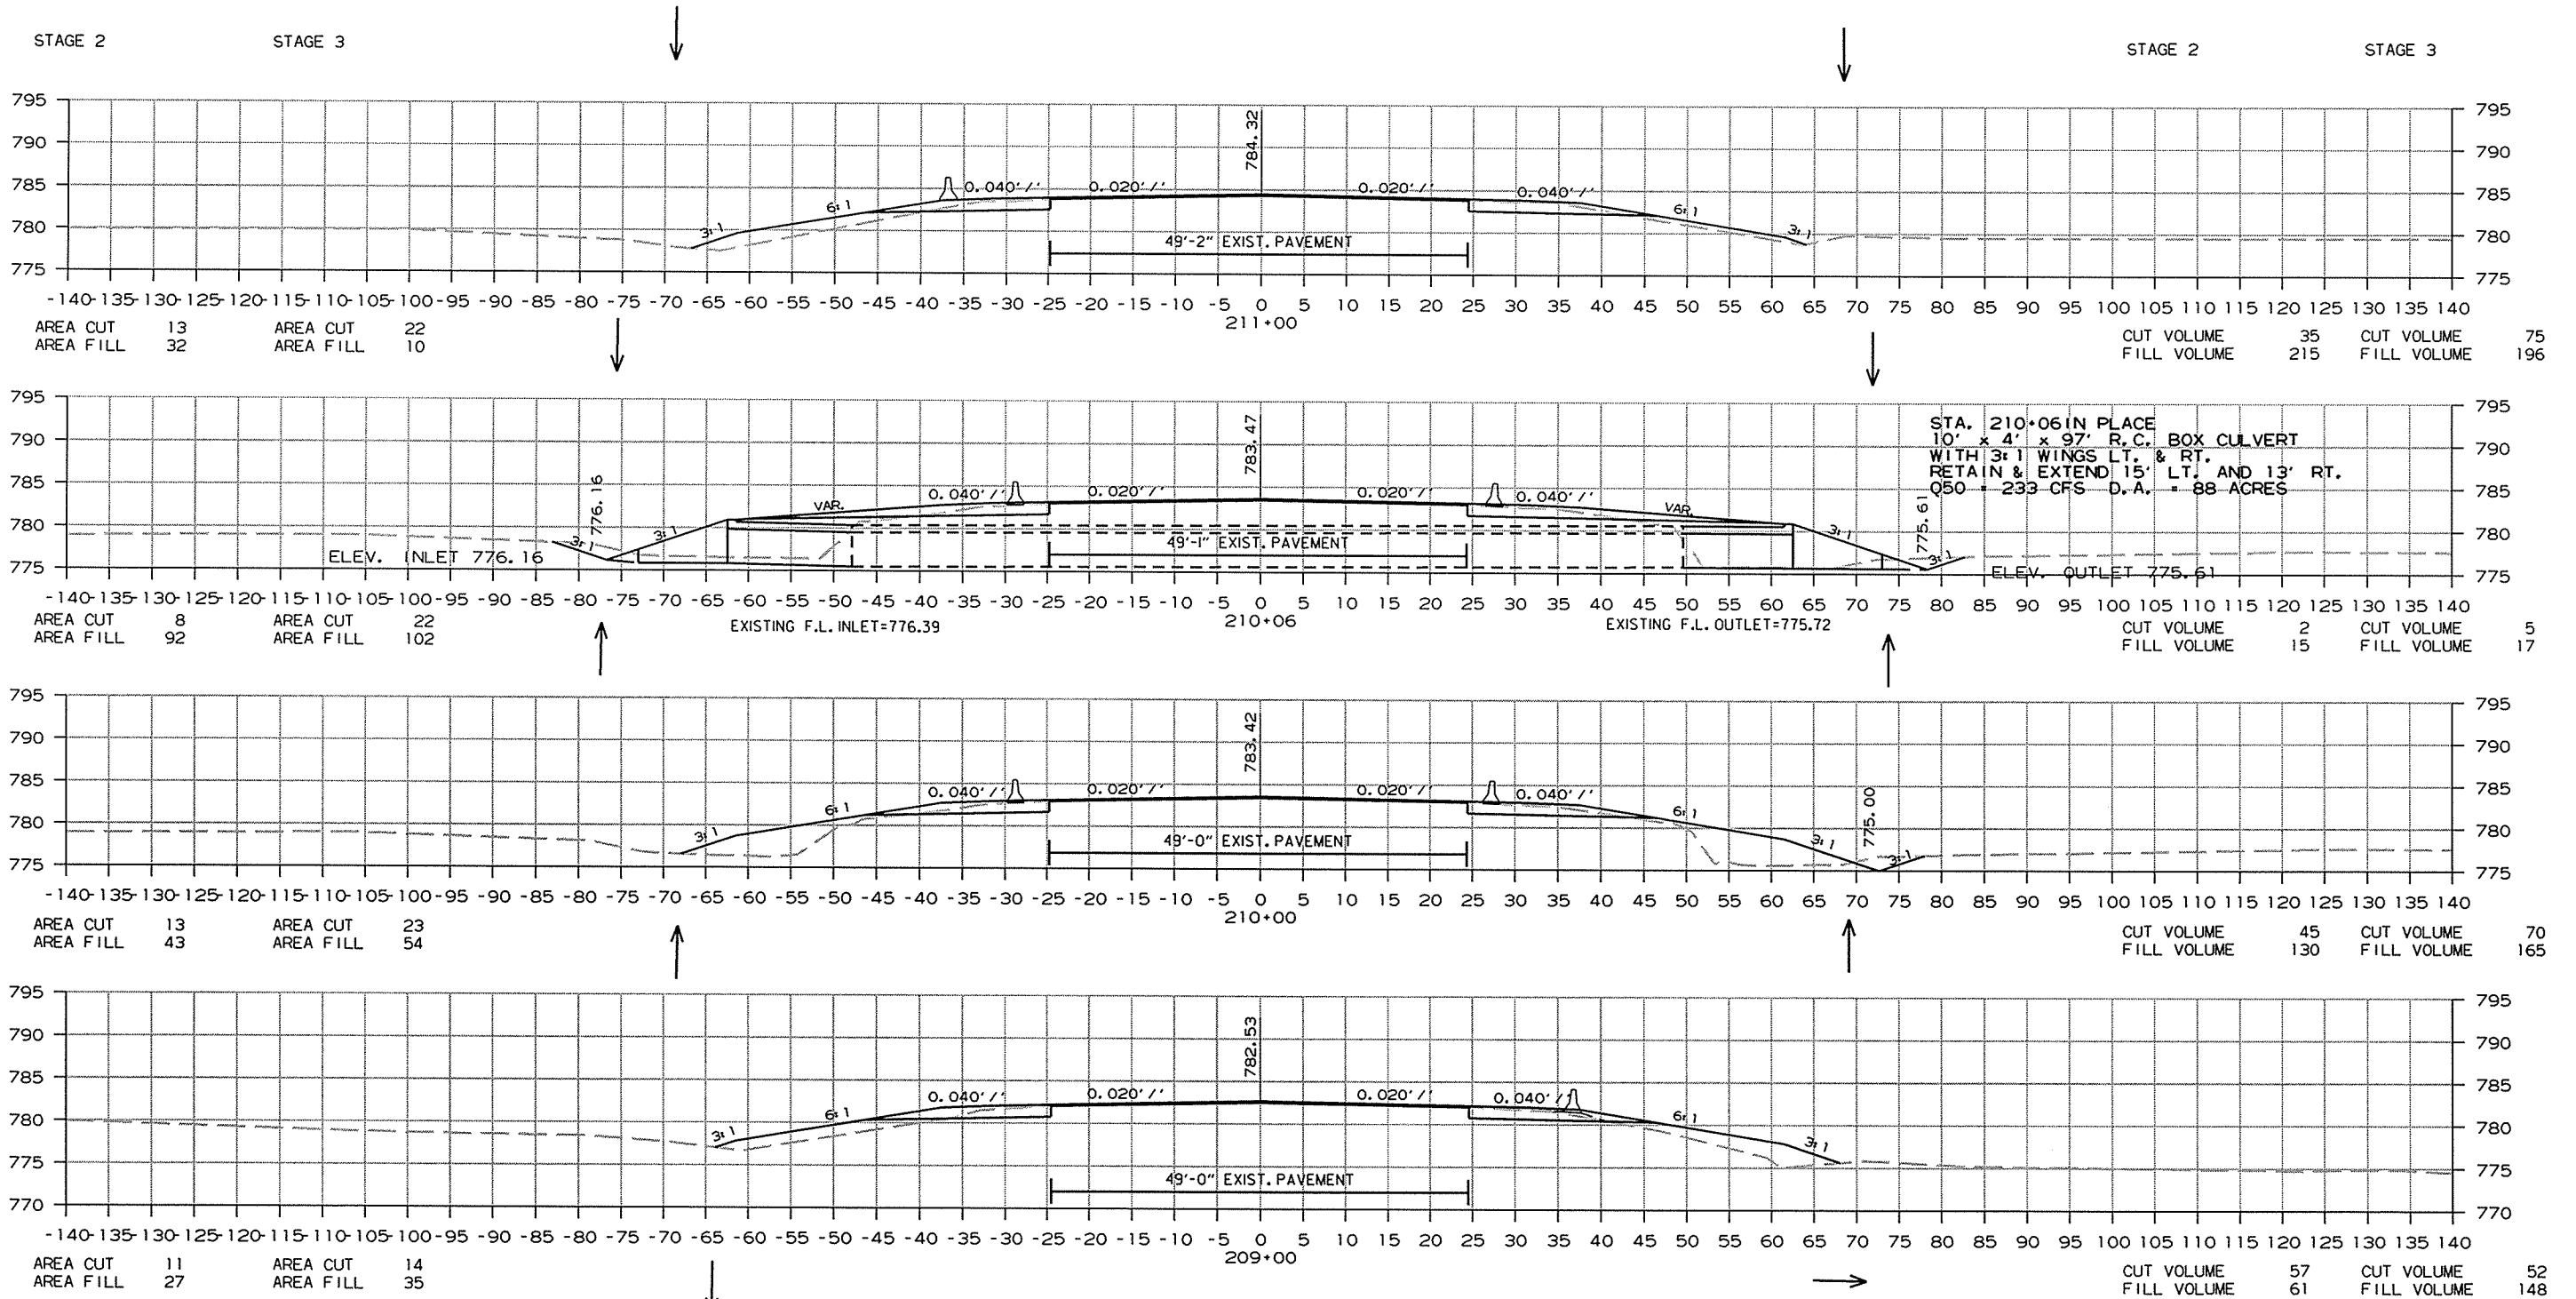

CROSS SECTION STA. 209+00 TO STA. 211+00





DATE REVISED	DATE FILMED	DATE REVISED	DATE FILMED	FED. RD. DIST. NO.	STATE	FED. AID PROJ. NO.	SHEET NO.	TOTAL SHEETS
				6	ARK.			
				JOB NO.	080391		190	232

② CROSS SECTIONS

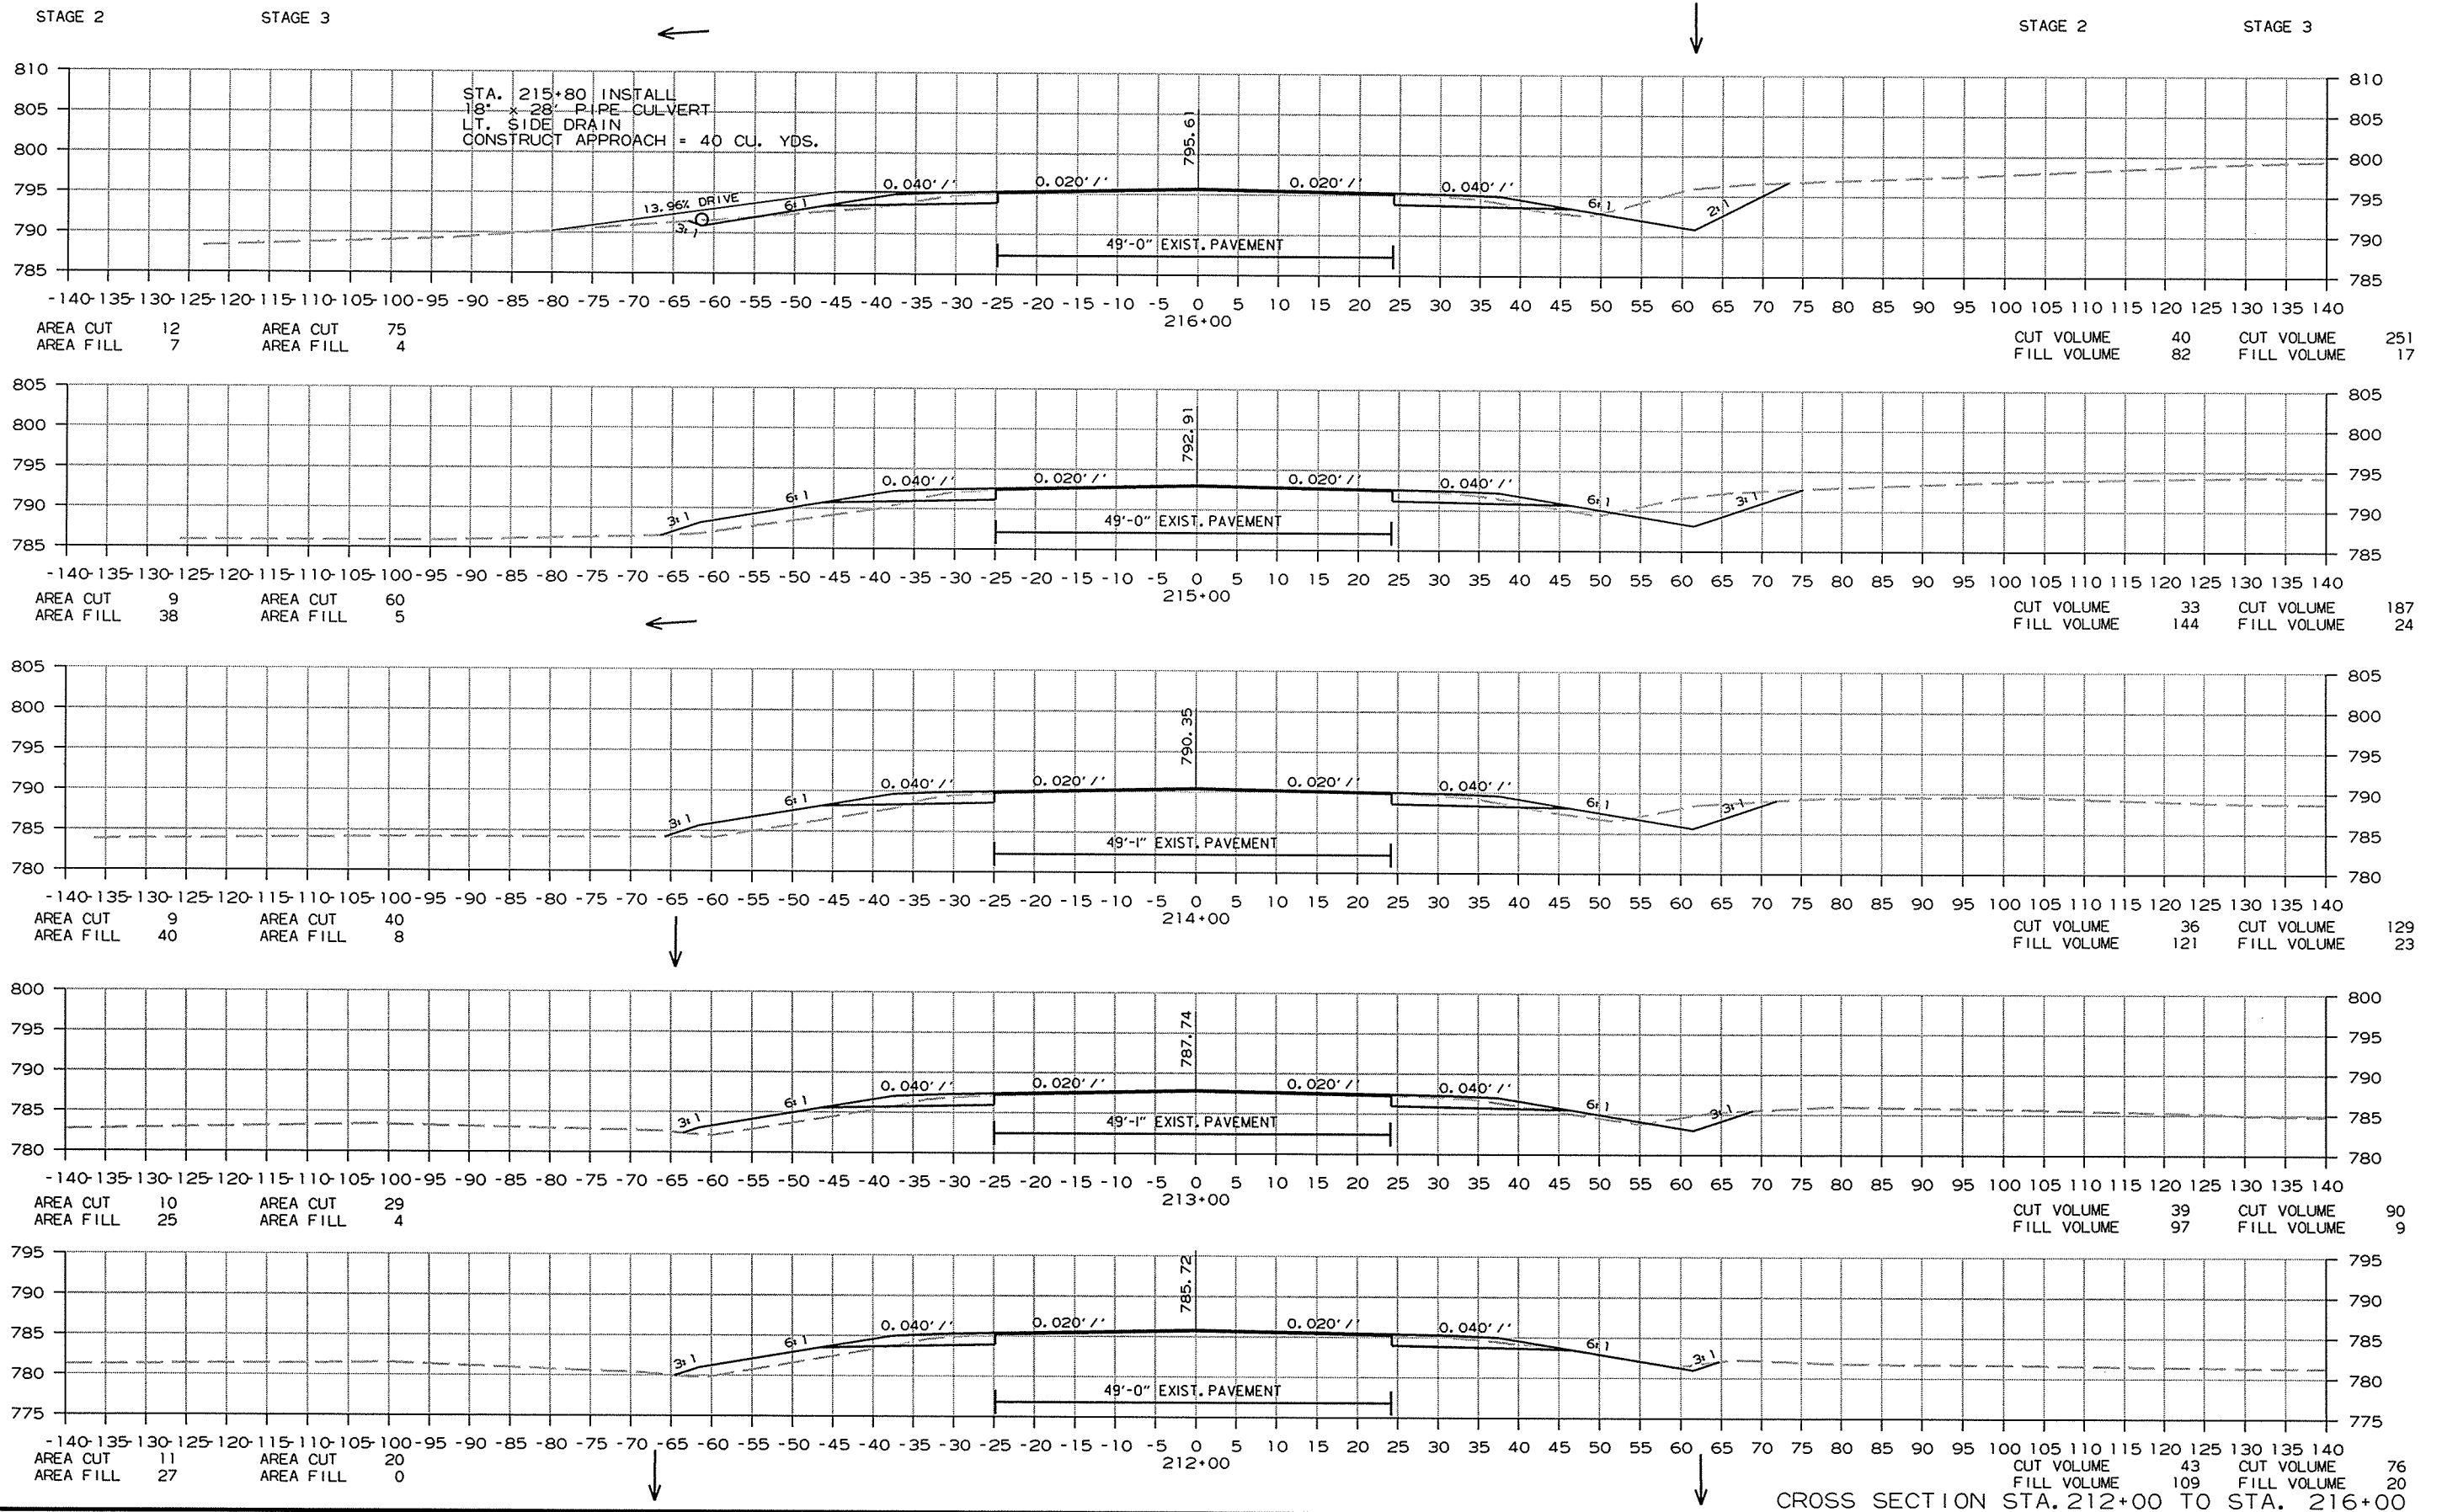

DATE REVISED	DATE FILMED	DATE REVISED	DATE FILMED	FED. RD. DIST. NO.	STATE	FED. AID PROJ. NO.	SHEET NO.	TOTAL SHEETS
				6	ARK.			
JOB NO. 080391							191	232

② CROSS SECTIONS


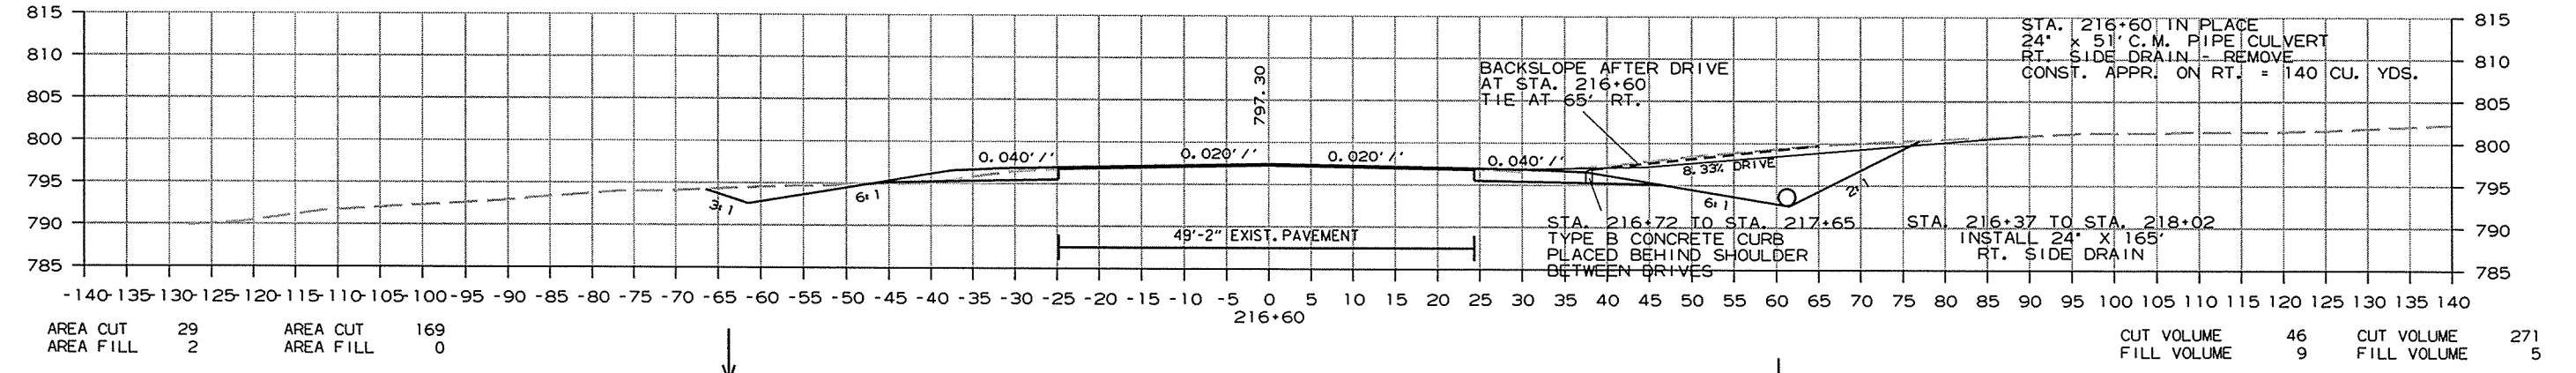
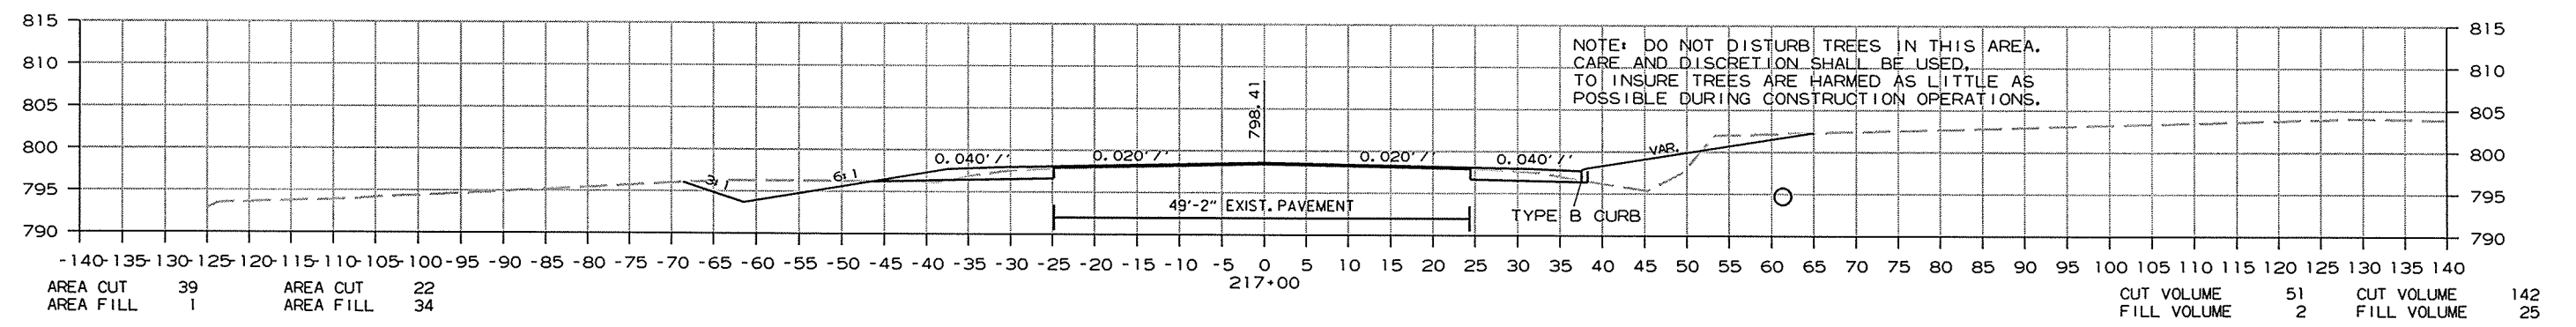
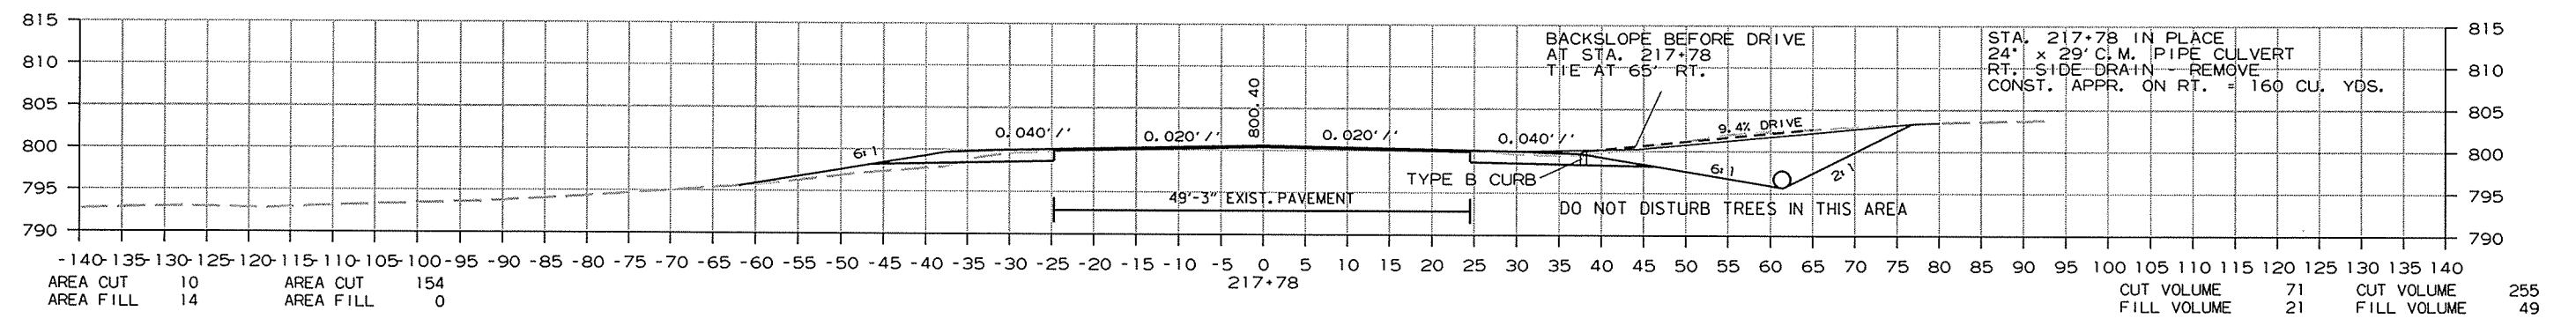
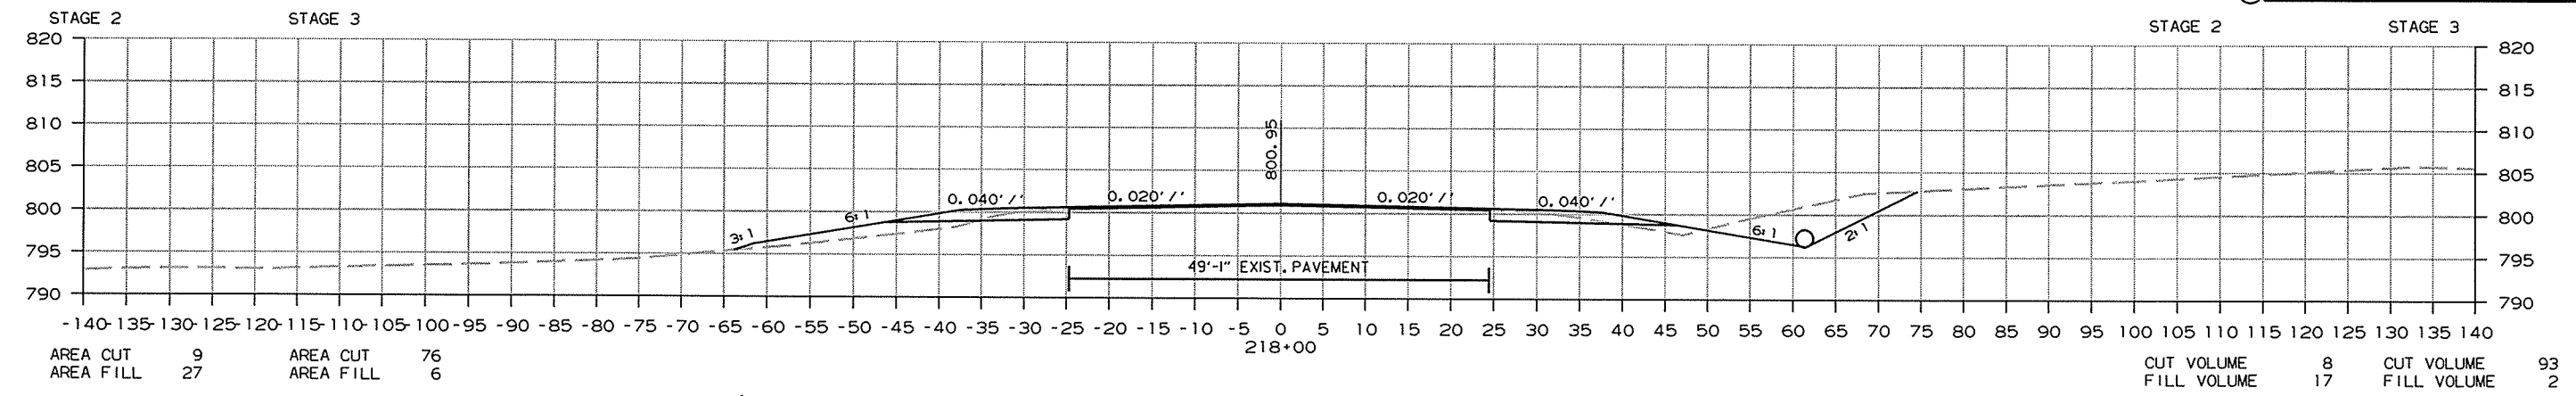


CROSS SECTION STA. 216+60 TO STA. 218+00

R080391.DGN 8/31/2014

DATE REVISED	DATE FILMED	DATE REVISED	DATE FILMED	FED. RD. DIST. NO.	STATE	FED. AID PROJ. NO.	SHEET NO.	TOTAL SHEETS
				6	ARK.			
							JOB NO. 080391	192 232

② CROSS SECTIONS

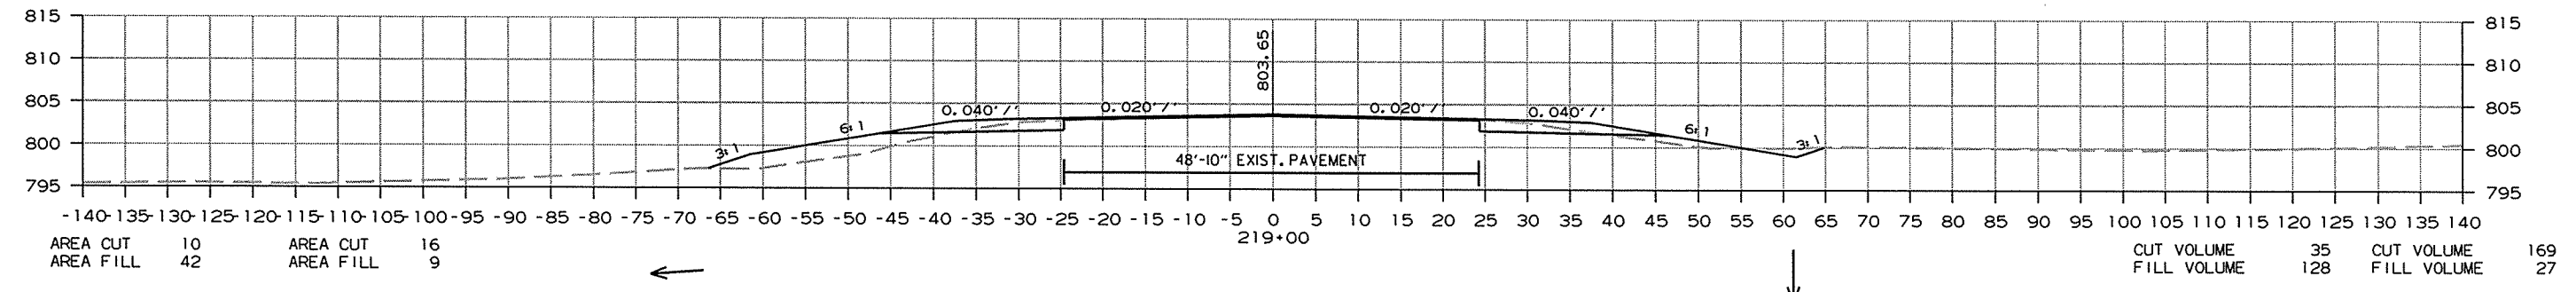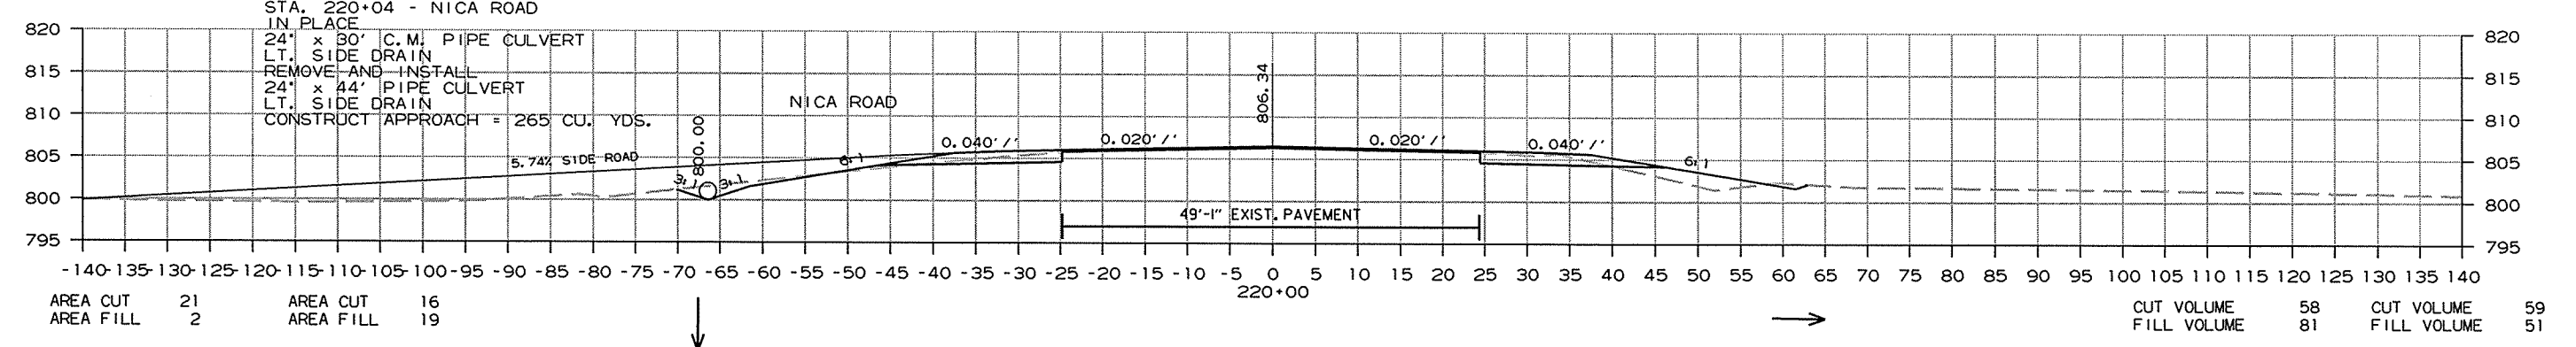
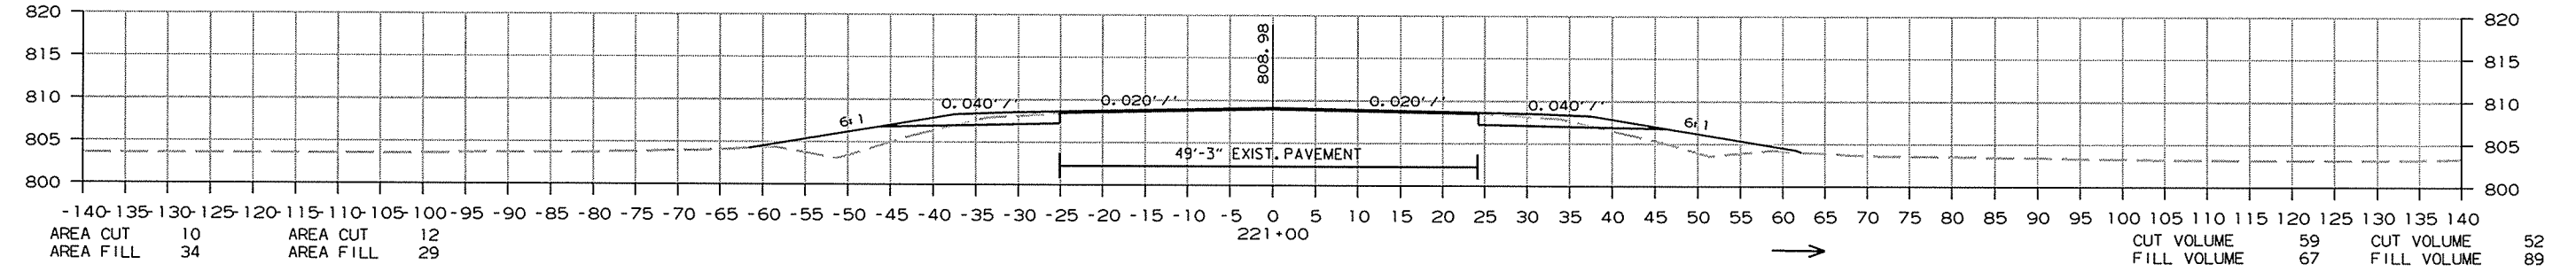
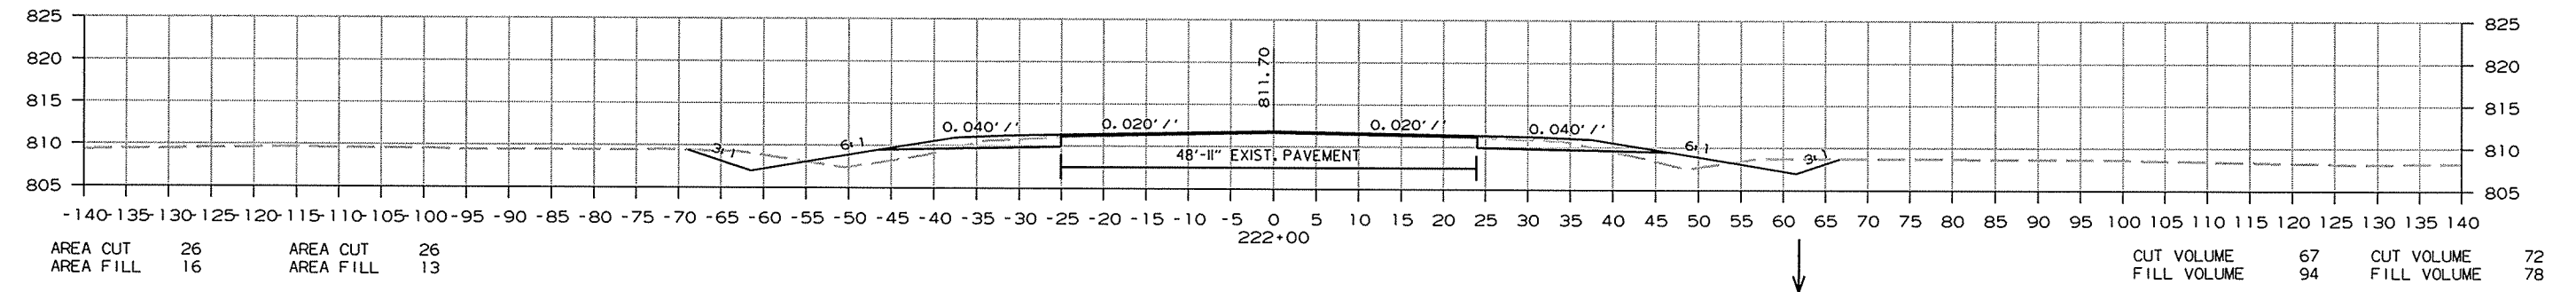
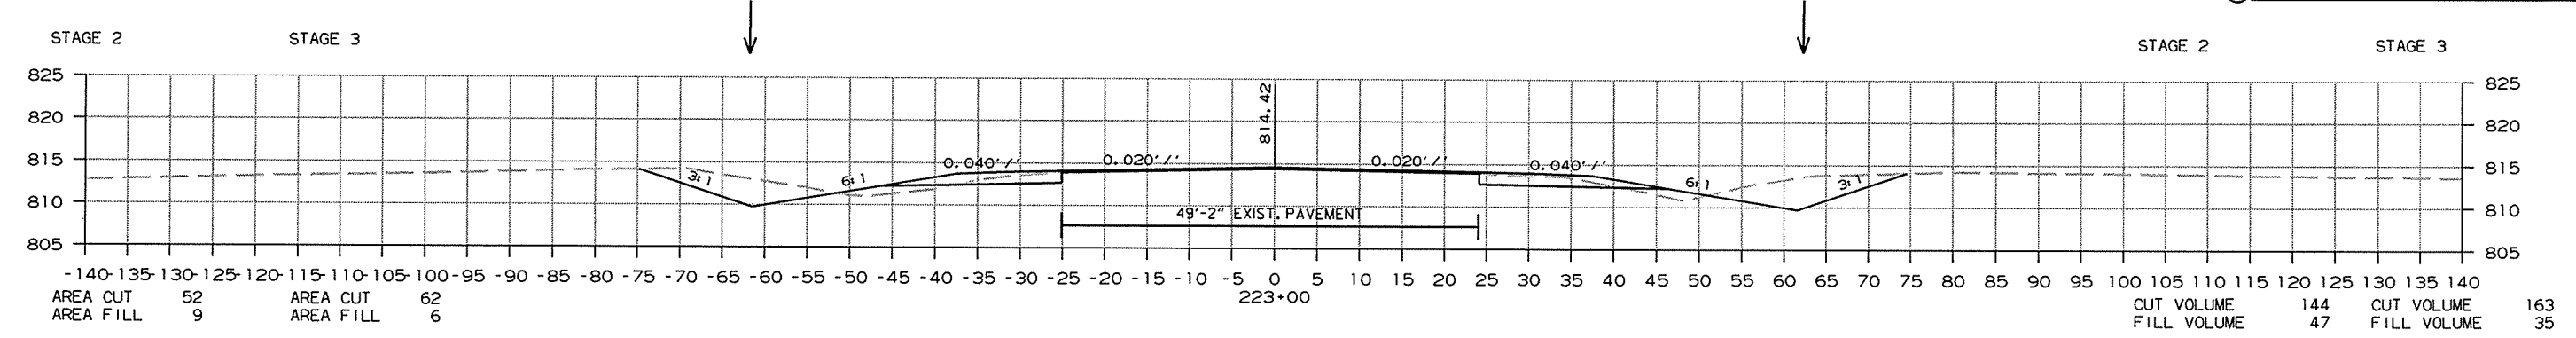


CROSS SECTION STA. 219+00 TO STA. 223+00

R080391.DGN 8/31/2014

DATE REVISED	DATE FILMED	DATE REVISED	DATE FILMED	FED. RD. DIST. NO.	STATE	FED. AID PROJ. NO.	SHEET NO.	TOTAL SHEETS
				6	ARK.			
				JOB NO.	080391		193	232





2 CROSS SECTIONS

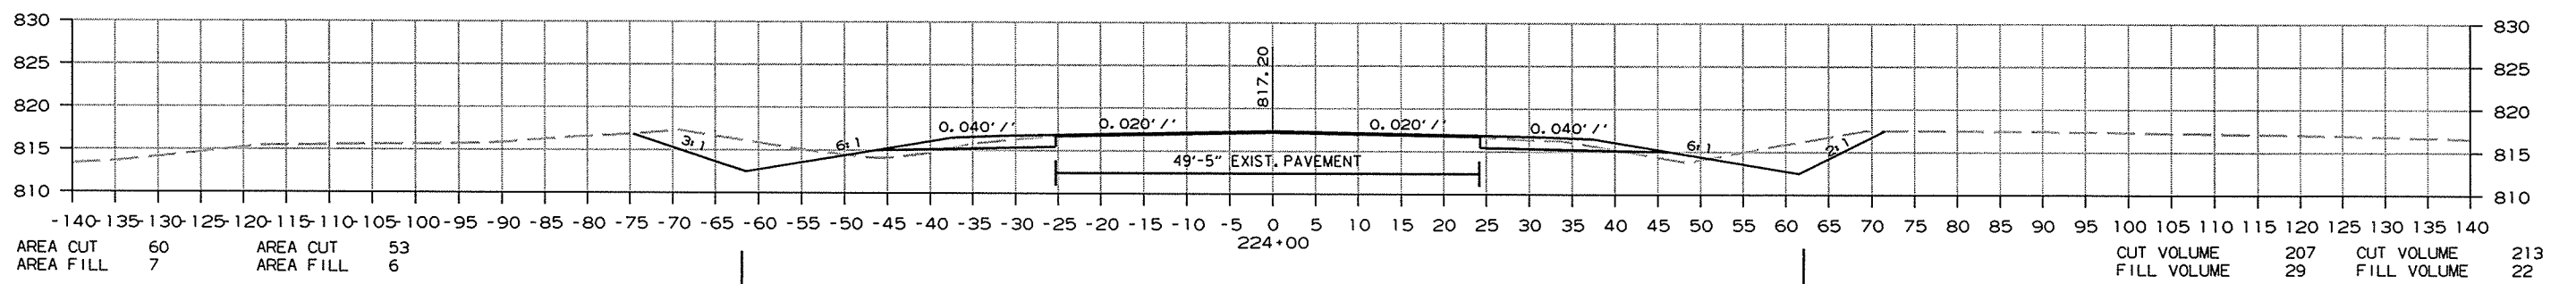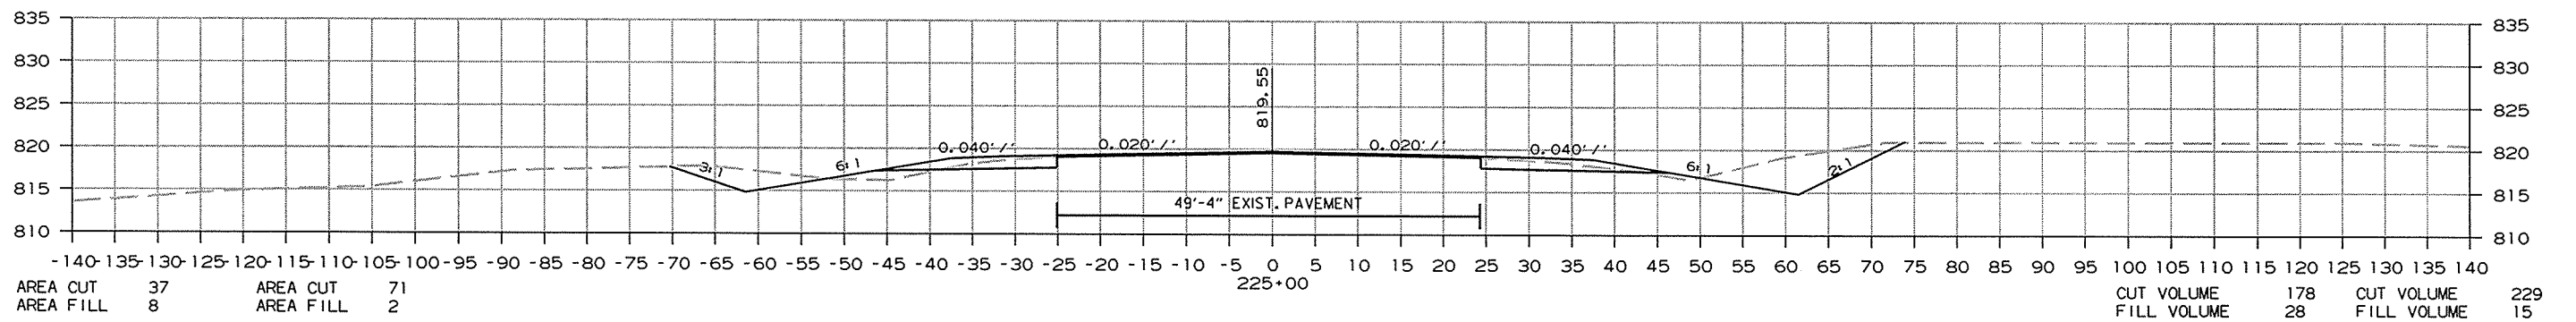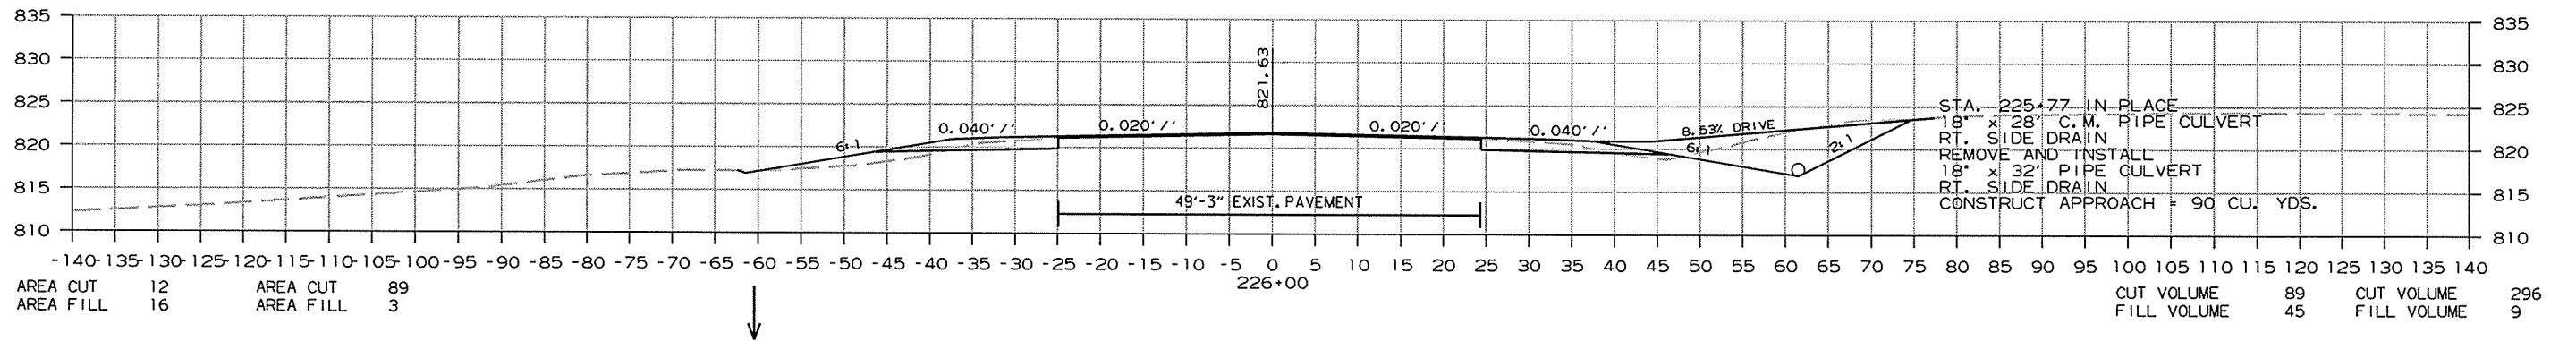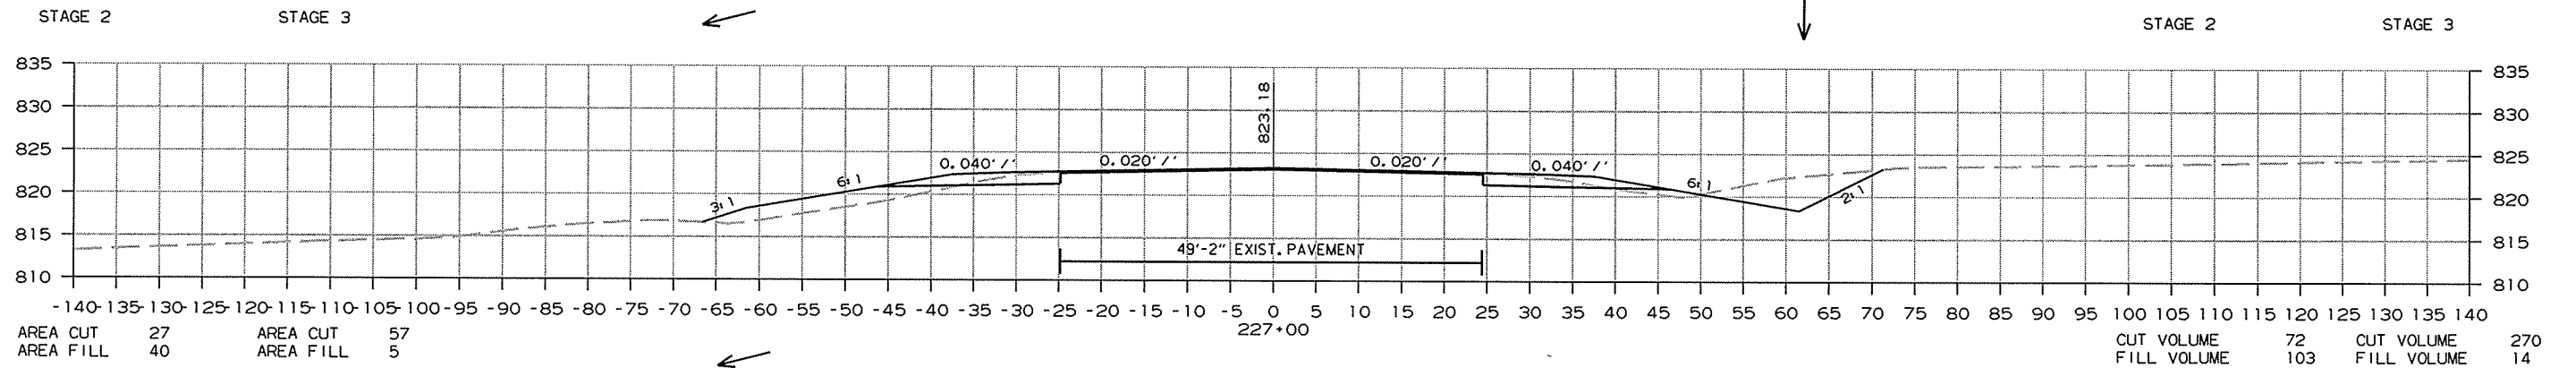

CROSS SECTION STA. 224+00 TO STA. 227+00

DATE REVISED	DATE FILMED	DATE REVISED	DATE FILMED	FED. RD. DIST. NO.	STATE	FED. AID PROJ. NO.	SHEET NO.	TOTAL SHEETS
				6	ARK.			
JOB NO. 080391							194	232





2 CROSS SECTIONS

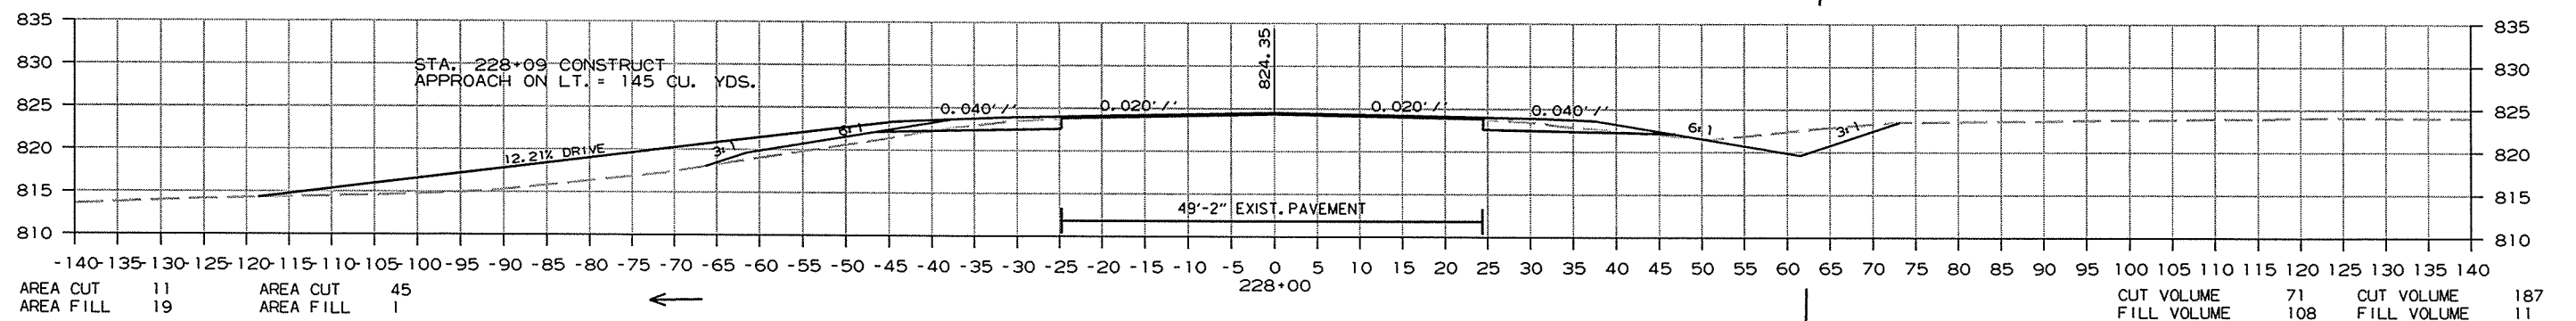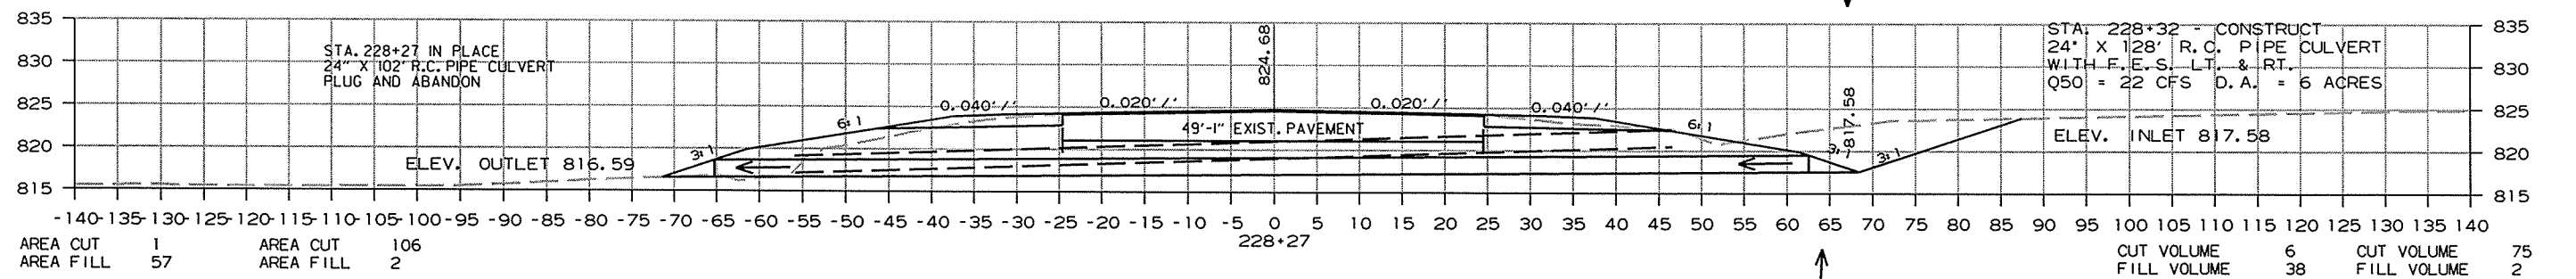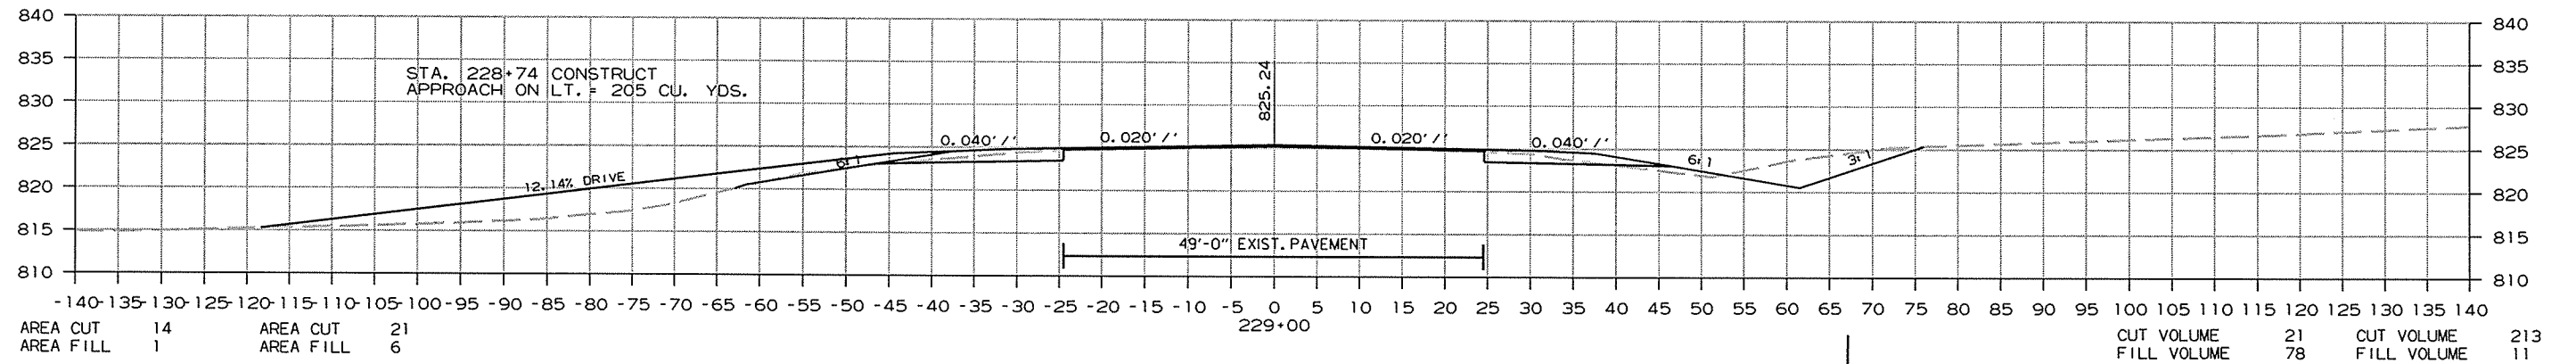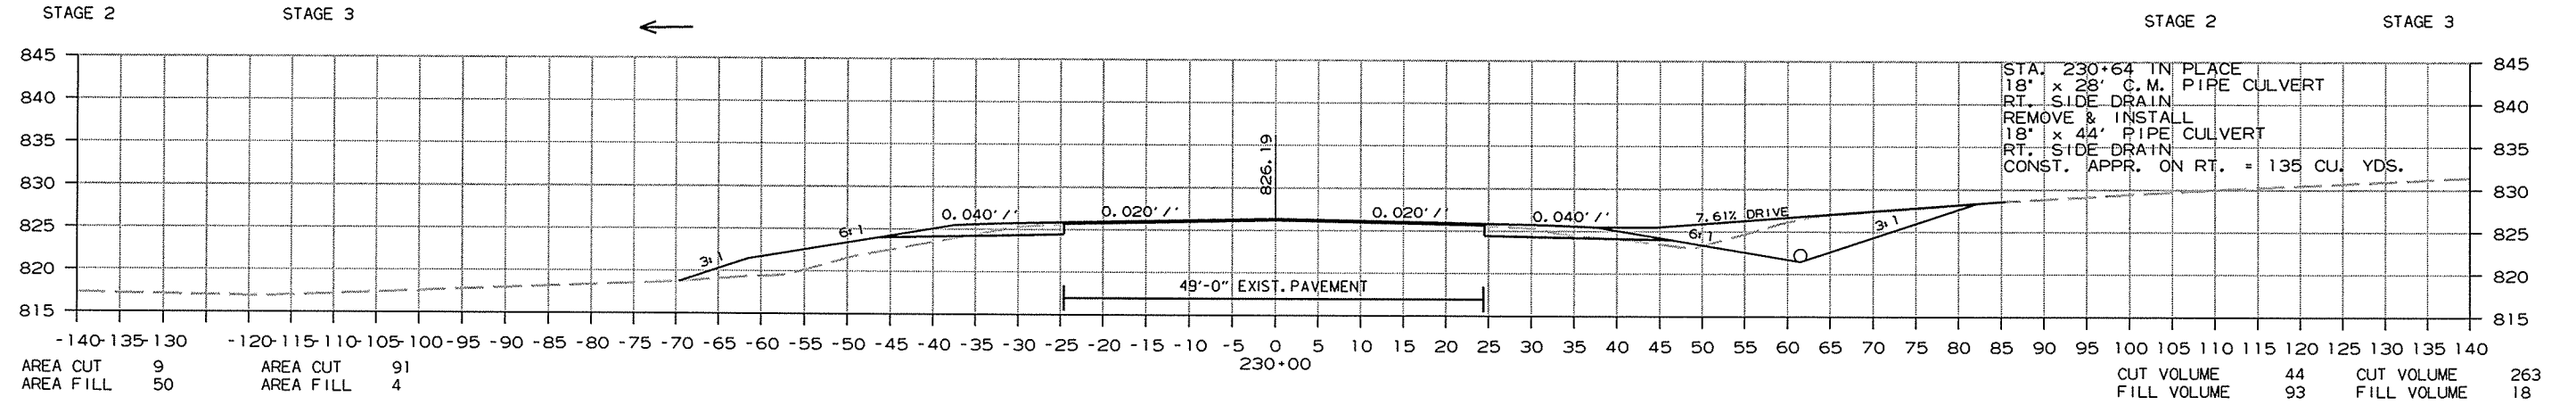

CROSS SECTION STA. 228+00 TO STA. 230+00

DATE REVISED	DATE FILMED	DATE REVISED	DATE FILMED	FED. RD. DIST. NO.	STATE	FED. AID PROJ. NO.	SHEET NO.	TOTAL SHEETS	
				6	ARK.				
JOB NO.							080391	195	232





2 CROSS SECTIONS

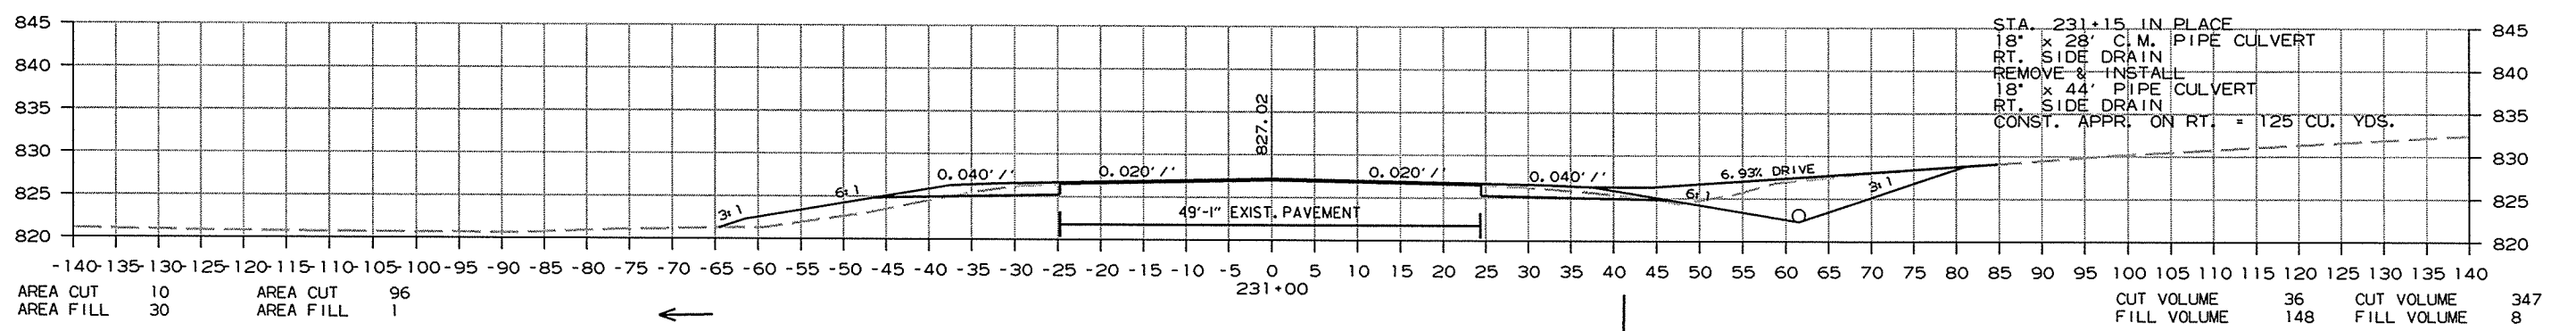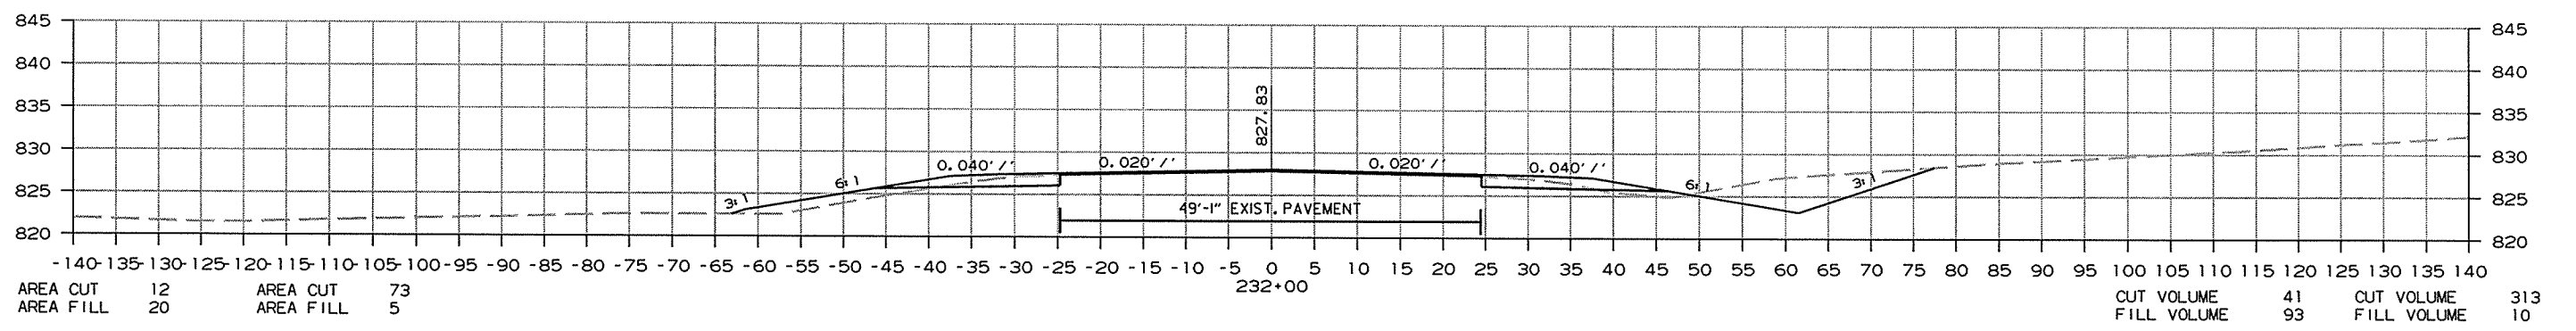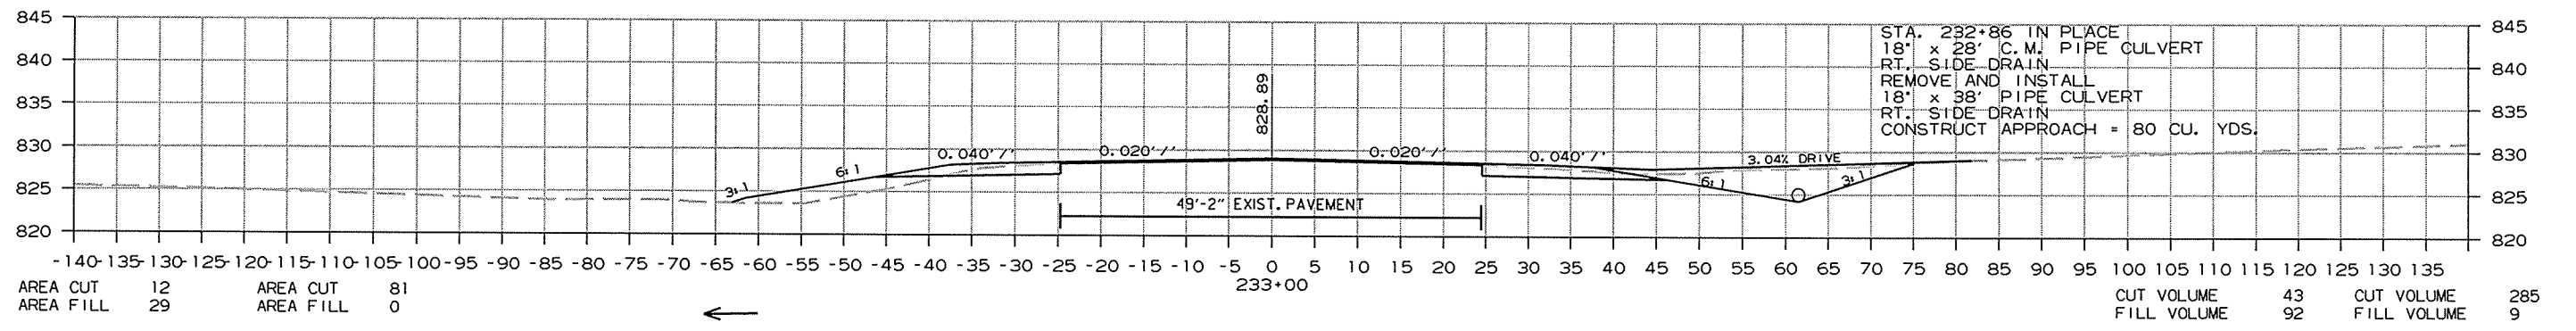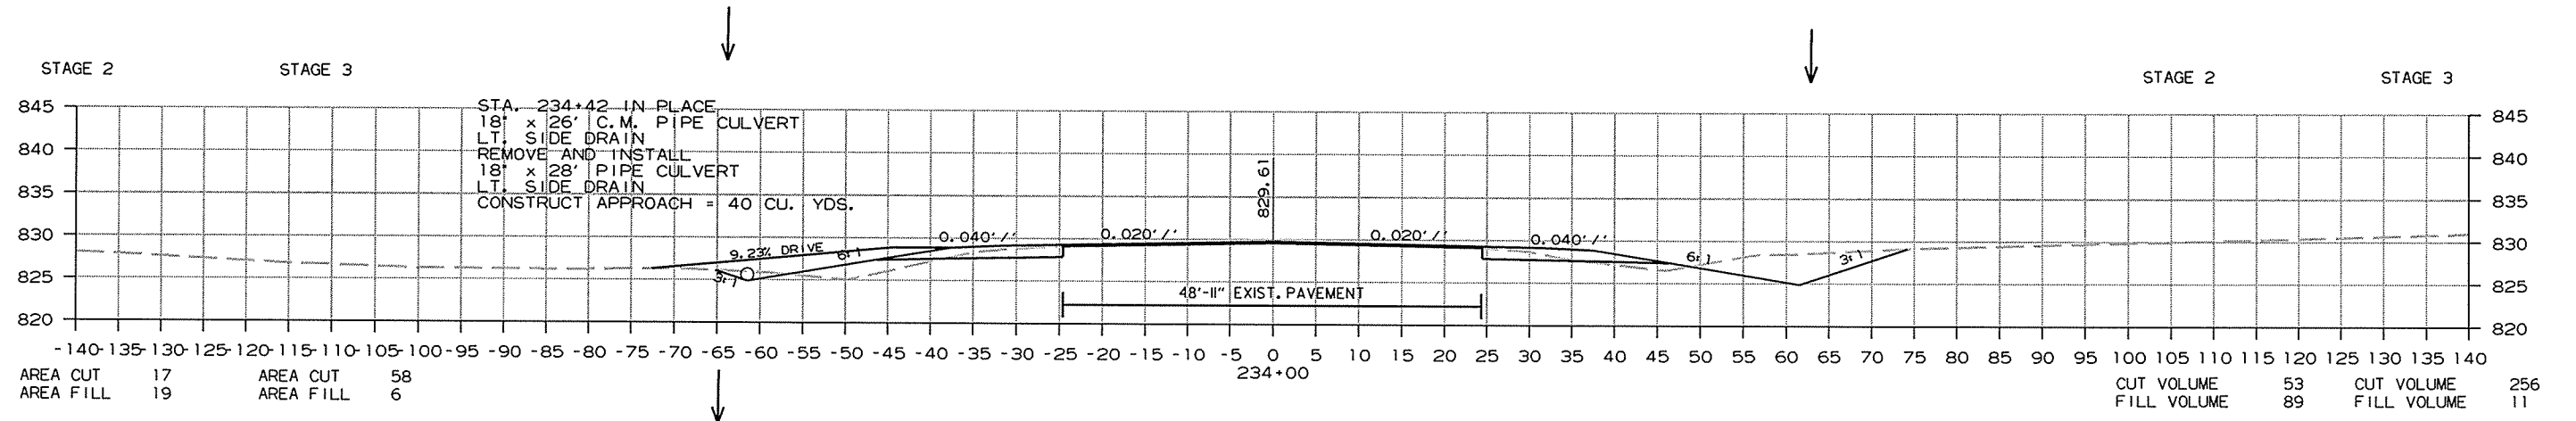

CROSS SECTION STA. 231+00 TO STA. 234+00

DATE REVISED	DATE FILMED	DATE REVISED	DATE FILMED	FED. RD. DIST. NO.	STATE	FED. AID PROJ. NO.	SHEET NO.	TOTAL SHEETS
				6	ARK.			
						JOB NO. 080391	196	232




② CROSS SECTIONS

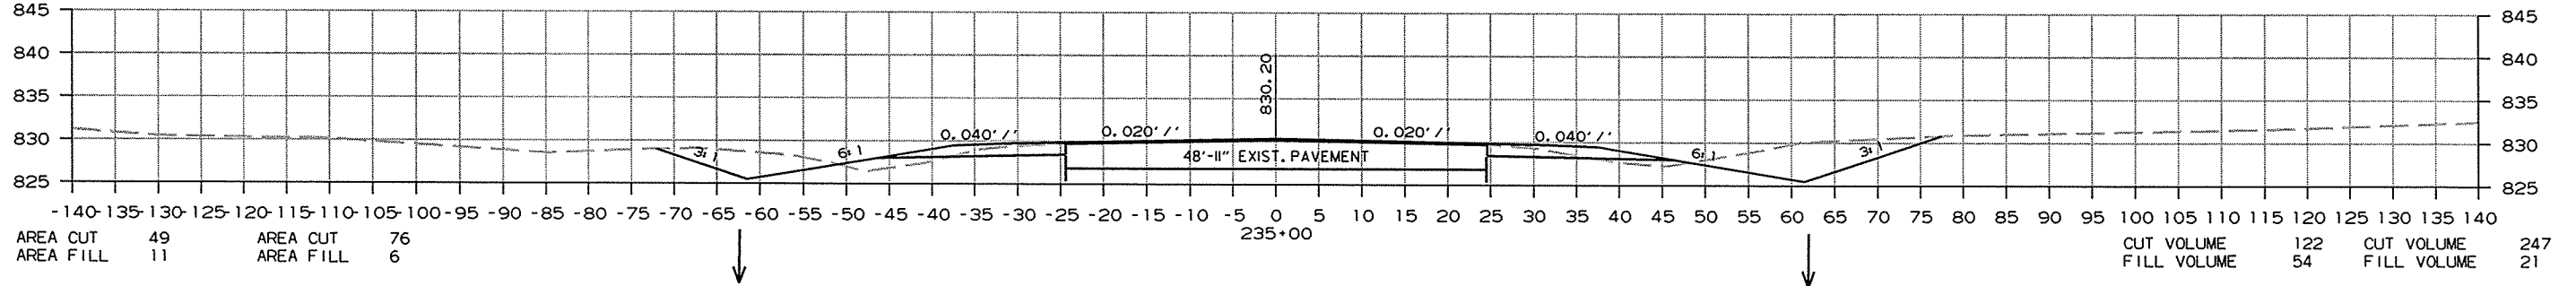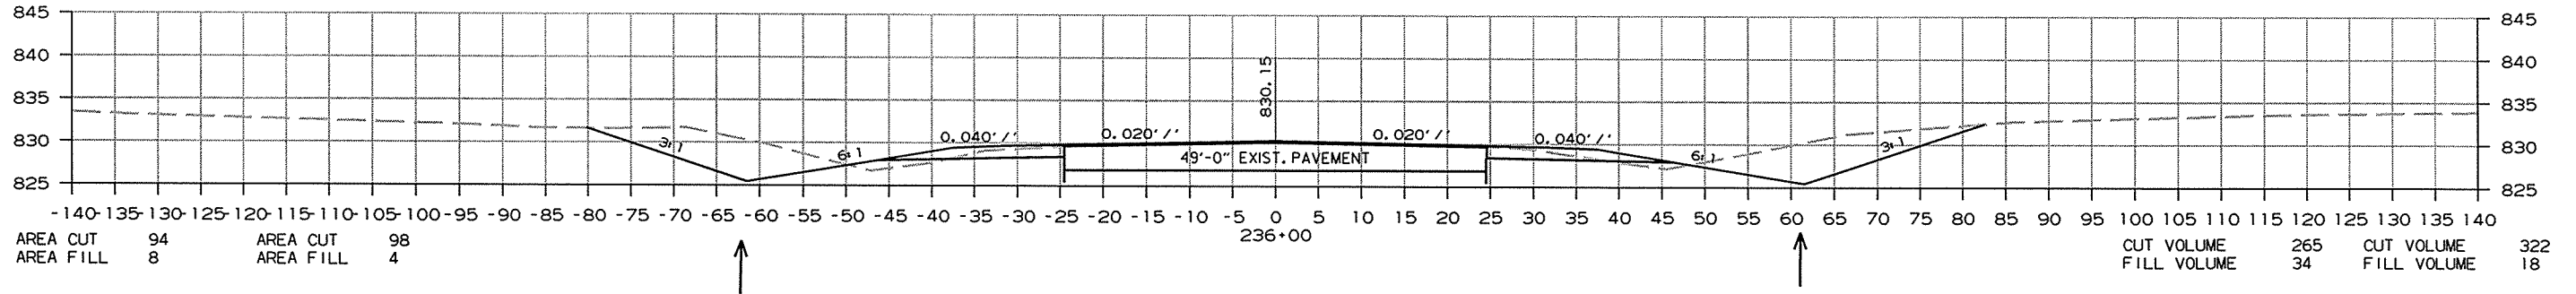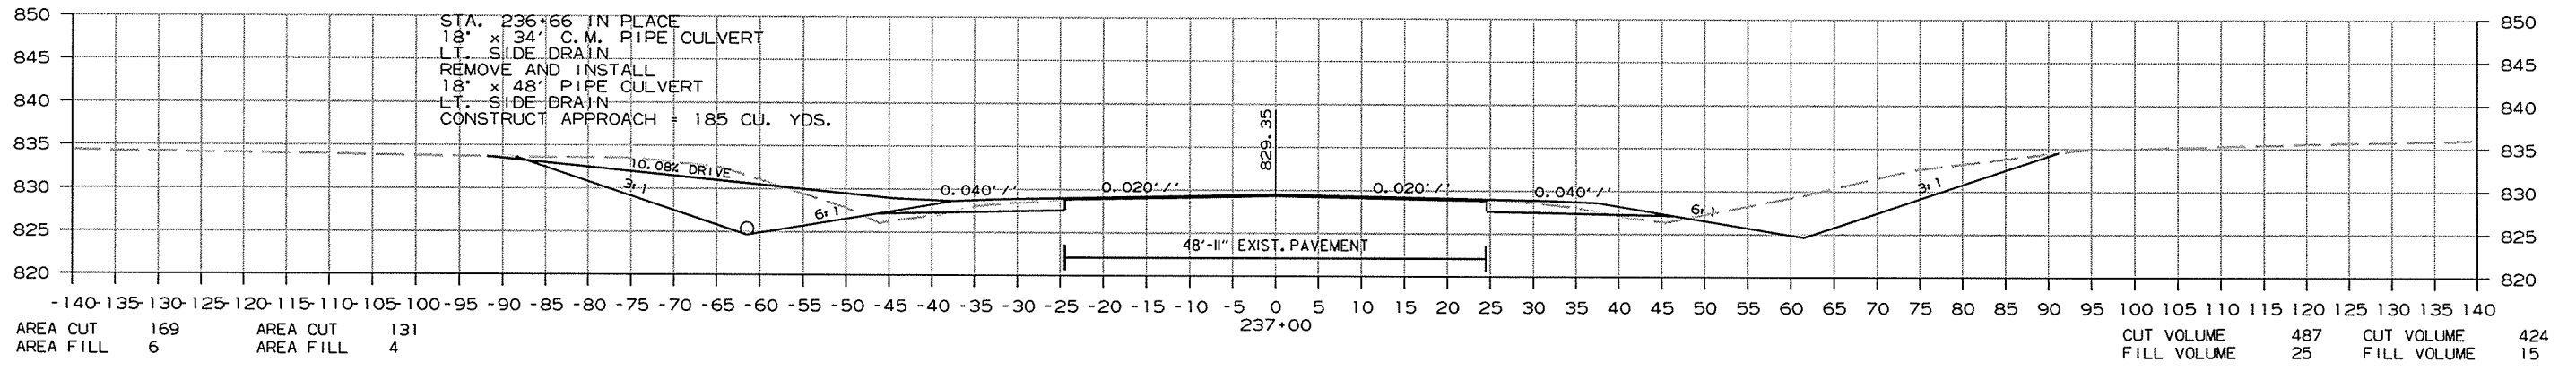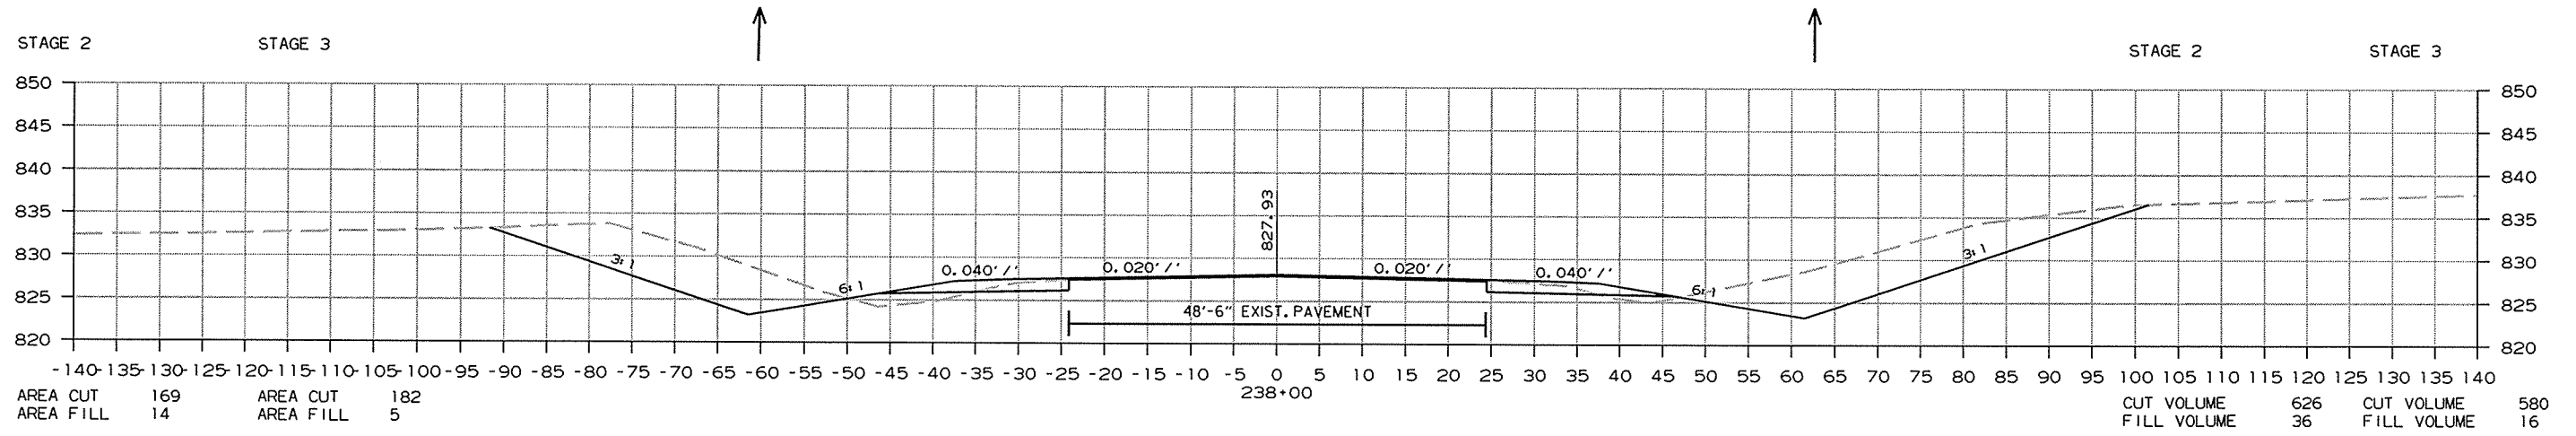

CROSS SECTION STA. 235+00 TO STA. 238+00

R080391.DGN 8/31/2014

DATE REVISED	DATE FILMED	DATE REVISED	DATE FILMED	FED. RD. DIST. NO.	STATE	FED. AID PROJ. NO.	SHEET NO.	TOTAL SHEETS
				6	ARK.			
						JOB NO.	080391	197
						② CROSS SECTIONS		

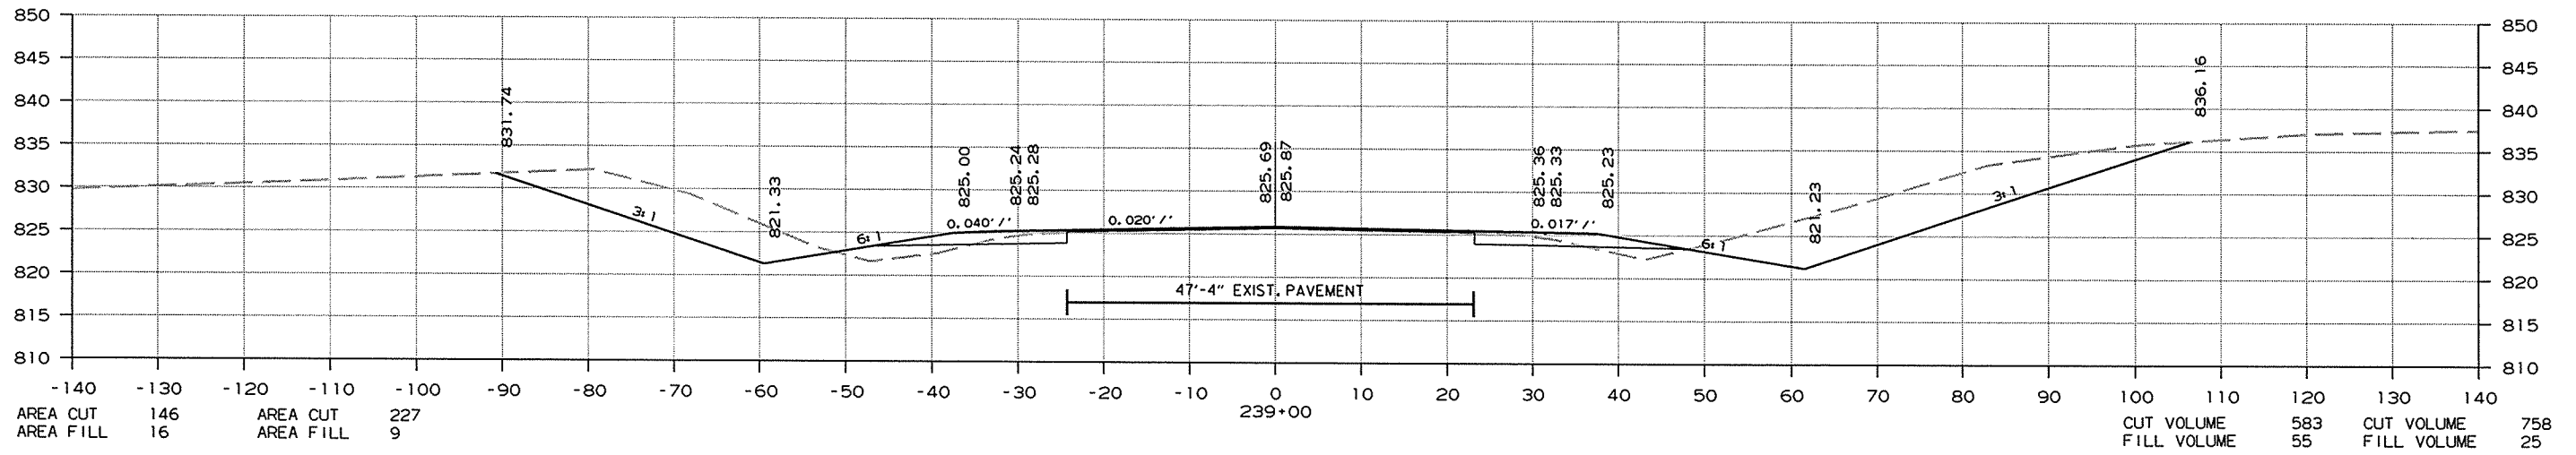
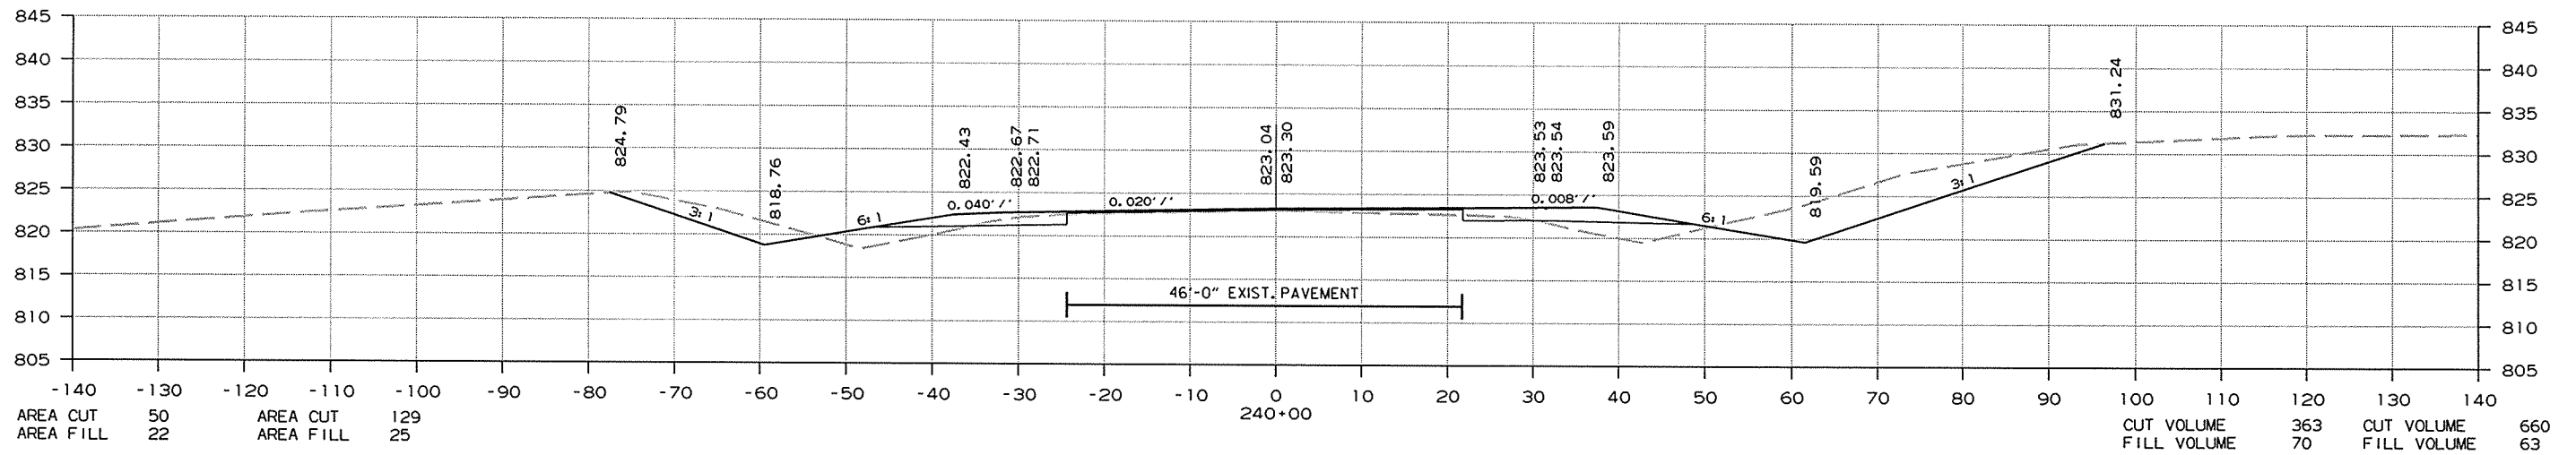
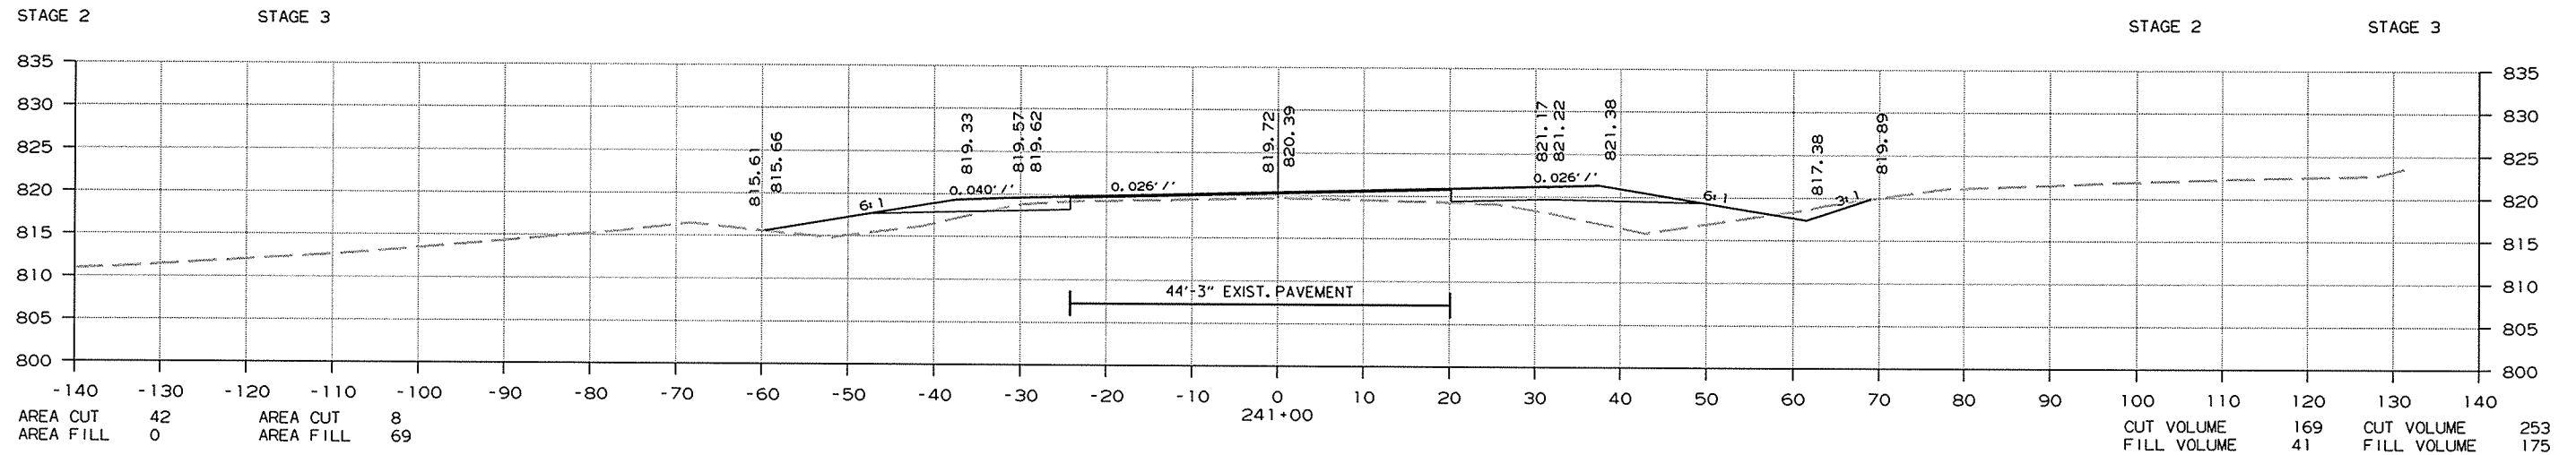


CROSS SECTION STA. 239+00 TO STA. 241+00

8/31/2014
R080391.DGN

DATE REVISED	DATE FILMED	DATE REVISED	DATE FILMED	FED. RD. DIST. NO.	STATE	FED. AID PROJ. NO.	SHEET NO.	TOTAL SHEETS
				6	ARK.			
JOB NO. 080391							198	232

2 CROSS SECTIONS

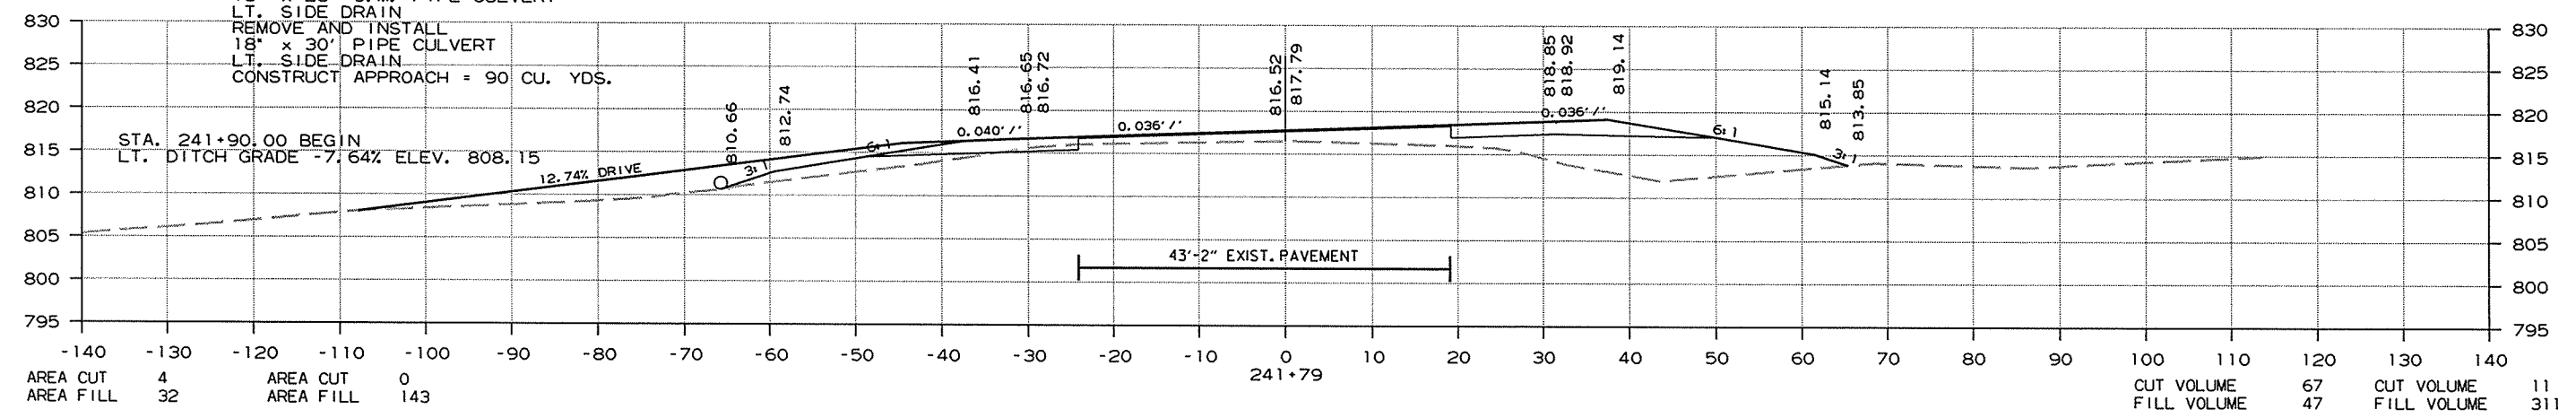
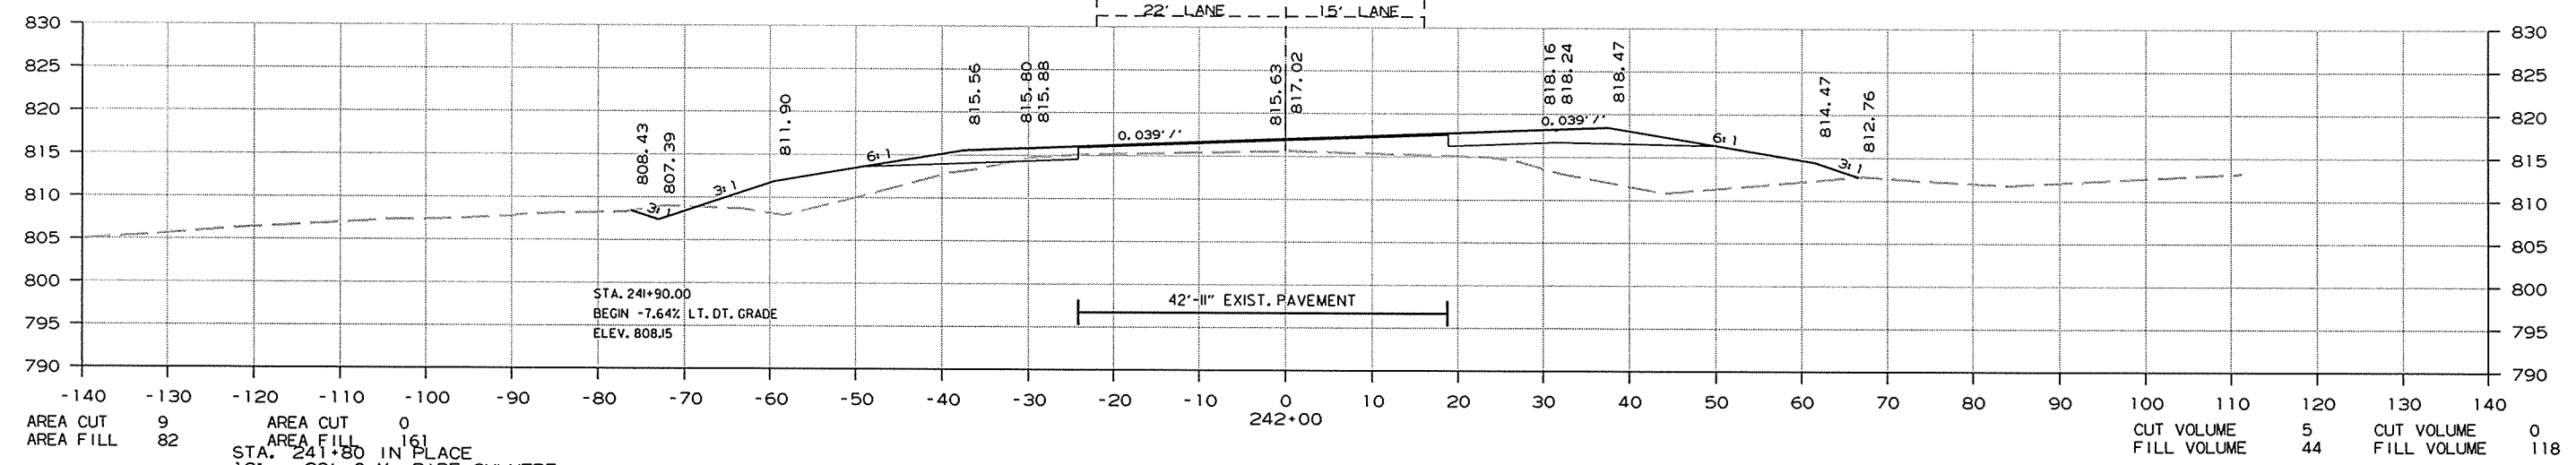
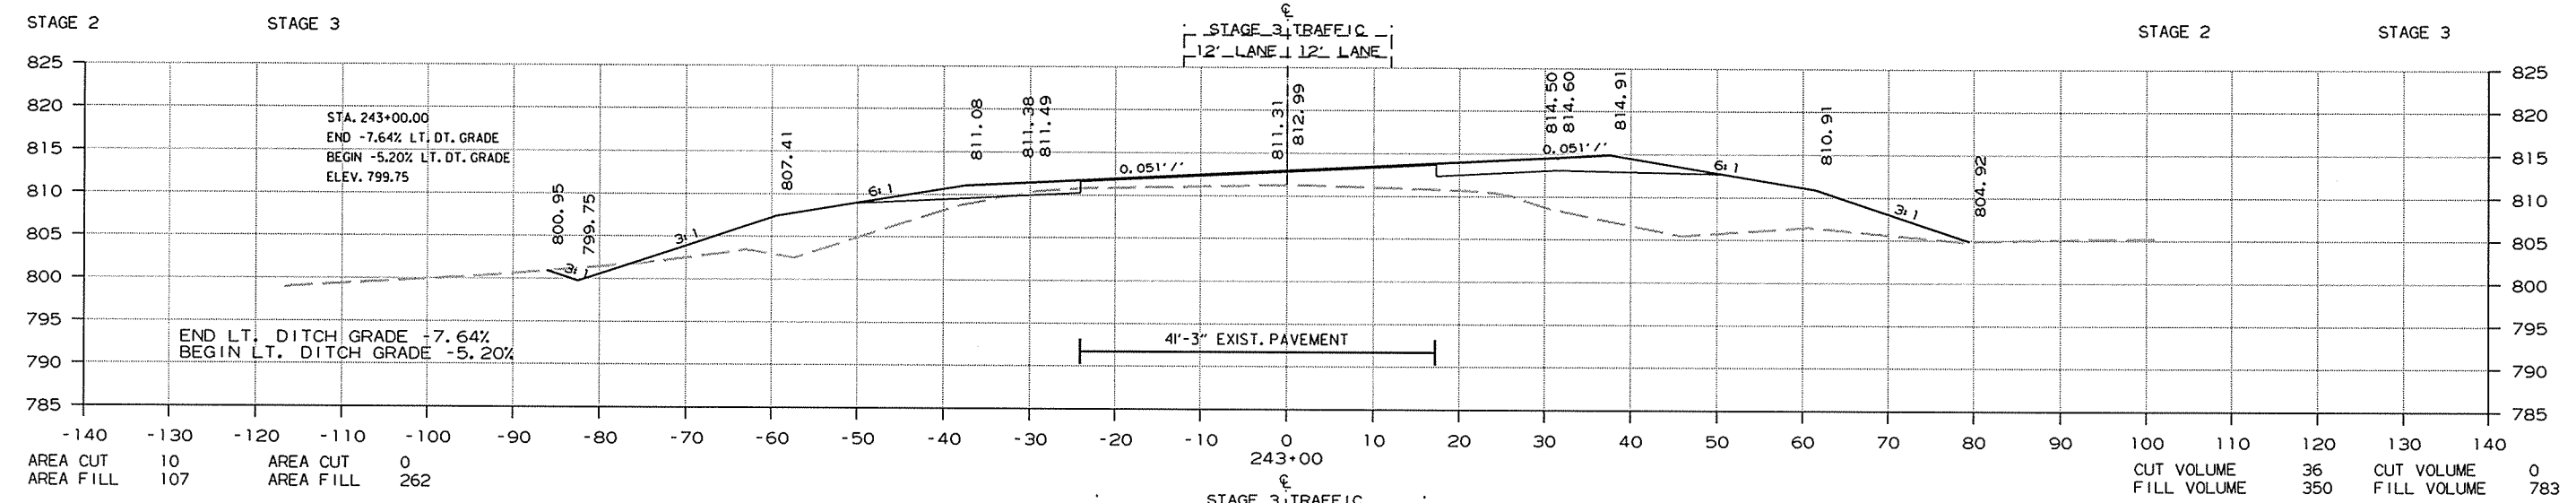


CROSS SECTION STA. 241+79 TO STA. 243+00

8/31/2014 R080391.DGN

DATE REVISED	DATE FILED	DATE REVISED	DATE FILED	FED. RD. DIST. NO.	STATE	FED. AID PROJ. NO.	SHEET NO.	TOTAL SHEETS
				6	ARK.			
							JOB NO.	080391
							SHEET NO.	199
							TOTAL SHEETS	232

2 CROSS SECTIONS

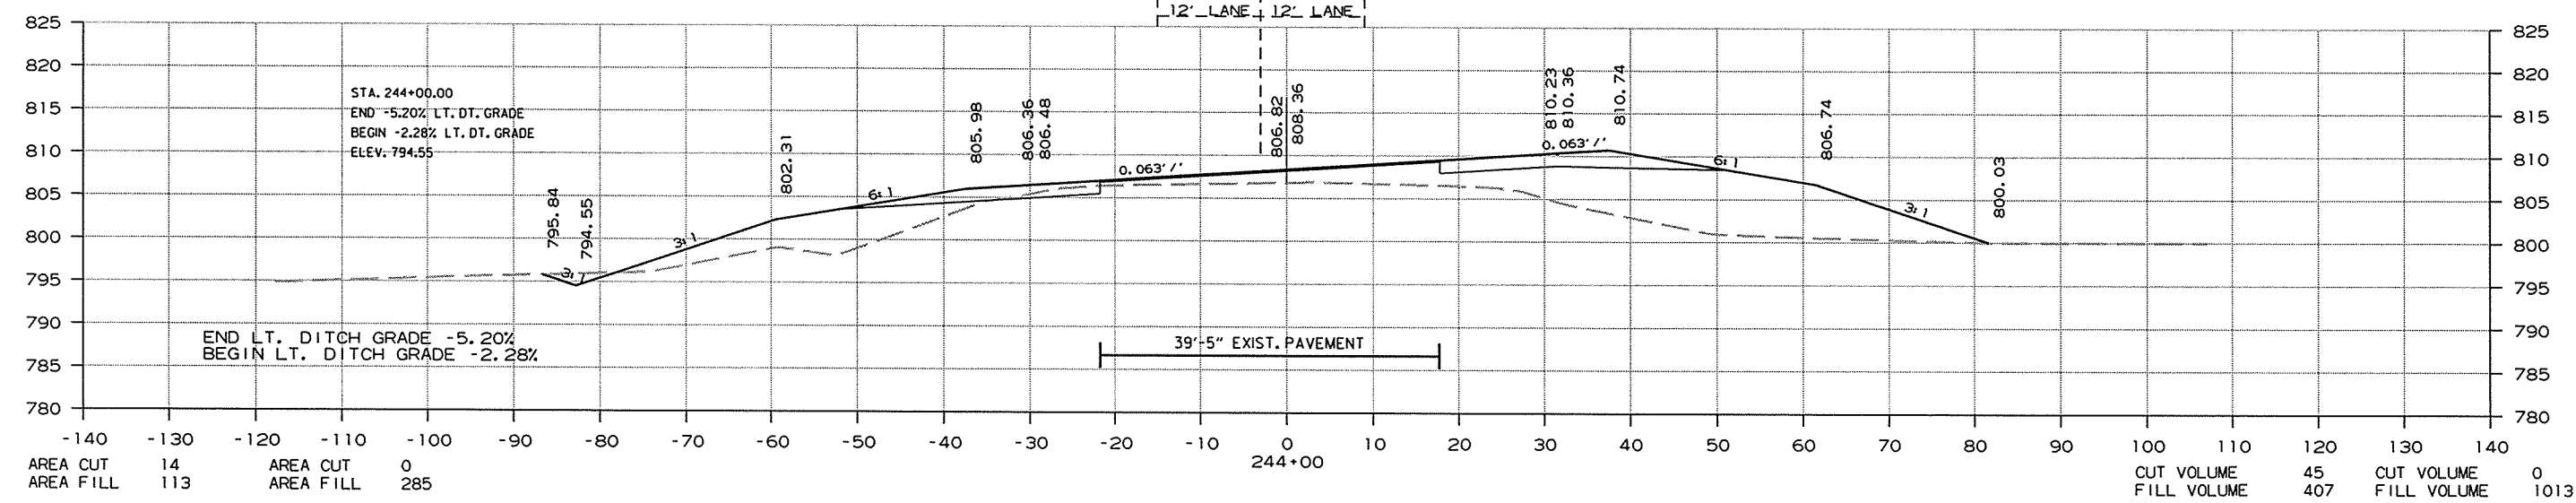
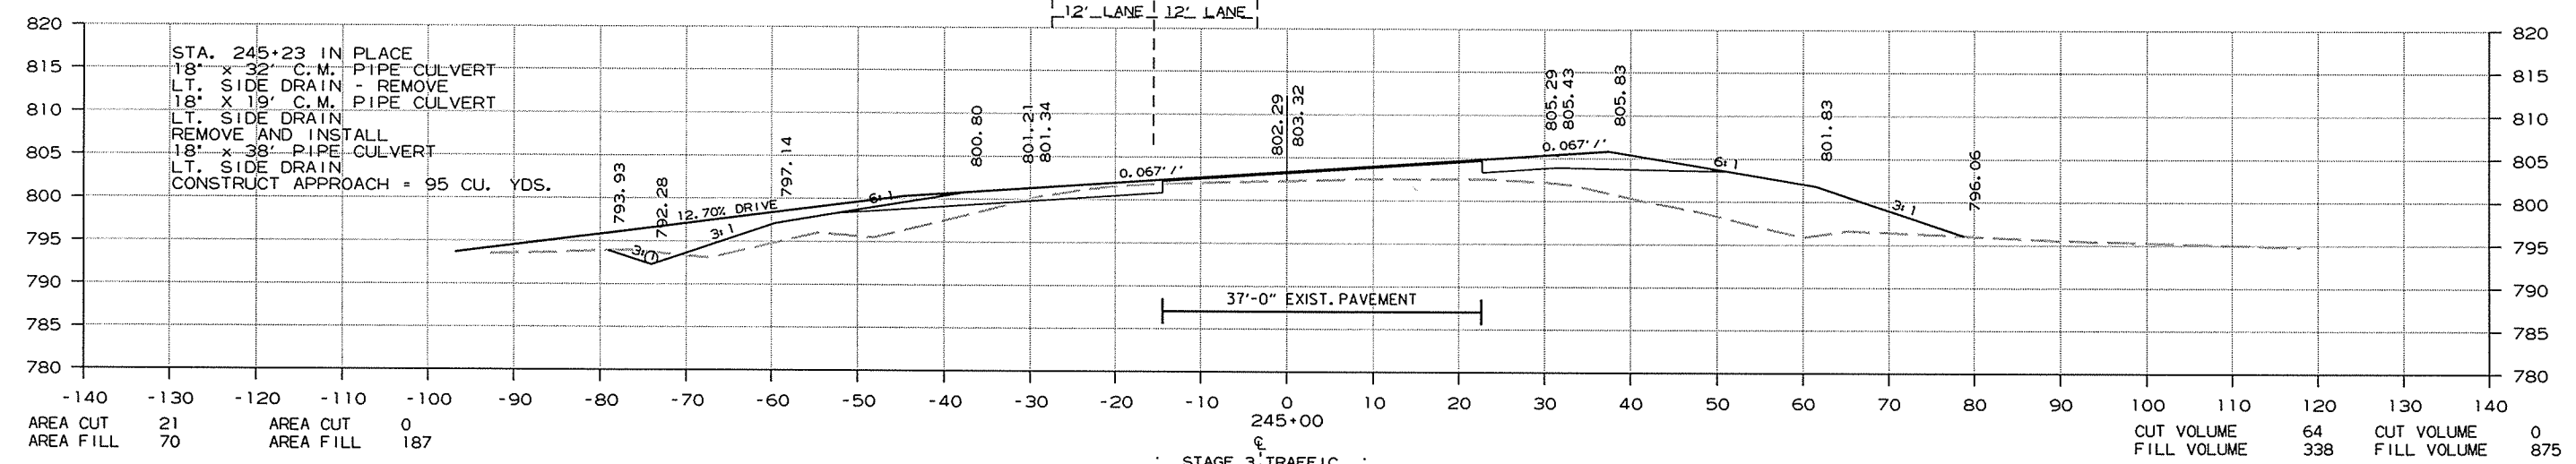
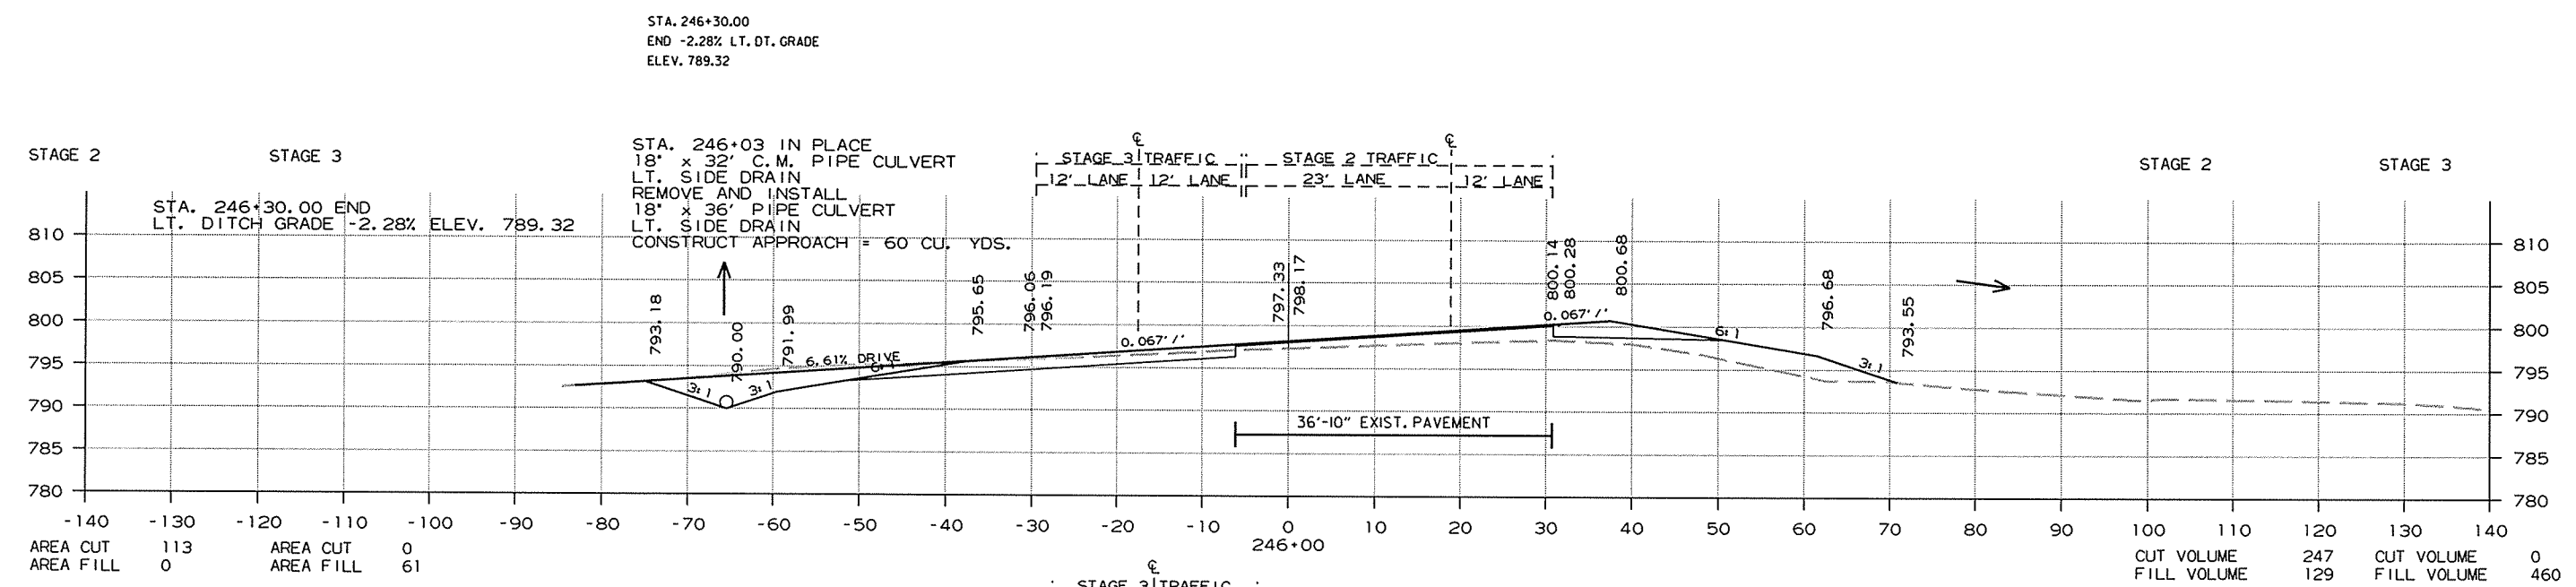


CROSS SECTION STA. 244+00 TO STA. 246+00

8/31/2014
R080391.DGN

DATE REVISED	DATE FILMED	DATE REVISED	DATE FILMED	FED. RD. DIST. NO.	STATE	FED. AID PROJ. NO.	SHEET NO.	TOTAL SHEETS
				6	ARK.			
JOB NO. 080391							200	232


2 CROSS SECTIONS

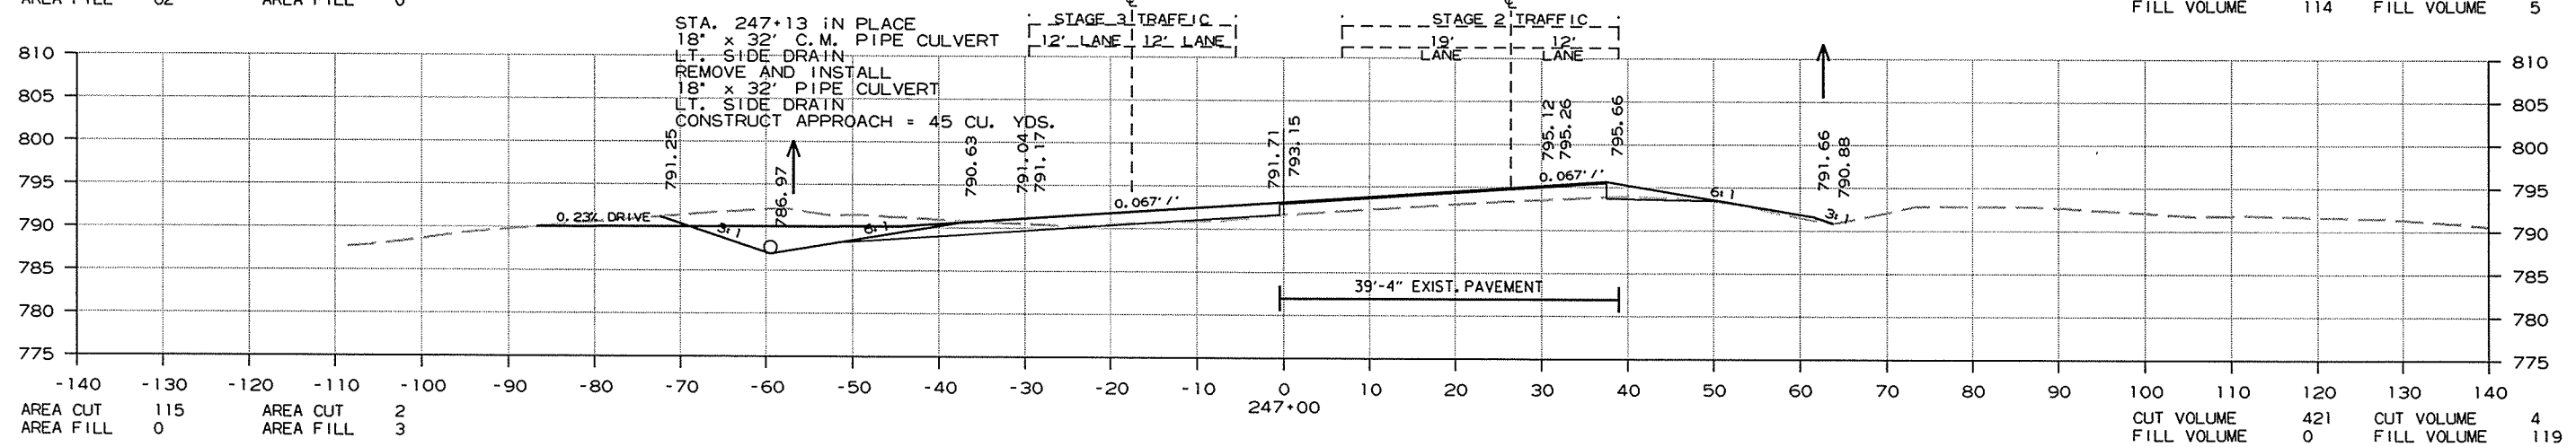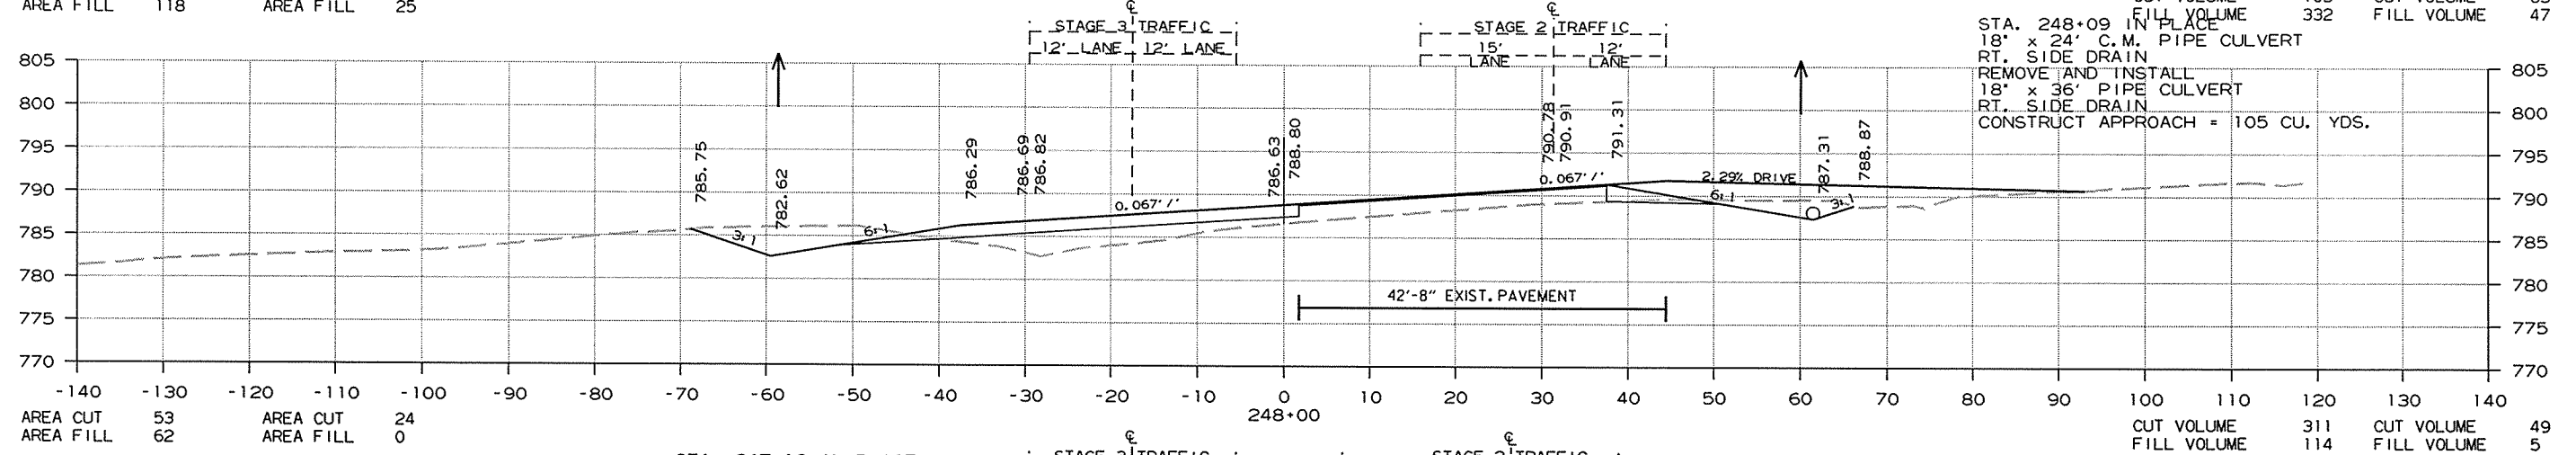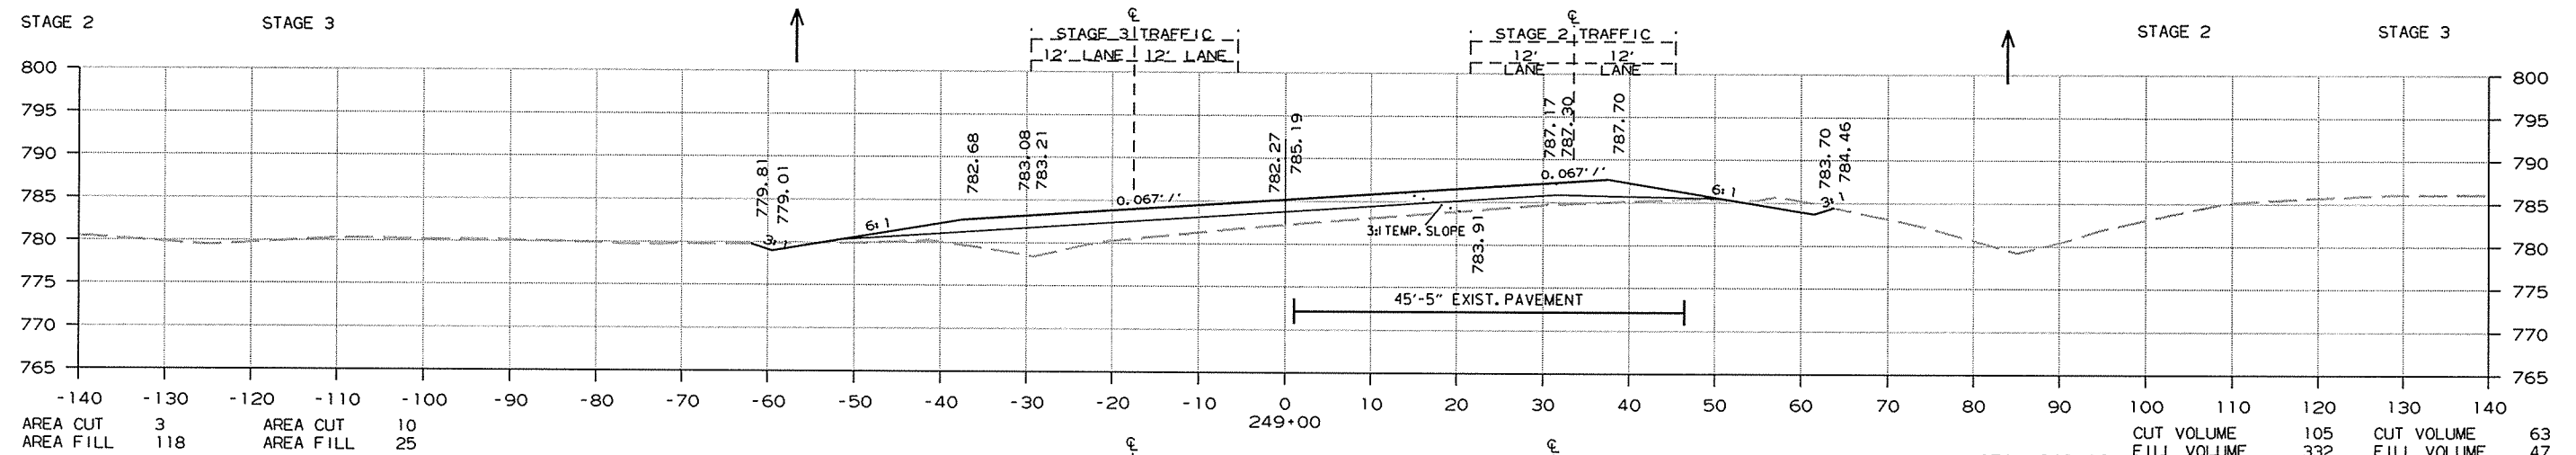

CROSS SECTION STA. 247+00 TO STA. 249+00

DATE REVISED	DATE FILMED	DATE REVISED	DATE FILMED	FED. RD. DIST. NO.	STATE	FED. AID PROJ. NO.	SHEET NO.	TOTAL SHEETS
				6	ARK.			
				JOB NO.	080391		201	232

2 CROSS SECTIONS

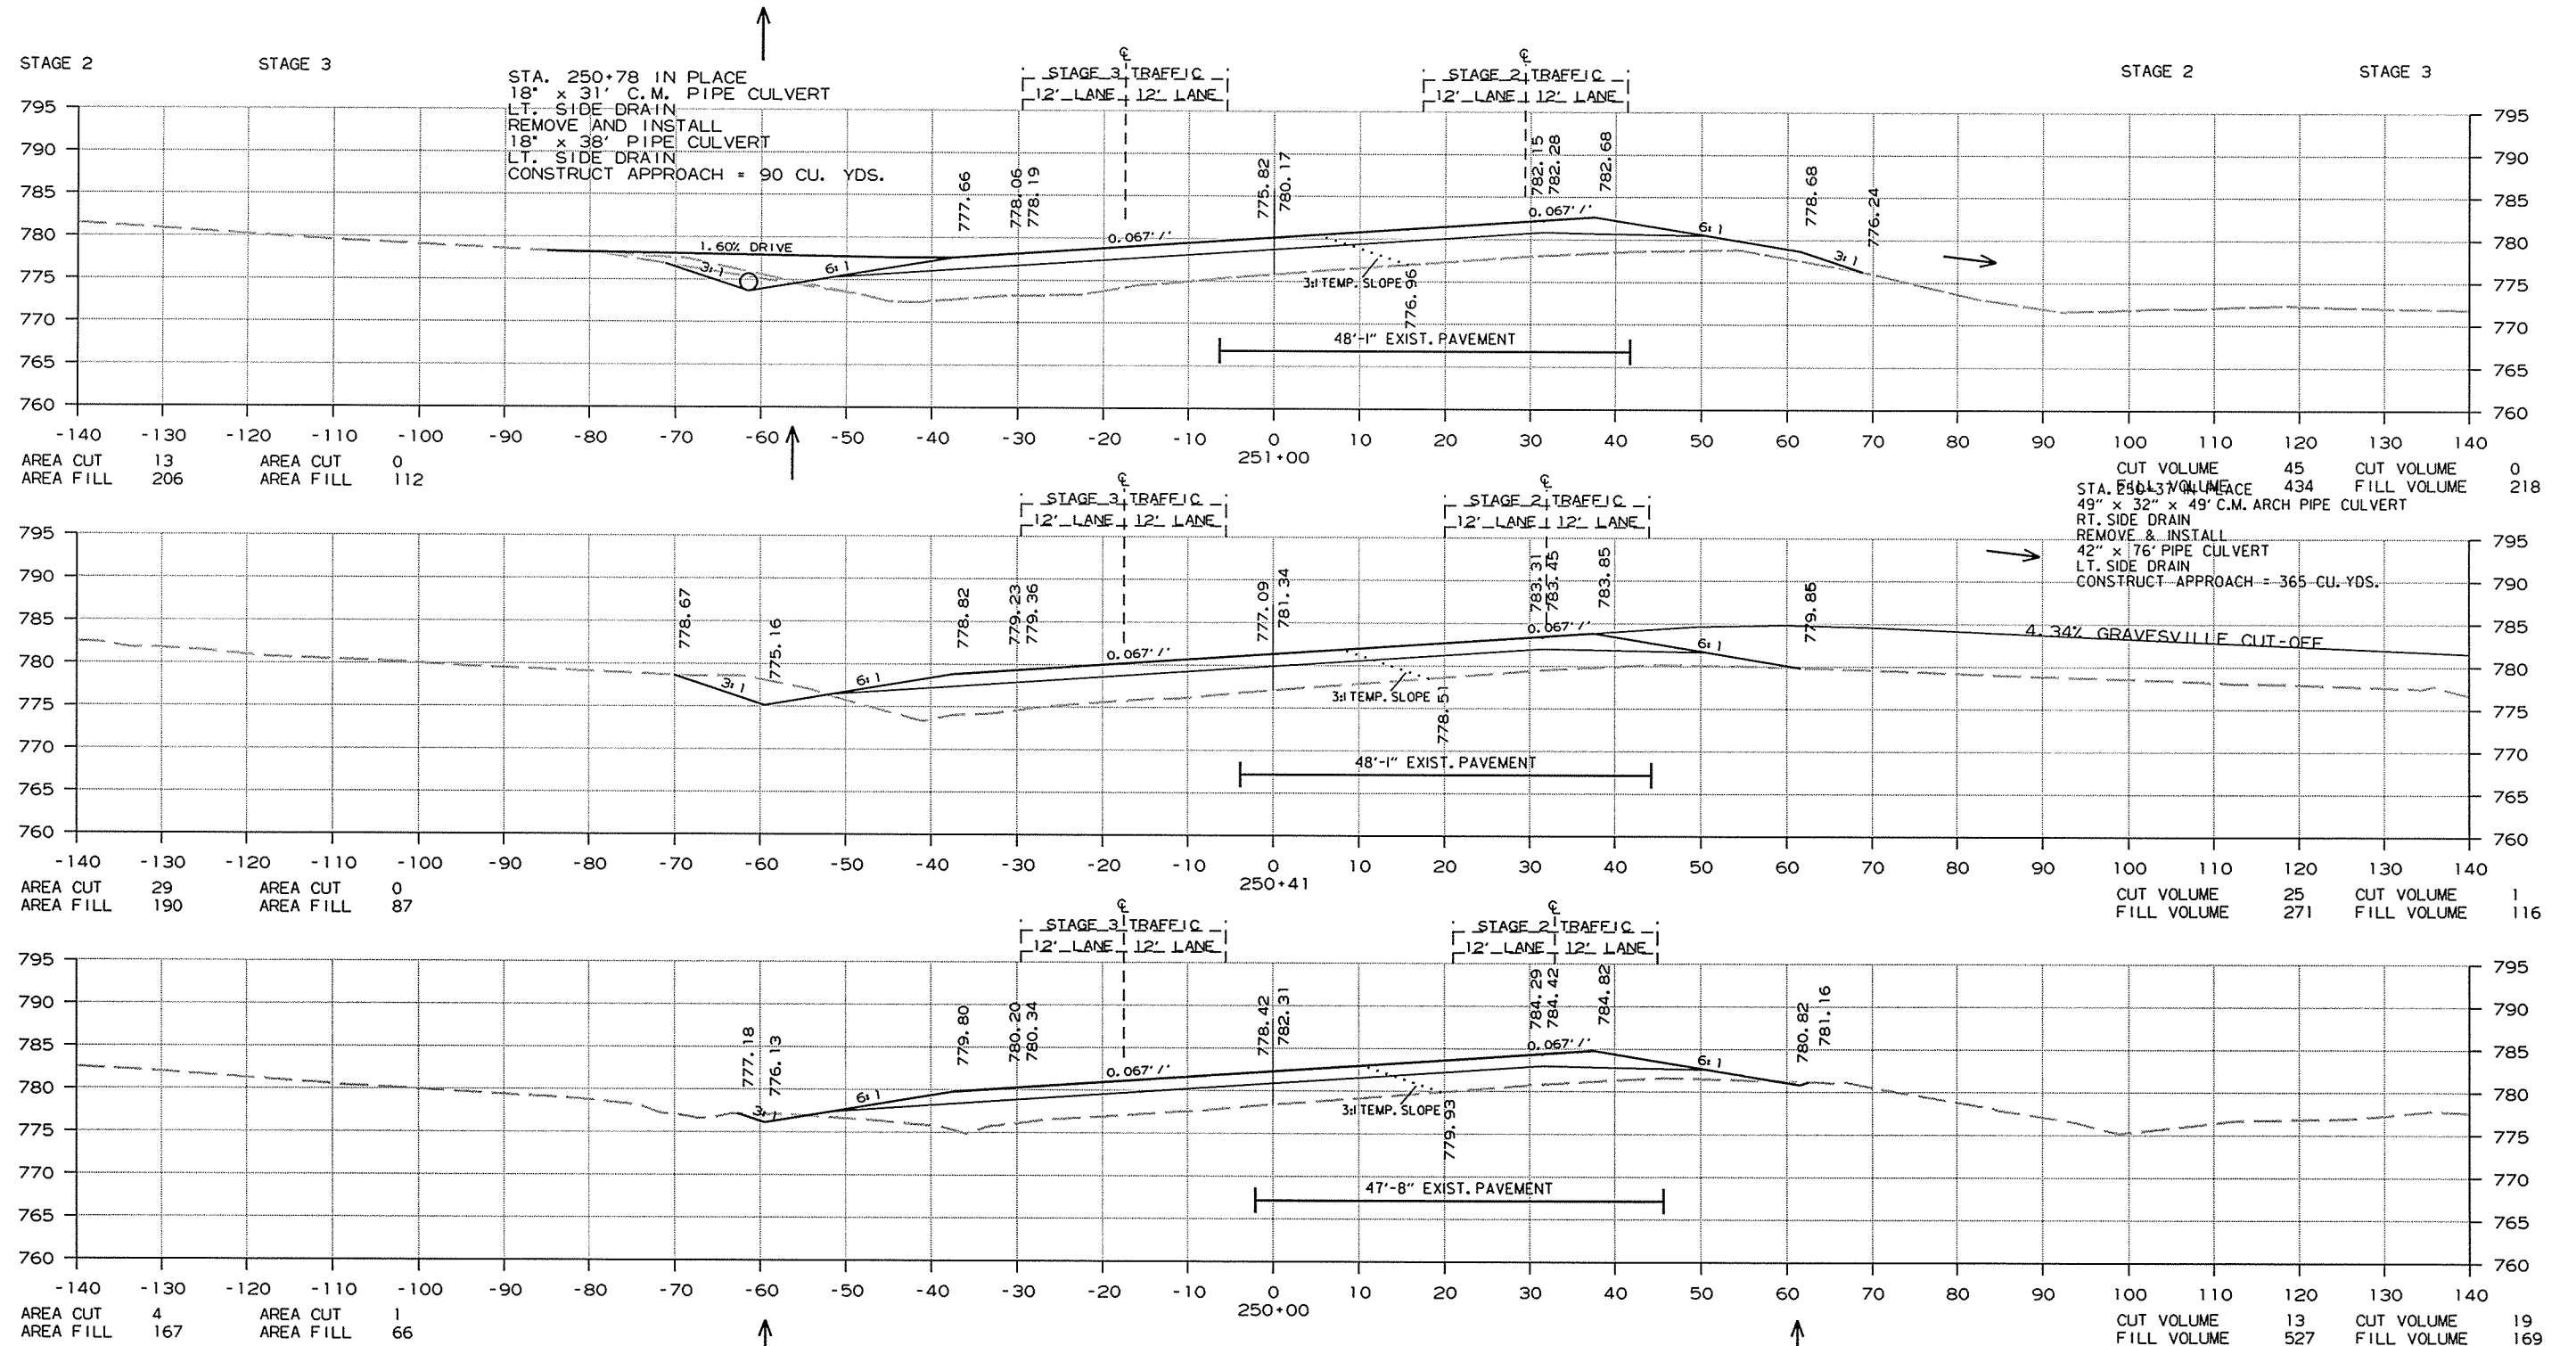




CROSS SECTION STA. 250+00 TO STA. 251+00

8/31/2014

R080391.DGN

DATE REVISED	DATE FILMED	DATE REVISED	DATE FILMED	FED. RD. DIST. NO.	STATE	FED. AID PROJ. NO.	SHEET NO.	TOTAL SHEETS	
				6	ARK.				
JOB NO.							080391	202	232

2 CROSS SECTIONS

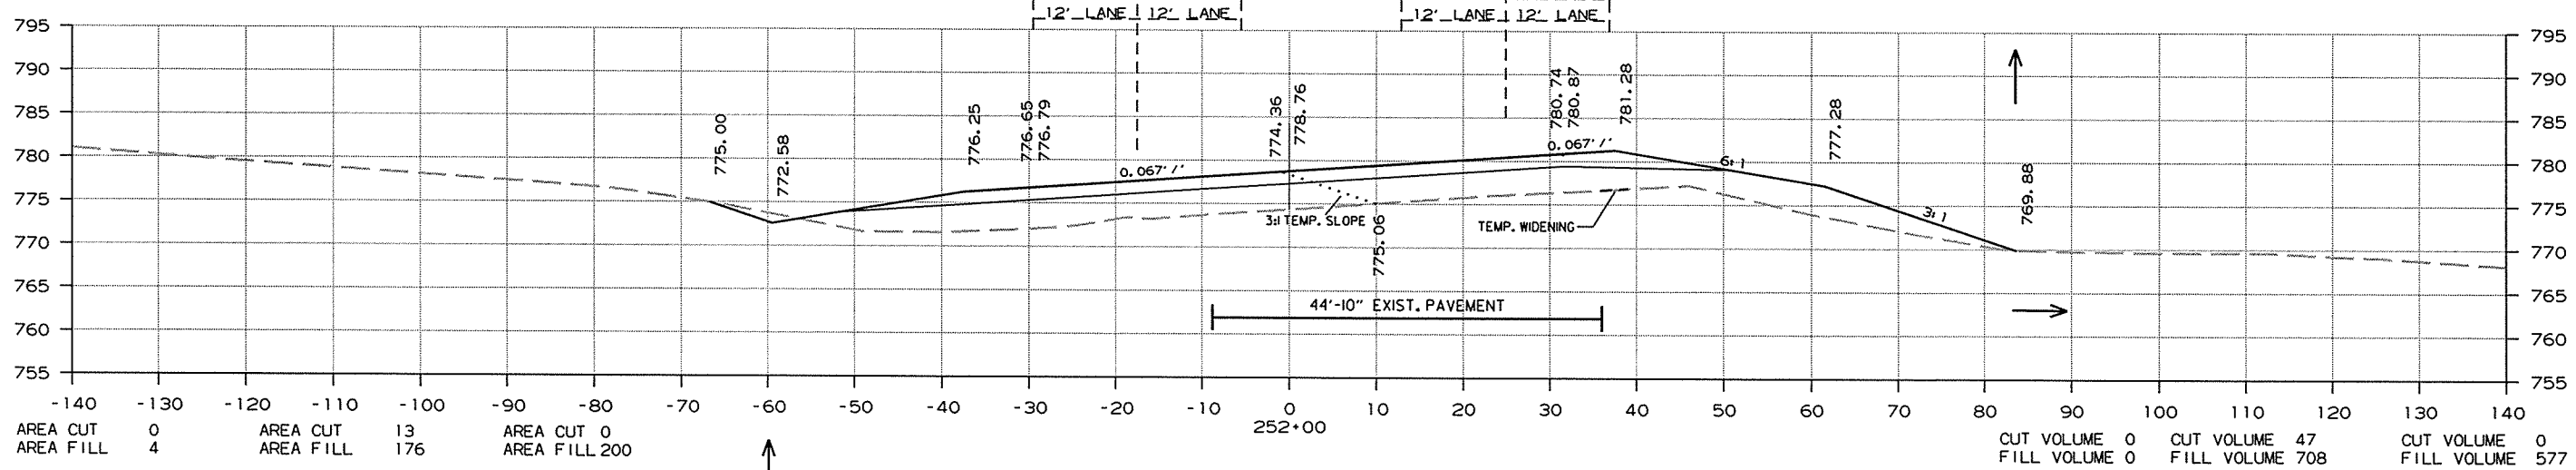
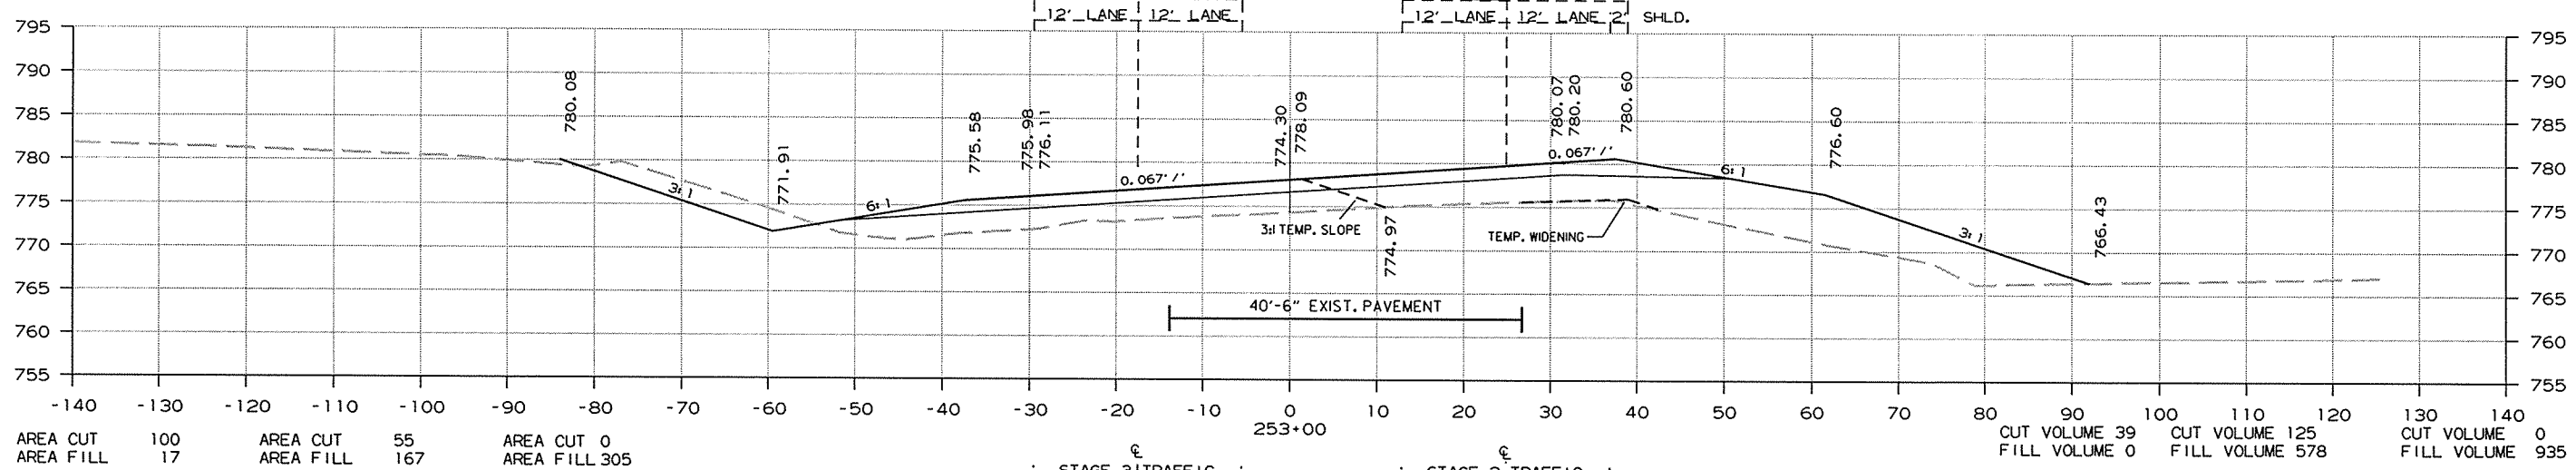
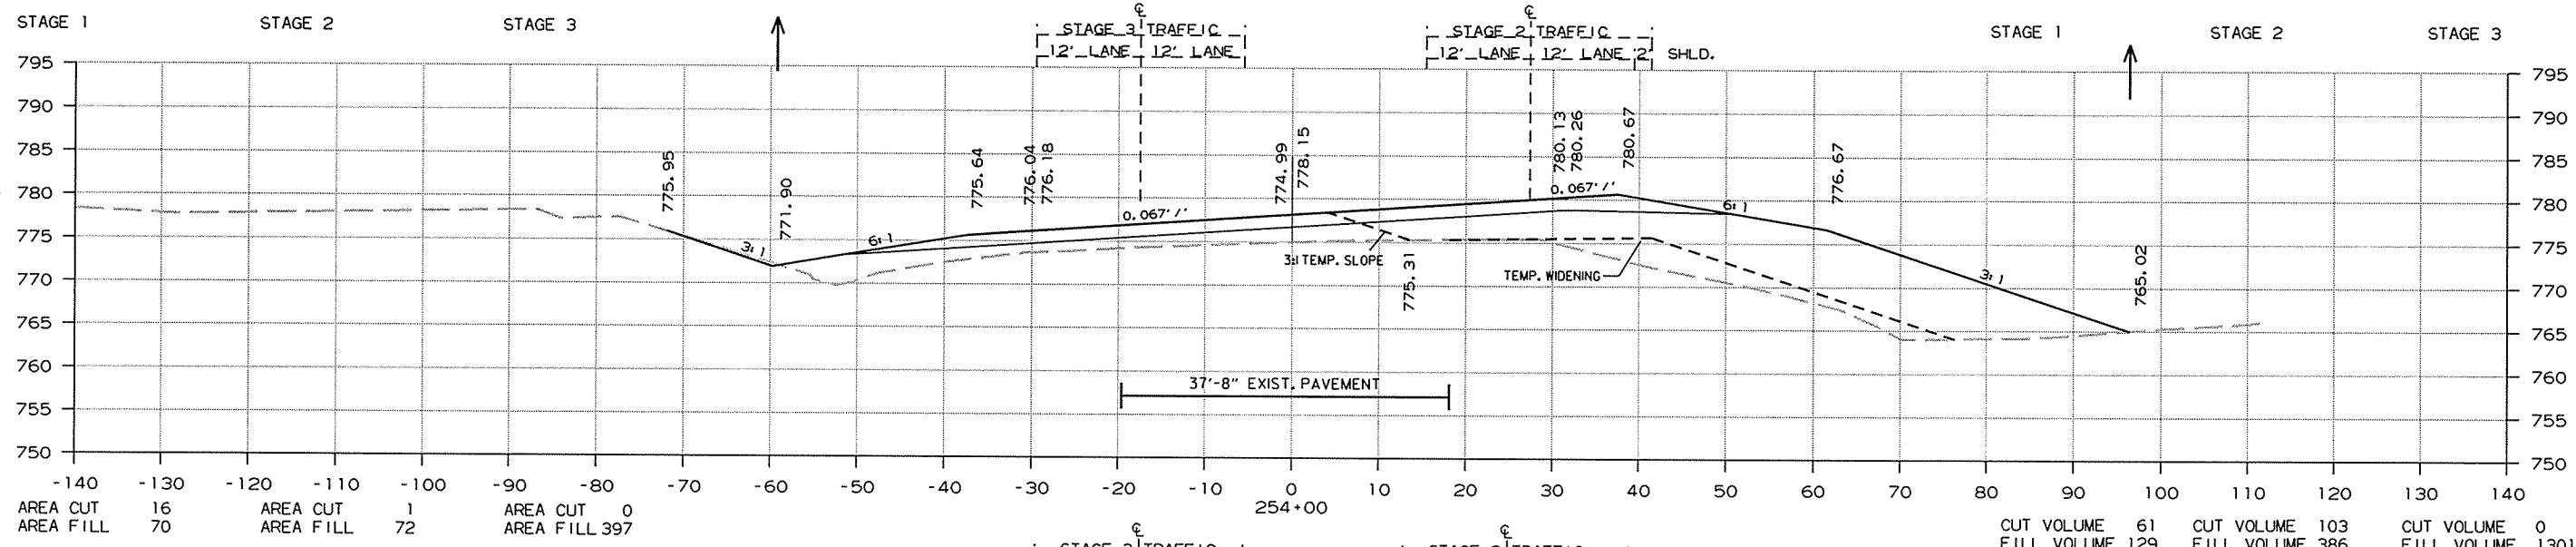


CROSS SECTION STA. 252+00 TO STA. 254+00

8/31/2014
R080391.DGN

DATE REVISED	DATE FILMED	DATE REVISED	DATE FILMED	FED. RD. DIST. NO.	STATE	FED. AID PROJ. NO.	SHEET NO.	TOTAL SHEETS	
				6	ARK.				
JOB NO.							080391	203	232

② CROSS SECTIONS

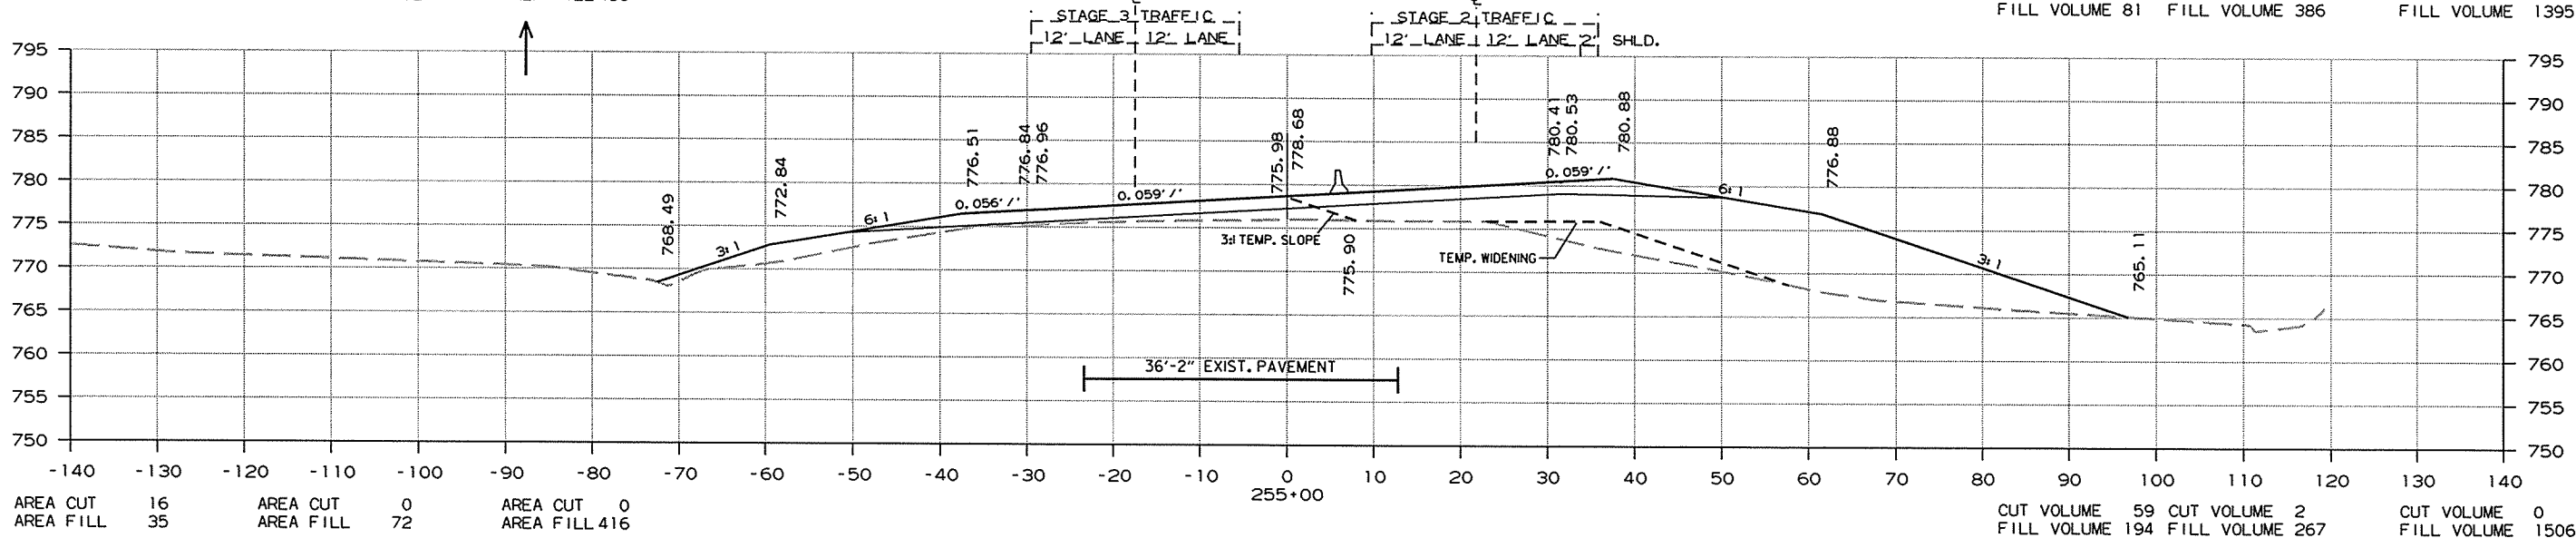
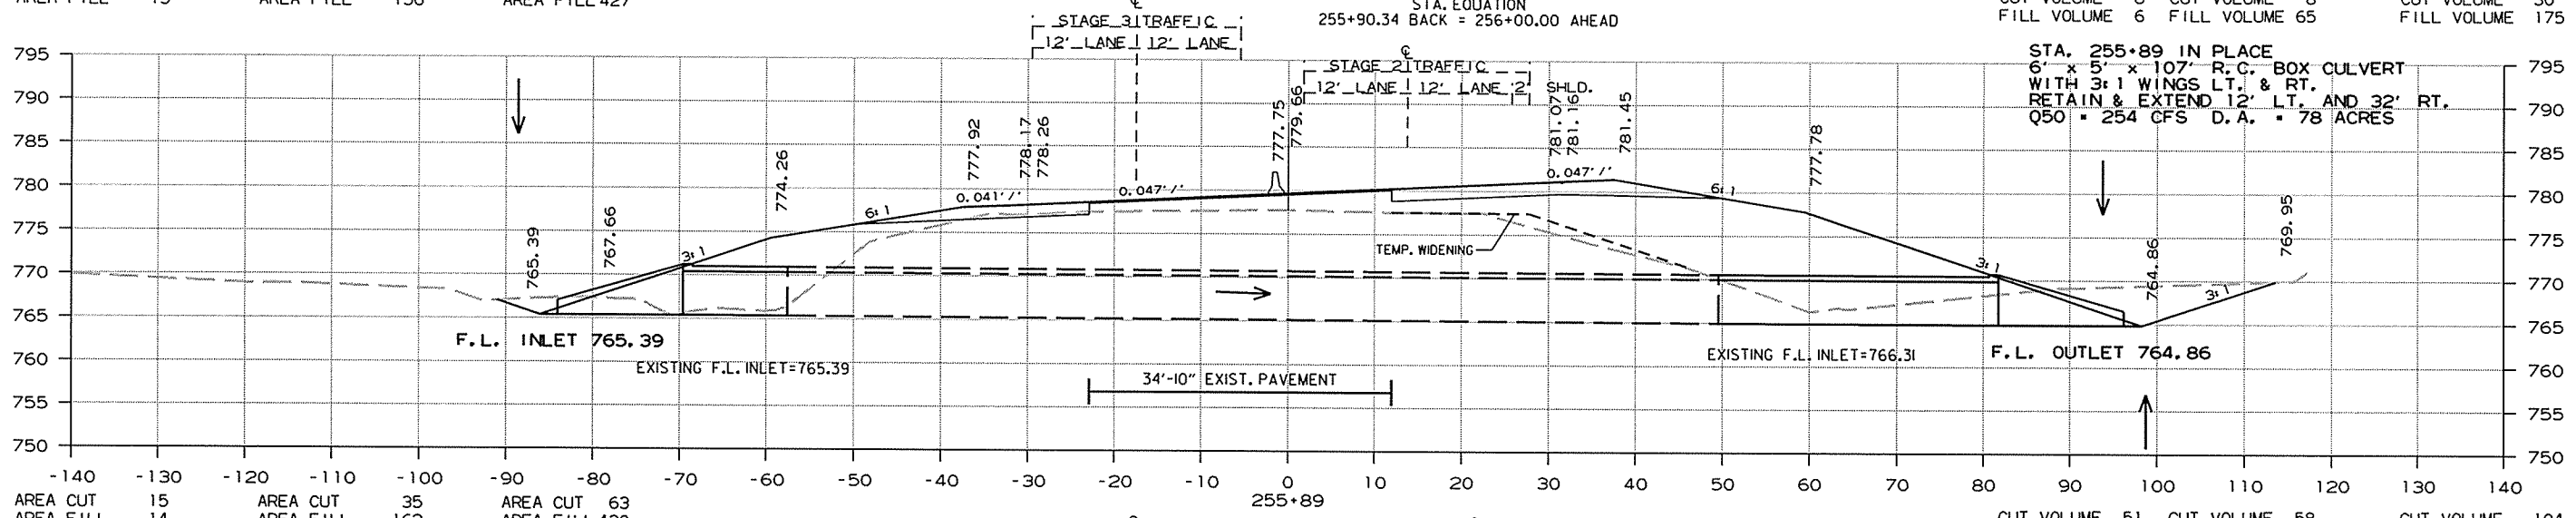
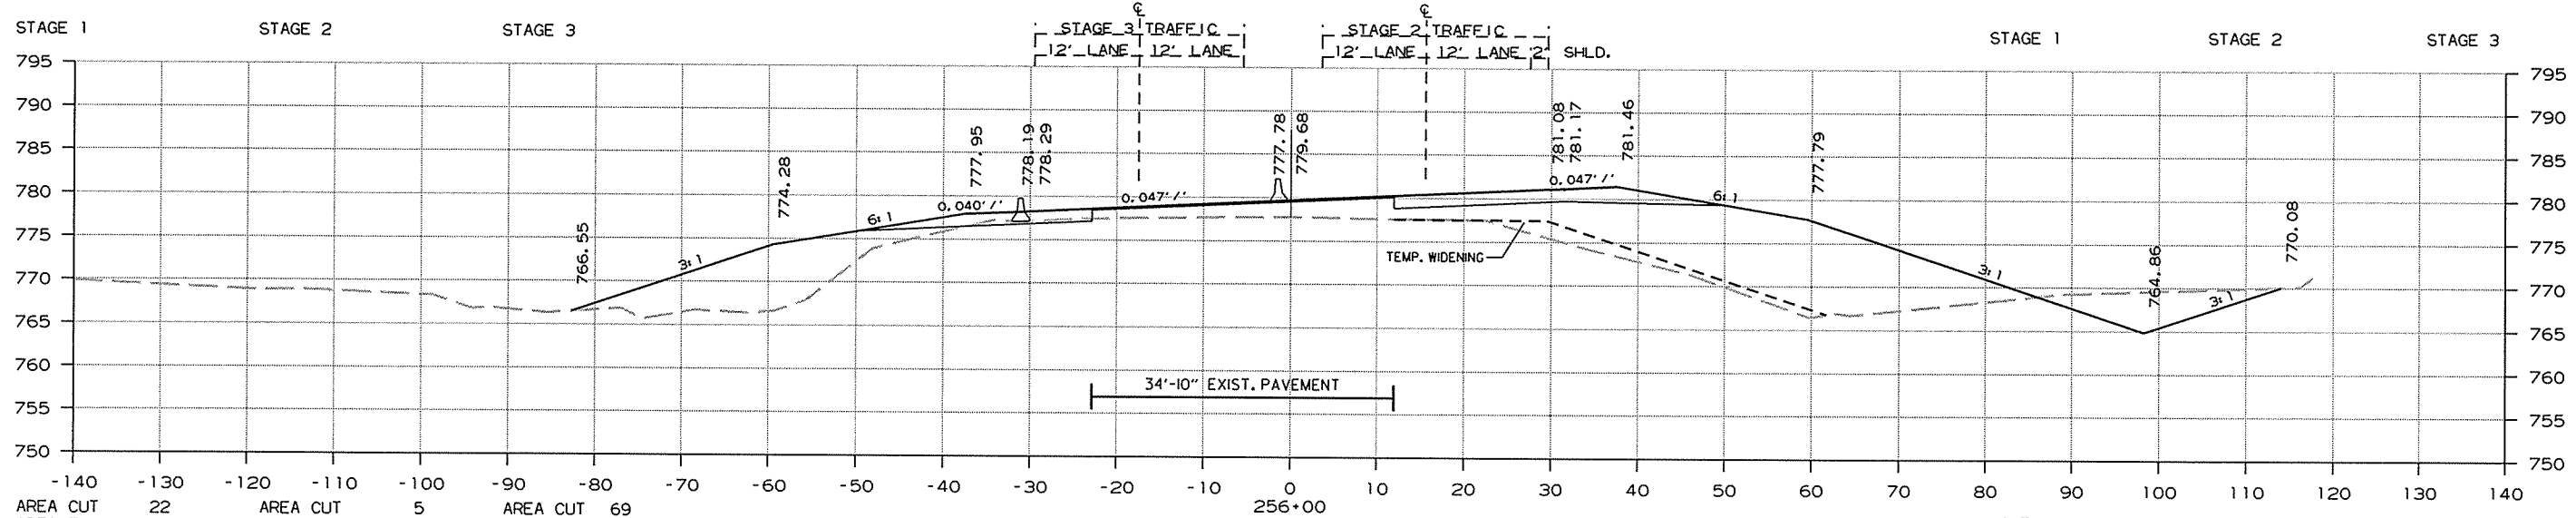


CROSS SECTION STA. 255+00 TO STA. A 256+00

8/31/2014 R080391.DGN

DATE REVISED	DATE FILMED	DATE REVISED	DATE FILMED	FED. RD. DIST. NO.	STATE	FED. AID PROJ. NO.	SHEET NO.	TOTAL SHEETS
				6	ARK.			
						JOB NO.	080391	204 232


2 CROSS SECTIONS

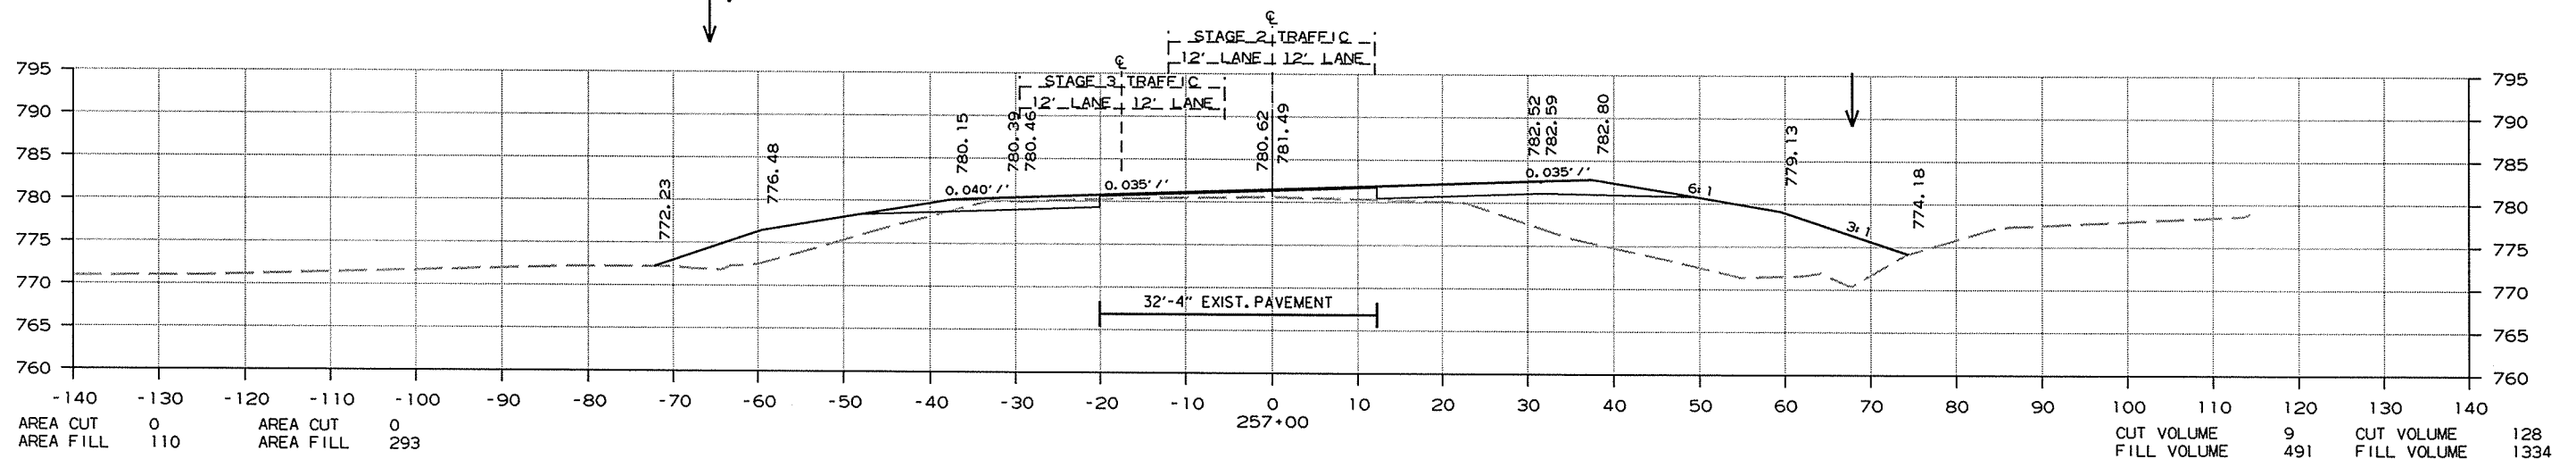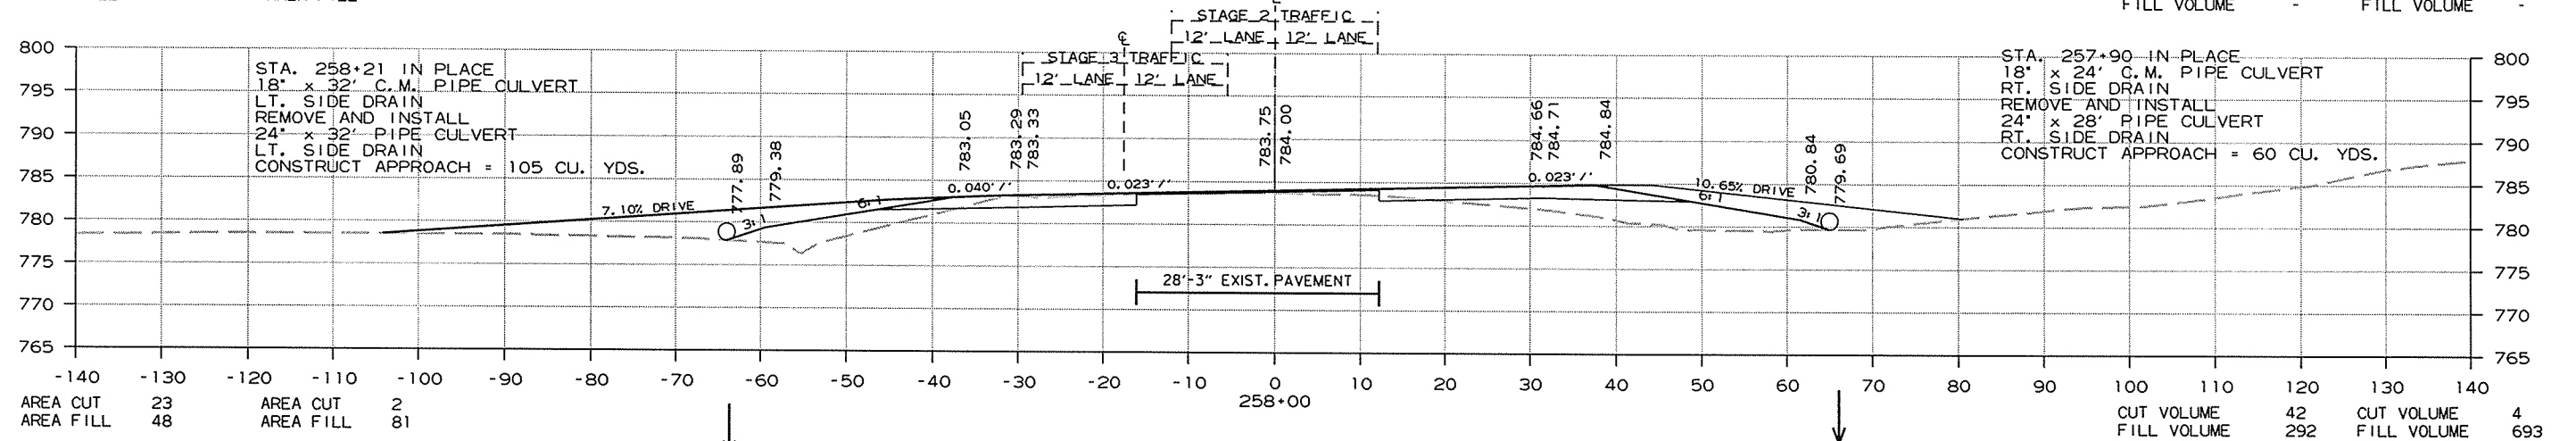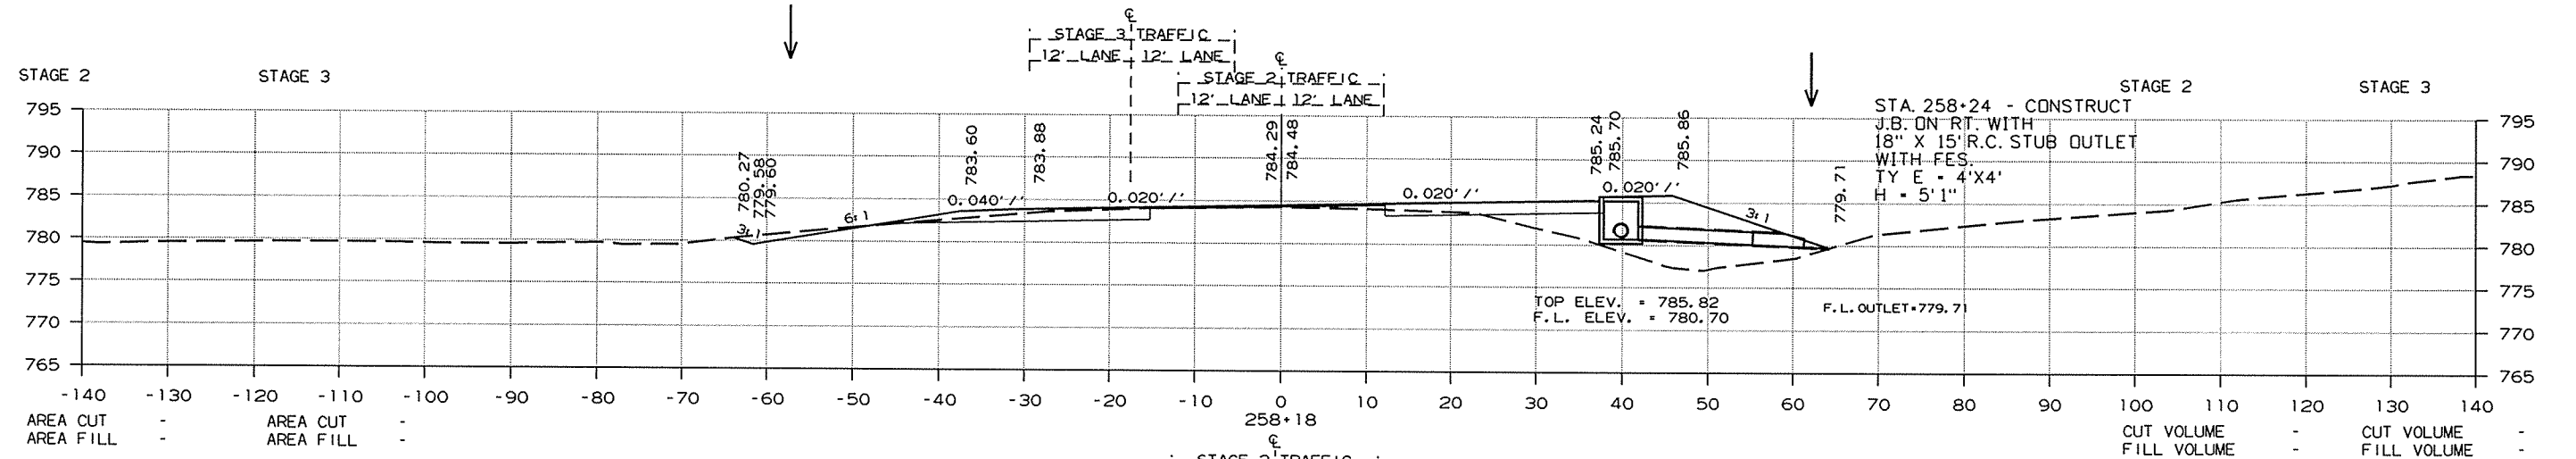

CROSS SECTION STA. A 257+00 TO STA. A 258+18

DATE REVISED	DATE FILMED	DATE REVISED	DATE FILMED	FED. RD. DIST. NO.	STATE	FED. AID PROJ. NO.	SHEET NO.	TOTAL SHEETS
				6	ARK.			
						JOB NO.	080391	205 232

2 CROSS SECTIONS

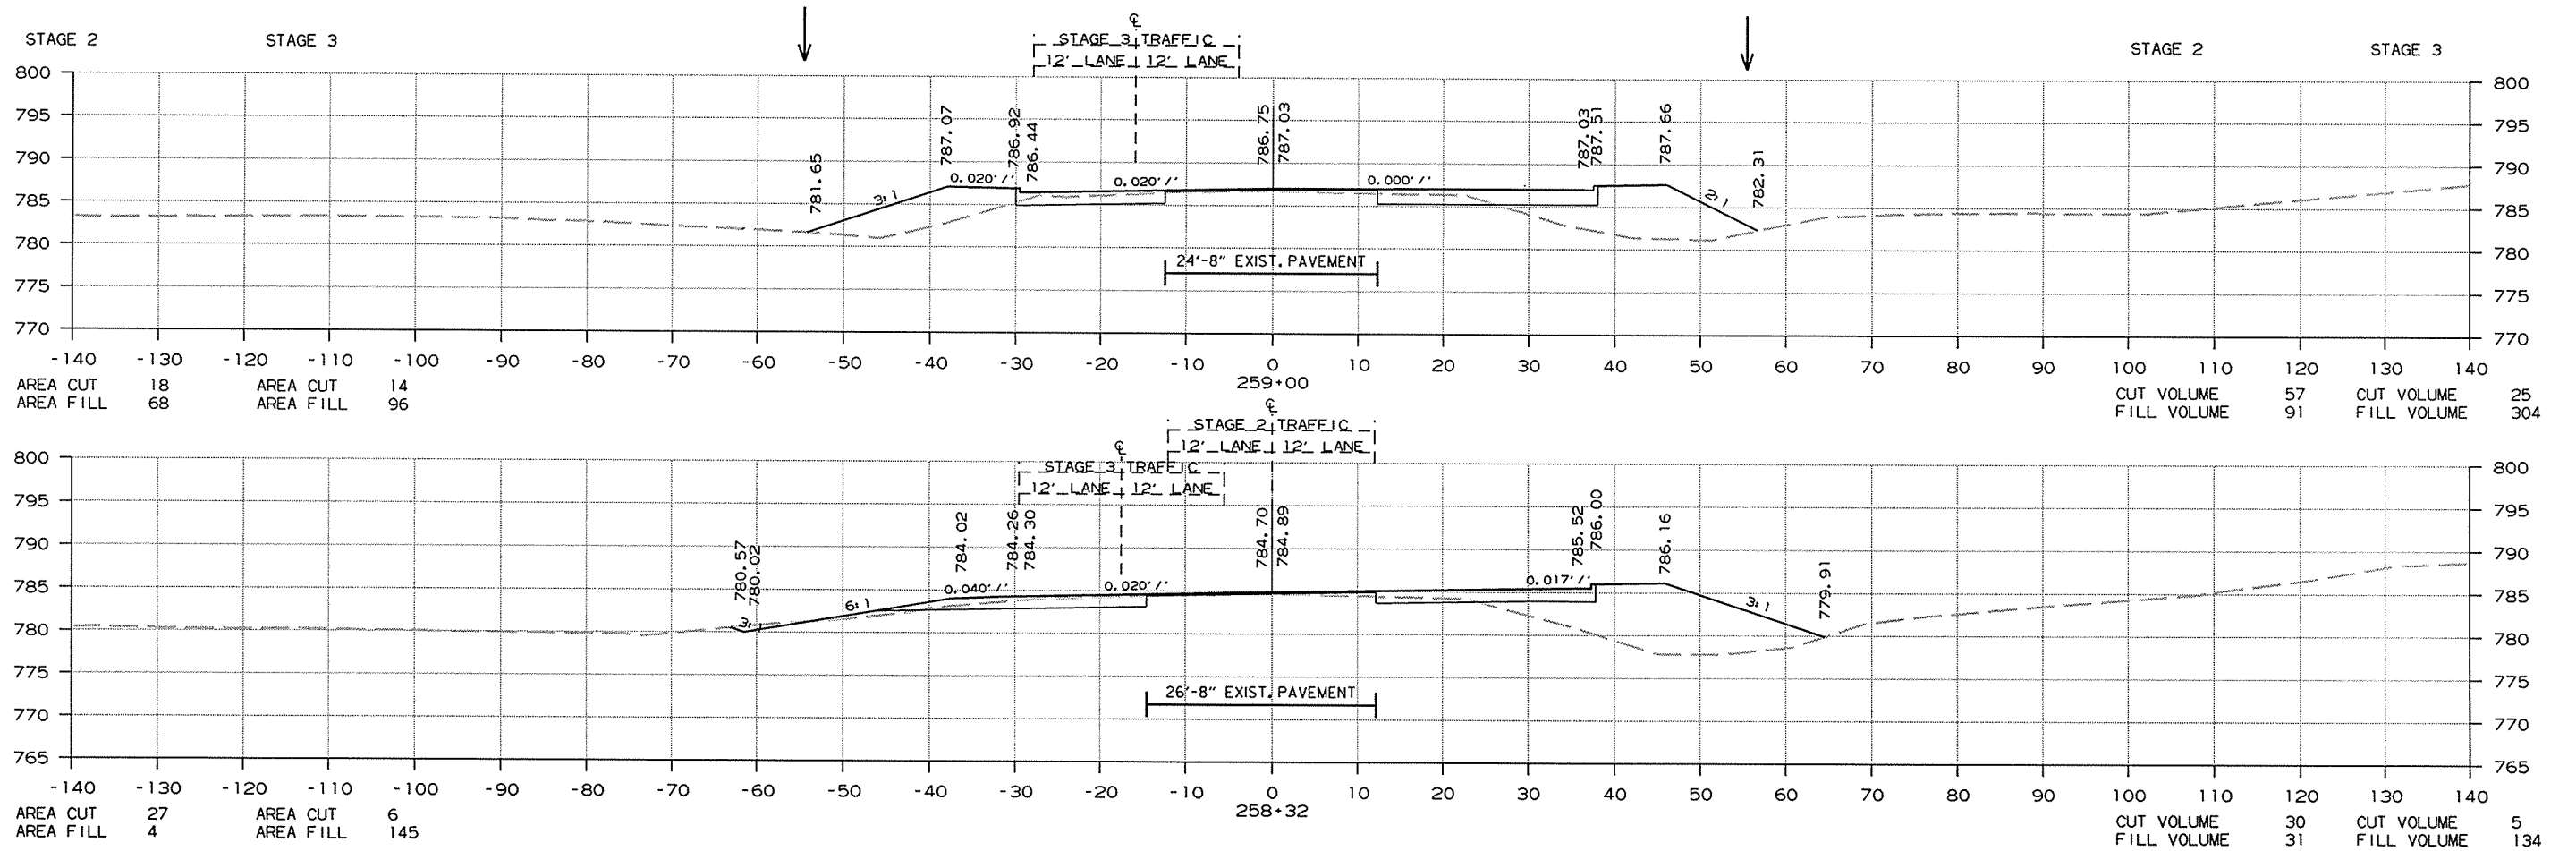


8/31/2014

R080391.DGN

DATE REVISED	DATE FILMED	DATE REVISED	DATE FILMED	FED. RD. DIST. NO.	STATE	FED. AID PROJ. NO.	SHEET NO.	TOTAL SHEETS
				6	ARK.			
						JOB NO. 080391	206	232

② CROSS SECTIONS

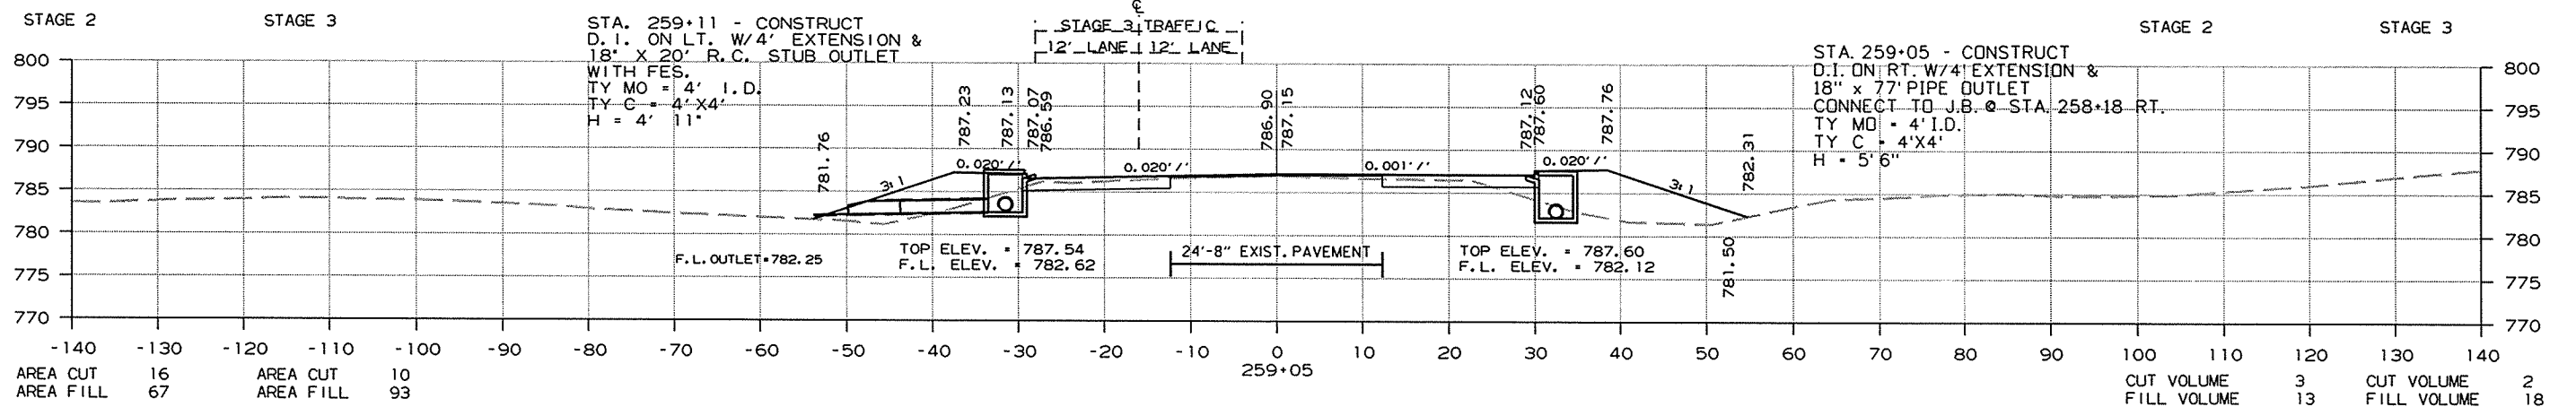


CROSS SECTION STA. A 259+05 TO STA. A 259+05

8/31/2014

R080391.DGN

DATE REVISED	DATE FILMED	DATE REVISED	DATE FILMED	FED. RD. DIST. NO.	STATE	FED. AID PROJ. NO.	SHEET NO.	TOTAL SHEETS
				6	ARK.			
JOB NO. 080391							207	232

2 CROSS SECTIONS




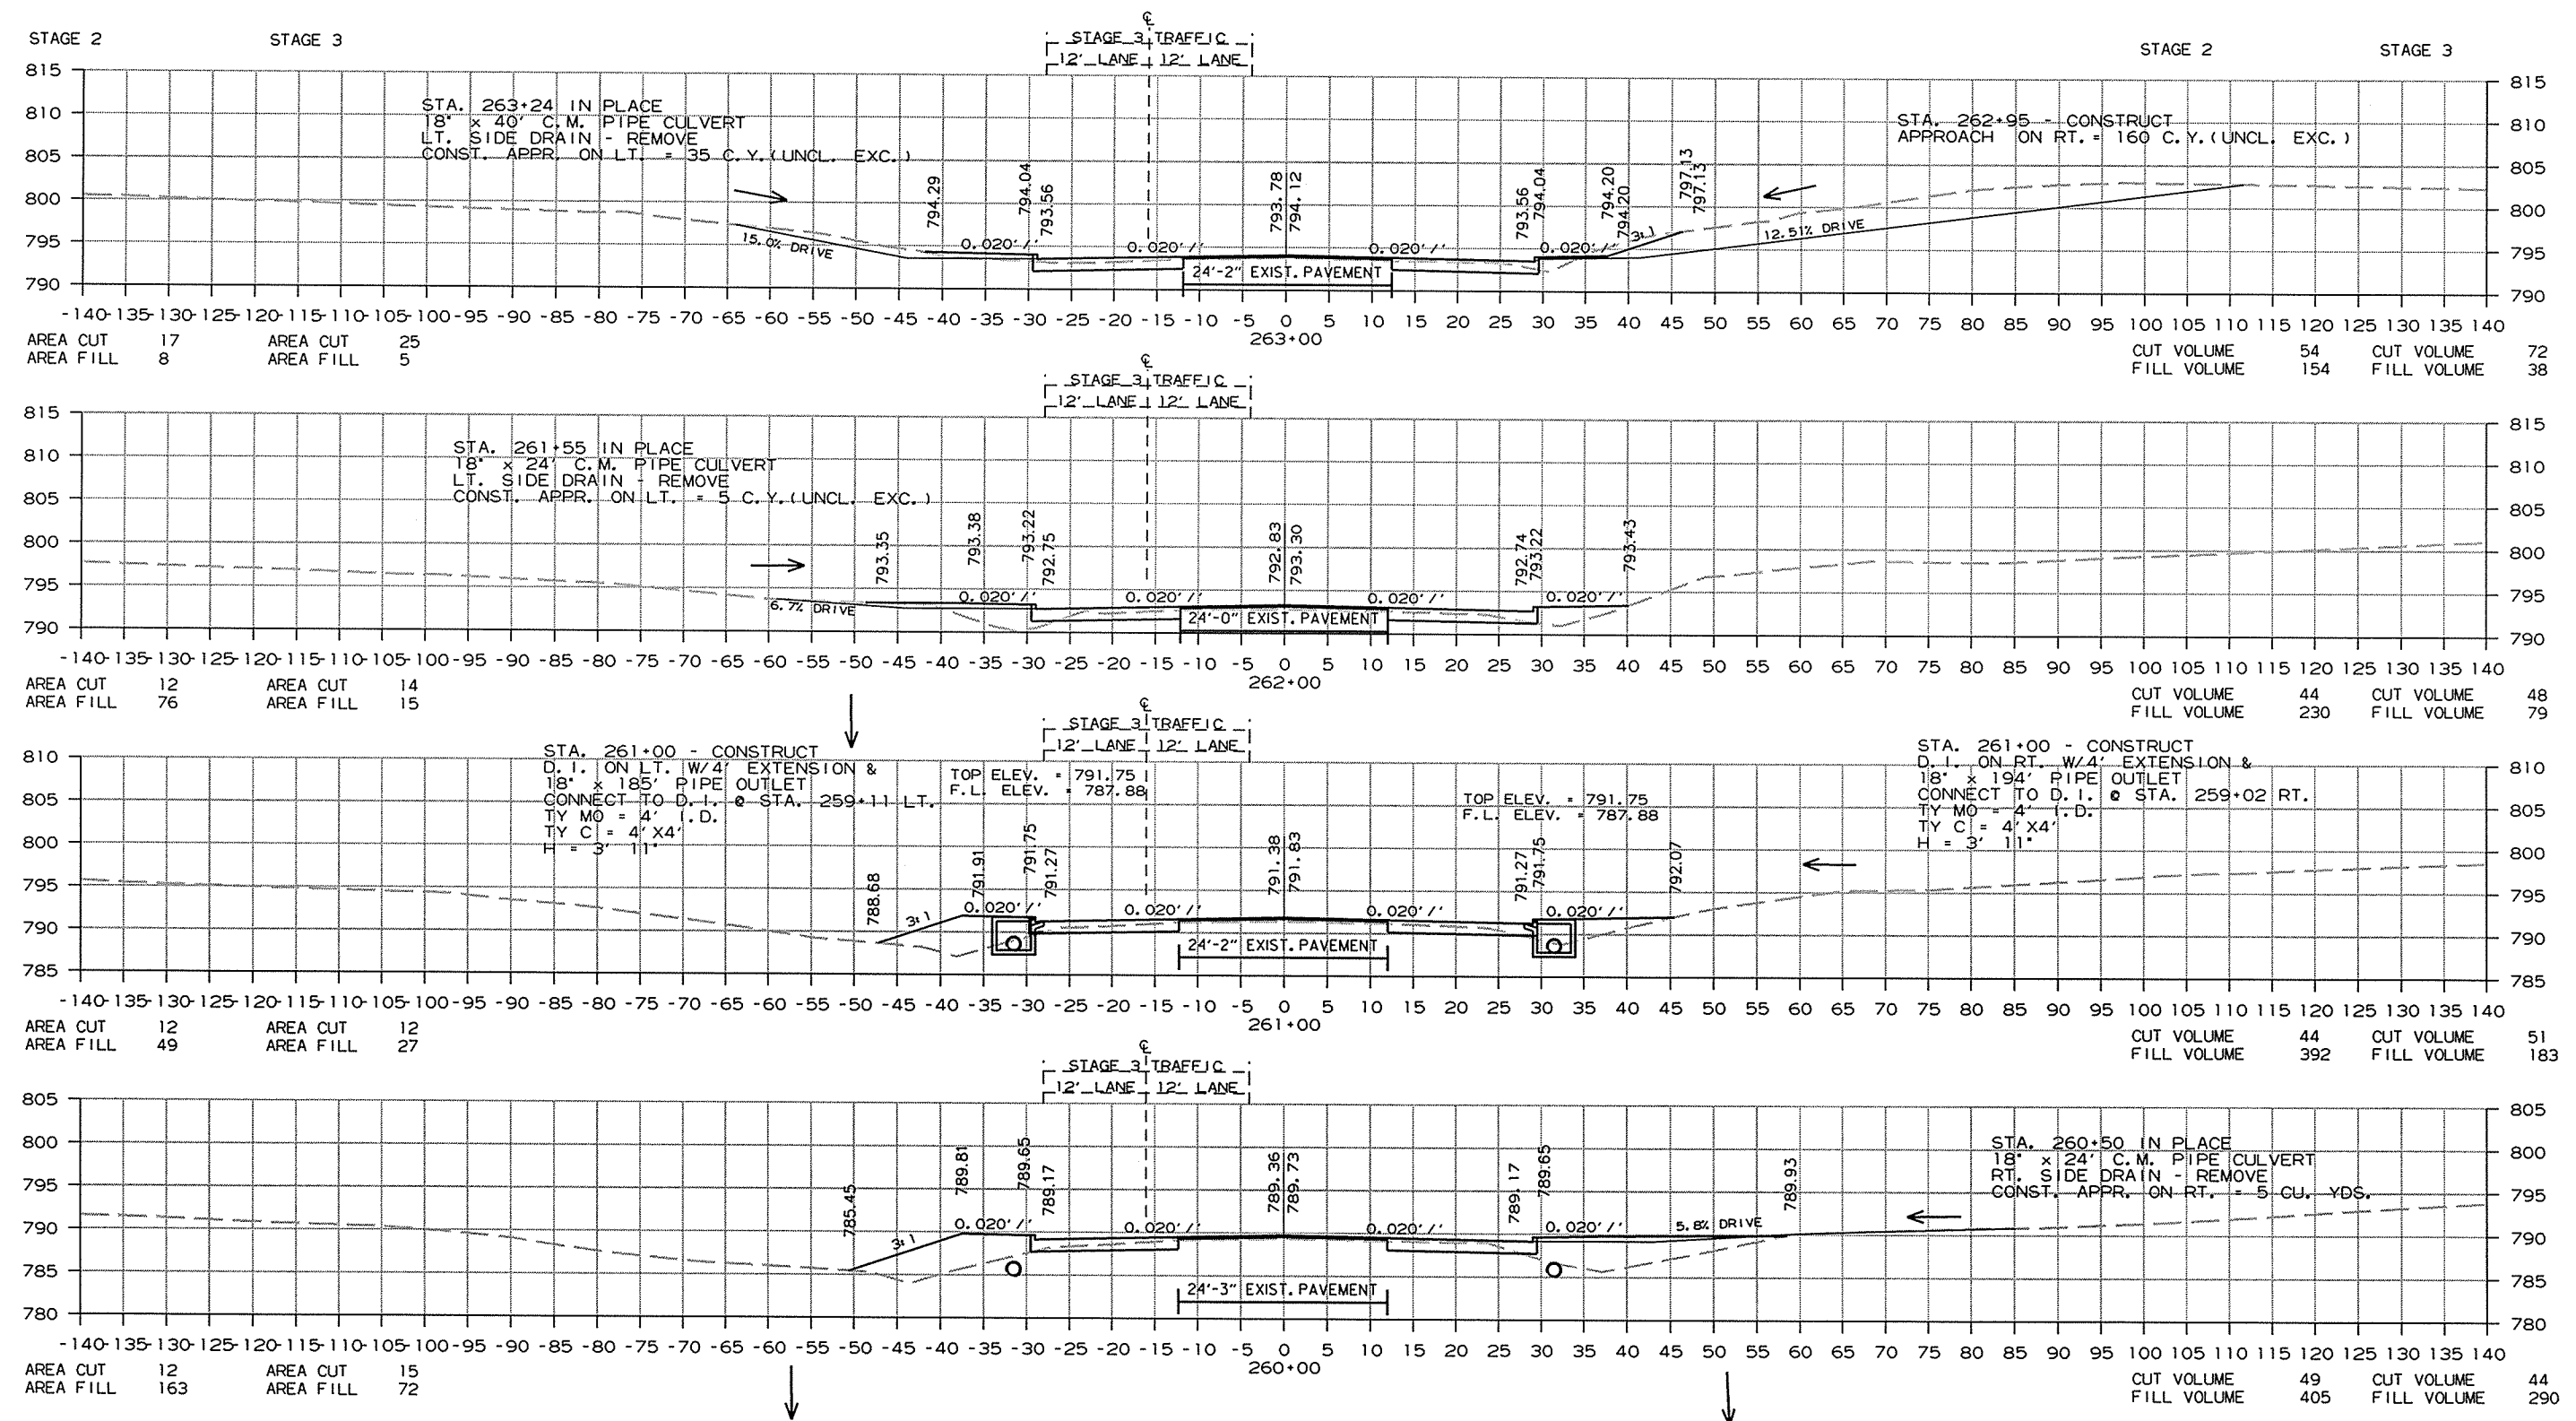


CROSS SECTION STA. 260+00 TO STA. 263+00

8/31/2014 R080391.DGN

DATE REVISED	DATE FILMED	DATE REVISED	DATE FILMED	FED. RD. DIST. NO.	STATE	FED. AID PROJ. NO.	SHEET NO.	TOTAL SHEETS
				6	ARK.			
							JOB NO.	080391
							208	232

2 CROSS SECTIONS

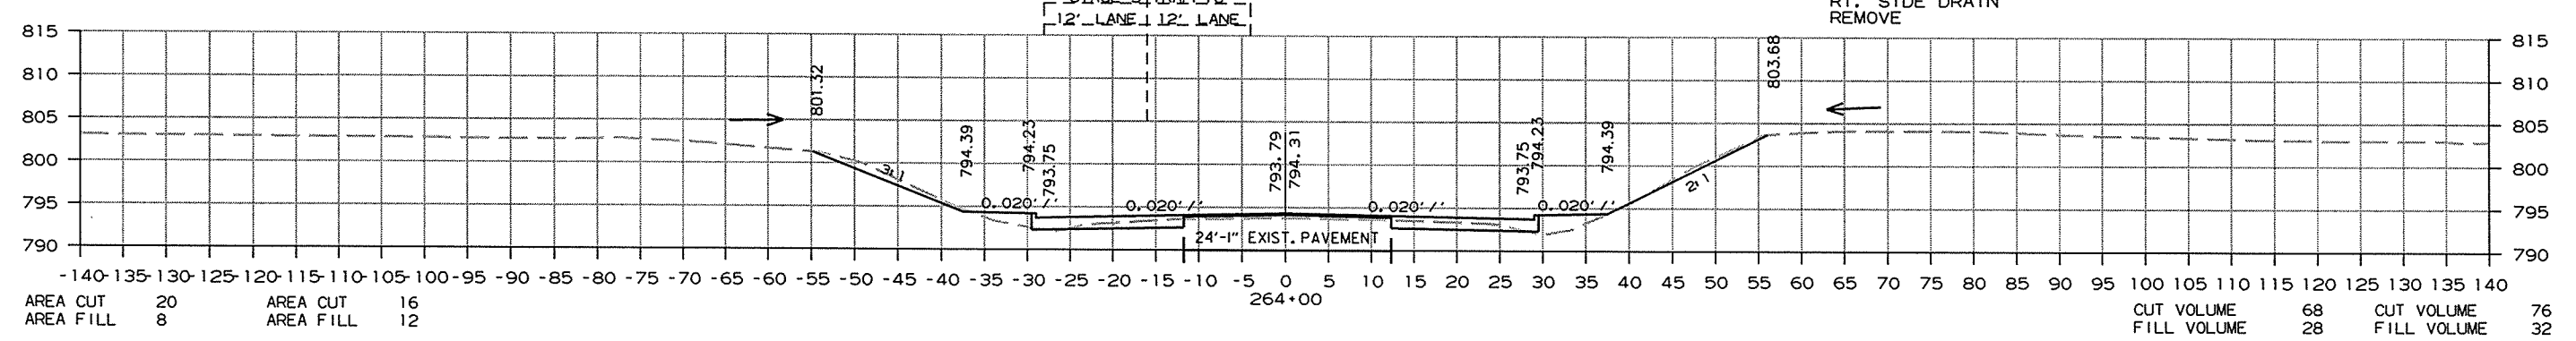
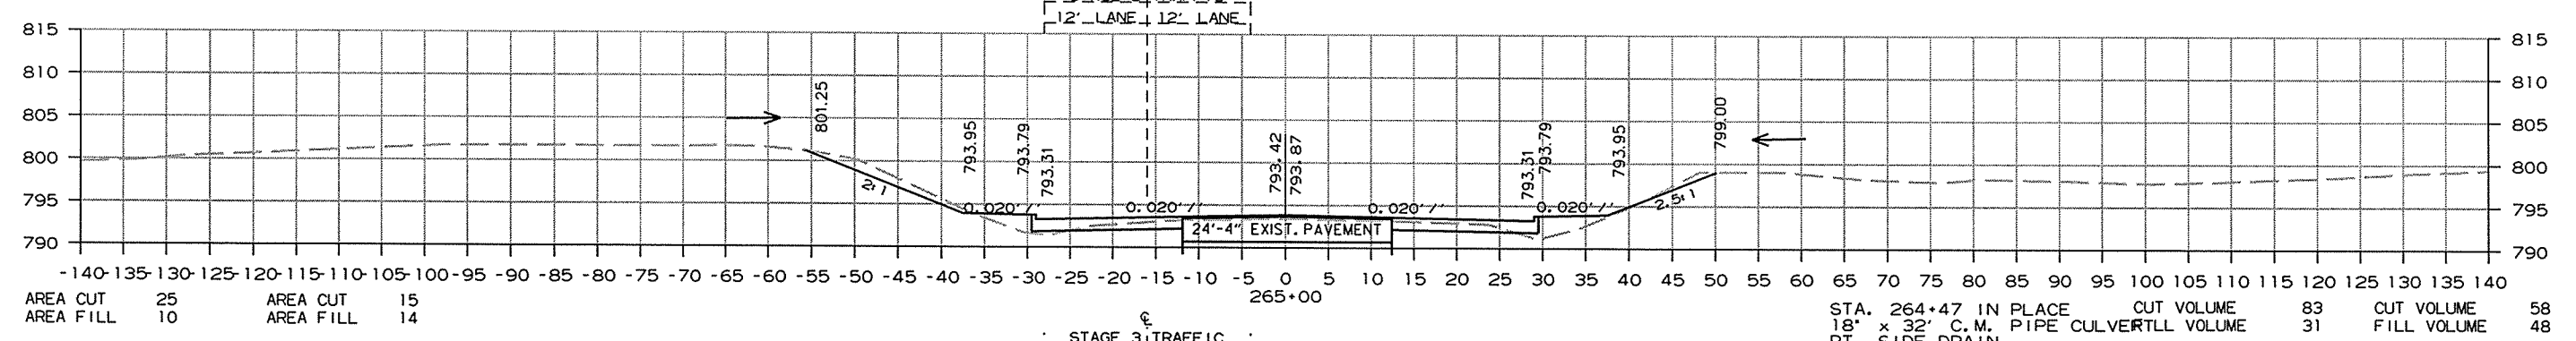
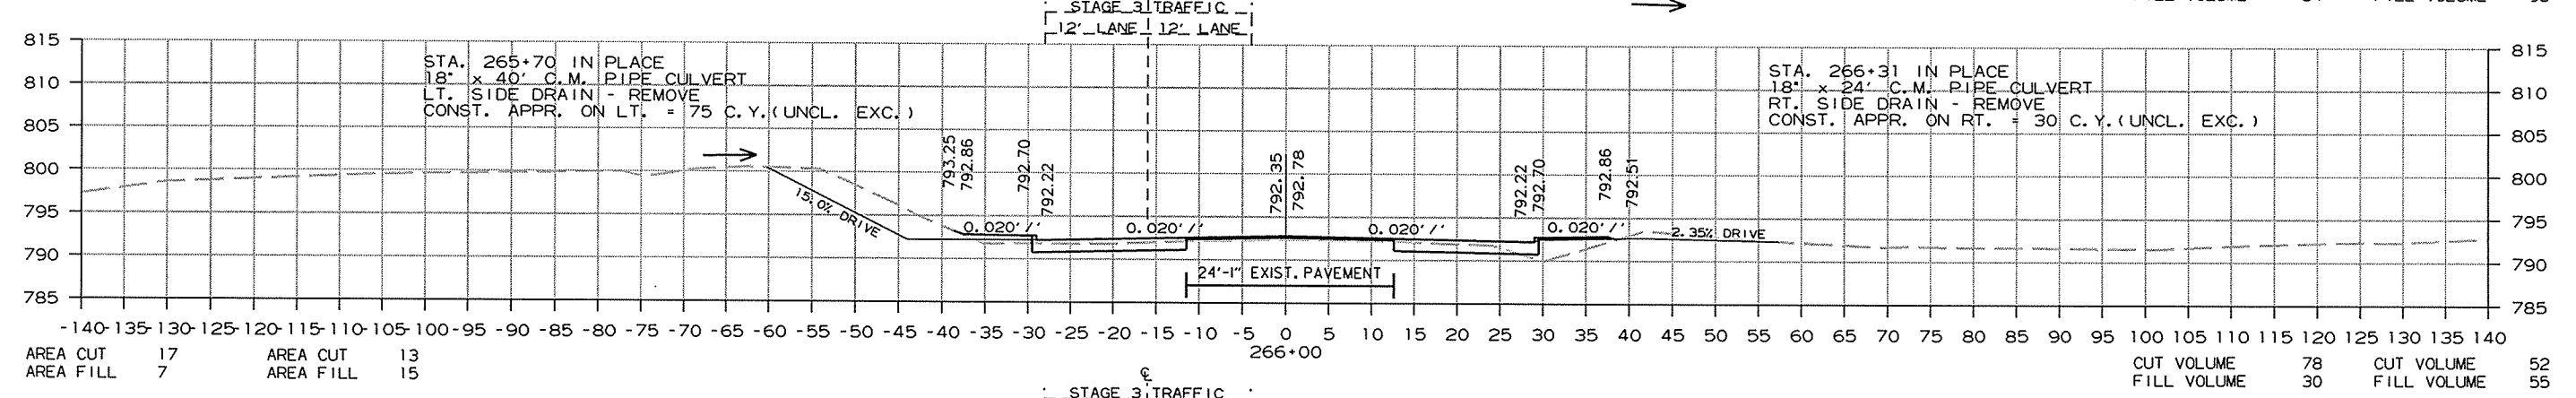
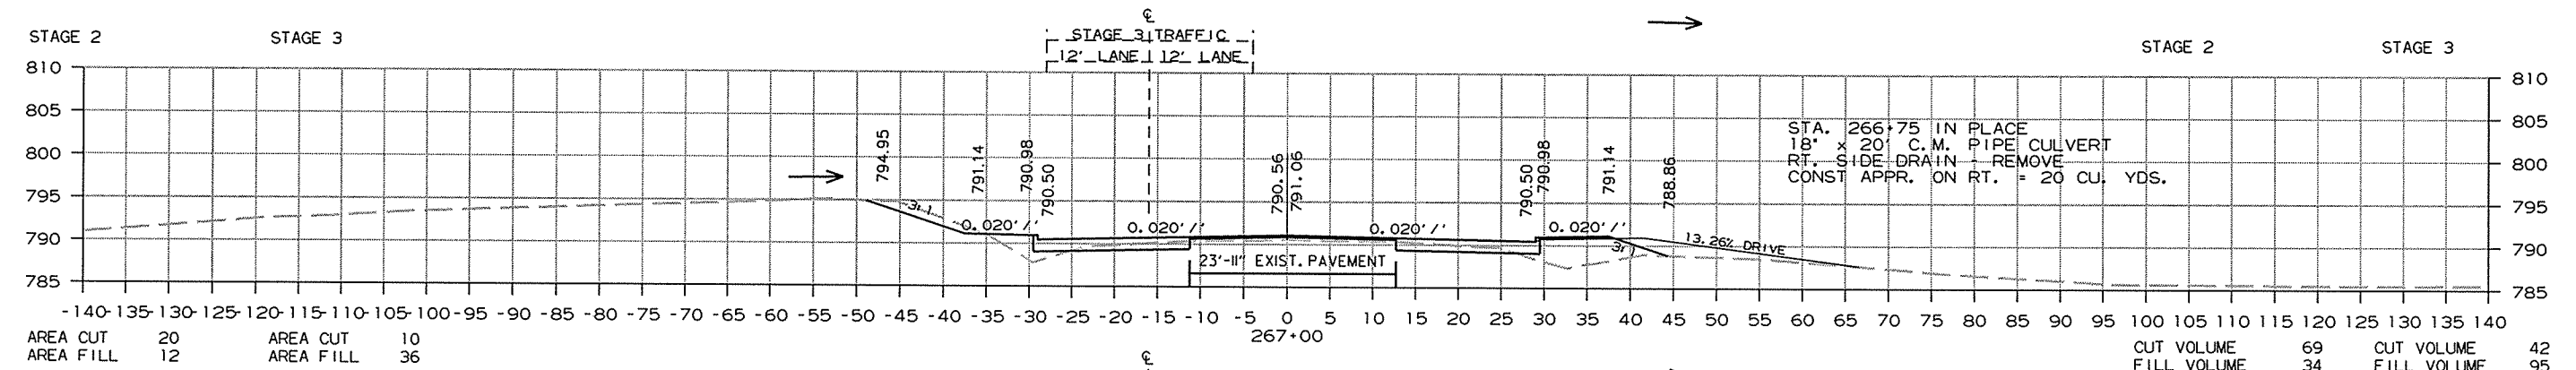


CROSS SECTION STA. 264+00 TO STA. 267+00

R080391.DGN 8/31/2014

DATE REVISED	DATE FILMED	DATE REVISED	DATE FILMED	FED. RD. DIST. NO.	STATE	FED. AID PROJ. NO.	SHEET NO.	TOTAL SHEETS
				6	ARK.			
							JOB NO.	080391
								209
								232

2 CROSS SECTIONS

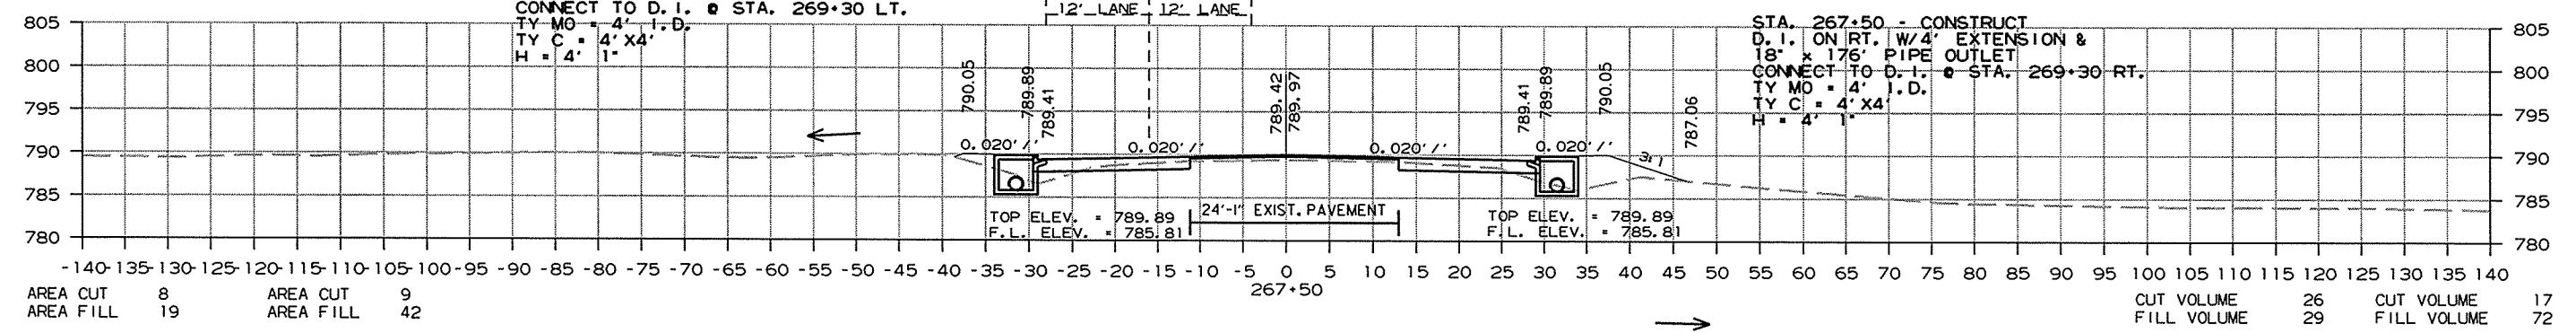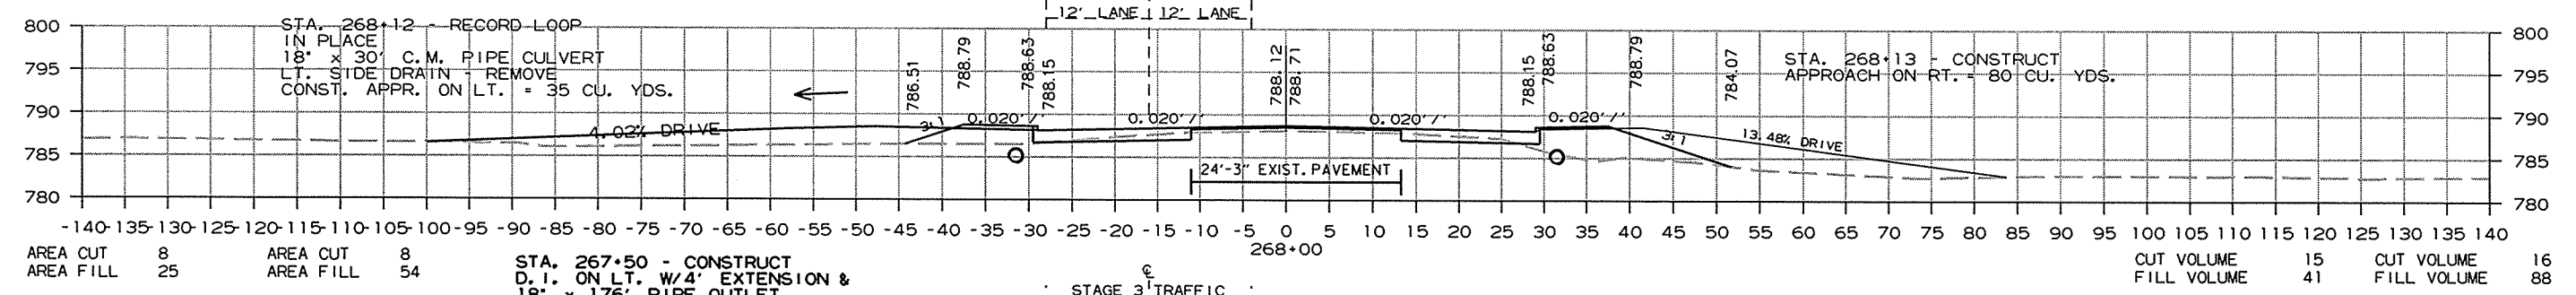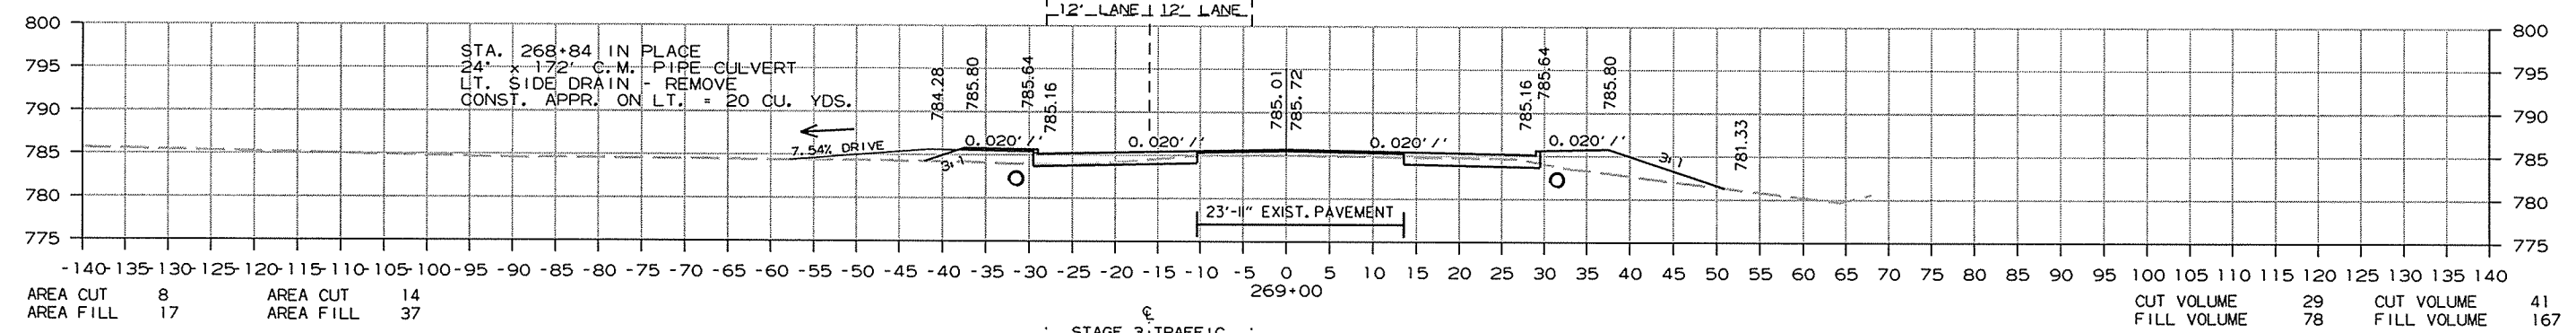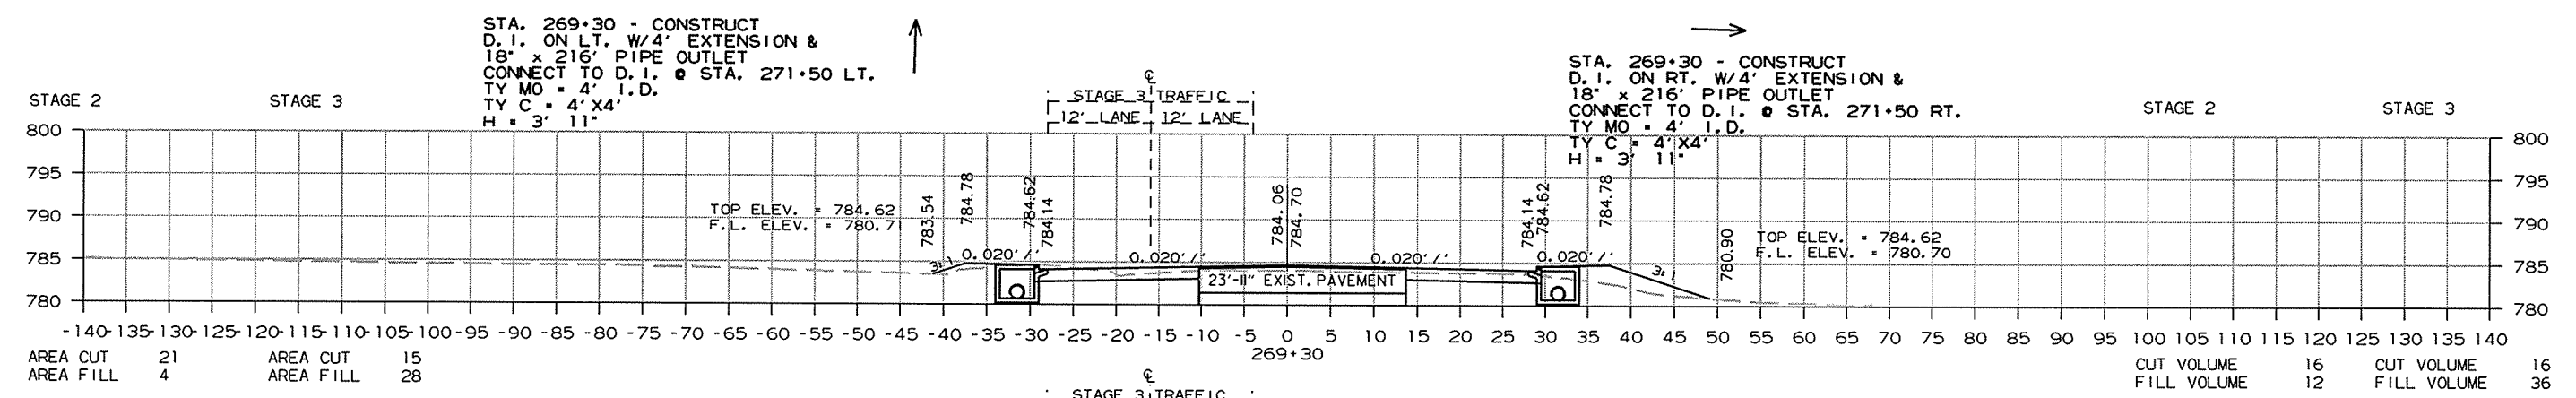


CROSS SECTION STA. 267+50 TO STA. 269+30

R080391.DGN 8/31/2014

DATE REVISED	DATE FILMED	DATE REVISED	DATE FILMED	FED. RD. DIST. NO.	STATE	FED. AID PROJ. NO.	SHEET NO.	TOTAL SHEETS
				6	ARK.			
						JOB NO. 080391	210	232


2 CROSS SECTIONS

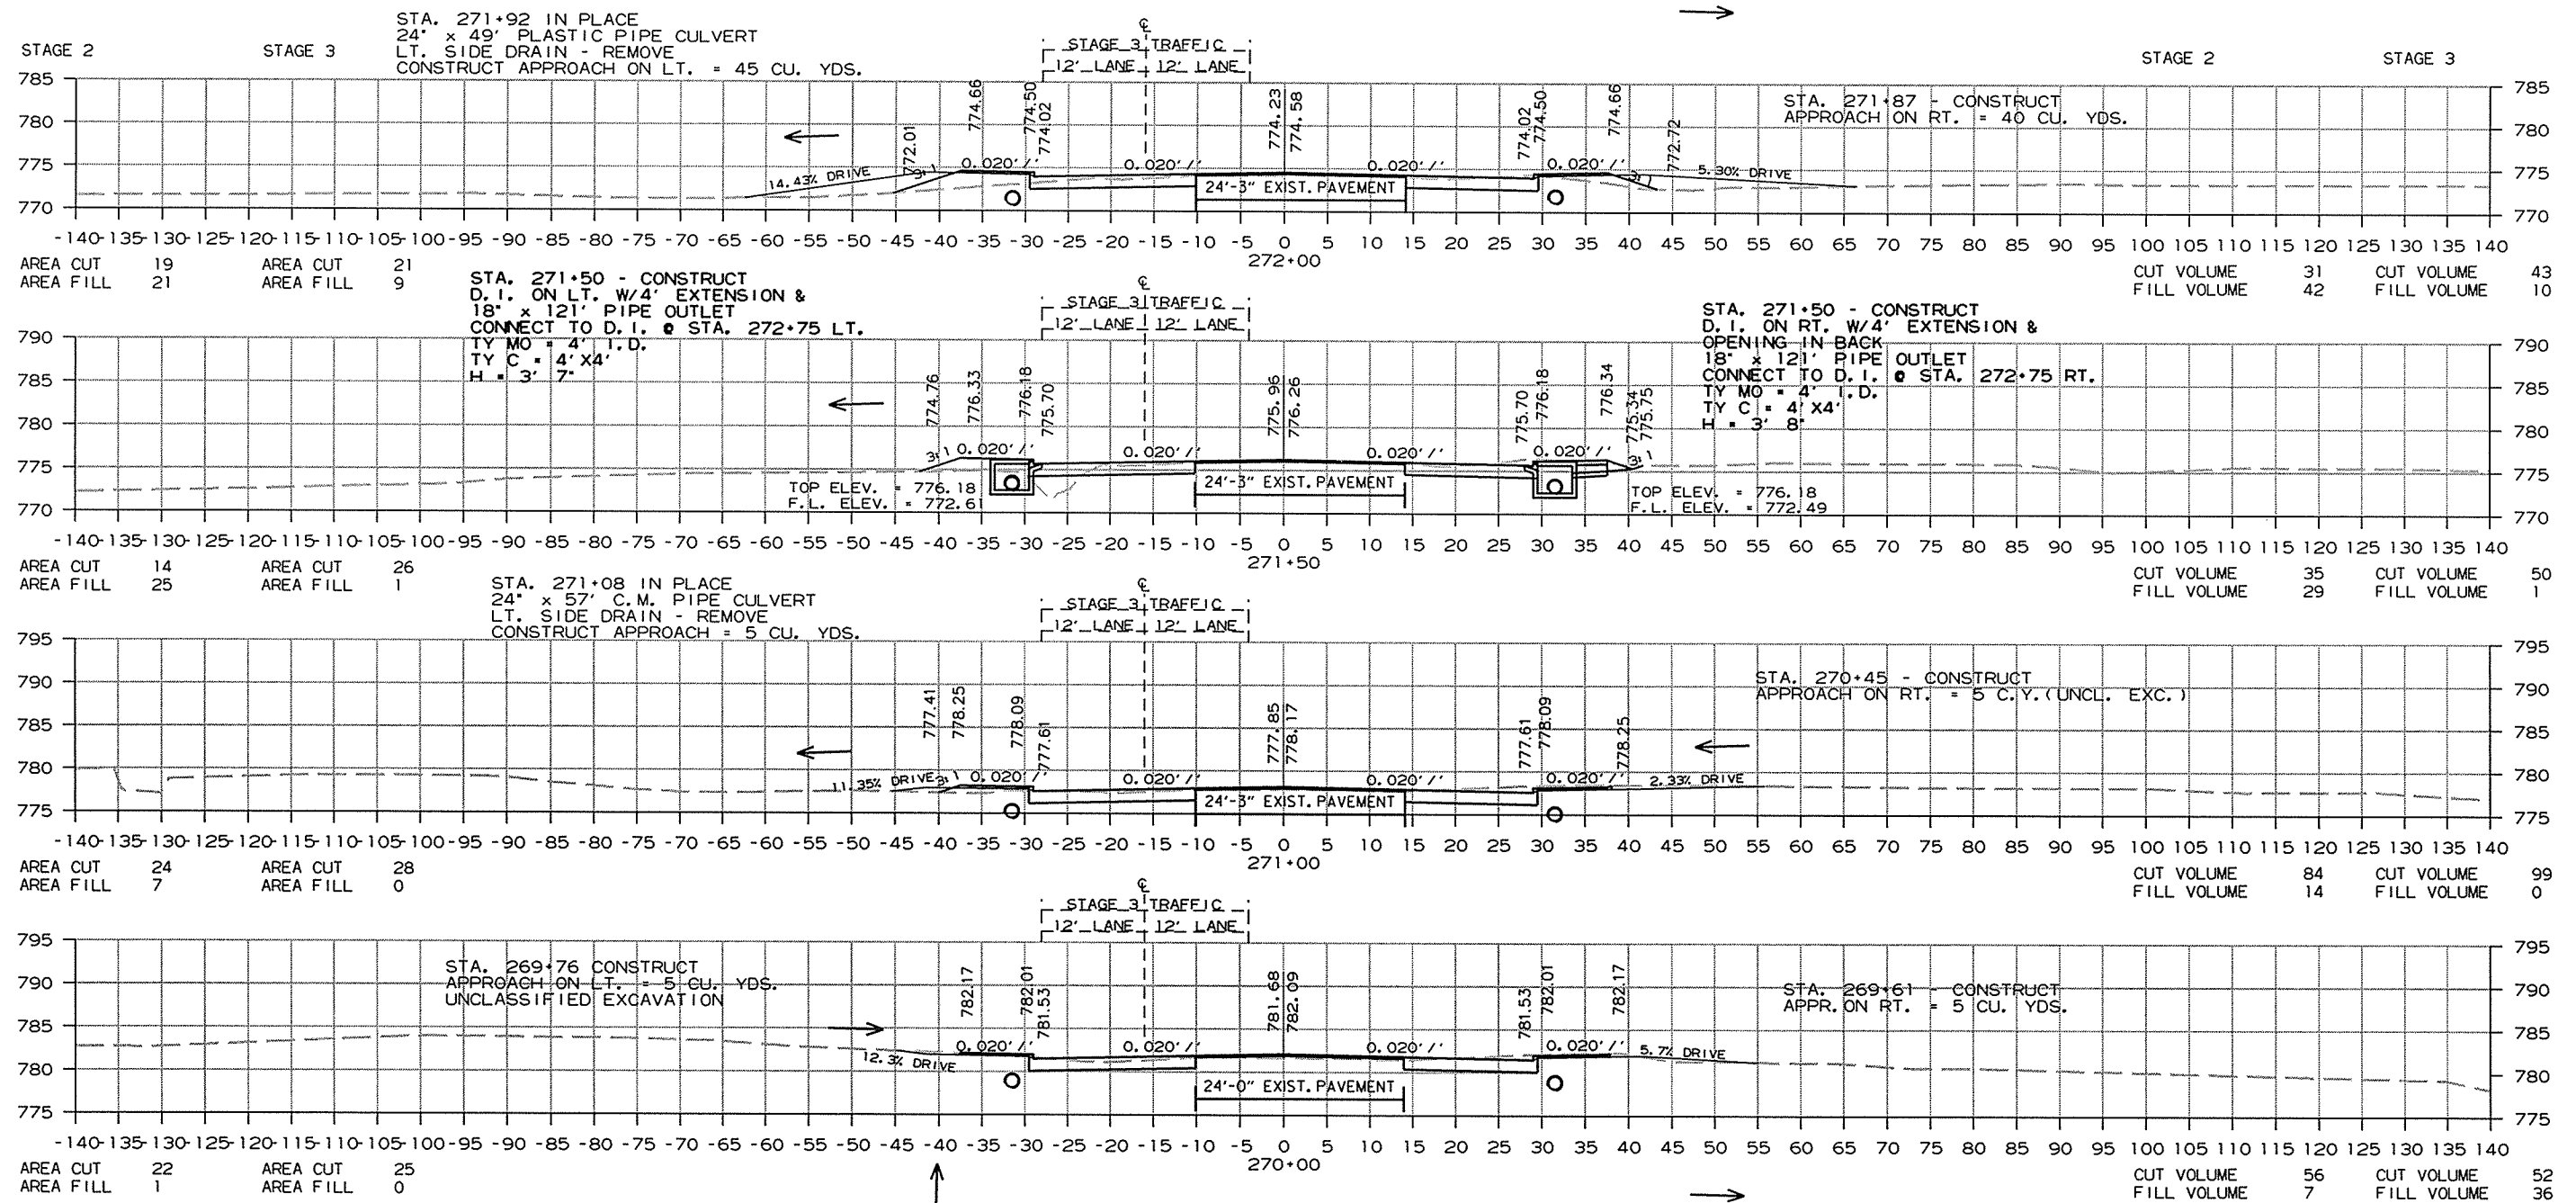

CROSS SECTION STA. 270+00 TO STA. 272+00

DATE REVISED	DATE FILMED	DATE REVISED	DATE FILMED	FED. RD. DIST. NO.	STATE	FED. AID PROJ. NO.	SHEET NO.	TOTAL SHEETS
				6	ARK.			
JOB NO. 080391							211	232

2 CROSS SECTIONS





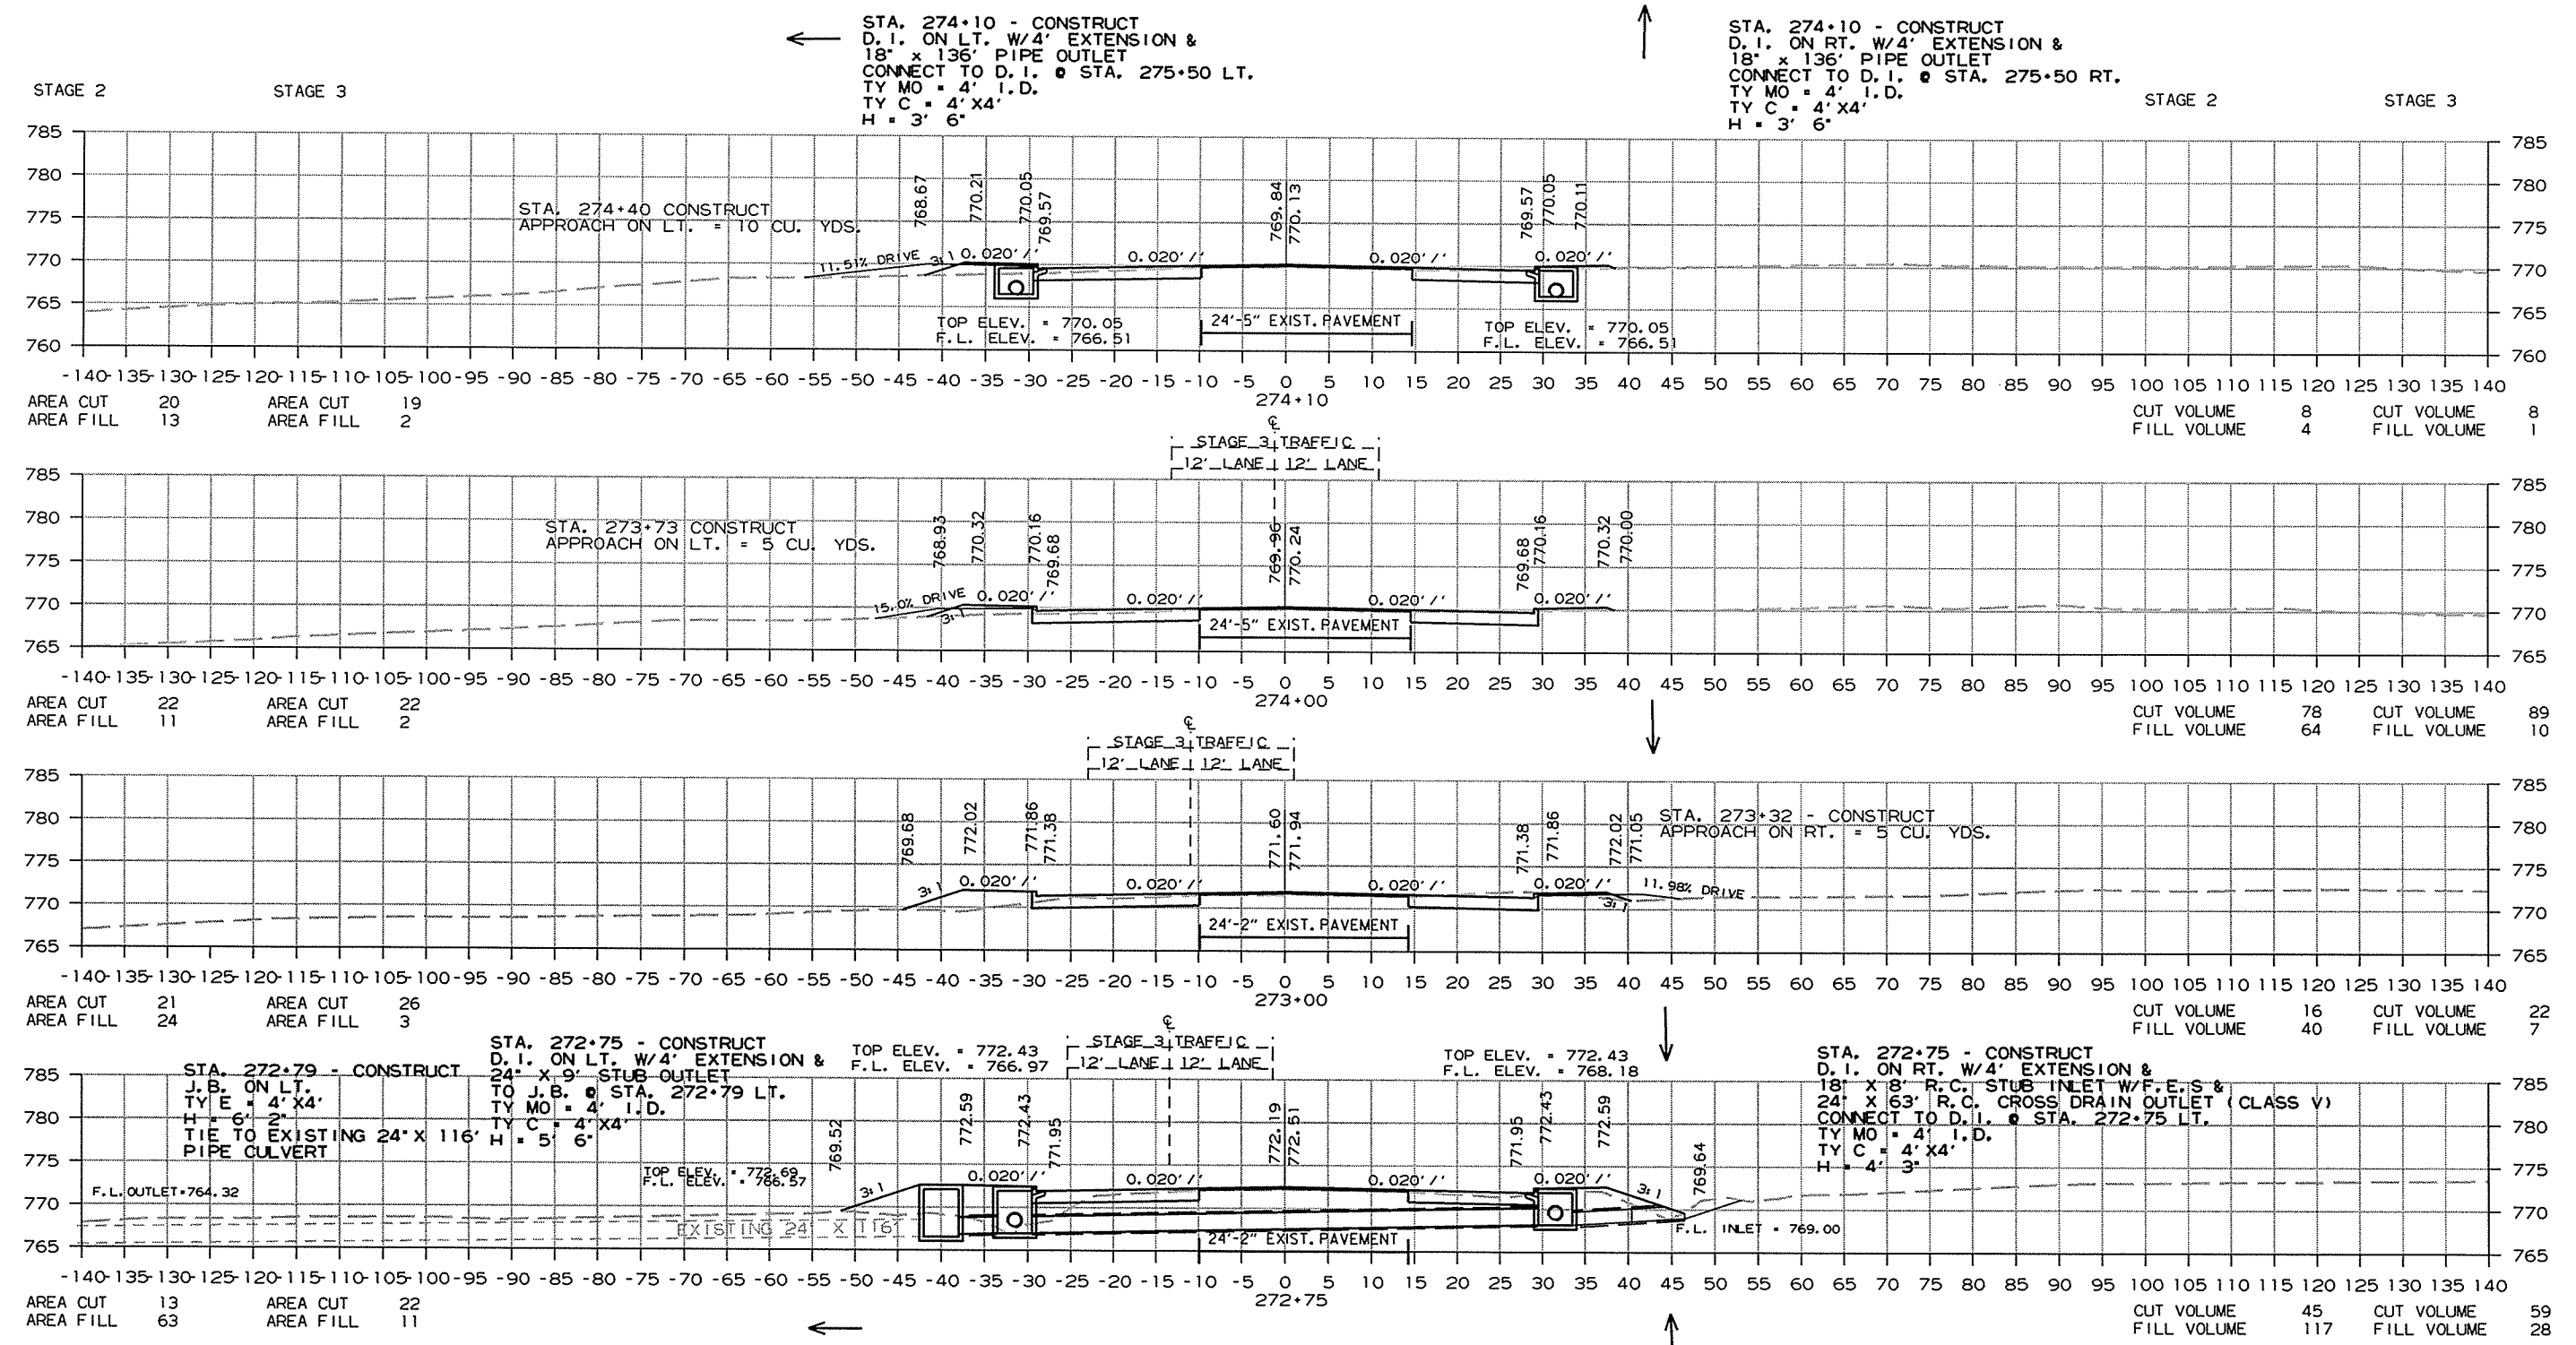


CROSS SECTION STA. 272+75 TO STA. 274+10

8/31/2014
R080391.DGN

DATE REVISED	DATE FILMED	DATE REVISED	DATE FILMED	FED. RD. DIST. NO.	STATE	FED. AID PROJ. NO.	SHEET NO.	TOTAL SHEETS
				6	ARK.			
							JOB NO.	080391
								212
								232

2 CROSS SECTIONS

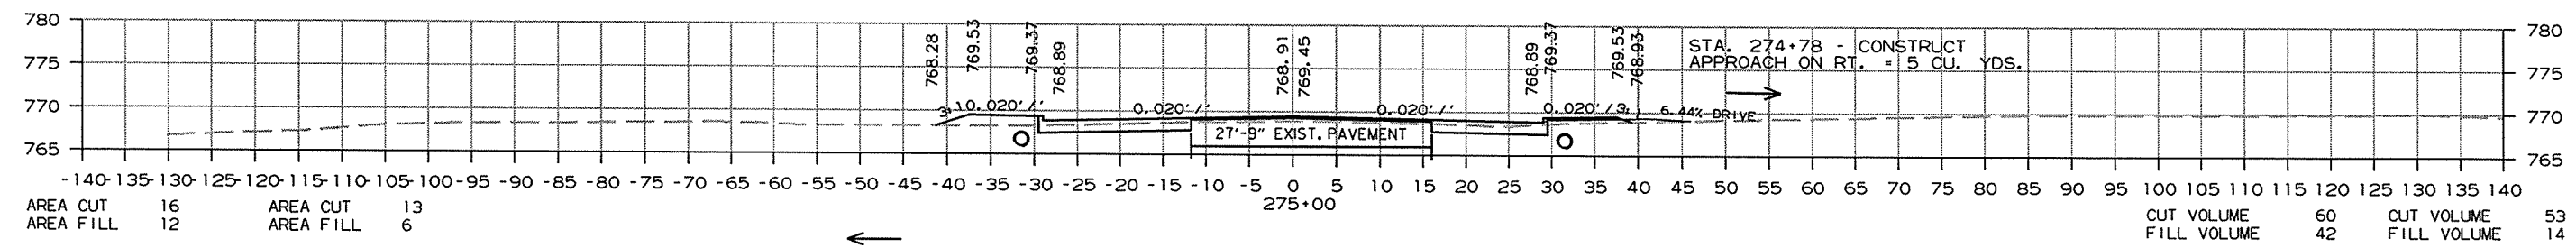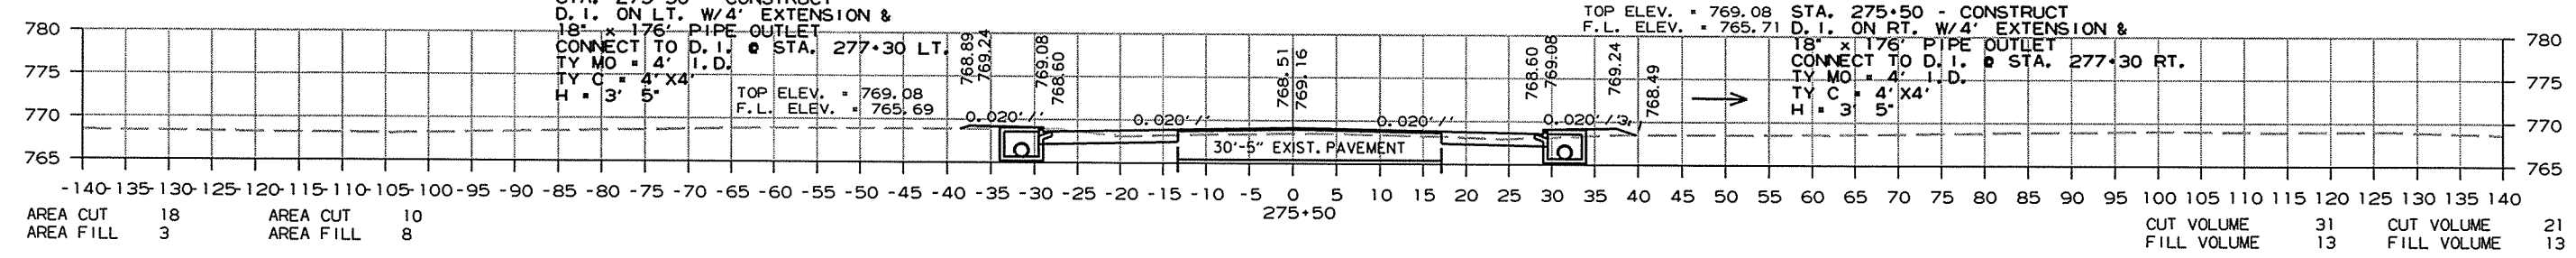
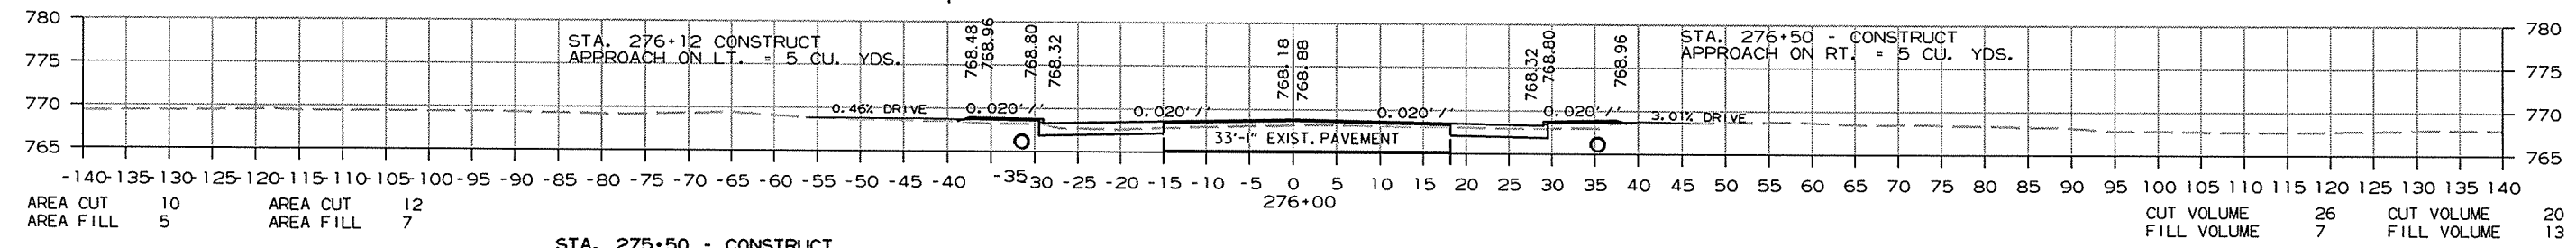
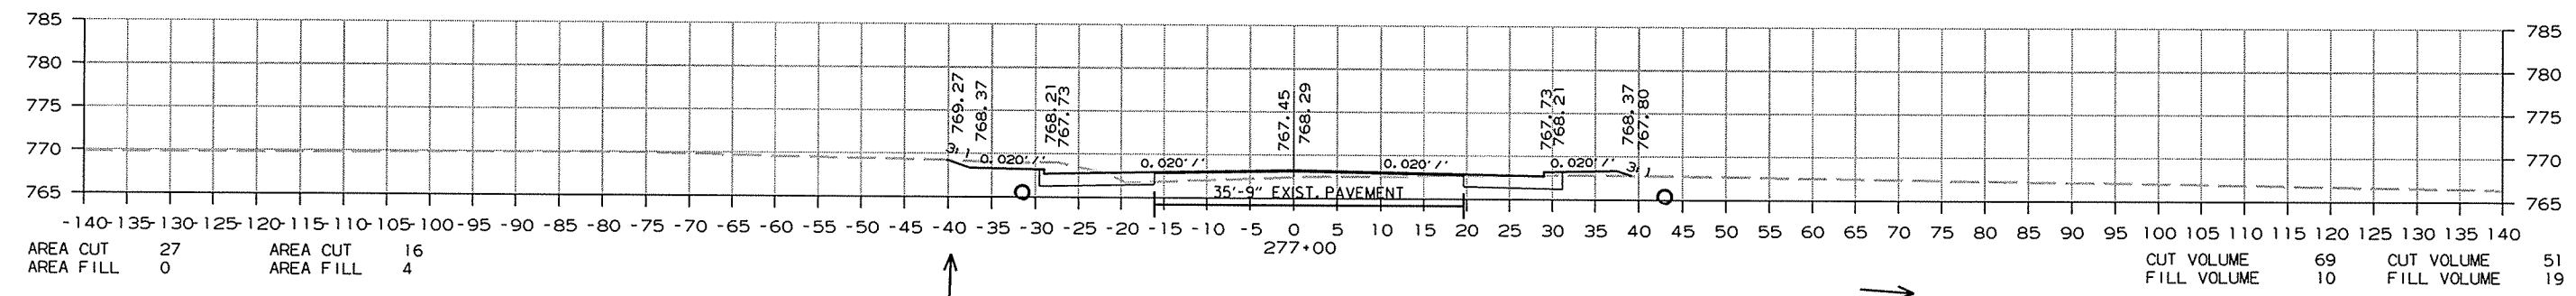
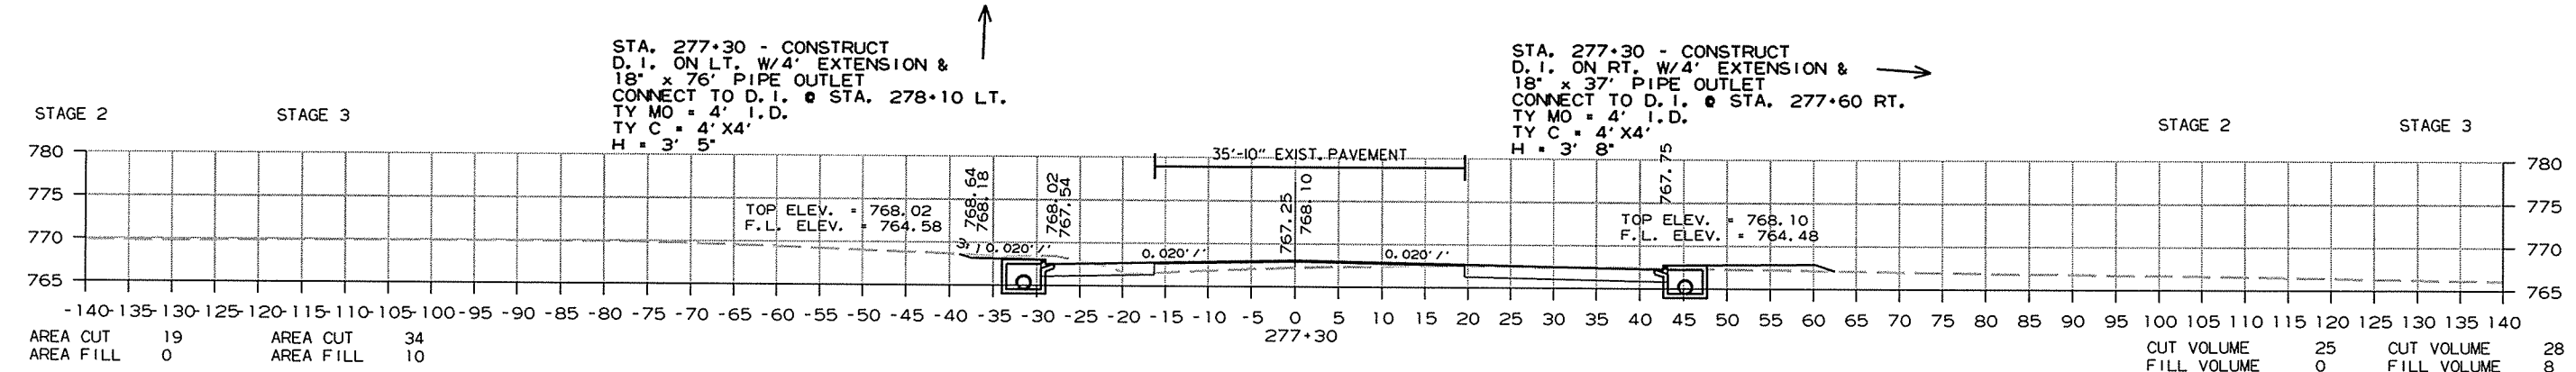


CROSS SECTION STA. 275+00 TO STA. 277+30

8/31/2014 R080391.DGN

DATE REVISED	DATE FILMED	DATE REVISED	DATE FILMED	FED. RD. DIST. NO.	STATE	FED. AID PROJ. NO.	SHEET NO.	TOTAL SHEETS
				6	ARK.			
						JOB NO. 080391	213	232

② CROSS SECTIONS


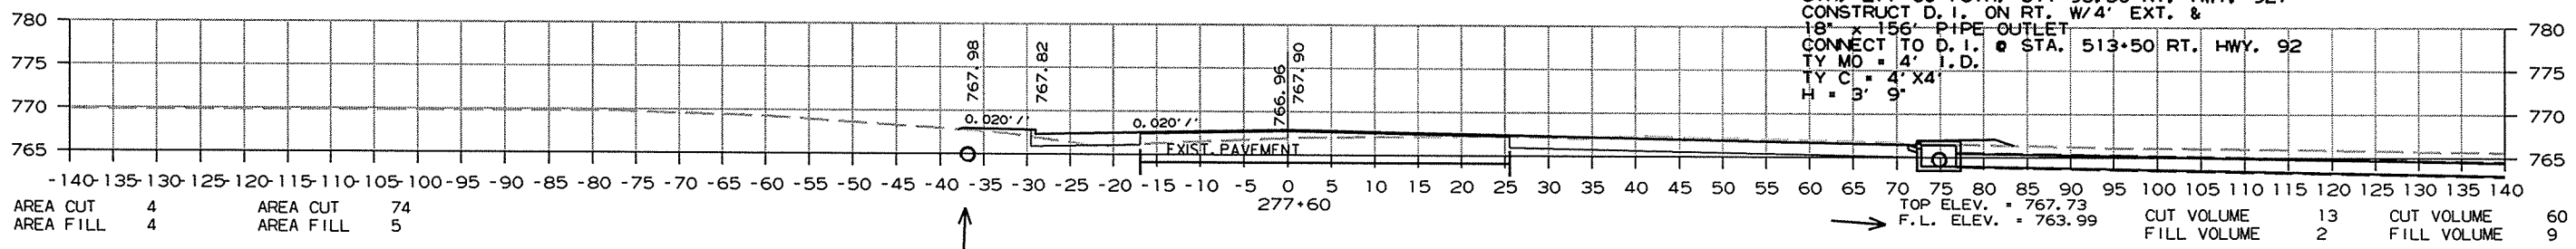
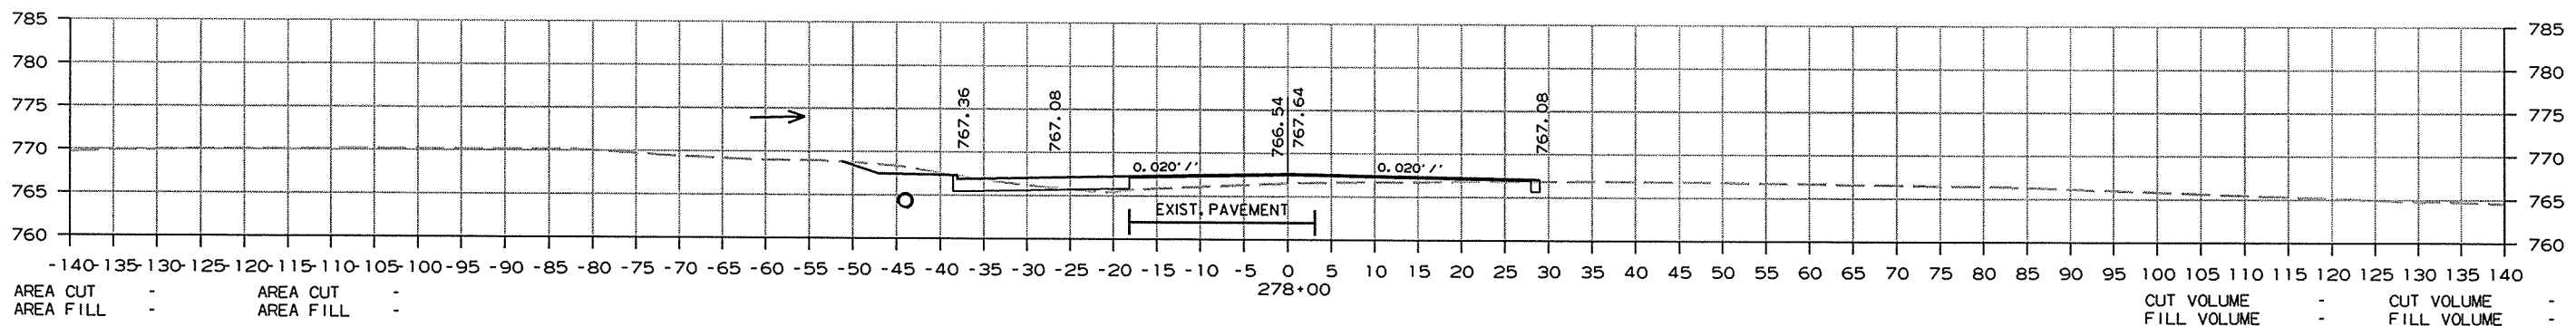
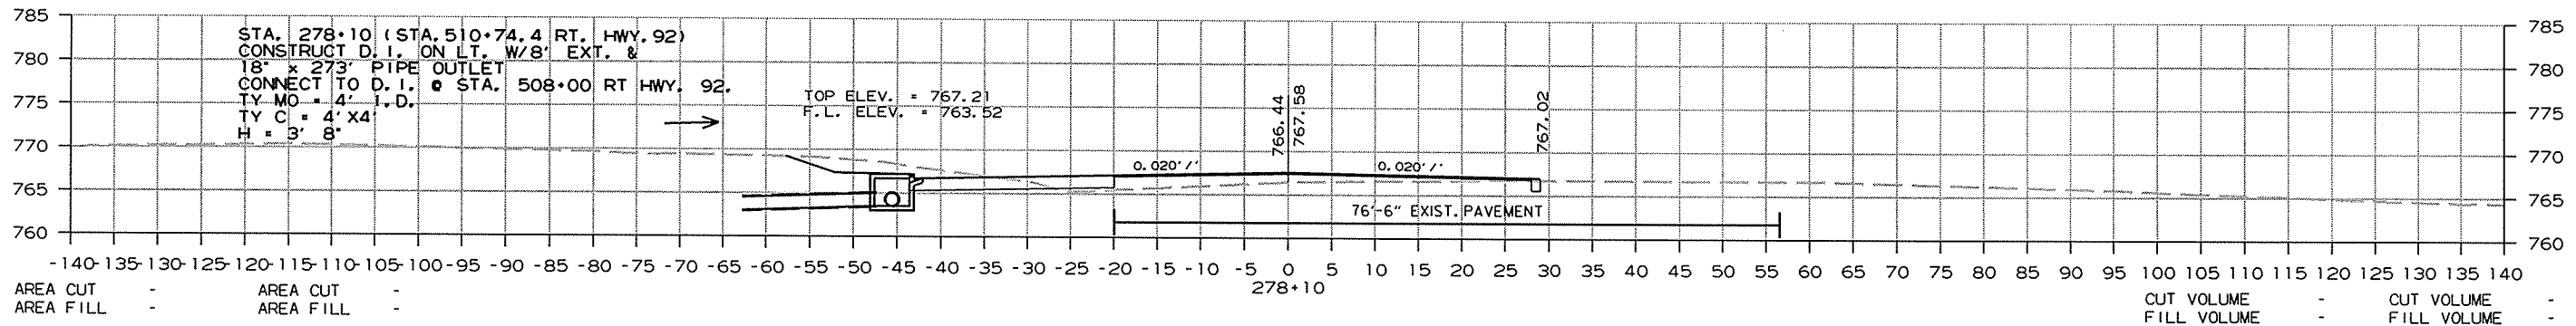
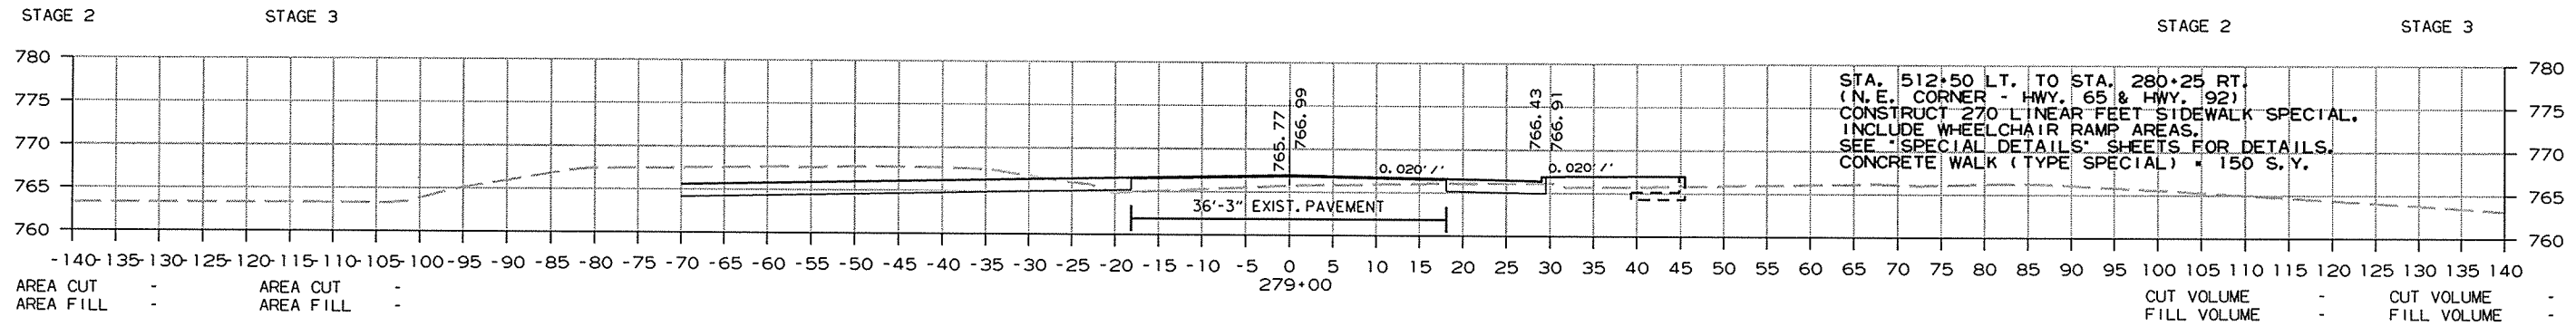


CROSS SECTION STA. 277+60 TO STA. 279+00

8/31/2014 R080391.DGN

DATE REVISED	DATE FILMED	DATE REVISED	DATE FILMED	FED. RD. DIST. NO.	STATE	FED. AID PROJ. NO.	SHEET NO.	TOTAL SHEETS
				6	ARK.			
JOB NO. 080391							214	232

② CROSS SECTIONS

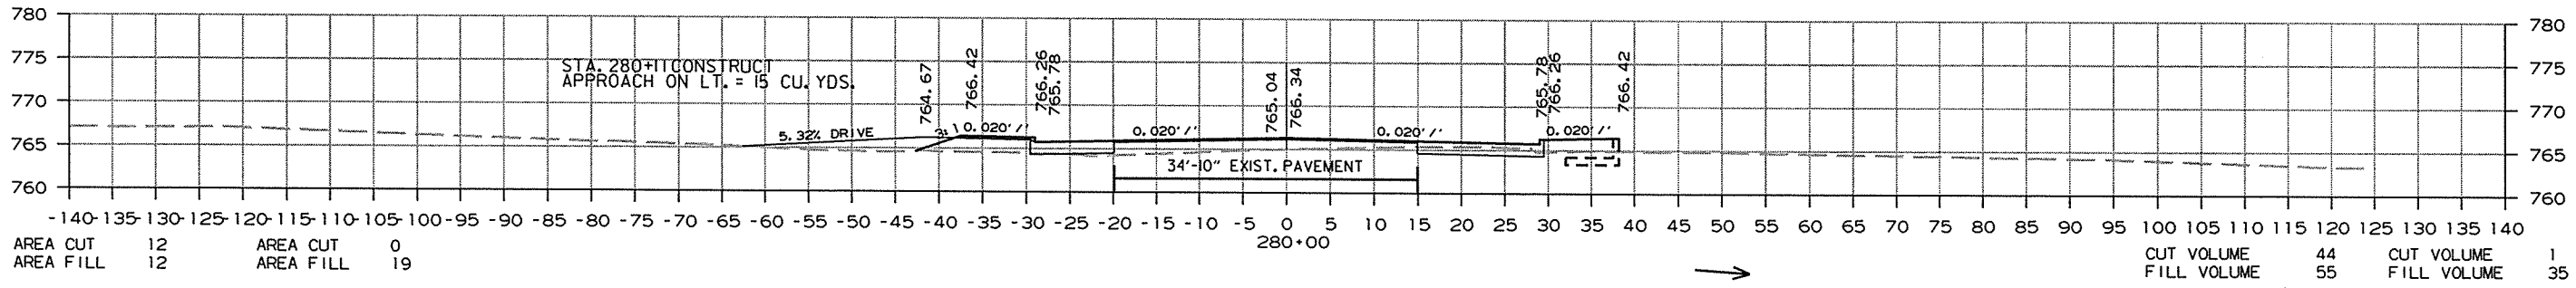
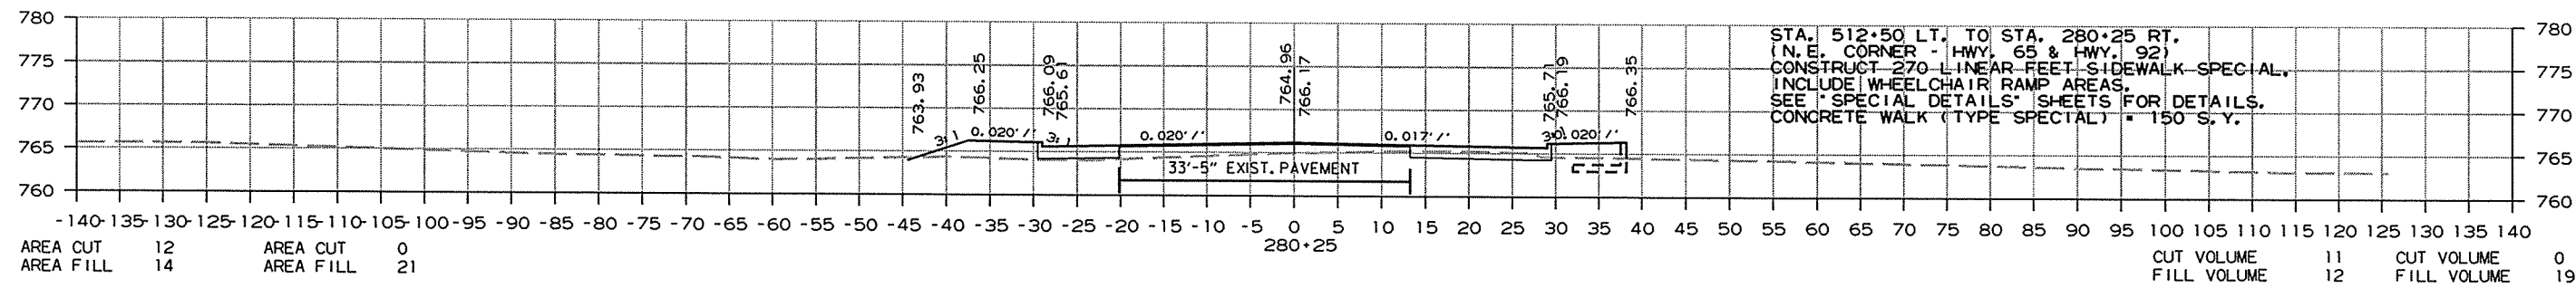
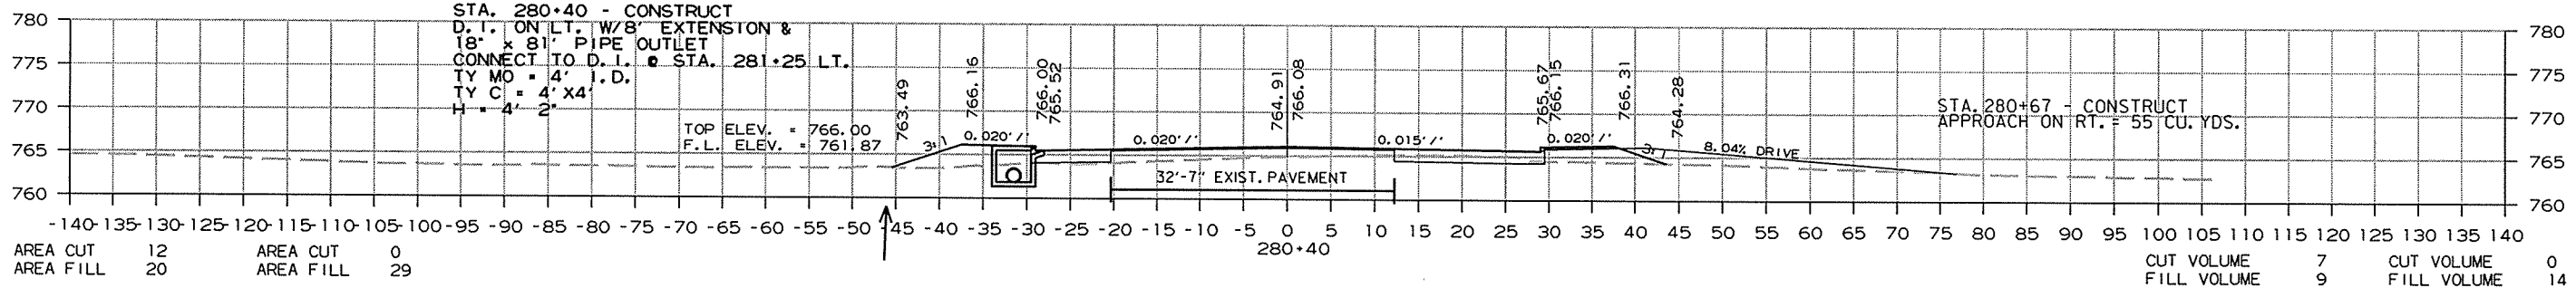
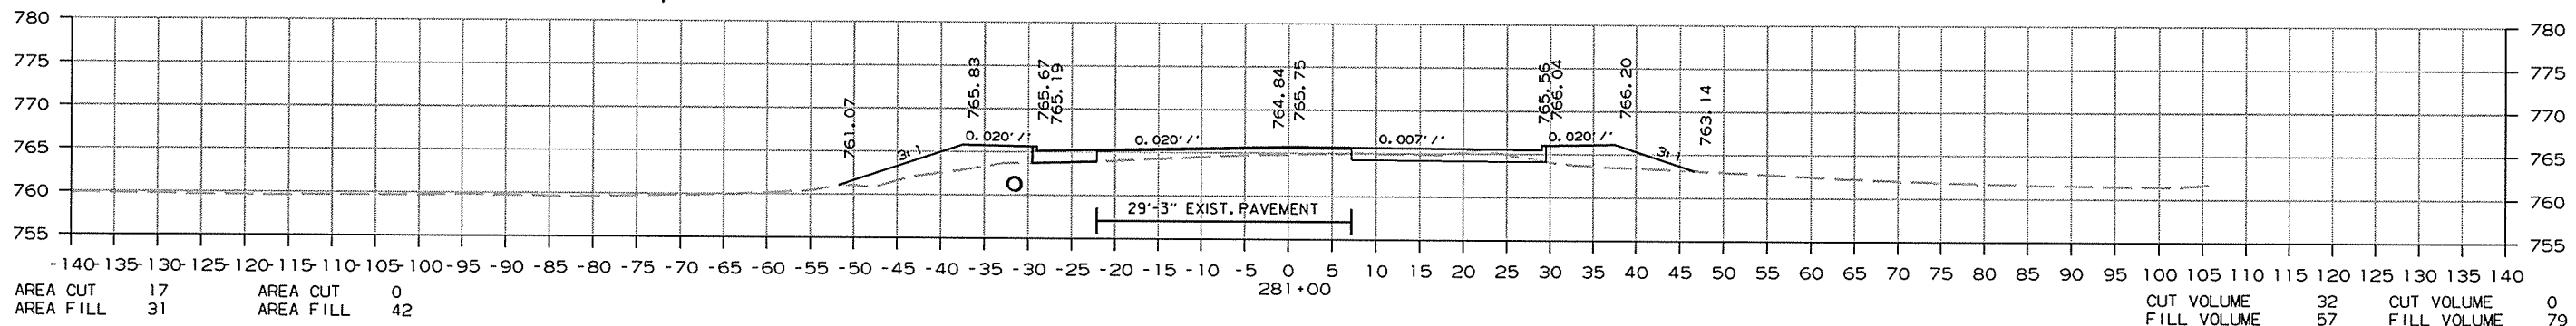
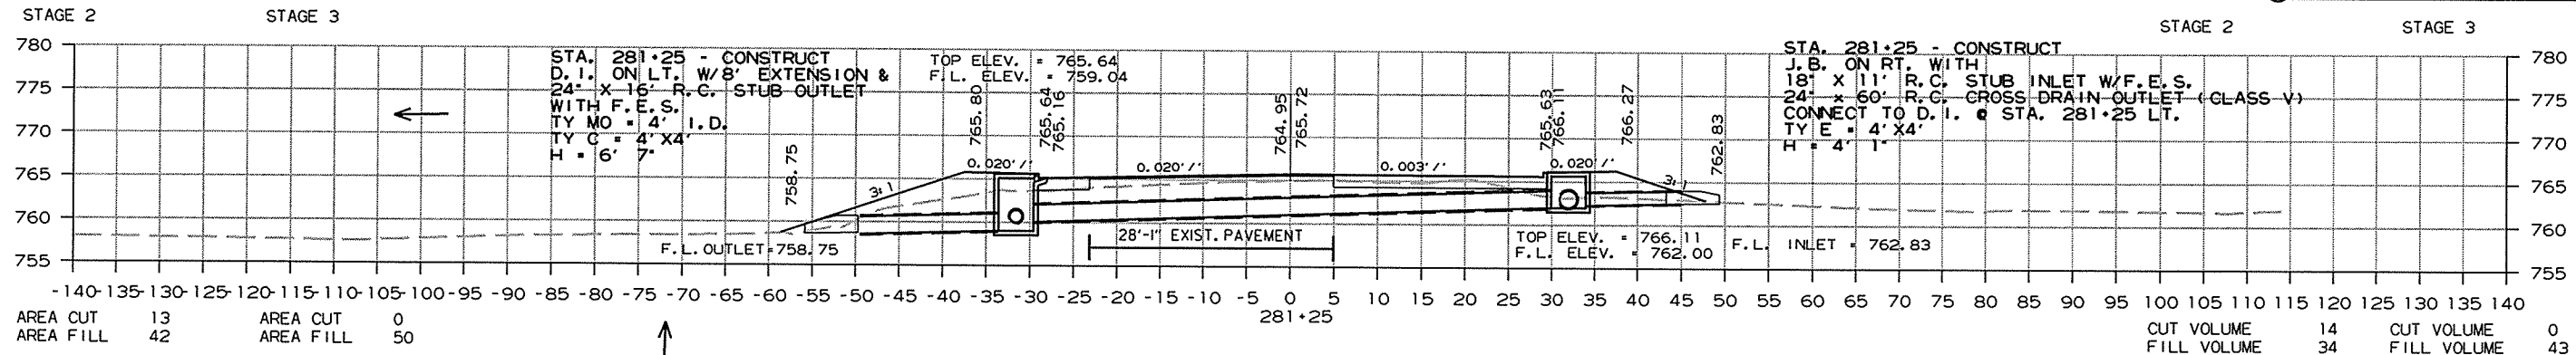


CROSS SECTION STA. 280+00 TO STA. 281+25

8/31/2014 R080391.DGN

DATE REVISED	DATE FILMED	DATE REVISED	DATE FILMED	FED. RD. DIST. NO.	STATE	FED. AID PROJ. NO.	SHEET NO.	TOTAL SHEETS
				6	ARK.			
JOB NO. 080391							215	232

② CROSS SECTIONS

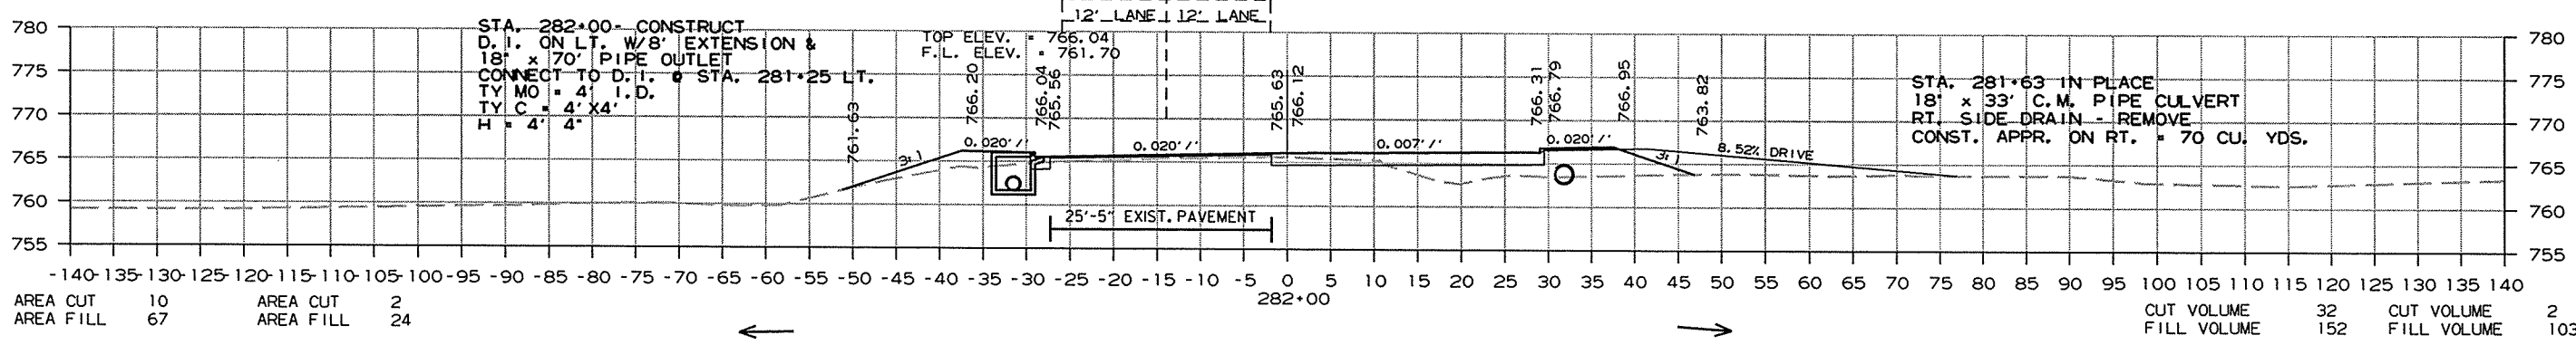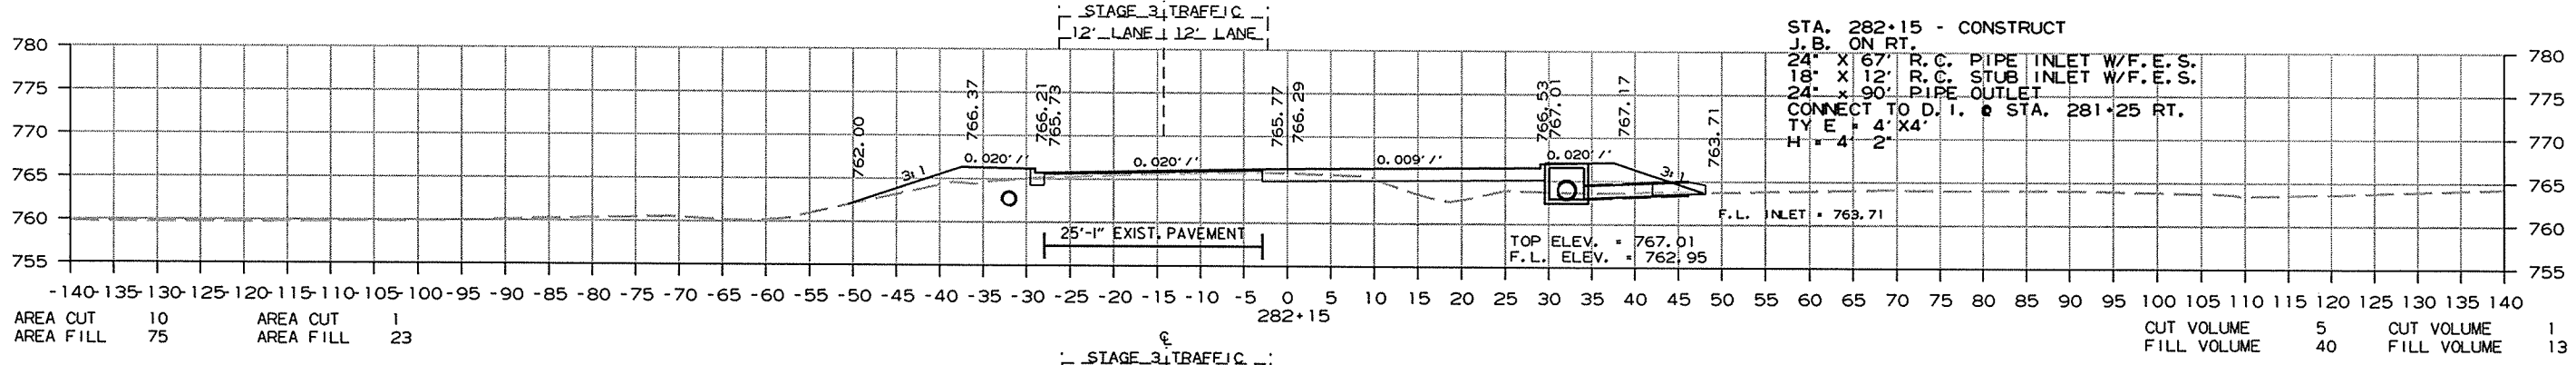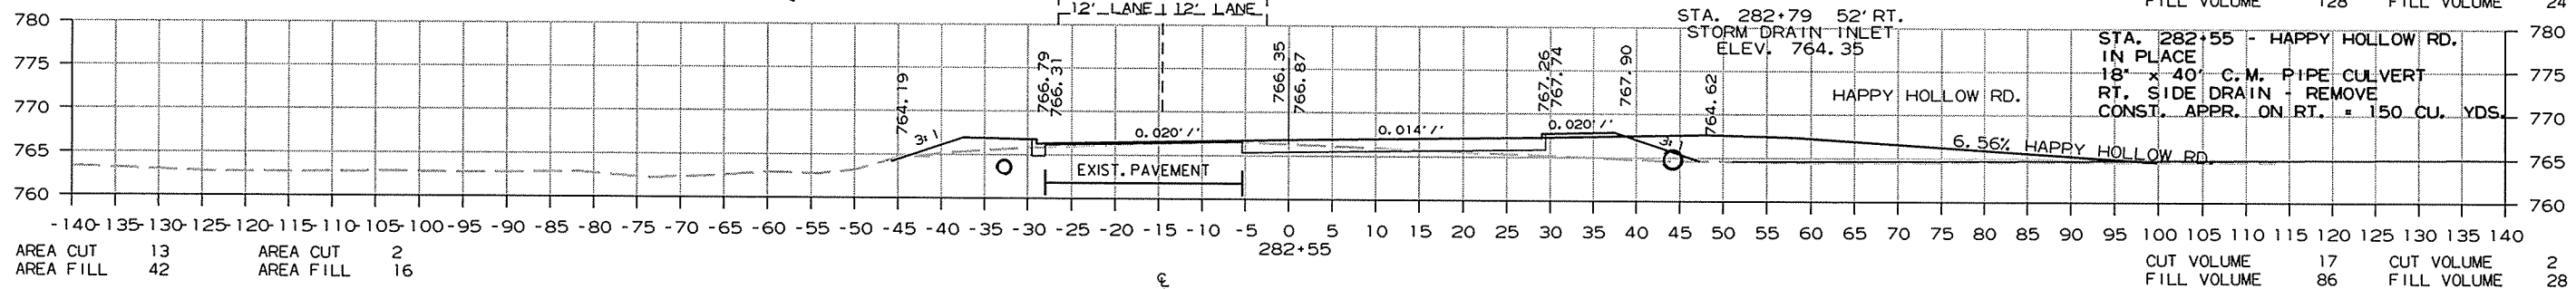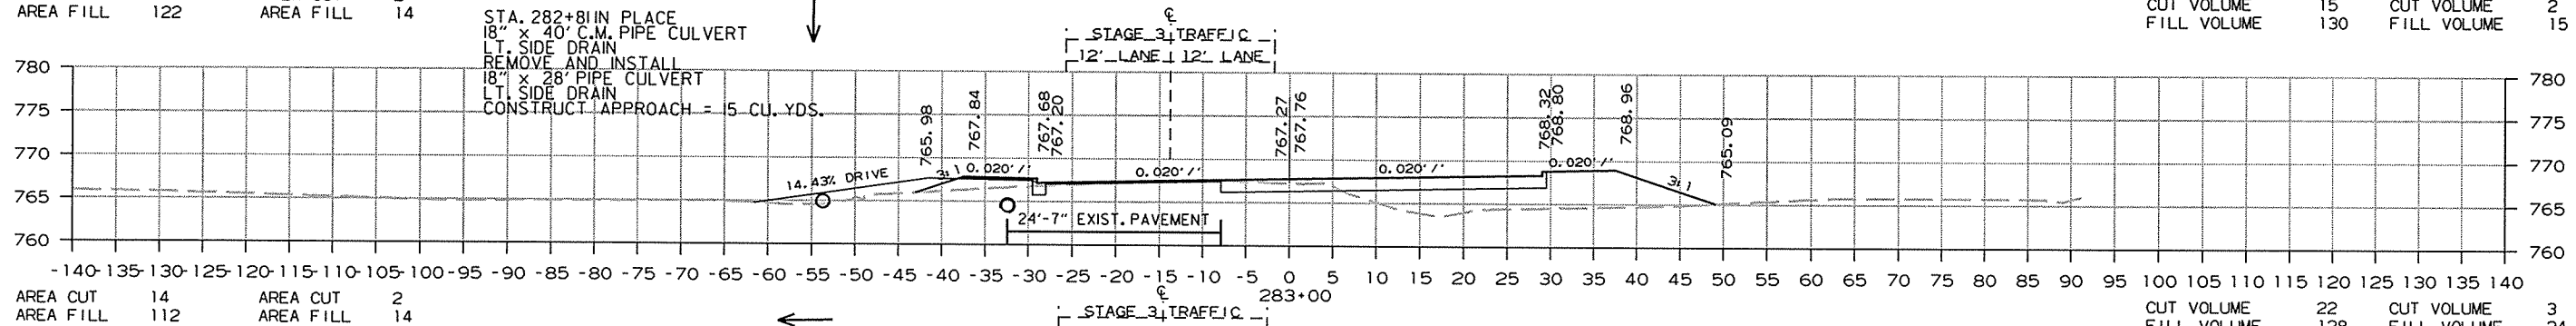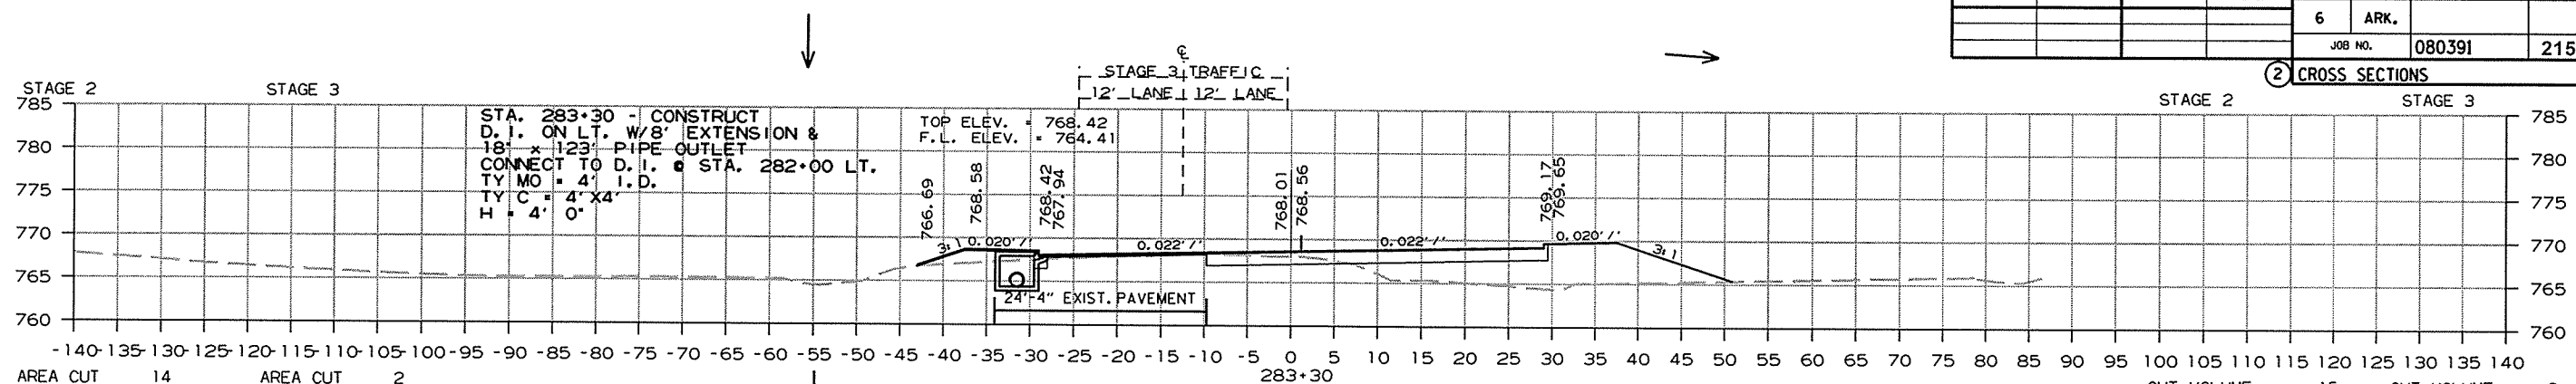


CROSS SECTION STA. 282+00 TO STA. 283+30

8/31/2014
R080391.DGN

DATE REVISED	DATE FILMED	DATE REVISED	DATE FILMED	FED. RD. DIST. NO.	STATE	FED. AID PROJ. NO.	SHEET NO.	TOTAL SHEETS
				6	ARK.			
						JOB NO. 080391	216	232

2 CROSS SECTIONS

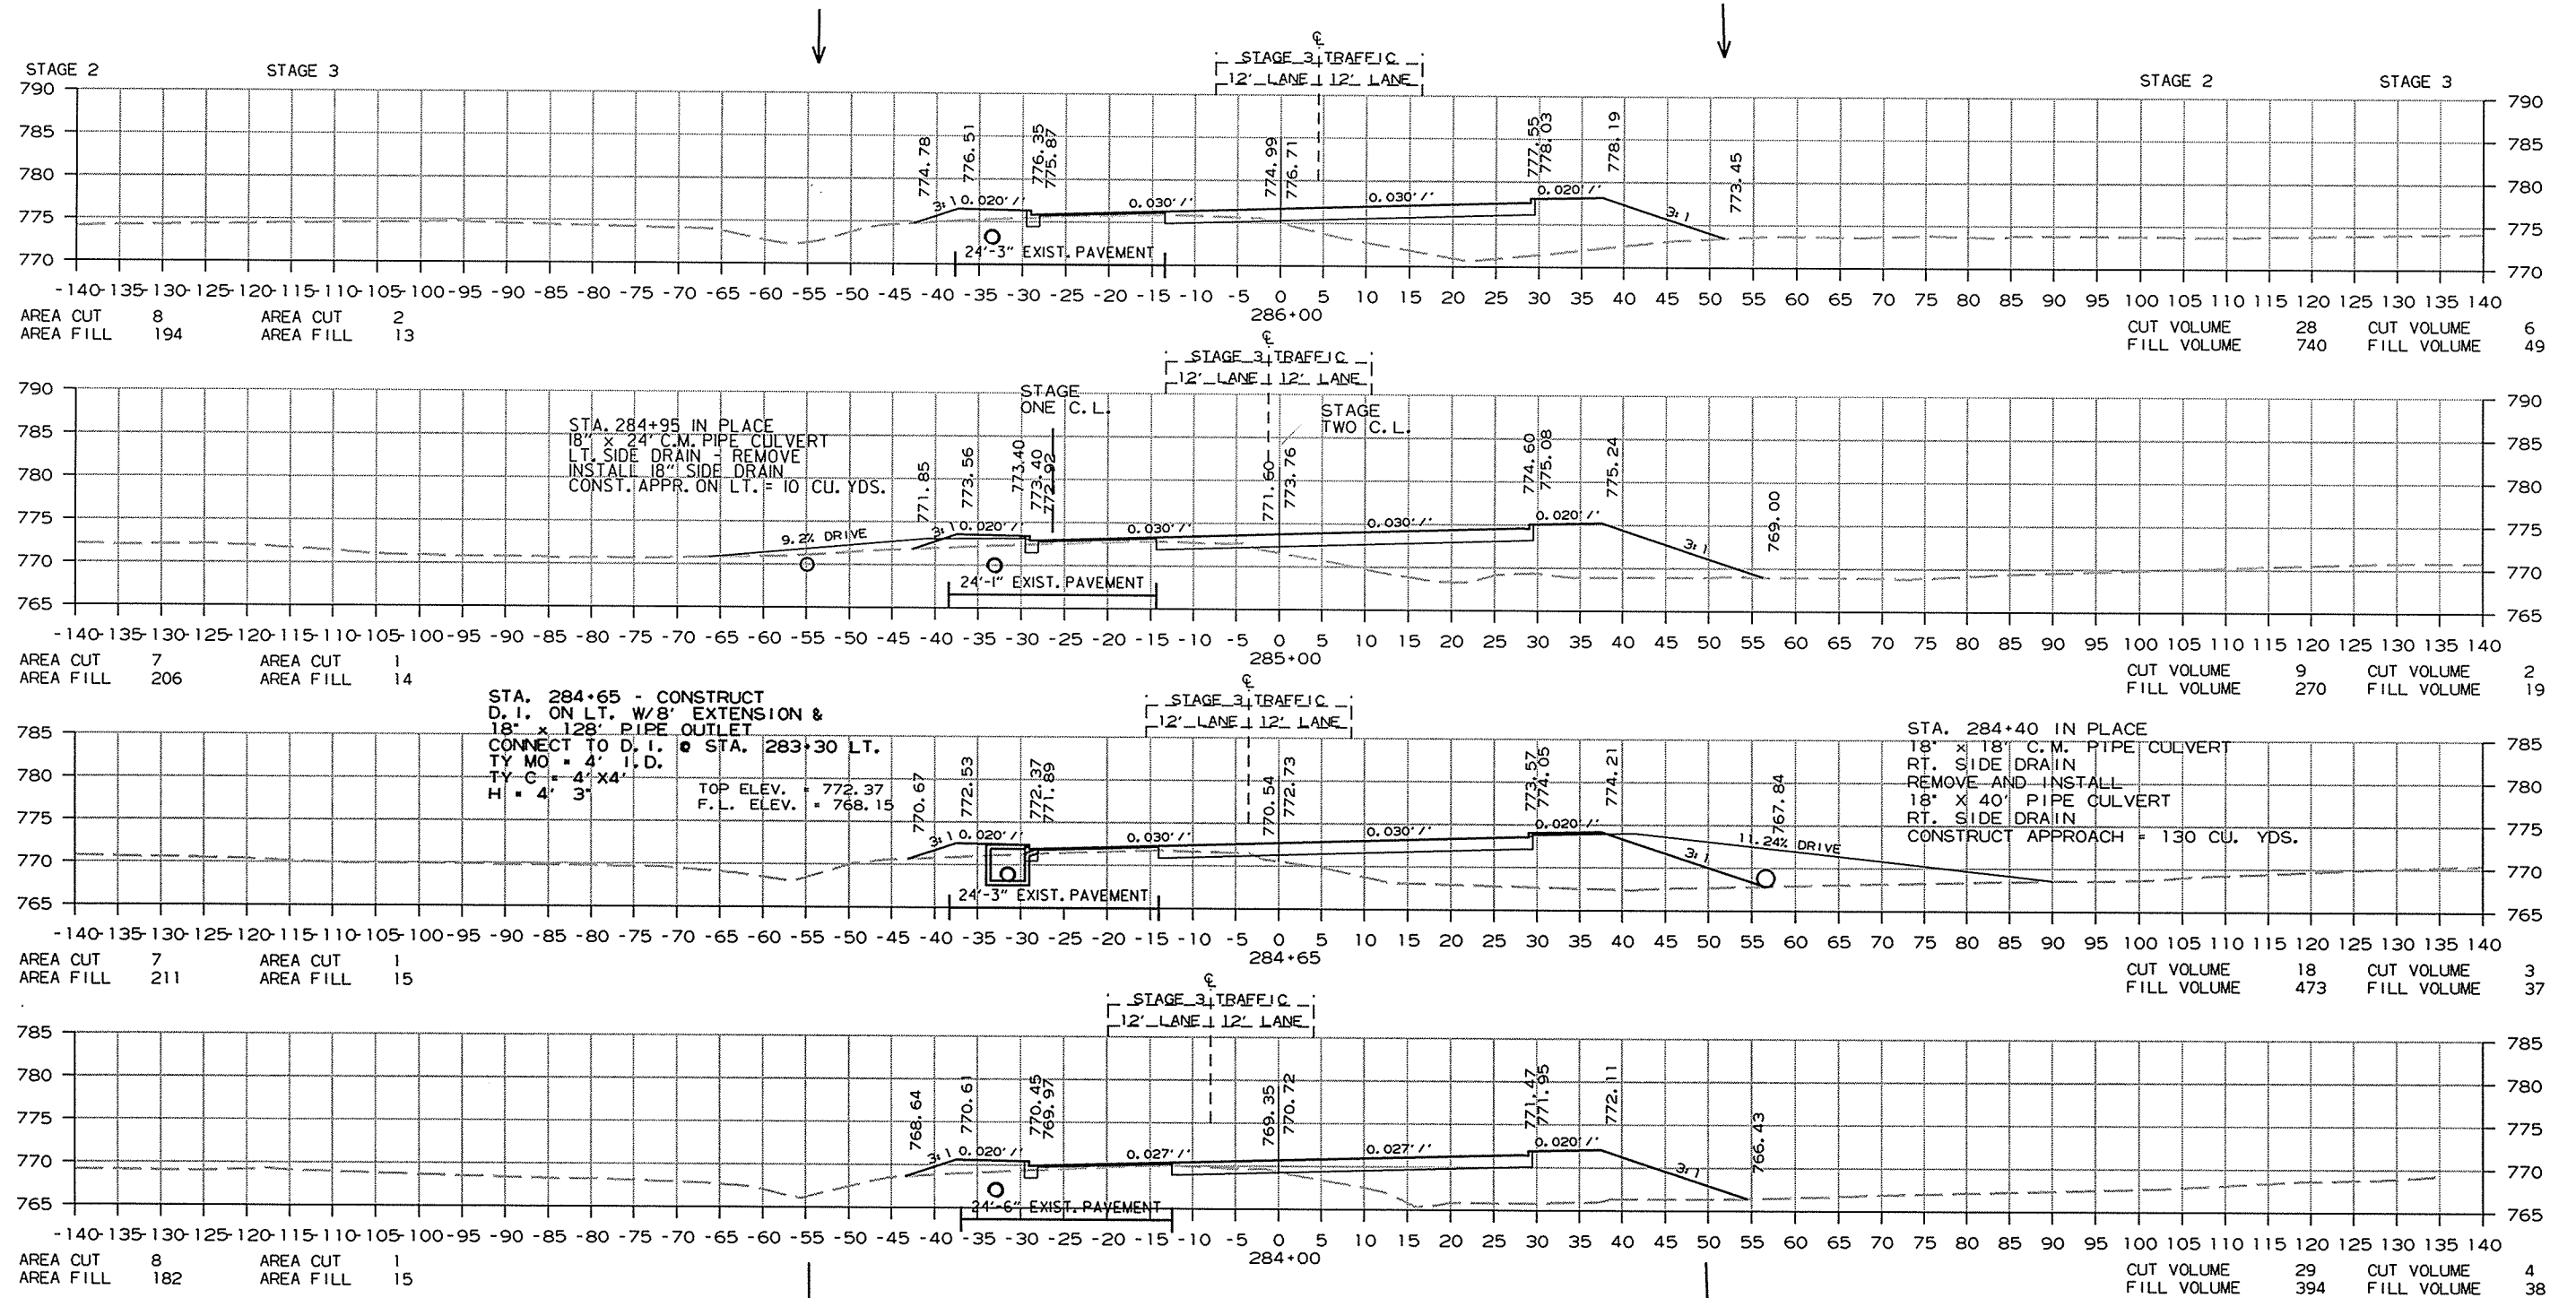





CROSS SECTION STA. 284+00 TO STA. 286+00

8/31/2014

R080391.DGN

DATE REVISED	DATE FILMED	DATE REVISED	DATE FILMED	FED. RD. DIST. NO.	STATE	FED. AID PROJ. NO.	SHEET NO.	TOTAL SHEETS
				6	ARK.			
JOB NO. 080391							217	232

② CROSS SECTIONS

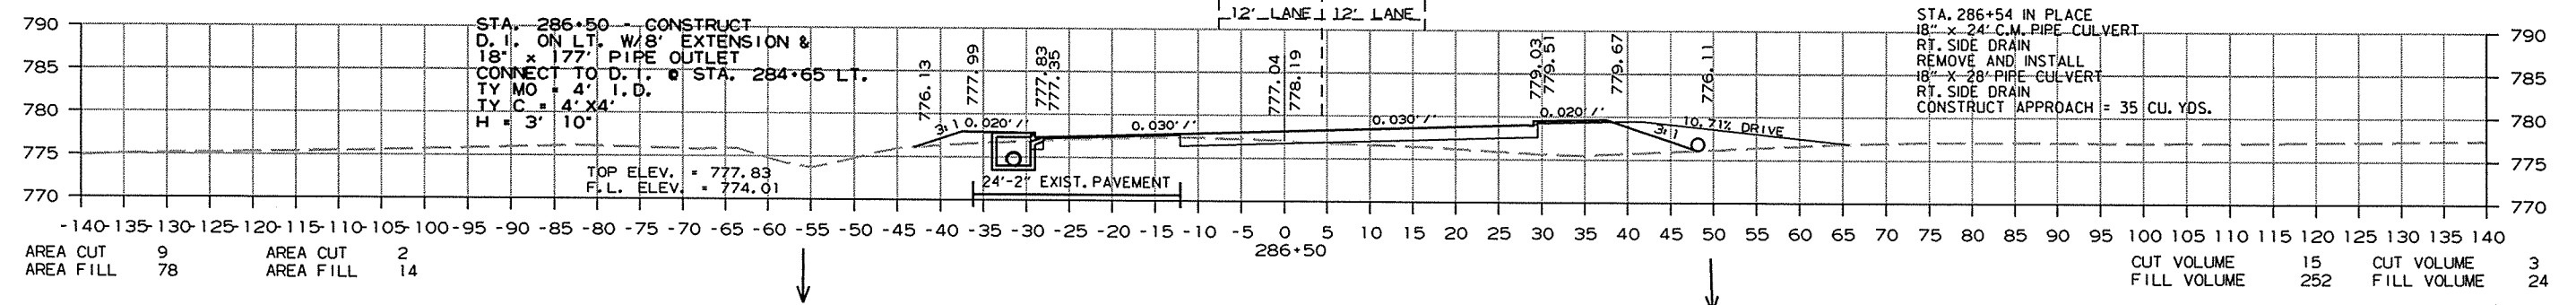
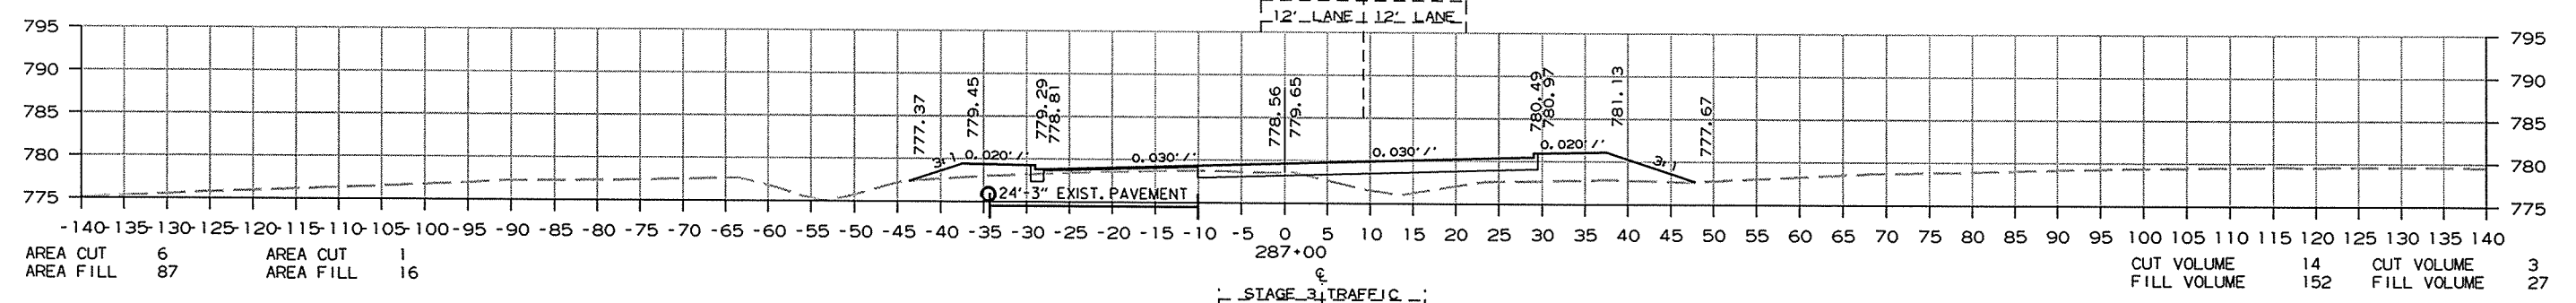
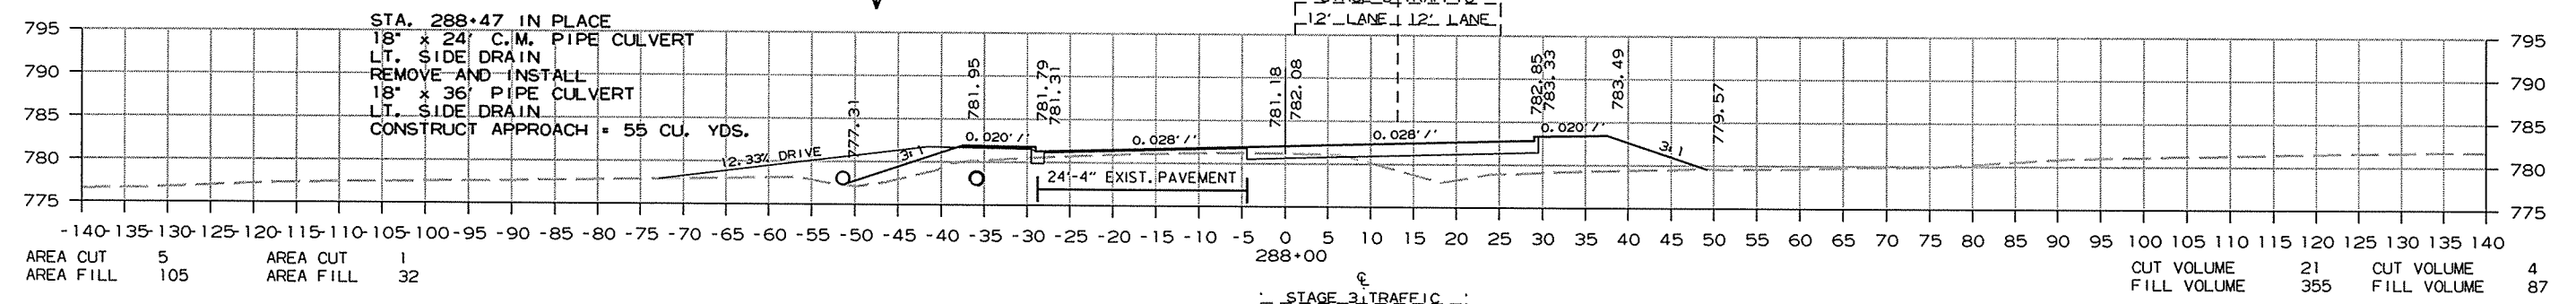
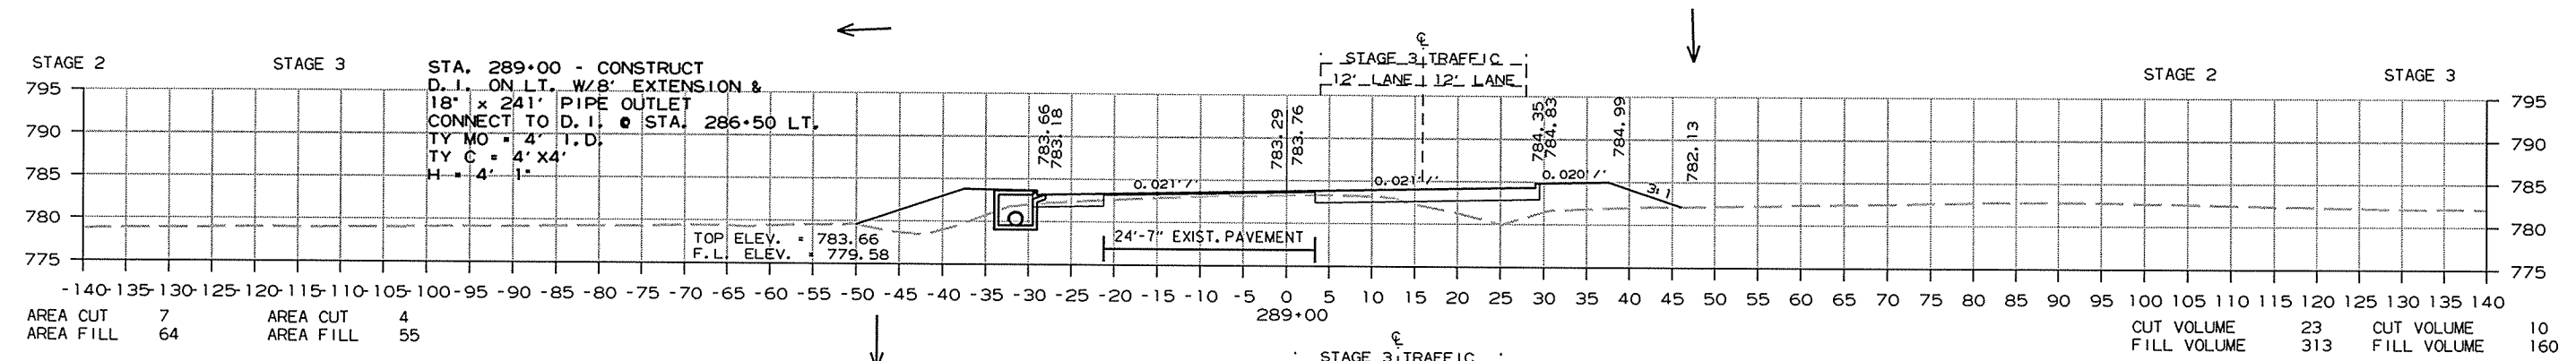


CROSS SECTION STA. 286+50 TO STA. 289+00

8/31/2014 R080391.DGN

DATE REVISED	DATE FILMED	DATE REVISED	DATE FILMED	FED. RD. DIST. NO.	STATE	FED. AID PROJ. NO.	SHEET NO.	TOTAL SHEETS
				6	ARK.			
							JOB NO.	080391
							SHEET NO.	218
							TOTAL SHEETS	232

2 CROSS SECTIONS

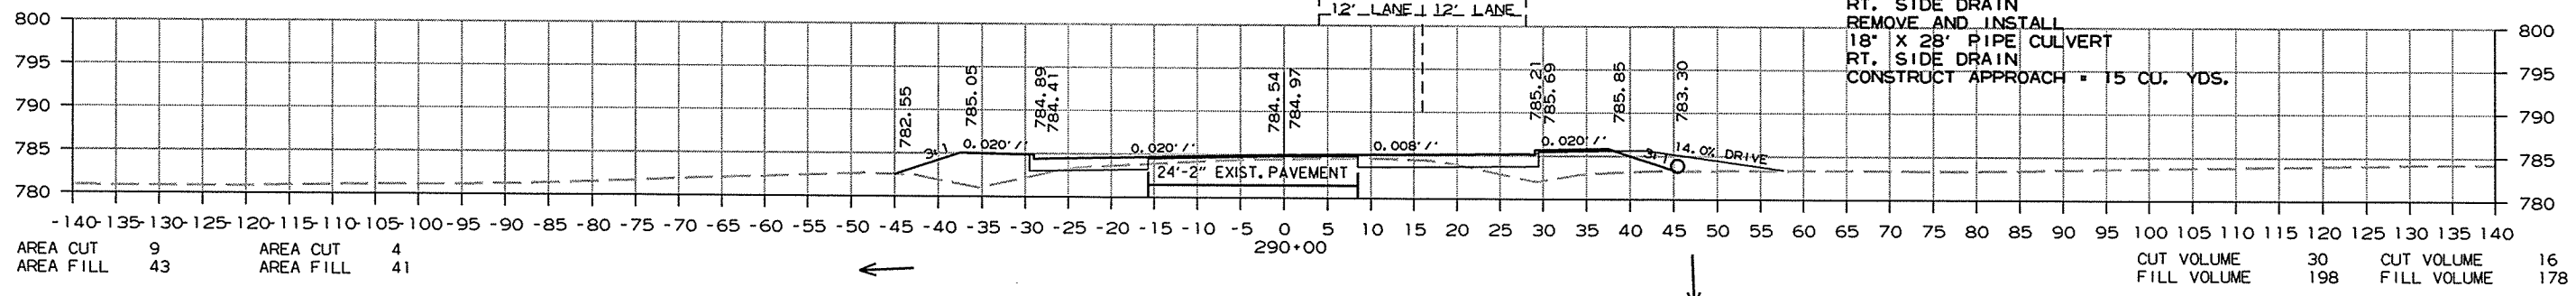
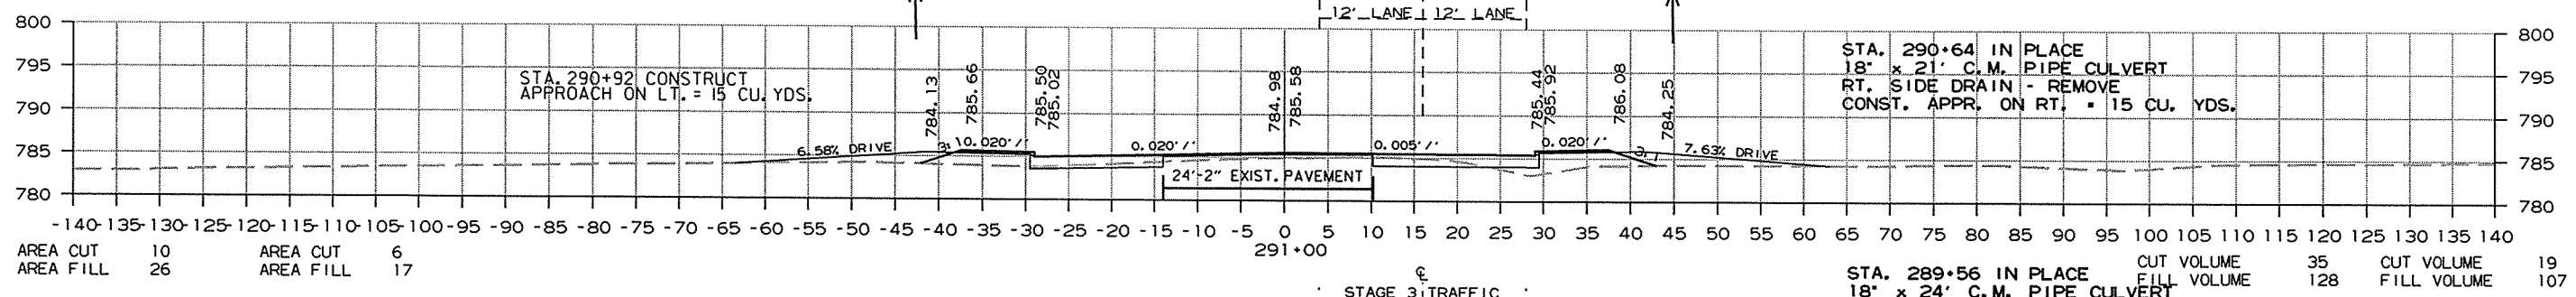
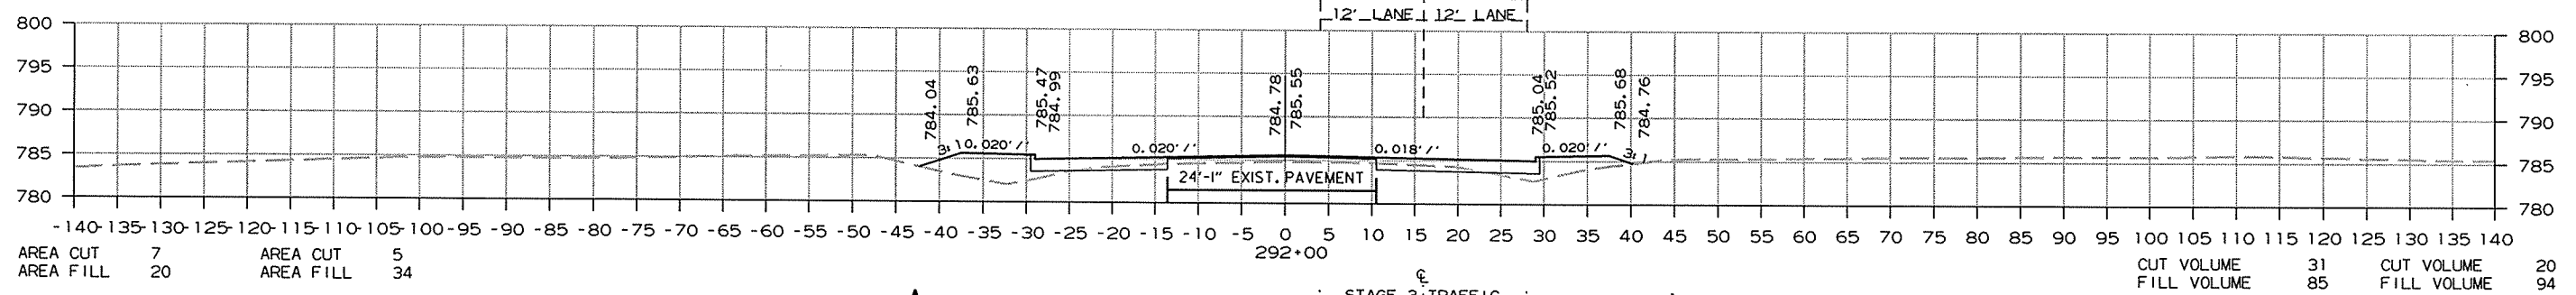
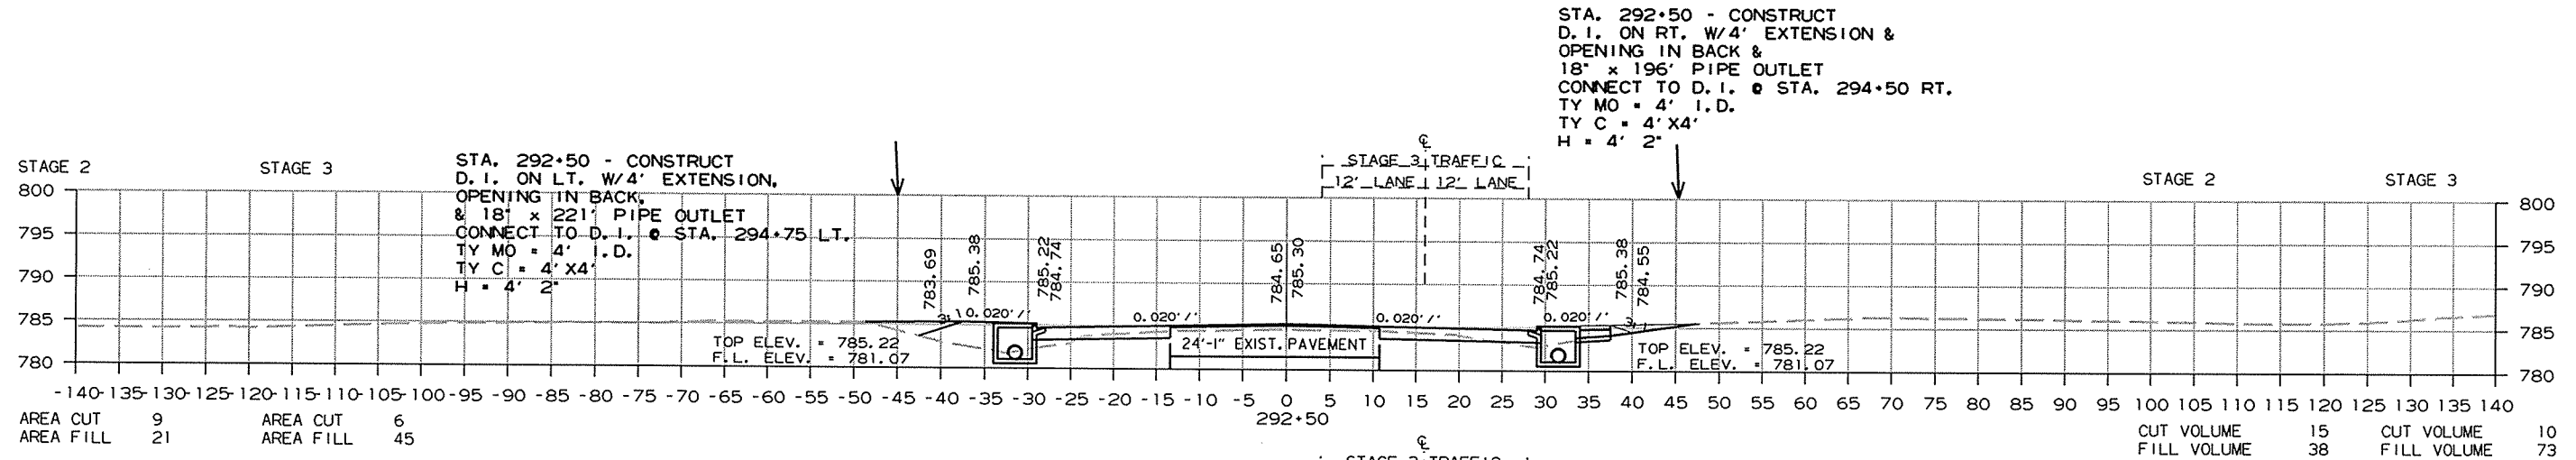


CROSS SECTION STA. 290+00 TO STA. 292+50

8/31/2014
R080391.DGN

DATE REVISED	DATE FILMED	DATE REVISED	DATE FILMED	FED. RD. DIST. NO.	STATE	FED. AID PROJ. NO.	SHEET NO.	TOTAL SHEETS
				6	ARK.			
JOB NO. 080391							219	232

2 CROSS SECTIONS

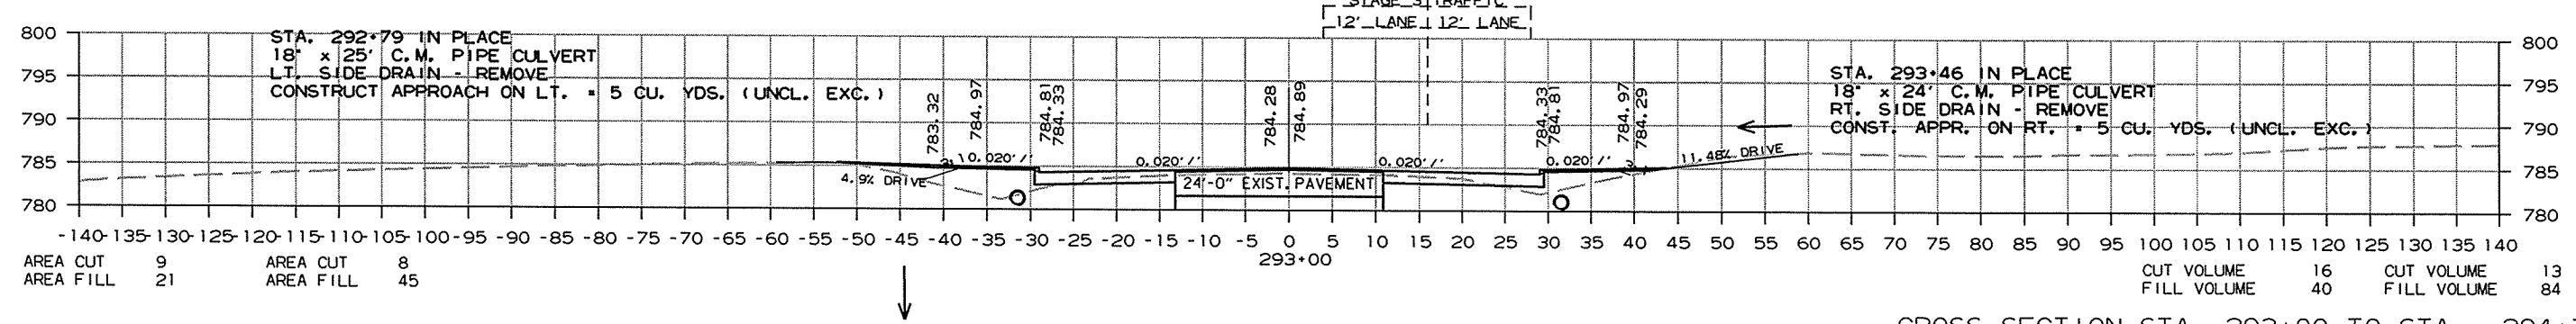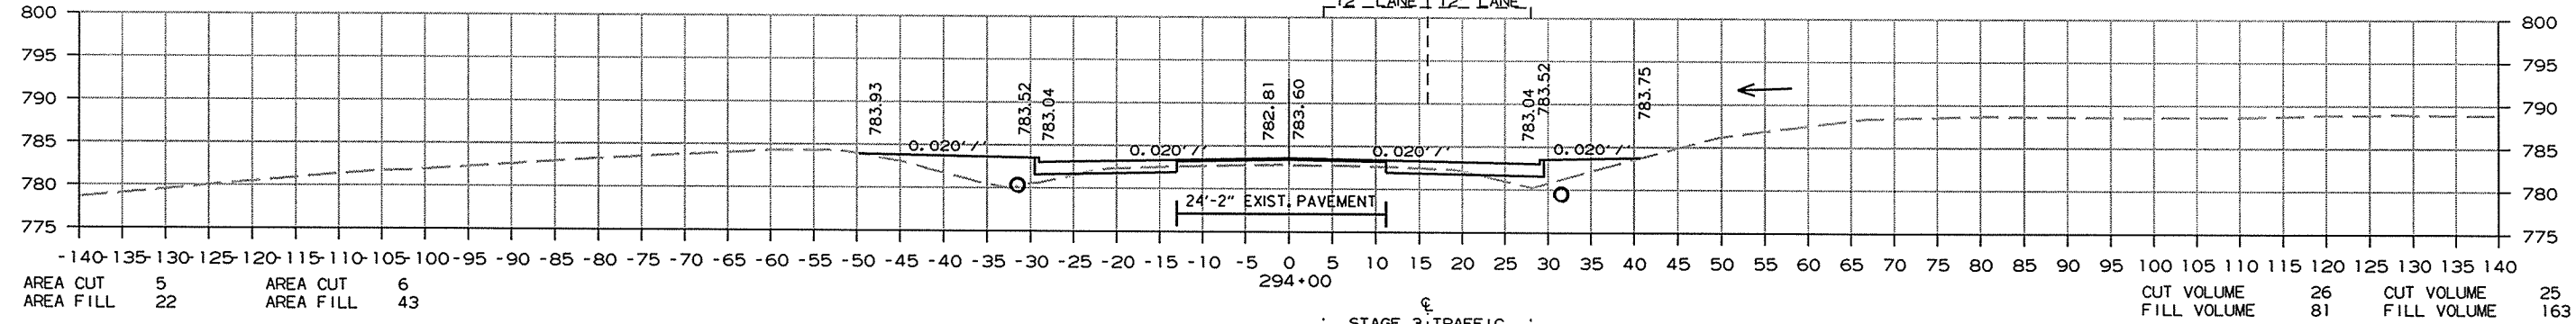
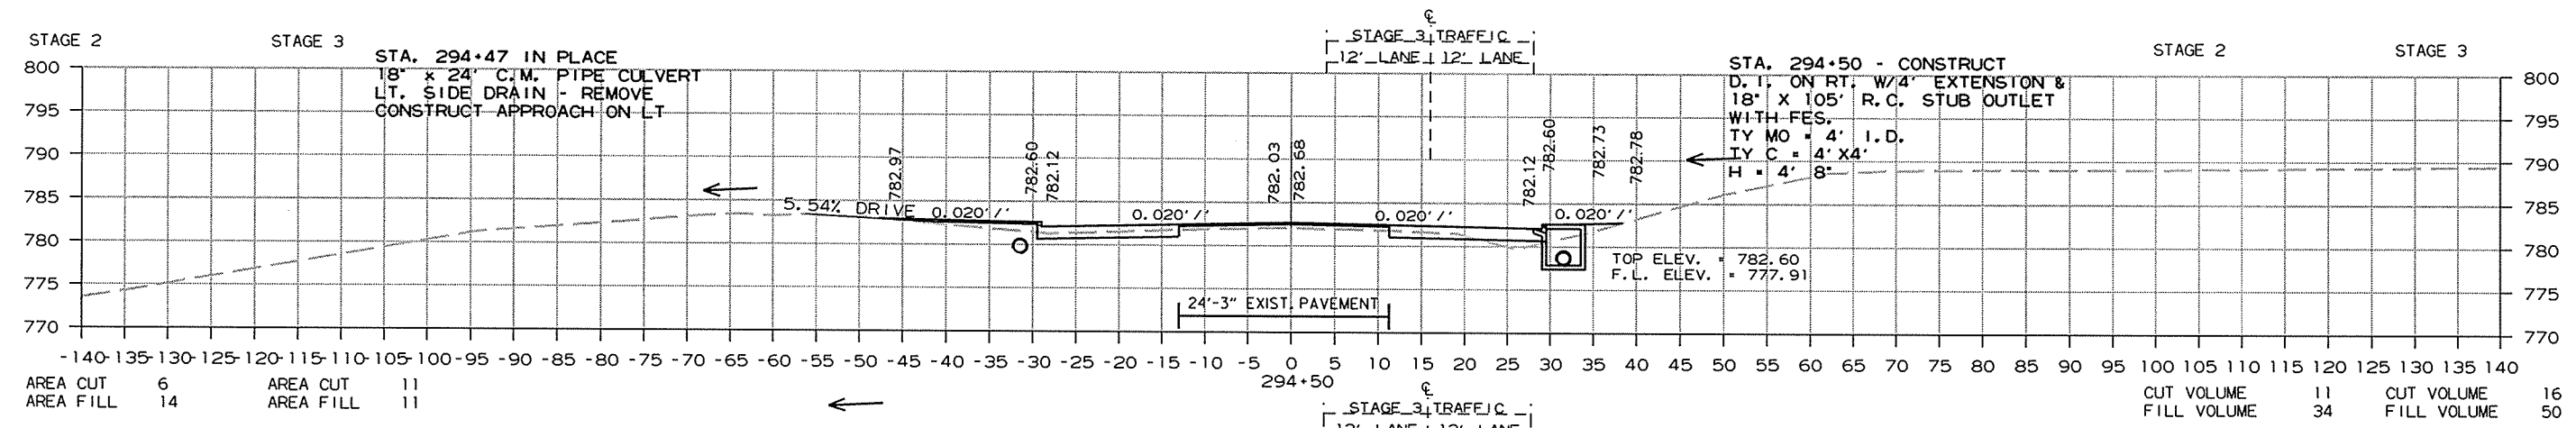
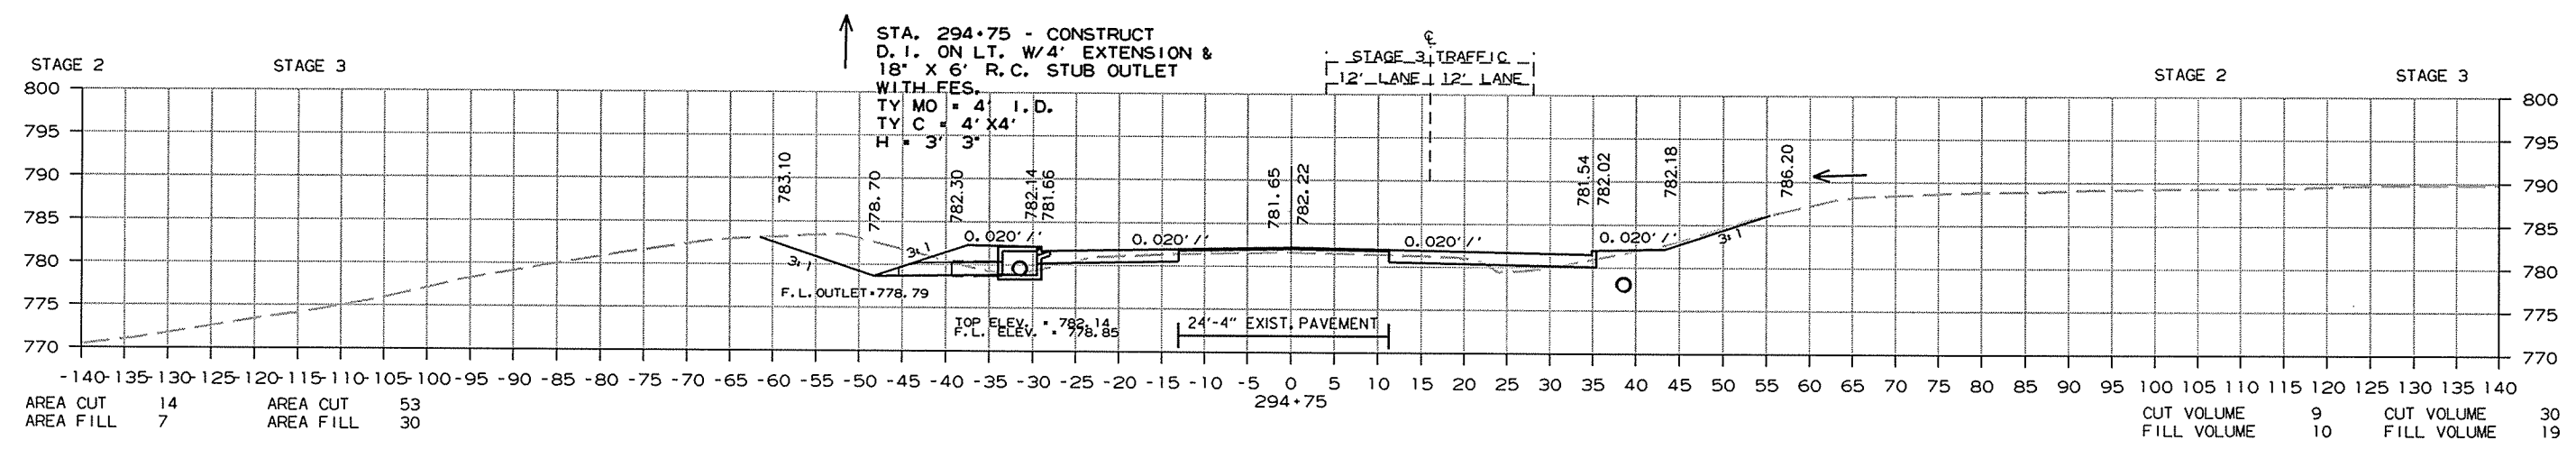


CROSS SECTION STA. 293+00 TO STA. 294+75

R080391.DGN 8/31/2014

DATE REVISED	DATE FILMED	DATE REVISED	DATE FILMED	FED. RD. DIST. NO.	STATE	FED. AID PROJ. NO.	SHEET NO.	TOTAL SHEETS
				6	ARK.			
						JOB NO.	080391	220 232



② CROSS SECTIONS

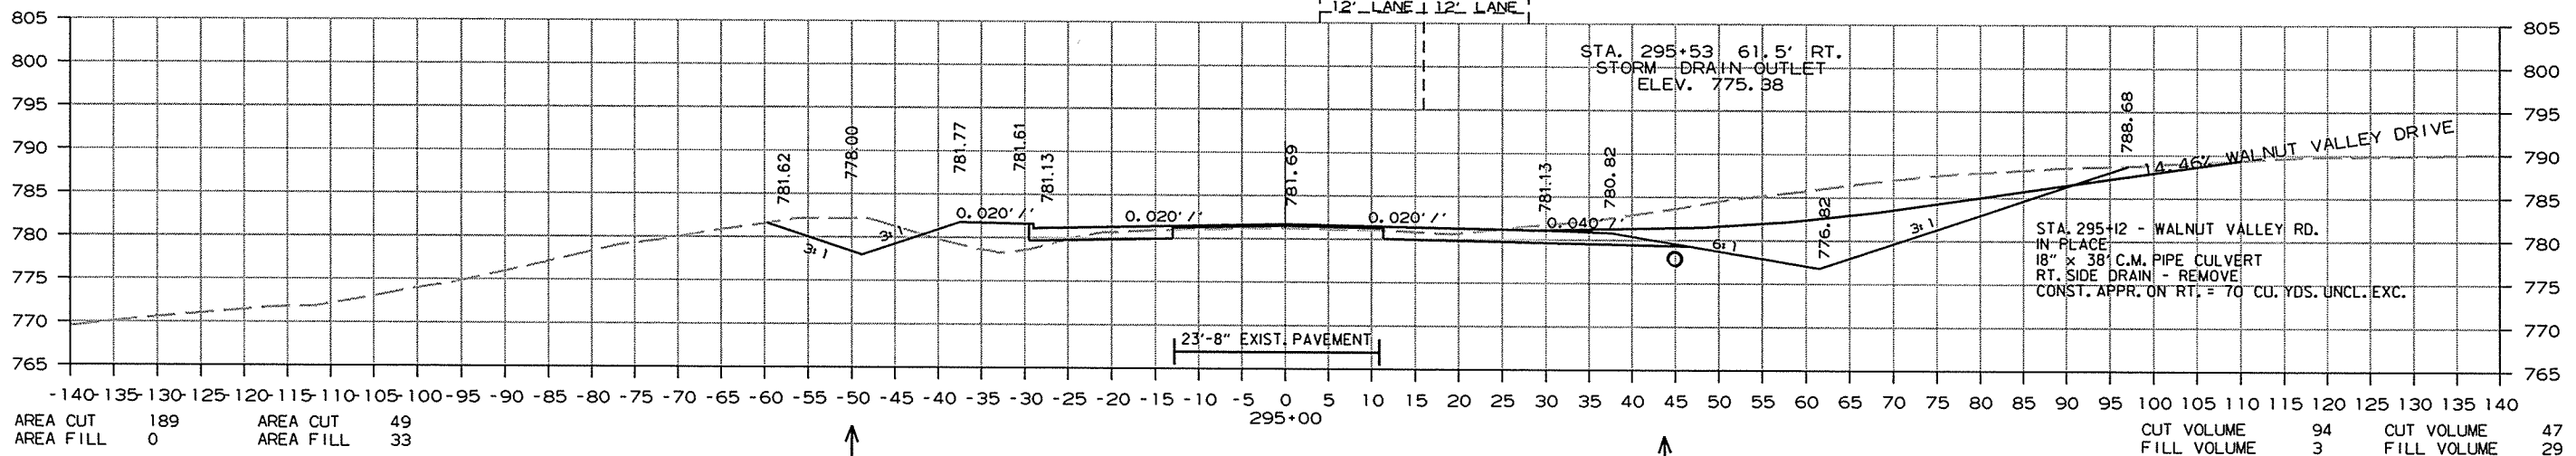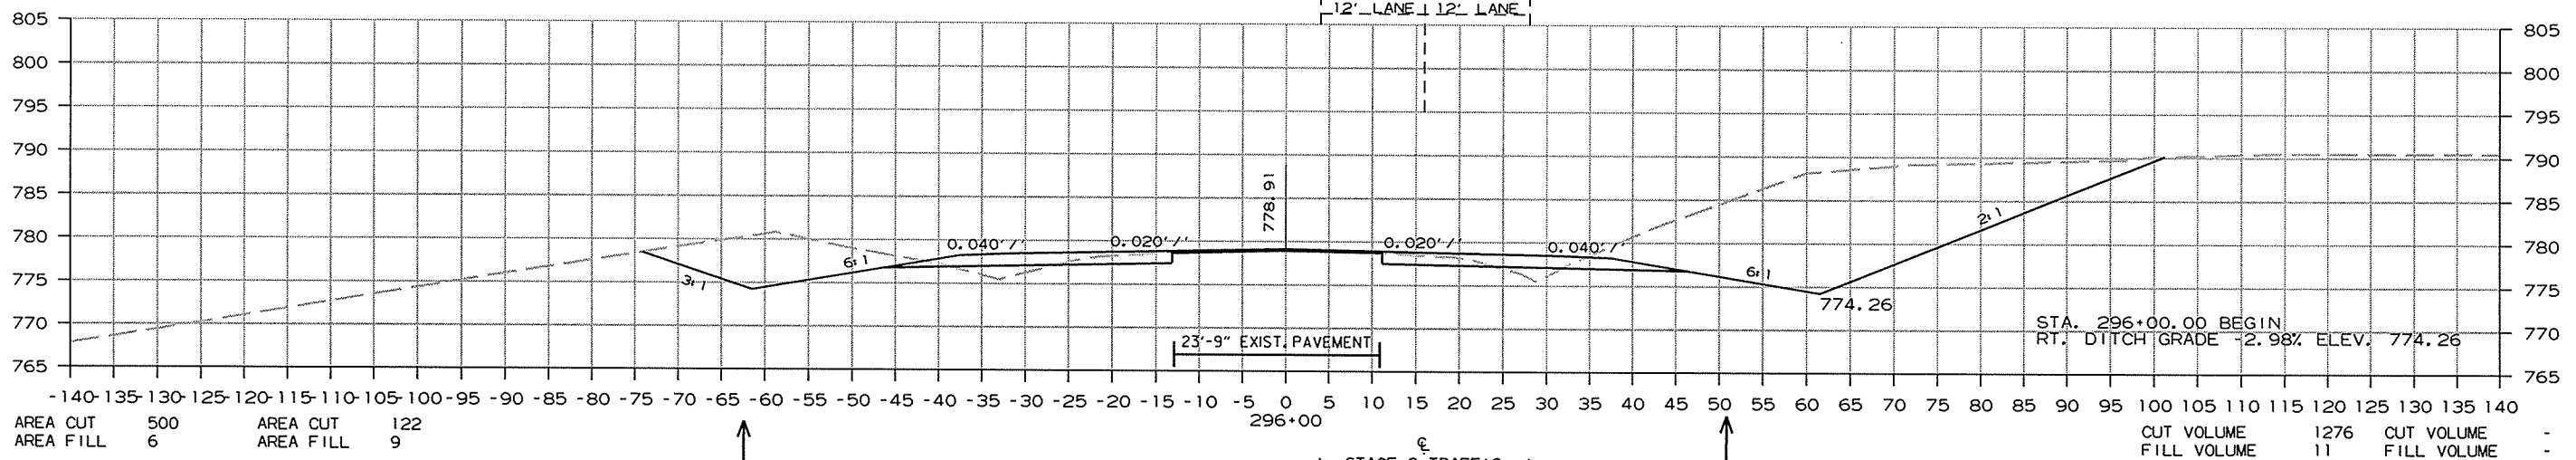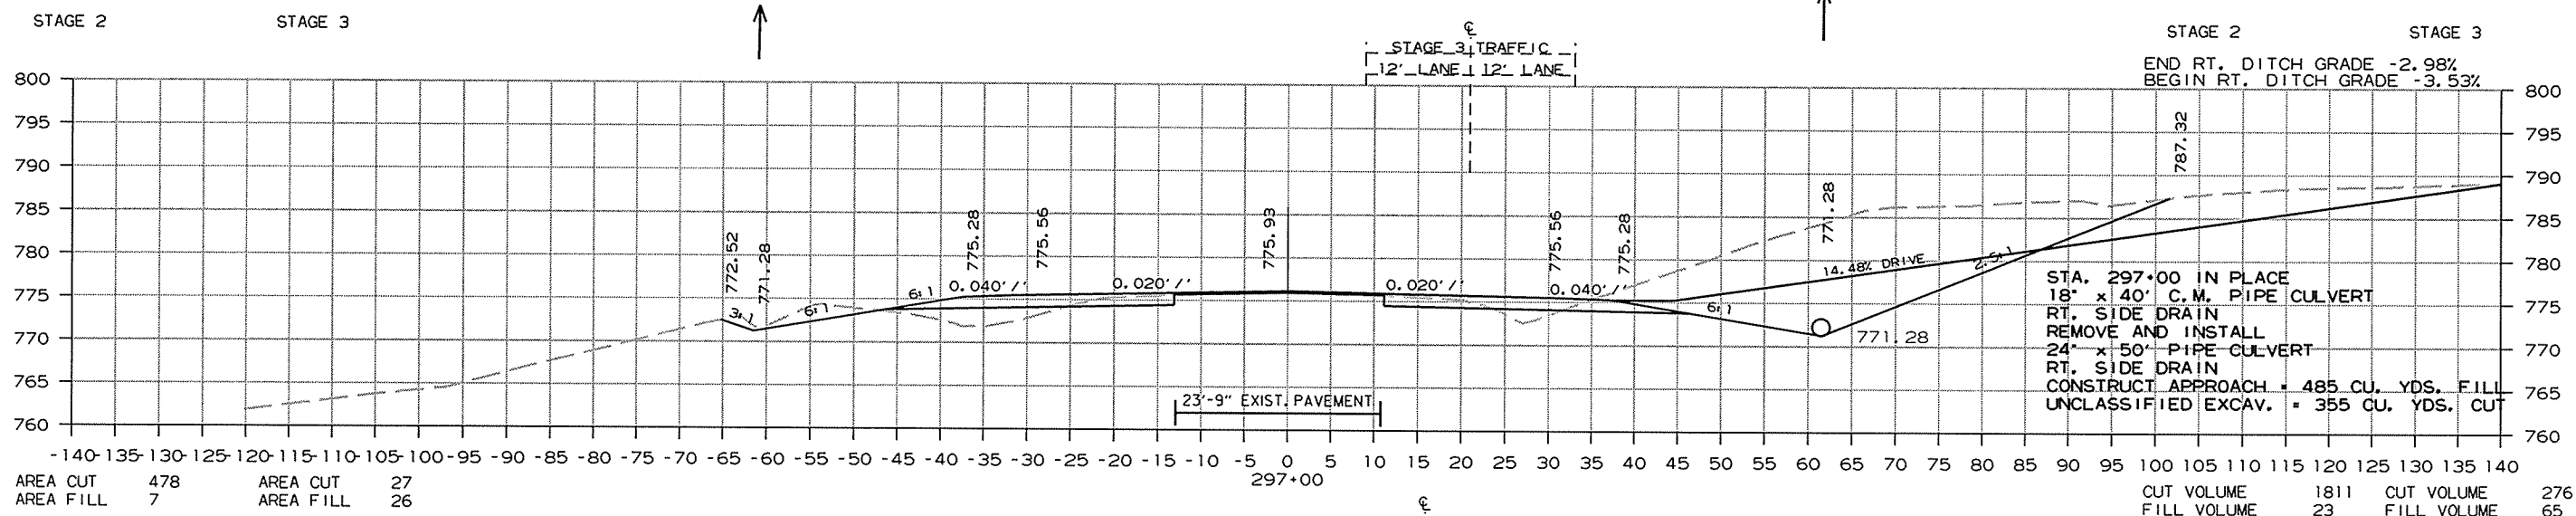

CROSS SECTION STA. 295+00 TO STA. 297+00

DATE REVISED	DATE FILMED	DATE REVISED	DATE FILMED	FED. RD. DIST. NO.	STATE	FED. AID PROJ. NO.	SHEET NO.	TOTAL SHEETS
				6	ARK.			
						JOB NO. 080391	221	232

② CROSS SECTIONS


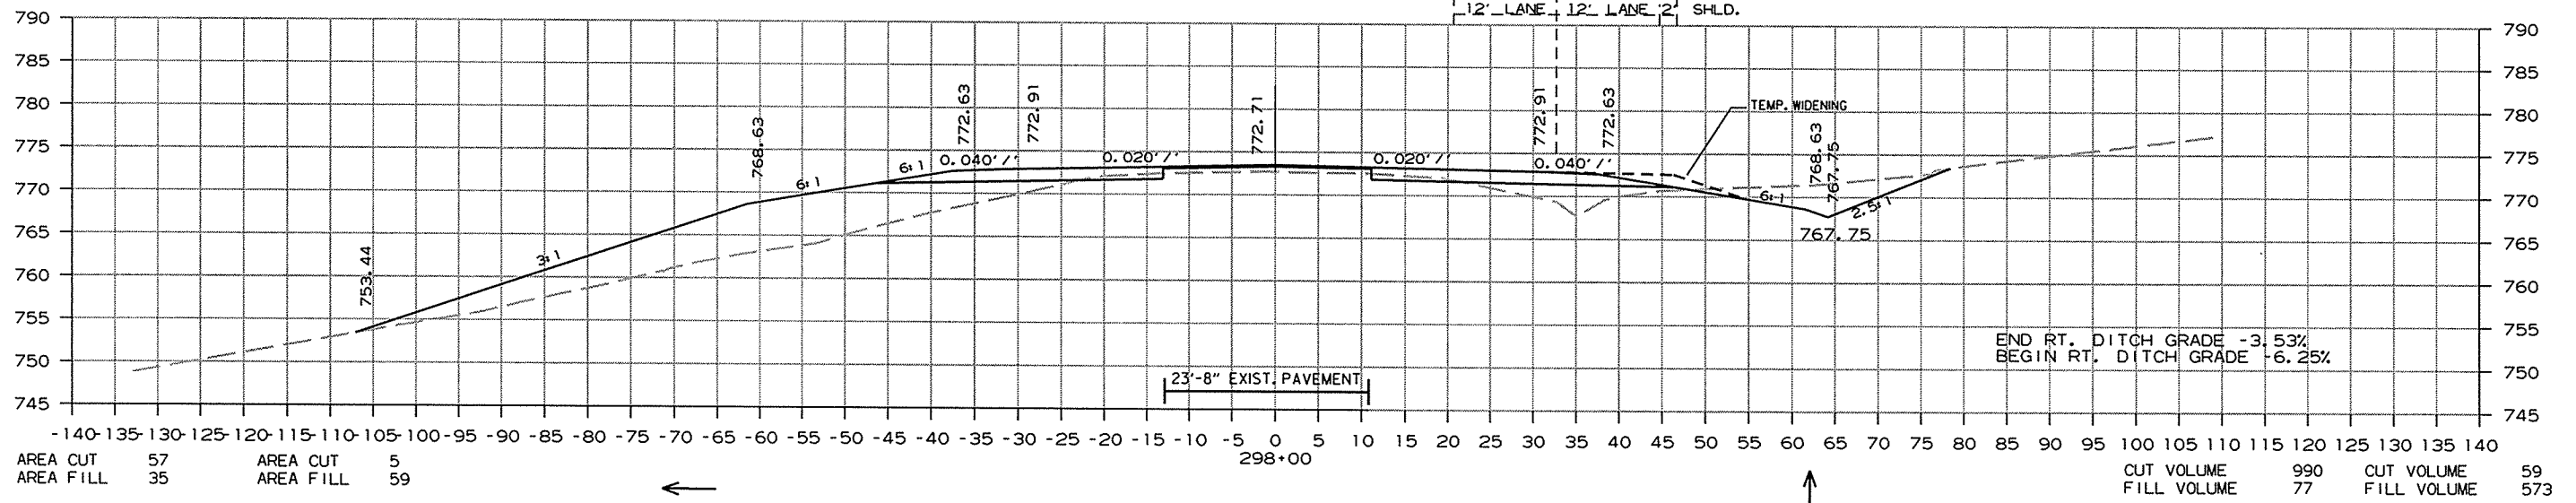
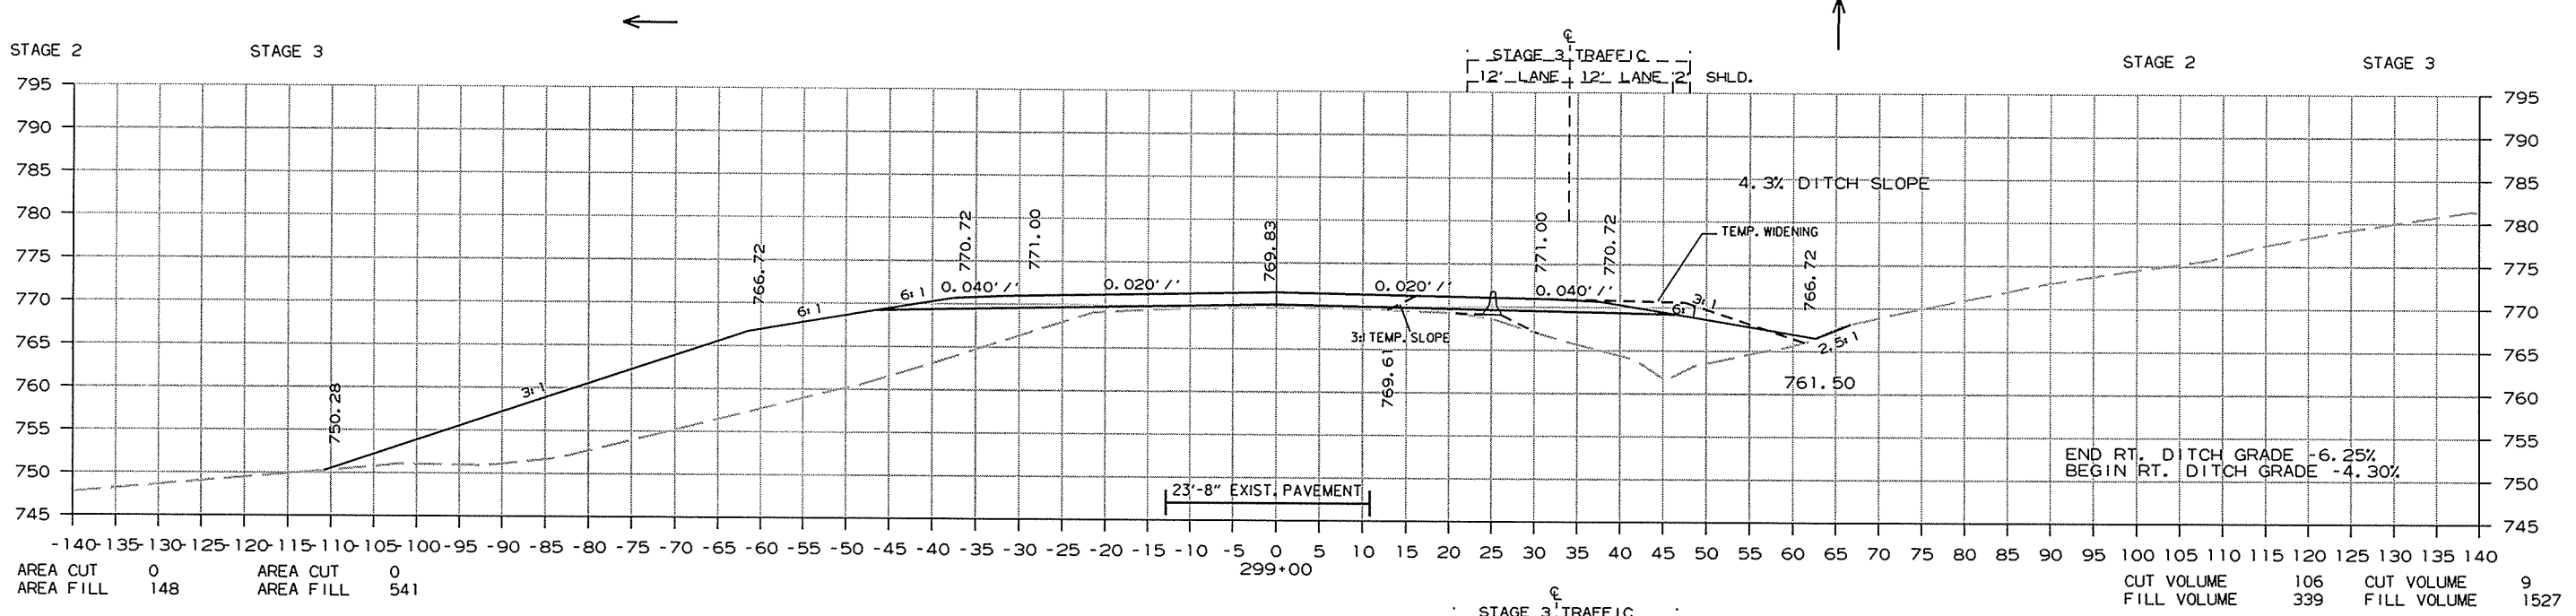


CROSS SECTION STA. 298+00 TO STA. 299+00

R080391.DGN 8/31/2014

DATE REVISED	DATE FILMED	DATE REVISED	DATE FILMED	FED. RD. DIST. NO.	STATE	FED. AID PROJ. NO.	SHEET NO.	TOTAL SHEETS
				6	ARK.			
						JOB NO. 080391	222	232

2 CROSS SECTIONS

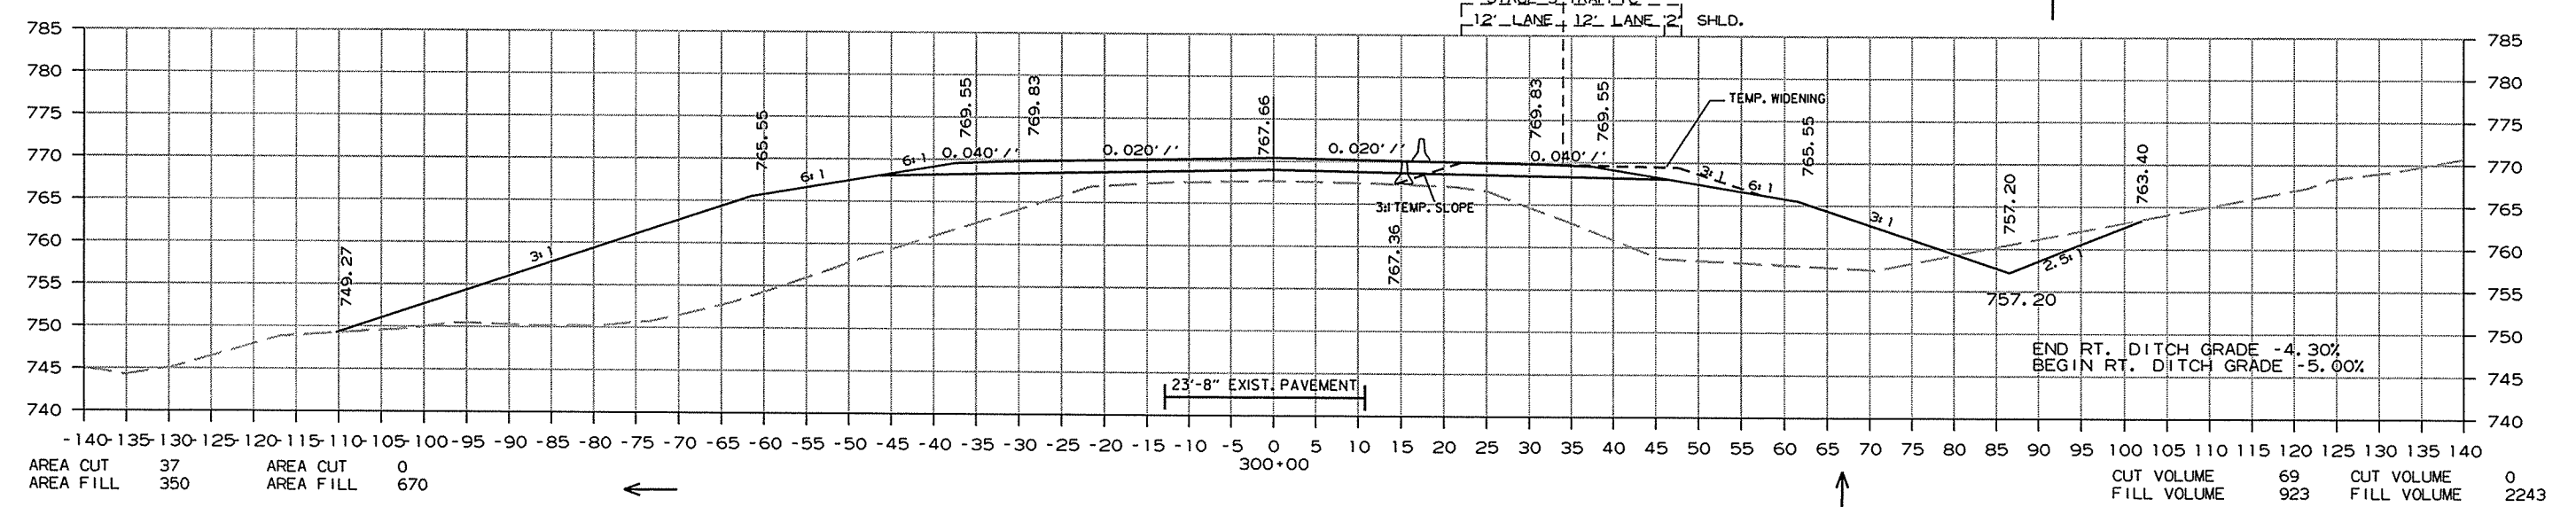
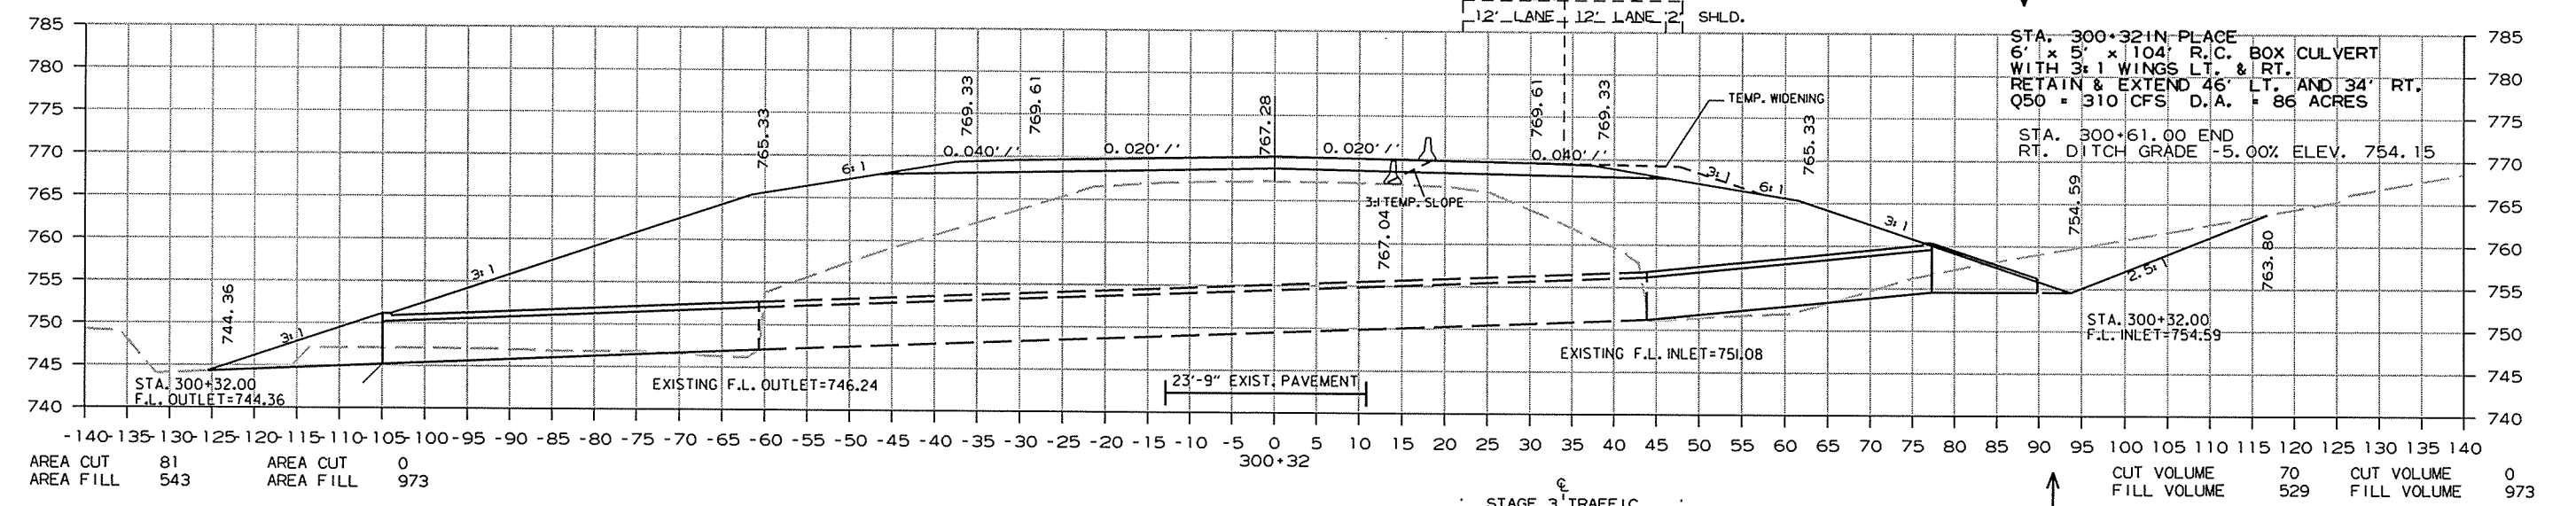
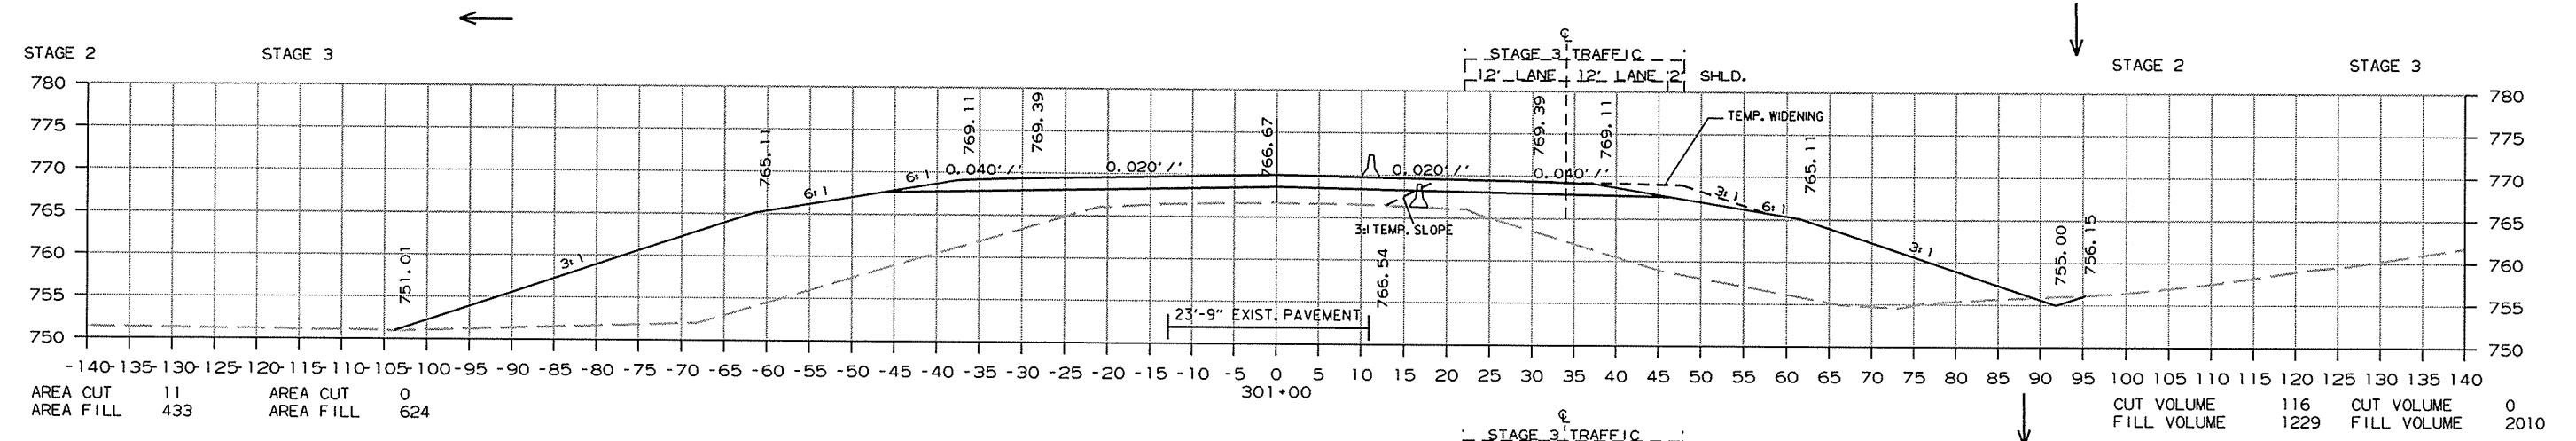


CROSS SECTION STA. 300+00 TO STA. 301+00

R080391.DGN 8/31/2014

DATE REVISED	DATE FILMED	DATE REVISED	DATE FILMED	FED. RD. DIST. NO.	STATE	FED. AID PROJ. NO.	SHEET NO.	TOTAL SHEETS
				6	ARK.			
JOB NO. 080391							223	232

2 CROSS SECTIONS

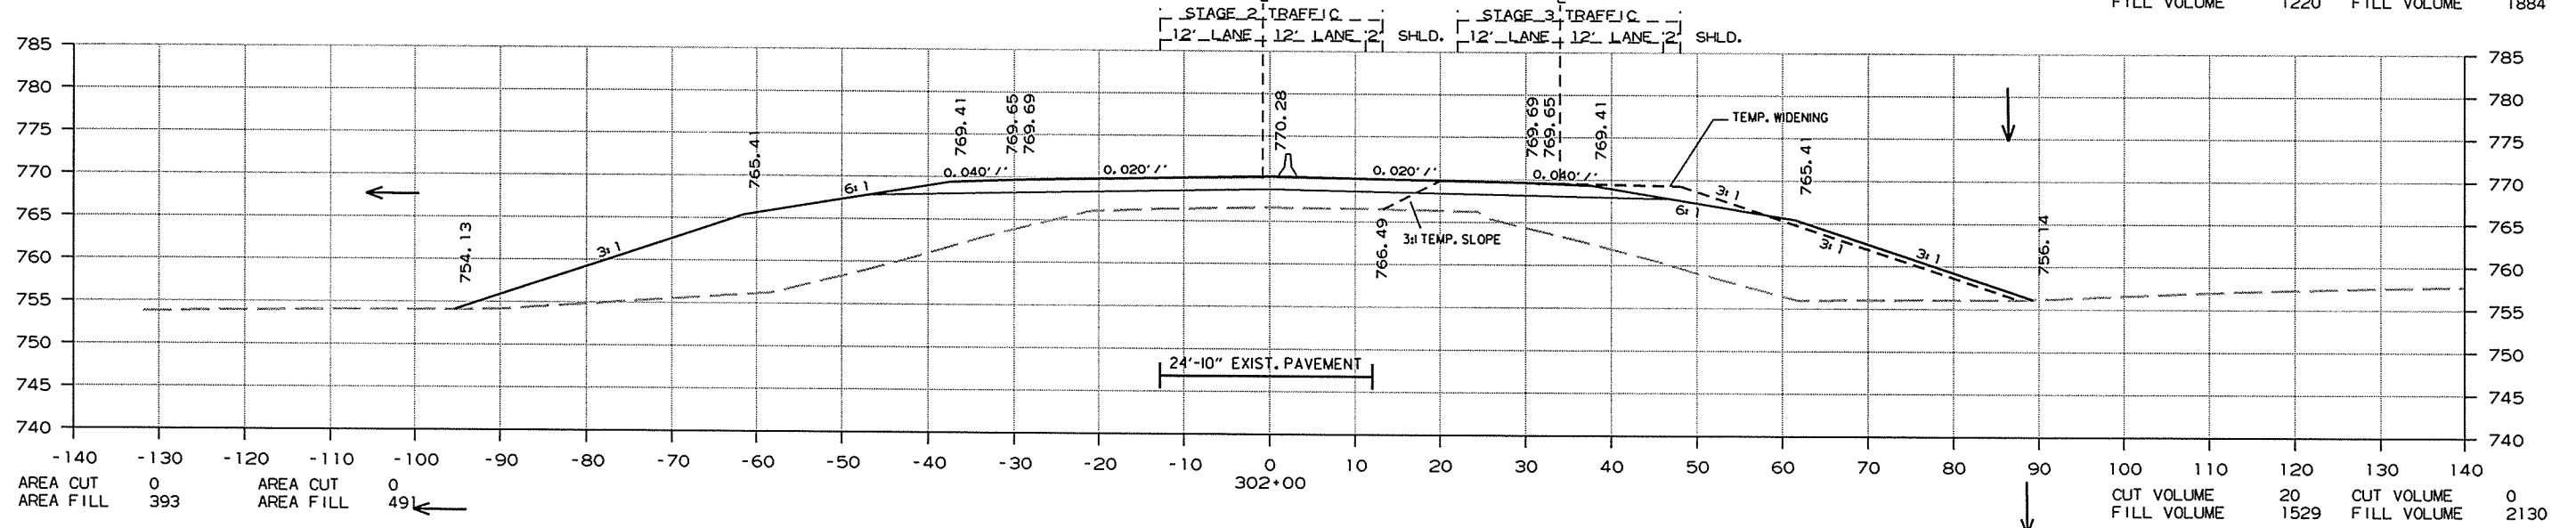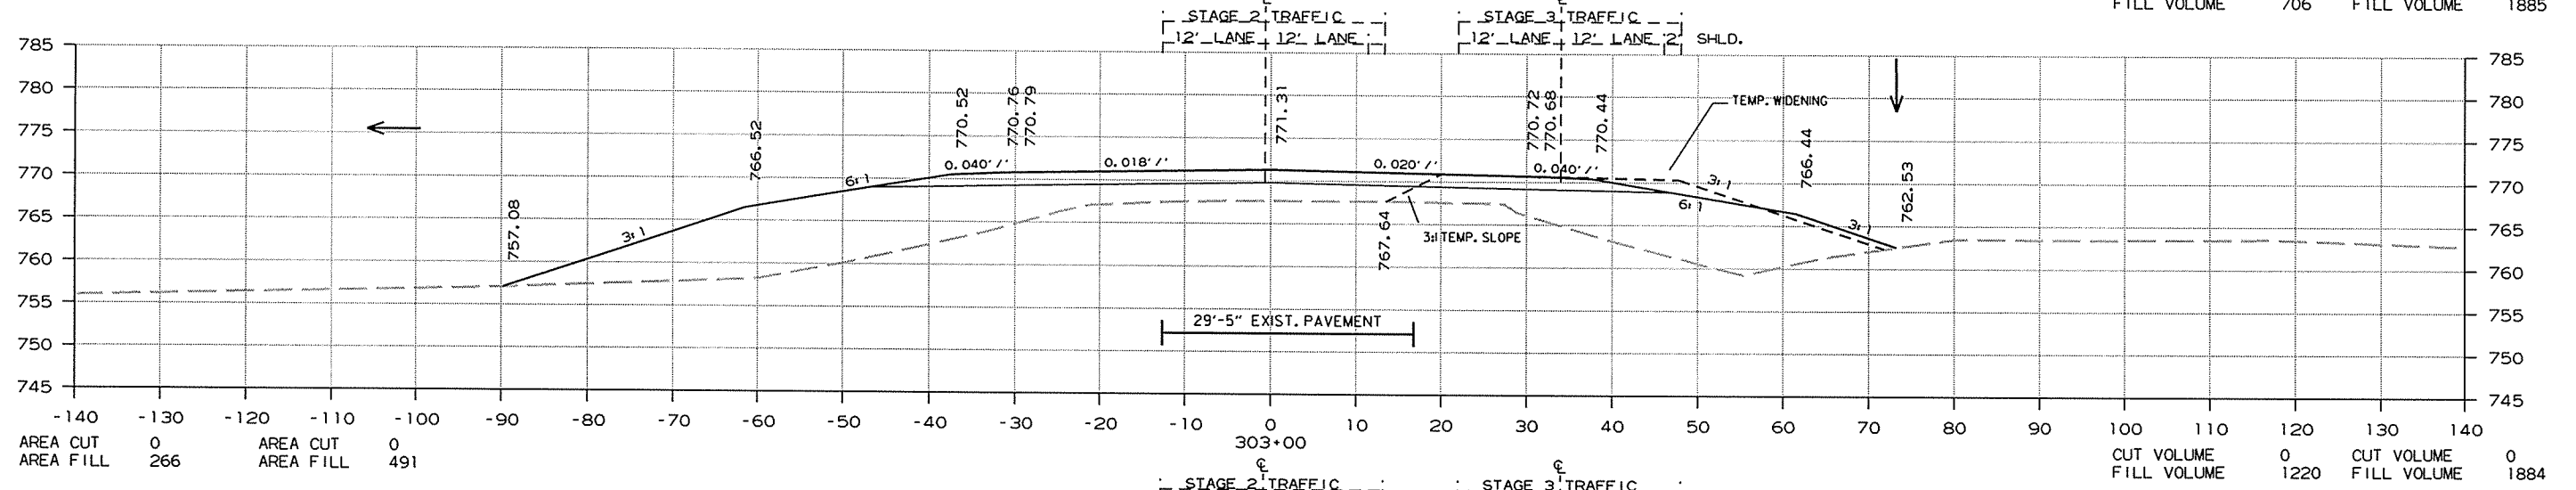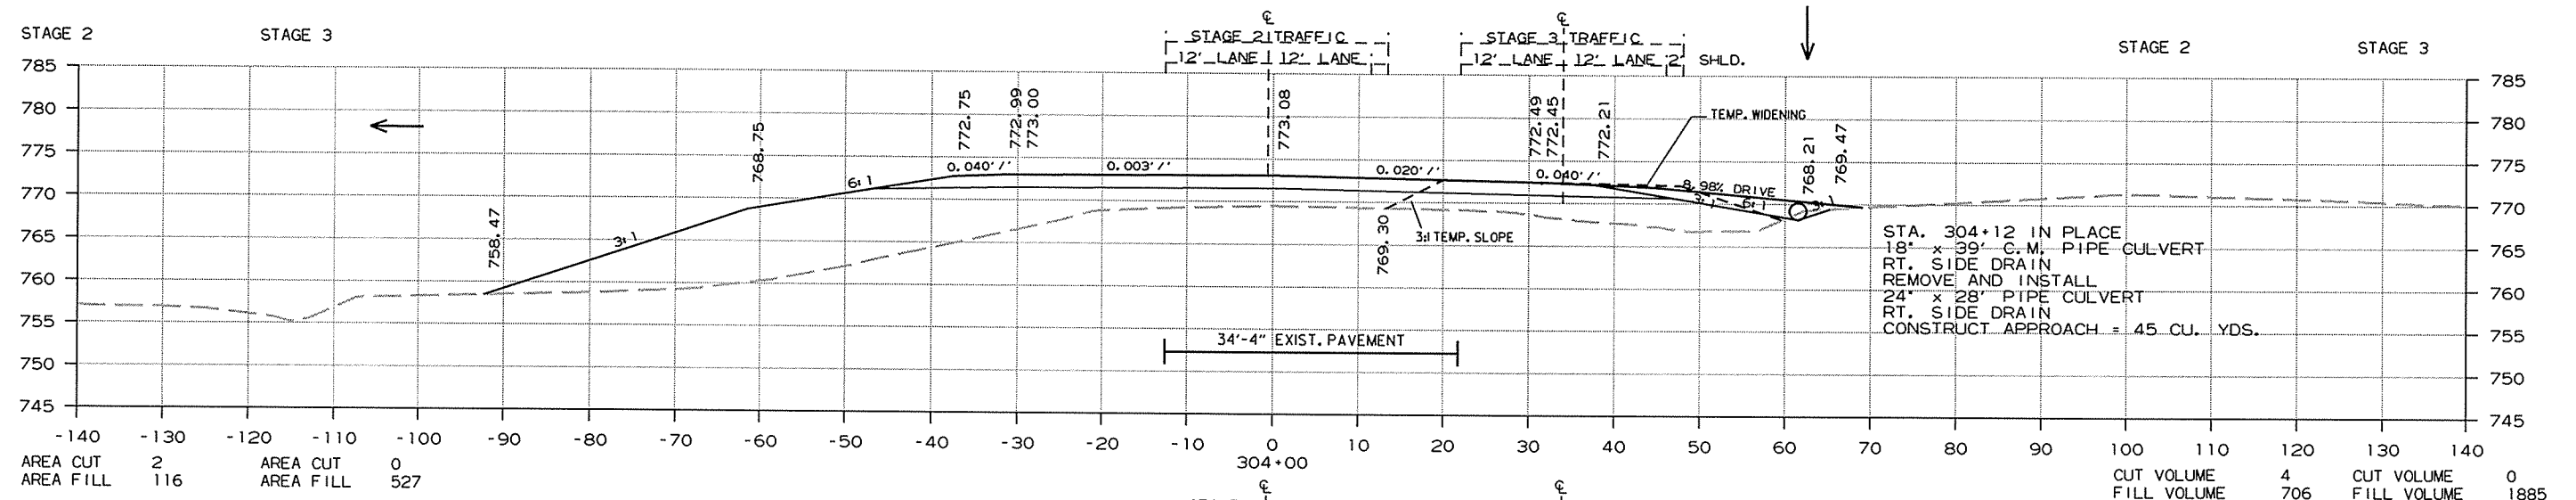




CROSS SECTION STA. A 302+00 TO STA. A 304+00

8/31/2014

R080391.DGN

DATE REVISED	DATE FILMED	DATE REVISED	DATE FILMED	FED. RD. DIST. NO.	STATE	FED. AID PROJ. NO.	SHEET NO.	TOTAL SHEETS
				6	ARK.			
JOB NO. 080391							224	232

2 CROSS SECTIONS

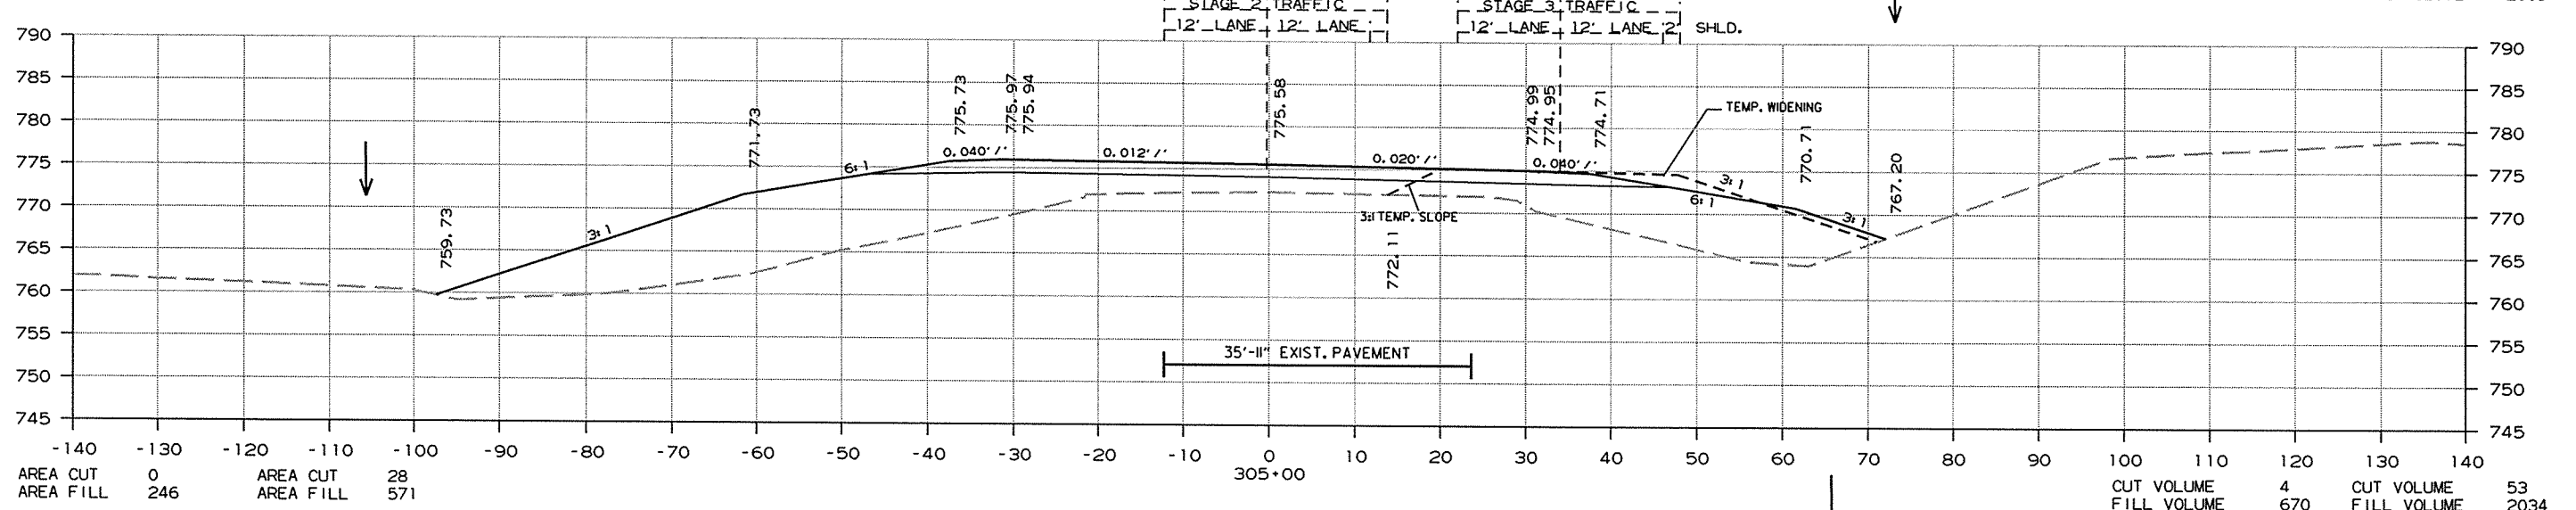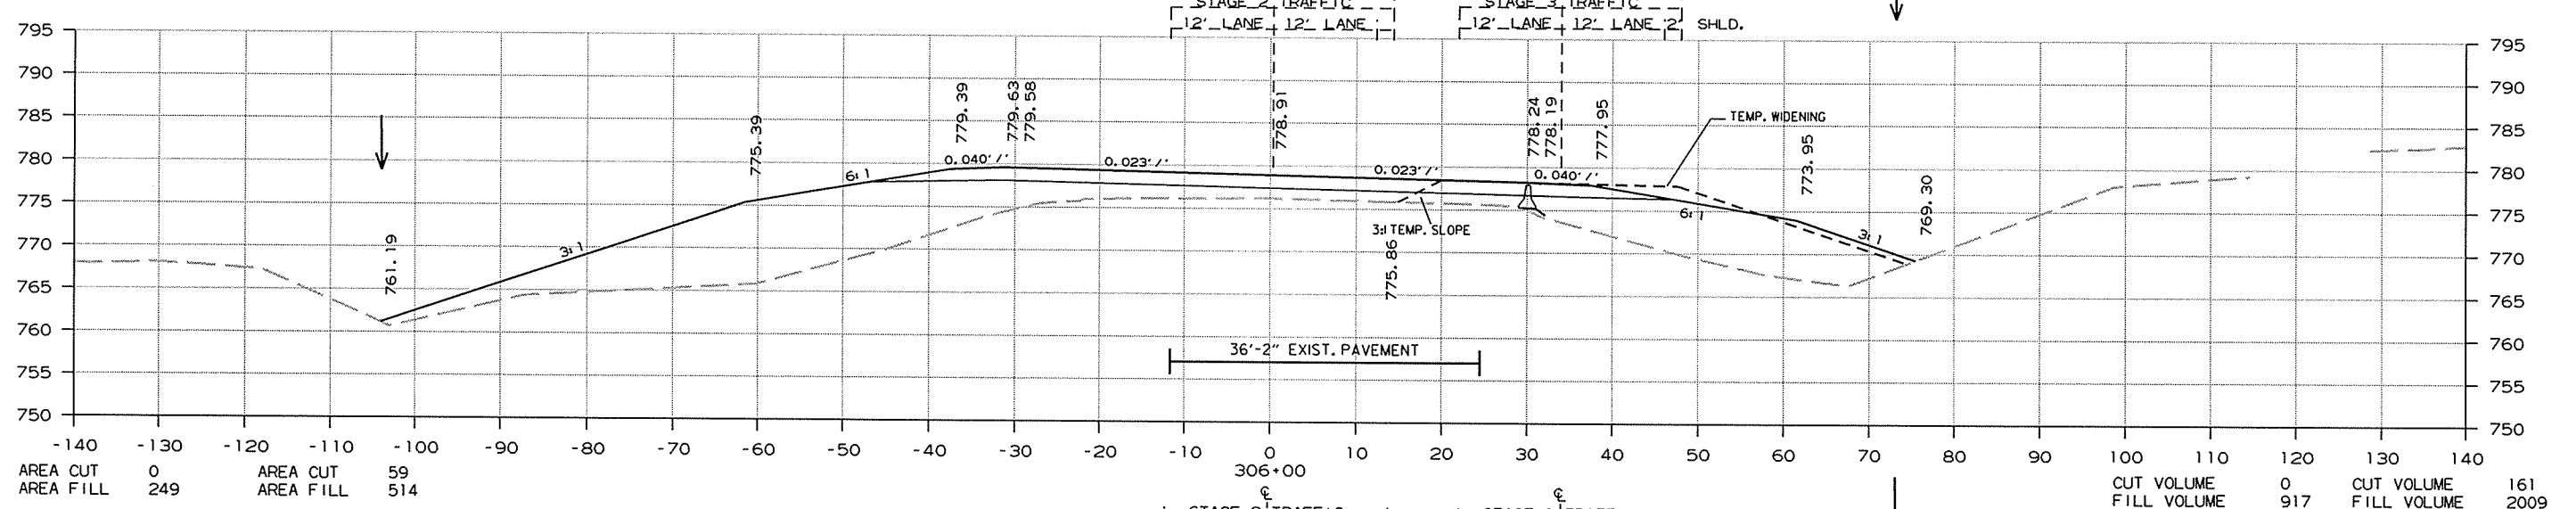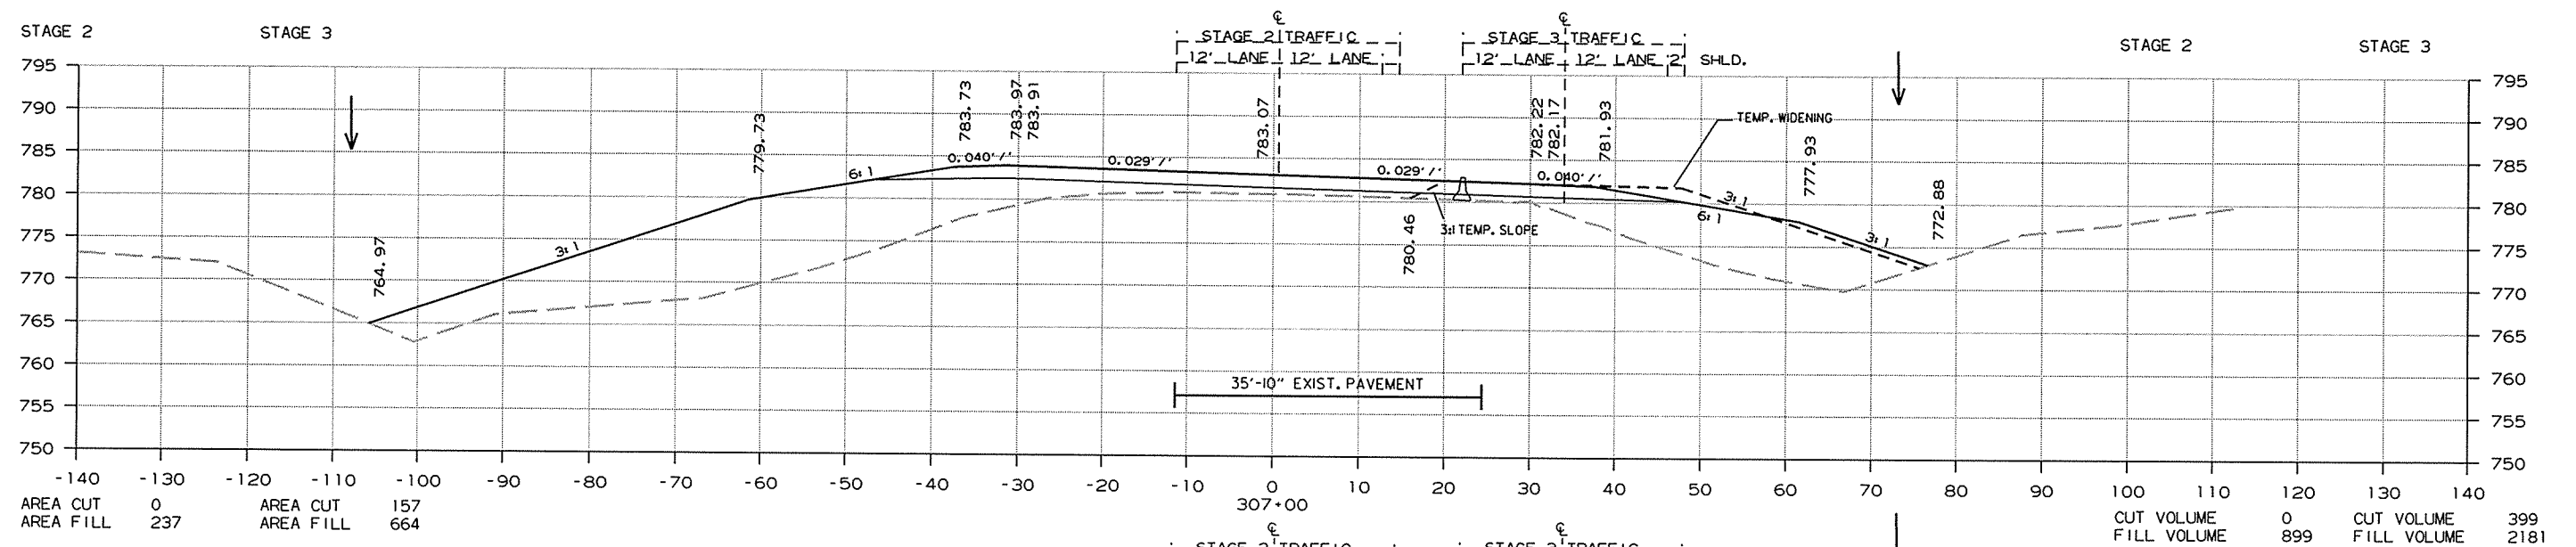



CROSS SECTION STA. A 305+00 TO STA. A 307+00

8/31/2014

R080391.DGN

DATE REVISED	DATE FILMED	DATE REVISED	DATE FILMED	FED. RD. DIST. NO.	STATE	FED. AID PROJ. NO.	SHEET NO.	TOTAL SHEETS
				6	ARK.			
						JOB NO. 080391	225	232

② CROSS SECTIONS

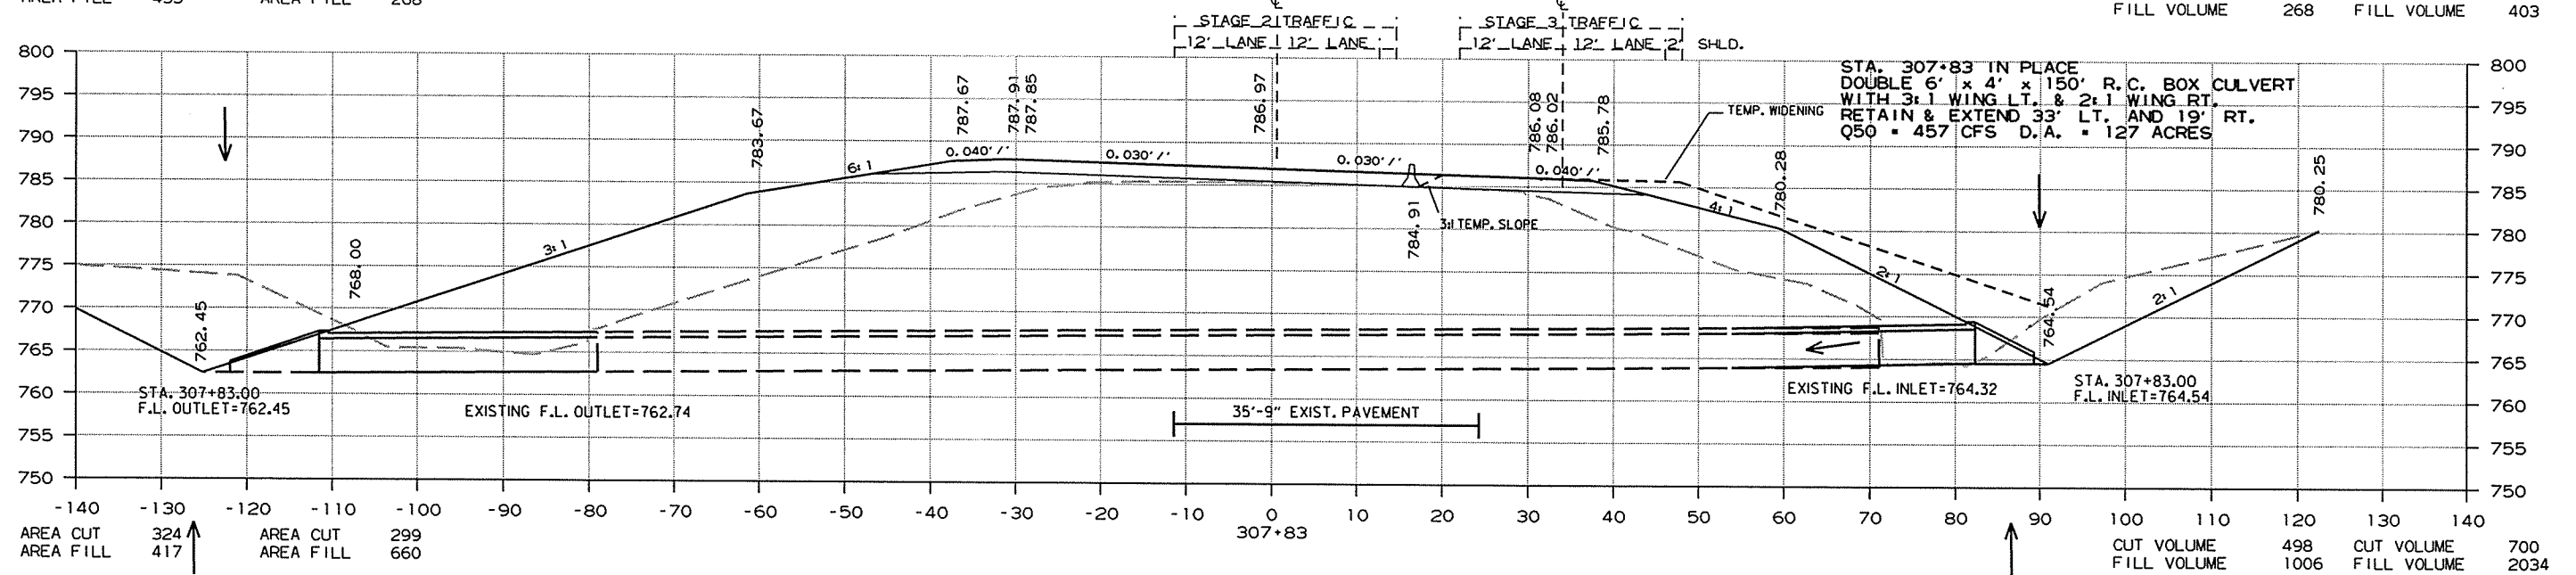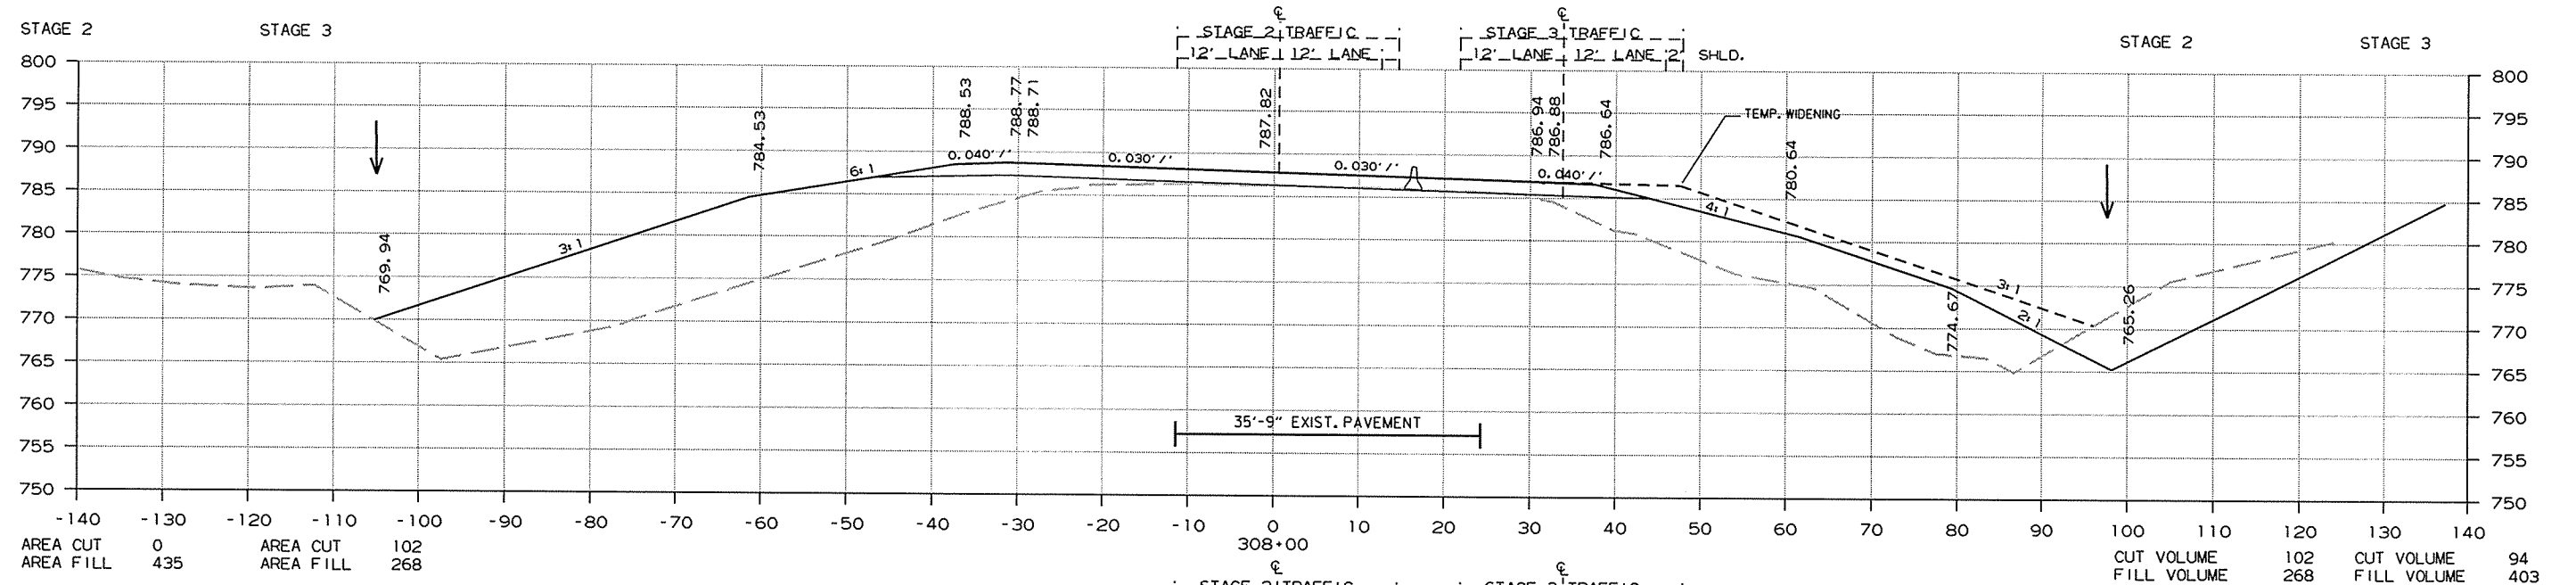



CROSS SECTION STA. A 307+83 TO STA. A 308+00

8/31/2014

RO80391.DGN

DATE REVISED	DATE FILMED	DATE REVISED	DATE FILMED	FED. RD. DIST. NO.	STATE	FED. AID PROJ. NO.	SHEET NO.	TOTAL SHEETS
				6	ARK.			
JOB NO. 080391							226	232

2 CROSS SECTIONS

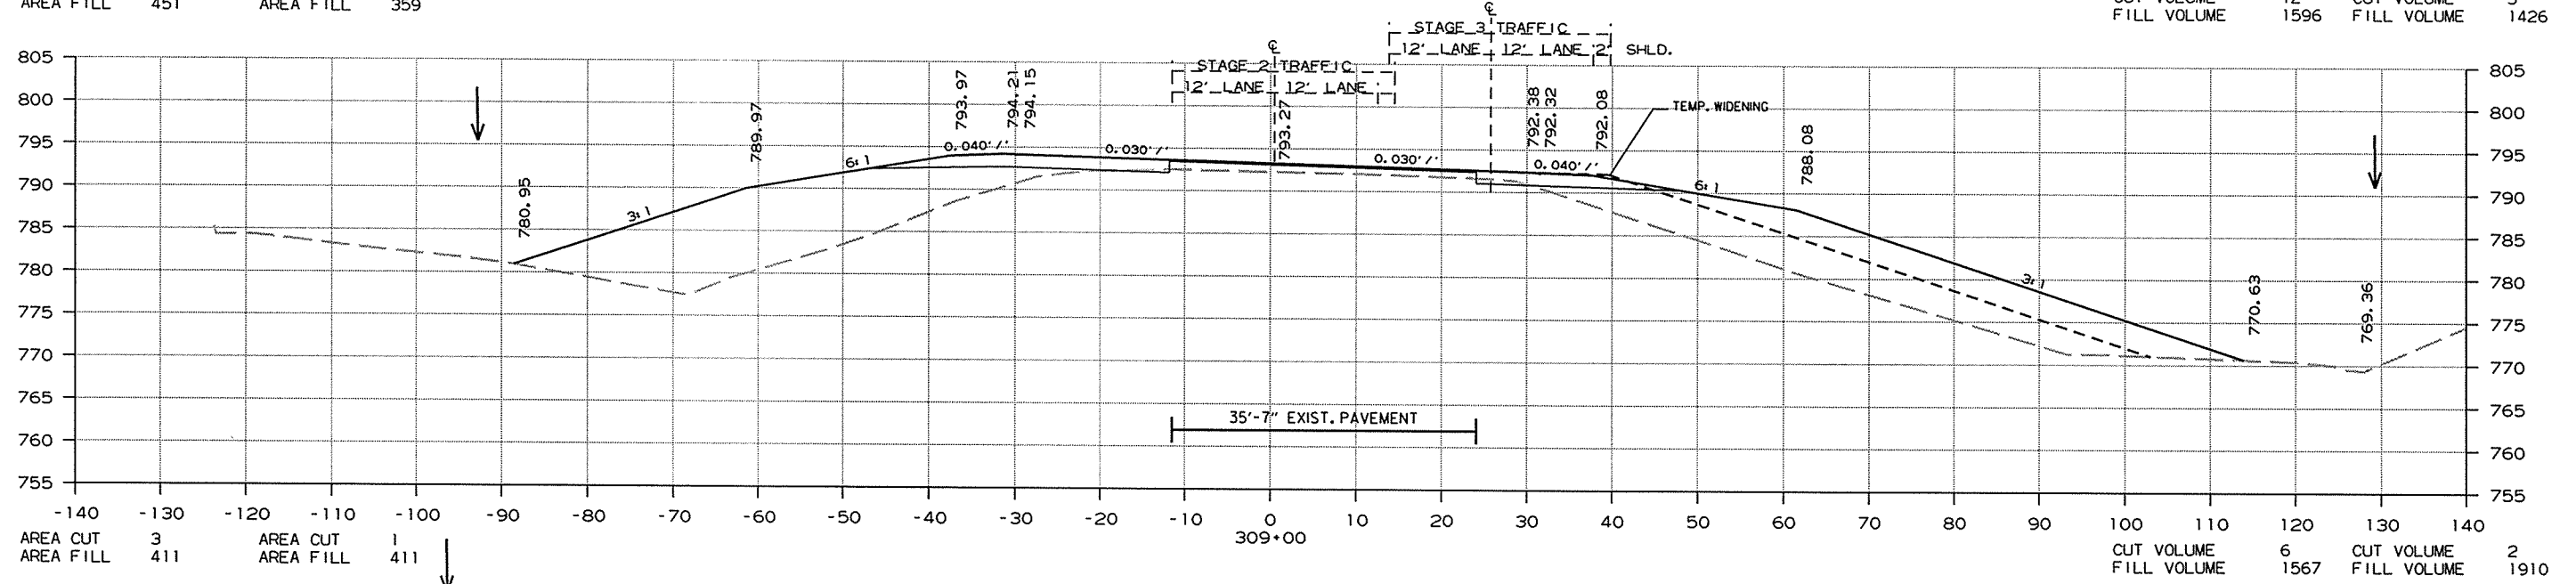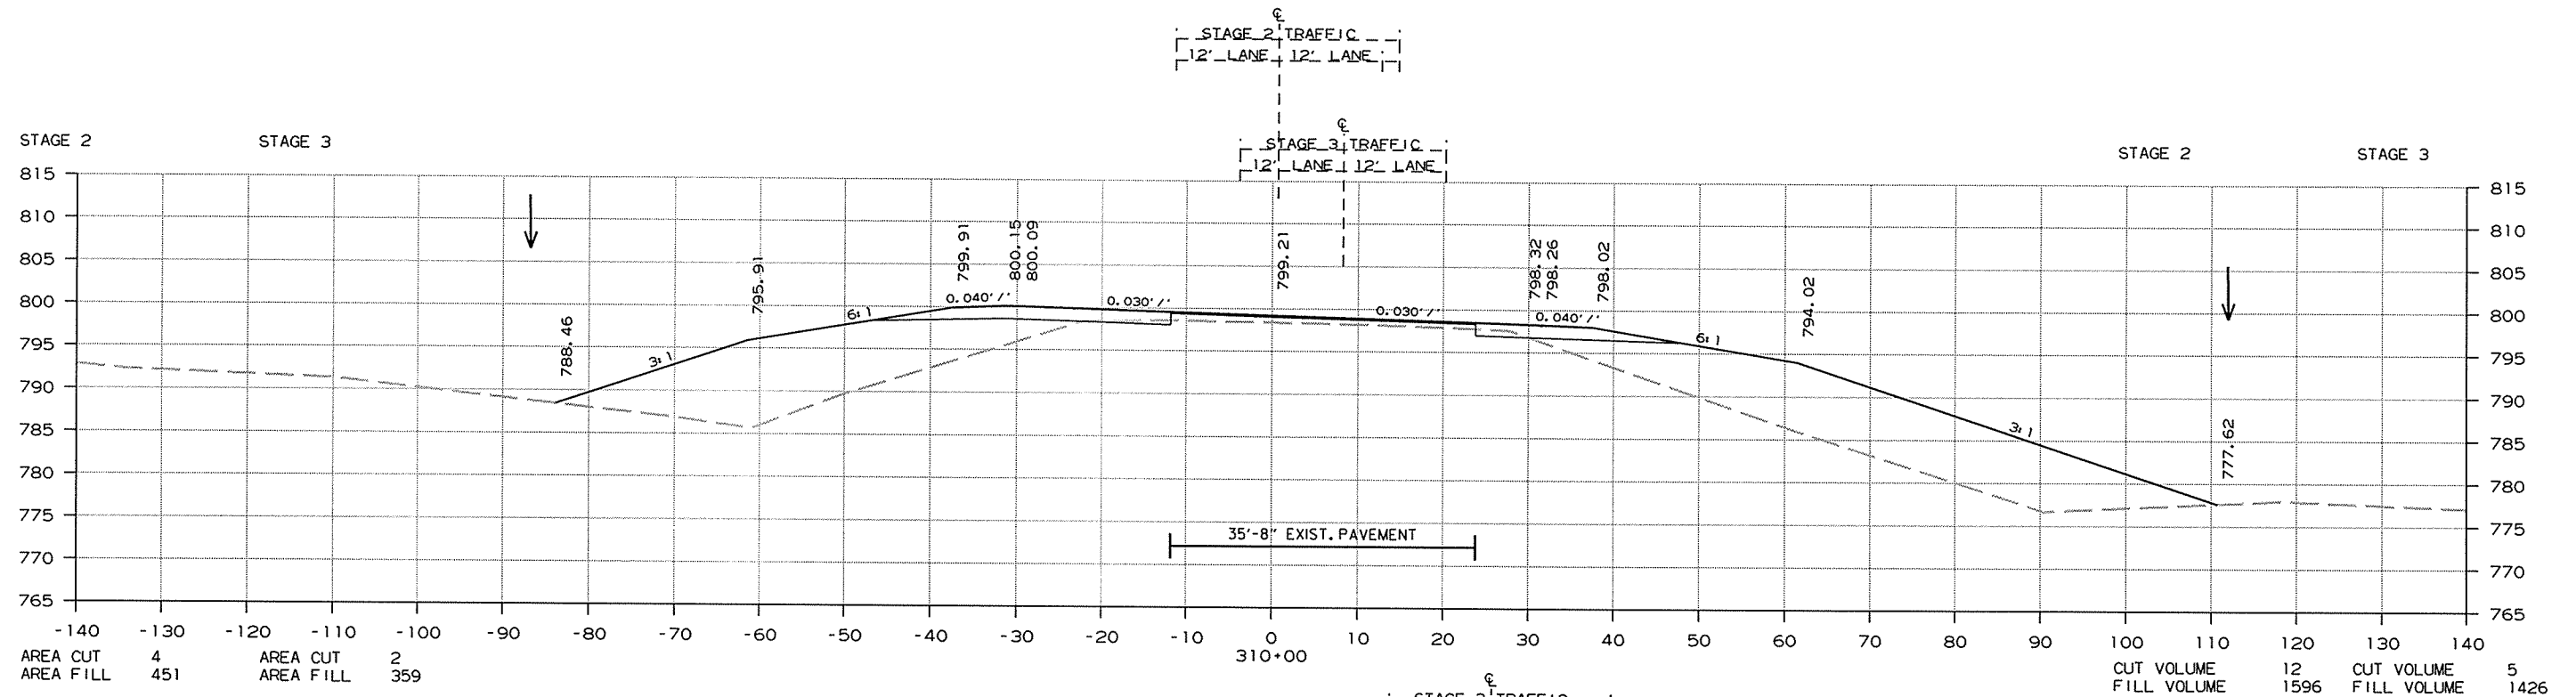

CROSS SECTION STA. A 309+00 TO STA. A 310+00


8/31/2014

R080391.DGN


DATE REVISED	DATE FILMED	DATE REVISED	DATE FILMED	FED. RD. DIST. NO.	STATE	FED. AID PROJ. NO.	SHEET NO.	TOTAL SHEETS
				6	ARK.			
						JOB NO. 080391	227	232

2 CROSS SECTIONS

STA. 313+00
END 100' TRANSITION

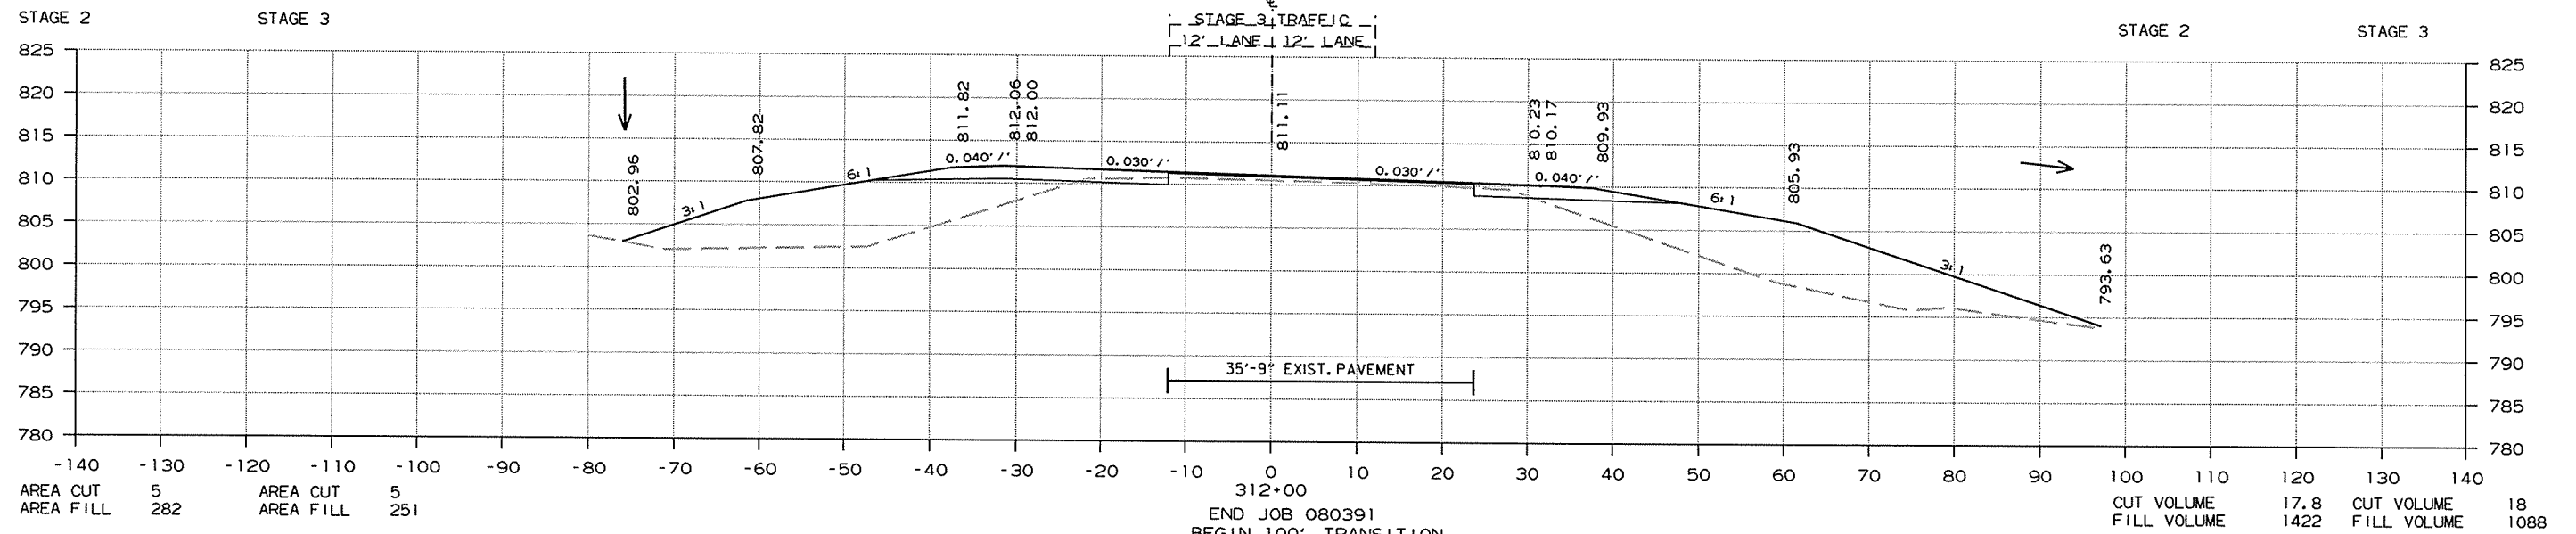

312+00
END JOB 080391
BEGIN 100' TRANSITION

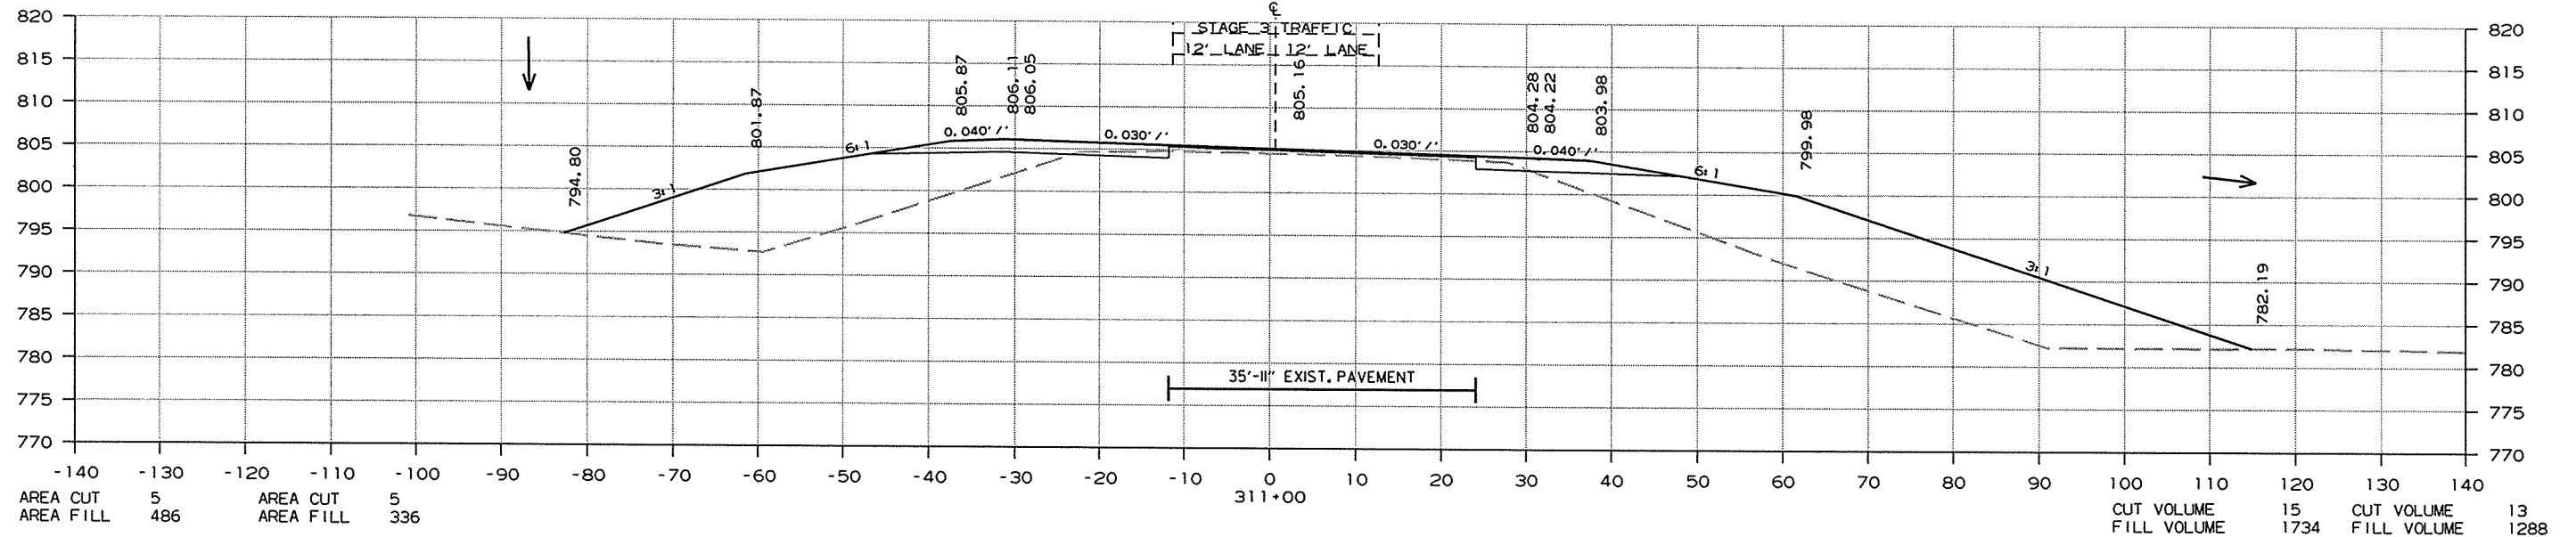


CROSS SECTION STA. A 311+00 TO STA. A 312+00

8/31/2014 R080391.DGN

DATE REVISED	DATE FILMED	DATE REVISED	DATE FILMED	FED. RD. DIST. NO.	STATE	FED. AID PROJ. NO.	SHEET NO.	TOTAL SHEETS
				6	ARK.			
				JOB NO.	080391		228	232

2 CROSS SECTIONS

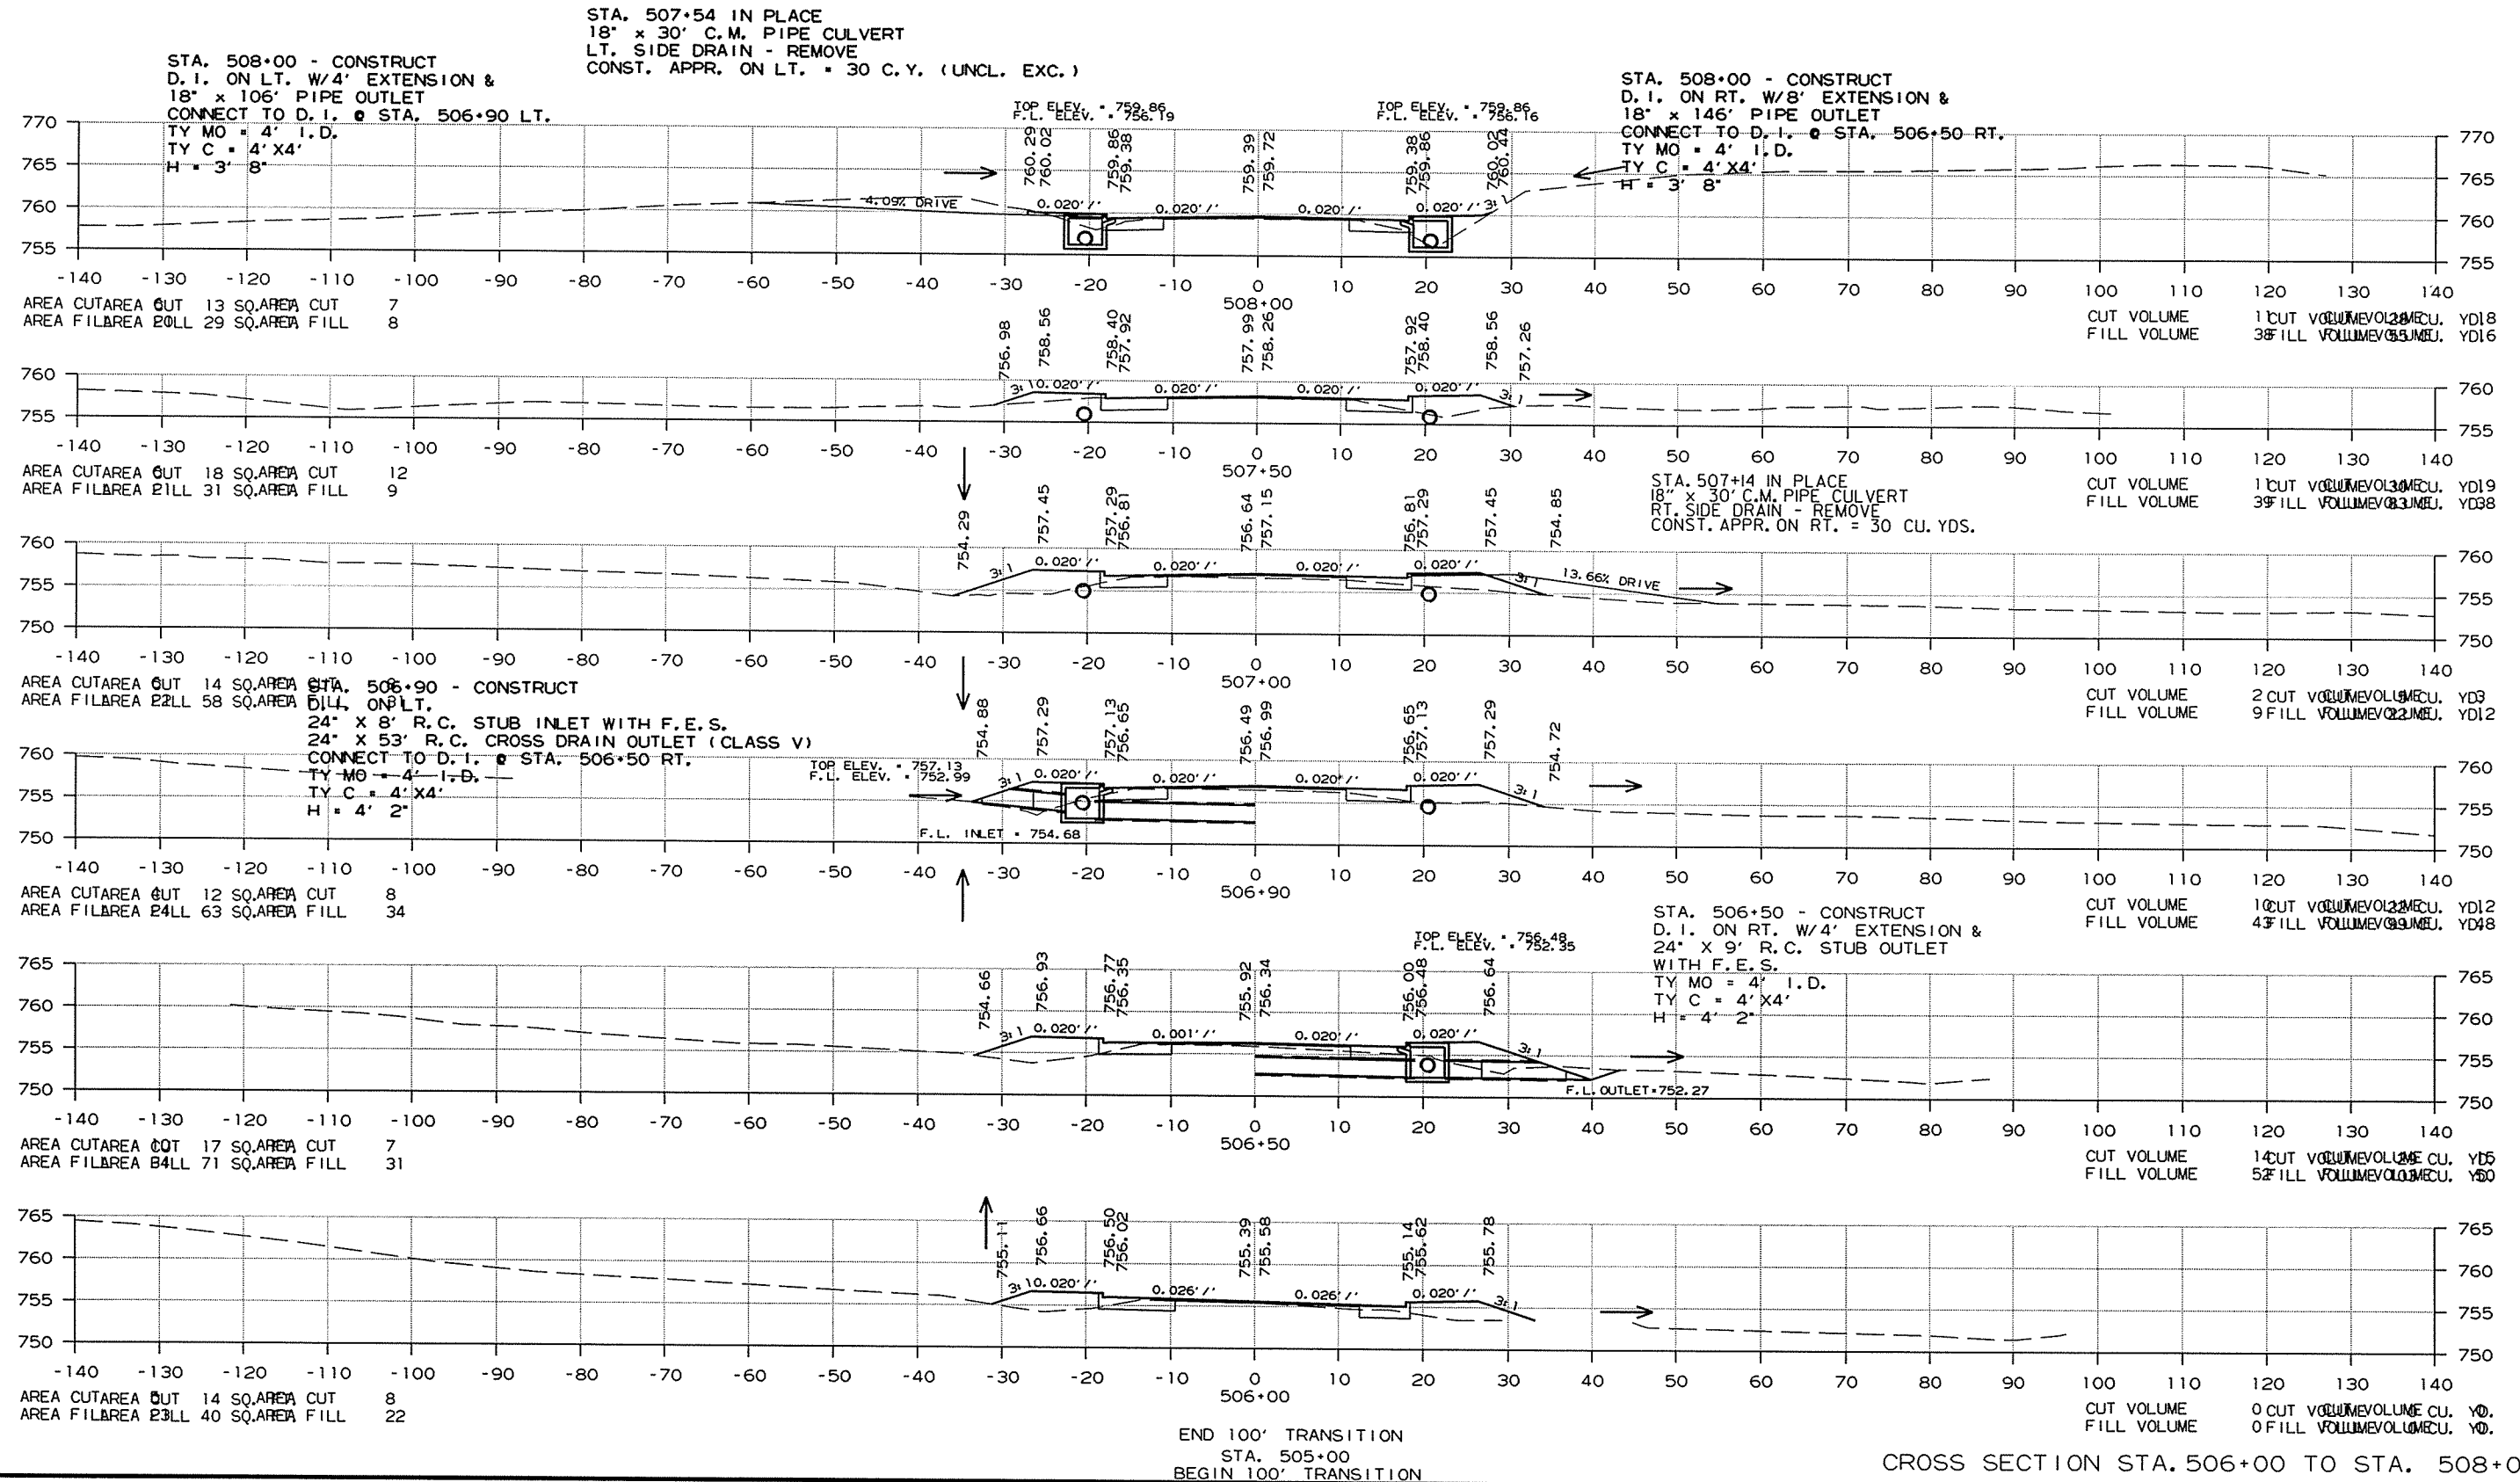


8/31/2014

R080391.DGN

DATE REVISED	DATE FILMED	DATE REVISED	DATE FILMED	FED. RD. DIST. NO.	STATE	FED. AID PROJ. NO.	SHEET NO.	TOTAL SHEETS
				6	ARK.			
				JOB NO.	080391		229	232

② CROSS SECTIONS

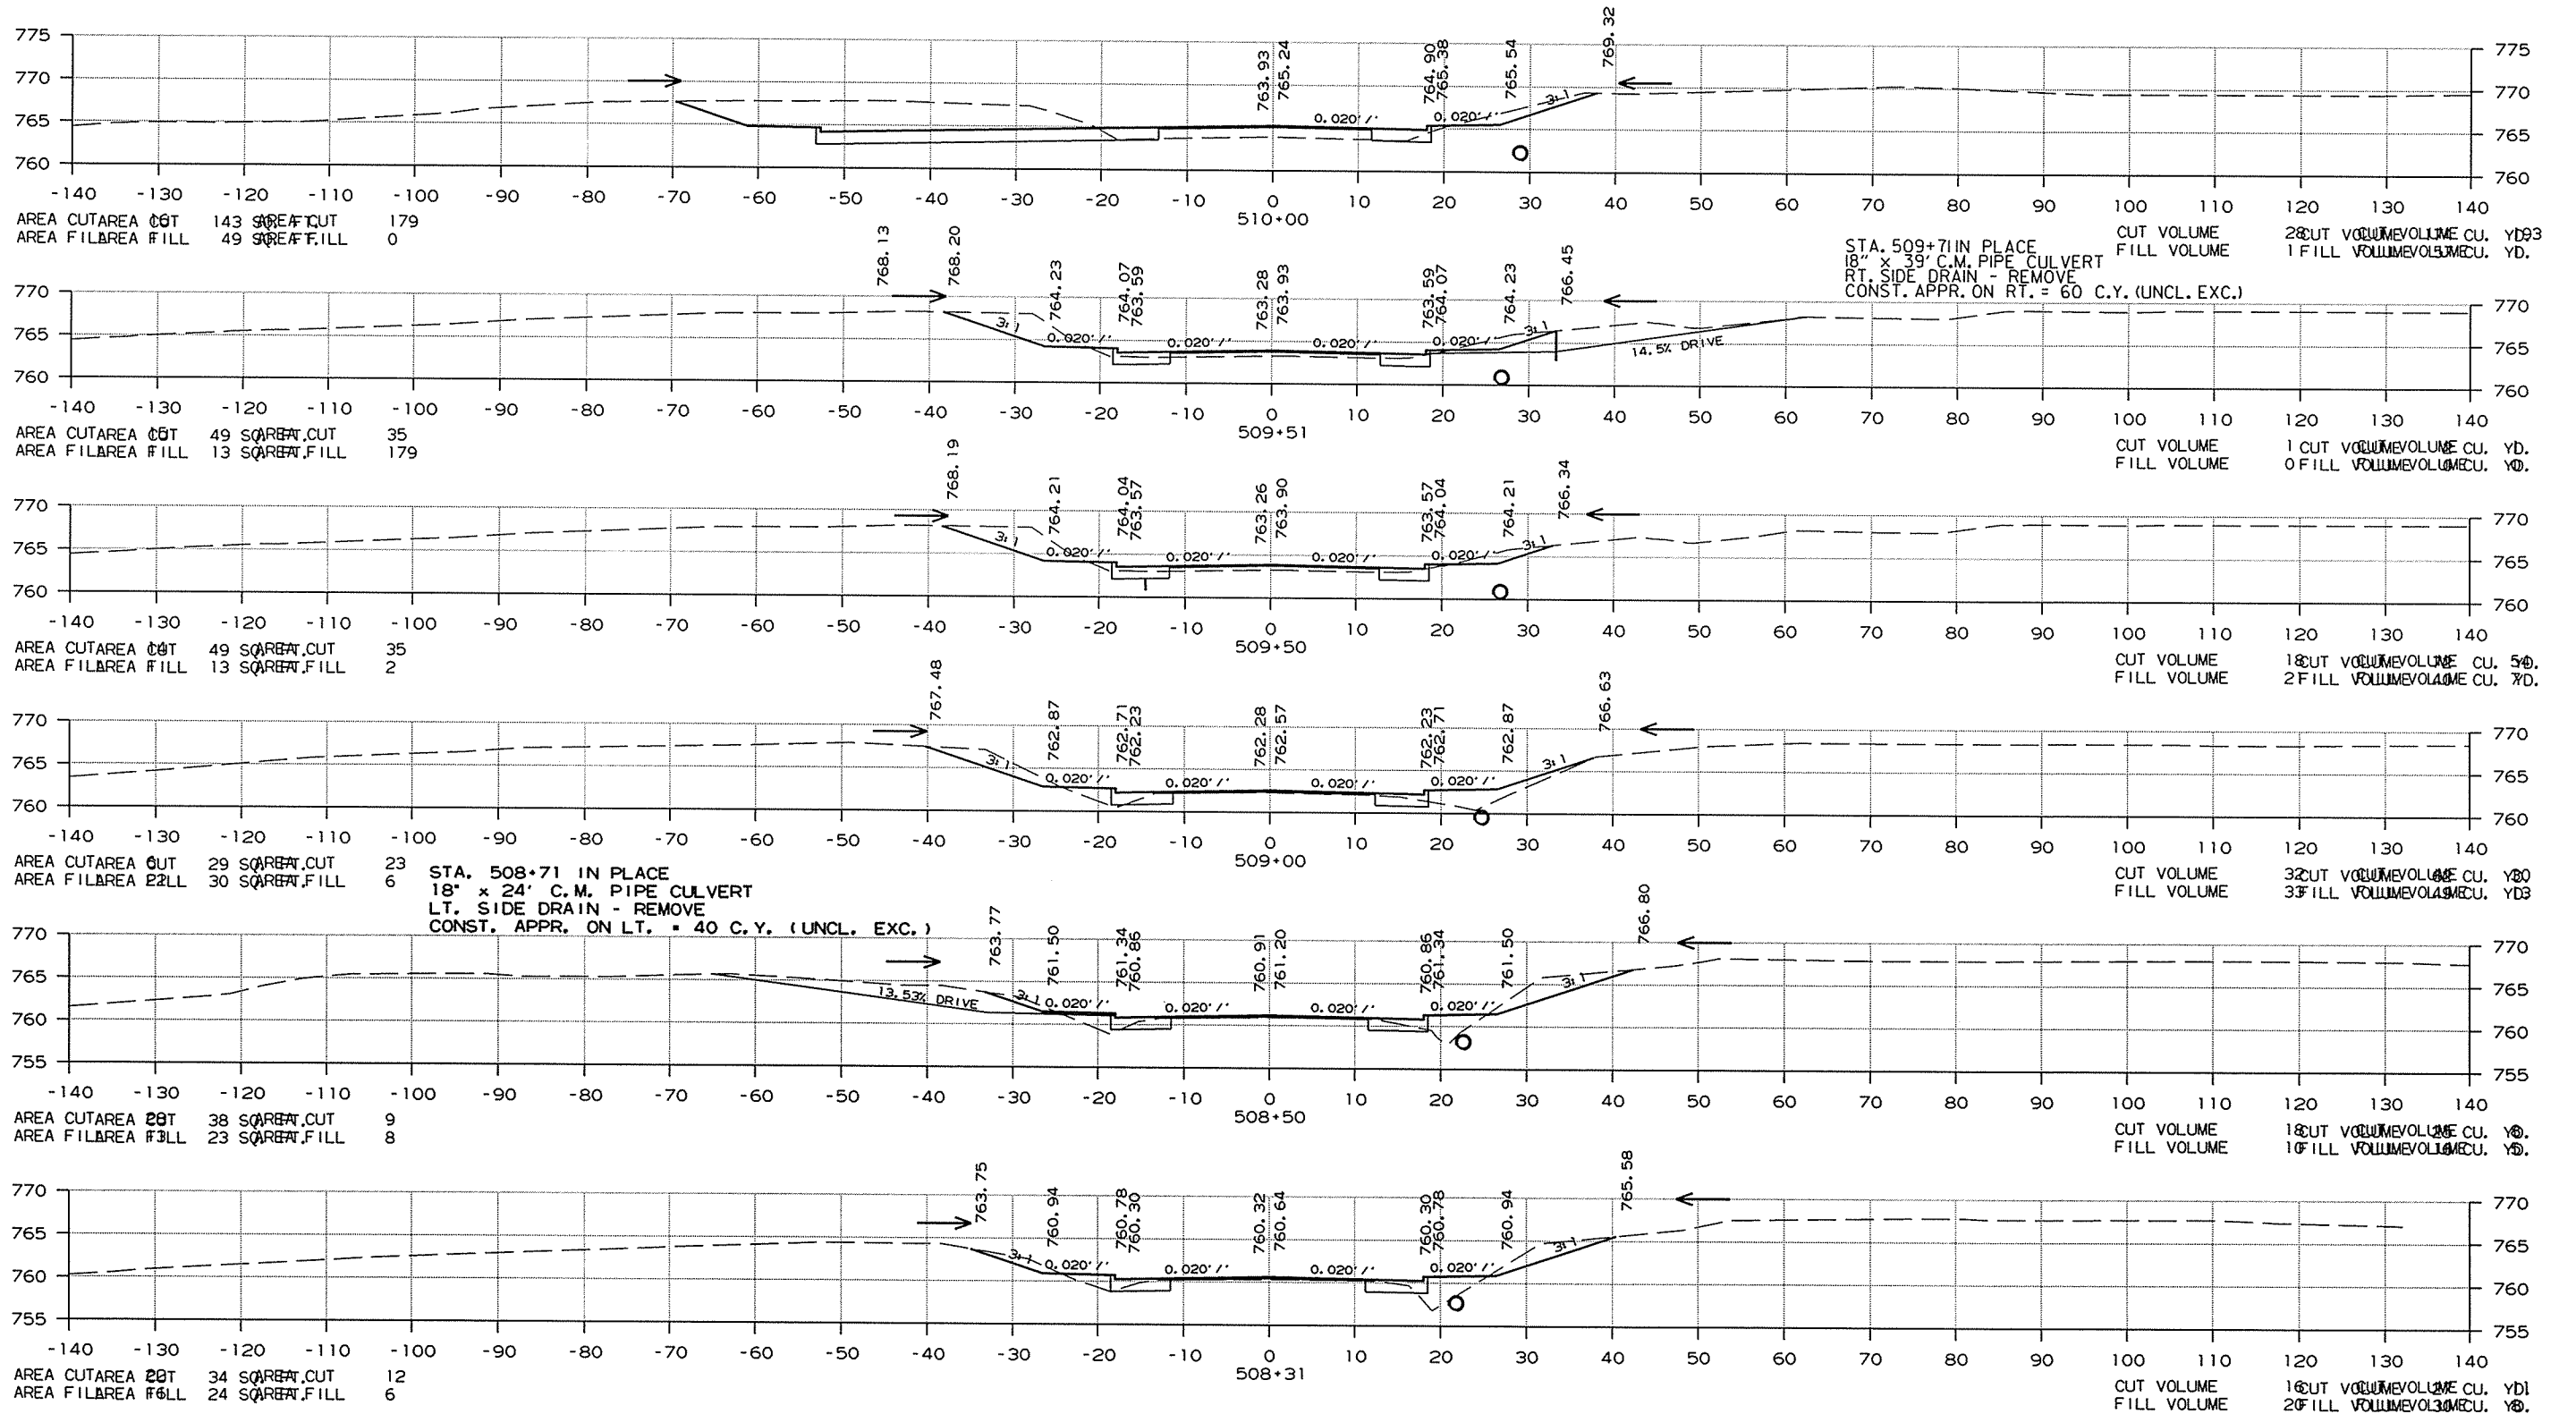







CROSS SECTION STA. 508+31 TO STA. 510+00

8/31/2014

RO80391.DGN

DATE REVISED	DATE FILMED	DATE REVISED	DATE FILMED	FED. RD. DIST. NO.	STATE	FED. AID PROJ. NO.	SHEET NO.	TOTAL SHEETS
				6	ARK.			
						JOB NO. 080391	230	232

2 CROSS SECTIONS

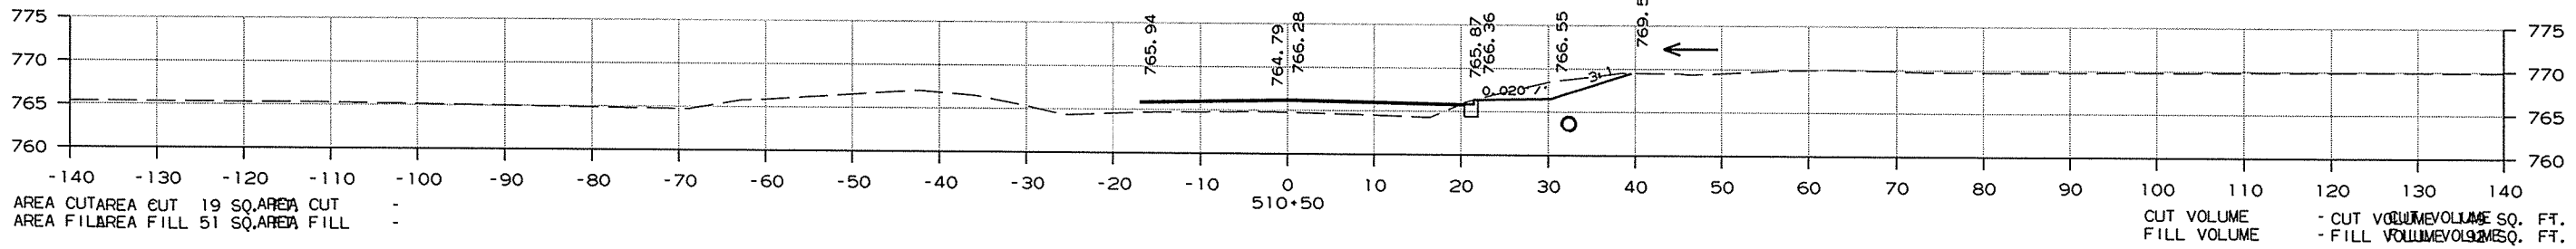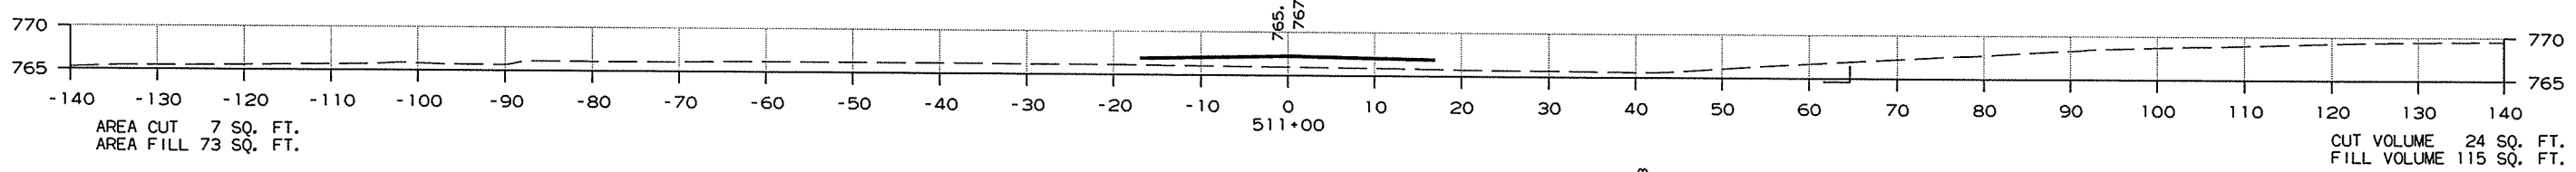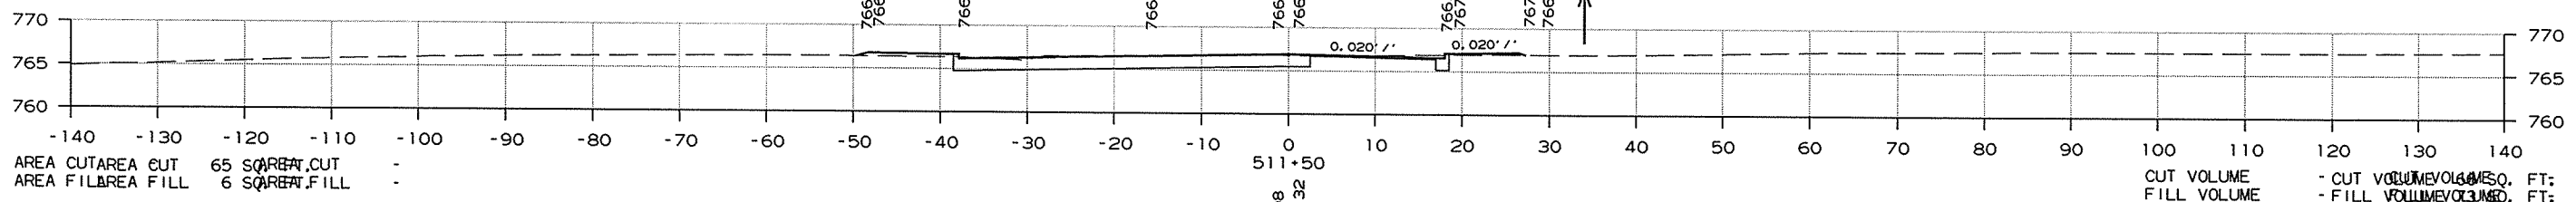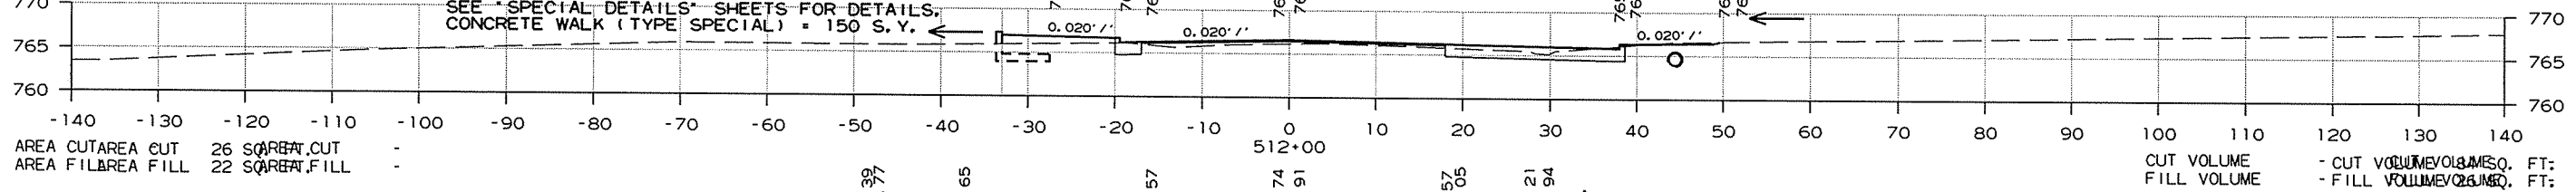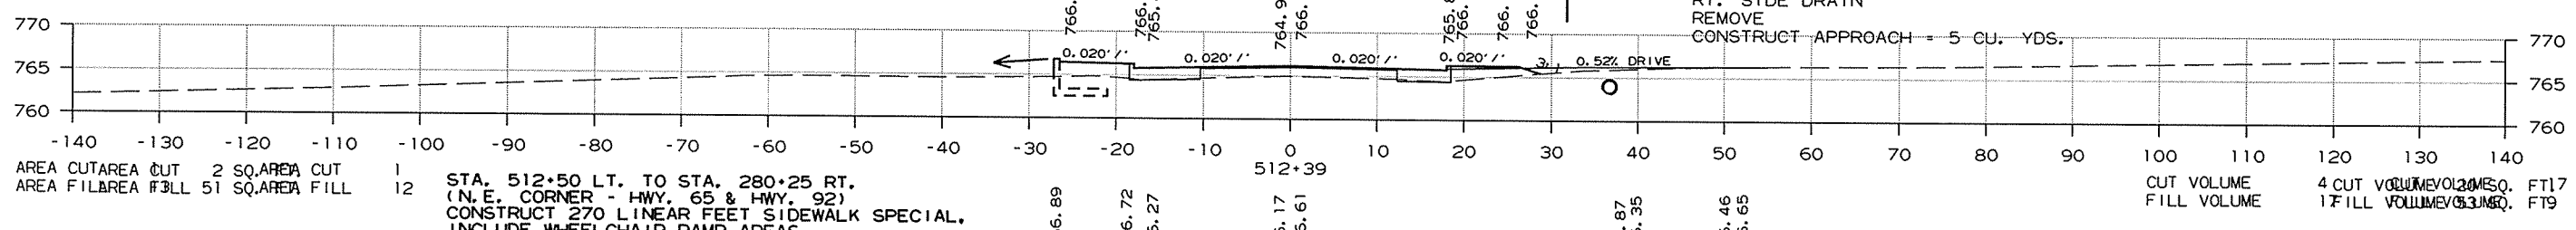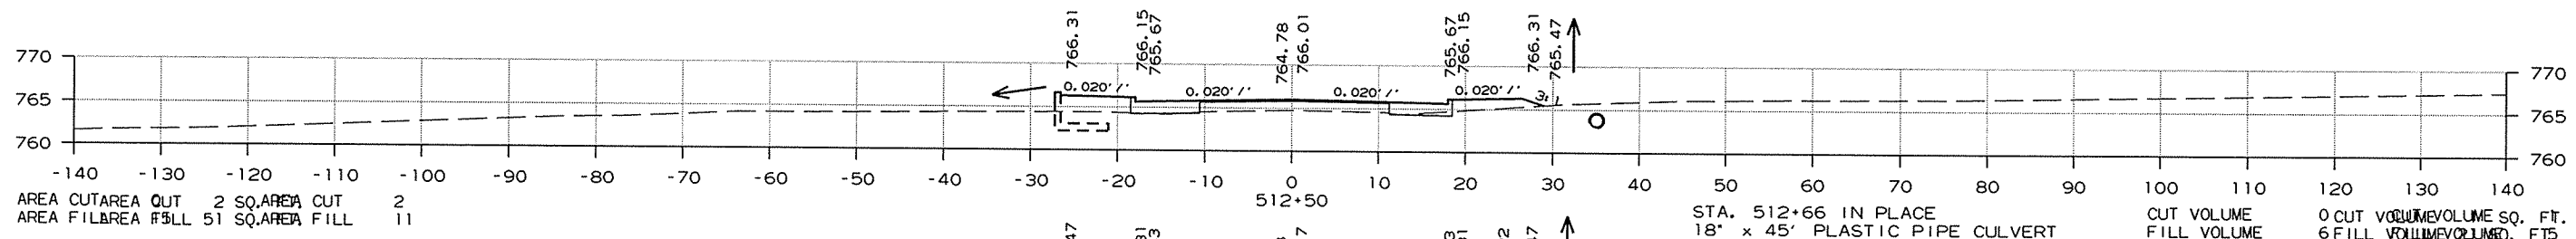


CROSS SECTION STA. 510+50 TO STA. 512+50

8/31/2014 R080391.DGN

DATE REVISED	DATE FILMED	DATE REVISED	DATE FILMED	FED. RD. DIST. NO.	STATE	FED. AID PROJ. NO.	SHEET NO.	TOTAL SHEETS
				6	ARK.			
						JOB NO.	080391	231 232

② CROSS SECTIONS

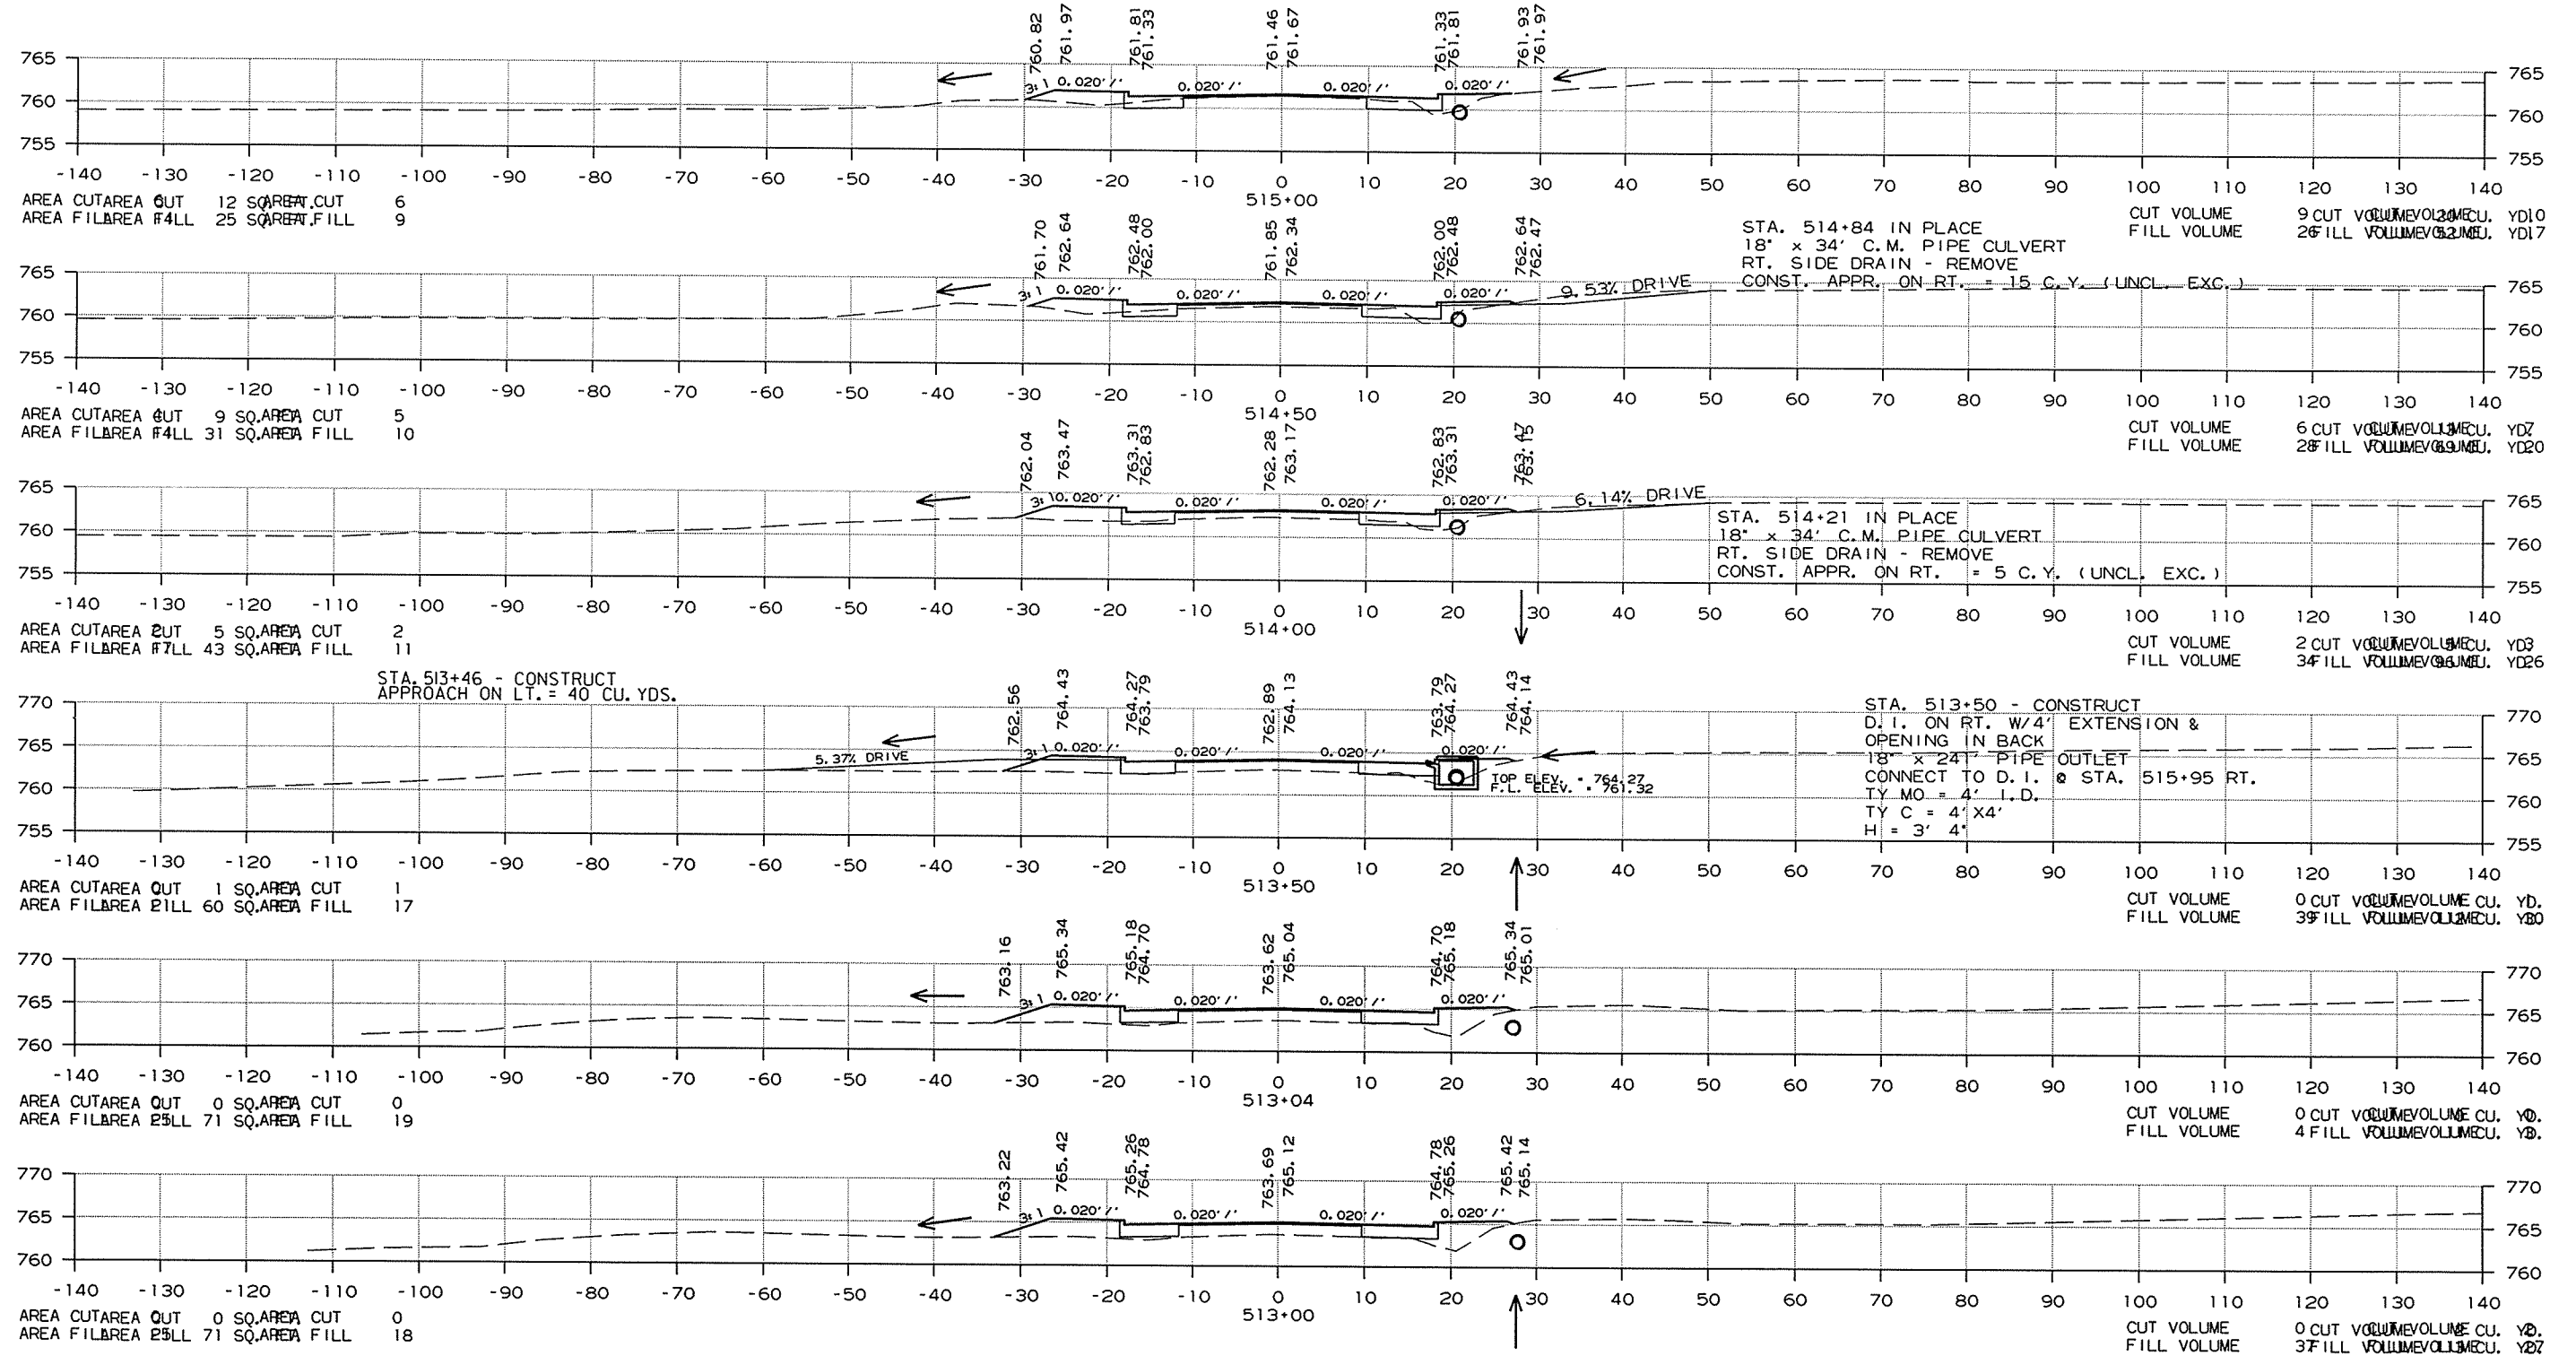


CROSS SECTION STA. 513+00 TO STA. 515+00

8/31/2014

R080391.DGN

DATE REVISED	DATE FILMED	DATE REVISED	DATE FILMED	FED. RD. DIST. NO.	STATE	FED. AID PROJ. NO.	SHEET NO.	TOTAL SHEETS
				6	ARK.			
JOB NO. 080391							232	232

② CROSS SECTIONS

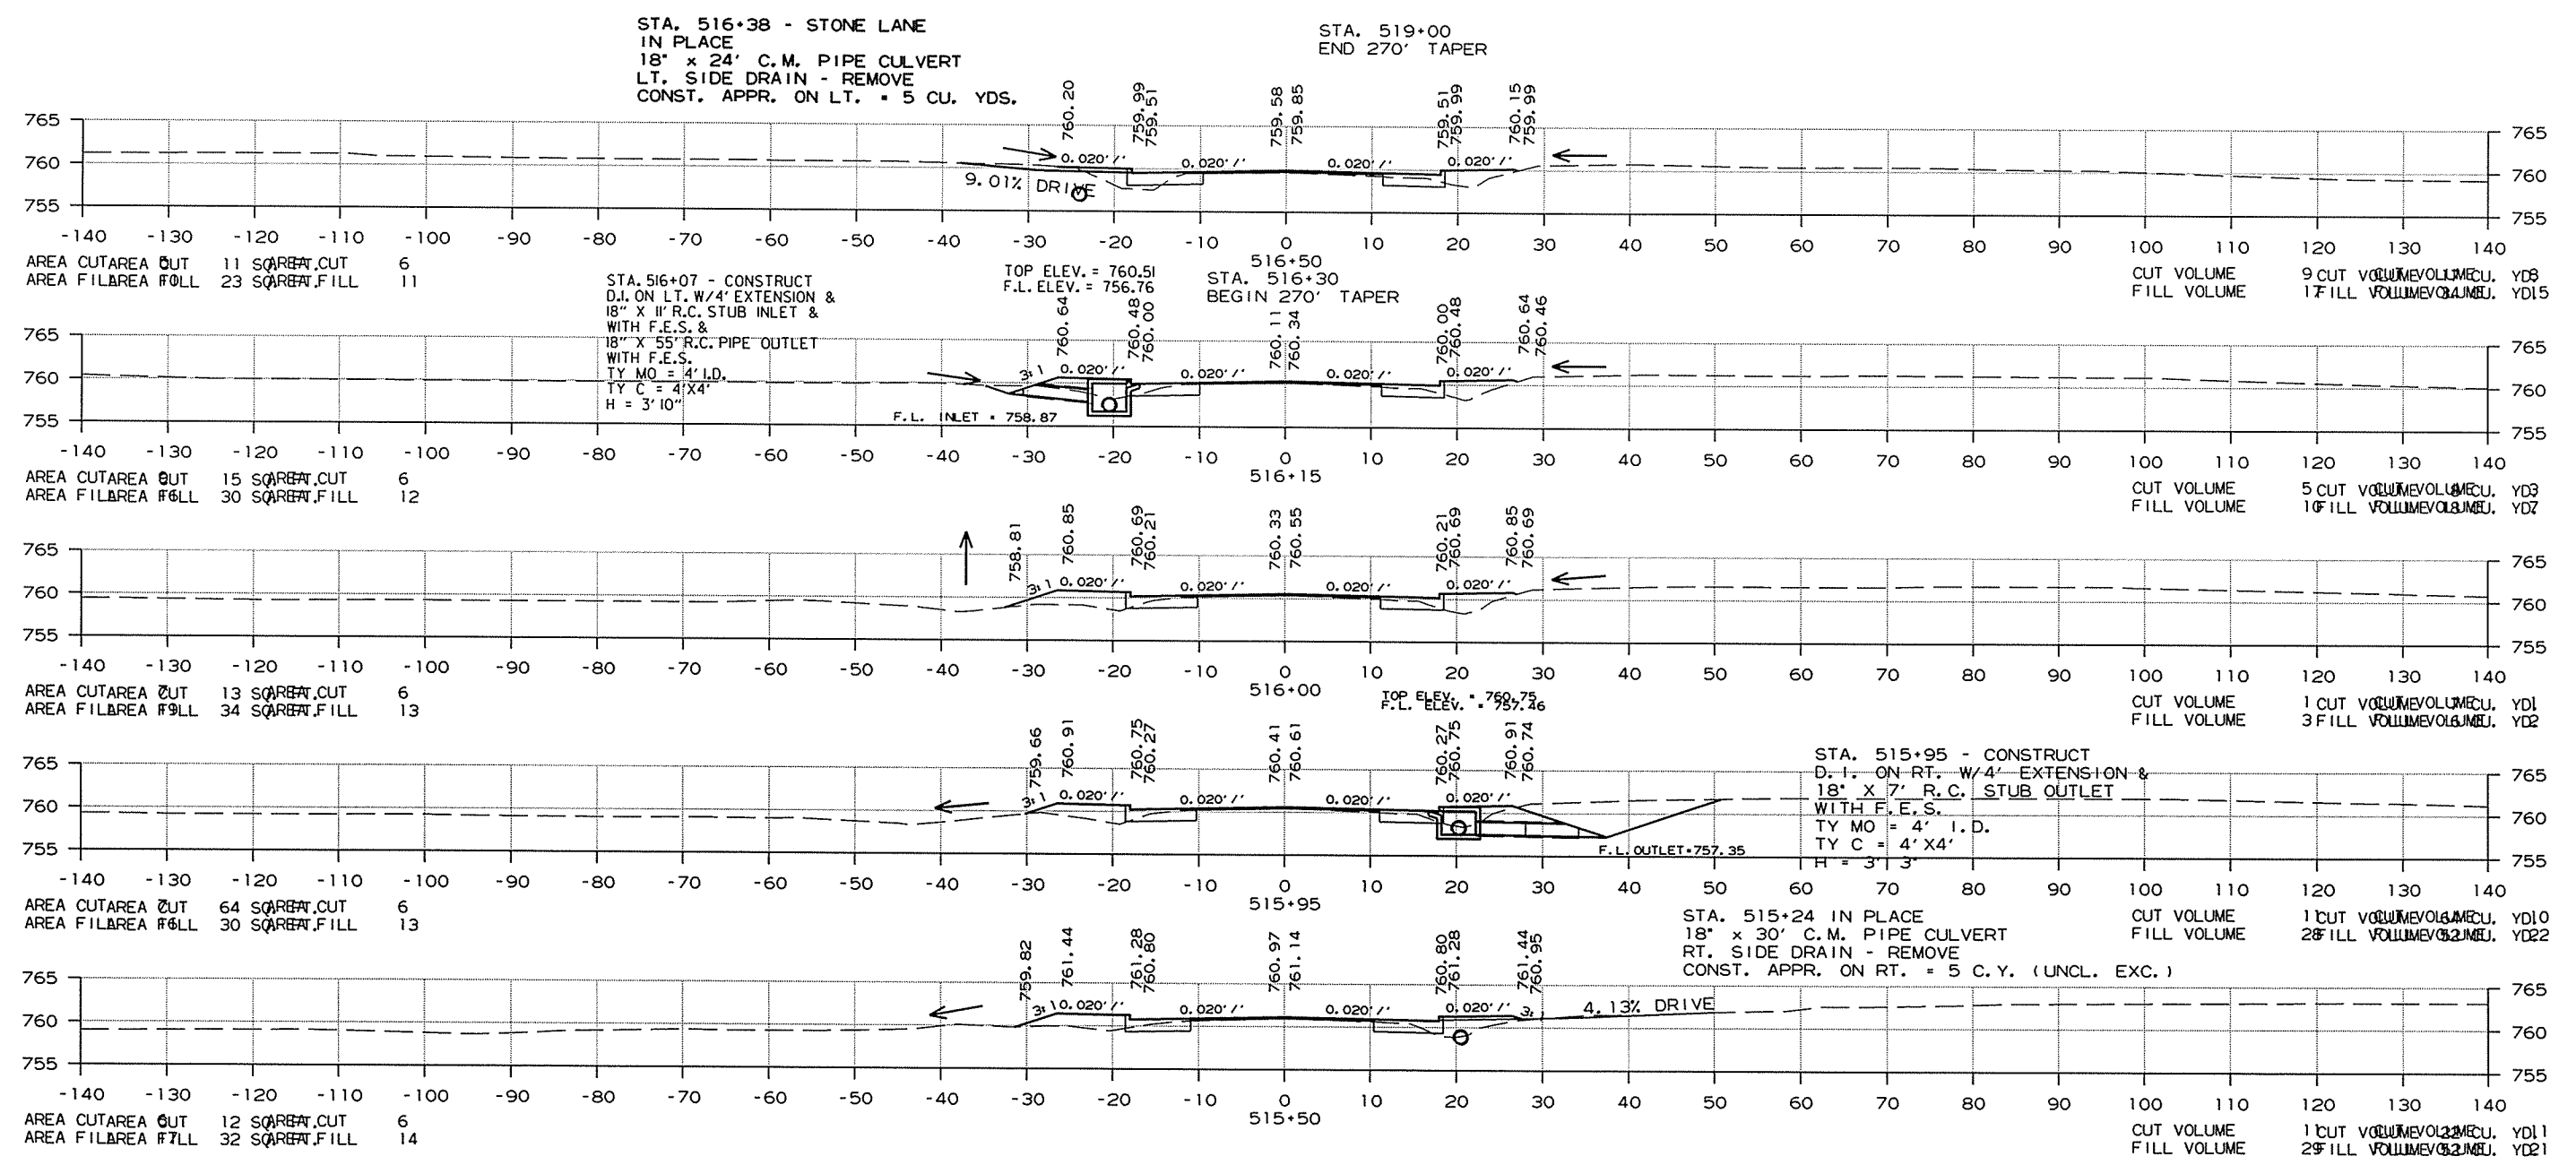

CROSS SECTION STA. 515+50 TO STA. 516+50

8/31/2014 RO80391.DGN