


PRELIMINARY DESIGN  
JOB 080457  
UPRR OVERPASS & REALIGN. (MAYFLOWER) (S)  
ROUTE 89  
FAULKNER COUNTY

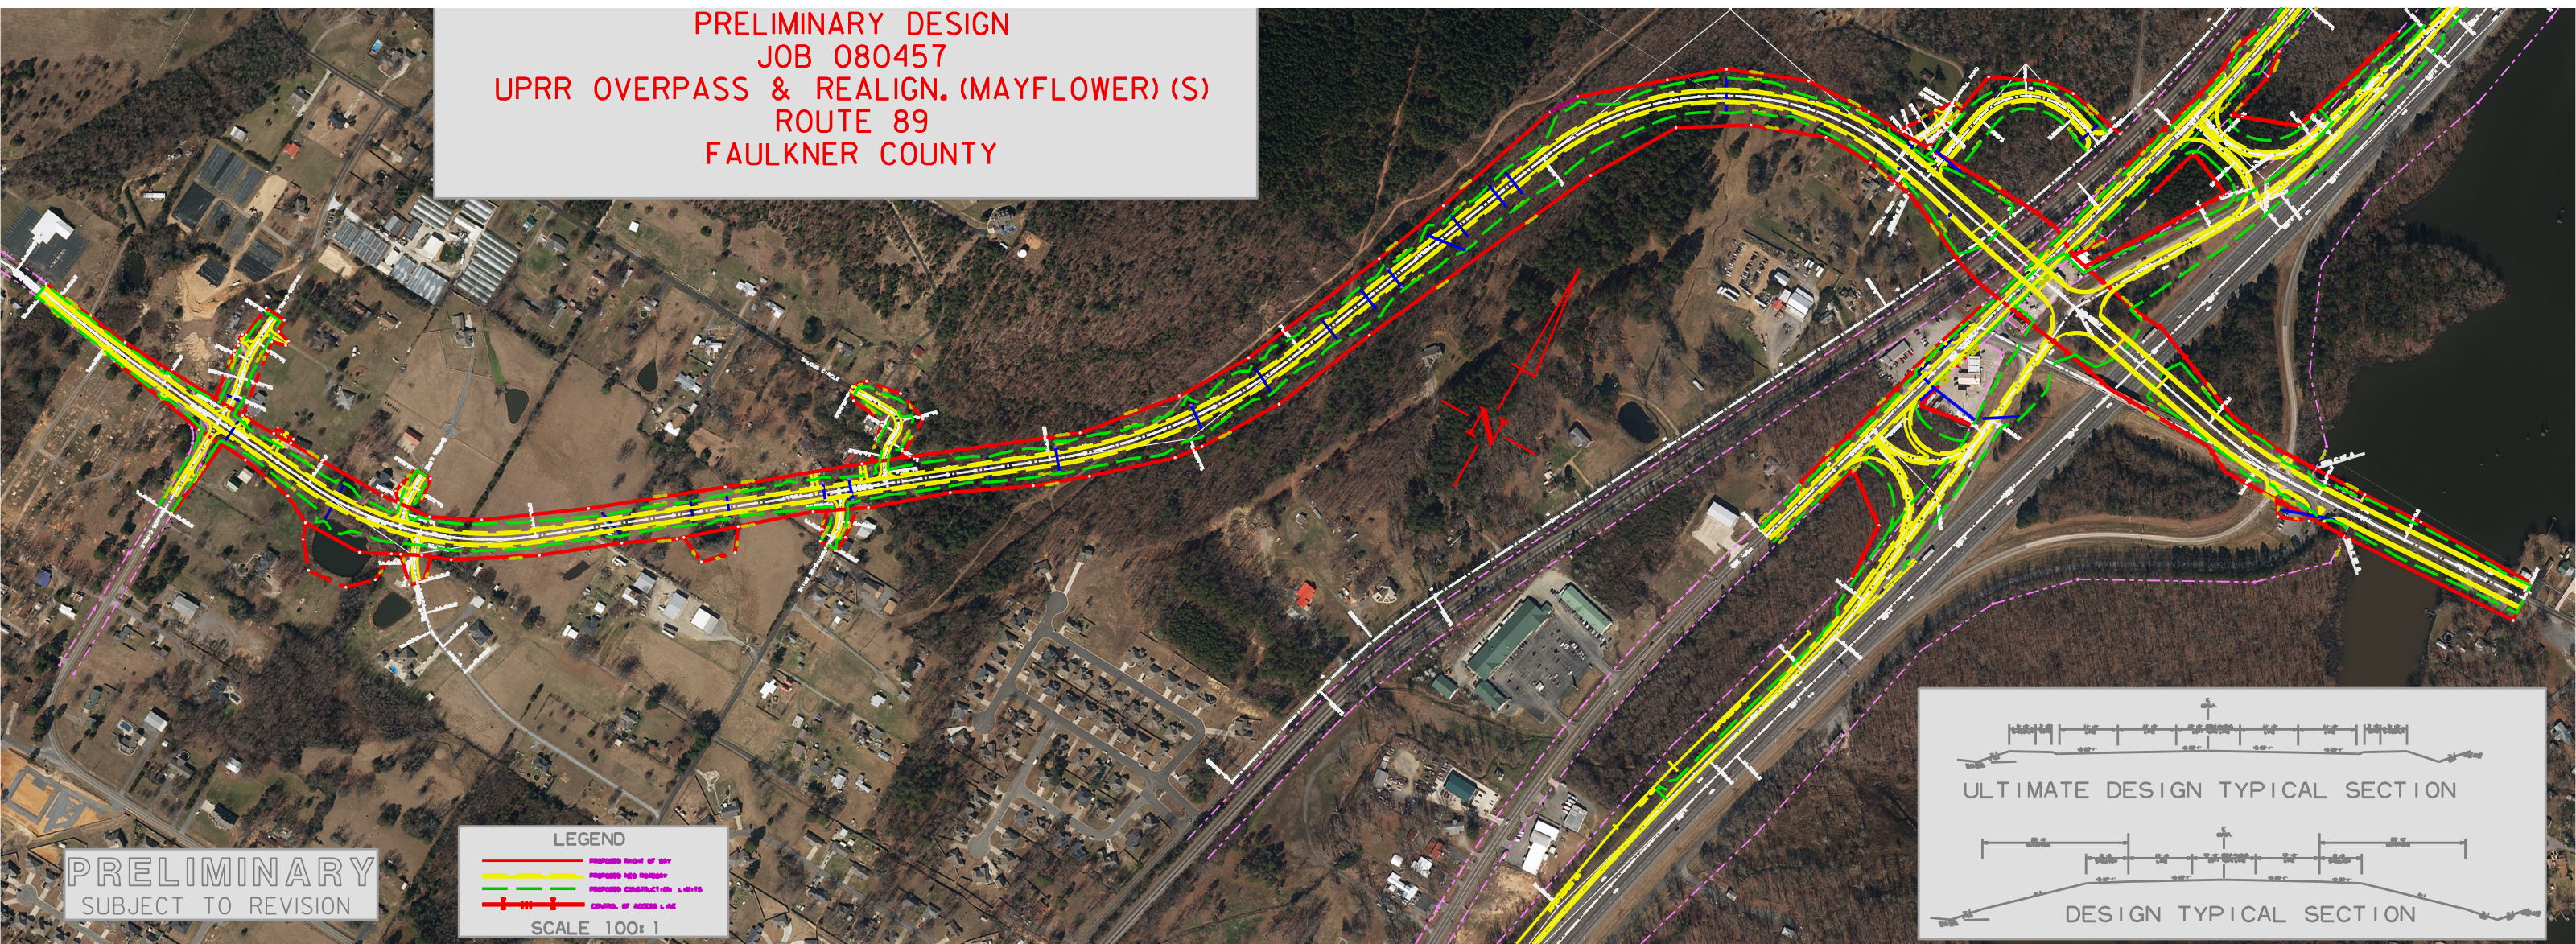

PRELIMINARY  
SUBJECT TO REVISION

LEGEND

- PROPOSED RIGHT OF WAY
- PROPOSED EASEMENT
- PROPOSED CONSTRUCTION L+V+IS
- CORRIDOR OF ACCESS L+V+IS

SCALE 100:1

ULTIMATE DESIGN TYPICAL SECTION

DESIGN TYPICAL SECTION