



FISCAL YEAR	Job No.	SHEET NO.	TOTAL SHEETS
		187	133

Δ = 40°-30' L  
 D = 11°-30'  
 T = 18 1/2°  
 L = 9522

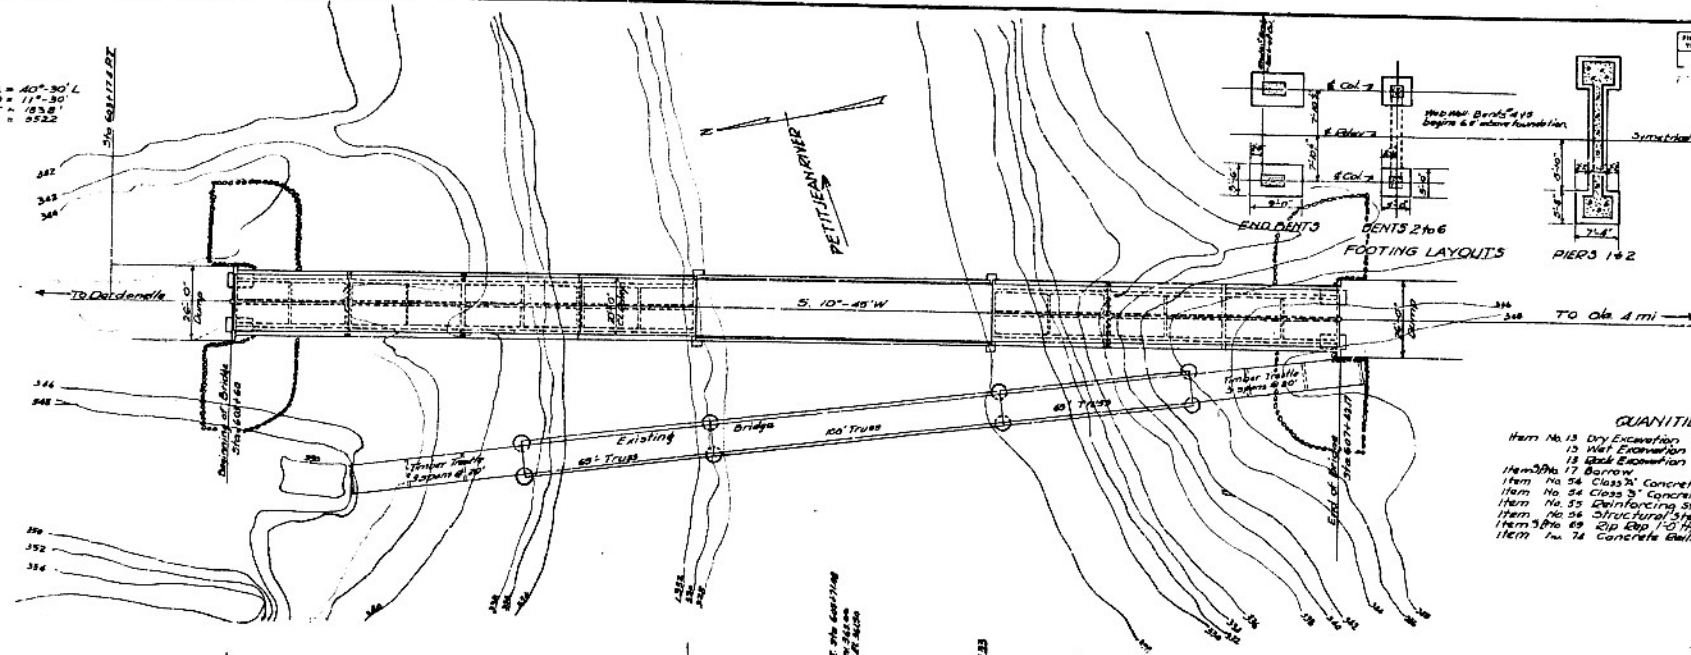

**QUANTITIES**

Item No. 13 Dry Excavation for Structure	490 cu. yds.
15 Wet Excavation	194 "
18 Gravel Excavation	127 "
Item No. 17 Borrow	3500 "
Item No. 54 Class 2 1/2 Concrete	33421 cu. yds.
Item No. 54 Class 3 Concrete	350.08 "
Item No. 55 Reinforcing steel	118,948 lbs.
Item No. 56 Structural steel (Trusses)	78,490 "
Item No. 49 2 1/2" Dia. 1/2" Thick	100.0 cu. yds.
Item No. 74 Concrete Sawing	2600 lin. ft.

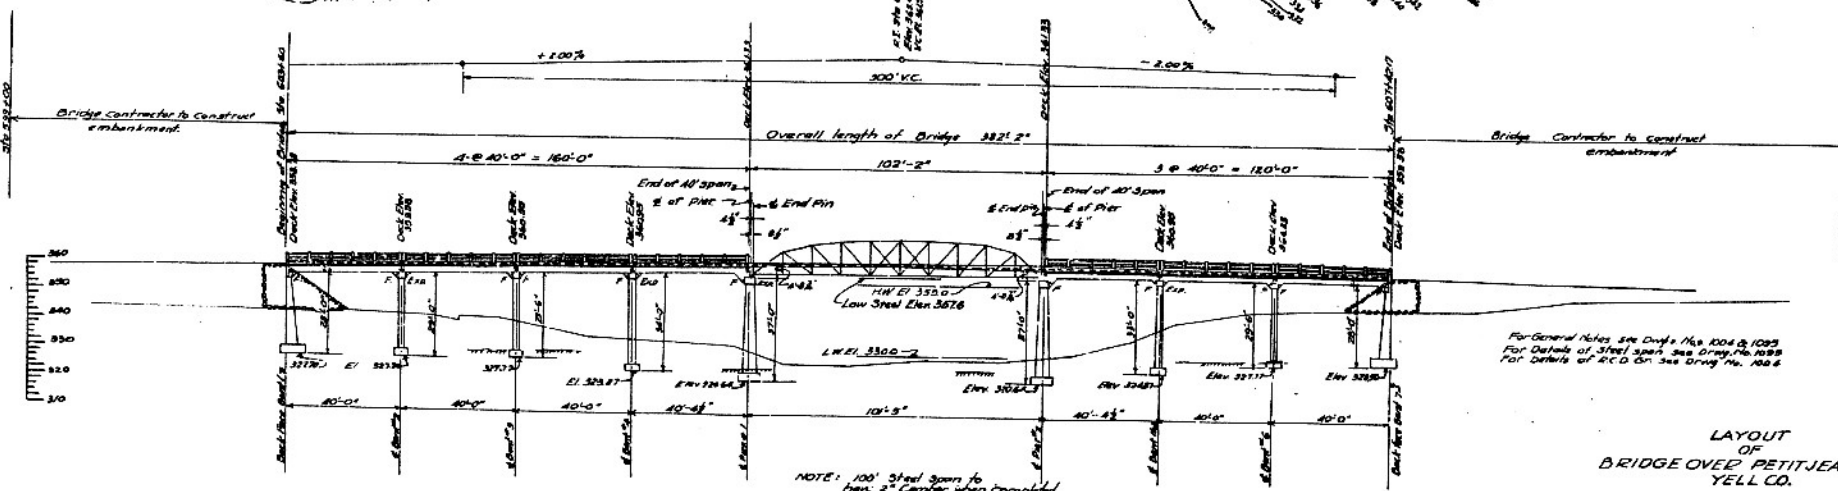

For General Notes see Draft Nos. 1004 & 1005  
 For Details of Steel spans see Draft No. 1008  
 For Details of P.C.D. on see Draft No. 1006

**LAYOUT OF BRIDGE OVER PETITJEAN RIVER YELL CO.**  
 ROUTE 7 SEC. 10  
 ARKANSAS STATE HIGHWAY DEPARTMENT  
 LITTLE ROCK, ARK.  
 Drawn By: *BAK* Date: 11-25-30  
 Traced By: *ALM* Date: 3-21-31  
 Checked By: \_\_\_\_\_ Date: \_\_\_\_\_  
 BRIDGE No. 656 DRAWING No. 2427

B.M. 34000  
 Nail on 30" steel drum  
 123' Left Sta. 604106

D.A. 880, 3/4 mi. N.W.  
 50% Timberland

*M.R. Davis*