


**SECTION - BRIDGE**  
NTS

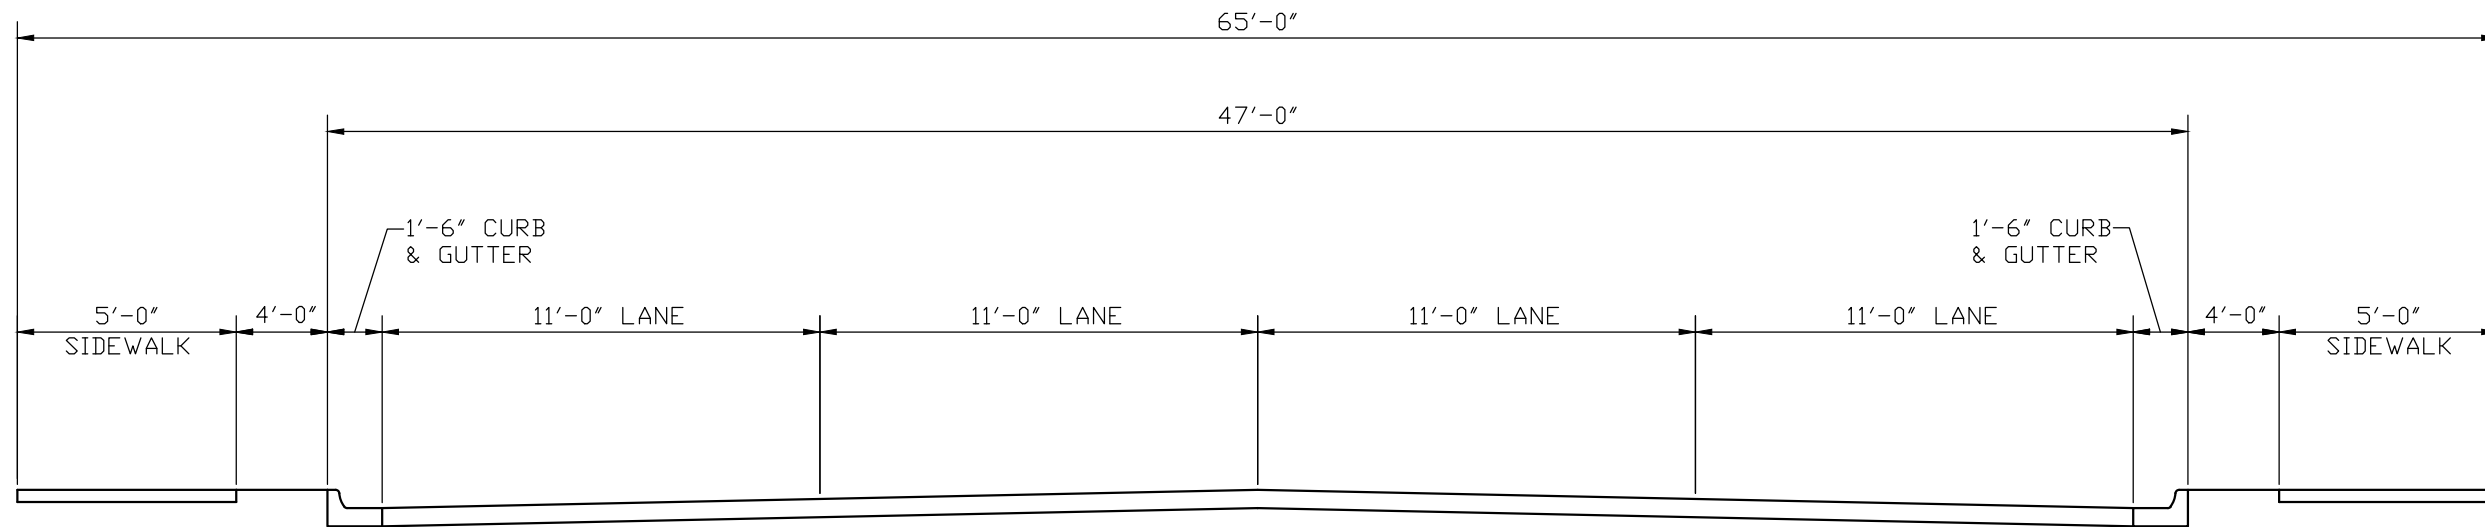

**SECTION - ROAD WIDENING**  
NTS

Prepared for:  
**CITY OF NORTH LITTLE ROCK**

REV.	DATE	DESCRIPTION	BY
061294	JUNE 2012		

Project No.: 061294  
Date: JUNE 2012  
Drawn By: JGB  
Scale: NOT TO SCALE  
Approved By: MPM  
Sheet No.: of

Project:  
CITY OF NORTH LITTLE ROCK  
MCCAIN BLVD - JOB 061294

Drawing Title:  
**BRIDGE & ROAD DETAIL**

SHT: C4

