


PRELIMINARY DESIGN
JOB 061509
HWY. 367 - HWY. 89 (CABOT) (S)
LONOKE COUNTY
ROUTE 321 SECTION 1



LEGEND
----- EXISTING RIGHT-OF-WAY
----- PROPOSED RIGHT-OF-WAY
----- PROPOSED CENTERLINE FOR EXISTING
----- PROPOSED CENTERLINE FOR NEW
SCALE: 1" = 100'

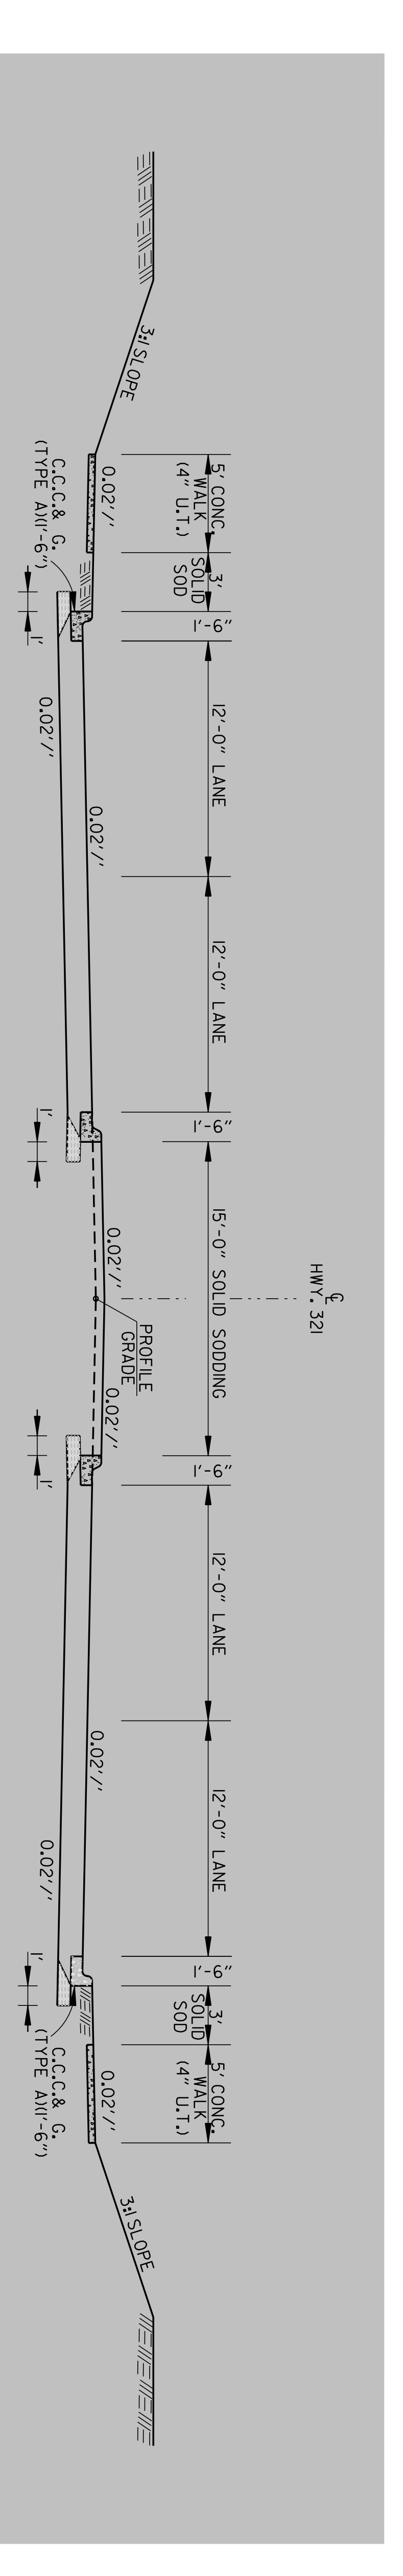