
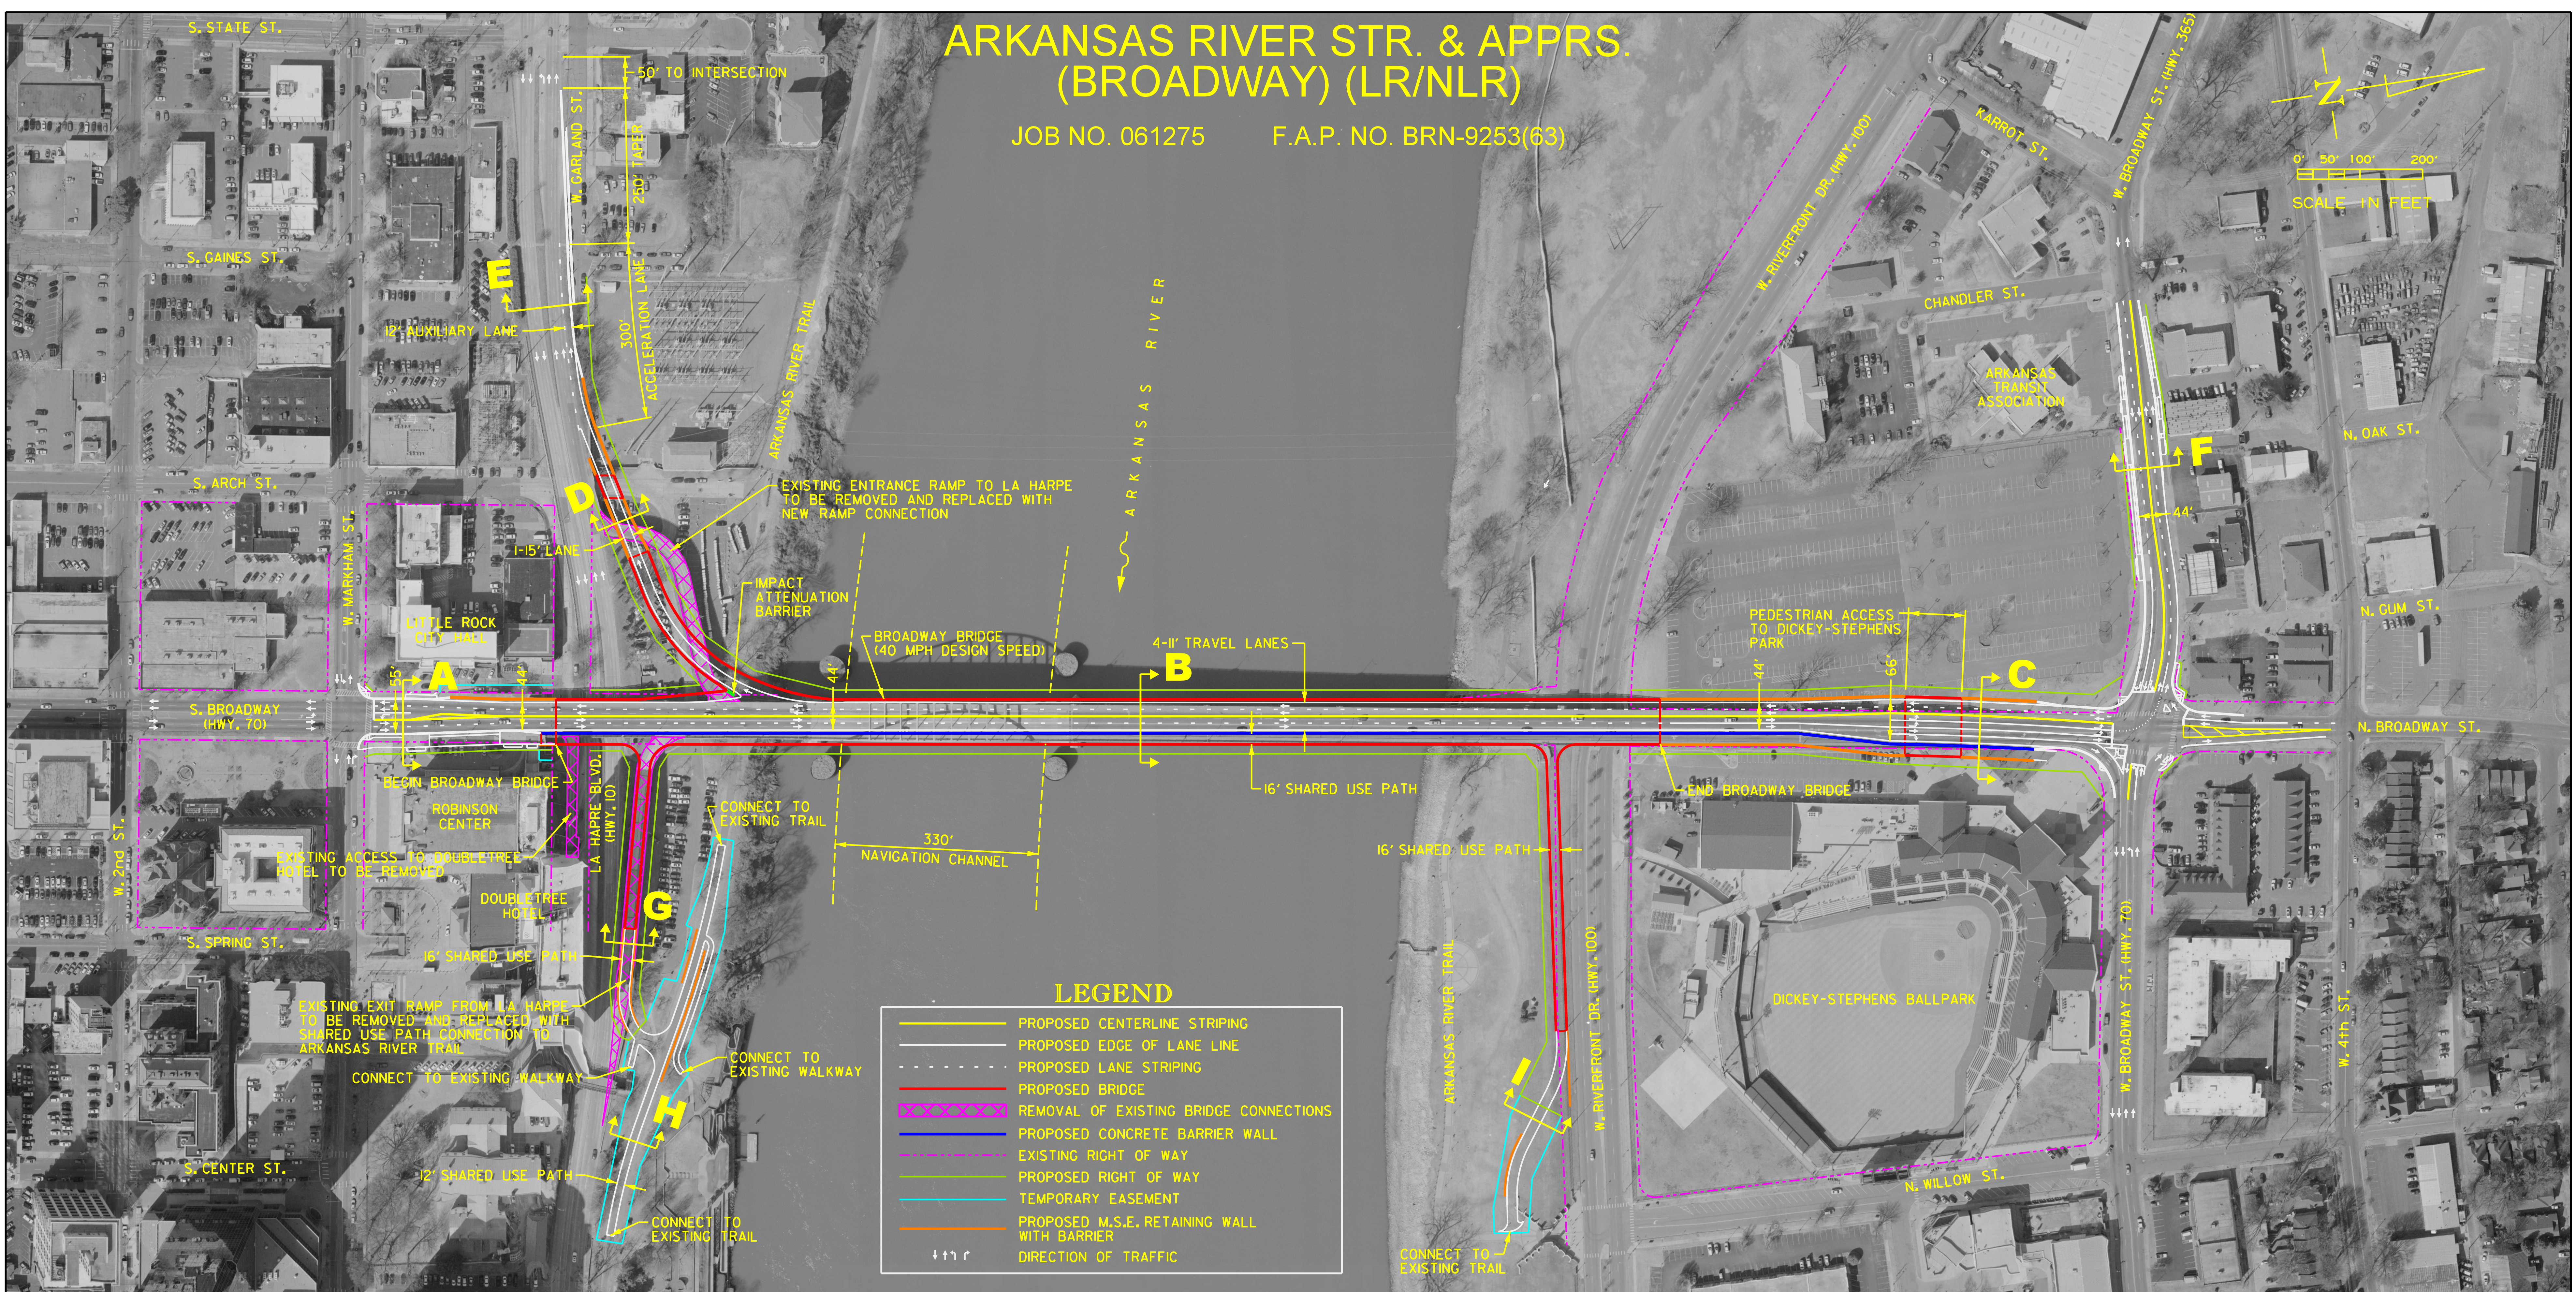


ARKANSAS RIVER STR. & APPRS. (BROADWAY) (LR/NLR)

JOB NO. 061275 F.A.P. NO. BRN-9253(63)

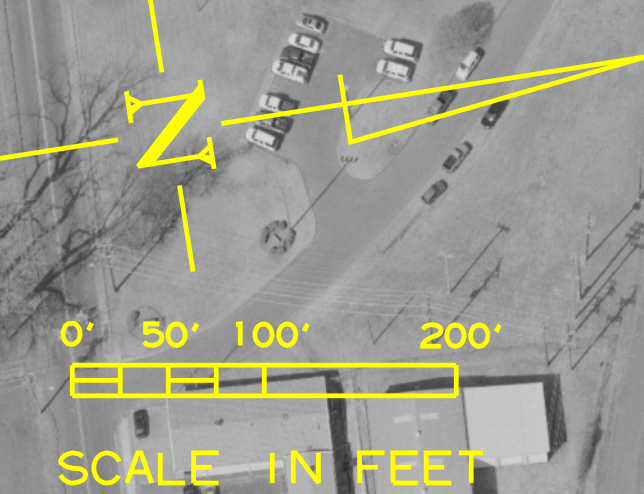

LEGEND

- PROPOSED CENTERLINE STRIPING
- PROPOSED EDGE OF LANE LINE
- PROPOSED LANE STRIPING
- PROPOSED BRIDGE
- REMOVAL OF EXISTING BRIDGE CONNECTIONS
- PROPOSED CONCRETE BARRIER WALL
- EXISTING RIGHT OF WAY
- PROPOSED RIGHT OF WAY
- TEMPORARY EASEMENT
- PROPOSED M.S.E. RETAINING WALL WITH BARRIER
- DIRECTION OF TRAFFIC

