


PROPOSED ALIGNMENT SOUTH DIXIELAND ROAD EXTENSION LOWELL, ARKANSAS

AHTD JOB NO. 090417
BENTON COUNTY, ARKANSAS

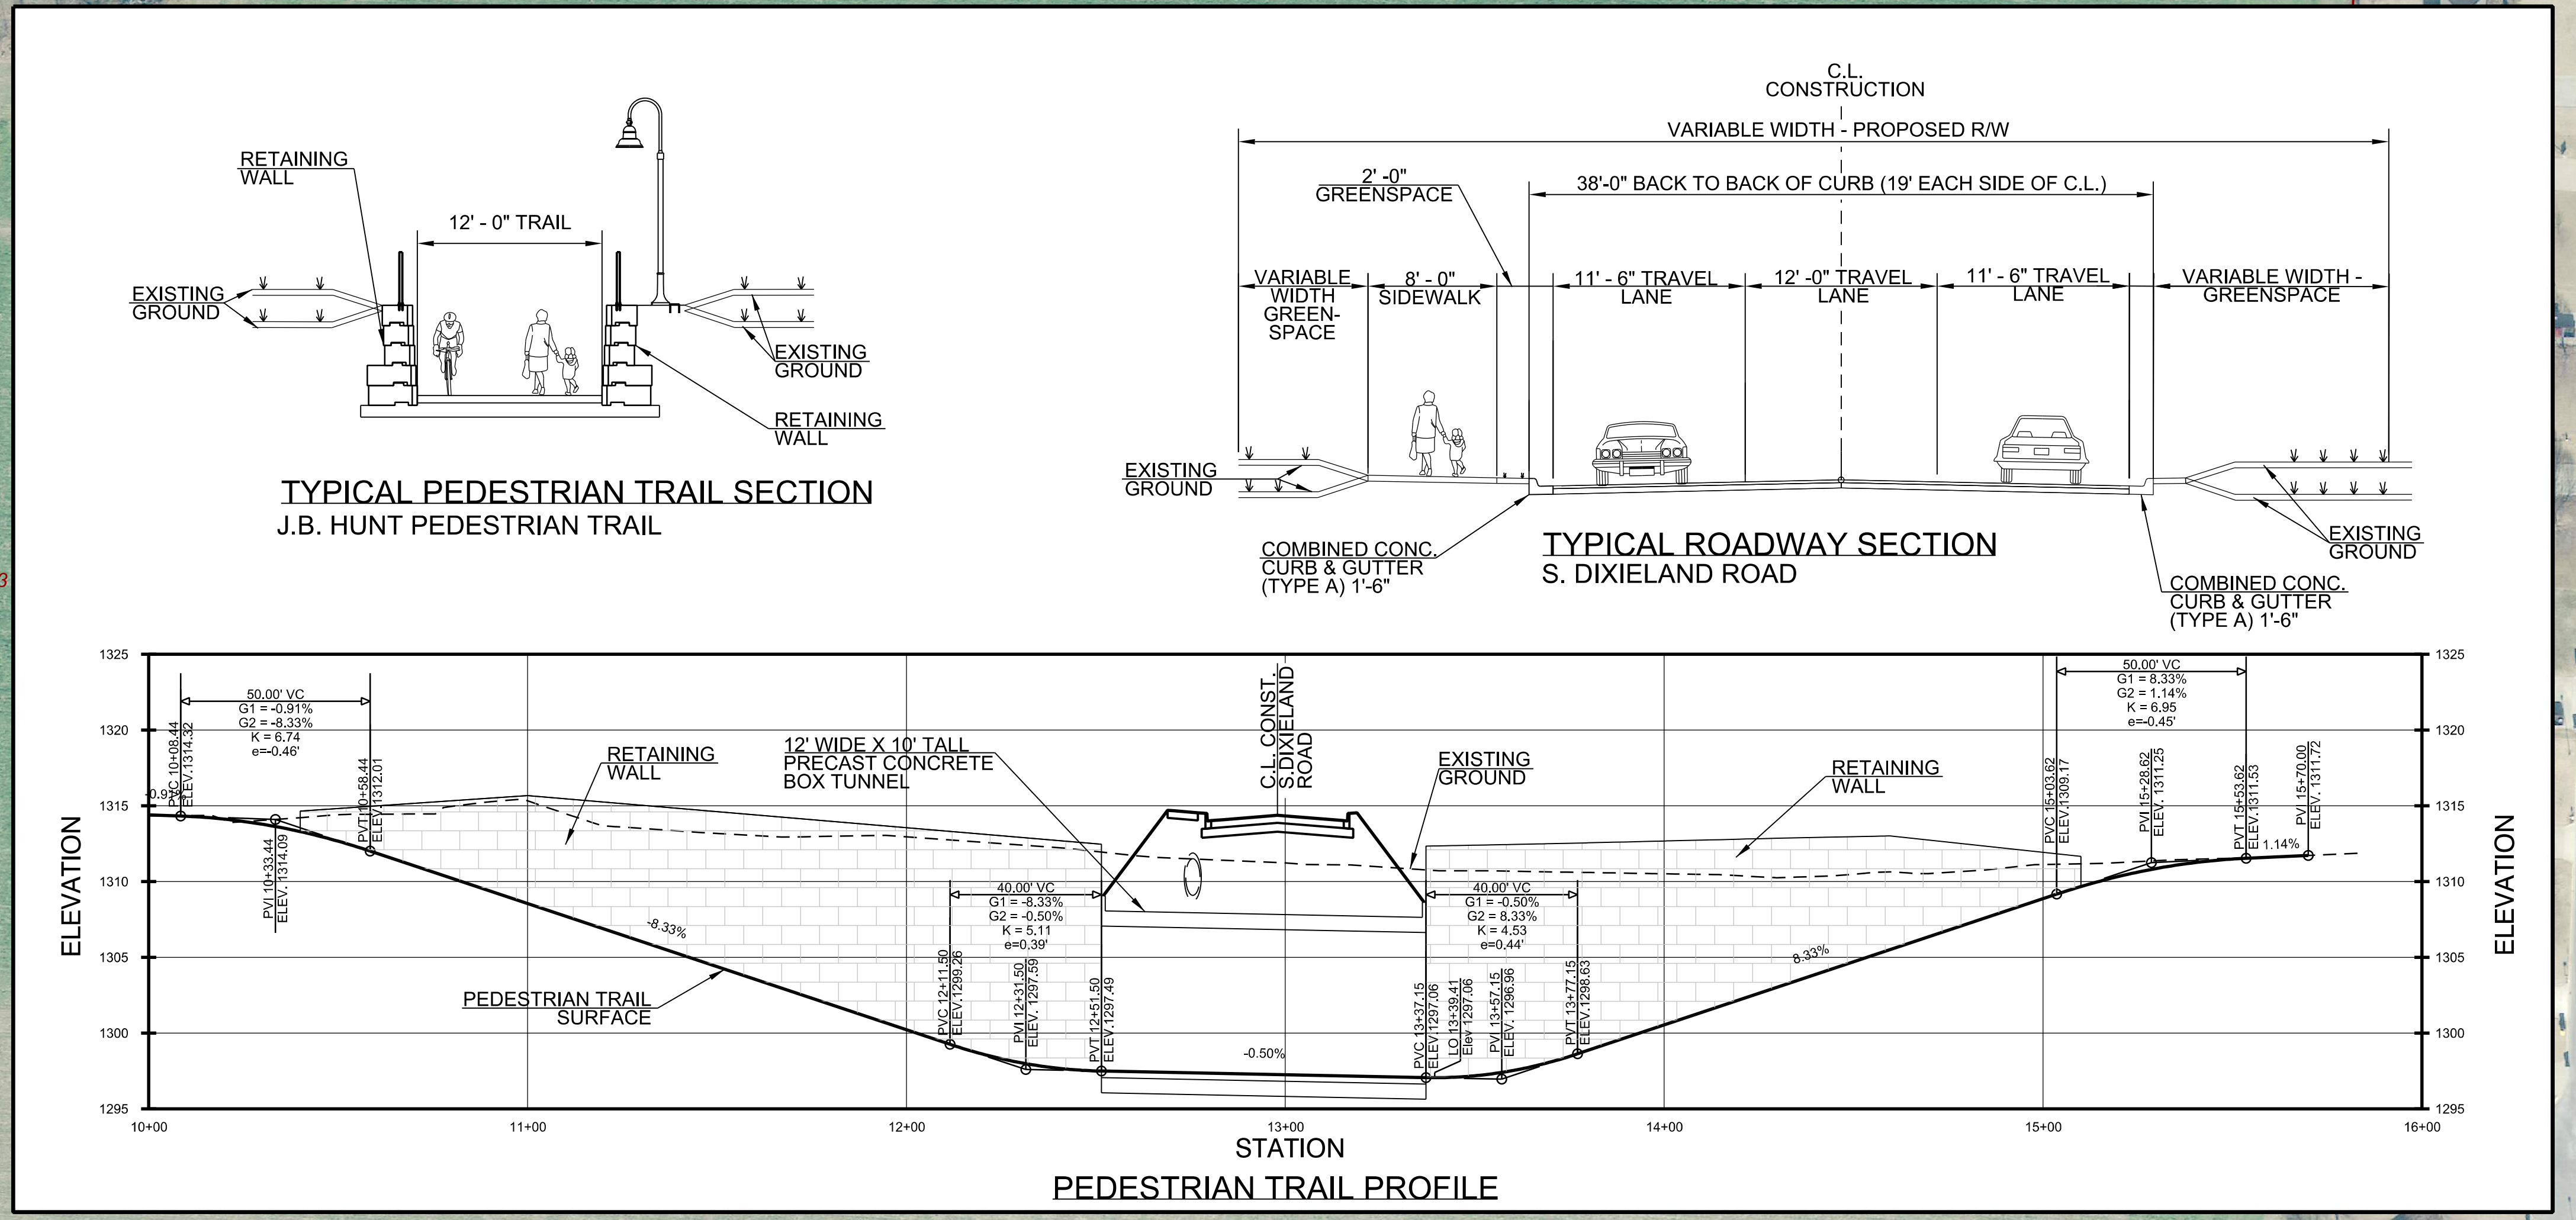

- LEGEND**
- PROPOSED RIGHT OF WAY
 - PROPOSED EASEMENT
 - EXISTING RIGHT OF WAY
 - PROPERTY LINE
 - PROPOSED TEMPORARY CONSTRUCTION EASEMENT

J.B. HUNT

