


PRELIMINARY DESIGN
 JOB 020588
 IITH AVE. - HARDING AVE.
 (HWY. 190) (PINE BLUFF) (S)
 ROUTE 190 SECTION 5
 JEFFERSON COUNTY

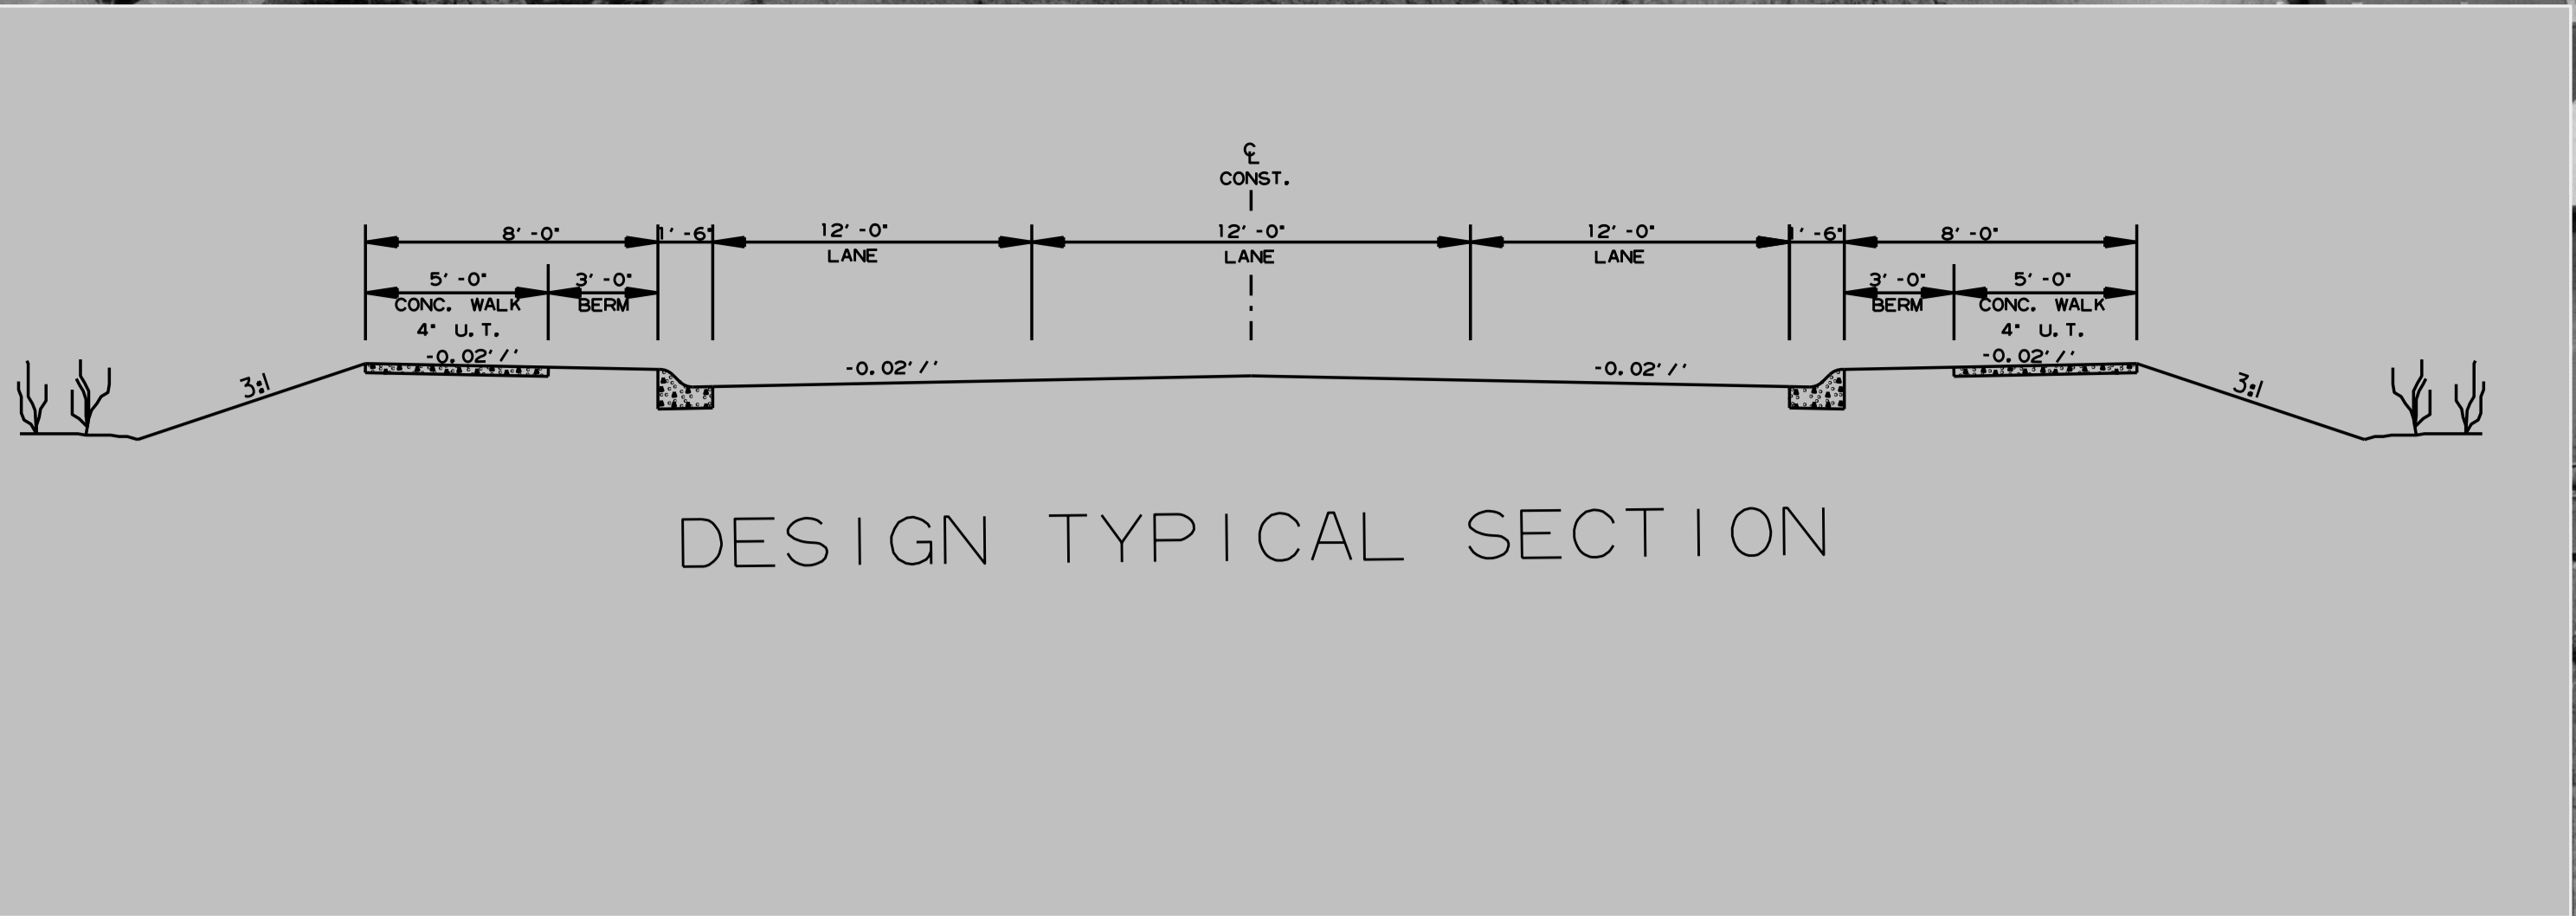

PRELIMINARY
 SUBJECT TO REVISION

LEGEND

- PROPOSED RIGHT OF WAY
- - - - - T.C.E. (TEMPORARY CONSTRUCTION EASEMENT)
- = = = = = PROPOSED NEW ROADWAY
- - - - - EXISTING RIGHT OF WAY
- - - - - PROPOSED CONSTRUCTION LIMITS

50:1