
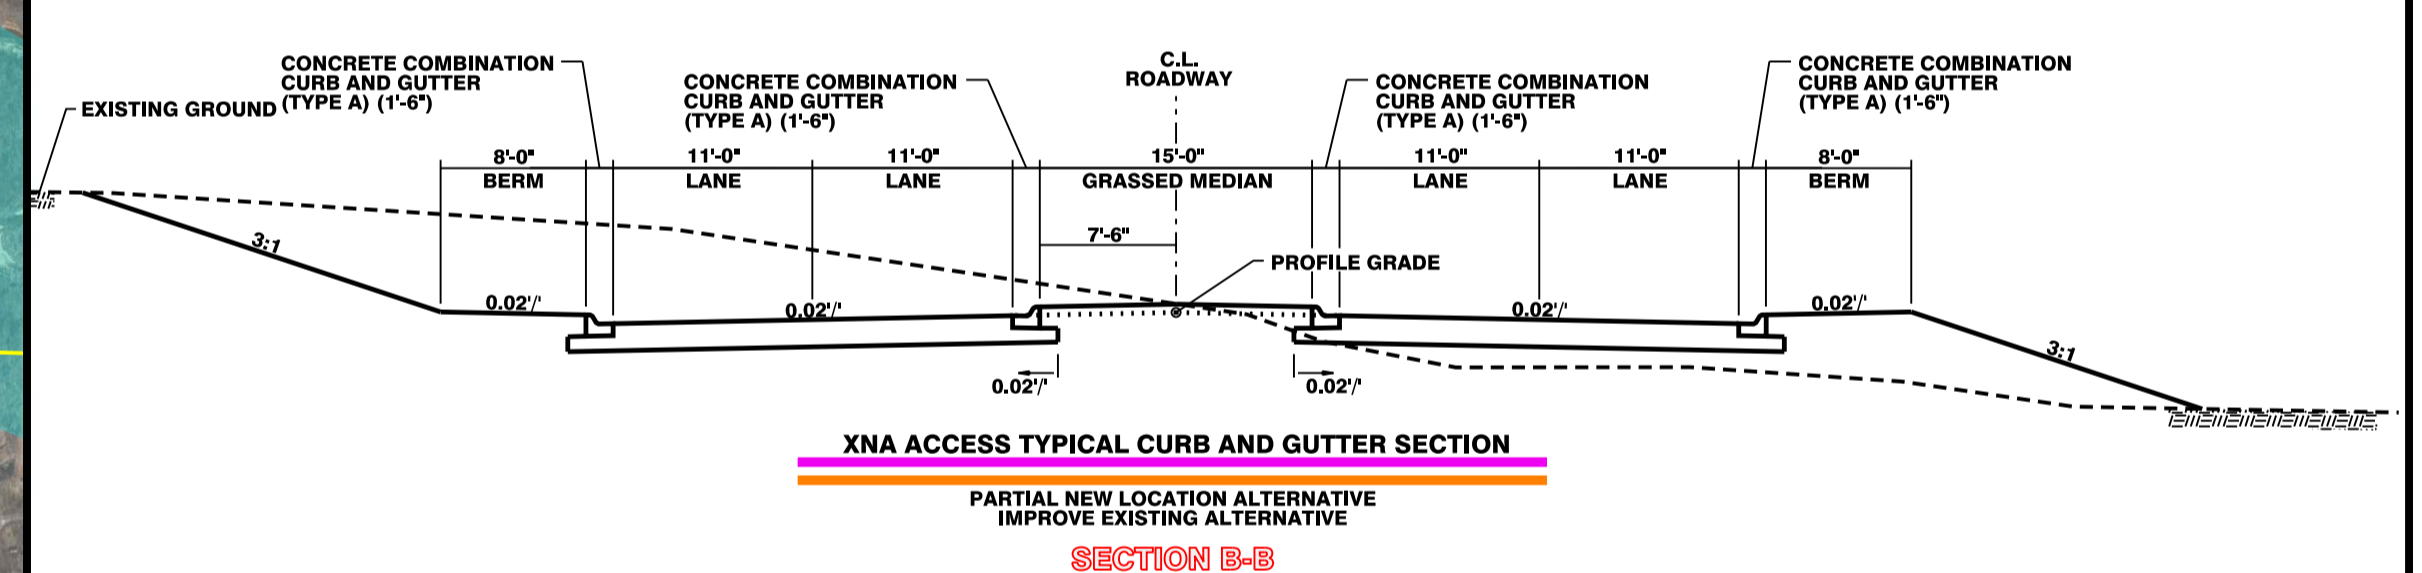


LEGEND

- NEW LOCATION ALTERNATIVE
- PARTIAL NEW LOCATION ALTERNATIVE
- IMPROVE EXISTING ALTERNATIVE
- BRIDGE STRUCTURE
- MUNICIPAL LIMIT
- AIRPORT PROPERTY BOUNDARY
- FLOODPLAIN

TYPICAL SECTIONS

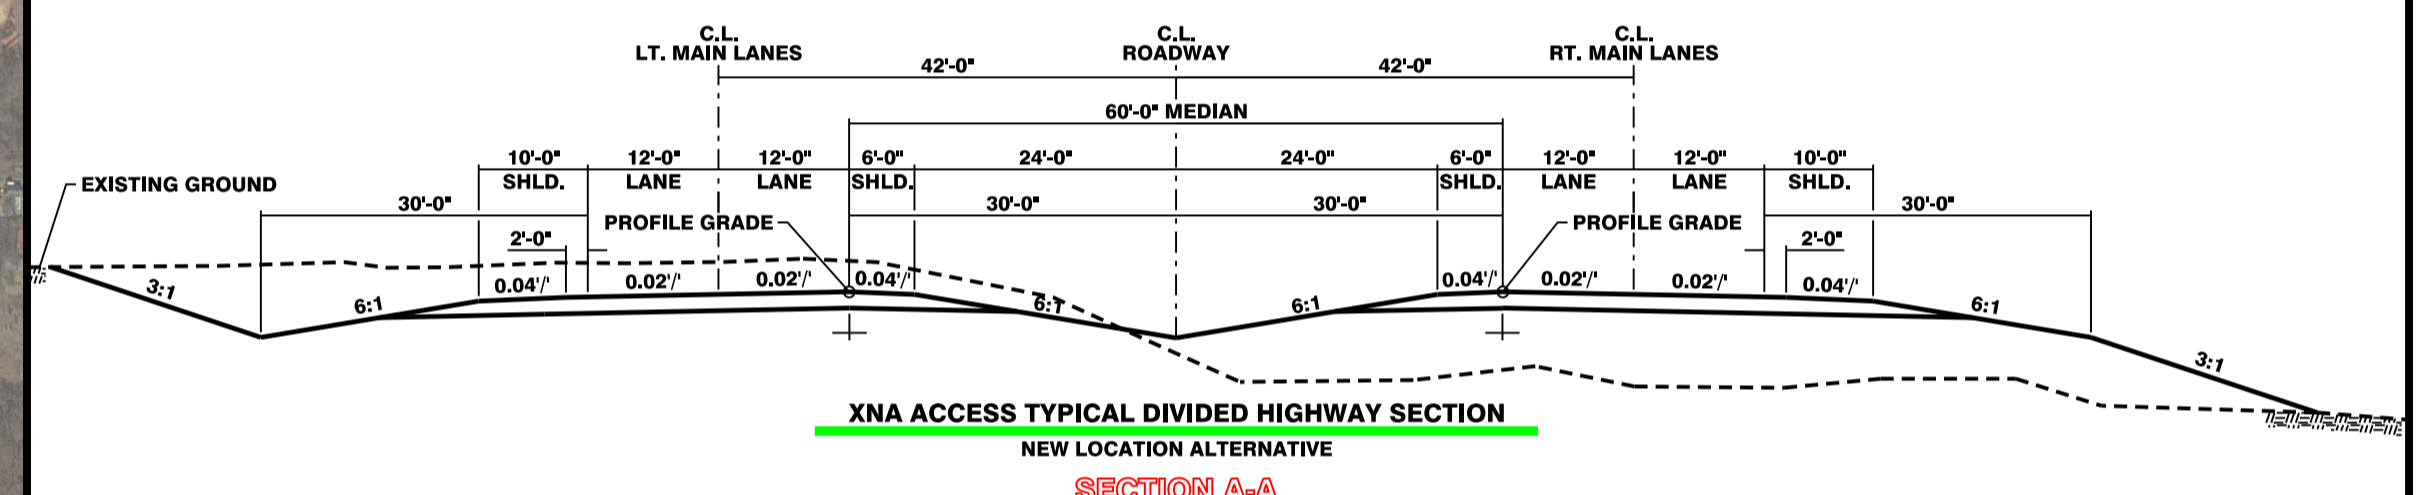

NORTHWEST ARKANSAS REGIONAL AIRPORT ACCESS ALTERNATIVES