

THE EXISTING R/W SHOWN IS WITHIN THE LIMITS OF THE R/W COVERED BY THE FOLLOWING AUTHORITY


JOB NO.	HWY.	EXISTING RIGHT OF WAY AUTHORITY	BOOK	PAGE	DATE
10721	49	R/W MAPS & DEEDS			
100520	49	R/W MAPS & DEEDS			

 = AREA RELEASED BY M.O.*

3/8" REBAR NW COR. LOT 4

T-17-N; R-5-E

See "Recorded Information" below for the file location of acquired property as recorded in the office of the County Circuit Clerk.	JOB NUMBER	FEDERAL AID PROJECT NUMBER	SHEET	TOTAL
	100609	RIGHT OF WAY	5	15
		CONSTRUCTION		

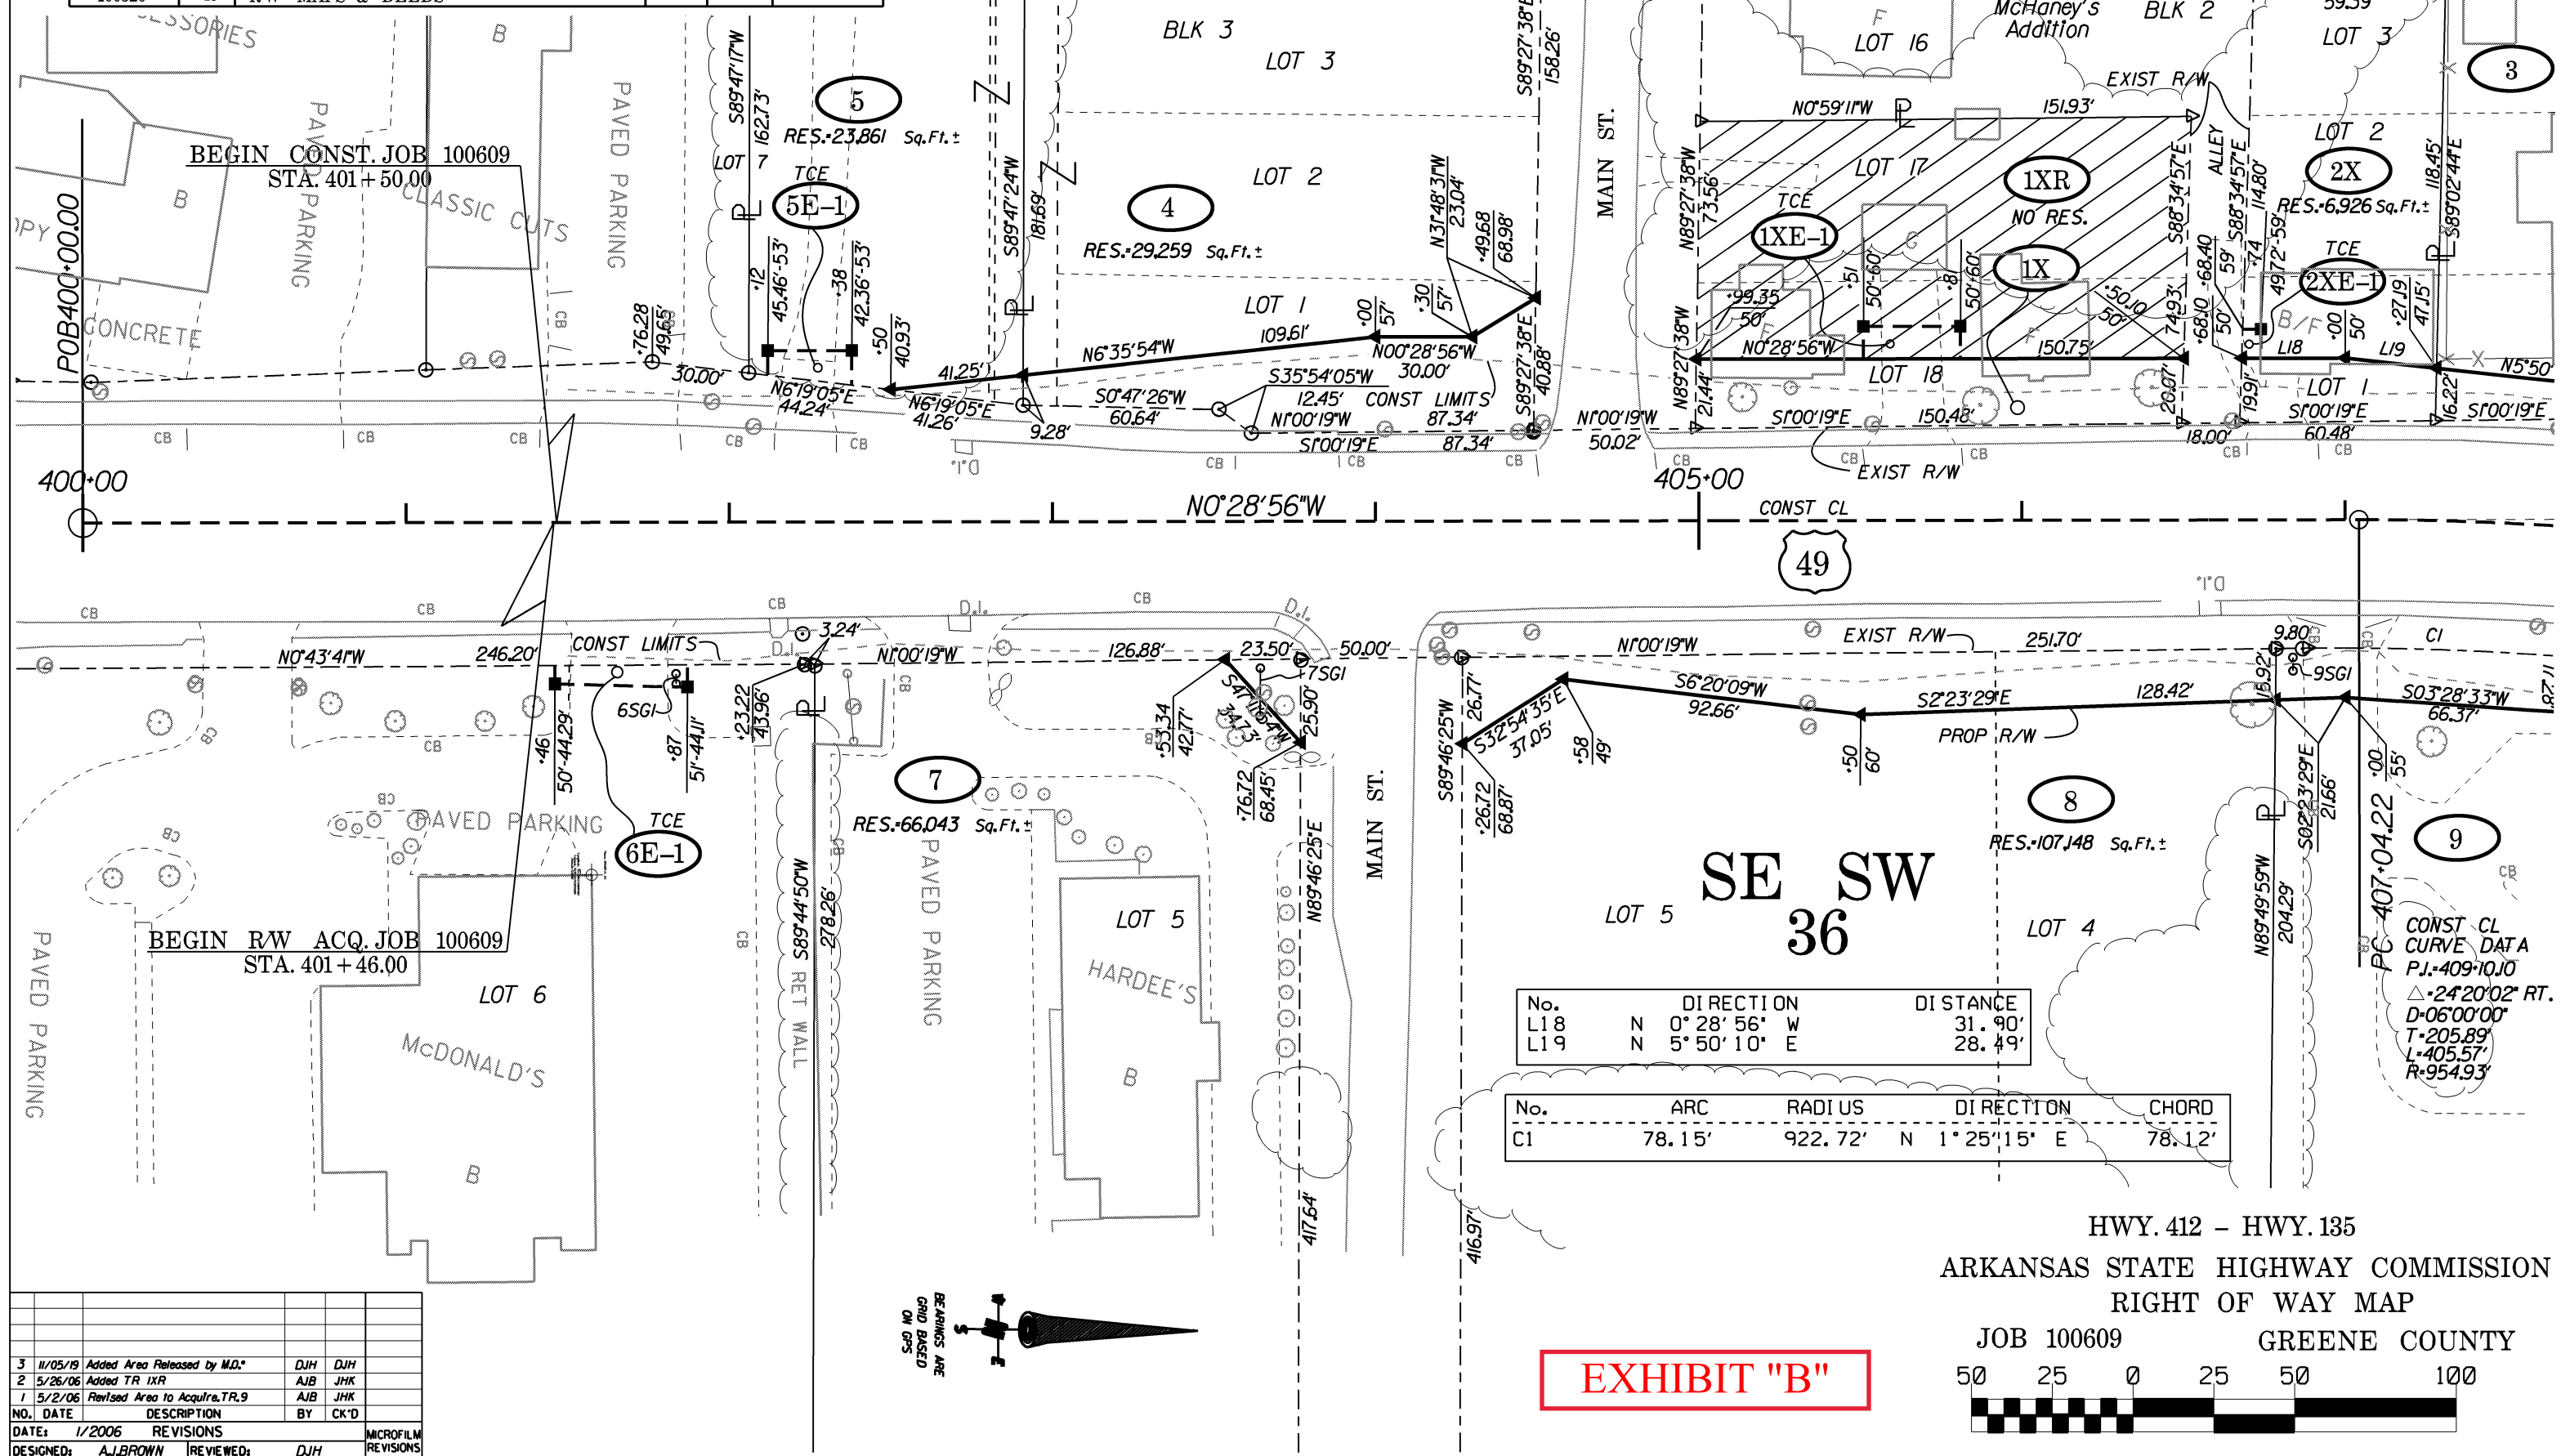

No.	DIRECTION	DI STANCE
L18	N 0° 28' 56" W	31.90'
L19	N 5° 50' 10" E	28.49'

No.	ARC	RADIUS	DI RECTION	CHORD
C1	78.15'	922.72'	N 1° 25' 15" E	78.12'

CONST. CL CURVE DATA
 P.J. 409.1010
 Δ 24° 20' 02" RT.
 D 06° 00' 00"
 T 205.89'
 L 405.57'
 R 954.93'

HWY. 412 - HWY. 135
 ARKANSAS STATE HIGHWAY COMMISSION
 RIGHT OF WAY MAP
 JOB 100609 GREENE COUNTY

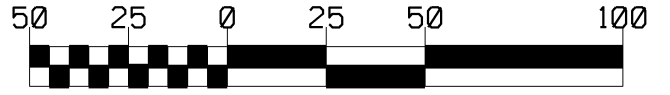


EXHIBIT "B"

NO.	DATE	DESCRIPTION	BY	CK'D
3	11/05/19	Added Area Released by M.O.*	DJH	DJH
2	5/26/06	Added TR IXR	AJB	JHK
1	5/2/06	Revised Area to Acquire, TR.9	AJB	JHK

DATE: 1/2006 REVISIONS: MICROFILM REVISIONS:
 DESIGNED: A.J. BROWN REVIEWED: DJH

